

ELEVATIONS AND PLANS

TRANSFORMATION STRUCTURALISM

VALERY A.S. ESHUIS
HERITAGE & ARCHITECTURE
FUTURE OF STRUCTURALISM
TUDELFT
WINTER 2020

NORTH ELEVATION (BACK)



EAST ELEVATION





SOUTH ELEVATION






WEST ELEVATION





BASEMENT 1:400

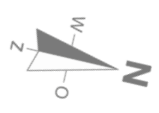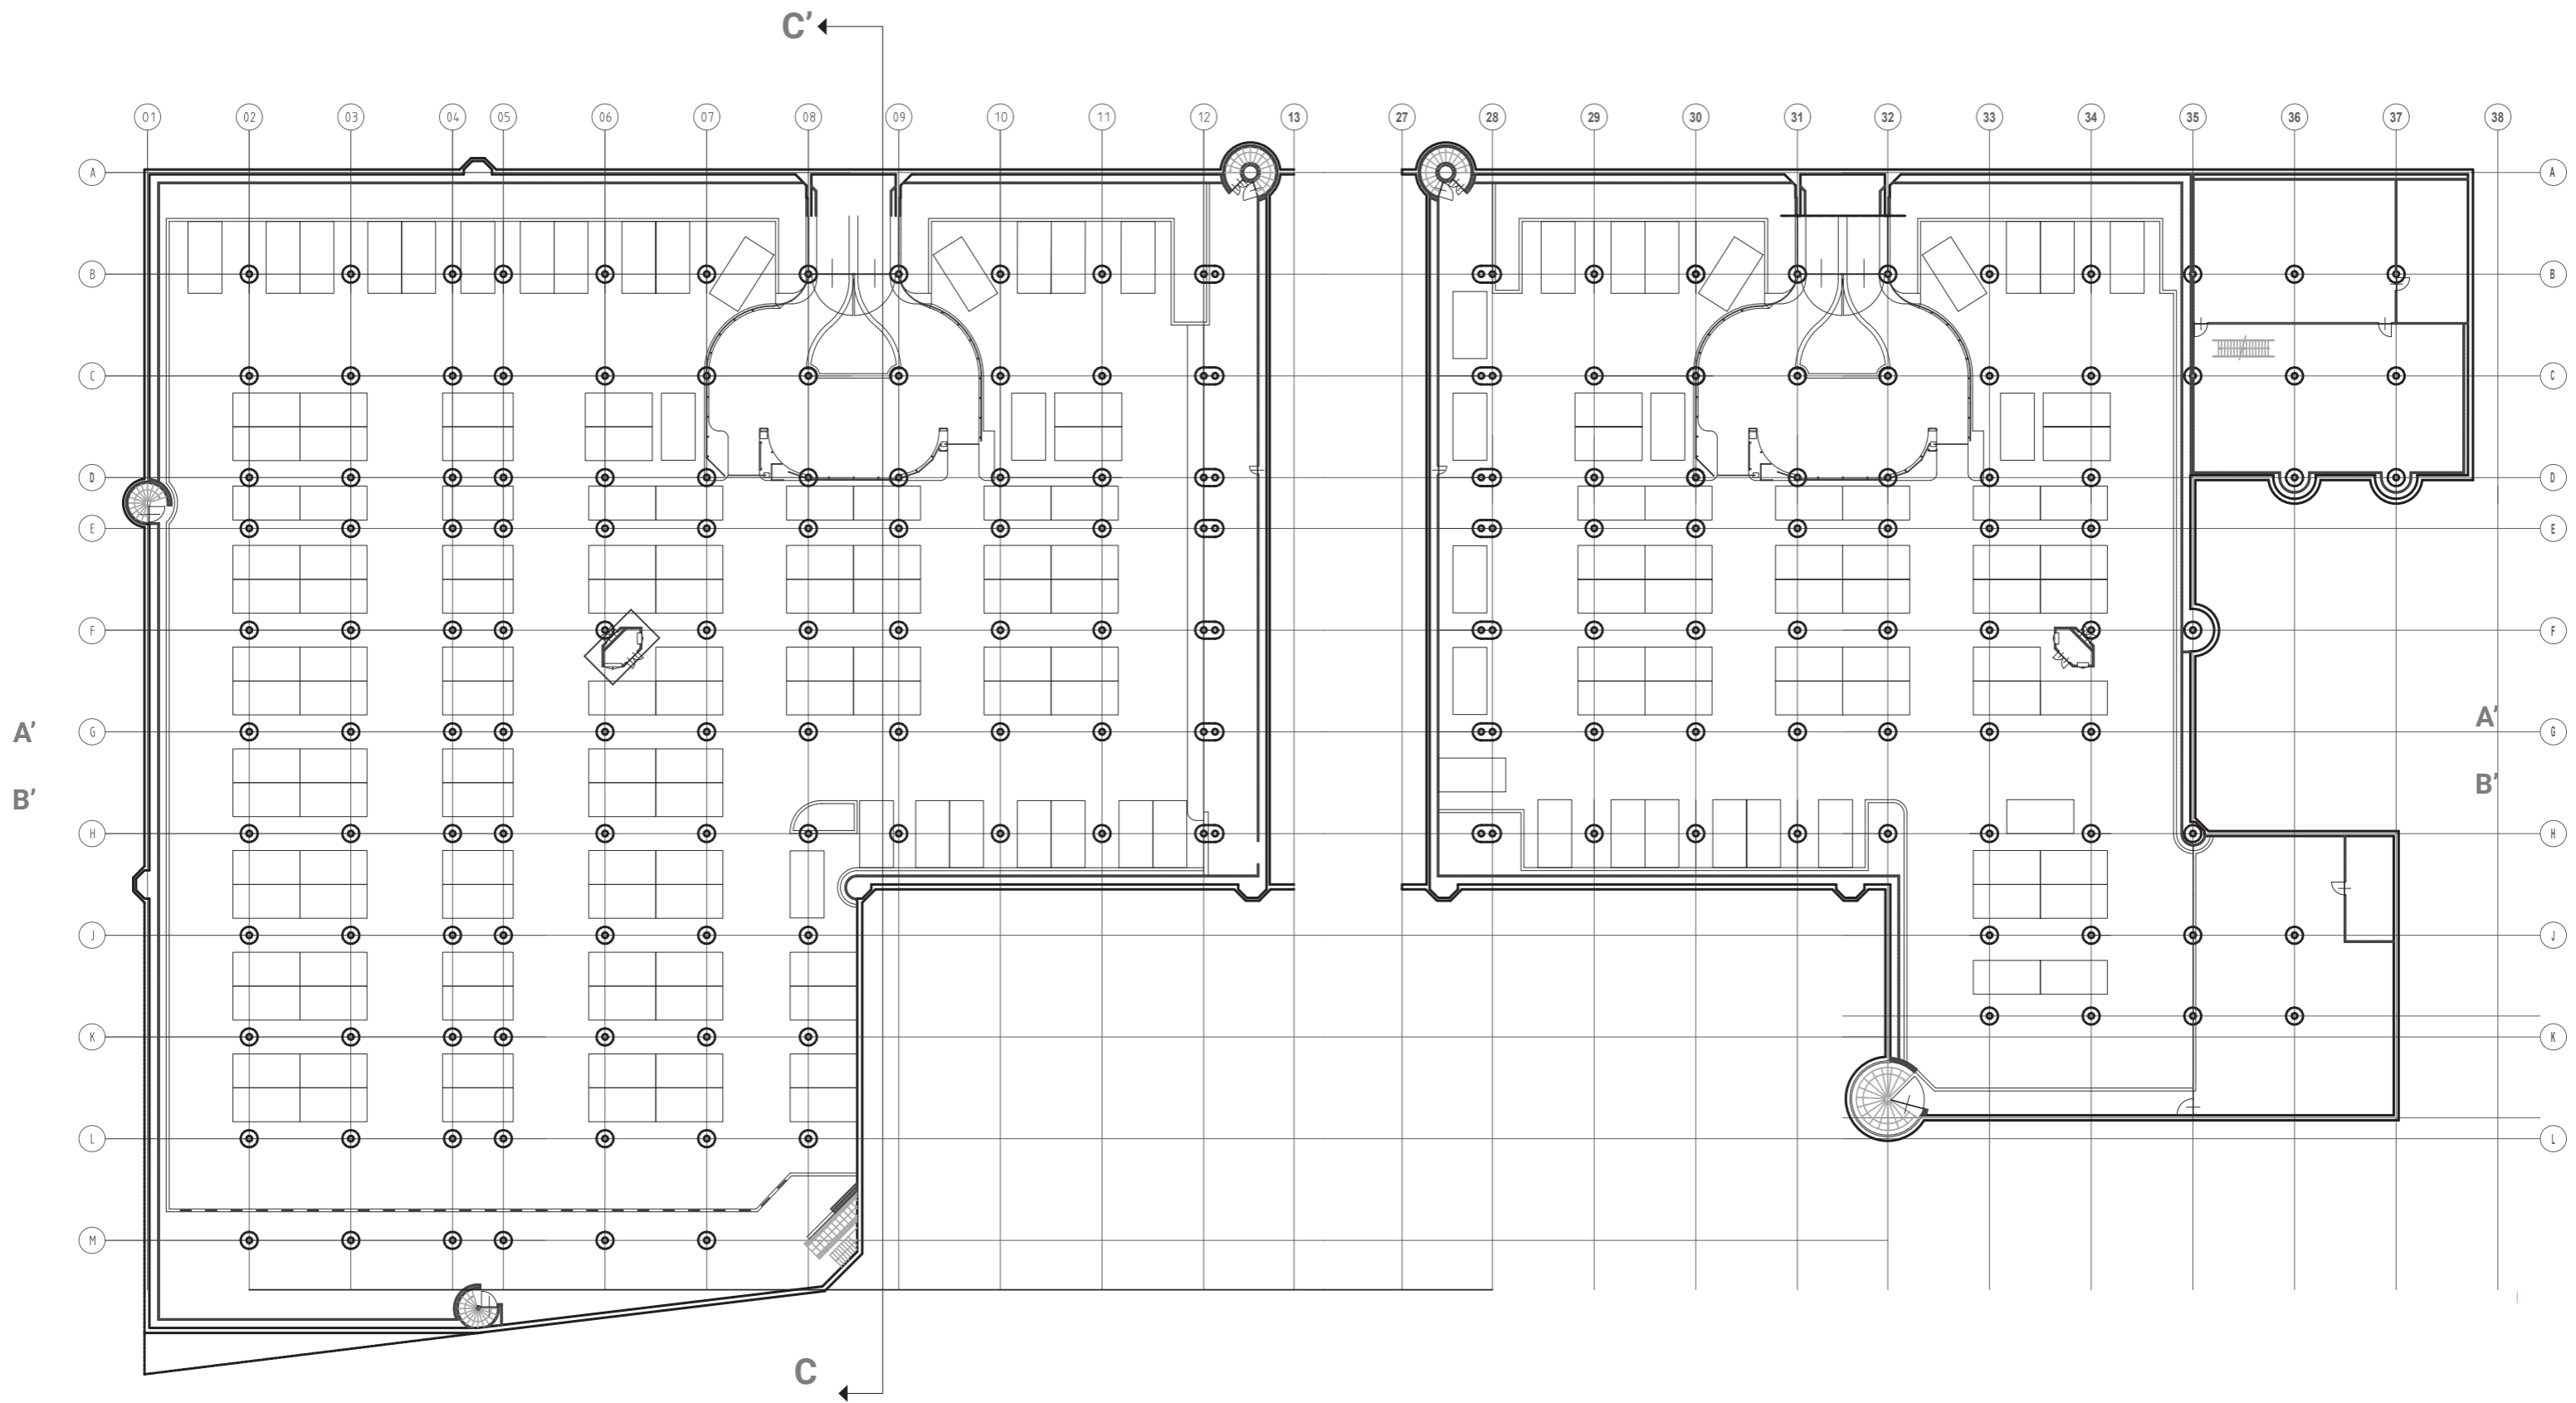



GROUND FLOOR 1:400

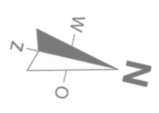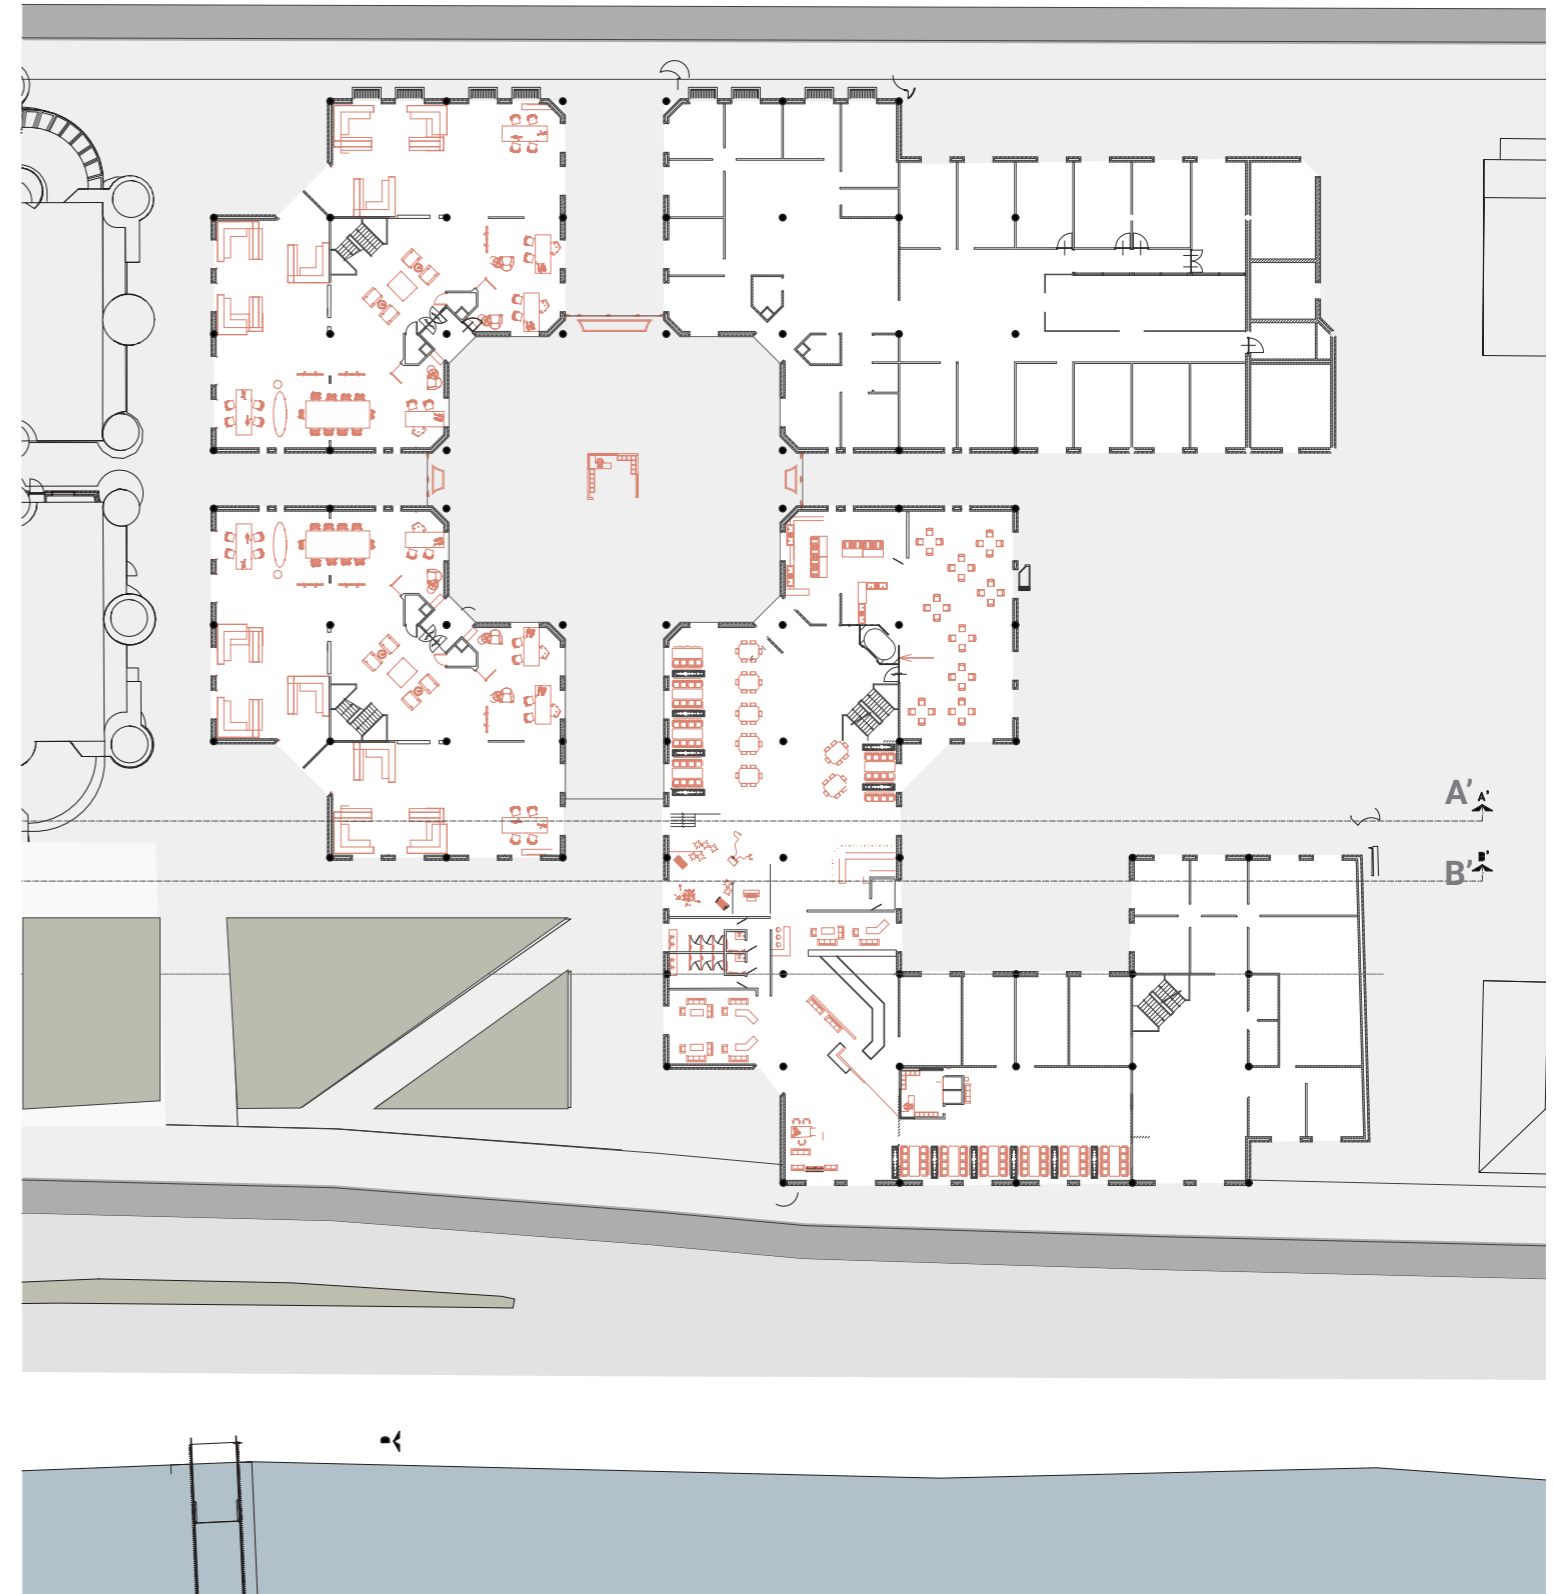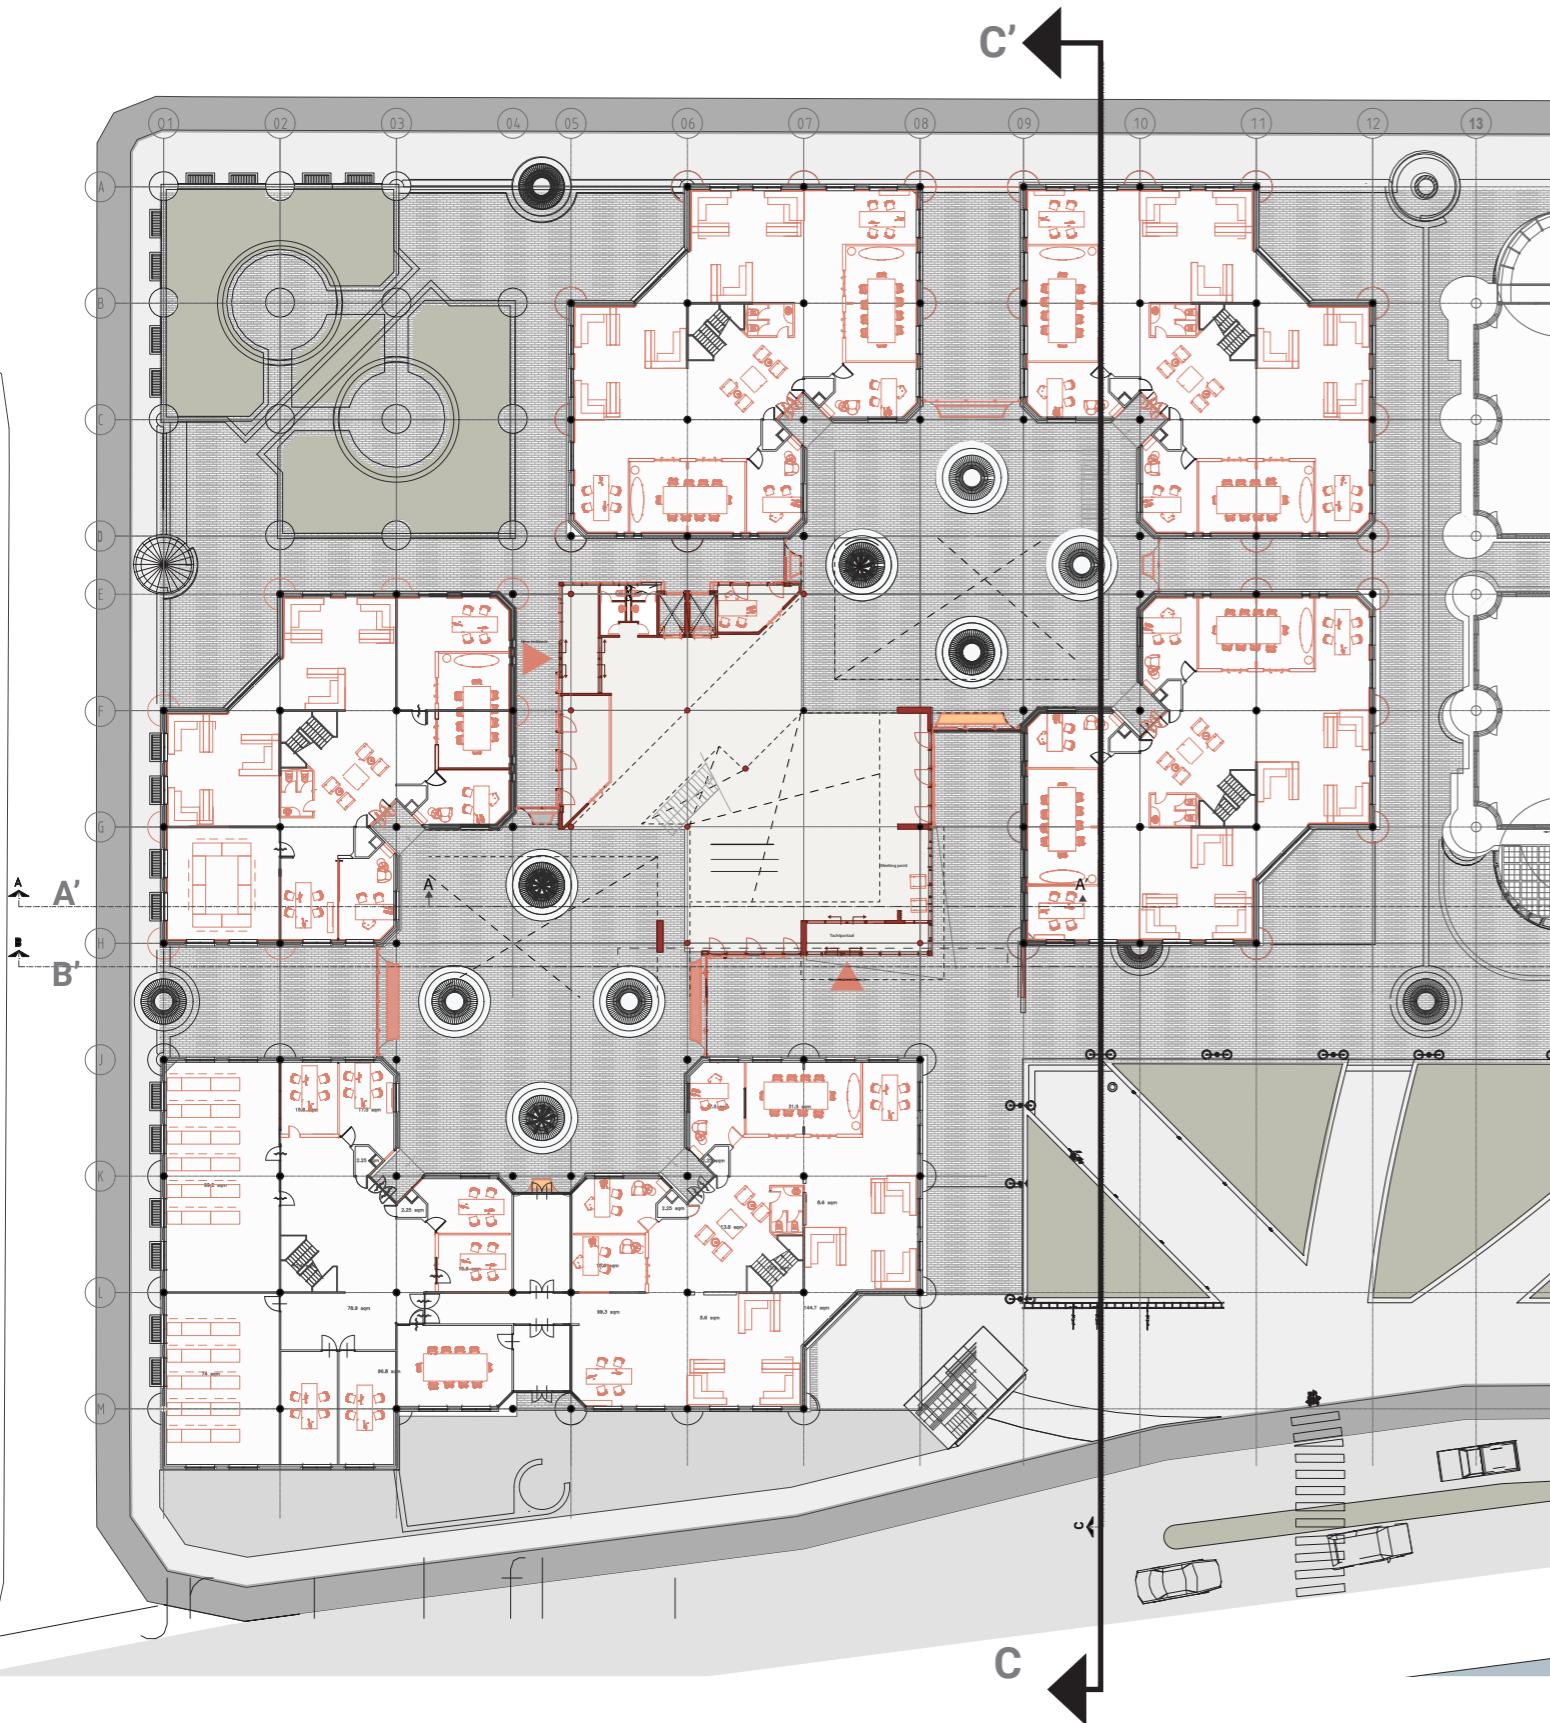



FIRST FLOOR 1:400

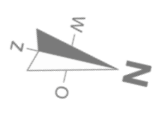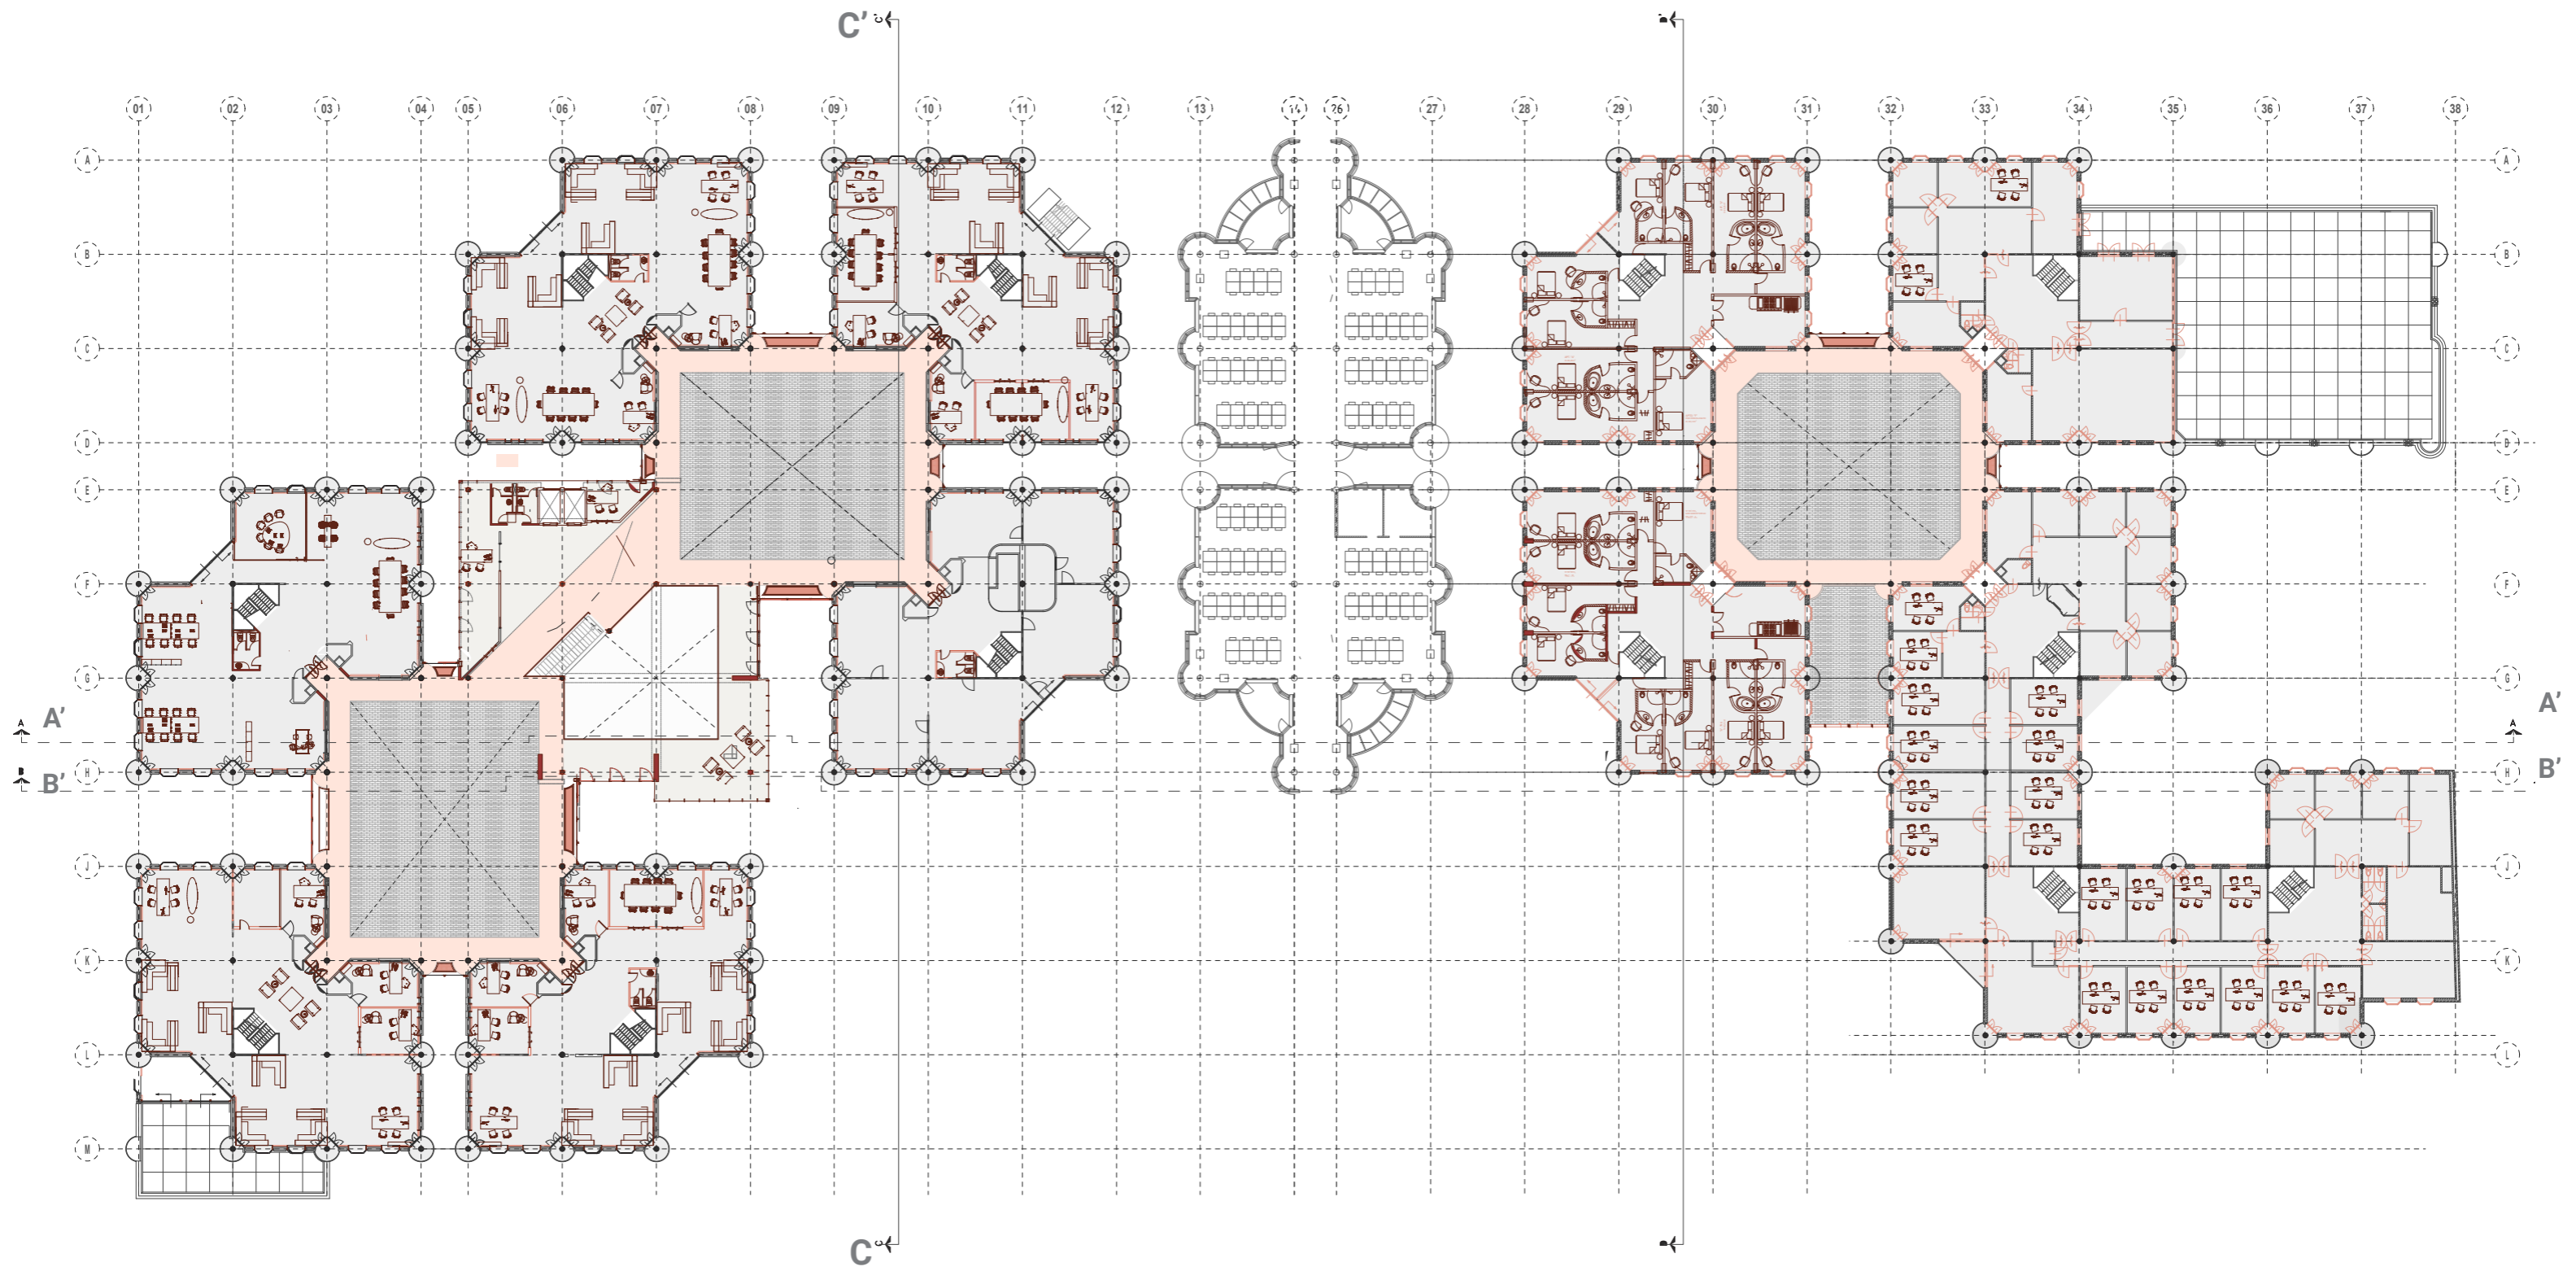



SECOND FLOOR 1:400

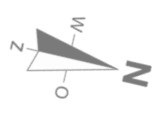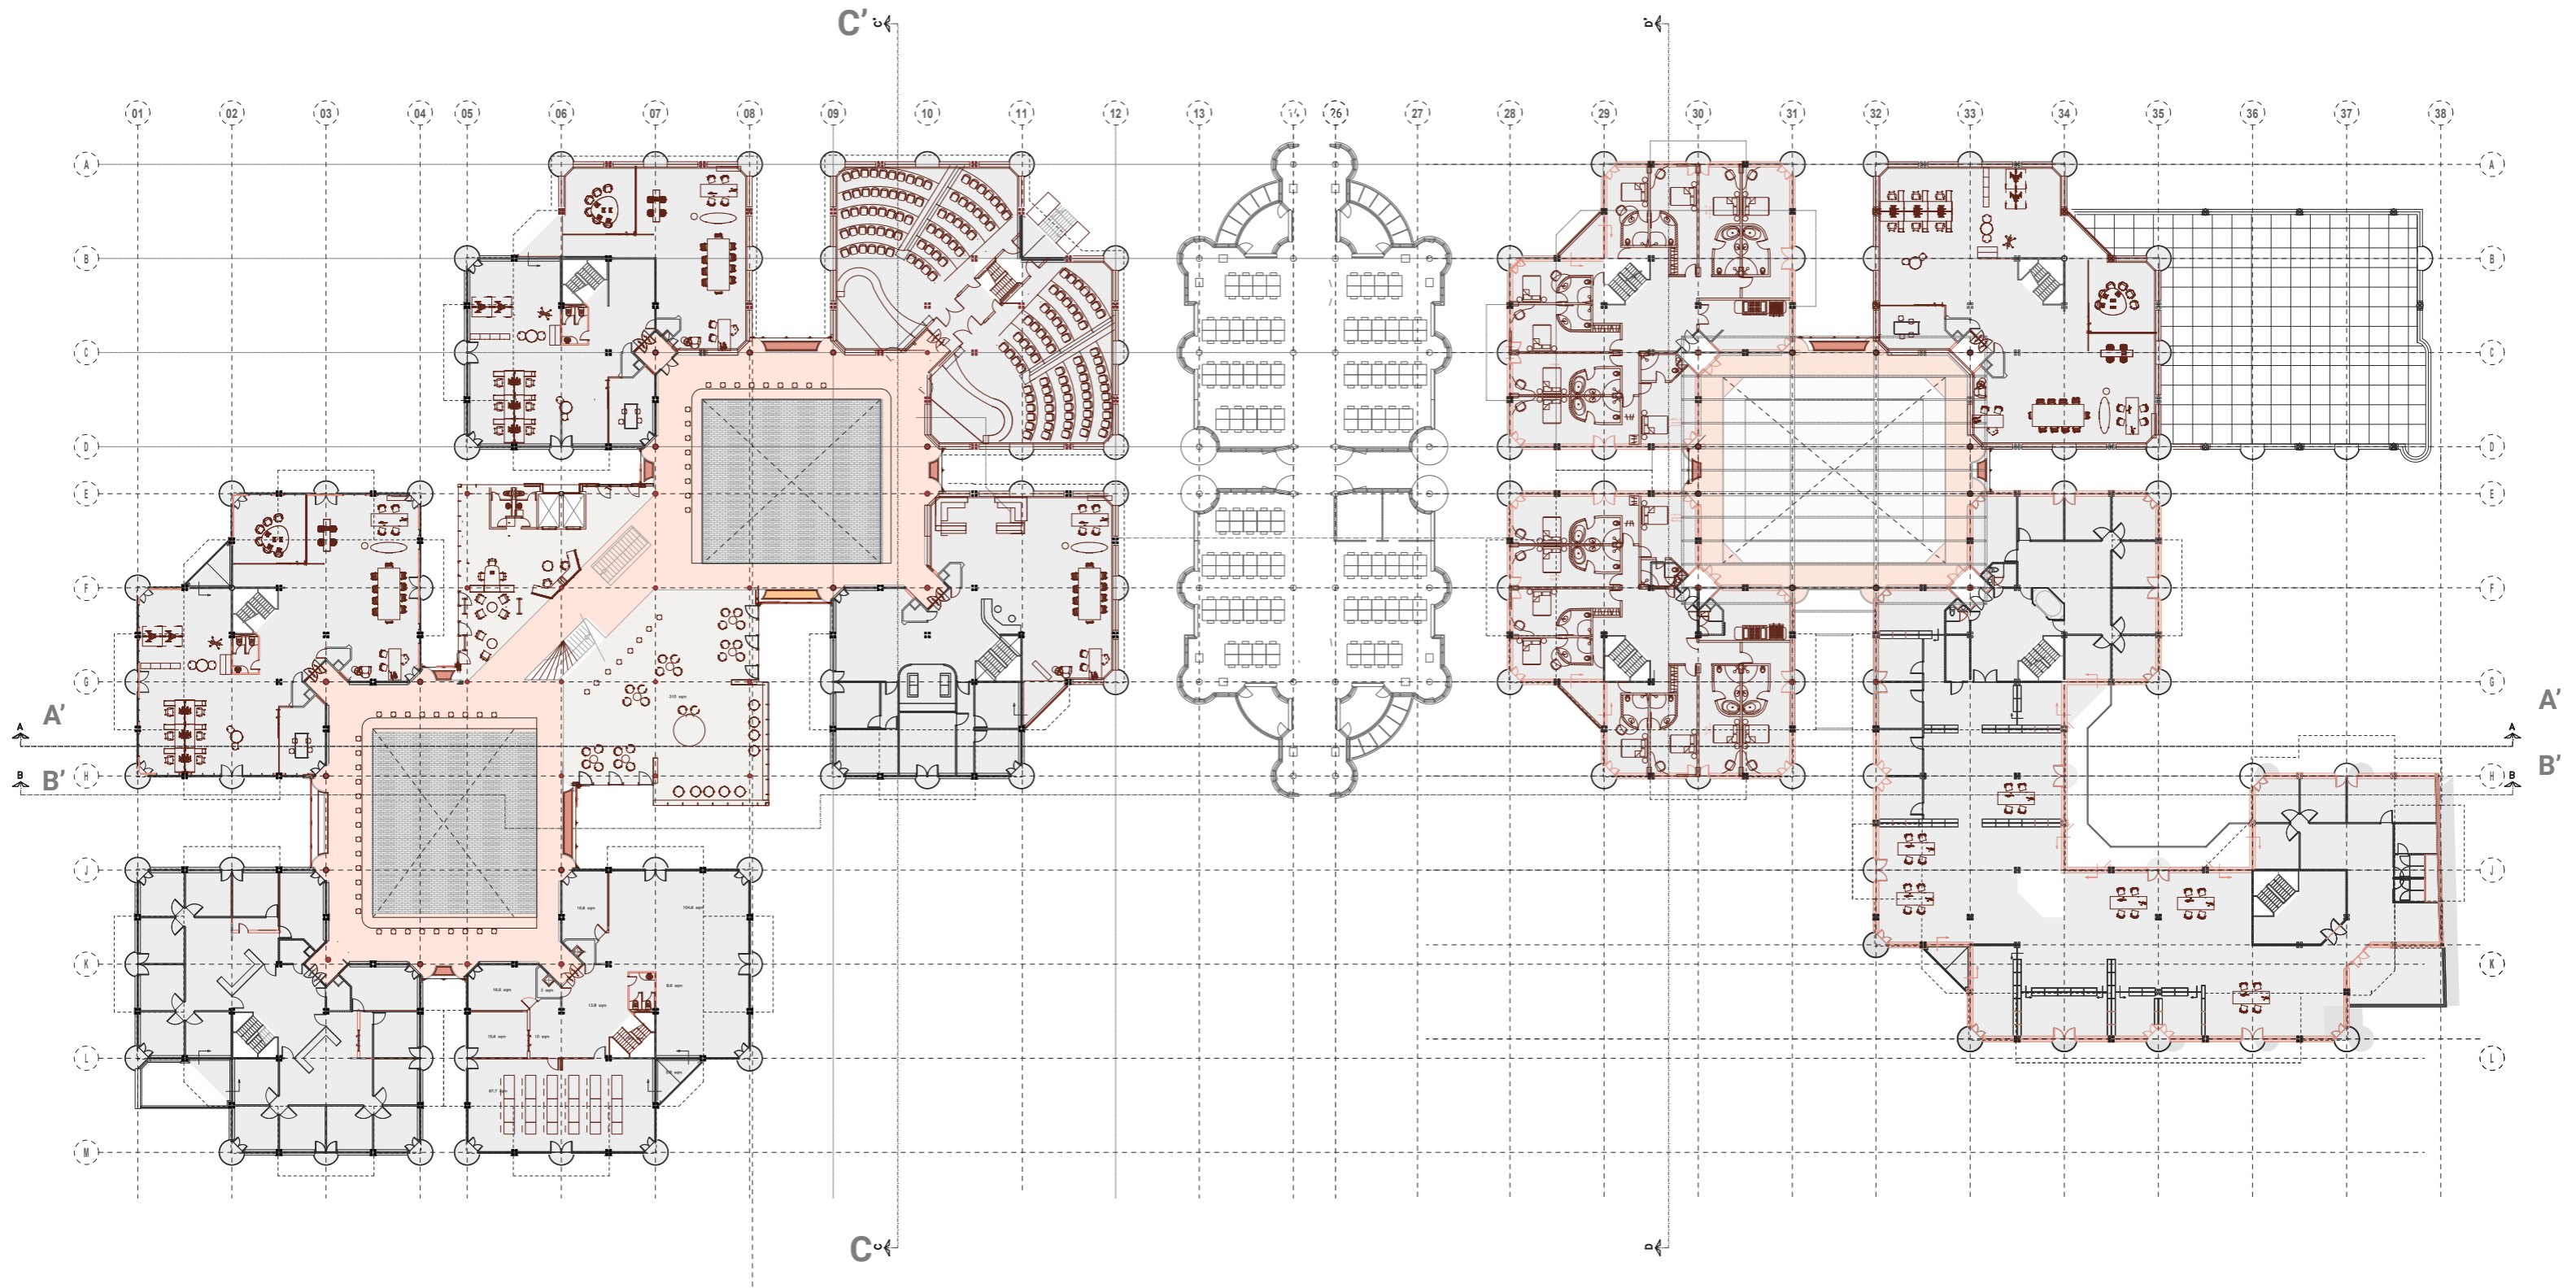




FOURTH FLOOR 1:400

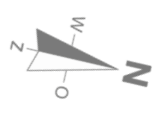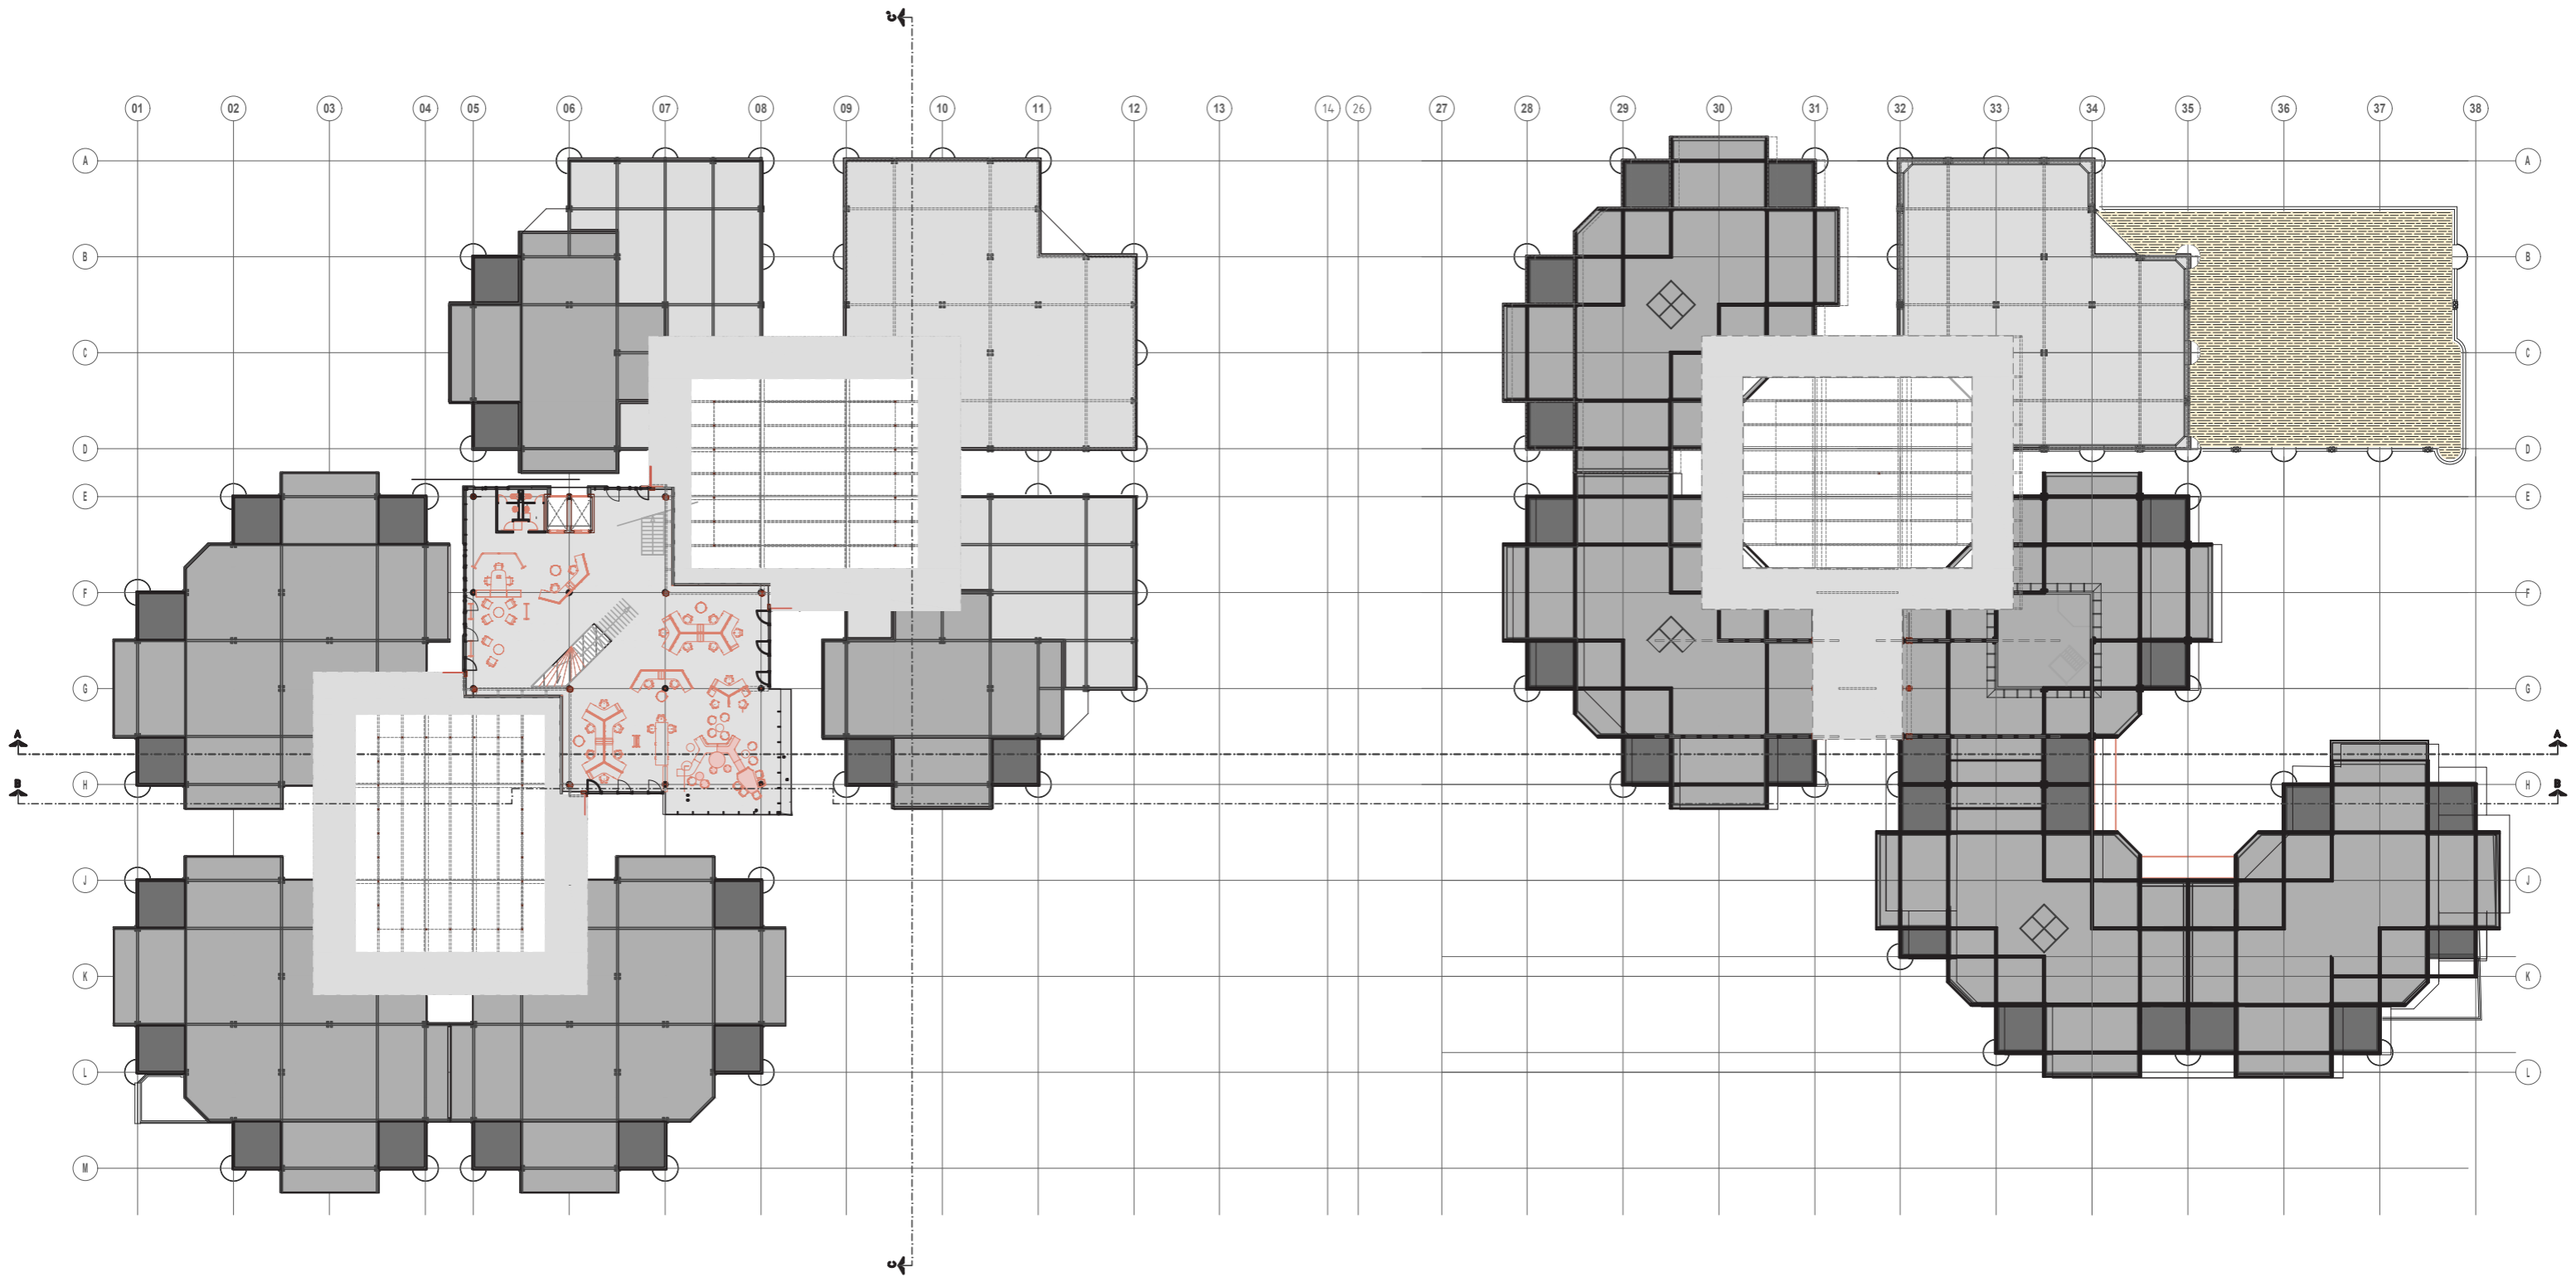


FOURTH FLOOR 1:400

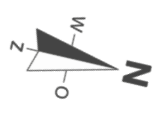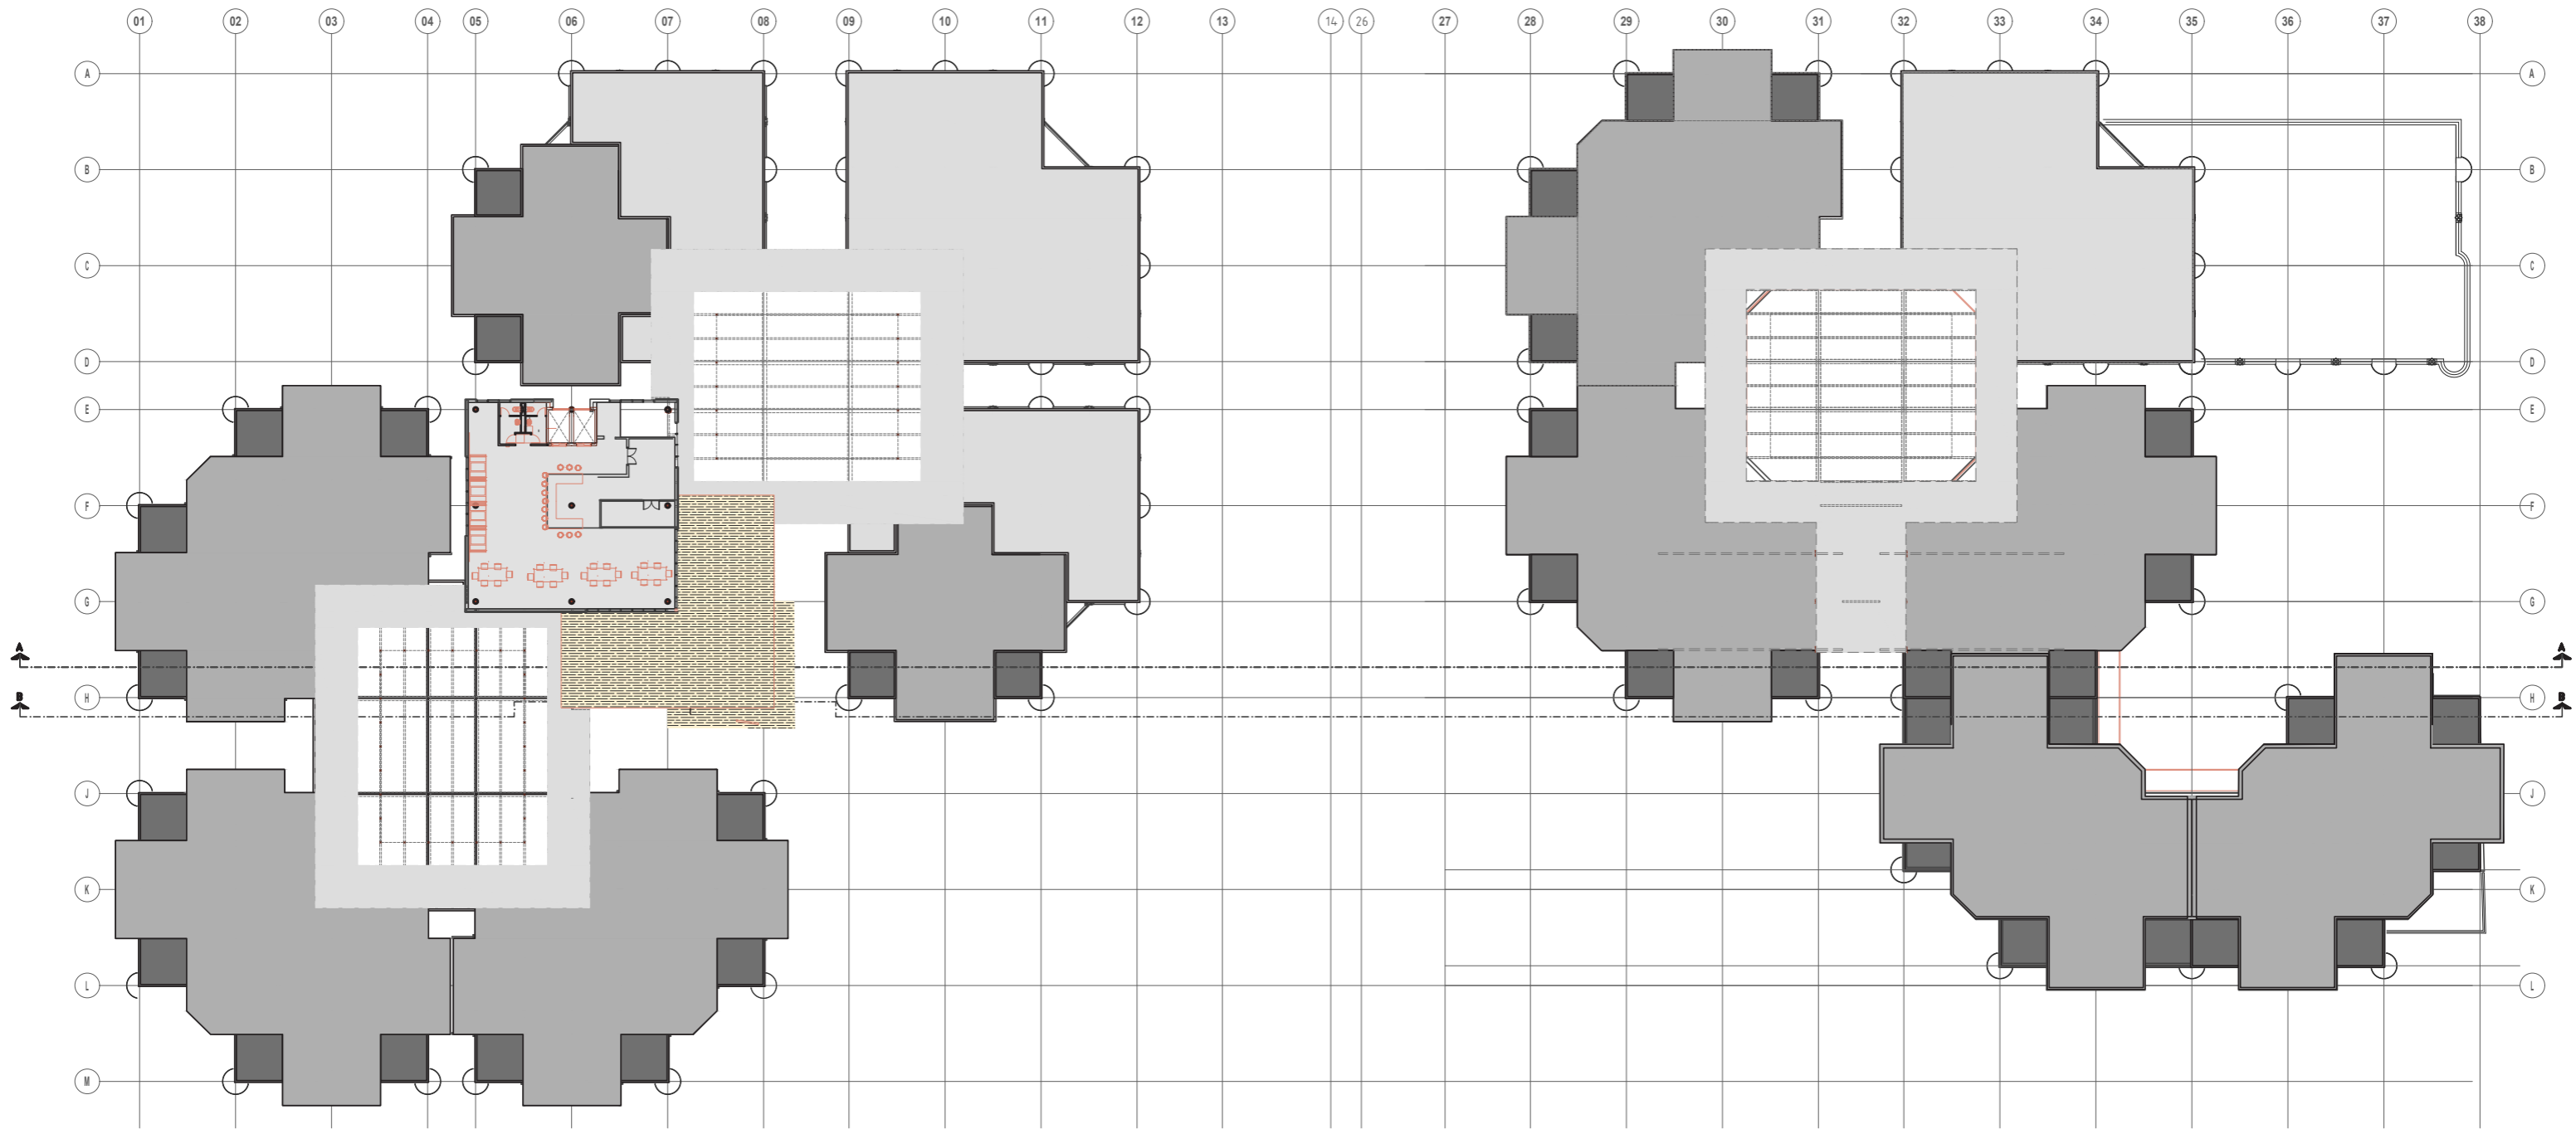

ROOF PLAN 1:100

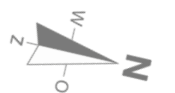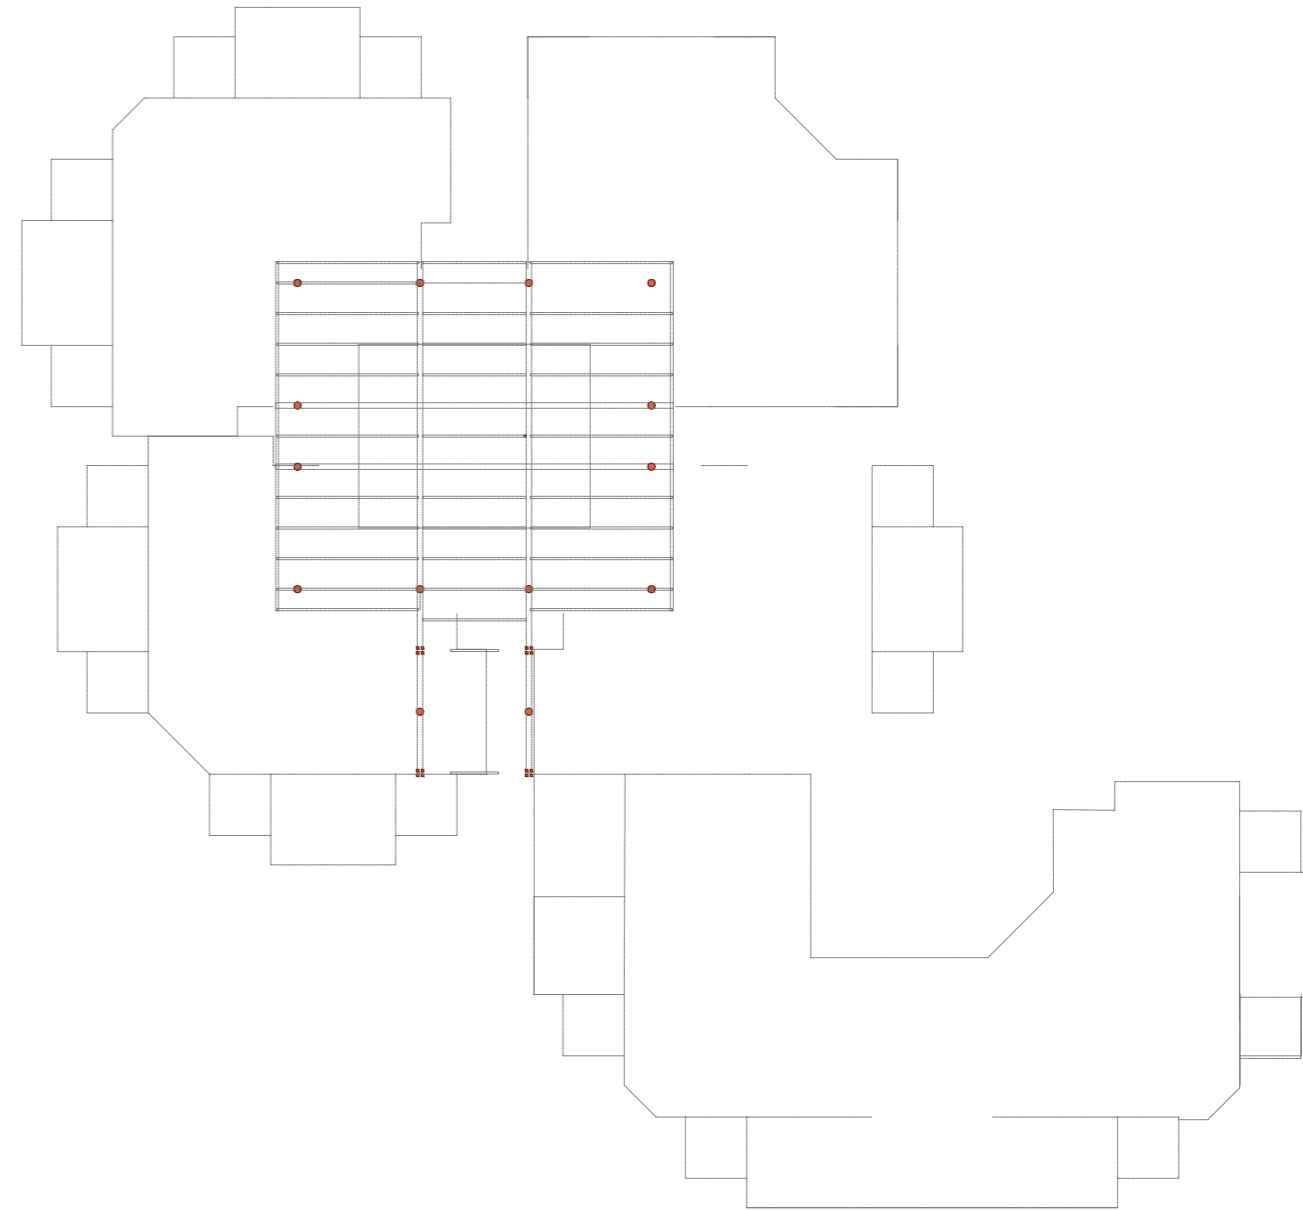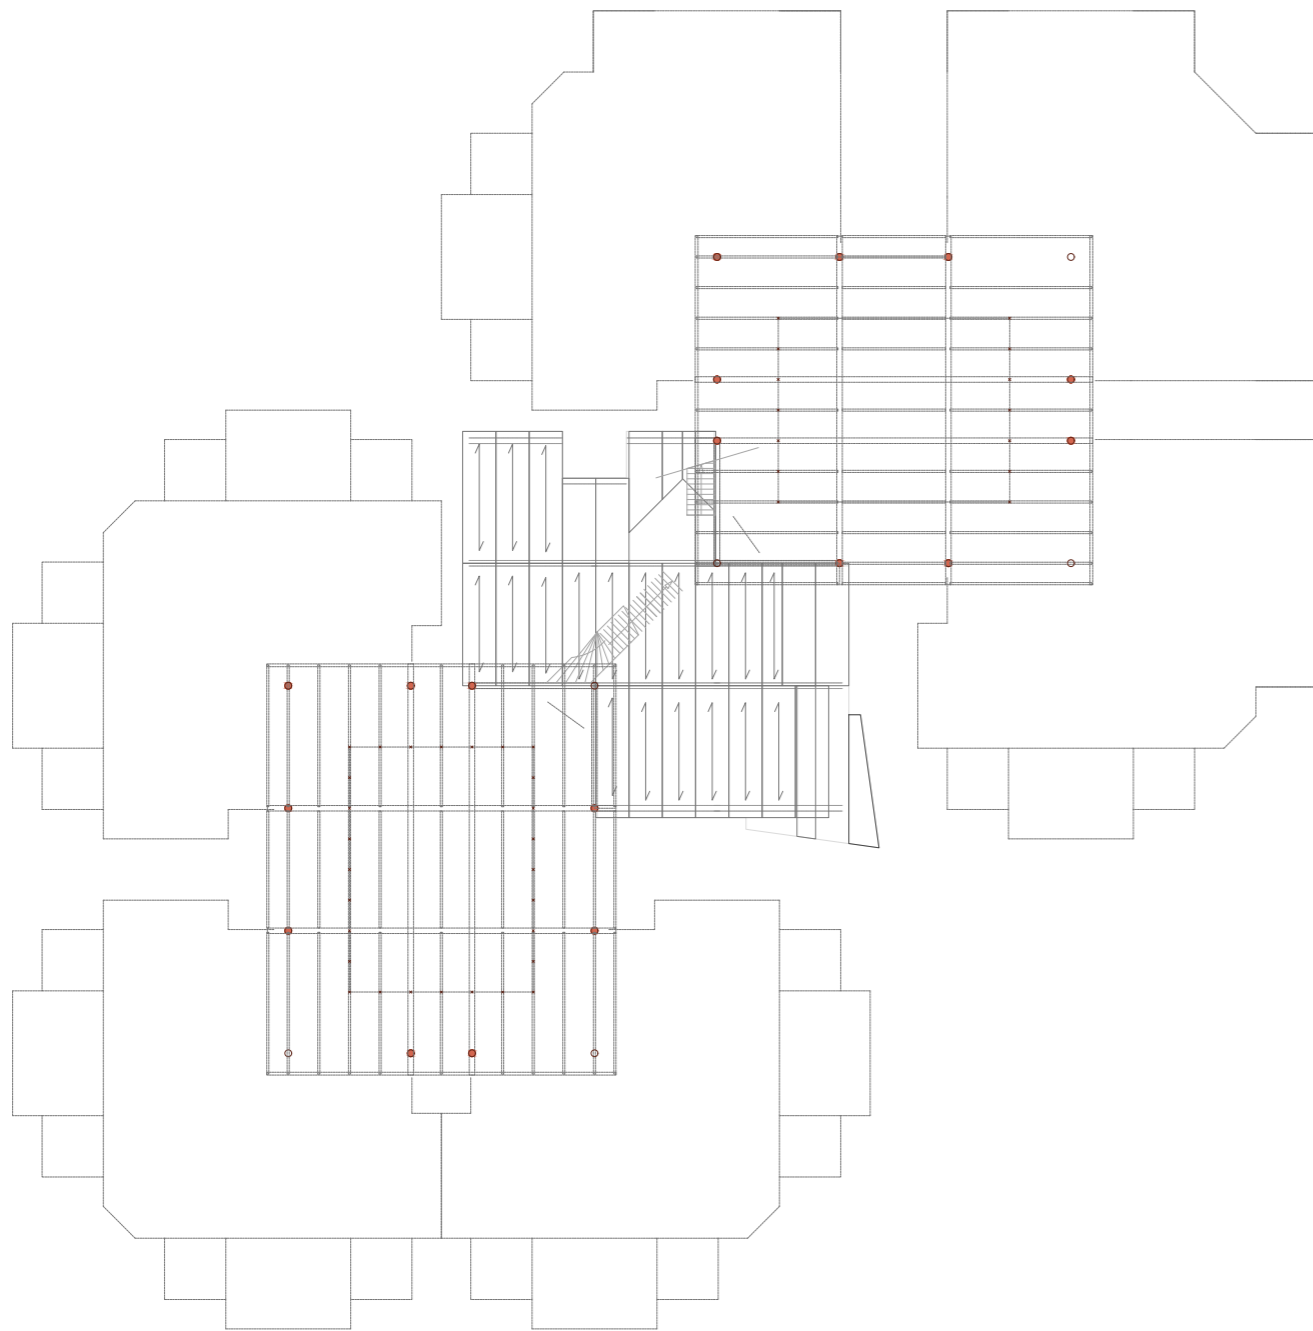

1:100 NEW ENTRANCE FACADE PLAN

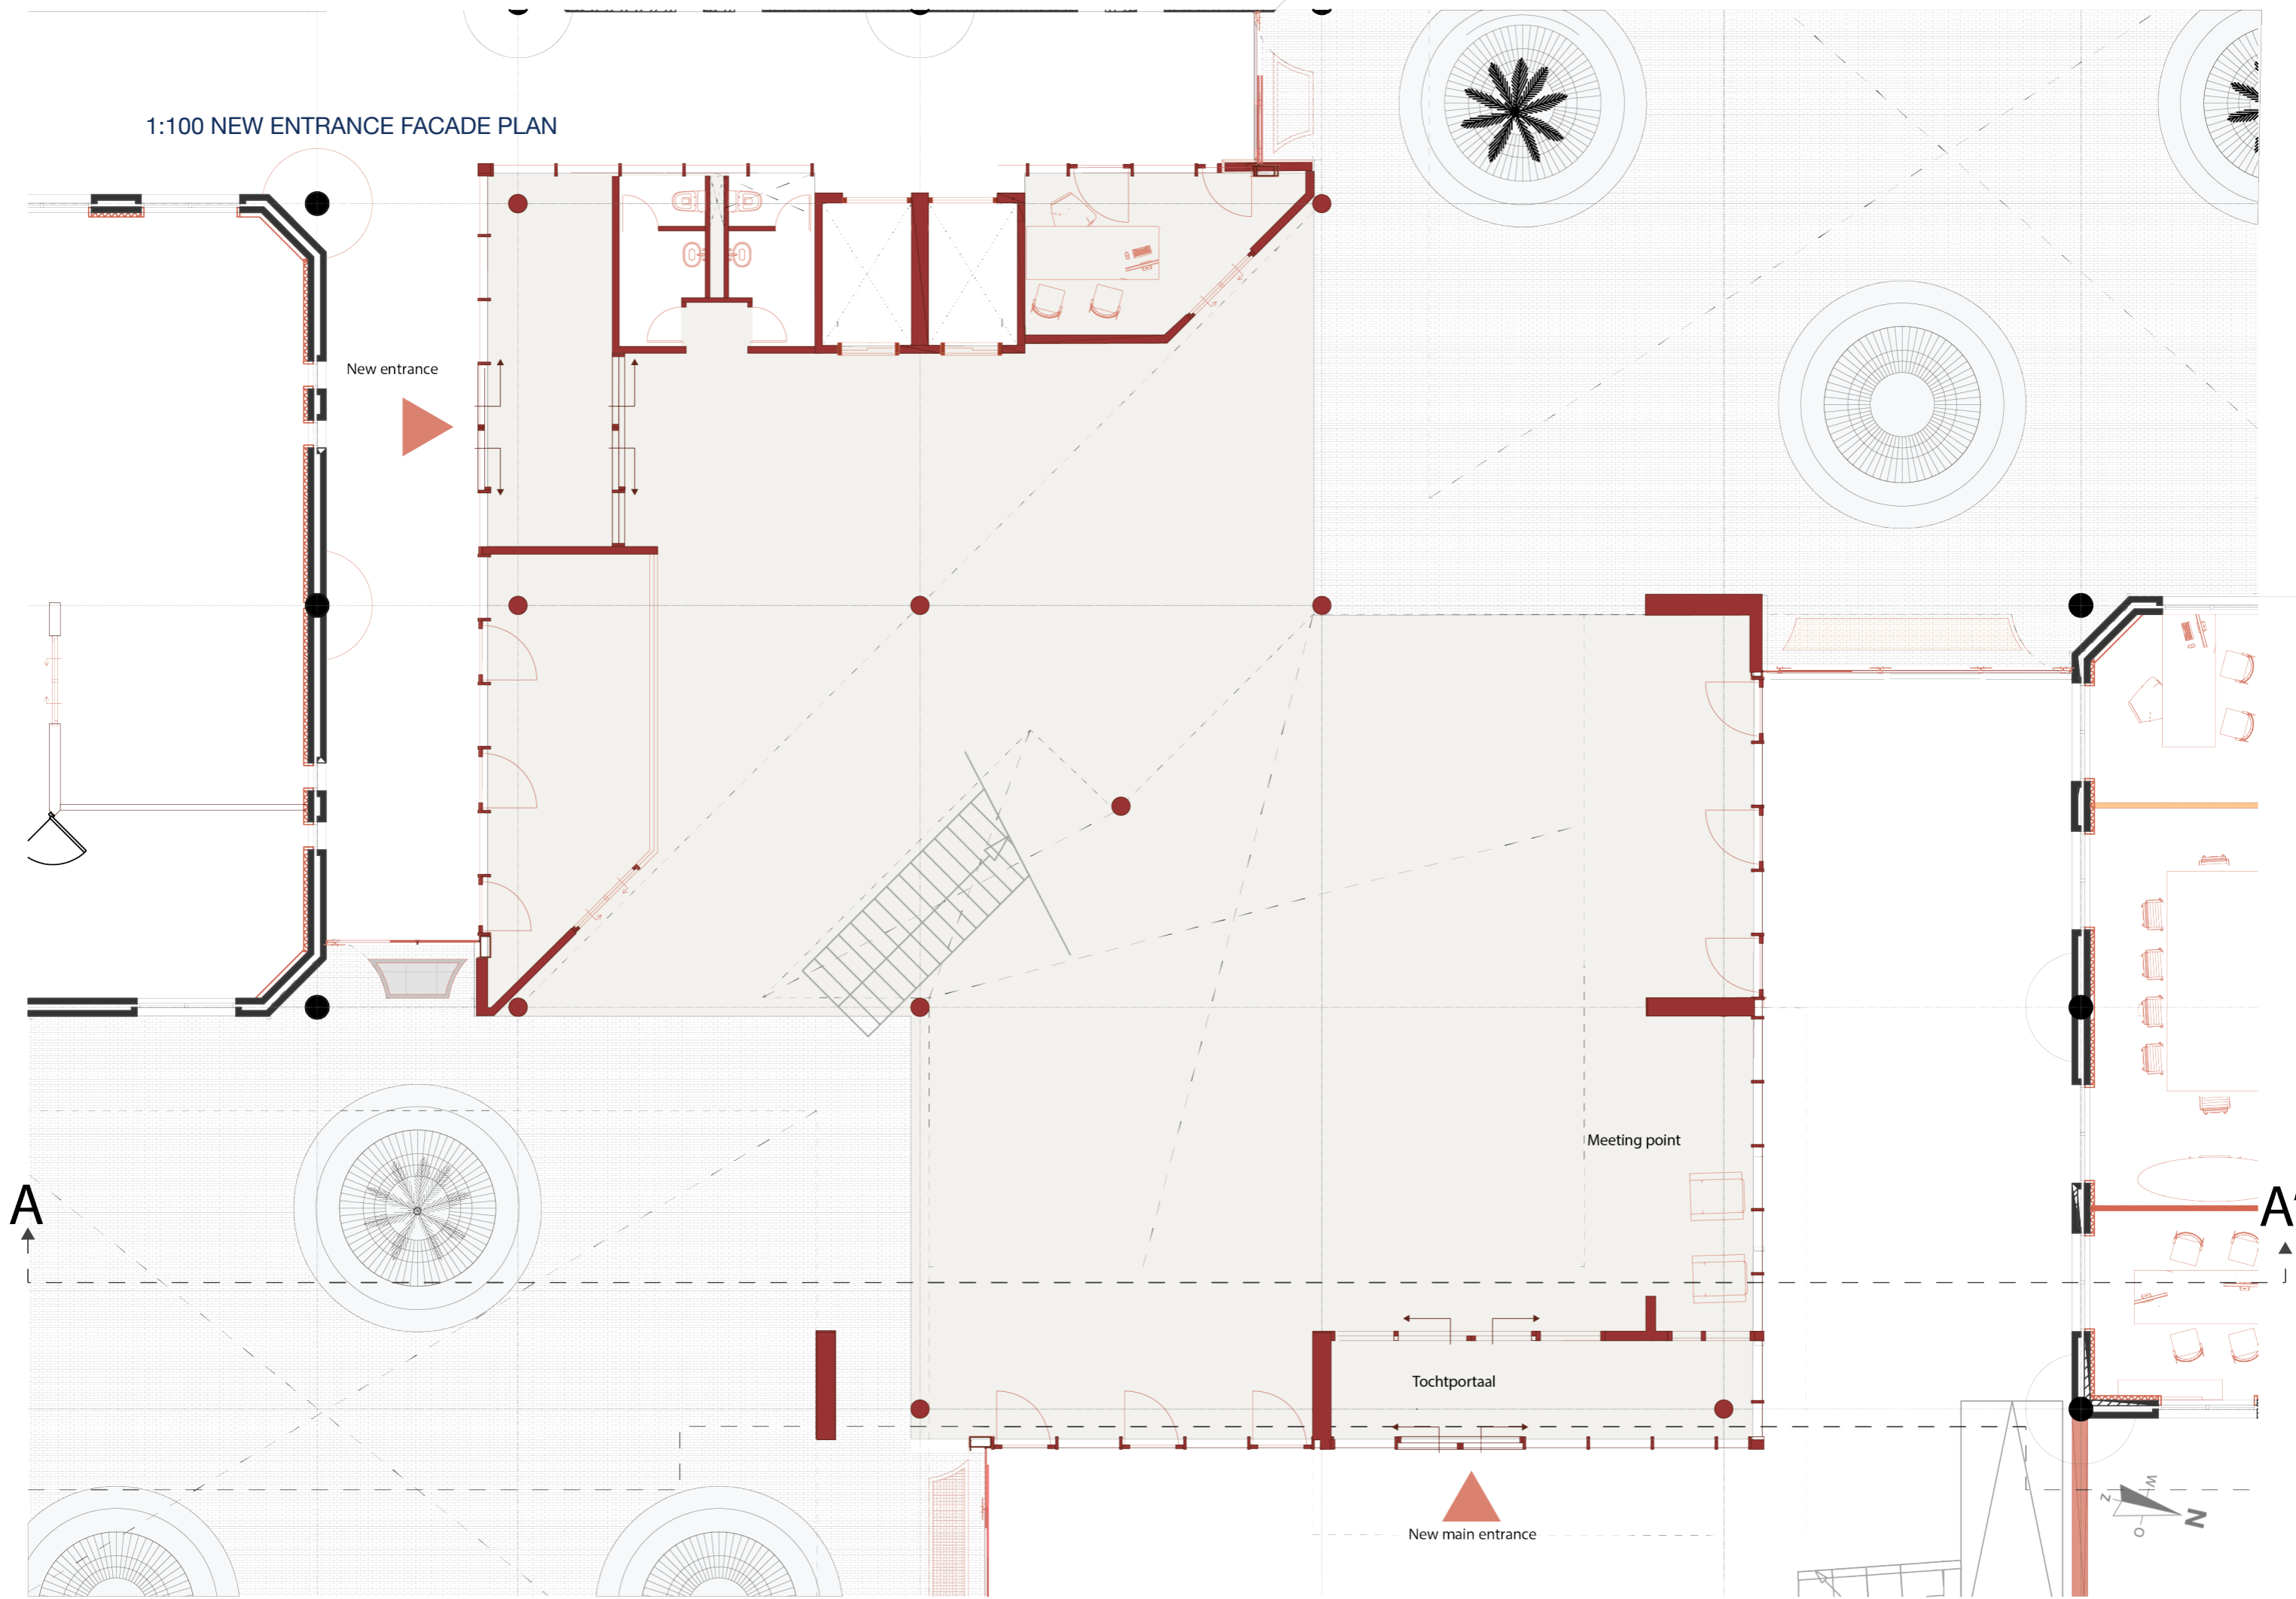

1:100 NEW LECTURE HALL PLAN

