






COMBINATION OF DWELLING AND LABORATORY SPACE

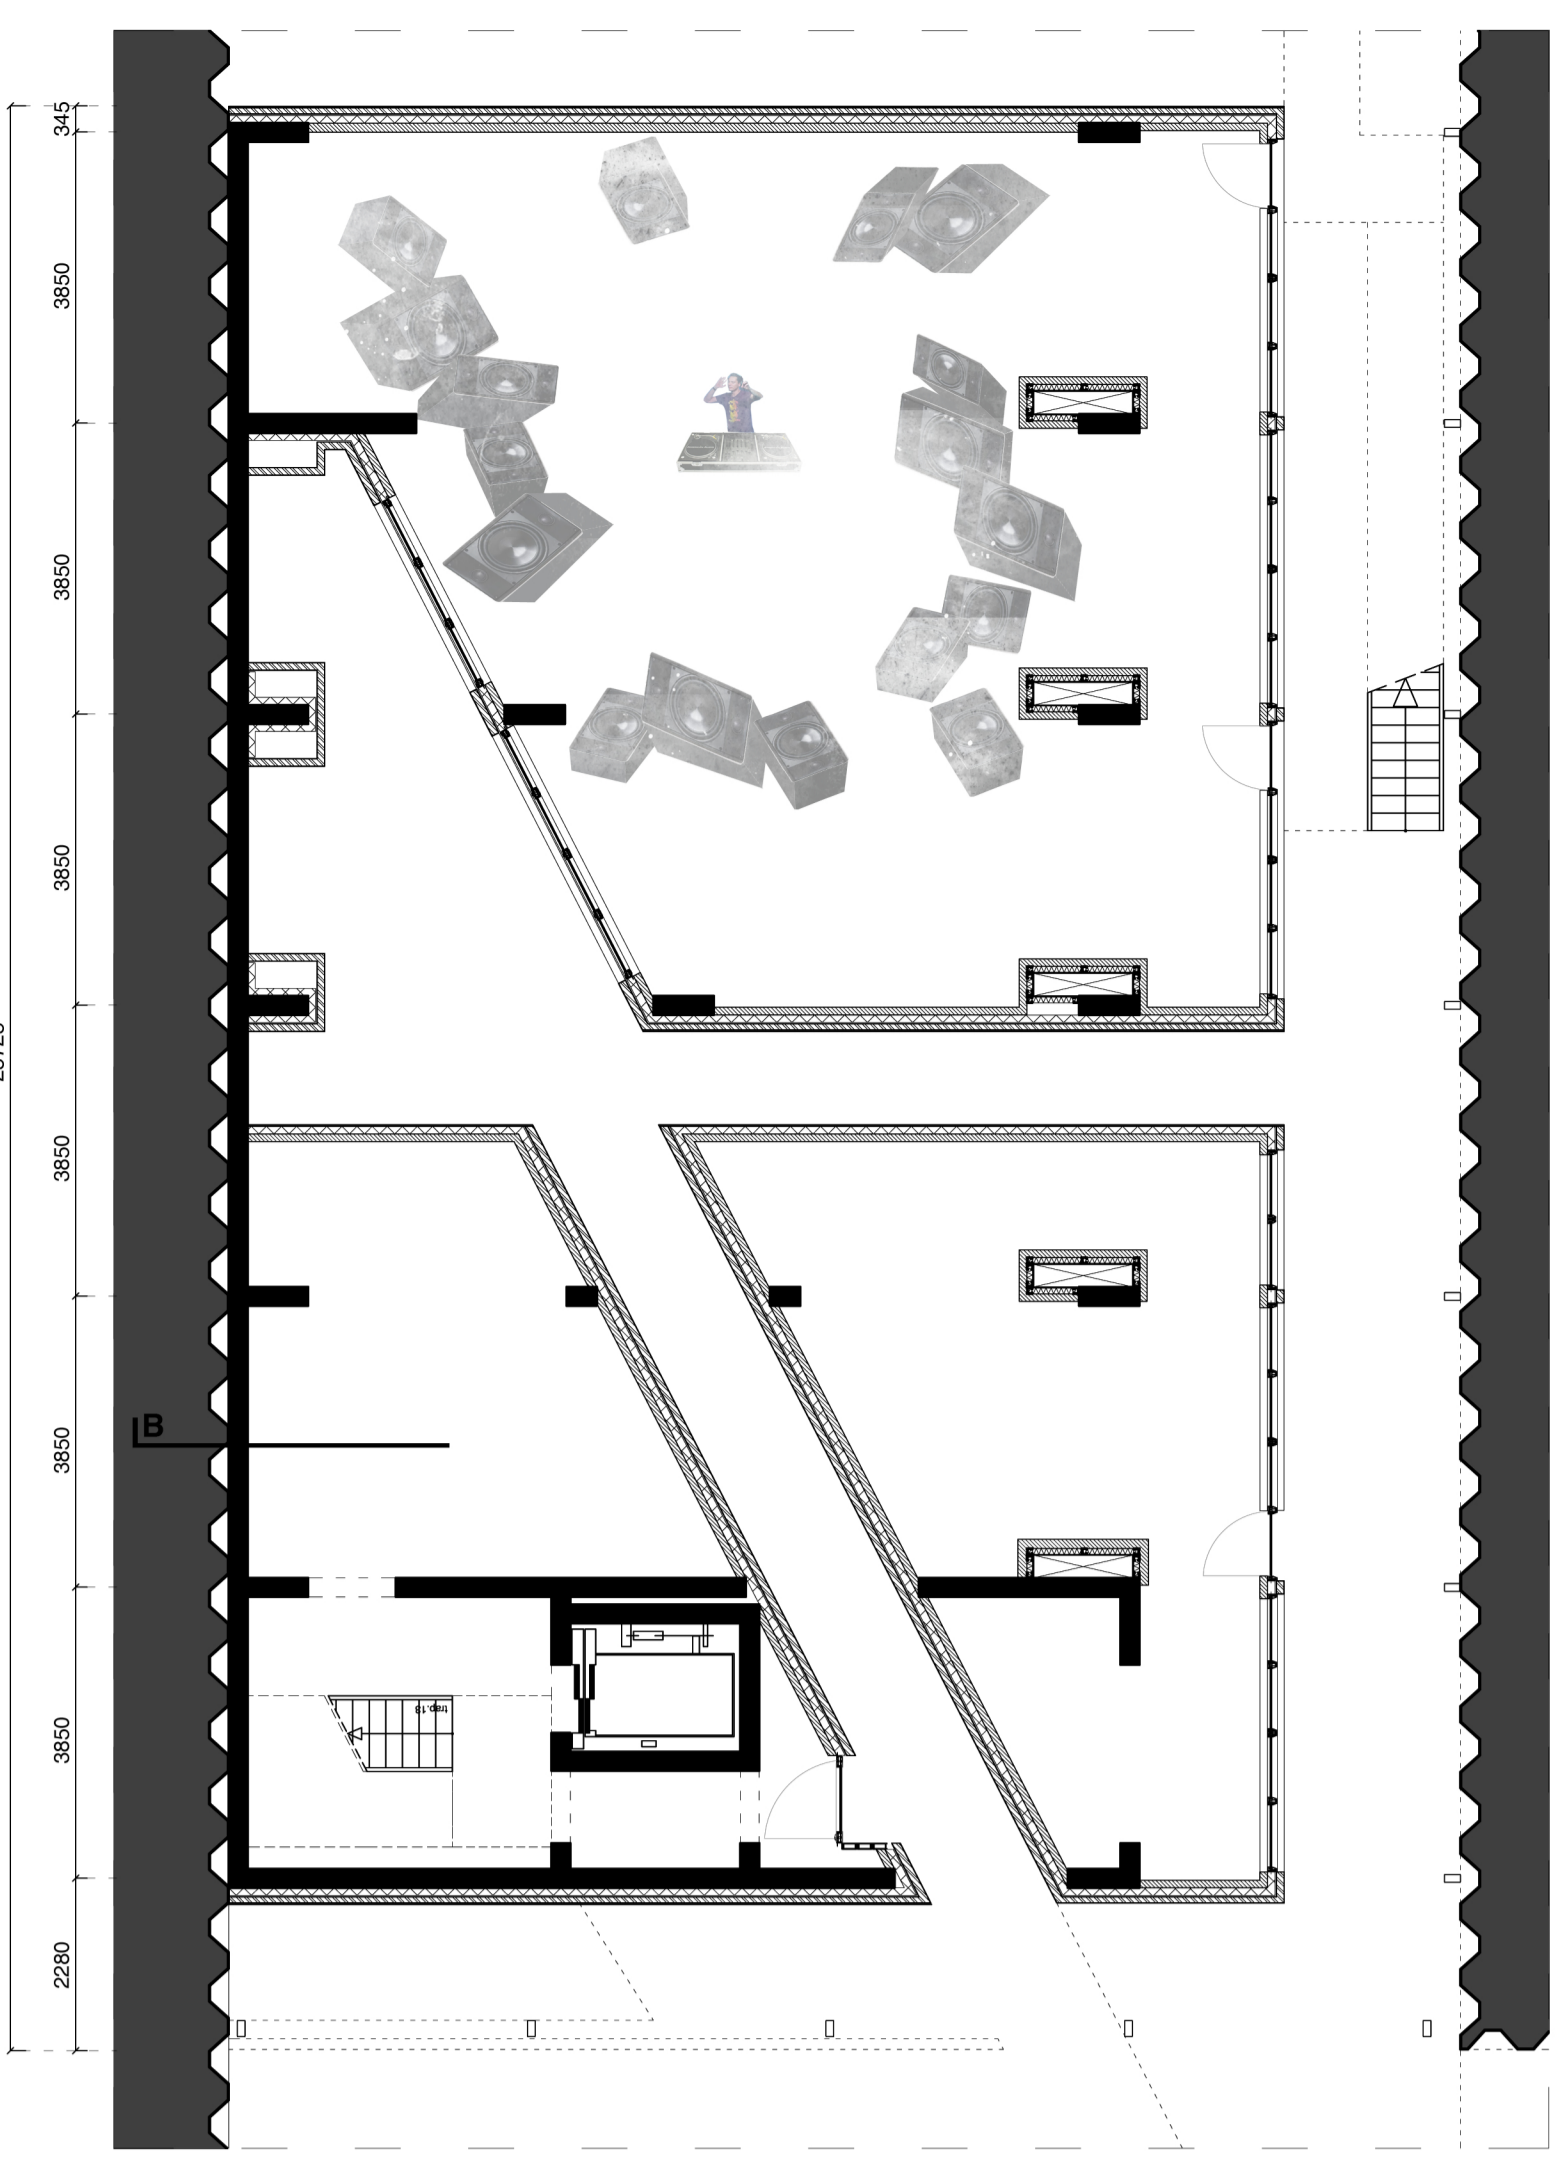


BASEMENT FLOOR

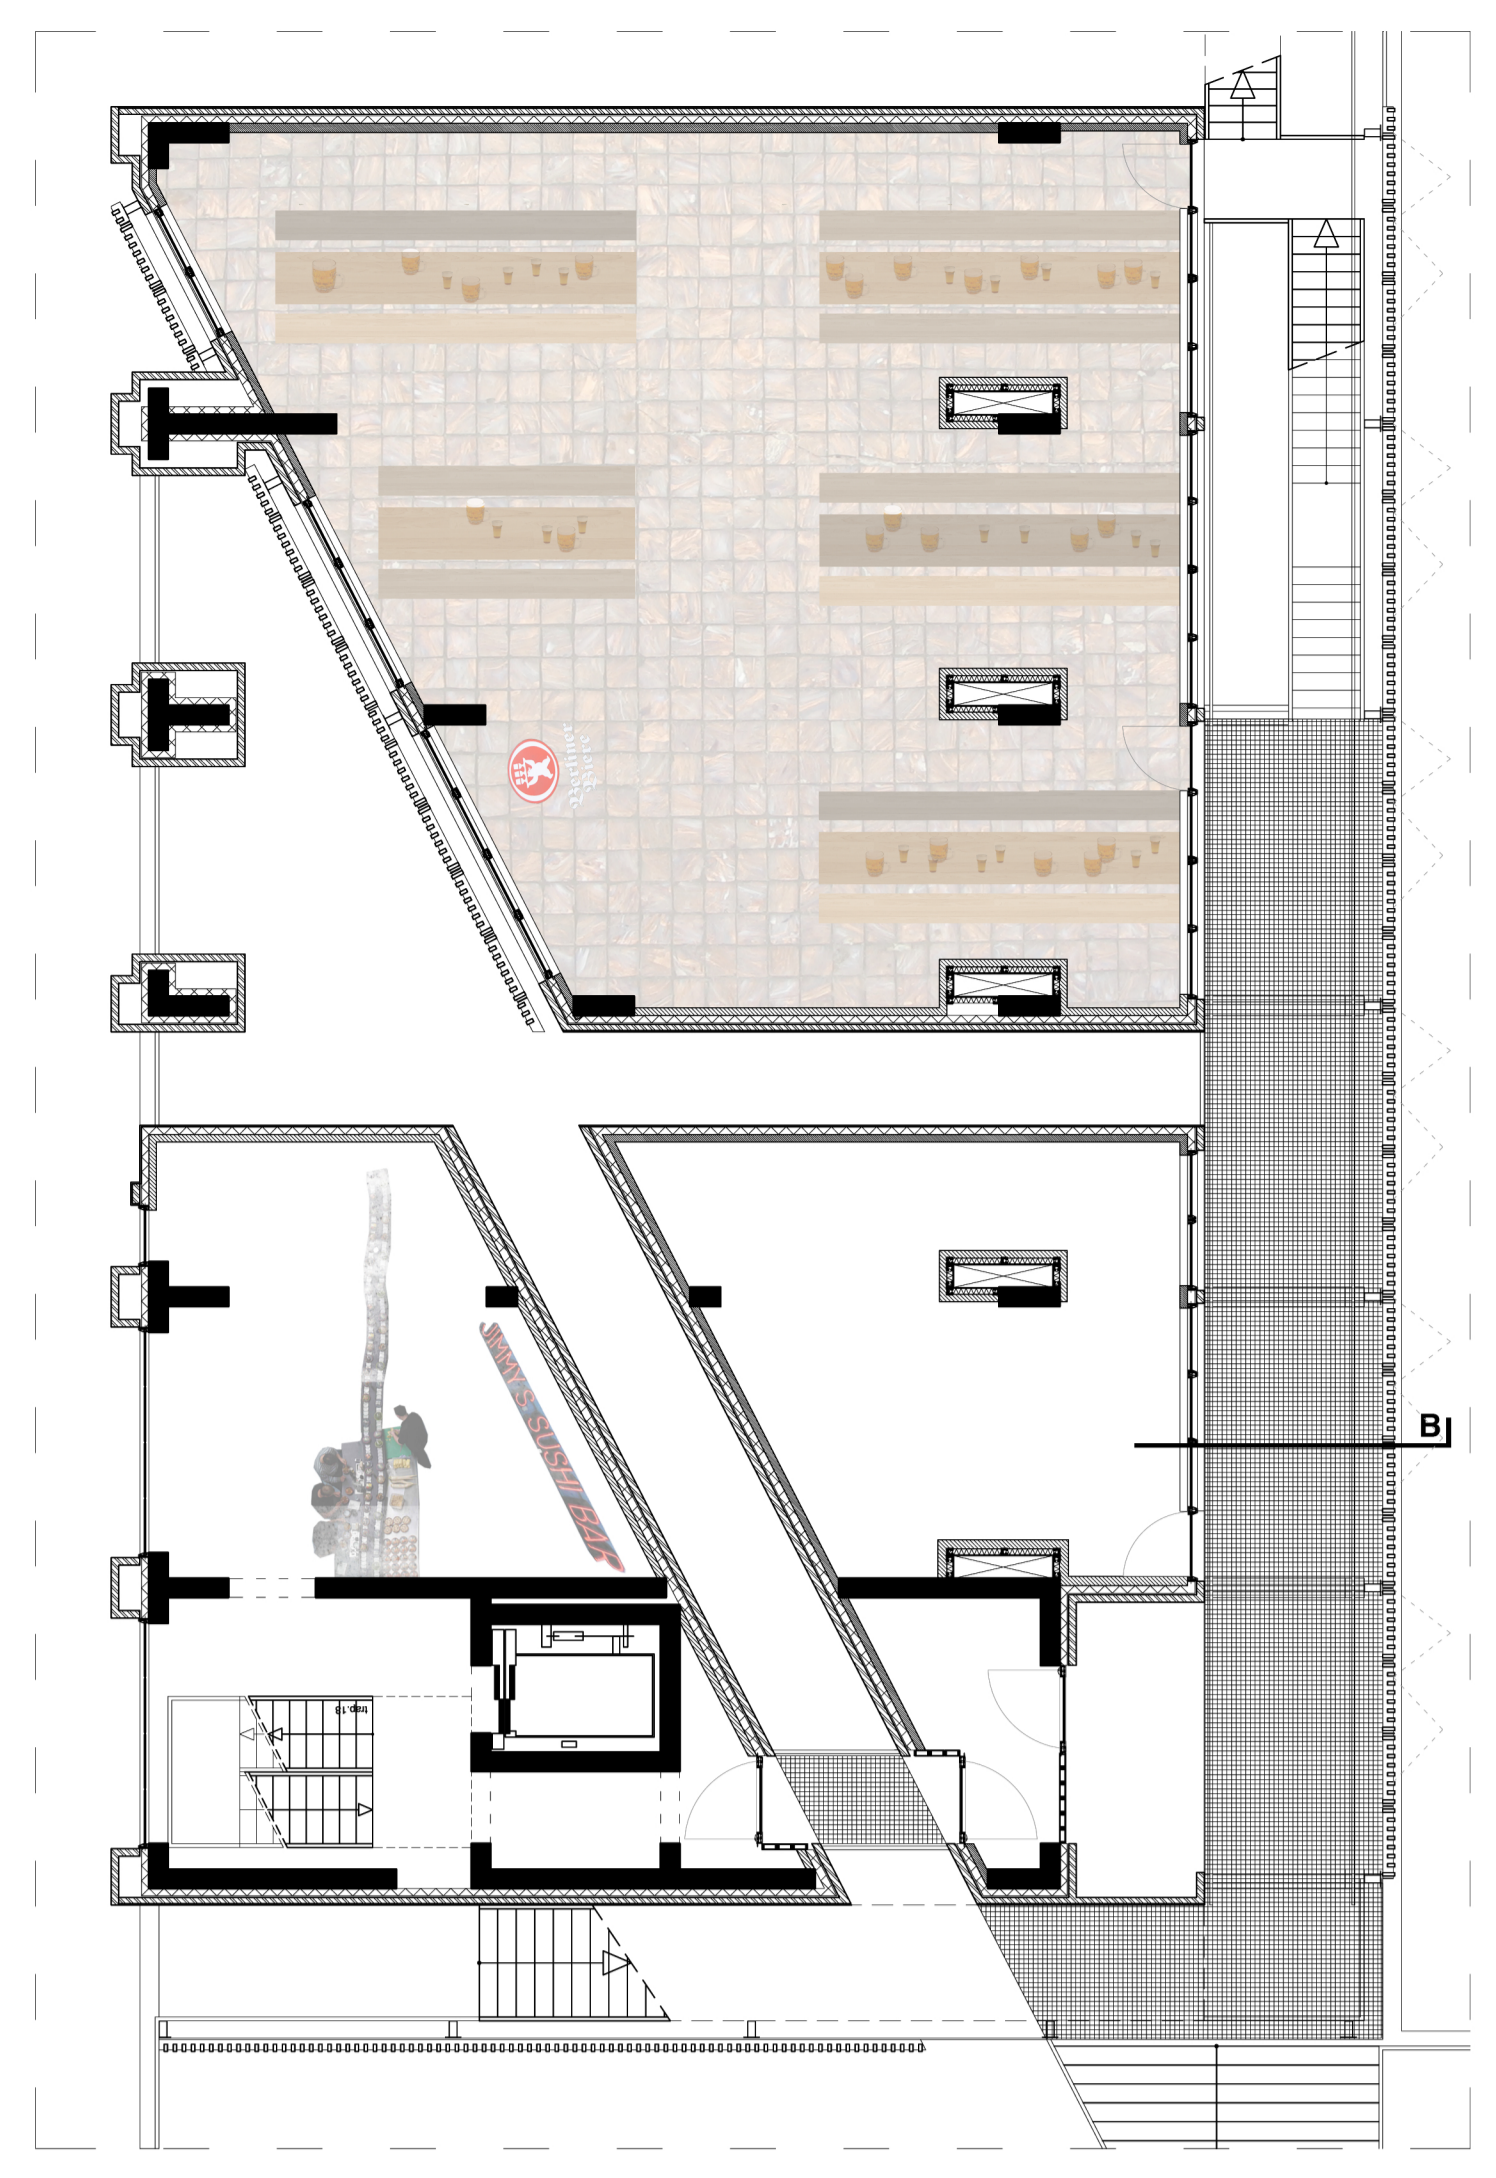


GROUND FLOOR

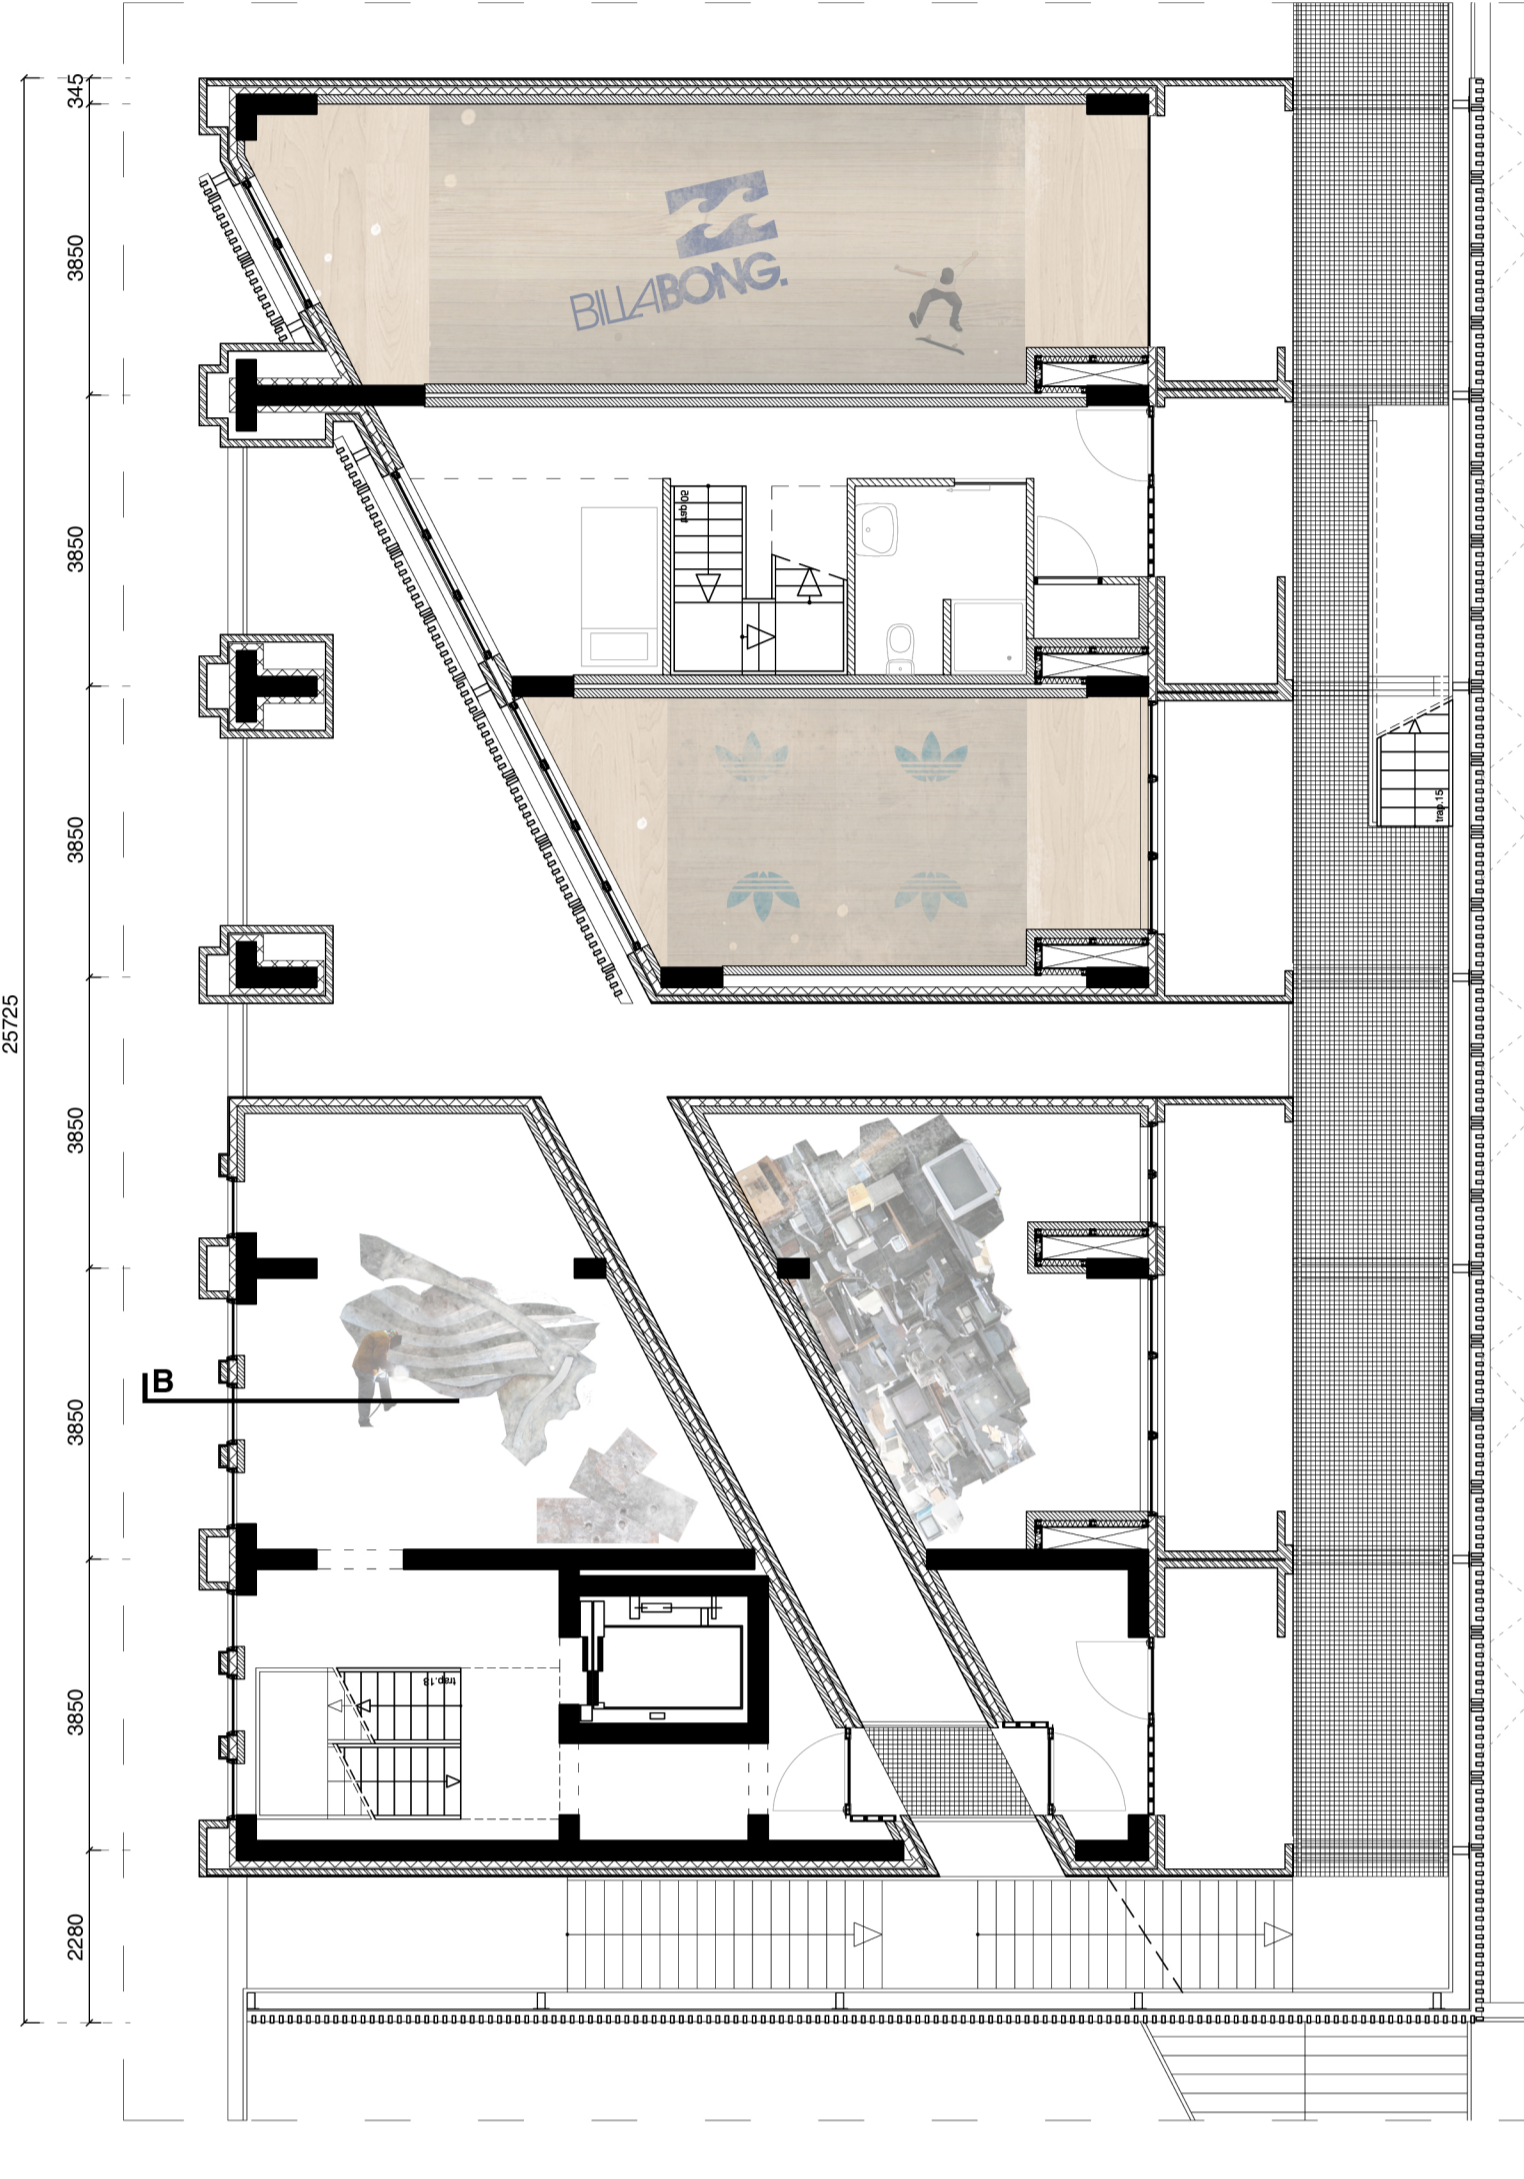


1st FLOOR

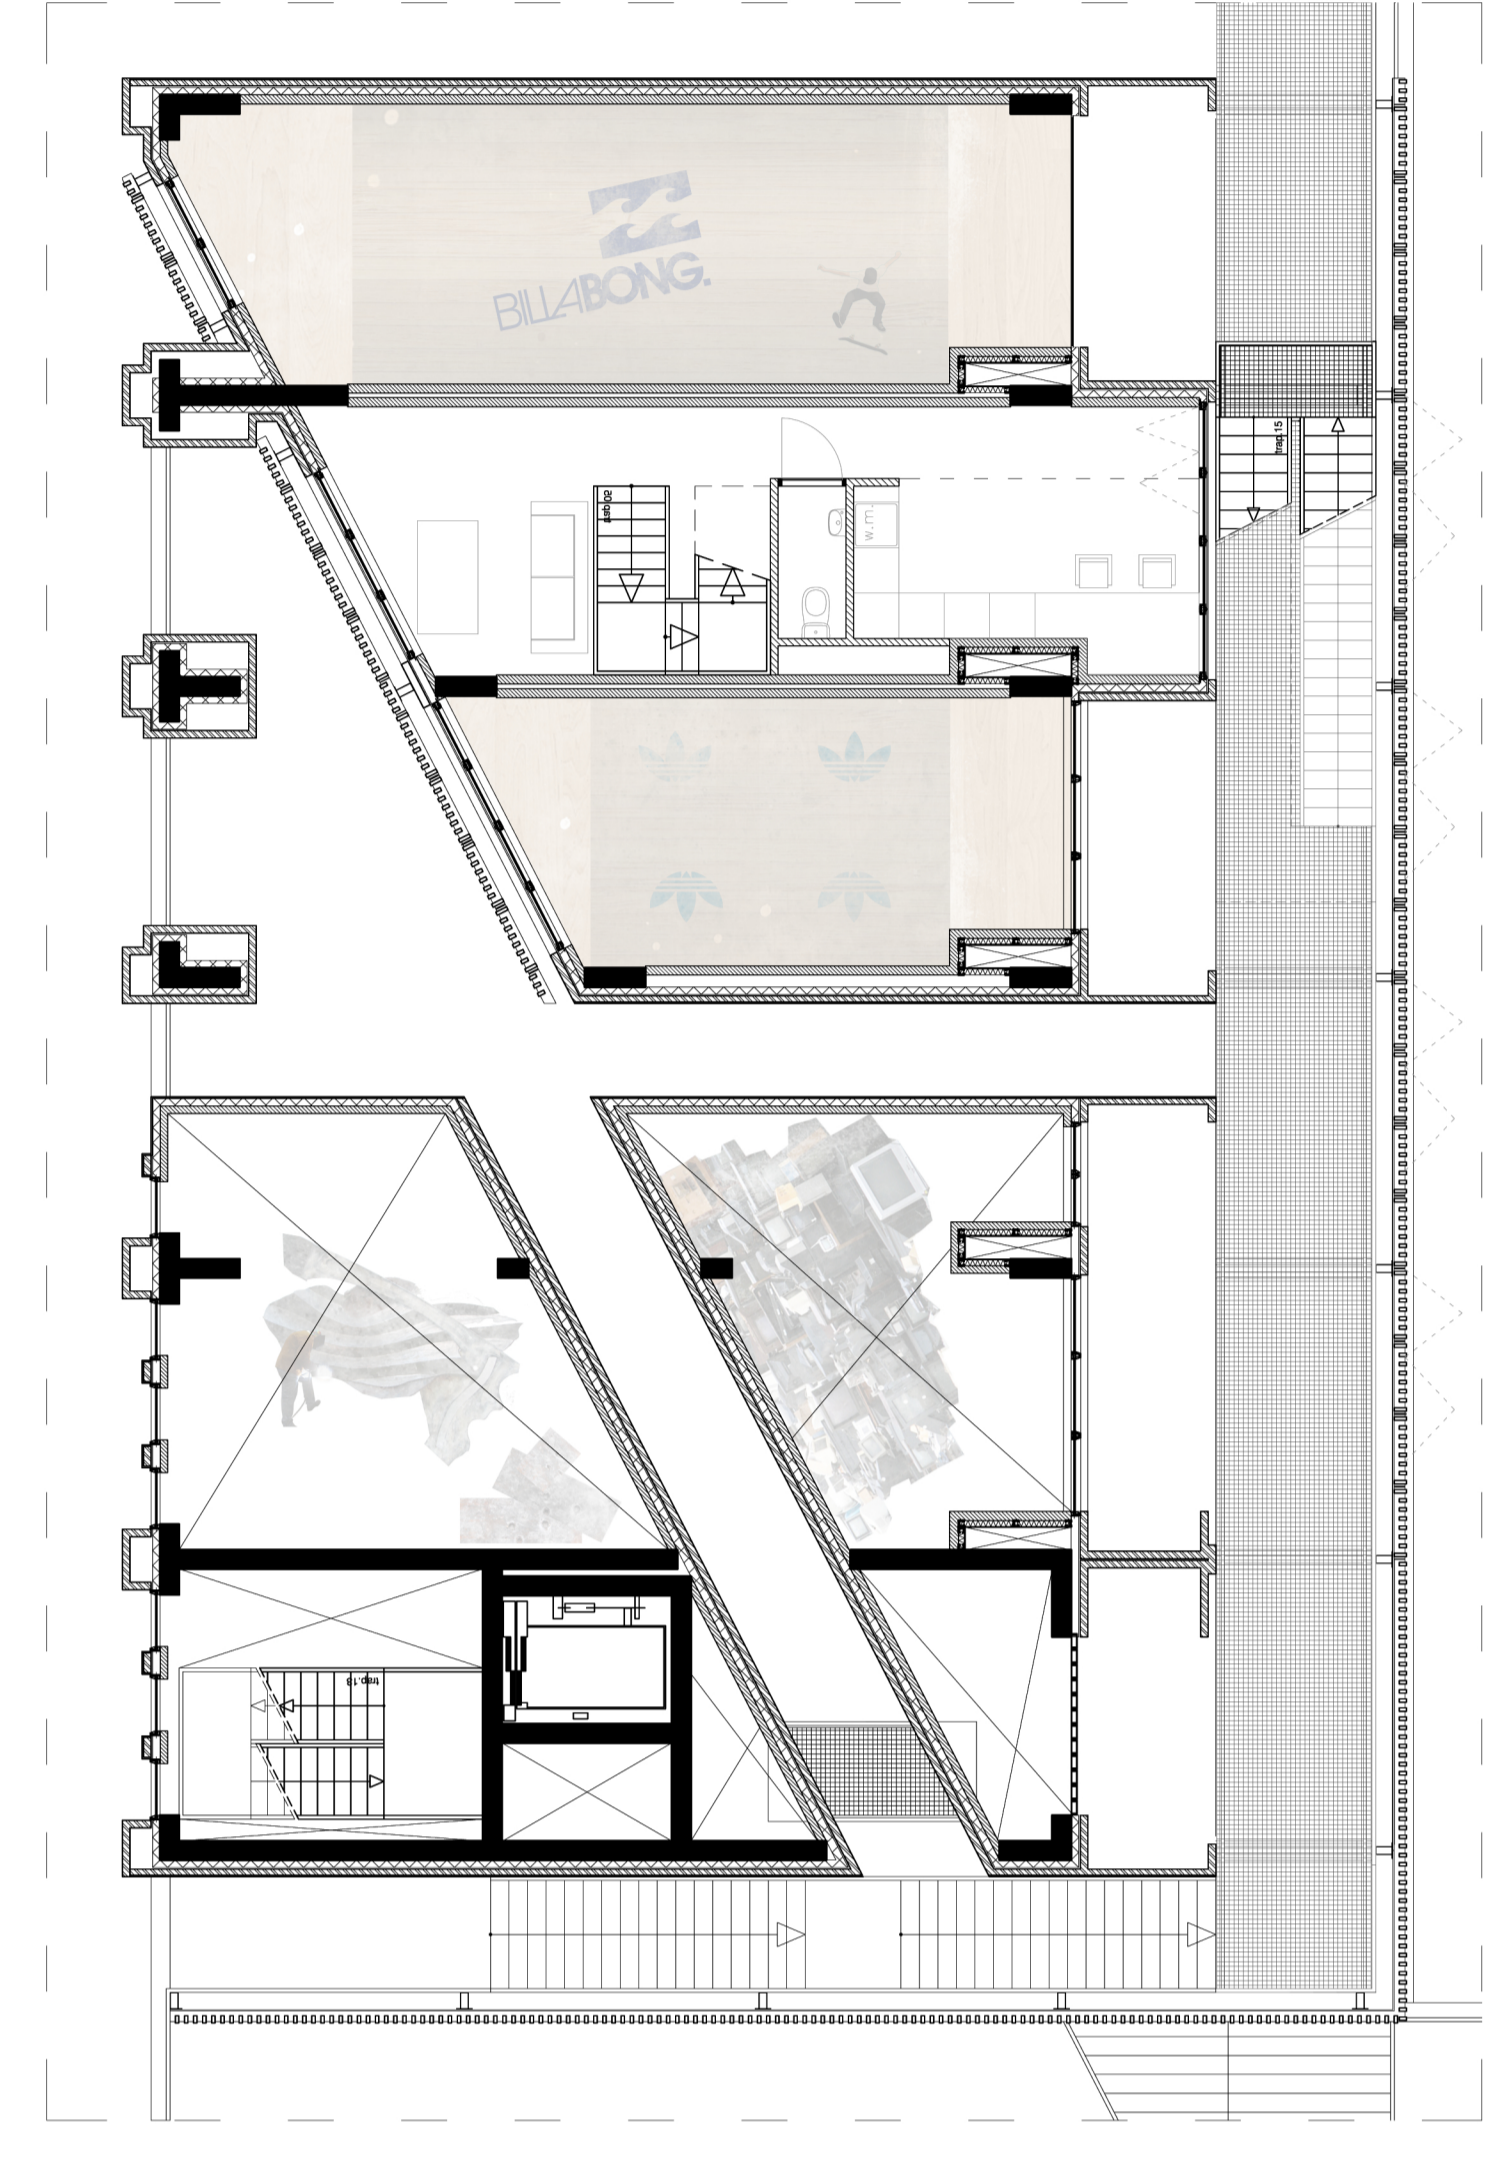


2nd FLOOR

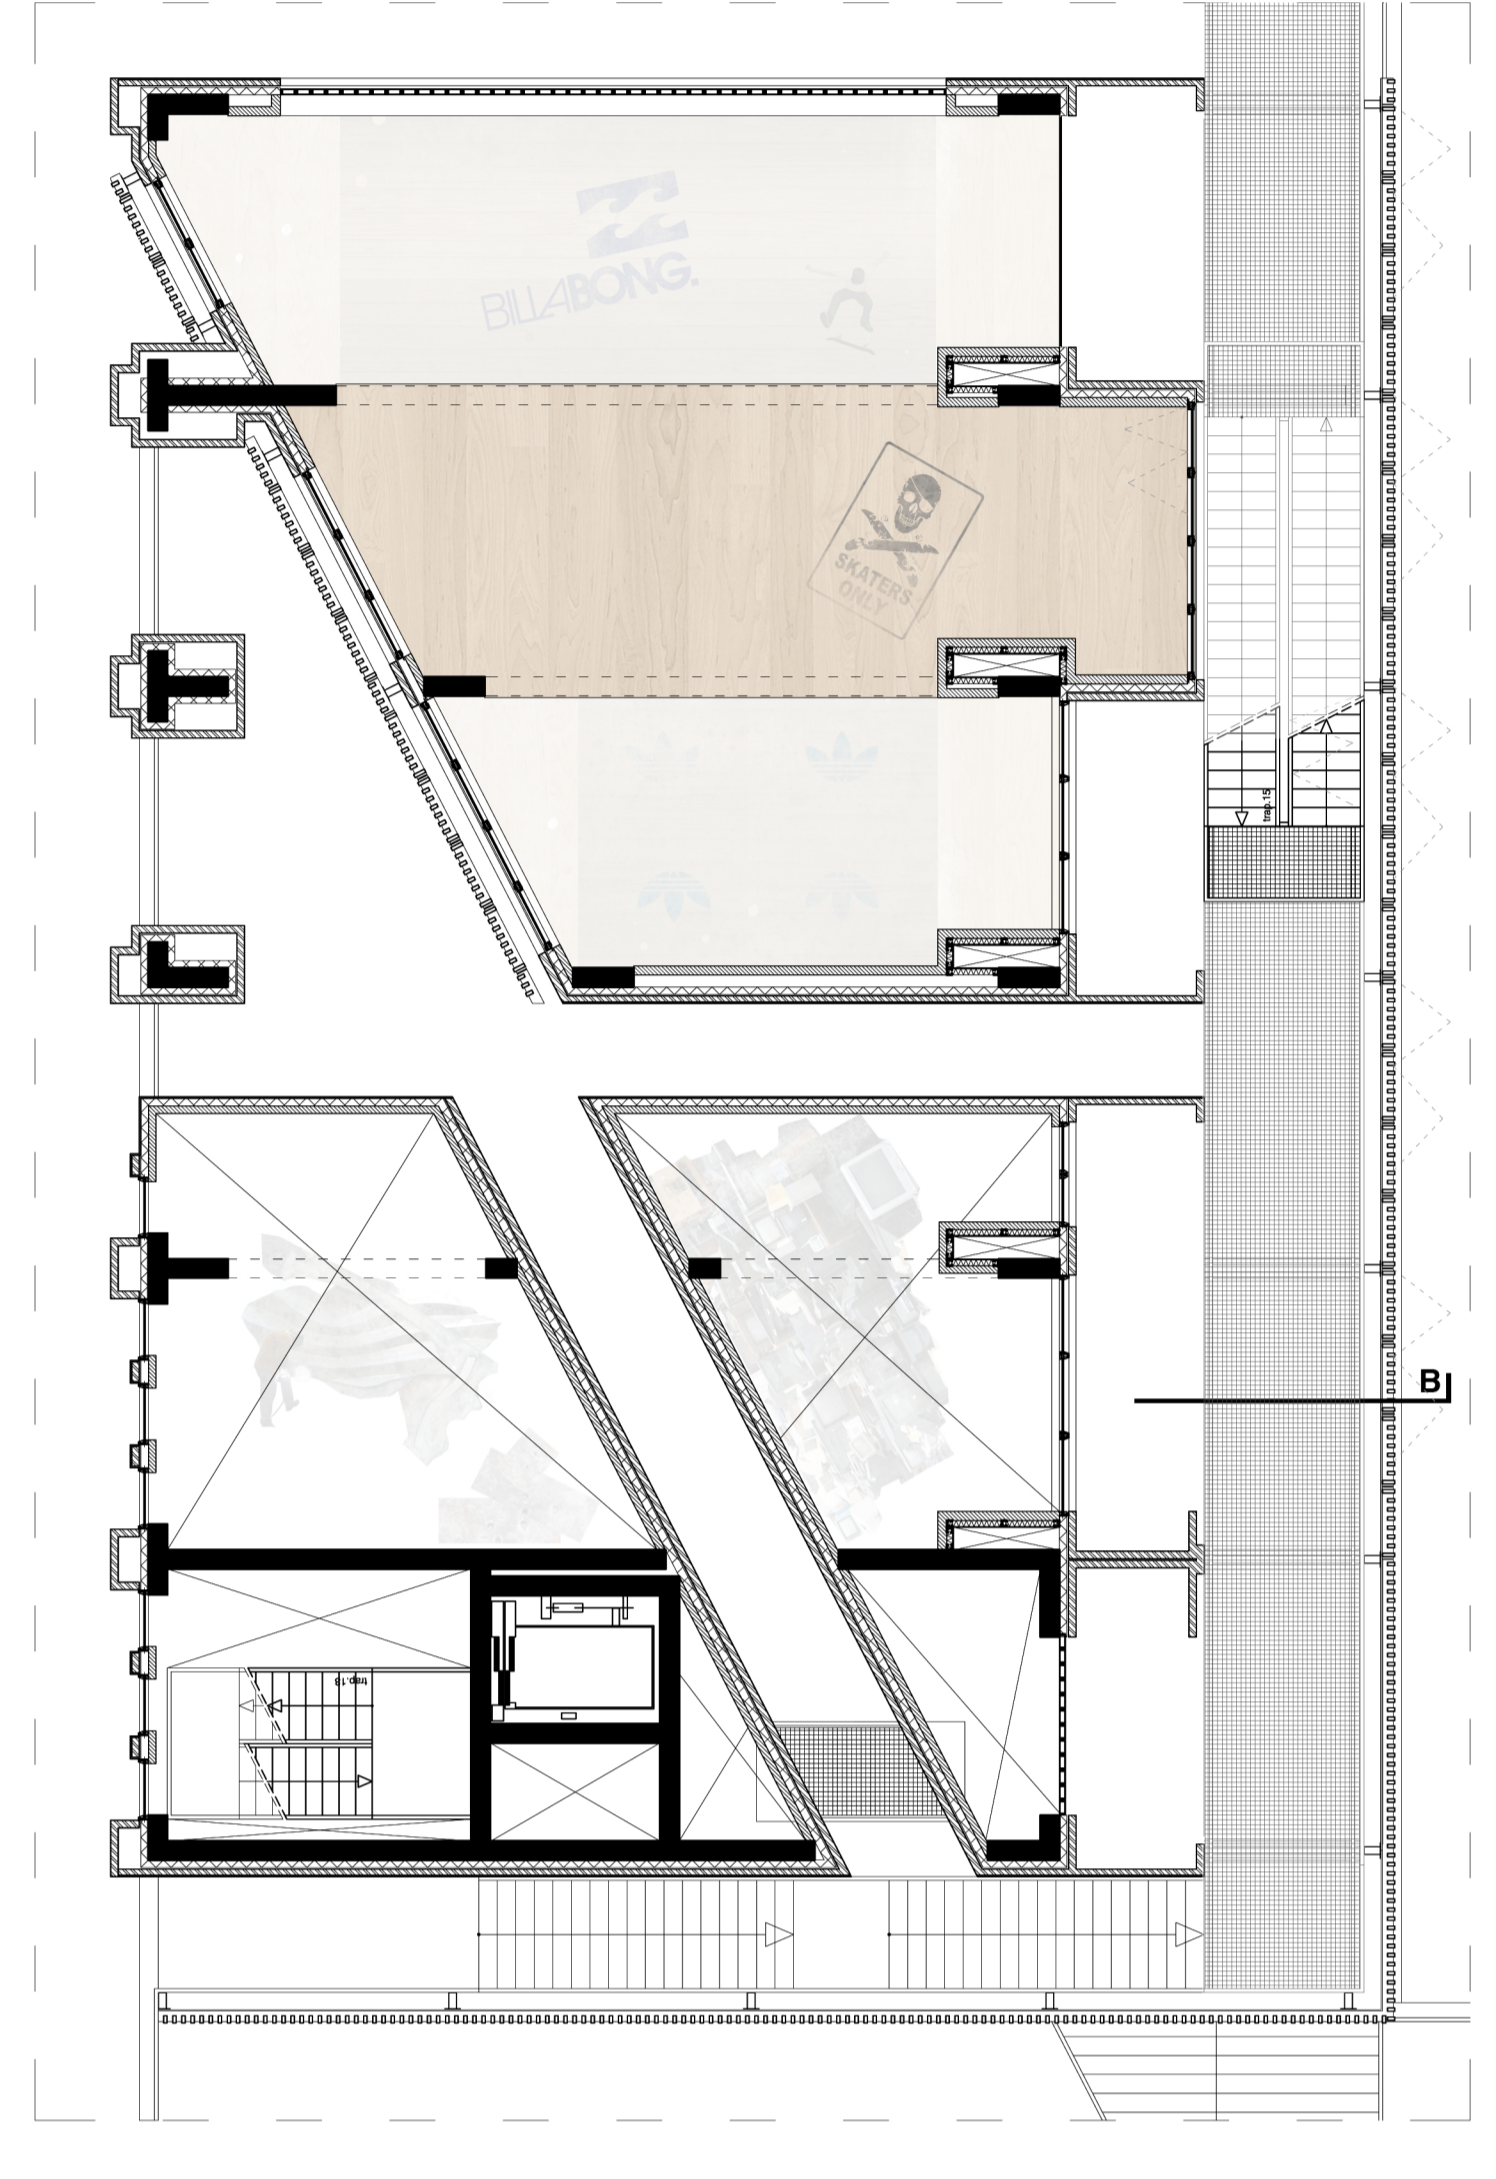


3rd FLOOR

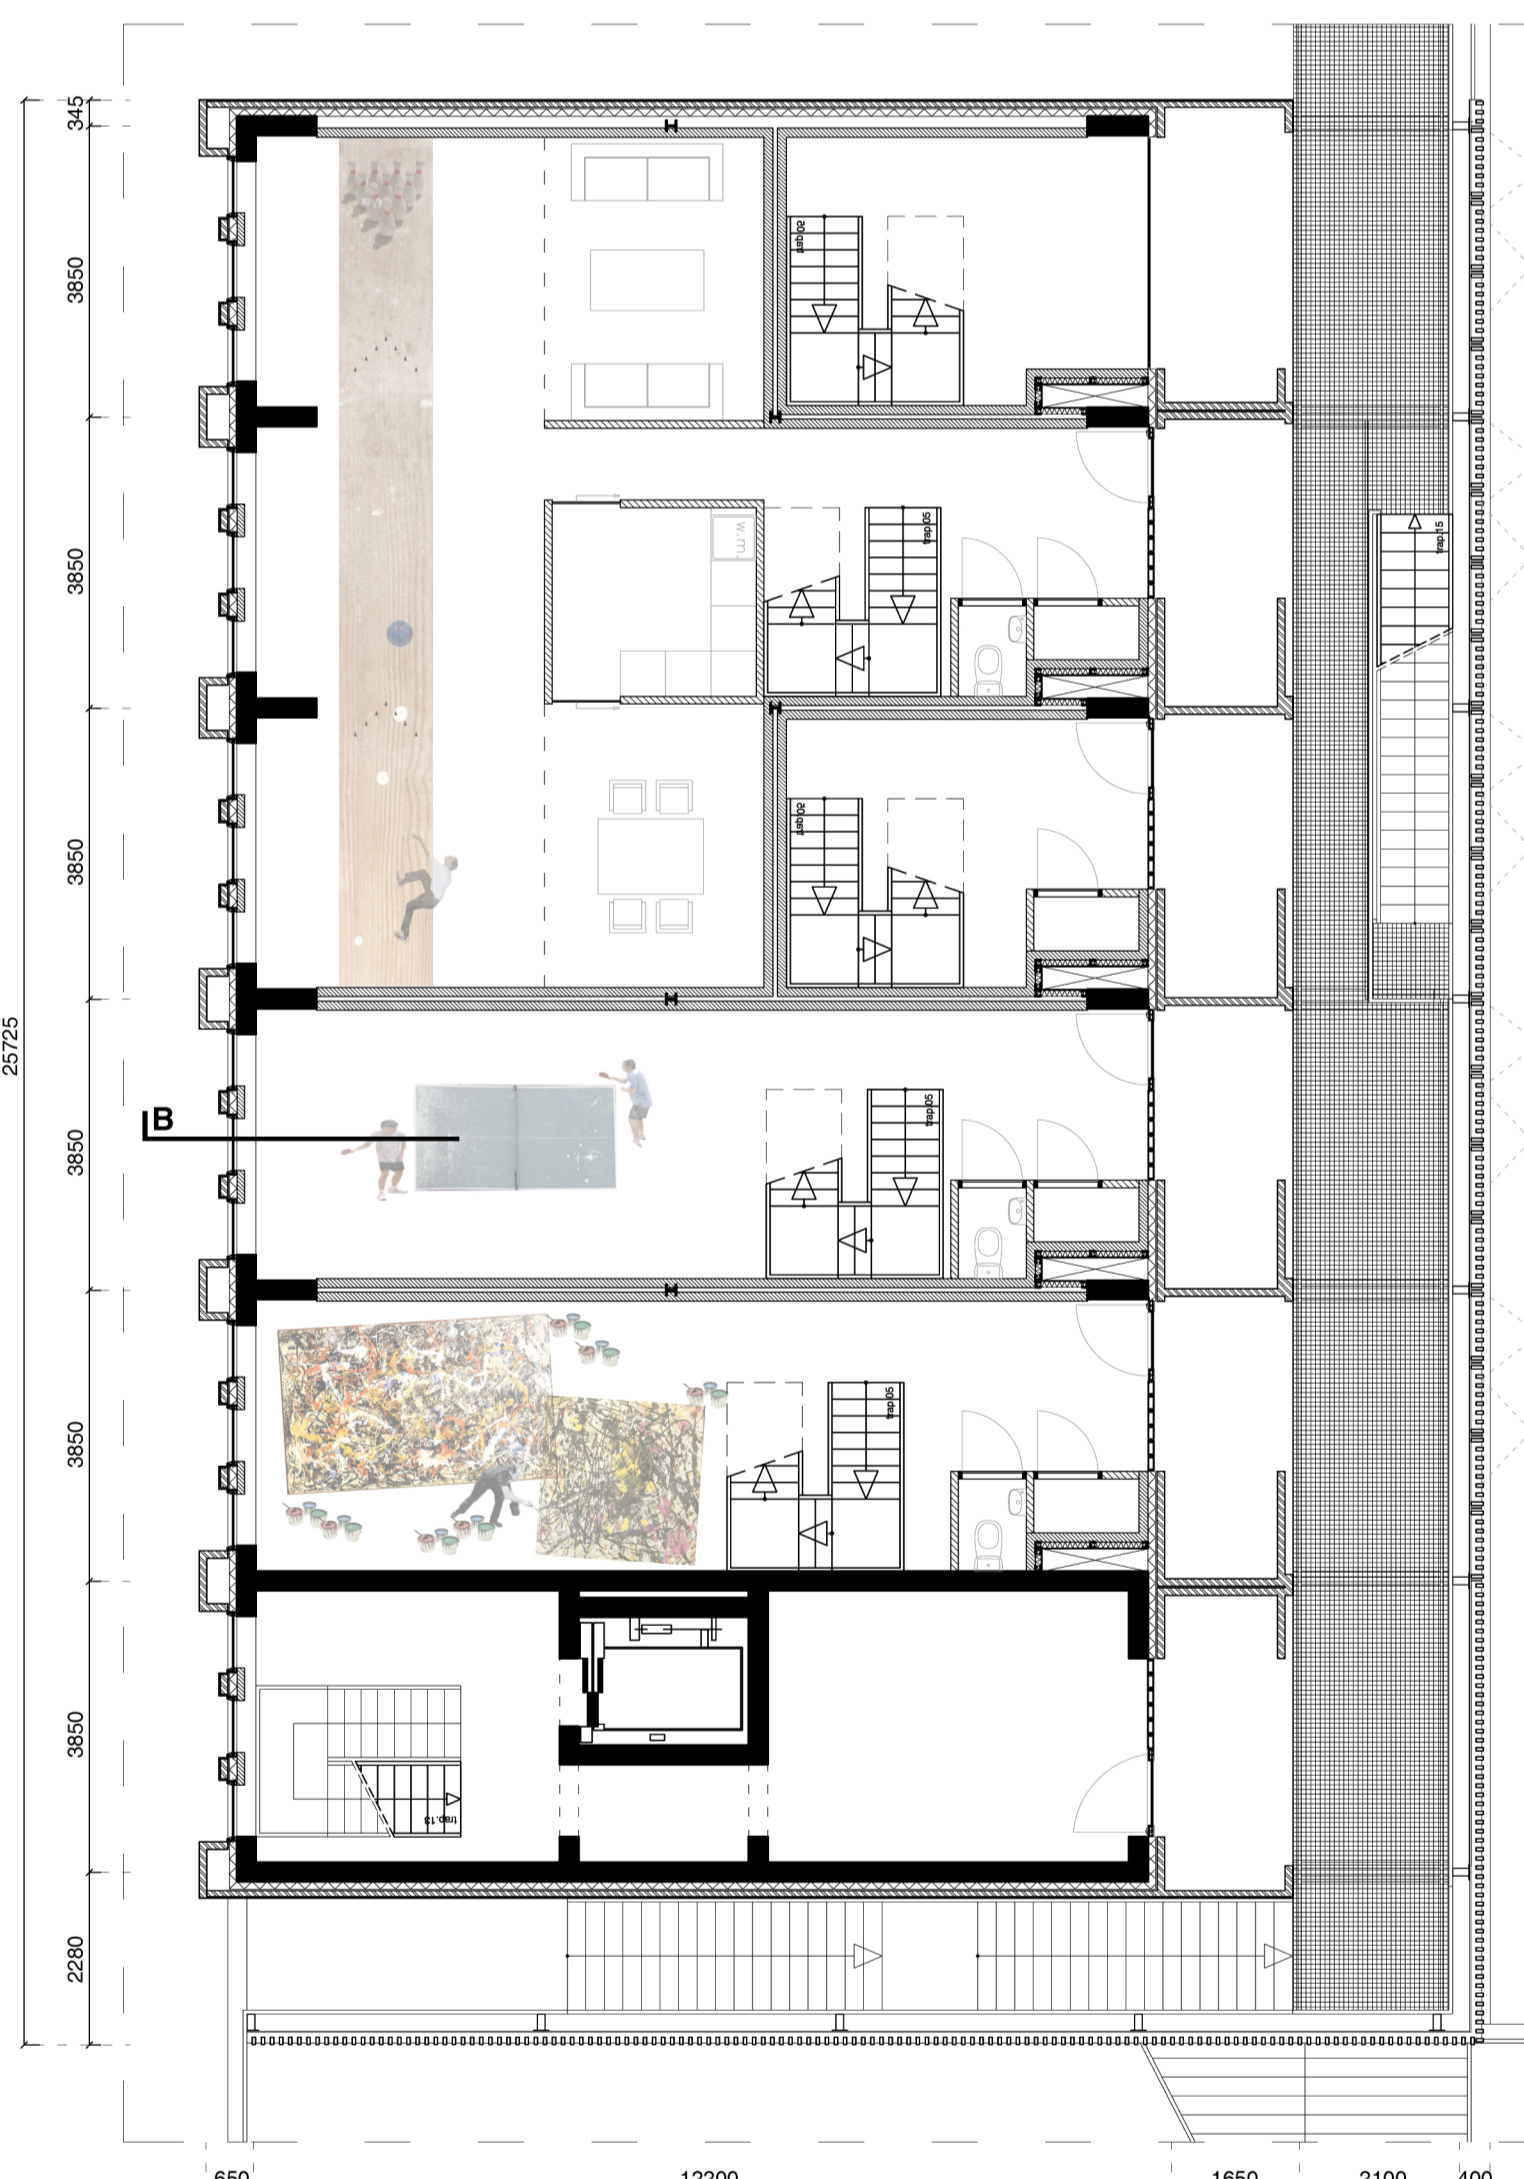



4th FLOOR

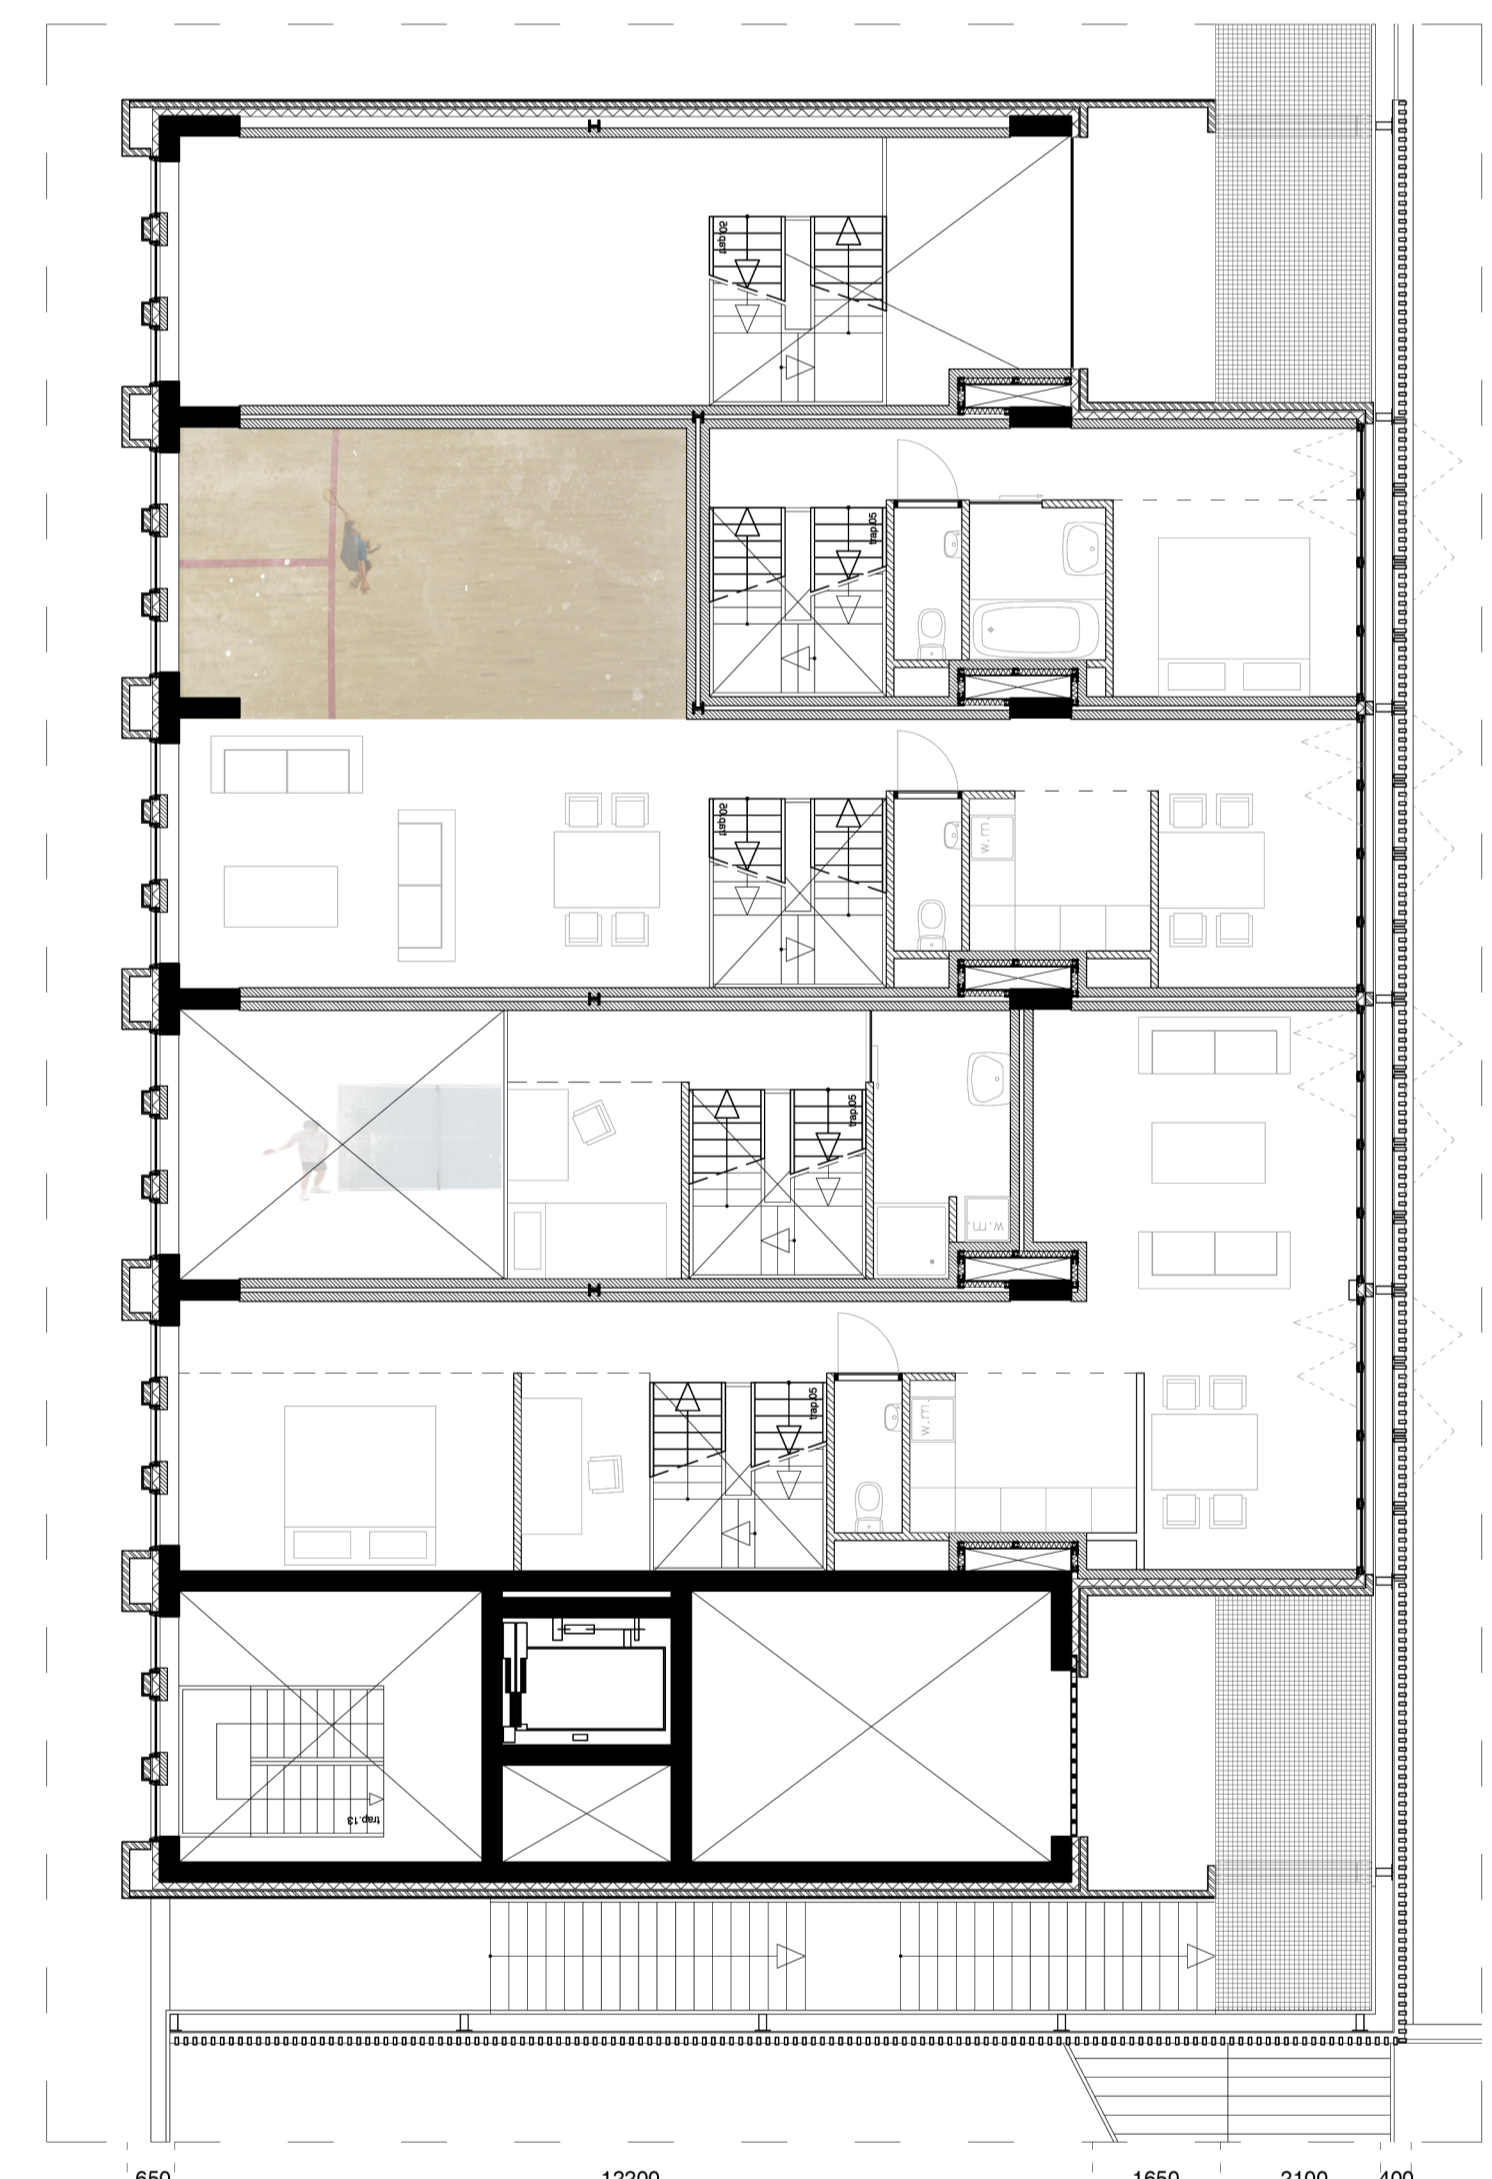


5th FLOOR

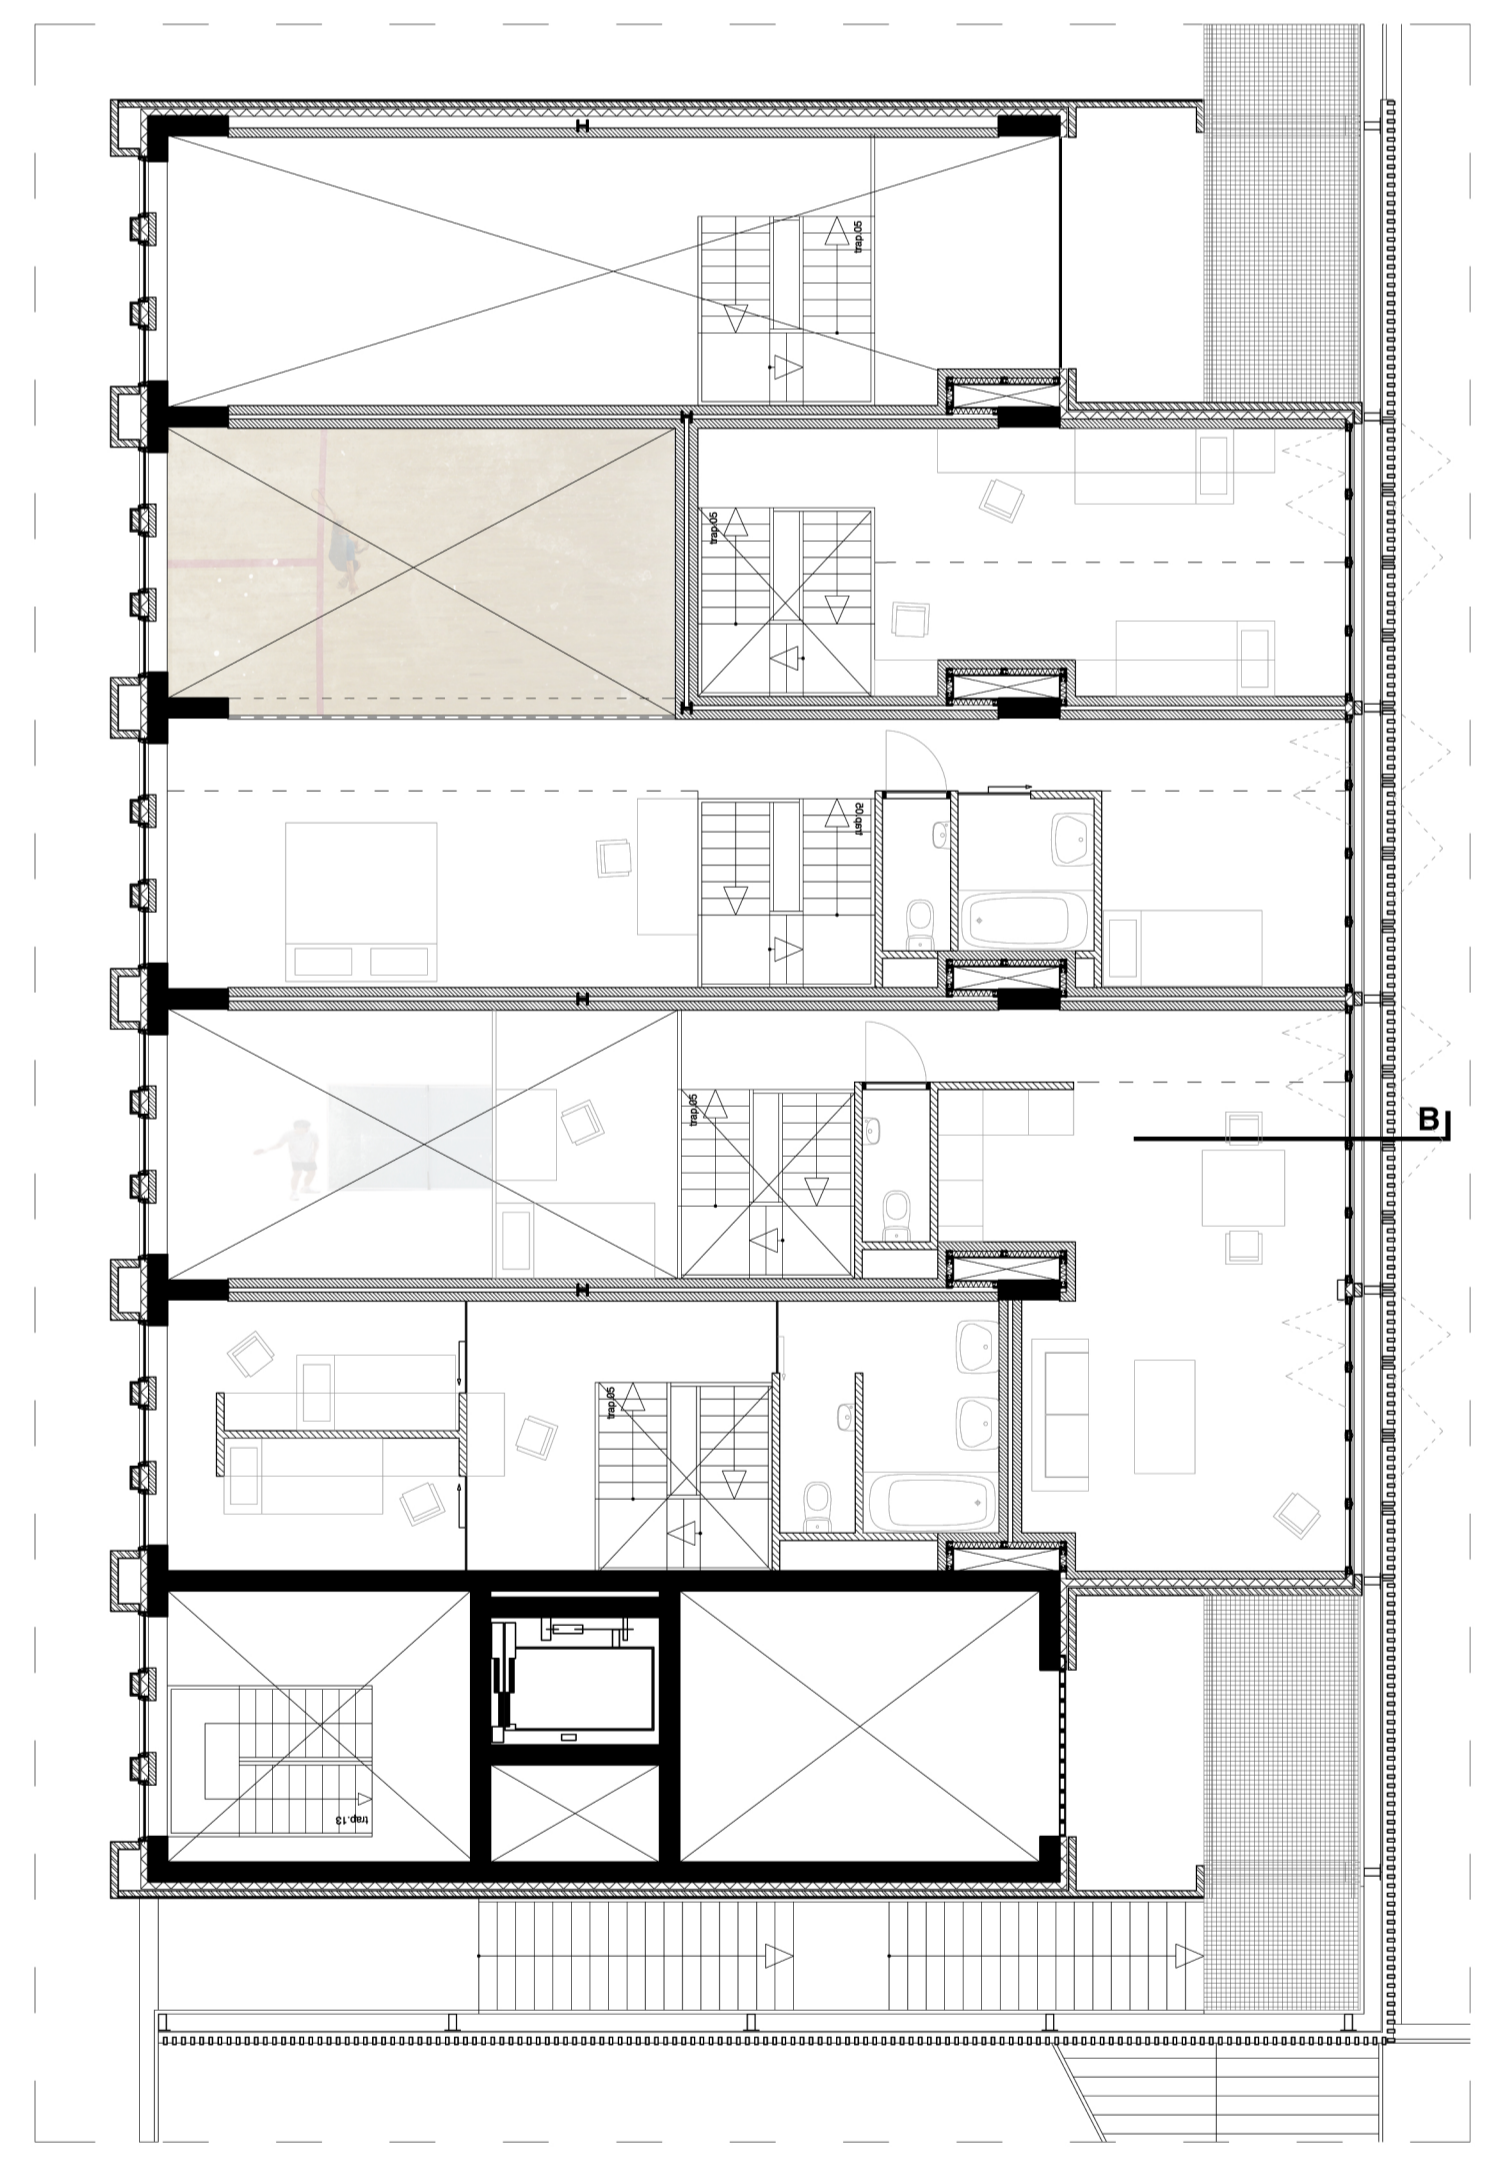

6th FLOOR

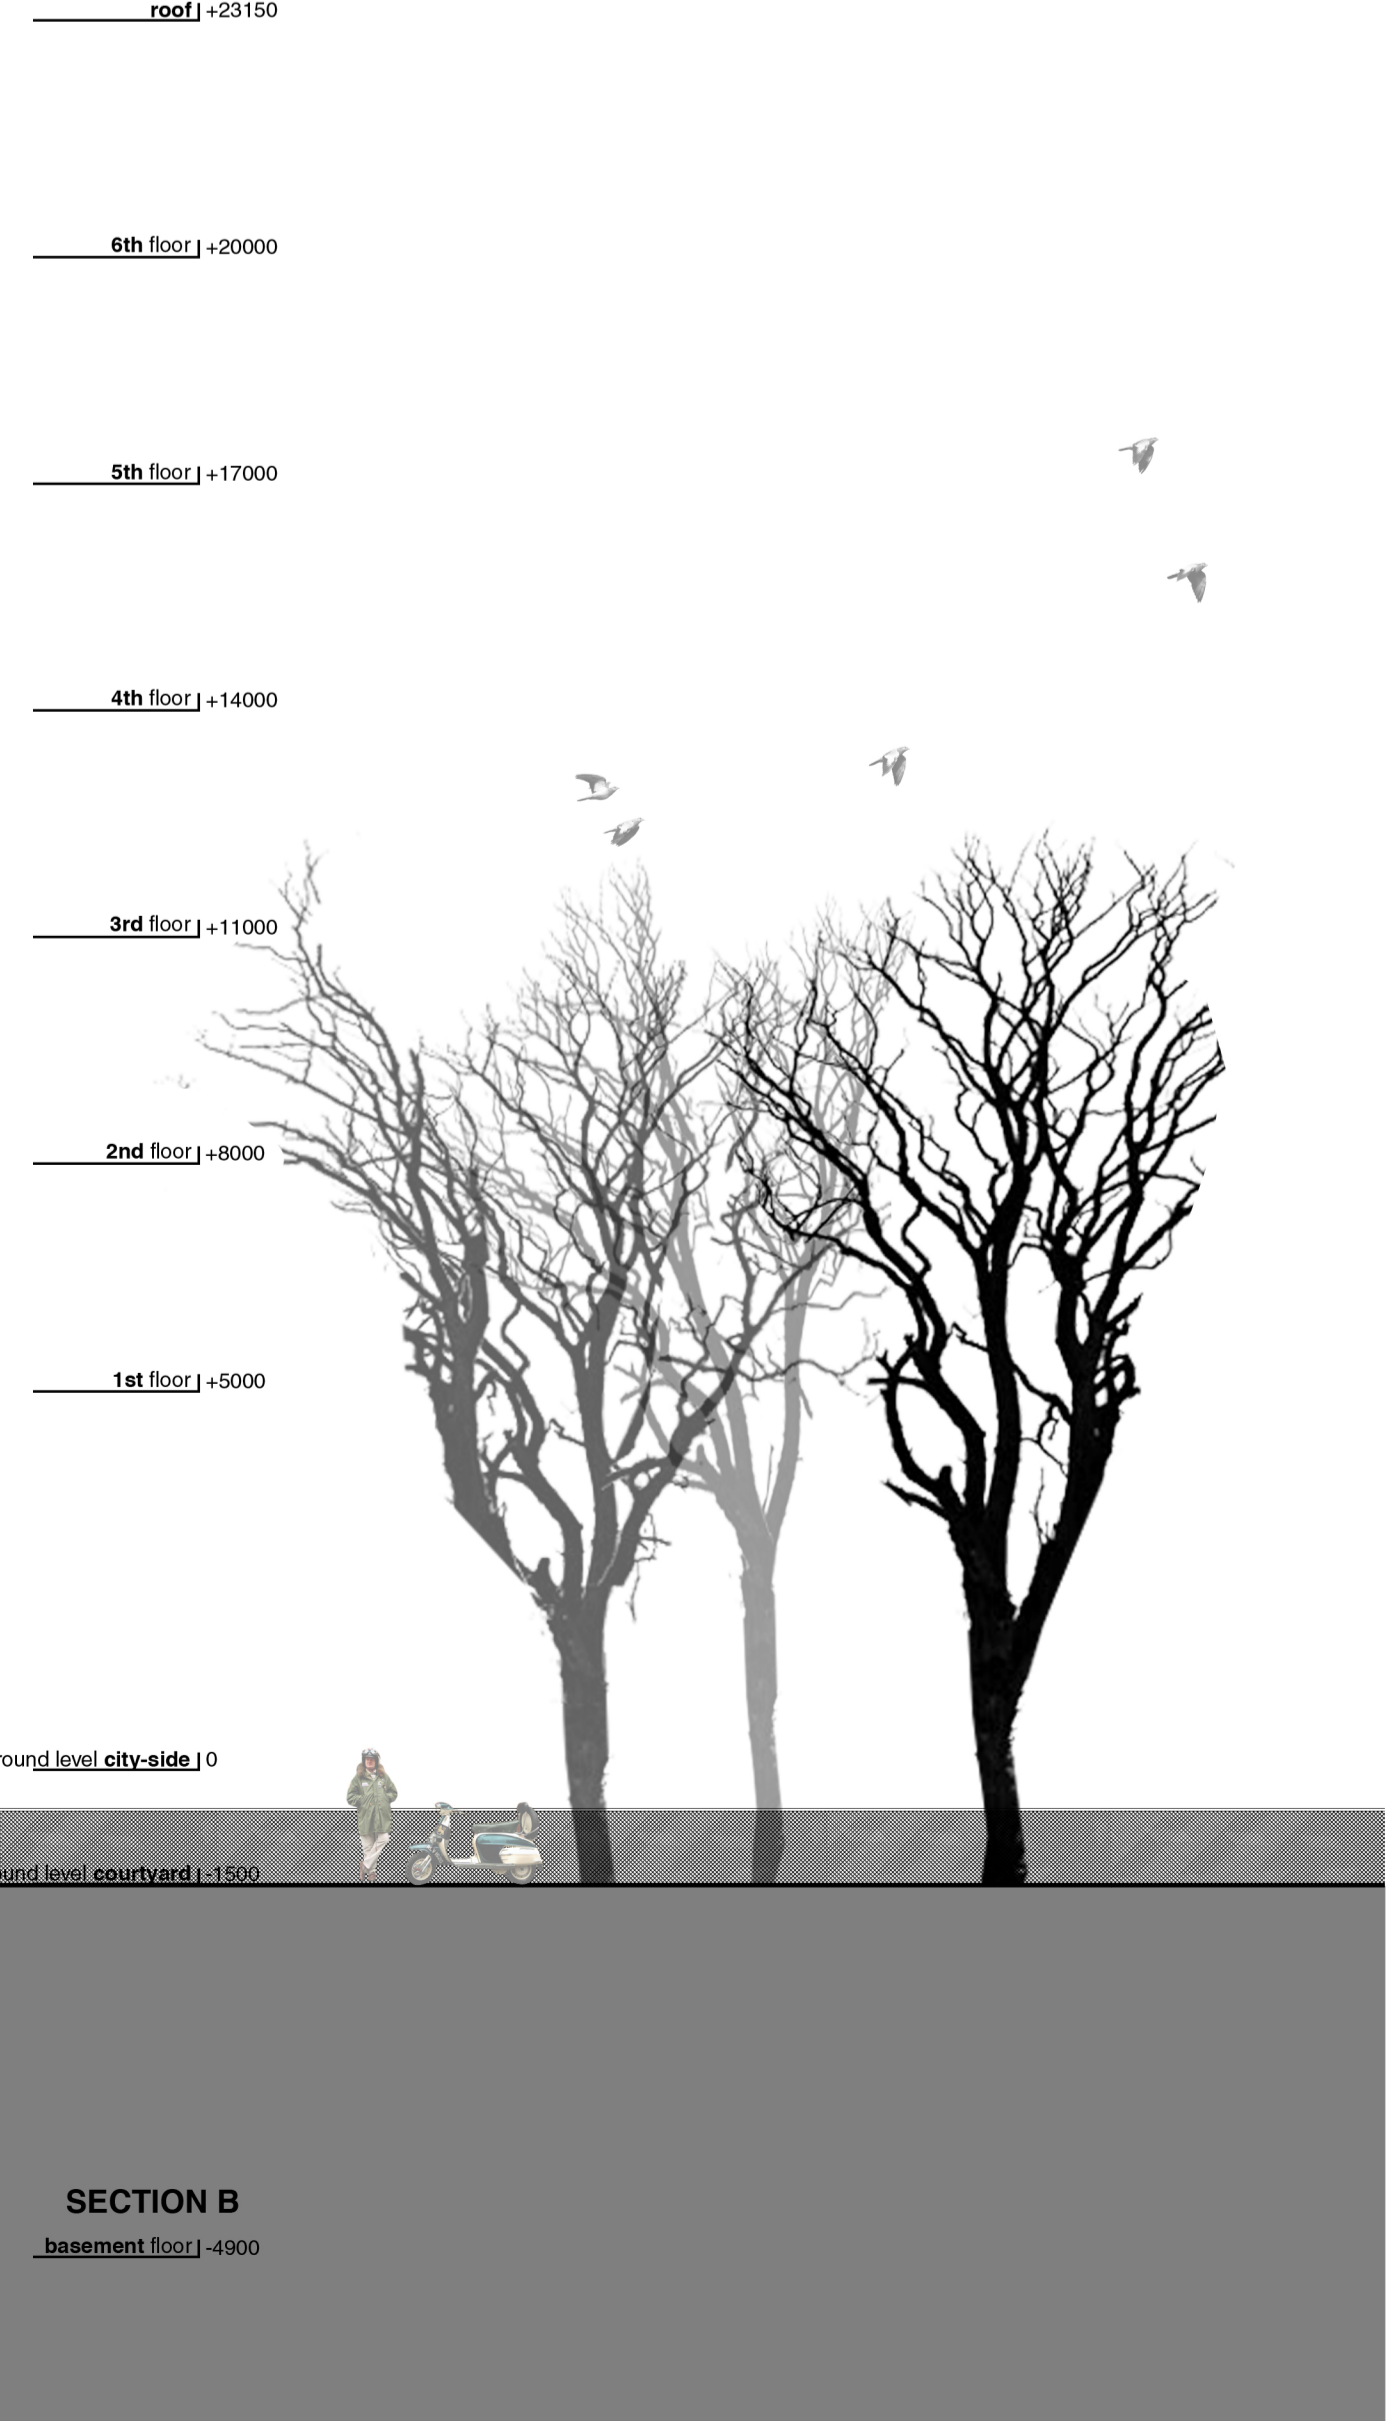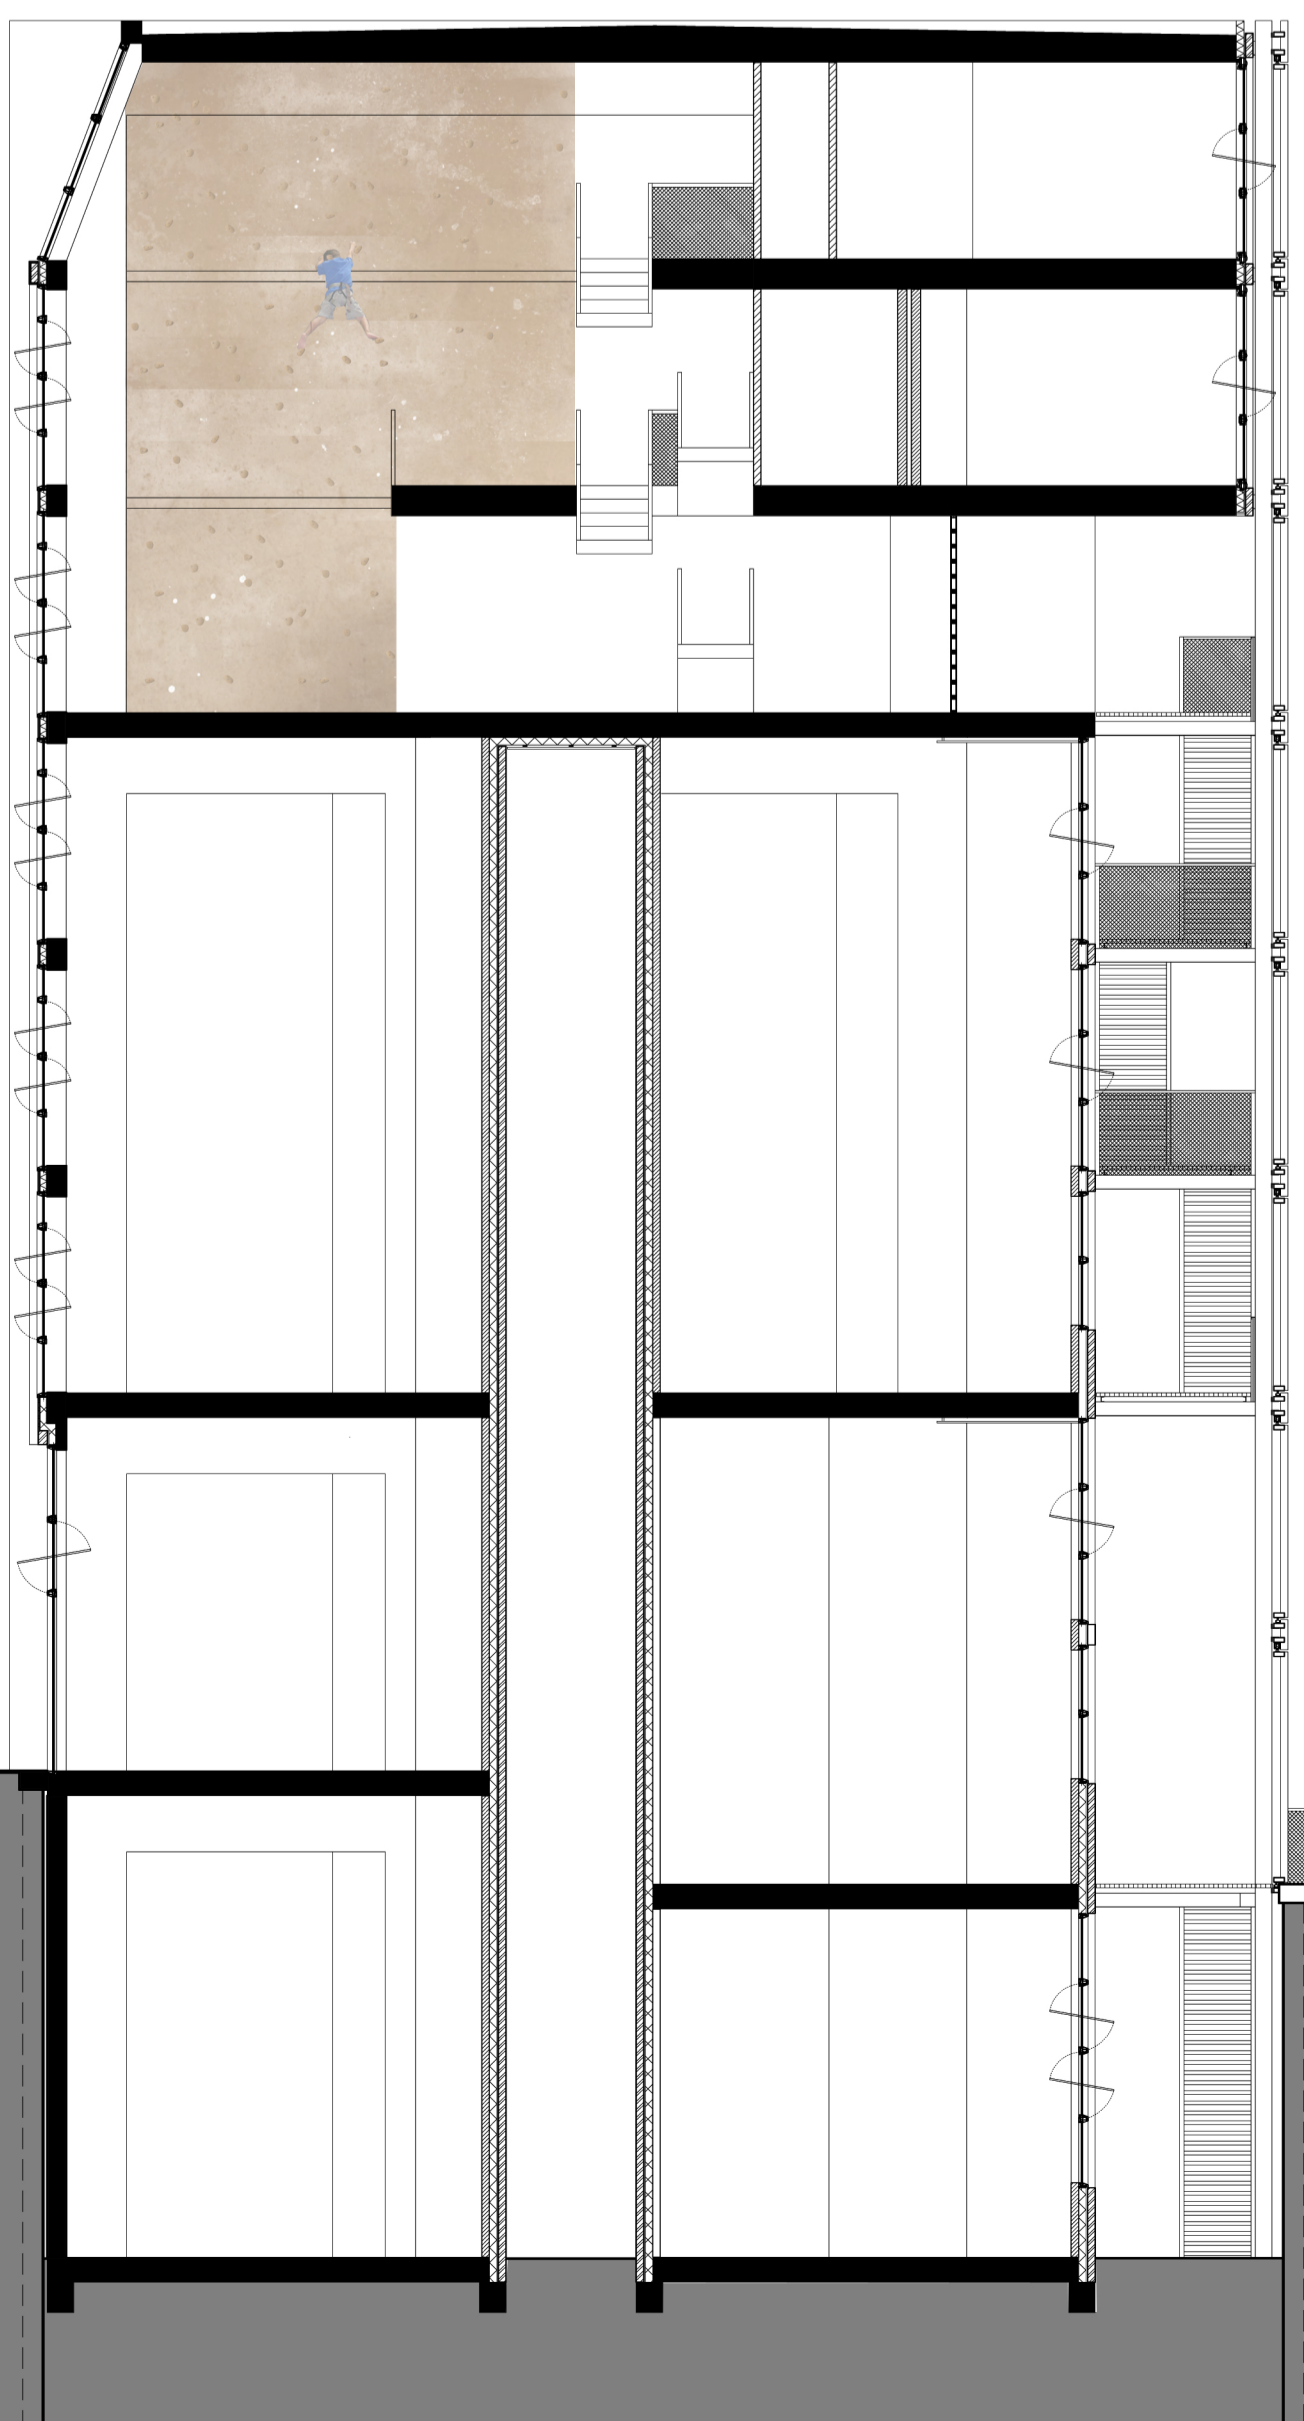

SECTION B
_basement floor-4000

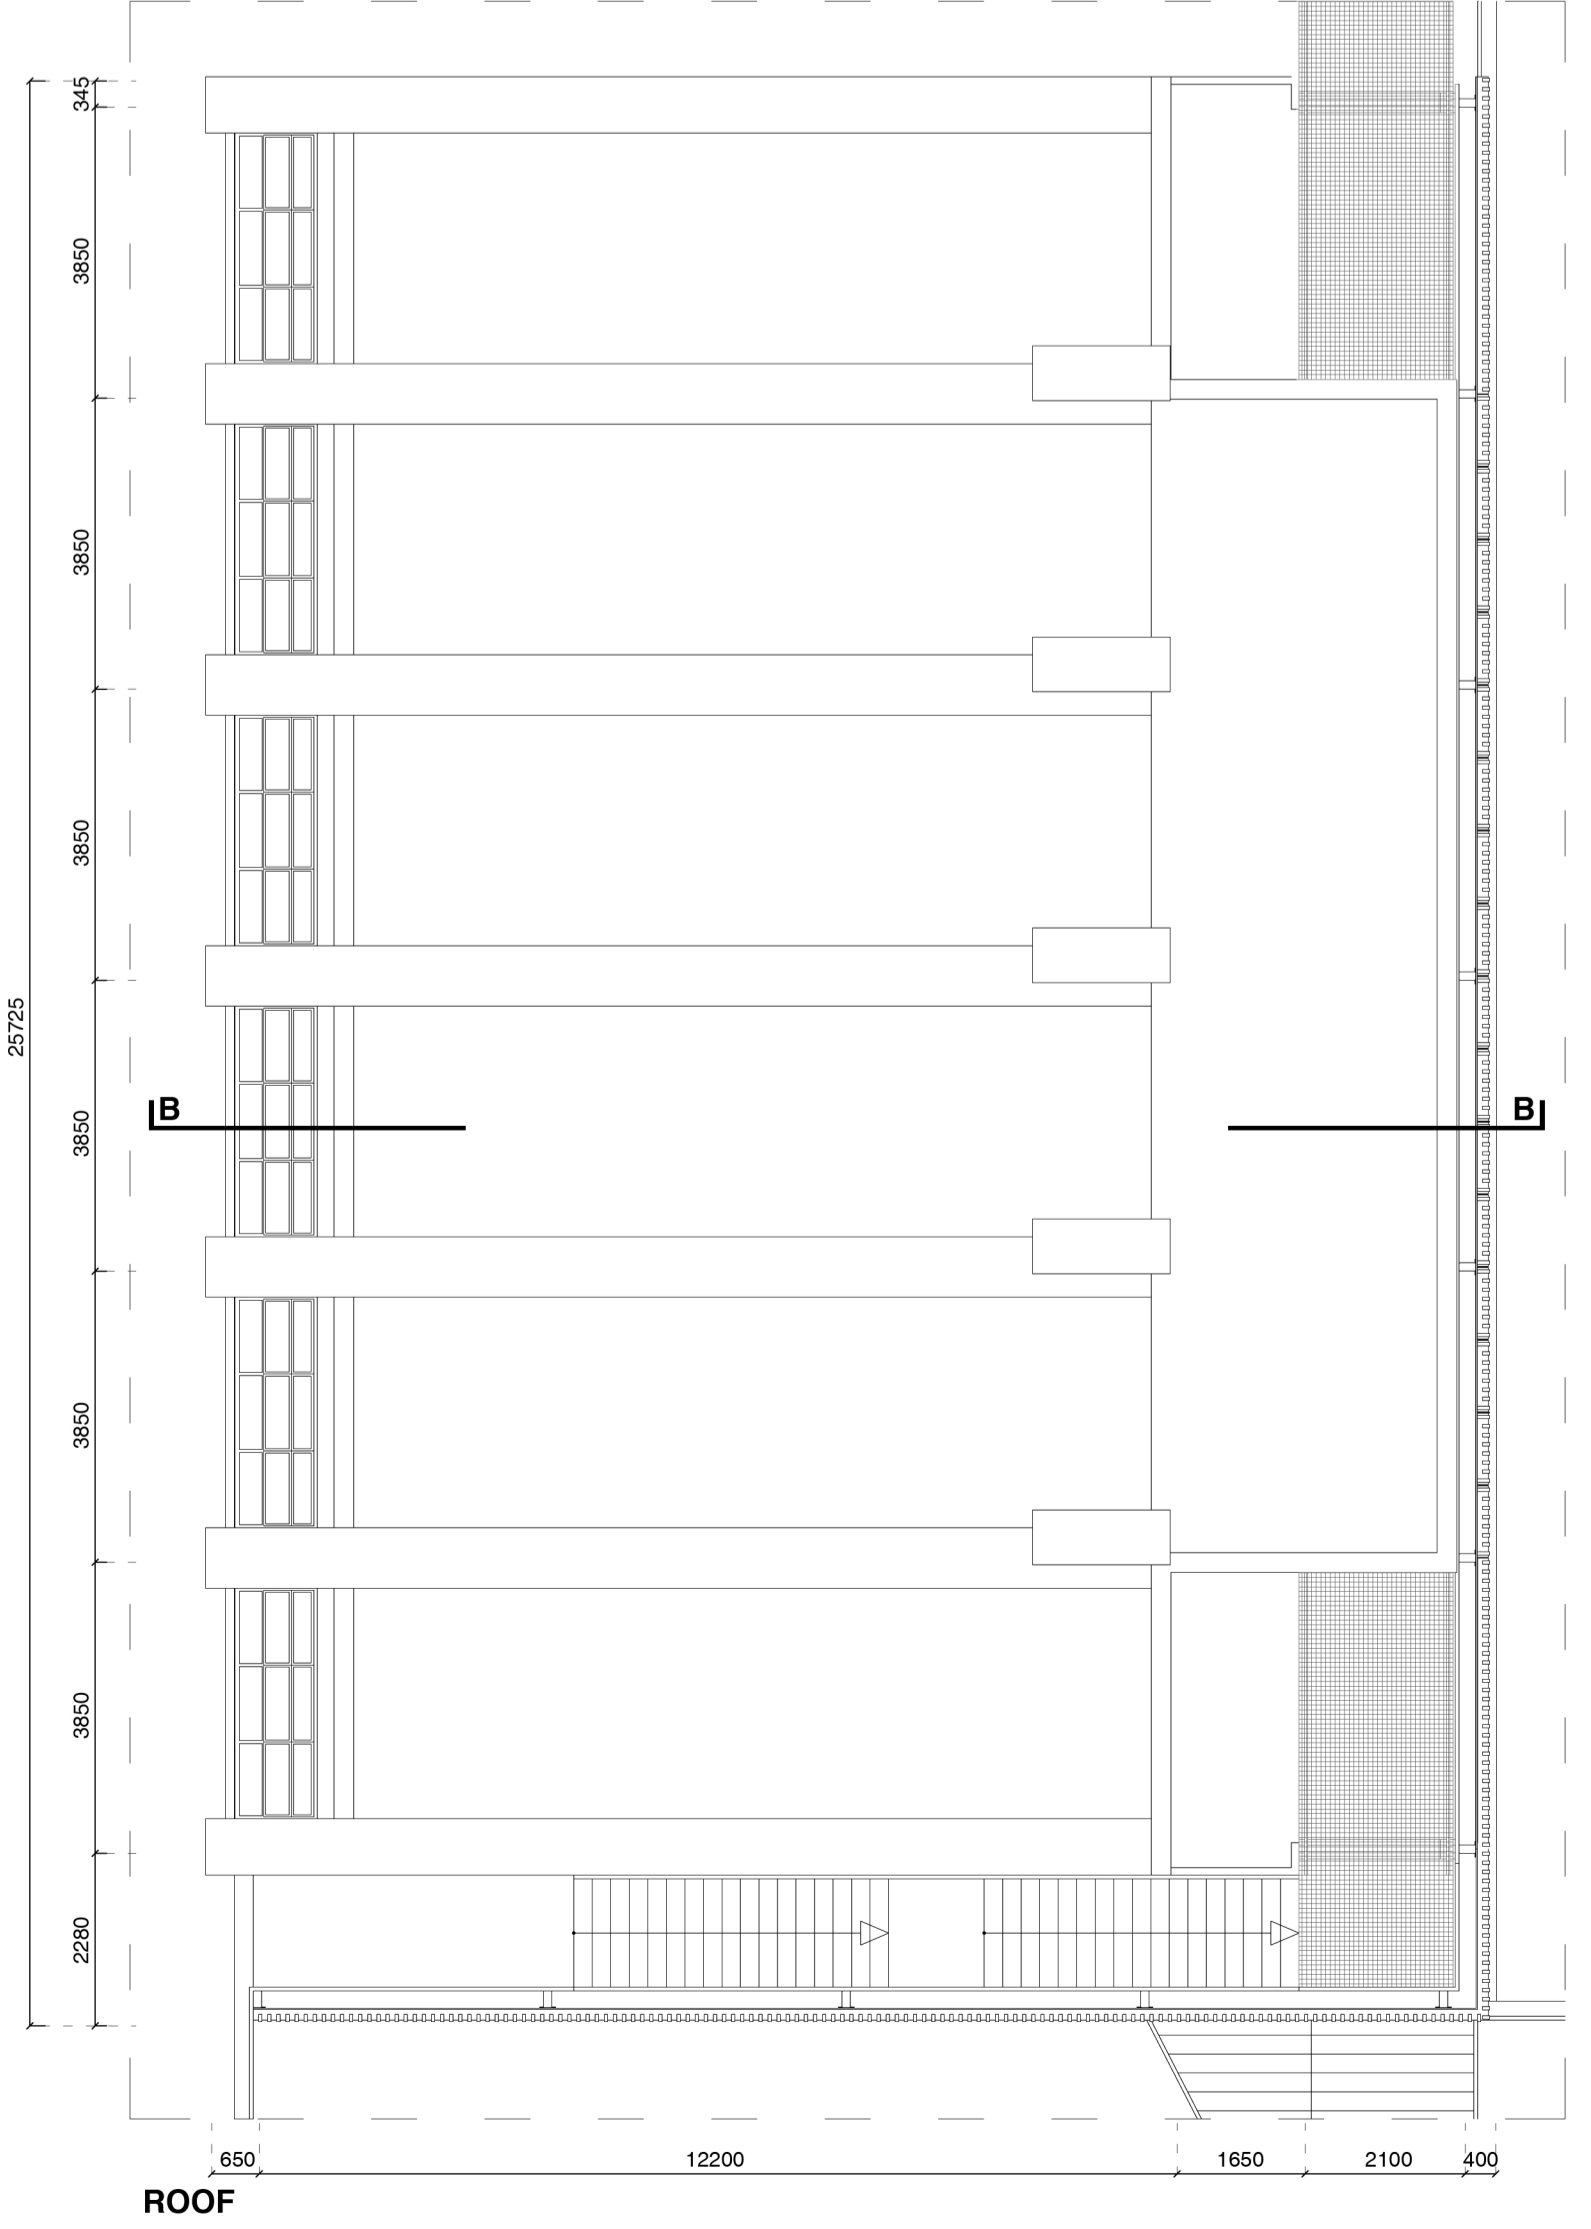

ROOF