




0m 1m 5m

Elevation Calle Serrano  
1:100



0m 1m 5m

Elevation Plaza Echaurren  
1:100

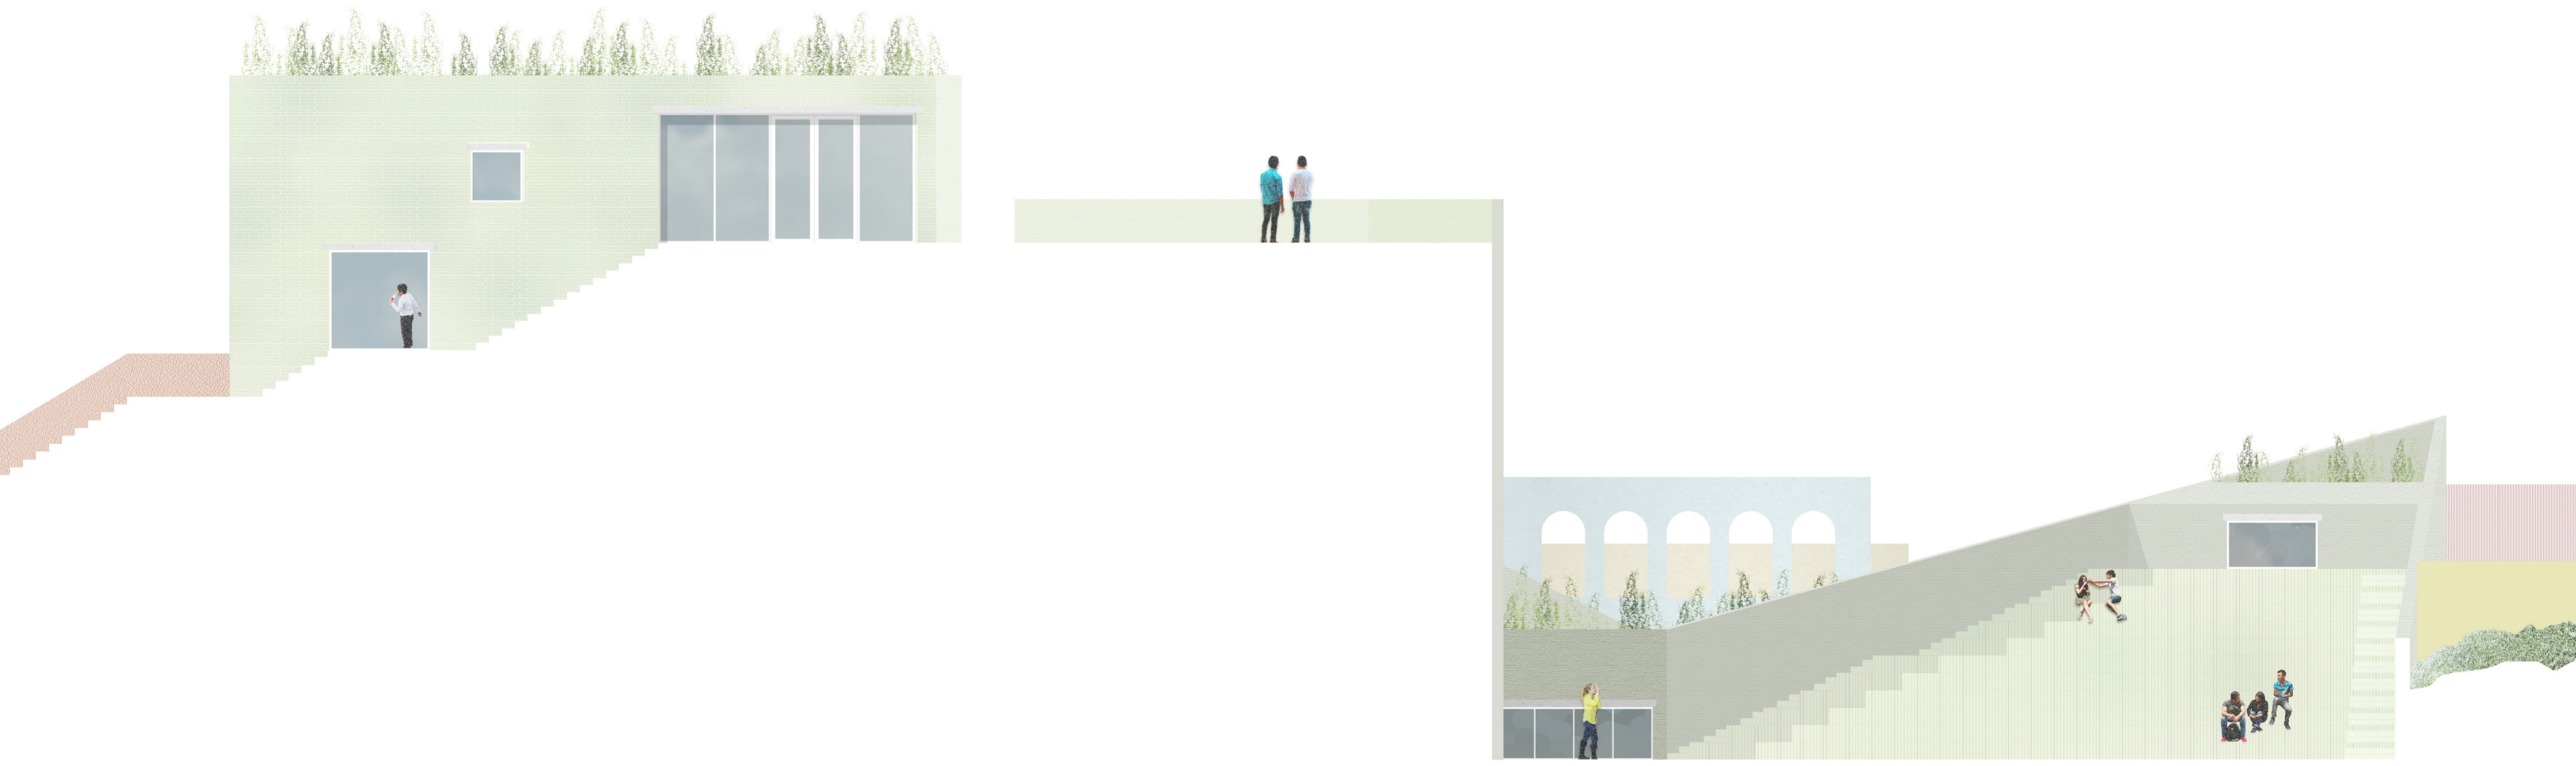

0m 1m 5m

Elevation Calle Castillo  
1:100