

Living Side by Sight




Architecture

PLANS



ground floor 1:300

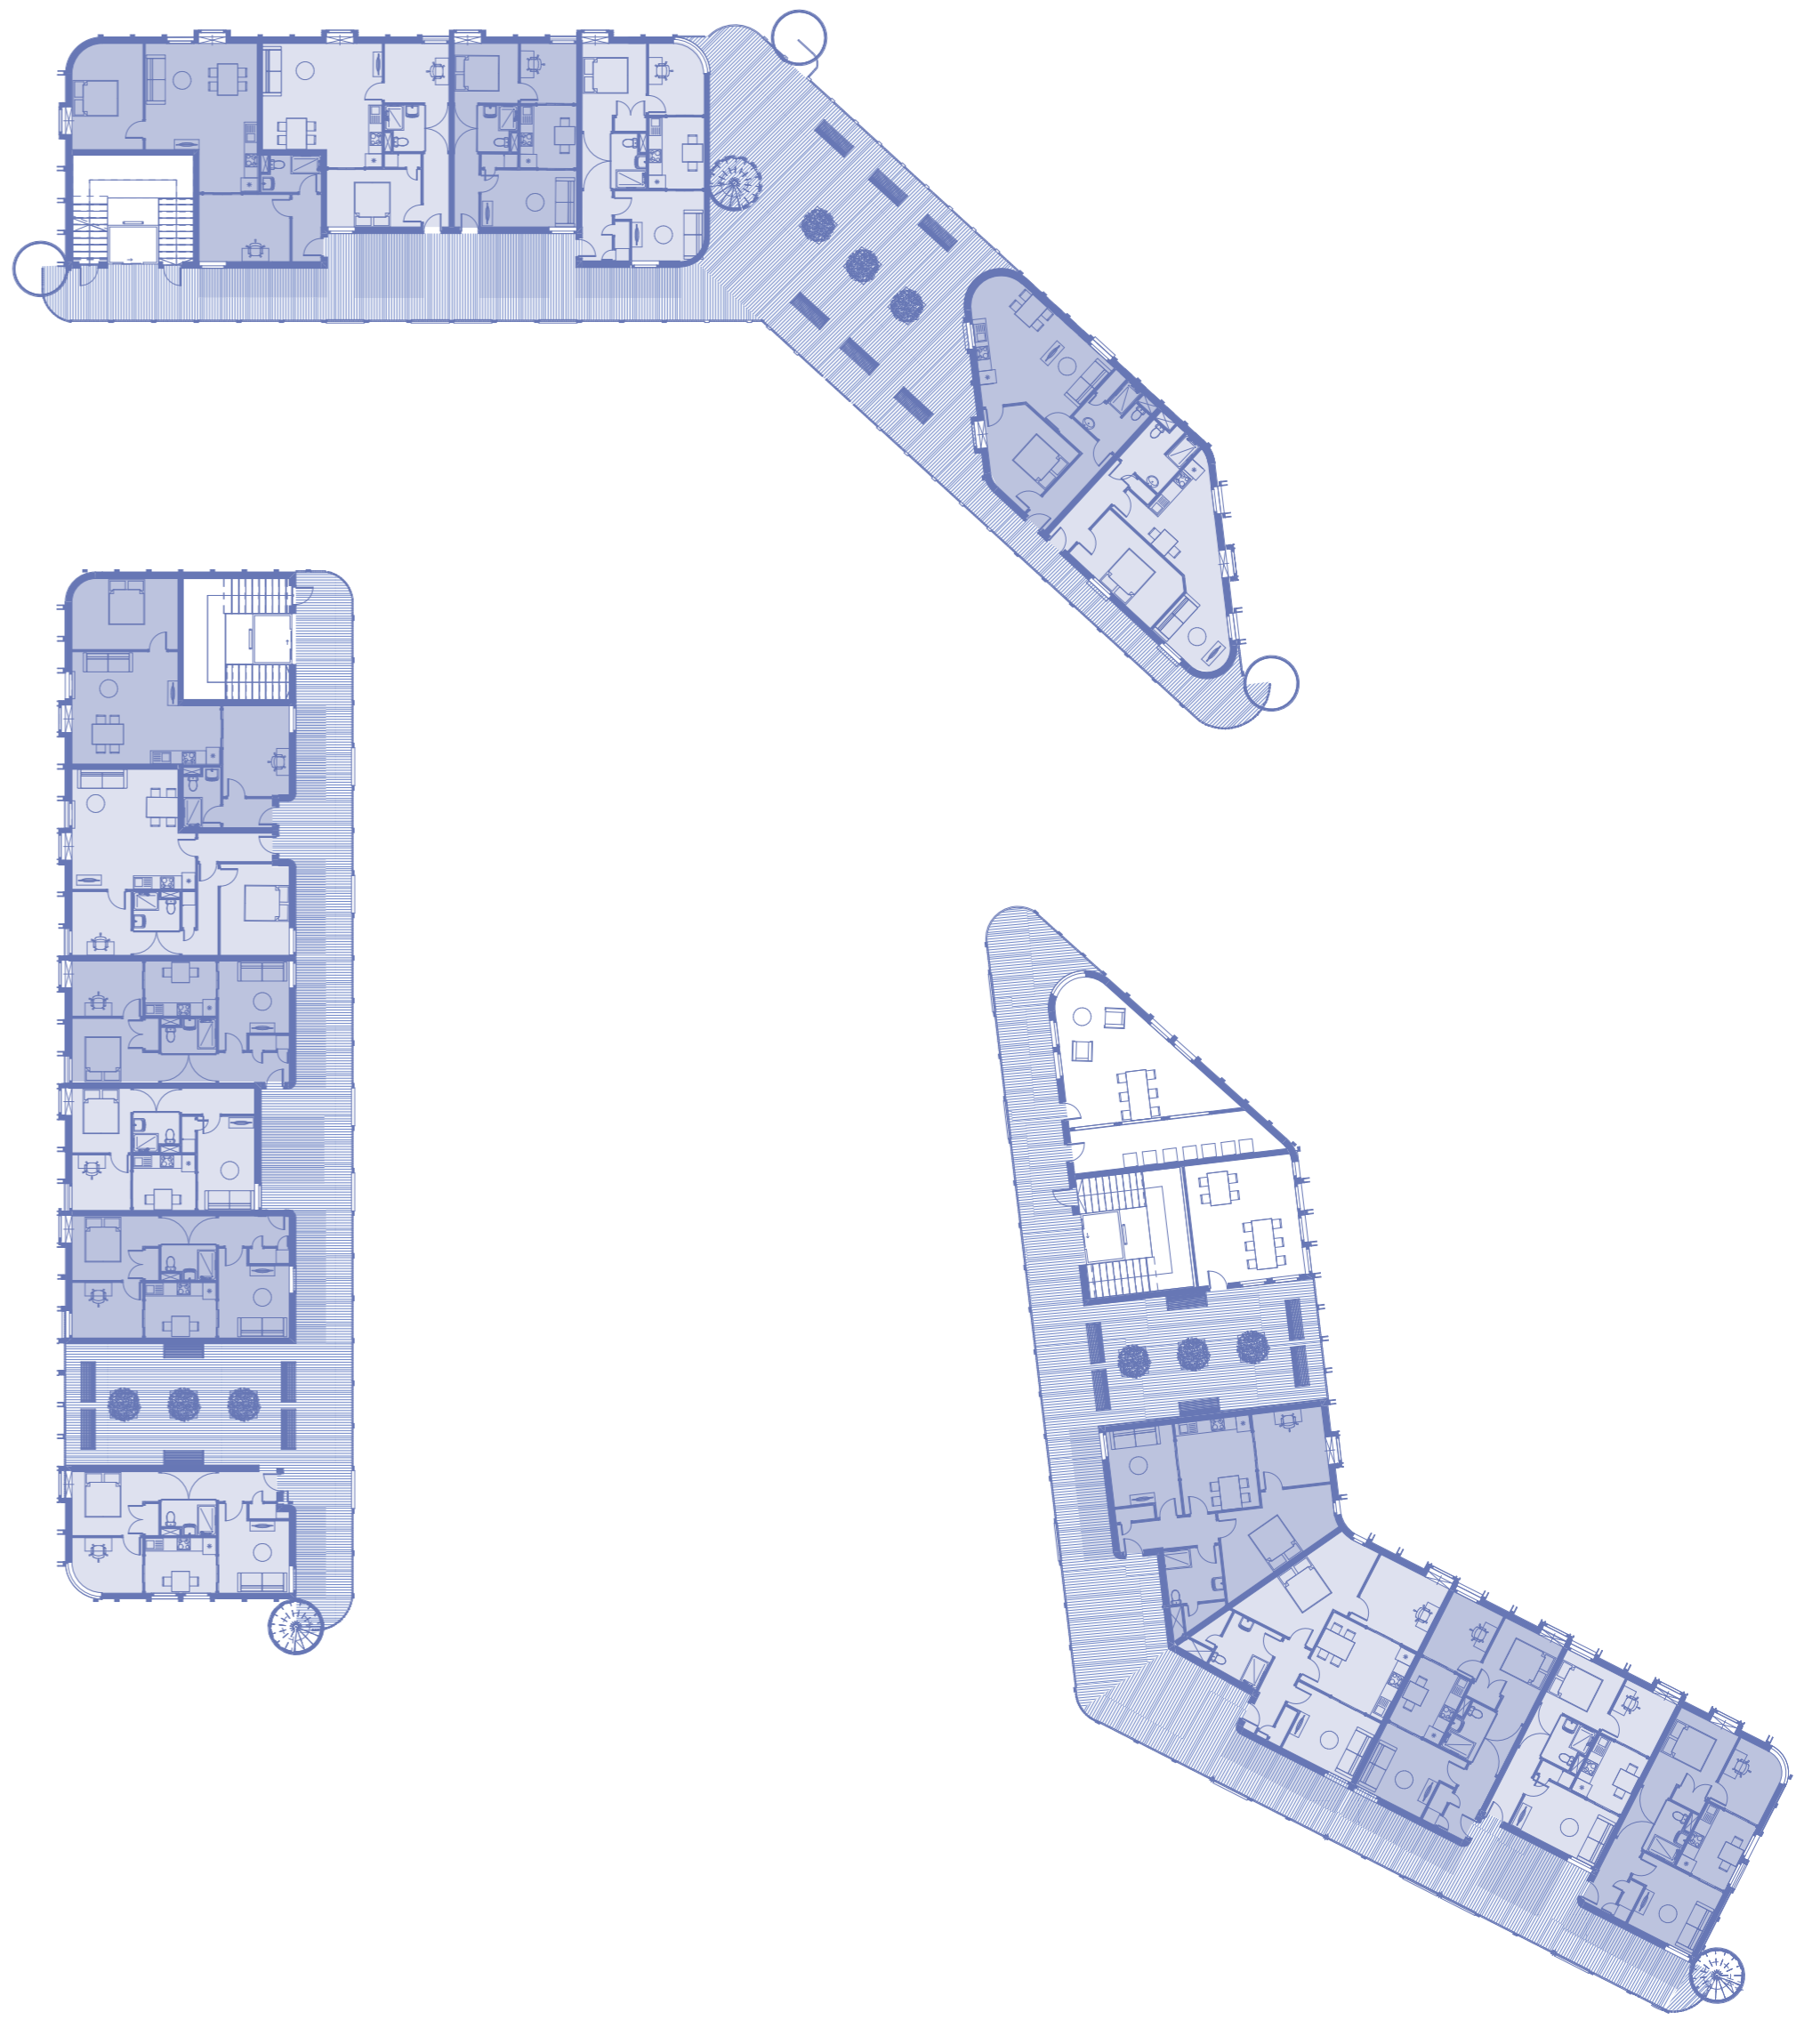


first floor 1:300



second floor 1:300




third floor 1:300

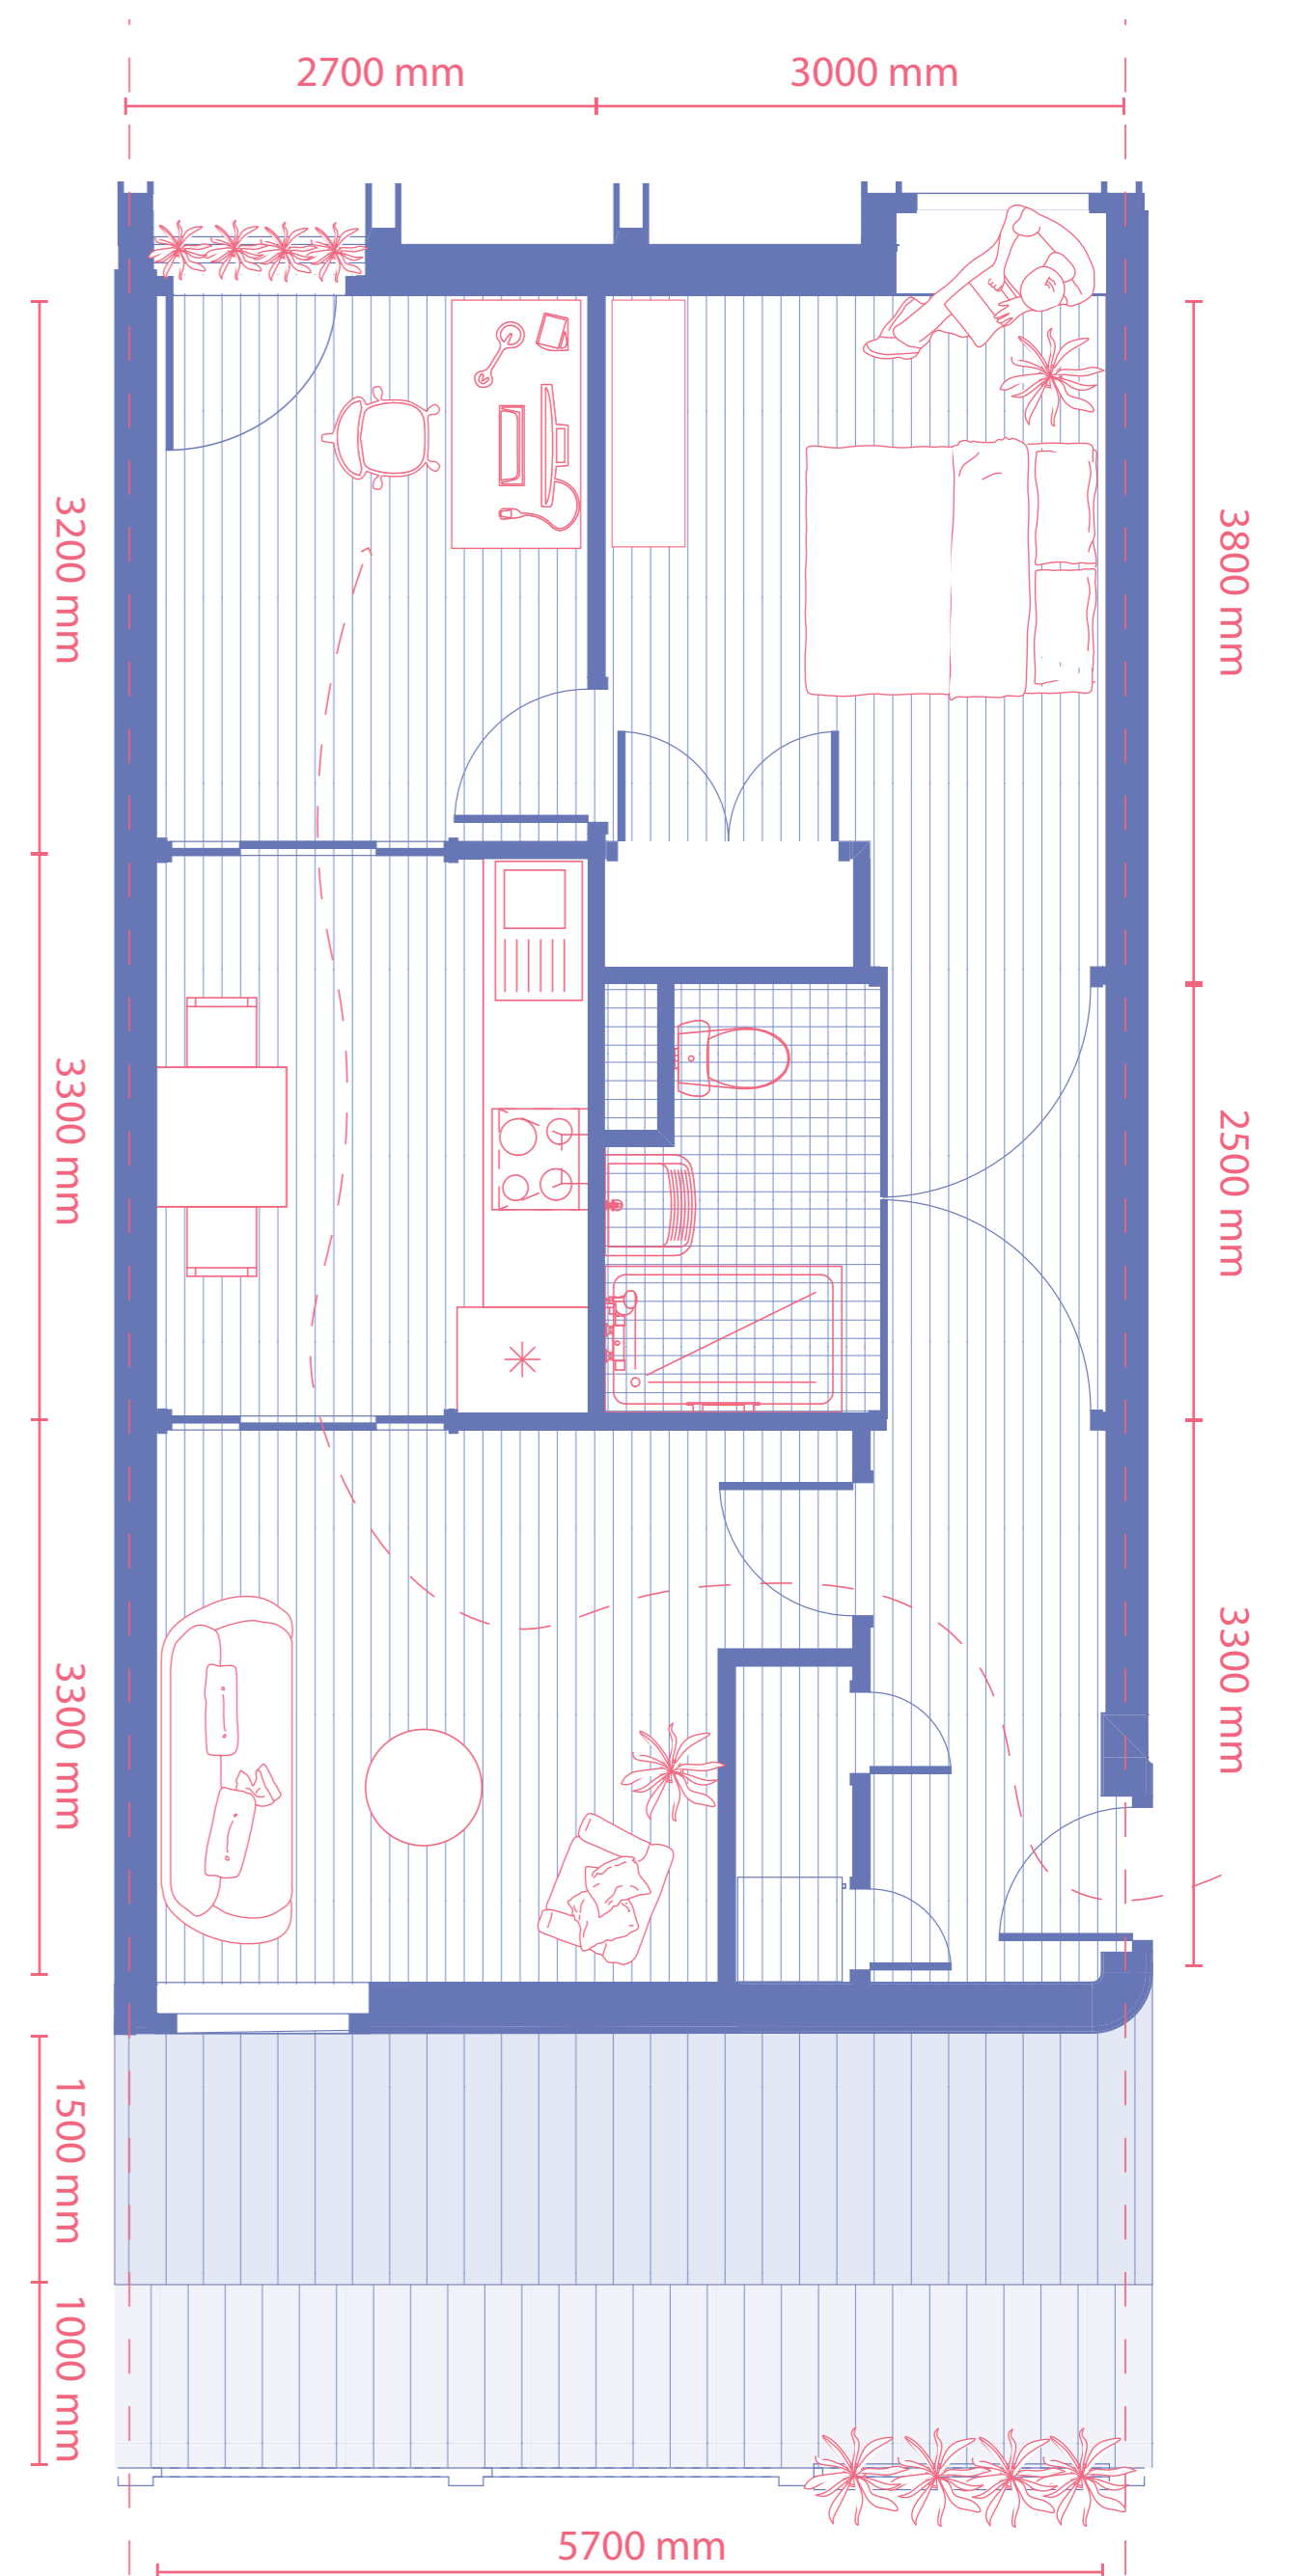

floorplan 1:50


| | | | | | | | | |
|---|--------------|-------------------------------------|-------------------------|-------------------|------------------|-------------------------|--------------------------------------|-----------------------------|
| <p>Apartment Complex</p> <p>Mixed Housing Typologies</p> | <p>Ratio</p> | <p>Distributed through building</p> | <p>Daily Activities</p> | <p>Sightlines</p> | <p>Structure</p> | <p>Individual Units</p> | <p>Connection with everyday life</p> | <p>Social Interaction I</p> |
|---|--------------|-------------------------------------|-------------------------|-------------------|------------------|-------------------------|--------------------------------------|-----------------------------|

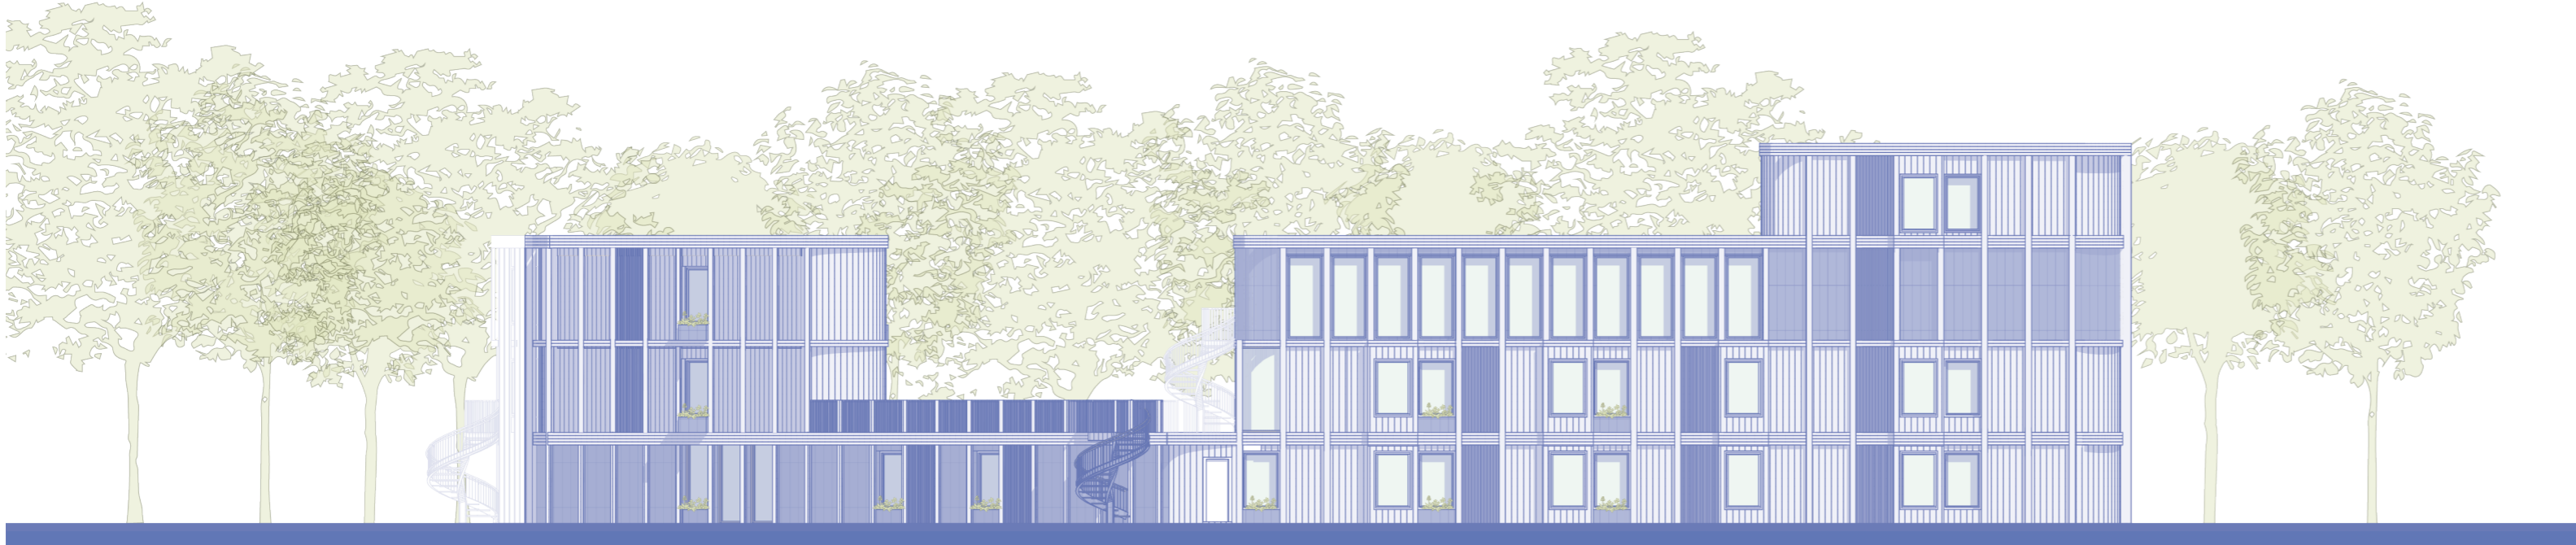

north elevation 1:200




east elevation 1:200

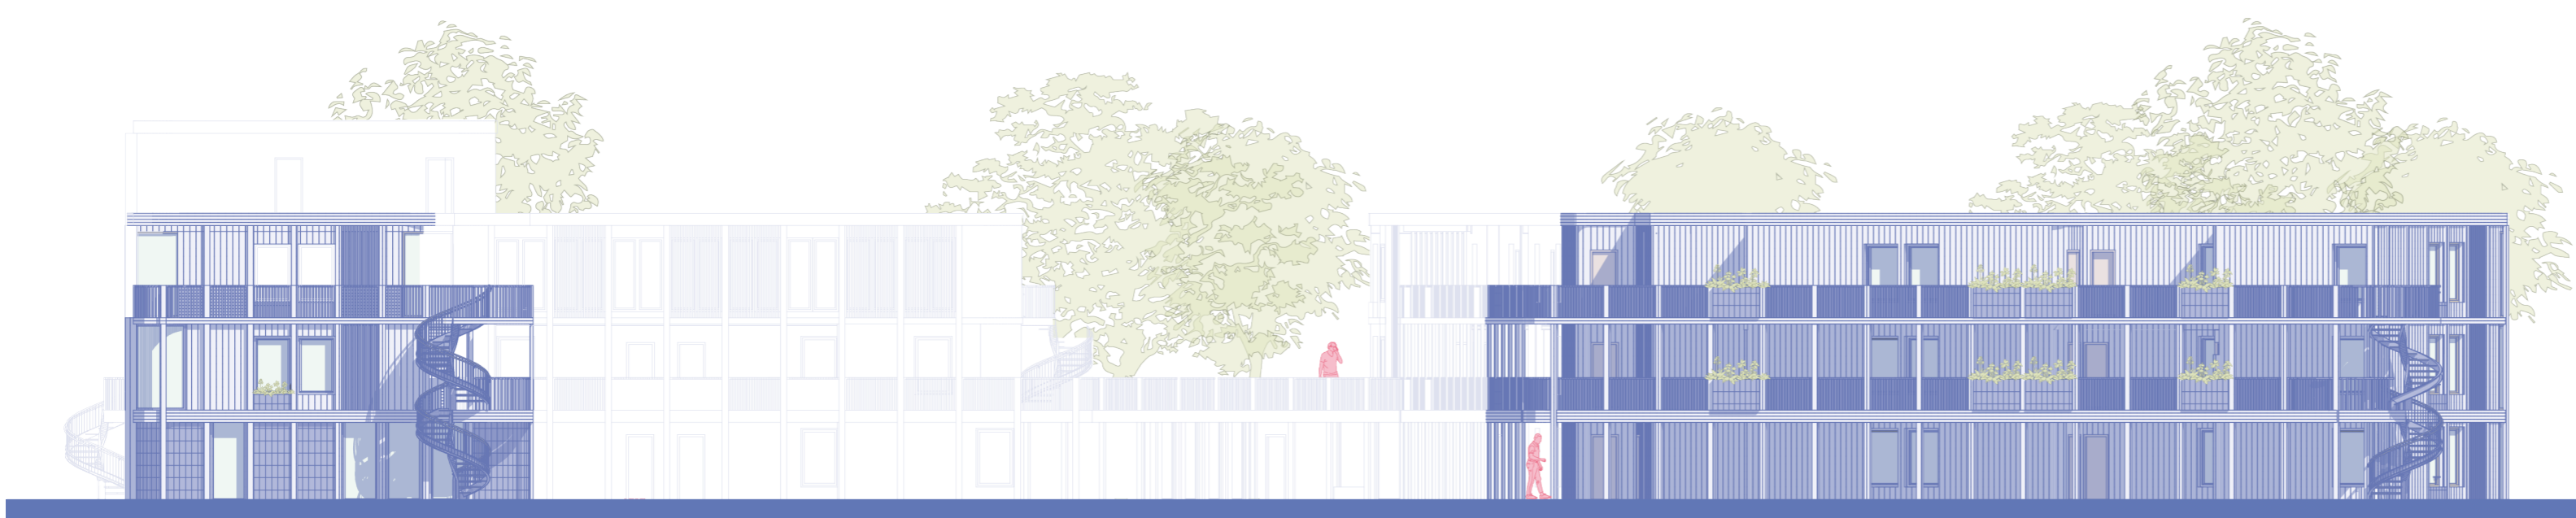

south elevation 1:200




west elevation 1:200

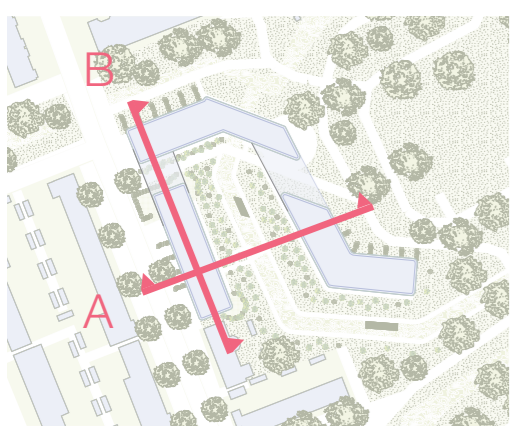

section A 1:200




section B 1:200

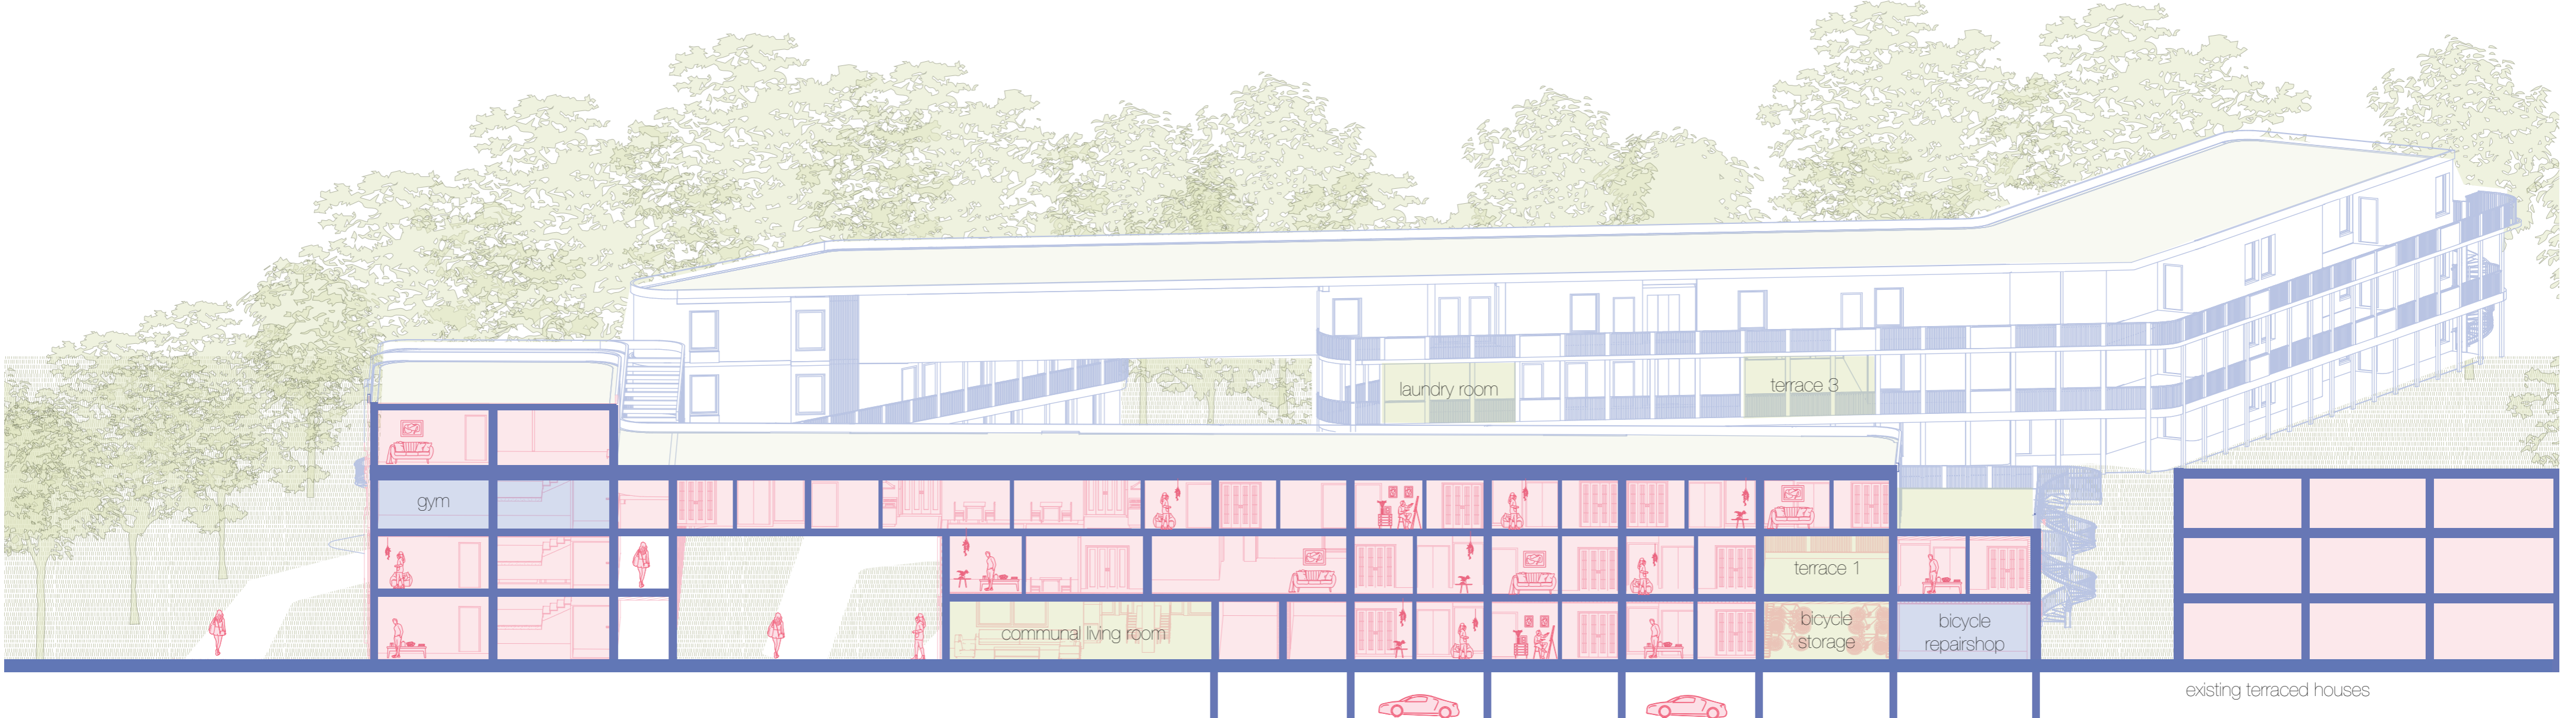


existing terraced houses


ROUTE

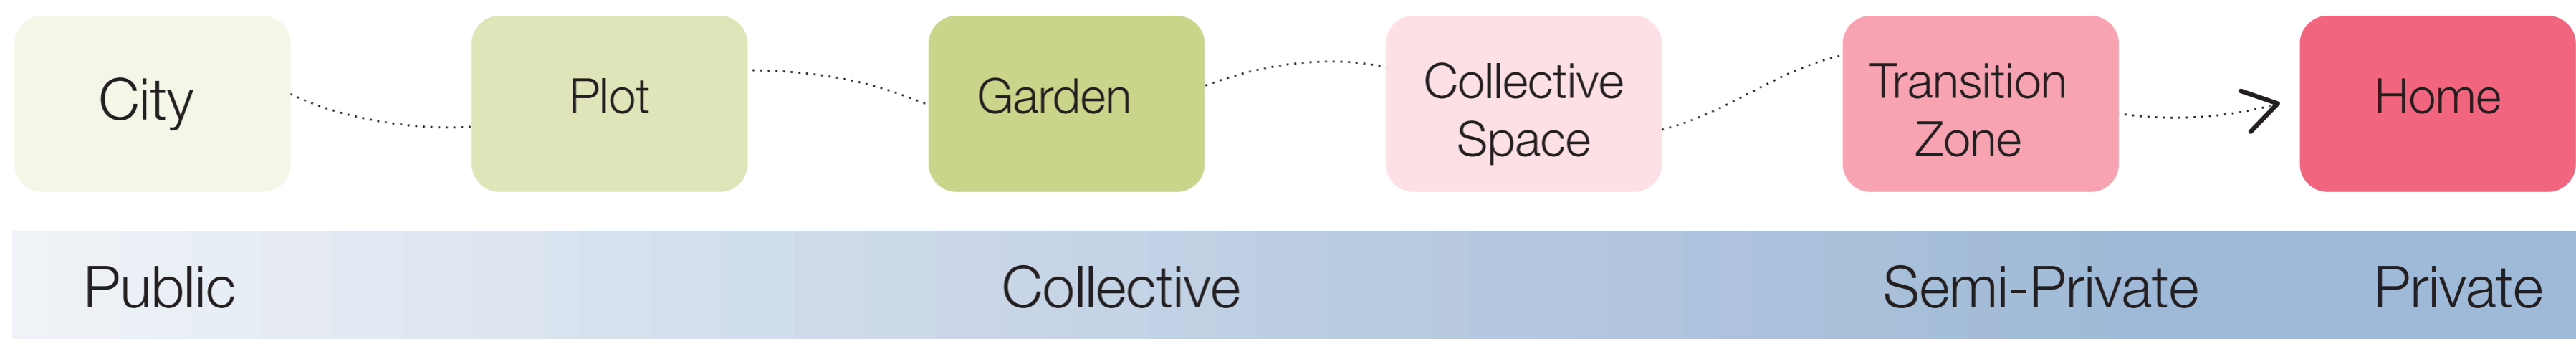


Plot

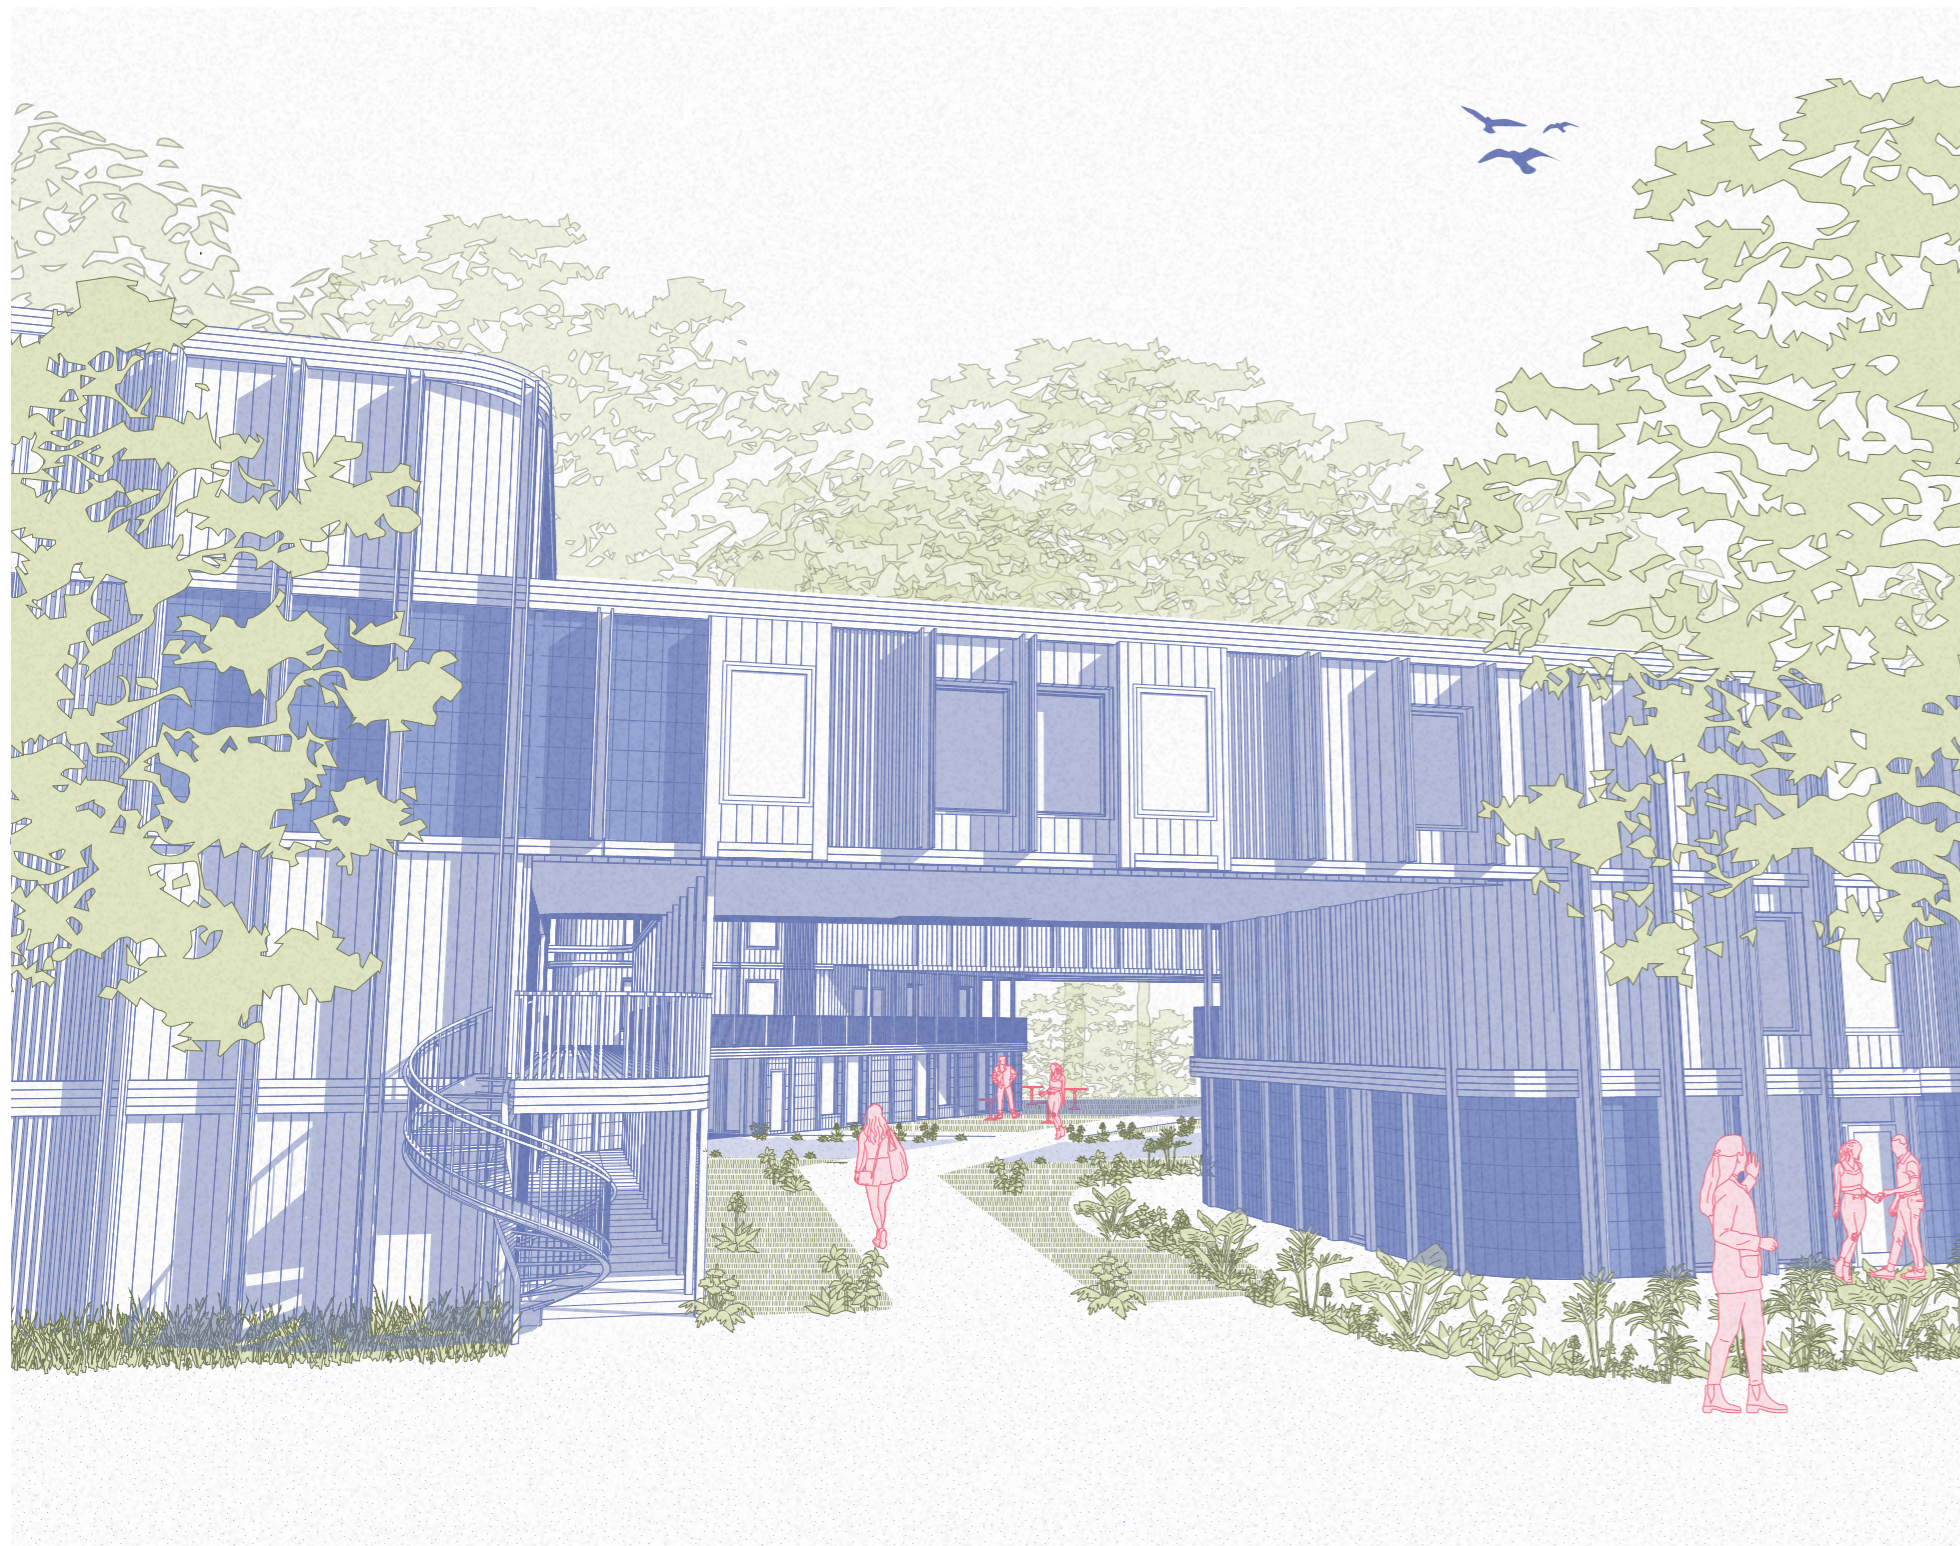


Plot

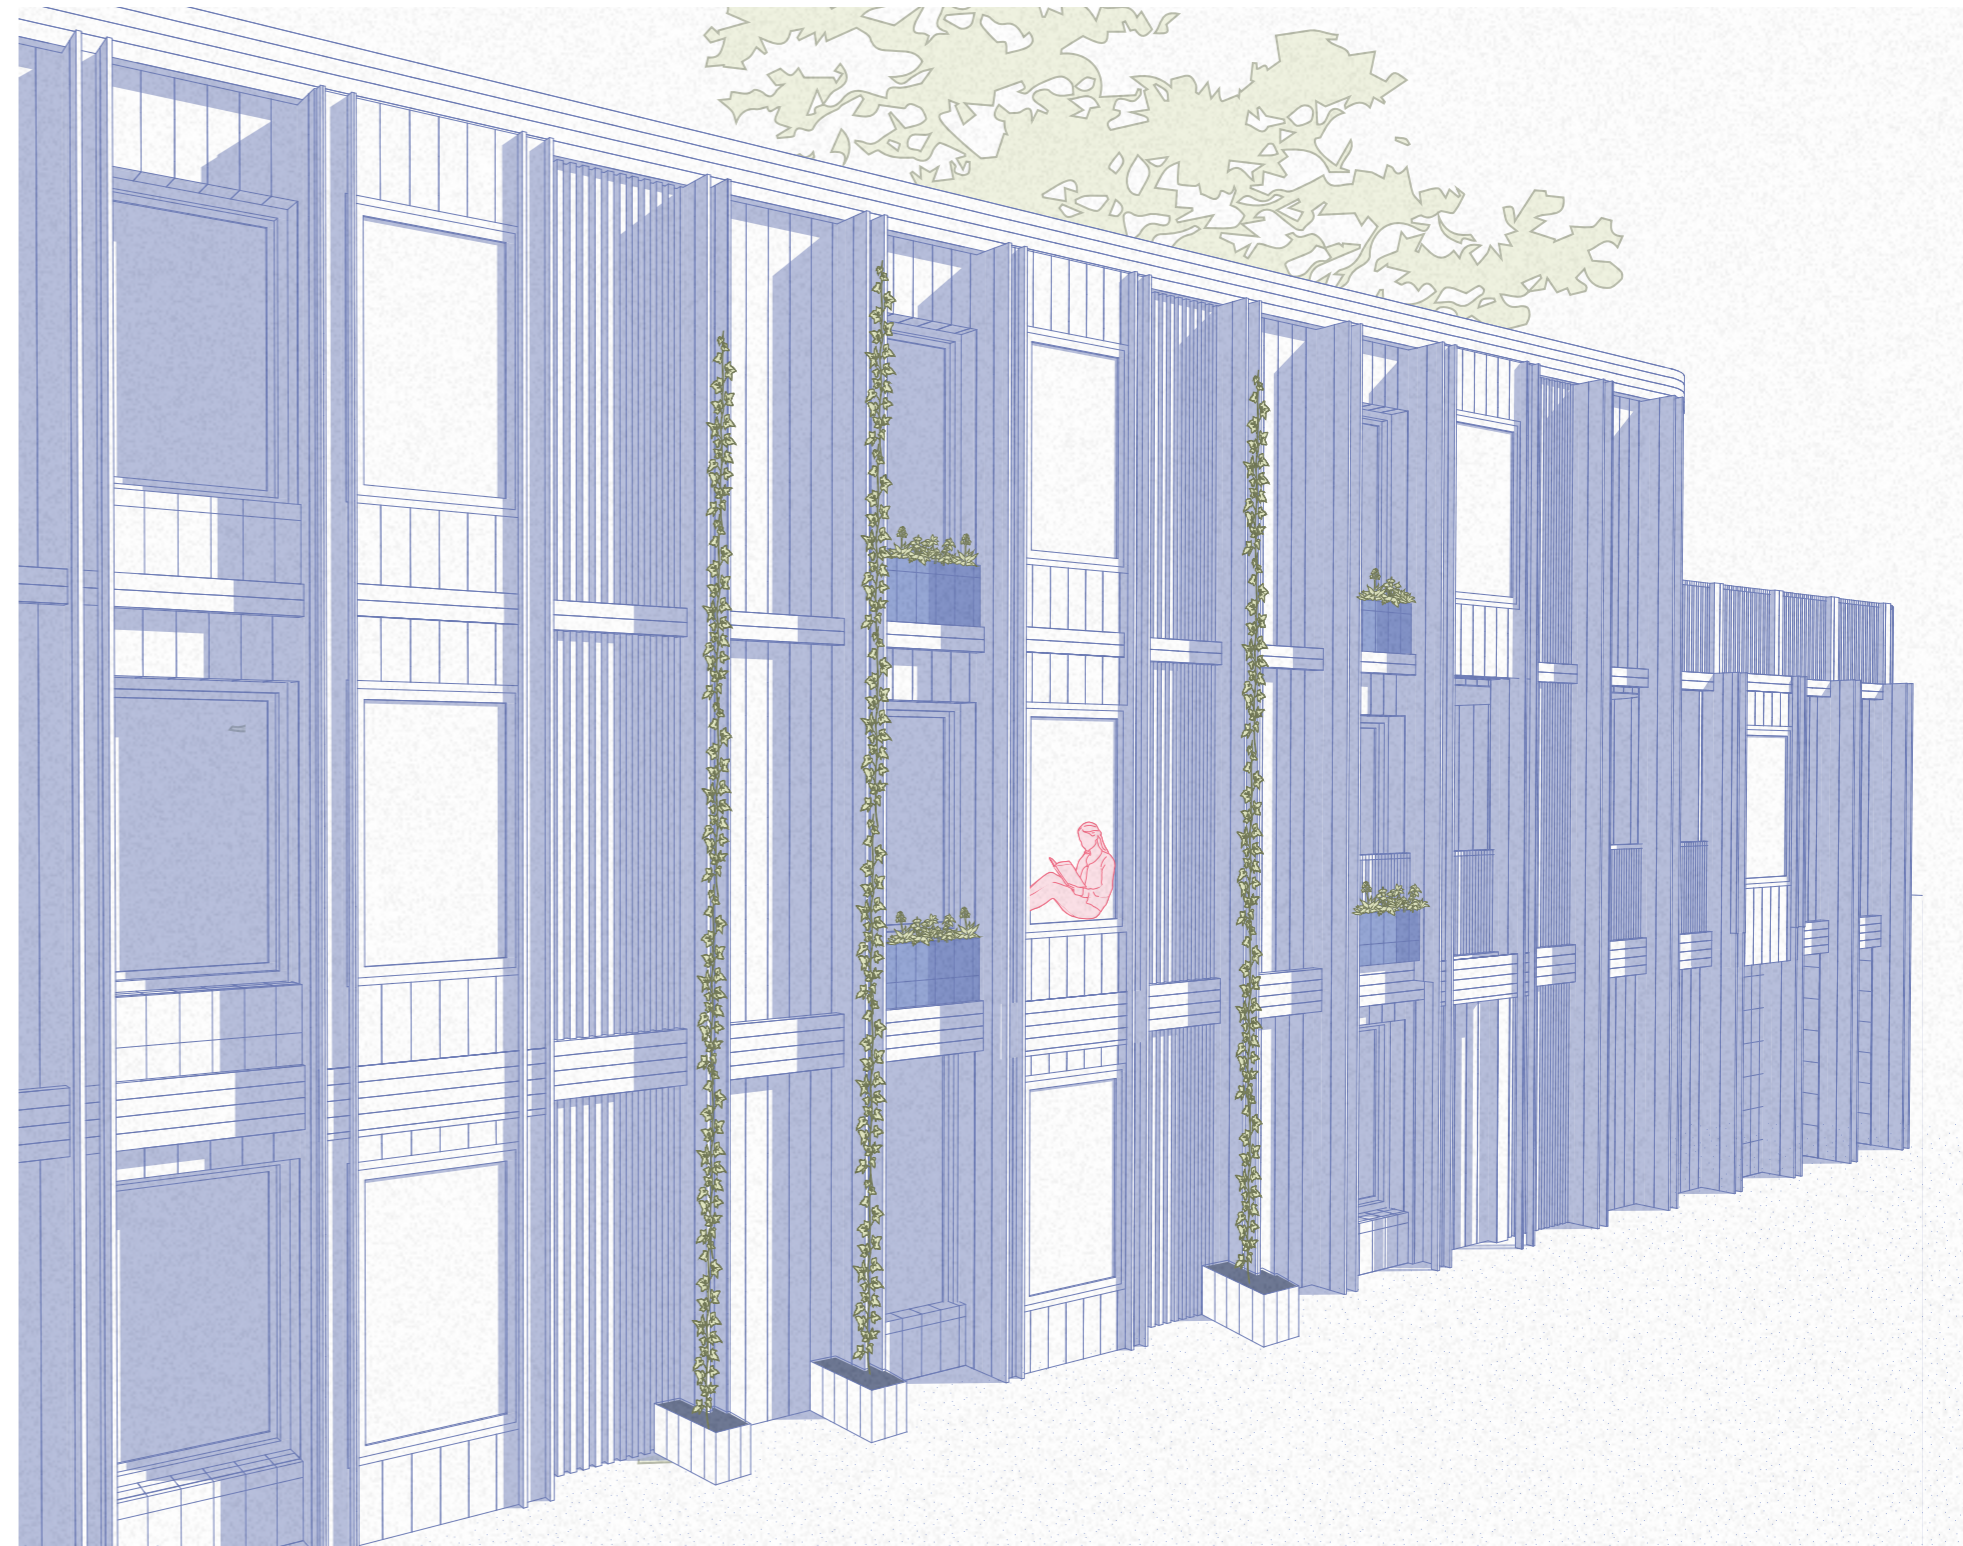


Garden

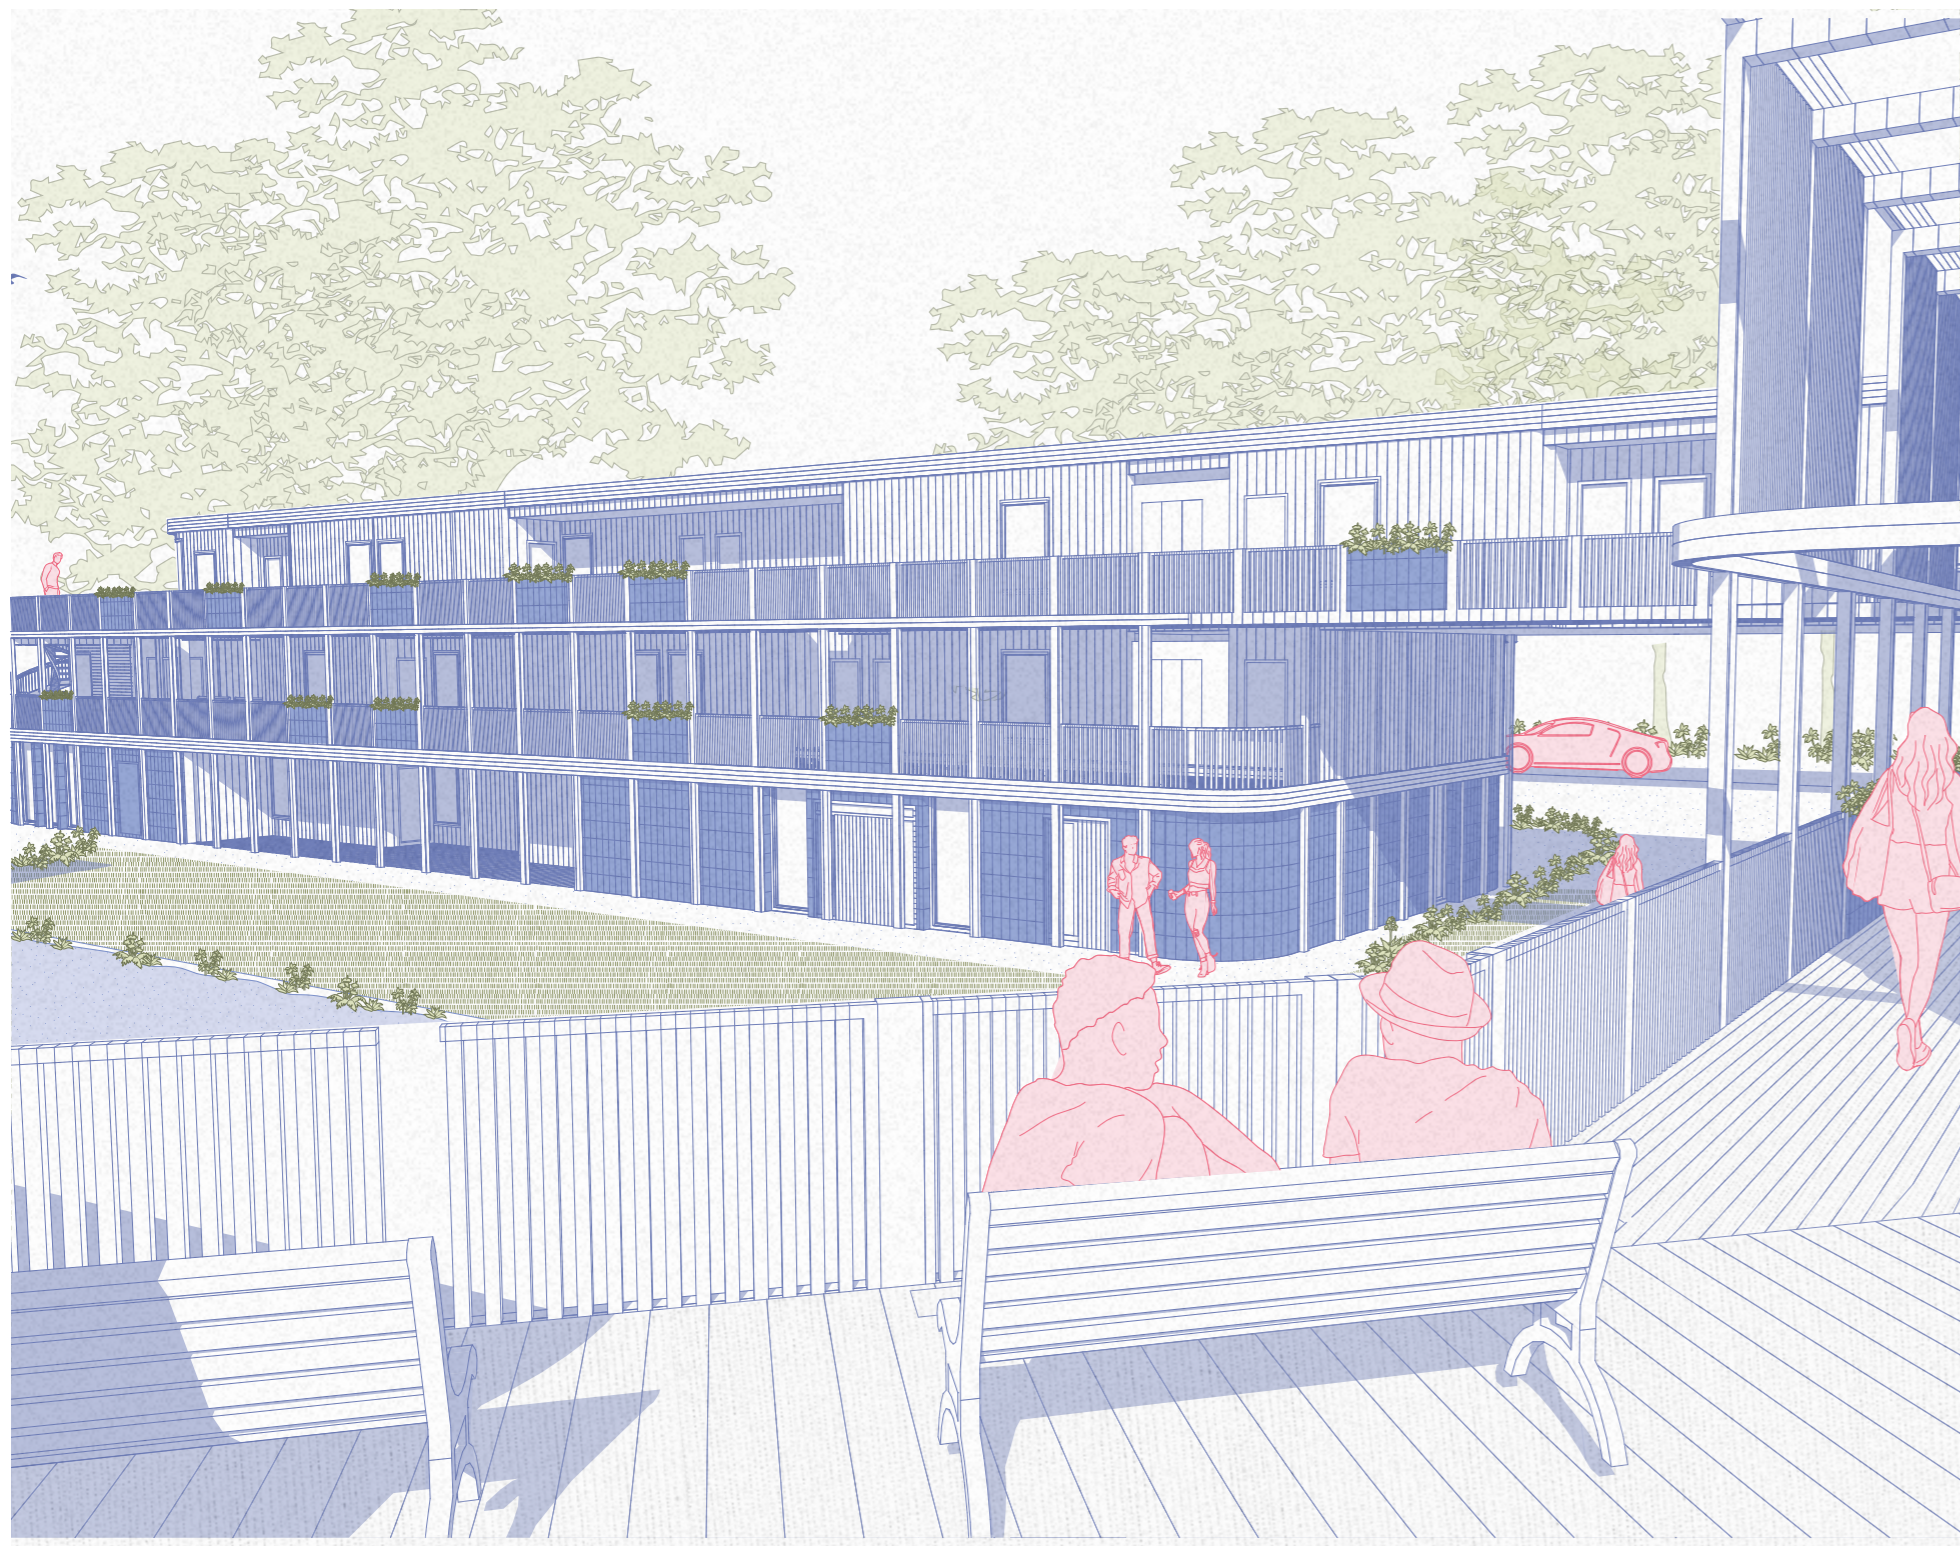

Collective Space

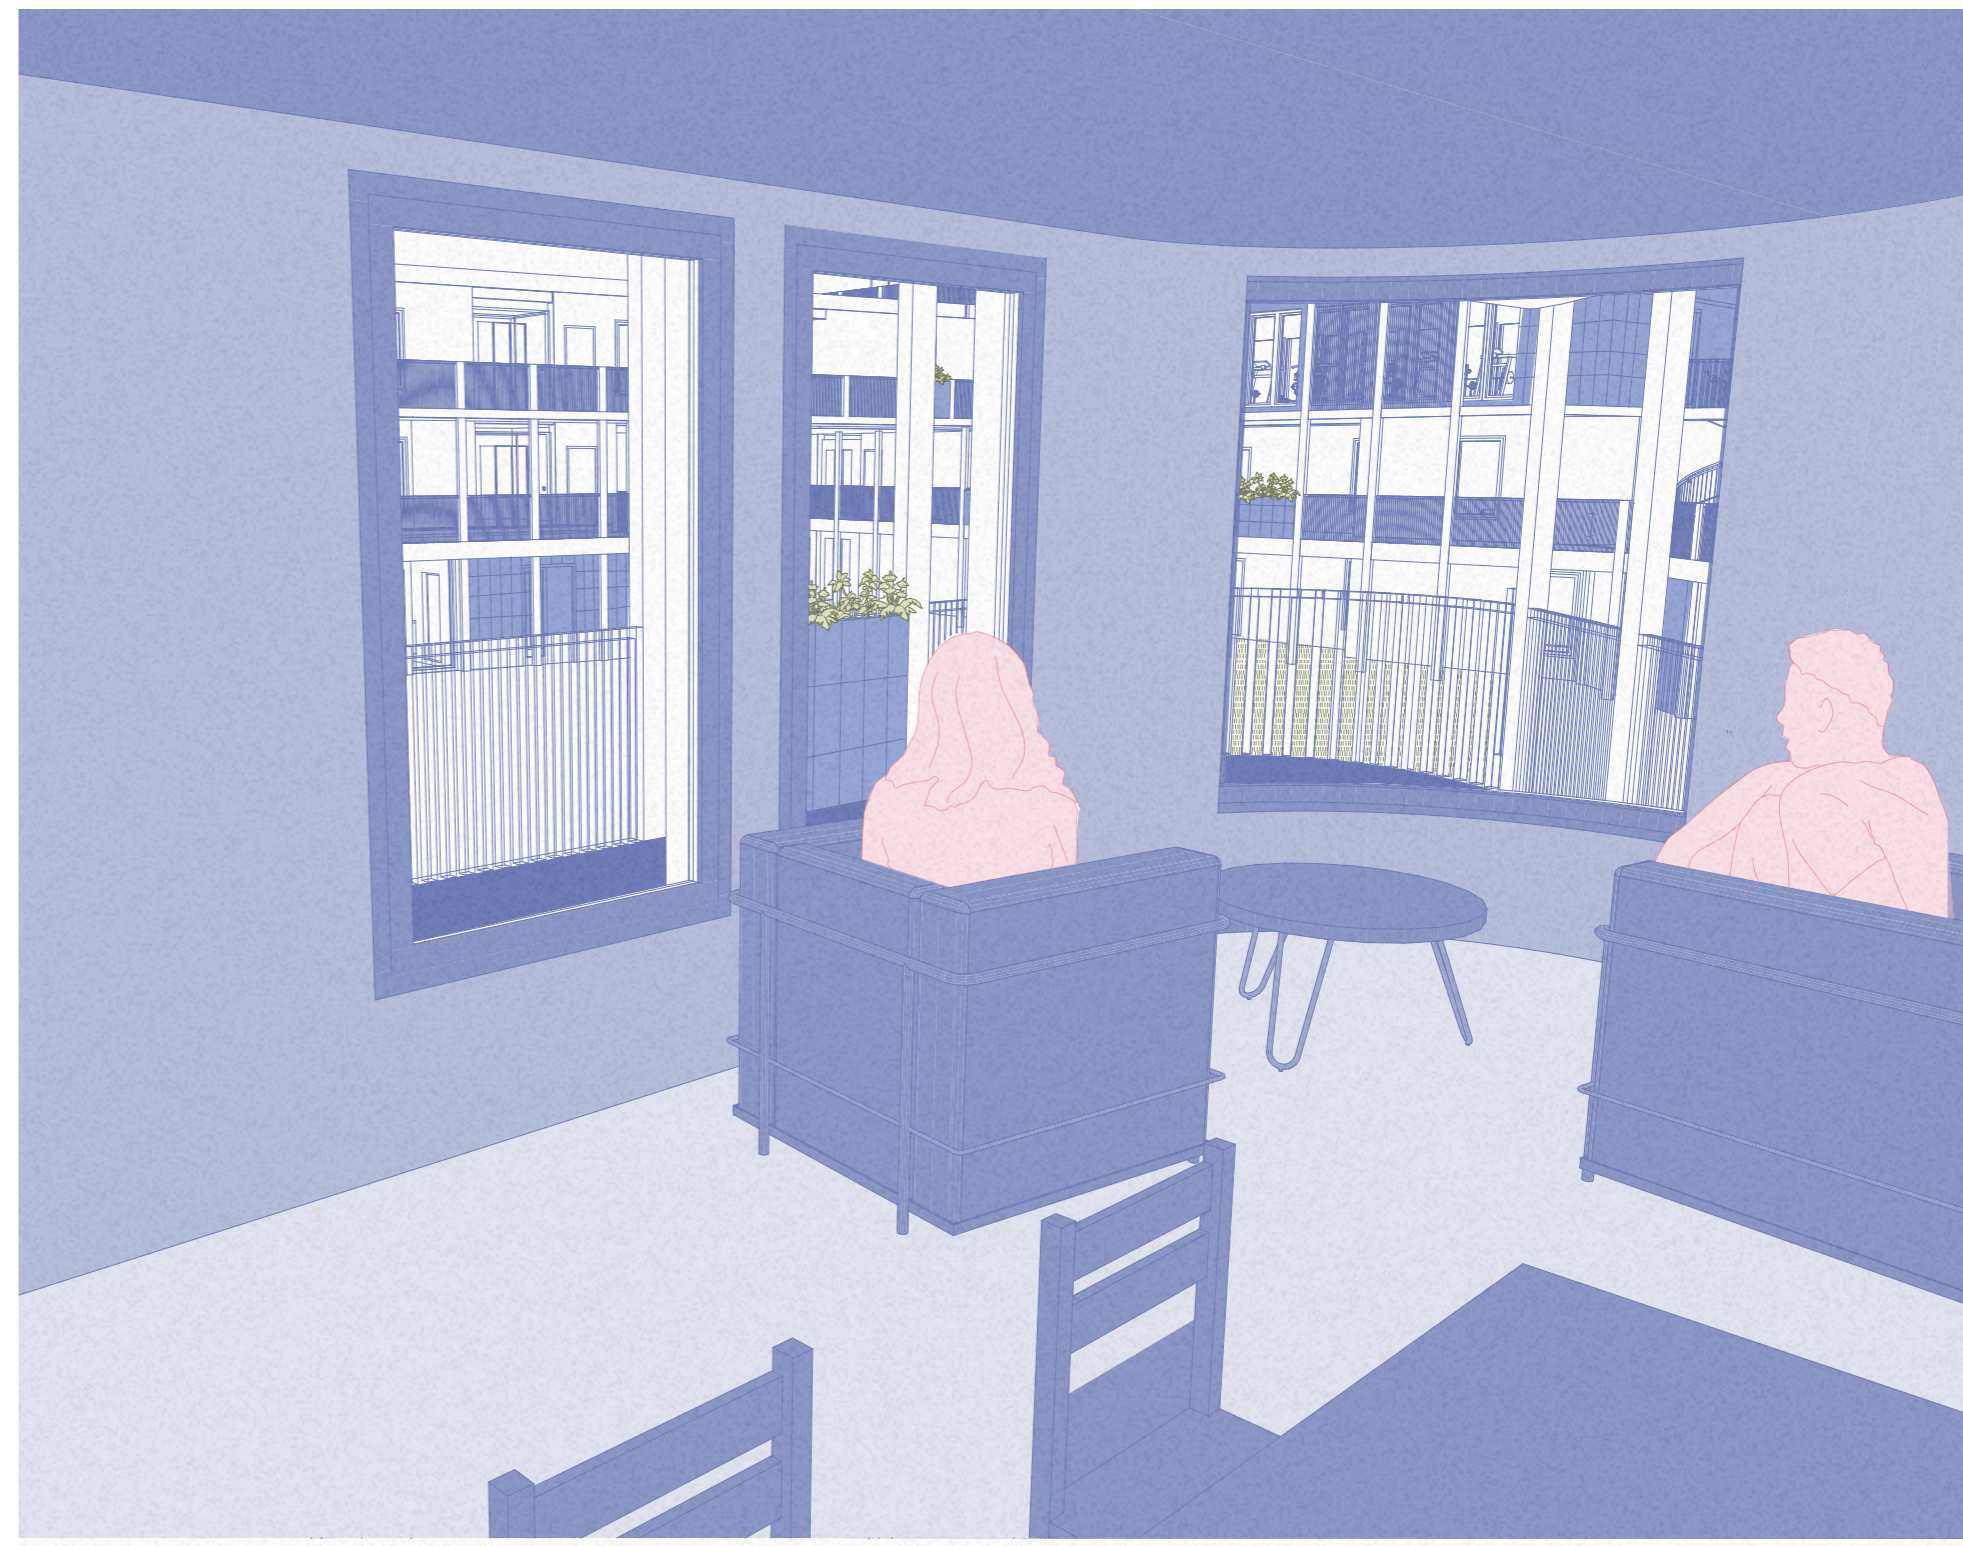

Transition Zone

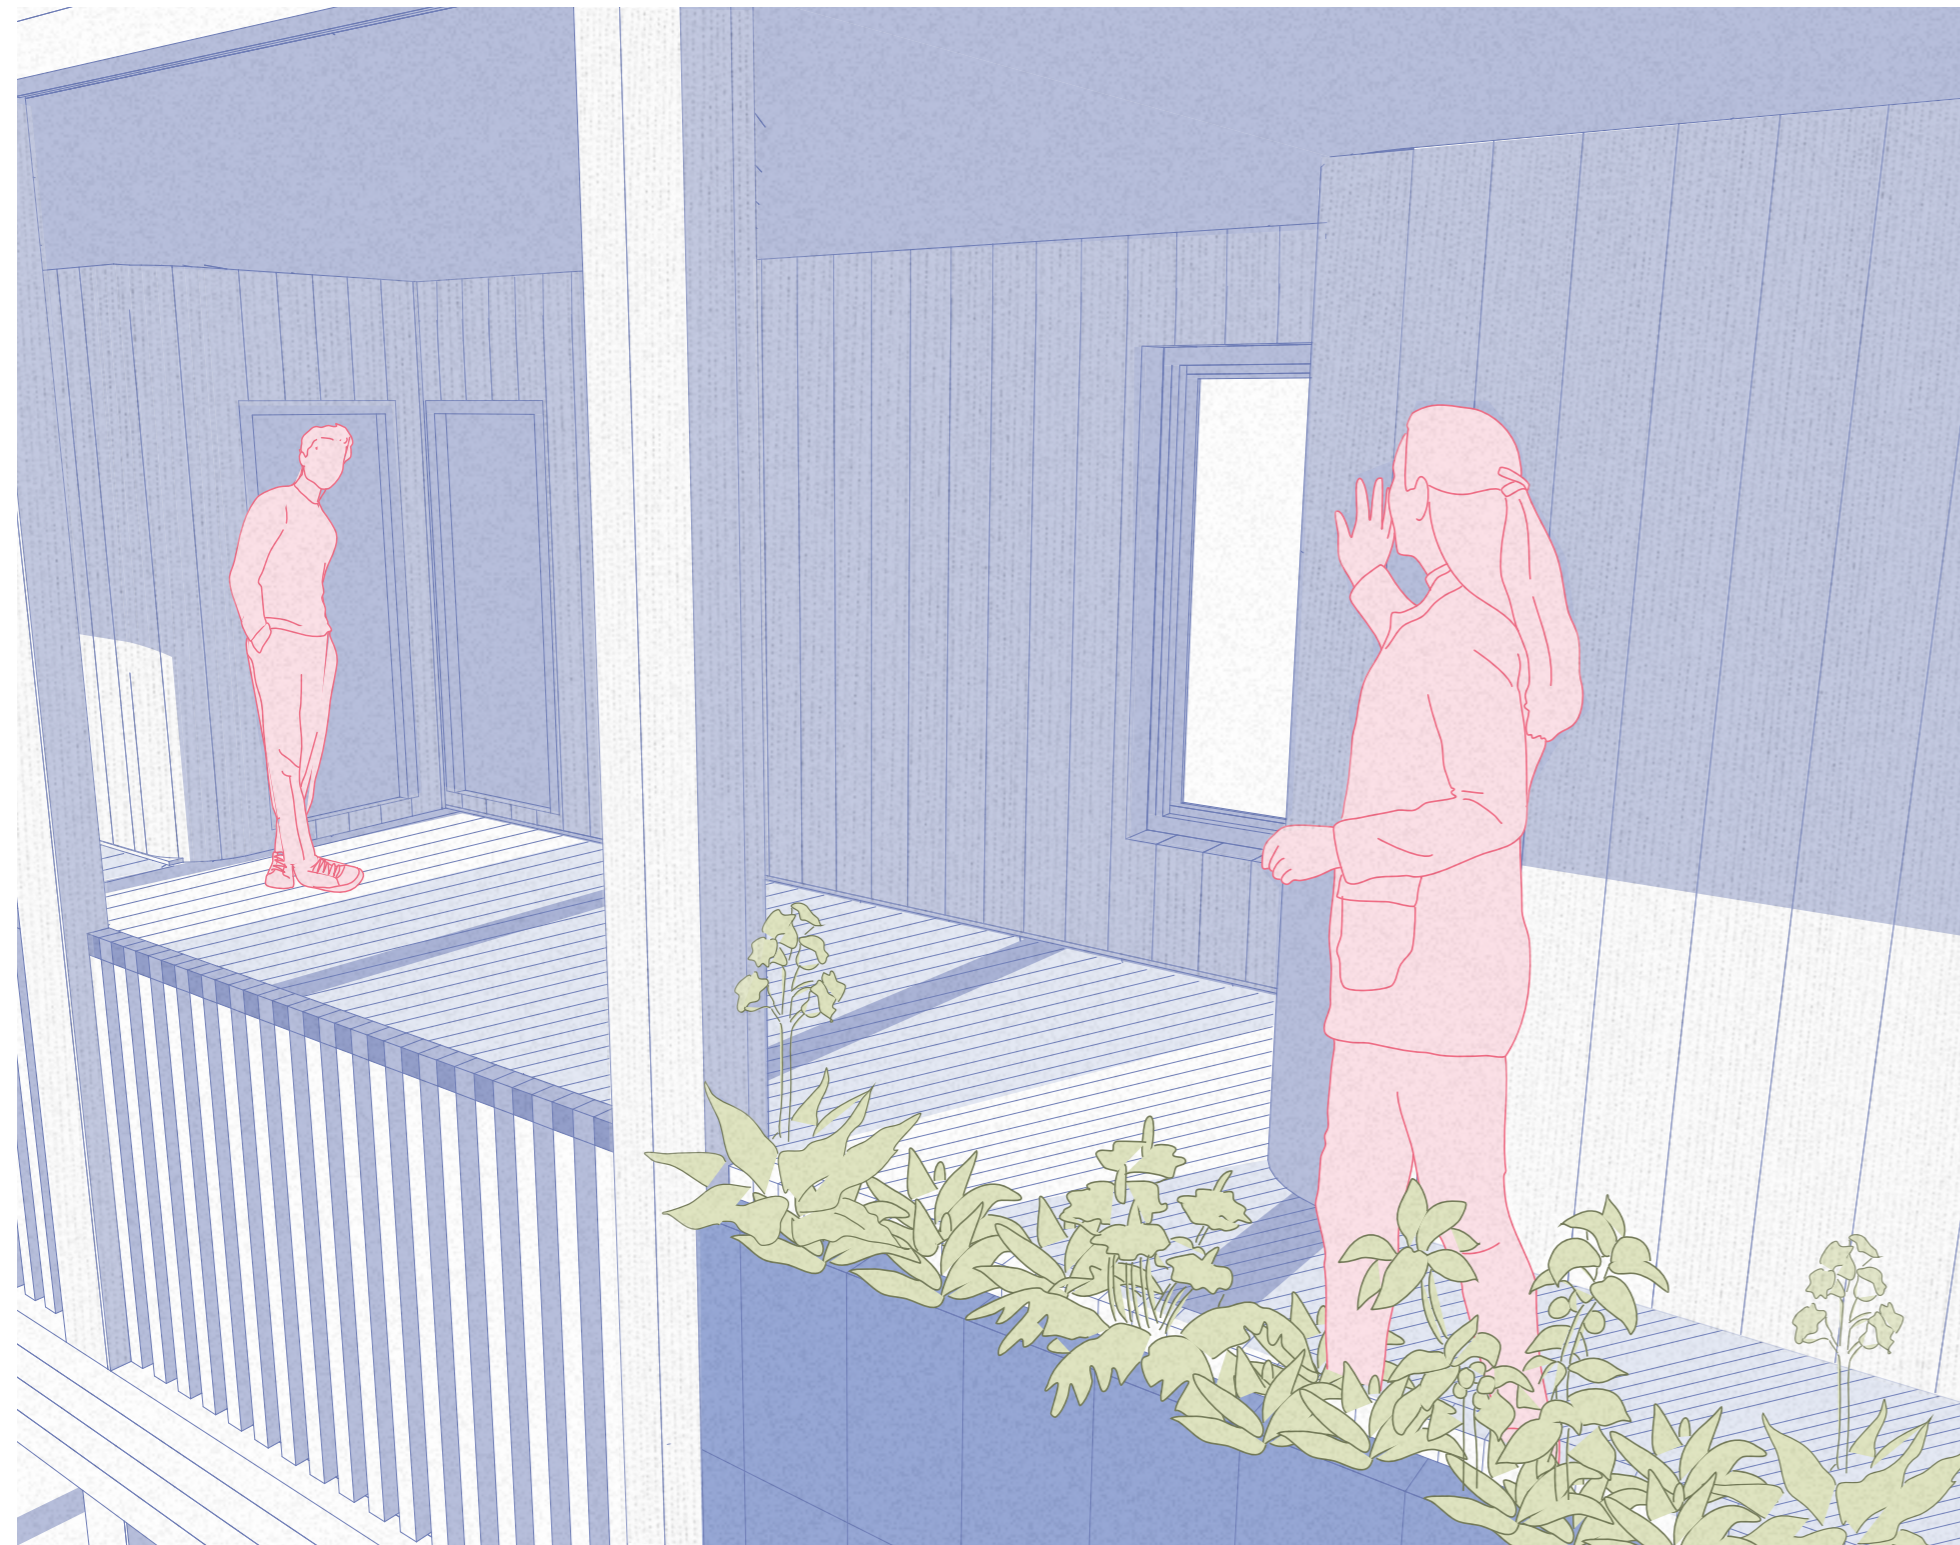

Home

