

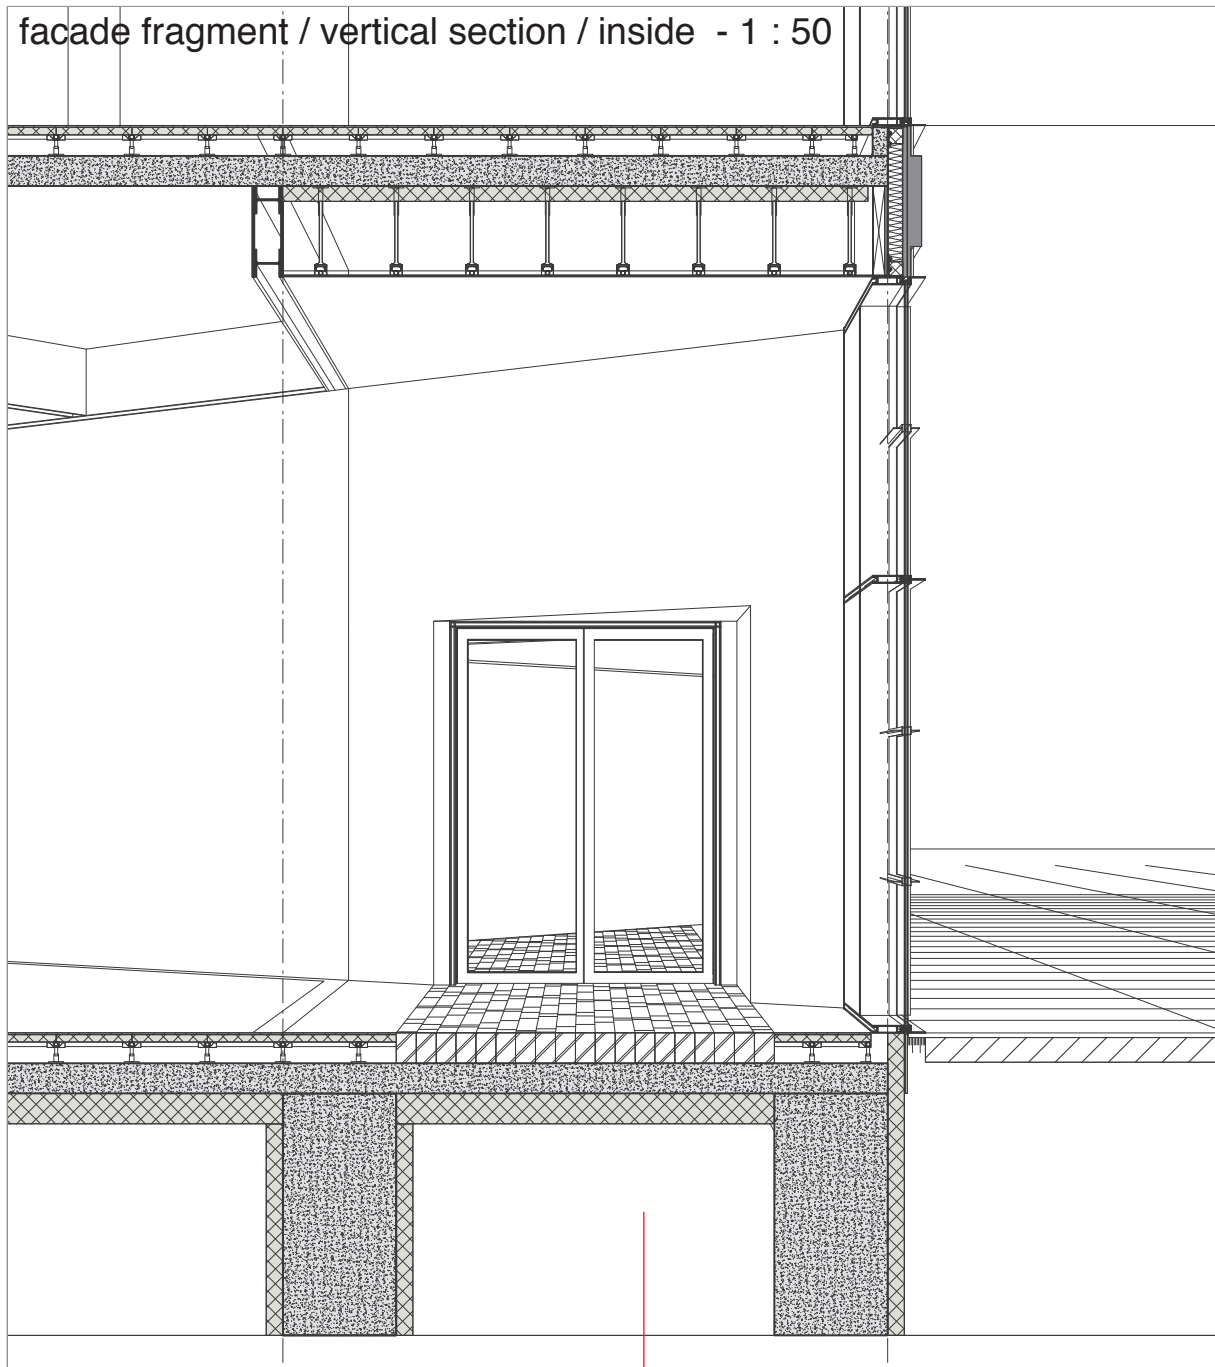


facade fragment / elevation - 1 : 50

facade fragment / vertical section / inside - 1 : 50

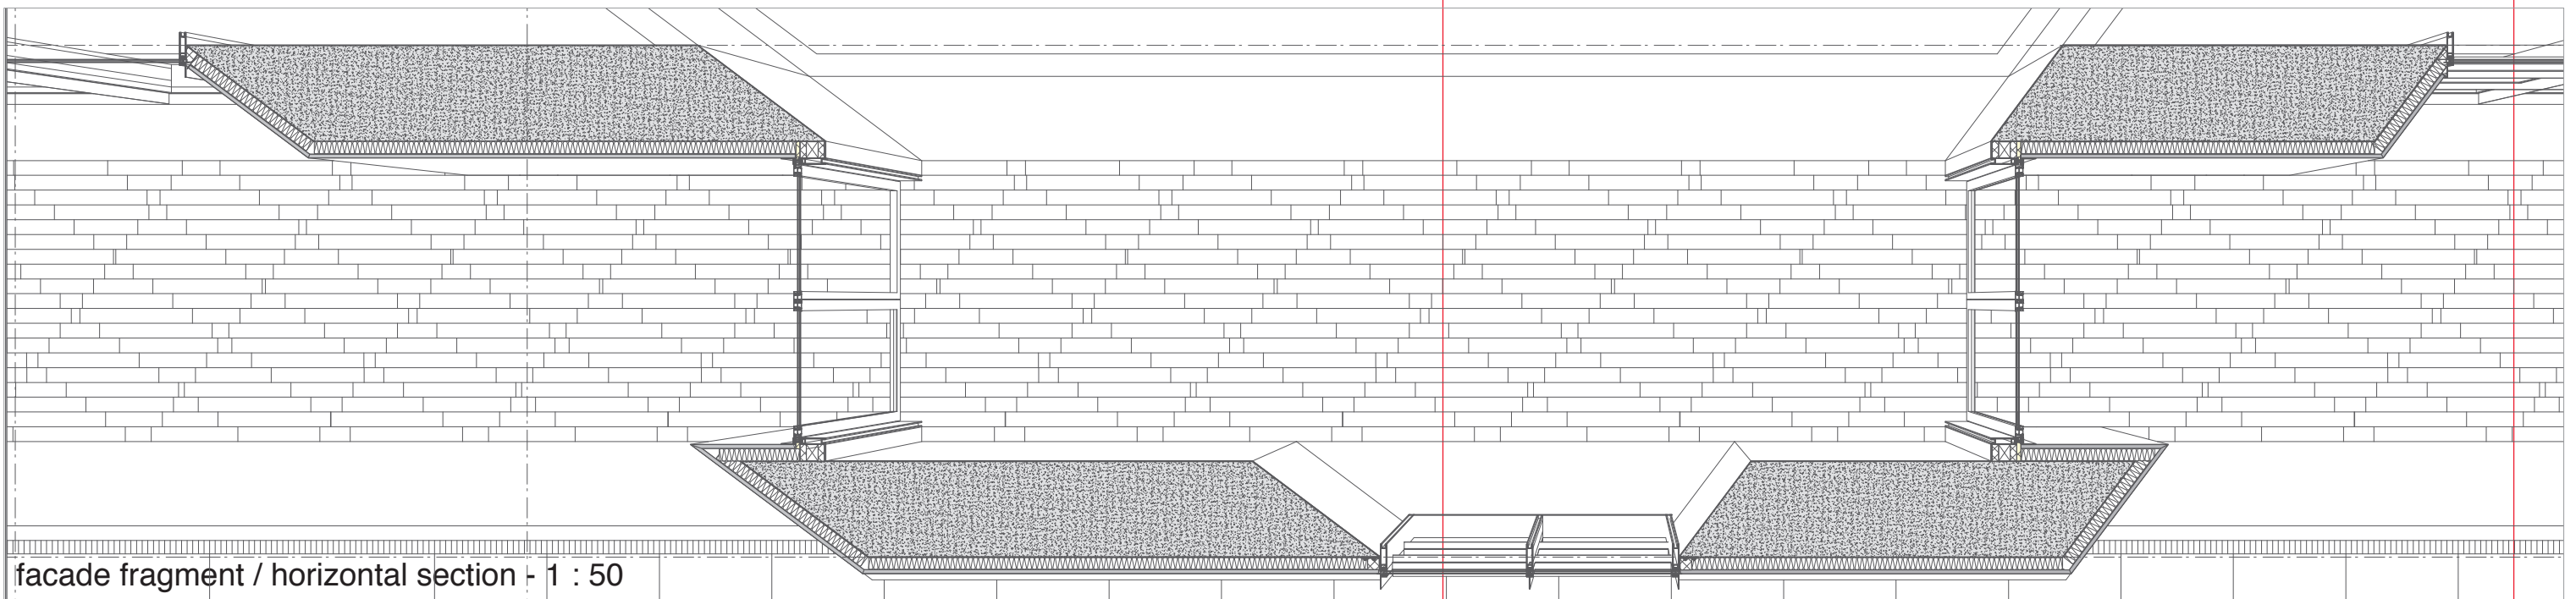

facade fragment / vertical section / outside - 1 : 50

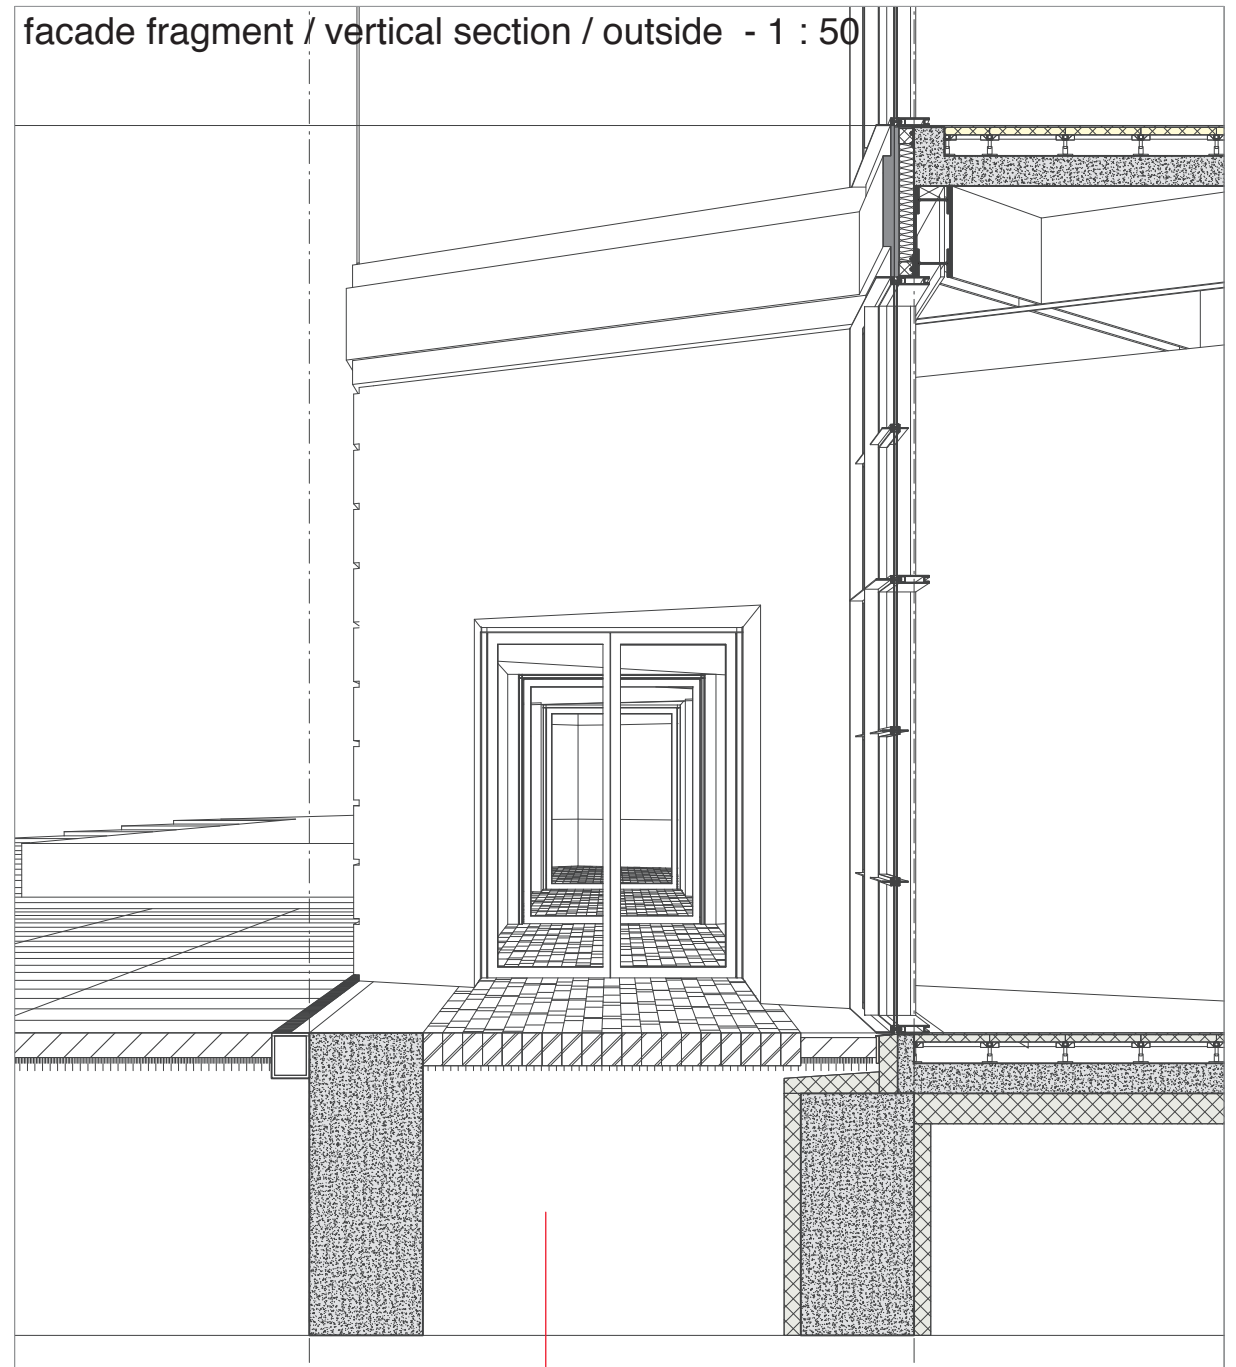

facade fragment / horizontal section - 1 : 50