




Primary Structure

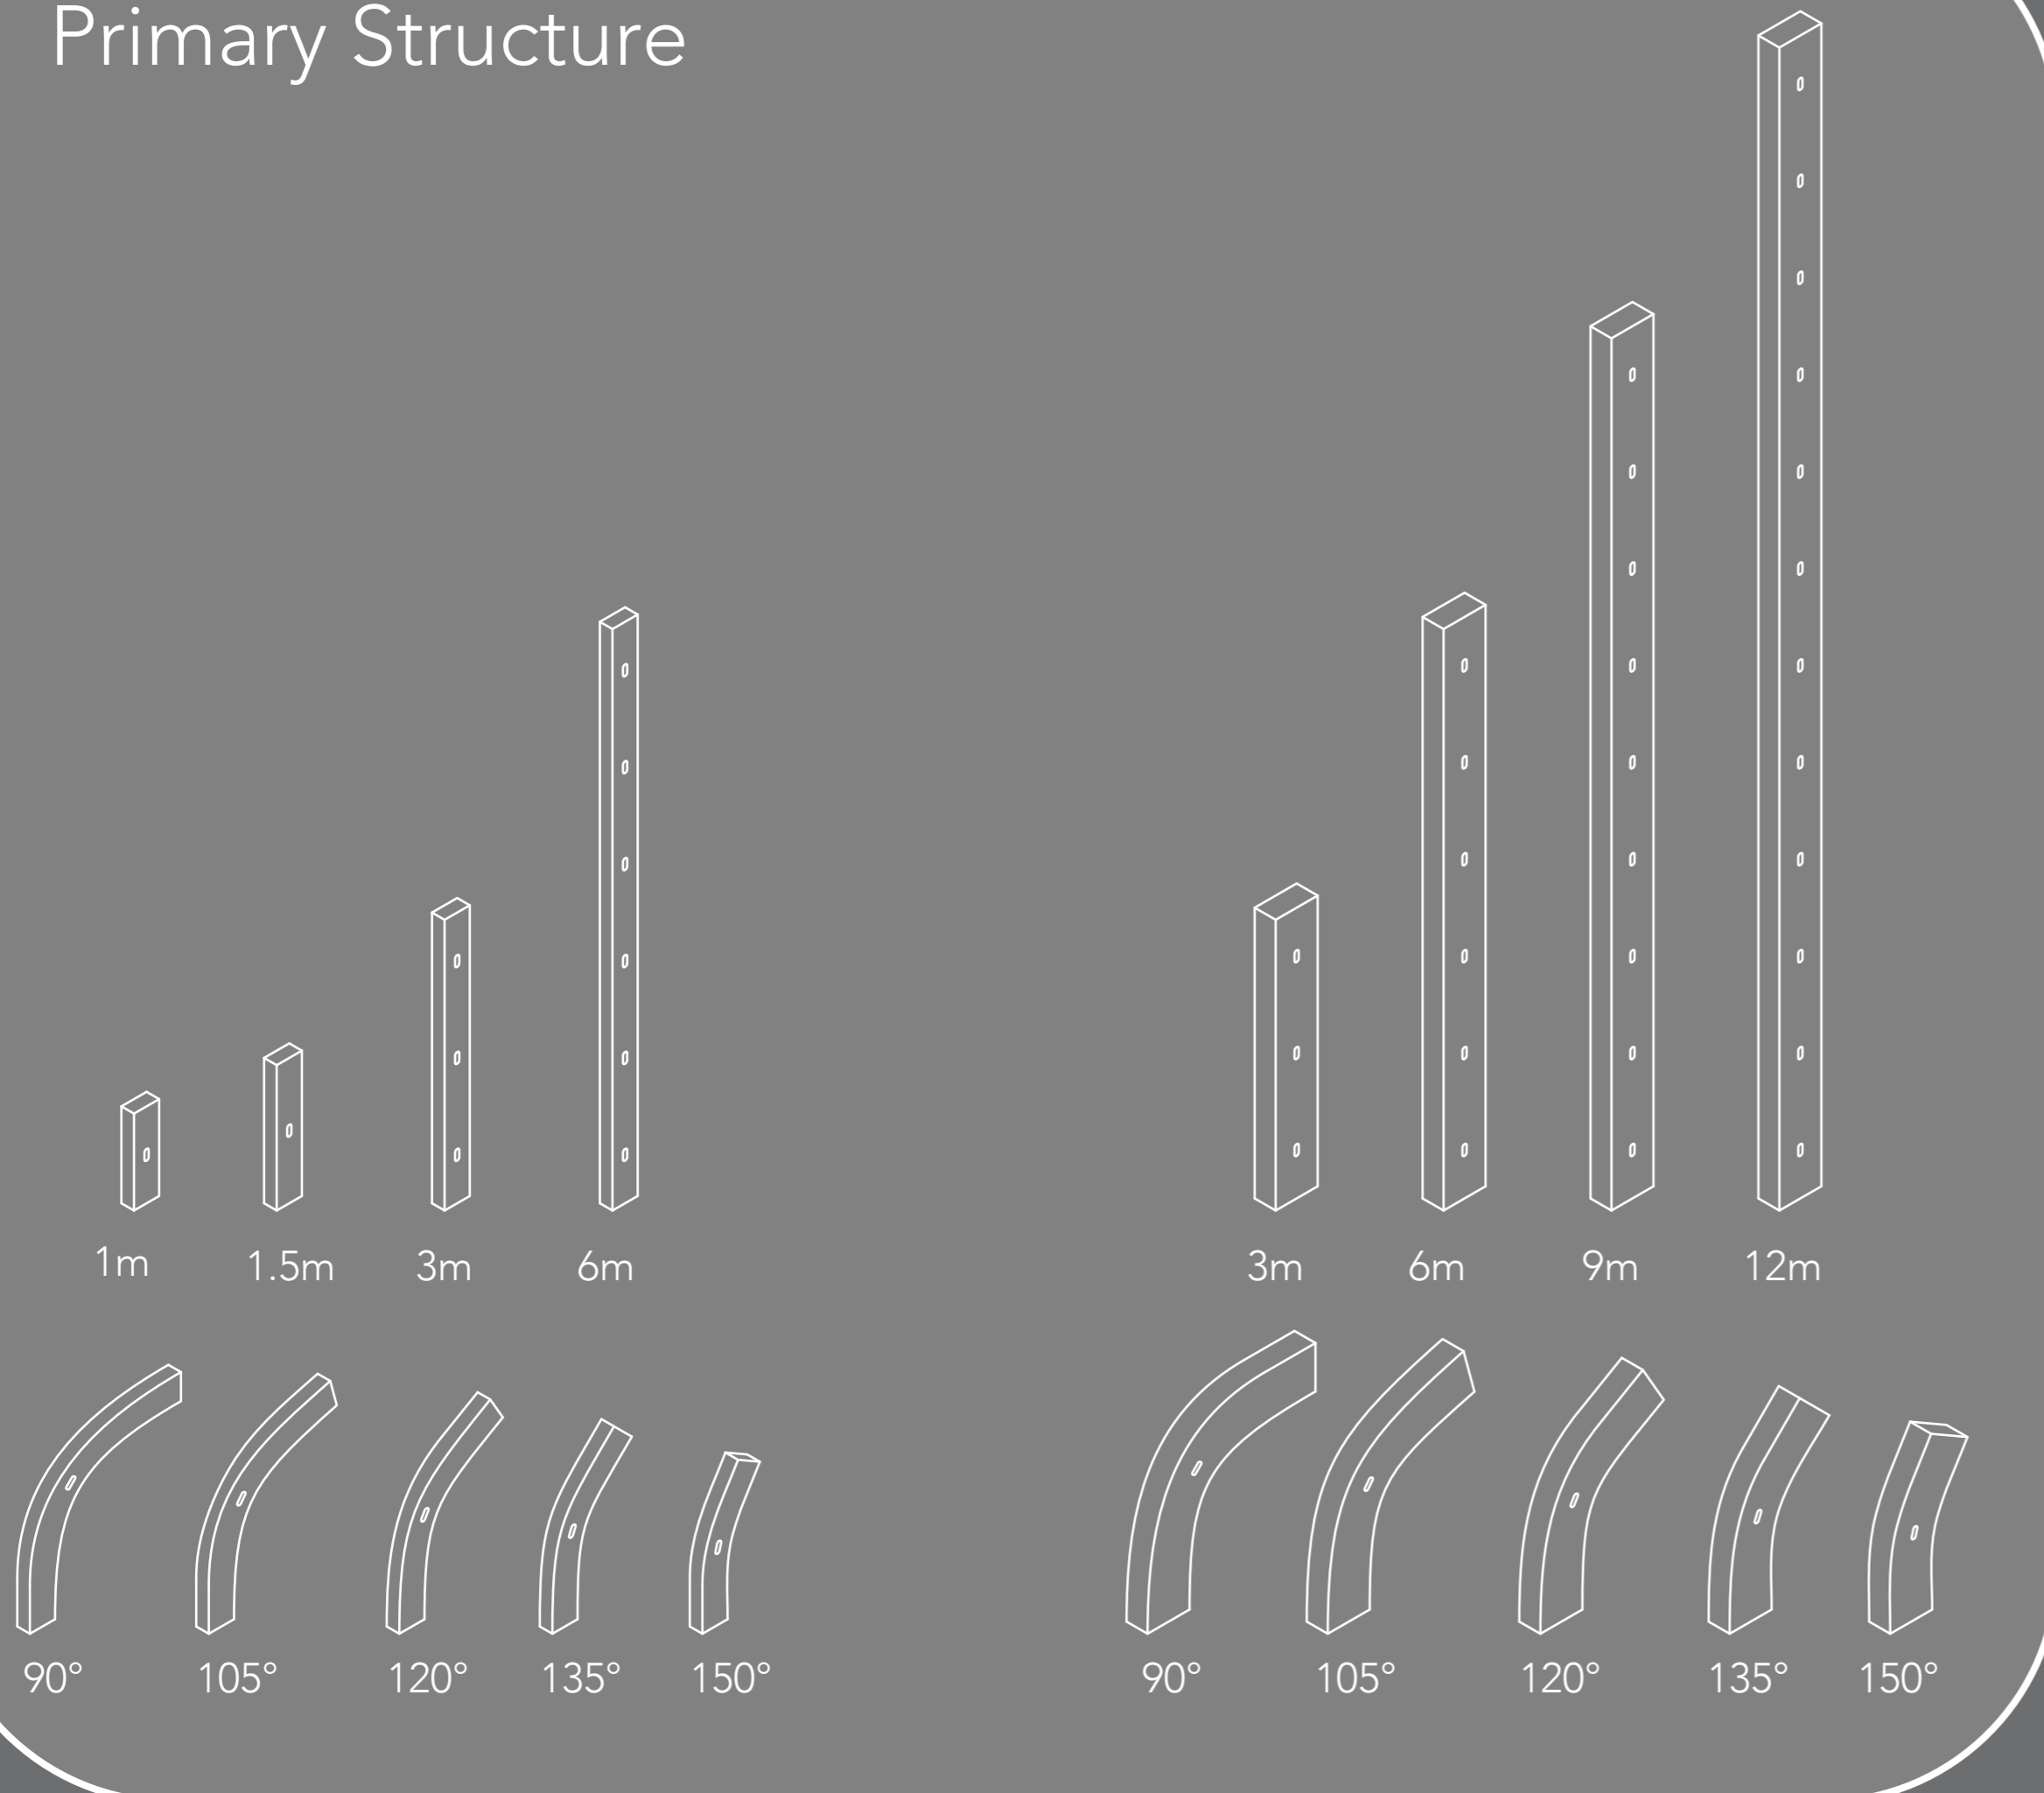


Bracing

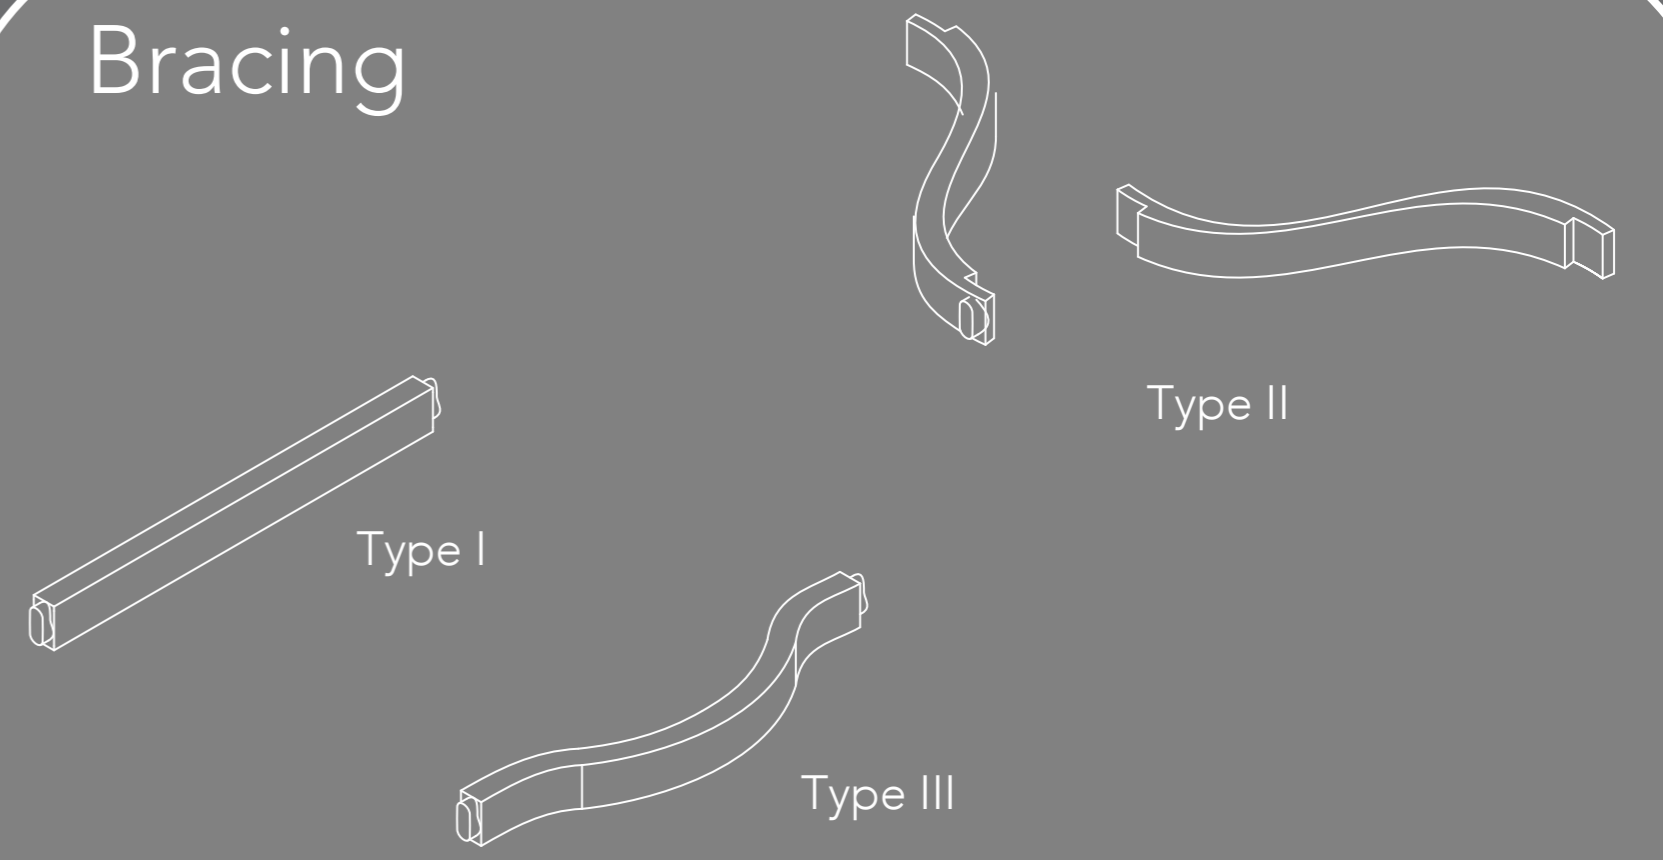


Connections

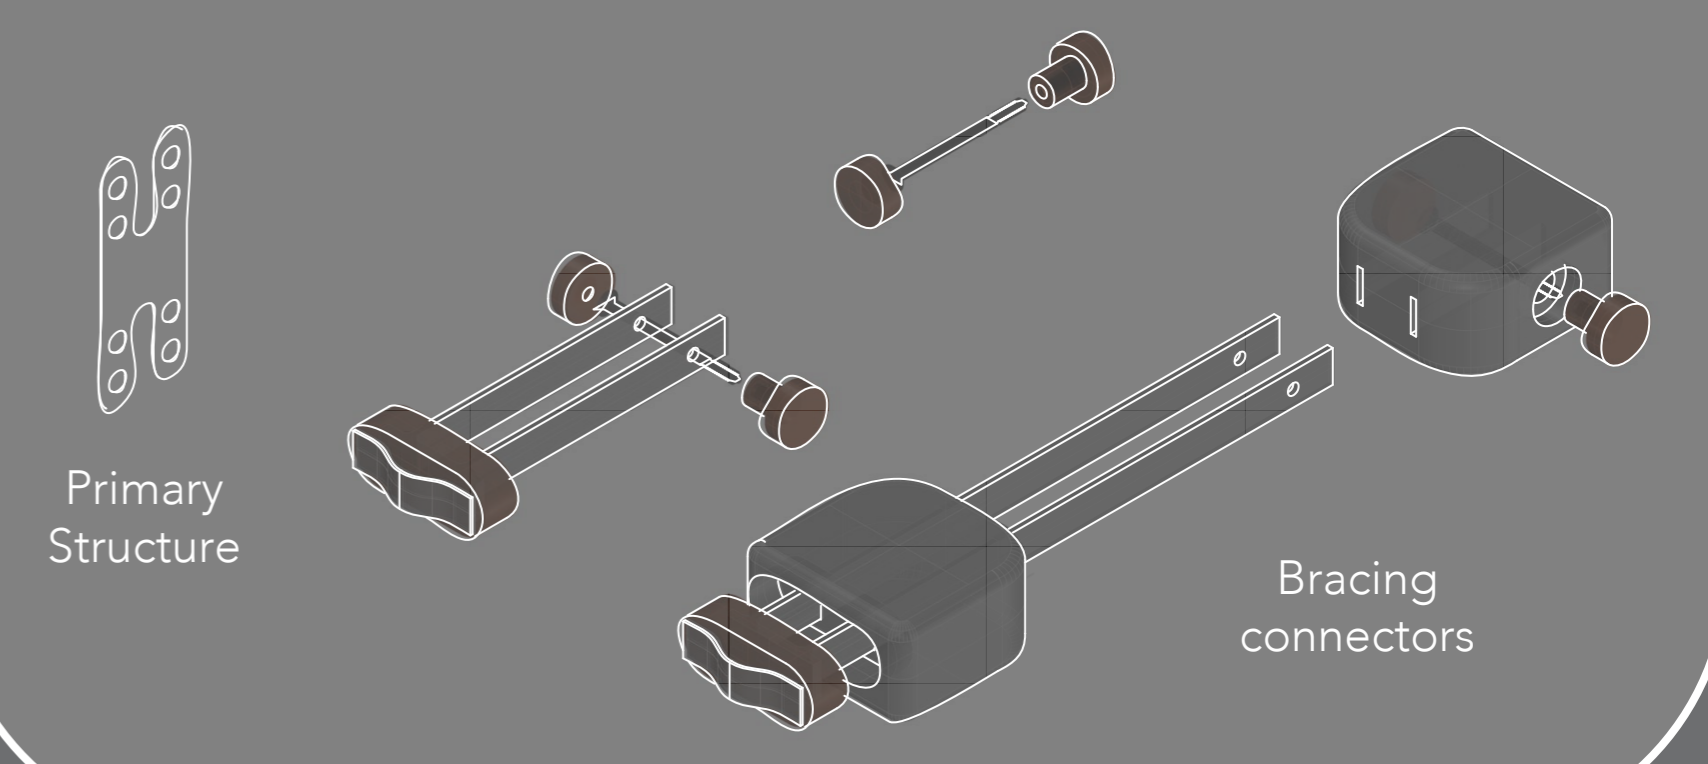


Facade

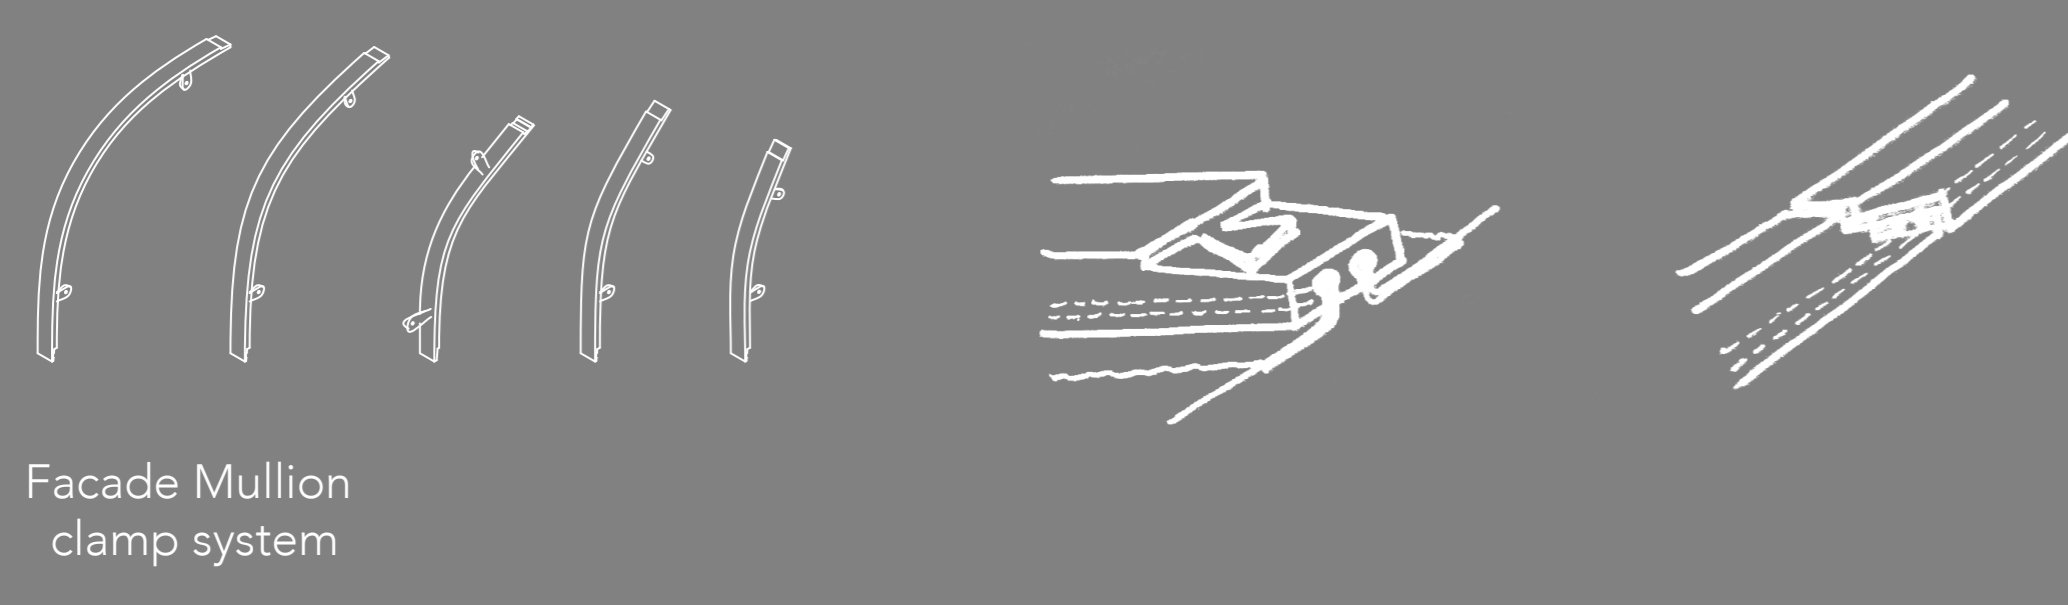


Add-ons





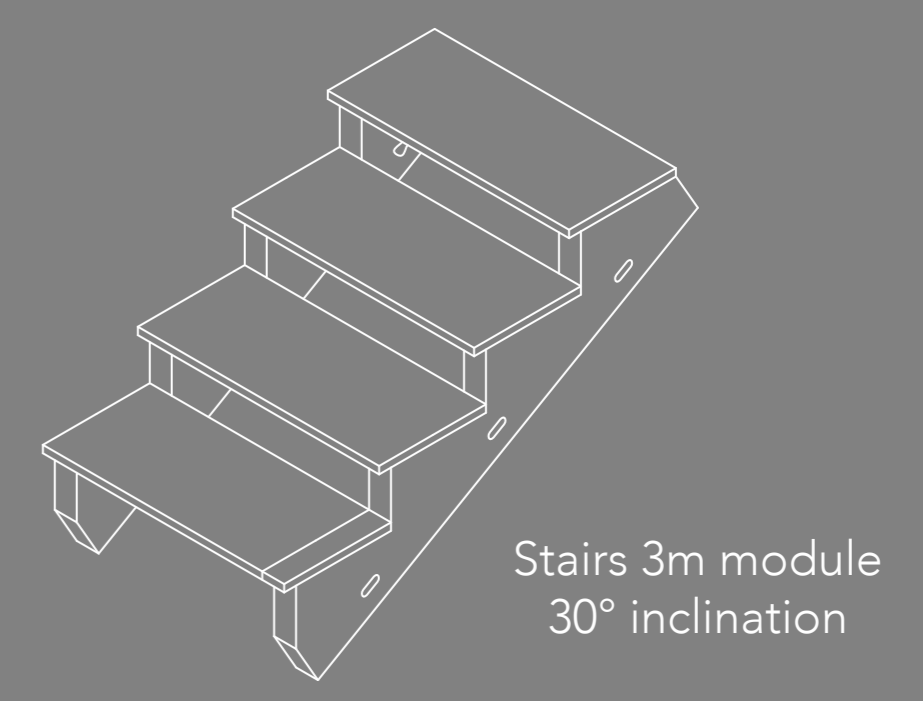


Foundation

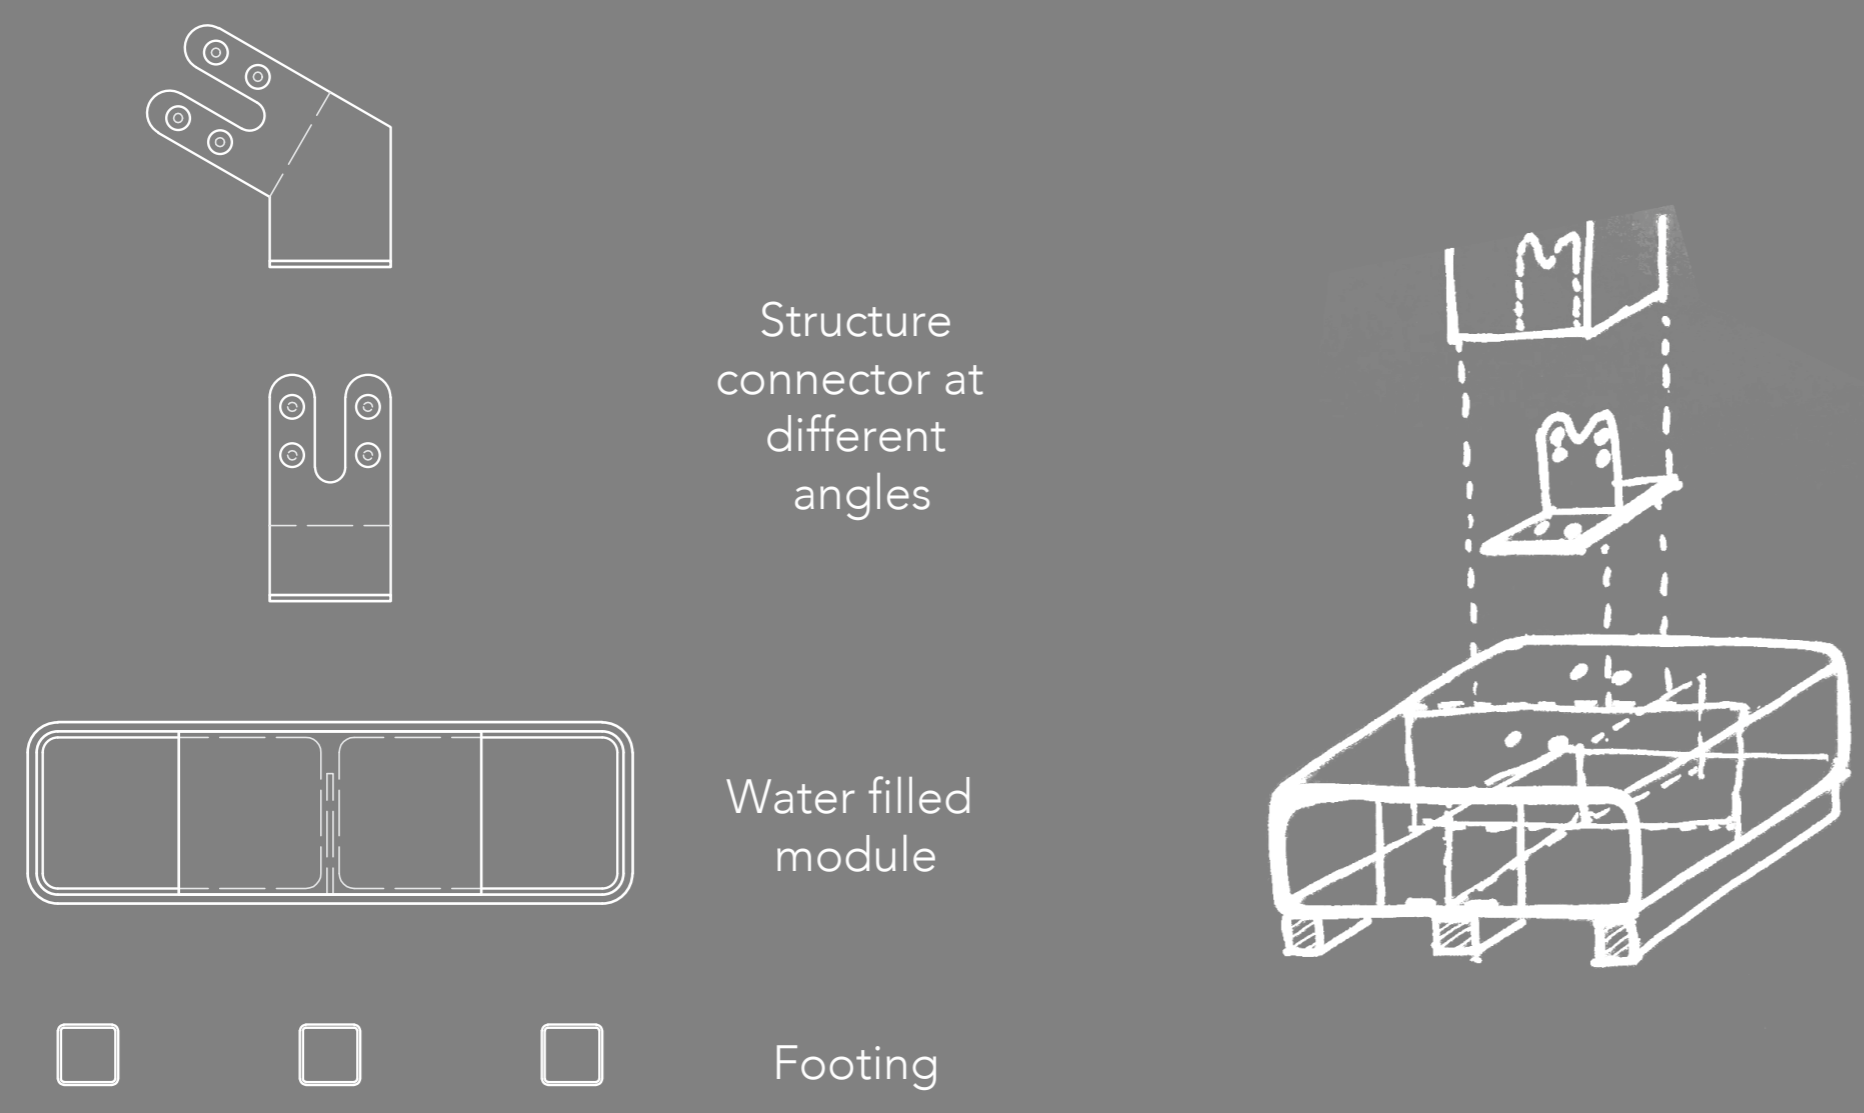


Pods

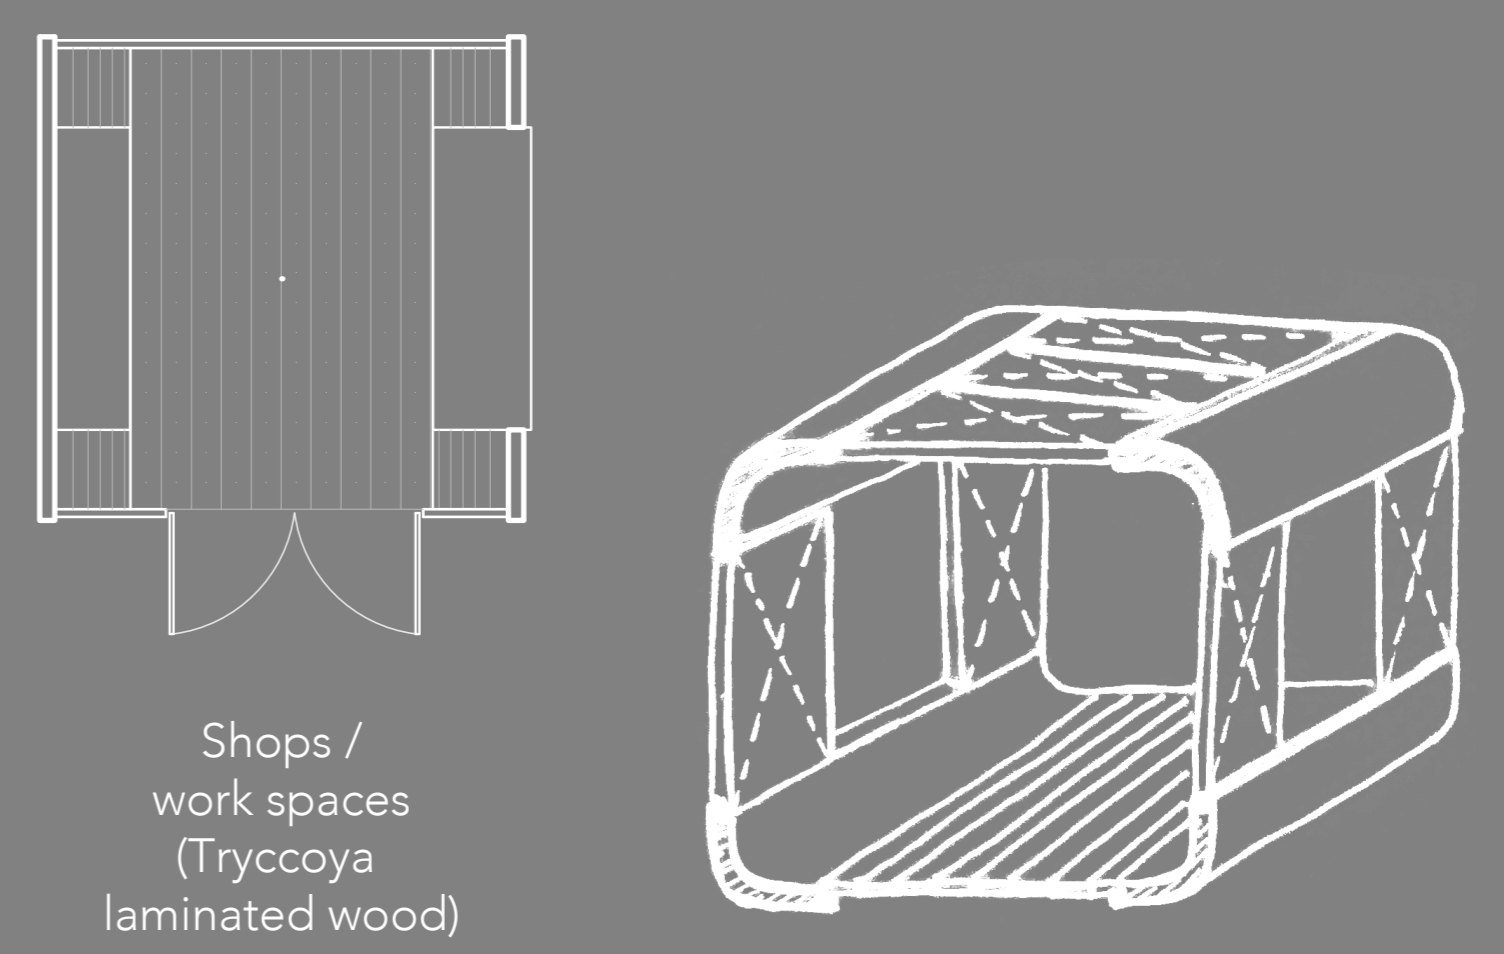


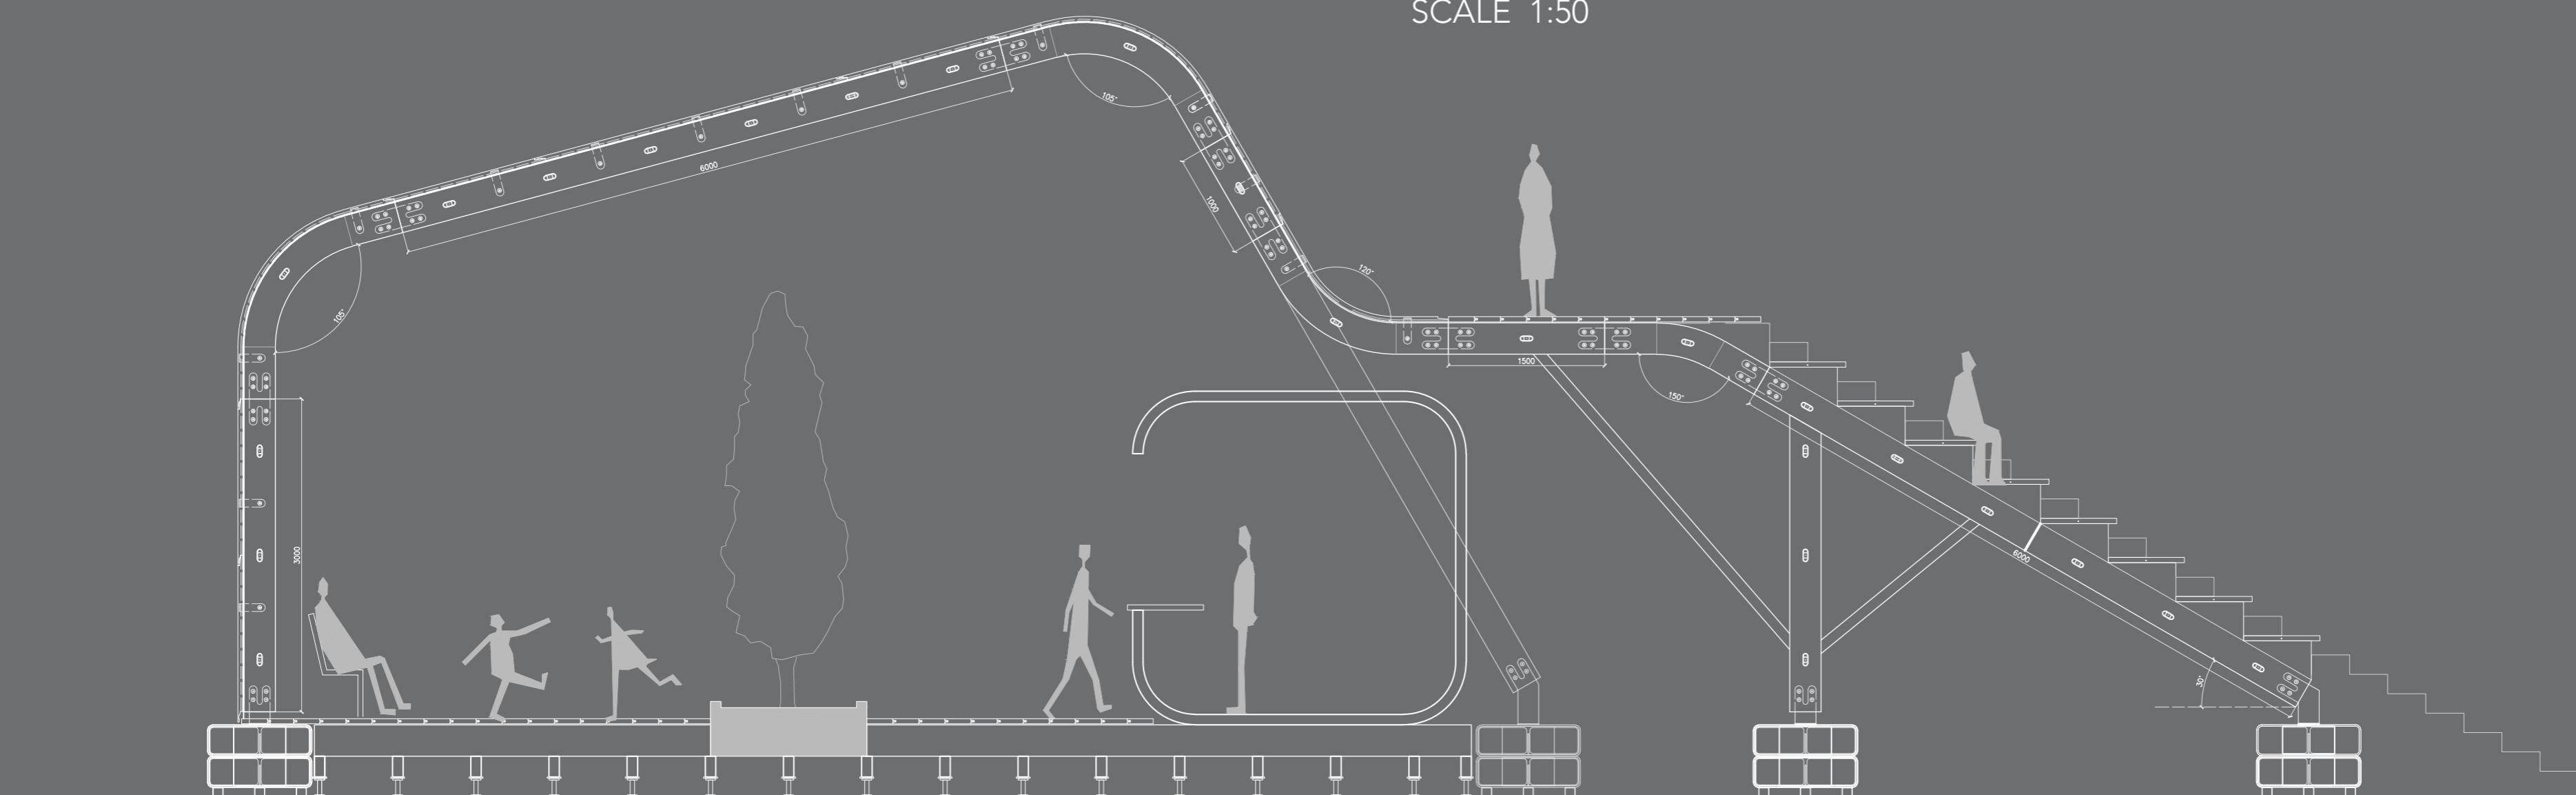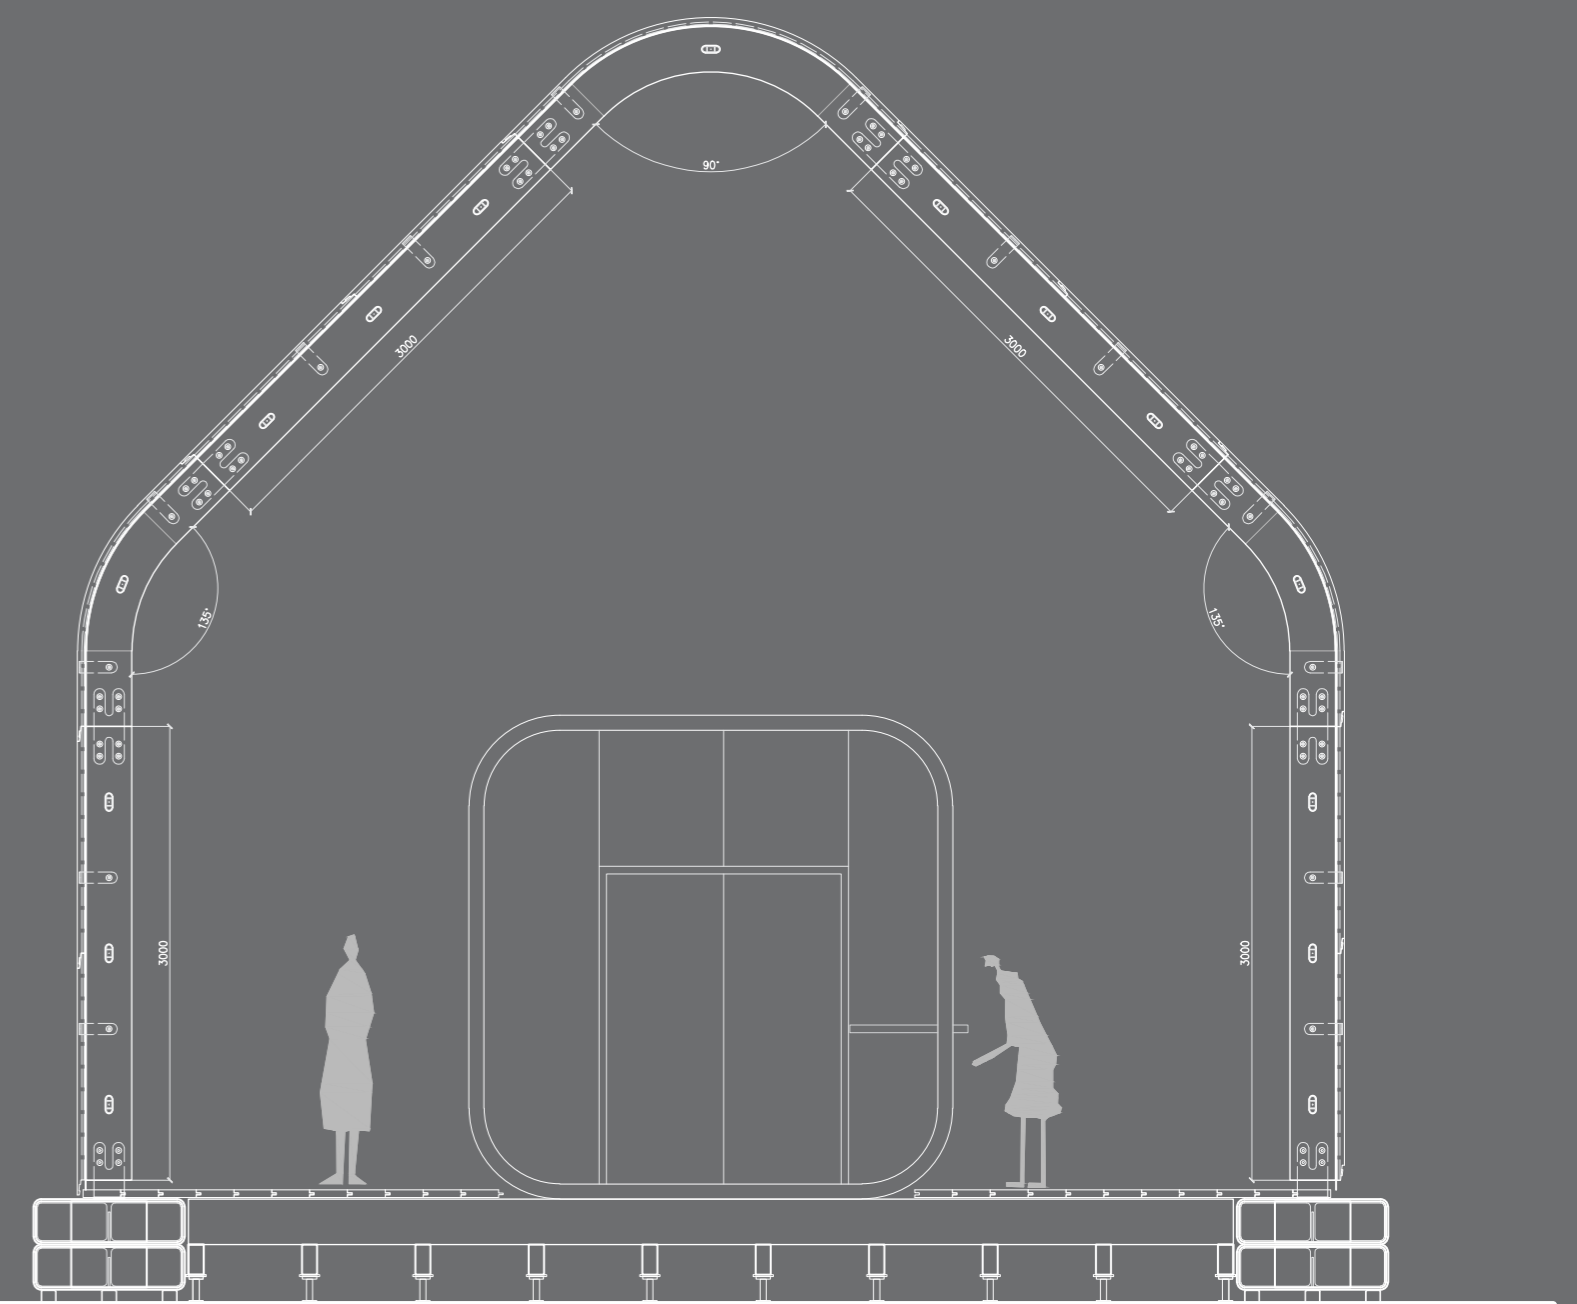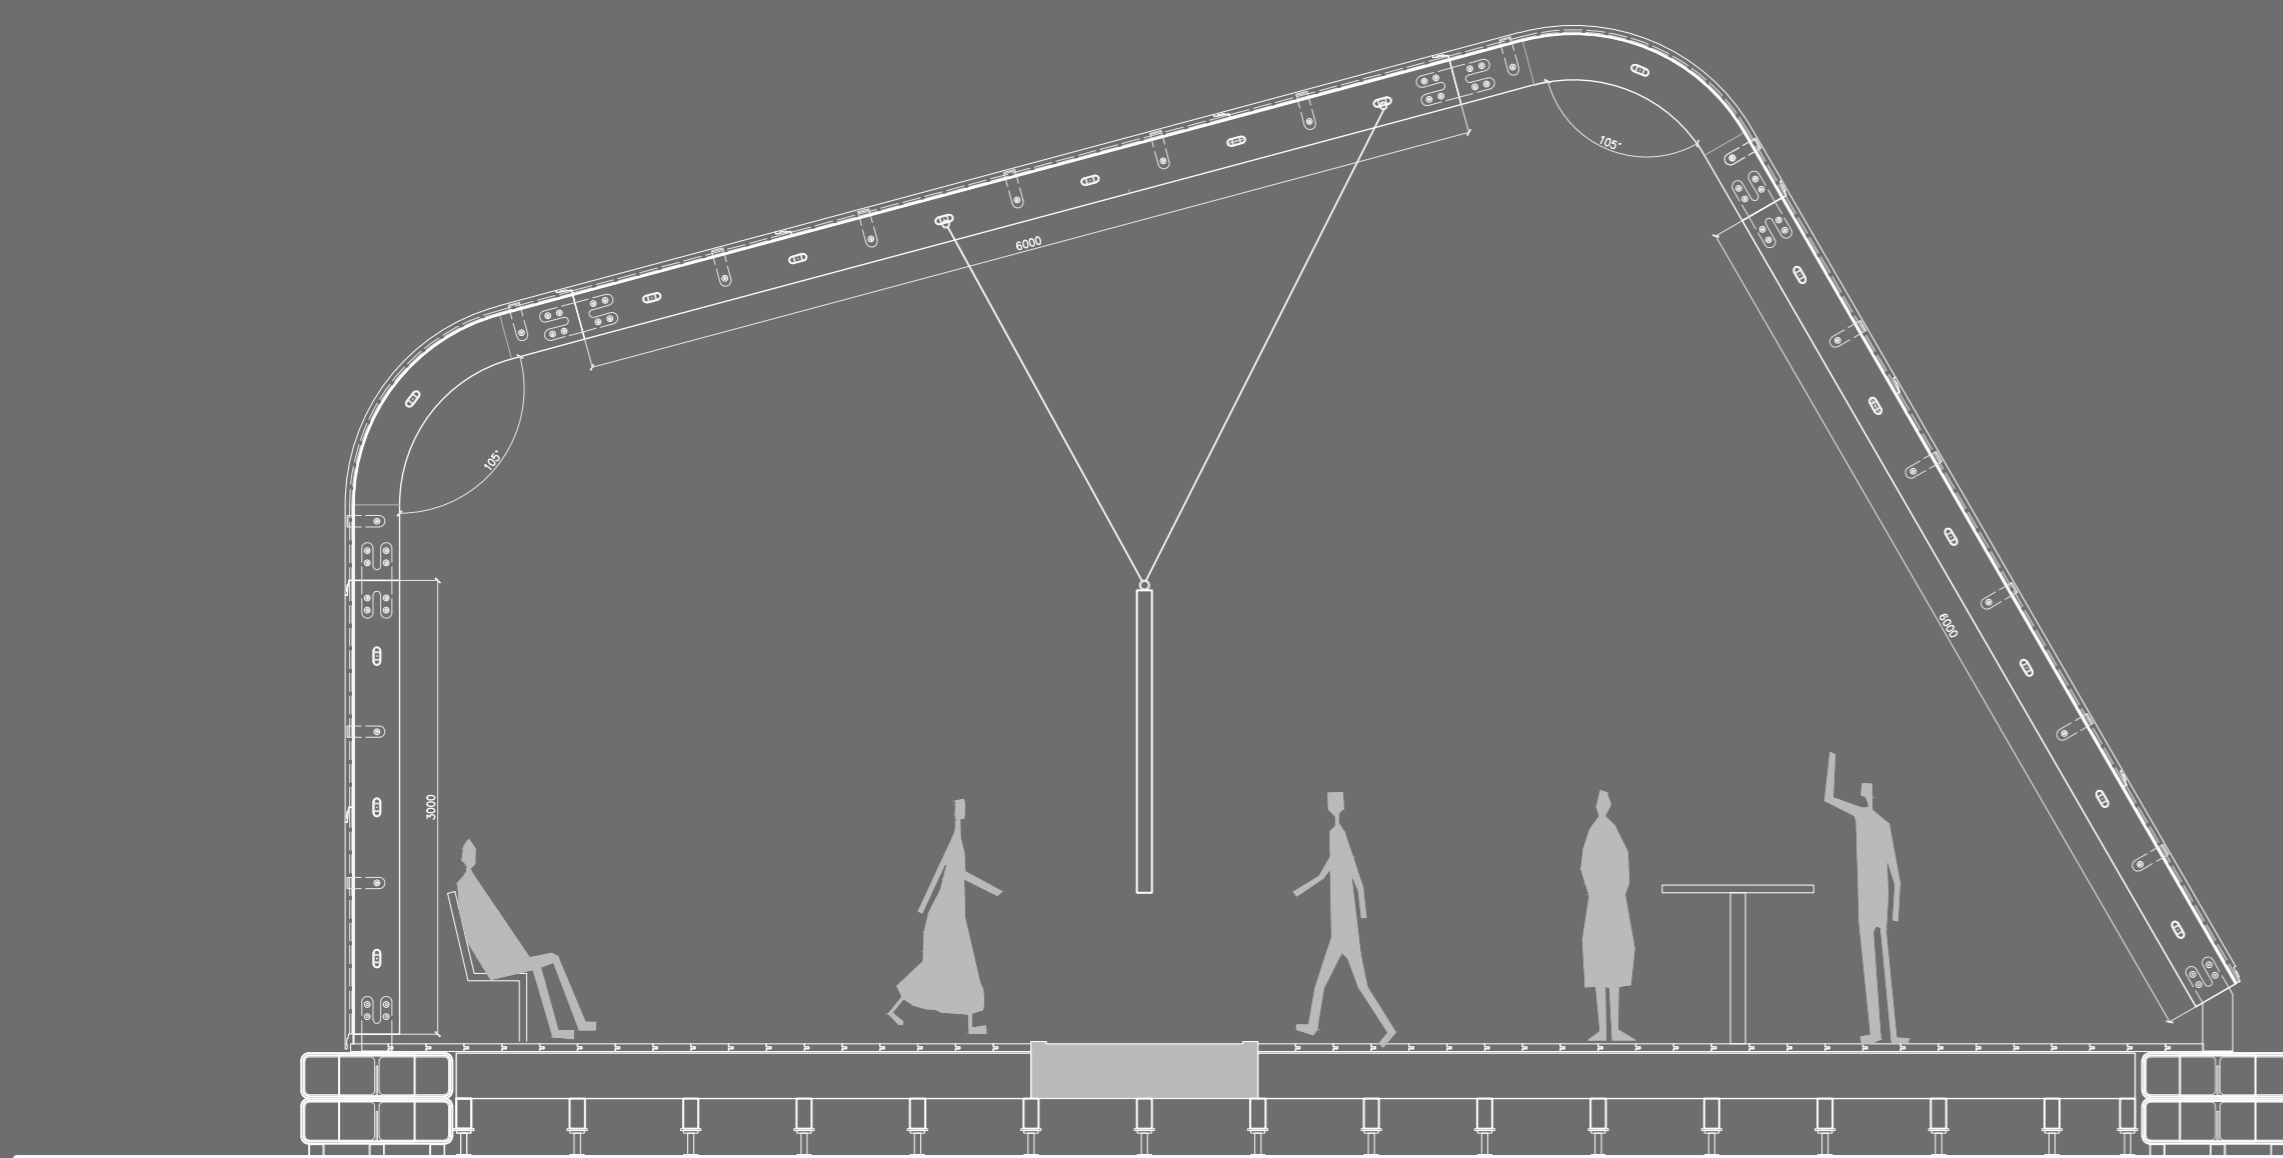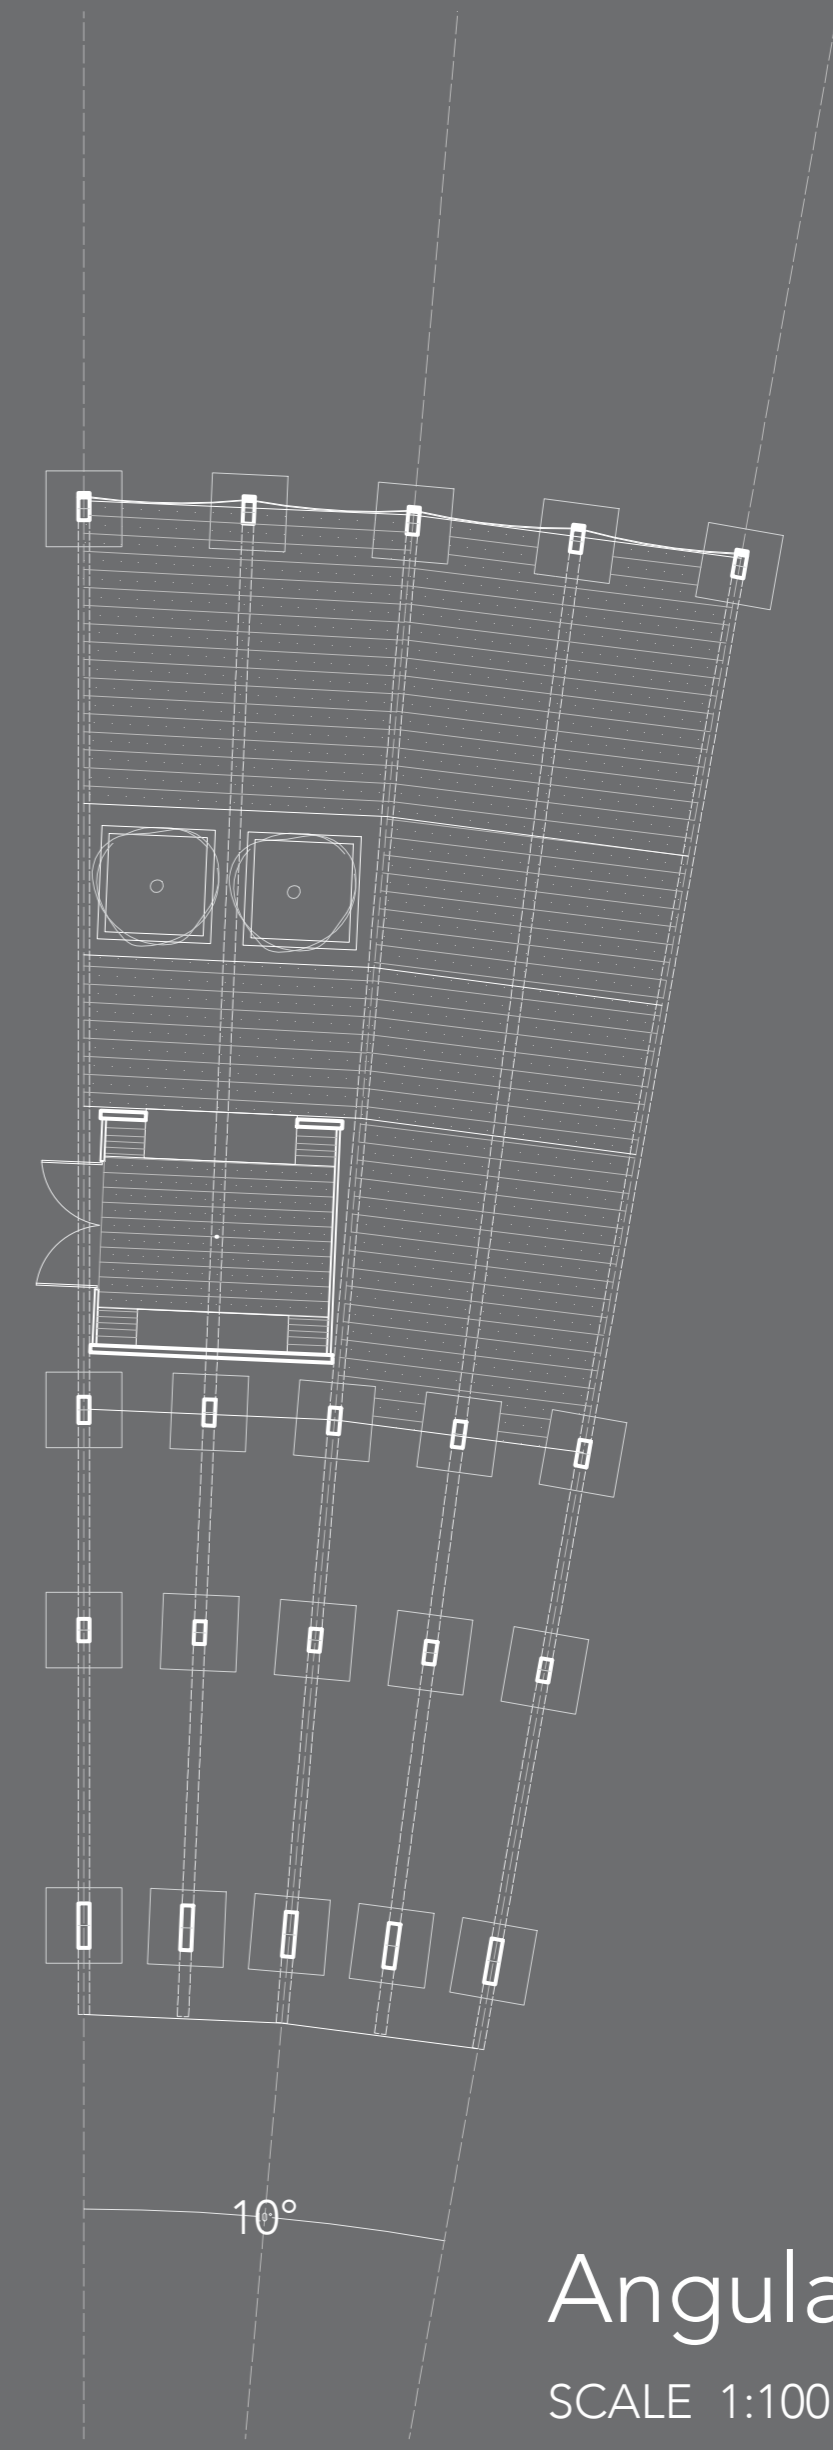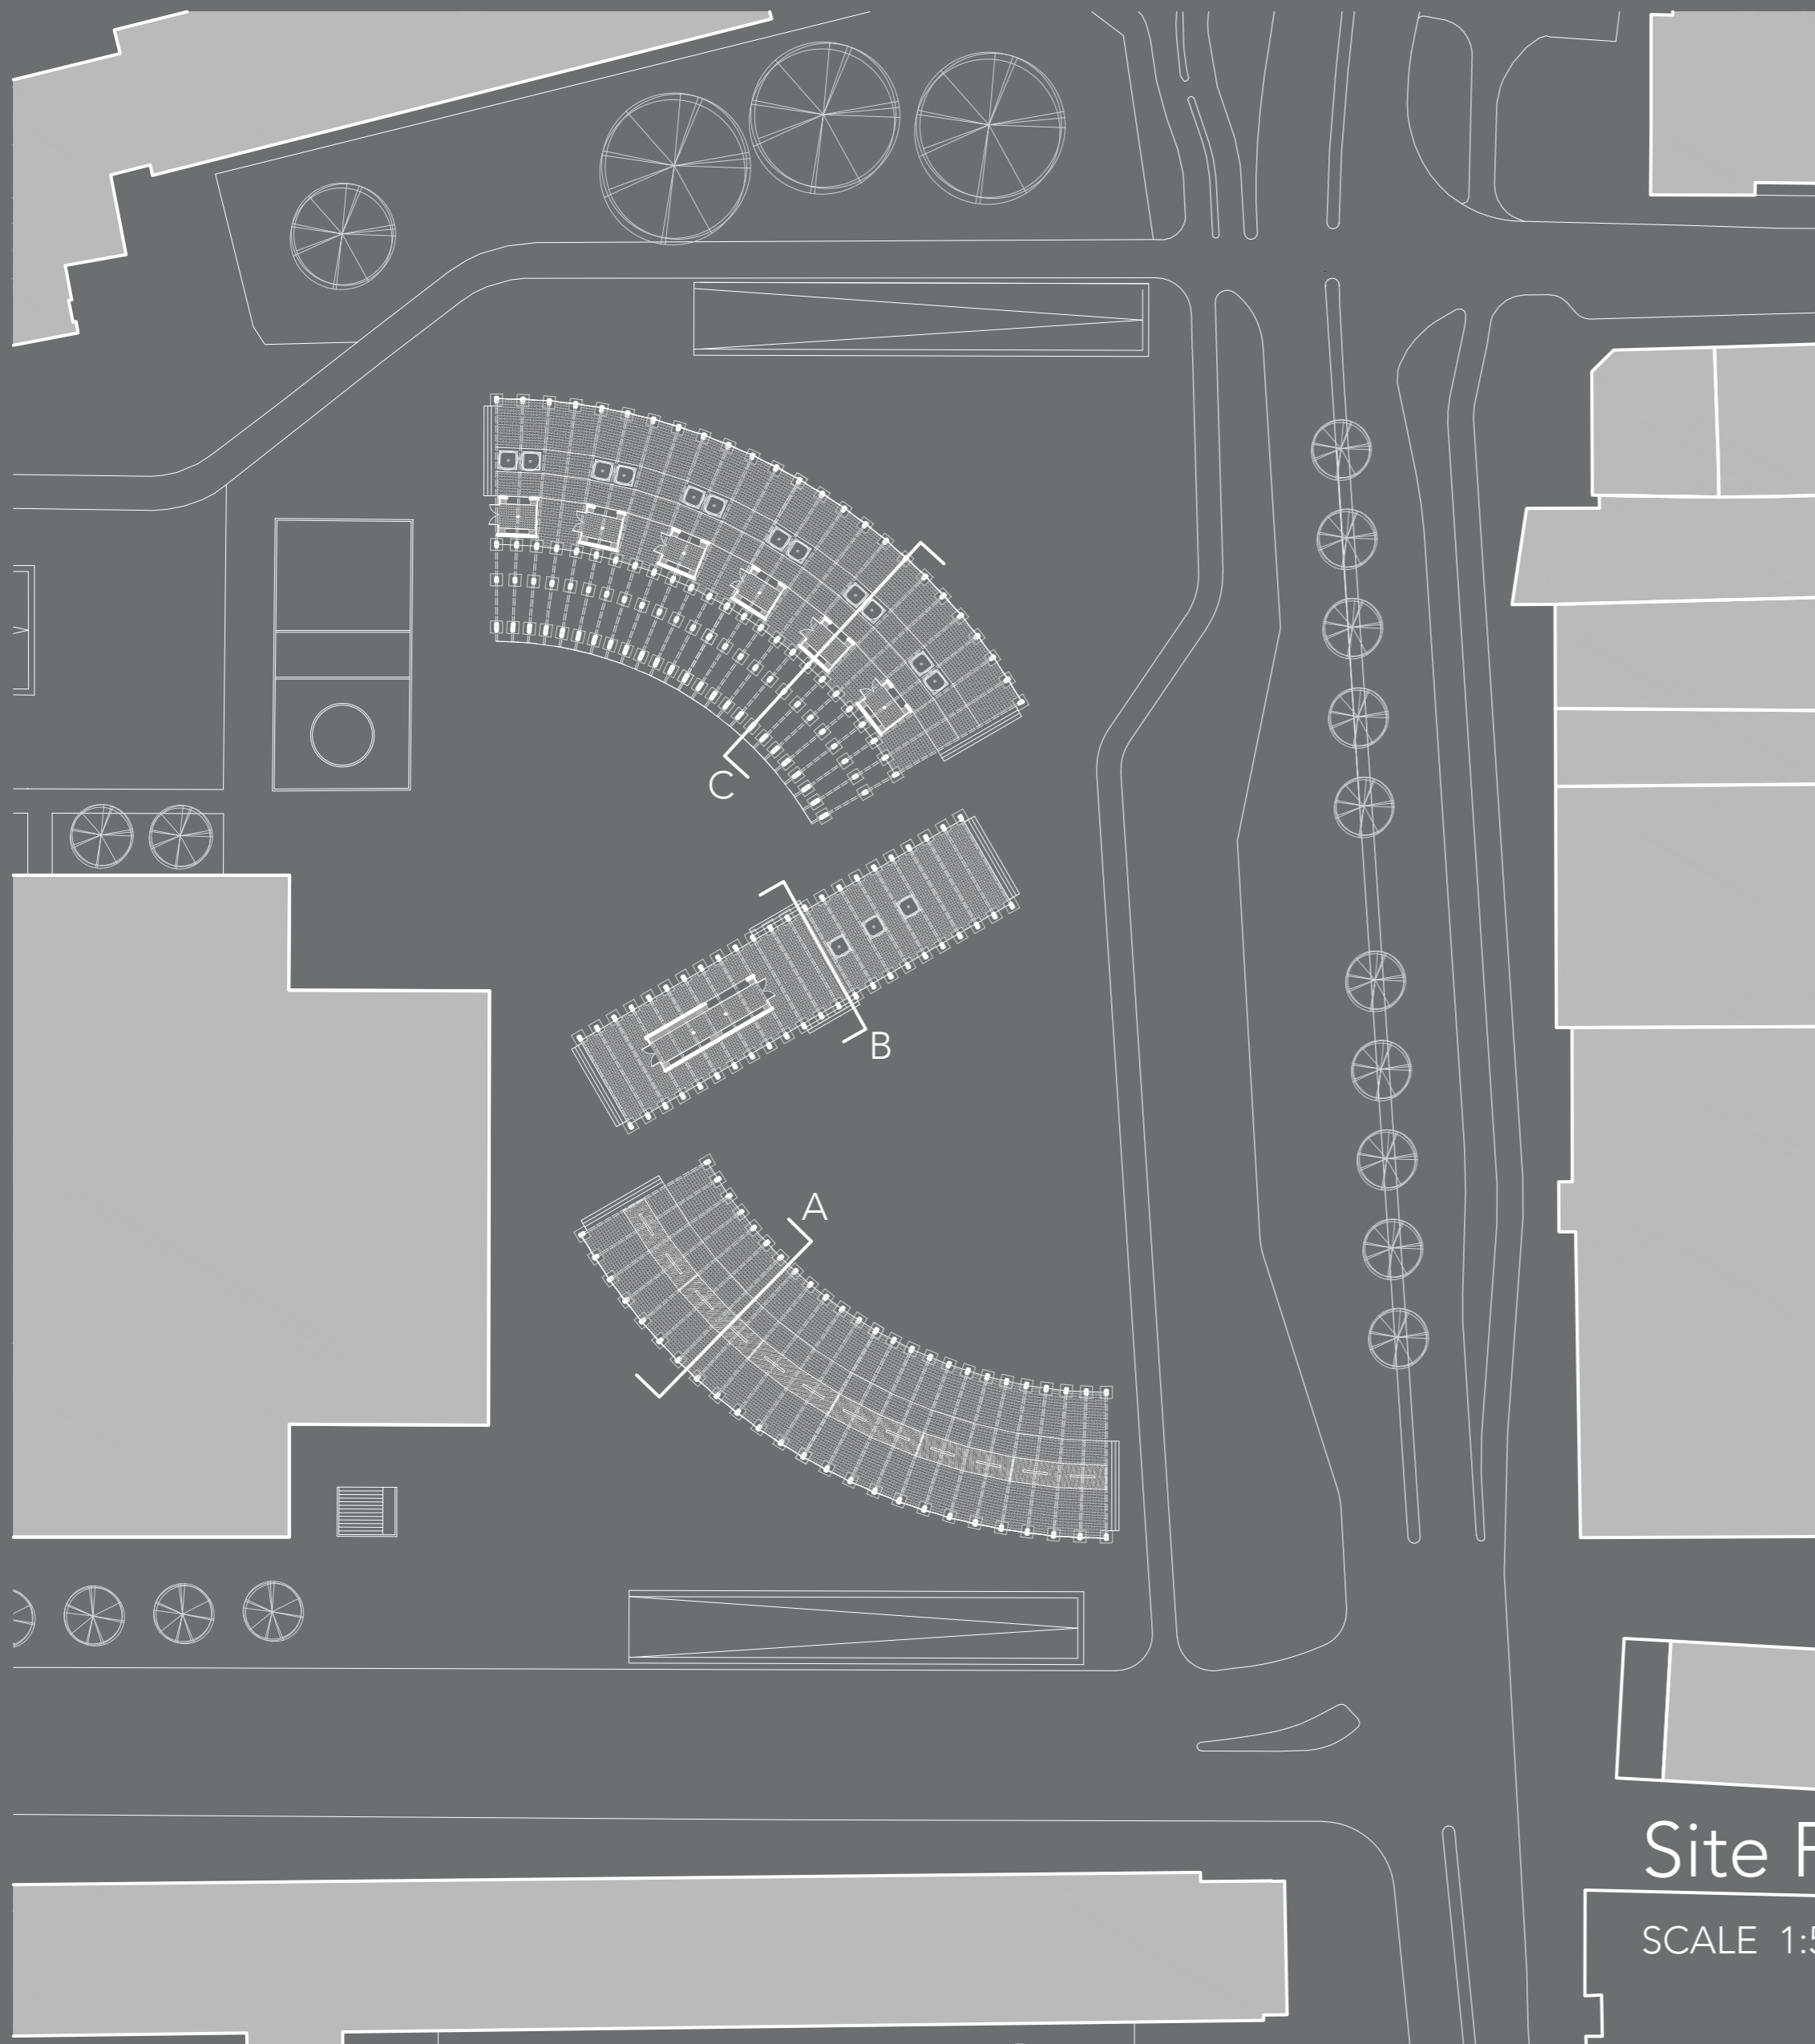

Primary Structure

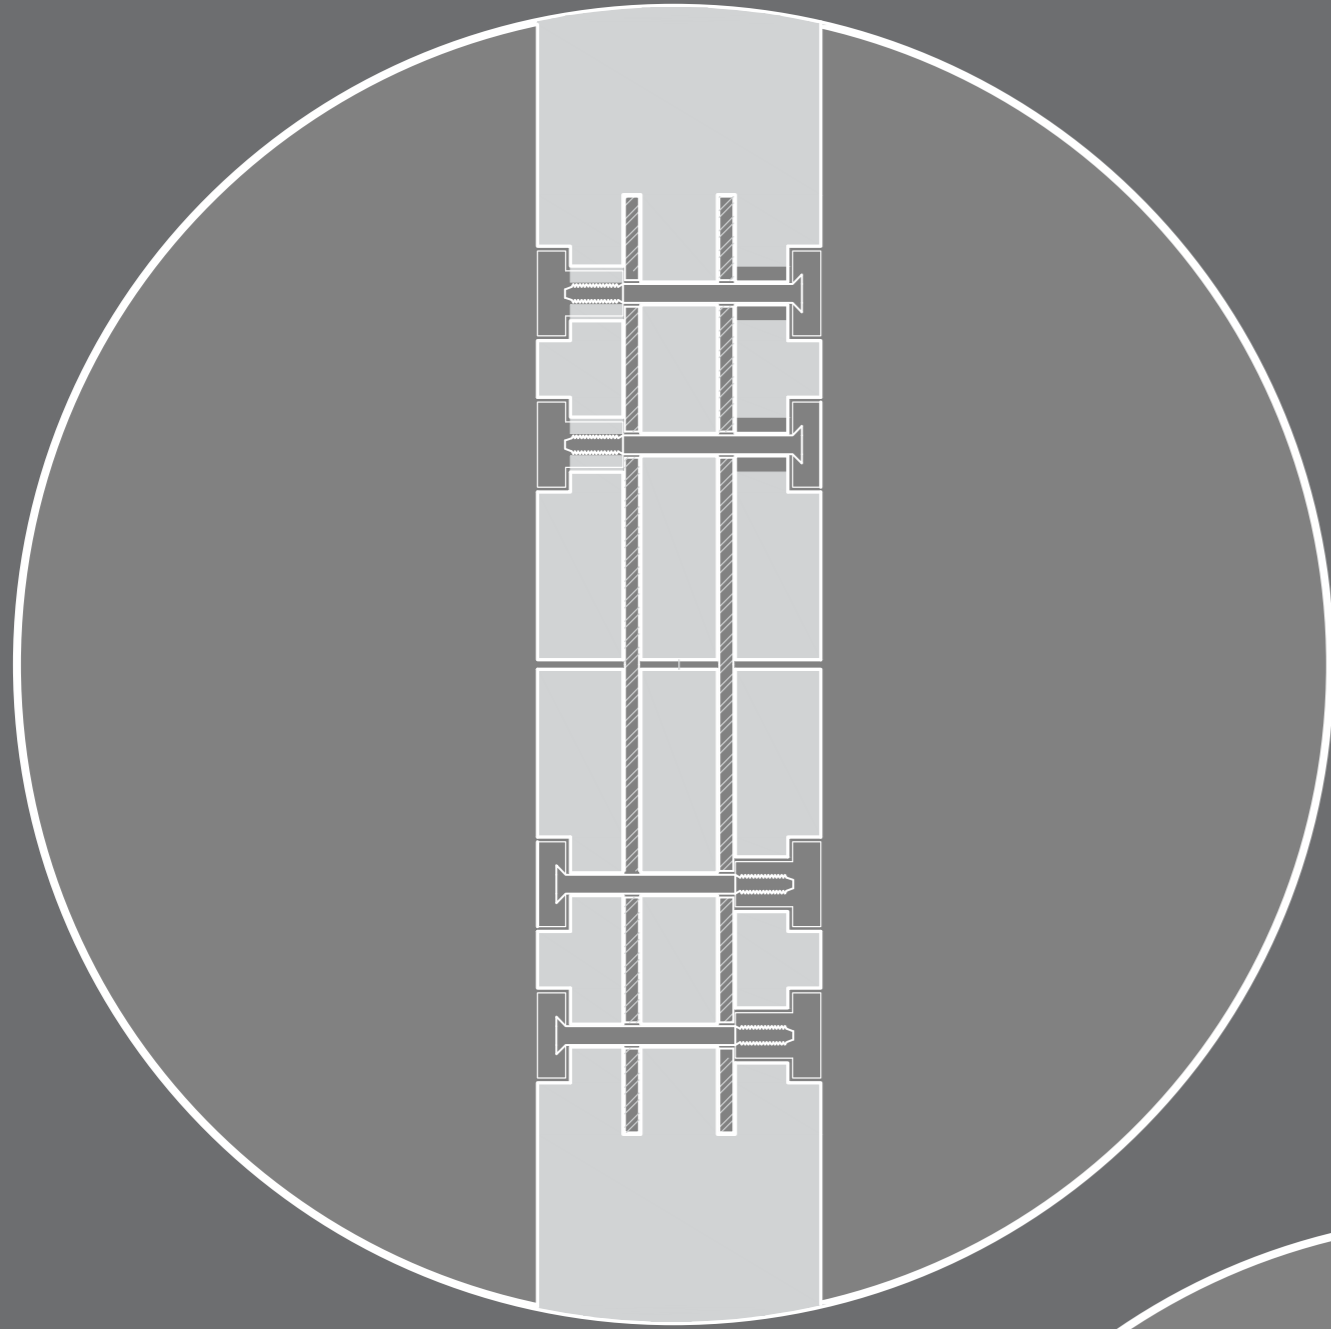


Bracing Type I

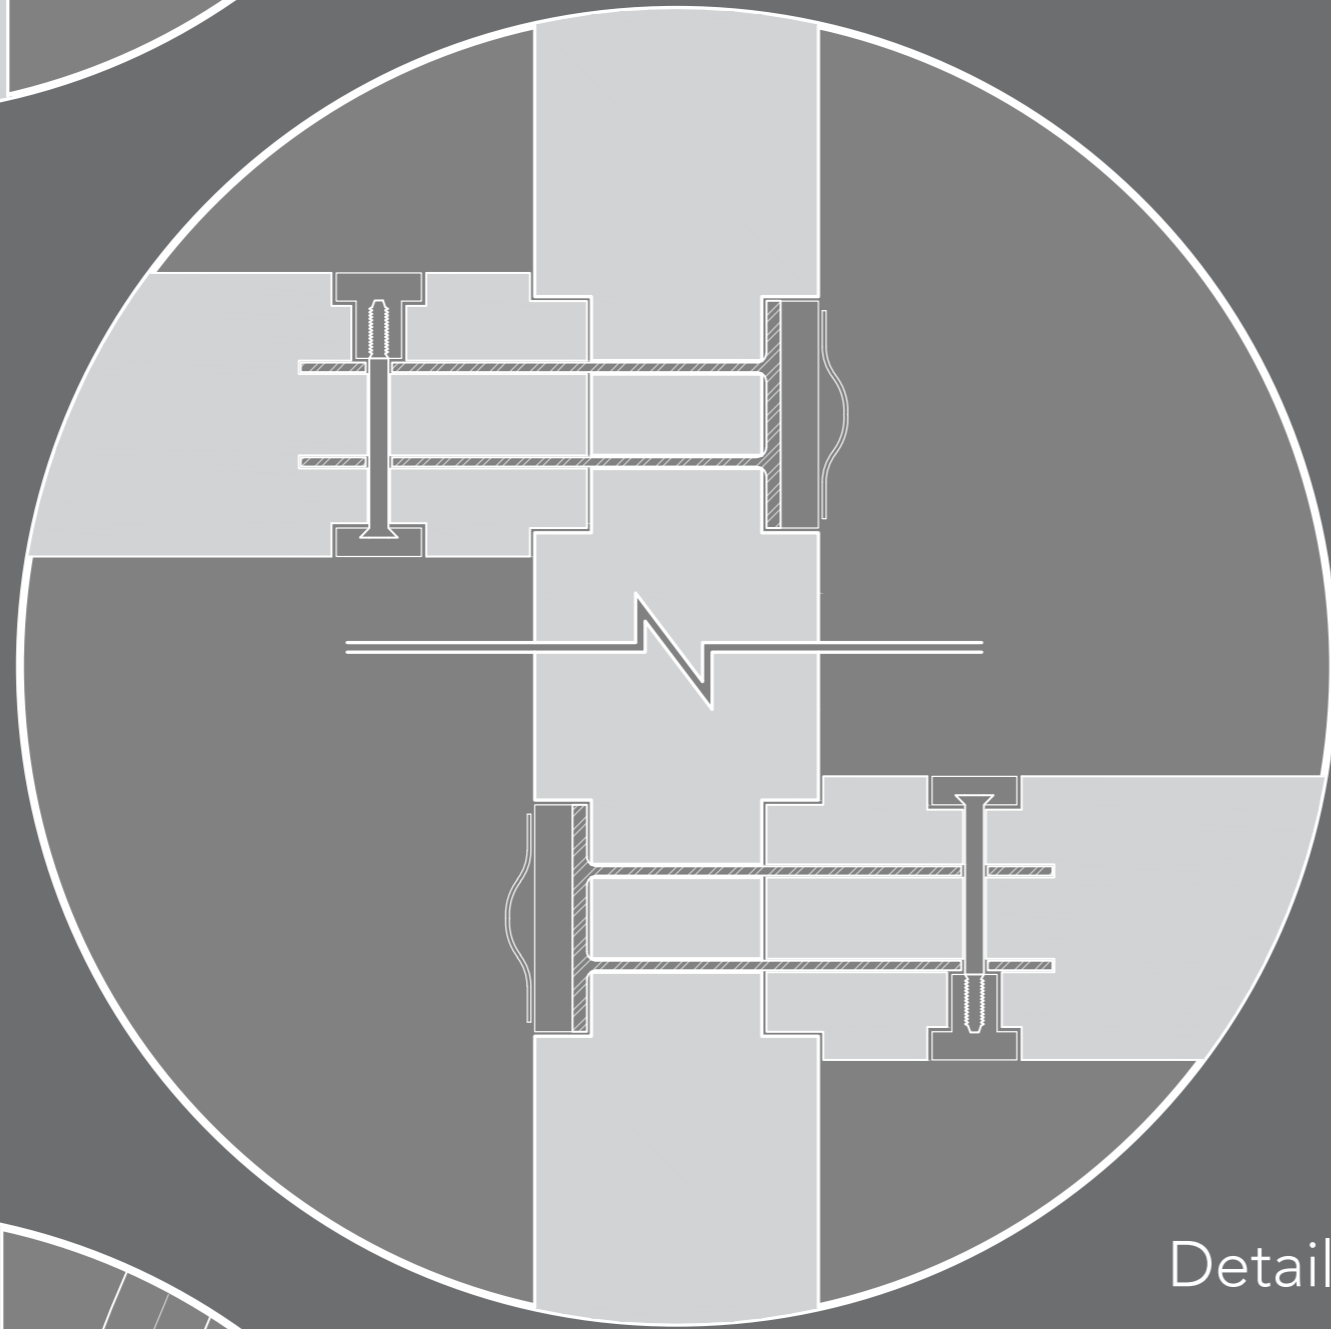


Detail C
SCALE 1:4

Bracing Type II

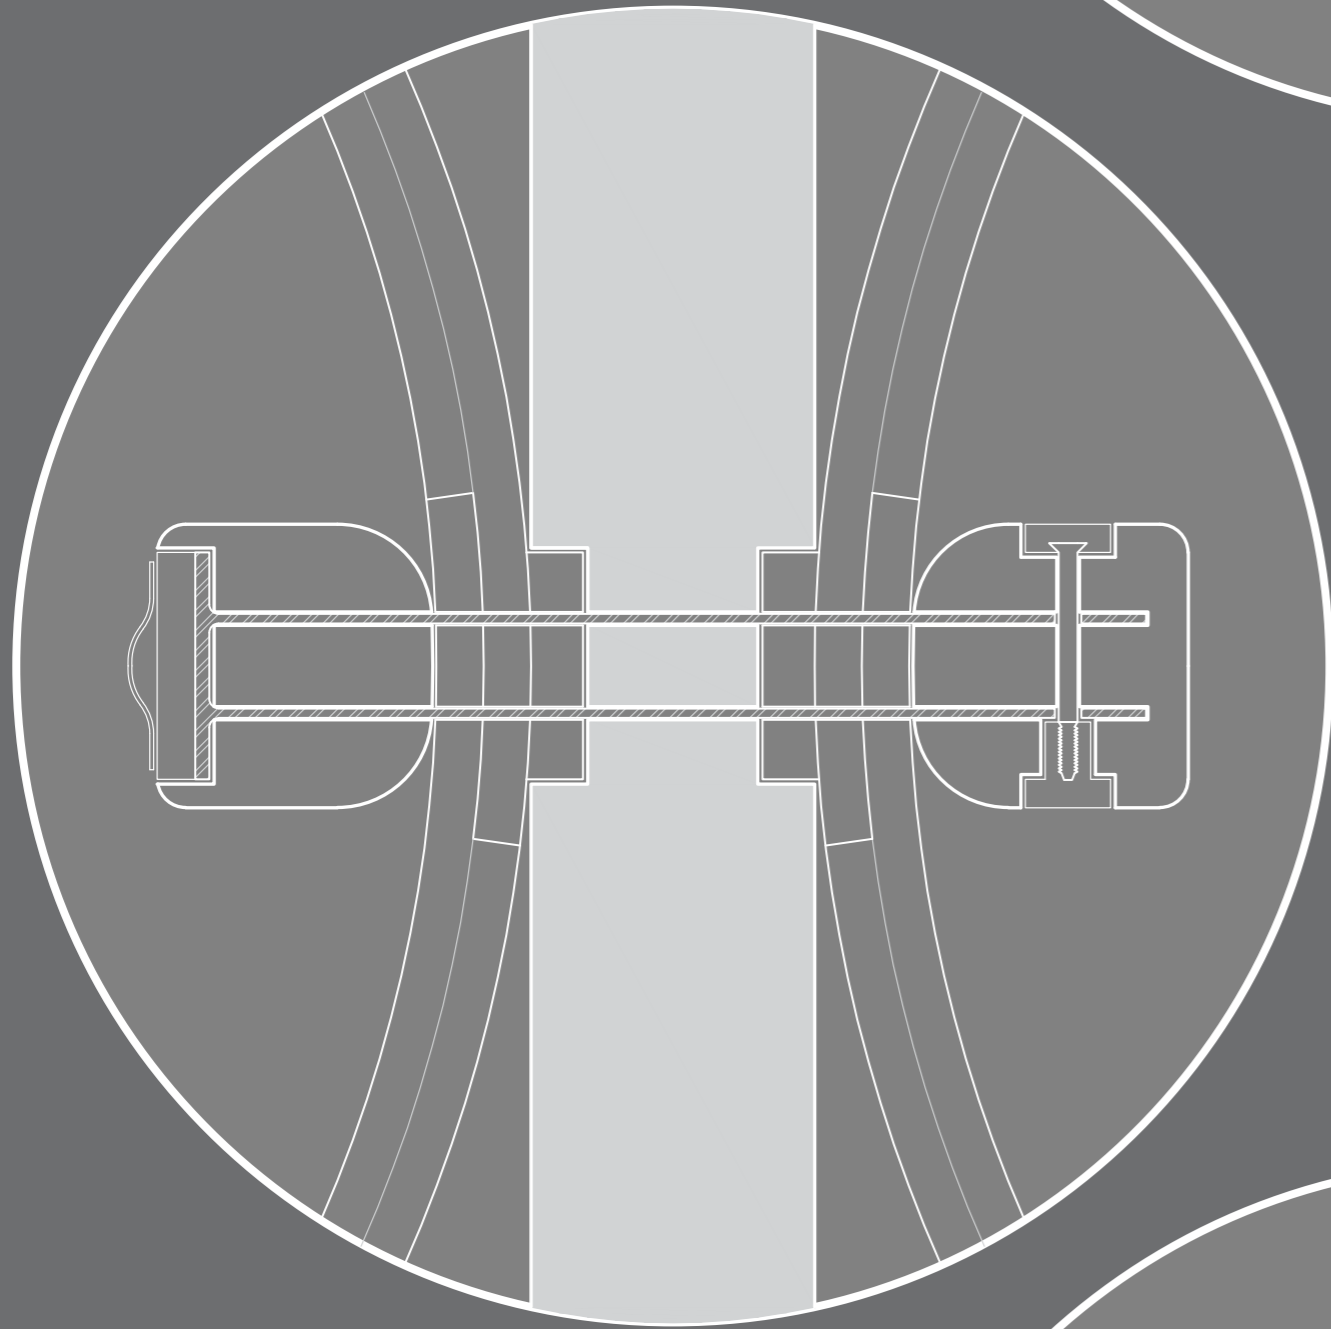


Detail B
SCALE 1:4

Facade

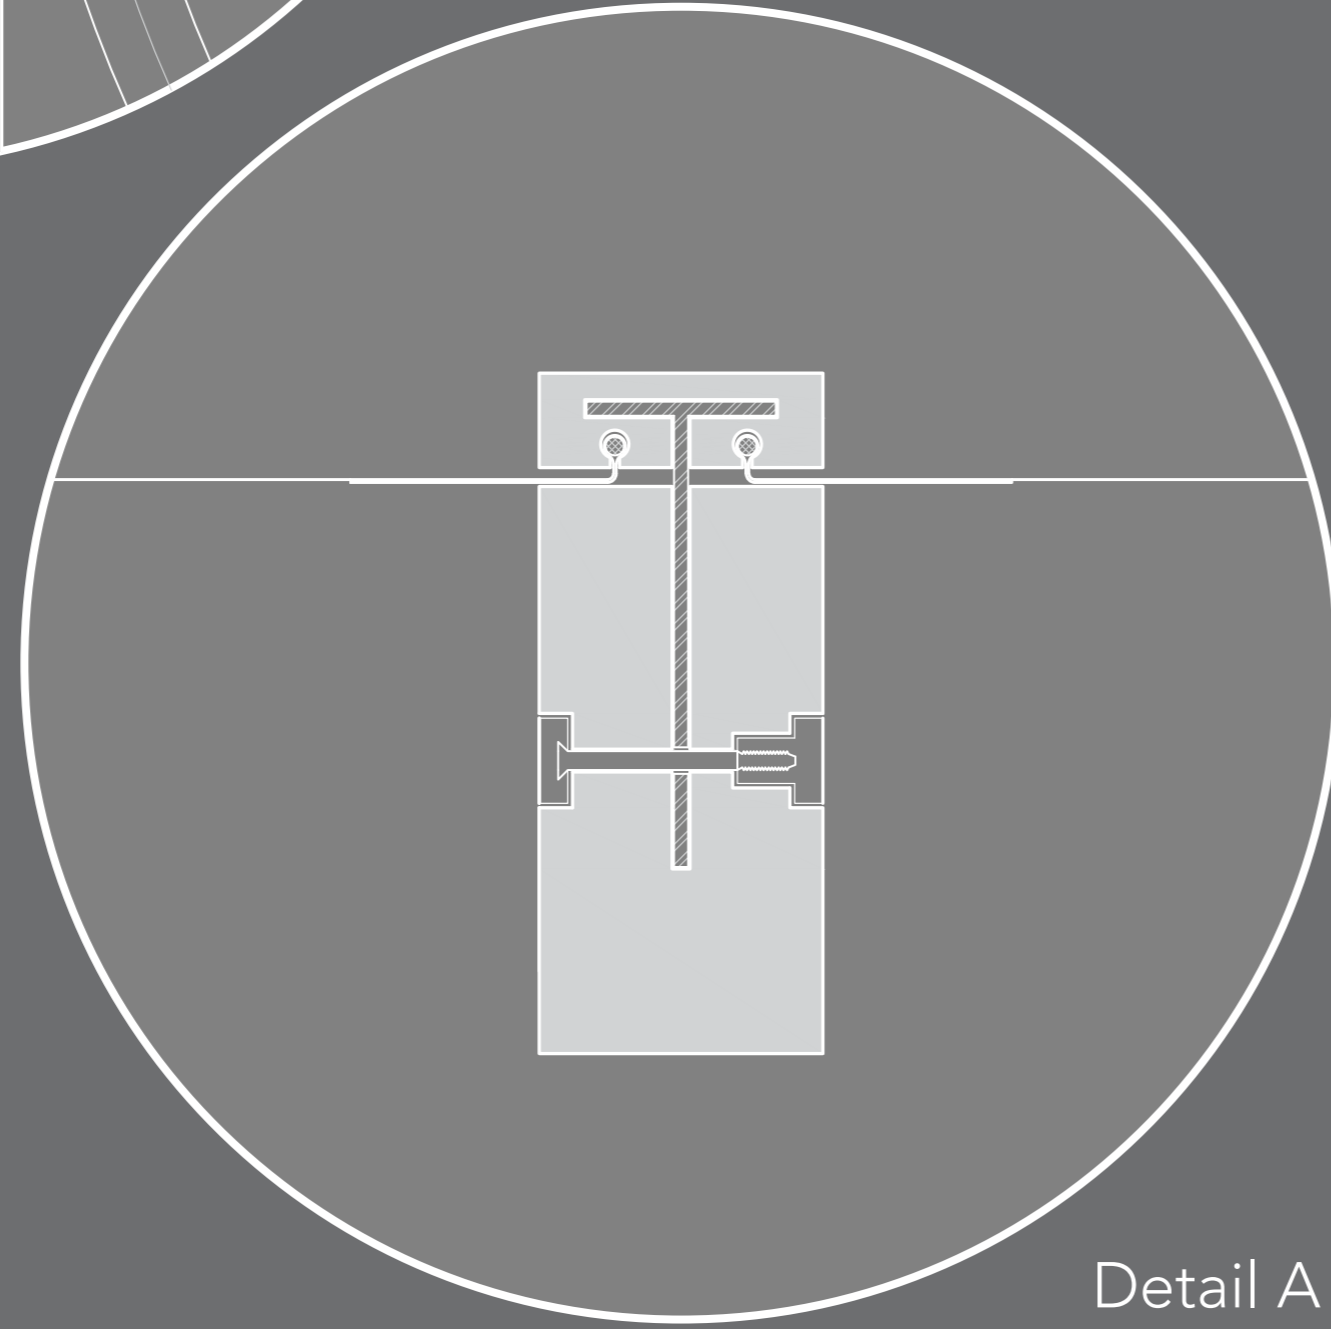

Detail B'
SCALE 1:4

Detail A
SCALE 1:4

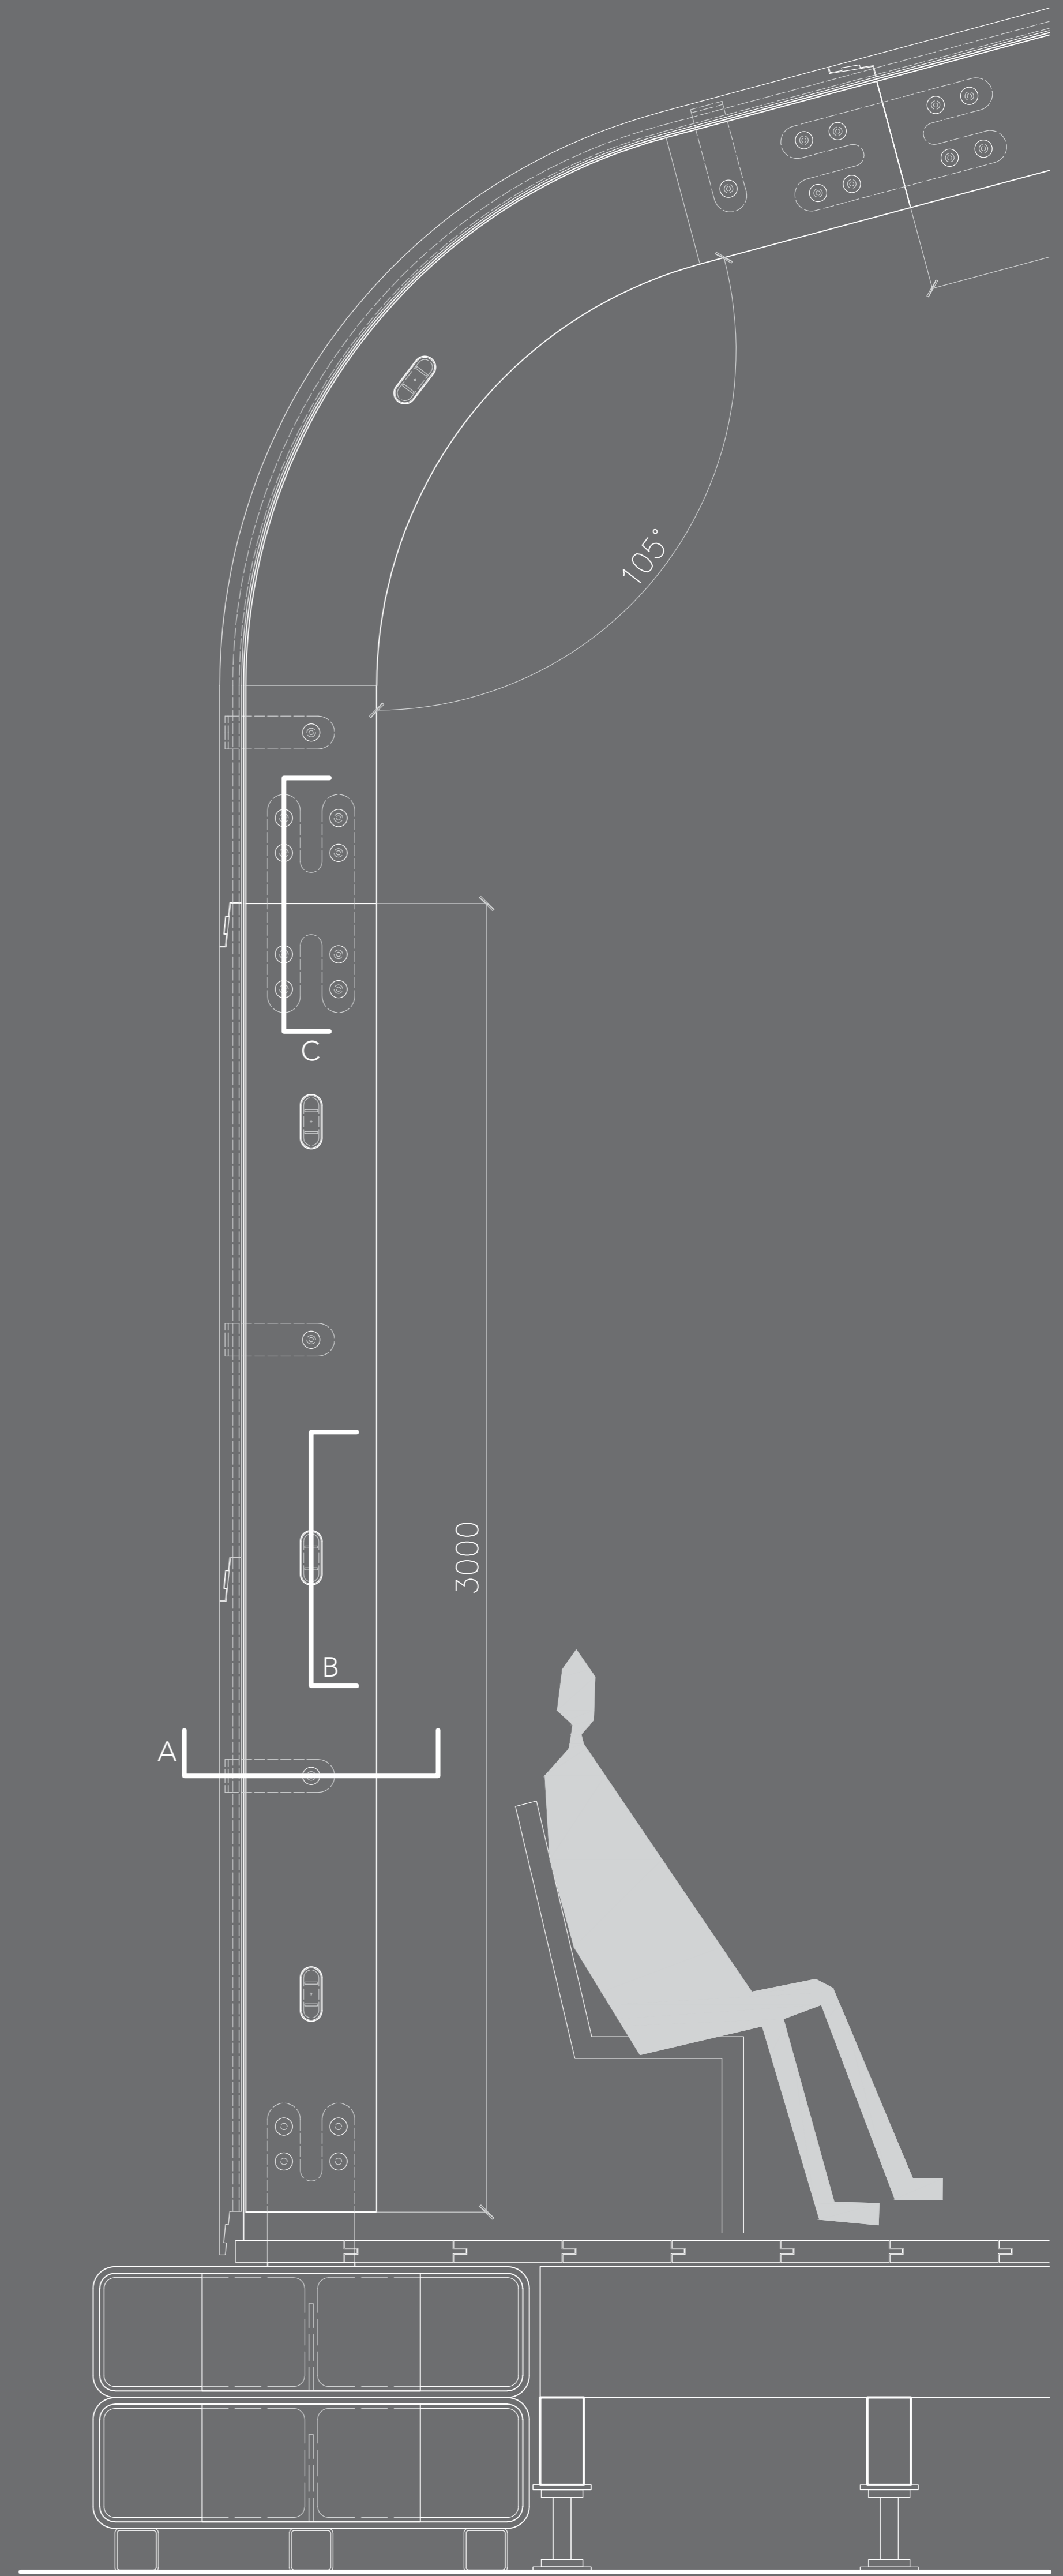

Building Section

SCALE 1:10



Manuella Borges

Tutors: A. Snijders, Frank Joopman & M. Stellingwerf

