



Ground floor. Scale 1:500

p=0

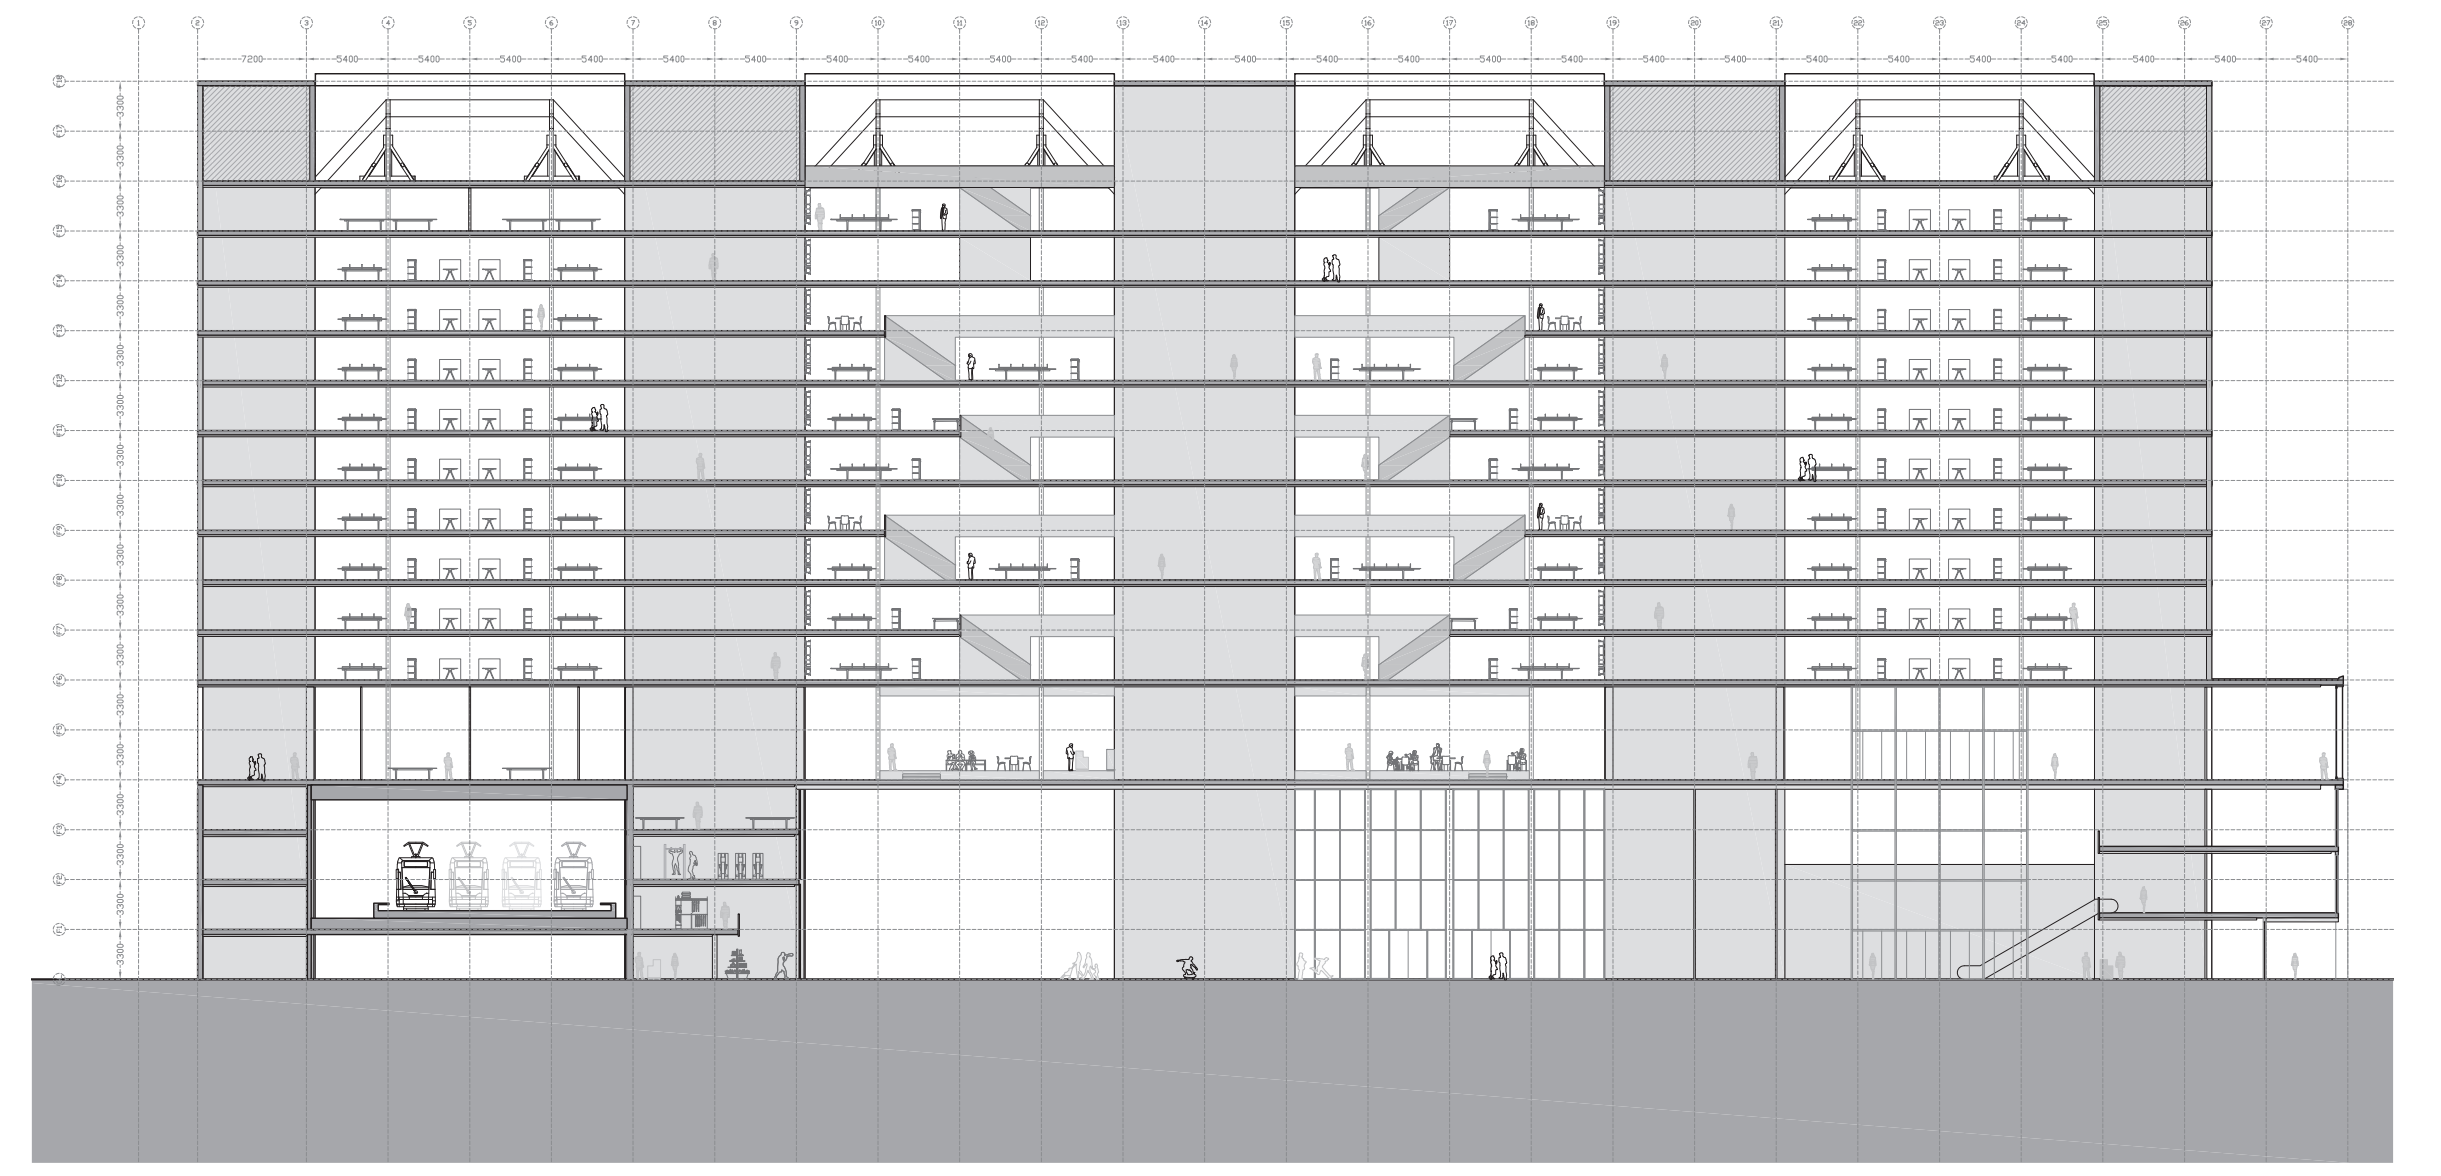


Section A-A'. Scale 1:500

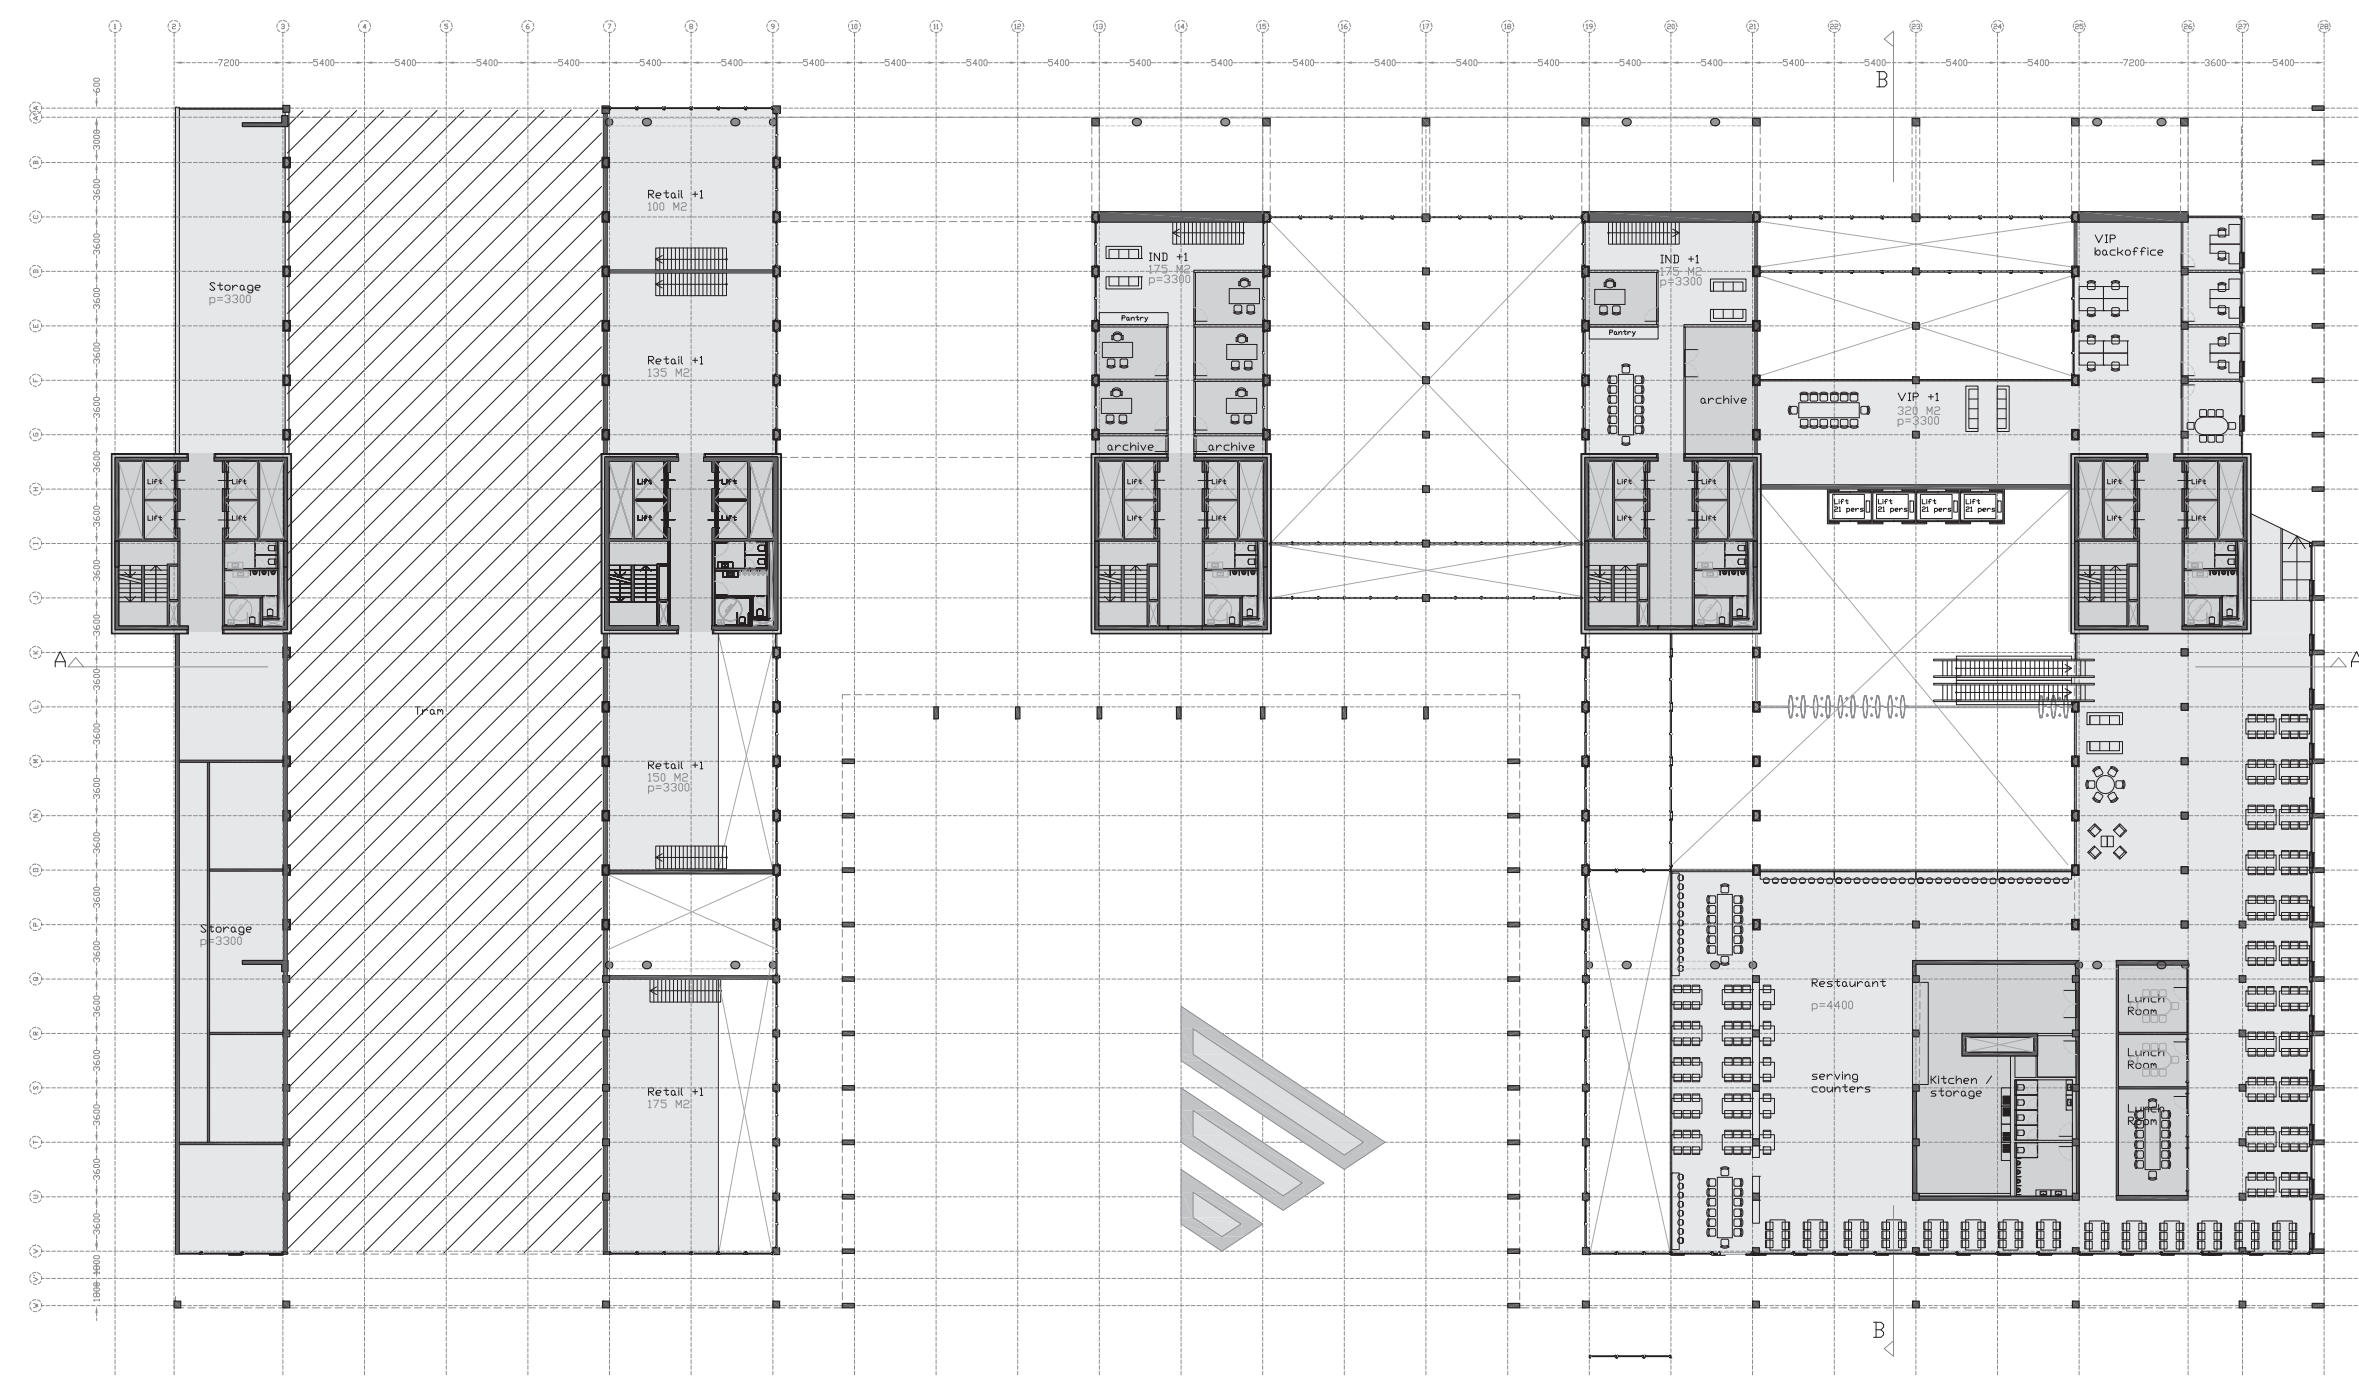


1st floor. Scale 1:500

p = 3300 / 4400

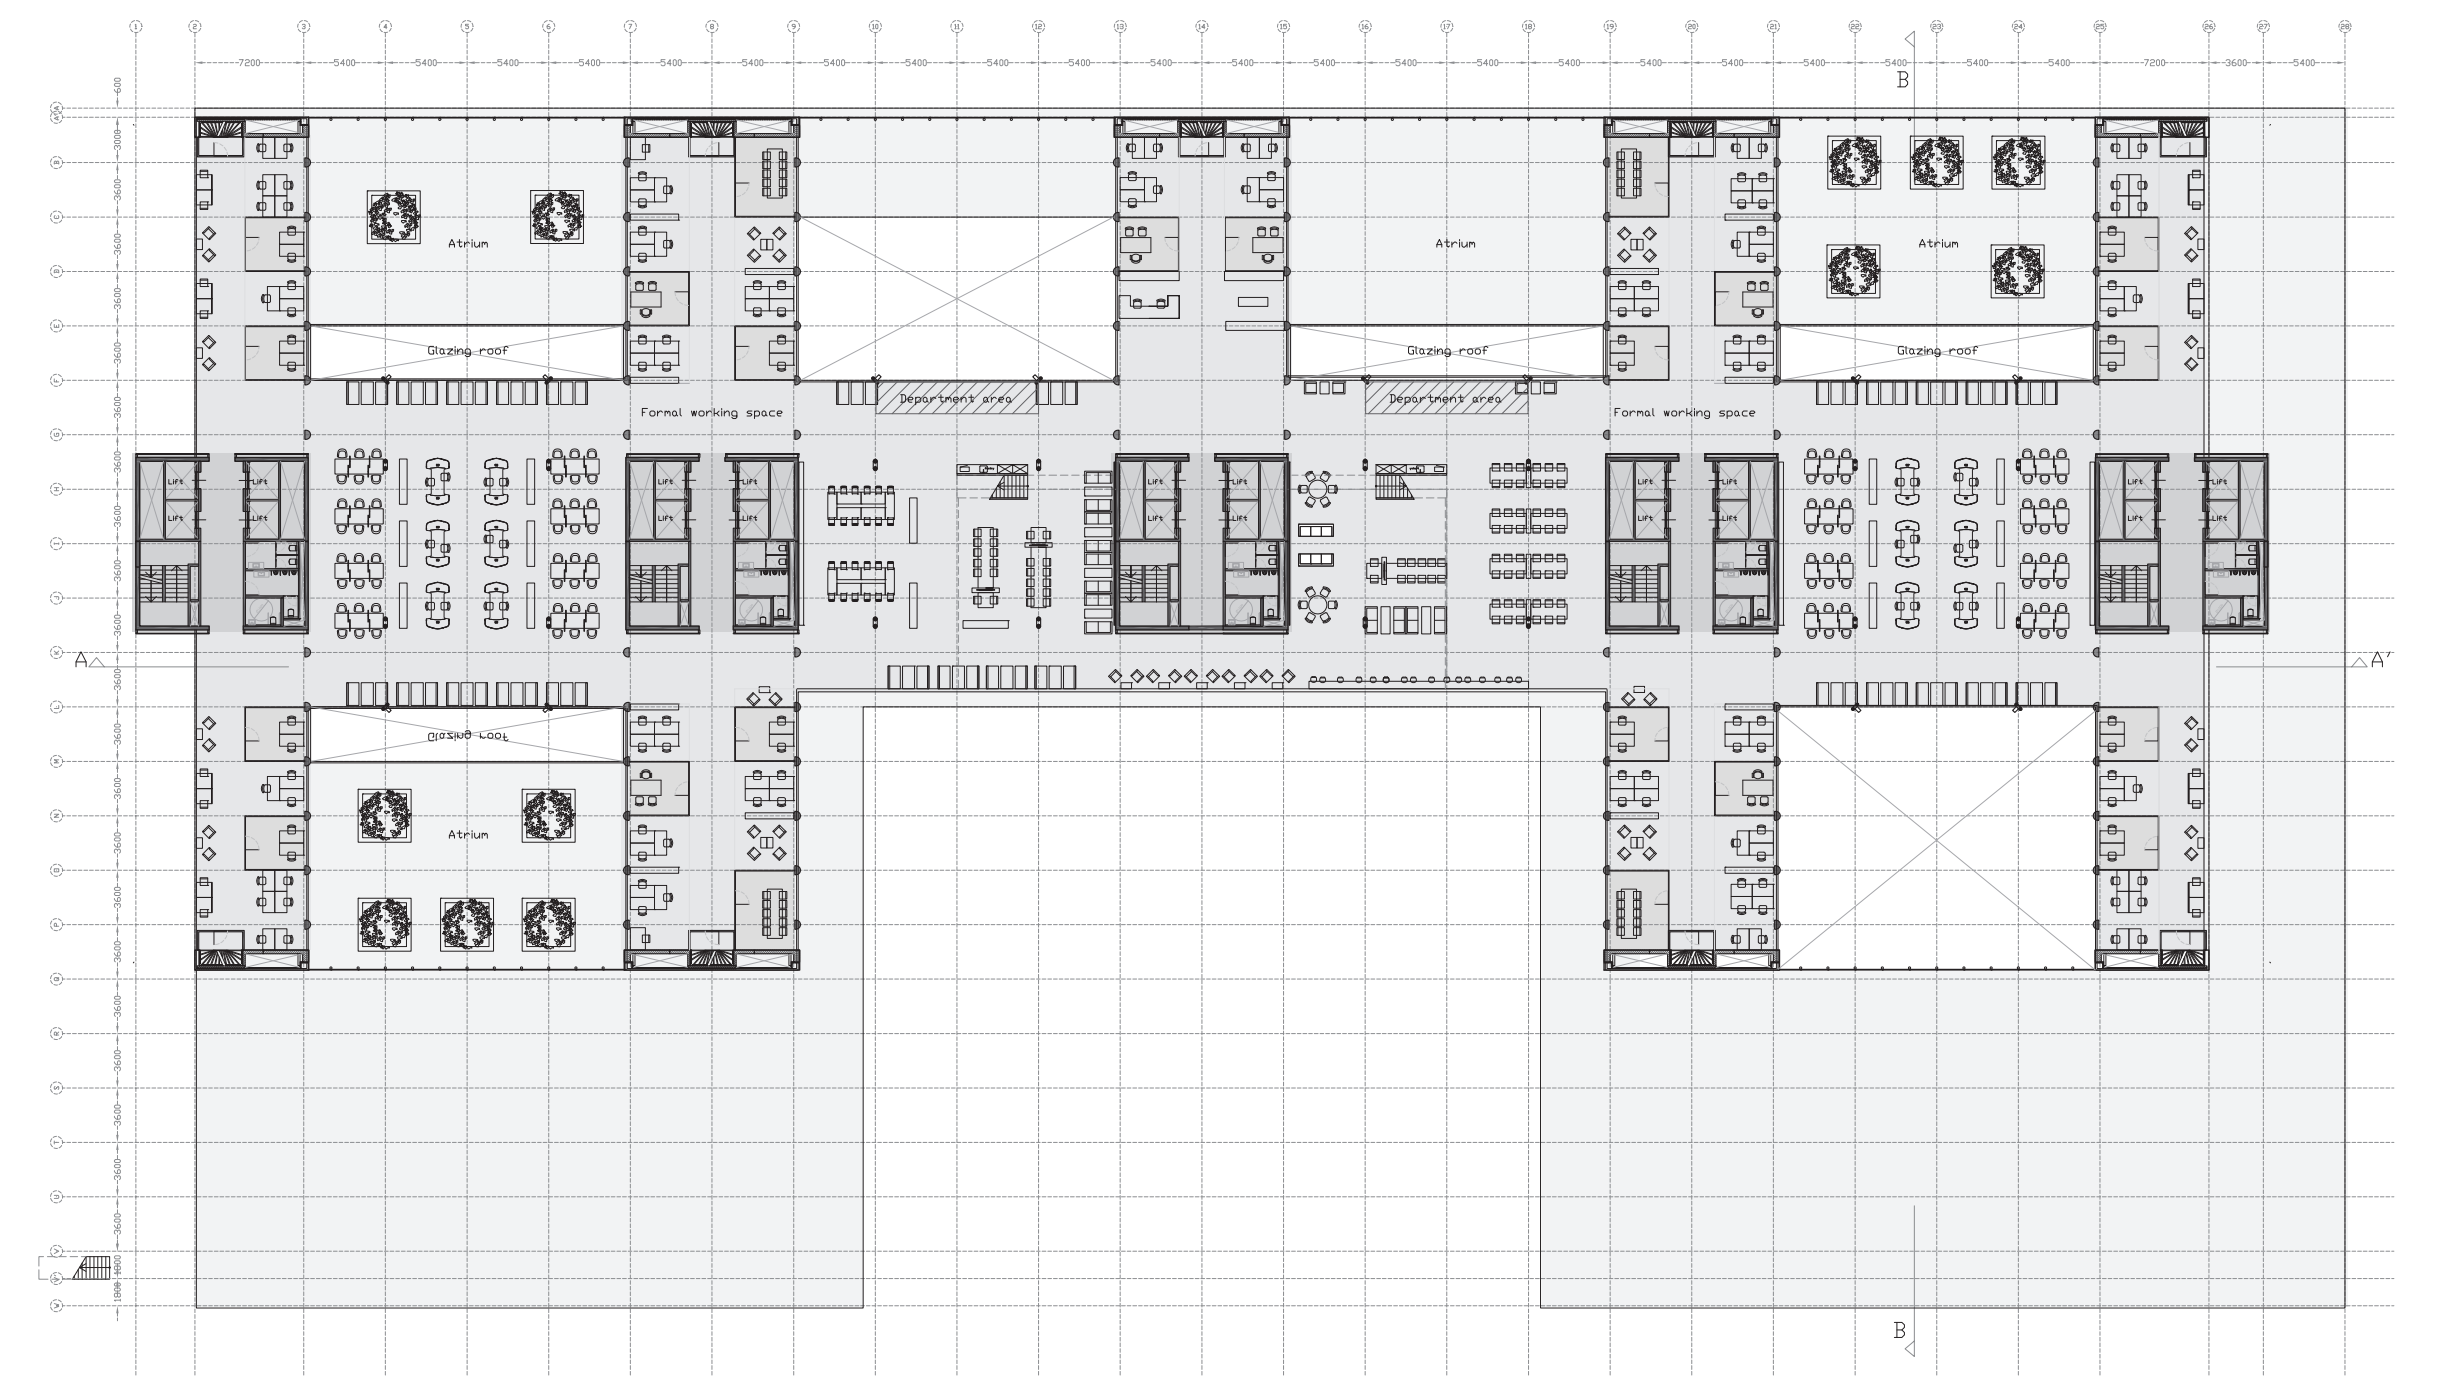


6th floor. Scale 1:500

p = 19800

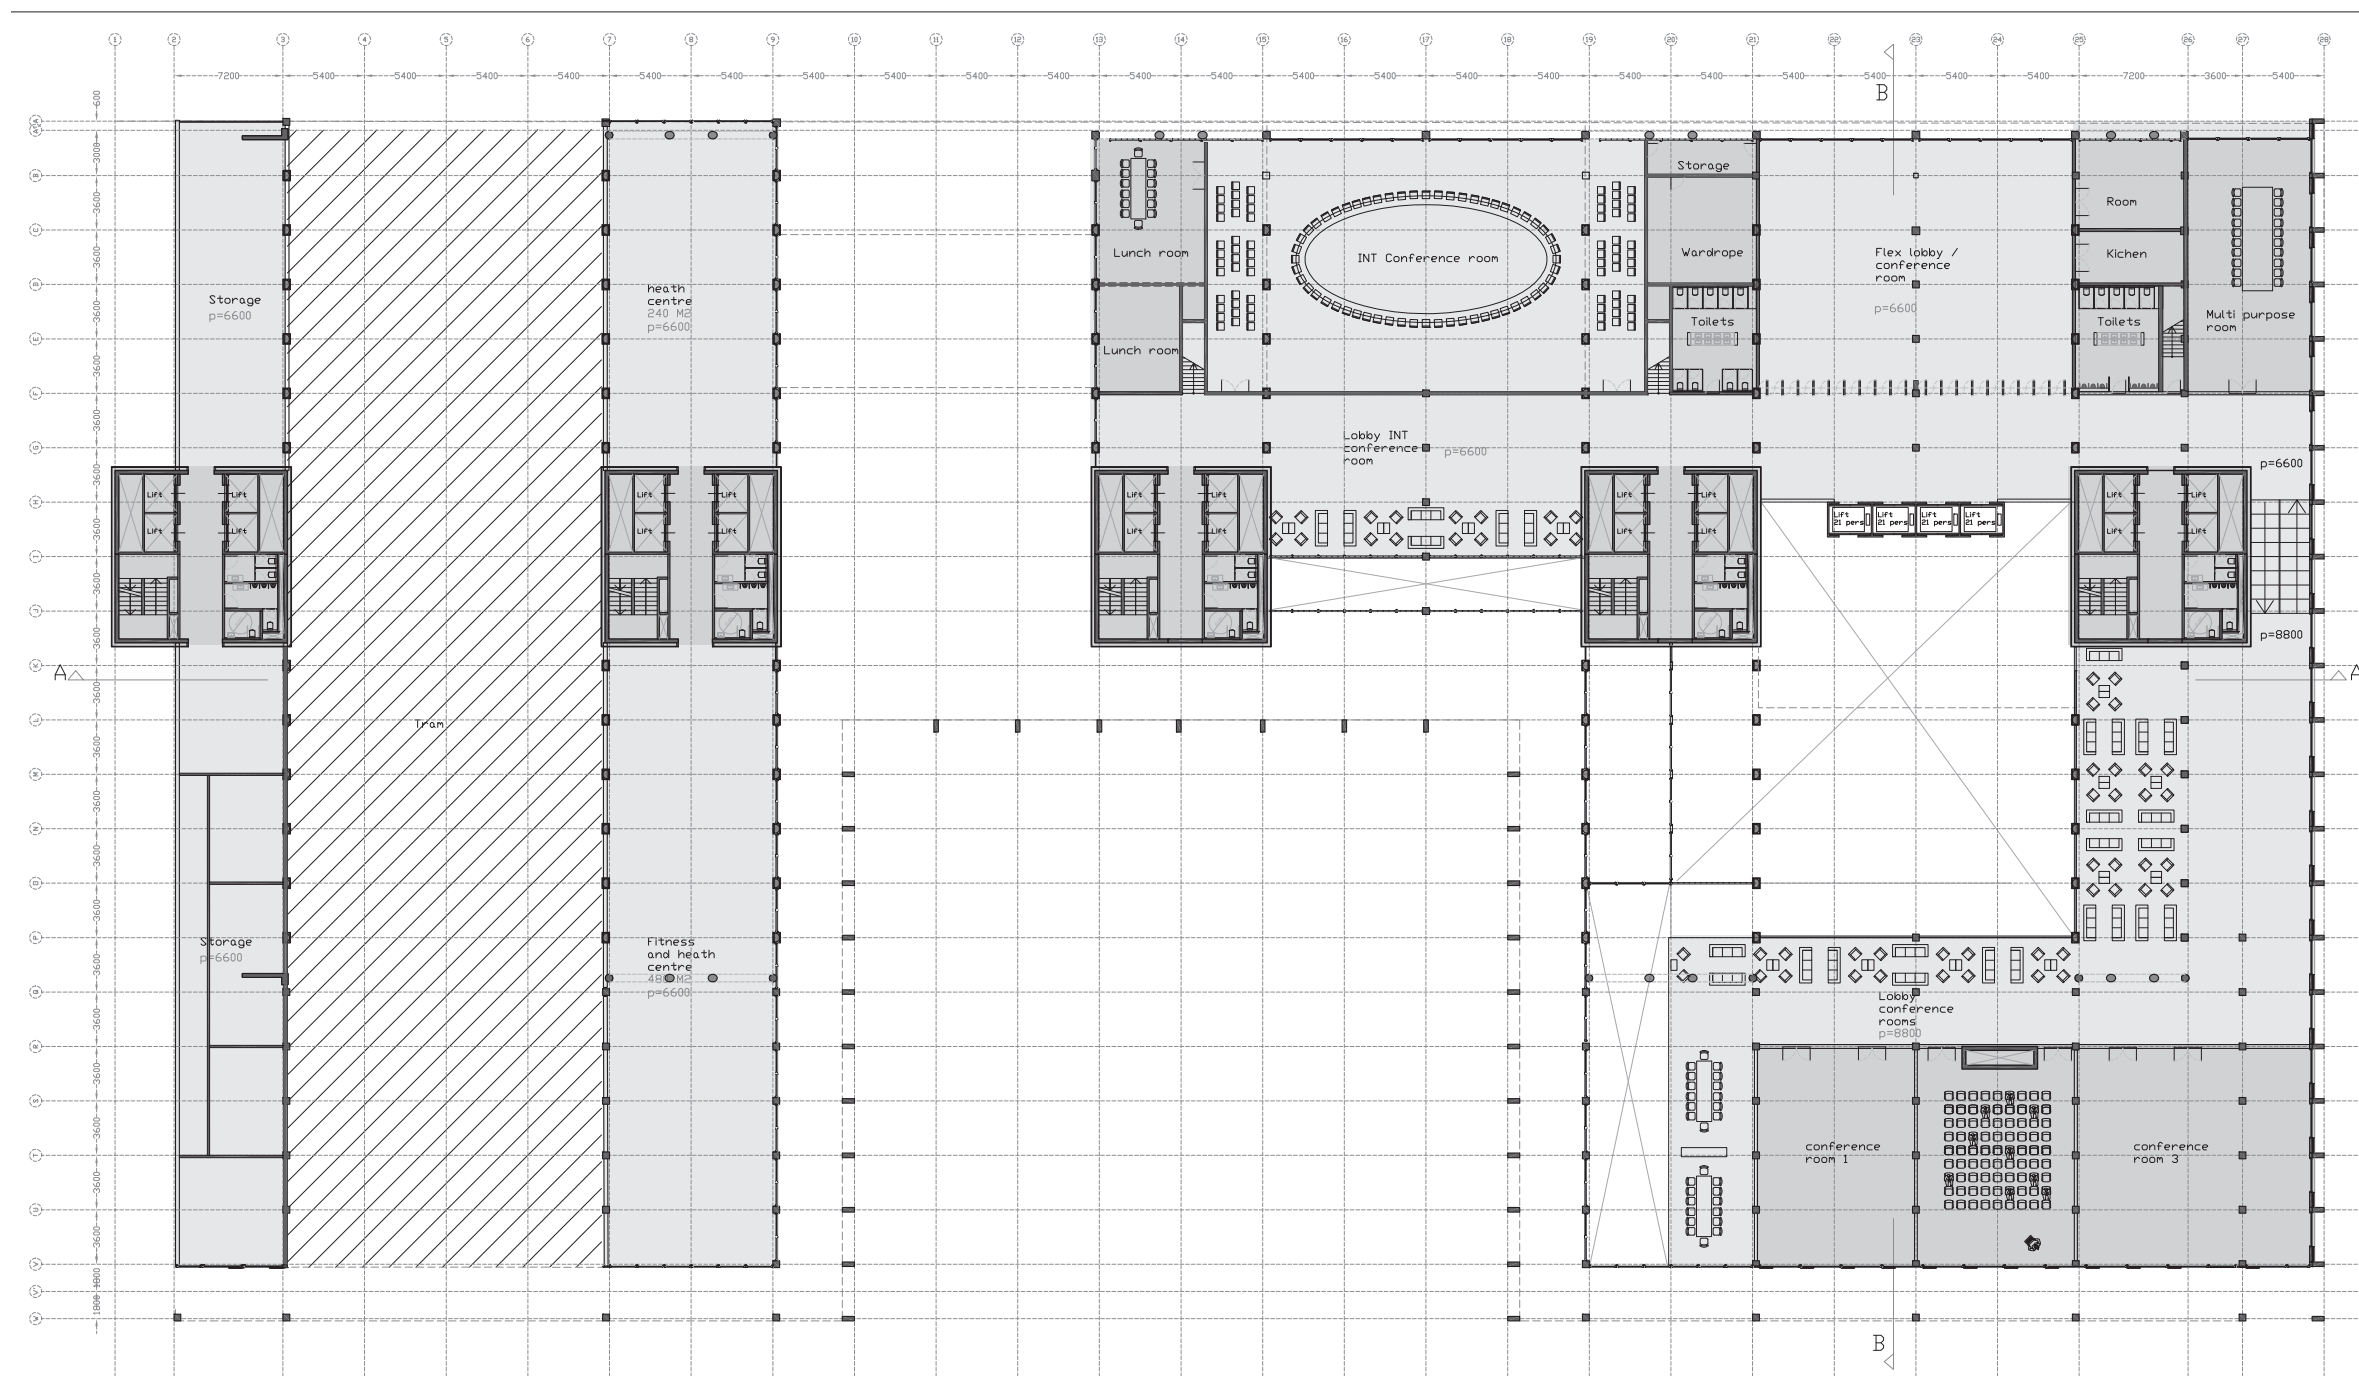


2nd floor. Scale 1:500

p = 6600 / 8800

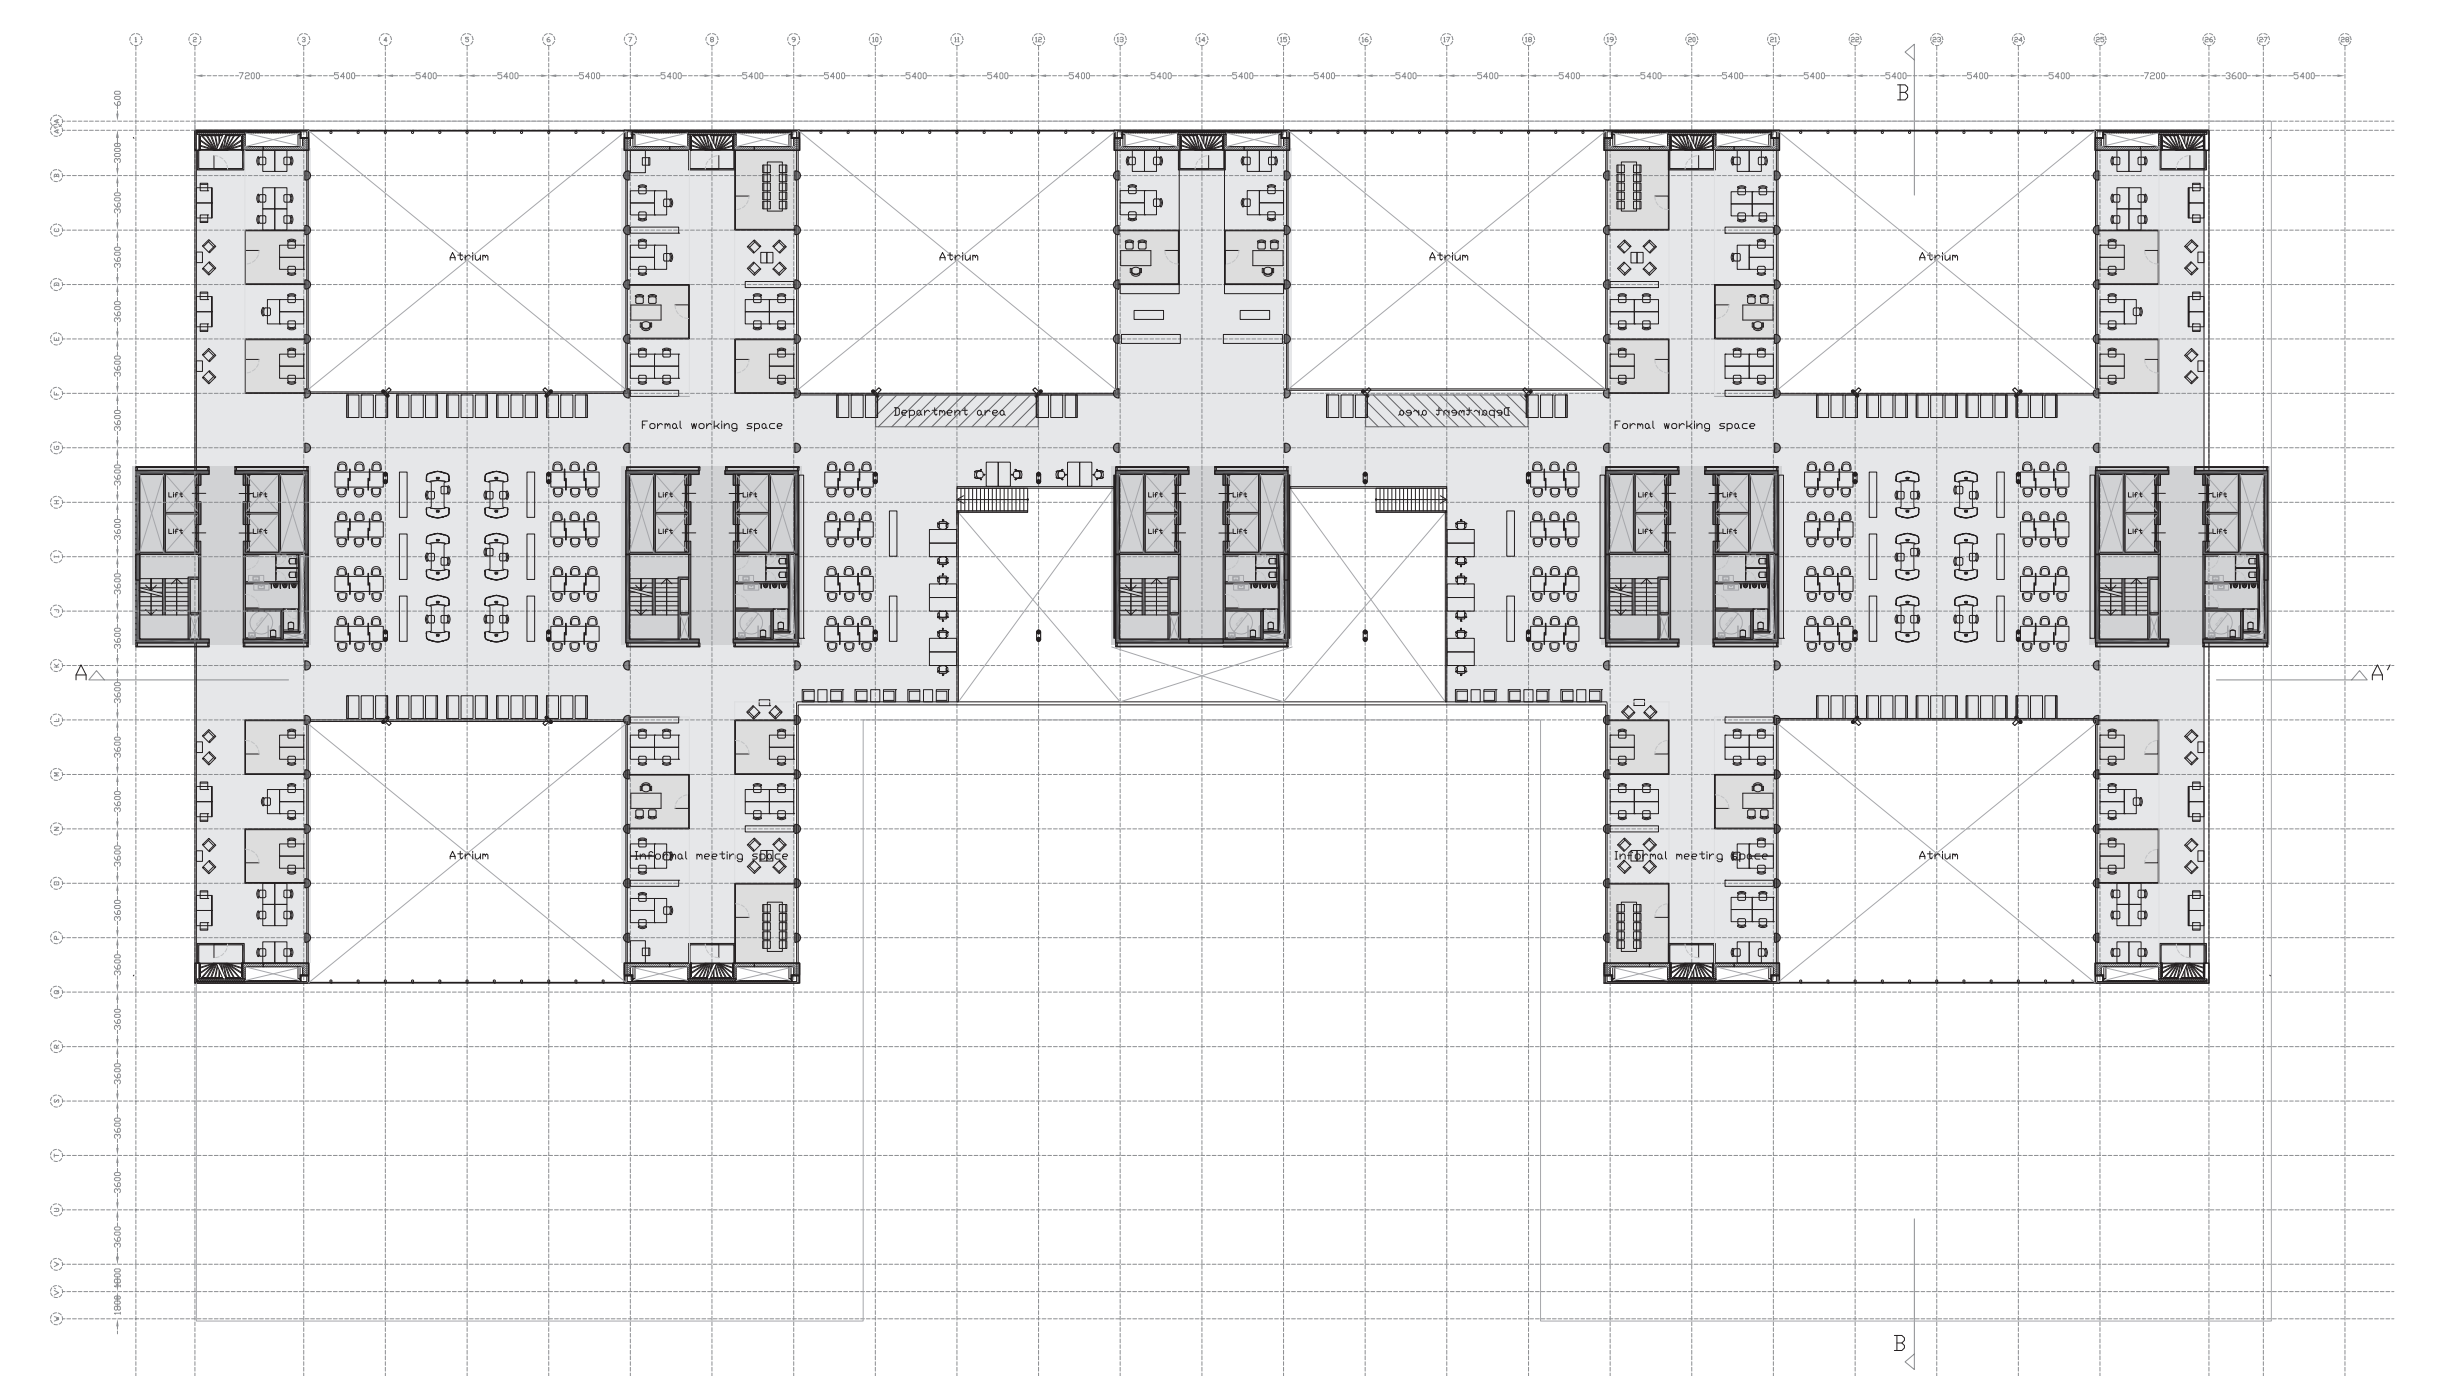


7th floor. Scale 1:500

p = 23100

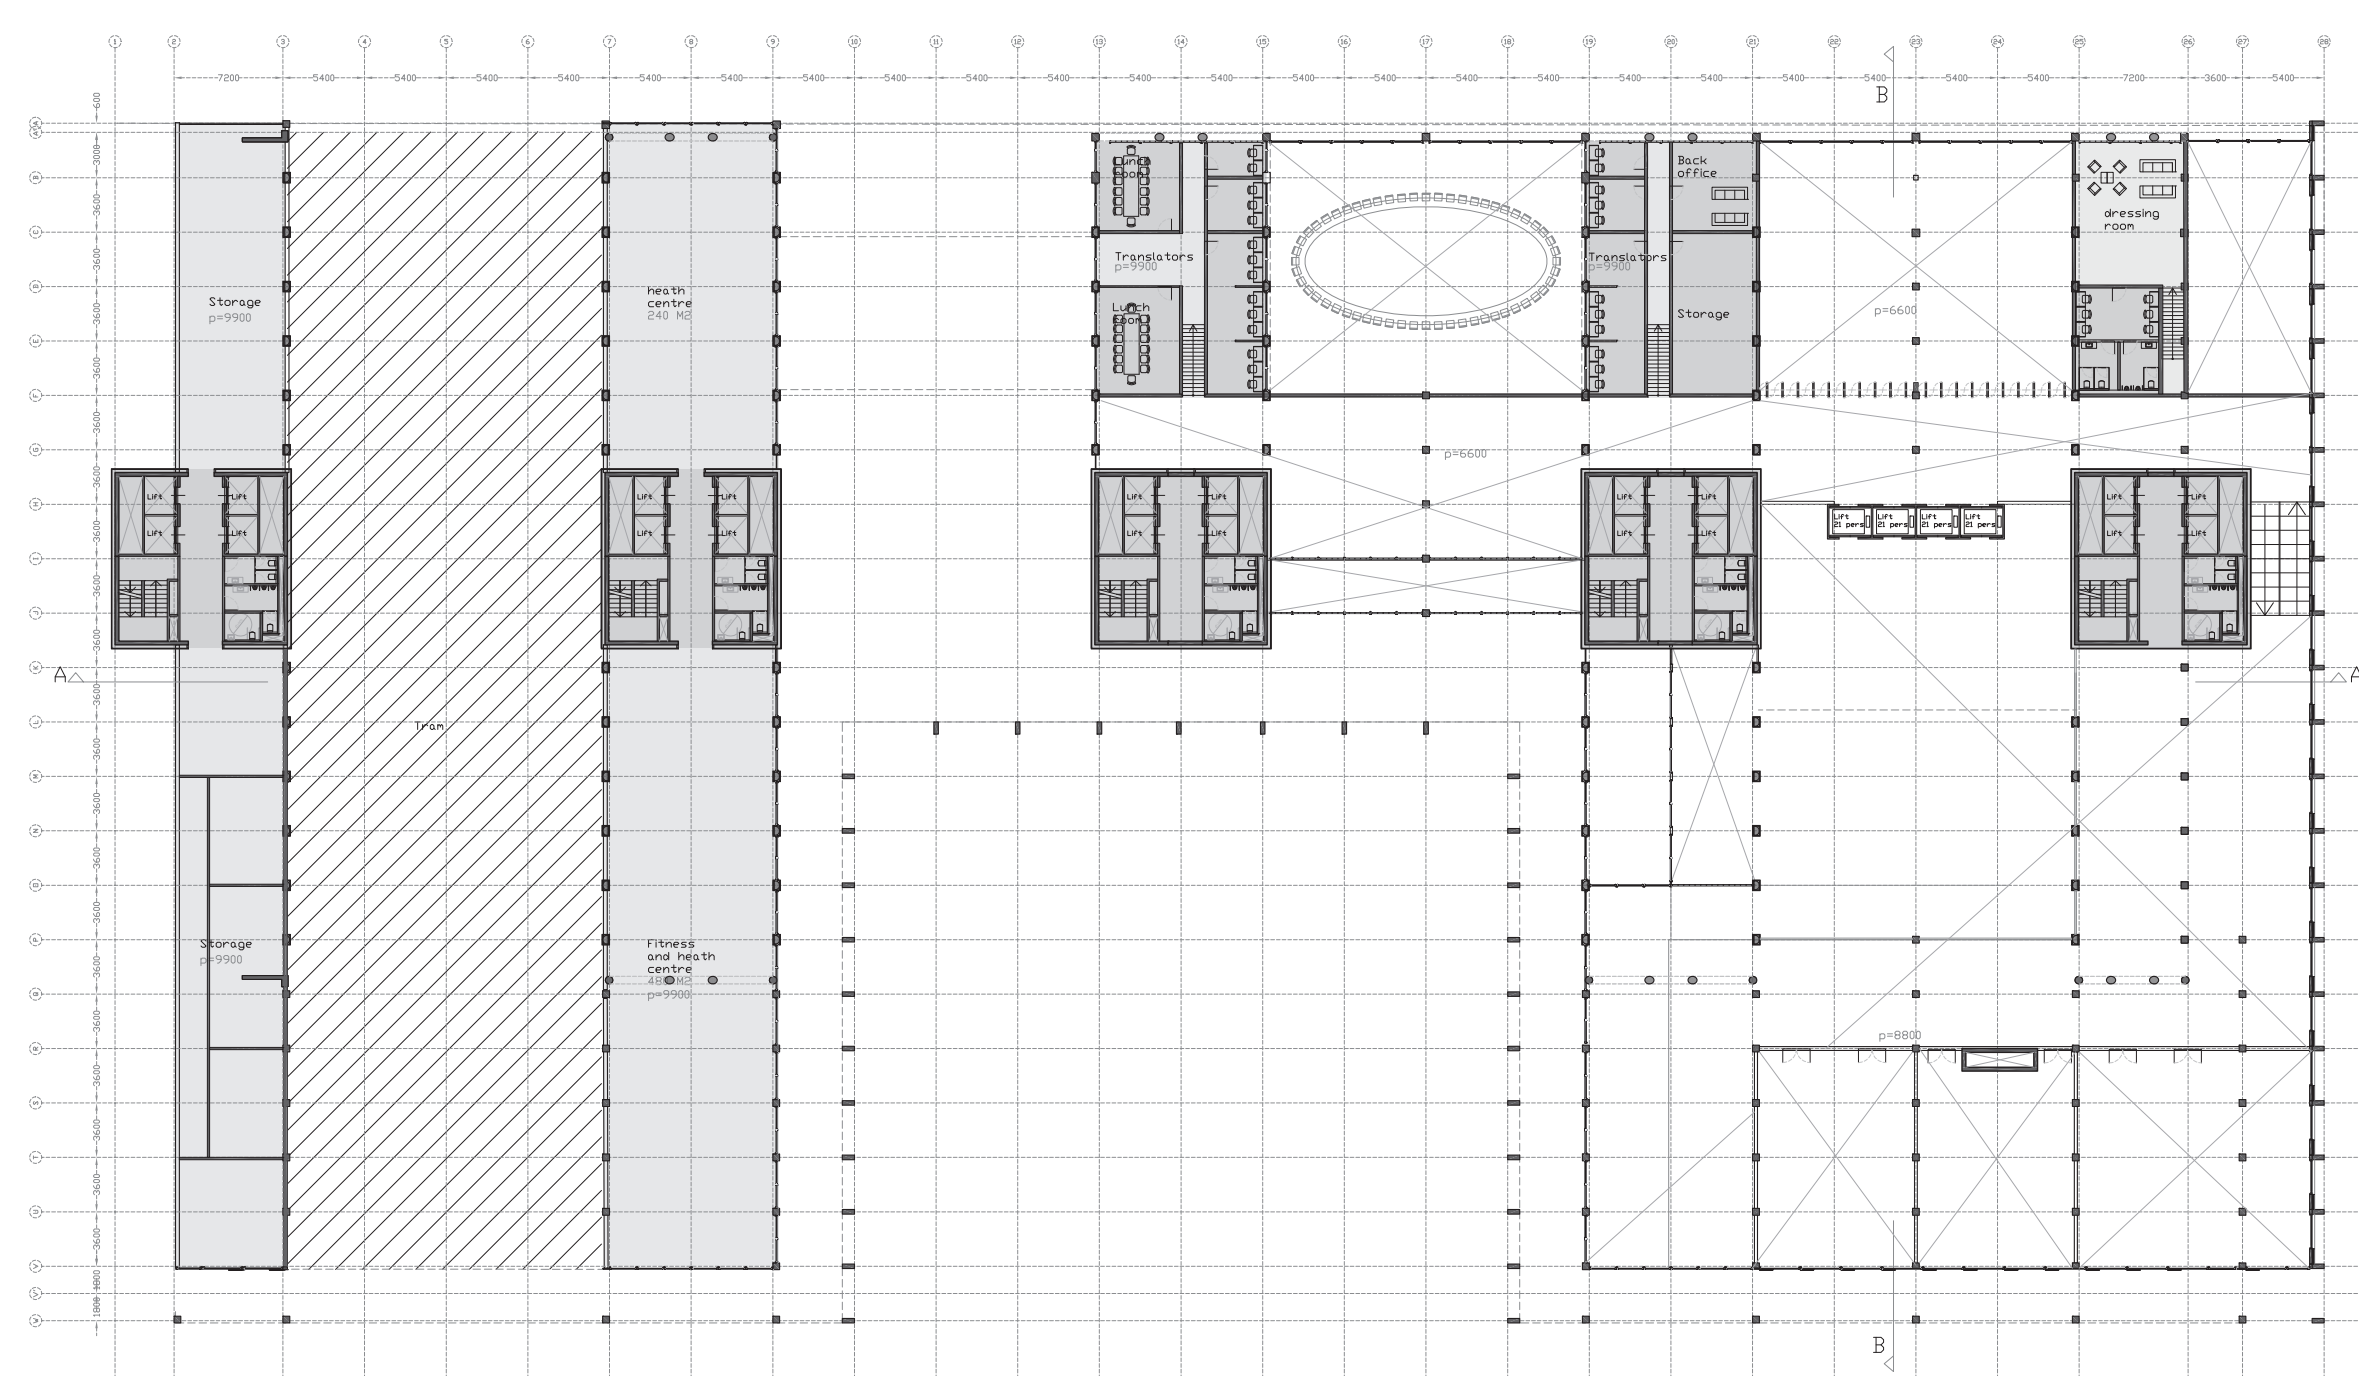


3rd floor. Scale 1:500

p = 9900

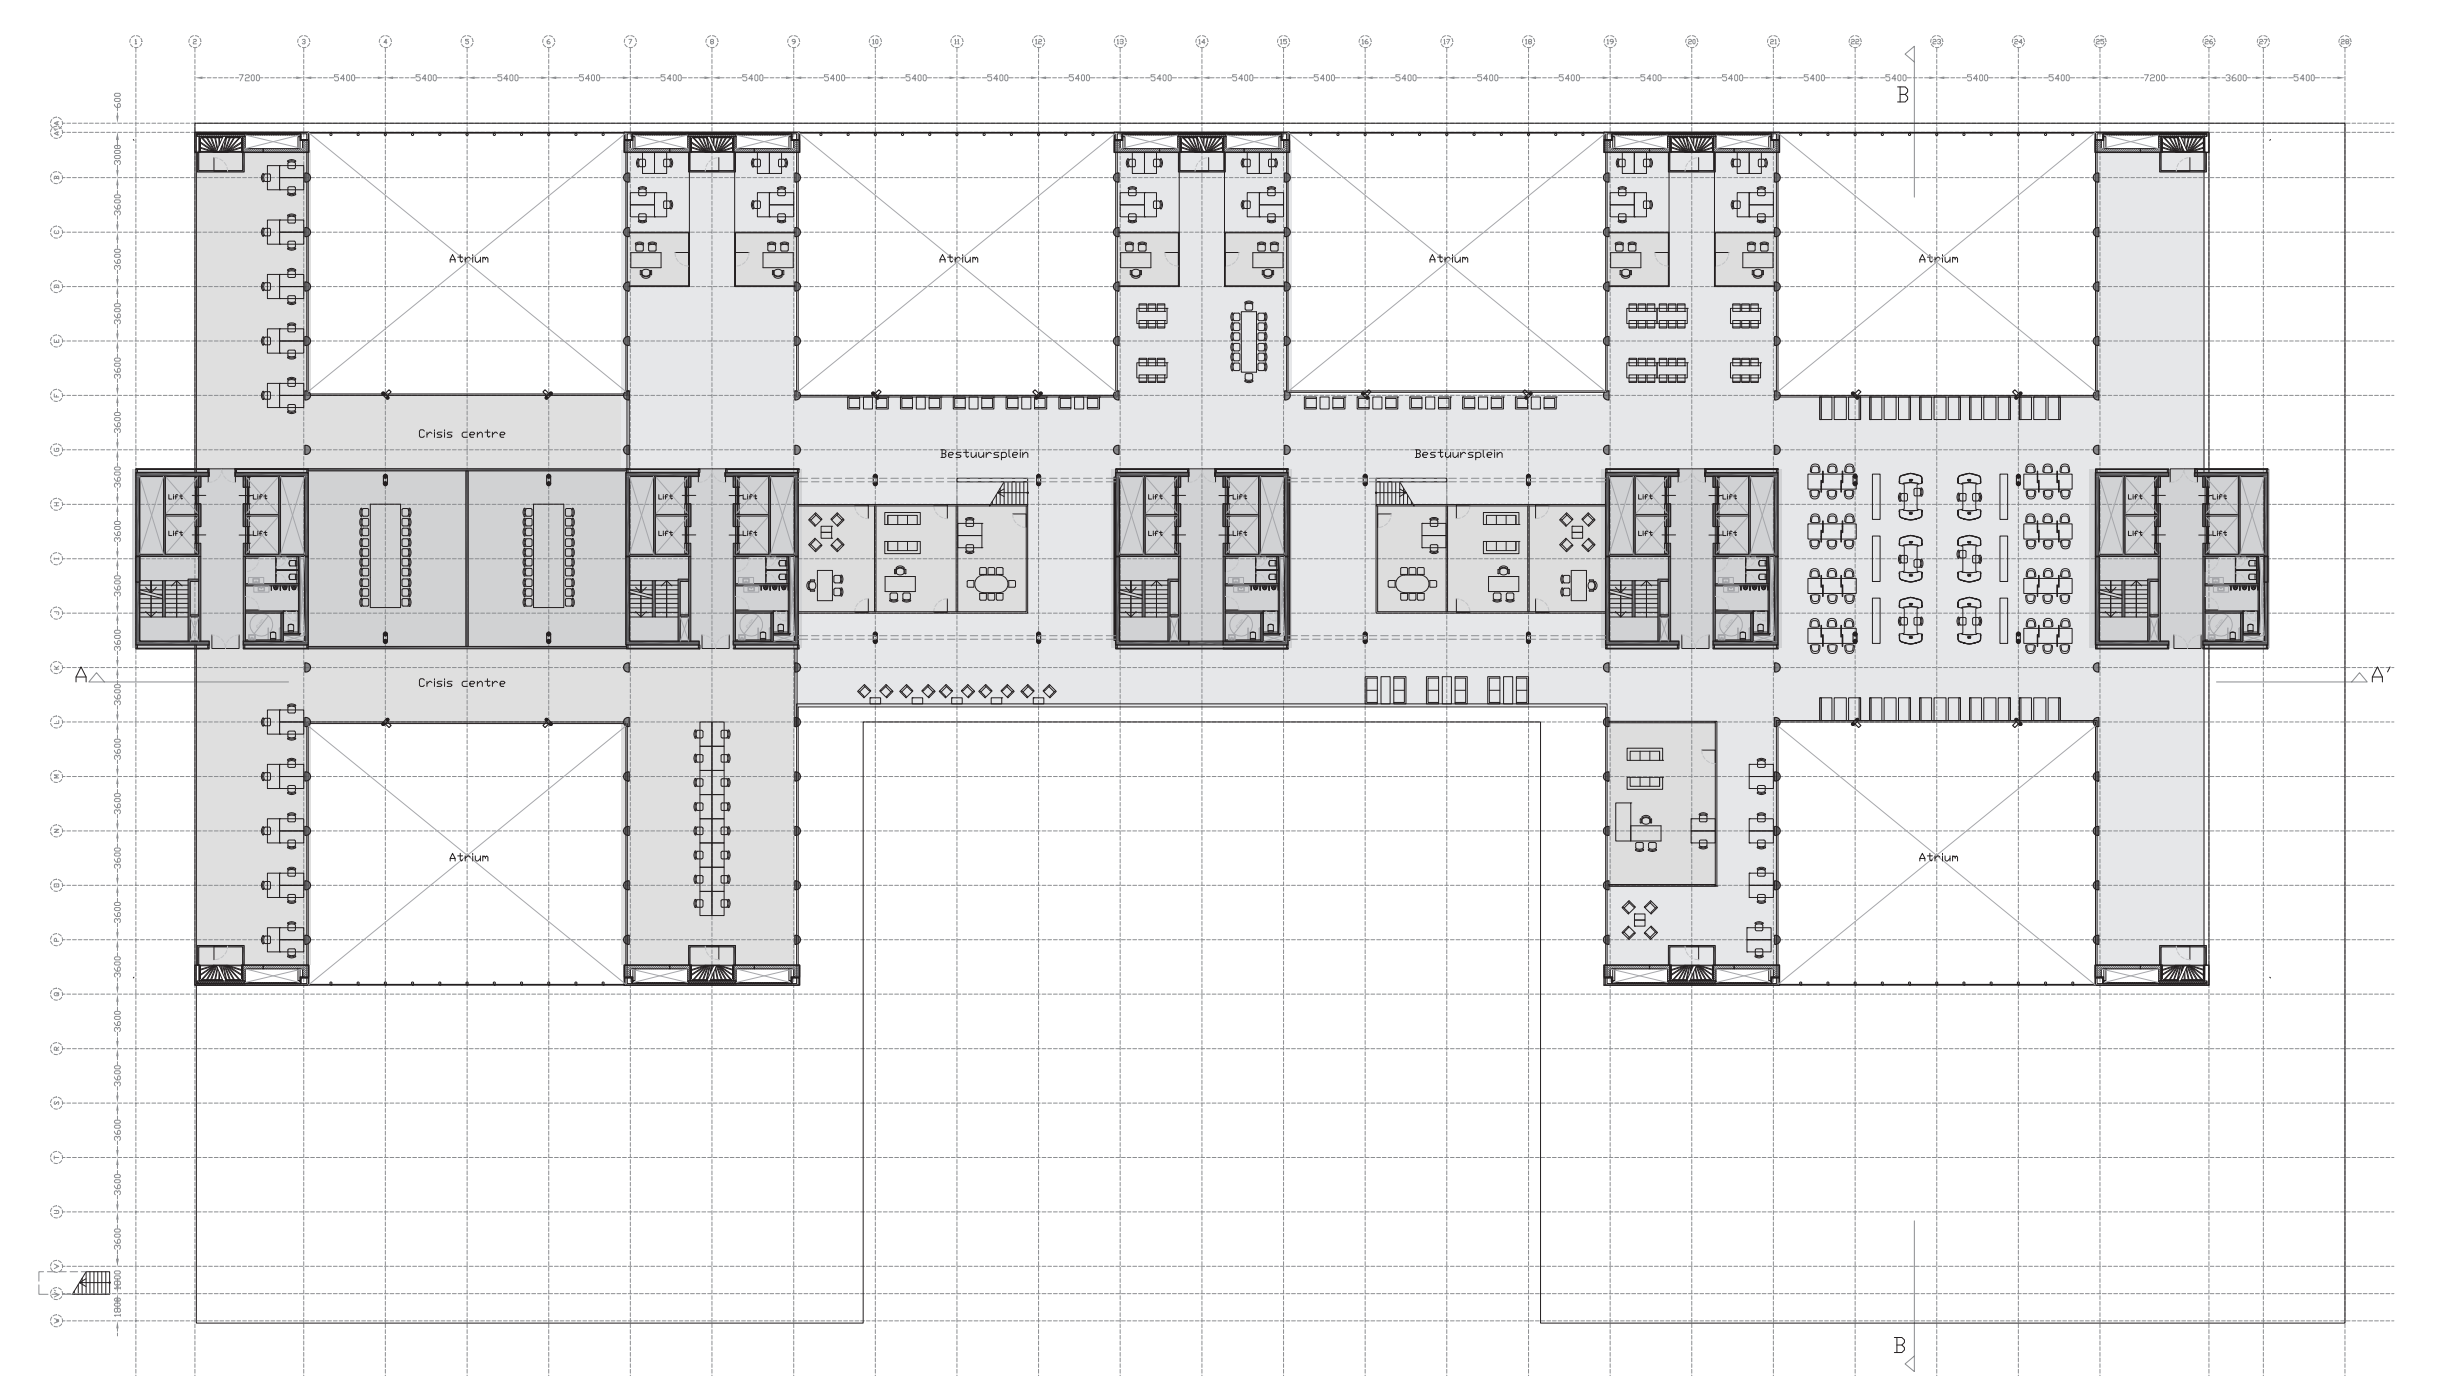


15th floor. Scale 1:500

p = 49500

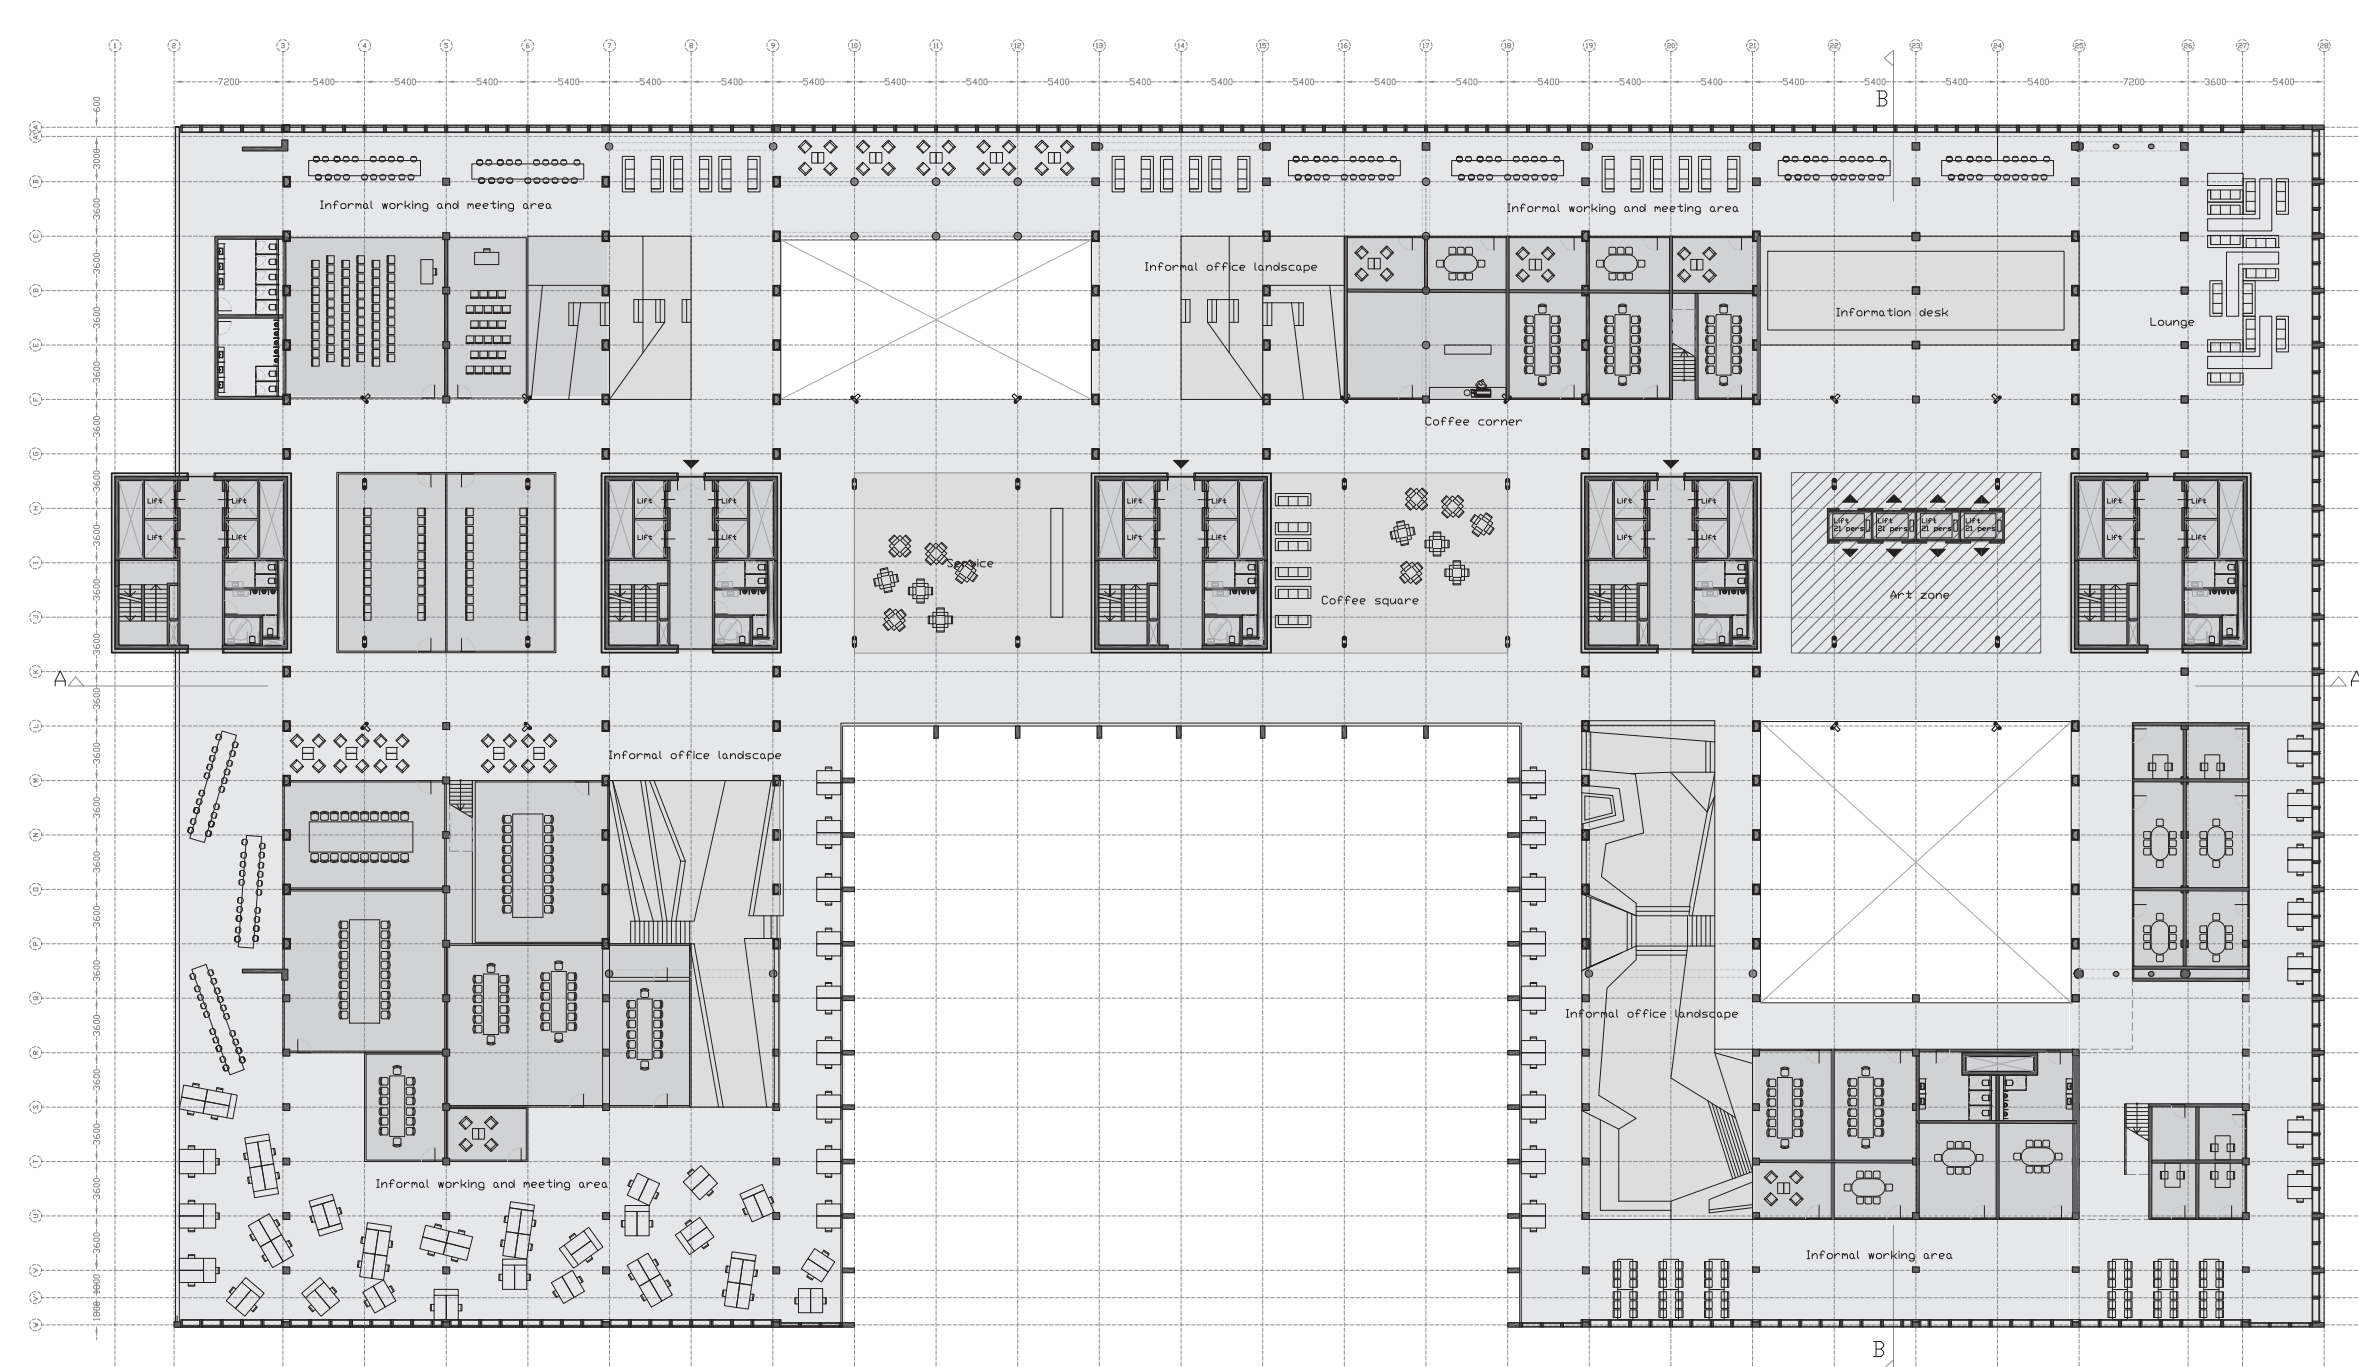

4th floor. Scale 1:500

p = 13200

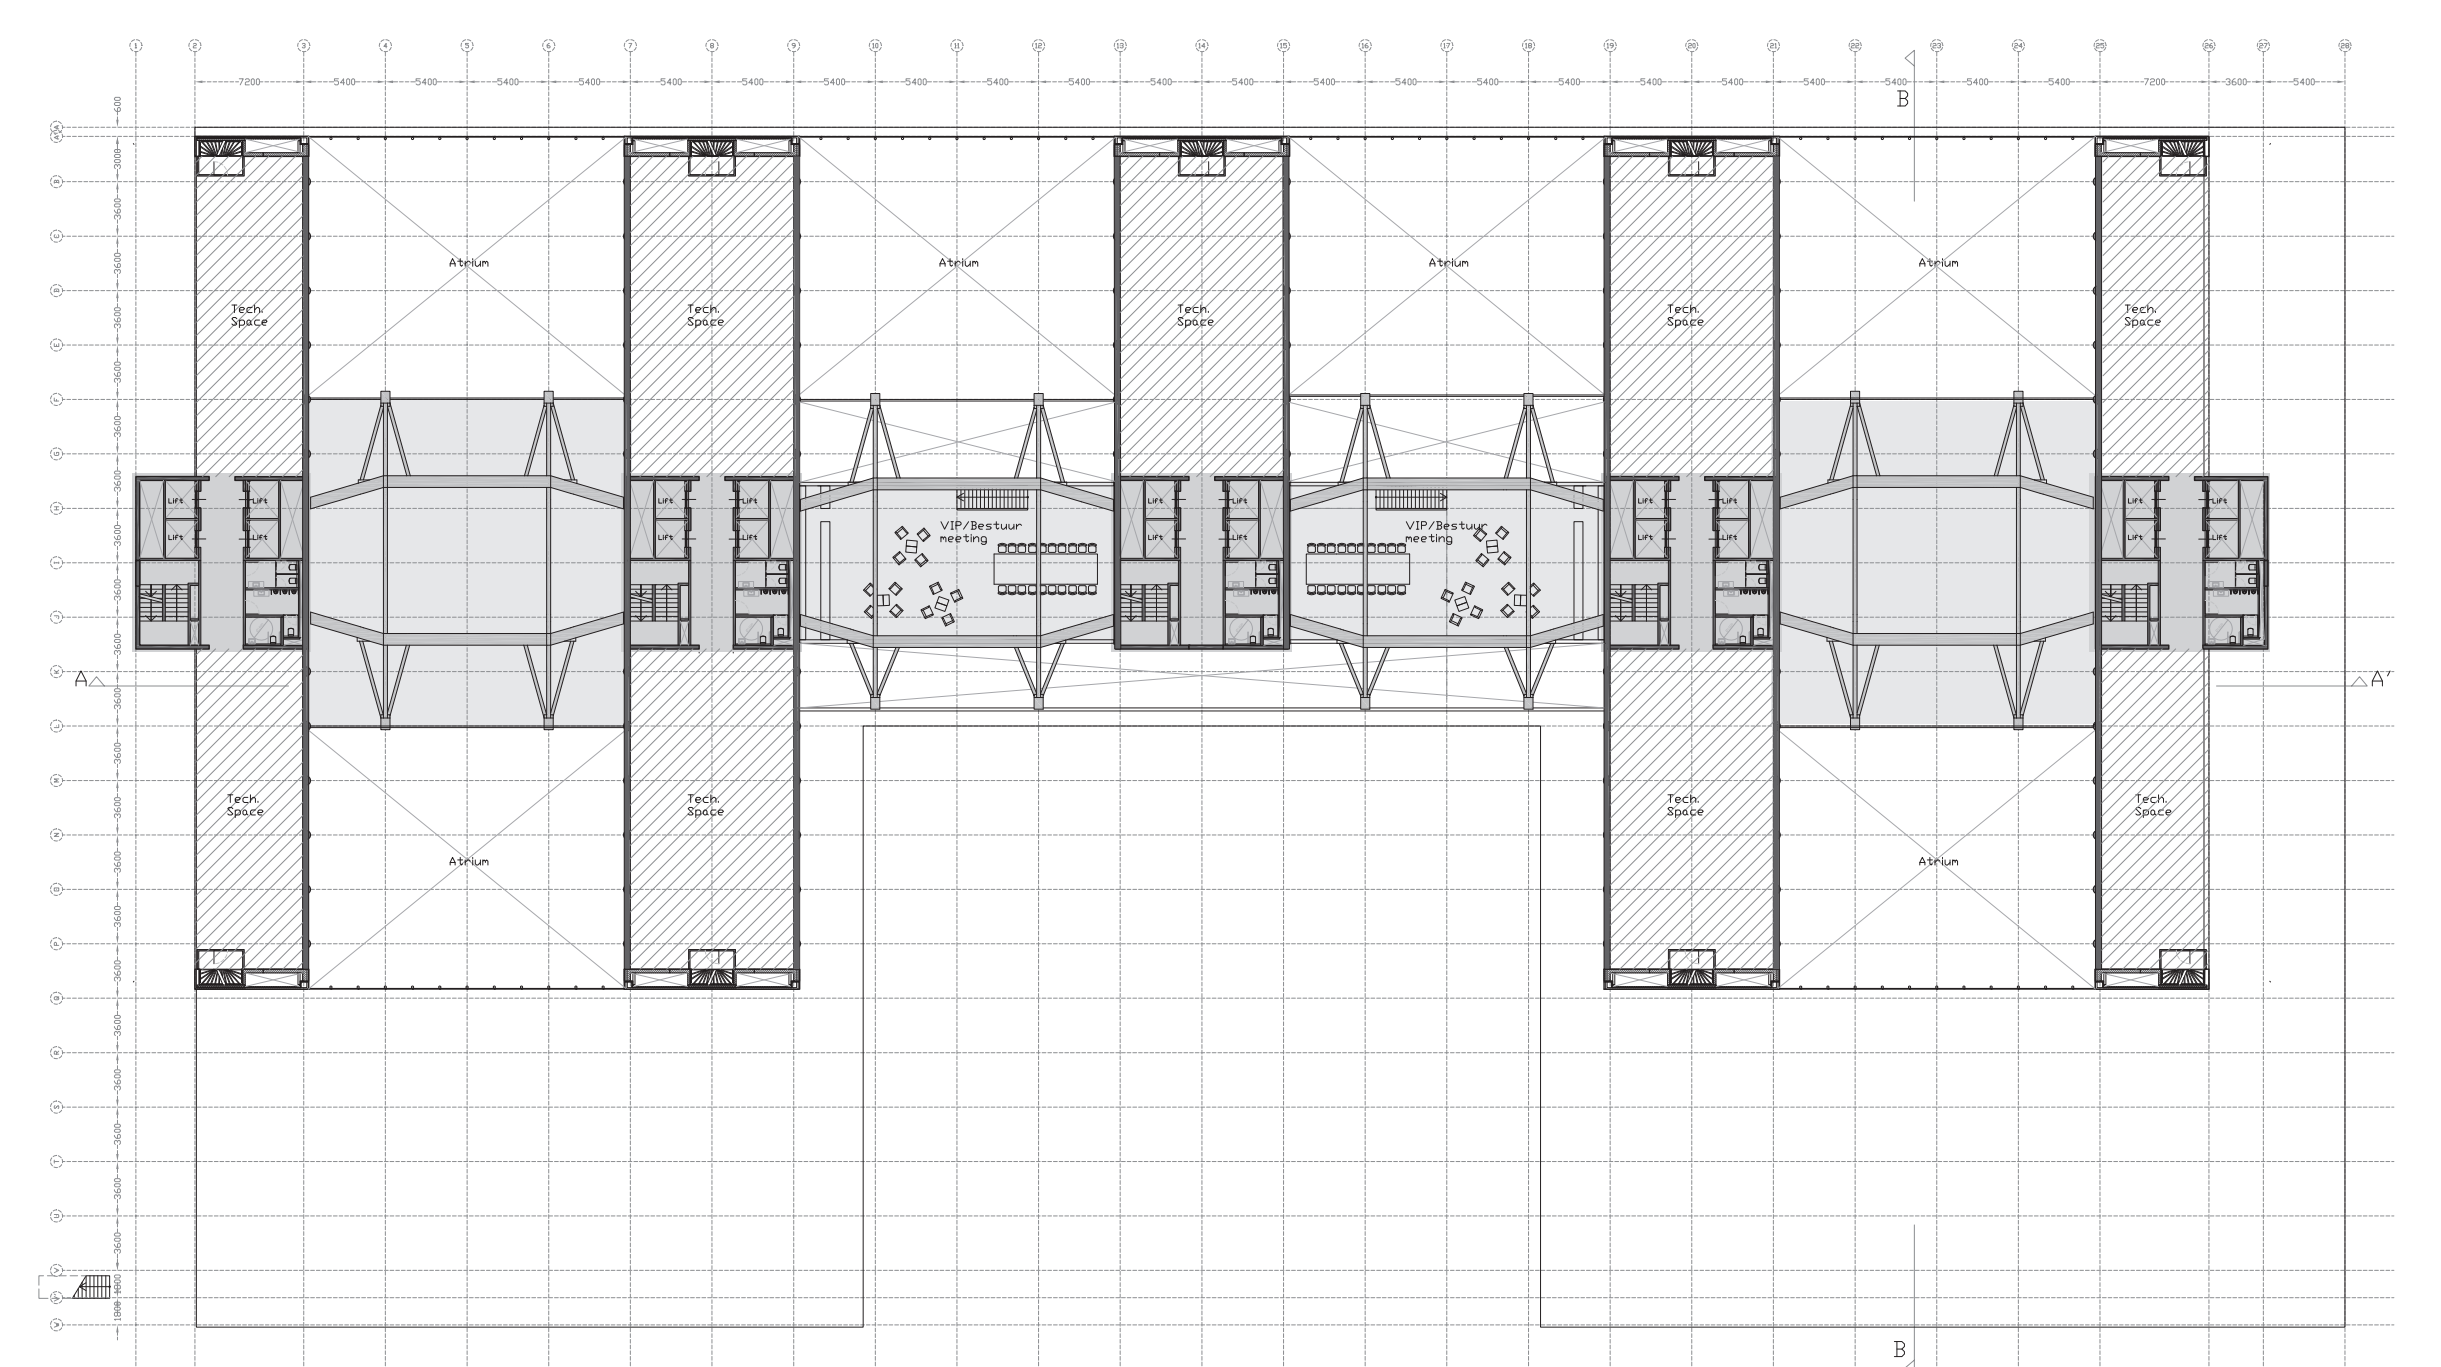

16th floor. Scale 1:500

p = 52800