




GROUND FLOOR 1/200

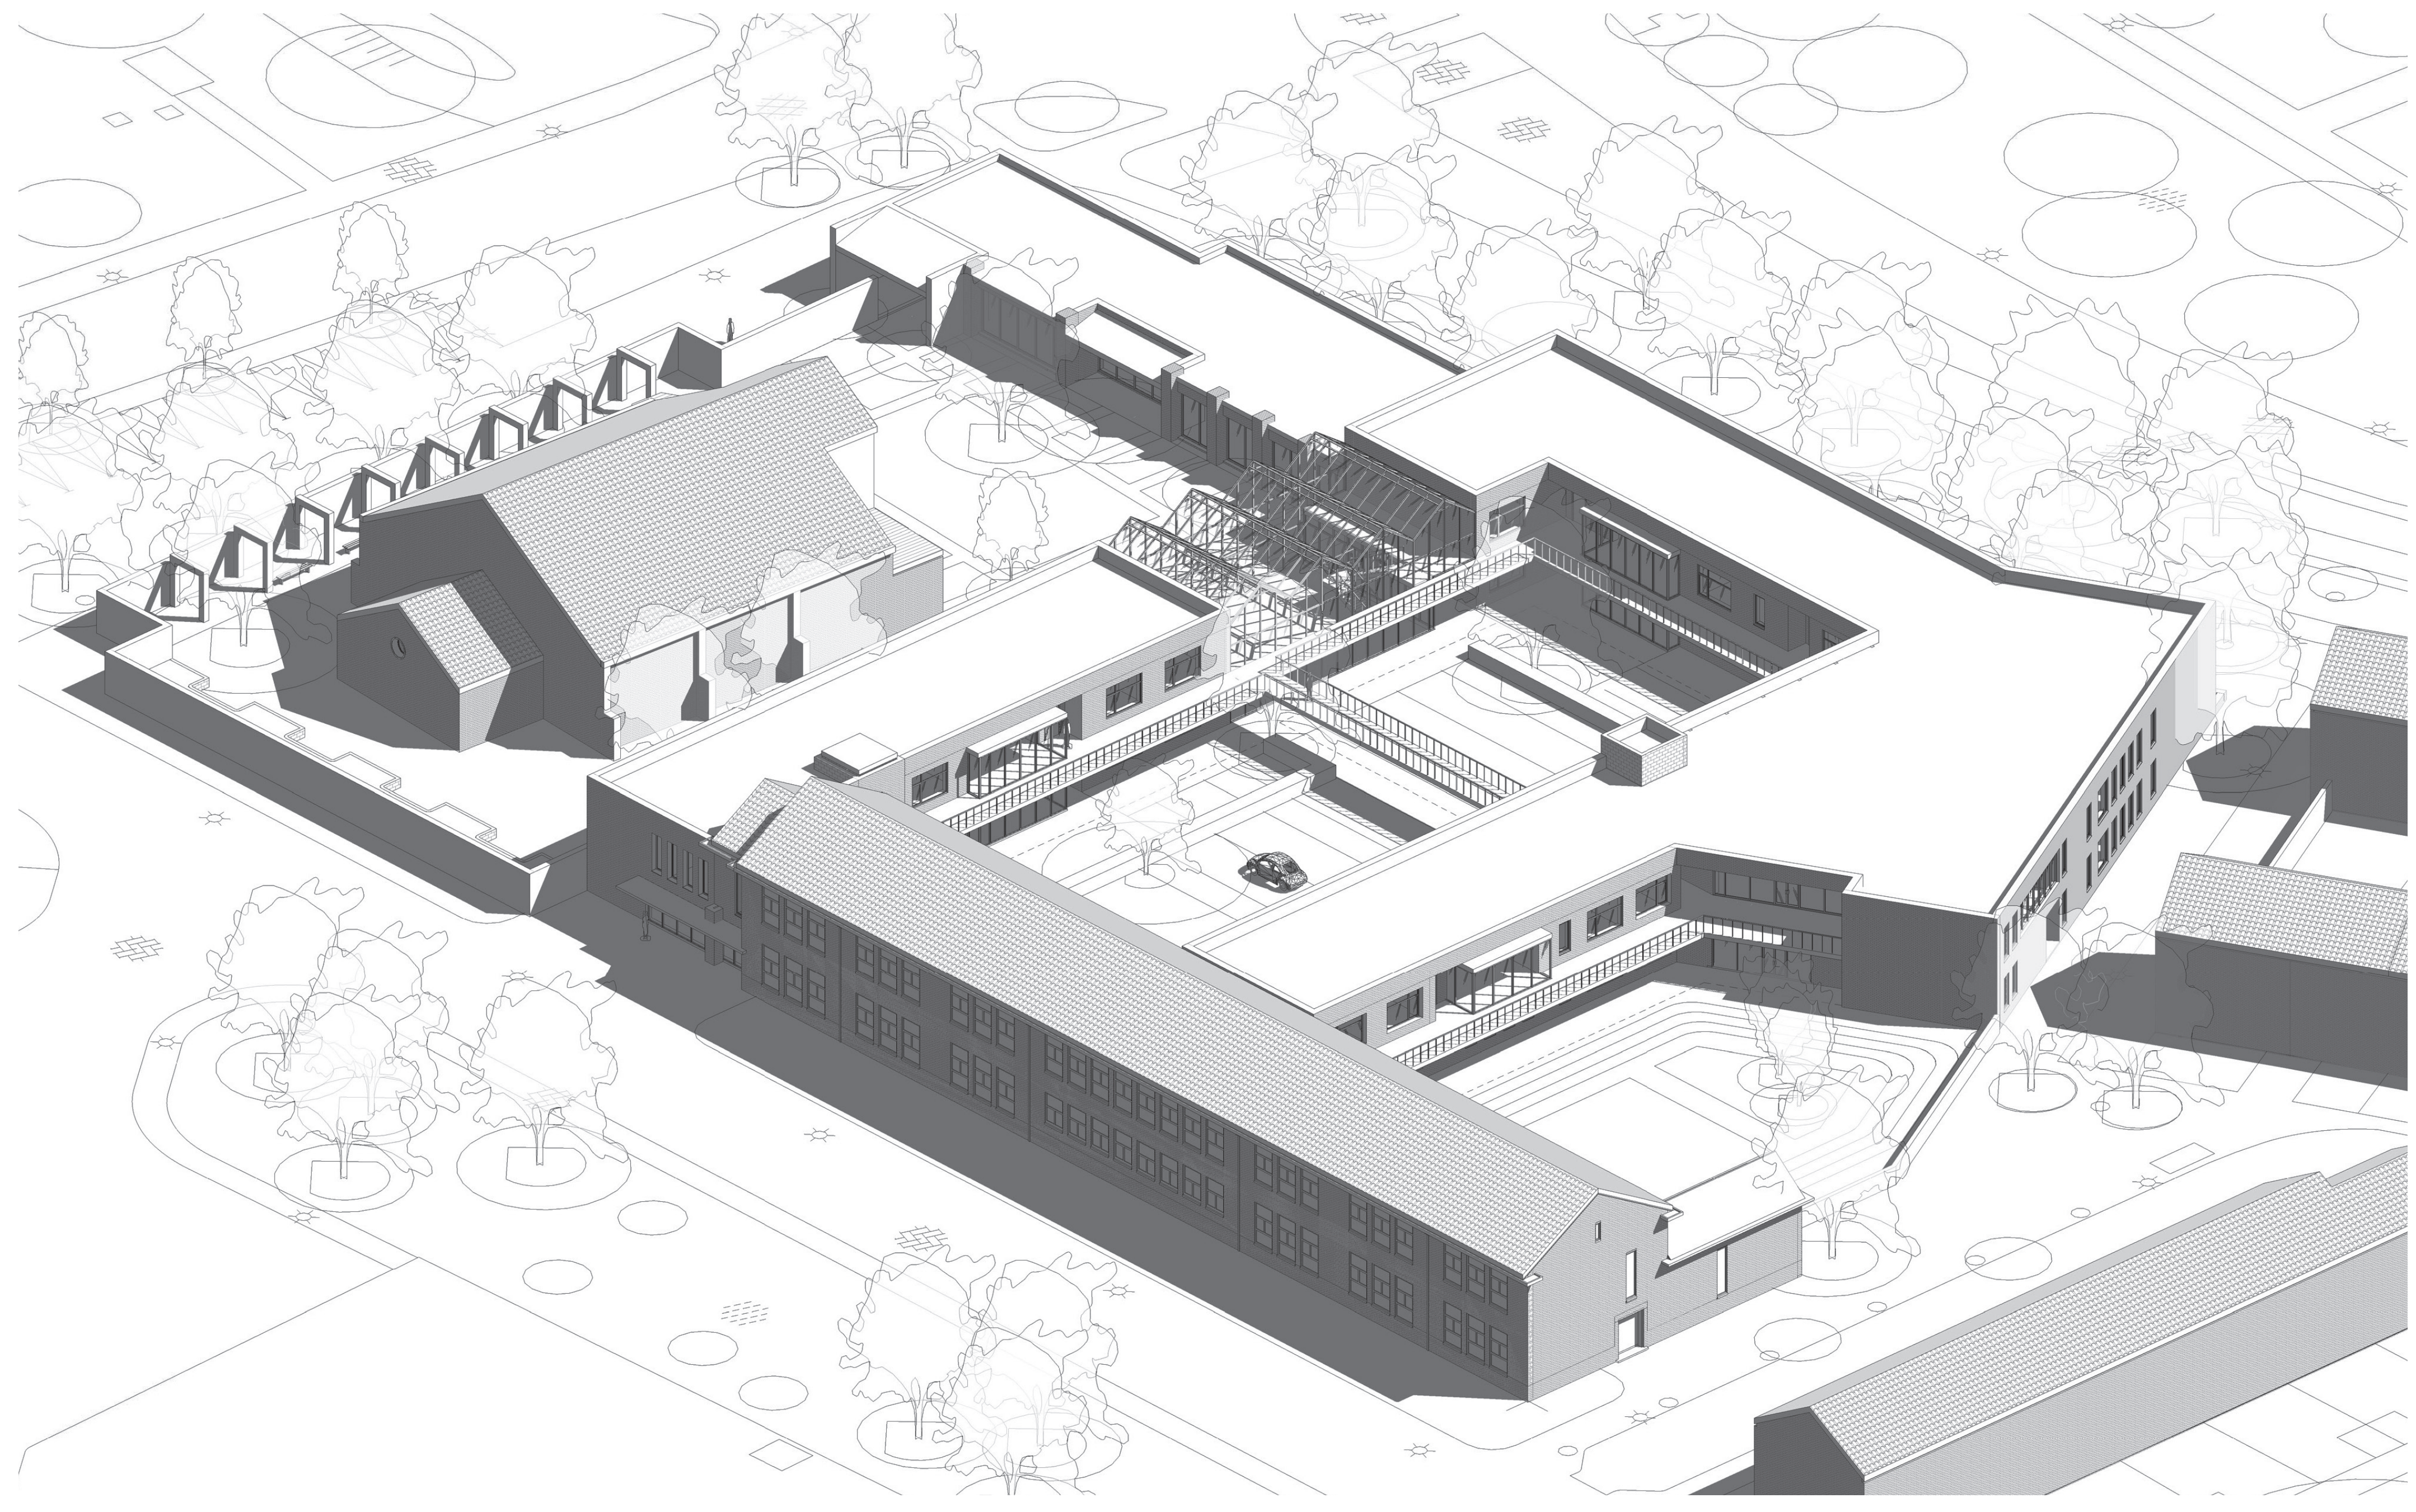


INTERNAL ELEVATIONS 1/200

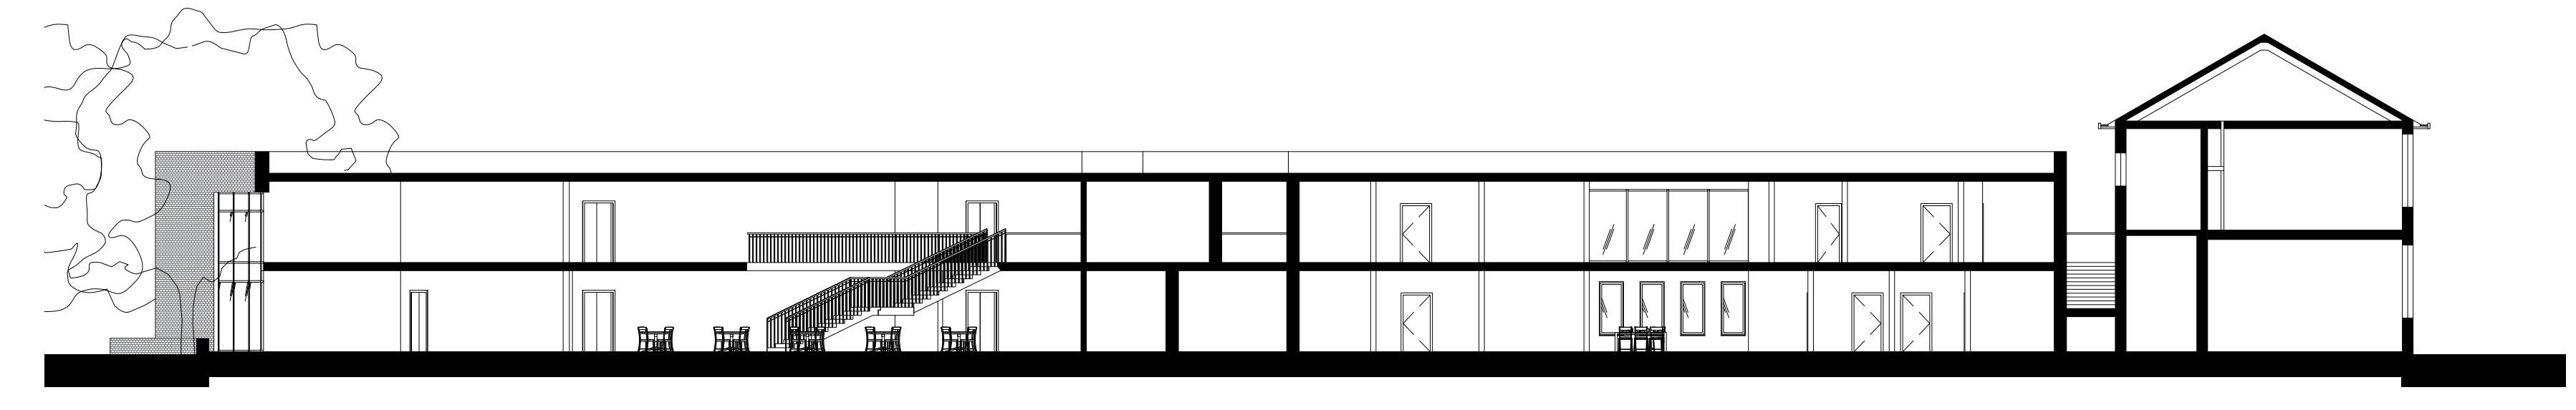



SECTION D-D 1/200

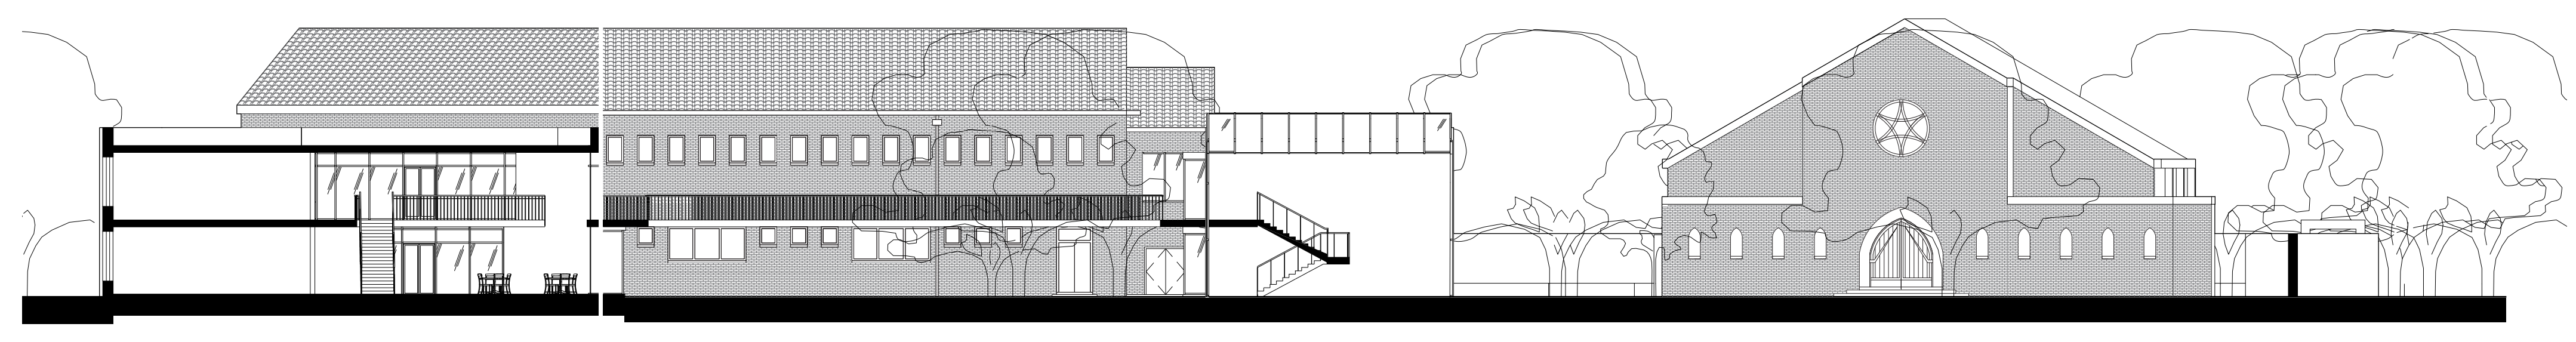


SECTION A-A 1/200

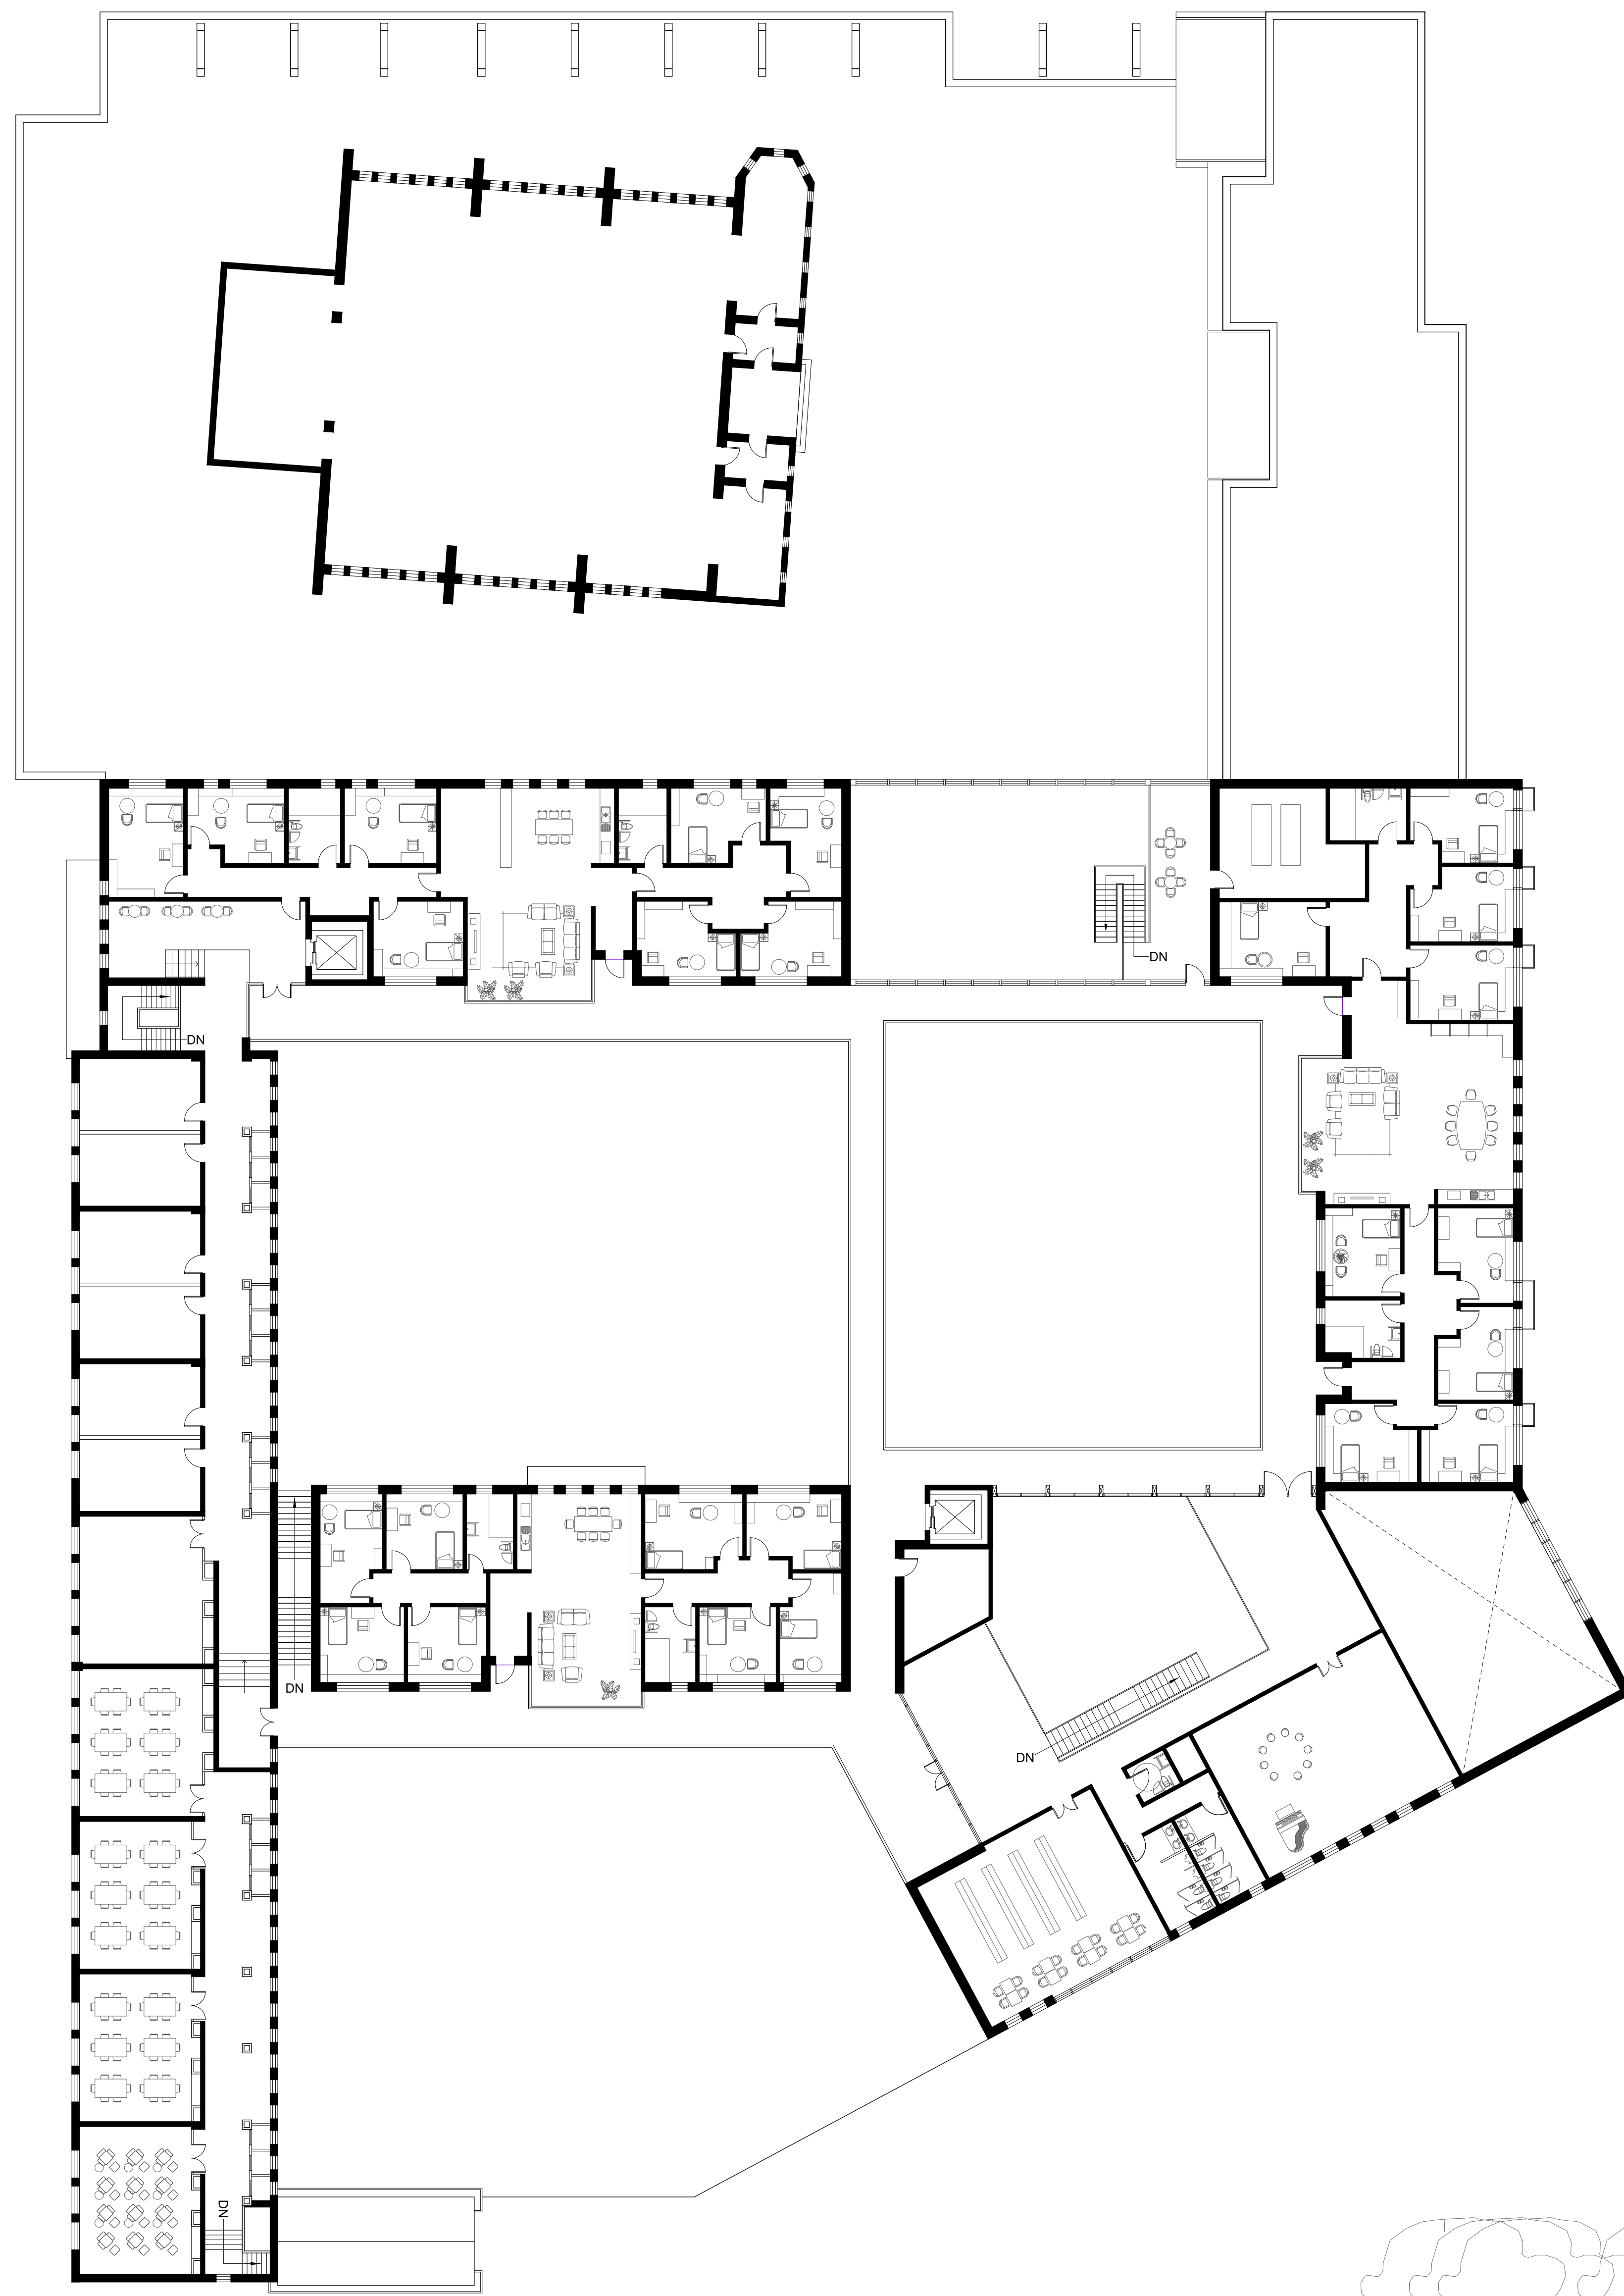

FIRST FLOOR 1/200

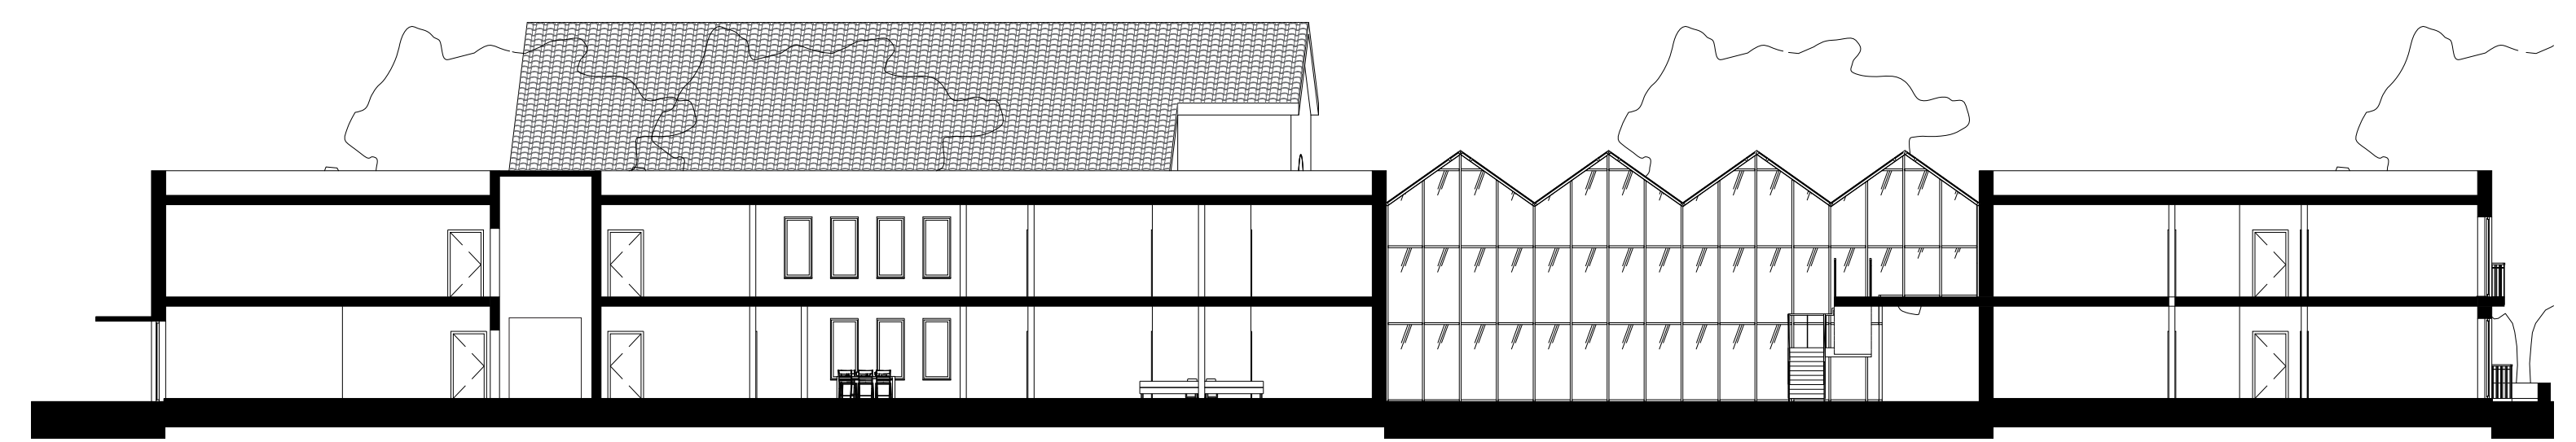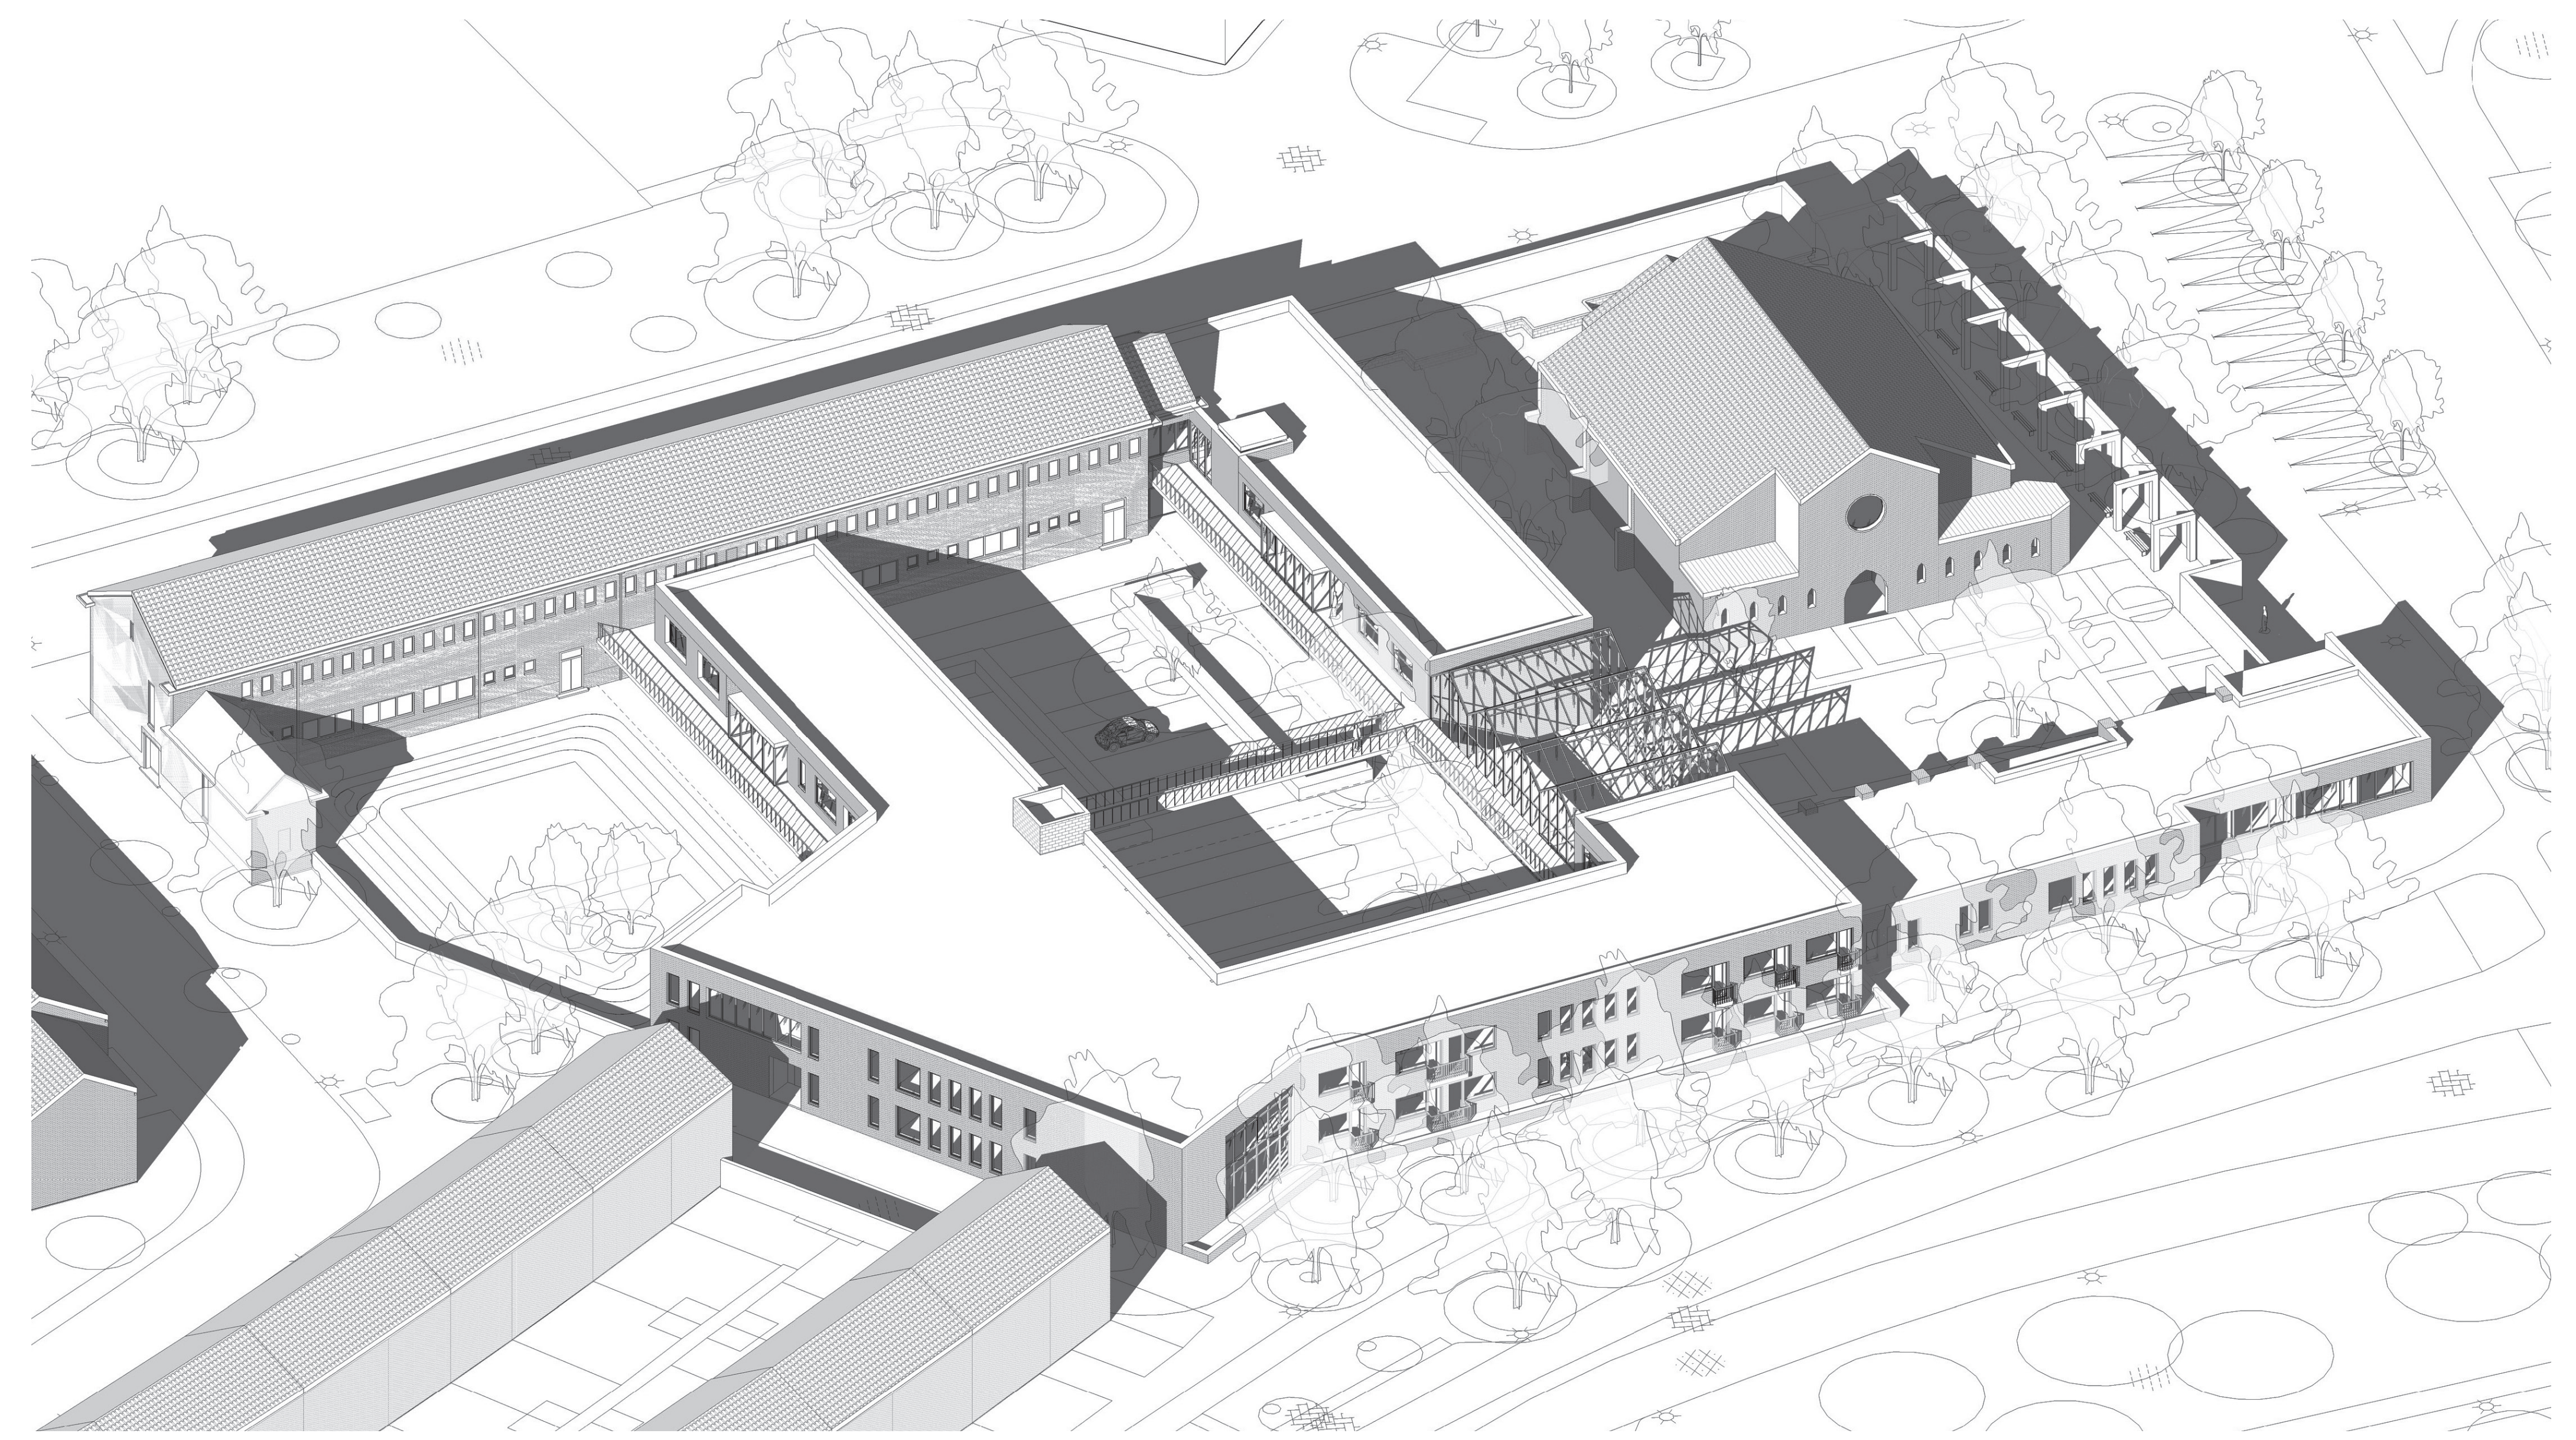

SECTION B-B 1/200

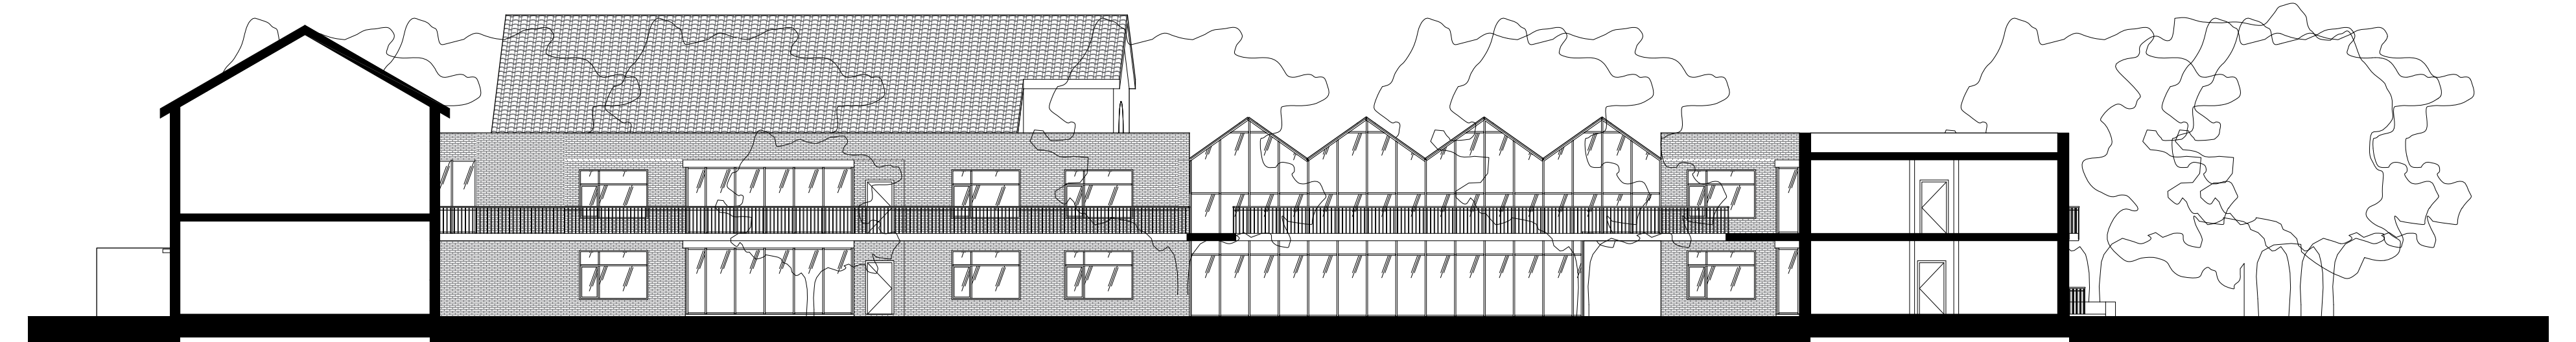


SECTION C-C 1/200



EAST ELEVATION 1/200



WEST ELEVATION 1/200

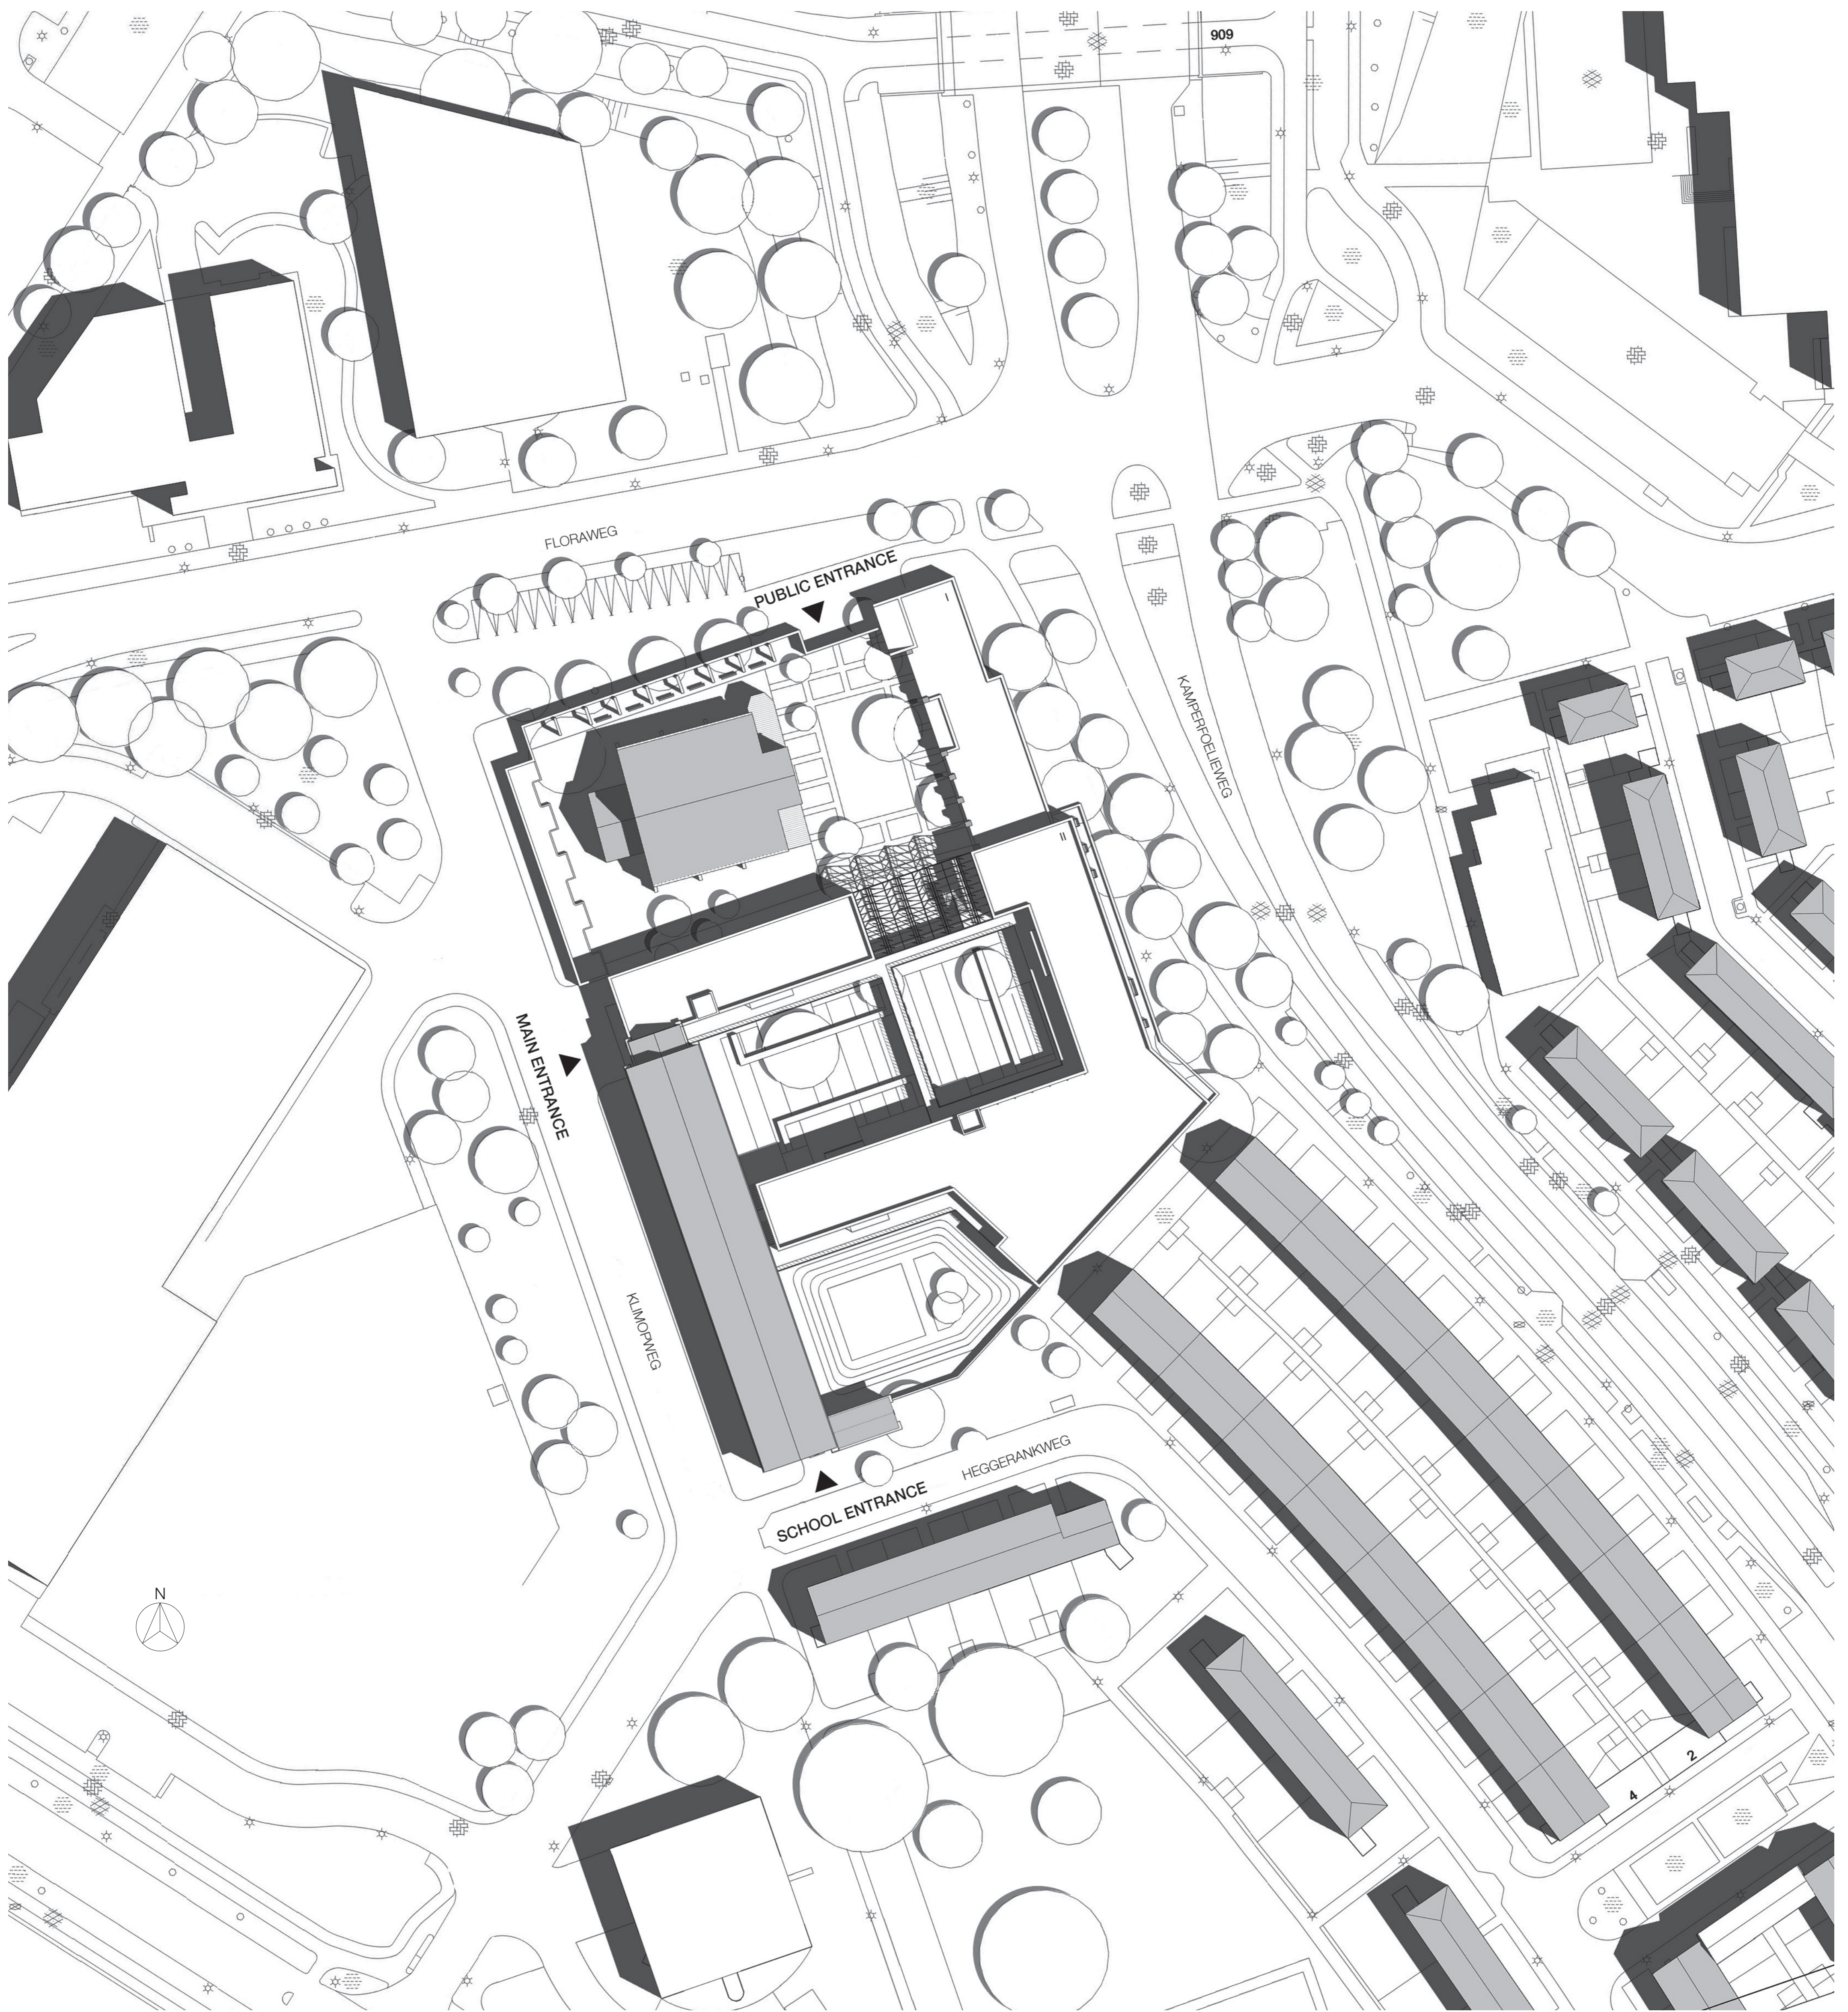

MASTER PLAN 1/500


INTEGRATION AND INTERACTION

PLACES FOR DEMENTIA ELDERLY PATIENTS


Chiyu Li
P4




FACADE FRAGMENT 1/20

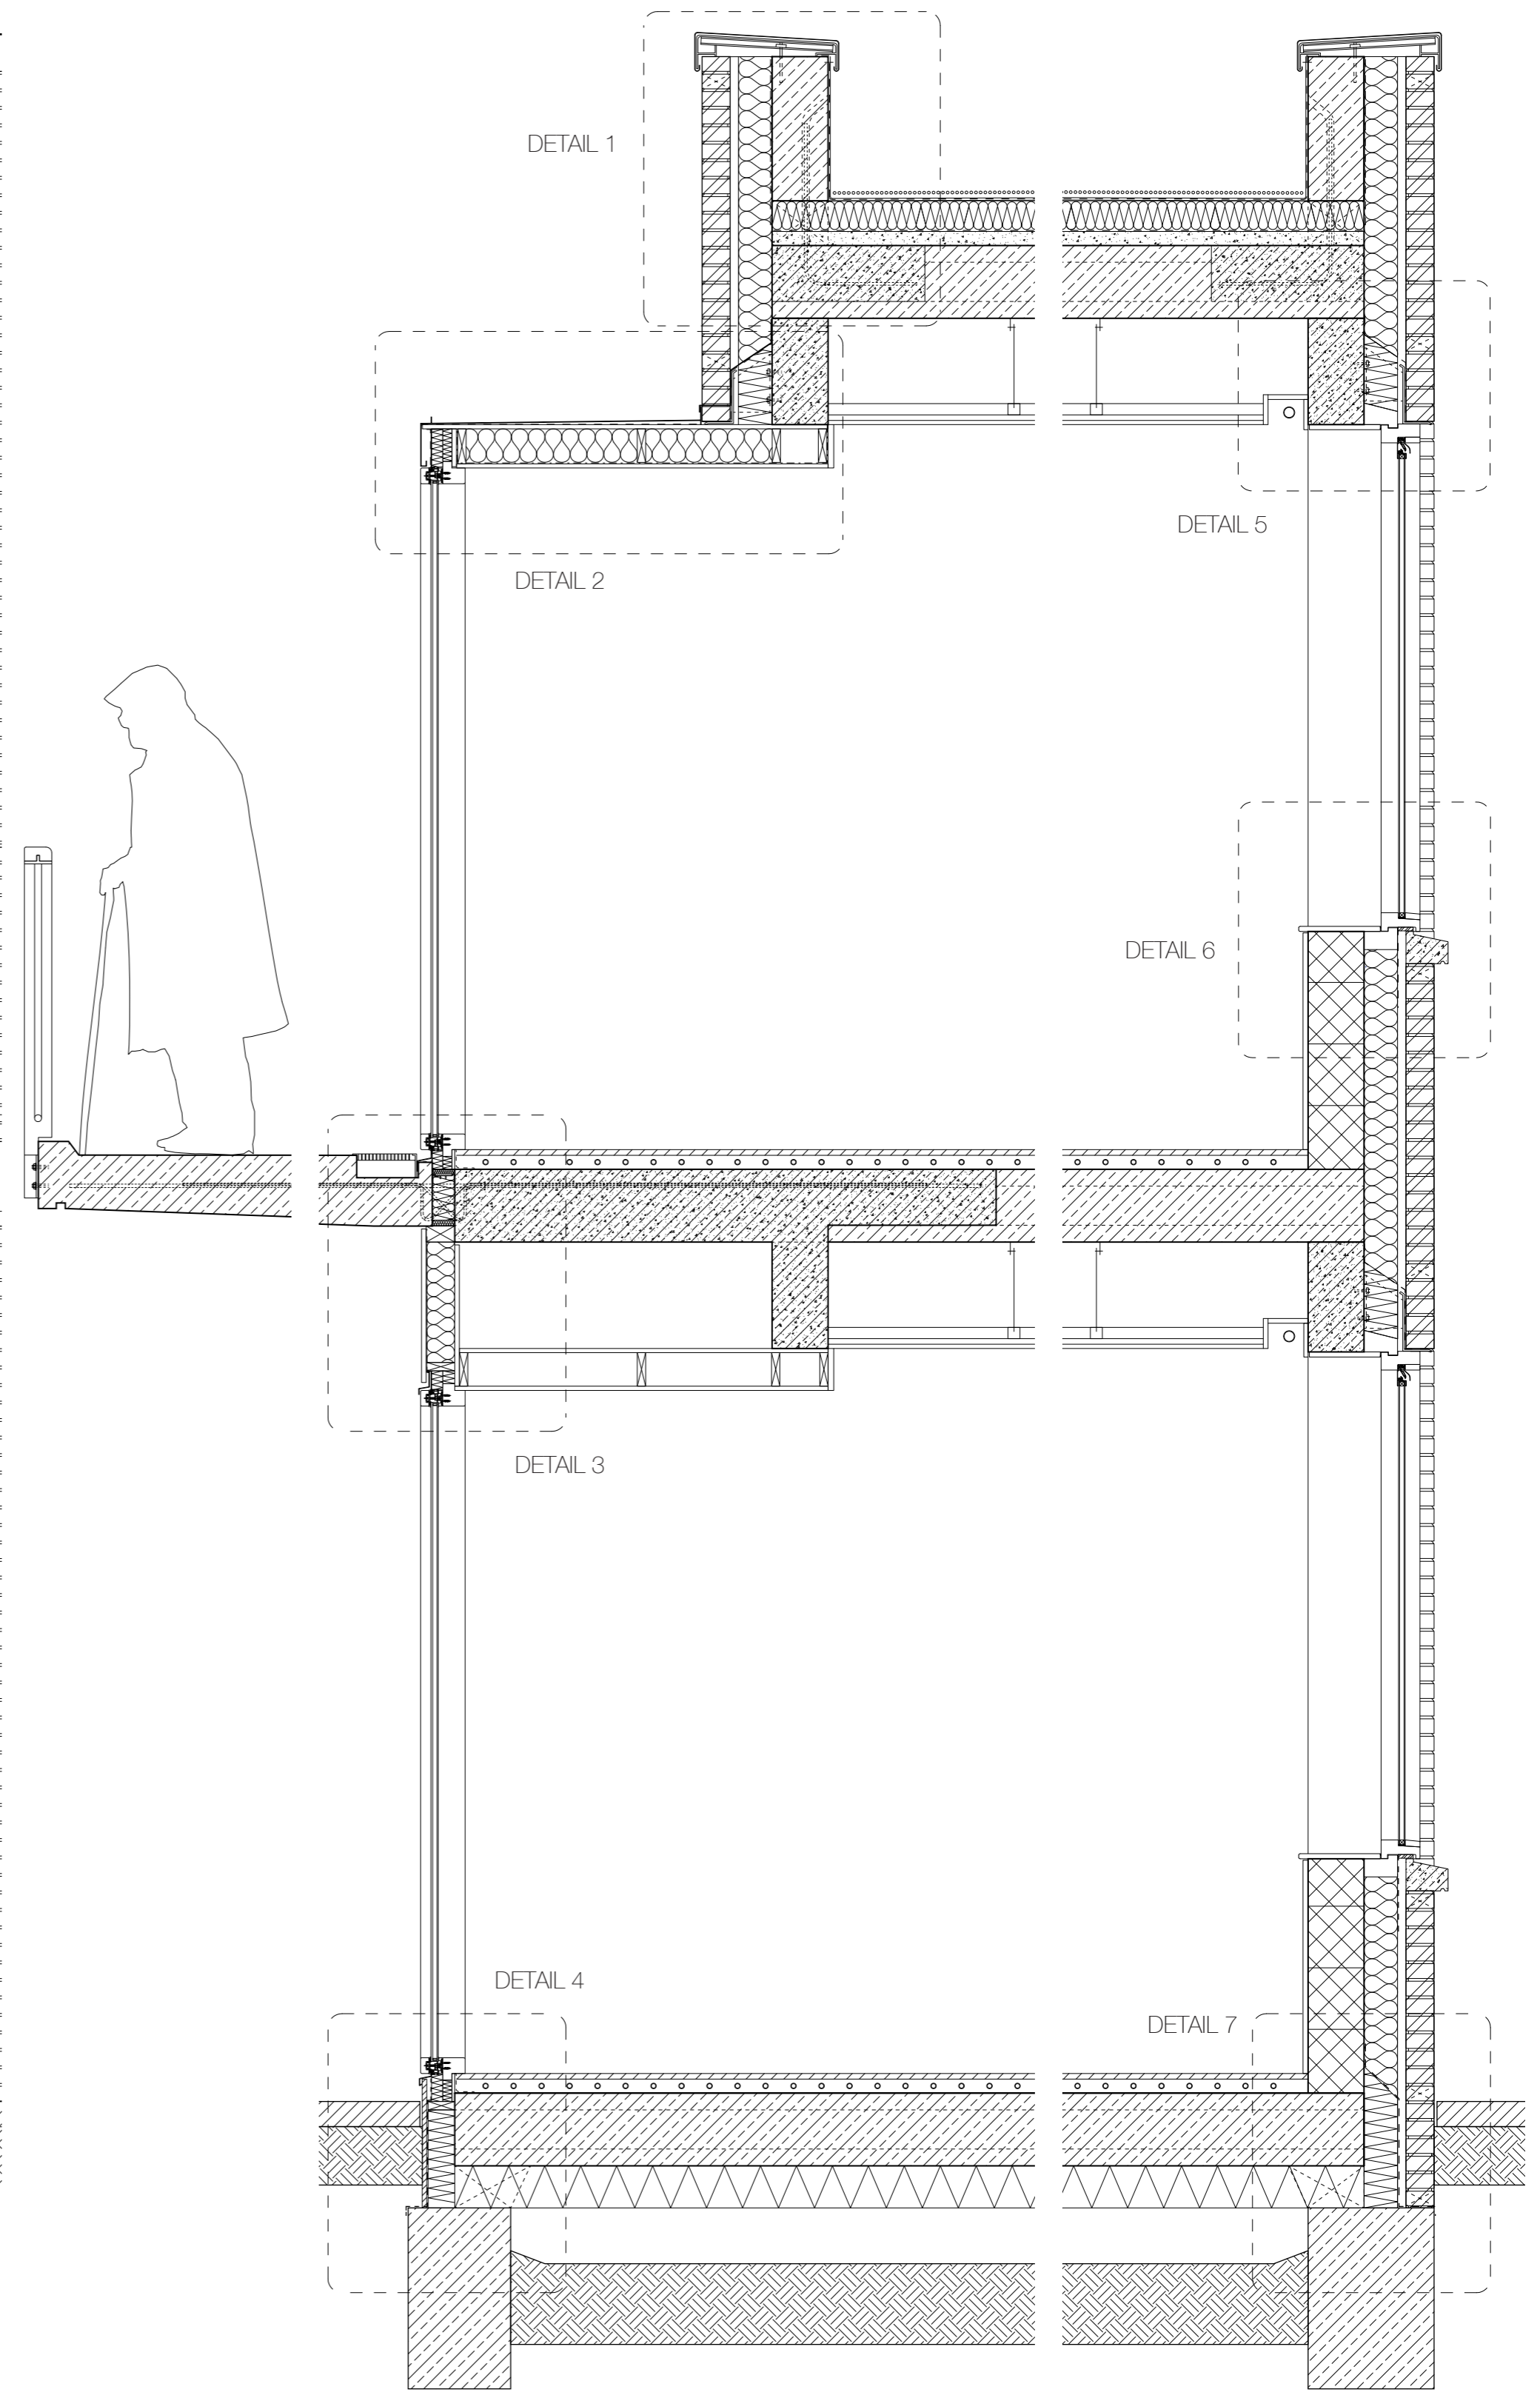


SECTION 1/20

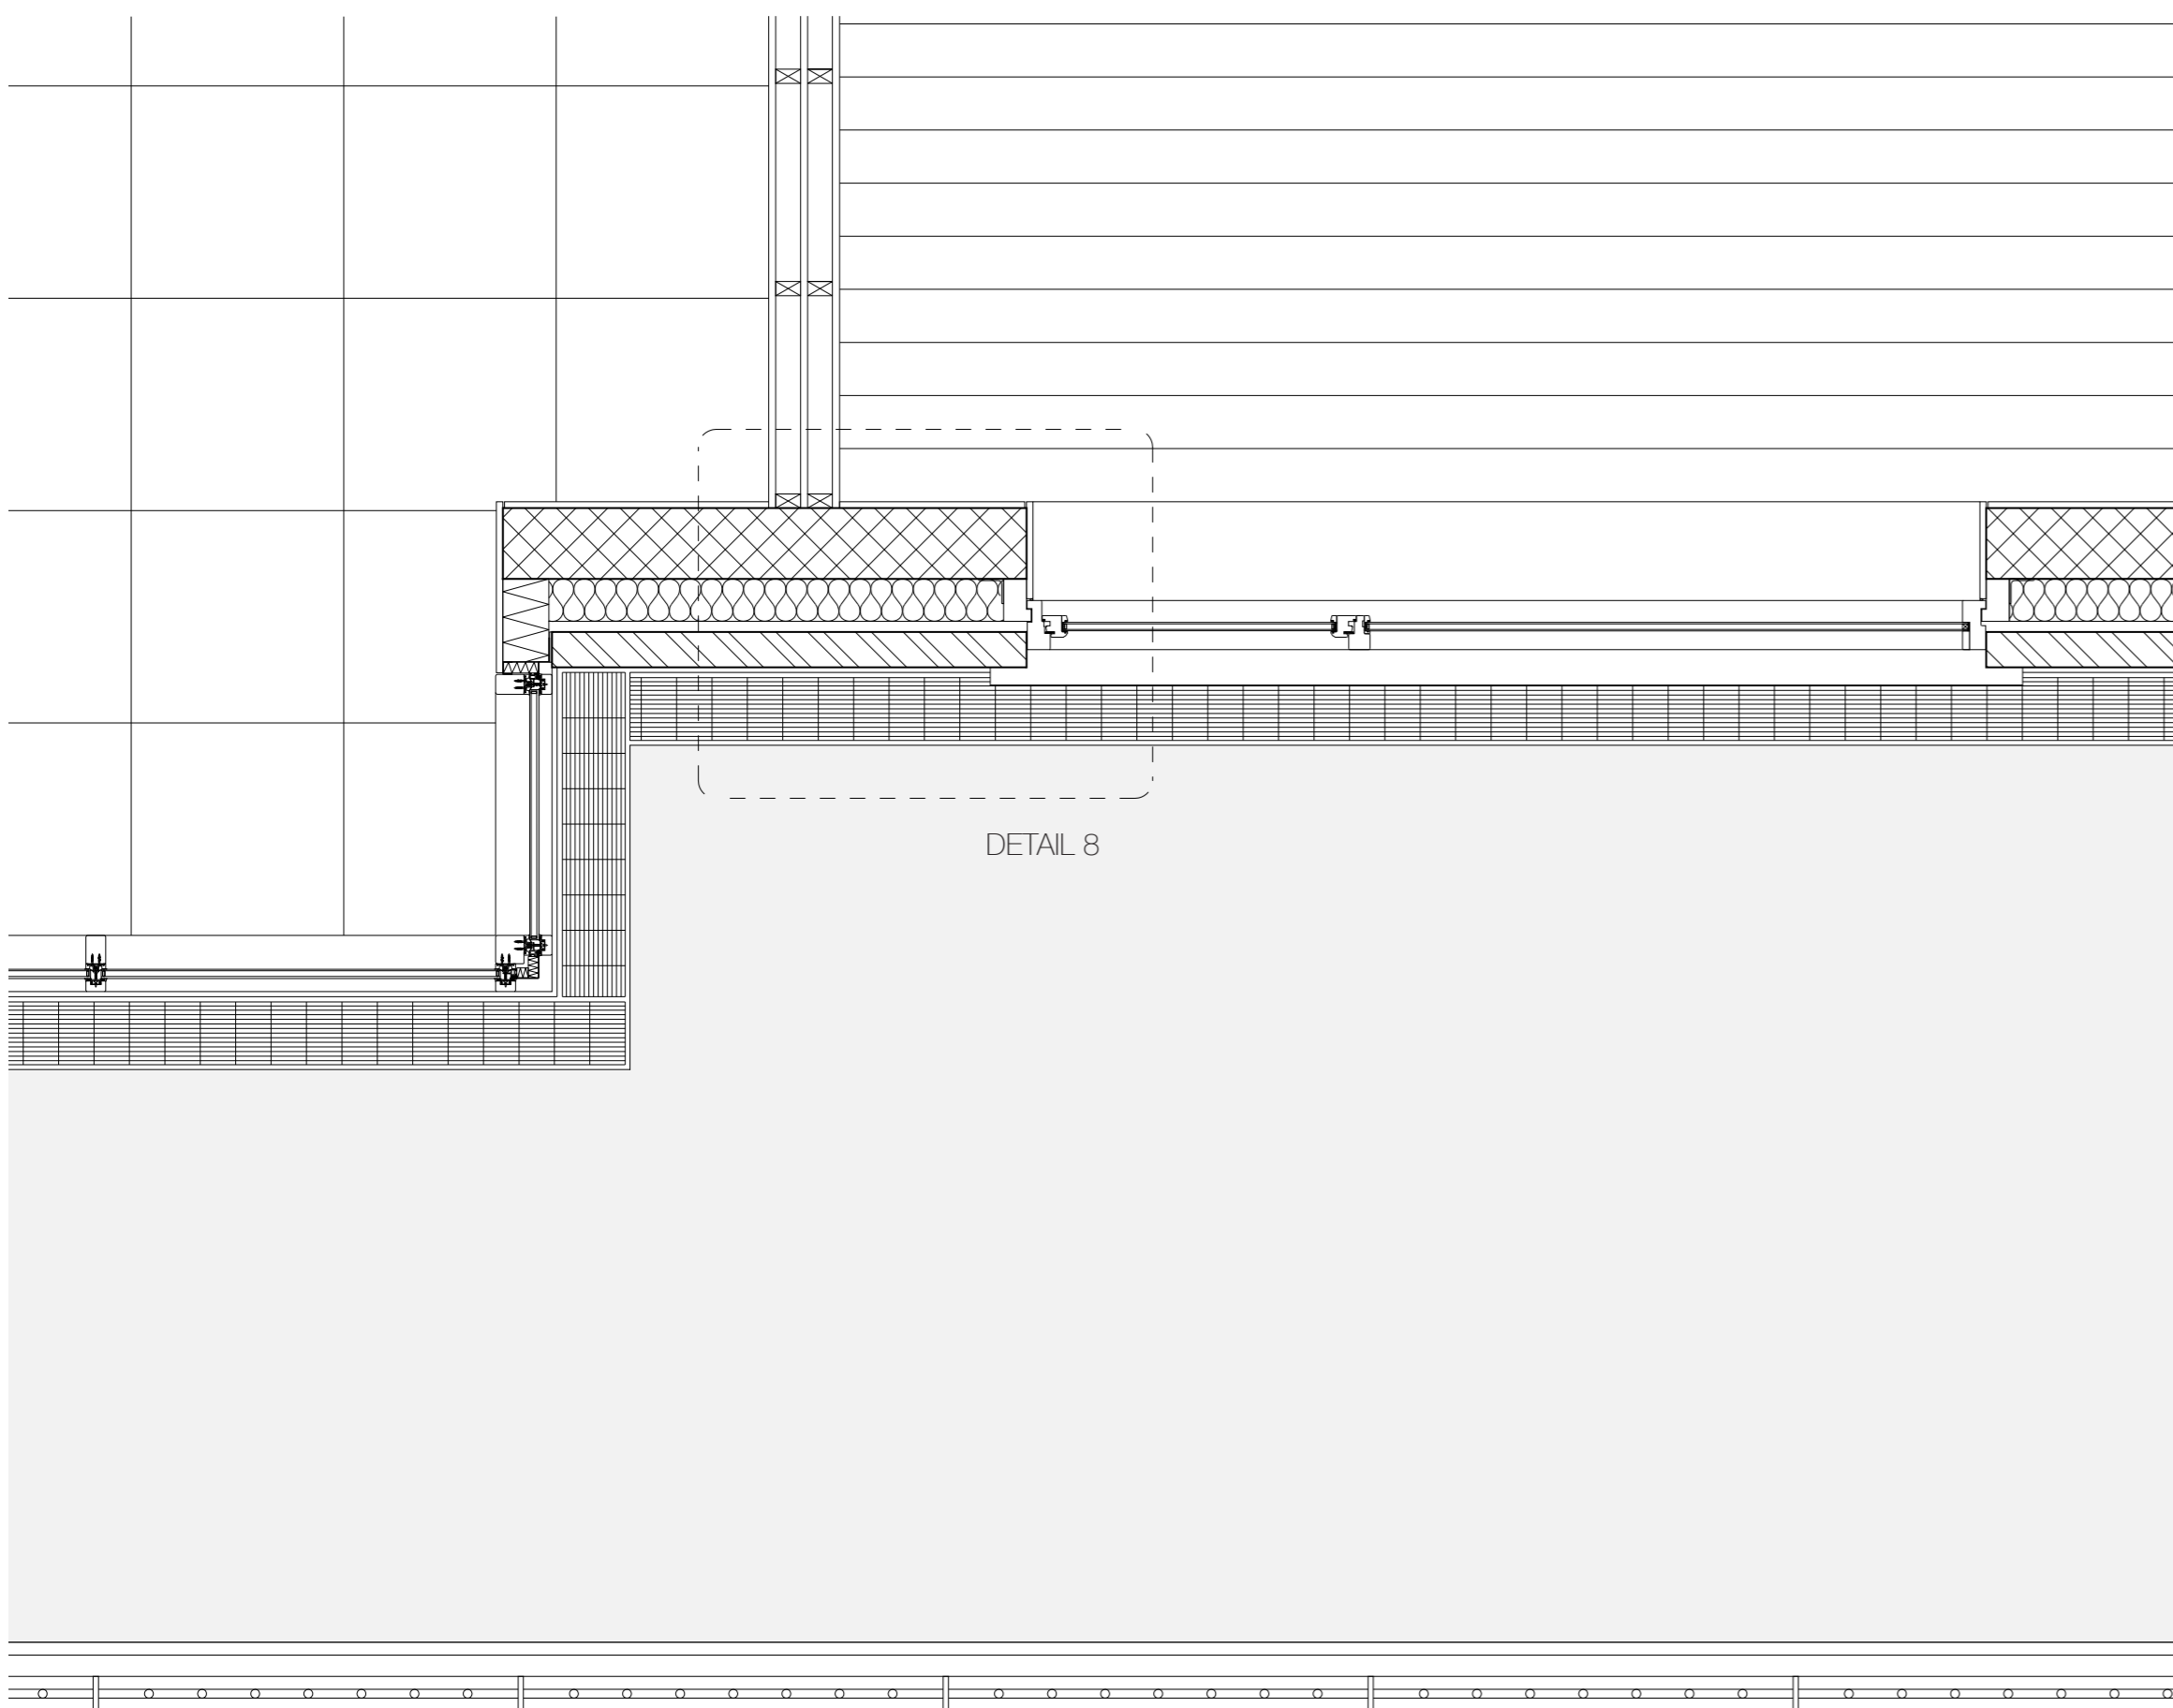

PLAN FRAGMENT 1/20

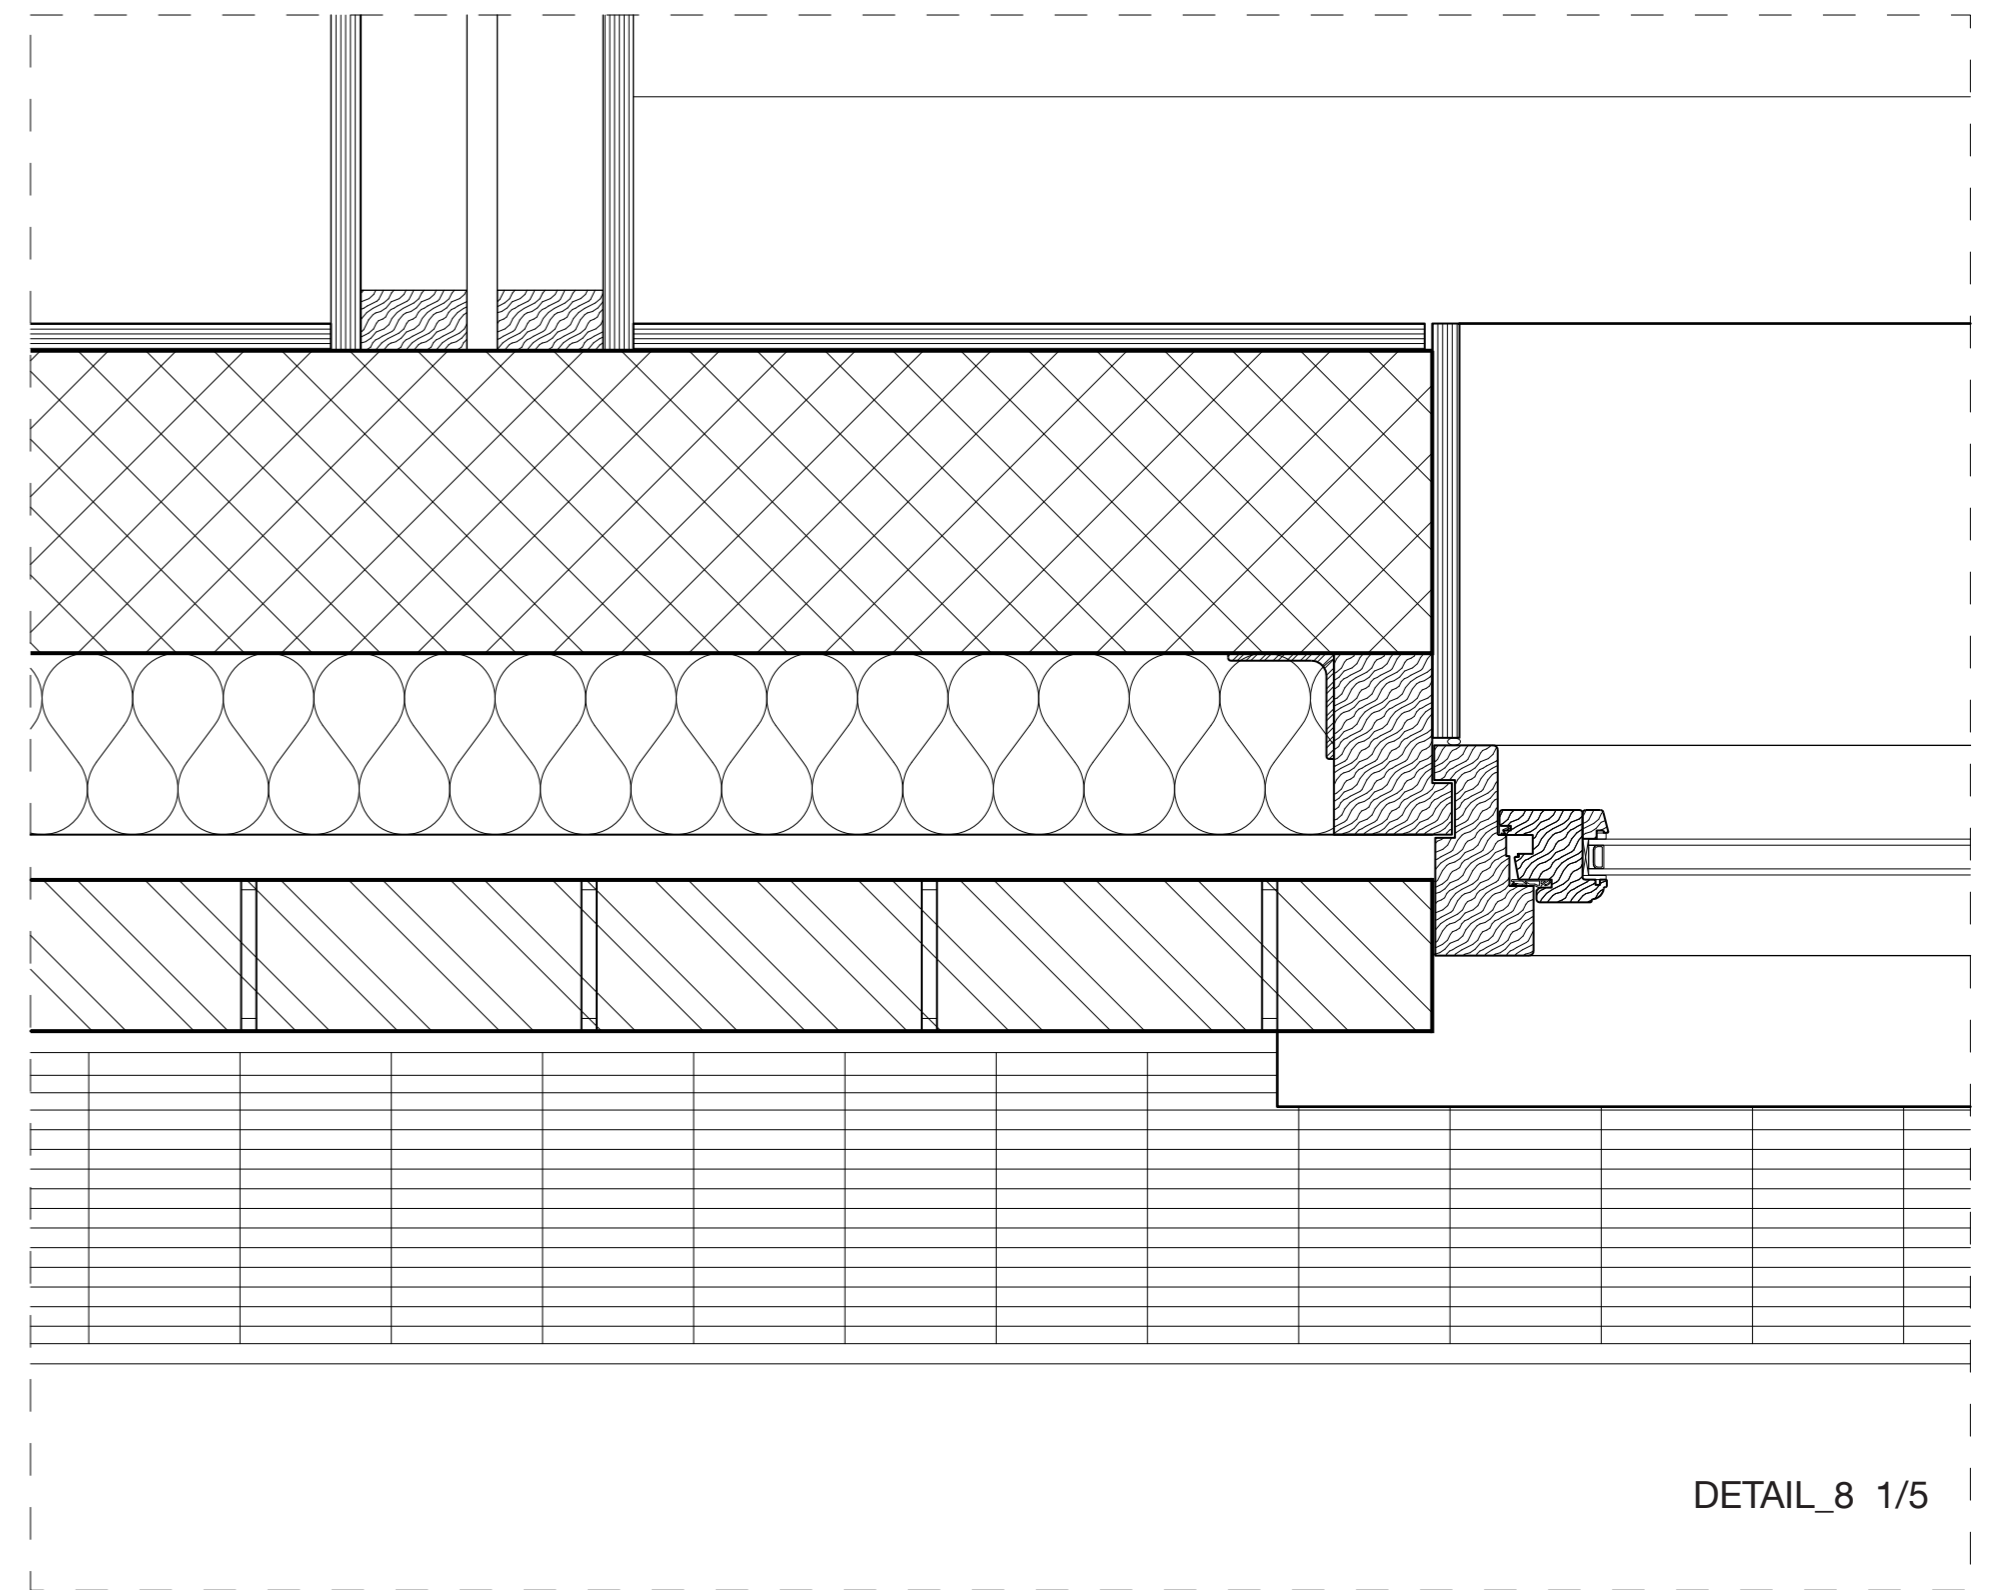


DETAIL_8 1/5

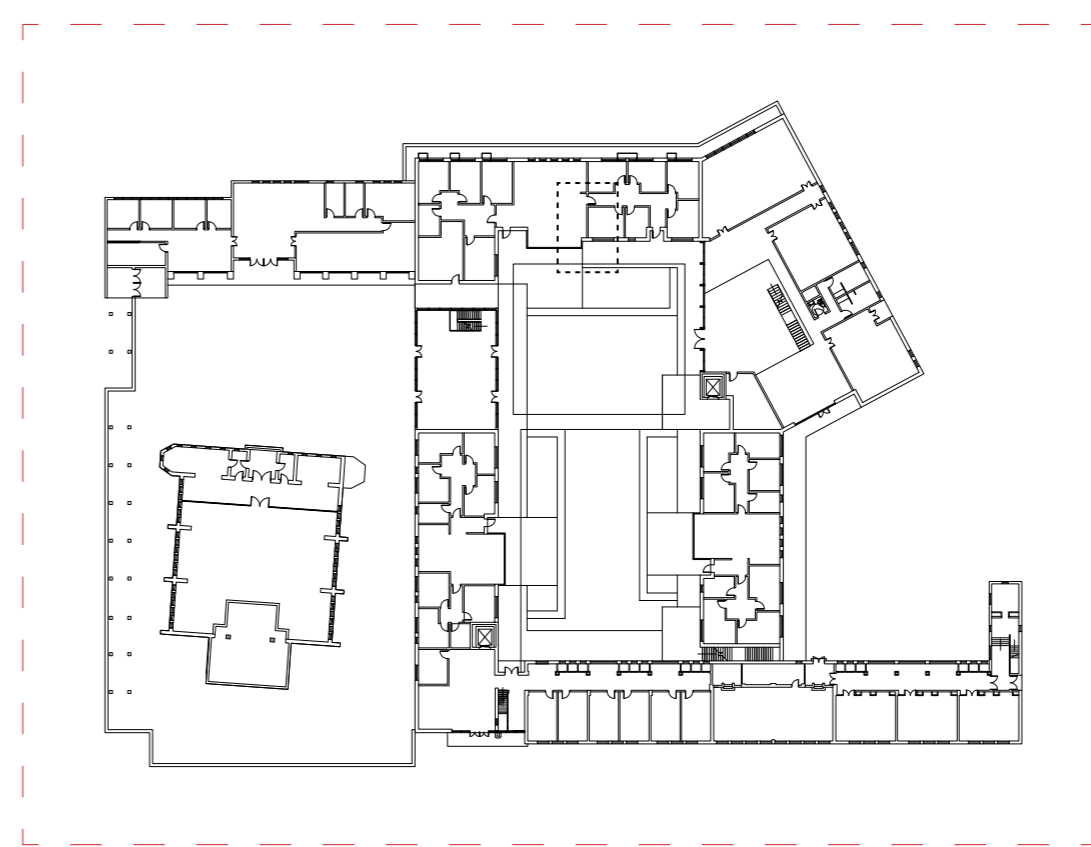


FRAGMENT LOCATION

Blank lines for notes or dimensions.

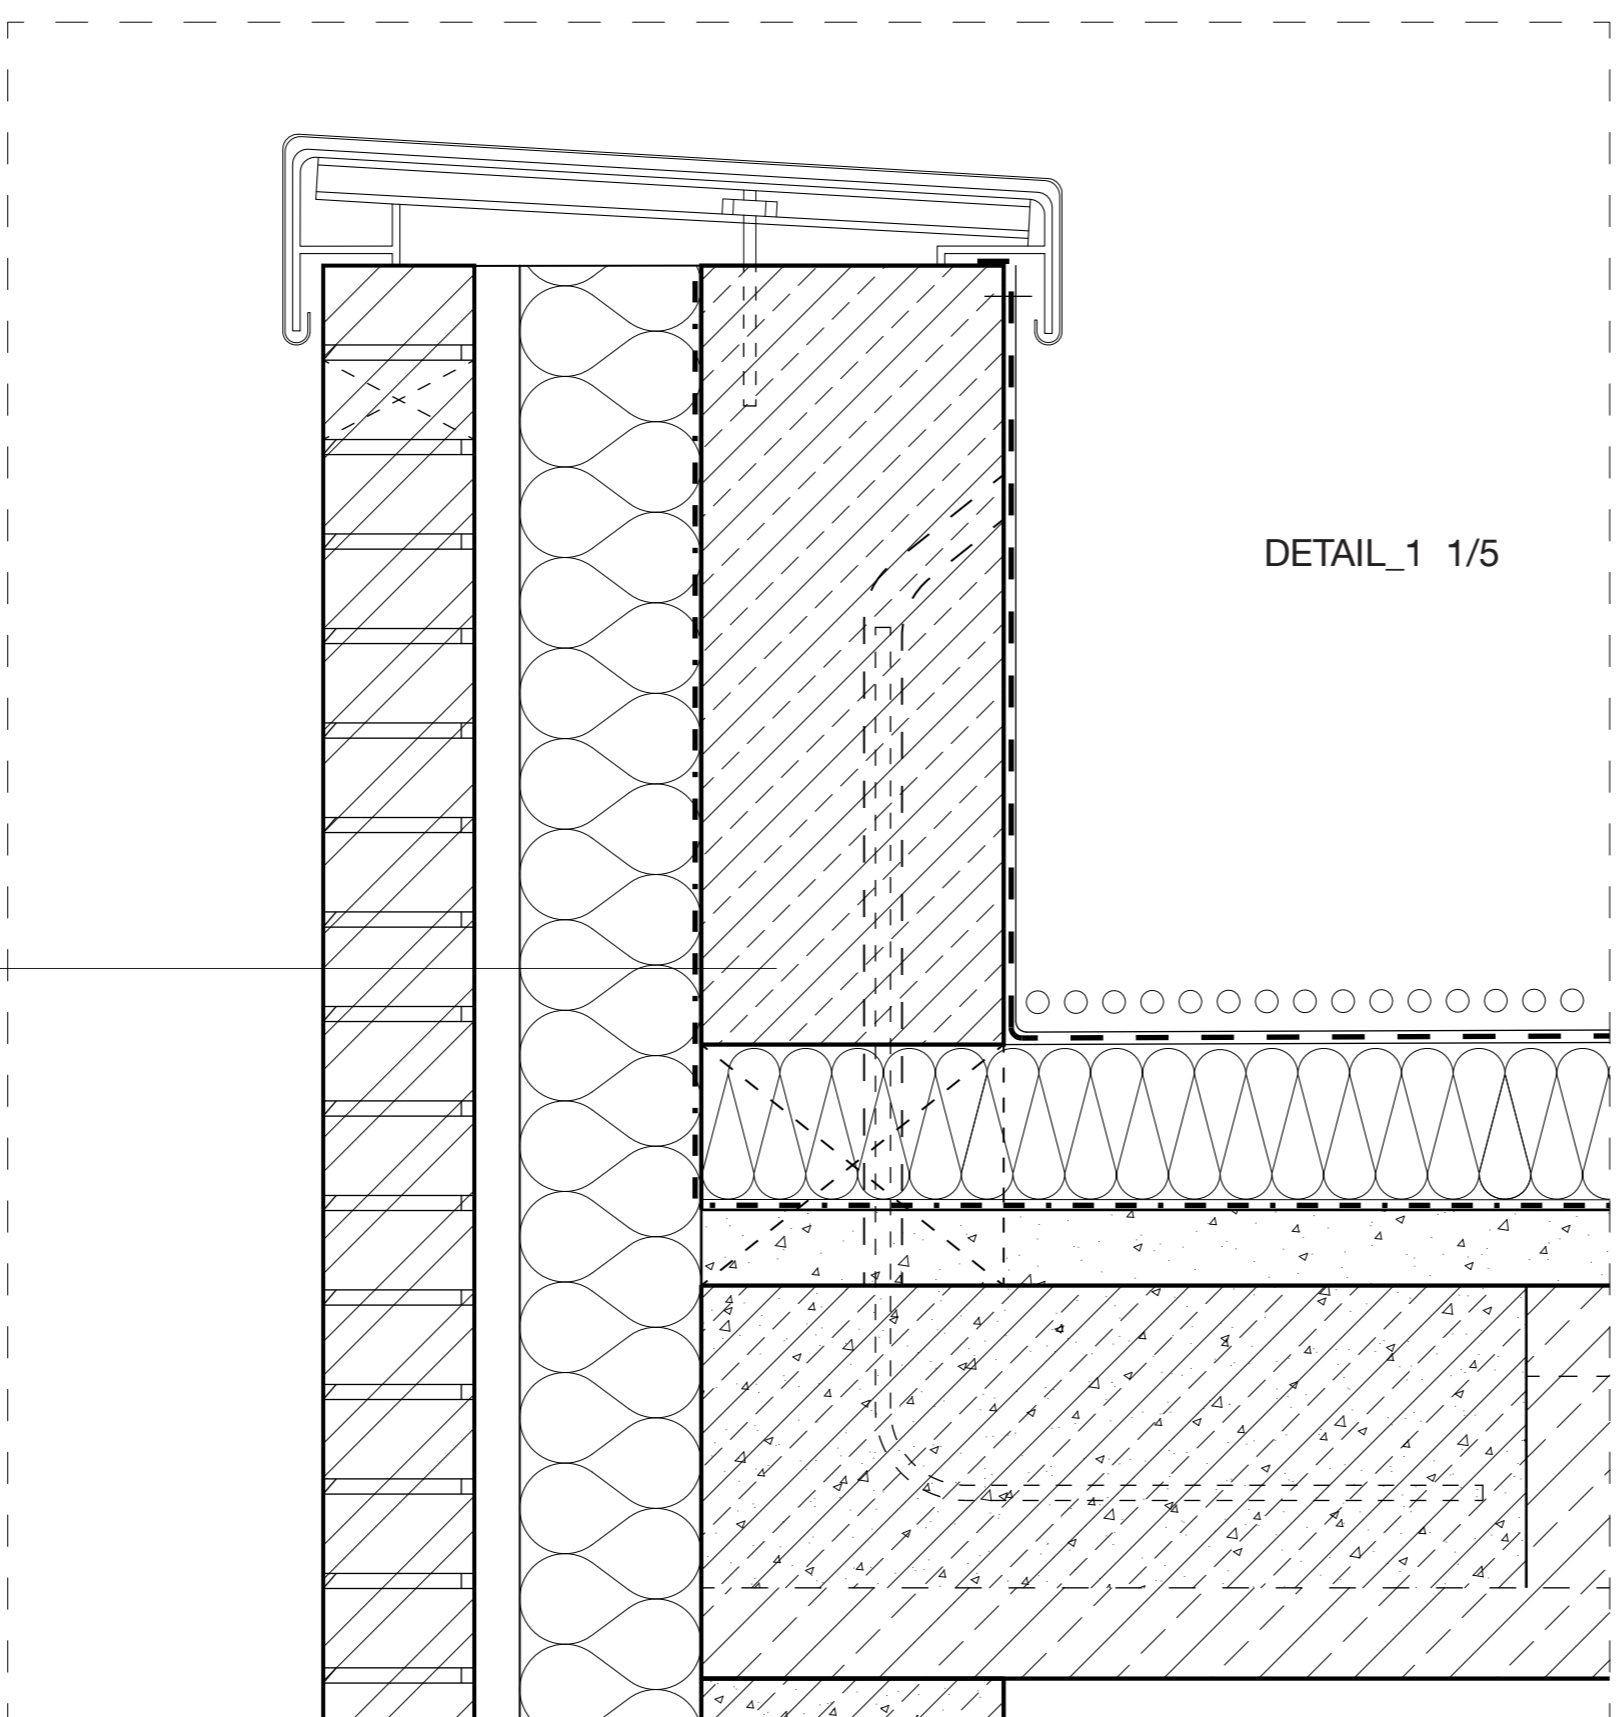


DETAIL_1 1/5


Blank lines for notes or dimensions.

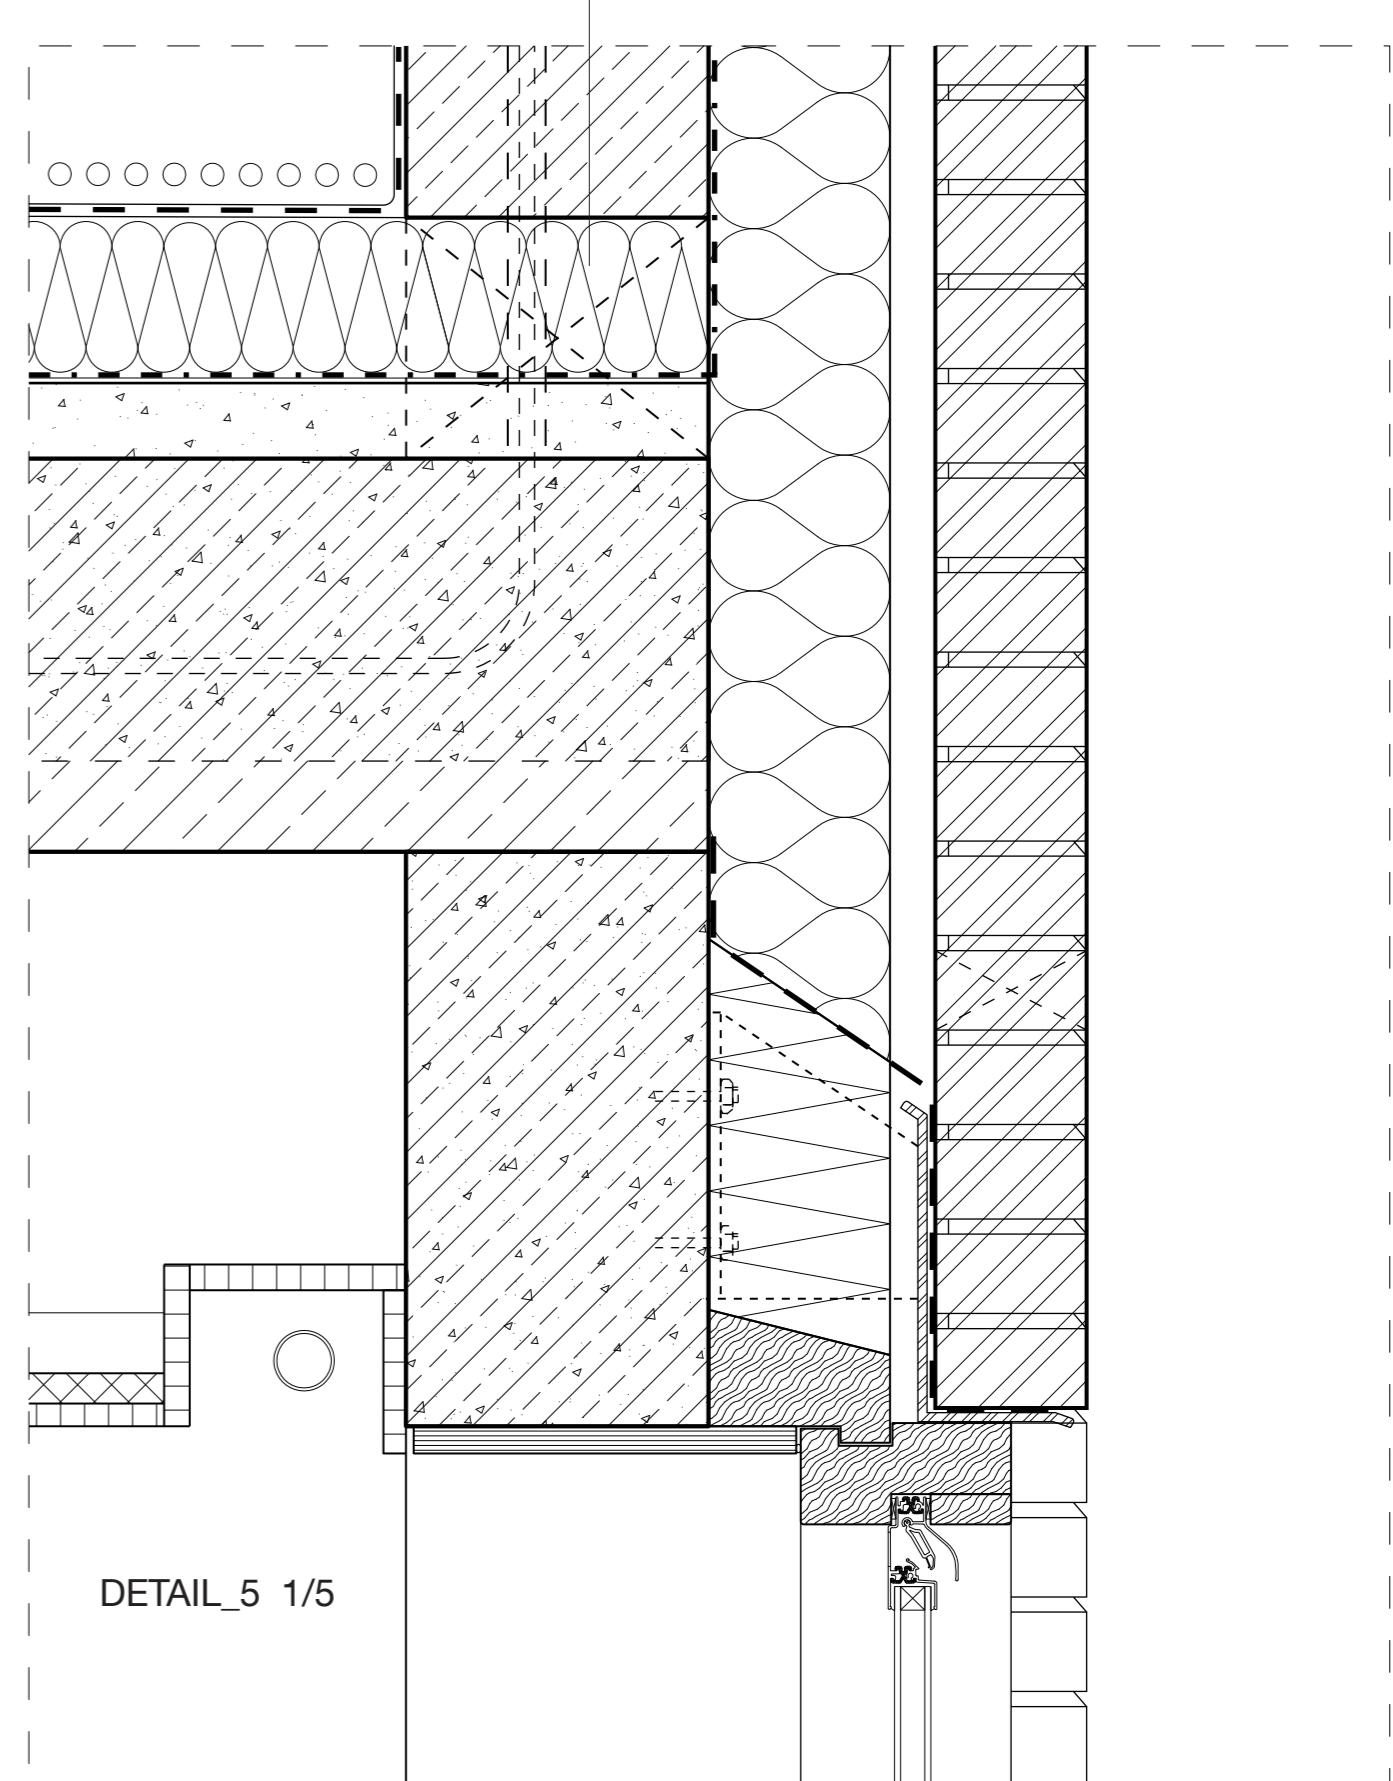

DETAIL_5 1/5

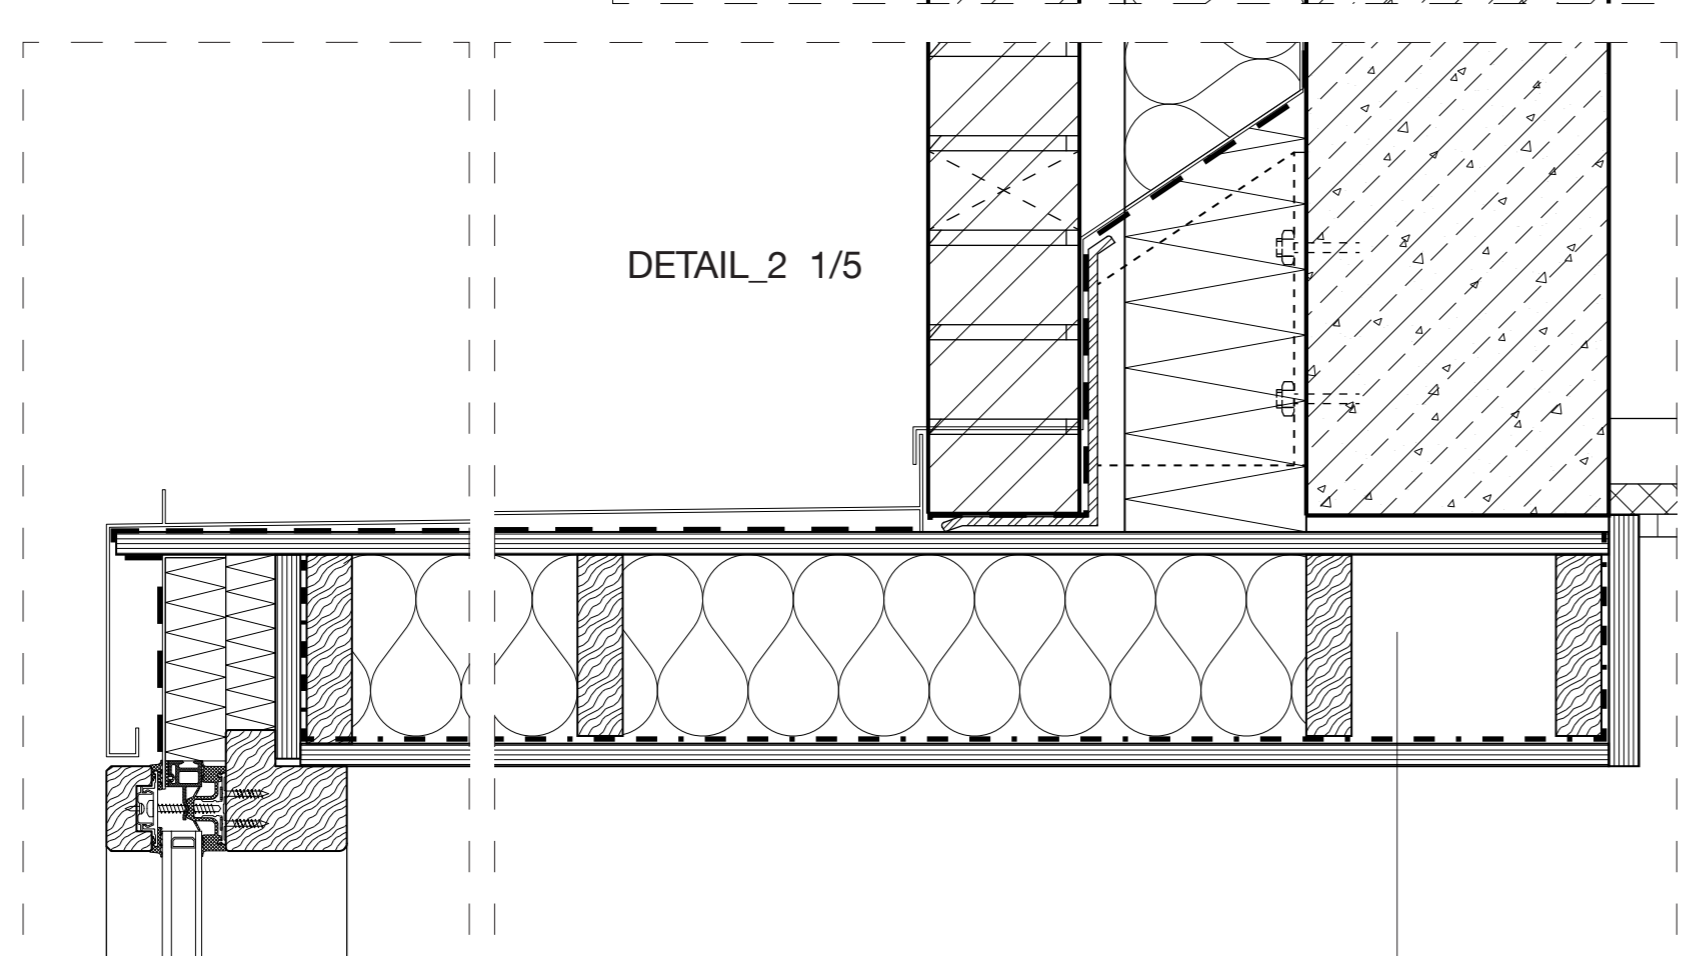


DETAIL_2 1/5

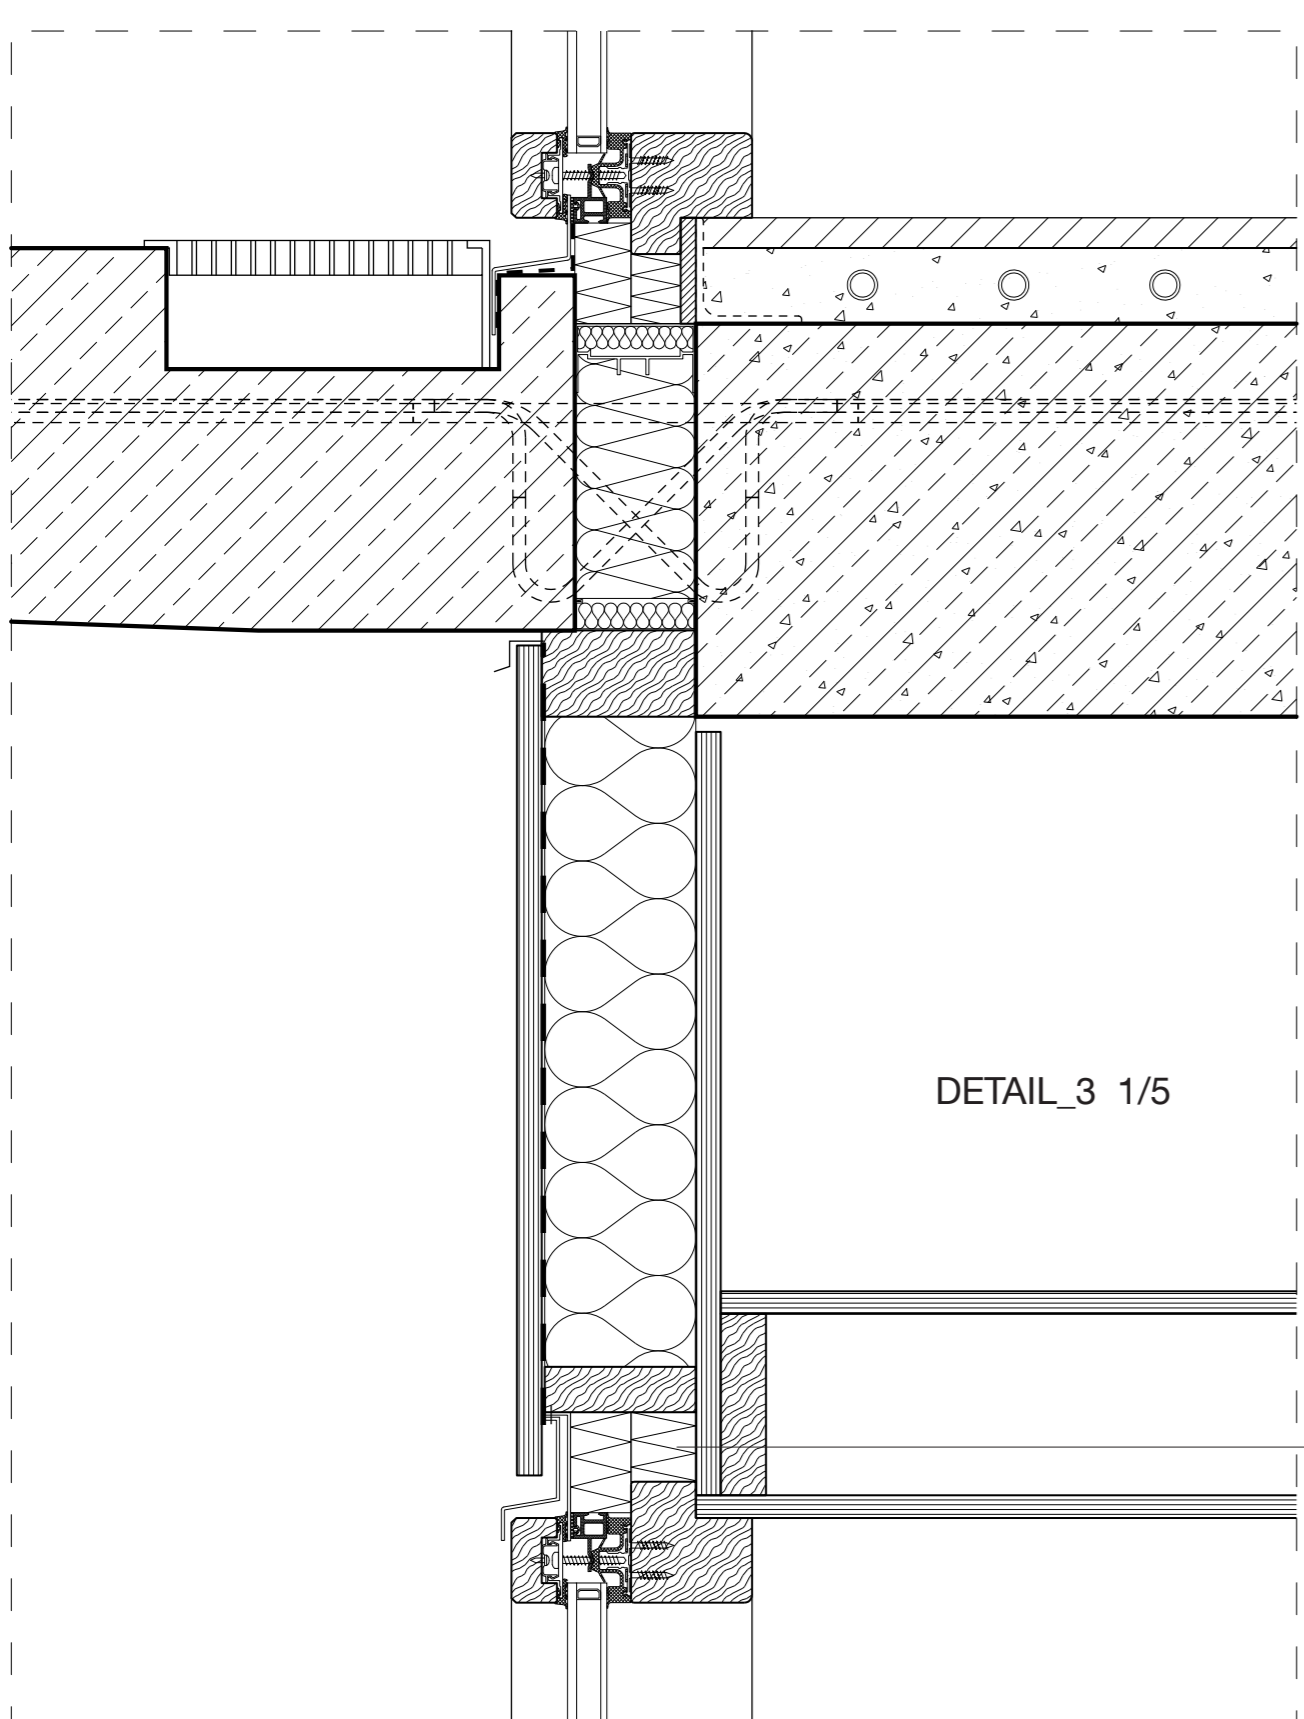


DETAIL_3 1/5

Blank lines for notes or dimensions.

Blank lines for notes or dimensions.

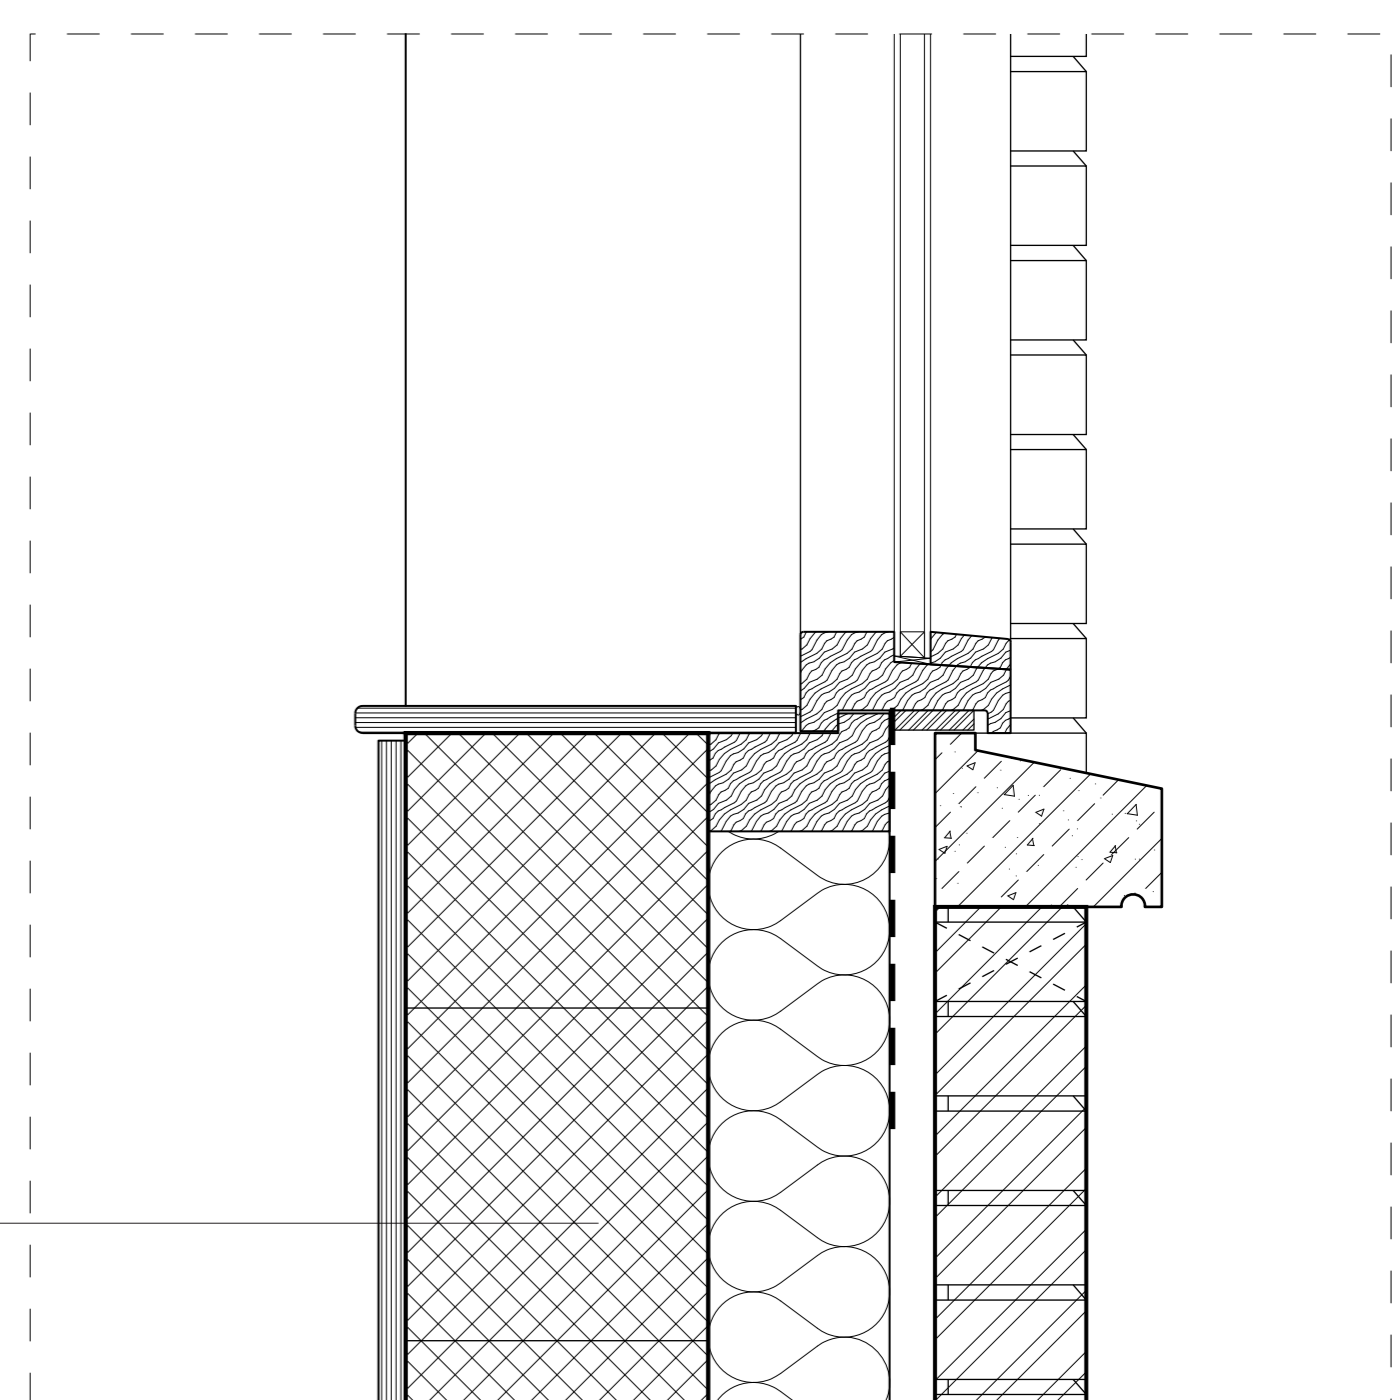


DETAIL_6 1/5

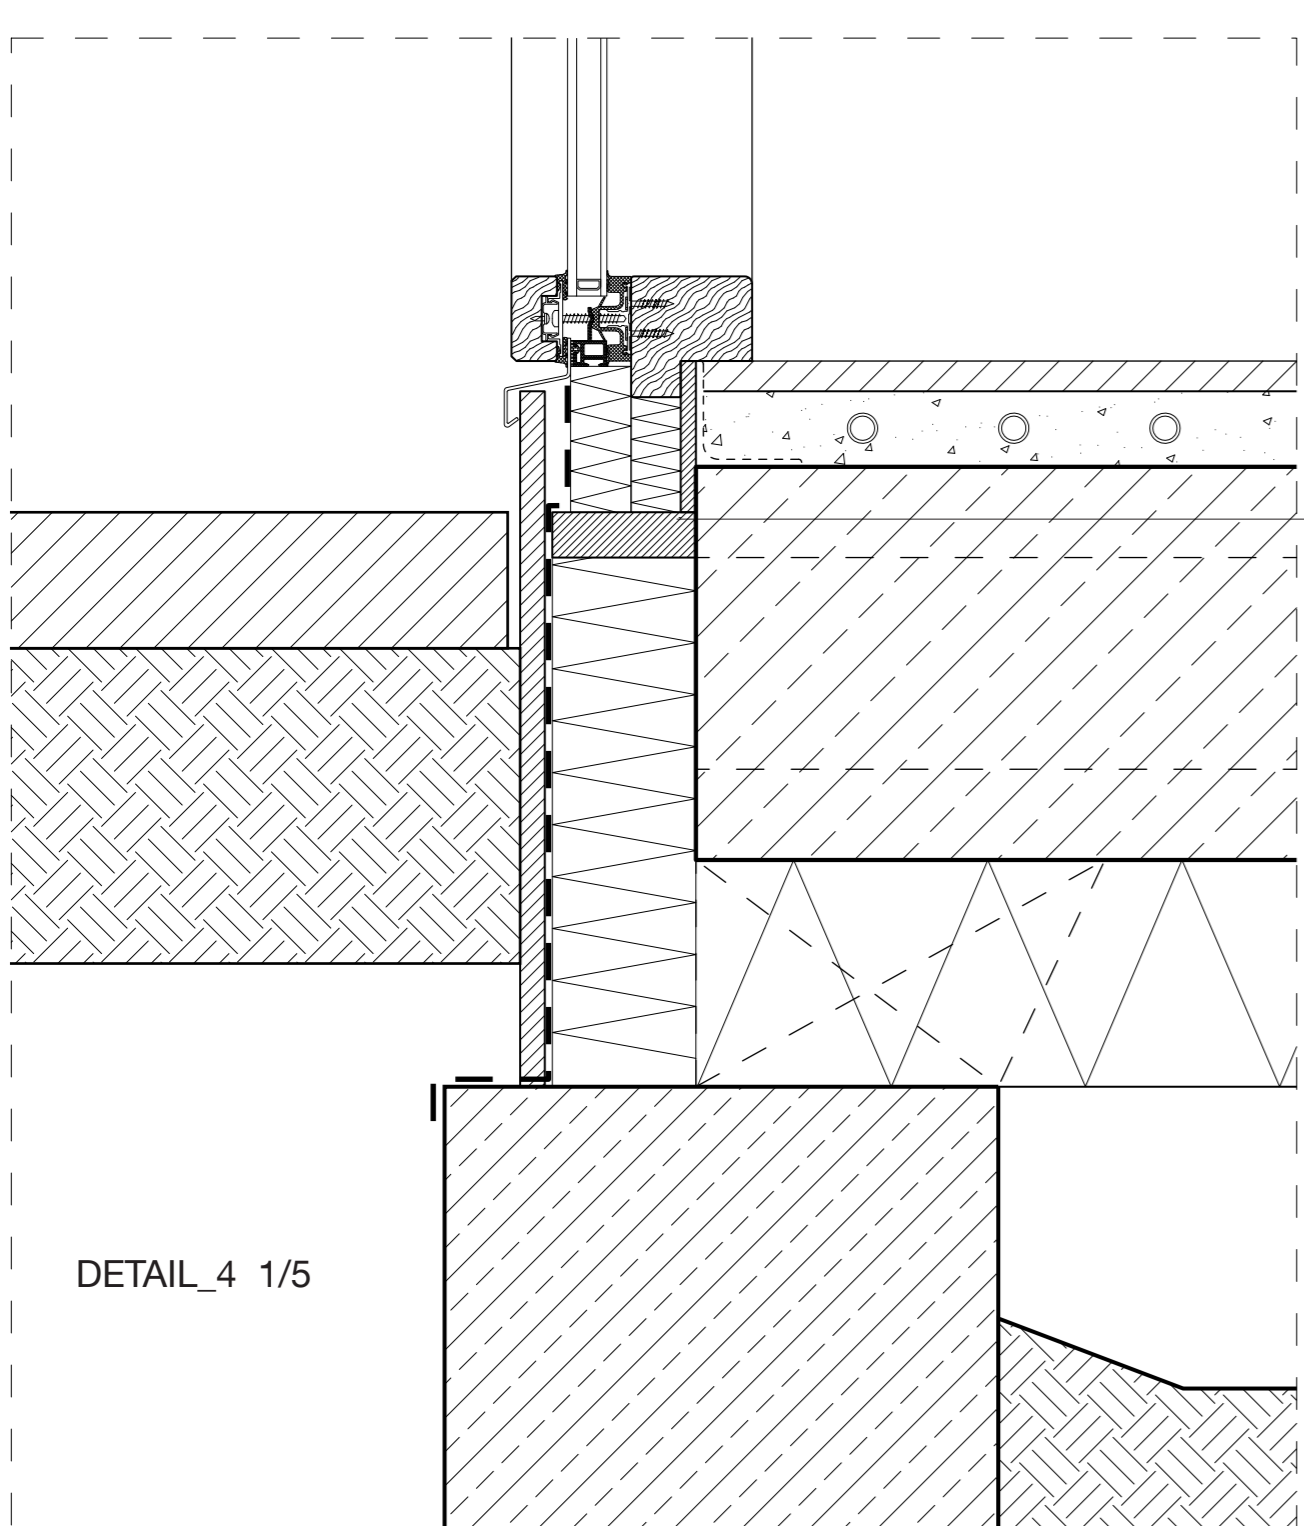

DETAIL_4 1/5

Blank lines for notes or dimensions.

Blank lines for notes or dimensions.

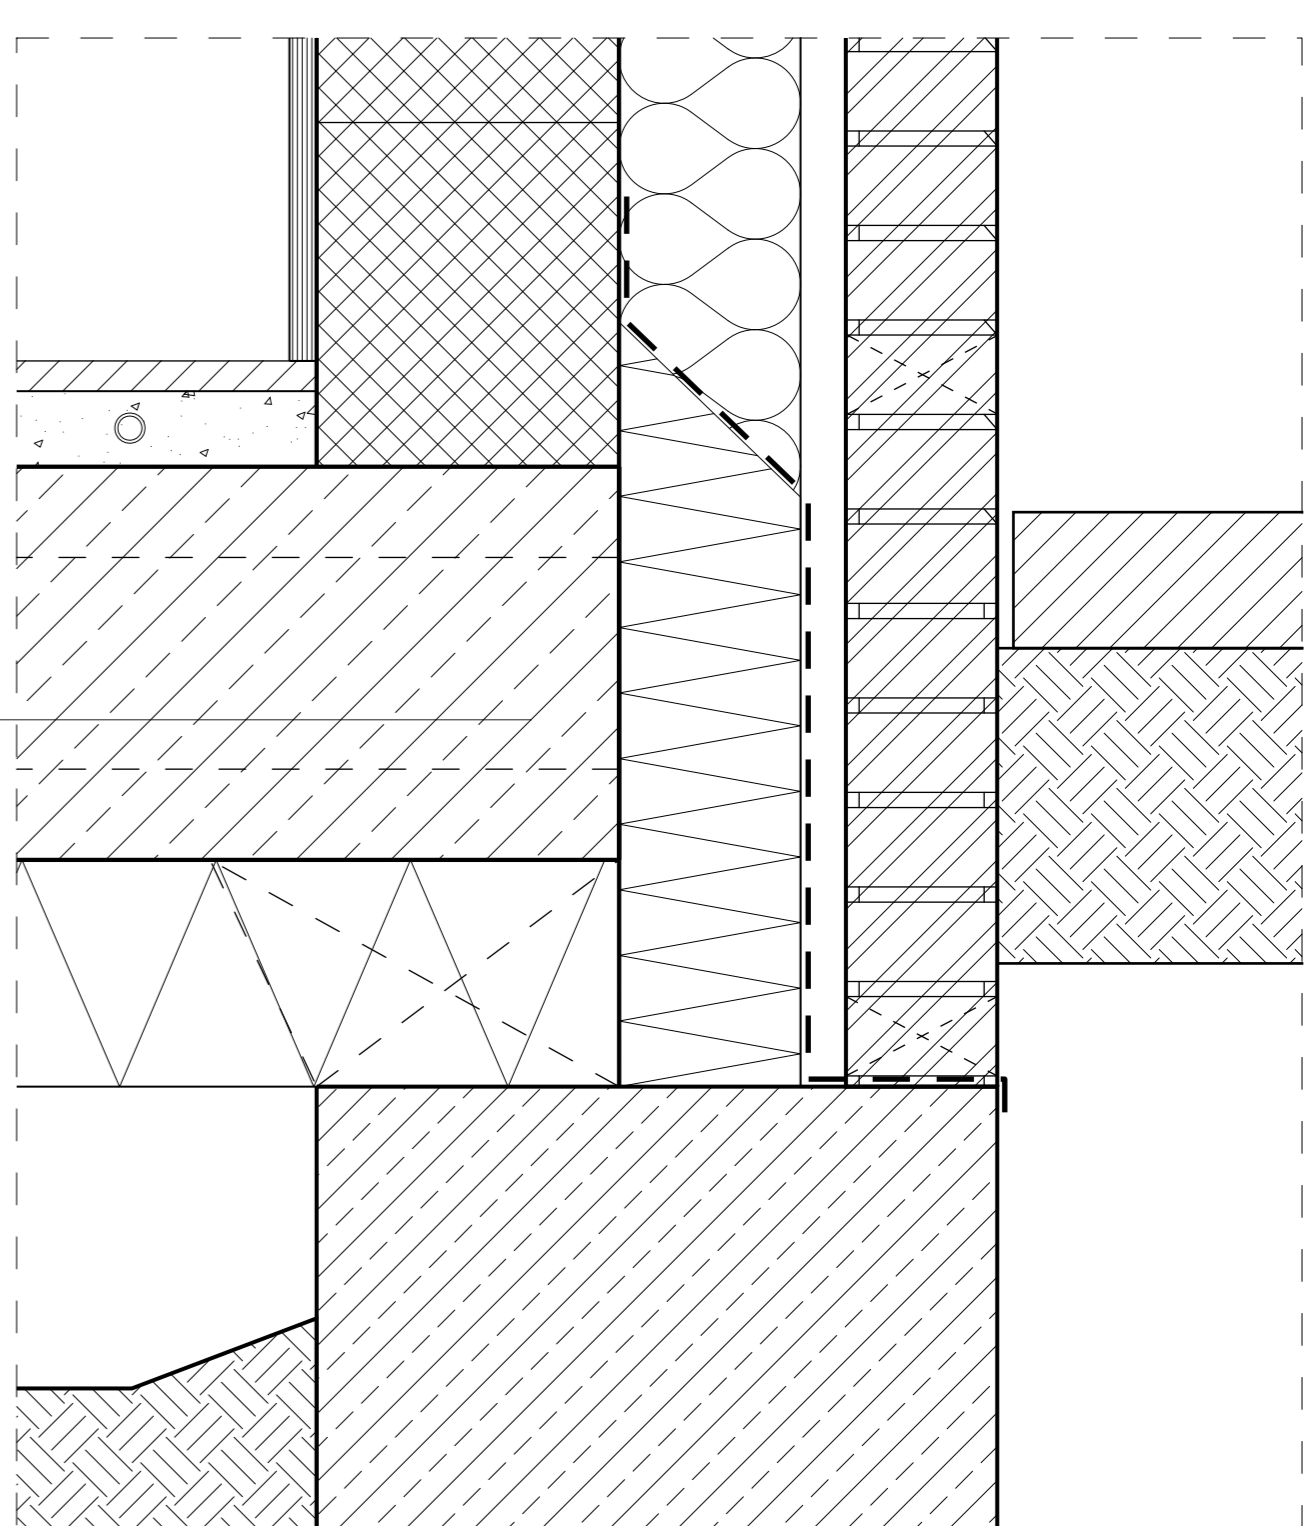

DETAIL_7 1/5