





Drainage


Facade 1-20

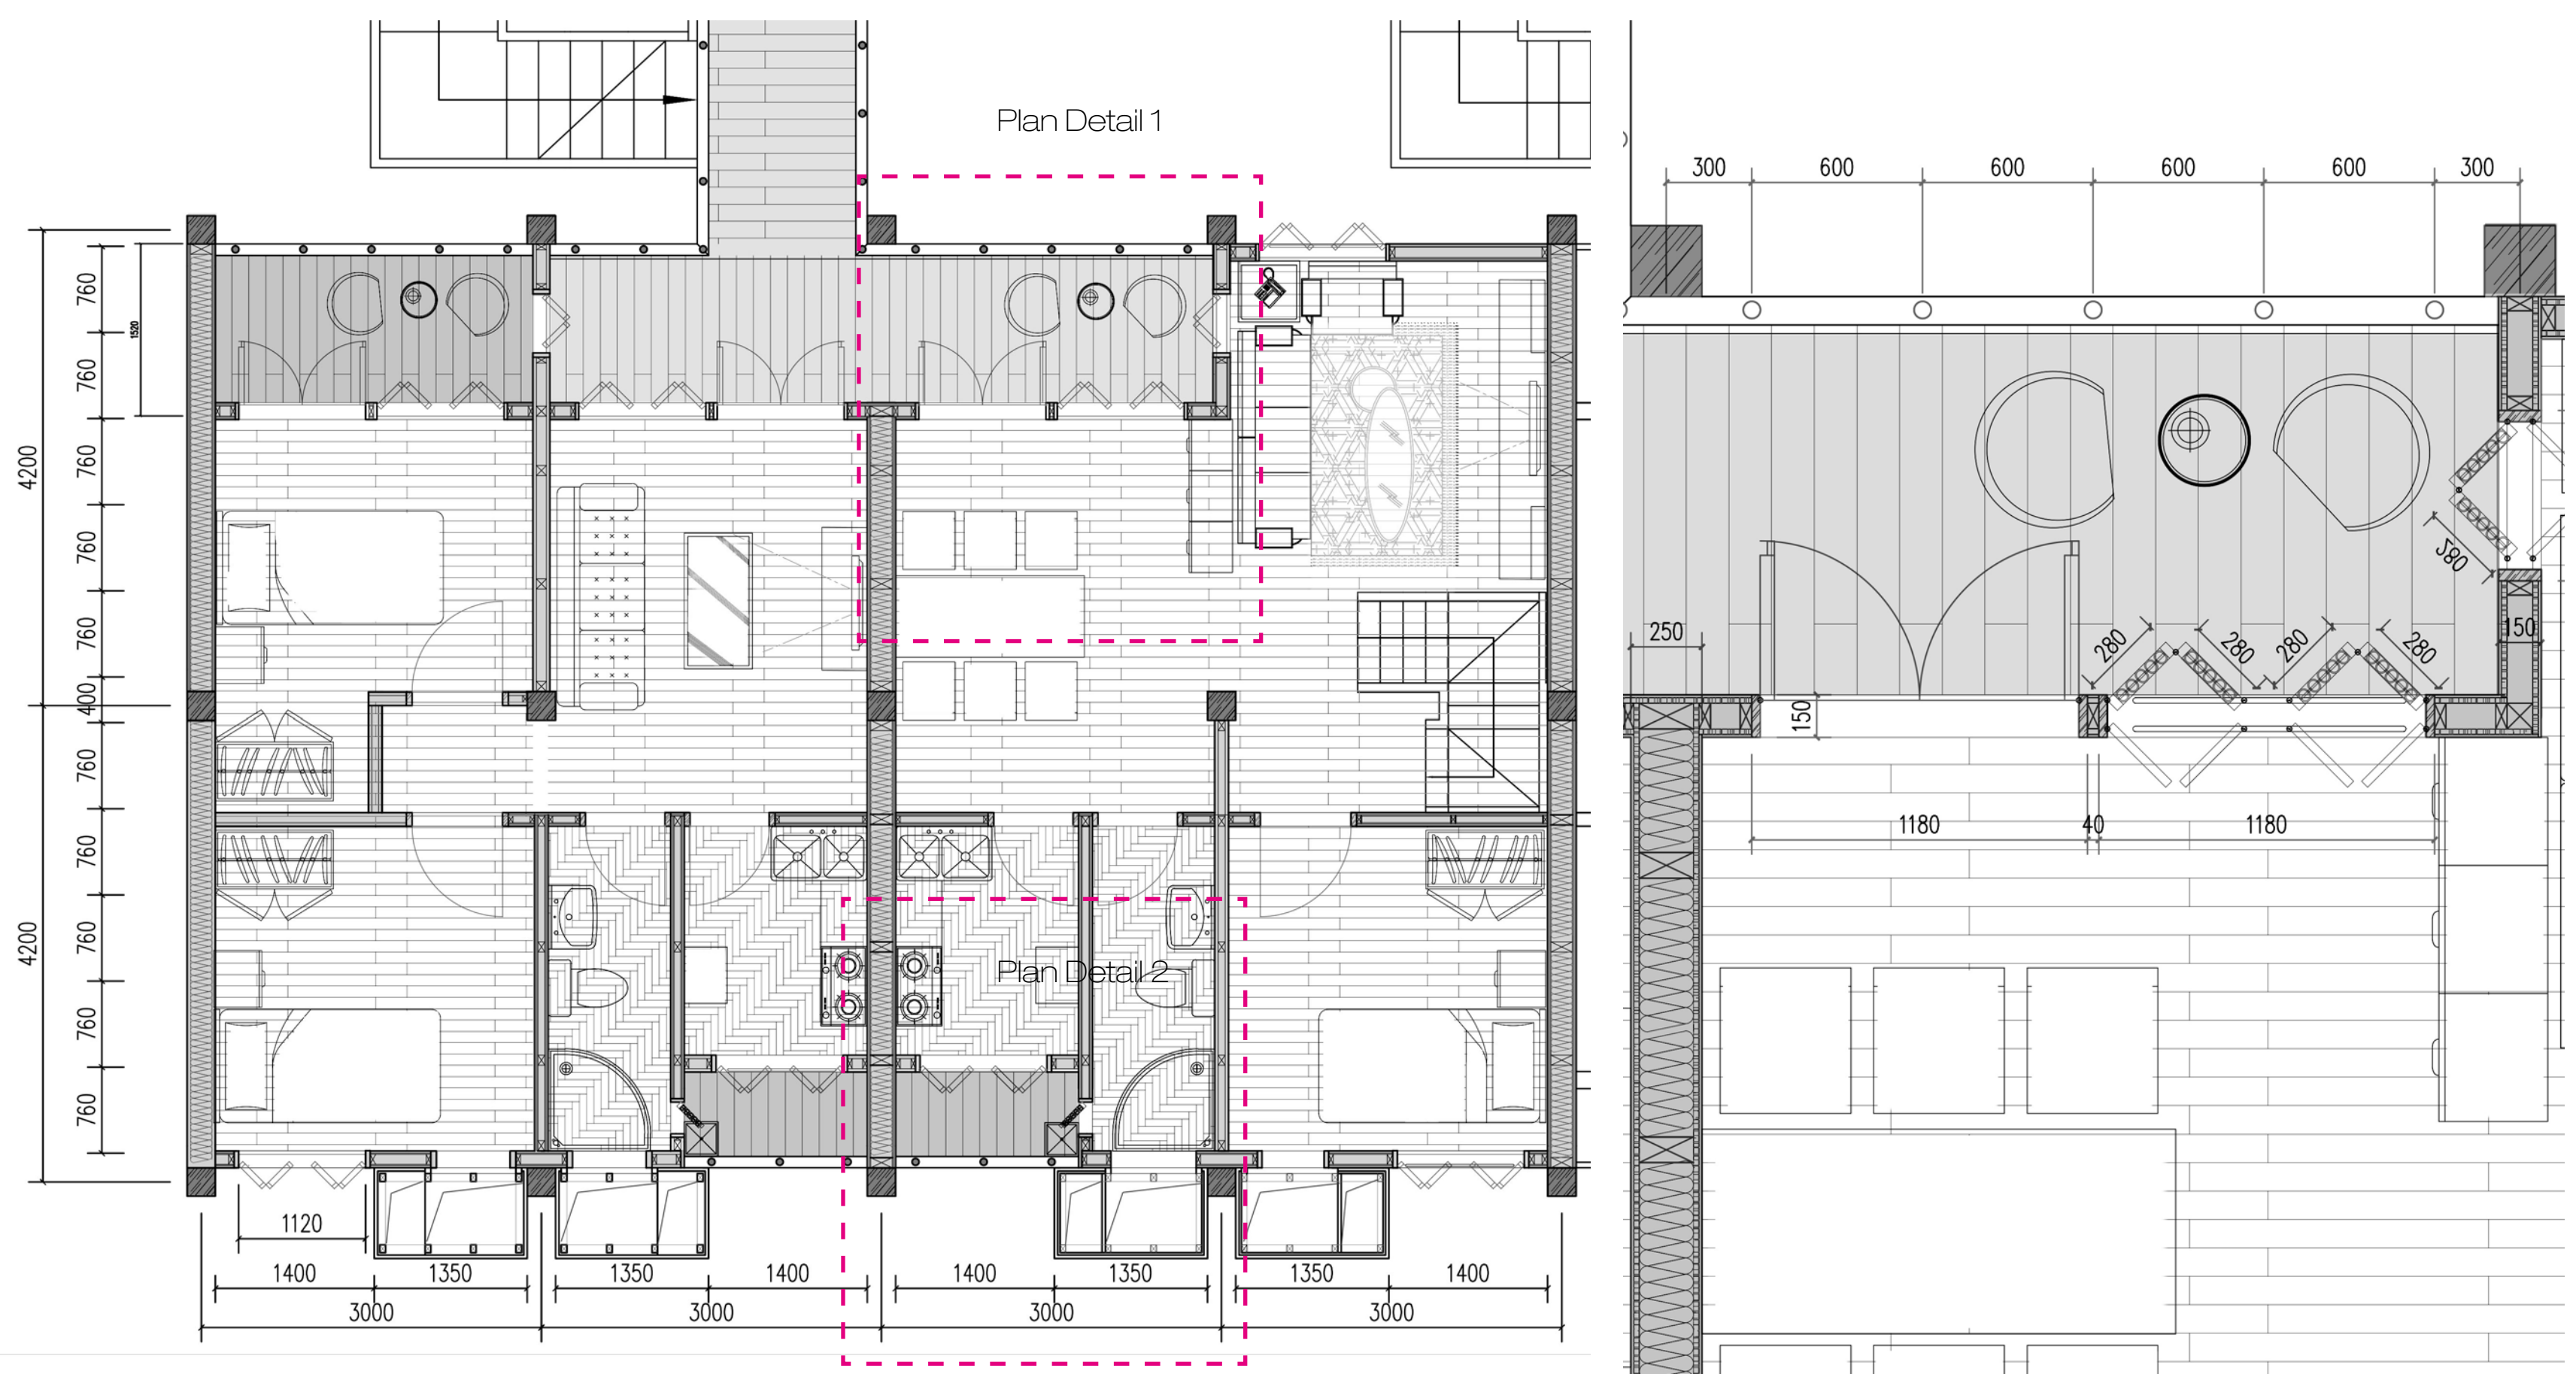


Unit Plan First floor 1-50

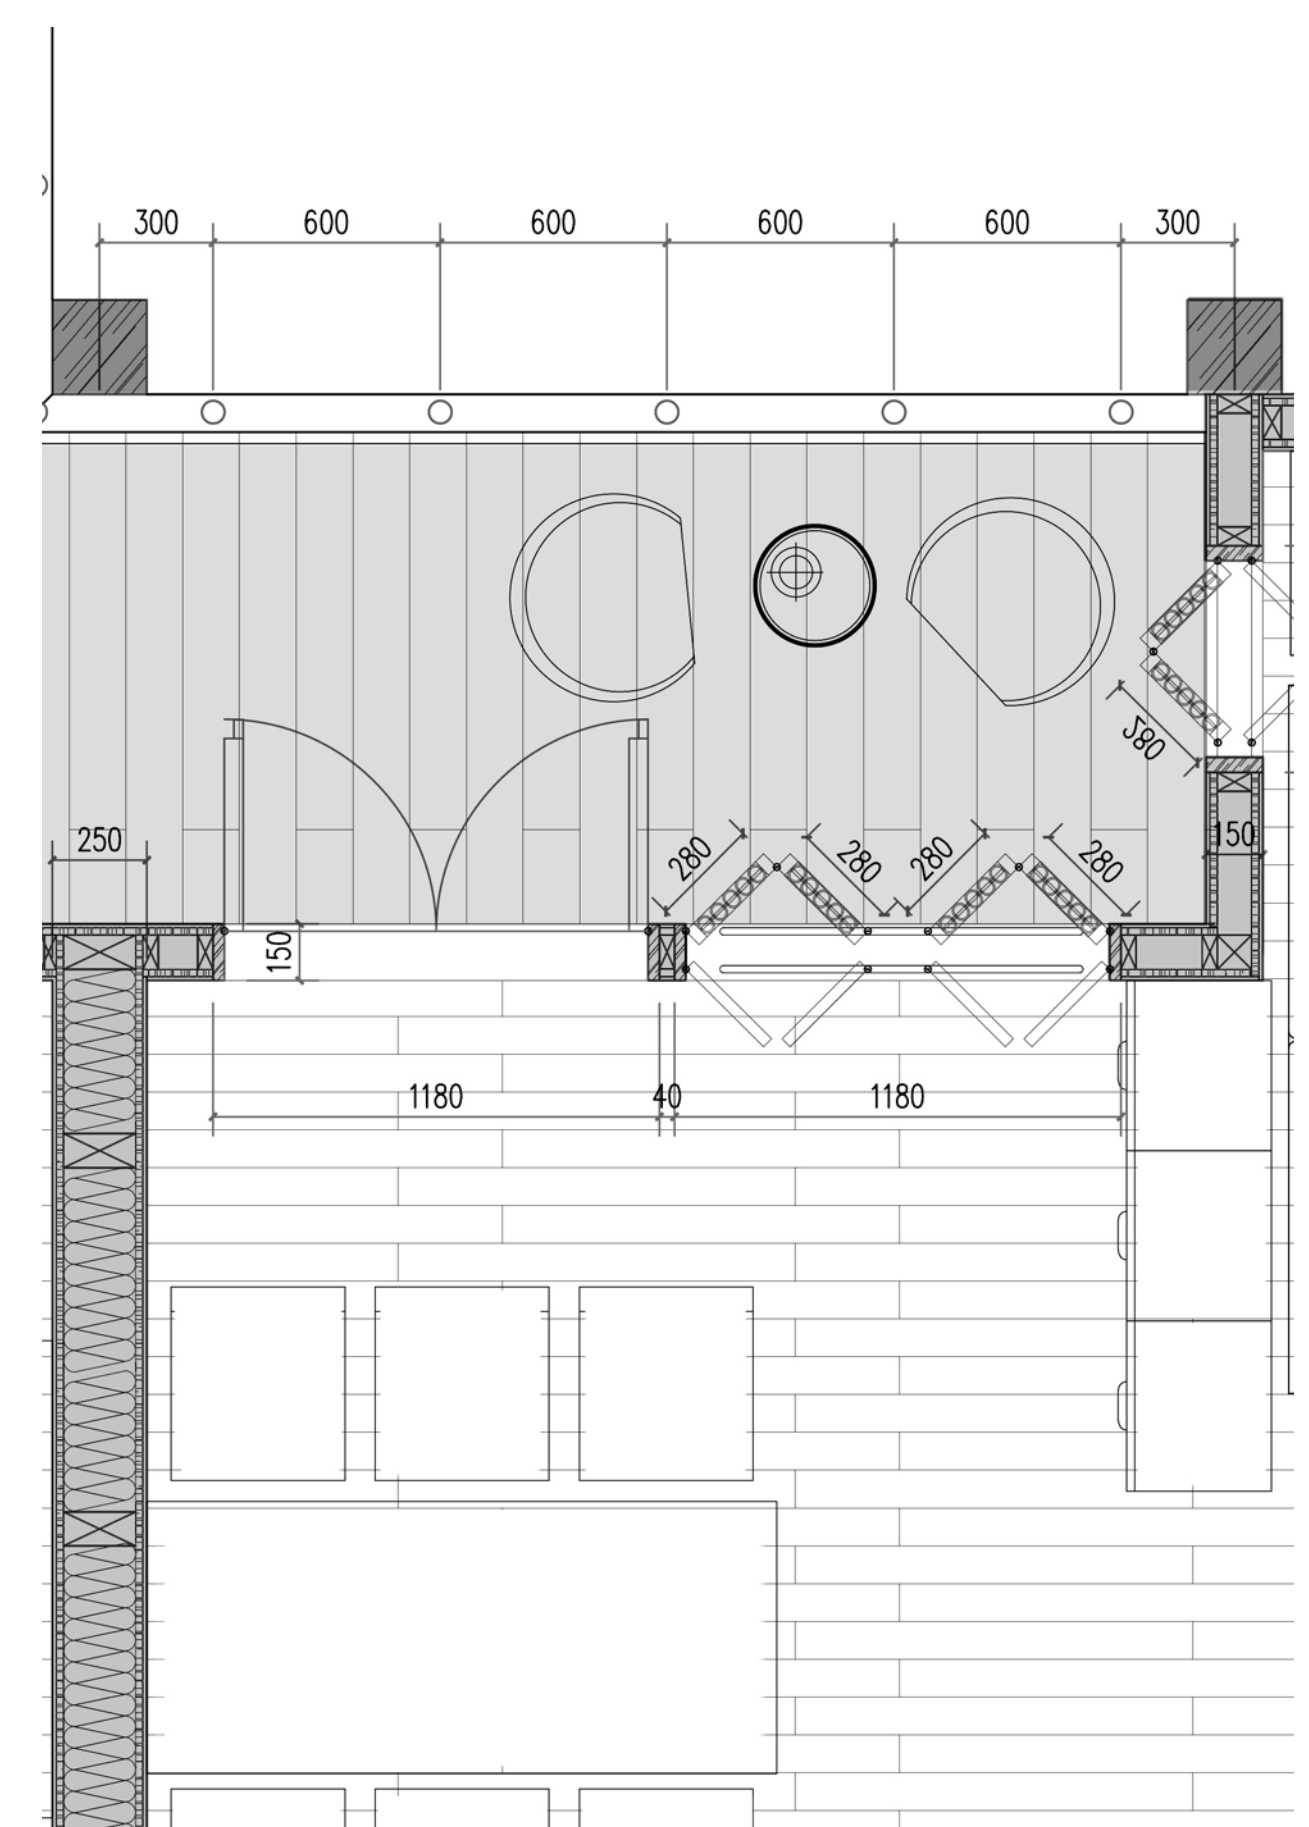


Plan detail 11-20

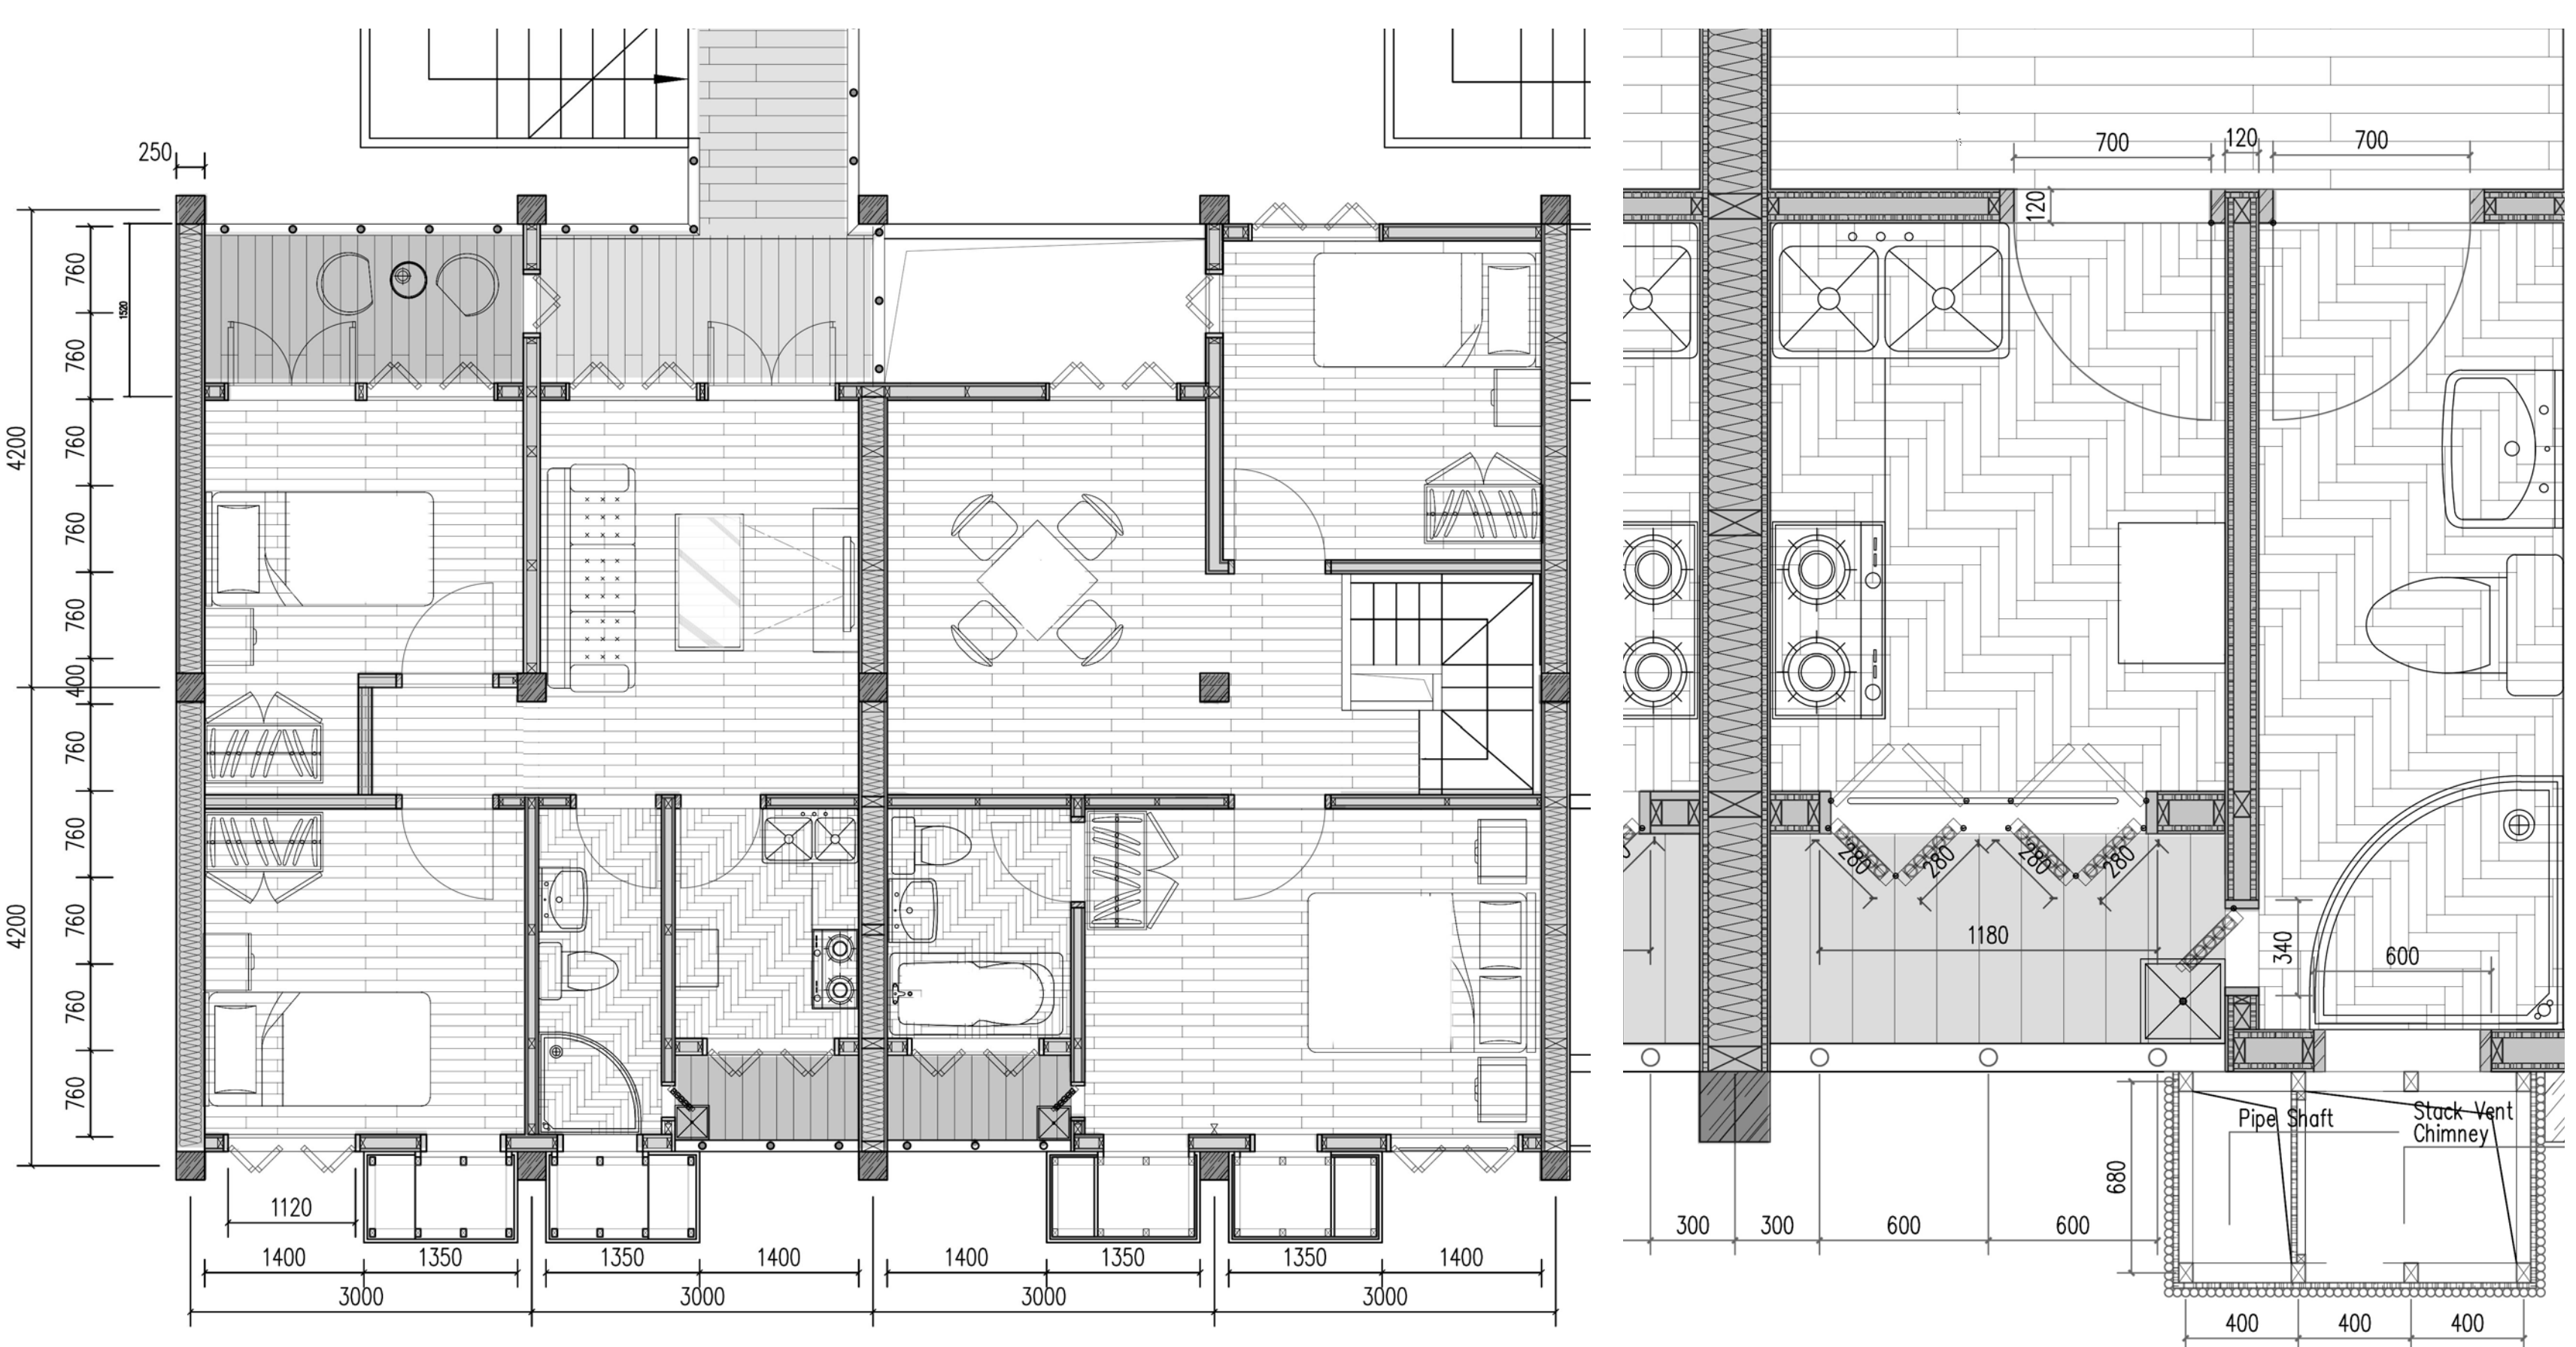

Unit Plan Second floor 1-50

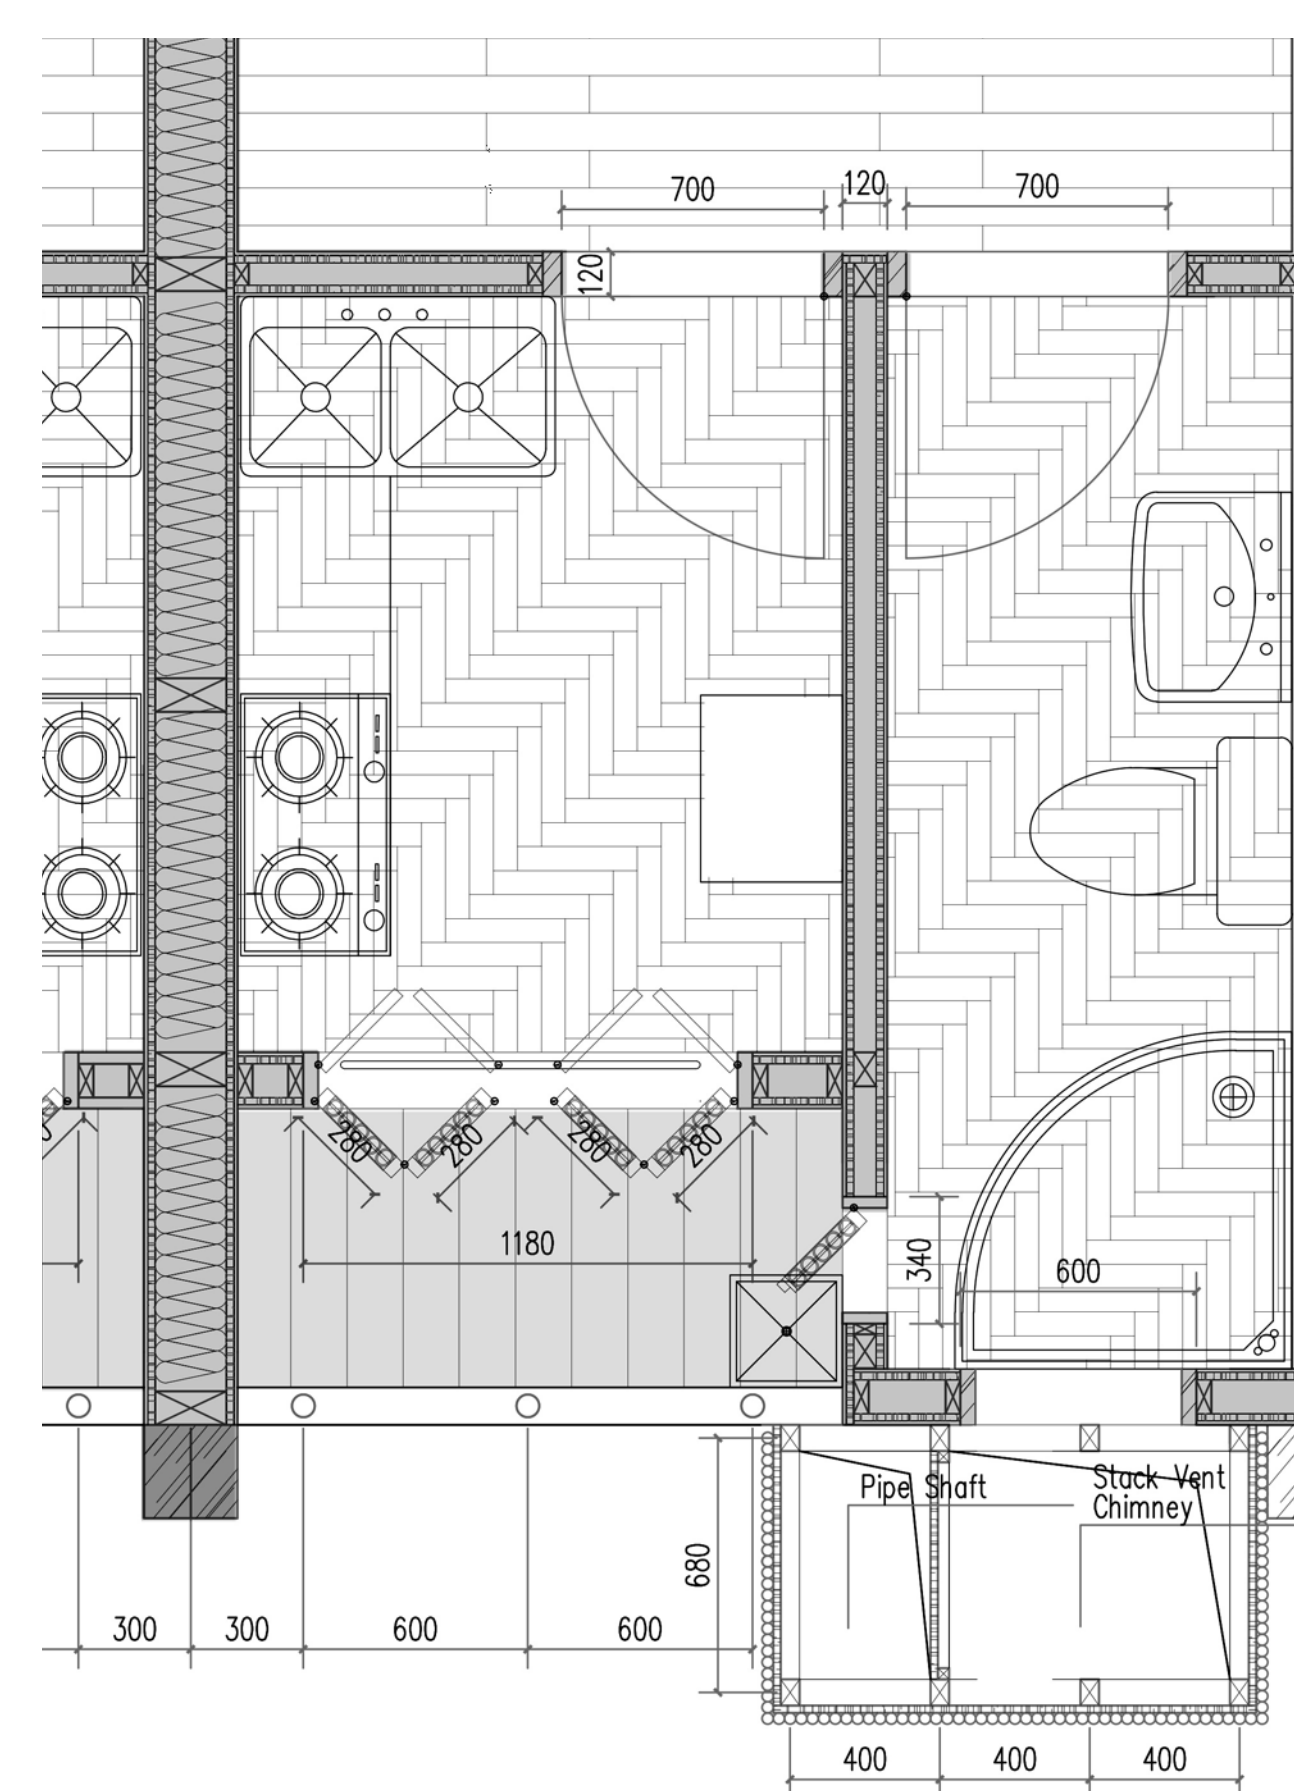

Facade detail 2 1-20

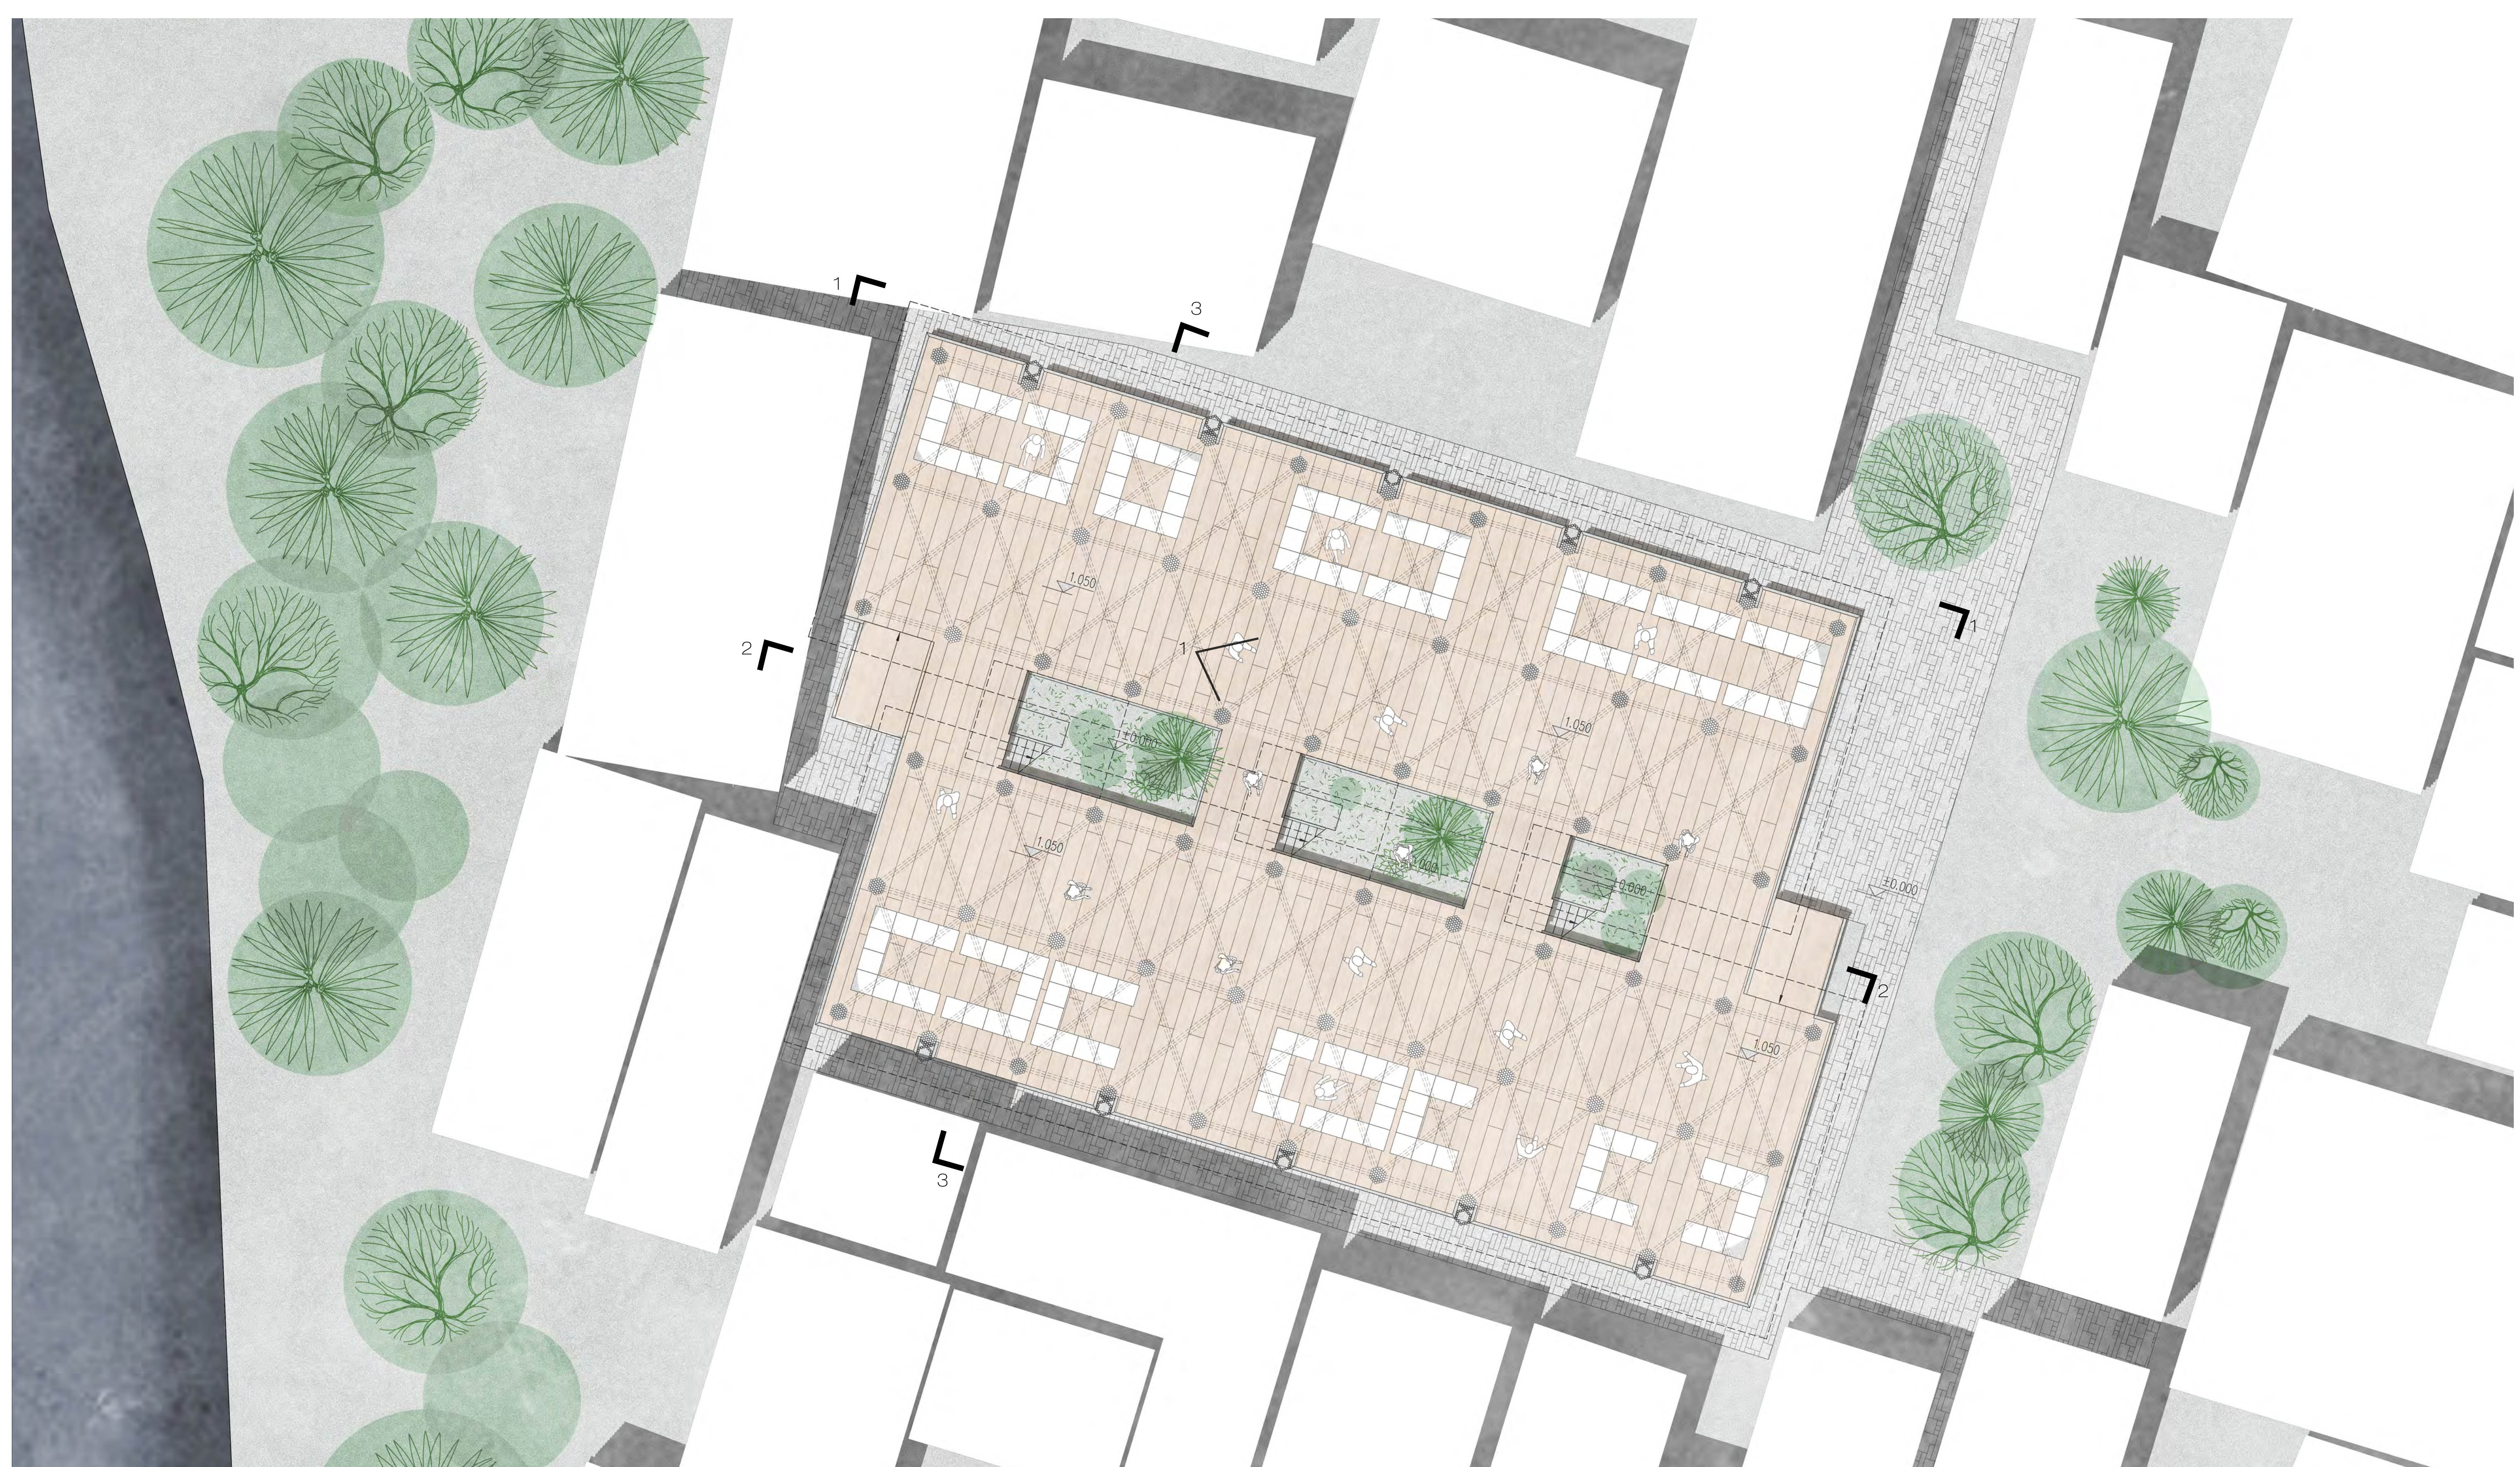


Ground Floor Plan 1:100






The ground floor market

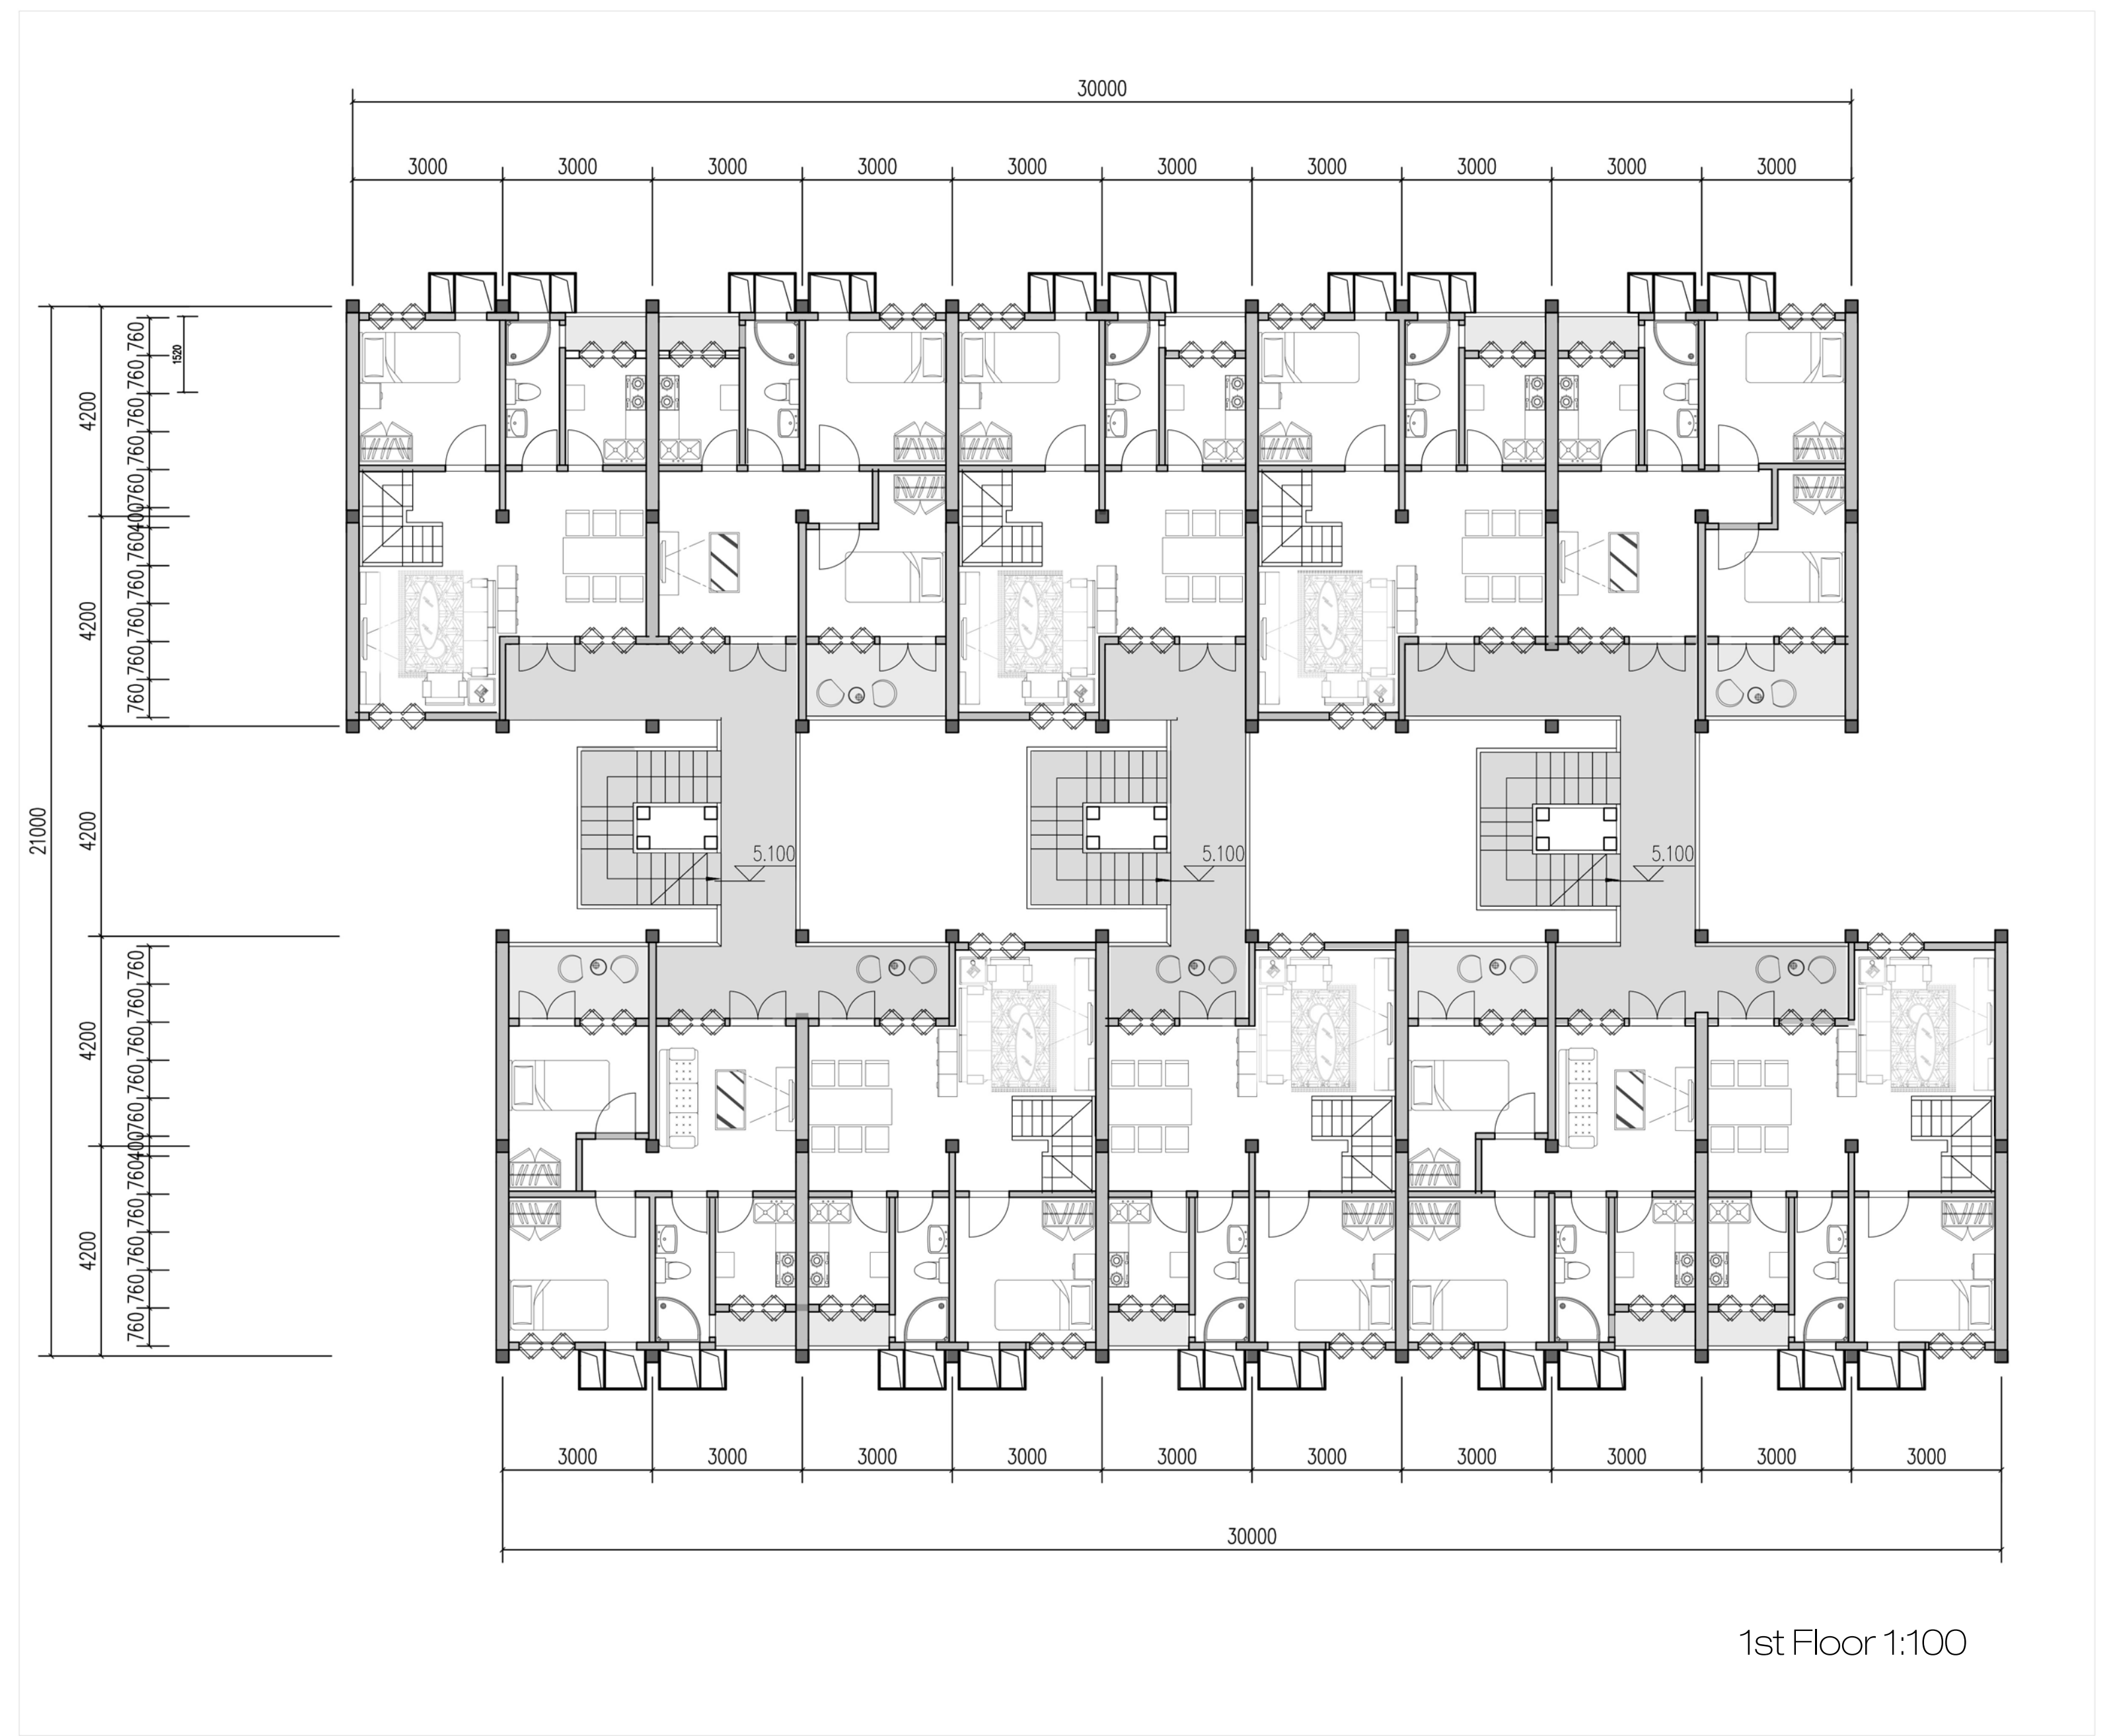

1st Floor 1:100




The Atrium

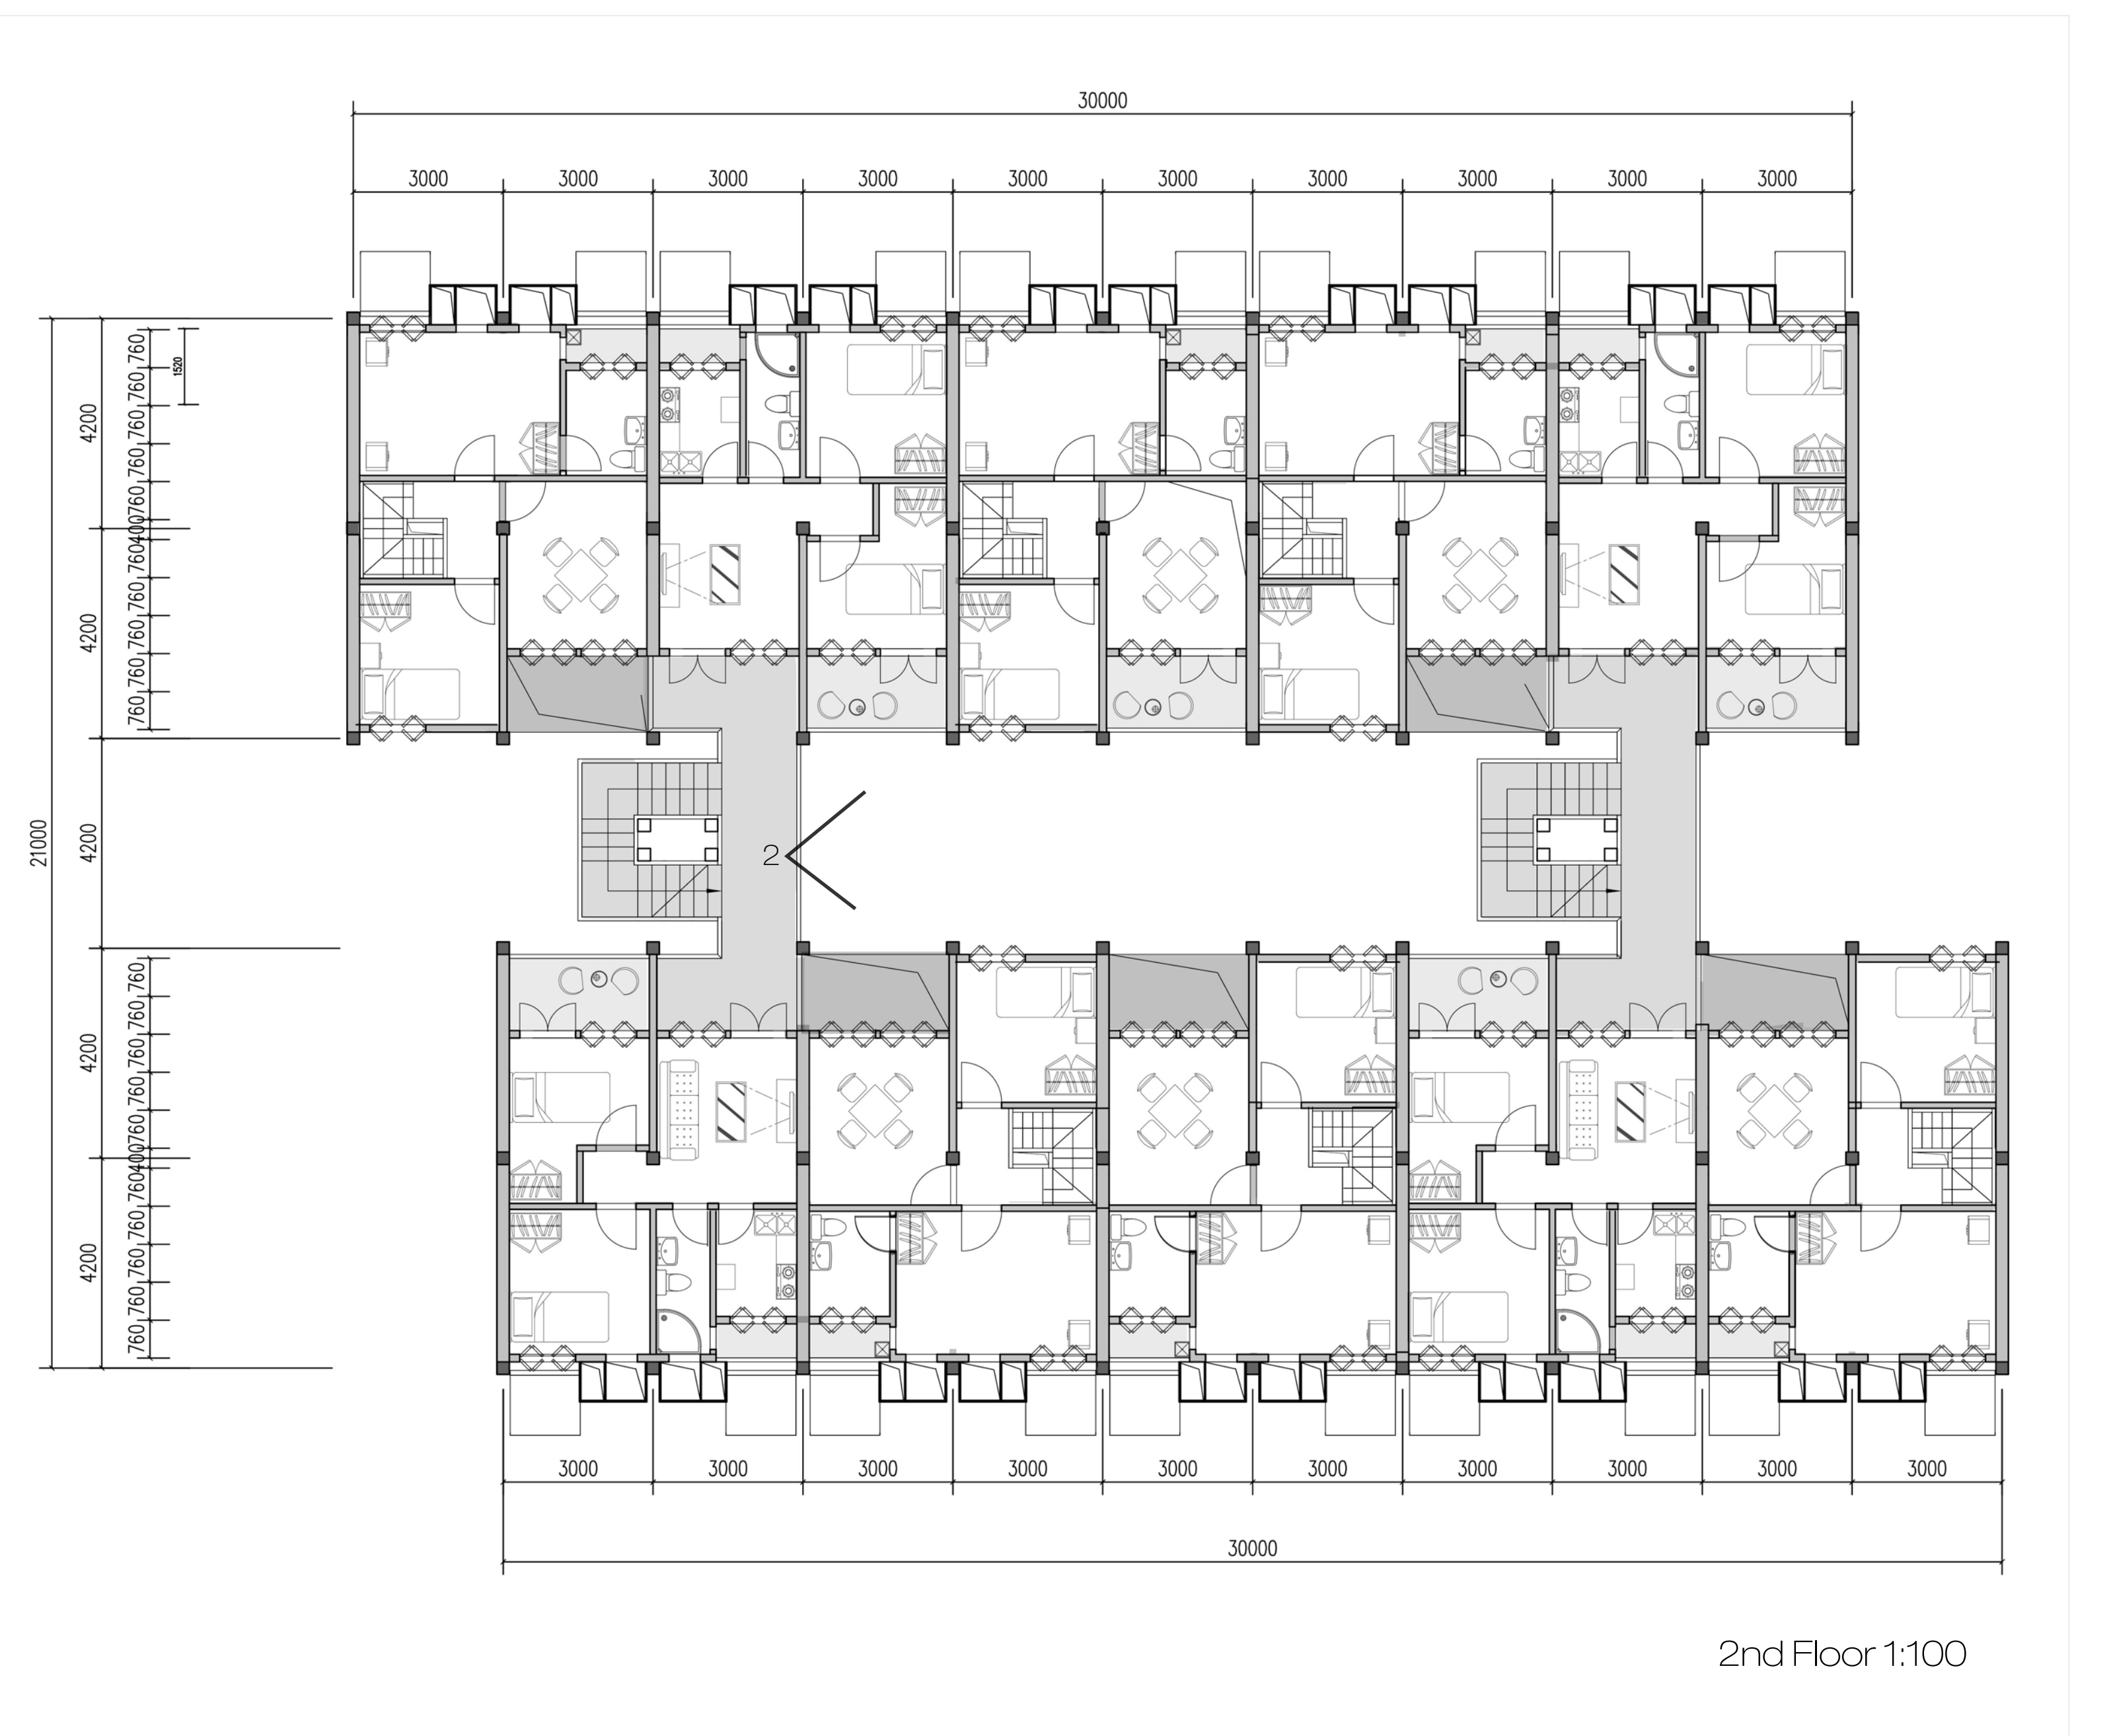

2nd Floor 1:100



Corridor on the top floor

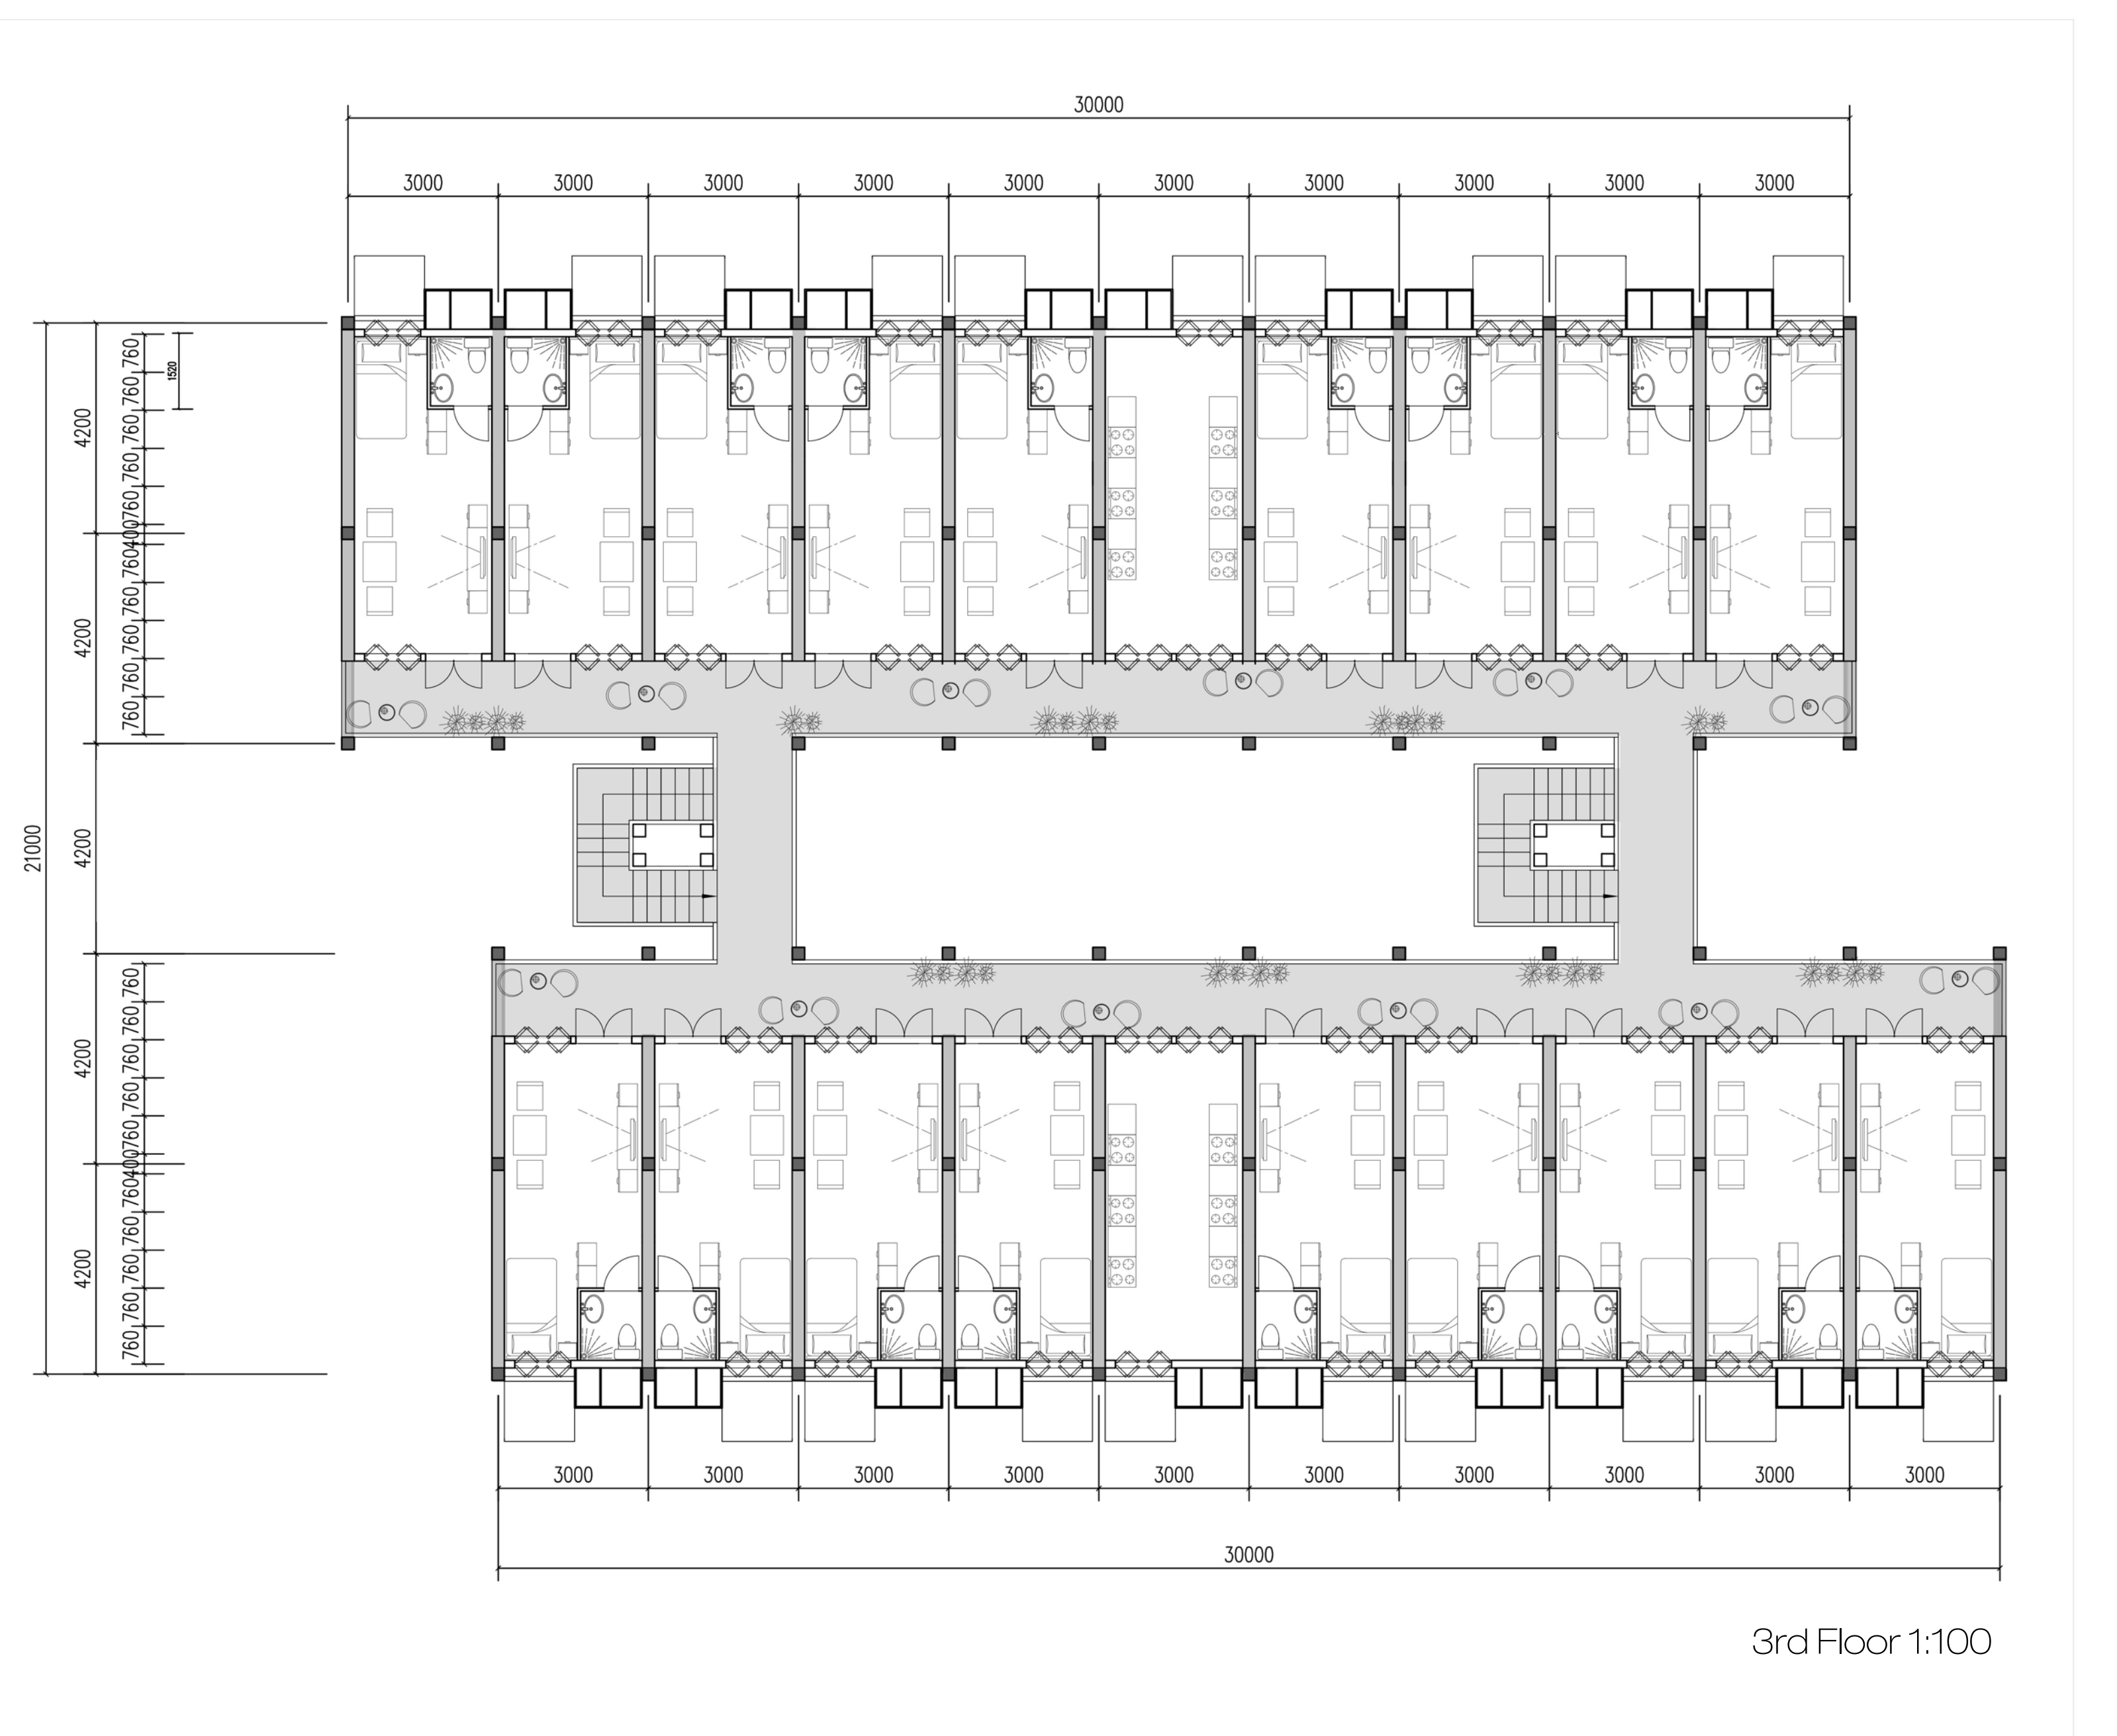

3rd Floor 1:100





Isotrim



1-1 Exterior Facade 1-100




2-2 Interior Facade 1-100



3-3 Section Perspective 1-50



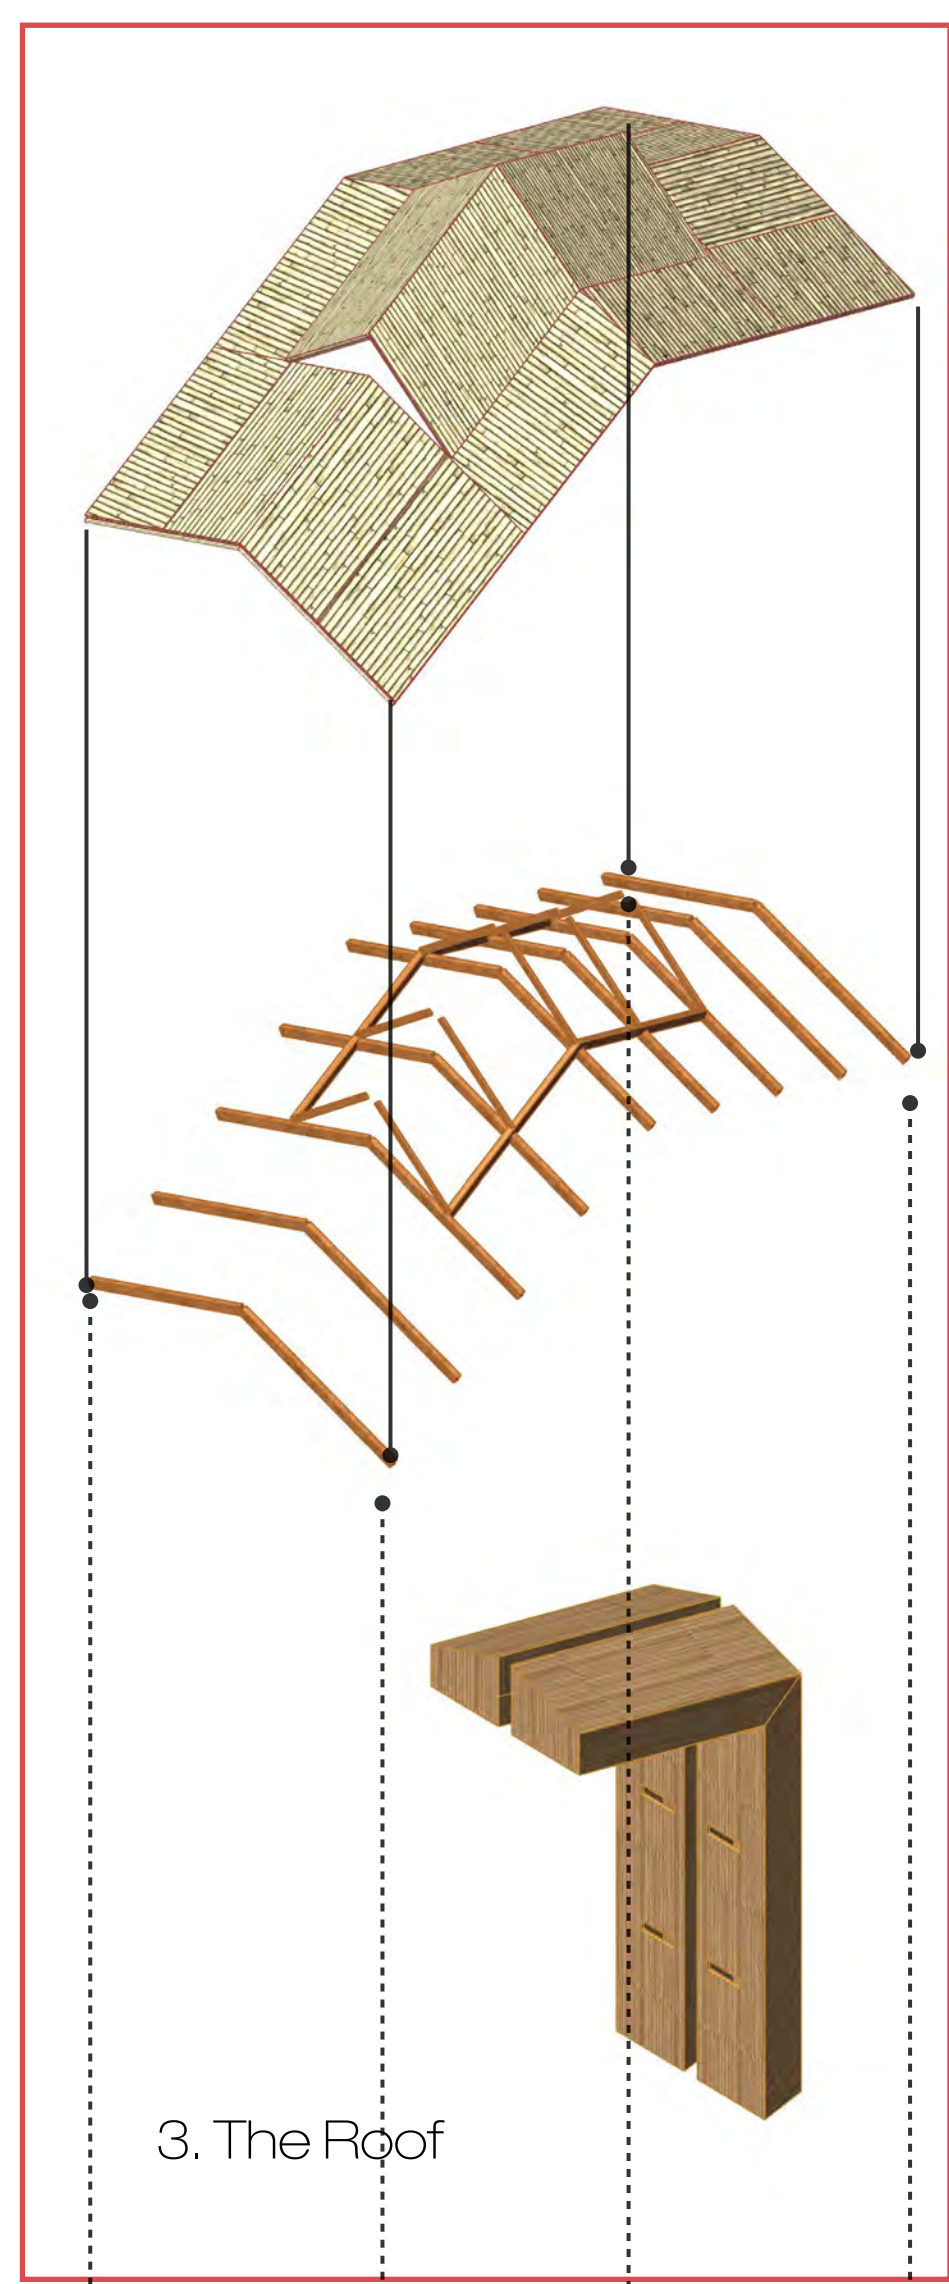

3.3 Bamboo tile roofs


3.2 Purlins

3.1 Ventilation Chimney

3. The Roof




Sliced bamboo fence

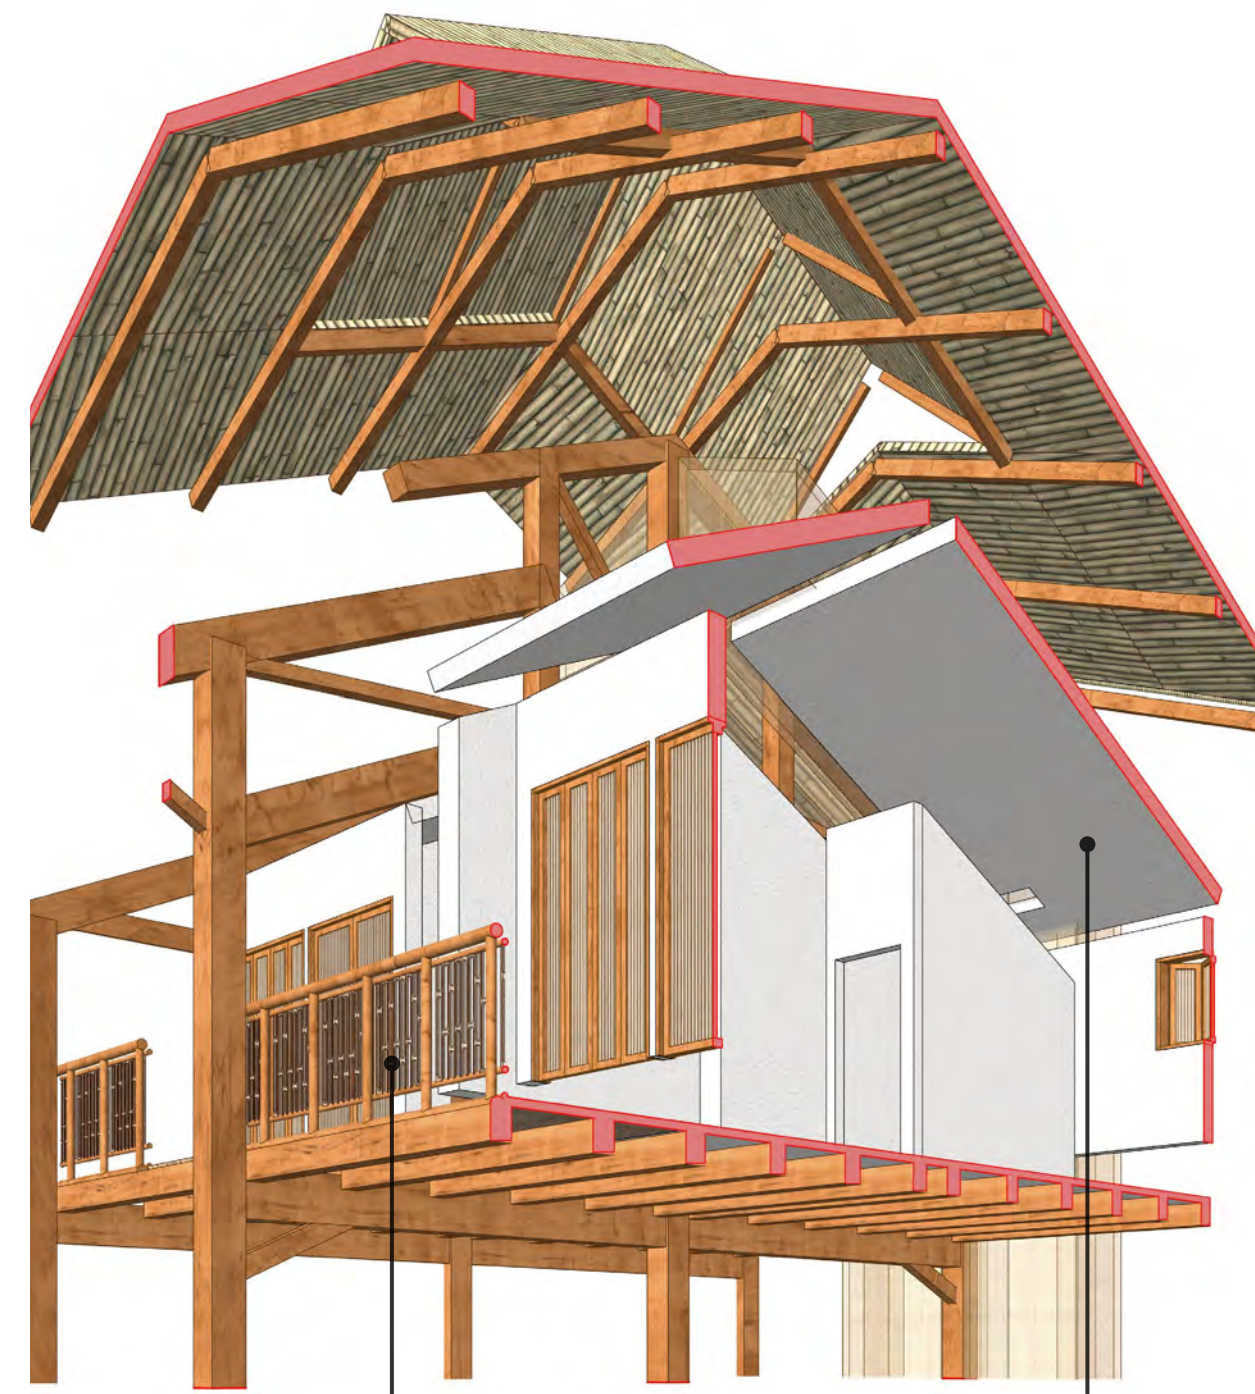


Sliced bamboo fence



White Plaster

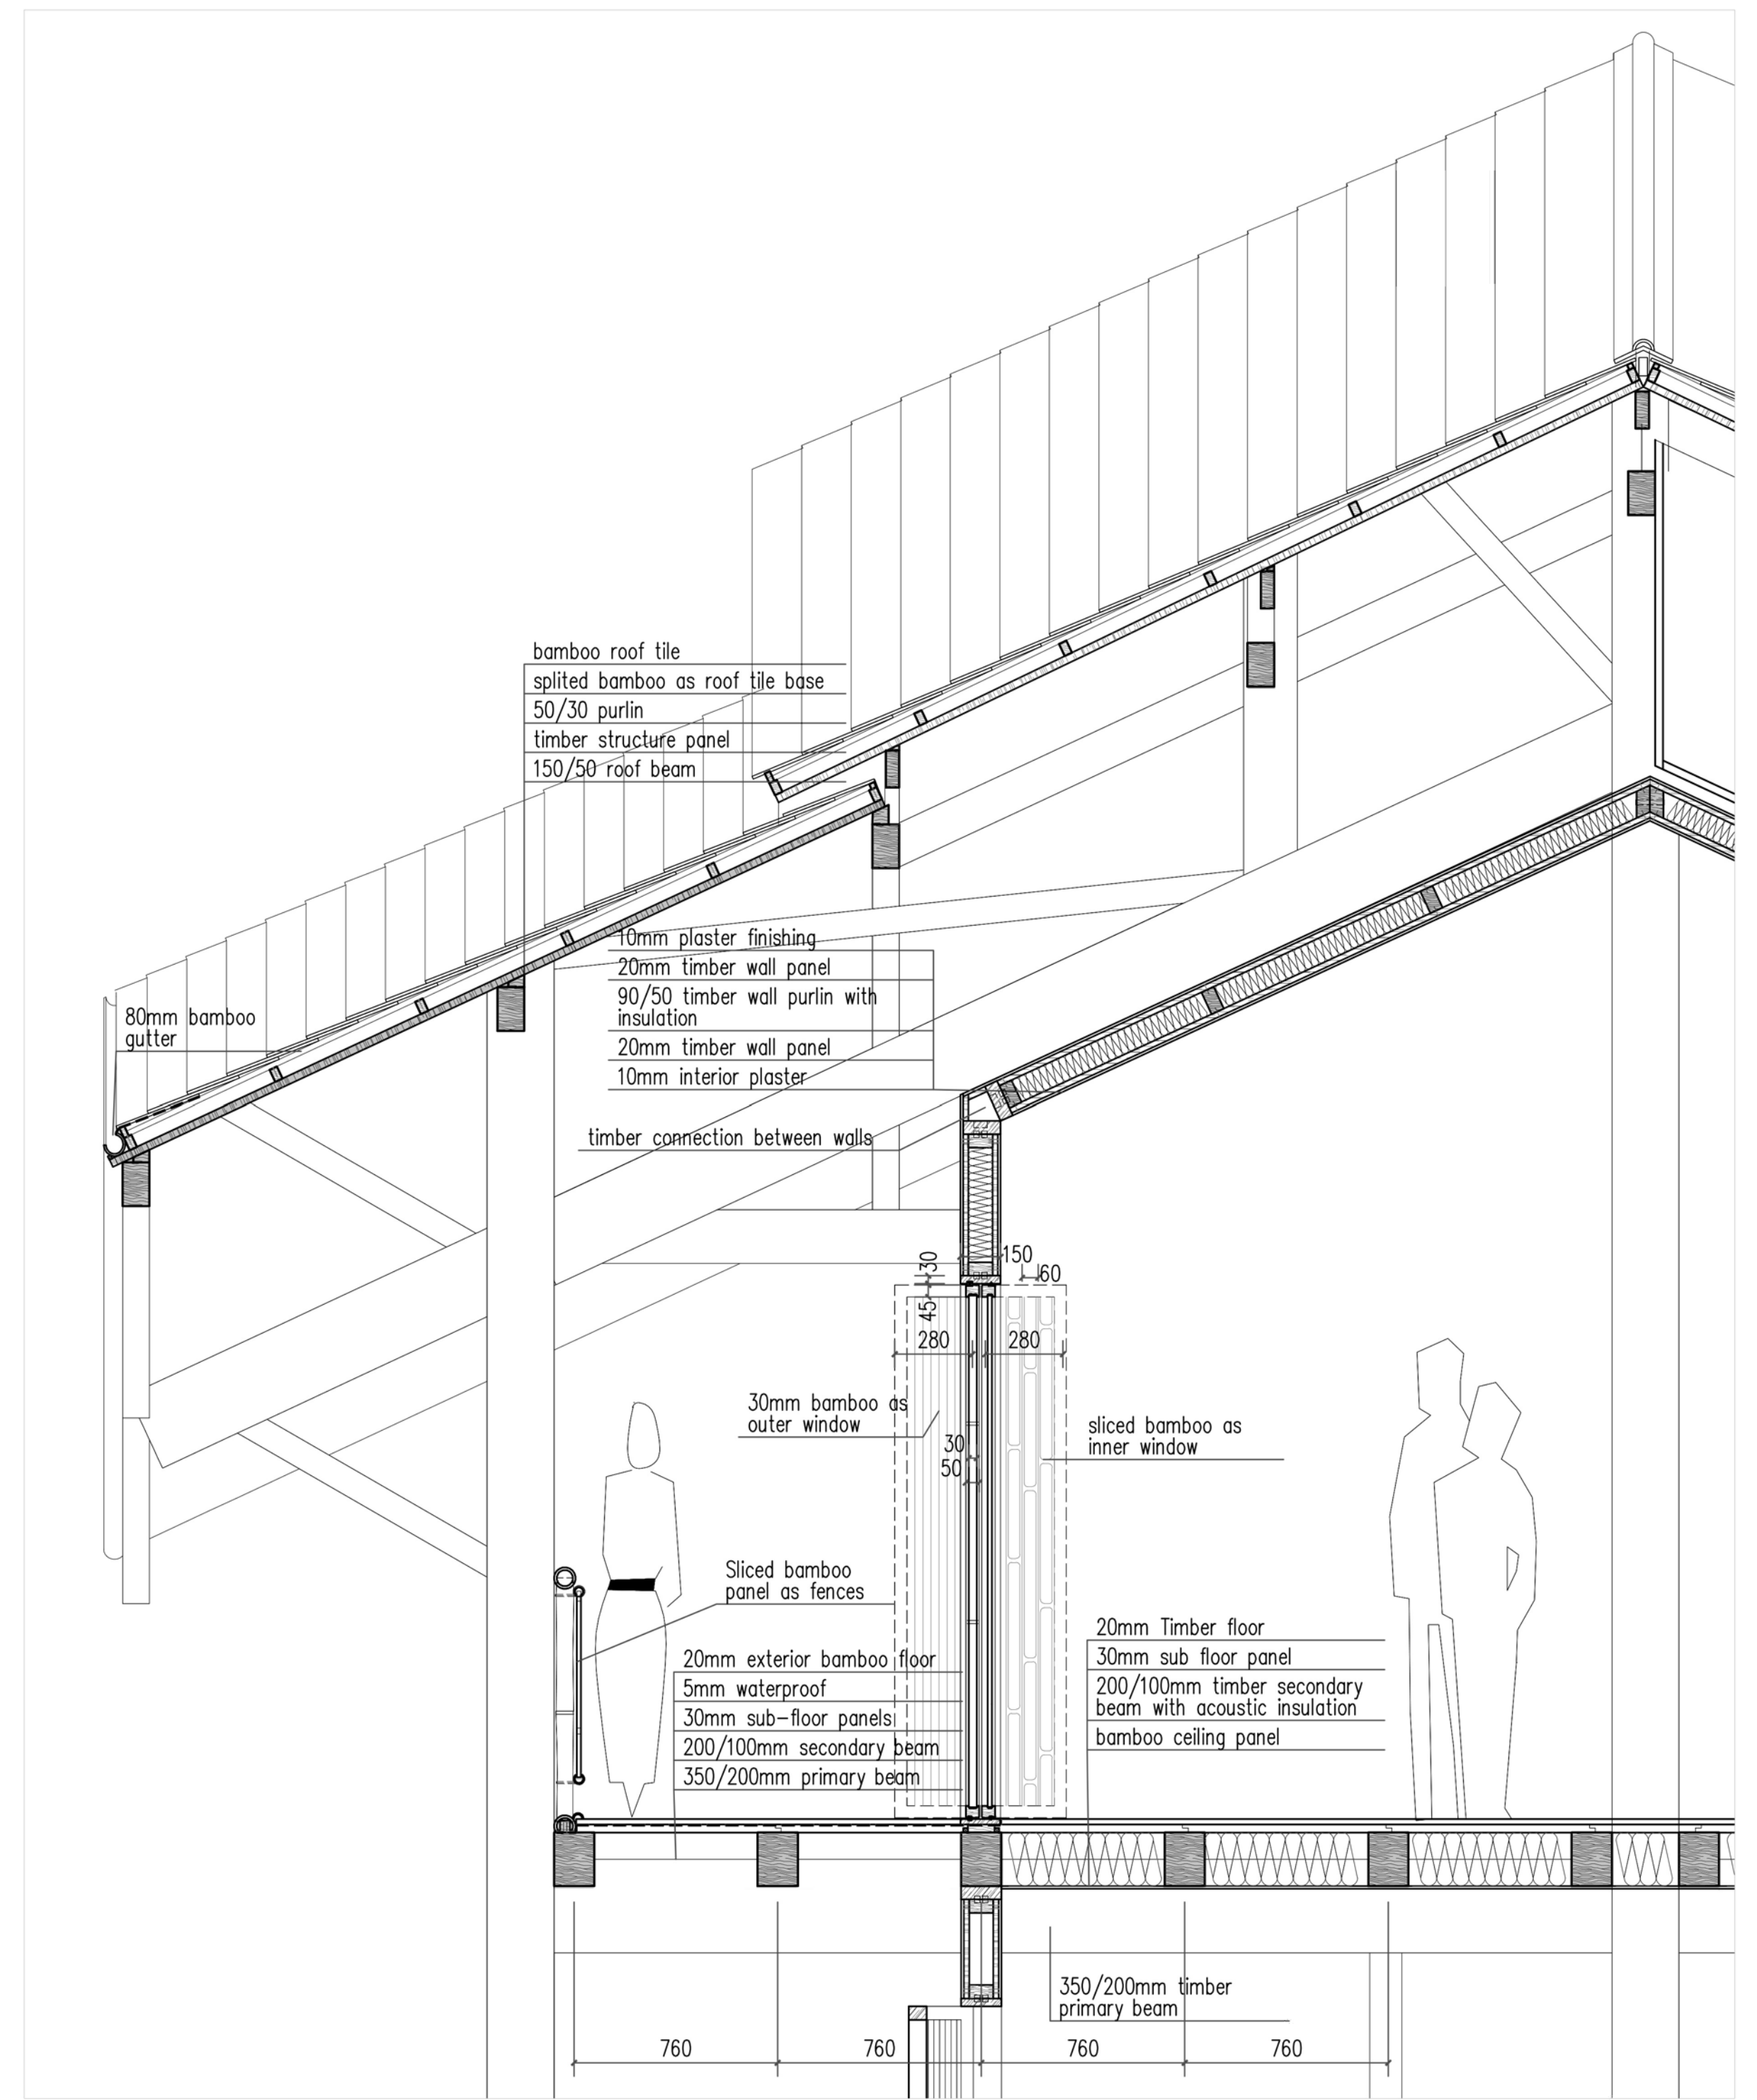


Detail of the Roof and the Facade 1:20

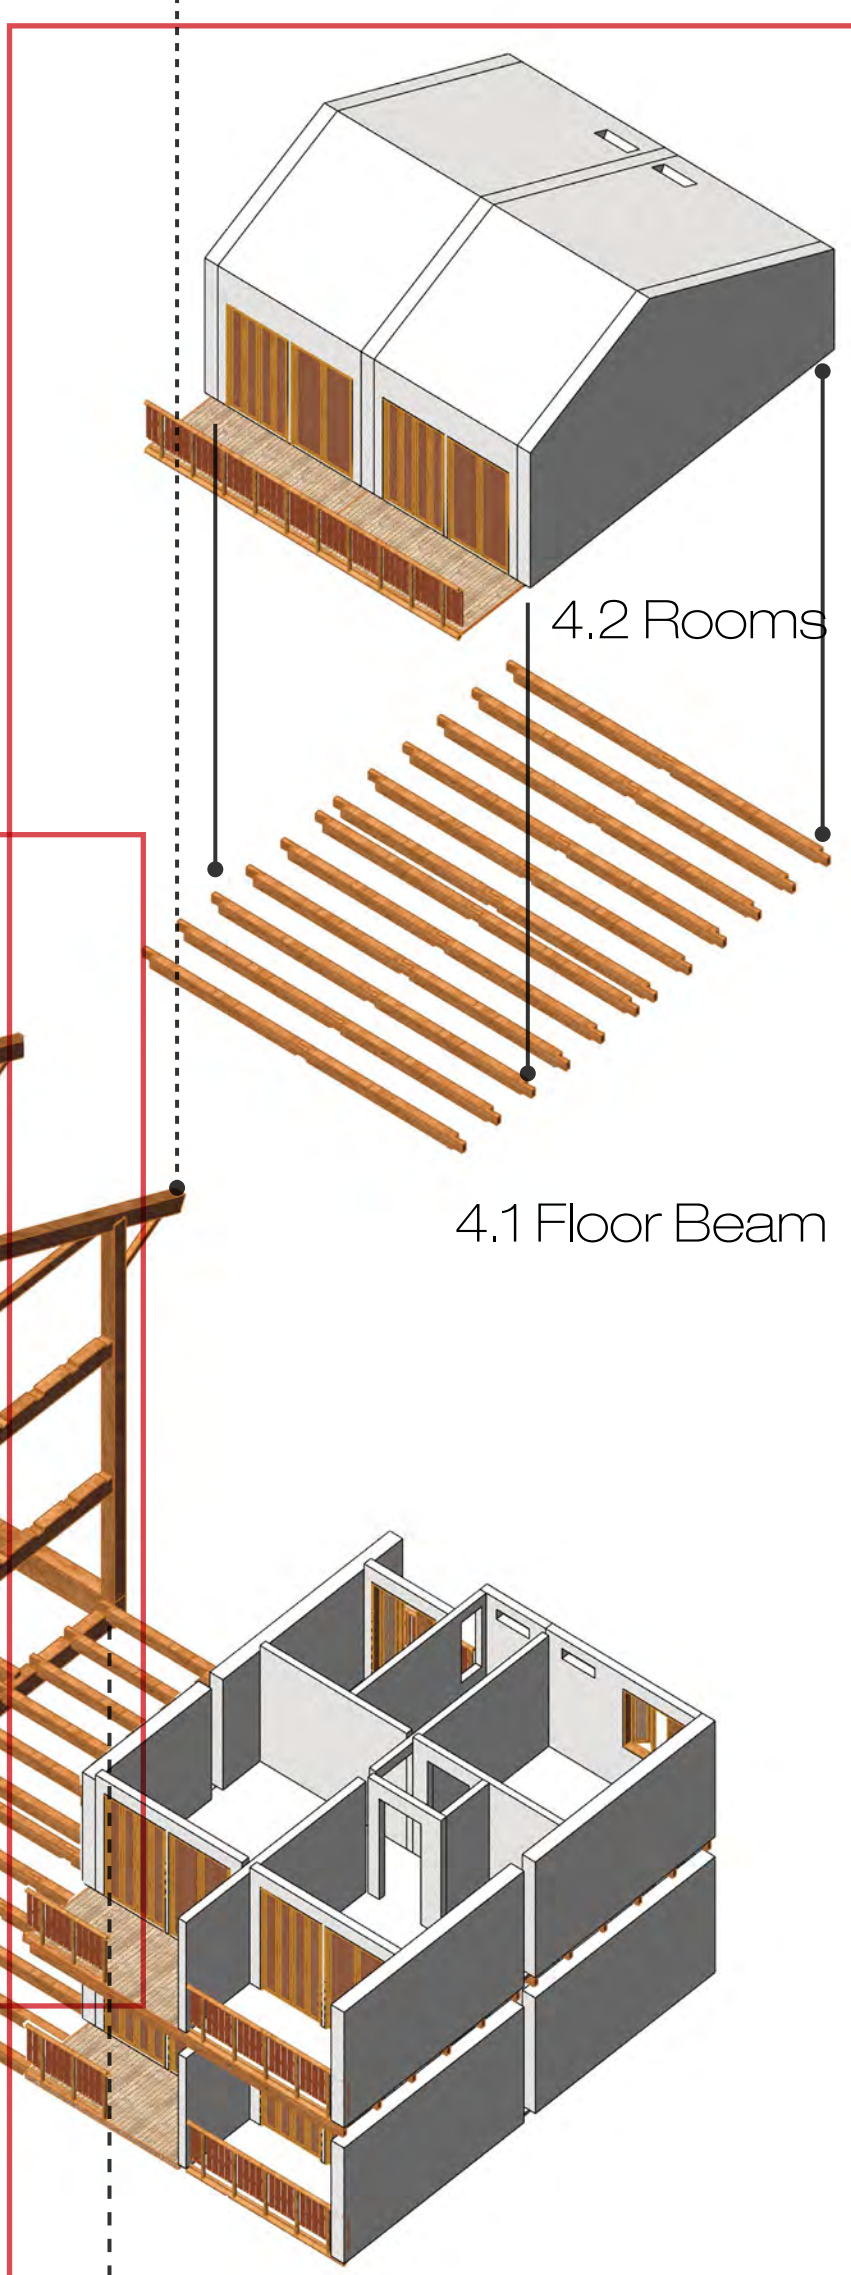


4.1 Floor Beam

4.2 Rooms

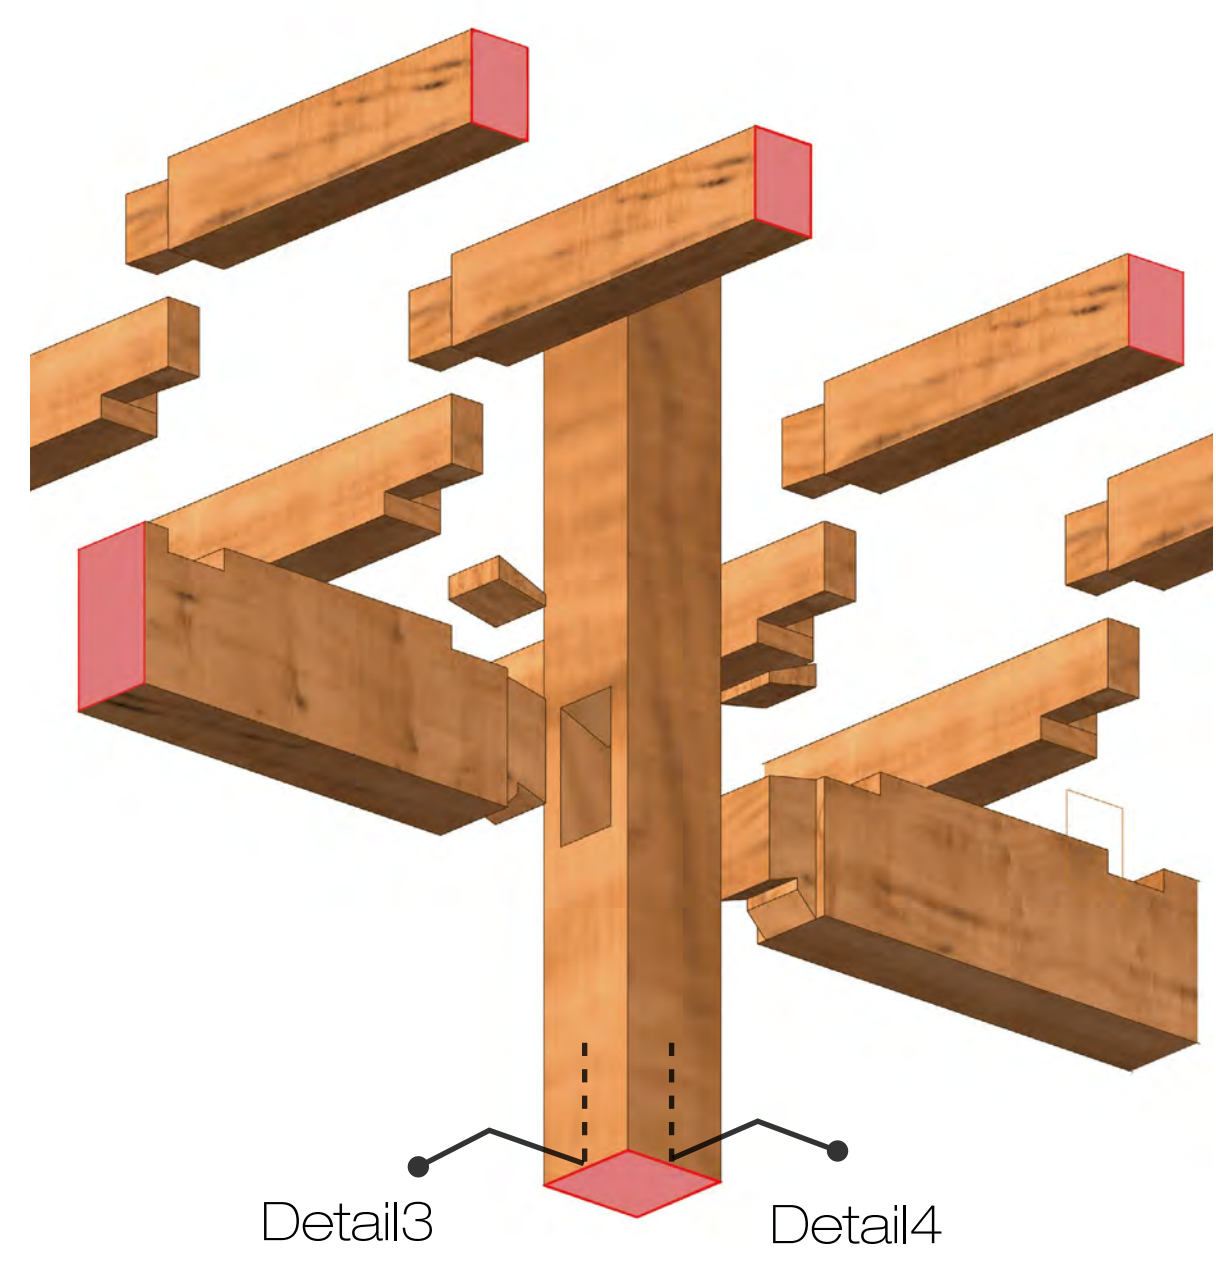


Detail3


Detail4

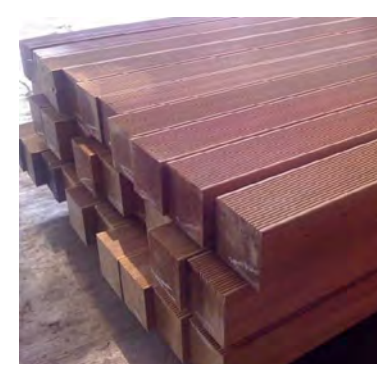


Timber Bangkirai

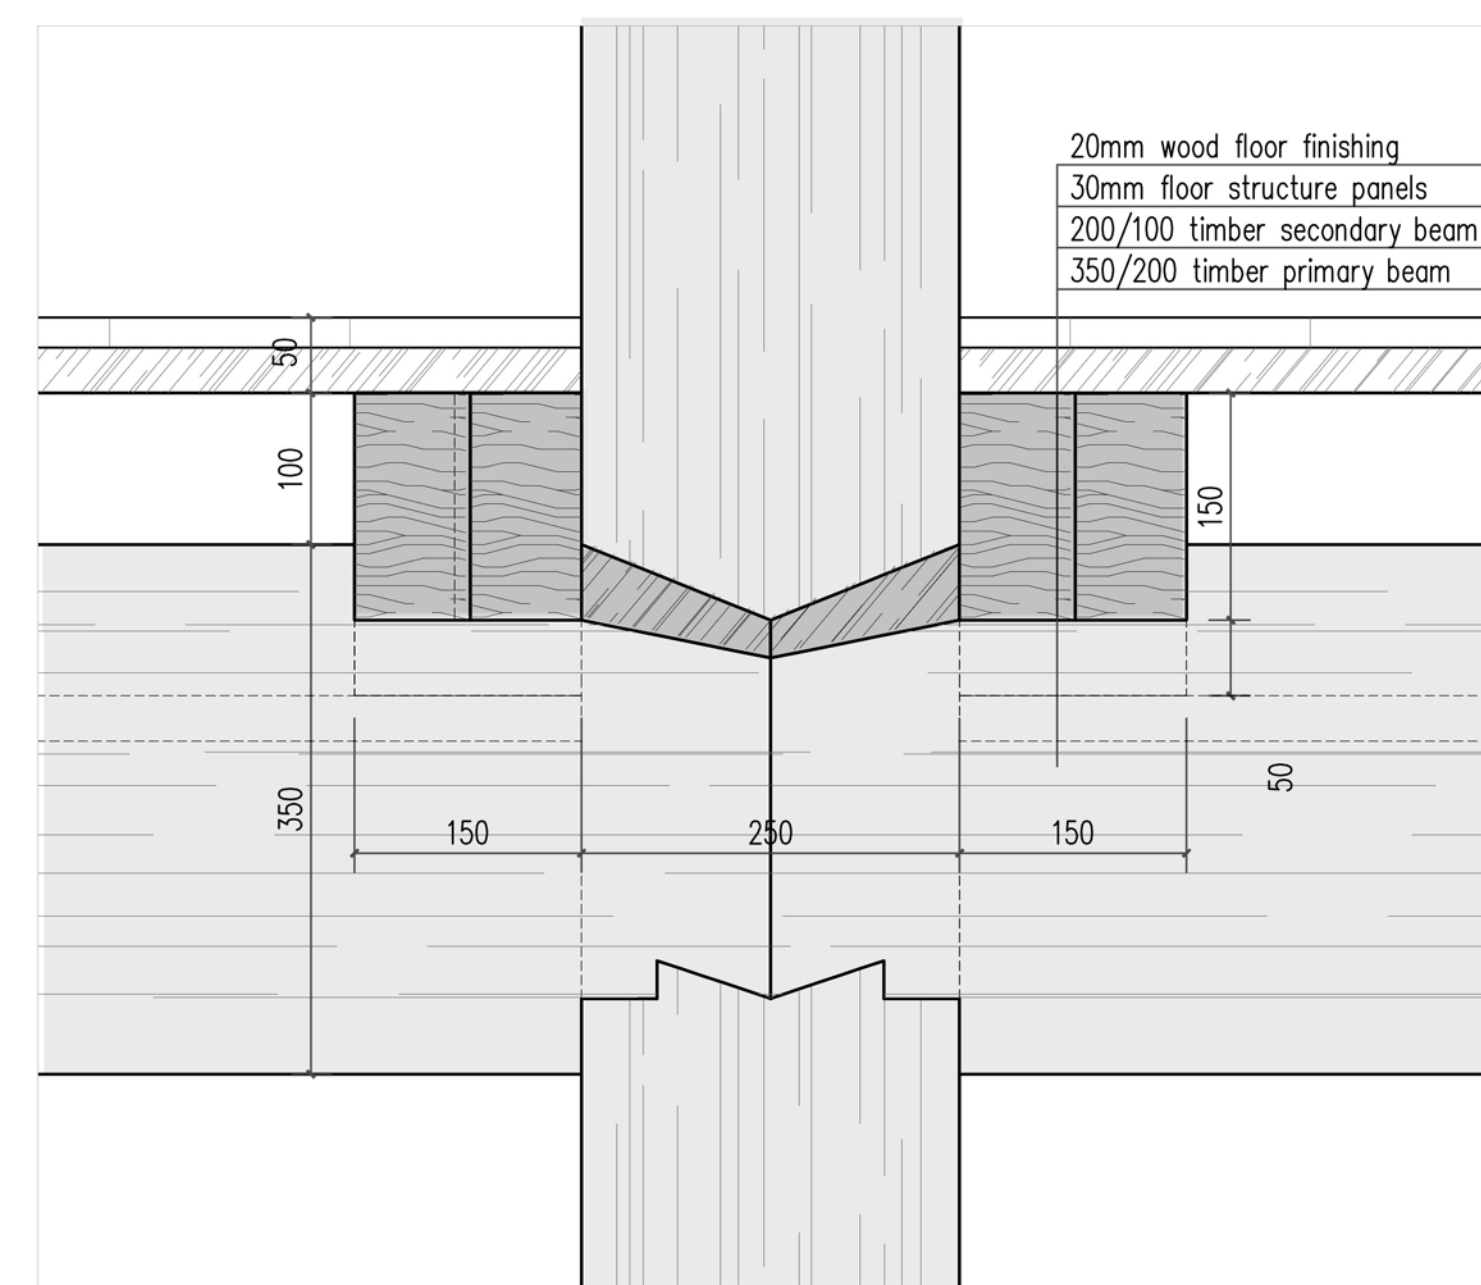


Detail3 1:5

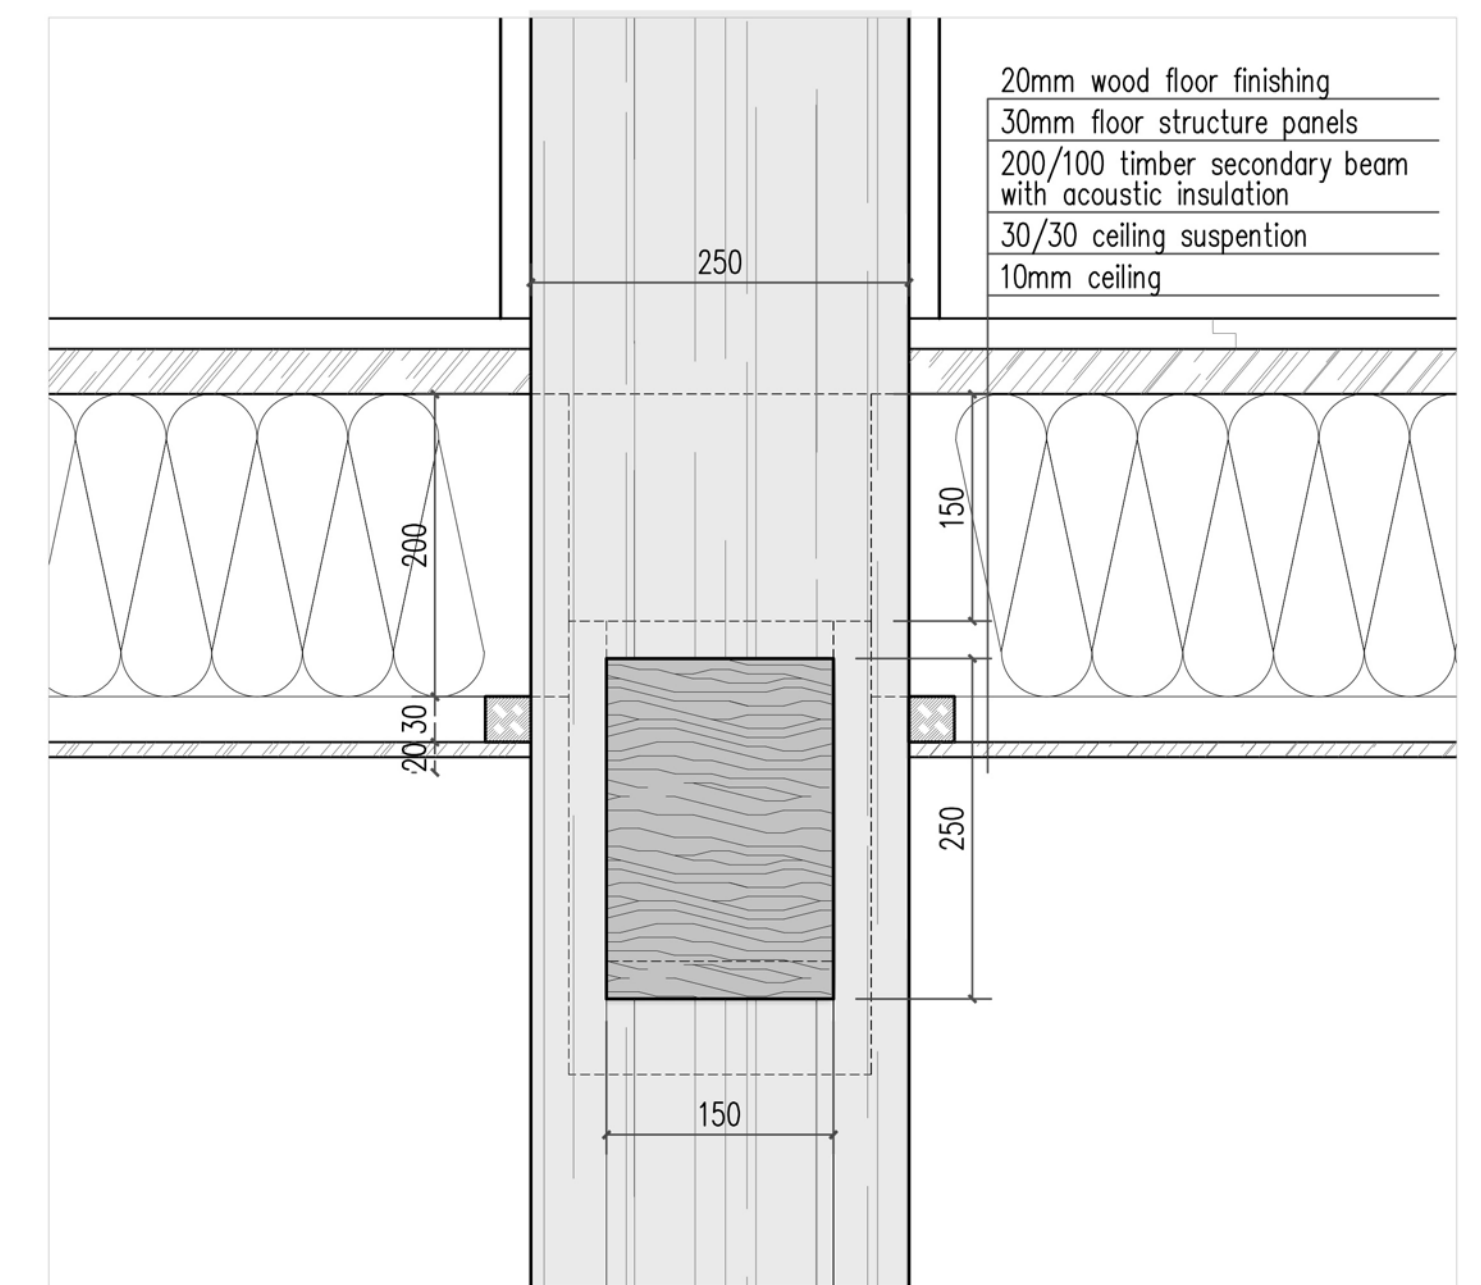

Detail 4 1:5

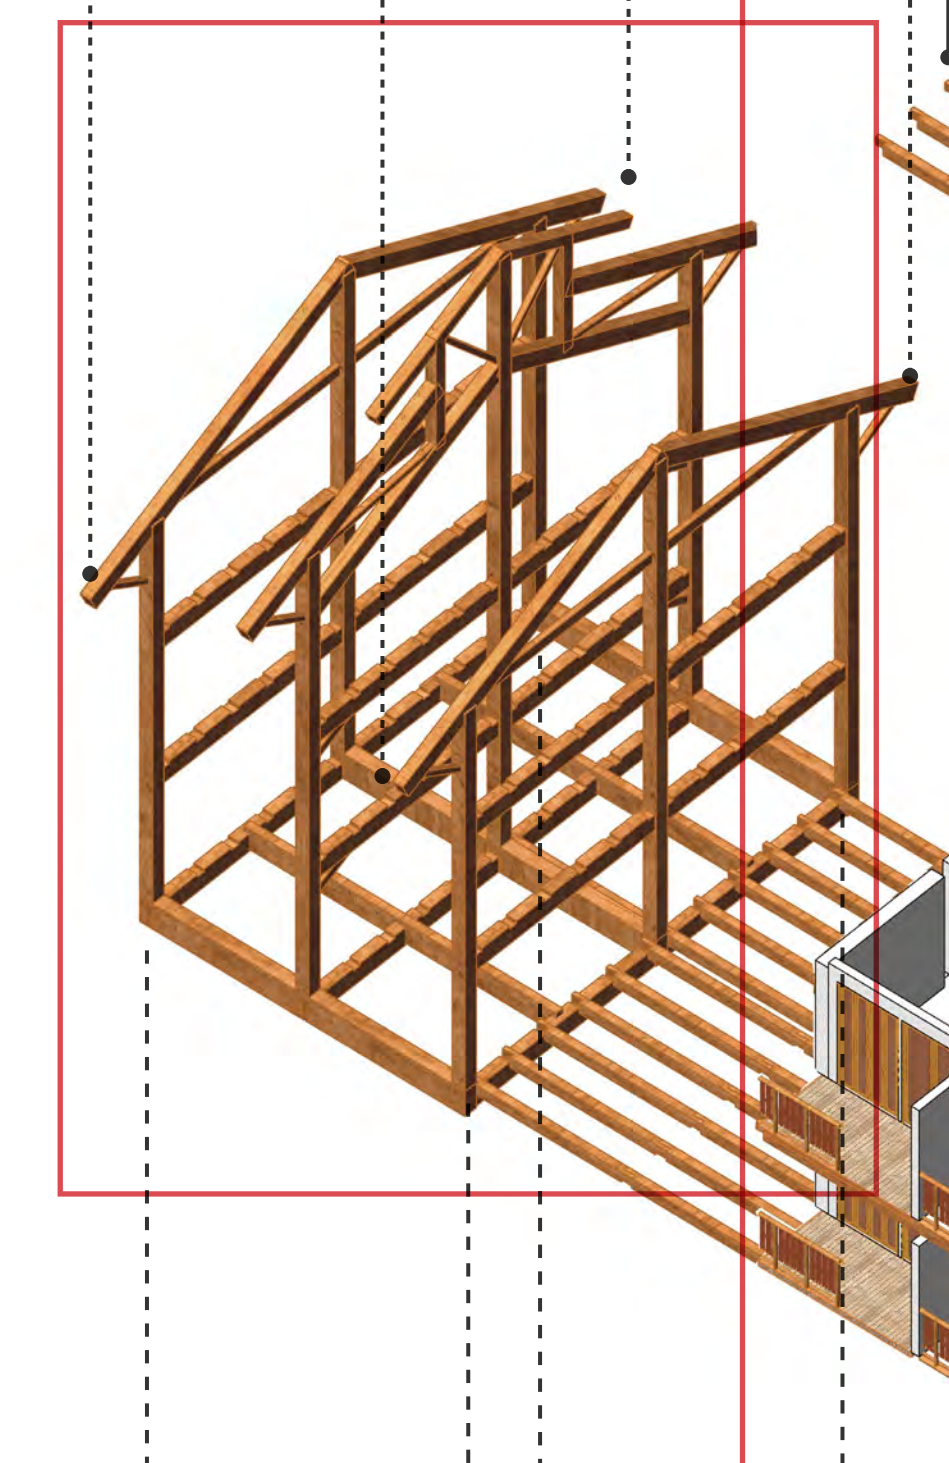

2. The Frame

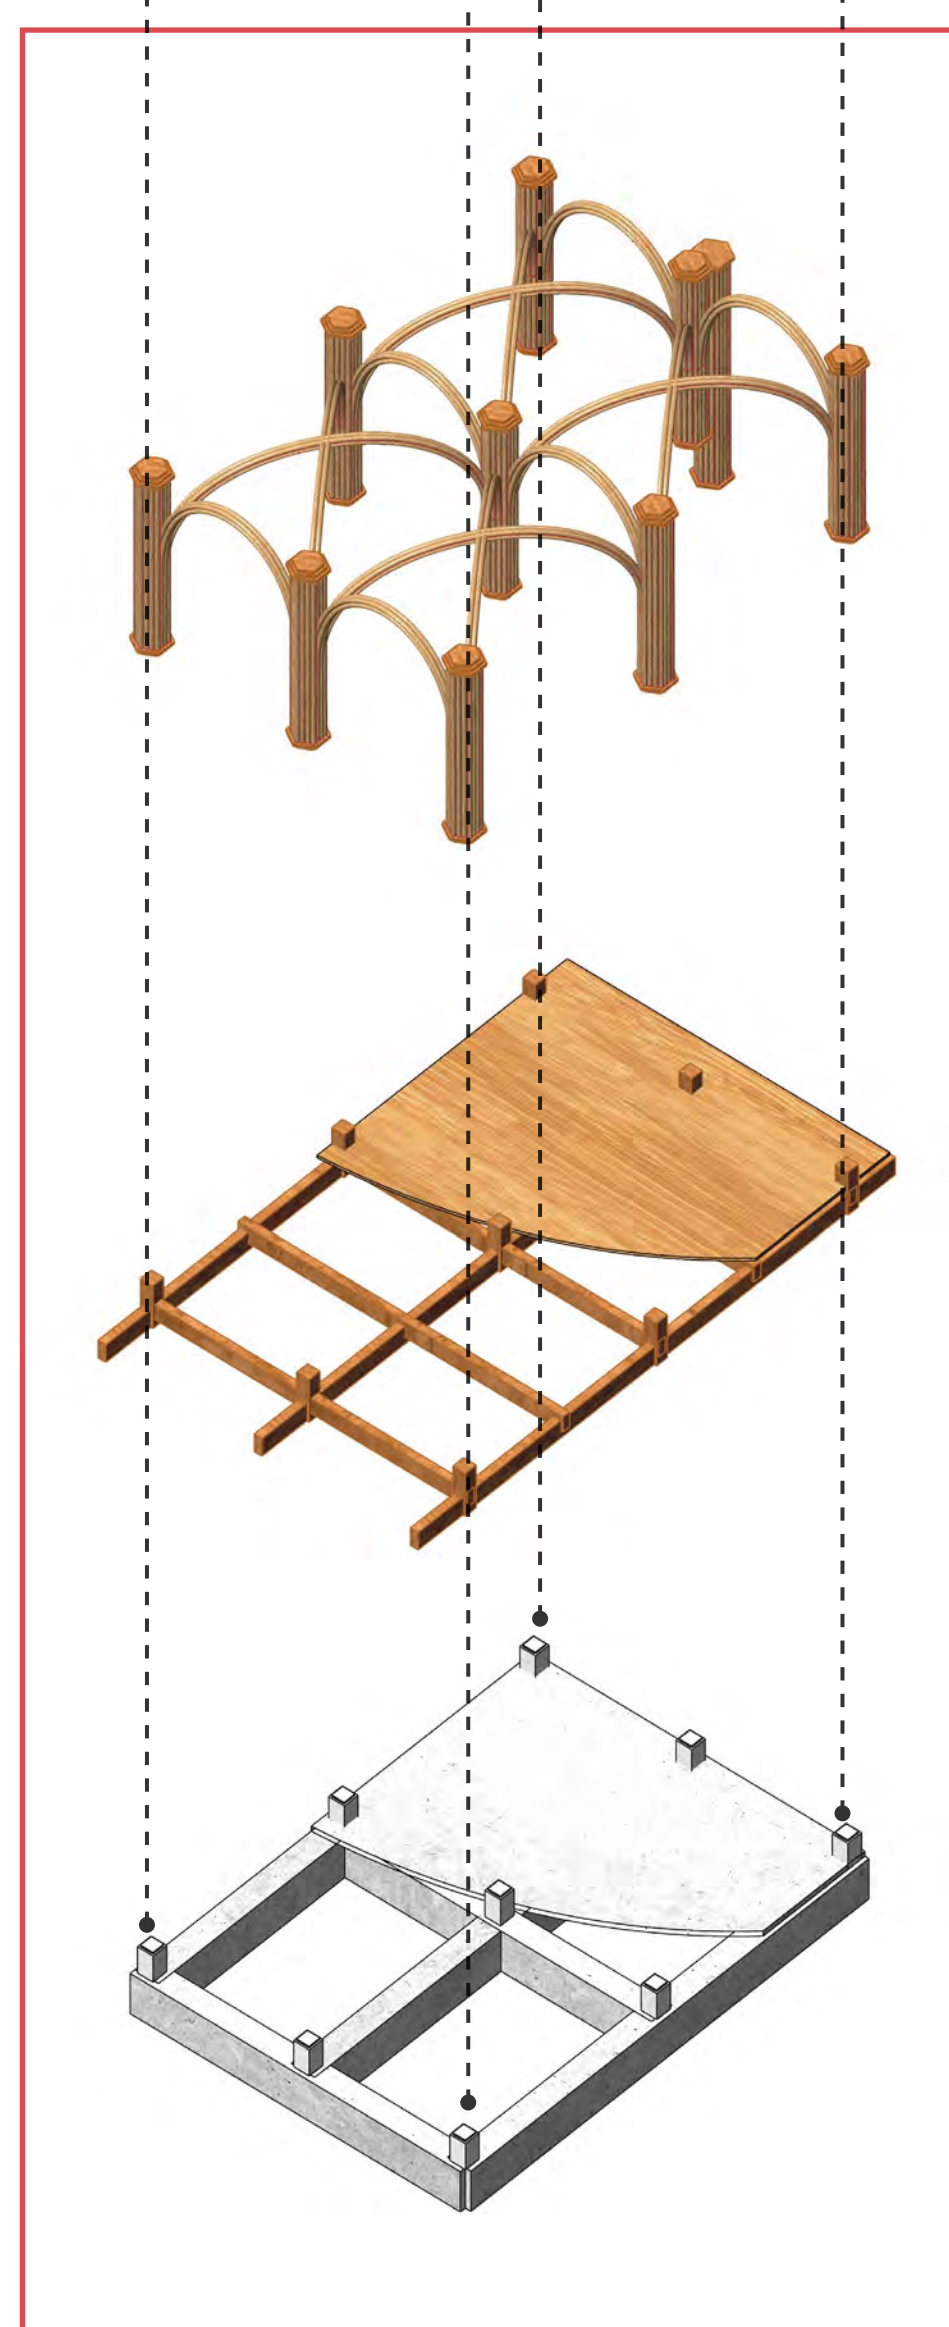


1.1 Foundation

1.2 Ground floor beam

1.3 Bamboo Column

1. The table

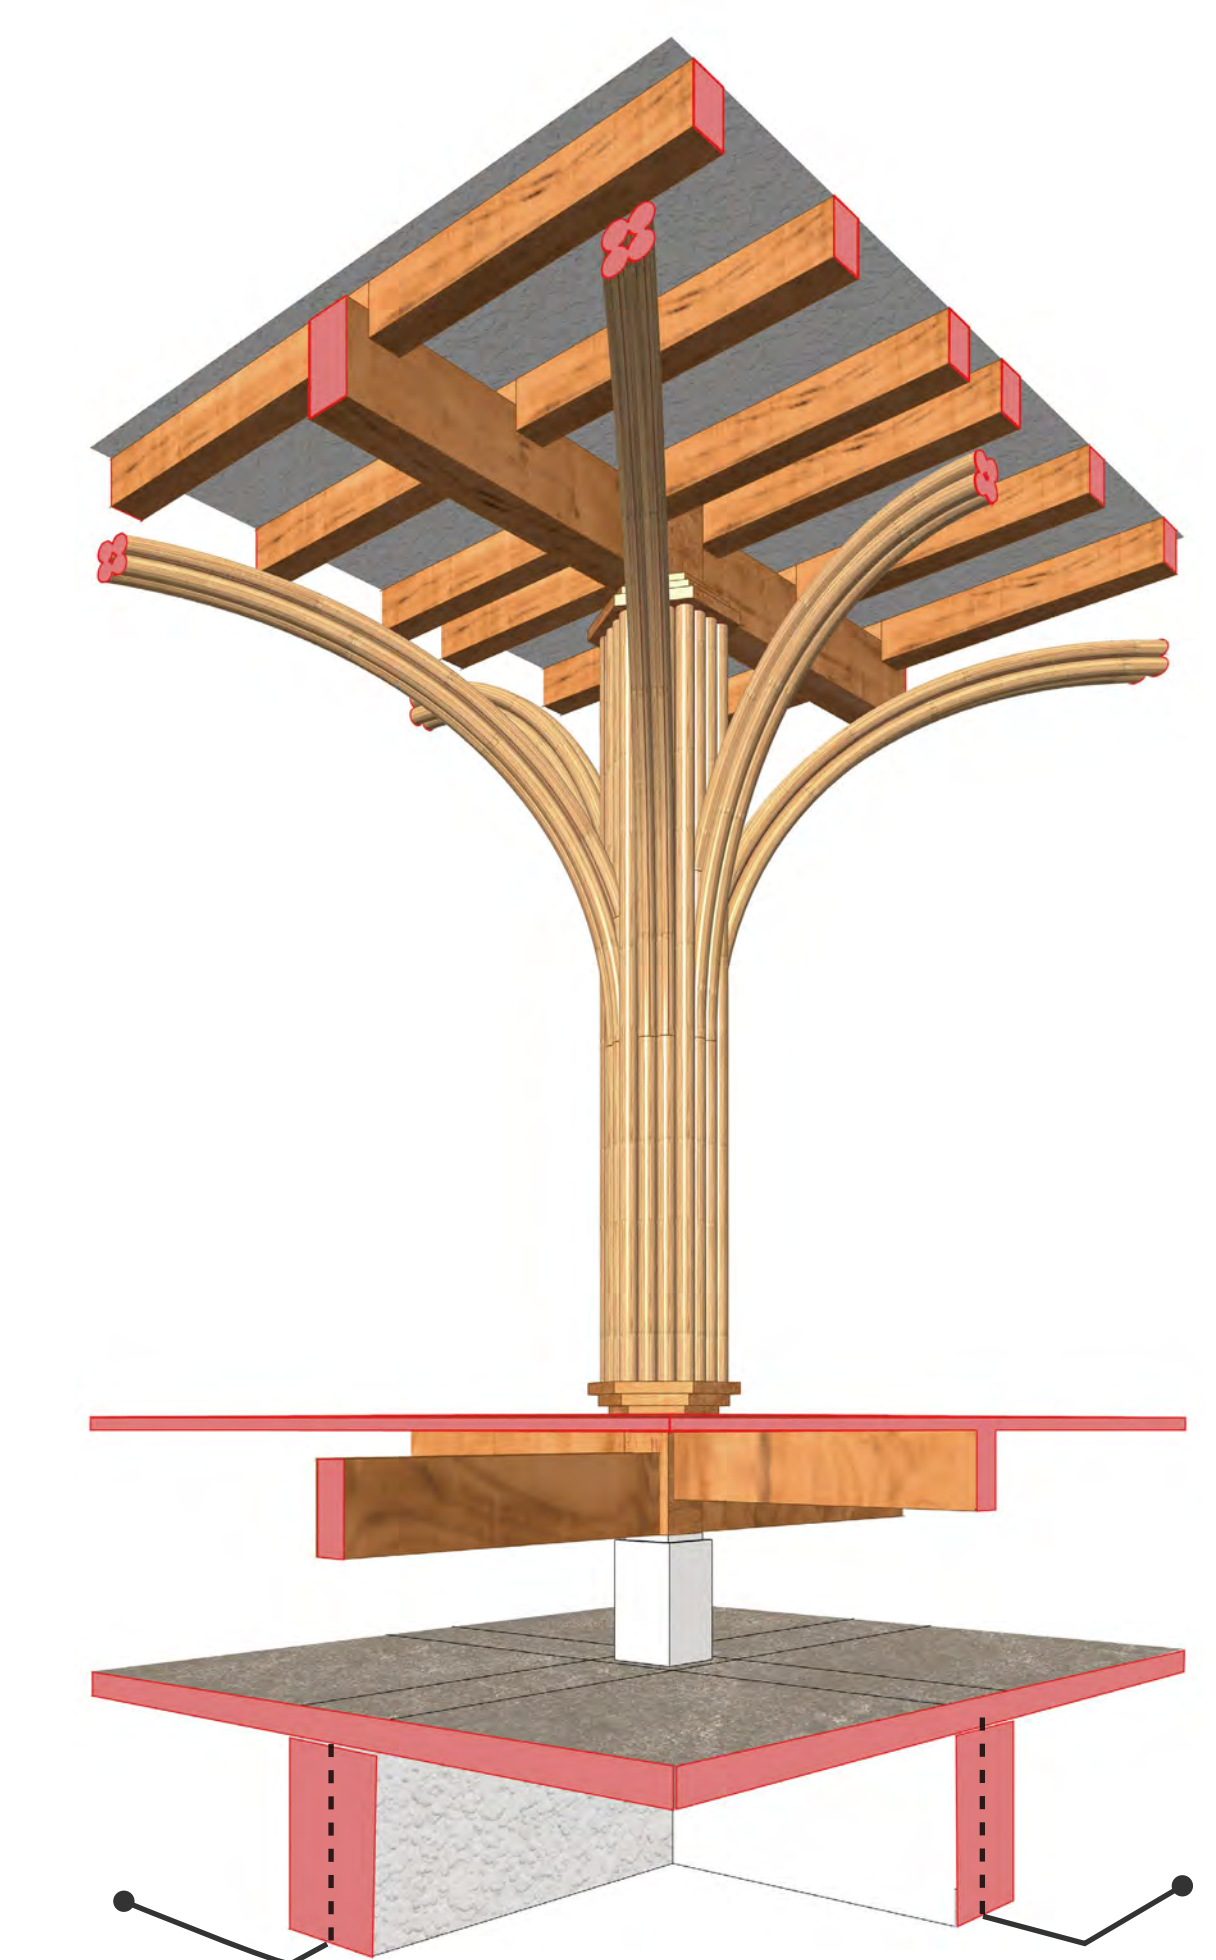


Detail2


Detail1



Bambu Betung

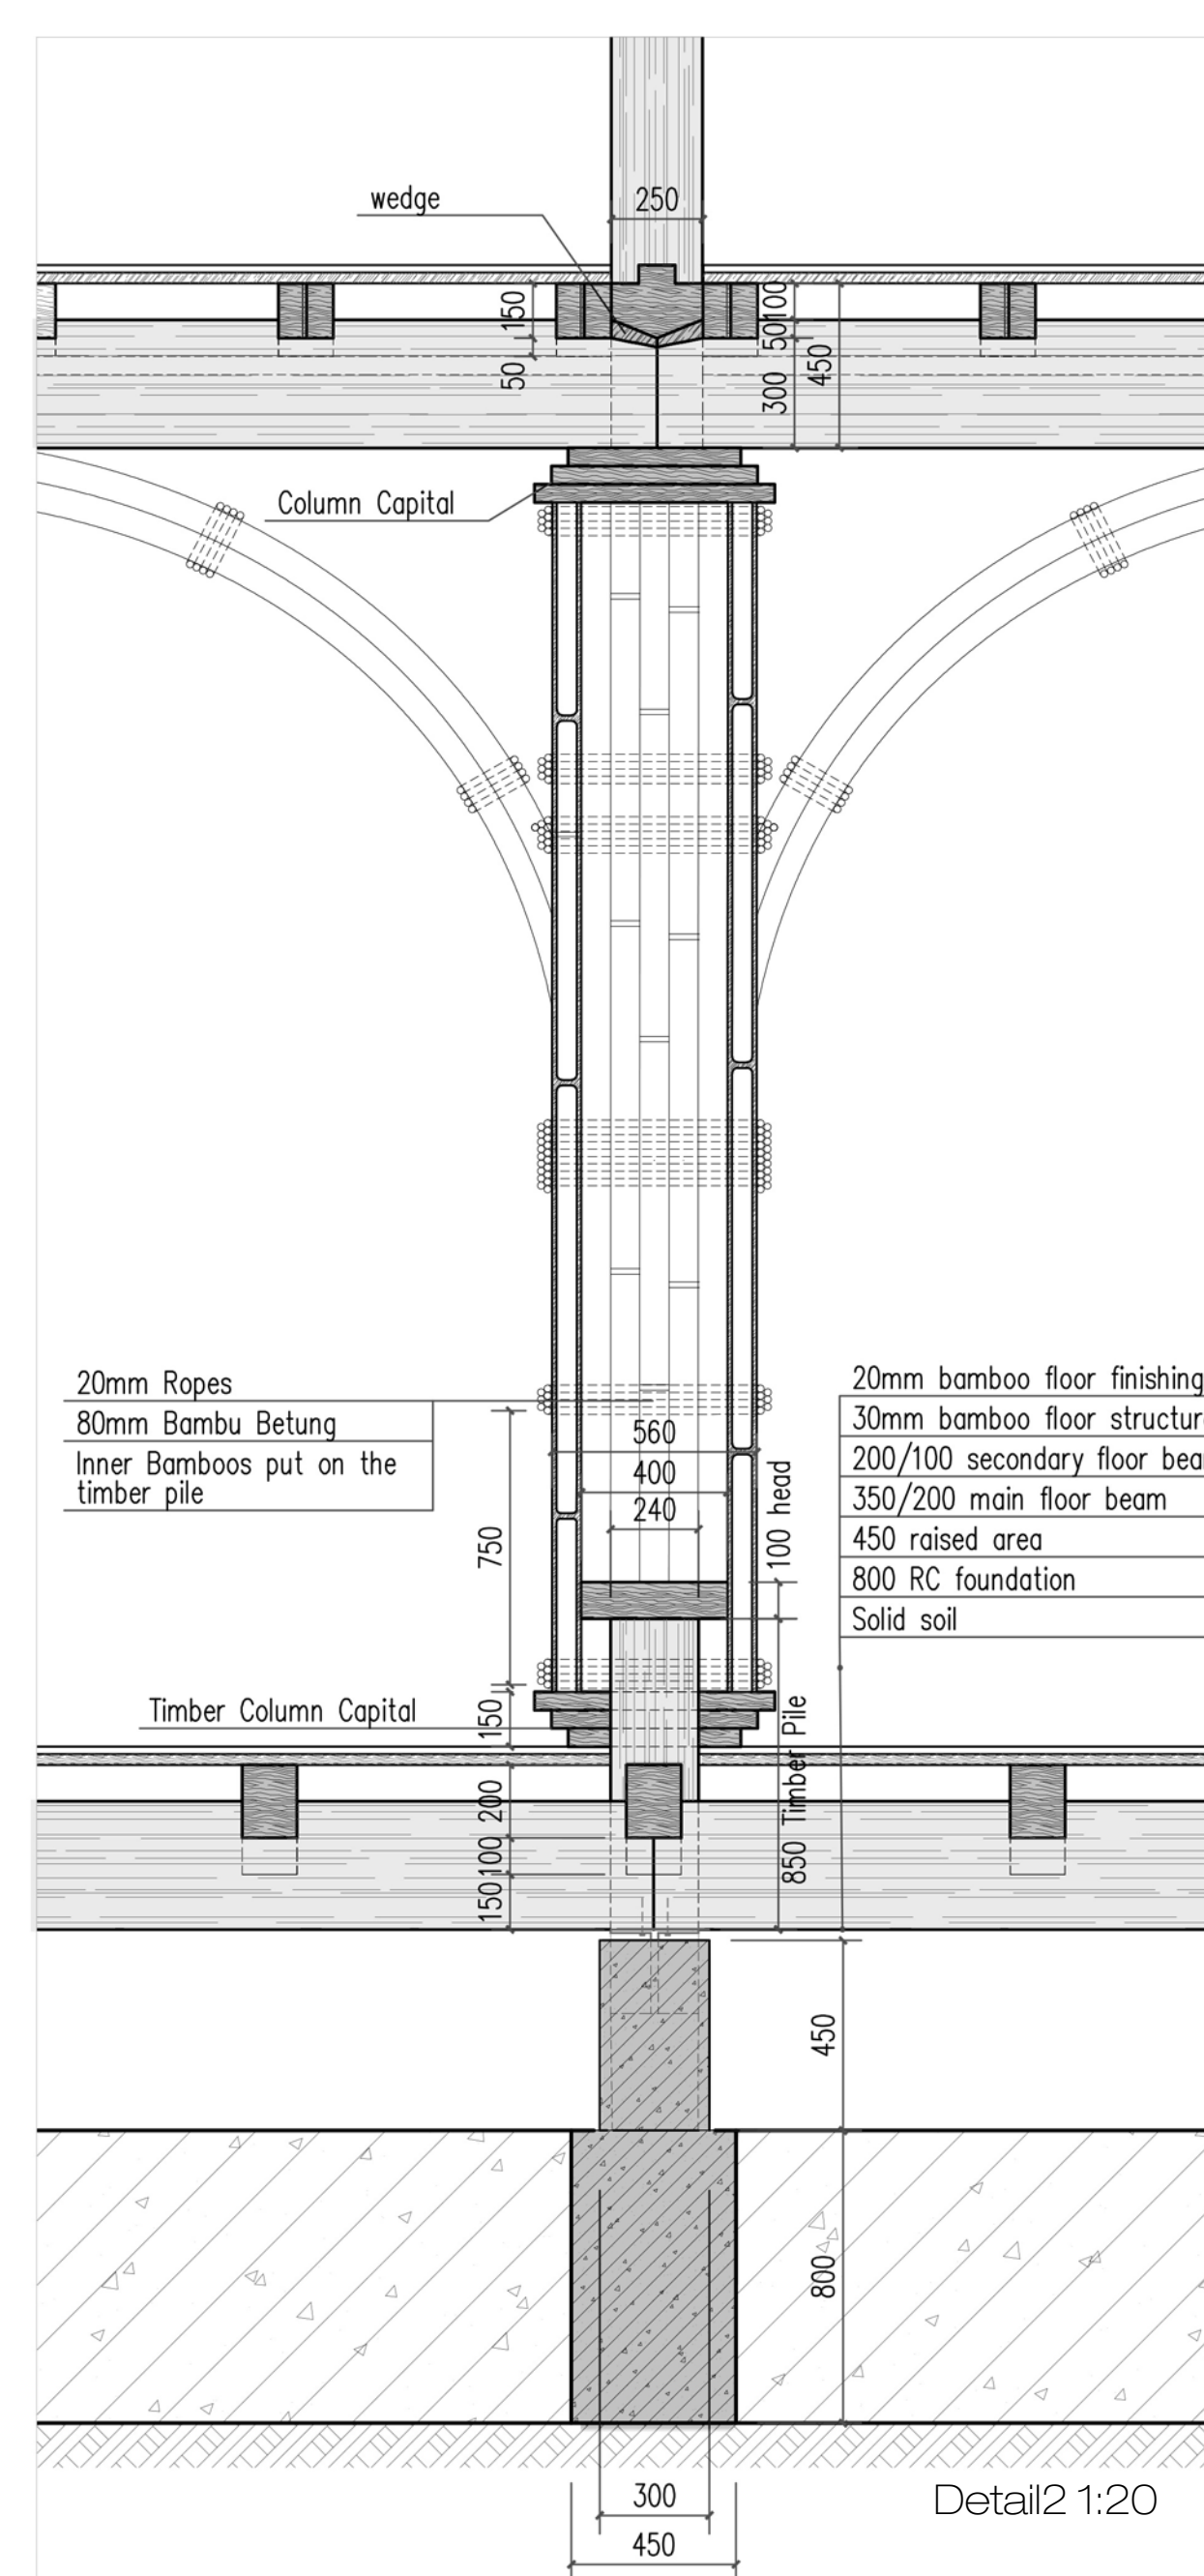

Detail2 1:20

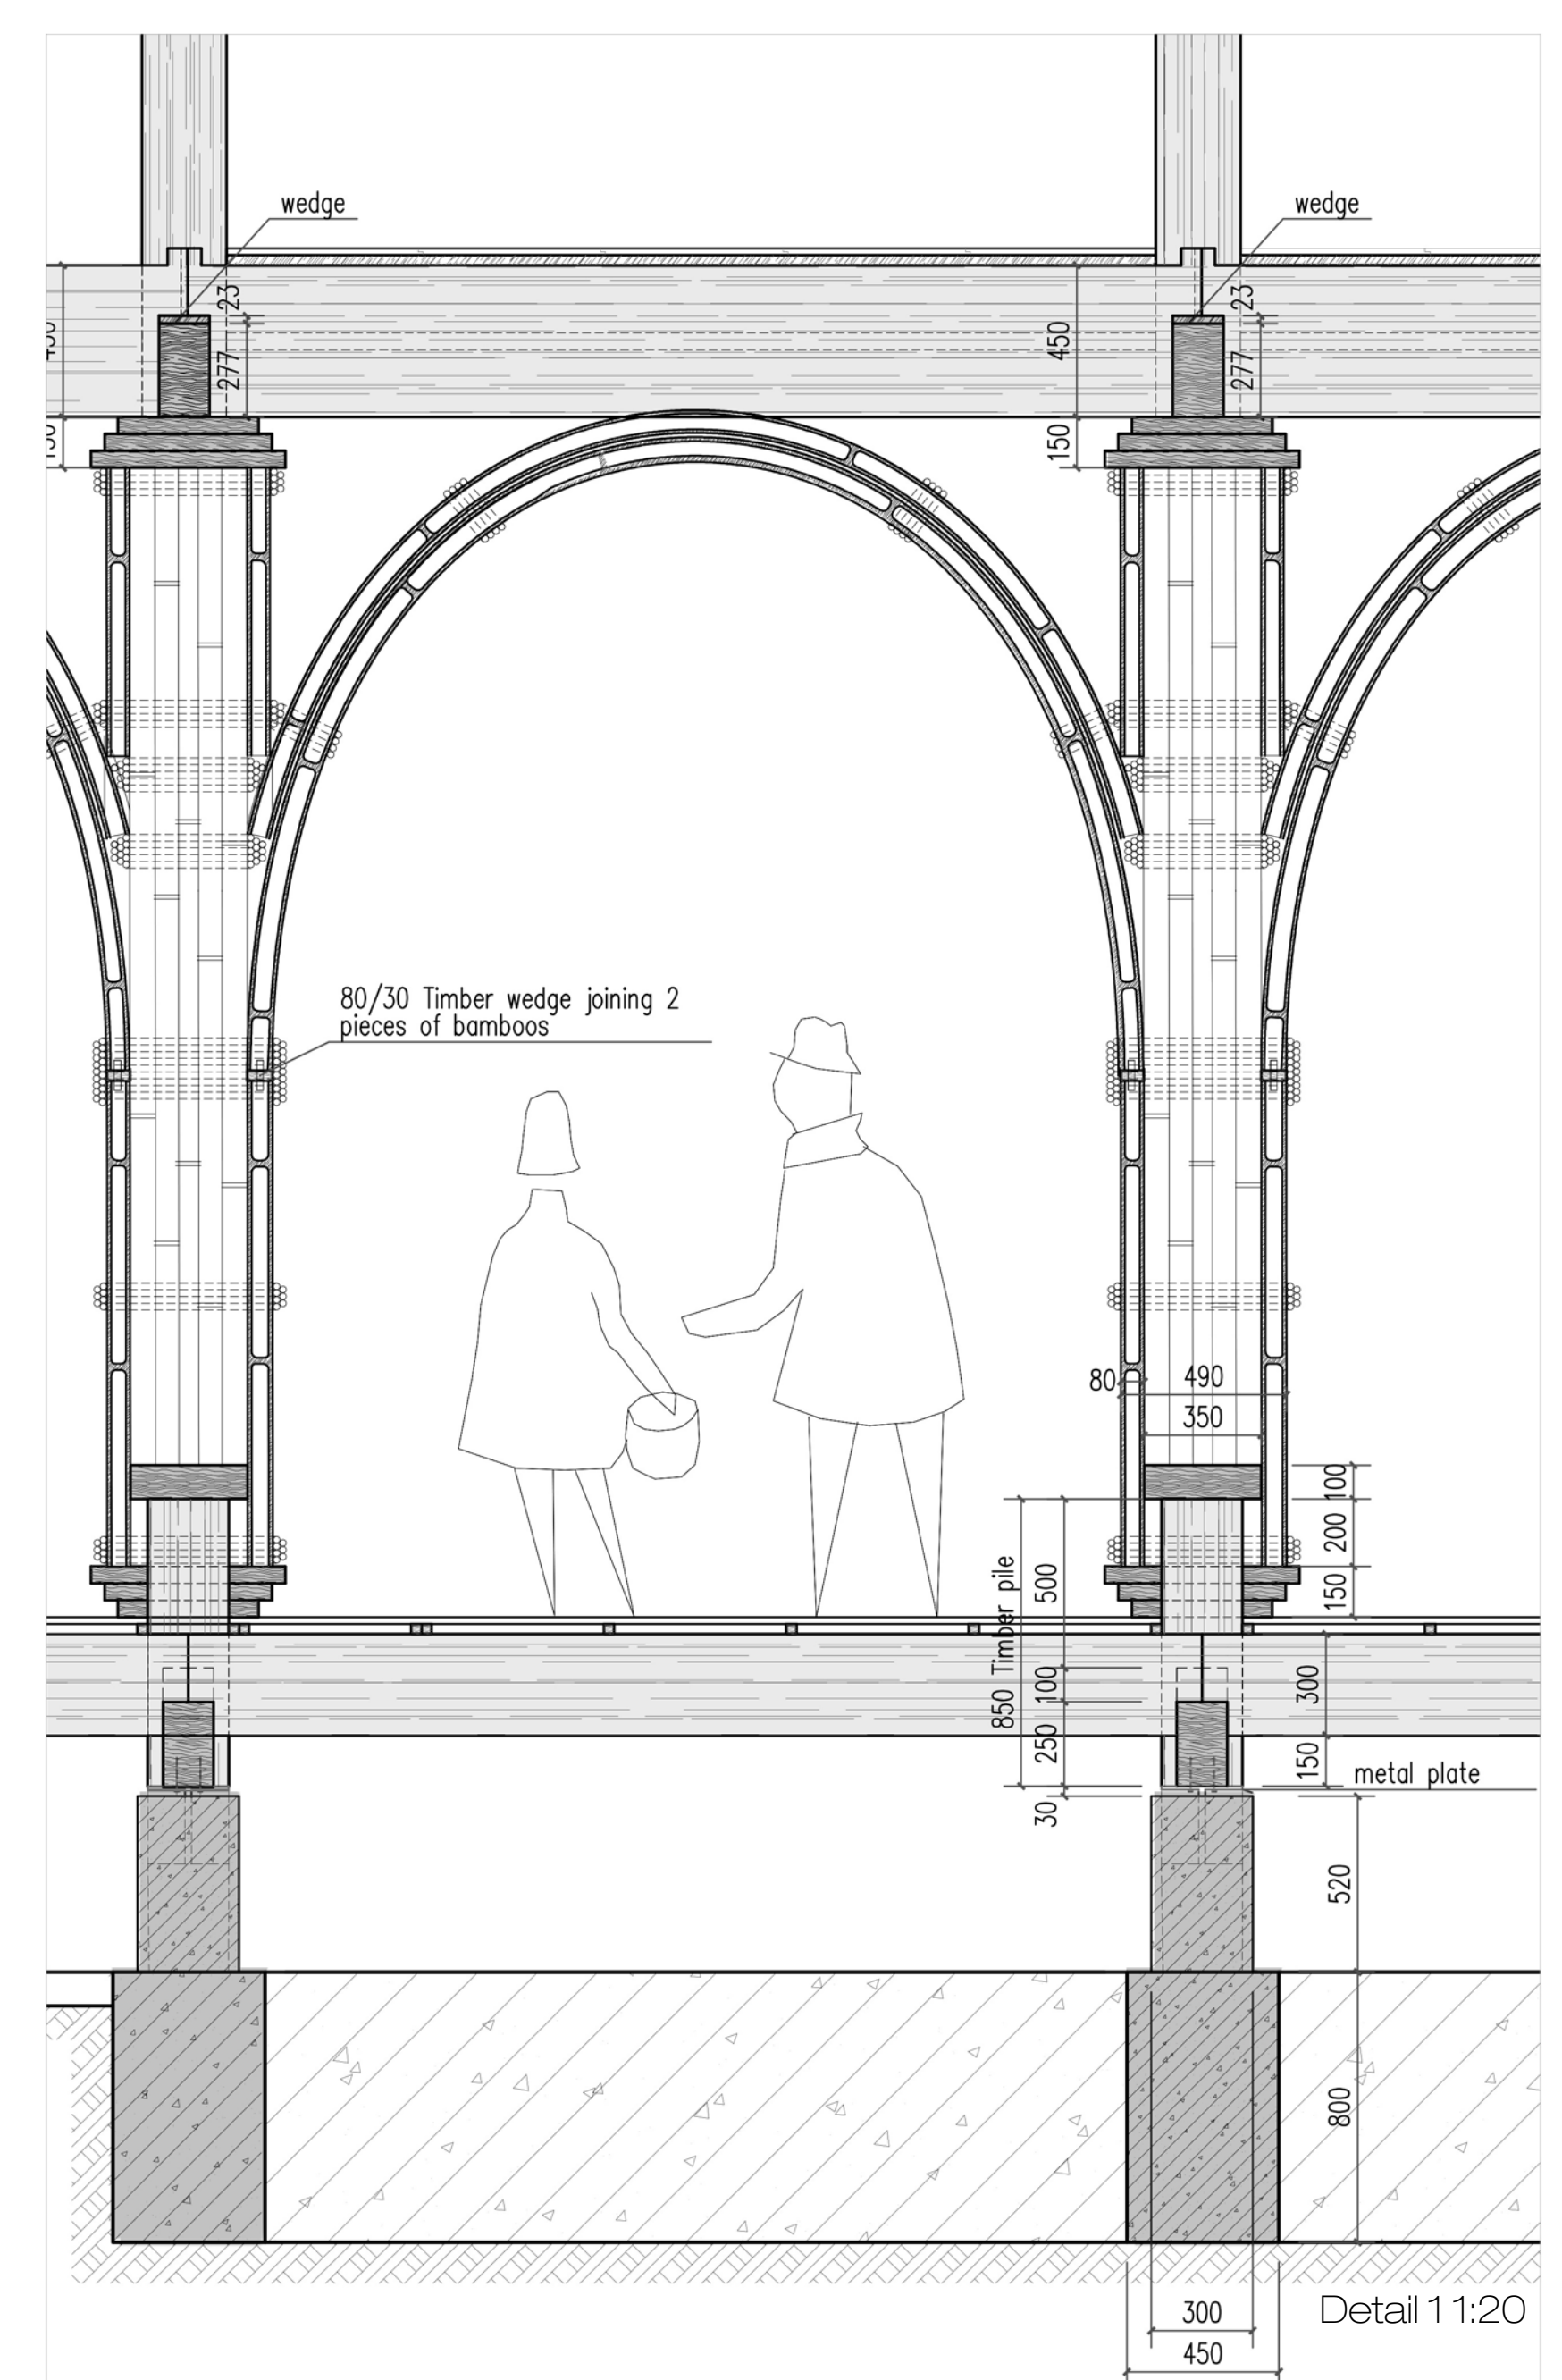

Detail 1 1:20