
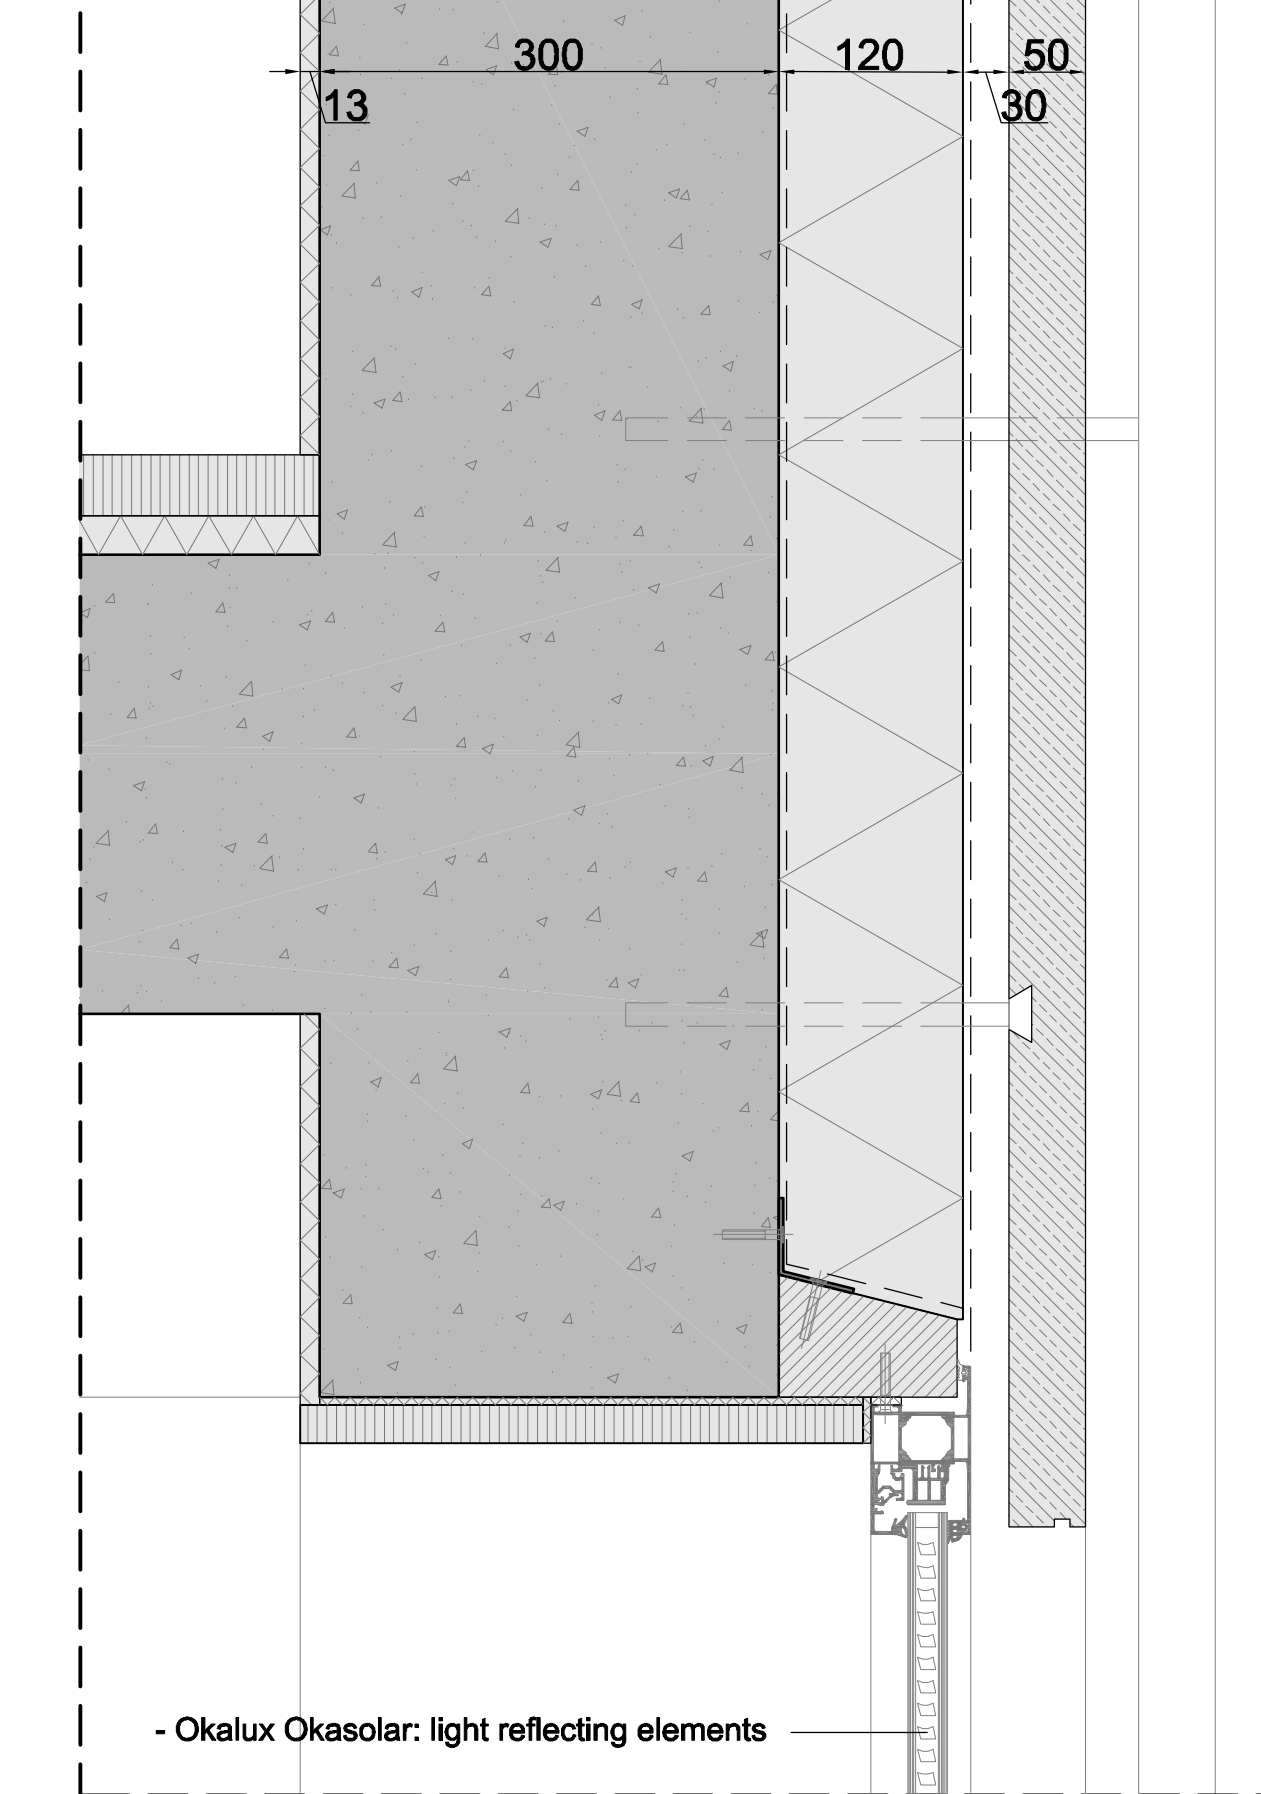
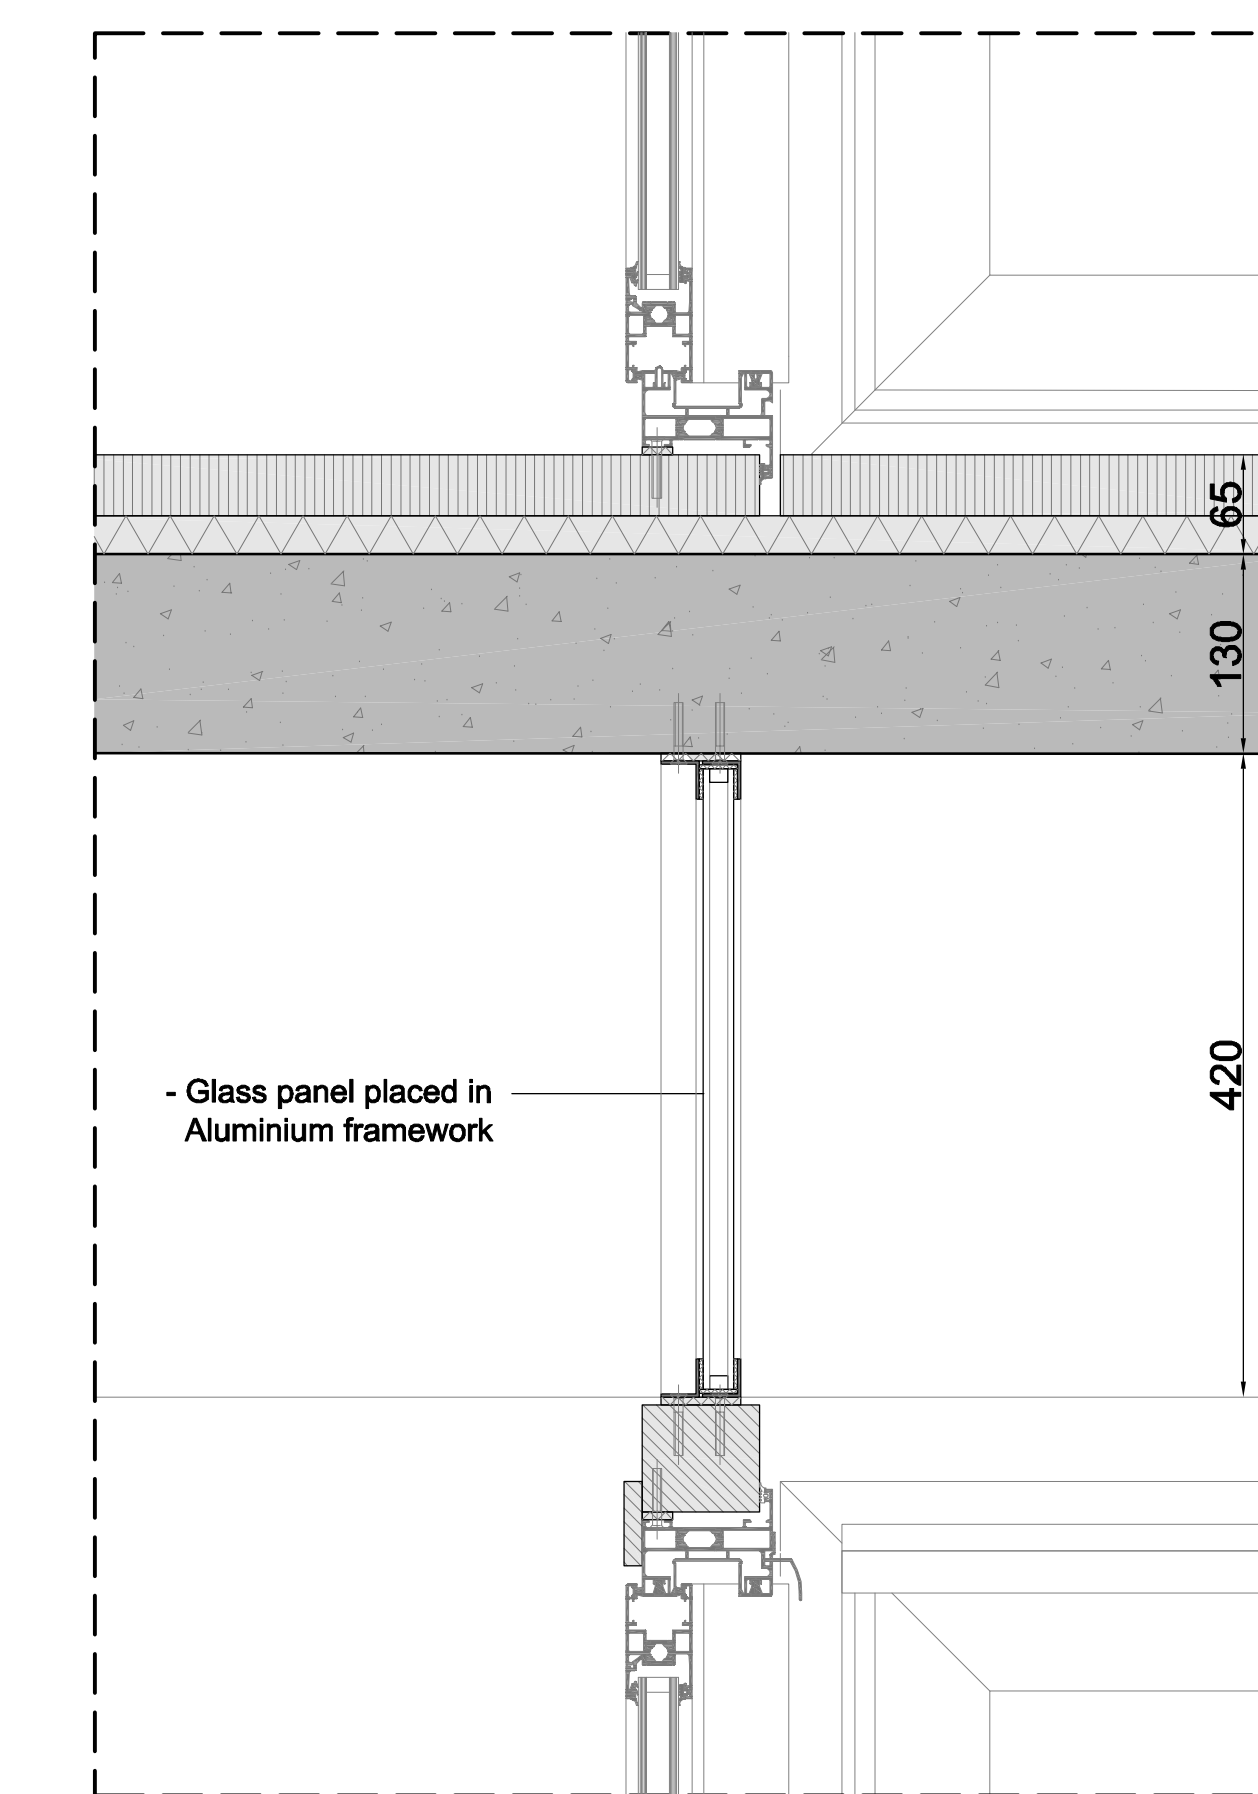
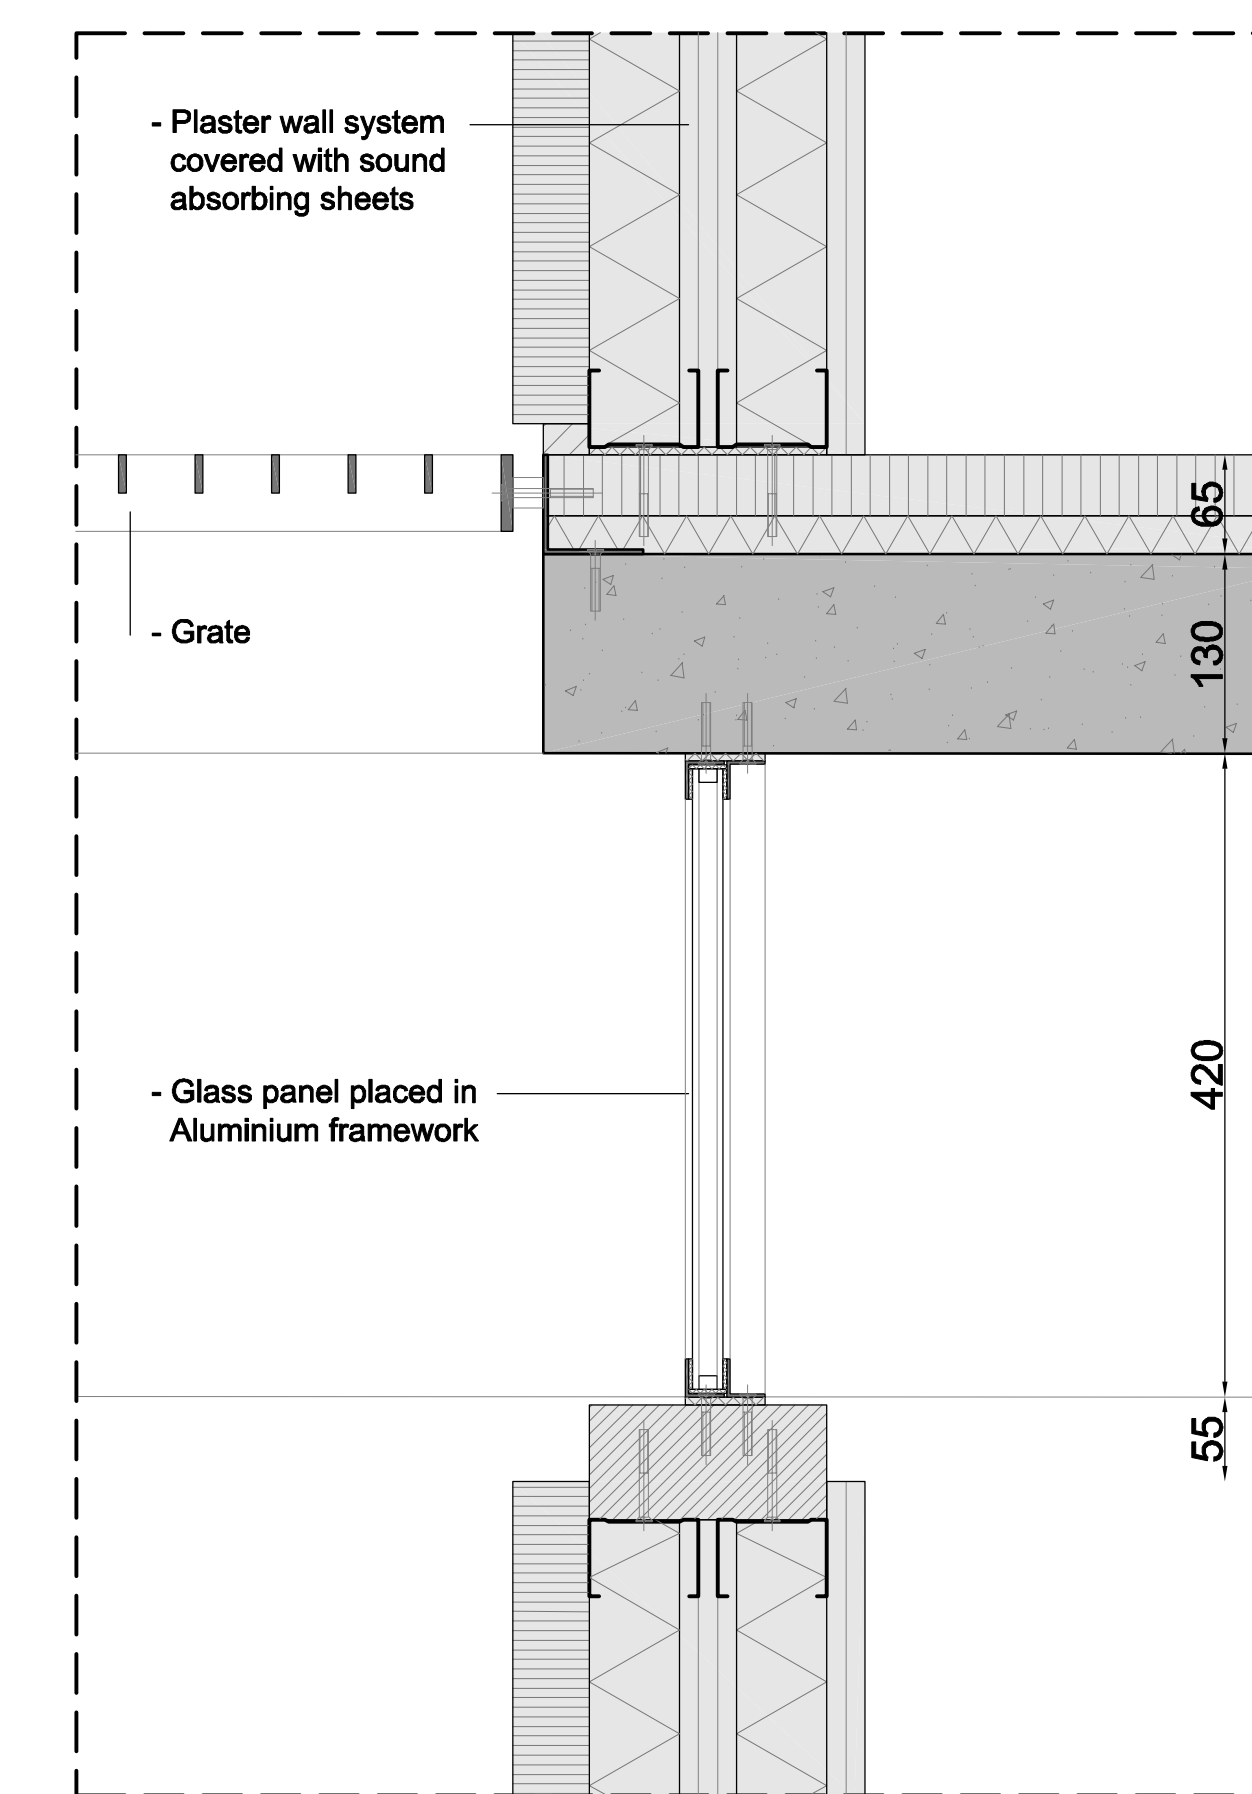
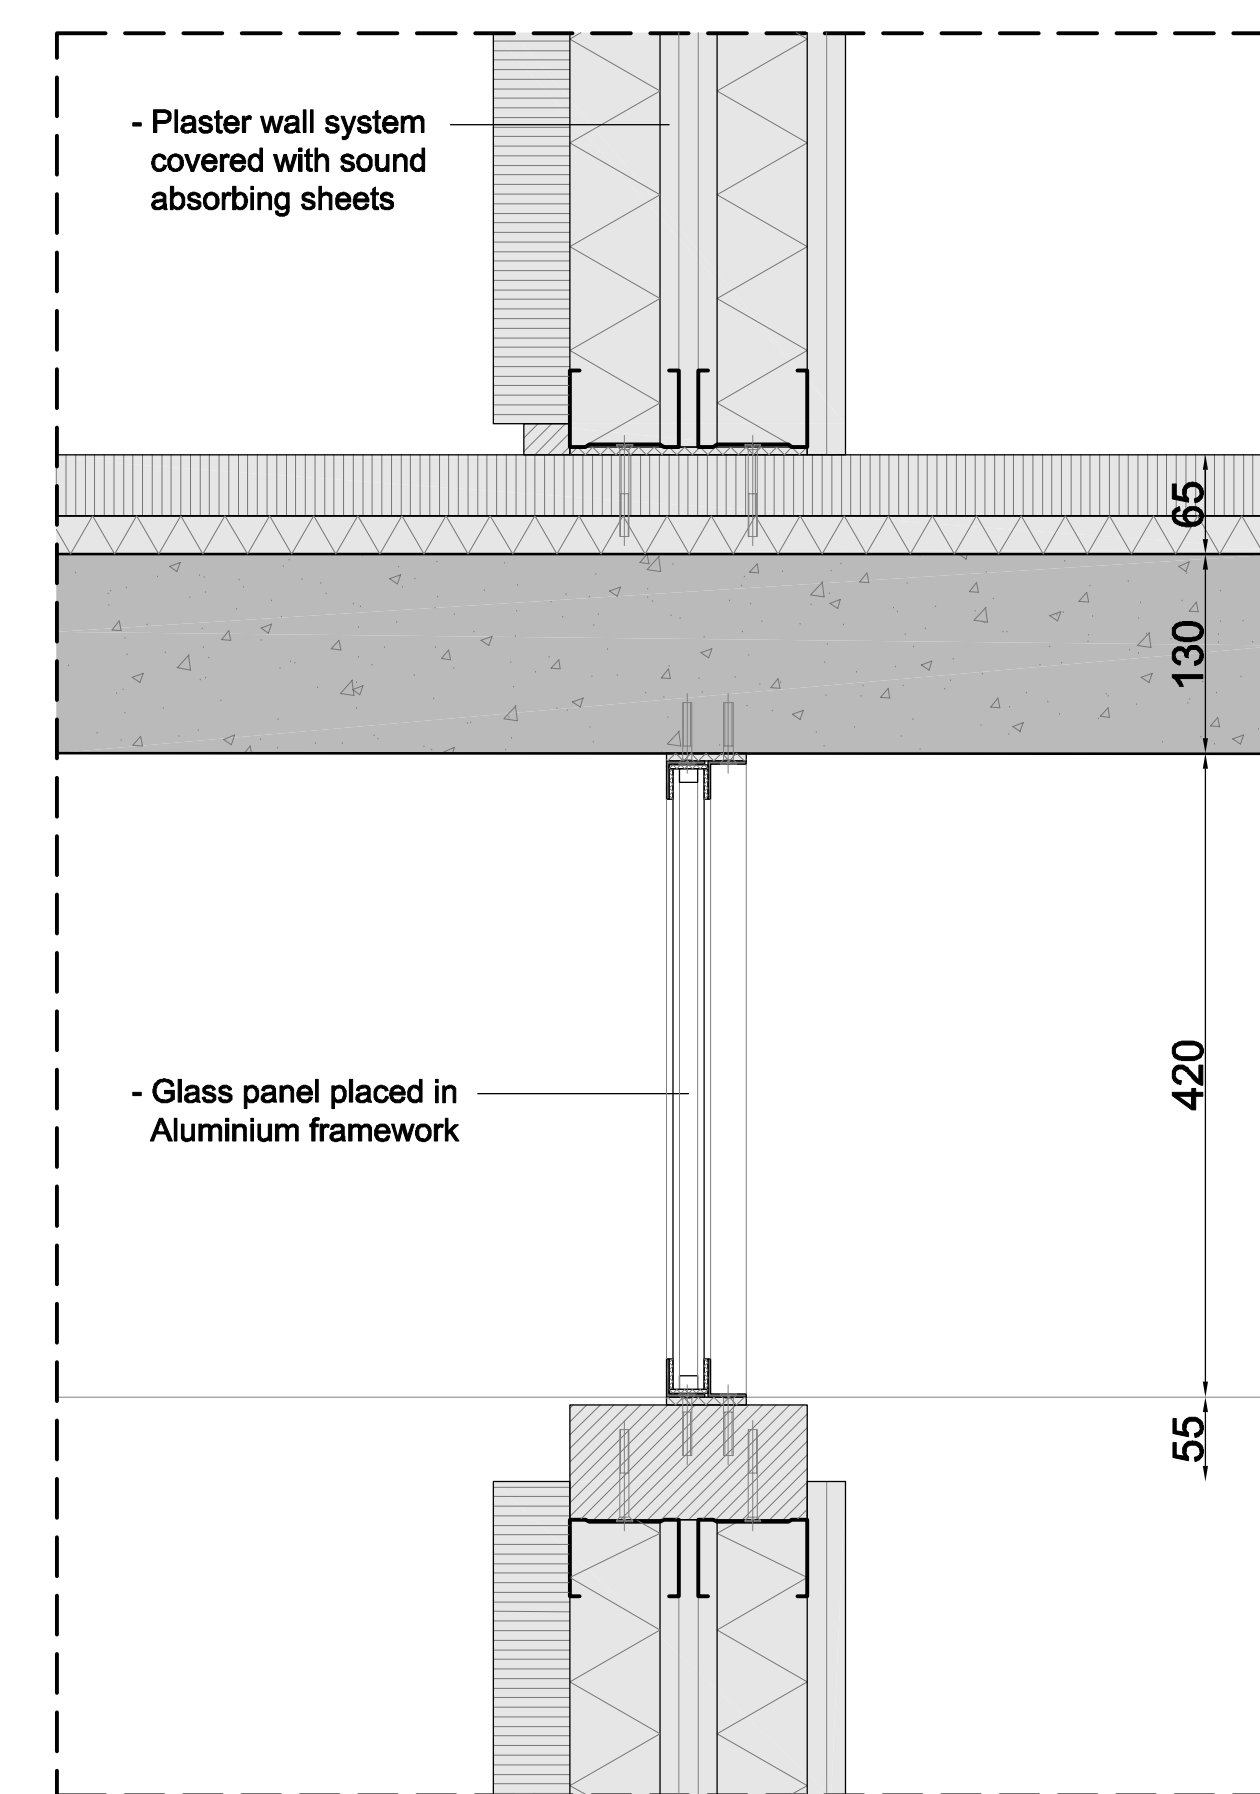
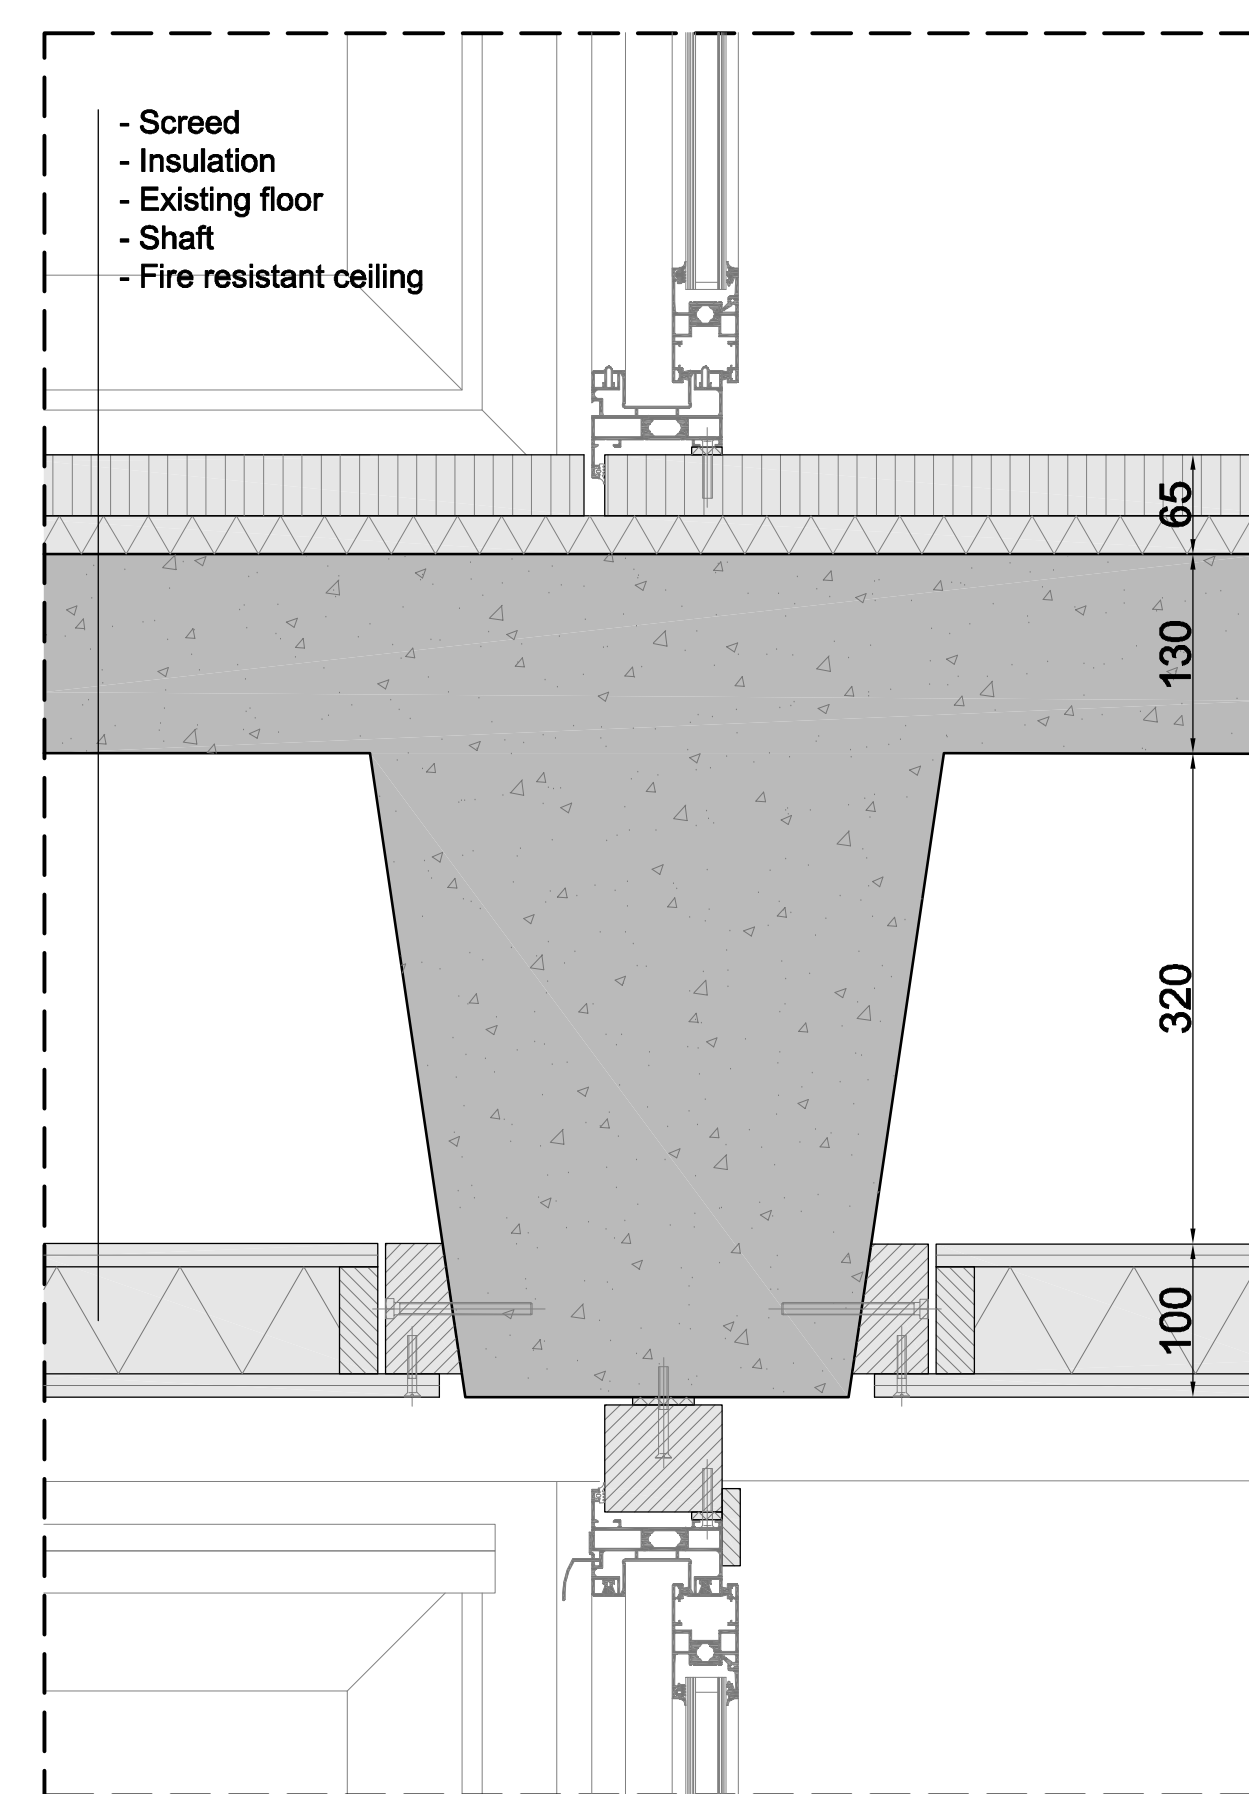


**Detail 1 1:5**

**Detail 2 1:5**

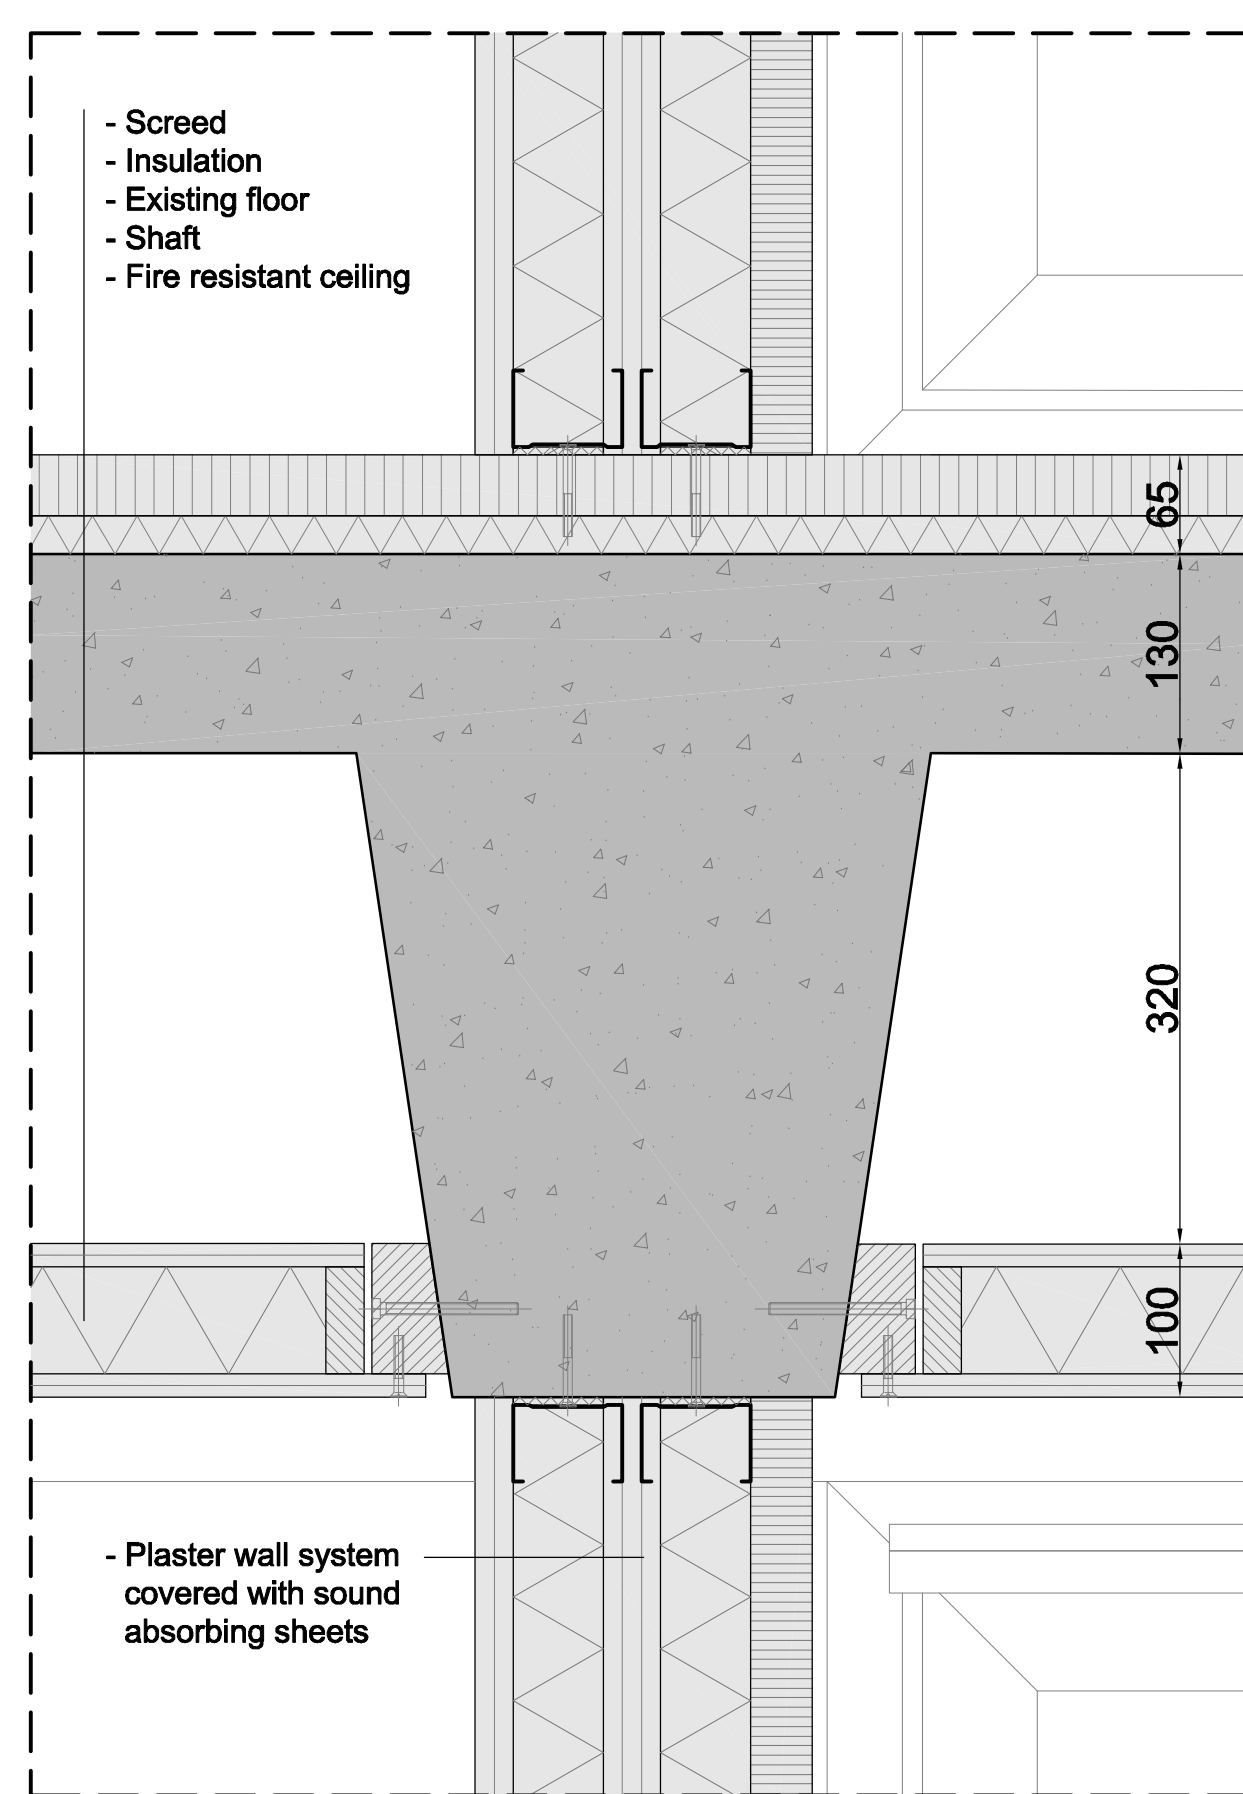

**Detail 3A 1:5**





**Detail 3B 1:5**

**Detail 4A 1:5**

**Detail 4B 1:5**

**Detail 4C 1:5**

**Detail 5 1:5**

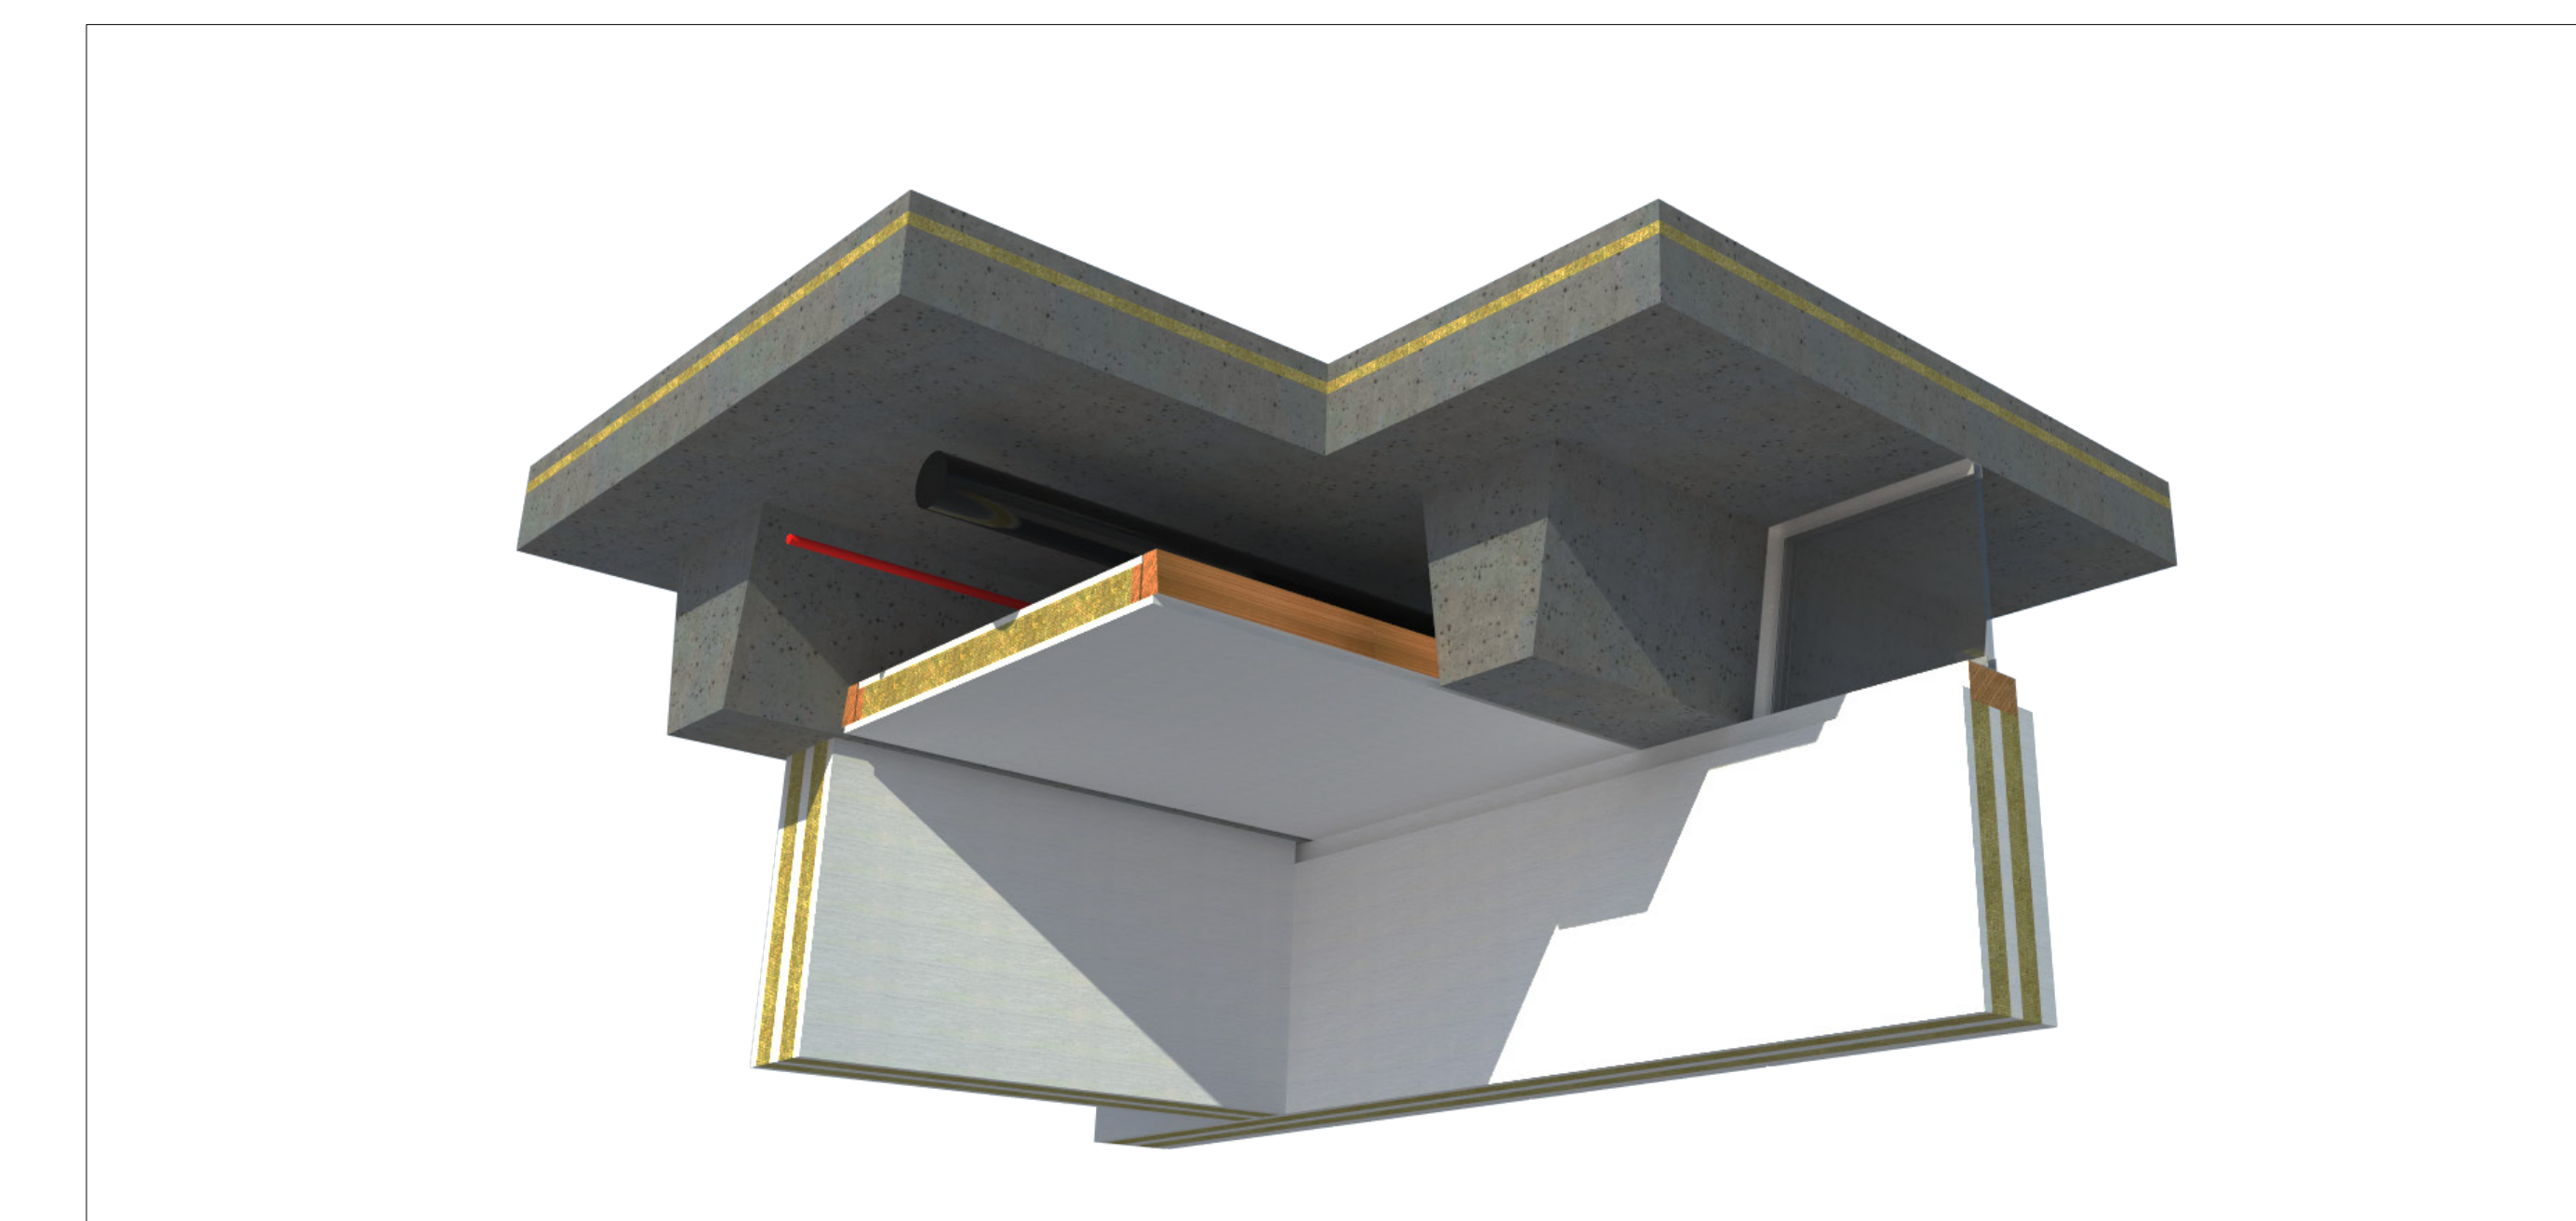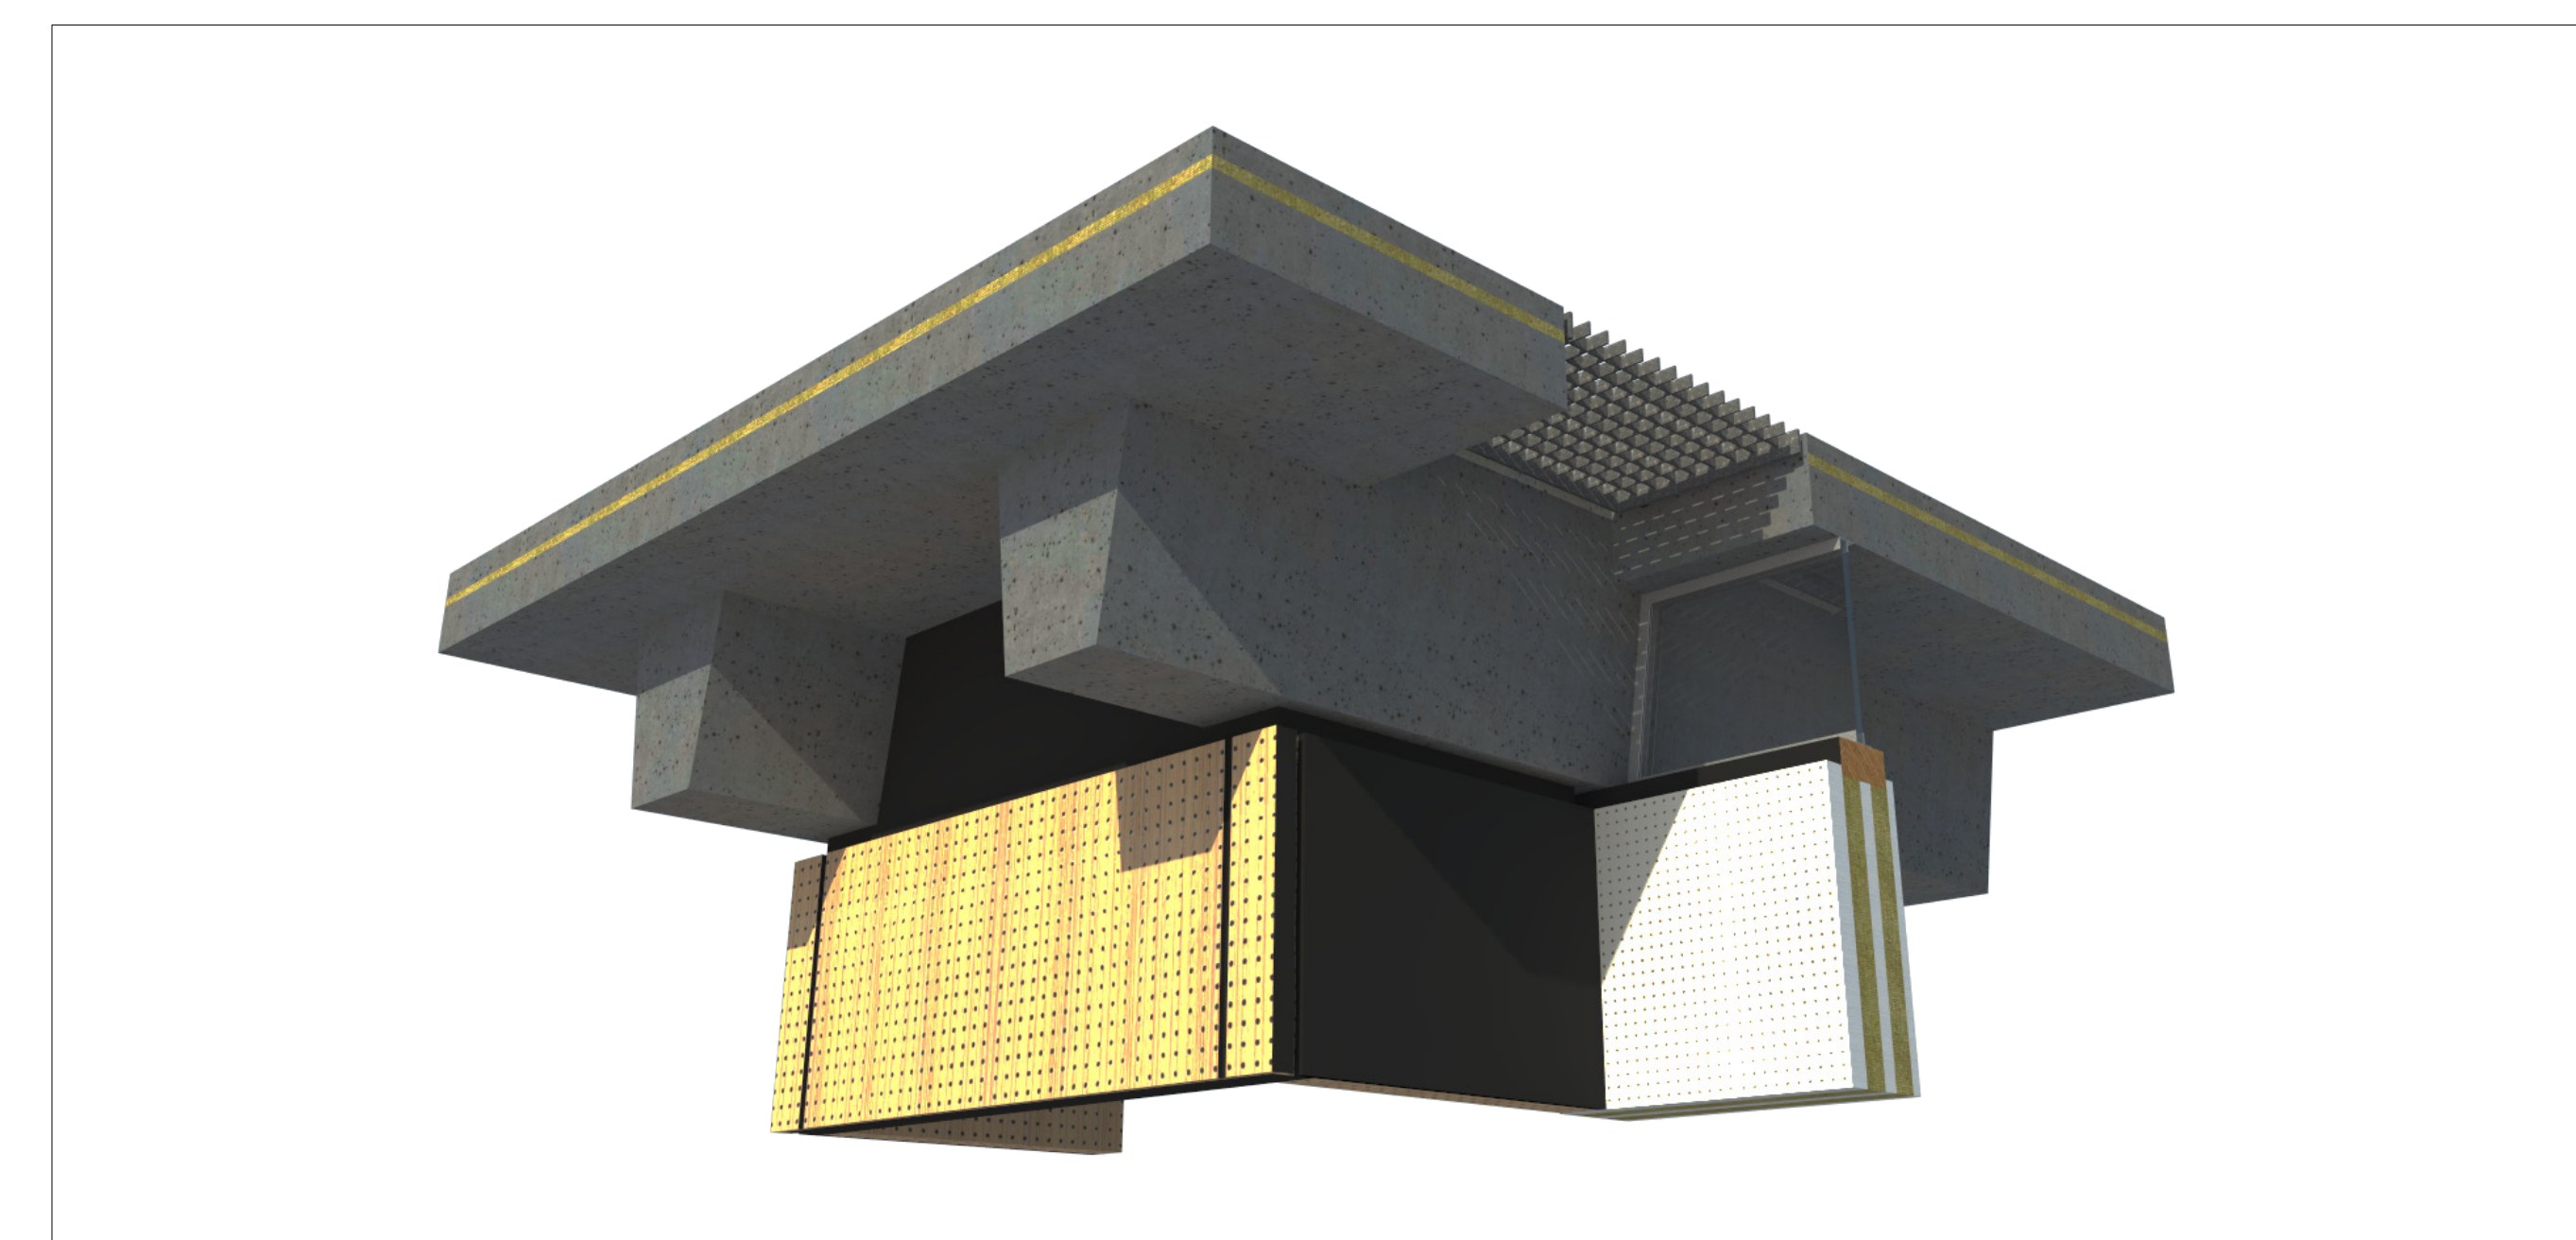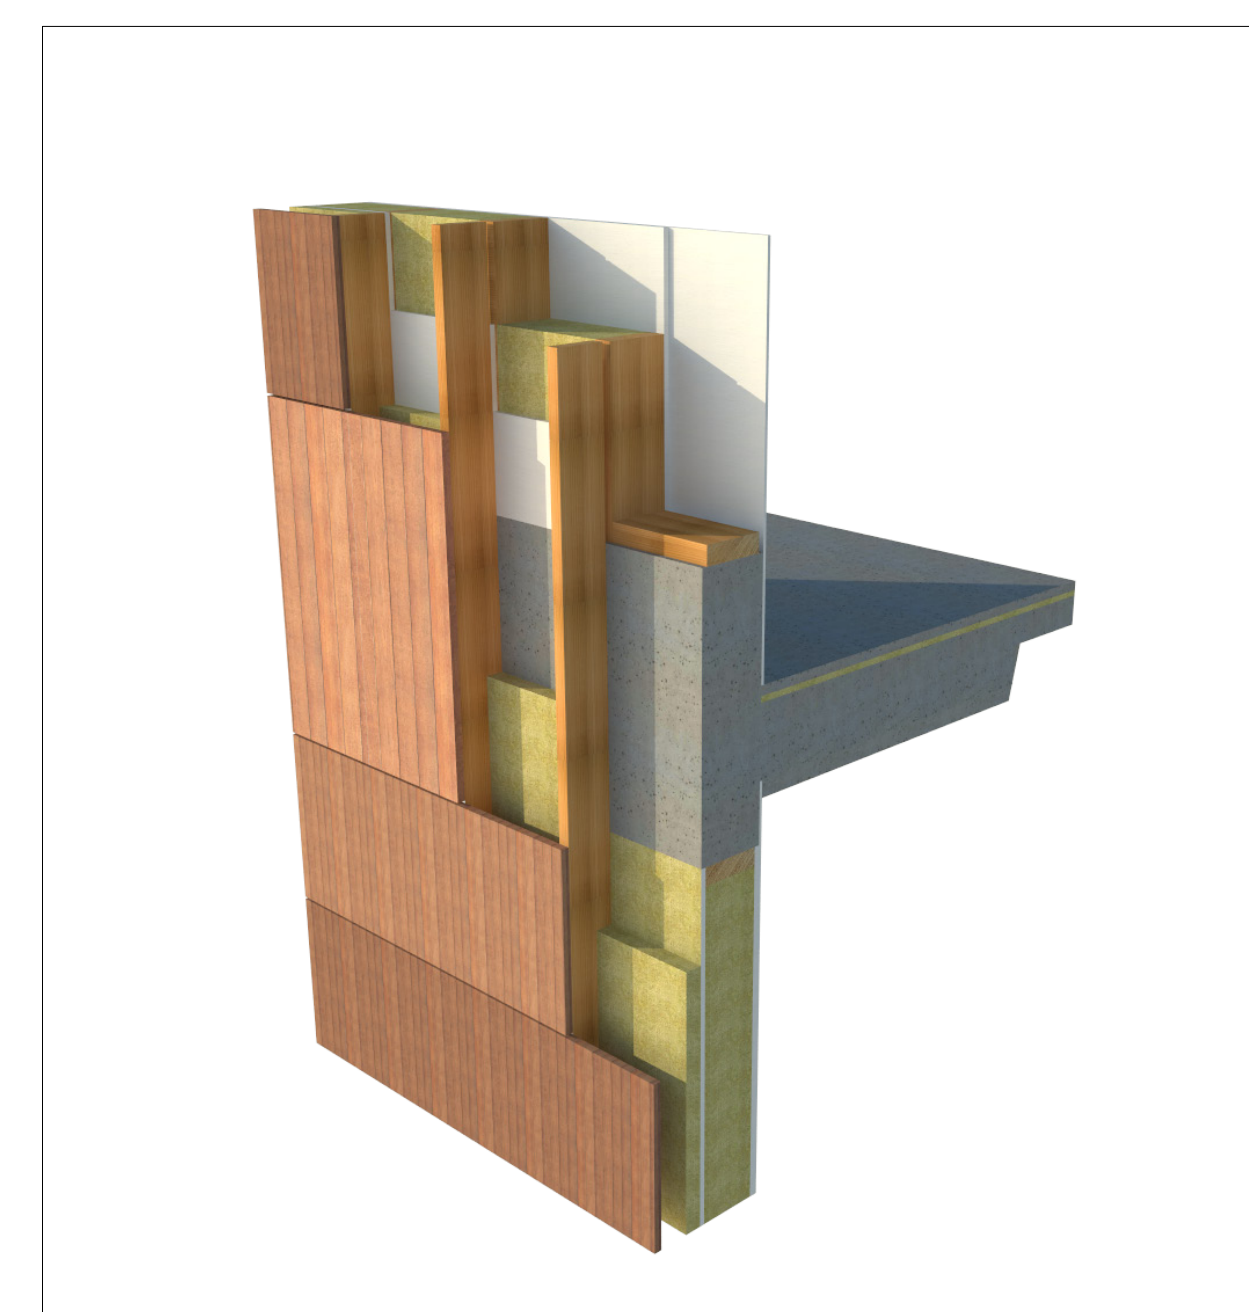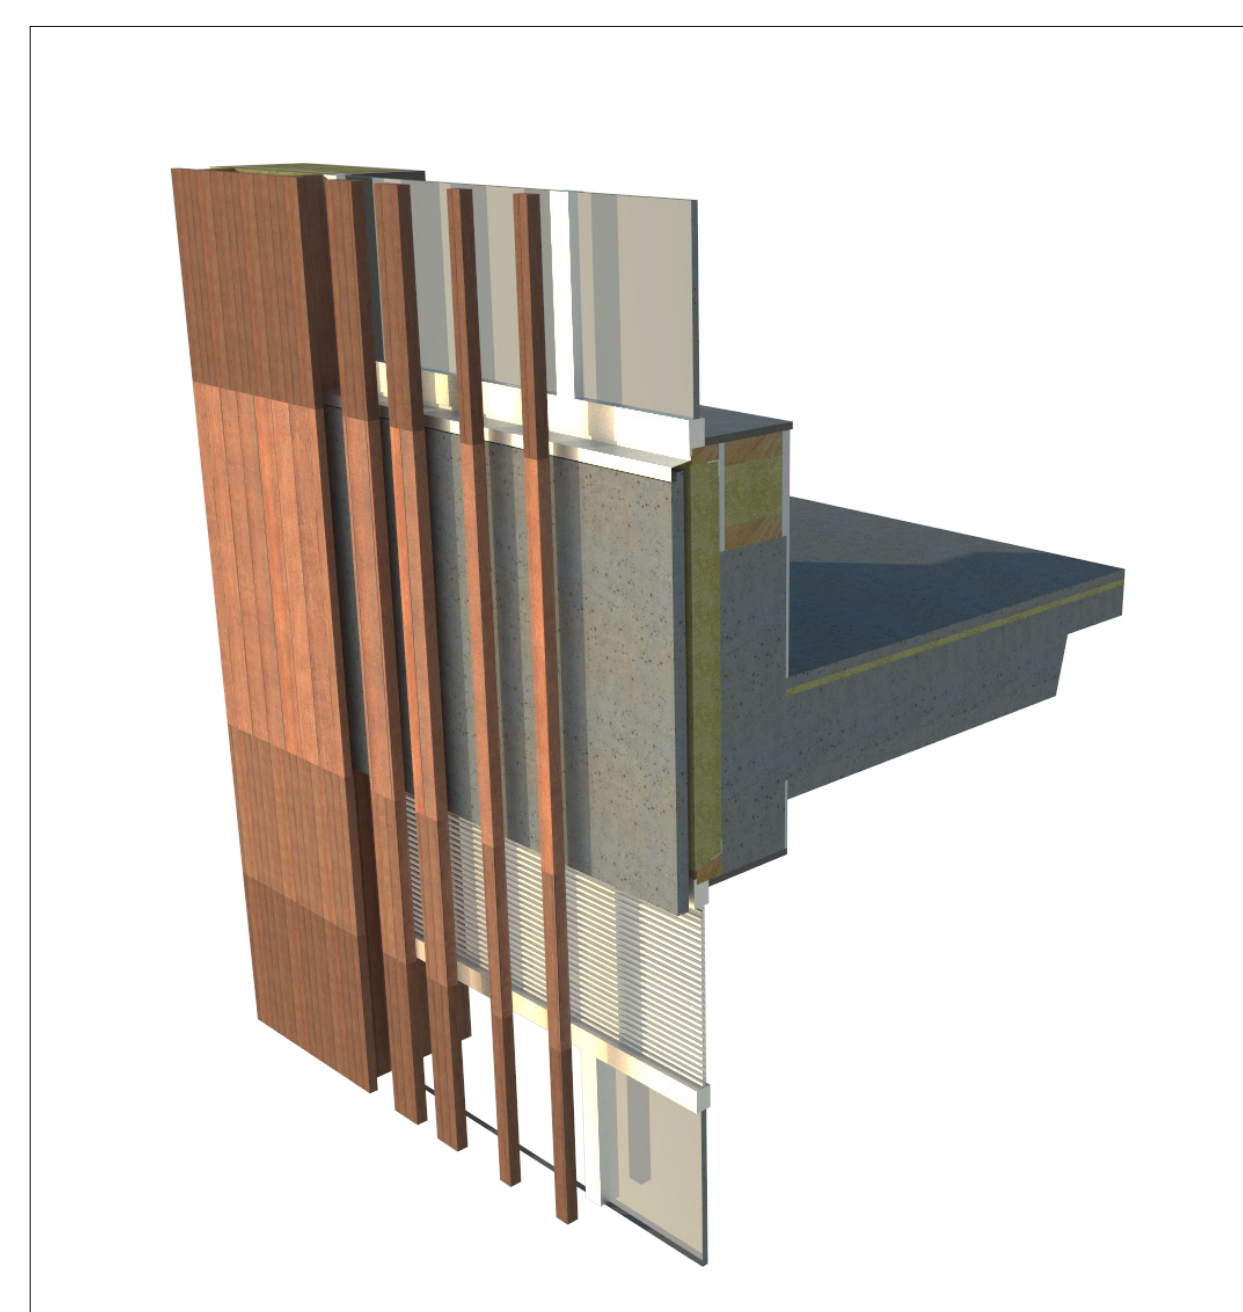

**Facade open zone 3D**

**Facade closed zone 3D**

**Connection ceiling - shafts 3D**

**Connection ceiling - horizontal shafts 3D**