




KABELKWARTIER

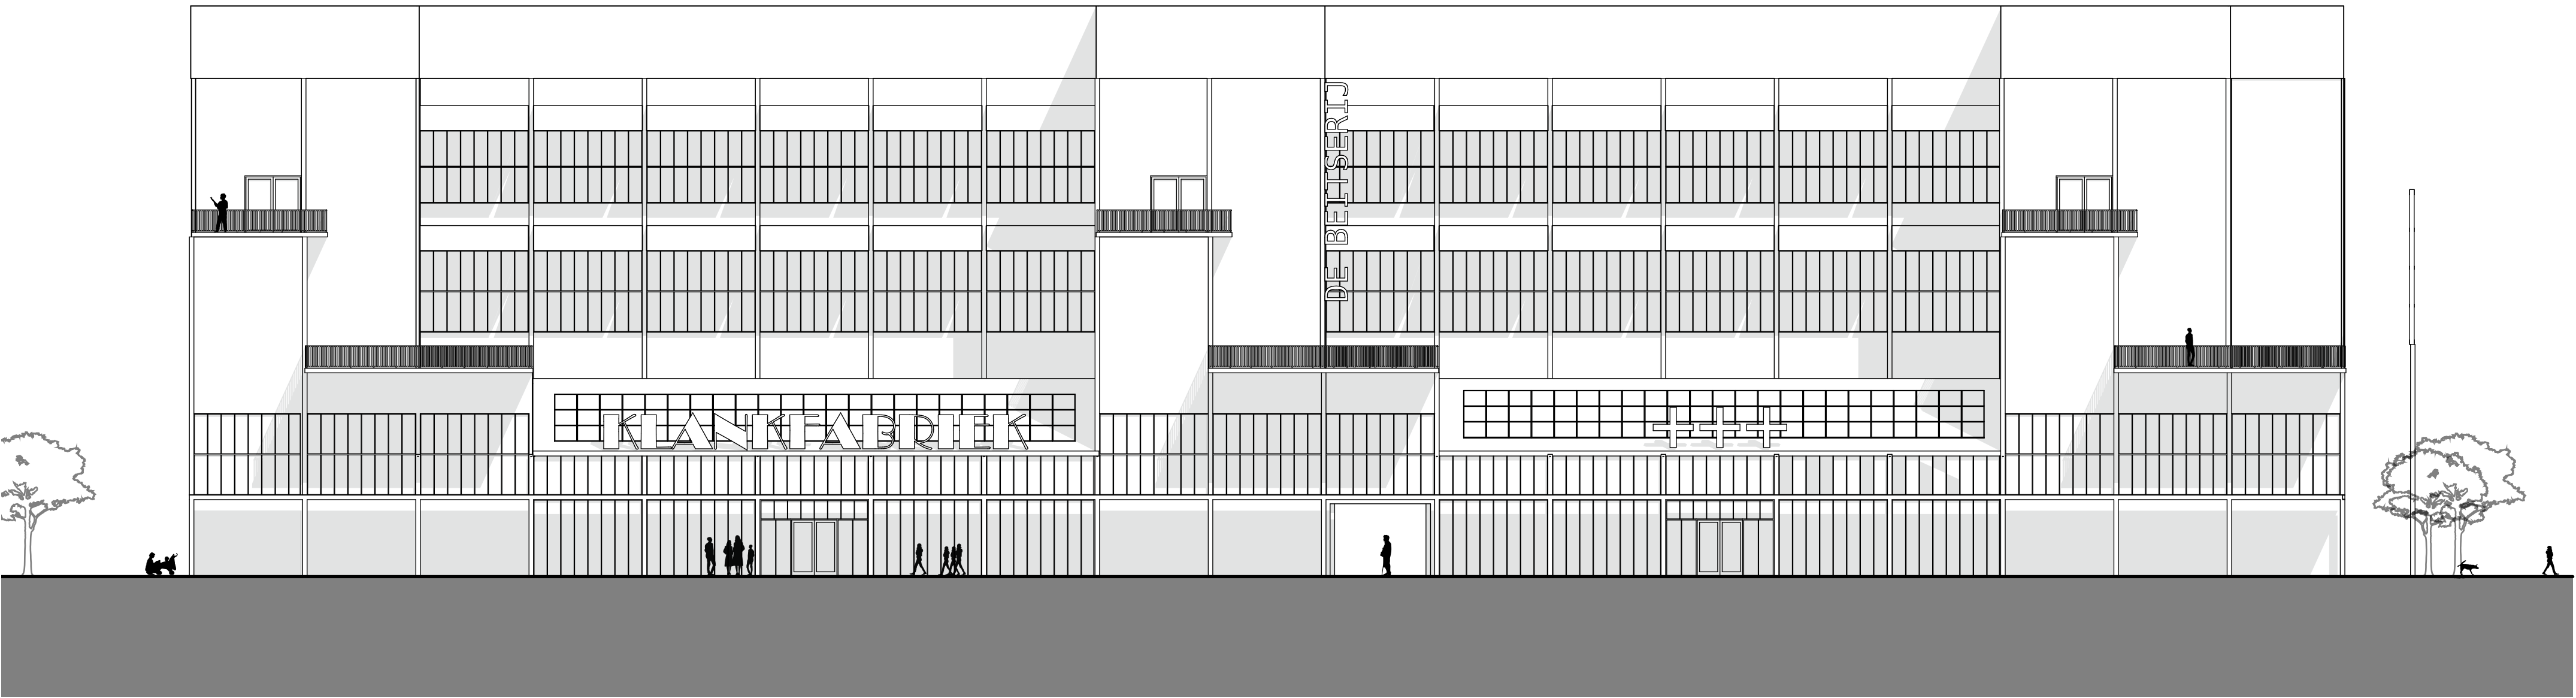


west elevation 1:200

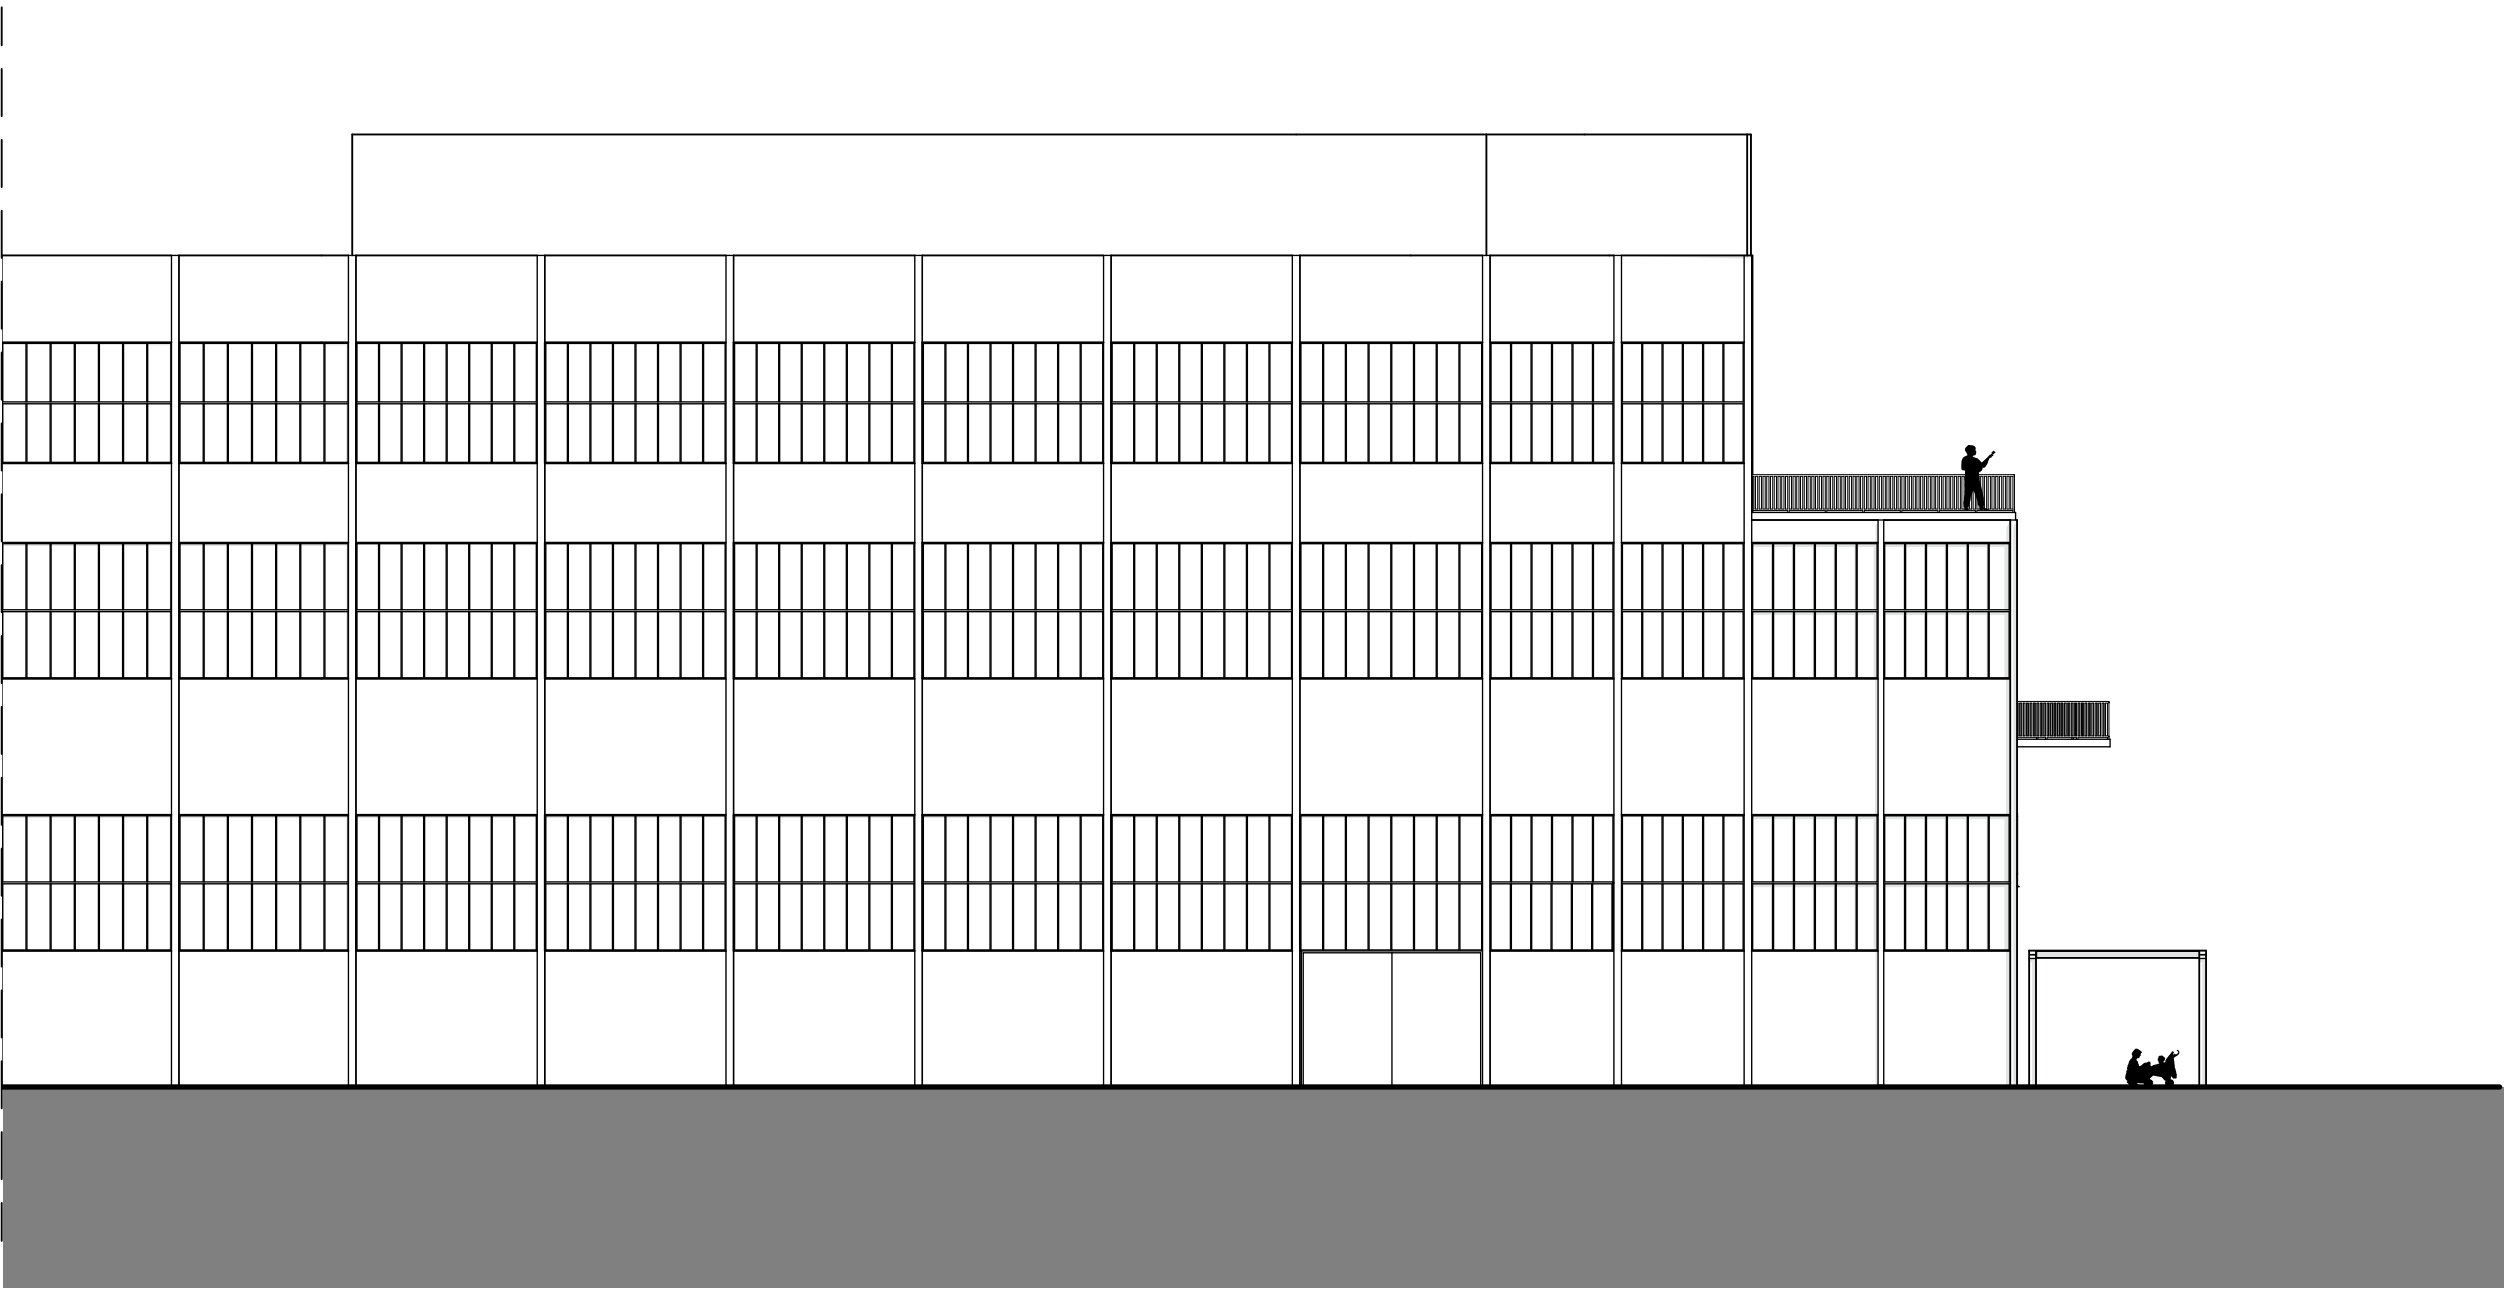

north elevation 1:200

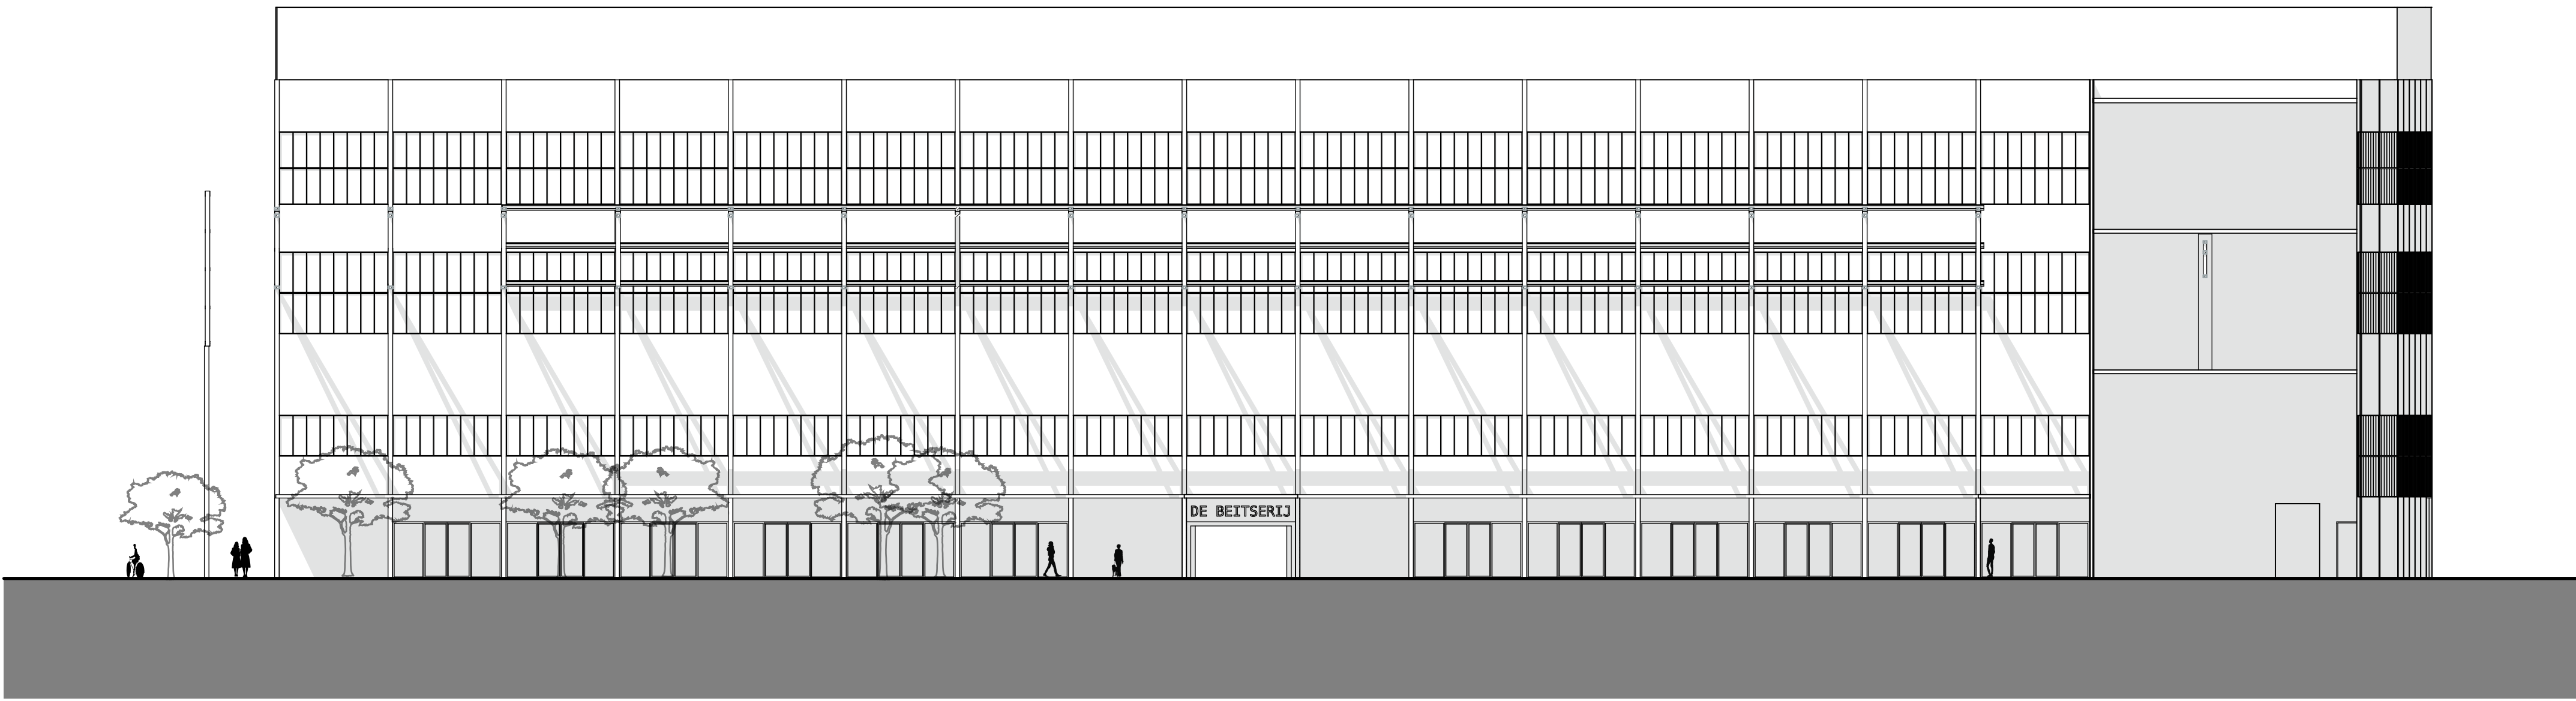


east elevation 1:200

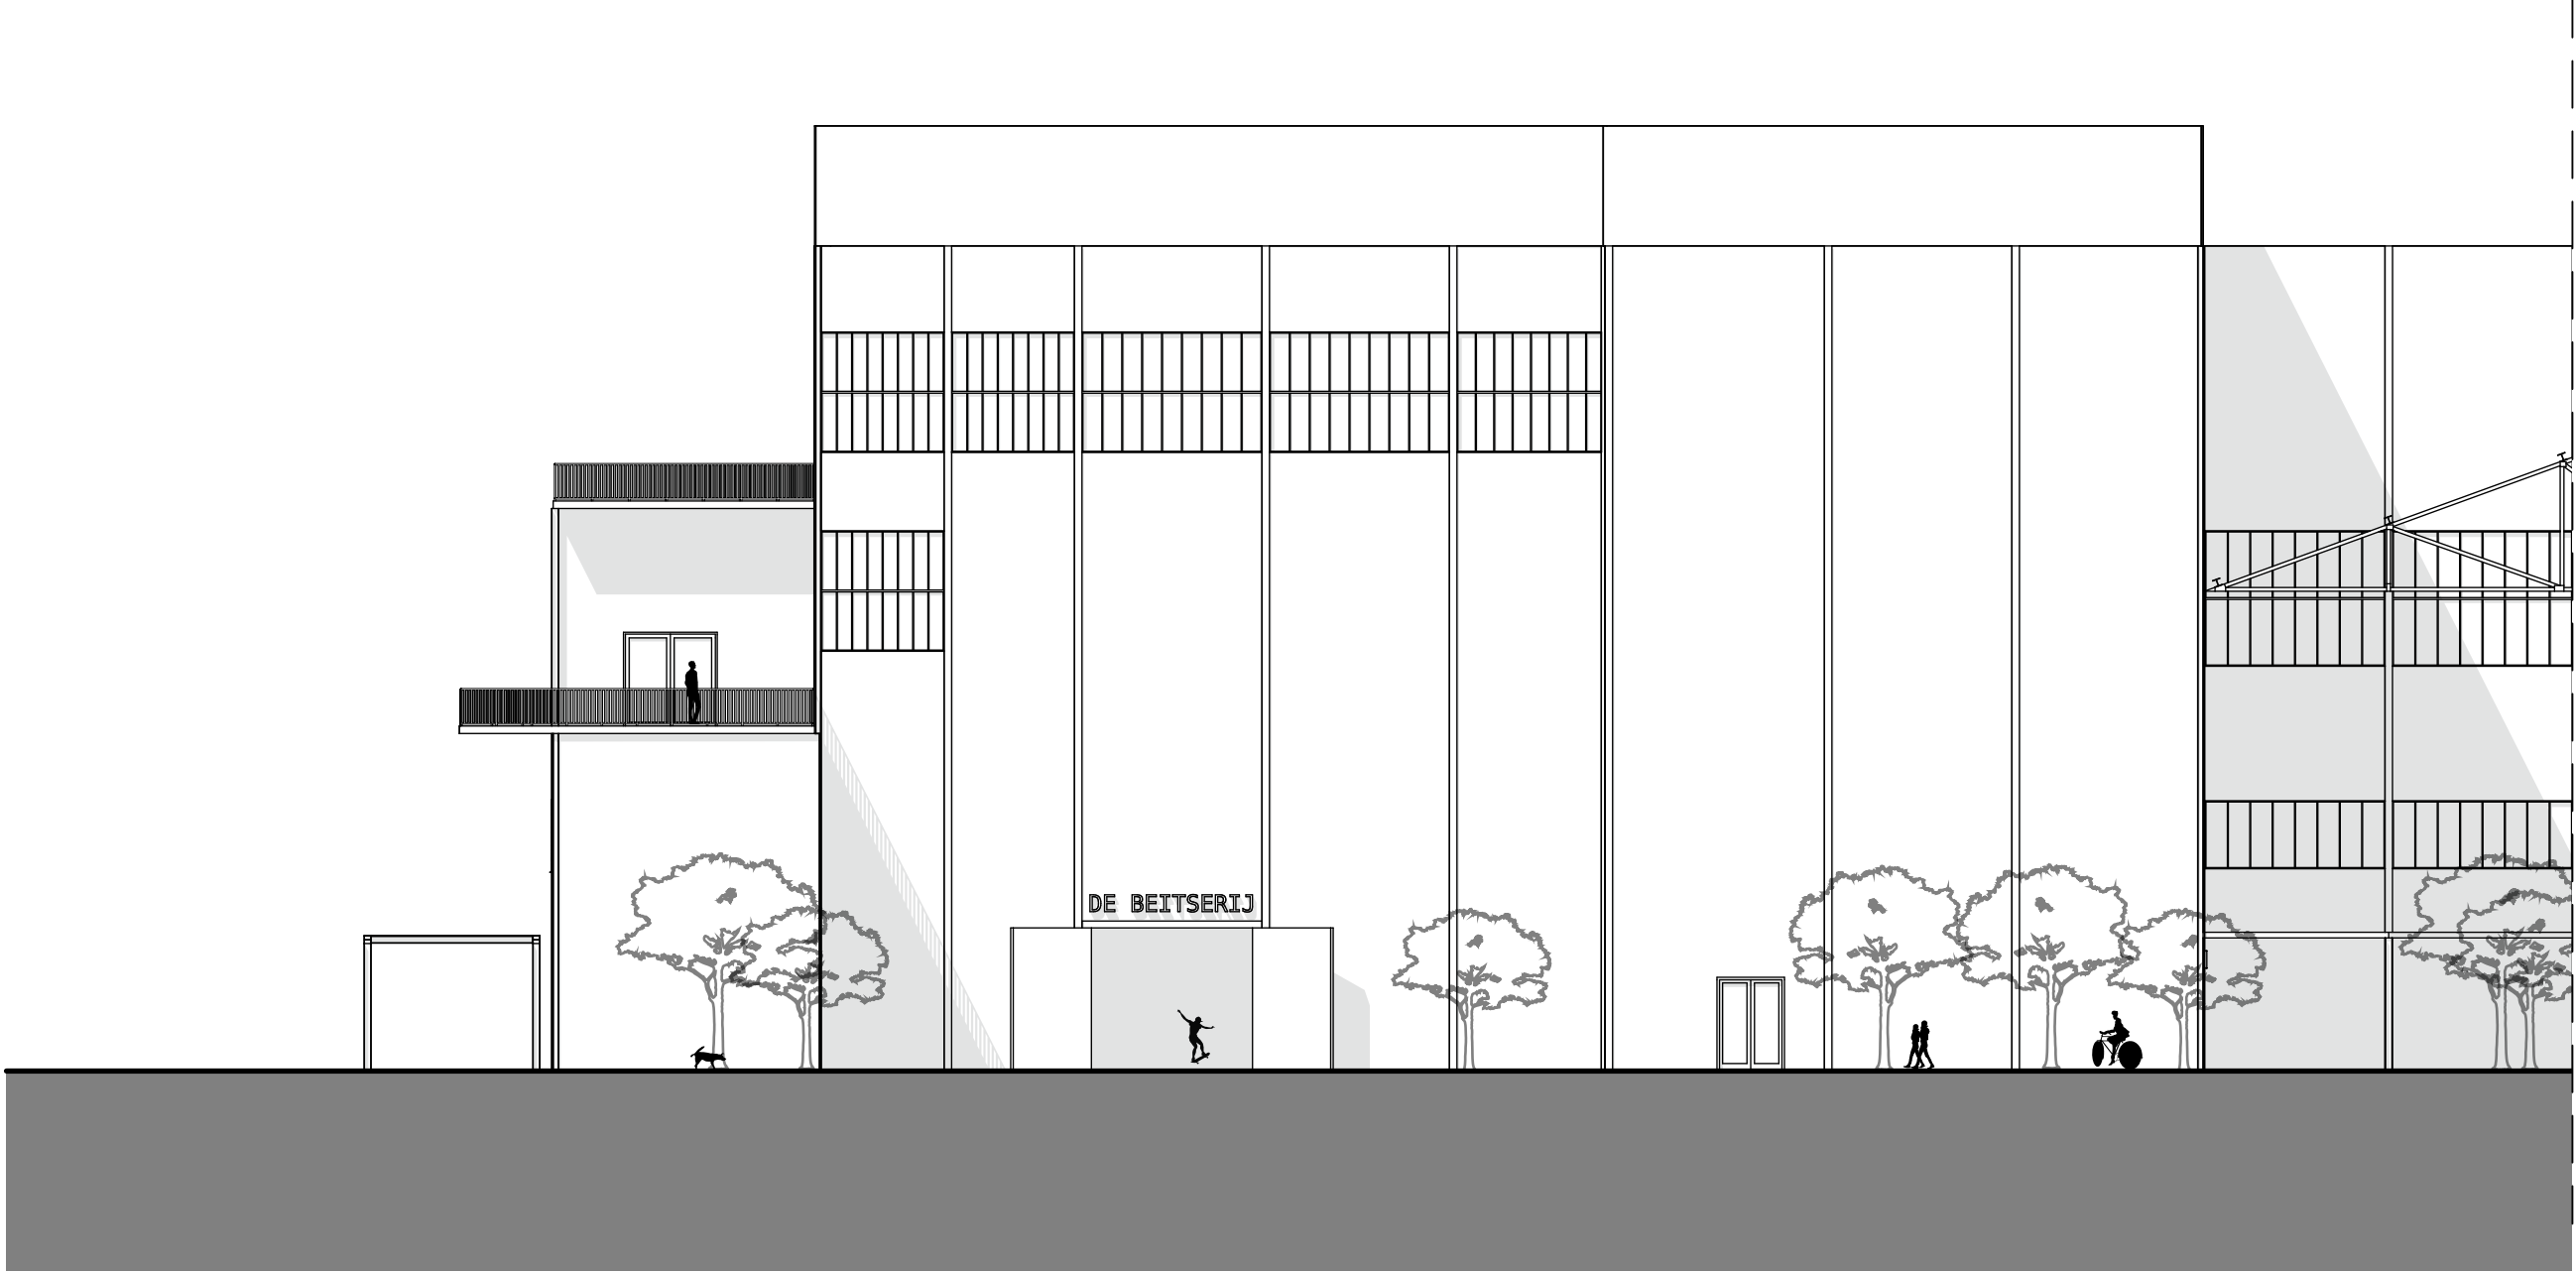

south elevation 1:200

0 m 5 10 15

KABELKWARTIER

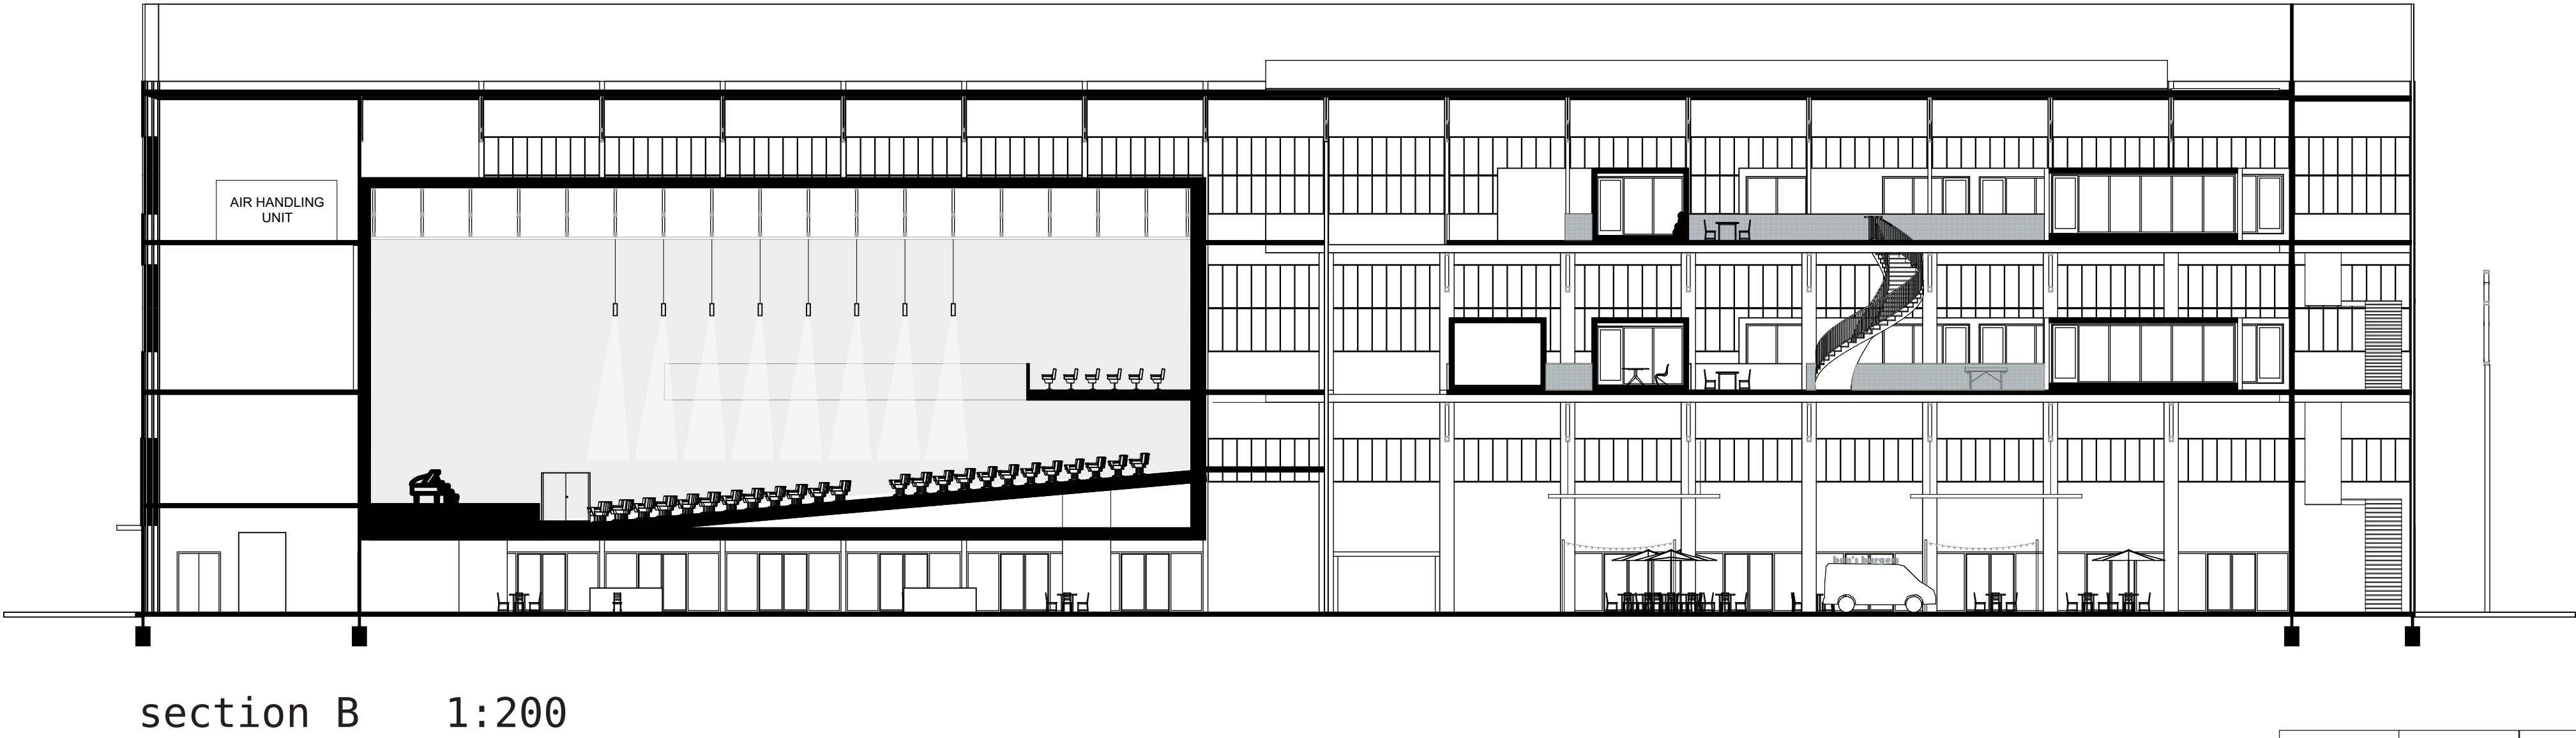

0 m 5 10 15



0 m 5 10 15

KABELKWARTIER

