


# Bau(m) BERLIN


Building the Future Commons  
Building Connections  
Building Things



URBAN ROUTH (SOUTH TO NORTH)  
SKETCH

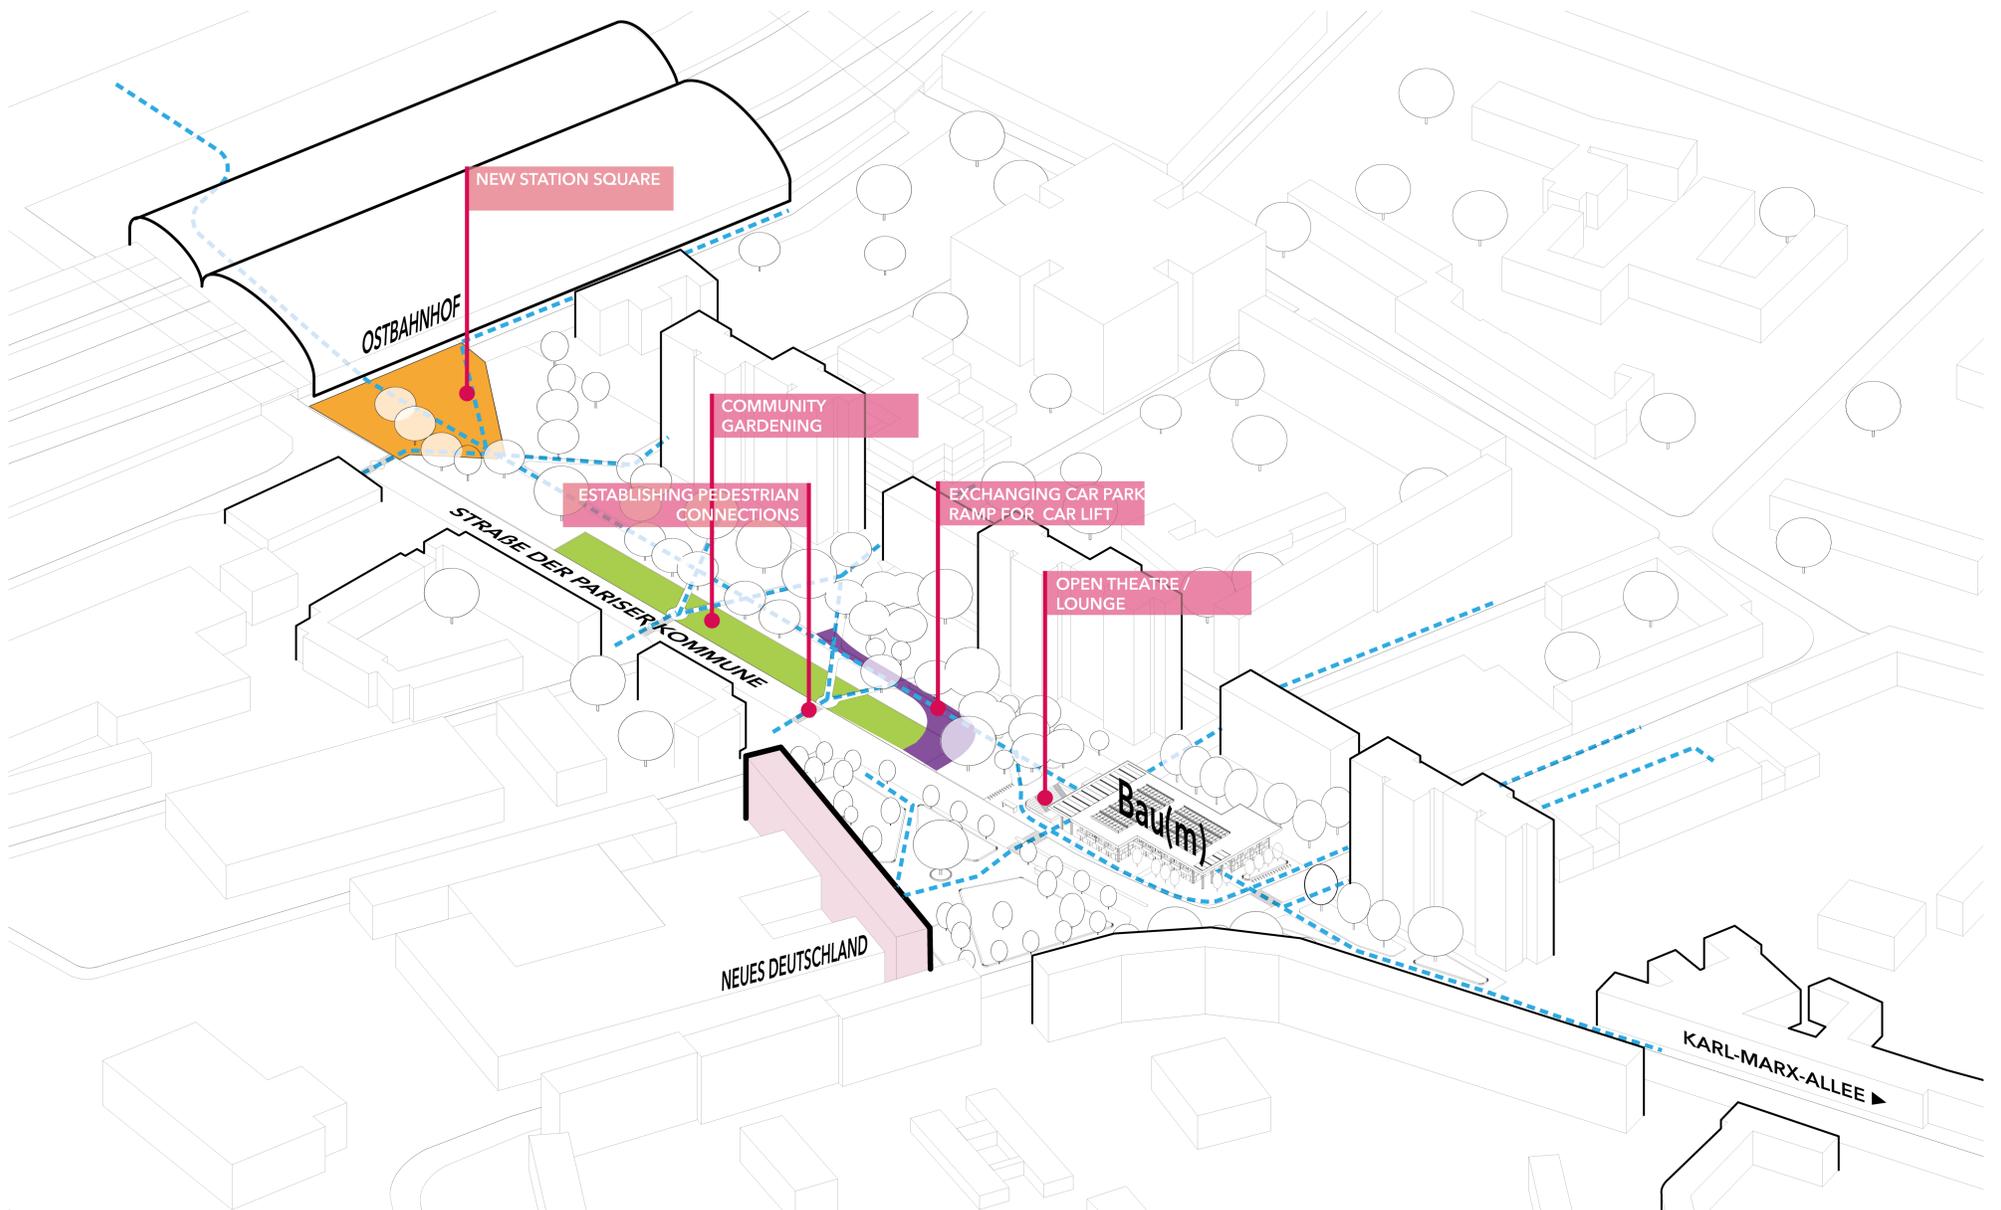


URBAN ADAPTATIONS  
AXO VIEW

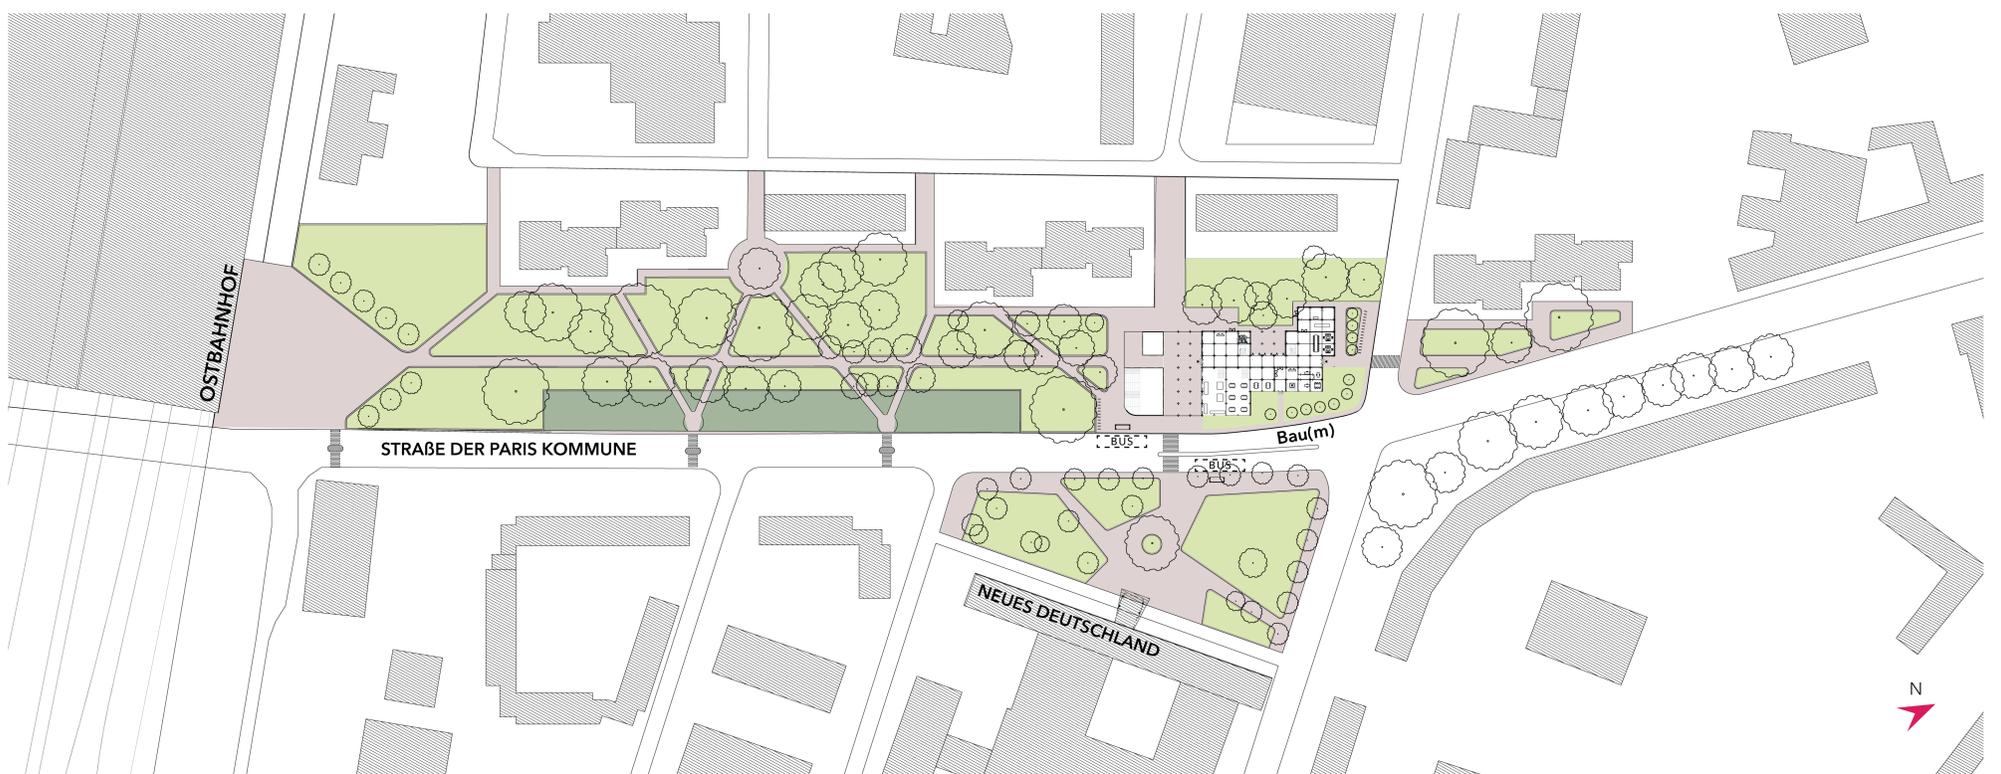


PARK DESIGN  
SCALE 1:1000

# PLANS

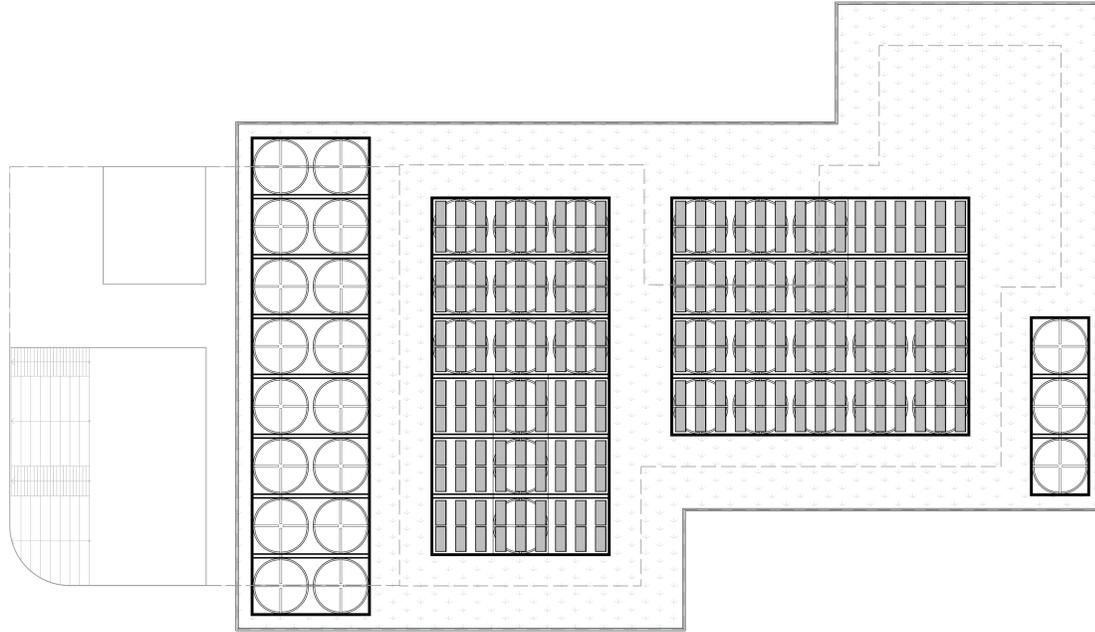

N

ROOF  
SCALE 1:200

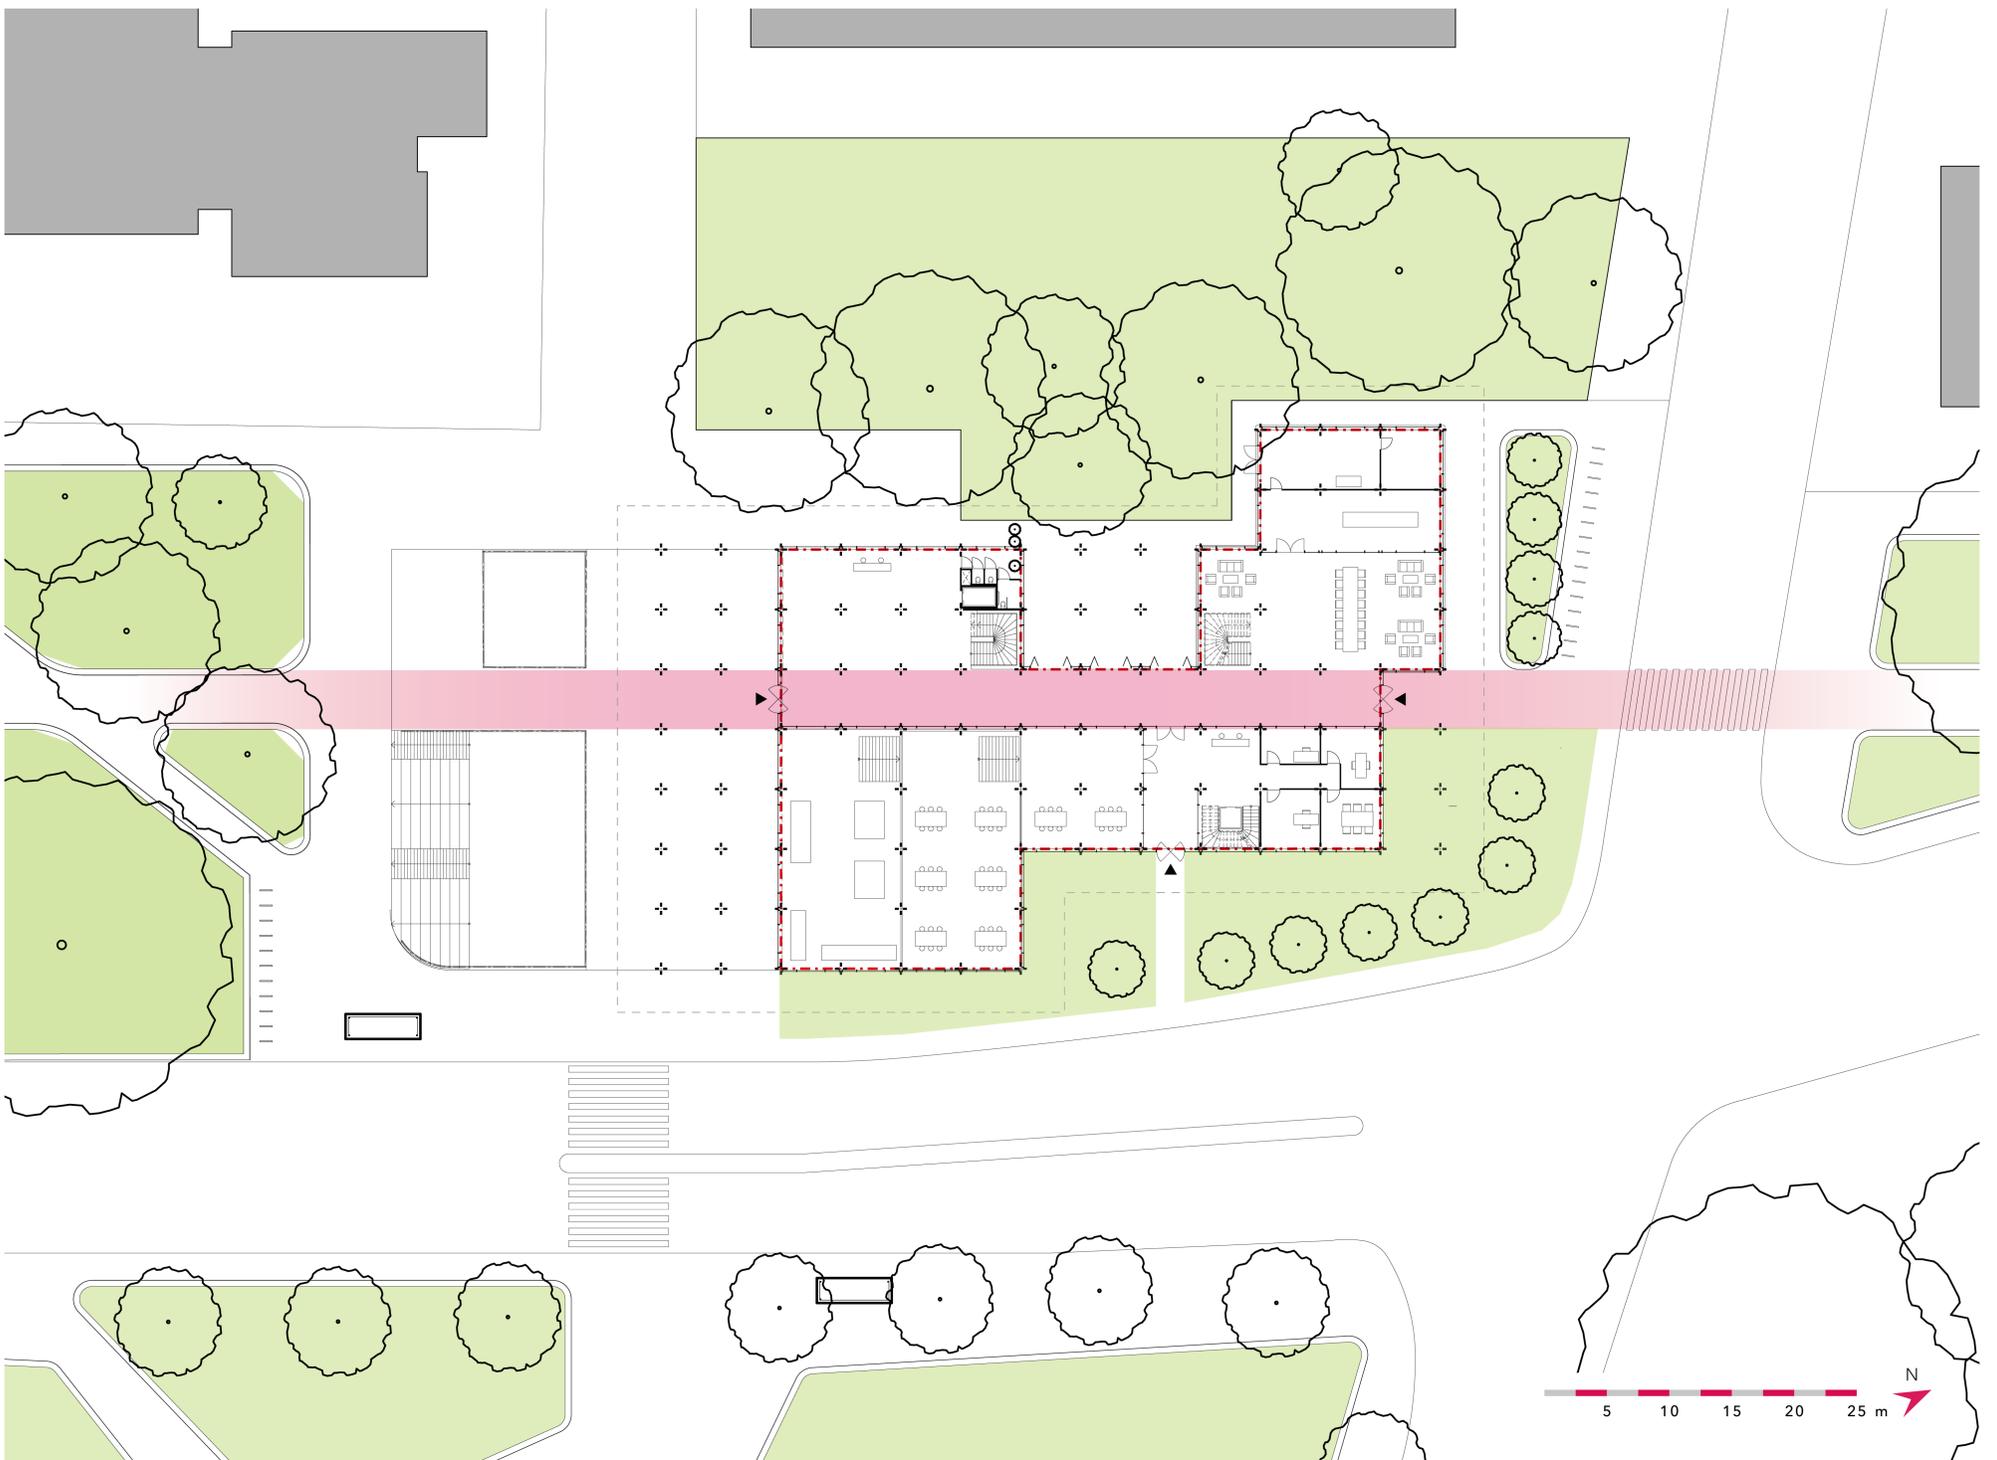


N


BUILDING SURROUNDINGS  
SCALE 1:200




- SHOWROOM
- RESTAURANT
- HOMELESS SHELTER
- EVENT SPACE

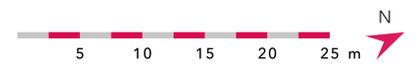

**ROOF**  
SCALE 1:200

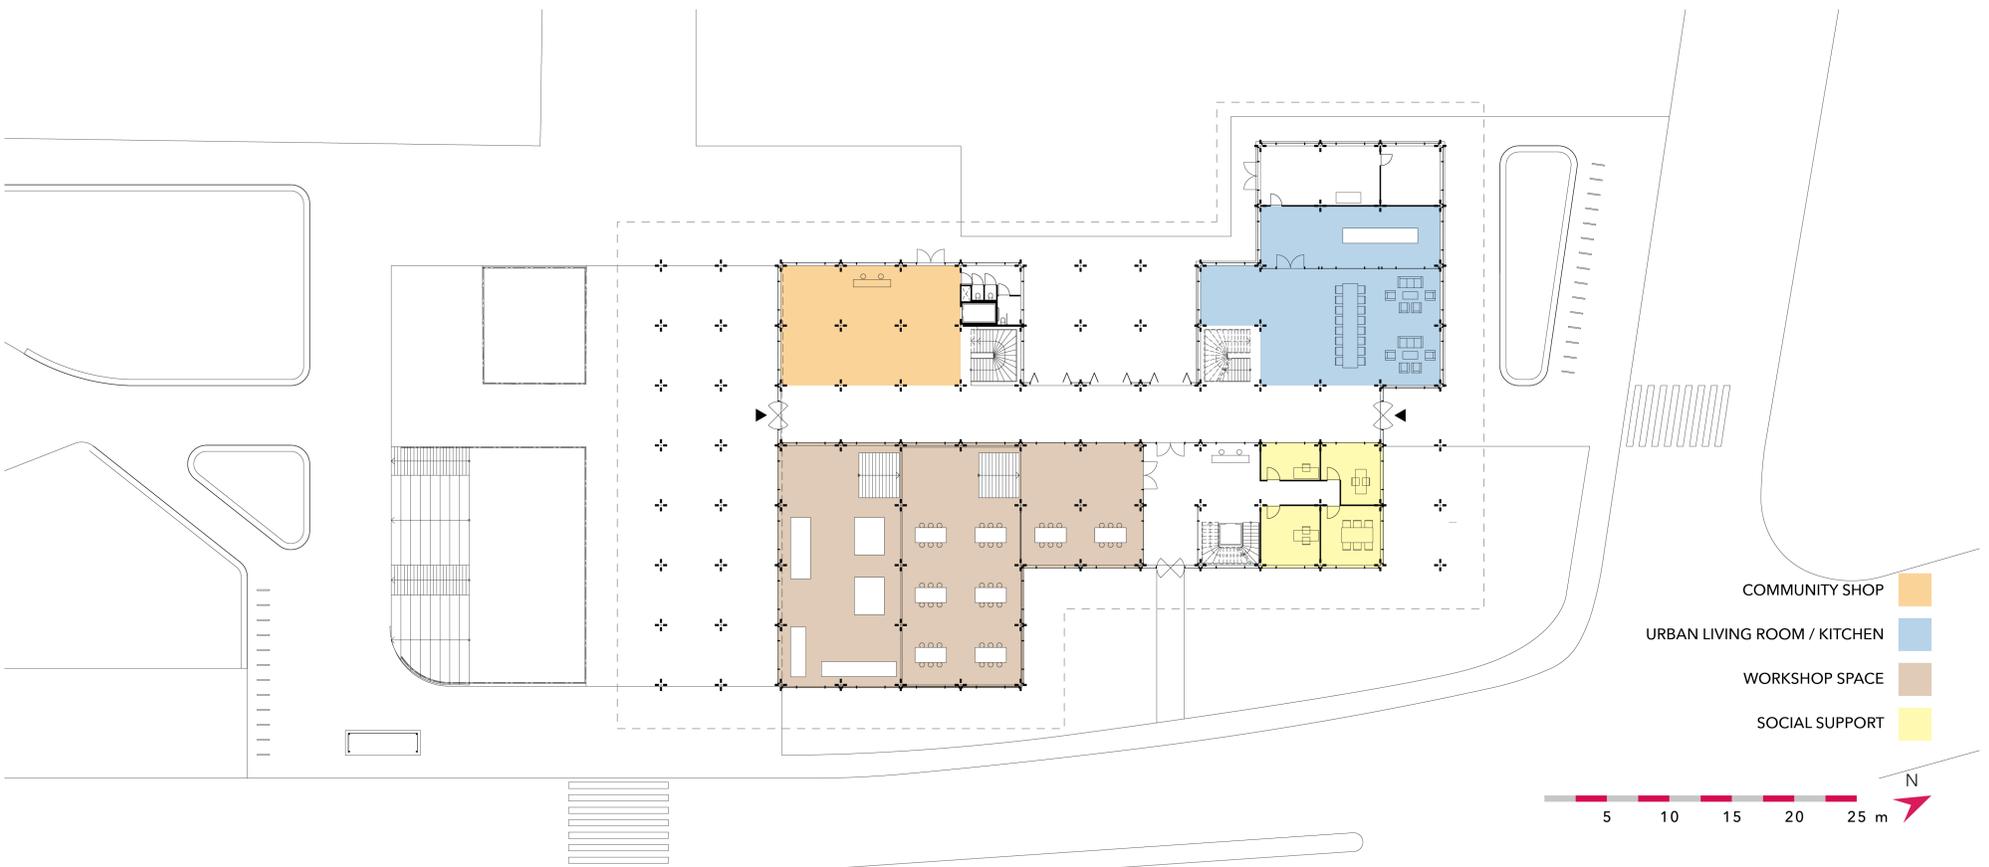


- COMMUNITY SHOP
- URBAN LIVING ROOM / KITCHEN
- WORKSHOP SPACE
- SOCIAL SUPPORT

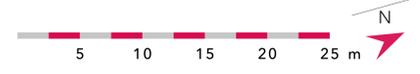

**GROUND FLOOR**  
SCALE 1:200




- WORKSHOP SPACE
- OPEN THEATRE

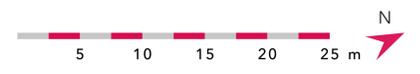


**BASEMENT**  
SCALE 1:200

# SECTIONS

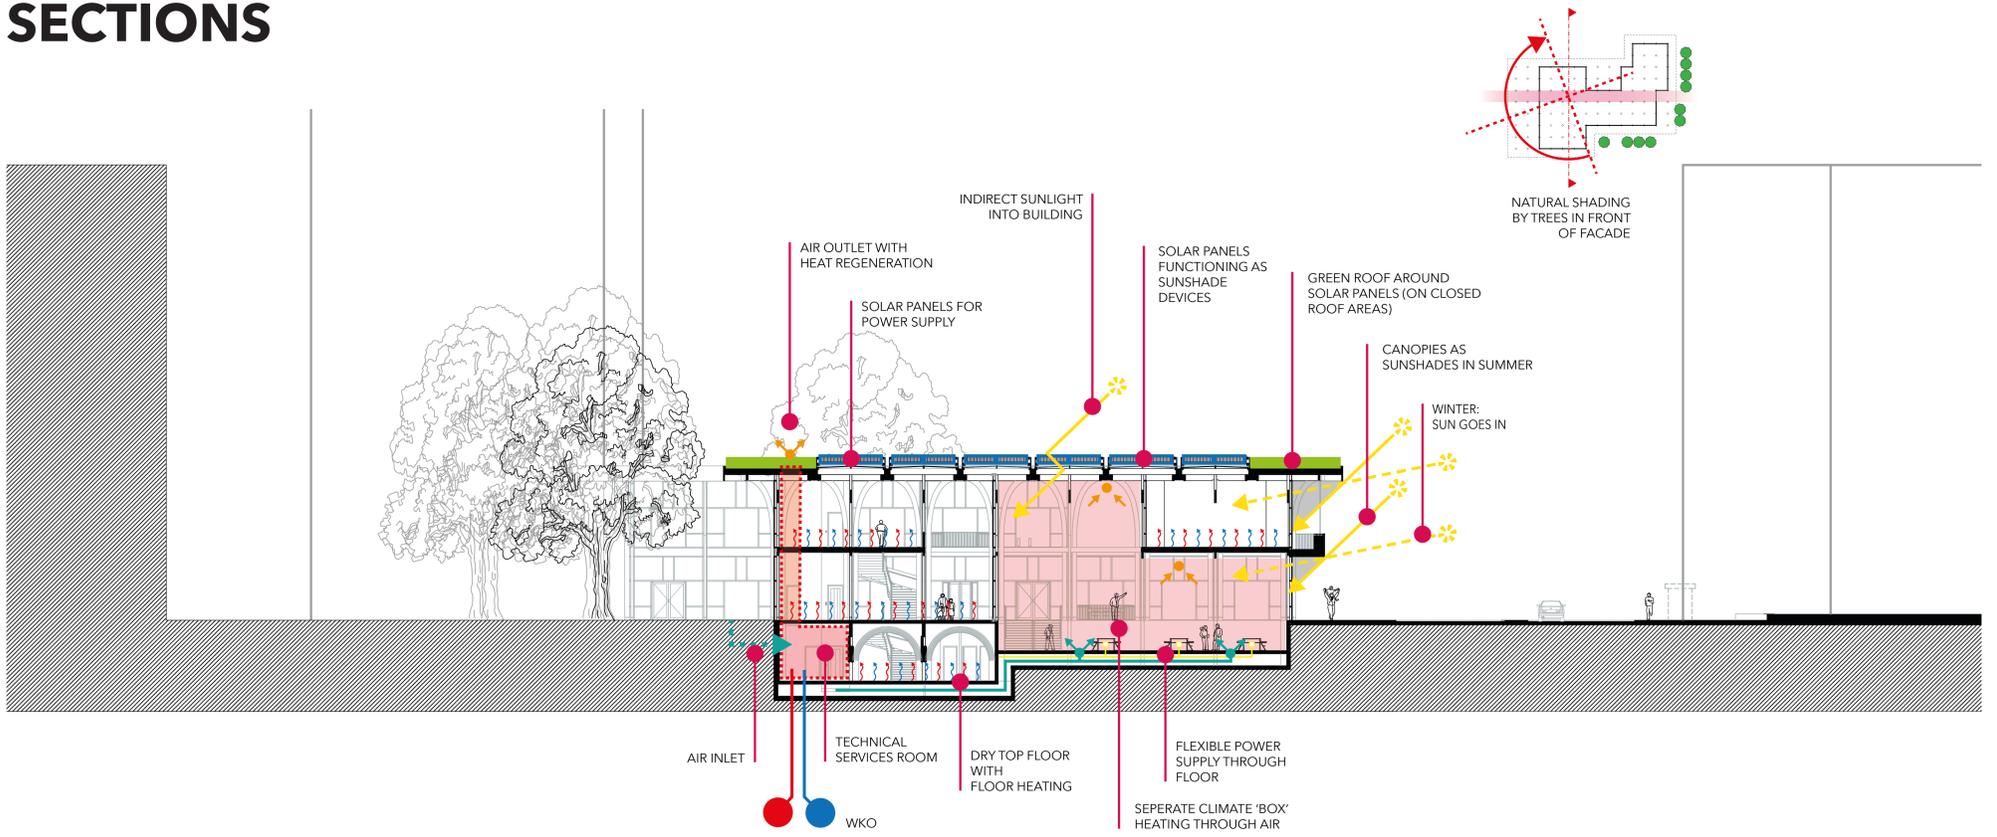

CLIMATE SECTION  
SCALE 1:200

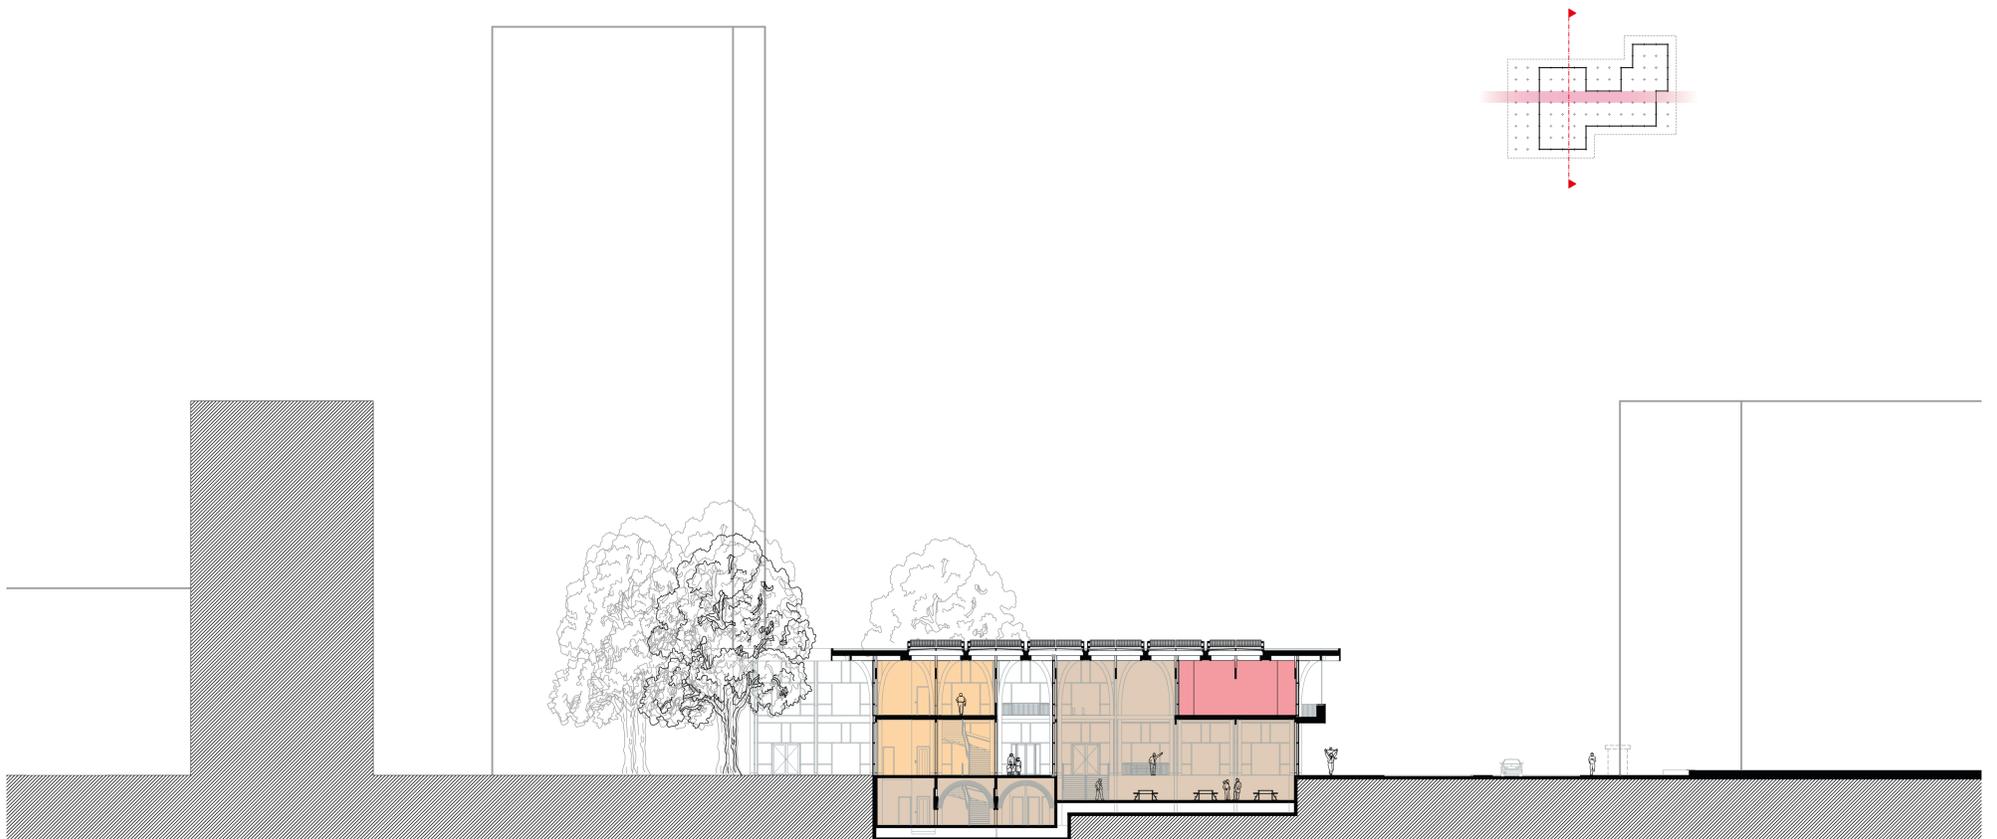

# CLOSE UP



STATION ACCESS




PASSAGE




SIDE VIEW AT FACADE



WORKSHOP SPACE

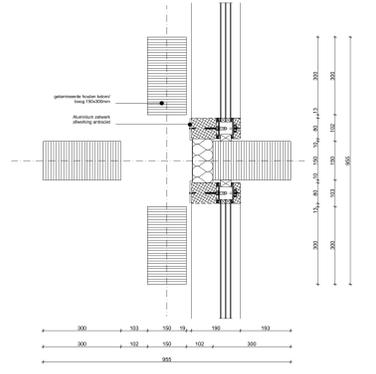

HORIZONTAL DETAIL  
SCALE 1:5

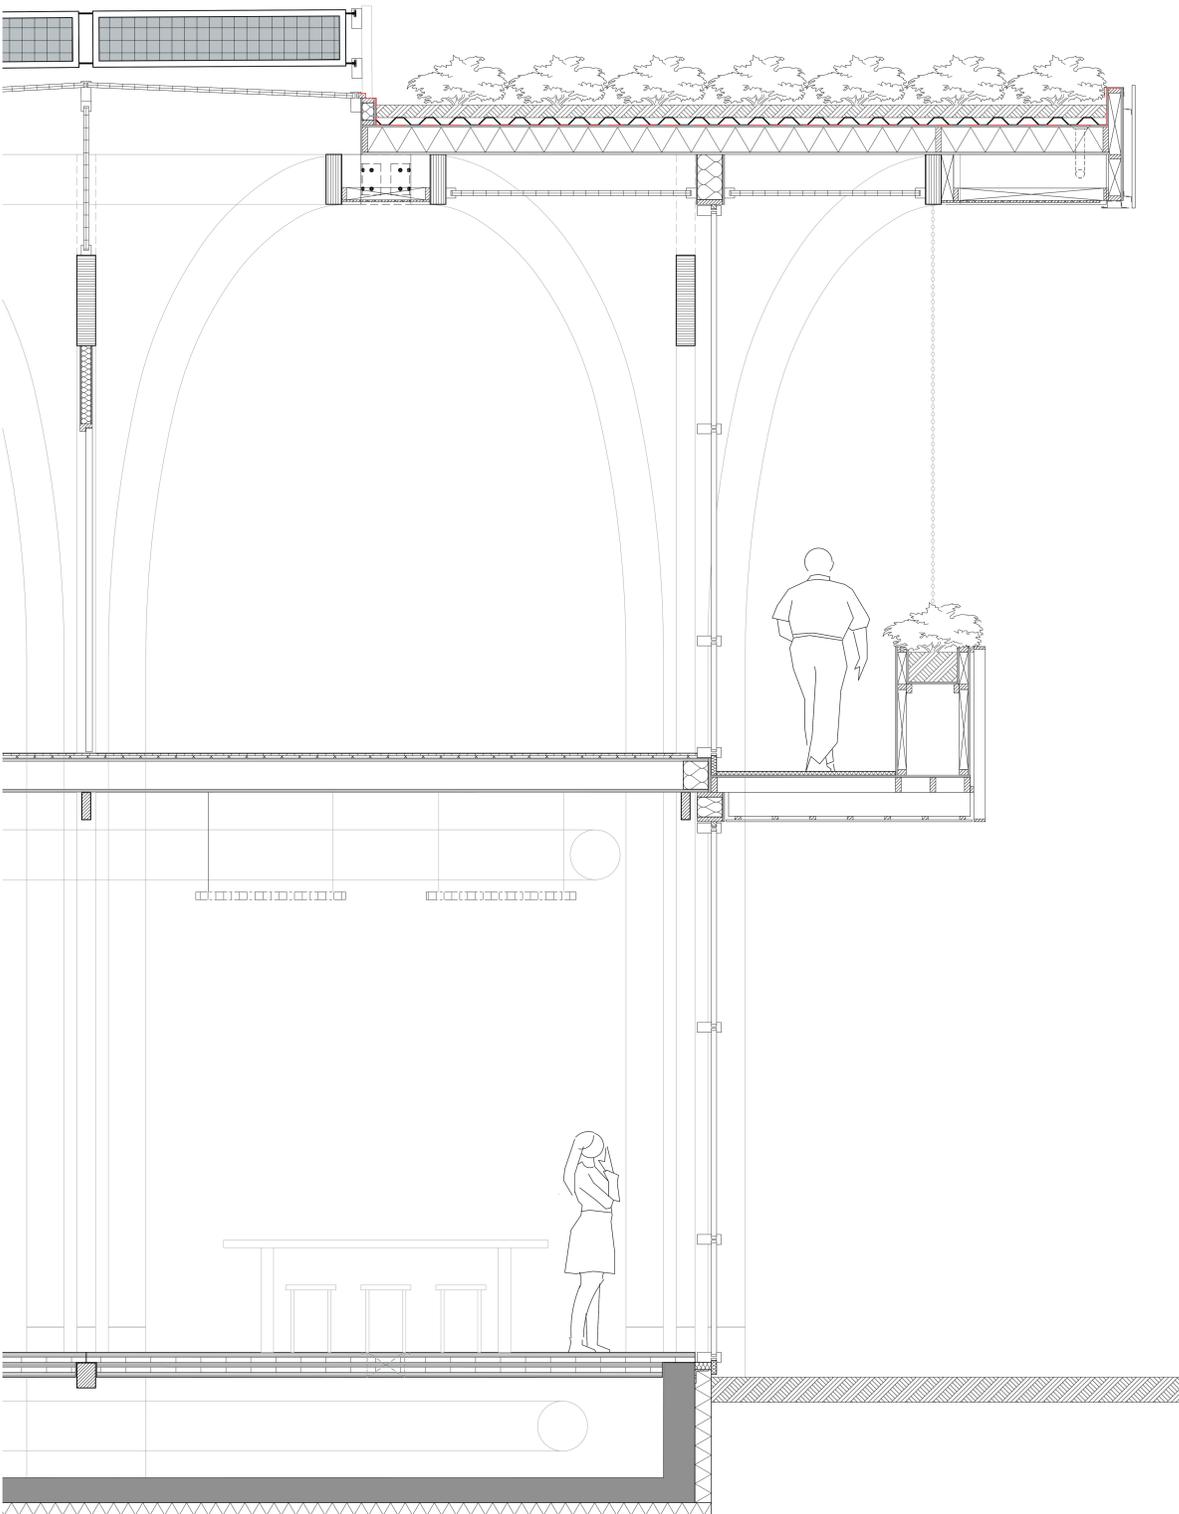

FACADE SECTION  
SCALE 1:20