




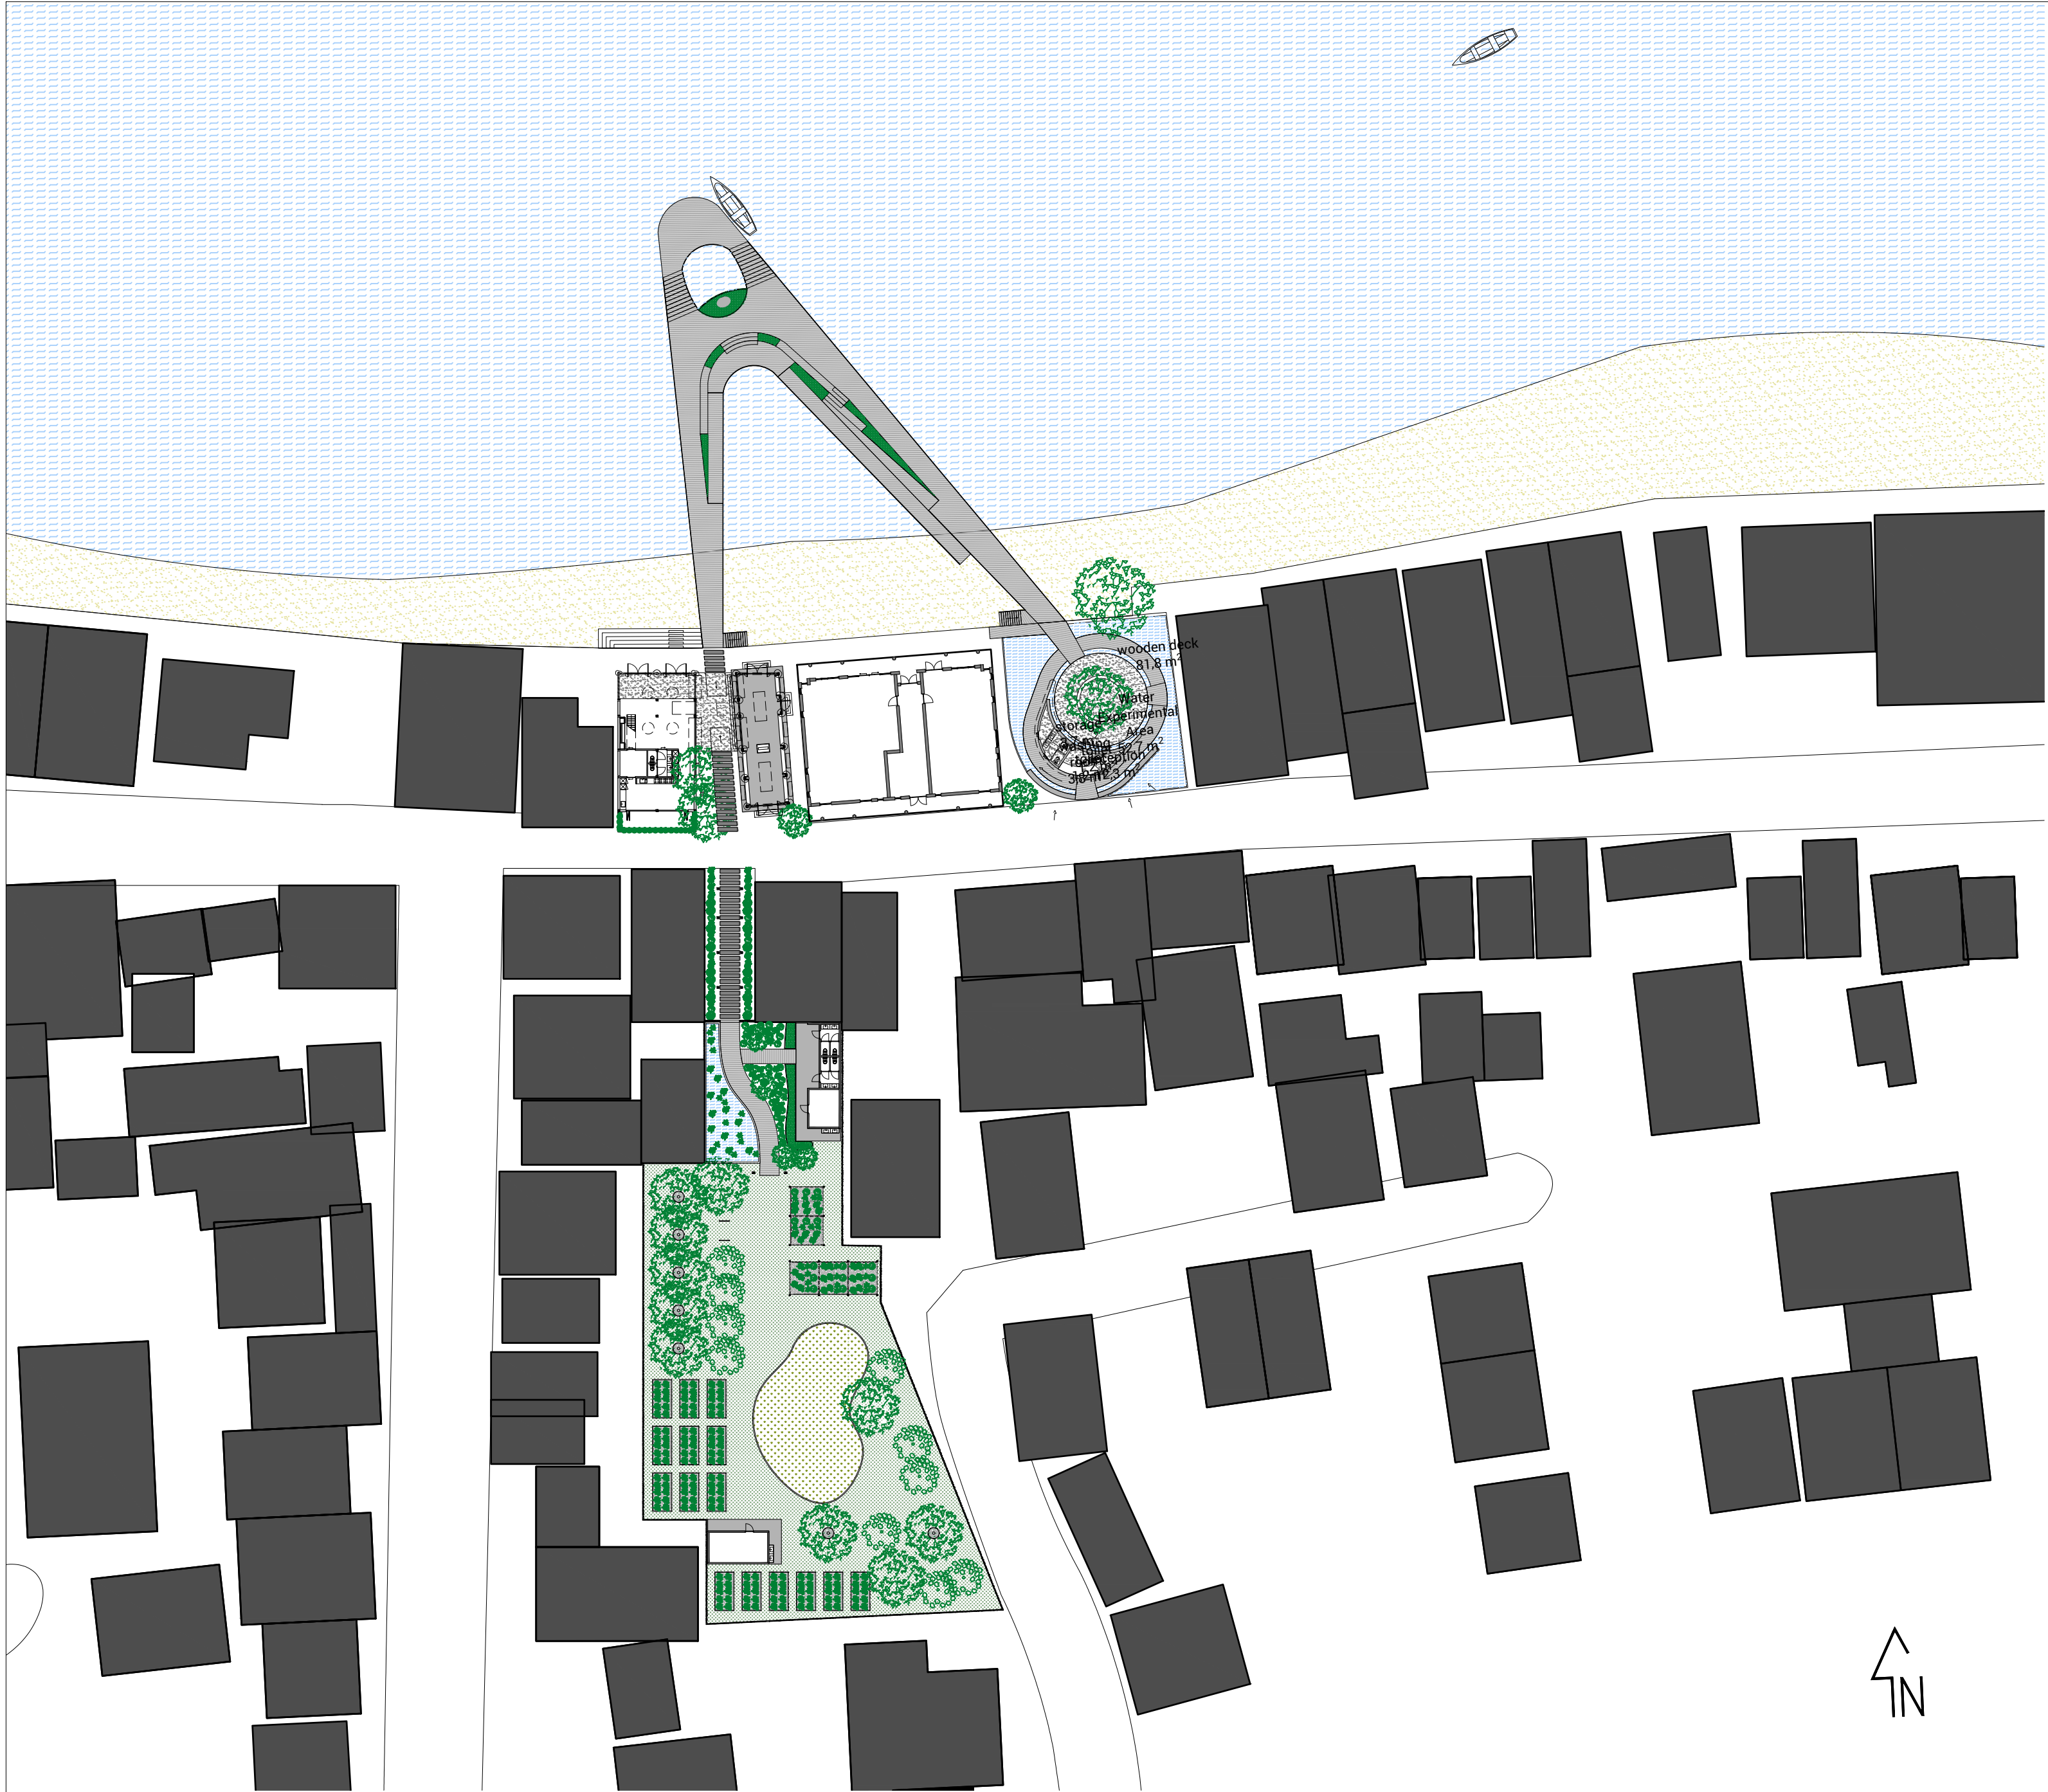


MASTERPLAN
GROUND FLOOR

STUDIO		DATE
Architectural Engineering		02.07.2024
PROJECT		SIZE
Modern Sala		A2 1:500
PART		SET
Masterplan		202301 SO_B_010

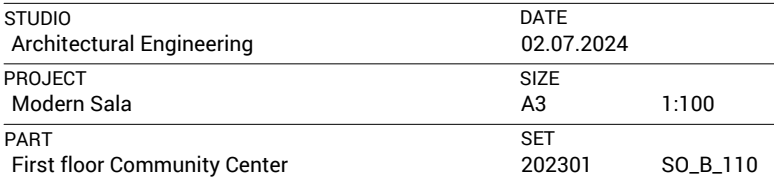


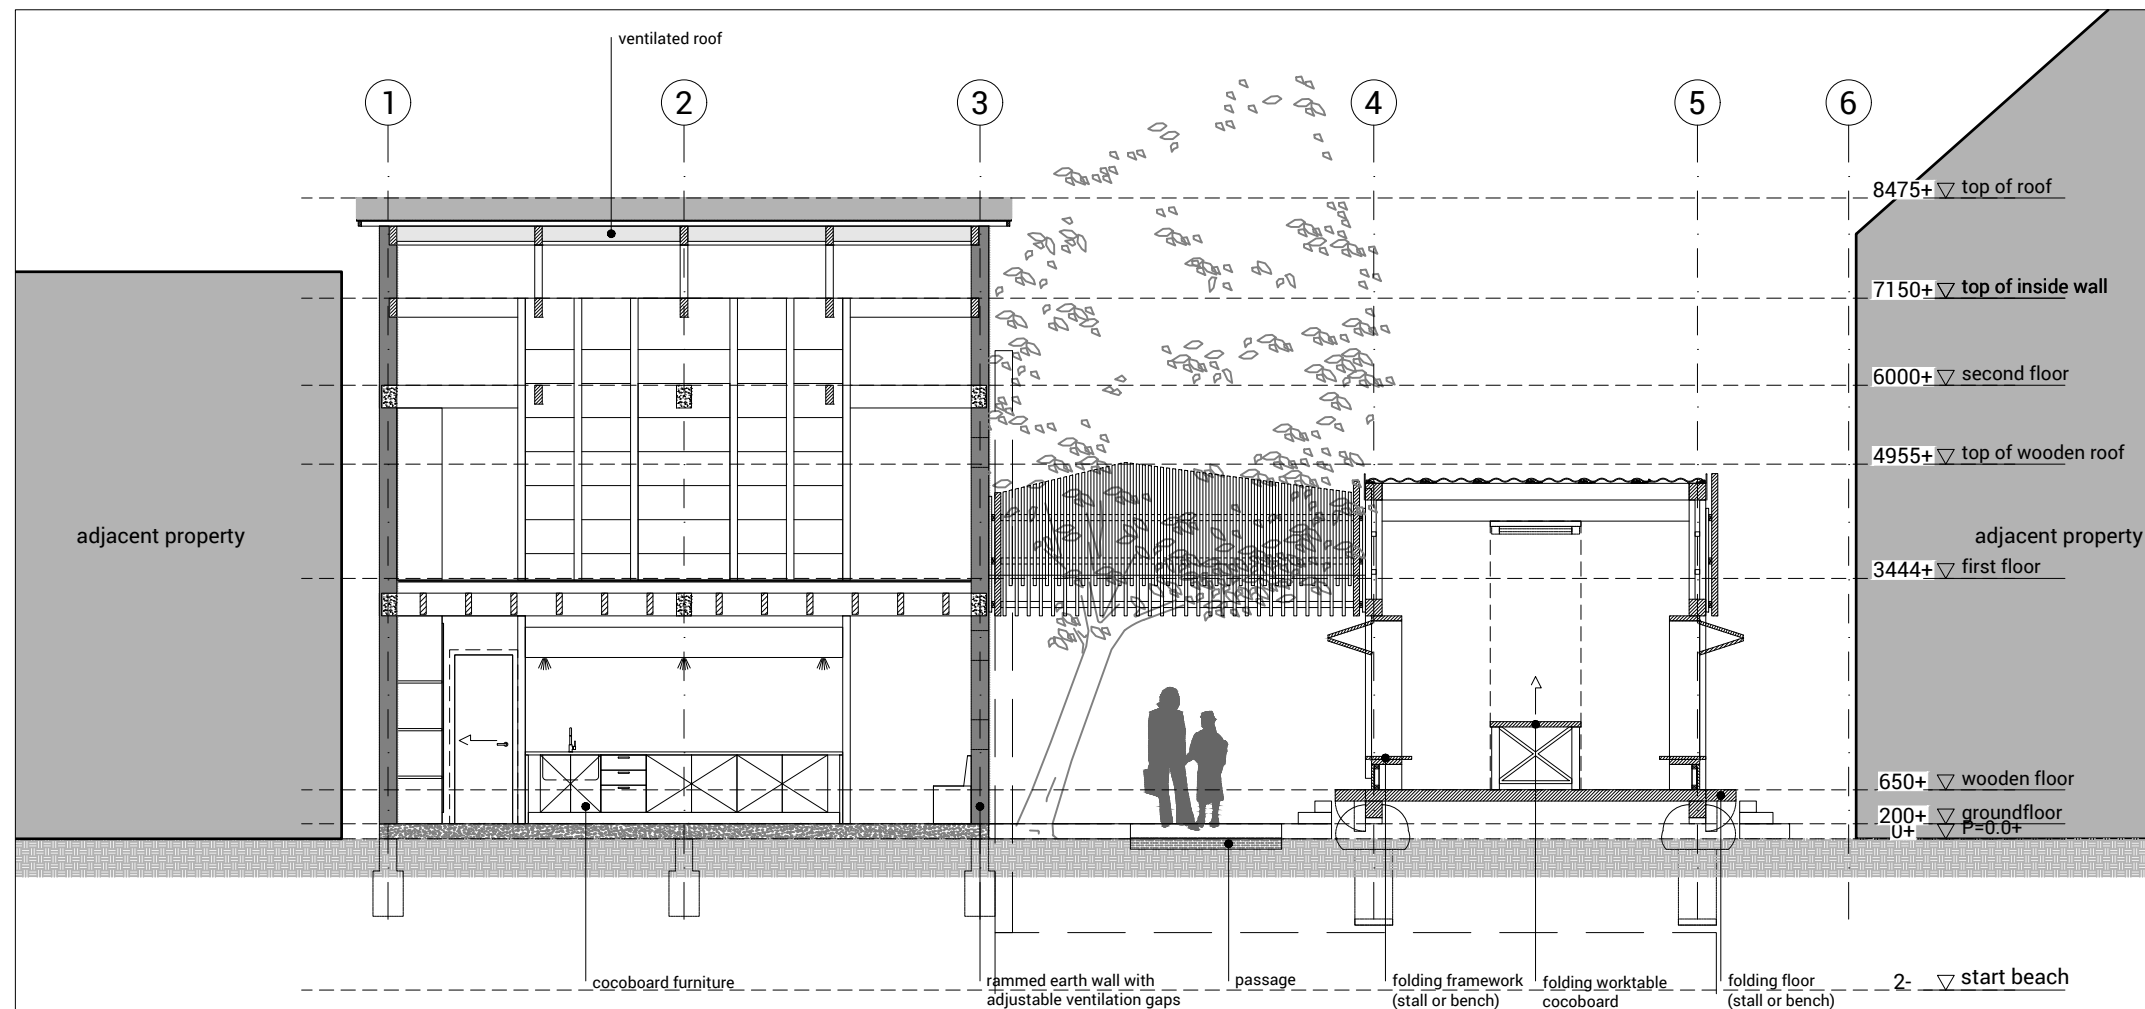


SECTION COMMUNITY CENTER
BB'

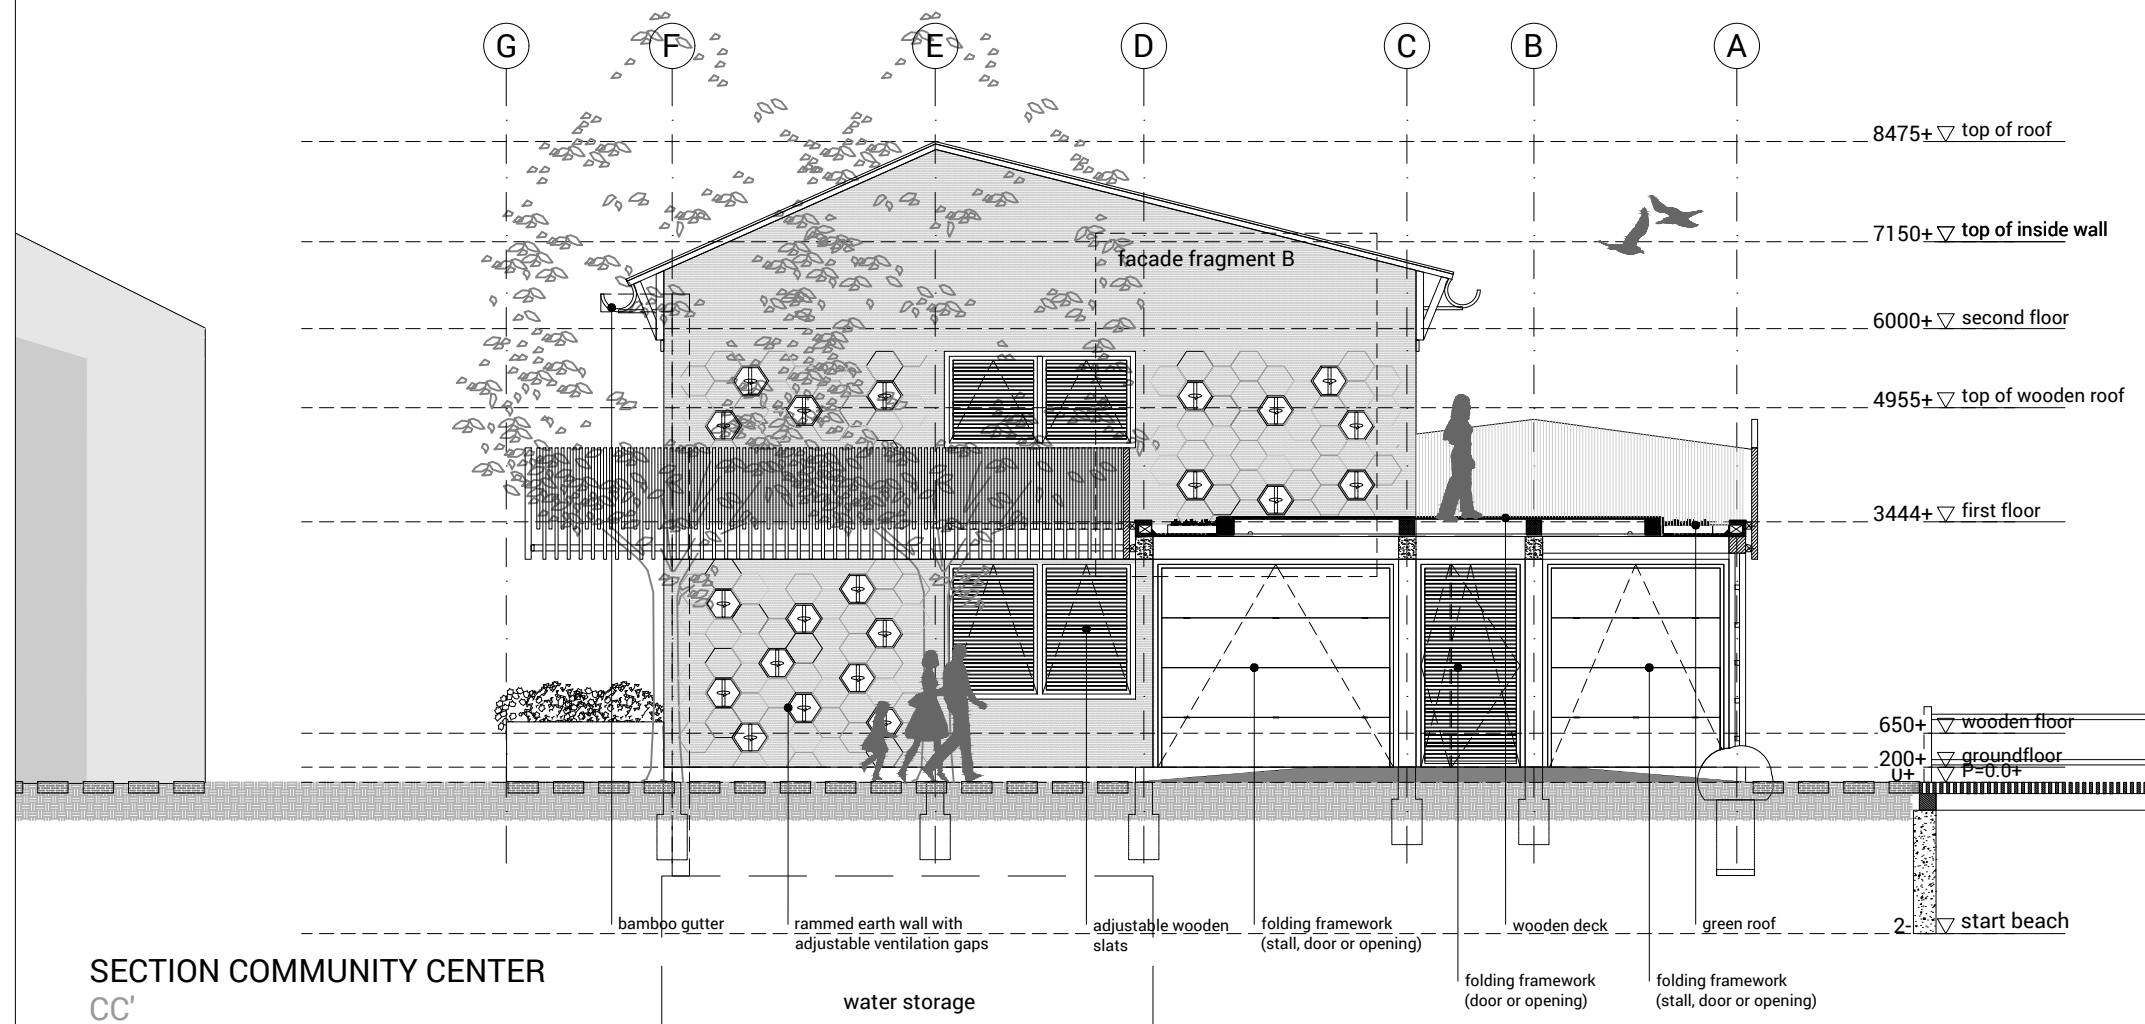

SECTION COMMUNITY CENTER
CC'

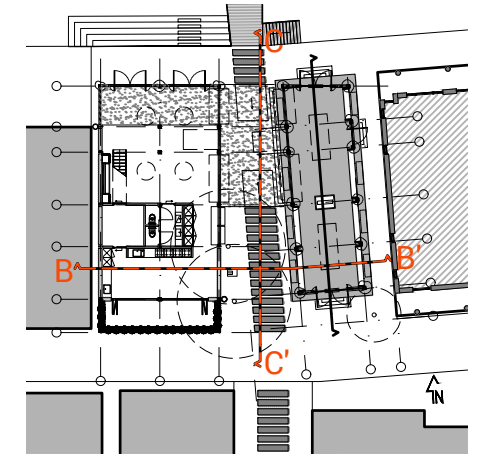


STUDIO	DATE	
Architectural Engineering	02.07.2024	
PROJECT	SIZE	
Modern Sala	A3	1:100
PART	SET	
Sections Community Center	202301	SO_B_200

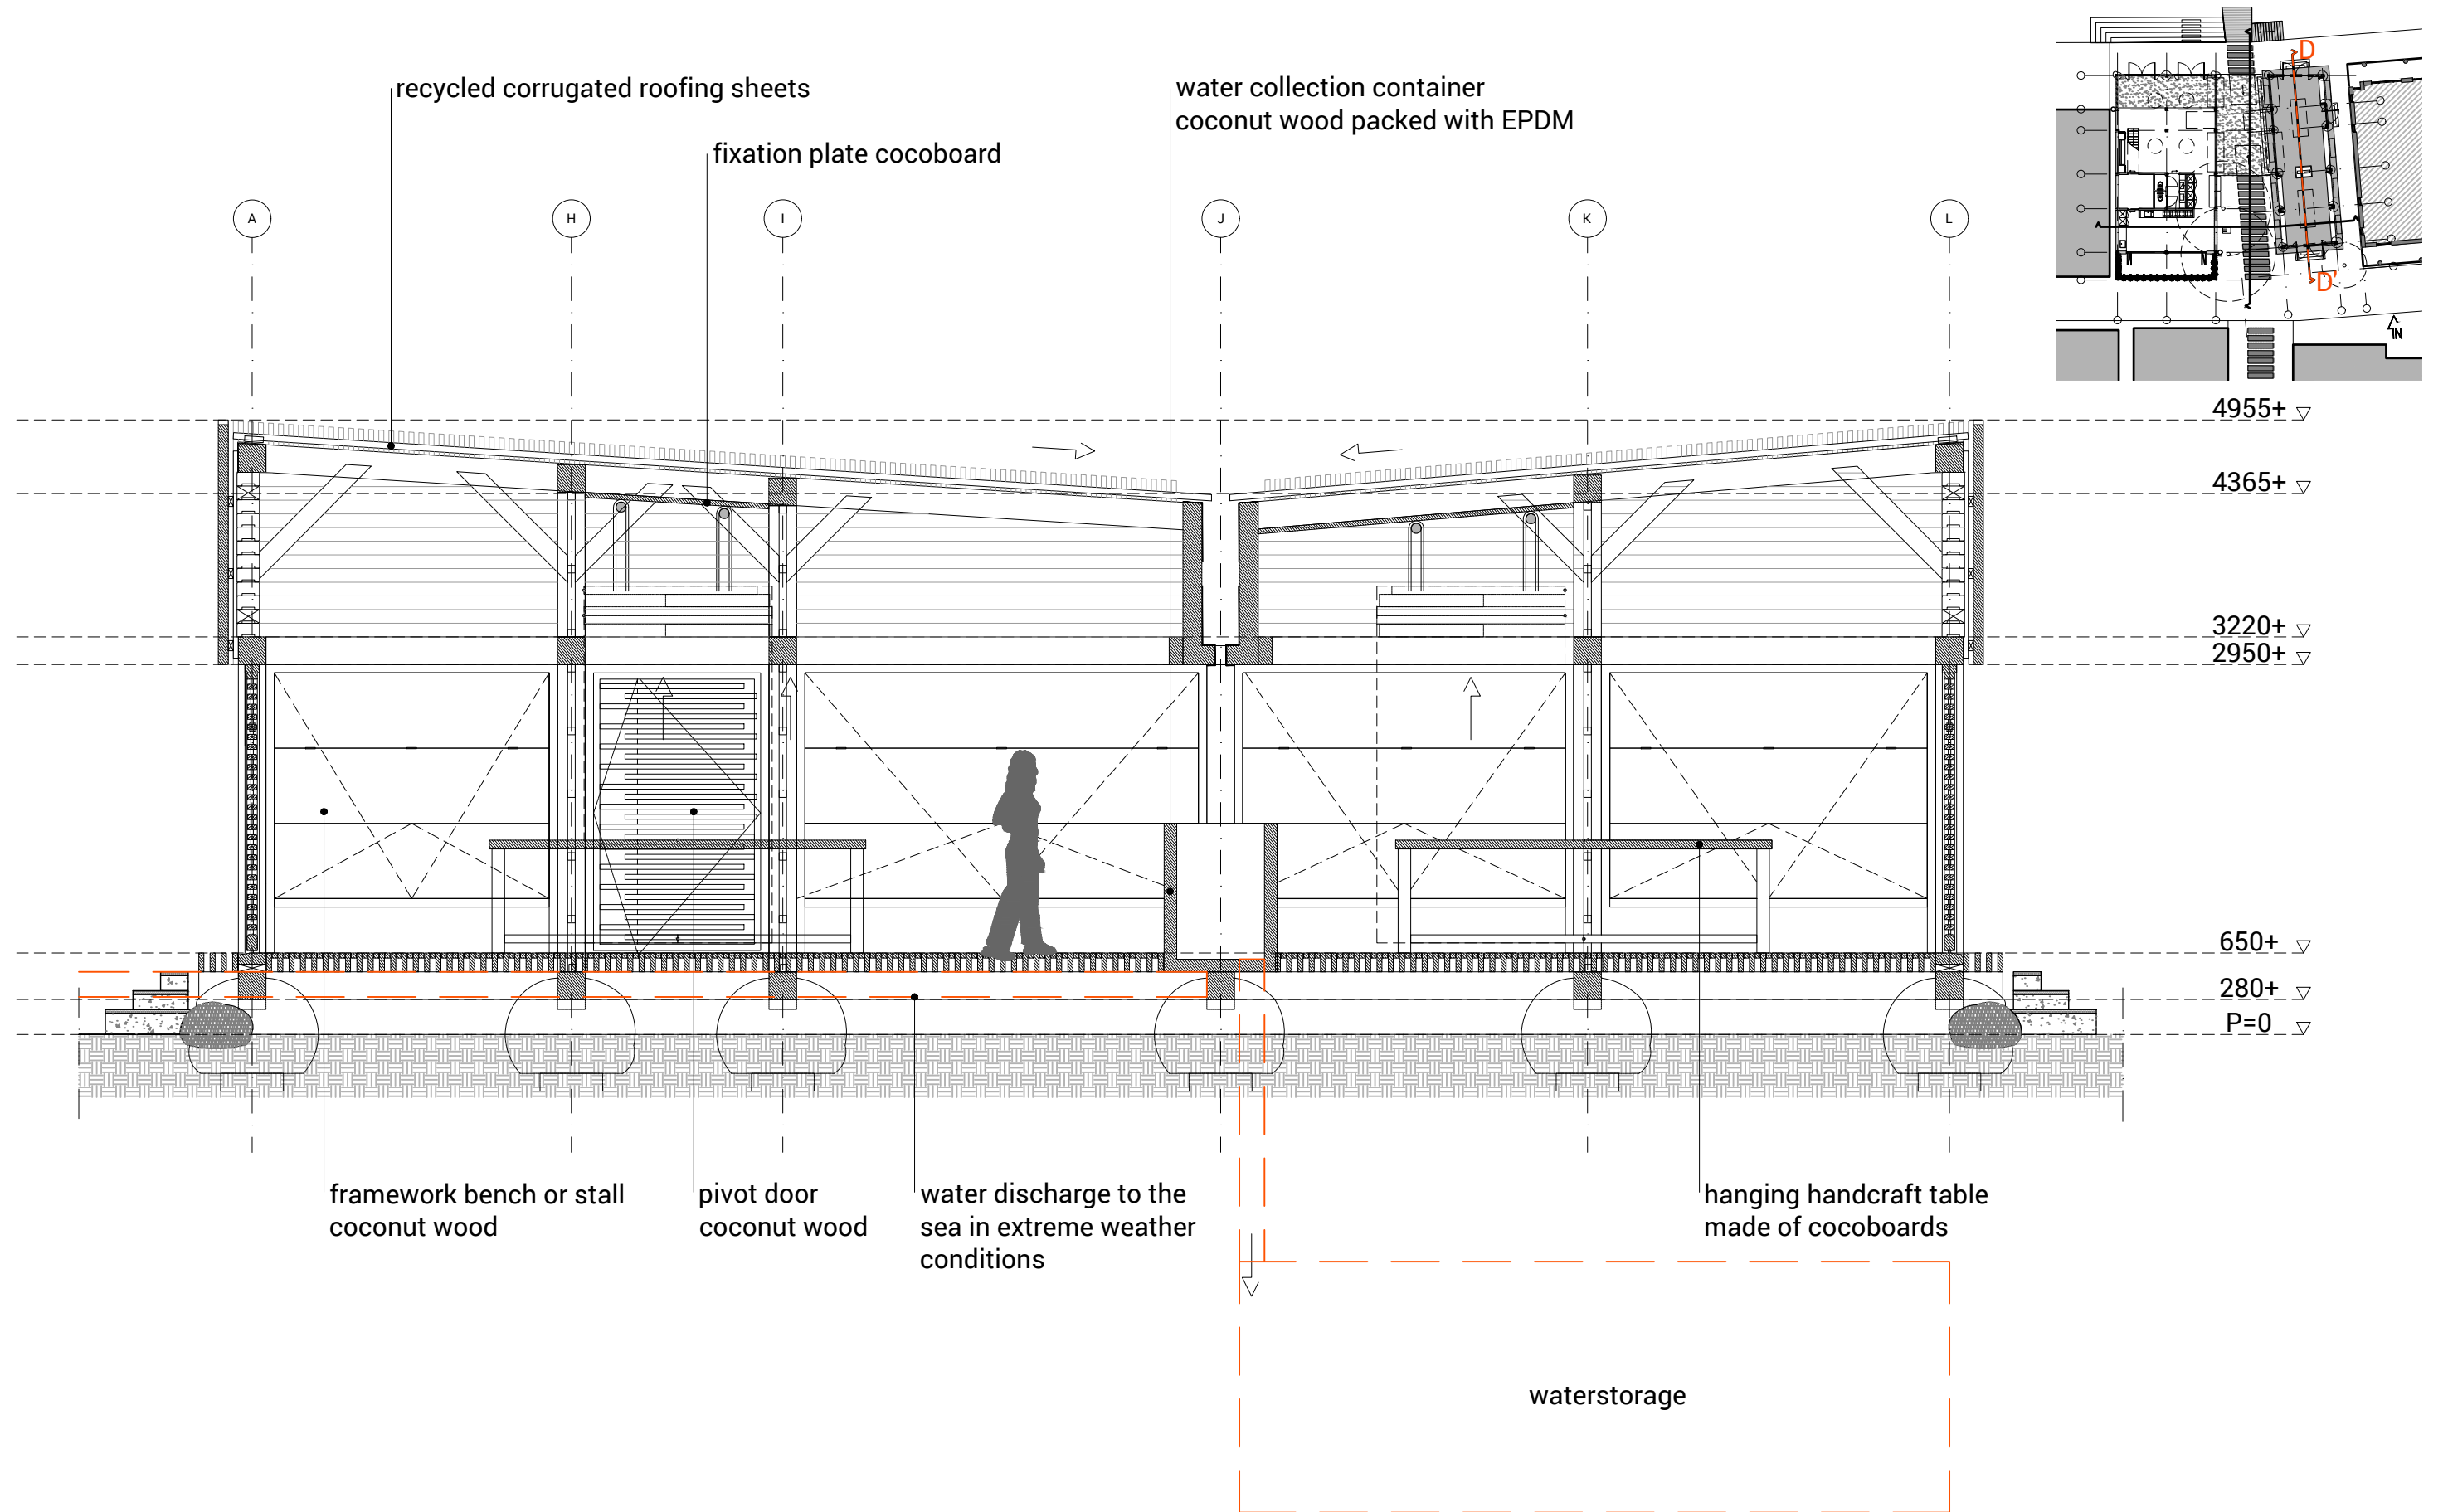


LONGITUDINAL SECTION NEW CONSTRUCTION
DD'


STUDIO		DATE	
Architectural Engineering		02.07.2024	
PROJECT		SIZE	
Modern Sala		A3	1:50
PART		SET	
Longitudinal Section New Construction		202301	SO_B_210

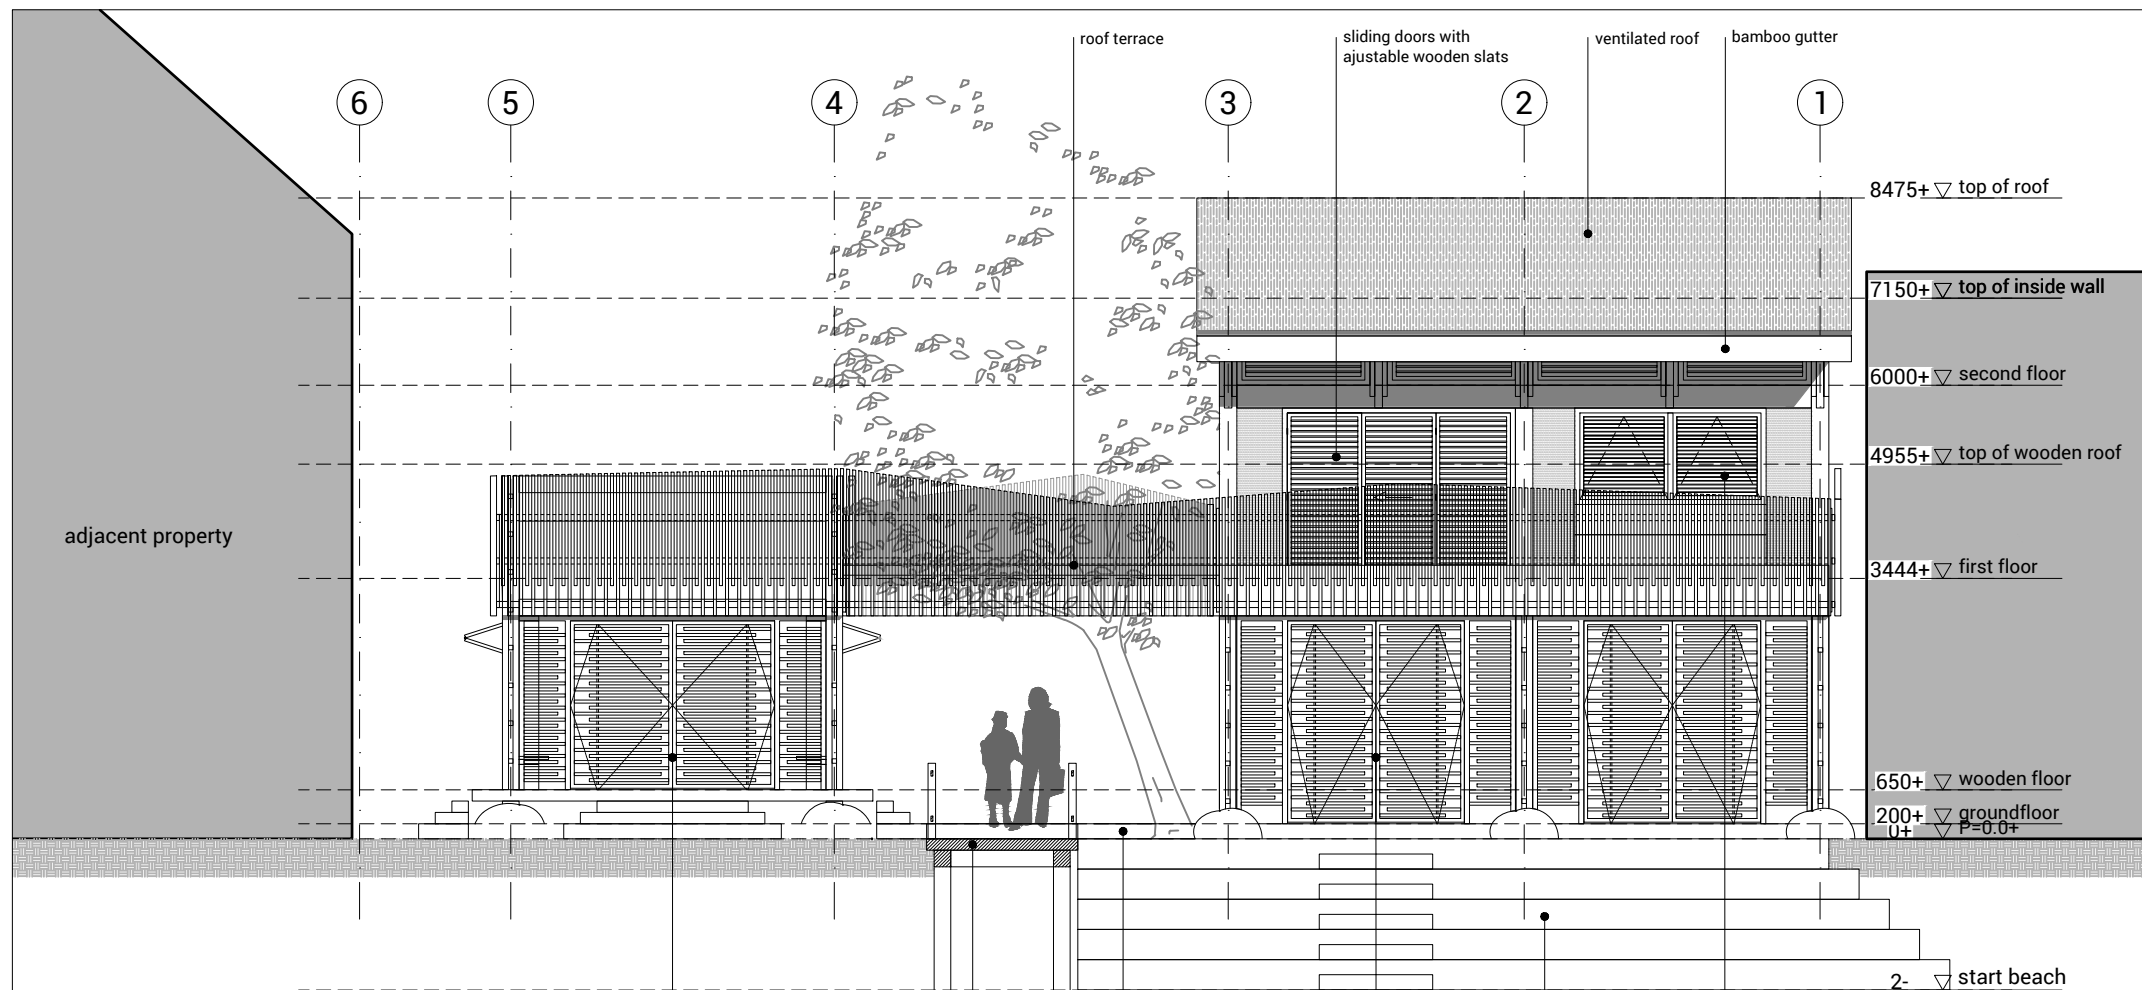

ELEVATION COMMUNITY CENTER
NORTH


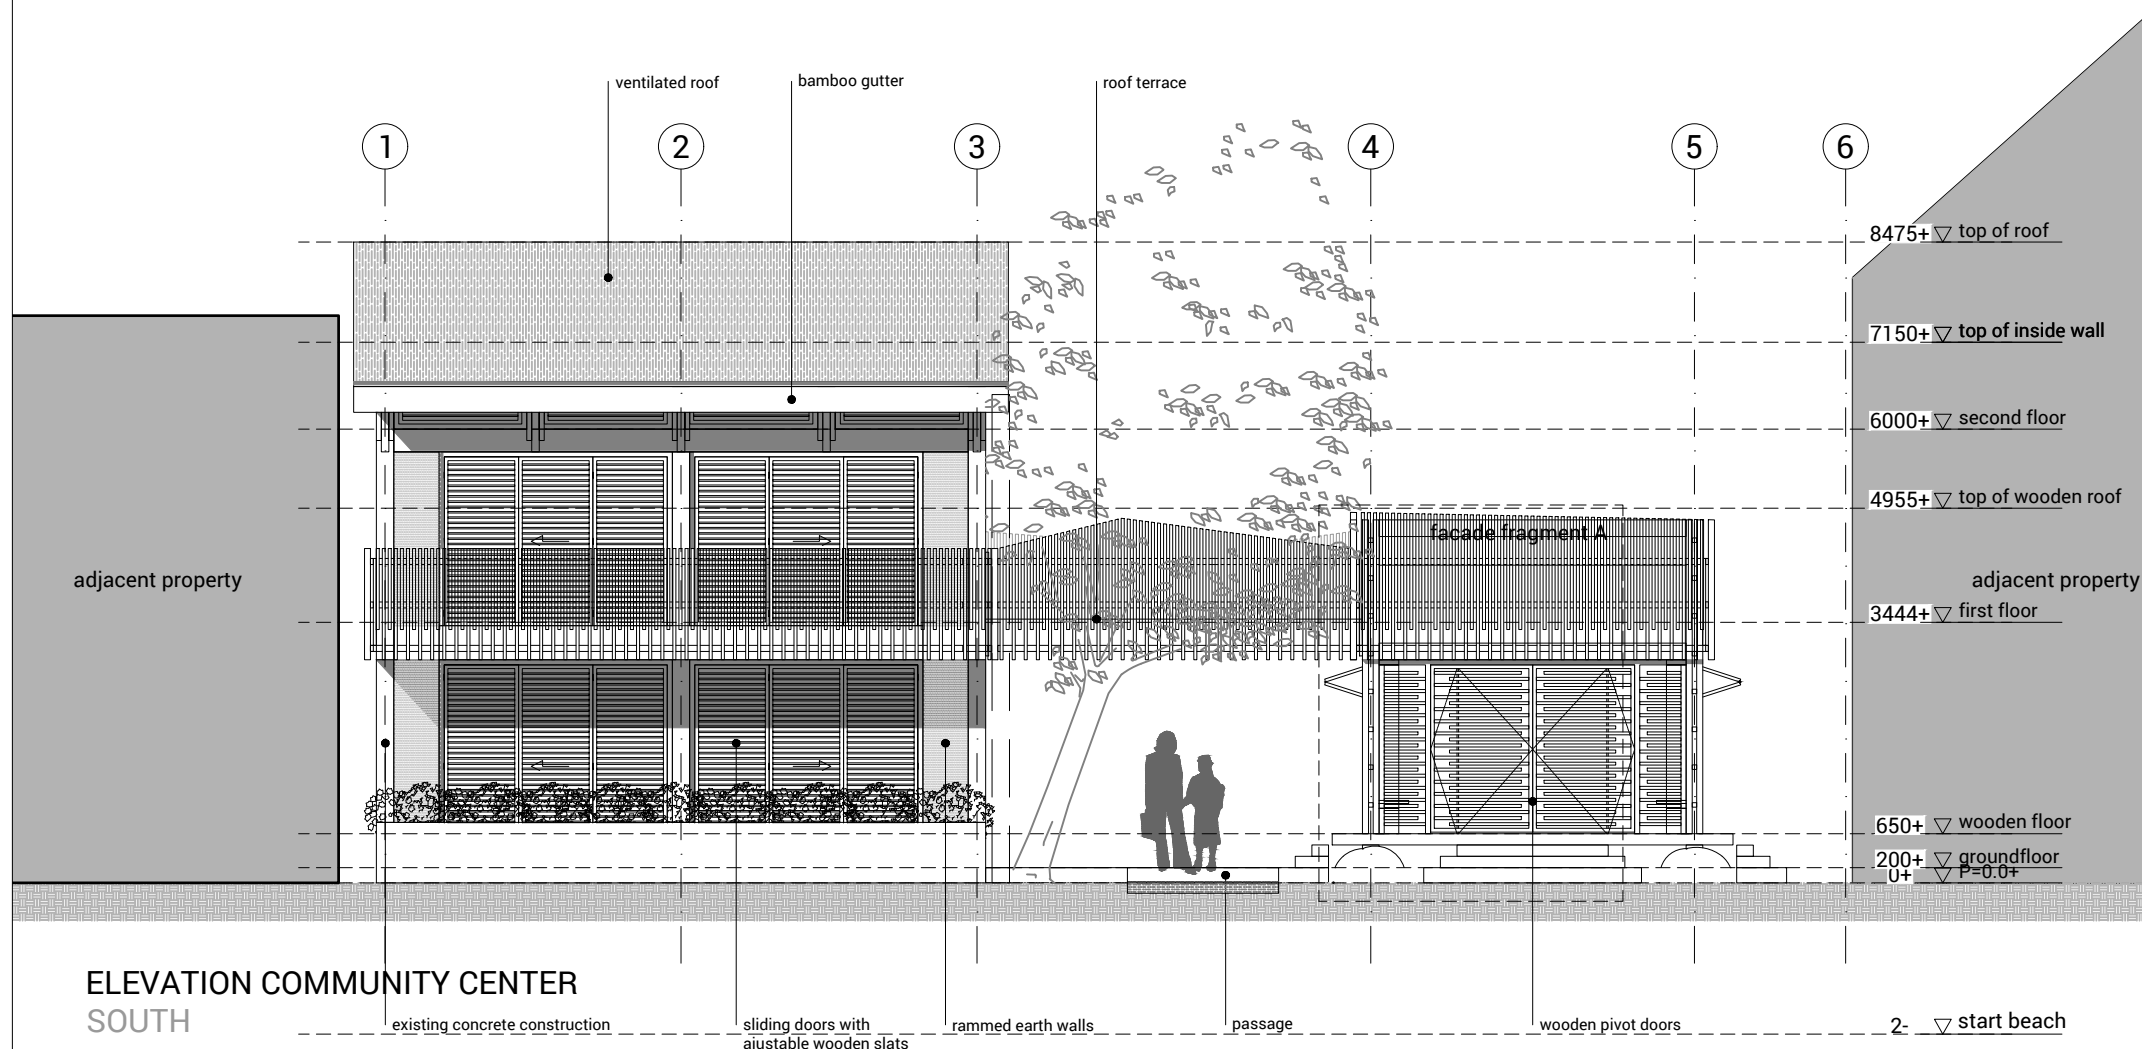


ELEVATION COMMUNITY CENTER
SOUTH

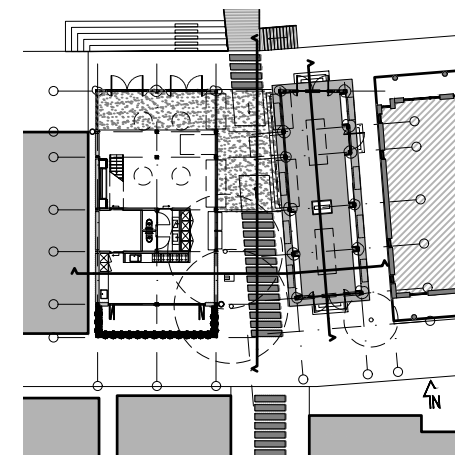

STUDIO		DATE	
Architectural Engineering		02.07.2024	
PROJECT		SIZE	
Modern Sala		A3	1:100
PART		SET	
Elevations Community Center		202301	SO_B_300

4

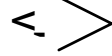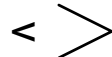

h

h'

80 60 80
114

open column structure for
esthetics and light spots

recycled corrugated roofing sheets

compressed earth bricks with
shredded waste plastic

slats coconut wood
80 x 40 mm

structural beam coconut wood
220 x 220 mm

pivot door with adjustable
wooden slats for sun protection
and heavy rainfall

earthen floor

coconut wood
flooring
40 x 150 mm
40 x 40 mm

4955+ ▽

4755+ ▽

4535+ ▽

2520+ ▽

2300+ ▽

650+ ▽

500+ ▽

280+ ▽

FACADE FRAGMENT A
SOUTH

STUDIO
Architectural Engineering


PROJECT
Modern Sala

PART
Facade Fragment New Built - Community Center


DATE
02.07.2024


SIZE
A3 1:20

SET
202301 SO_B_400

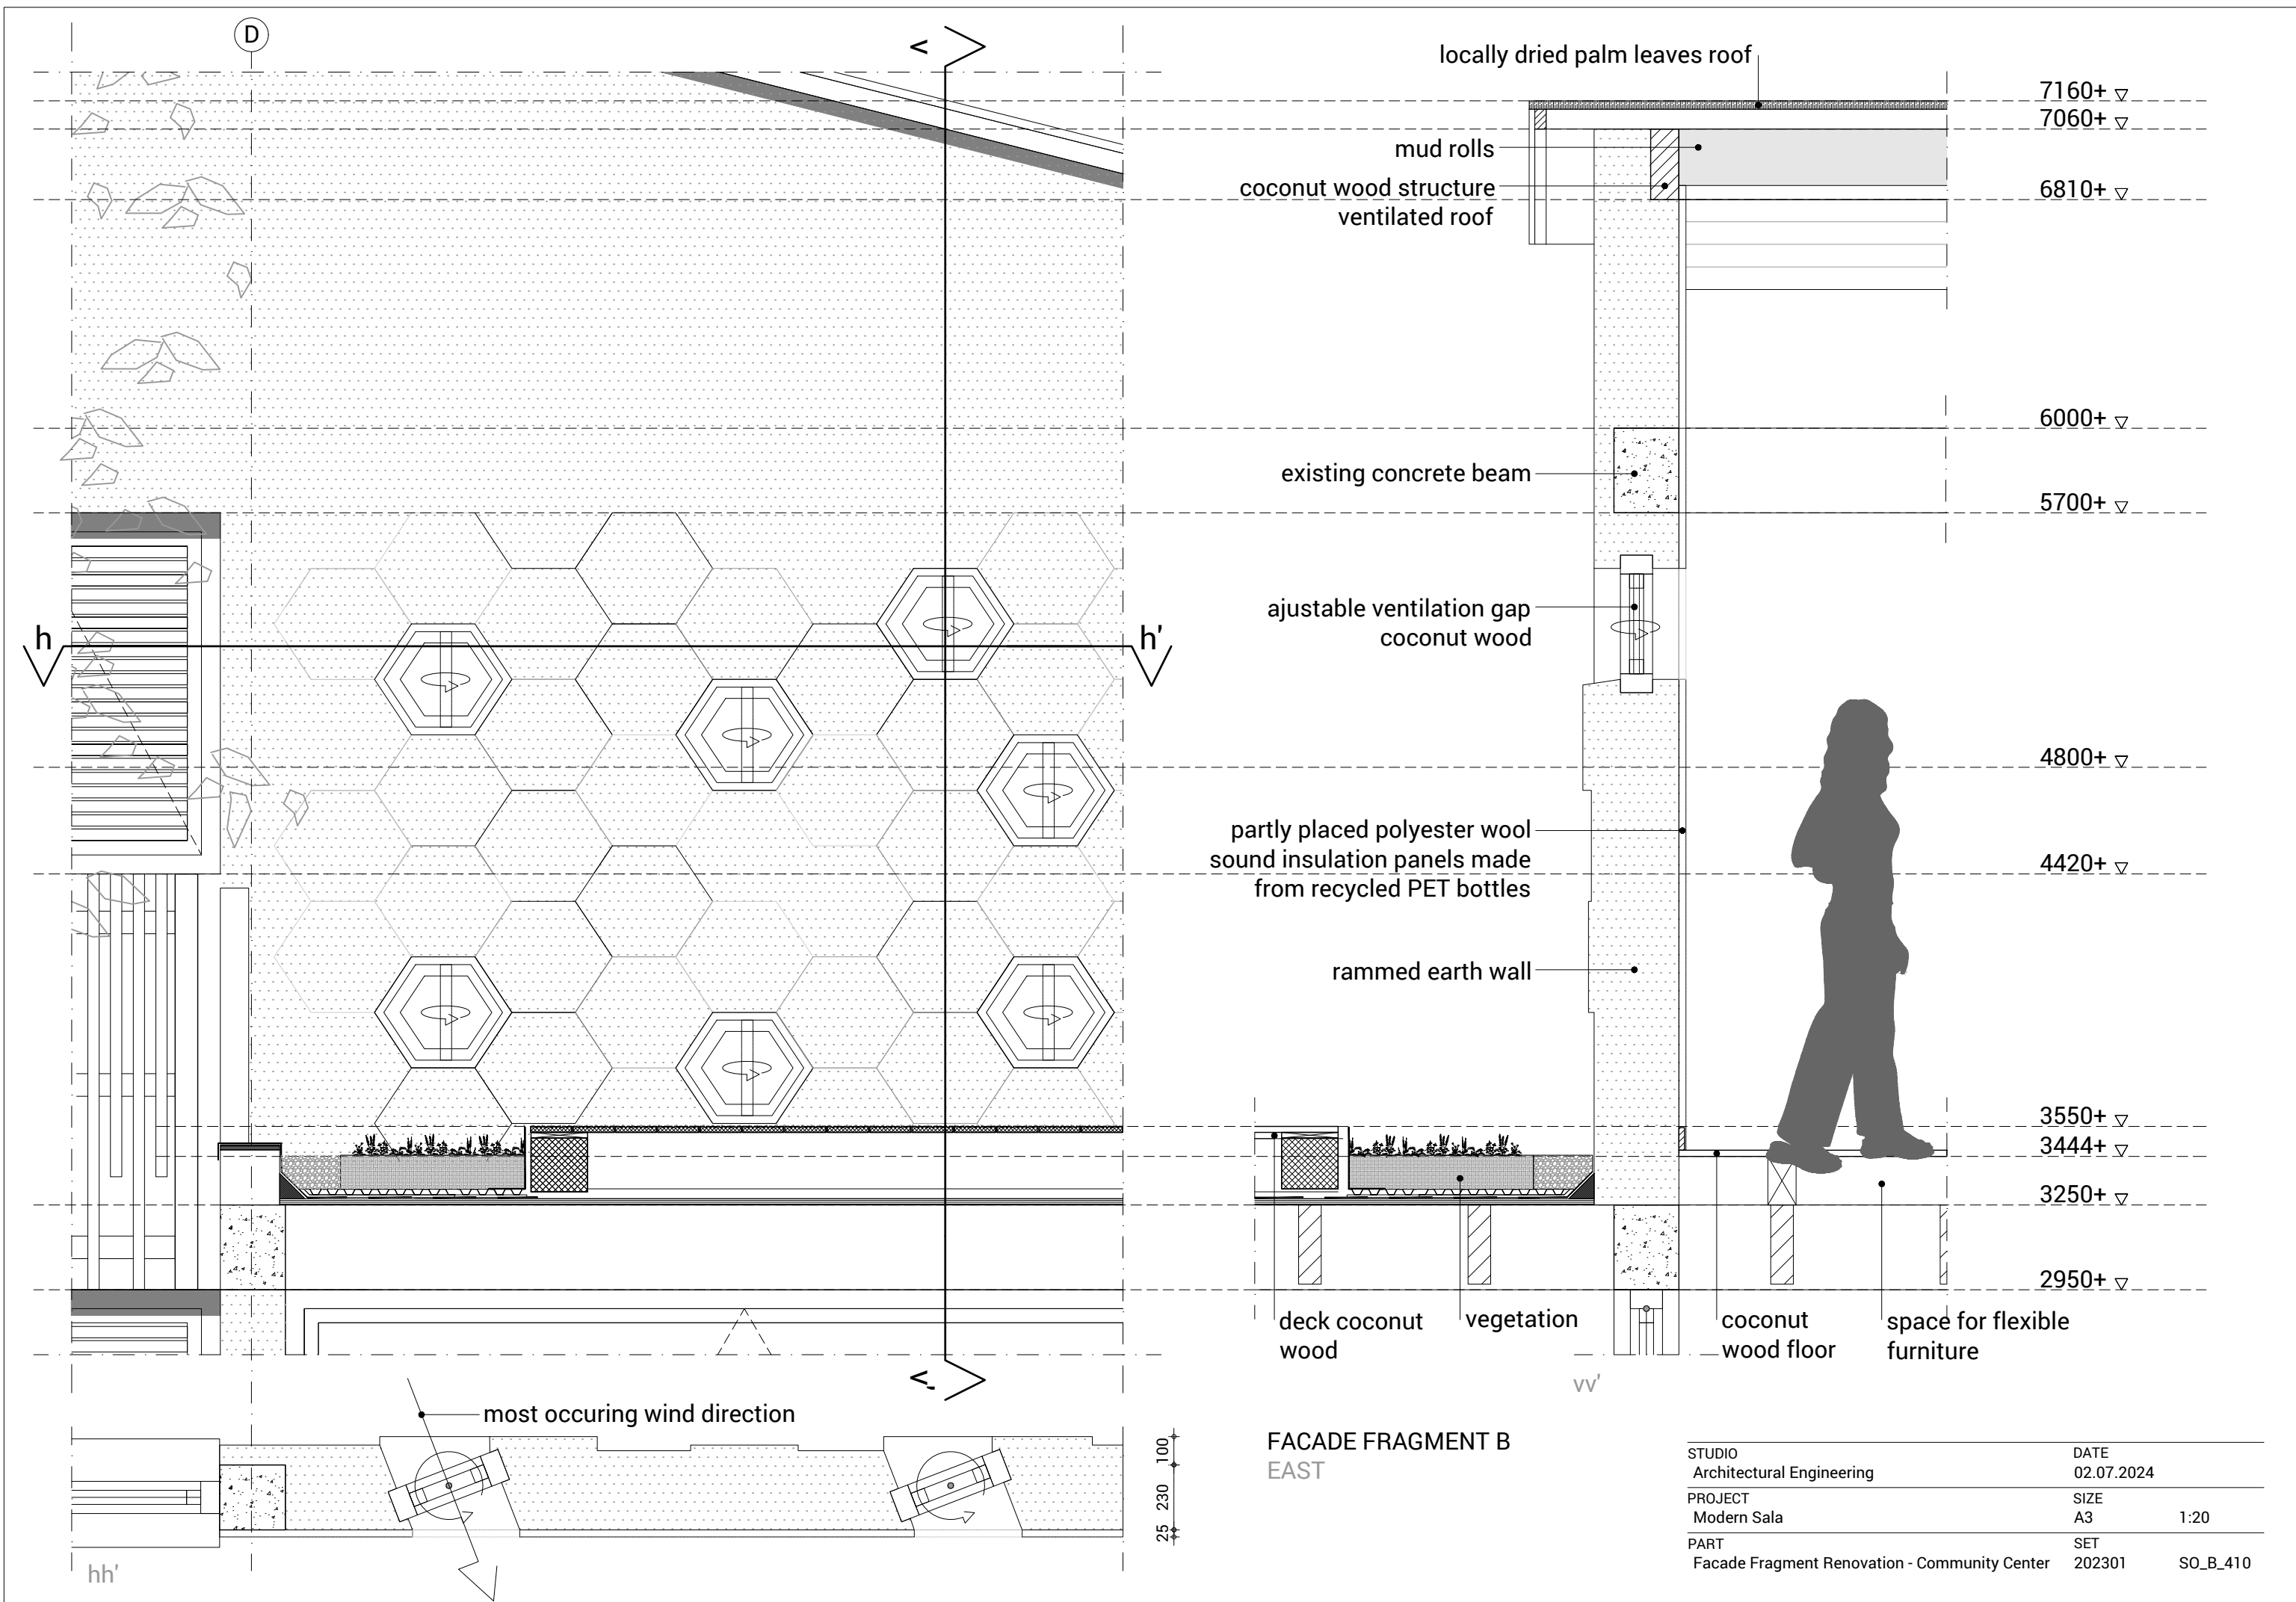

- floor structure extensive green roof
(40-110 kg/m2):
- vegetation
 - substrate
 - filter / drainage / watersaving of recycled car tires
 - root-resistant protective layer
 - roofing
 - coconut wooden beam layer (220 x 220 mm)

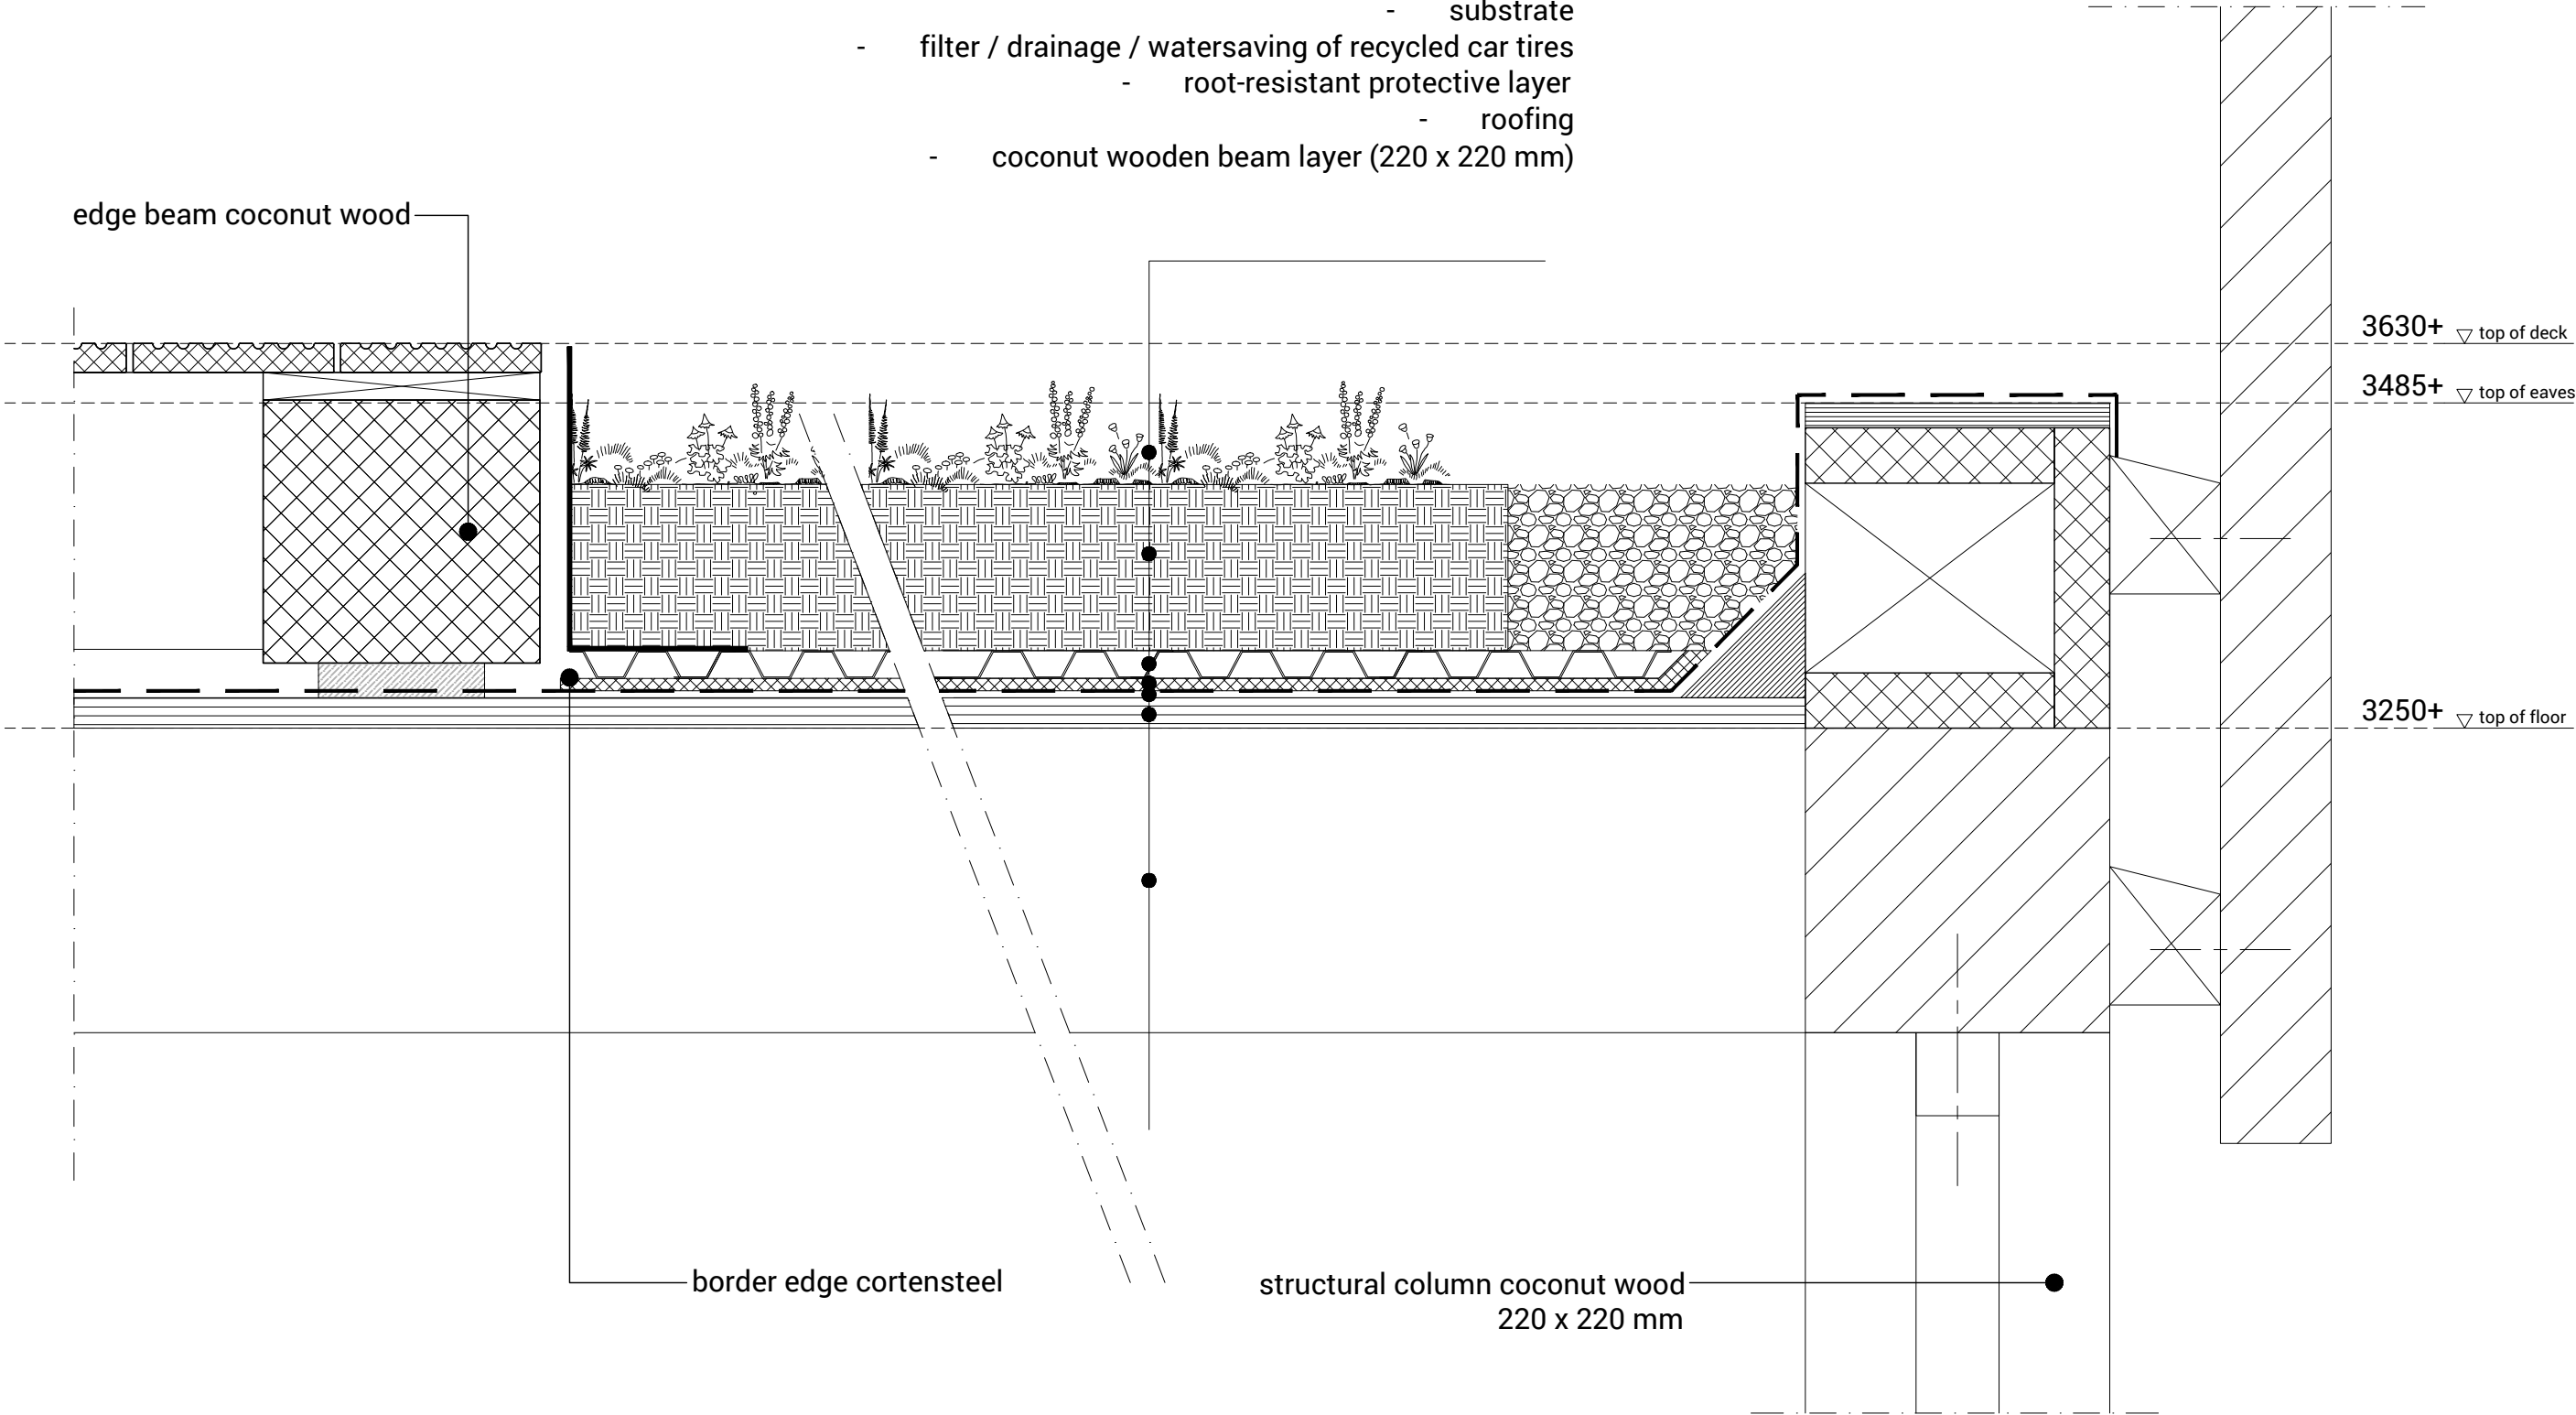

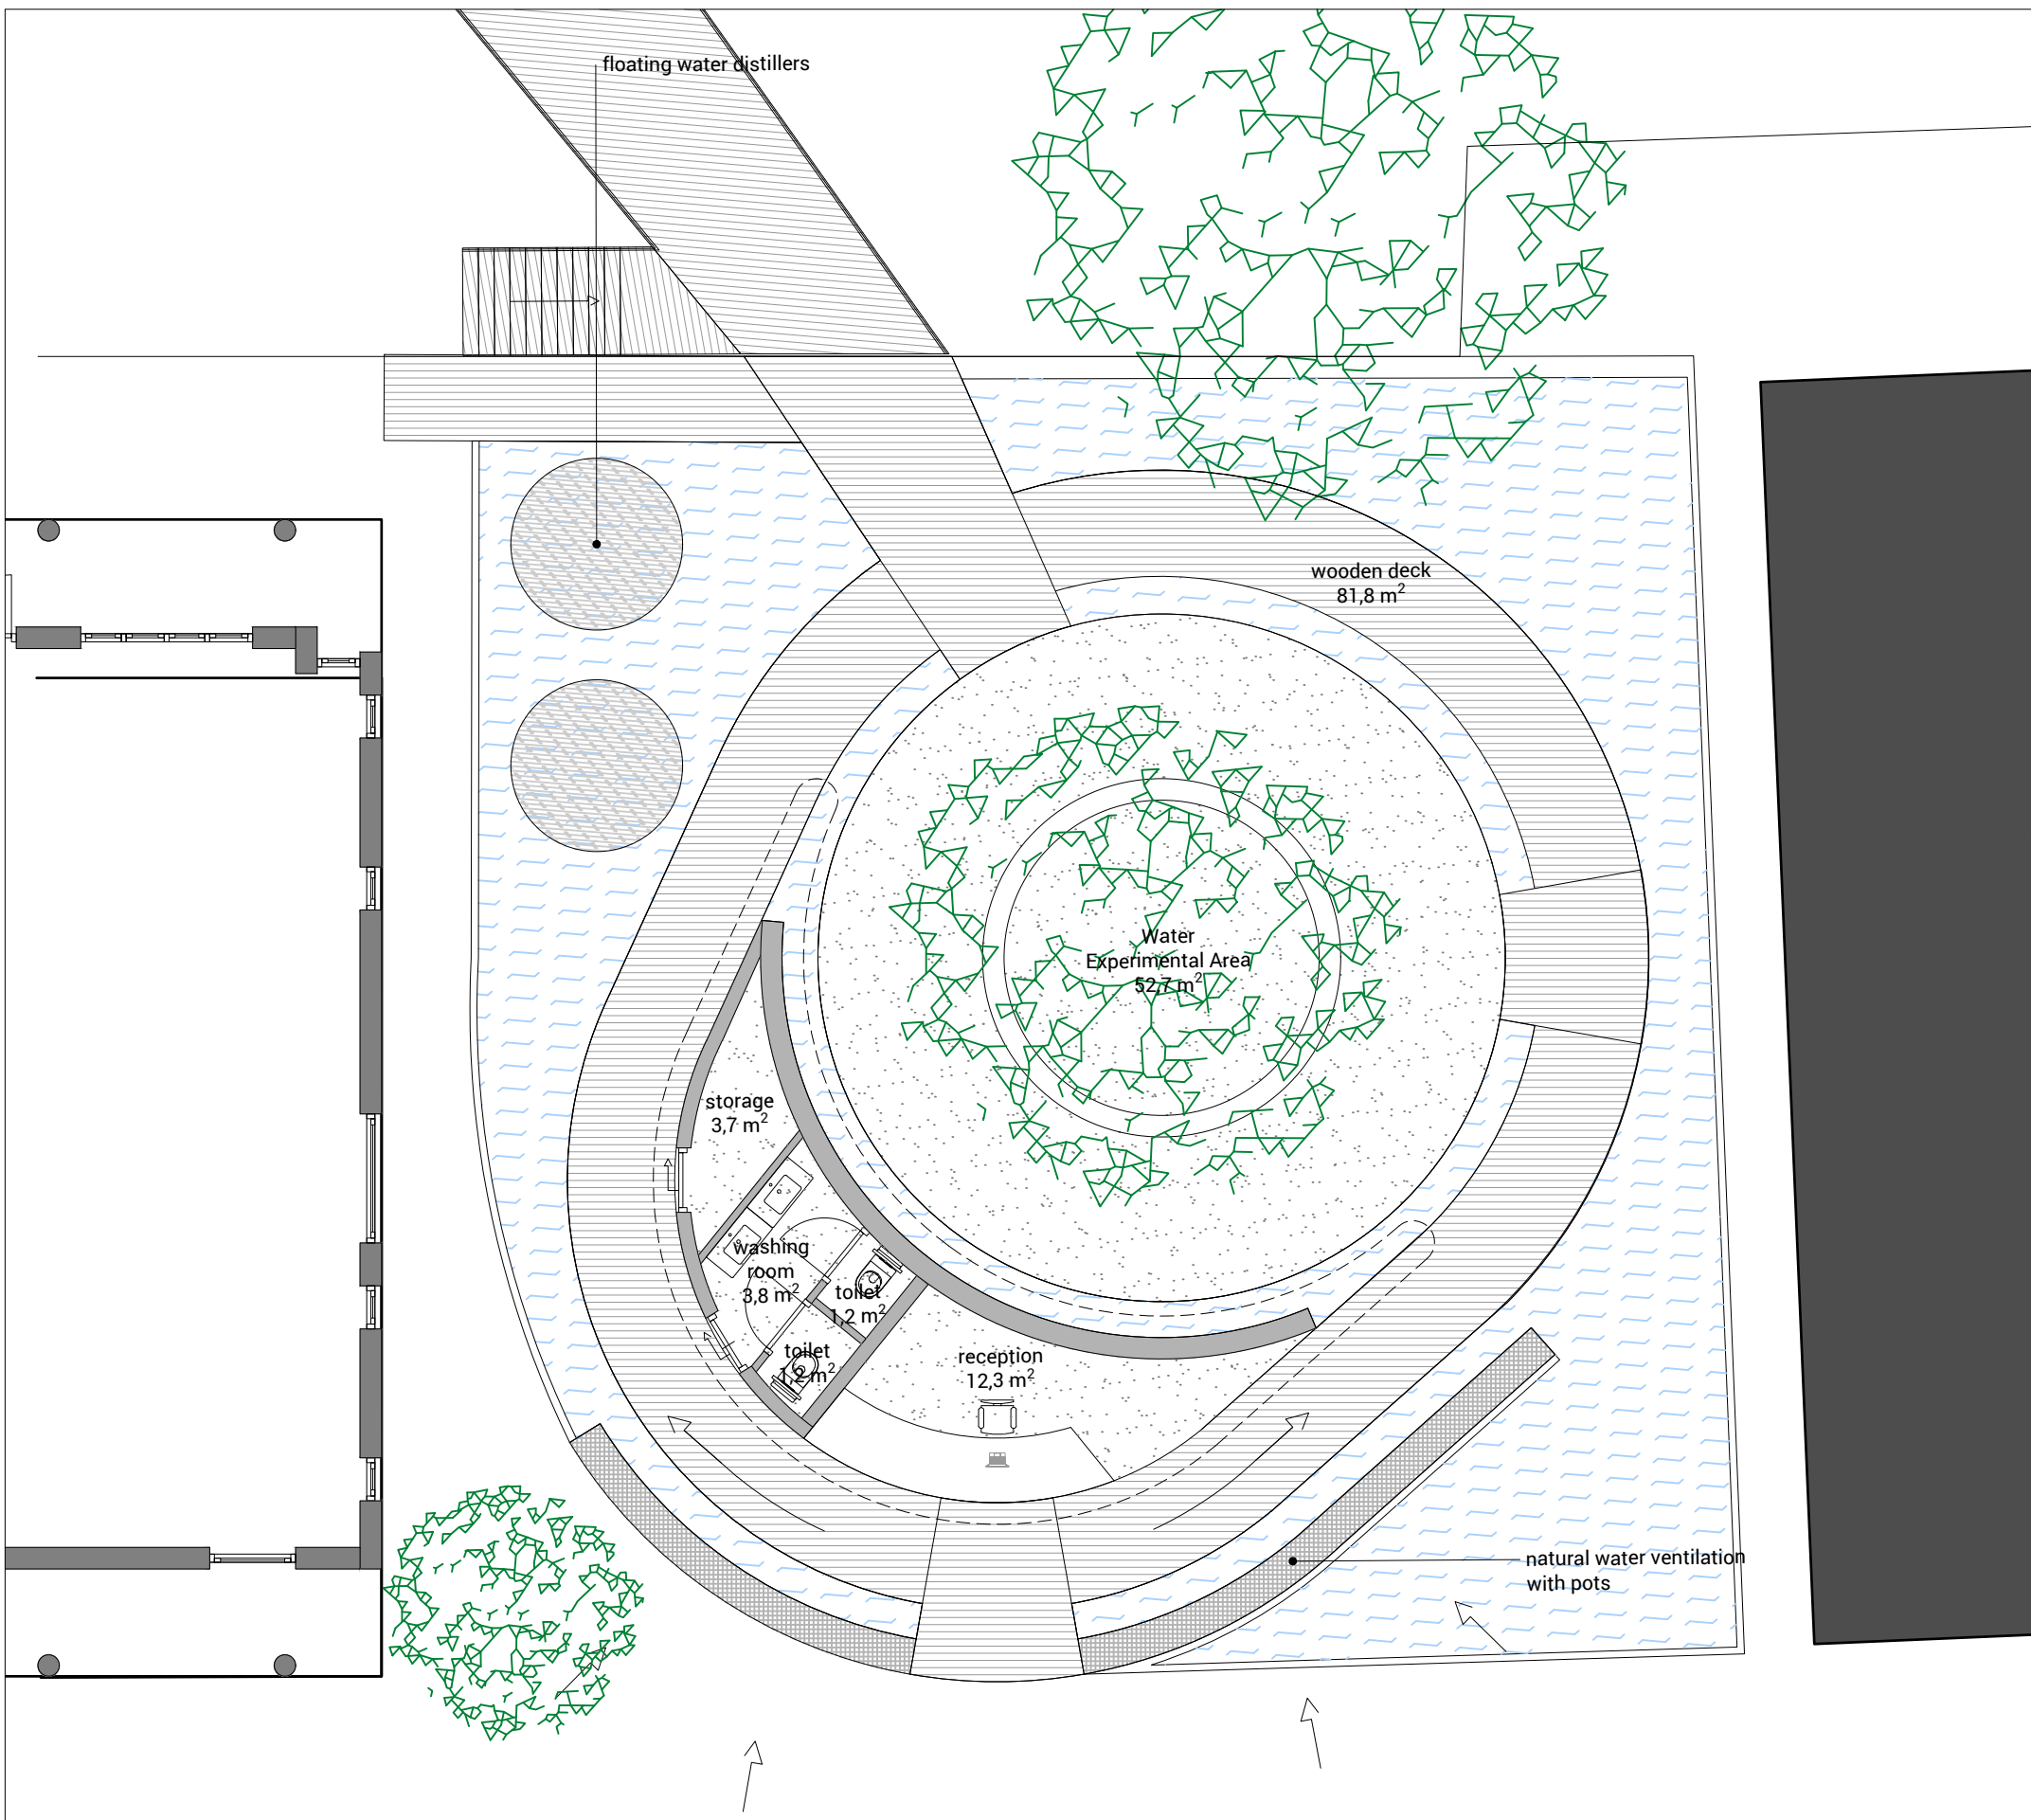

FLOORPLAN WATER CENTER
GROUND FLOOR



STUDIO		DATE	
Architectural Engineering		02.07.2024	
PROJECT		SIZE	
Modern Sala		A3	1:100
PART		SET	
Groundfloor Water Center		202301	SO_B_120