

SECTION A-A



LOW ACTIVITY - DORMANT

Scale - 1:200

SECTION A-A



MEDIUM ACTIVITY - PERFORMANCE

Scale - 1:200

SECTION A-A



HIGH ACTIVITY - EXHIBITION / MARKET

Scale - 1:200

SECTION B-B



LOW ACTIVITY - DORMANT

Scale - 1:200

SECTION B-B
SANCTUARY



LOW ACTIVITY - DORMANT

Scale - 1:200

SECTION B-B



MEDIUM ACTIVITY - PERFORMANCE

Scale - 1:200

SECTION B-B
SANCTUARY



MEDIUM ACTIVITY - PERFORMANCE

Scale - 1:200

SECTION B-B



HIGH ACTIVITY - EXHIBITION / MARKET

Scale - 1:200


SECTION B-B
SANCTUARY



HIGH ACTIVITY - EVENTS

Scale - 1:200


SECTION C-C

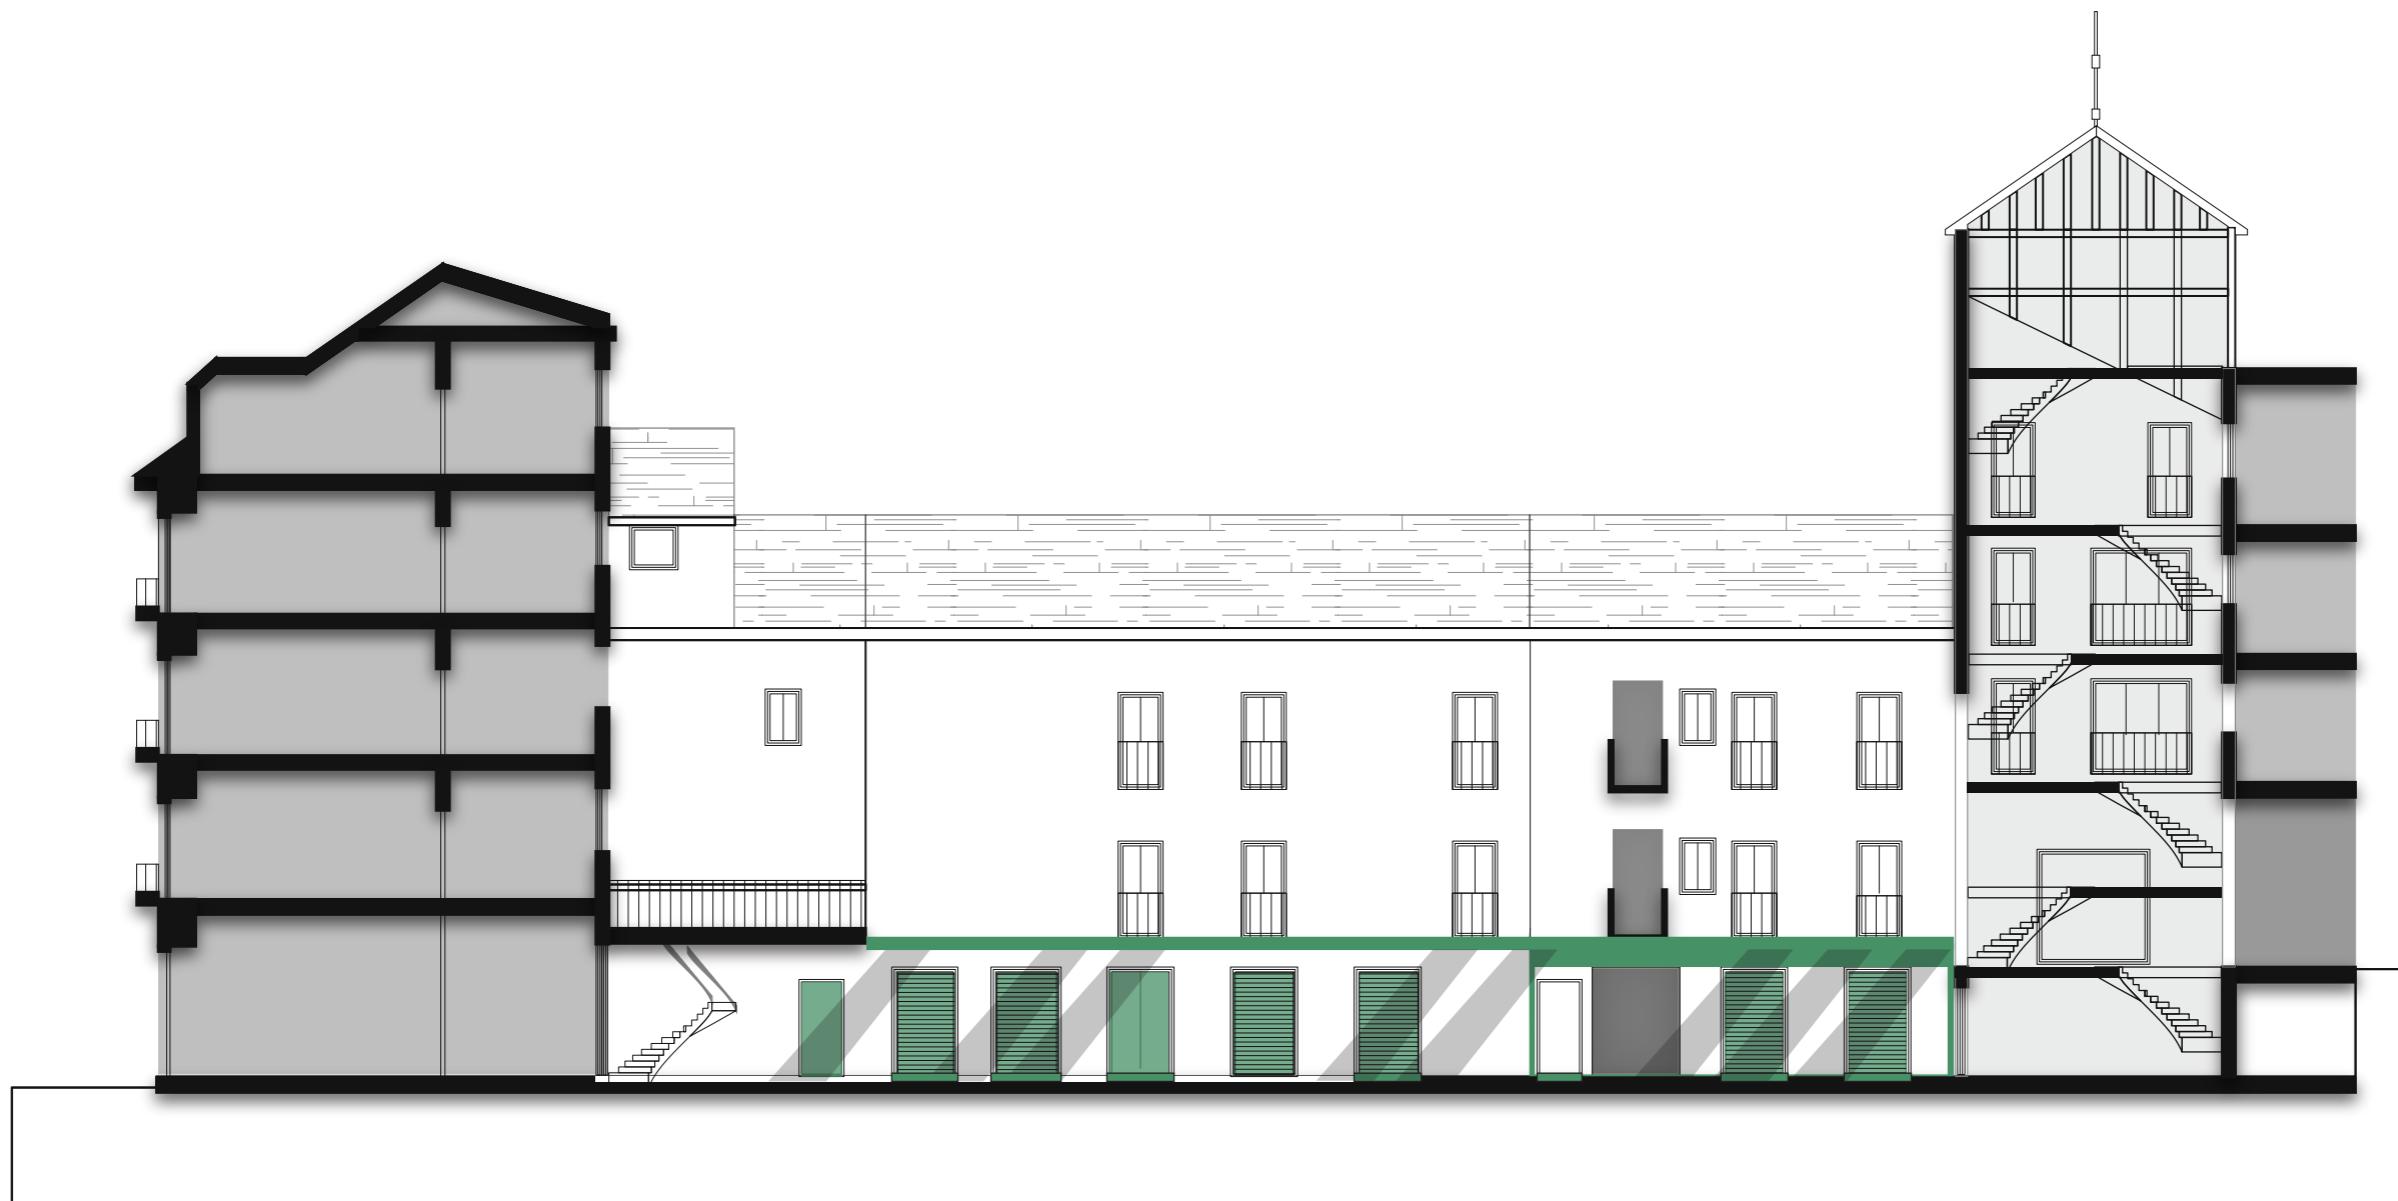

LOW ACTIVITY - USED BY INHABITANTS

Scale - 1:200


SECTION C-C

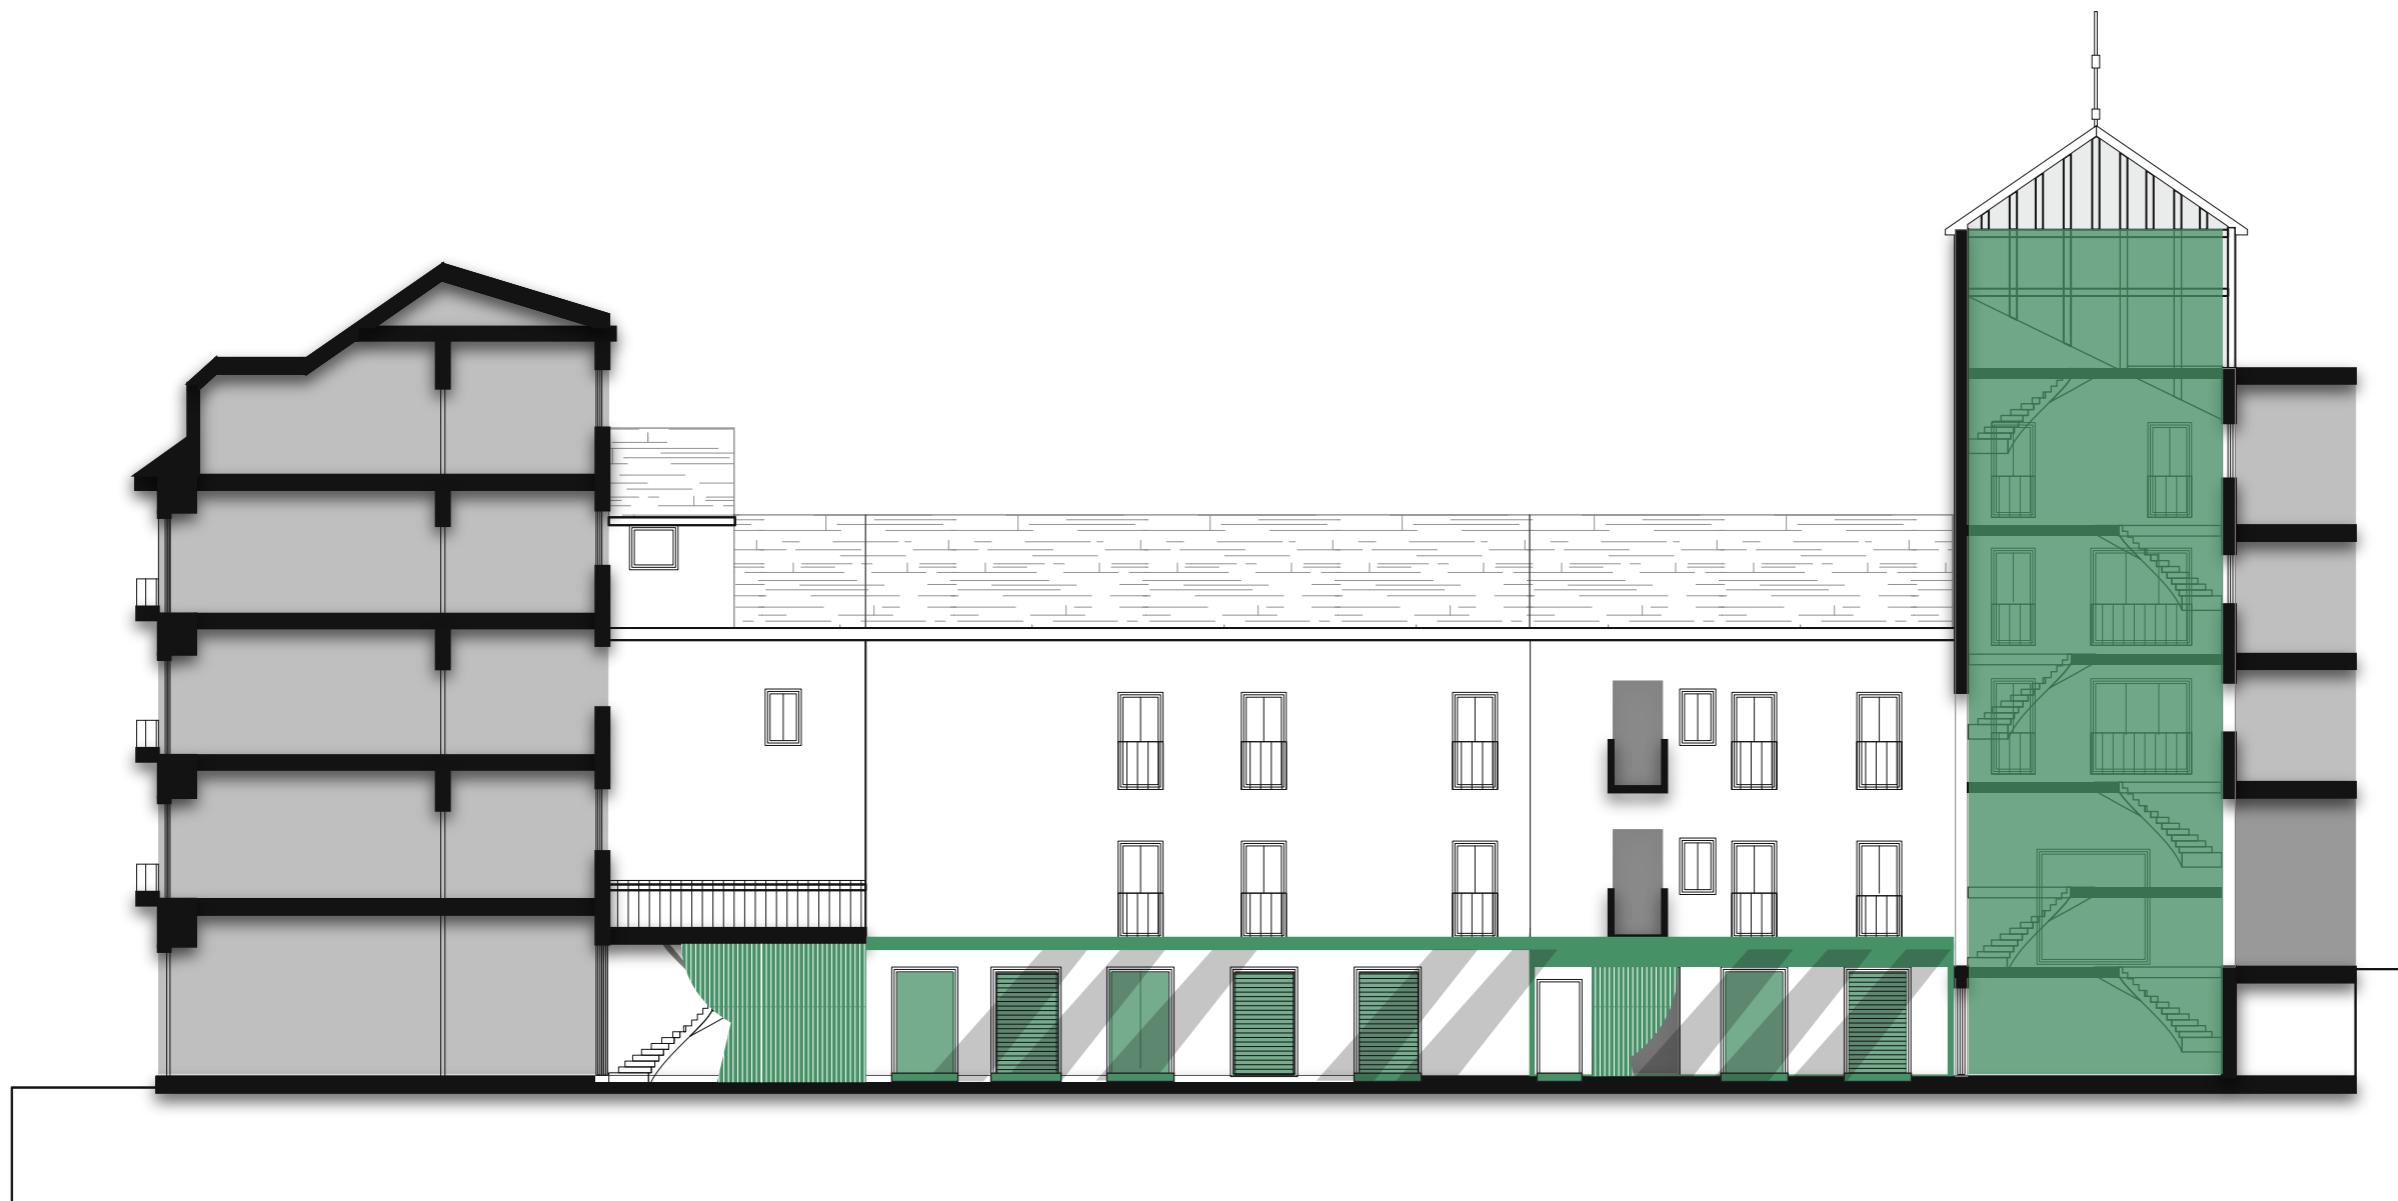

MEDIUM ACTIVITY - MIXED USED

Scale - 1:200

SECTION C-C

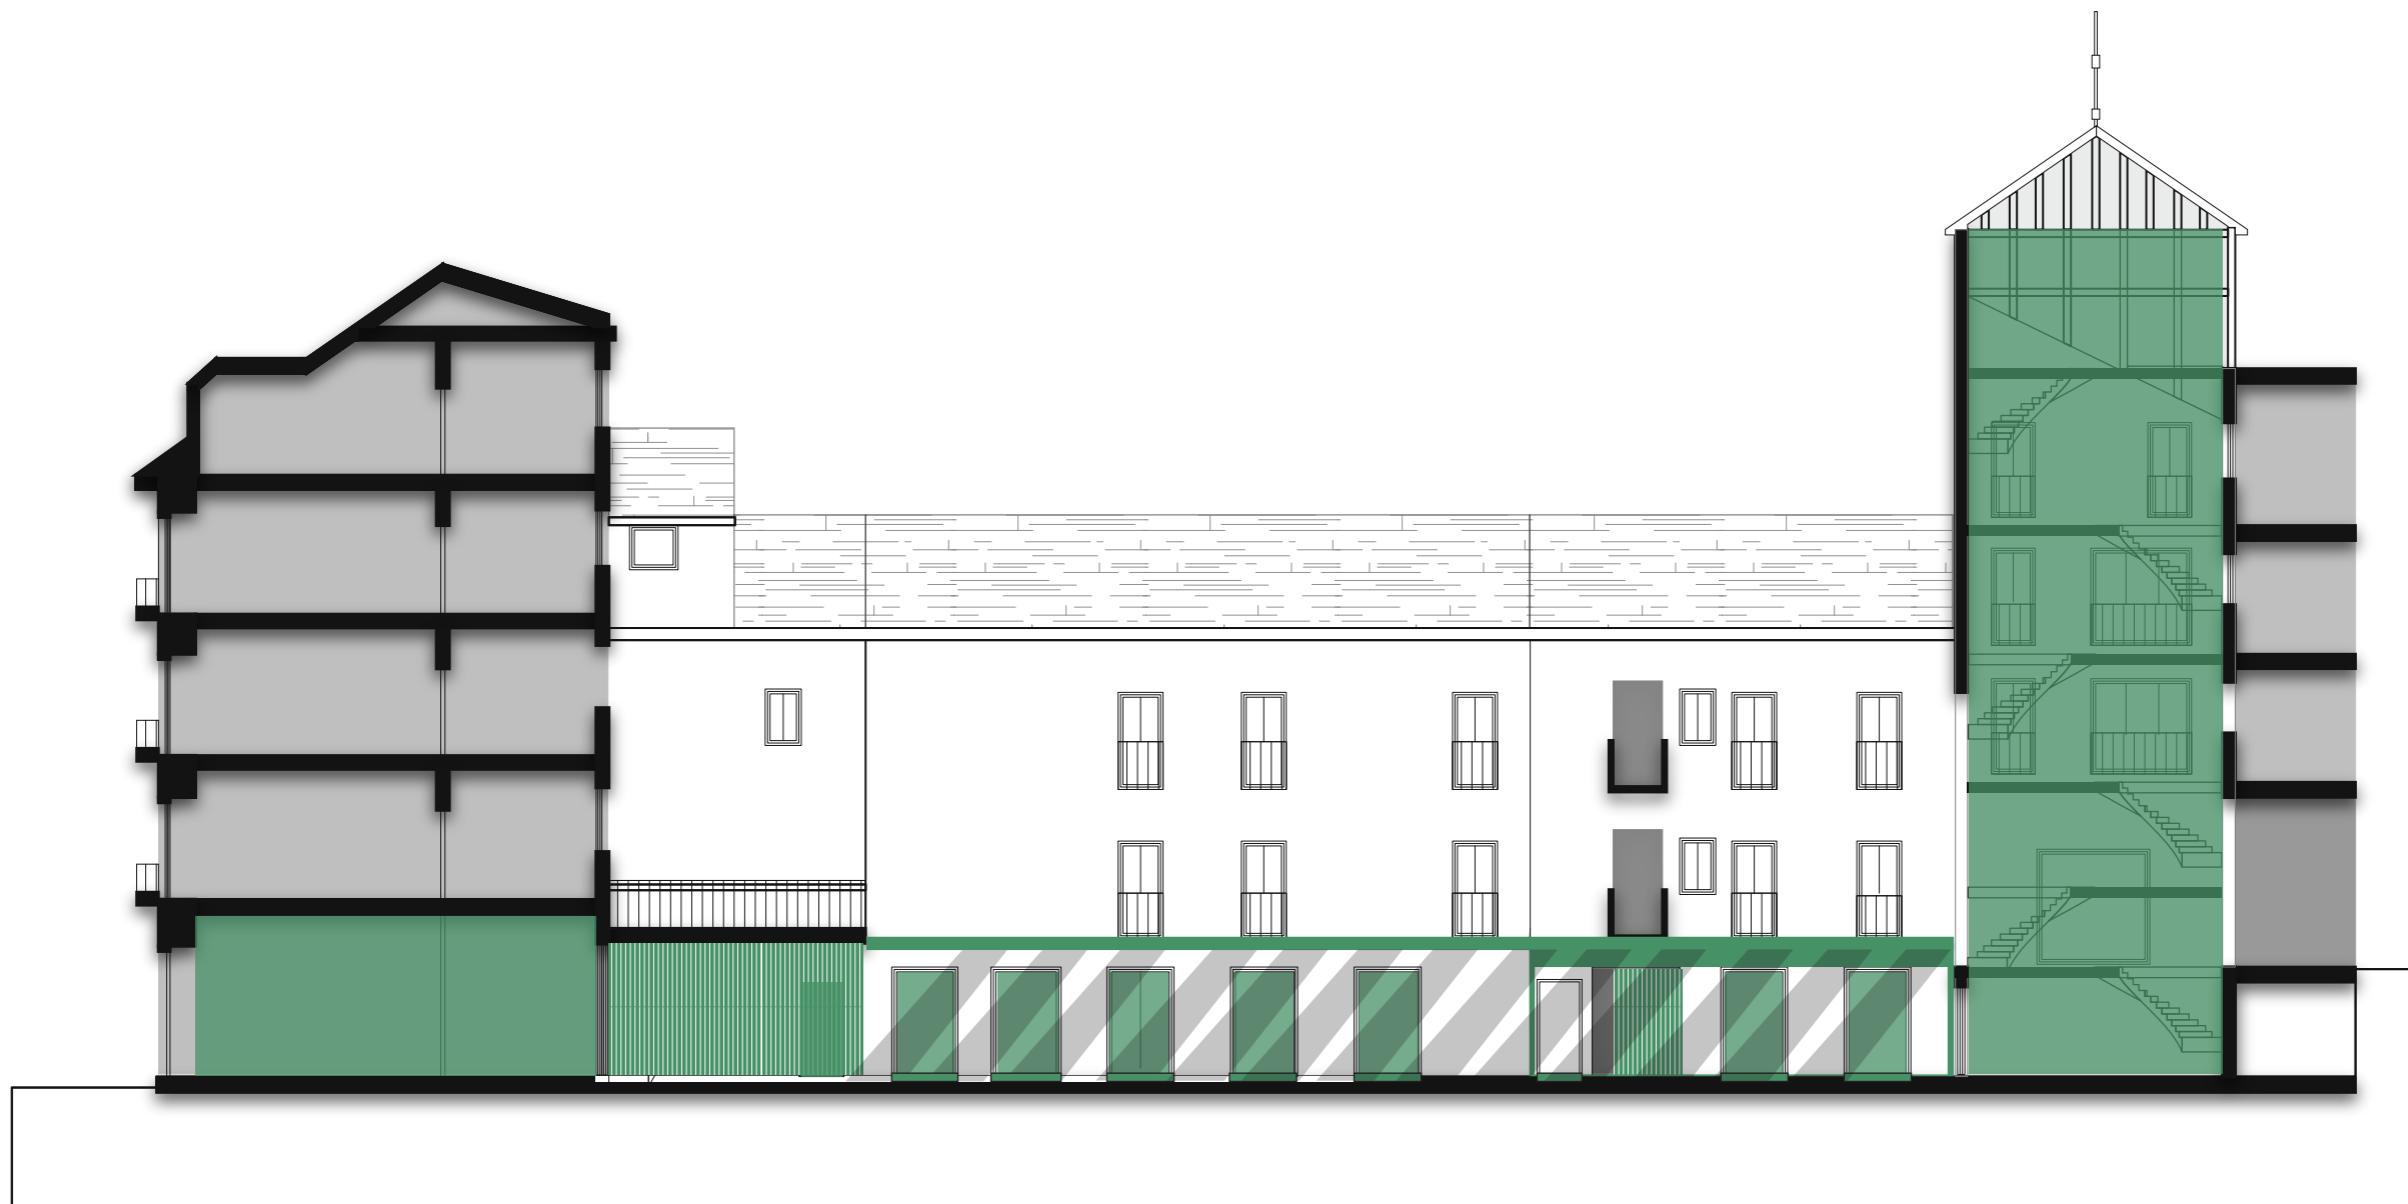

HIGH ACTIVITY - EVENTS FOR VULNERABLE
COMMUNITIES

Scale - 1:200

The stage / mobile platforms

Section D-D
1:20

Detail 1 - Balcony railing system - upper floors

13000

9000

5000


0

-4000

Detail 3 - Mobile stage platforms raised

Detail 4 - Mobile stage platforms lowered

-8000

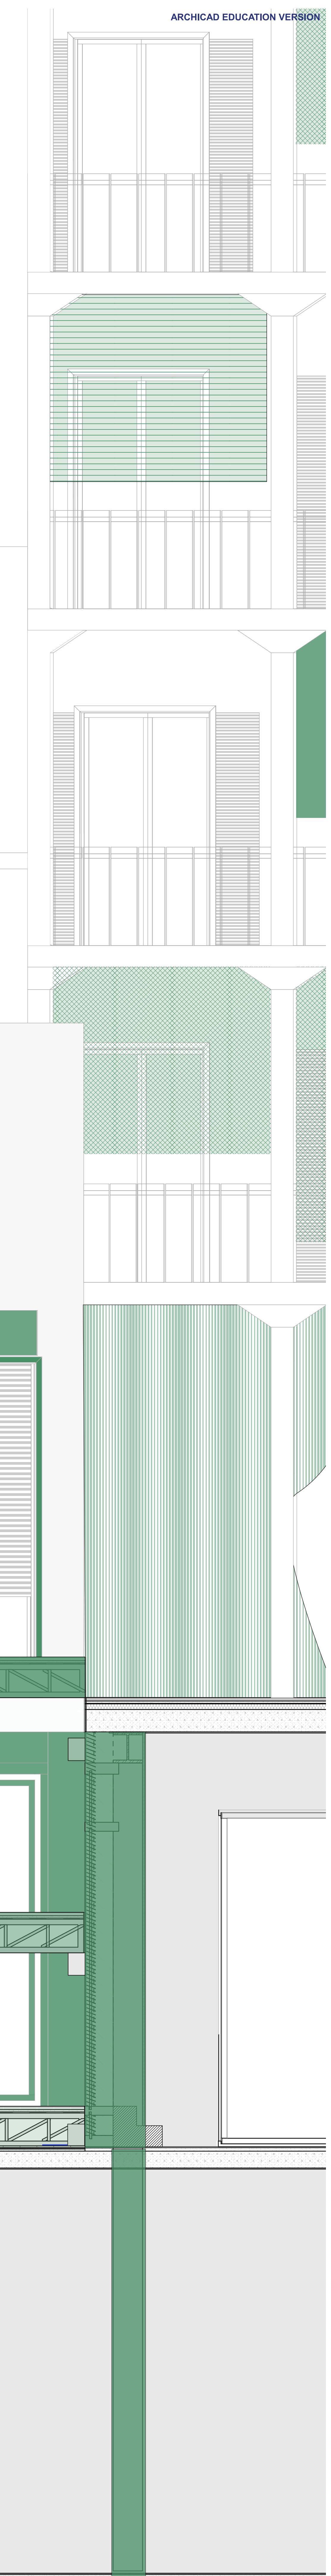

The stage / mobile platforms

Section D-D
1:20

13000

9000

5000

0

-4000

-8000



The alley

Section & elevations
1:20