






Meeting rooms

Room
127,52 m²


Outdoor seating area


Douwe egberts
249 m²

Tribune stairs

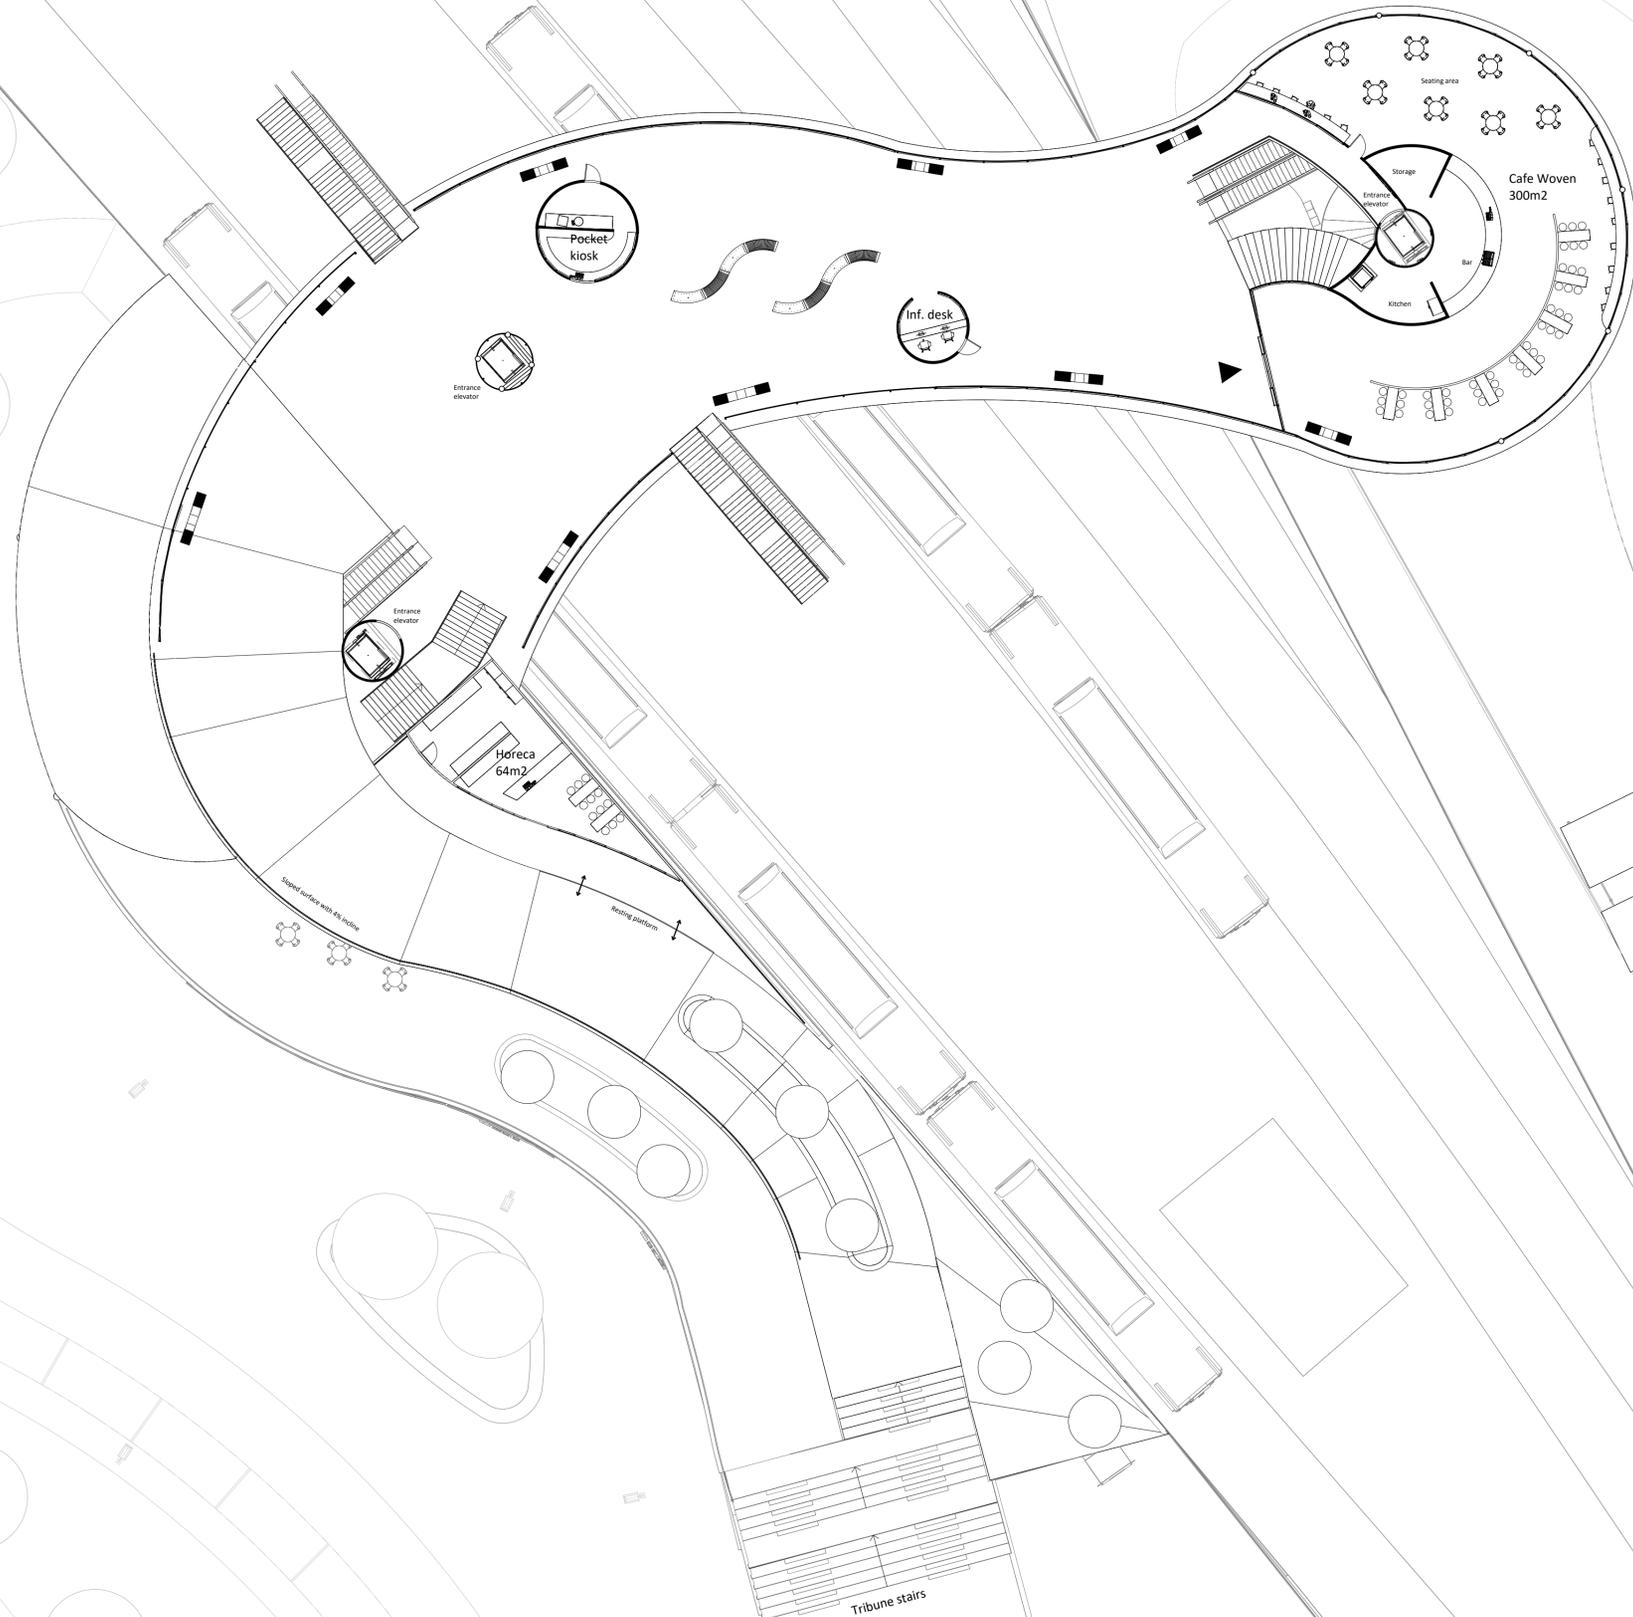


0 5 10 15 20 25 50m

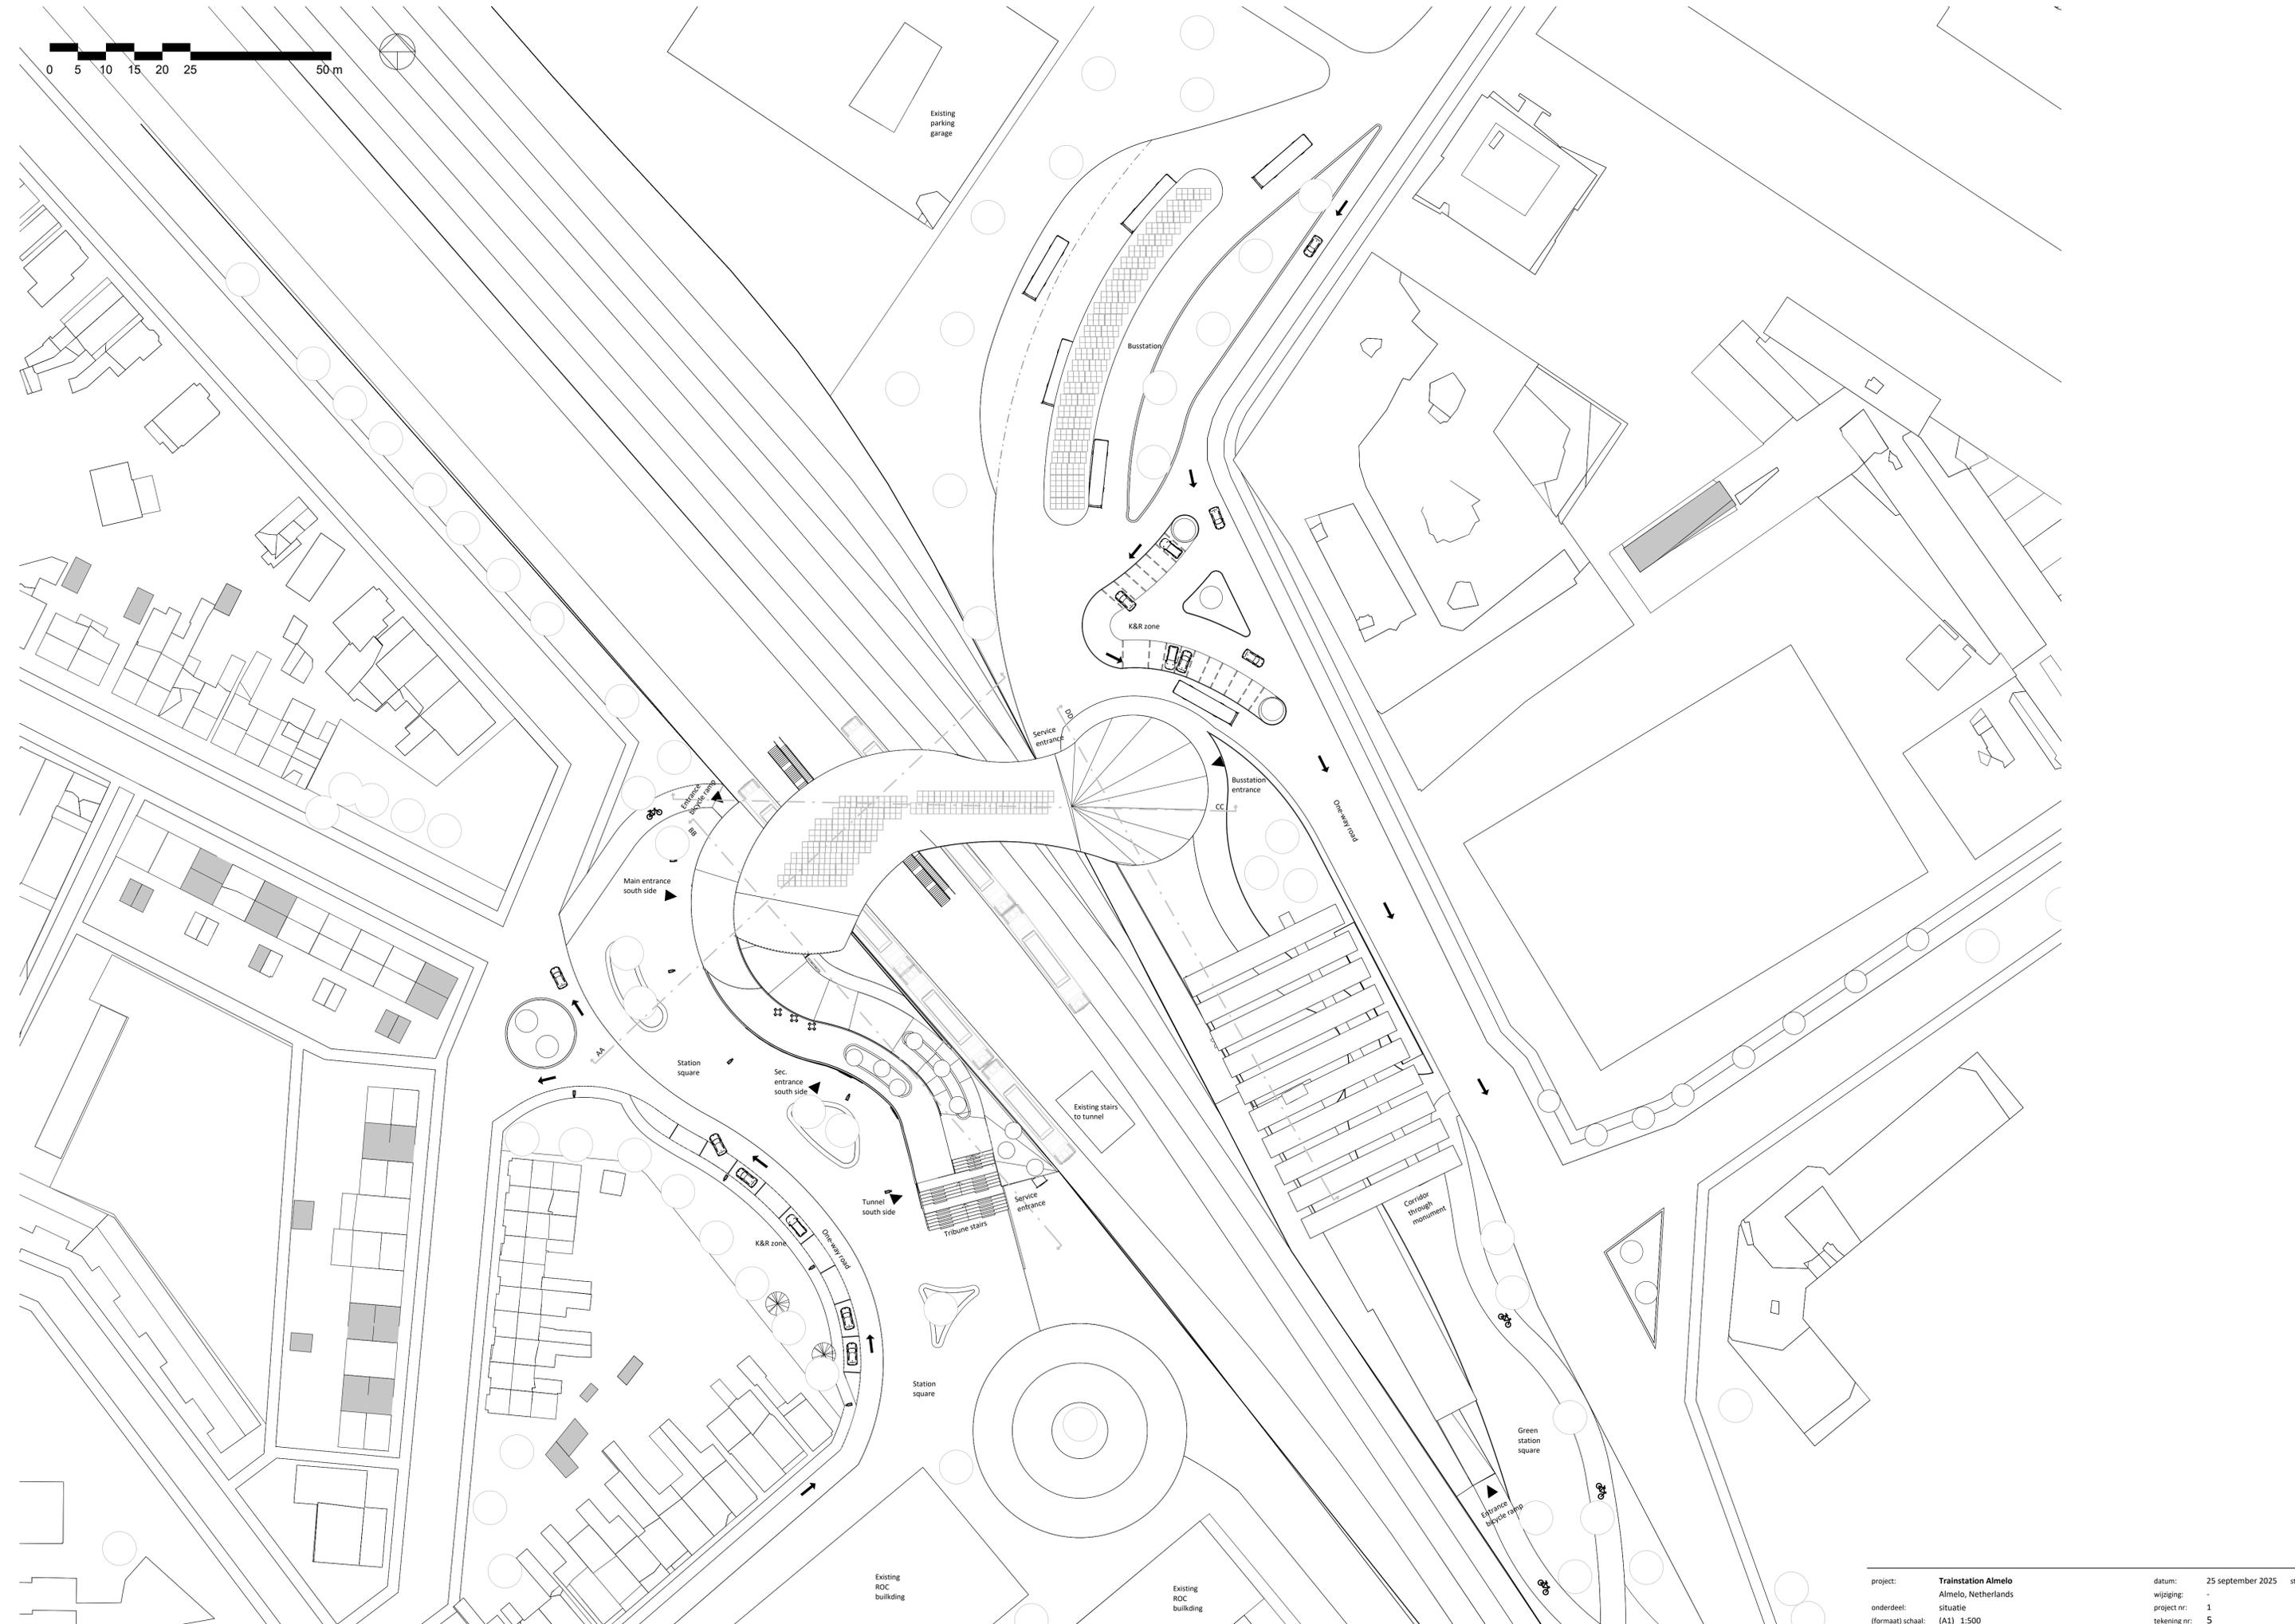


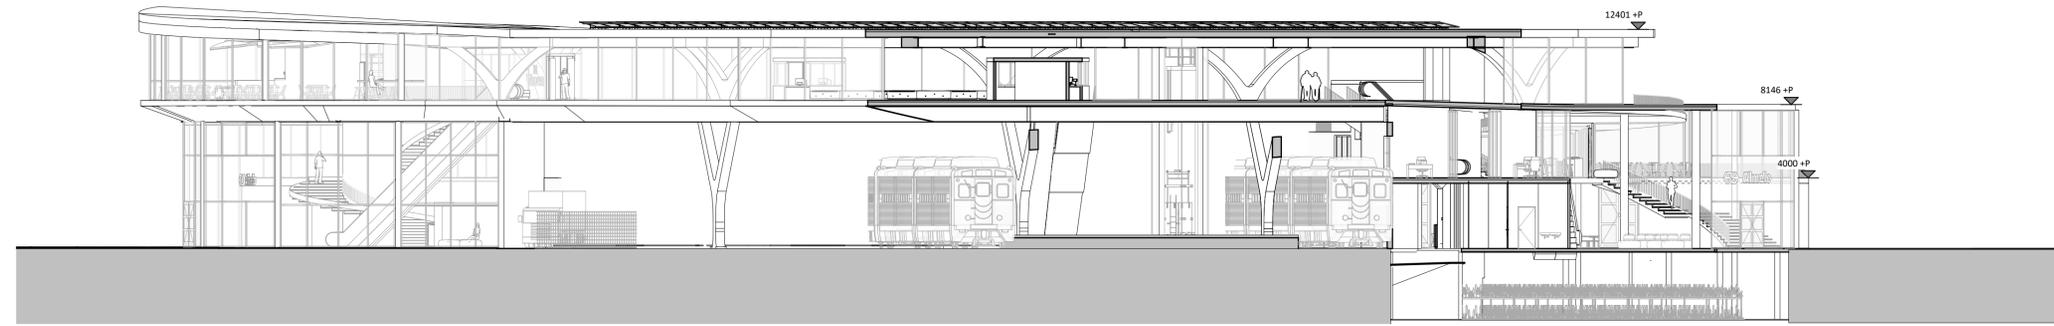


Section AA
1 : 200

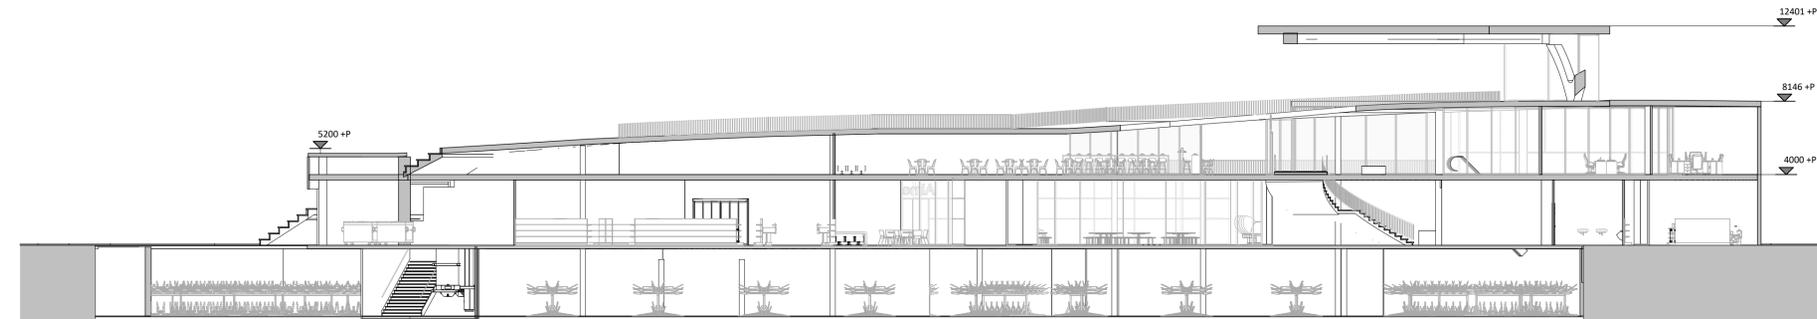


Section BB
1 : 200

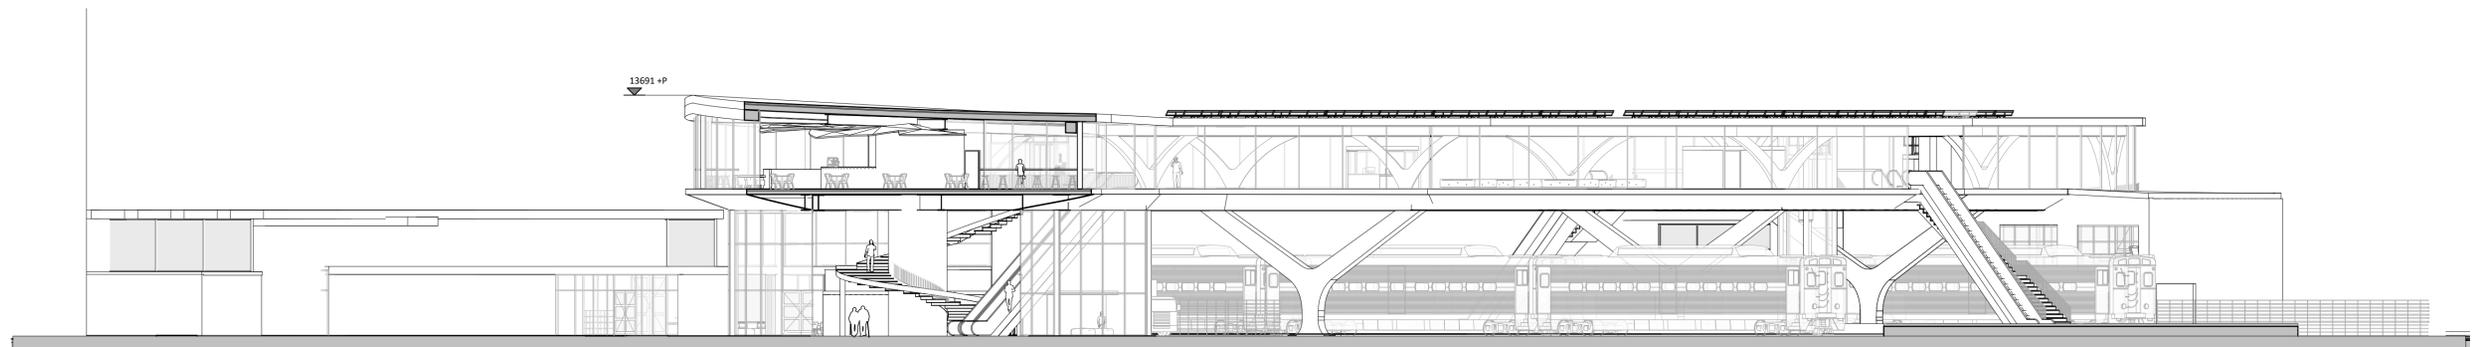


Section CC
1 : 200

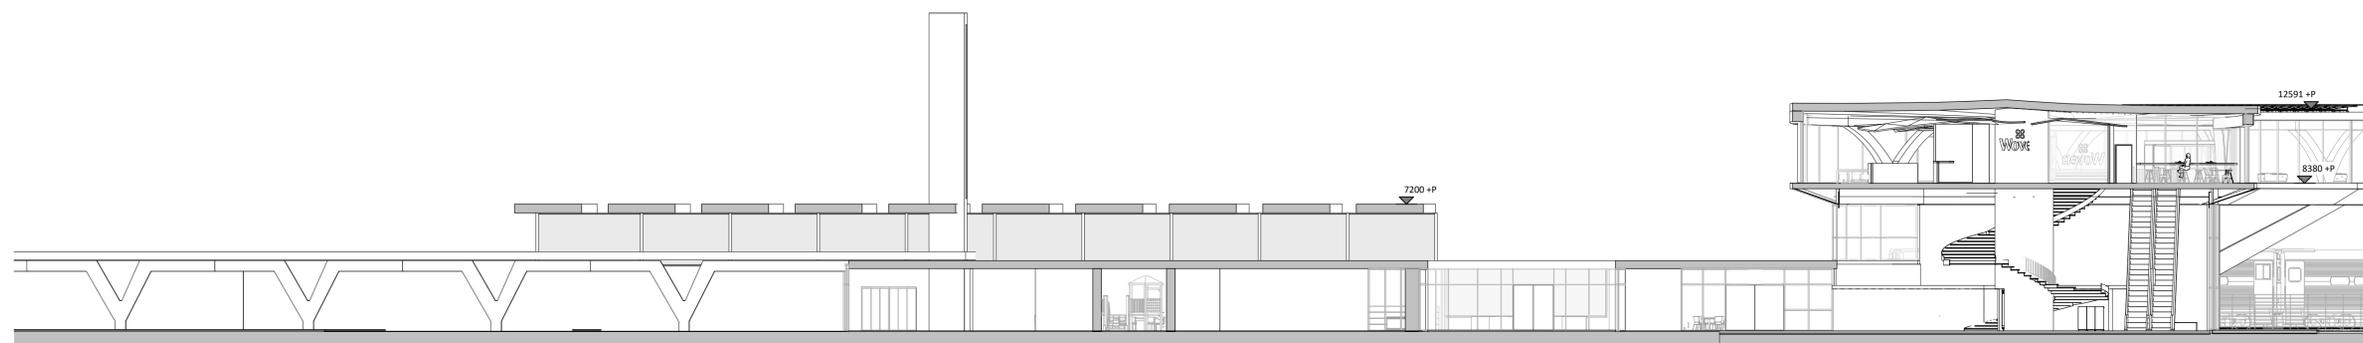


Section DD
1 : 200

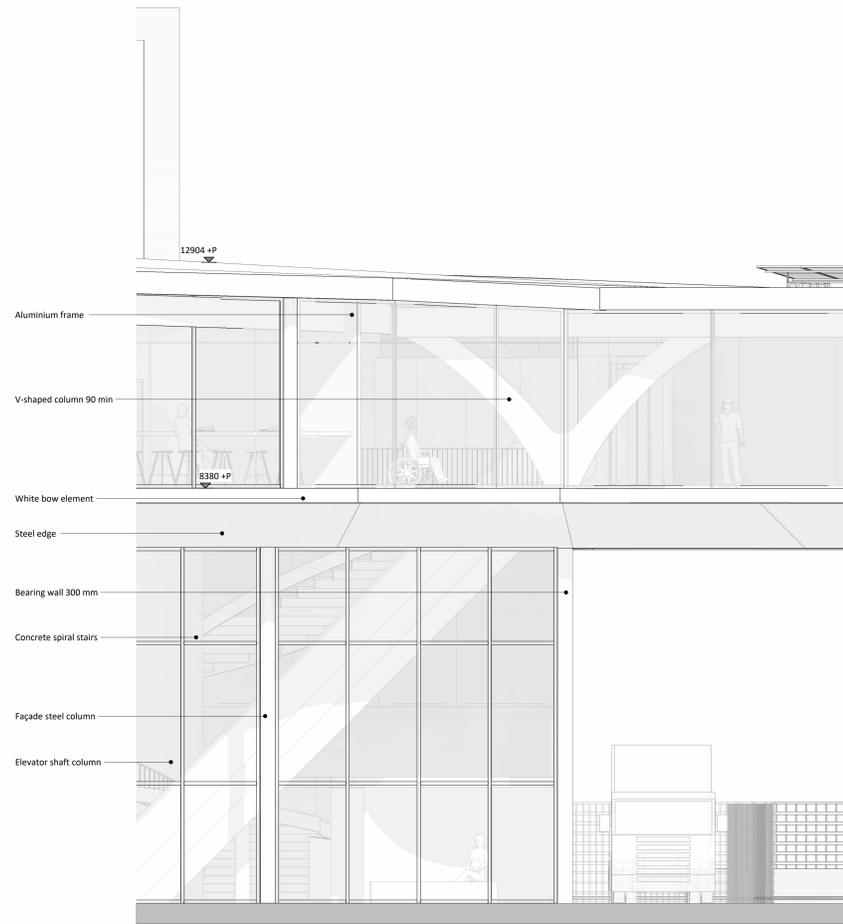


Facade fragment
1:50

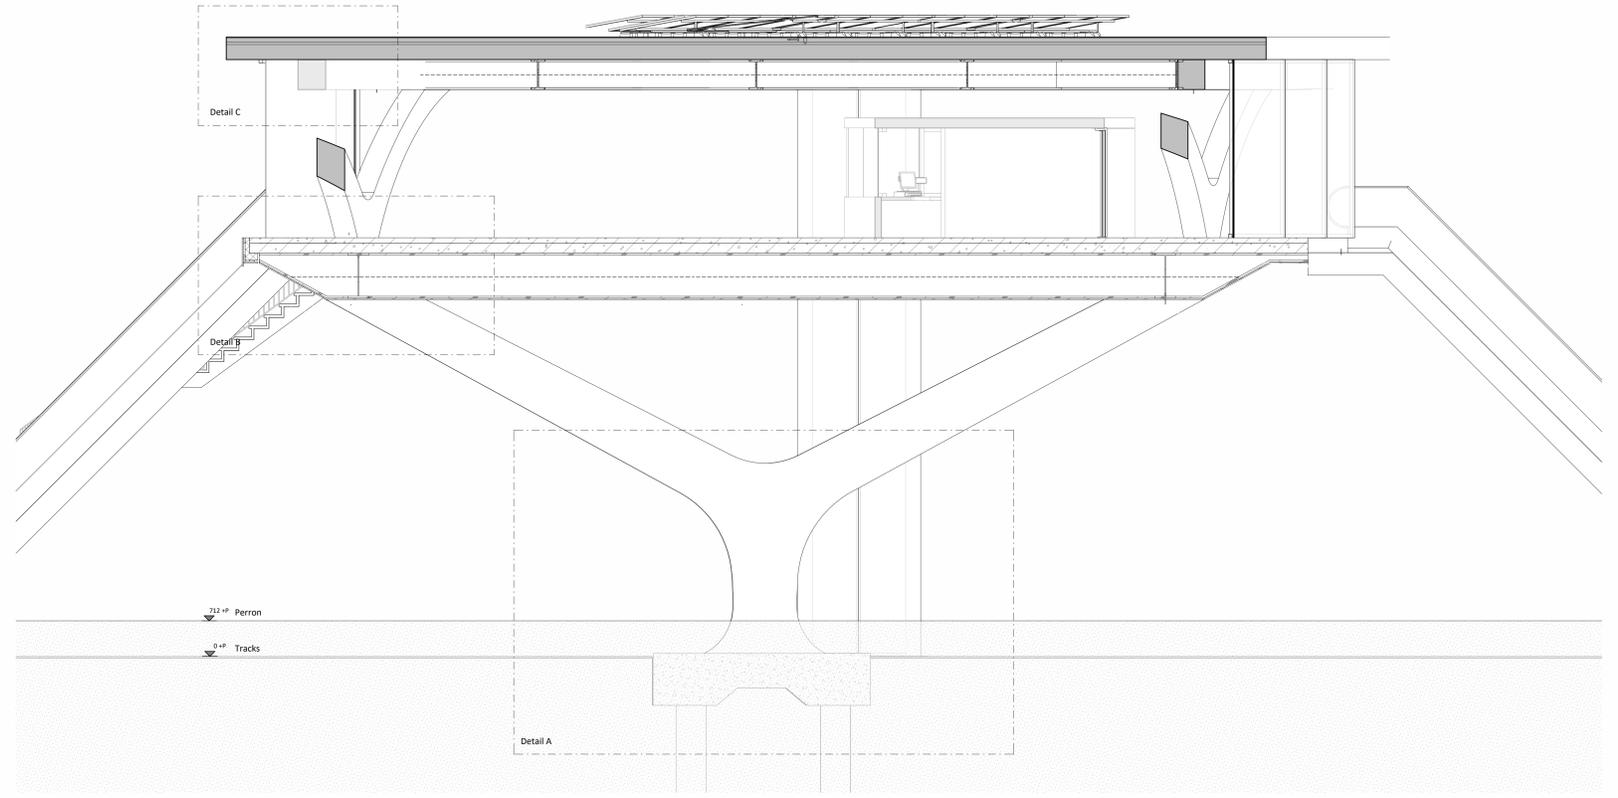


Section EE
1:50

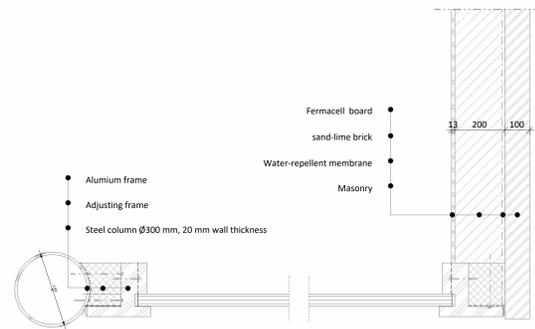


Detail D horizontal framework
1:10

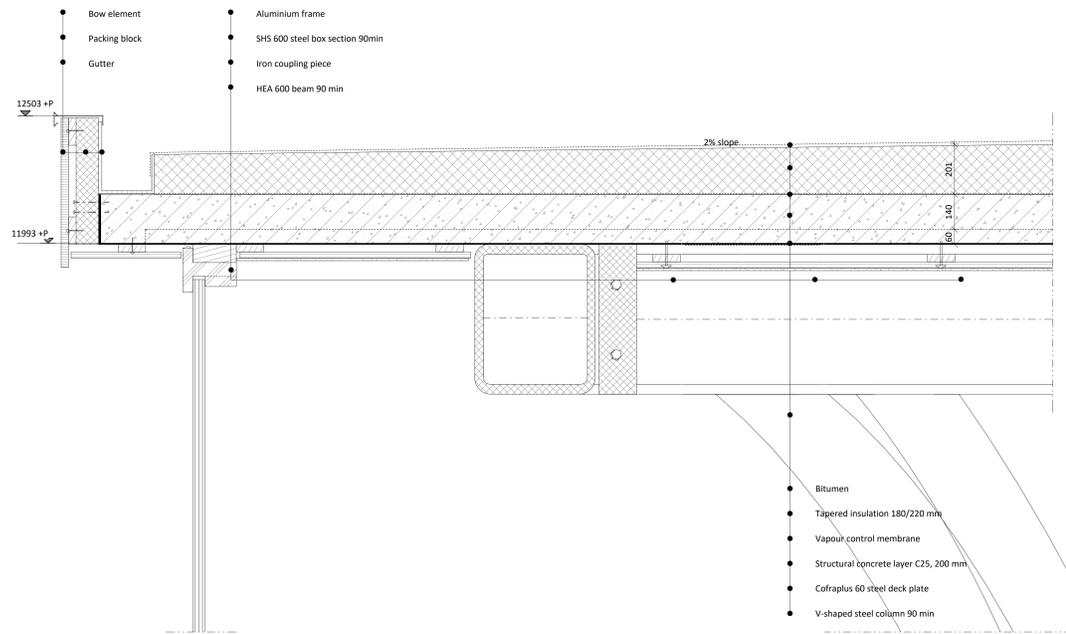


Detail C roof and frame
1 : 10

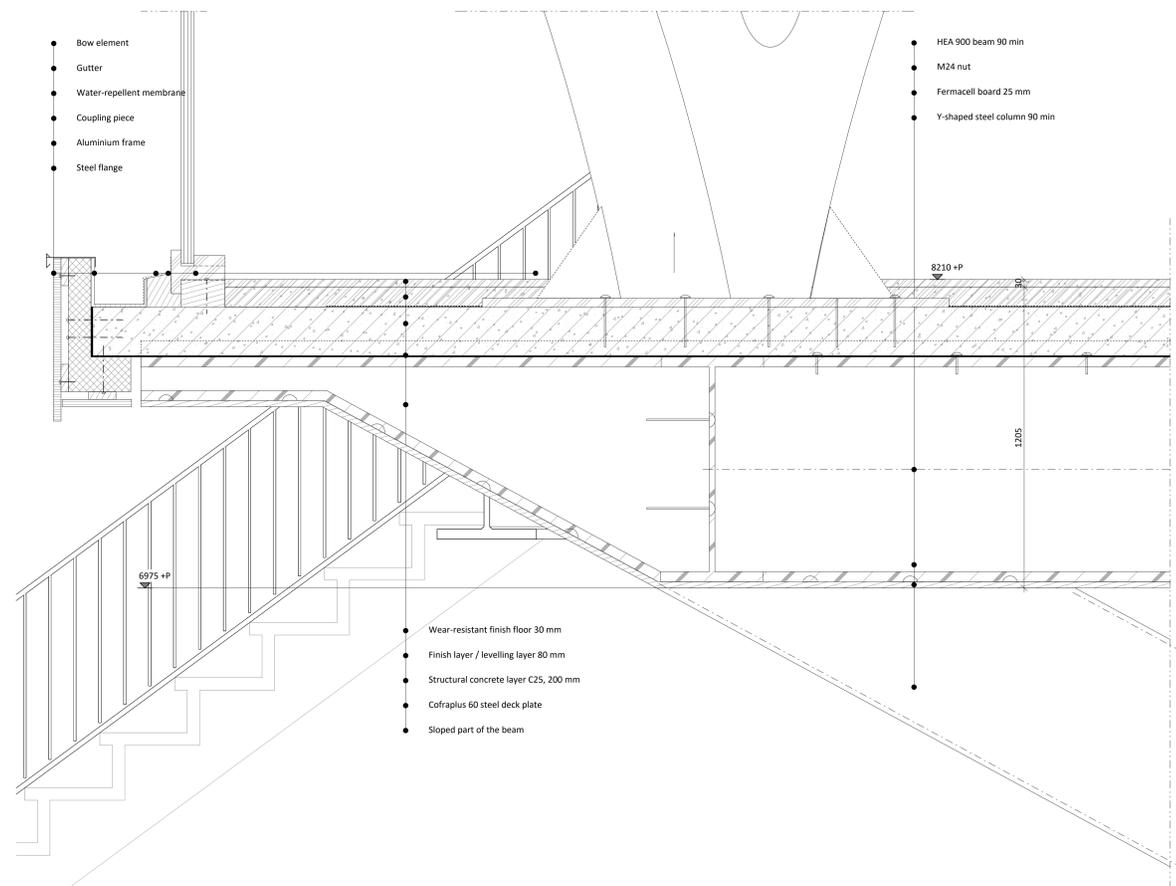

Detail B steel construction and floor
1 : 10

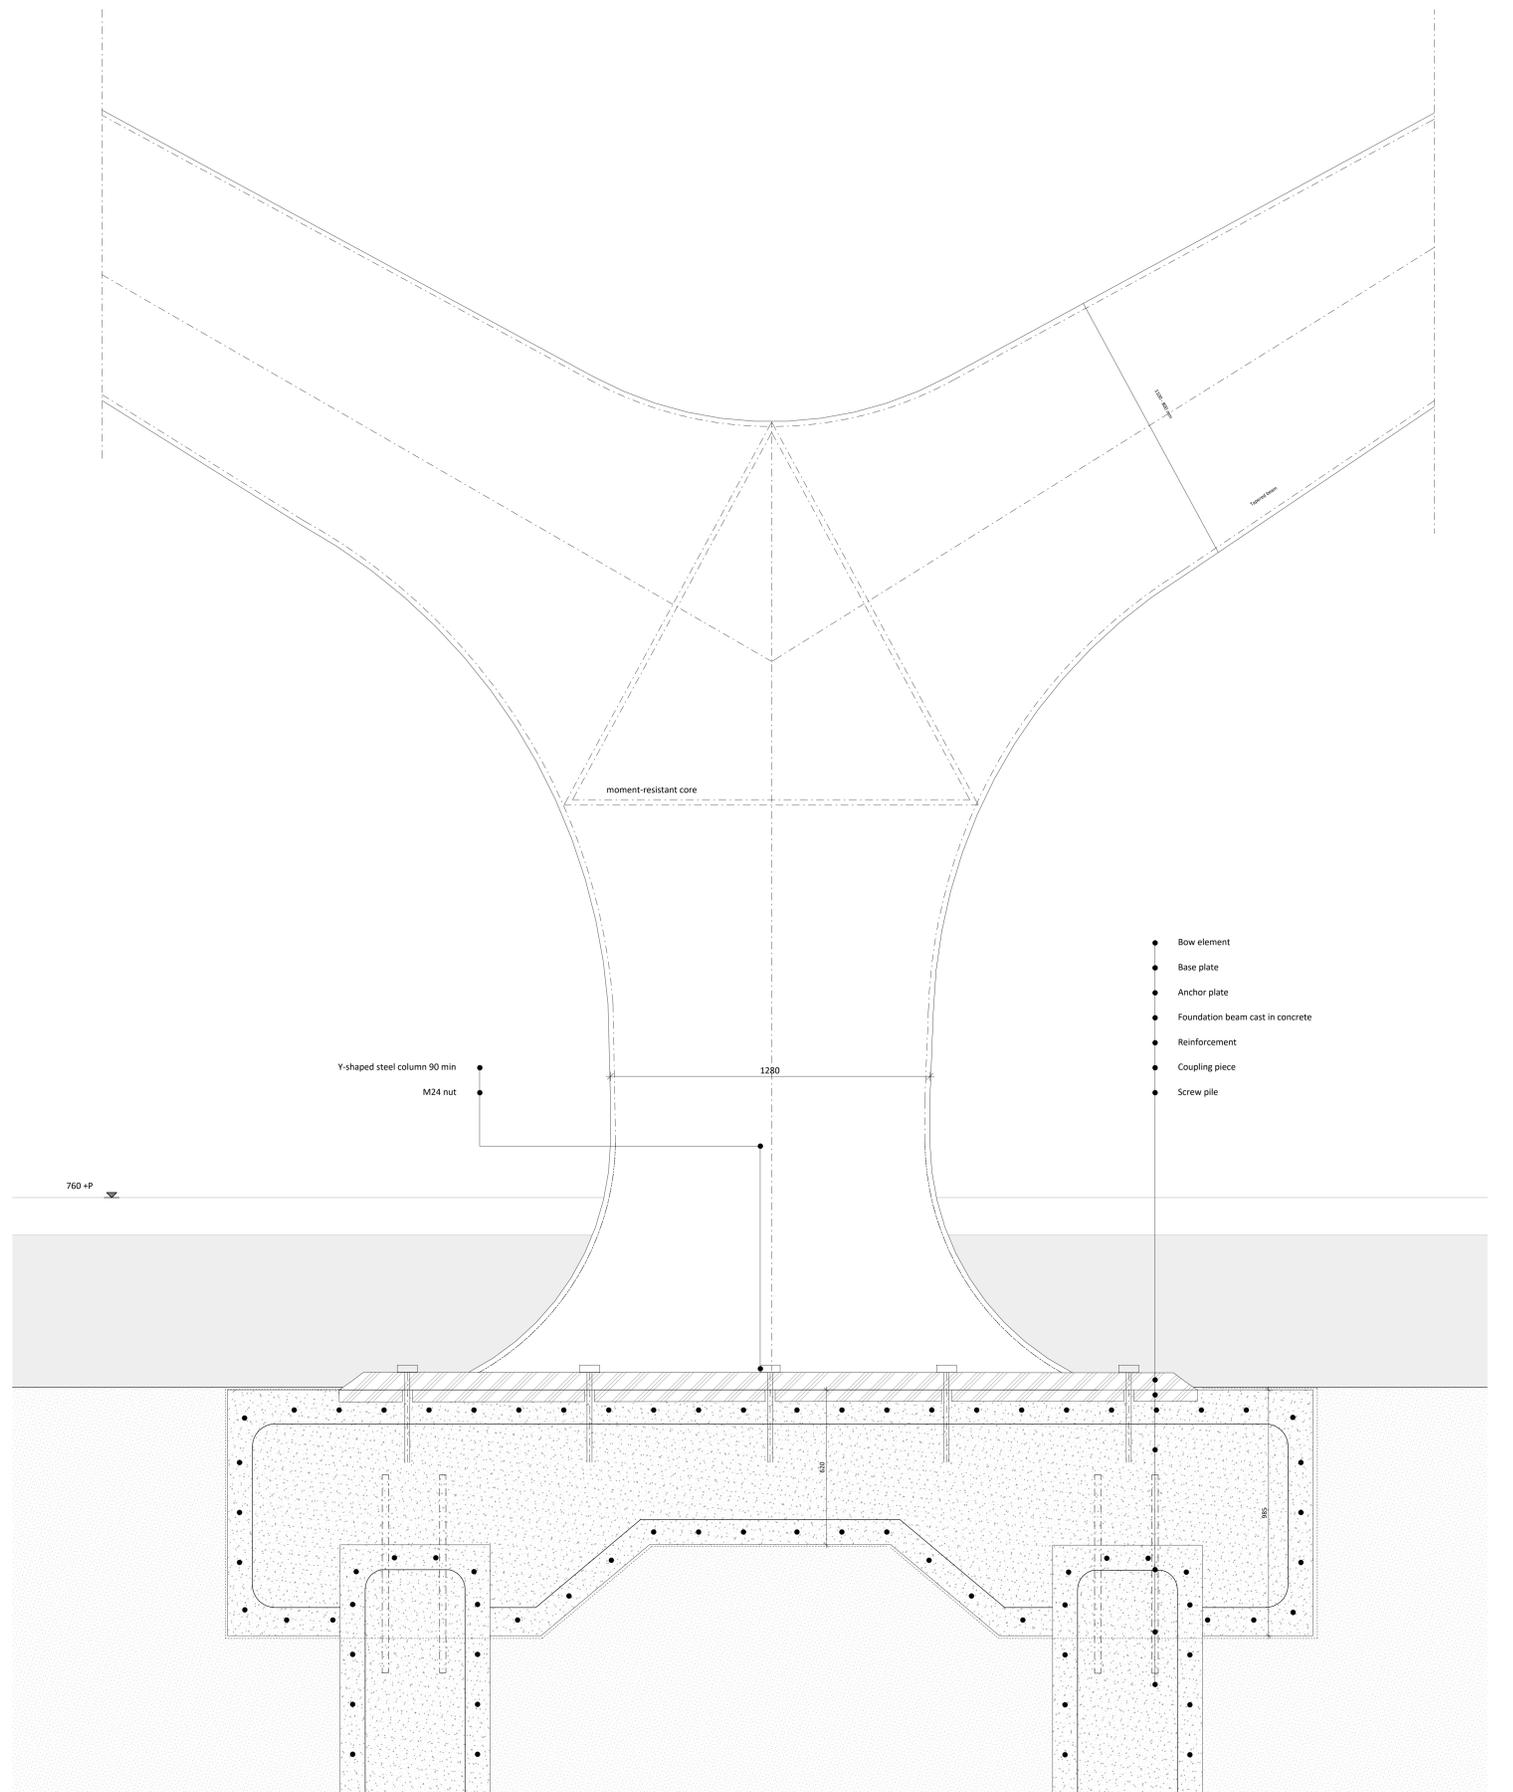


Detail A foundation and column
1 : 10

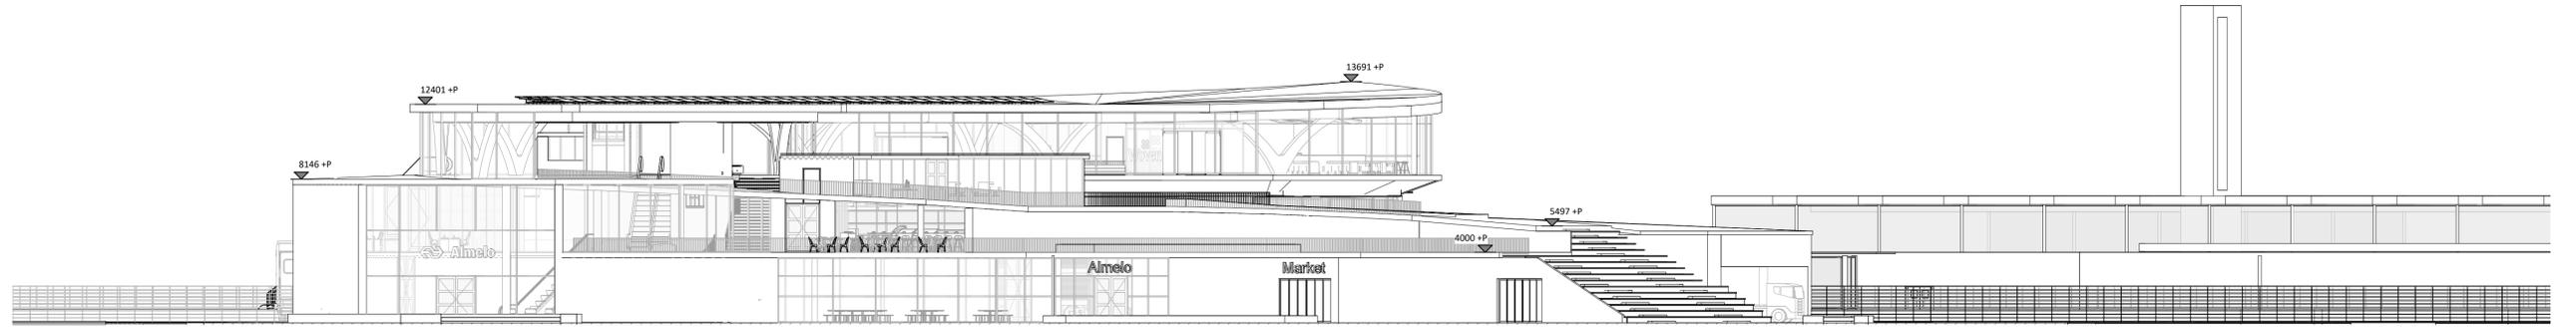


South facade

1 : 200

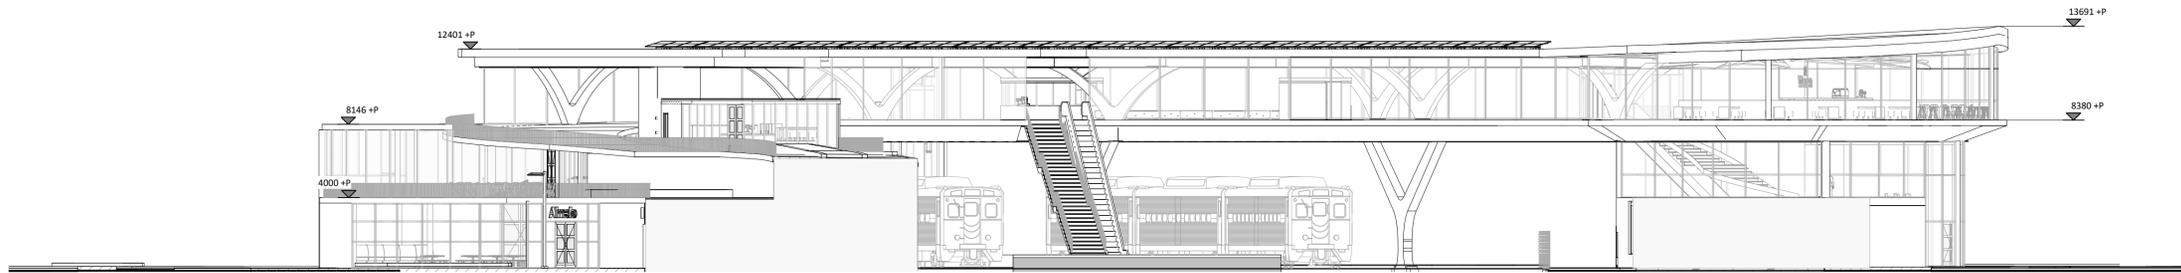


East facade

1 : 200

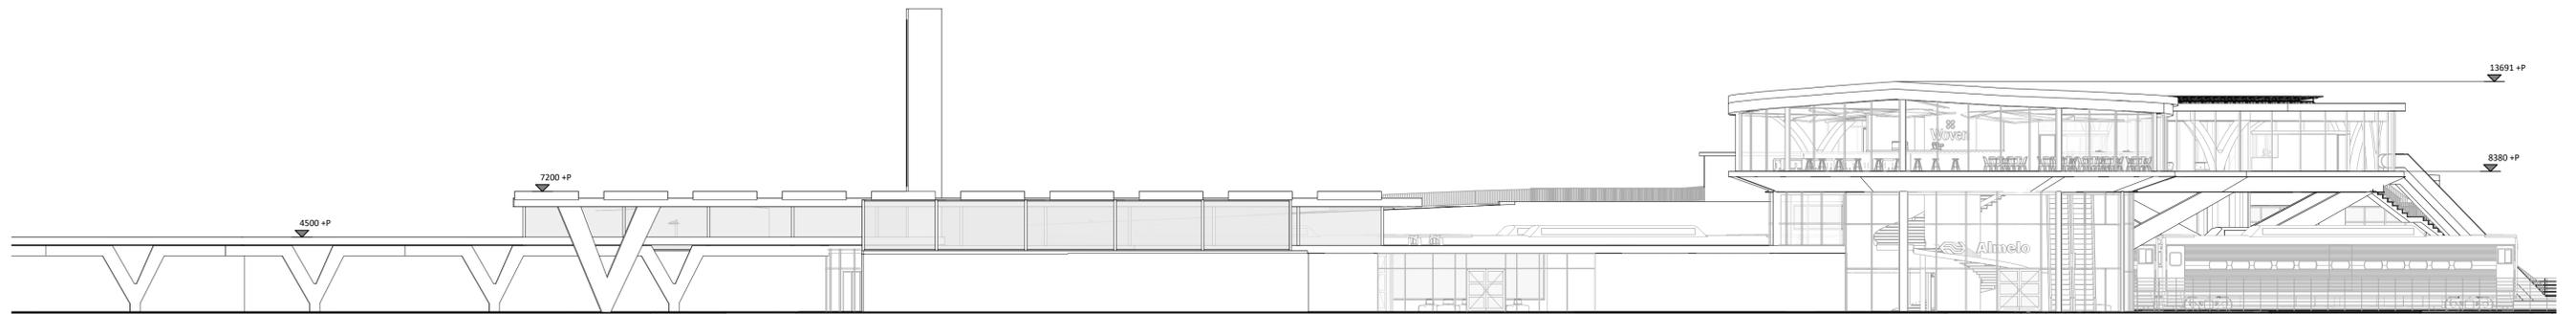

North facade

1 : 200

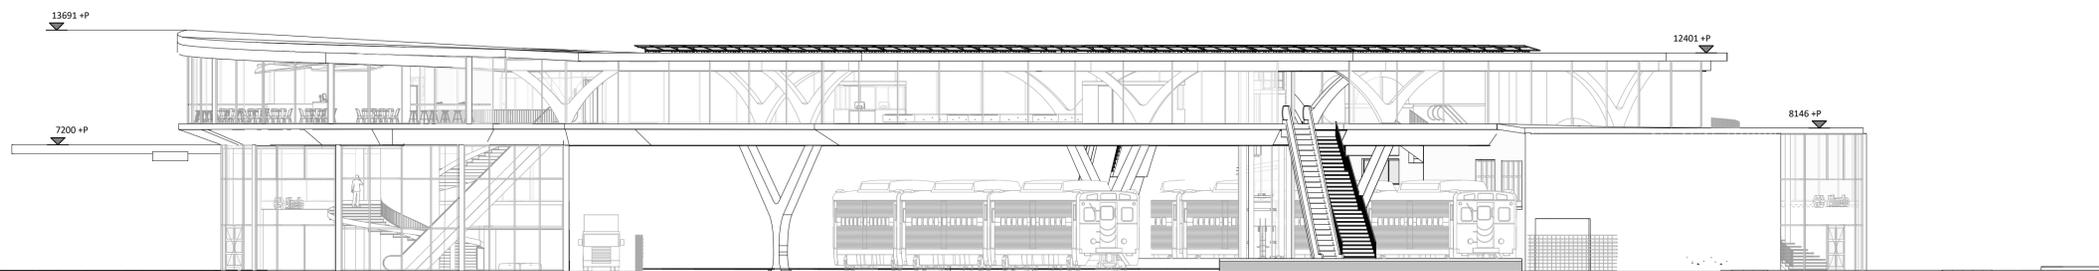

West facade

1 : 200