



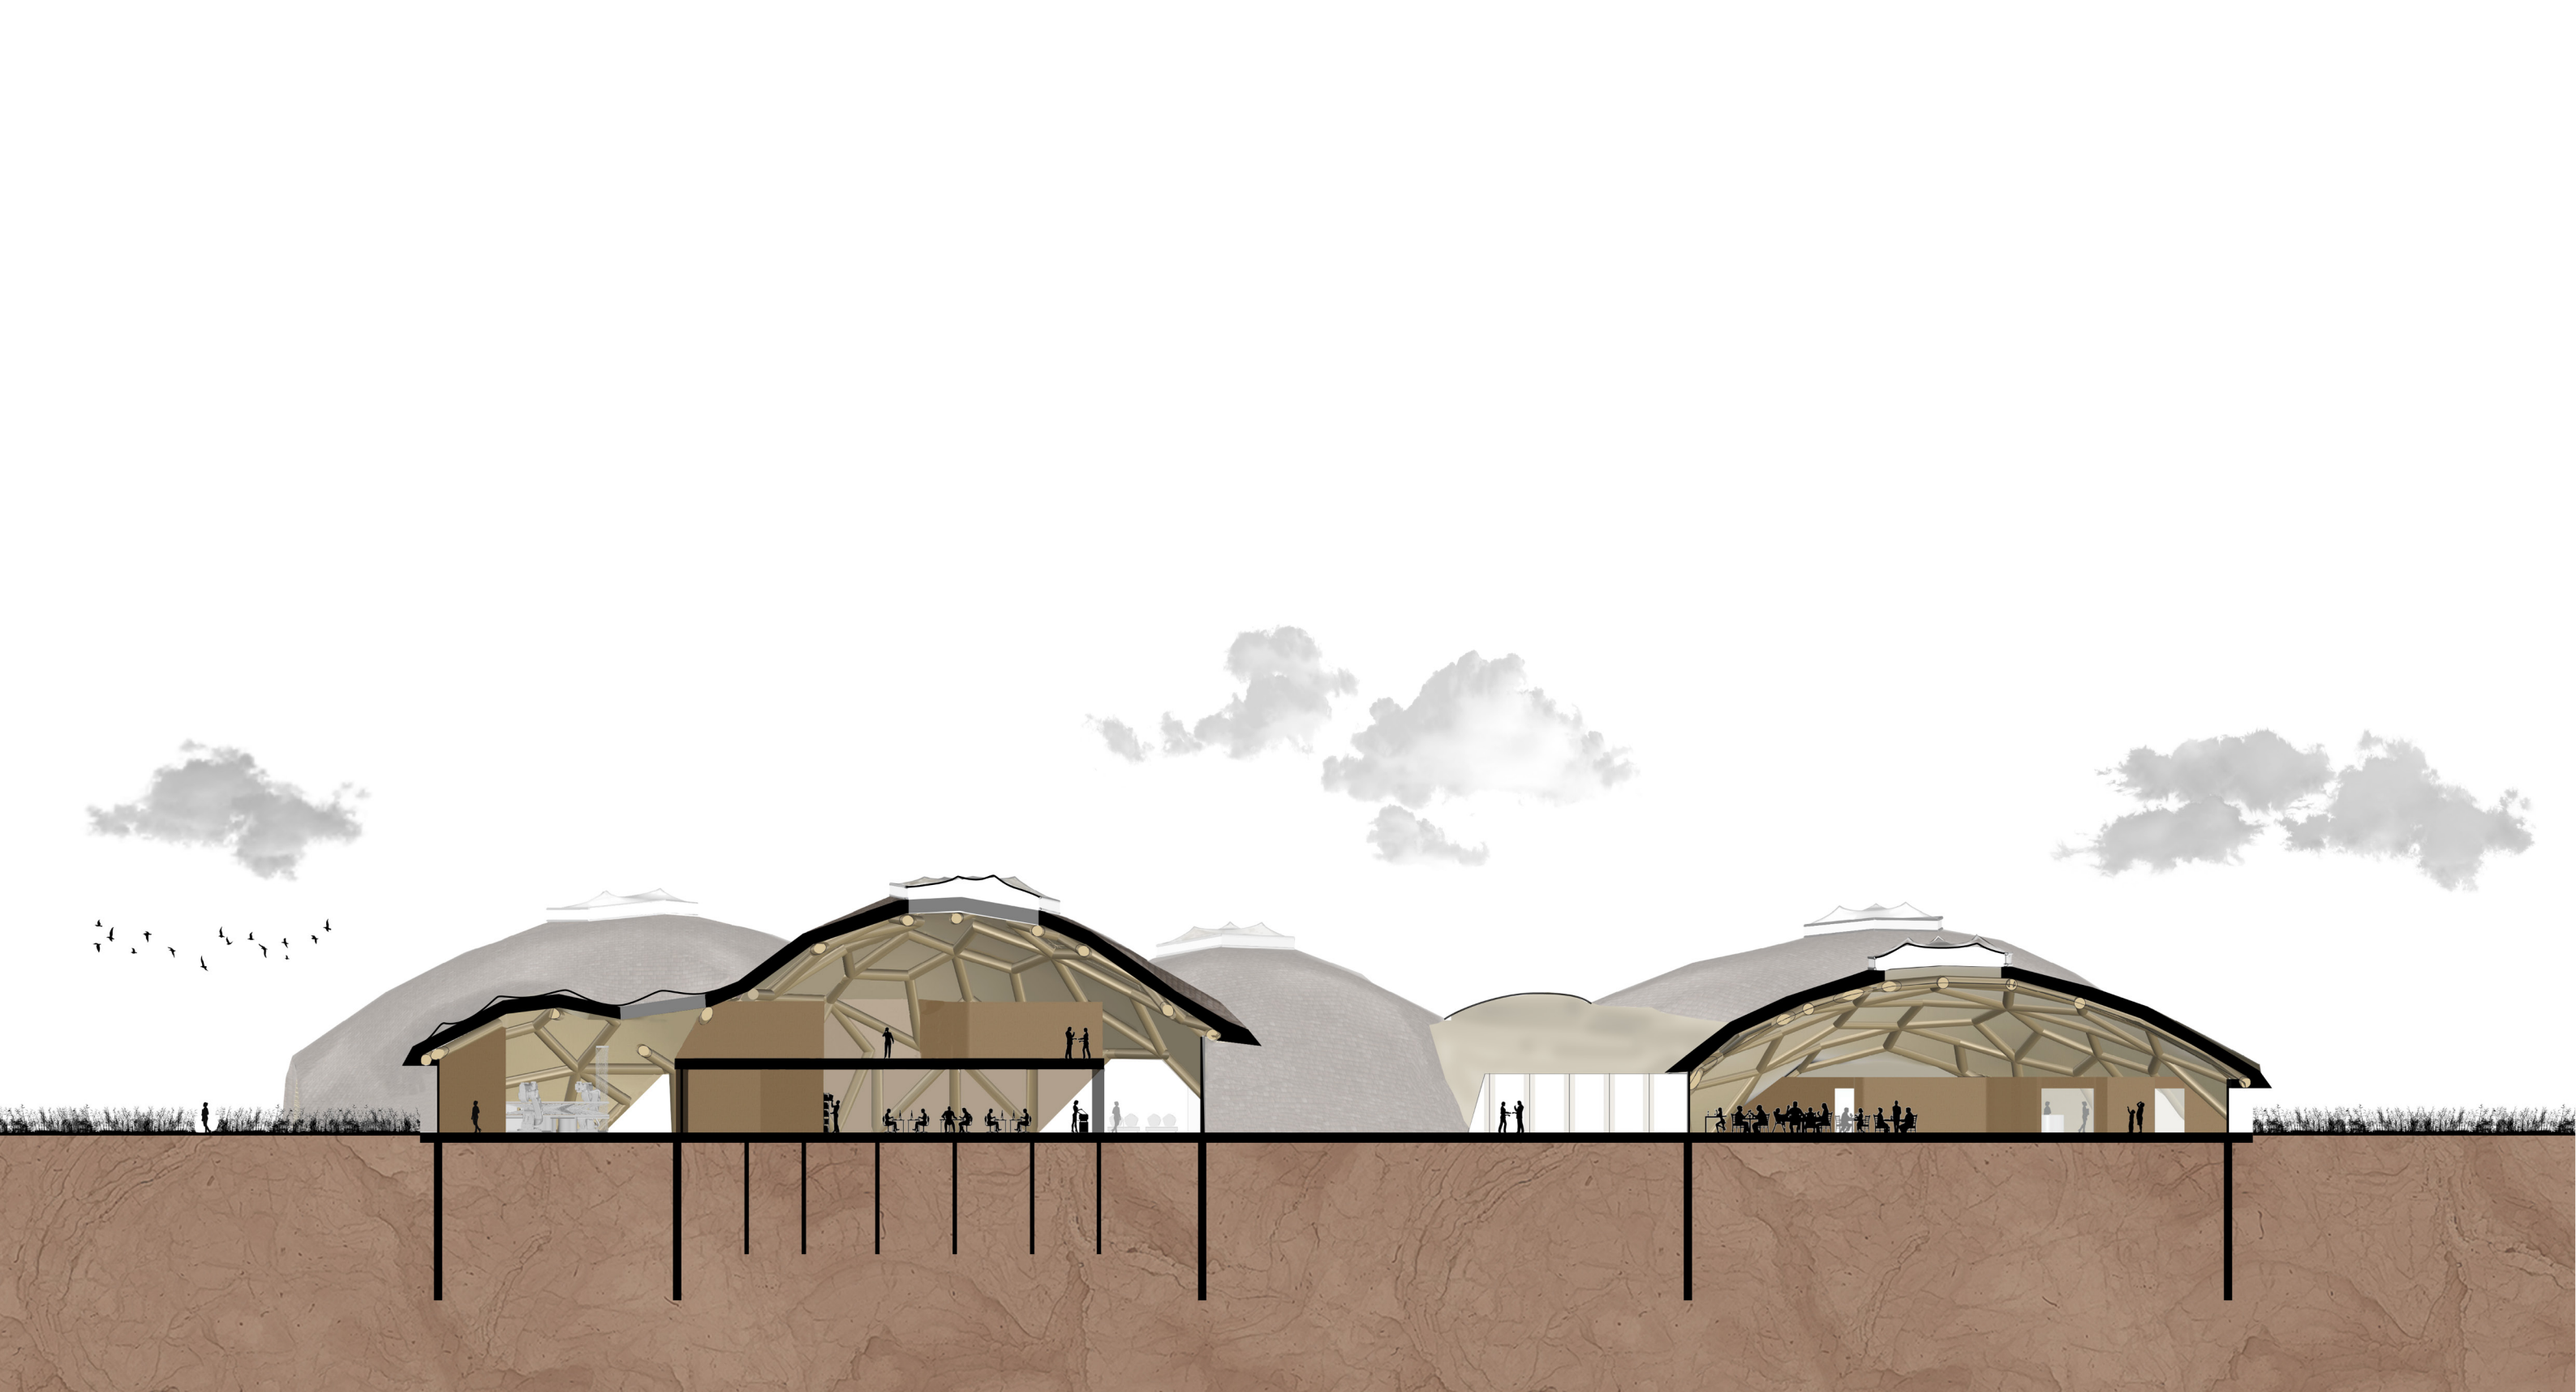

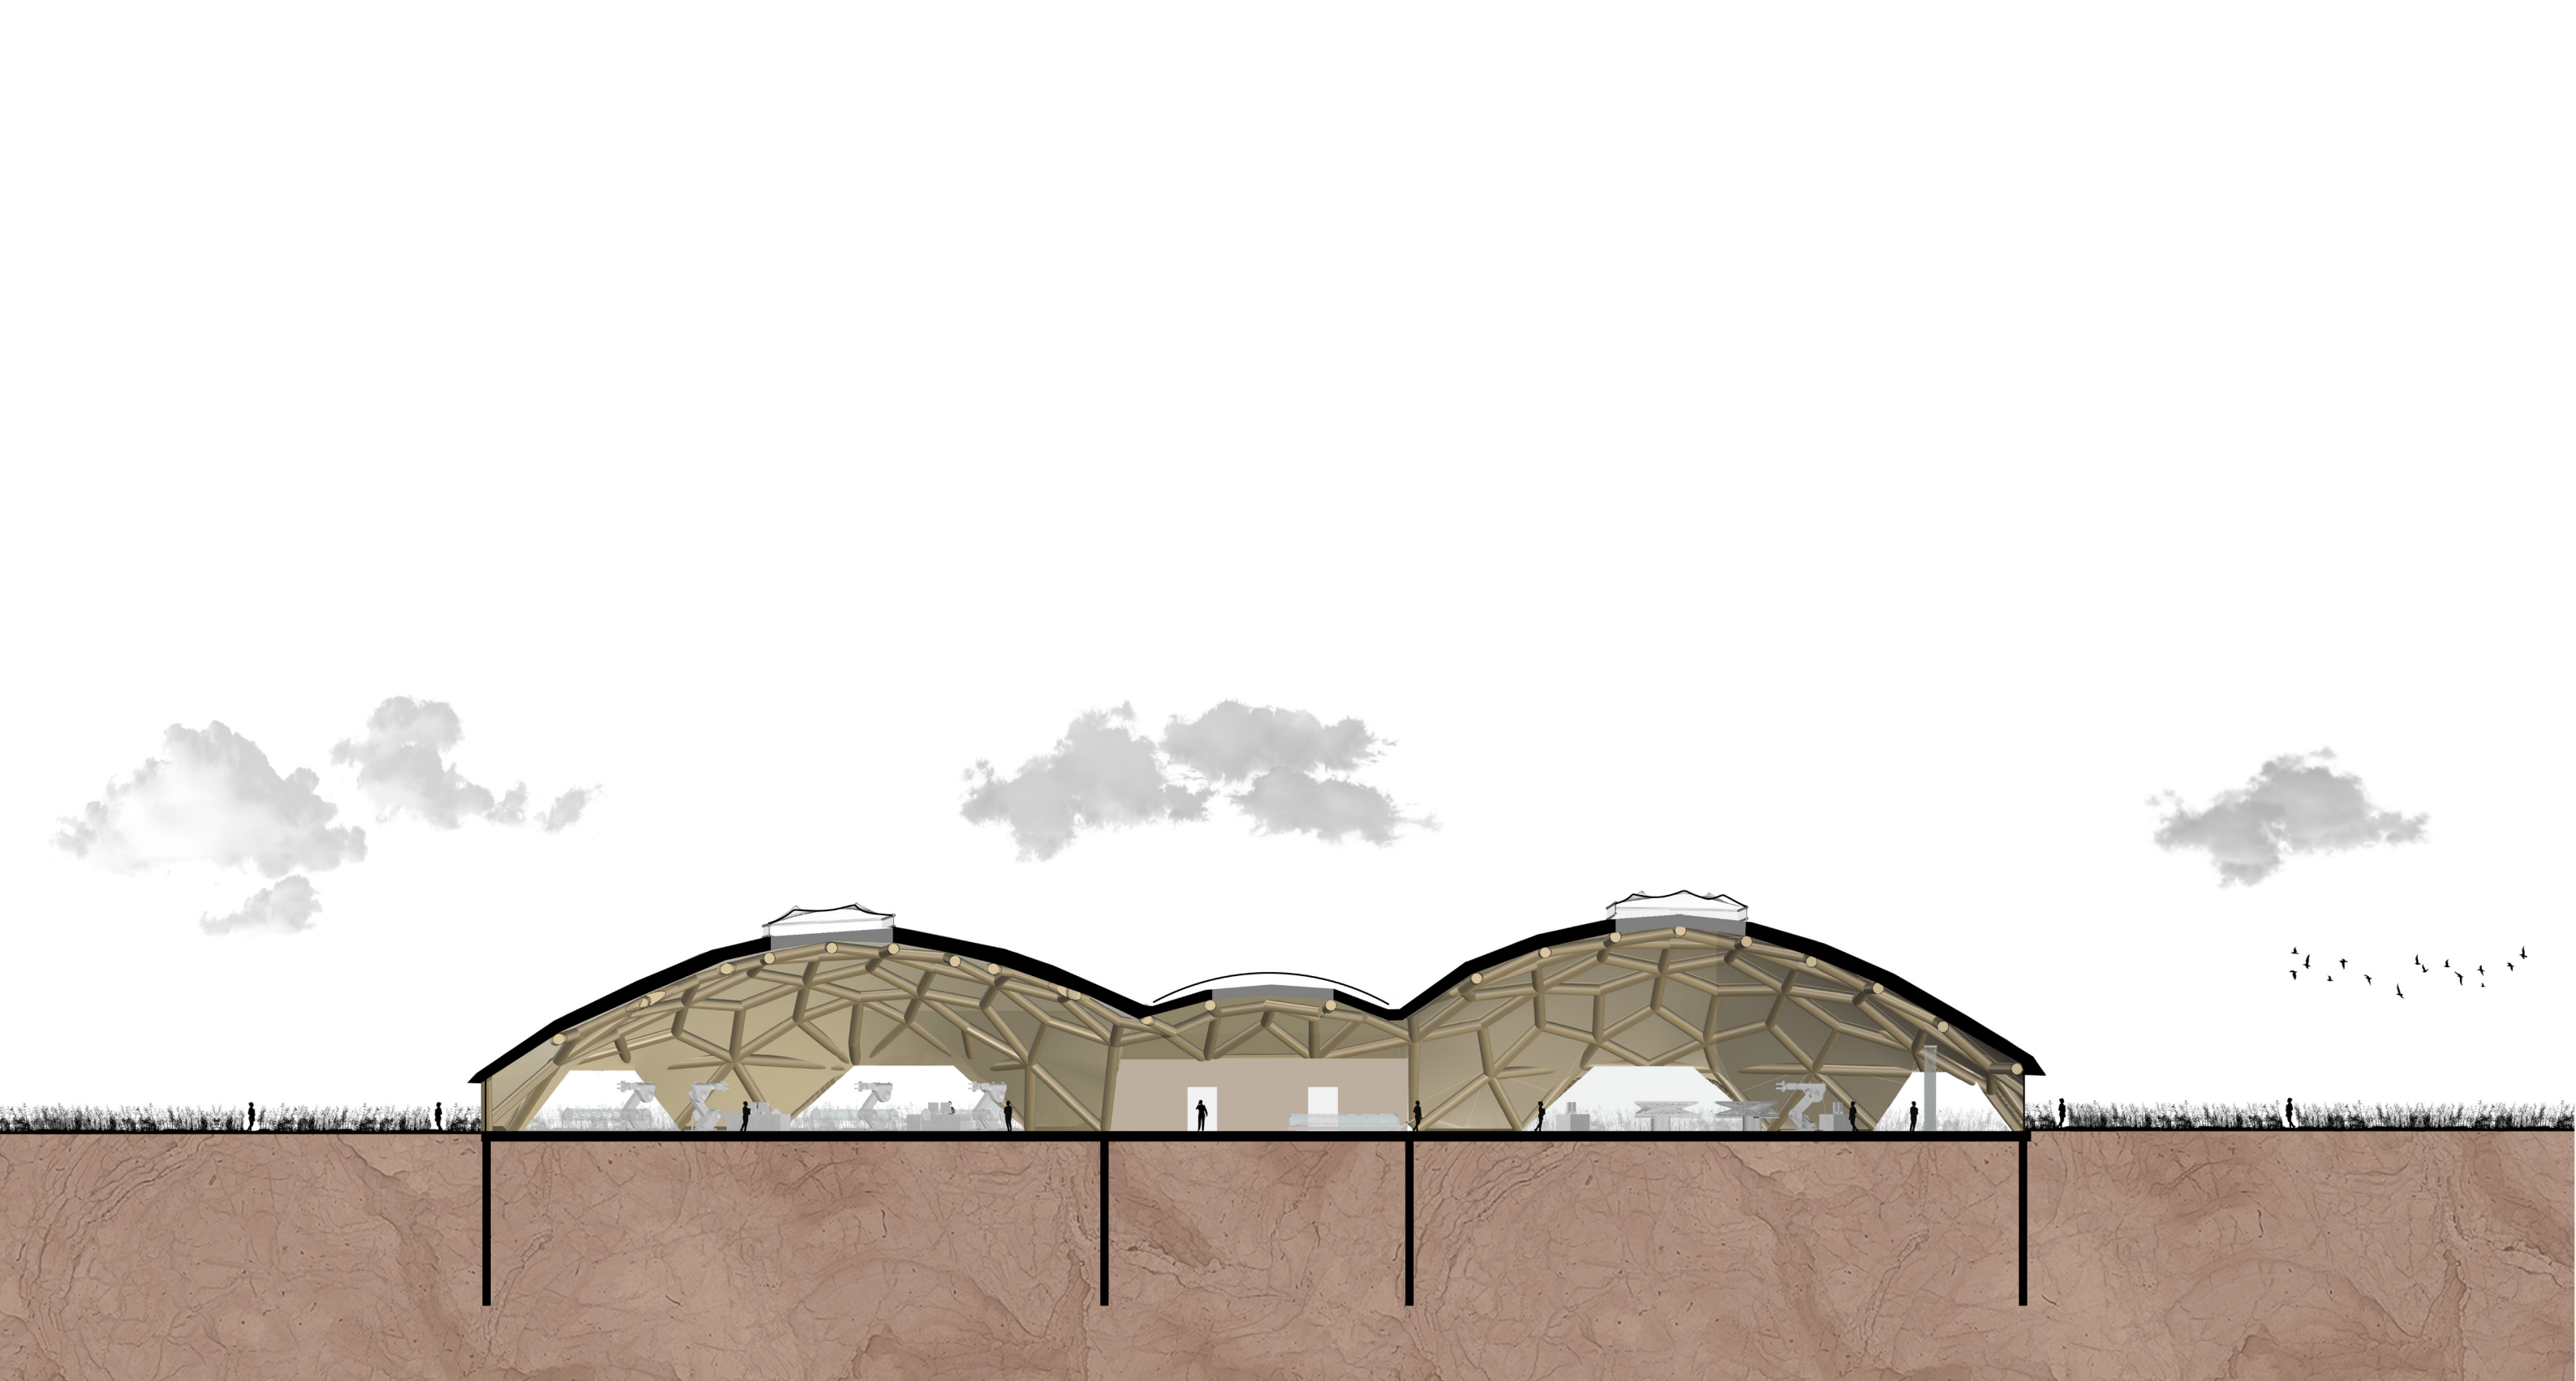



105




120


Parking
600 m²

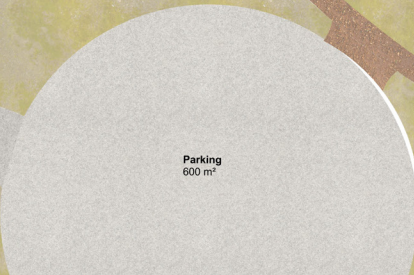

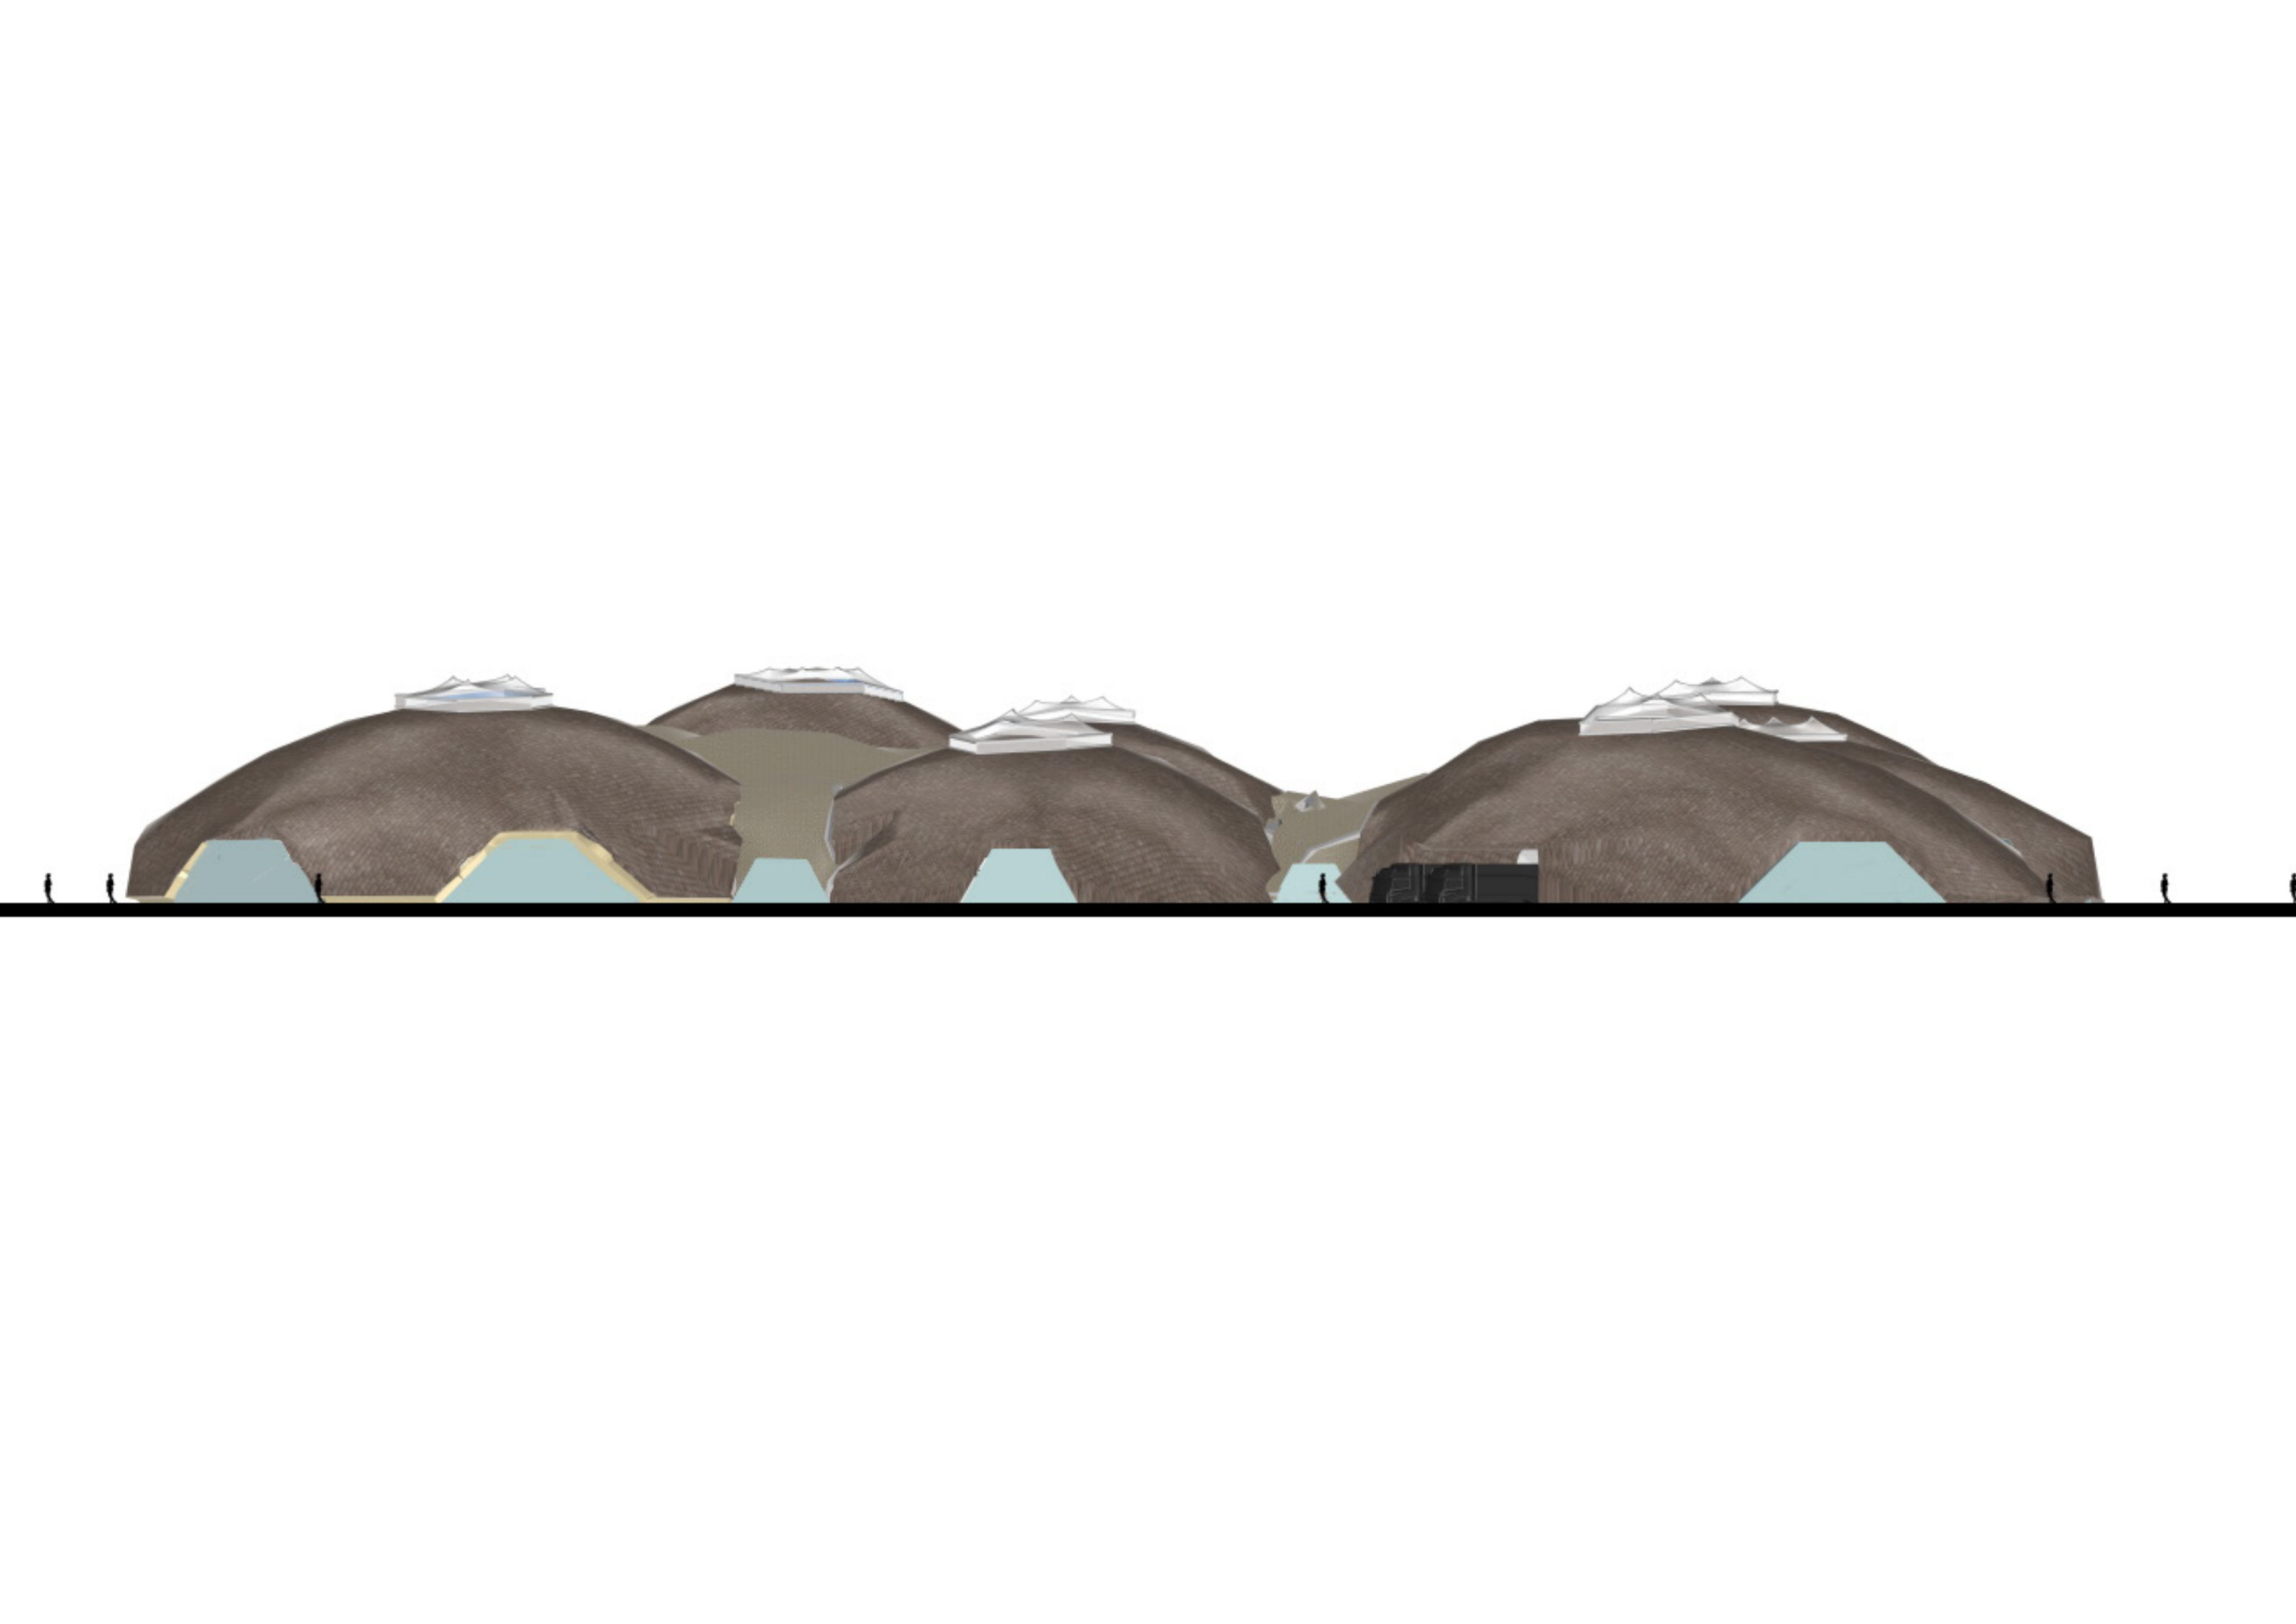



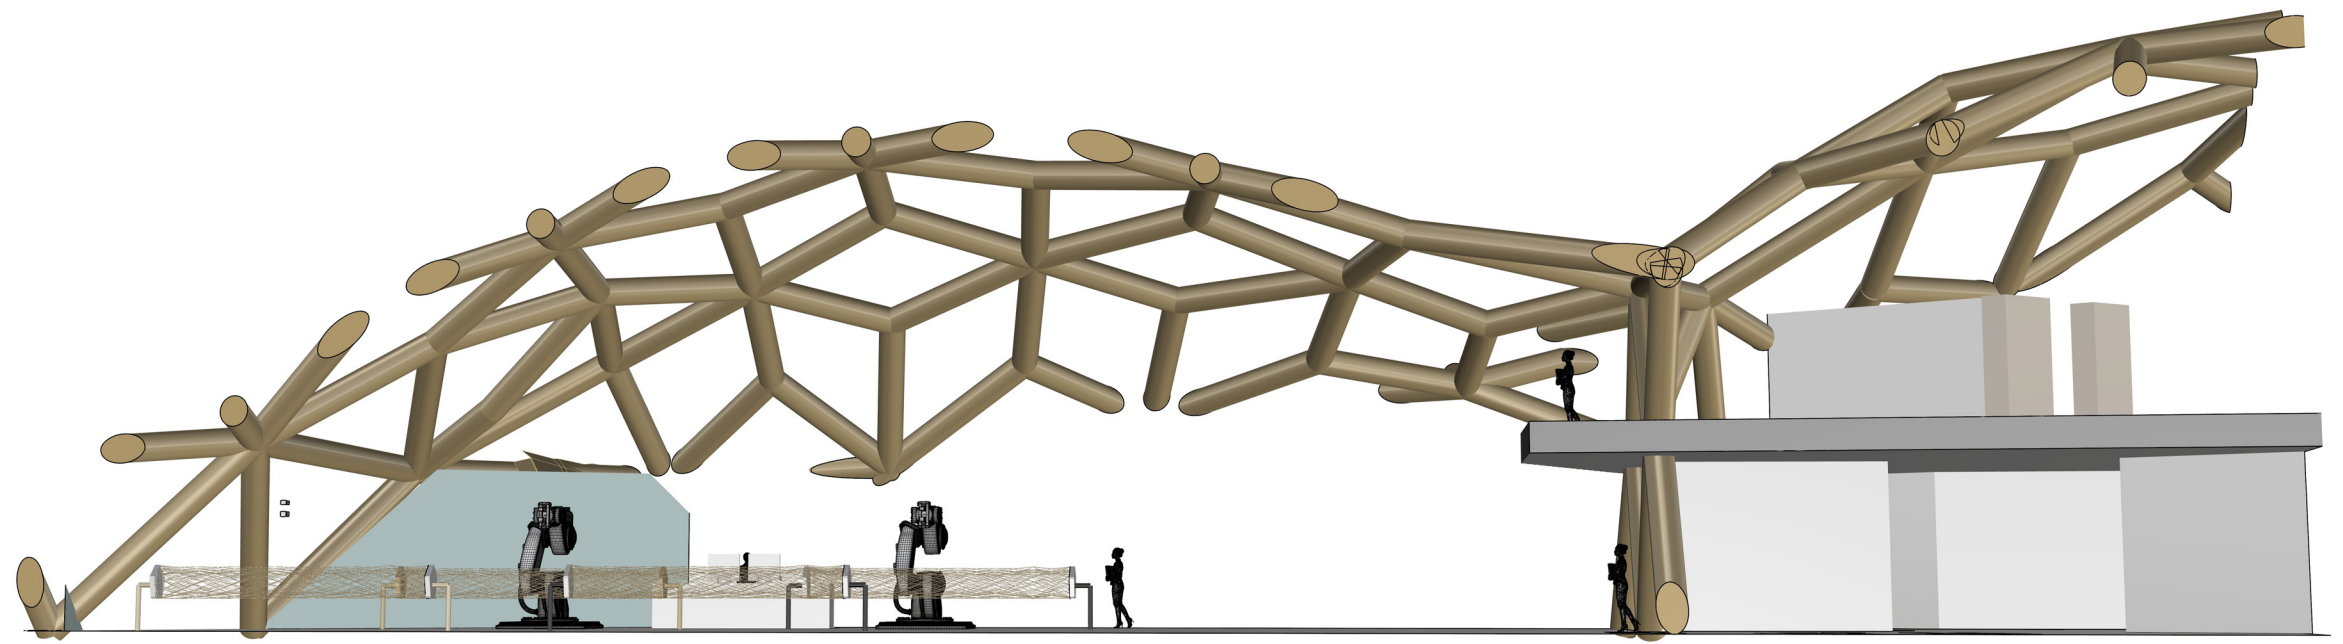

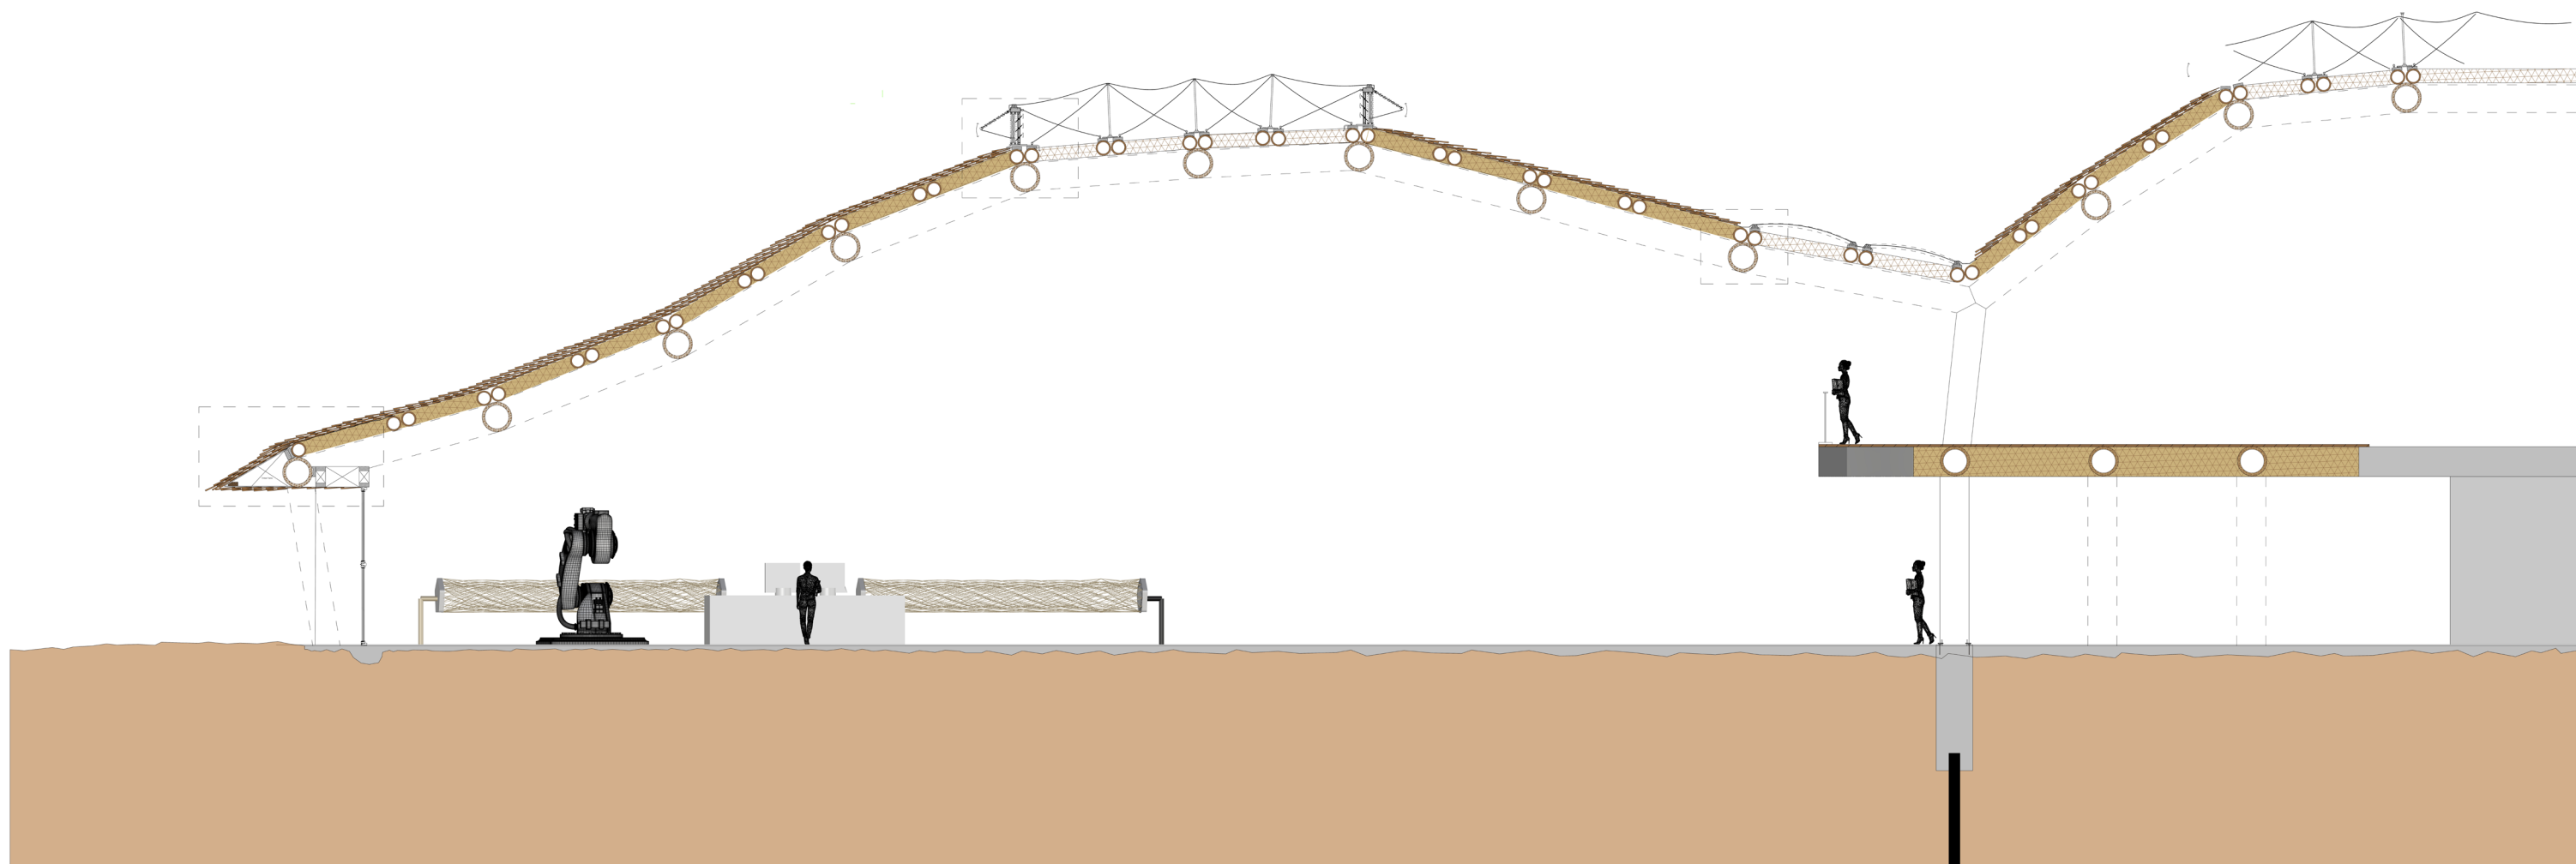

Fragment Section
1:100

