

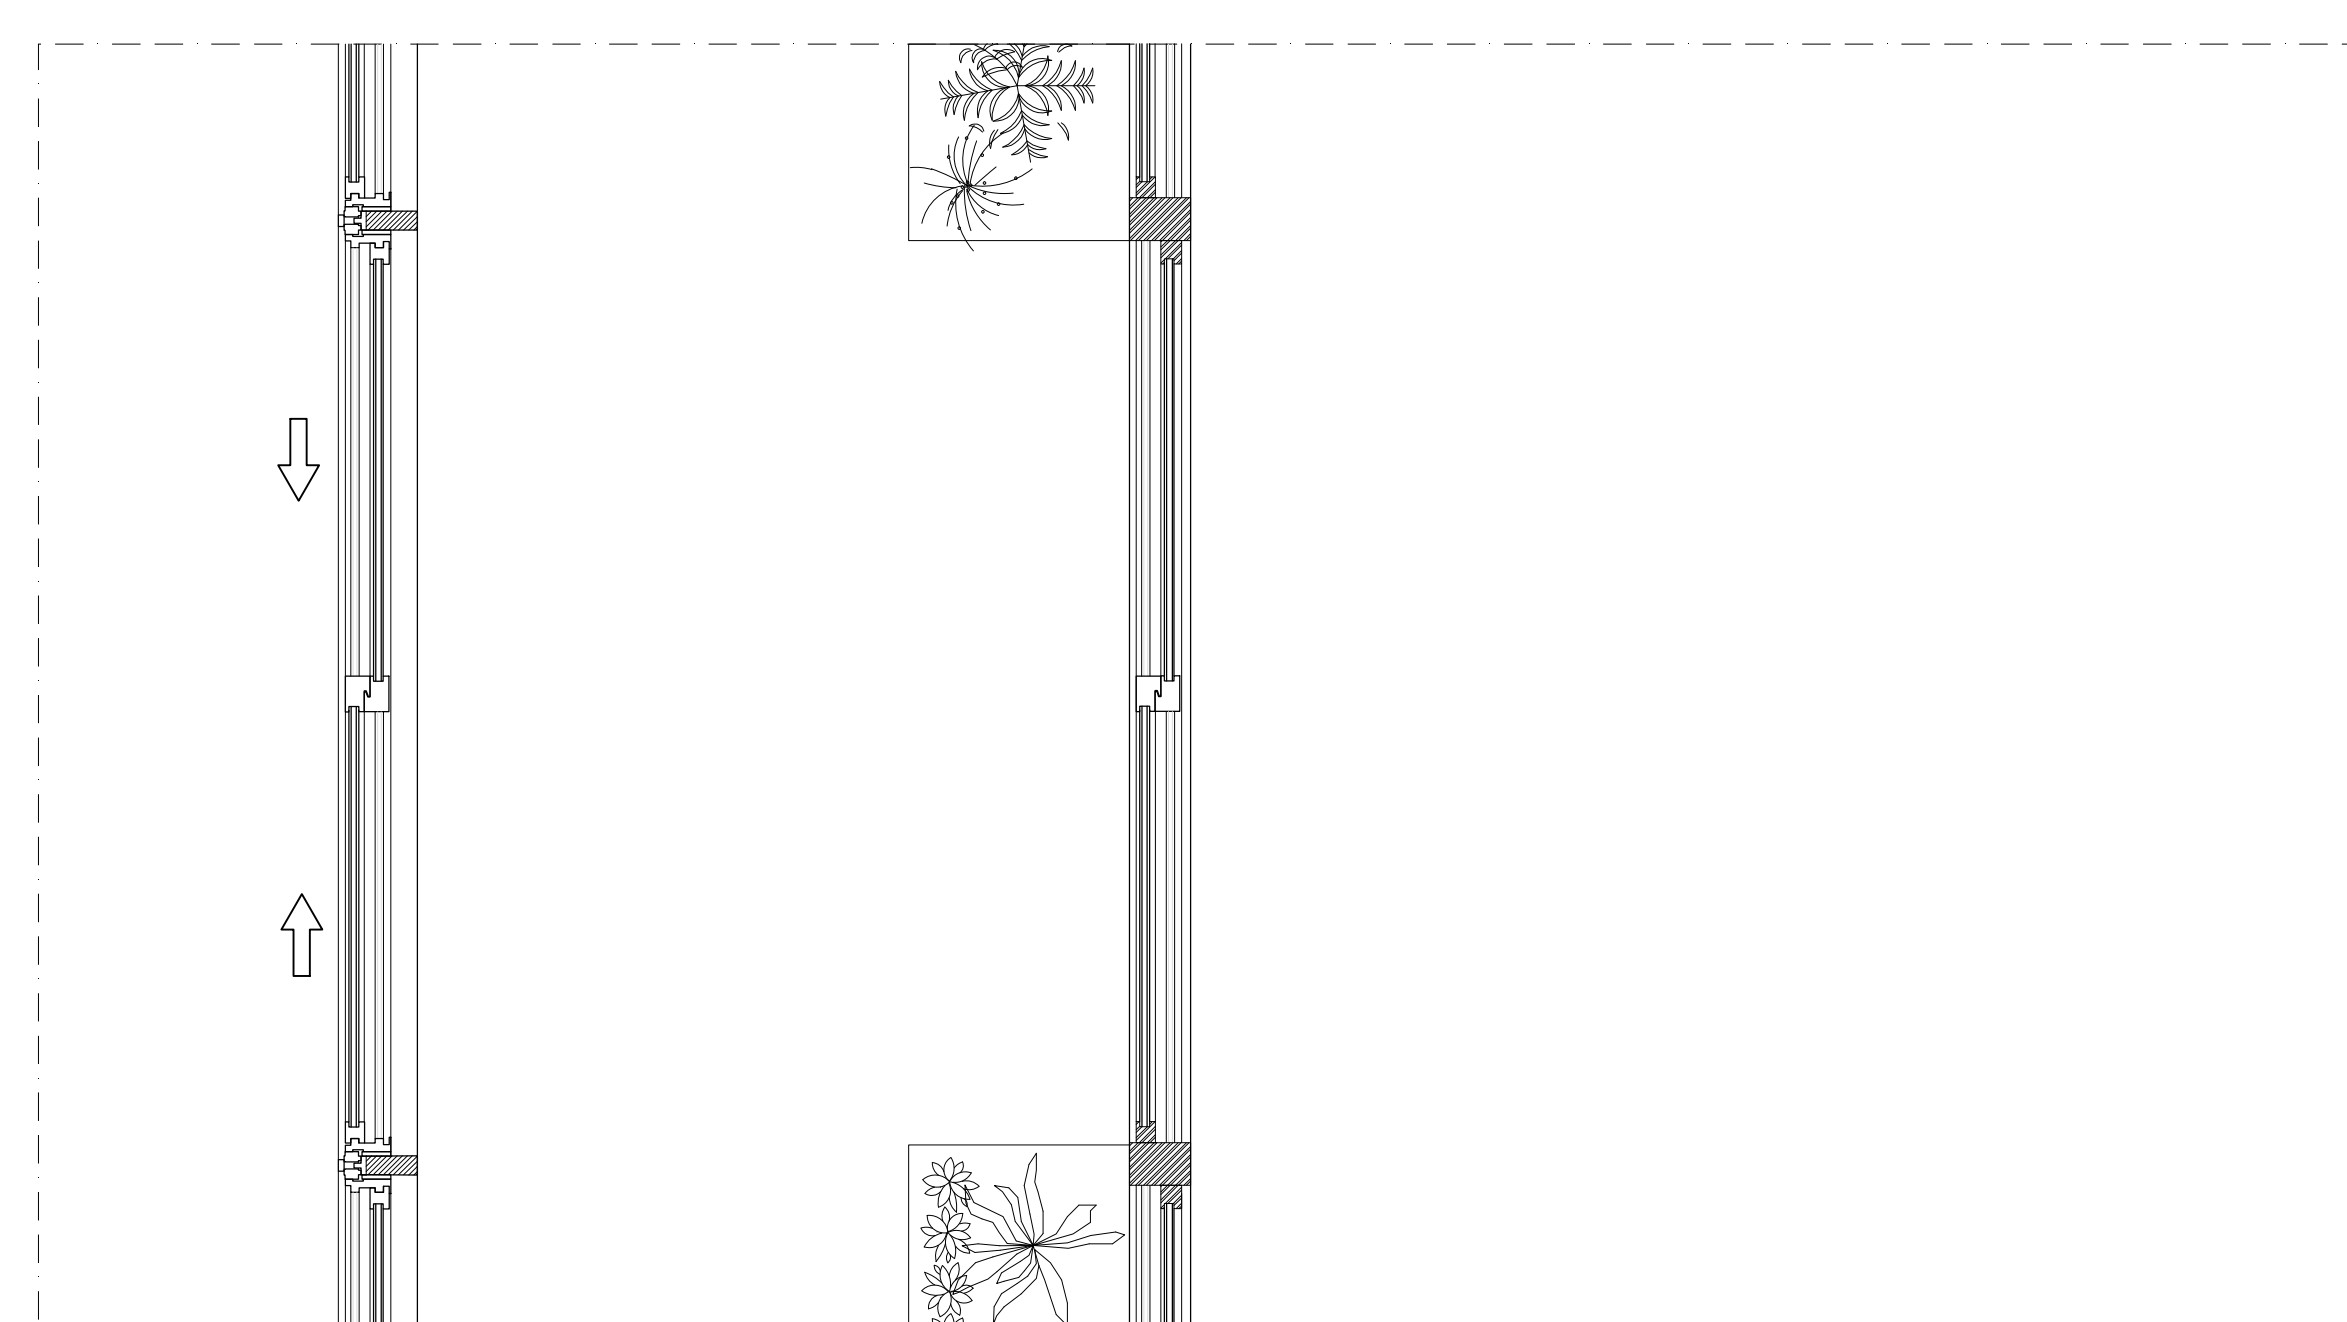
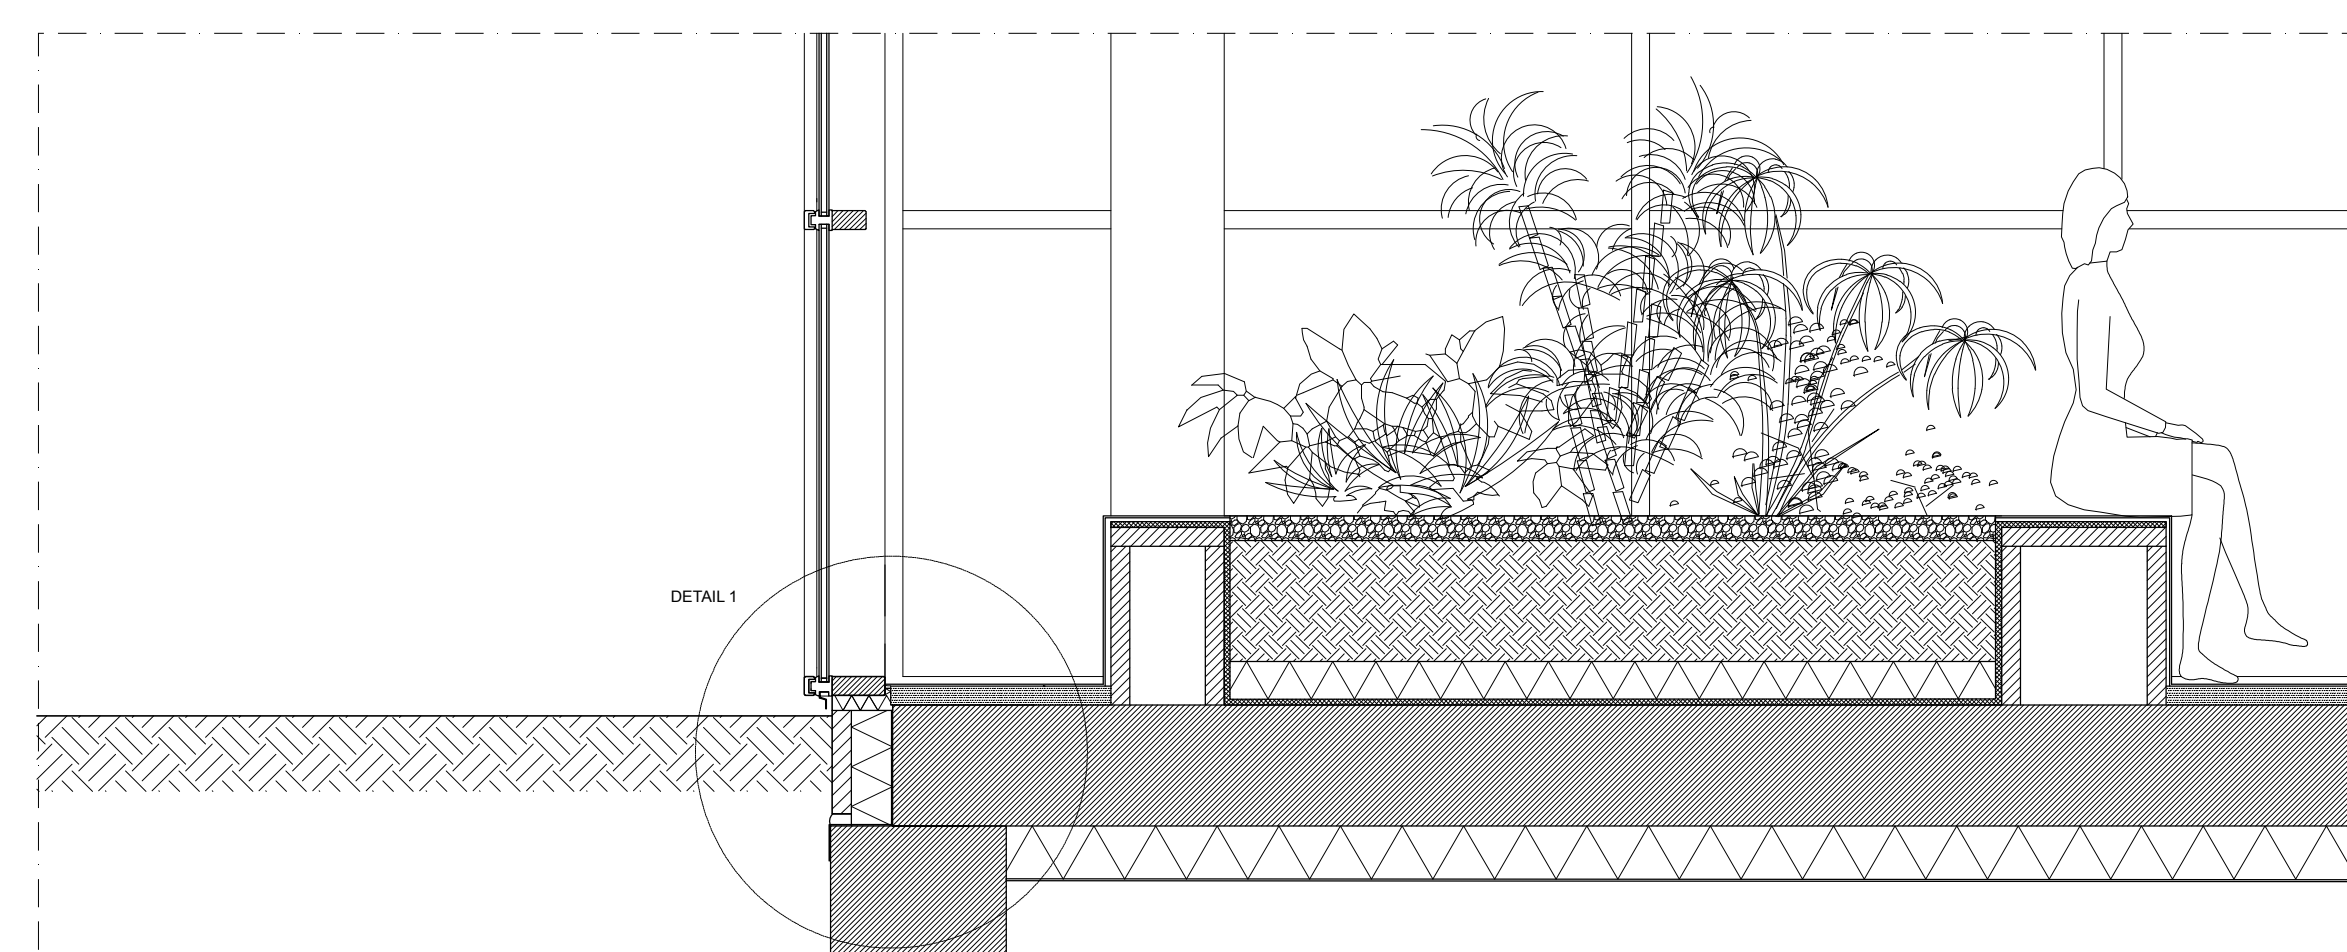
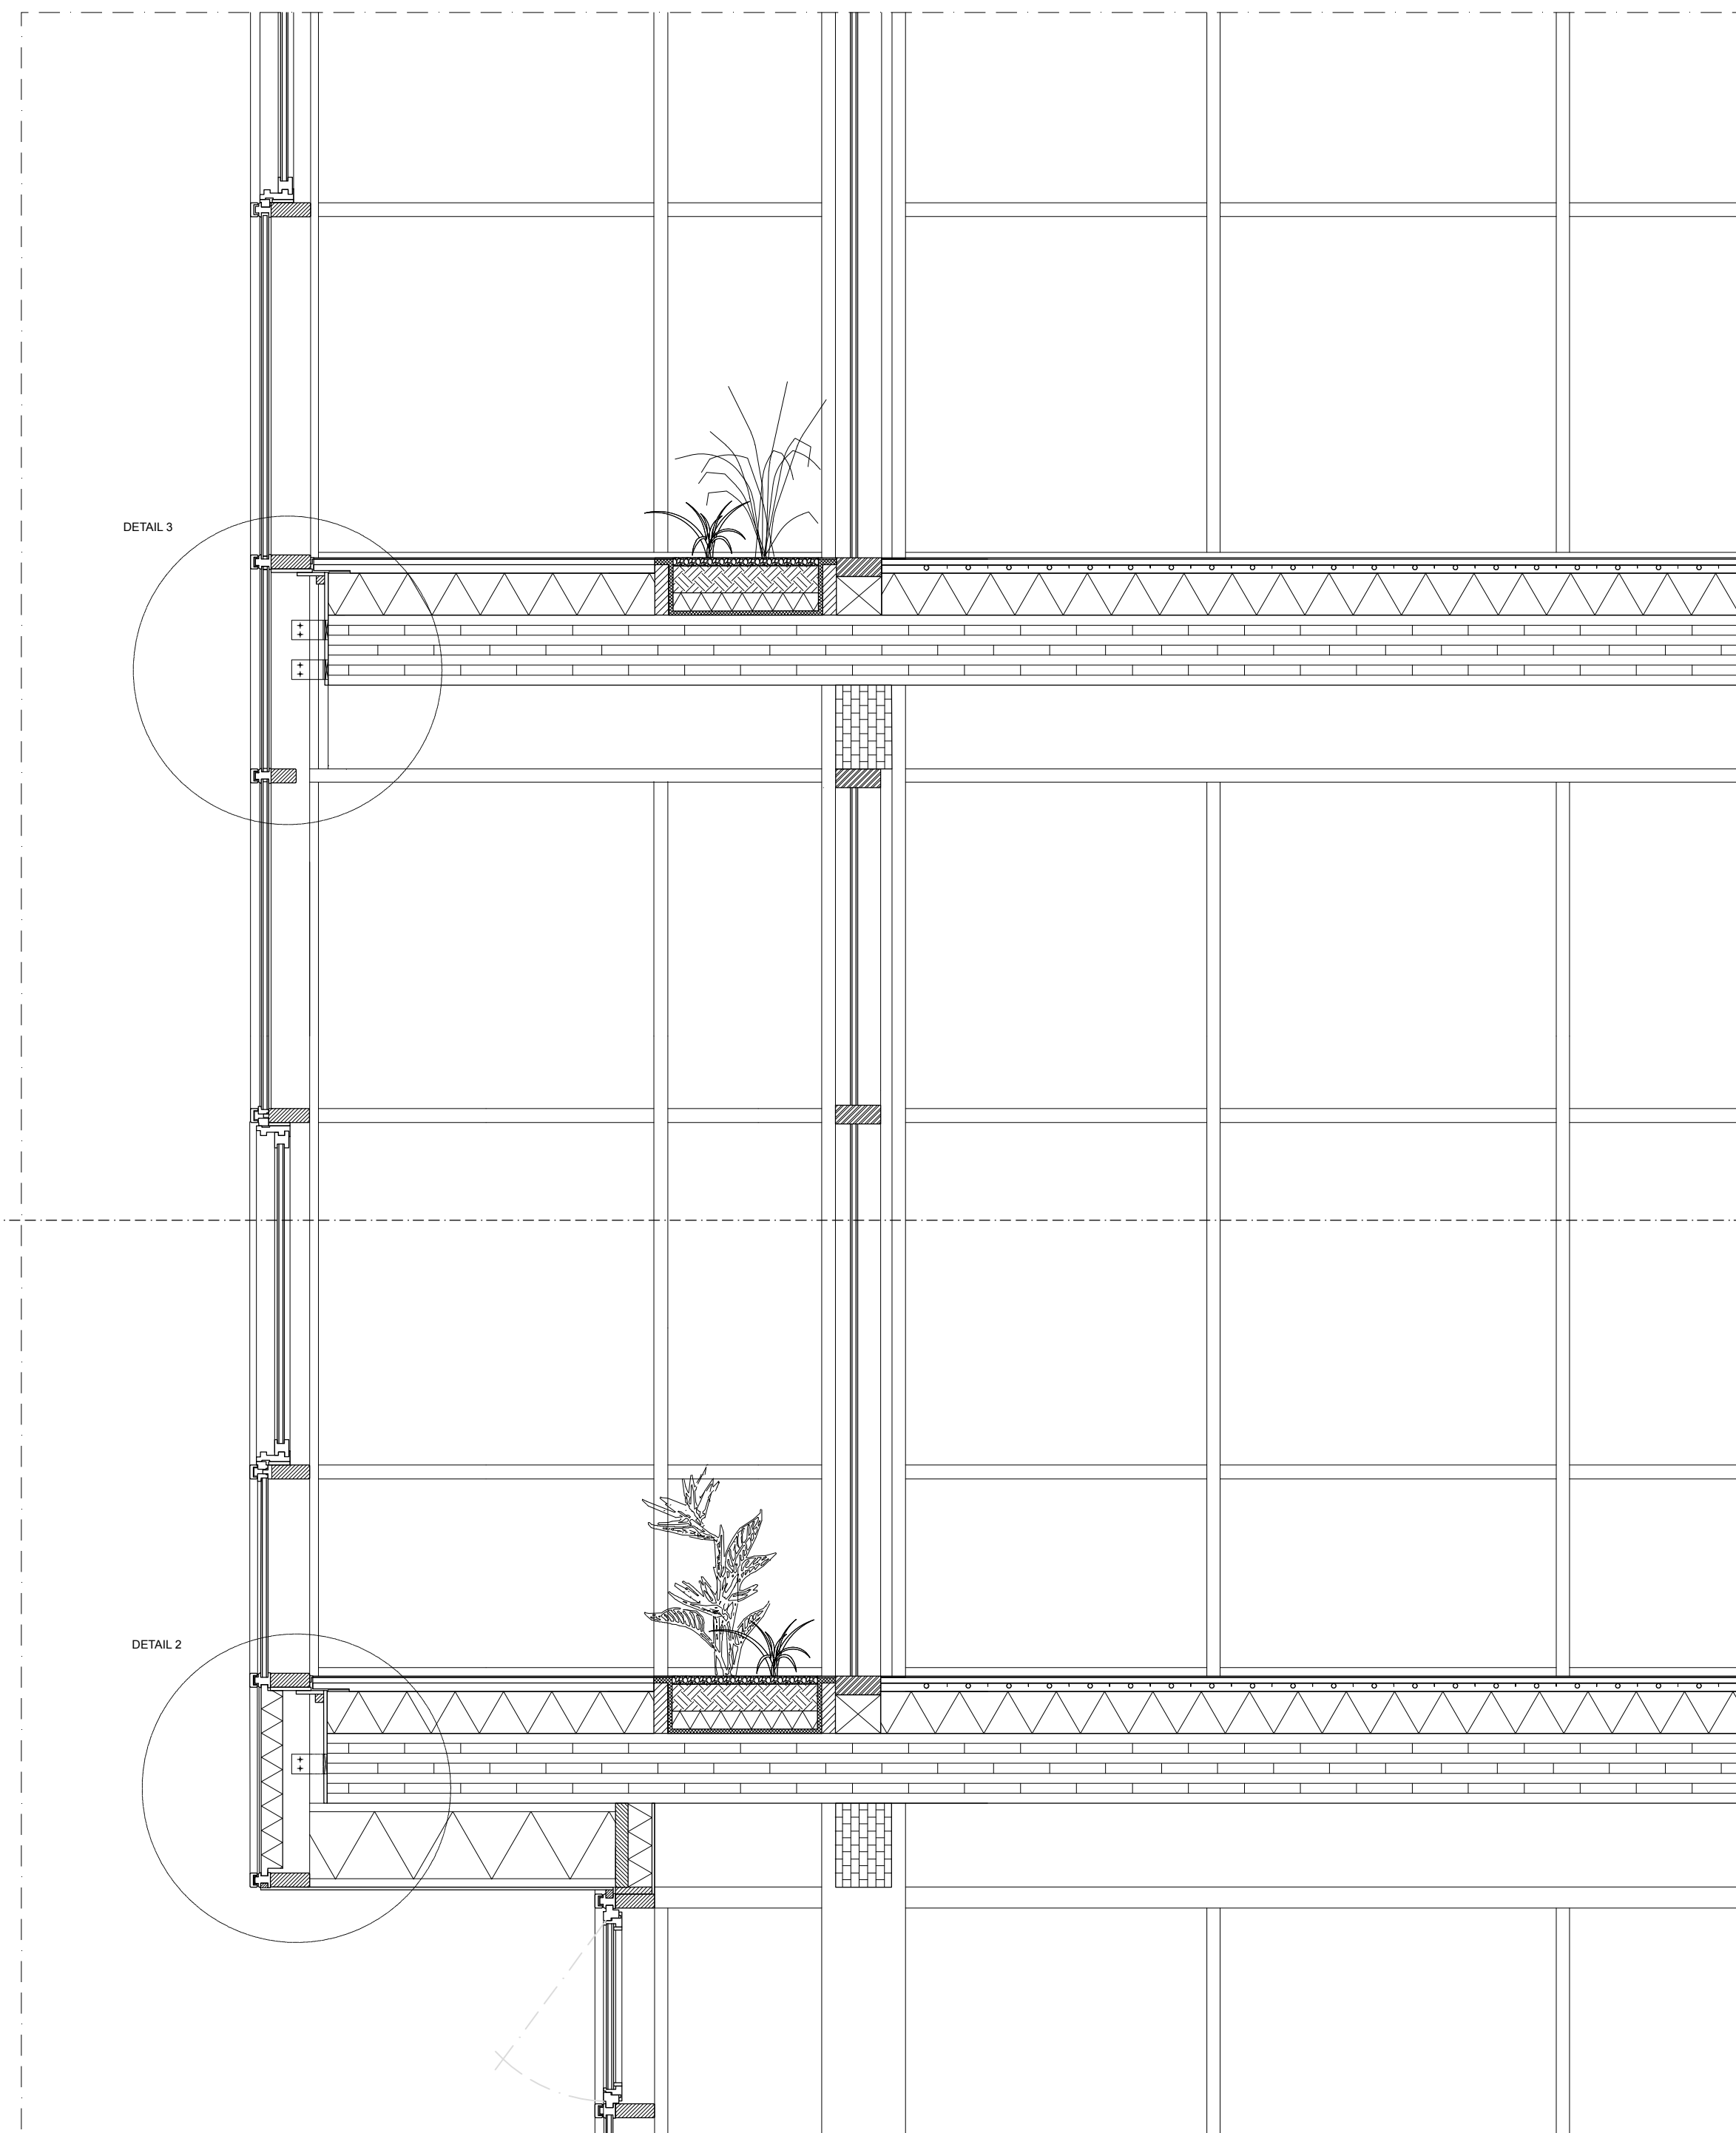
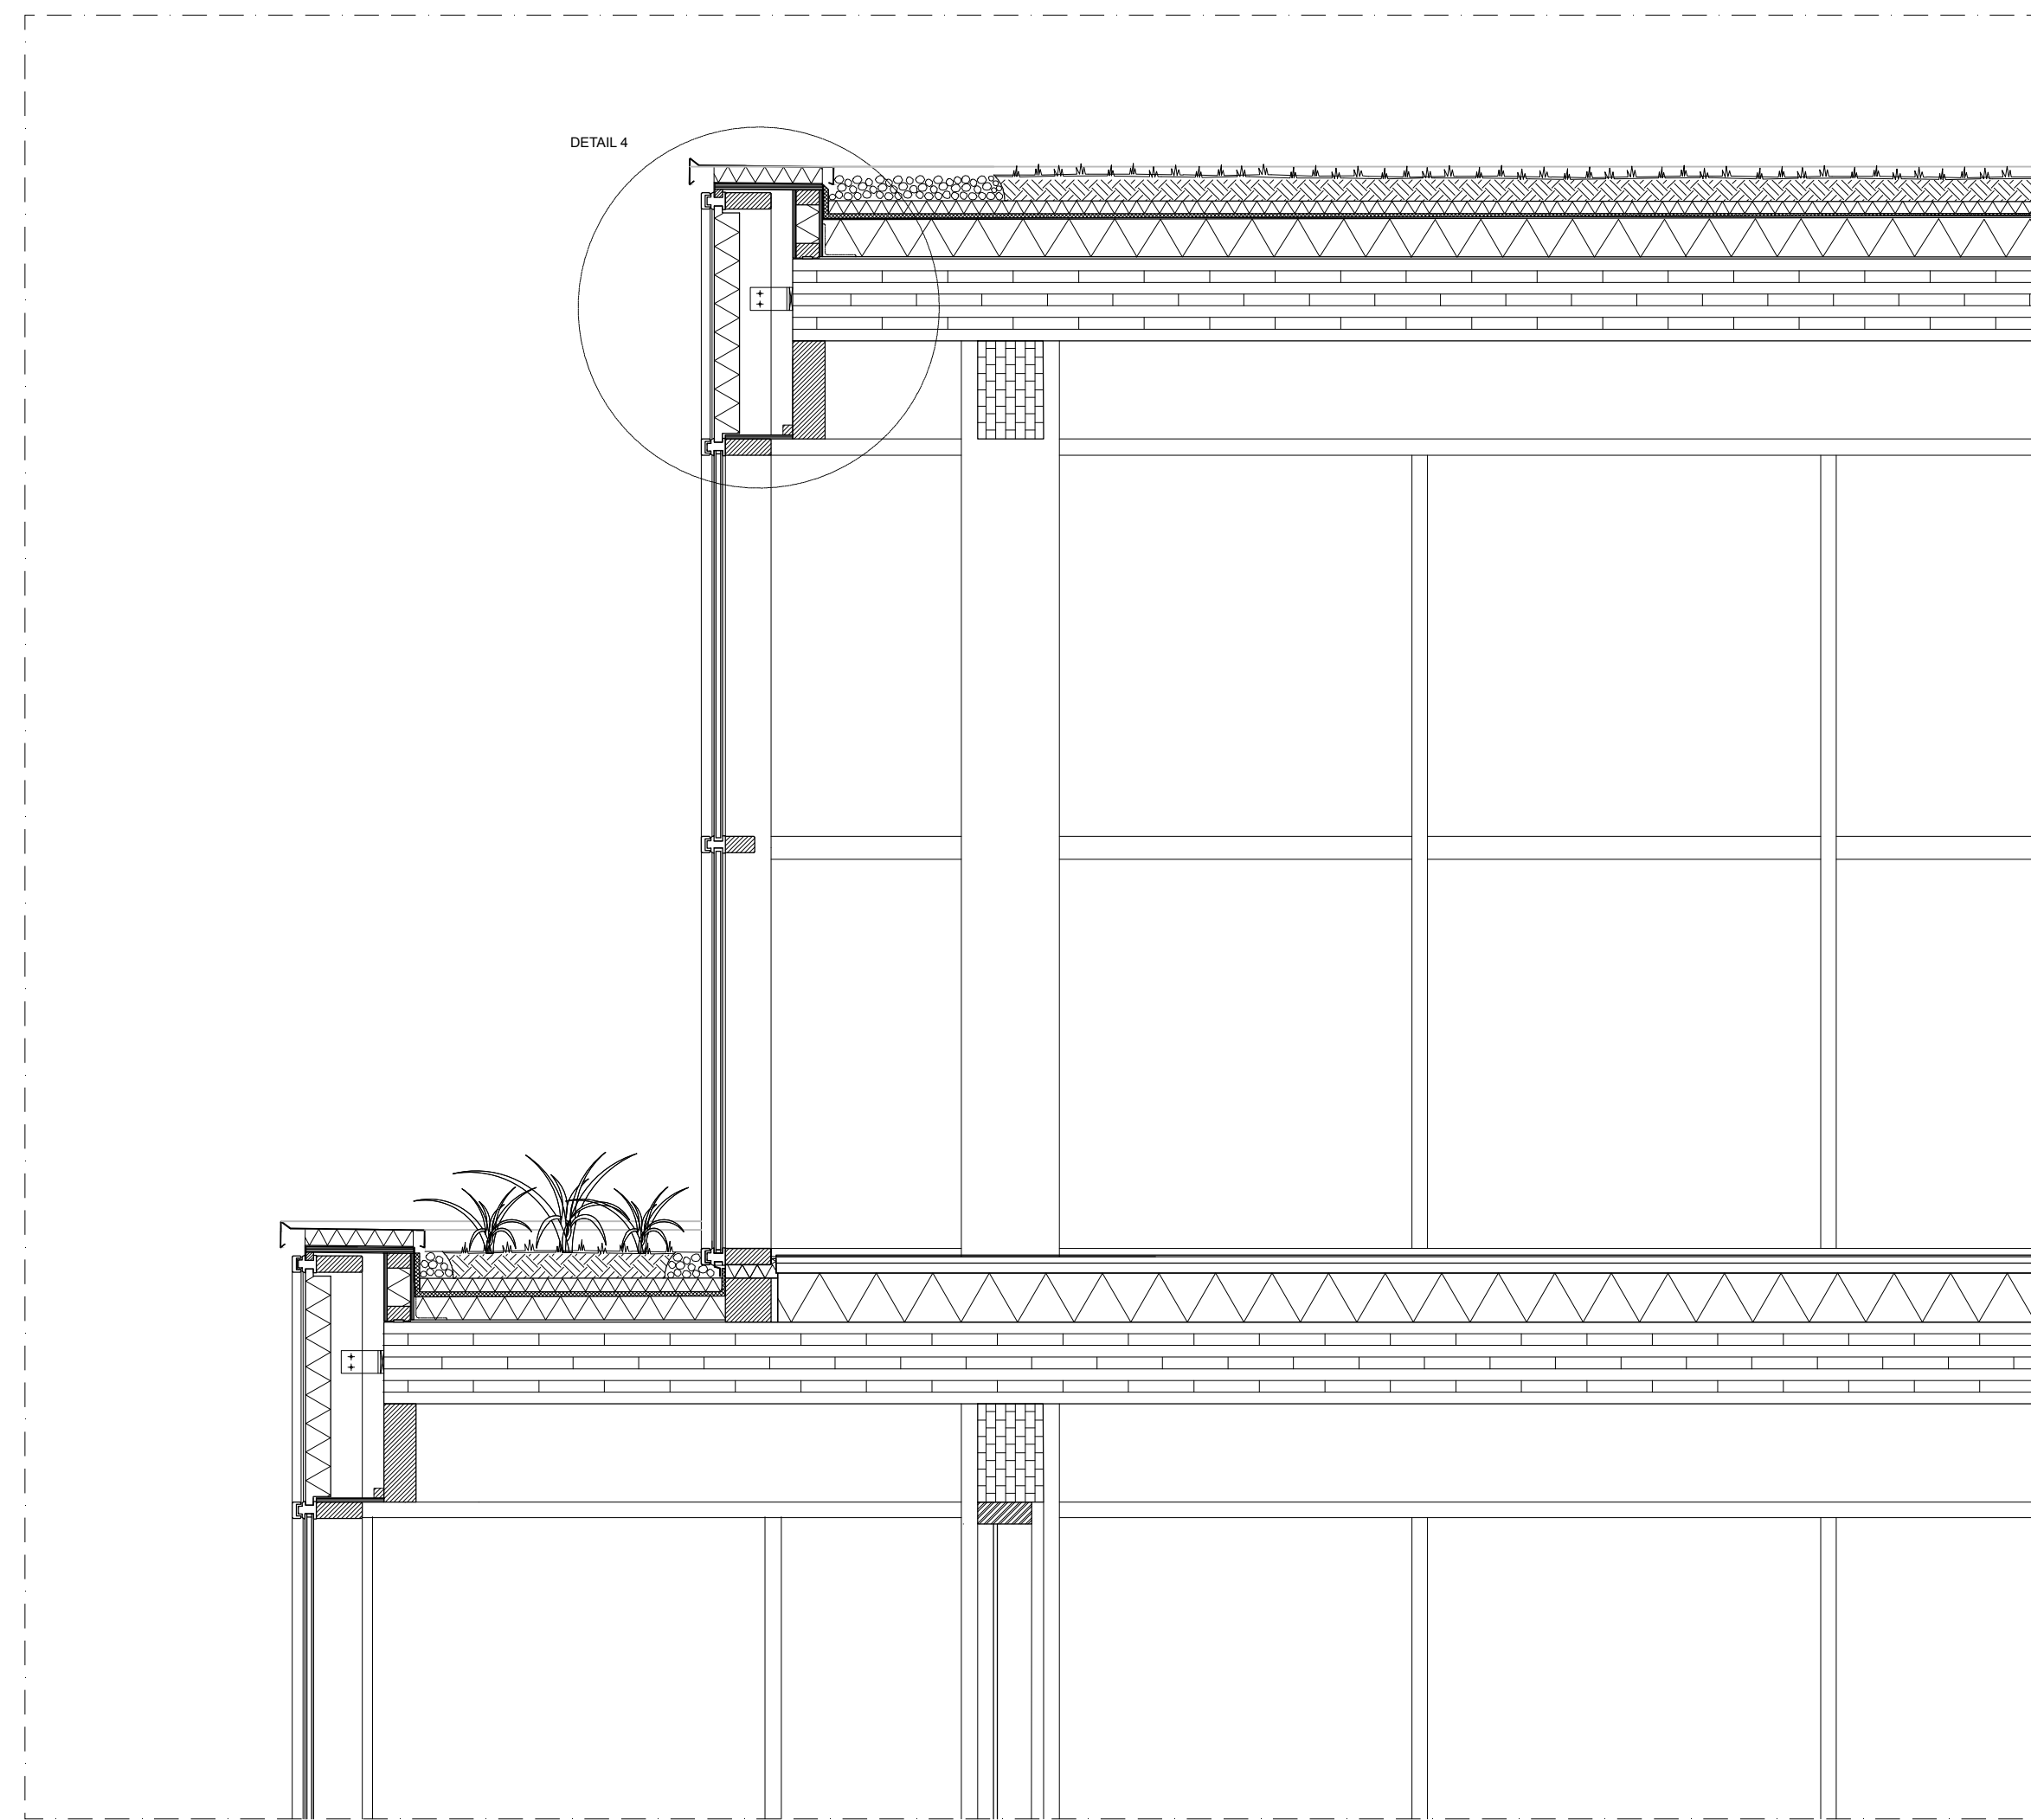
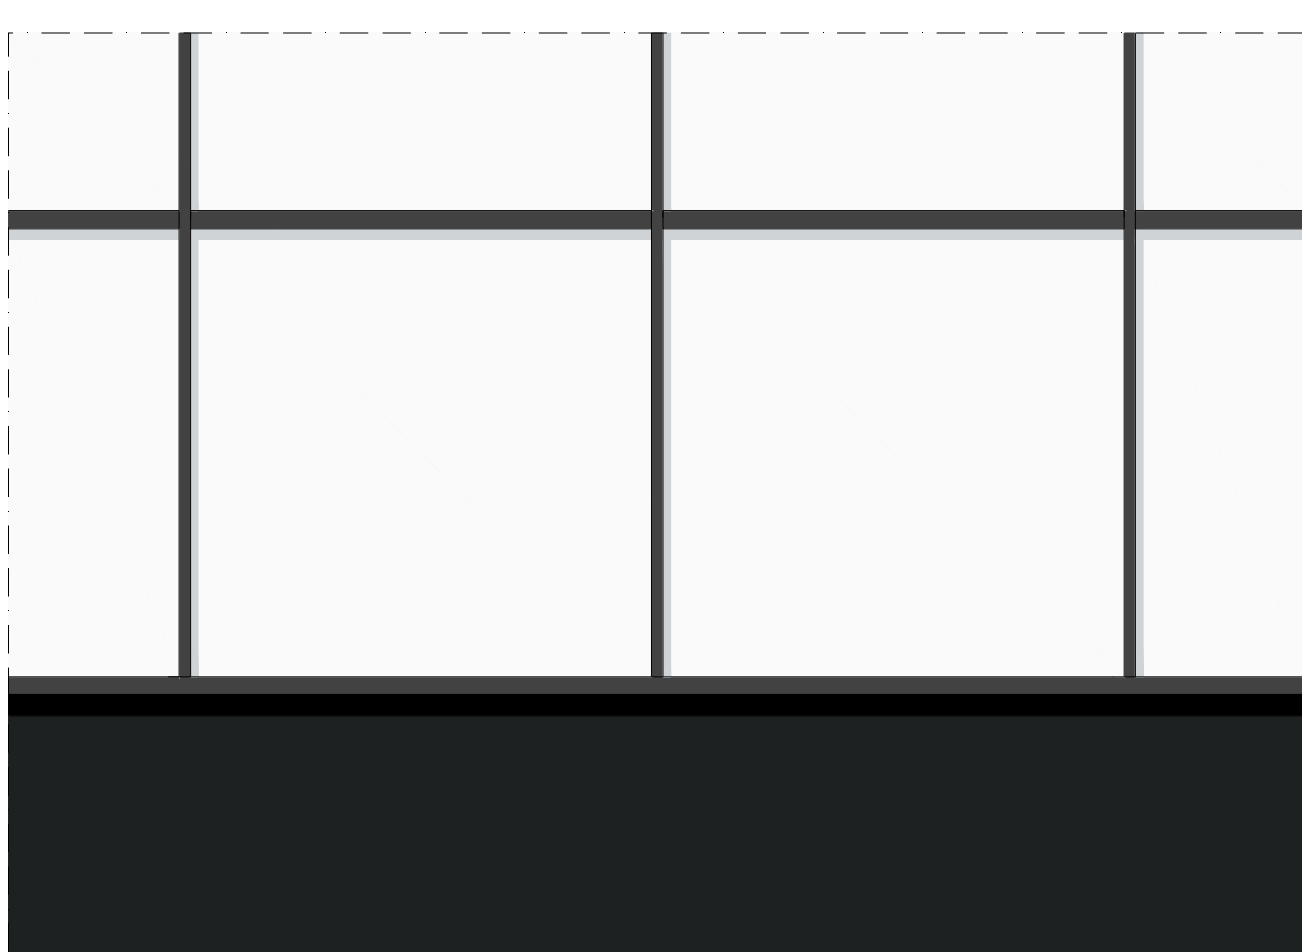
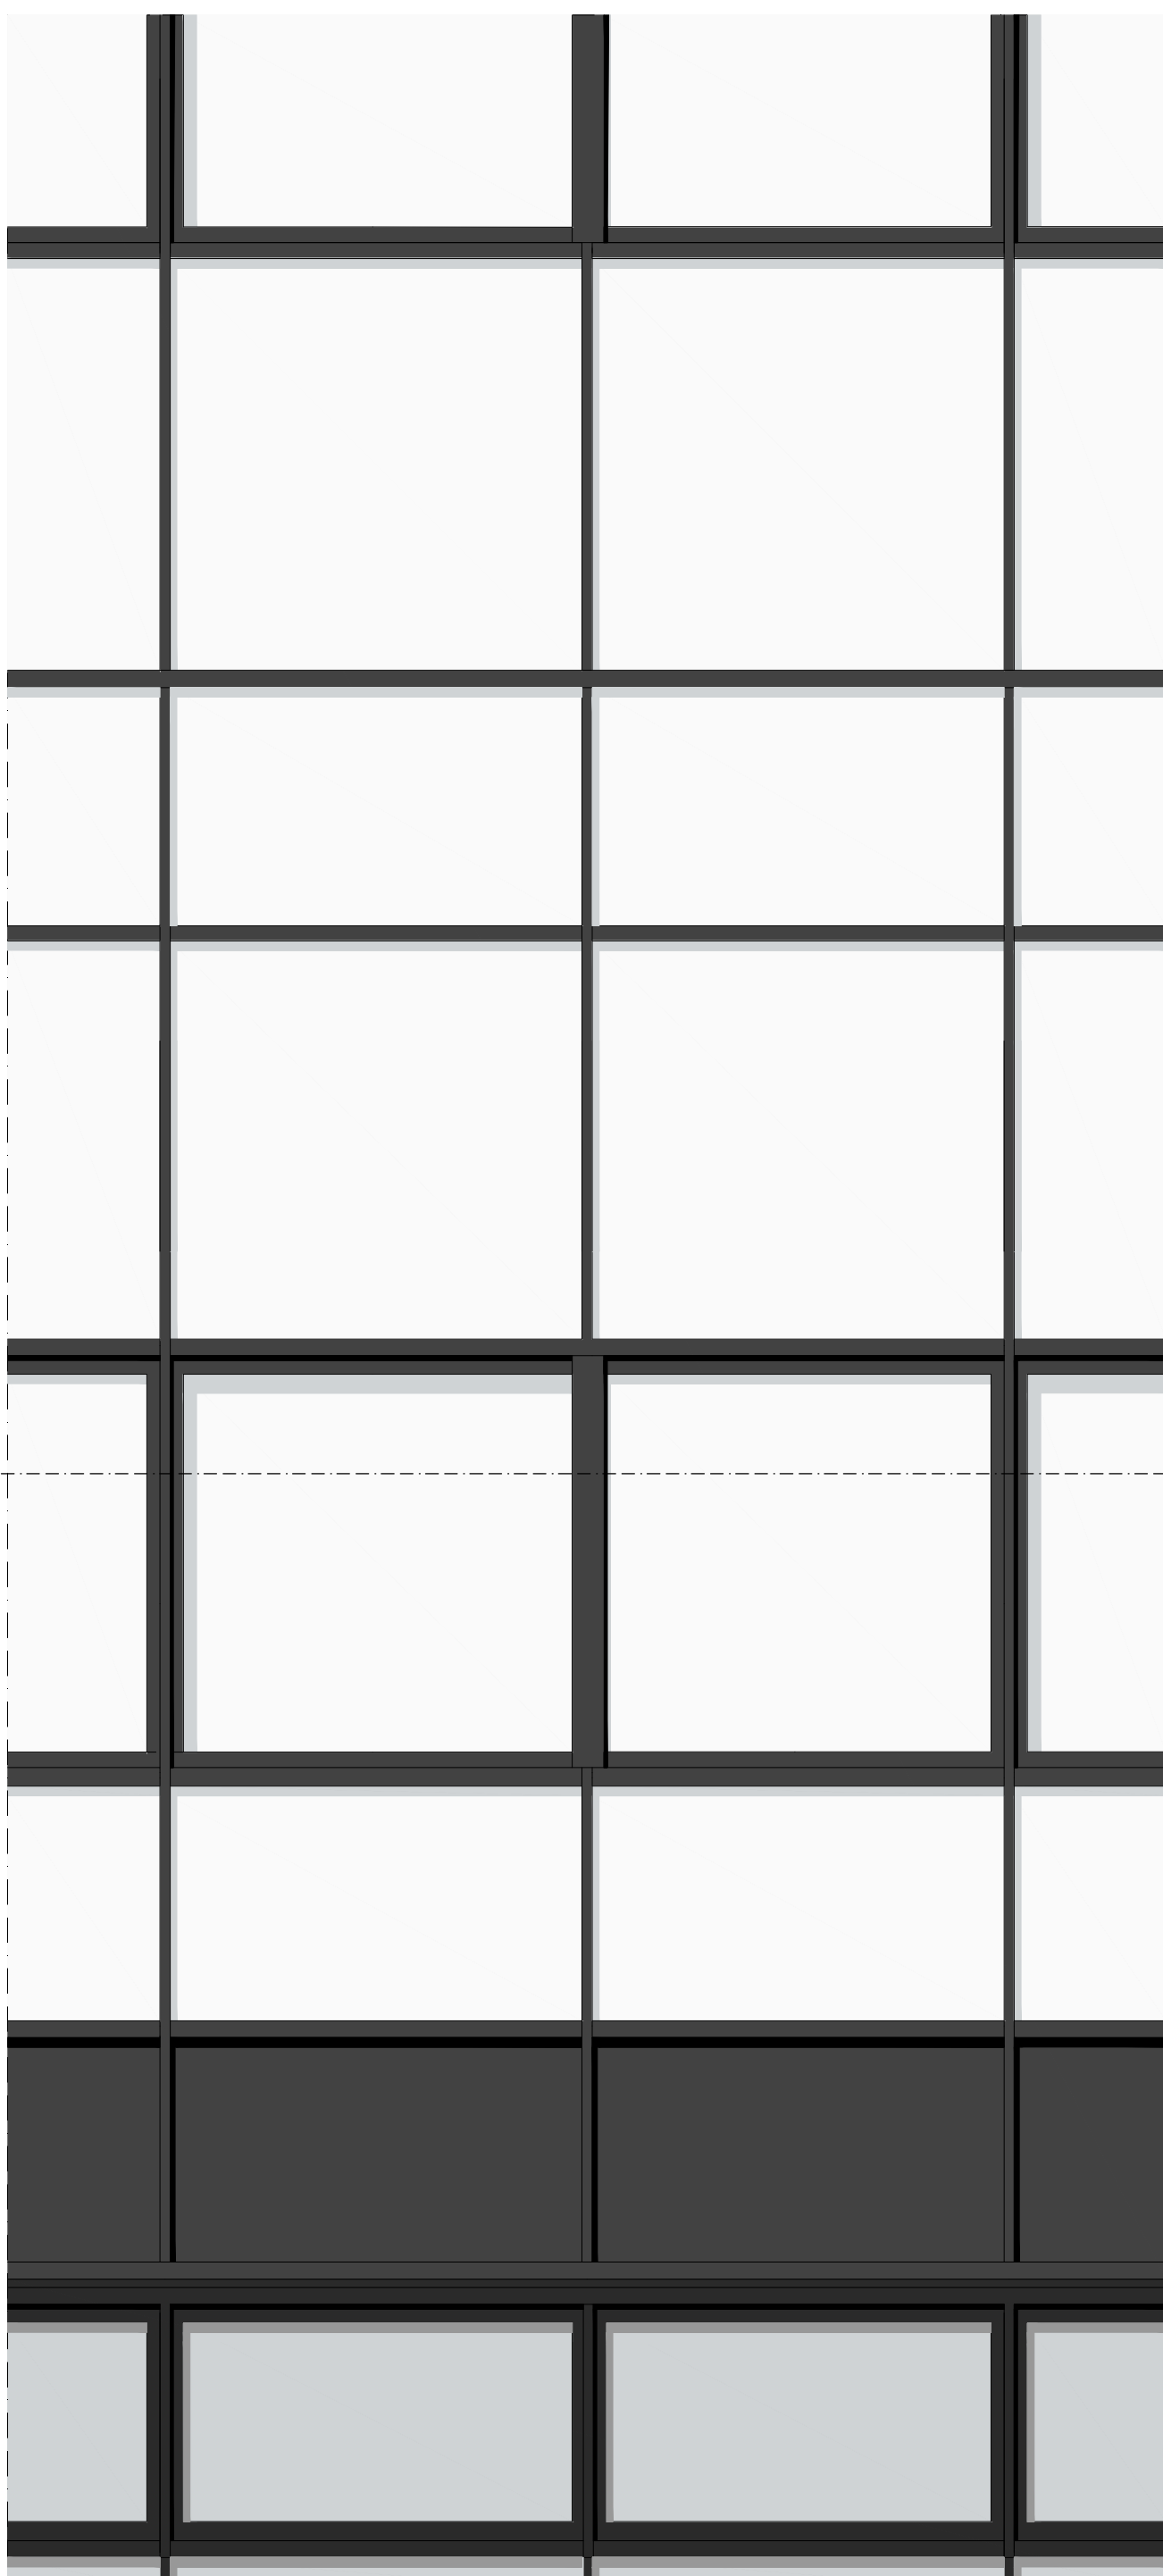


DETAIL 1:20
SOUTH-WEST FACADE

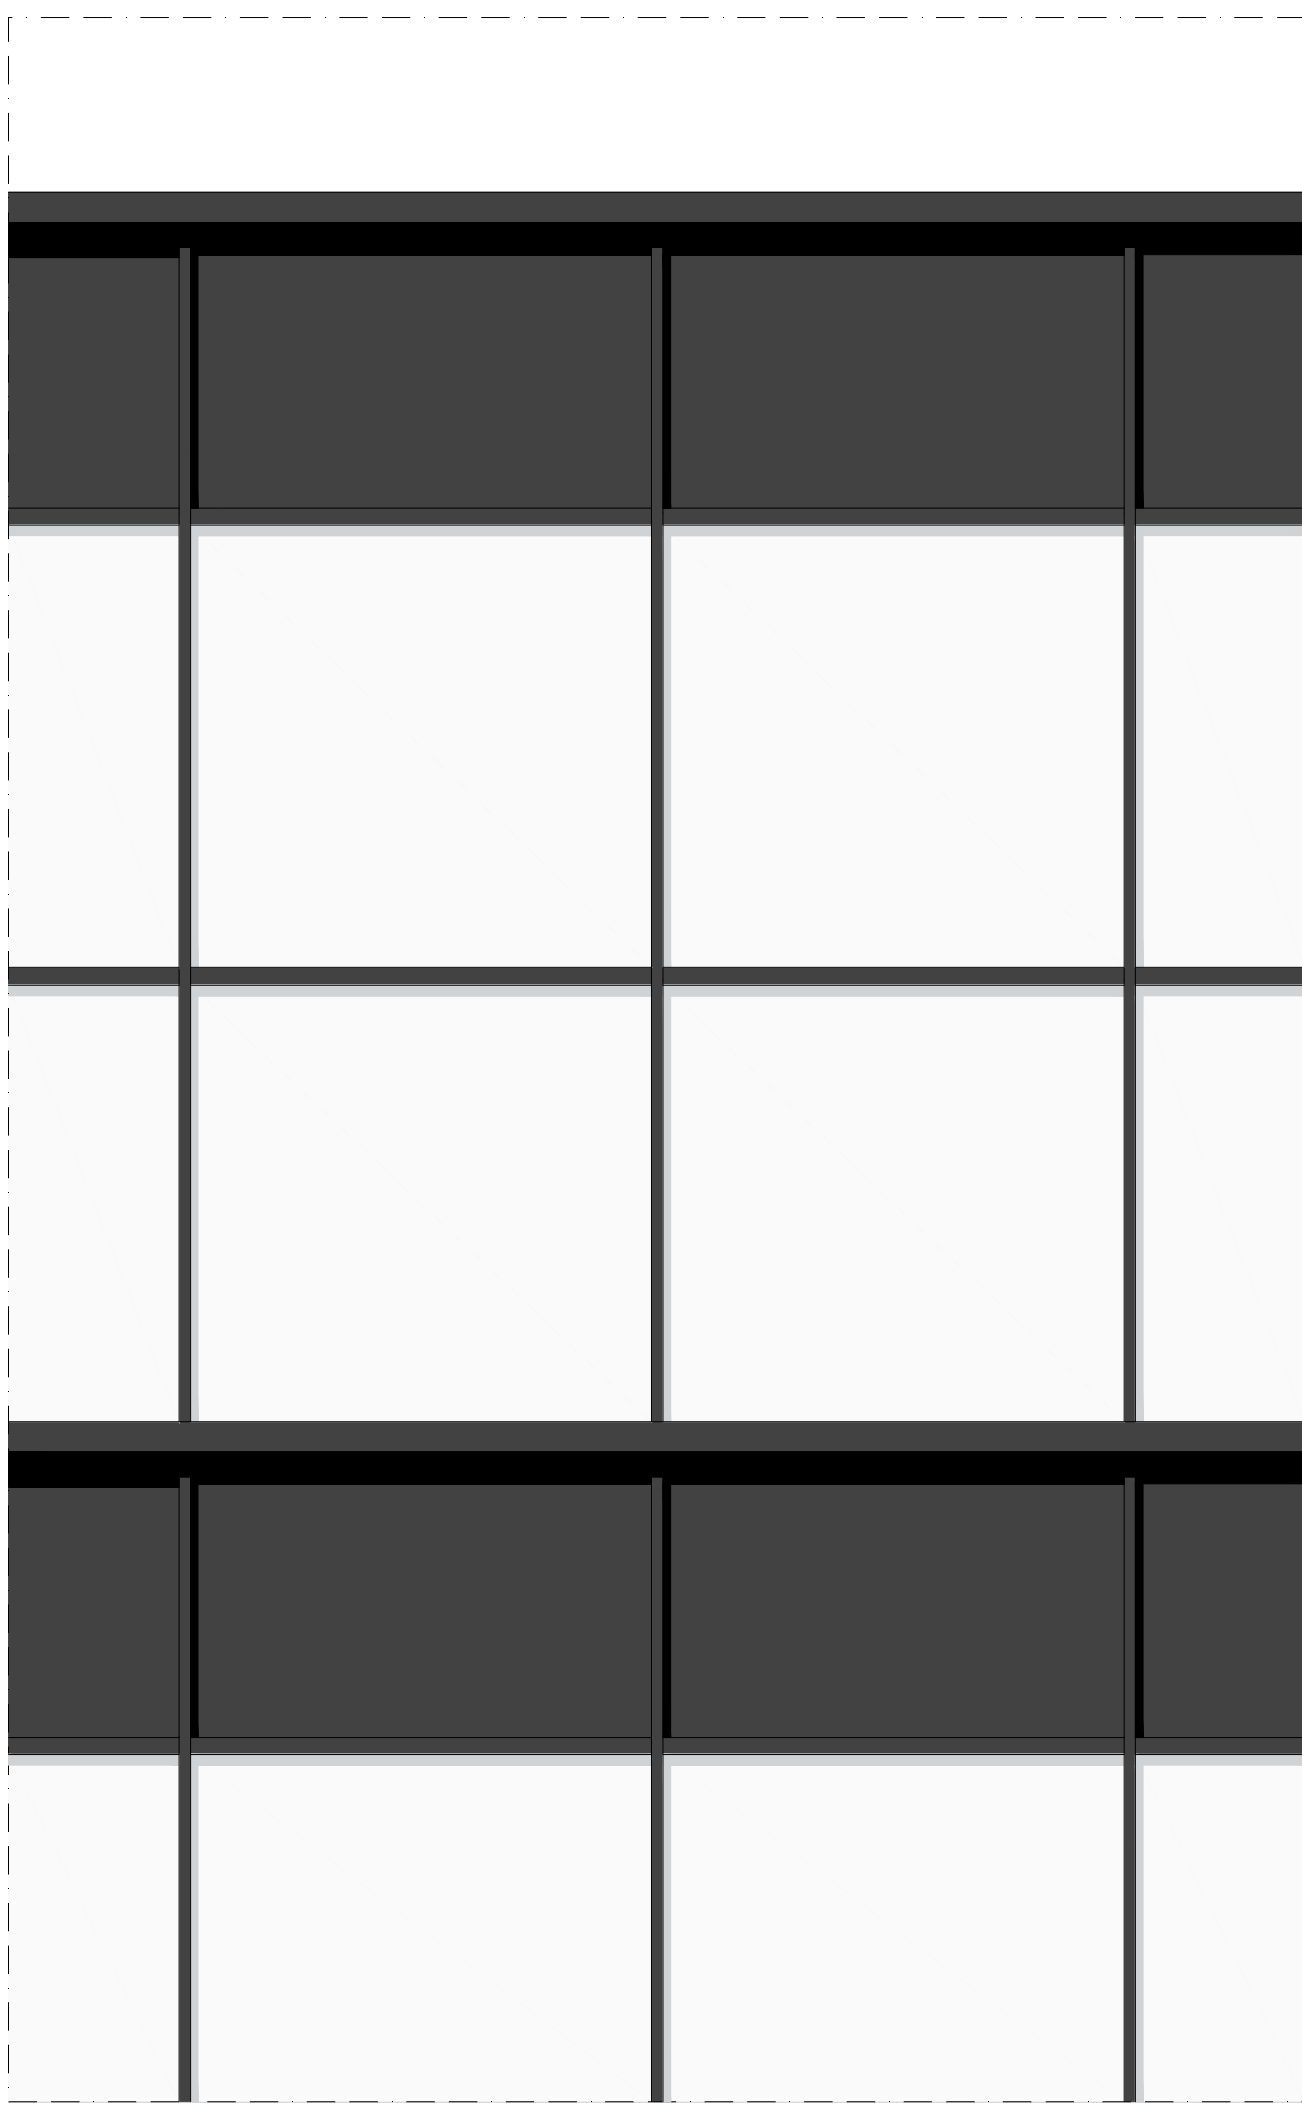


DETAILS 1:5
SOUTH-WEST FACADE


DETAIL 4

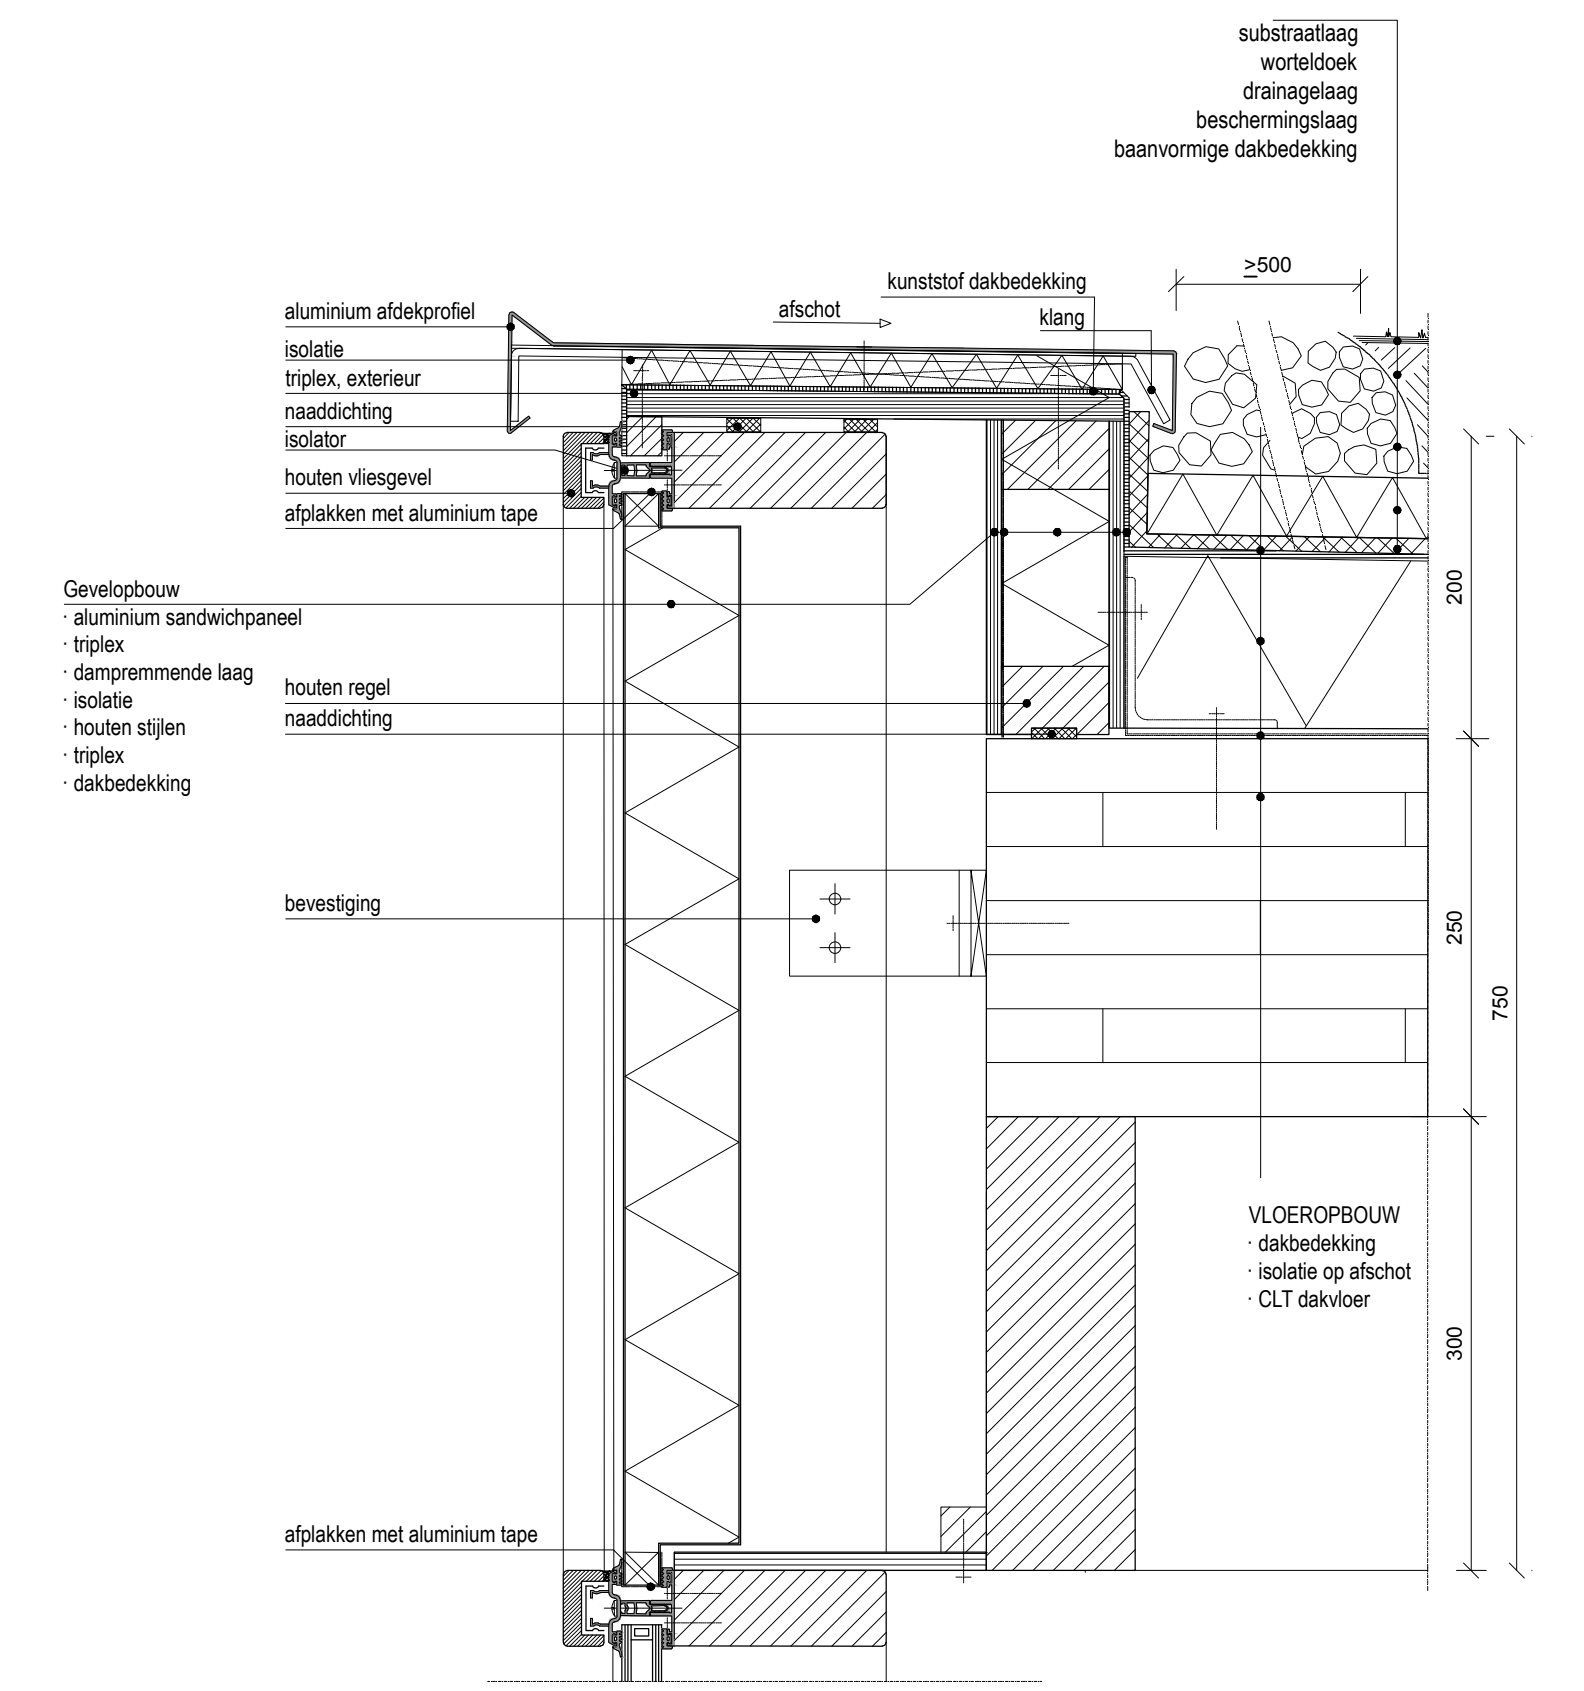

DETAIL 3

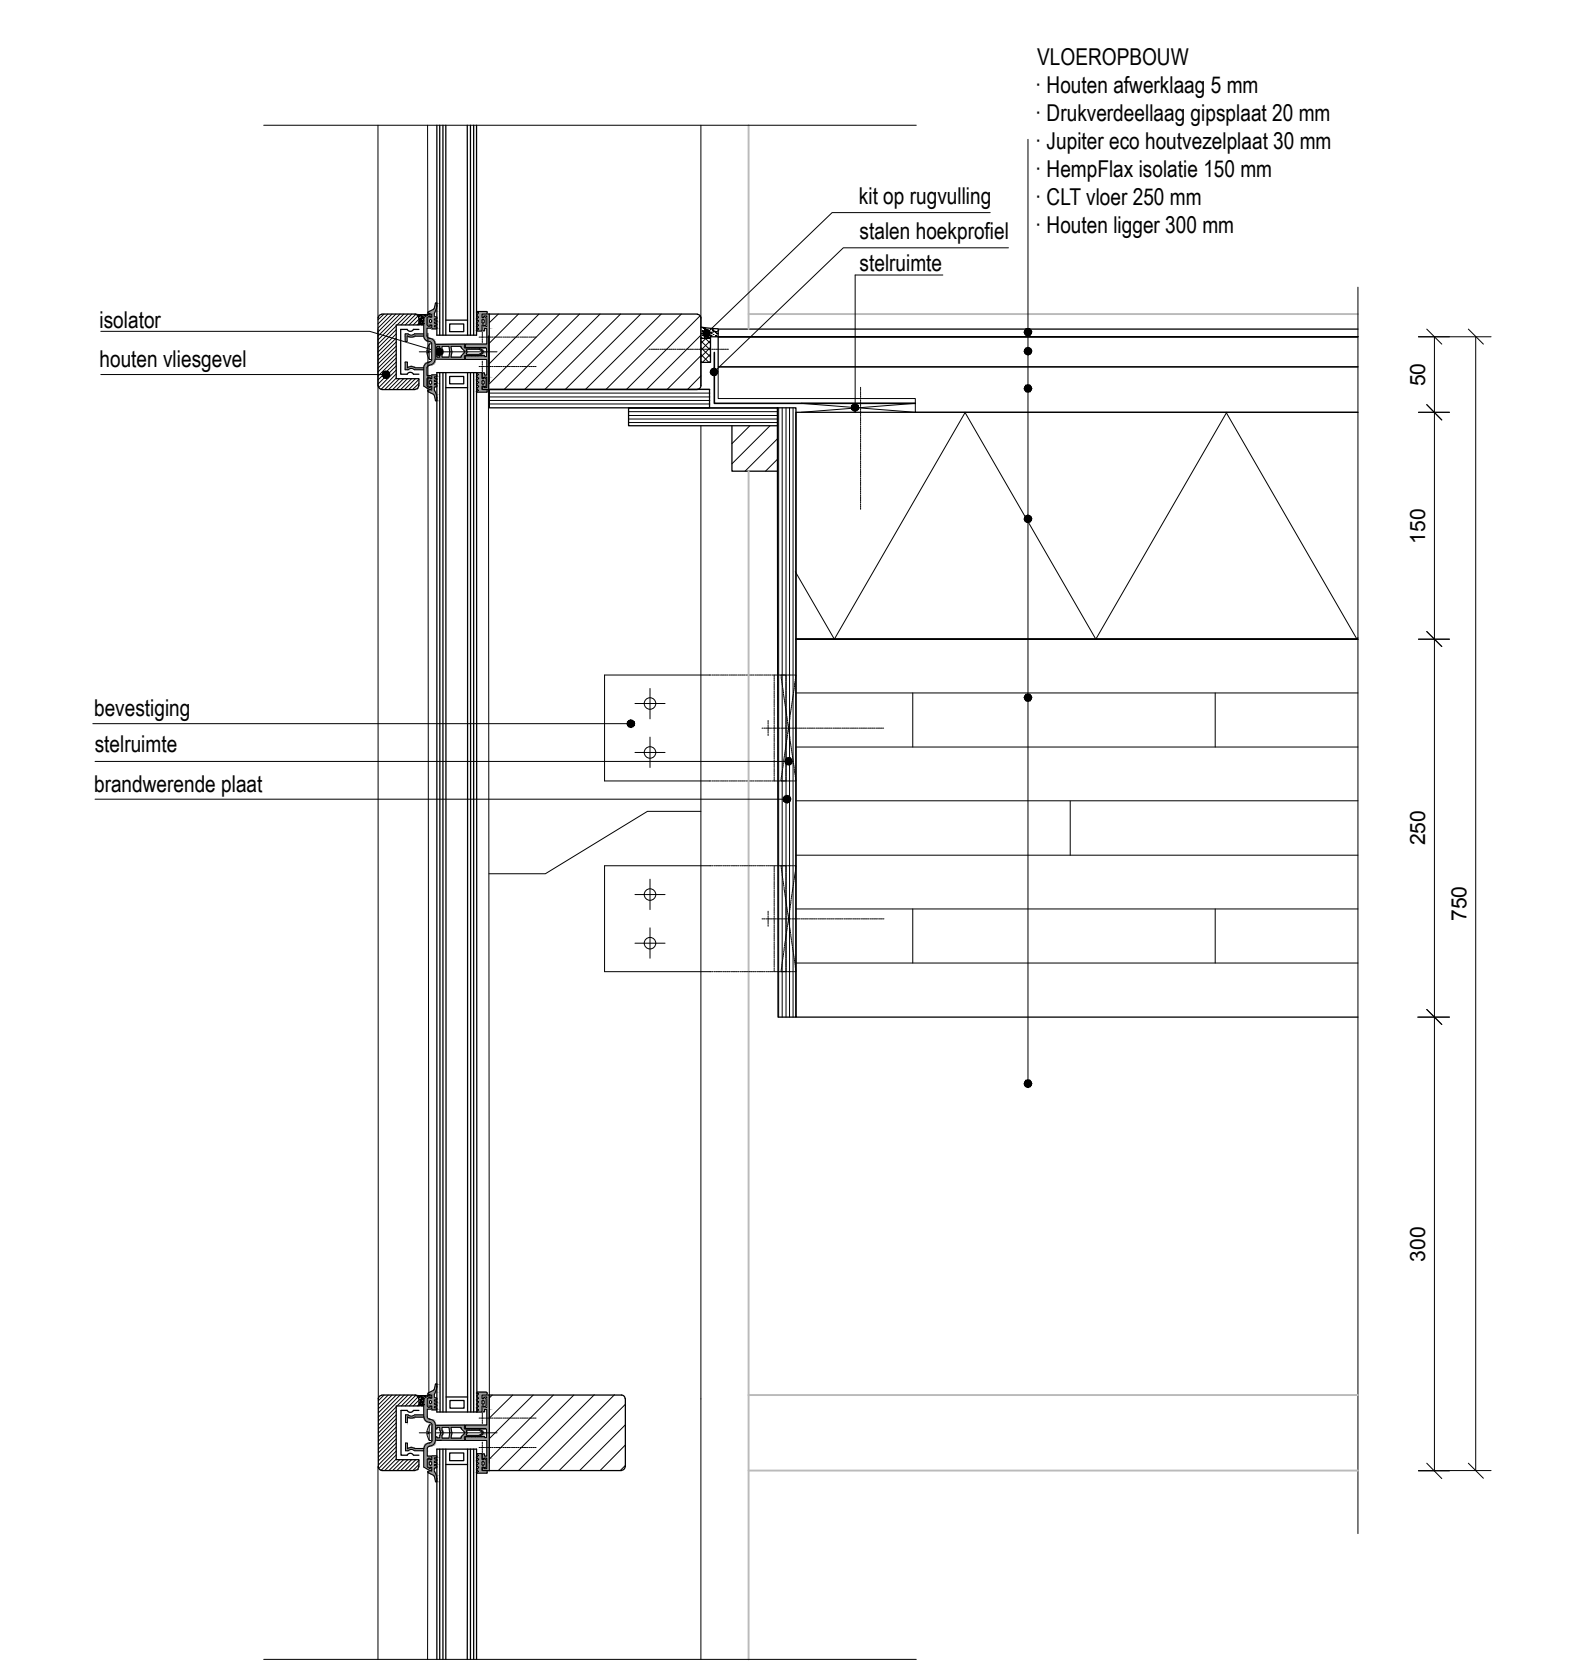

DETAIL 2

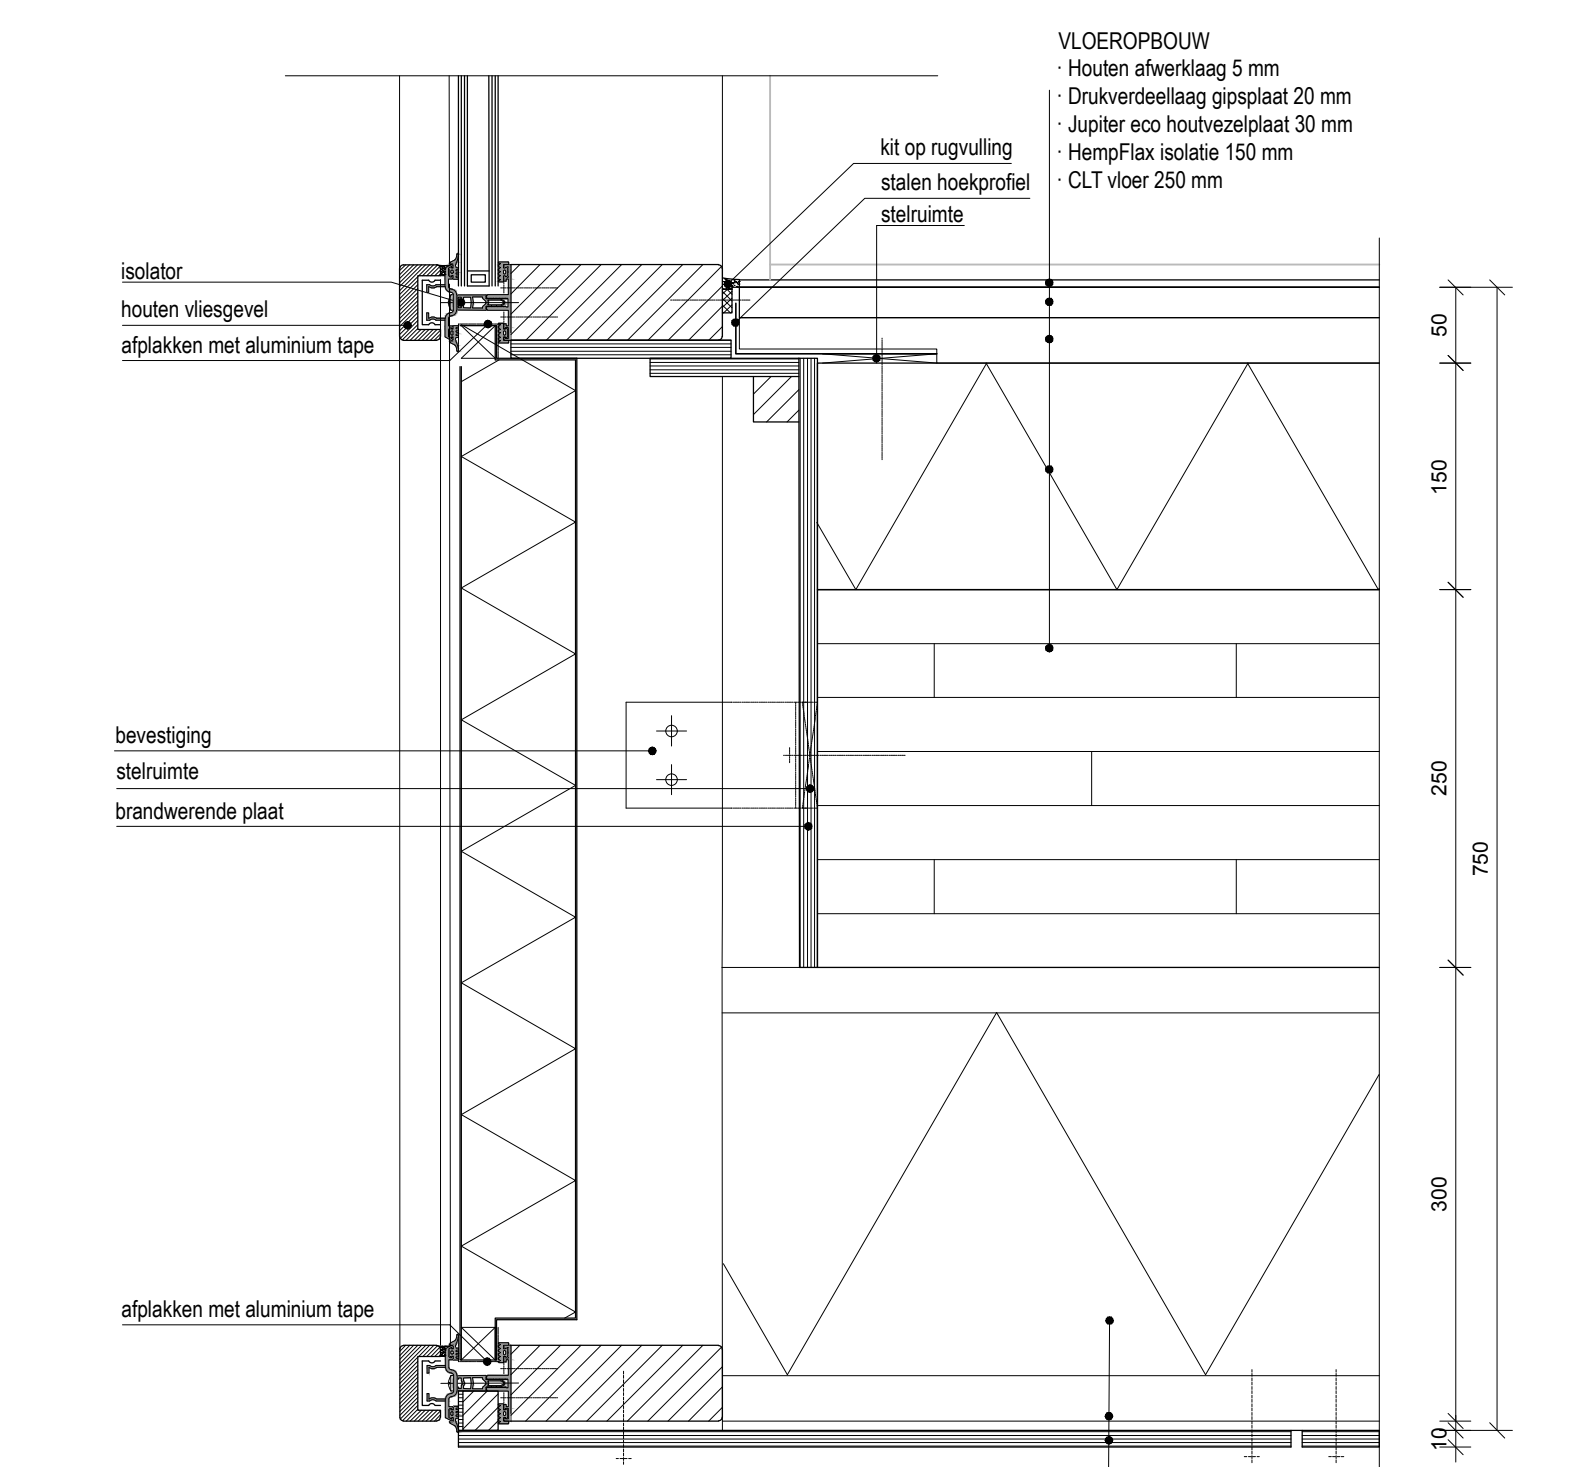

DETAIL 1

