


+	+ CORPOREAL	+ CLINICAL	+ COLLECTIVE	+ DETERRI- TORIALISATION	+ RETERRI- TORIALISATION	+
+ ...	+	+ ANTONIN ARTAUD	+ VINCENT VAN GOGH	+ READER'S GUIDE	+ LEGEND	+
+ THE PROBLEM OF HEALTH	+ THE PROBLEM OF CORPOREAL HEALTH	+ THE PROBLEM OF CLINICAL HEALTH	+ THE PROBLEM OF COLLECTIVE HEALTH	+ THE THREE SYNTHESES OF THE UNCONSCIOUS	+ PROBLEMATISTION	+
+ ANTI-METHOD	+ SCHIZ	+ SCHIZOID	+ SCHIZOPHRENIA	+ SCHIZOANALYSIS	+ SCHIZO- CARTOGRAPHY	+
+ MACHINIC PHYLUM	+ DEFENSE	+ DISORDER	+ DECAY	+ DETERRI- TORIALISATION	+ DIAGNOSIS	+
+ UNIVERSES OF VALUE	+ FEELINGS	+ FLASHBACKS	+ FRAGMENTS	+ BWO	+ FATIGUE	+
+ EXISTENTIAL TERRITORIES	+ CUT	+ CURE	+ CITY	+ CAESURA	+ CONJUNCTION	+
+ MATERIAL, ENERGETIC, SEMIOTIC FLOWS	+ POISON	+ PRESCRIPTION	+ PLANE	+ PHARMAKON	+ ACU-PUNCTURE	+
+	+ CORPOREAL HEALTH	+ CLINICAL HEALTH	+ COLLECTIVE HEALTH	+ CRITICAL	+ CONCLUSION	+
+	+	+	+	+	+	+

MA1


+

TRAFFIC JUNCTION

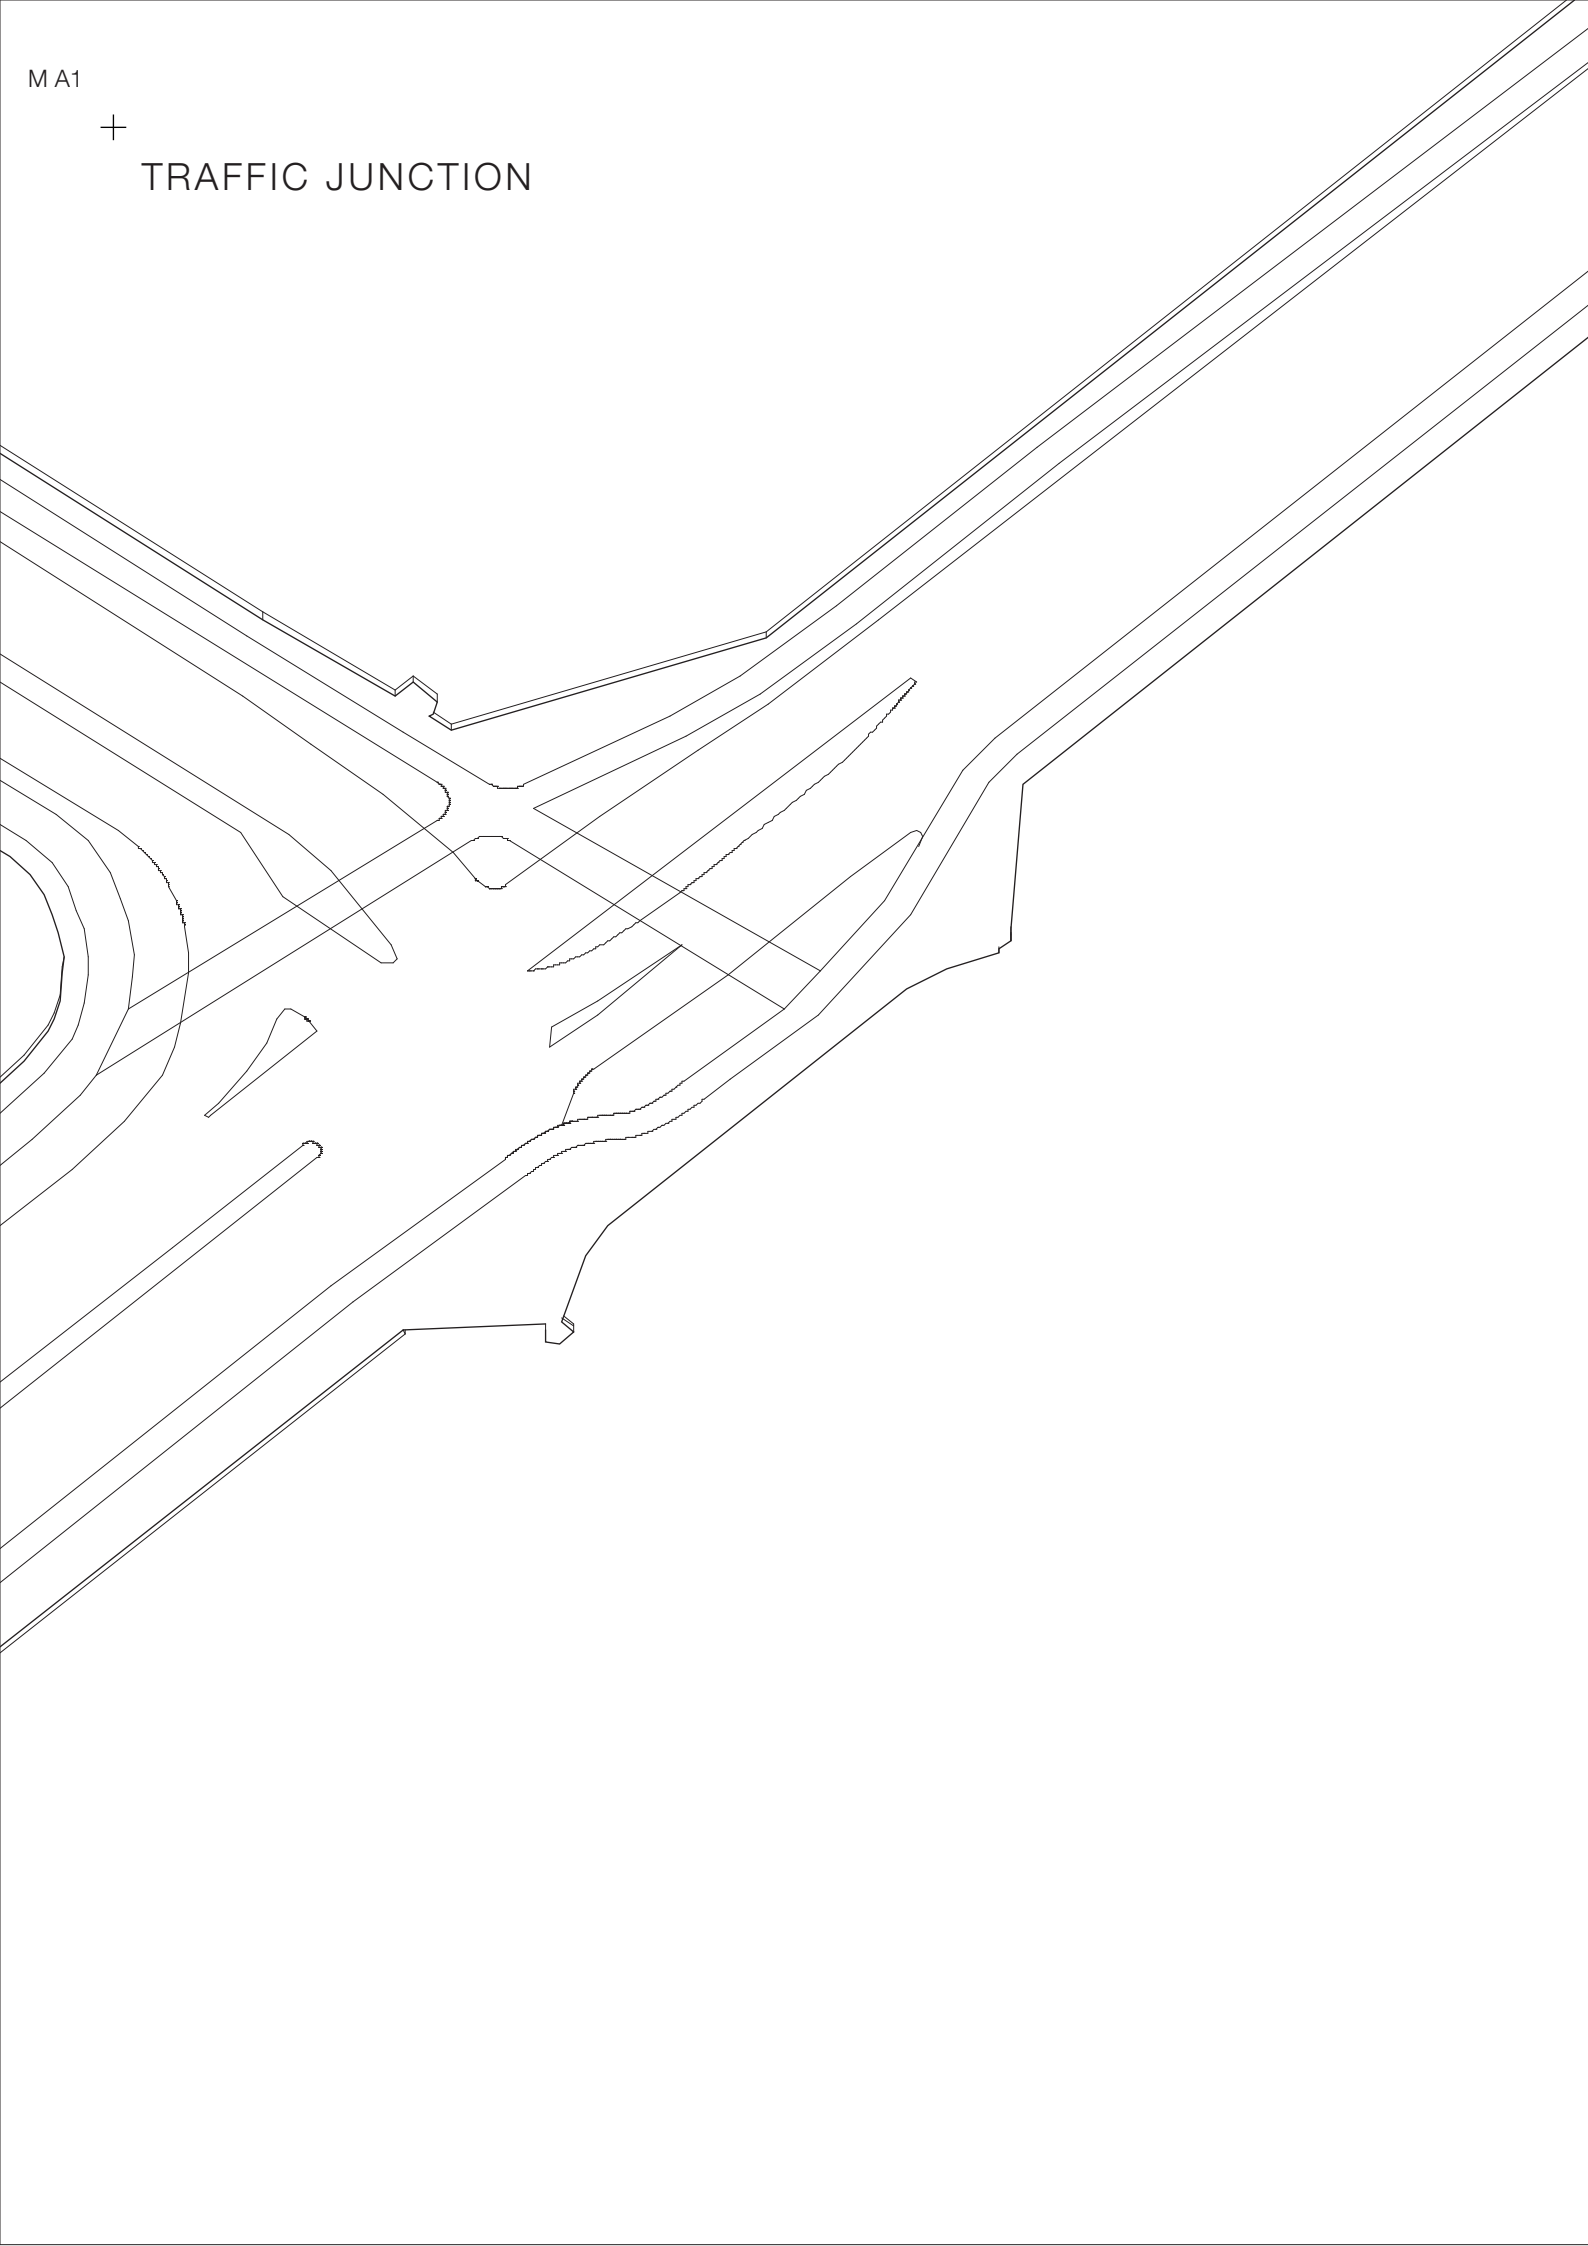




BRICK BRIDGEHEAD ELEMENTS

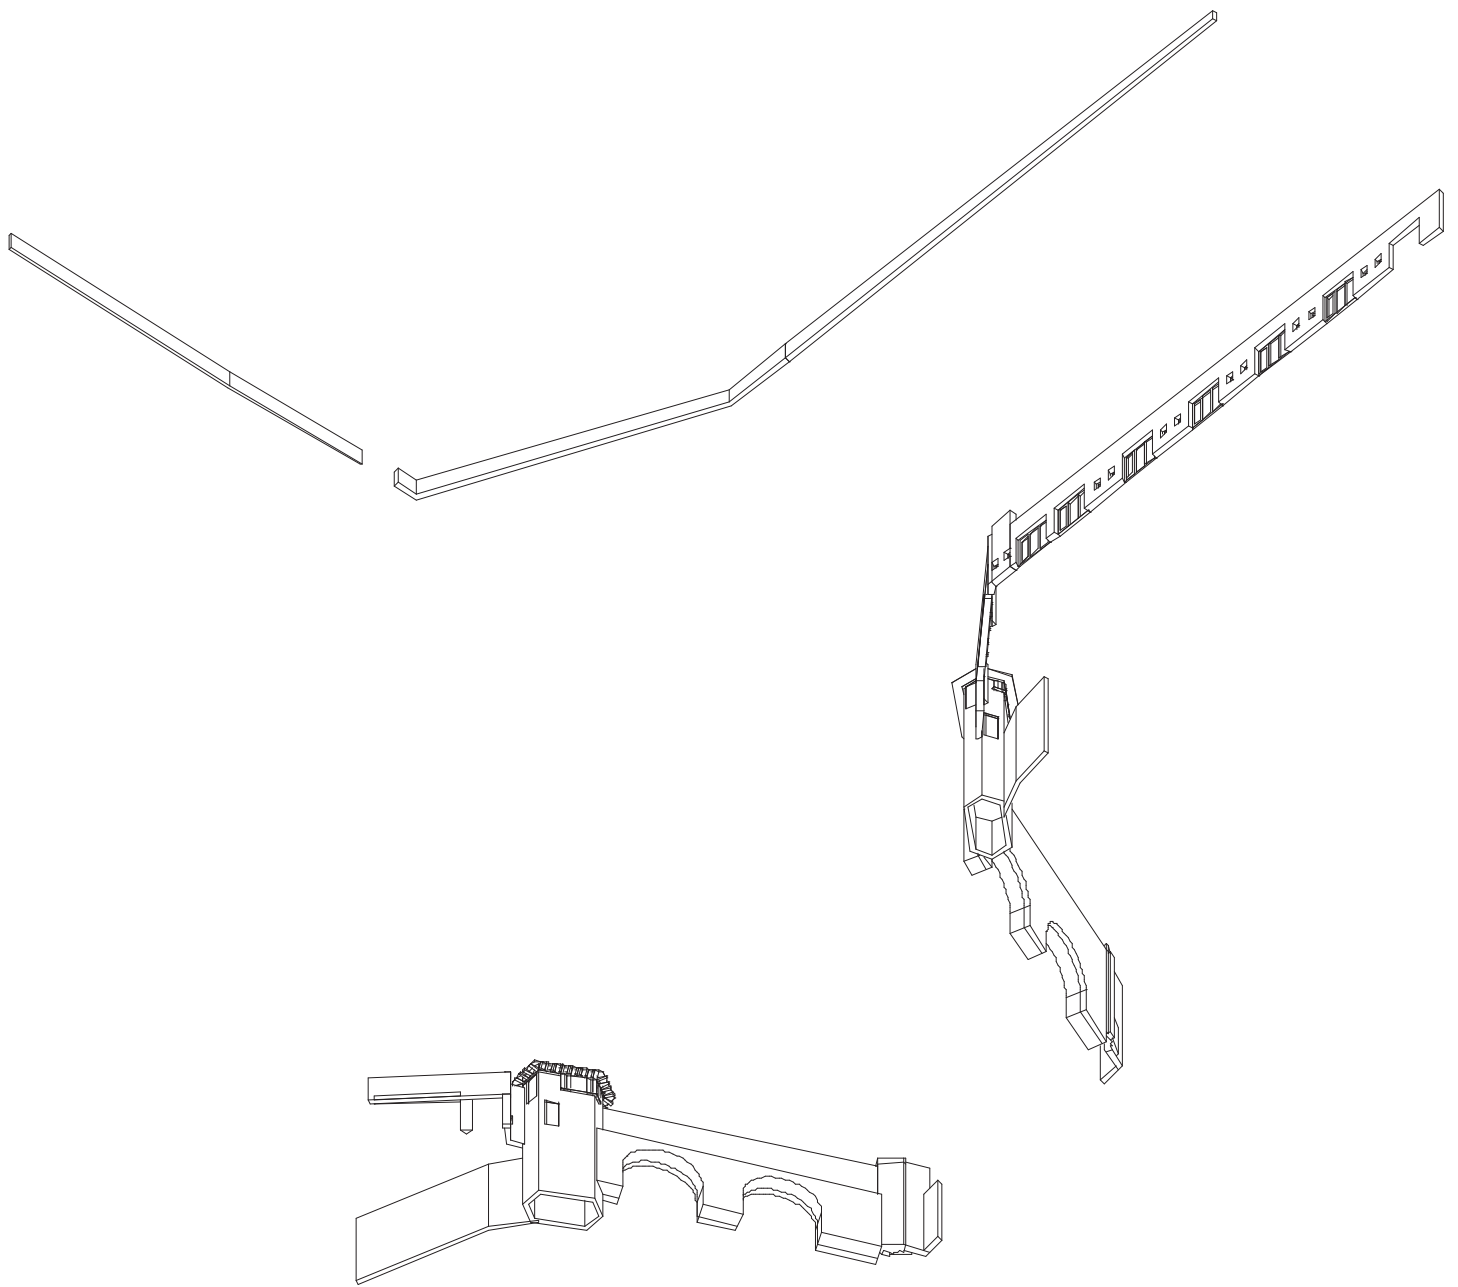


+

EXISTING STRUCTURE

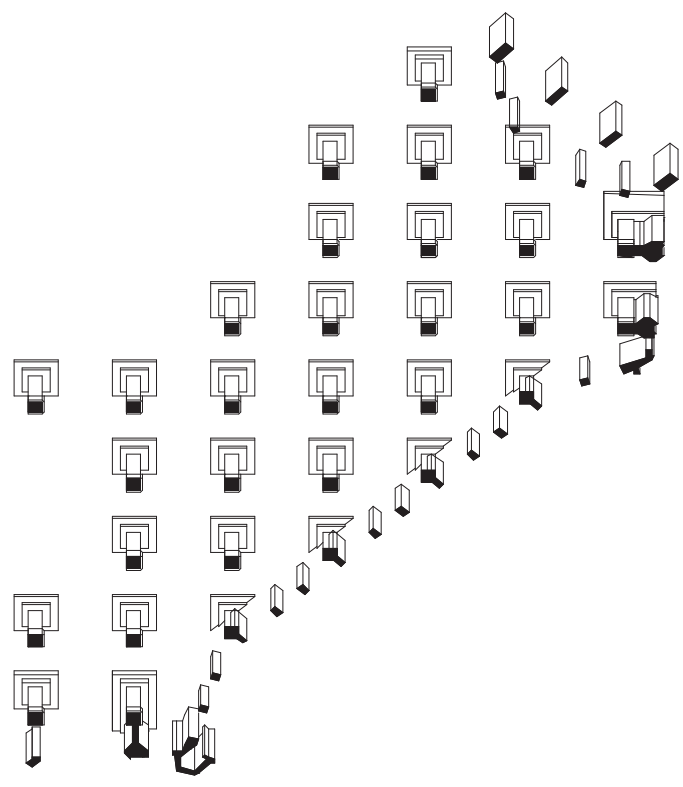

+


CURRENT PROGRAM: THEATRE / FITNESS CENTRE

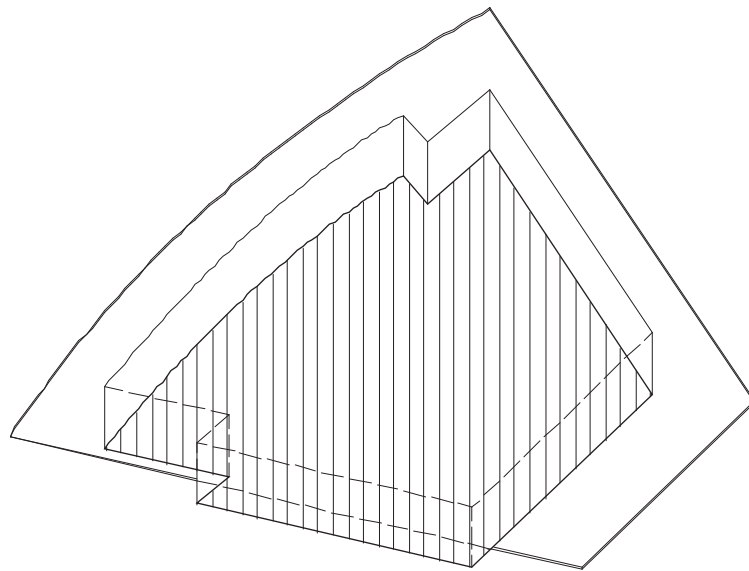

ME1

+


FORMER RAILROAD

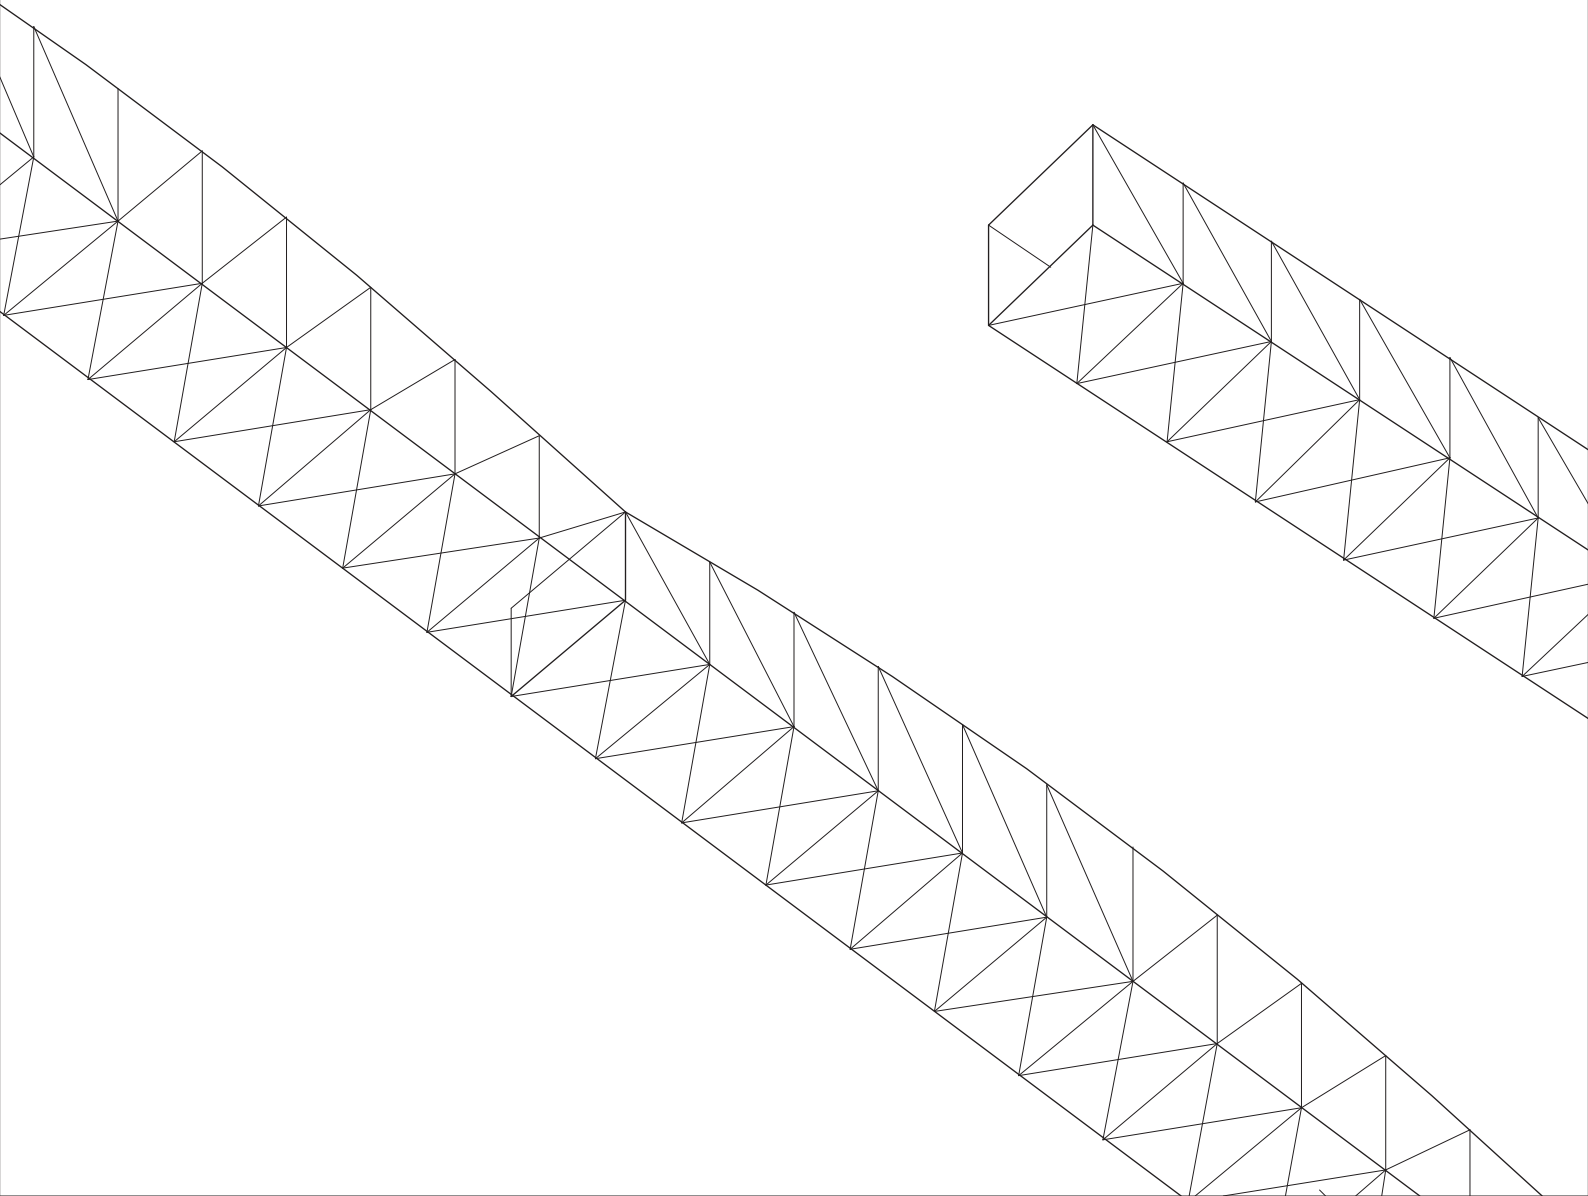

MA2






EMBANKMENT

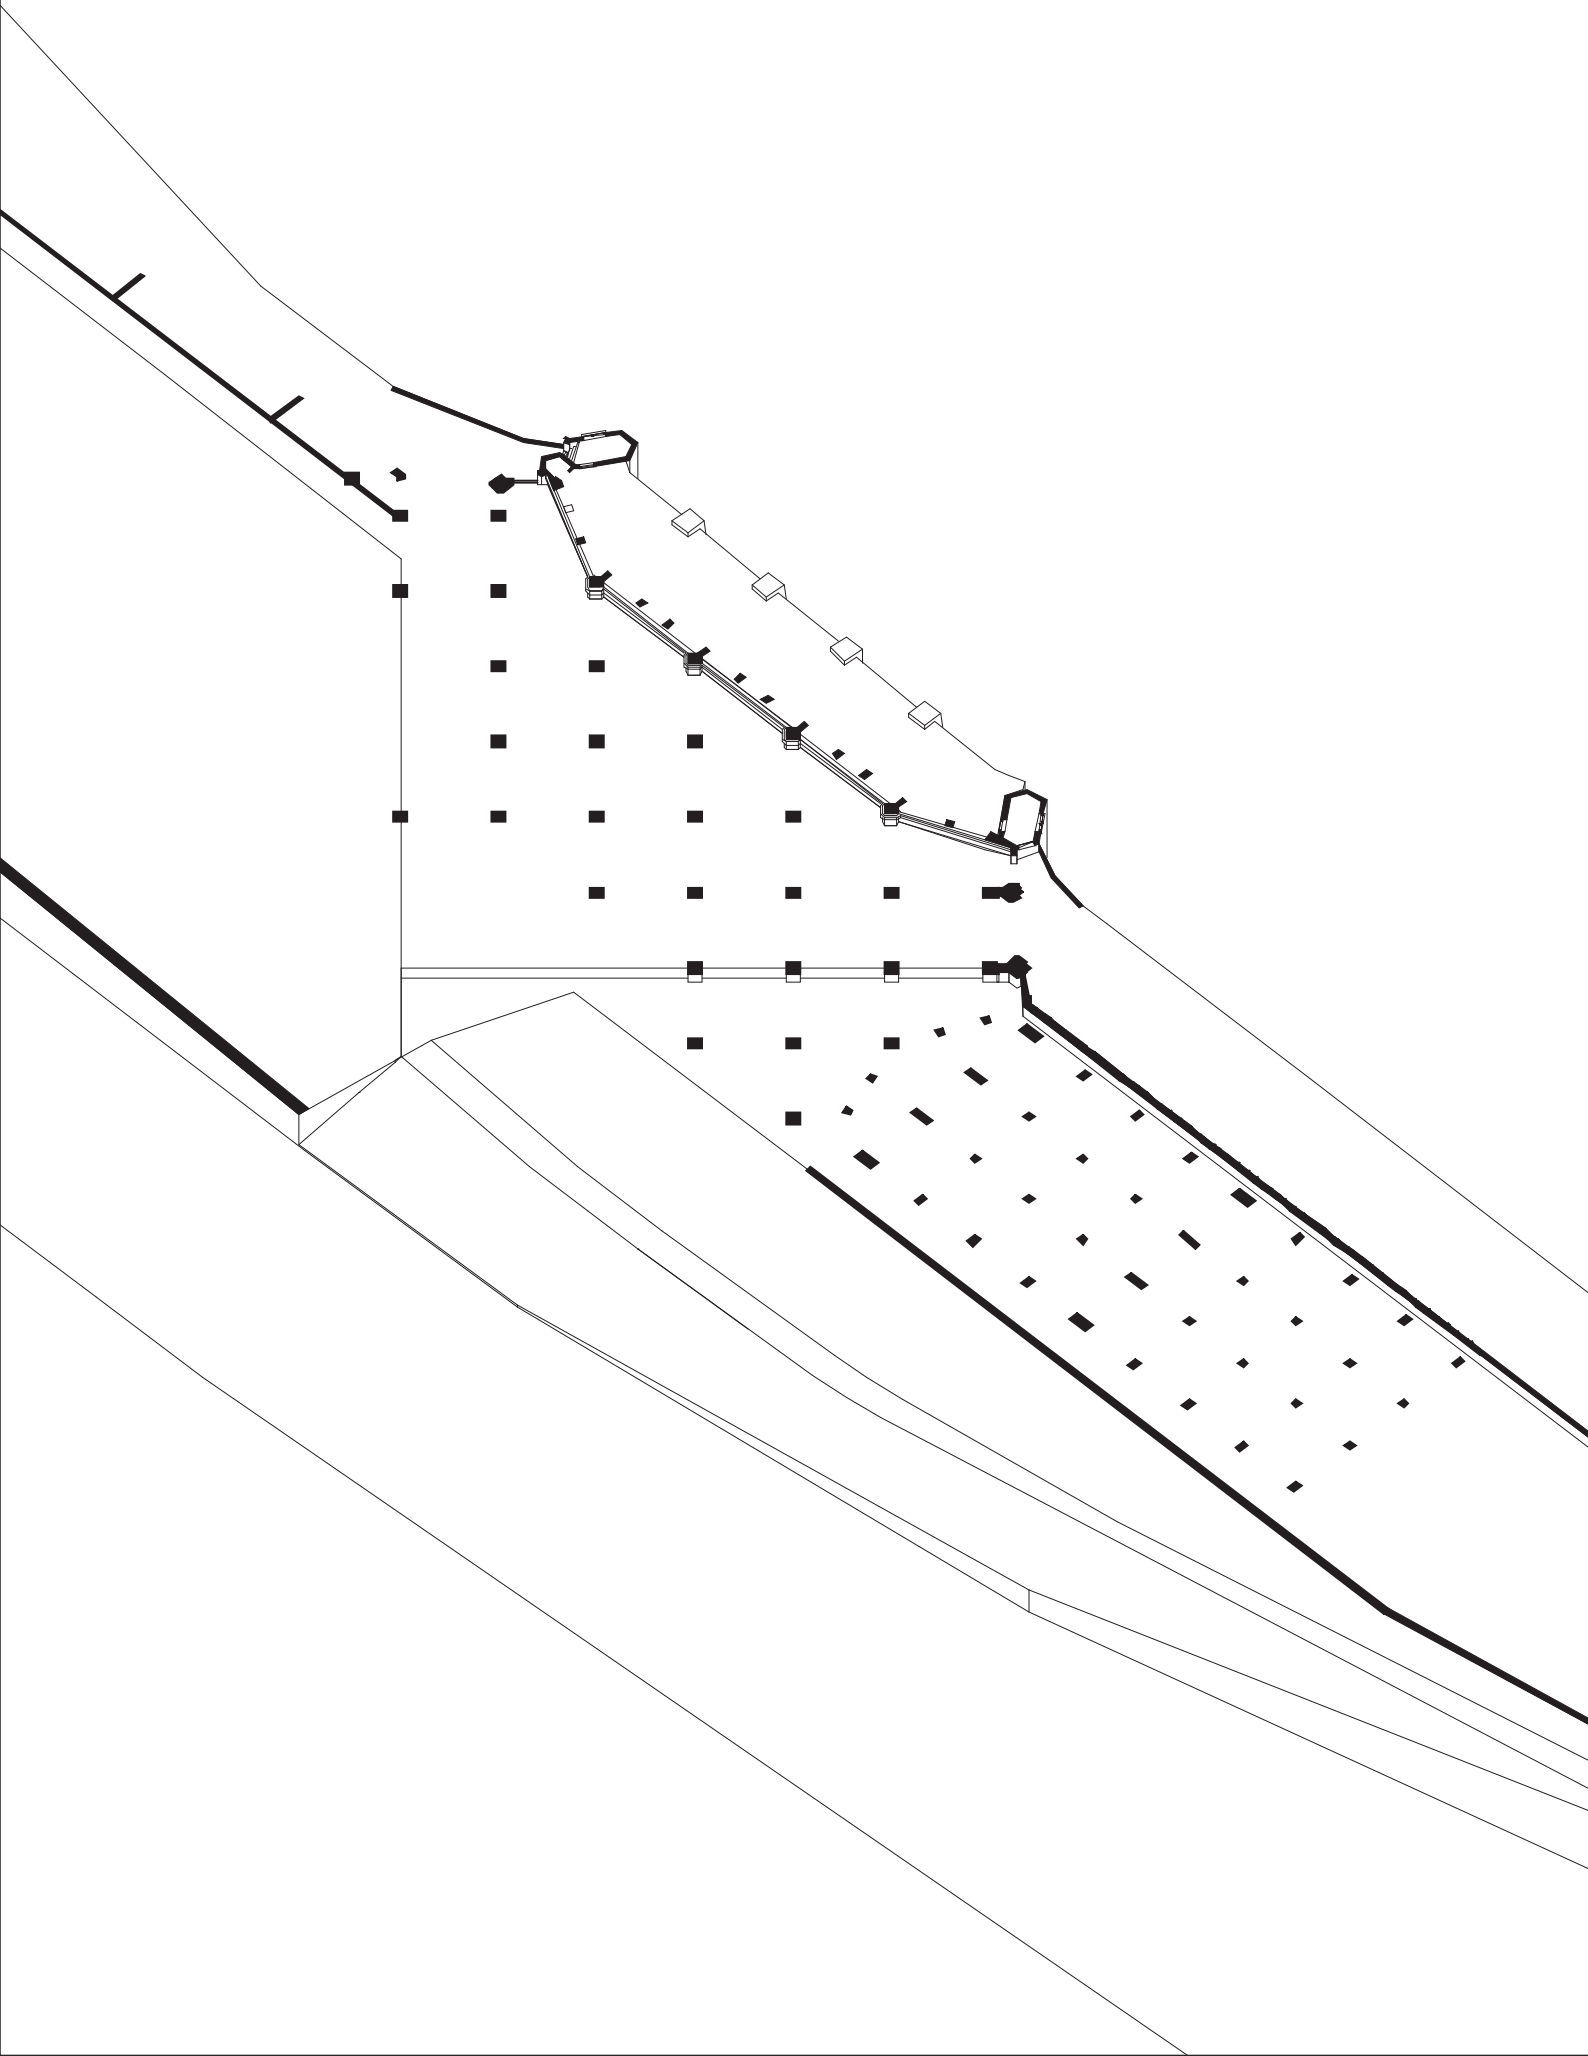




BRICK BRIDGEHEAD ELEMENTS

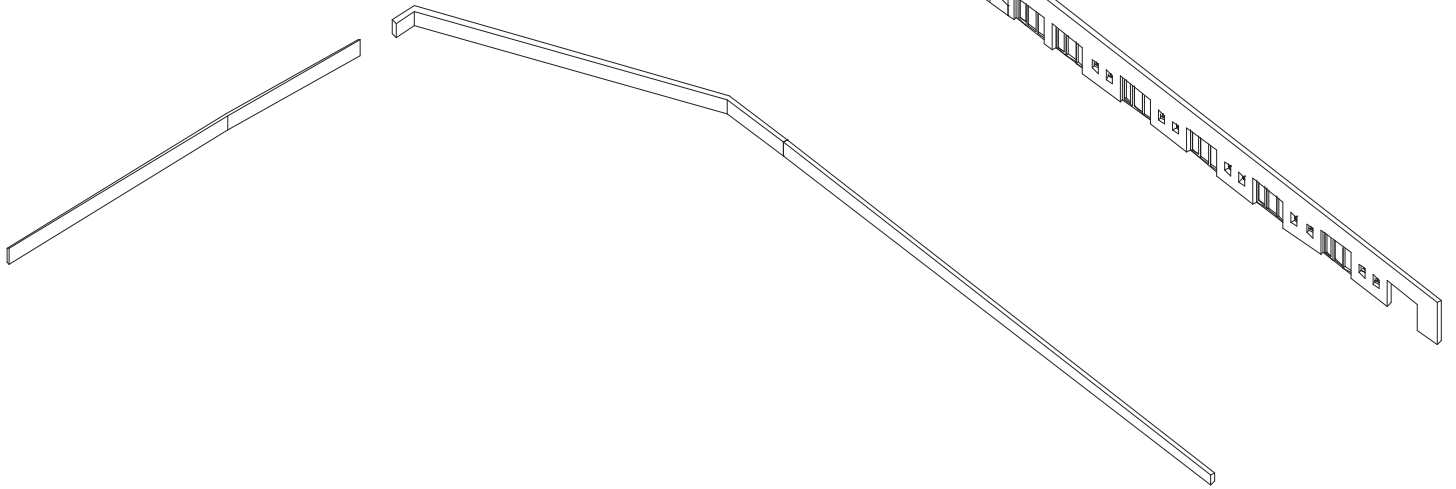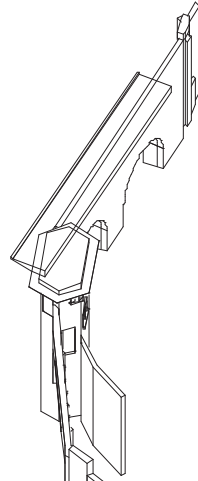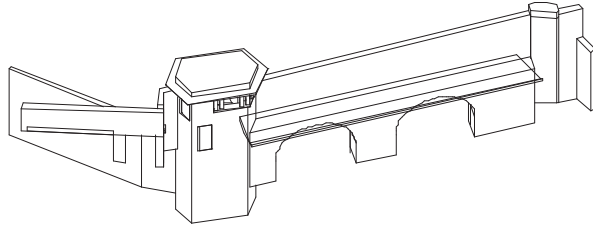




BREAKWATERS

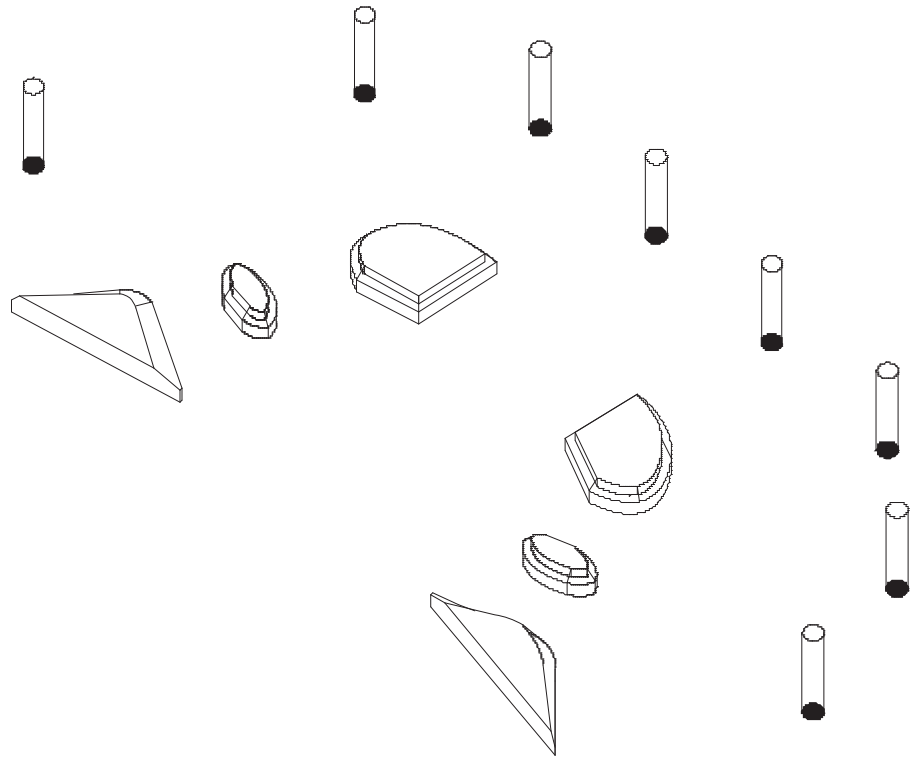

+


CURRENT PROGRAMME: COMEDY CLUB / VENUE / BAR

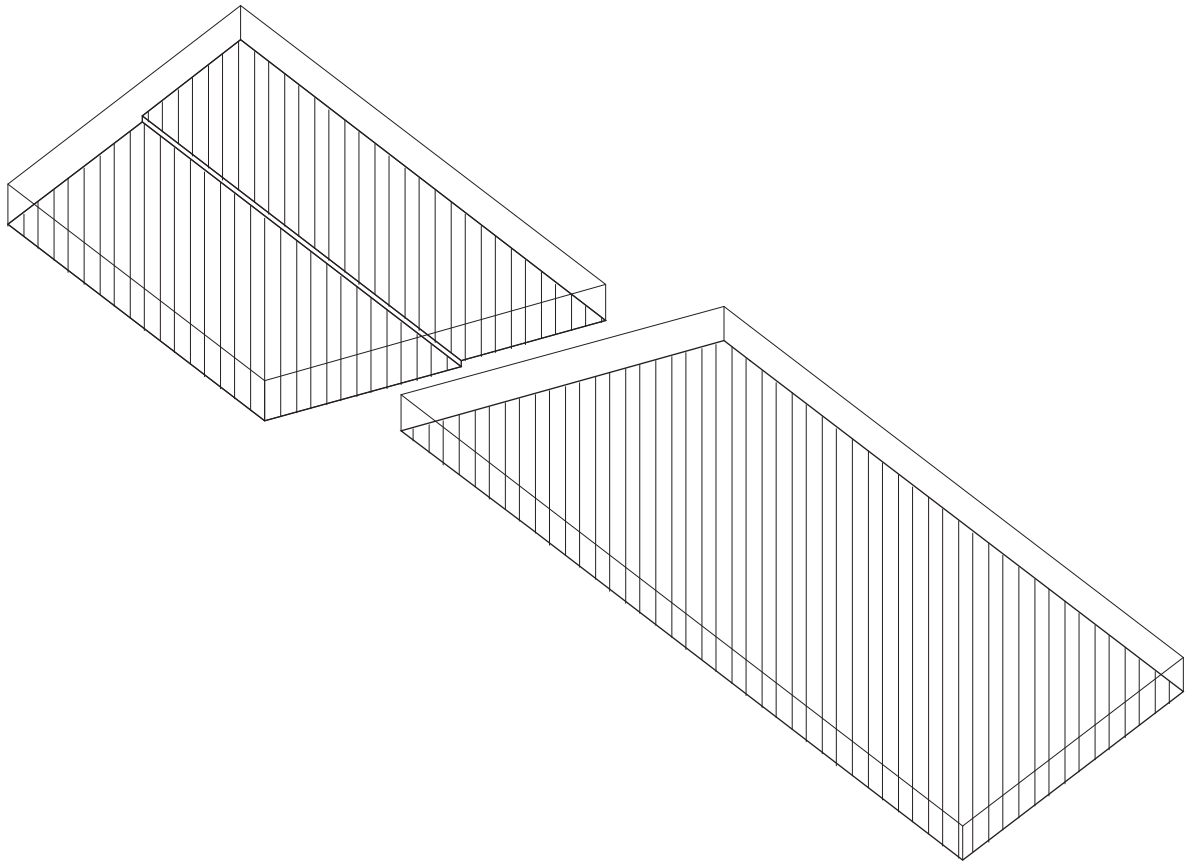

MG1

+


BASEMENT FLOOR

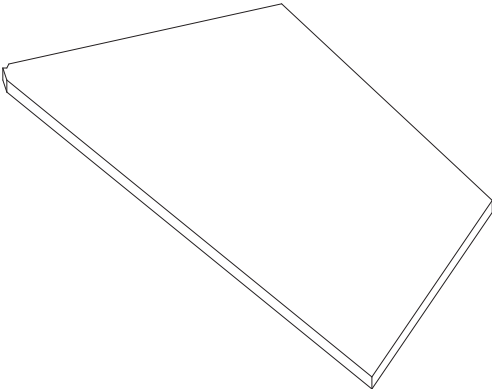

M G2

+



FORMER ROADWAY BRIDGE PIER

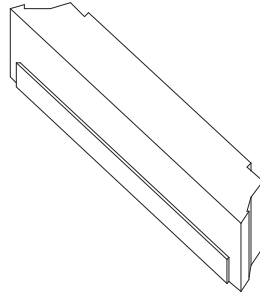

M H2

+


CUTS

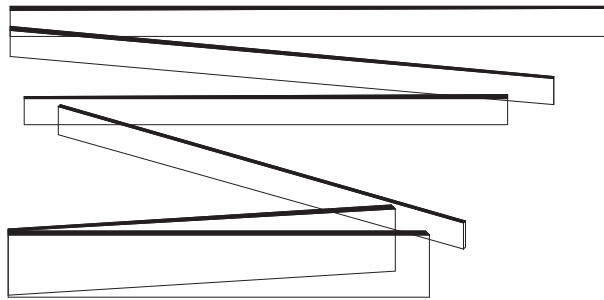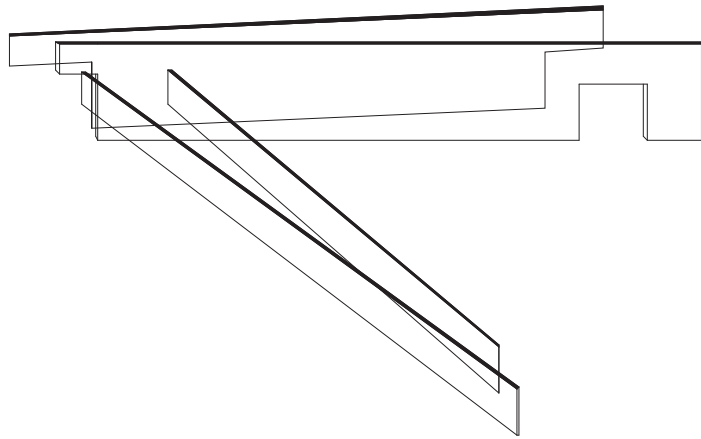

MH1

+


CUTS

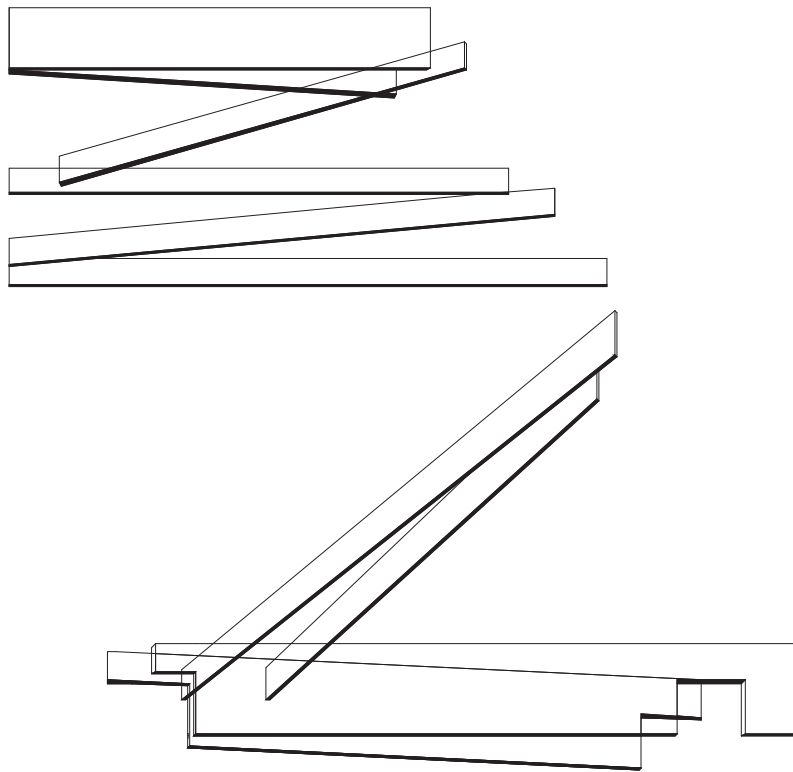

ME2

+


RAILWAY BRIDGE PIER

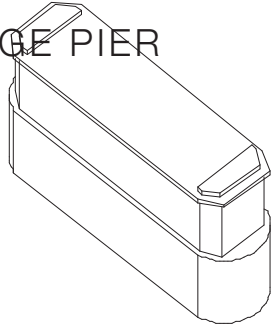

MF1

+


GRID

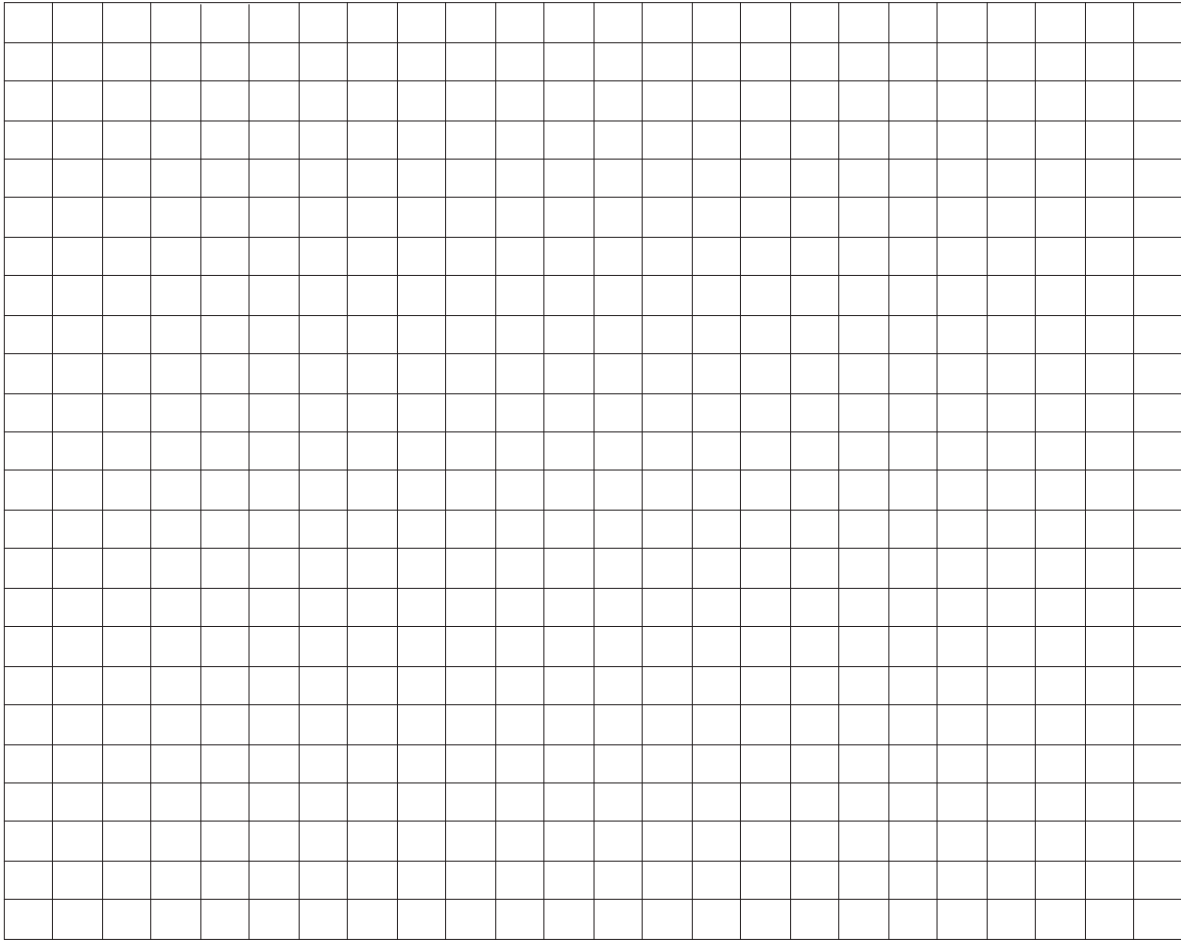

MF2

+

GRID

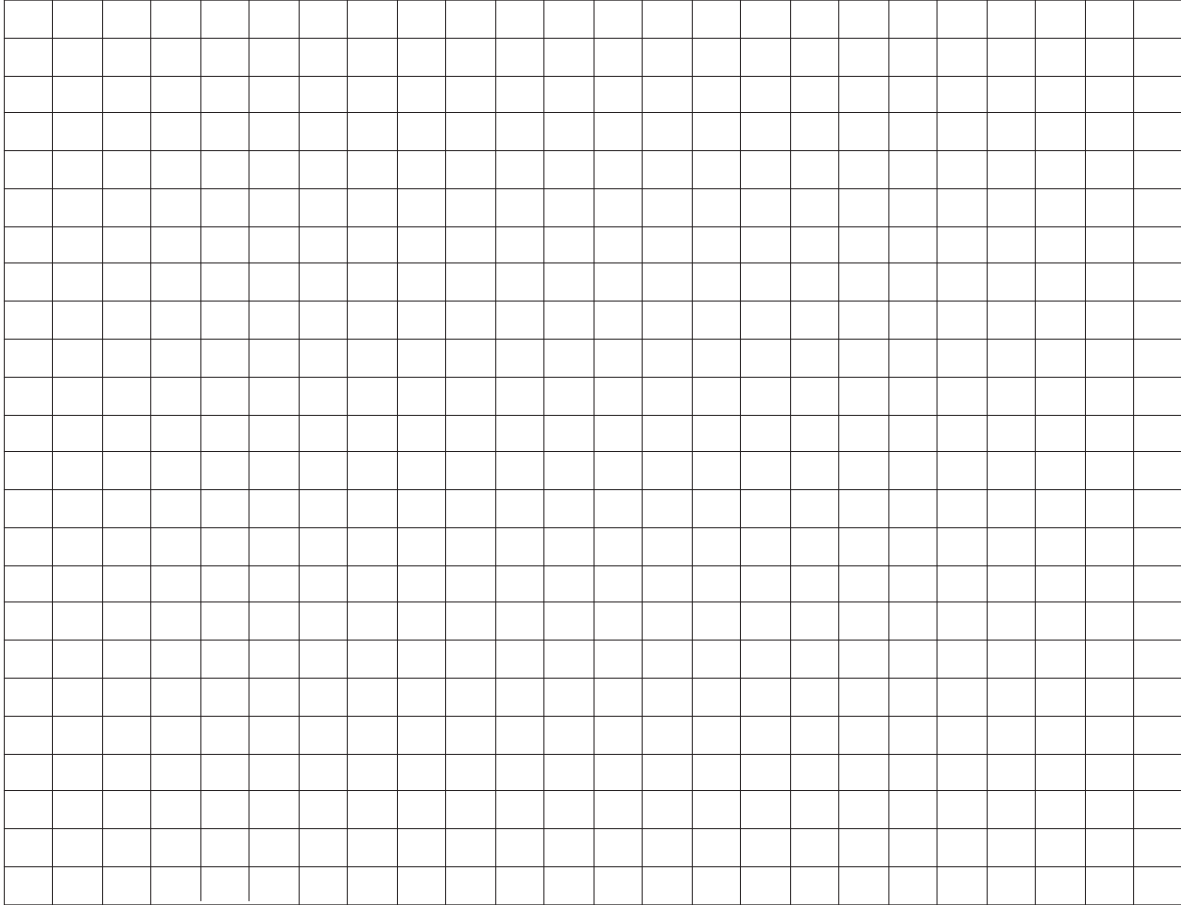

M11

+

CUT-OUTS




+

CUT-OUTS




+

SCAFFOLD ENCLOSURE

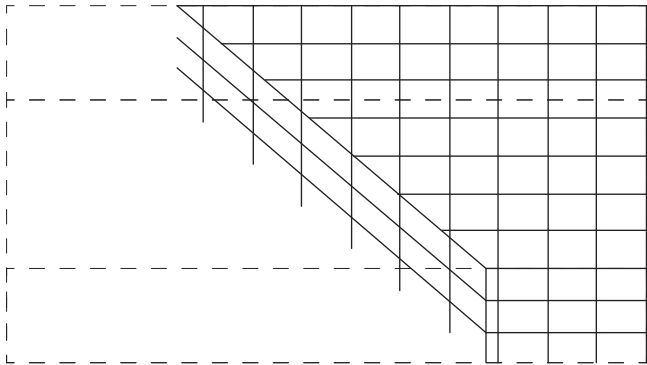


+

SCAFFOLD ENCLOSURE

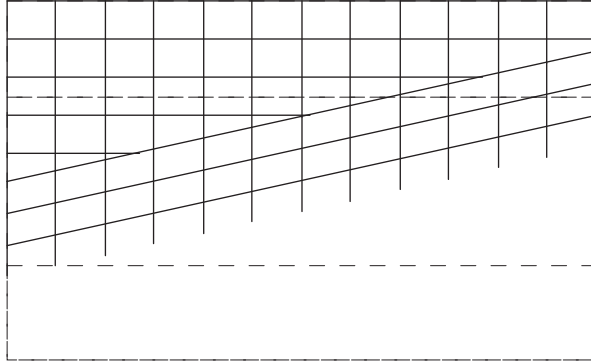

+



SCAFFOLD ENCLOSURE

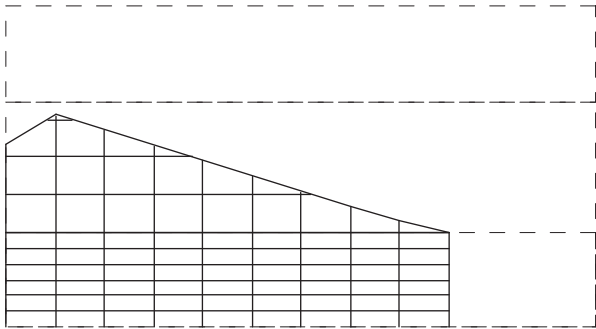

MK1

+



STAGE FLOORING

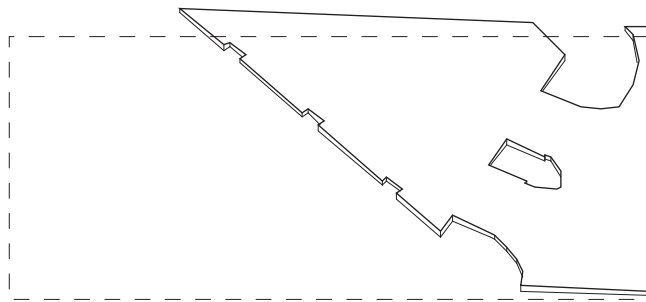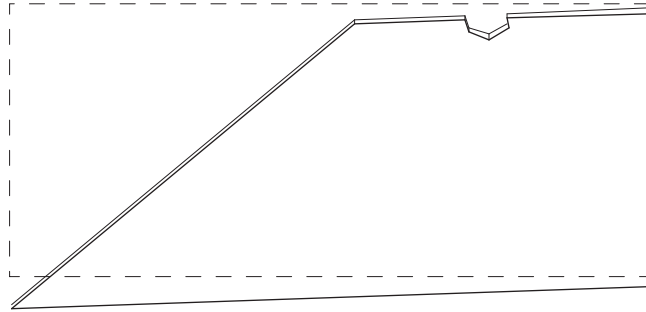

M K2



+

STAGE FLOORING

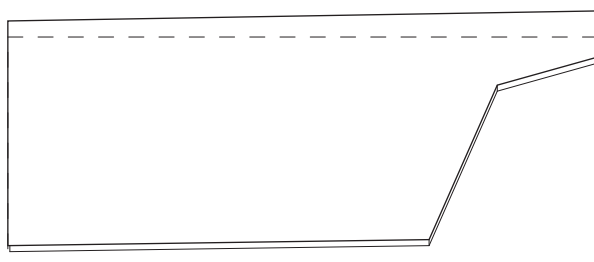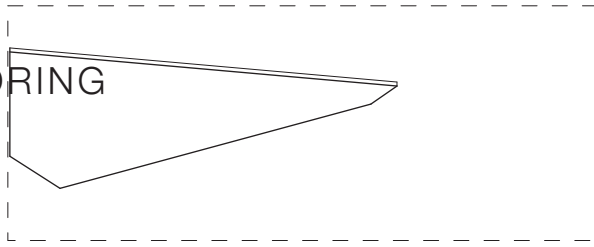

+


STAGE FLOORING

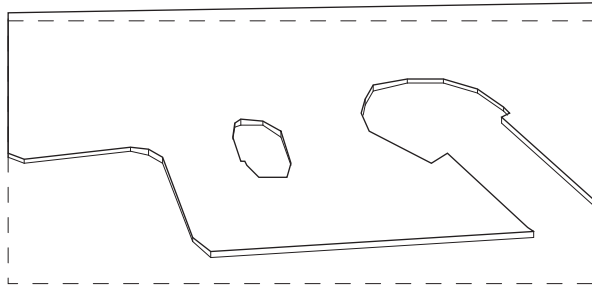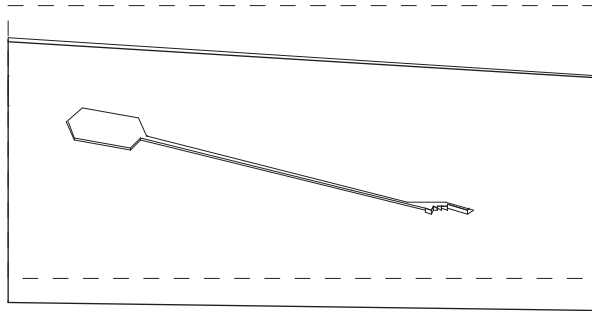

FD1


+

WATER DRAINAGE

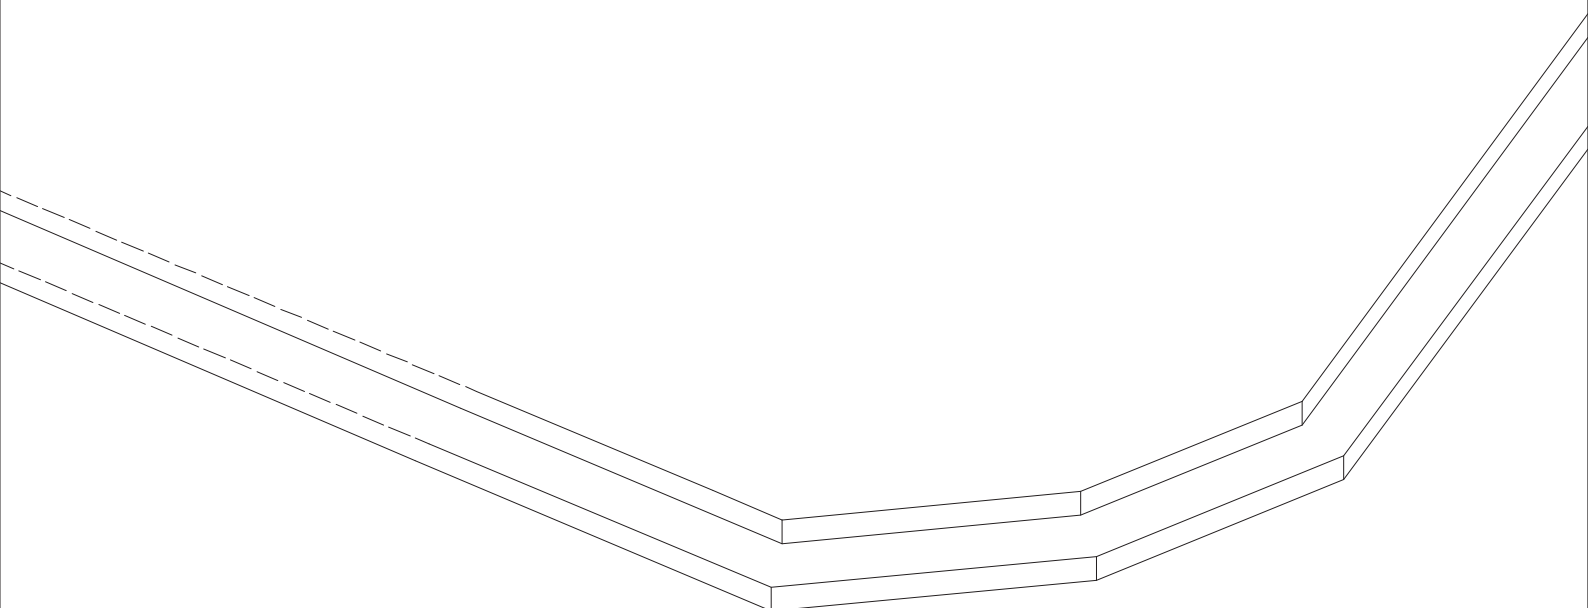




TURBINE VENTILATION

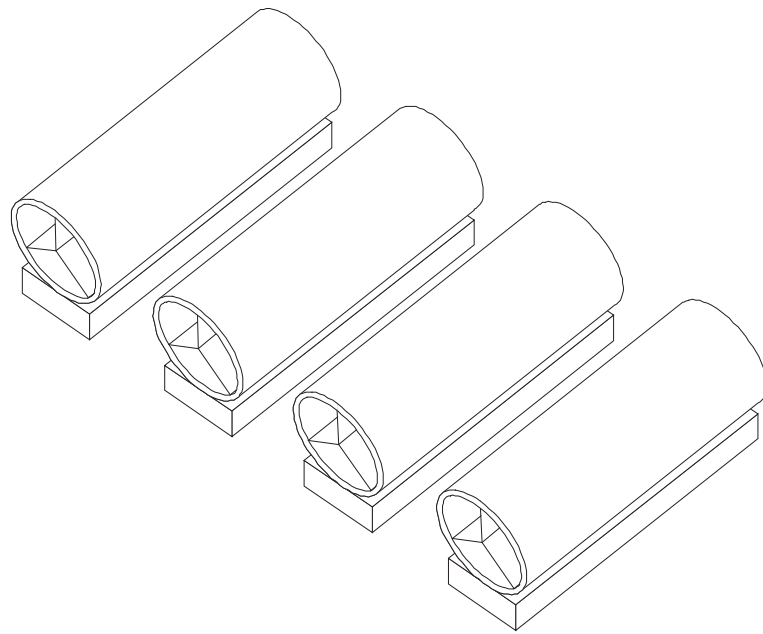

FA

+


PUBLIC STAIRS

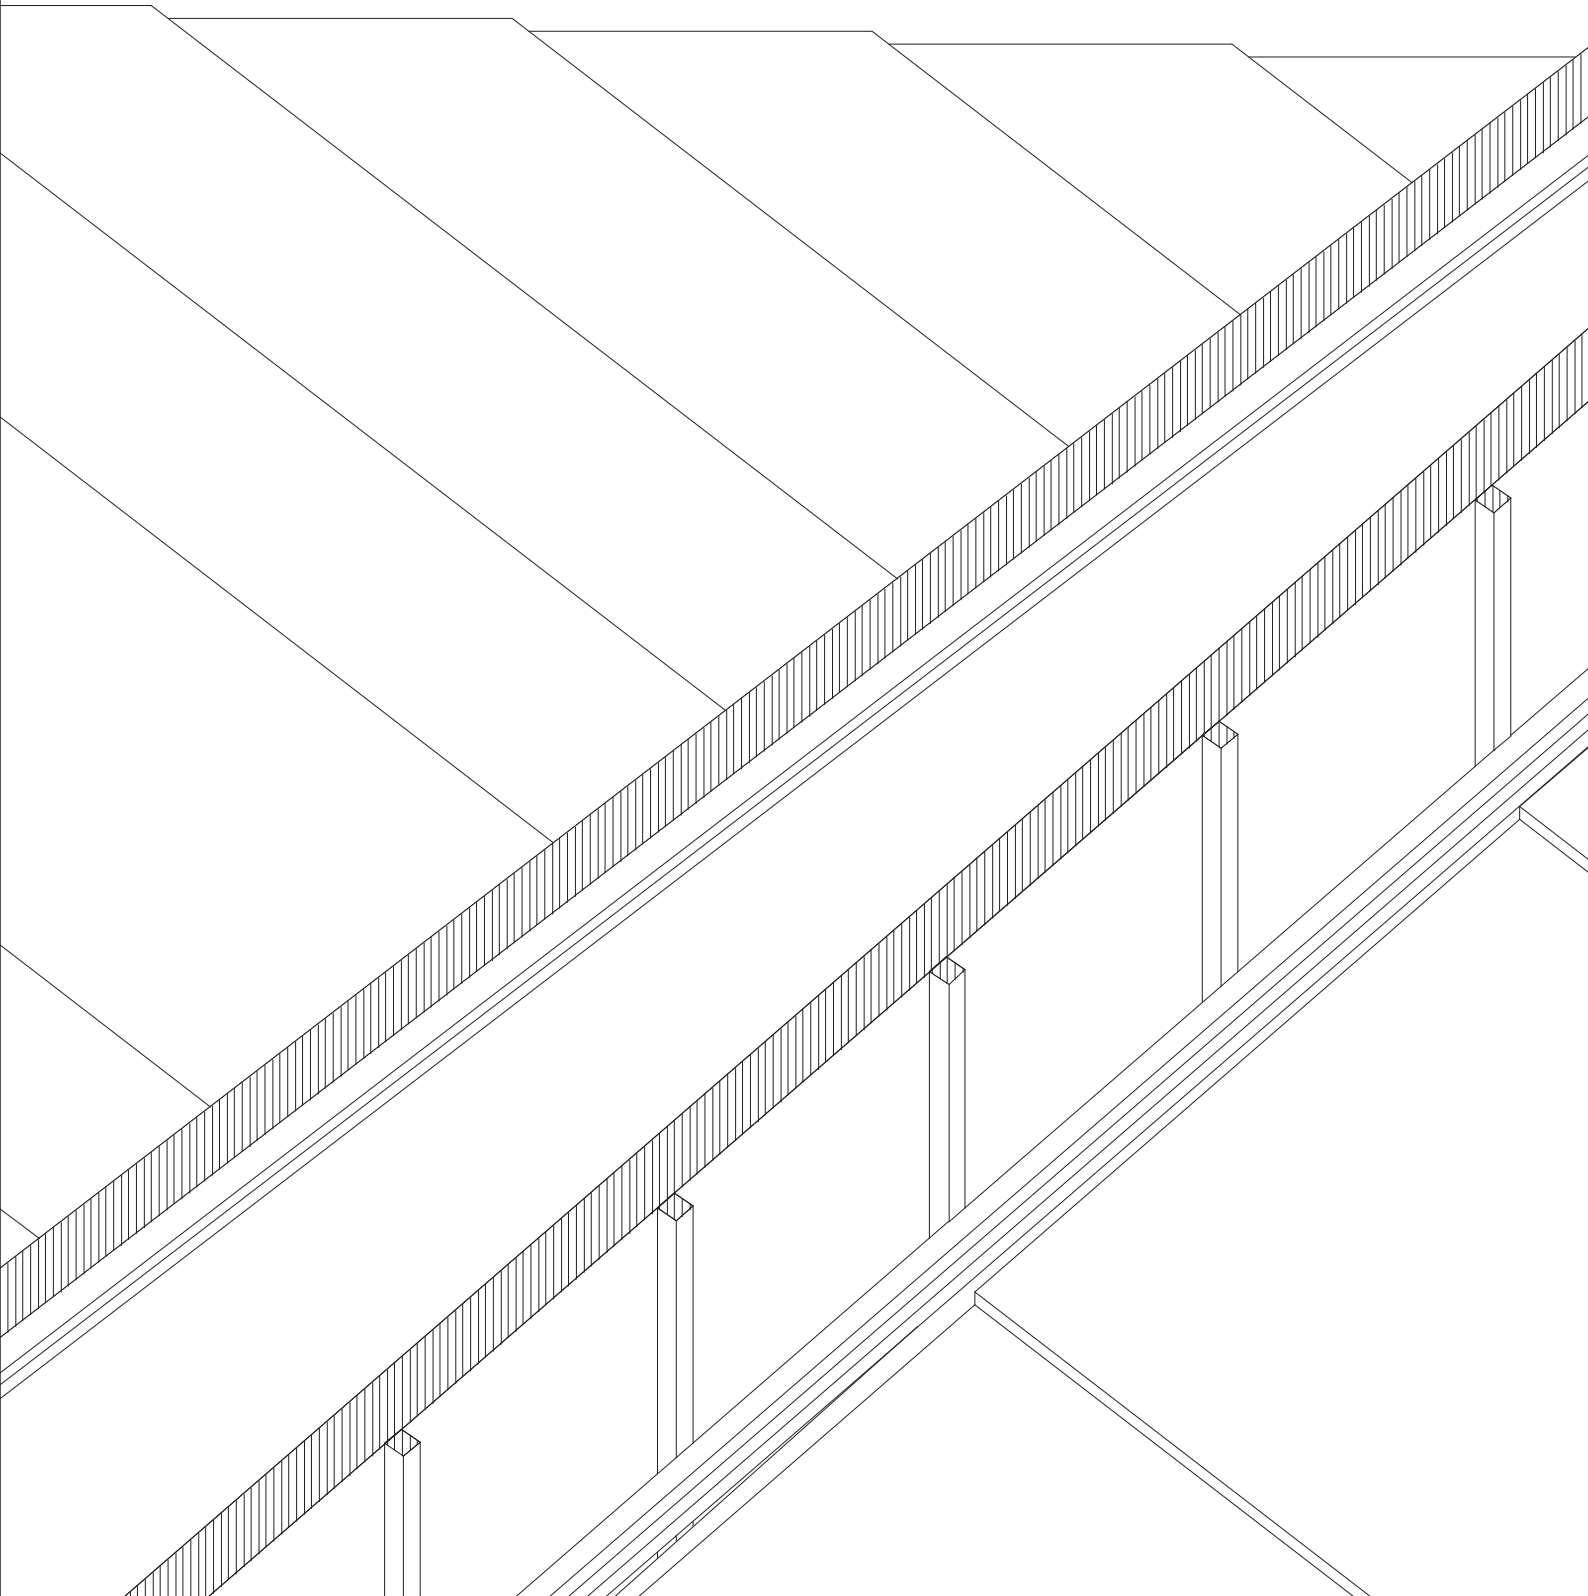

FB




TECHNICAL ROOM

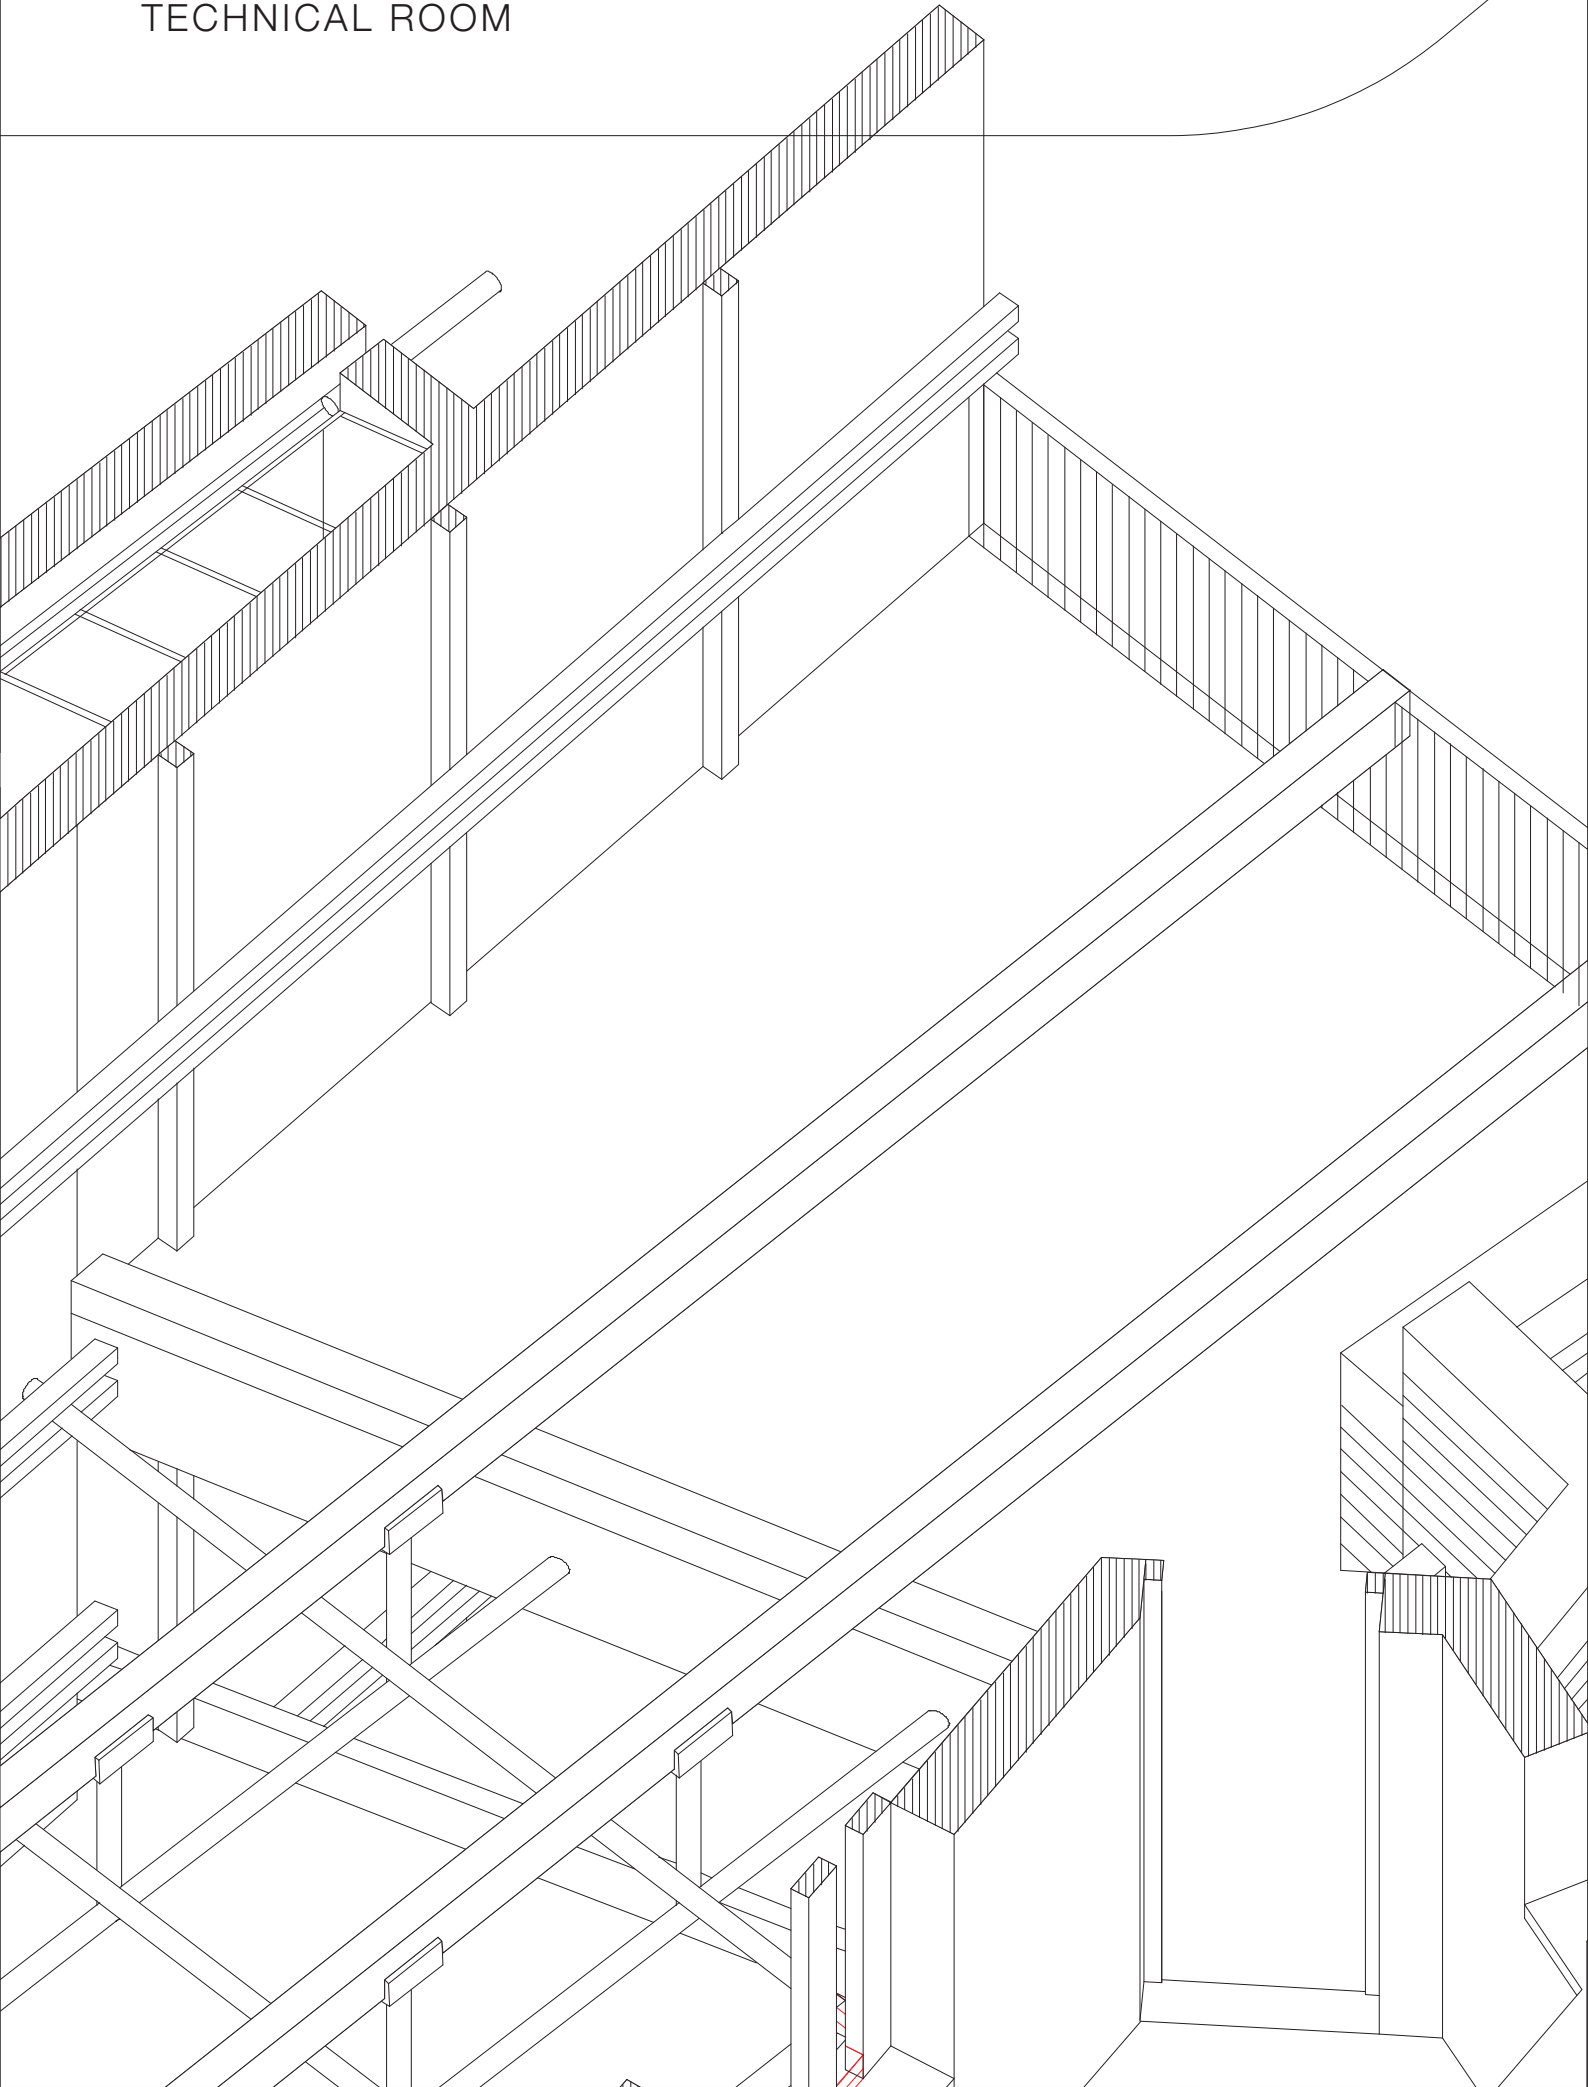

FC2


+

INTERIOR STAIRS

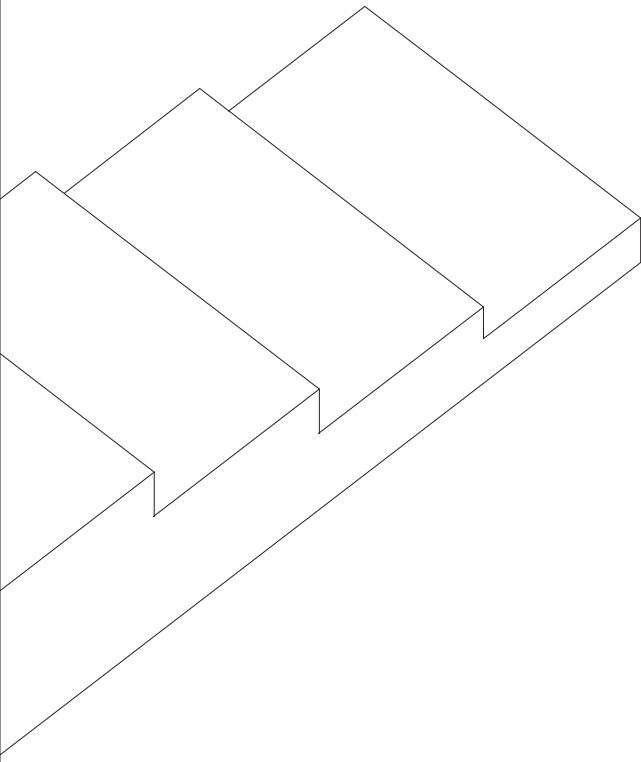




INTERIOR STAIRS

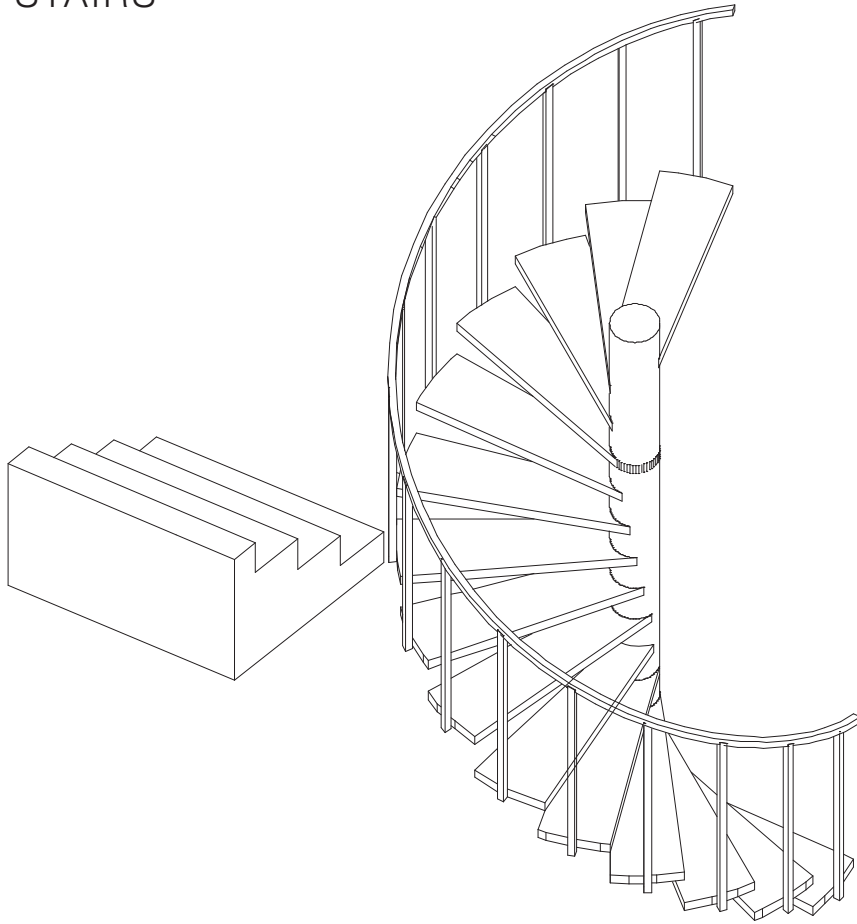

FC3


+

ROOF STRUCTURE

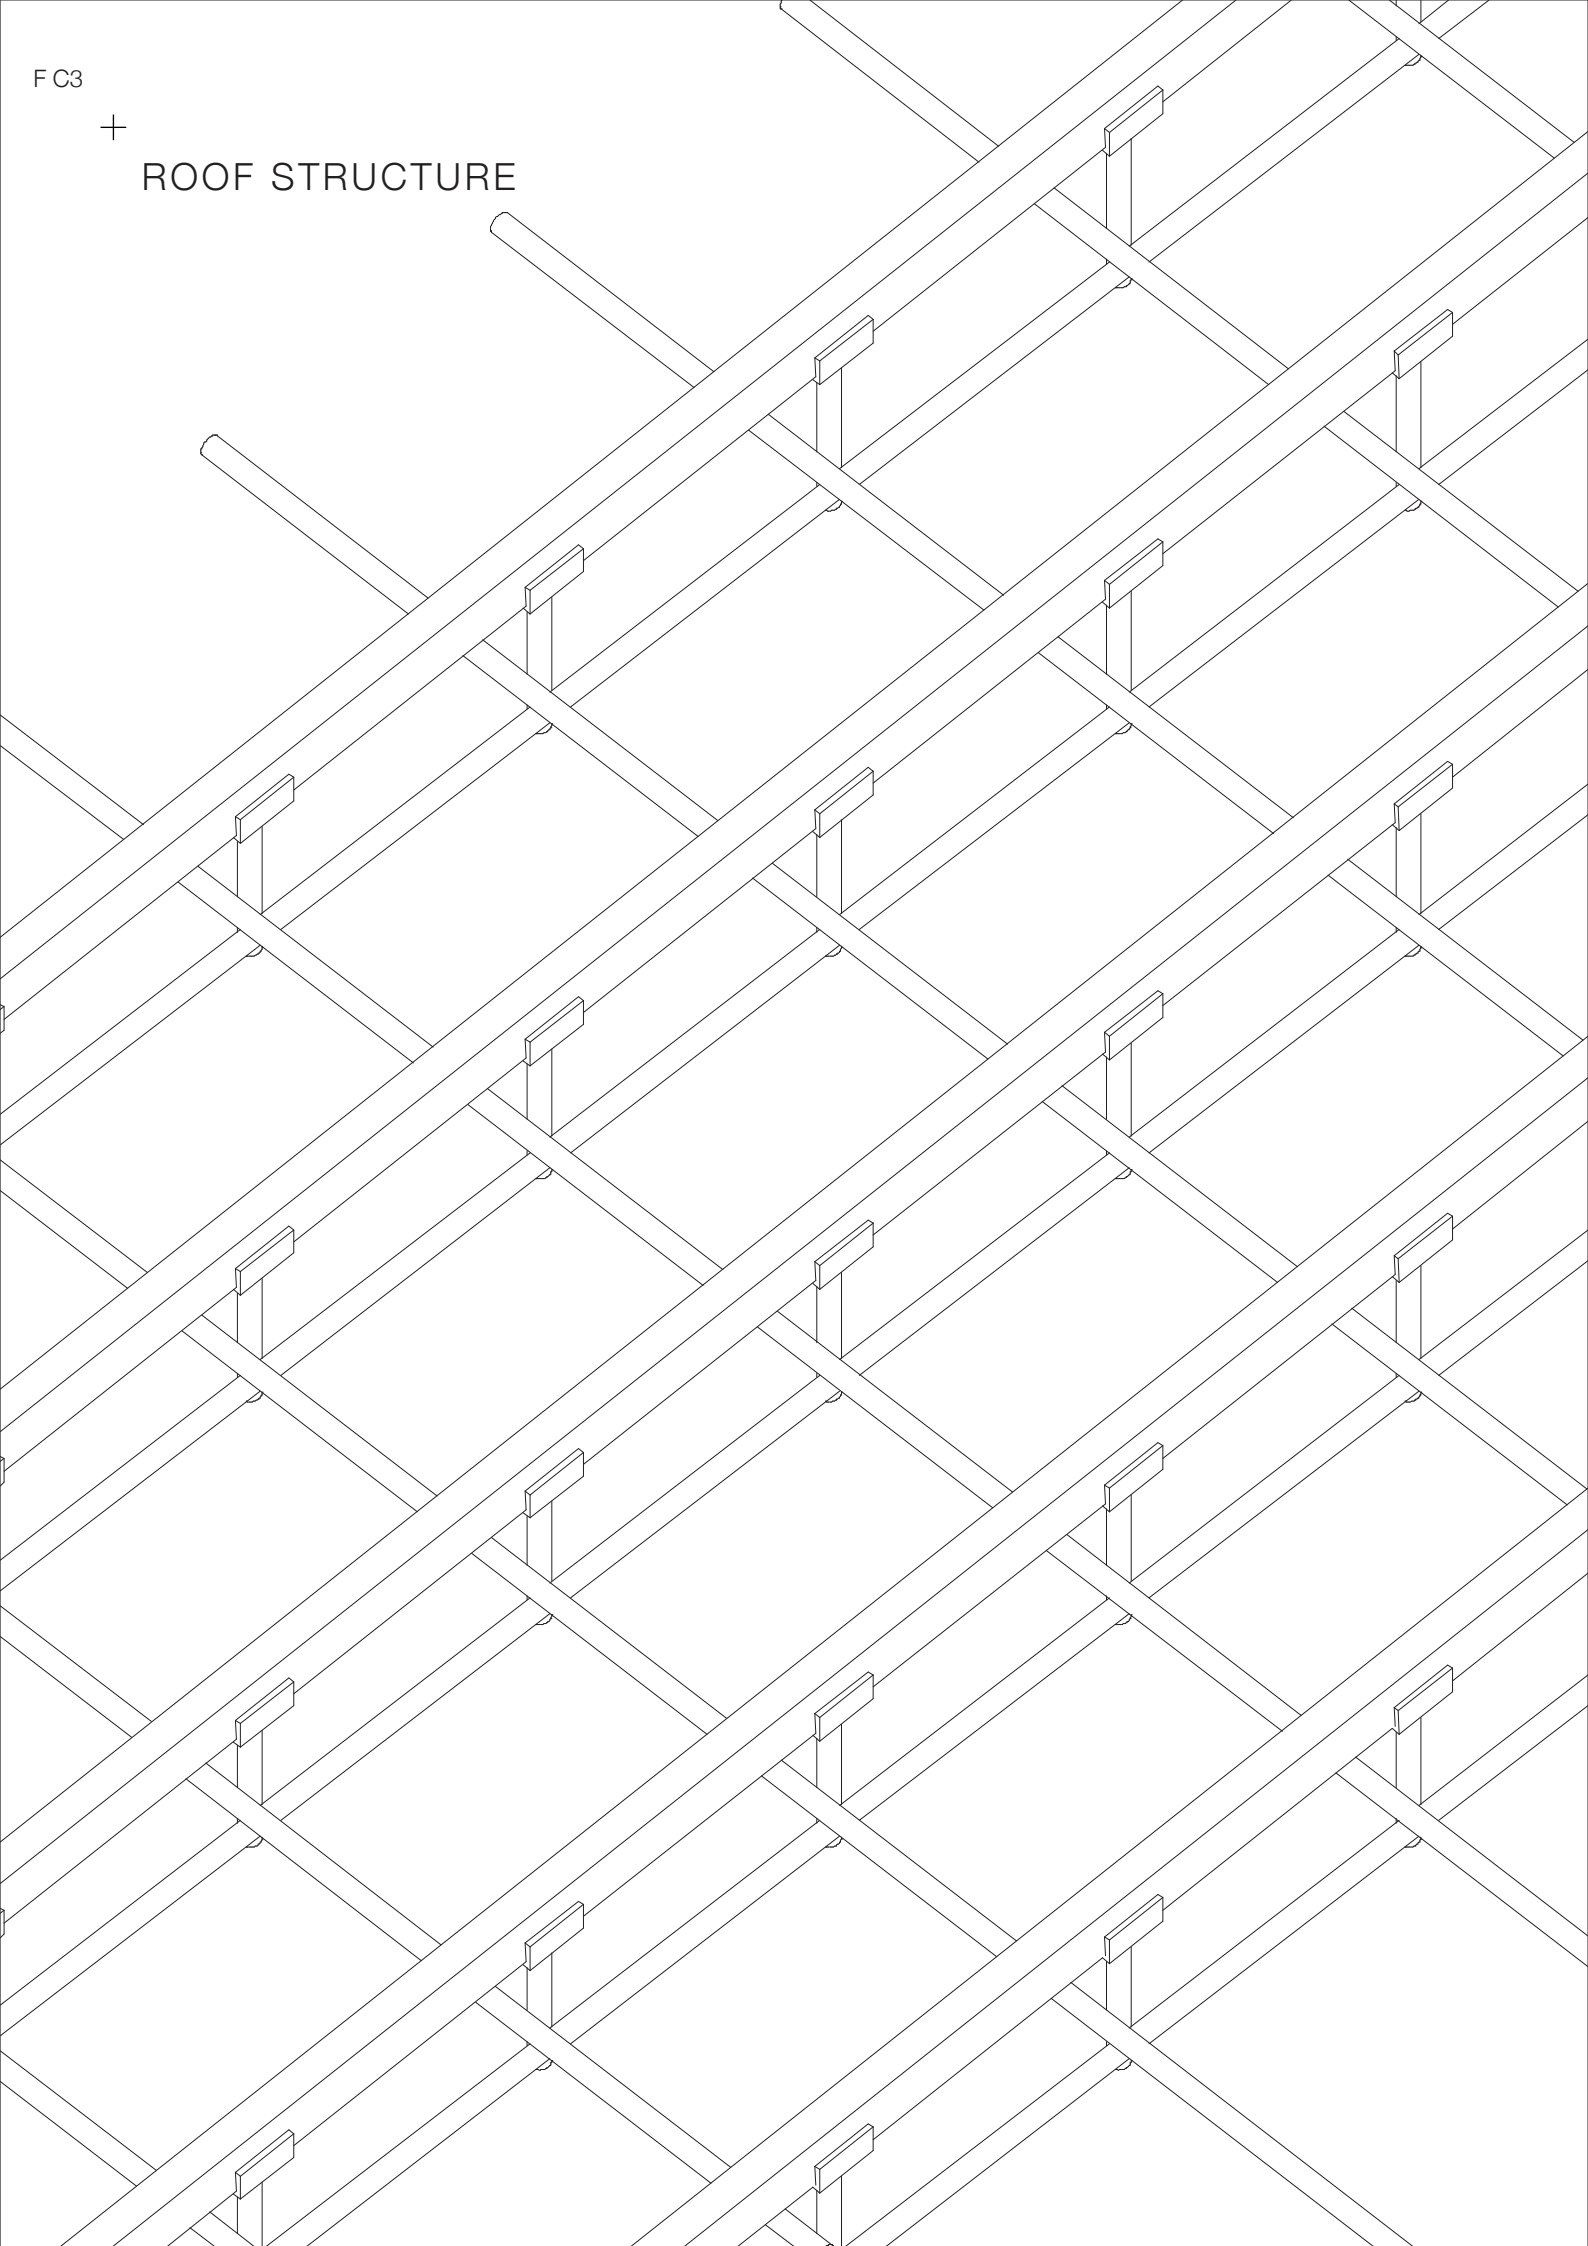

+


ROOF STRUCTURE

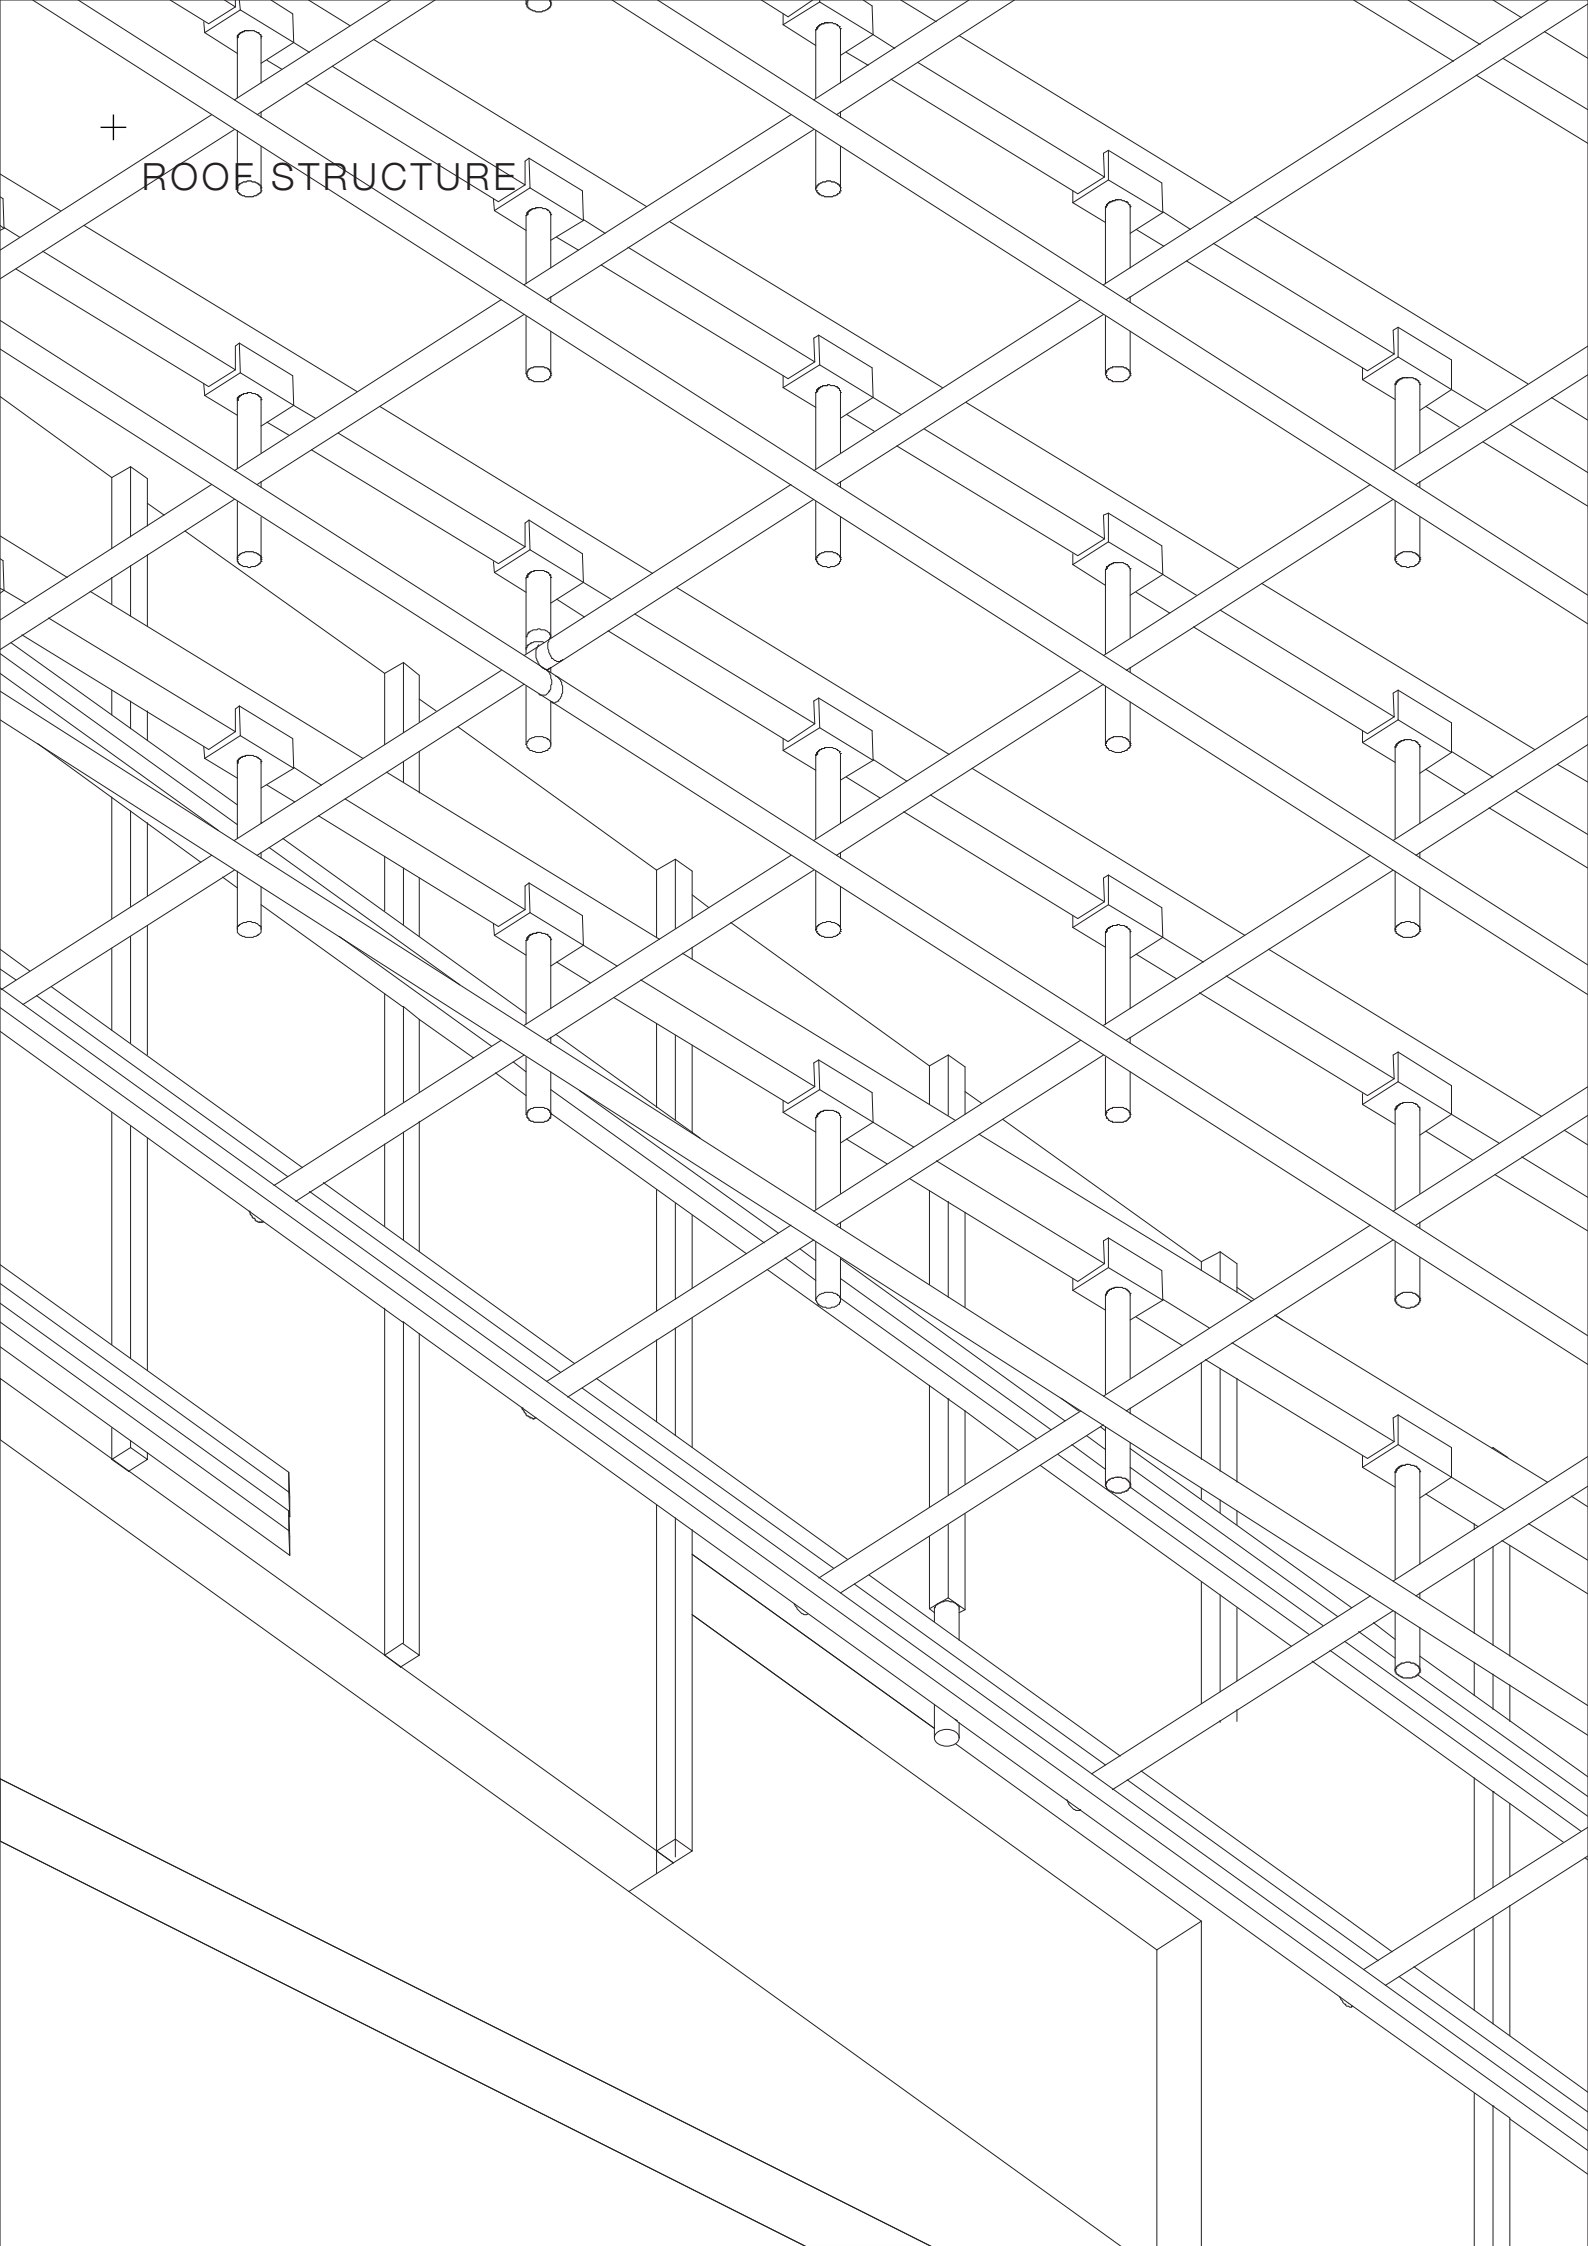

FC


+

INTERIOR SKATEPARK

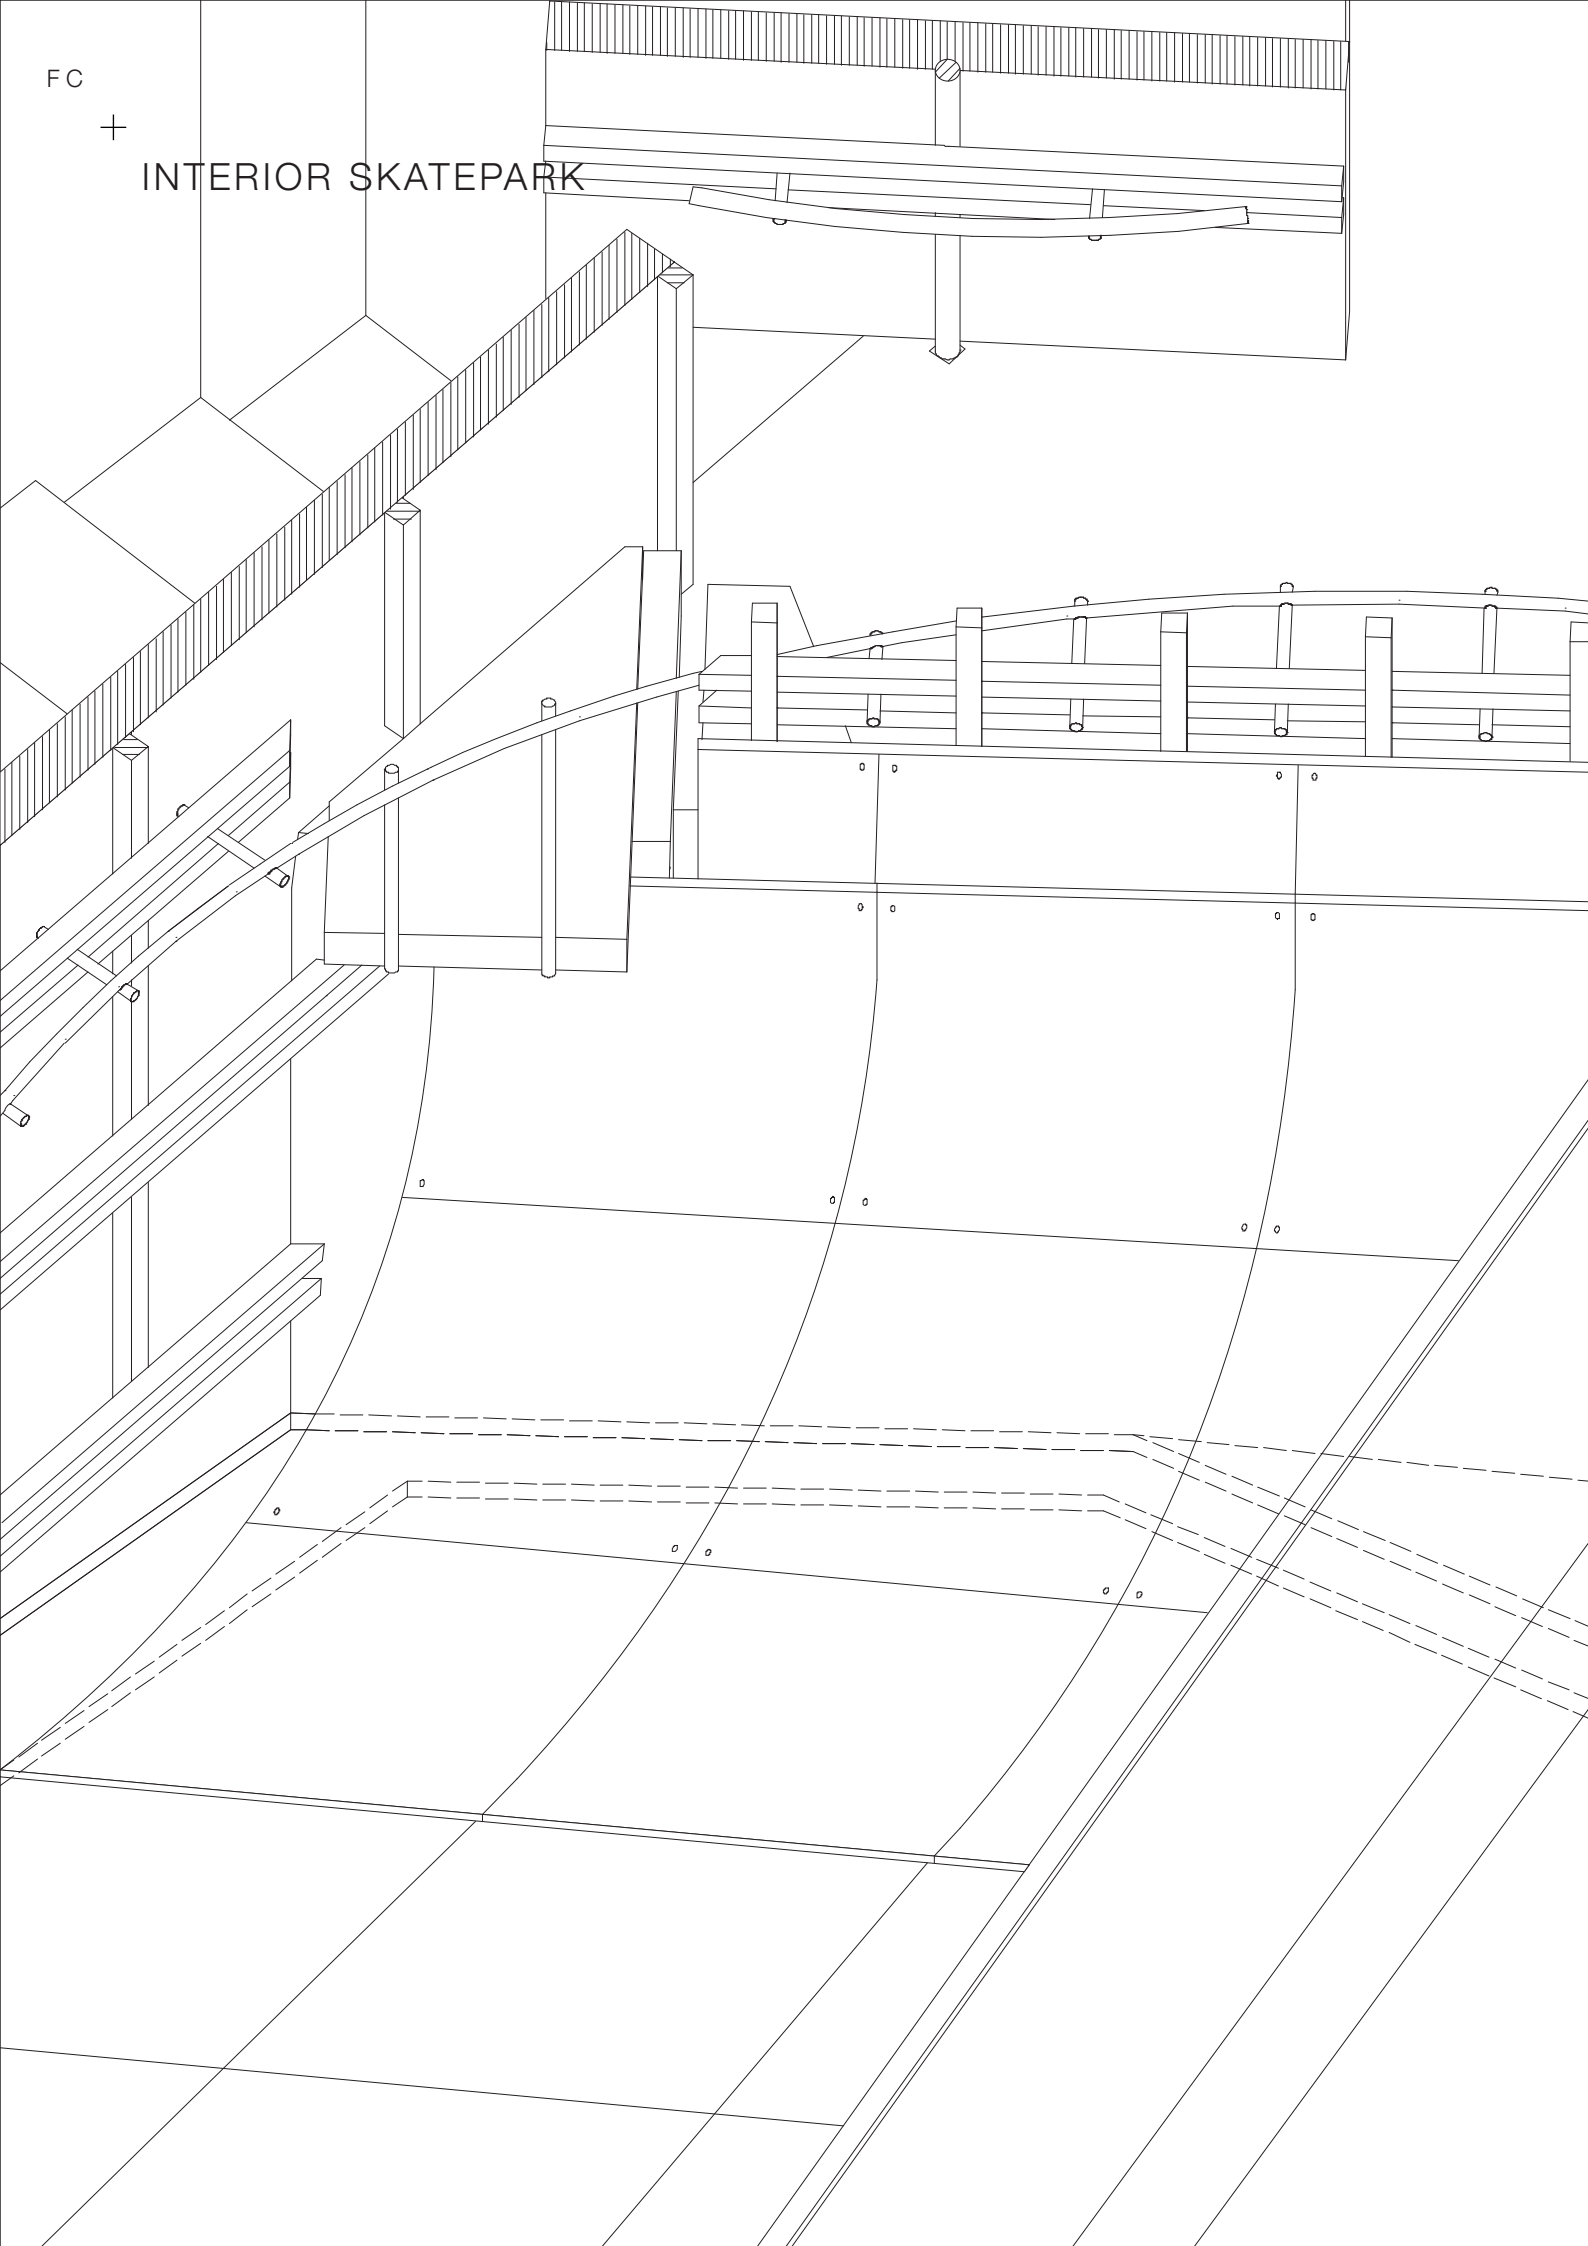


FD

BRICK TOWER

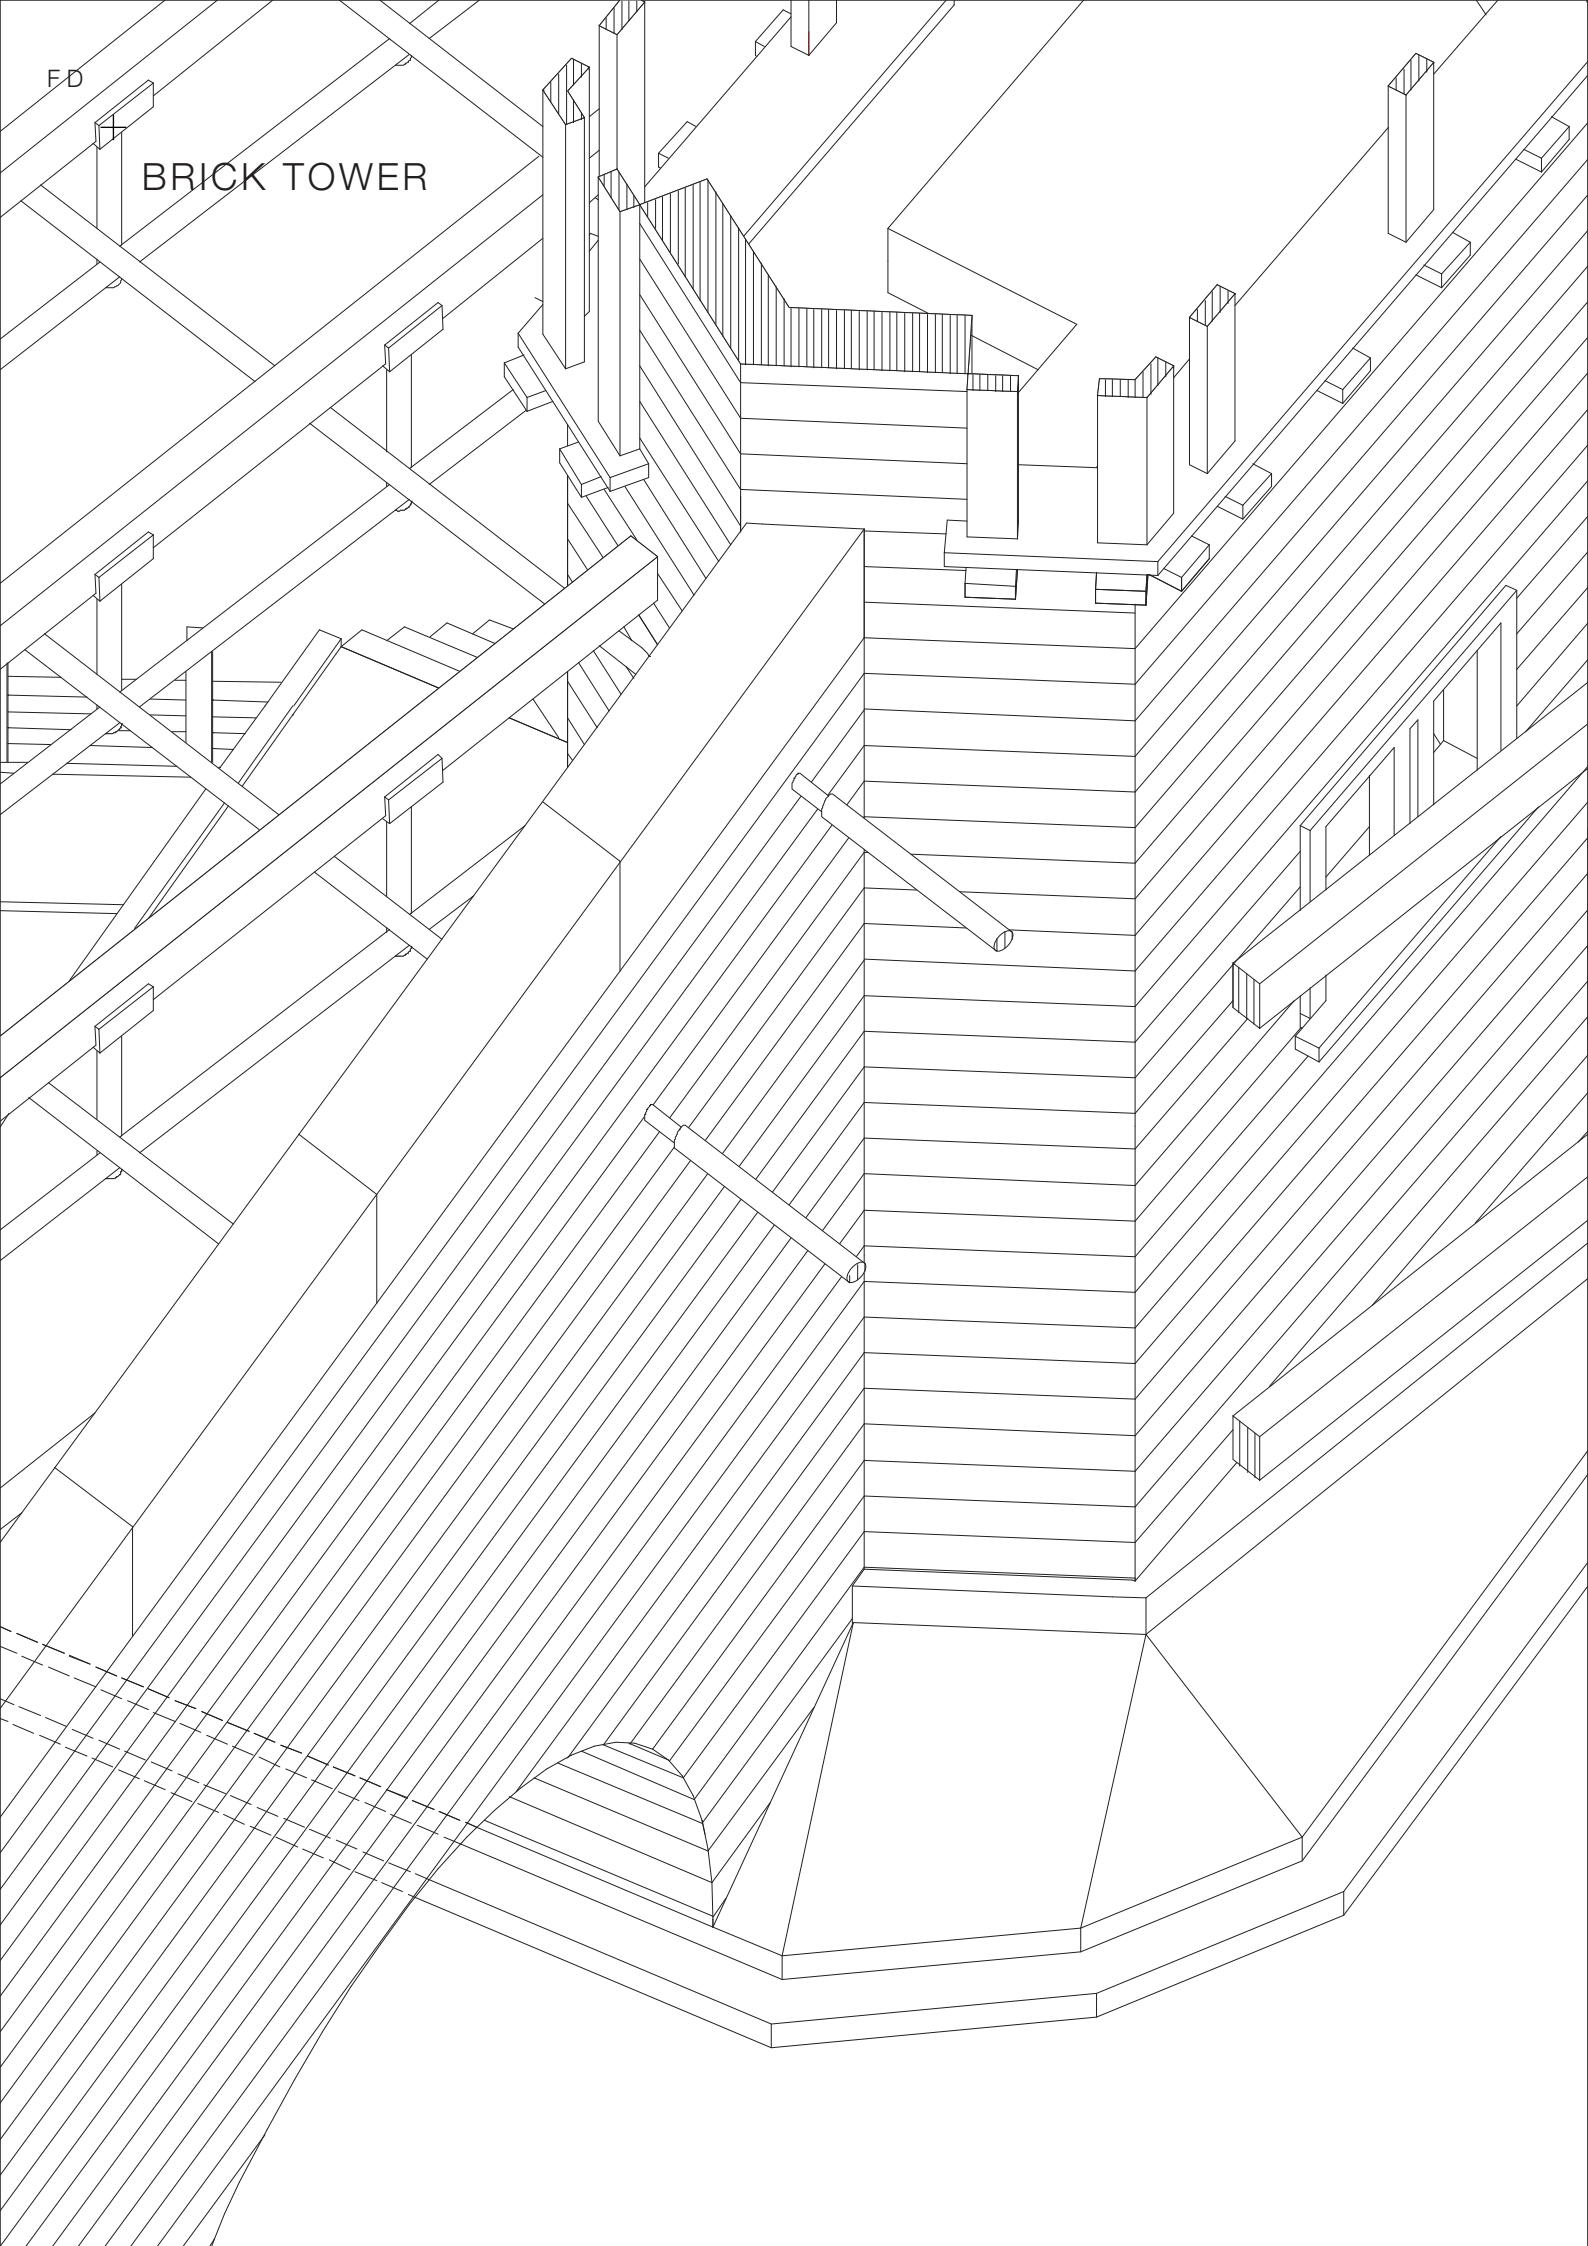




PUBLIC STAIRS

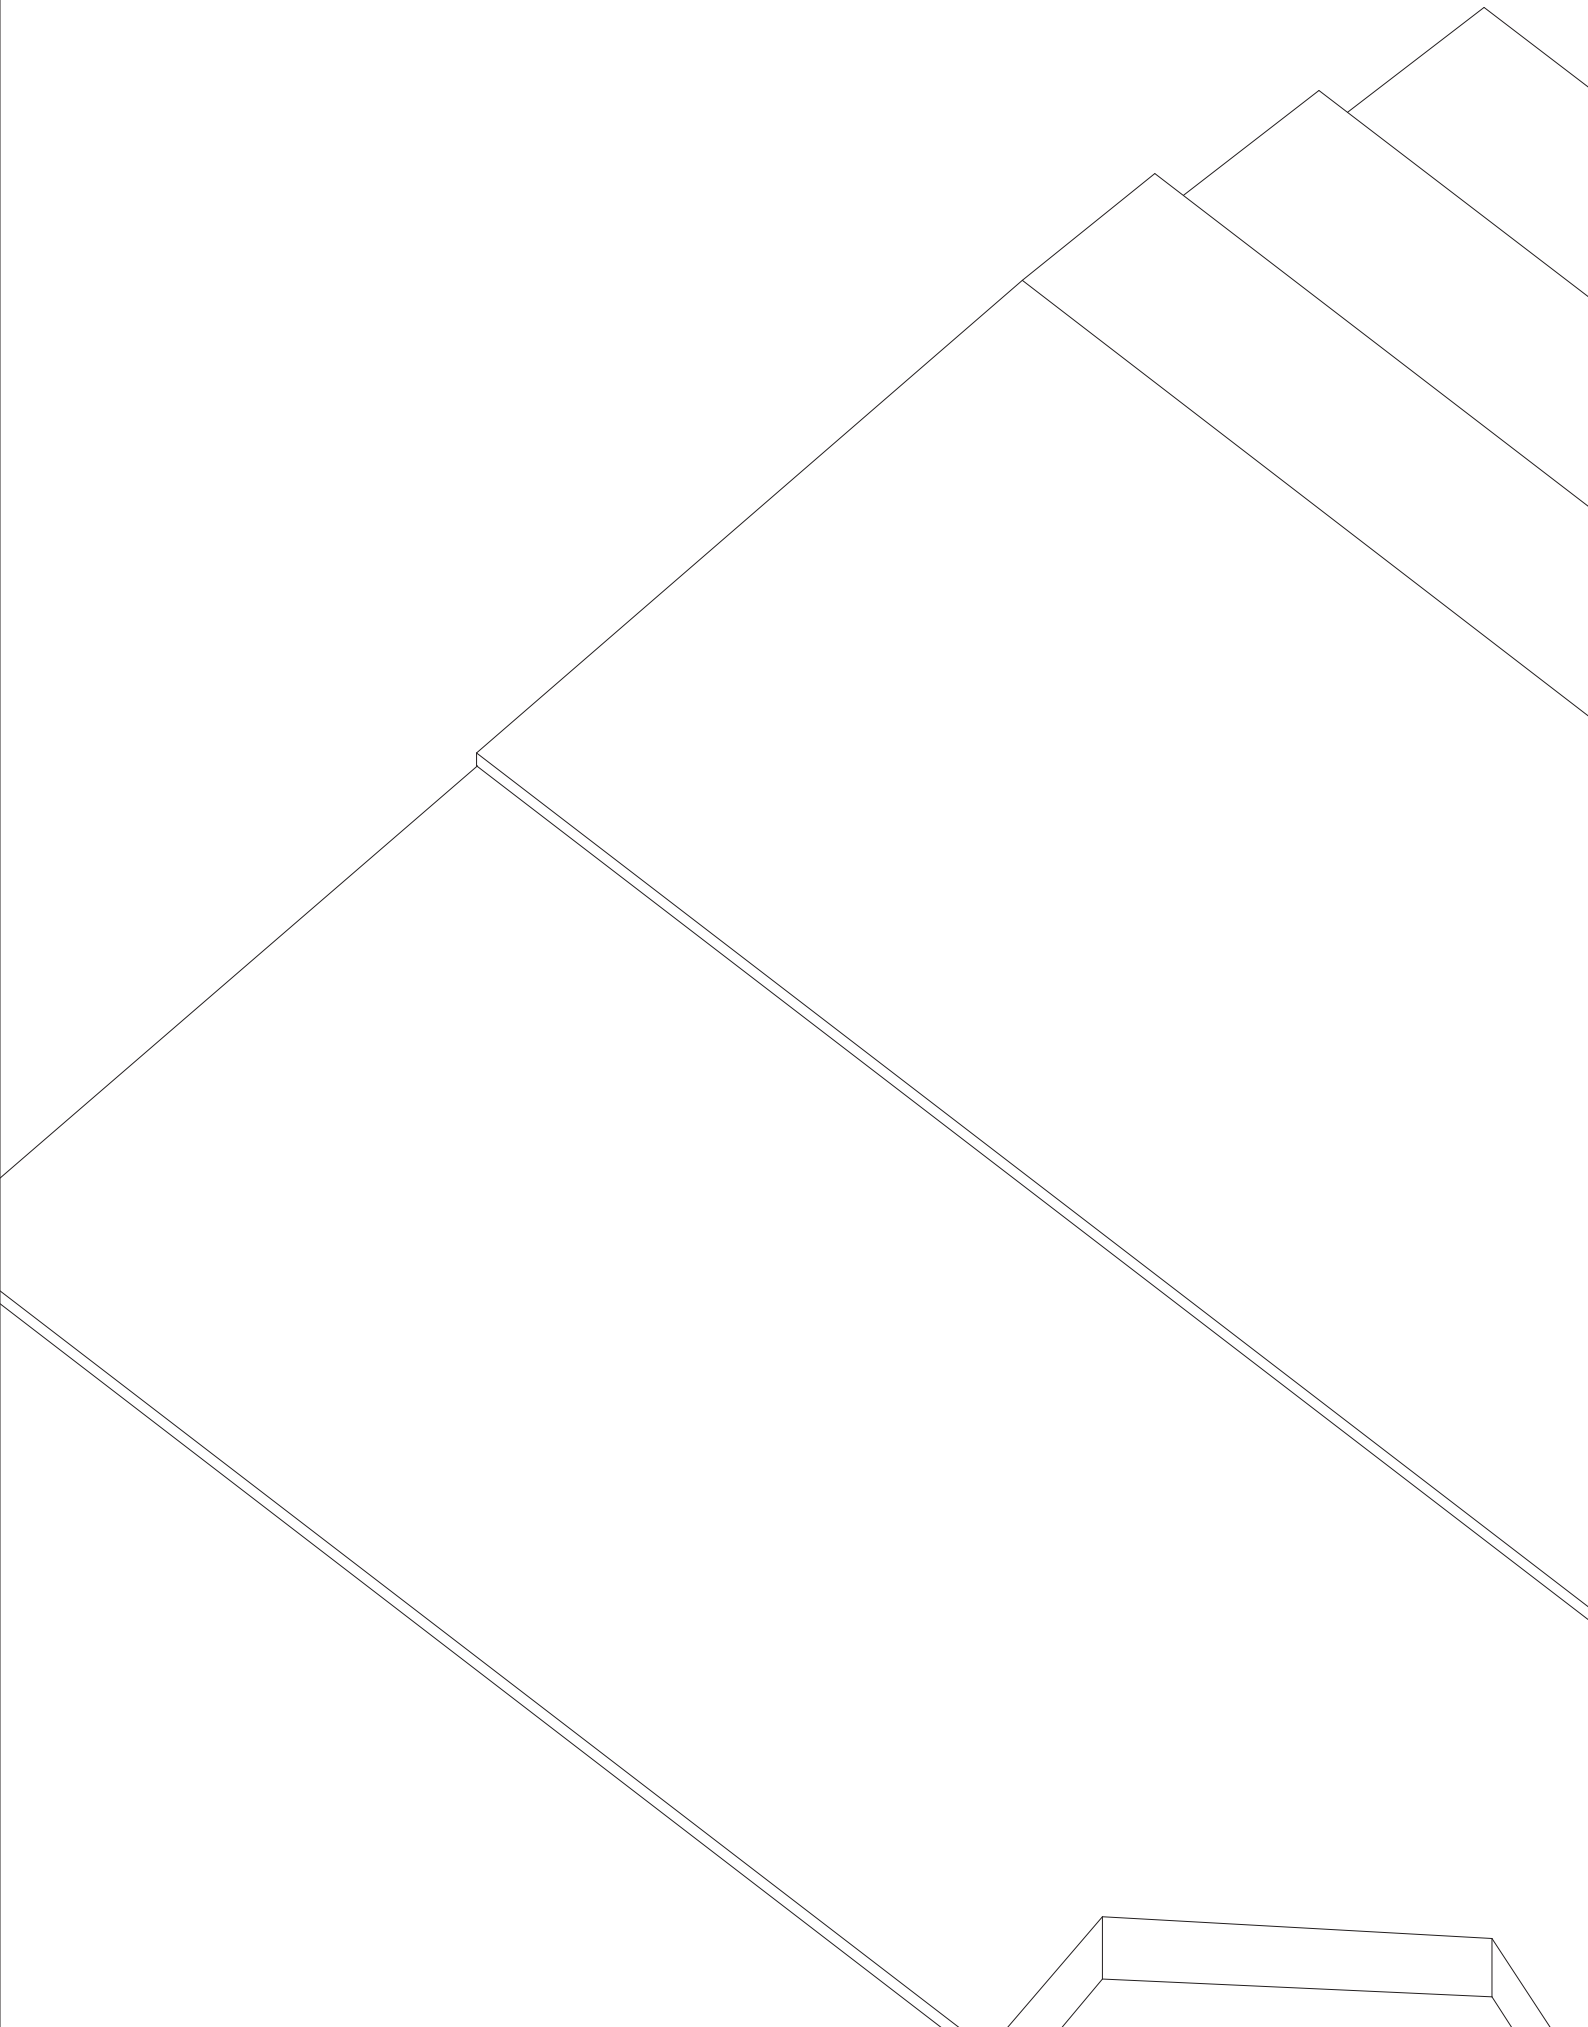

FC1

+


WATERDRAINAGE

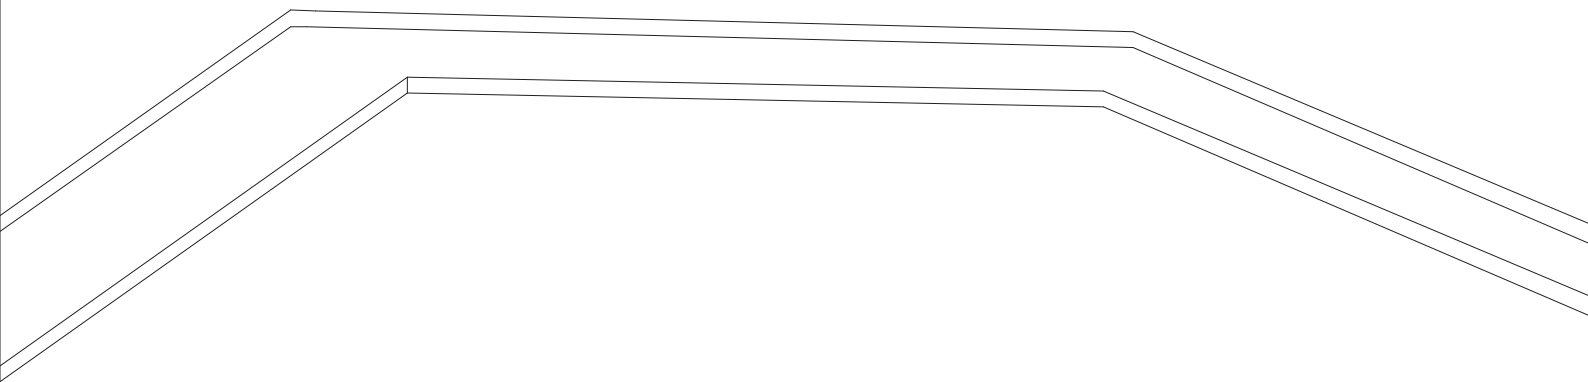

UA1






CONCRETE FRAGMENTS

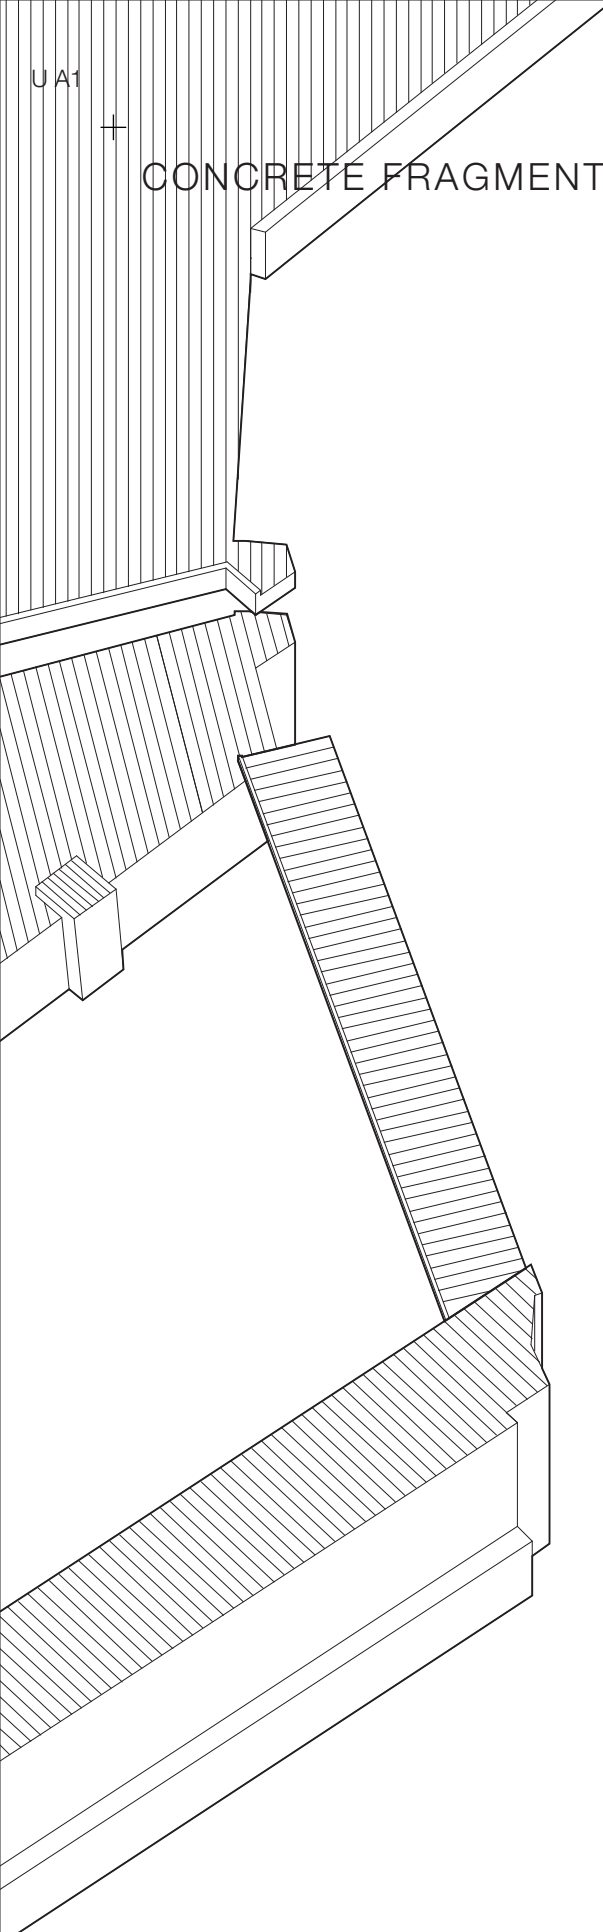

UB1

+





STRUCTURAL FRAGMENTS

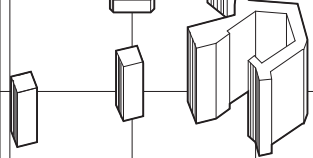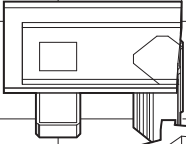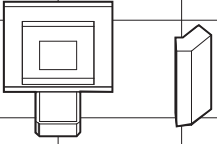

UC1

+


BRICK FRAGMENTS

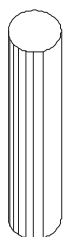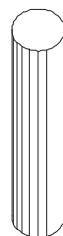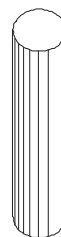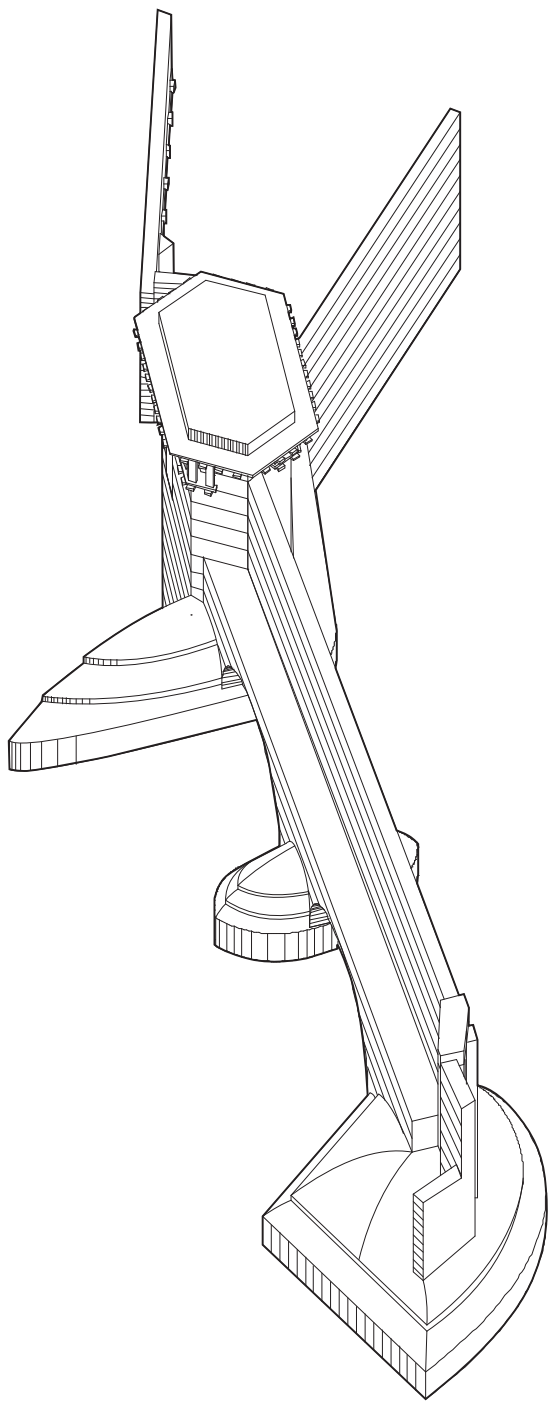

UC2


+

UPPER FLOORING

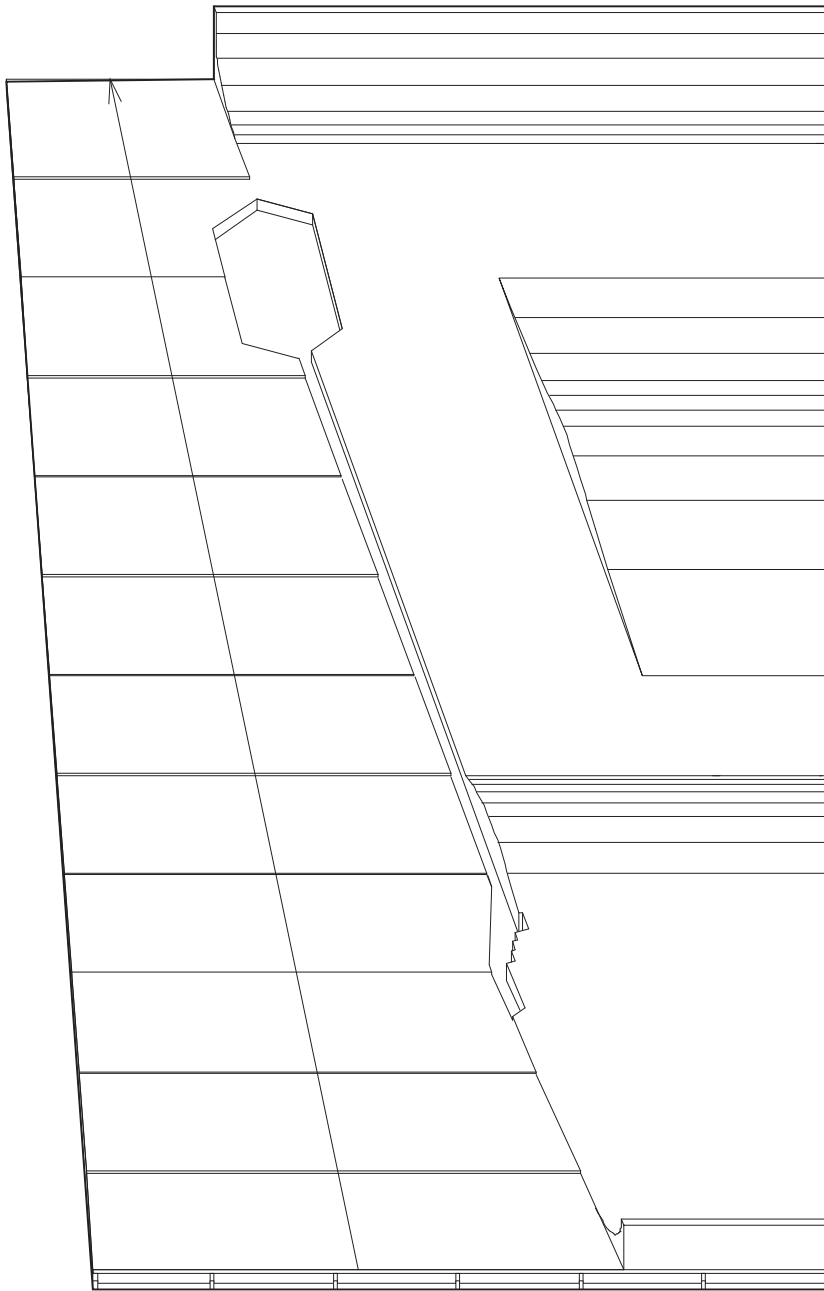

+


LOWER FLOORING

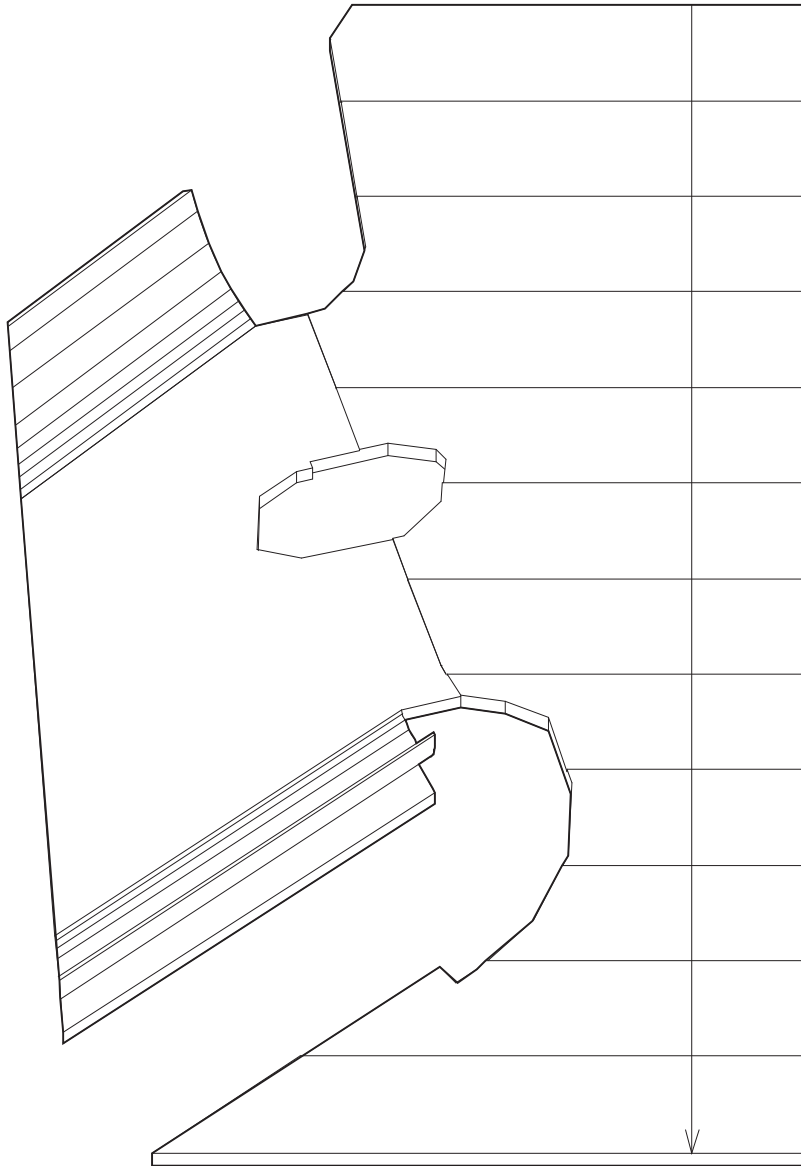

UA2


+

ACCESS CORRIDOR

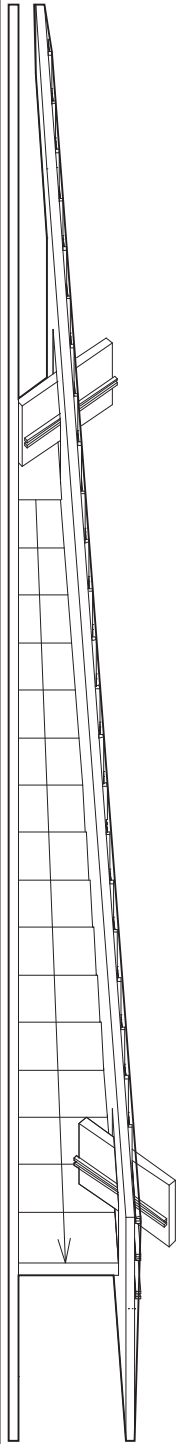


+

SCAFFOLD ENCLOSURE

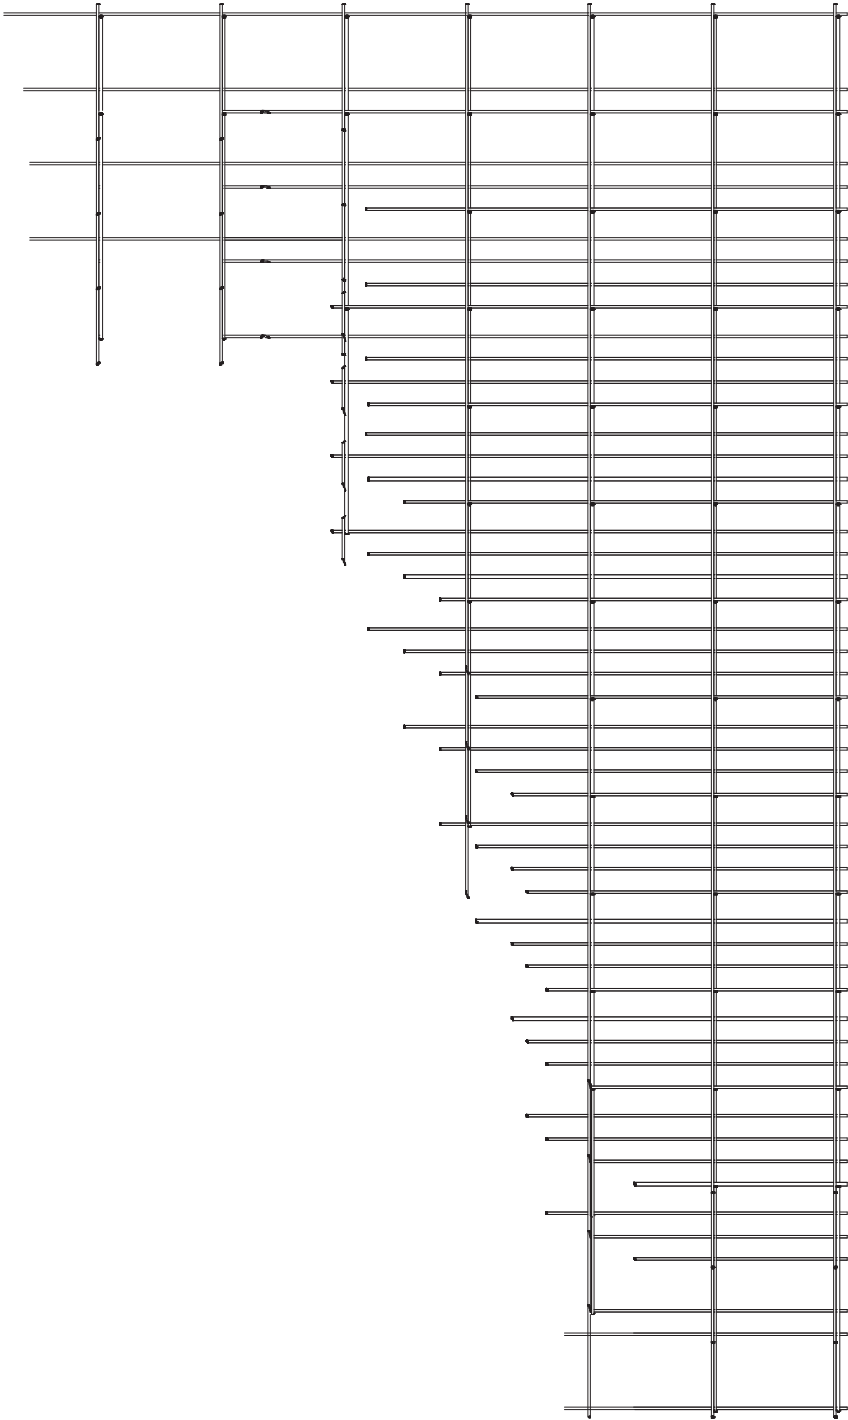

+


SCAFFOLD ENCLOSURE

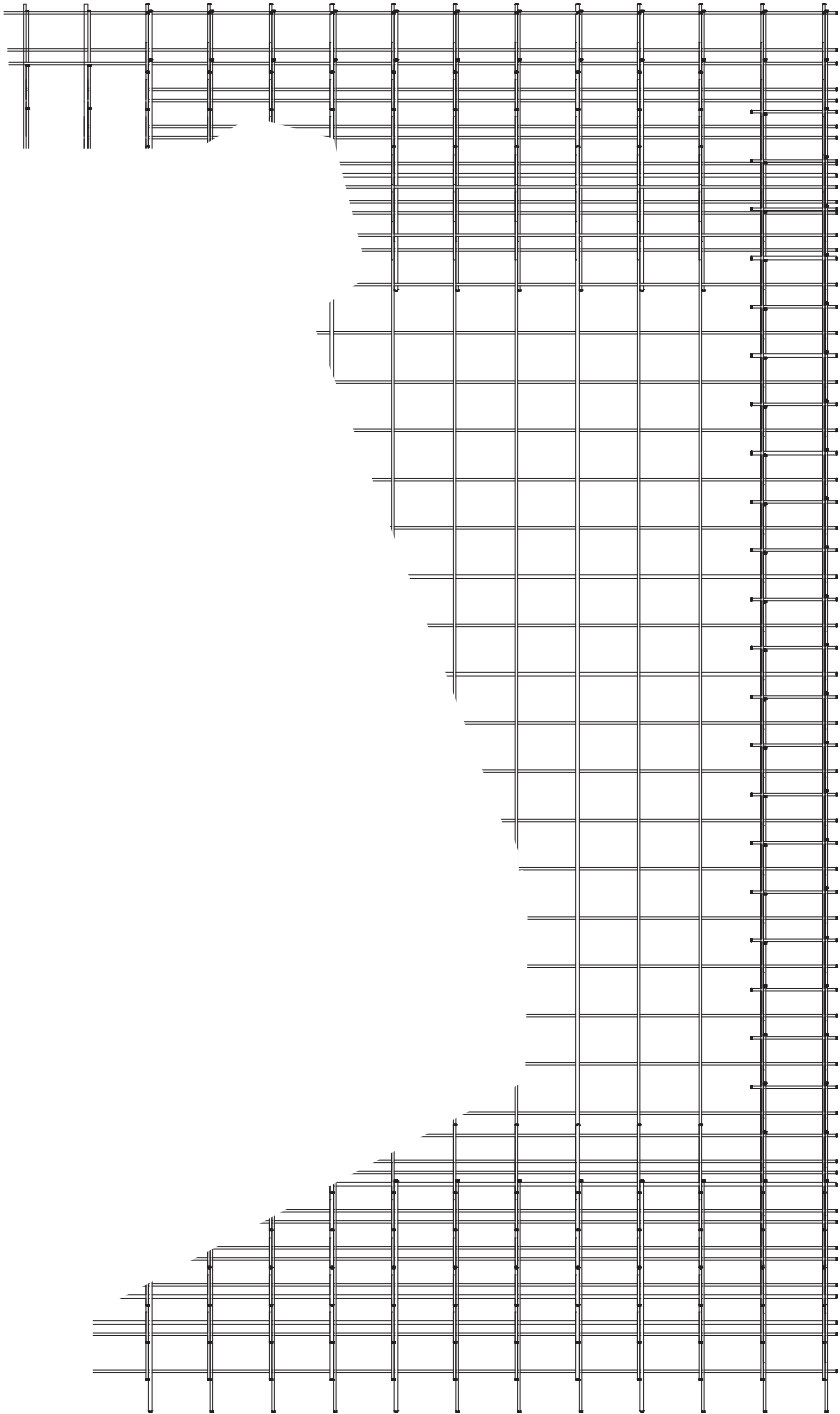

TA1




ACCES CORRIDOR

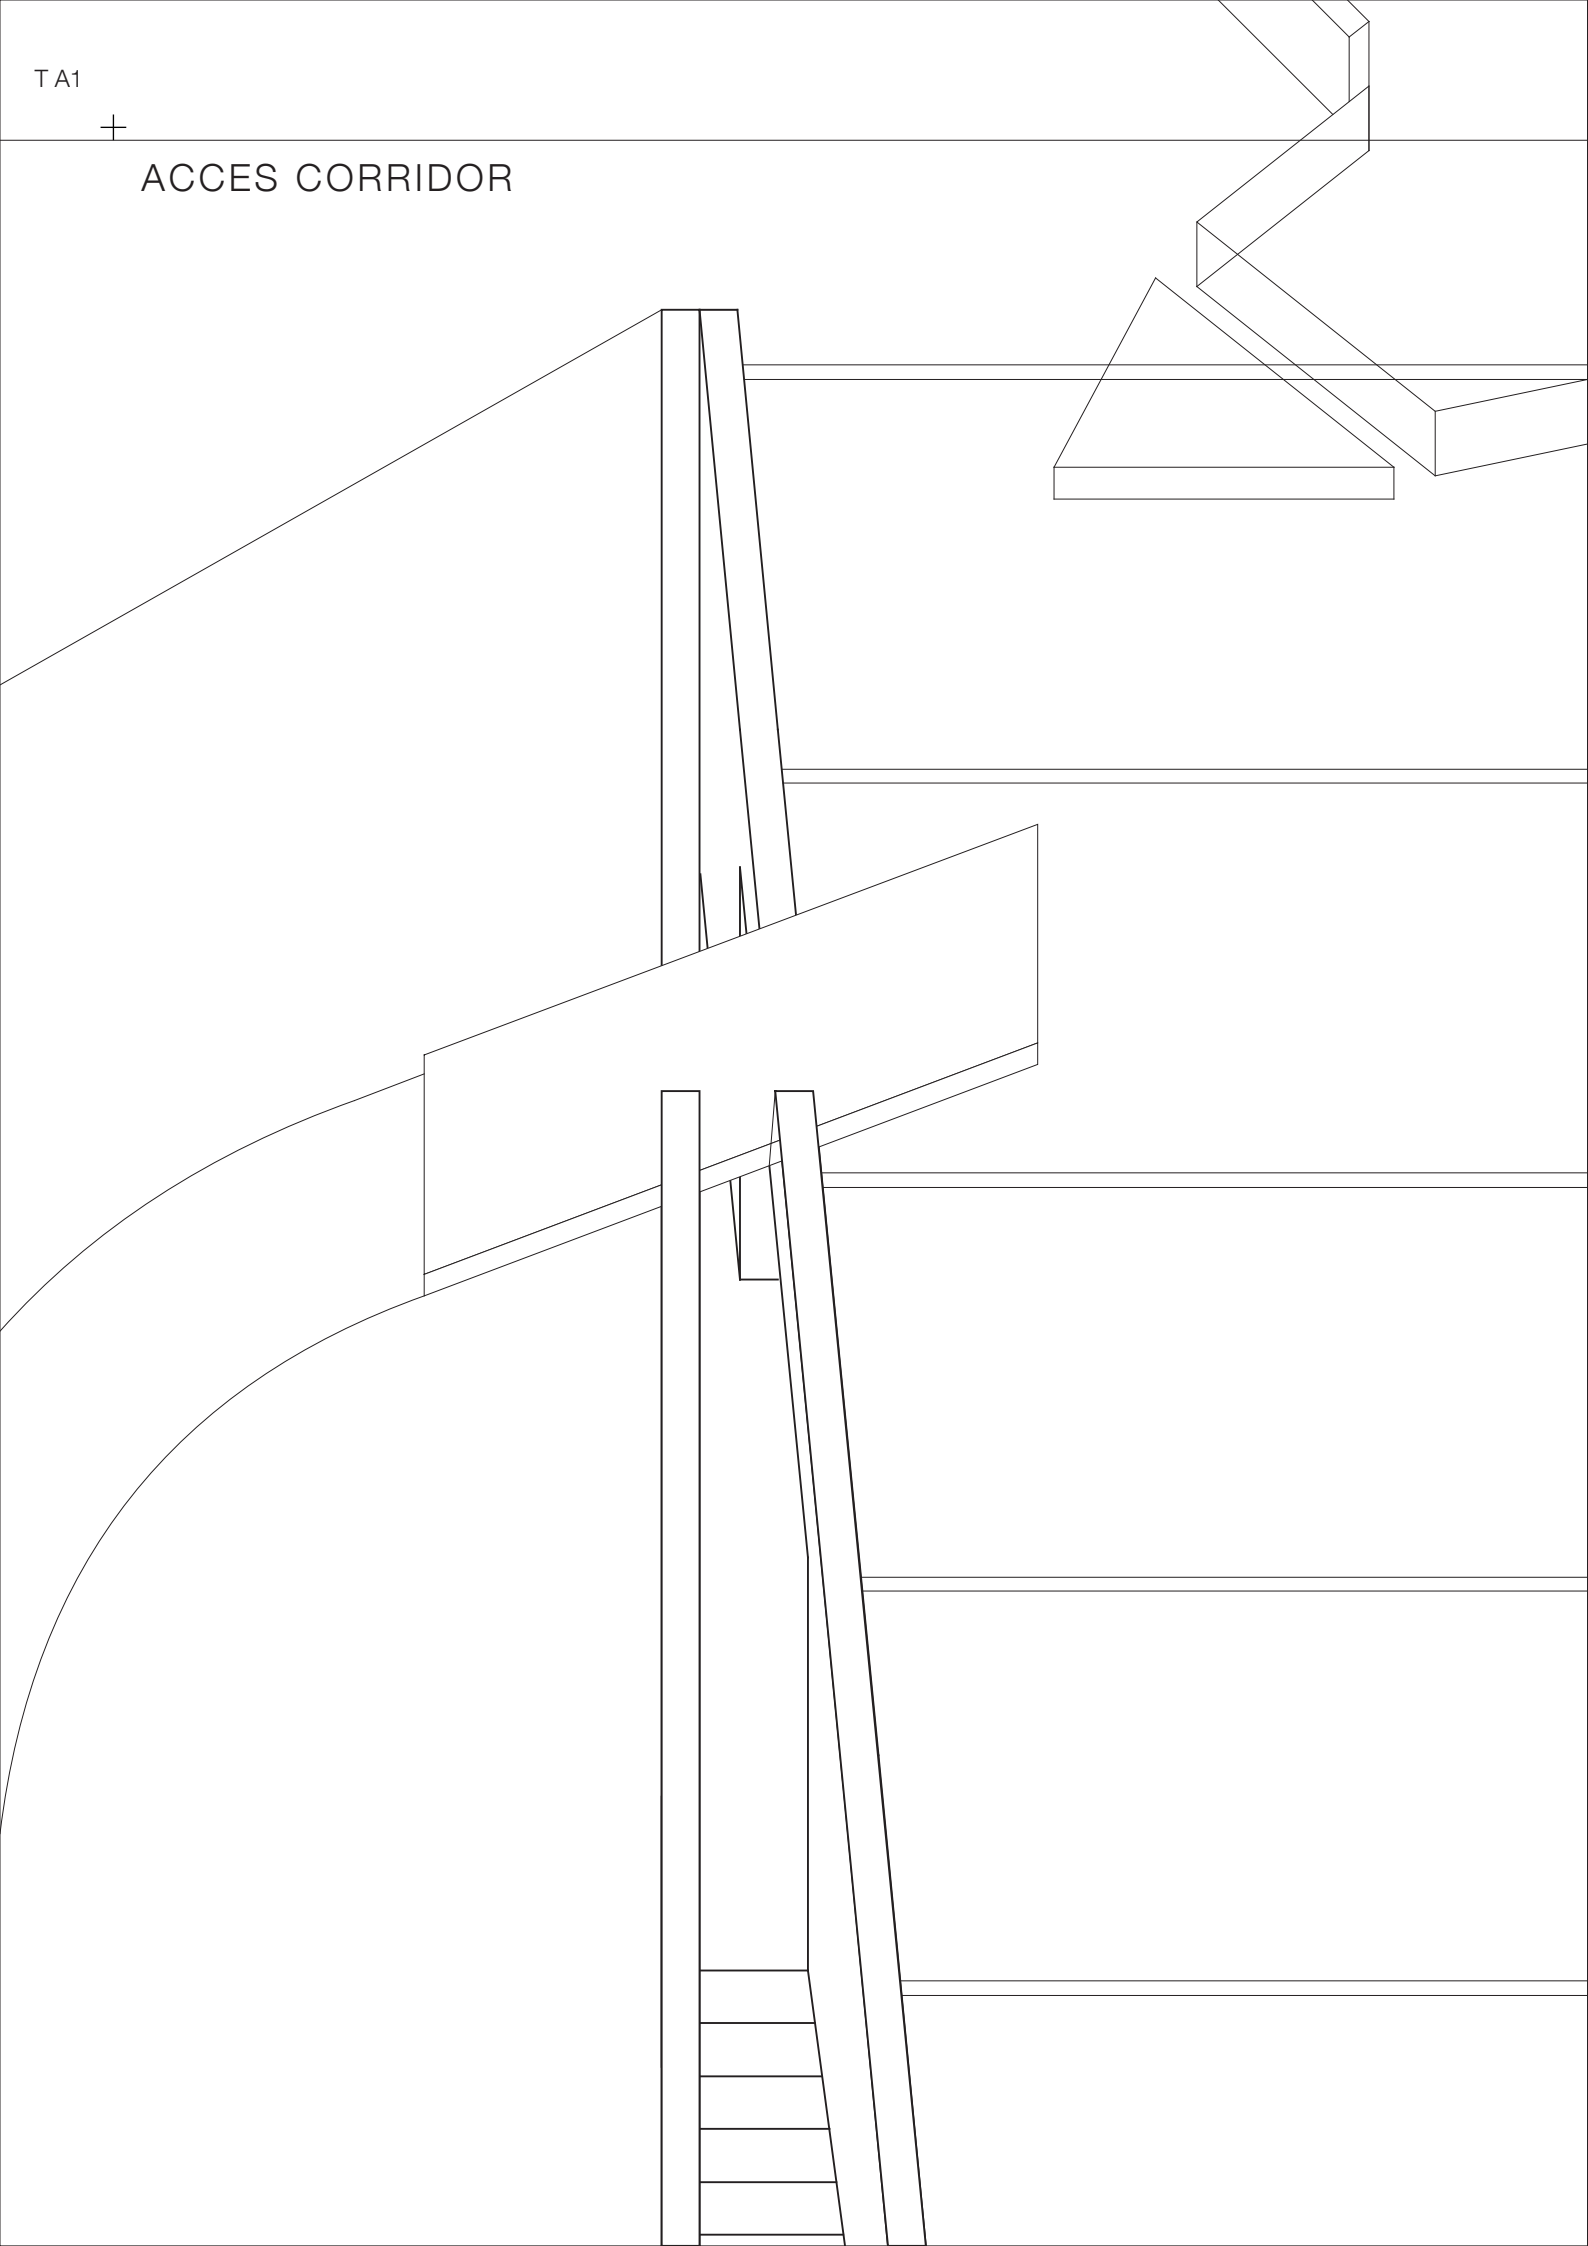

TB1




THERAPY ROOMS

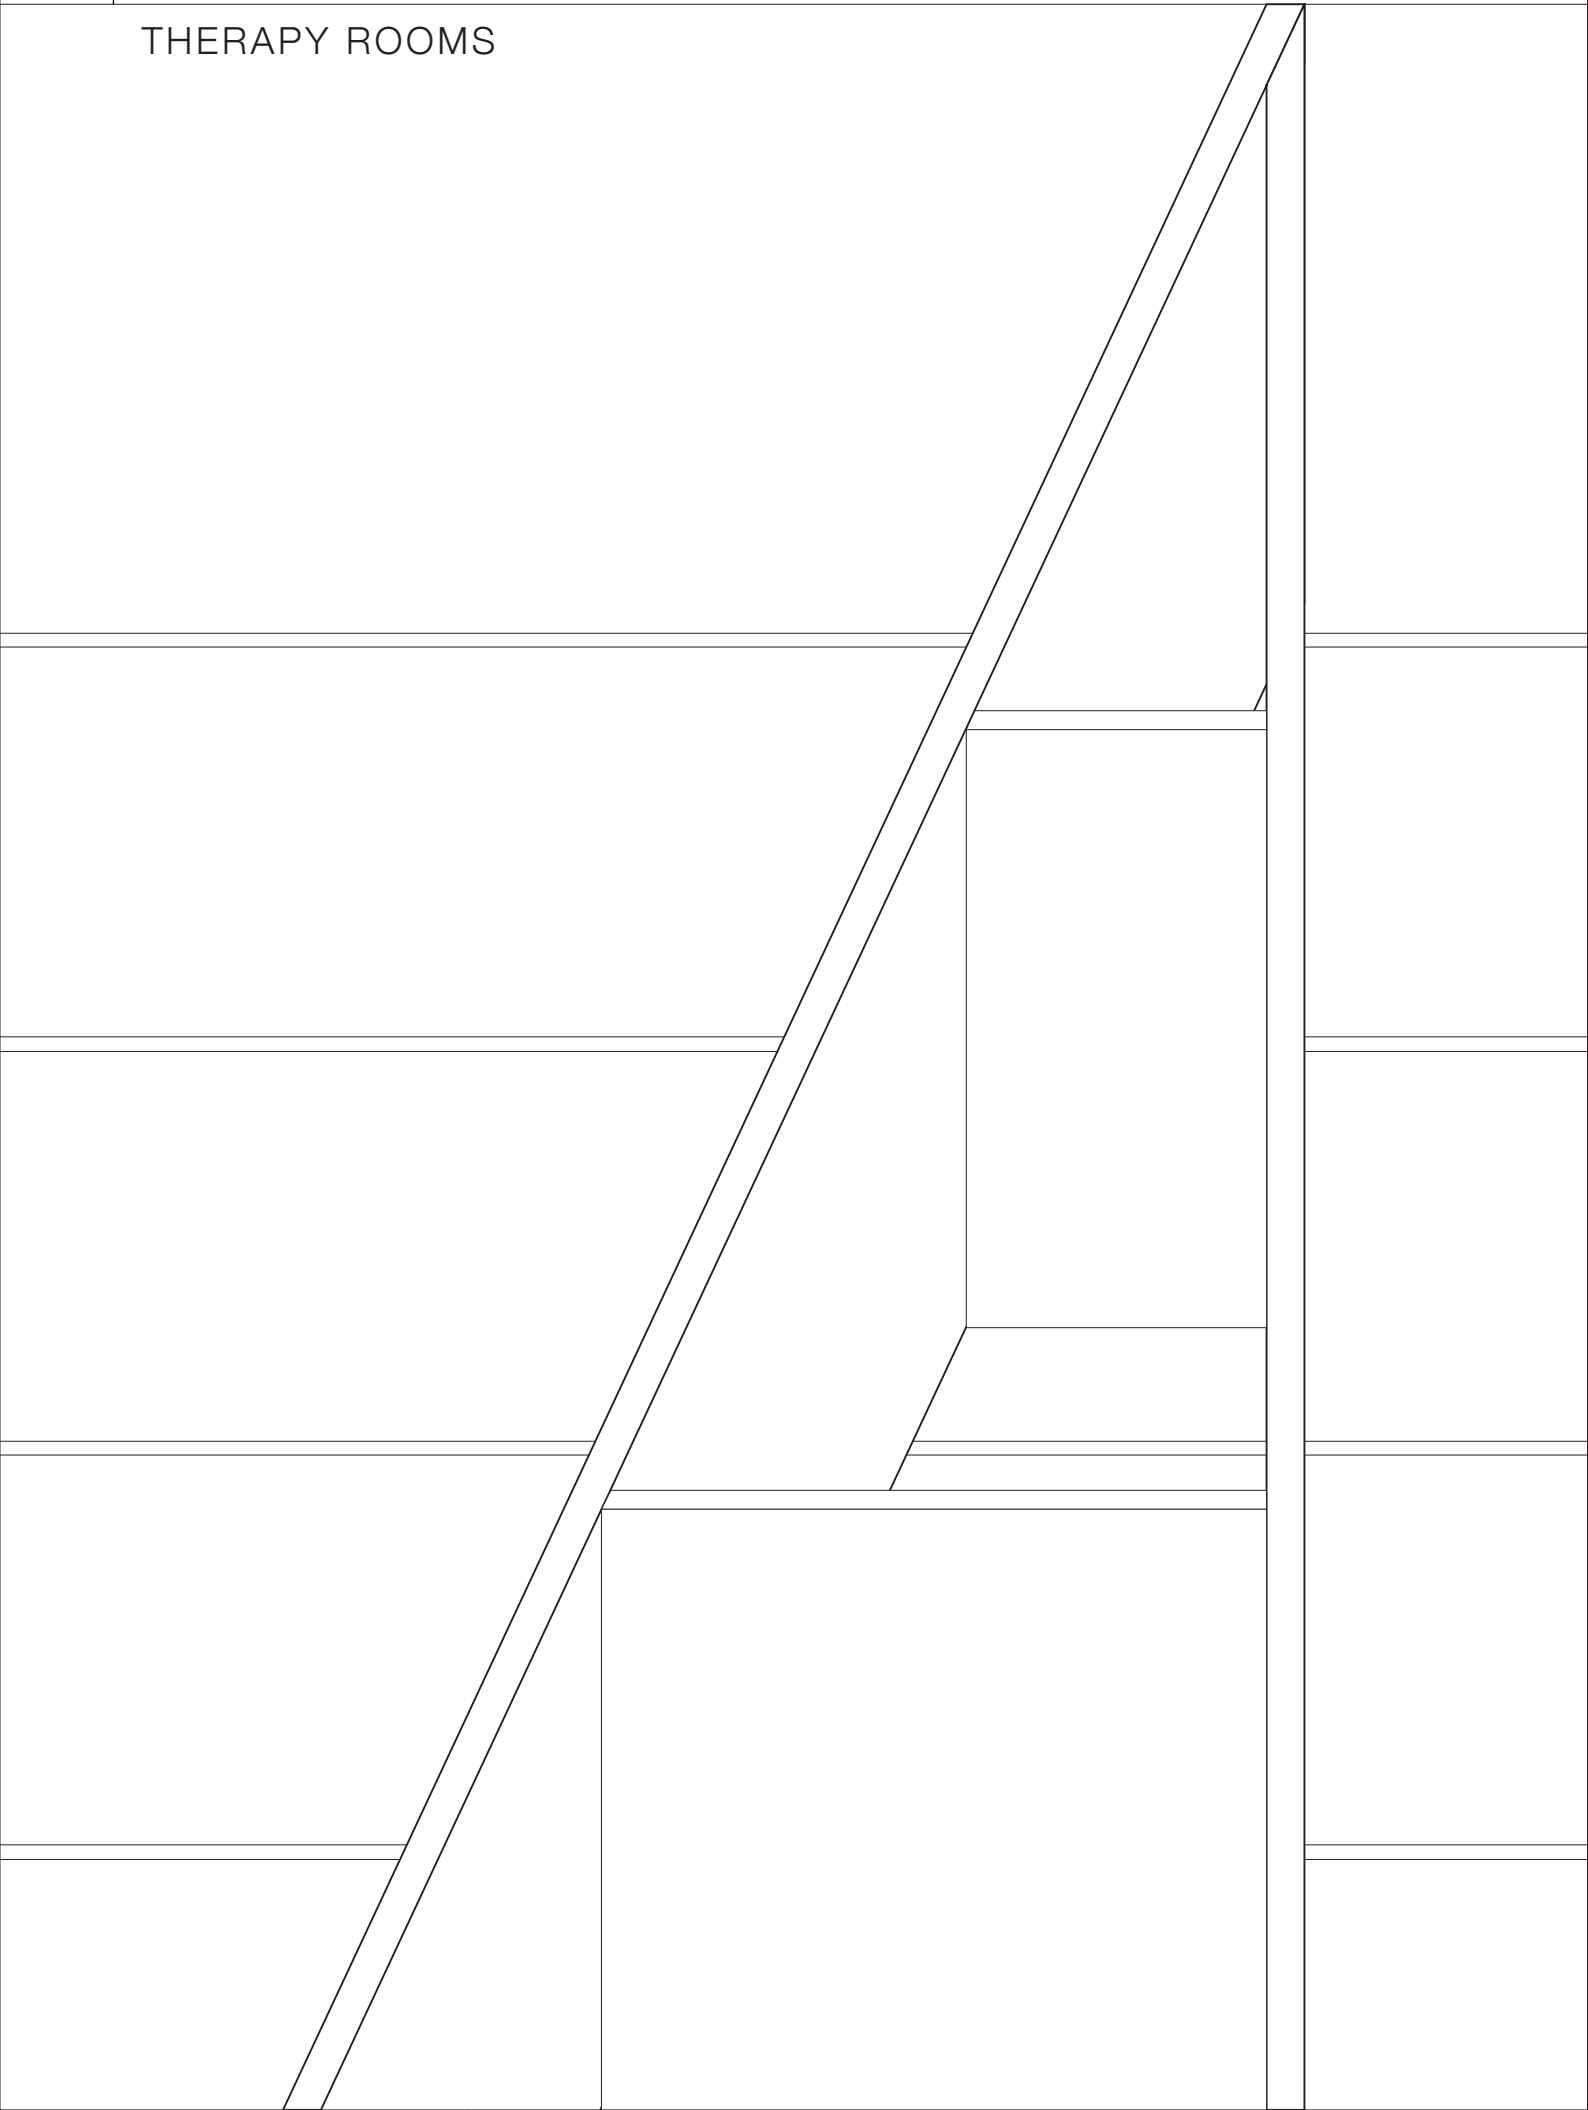

TC1

+


OFFICES

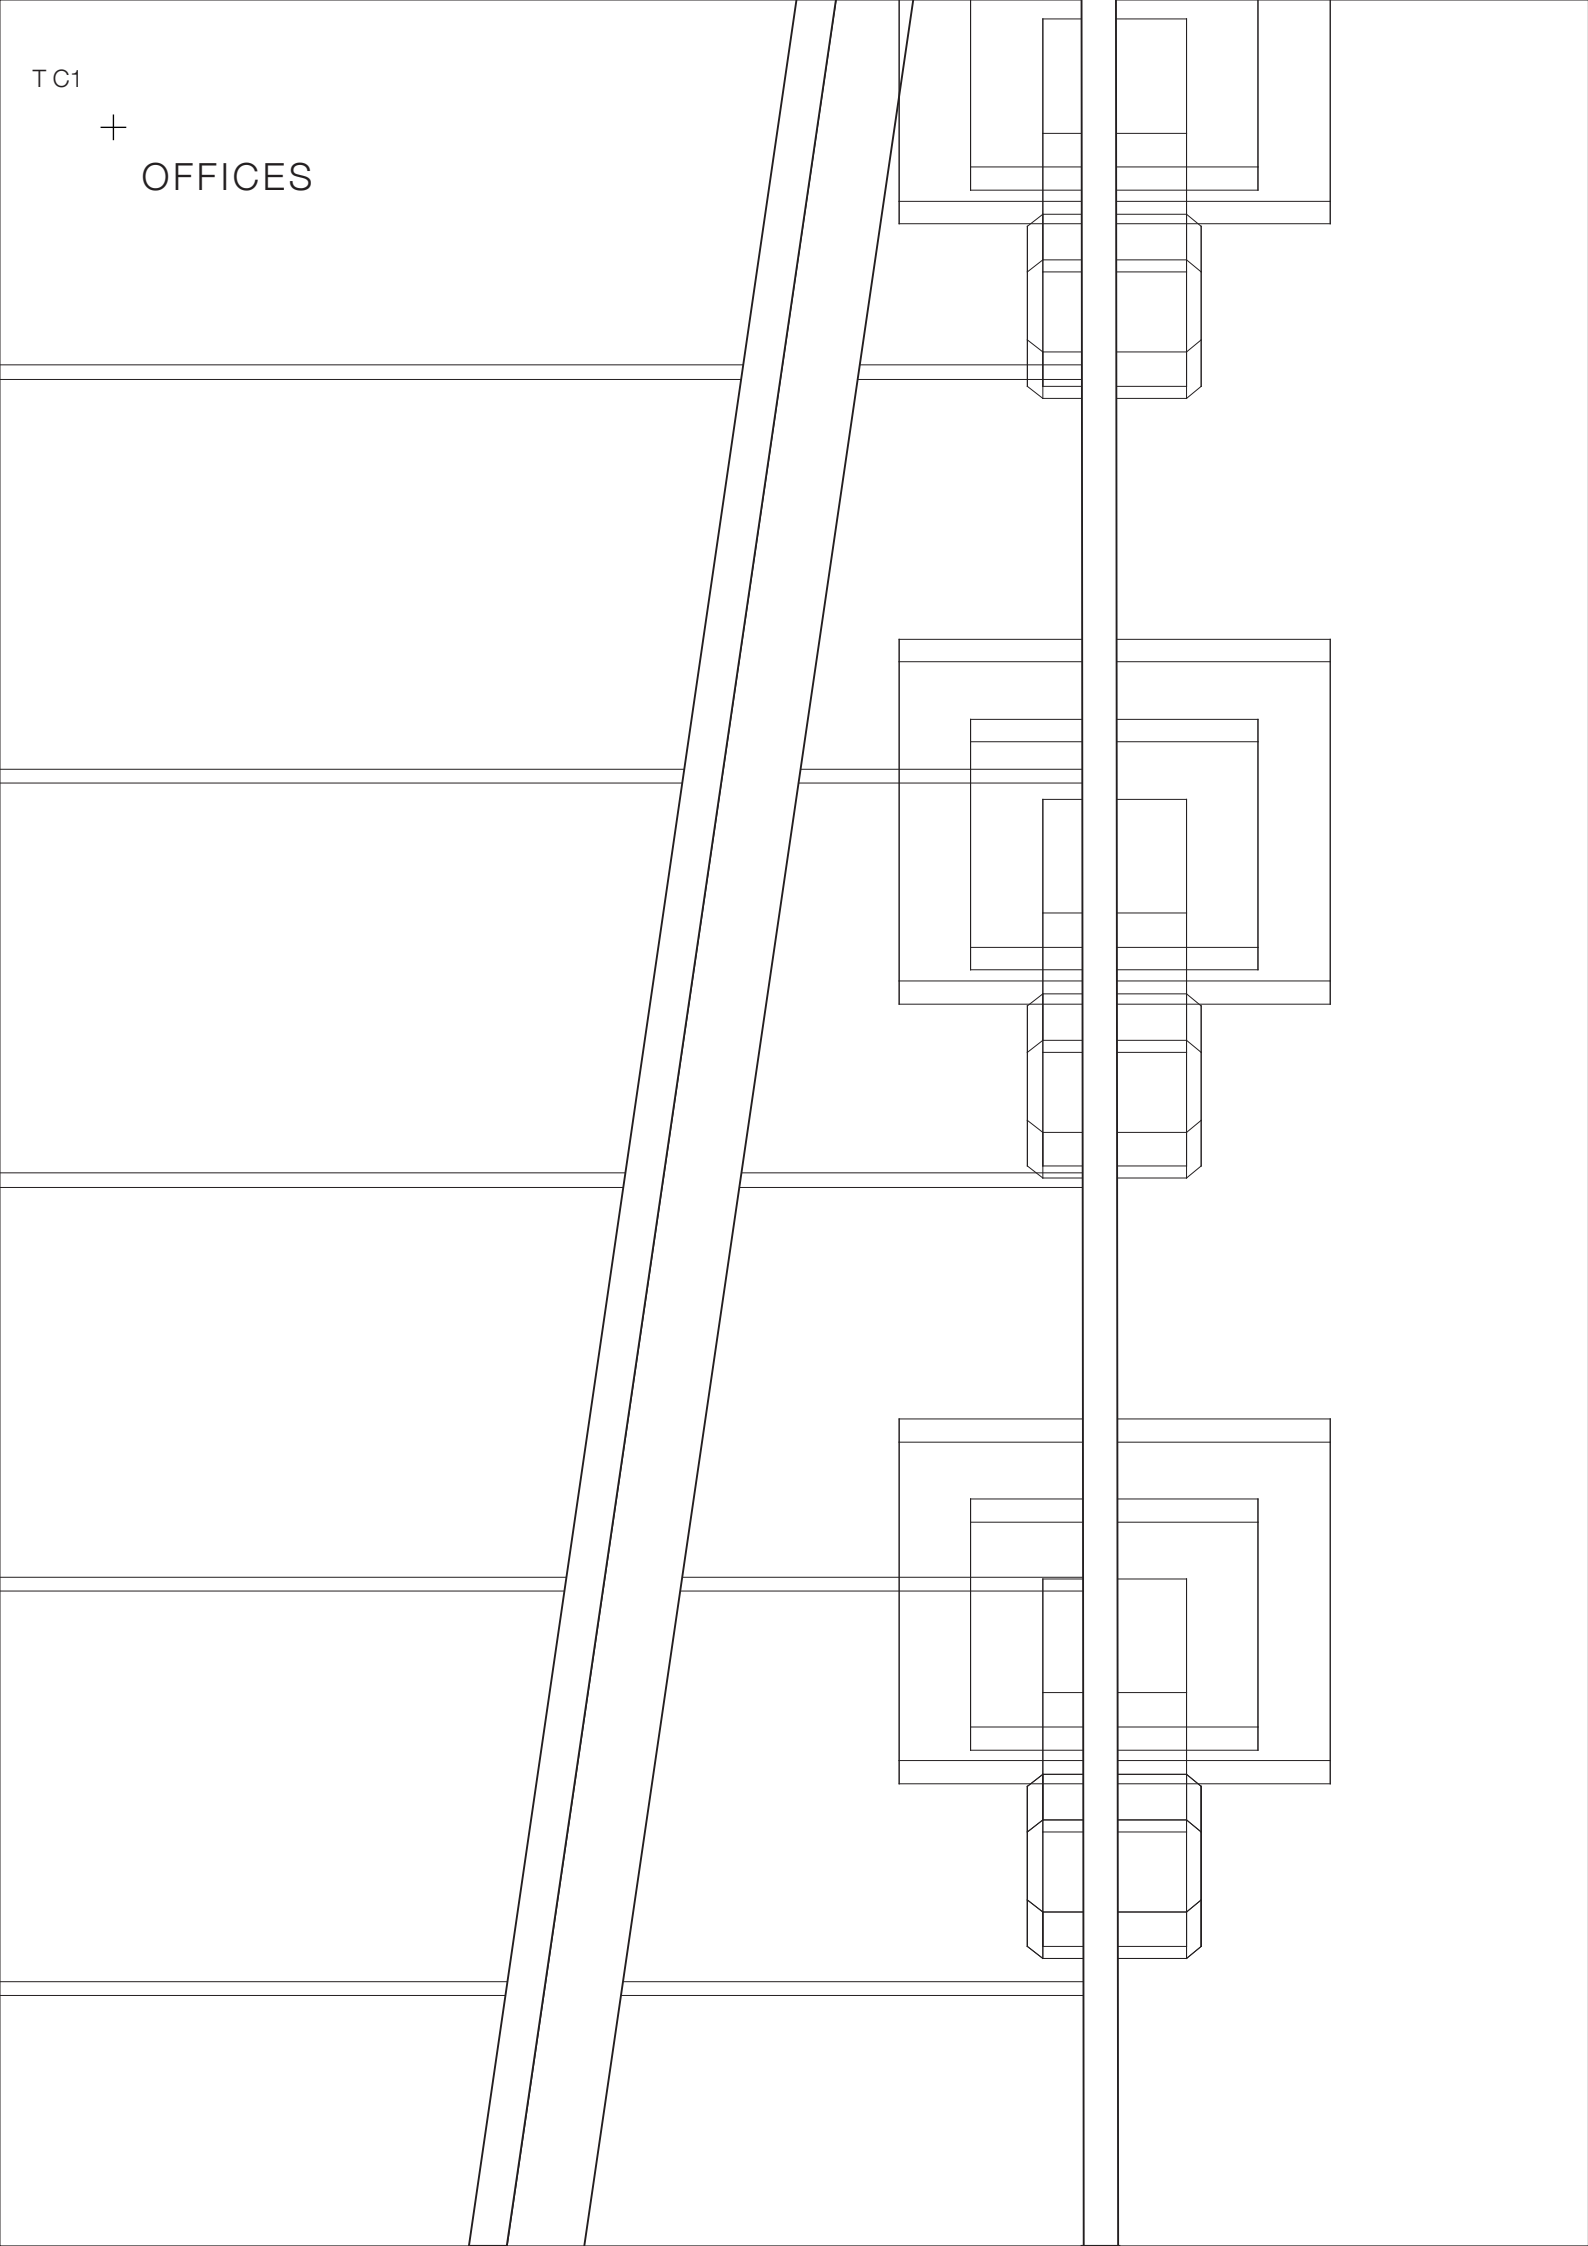

TD1

+





URBAN CORRIDOR

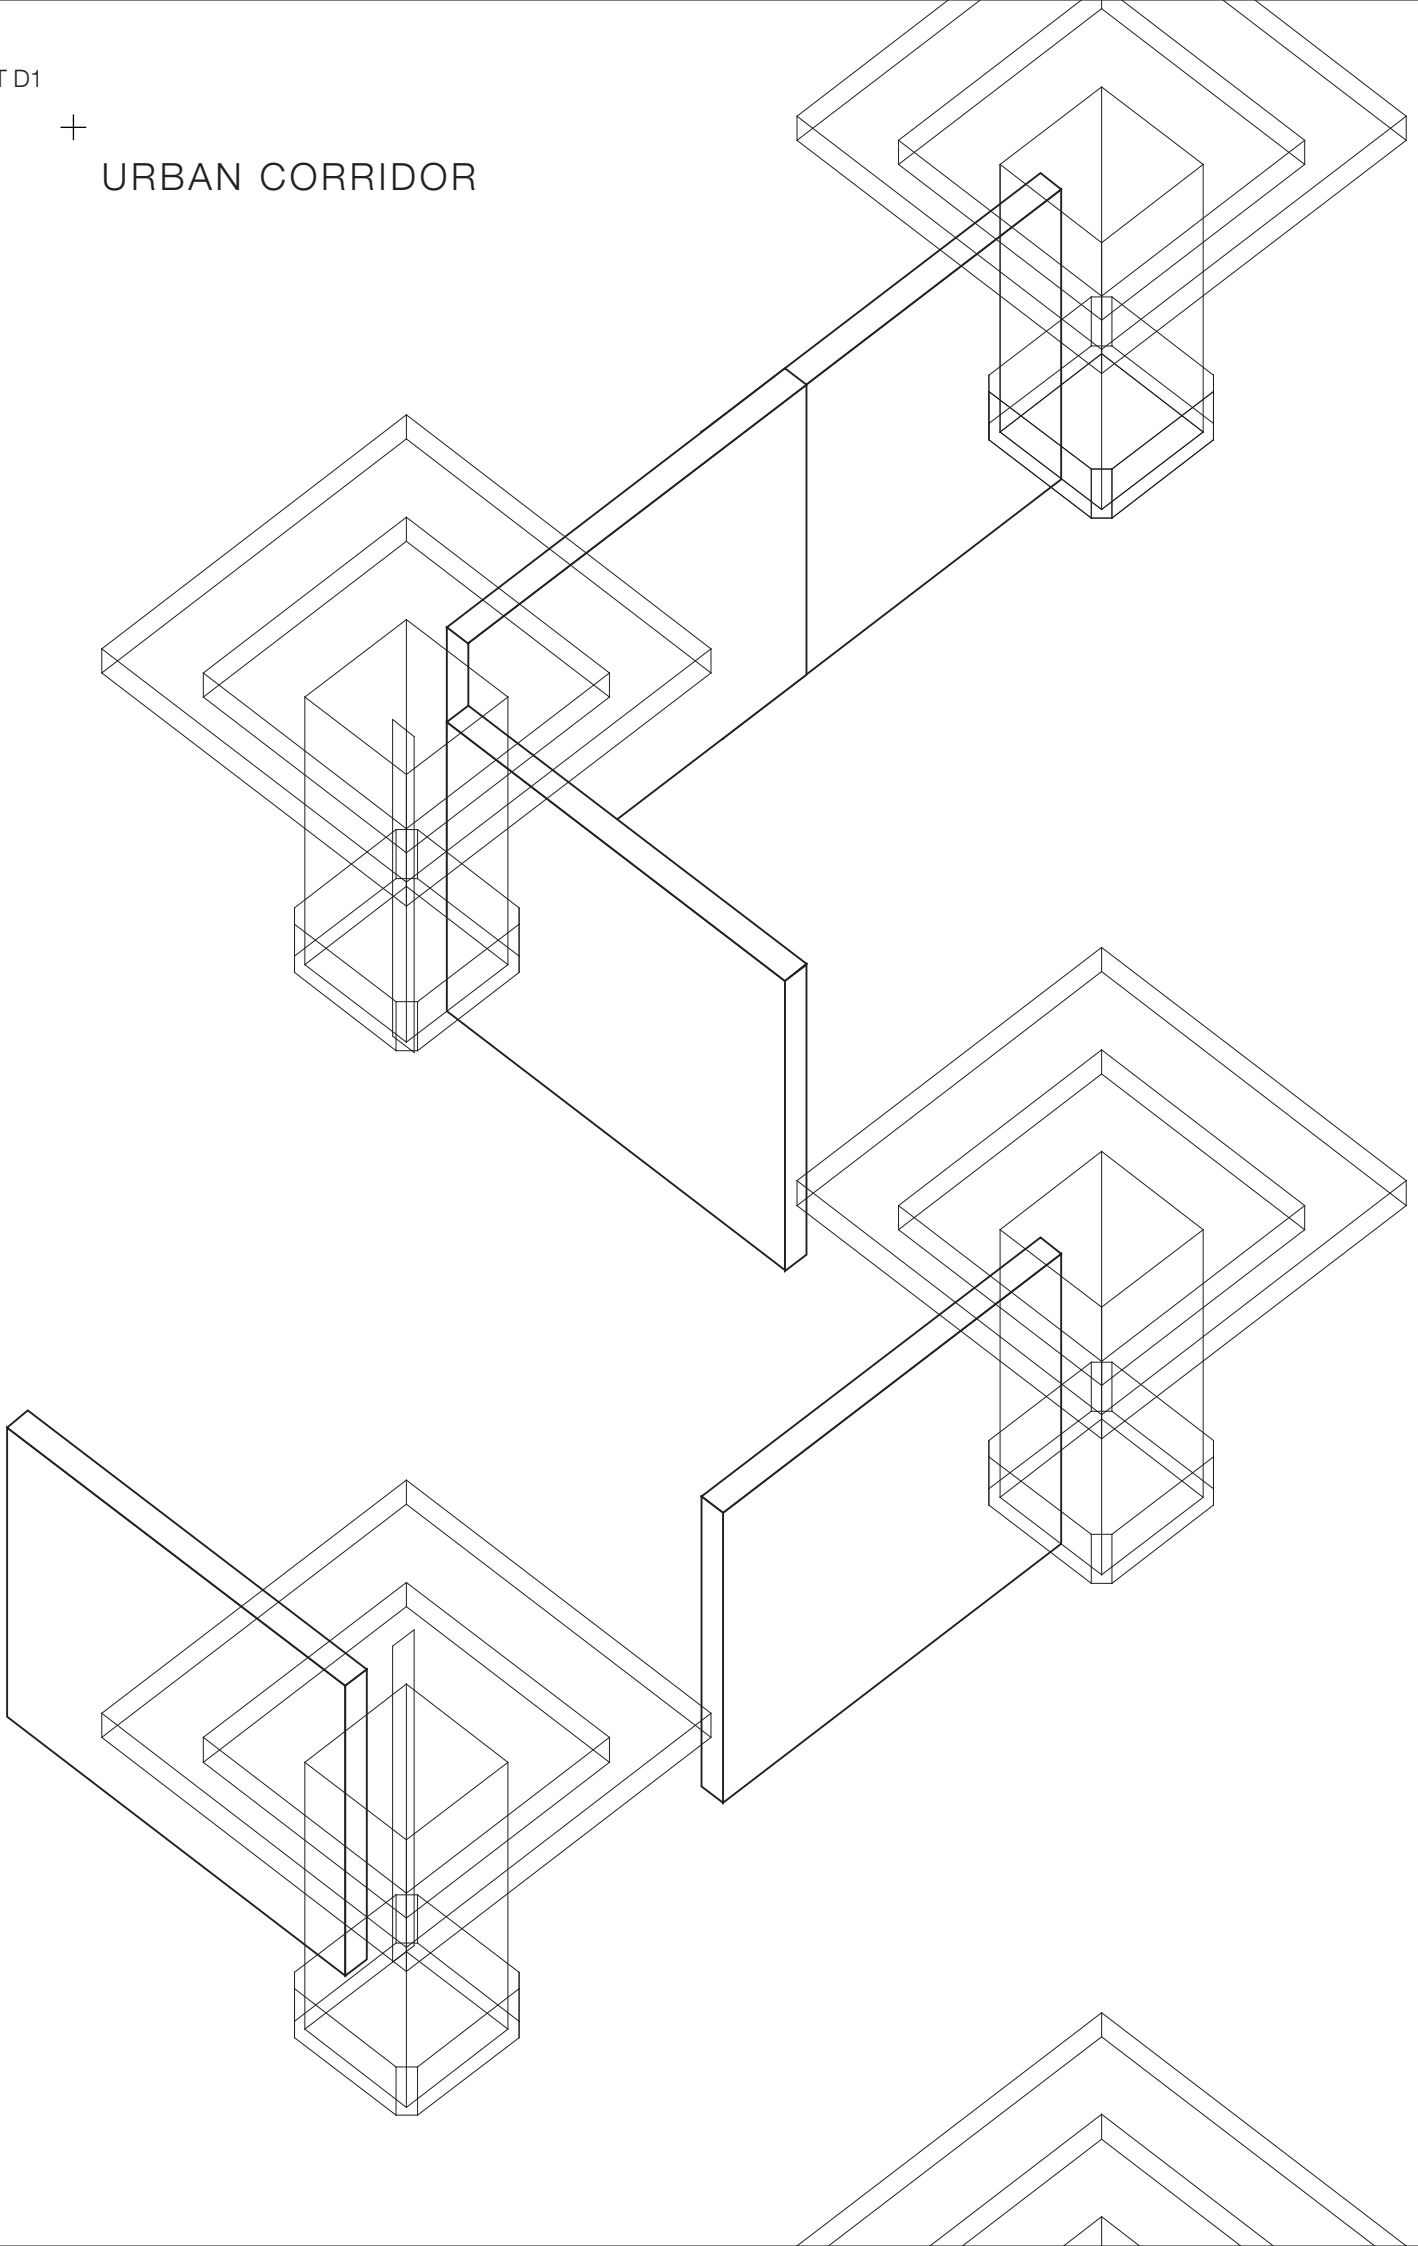

TE1

+


BAR / KITCHEN / TECHNICAL ROOM

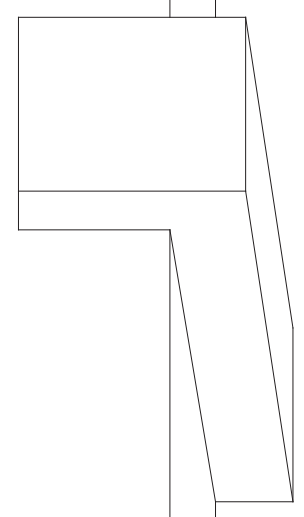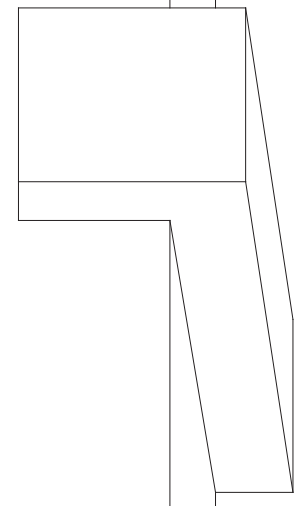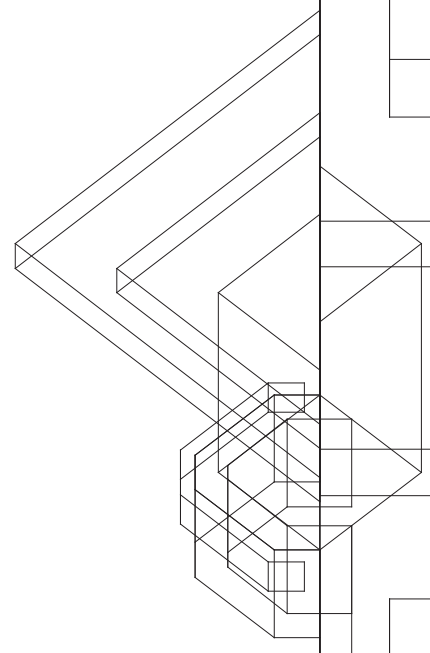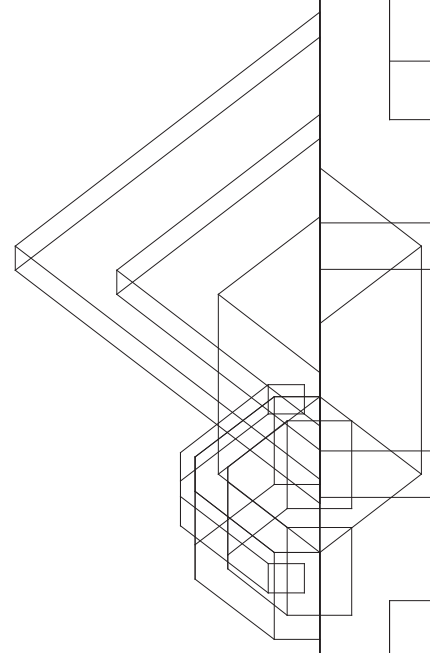

TF1

+


ACCES CORRIDOR

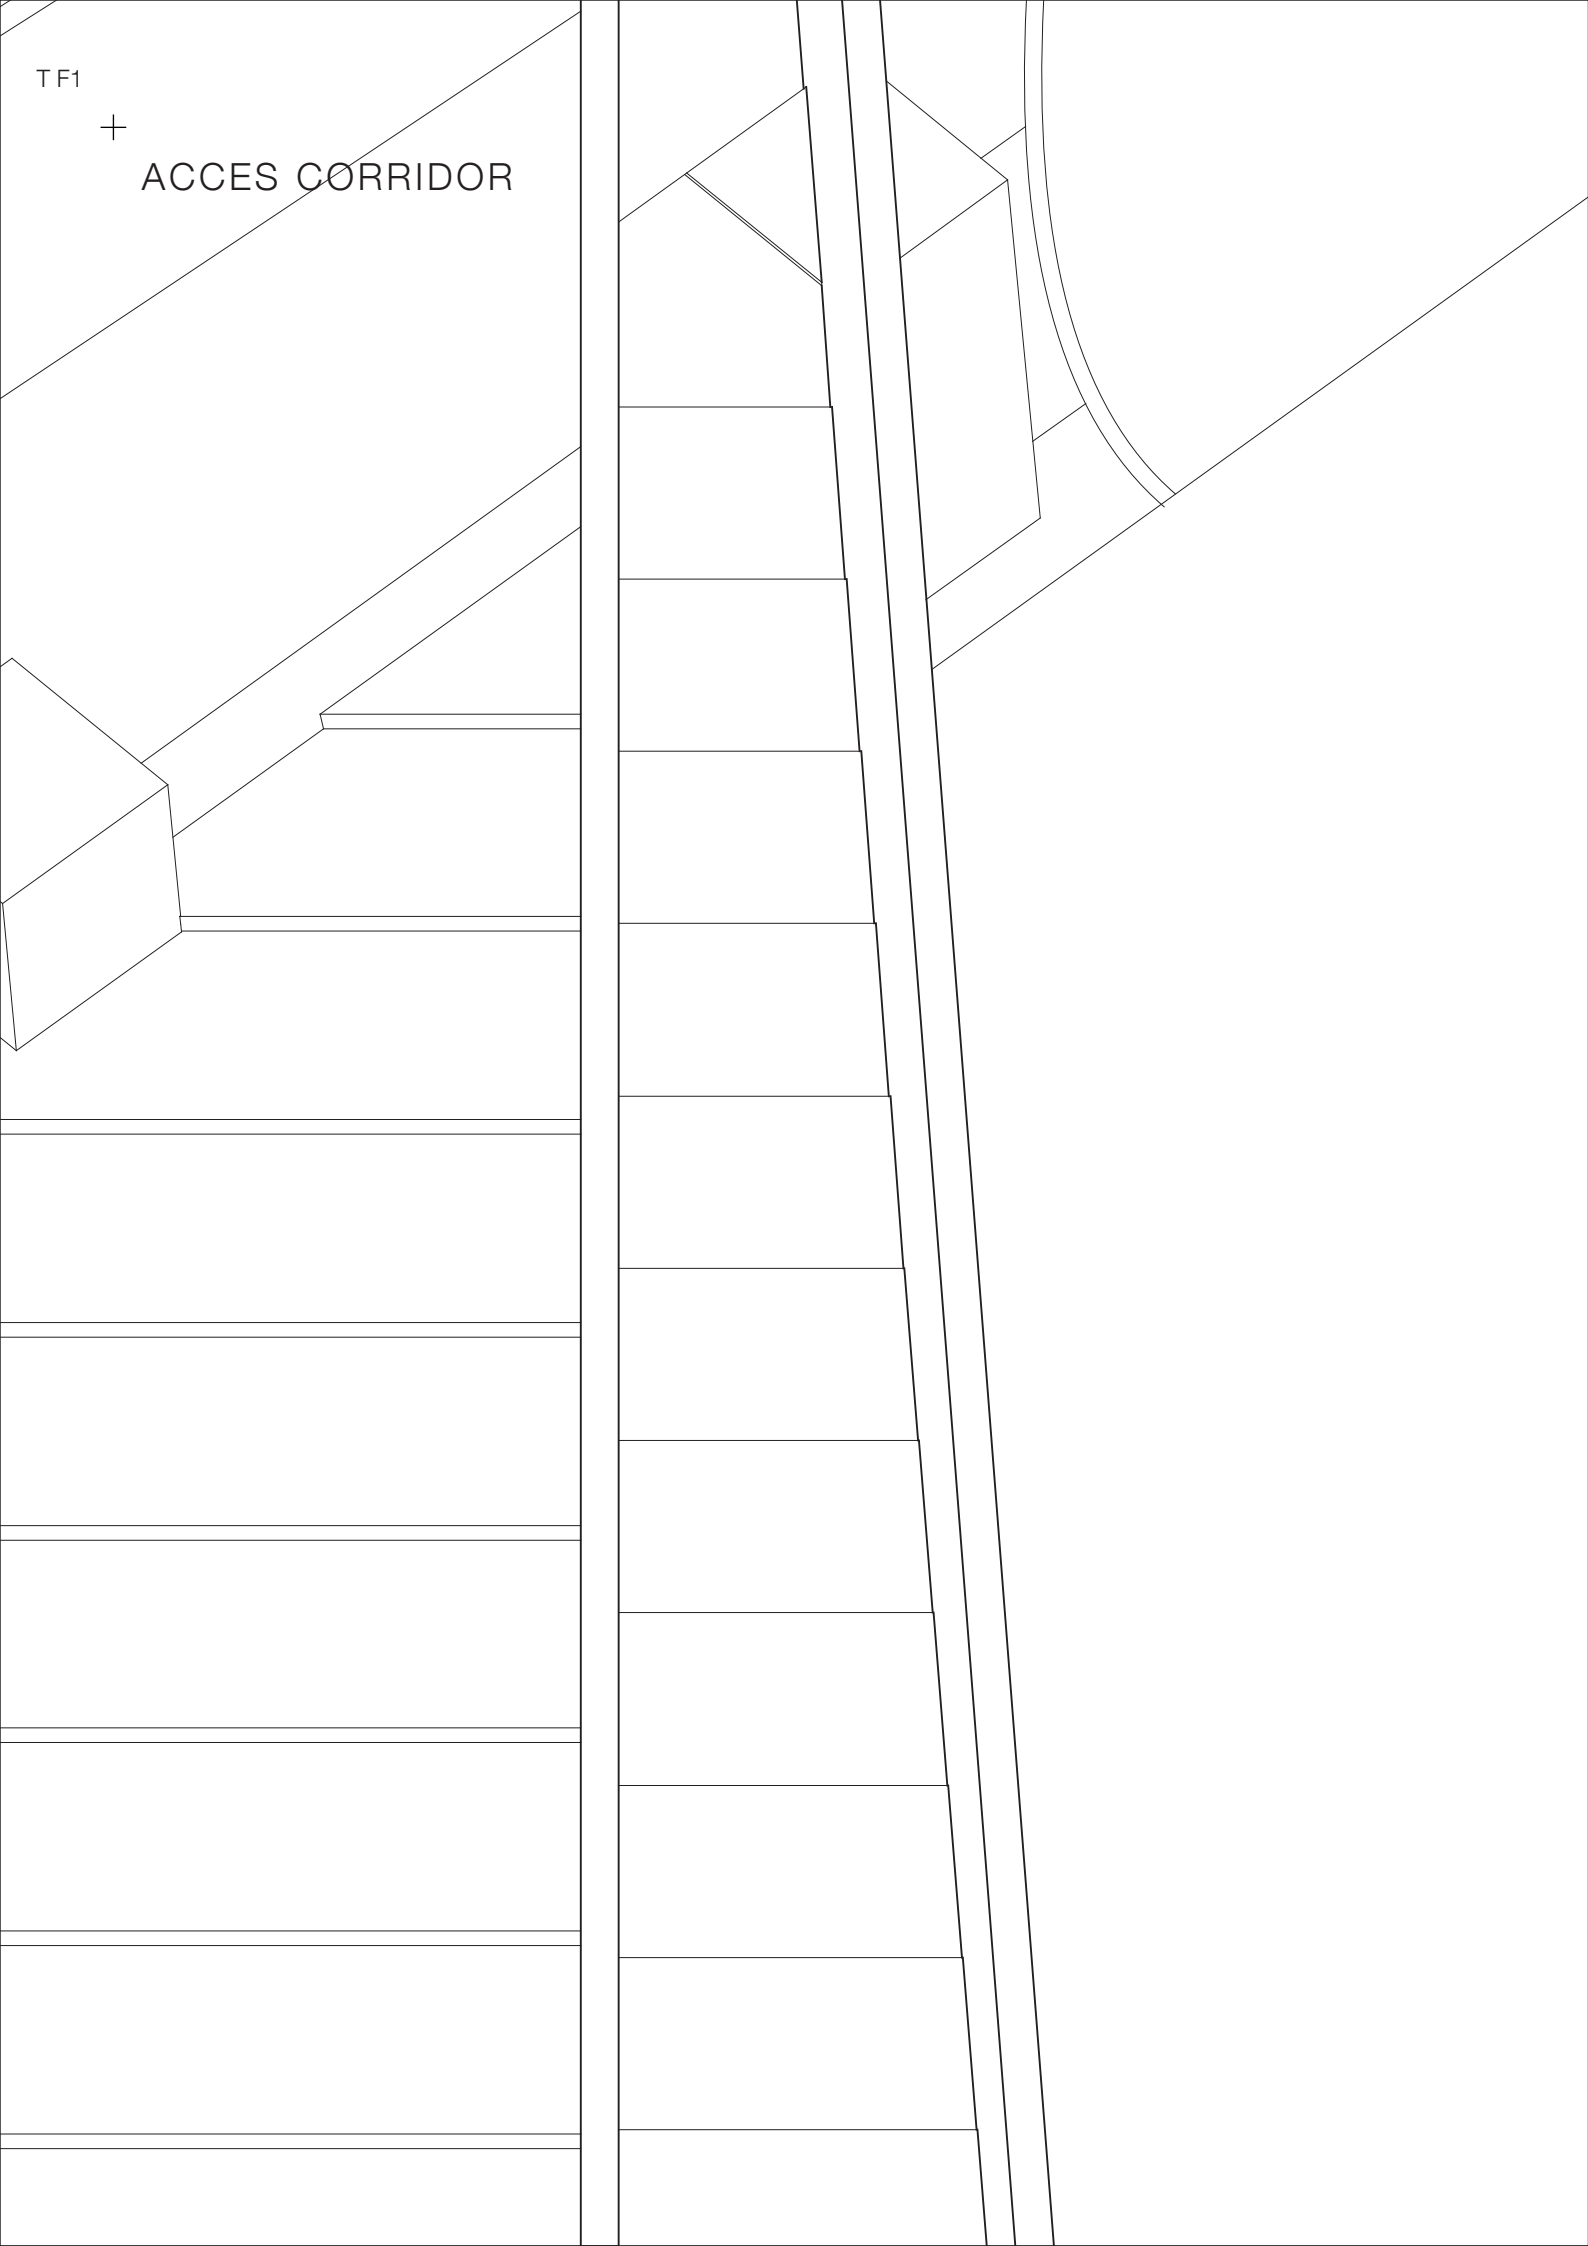

TA2

+


ACCES CORRIDOR

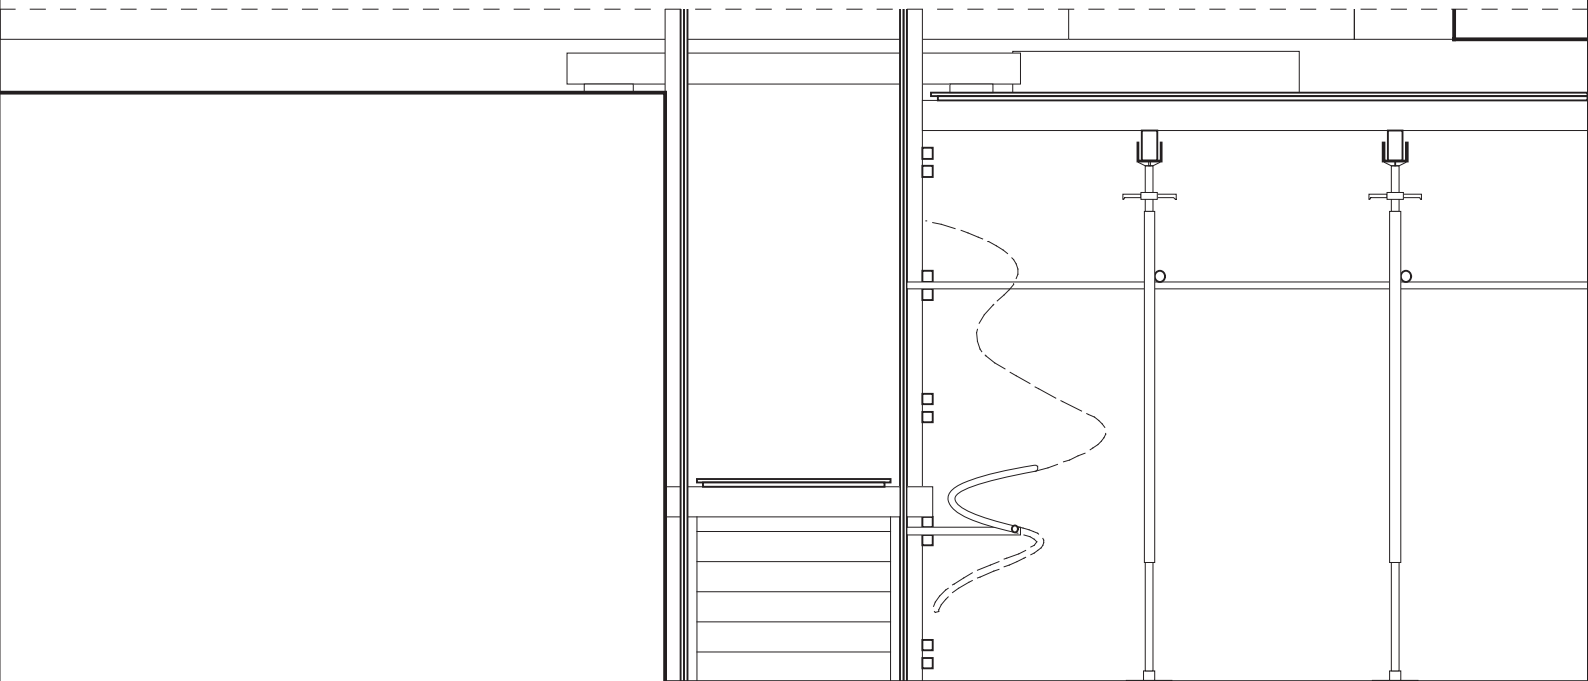

T B2

+


THERAPY ROOMS

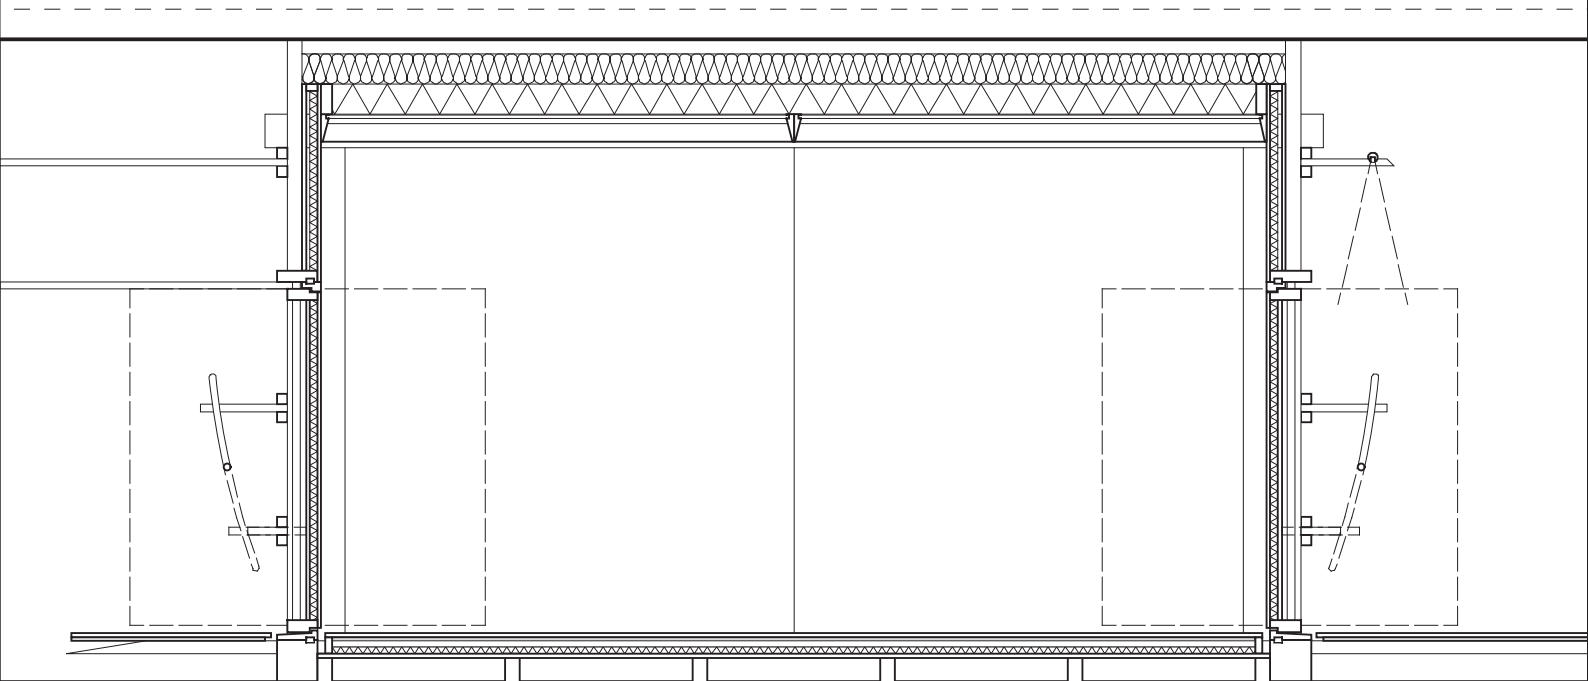

TC2

+


OFFICES

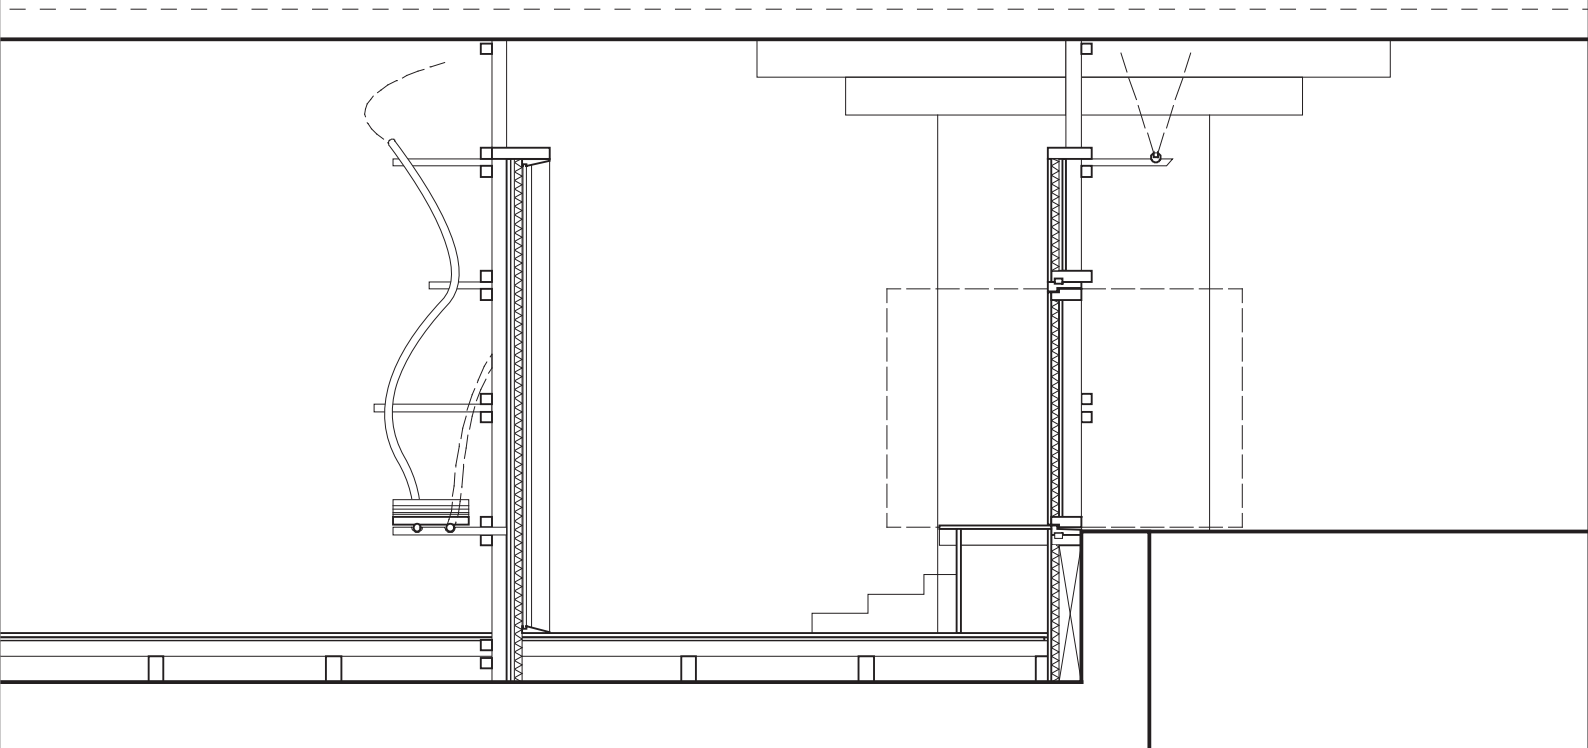

TD2

+


URBAN CORRIDOR

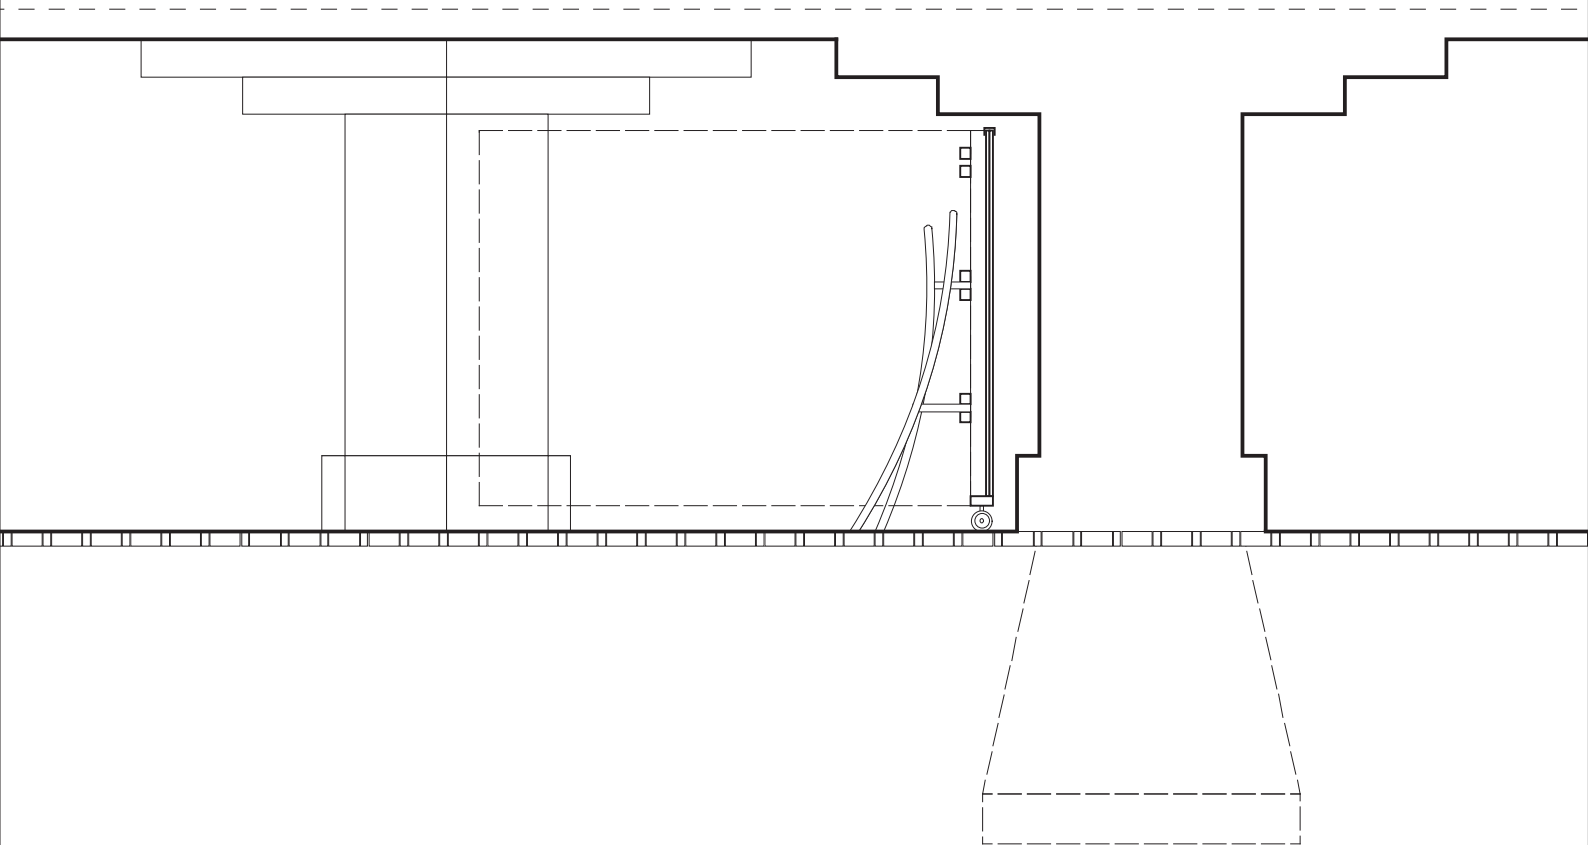

TE2

+


BAR / KITCHEN / TECHNICAL ROOM

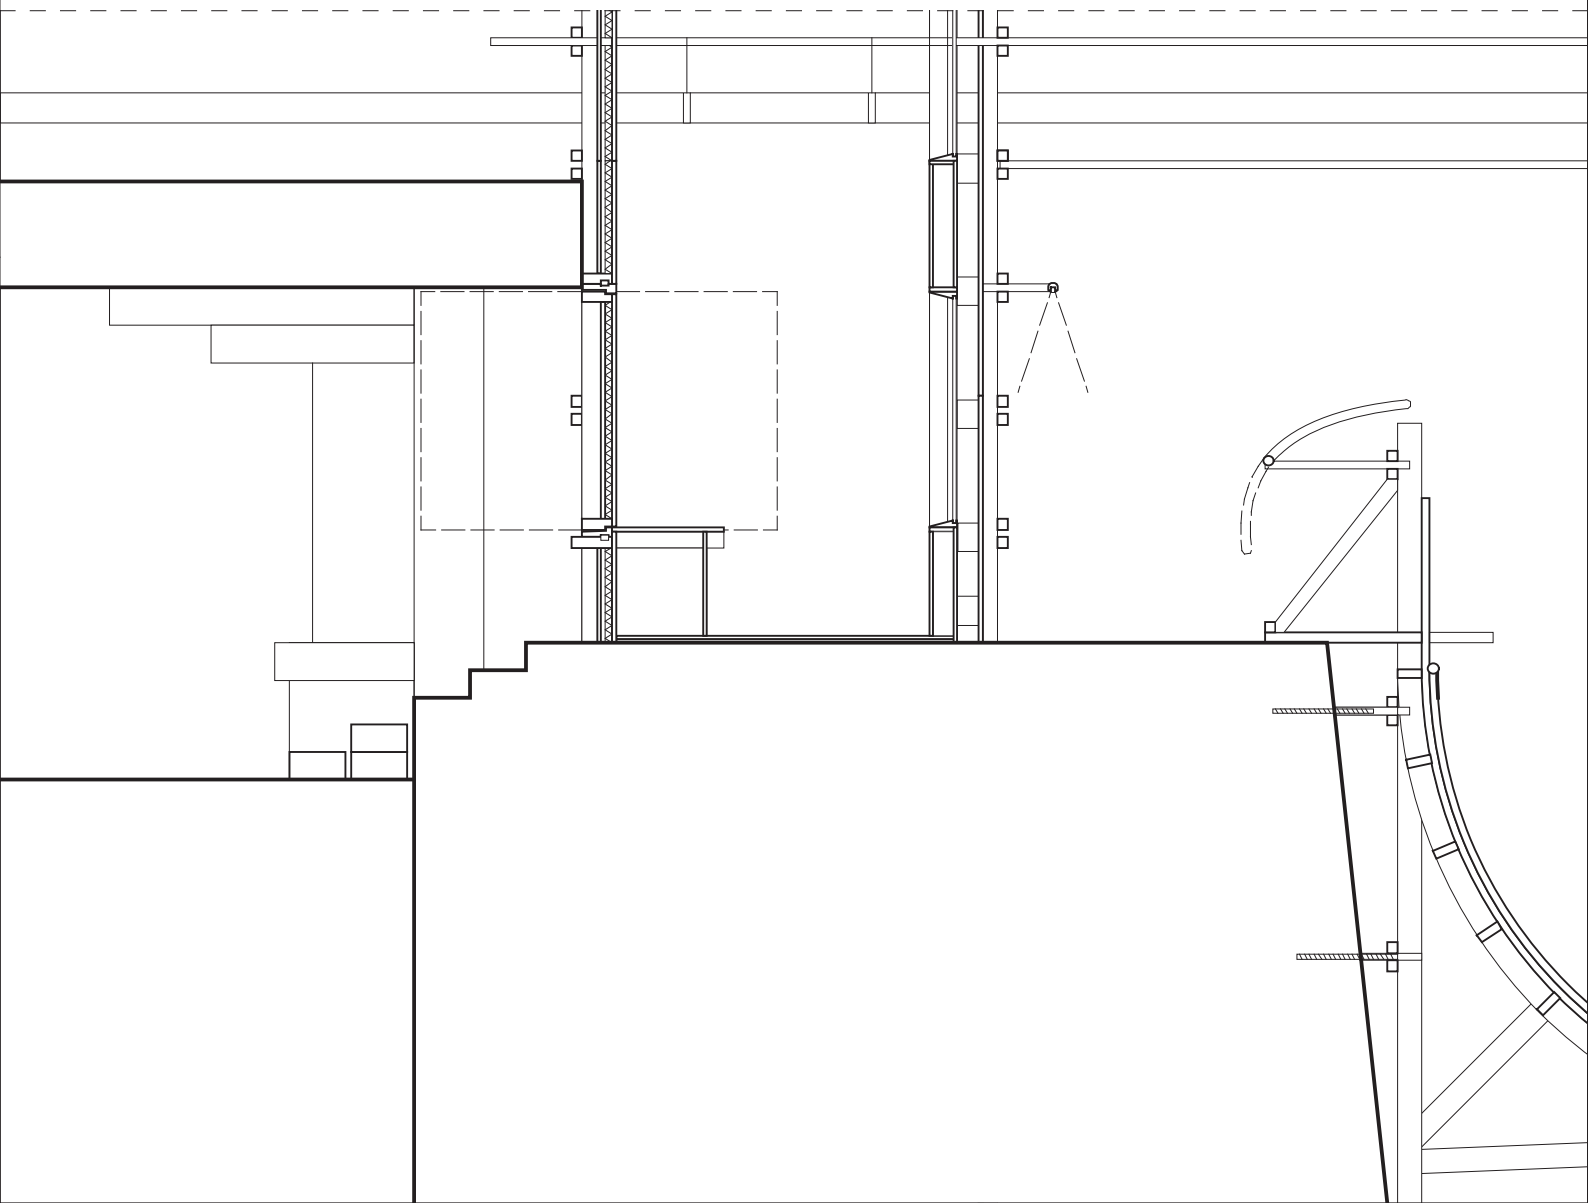

TF2

+


ACCES CORRIDOR

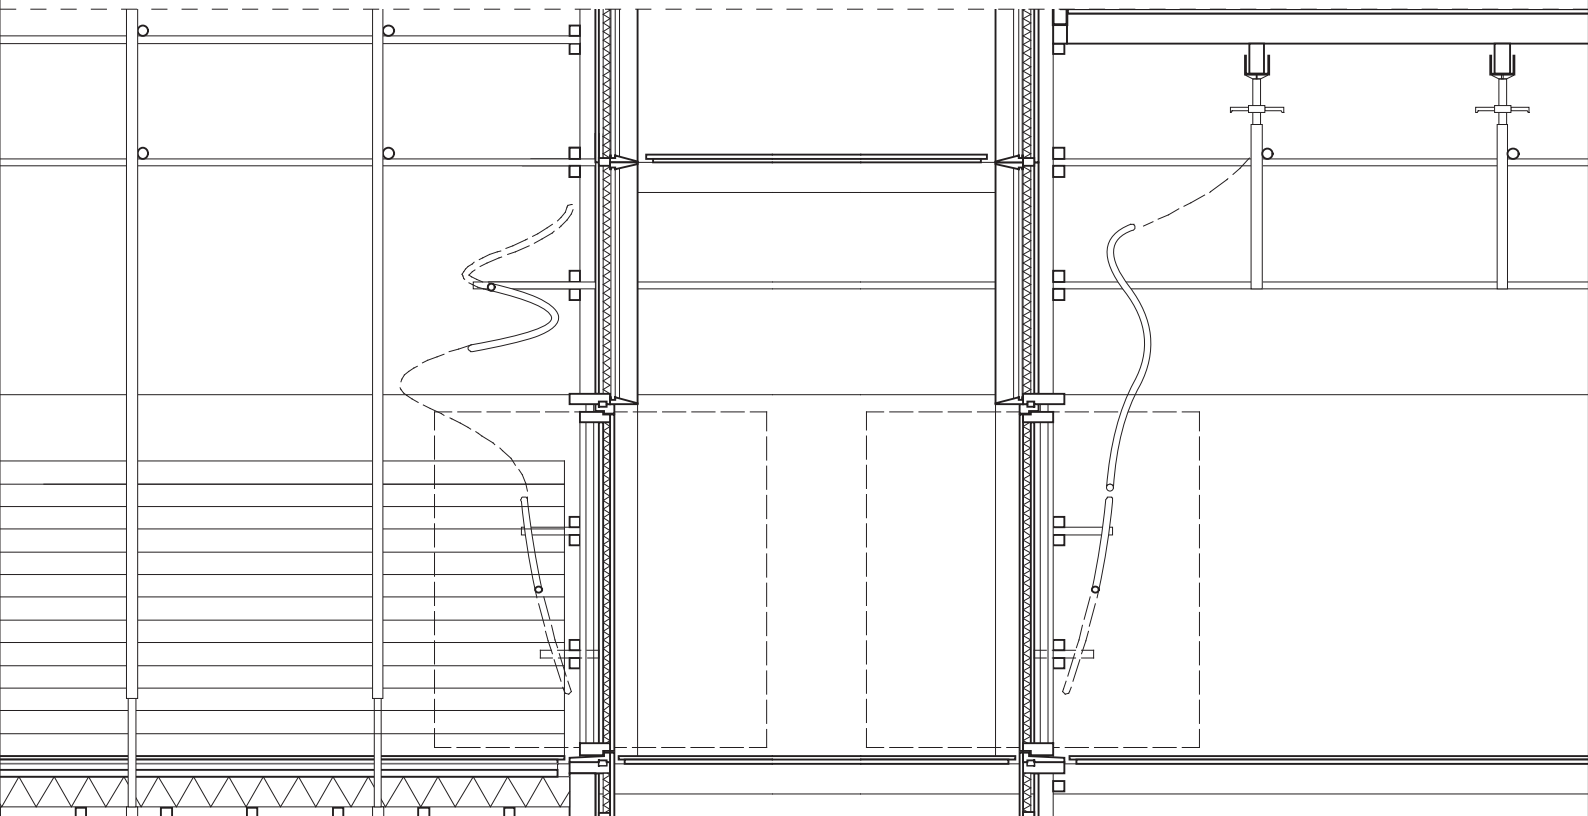


TM

+


ROOFING WATERDRAINAGE

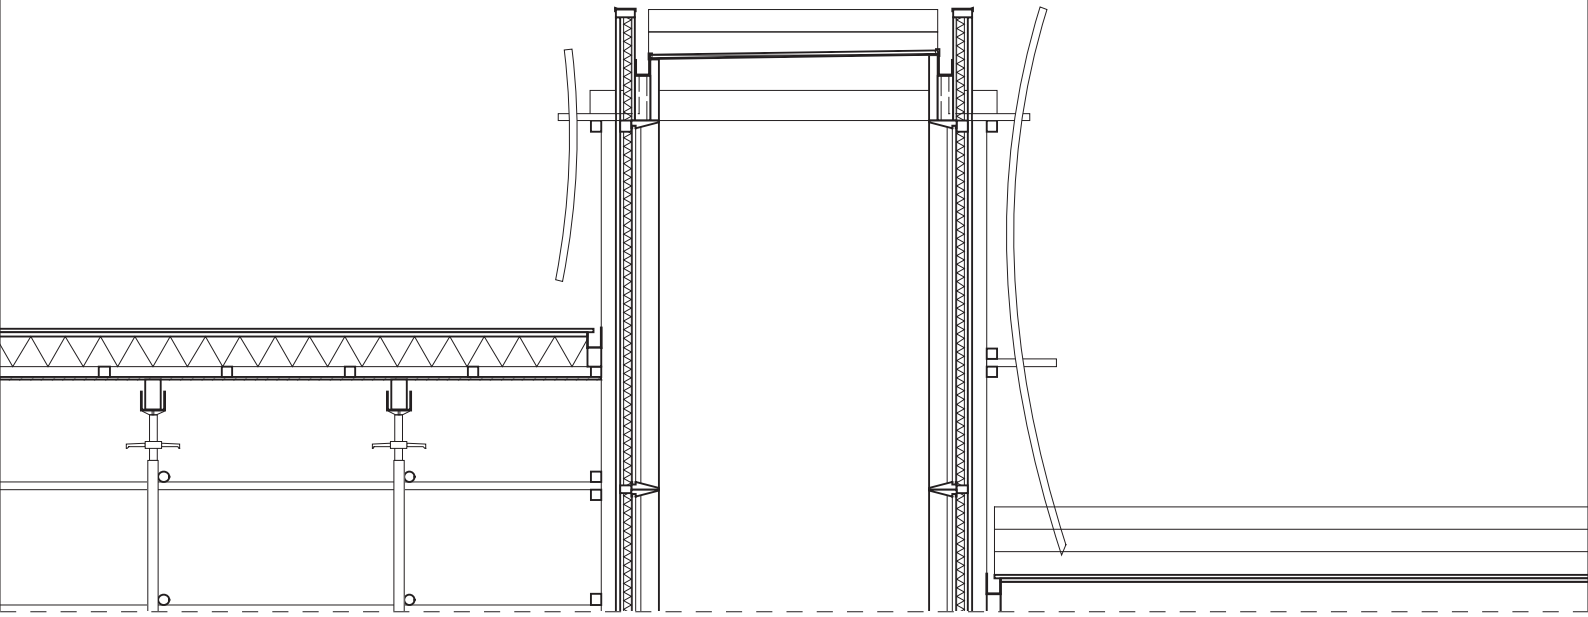

ROOF VERTICAL SECTION

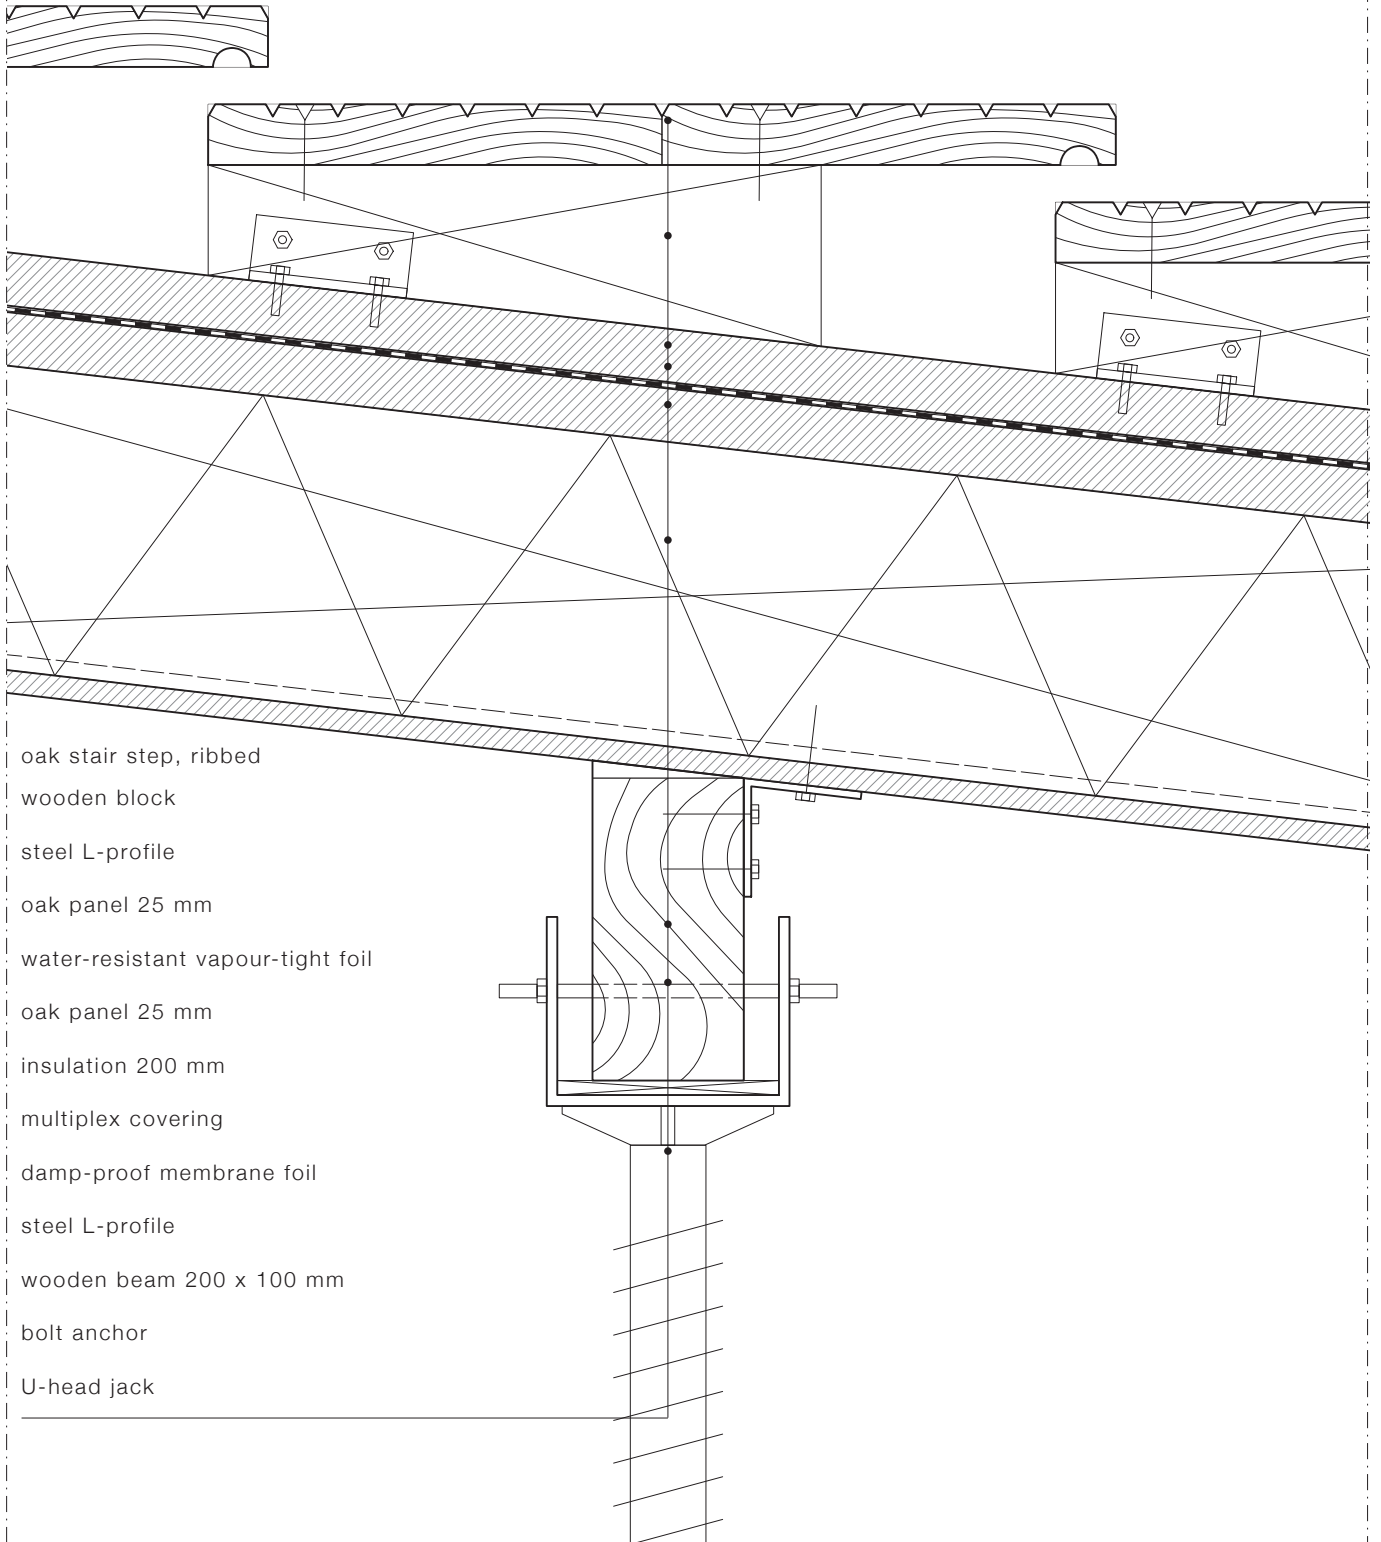

FLOORING TO WALL SECTION

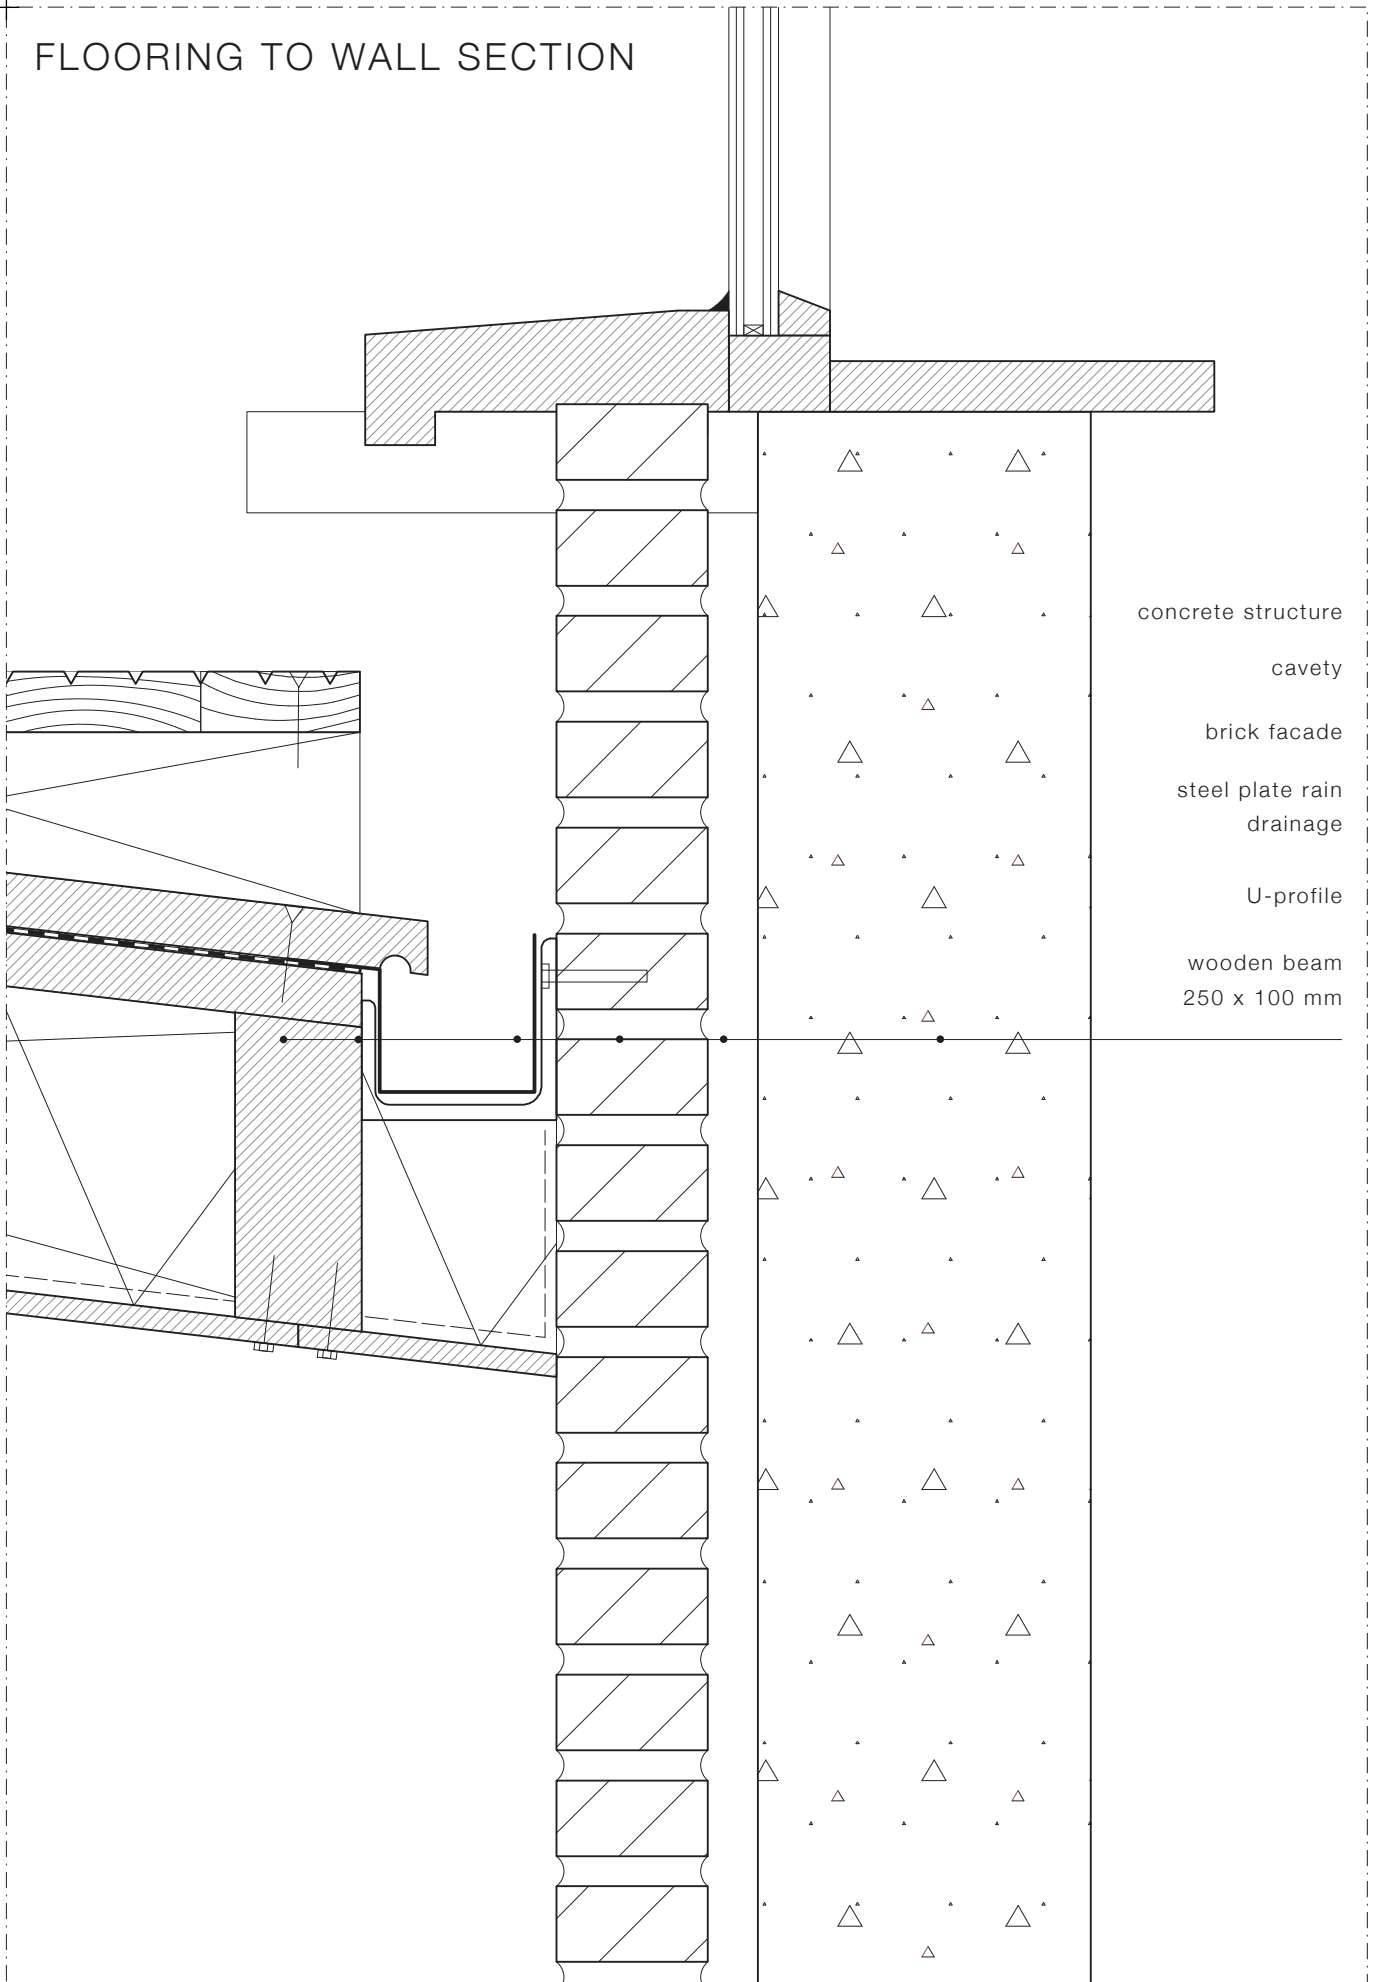

- concrete structure
- cavity
- brick facade
- steel plate rain drainage
- U-profile
- wooden beam
250 x 100 mm

+

WALL HORIZONTAL SECTION

stretched PVC barrisol skin, perforated

profile BMS 345-75 diffusion

barrisol skin, unperforated

led panel

insulation 50 mm

vapour-permeable foil

wood panel, coated



scaffold anchorage

fixed wooden beams
steel pin and ring covers

scaffold brace \varnothing 70 mm


welded joint

scaffold brace \varnothing 50 mm

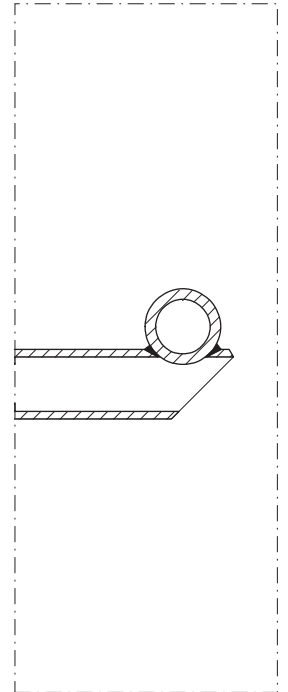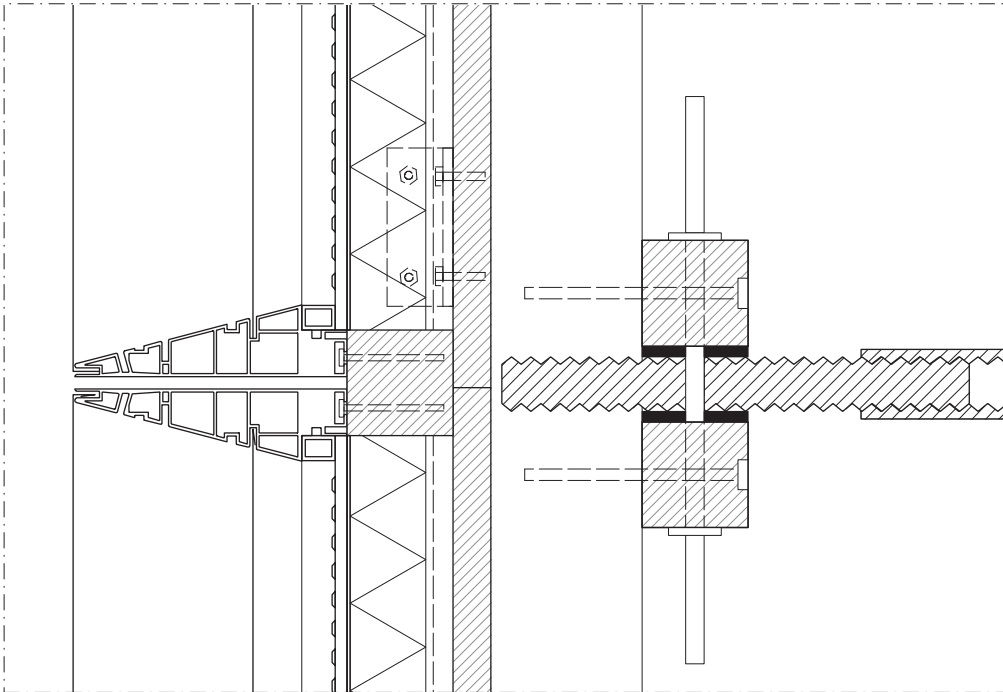


COLUMN FIXATION

scaffold screwjack

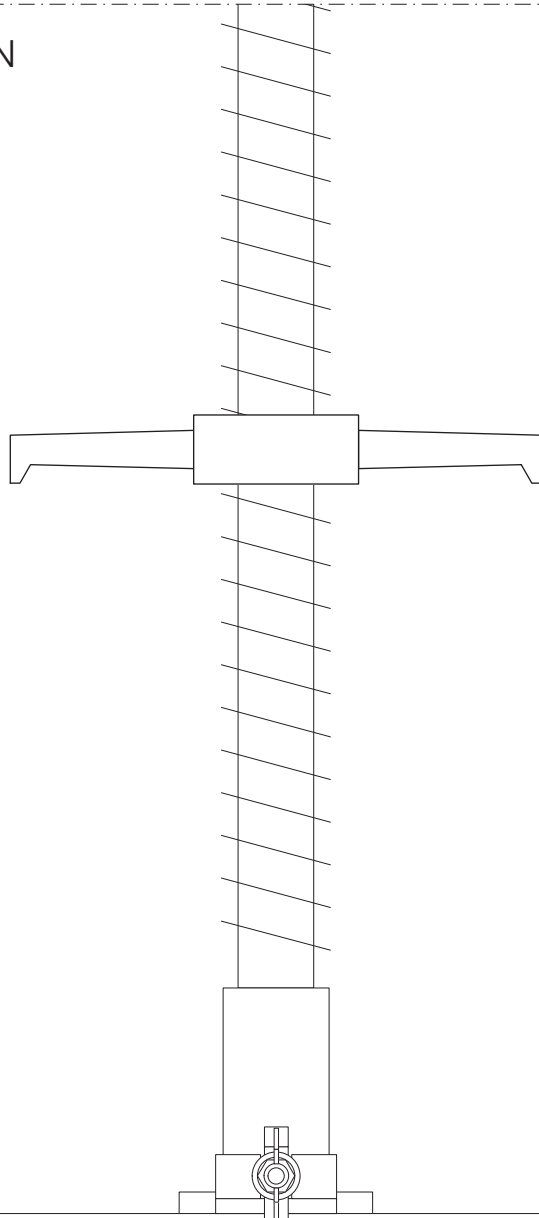


horizontal brace \varnothing 50 mm

scaffold parallel coupler

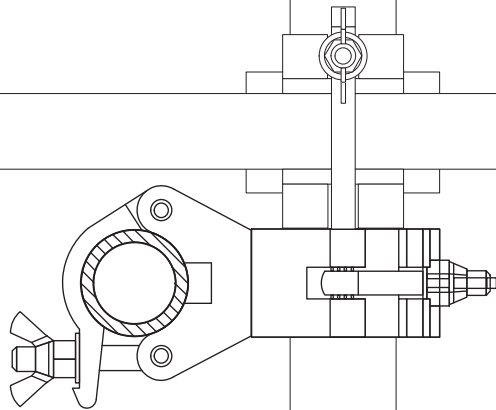

EXITING STRUCTURE FIXATION

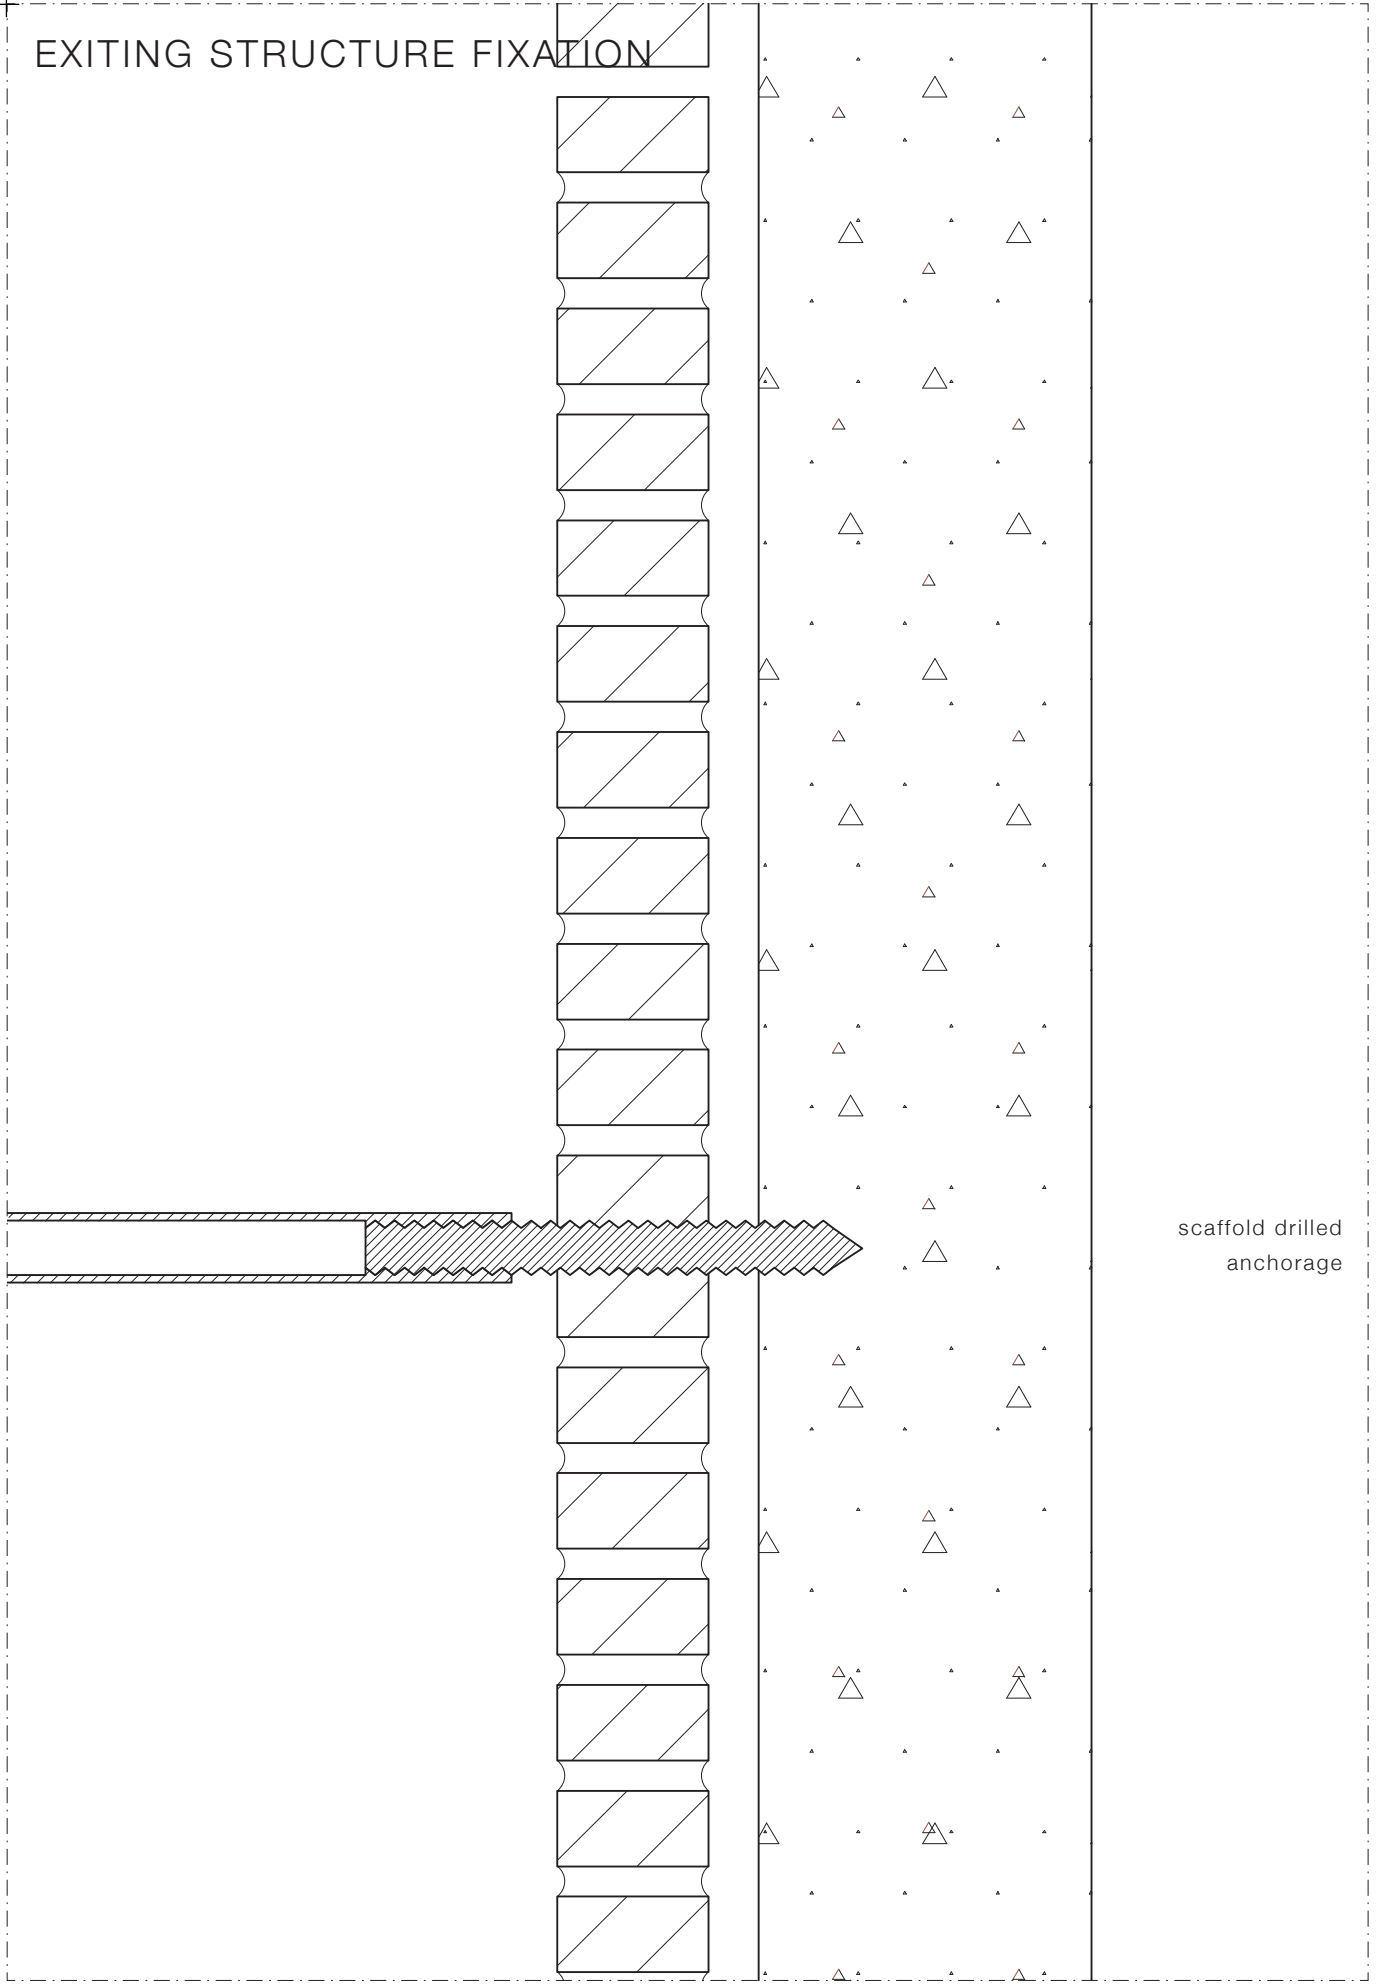

scaffold drilled
anchorage