



Acivas K.




MASTERPLAN GROUND LEVEL - SCALE 1:400

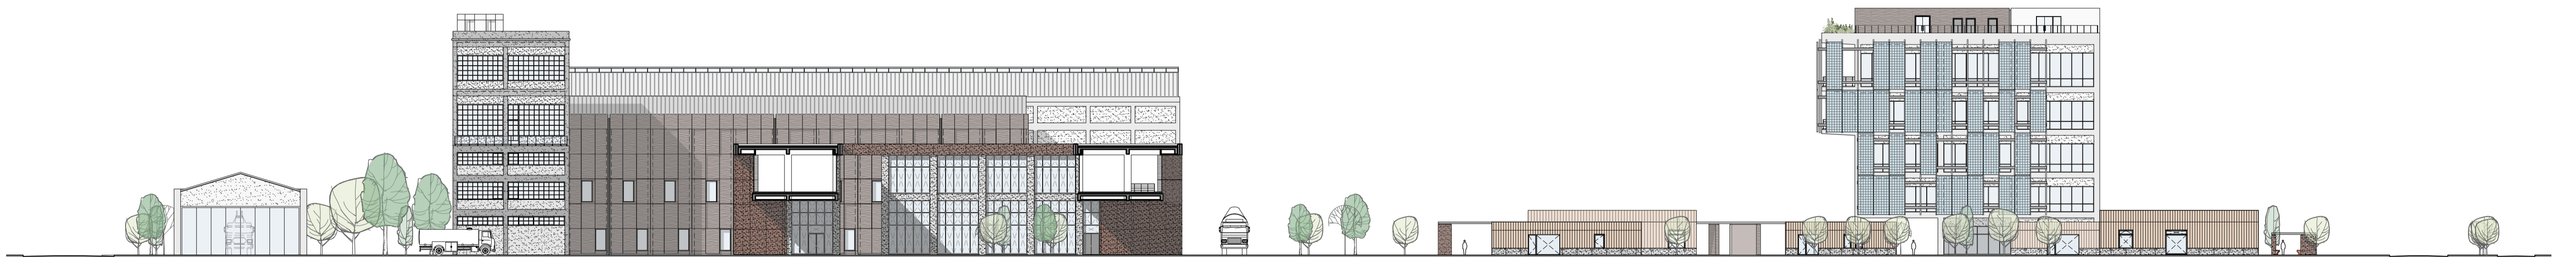

ELEVATION 1-1

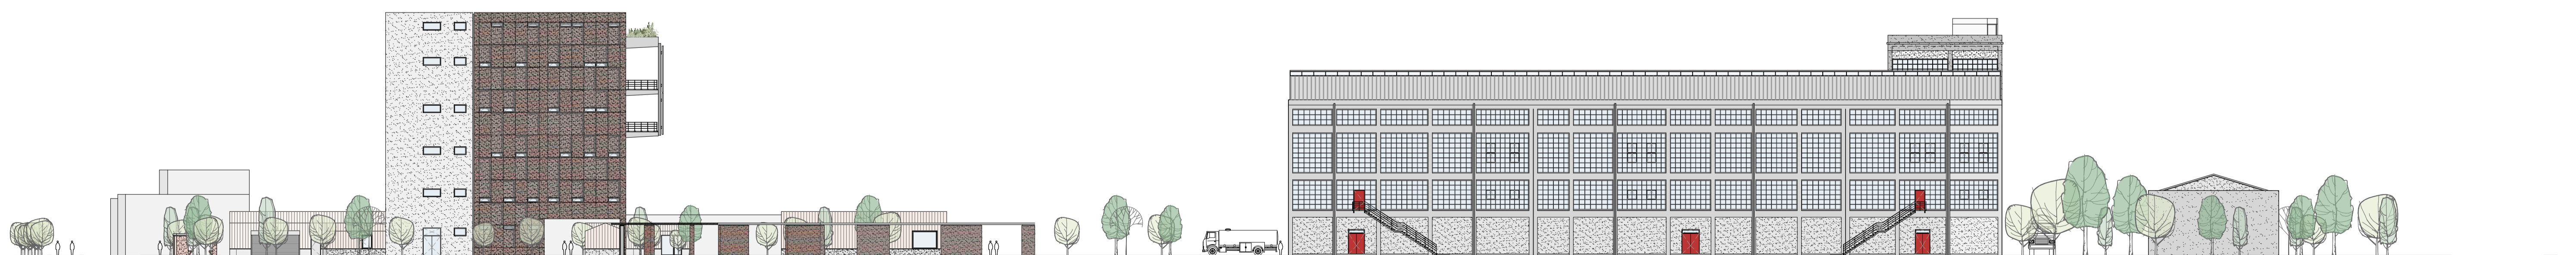

ELEVATION 2-2

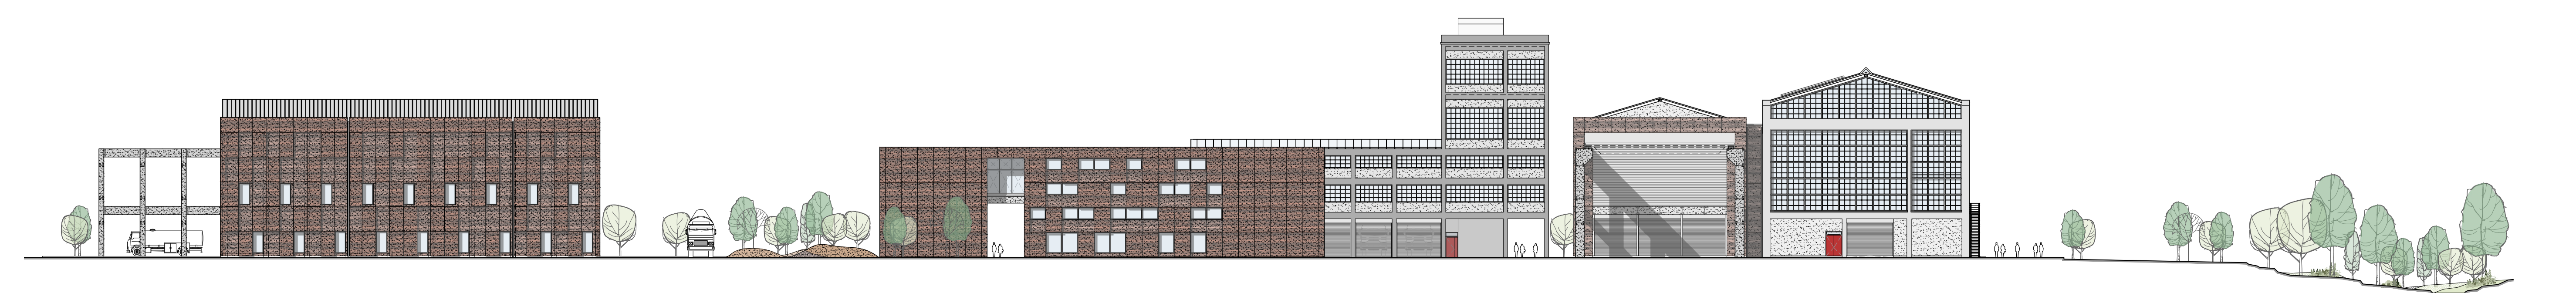

ELEVATION 3-3