

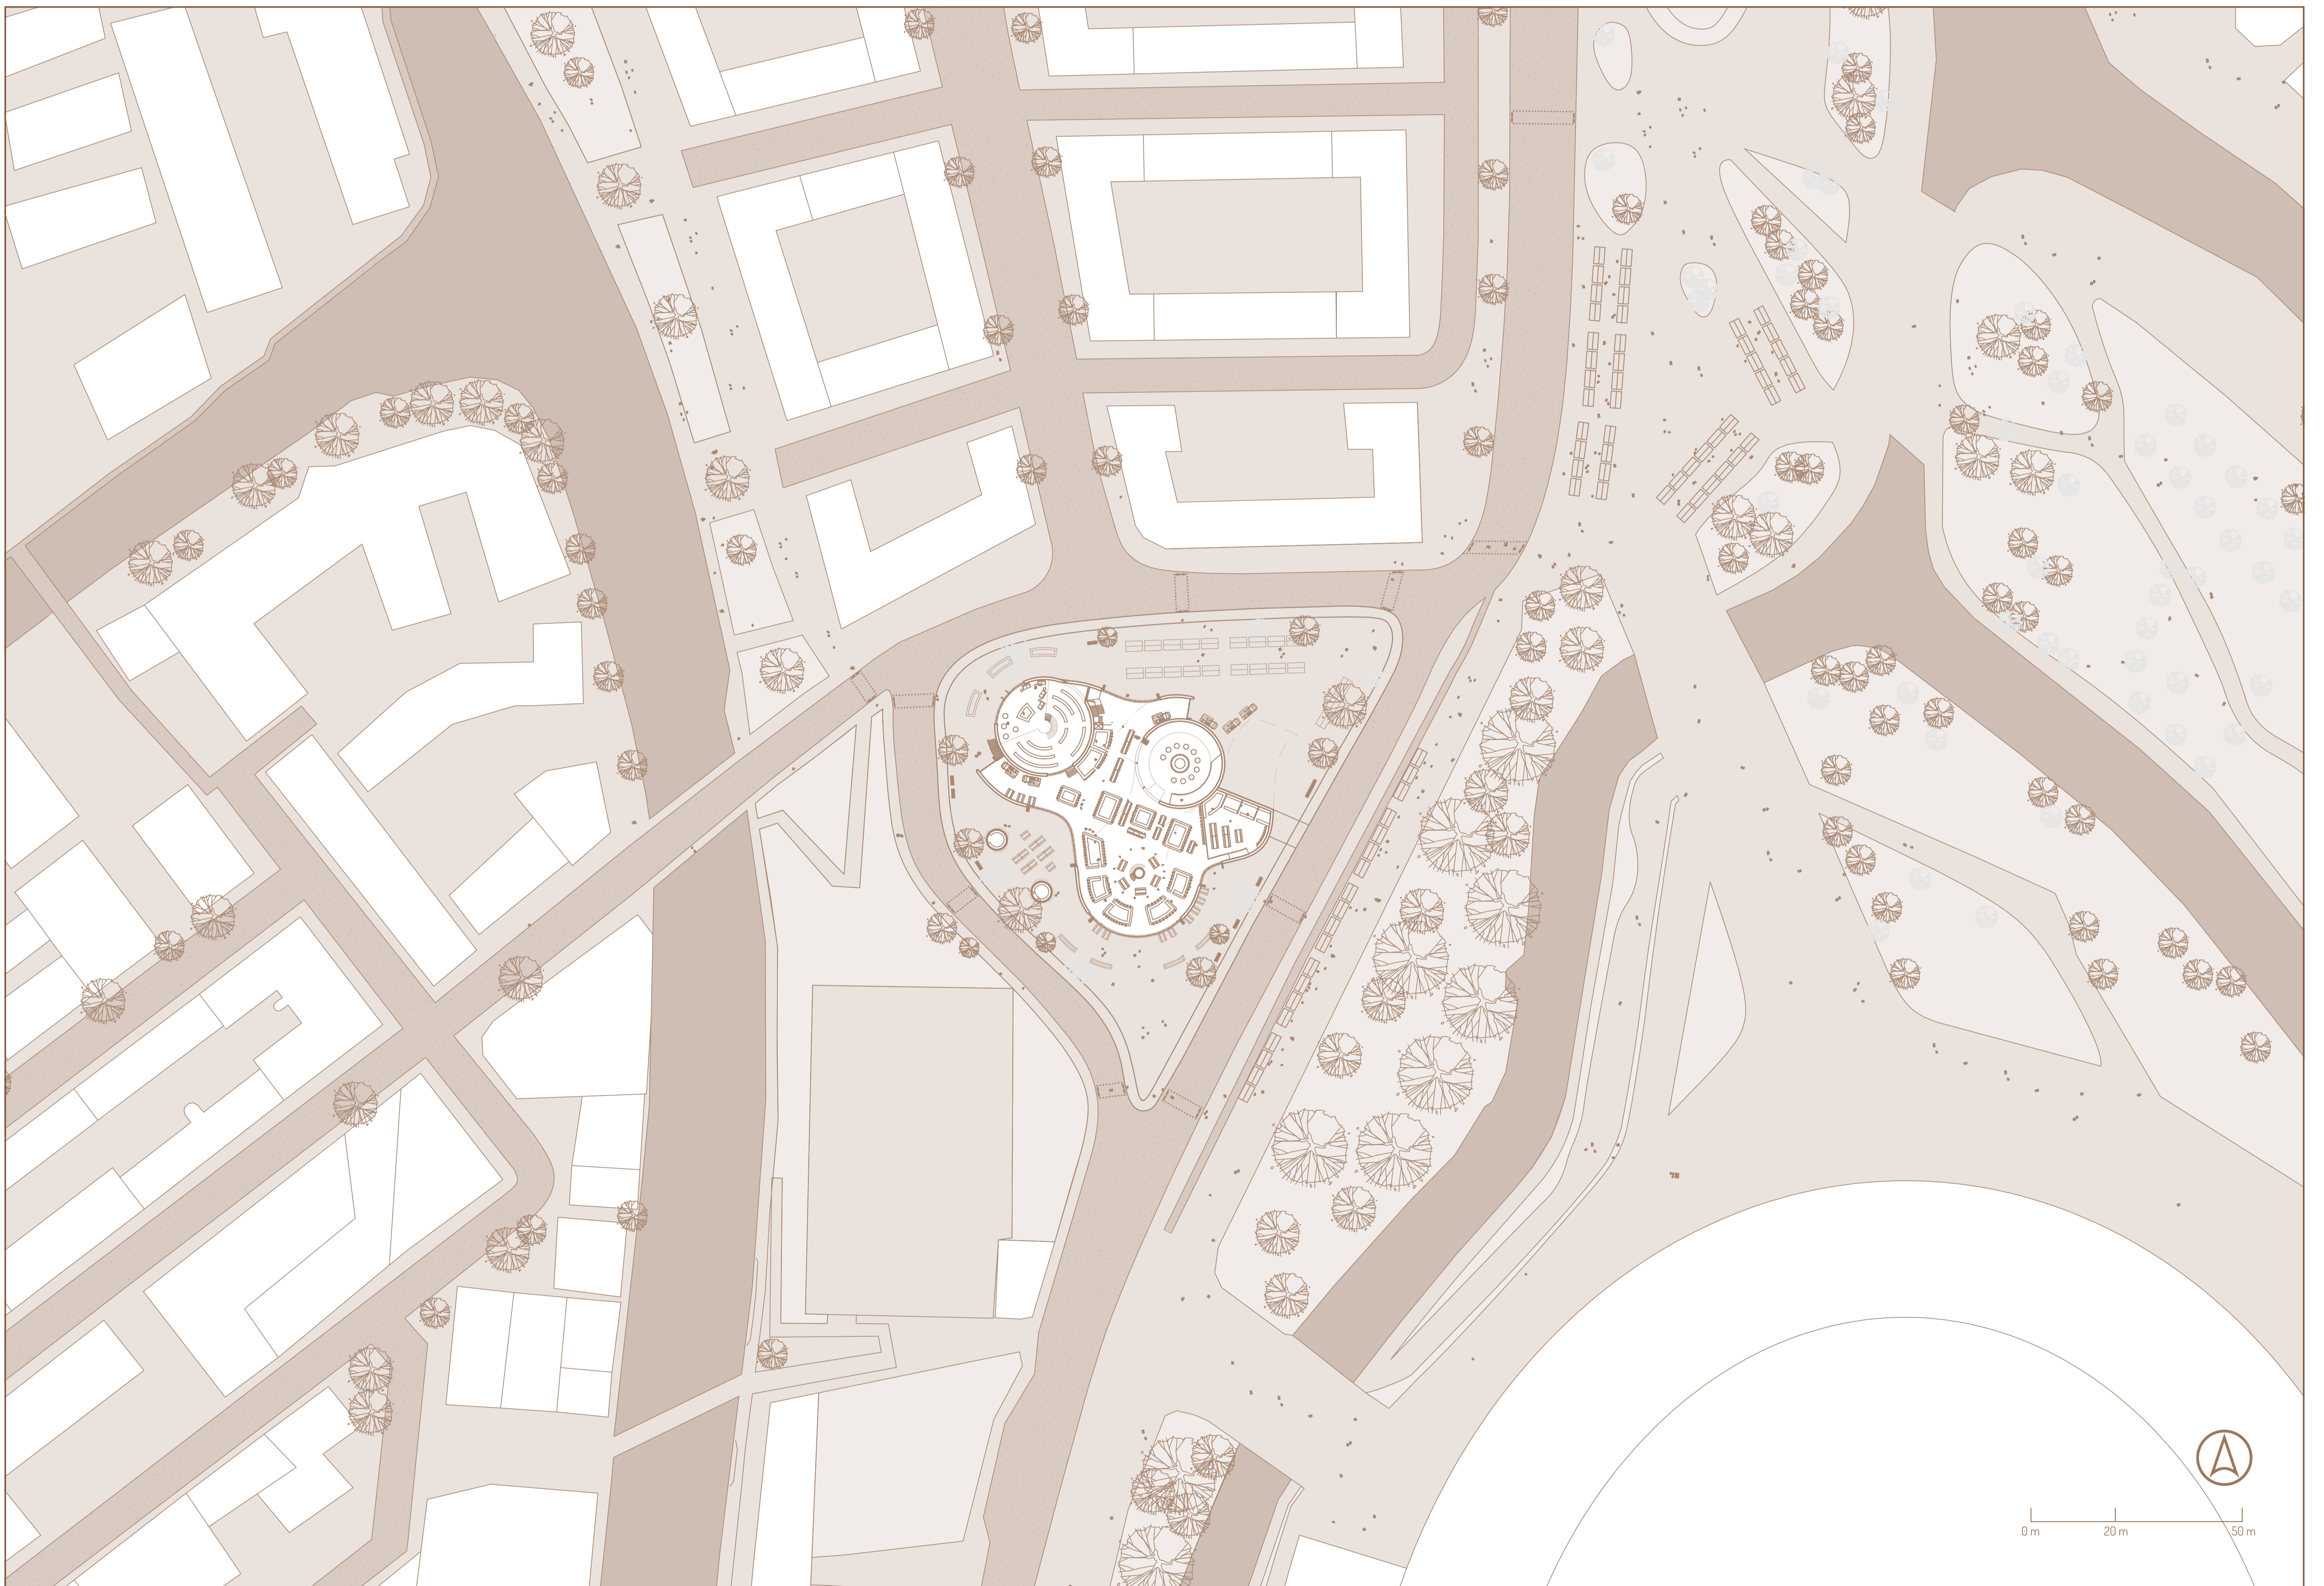
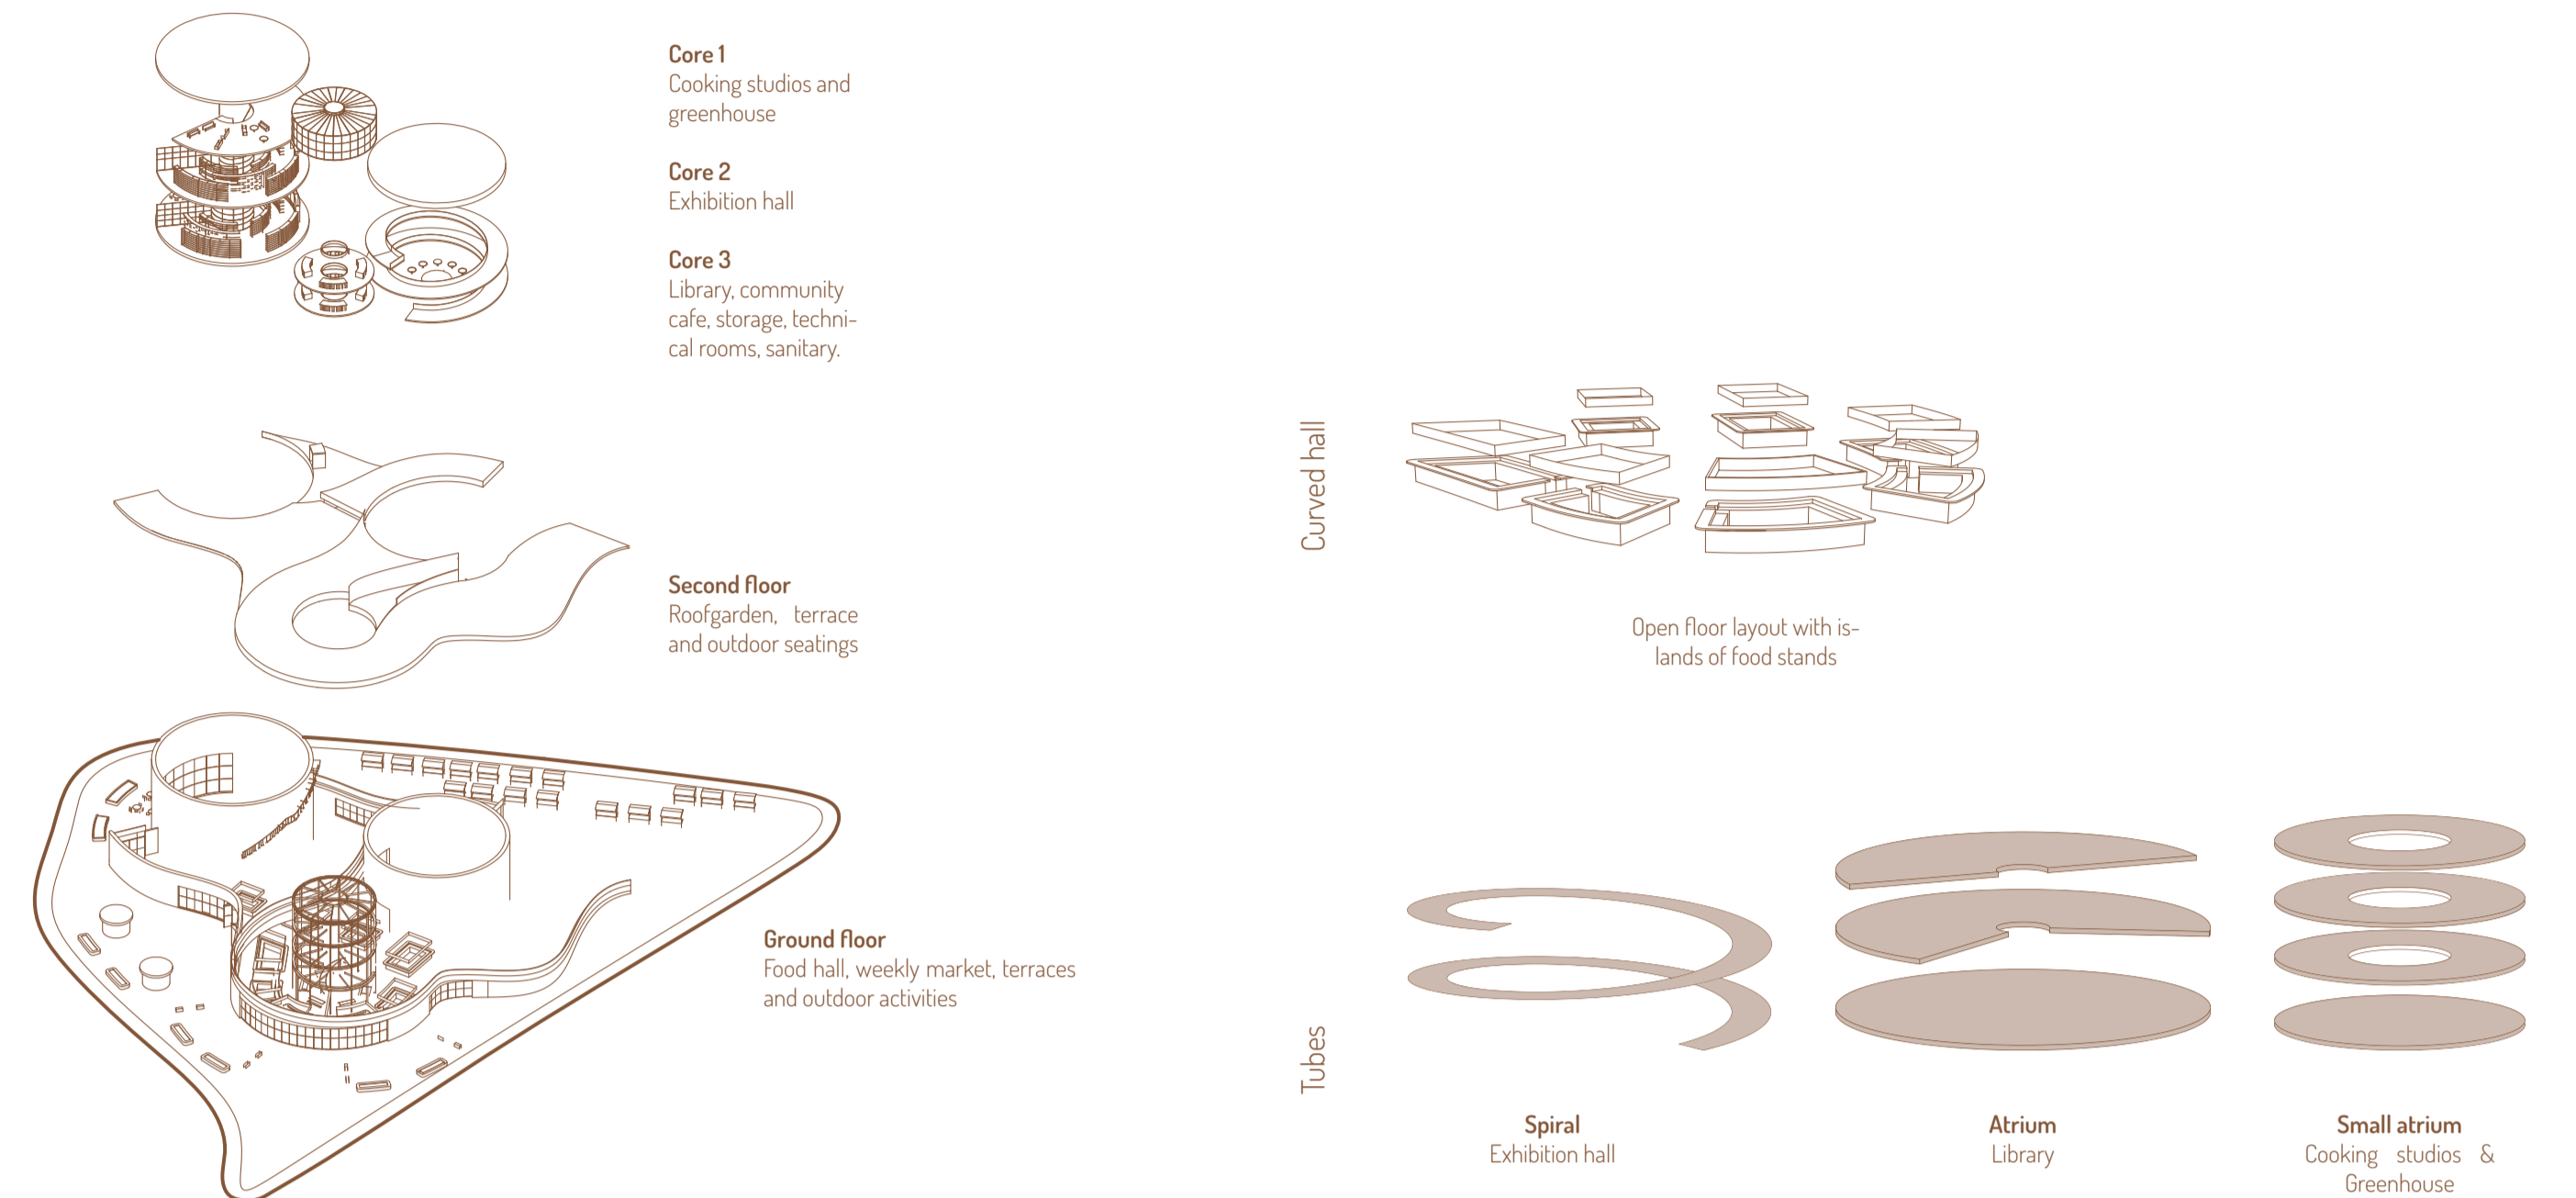










Social Food Hub Queen Elizabeth Olympic Park - London

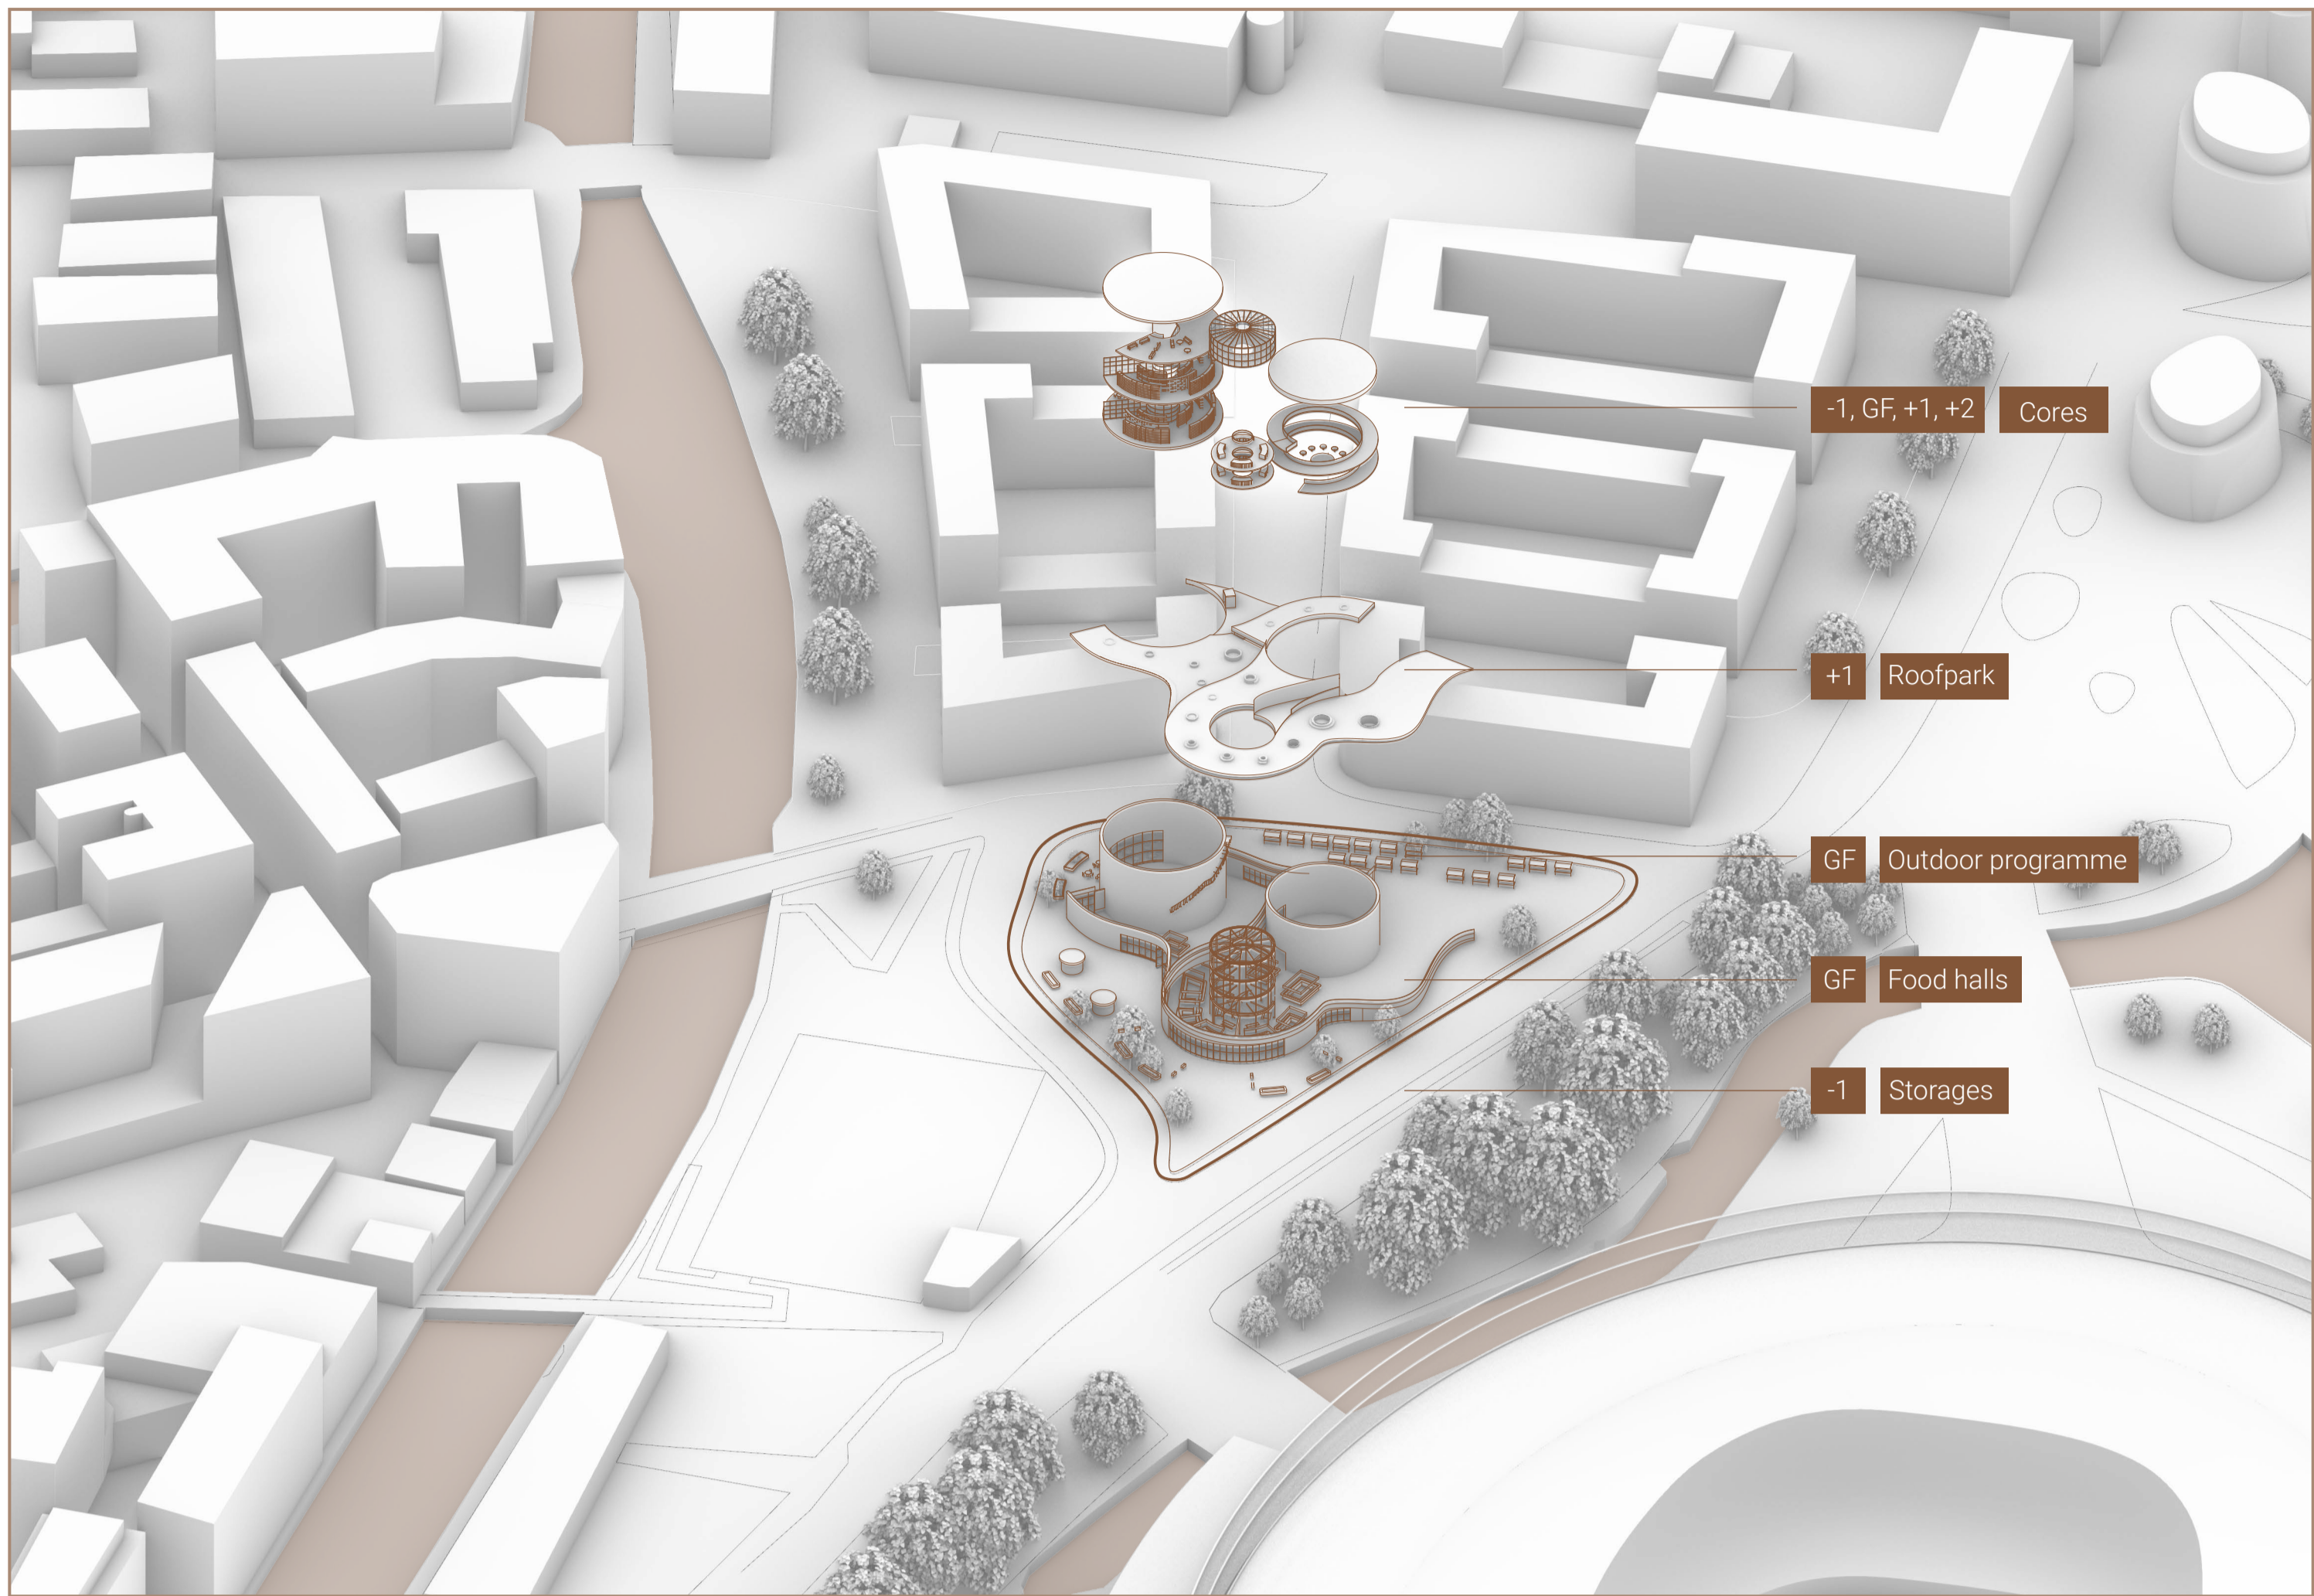


SITE PLAN

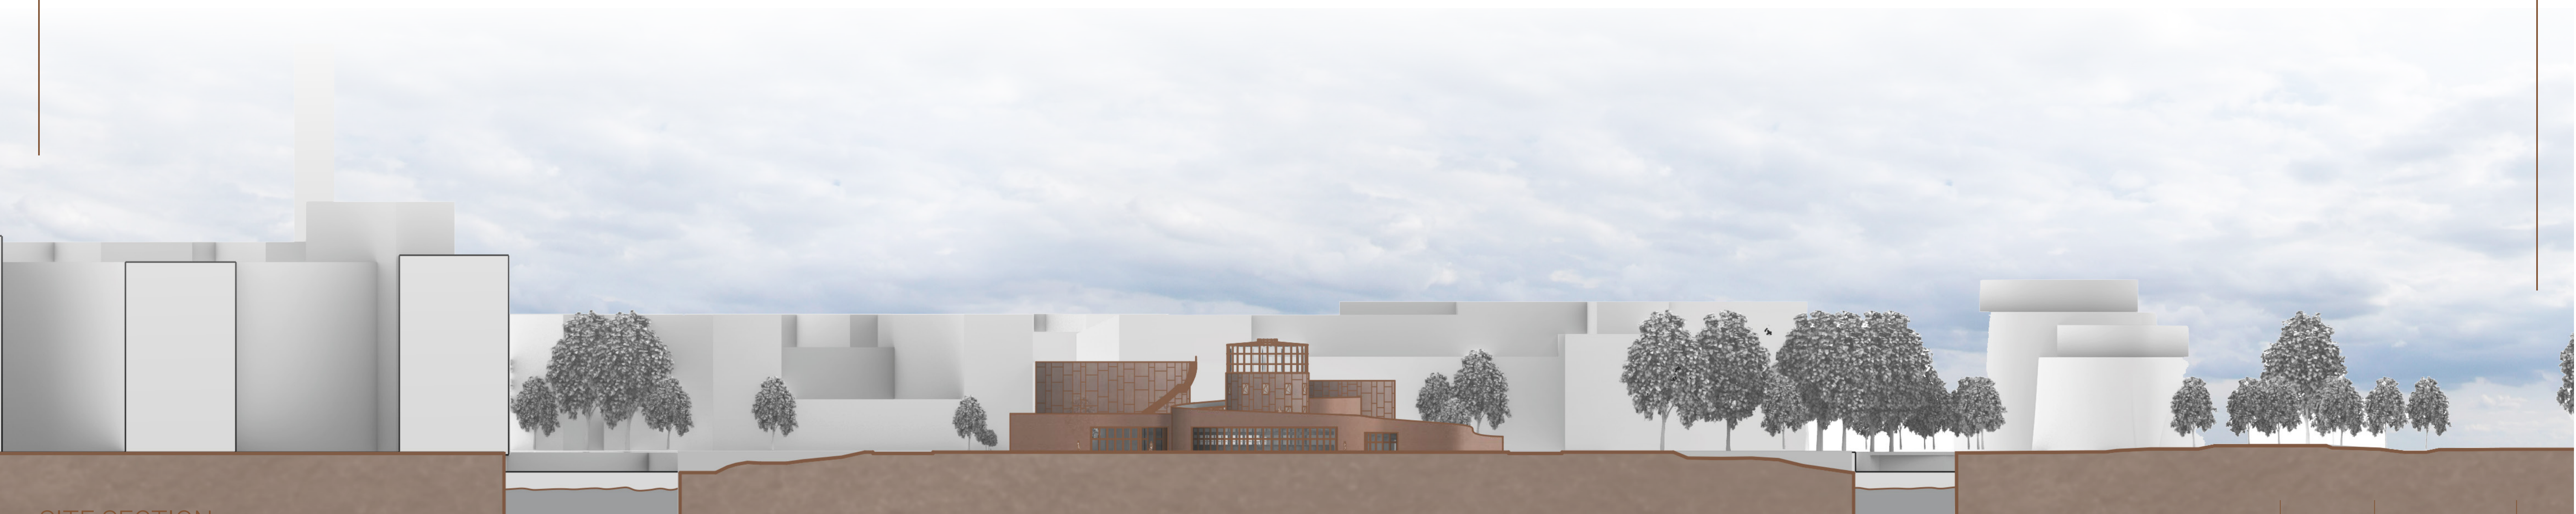

SITE SECTION

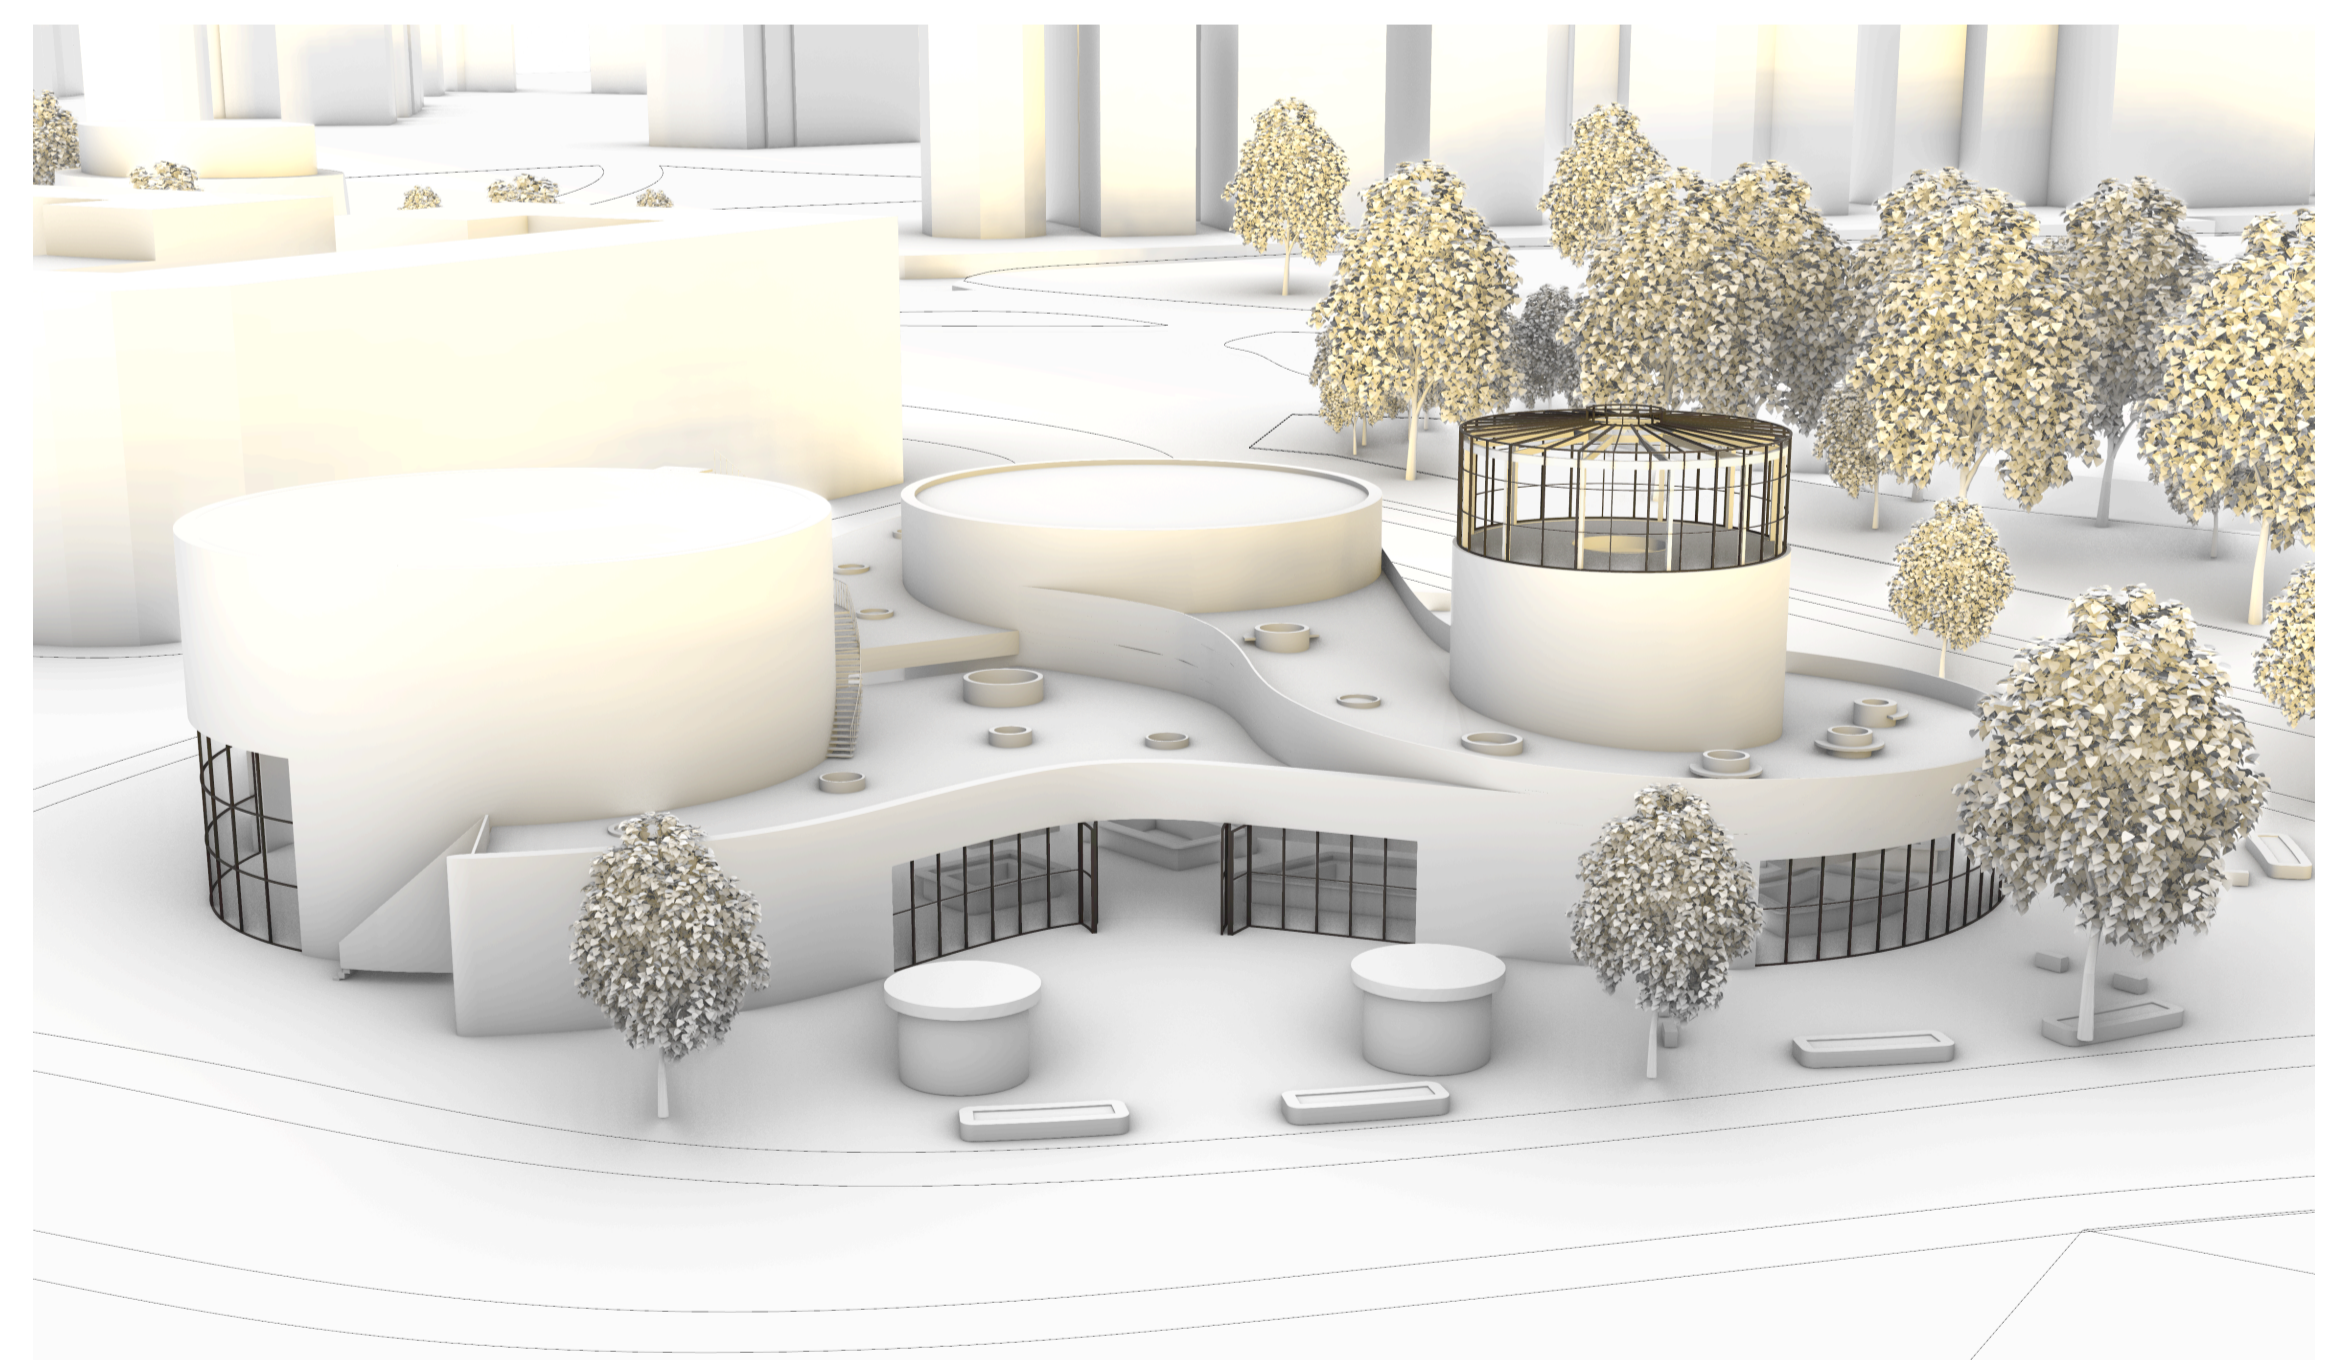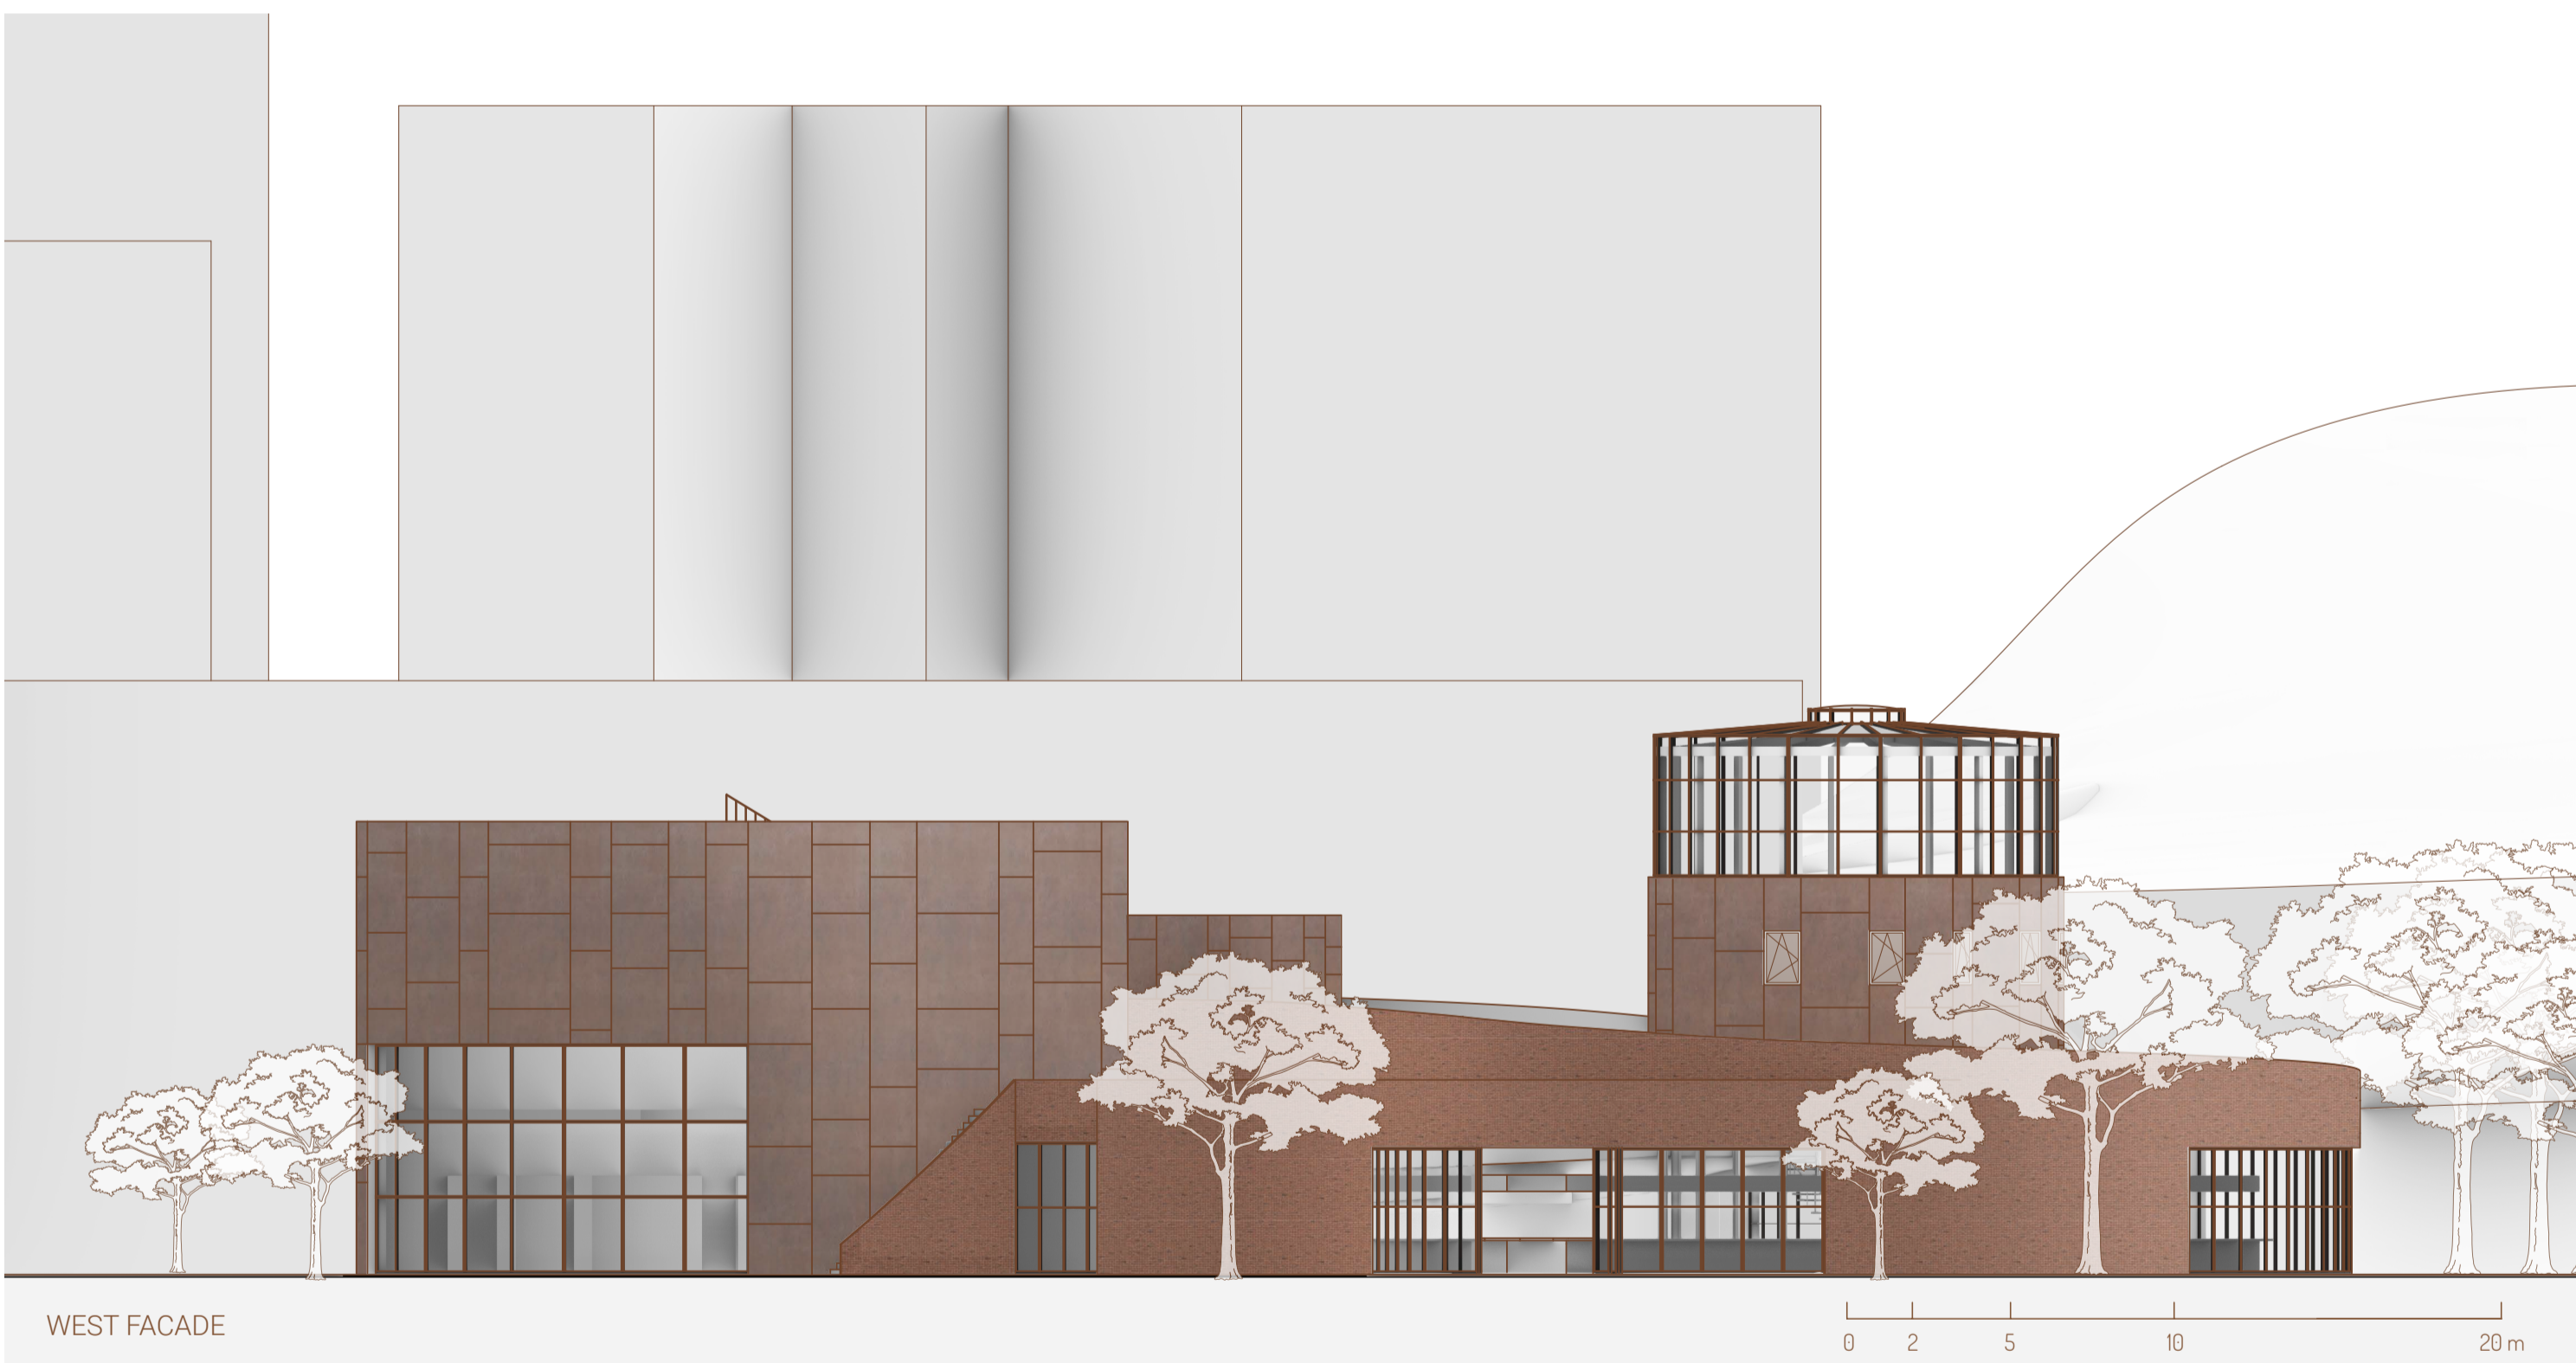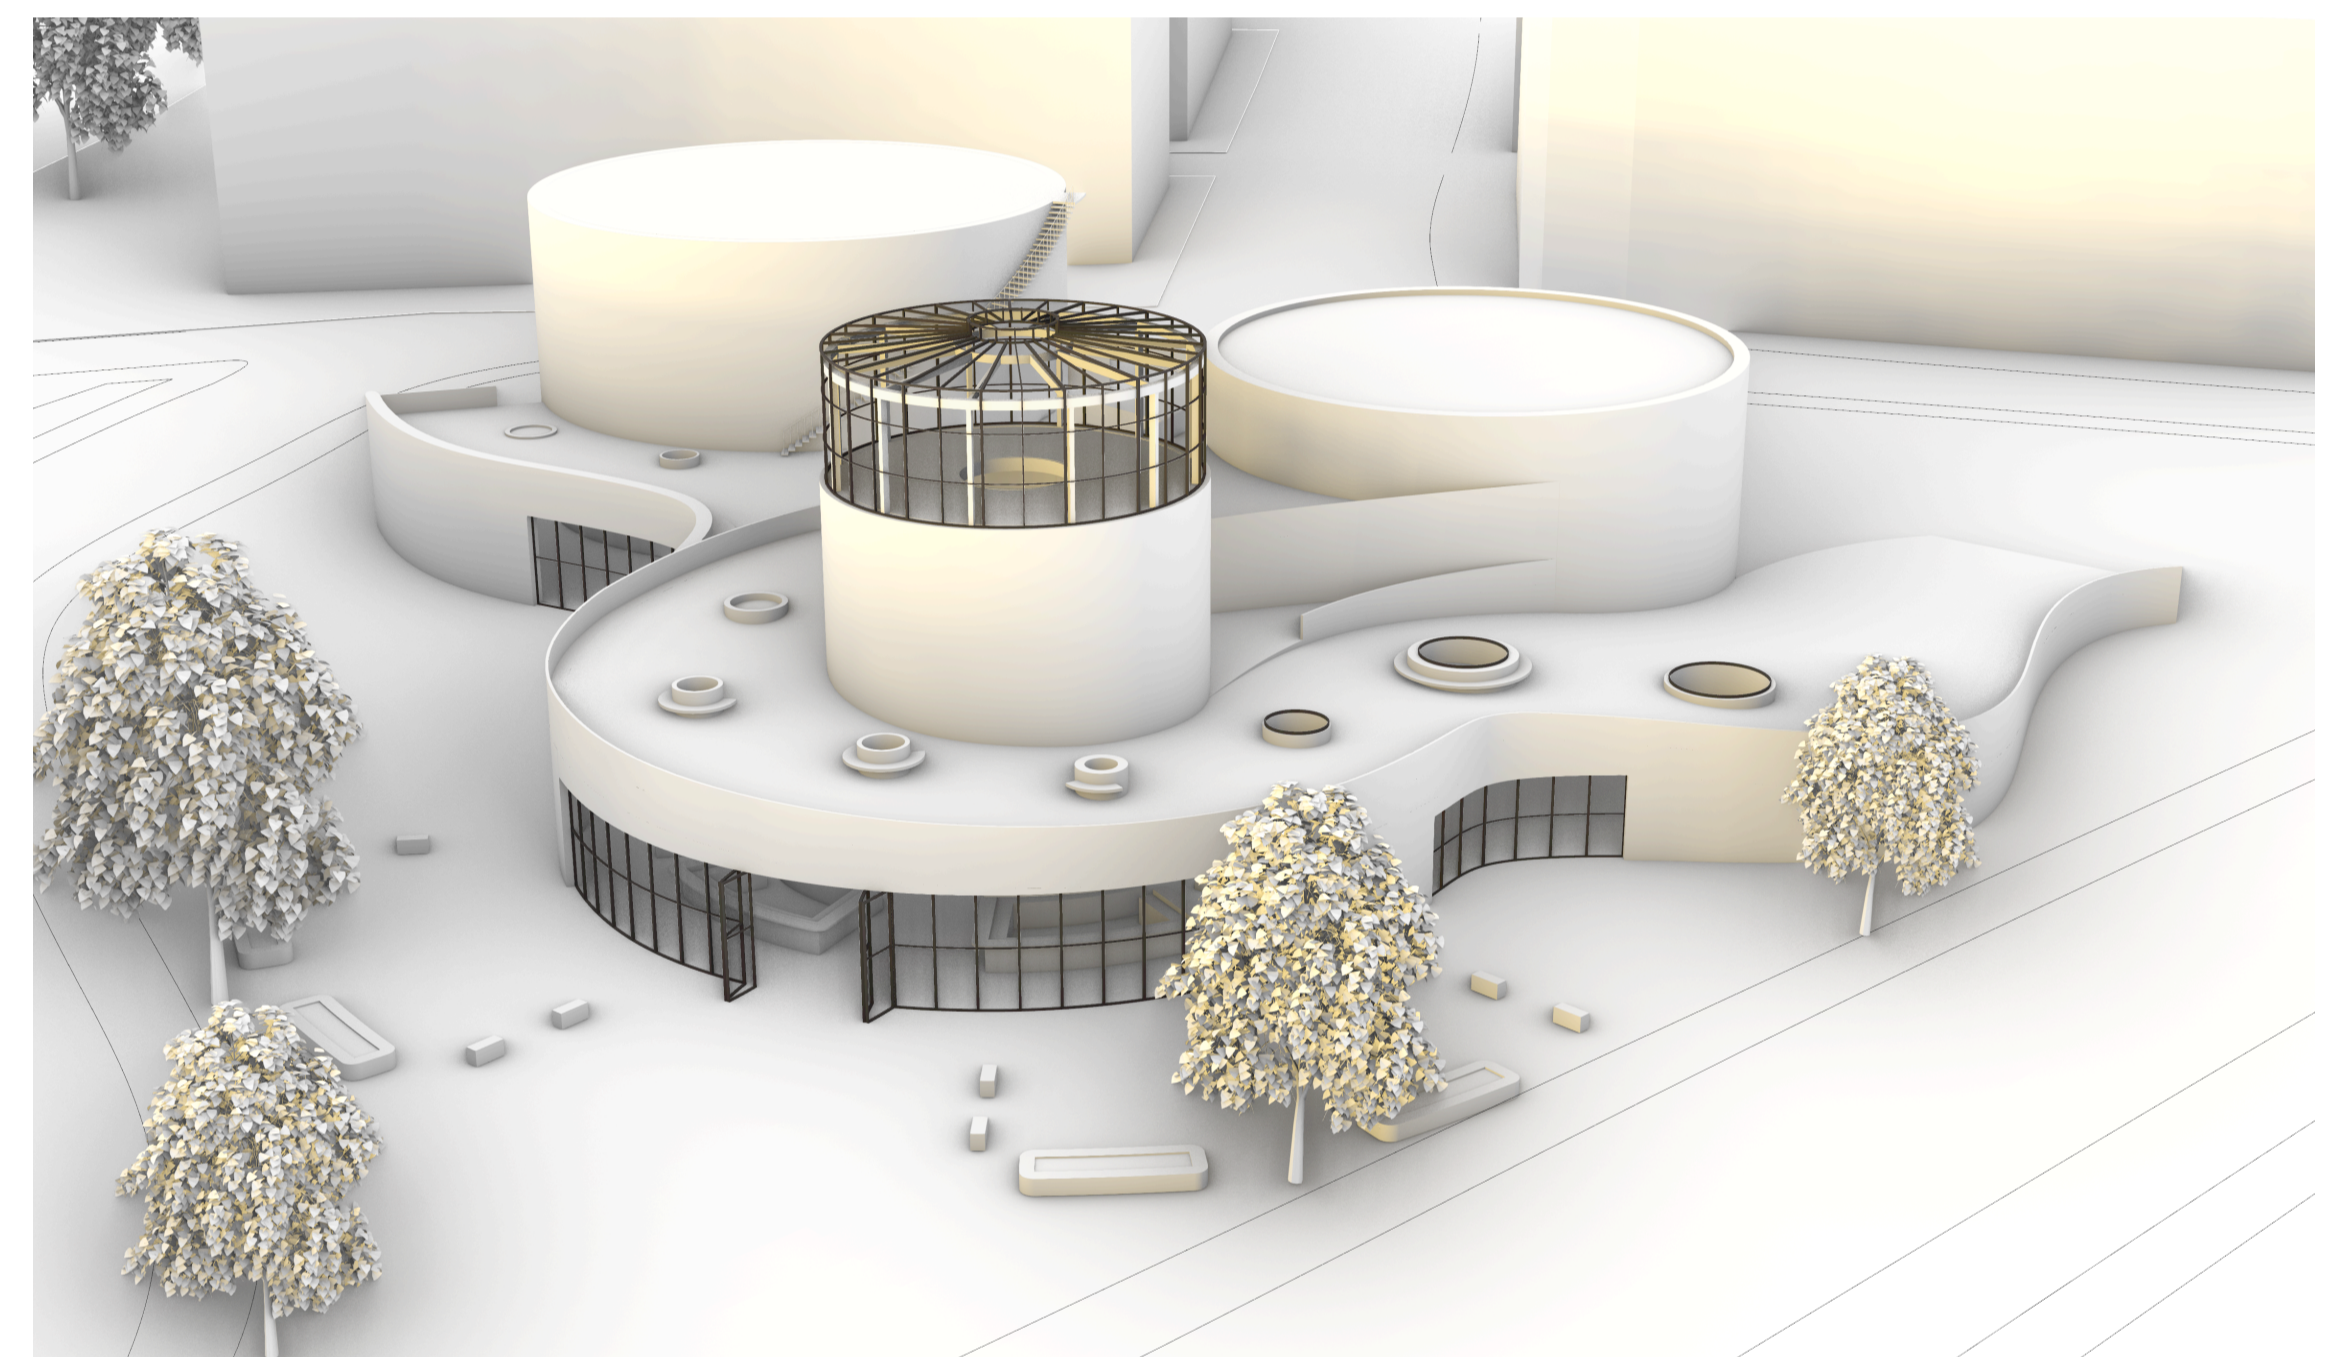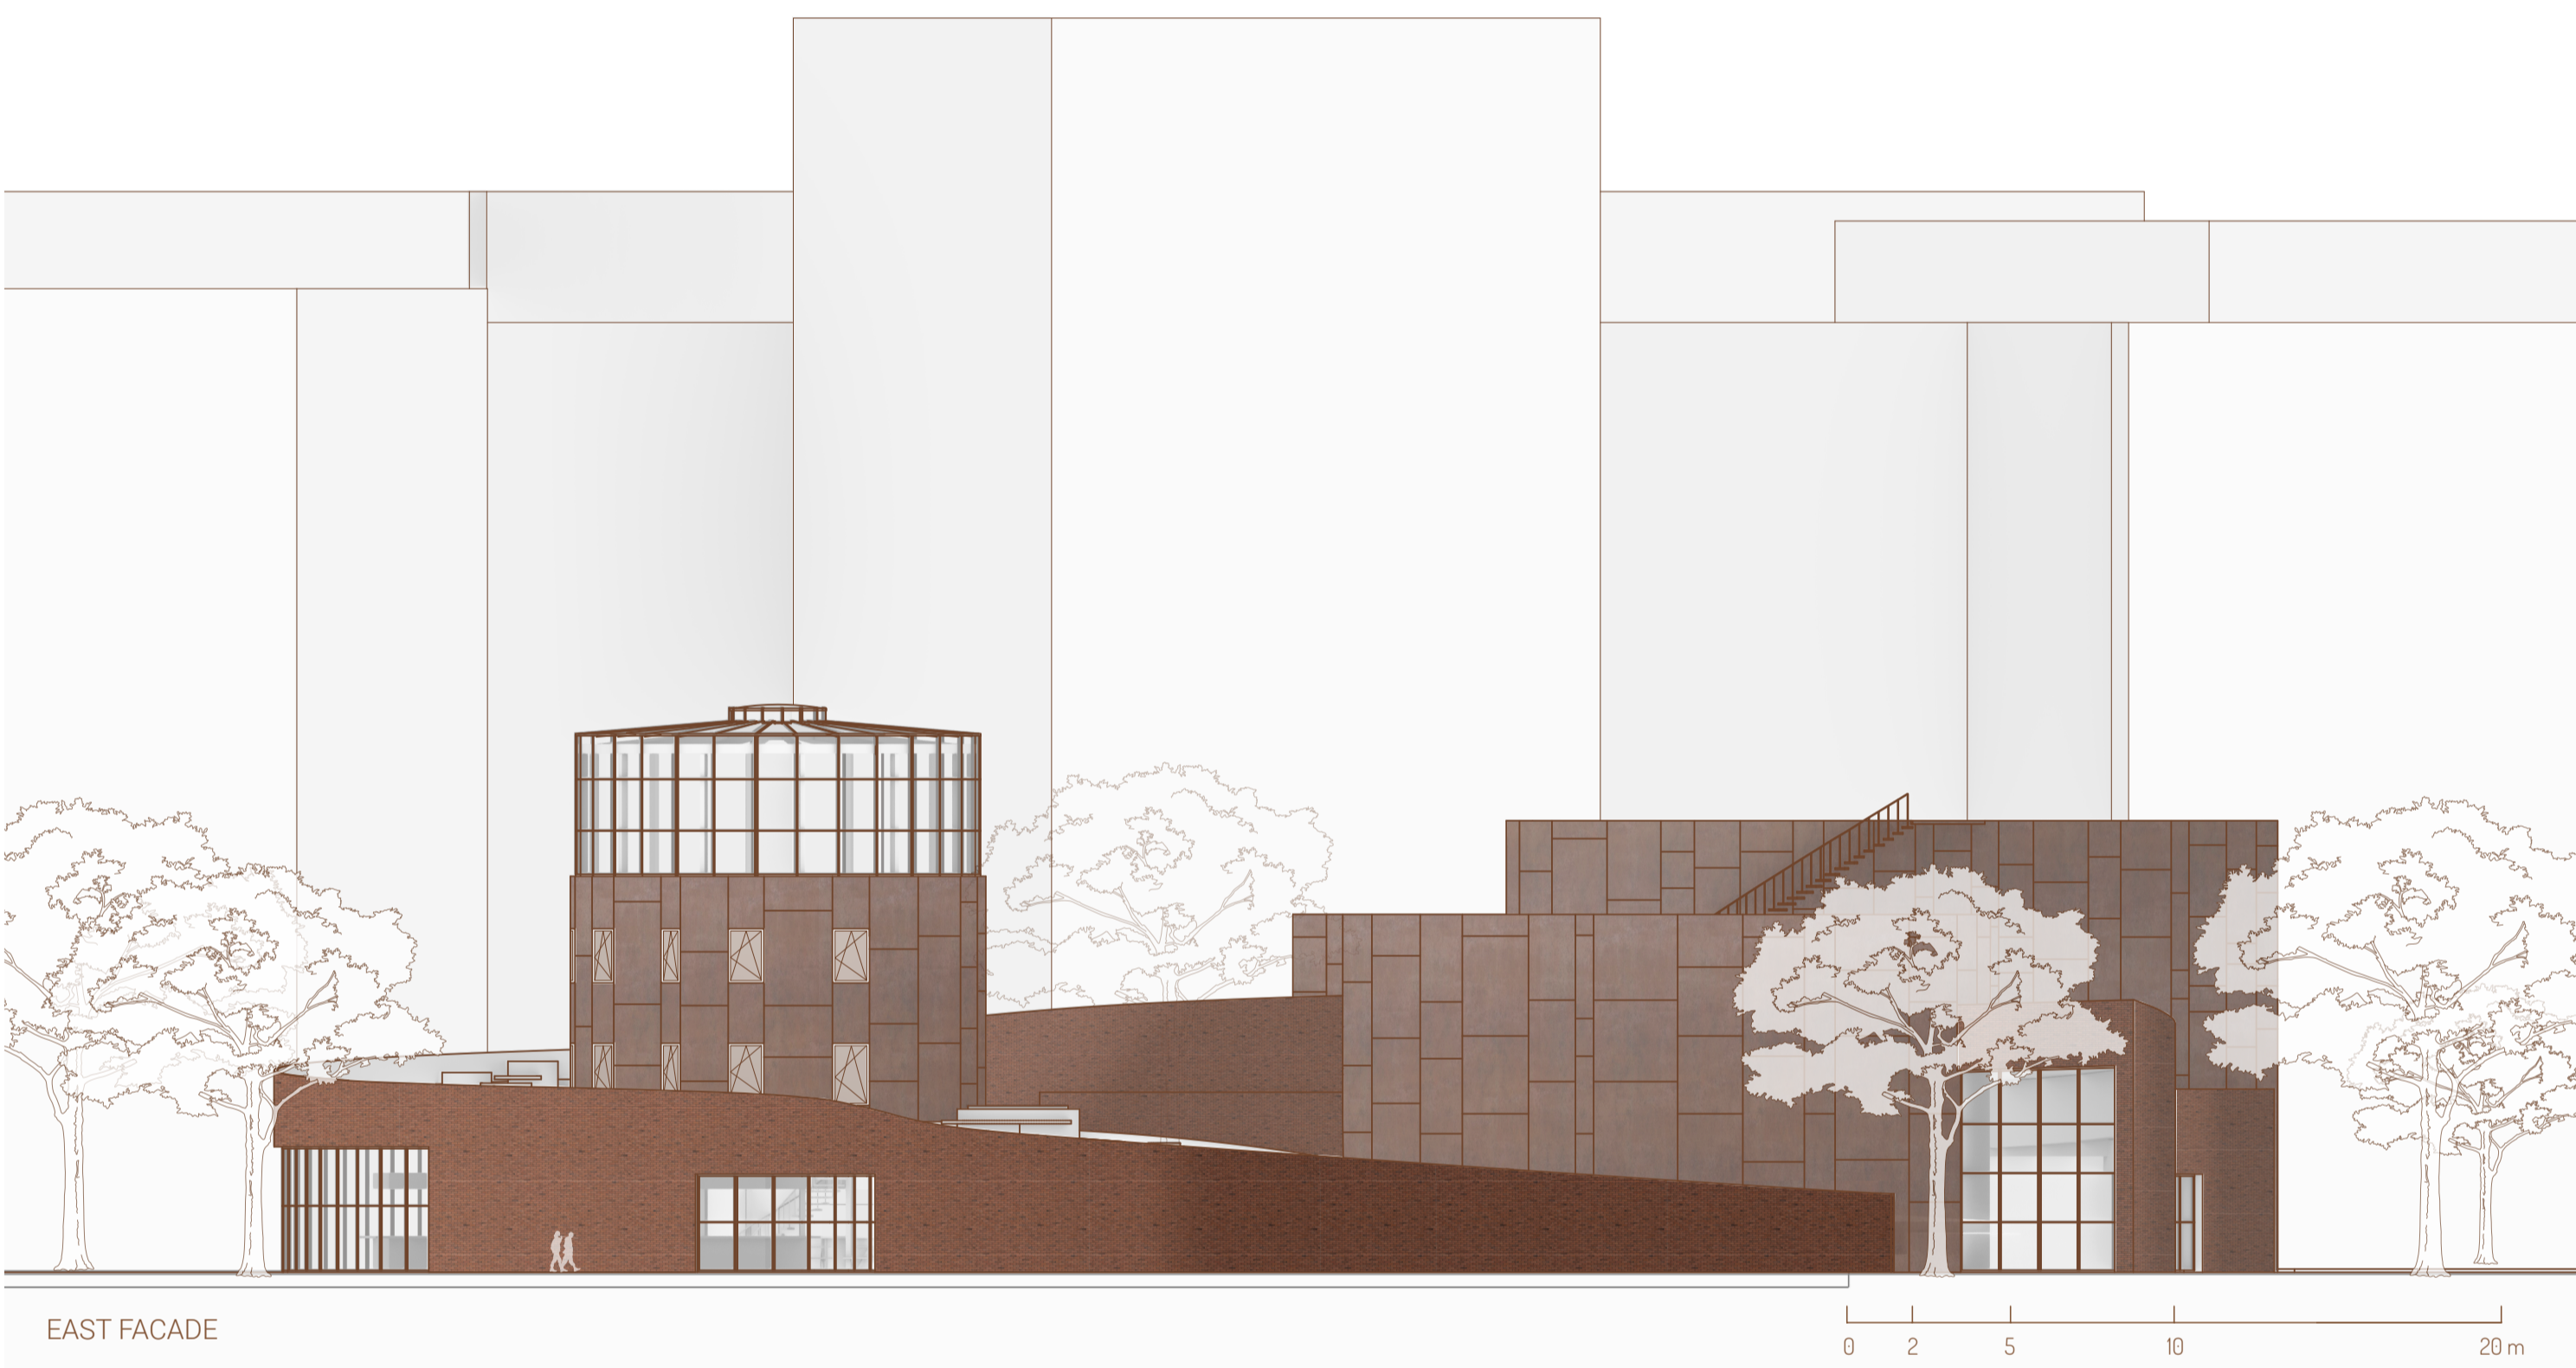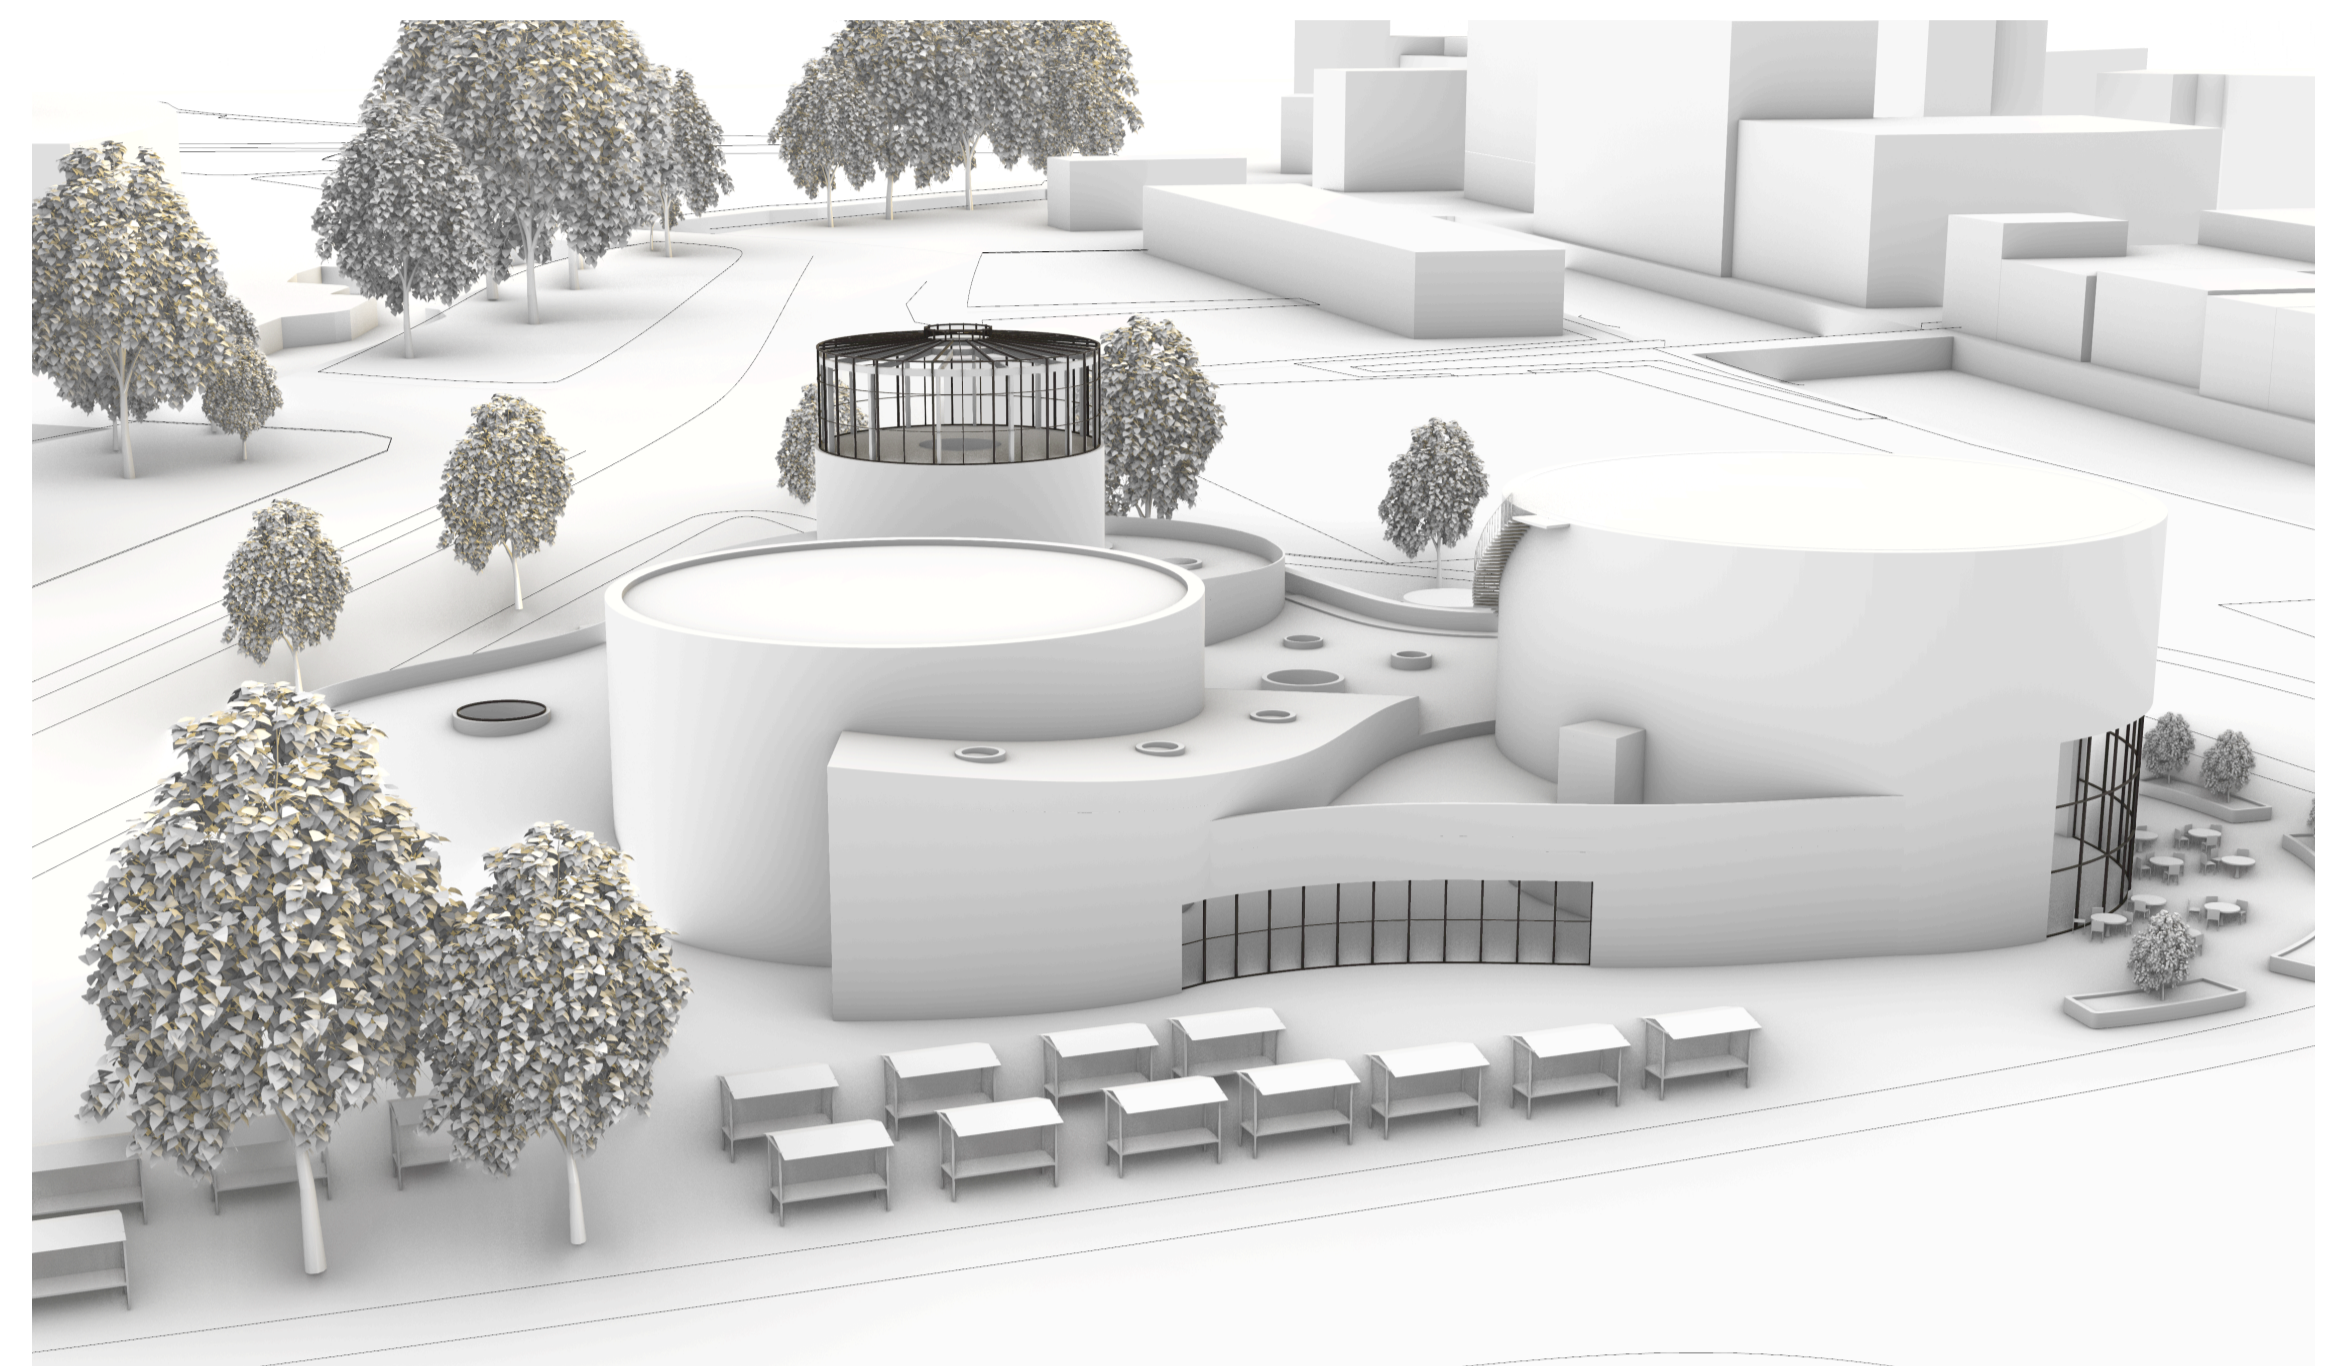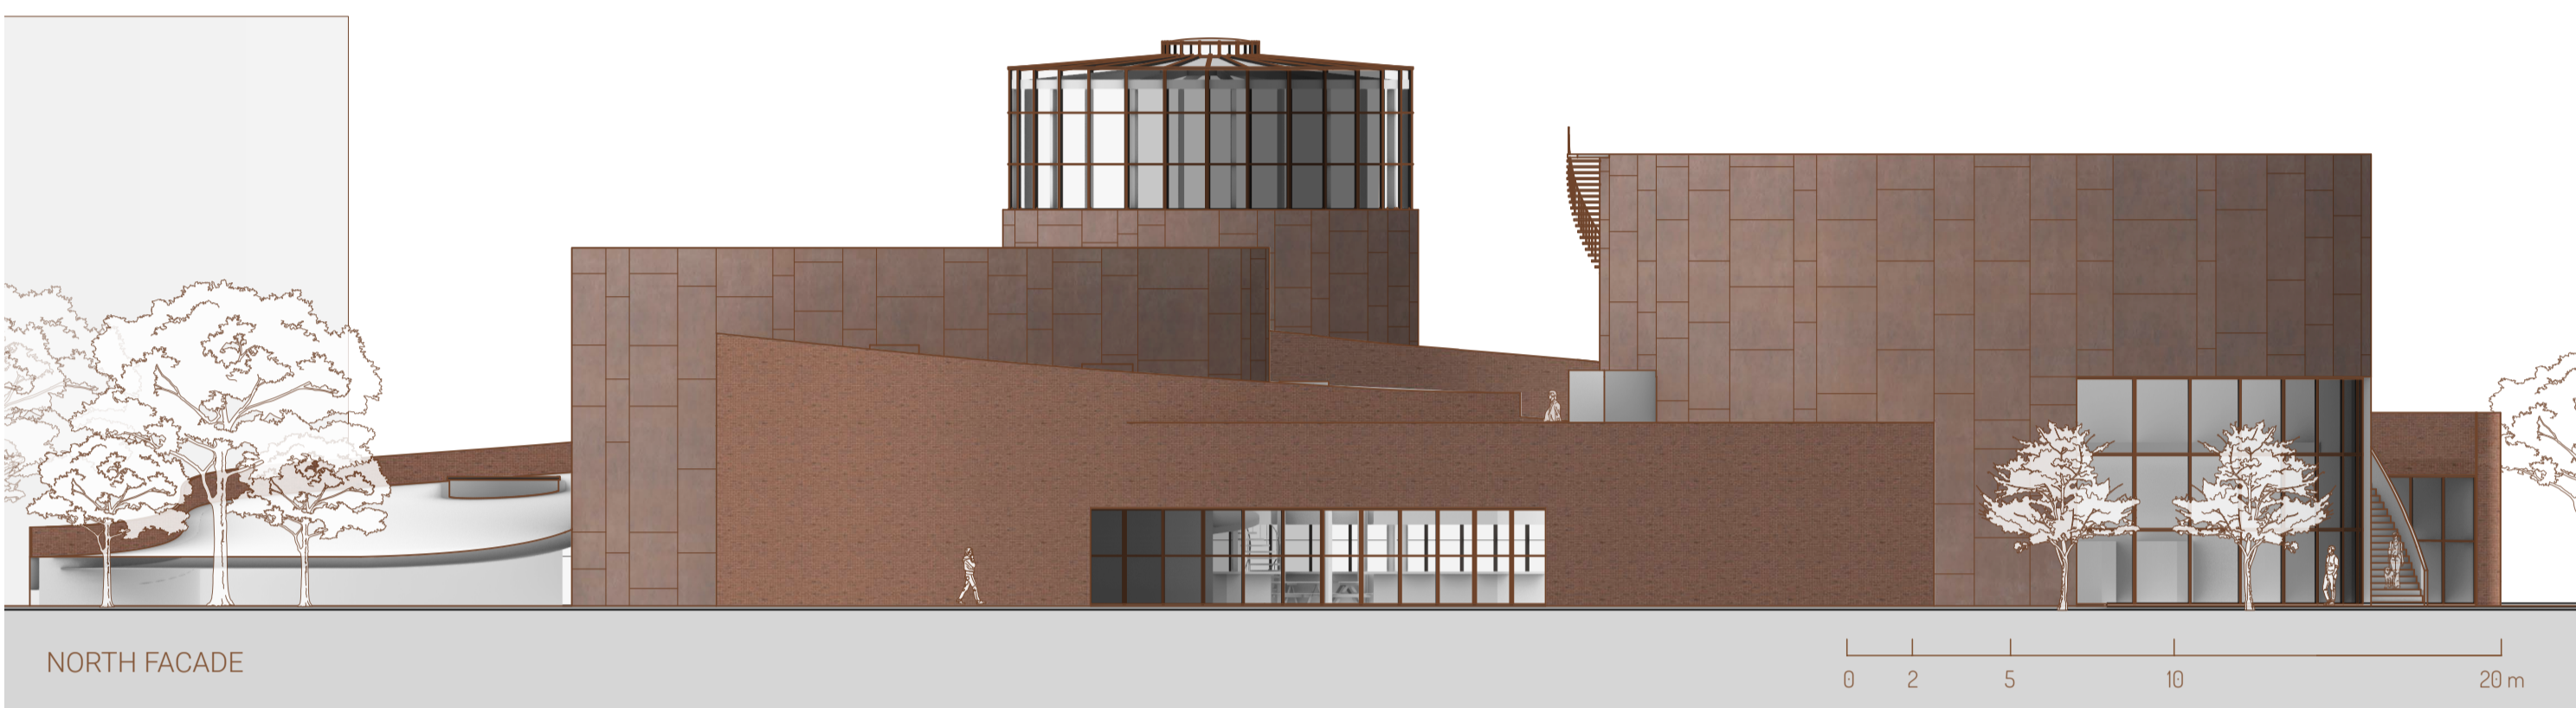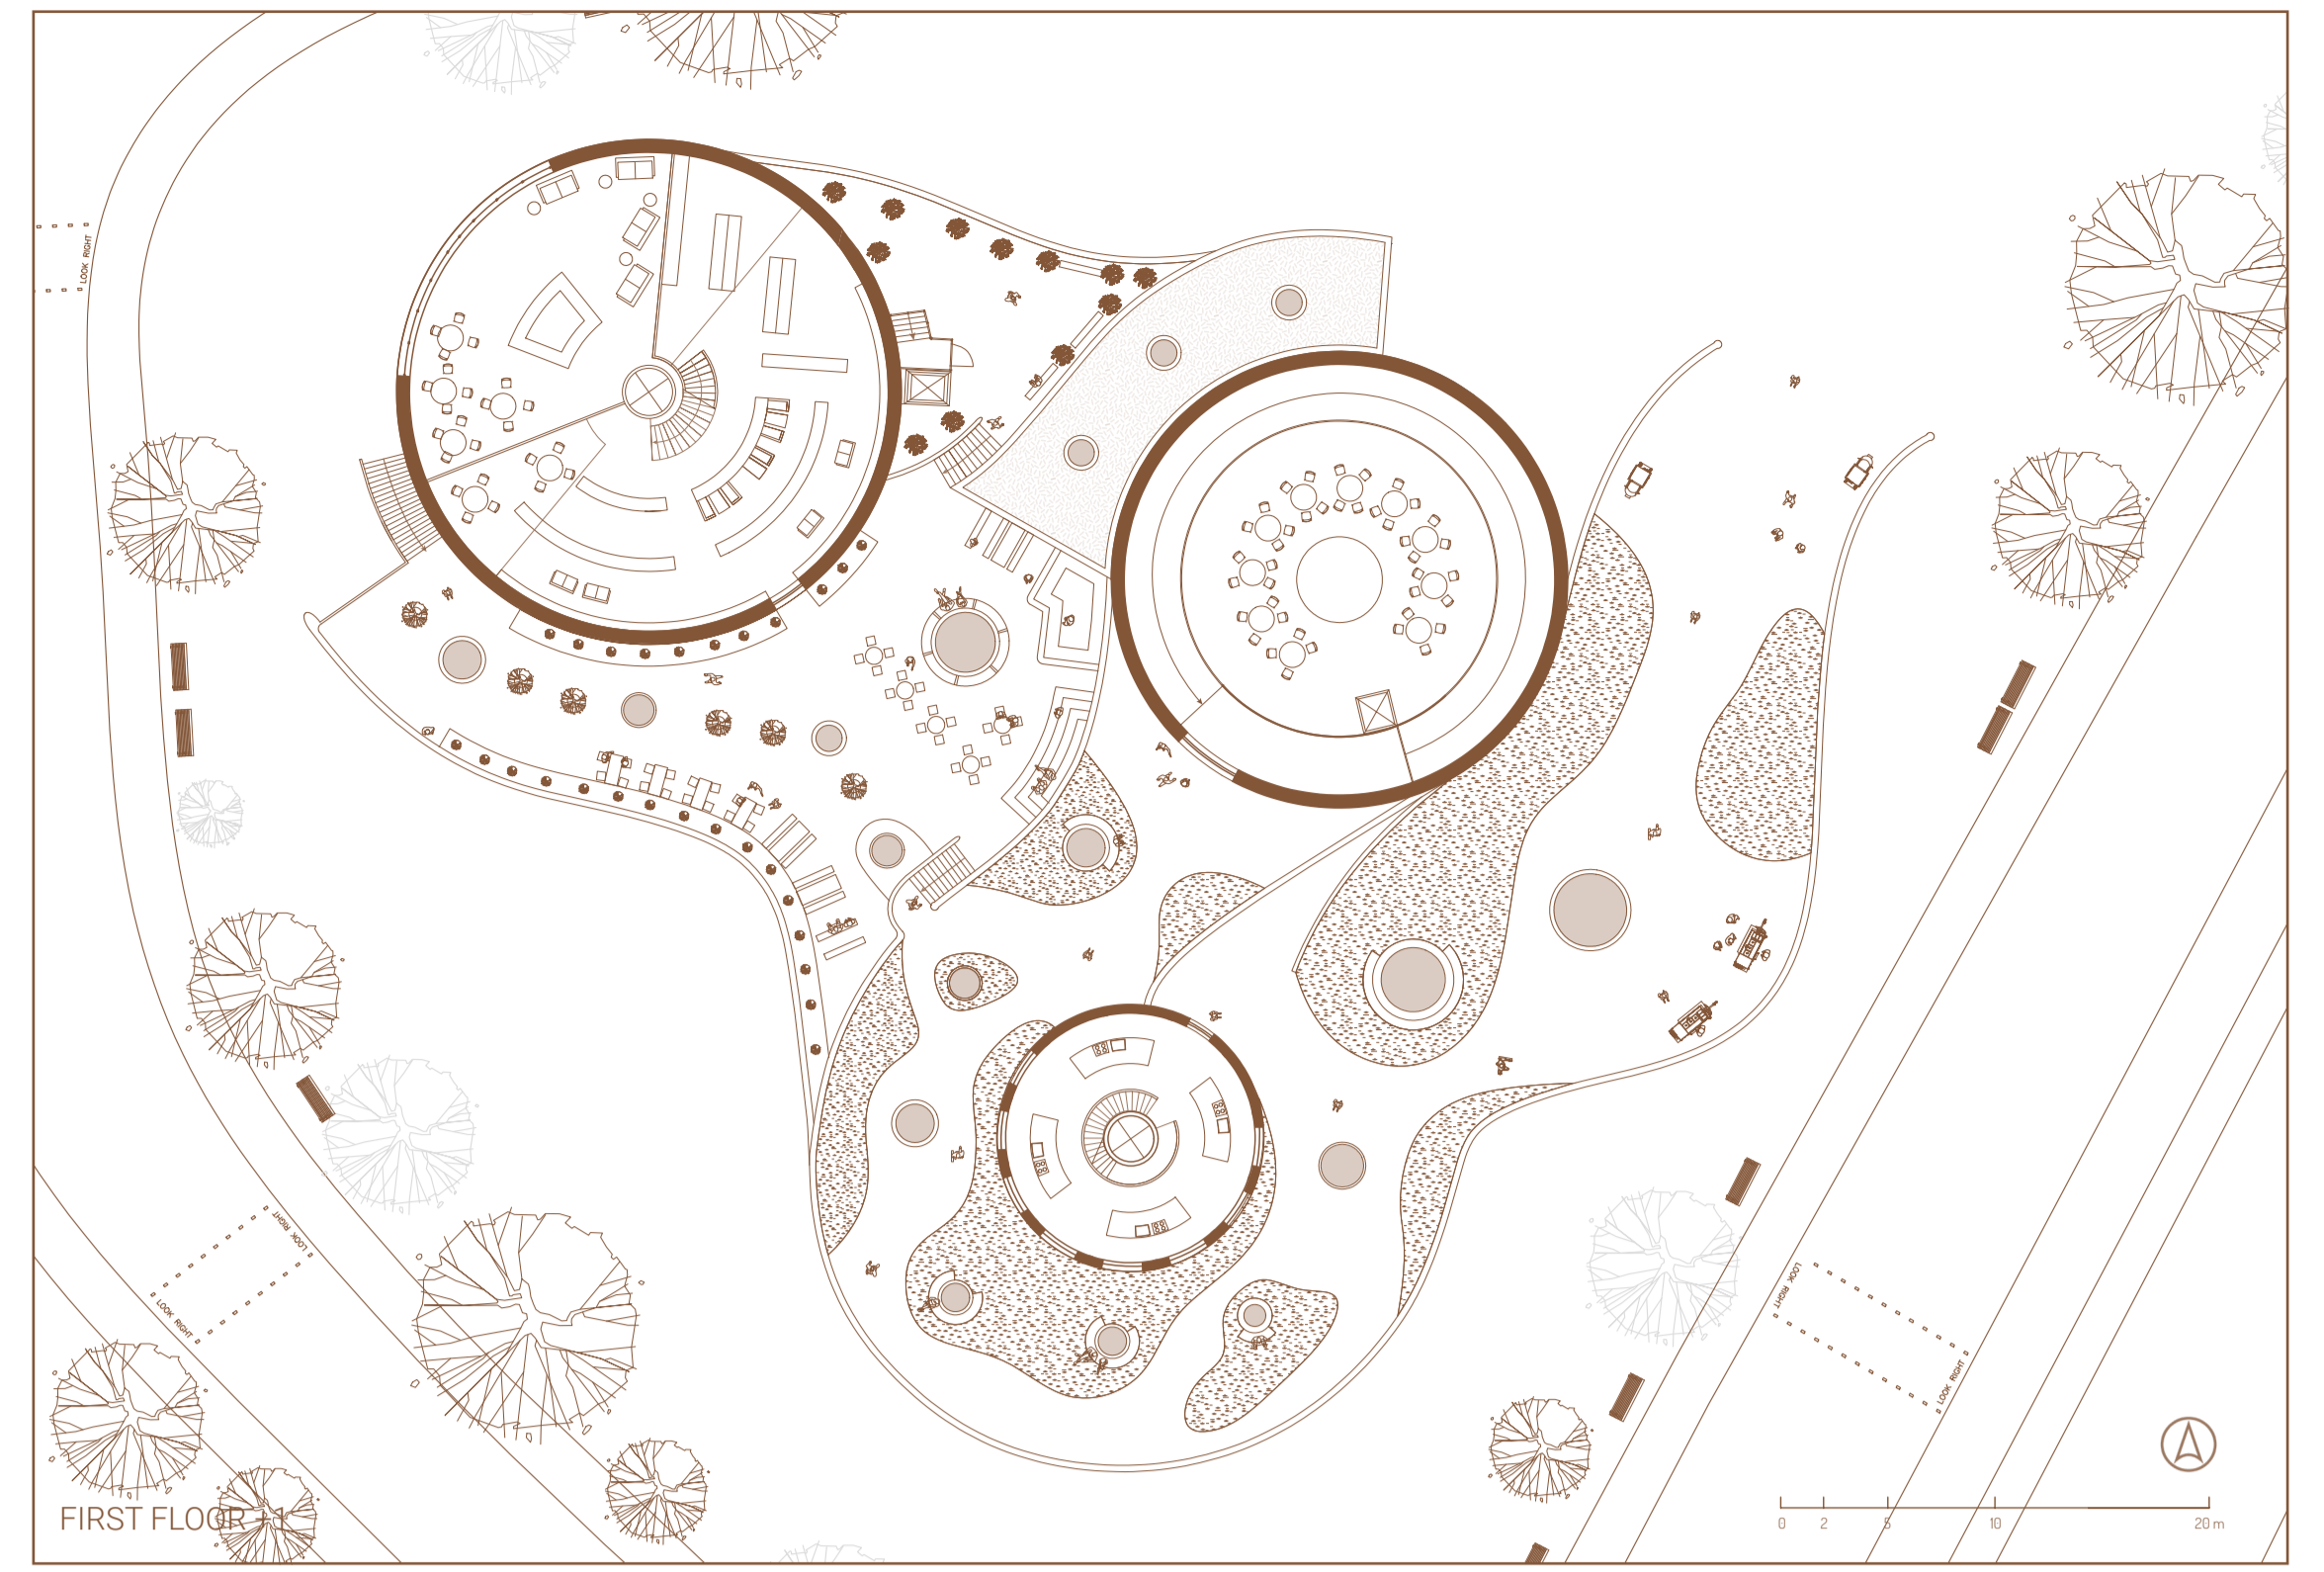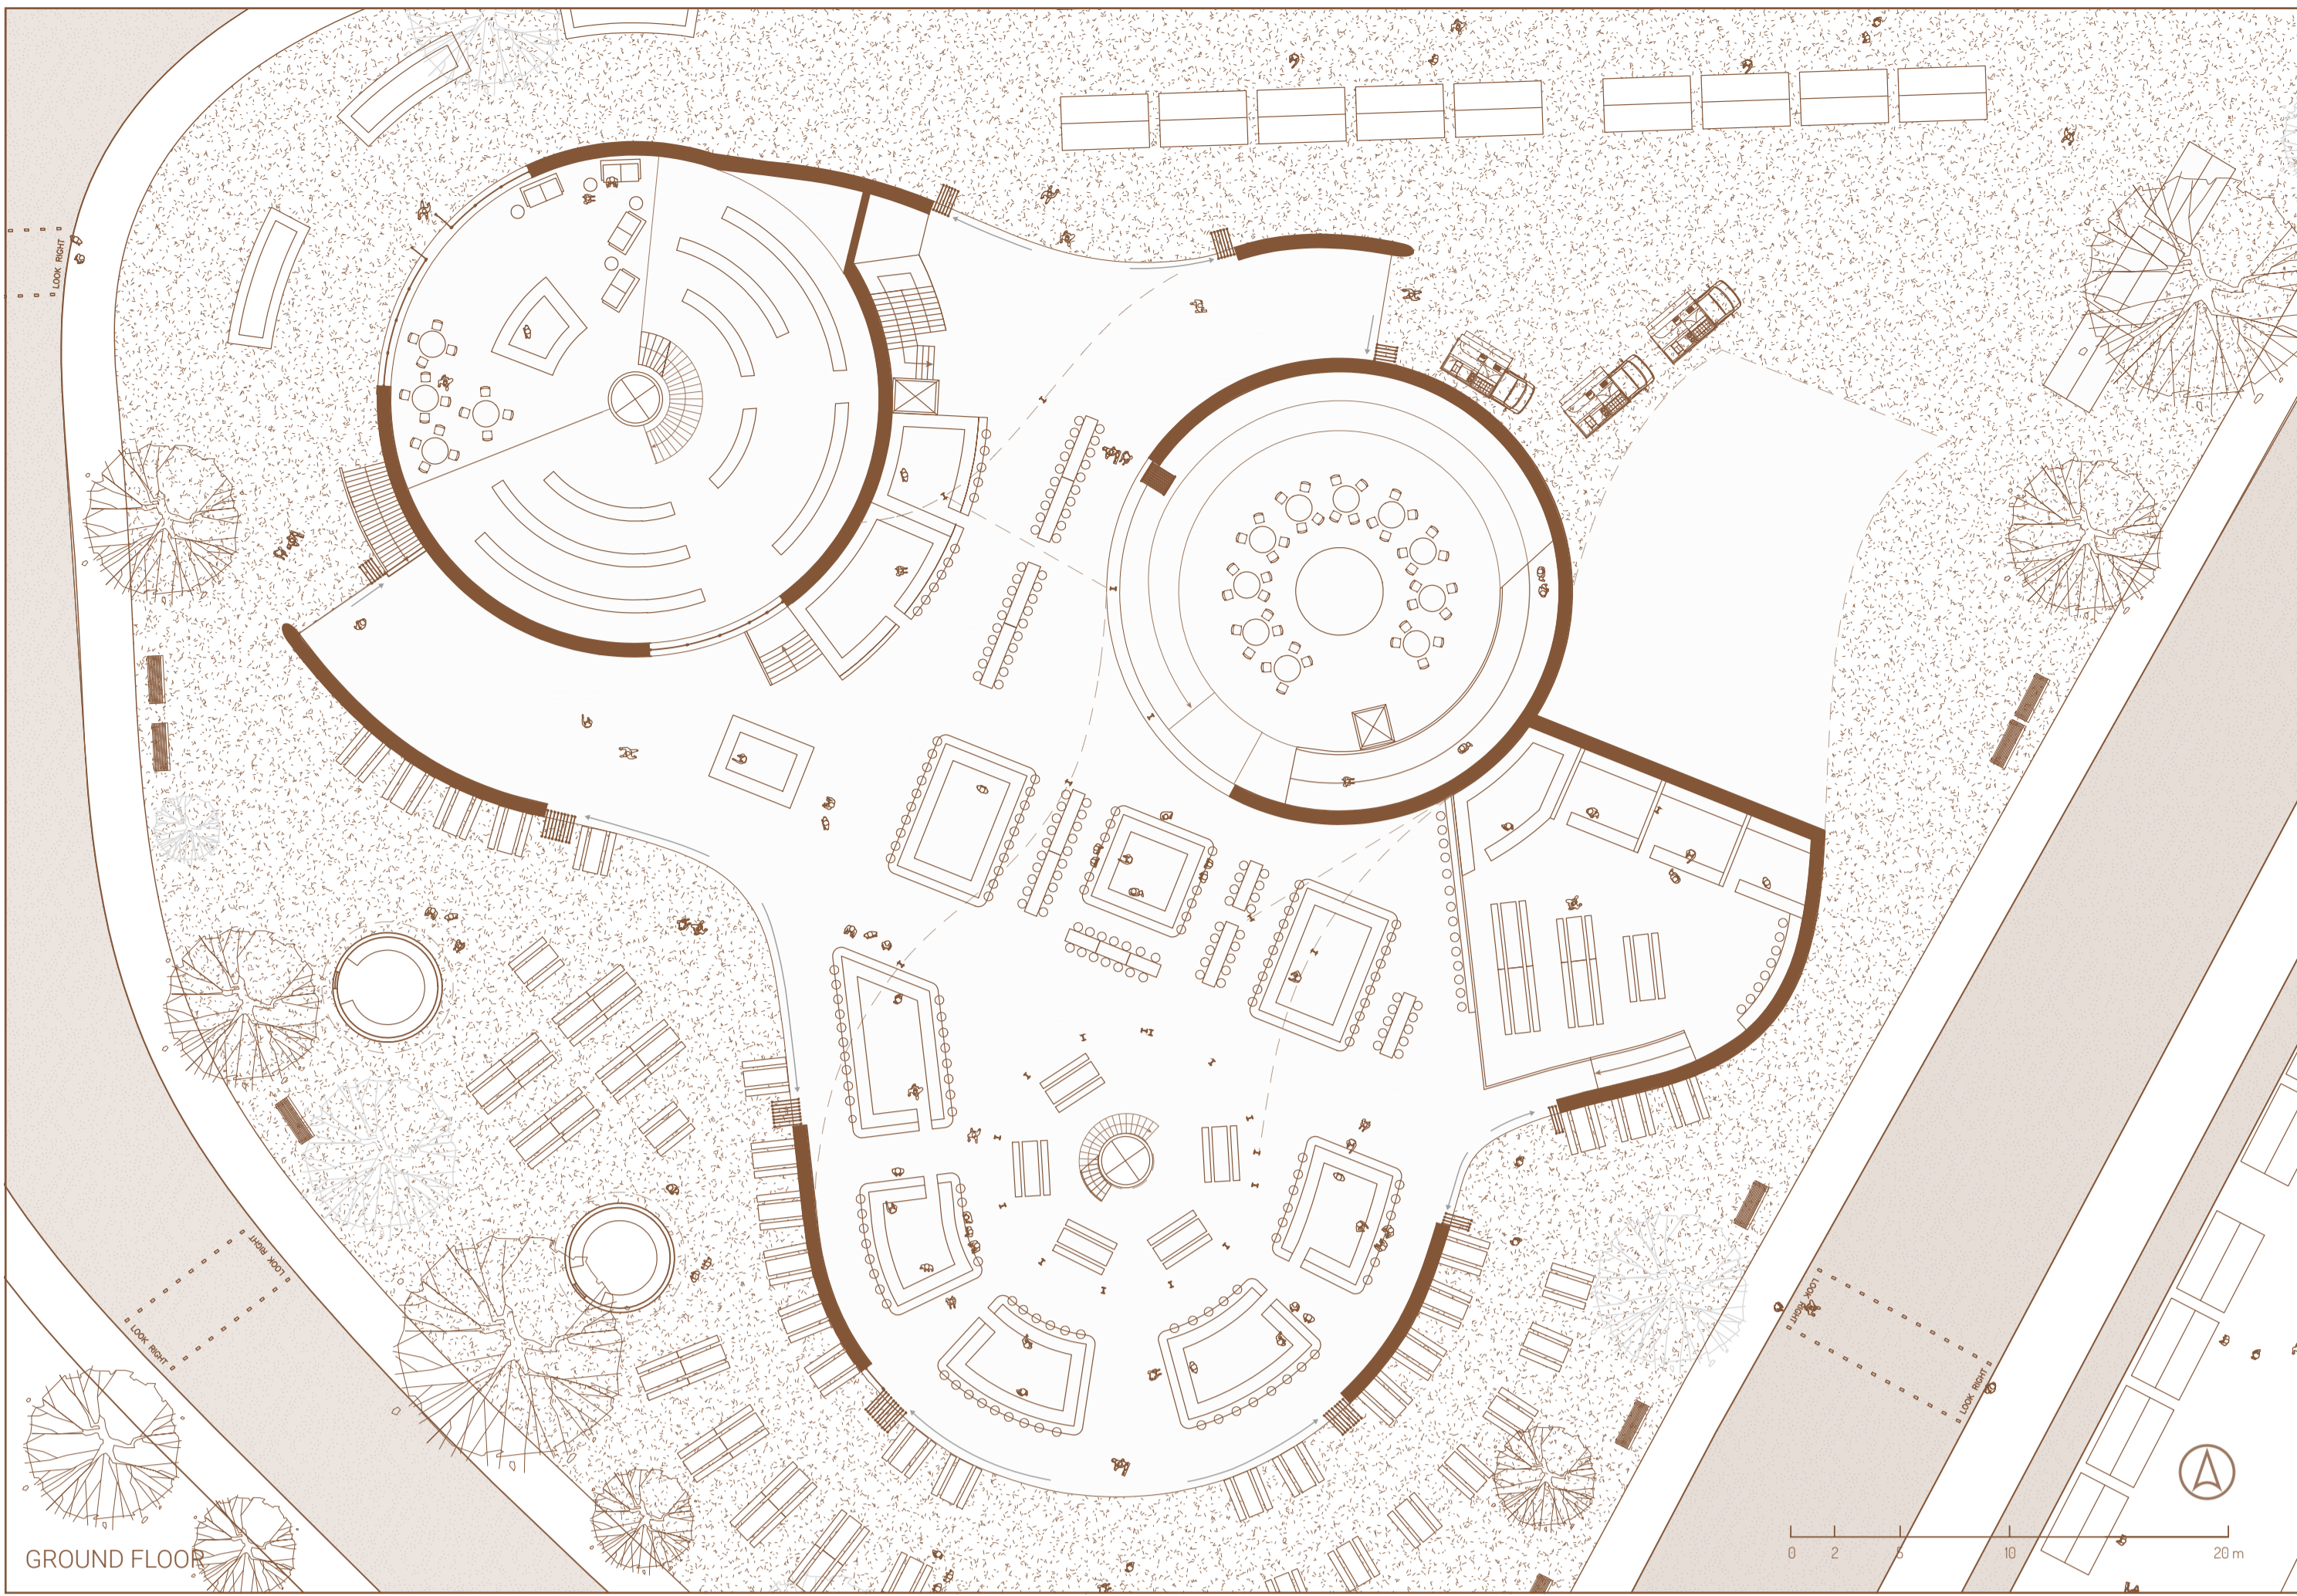





ELEVATIONS

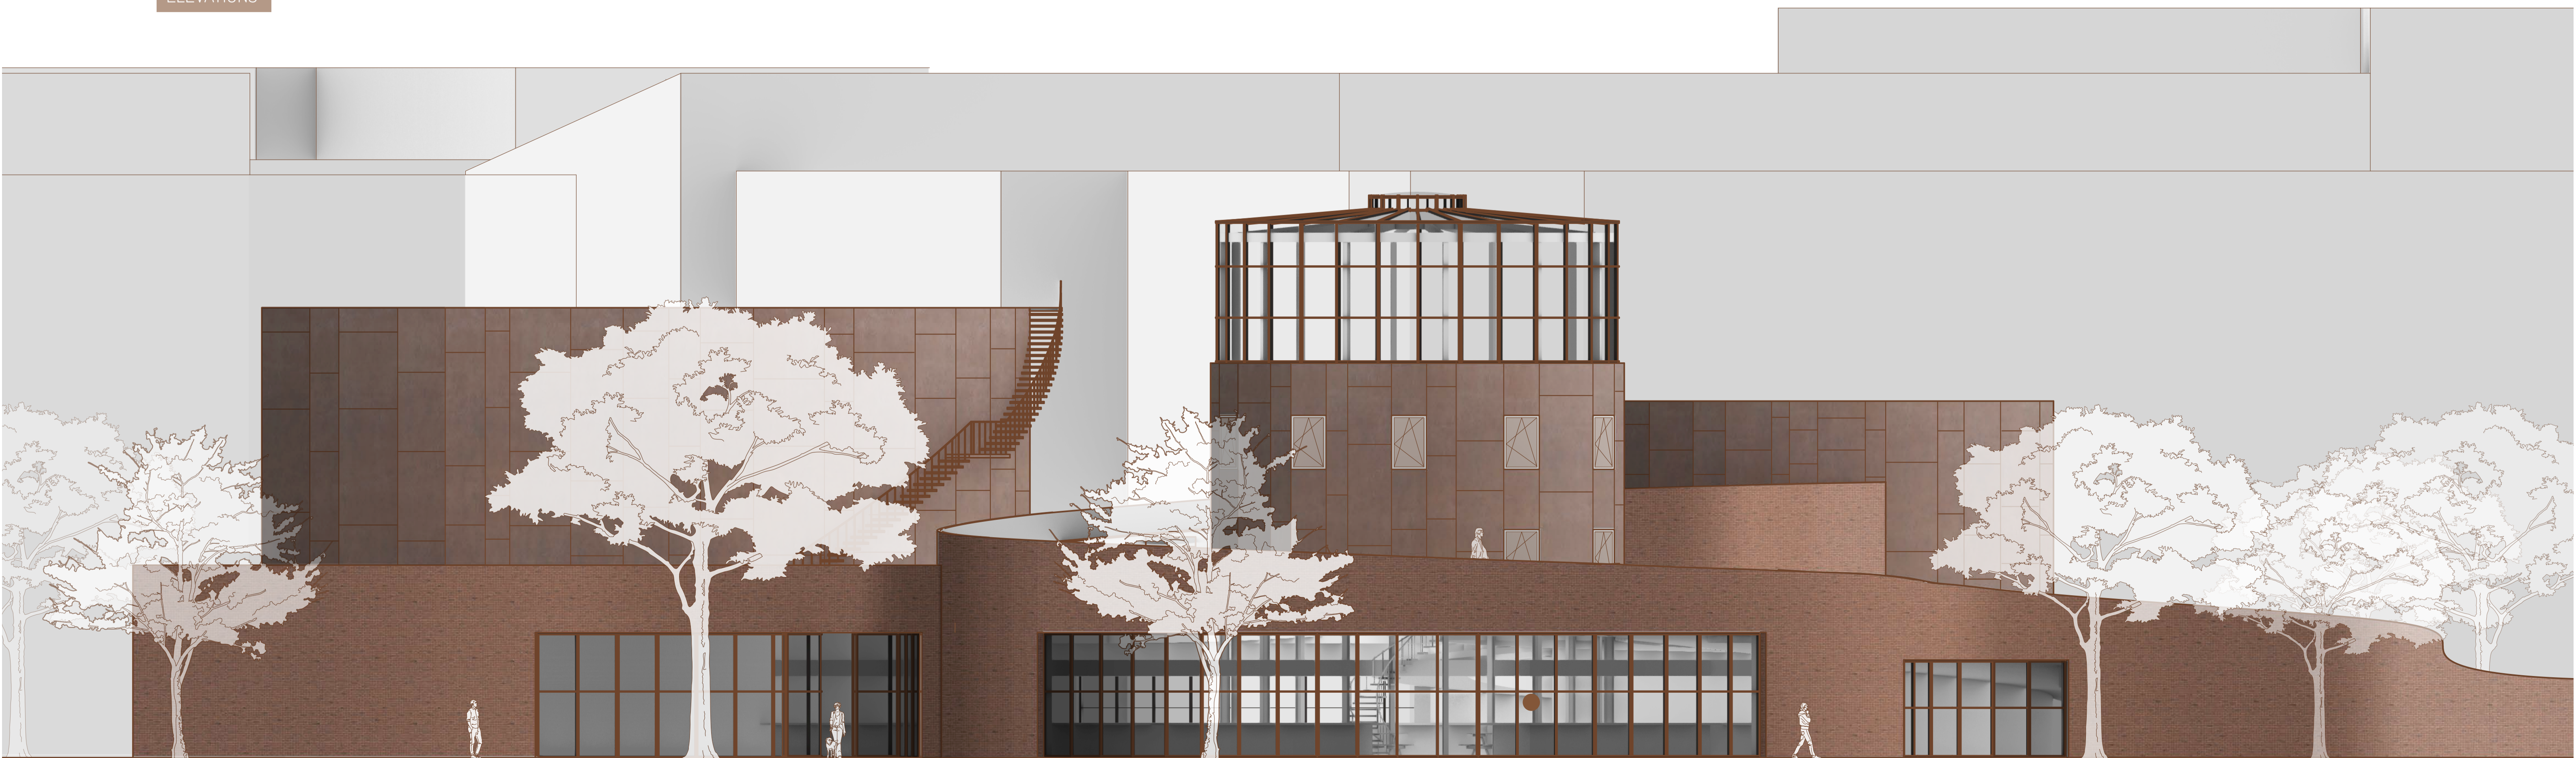

SOUTH FACADE


0 2 5 10 20 m

Building technology

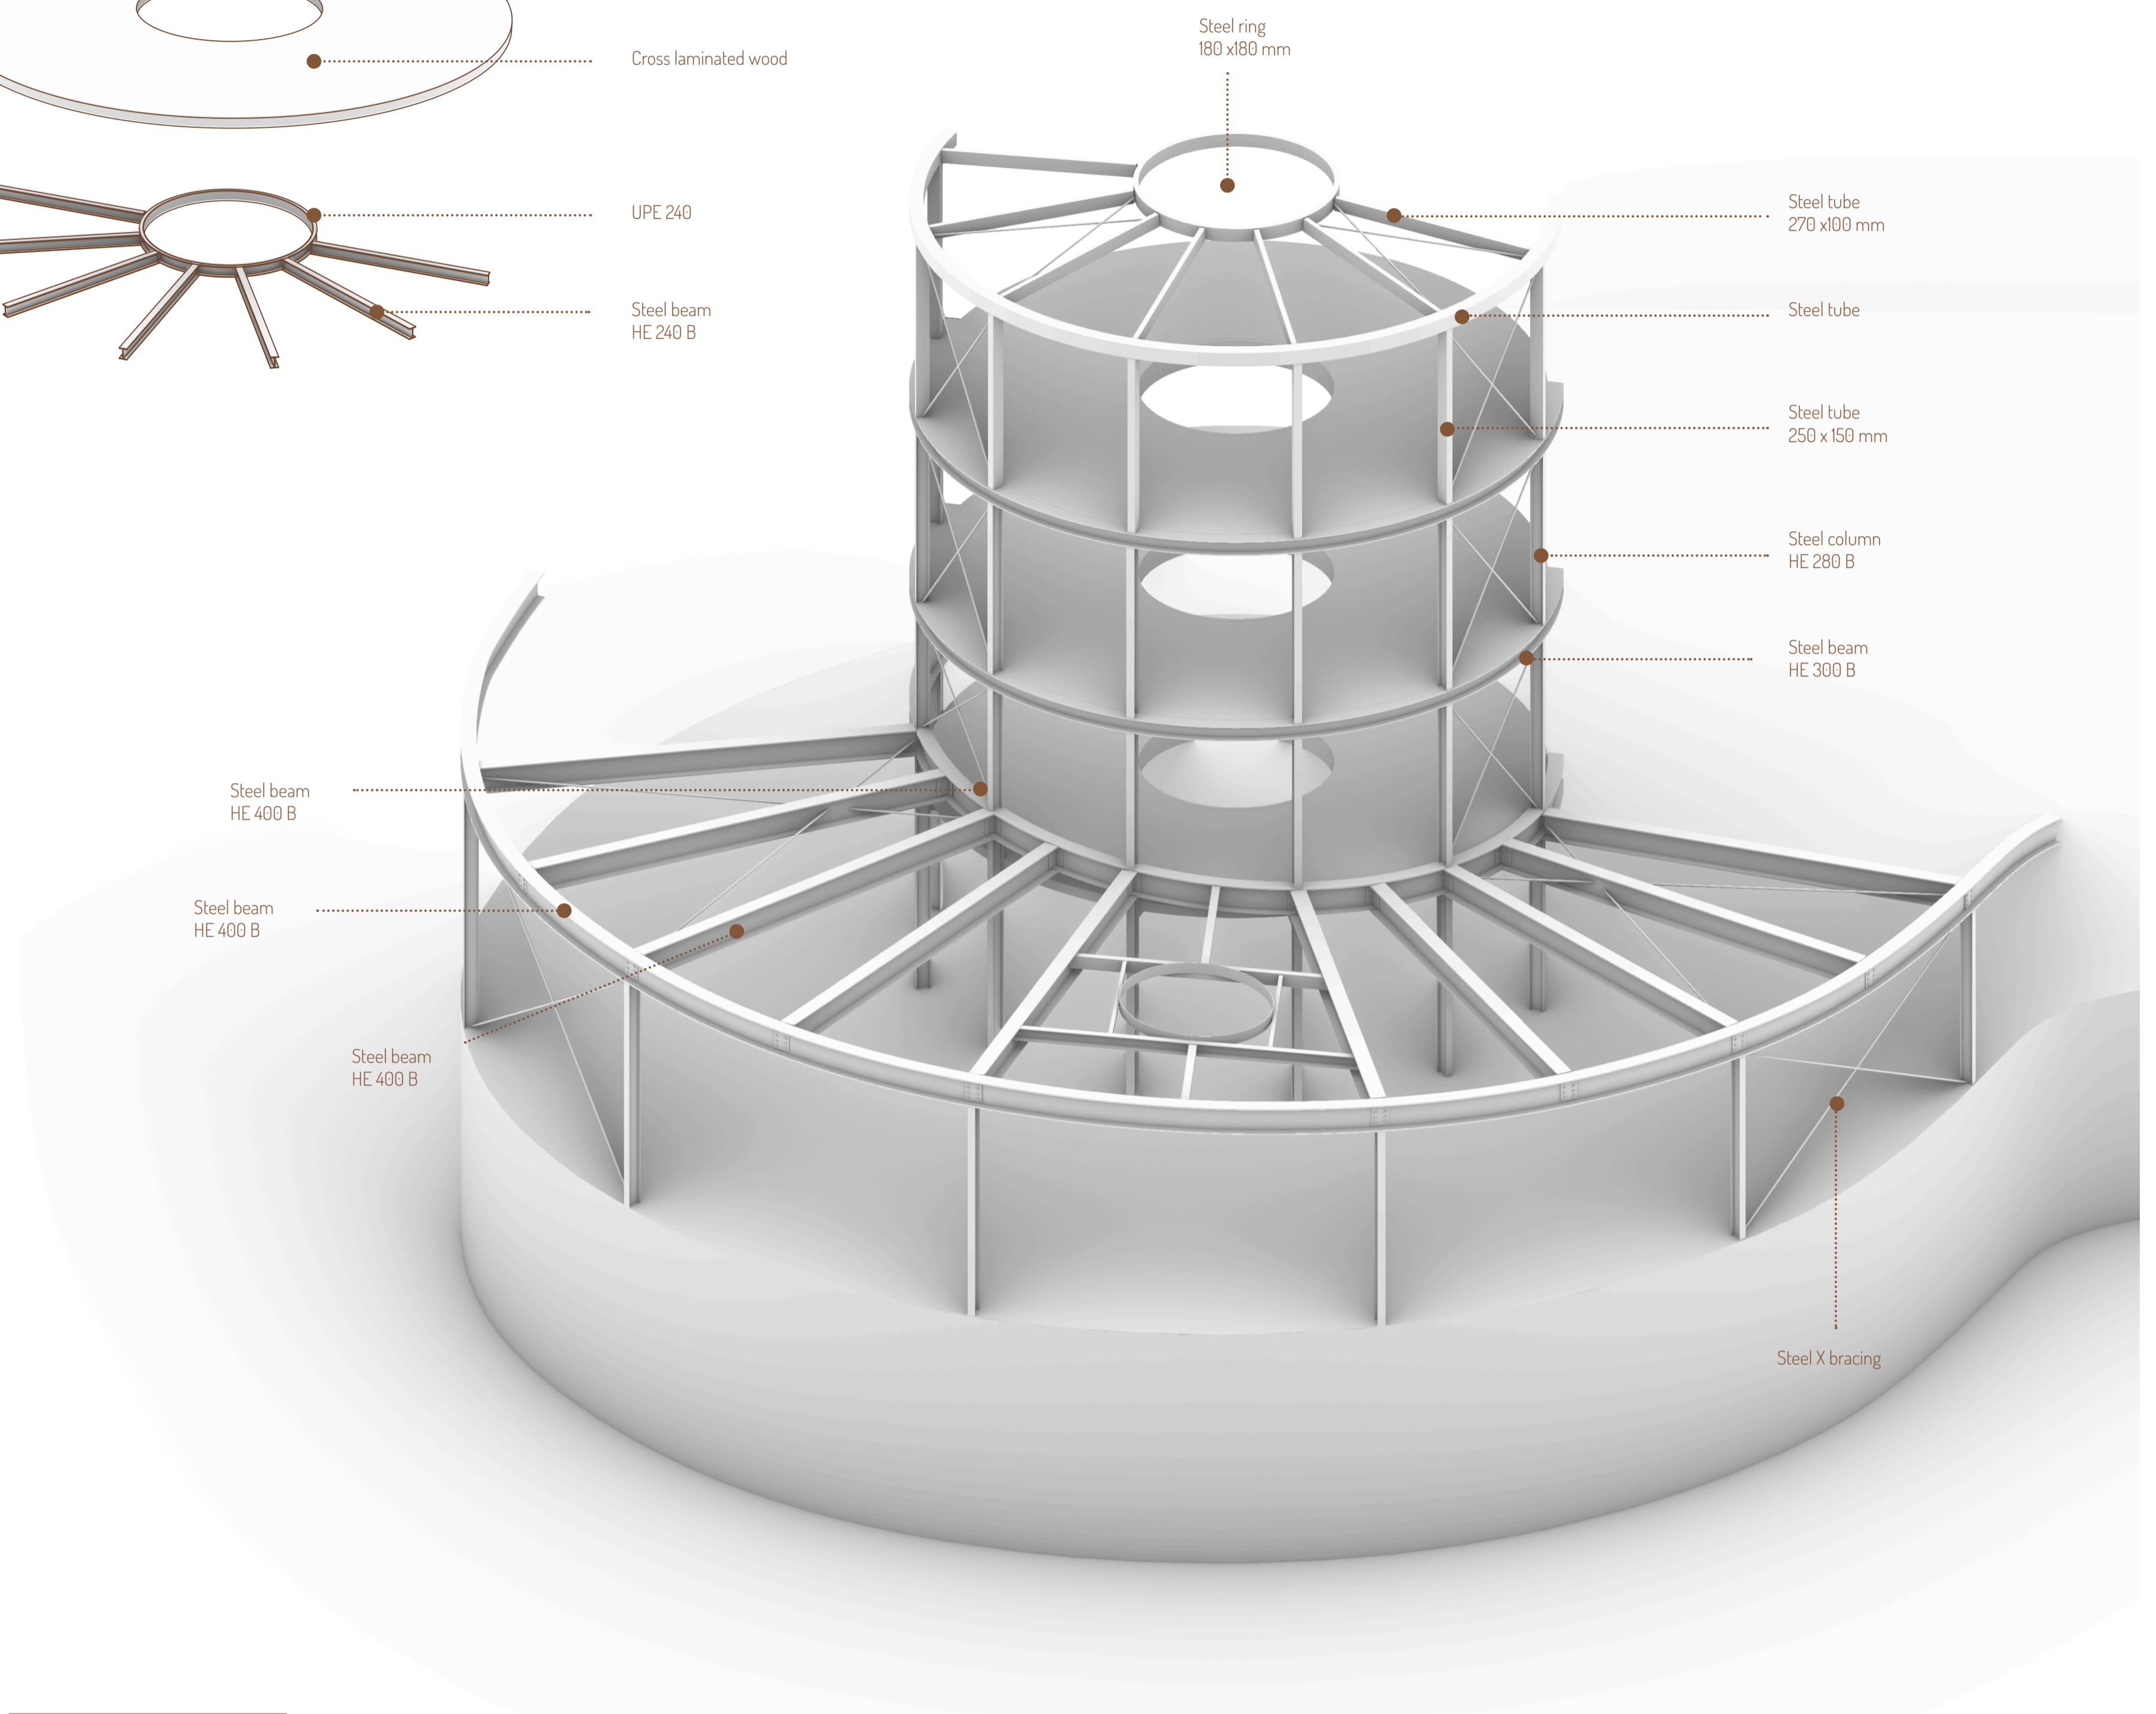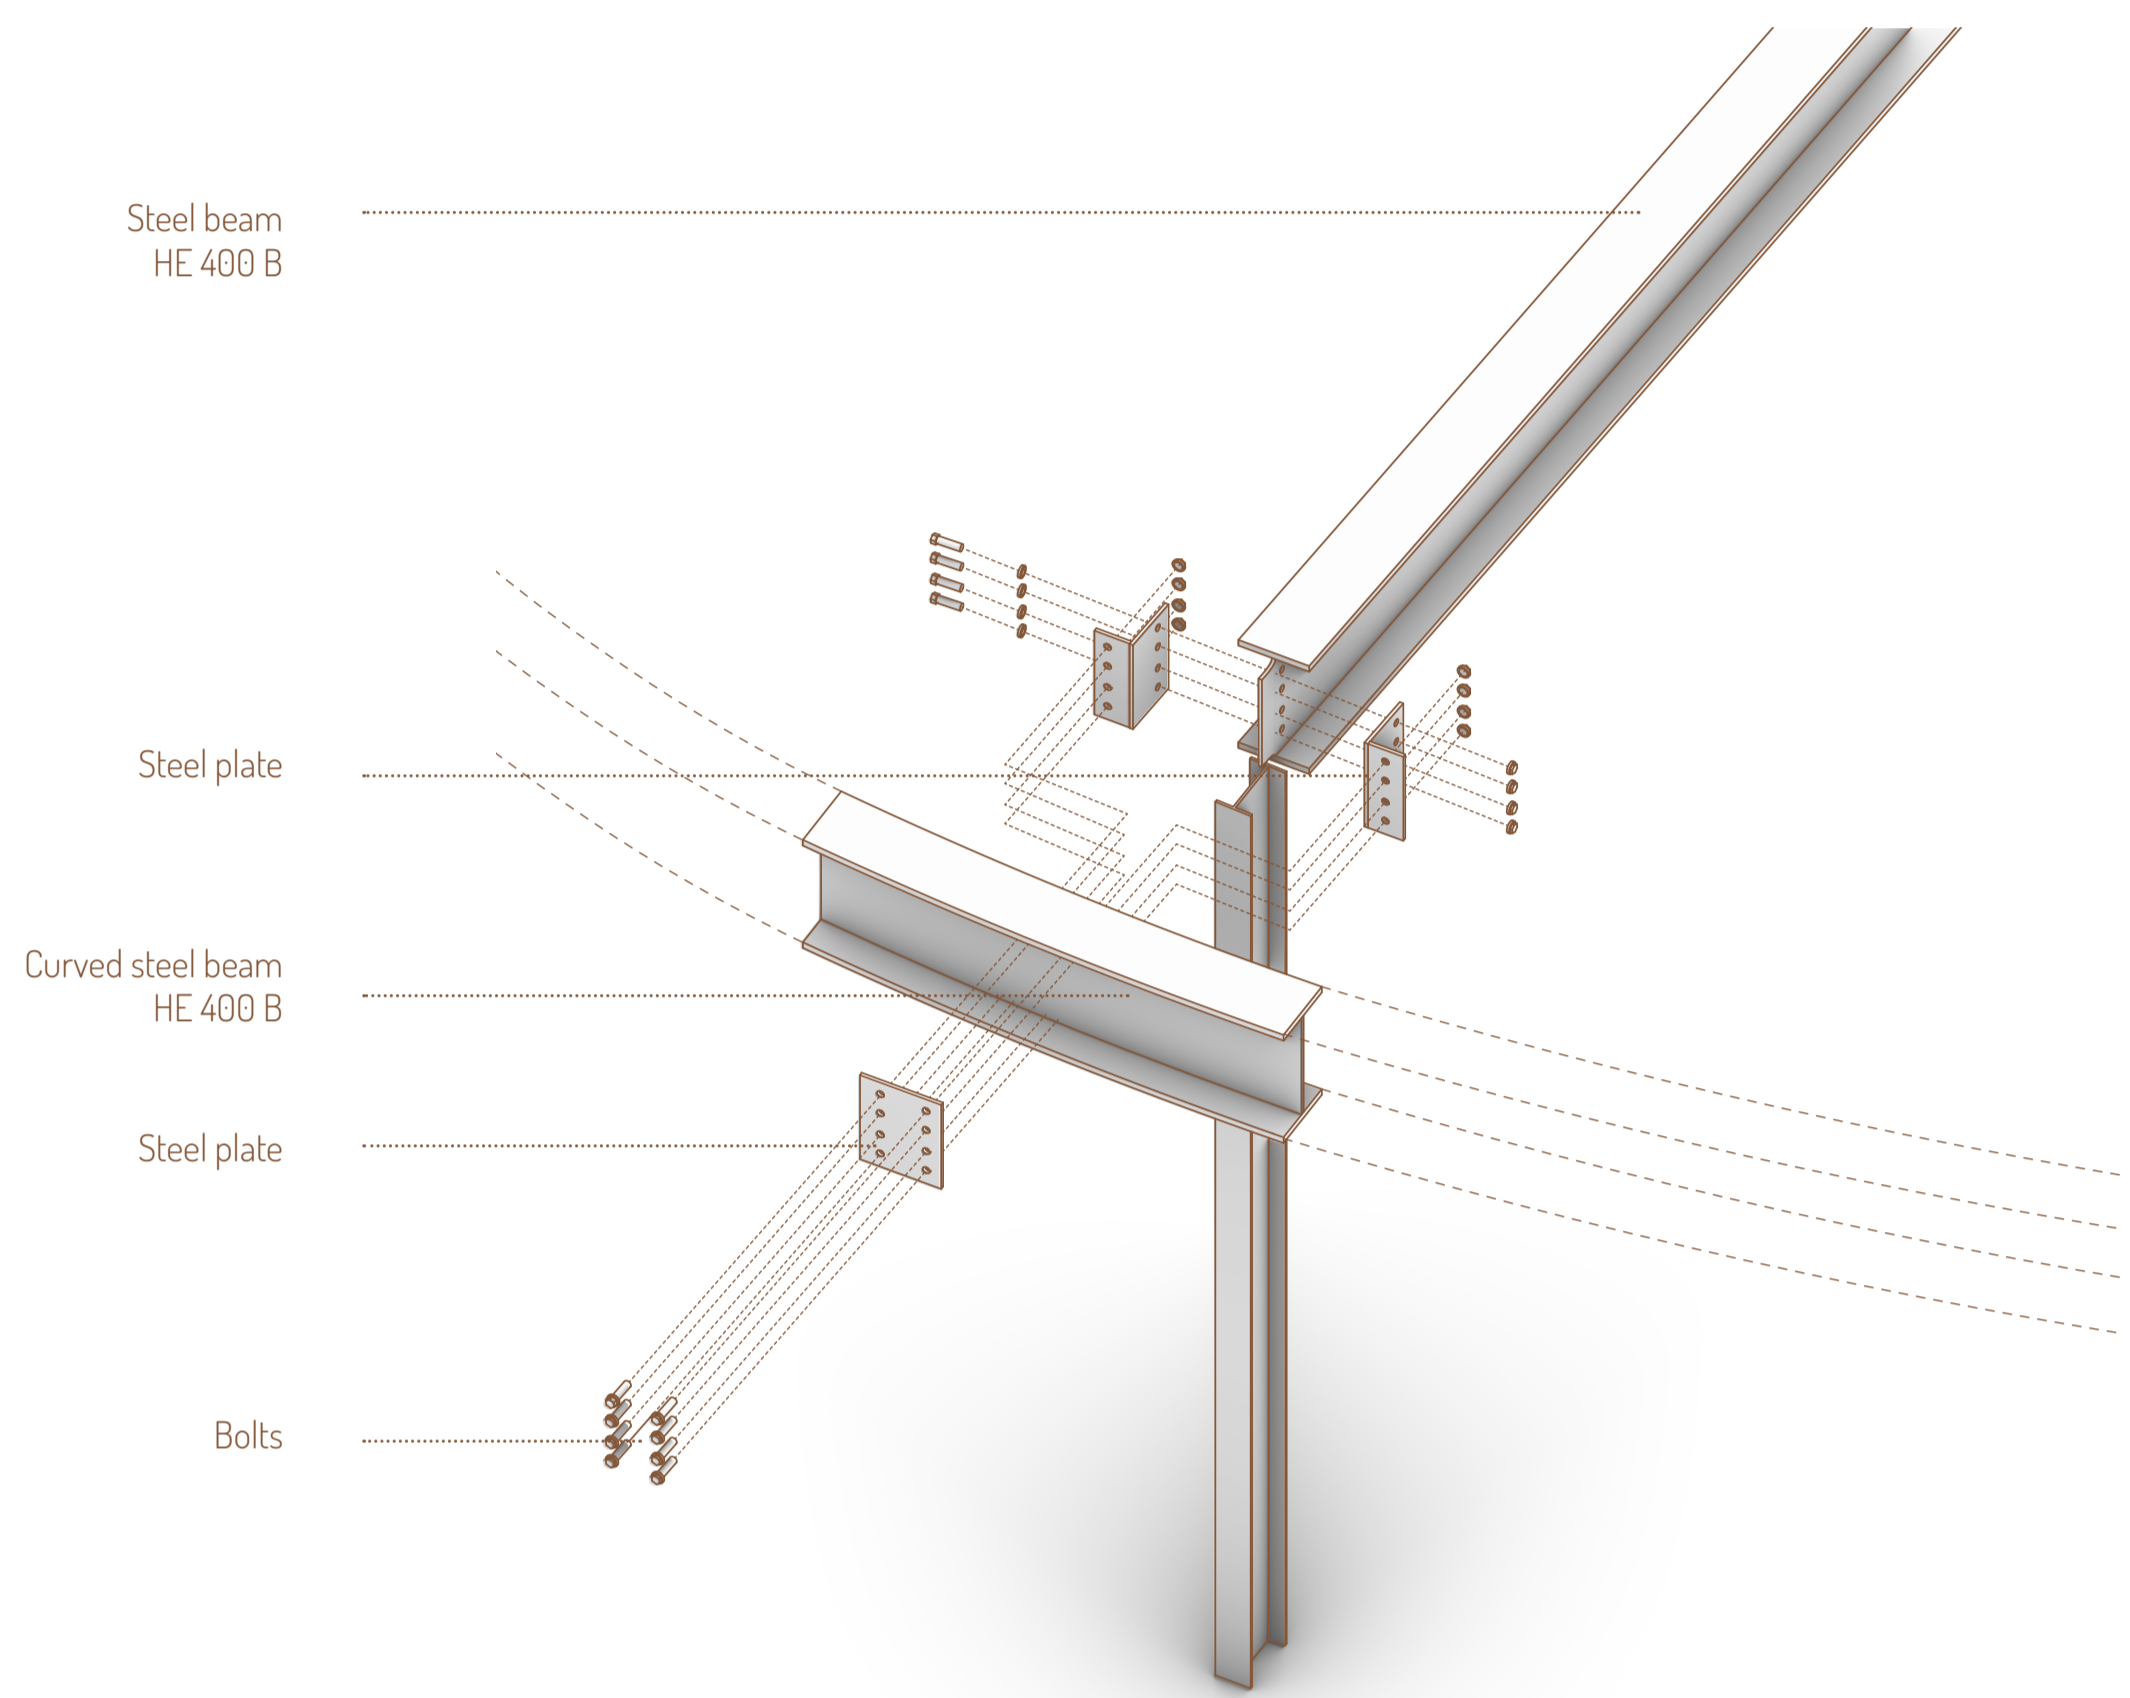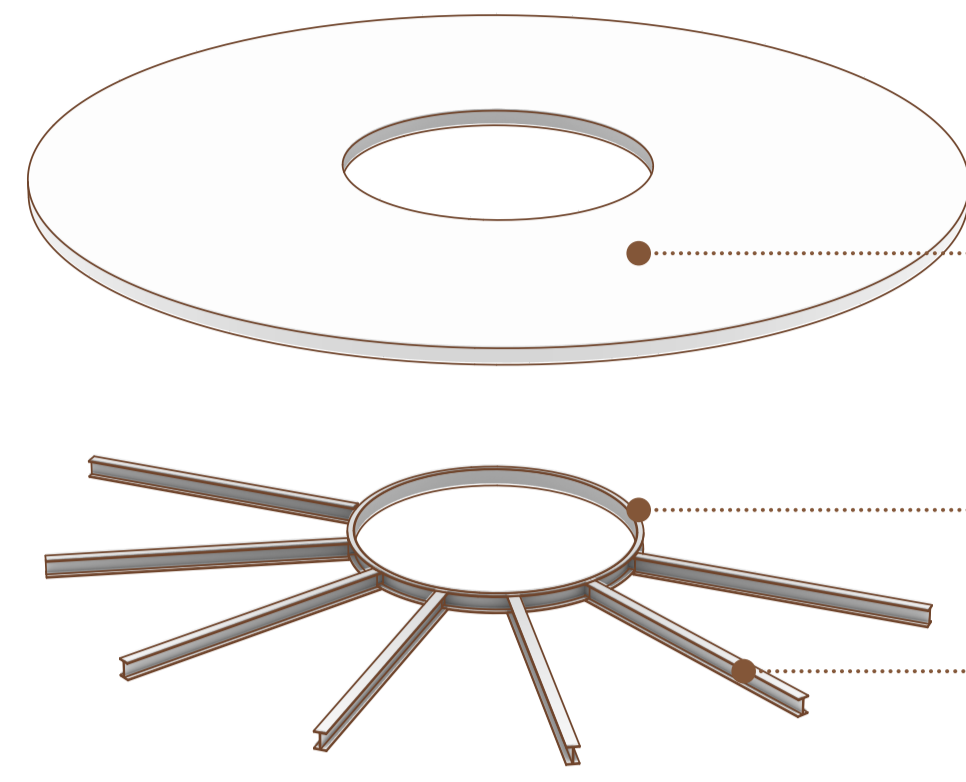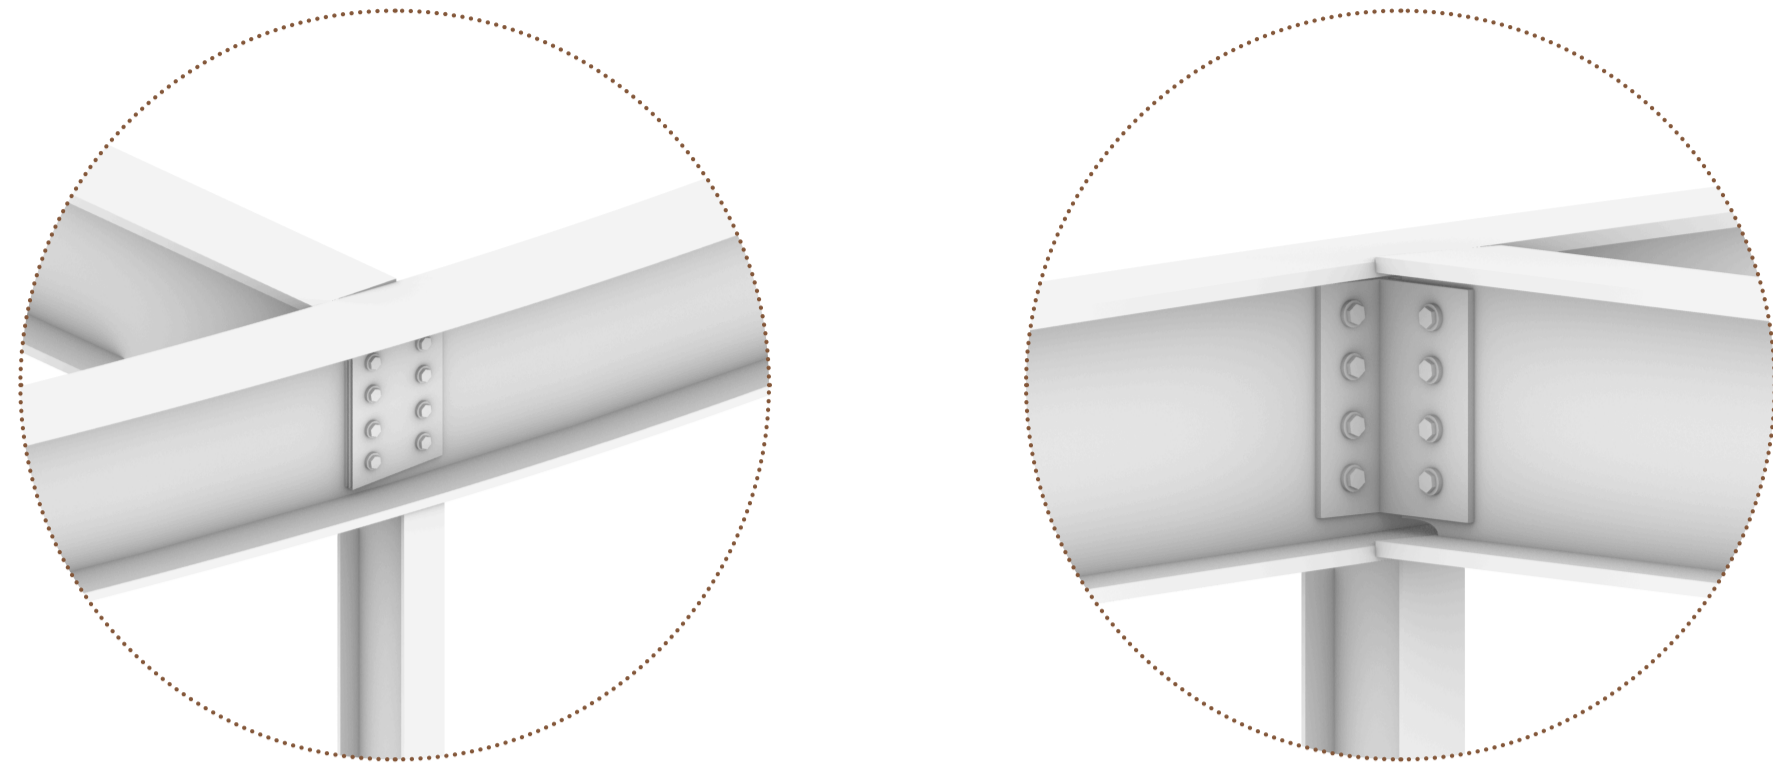


TECHNICAL DRAWING


STRUCTURAL DIAGRAM

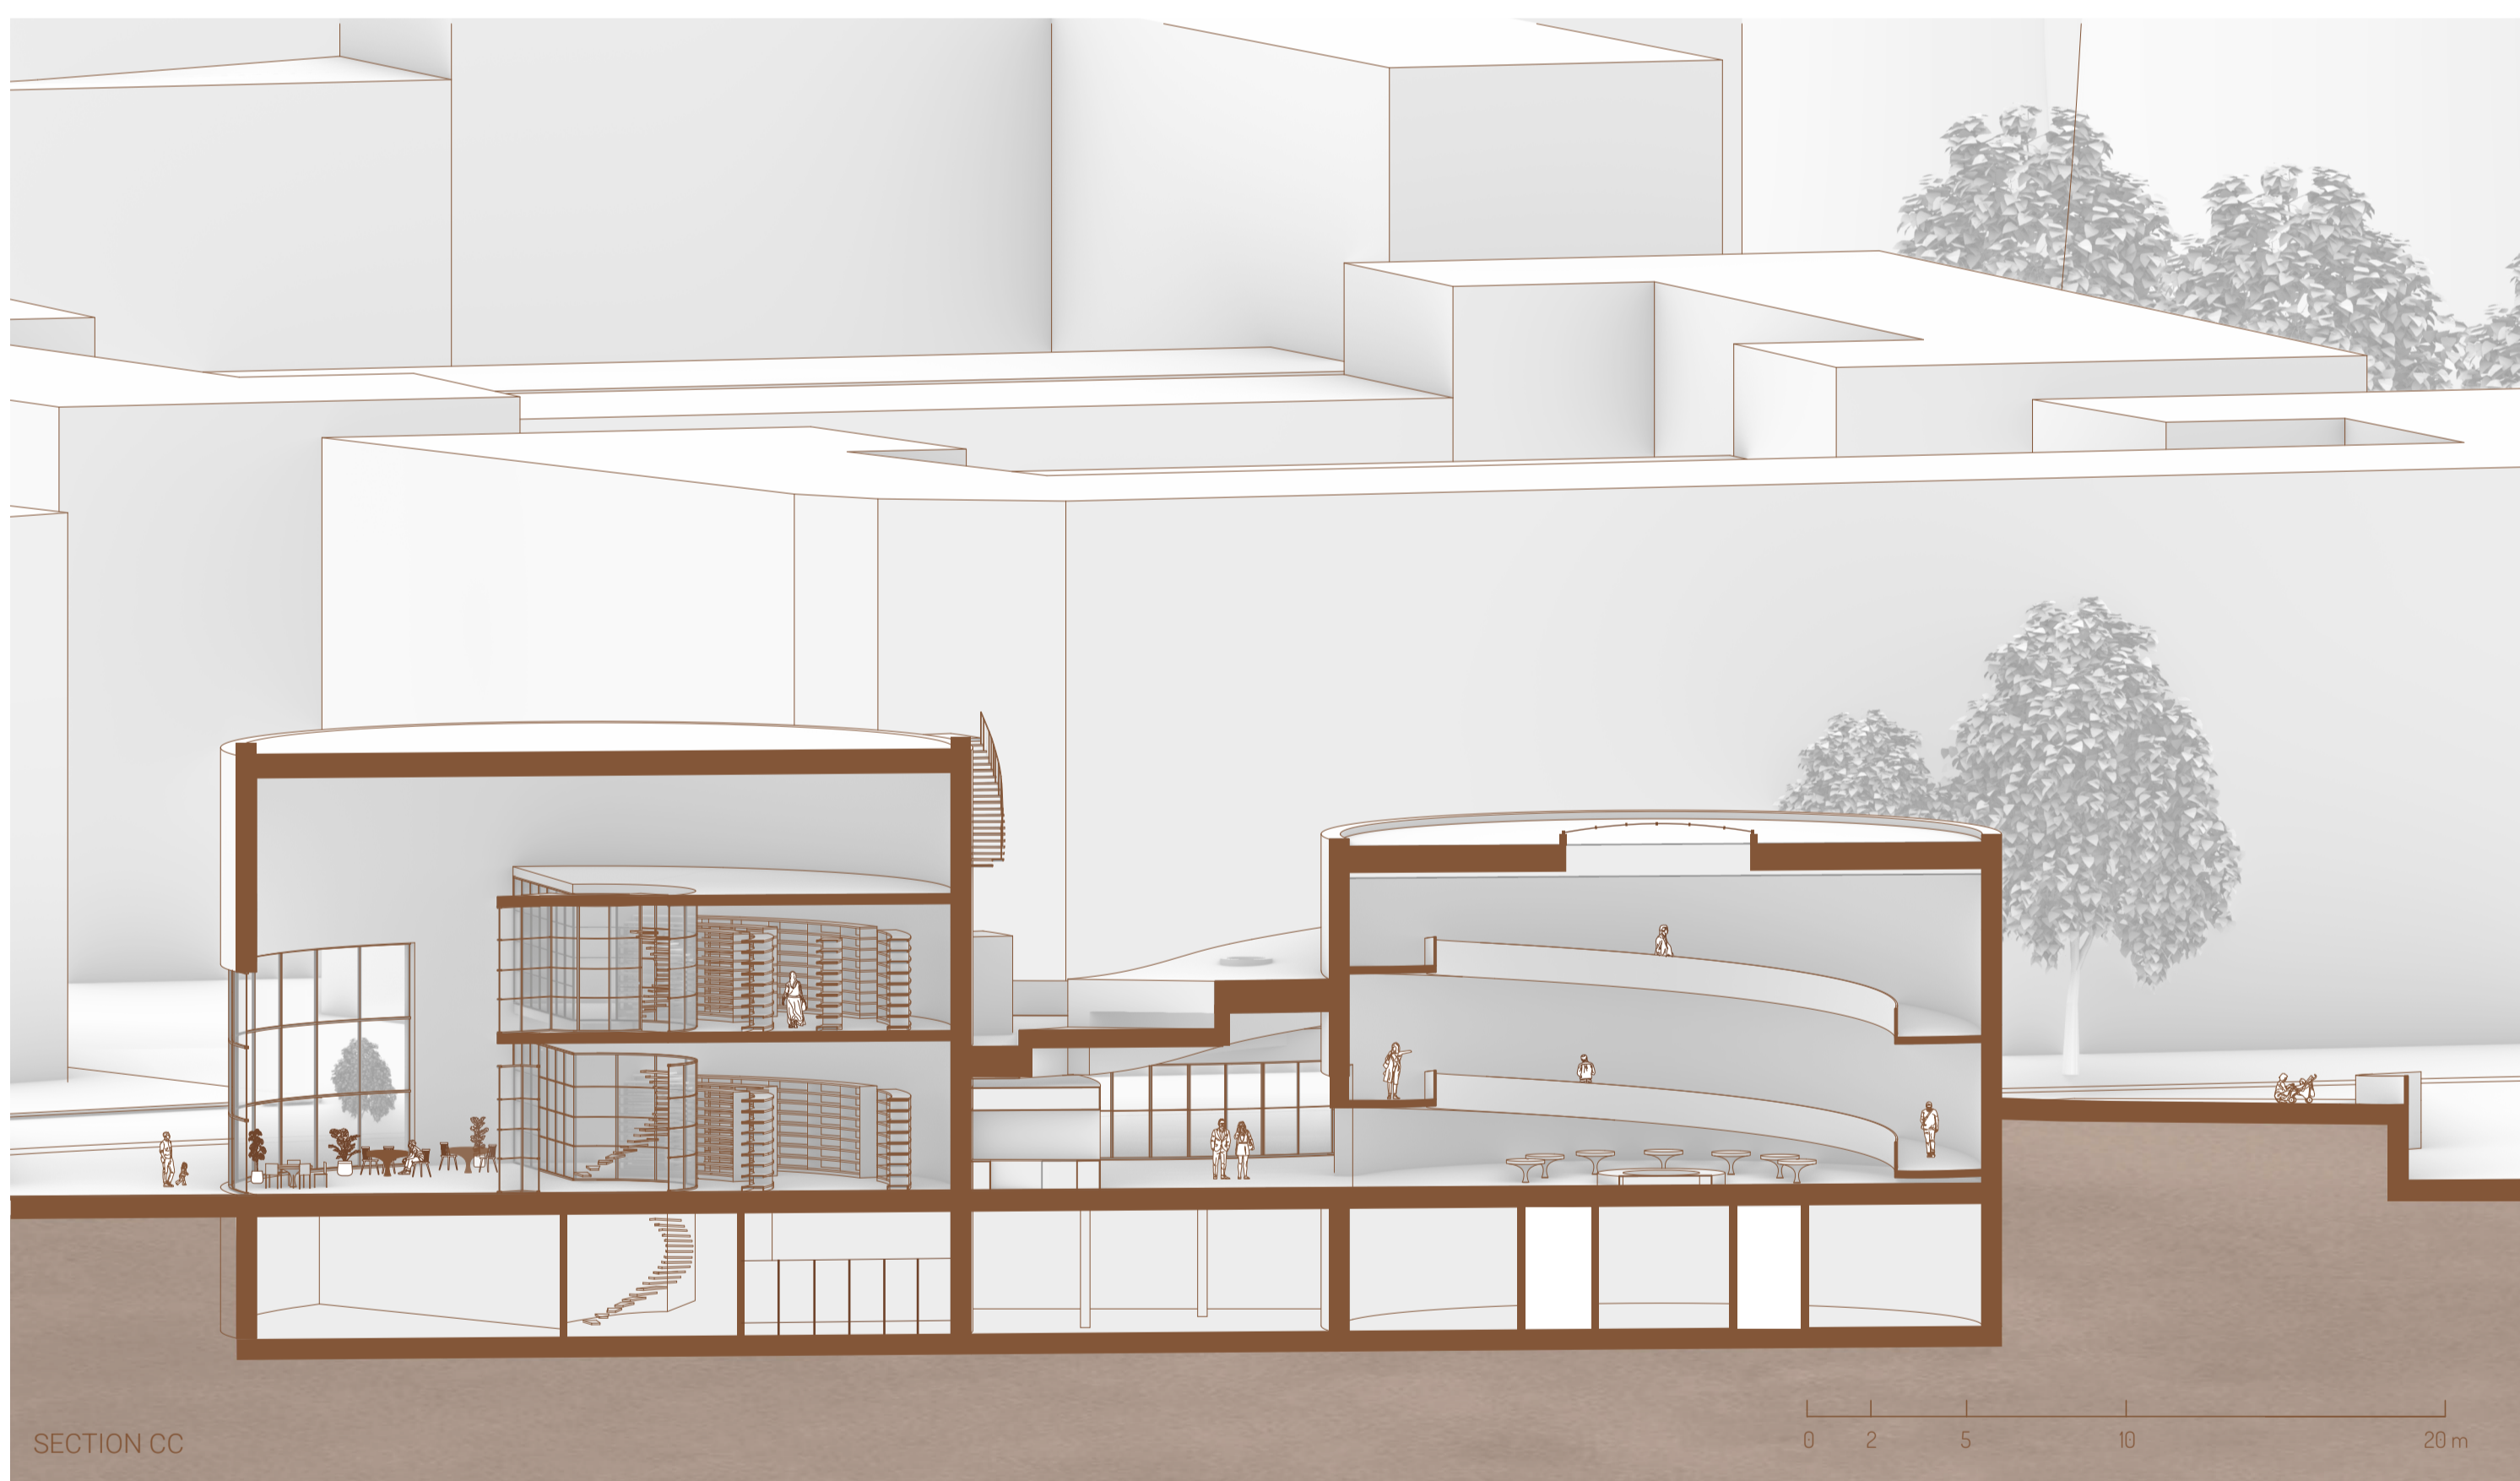



SECTION

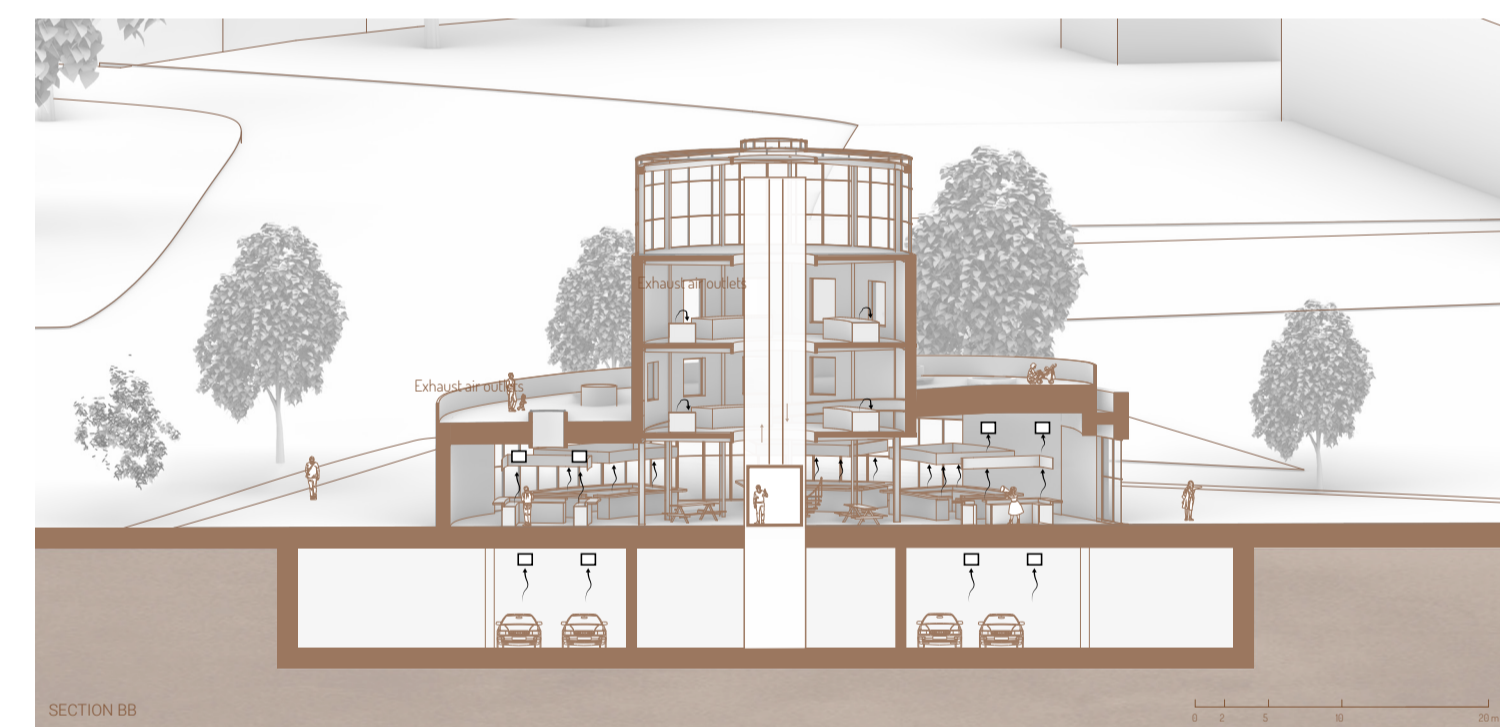


SUMMER/WINTER - MECHANICAL EXHAUST VENTILATION

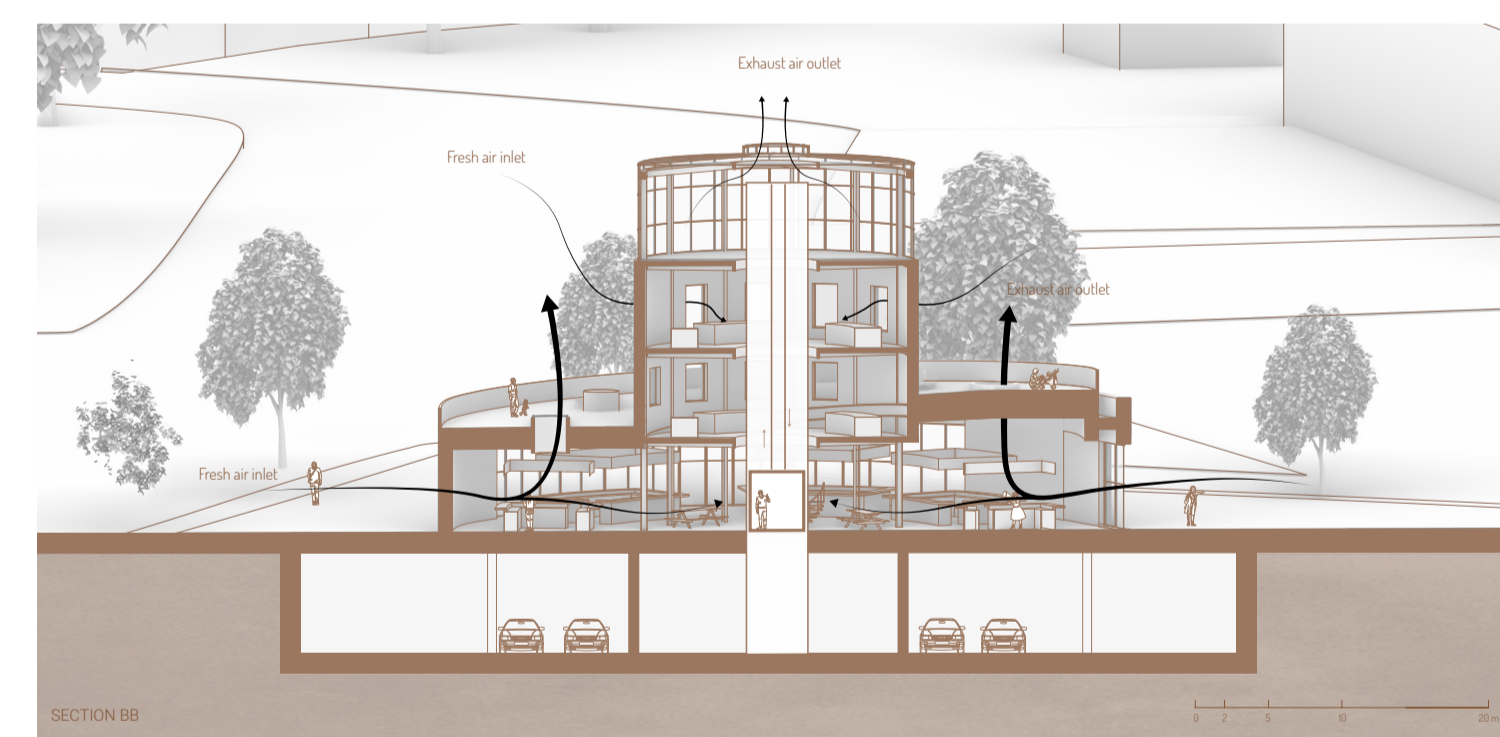


SUMMER - NATURAL VENTILATION

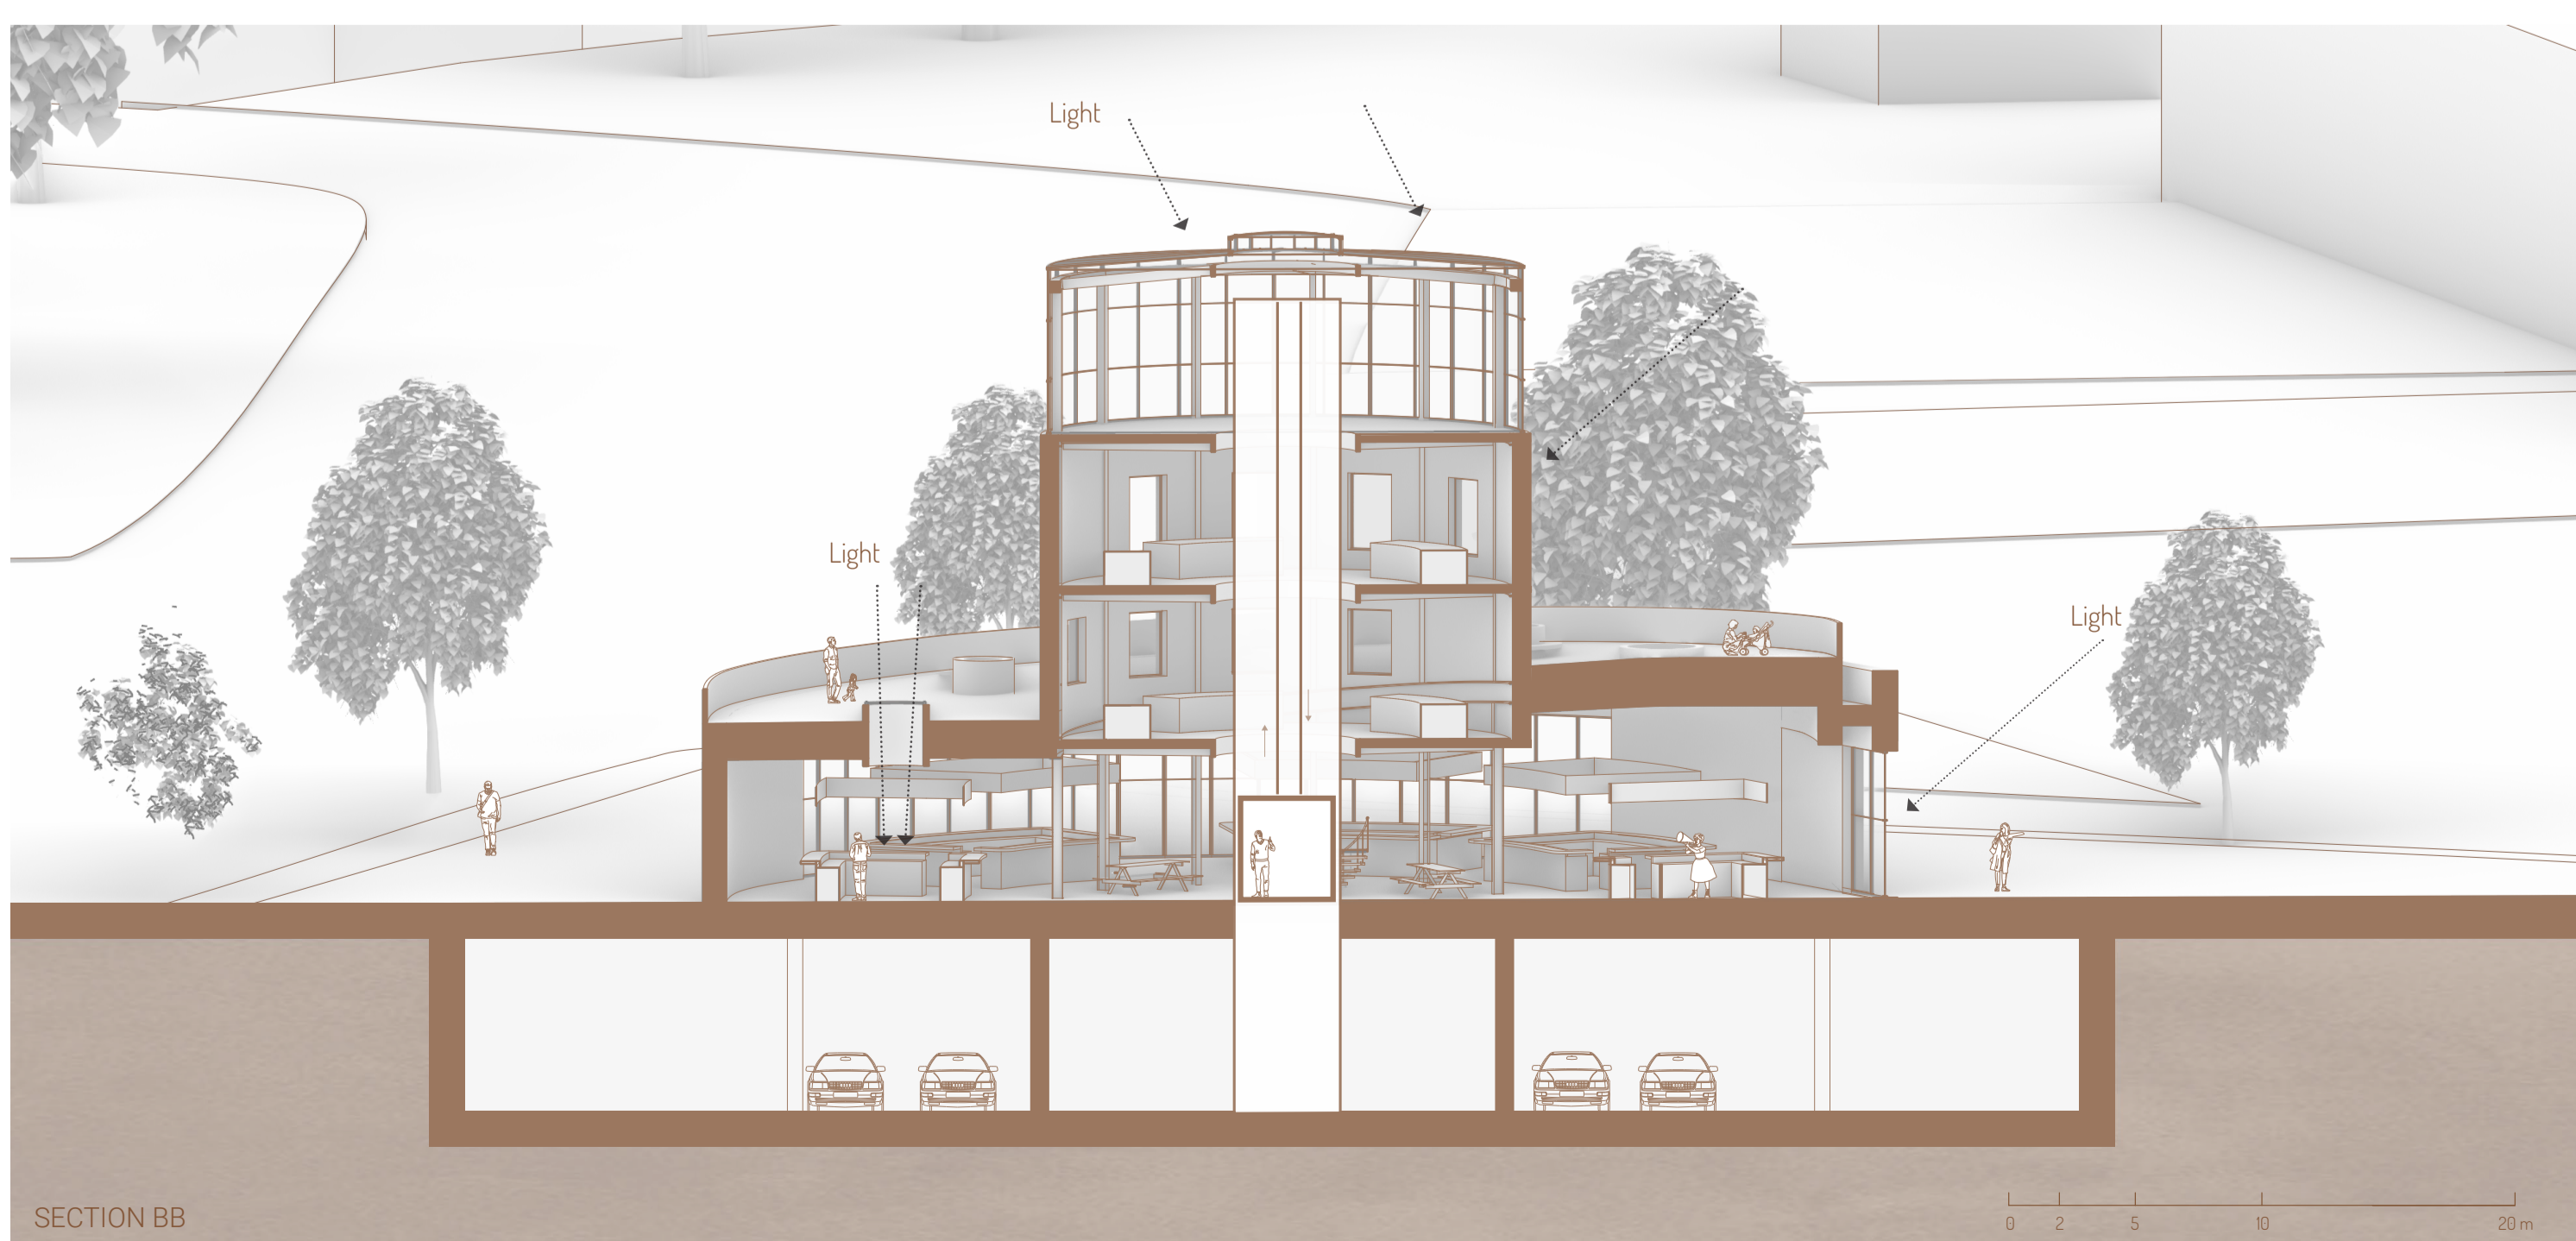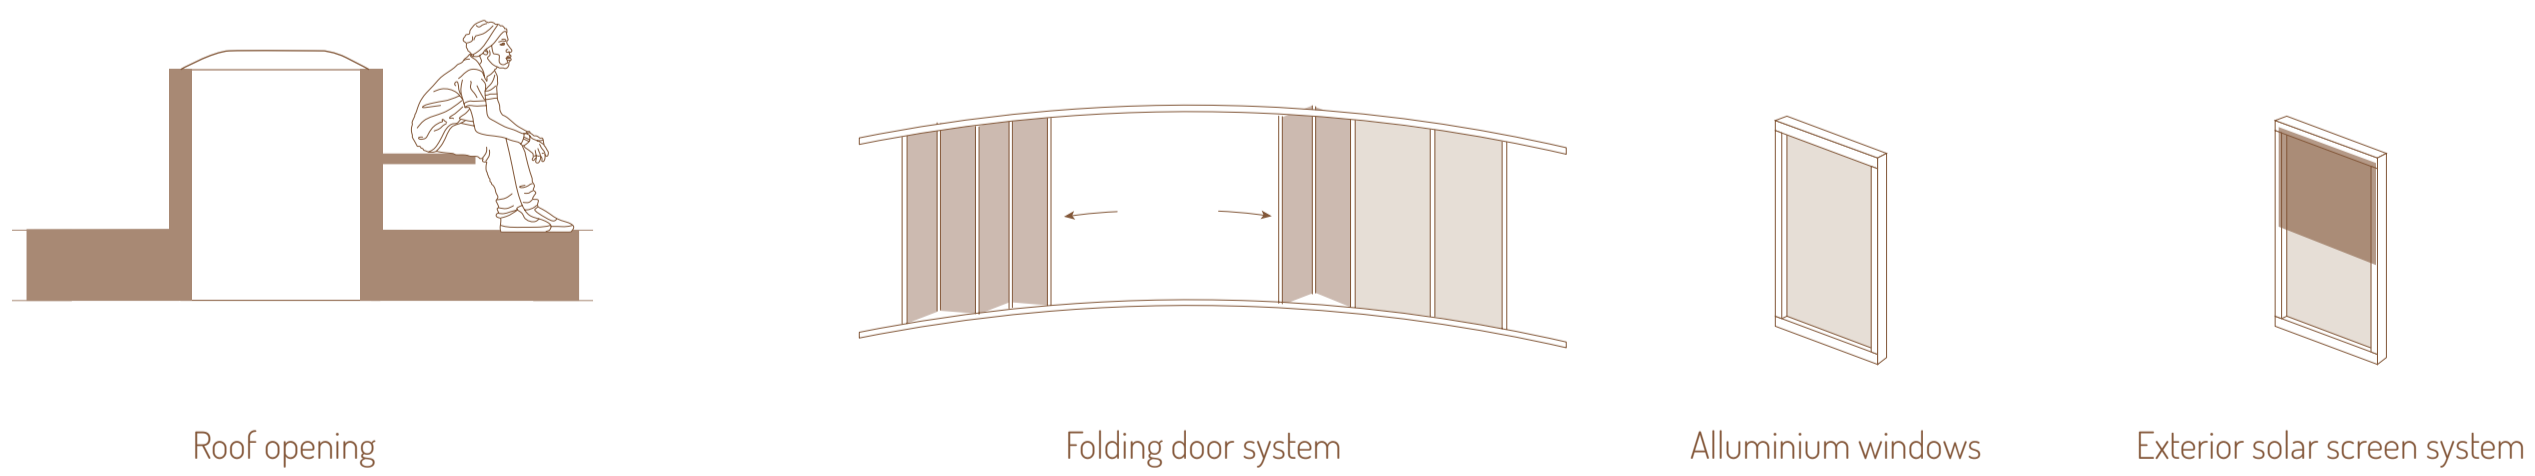


OPENINGS AND DAYLIGHT

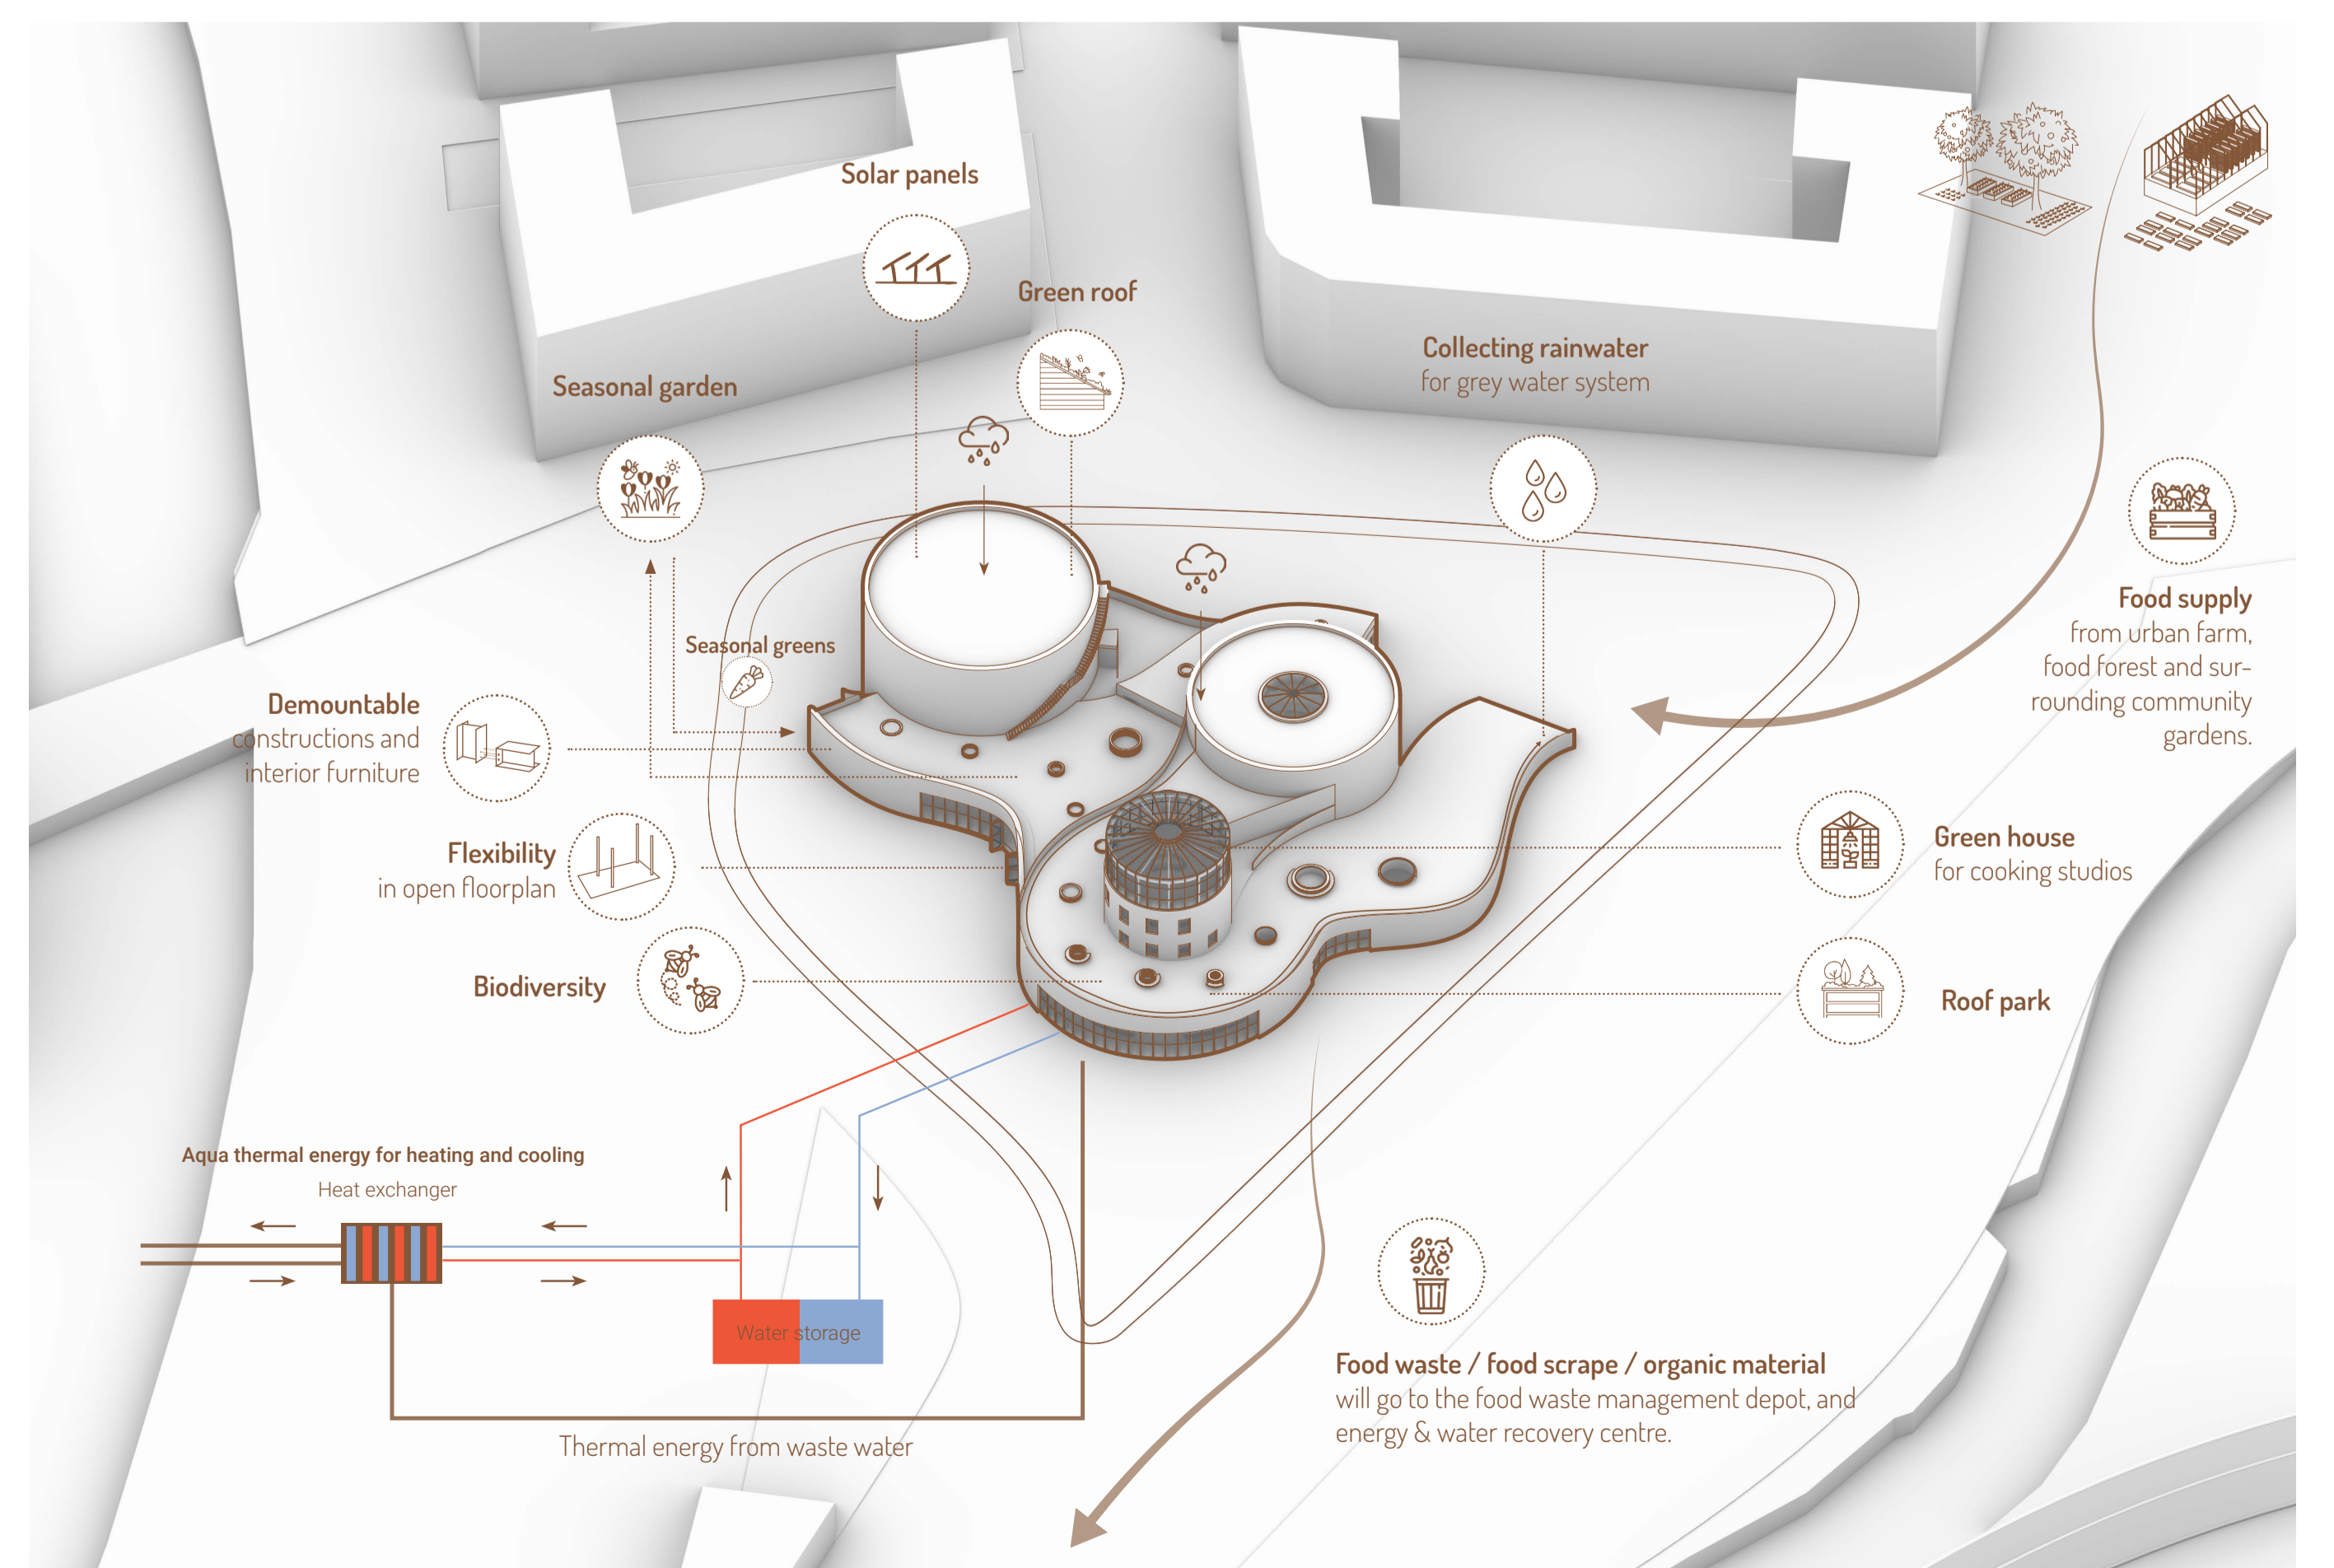


CLIMATICAL DIAGRAM

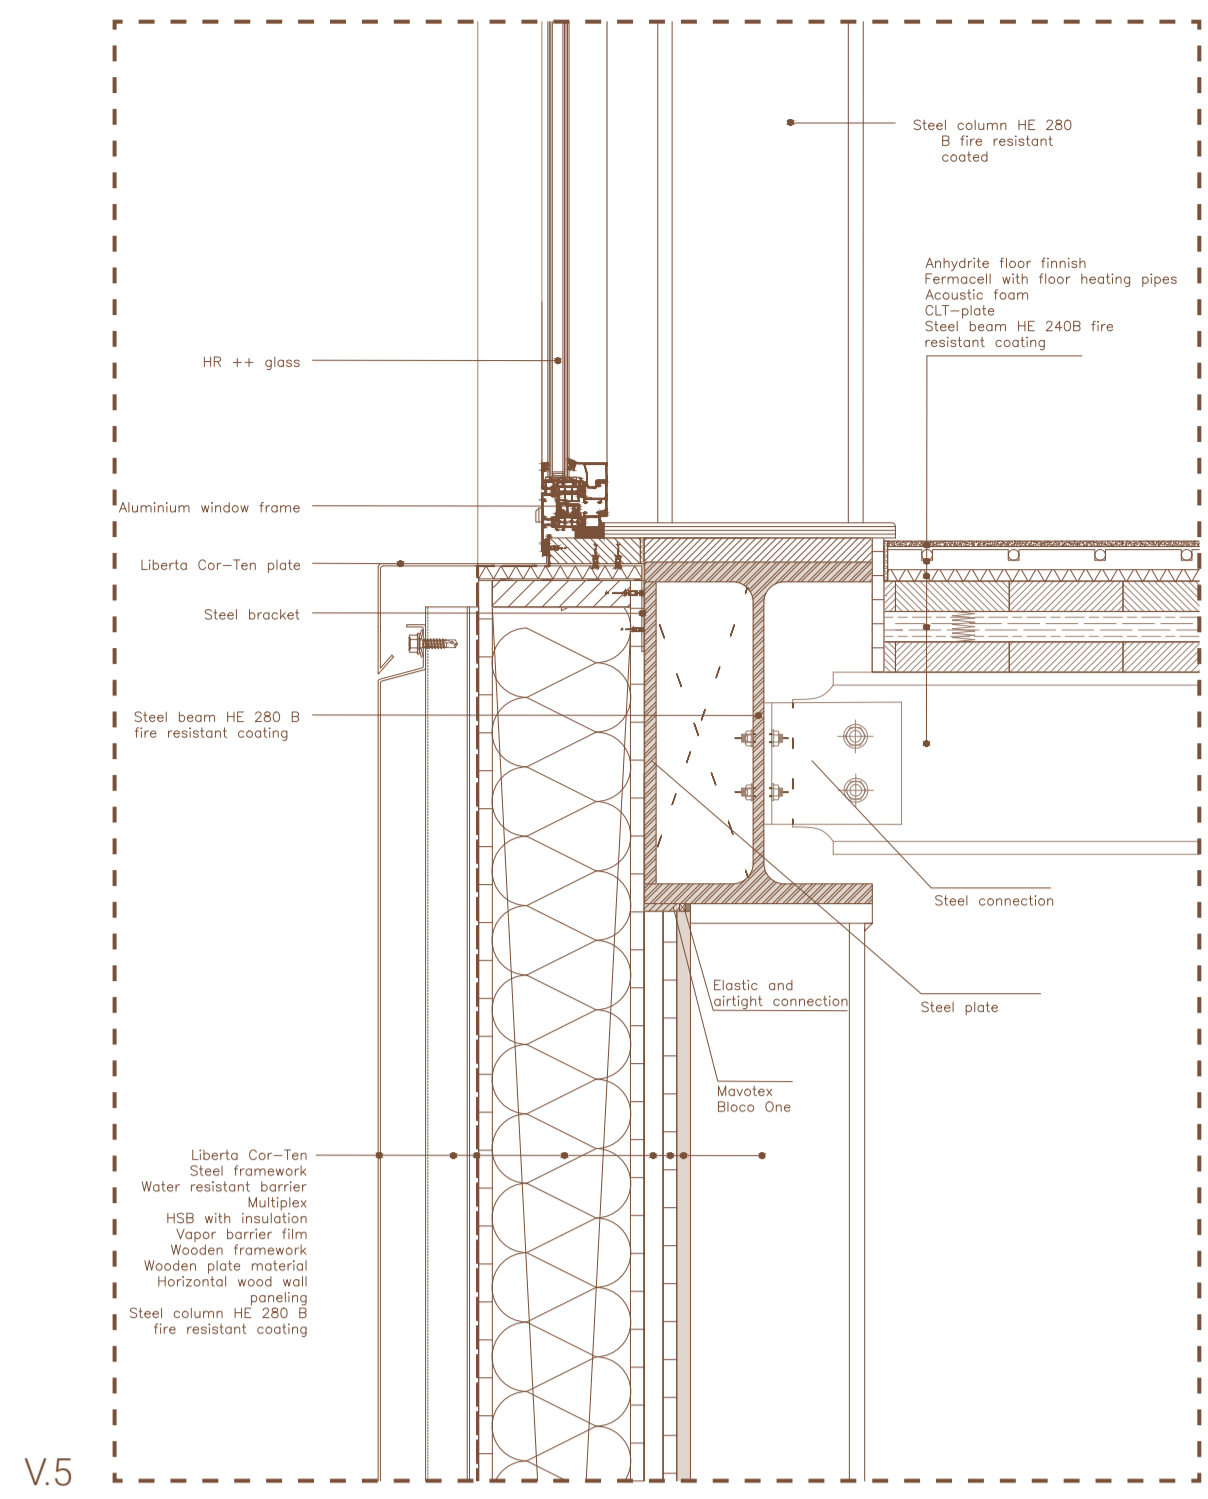


V5

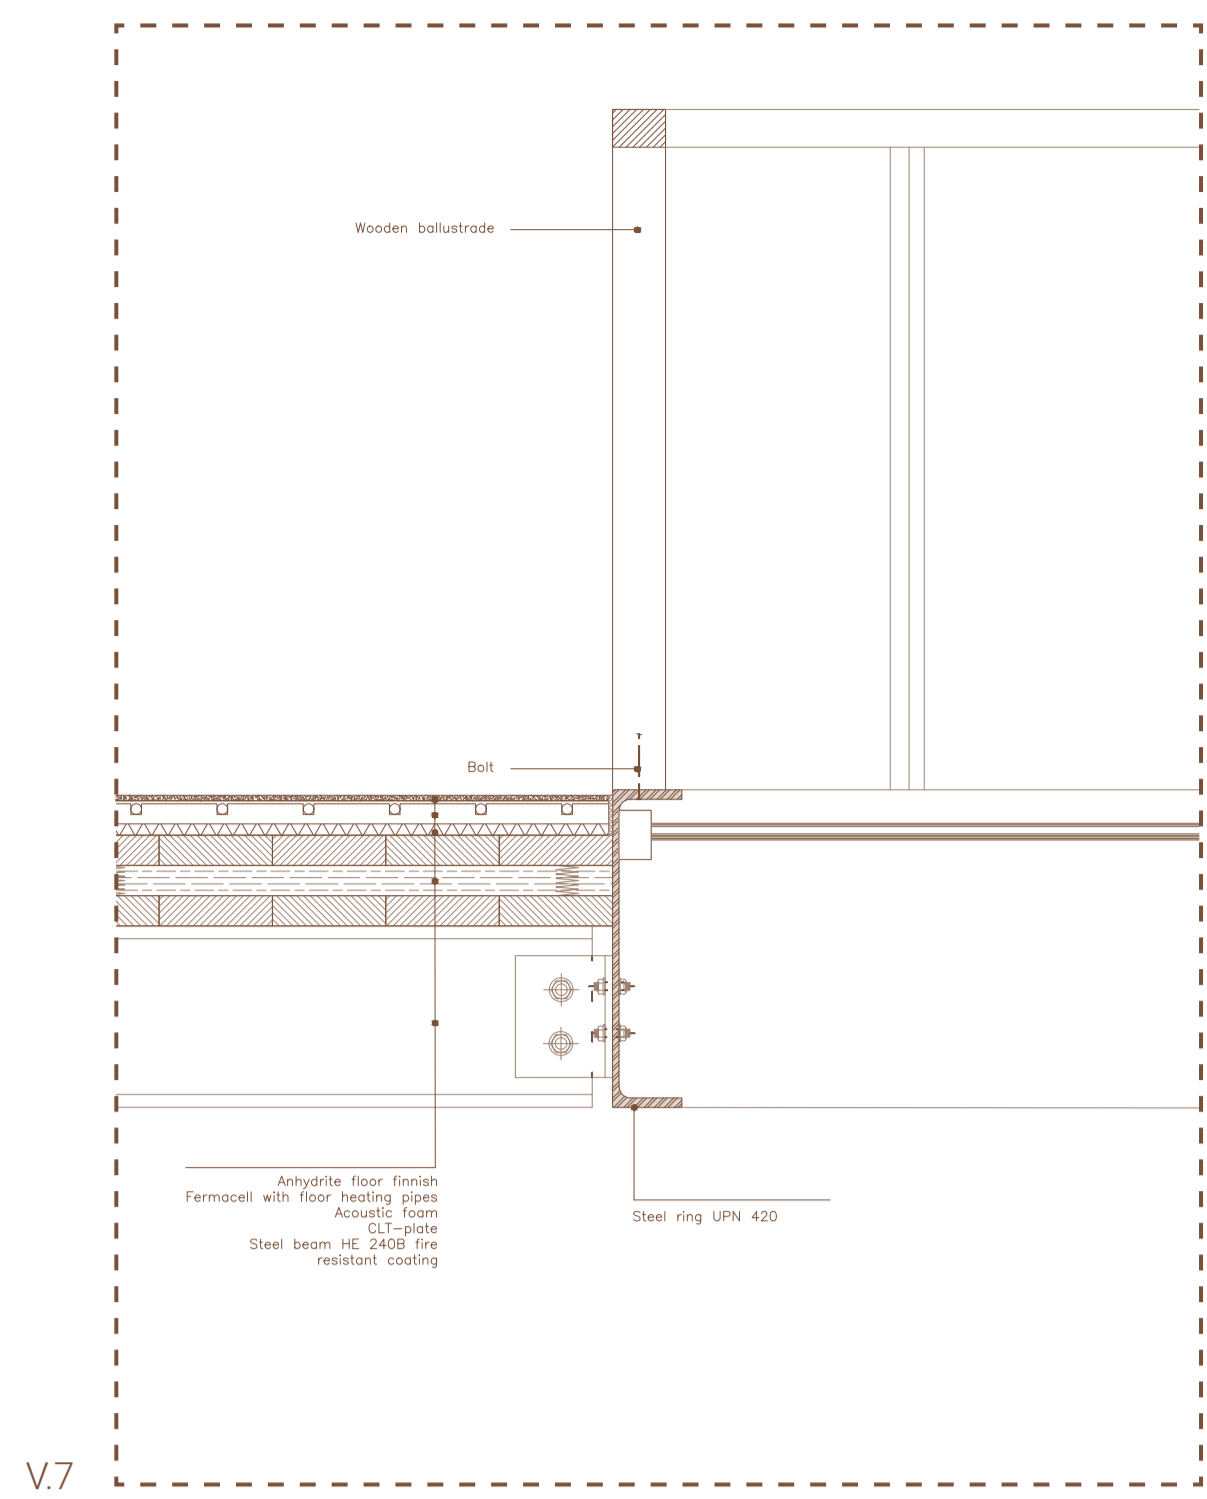


V7

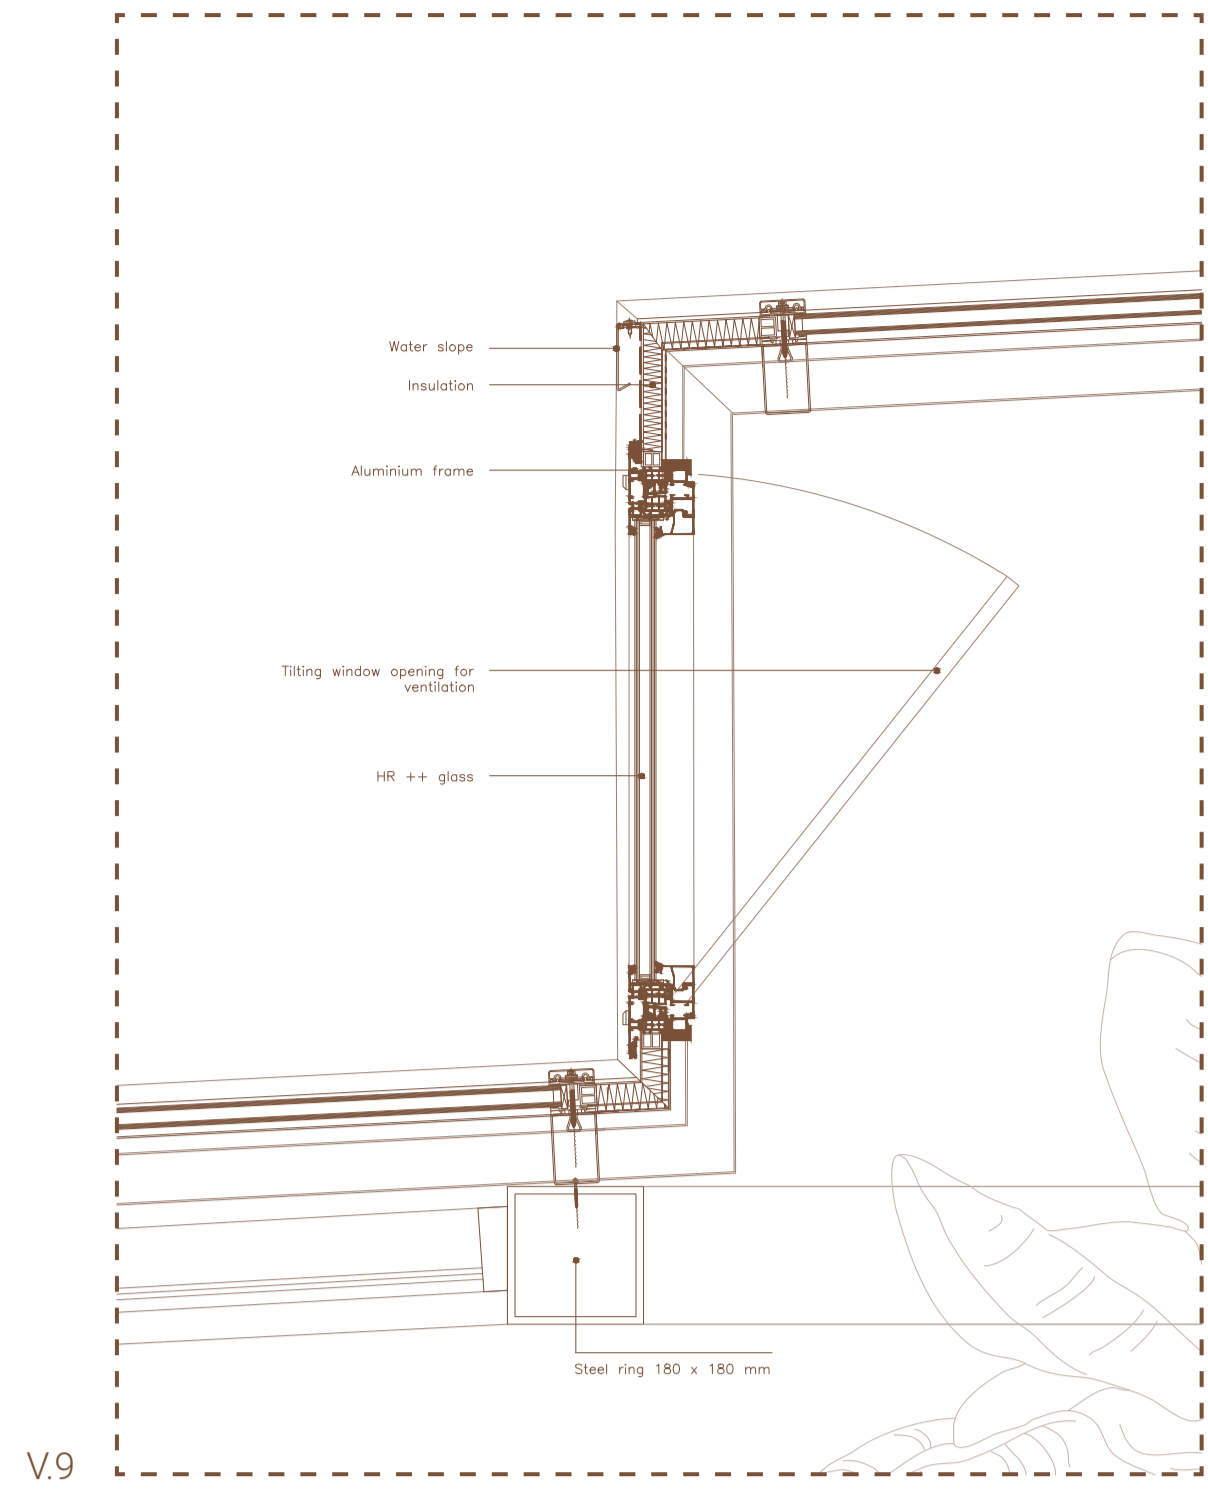


V9

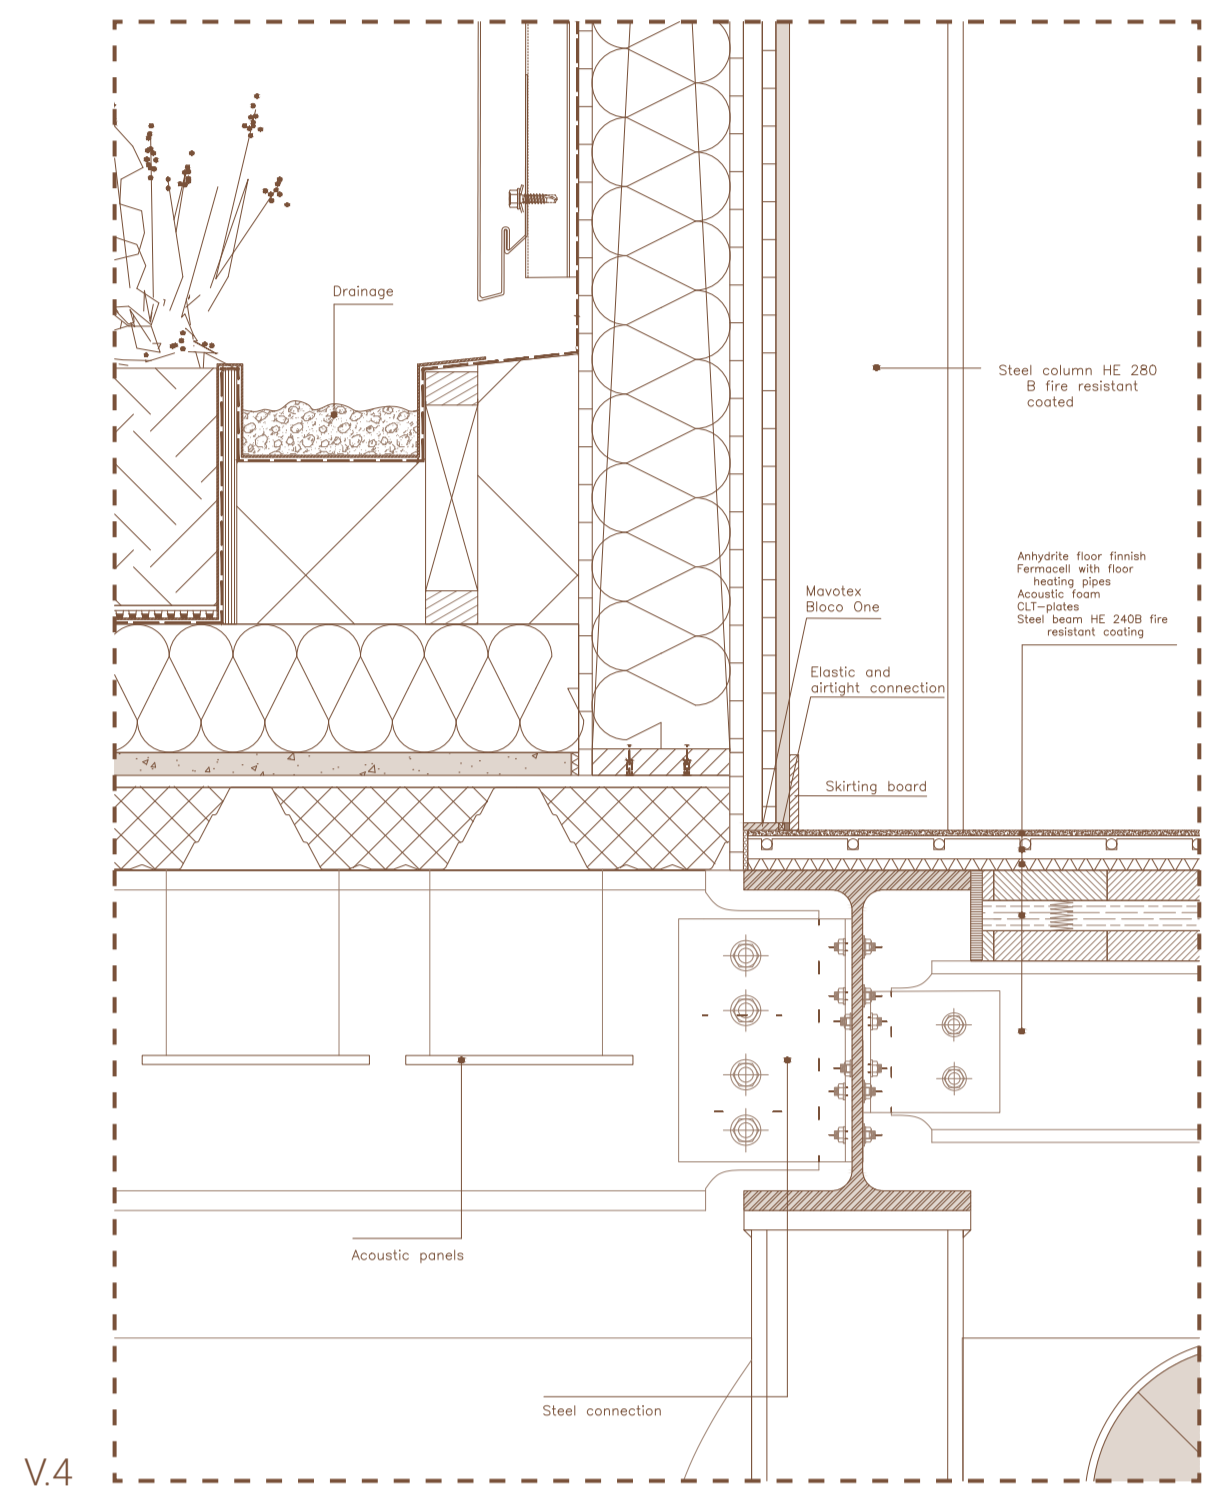


V4

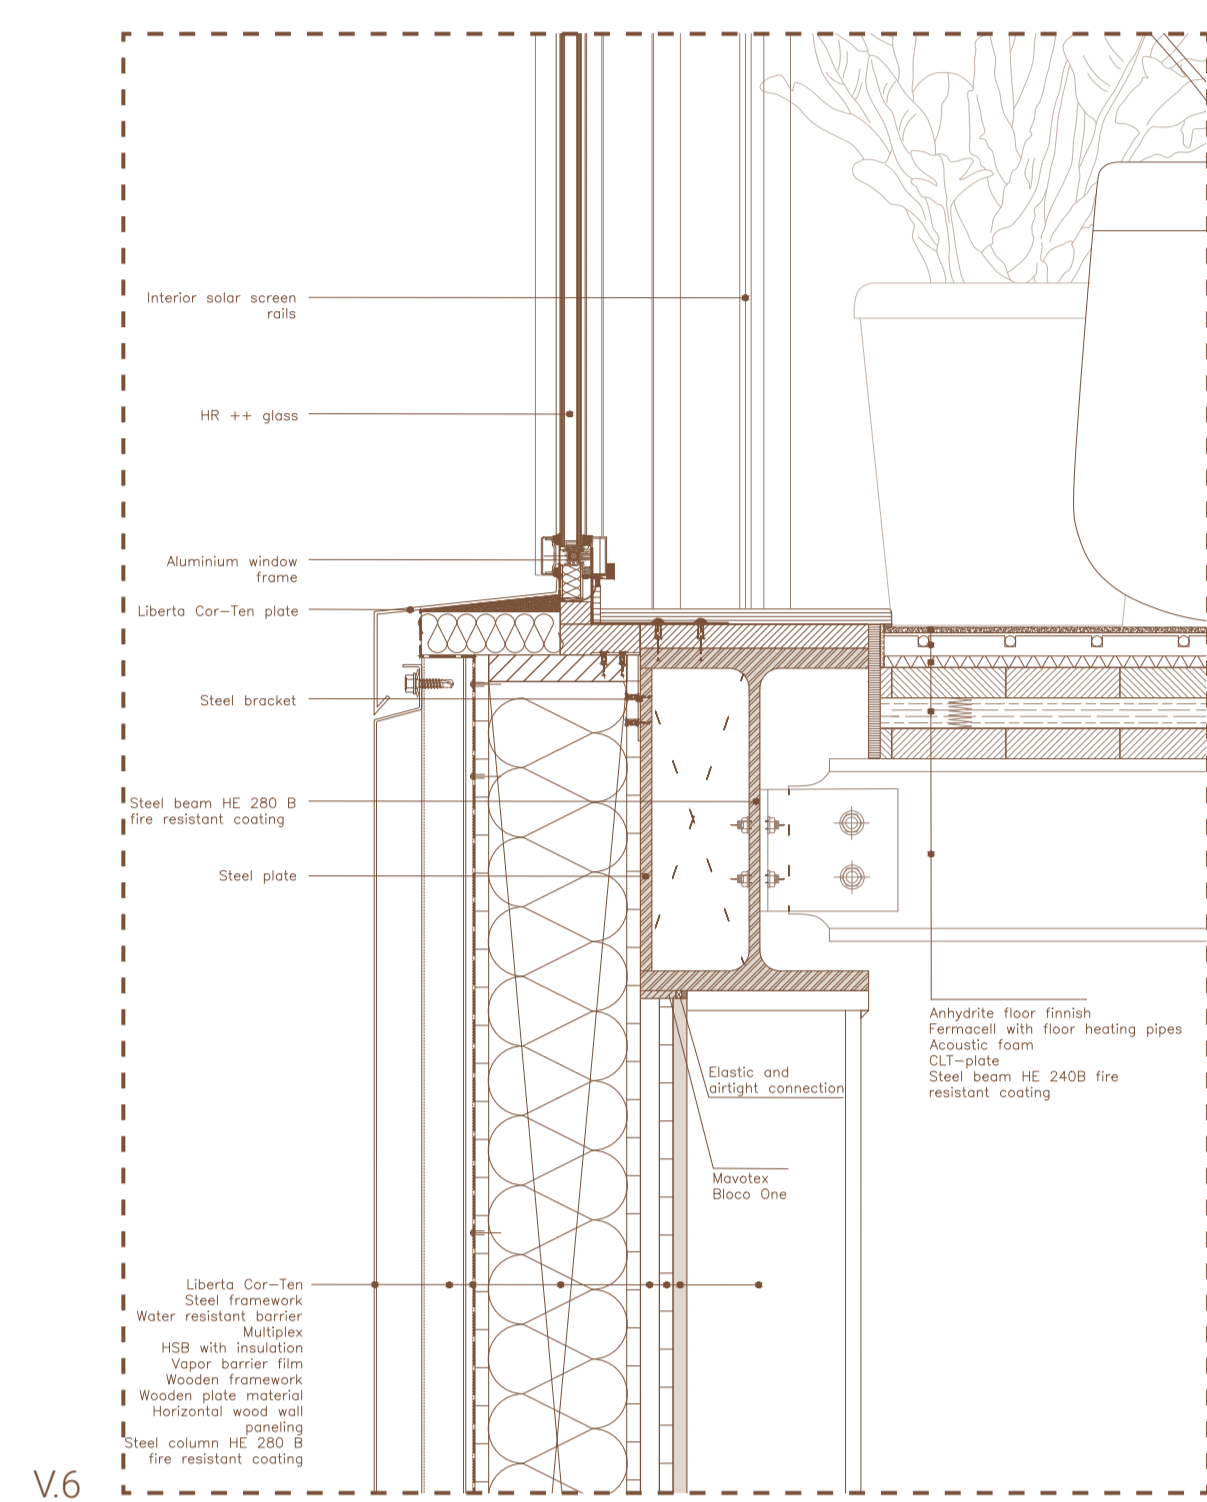


V6

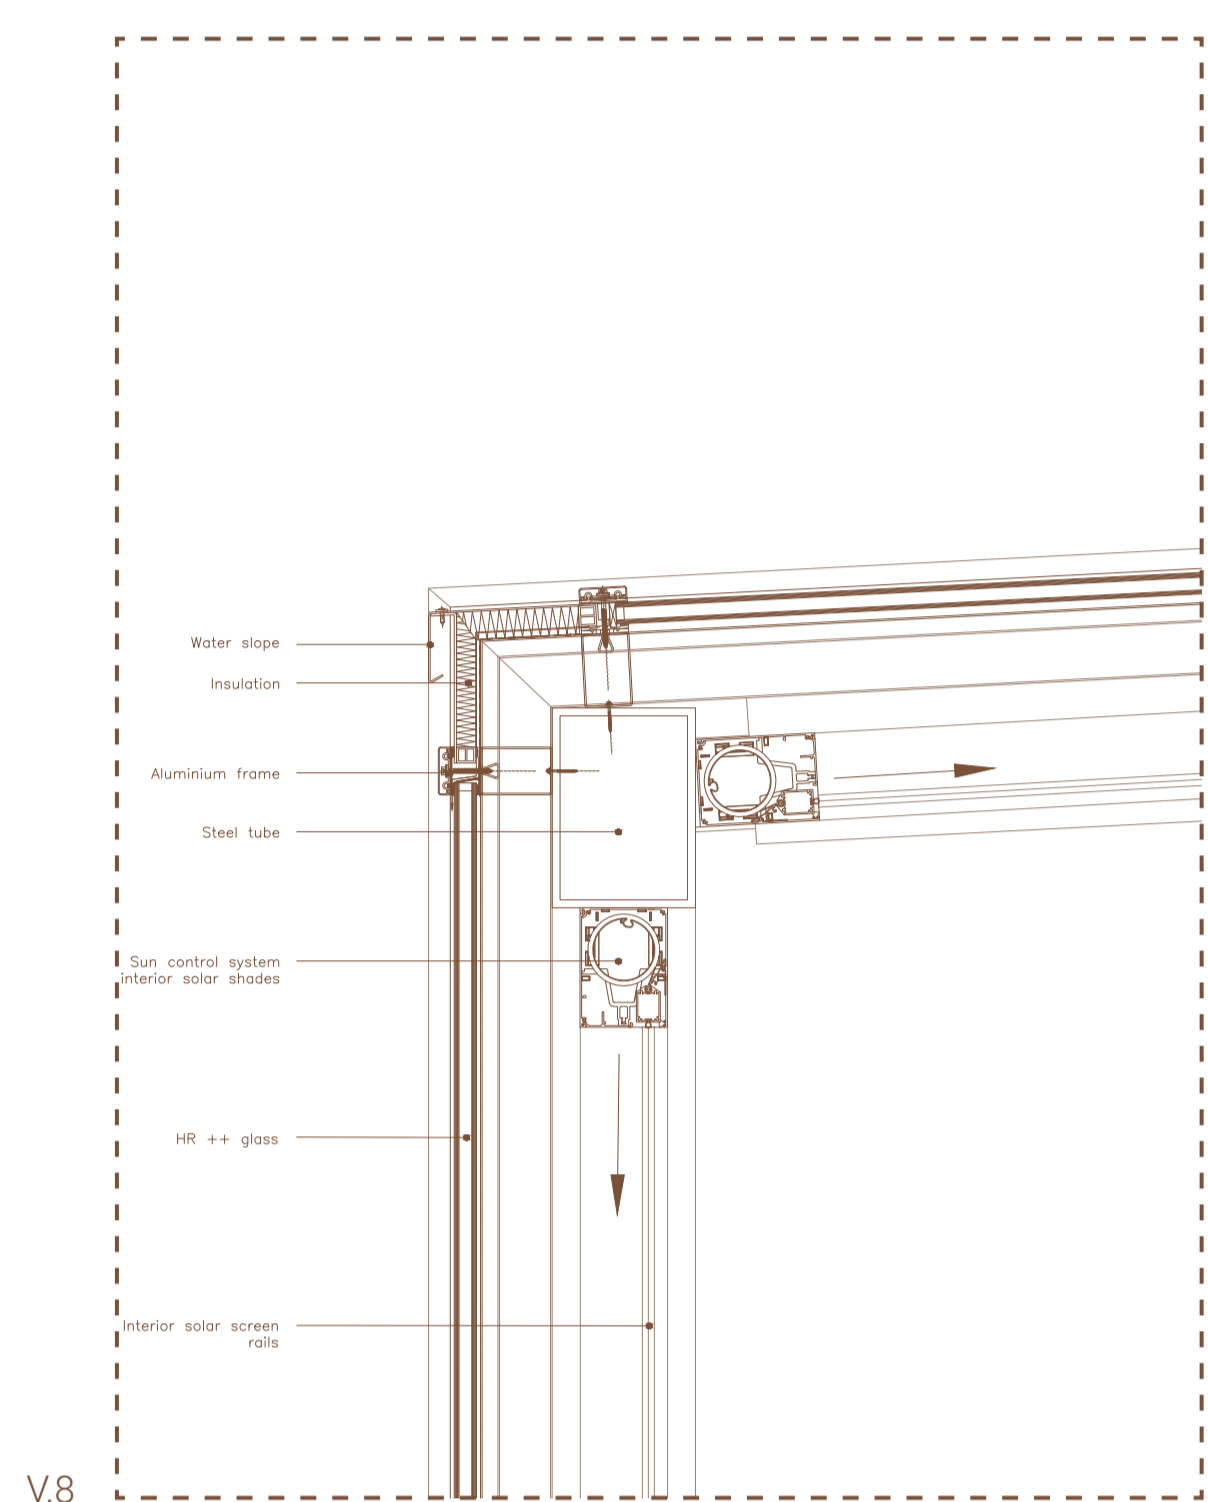


V8

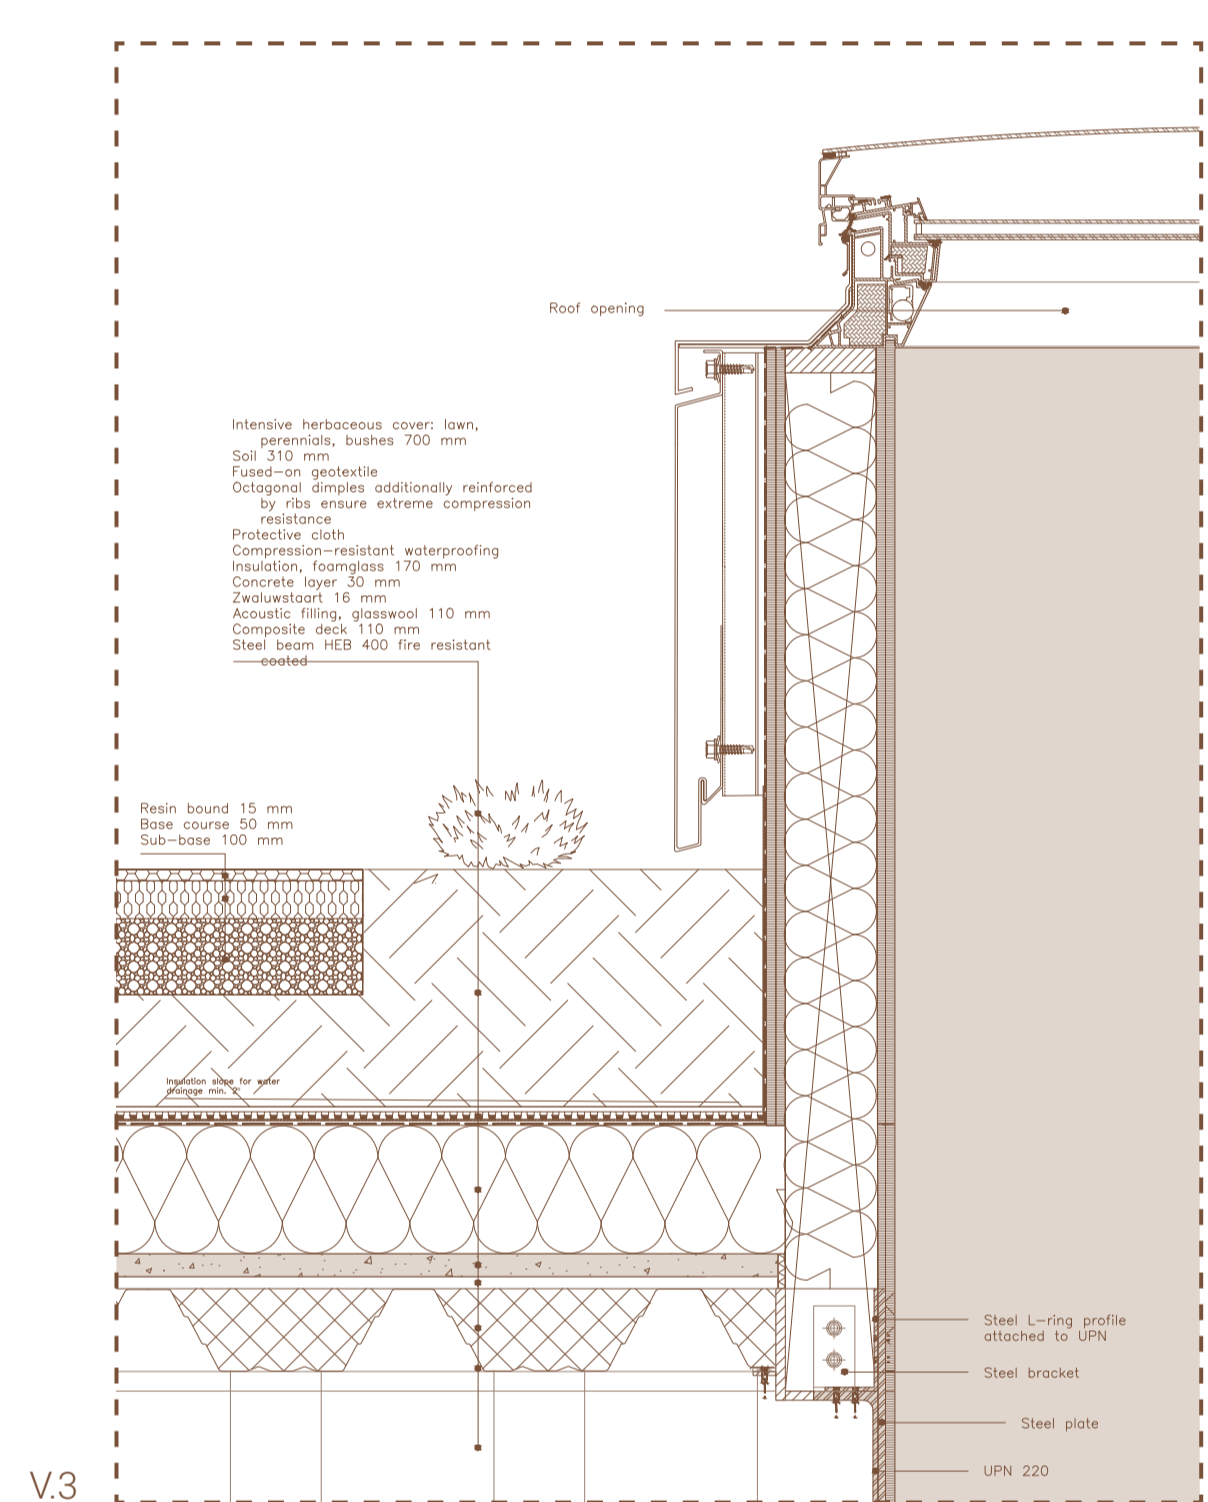

V3

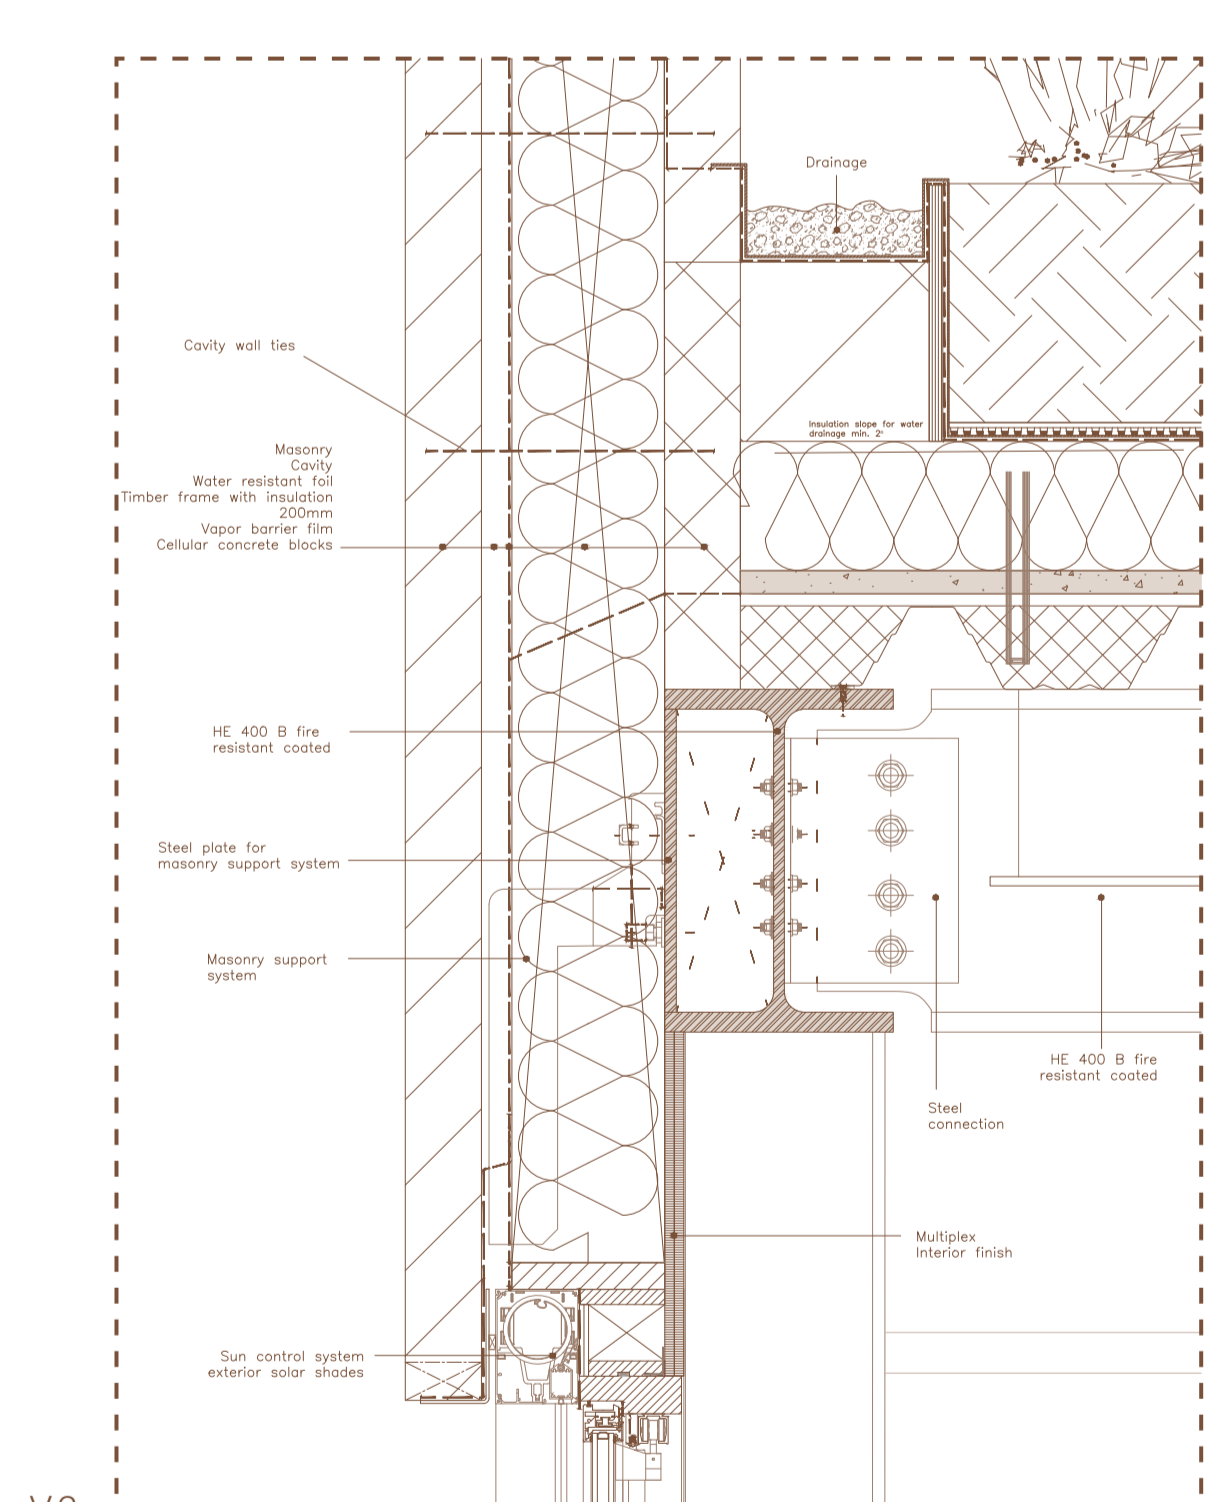


V2

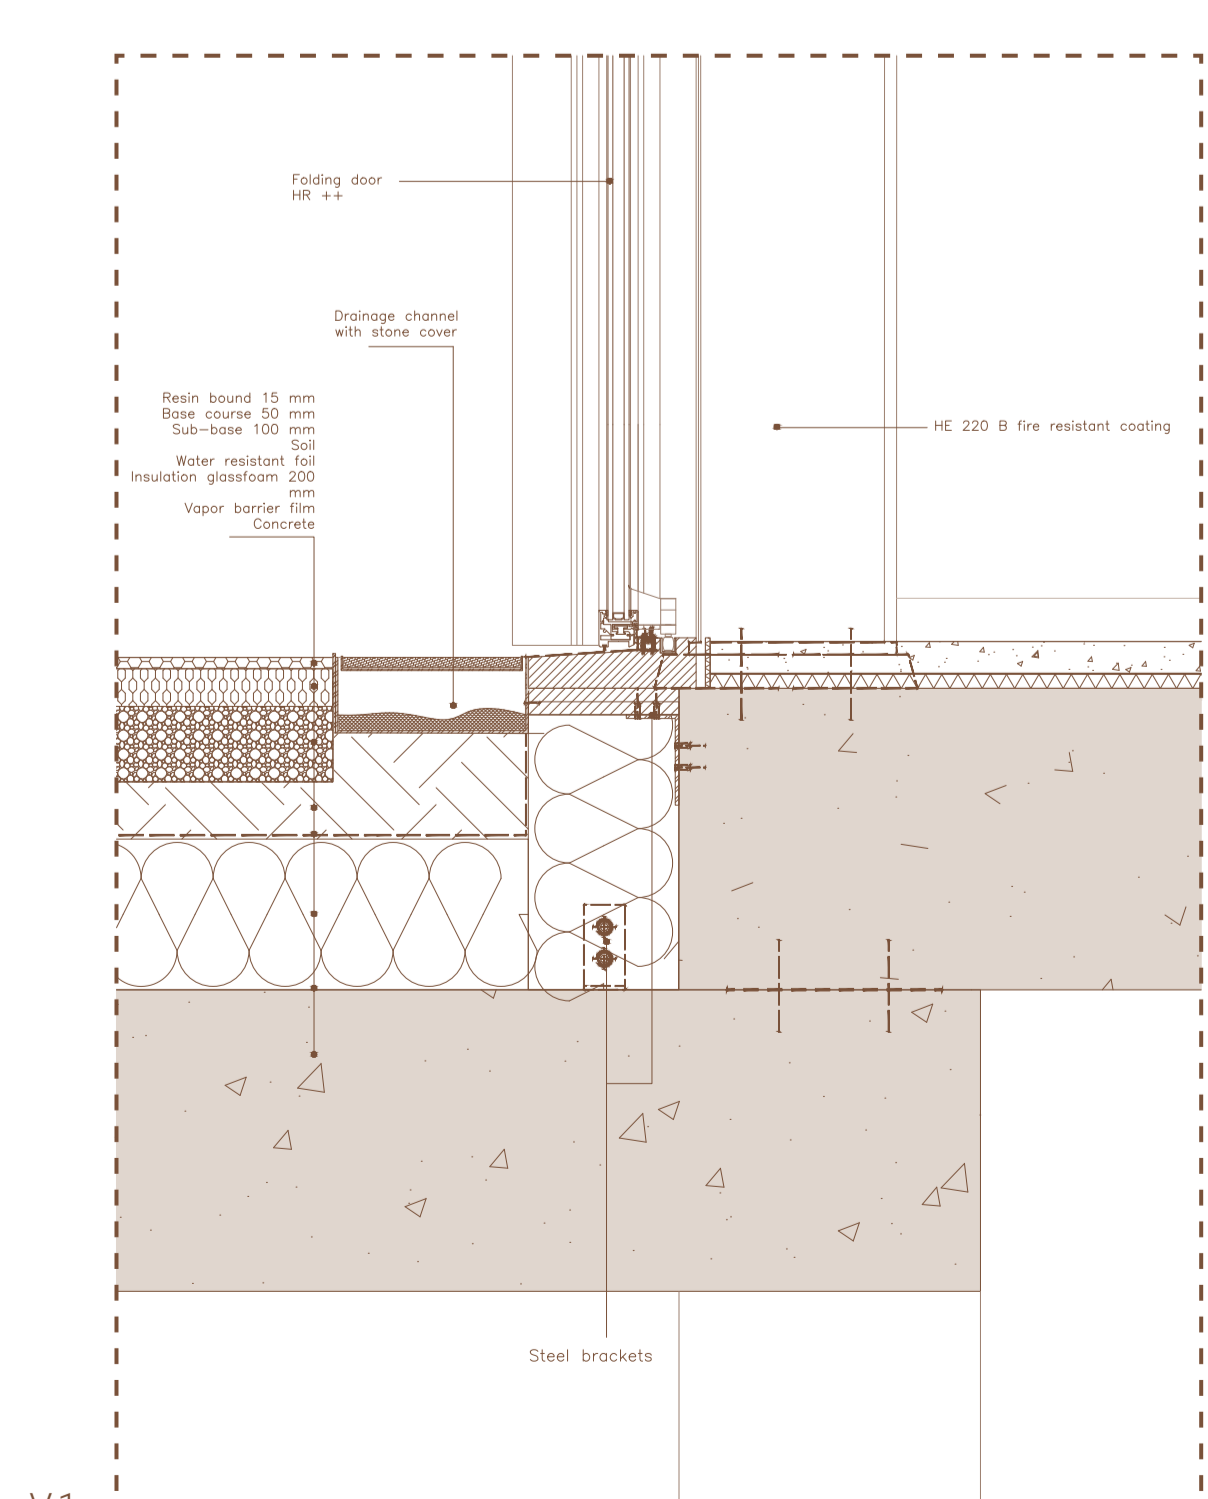

V1



Facade fragment elevation 1:50

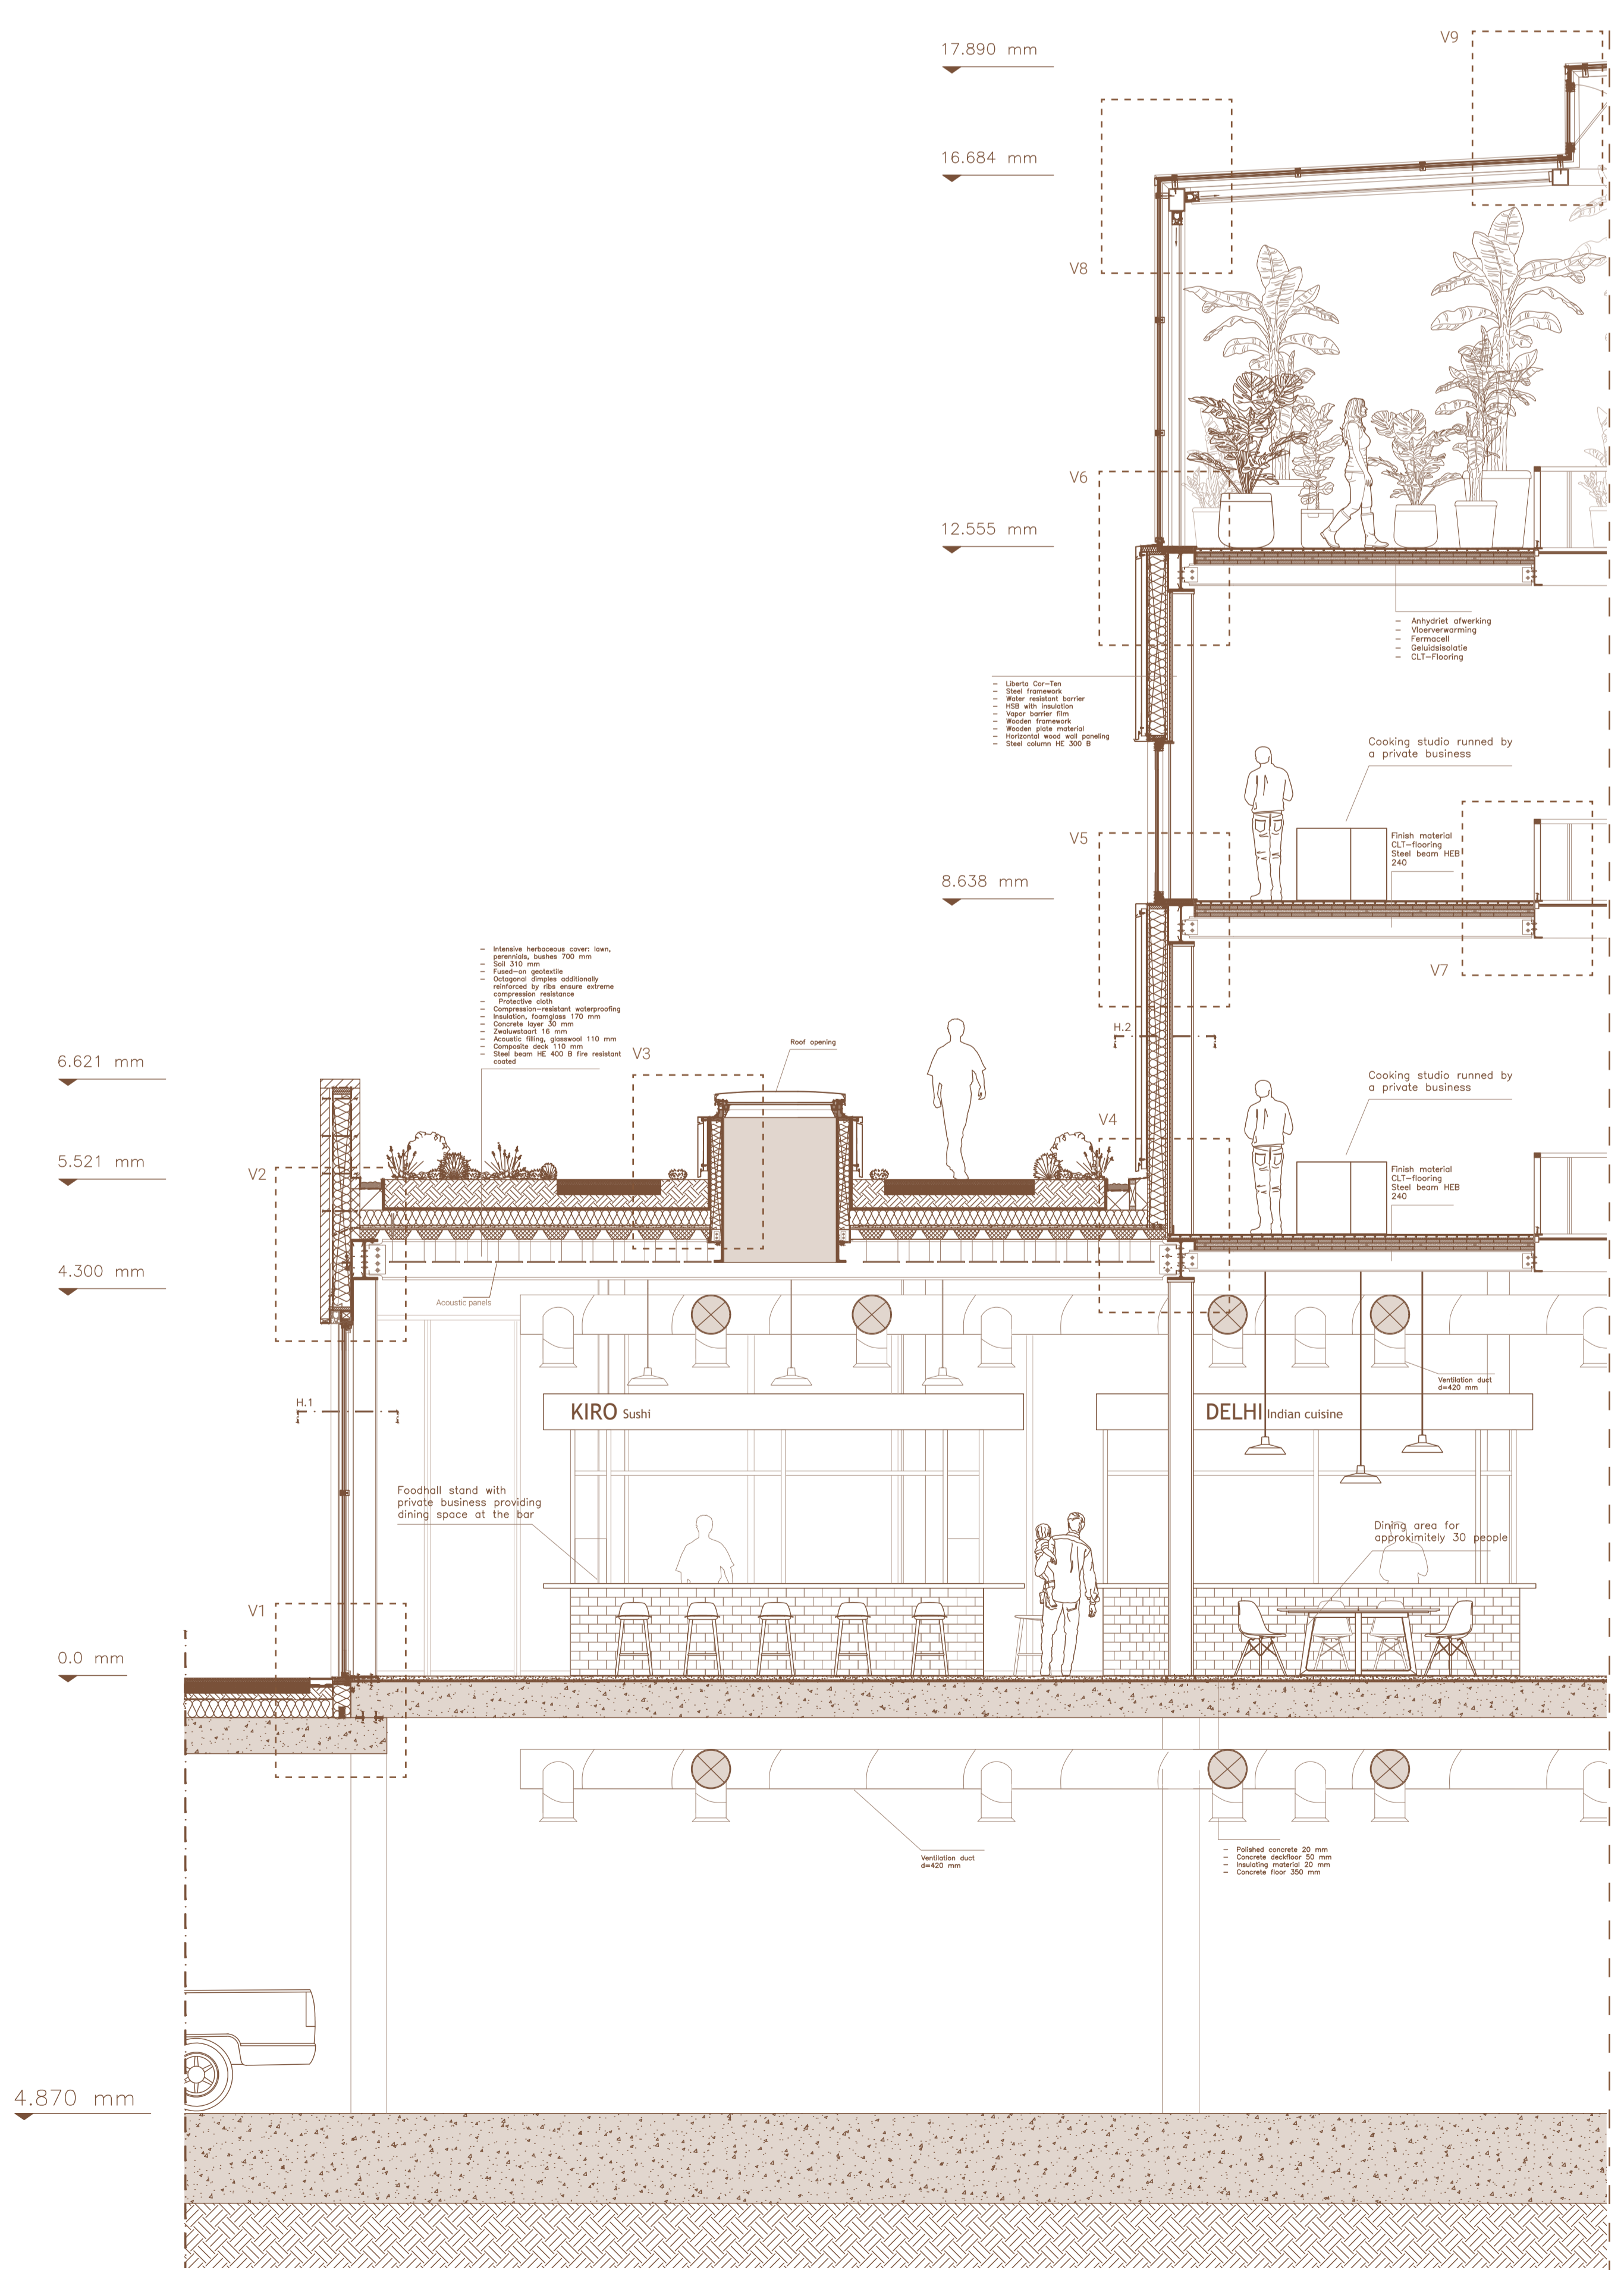

Facade fragment section 1:50

Principal details 1:10