






1. New roof aluminium roof window
2. Ceiling cooling
3. Floor heating
4. Ventilation in-output hidden underneath existing roof ornaments
5. Additional window frame behind existing window for insulation
6. Wool insulation 100 mm
7. Re-attachment of existing window frame after extention
8. Additional framework for insulation

Main house fragment 1:50


Farm house fragment 1:50

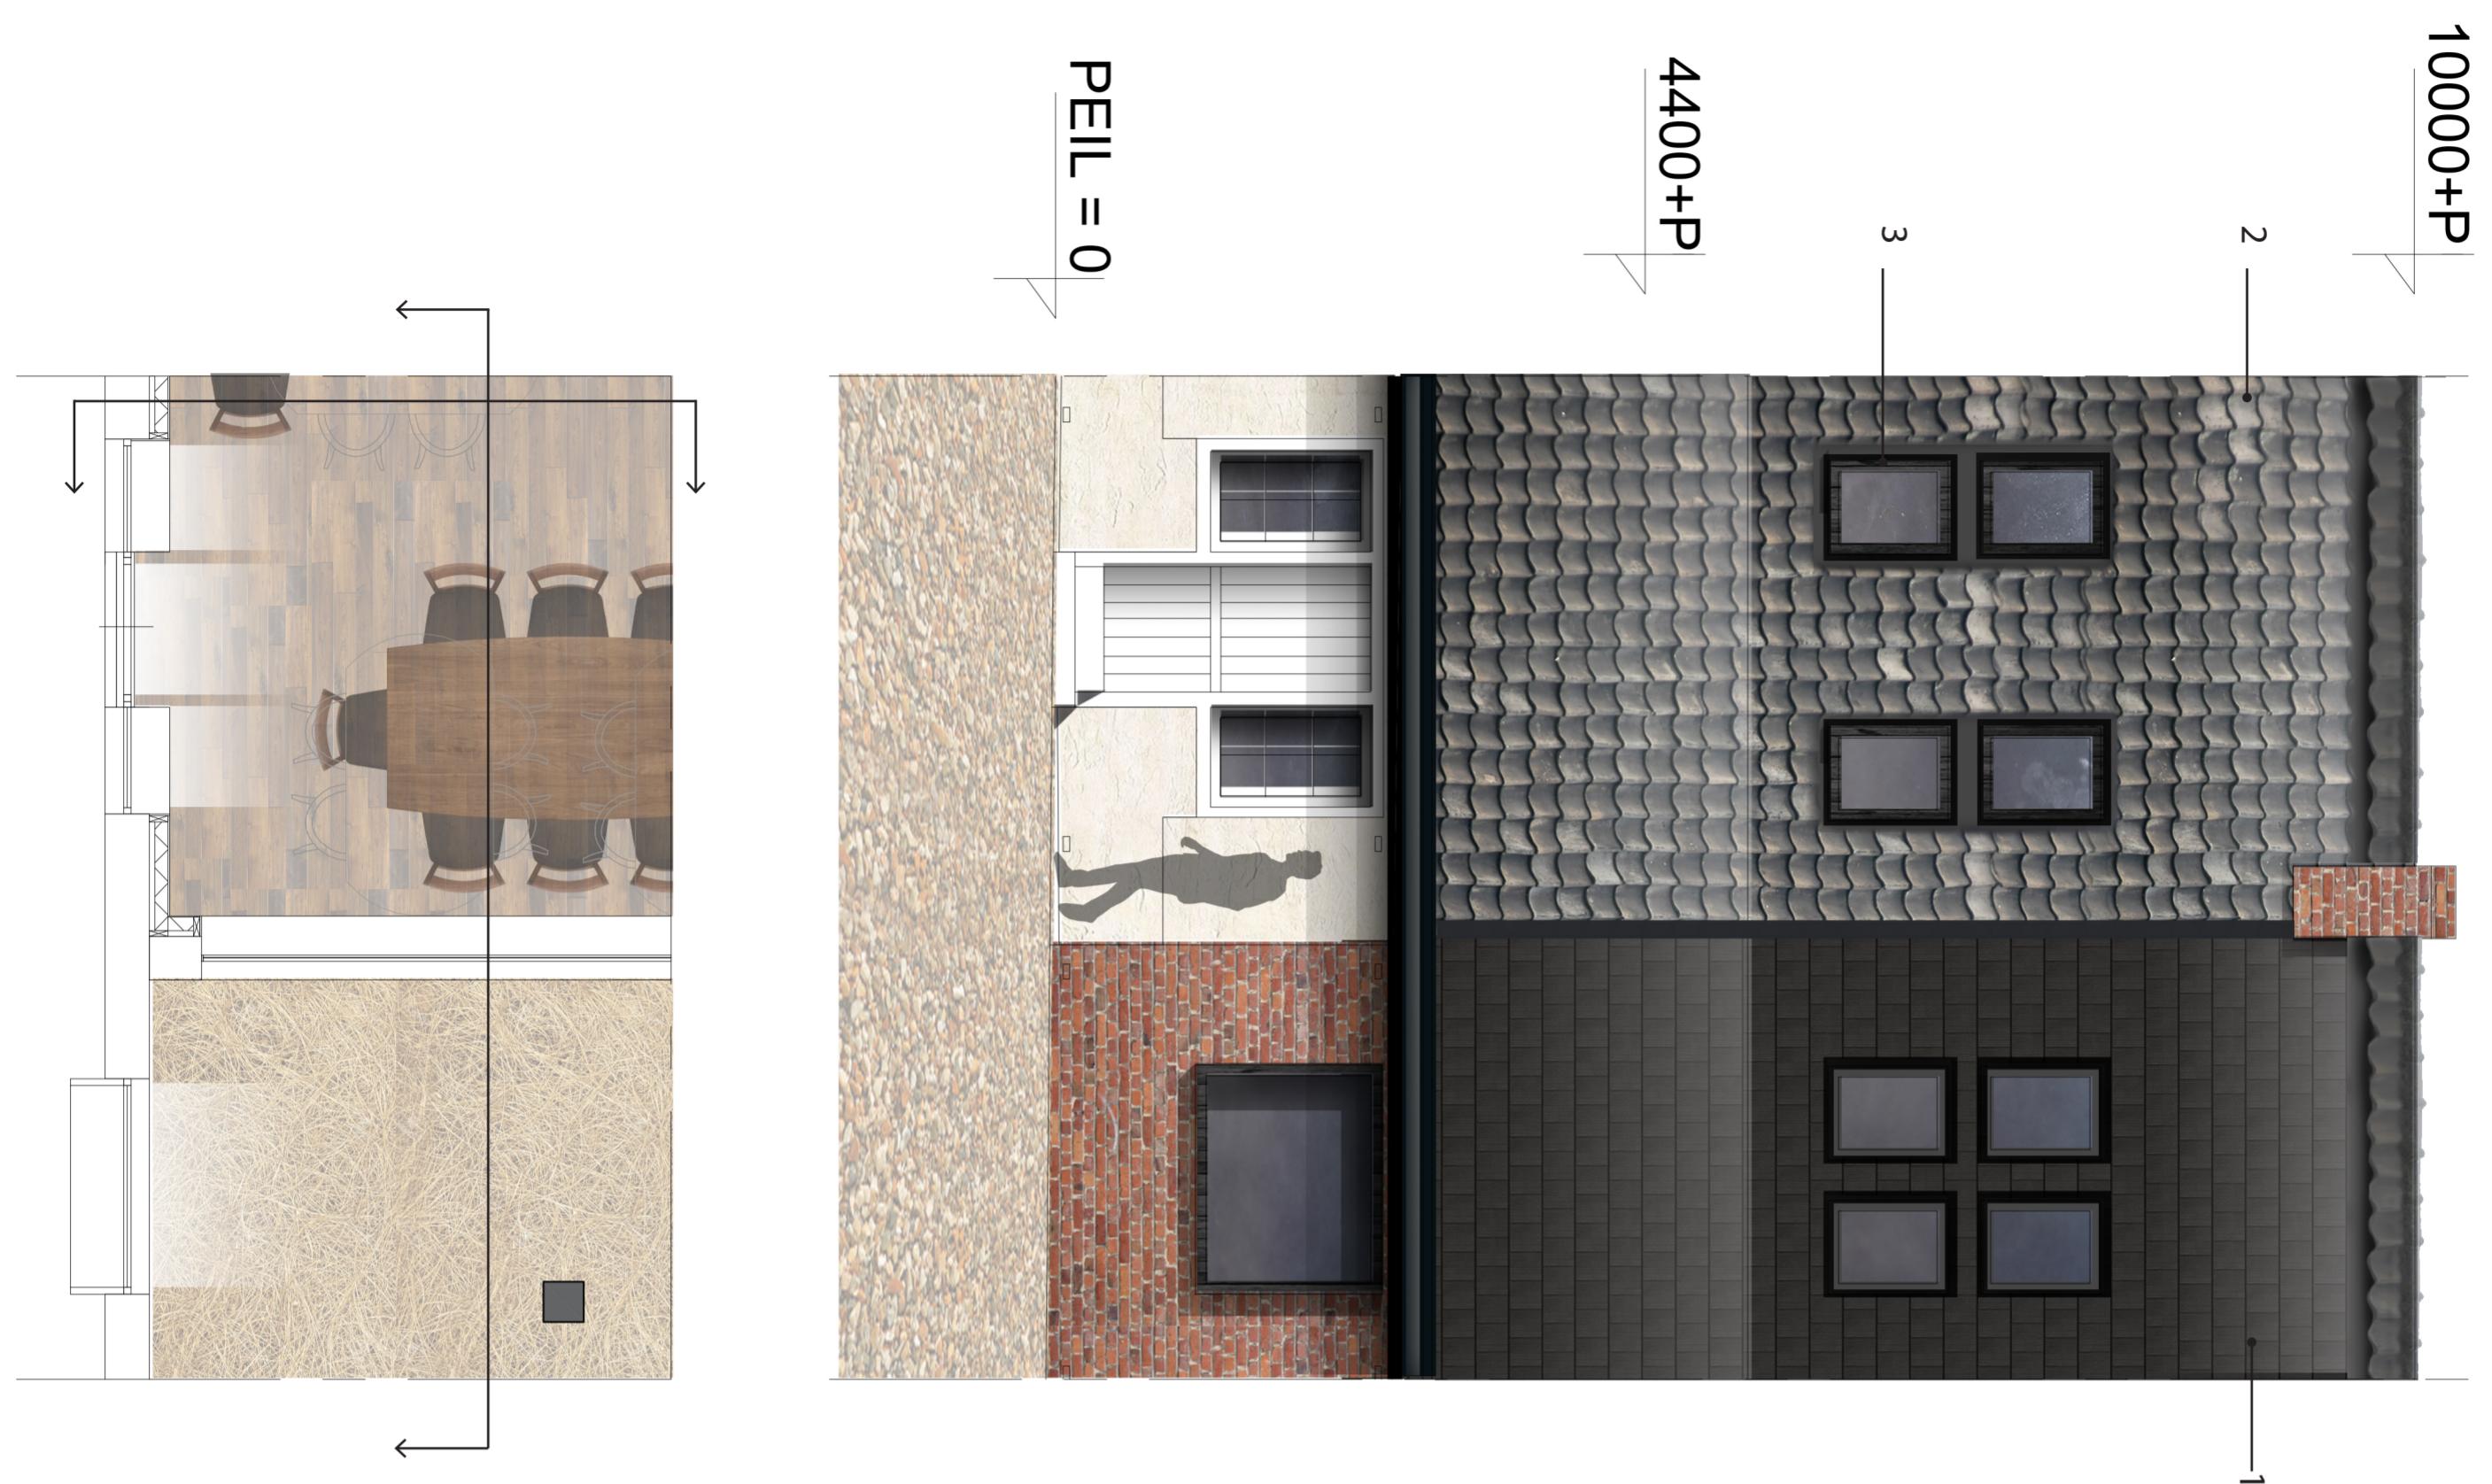



1. PV panels
2. Original roof tiles
3. New roof window
4. Existing separation wall
5. New opening in separation wall and window frame
6. Existing visible roof structure
7. Existing floor beams
8. Floor heating
9. Wool insulation 100 mm

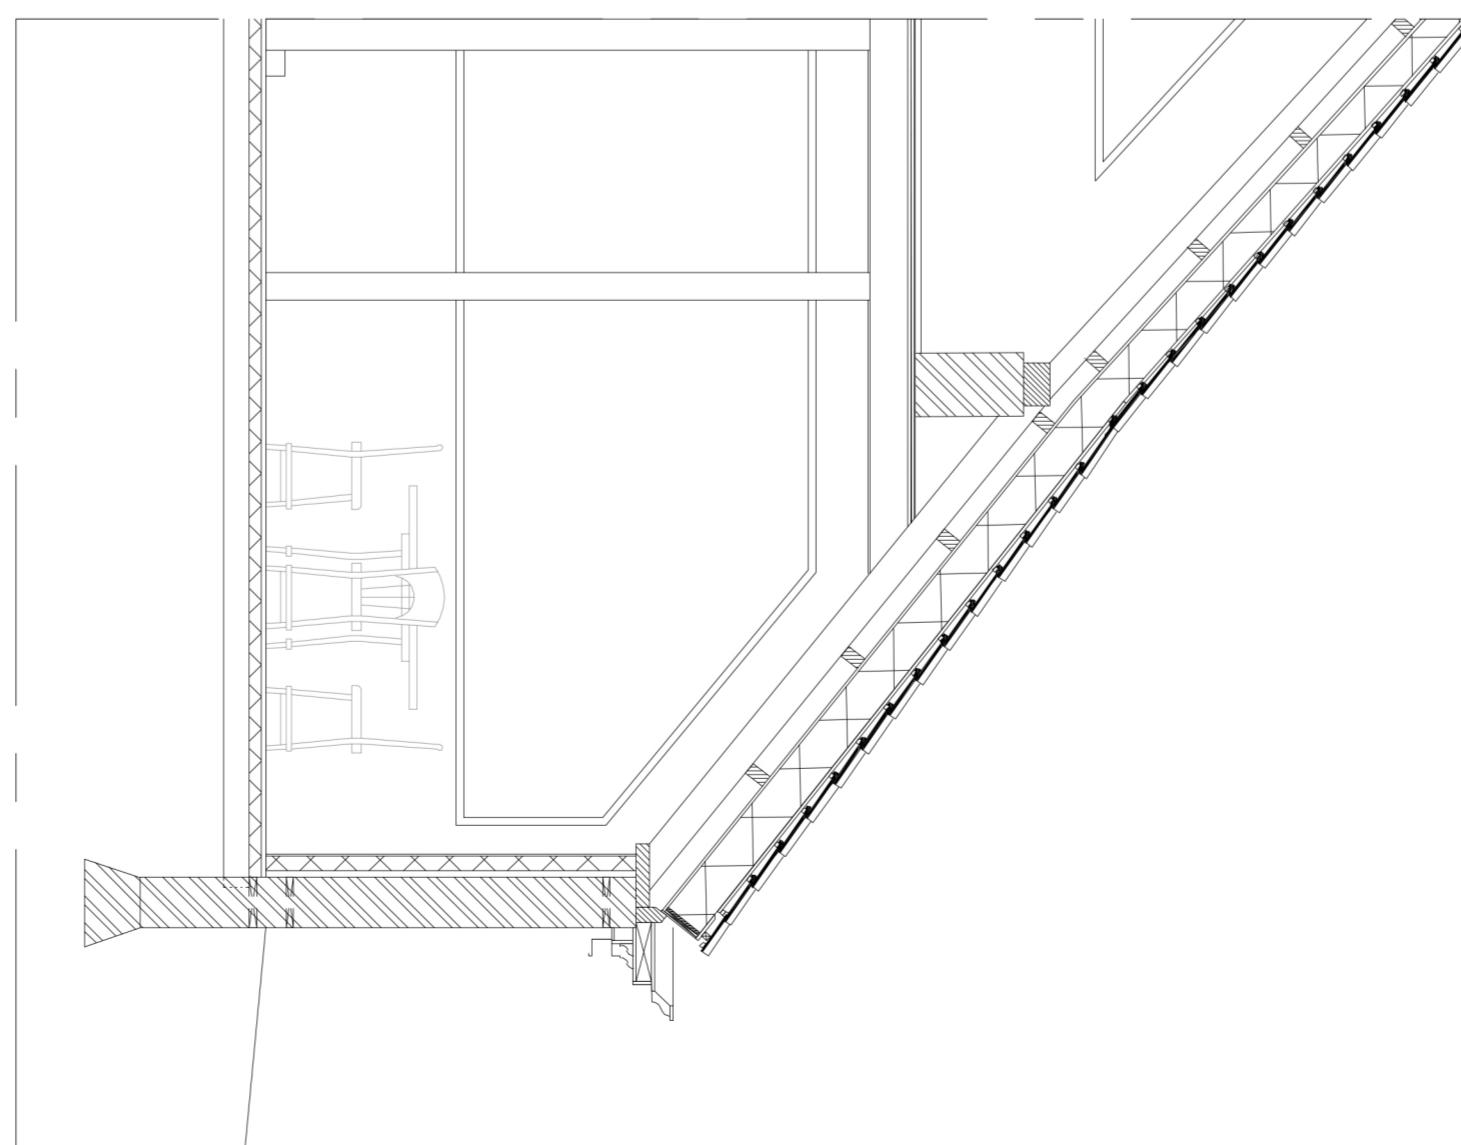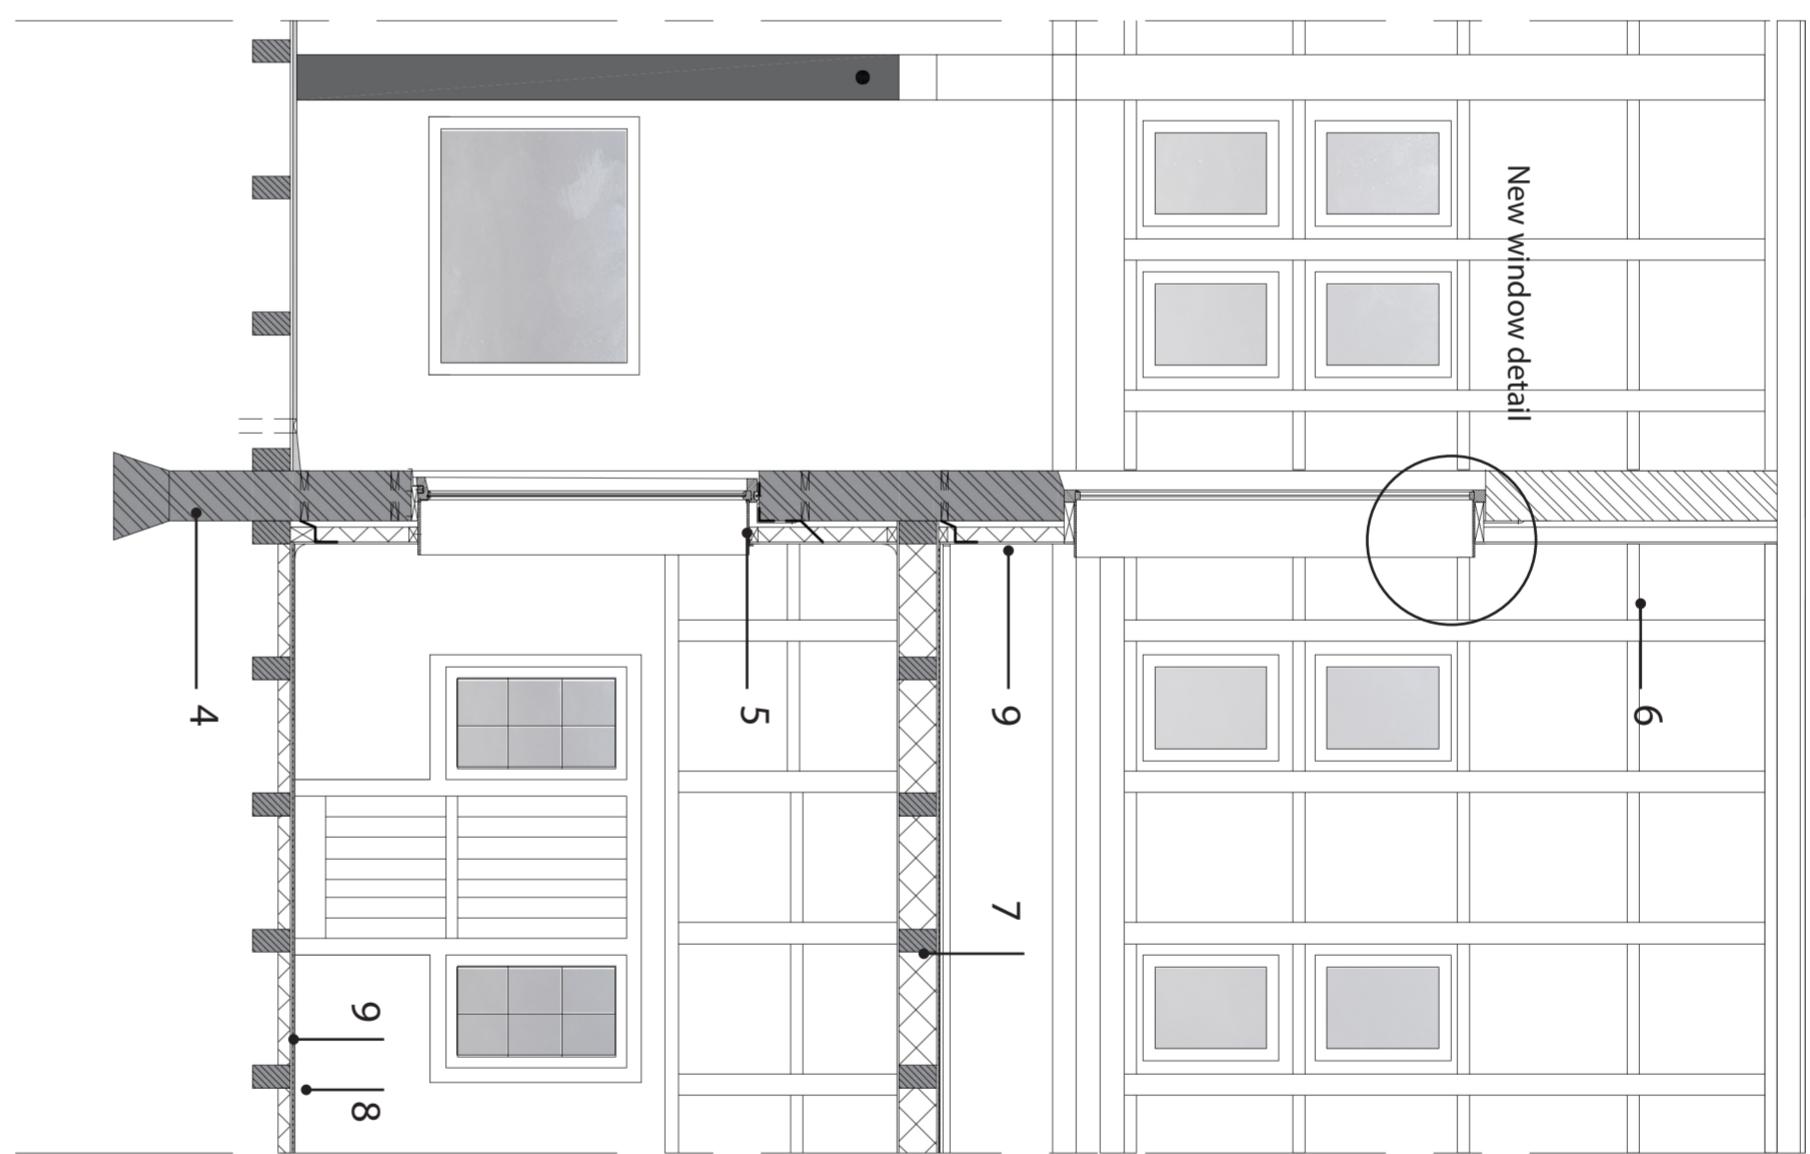



Horse stable fragment 1:50

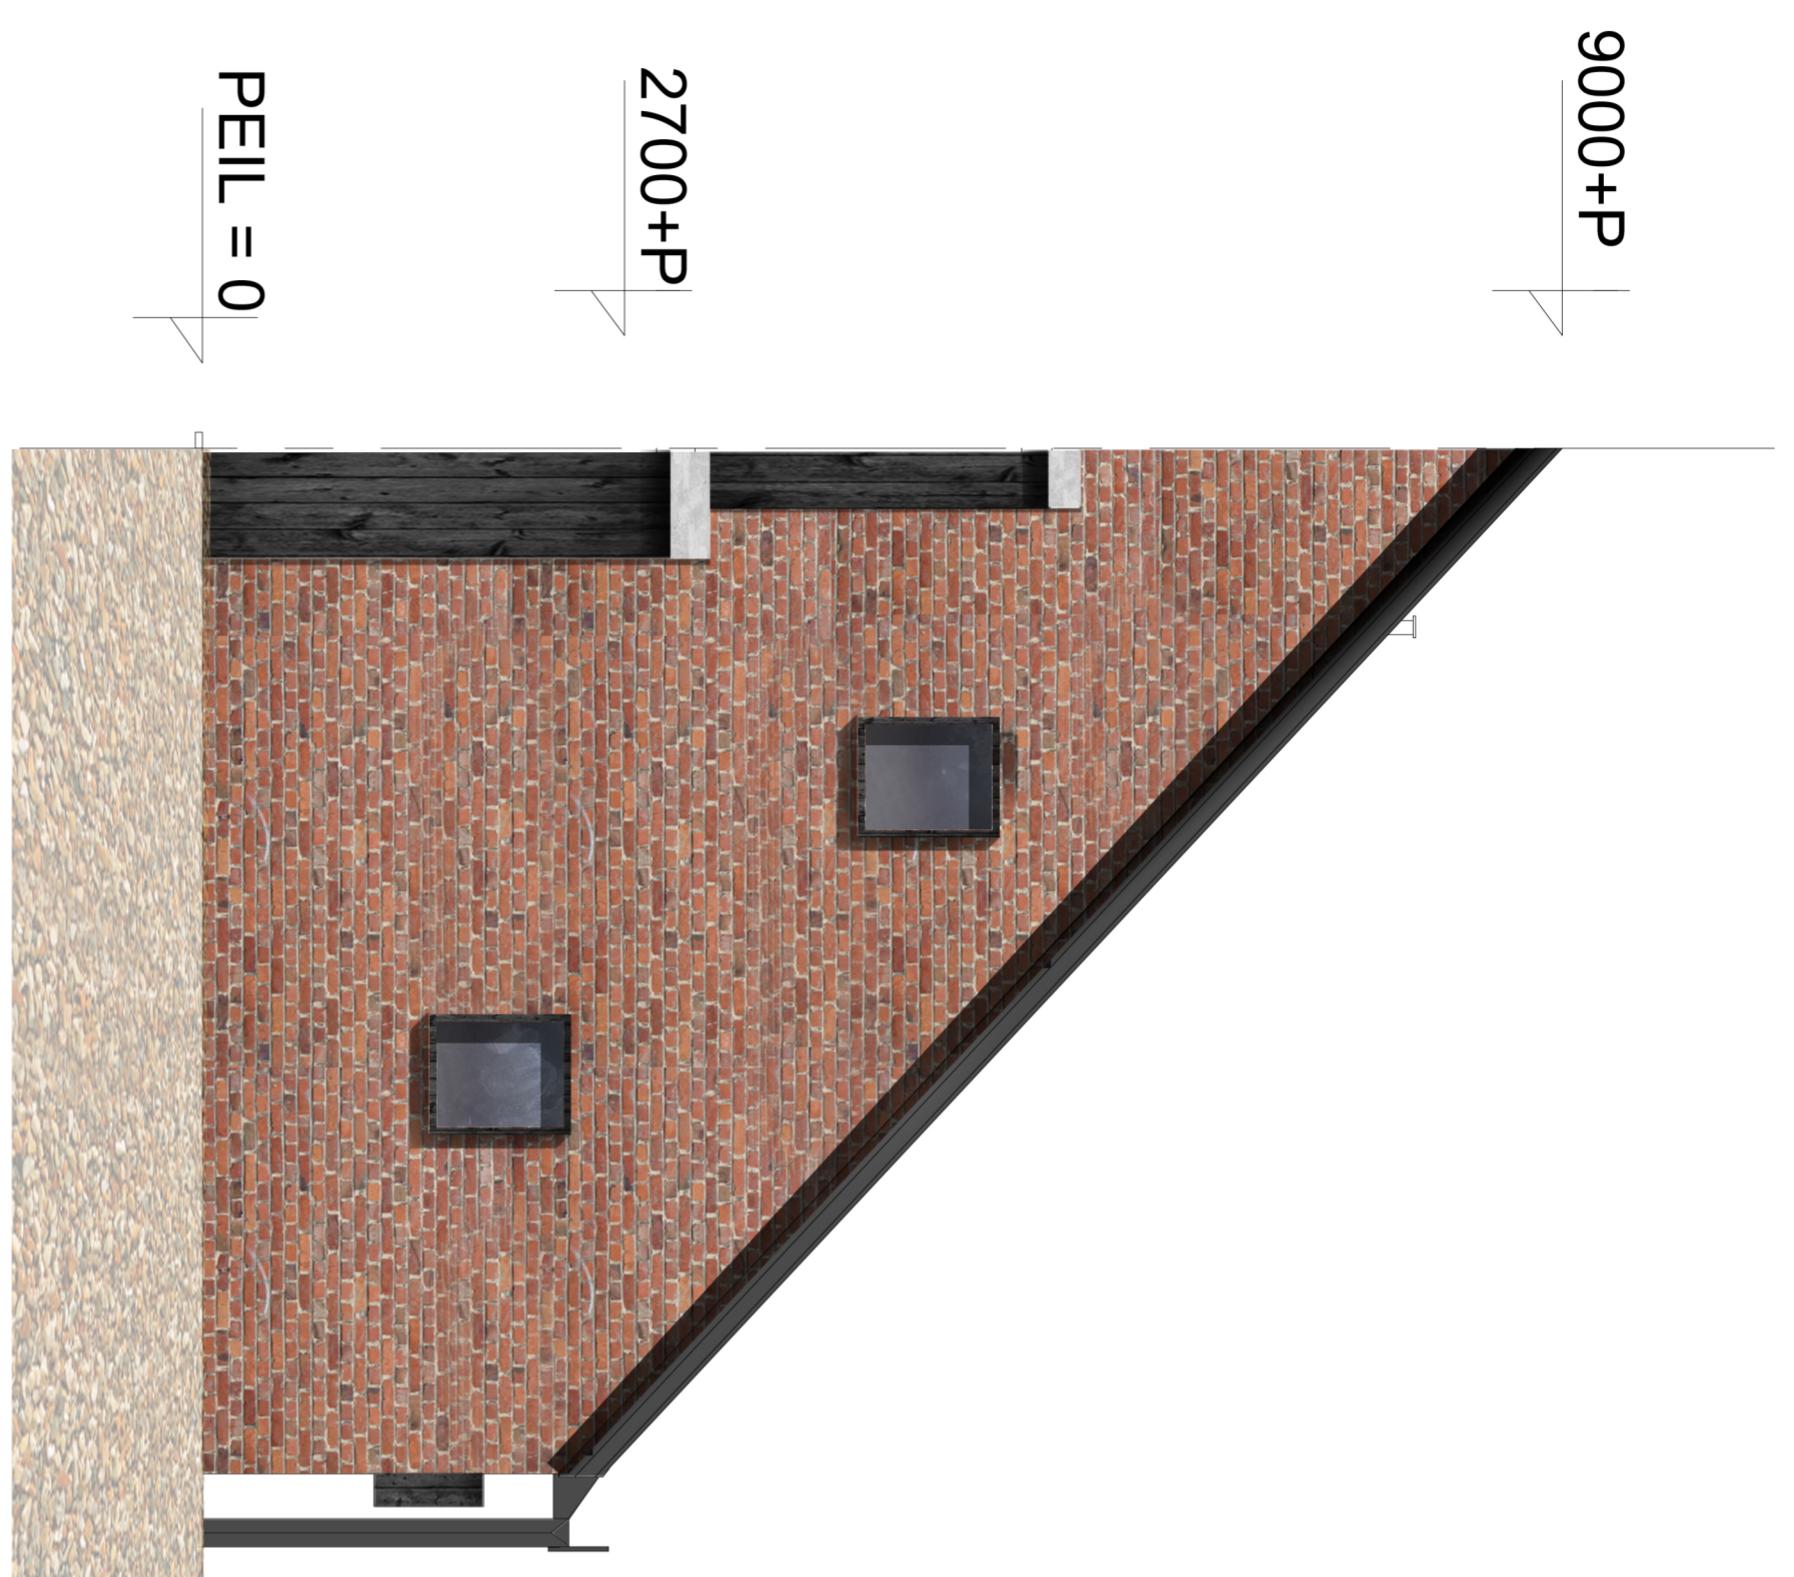

1. New ventialion
2. New roof window
3. PV panels
4. New, deeper gutter
5. New window frame in existing wall opening
6. Floor heating
7. Existing visible roof structure
8. Loam finish
9. Additional wooden structure (box in box principle)
10. Straw insulation 400mm
11. Existing exterior wall

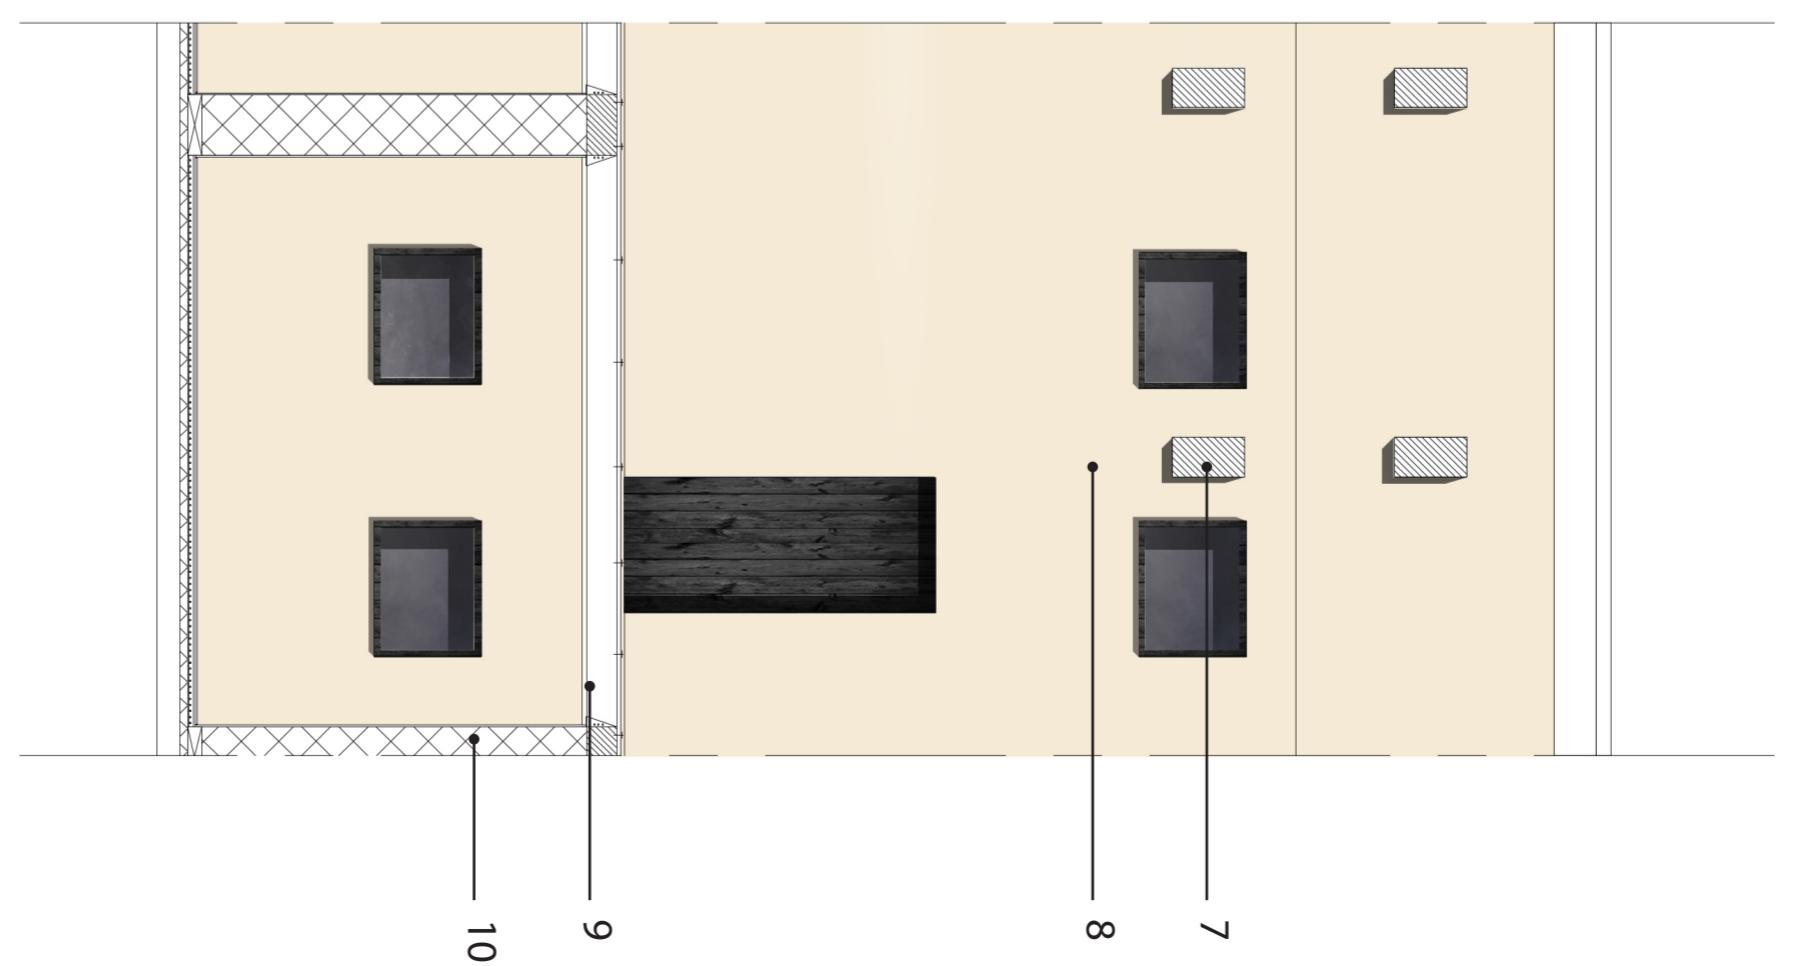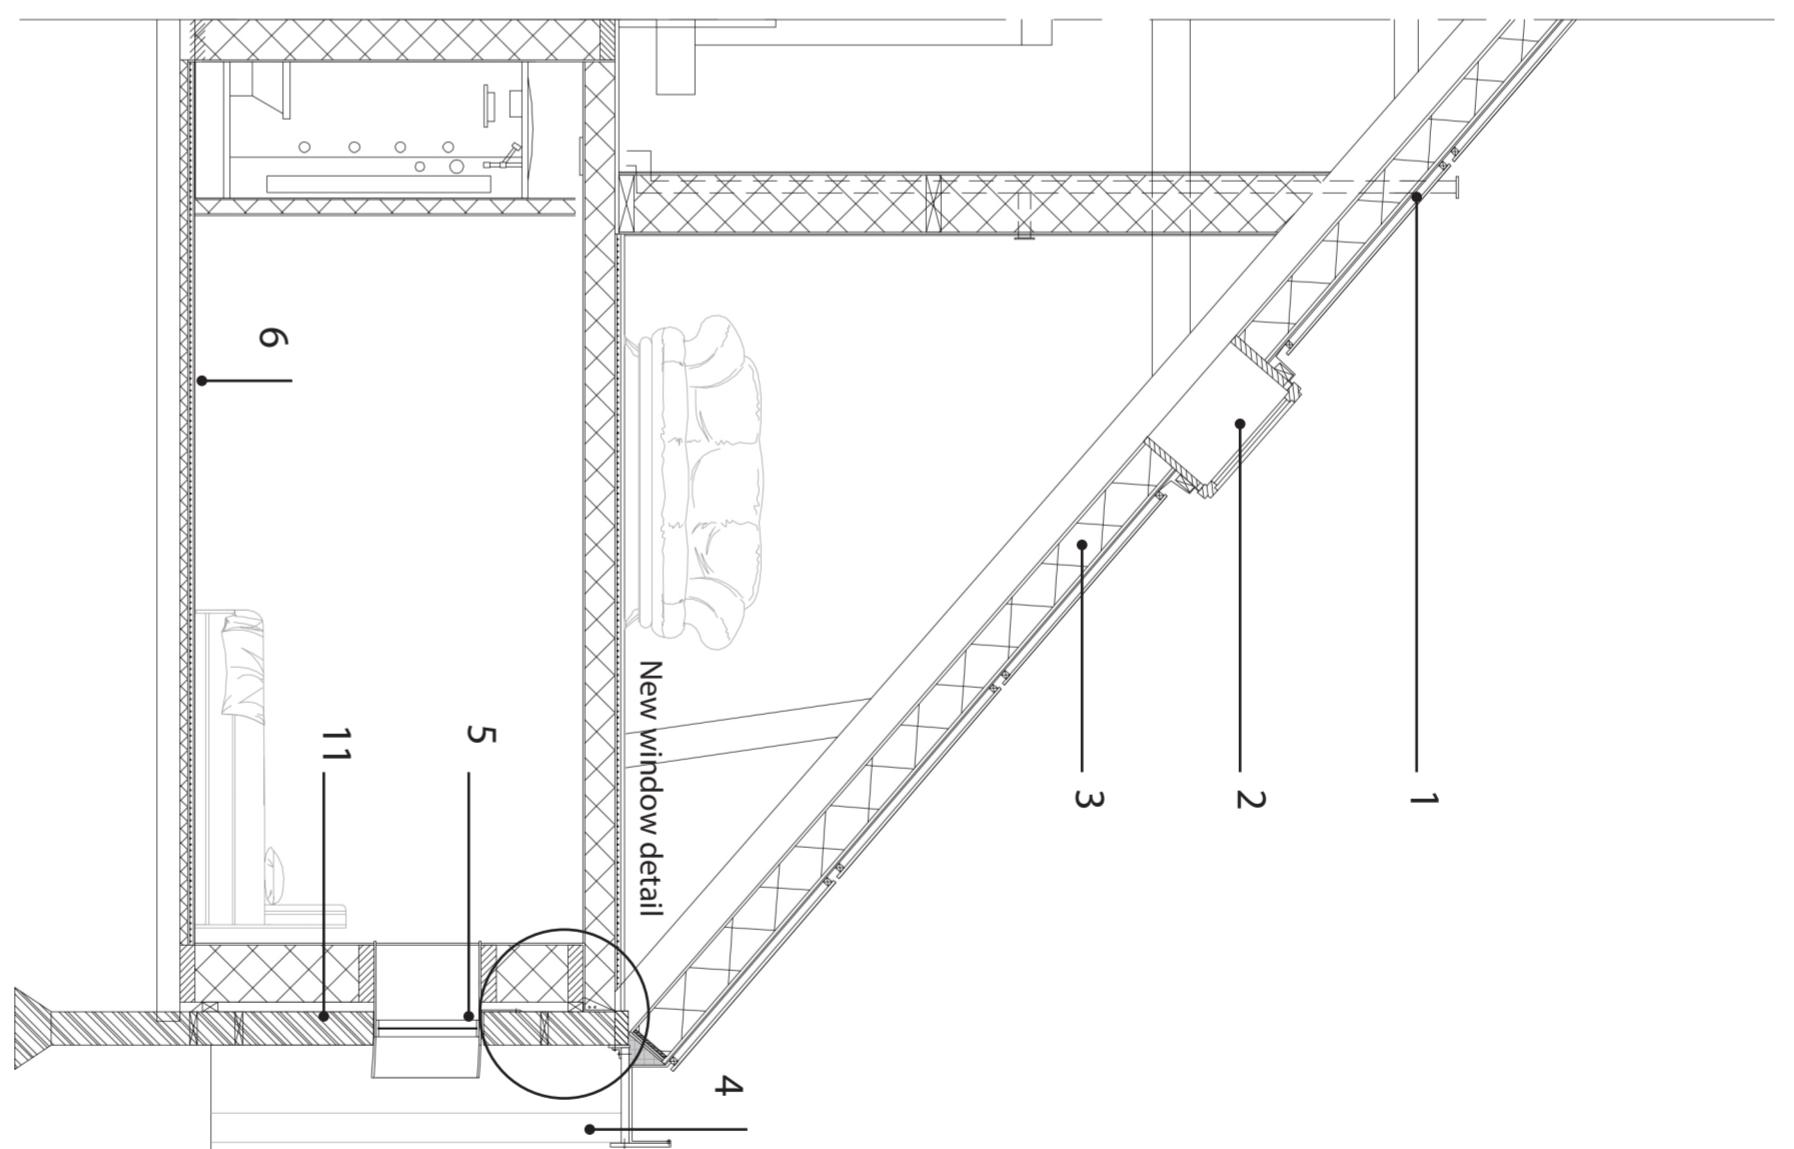

Ankerschuur fragment 1:50

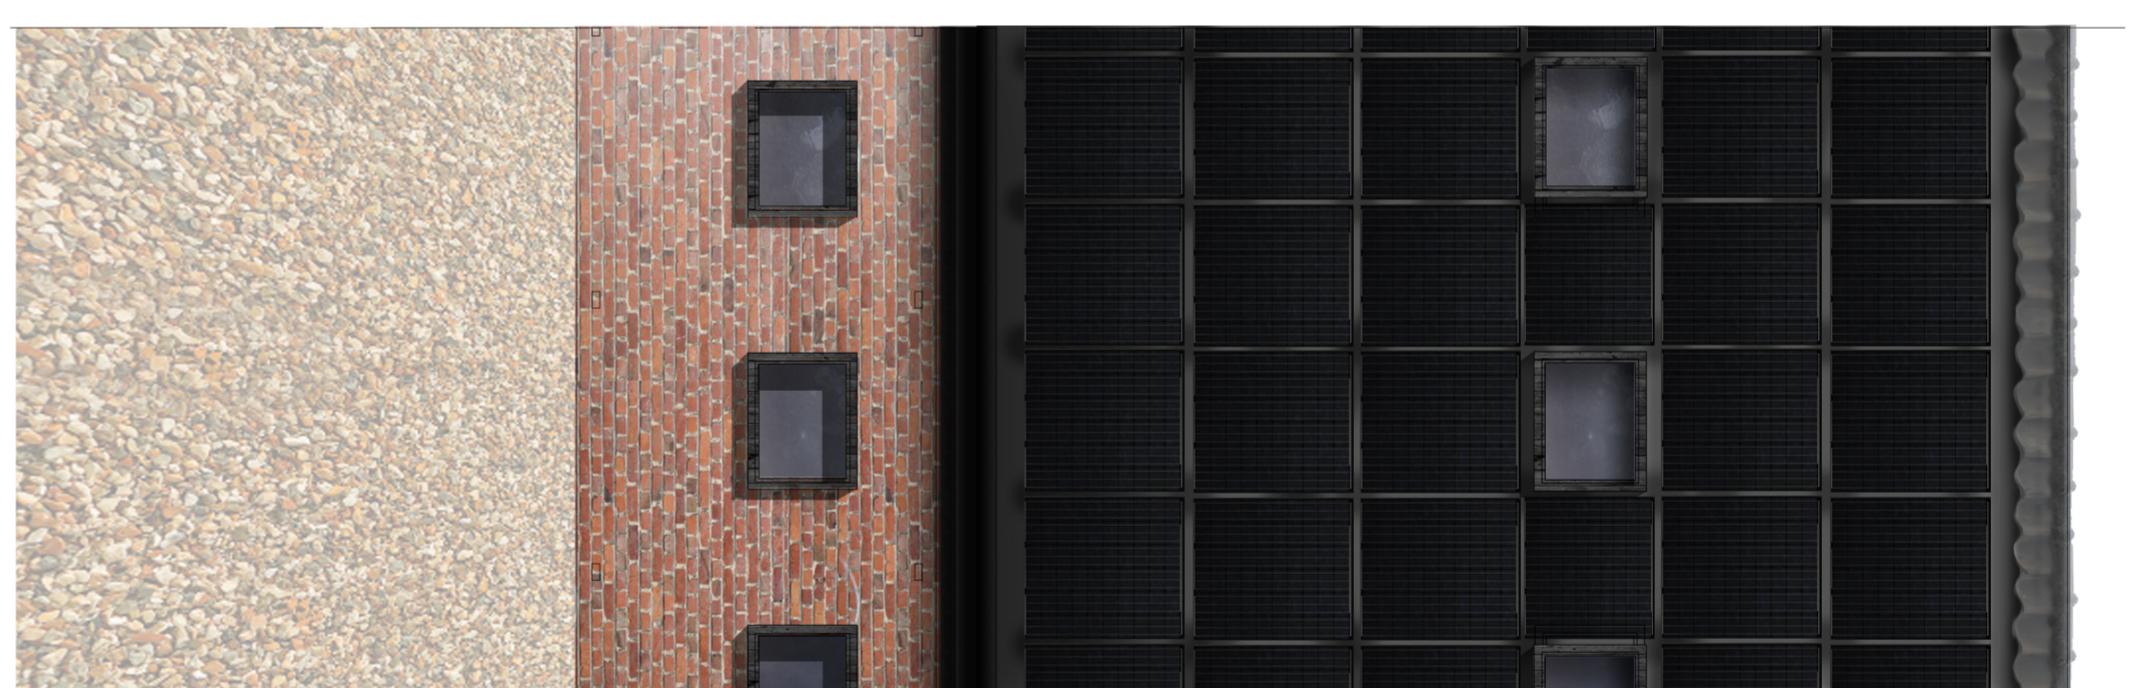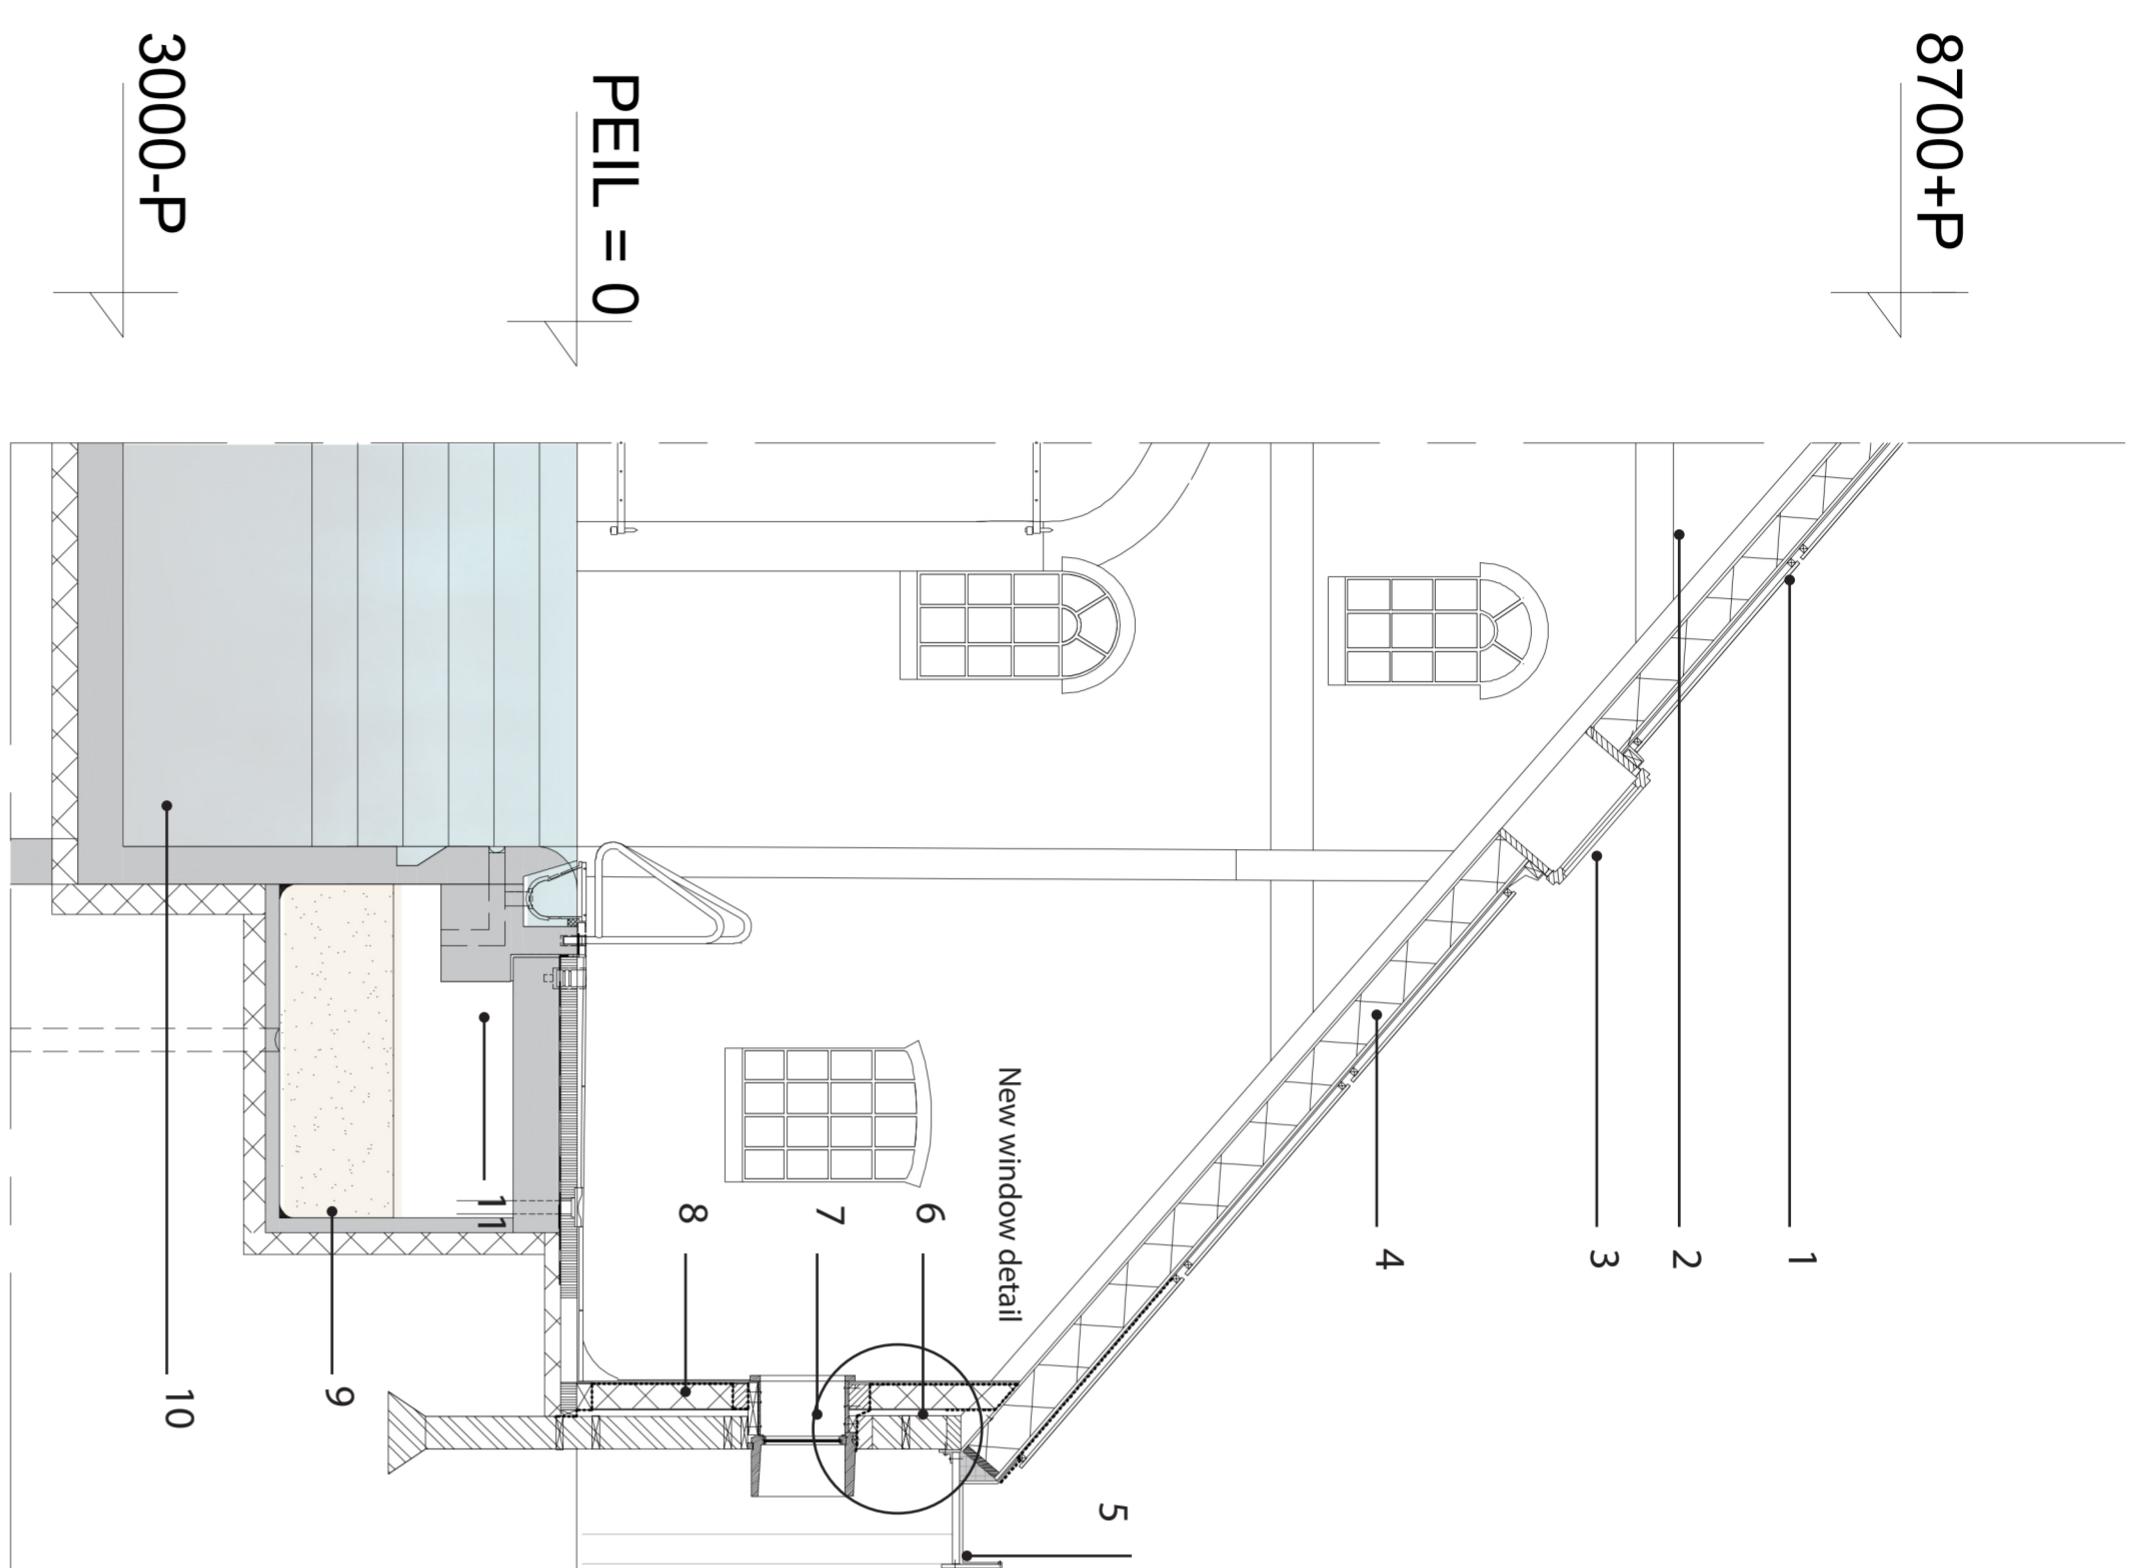

1. PV pannels
2. Existing visible roof structure
3. New roof window
4. New, deeper gutter
5. New window frame in existing wall opening
6. Existing exterior wall
7. Existing visible roof structure
8. Wool insulation 100 mm
9. Biofilter
10. Swimming pool
11. Skimmer

