



ground floor
1: 200






first floor
1: 200

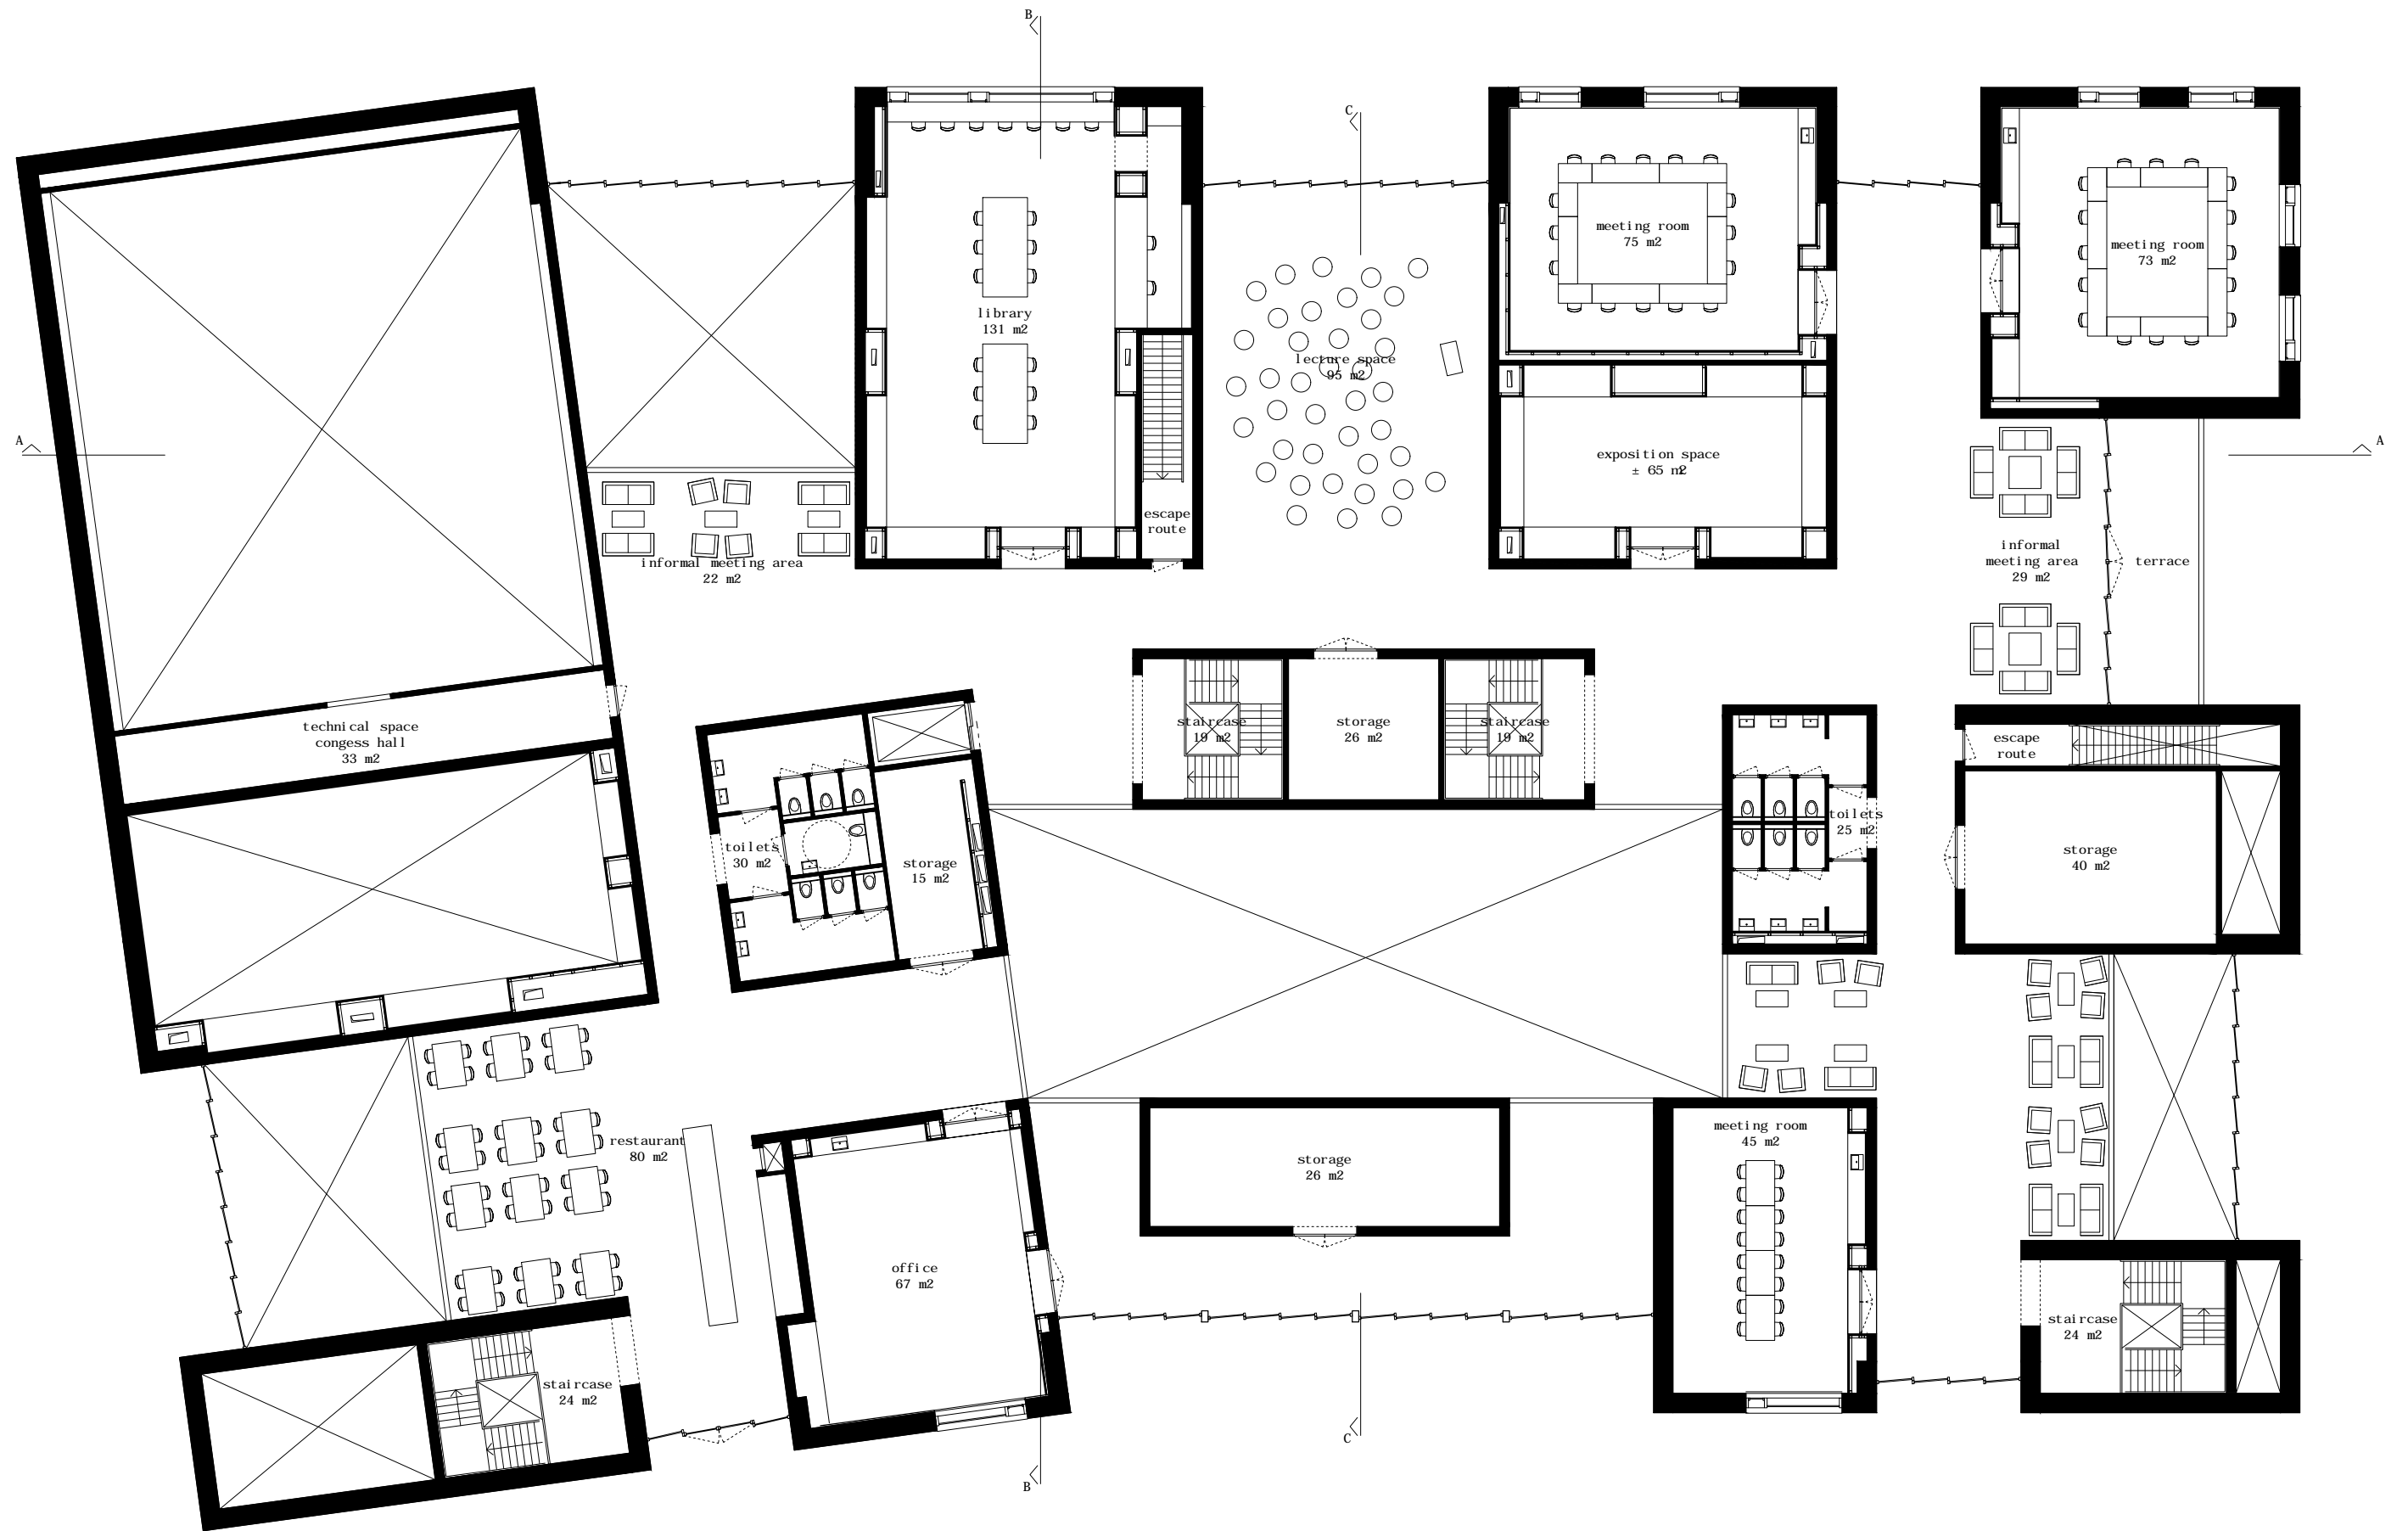


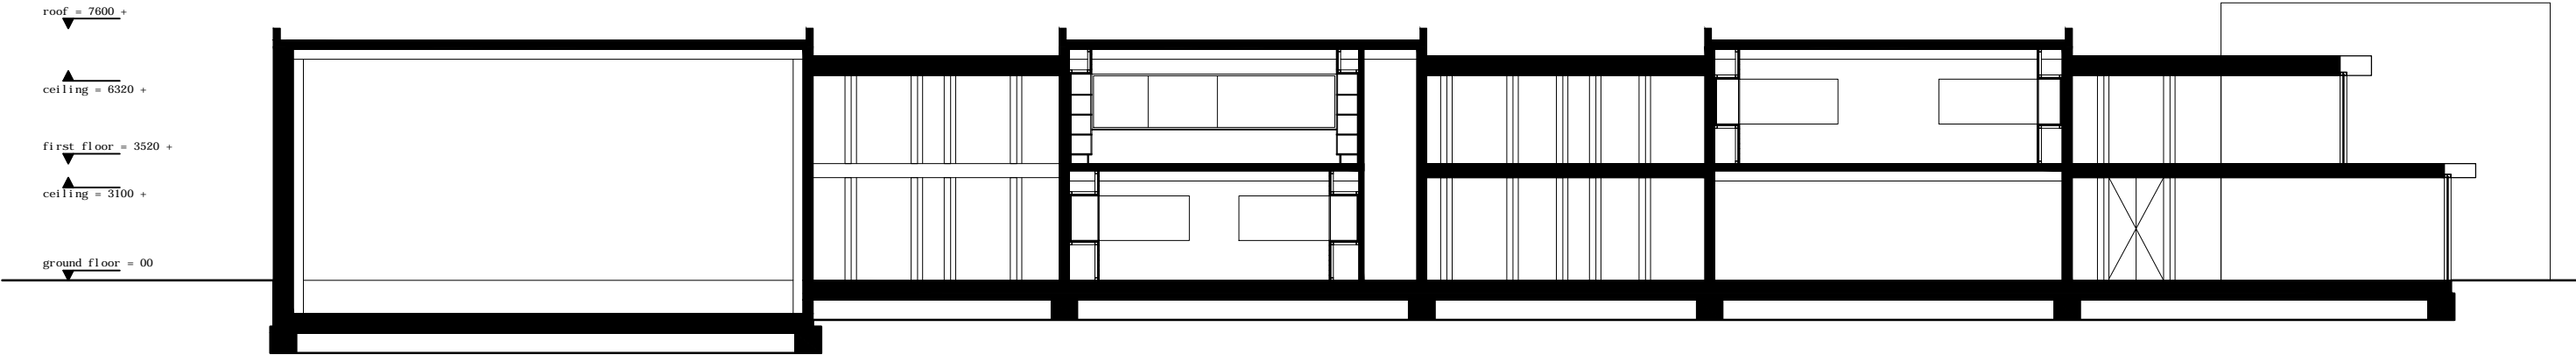


section AA
1: 200

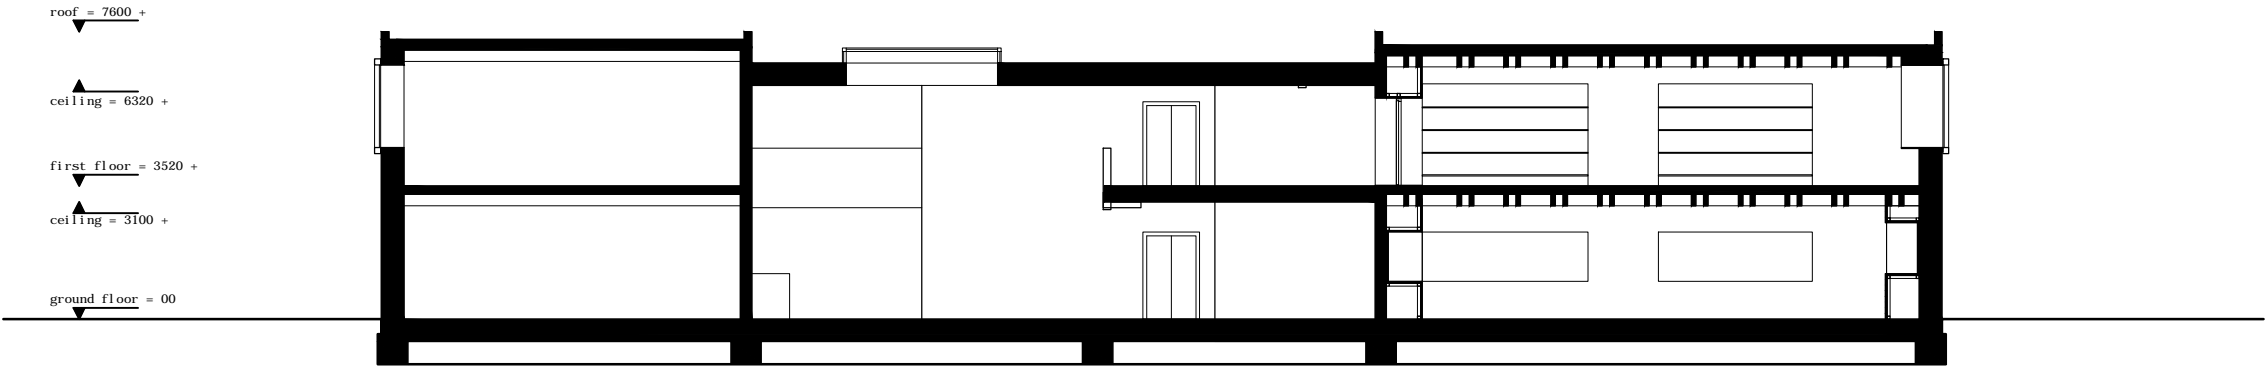


section BB
1: 200

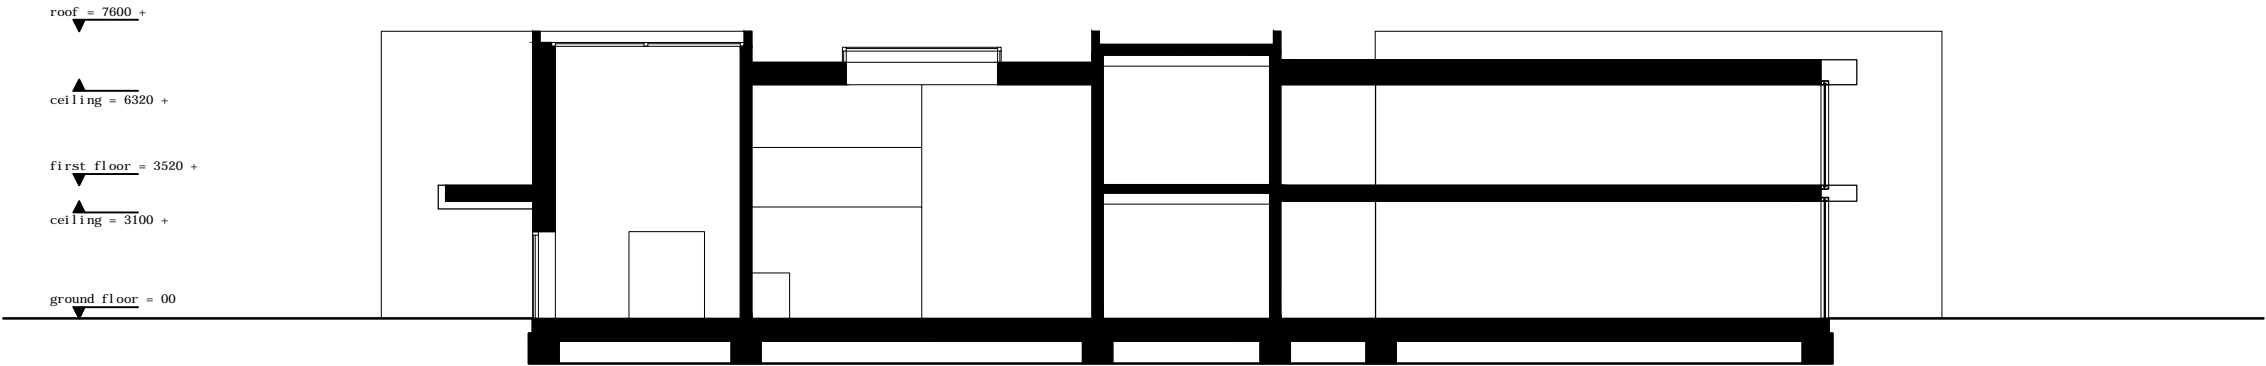


section CC
1: 200

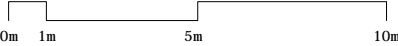


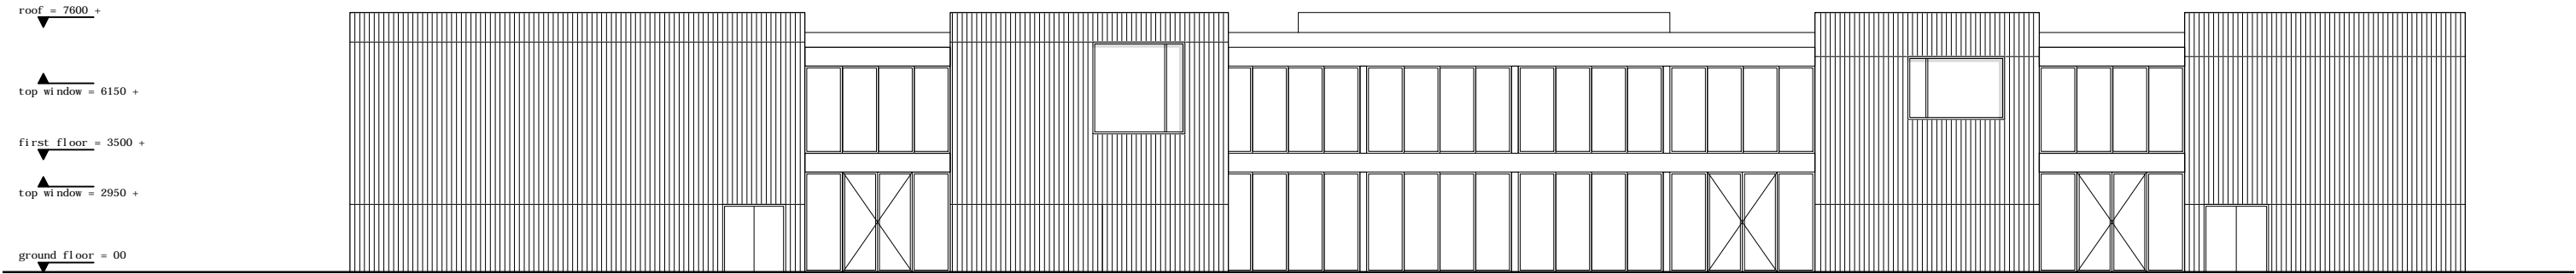


west elevation
1: 200

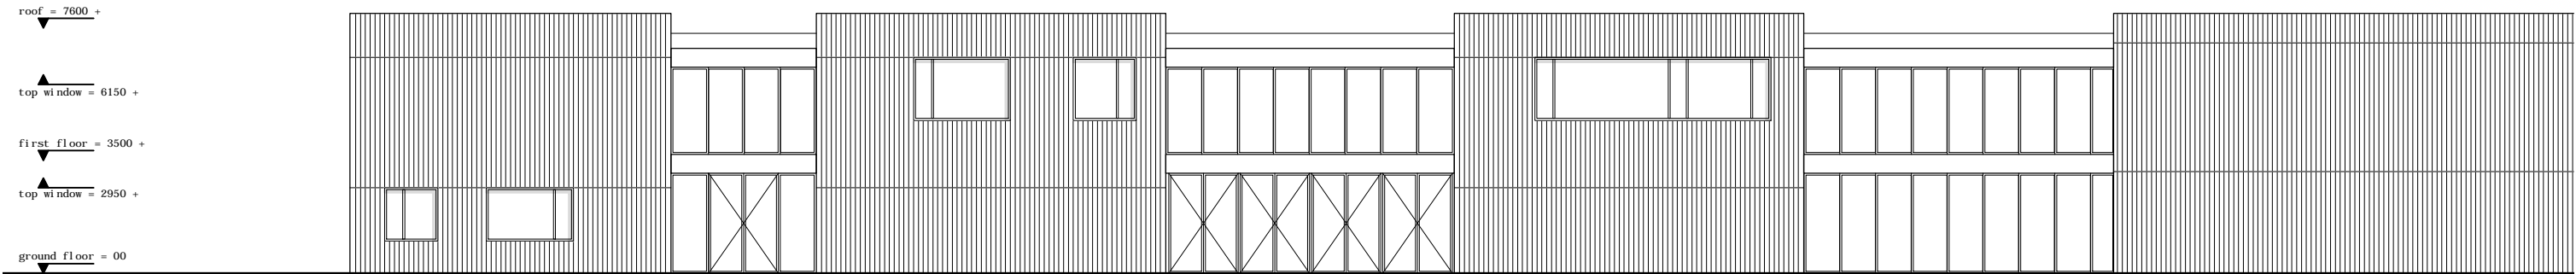


east elevation
1: 200

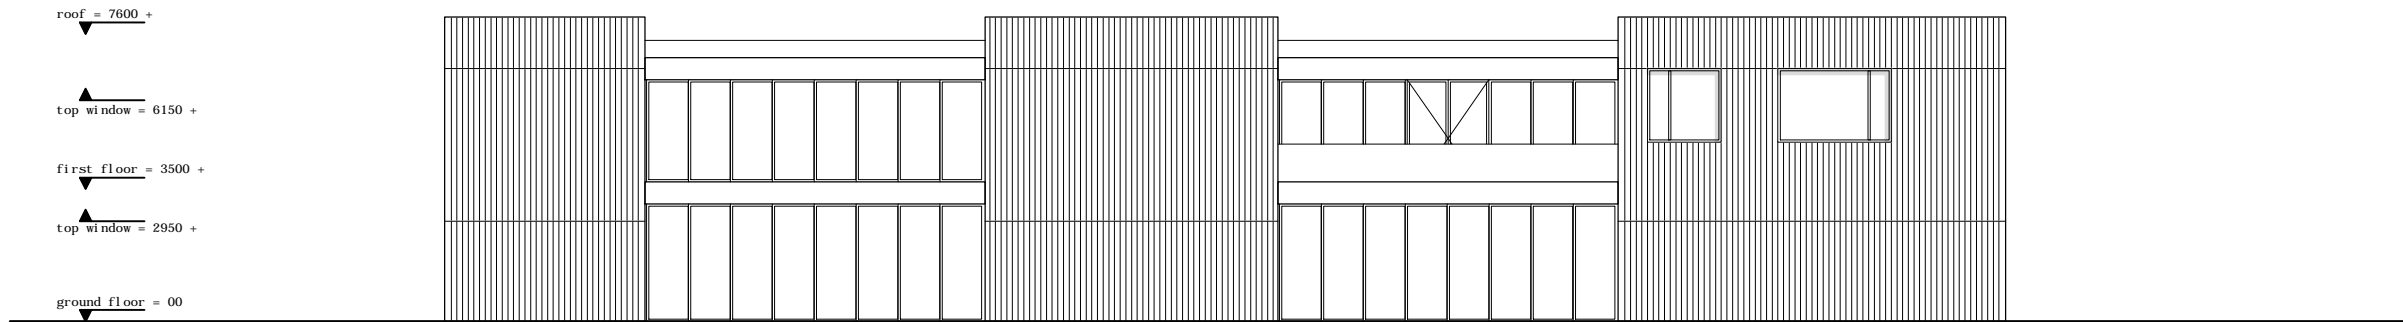


south elevation
1: 200

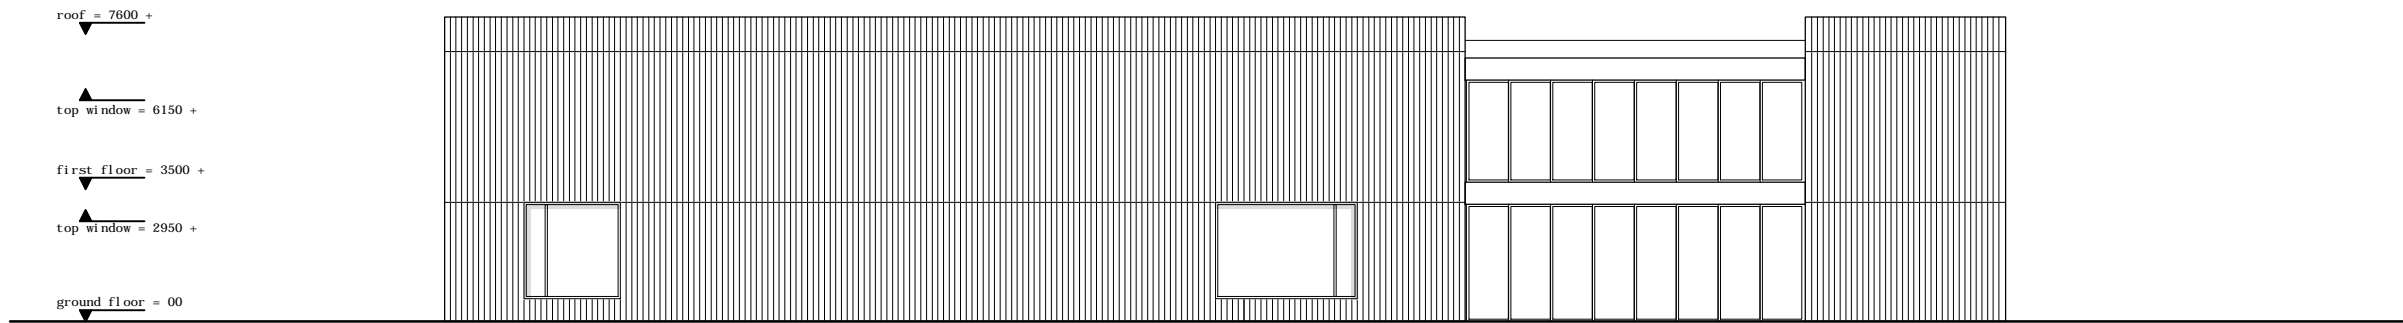


north elevation
1: 200

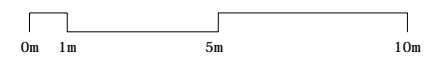


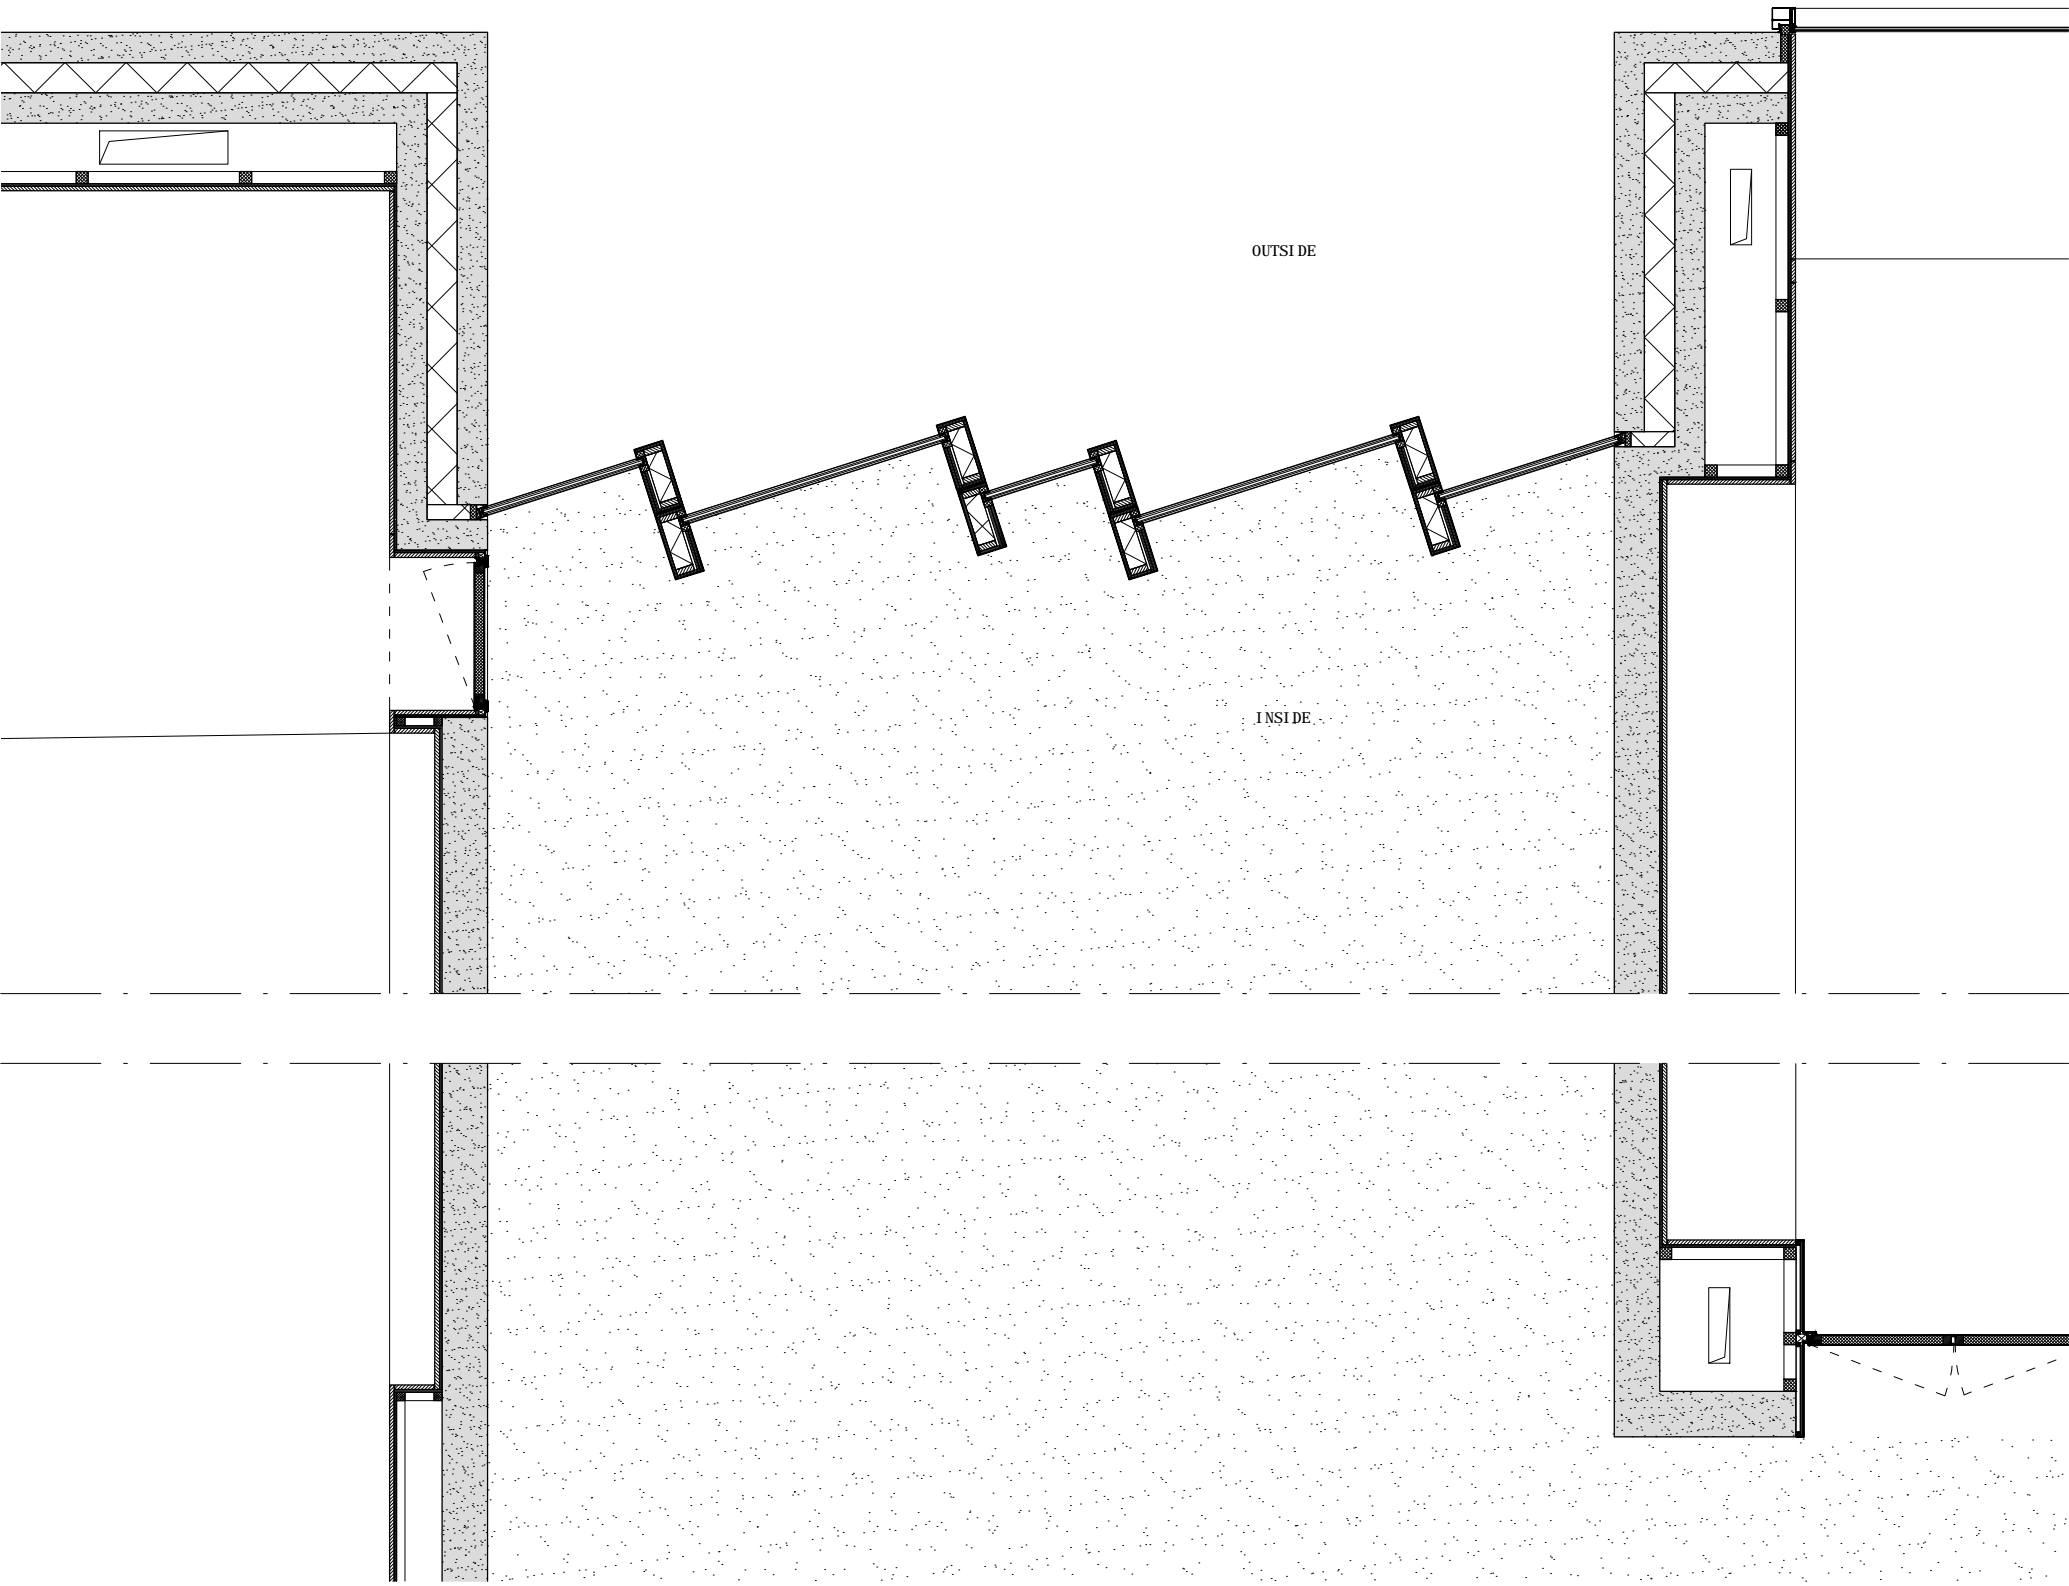

pl an

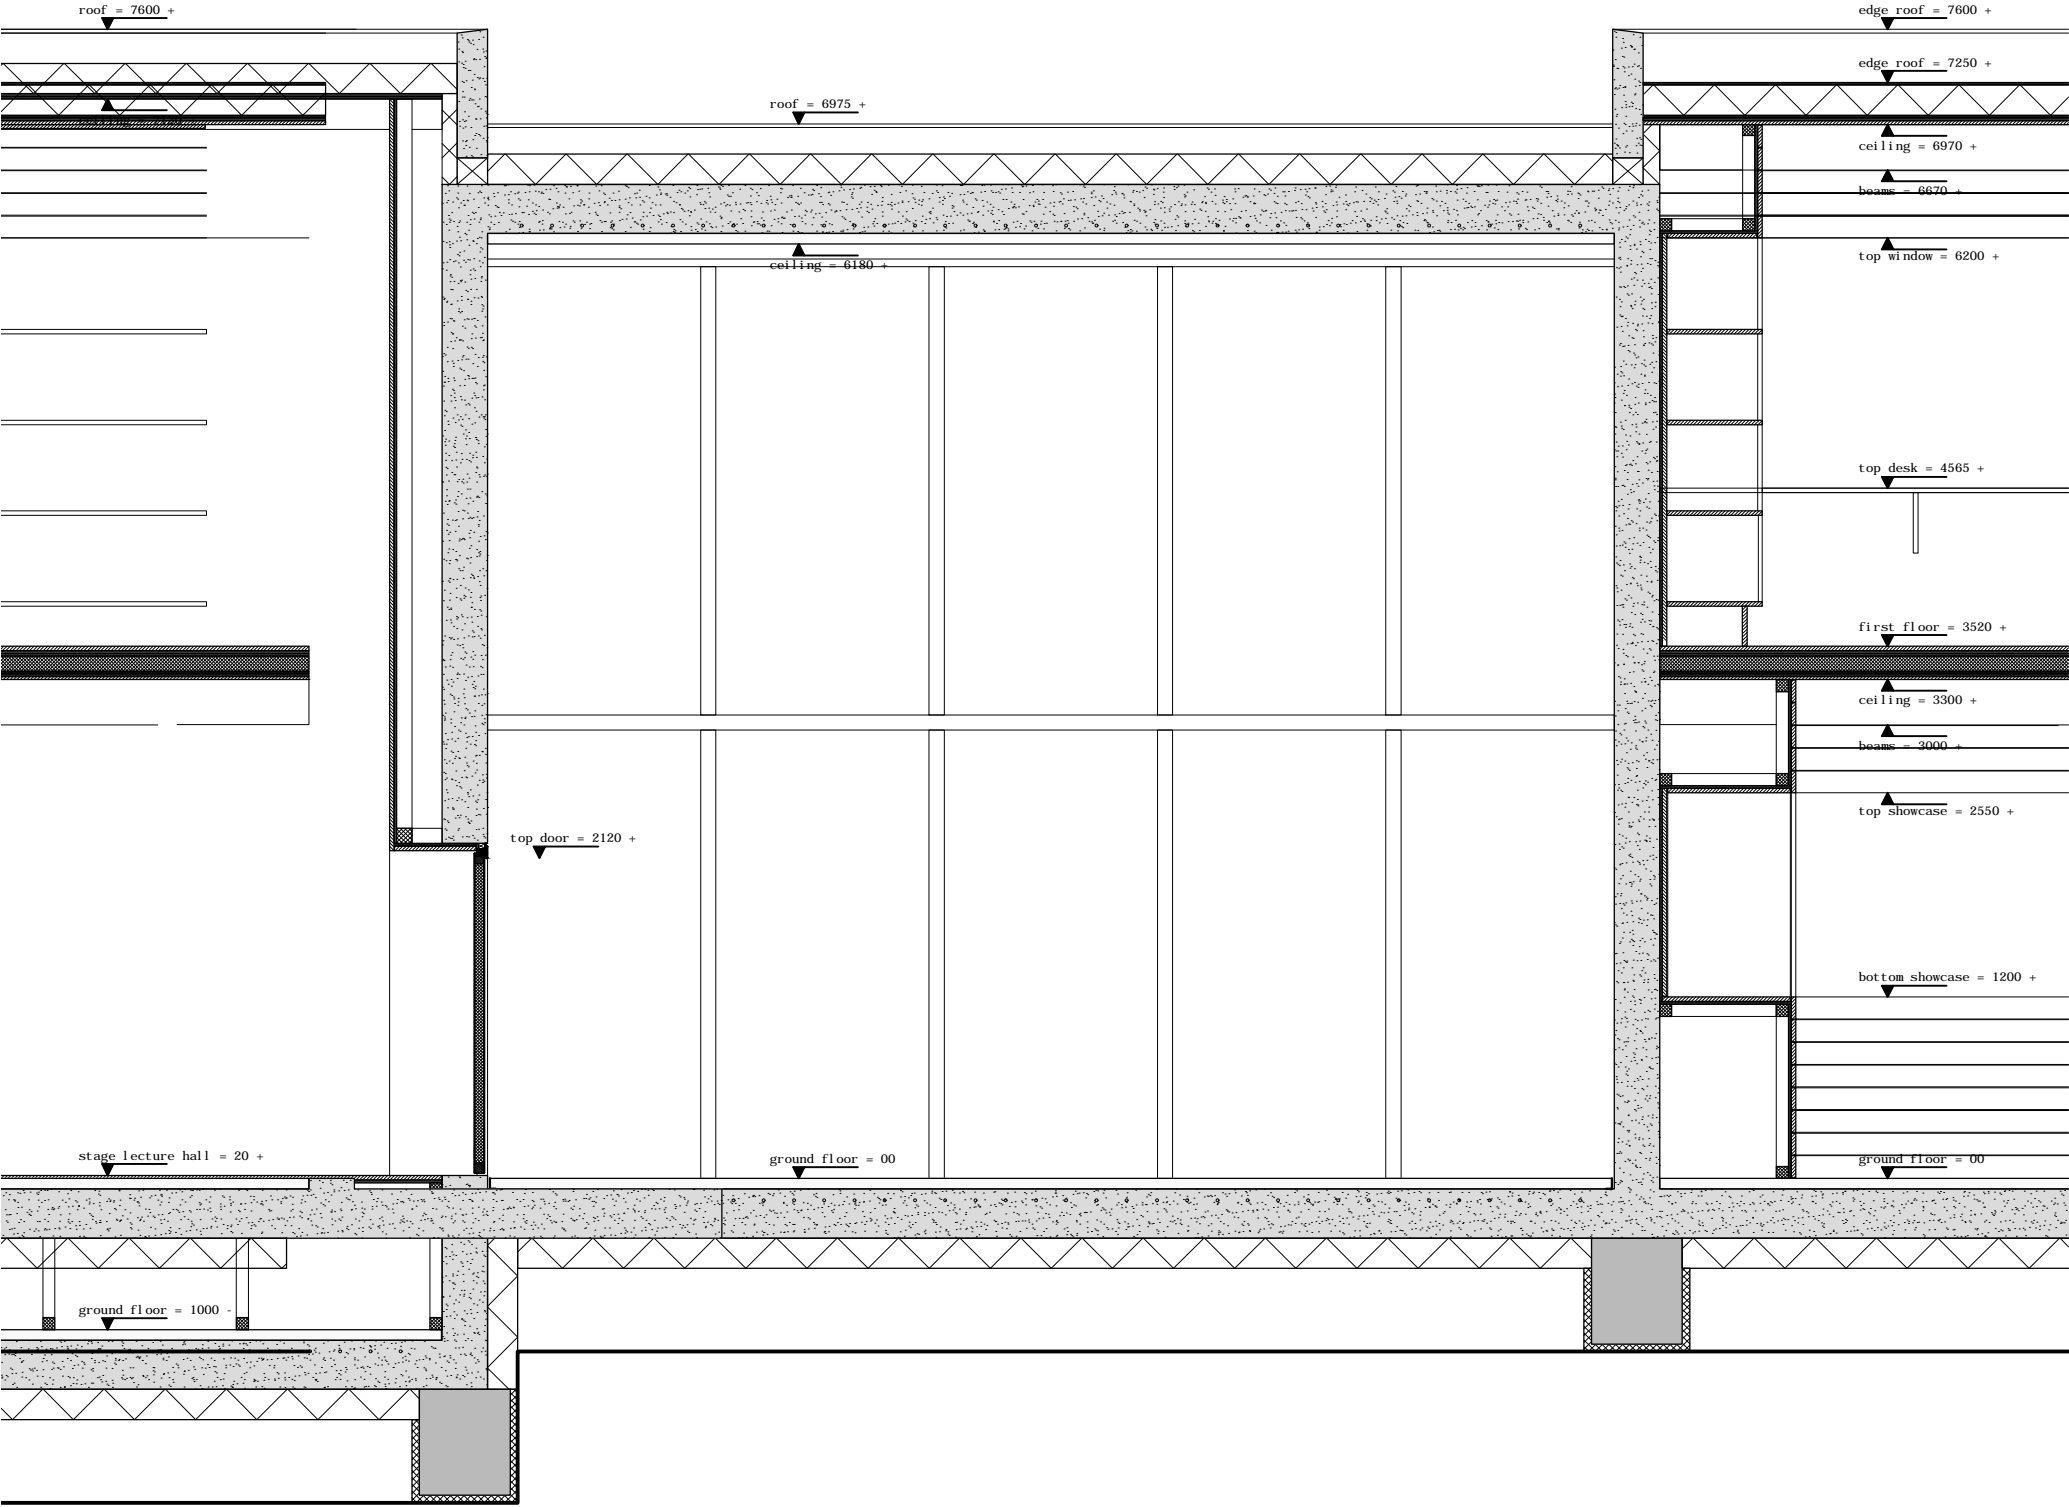



section

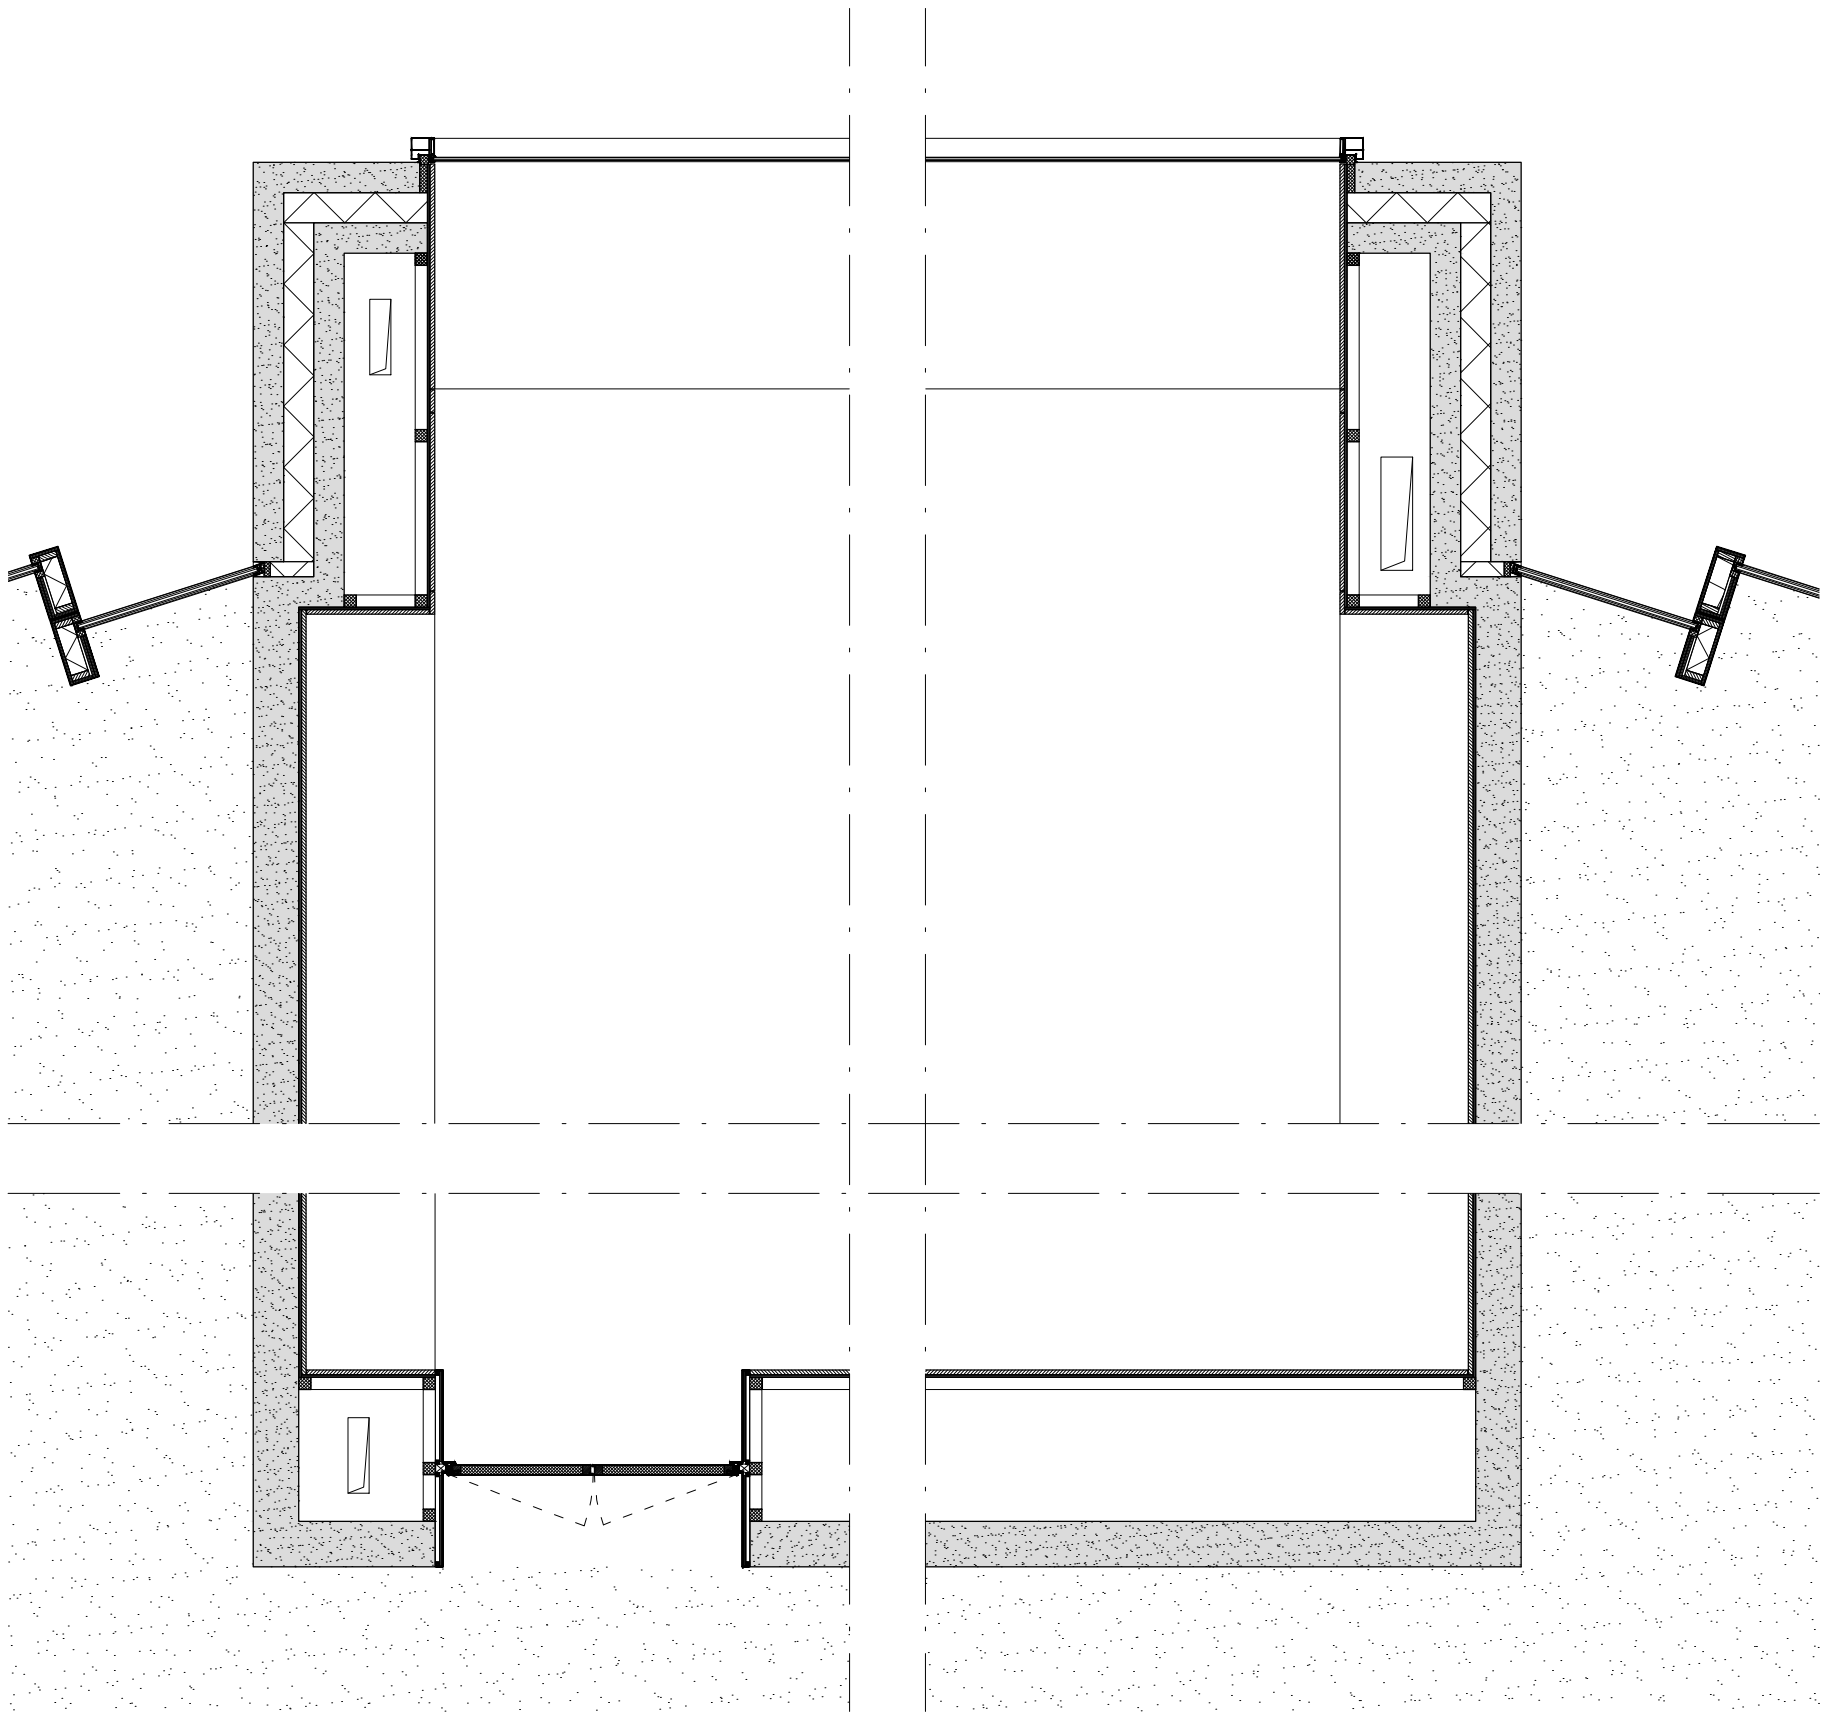

pl an



fragment
1: 50

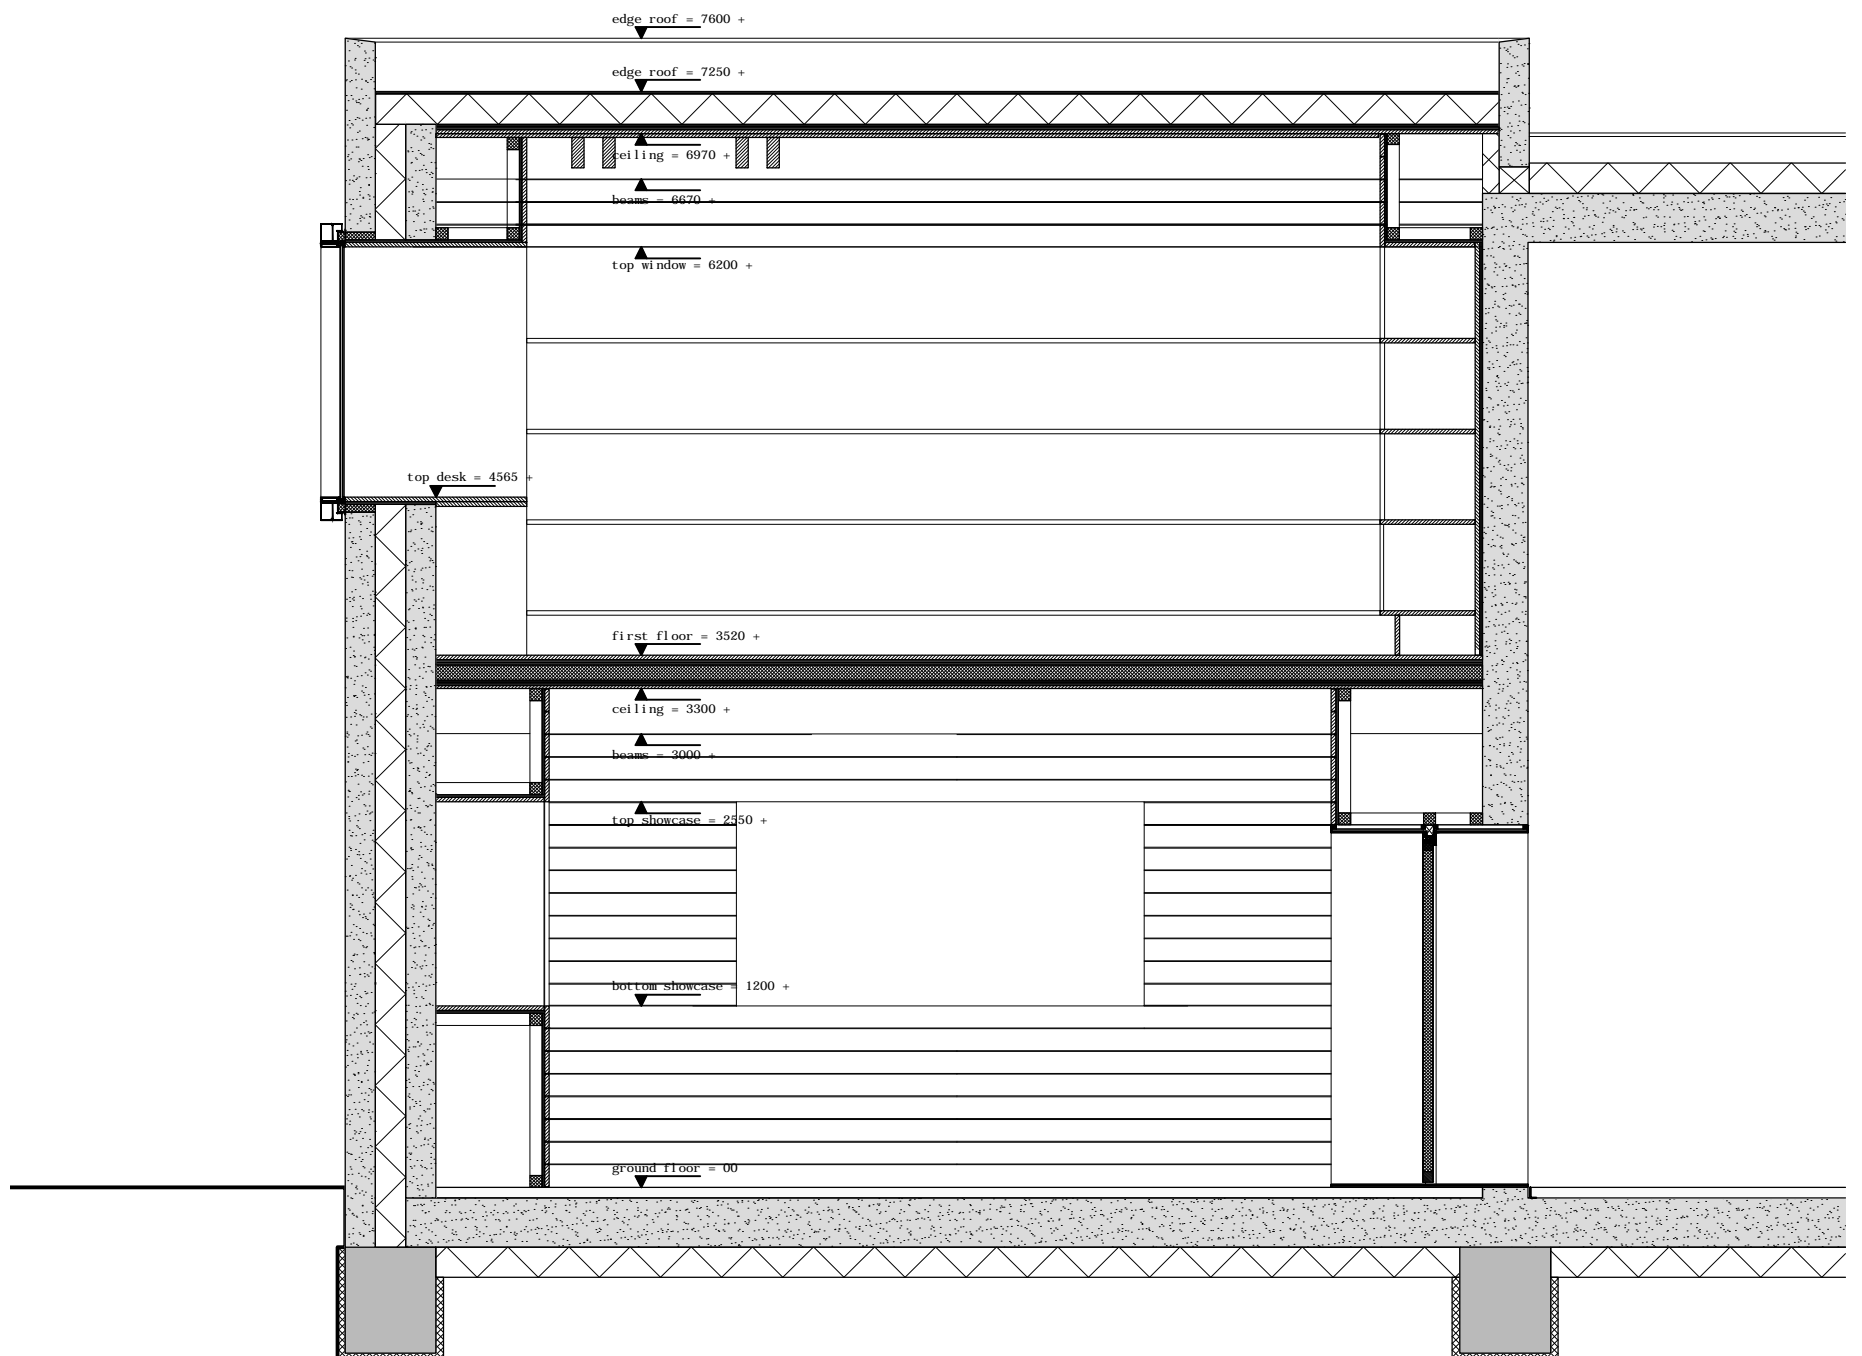

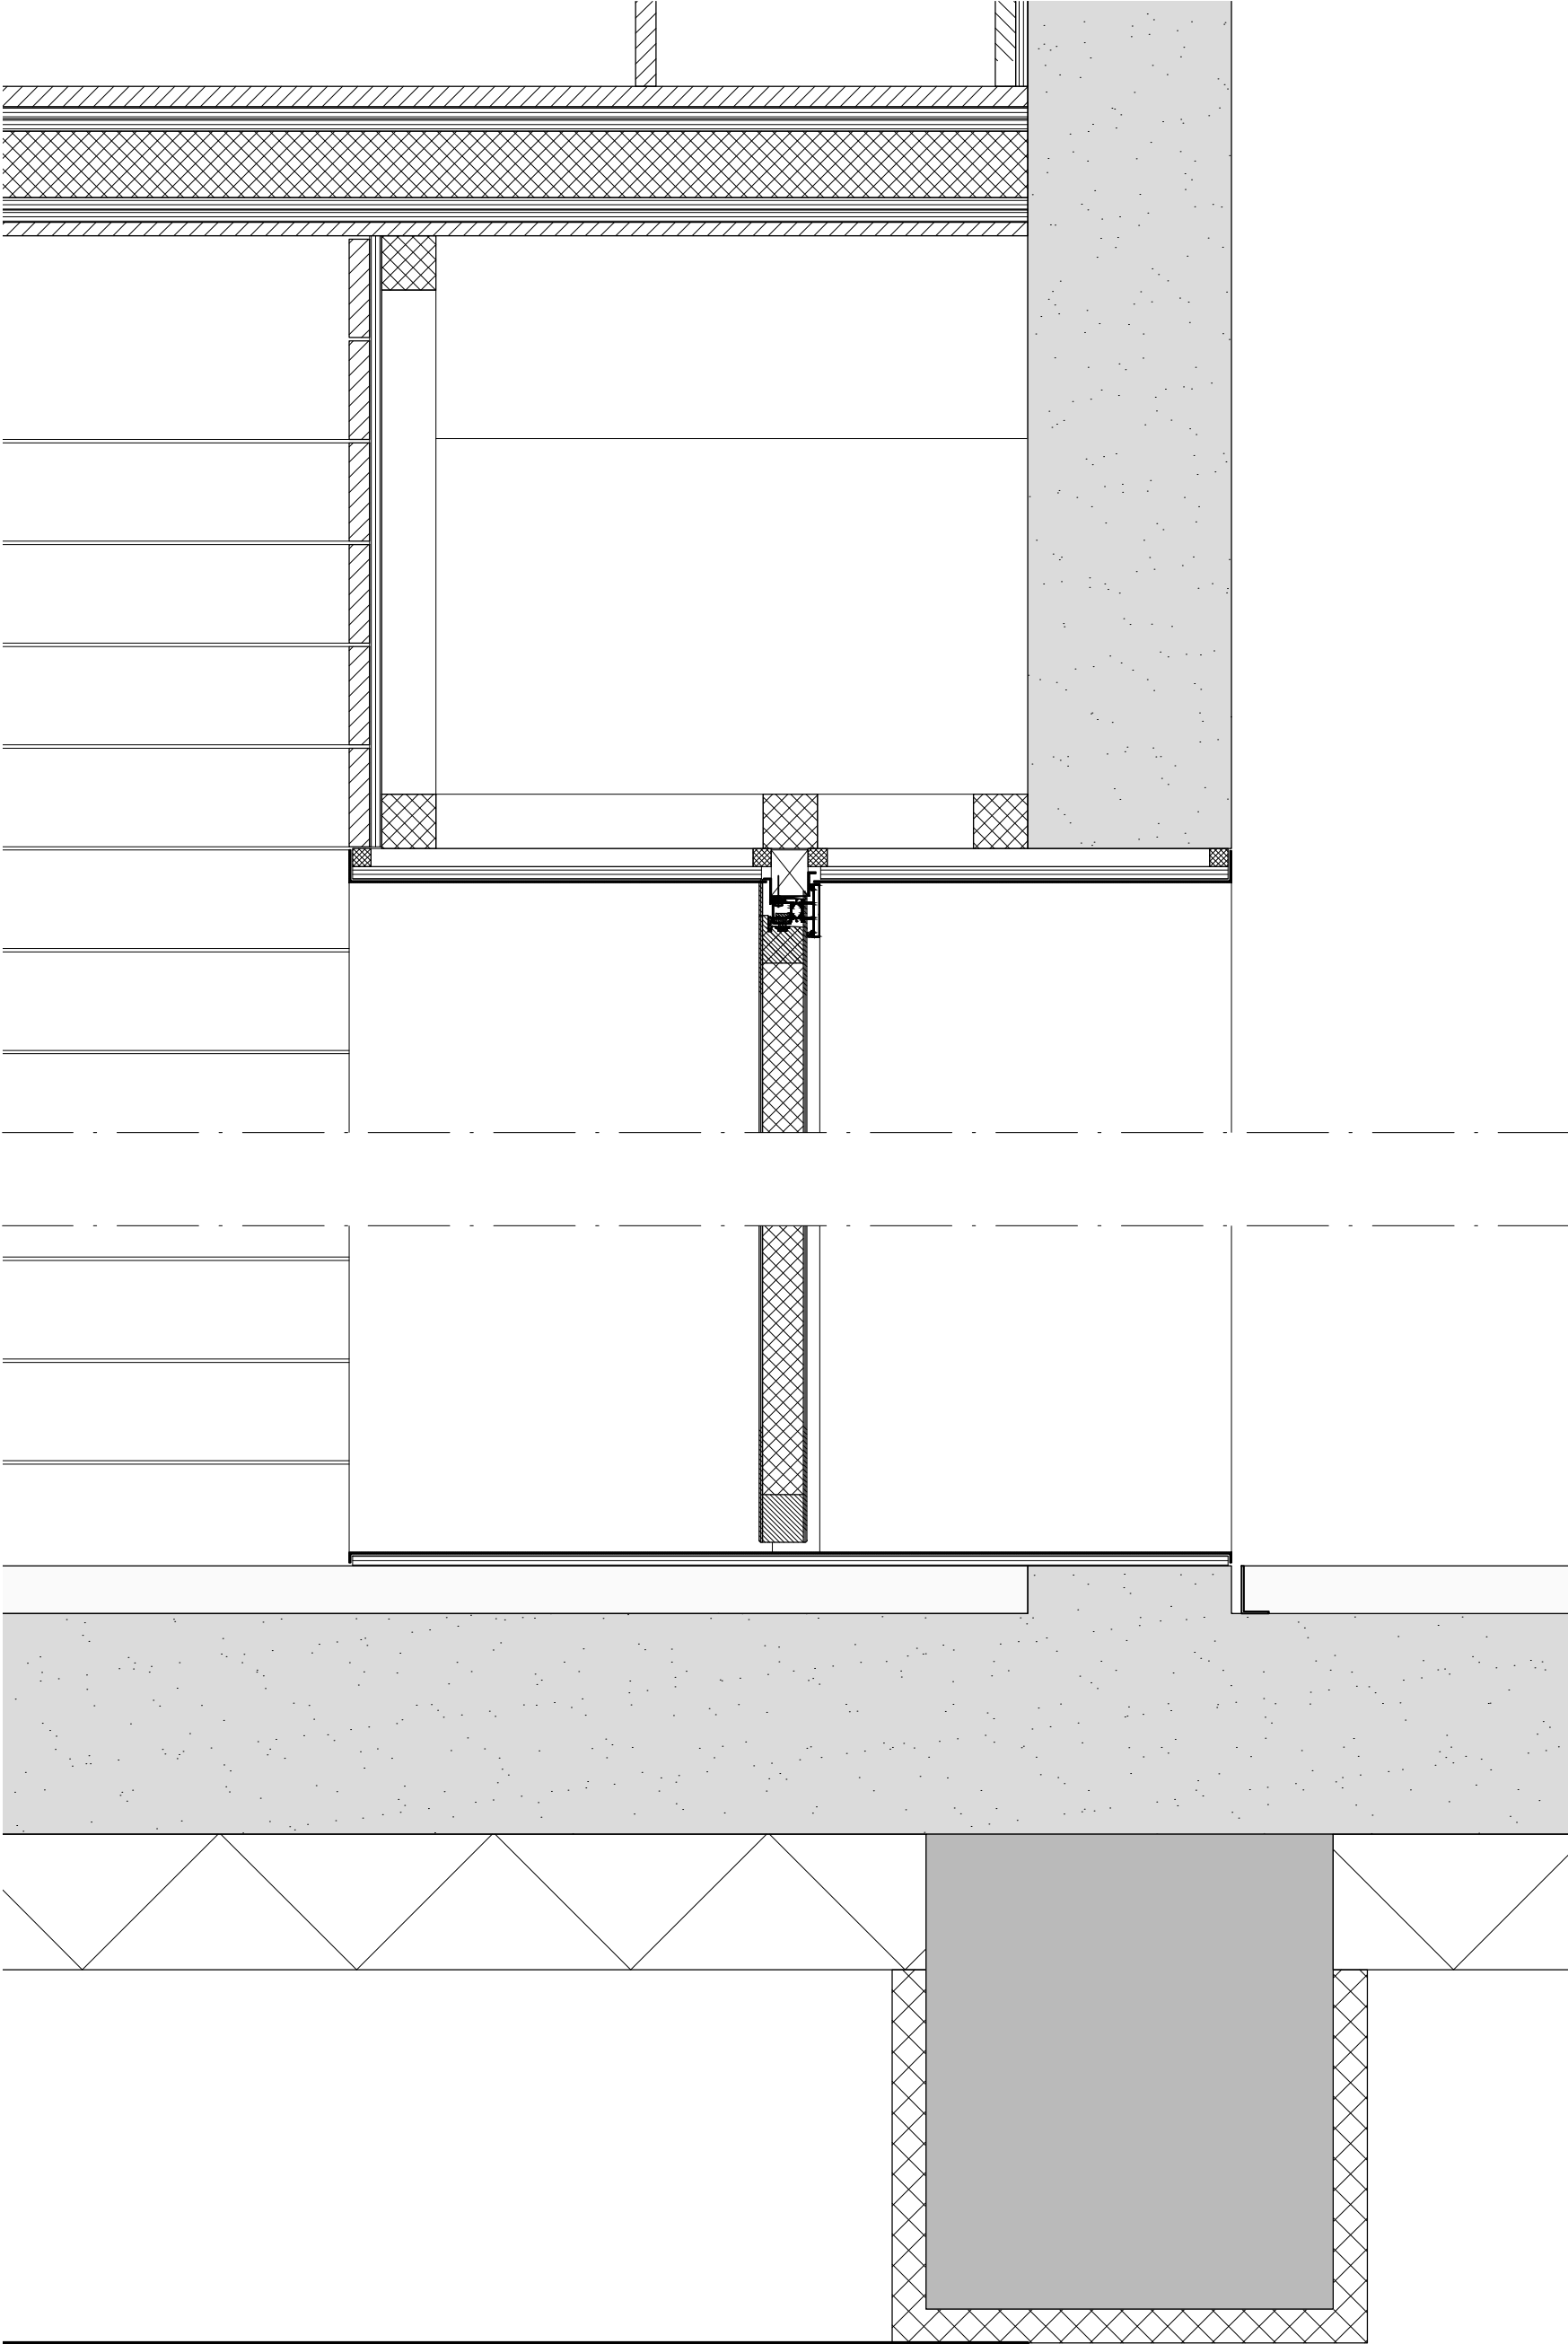



section

details
1: 10

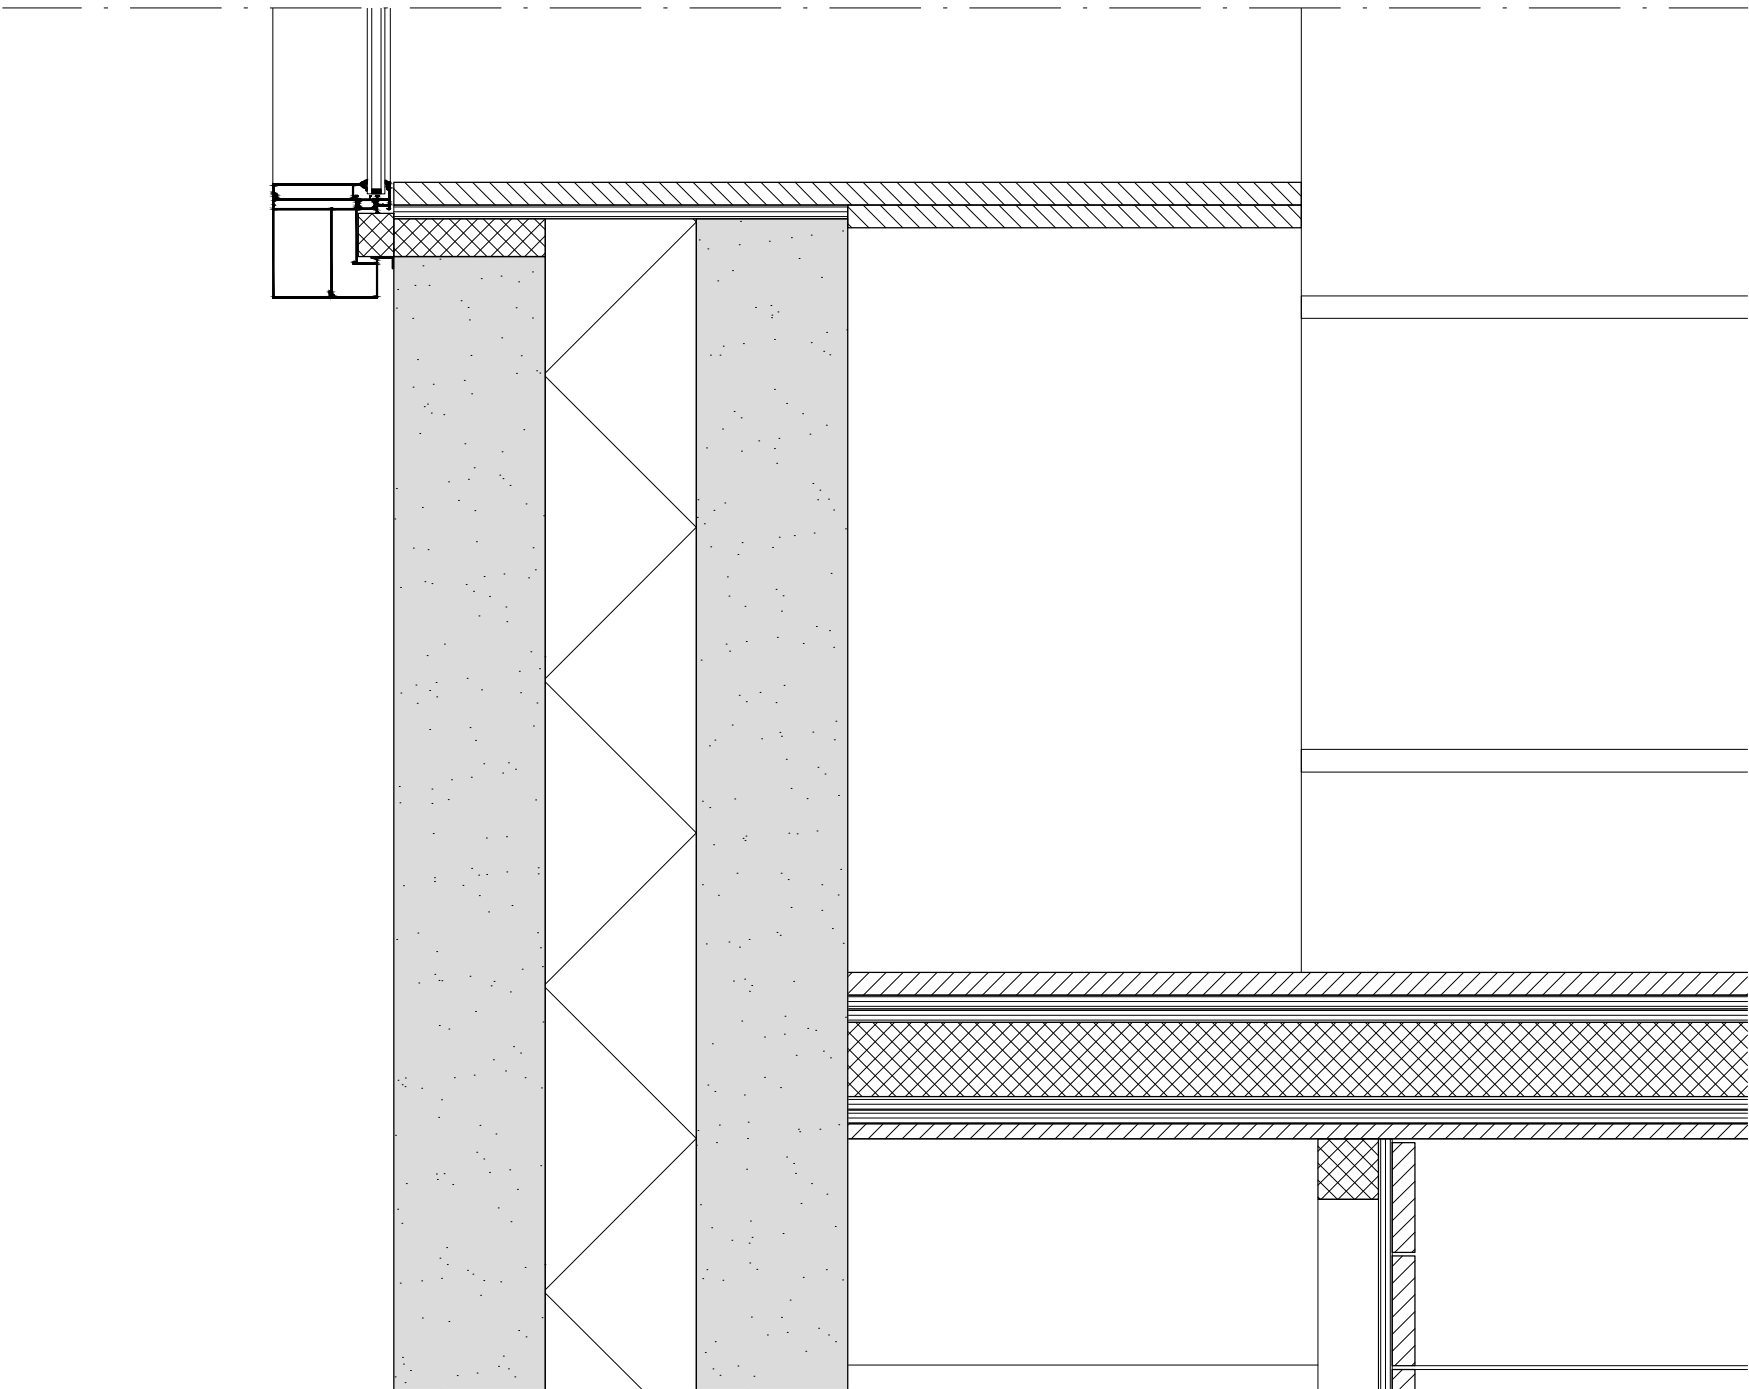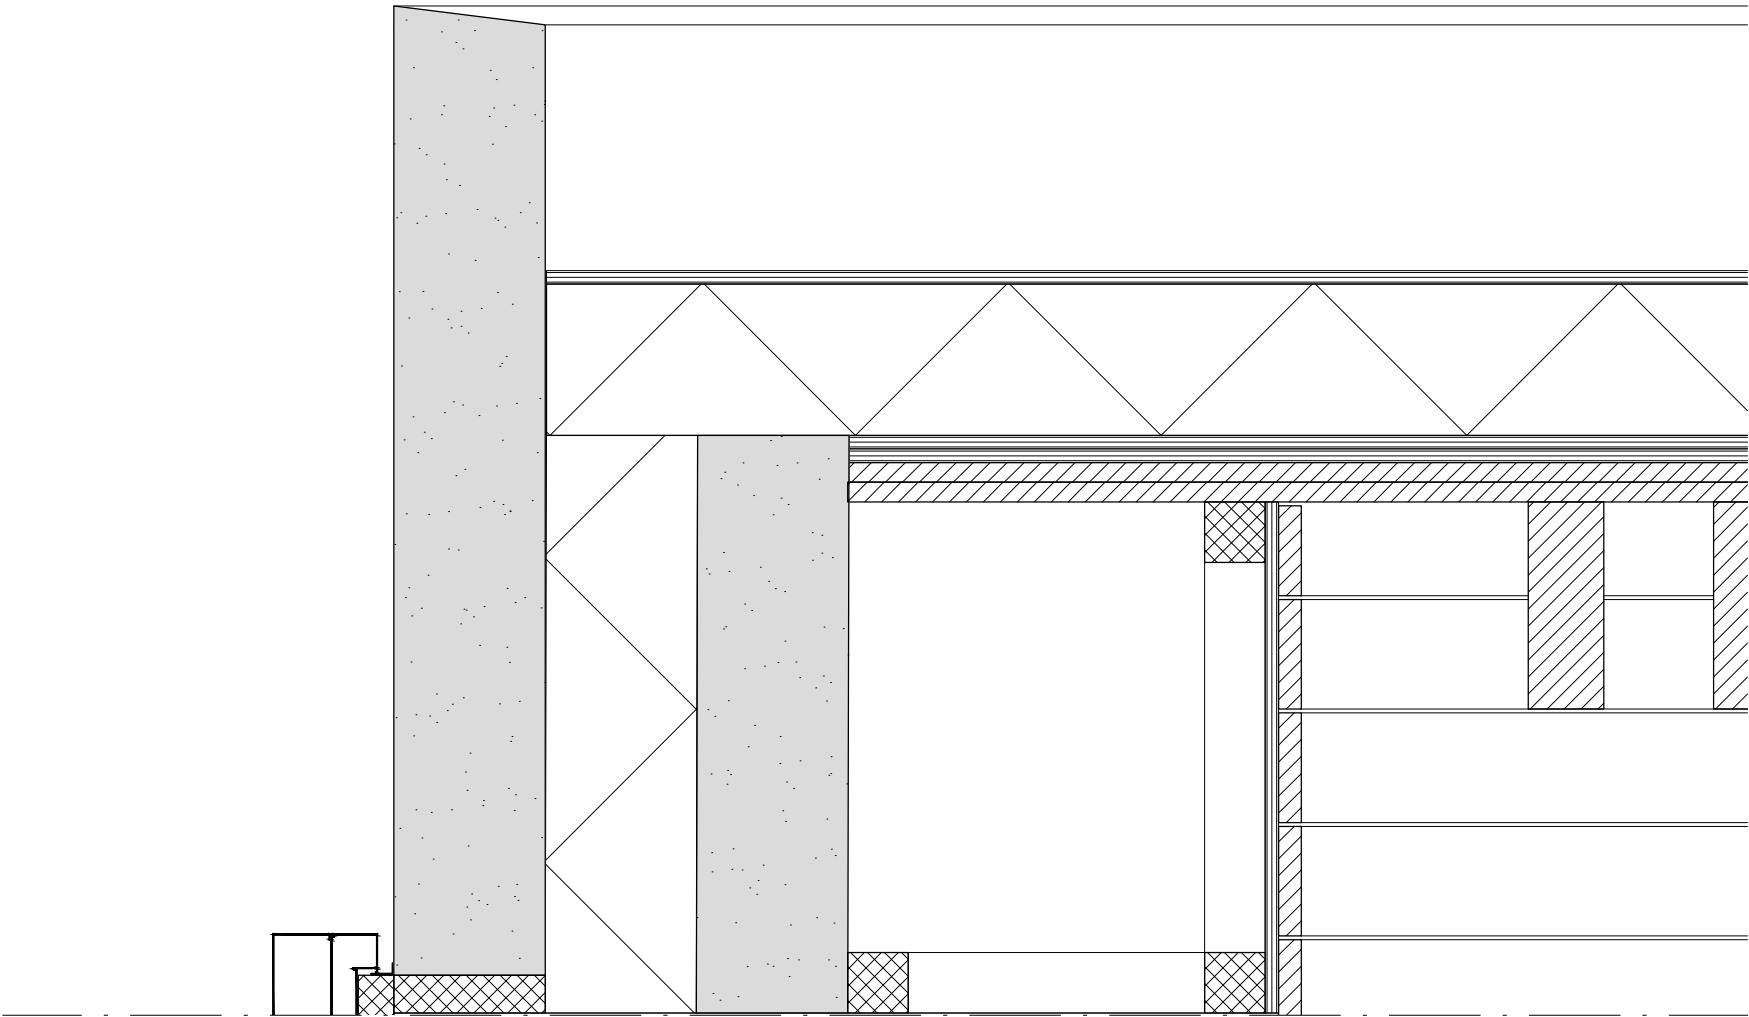

section

details
1: 10

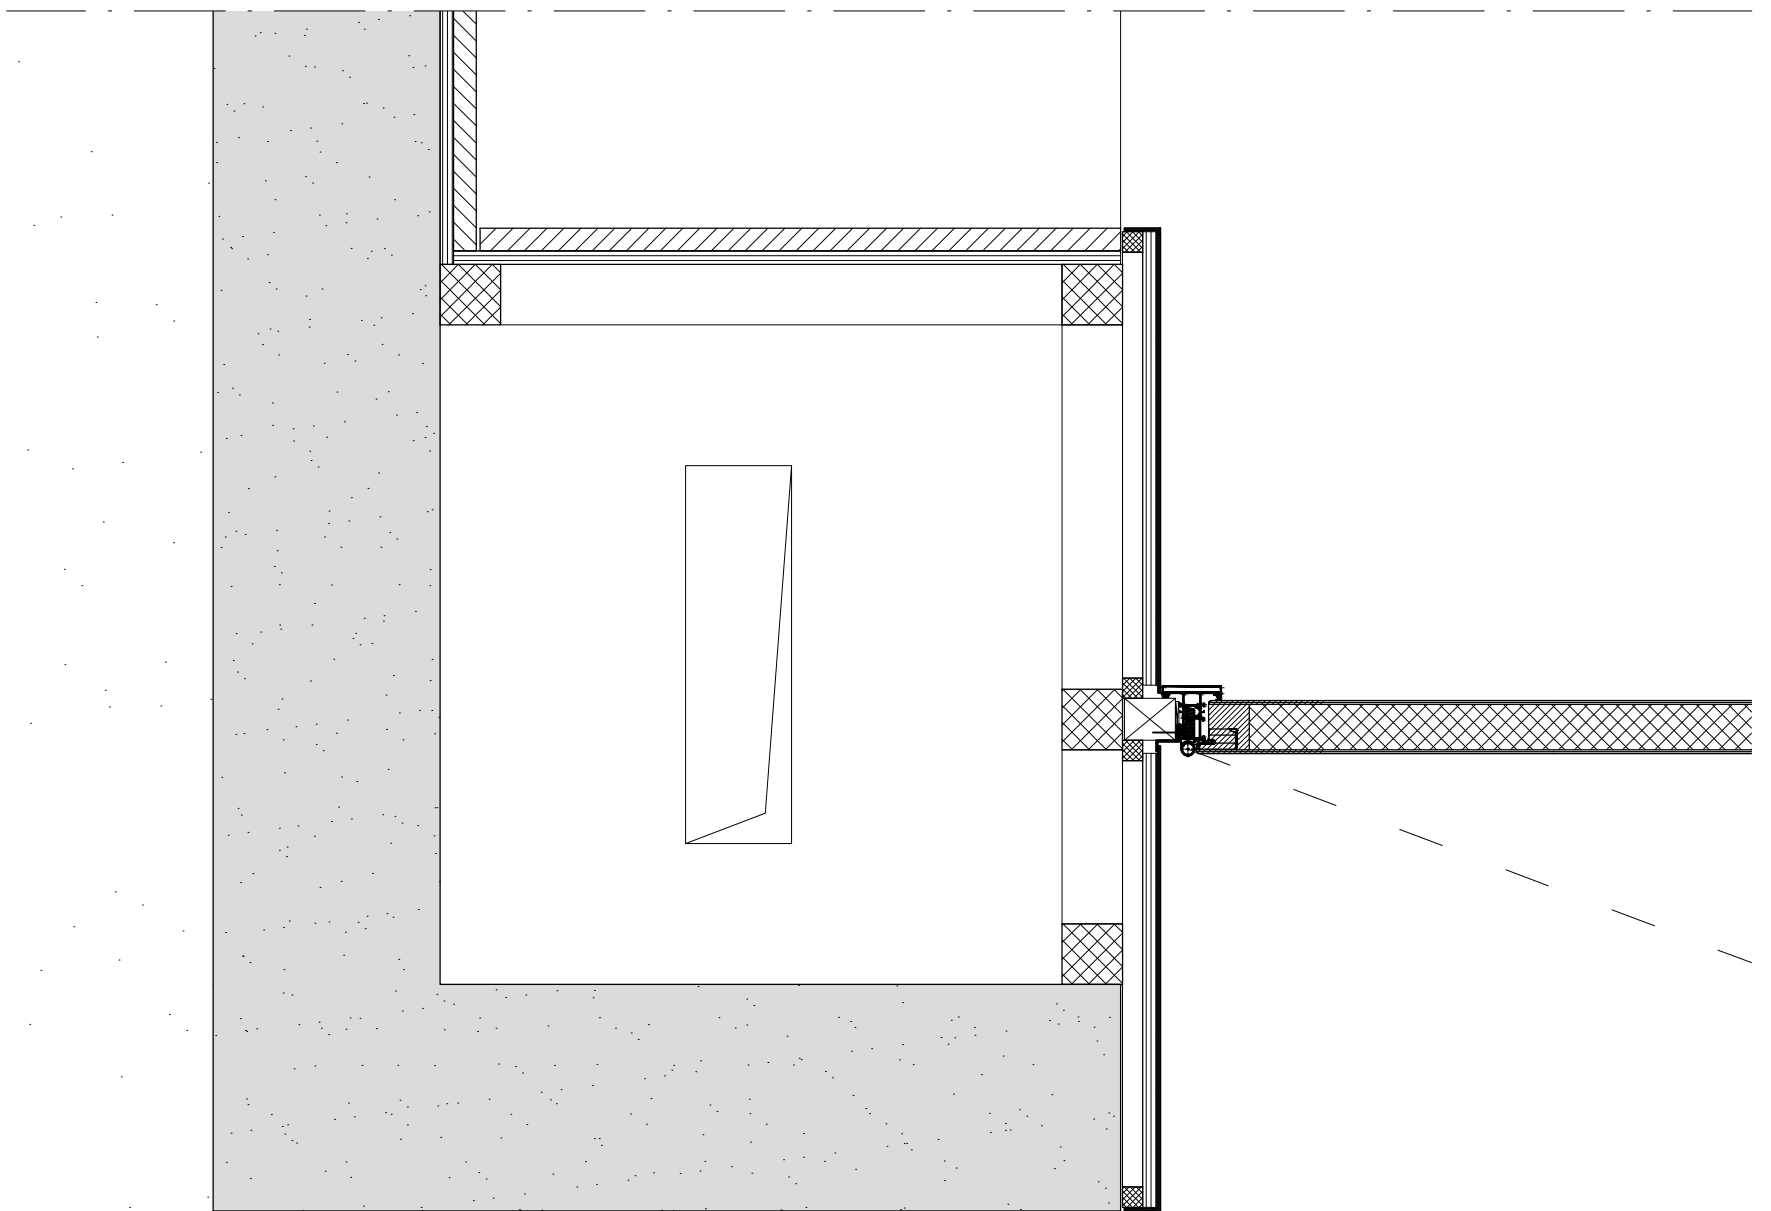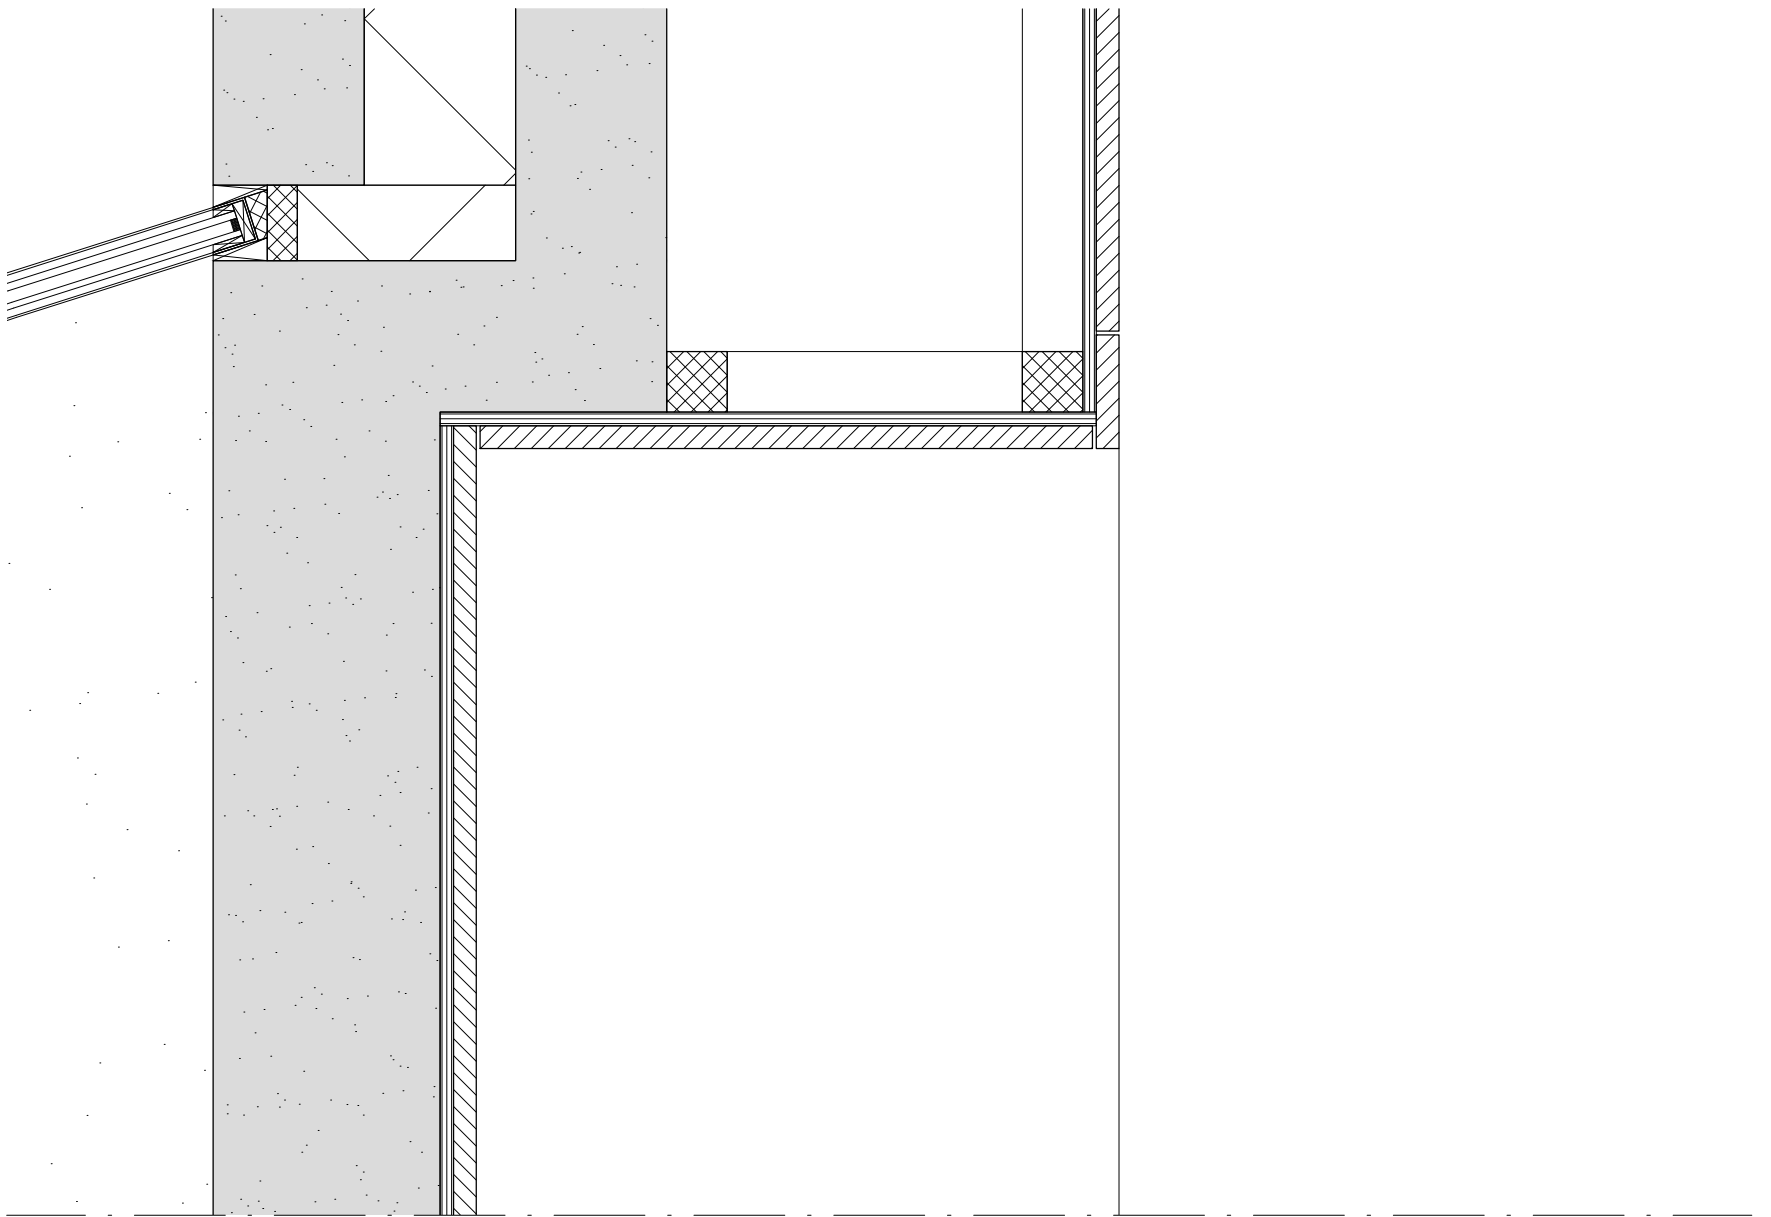

pl an

detail s
1: 10