

threshold 5
 observation dock

threshold 4
 water intake pier

threshold 3
 nursery of phytoformulators

threshold 2
 phytoformulation laboratory unit

discommissioned underground coal mine
 "KWK Centrum"


threshold 1
 microwaters purification facility

(1) phytoformulation nursery facility, (2) phytoformulation laboratory unit, (3) nursery of phytoformulators, (4) water intake pier, (5) observation dock, (6) road (over bridge entrance), (7) microwaters treatment plant, (8) administrative building, (9) decommissioned mine KWK Centrum, (10) phytoformulation testing field, (11) threshold garden, (12) microwaters nursery, (13) floating platform, (14) railway station, (15) floating platform pump, (16) pumping station, (17) microwaters nursery, (18) oak station, (19) water release point


threshold 2
phytoremediation laboratory unit




section A2-1
1:100

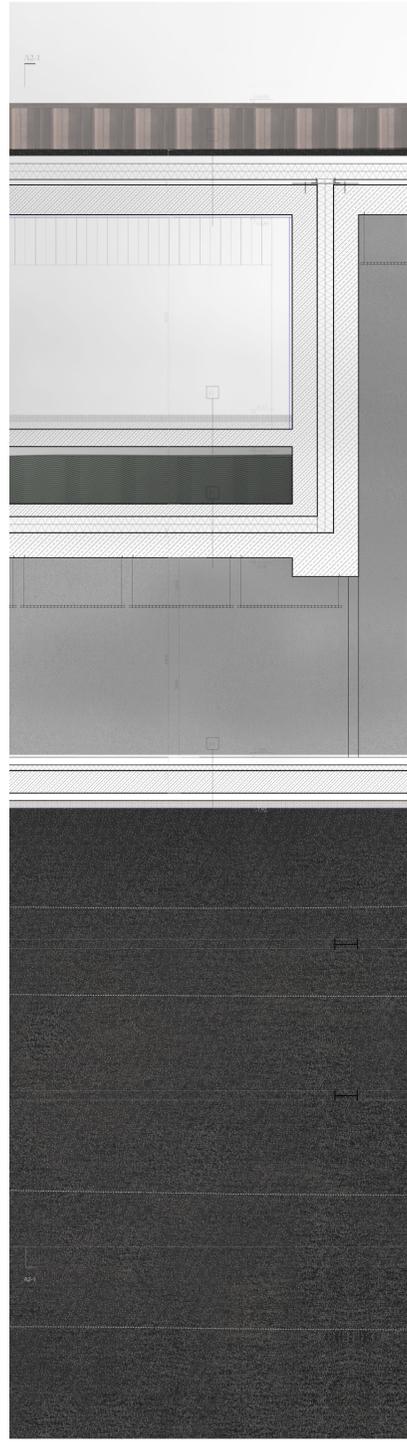


section B2
1:100

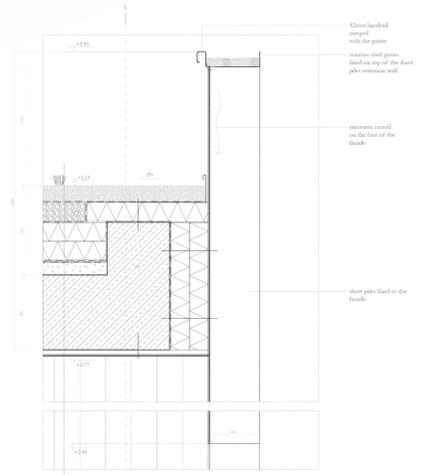


detail C2
1:100

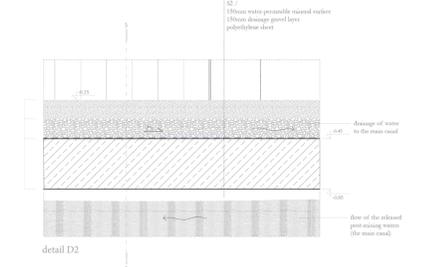

detail D2
1:100

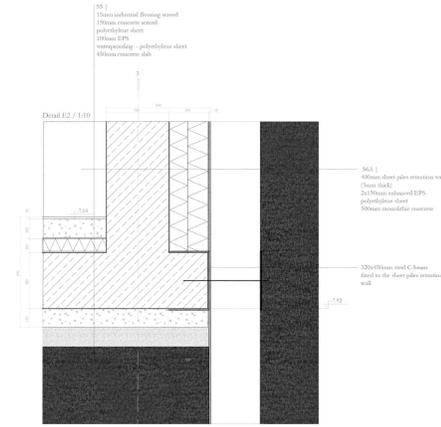


detail E2
1:100

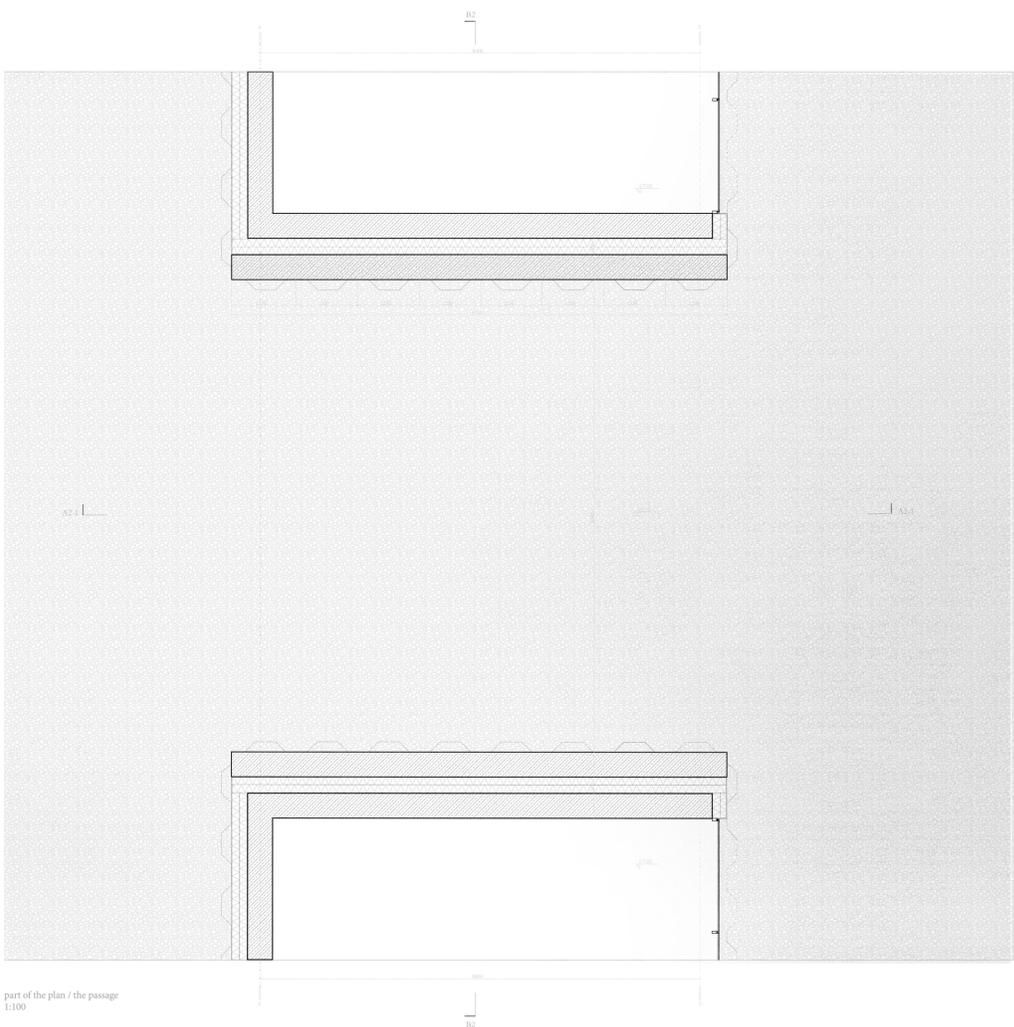



part of the plan / the passage
1:100



section A2-2
1:200

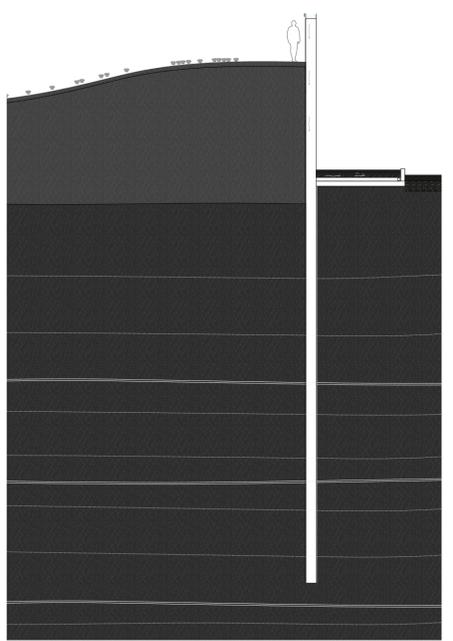

section A2-3
1:200

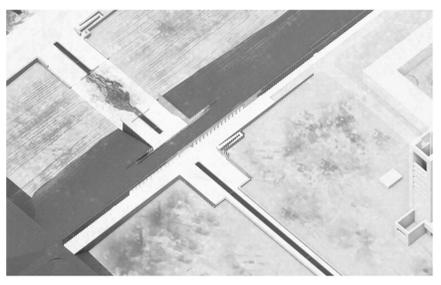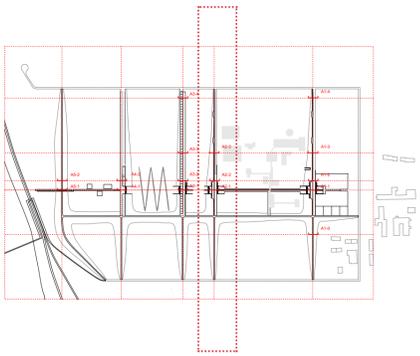





threshold 3
phytoremediation nursery




section A3-1
1:100




section B3
1:100

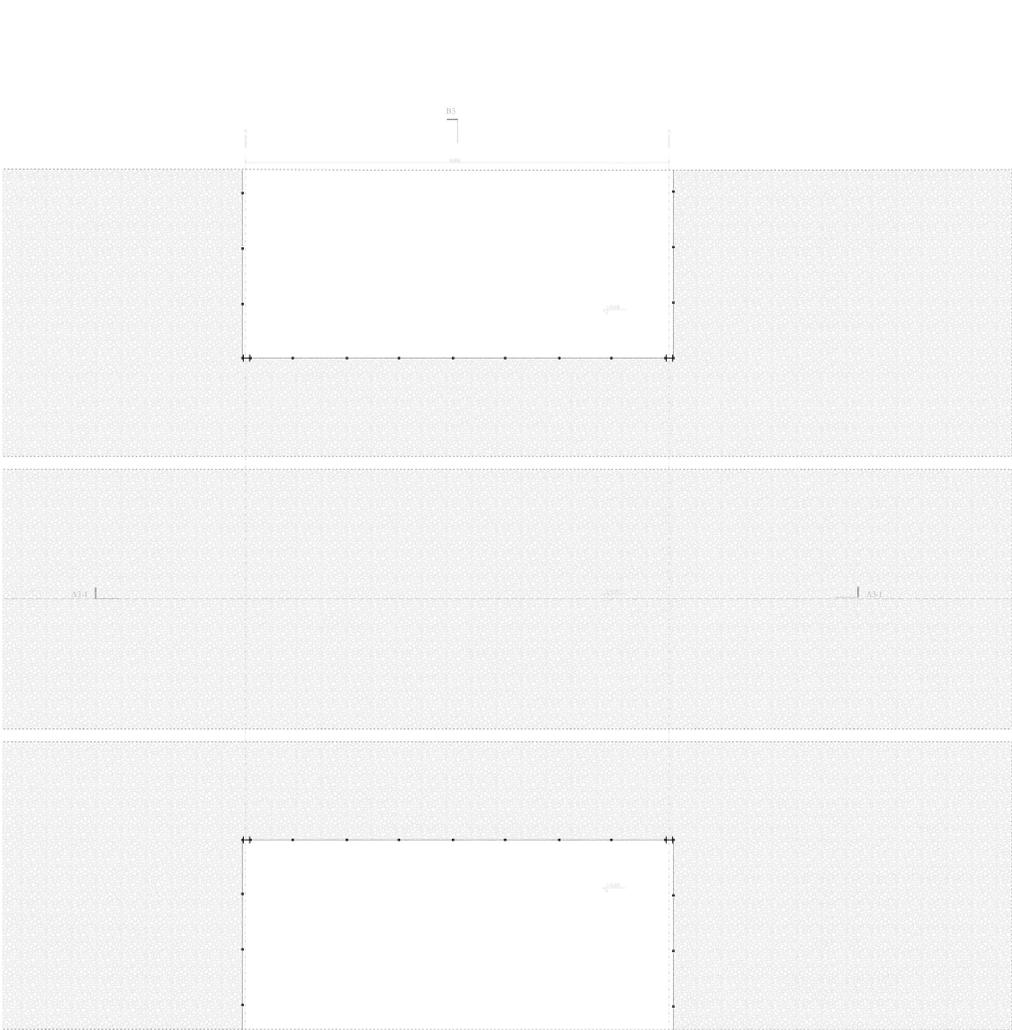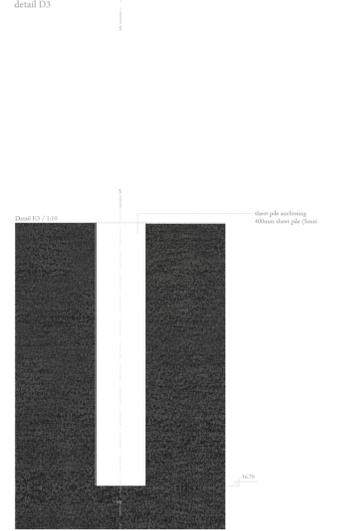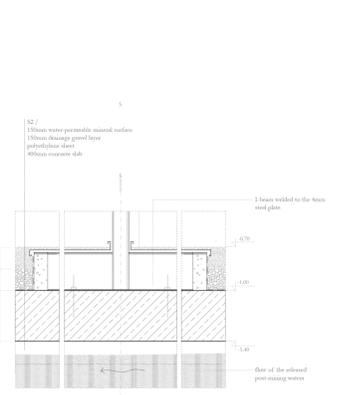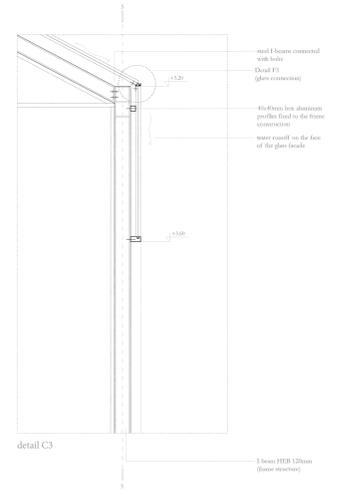


part of the plan / the passage
1:100

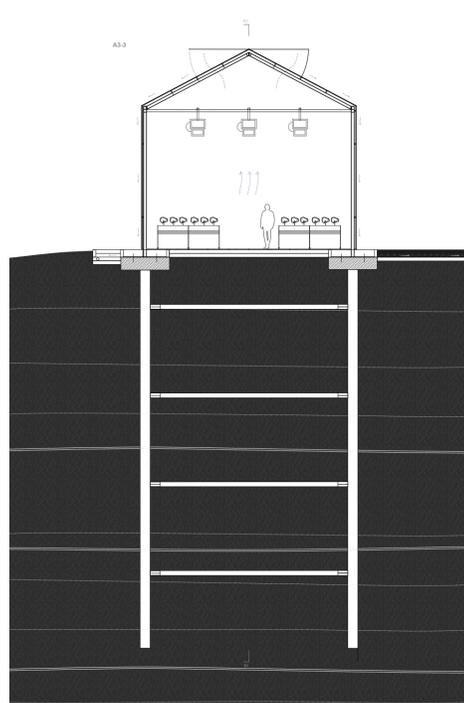

section A3-2
1:200

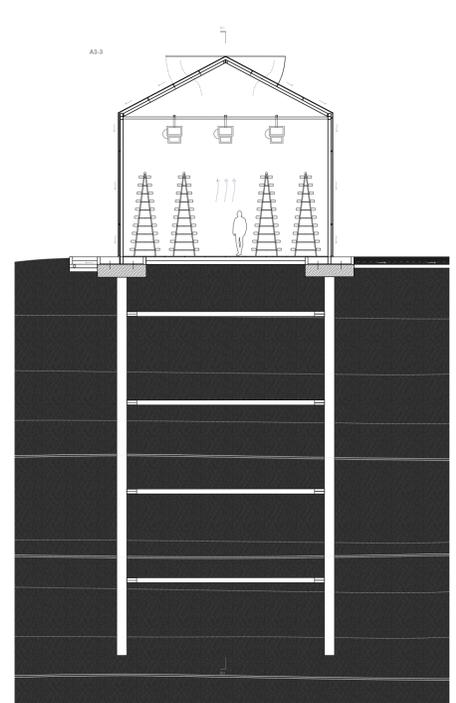

section A3-3
1:200

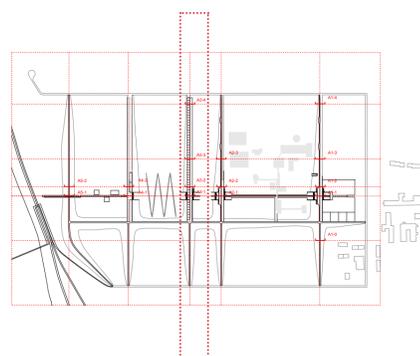


threshold 4
water leisure pier




section A4-1
1:100




section B4
1:100

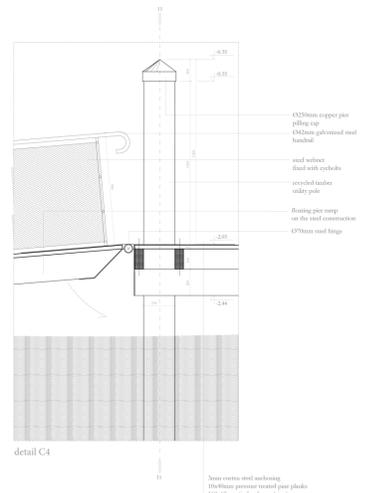


detail C4

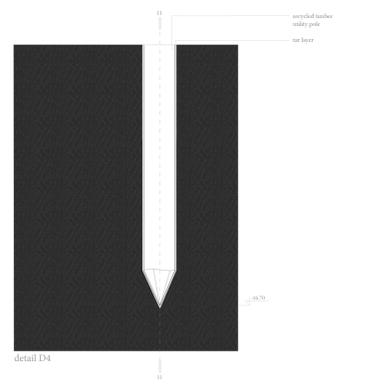



detail D4

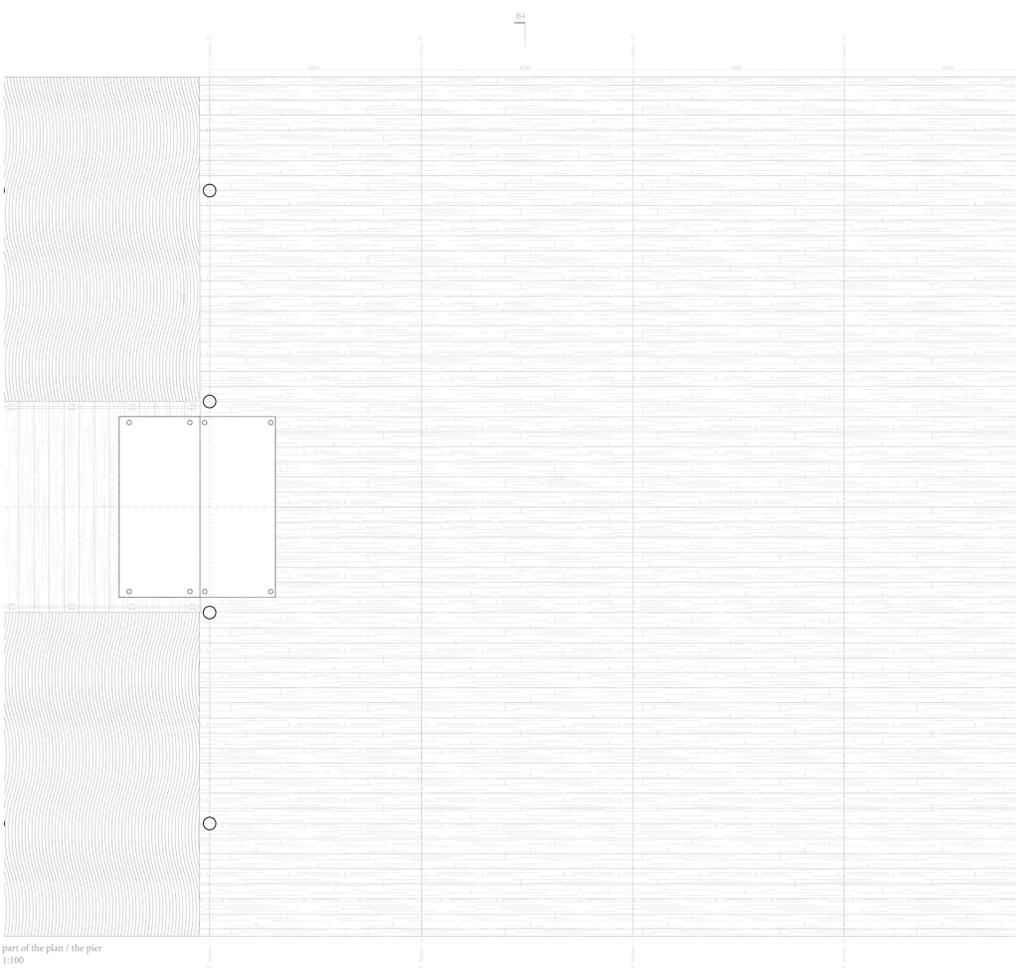


part of the plan / the pier
1:100

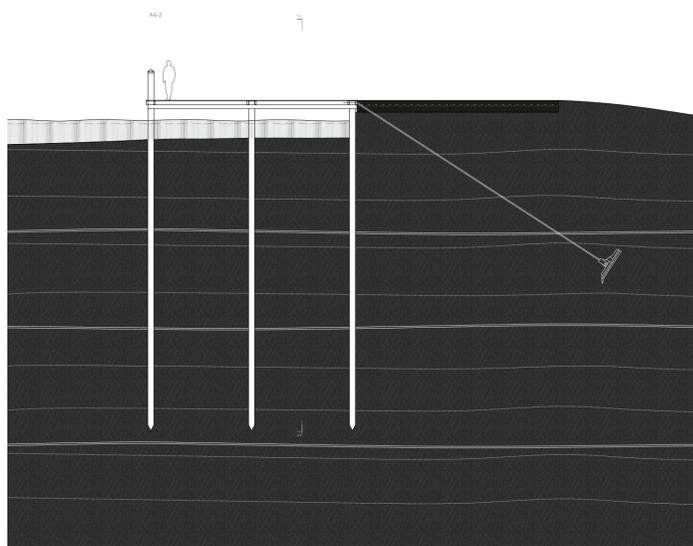


section A4-2
1:200

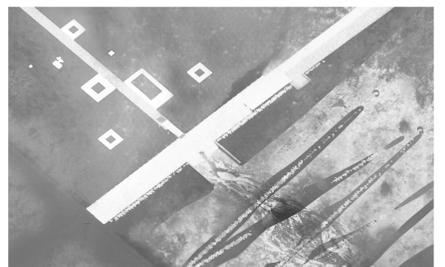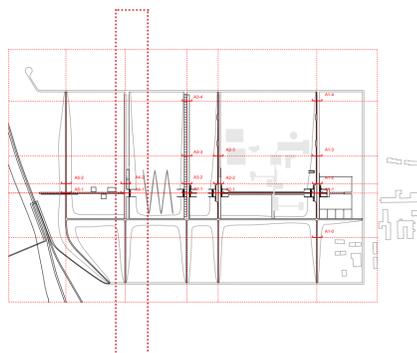


threshold 5
observation deck

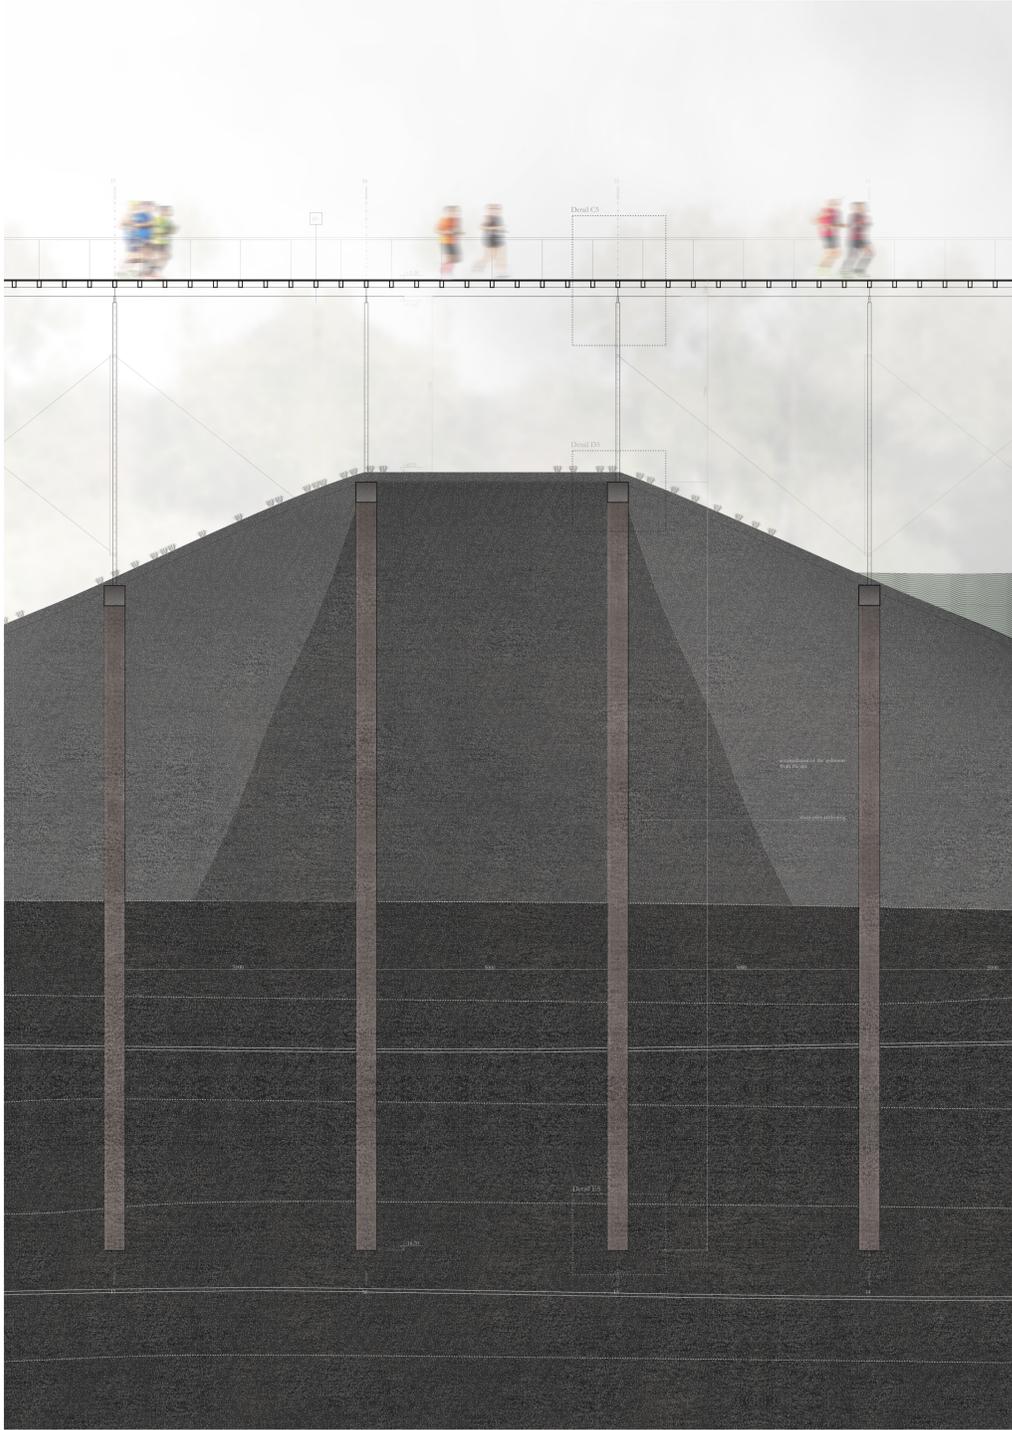

section A5-1
1:100

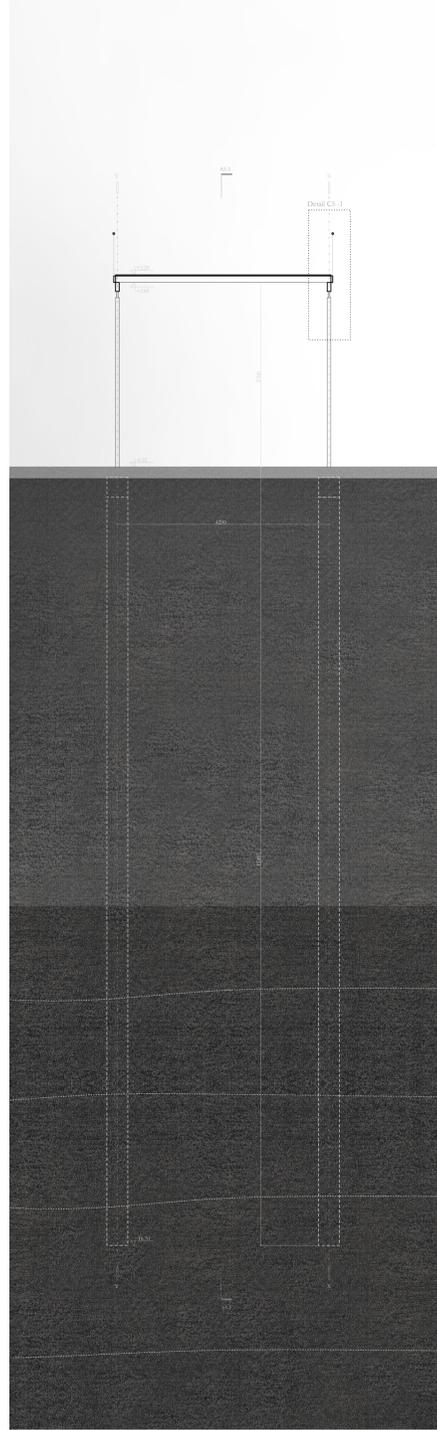


section B5
1:100

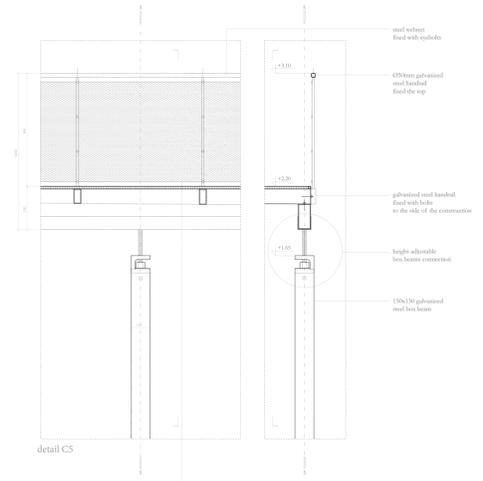


detail C5


90 / 170mm height galv. 10x120mm galvanized steel beam 170x20mm galvanized steel beam

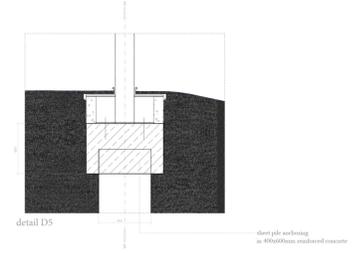


detail D5

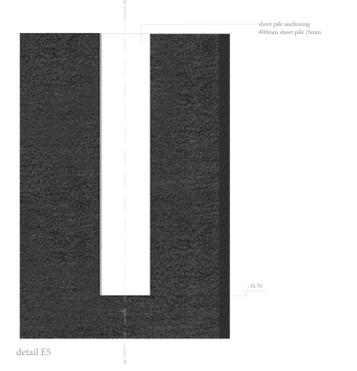


detail E5

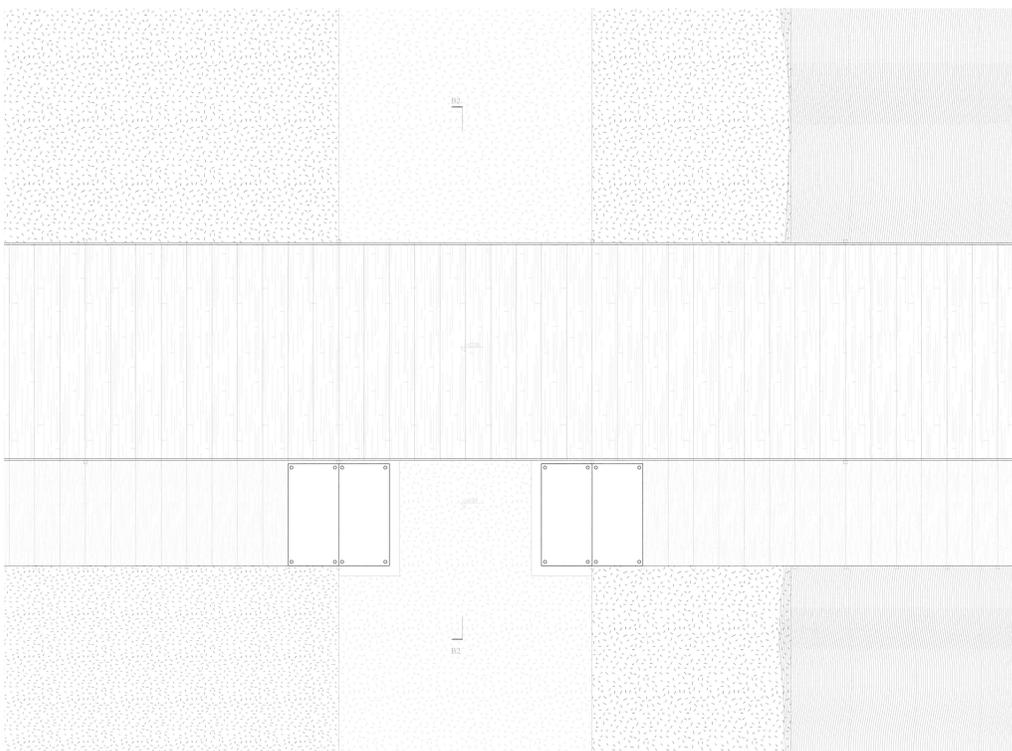


part of the plan / the deck
1:100

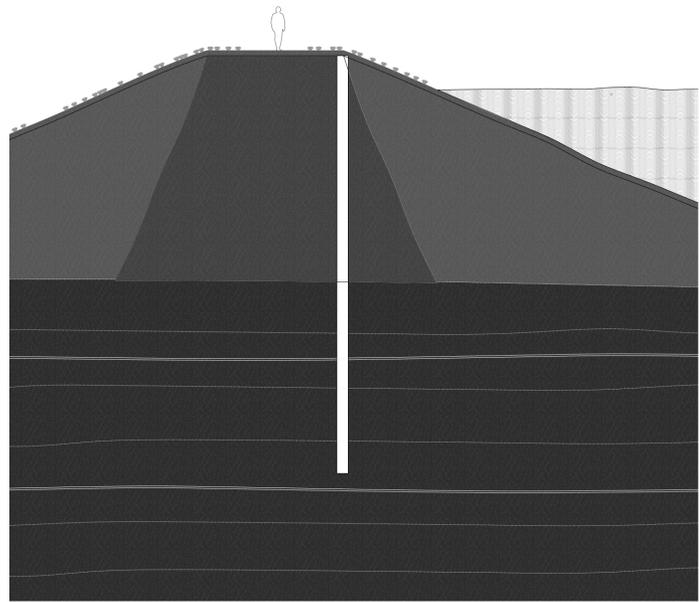


section A5-2
1:200

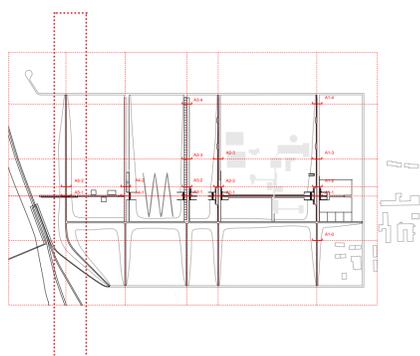

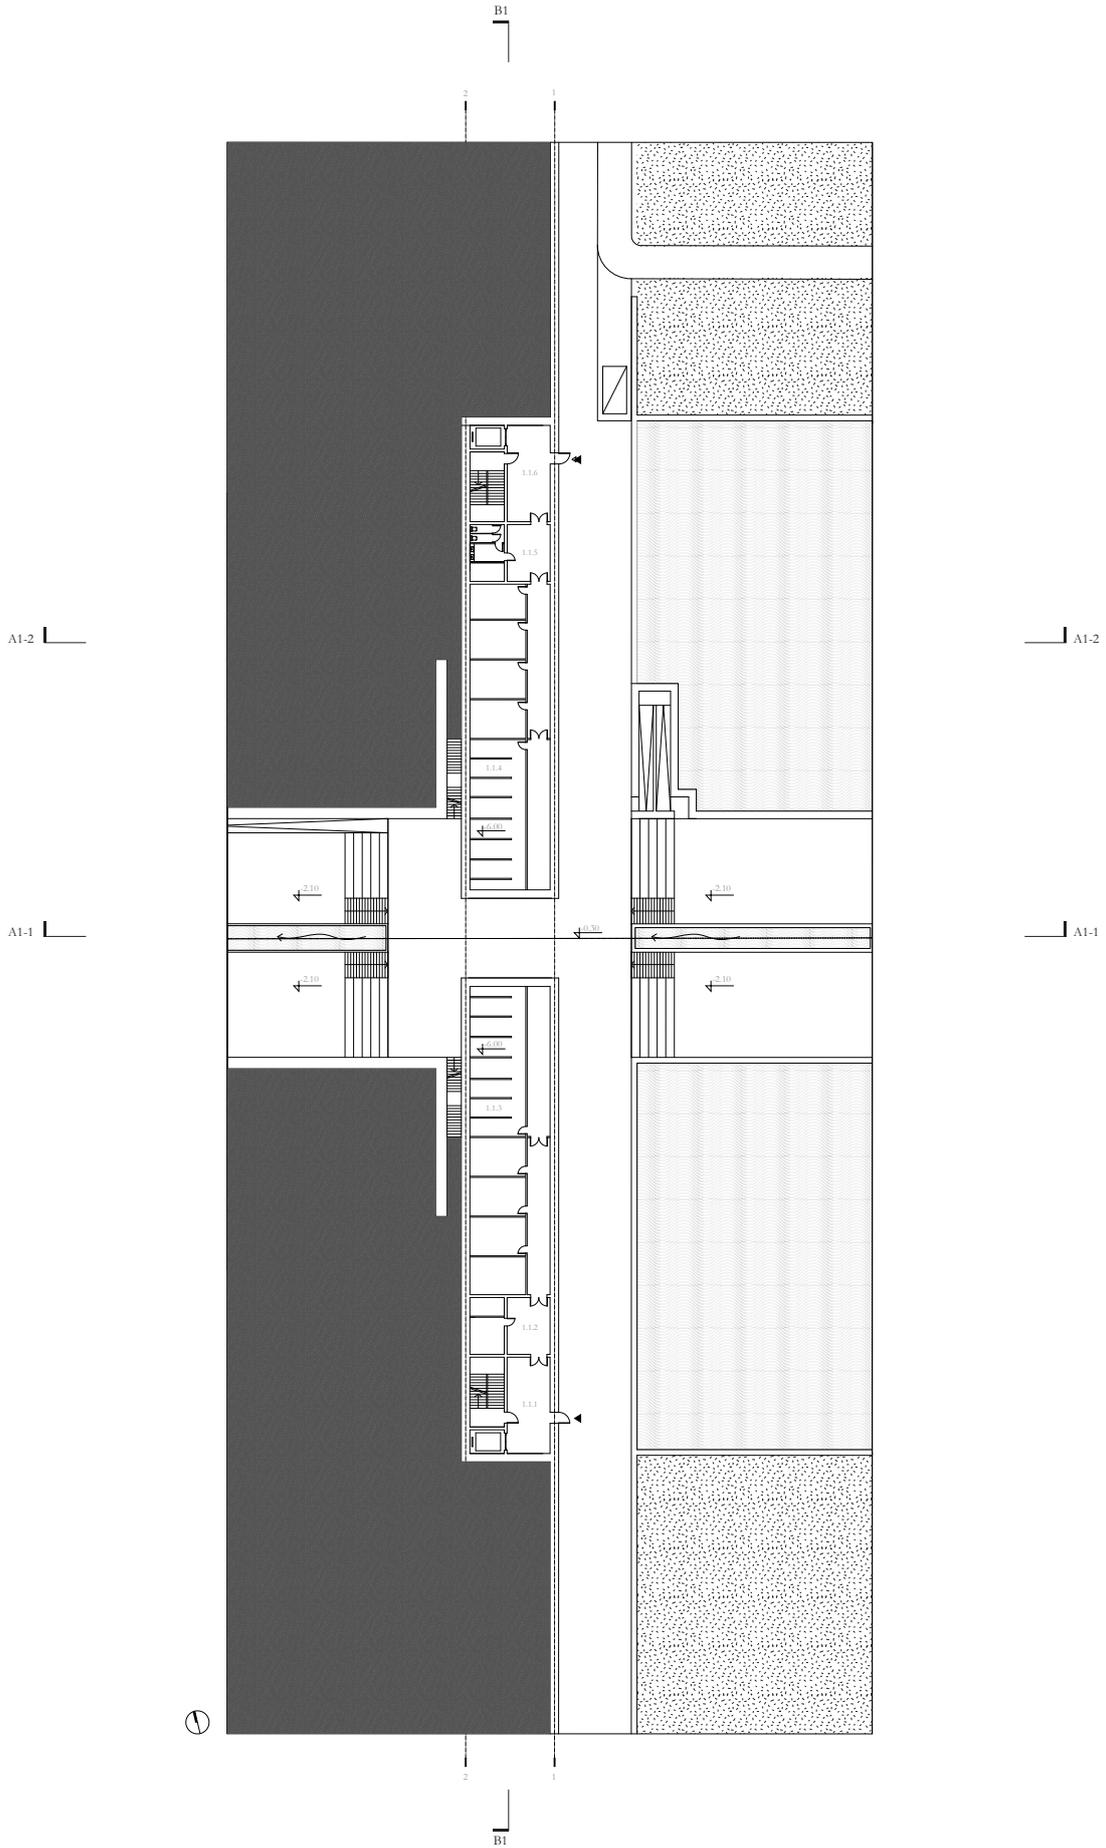


- 1.1.1 transition lock 1
- 1.1.2 transition lock 2
- 1.1.3 reverse osmosis filter chambers
- 1.1.4 reverse osmosis filter chambers
- 1.1.5 transition lock 1
- 1.1.6 transition lock 2

threshold 1
water purification unit
level 0

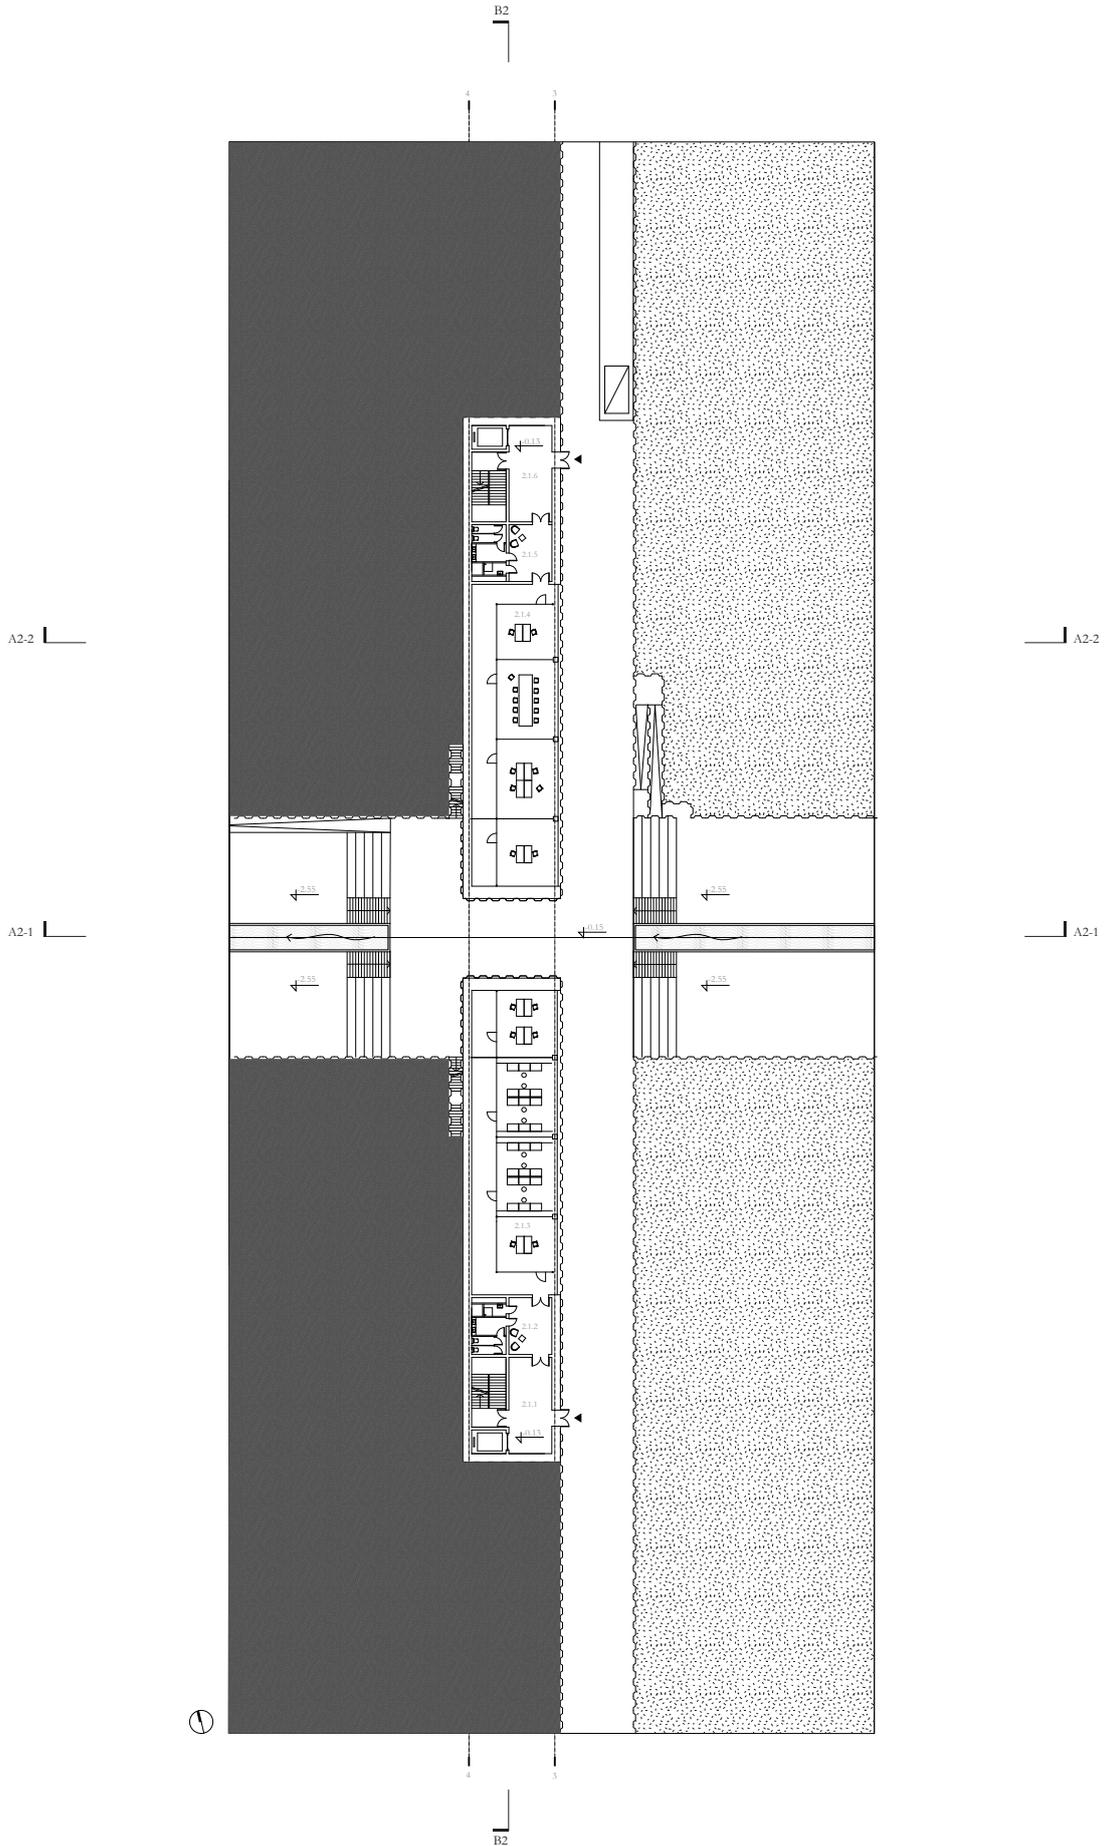


- 2.1.1 transition lock 1
- 2.1.2 transition lock 2
- 2.1.3 daylight laboratory space
- 2.1.4 daylight laboratory space
- 2.1.5 transition lock 1
- 2.1.6 transition lock 2

threshold 2
phytoremediation laboratory unit
level 0

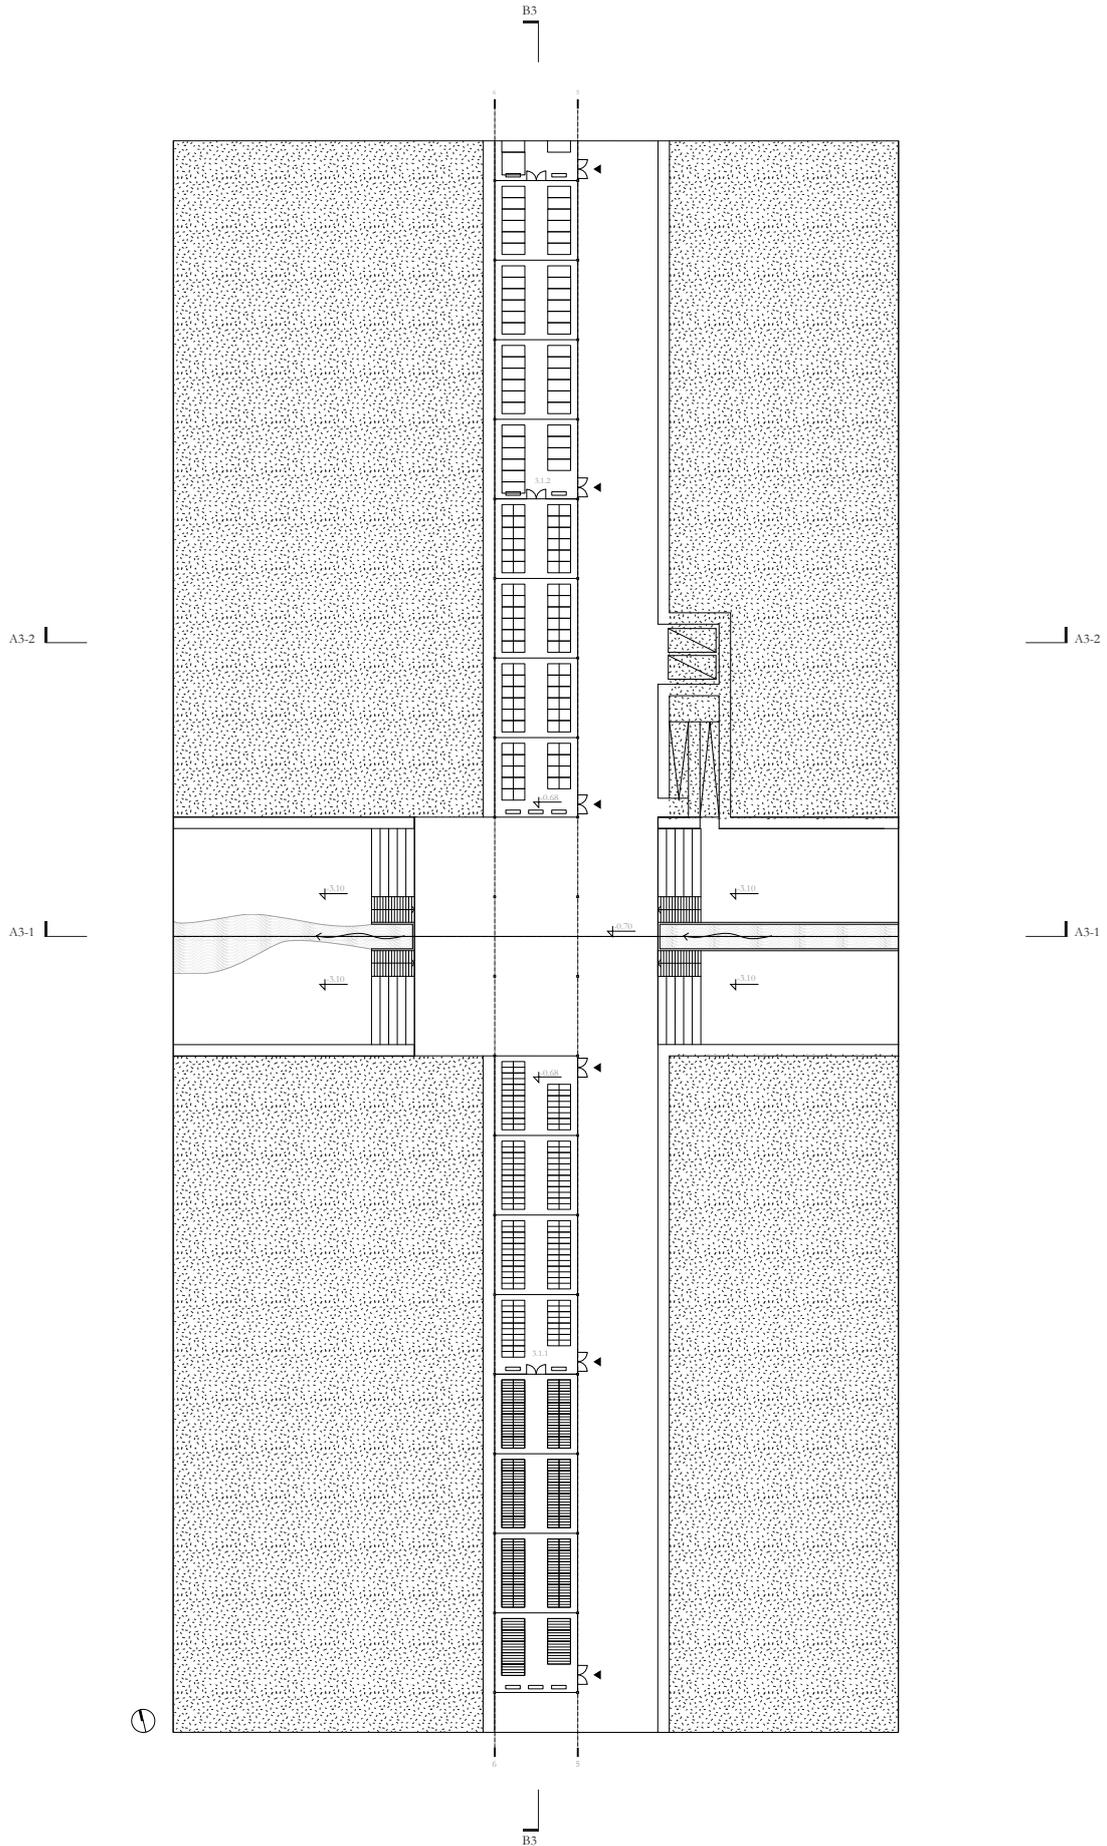

3.1.1 phytoremediation nursery
 (shared with the citizens)
 3.1.2 phytoremediation nursery

threshold 3
 phytoremediation nursery
 level 0

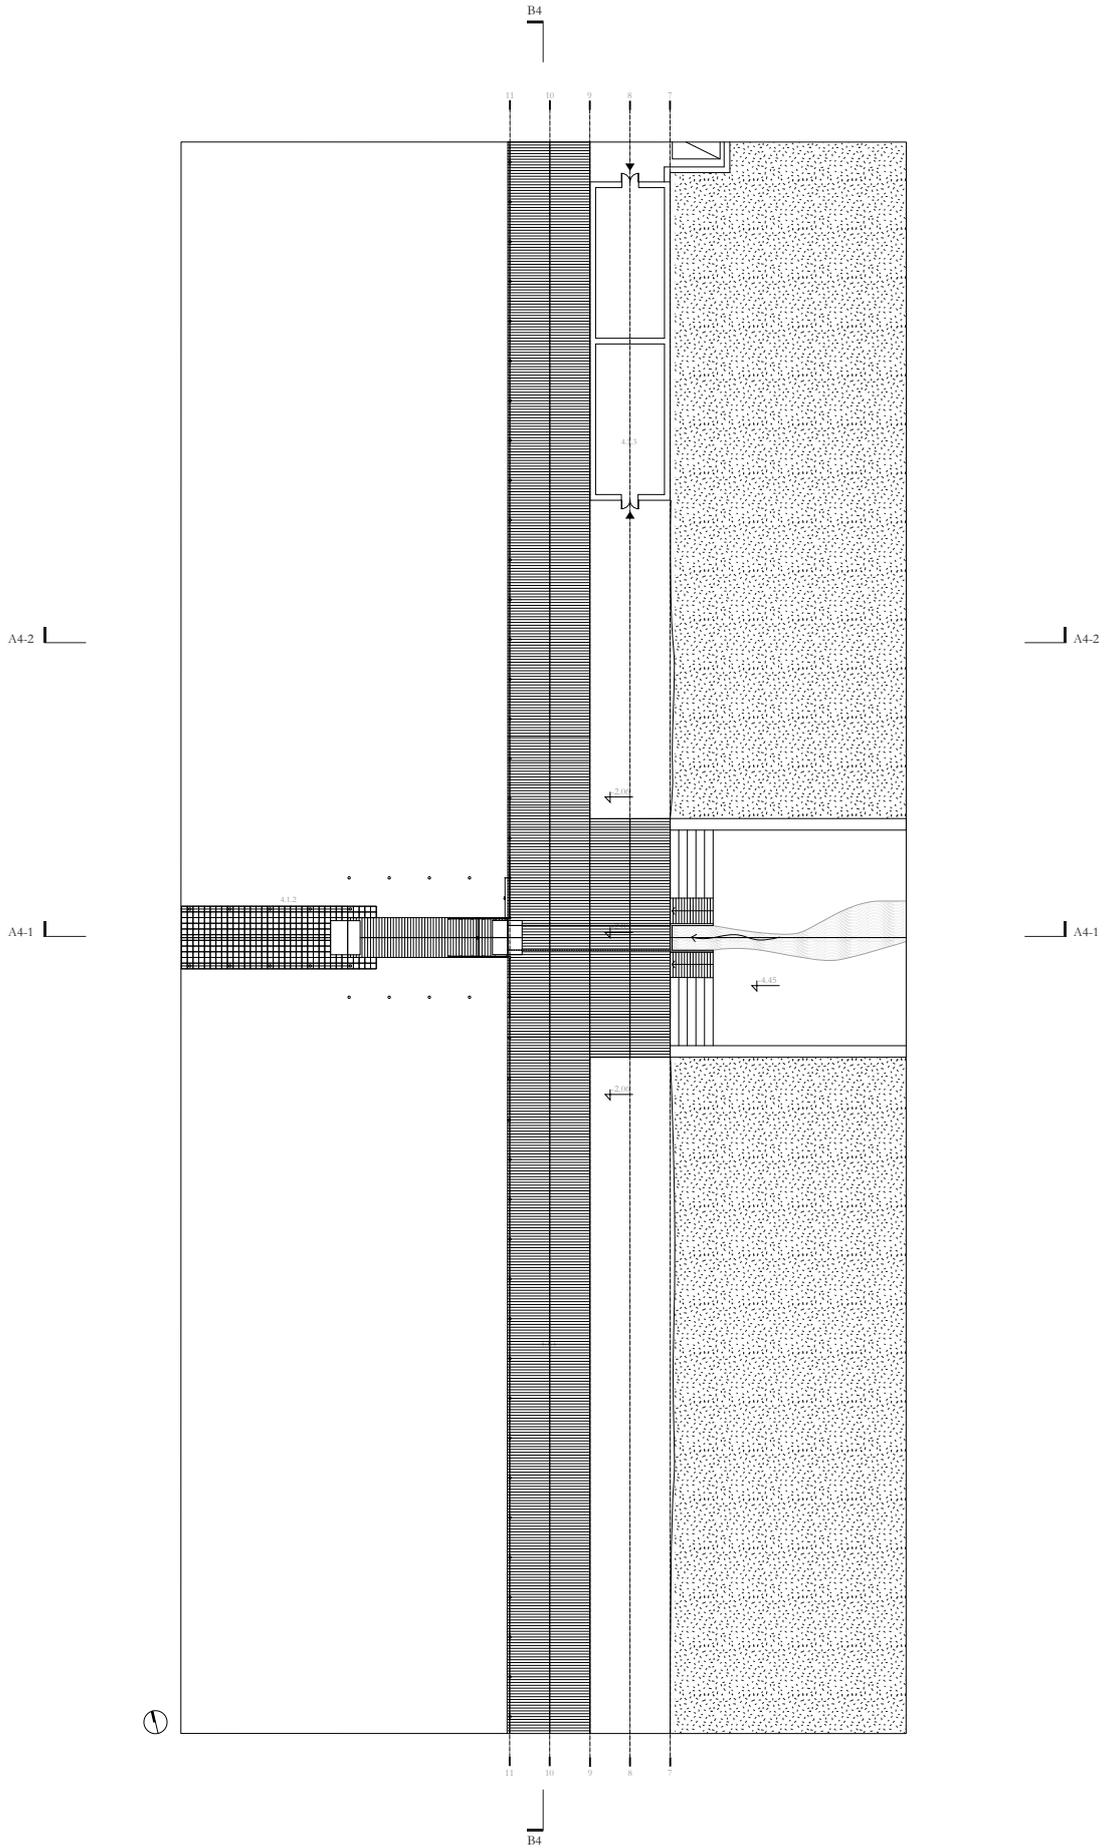

- 4.1.1 water leisure pier
- 4.1.2 floating pier
- 4.1.3 water leisure pavilion

*threshold 4
water leisure pier
level 0*


B5

A5-2

A5-2

A5-1

A5-1

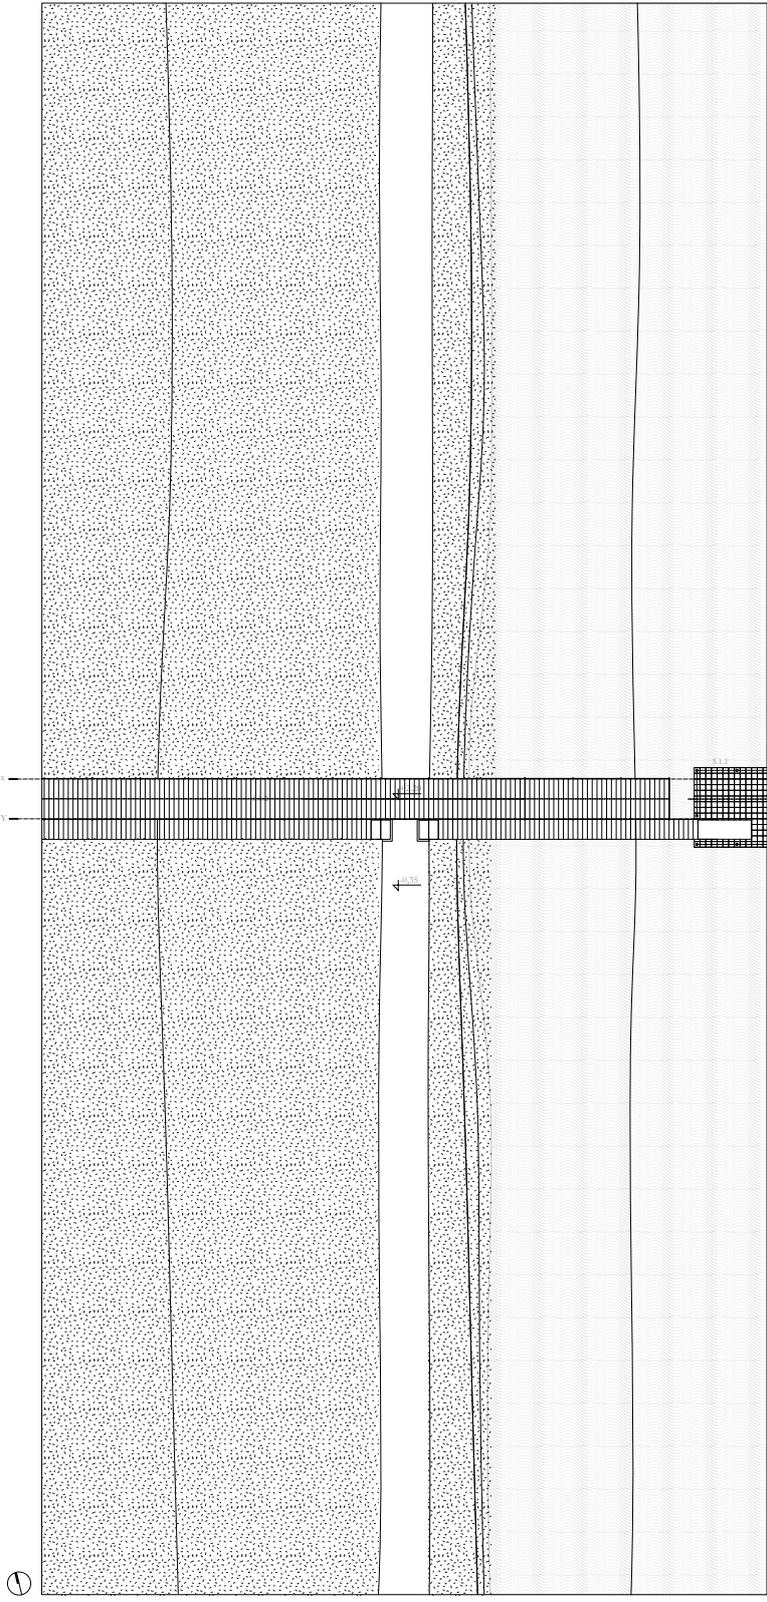

B5

5.1.1 floating pier
5.1.2 observation deck

*threshold 5
observation deck
level 0*