




Elevations

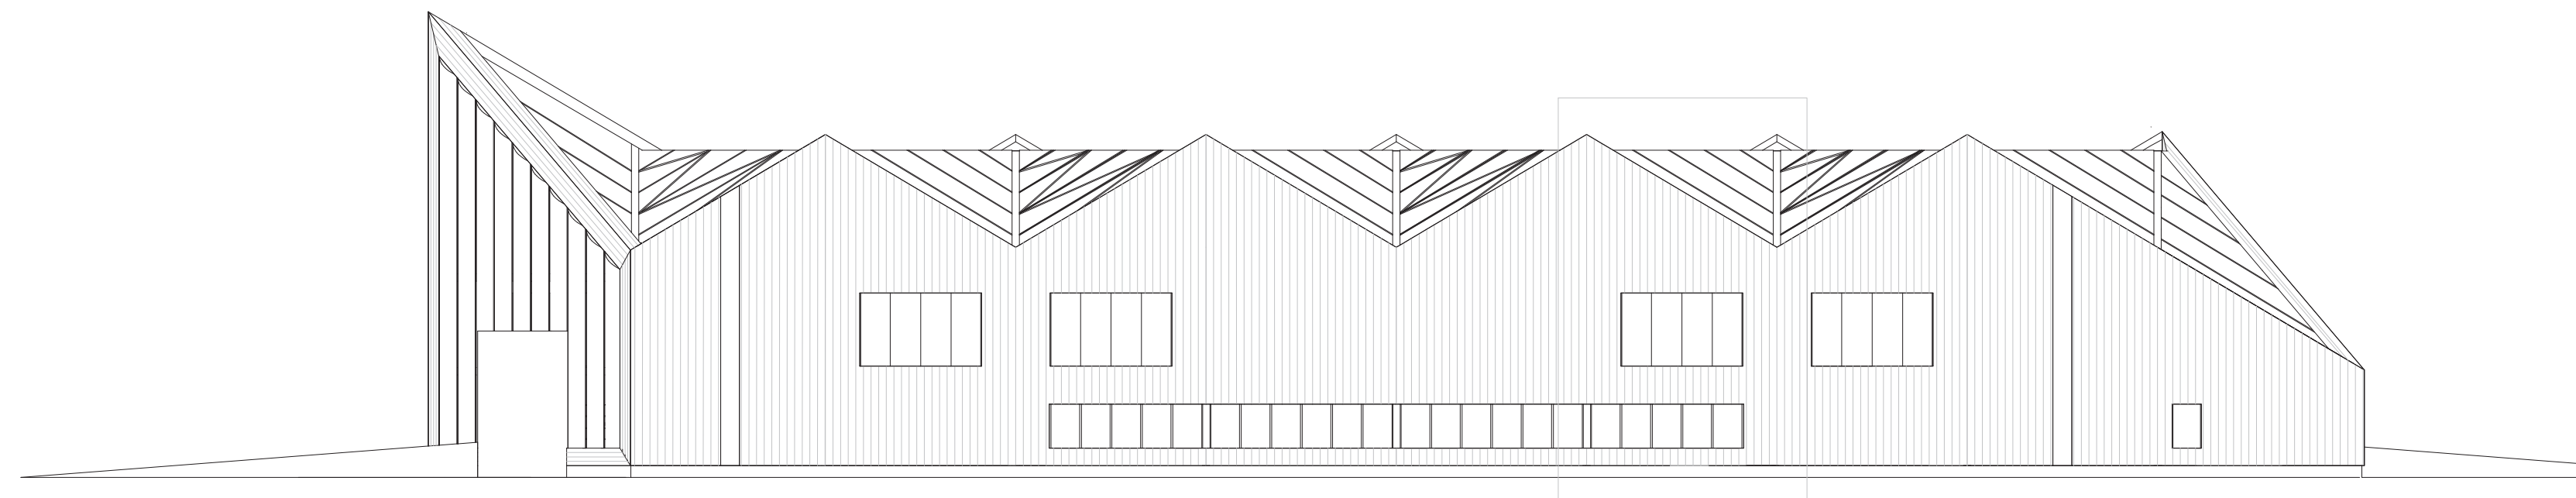


west facade | 1:200

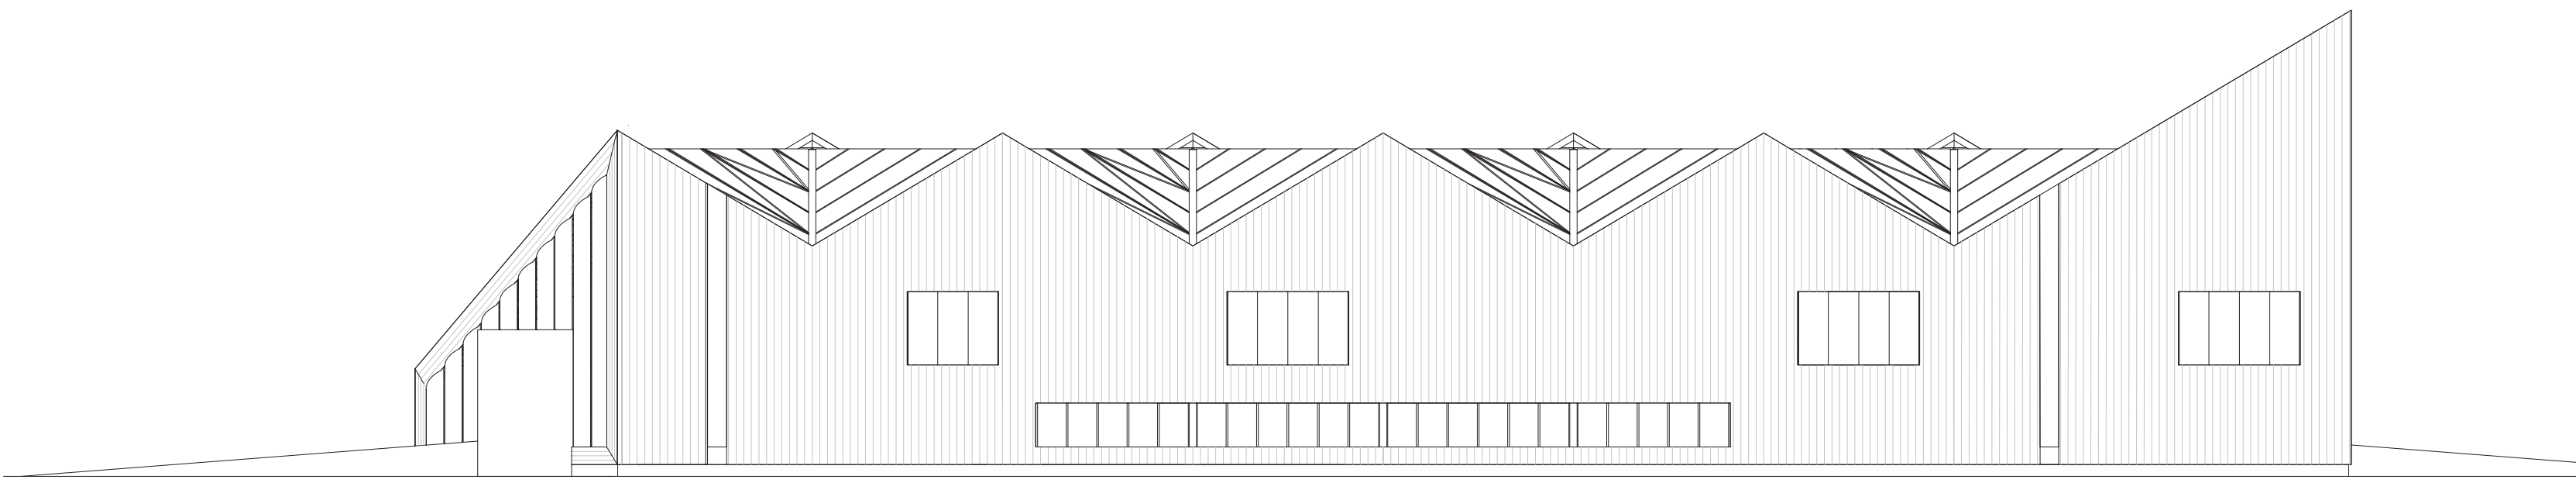

East facade | 1:200

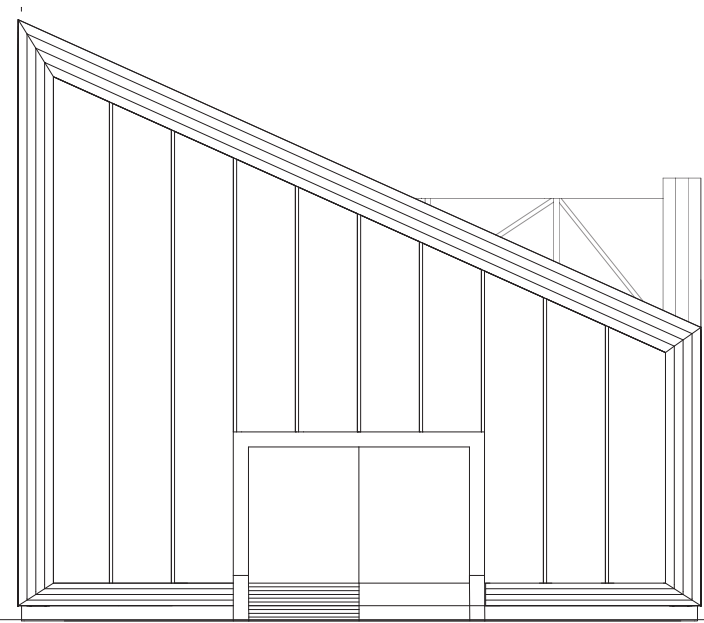


North facade | 1:200

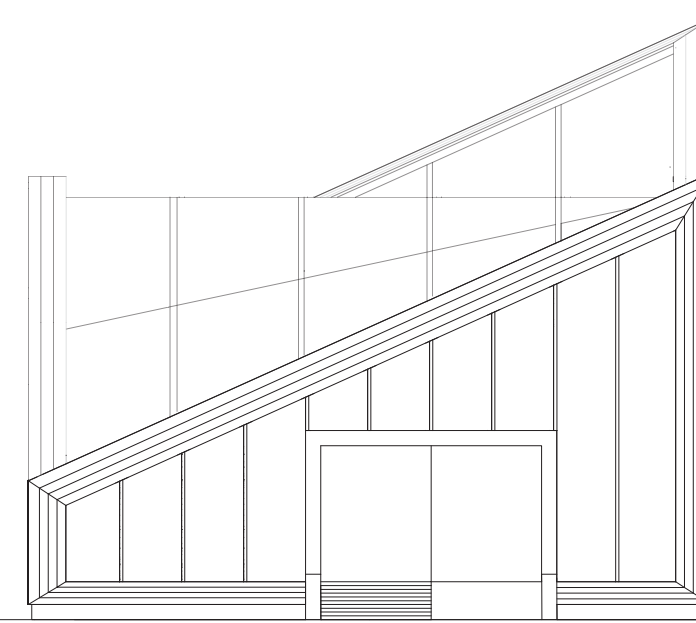

South facade | 1:200


Programme

public visit

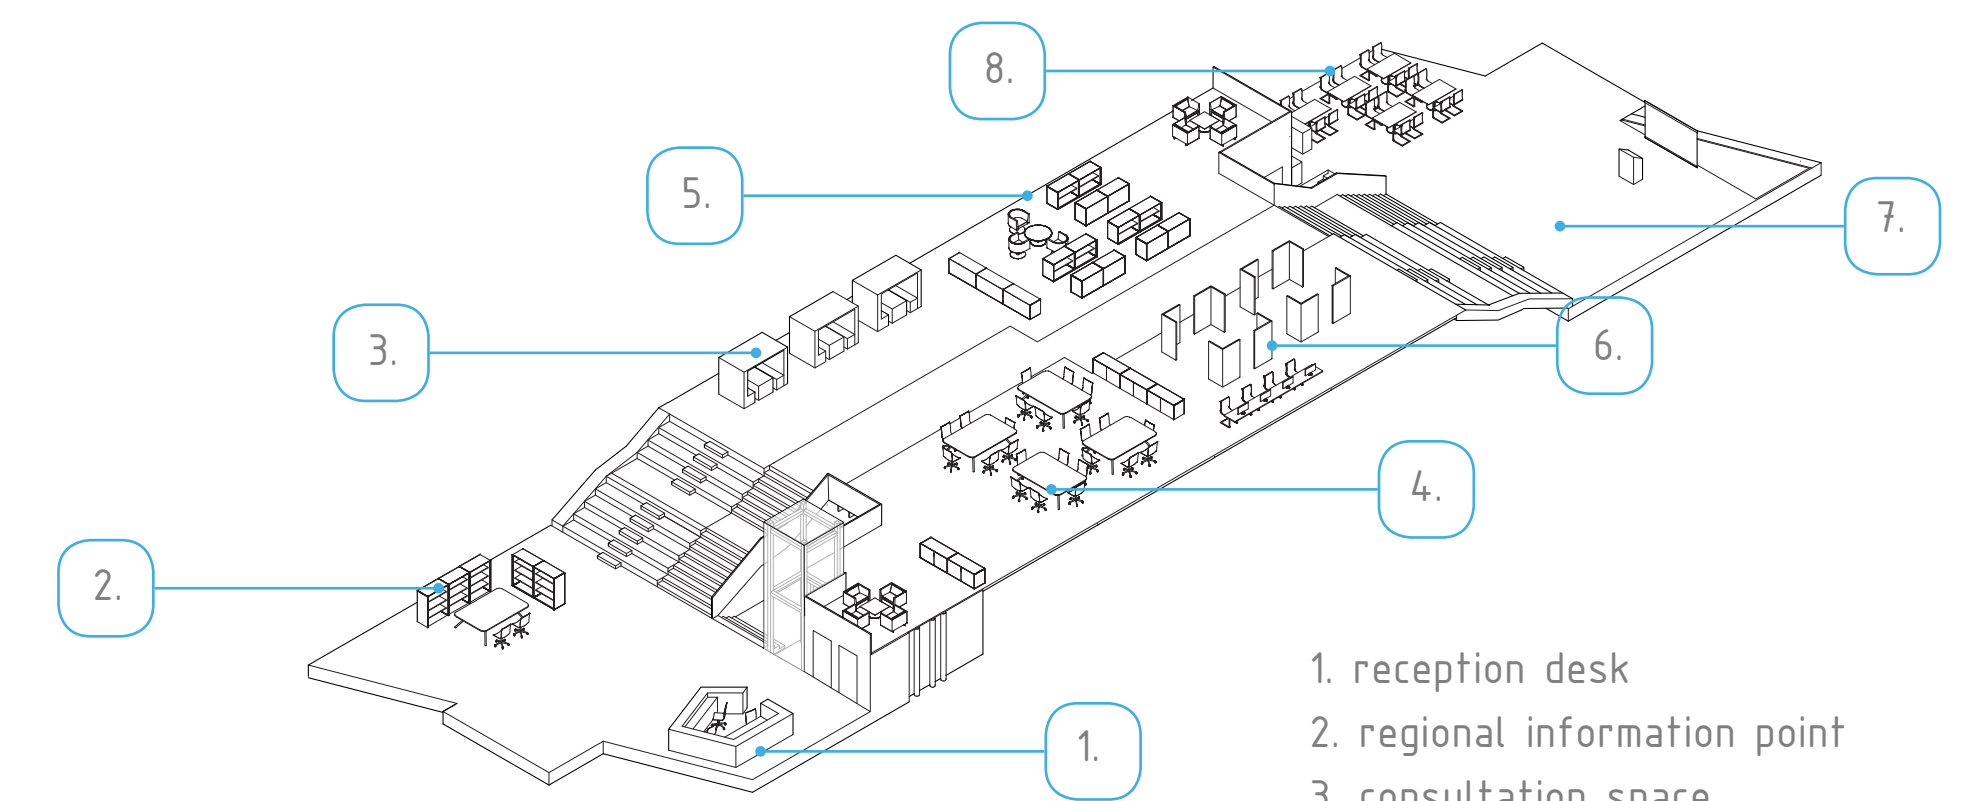


- 1. reception desk
- 2. regional information point
- 3. consultation space
- 4. workshop area
- 5. knowledge space
- 6. exhibition & multimedia area
- 7. presentation space
- 8. coffee corner

employee visit

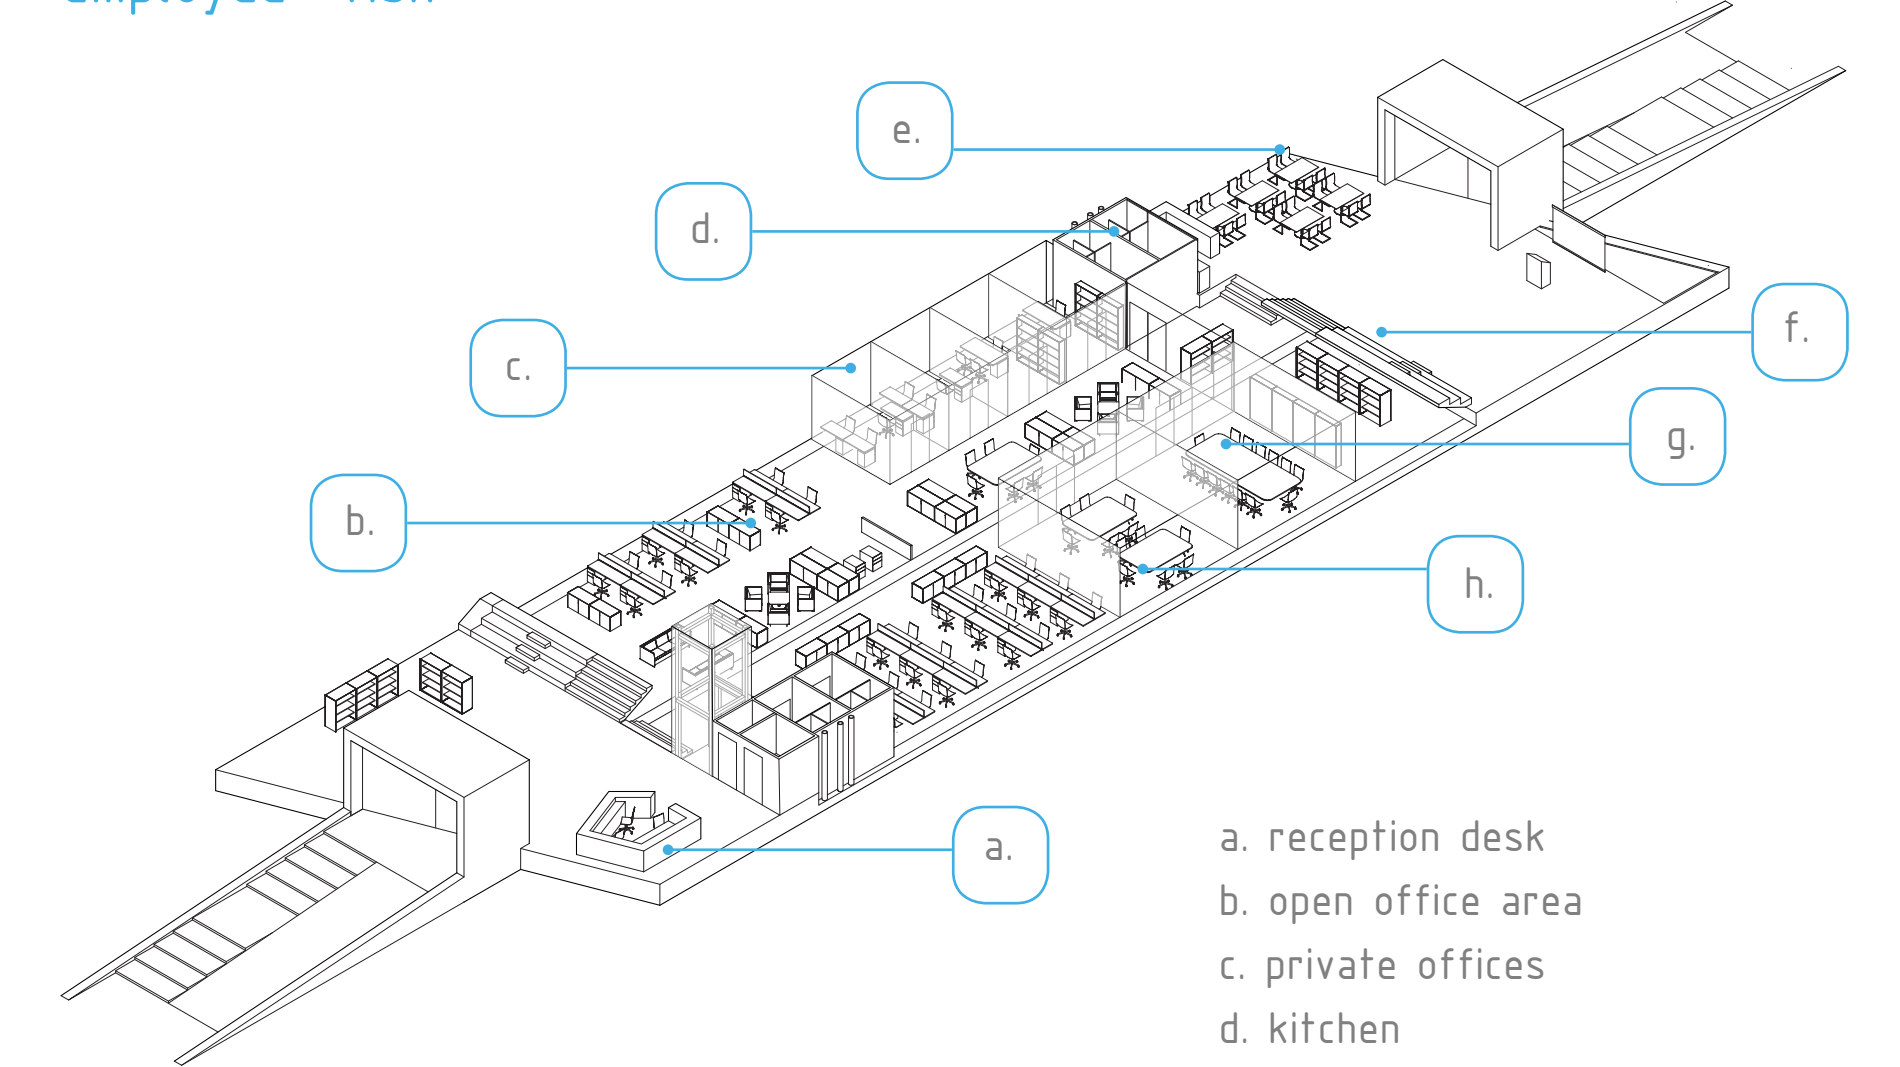


- a. reception desk
- b. open office area
- c. private offices
- d. kitchen
- e. cantine
- f. social area on stairs for eating lunch
- g. conference / meeting room
- h. multifunctional room


Climate schemes

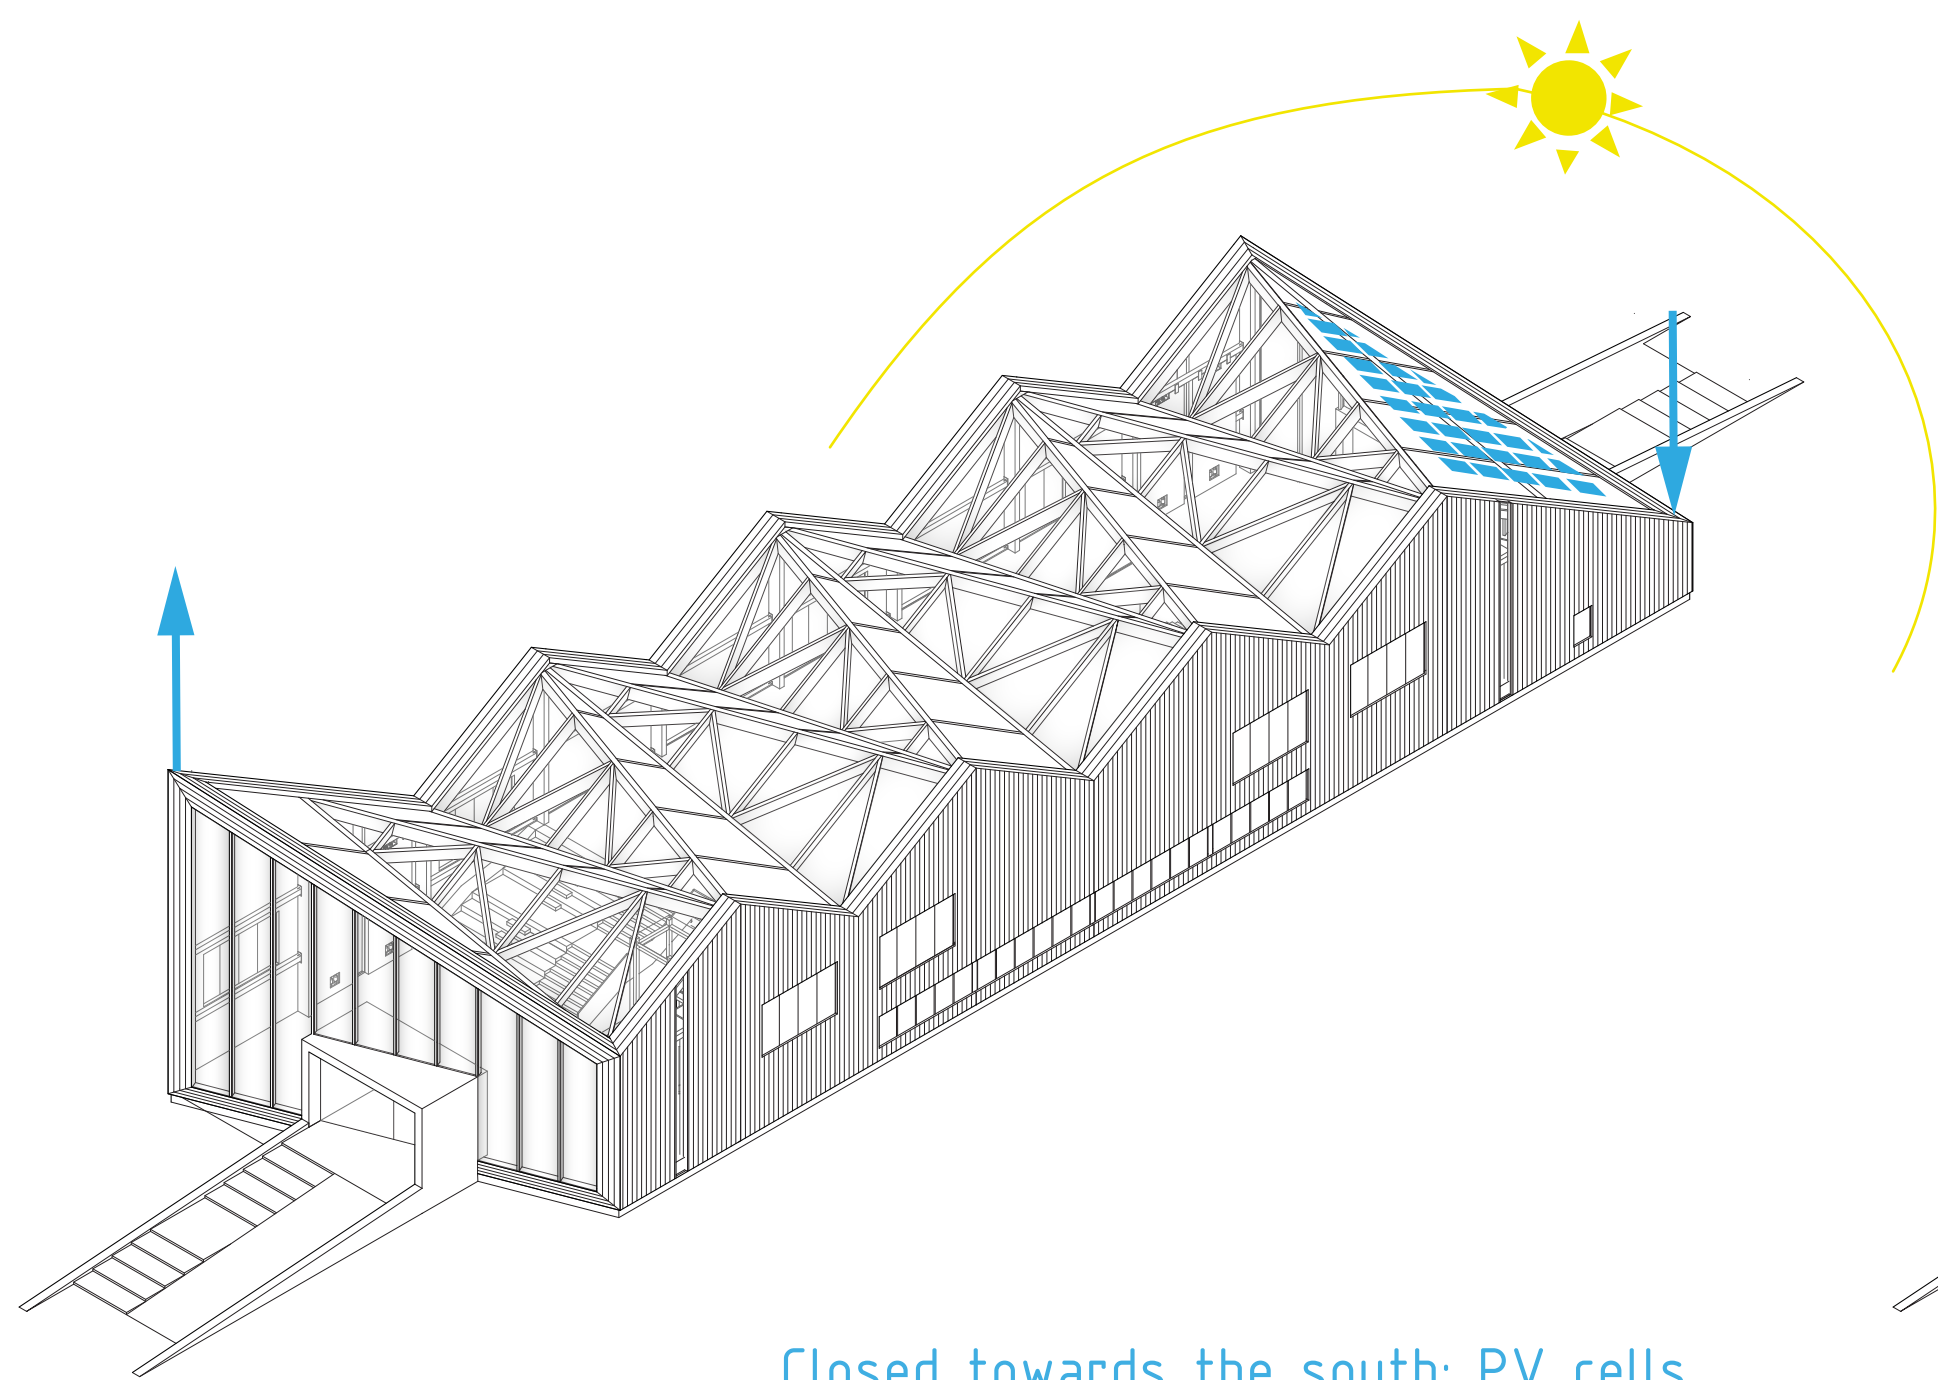


Closed towards the south: PV cells

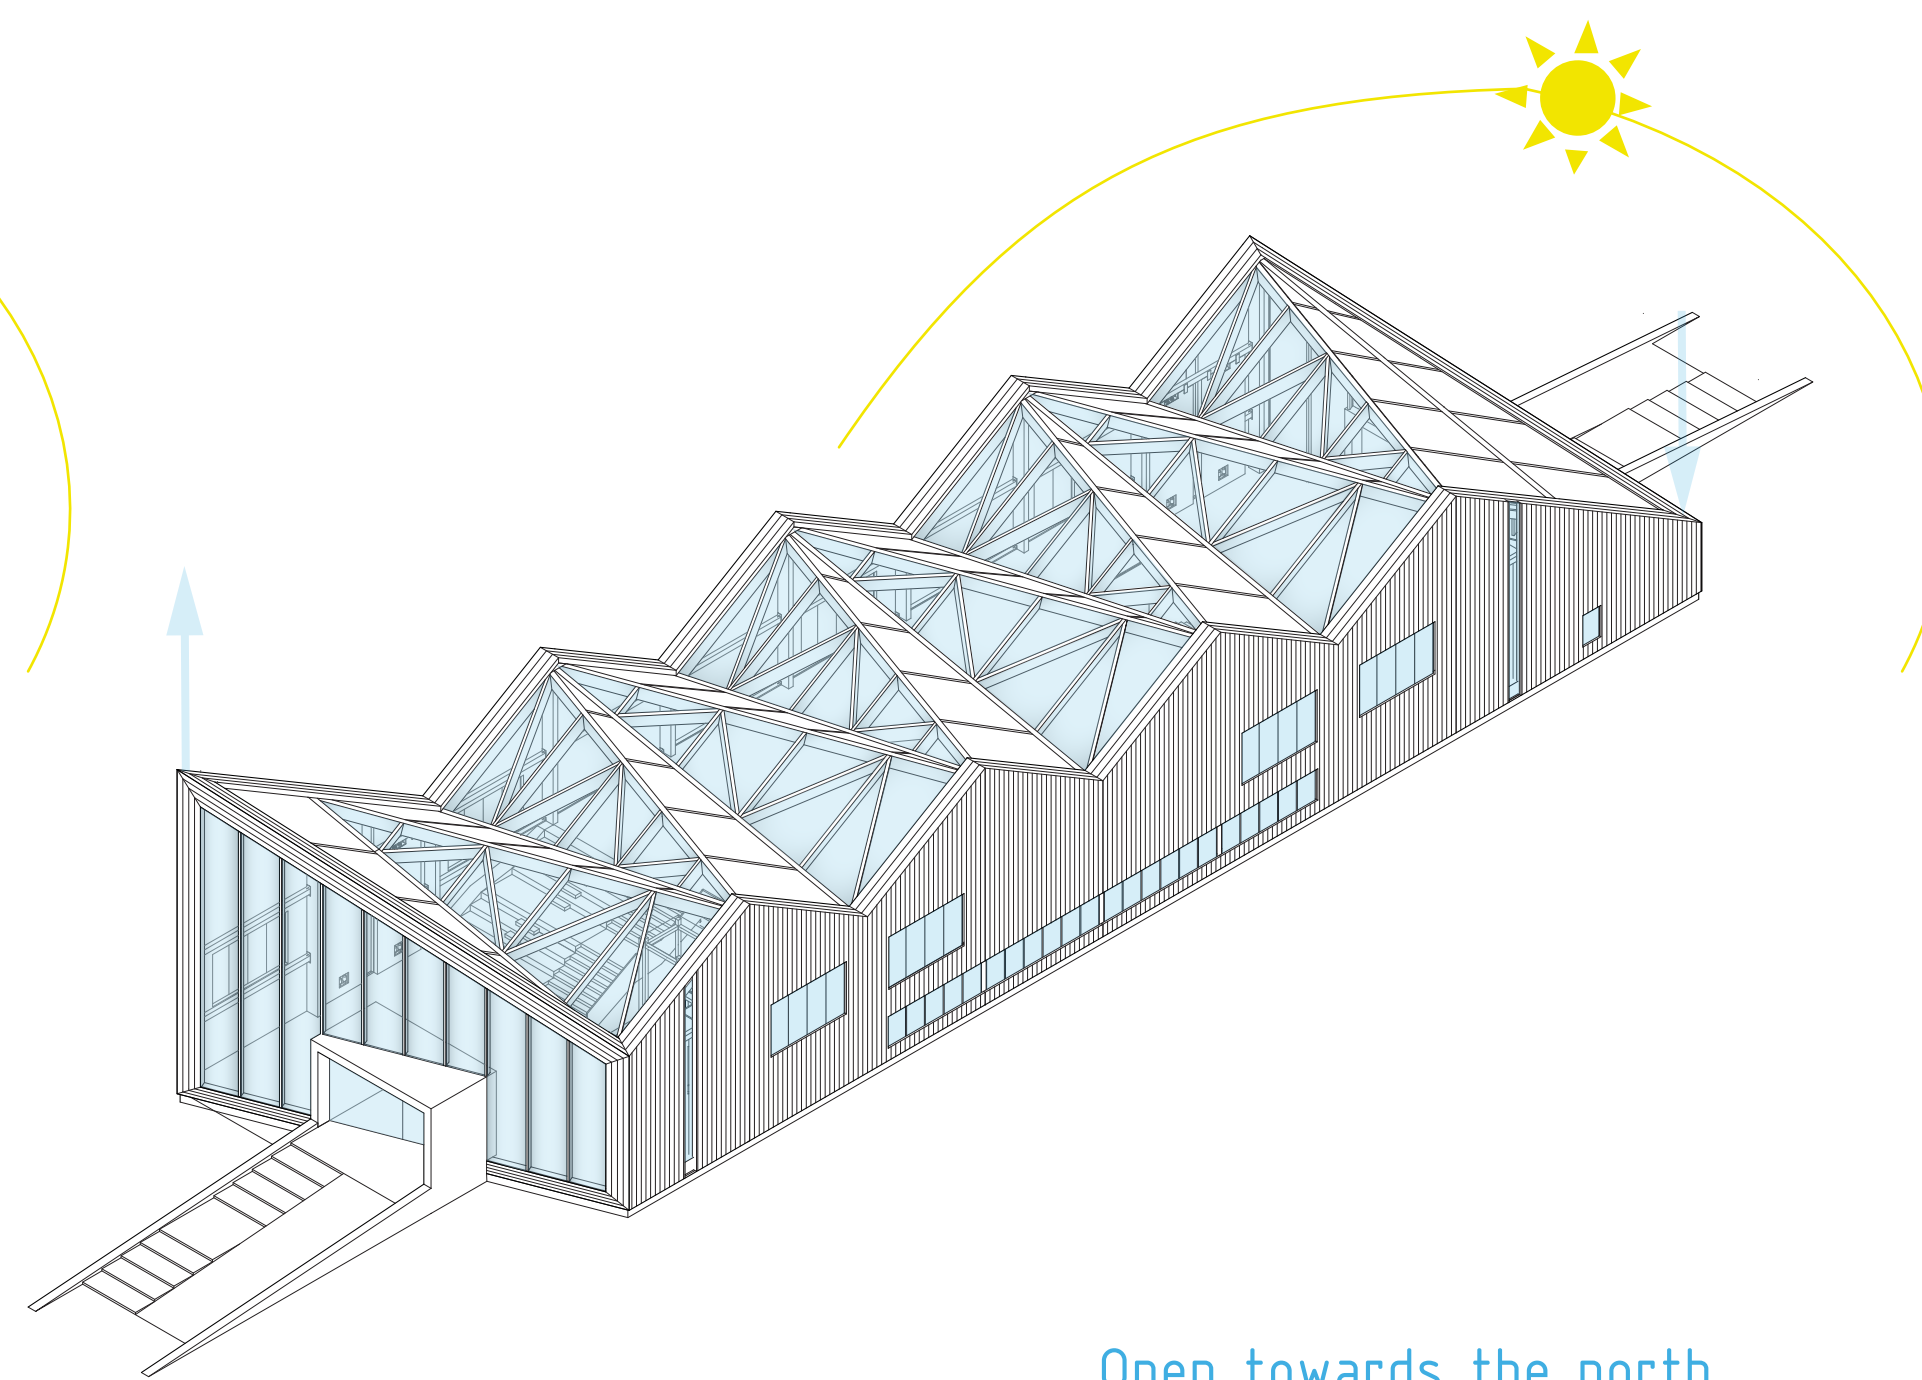


Open towards the north

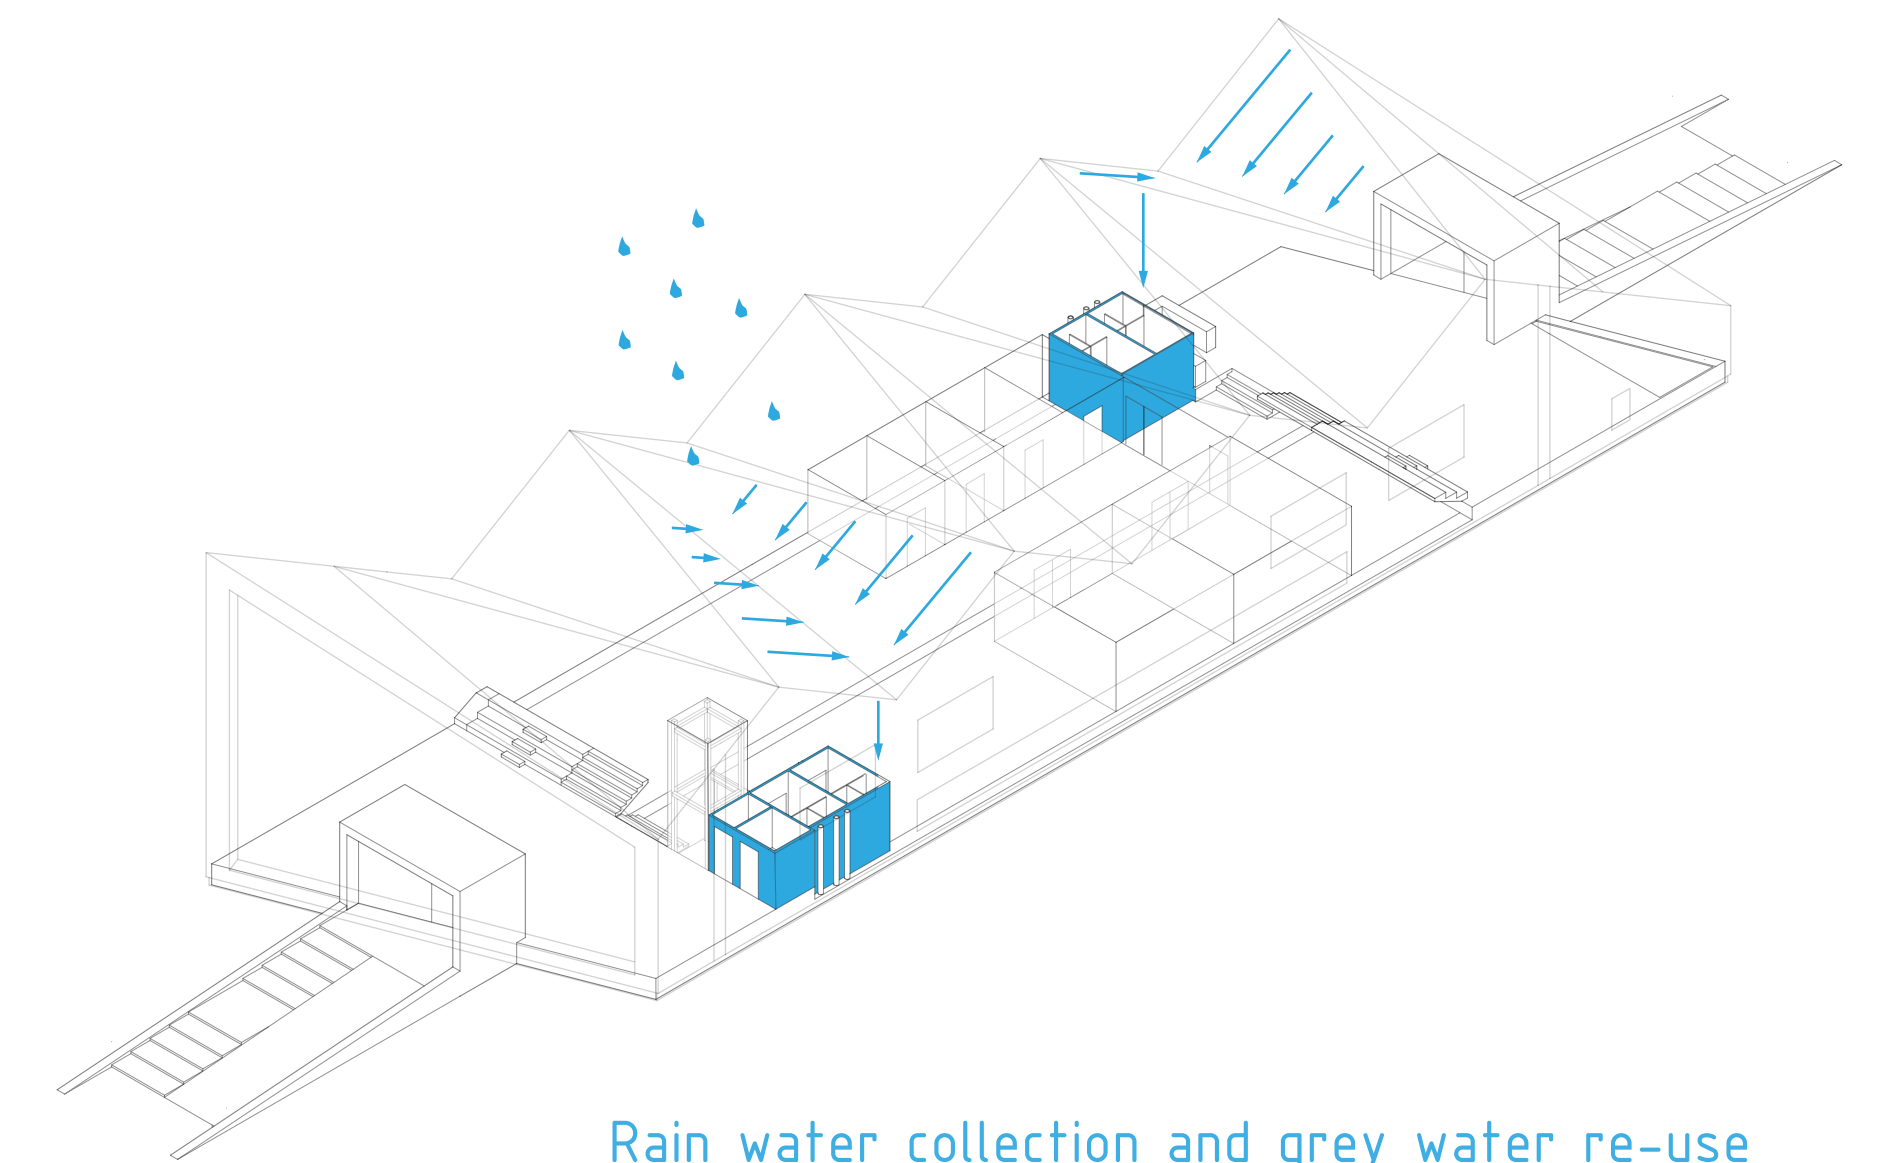


Rain water collection and grey water re-use

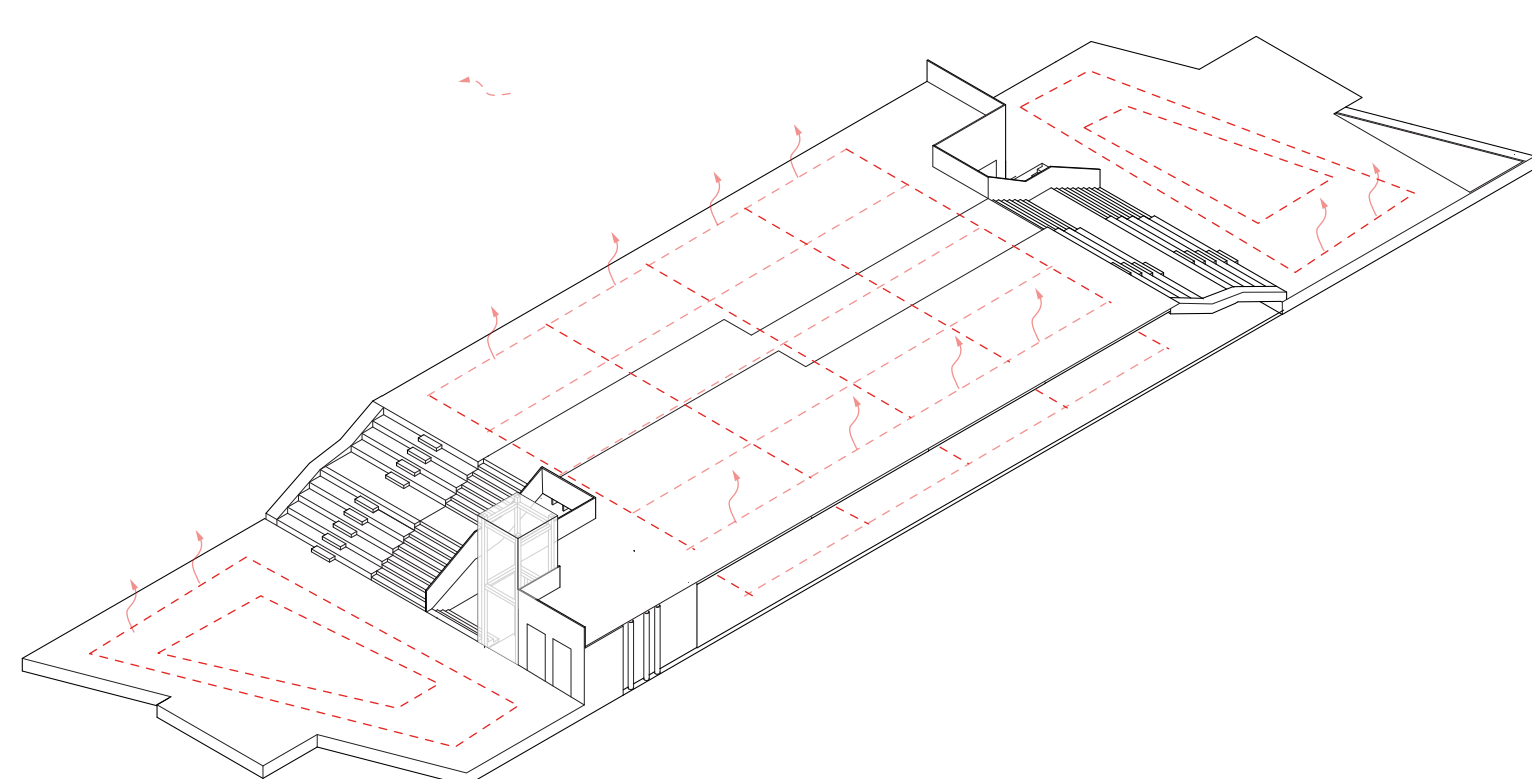

Heating scheme

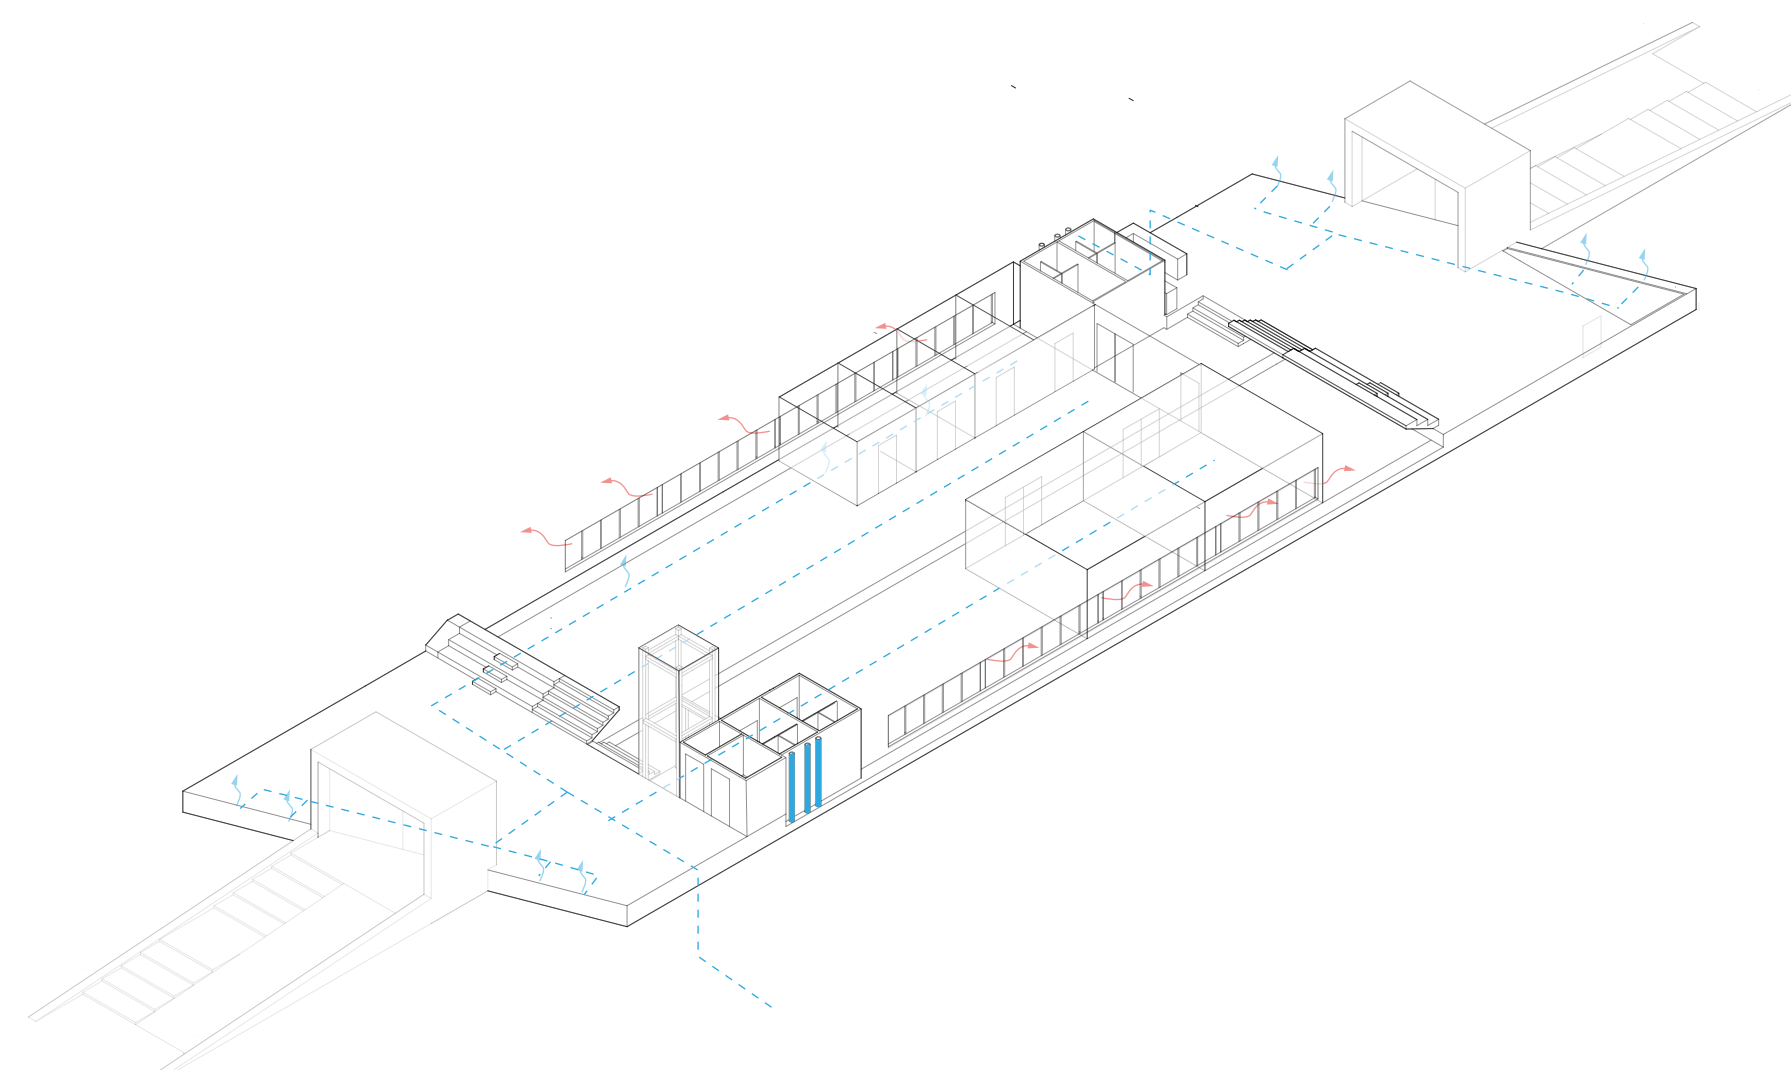

Ventilation scheme | ground floor

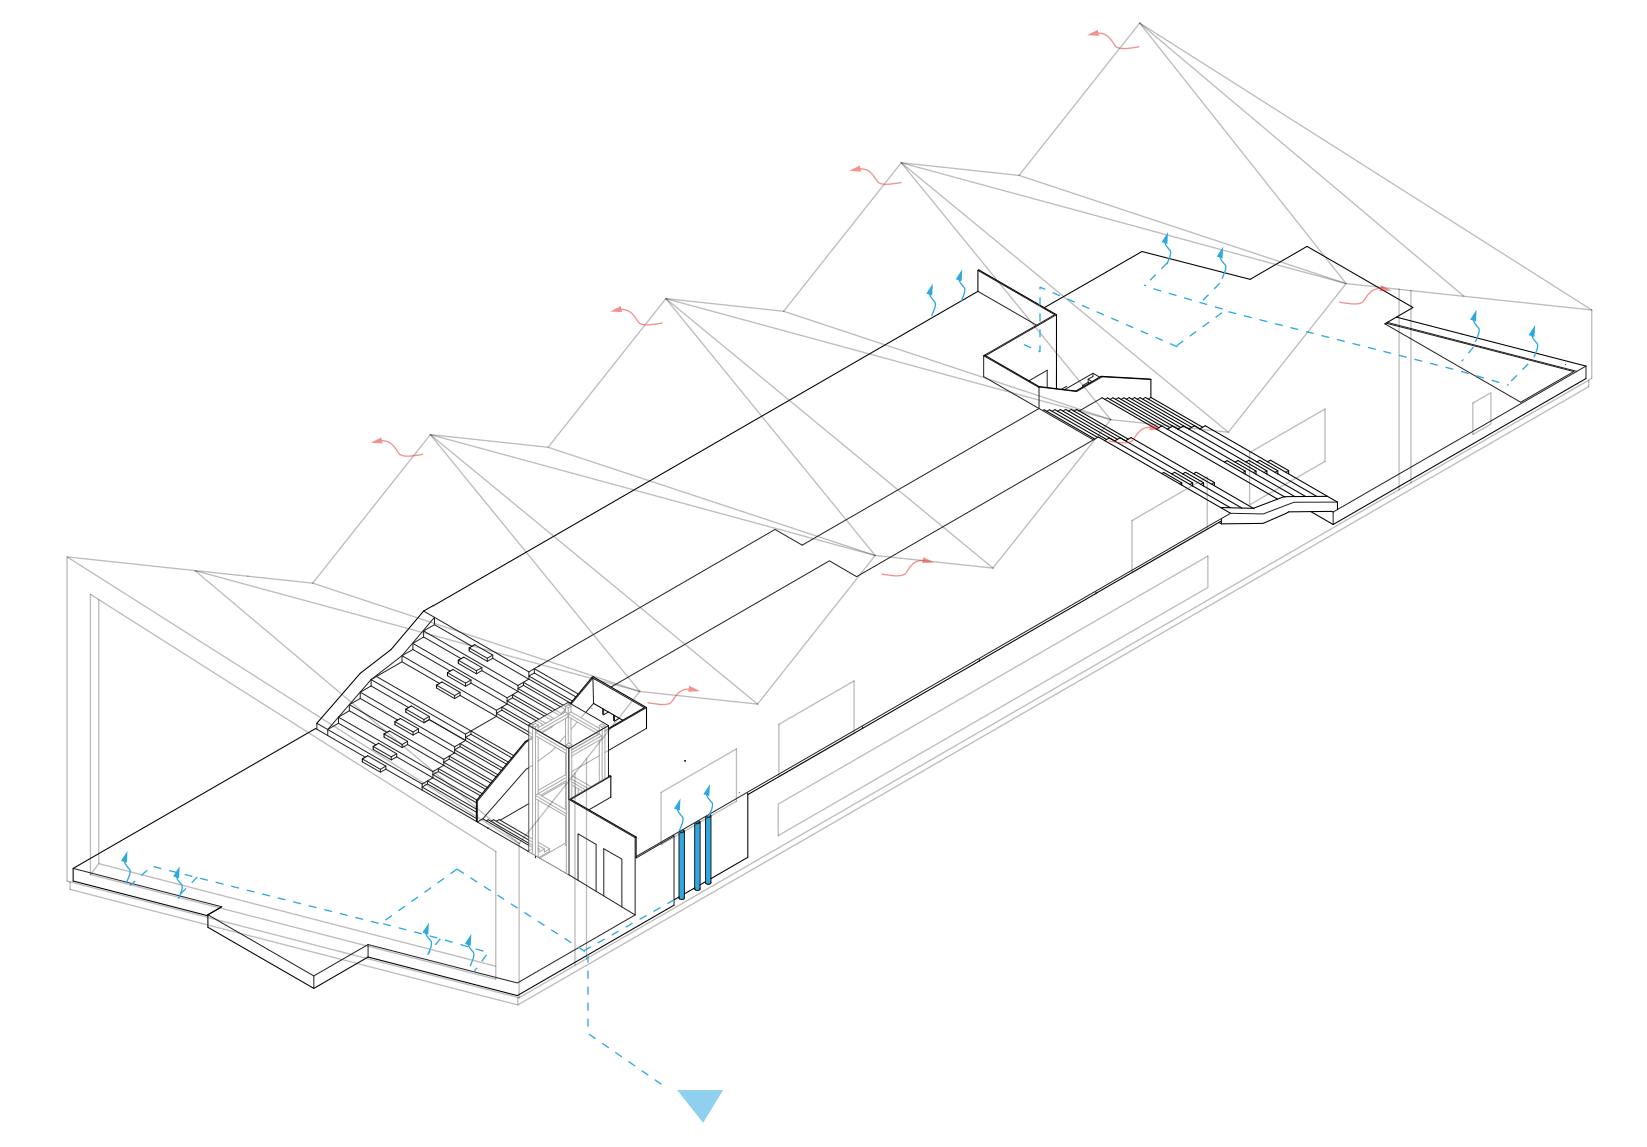

Ventilation scheme | first floor