


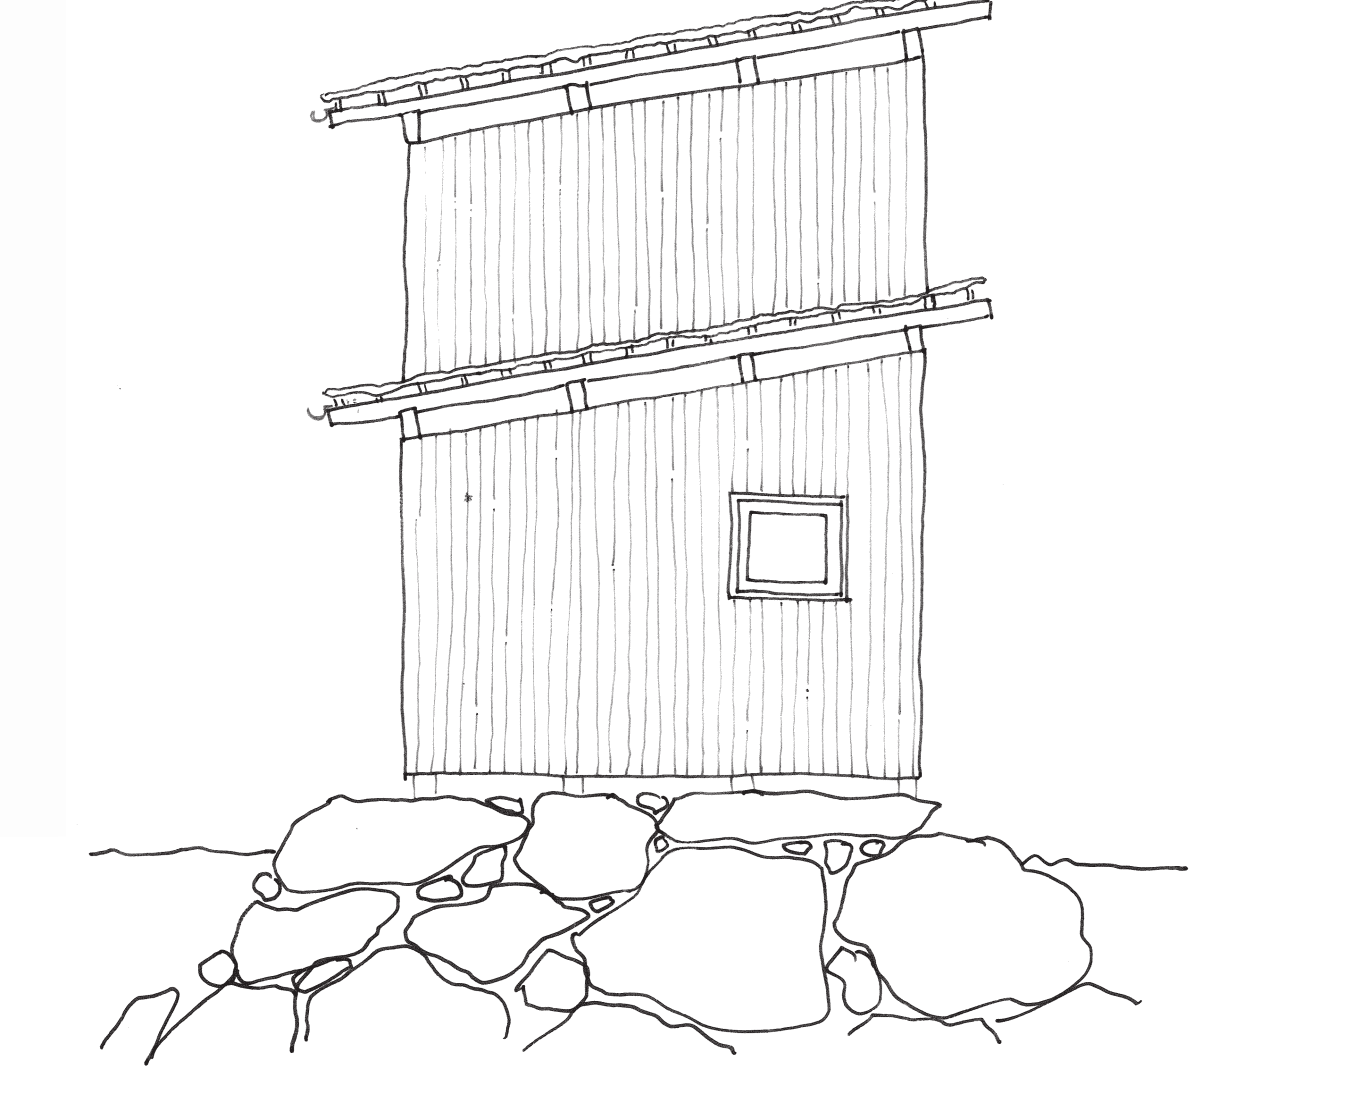
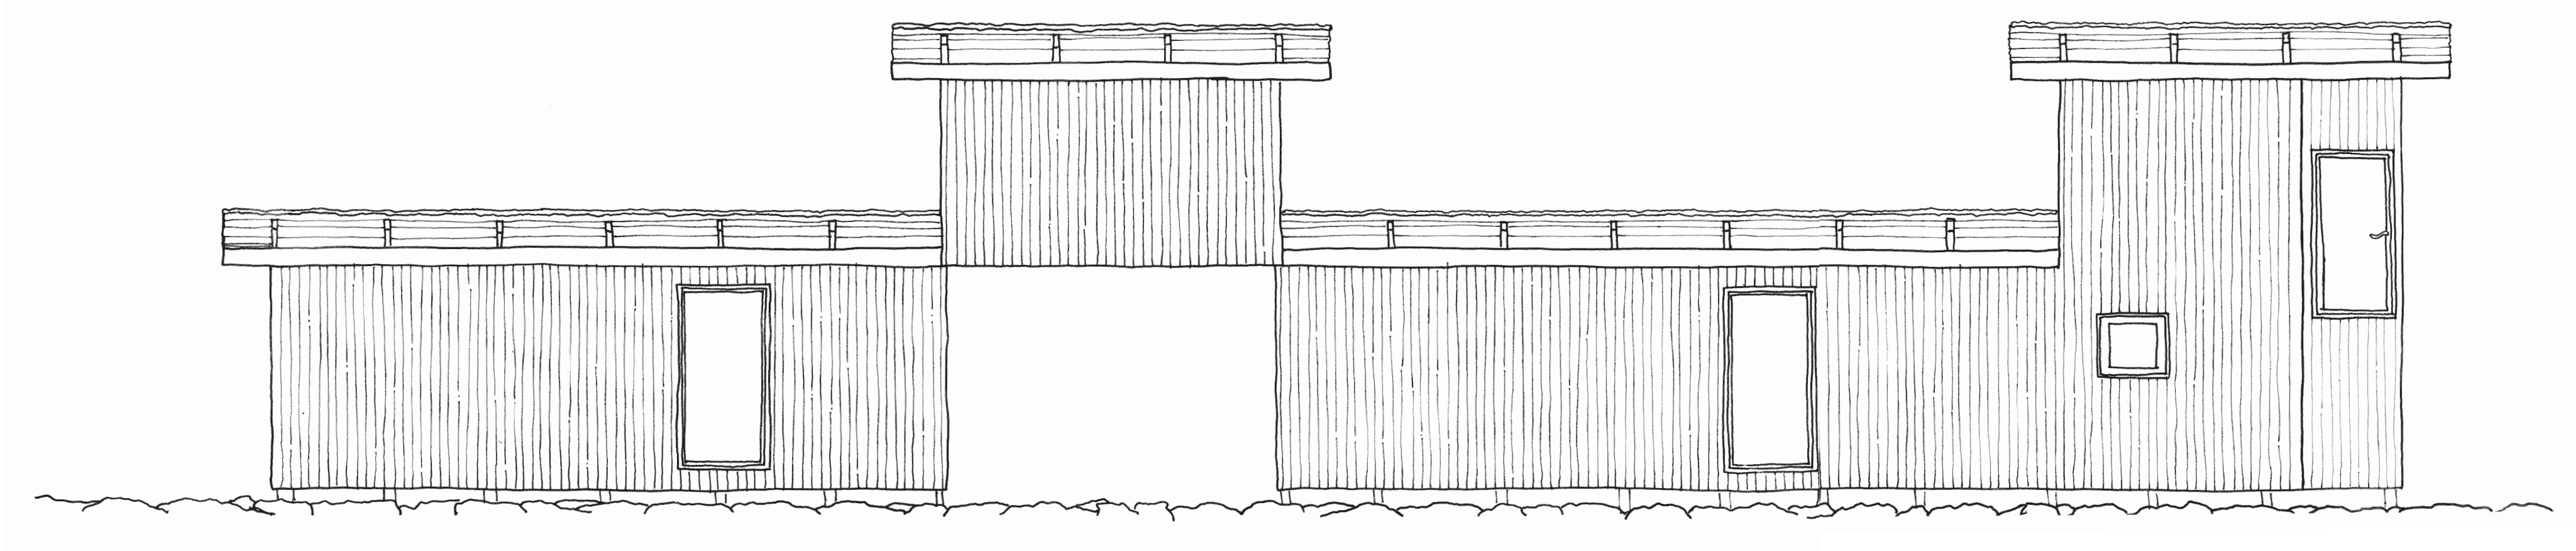
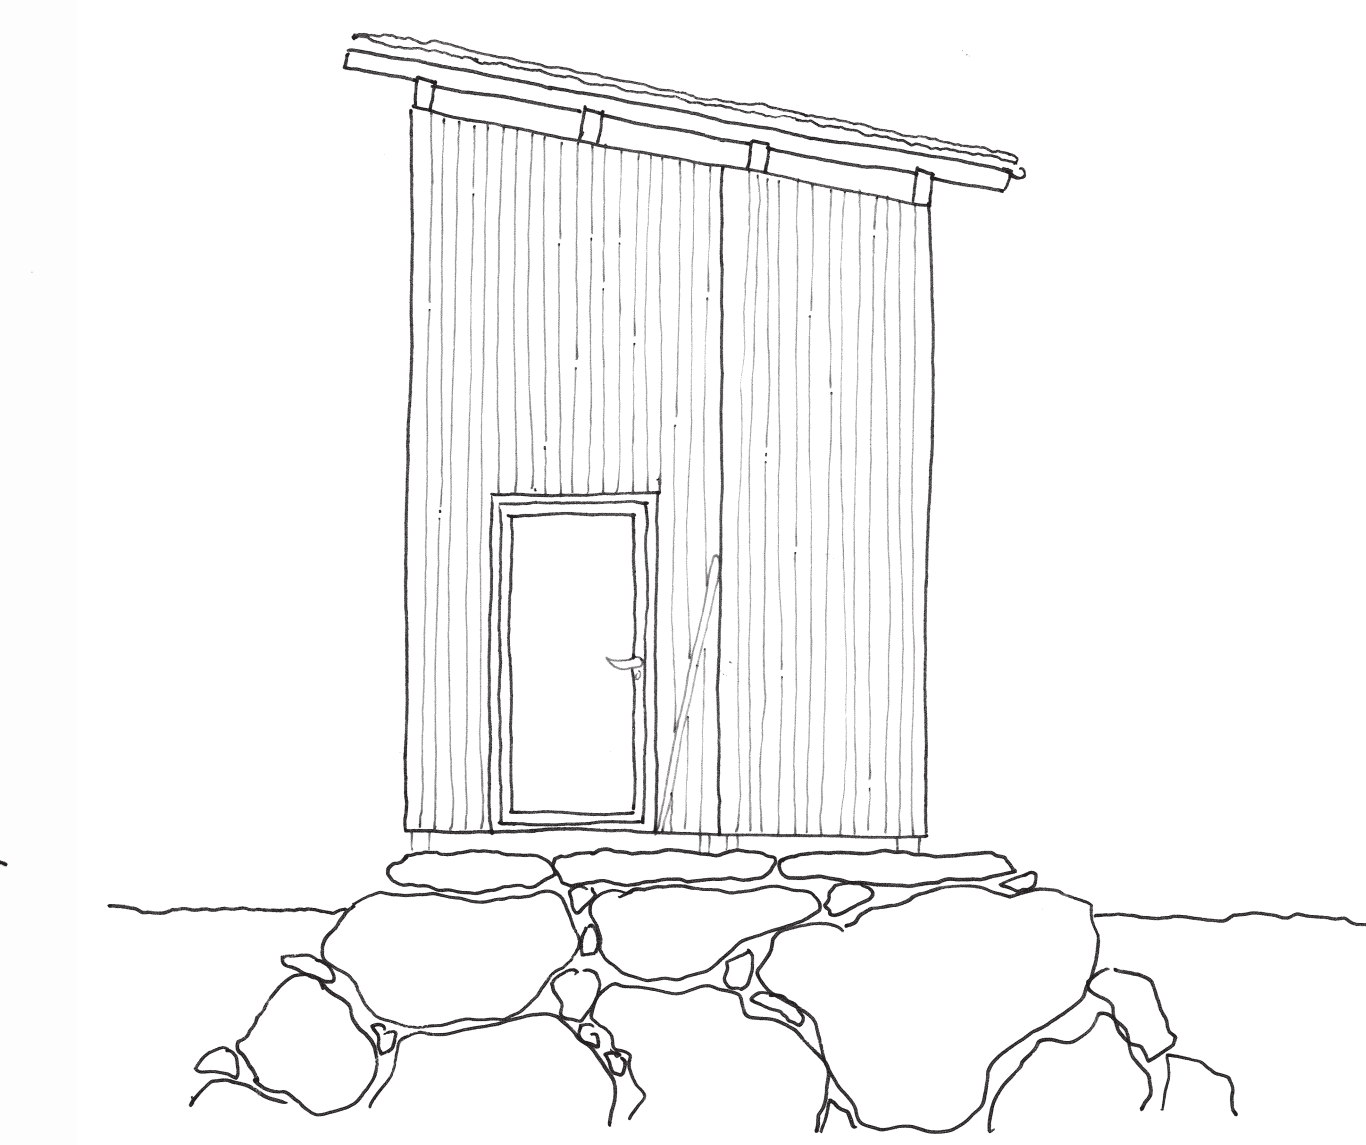


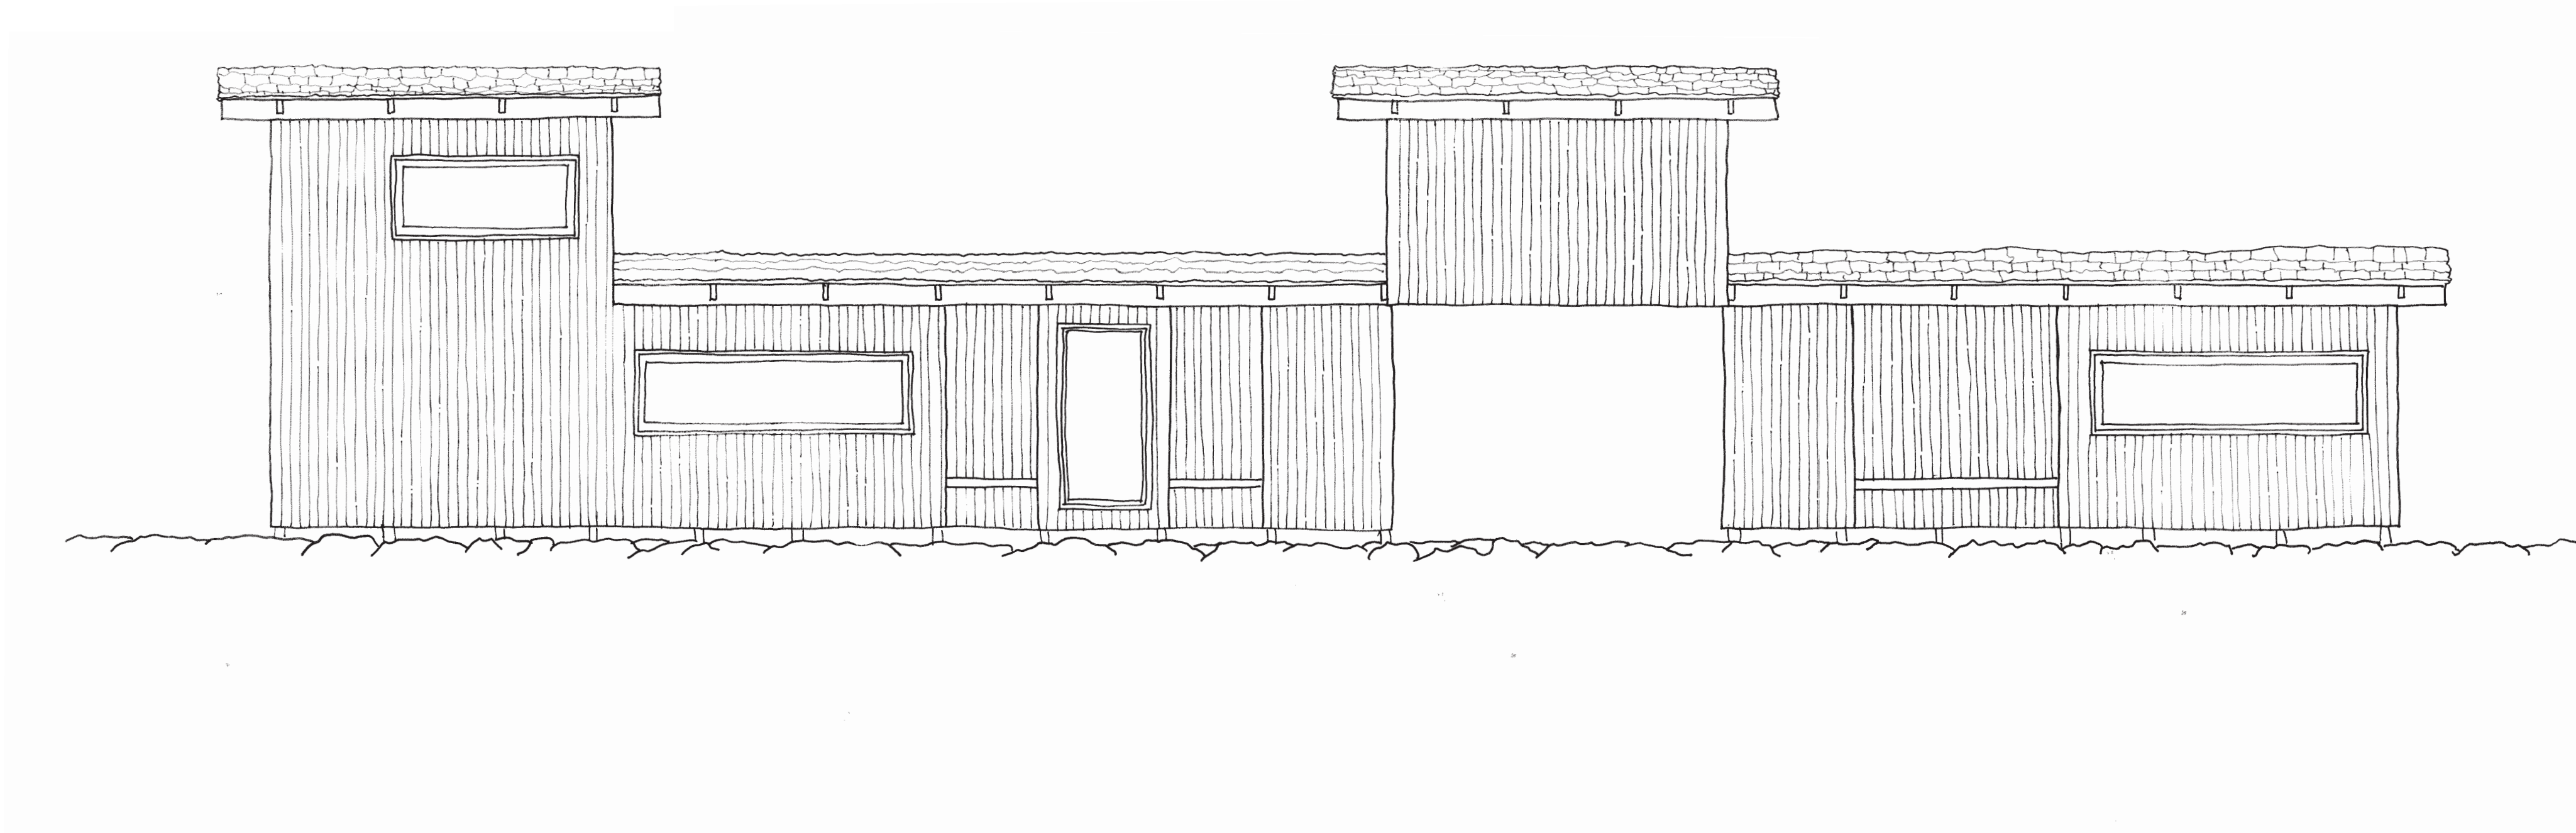

The Fish-Leather House






Plan, elevations and section 1:50

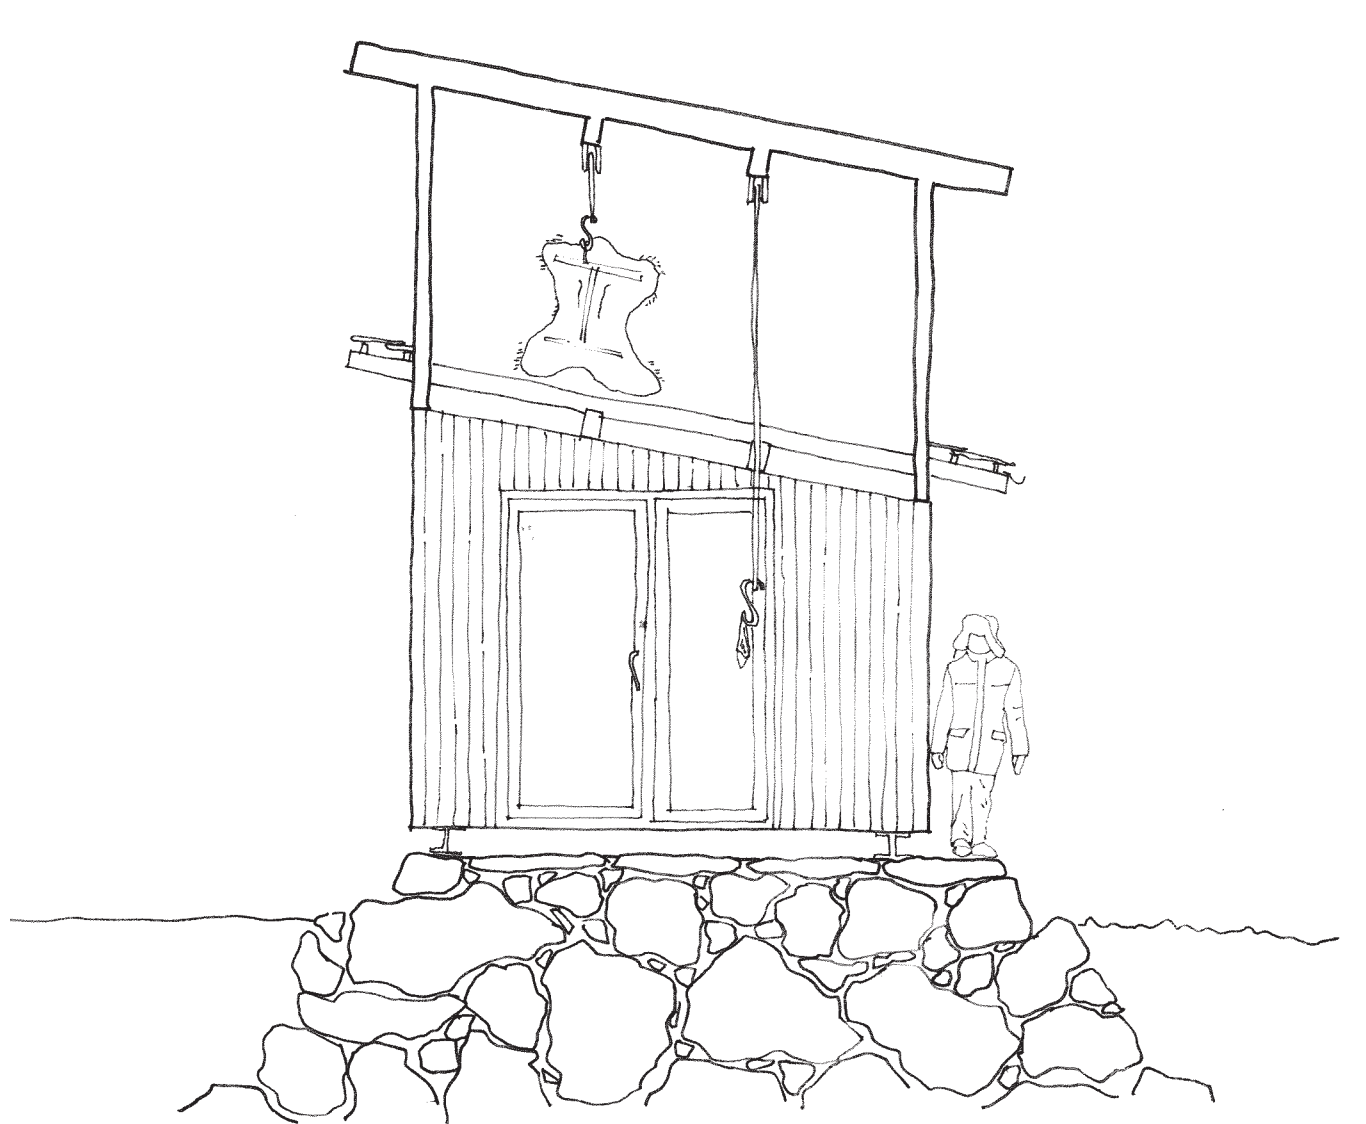

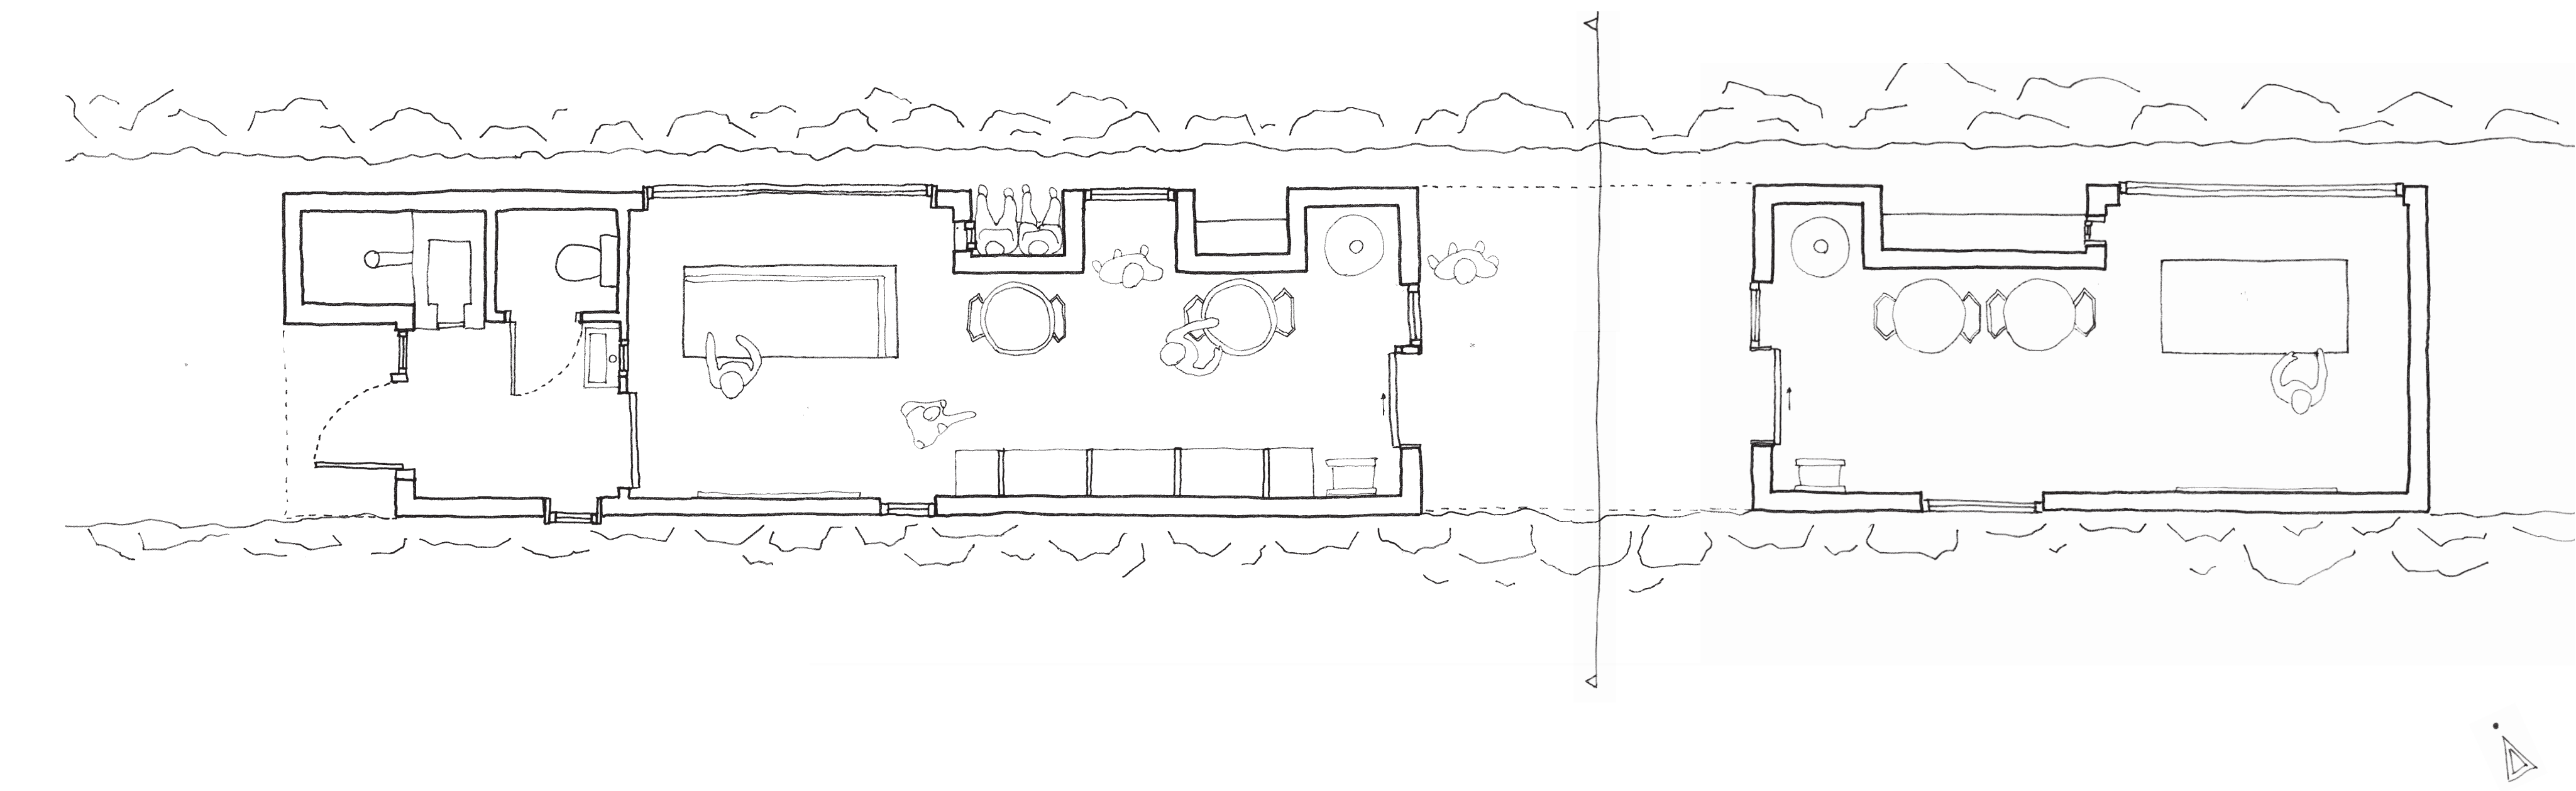

# The Kitchen



Plan, elevations and section 1:50

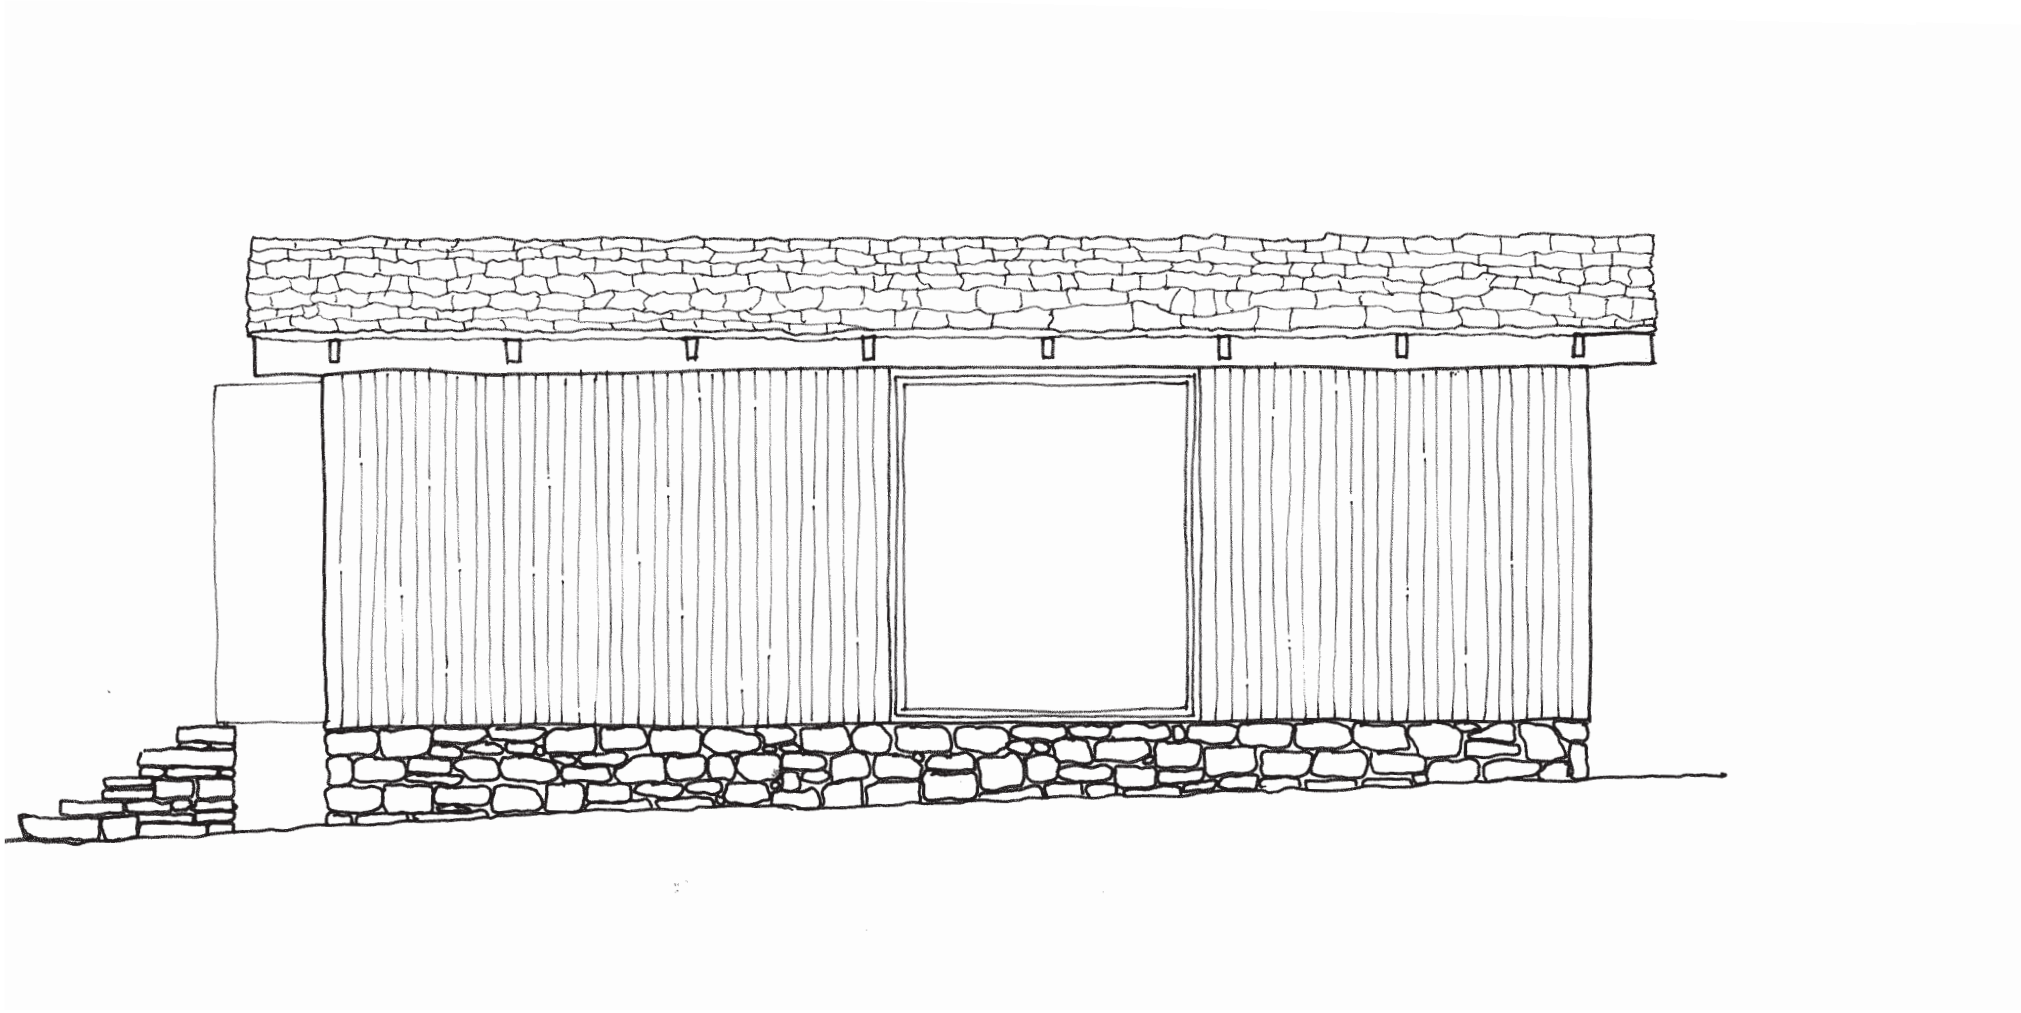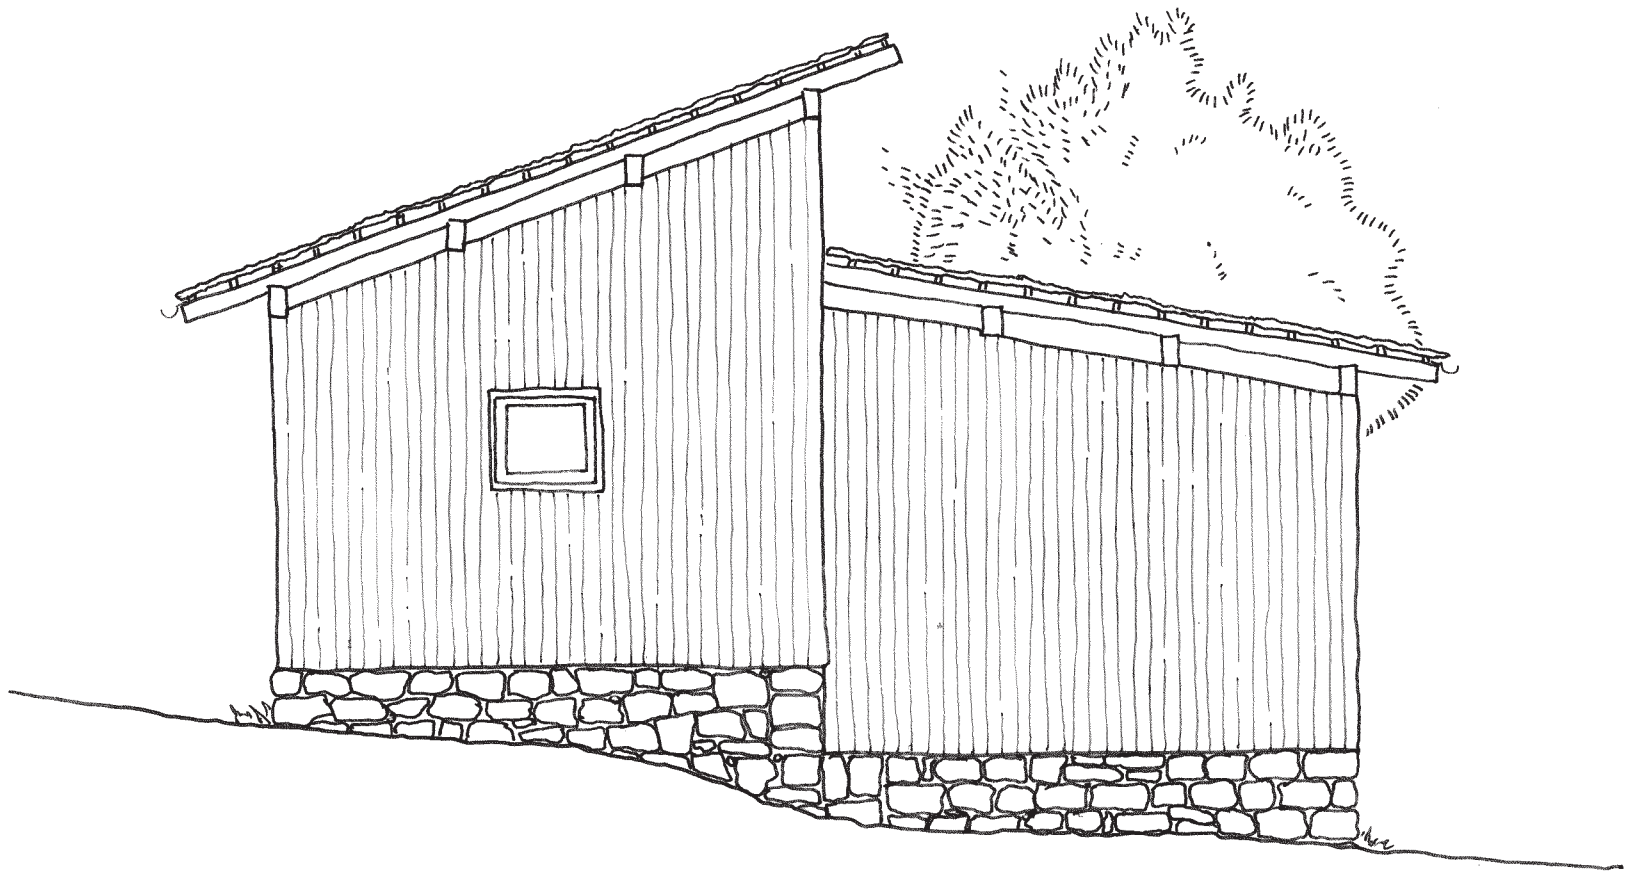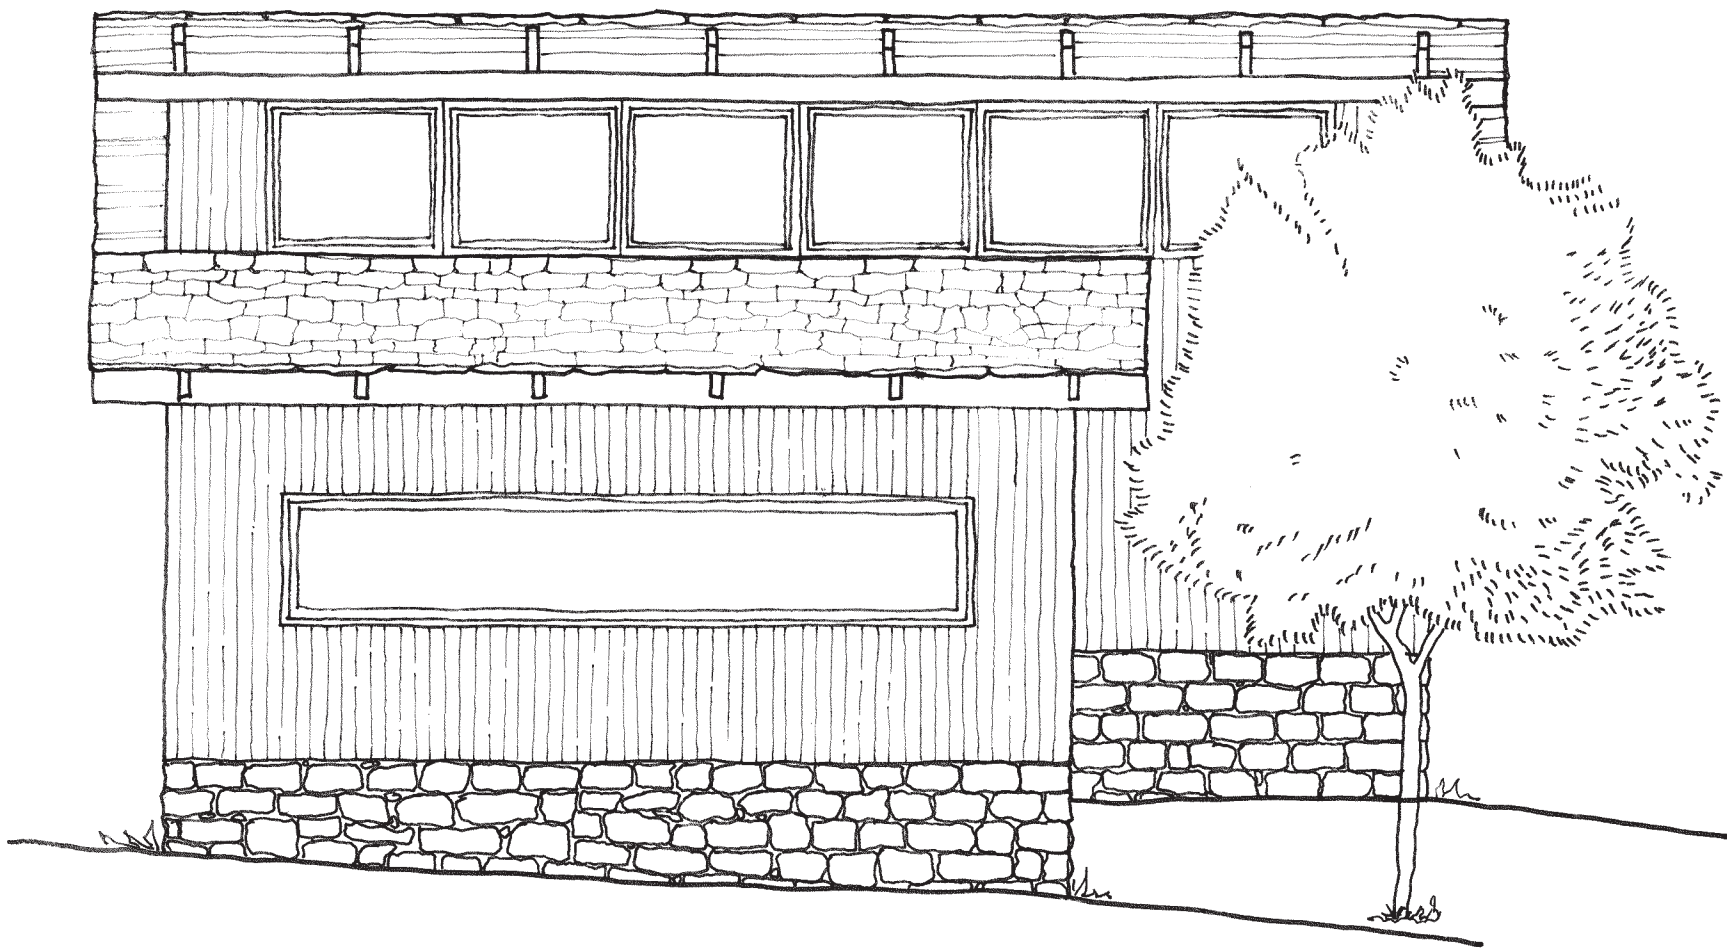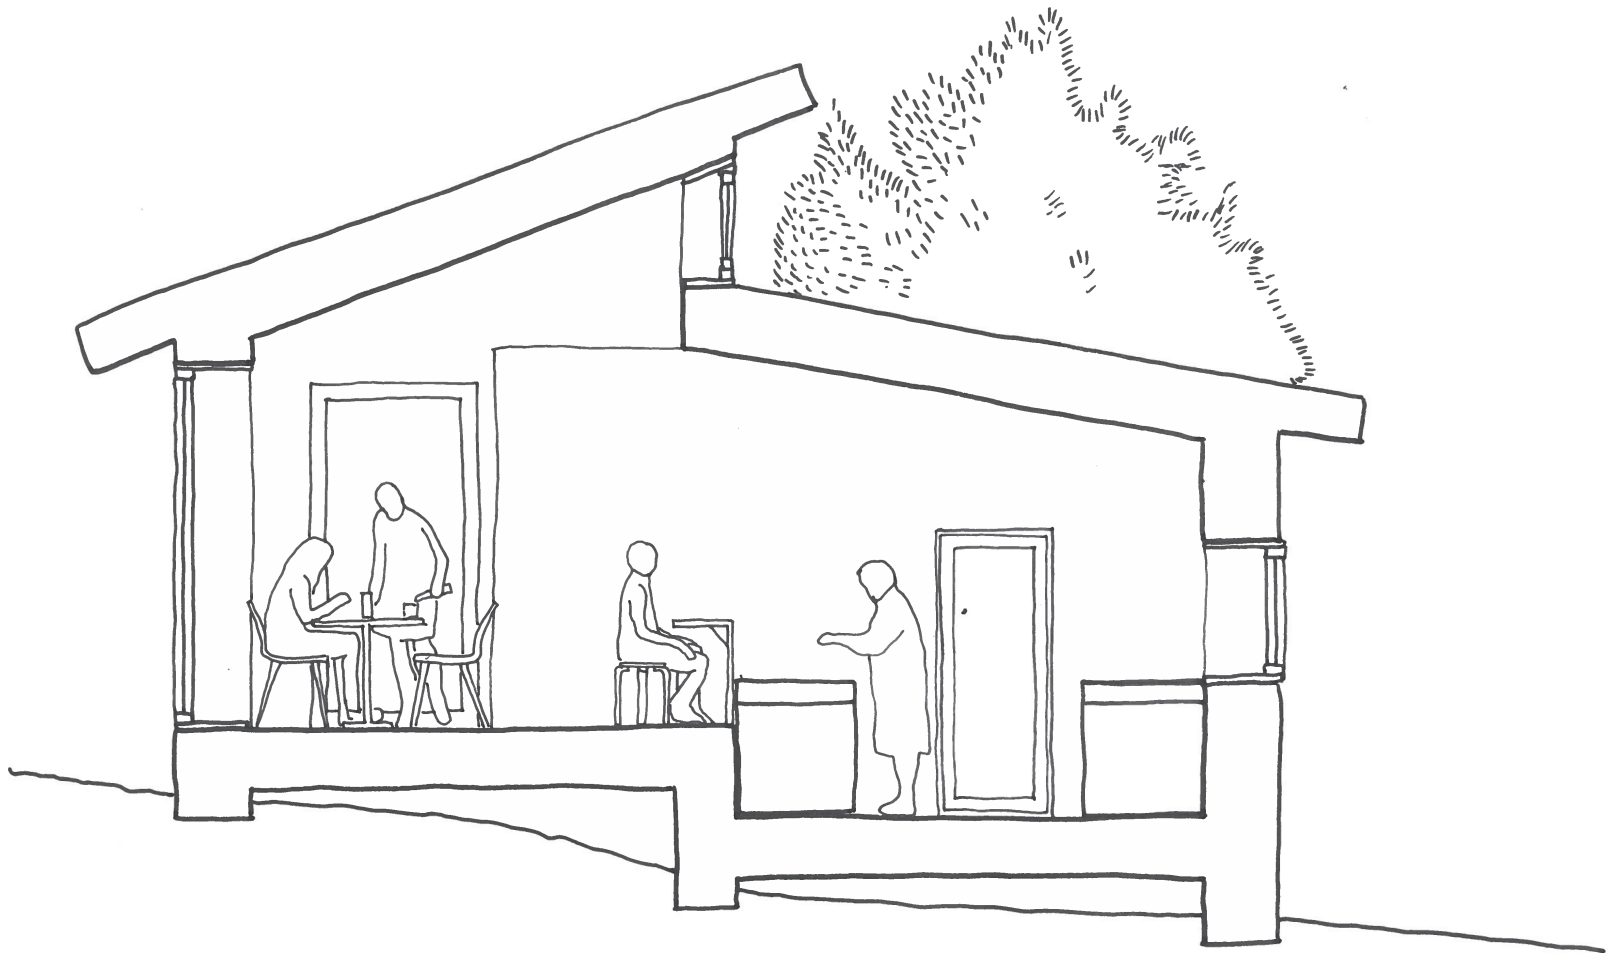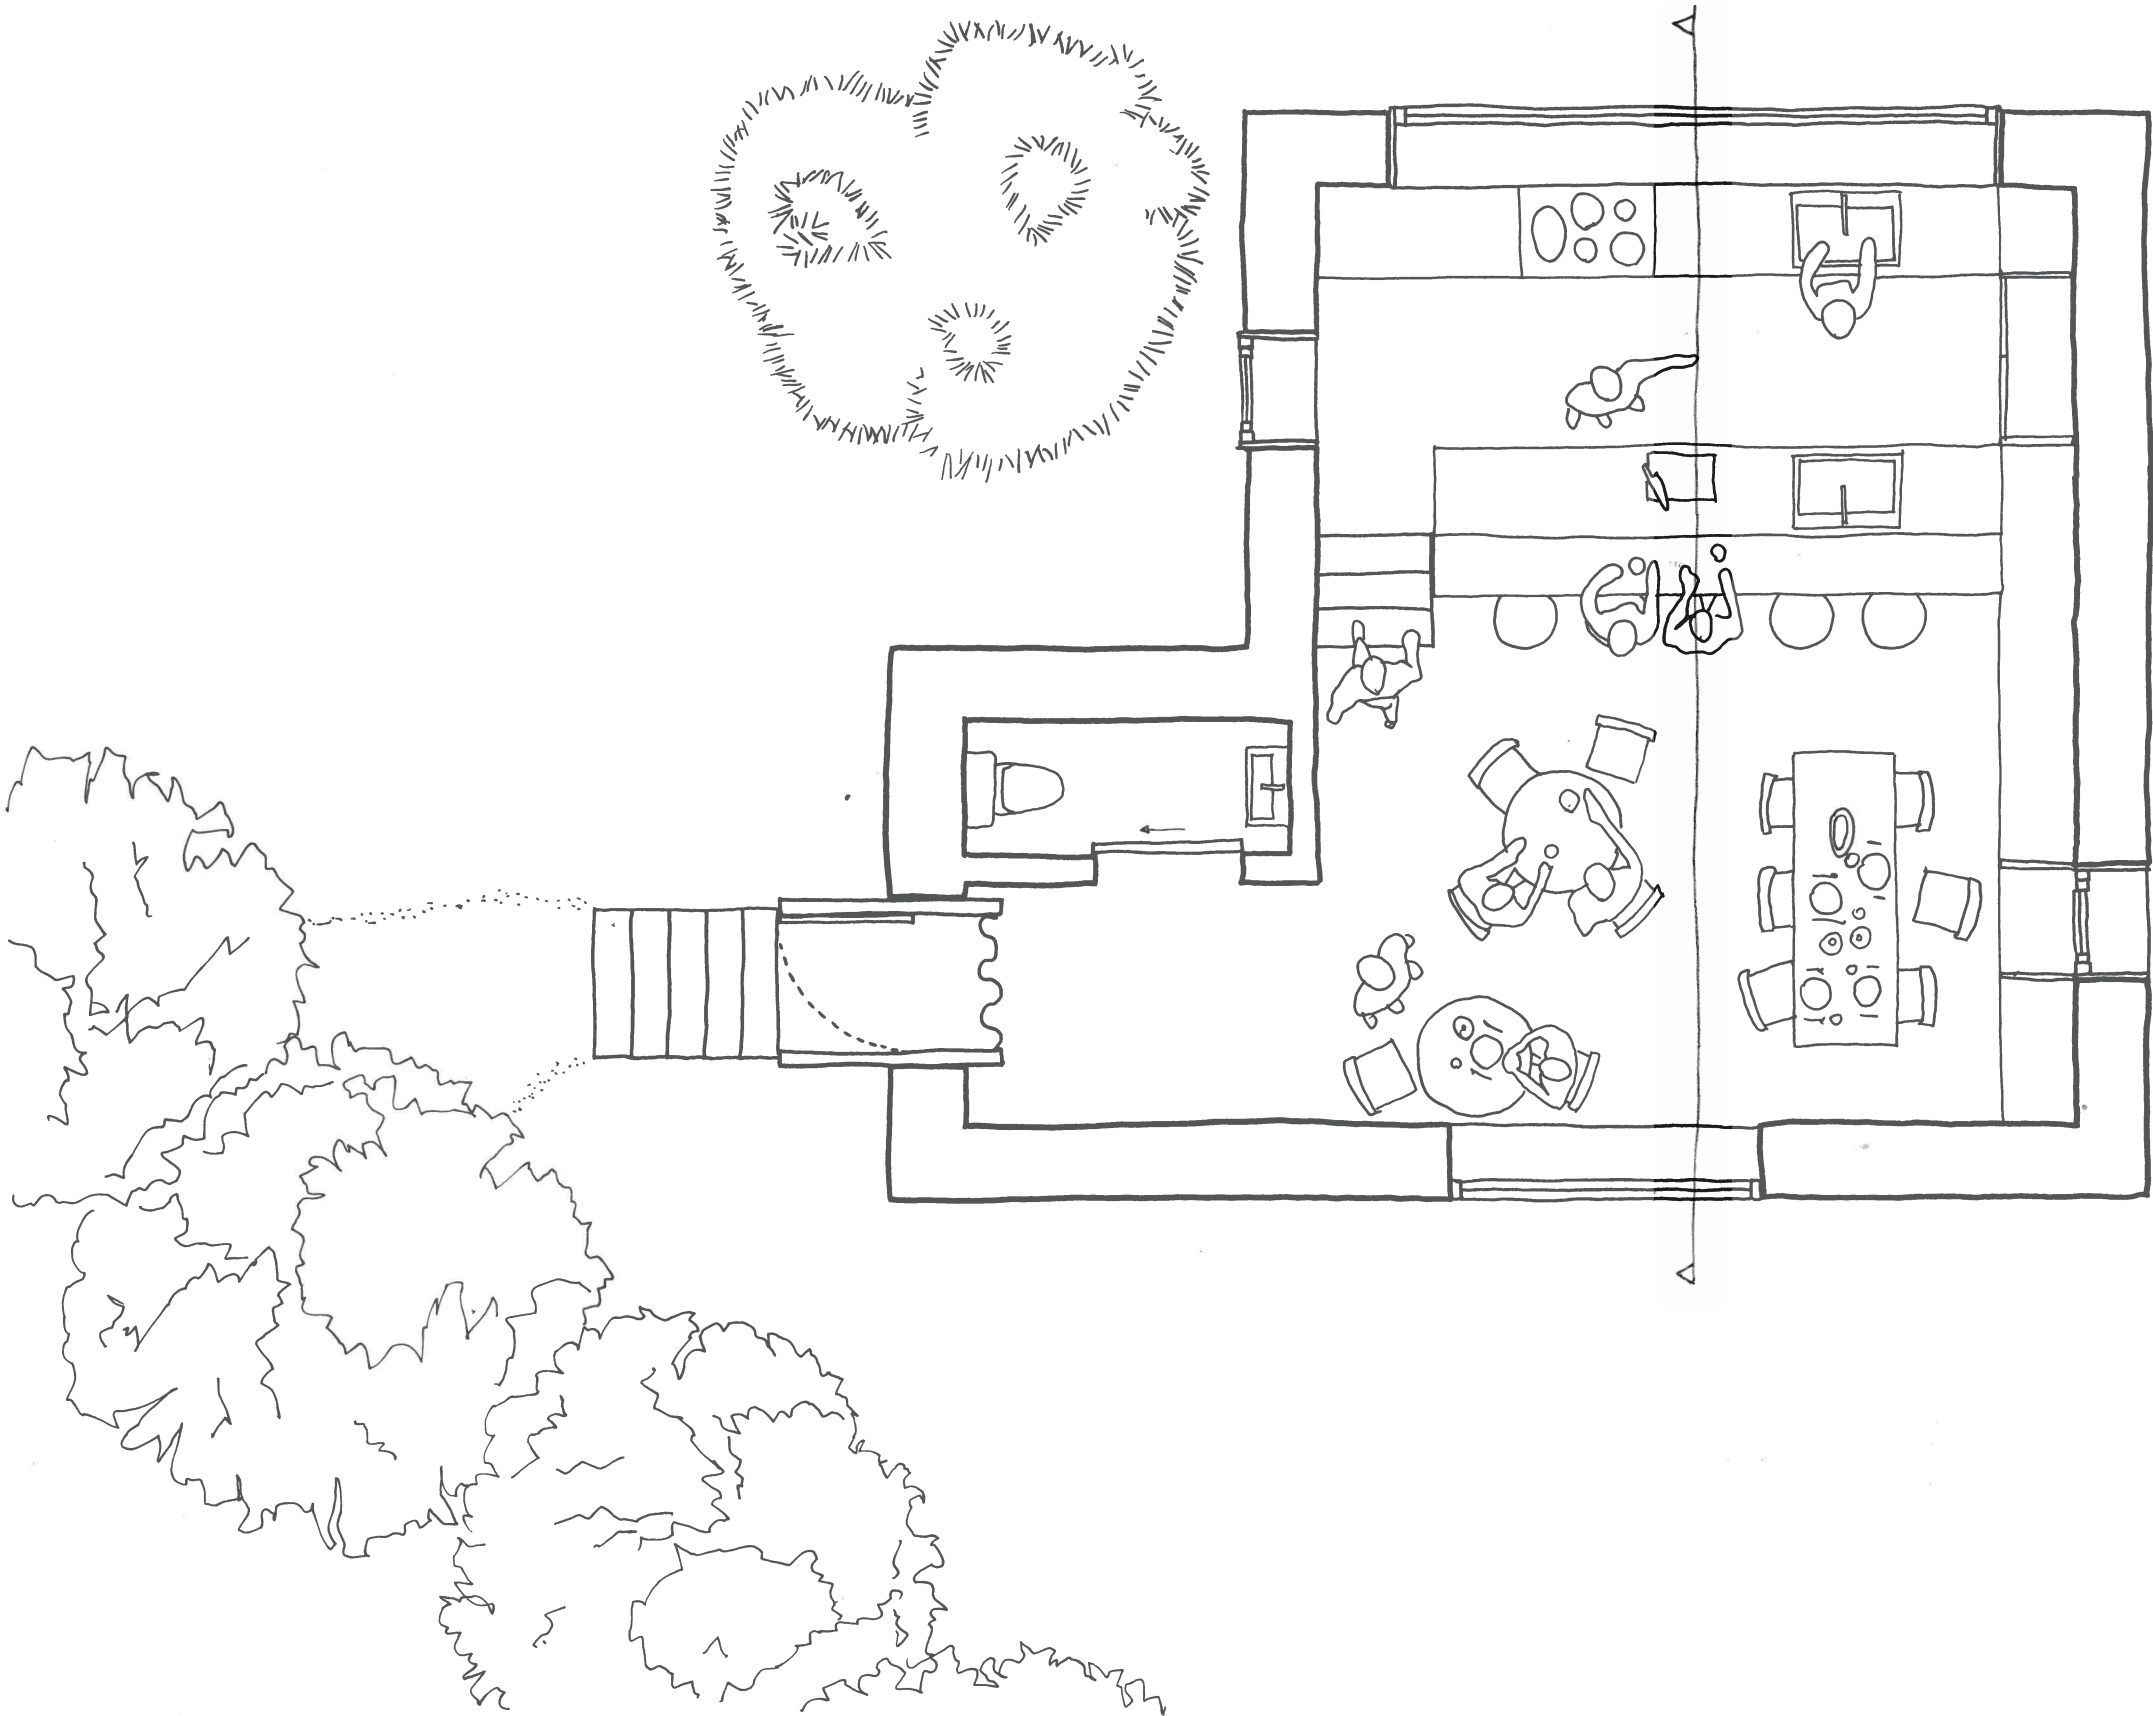







# The Weaving House


Plans and elevations 1:50

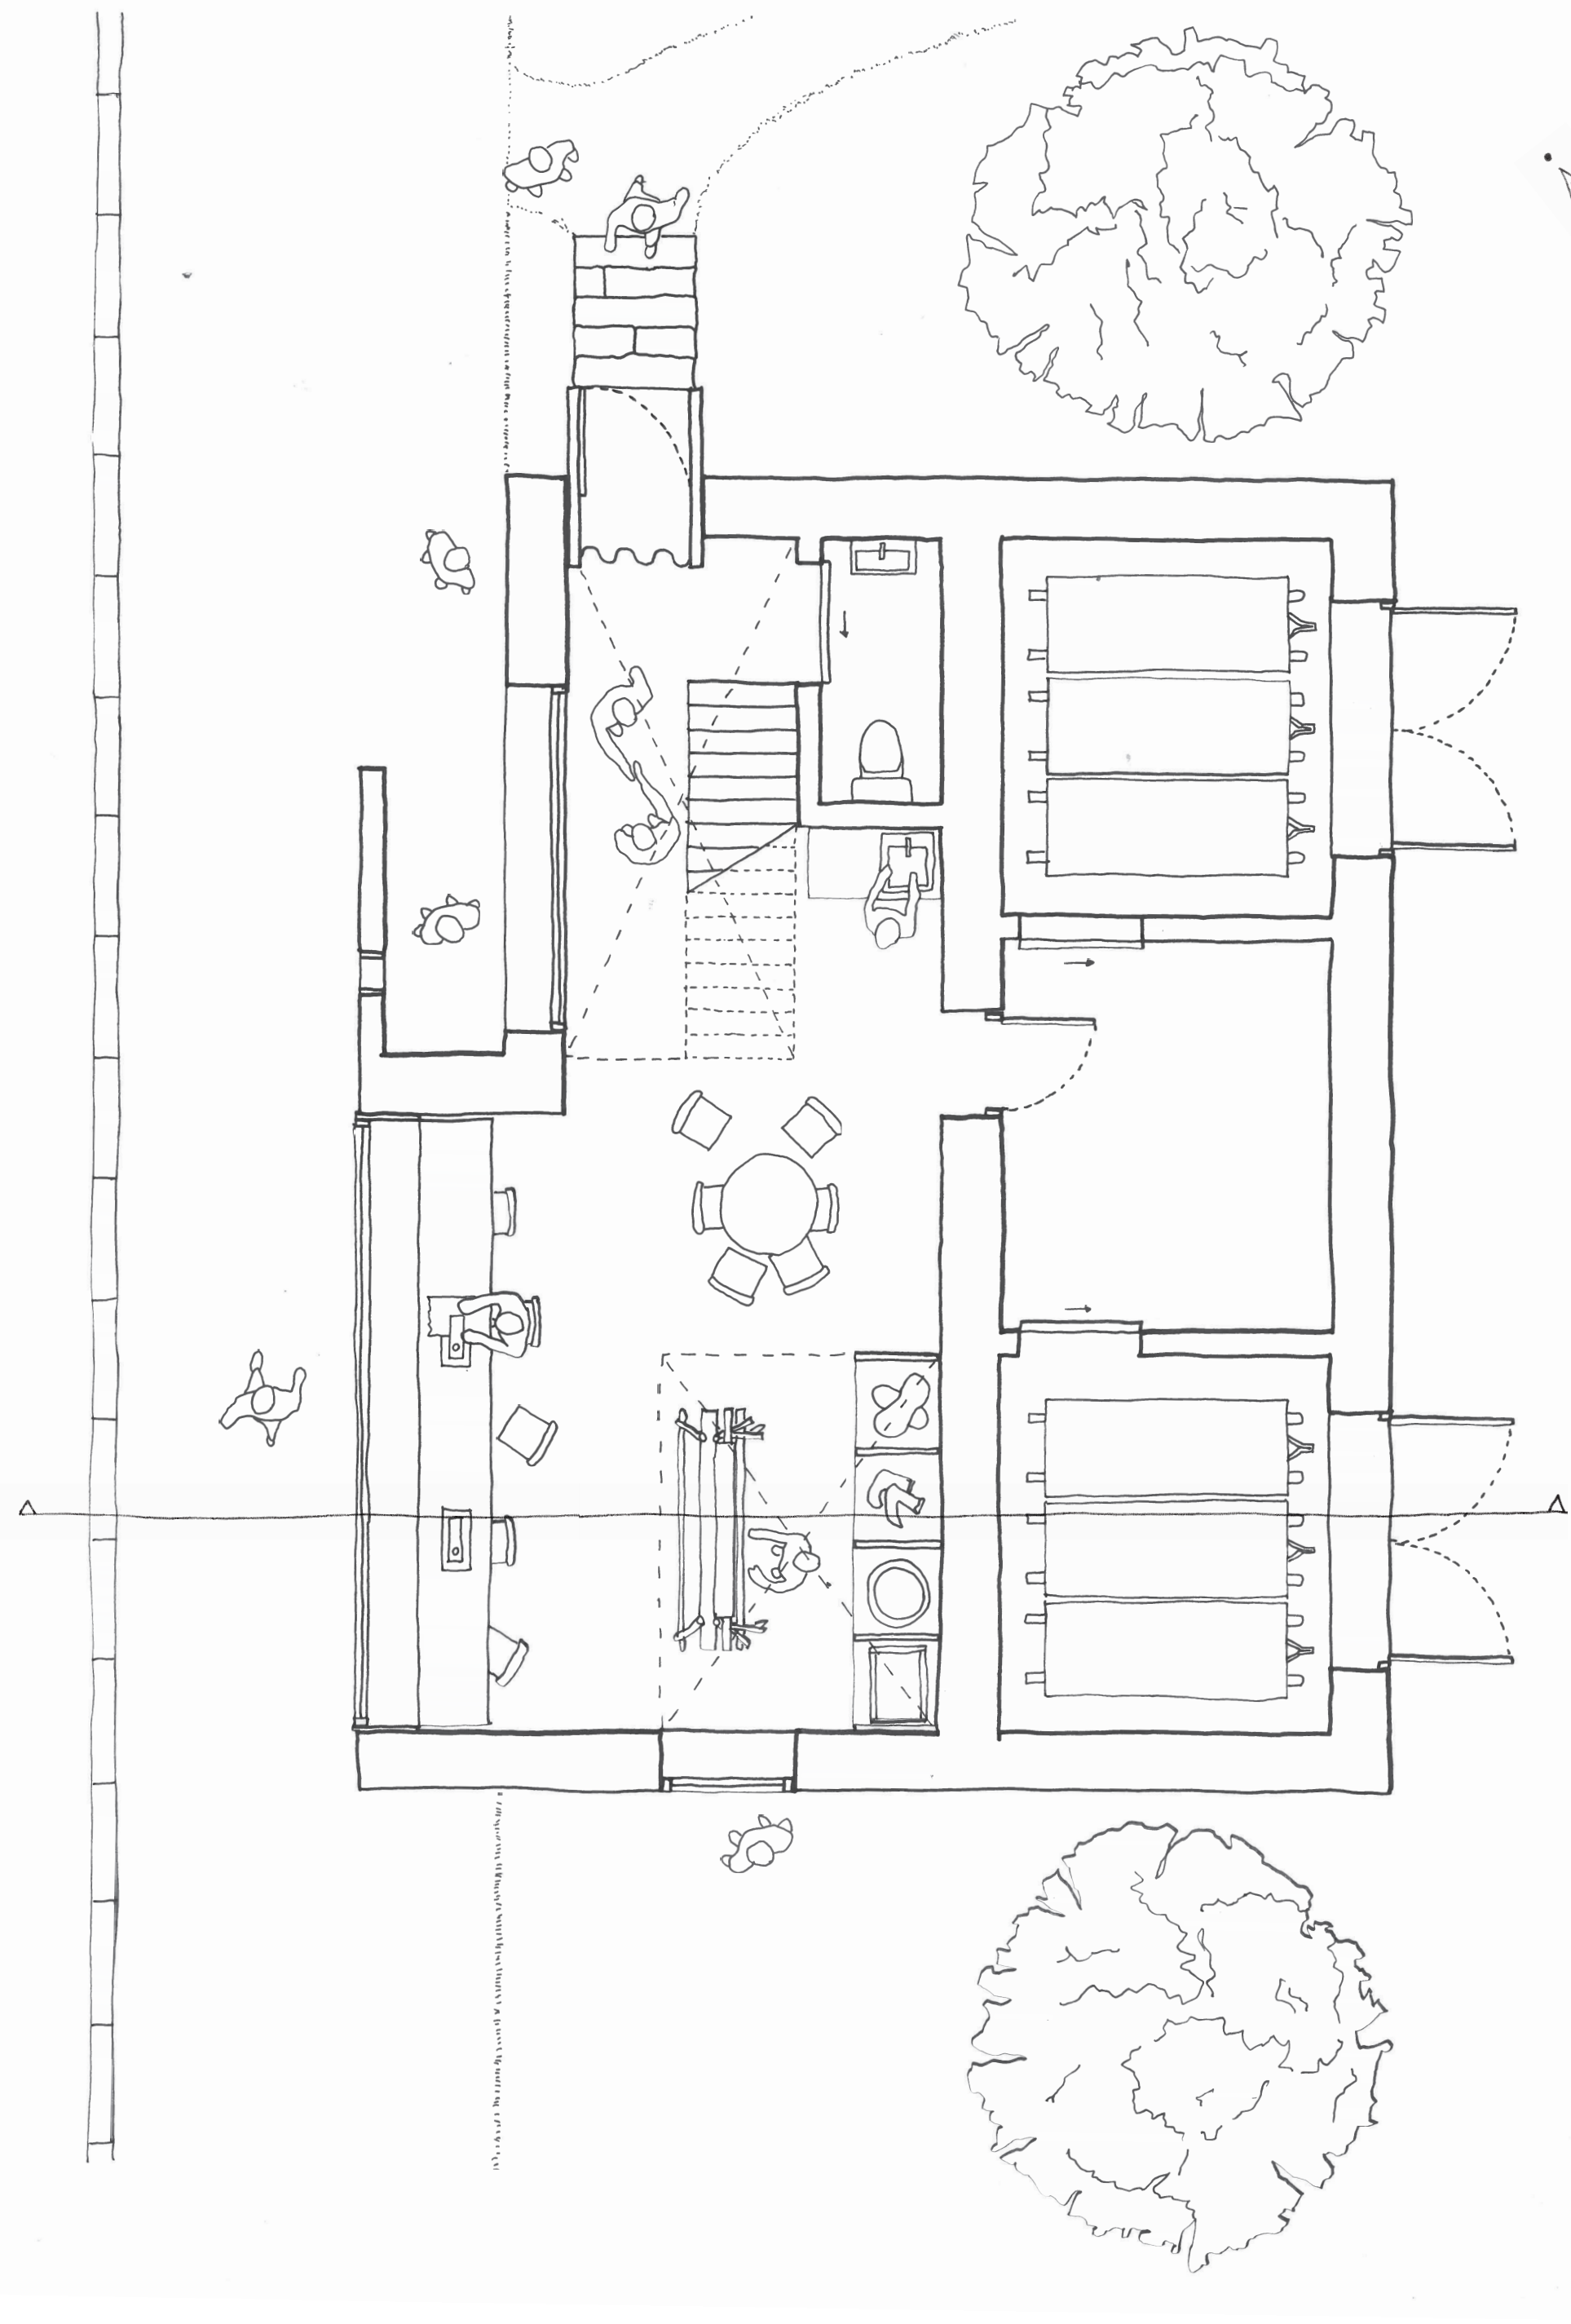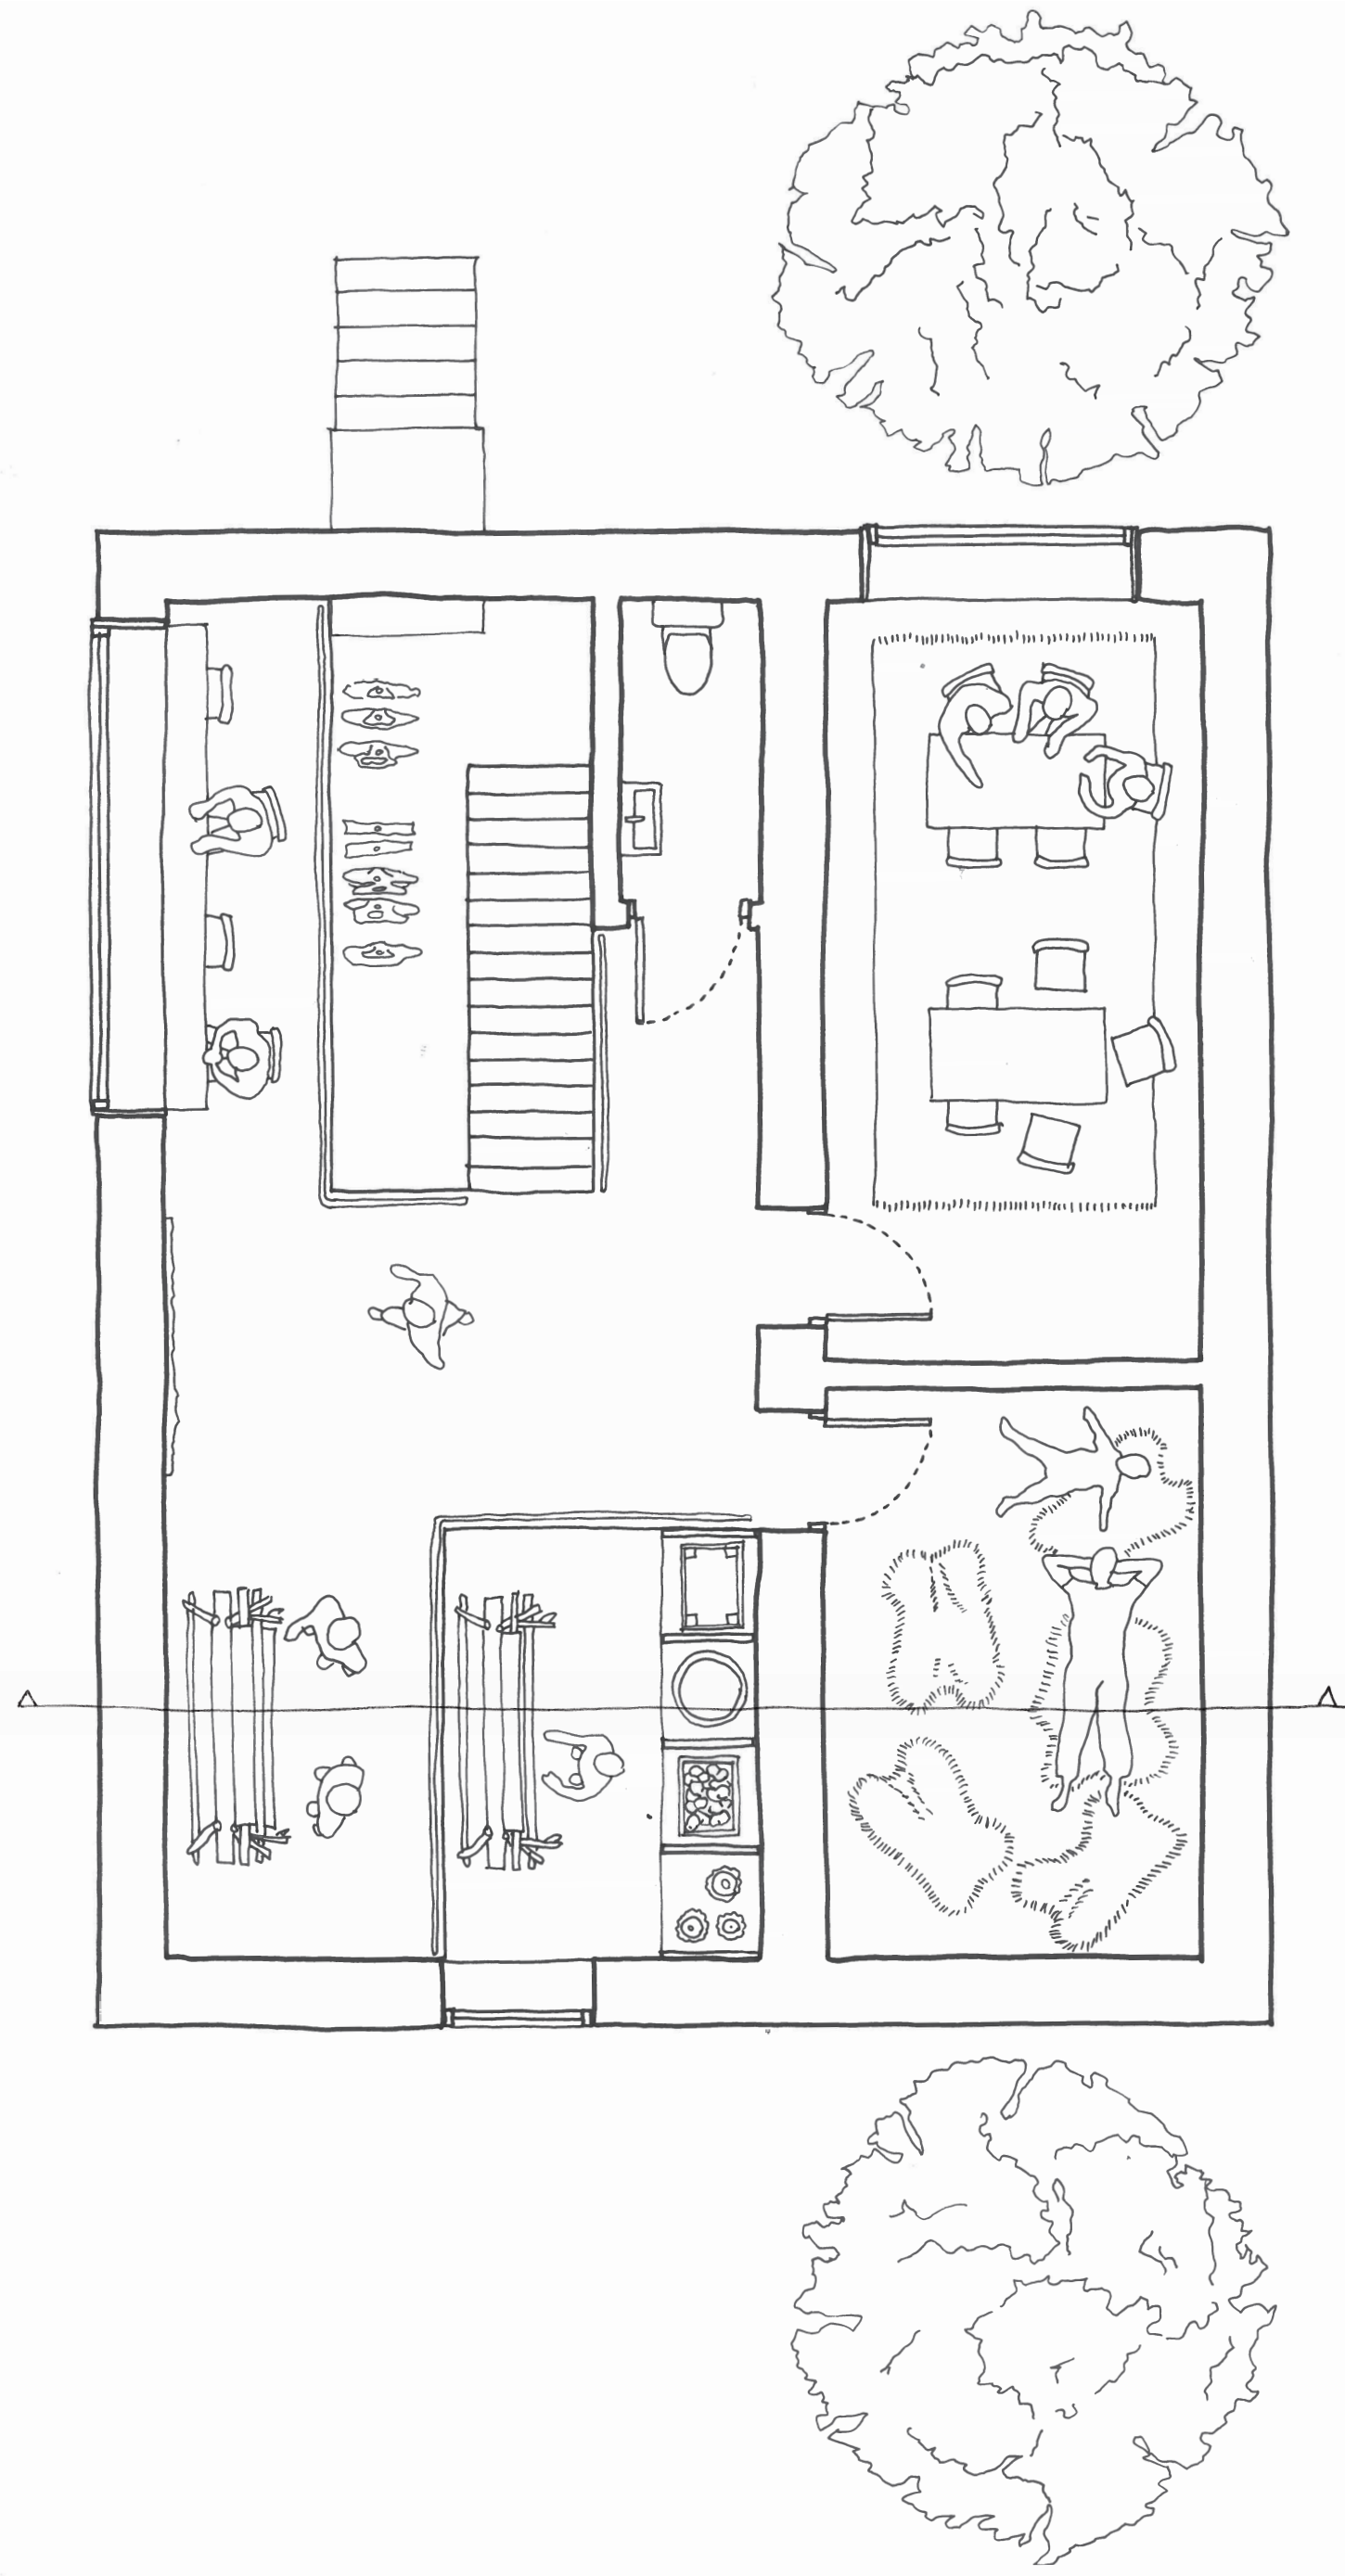



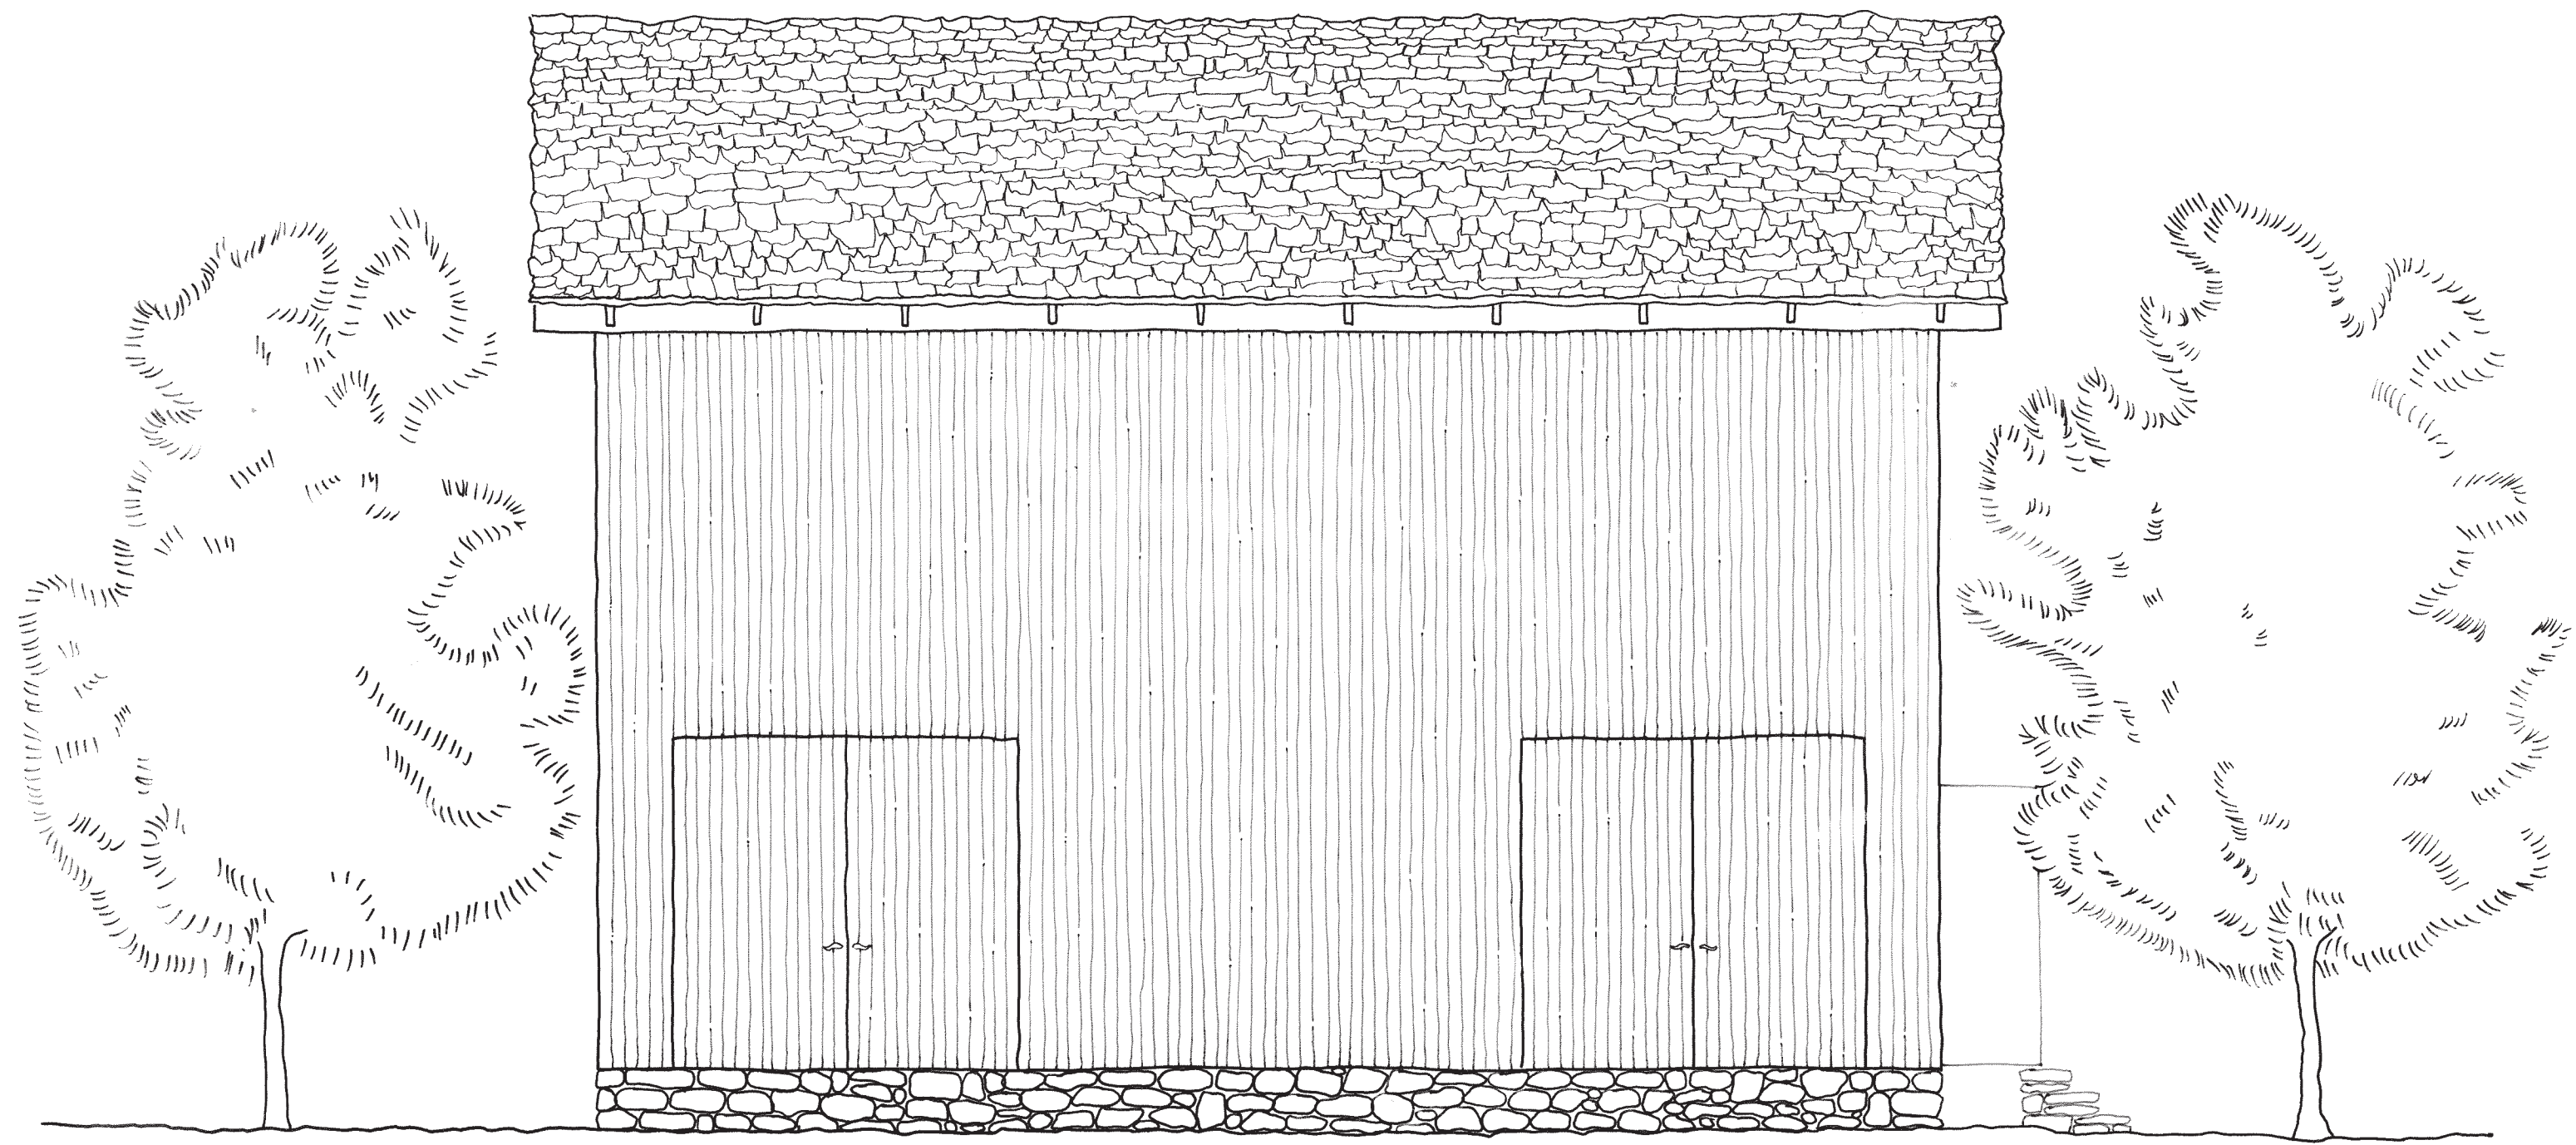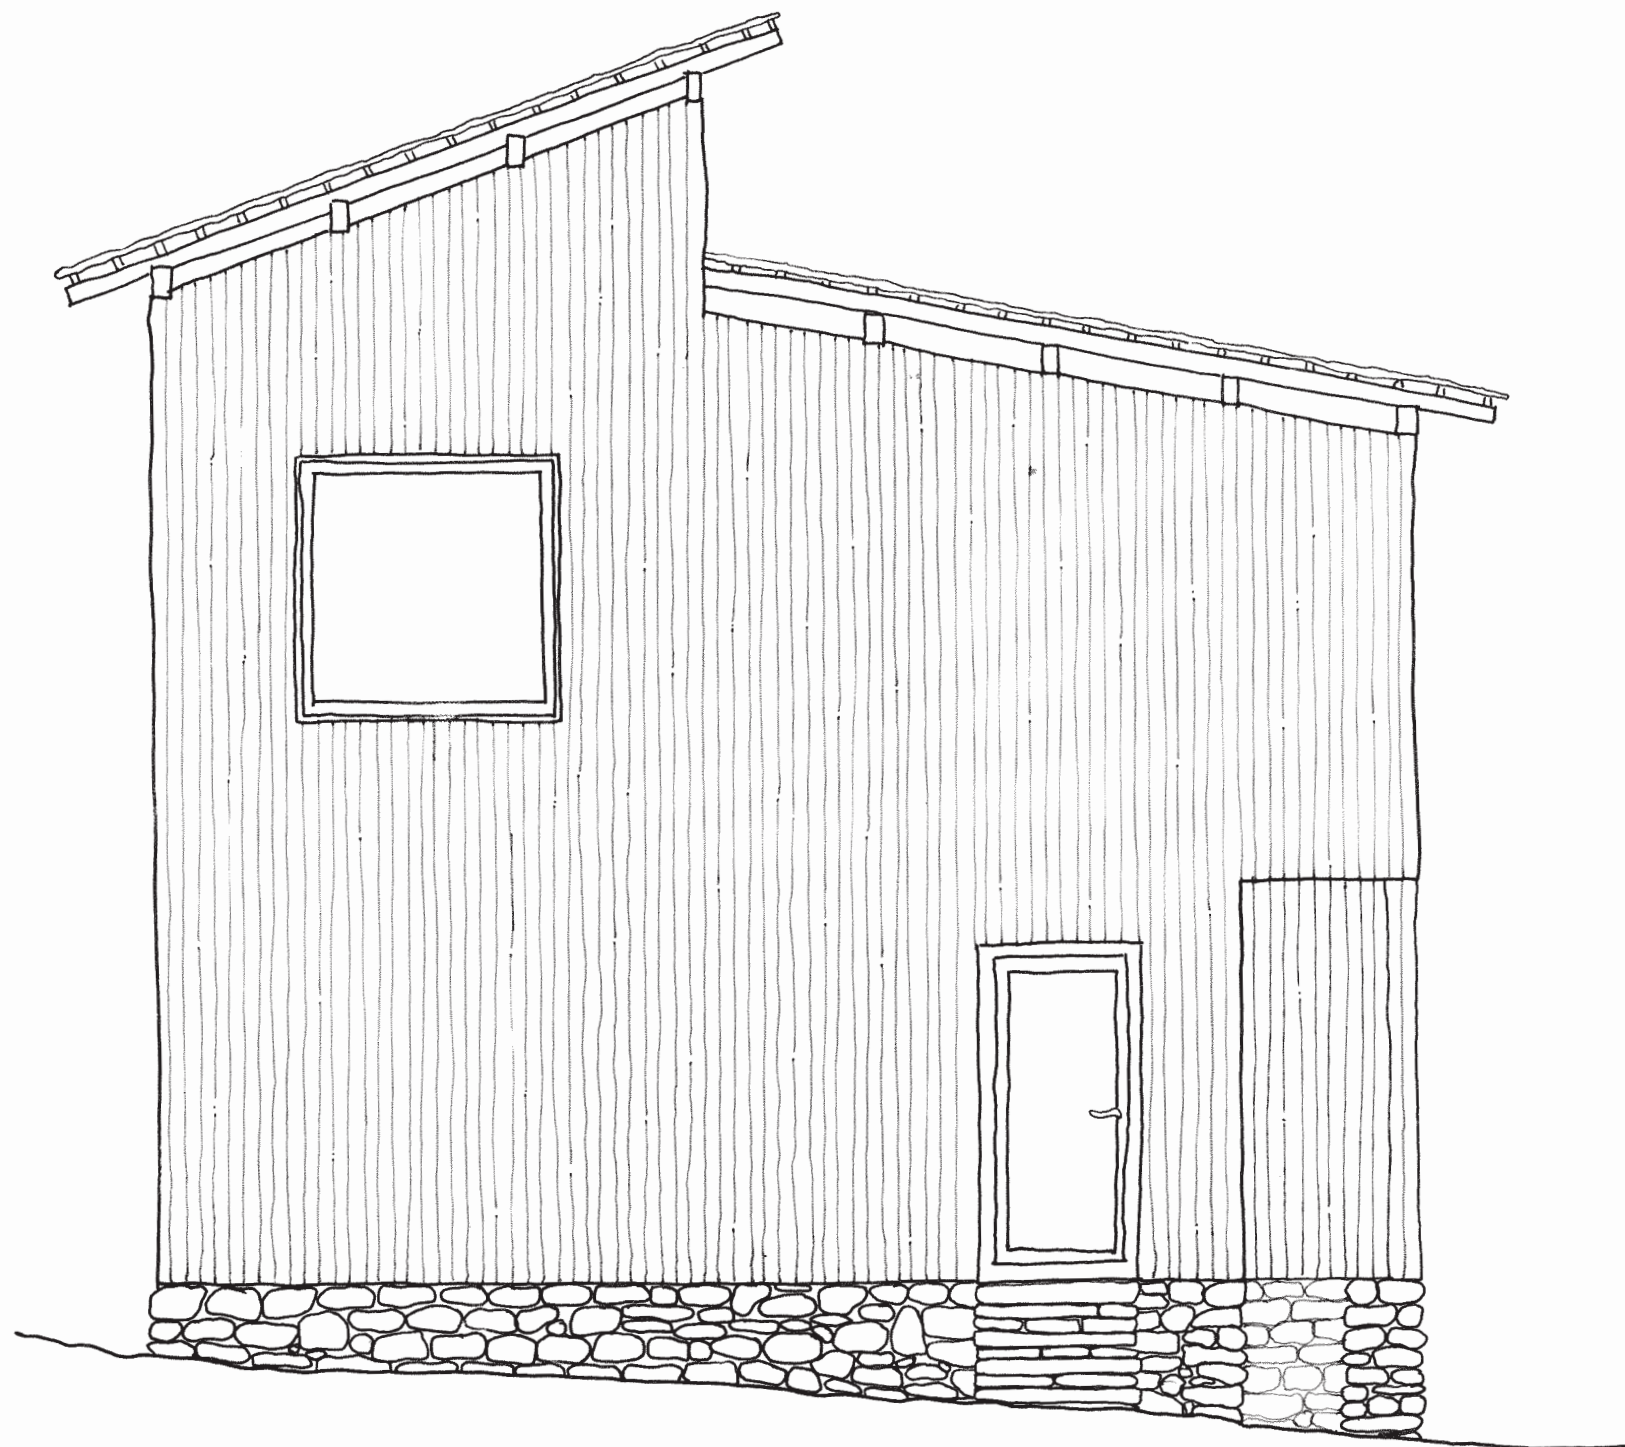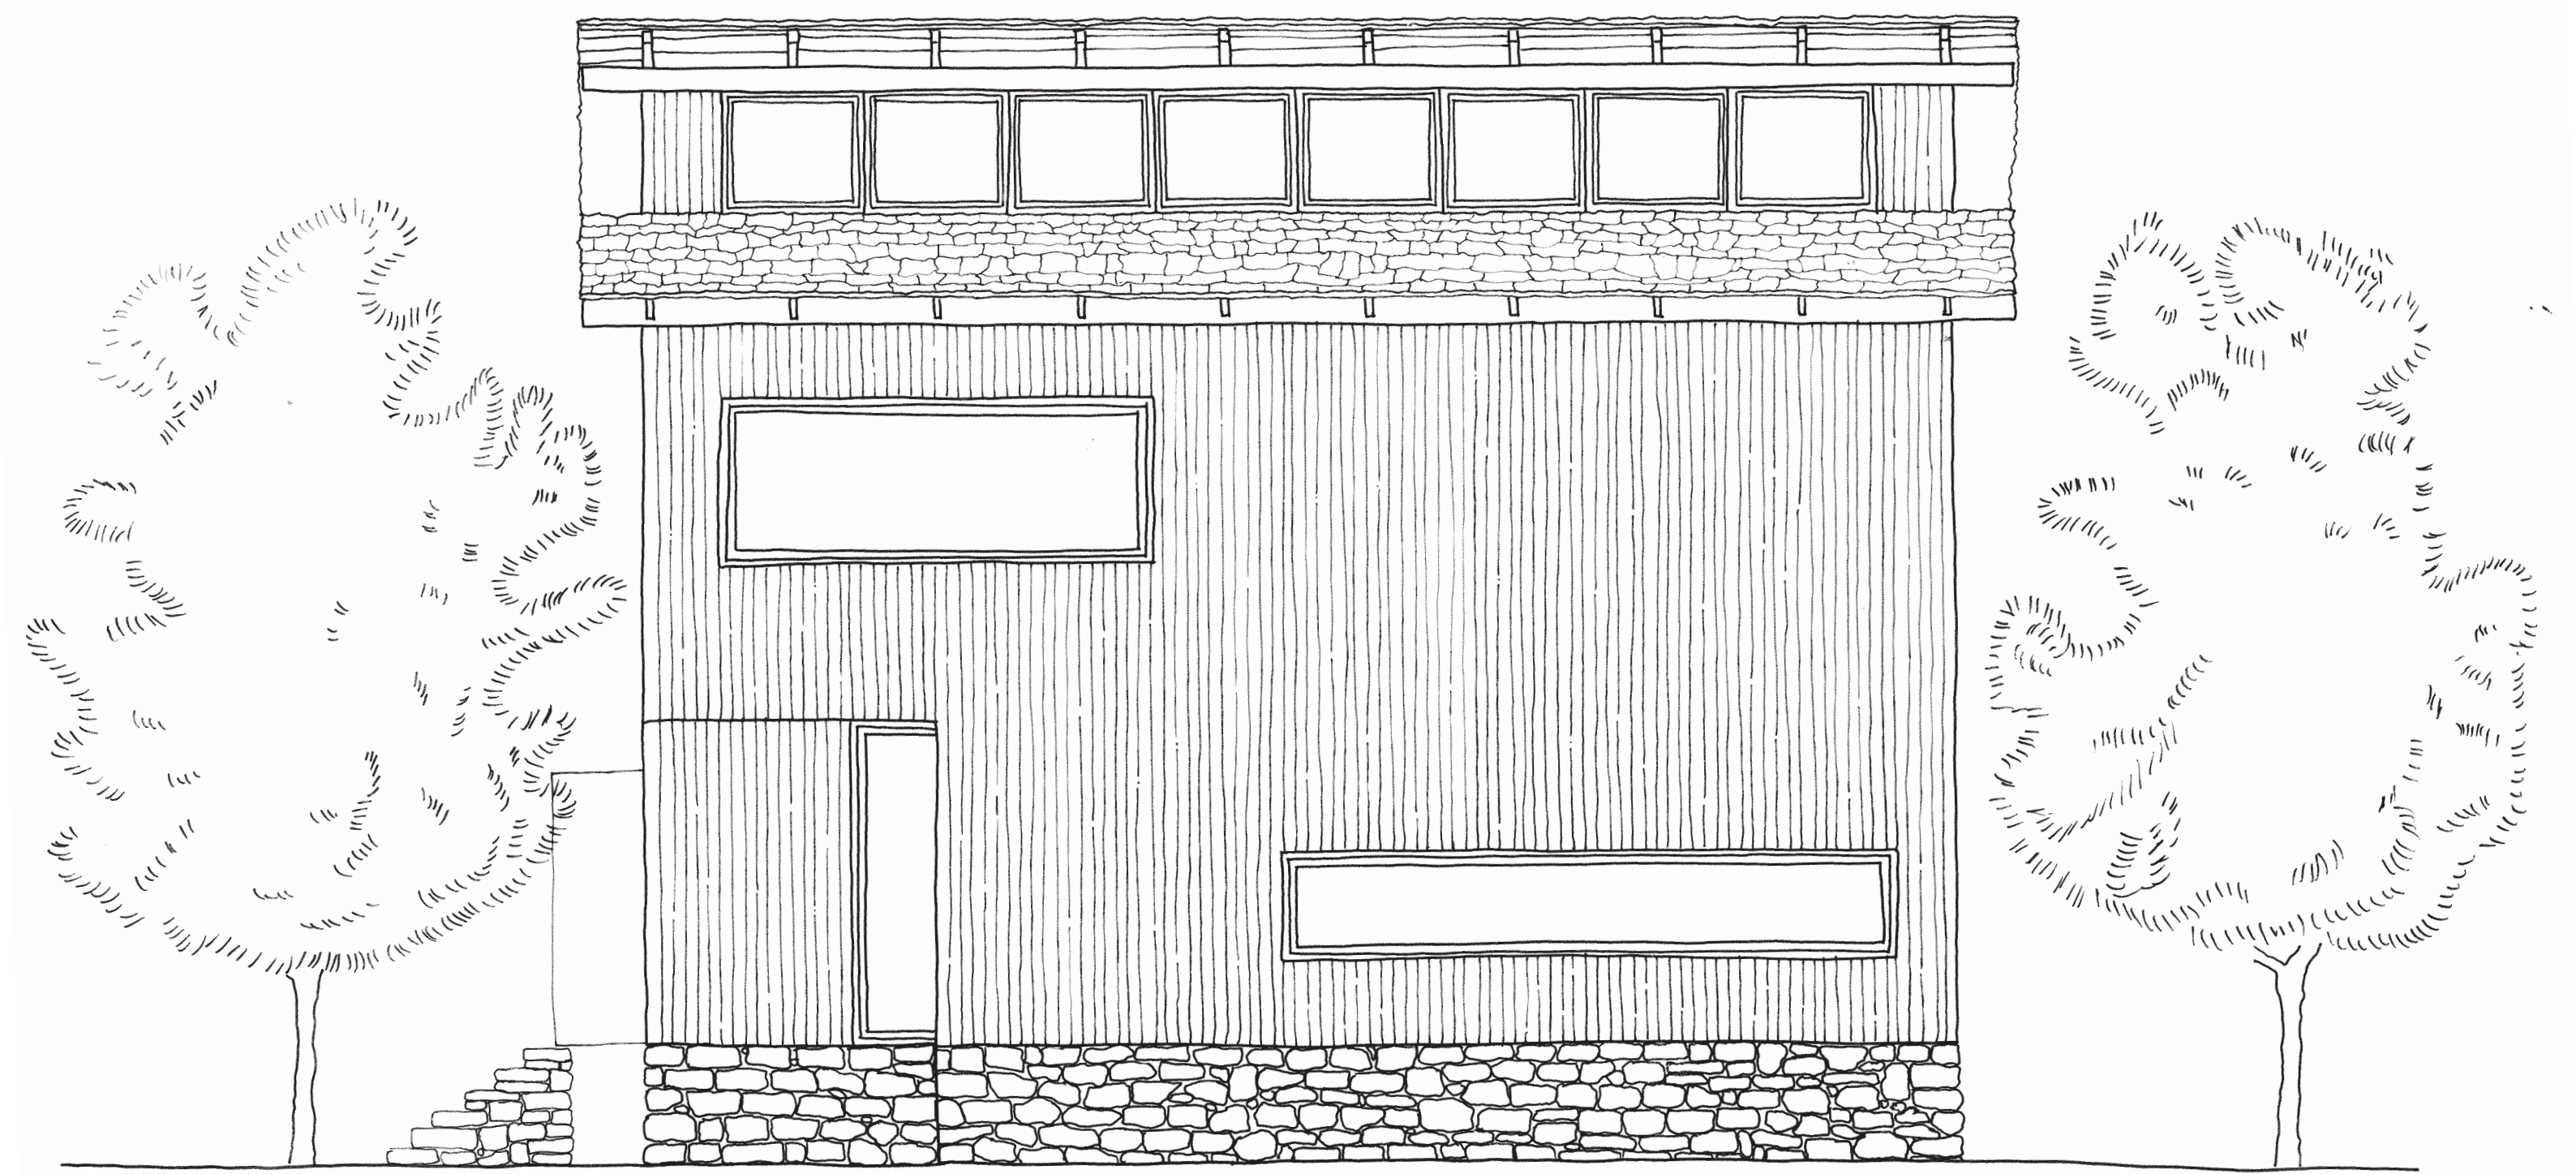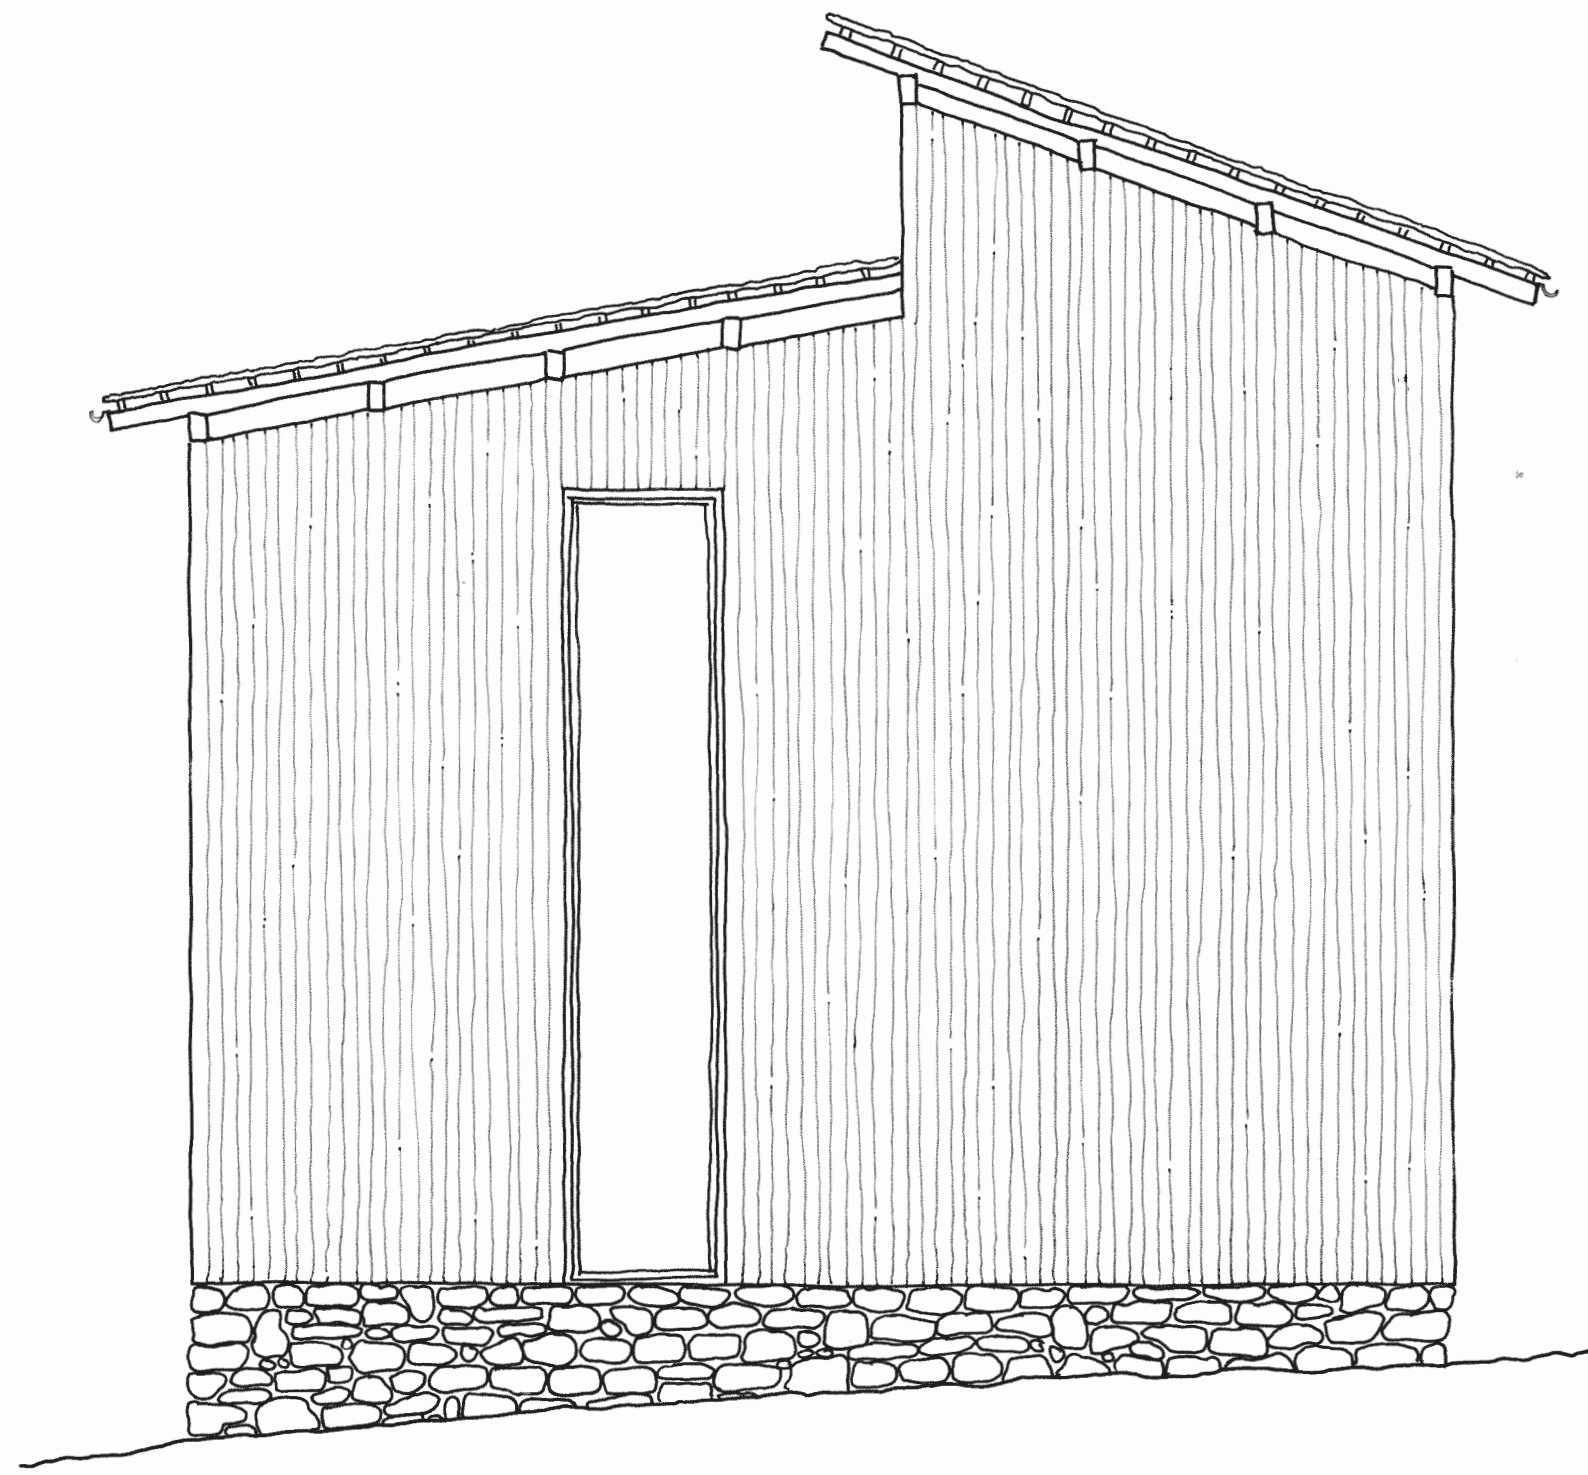



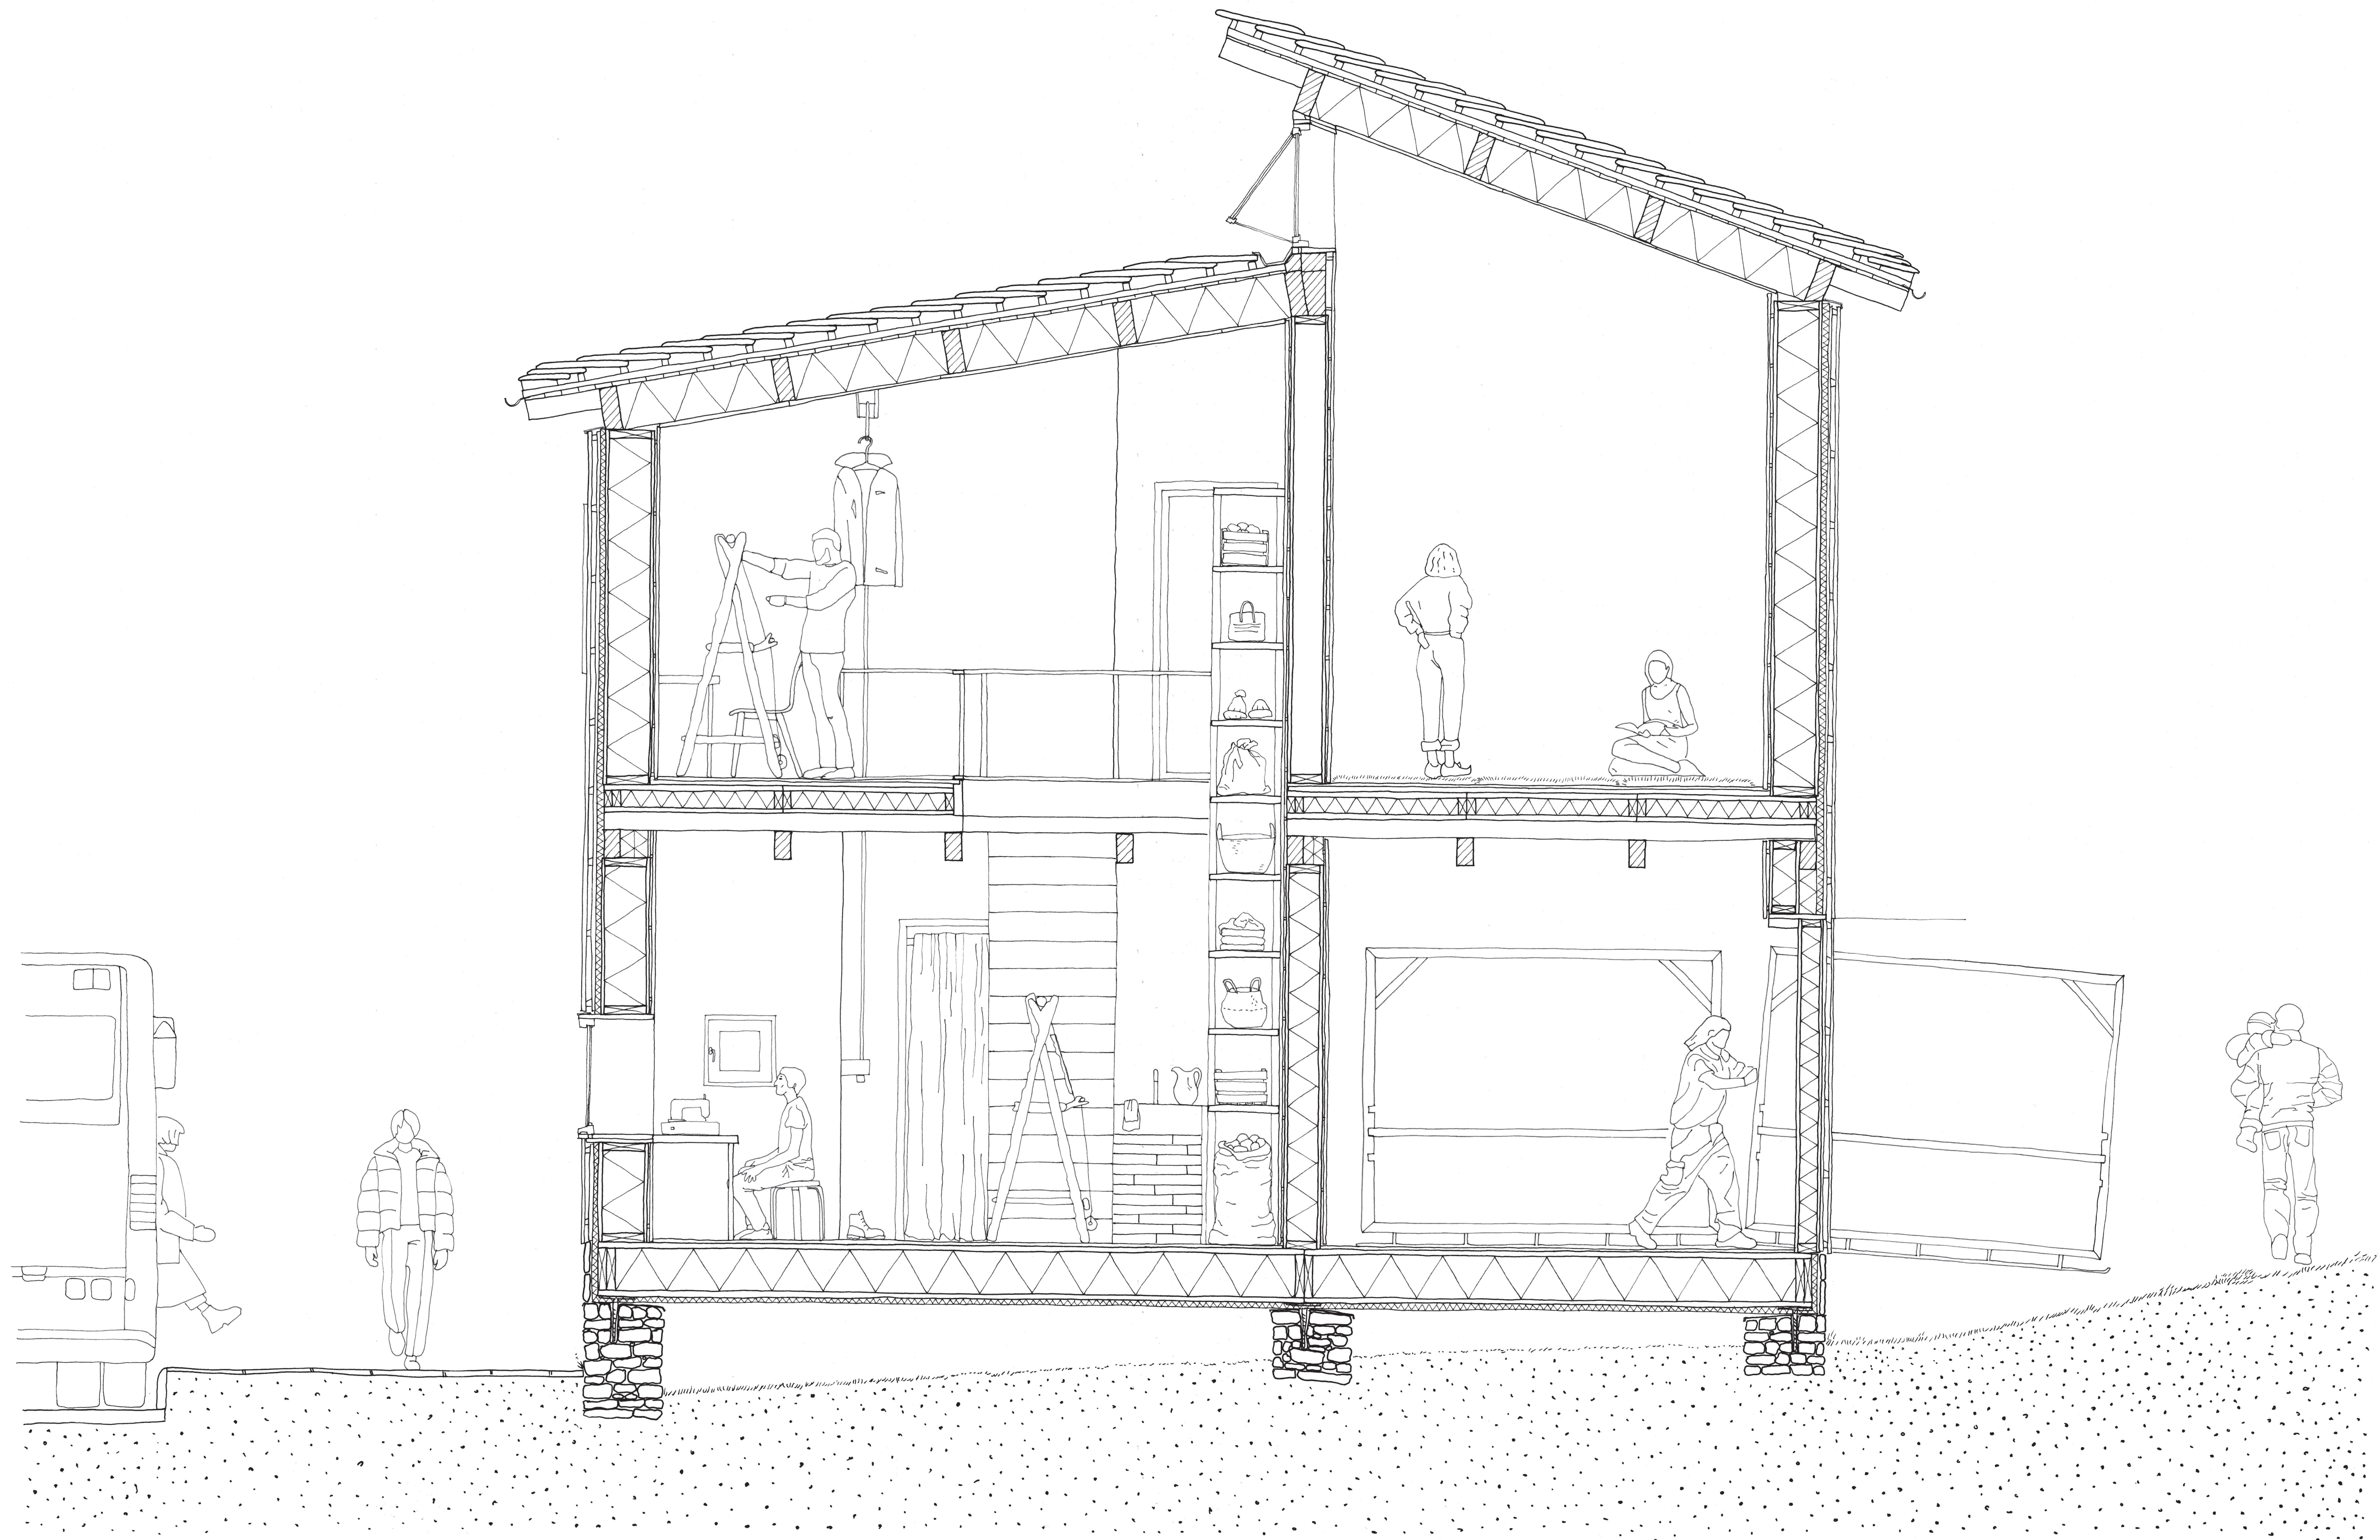



# The Summer Workshop and its Sheds

Plans, elevations and sections 1:50

