

Site Context

ACTS of CLEANING

Existing Activity of the Block





Interior Space

Cleaning away obstructions





Cleaning through a Circular Rational

Cleaning through reconfiguring

Cleaning through transparency

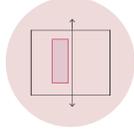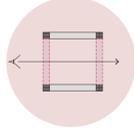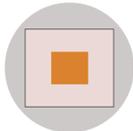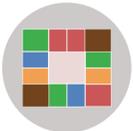

BLOCK 3

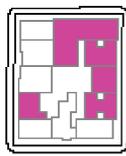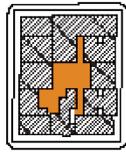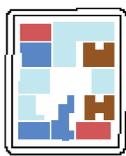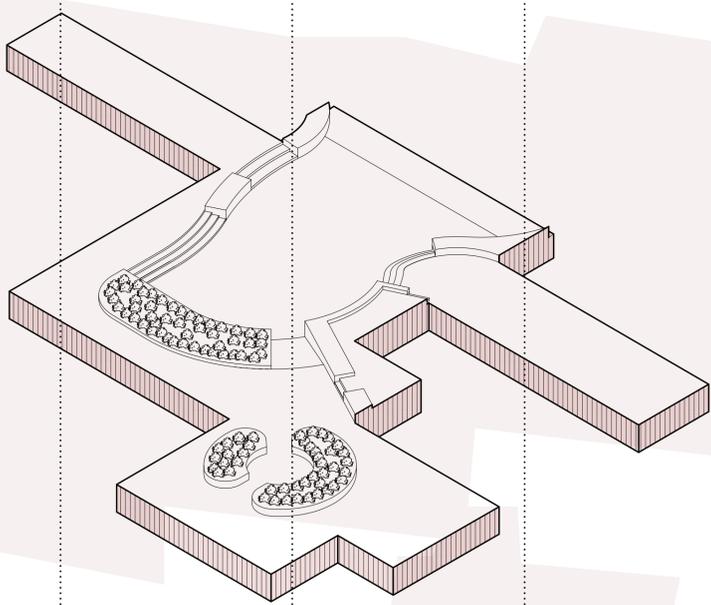





- Residential
- Institutional/government
- Multifunctional
- Offices
- Empty

Reconfigured buildings

Cores

- Curtain Walling
- Selective openings + new finish

BLOCK 2

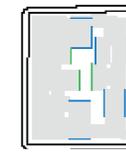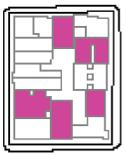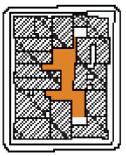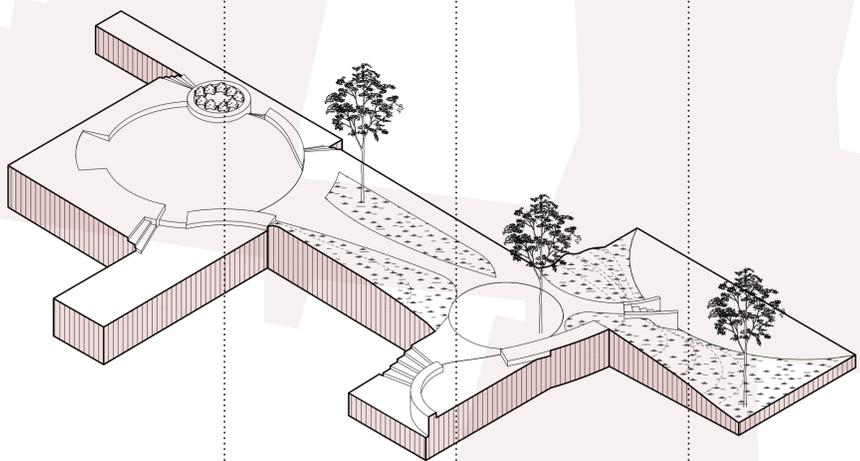




- Residential
- Hospitality
- Empty

Reconfigured buildings

Cores

- Curtain Walling
- Selective openings + new finish

BLOCK 3

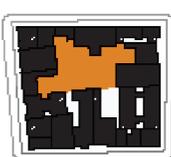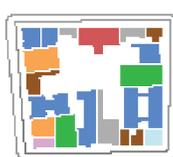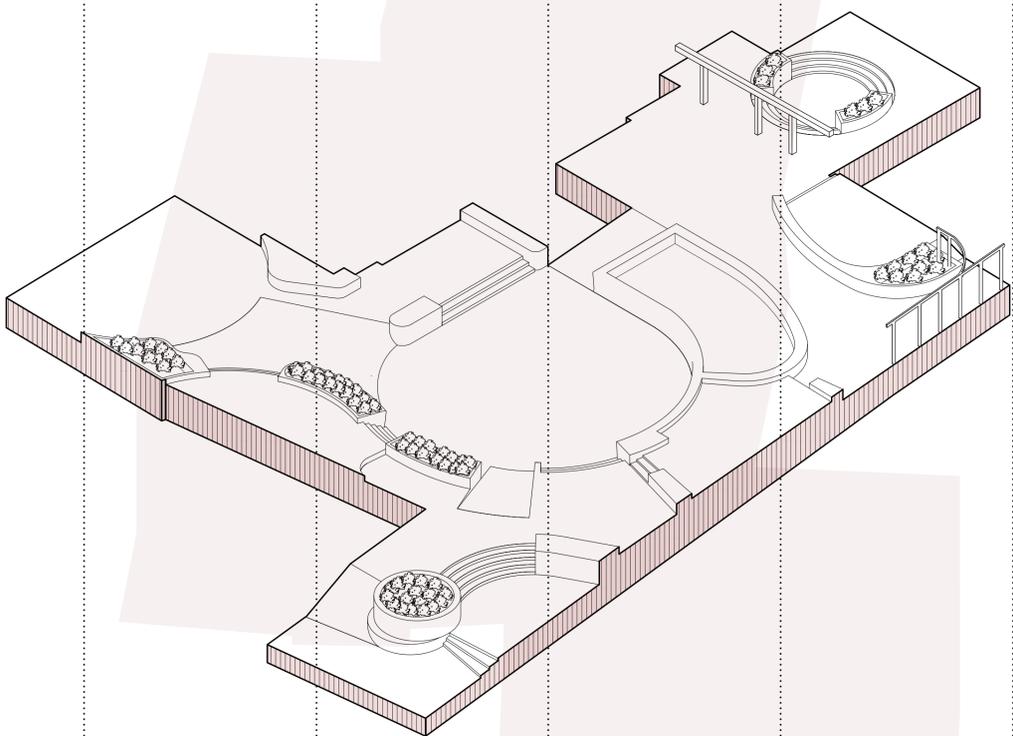

- Residential
- Services
- Hospitality
- Institutional/government
- Educational
- Offices
- Multifunctional
- Empty


Reconfigured buildings

Cores


- Curtain Walling
- Selective openings + new finish



BLOCK 2

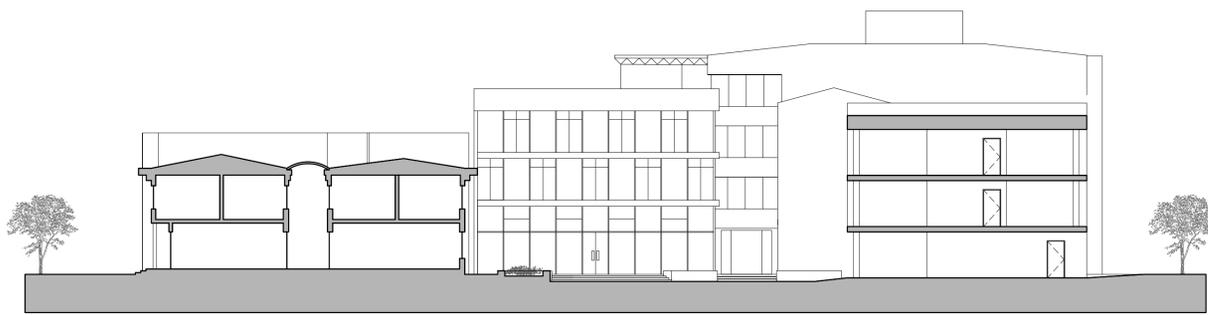



Section aa

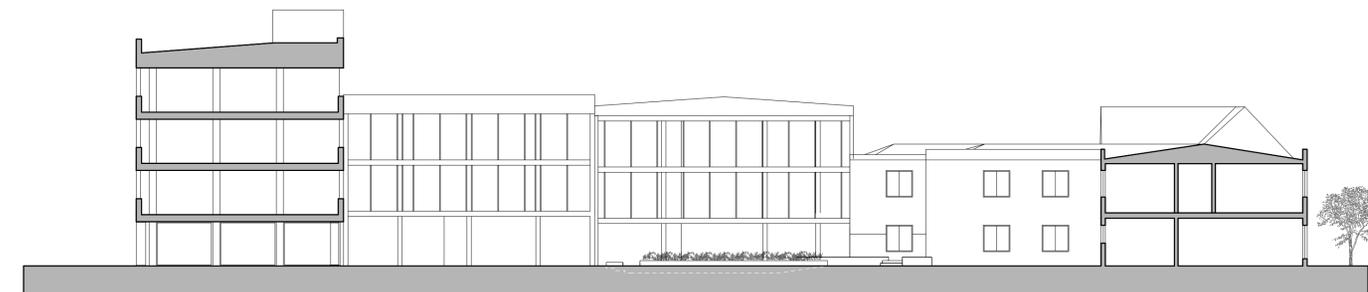


Section bb

1:200

BLOCK 3

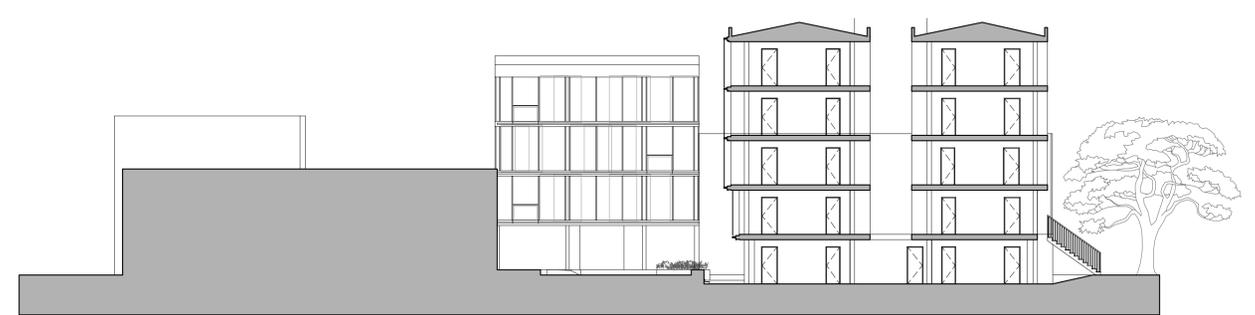
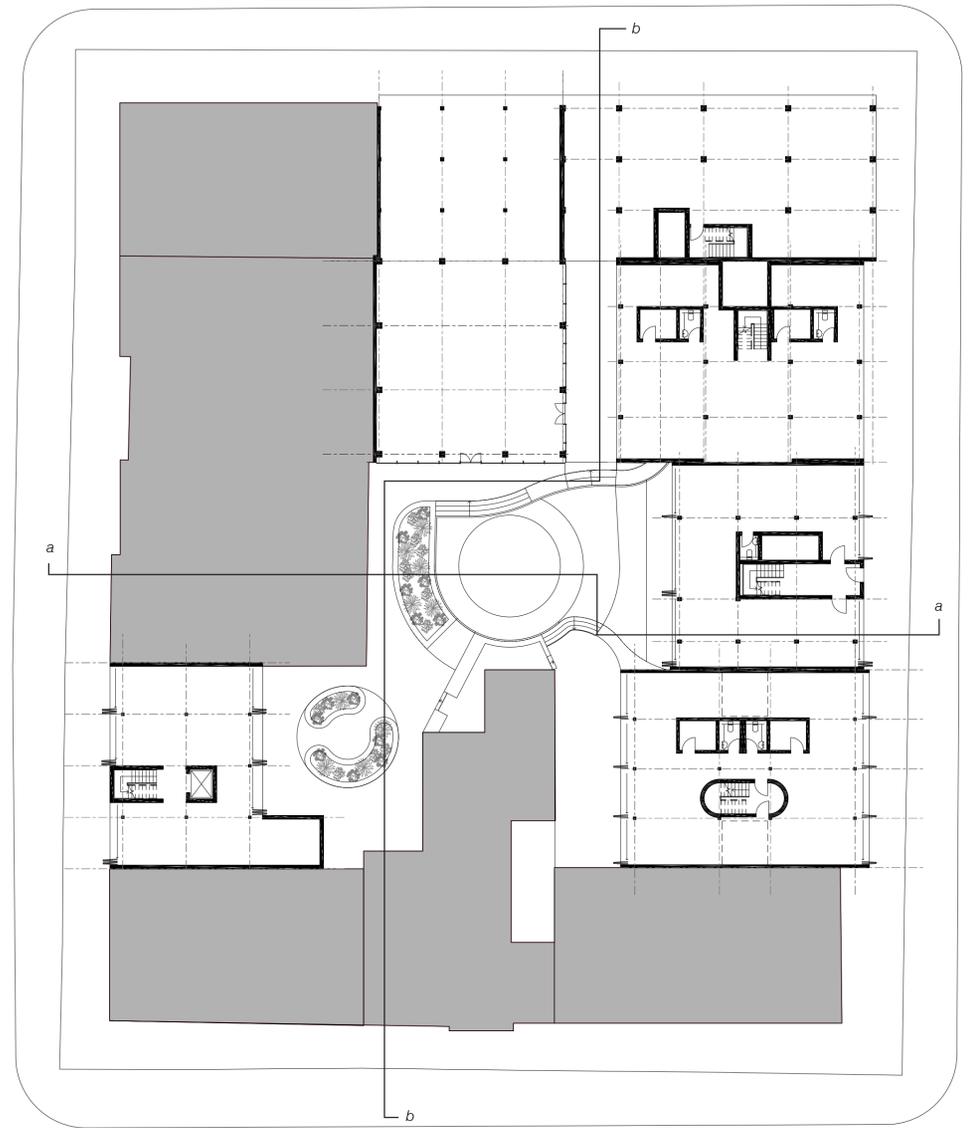



Section aa

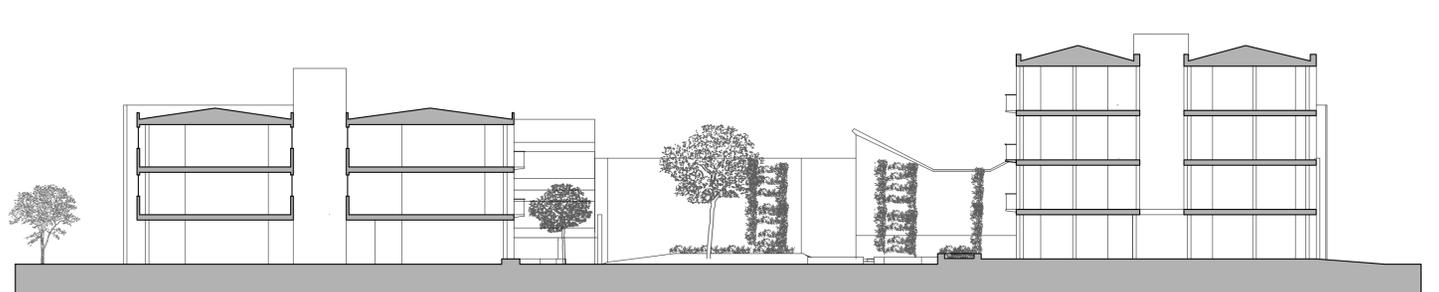

Section bb

1:200

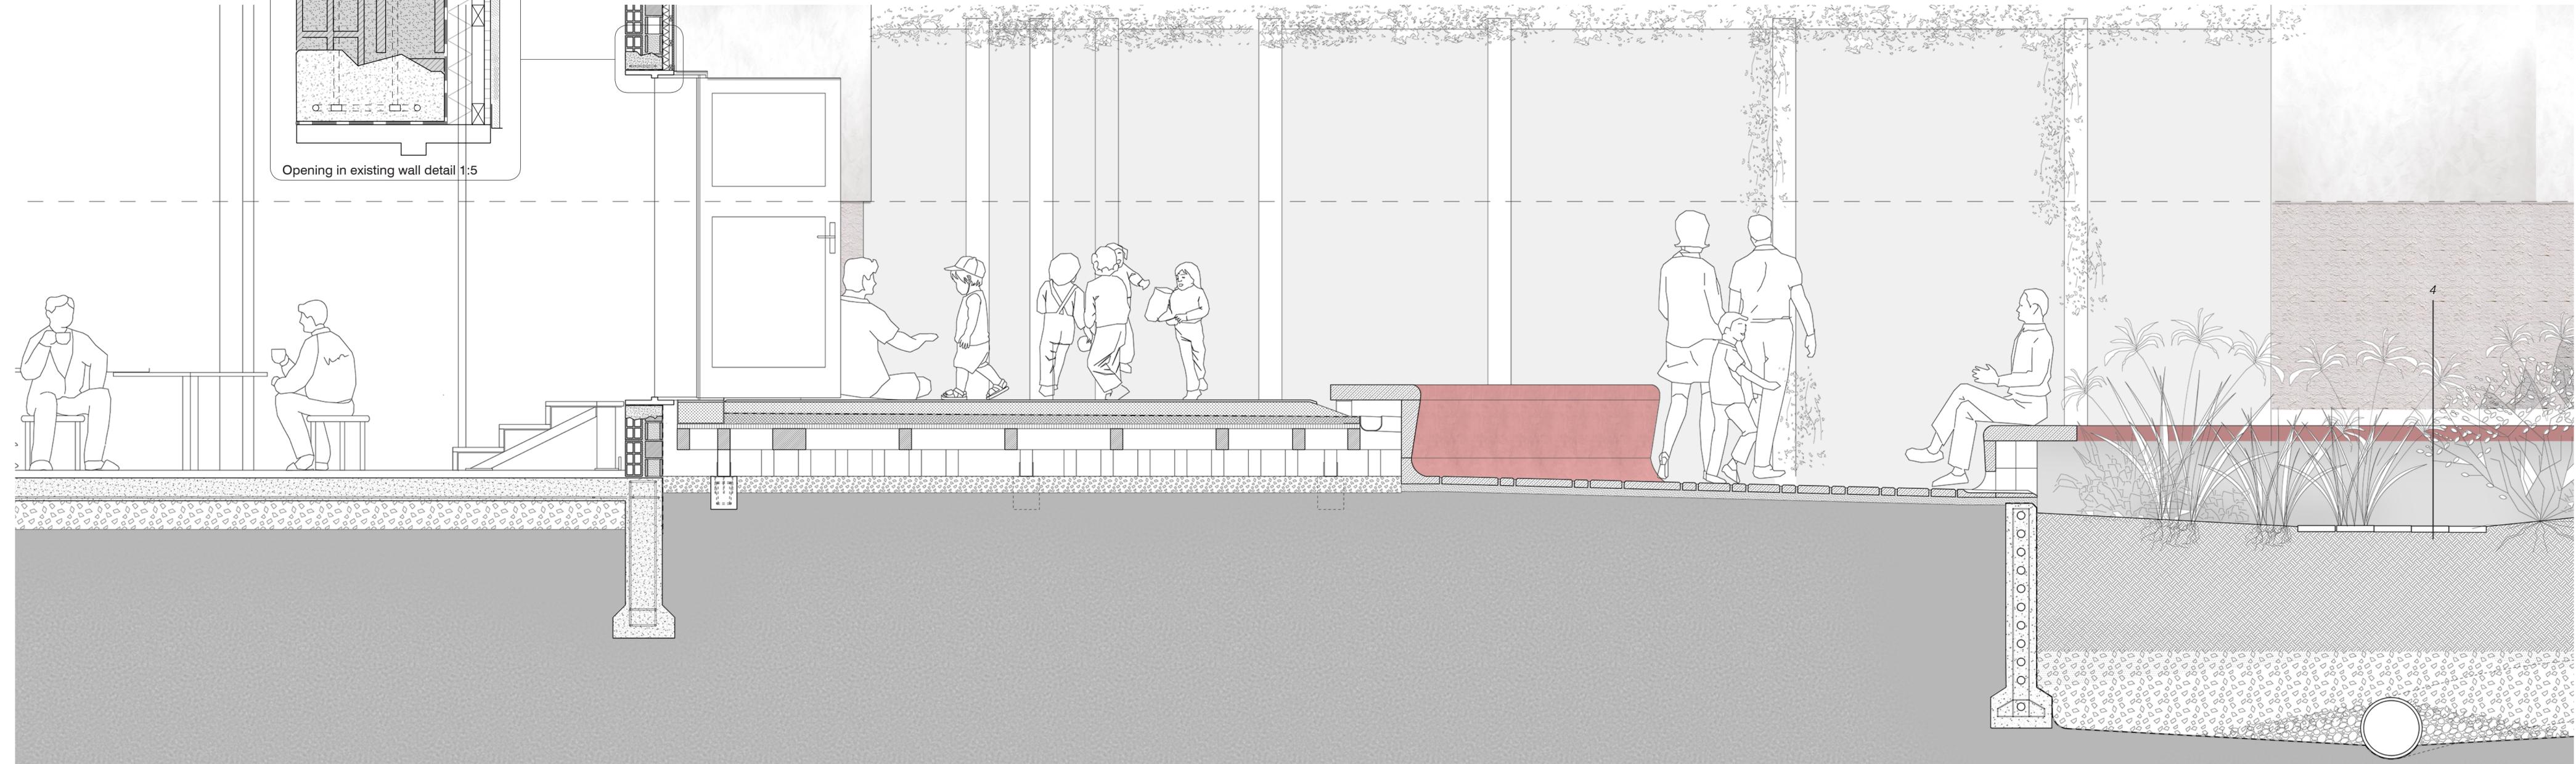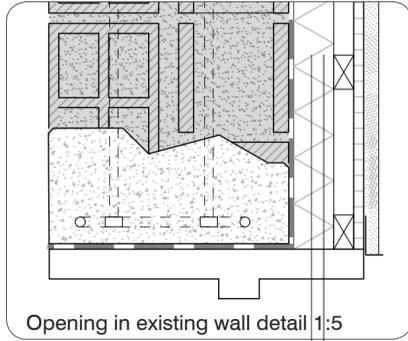


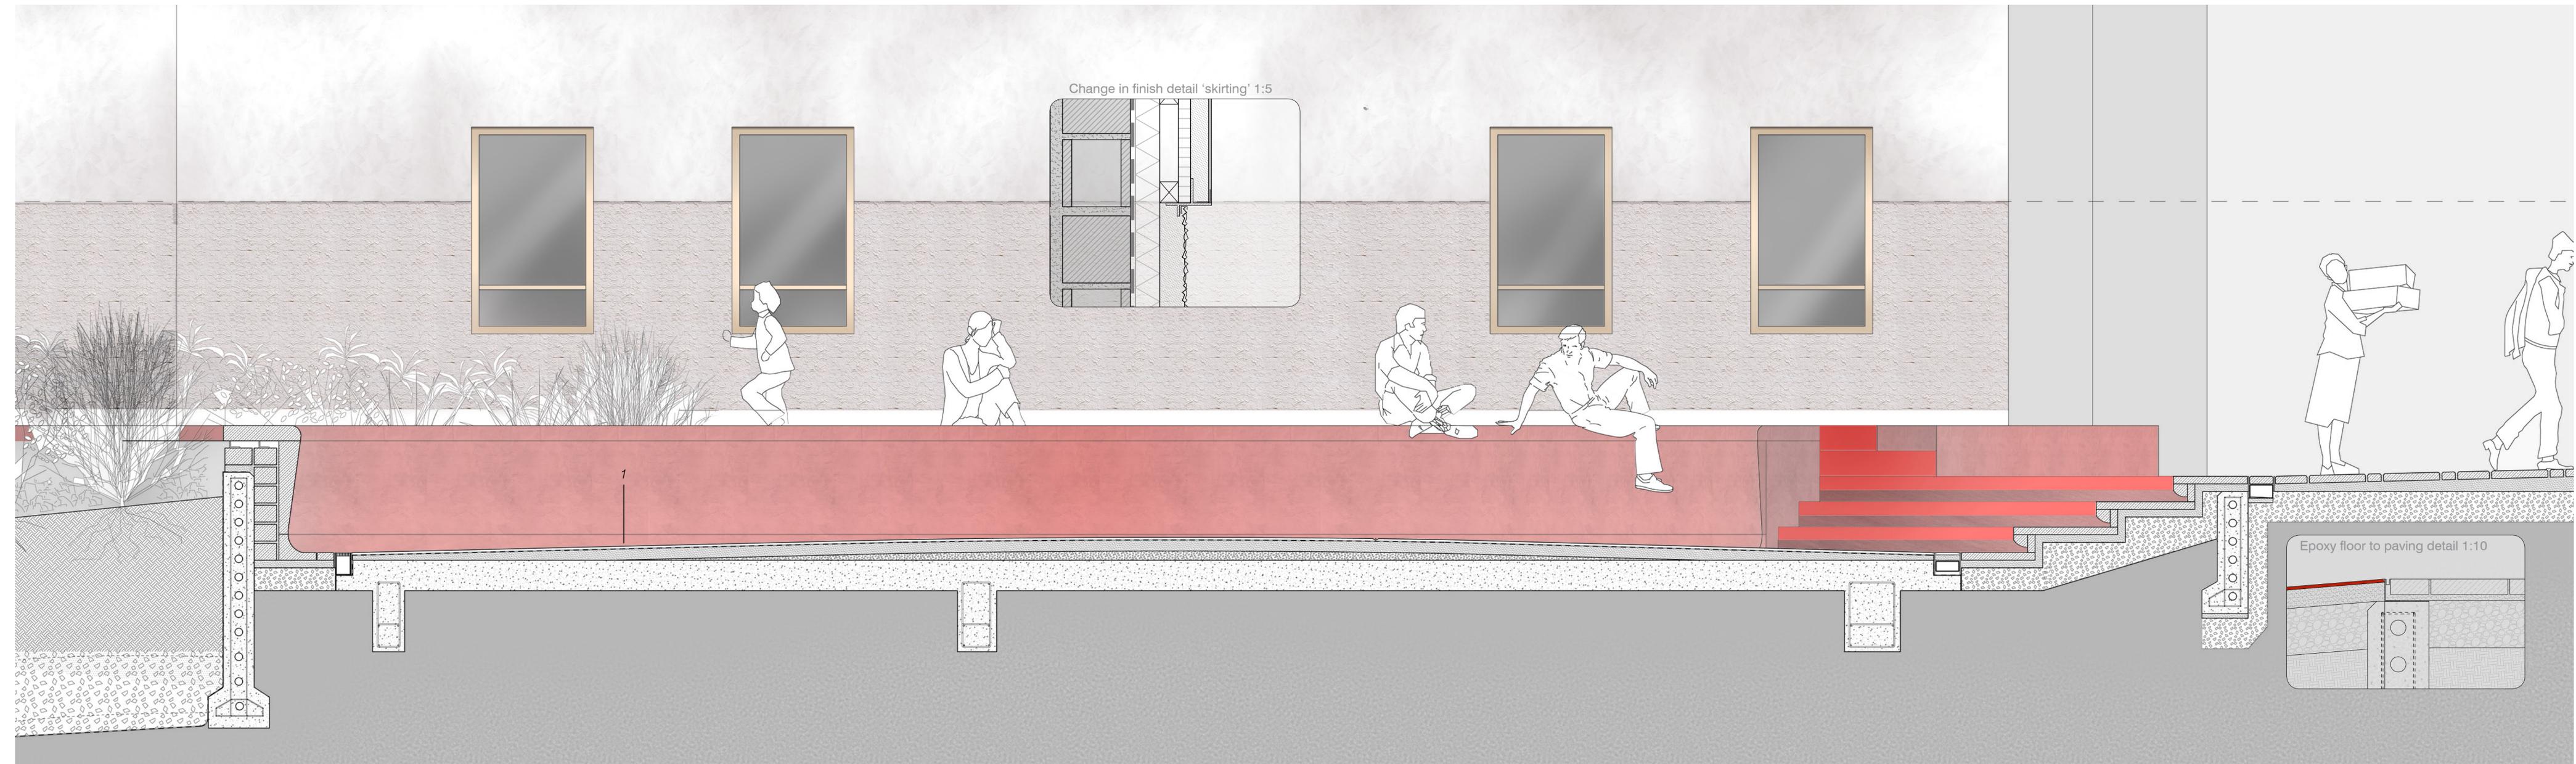

Change in finish detail 'skirting' 1:5

Epoxy floor to paving detail 1:10

1

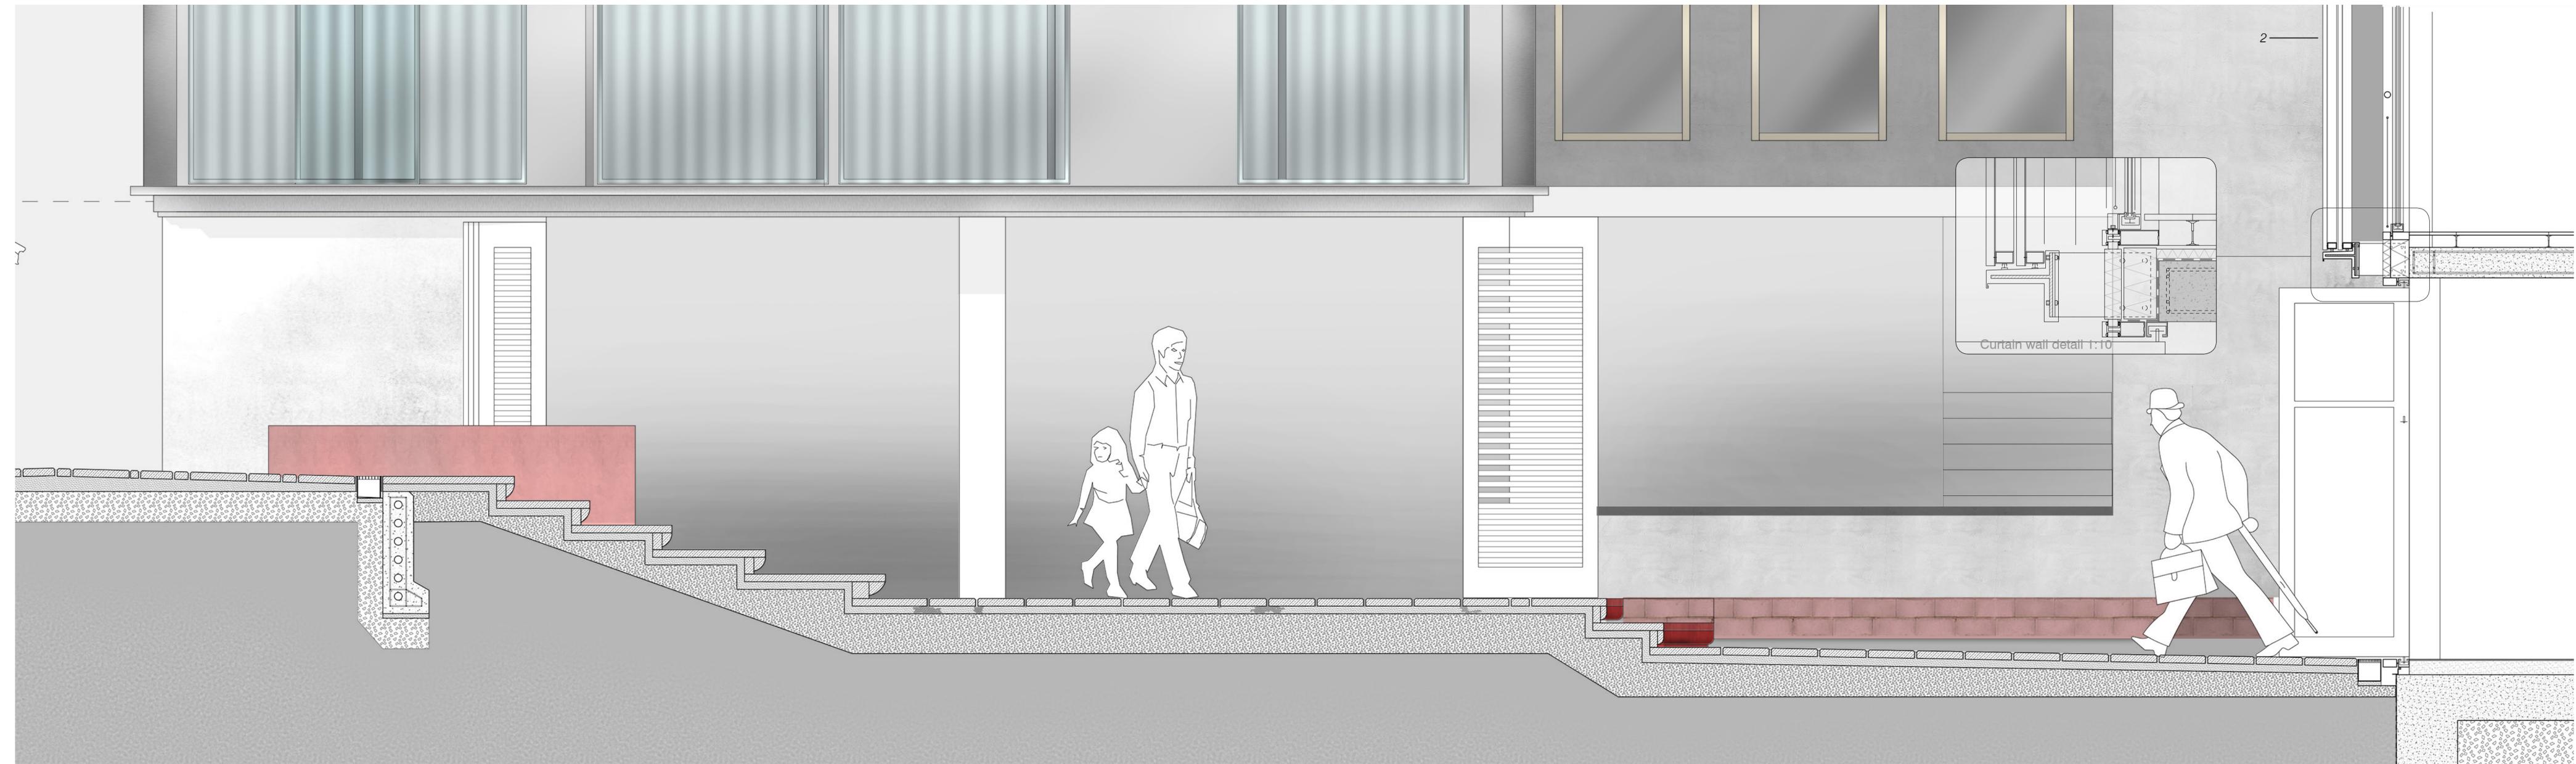



Section 1:20

BLOCK 1



1. Central Space Flooring
 - a. Aliphatic polyurethane coating (red) 12mm
 - b. Coating substrate
 - c. Bitumen layer
 - d. Bed of Mortar 120-40mm fall
 - e. Gravel
 - f. 250mm Concrete floor

2. Curtain Wall Construction
 - a. Corrugated transparent Perspex 130 – 60 – 3mm
 - b. Aluminium Frame 40 x 60mm on sliding mechanism
 - c. –Baluster spanning between mullions
 - d. Double glazed sliding panel

3. Refurbished Floor
 - a. Raised service floor 120mm
 - b. 40mm acoustic insulation
 - c. DPM layer
 - d. Existing reinforced concrete floor slab 200mm

4. Contained Biofiltration swale
 - a. Layered soil, sand, gravel and stones
 - z Fall Perforated drainage pipe

