




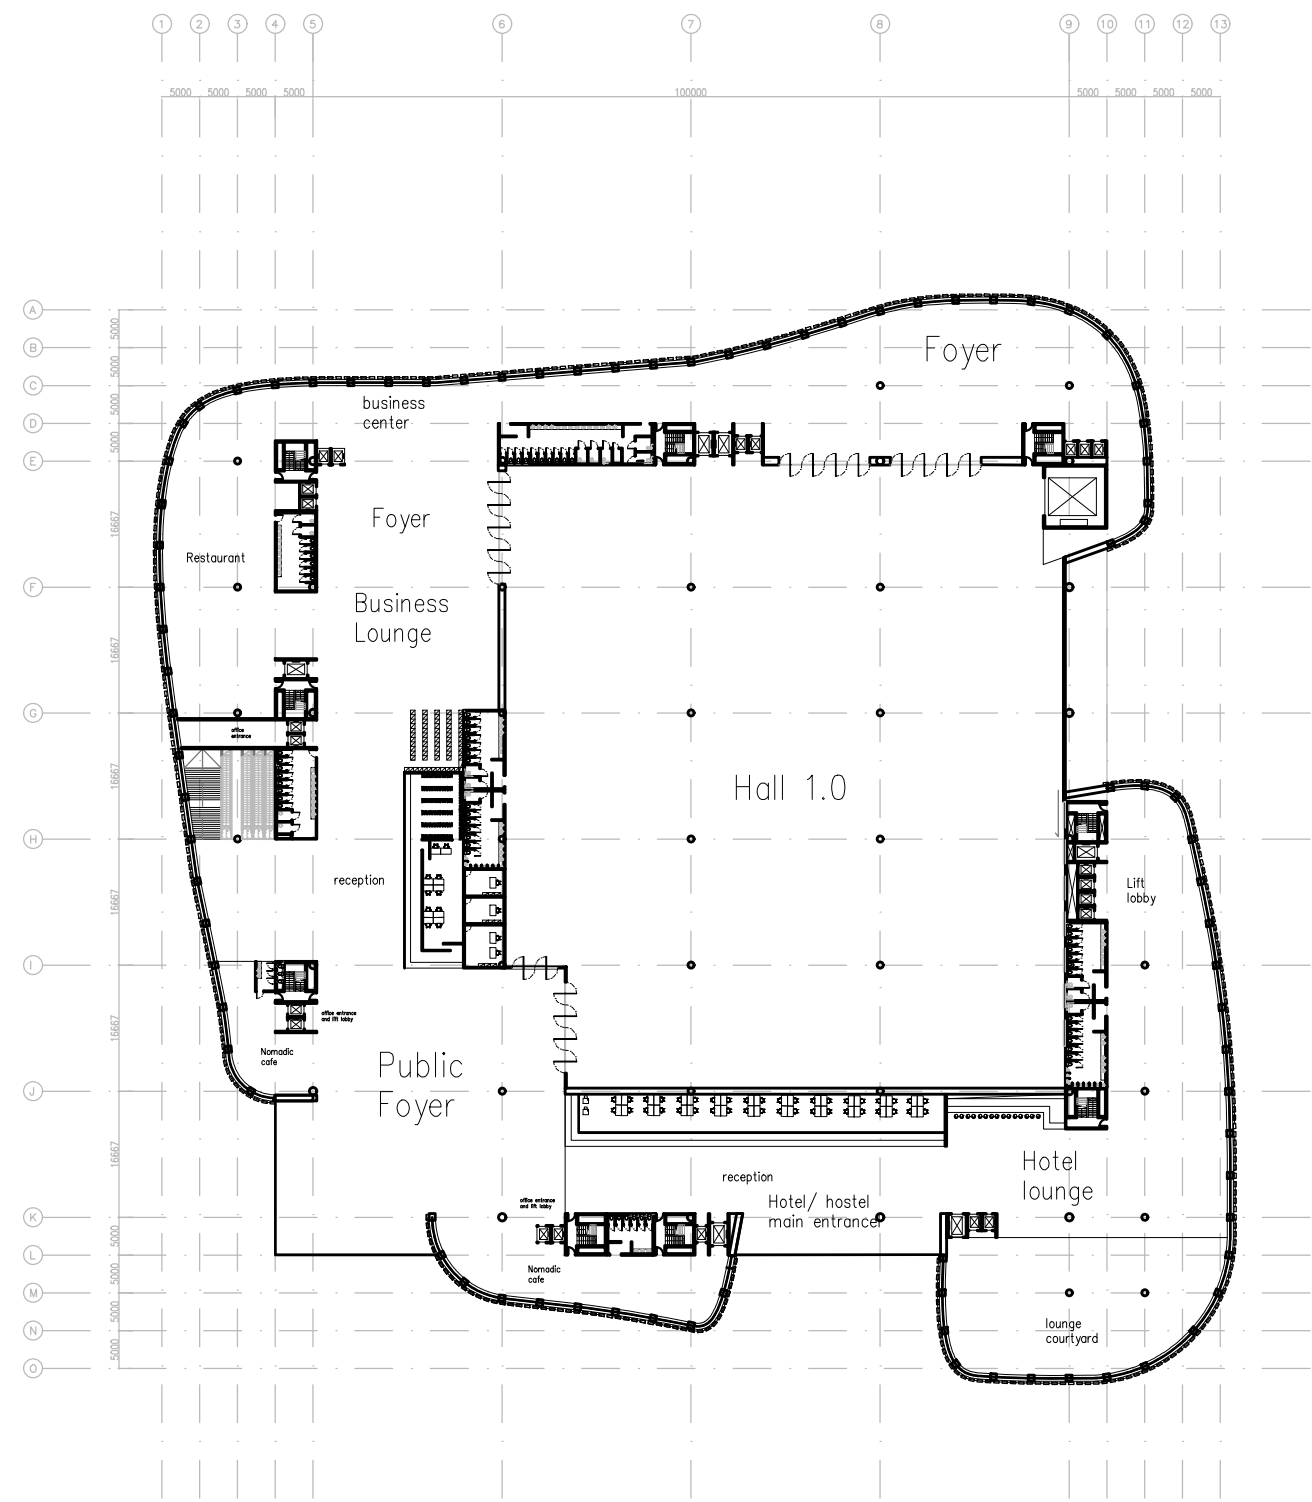


1 Hall 1 Plan _ G/F
Scale: 1:1000 gA1

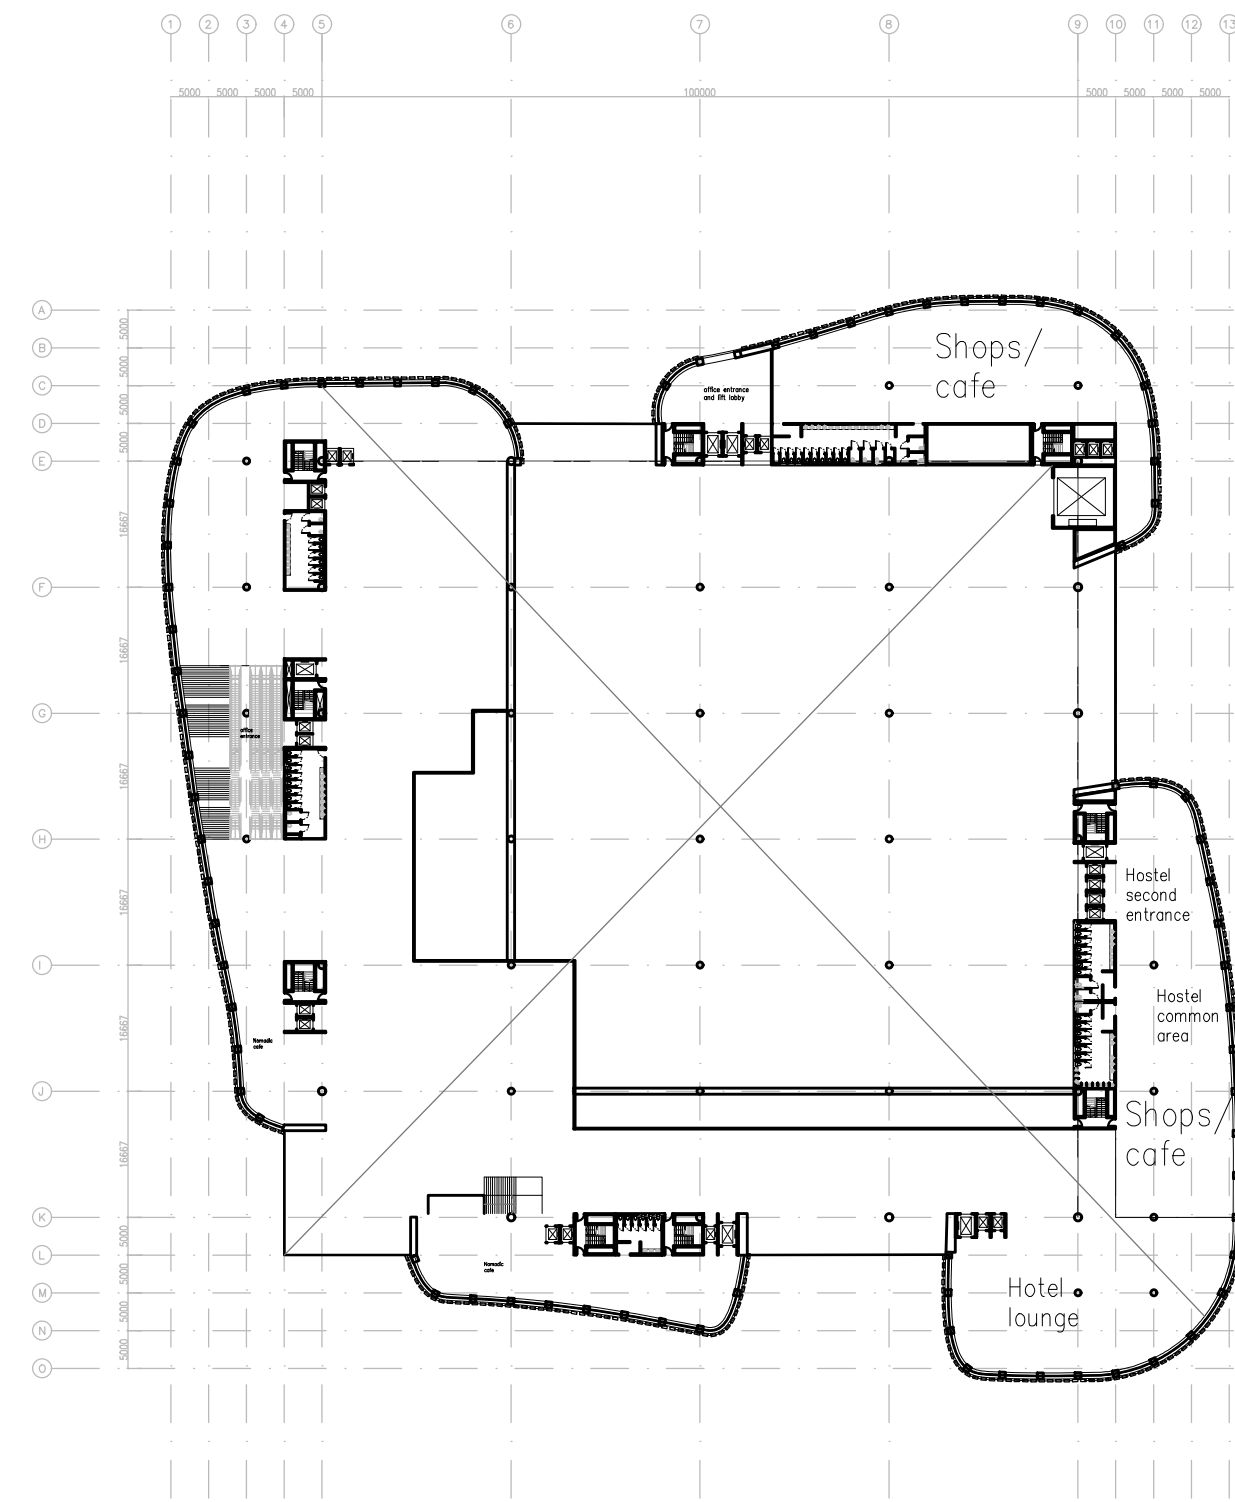


1 Hall 1 Plan _ G/F + 5.00 m
Scale: 1:1000 gA1

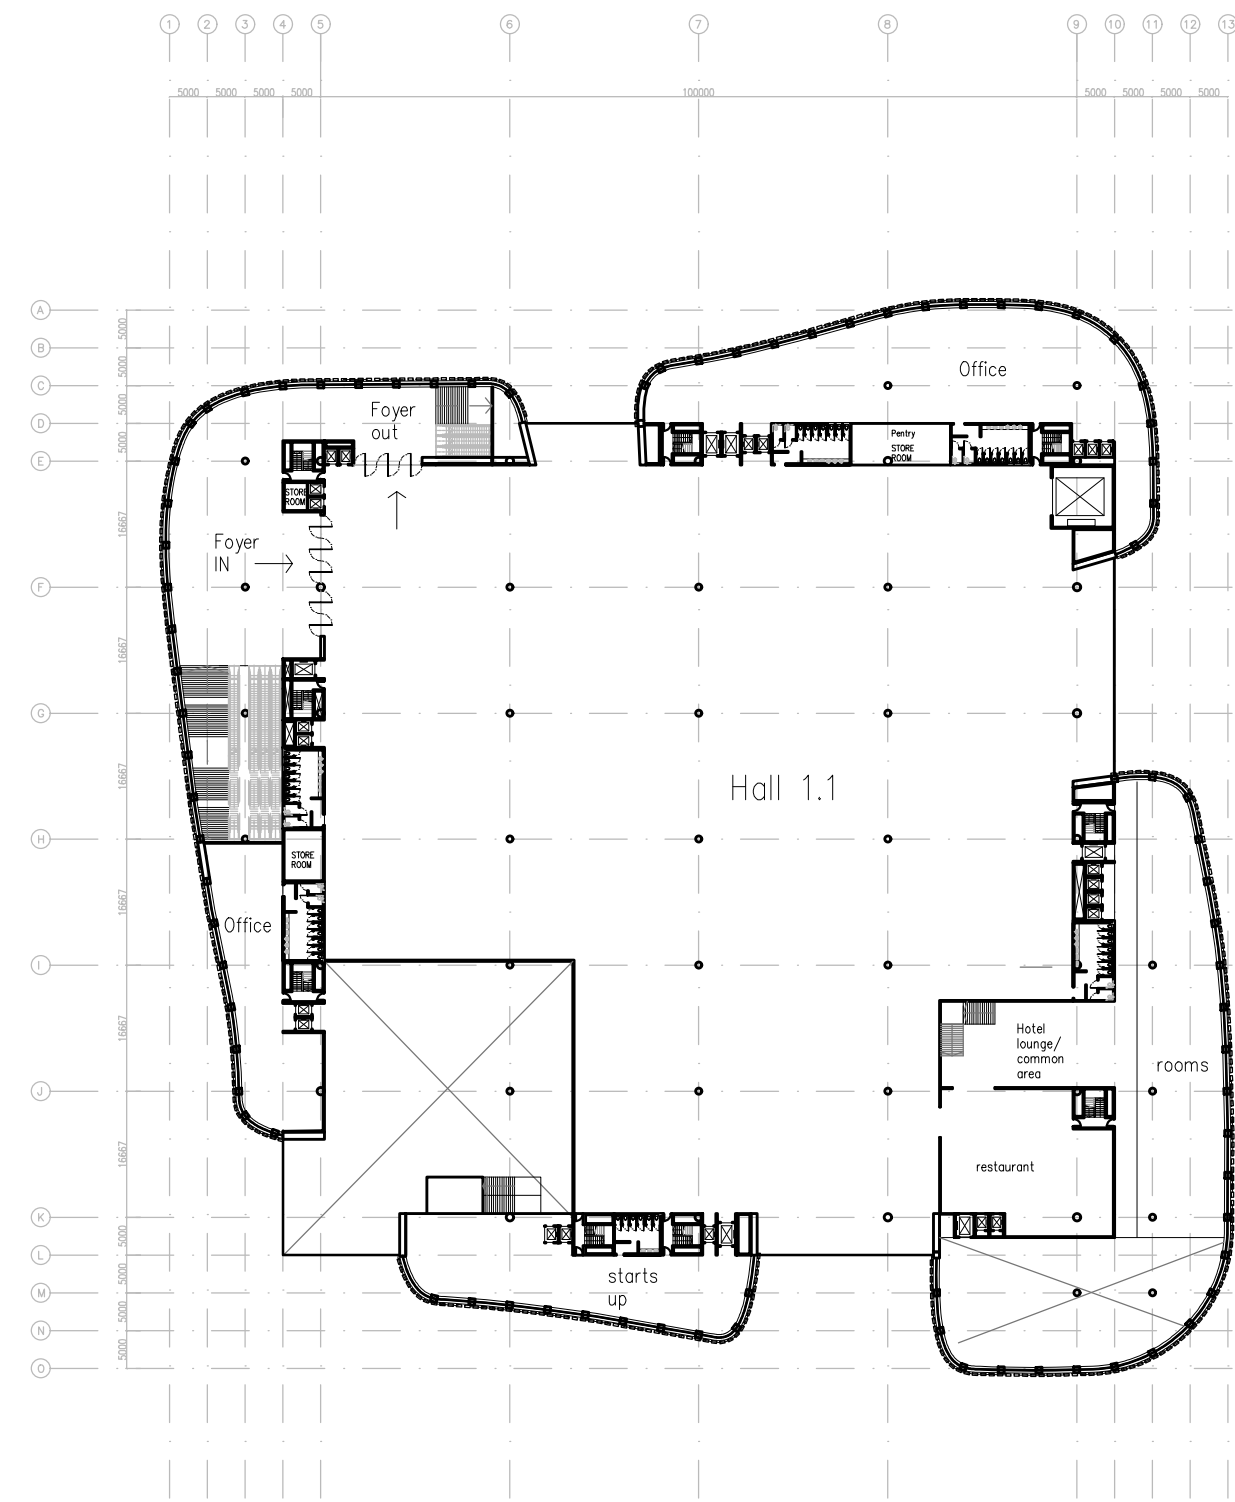


1 Hall 1 Plan _ 1/F
Scale: 1:1000 gA1

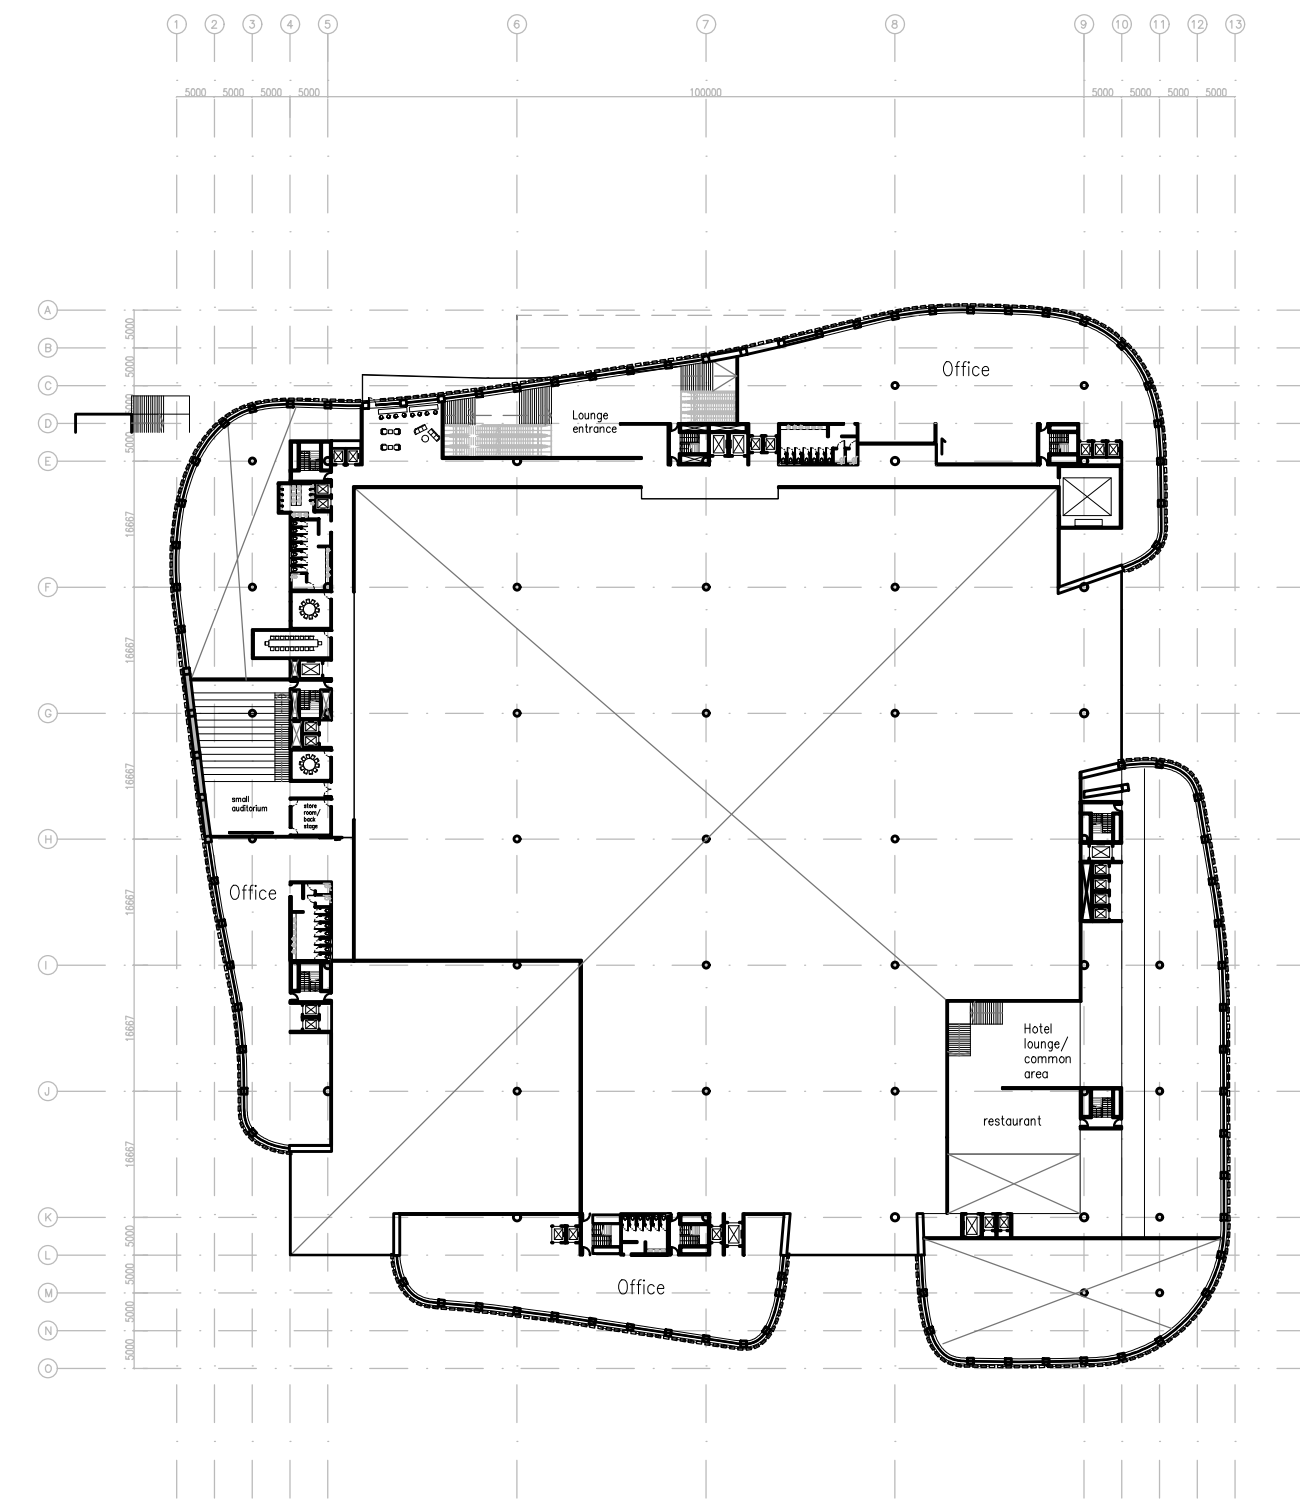


1 Hall 1 Plan _ 1/F + 5.00m
Scale: 1:1000 gA1

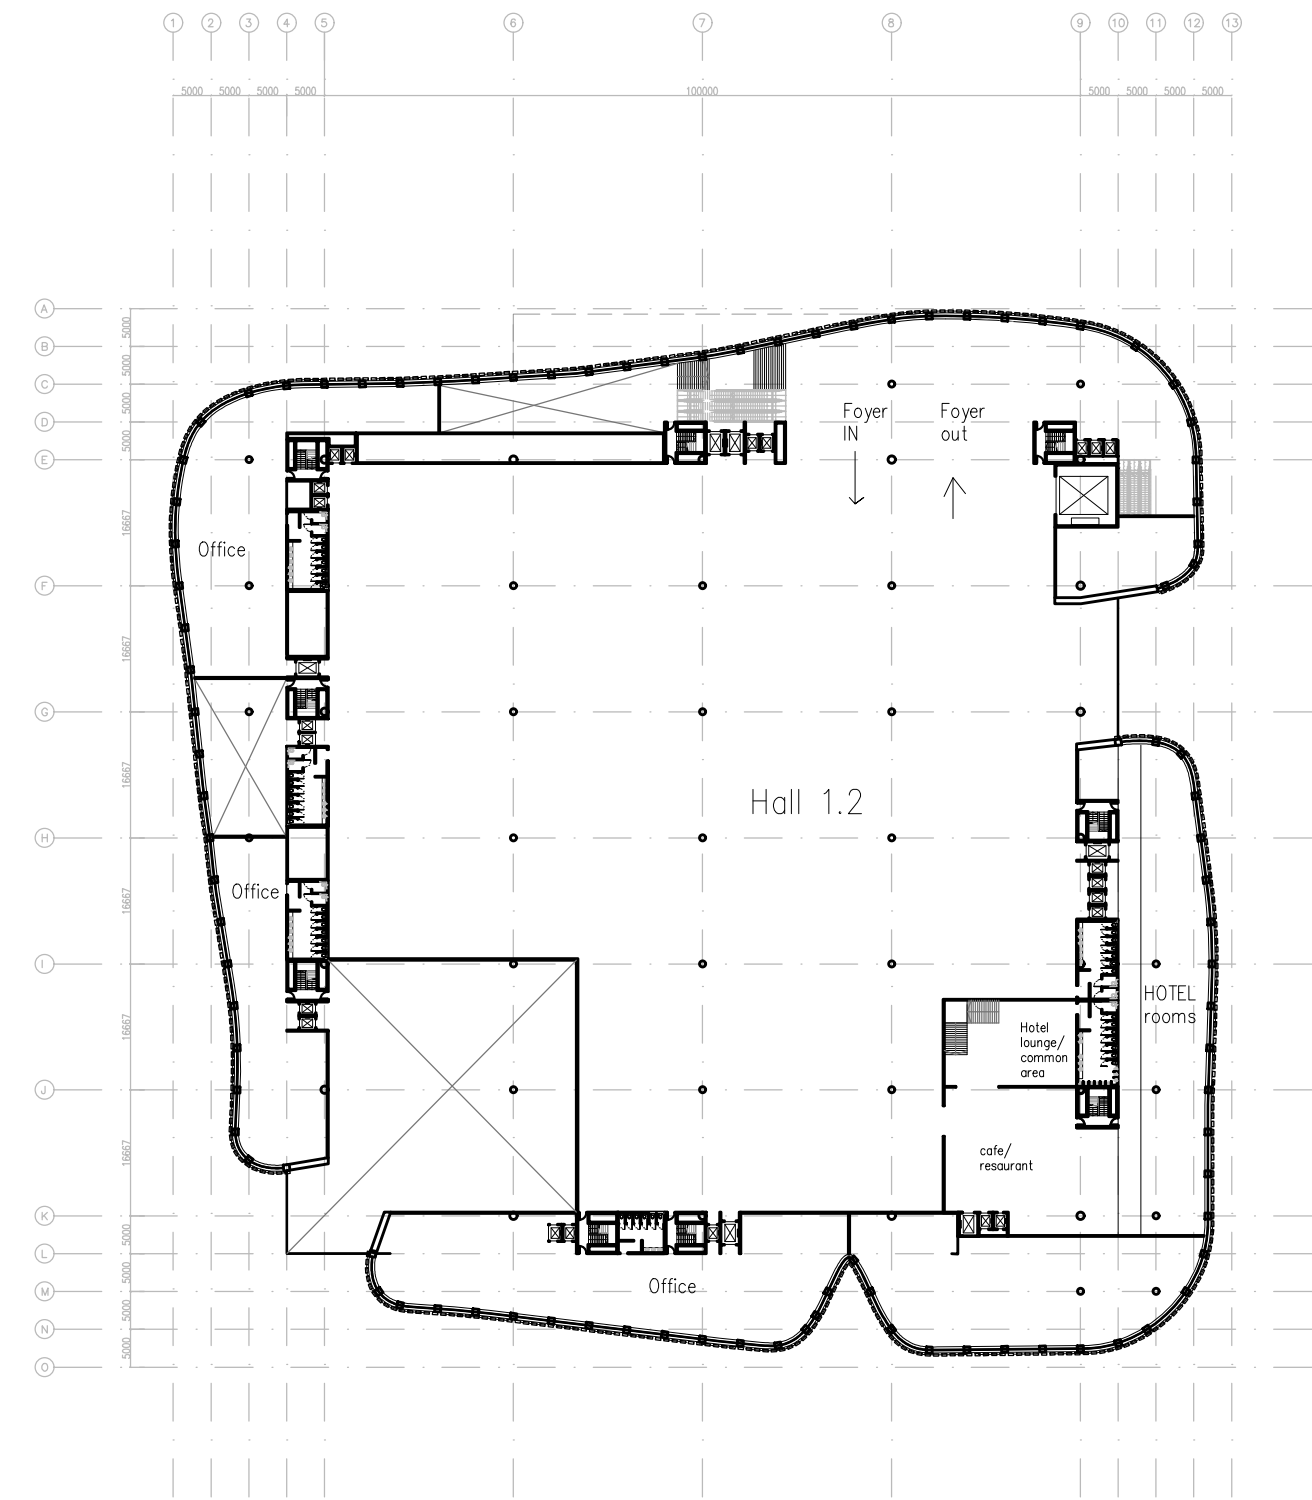


1 Hall 1 Plan _ 2/F
Scale: 1:1000 gA1

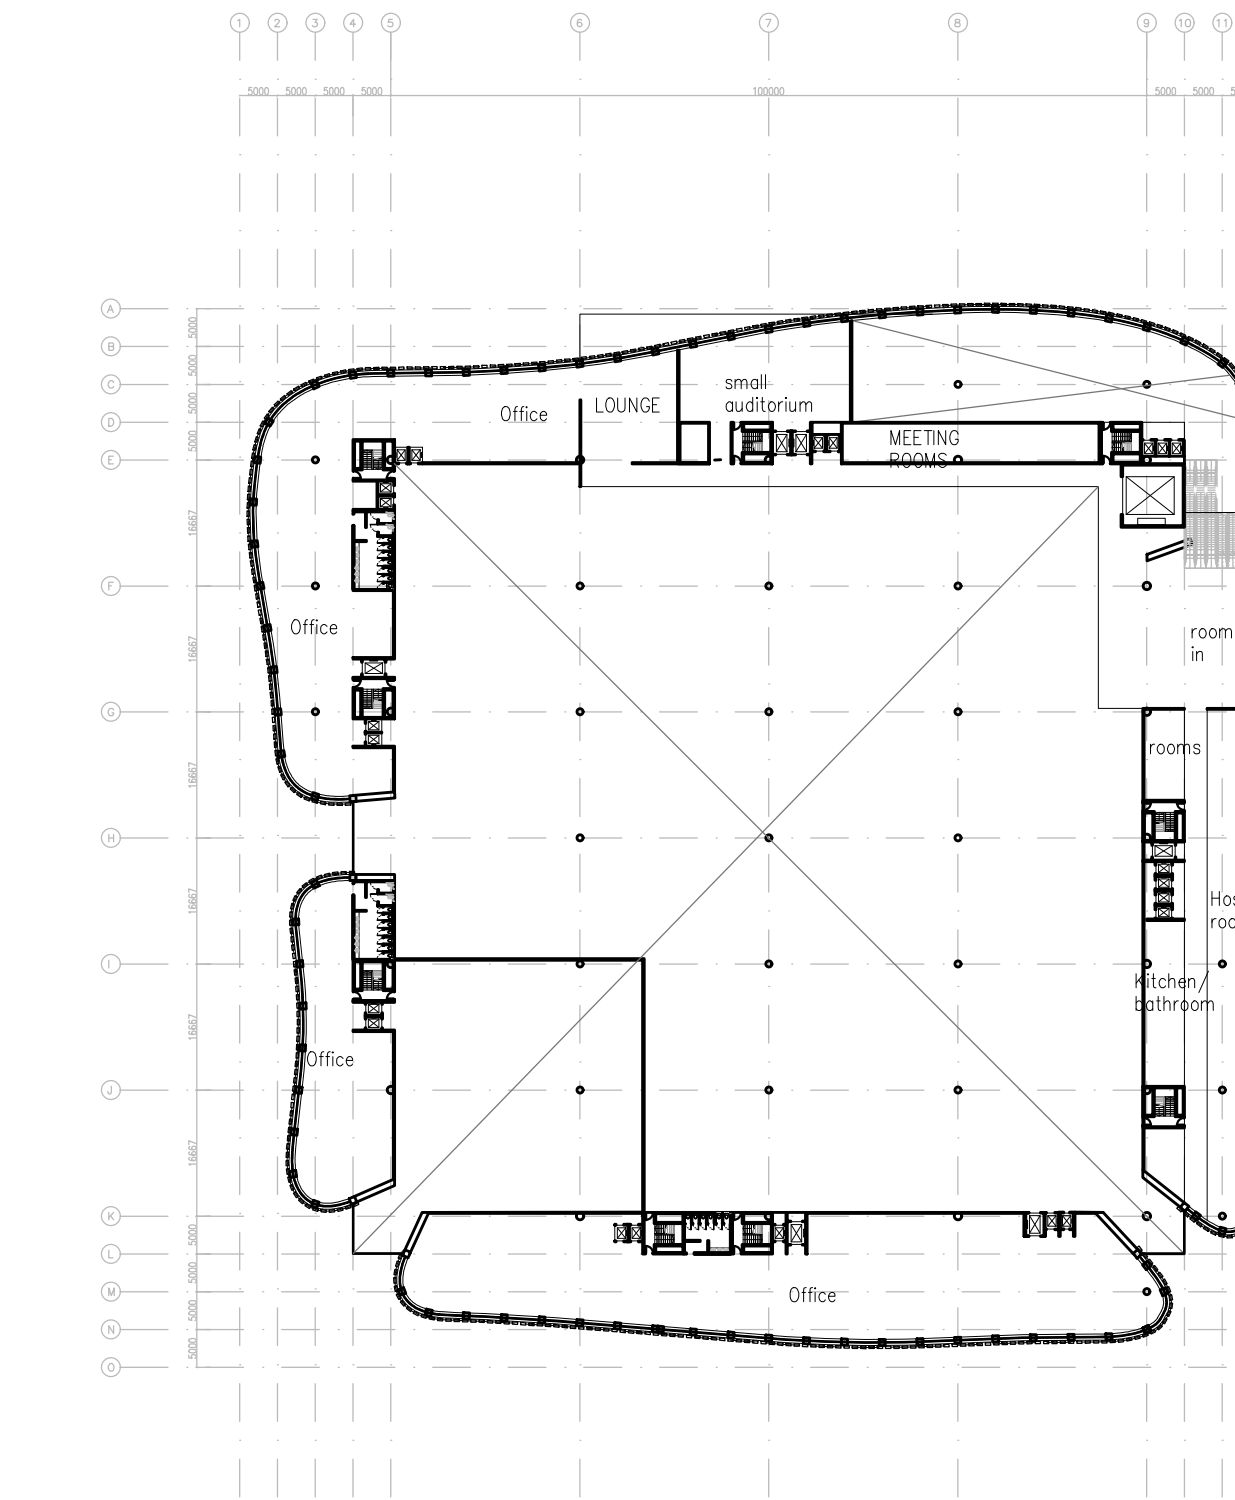

1 Hall 1 Plan _ 2/F + 5.00 m
Scale: 1:1000 gA1

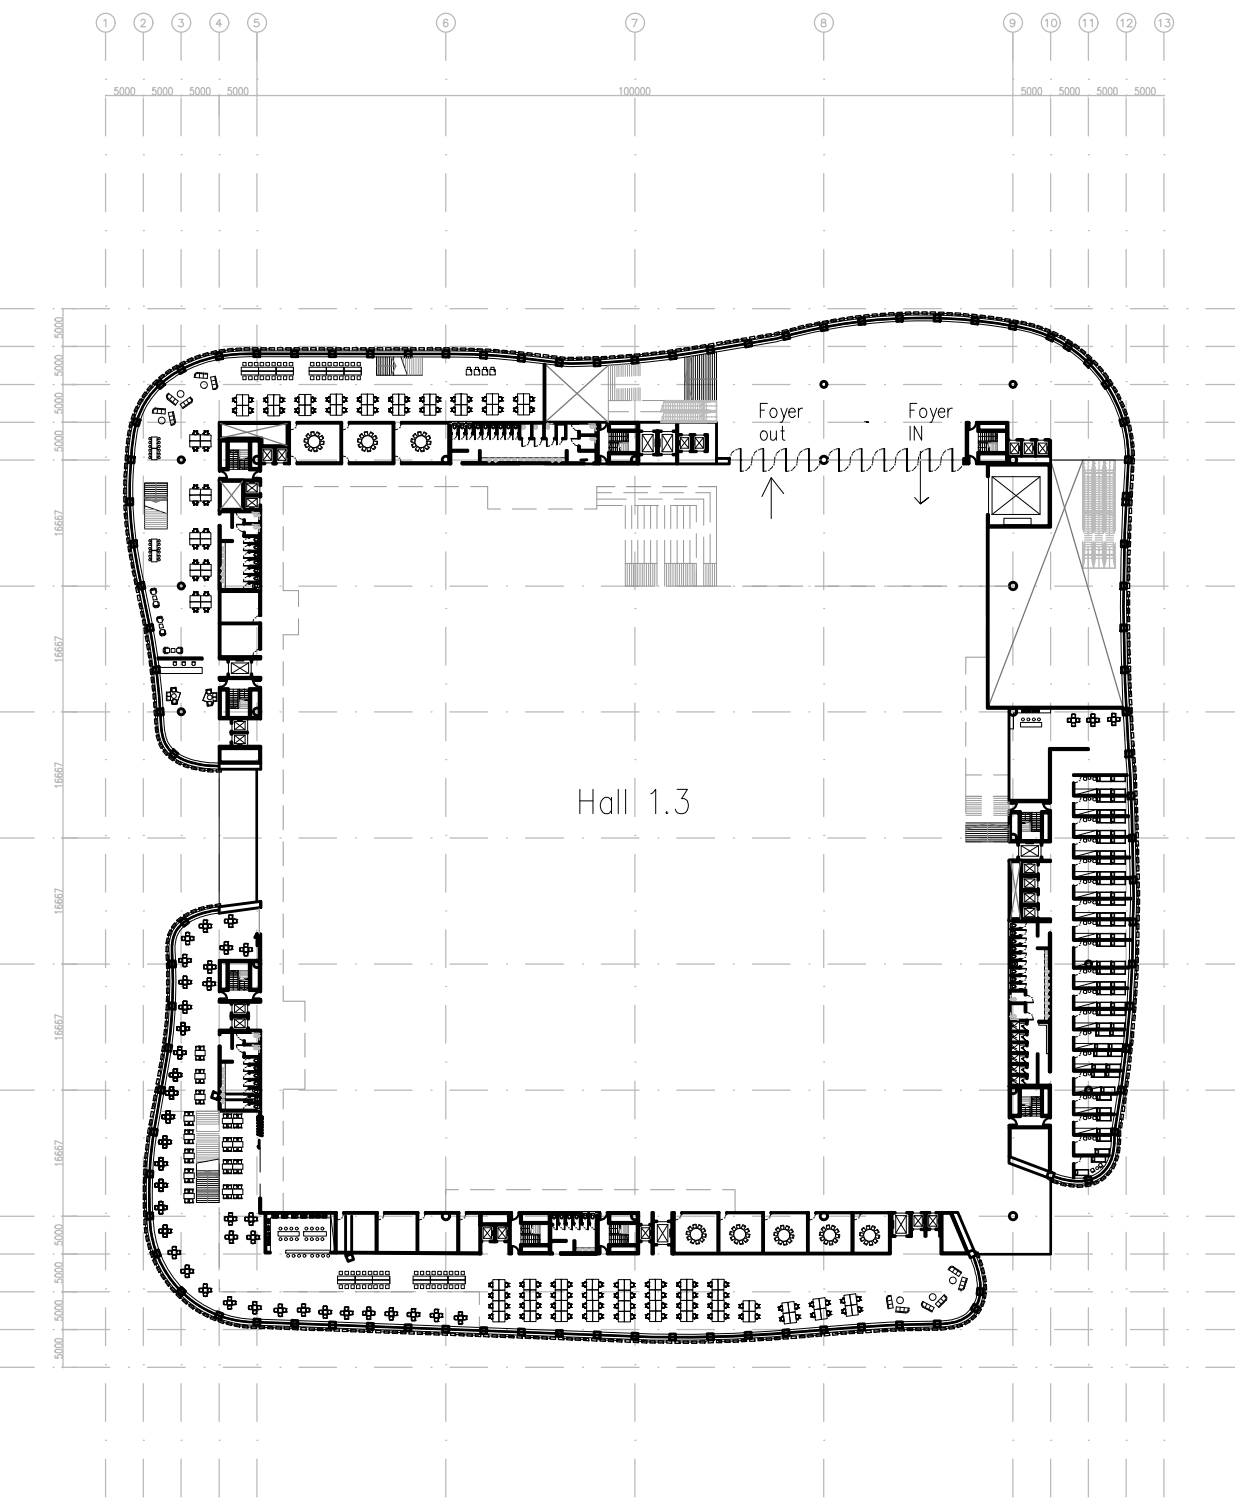

1 Hall 1 Plan _ 3/F
Scale: 1:1000 gA1

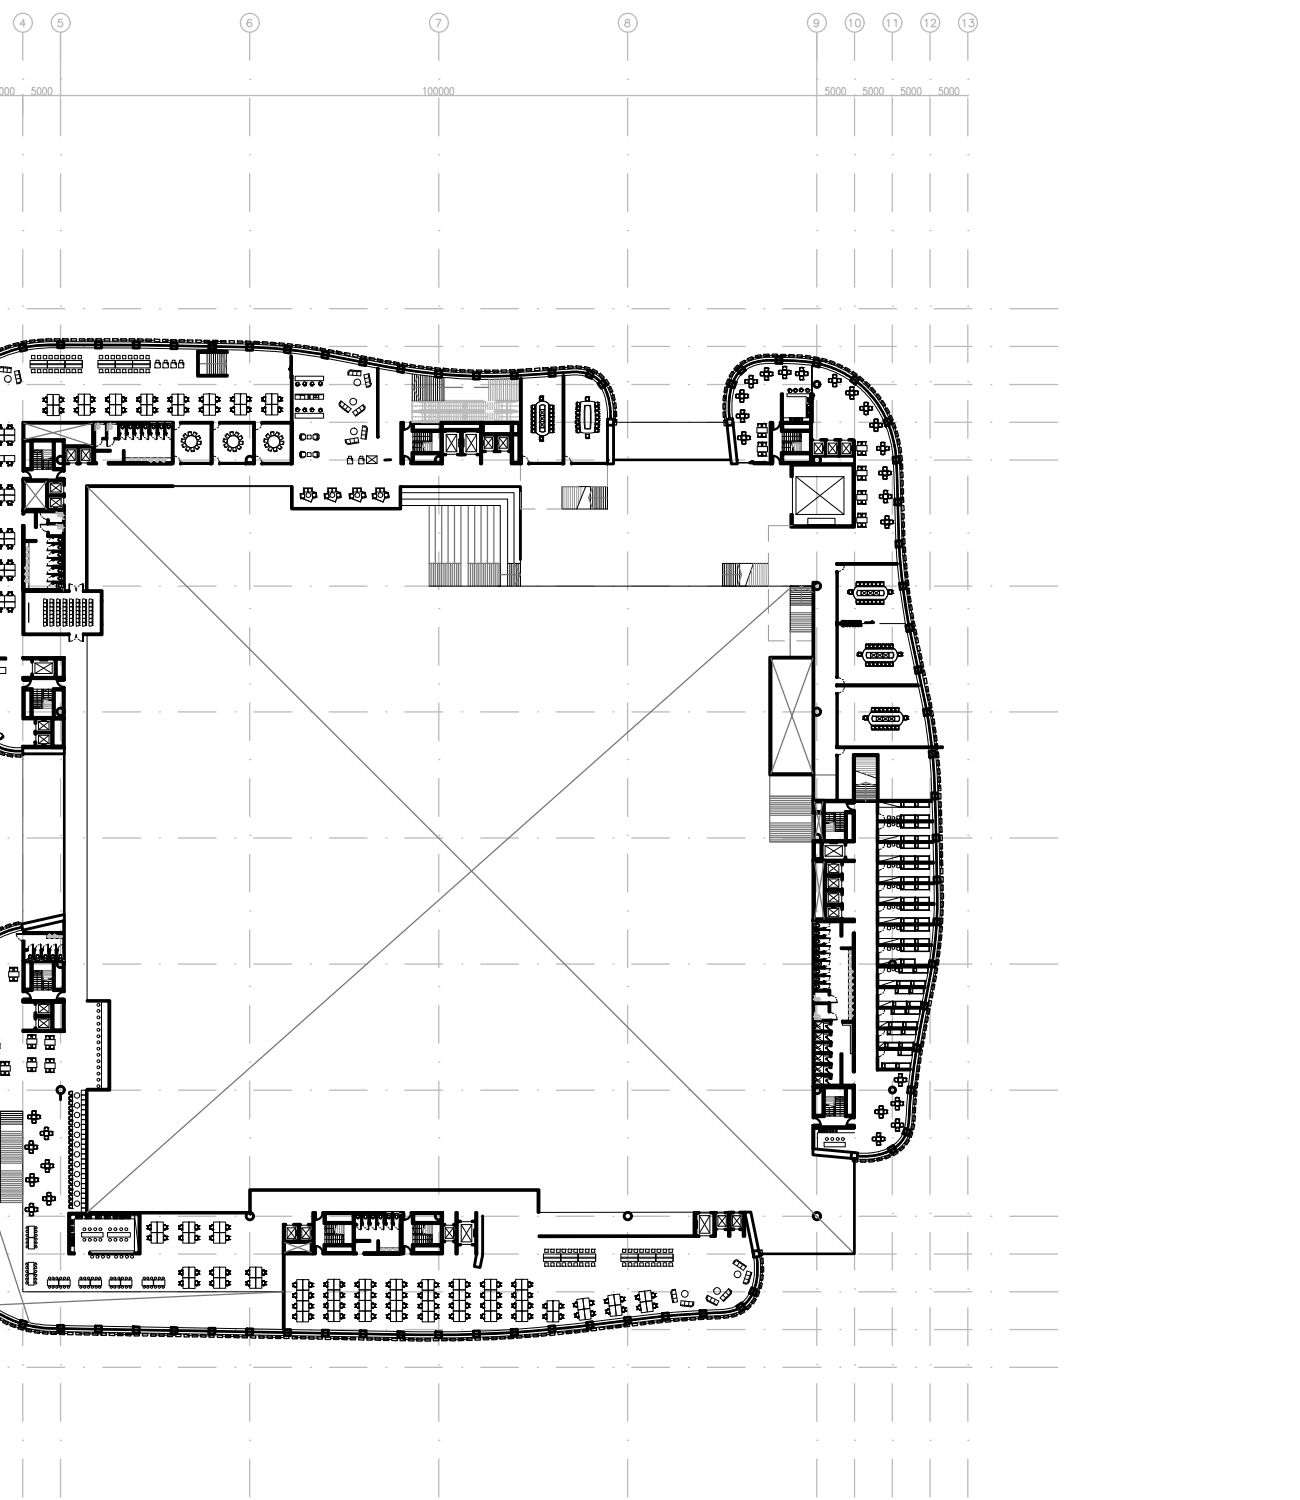

1 Hall 1 Plan _ 3/F + 5.00m
Scale: 1:1000 gA1