




Cross sections 1:200; section fragments 1:50
Section C

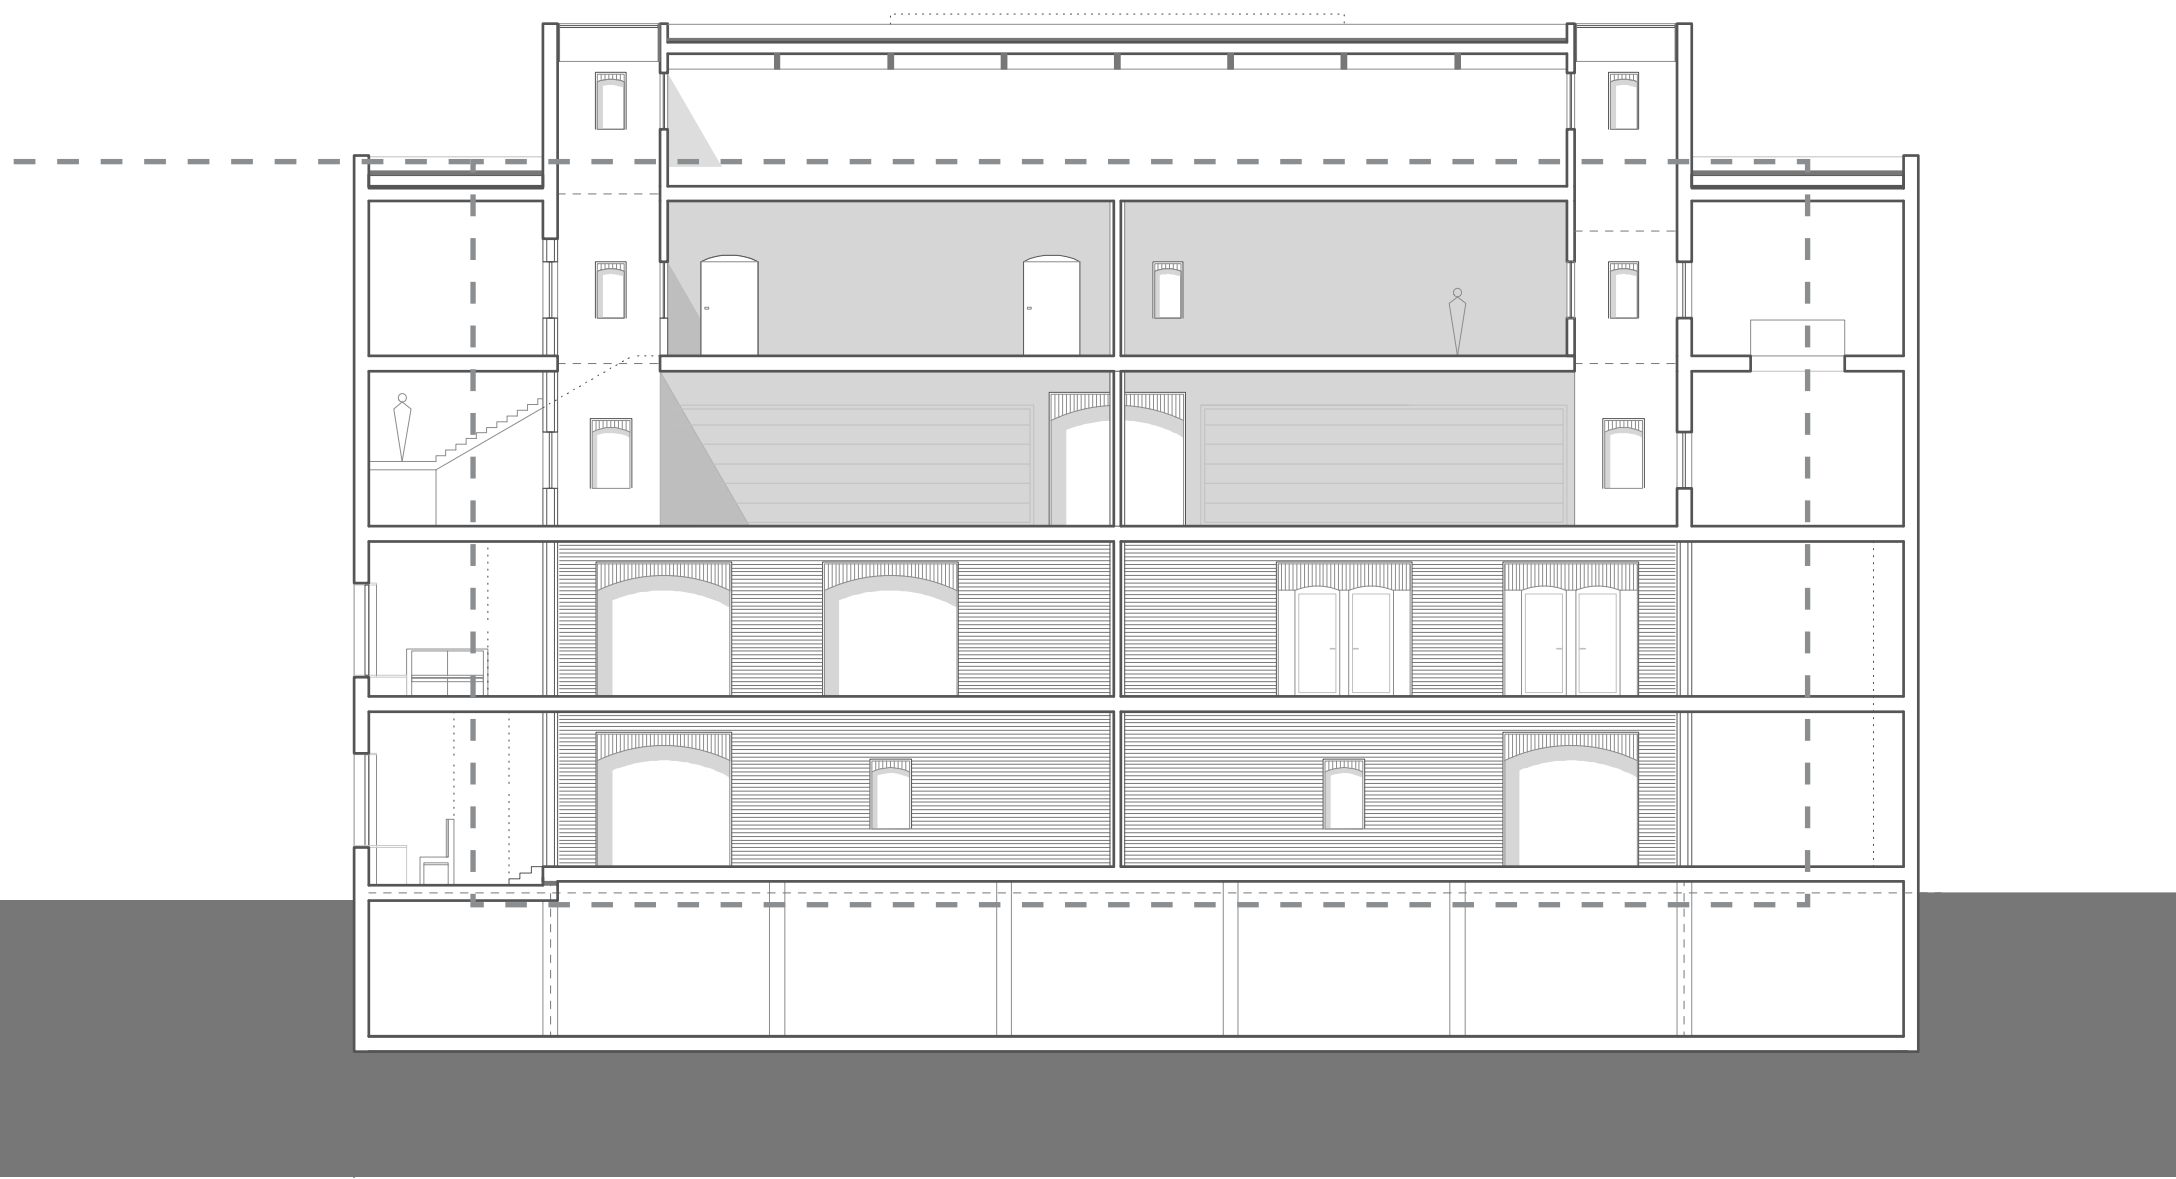


Detail drawing 1:10
Roof glazing & mechanical air outlet

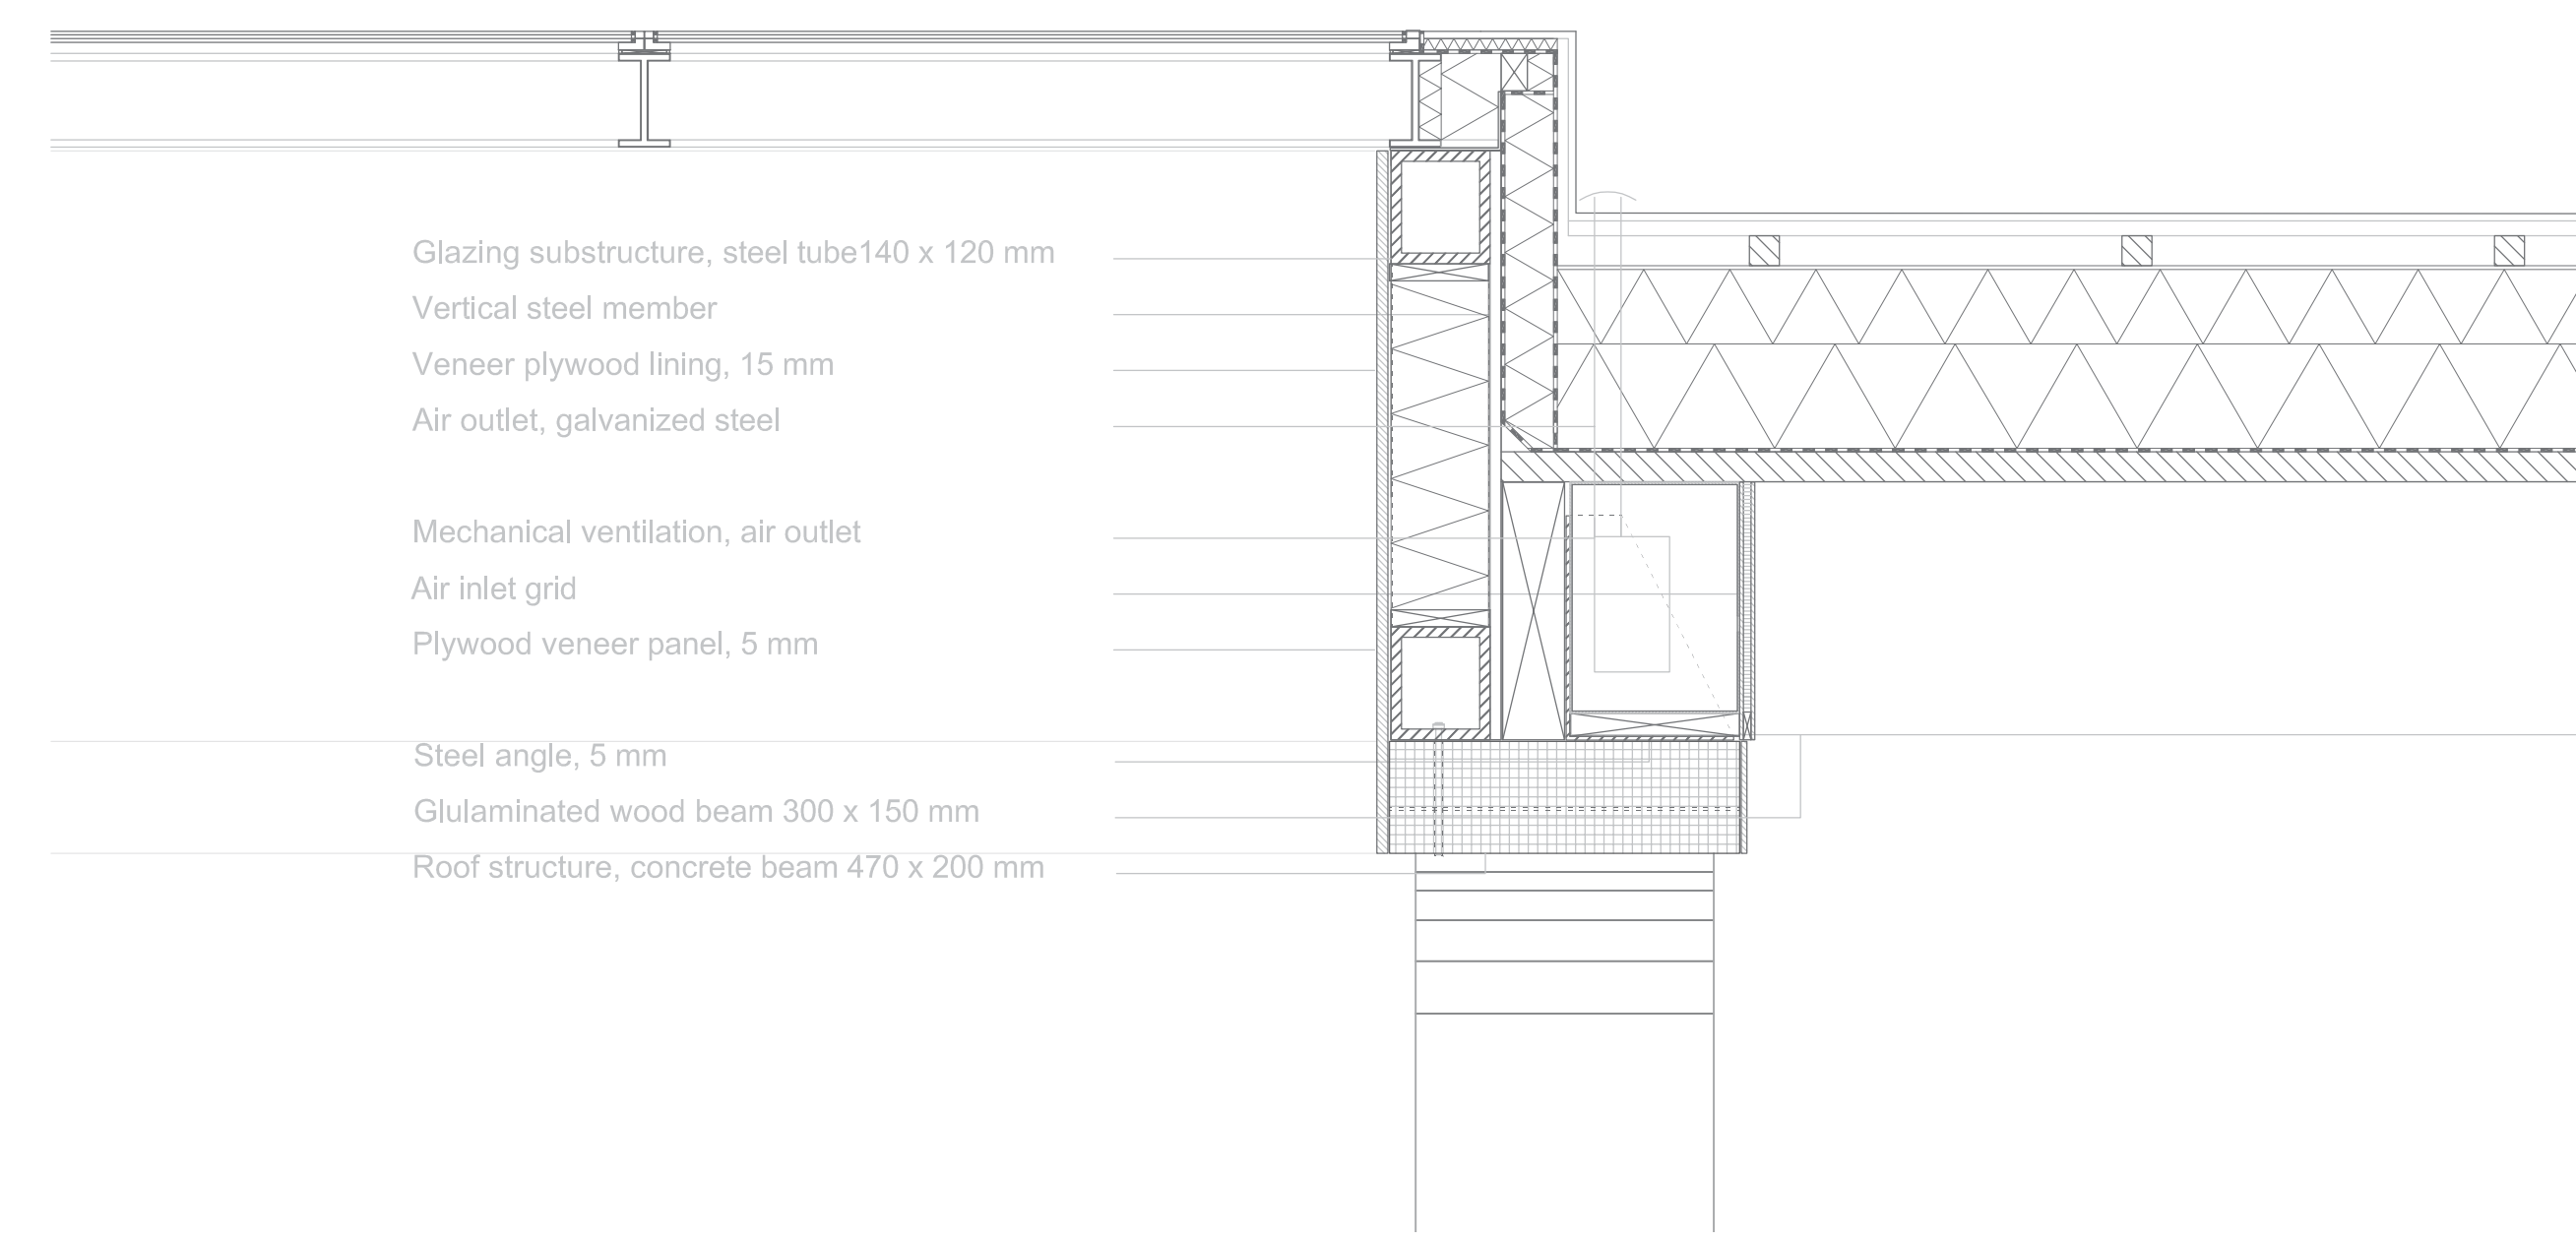

Axonometric view
Principal roof structure & elements

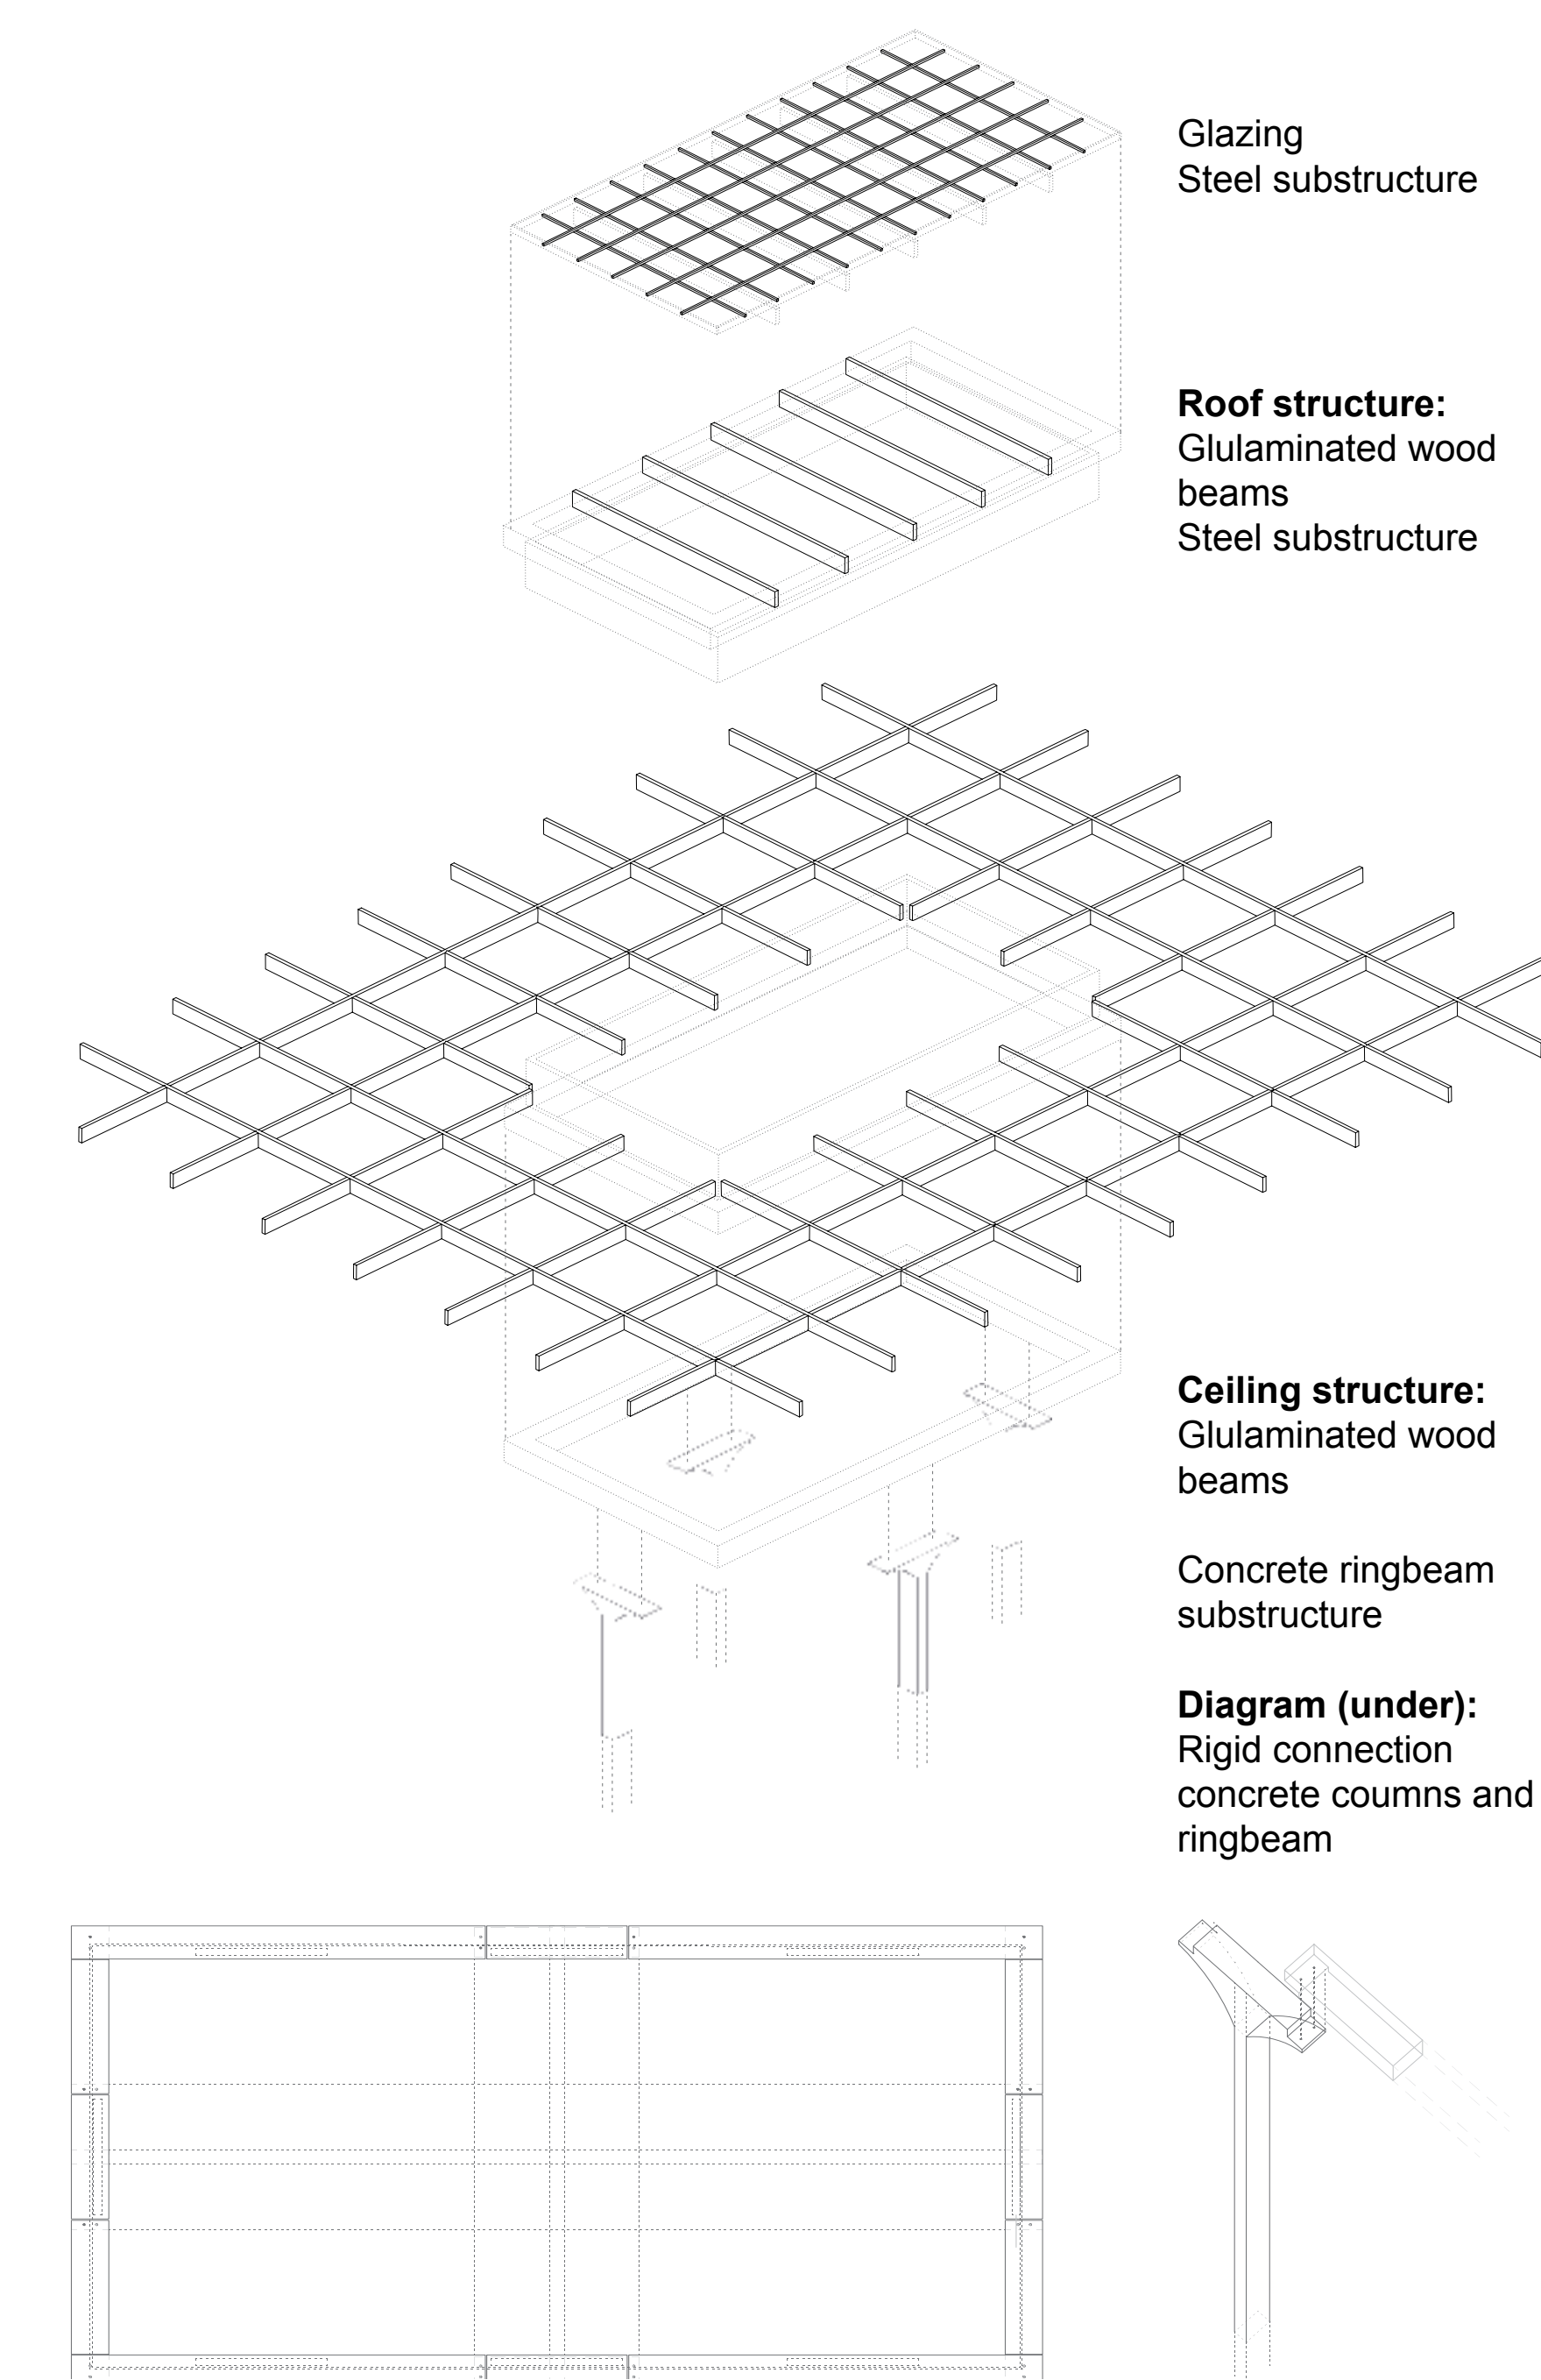


Detail drawing 1:10
Lintel construction & connection to building structure

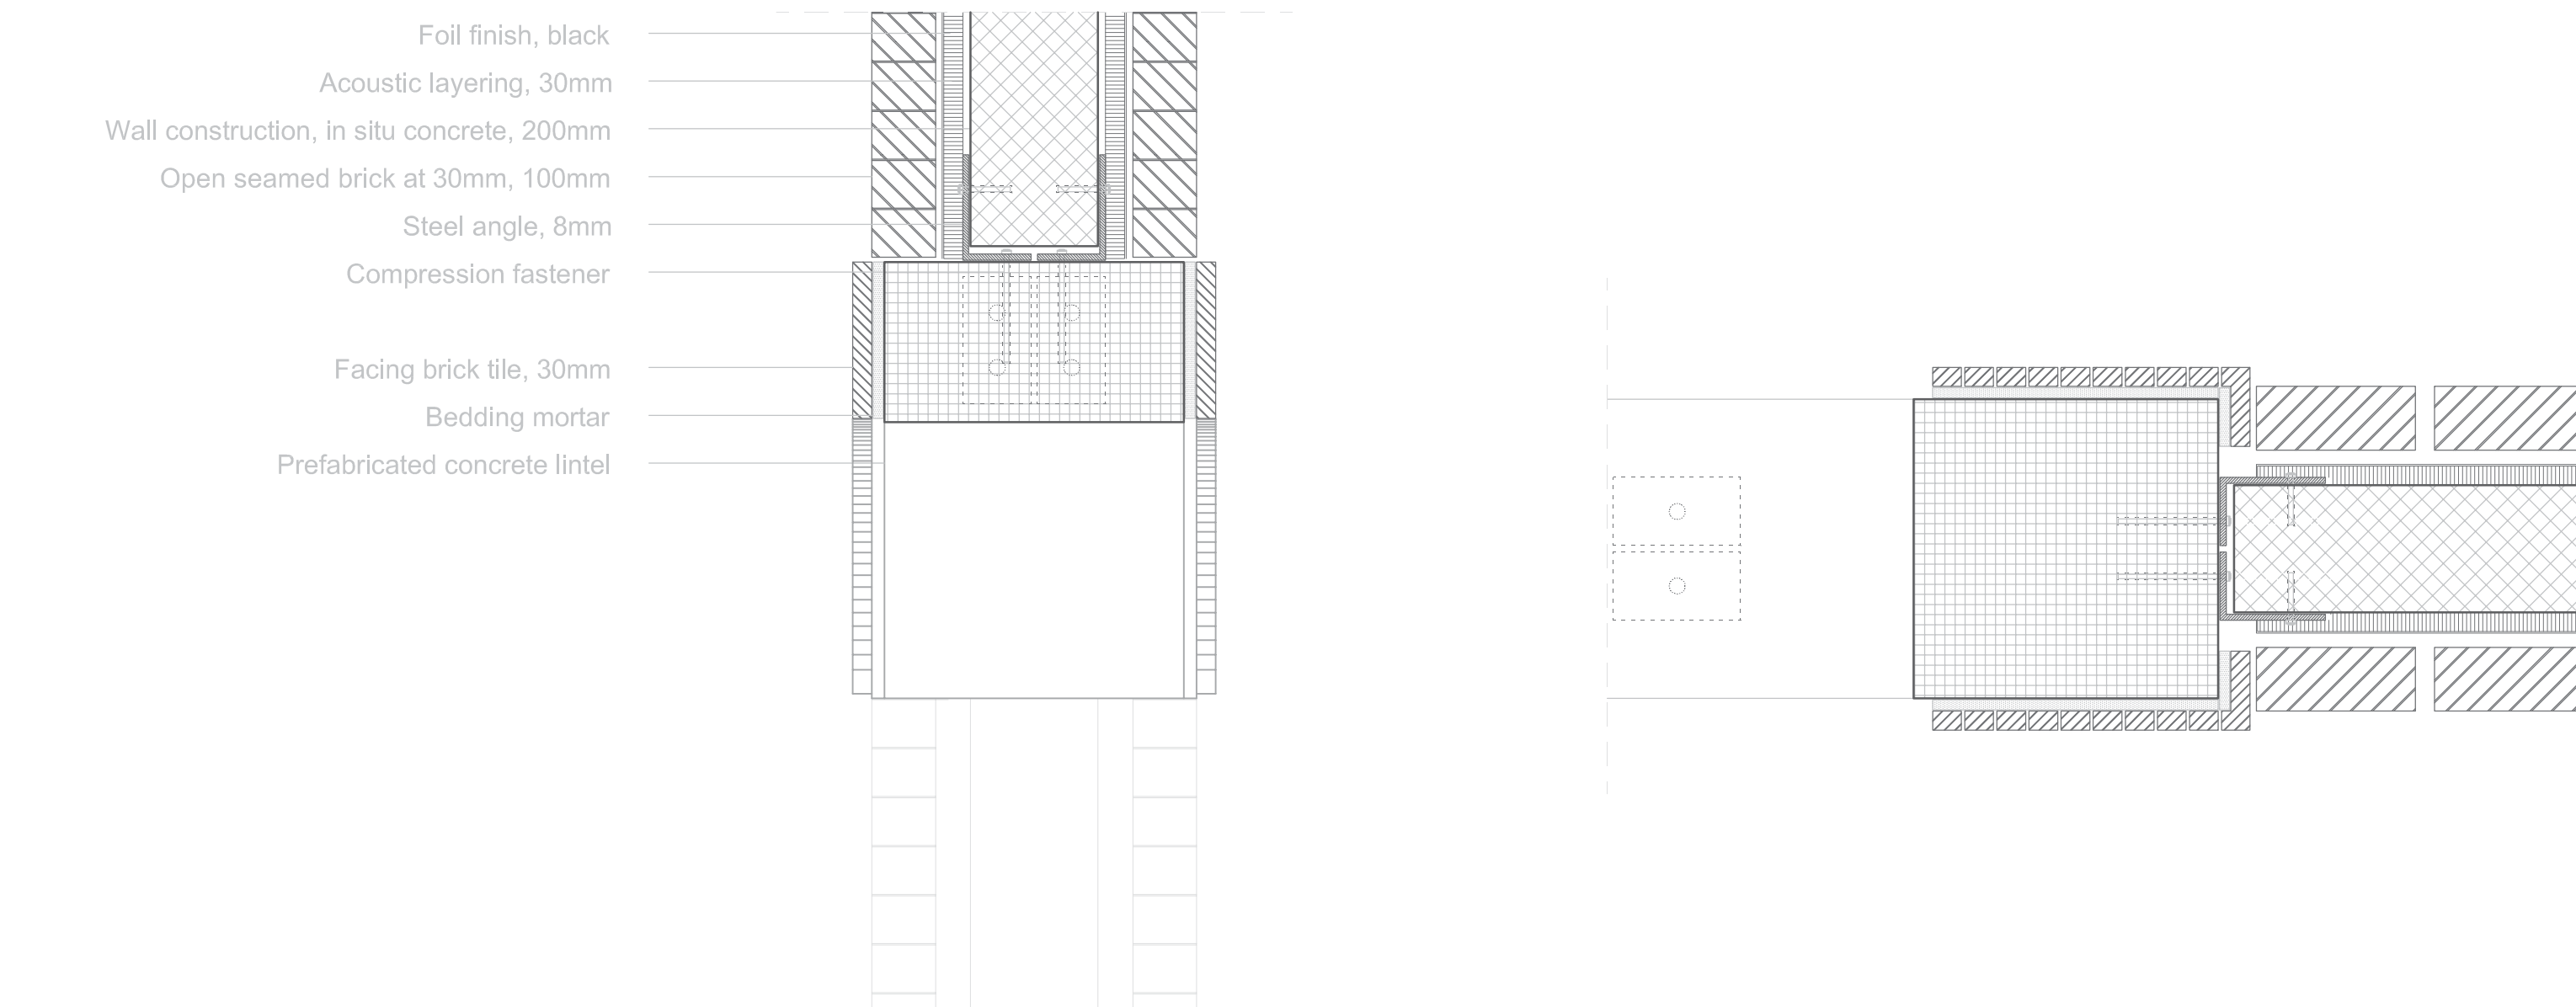


Section A




Airflow diagram

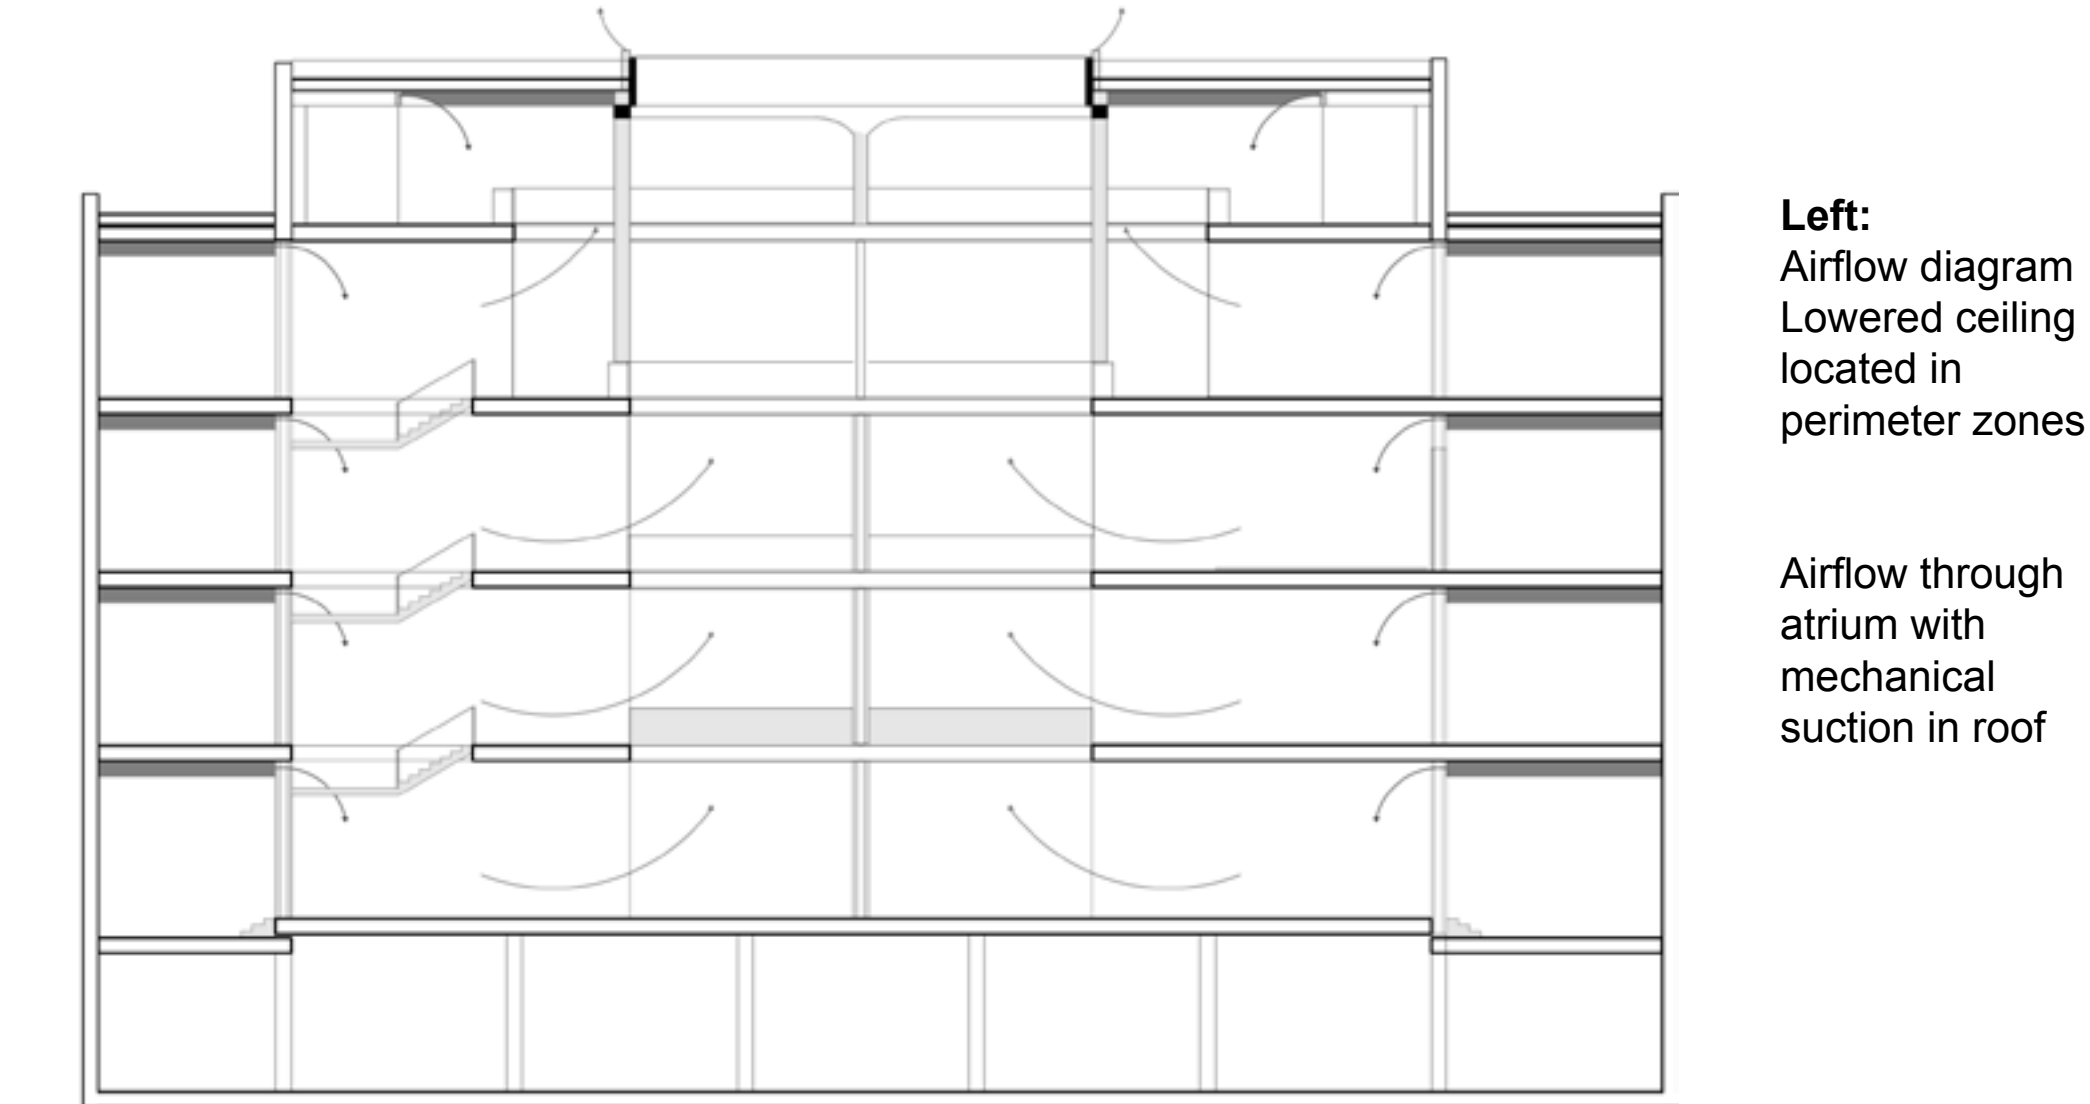

Axonometric view

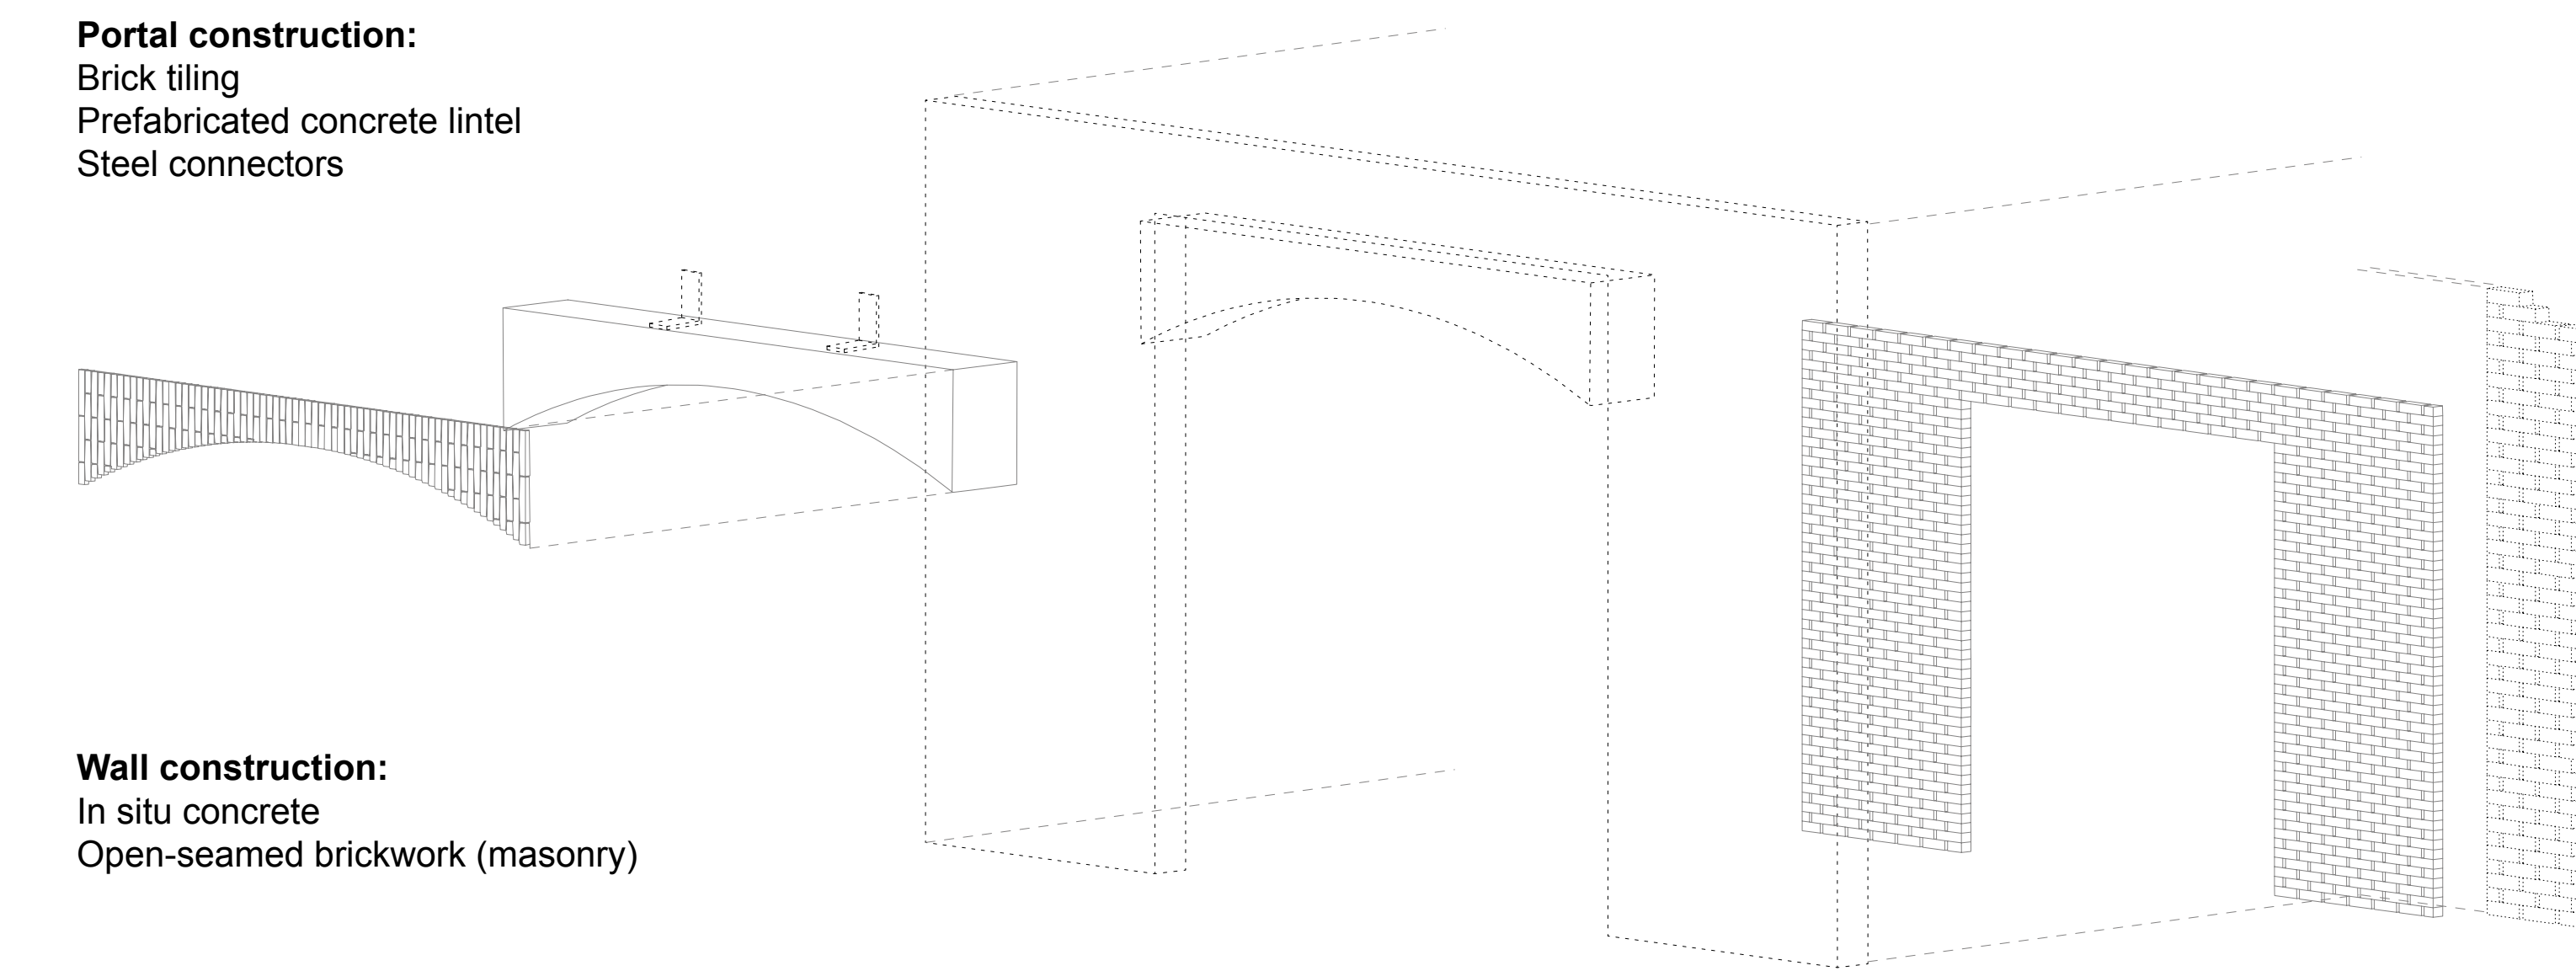

Section fragments 1:20
Masonry cladding, structural openings, ventilation & lighting services in loadbearing concrete wall

 

Horizontal fragment 1:20