



09:00-18:00

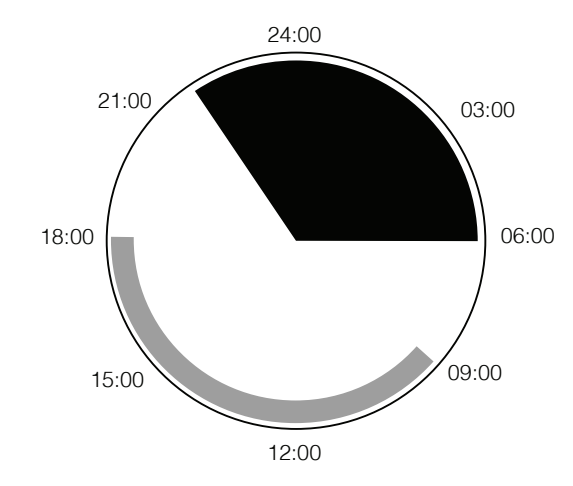

People's cafe  
Mobile Stall

Mobile Core: Storage and Event Space  
Early morning-Night stall

PINAR BALAT. NOVEMBER 10, 2011


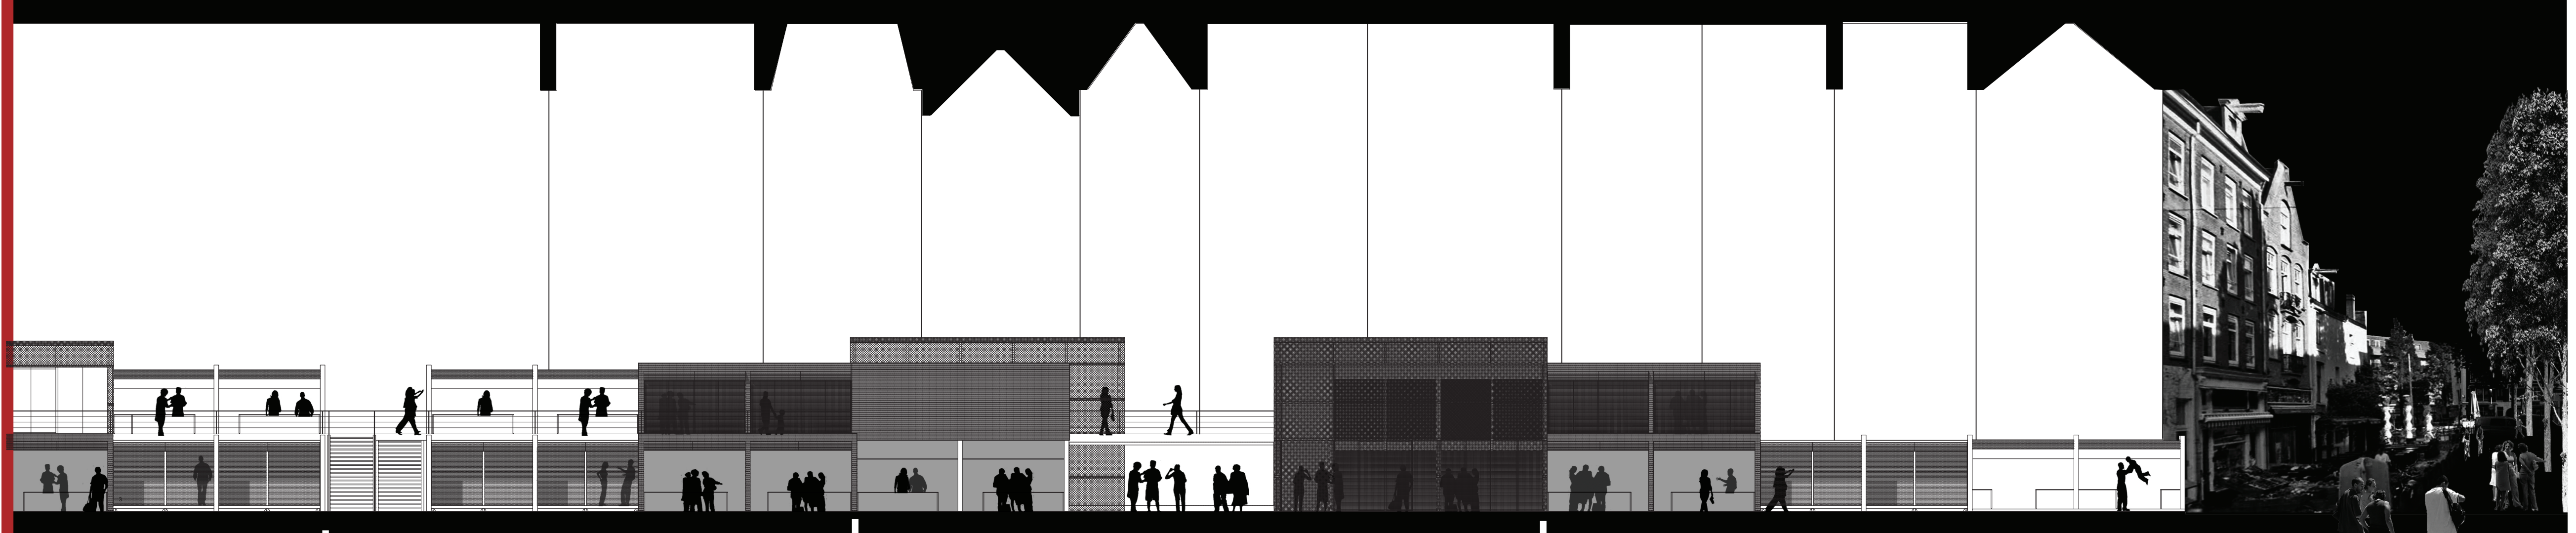


People's cafe  
Mobile Stall

Mobile Core: Storage and Event Space  
Early morning-Night stall


06:00-09:00/18:00-21:00/21:00-06:00

06:00-09:00/18:00-21:00/21:00-06:00

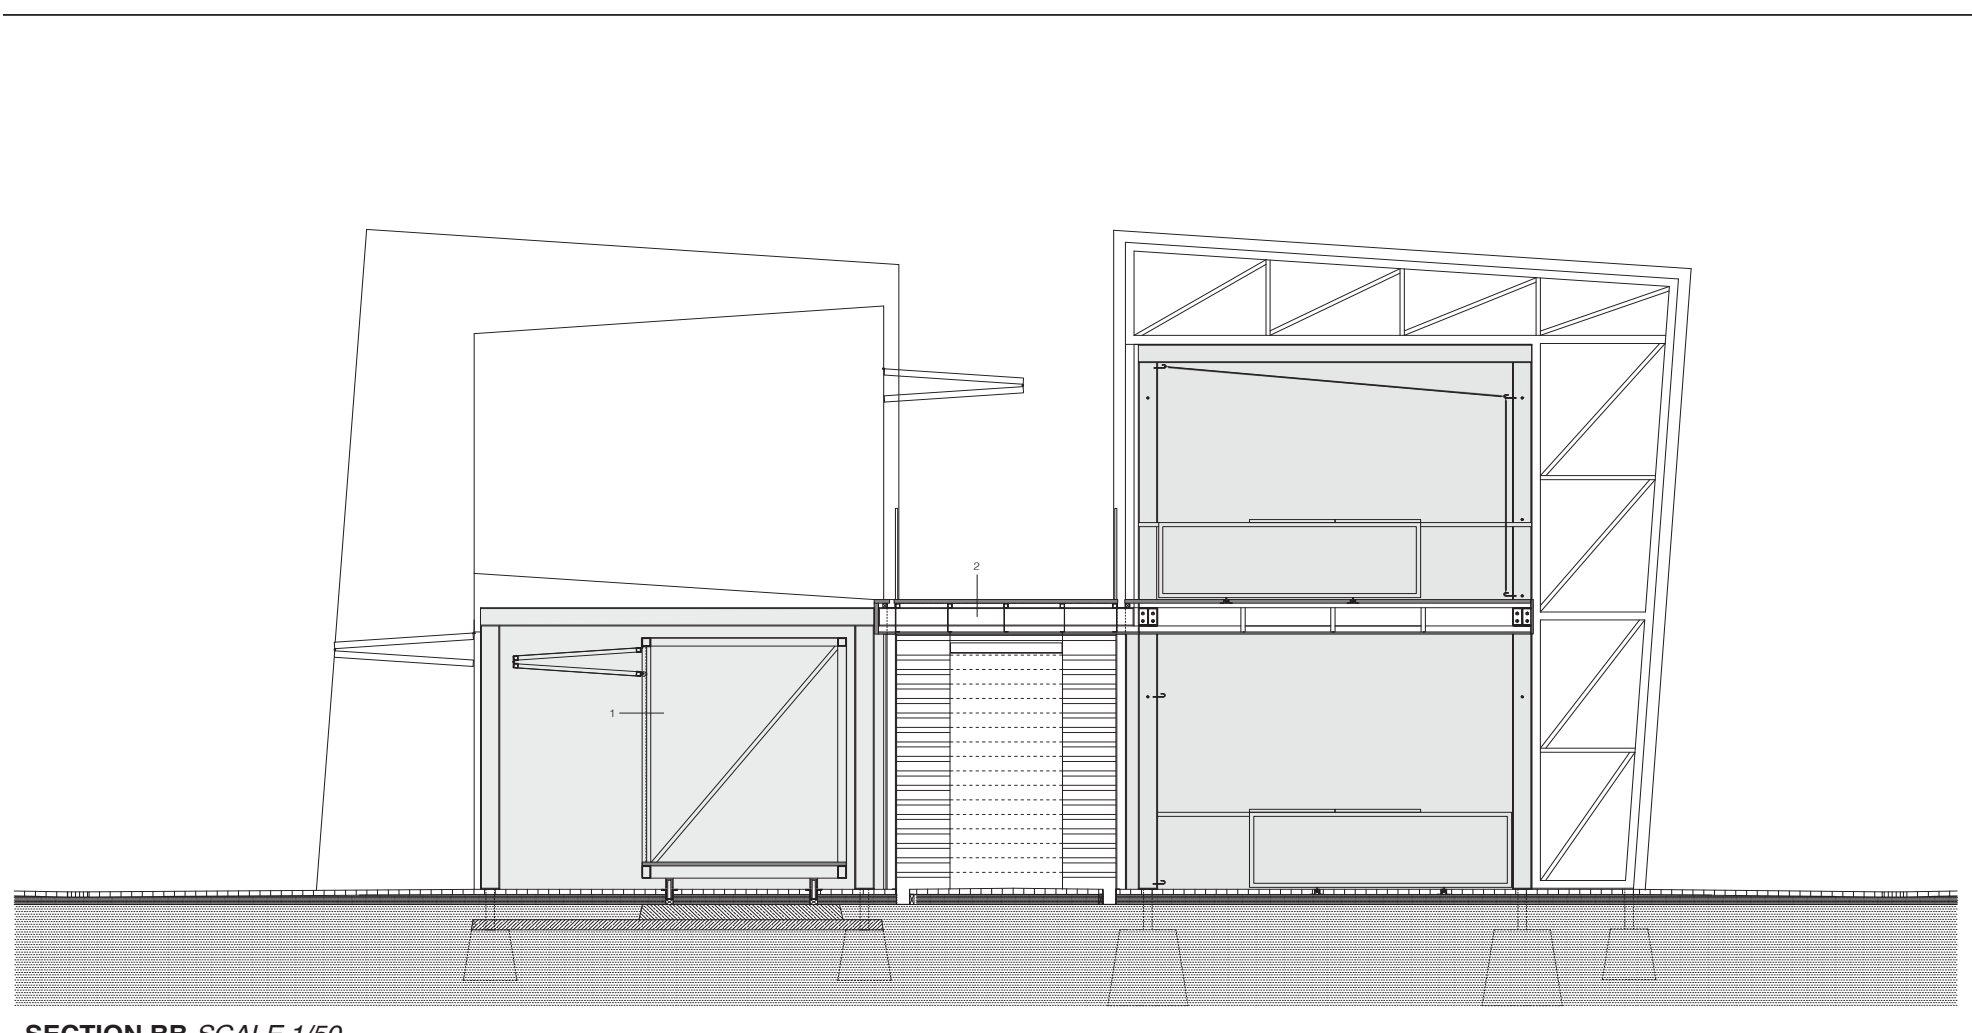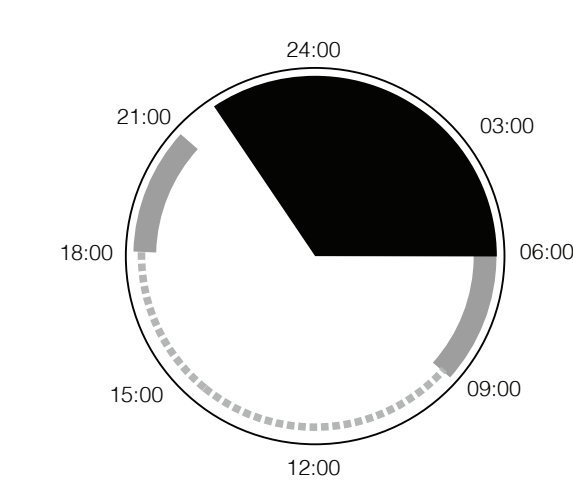


SECTION BB SCALE 1/50


- 1 Mobile component construction
- 2 Mobile component construction
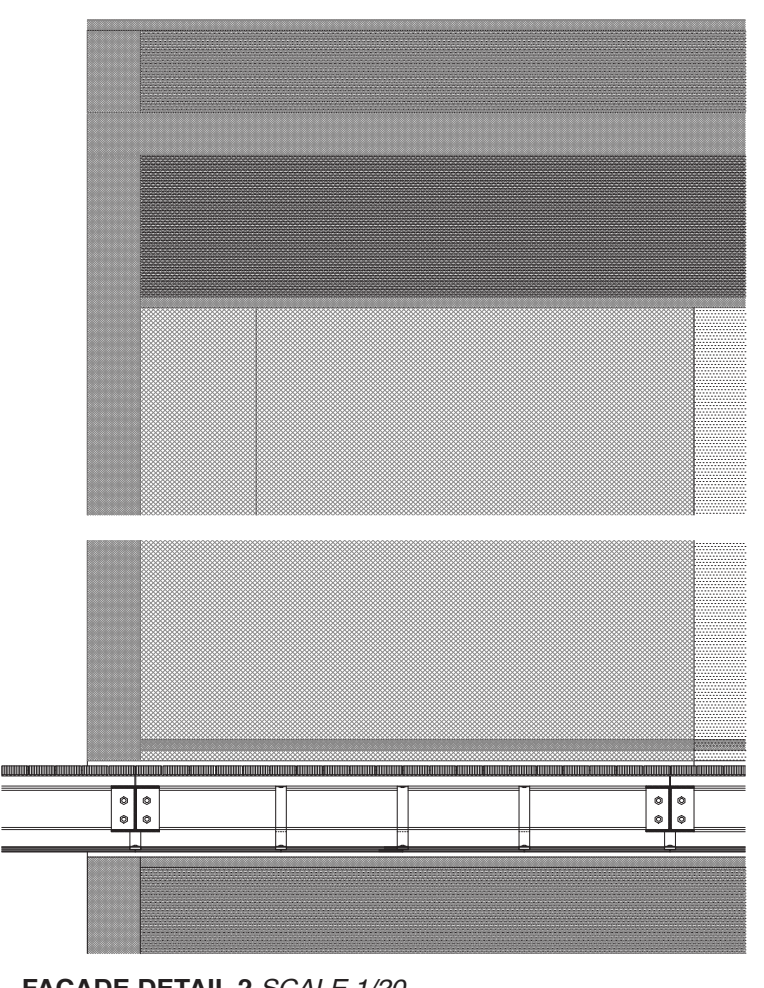


FACADE DETAIL 2 SCALE 1/20

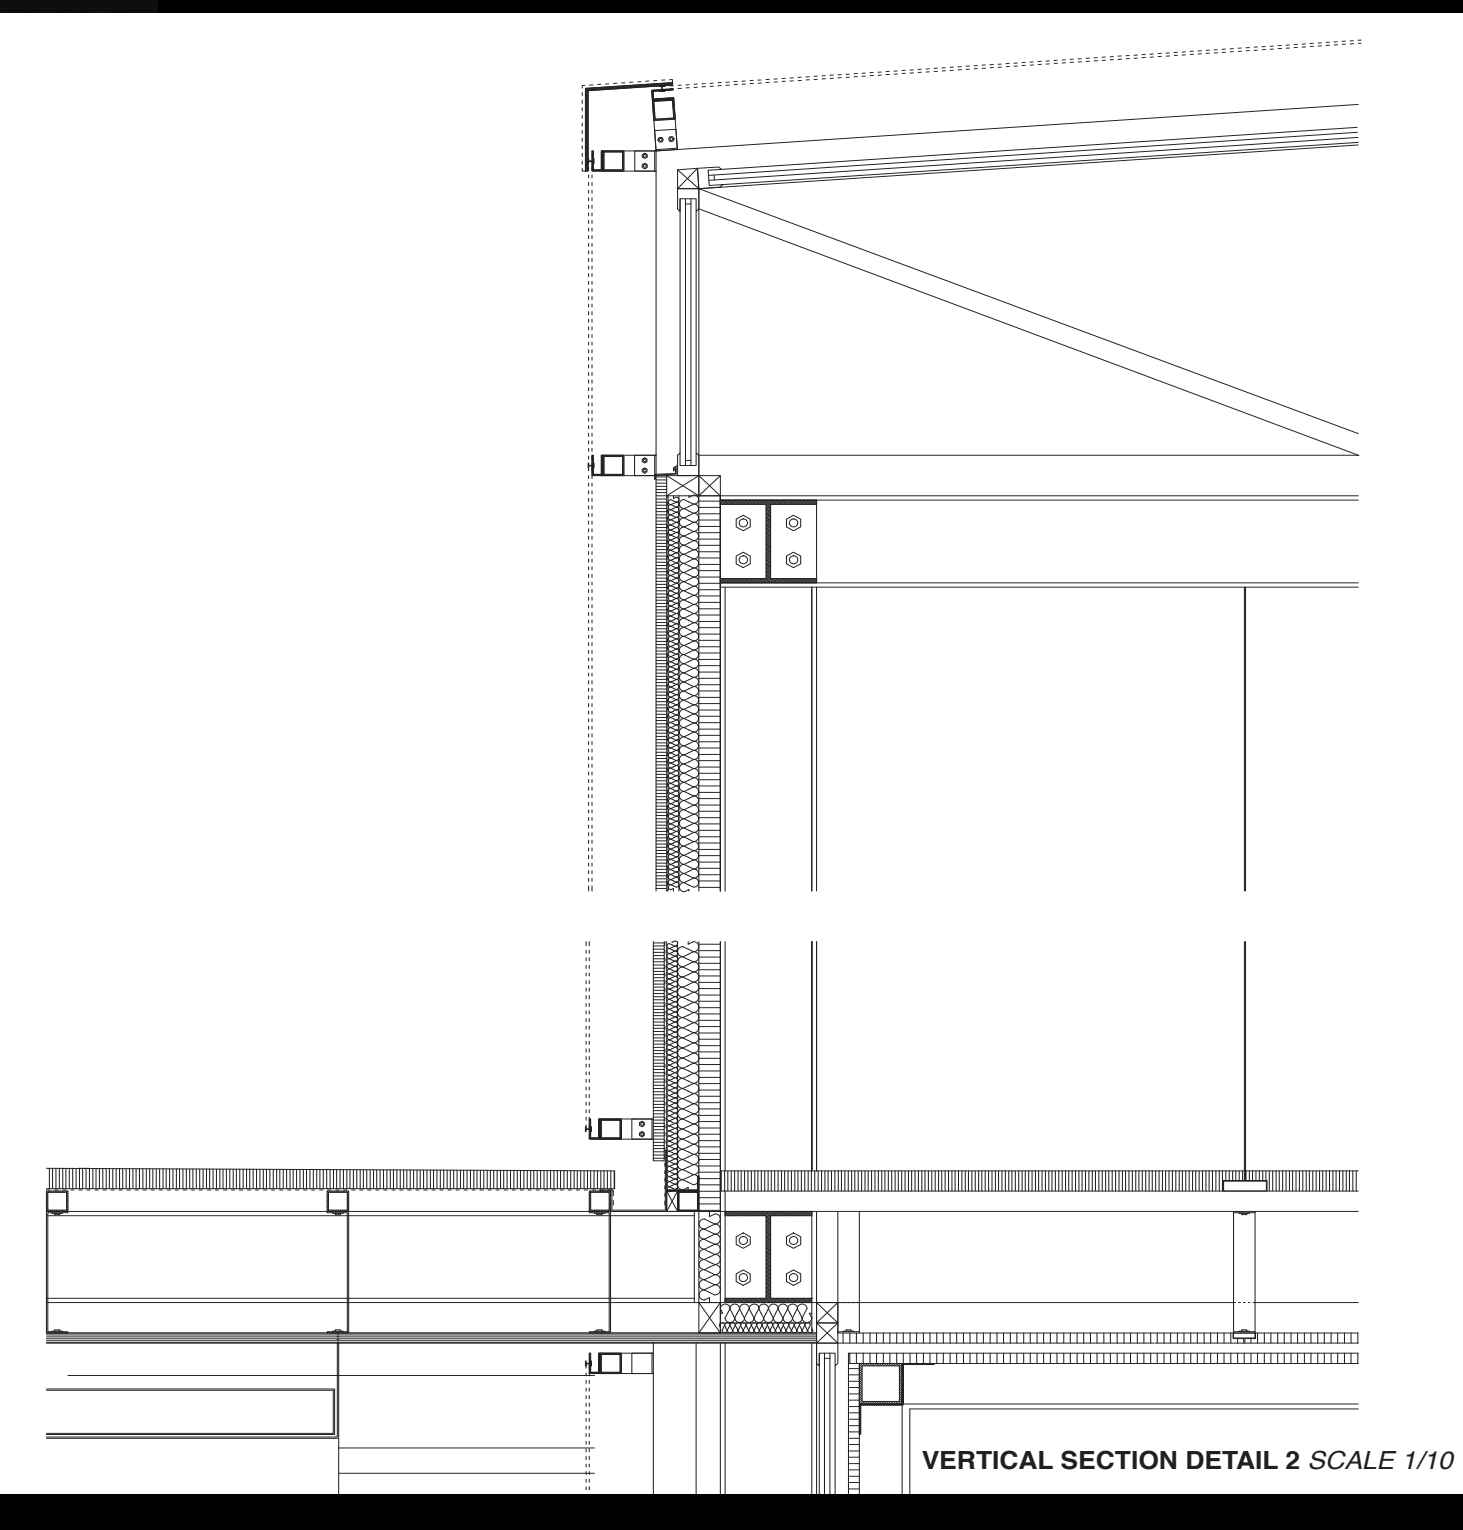


VERTICAL SECTION DETAIL 2 SCALE 1/10

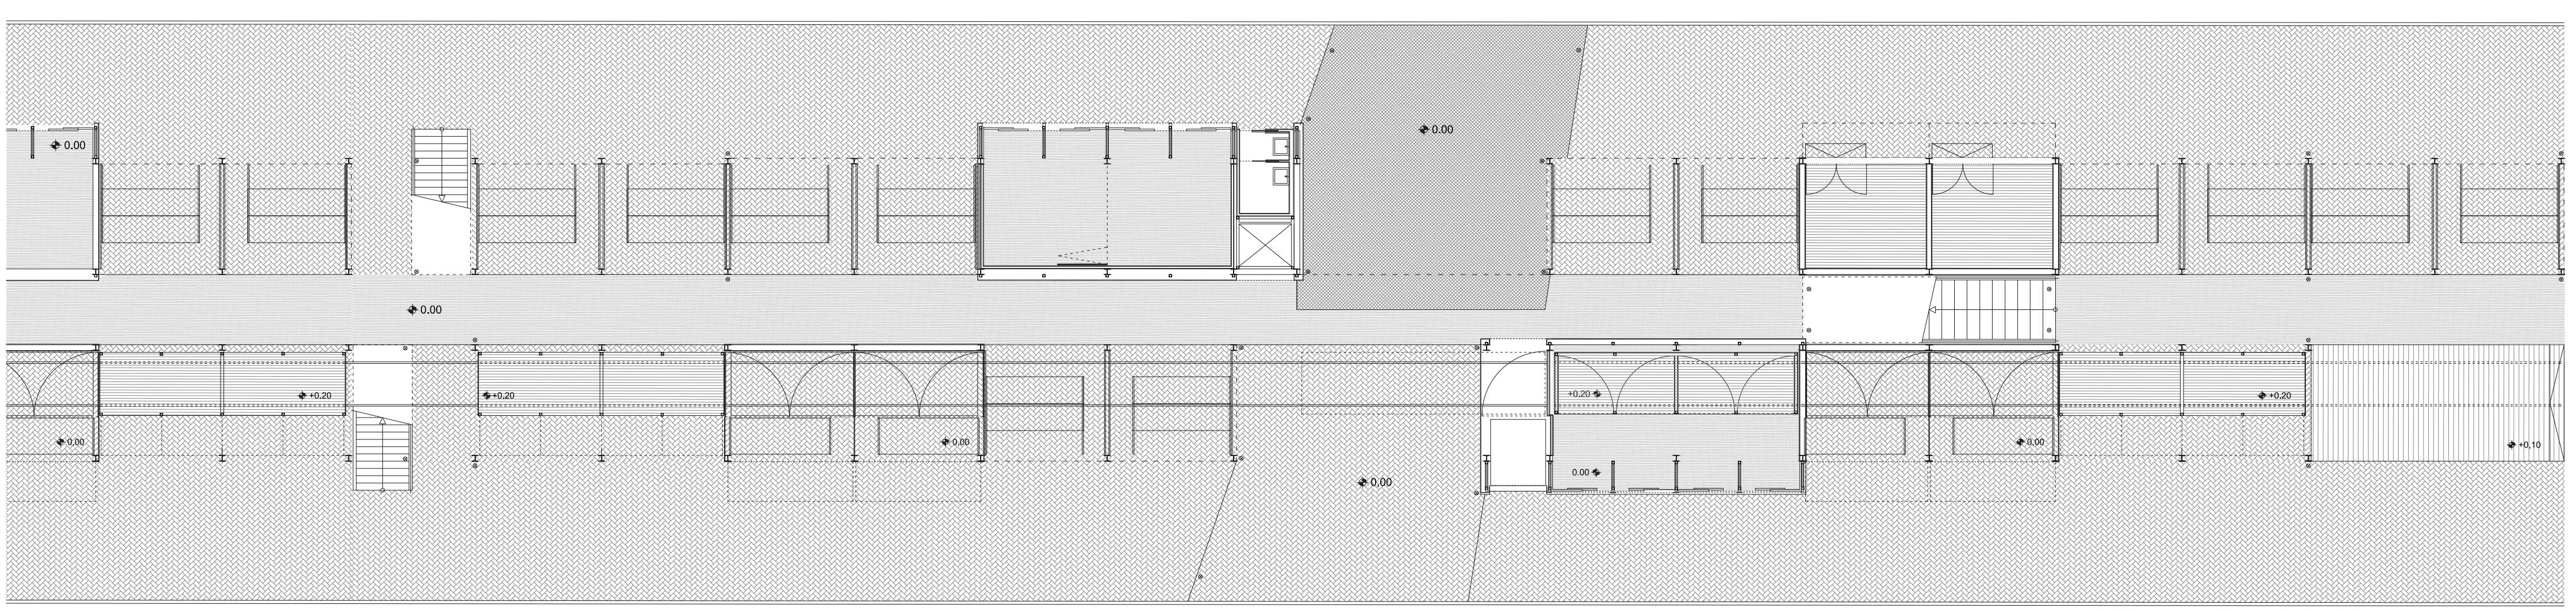

- 1 Permanent market stall
- 2 Temporary market stall
- 3 Mobile market stall: mobile component
- 4 Mobile market stall: fixed component
- 5 Temporary Stall
- 6 Early morning-Night stall
- 7 Mobile event space for rent
- 8 Event space for rent
- 9 Albert Cuyyp public cafe
- 10 Permanent storage
- 11 Office space for rent

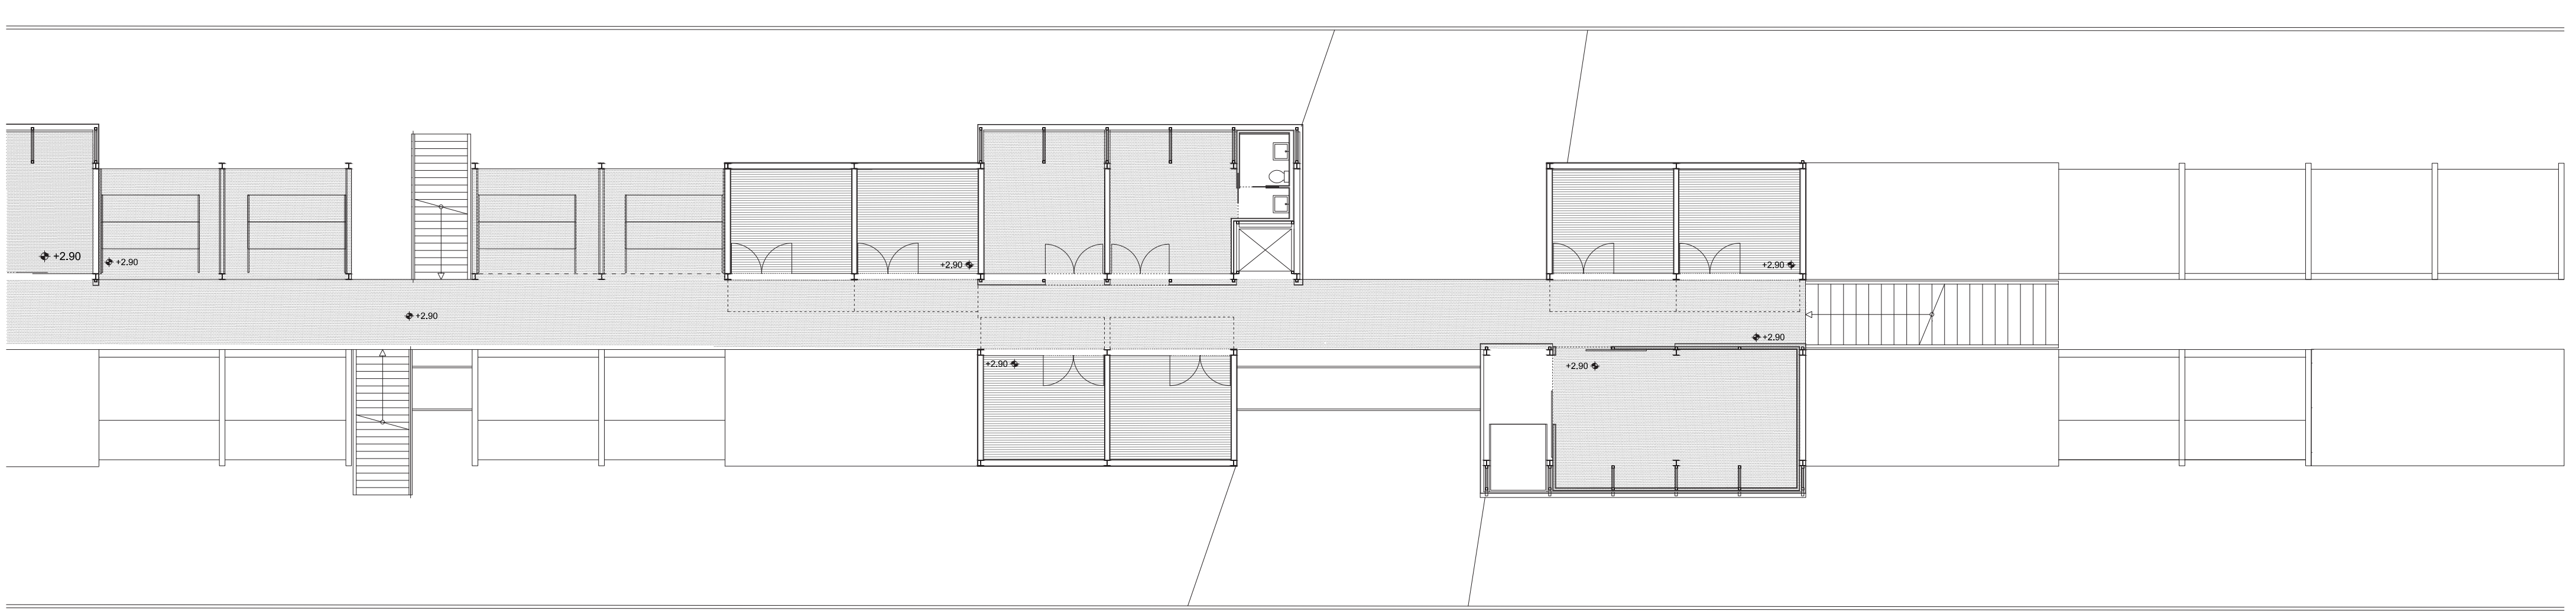

- 1 Permanent market stall
- 2 Temporary market stall
- 3 Mobile market stall: mobile component
- 4 Mobile market stall: fixed component
- 5 Temporary Stall
- 6 Early morning-Night stall
- 7 Mobile event space for rent
- 8 Event space for rent
- 9 Albert Cuyyp public cafe
- 10 Permanent storage
- 11 Office space for rent

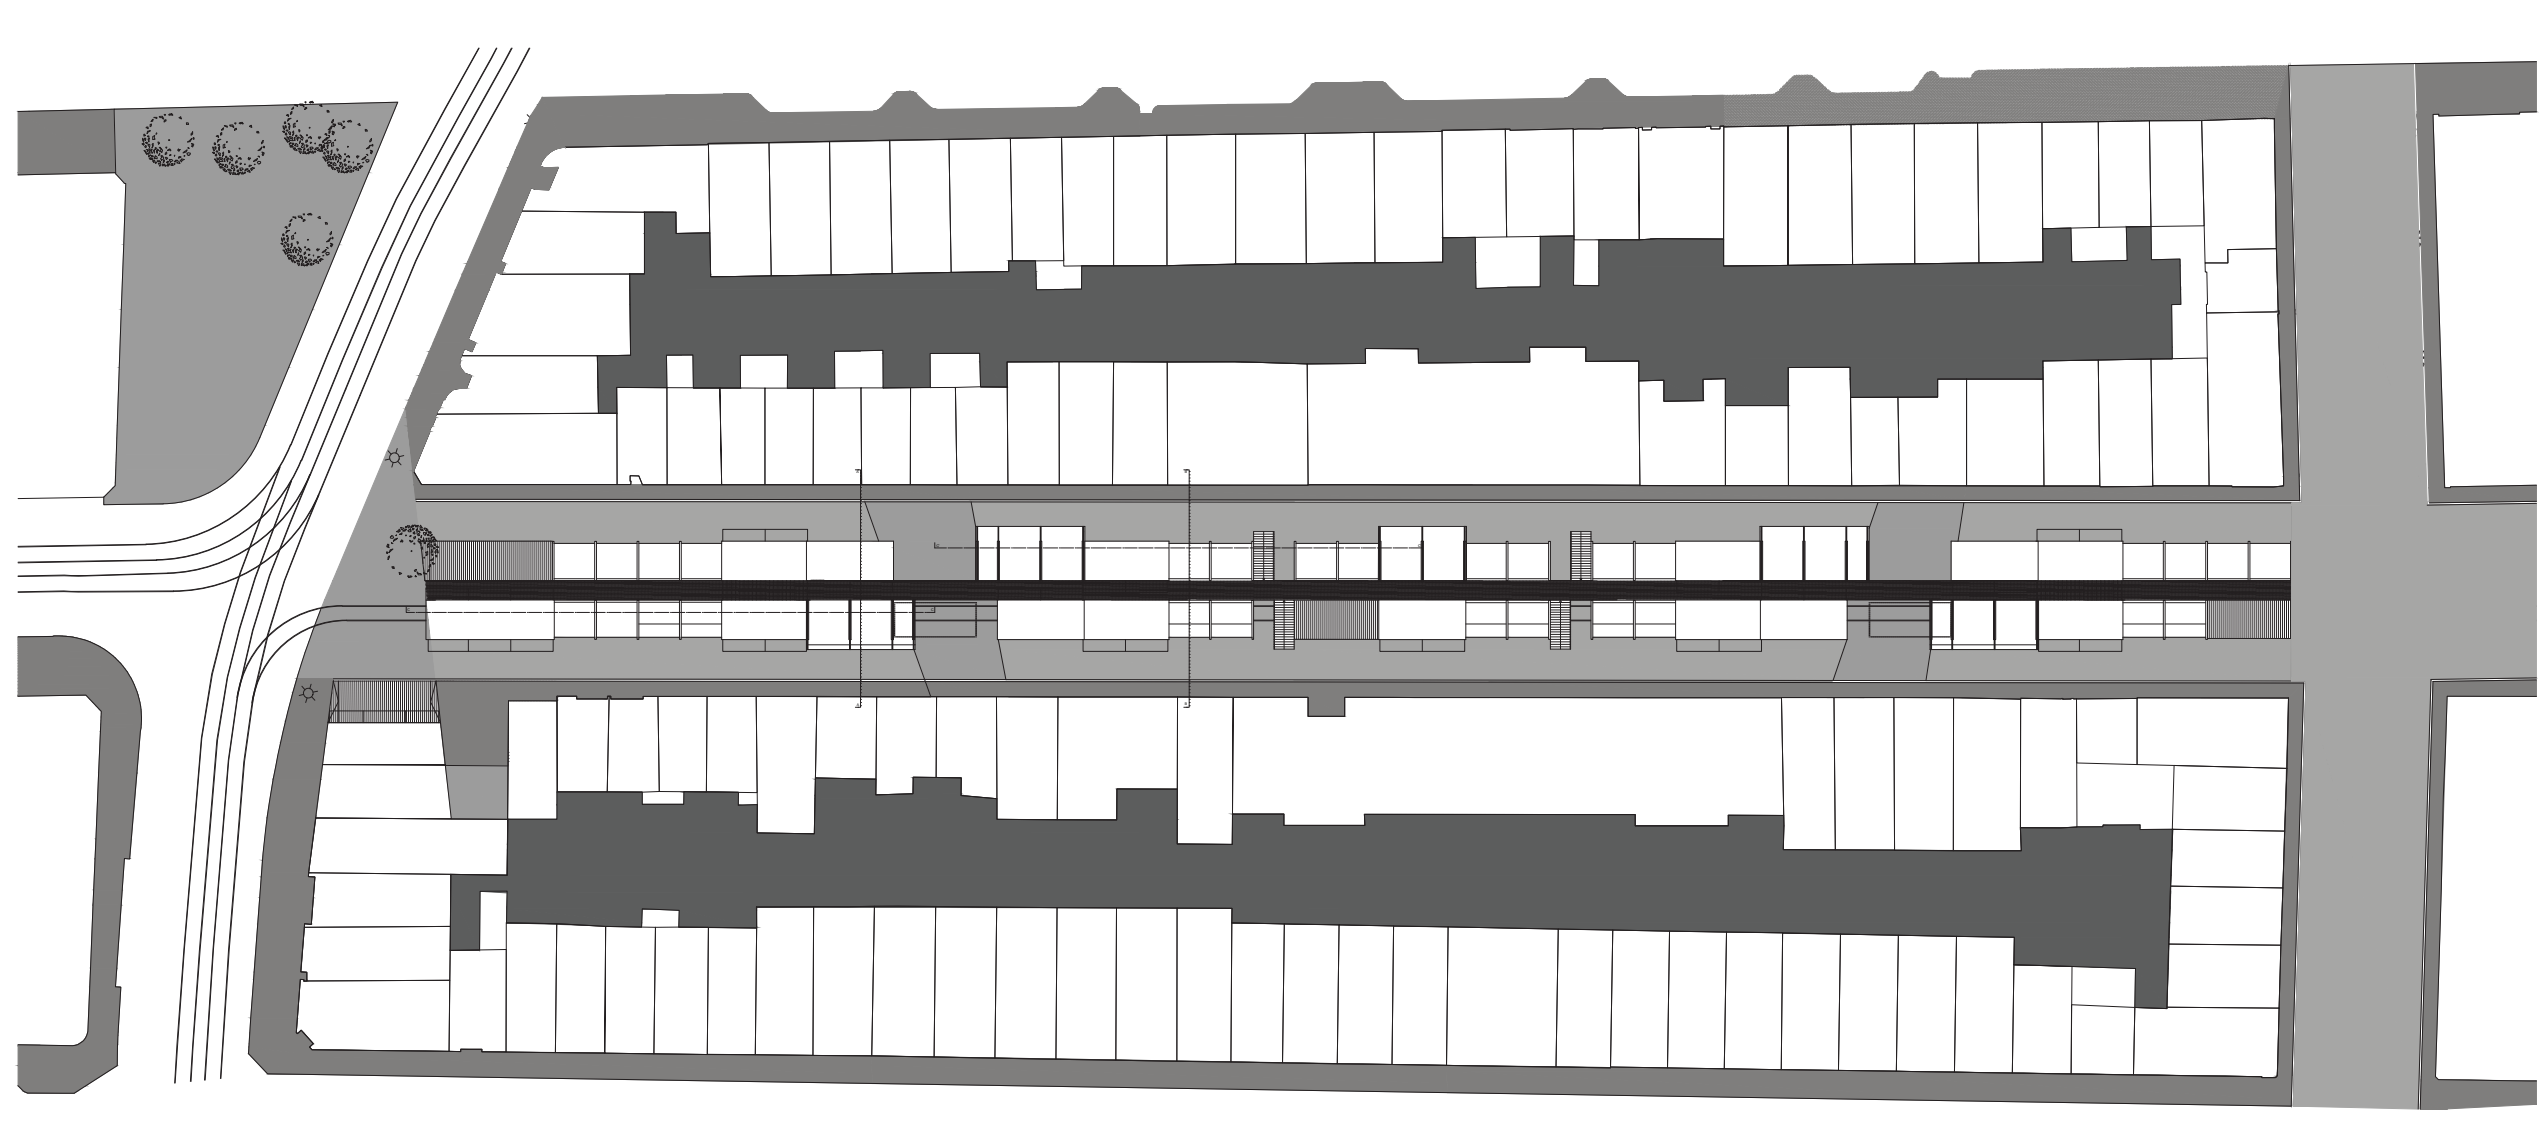

ROOF PLAN SCALE 1/500

