


Future Highway Dwellings

Details

Schaal 1:5


Dove gevel

Schaal 1:5

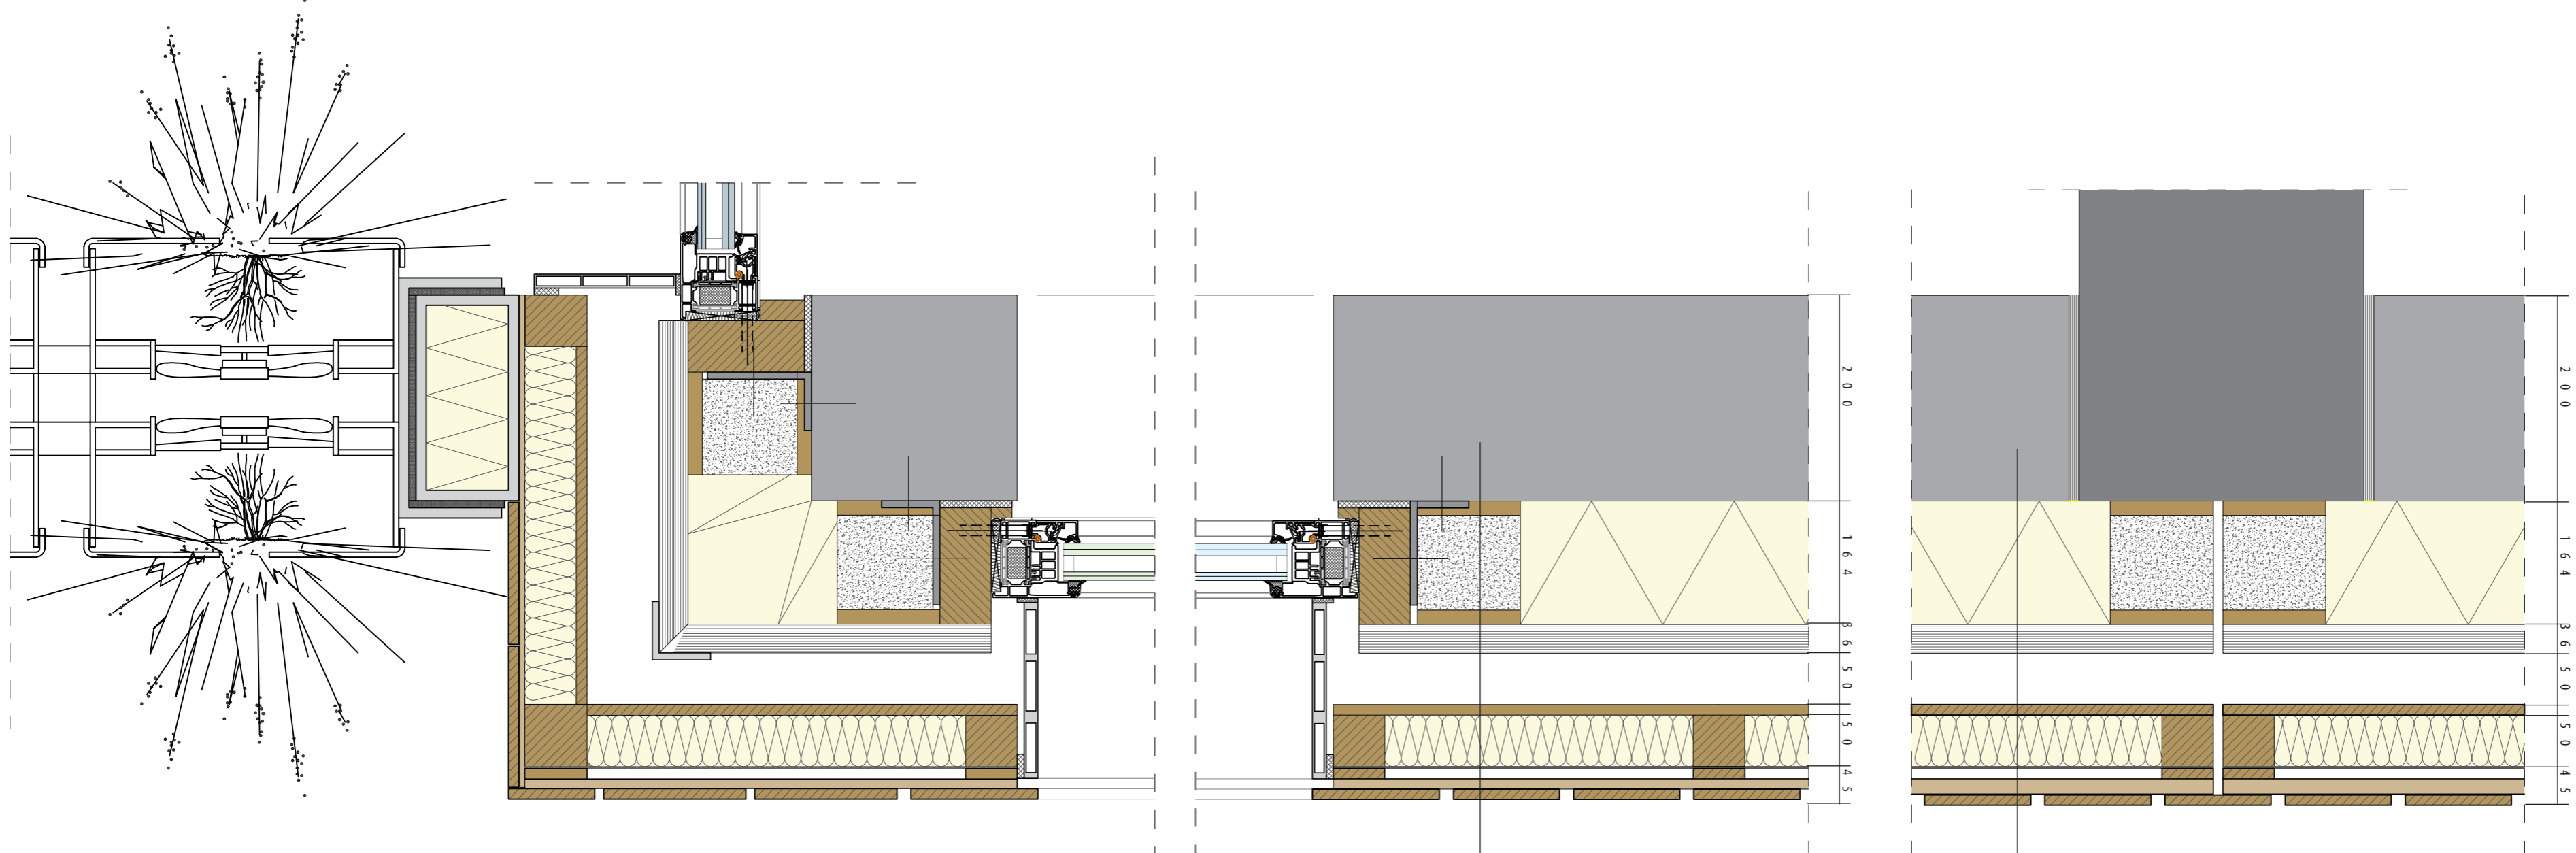


Beton
Akoestikon MXT200
Akoestiplex MXT profielen [h.o.h.600mm]
Multiplex
Akoestifoam HD
Multiplex
Akoestipanel i14 [x2]
Luchtspouw
Multiplex houtplaat
Isolatie
Geotextile
Houten riggel [h.o.h. 200mm]
Krantenhouten latten

Beton
Akoestikon MXT200
Akoestifoam HF
Akoestipanel i14 [x2]
Luchtspouw
Houtplaat
Isolatie
Geotextile
Houten riggel [h.o.h. 200mm]
Krantenhouten latten

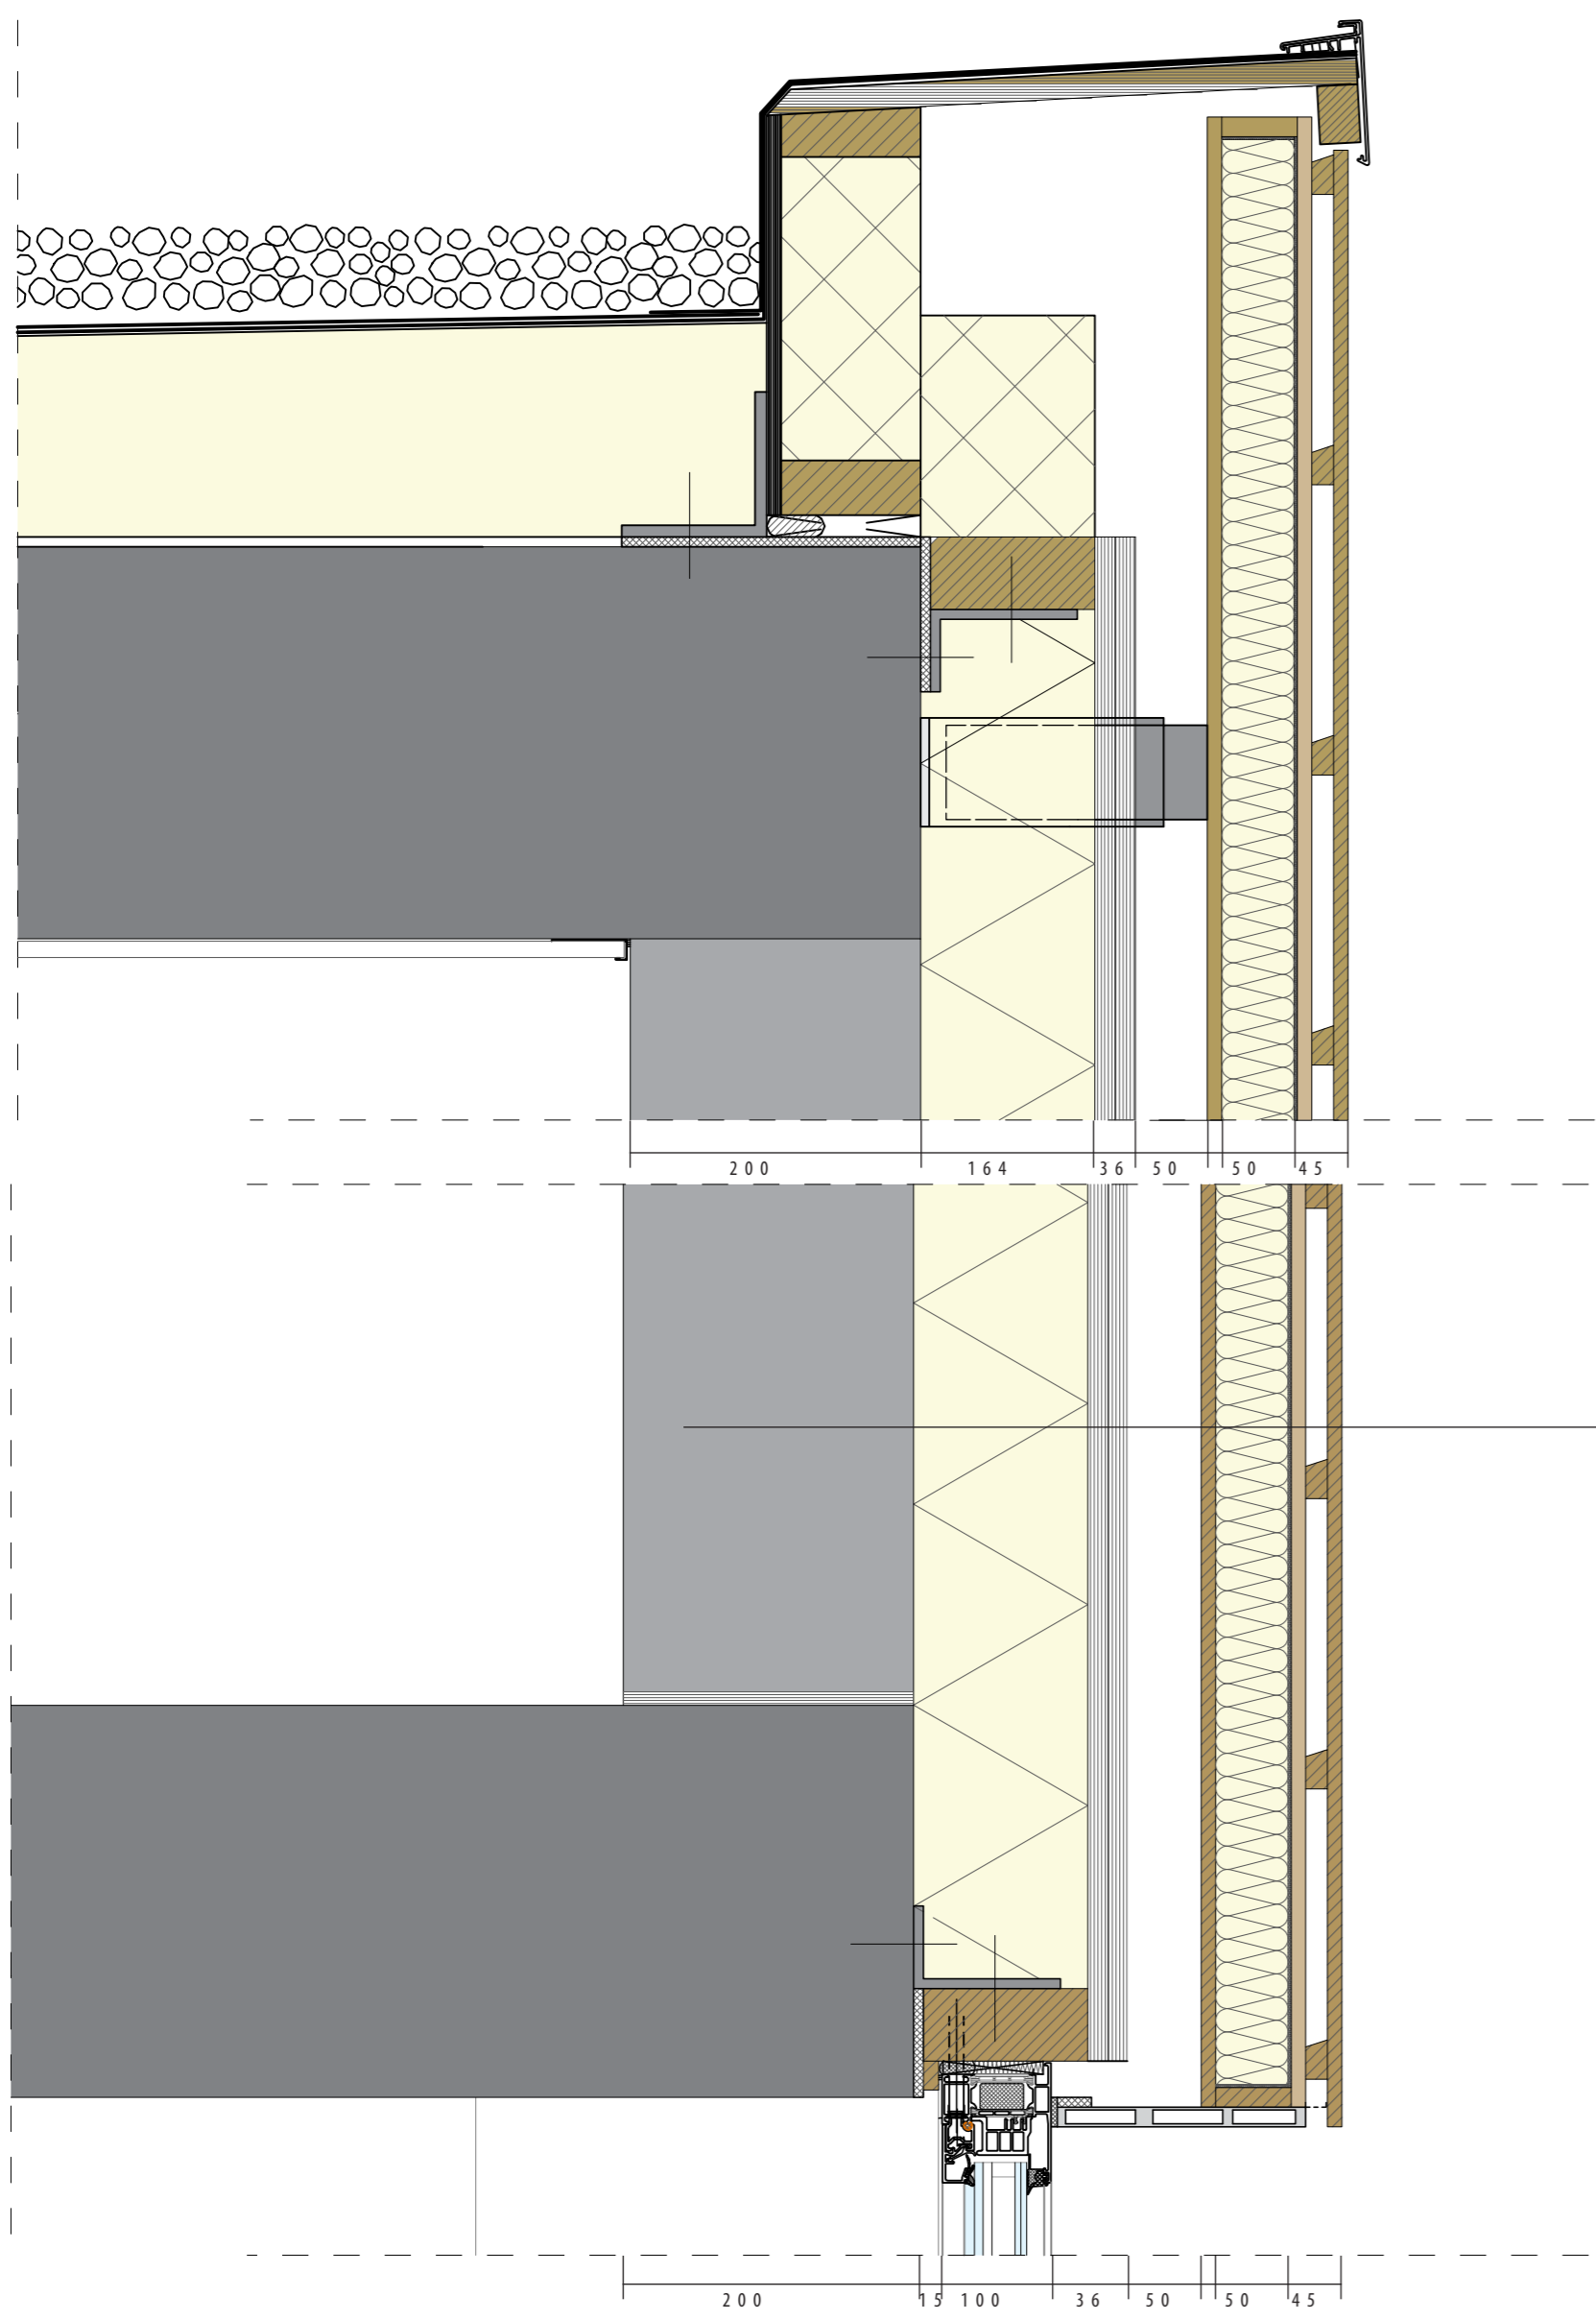


Beton
Akoestikon MXT200
Akoestifoam HF
Akoestipanel i14 [x2]
Luchtspouw
Houtplaat
Isolatie
Geotextile
Houten riggel [h.o.h. 200mm]
Krantenhouten latten

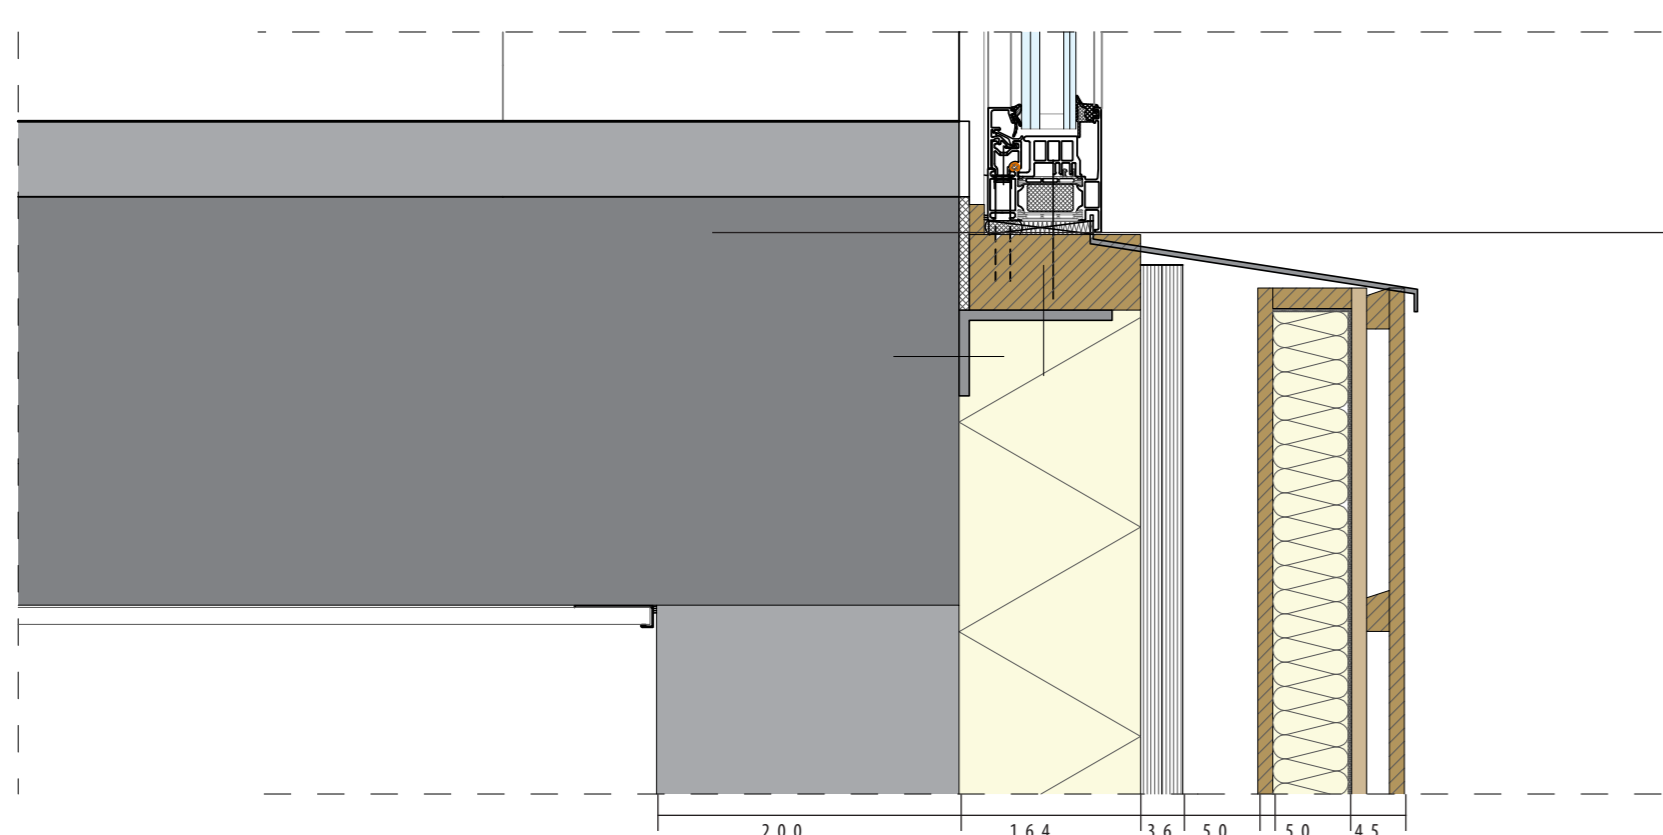


Breedplaatvloer
Stelhout
Kozijn SGG CLIMAPLUS SILENCE [-40dB]

Akoestikon MXT200

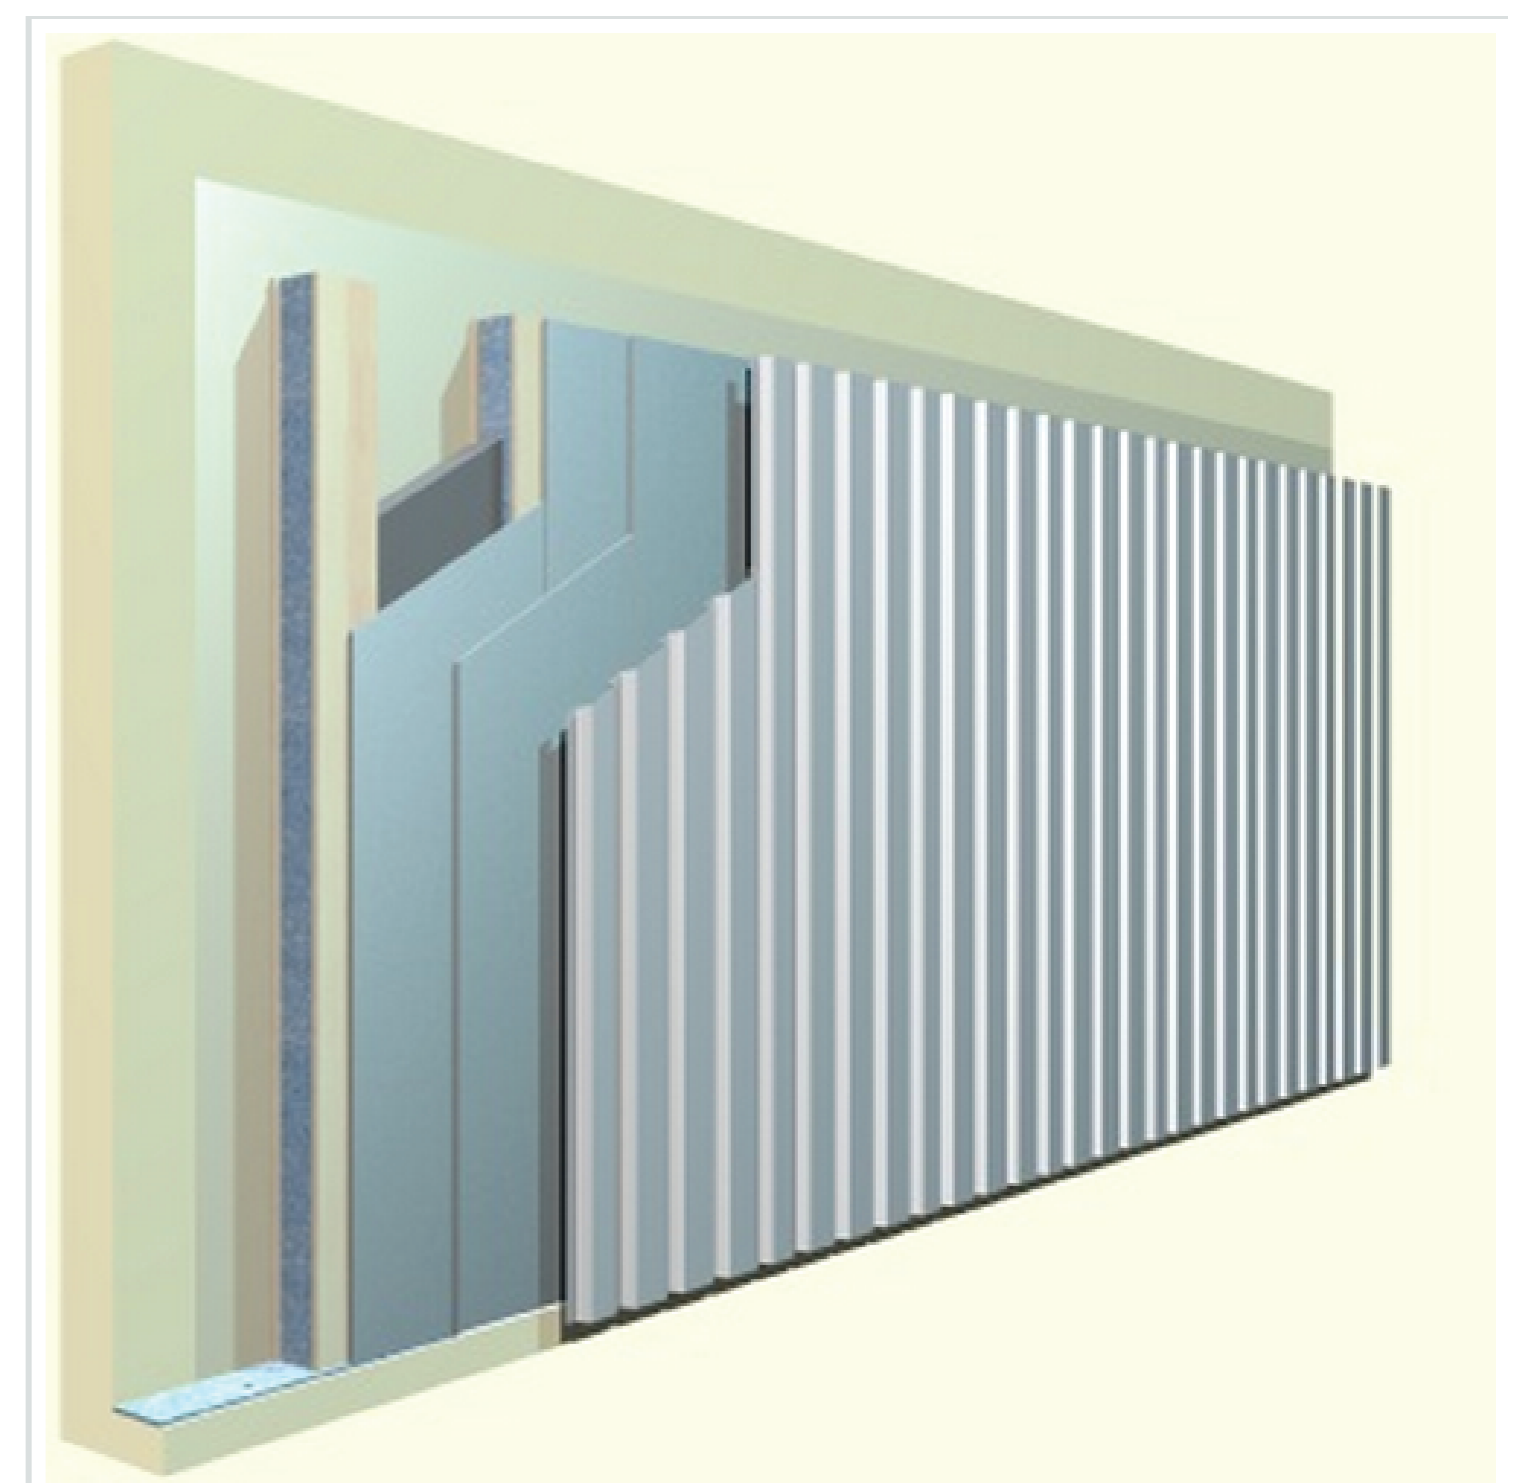


Eengetalswaarden	
Rw	73(-3; -8) dB
RA Pop	61.8 dB(A)
RA House	50.4 dB(A)
RA Film	56.1 dB(A)
RA Buiten	63.7 dB(A)
RA Rail	73.4 dB(A)
RA Vlieg	67.8 dB(A)

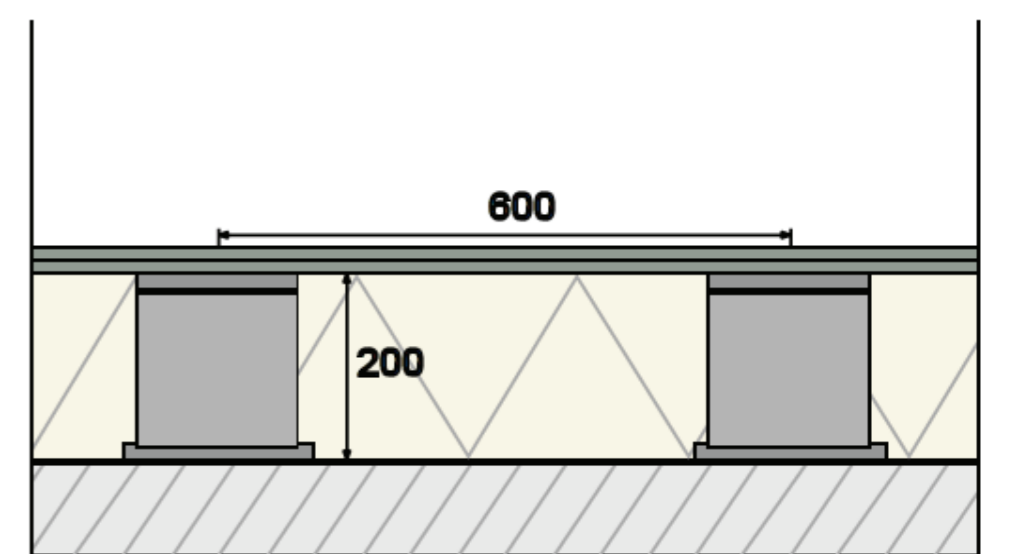


Acces-Way

Schaal 1:5

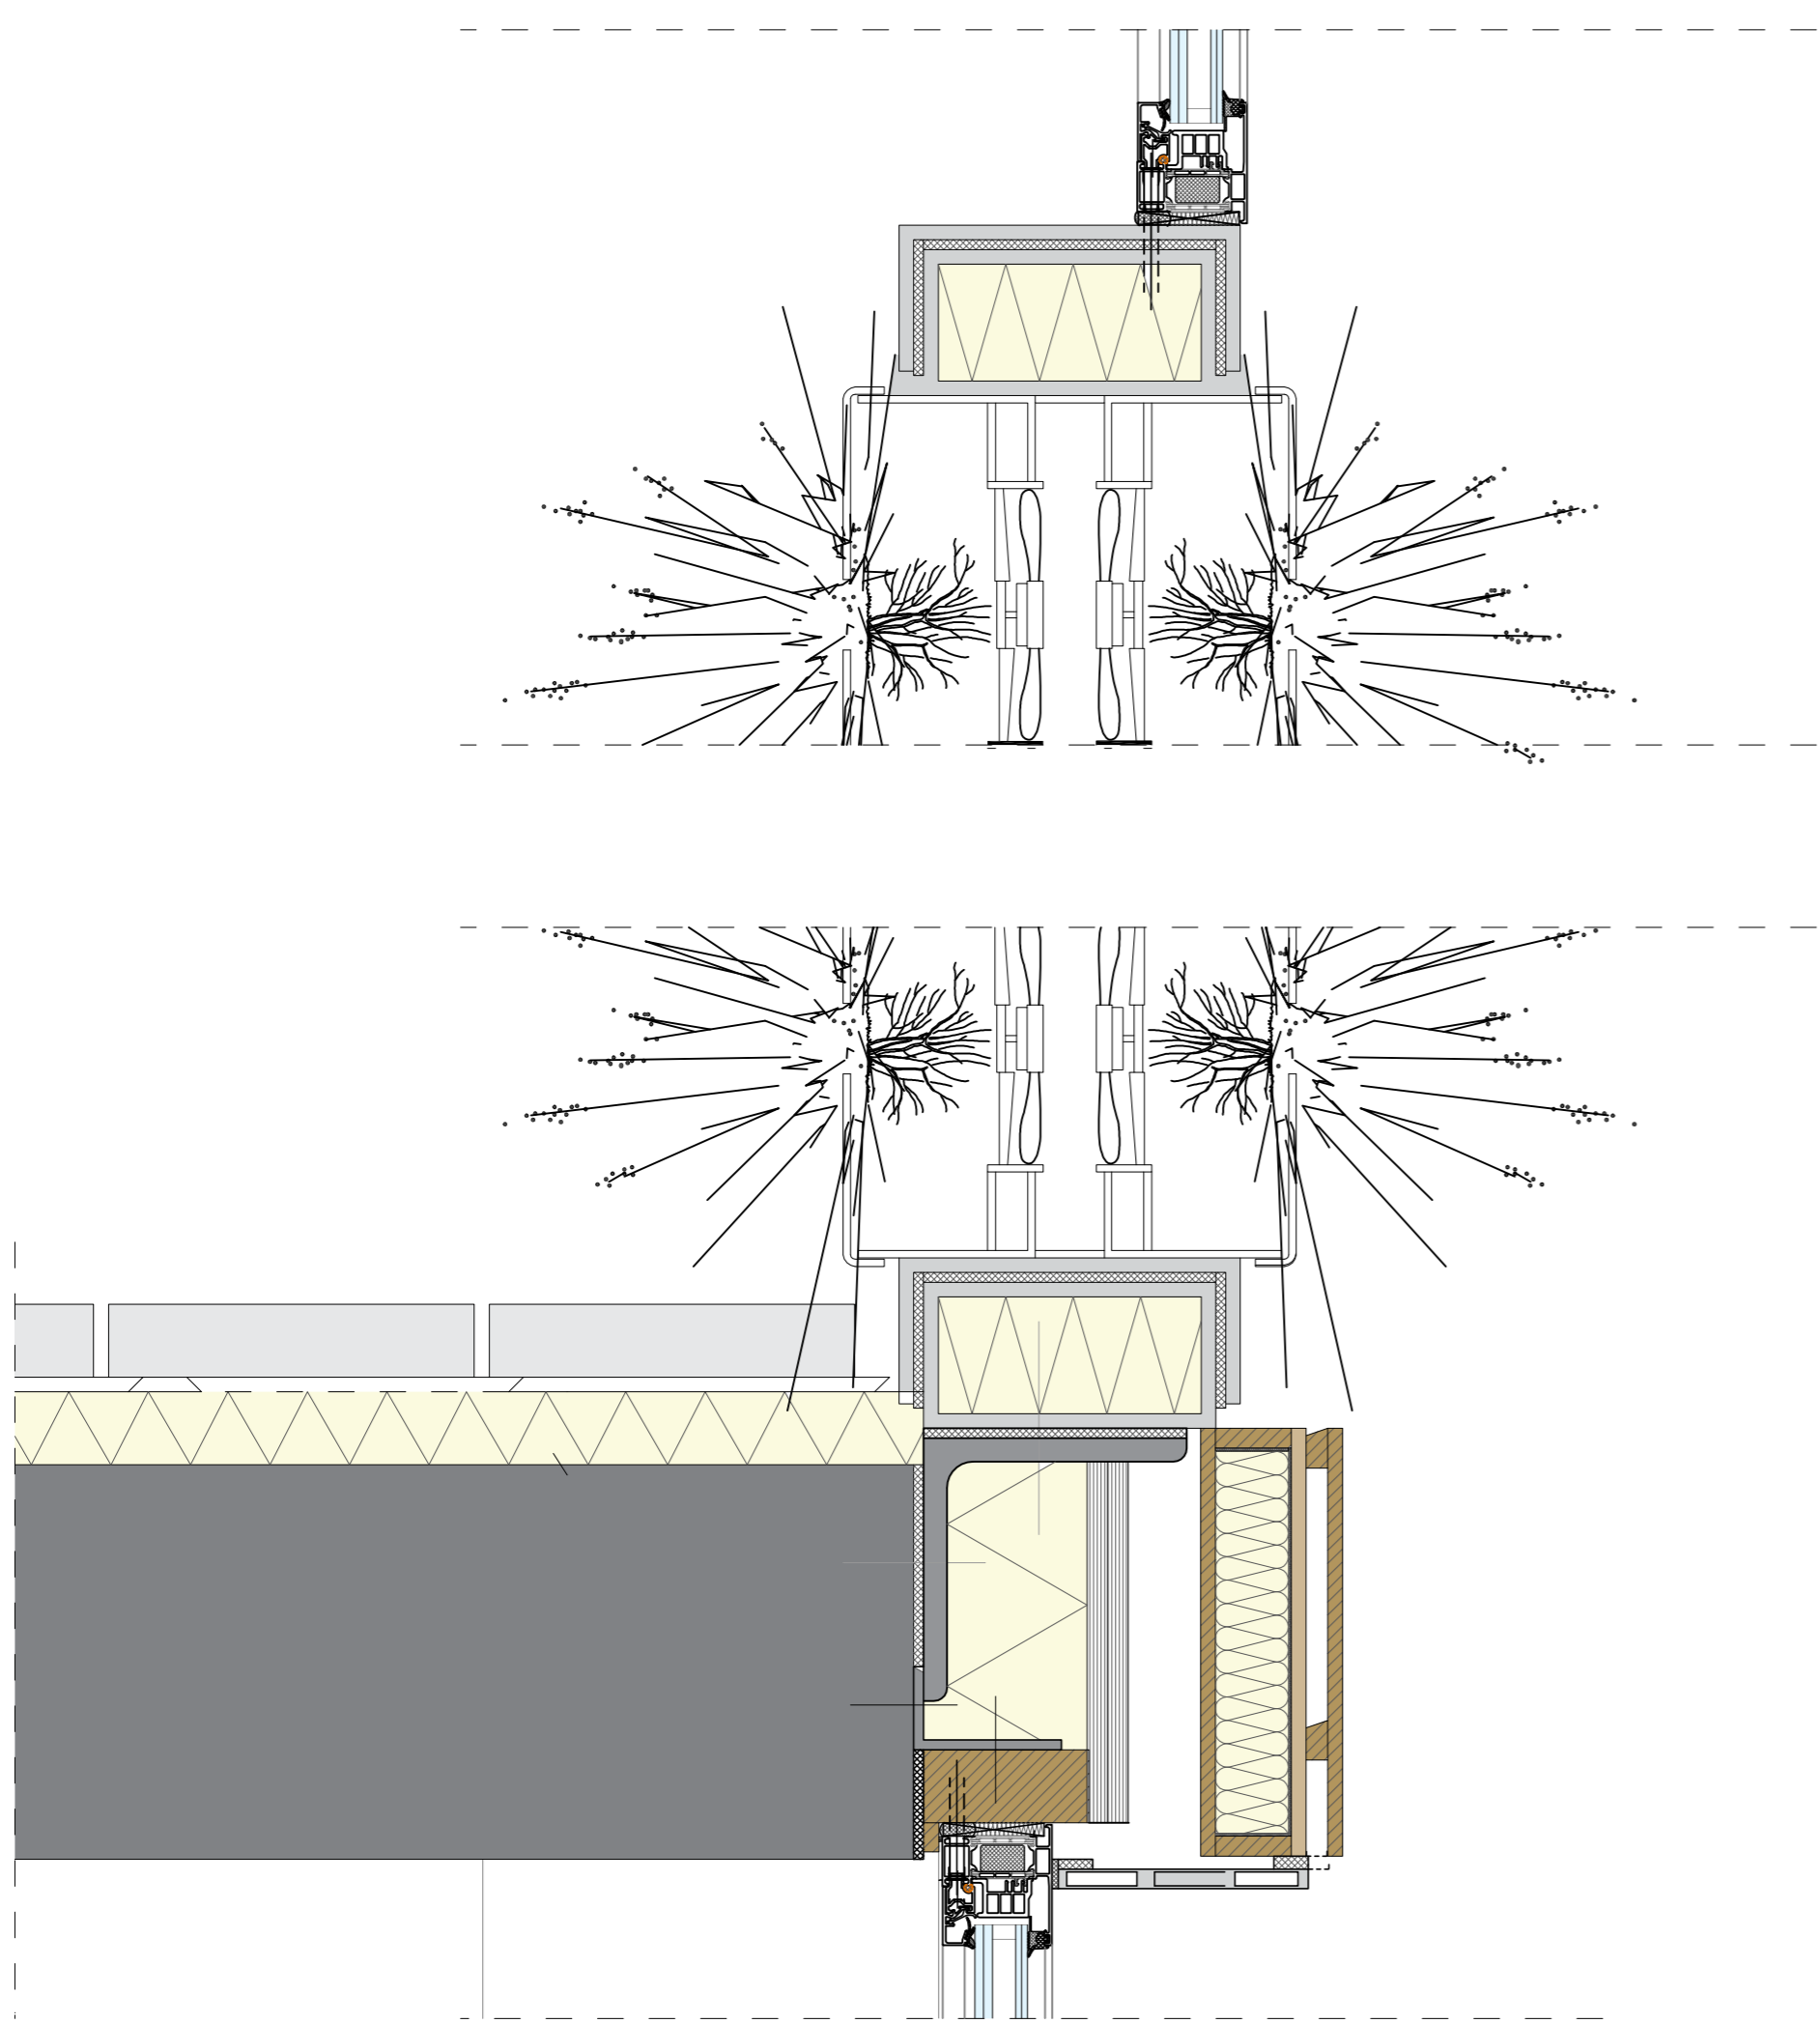

Patio

Schaal 1:5

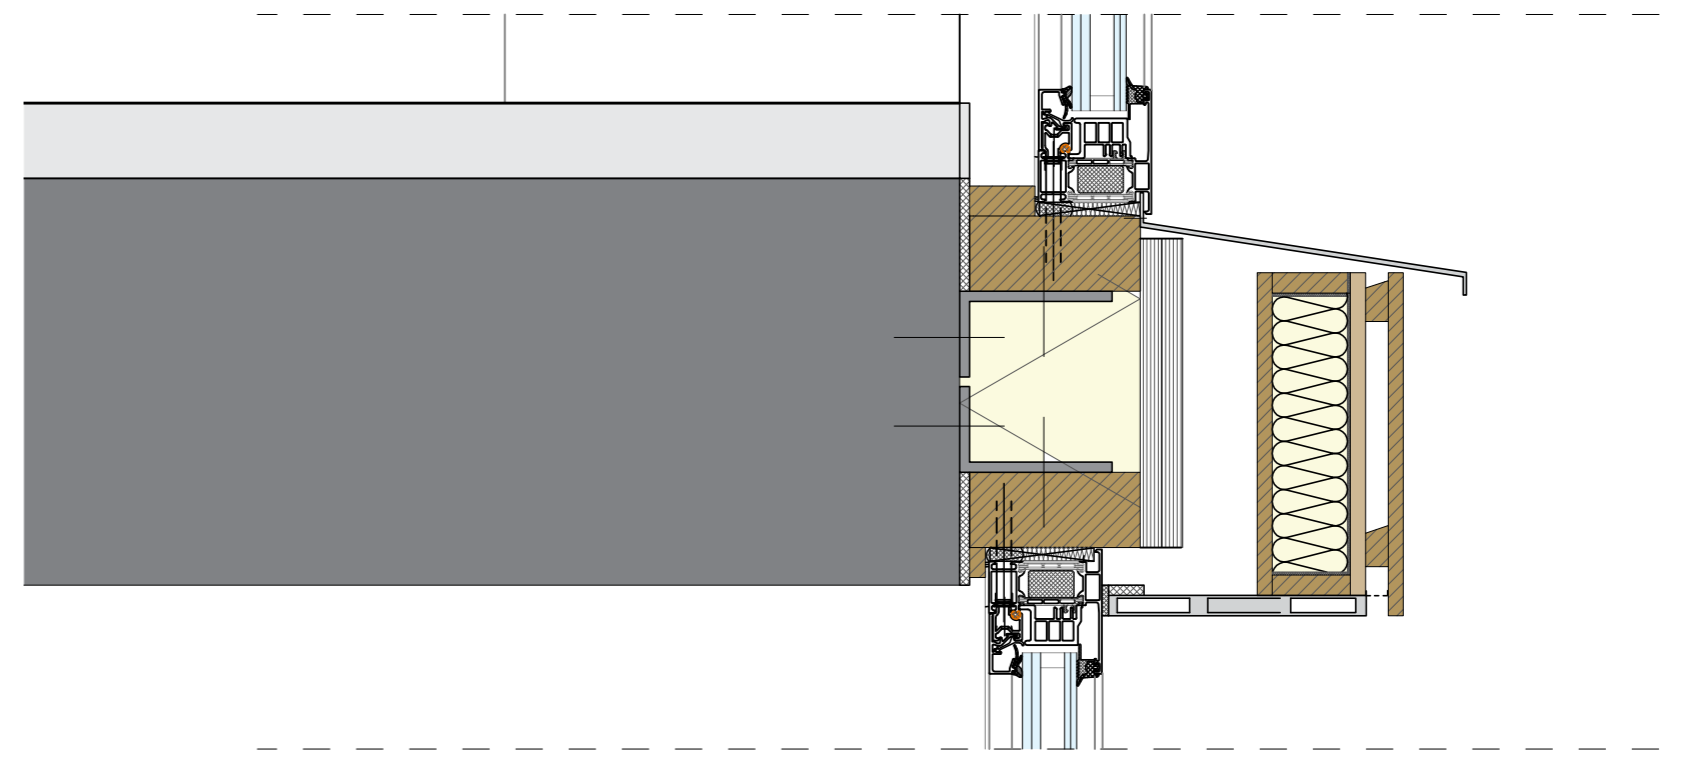

Impressions



Krantenhout

