




First floor

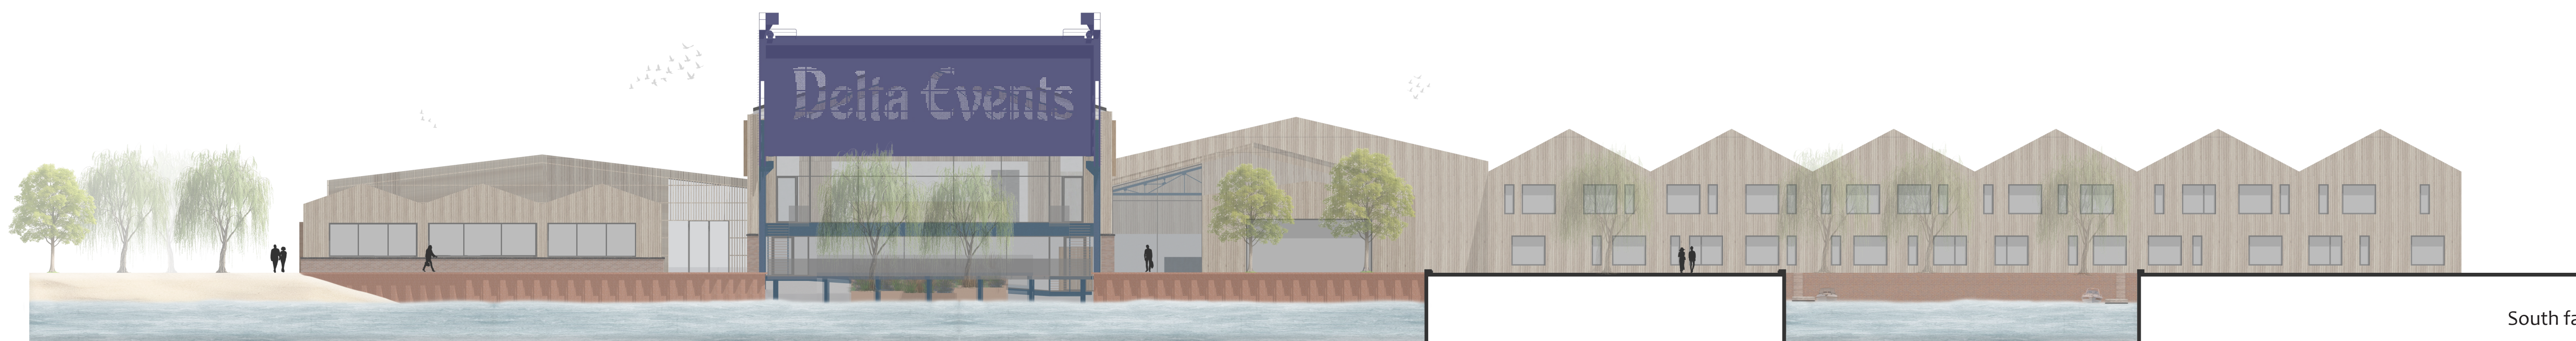

South facade

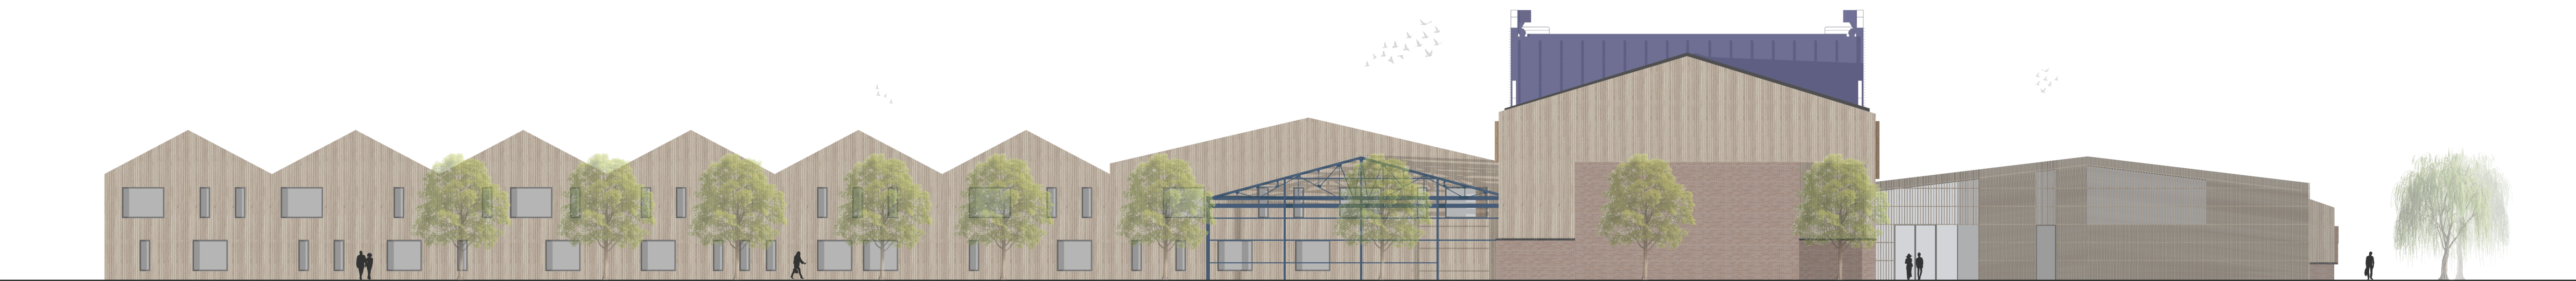


North facade

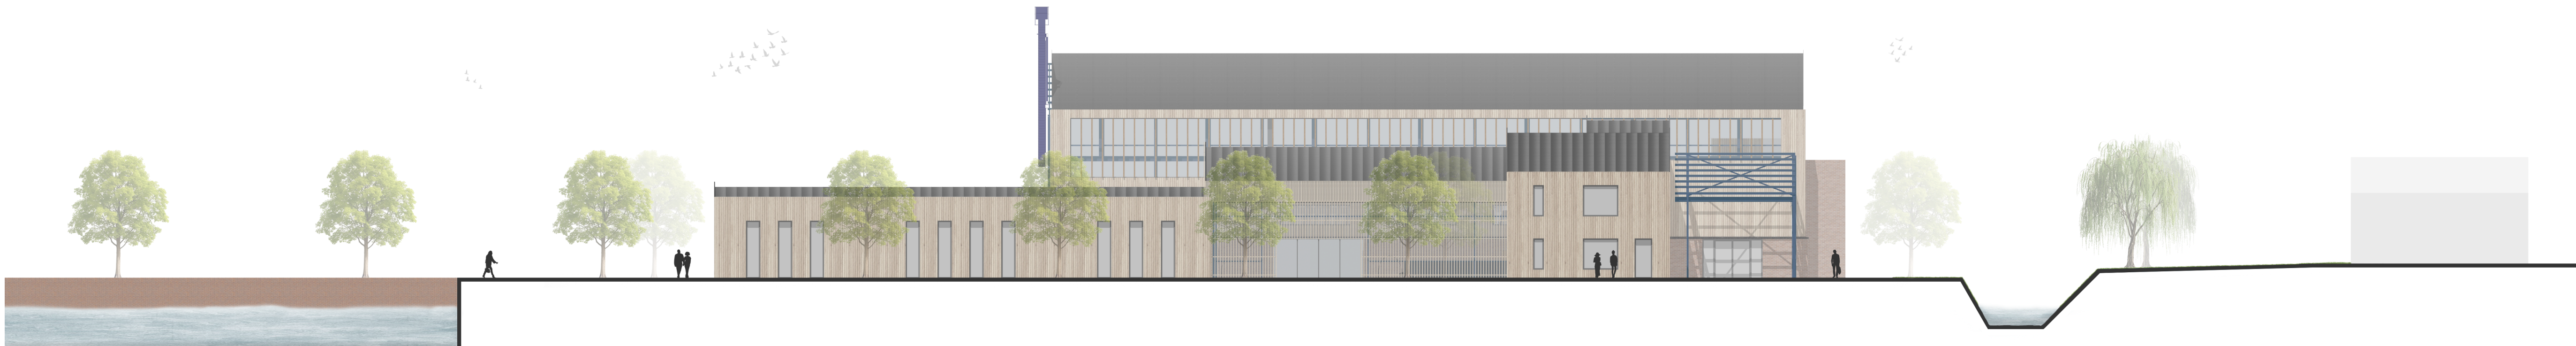

East facade




West facade

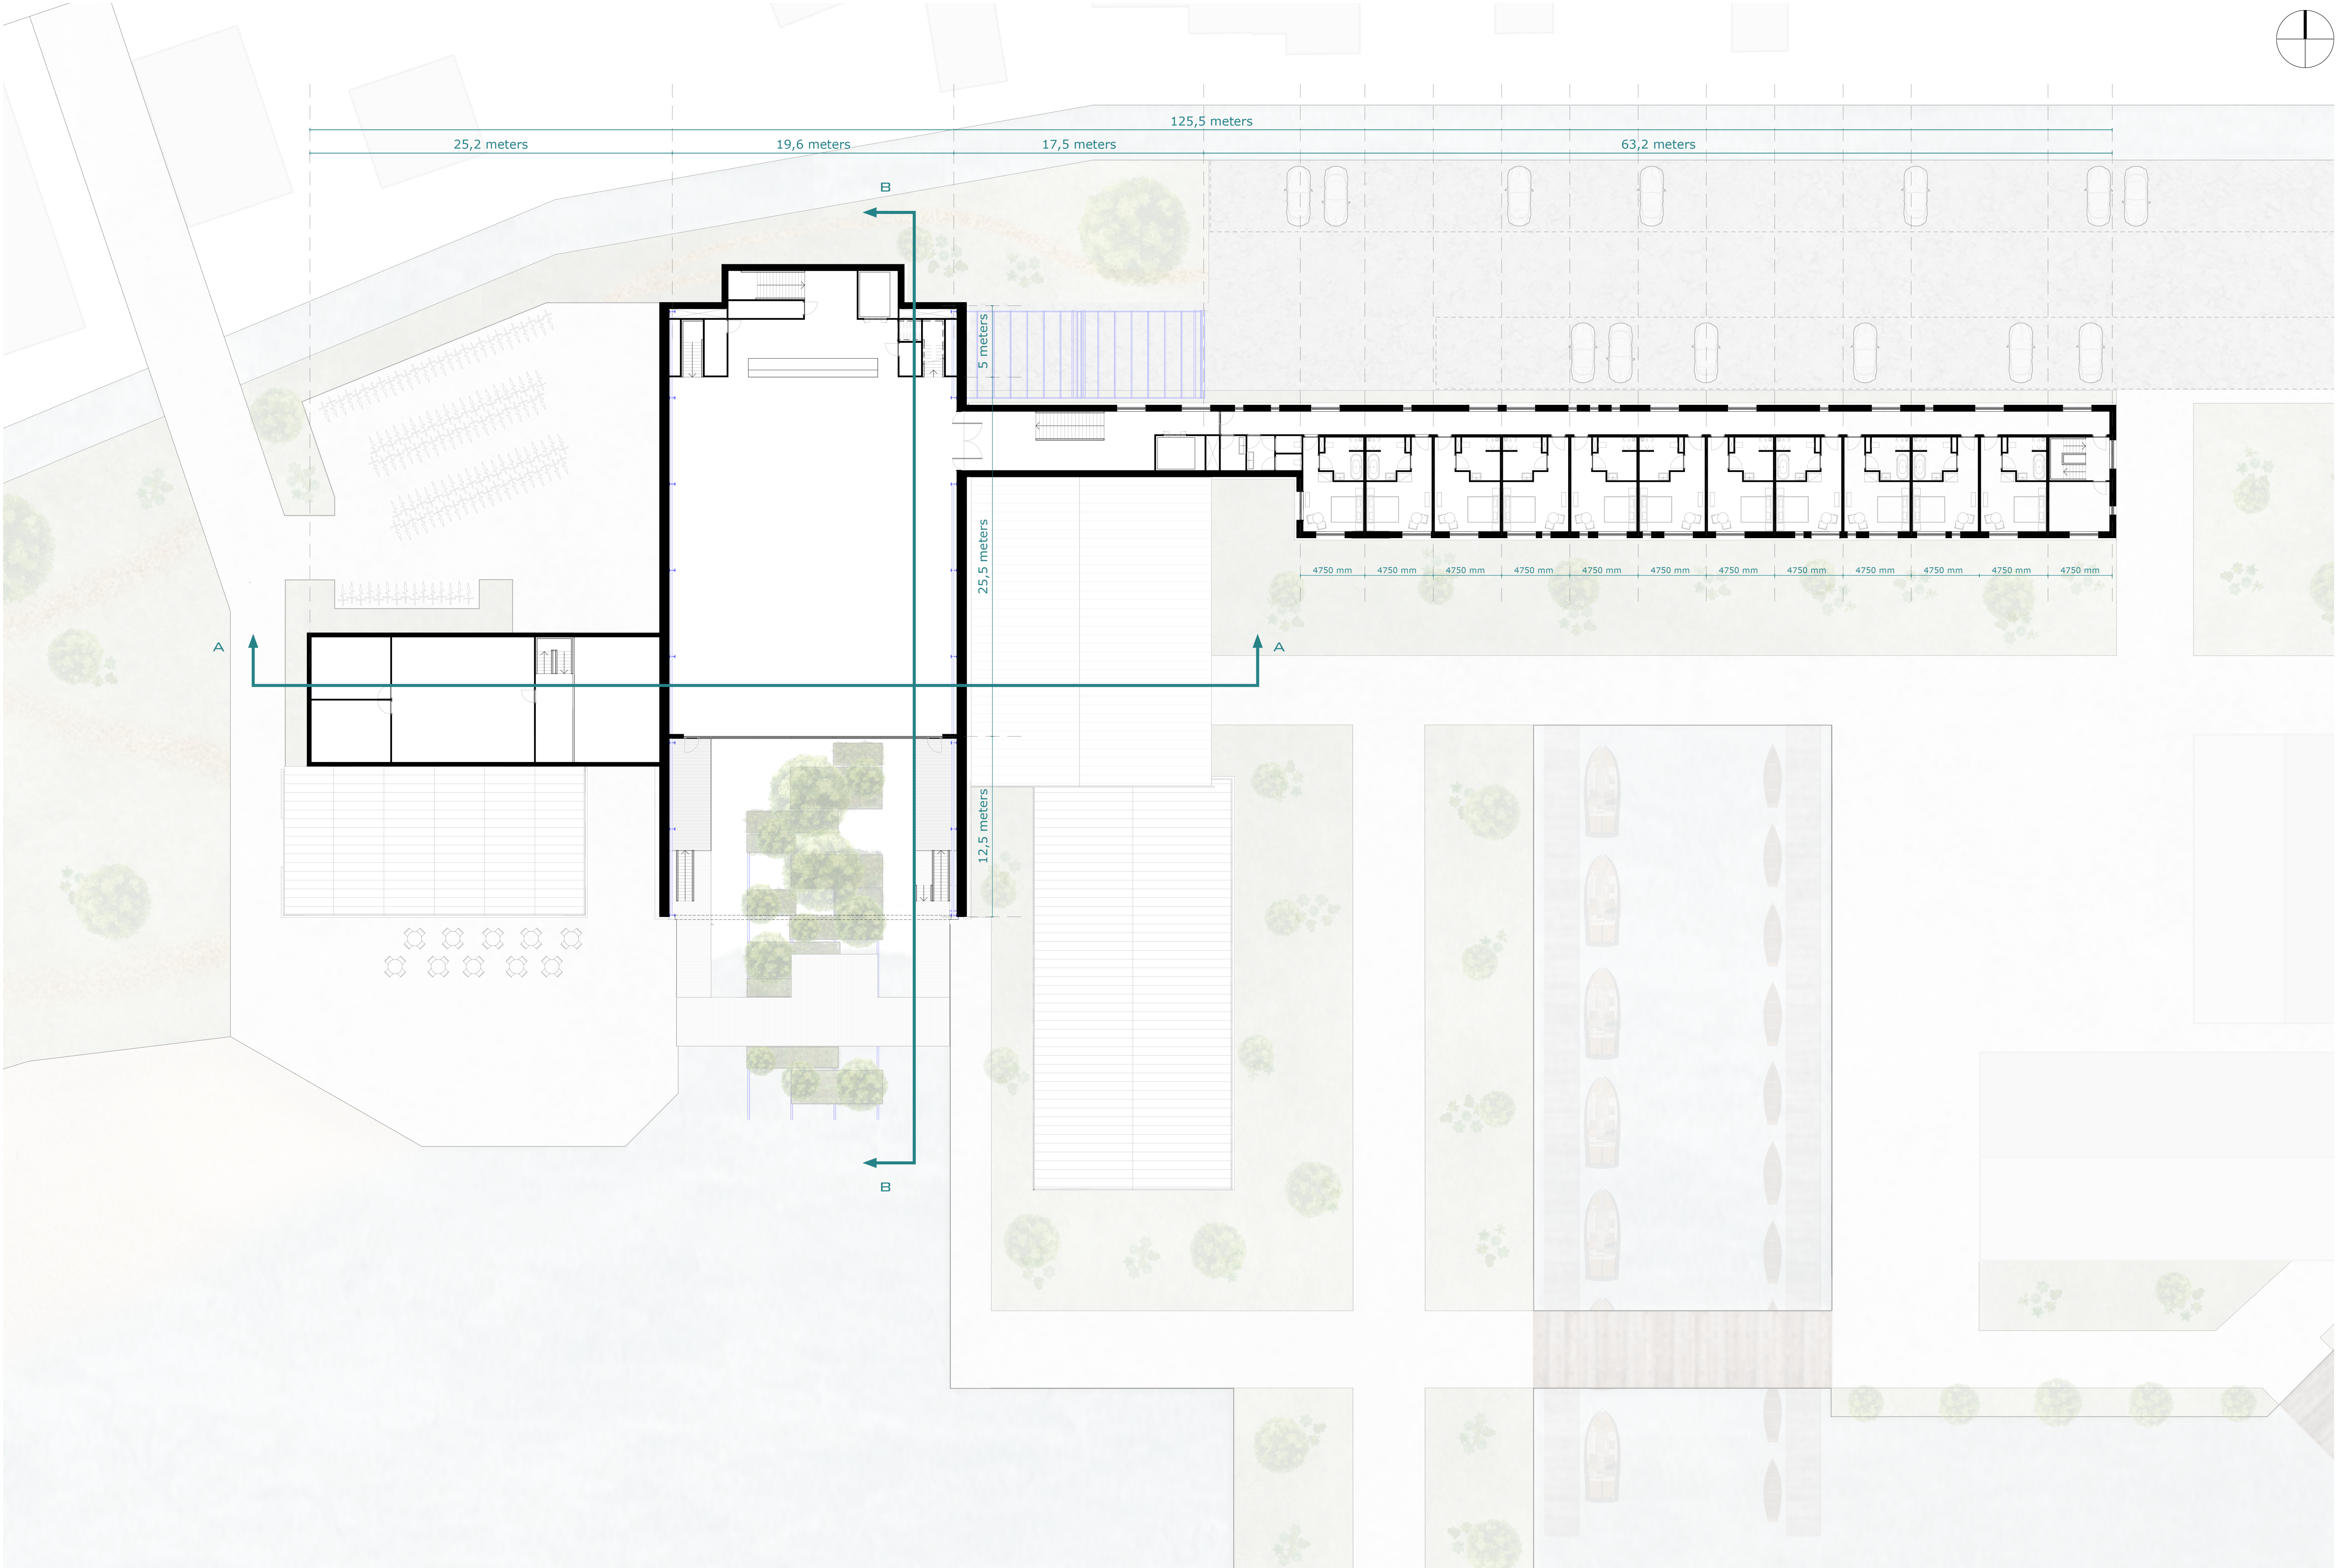


Ground floor




Section A

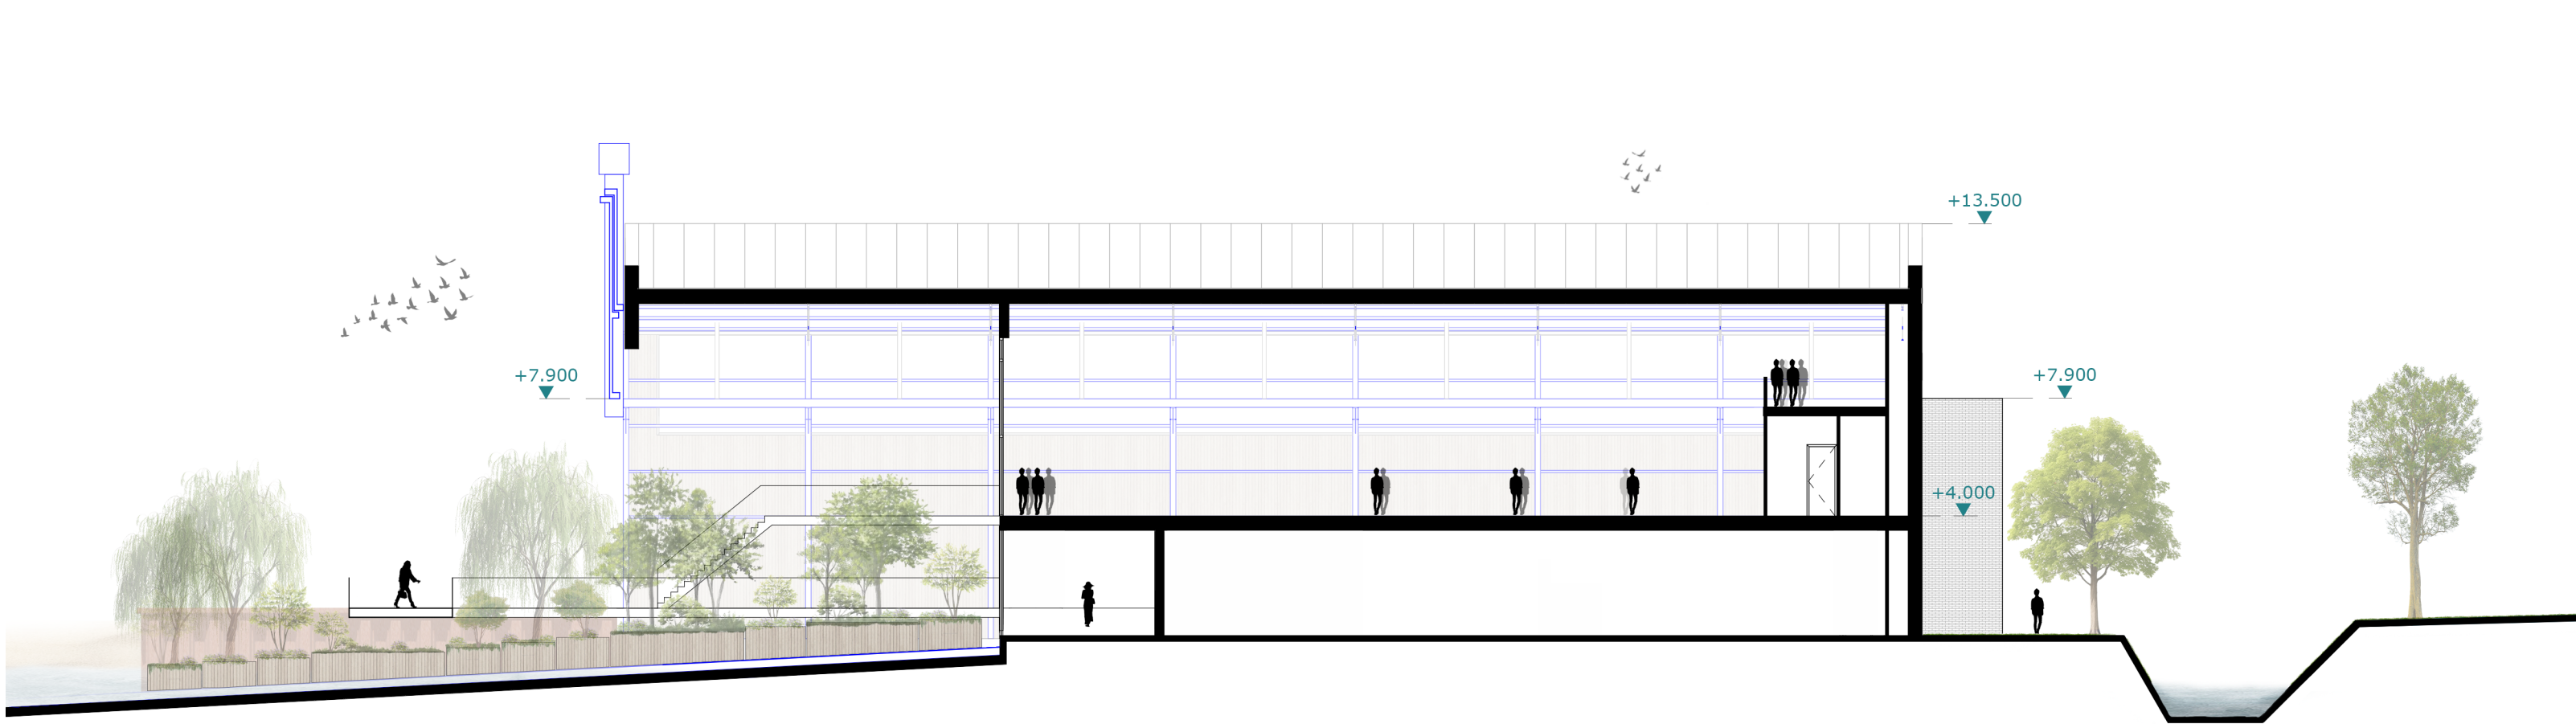


Section B

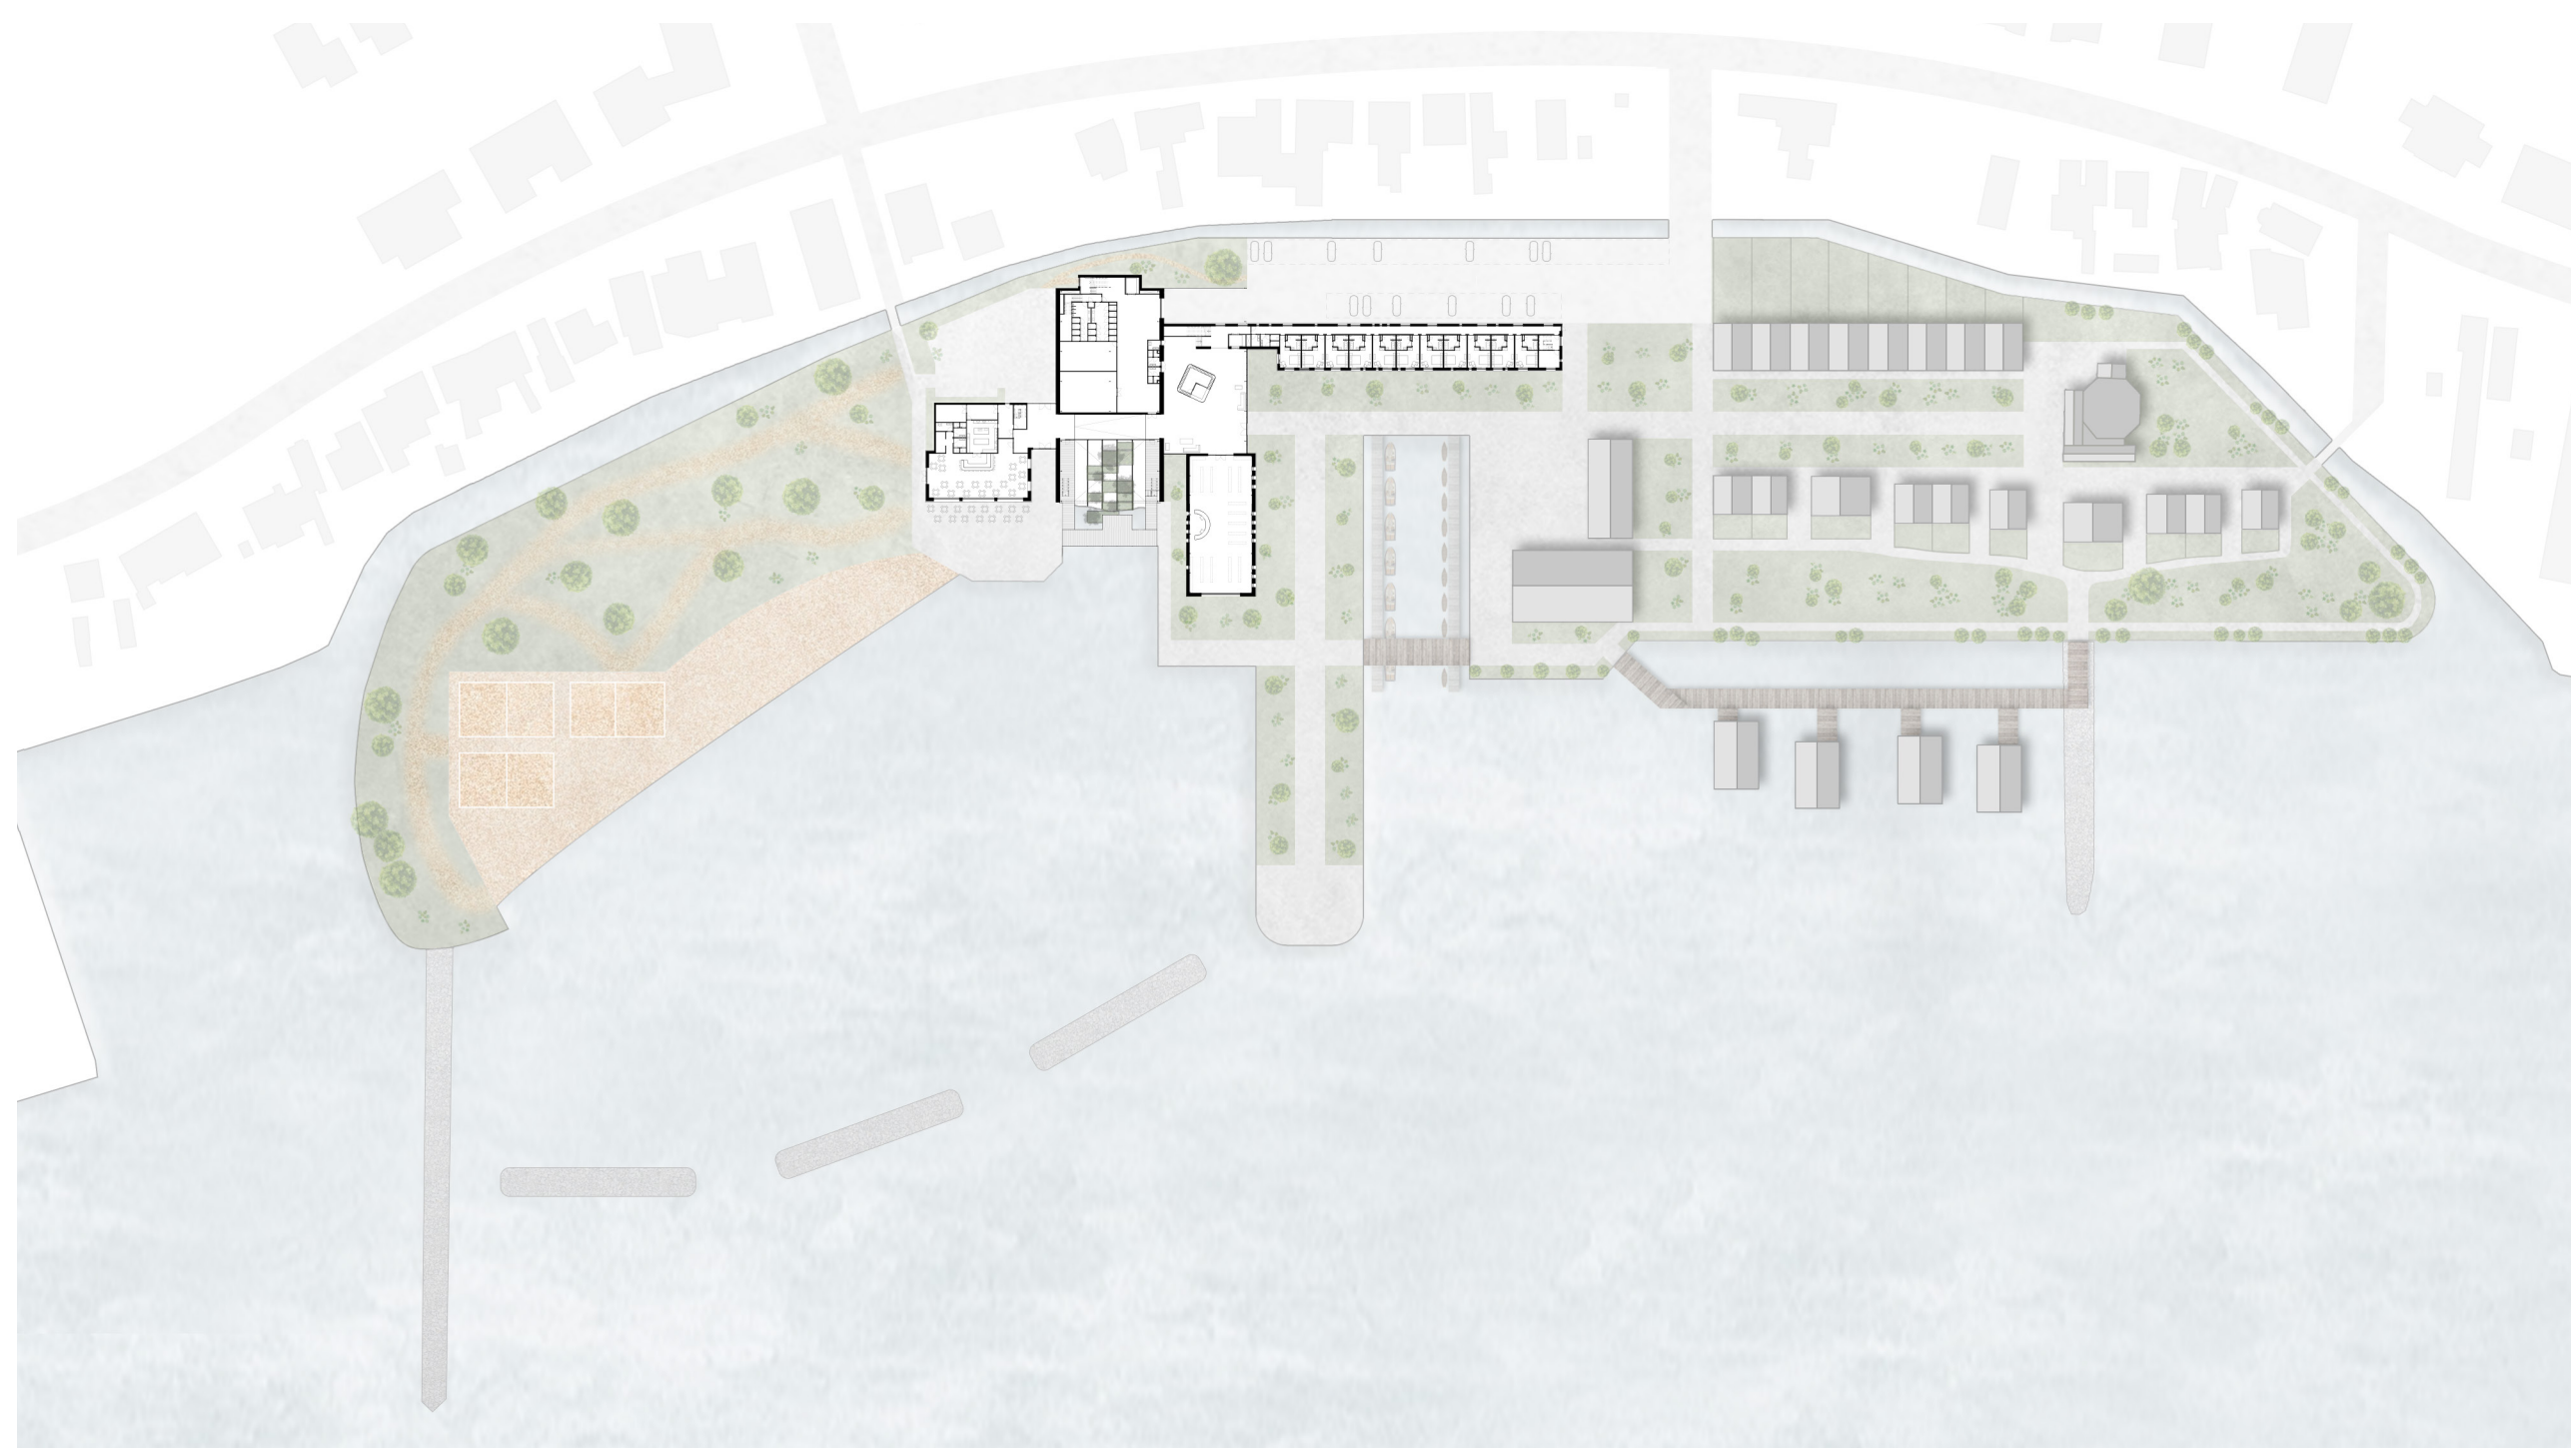


Masterplan 1:1000

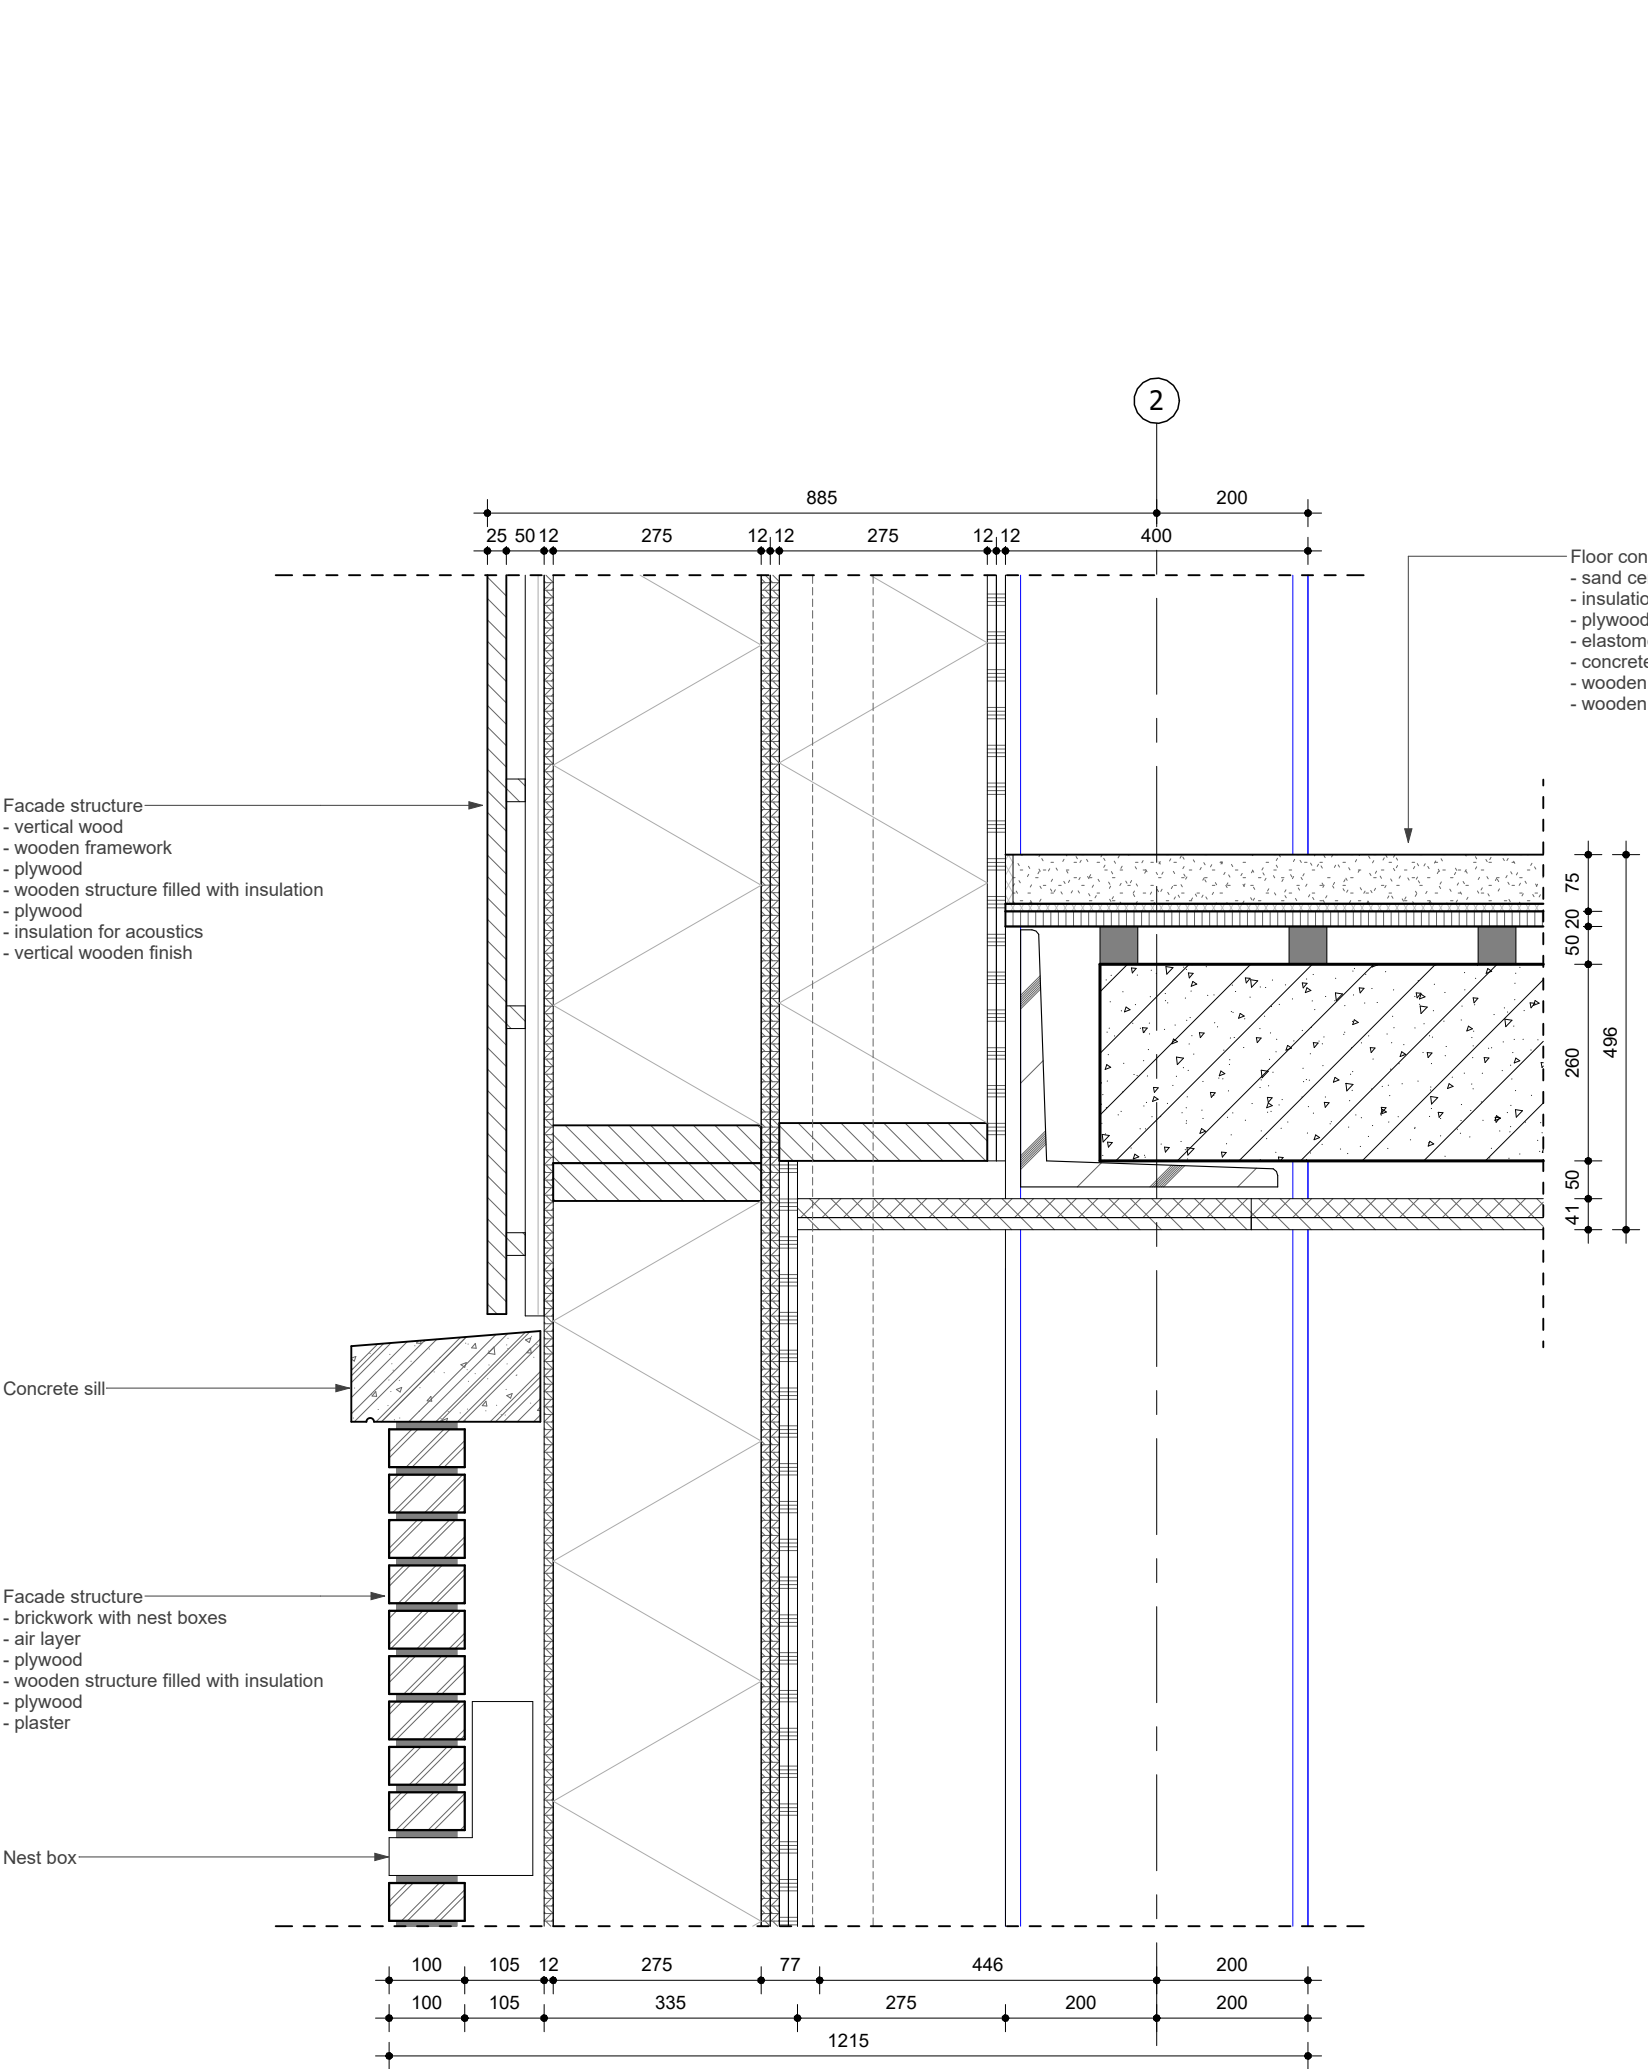

Detail V1

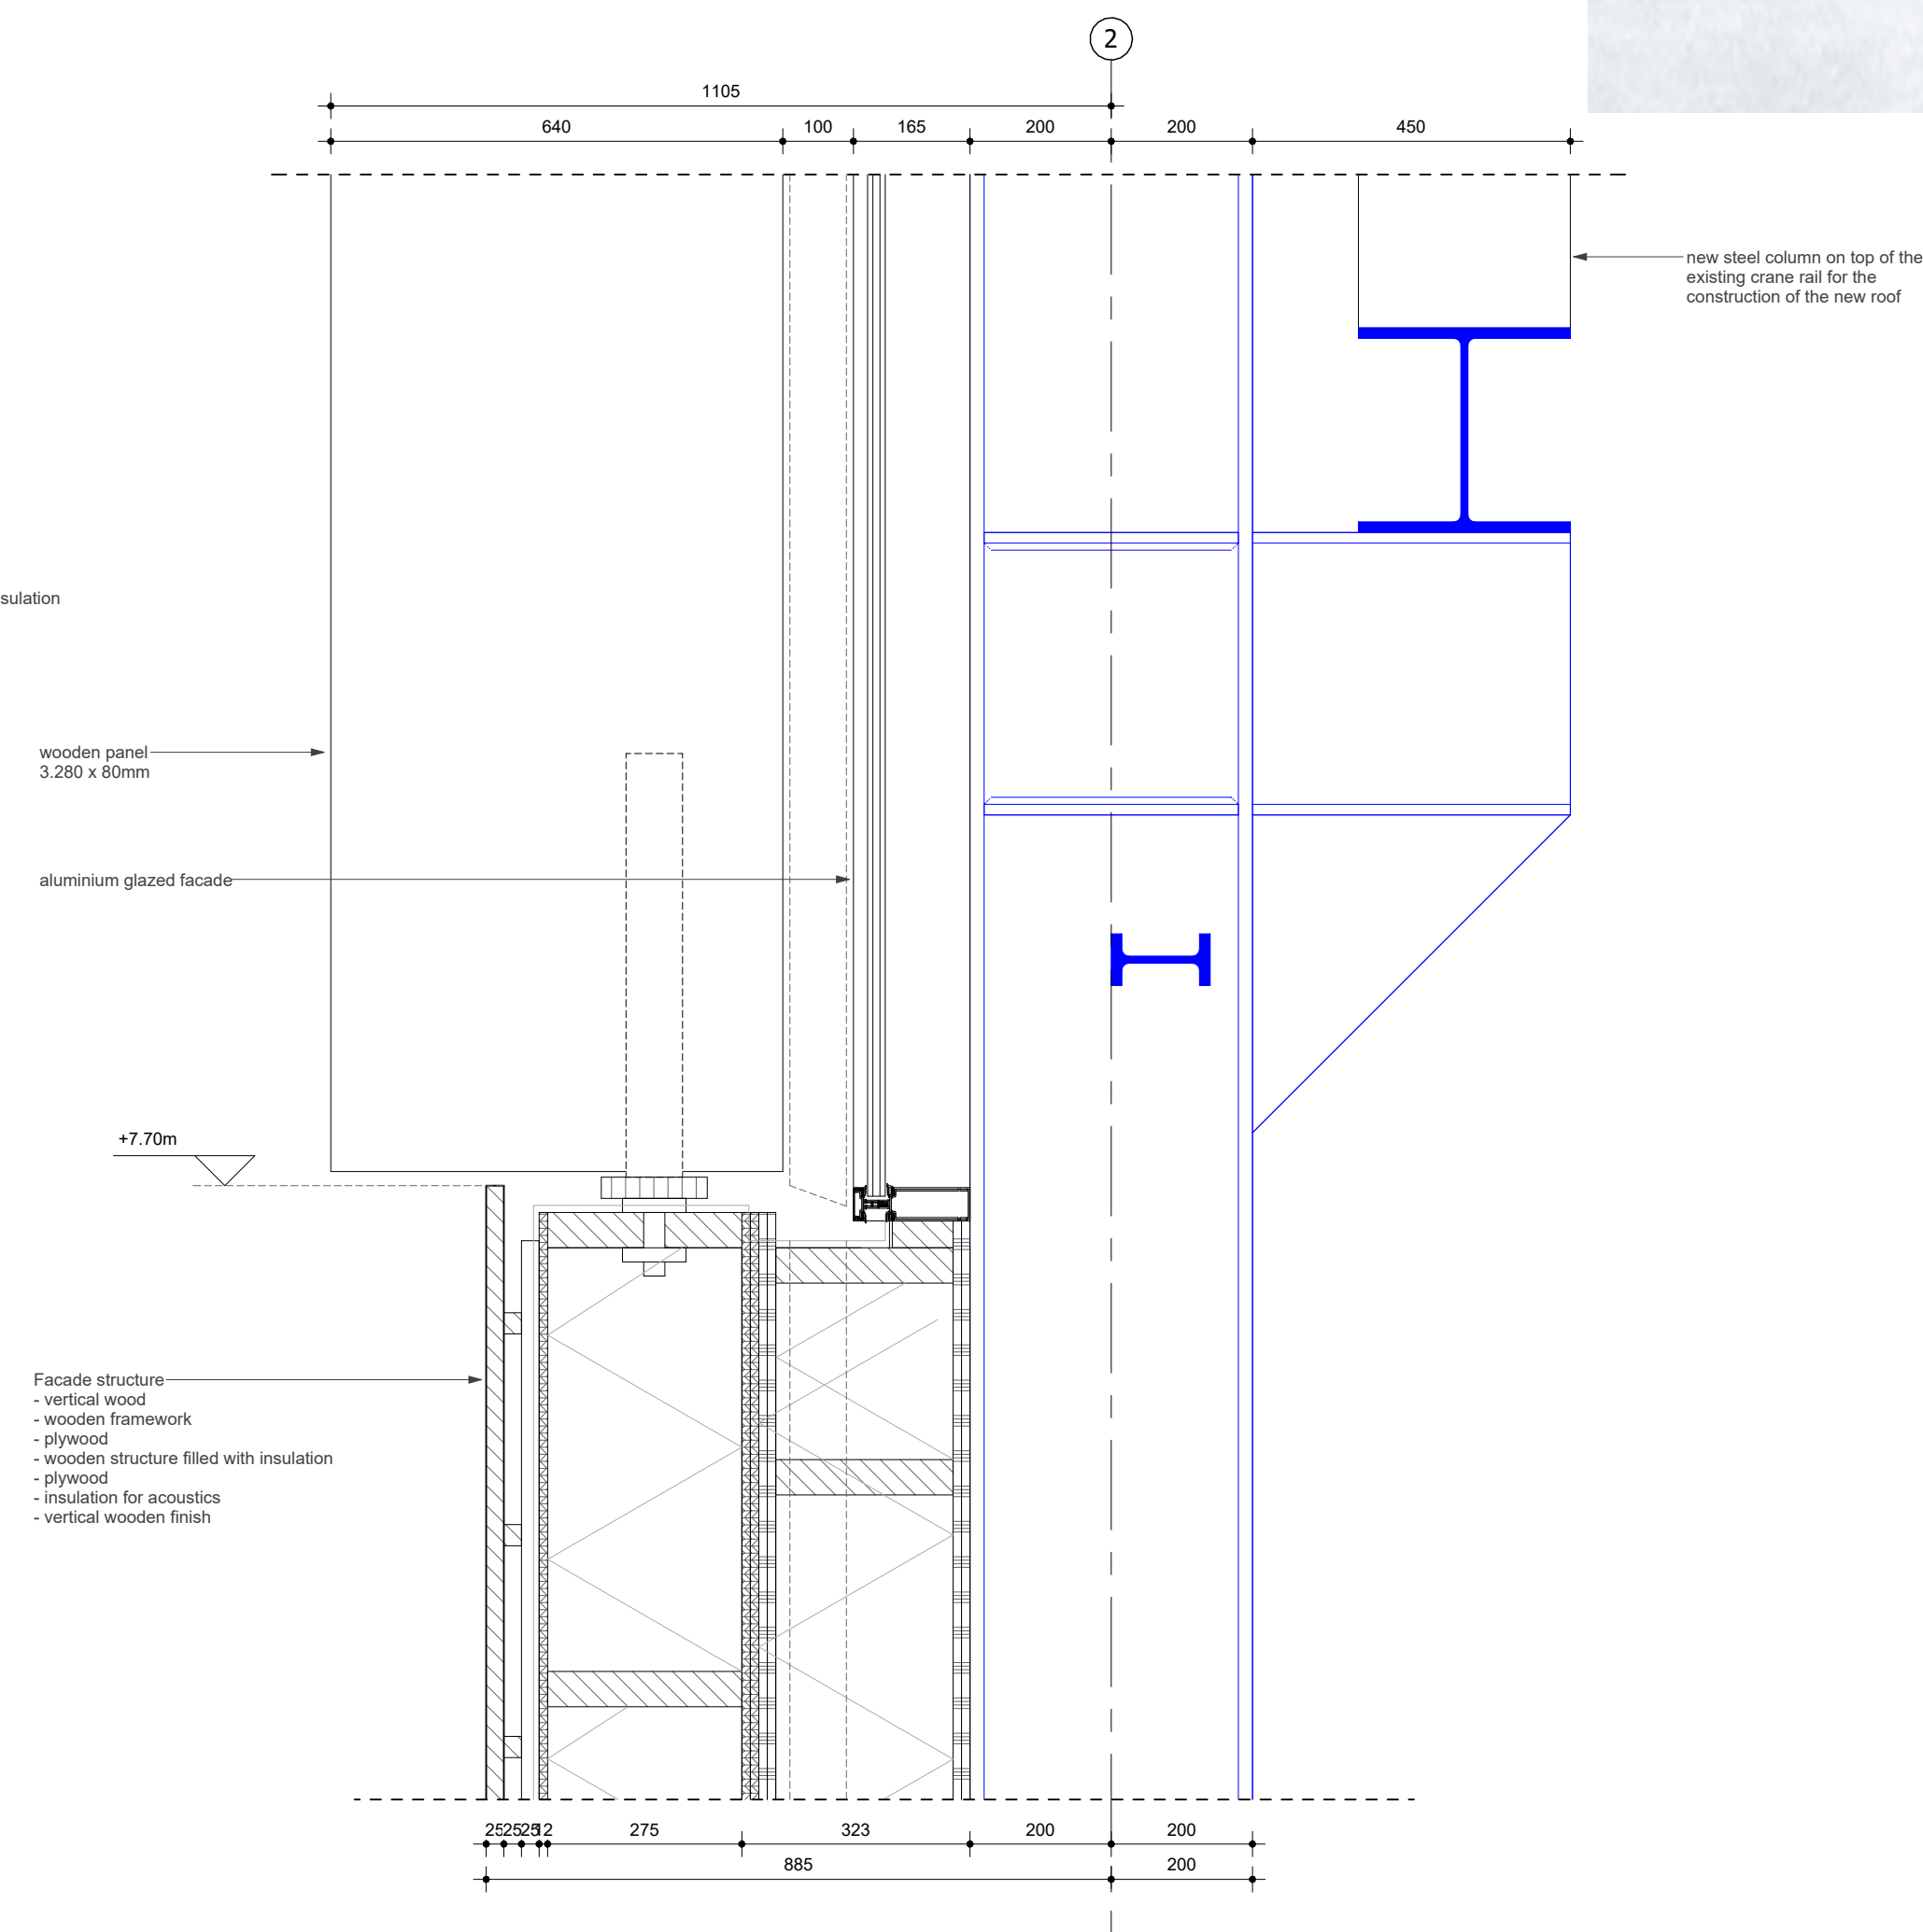

Detail V2

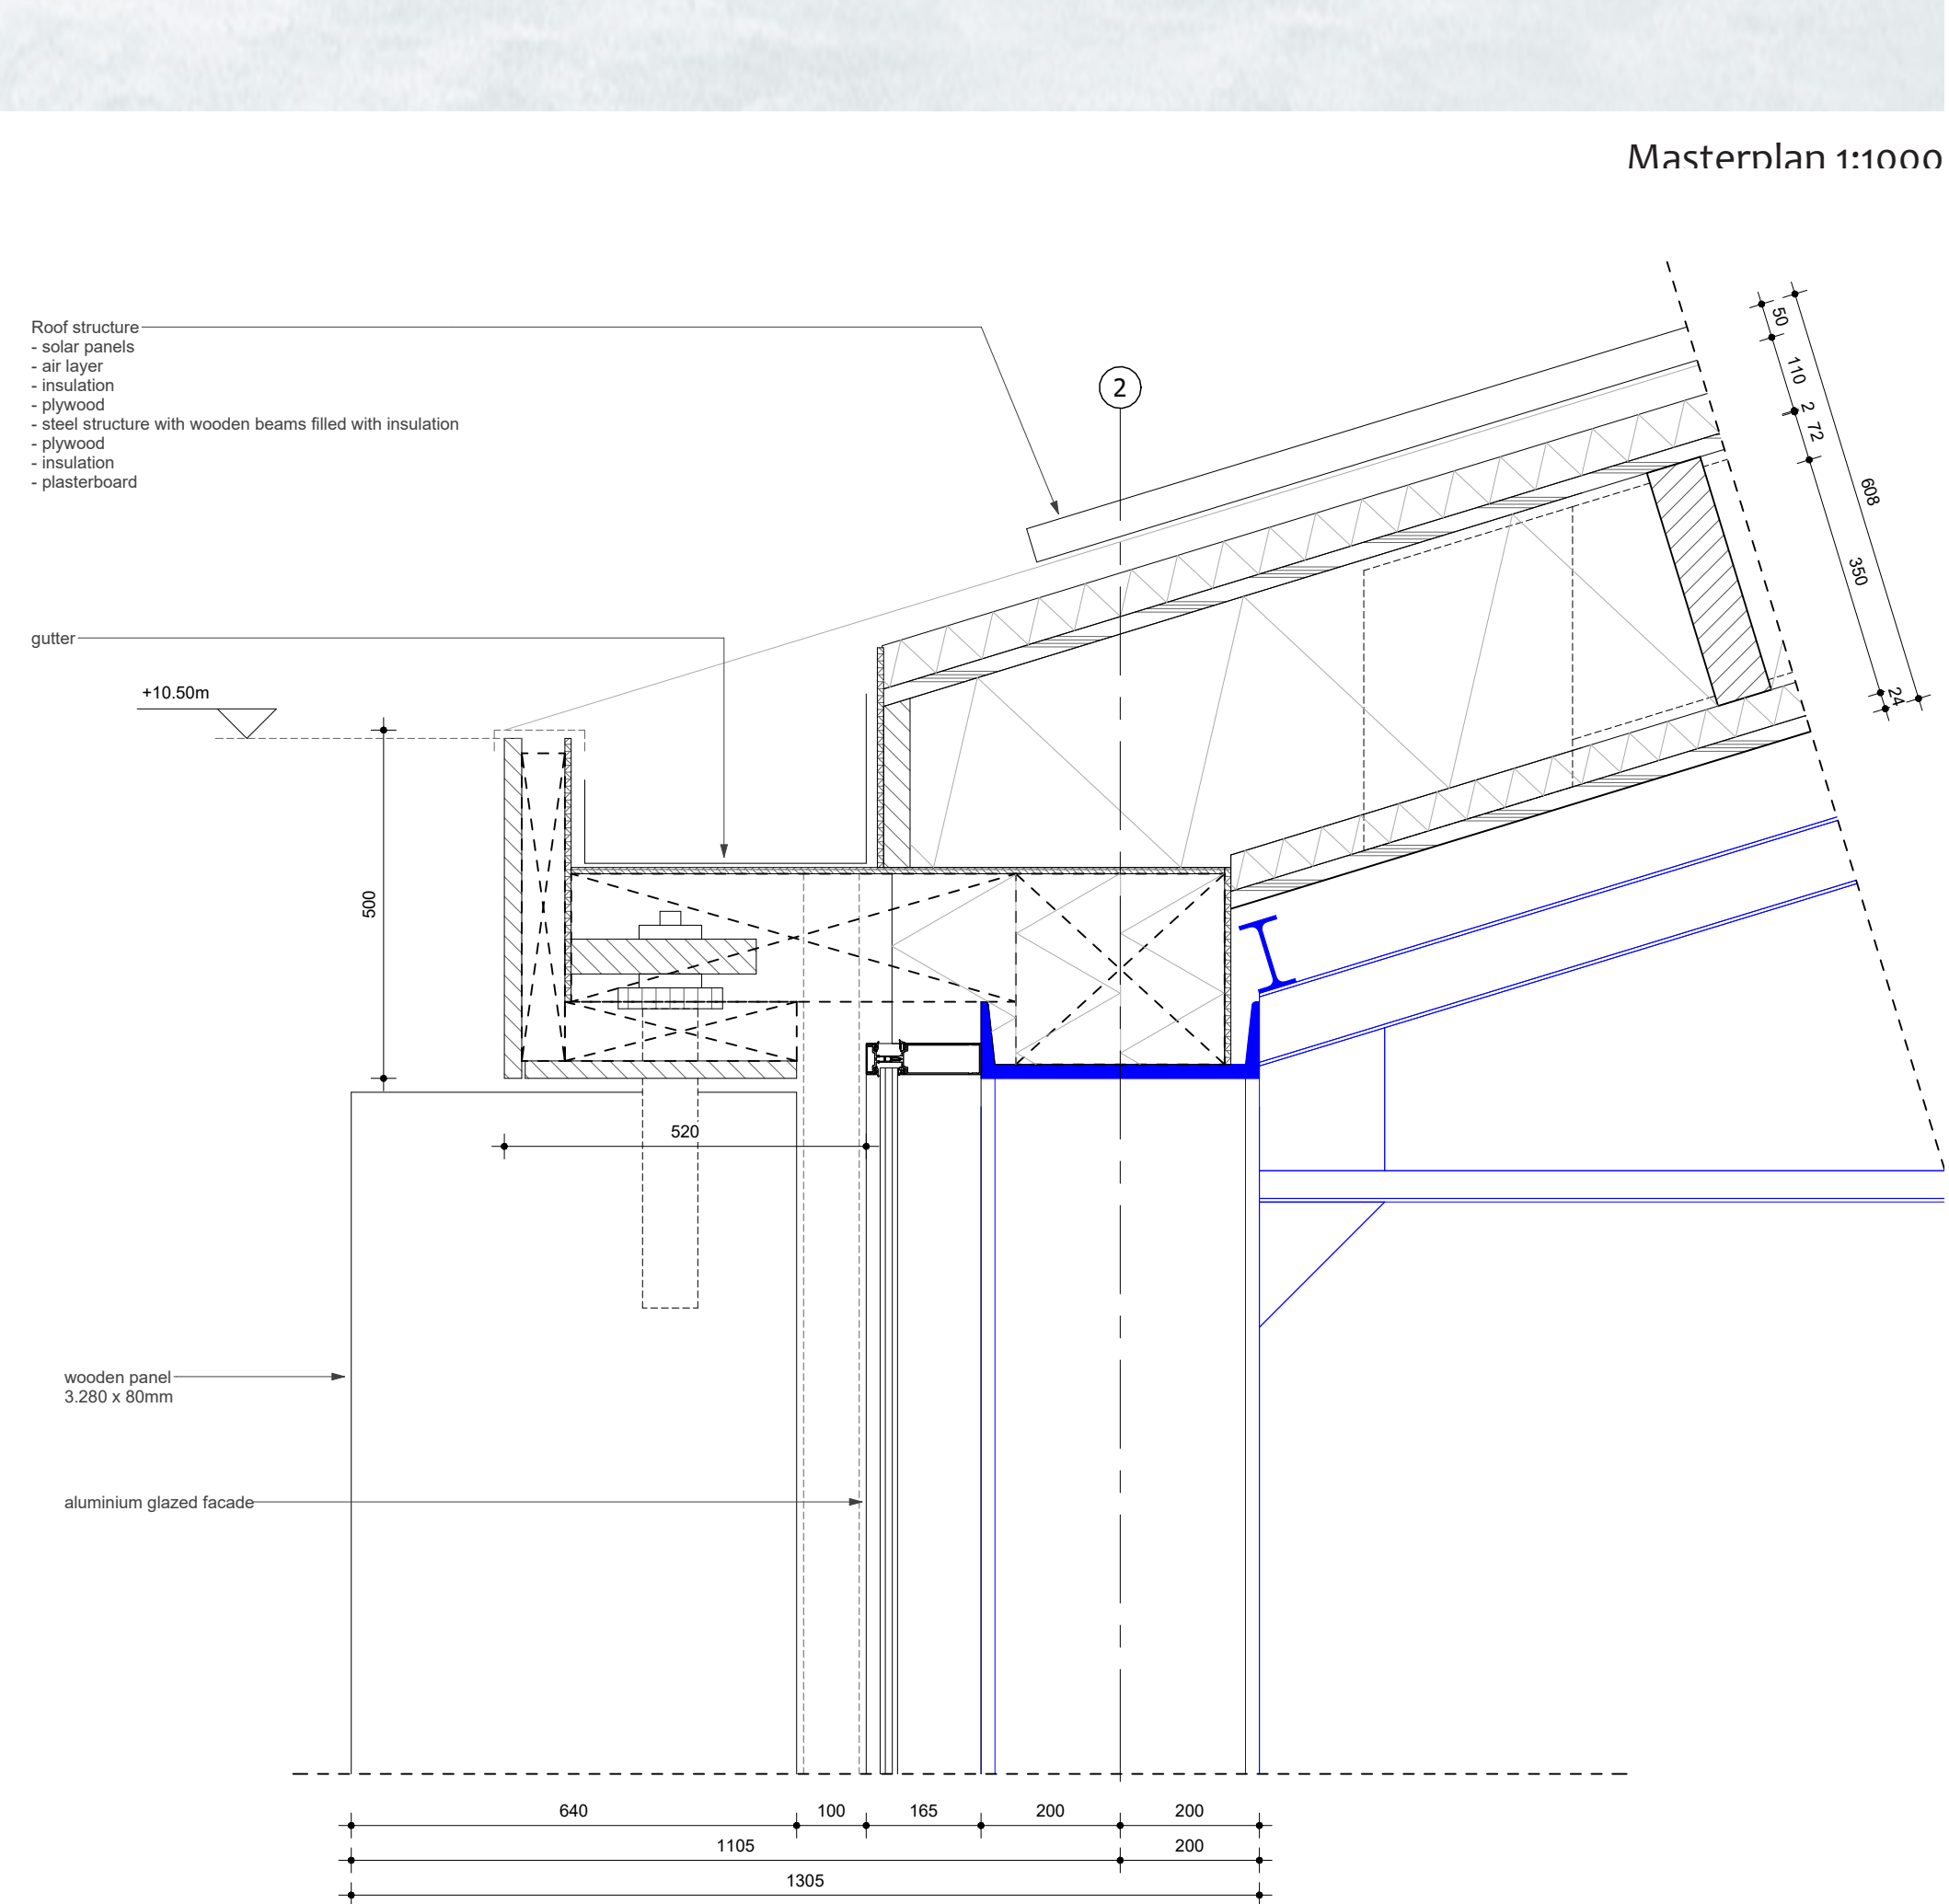

Detail V3





Roof build-up
Solar panels
Air layer
Insulation
Plywood
Steel structure with wooden beams filled with insulation
Plywood
Insulation
Perforated plasterboard

Wooden panel
Rotating panel electric controlled



Facade build-up
Vertical wood
Wooden framework
Plywood
Wooden structure filled with insulation
Plywood
Insulation for acoustics
Vertical wooden finish

Floor structure
Sand cement screed
Insulation
Plywood
Elastomeric blocks with insulation
Concrete floor
Wooden framework
Wooden ceiling panels

Facade build-up
Brickwork with nest boxes
Air layer
Plywood
Wooden structure filled with insulation
Plywood
Plaster

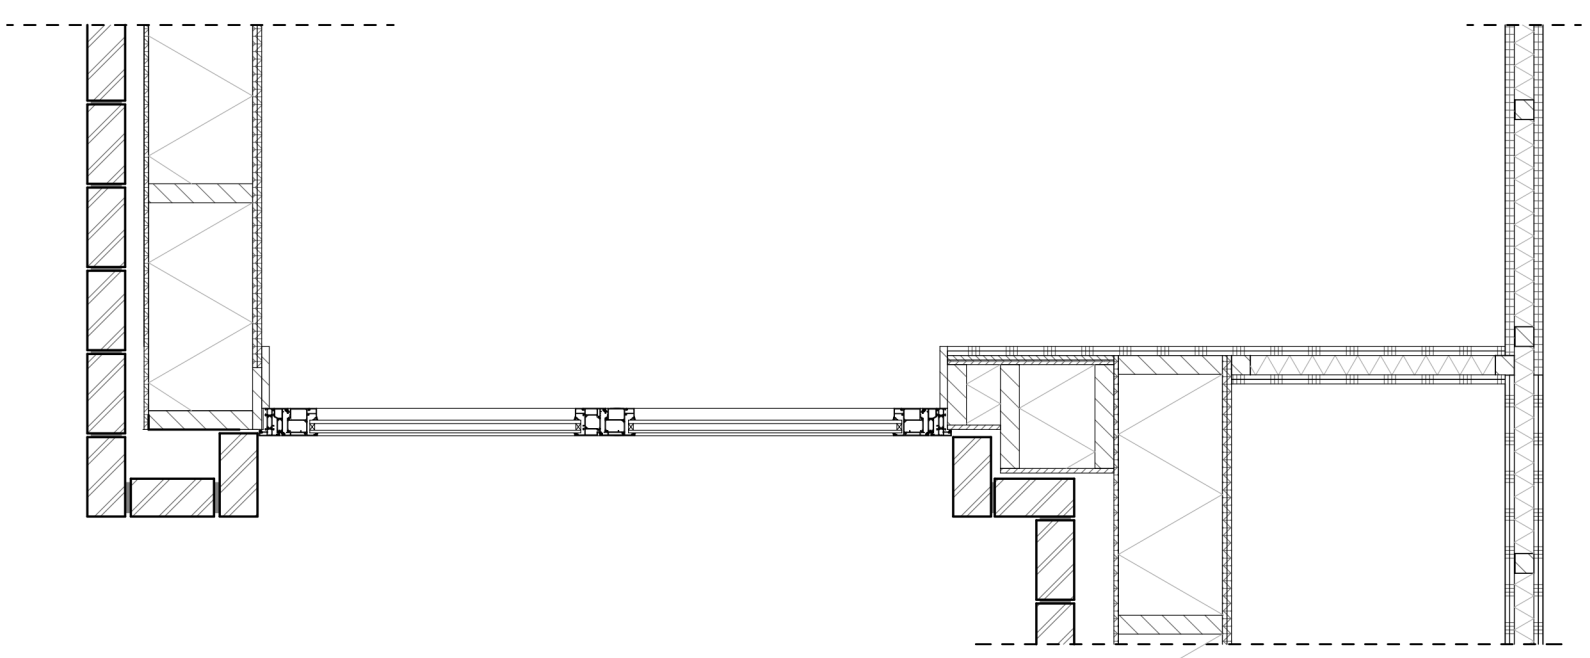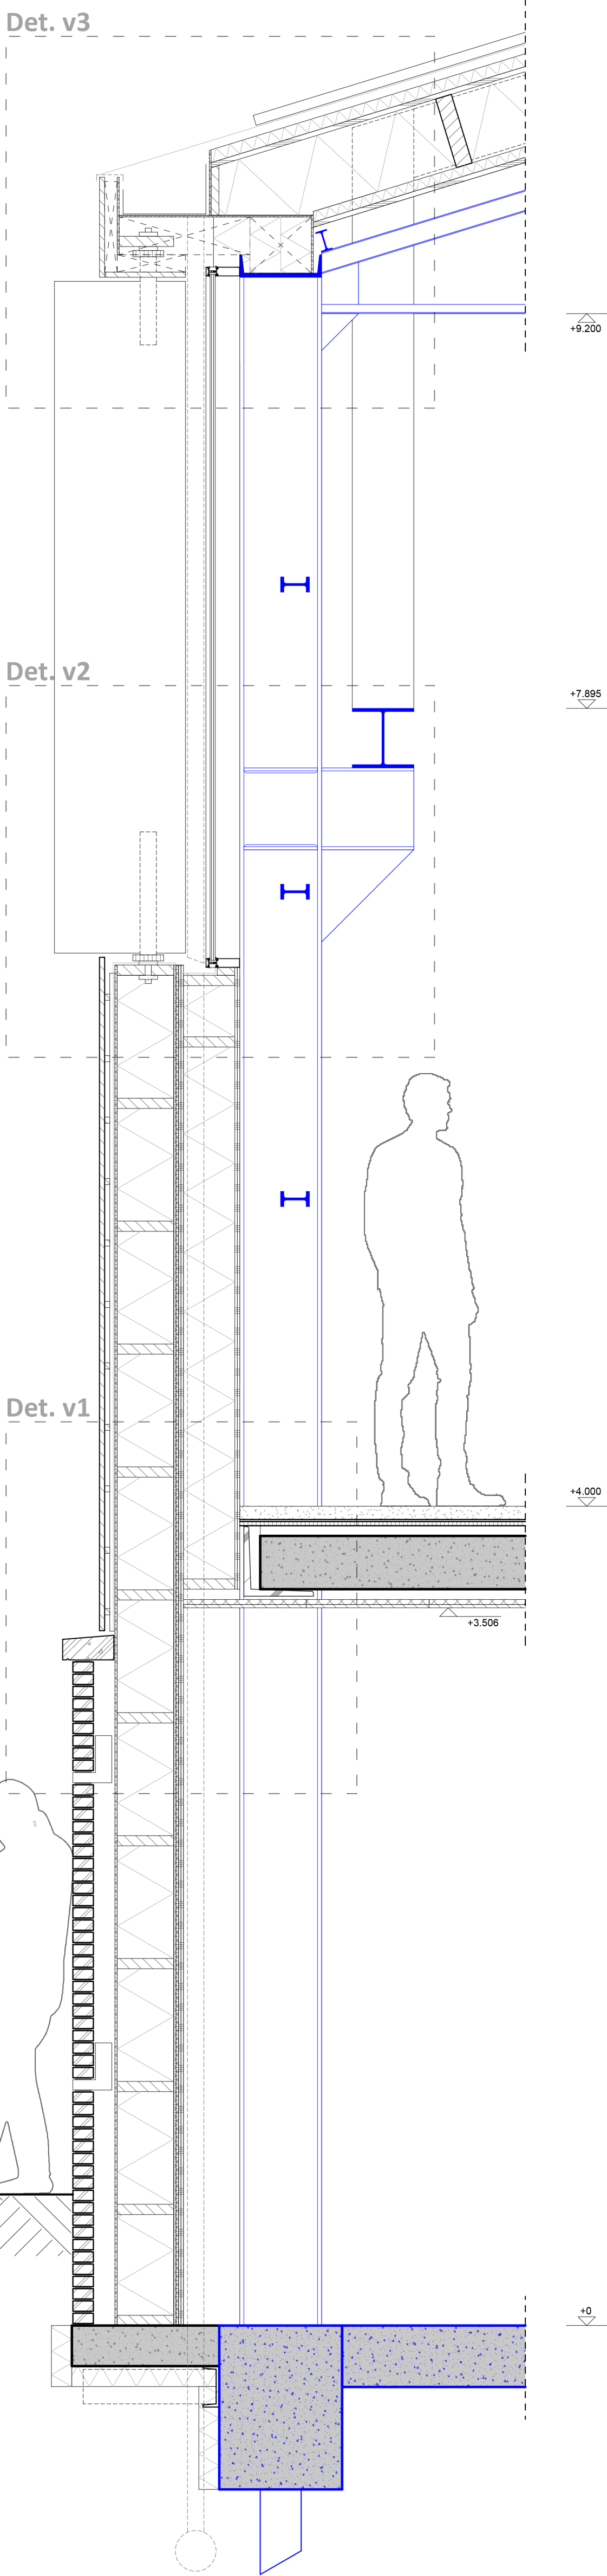

Ground floor

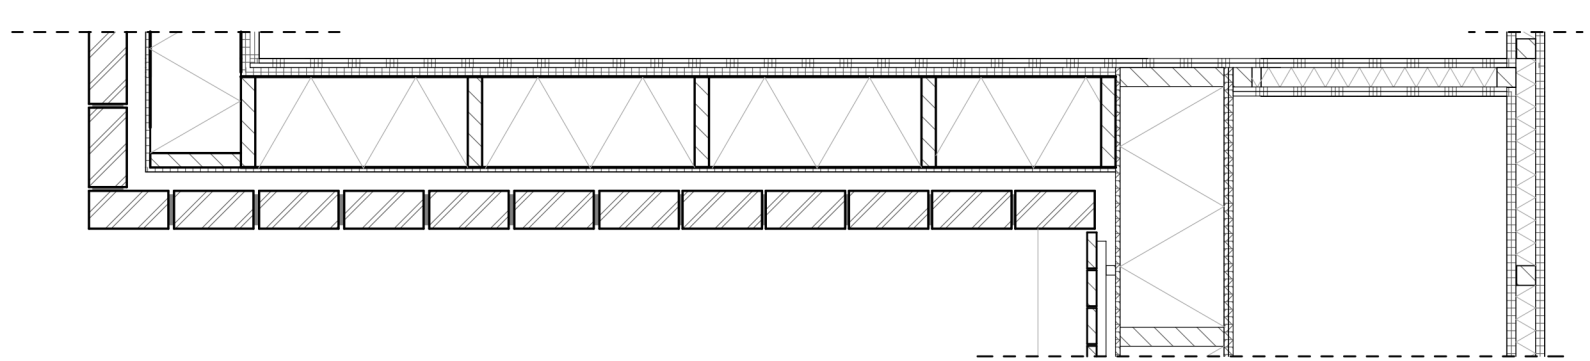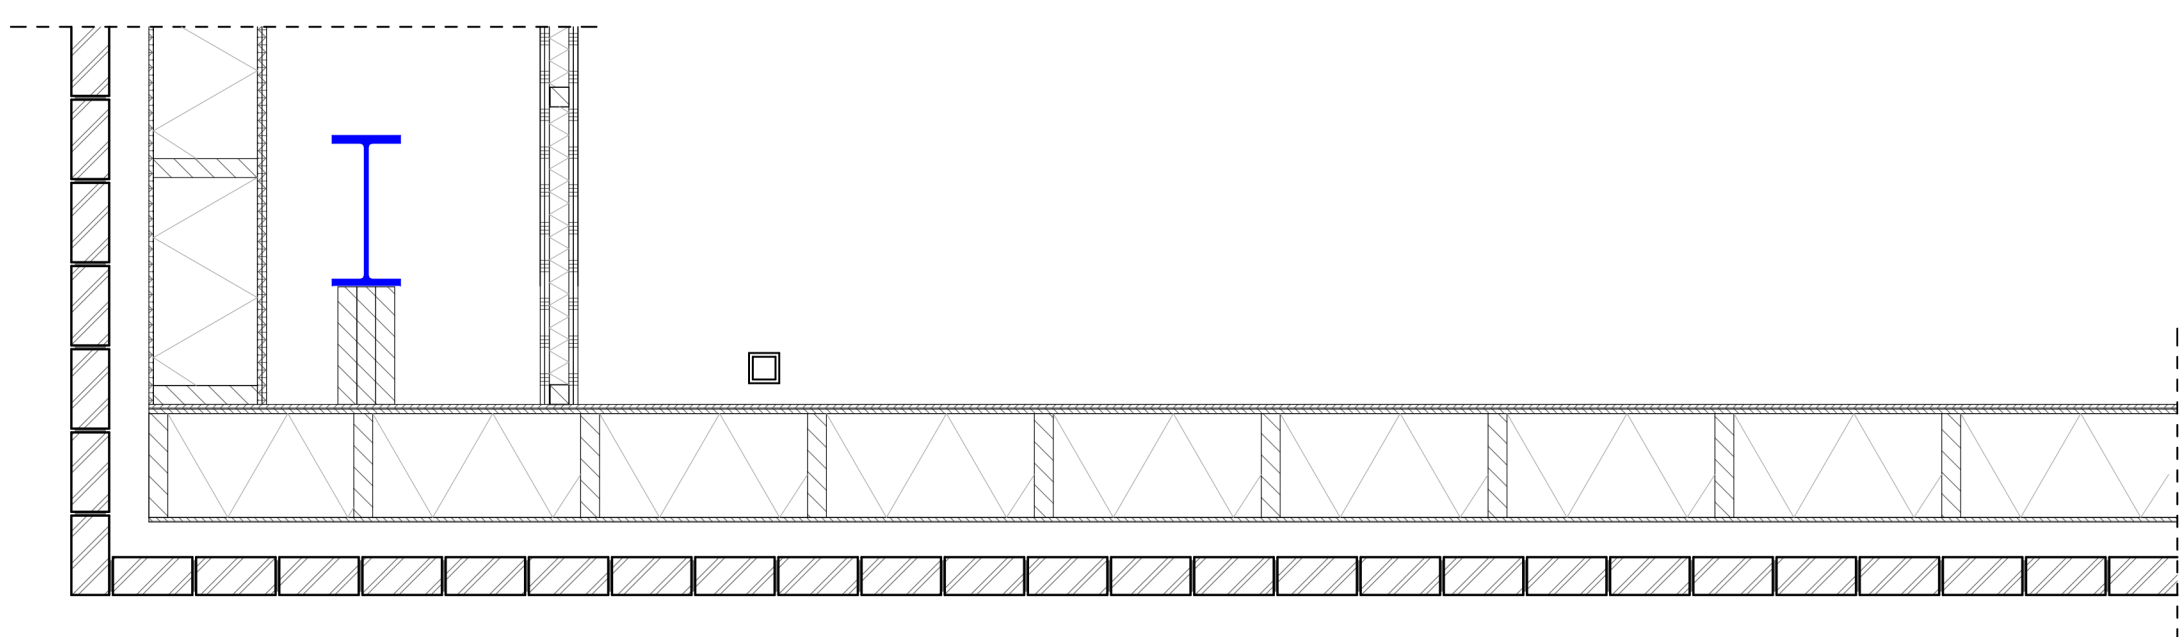

1st floor (event space)

