


Exterior comment and details 1:20 / 1:5





2 2

H o



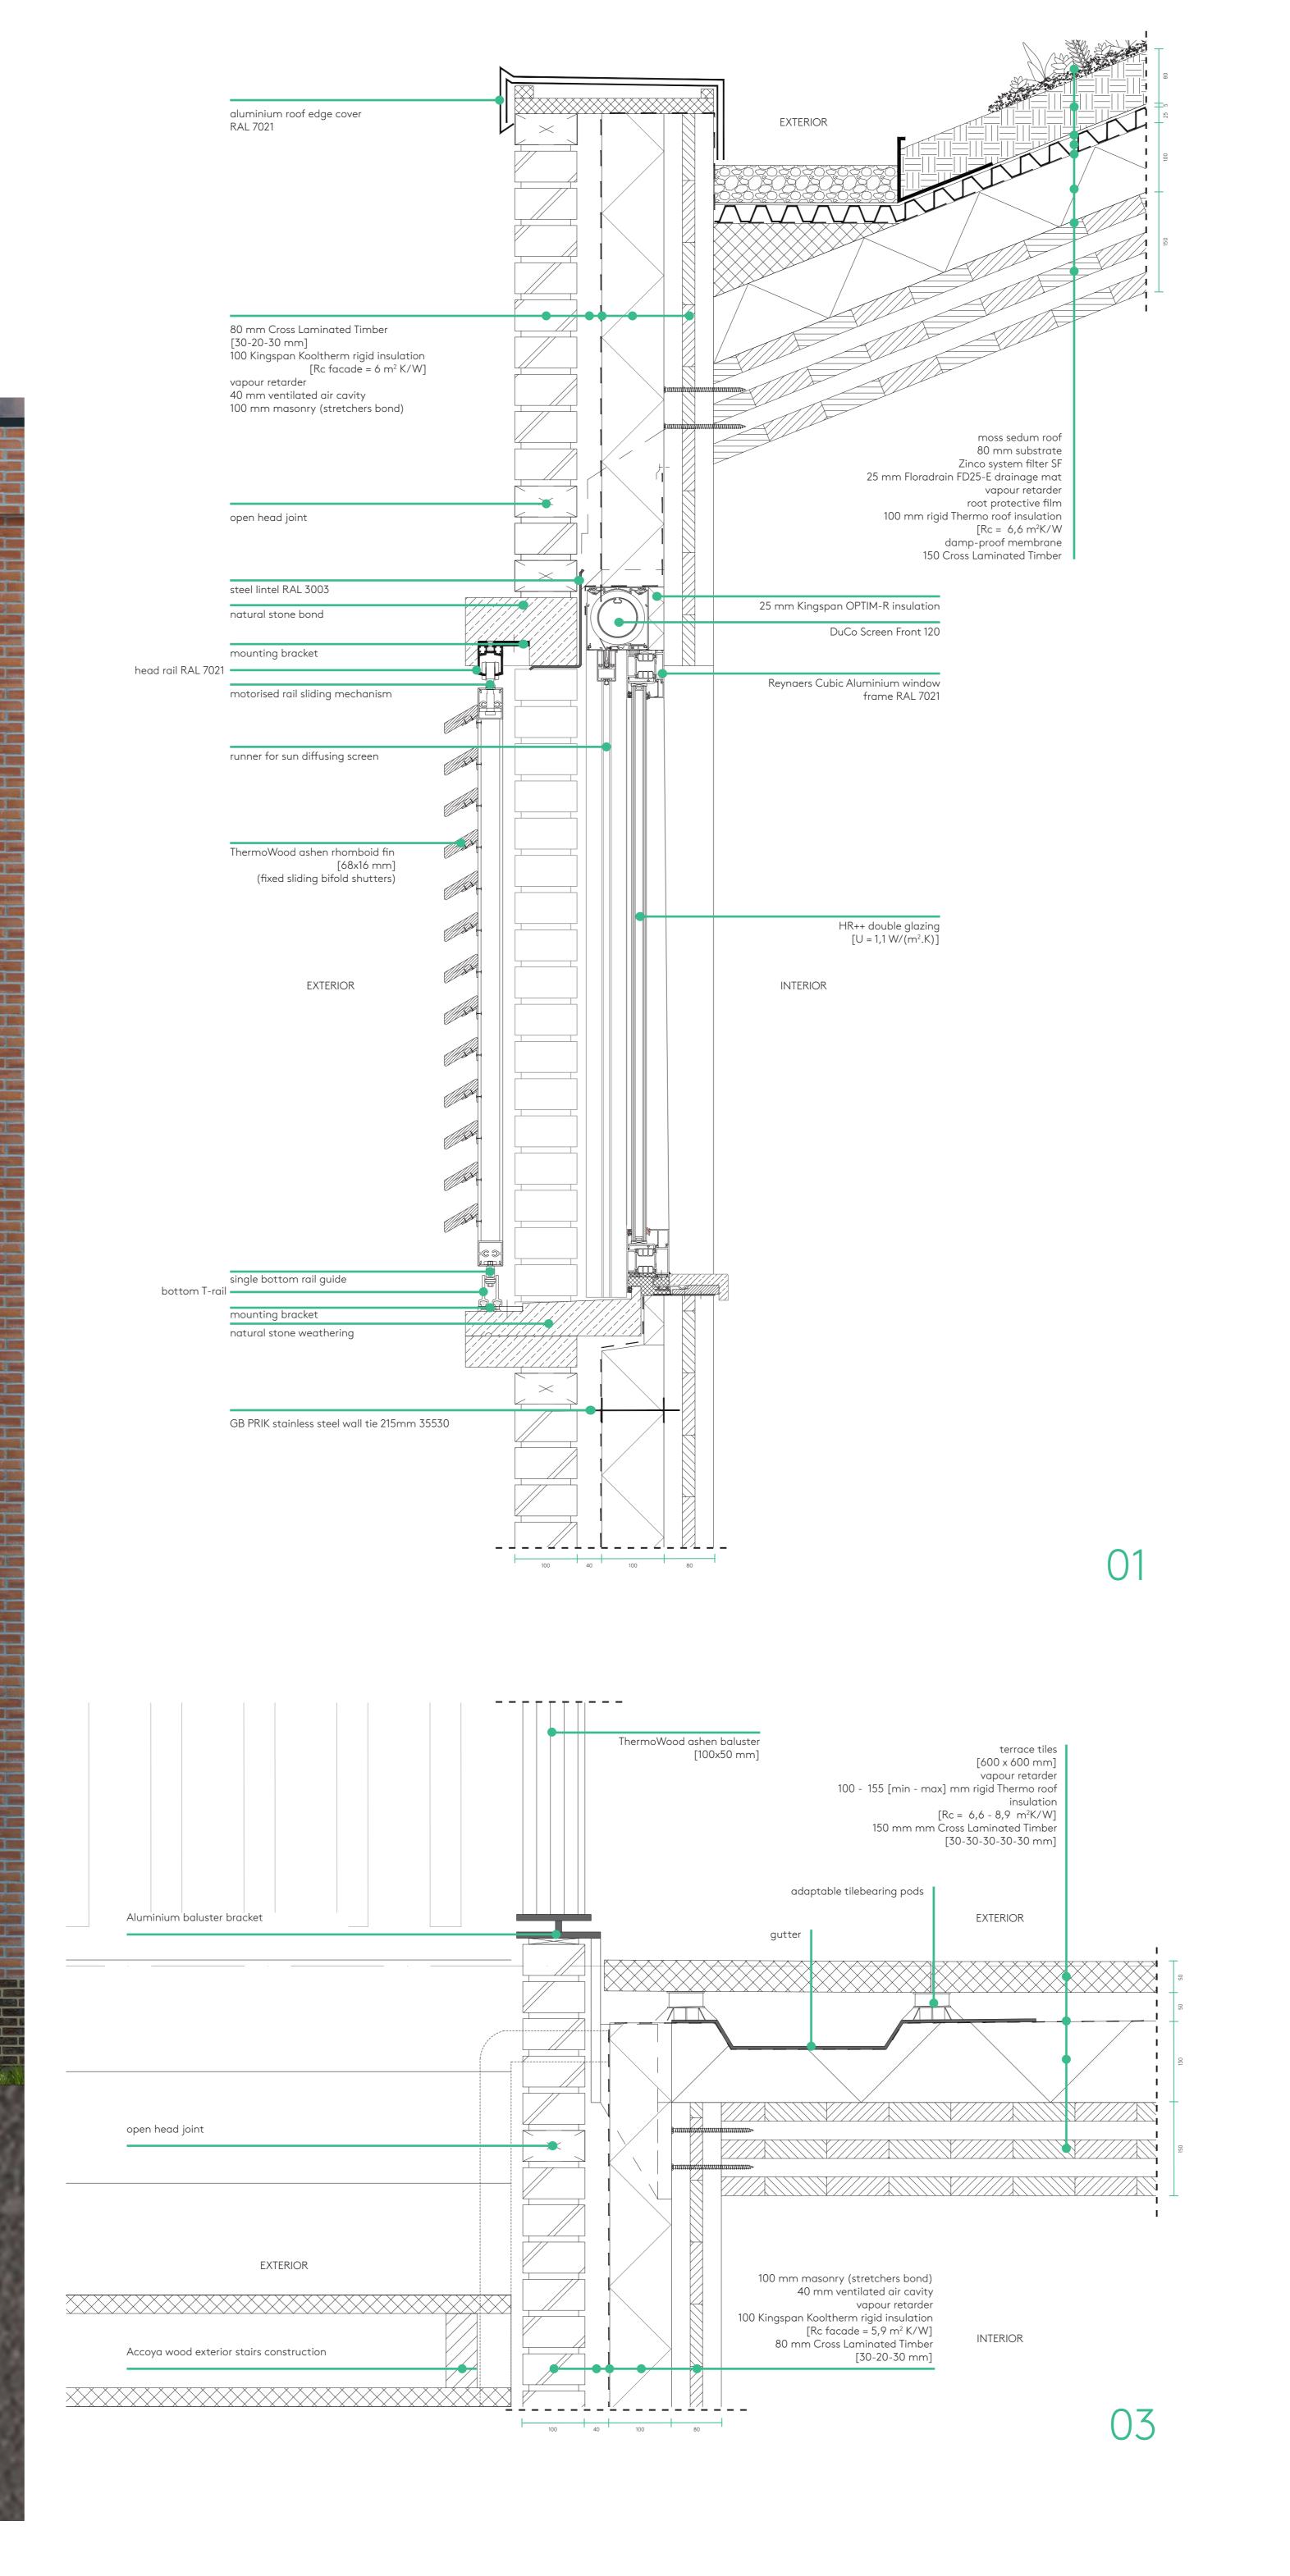

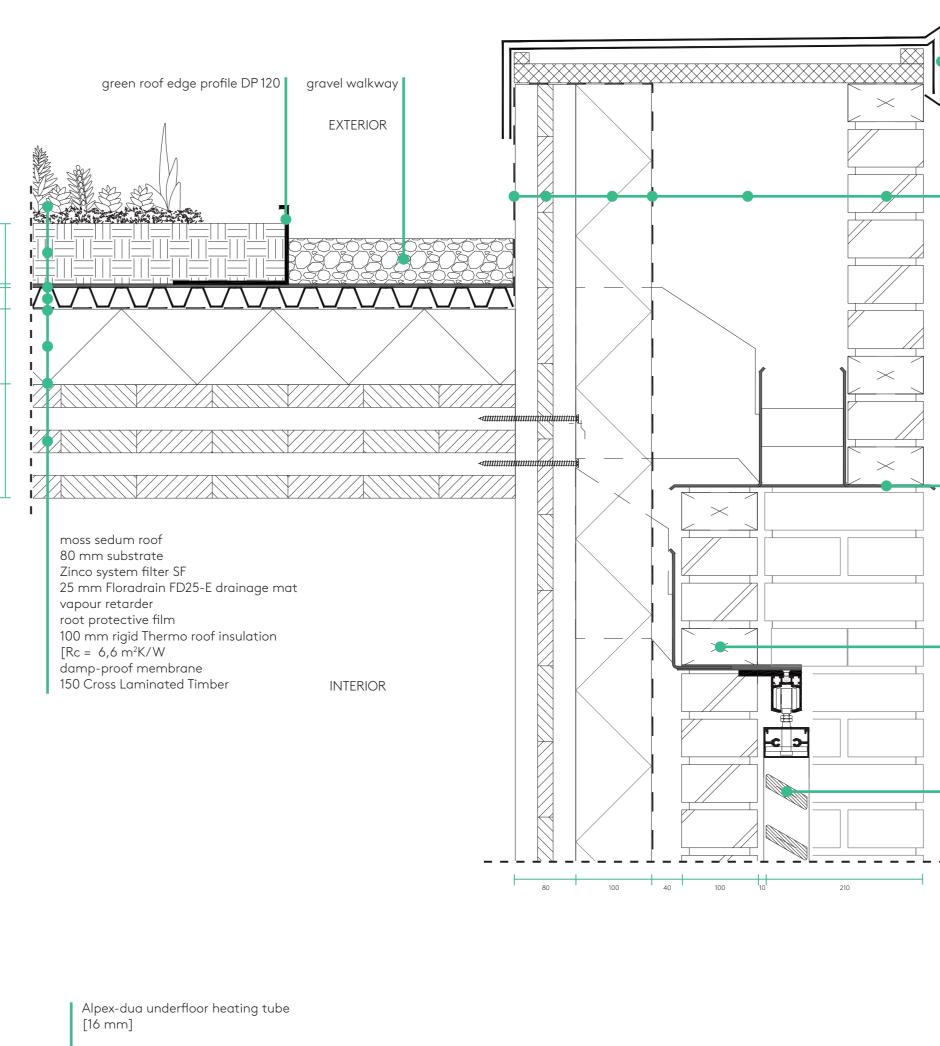


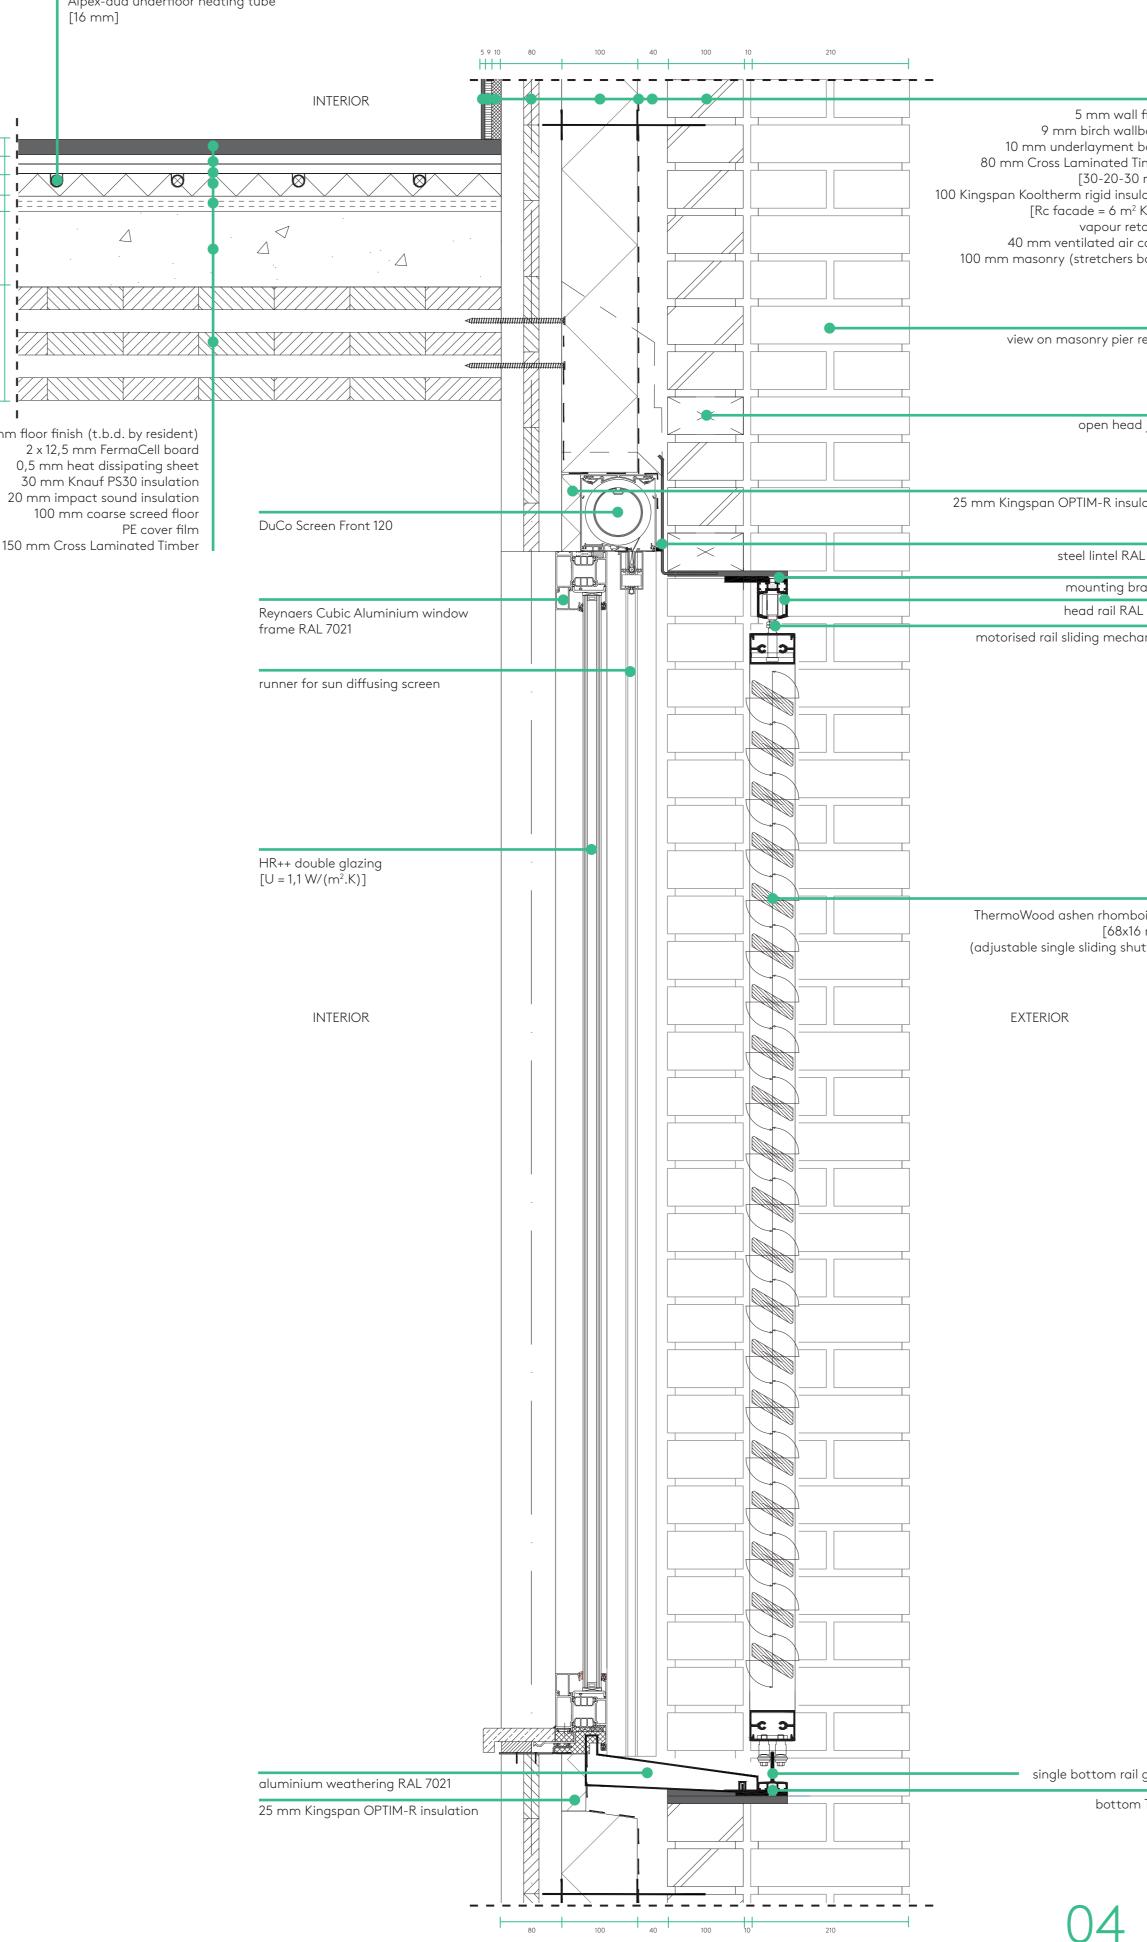




ermoWood ashen rhomboid f

## Meet the residents

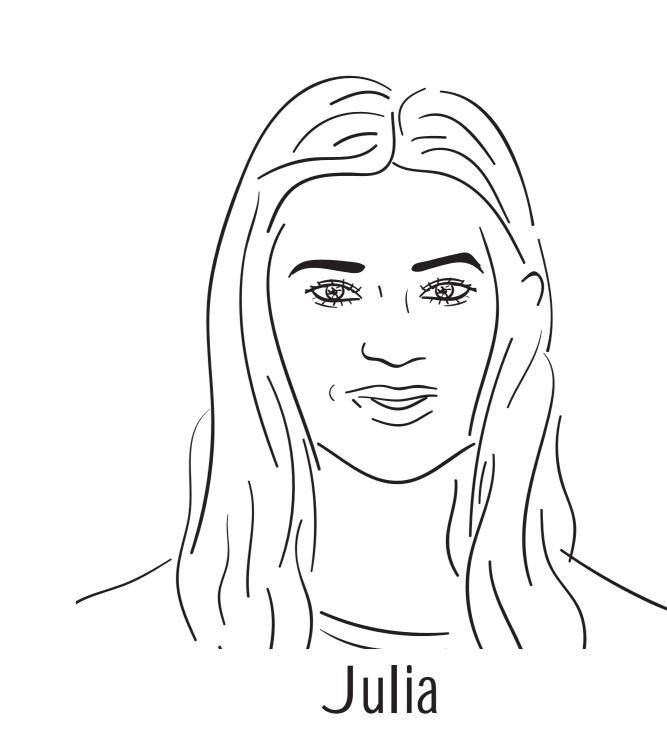





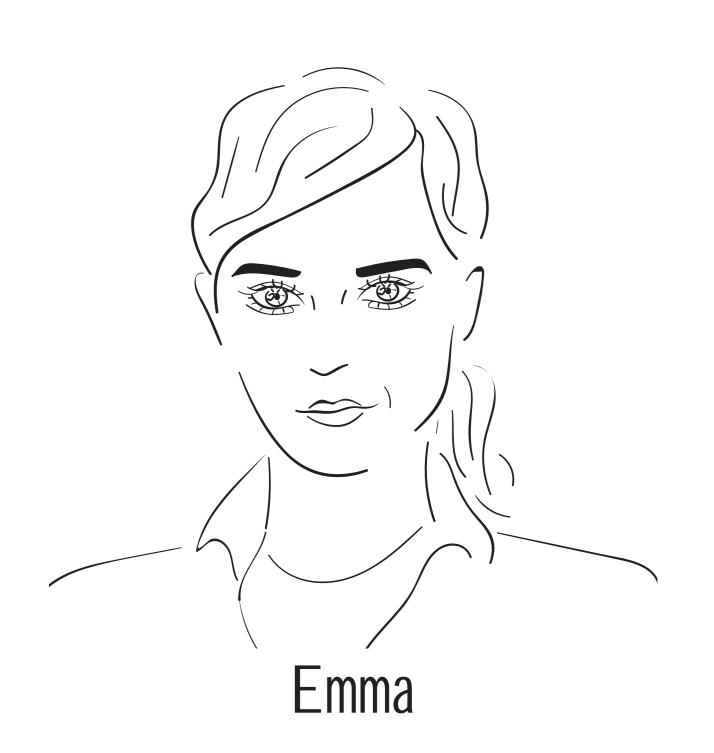

## Impressions



