


Construction Details


Detail A- Eave and gutter

scale 1:5

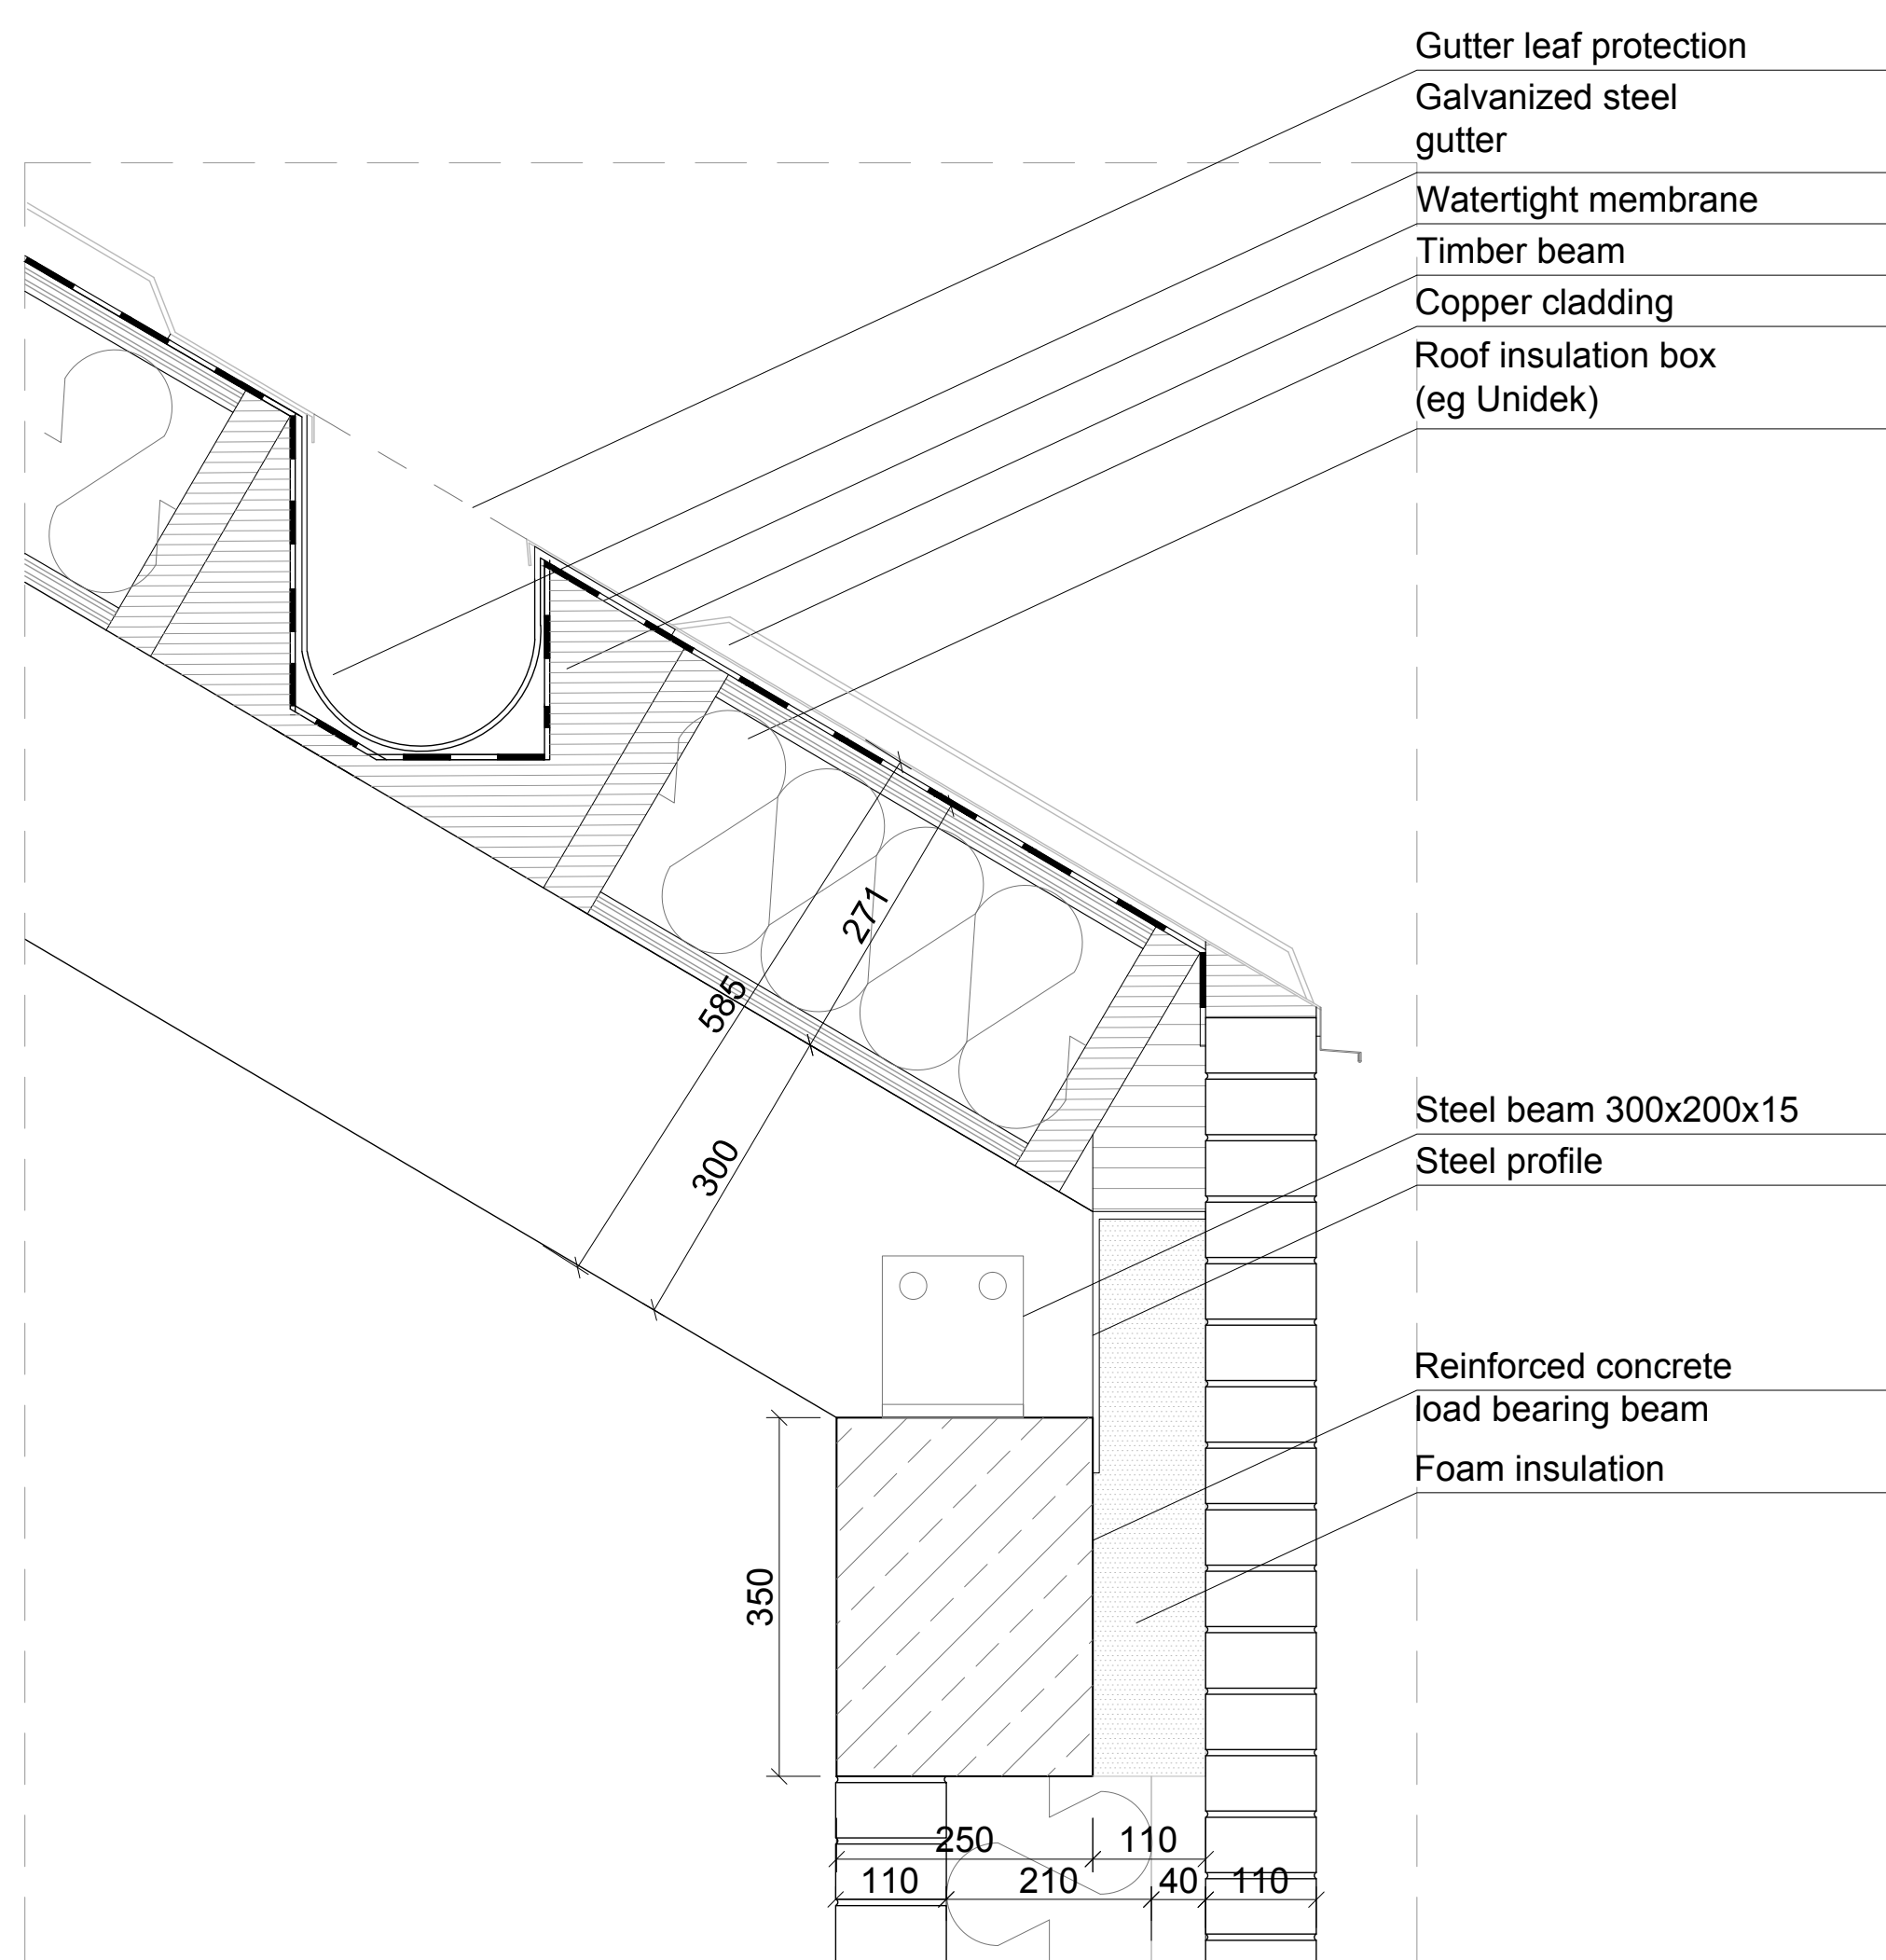


Detail B- External wall and window

scale 1:5

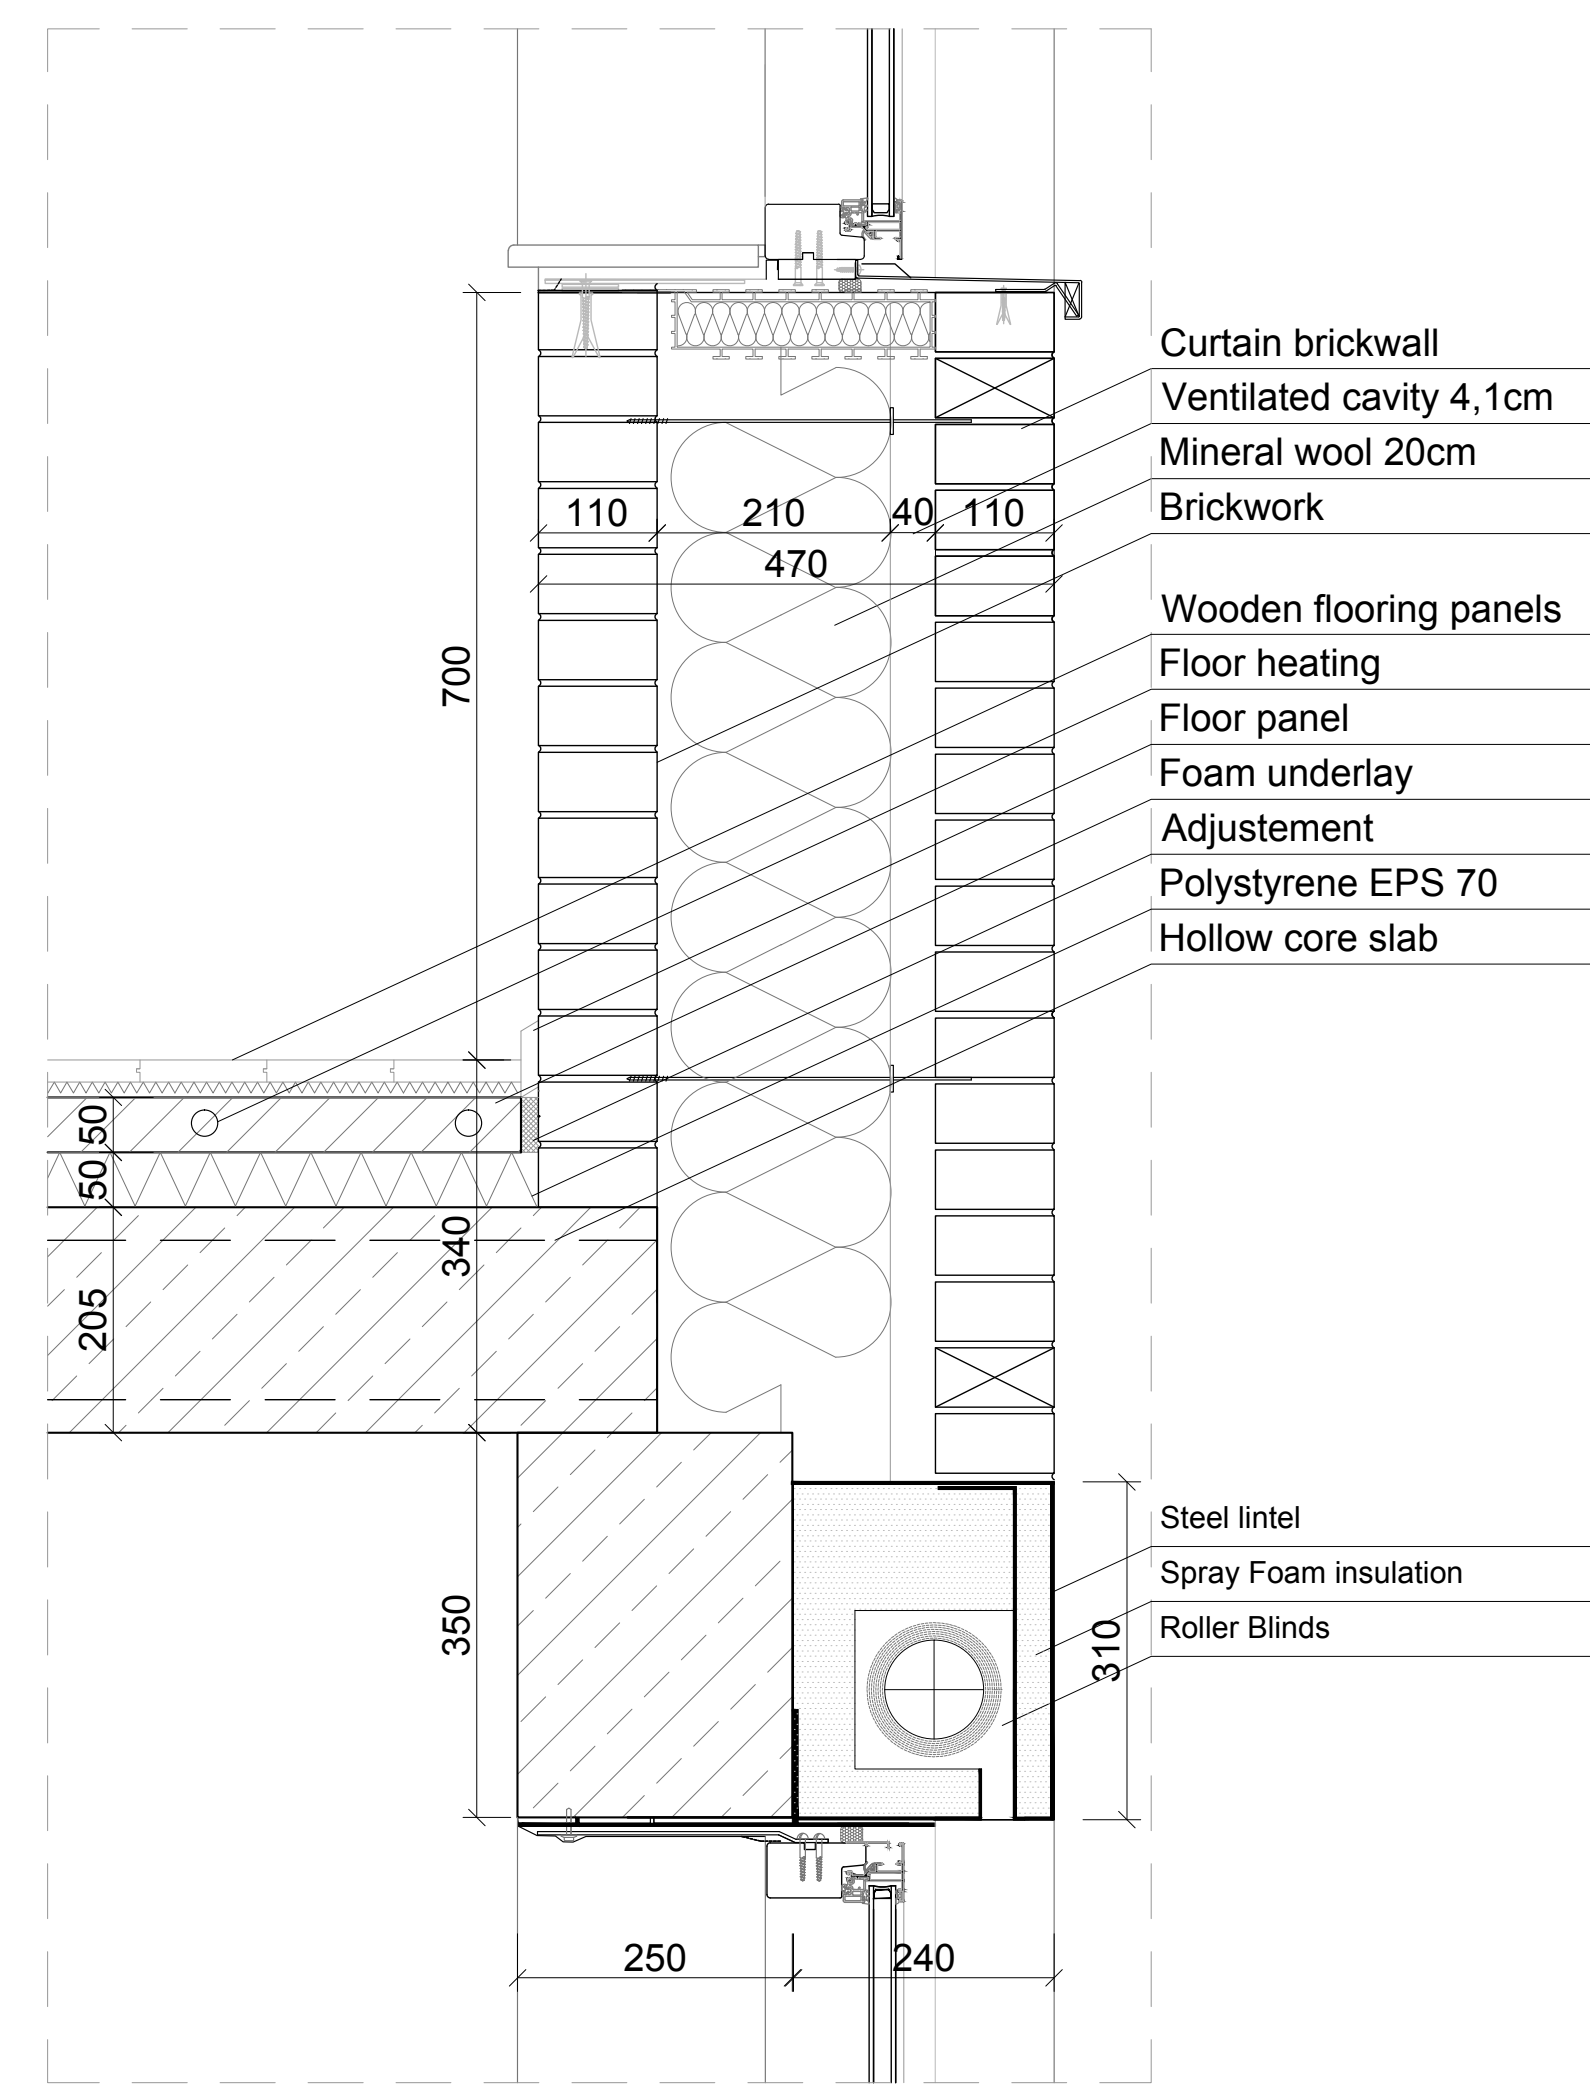


Detail C- Glass curtain wall and cellar external wall

scale 1:5

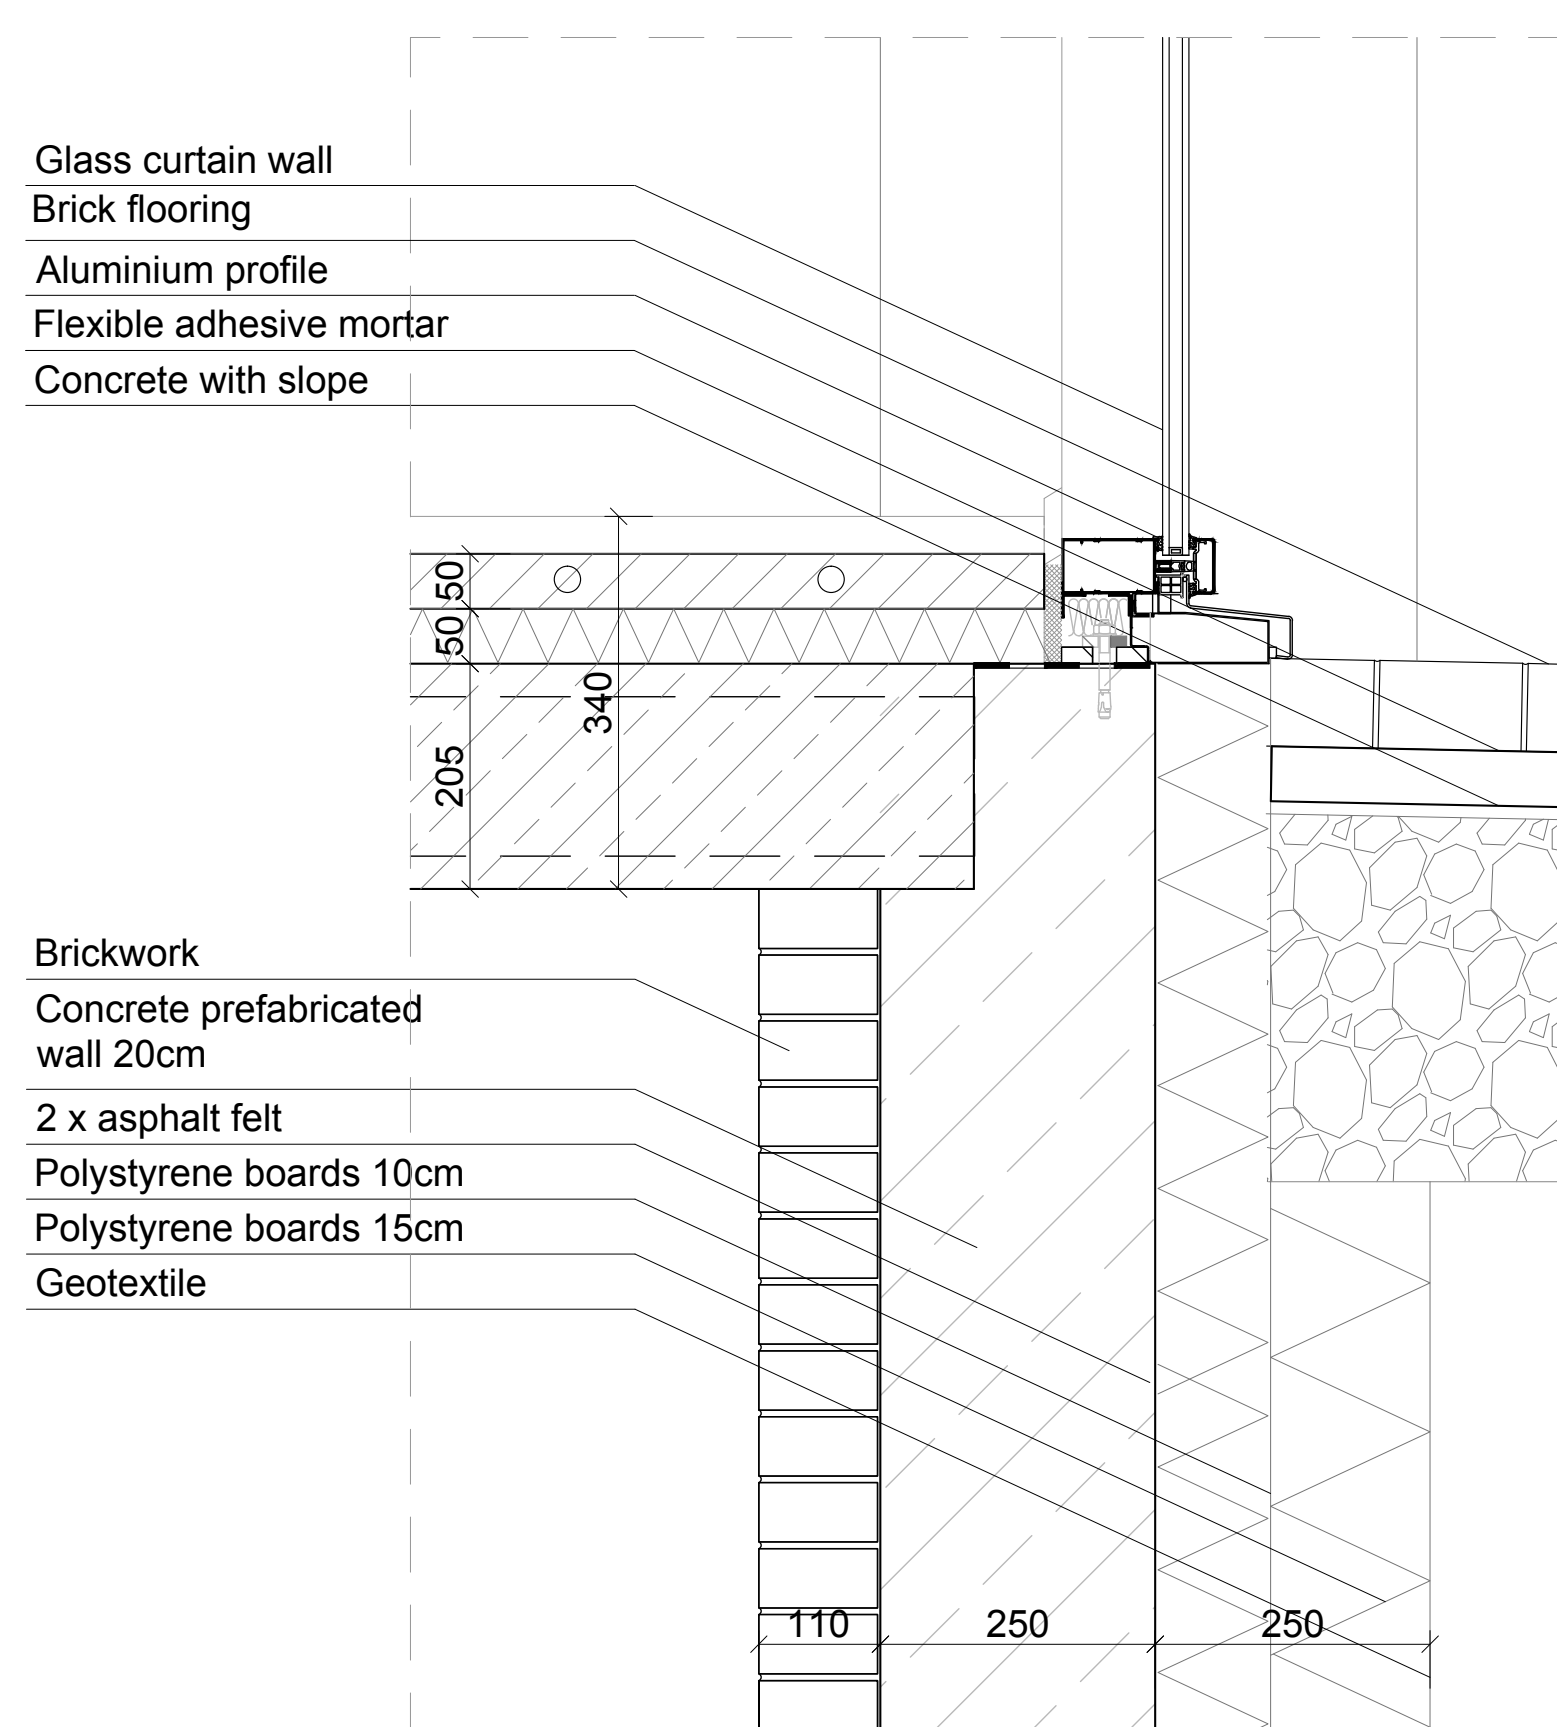


Detail D- Foundation

scale 1:5

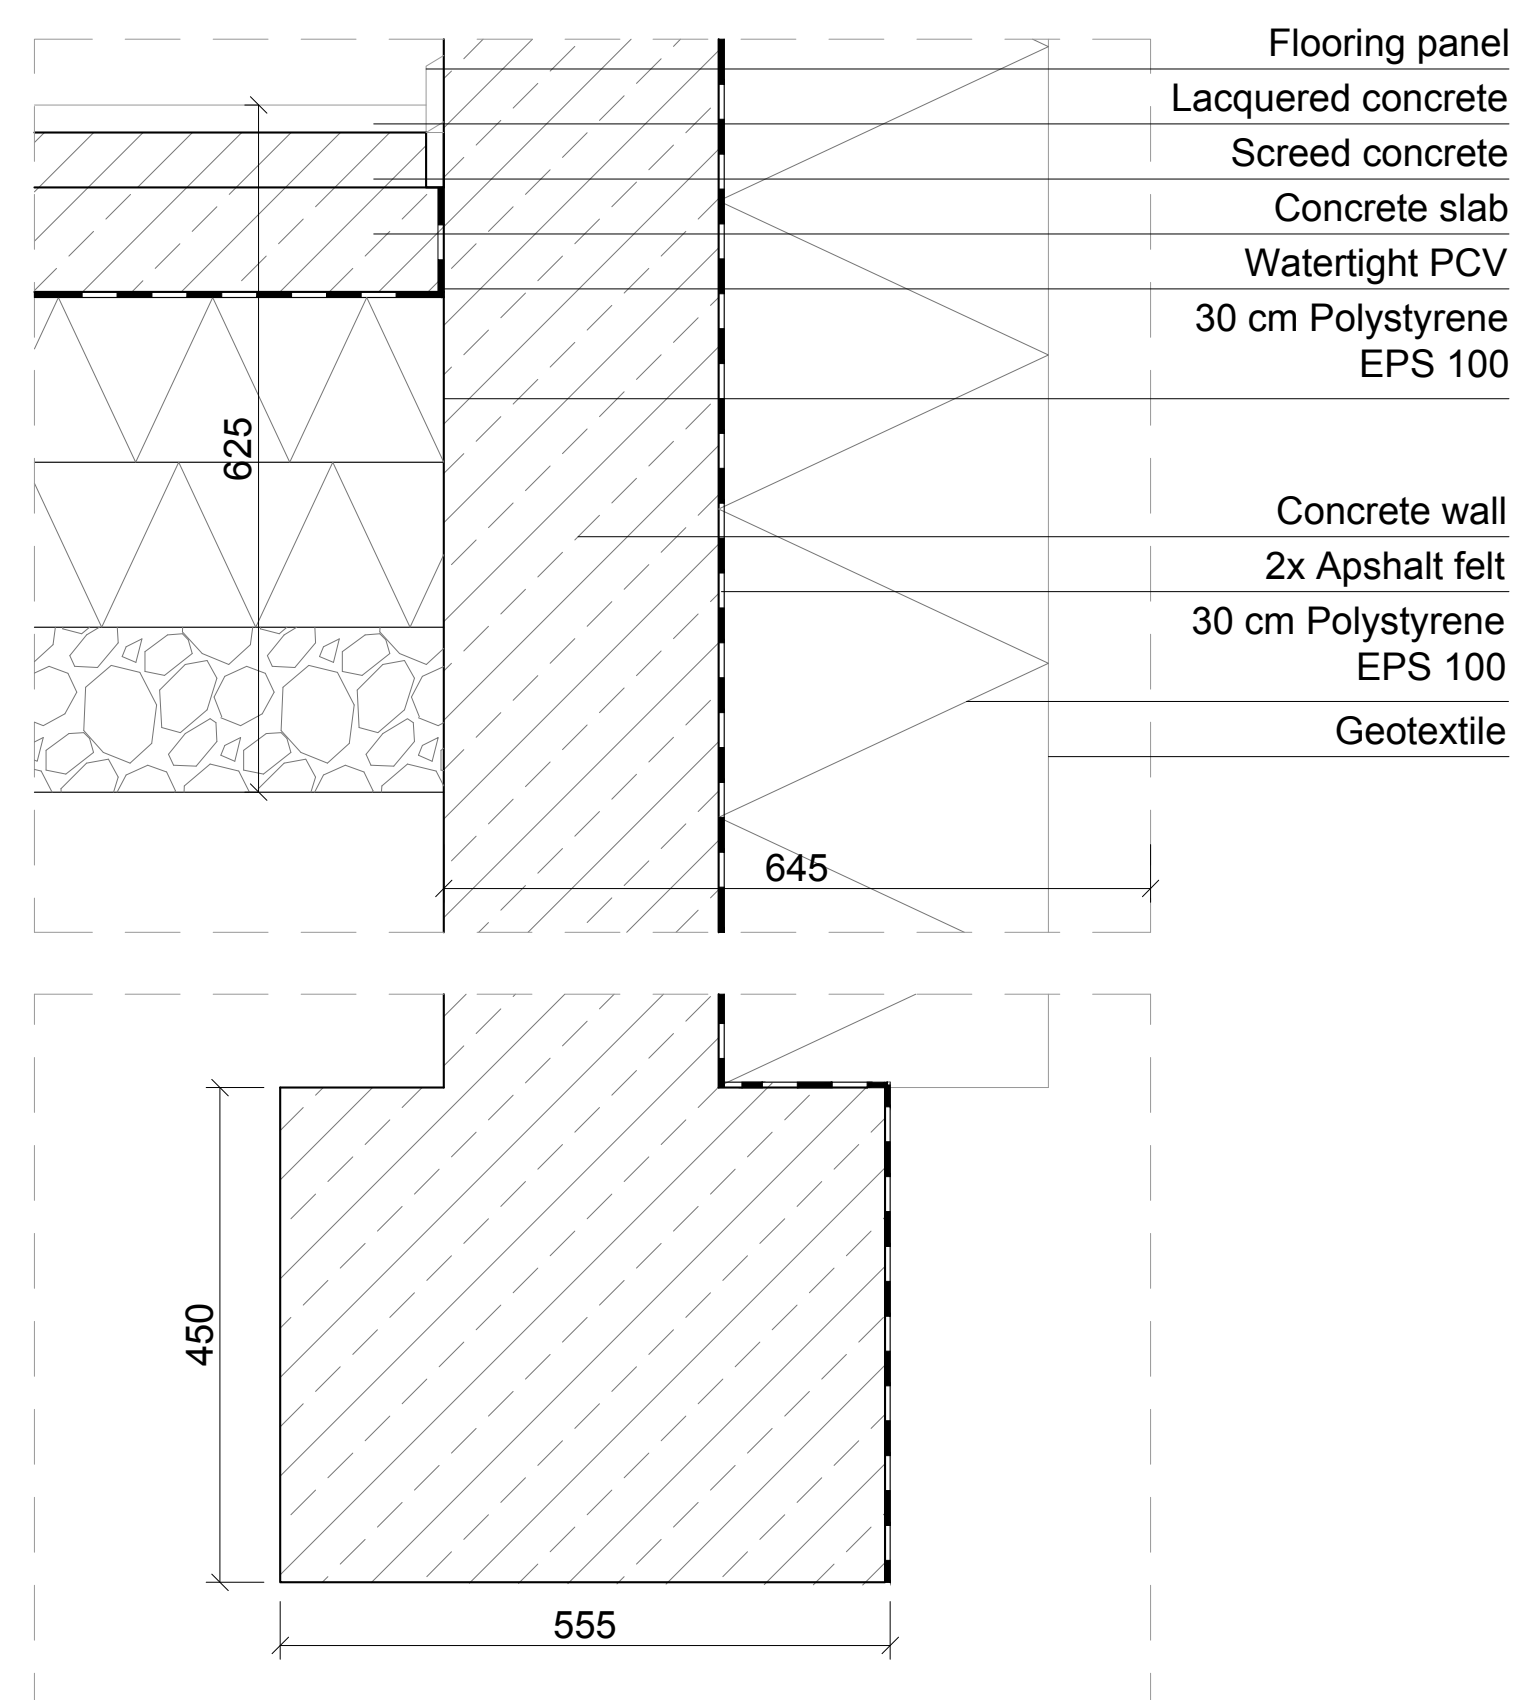

Detail E- Bridge and slab connection

scale 1:5

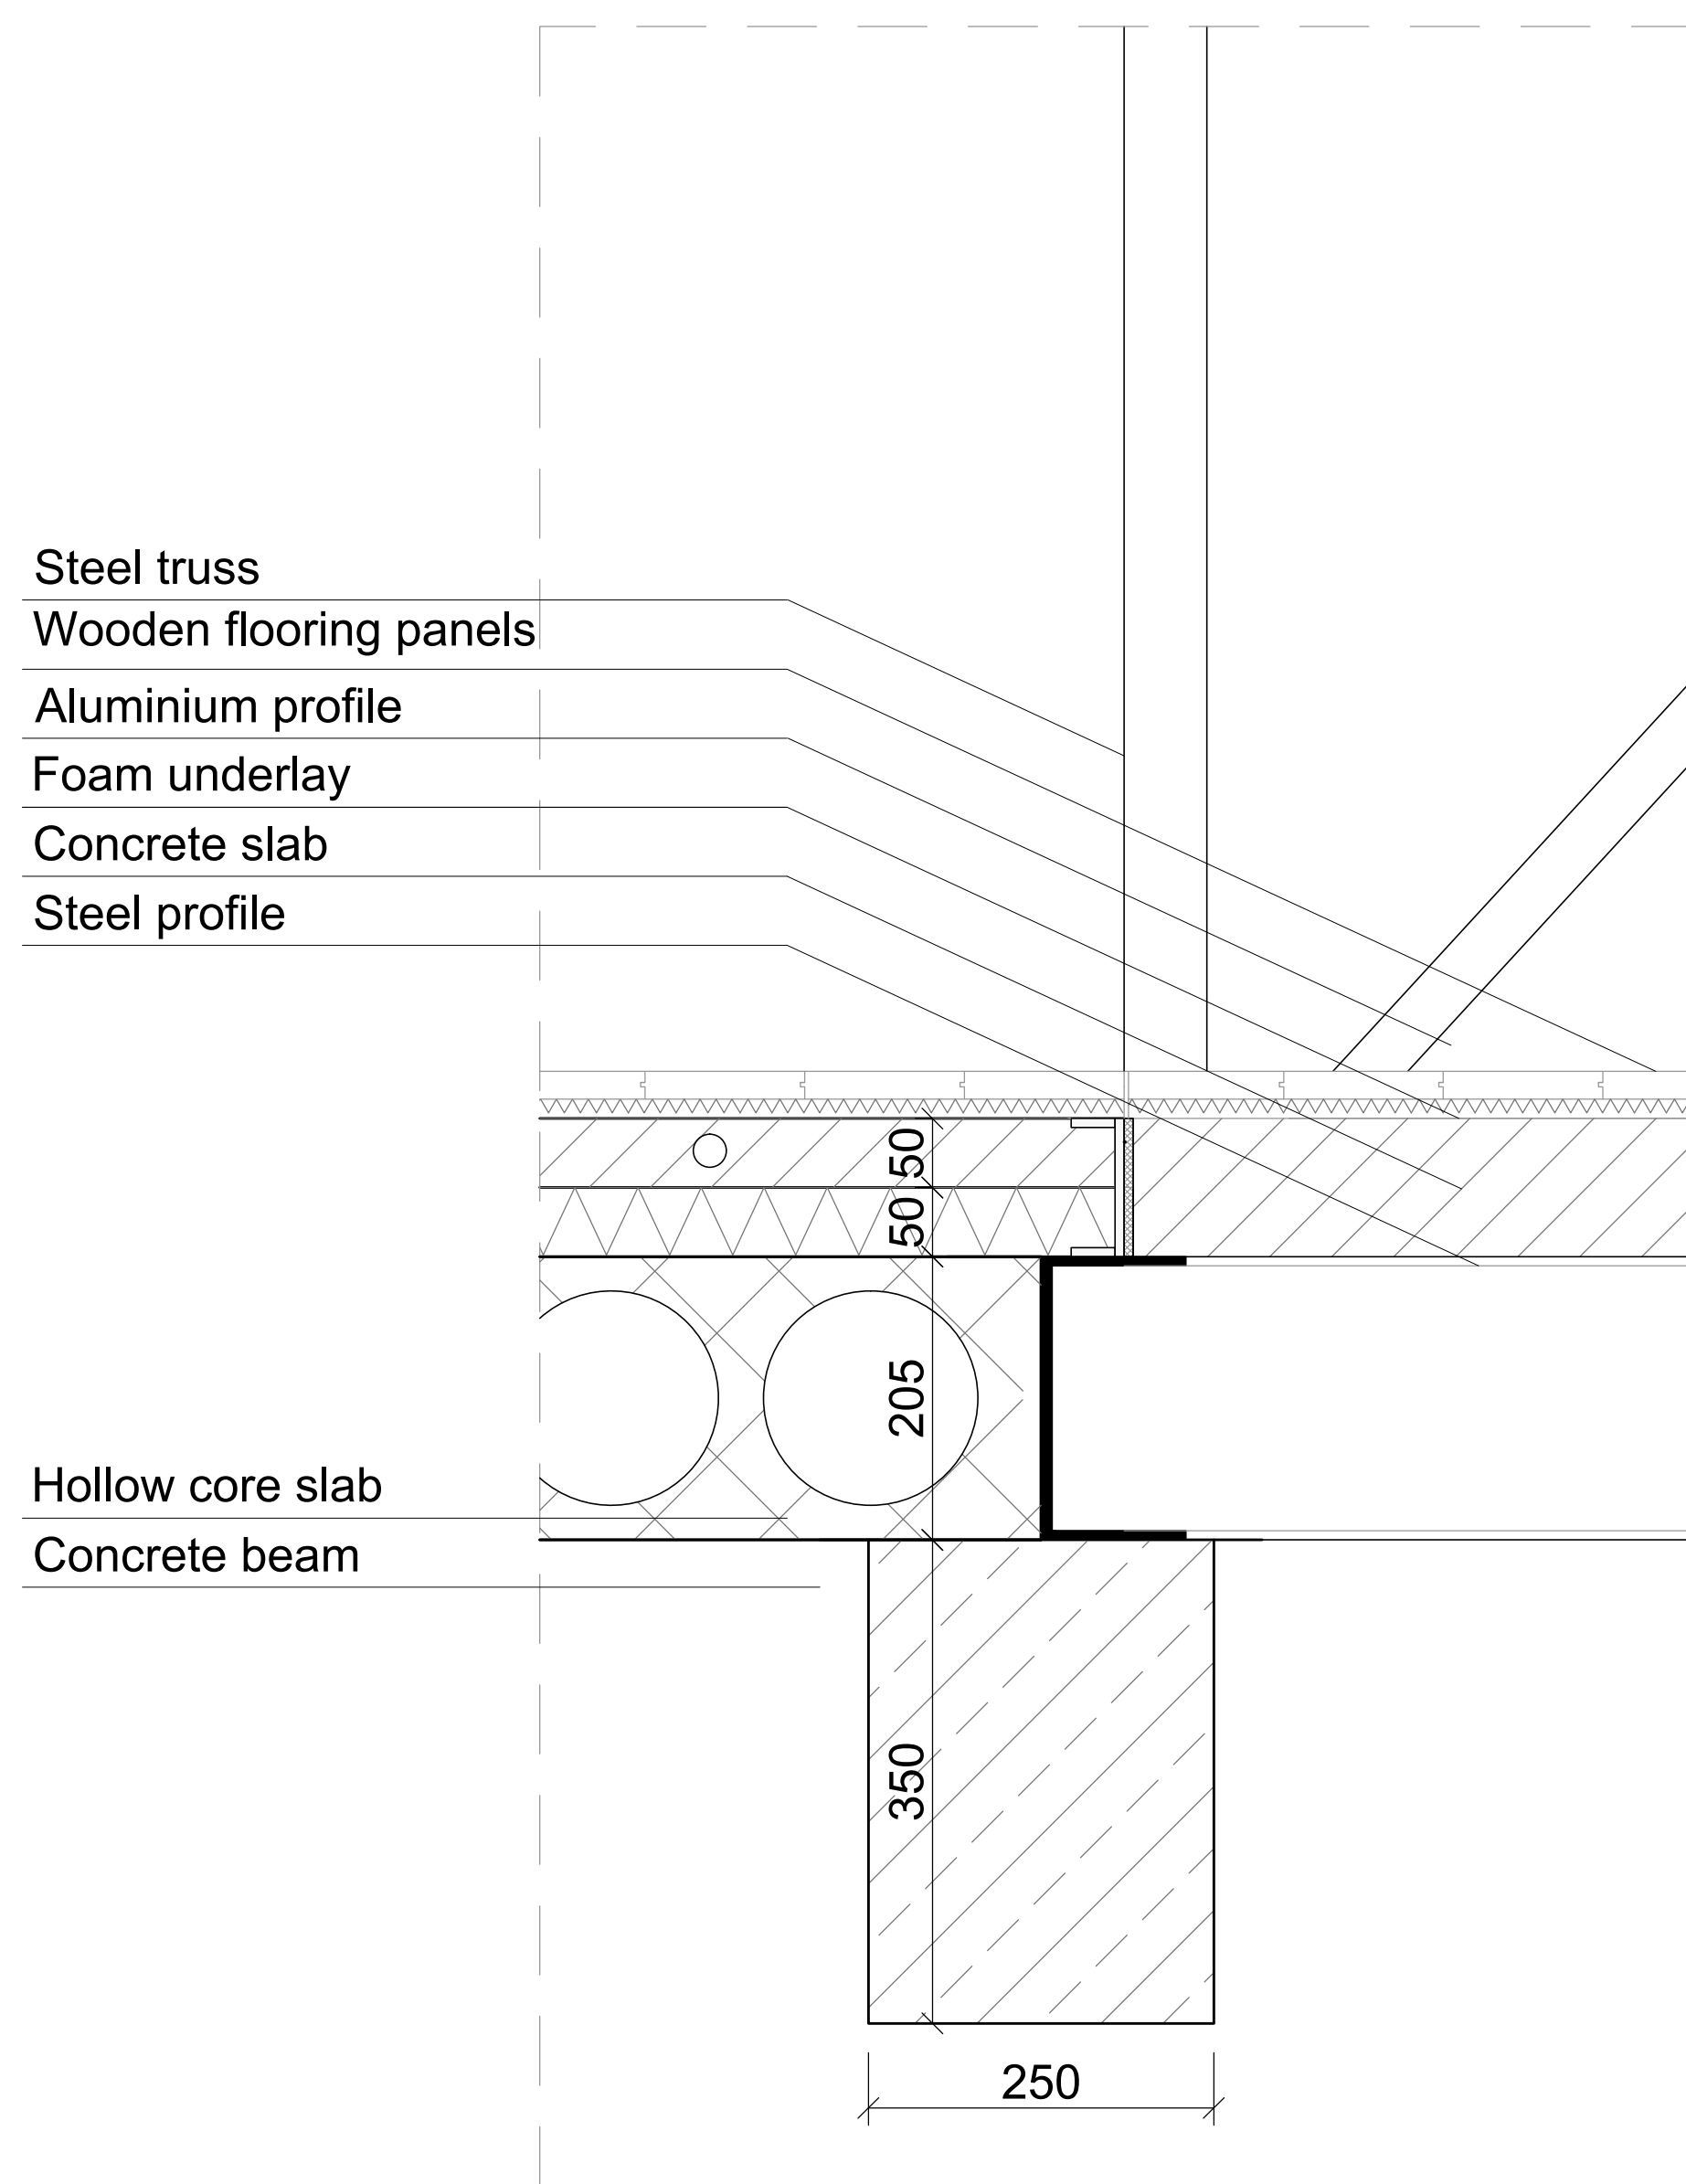

Detail F- Roof and glass roof connection

scale 1:5

