


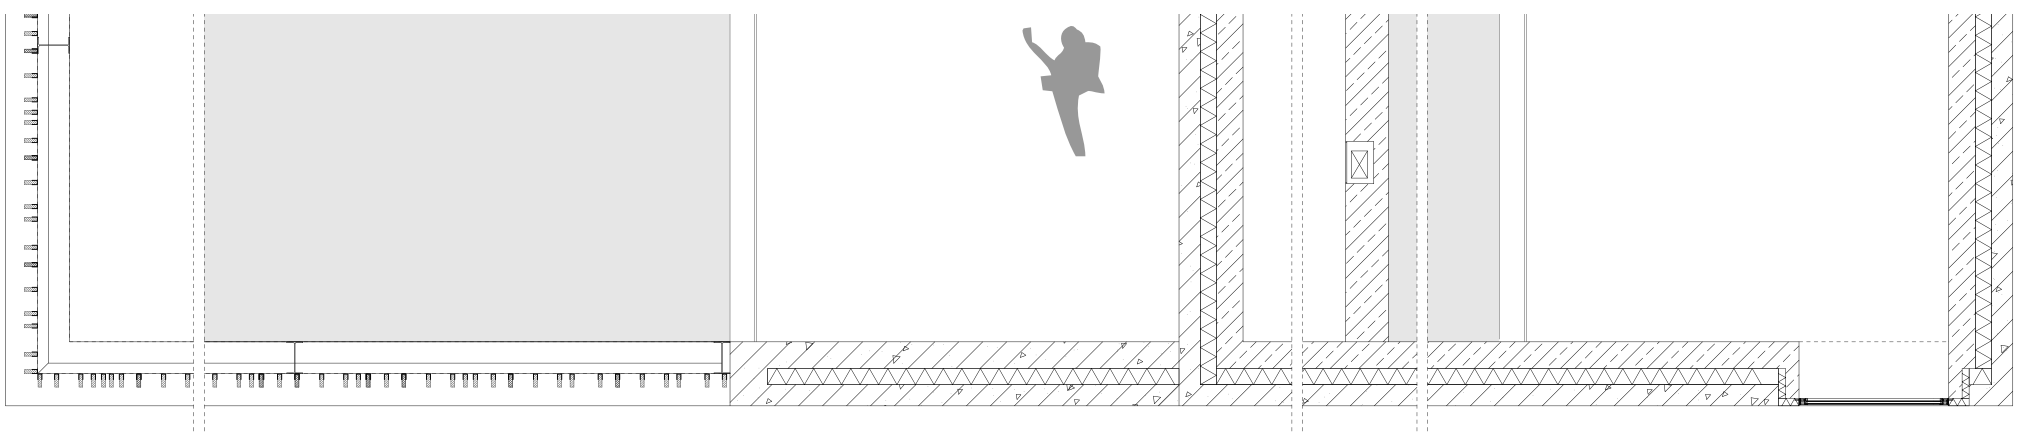
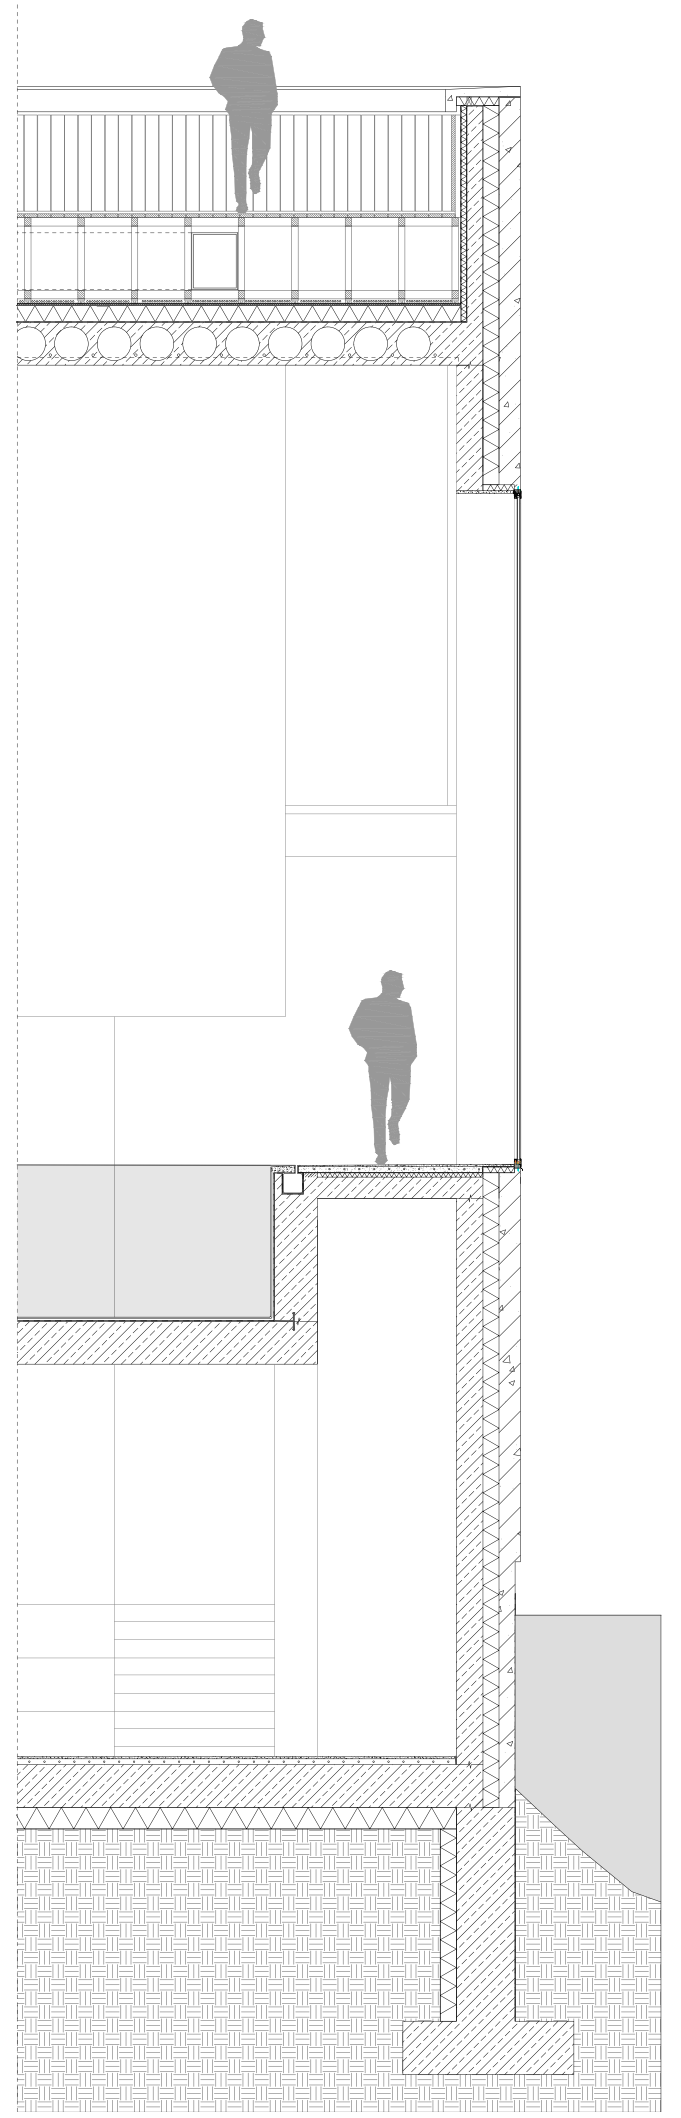
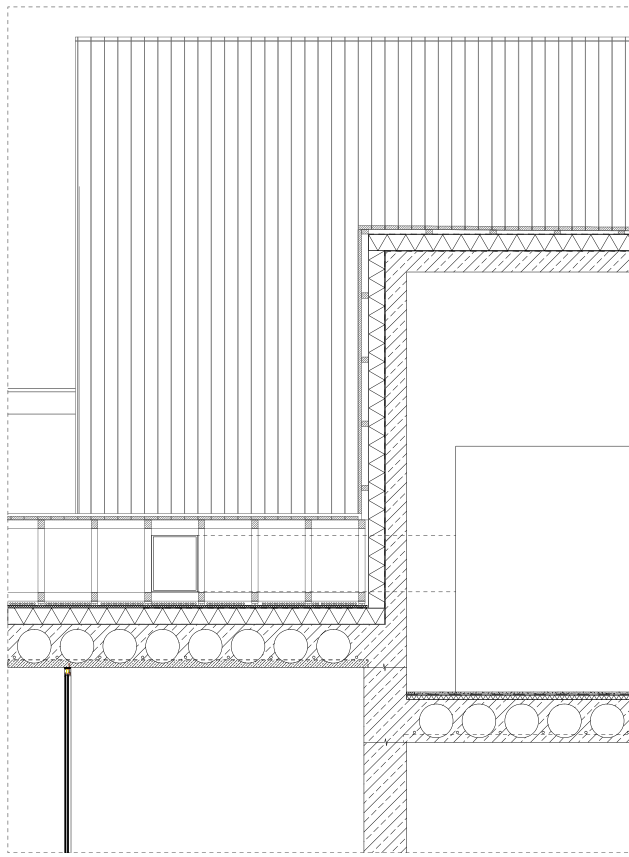
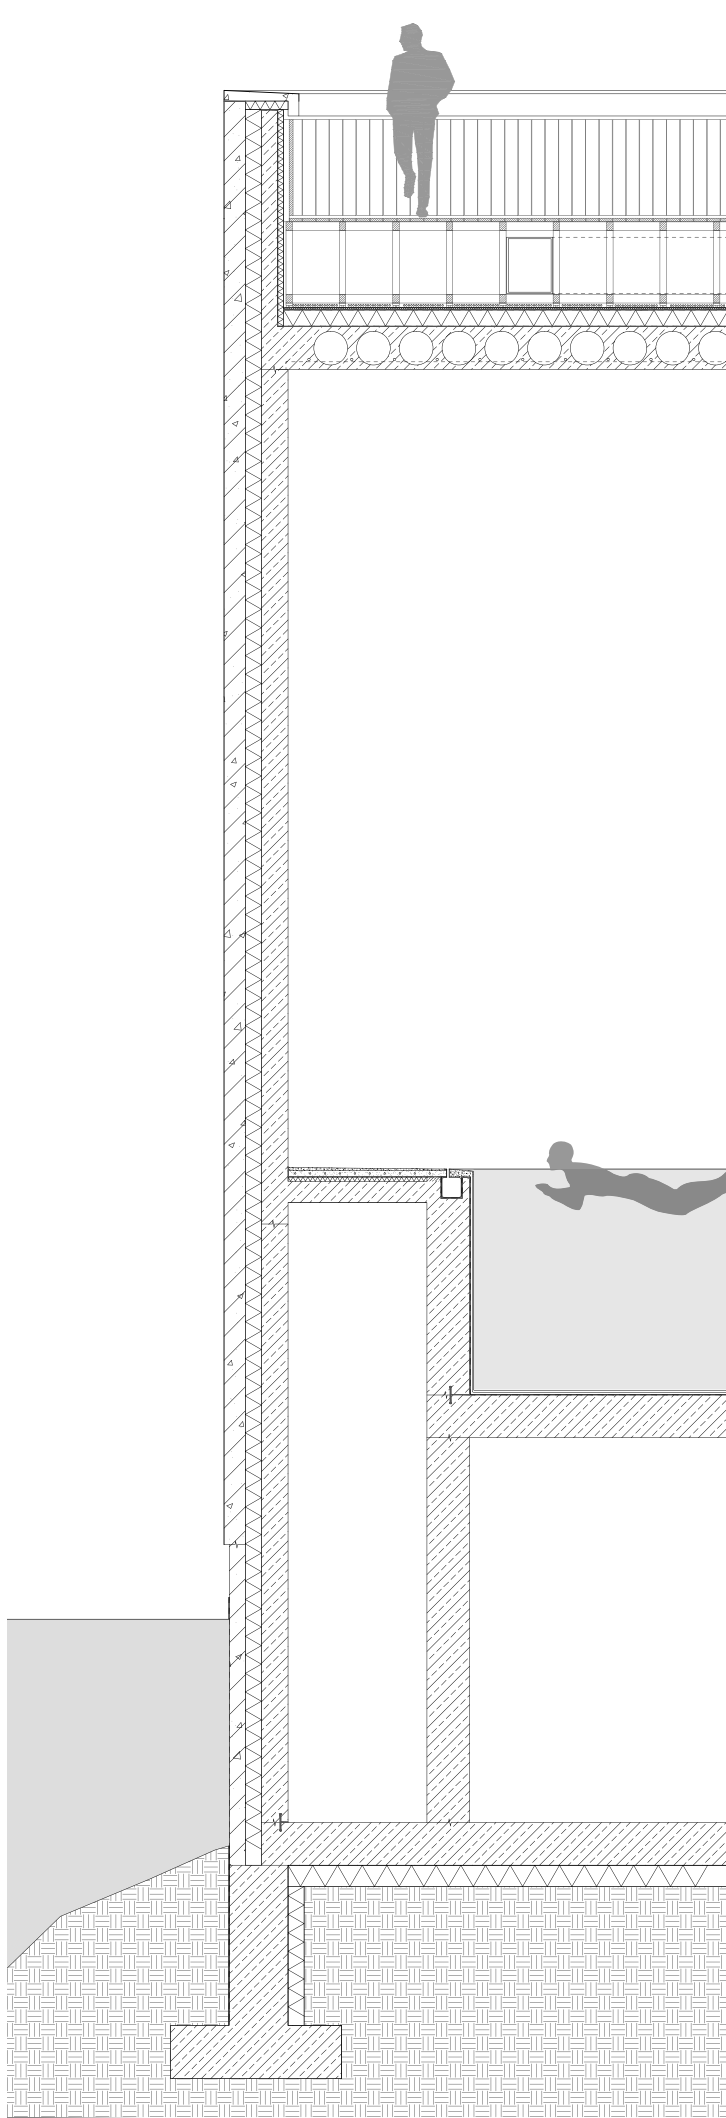
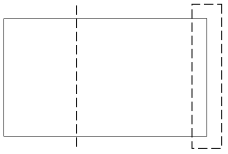
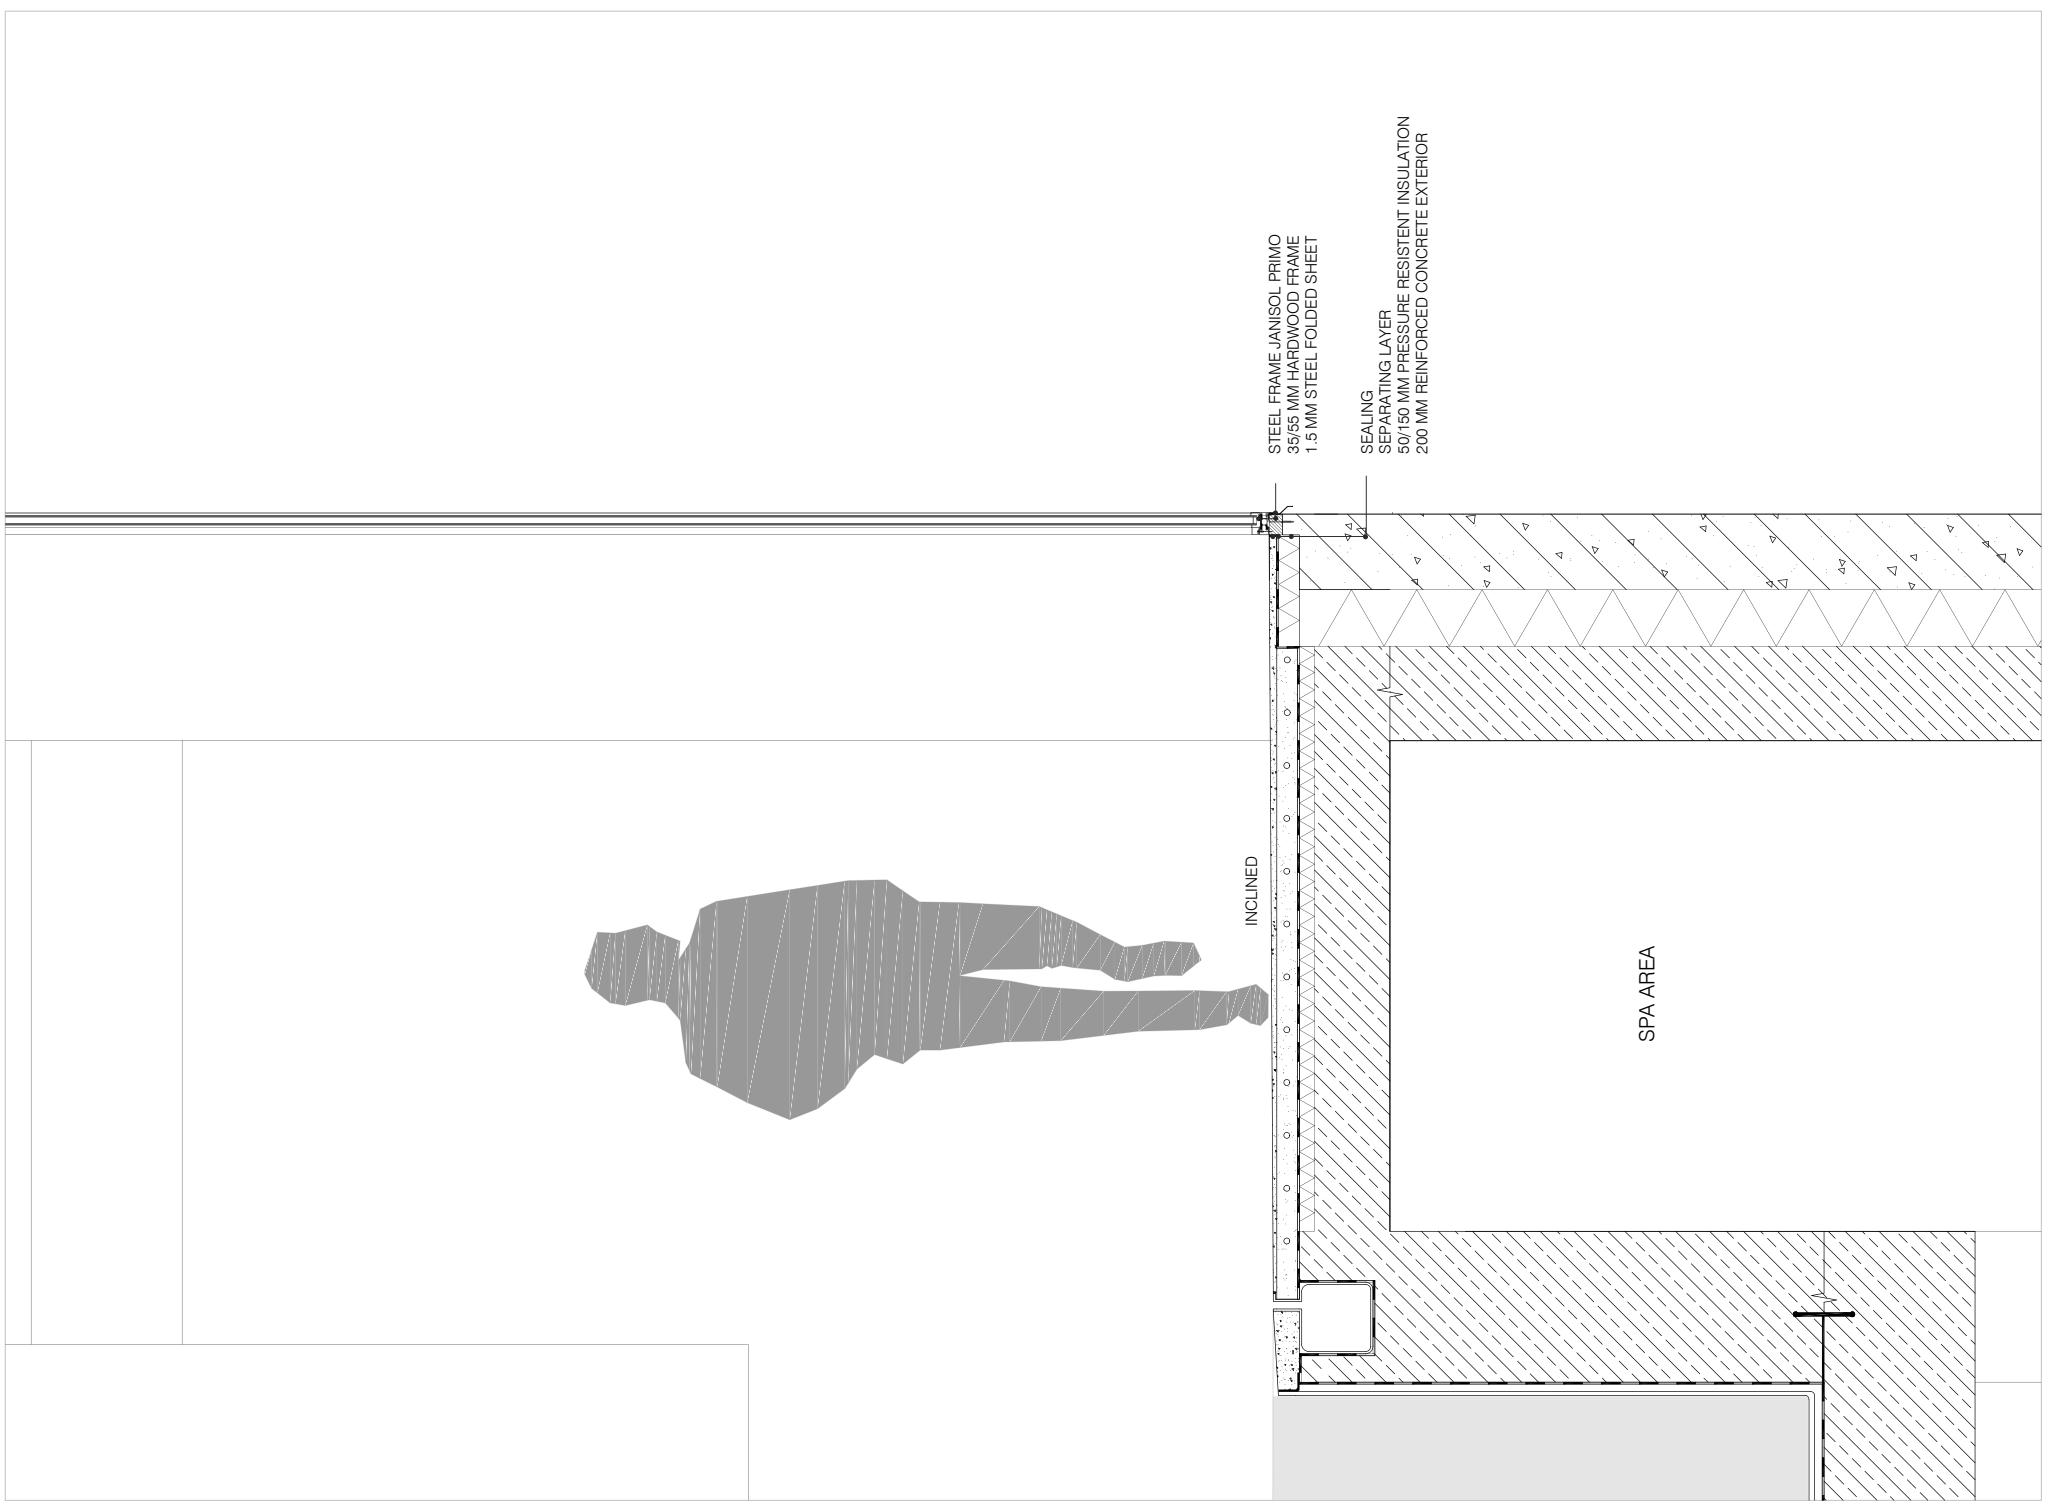


HORIZONTAL AND VERTICAL CROSS-CUT 1:50
P4 | Public Baths Chicago South Works | Daisy Koppendraaier

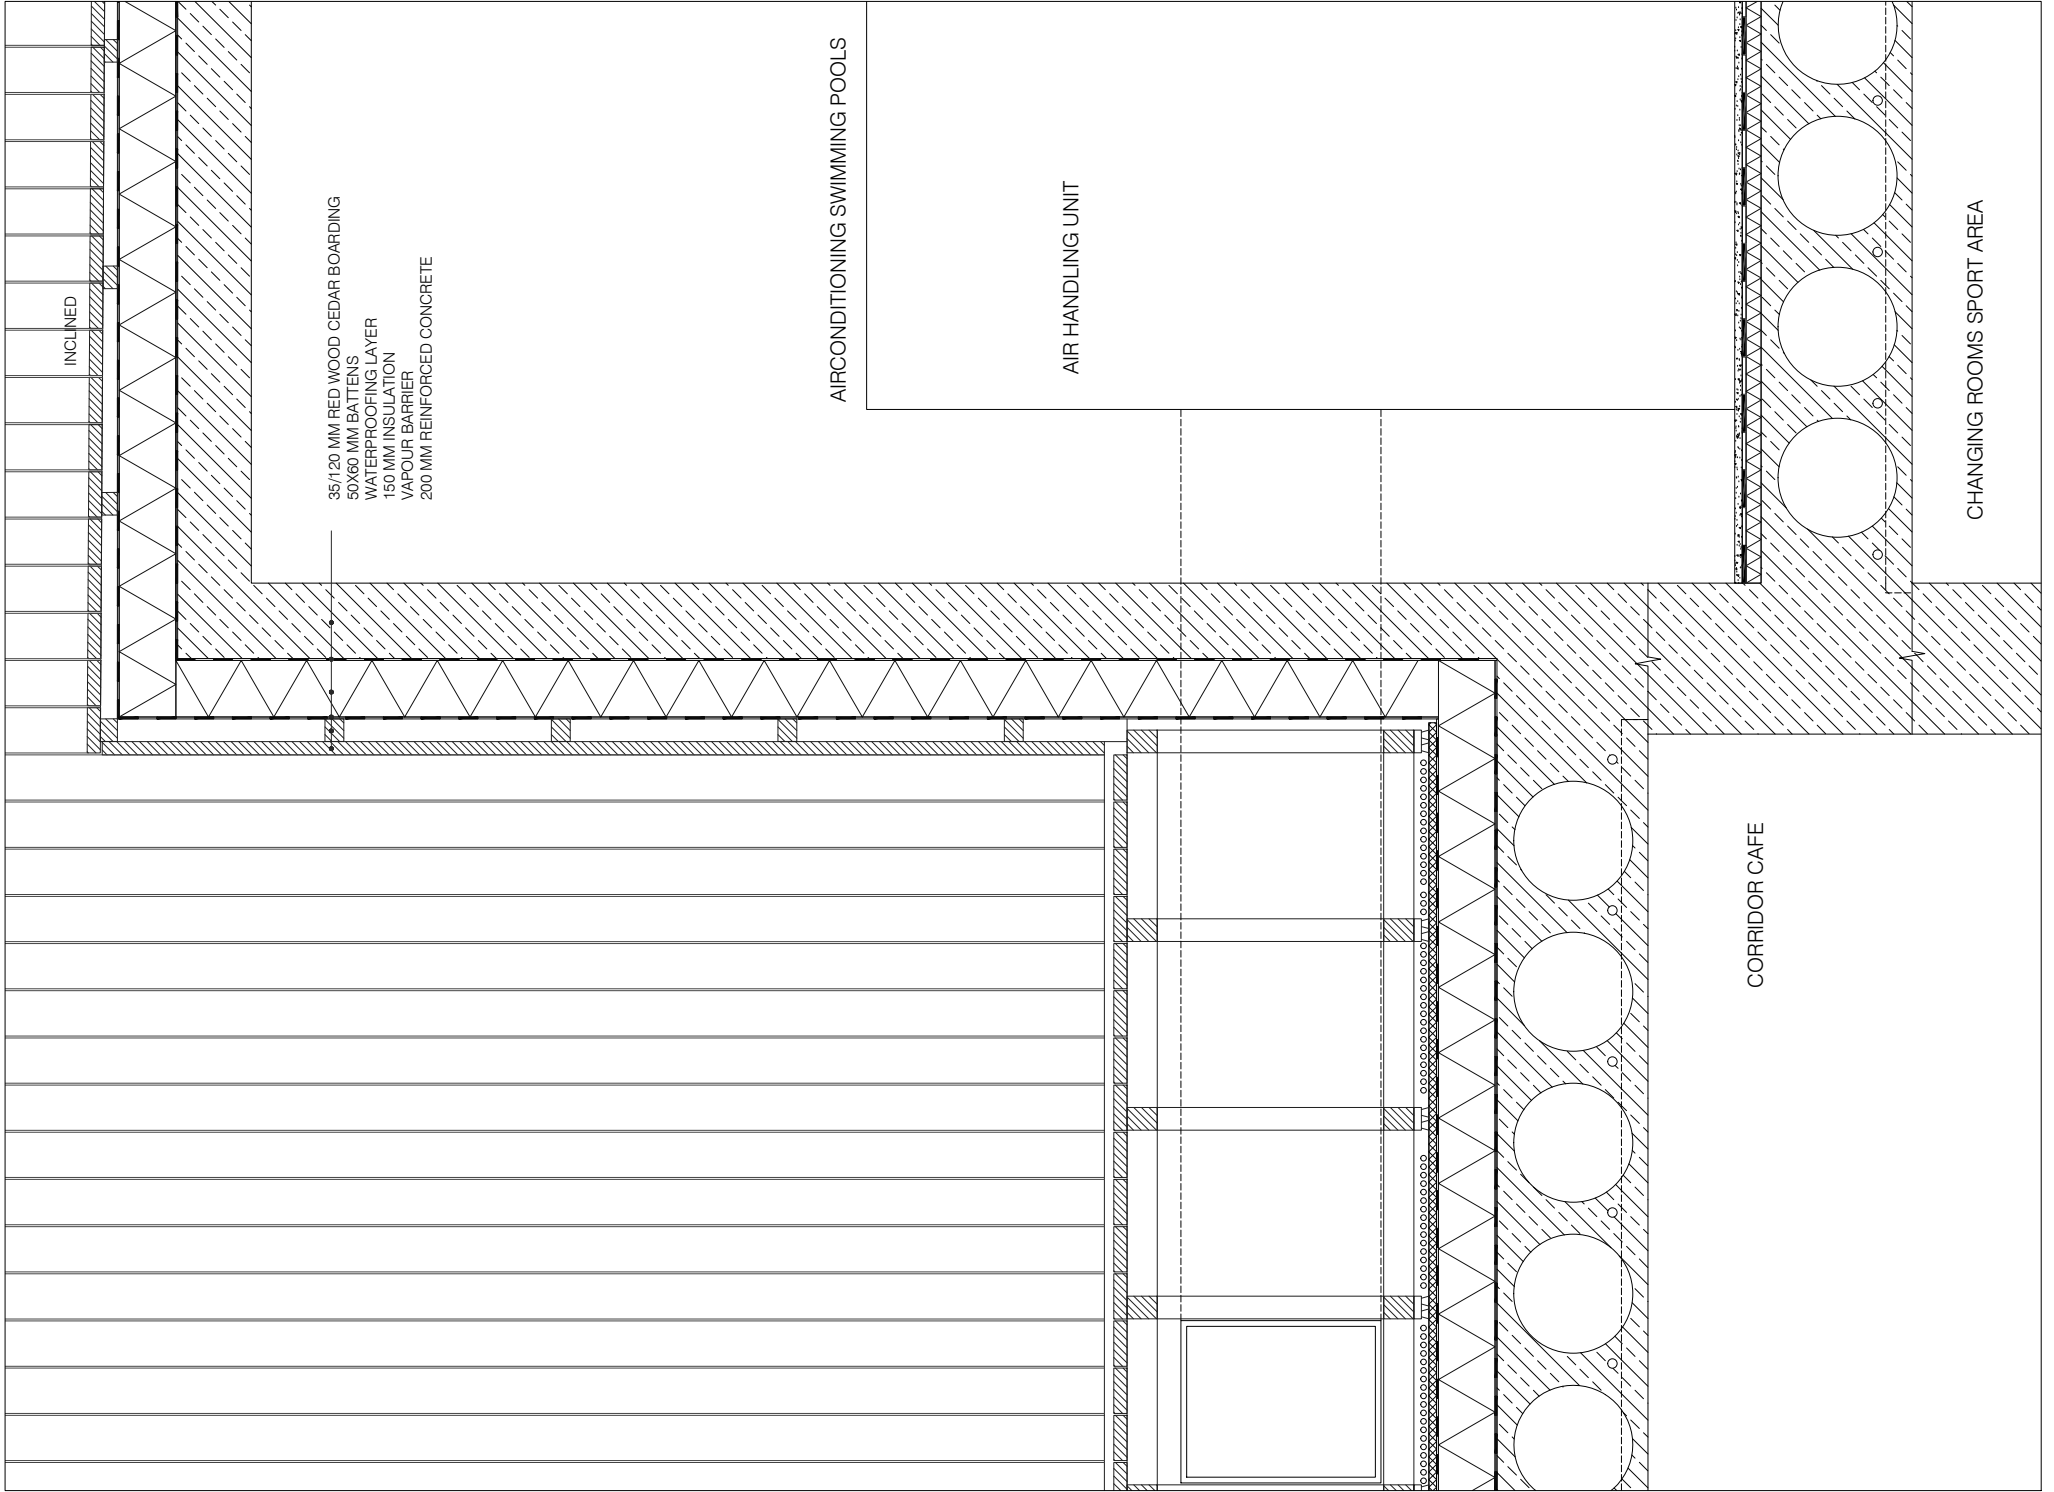


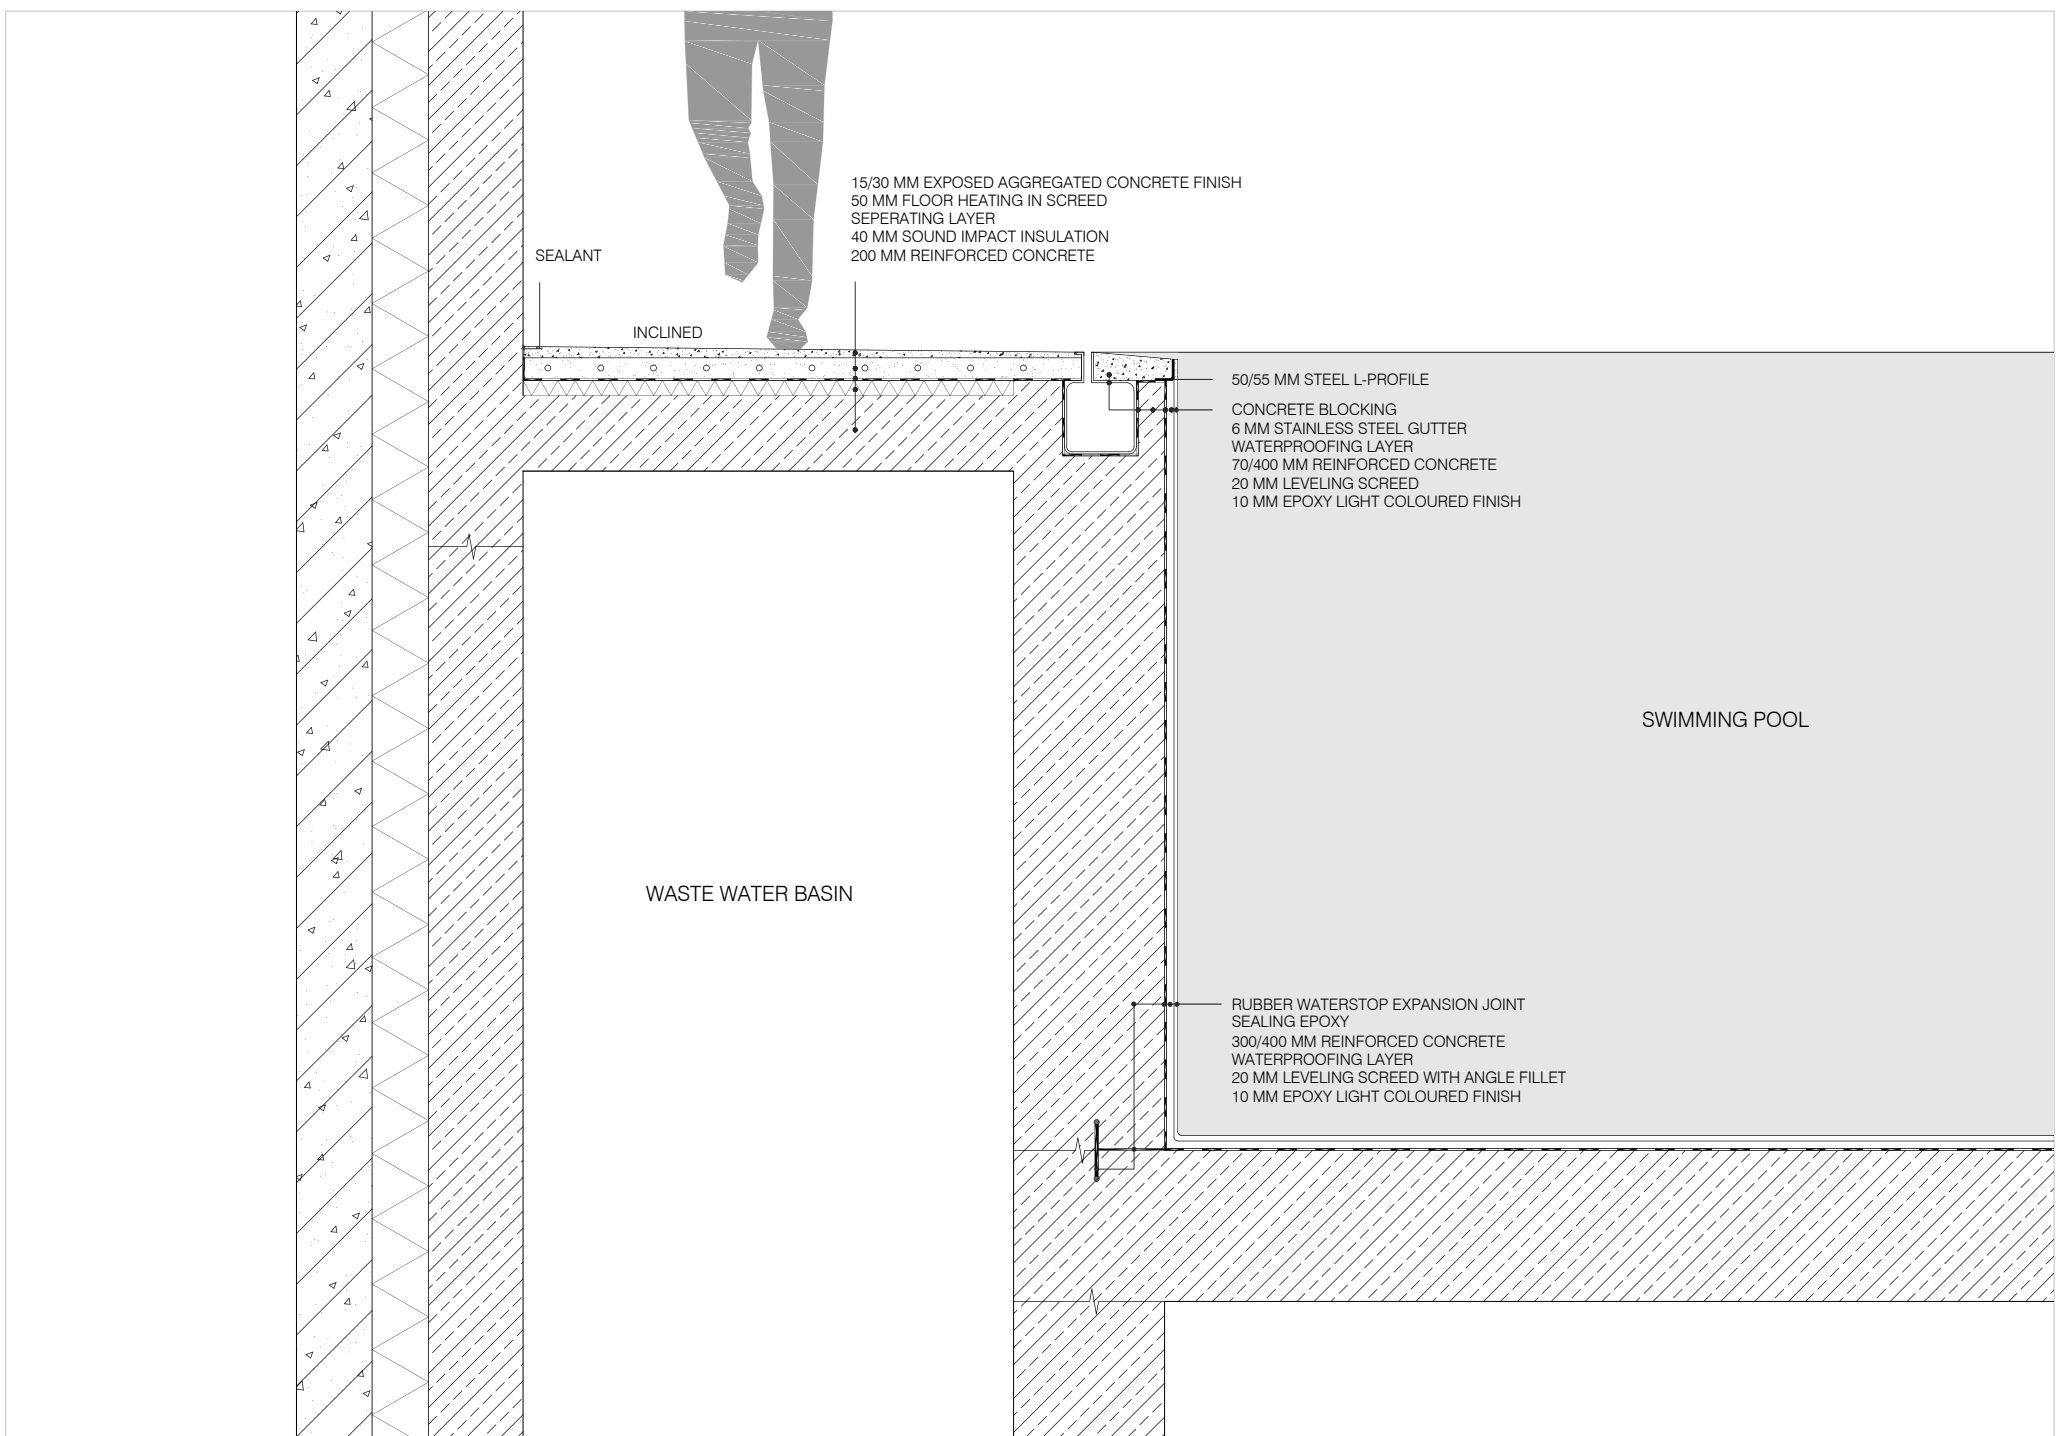

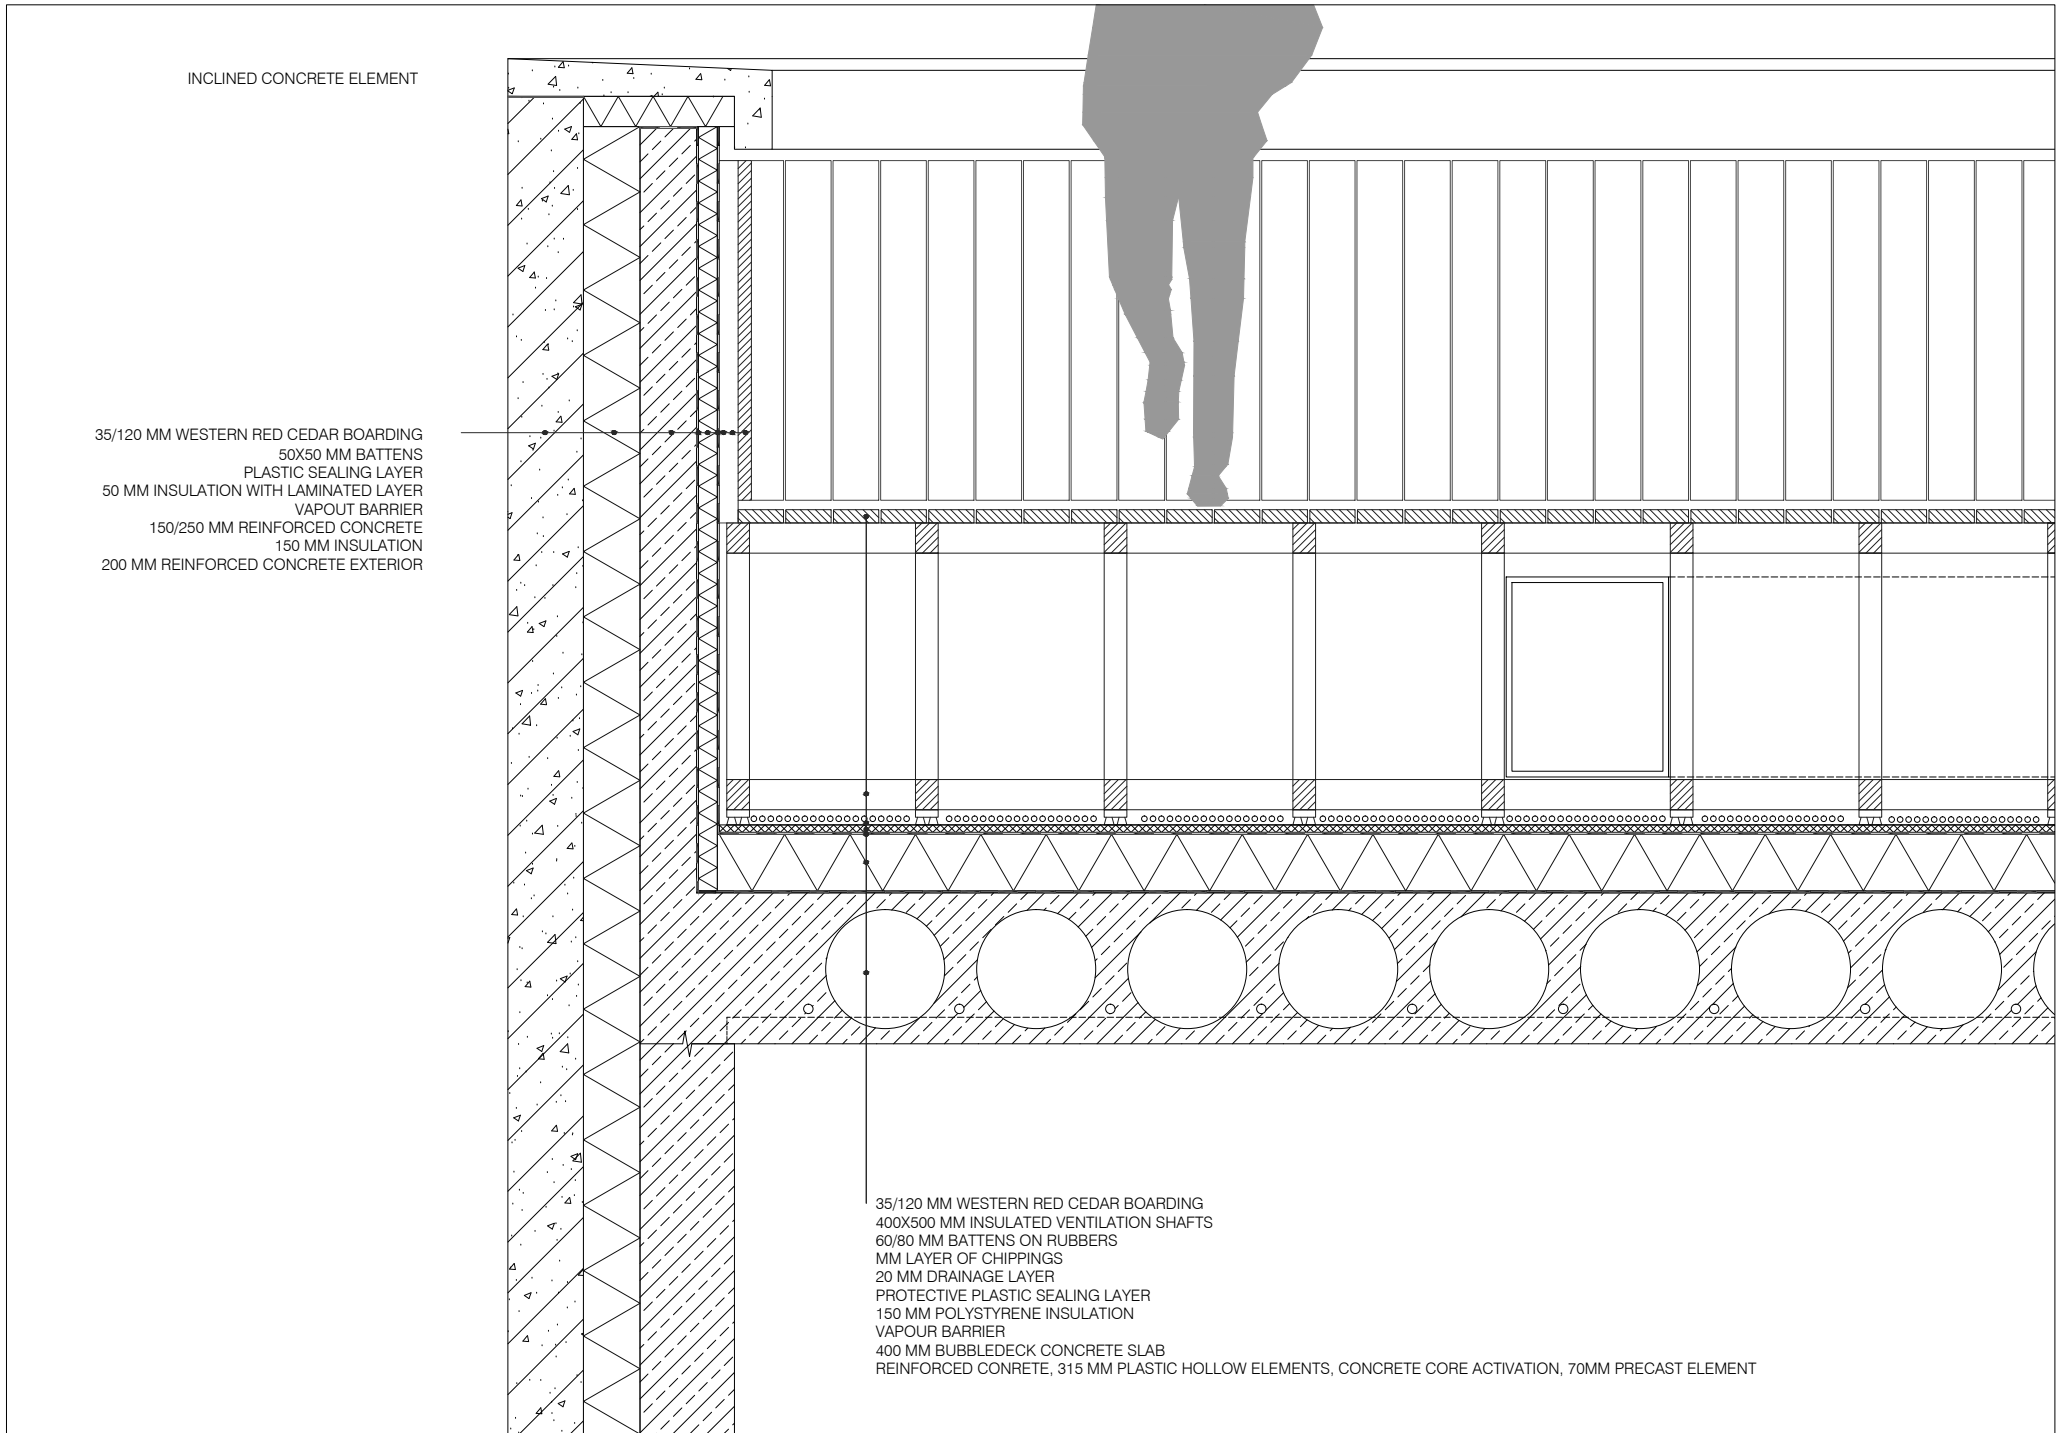

DETAILS 1:10

P4 | Public Baths Chicago South Works | Daisy Koppendraaier

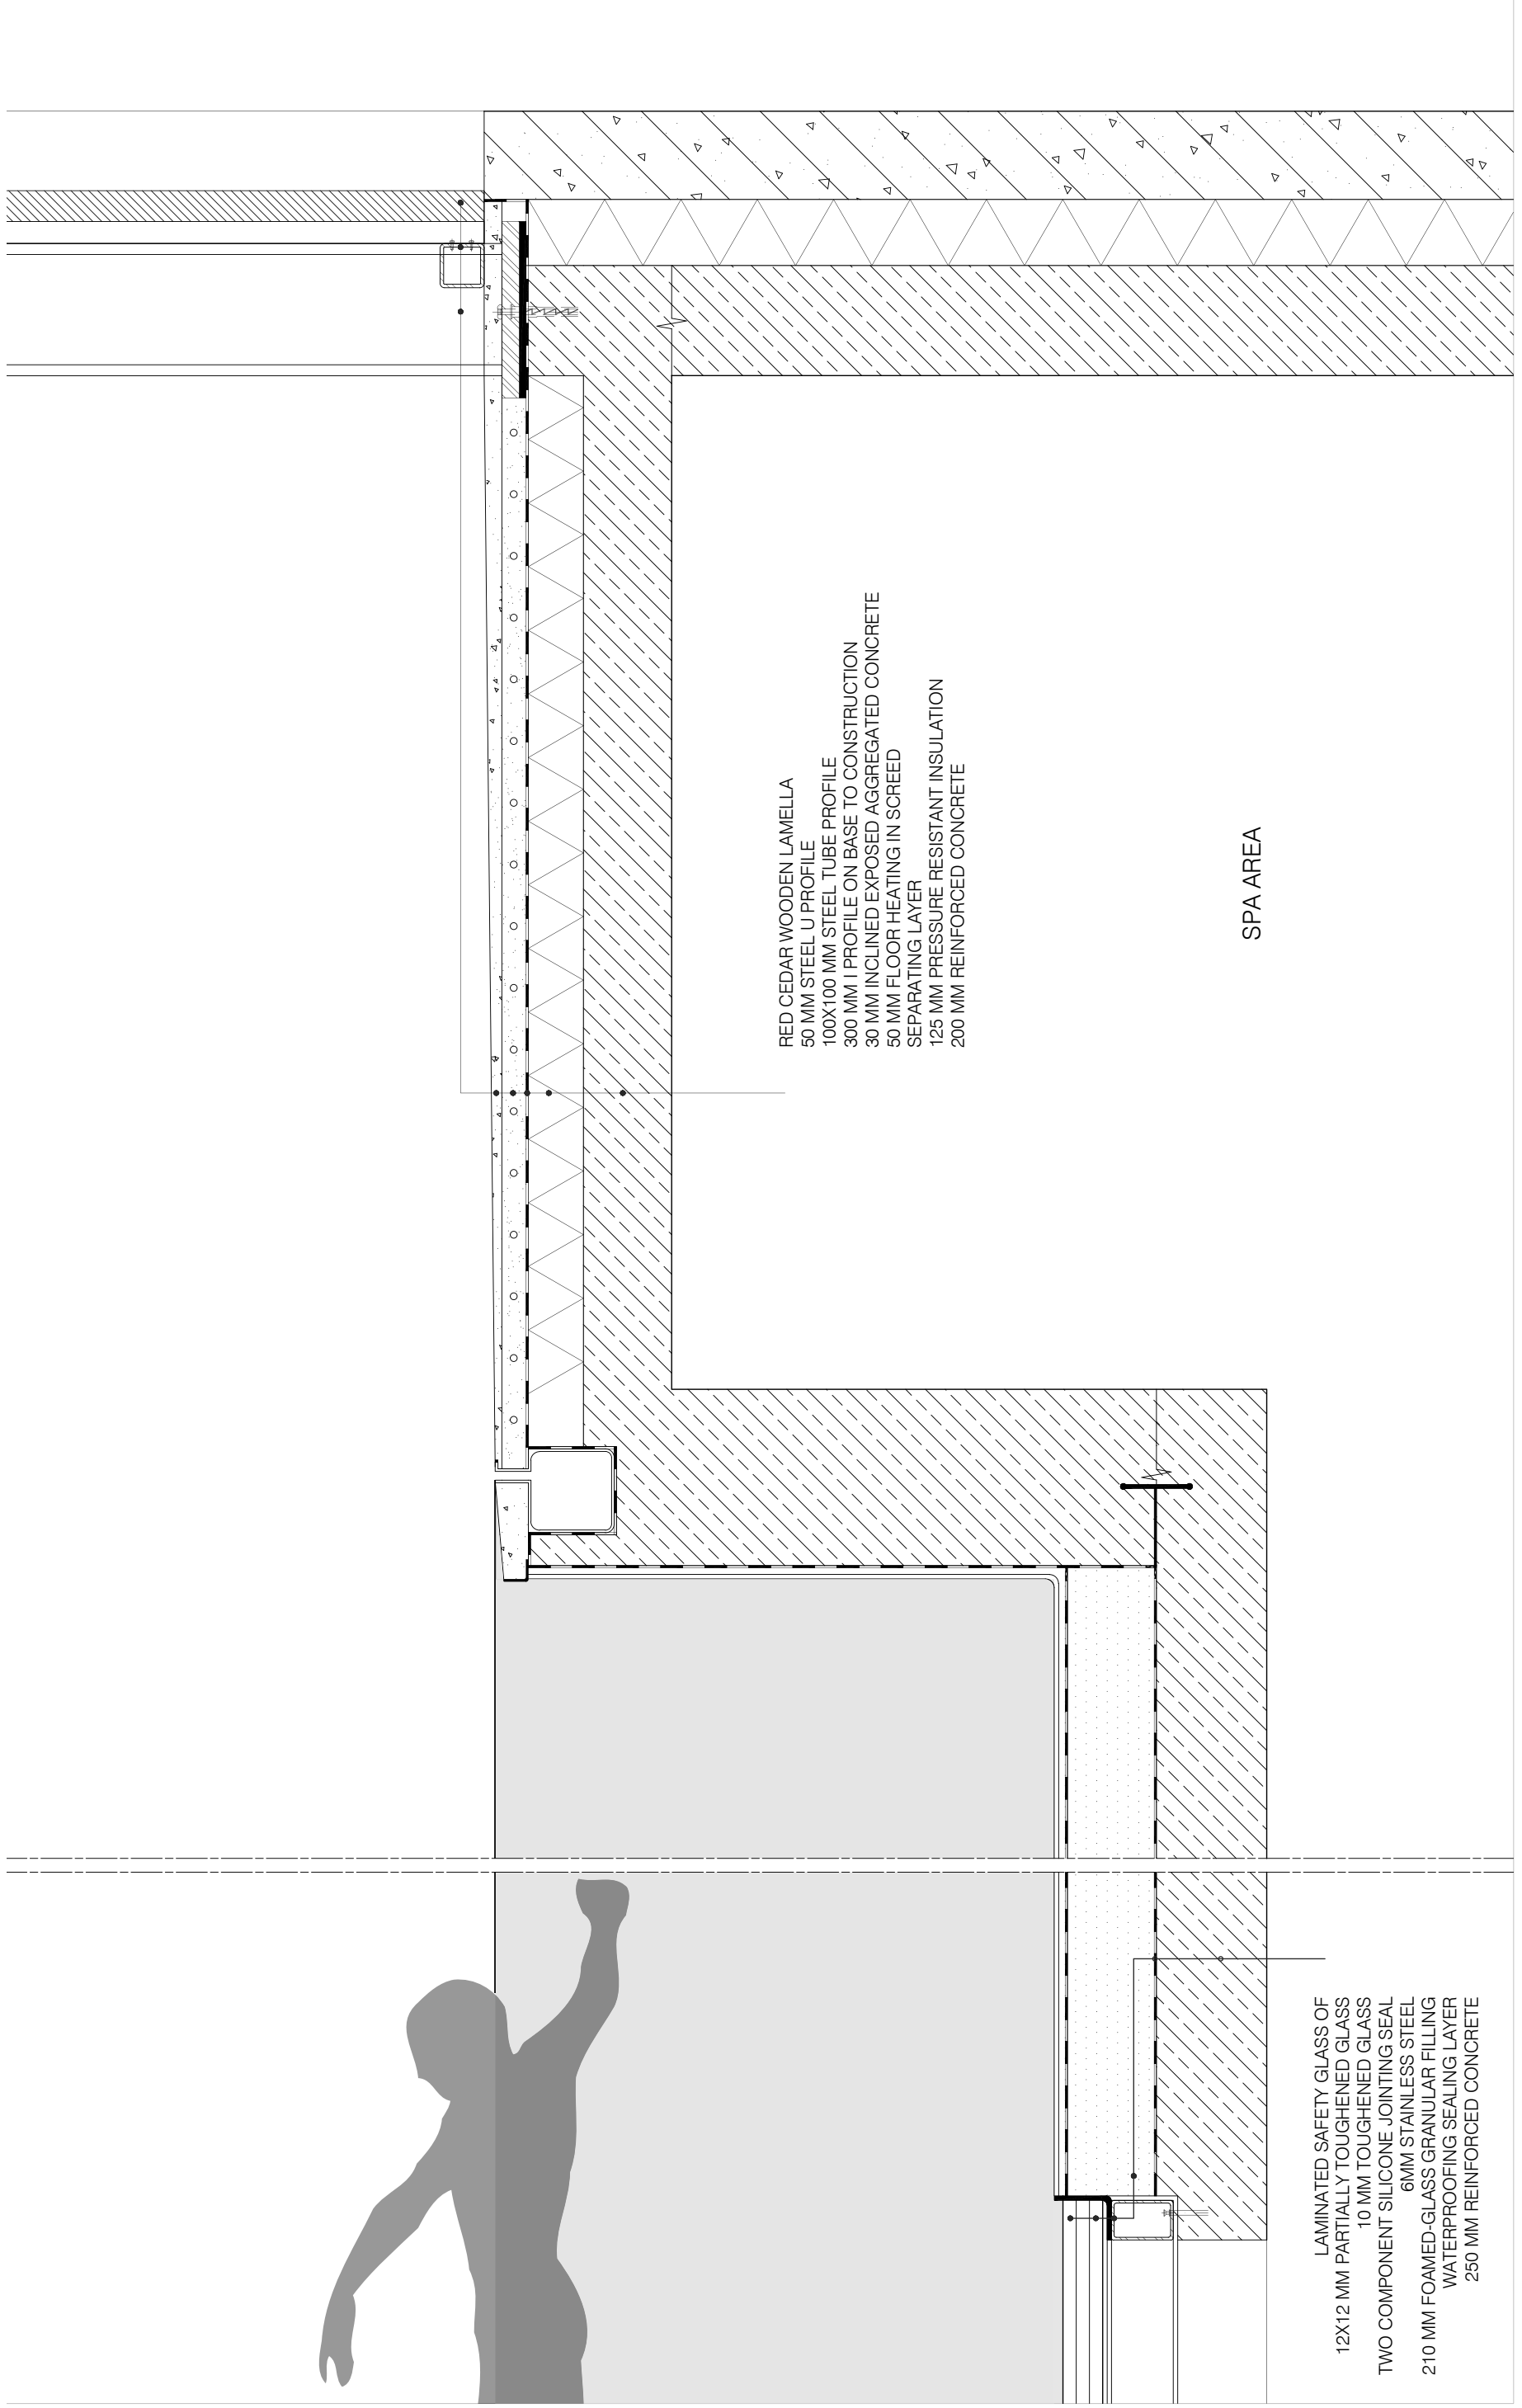

RED CEDAR WOODEN LAMELLA
50 MM STEEL U PROFILE
100X100 MM STEEL TUBE PROFILE
300 MM I PROFILE ON BASE TO CONSTRUCTION
30 MM INCLINED EXPOSED AGGREGATED CONCRETE
50 MM FLOOR HEATING IN SCREED
SEPARATING LAYER
125 MM PRESSURE RESISTANT INSULATION
200 MM REINFORCED CONCRETE

SPA AREA

LAMINATED SAFETY GLASS OF
12X12 MM PARTIALLY TOUGHENED GLASS
10 MM TOUGHENED GLASS
TWO COMPONENT SILICONE JOINTING SEAL
6MM STAINLESS STEEL
210 MM FOAMED-GLASS GRANULAR FILLING
WATERPROOFING SEALING LAYER
250 MM REINFORCED CONCRETE