

Jeroen Haers / 4154339_atE Graduation Studio / Beyond the Current_P5 / November 3, 2017




Rooftop Terrace



Communal Inner Garden



Building Block

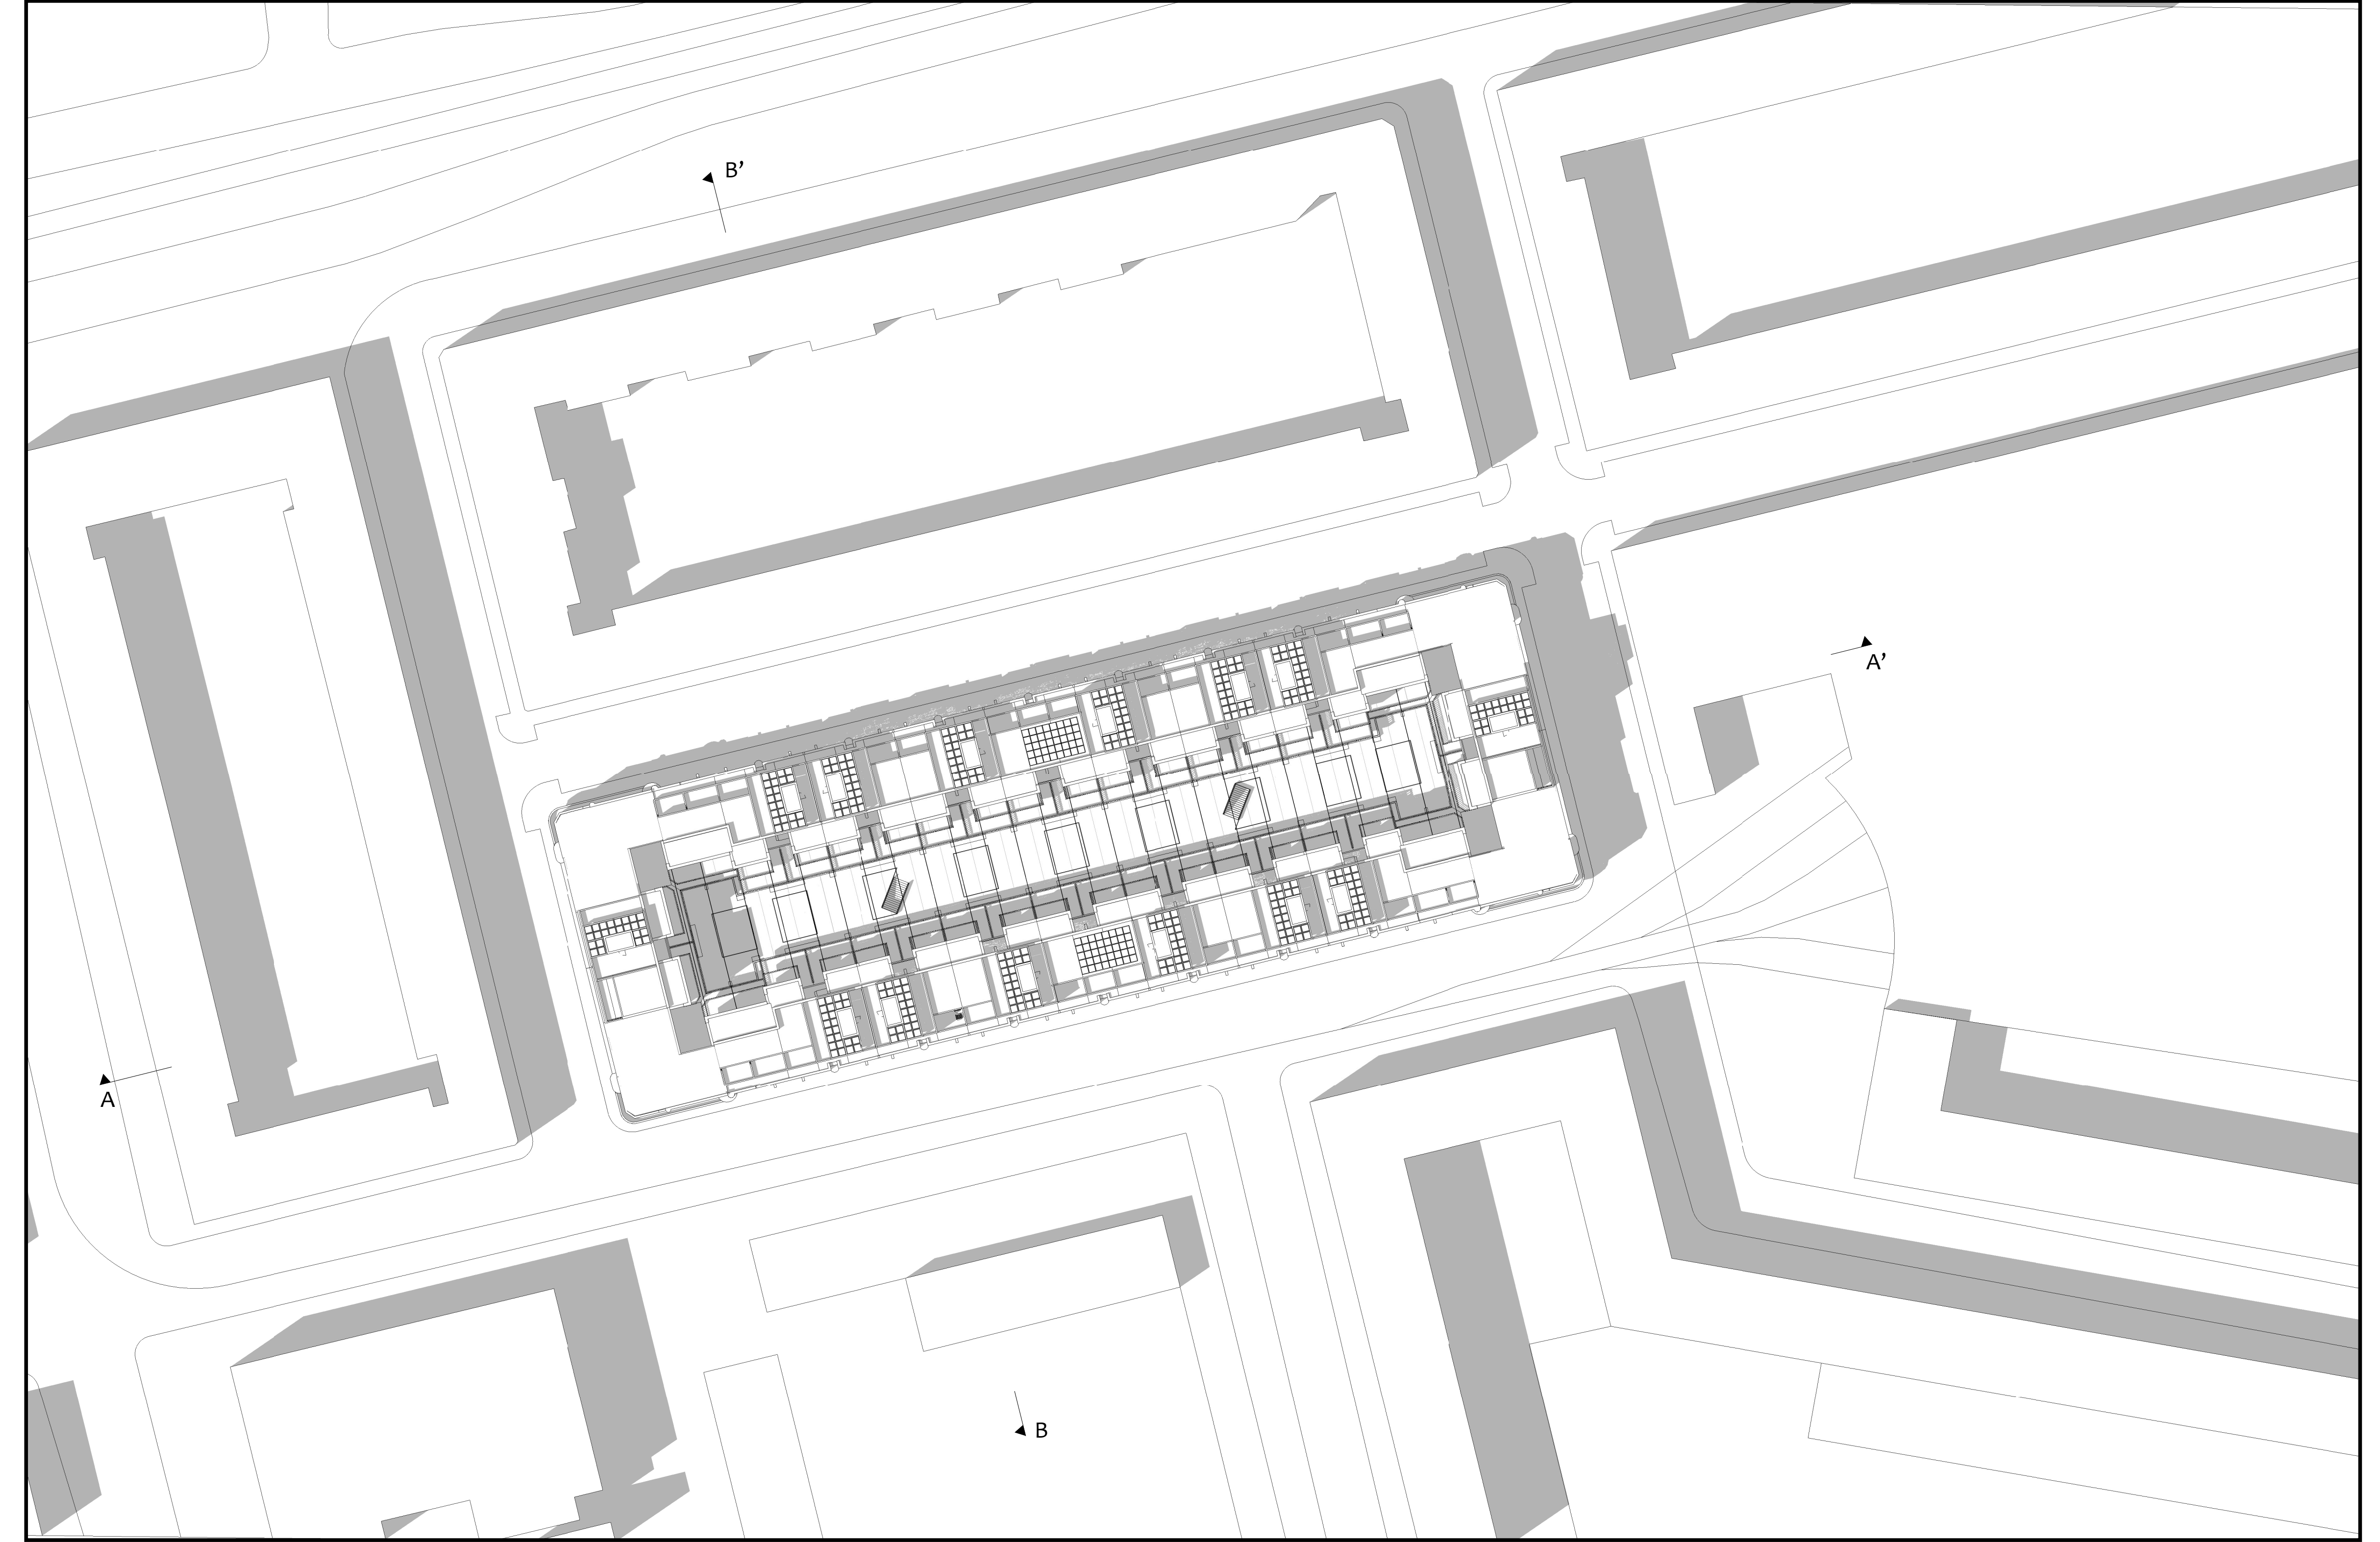


Context 1: 500




Section AA' 1: 500




Section BB' 1: 500

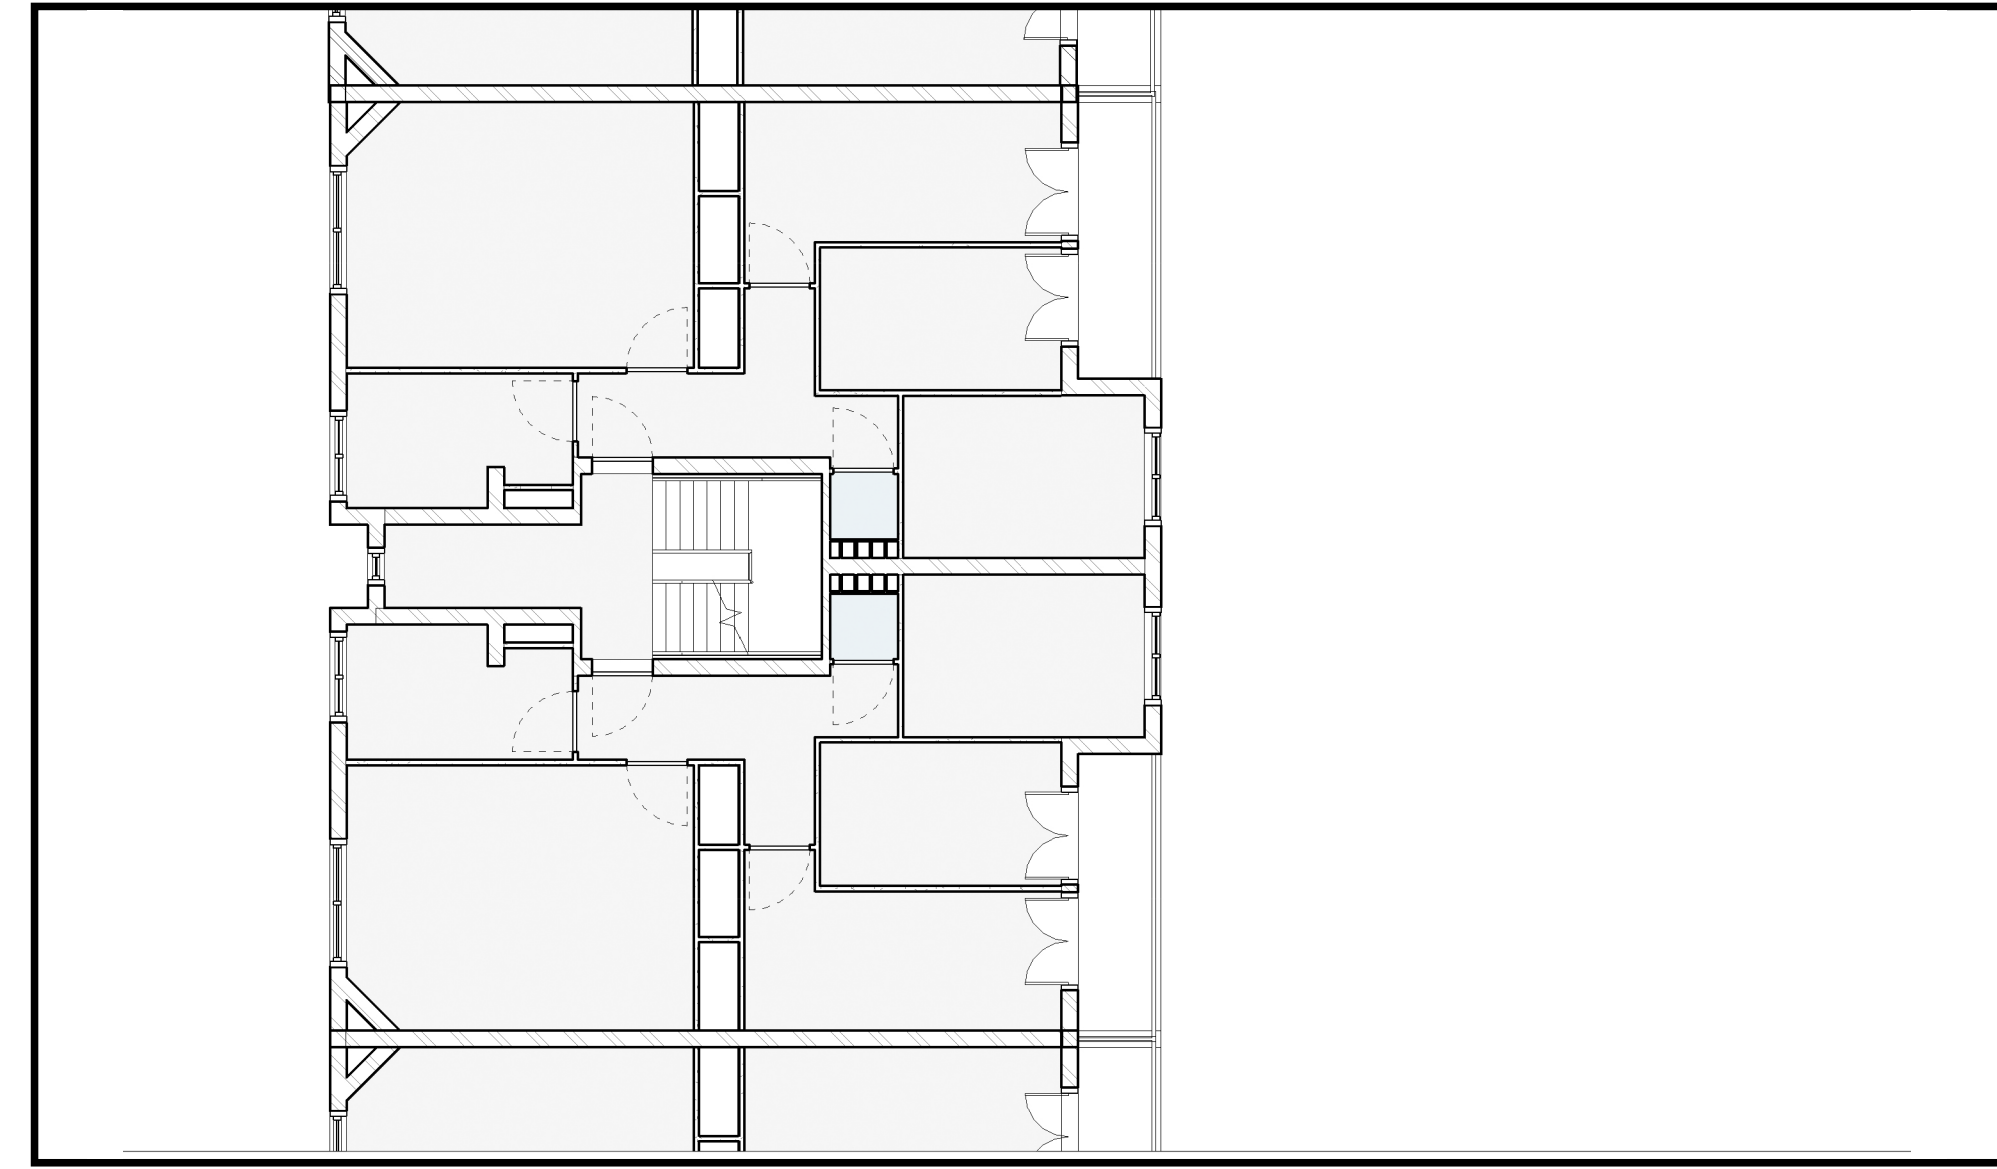


Original Third Floor 1:100

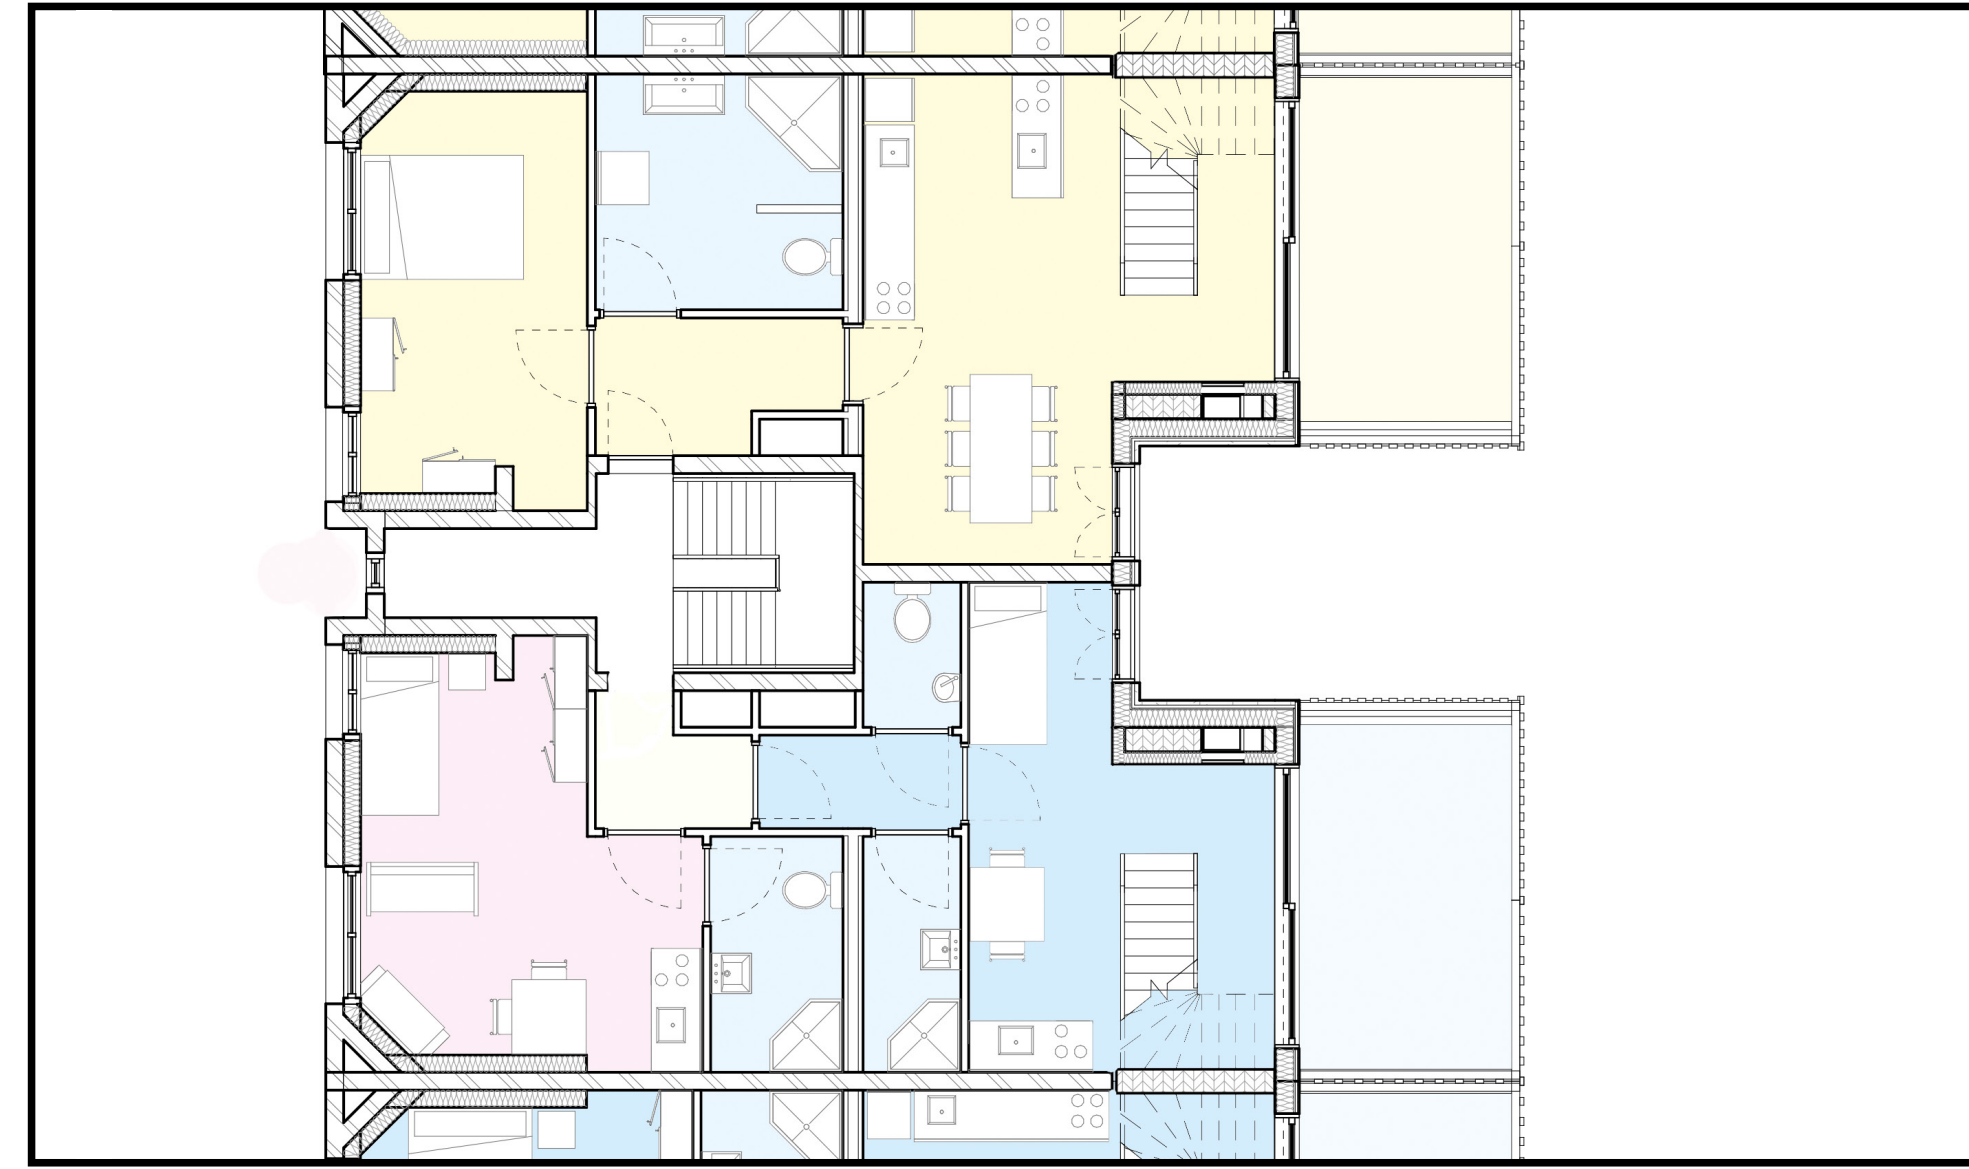


Renovated Third Floor 1:100

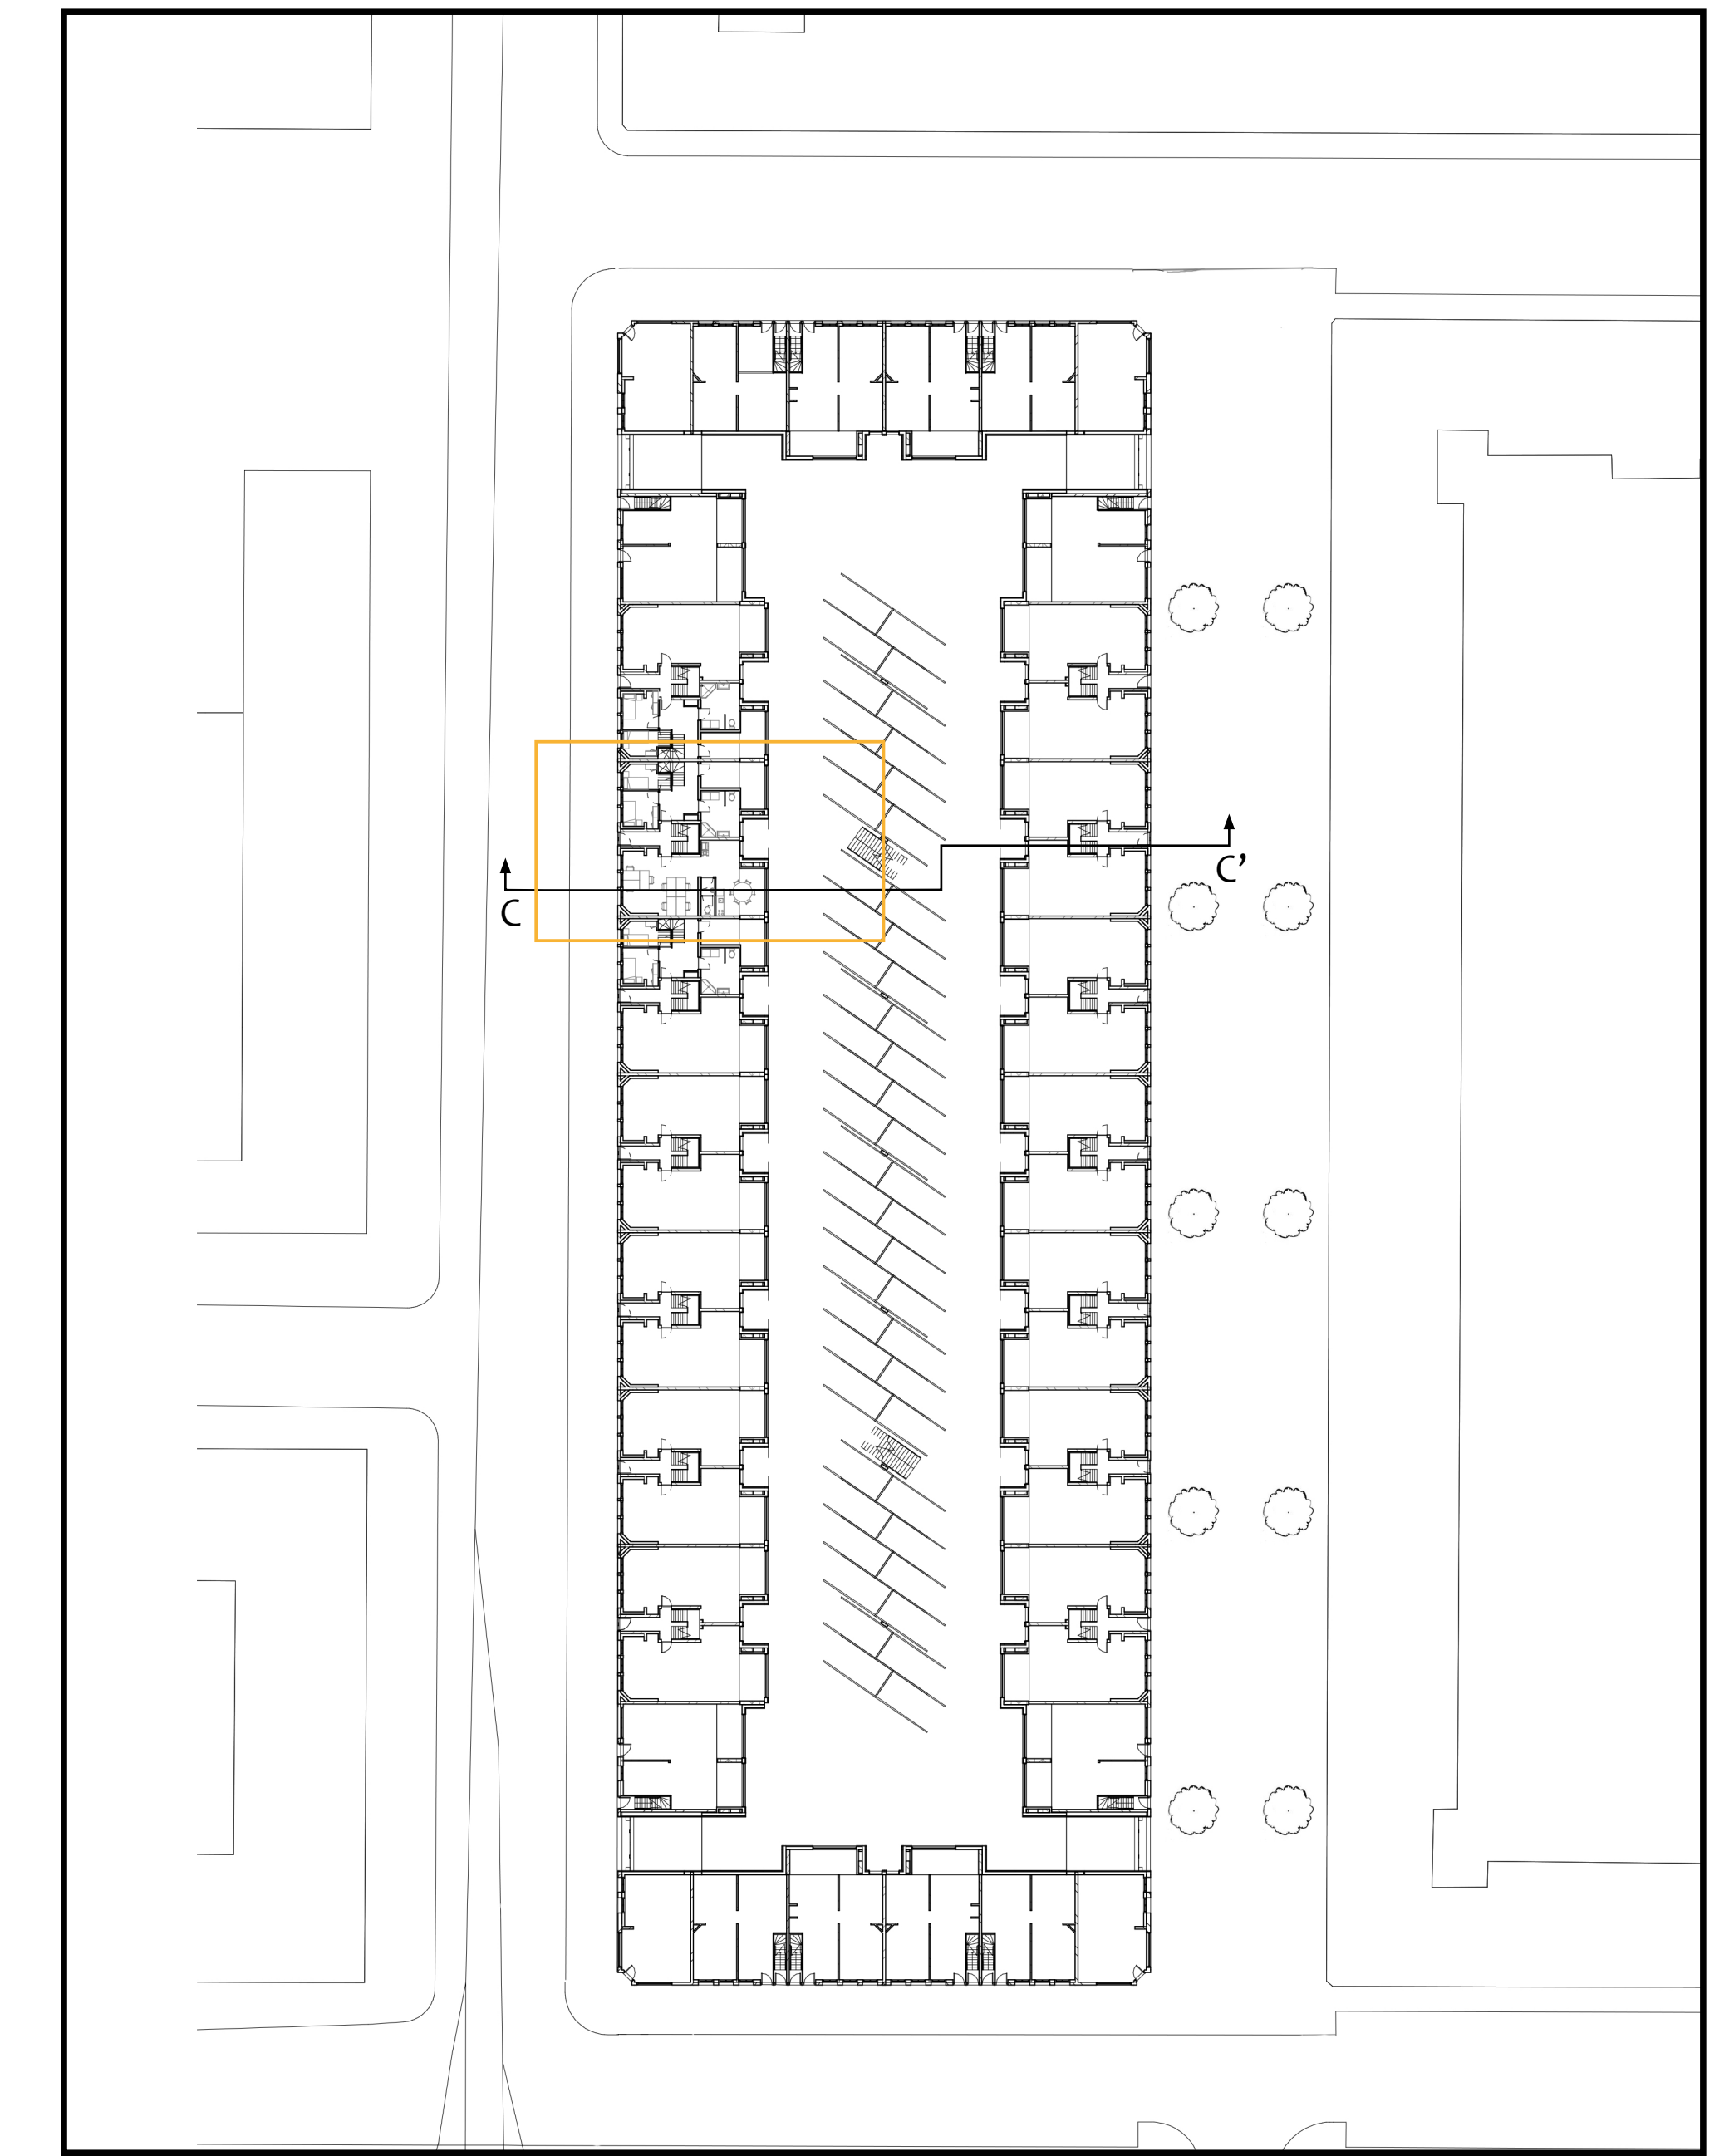


Building Block First Floor 1:100

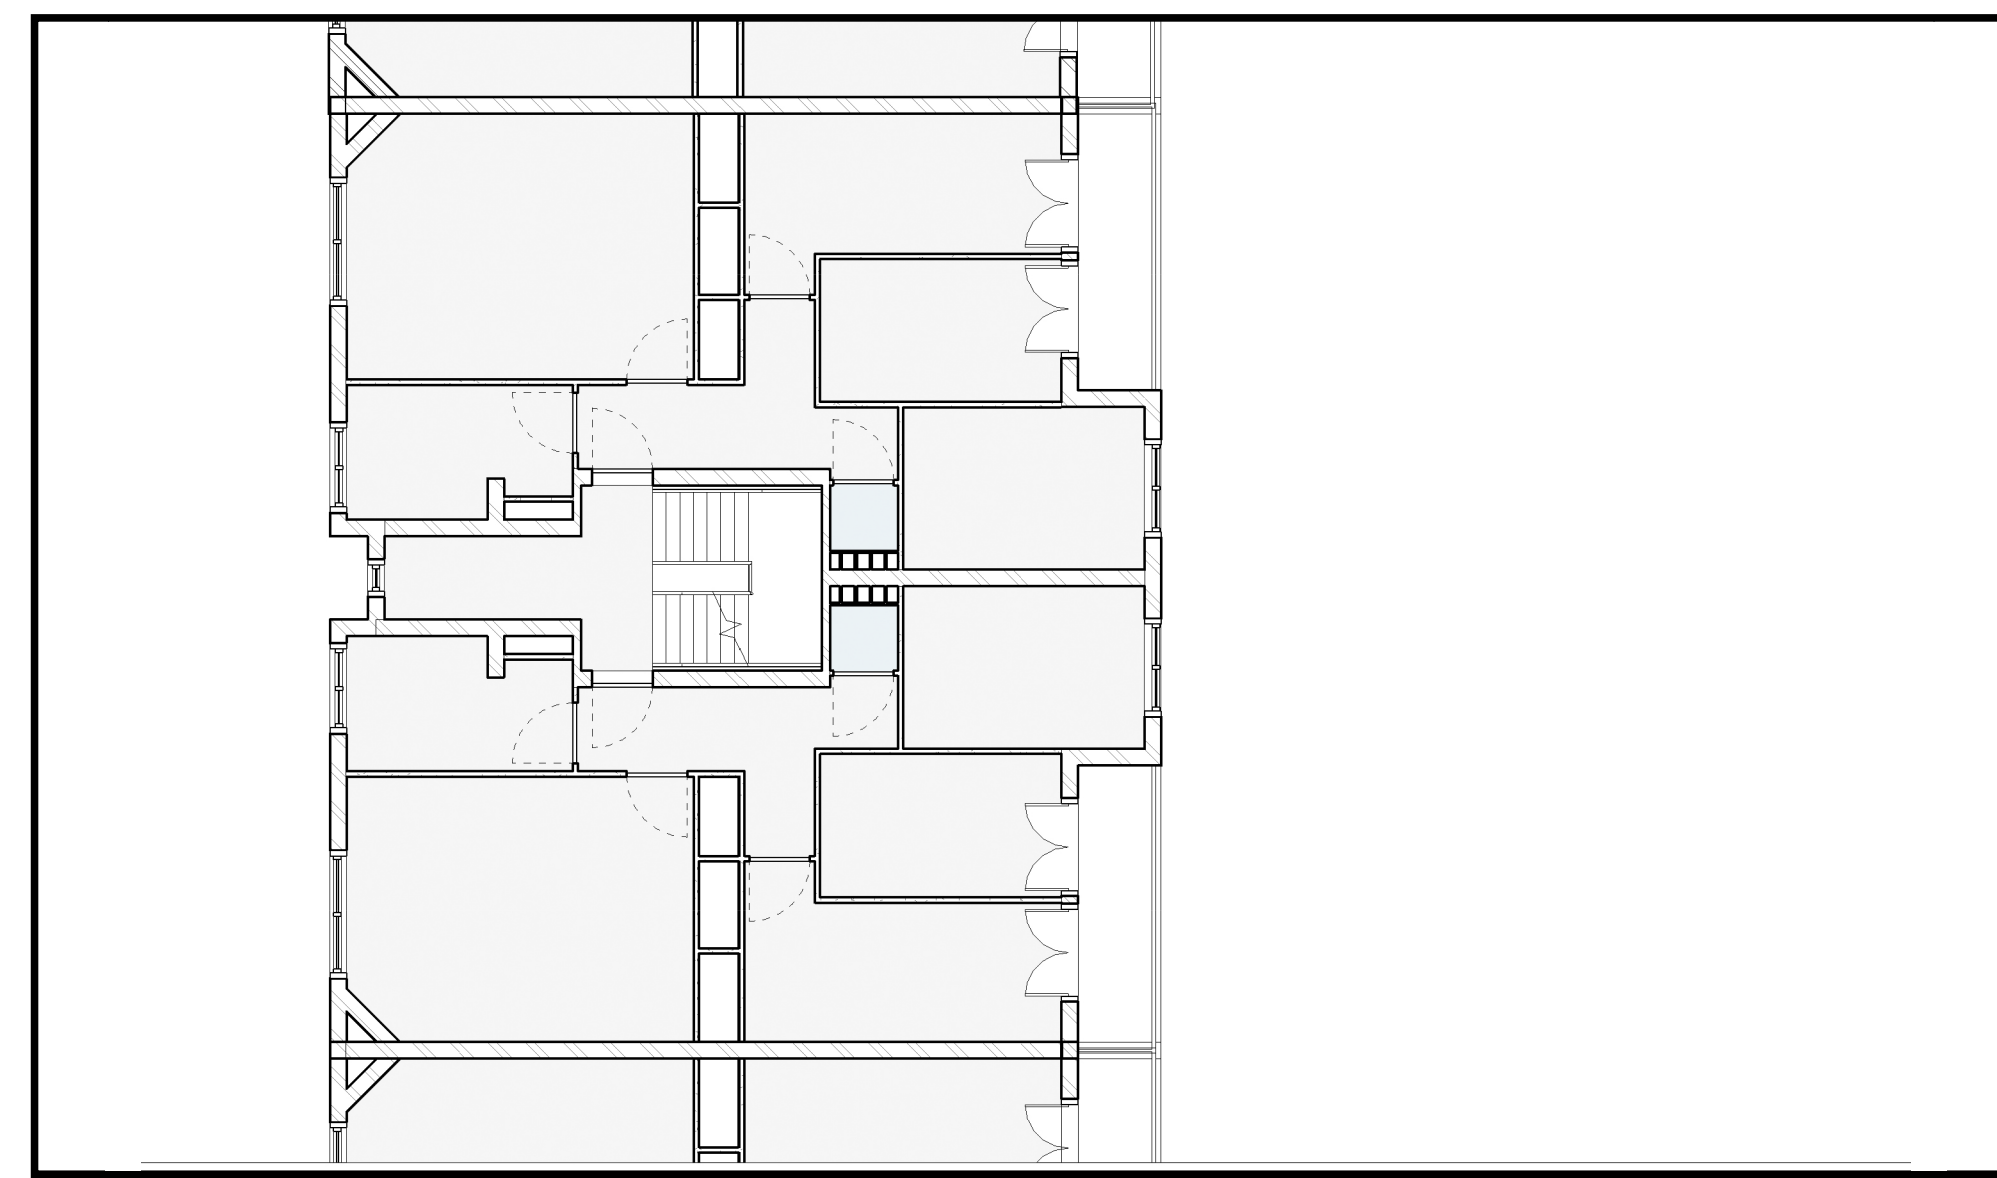


Original Second Floor 1:100

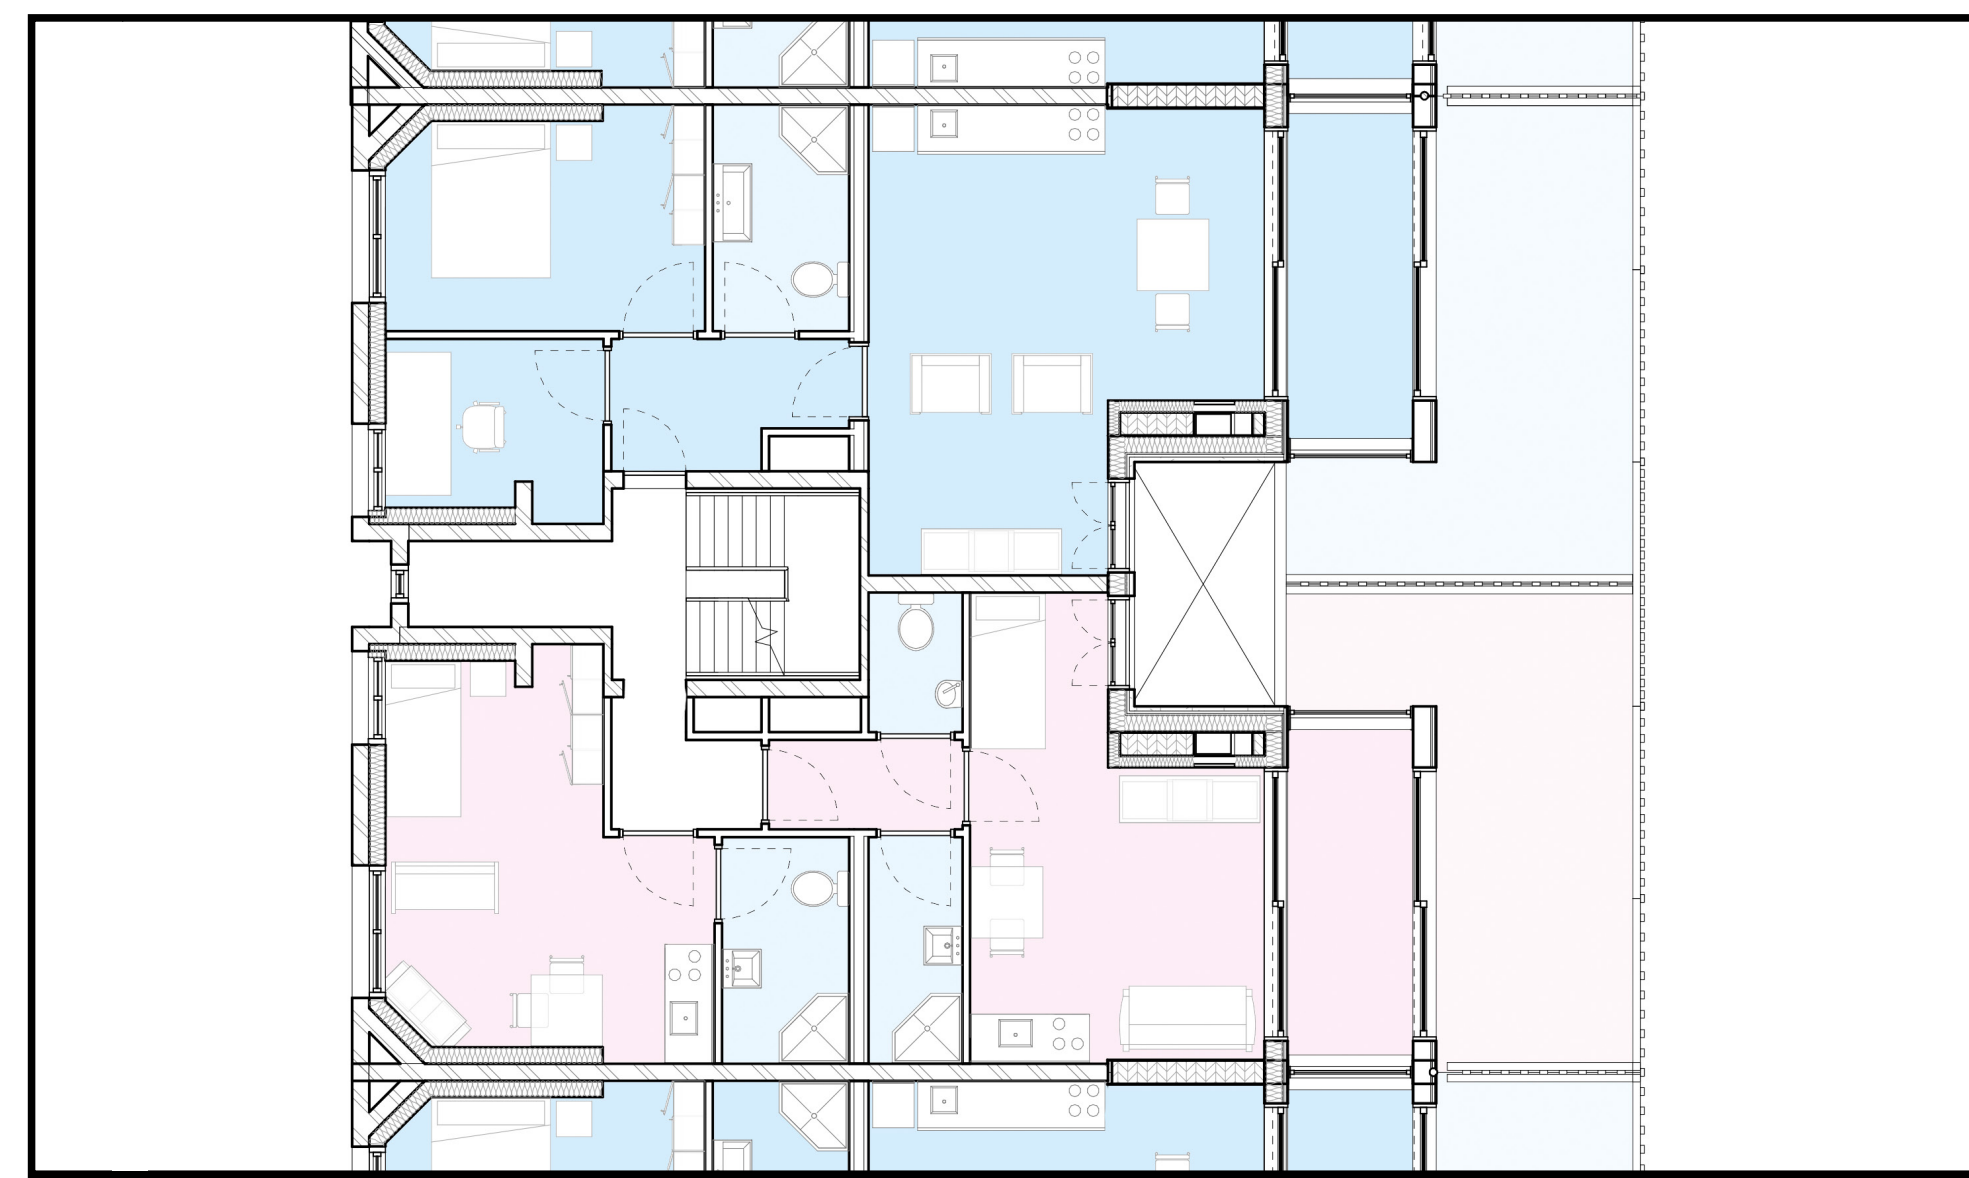


Renovated Second Floor 1:100

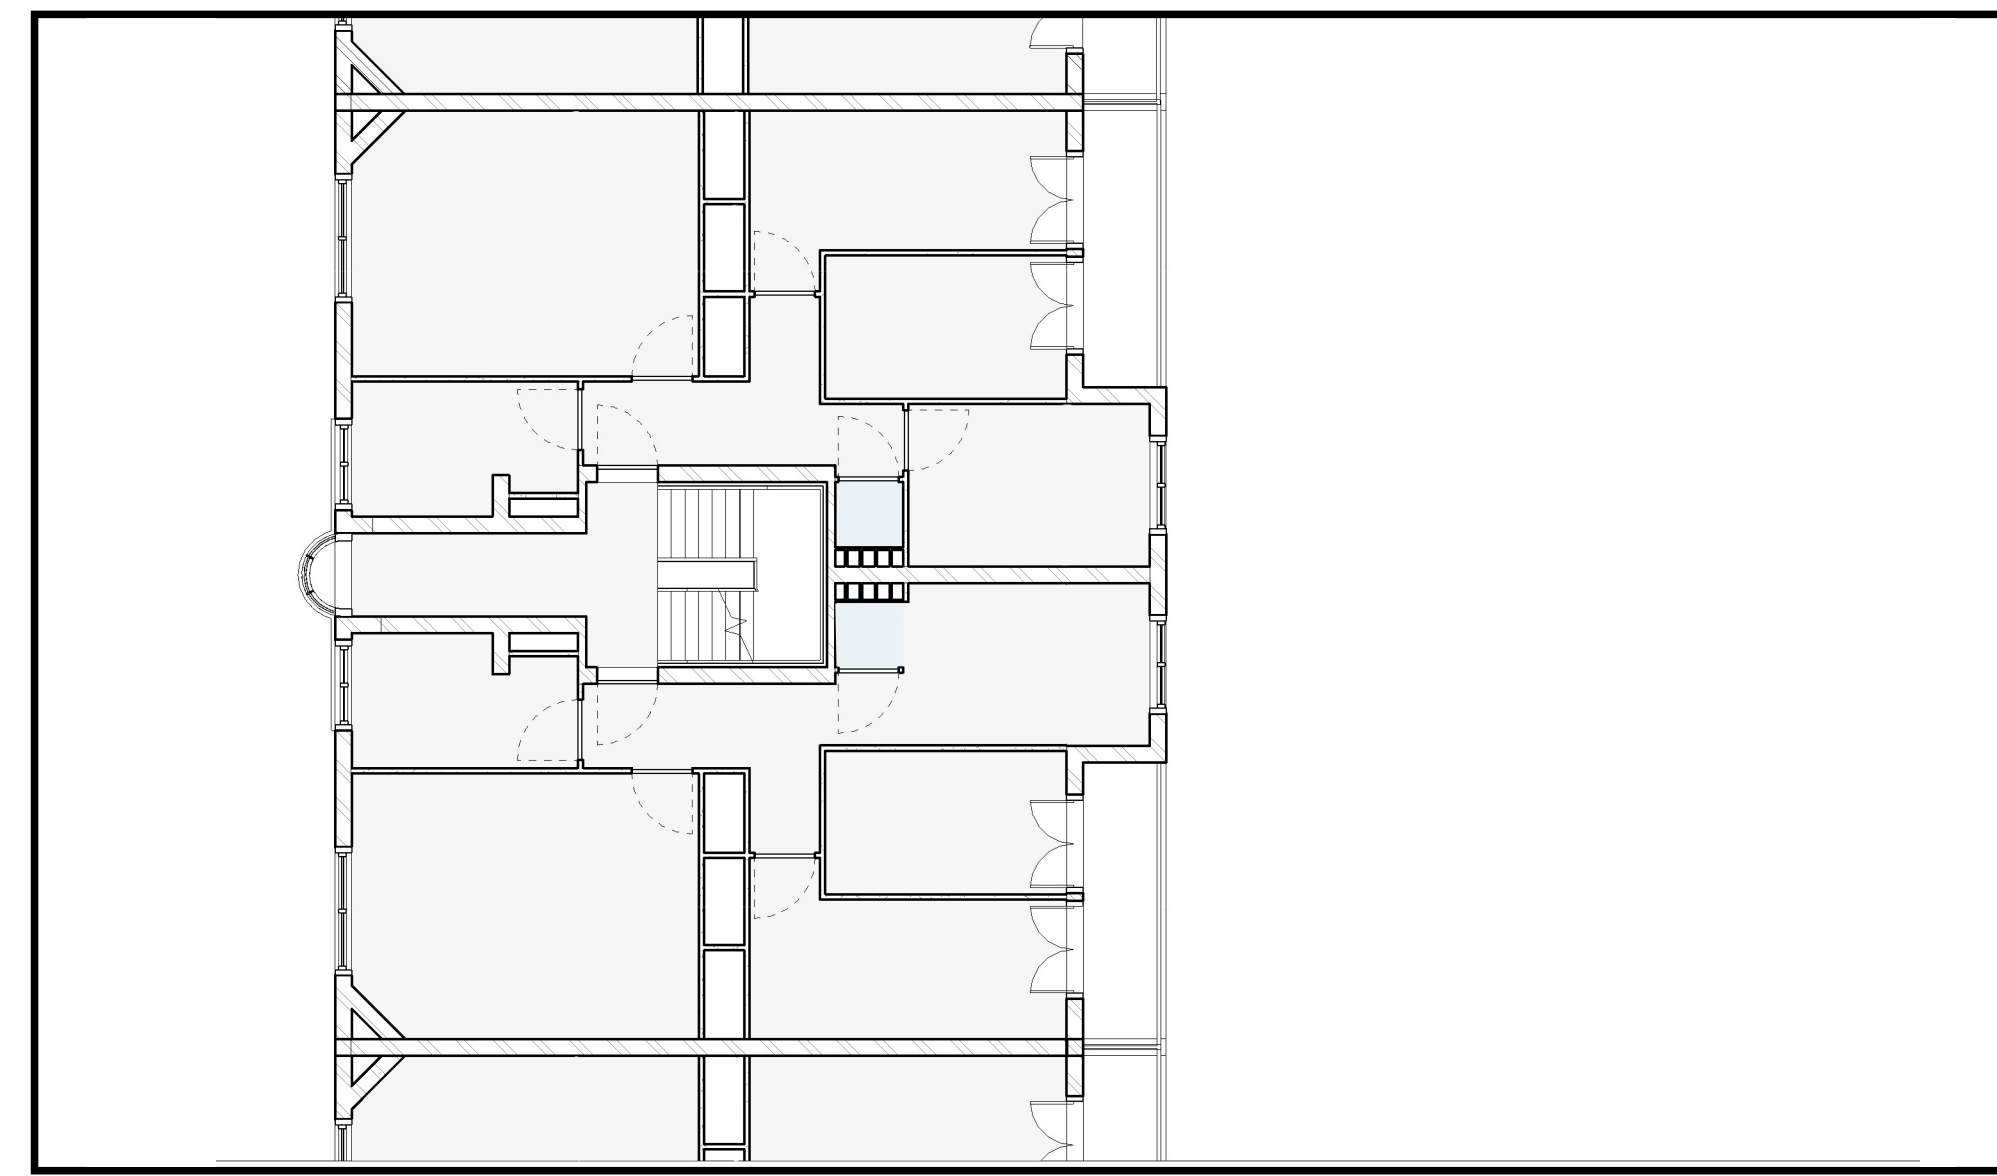


Original First Floor 1:100

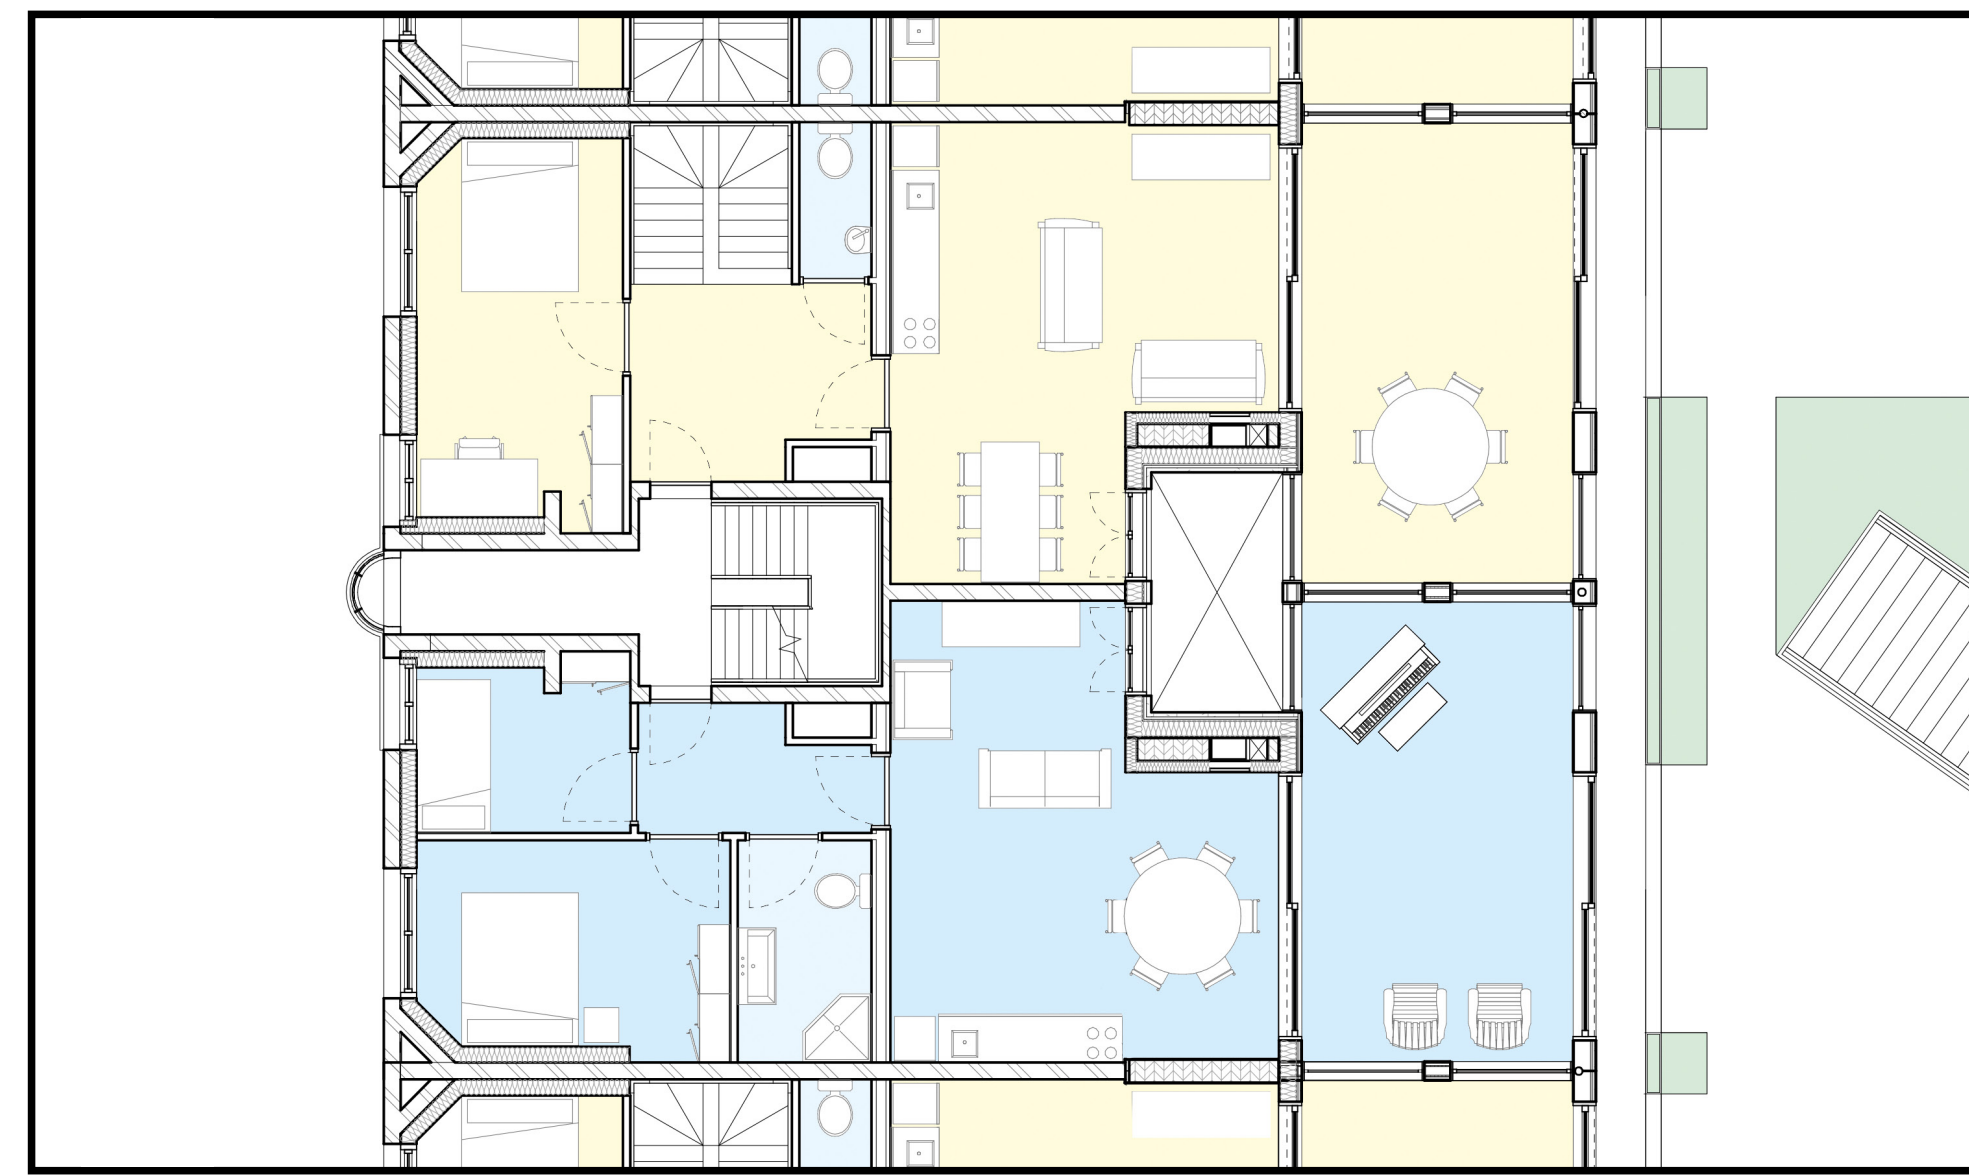


Renovated First Floor 1:100

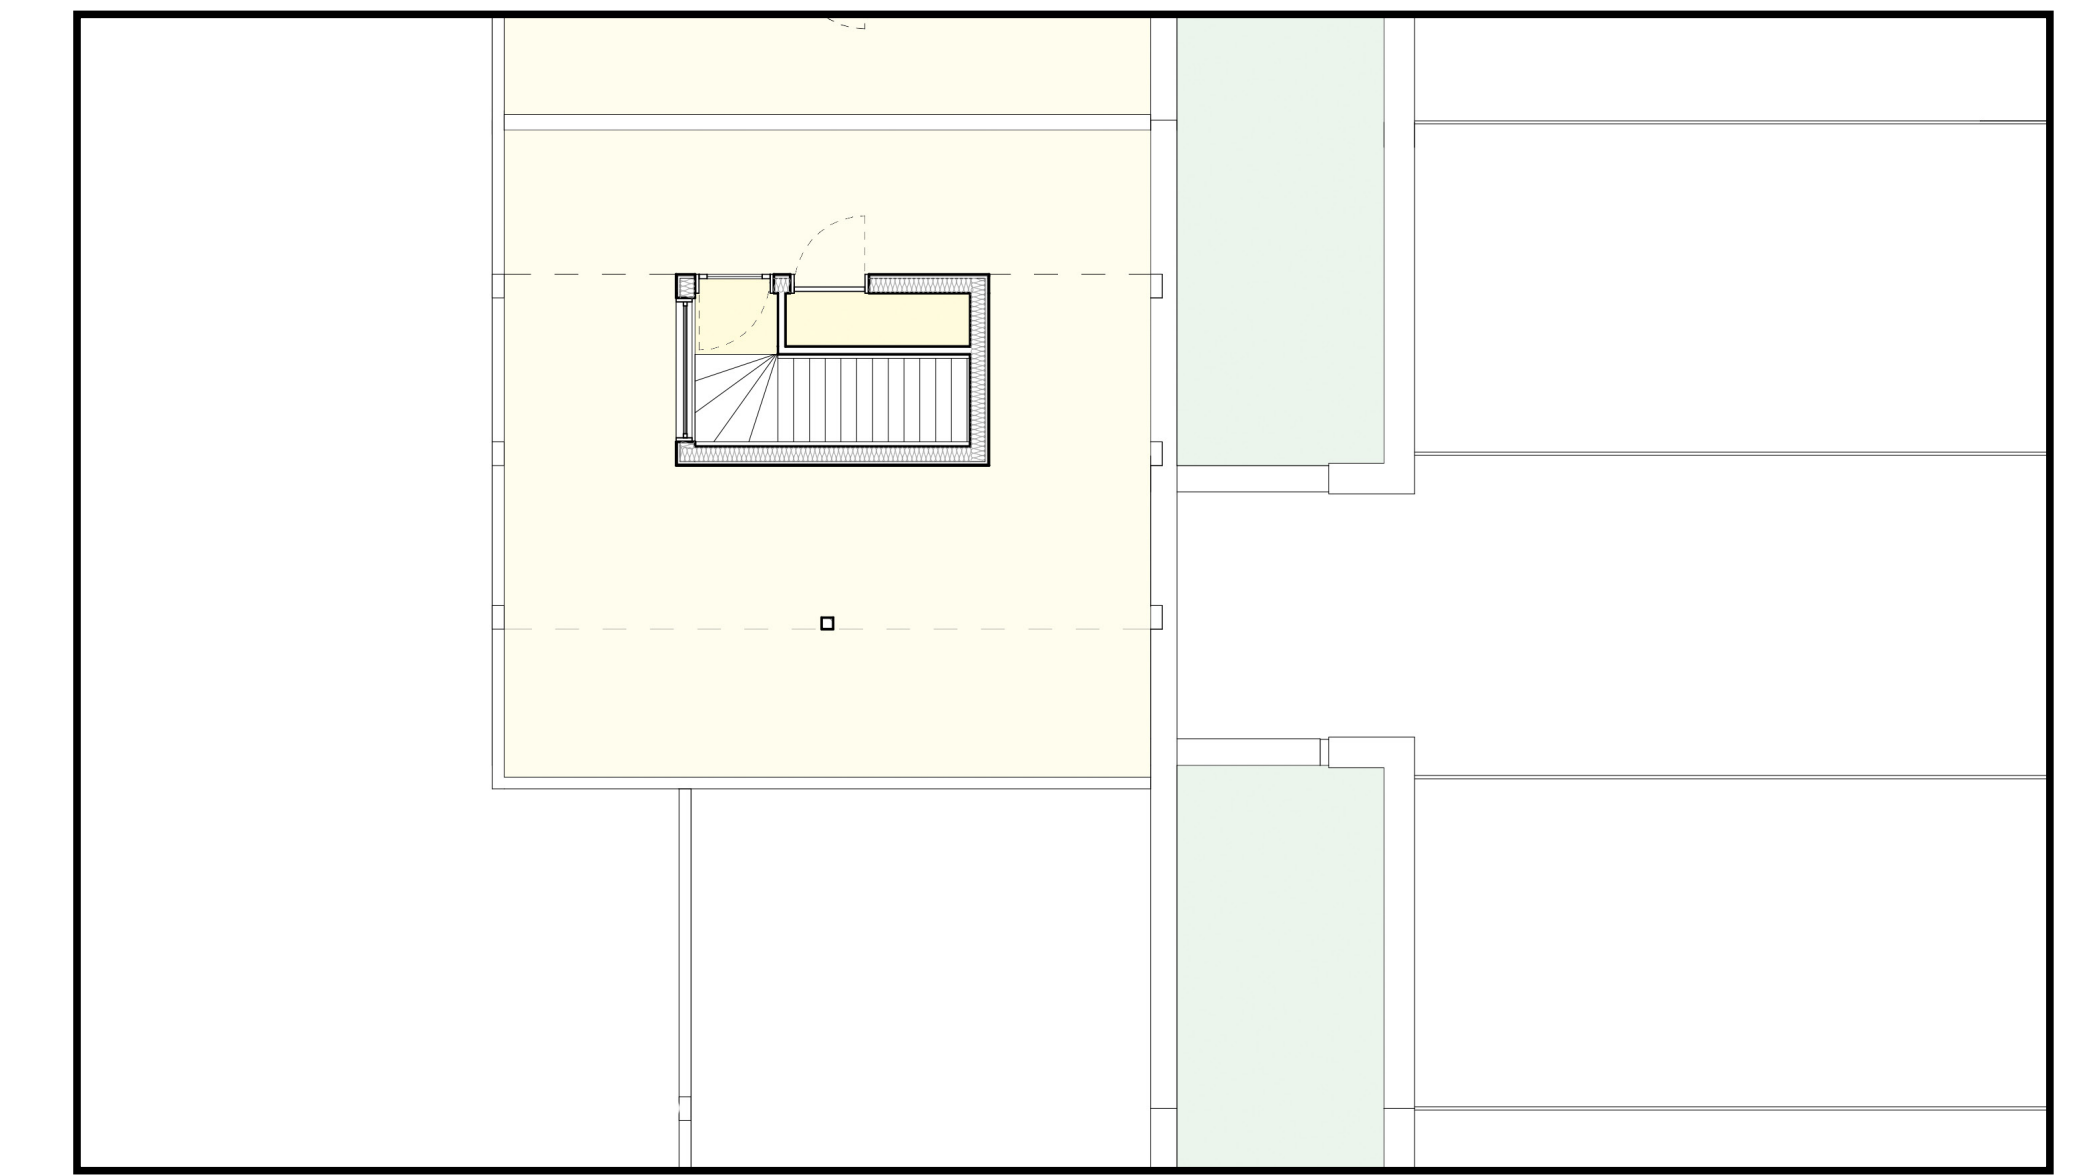


New Roof Terrace 1:100

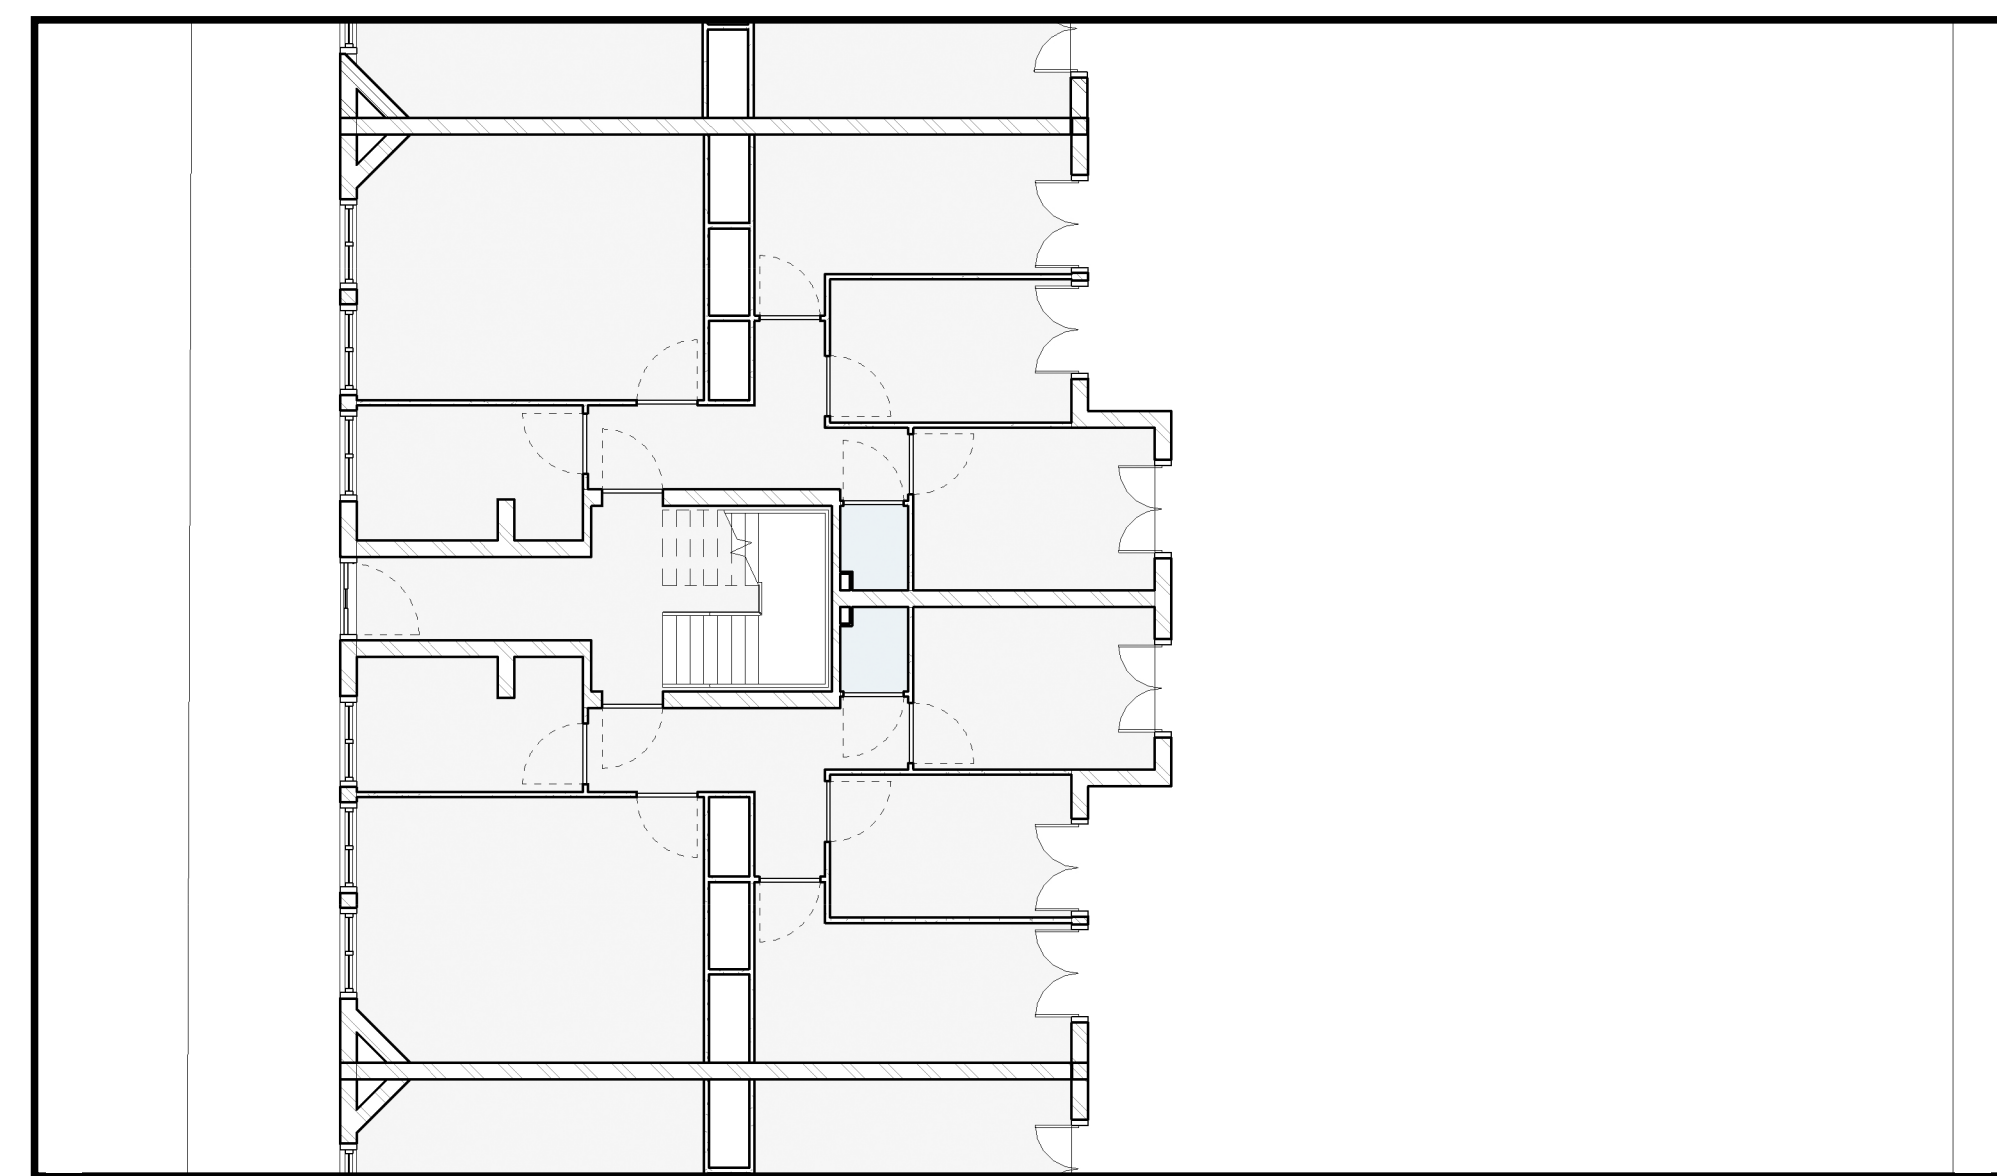

Original Ground Floor 1:100

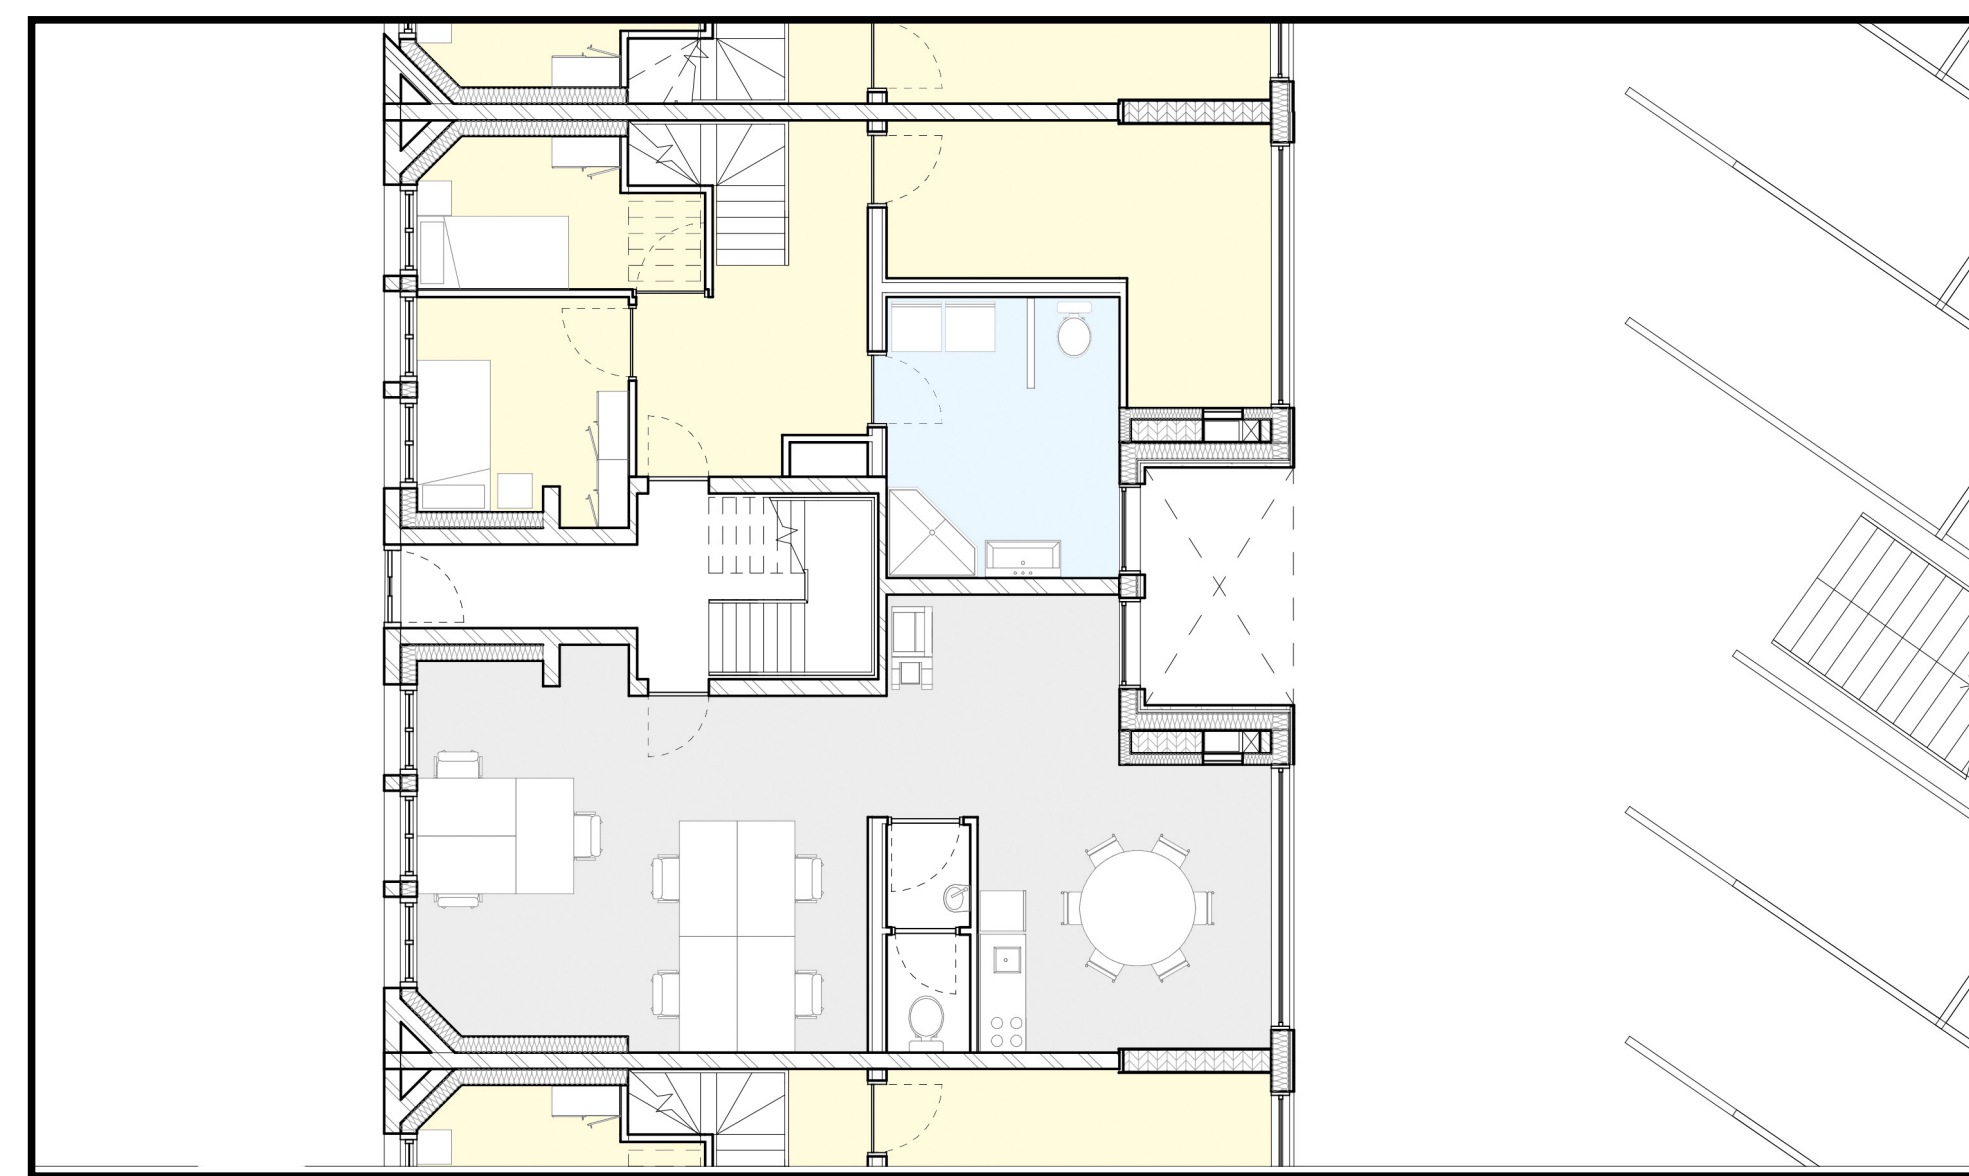


Renovated Ground Floor 1:100

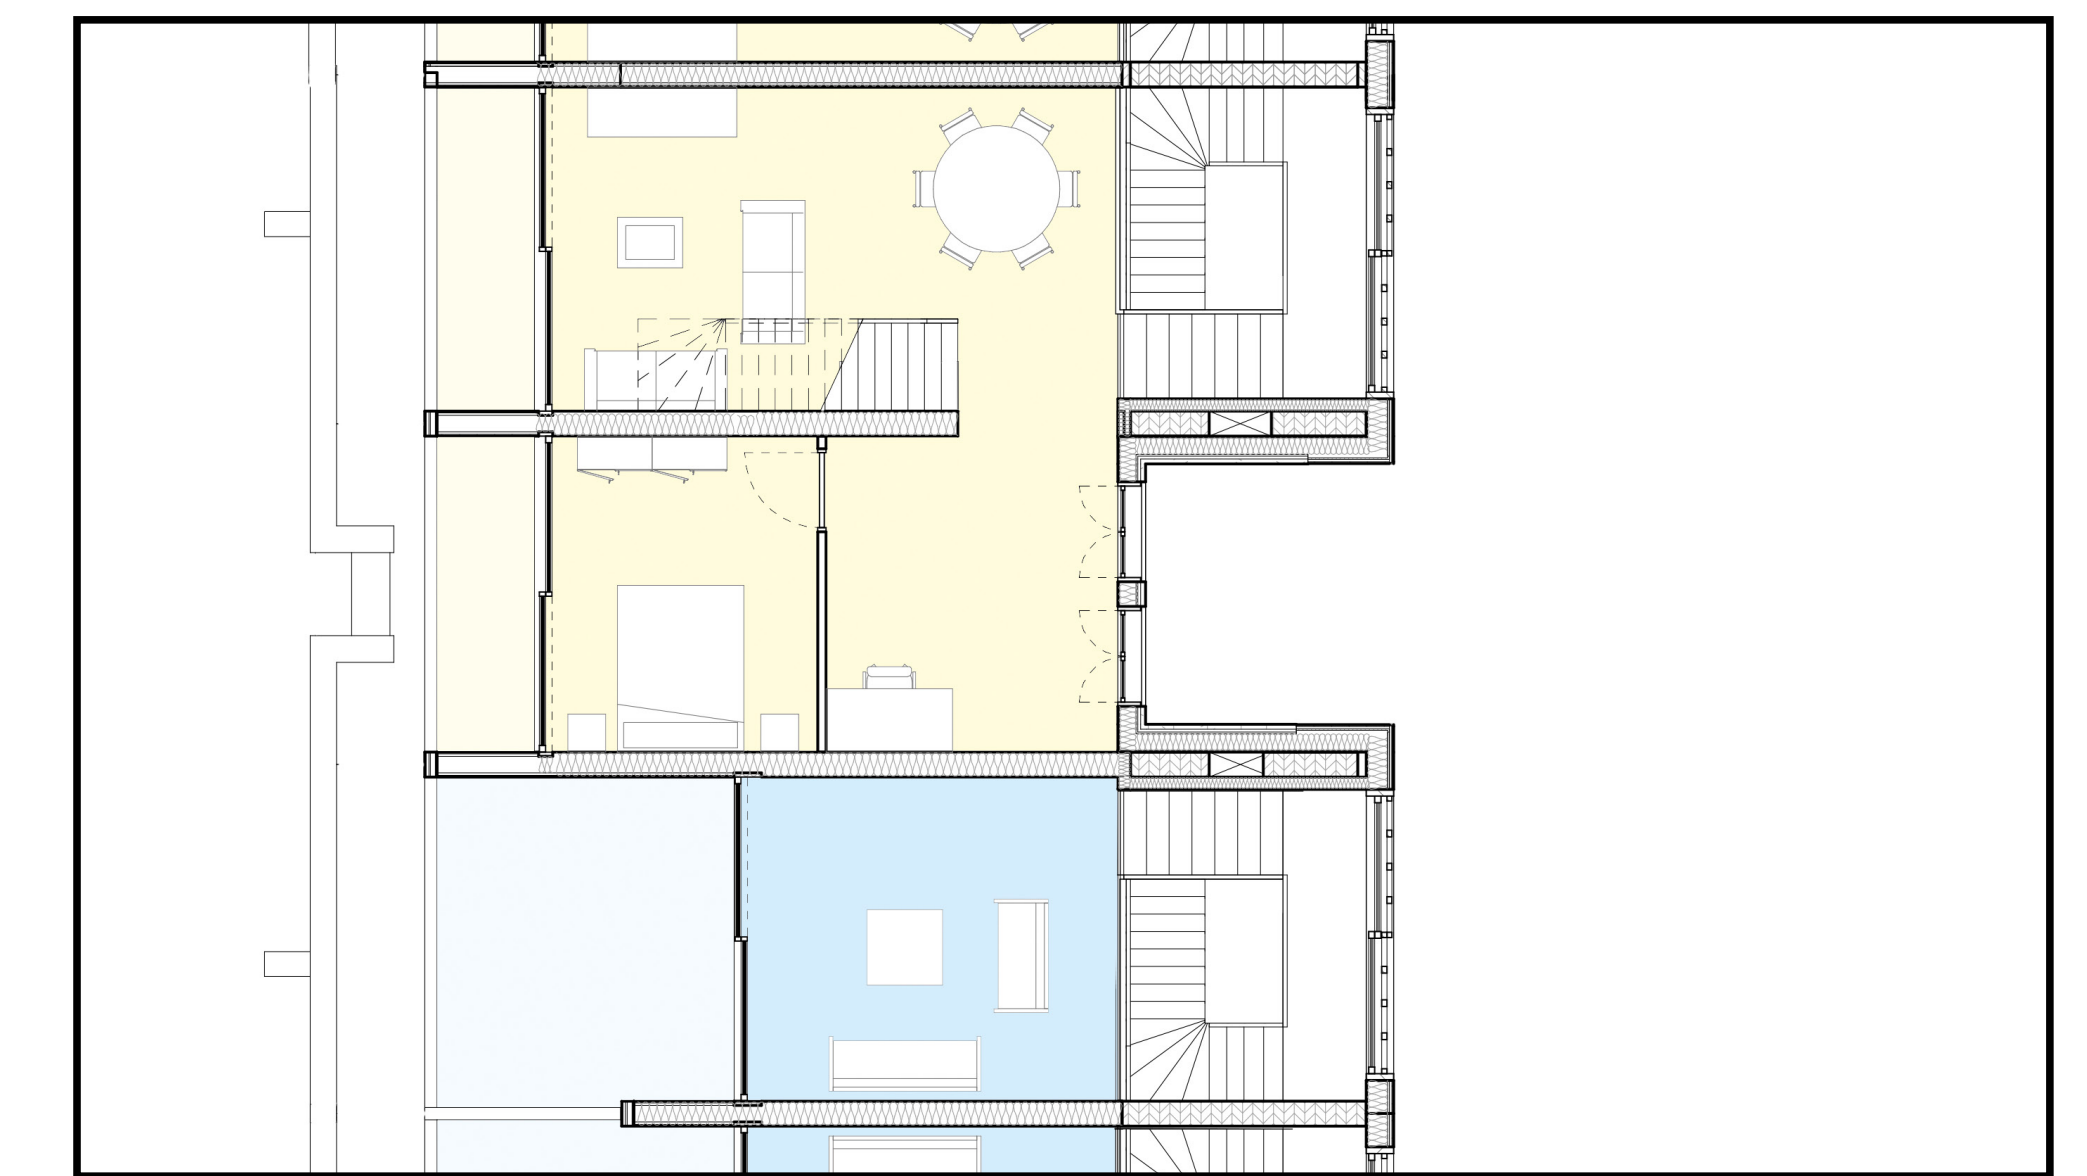

New Fourth Floor 1:100



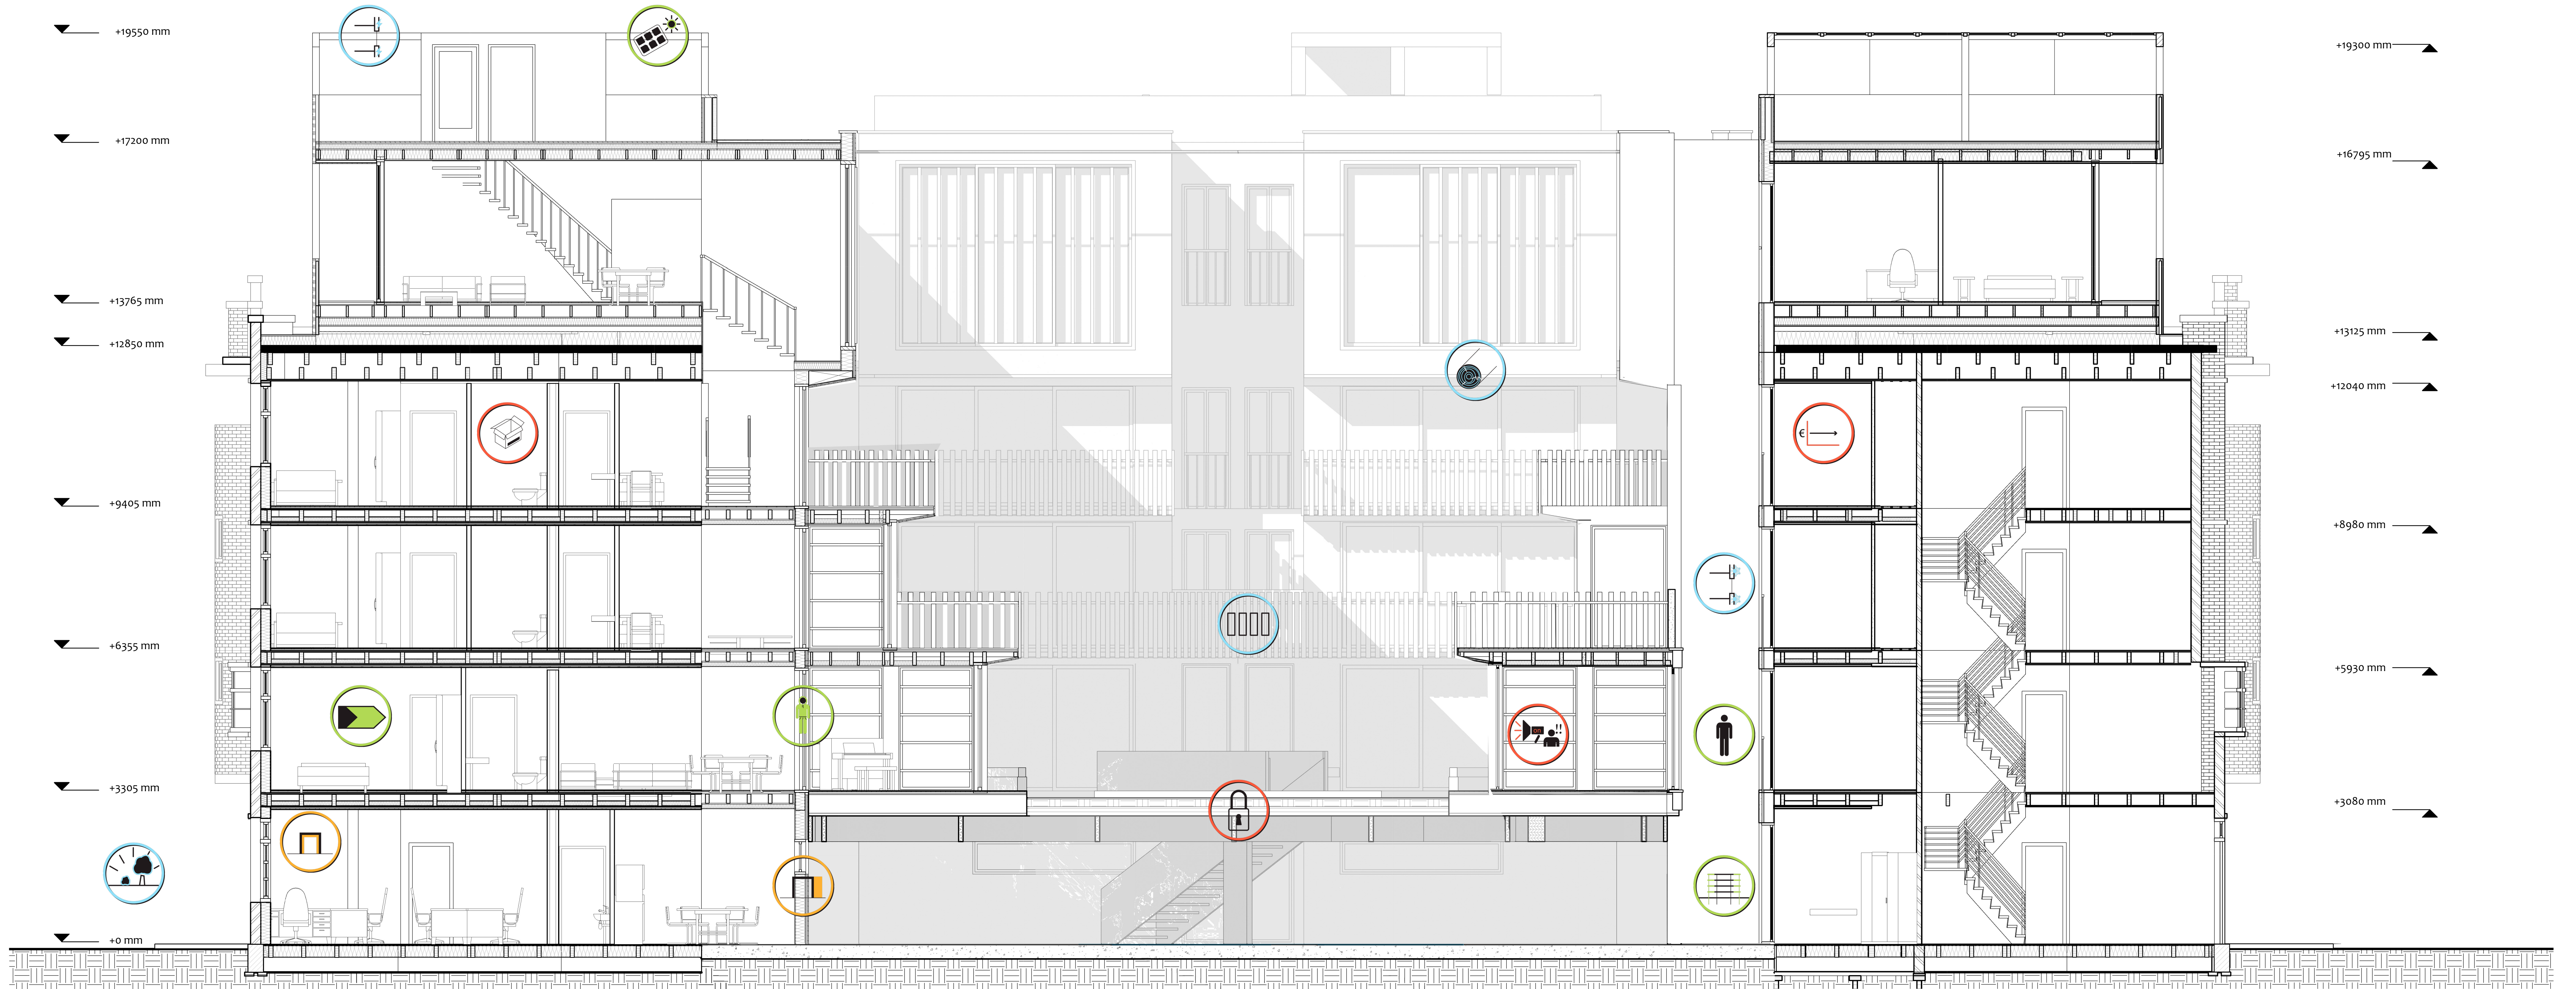

Section CC' 1:50



New Inner North Facade 1:100



New Inner North Facade 1:100




New Inner North Facade 1:100




New Inner North Facade 1:100


Jeroen Haers / 4154339_aE Graduation Studio / Beyond the Current_ P5 / November 3, 2017

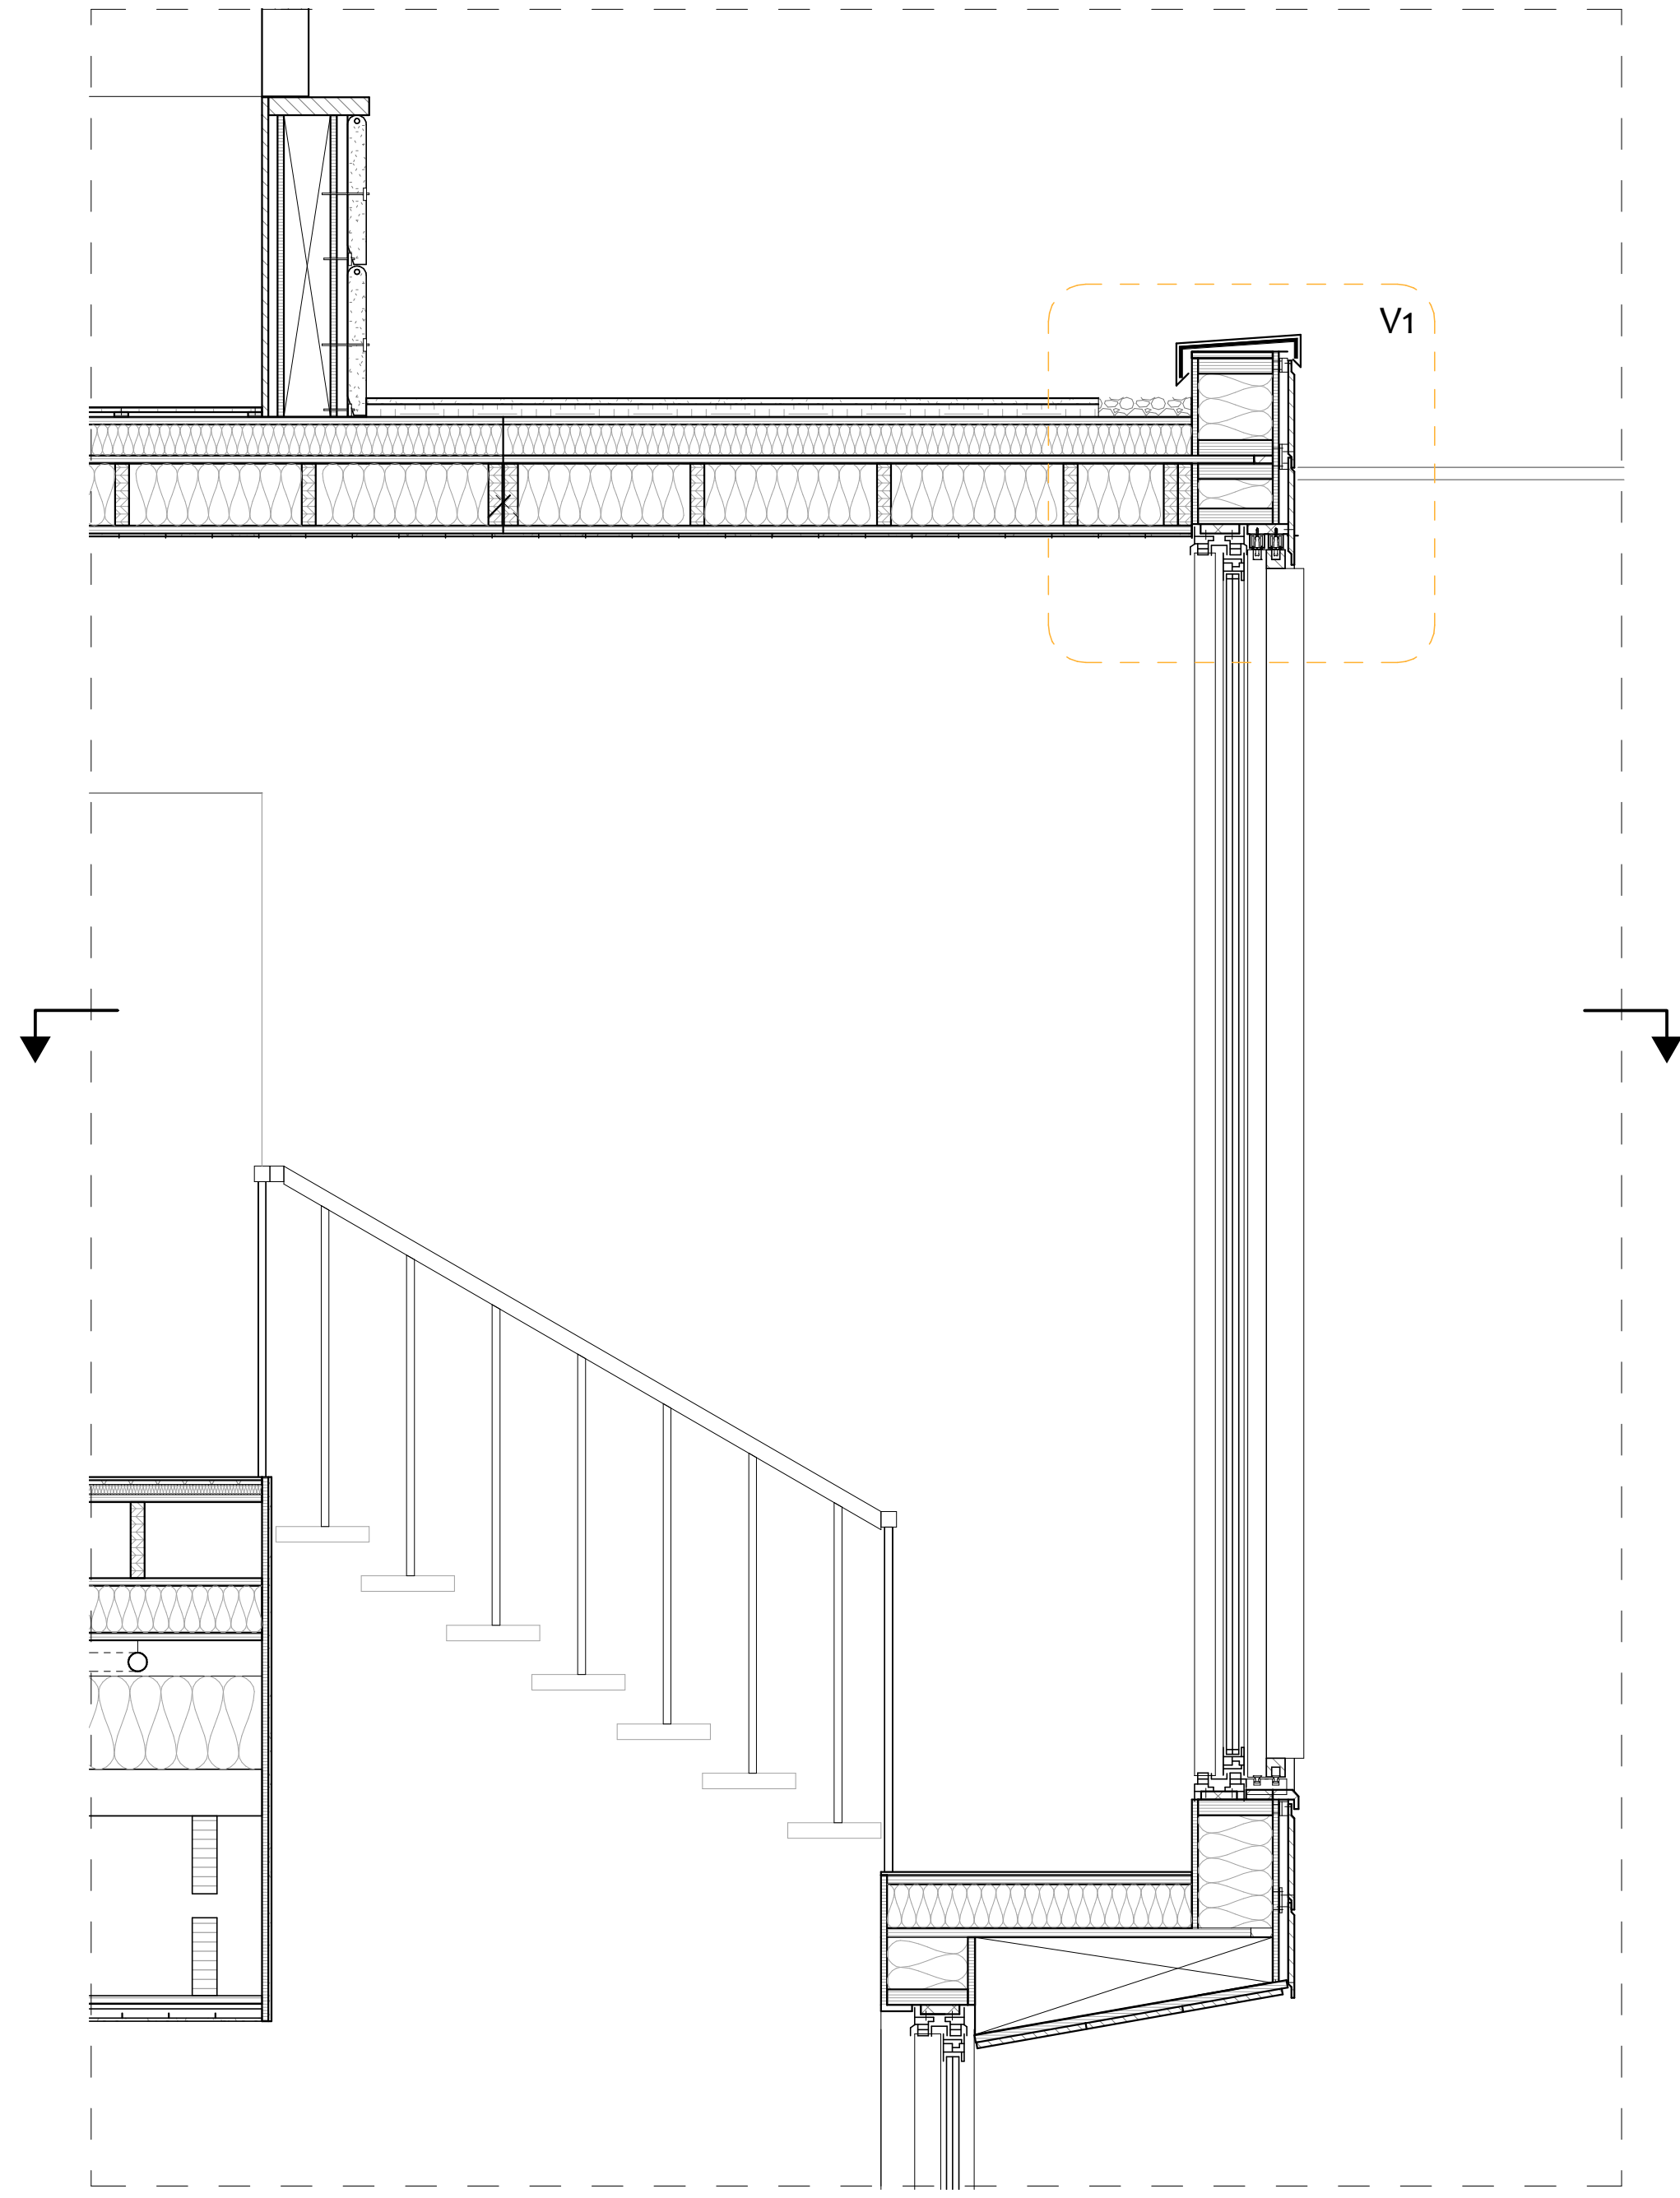


Vertical Section New Floor 1:20

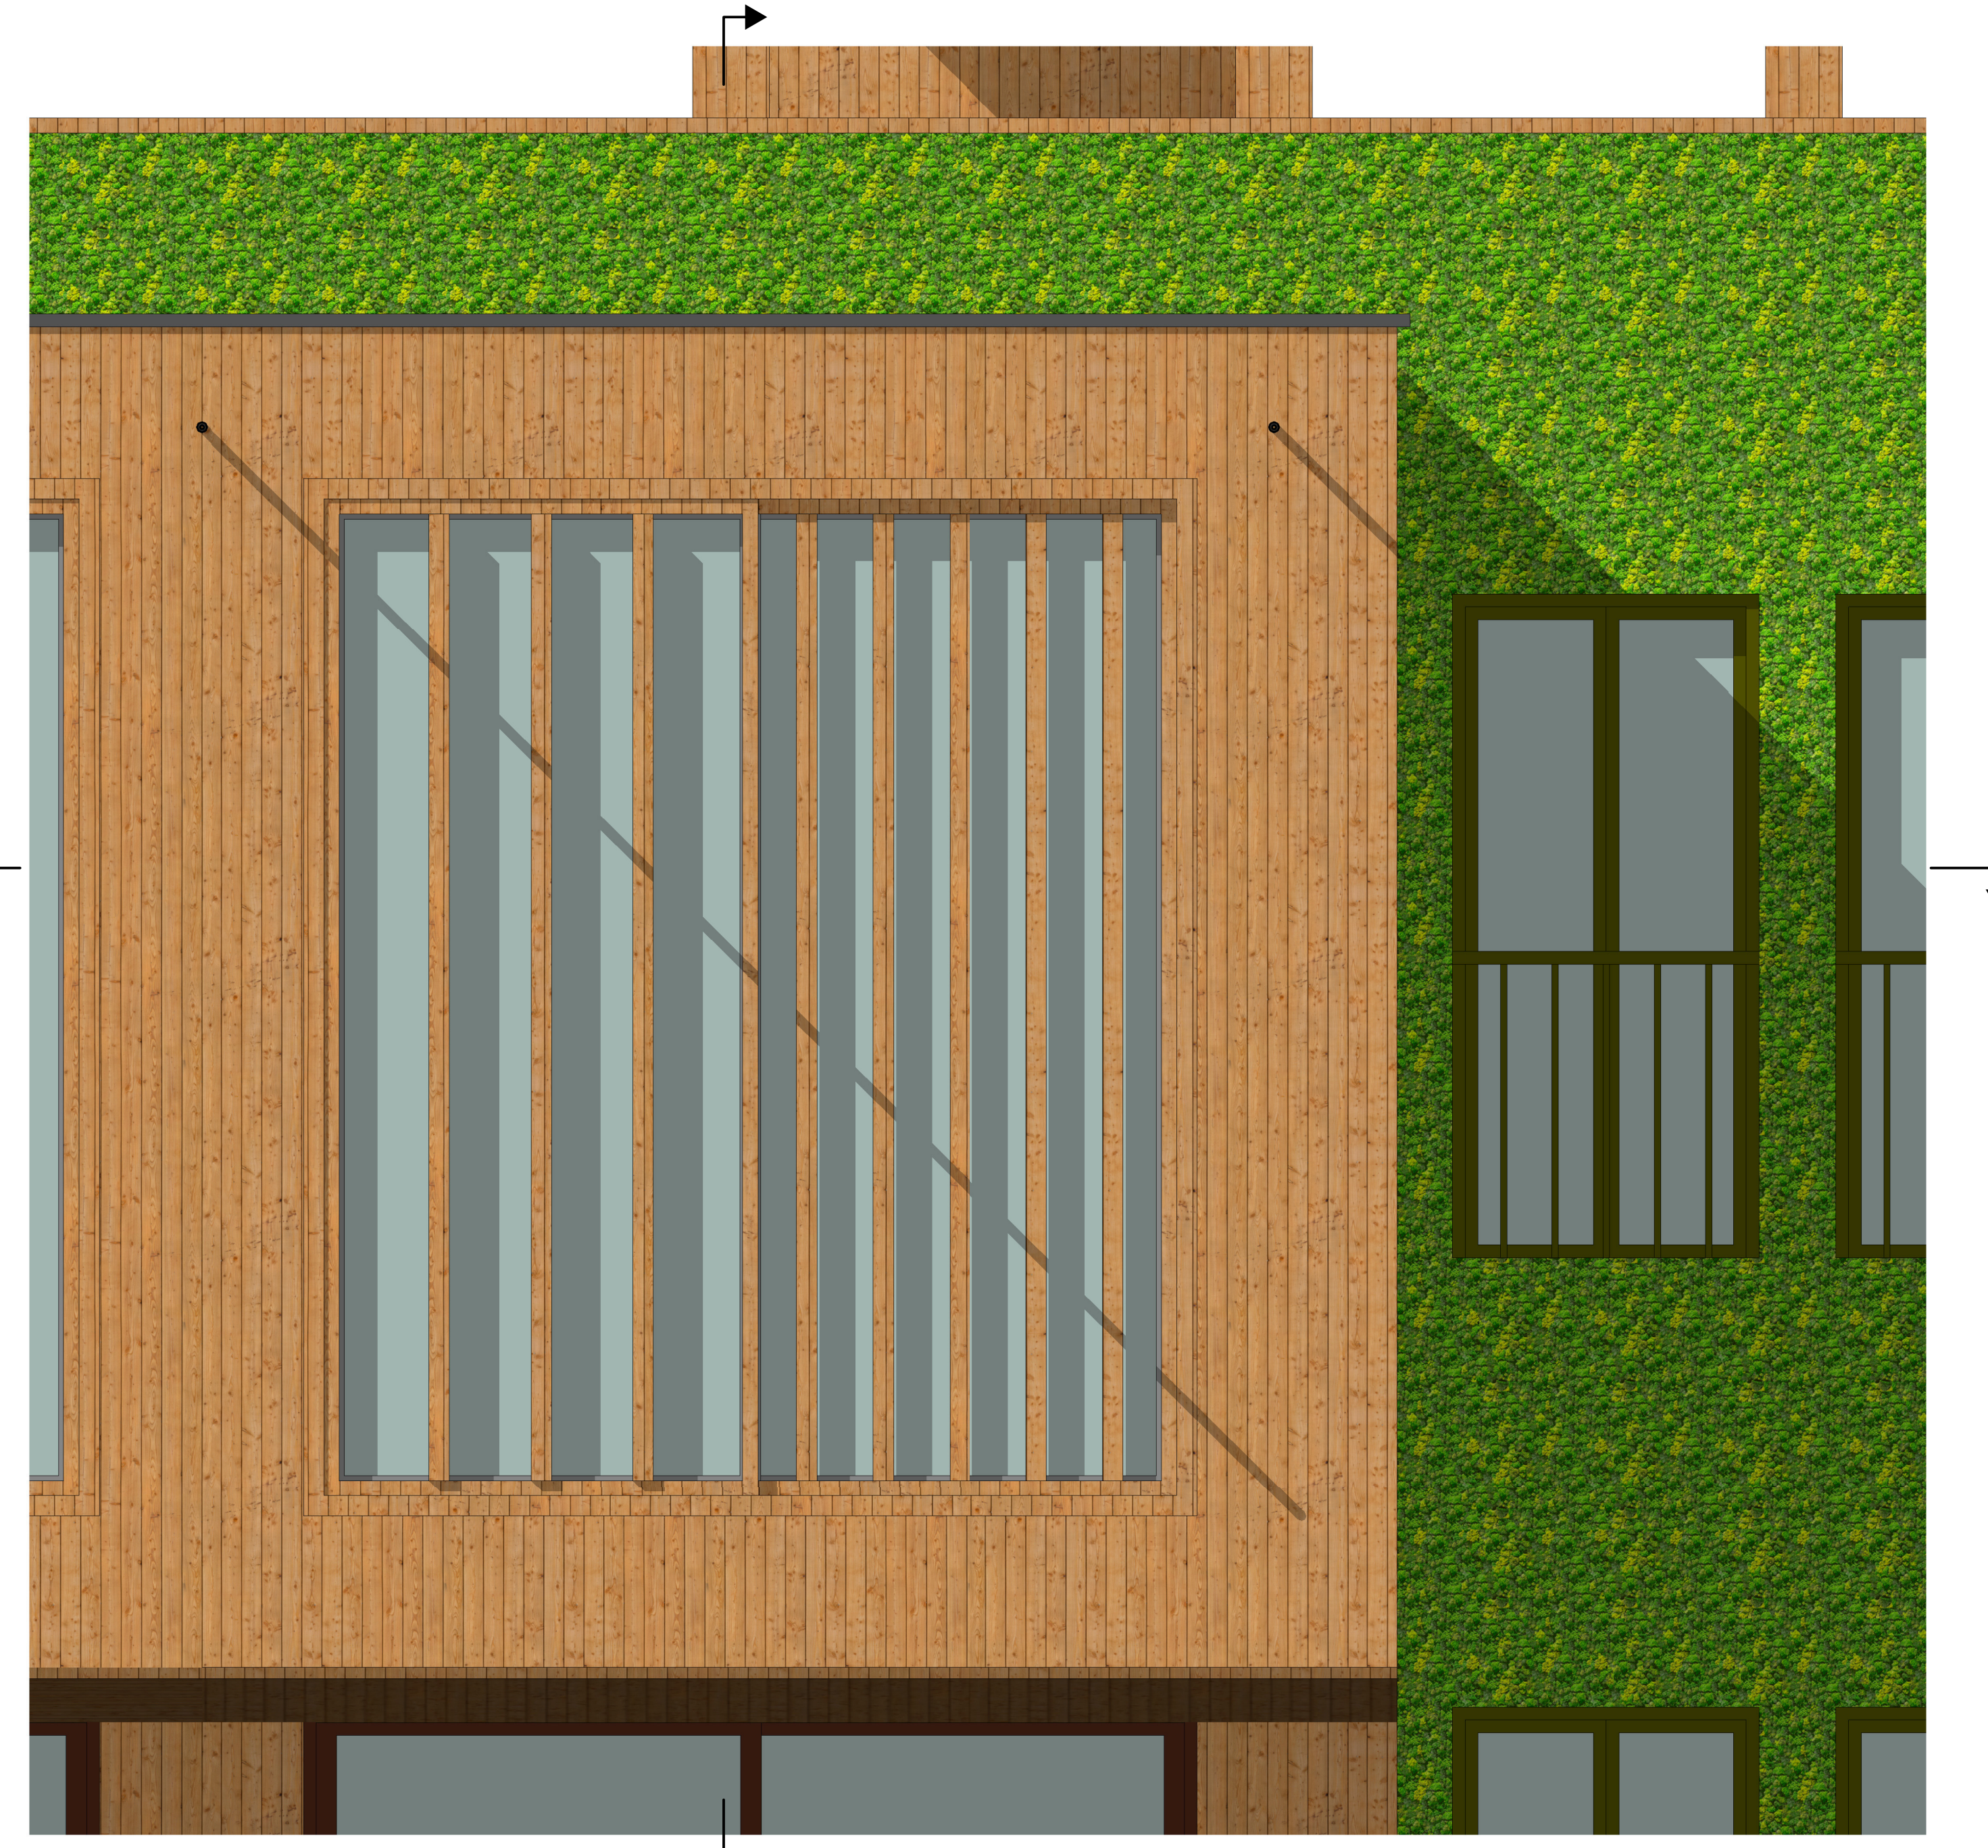


Inner Facade New Floor 1:20

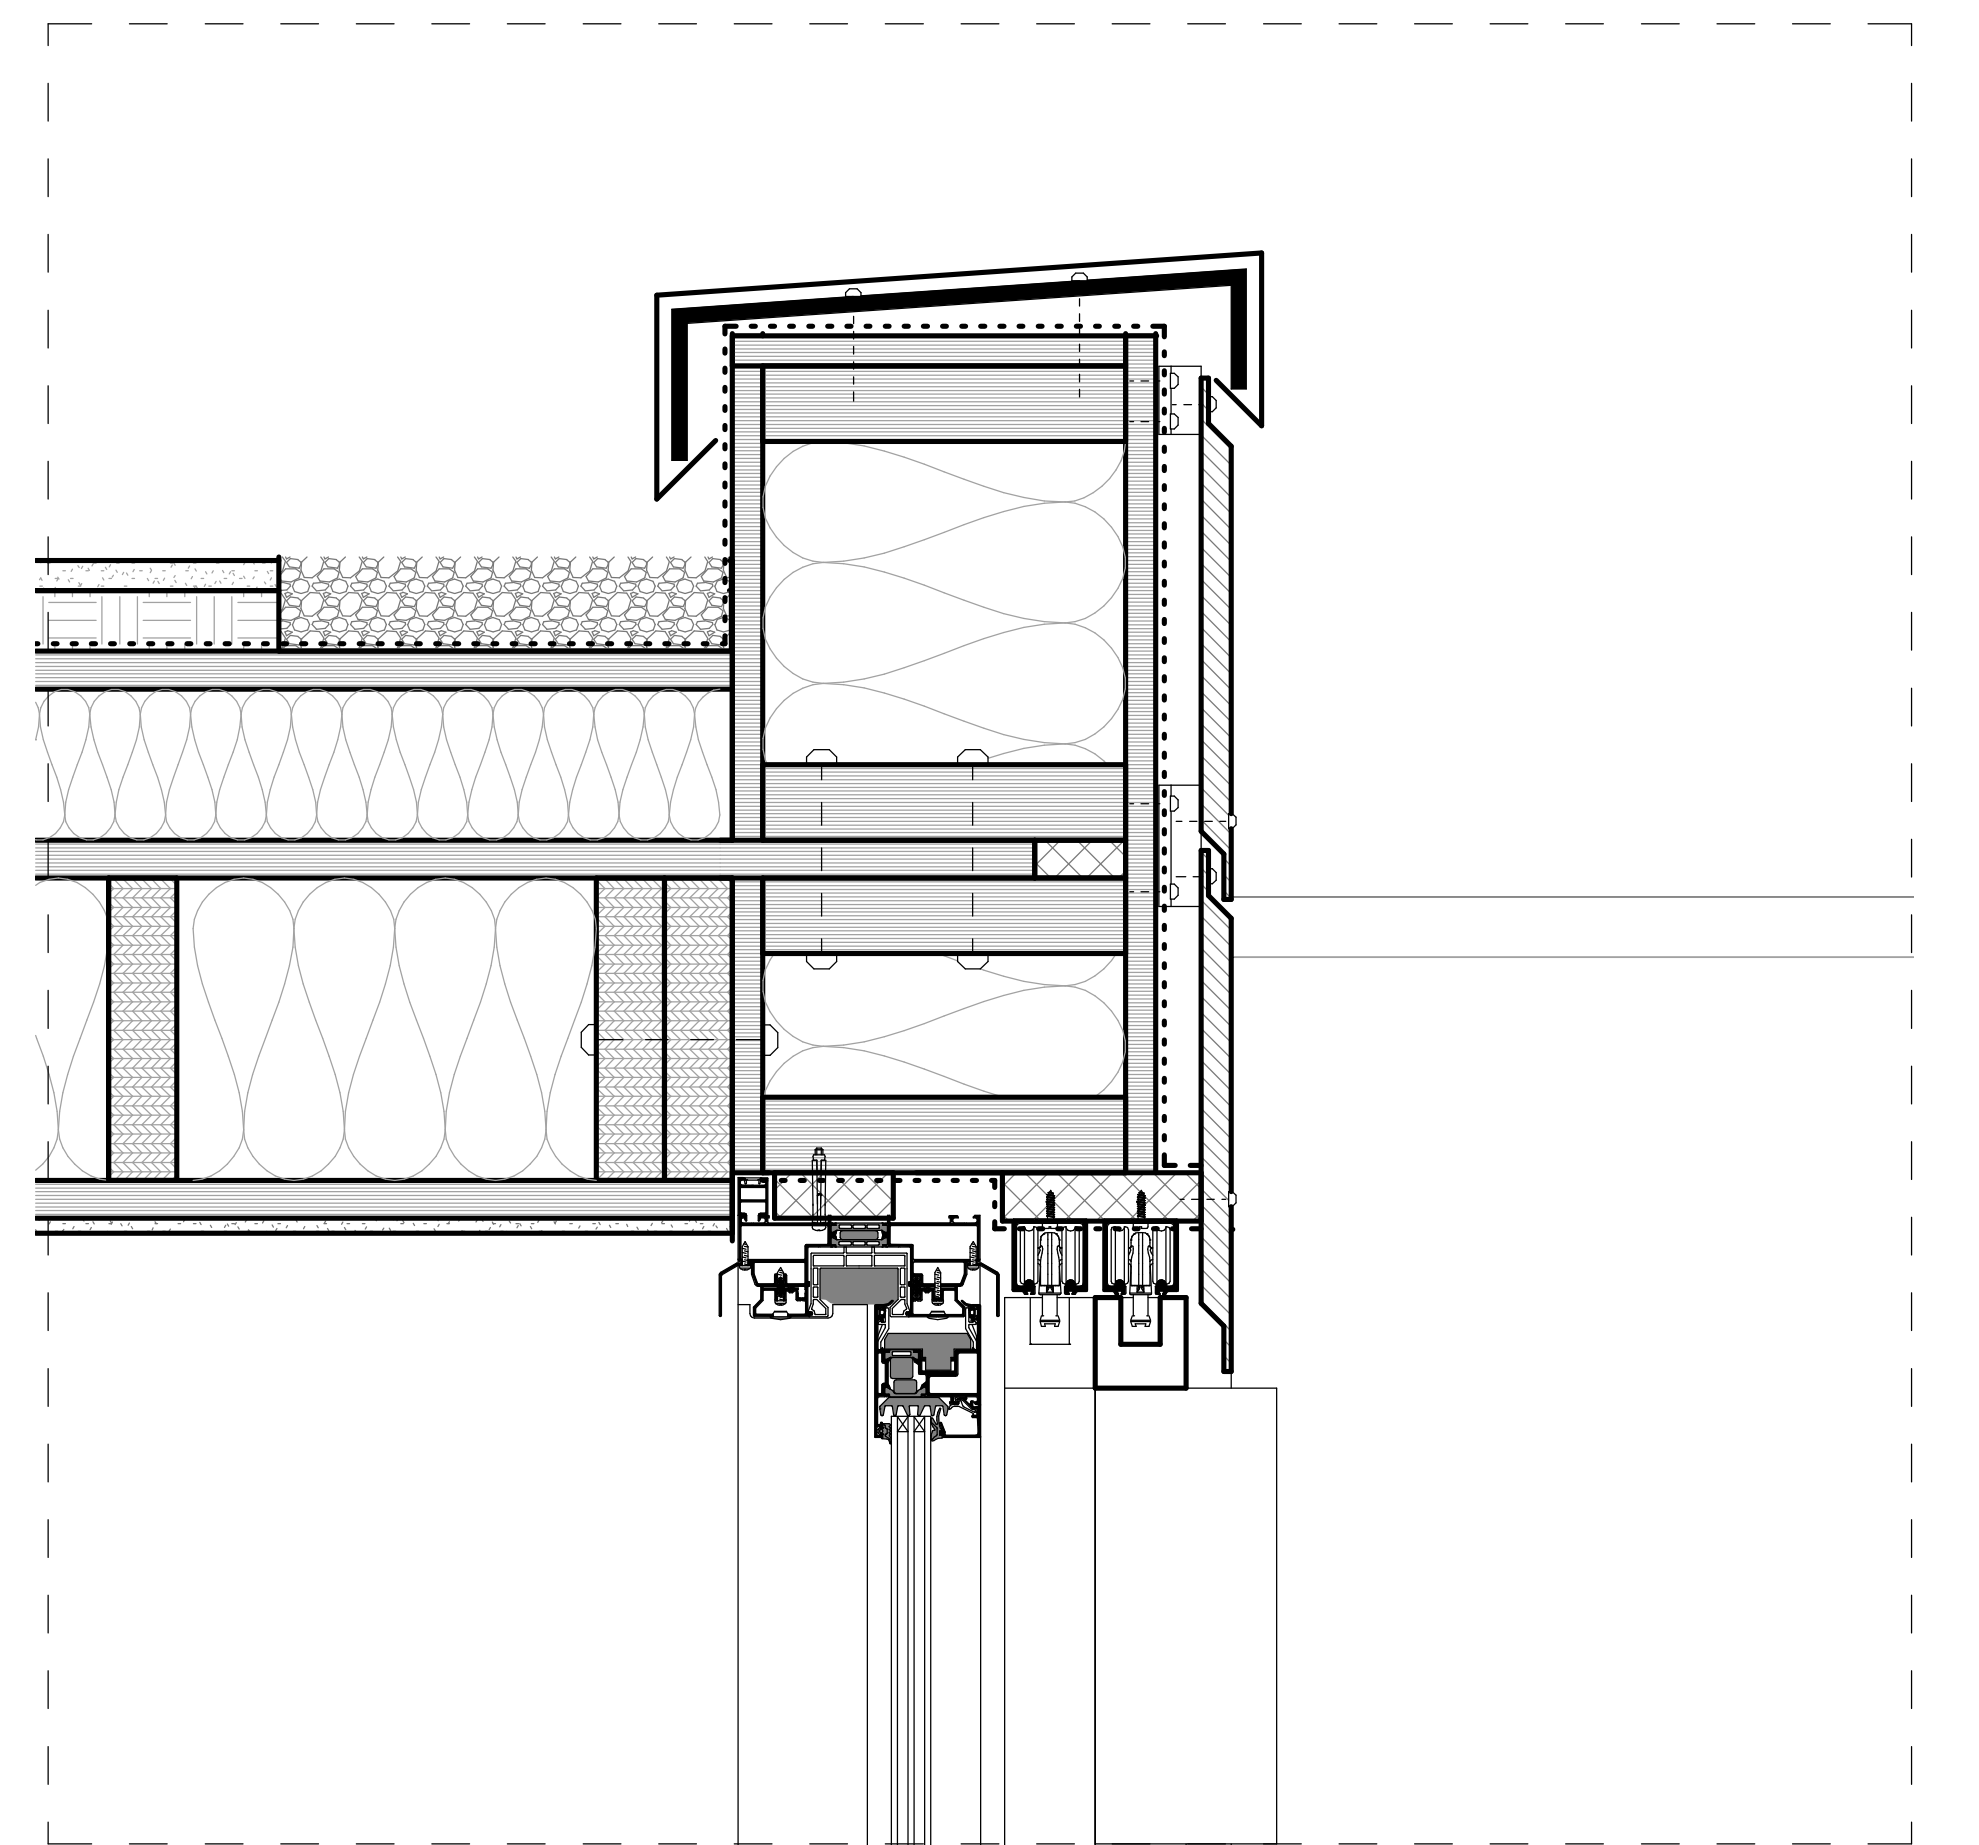

Detail V1 1:5

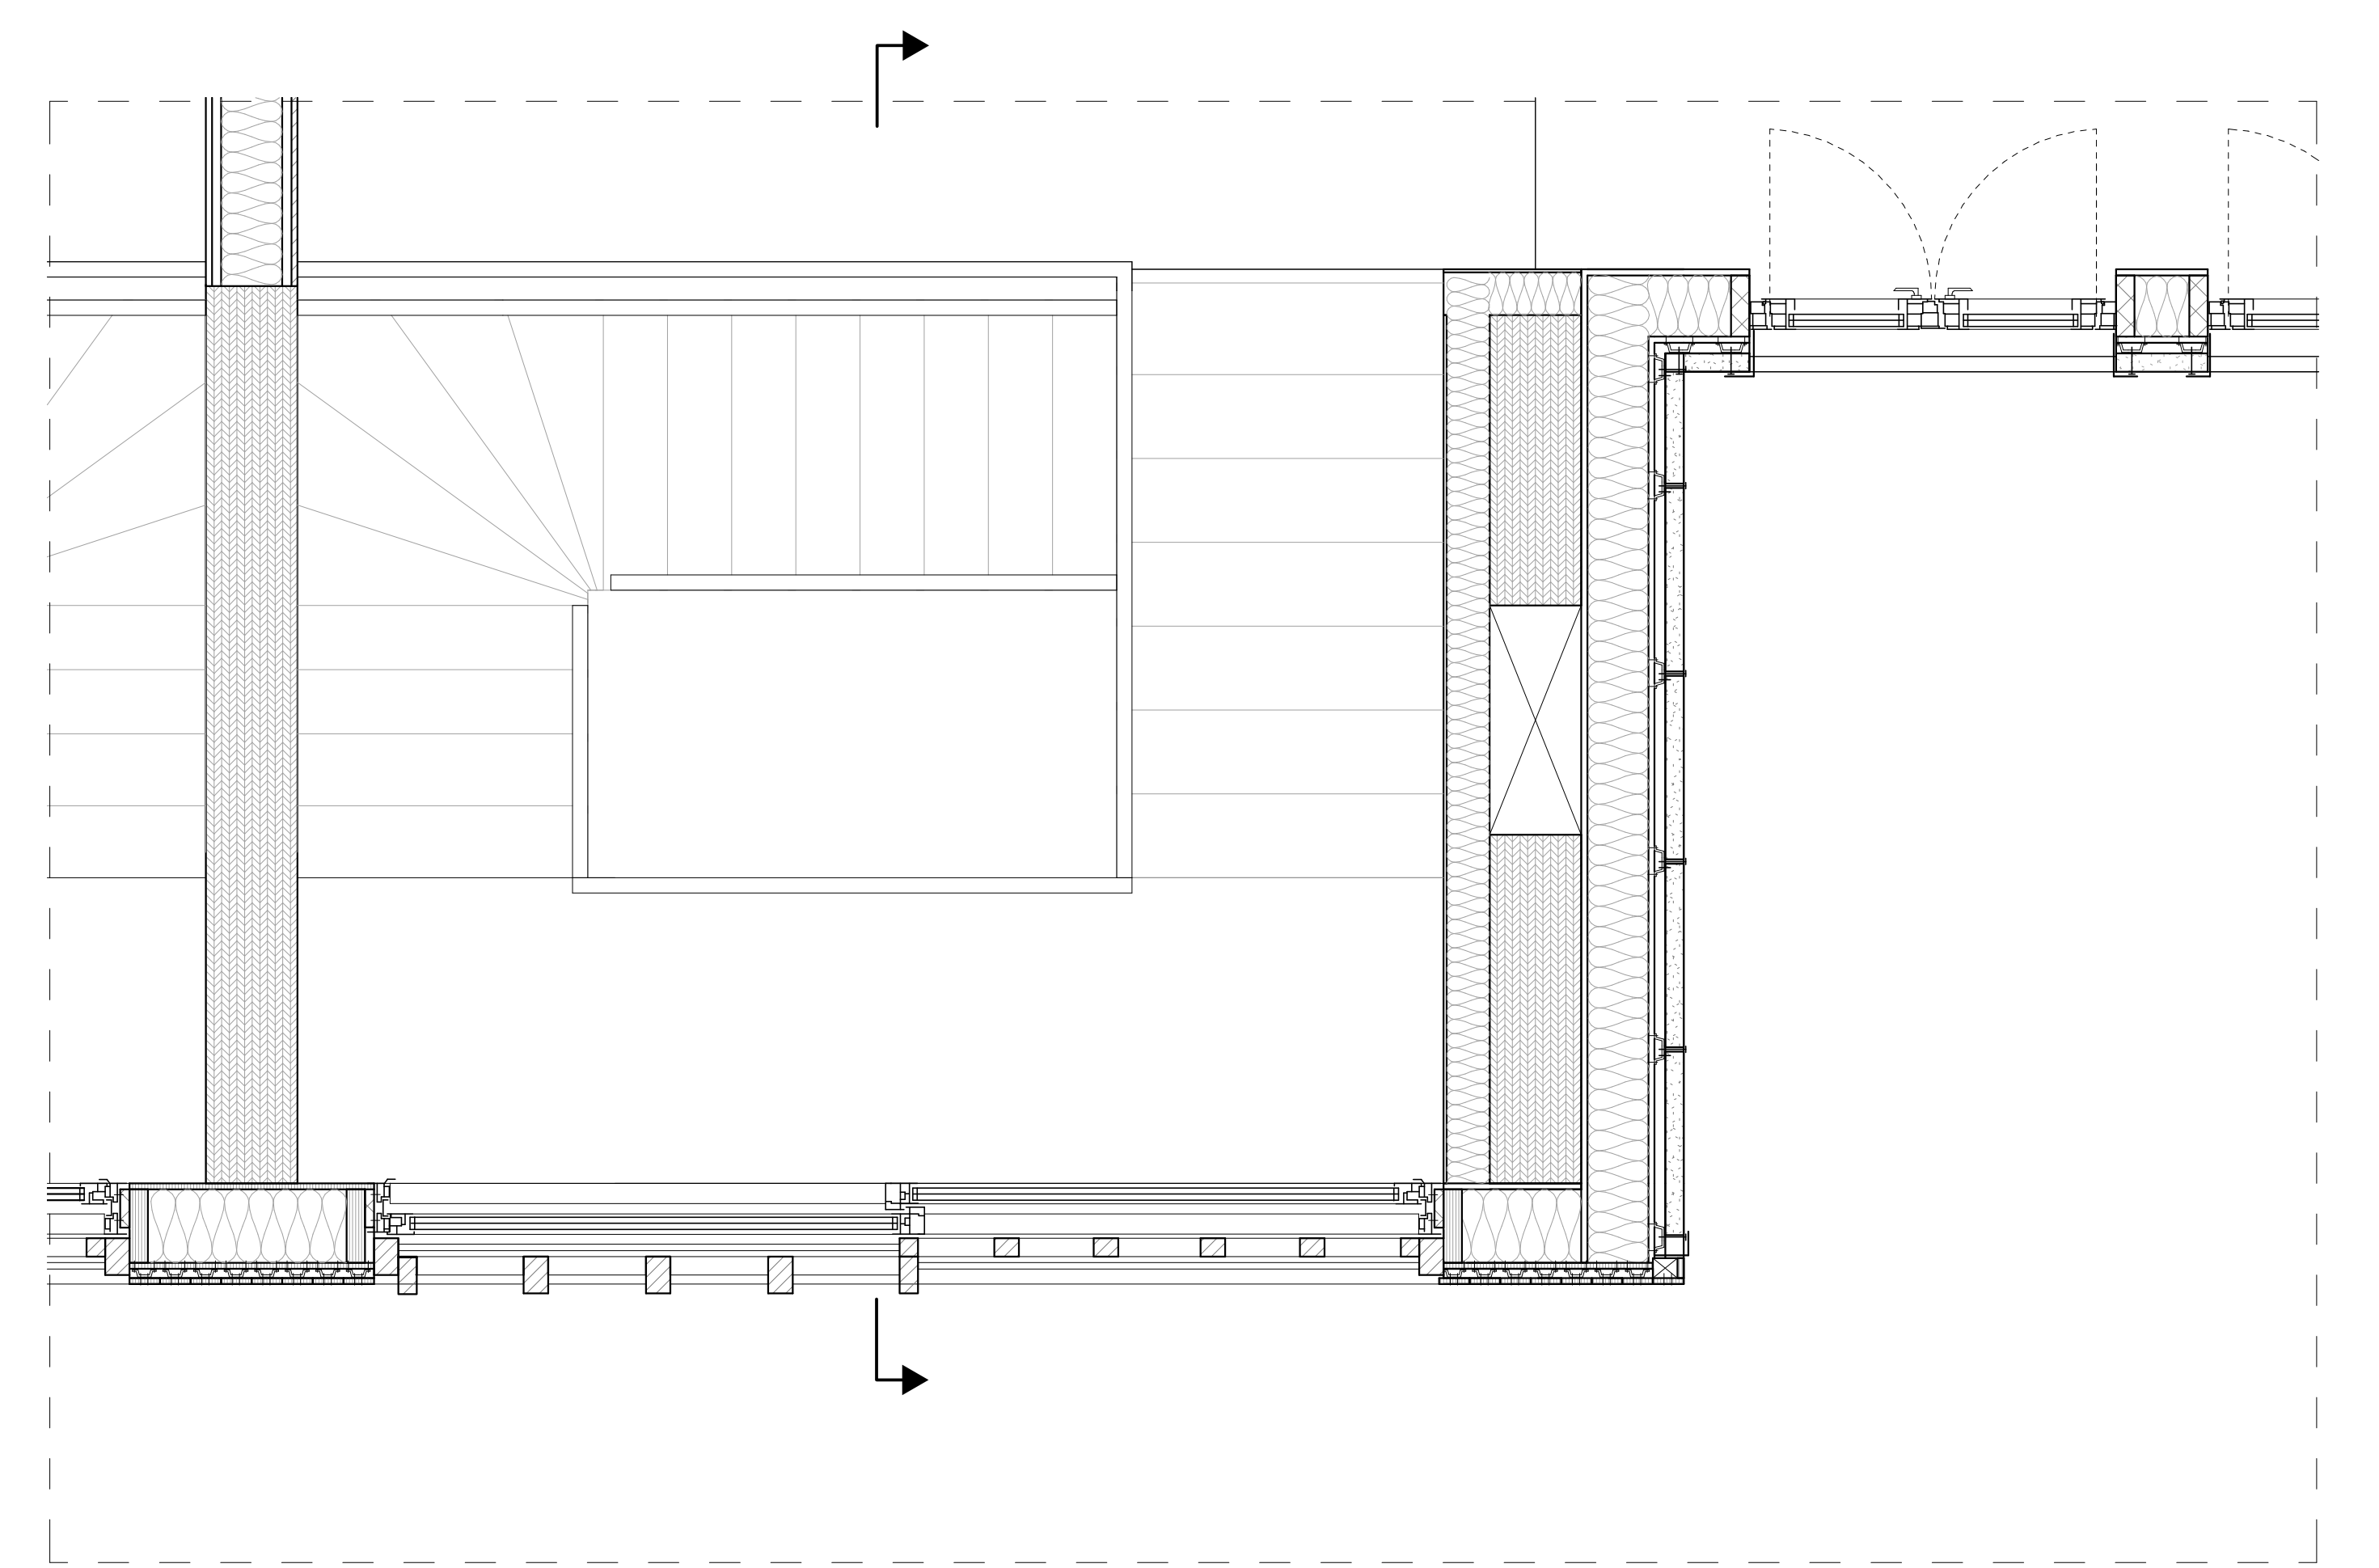


Horizontal Section New Floor 1:20

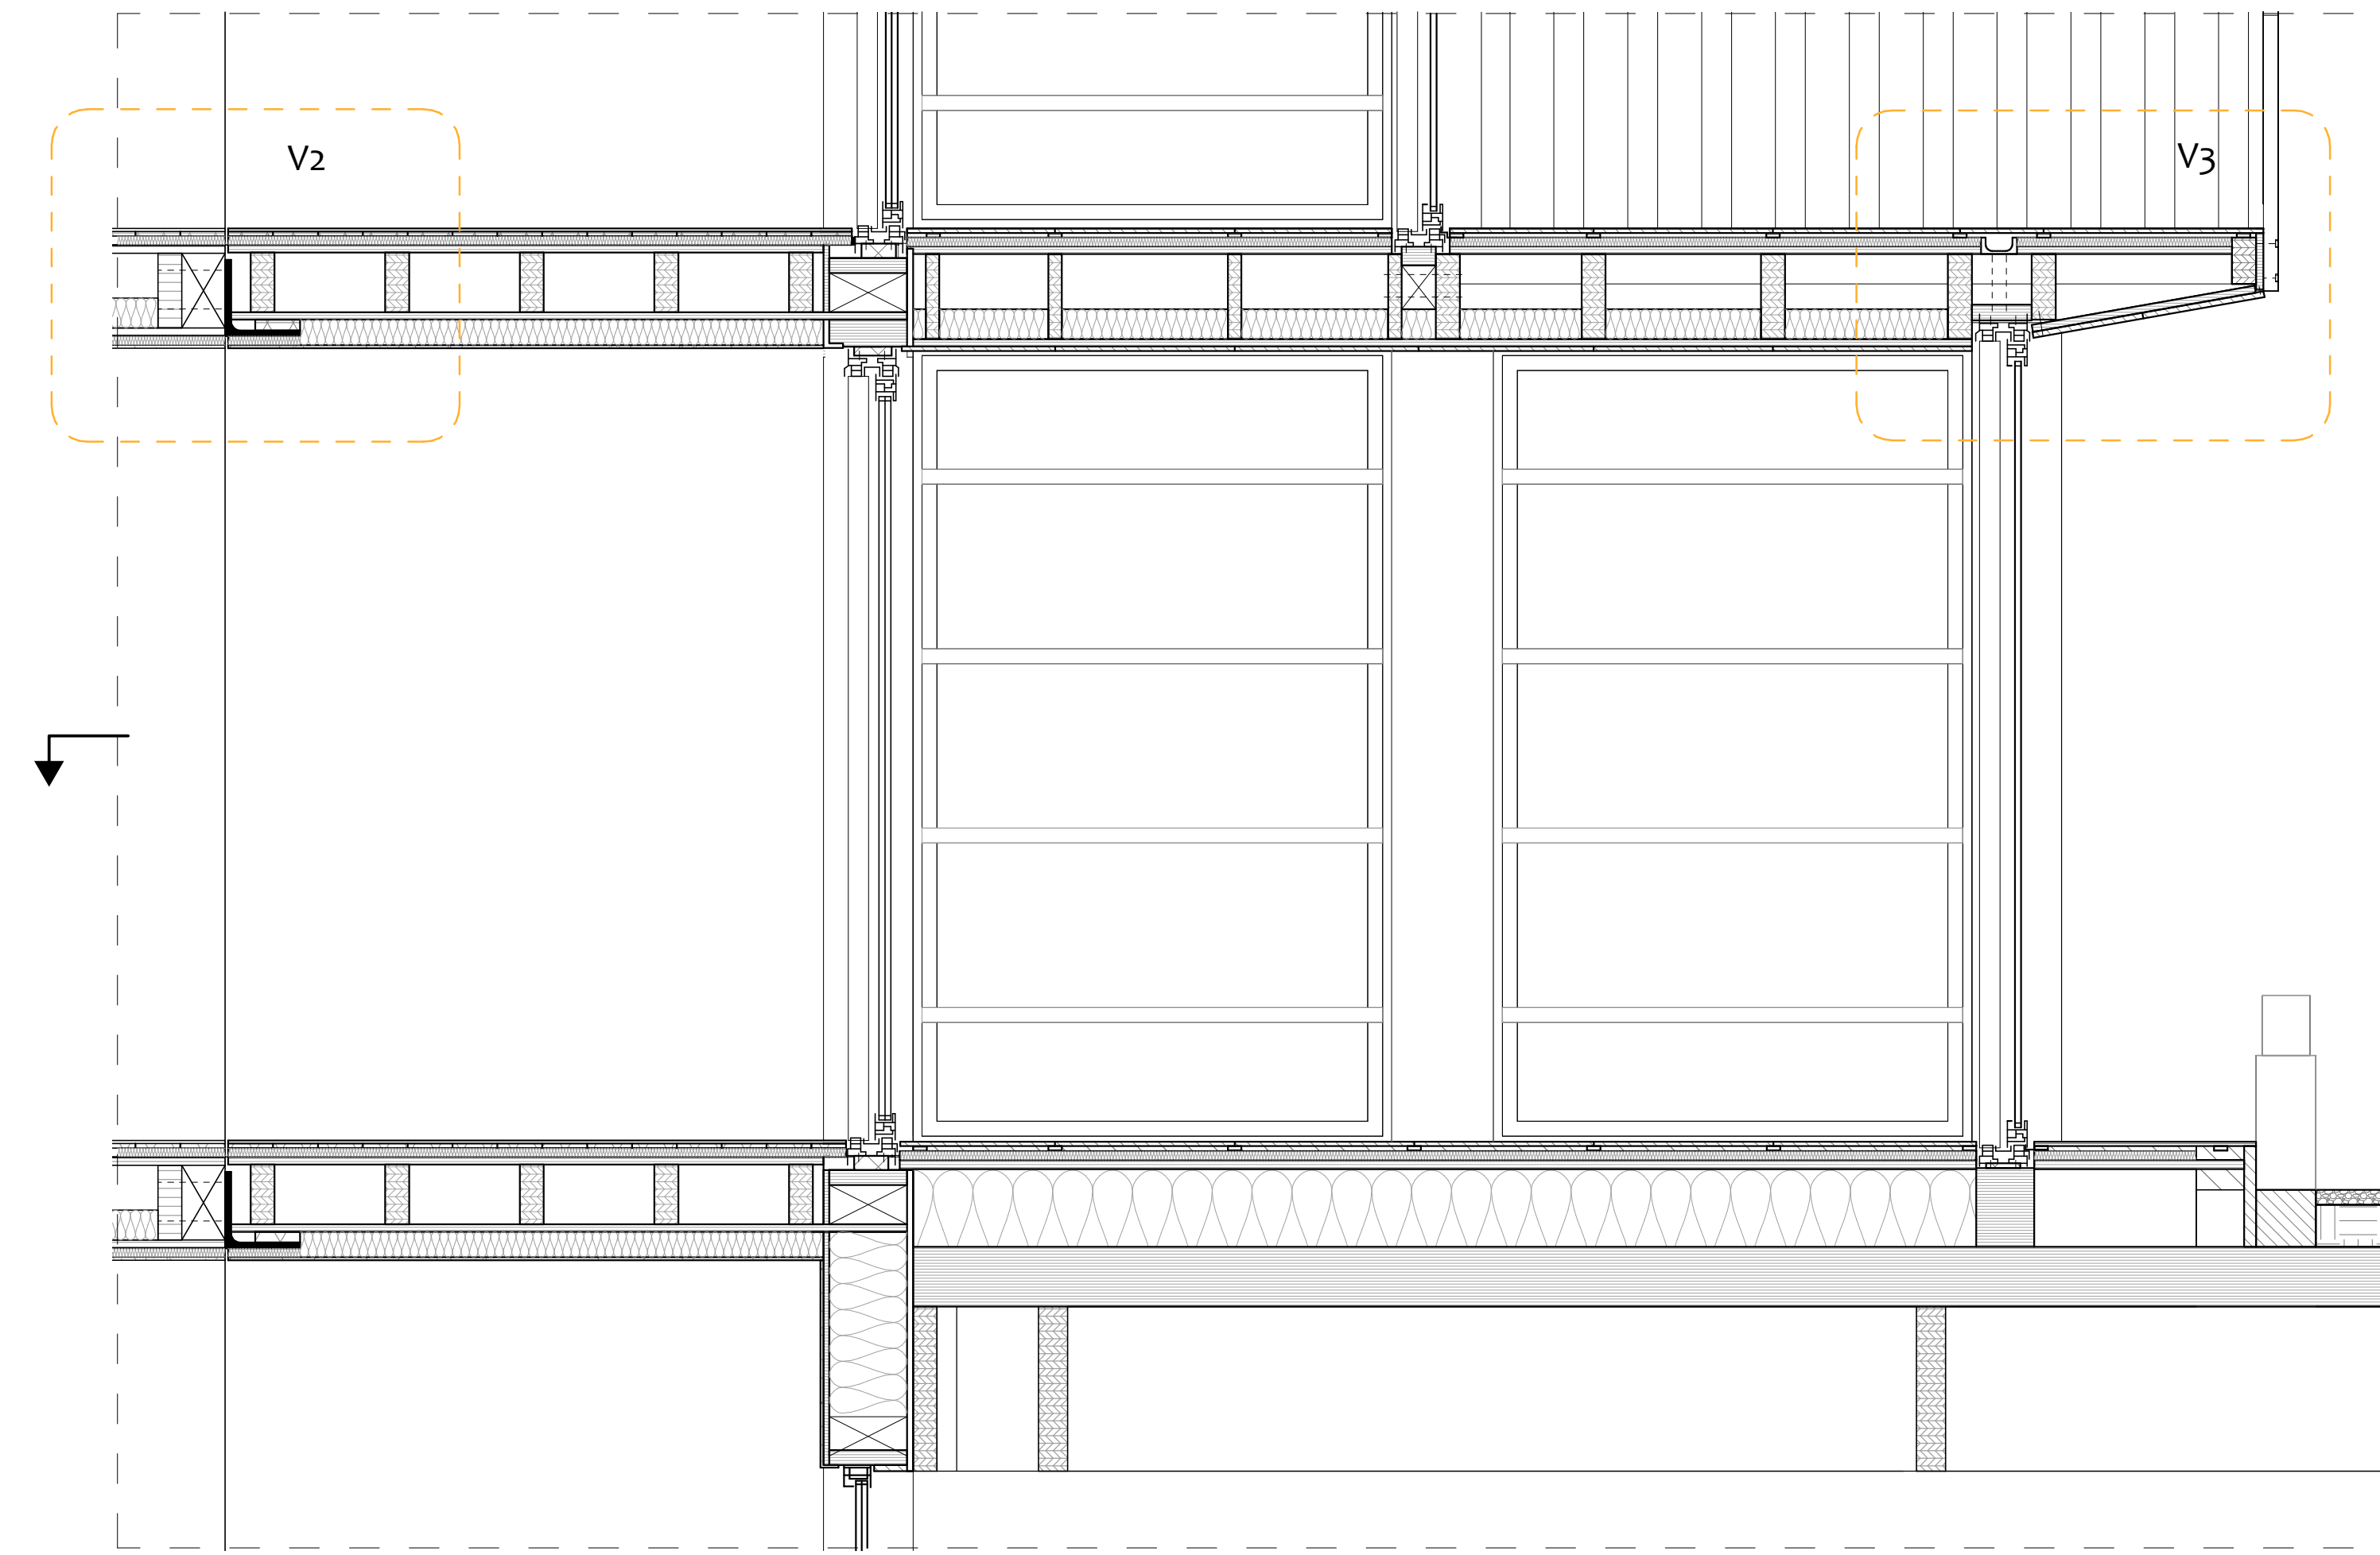


Vertical Section Wintergarden 1:20




Facade Wintergarden 1:20

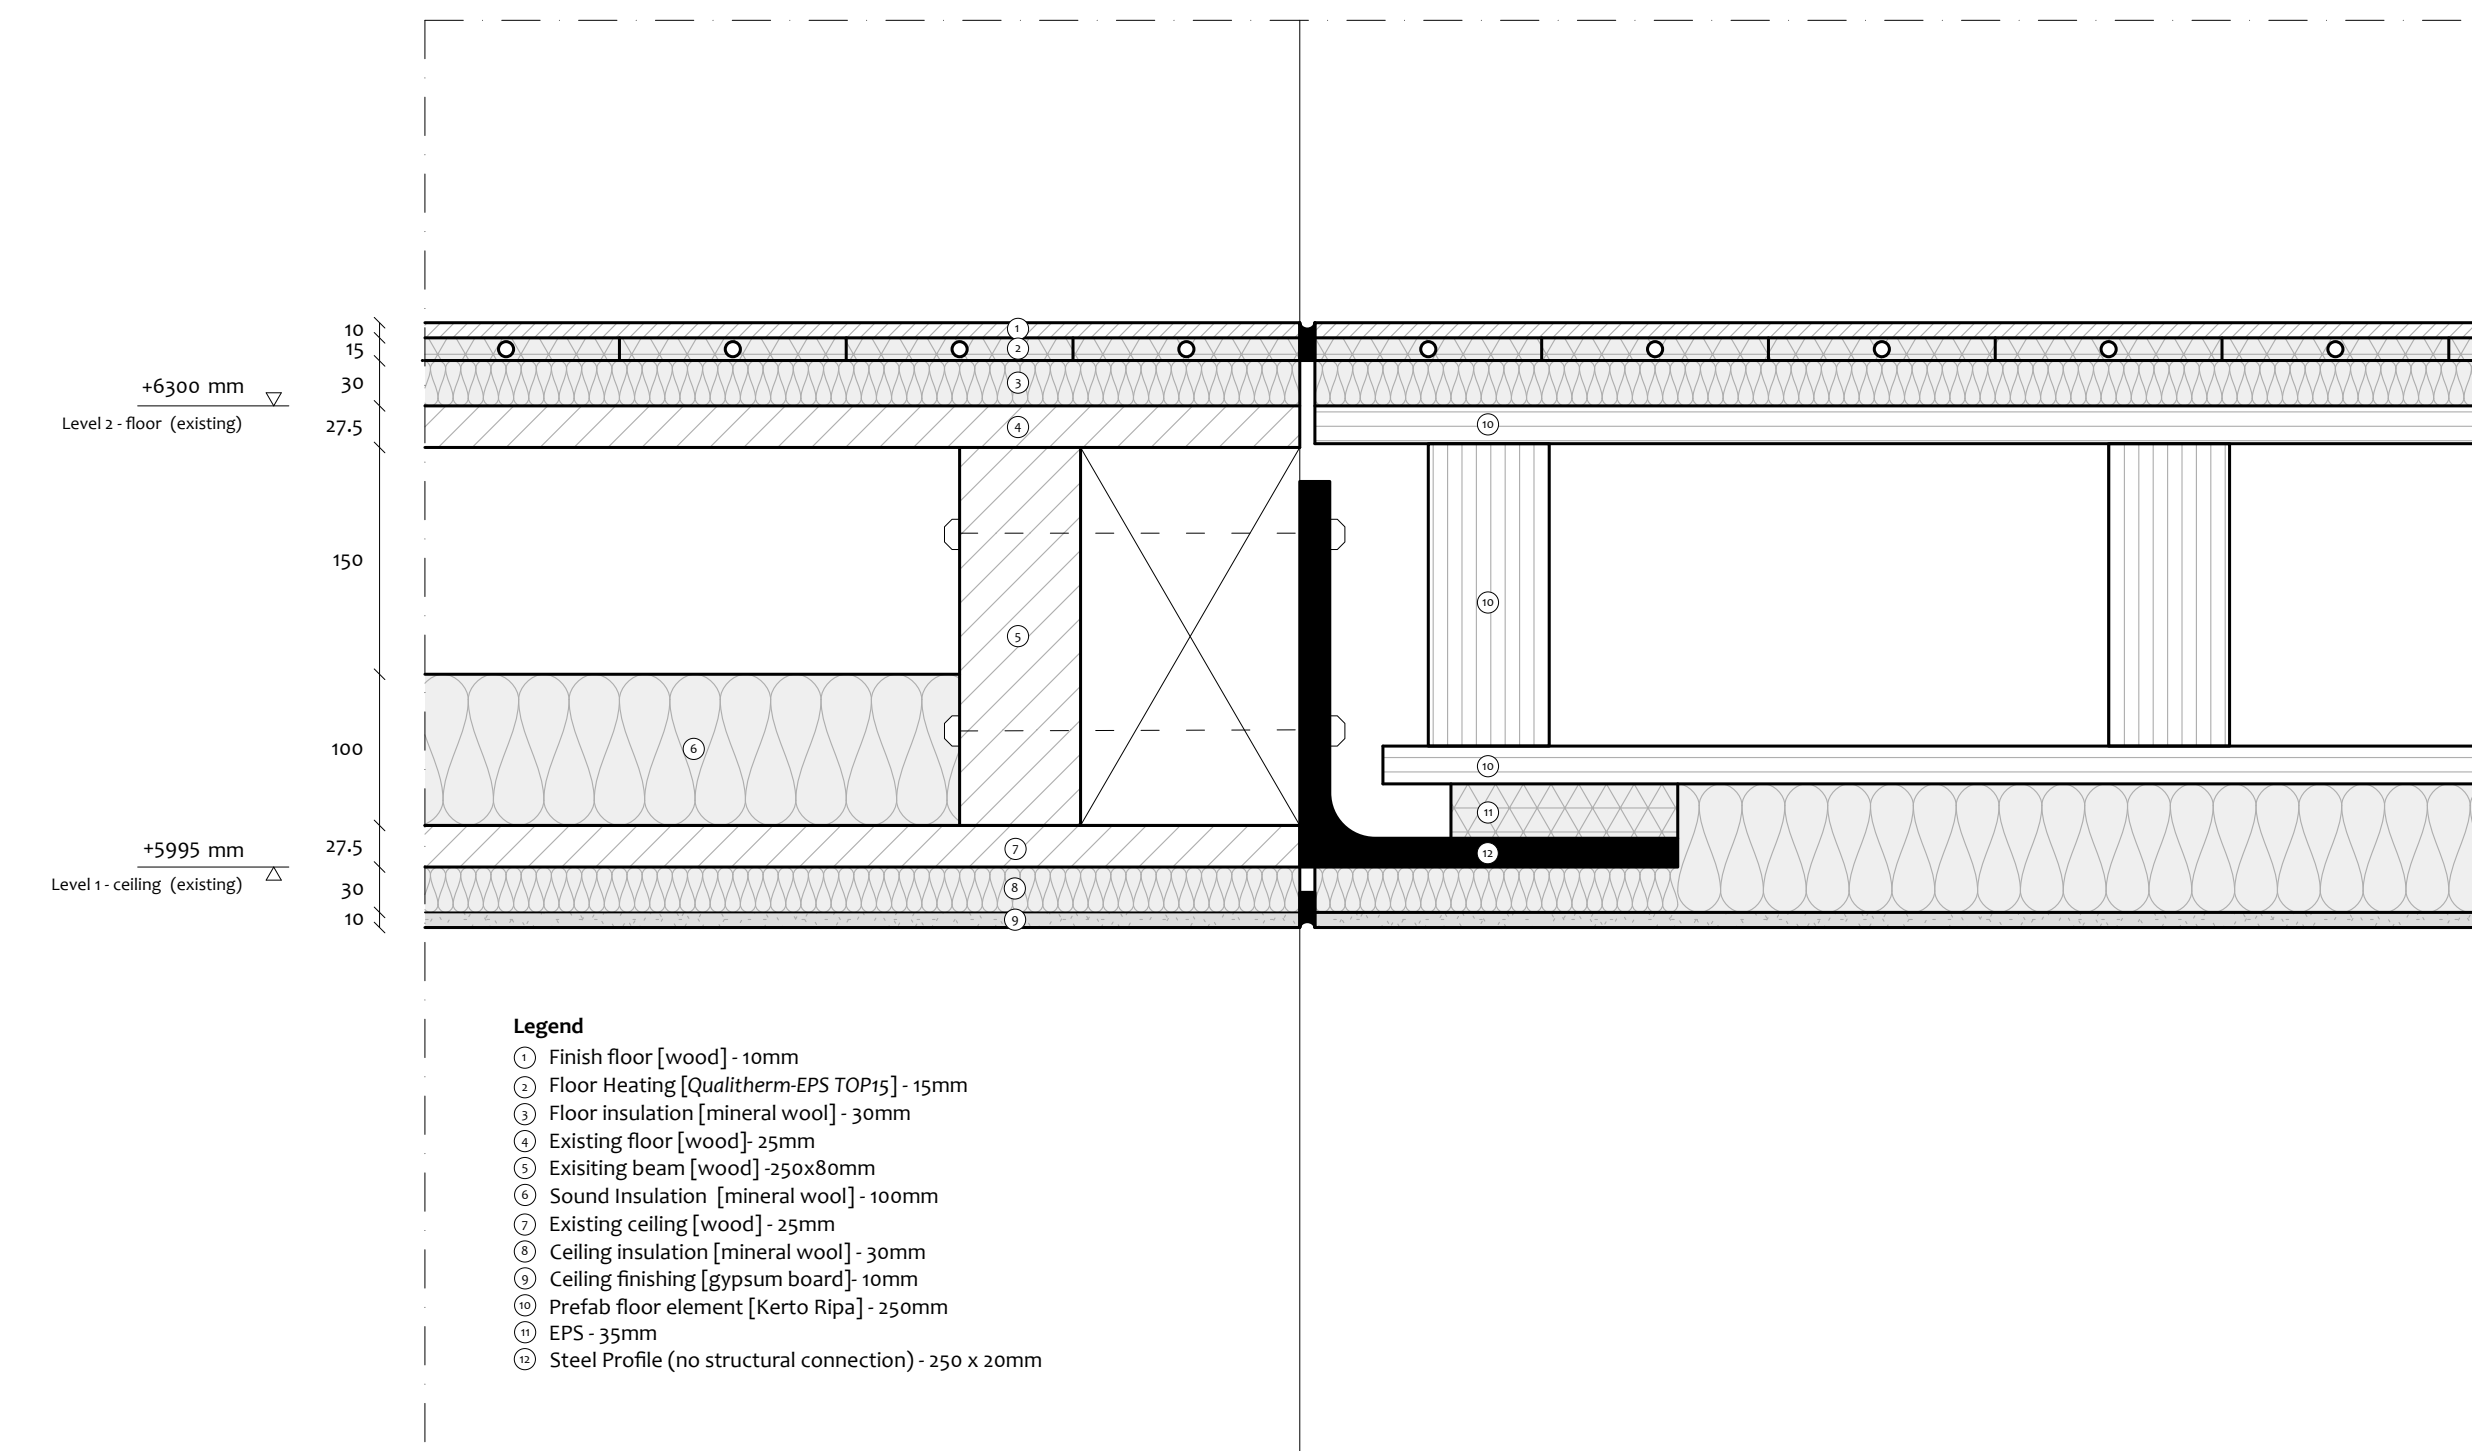

Detail V2 1:5

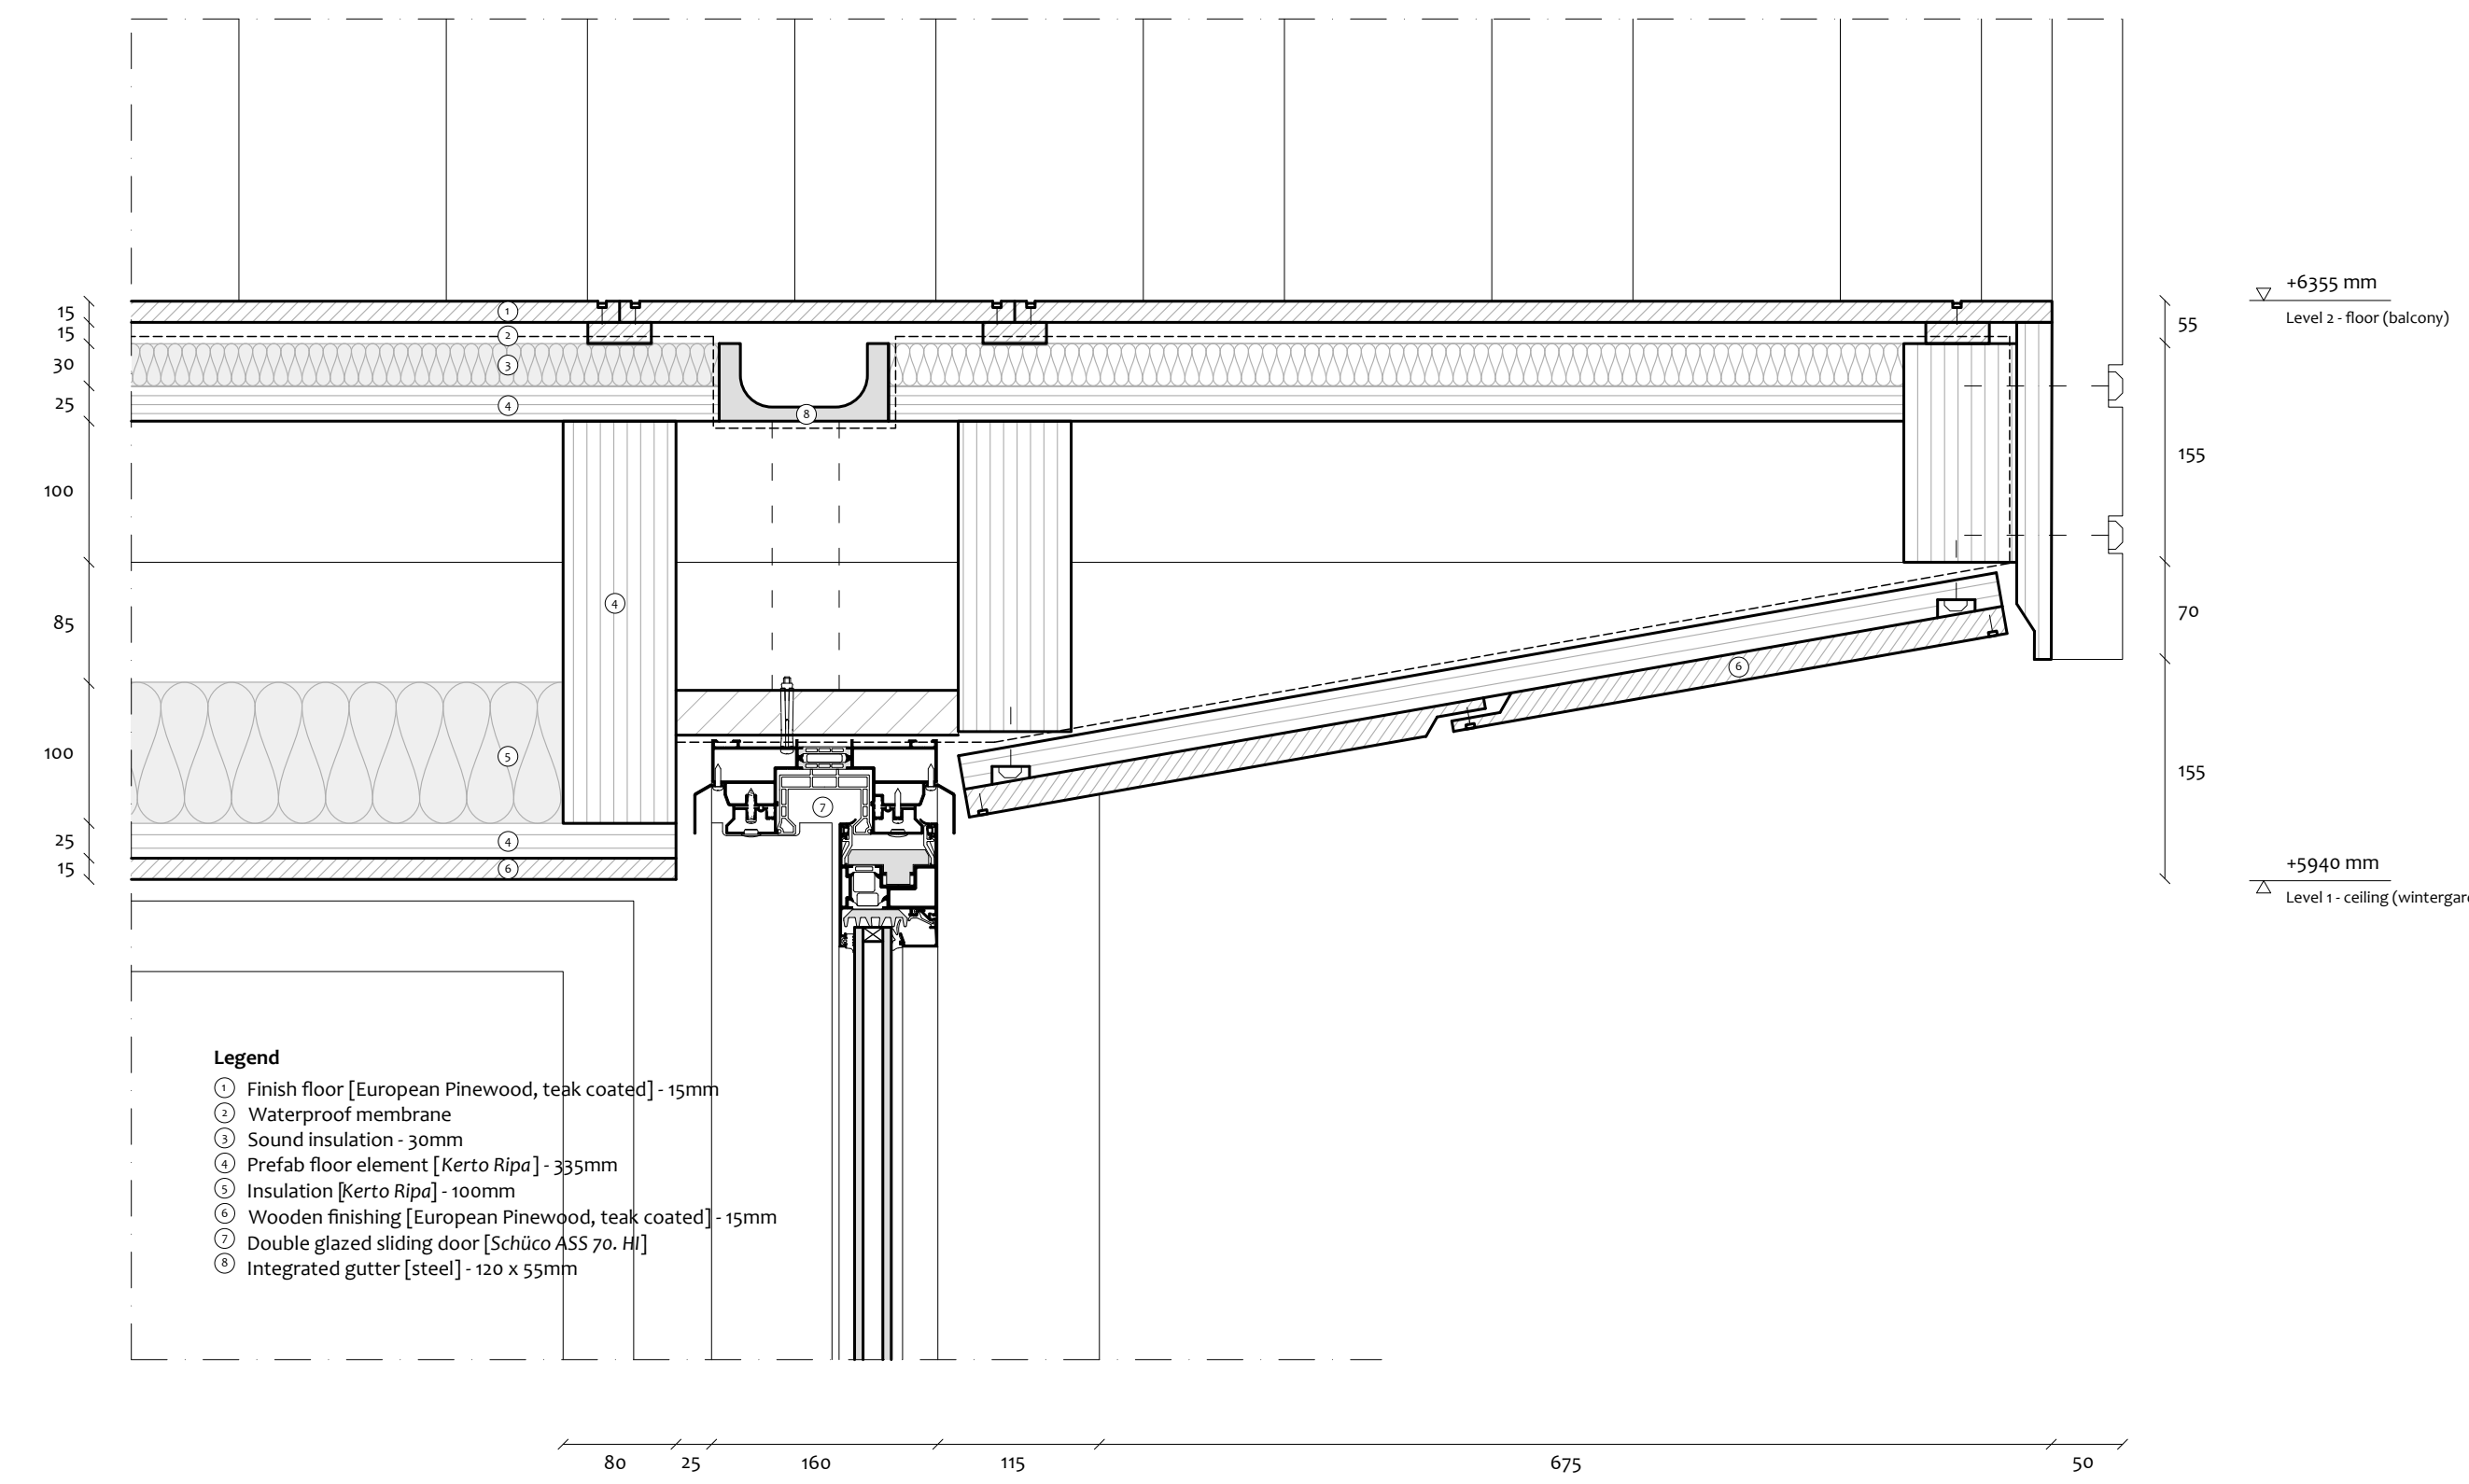

Detail V3 1:5

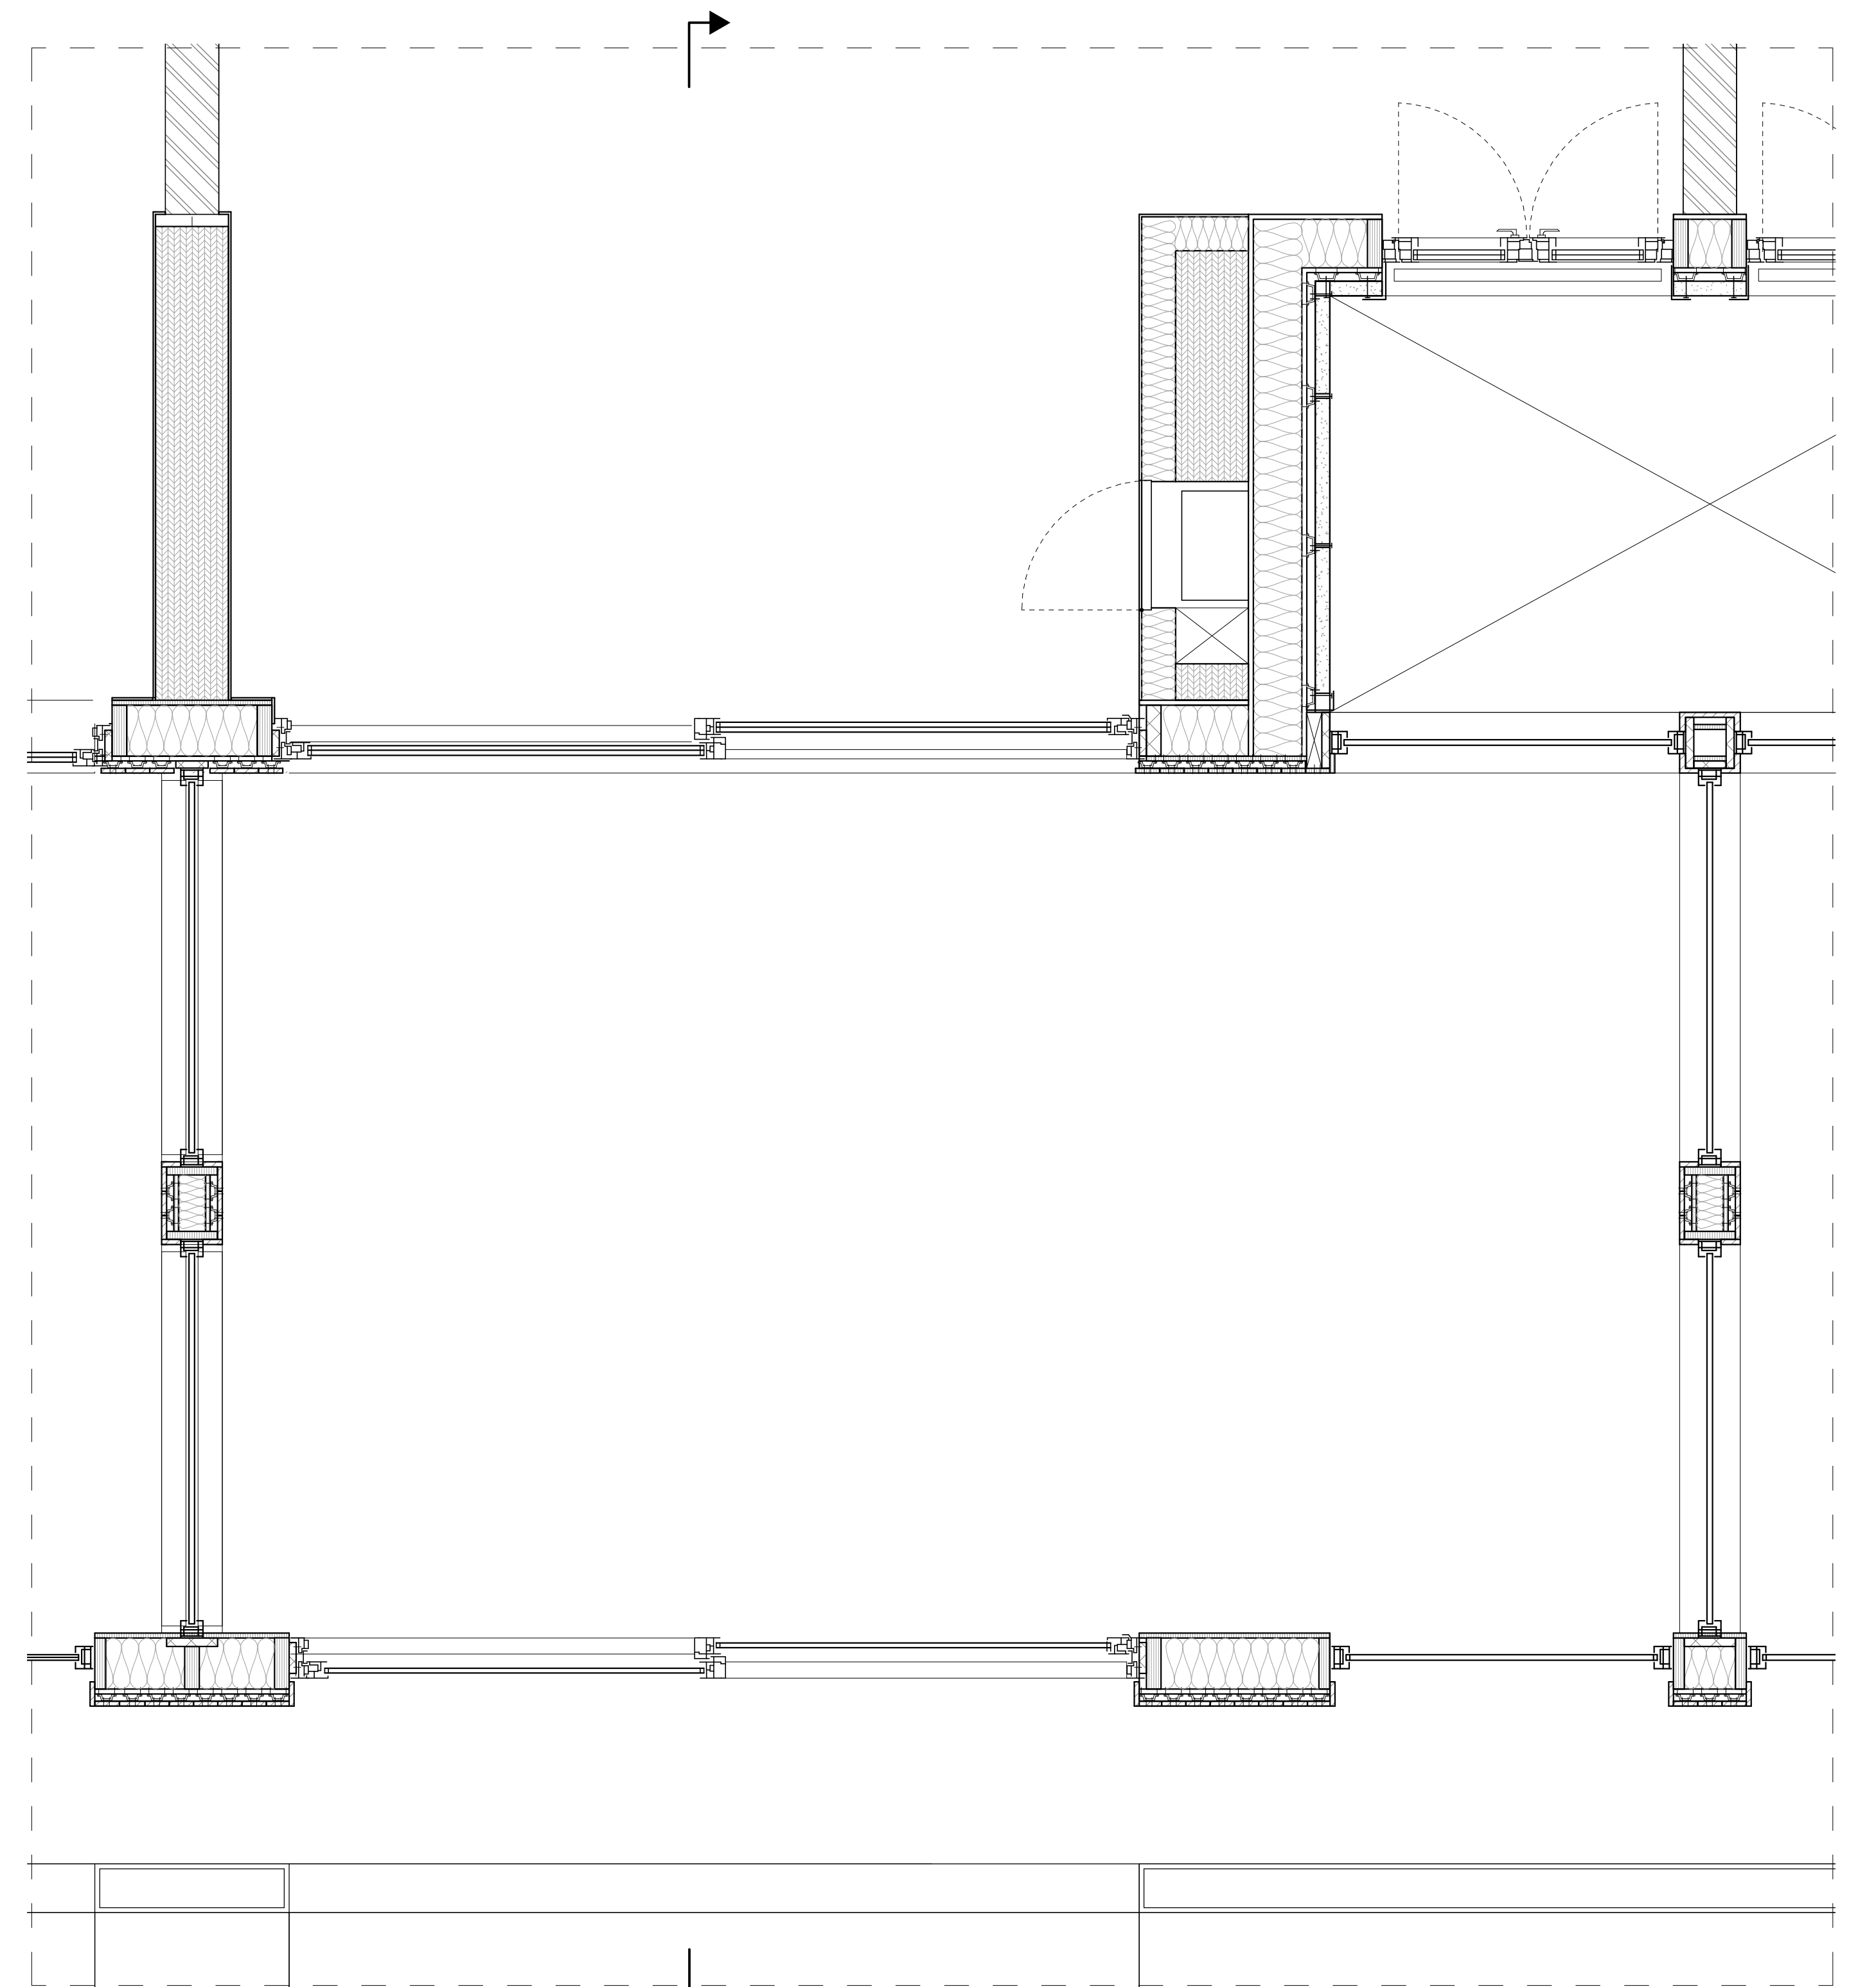

Horizontal Section Wintergarden 1:20

