

Impression - Rehearsal room

Impression - Exhibition space




Section - Cultural centre Scale 1:75




Elevation - West facade Scale 1:200



Elevation - East facade Scale 1:200

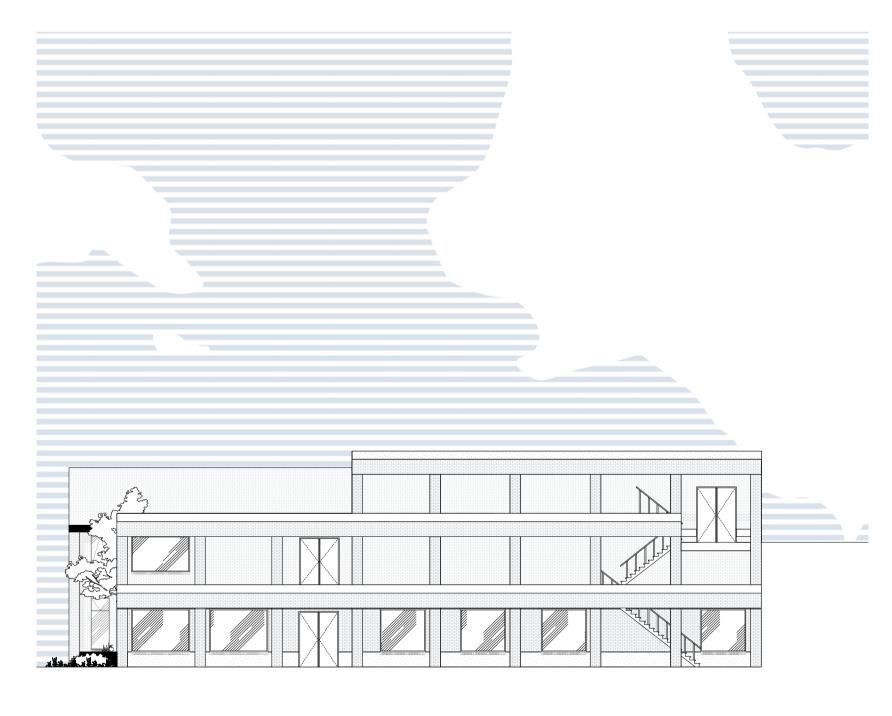


Elevation - South facade Scale 1:200

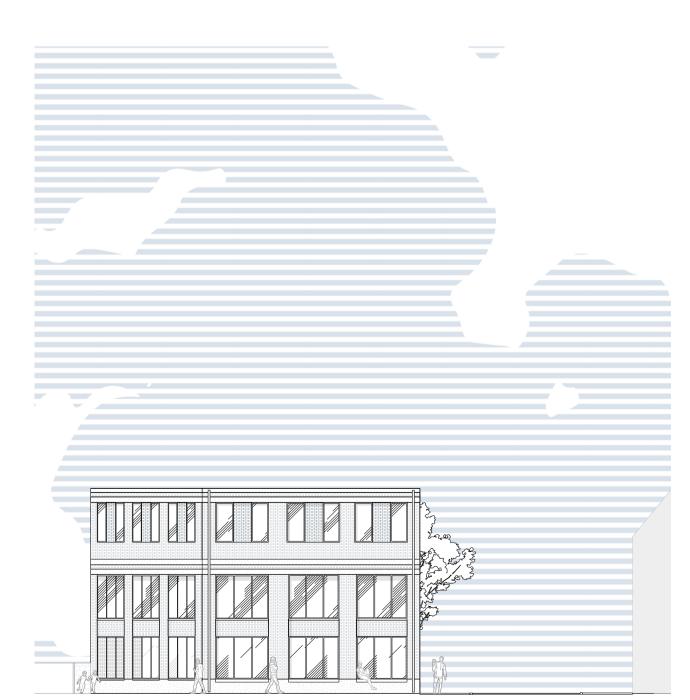


Elevation - North facade


Scale 1:200

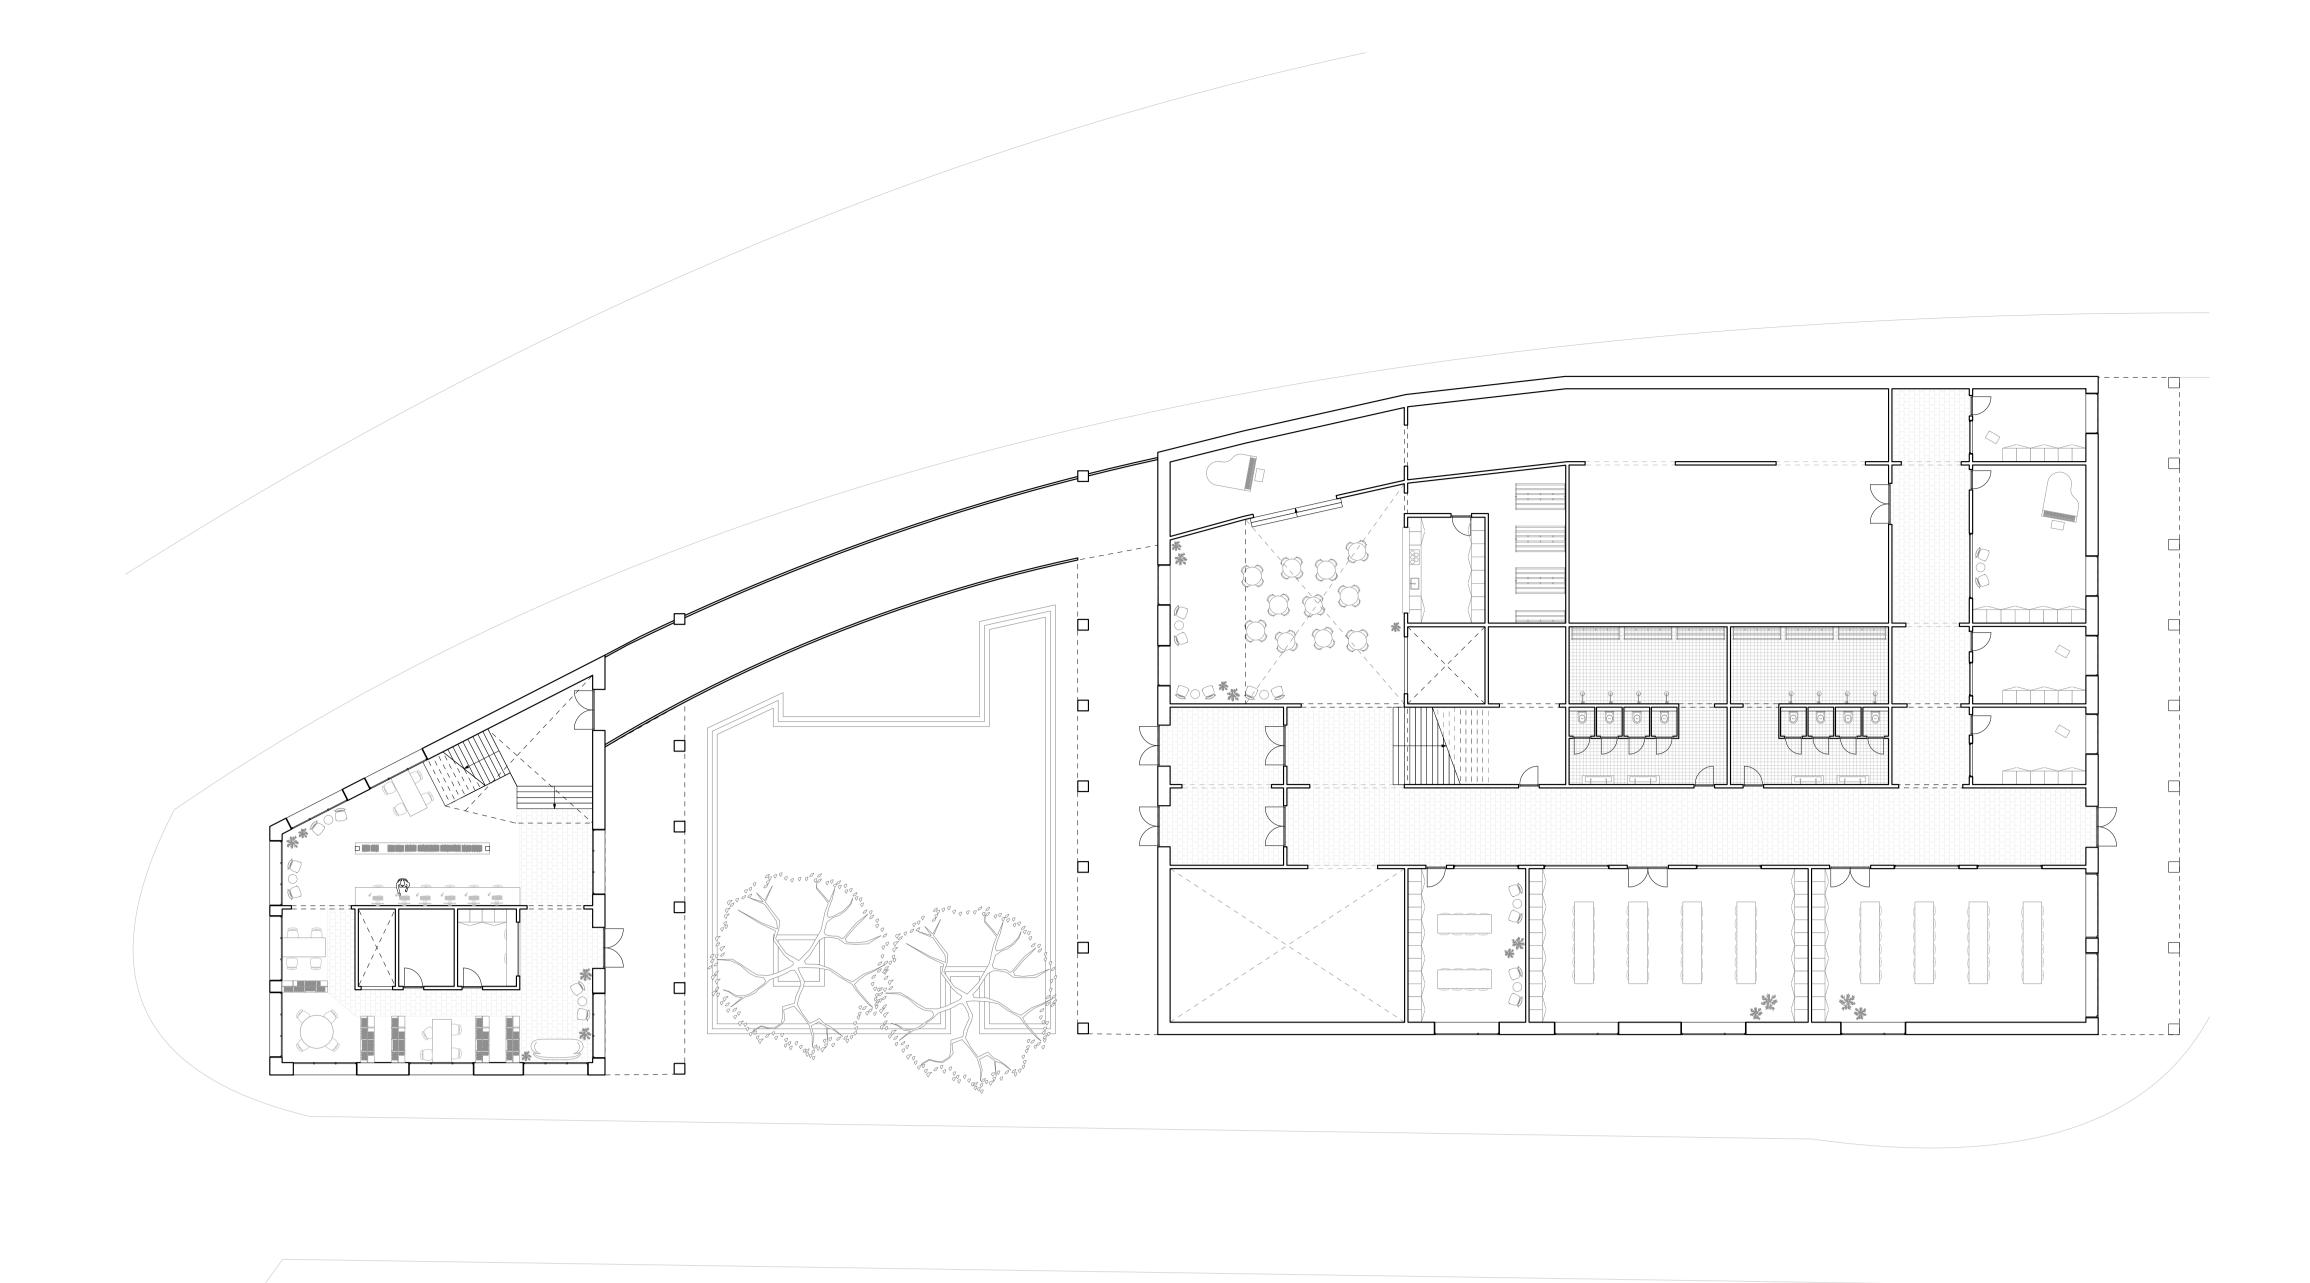


Floorplan - Ground floor Scale 1:200

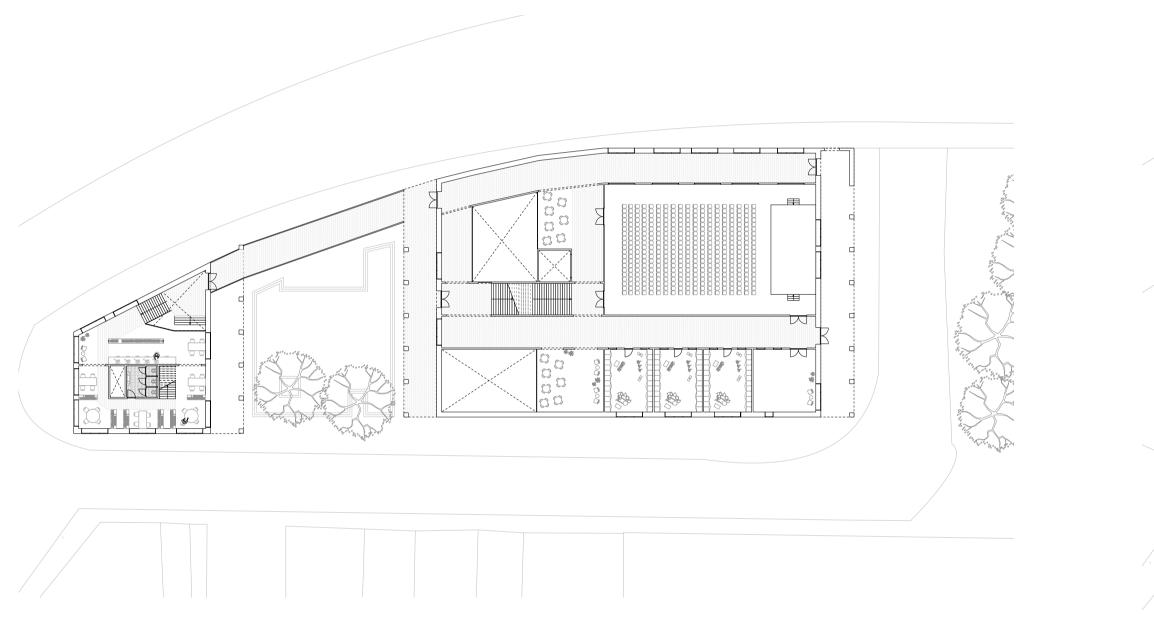




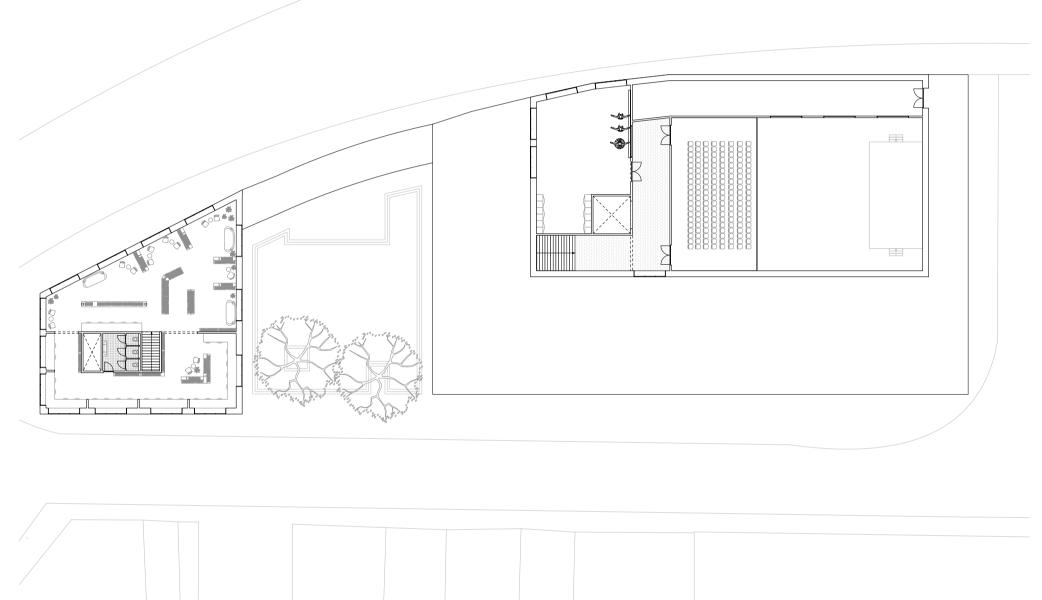



Floorplan - Second level Scale 1:400

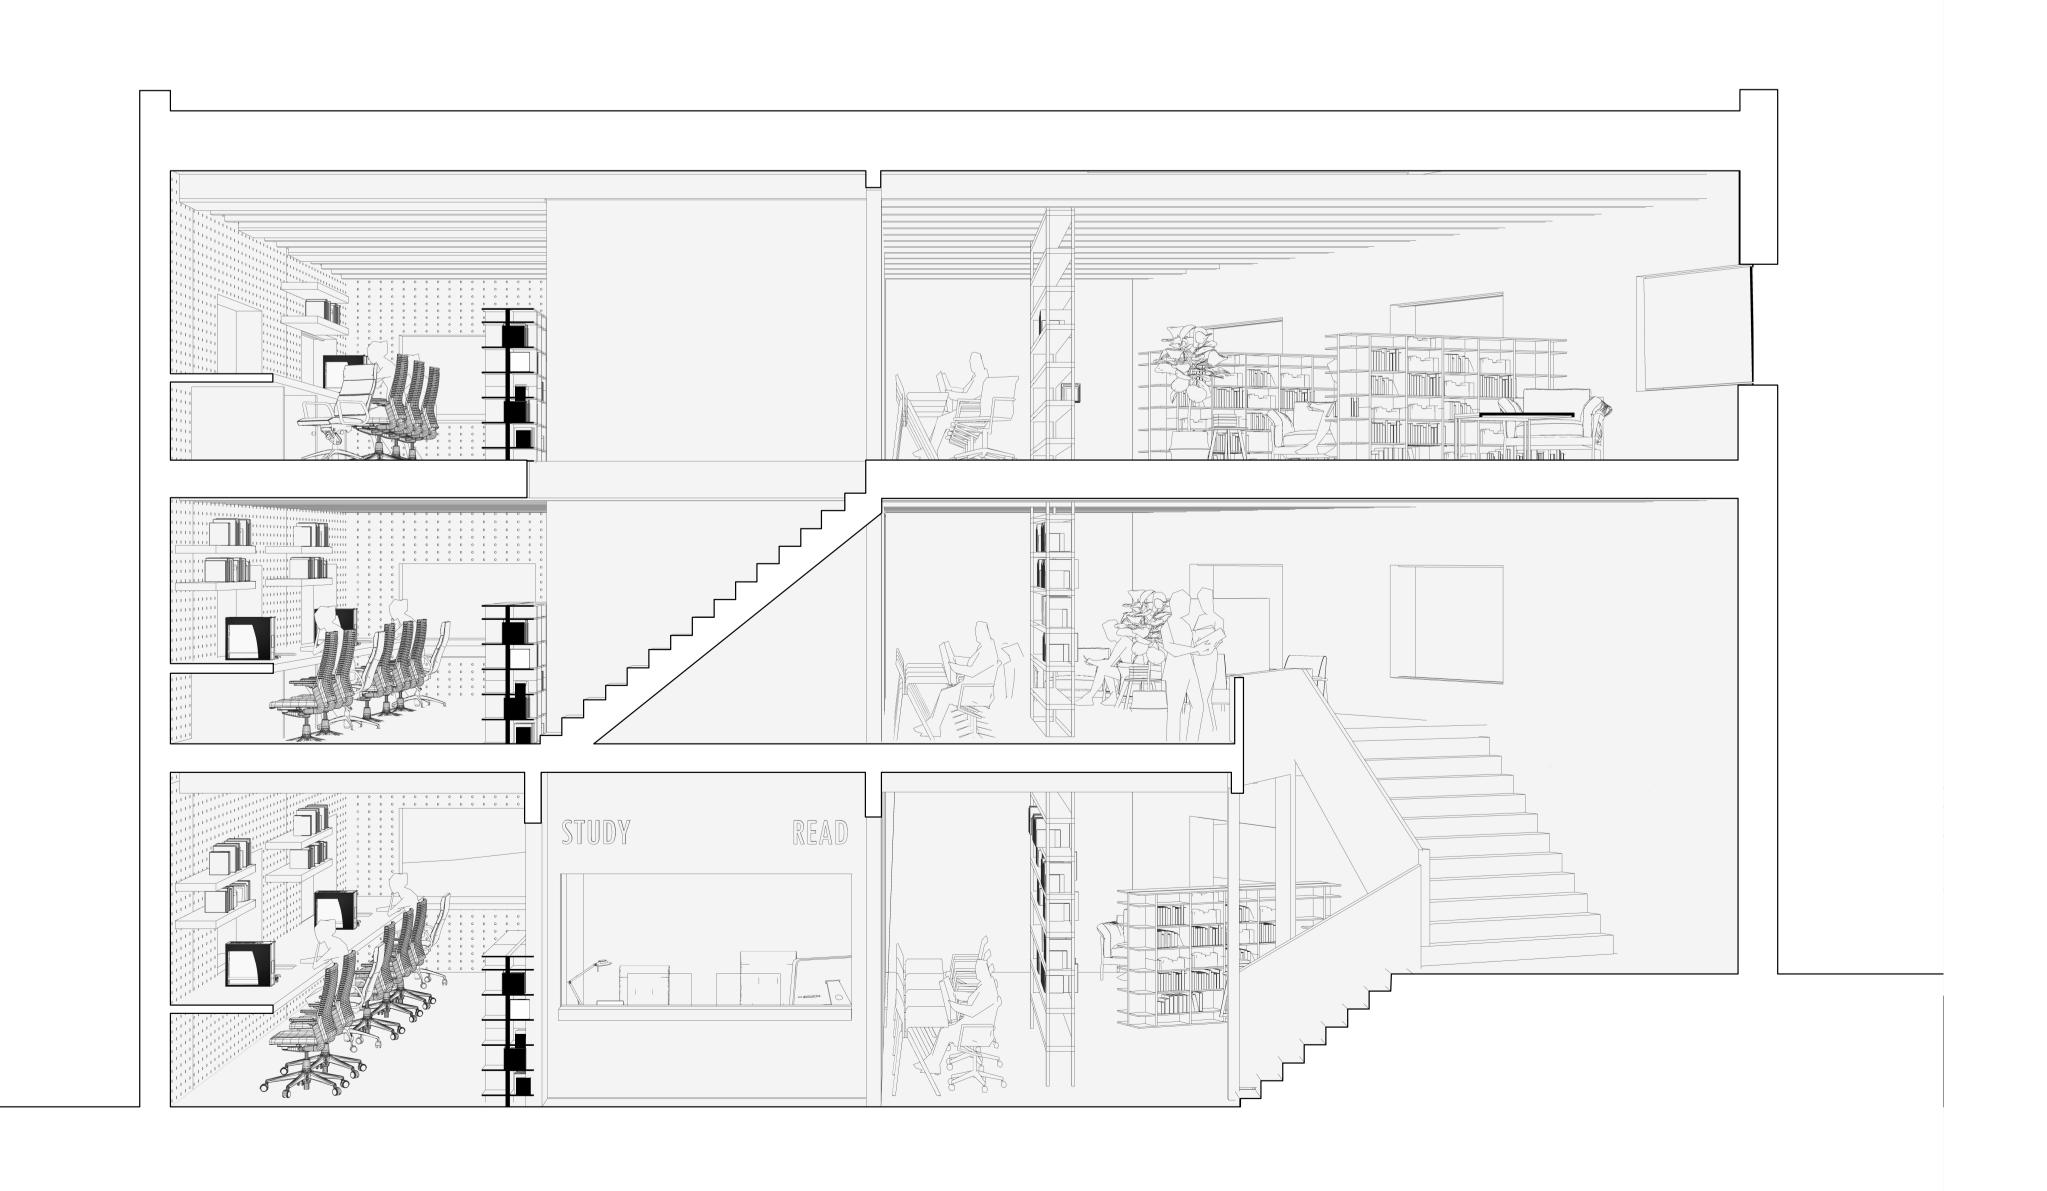

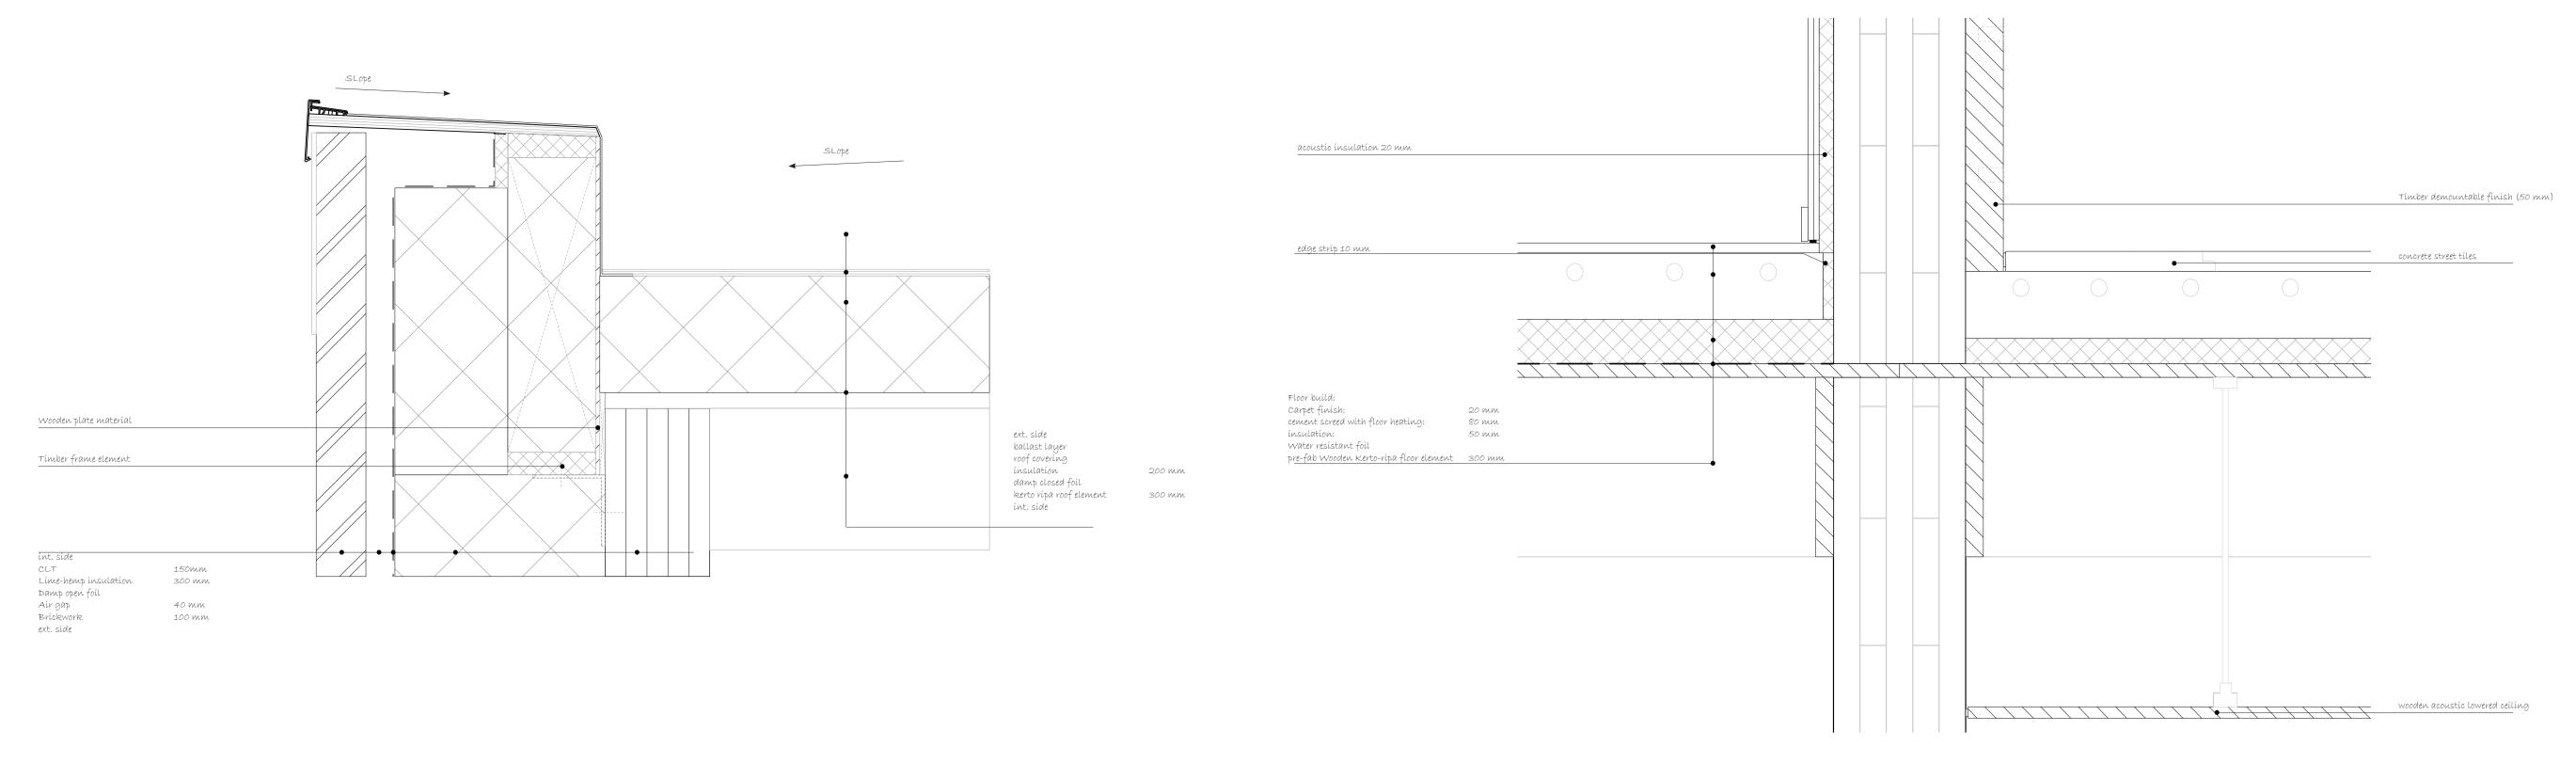


Detail - Roof
Scale 1:5

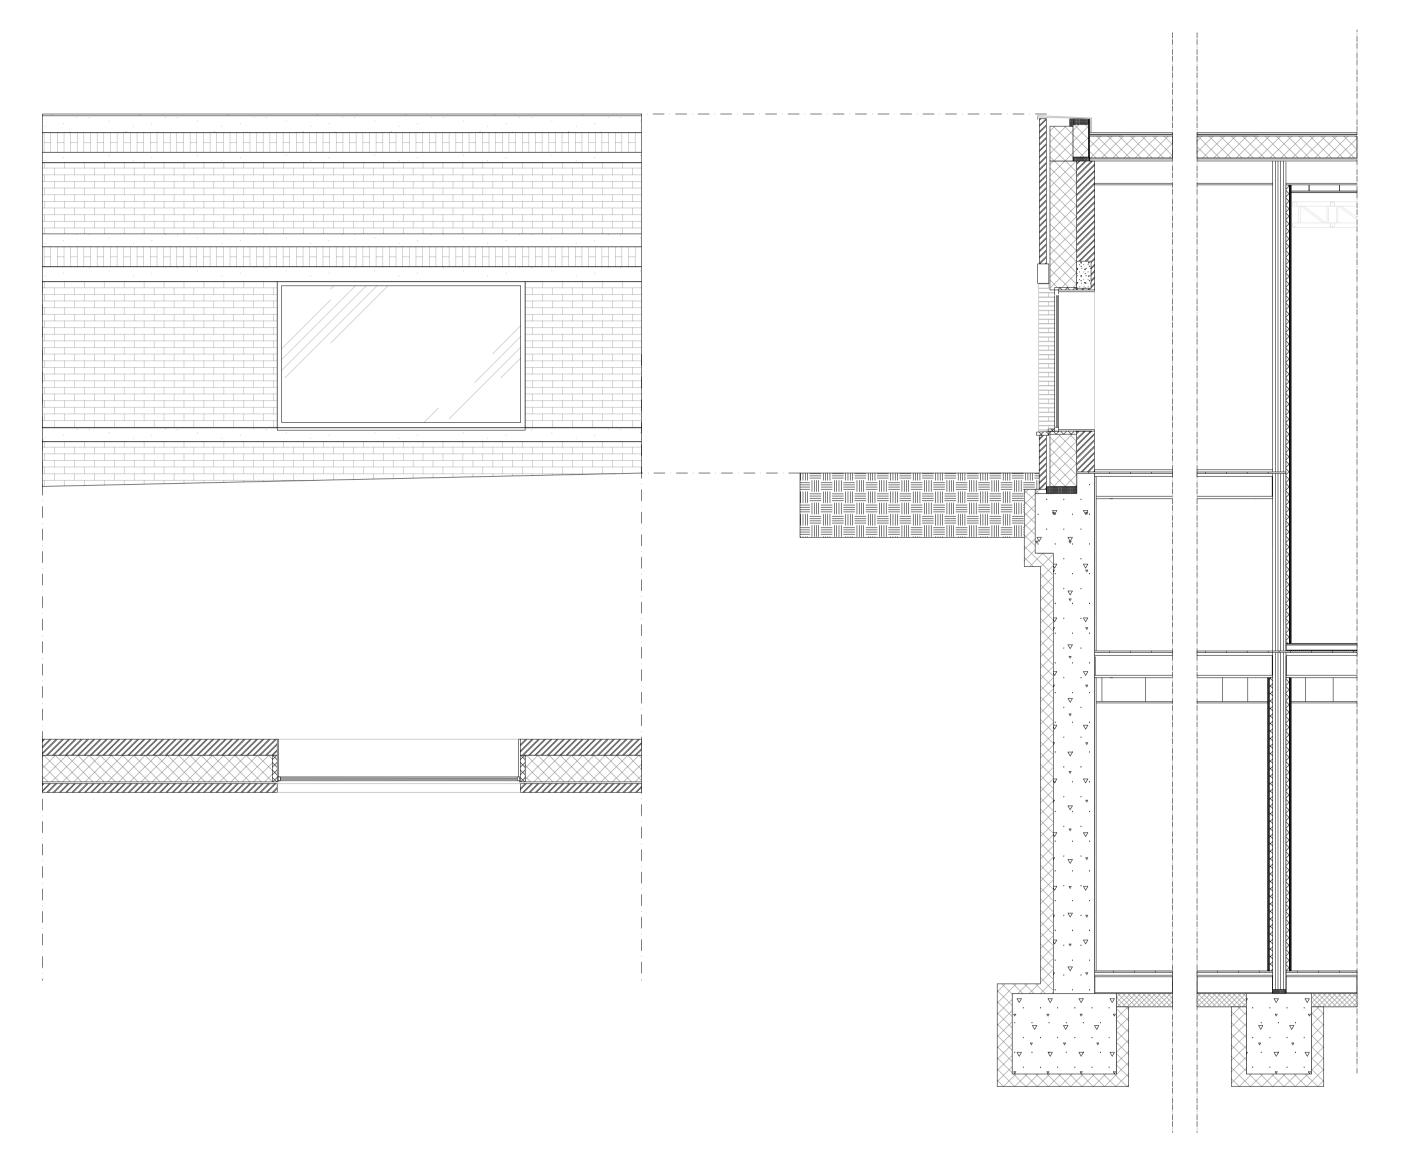

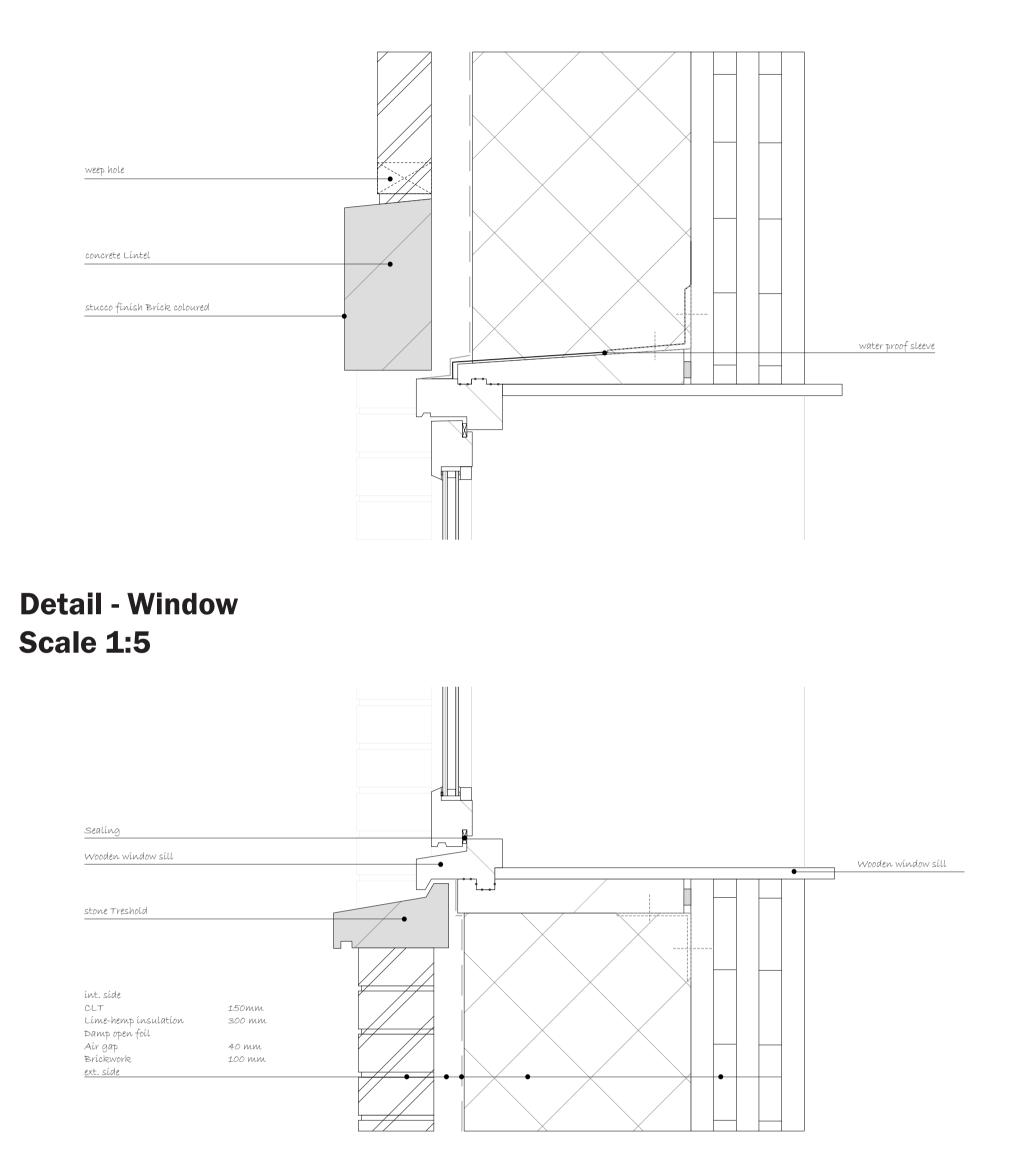

Fragment - Passage Scale 1:30

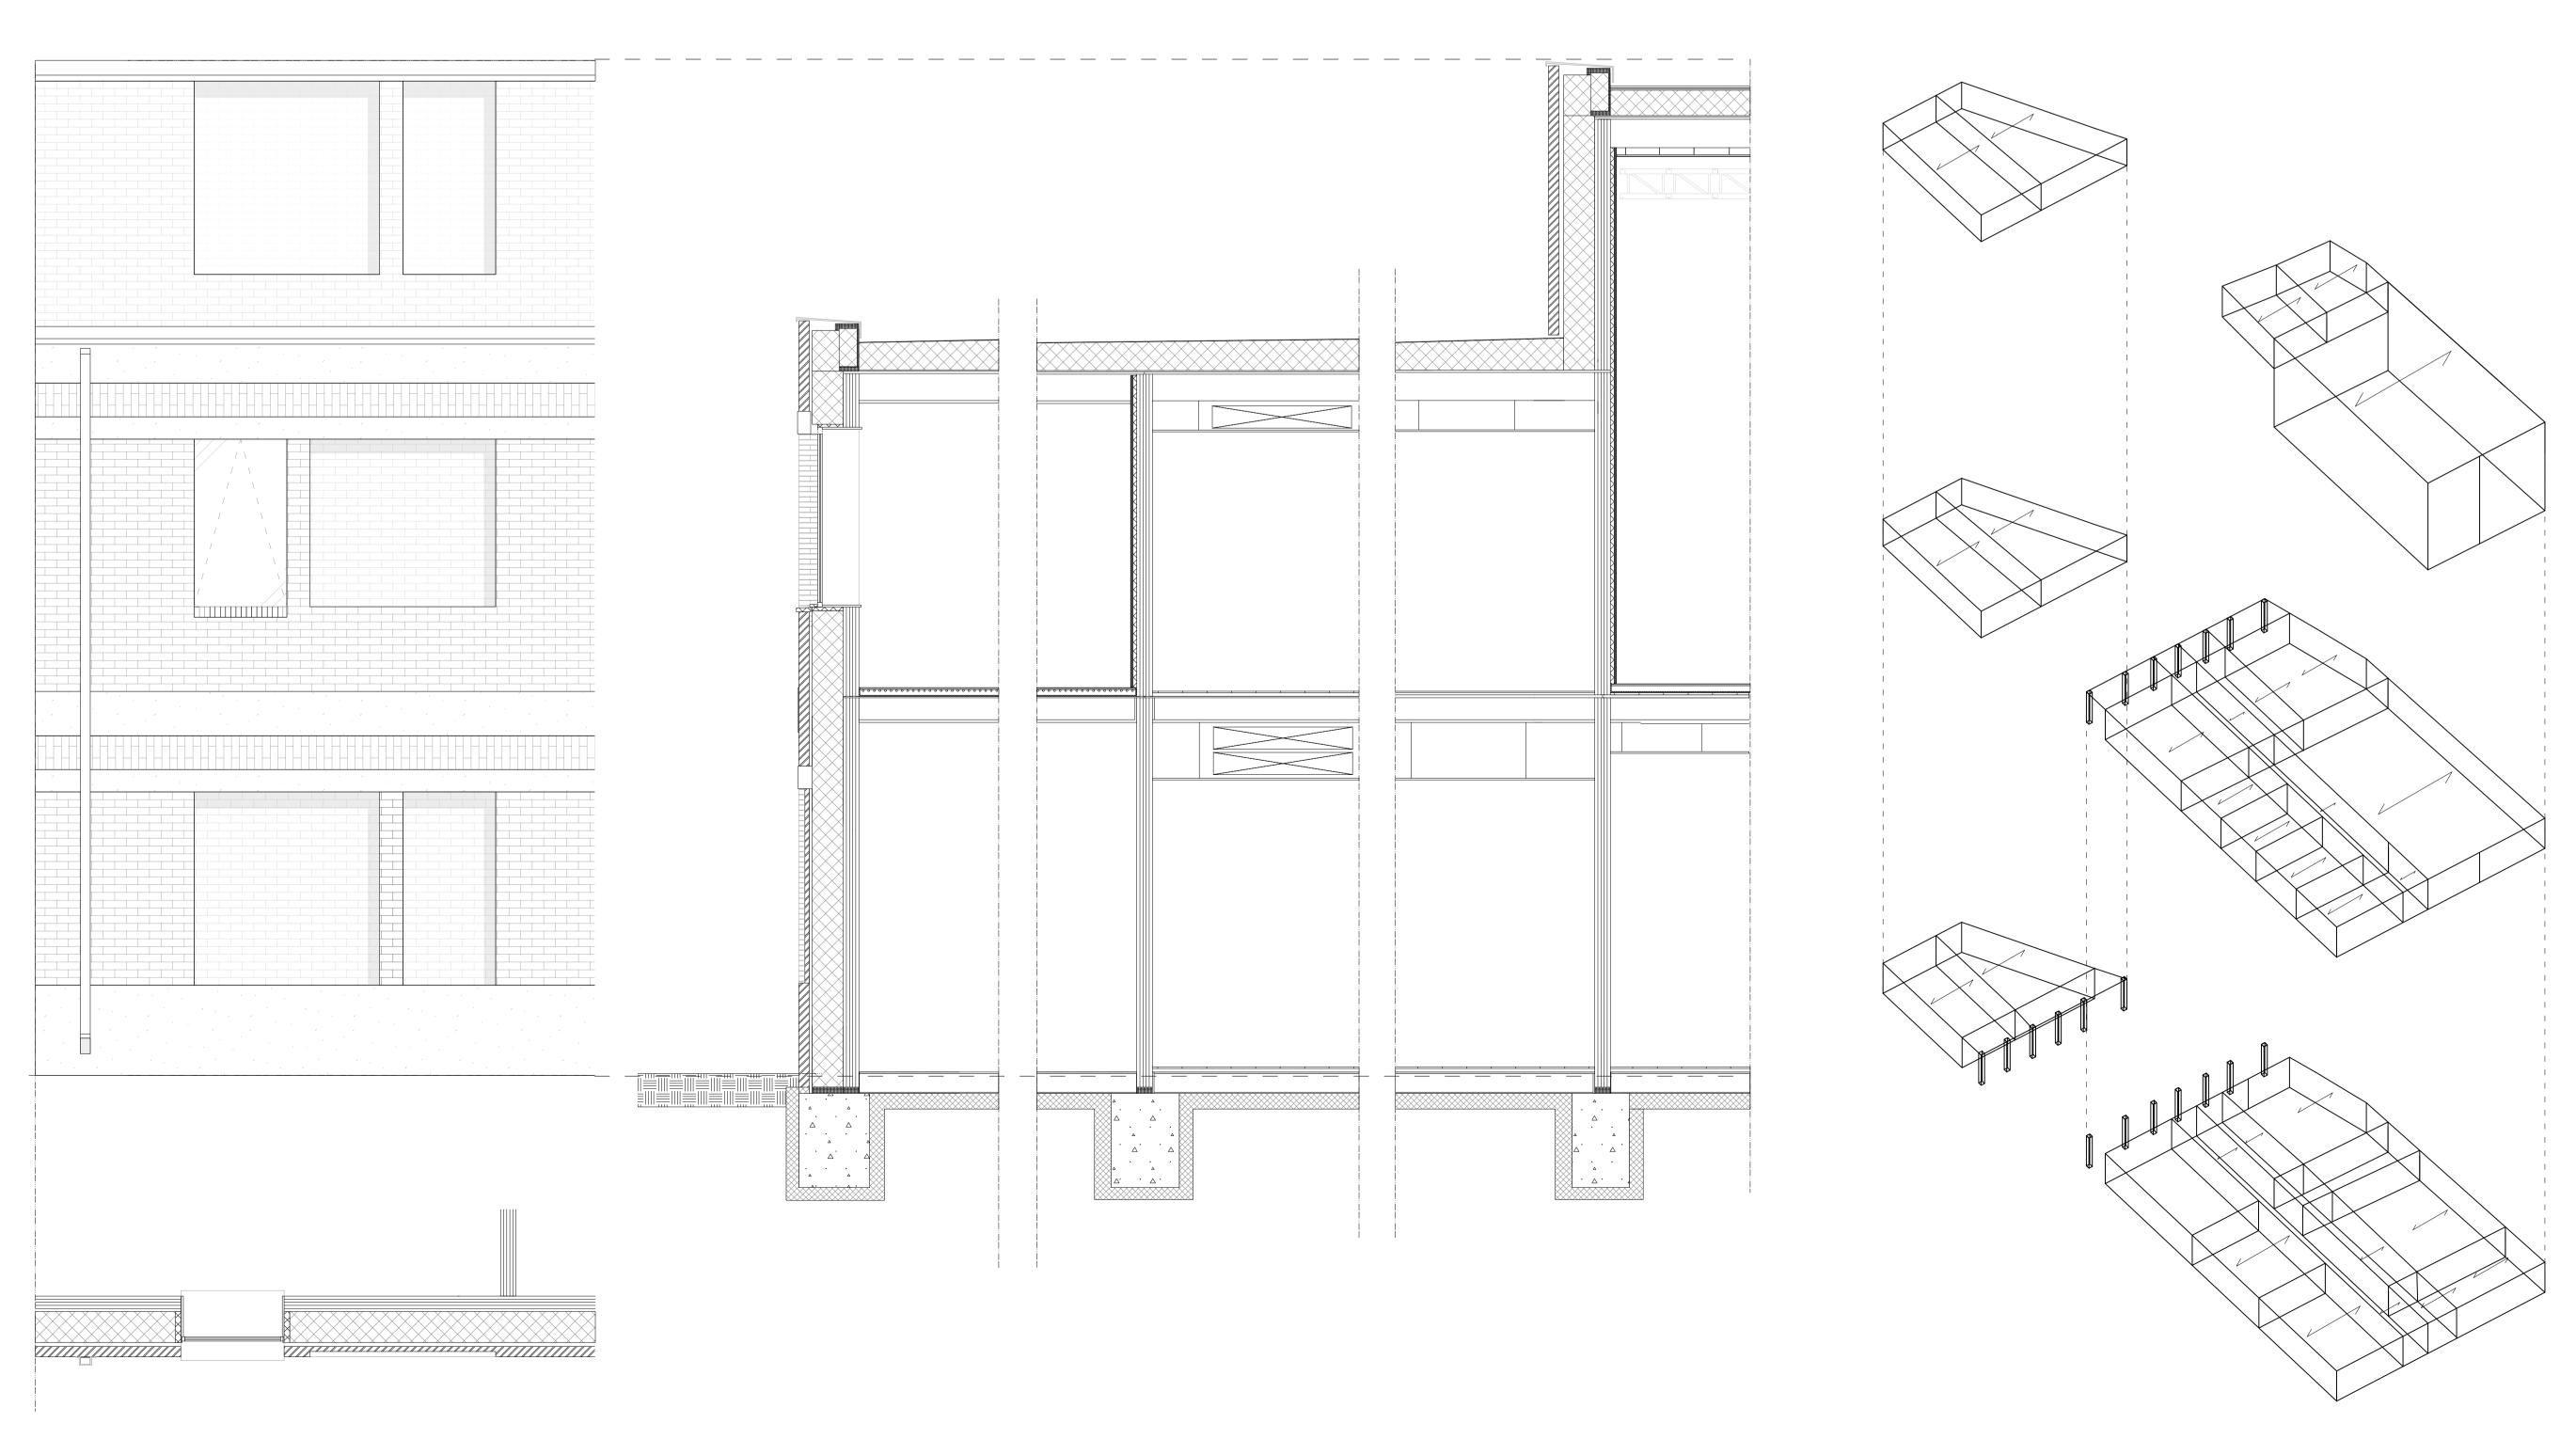

Fragment - Main building Scale 1:30

Axonometry - Structure