

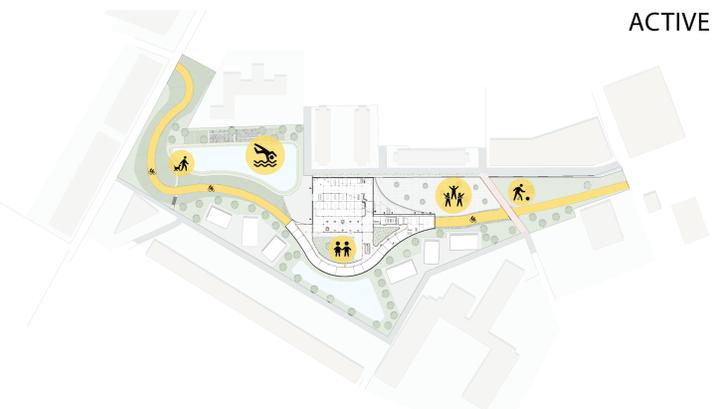


CONTEXT

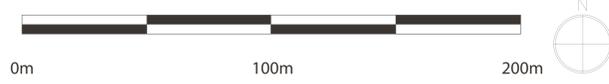

ACTIVE

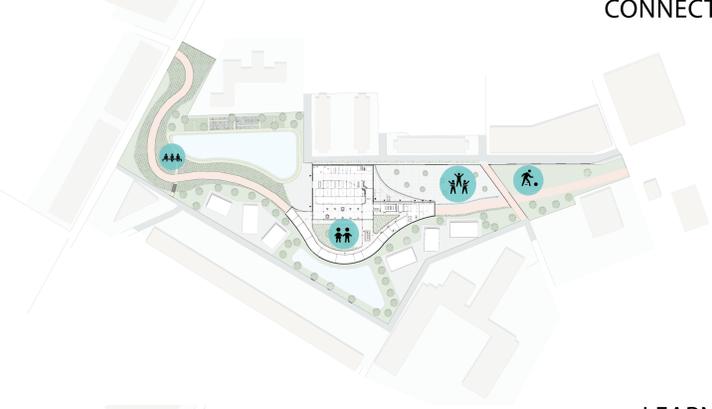


CONNECT



LEARN



GIVETOOTHERS

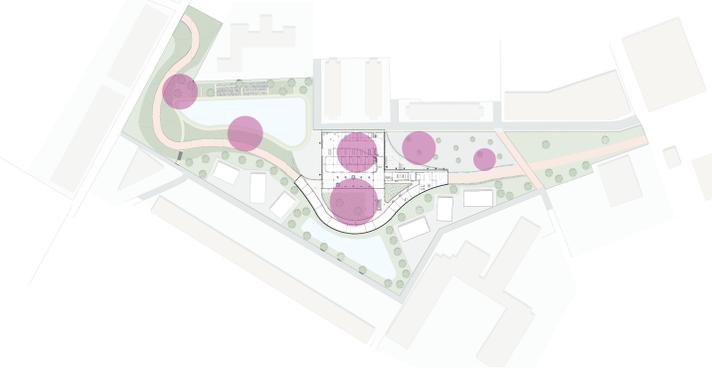


TAKE NOTICE




SECTION A-A

WELL-BEING WITHIN ALL SCALES



ALEX BUIJSMAN
5943086

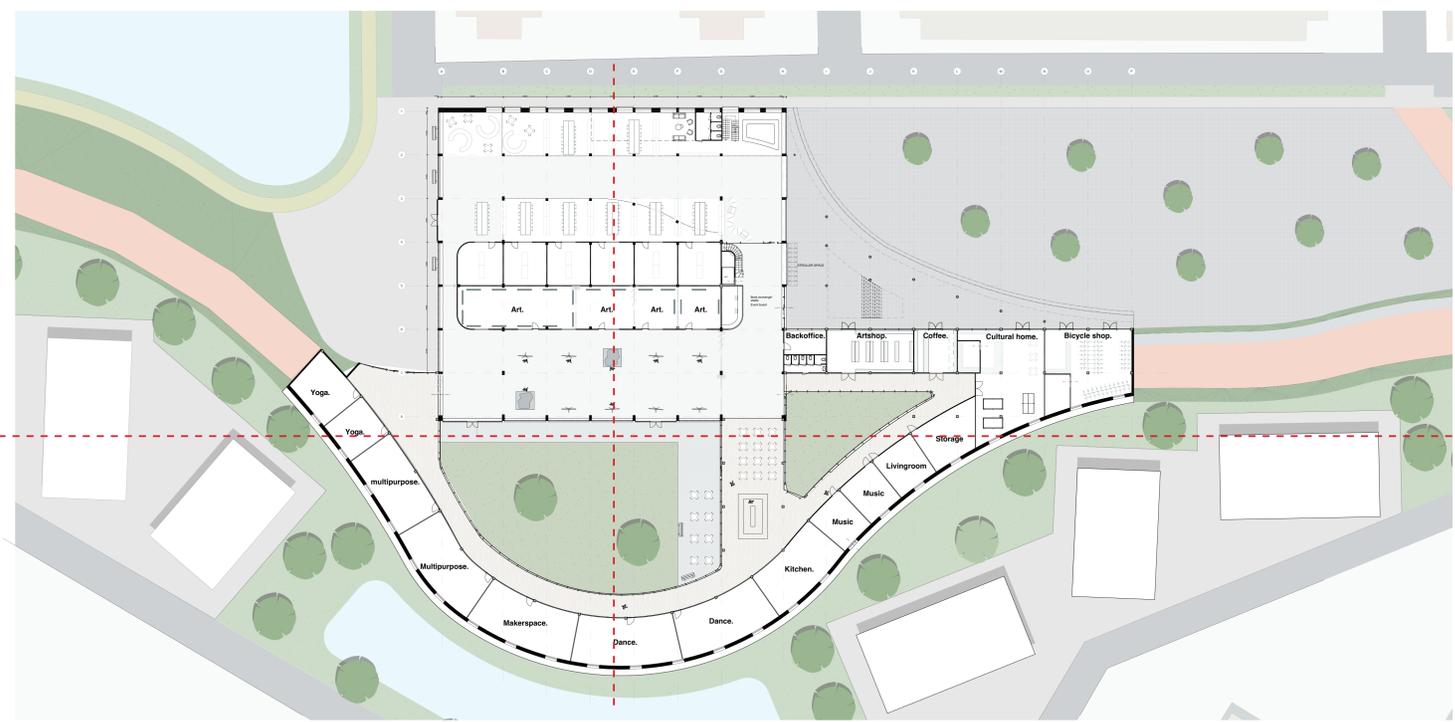


GROUND FLOOR

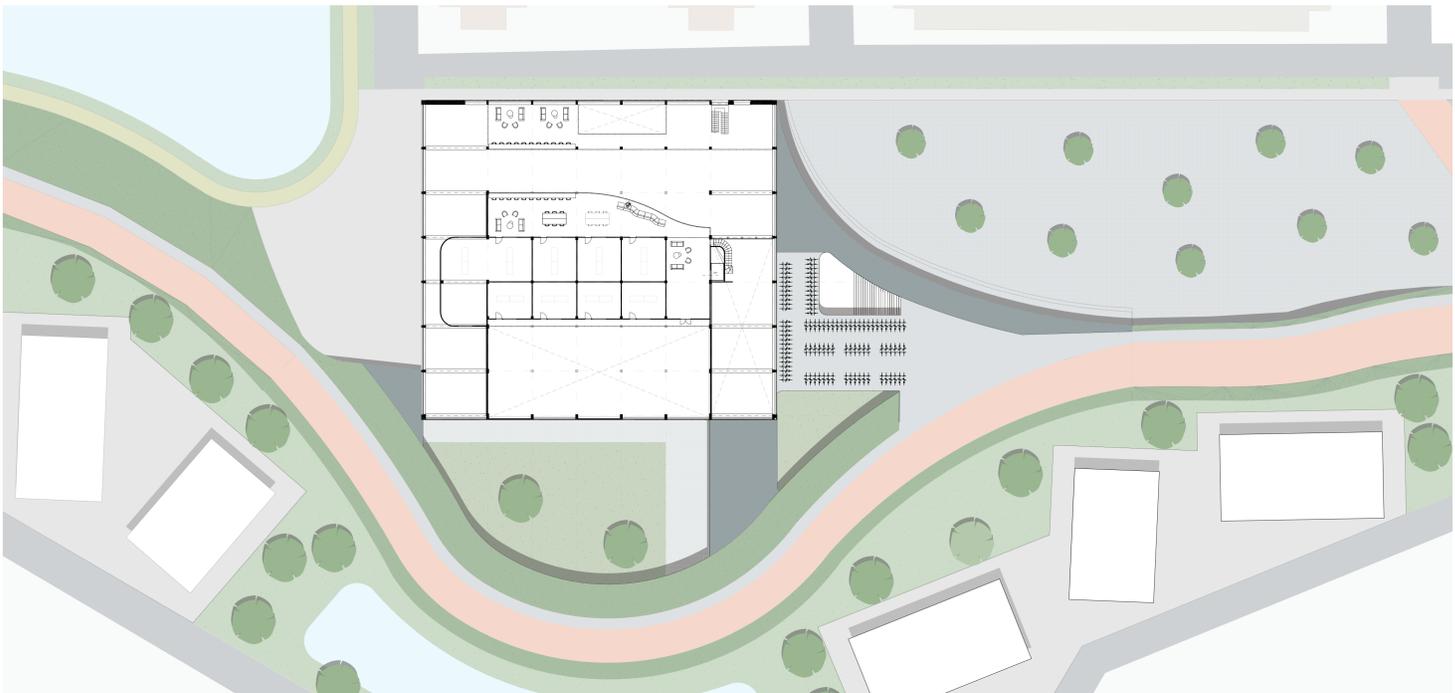


FIRST FLOOR

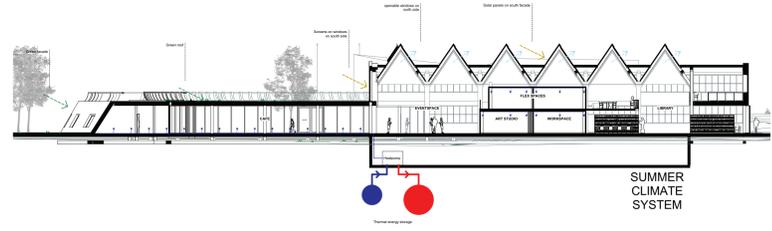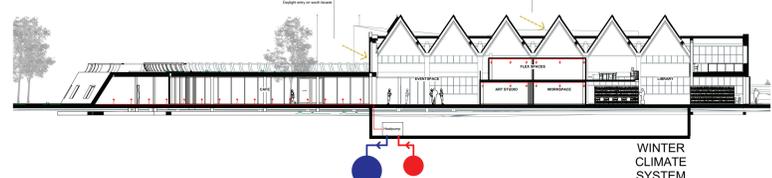


CLIMATE DIAGRAMS

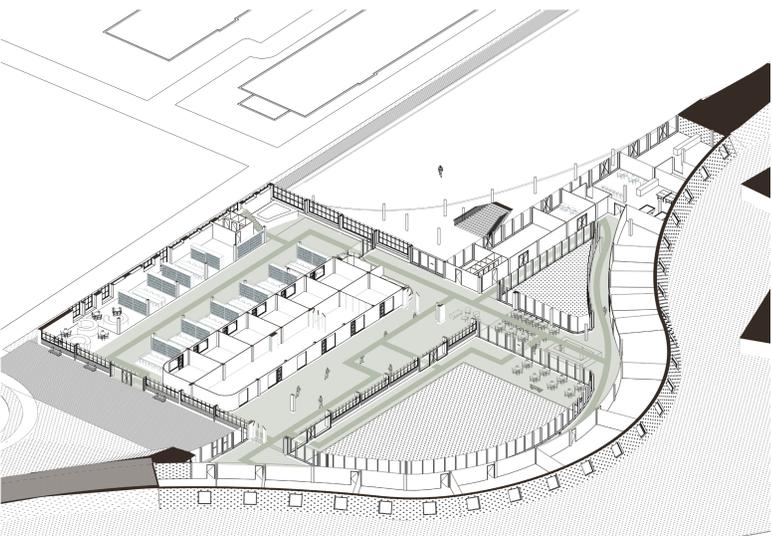


AXONOMETRY GROUND FLOOR

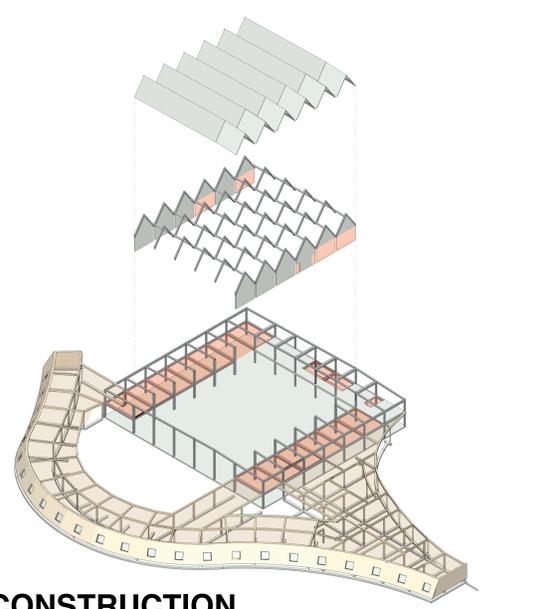

CONSTRUCTION

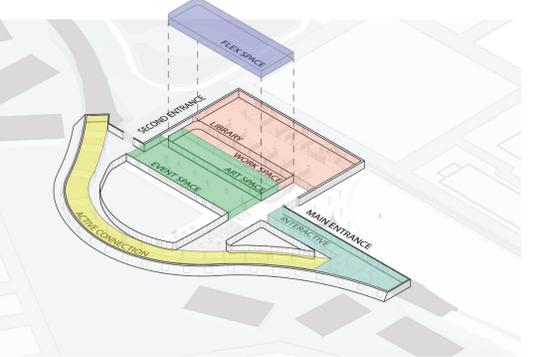


FUNCTIONS

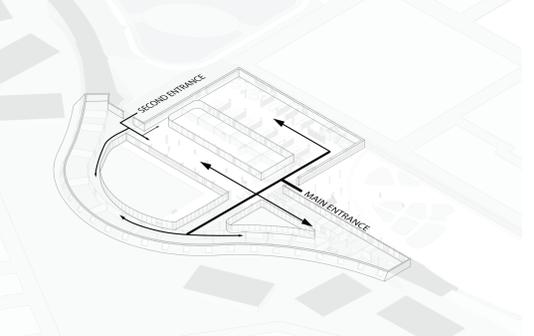


ROUTING



NORTH FACADE

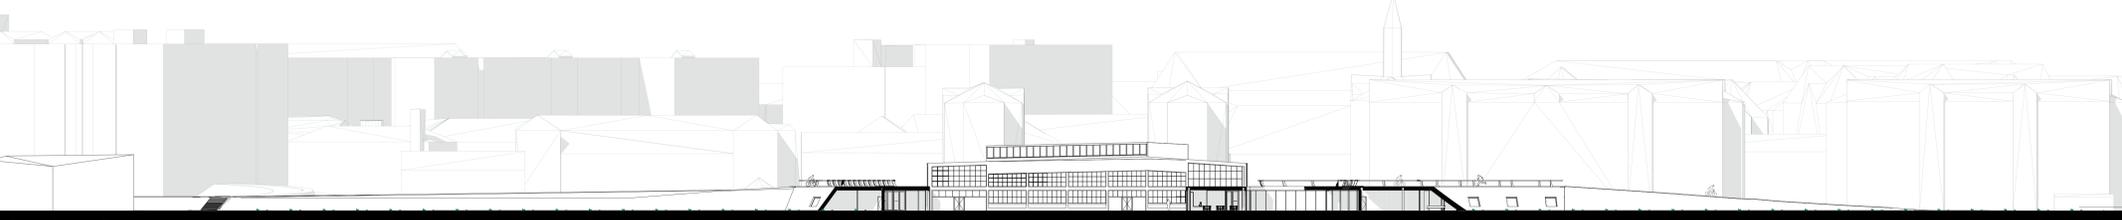


SECTION B-B

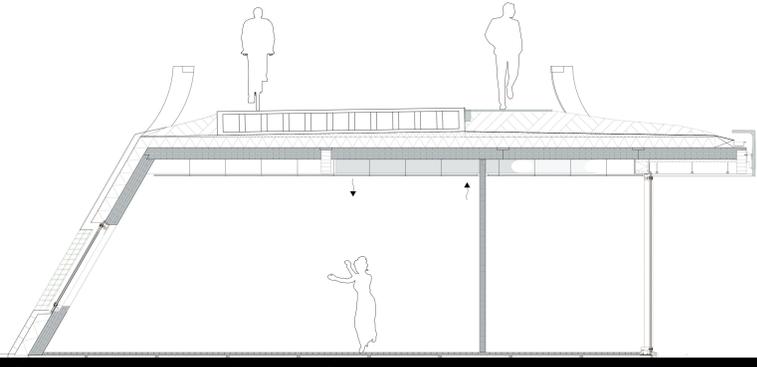


STRUCTURAL SECTION THALUD




FACADE FRAGMENT 1:20

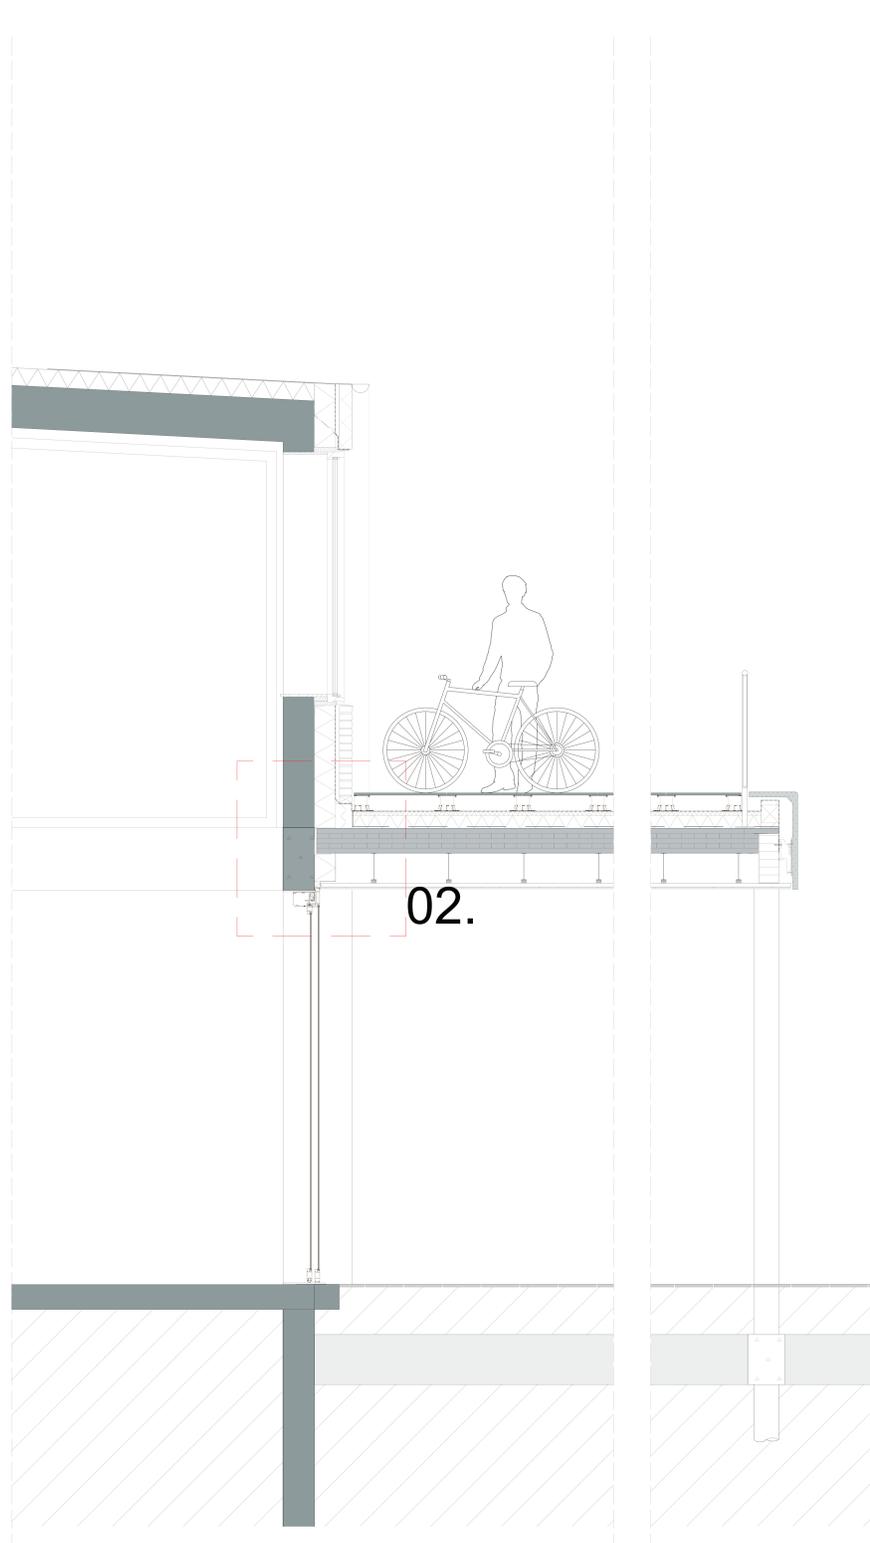


NEW FACADE IMPRESSION

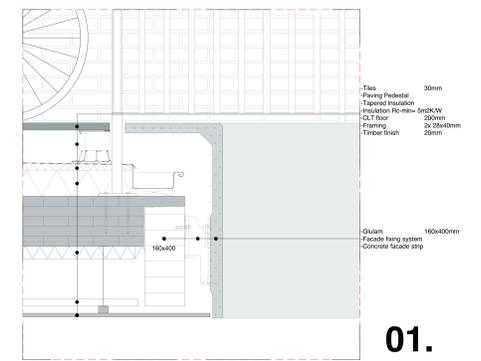


ROOF DETAIL WITH BICYCLE STORAGE

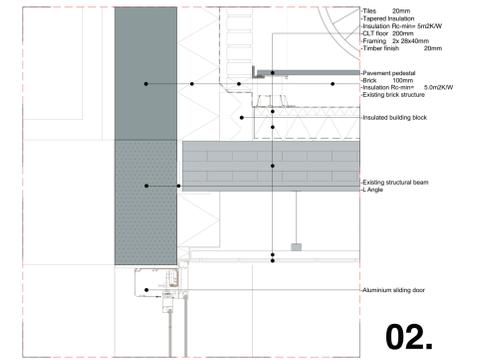


CONNECTION BETWEEN OLD FACADE AND NEW ROOF STRUCTURE

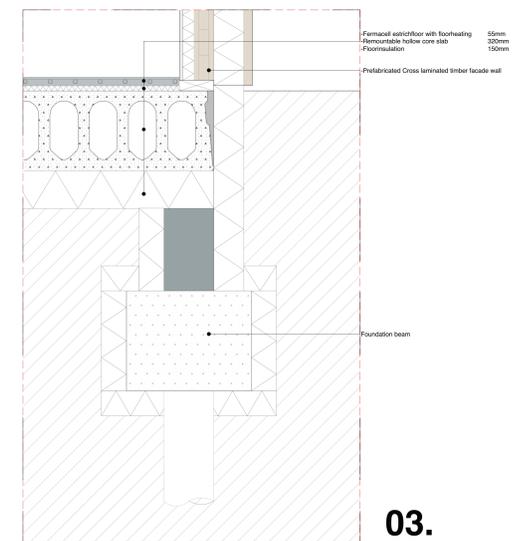


FOUNDATION DETAIL ADDITION

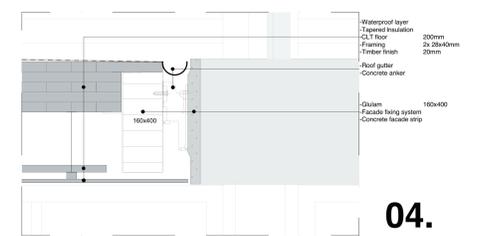

DETAIL FACADE BAND

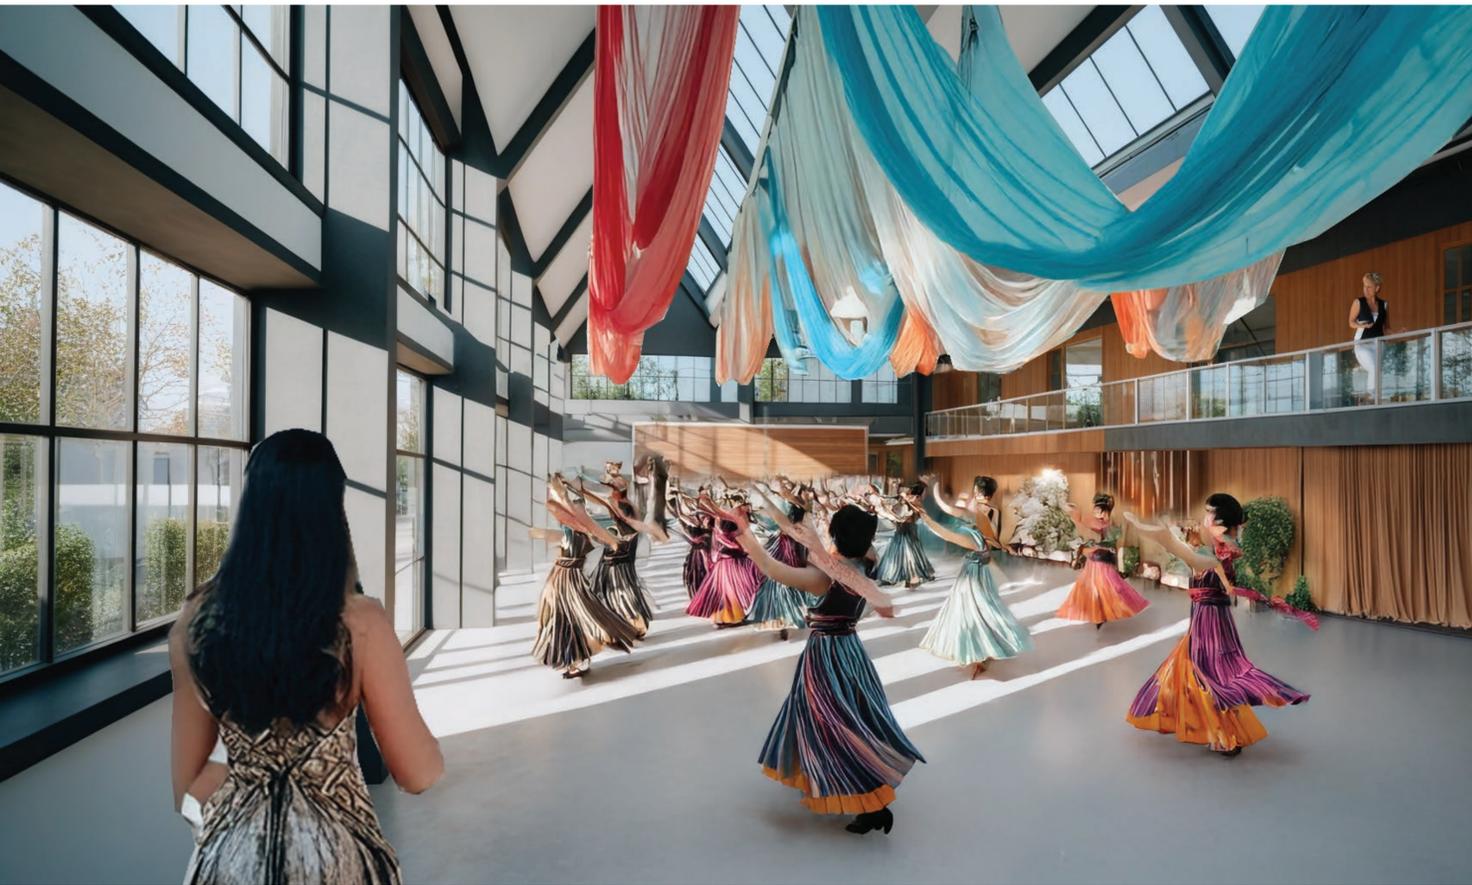

EVENT SPACE DURING PERFORMANCE IMPRESSION

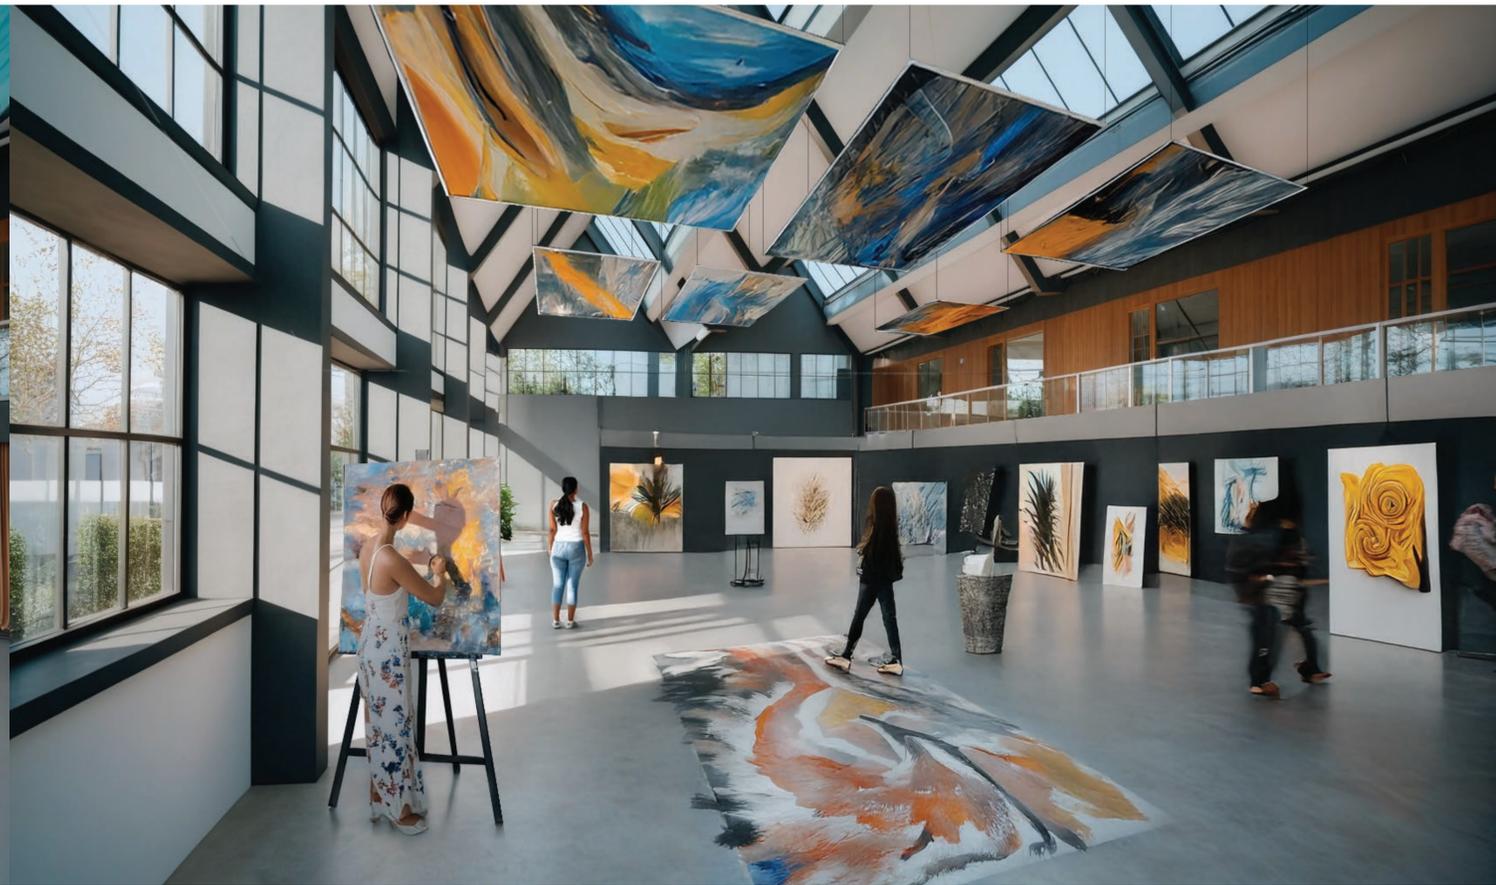

EVENT SPACE DURING EXHIBITION IMPRESSION



LANDSCAPE IMPRESSION



LIBRARY IMPRESSION



CONNECTION BETWEEN OLD AND NEW



FRONT SQUARE



LANDSCAPE IMPRESSION



HALL UNDER THE DIKE