



site masterplan | 1:1000




location sections | 1:1000

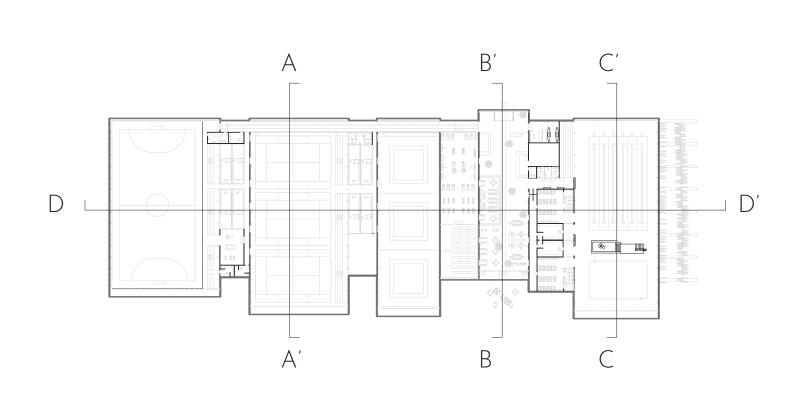





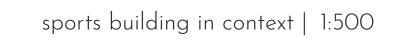


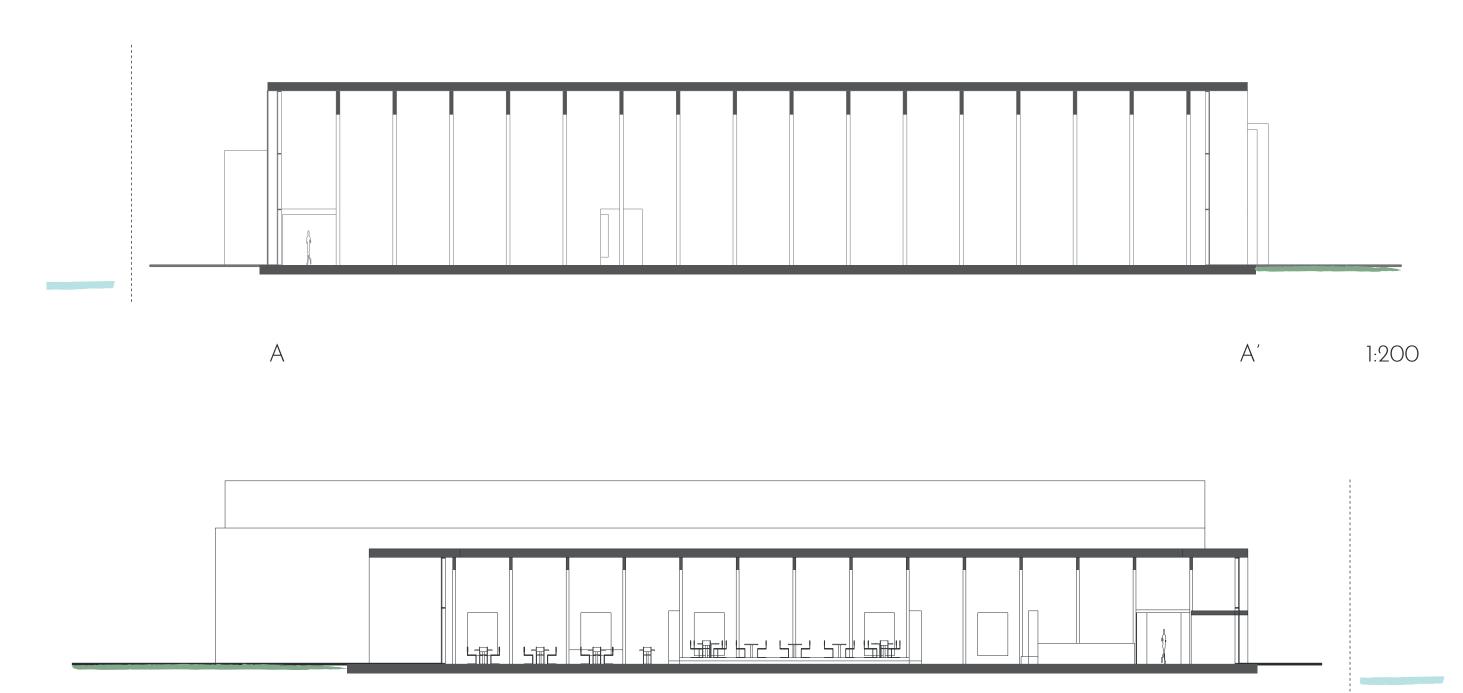



B' 1:200

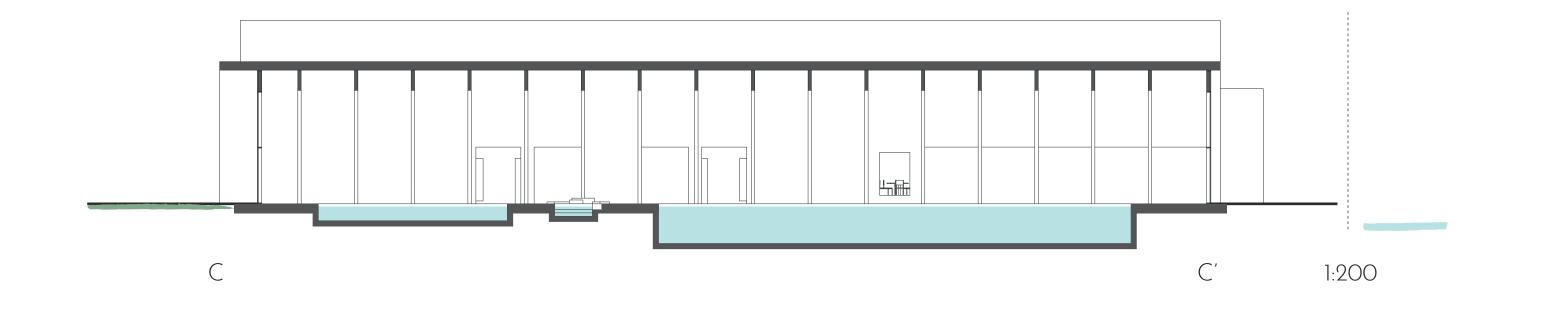

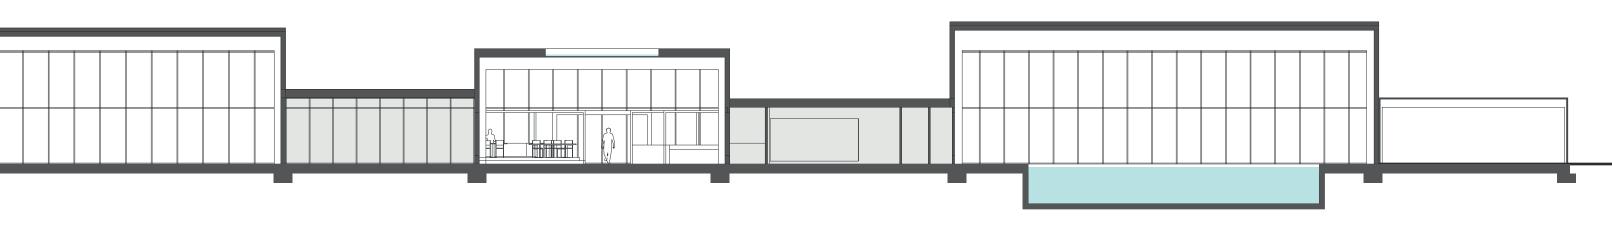

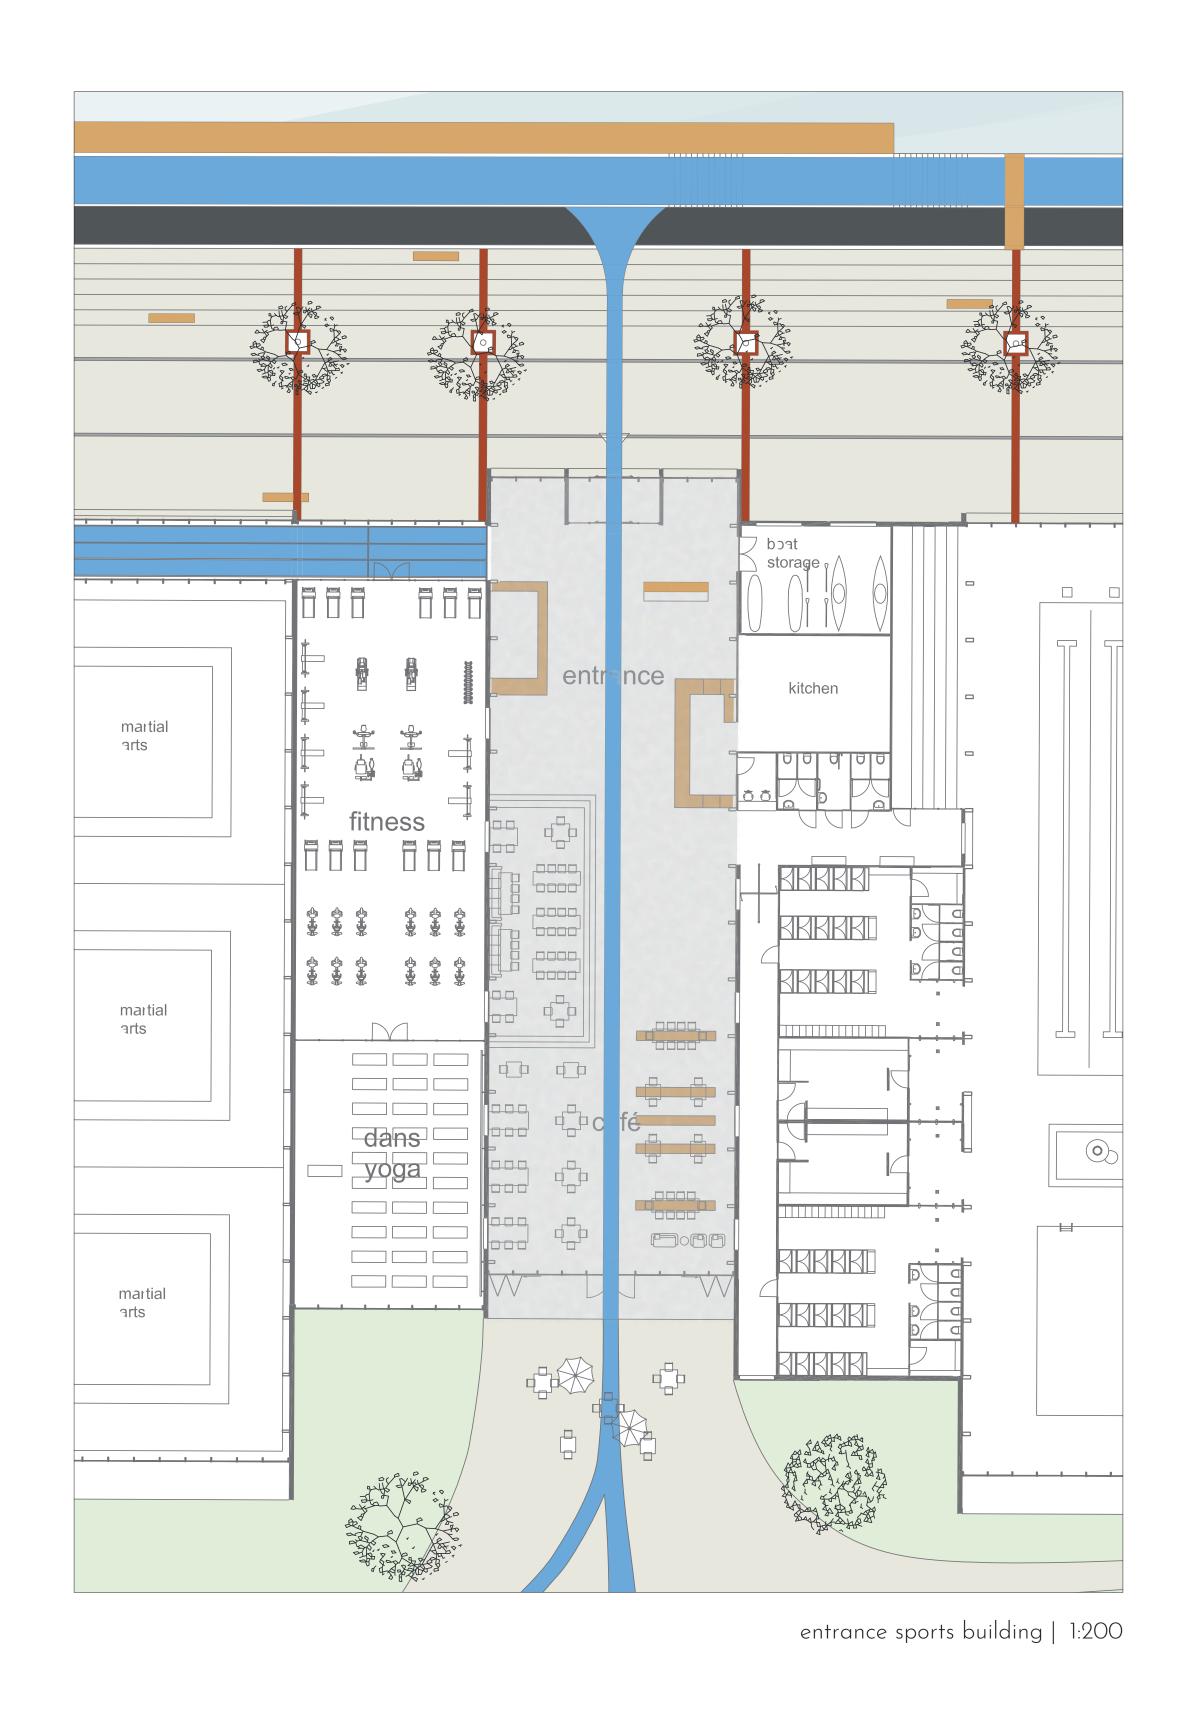

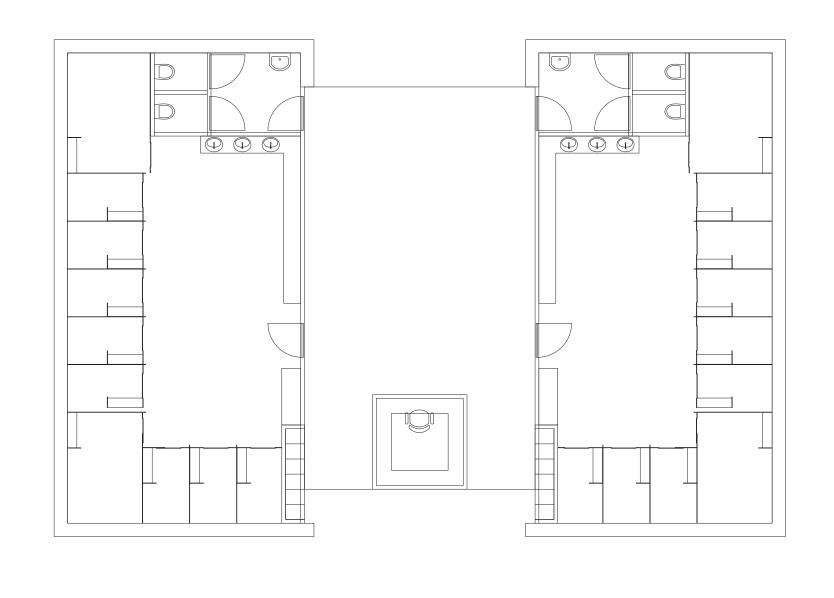


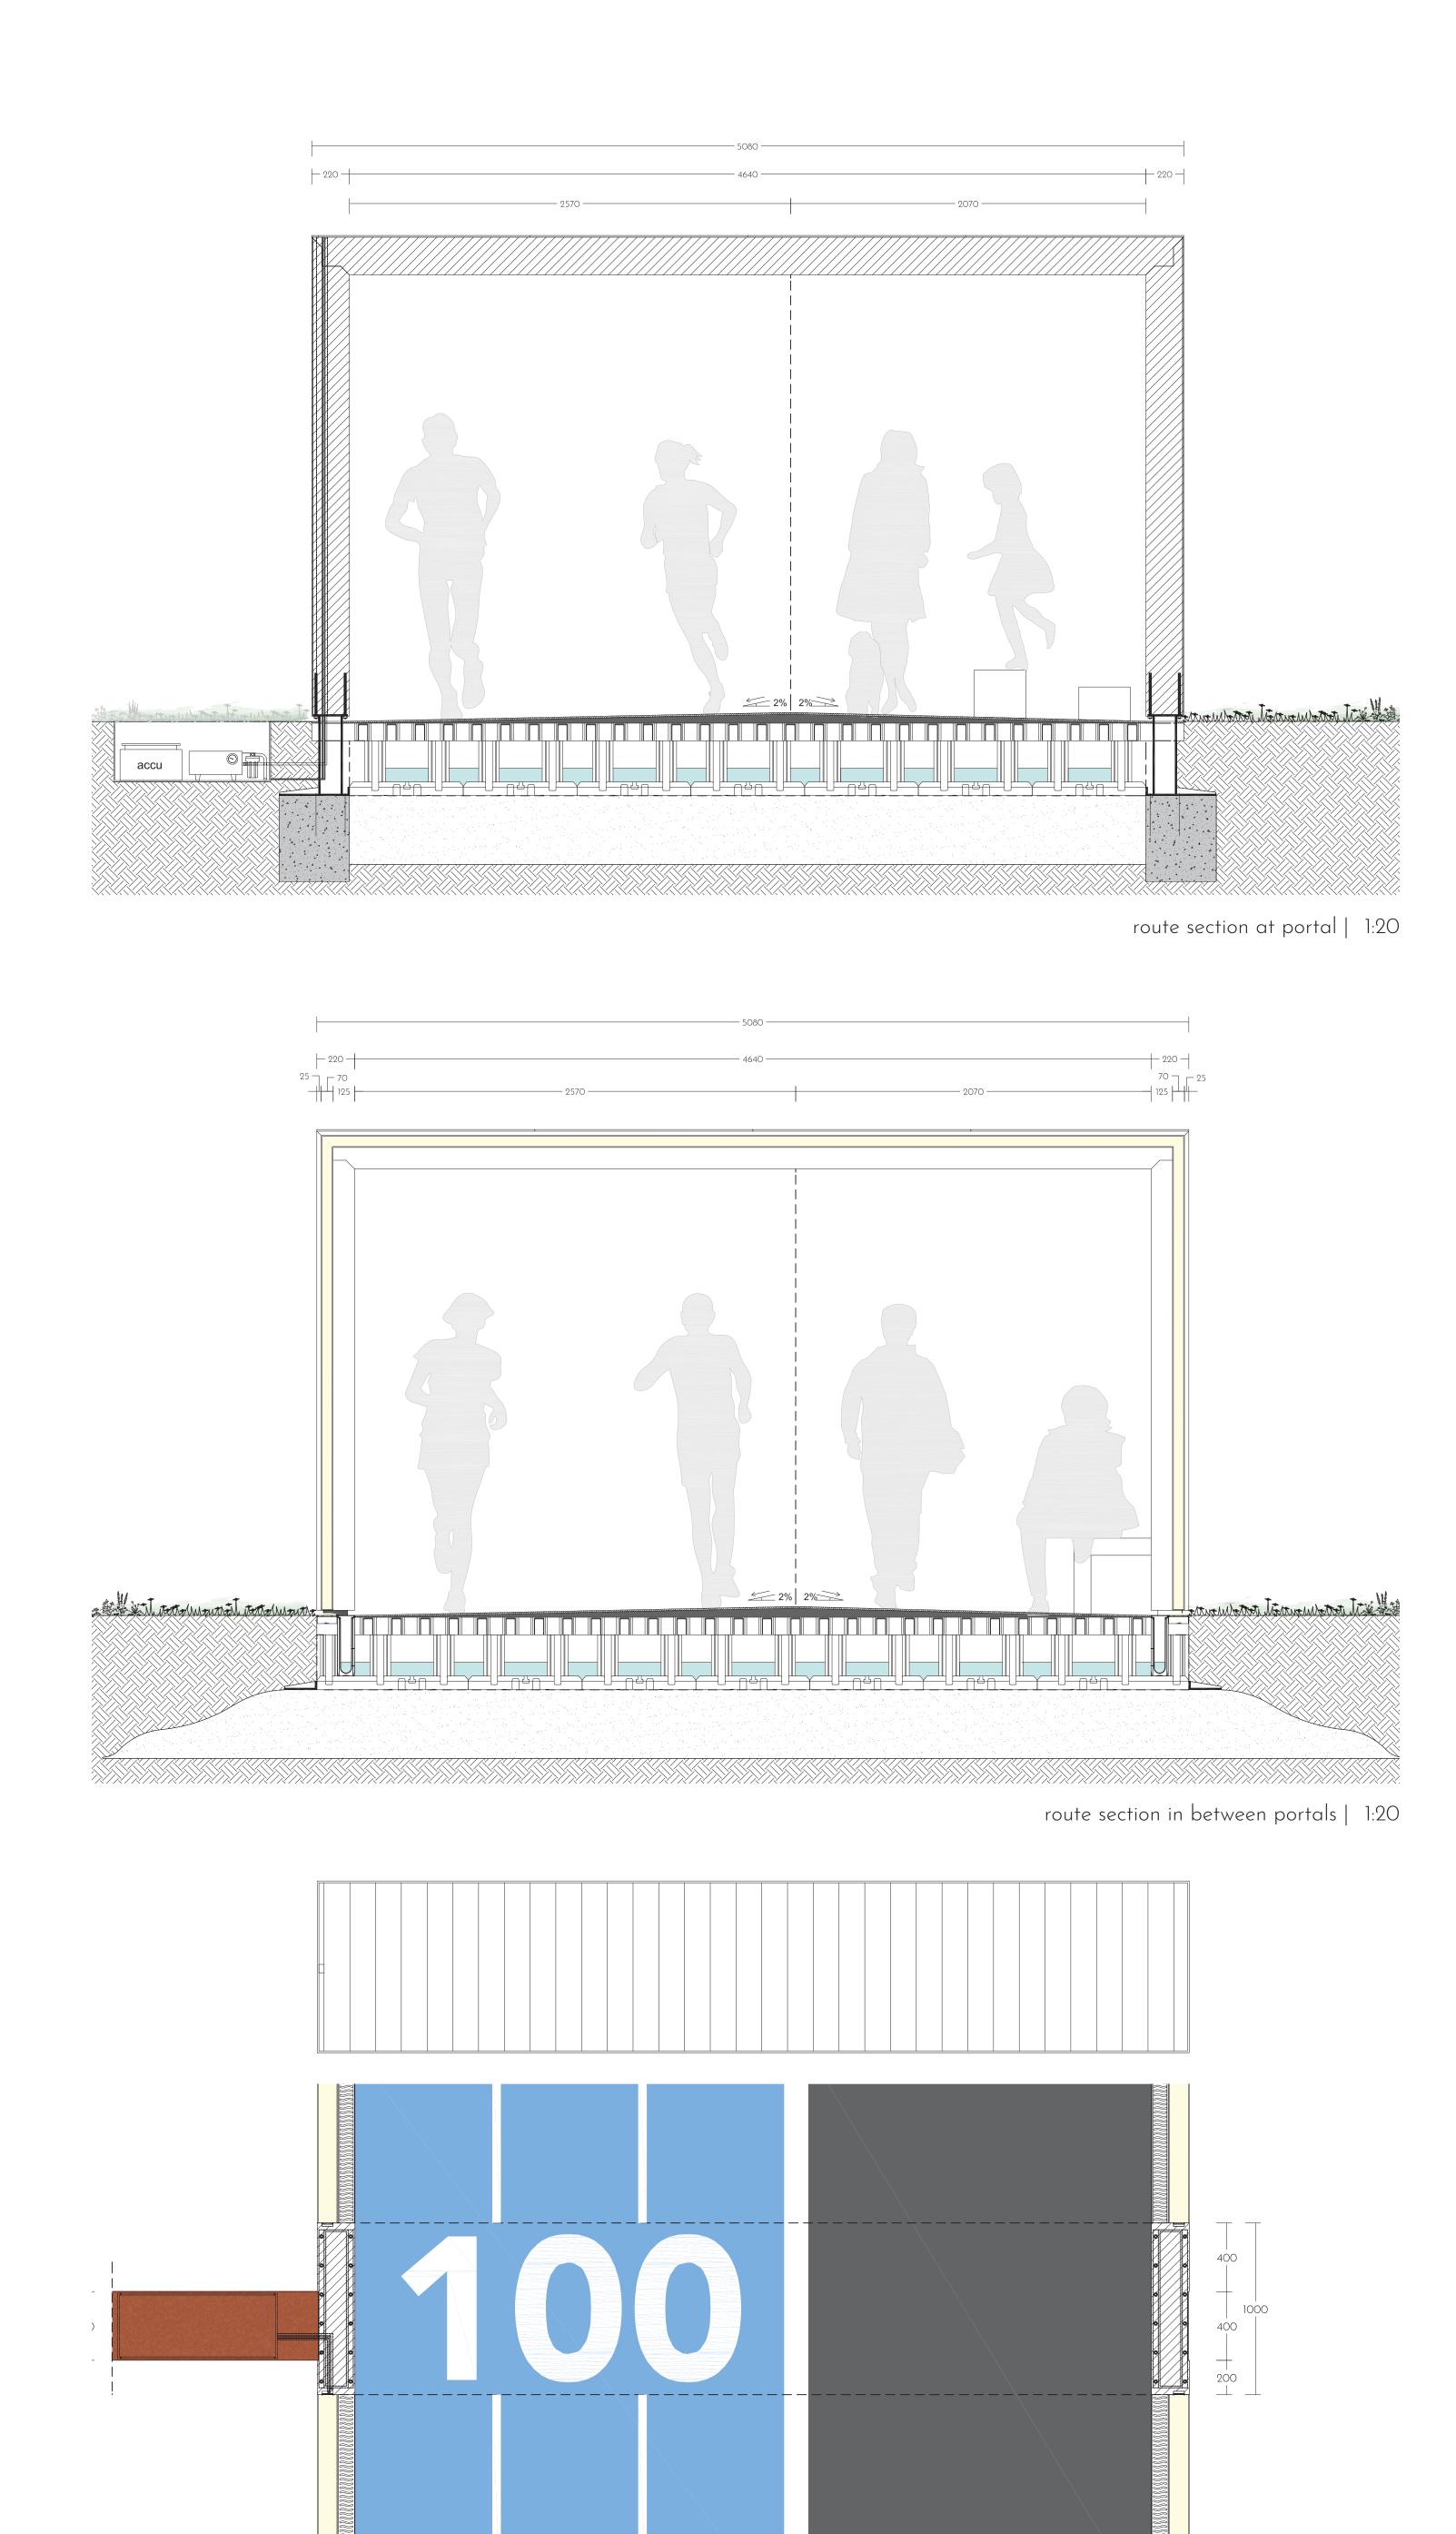

floor plan 'The Pitstop' | 1:100

above: top view with solar panels. below: route with seperate running and walking zones | 1:20

2500 2500 2000 2000 2000 2000

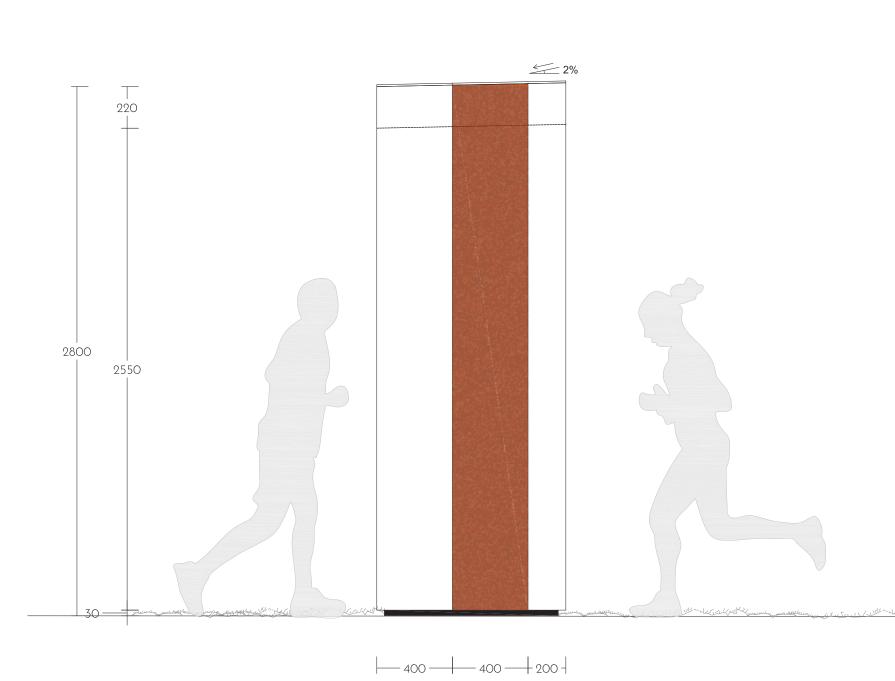

1000



- 10 mm thick steel flange. fixed to Plasticroad element. ground on top keeps element in place
 2 concrete foundation to fix steel foot to. every
- 100 m, for each portal 3 flattened sand foundation to place Plasticroad
- elements on 4 3 mm anti-root membrane. water permeable 5 5080 x 3125 mm Plasticroad element from recycled polypropylene
- 6 profile to click Plasticroad elements together 7 storage space inside elements for rain water 8 10.5 mm MondoRun with Nike Grind in colour
- Game Royal P106. fixed to Plasticroad 9 220 mm cross laminated timber panels from
- robinia wood 10 240 mm M12 bolts. pre-fixed inside CLT panels.
- nut mounted on site 11 wiring for pv cells and water pipe for misting system through steel foot into battery/pump in
- underground storage unit 12 920 x 140 mm steel foot. 10 mm thickness. fixed to concrete foundation and Plasticroad elements. bolted to CLT panels through flanges, flush in the underside of the panel 13 300 psi Aeromist mid pressure misting system.
- Enclosed pump, fan cooled, 5 micron filter, pressure gauge and drain valve

1 170 mm font width, white polyurethane line paint with texturing agents to provide grip.

2 50 mm line, white polyurethane line paint. seperation of running lanes (800 mm)

3 10.5 mm MondoRun with Nike Grind in colour Game Royal - P106. fixed to Plasticroad

4 100 mm line gutter with corten steel cover.

5 120 mm aluminium LED profile with 2 LED strips. cover in milk white. integrated in

strips. cover in milk white. fixed in milled in

distance every 100 m


elements.

openings in wave shape

Plasticroad element.

opening in CLT panel


system

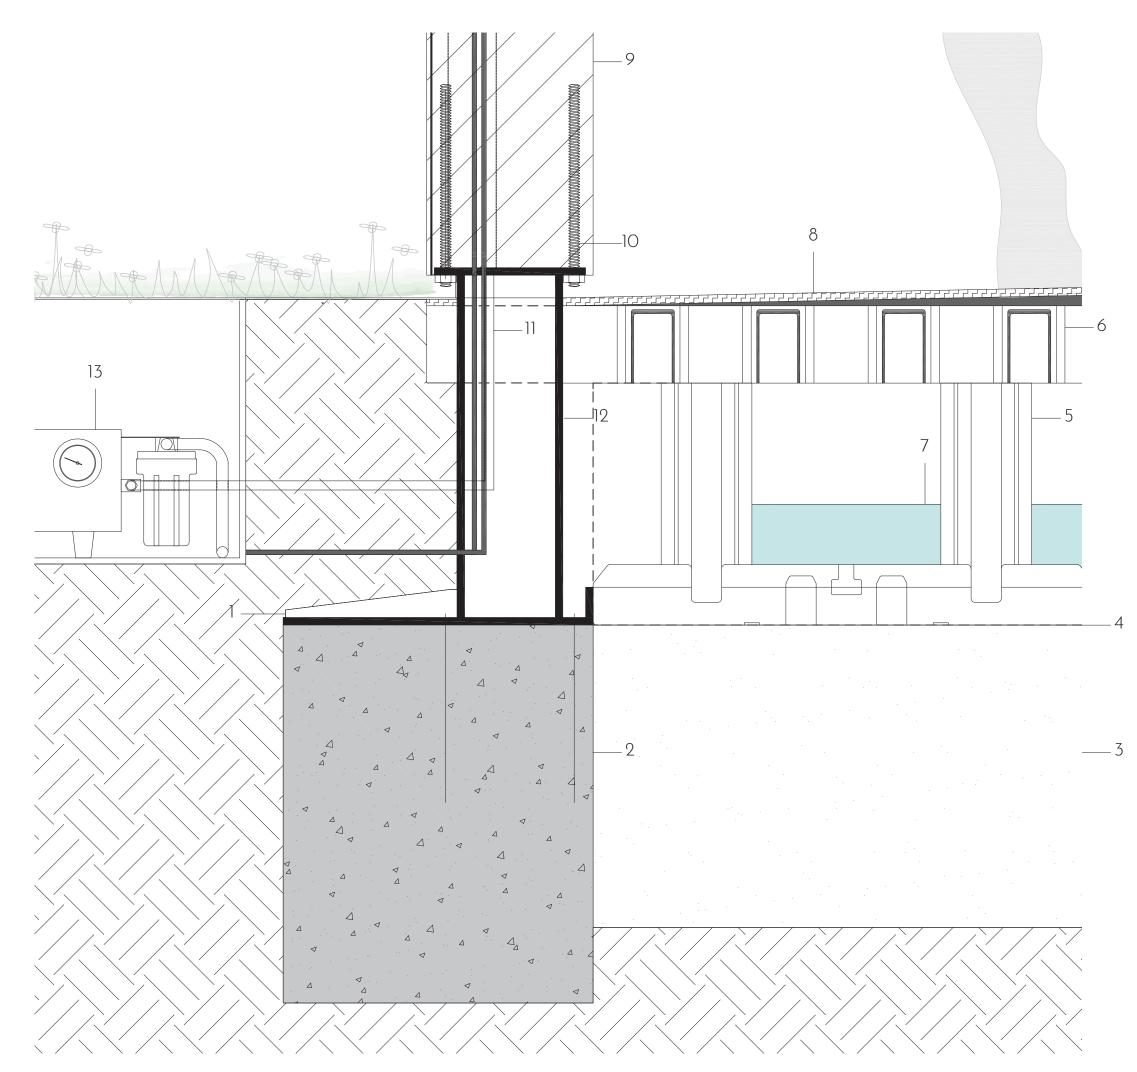


road element with integrated portal mount | 1:5


1 flattened sand foundation to place Plasticroad

- elements on 2 10 mm thick steel flange. fixed to Plasticroad
- element. ground on top keeps element in place 3 100 mm line gutter with corten steel cover. integrated in Plasticroad element
- 4 storage space inside elements for rain water5 3 mm anti-root membrane. water permeable
- 6 5080 x 3125 mm Plasticroad element from recycled polypropylene
- 7 profile to click Plasticroad elements together 8 10.5 mm MondoRun with Nike Grind in colour
- Game Royal P106. fixed to Plasticroad 9 120 mm aluminium LED profile with 2 LED strips. cover in milk white. integrated in Plasticroad element. space for cables underneath

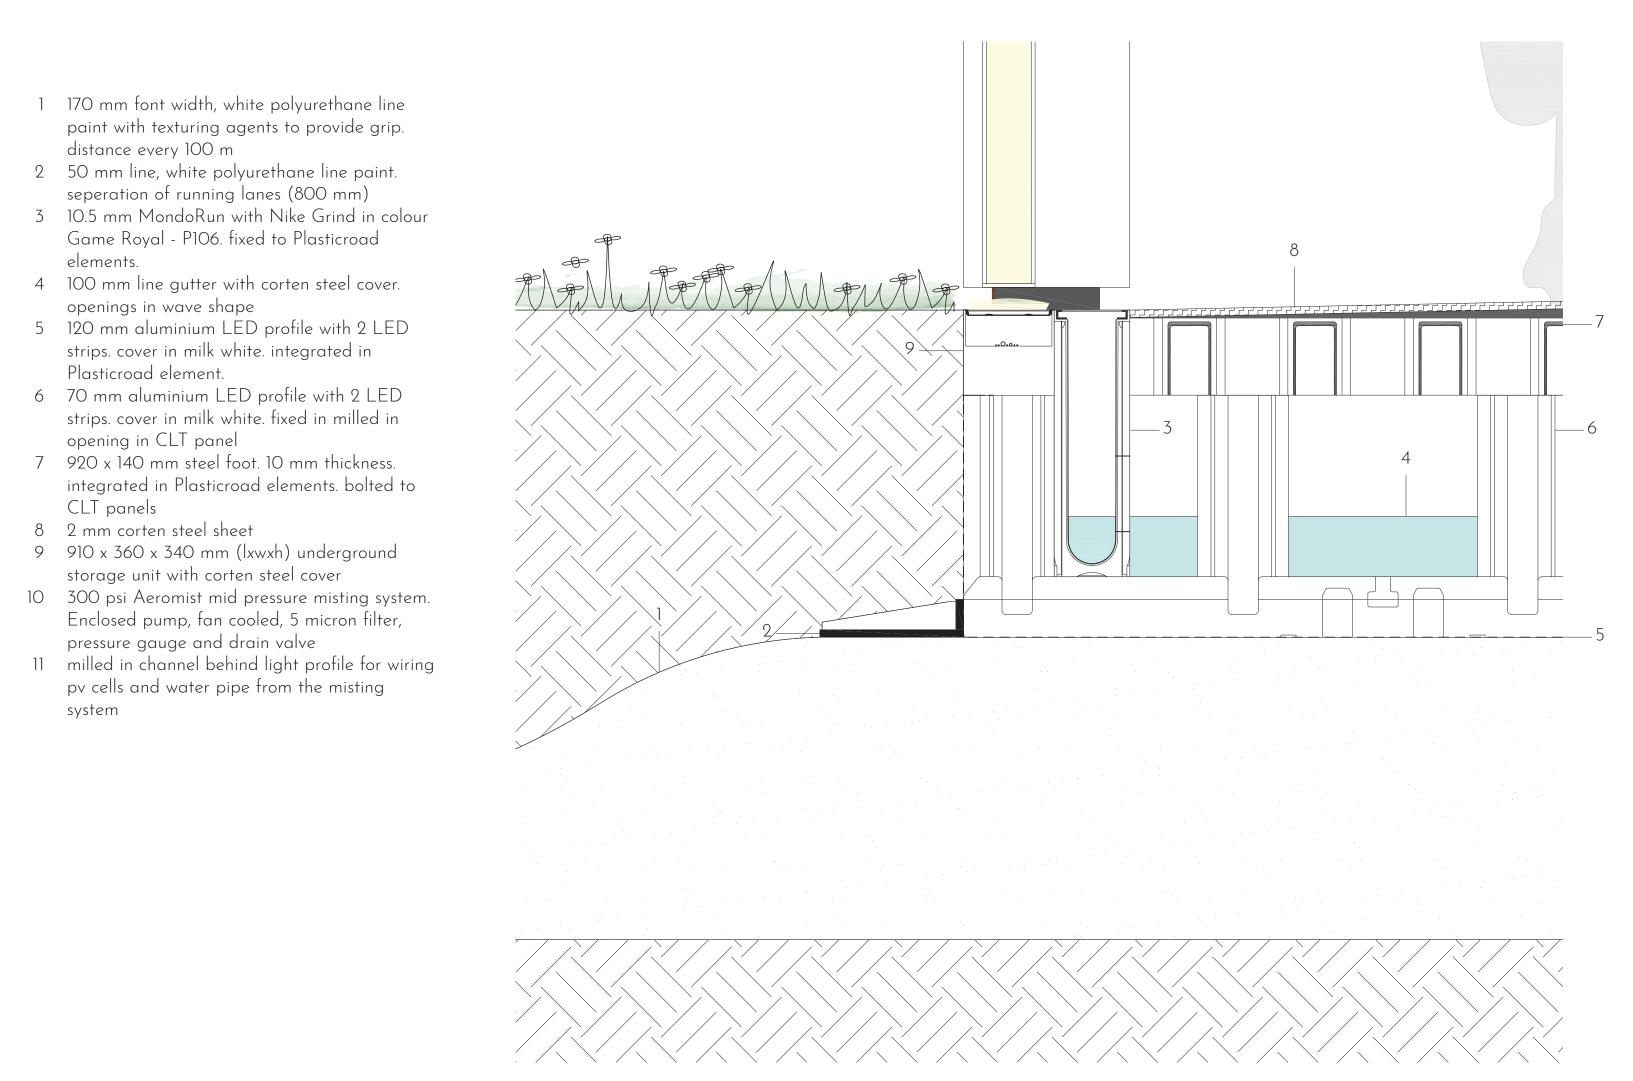

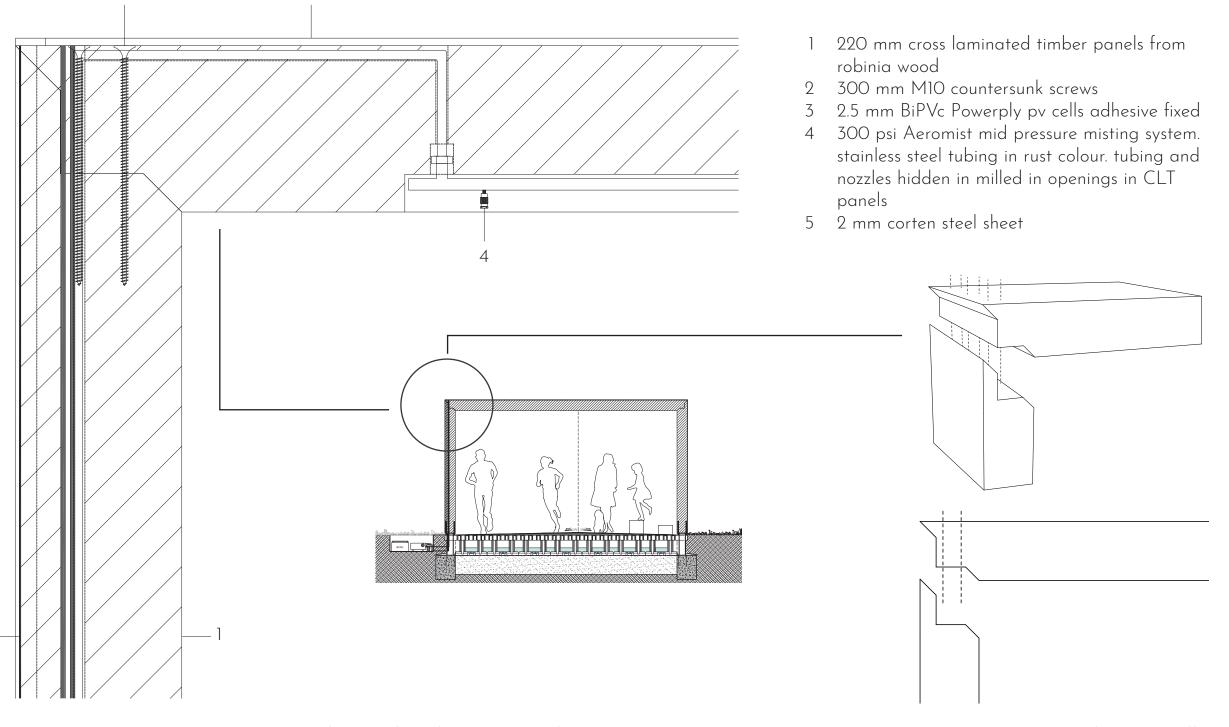

corner connection of portal with integrated water spray | 1:5 corner connection schematically

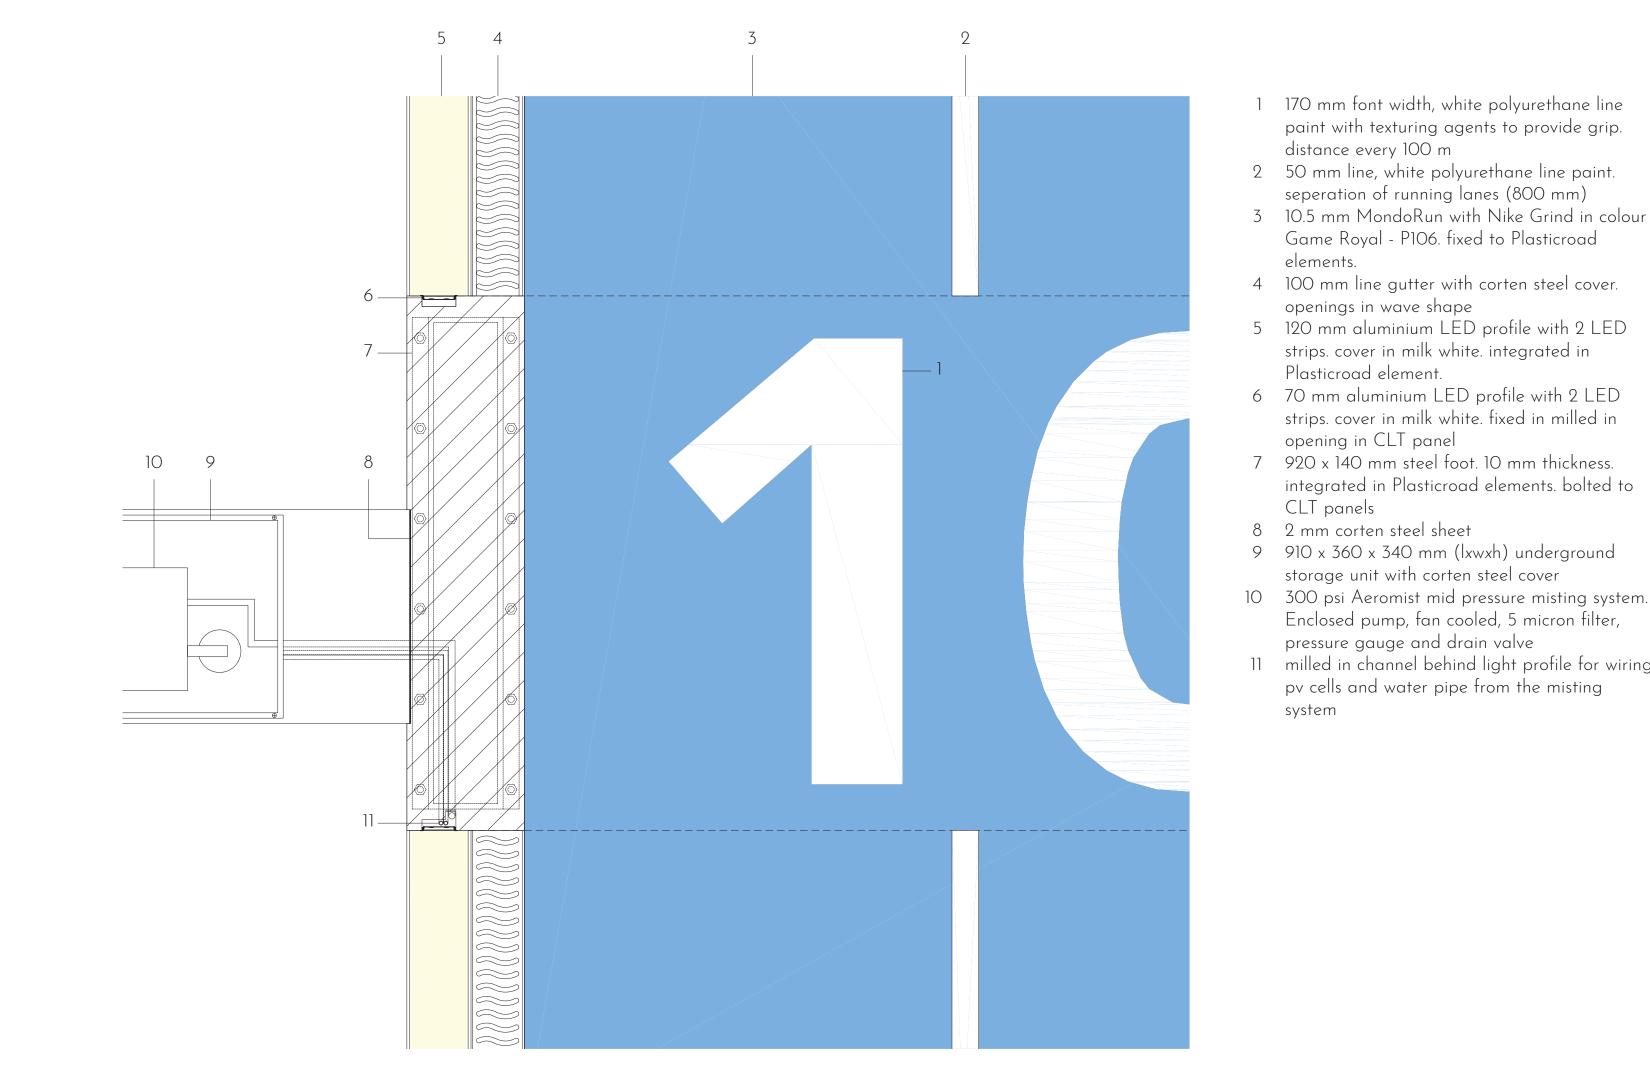

------œ

portal with integrated lighting | 1:5

road elements with integrated lighting and gutter | 1:5