


FACADE FRAGMENT

1:20




HORIZONTAL DETAIL

1:10

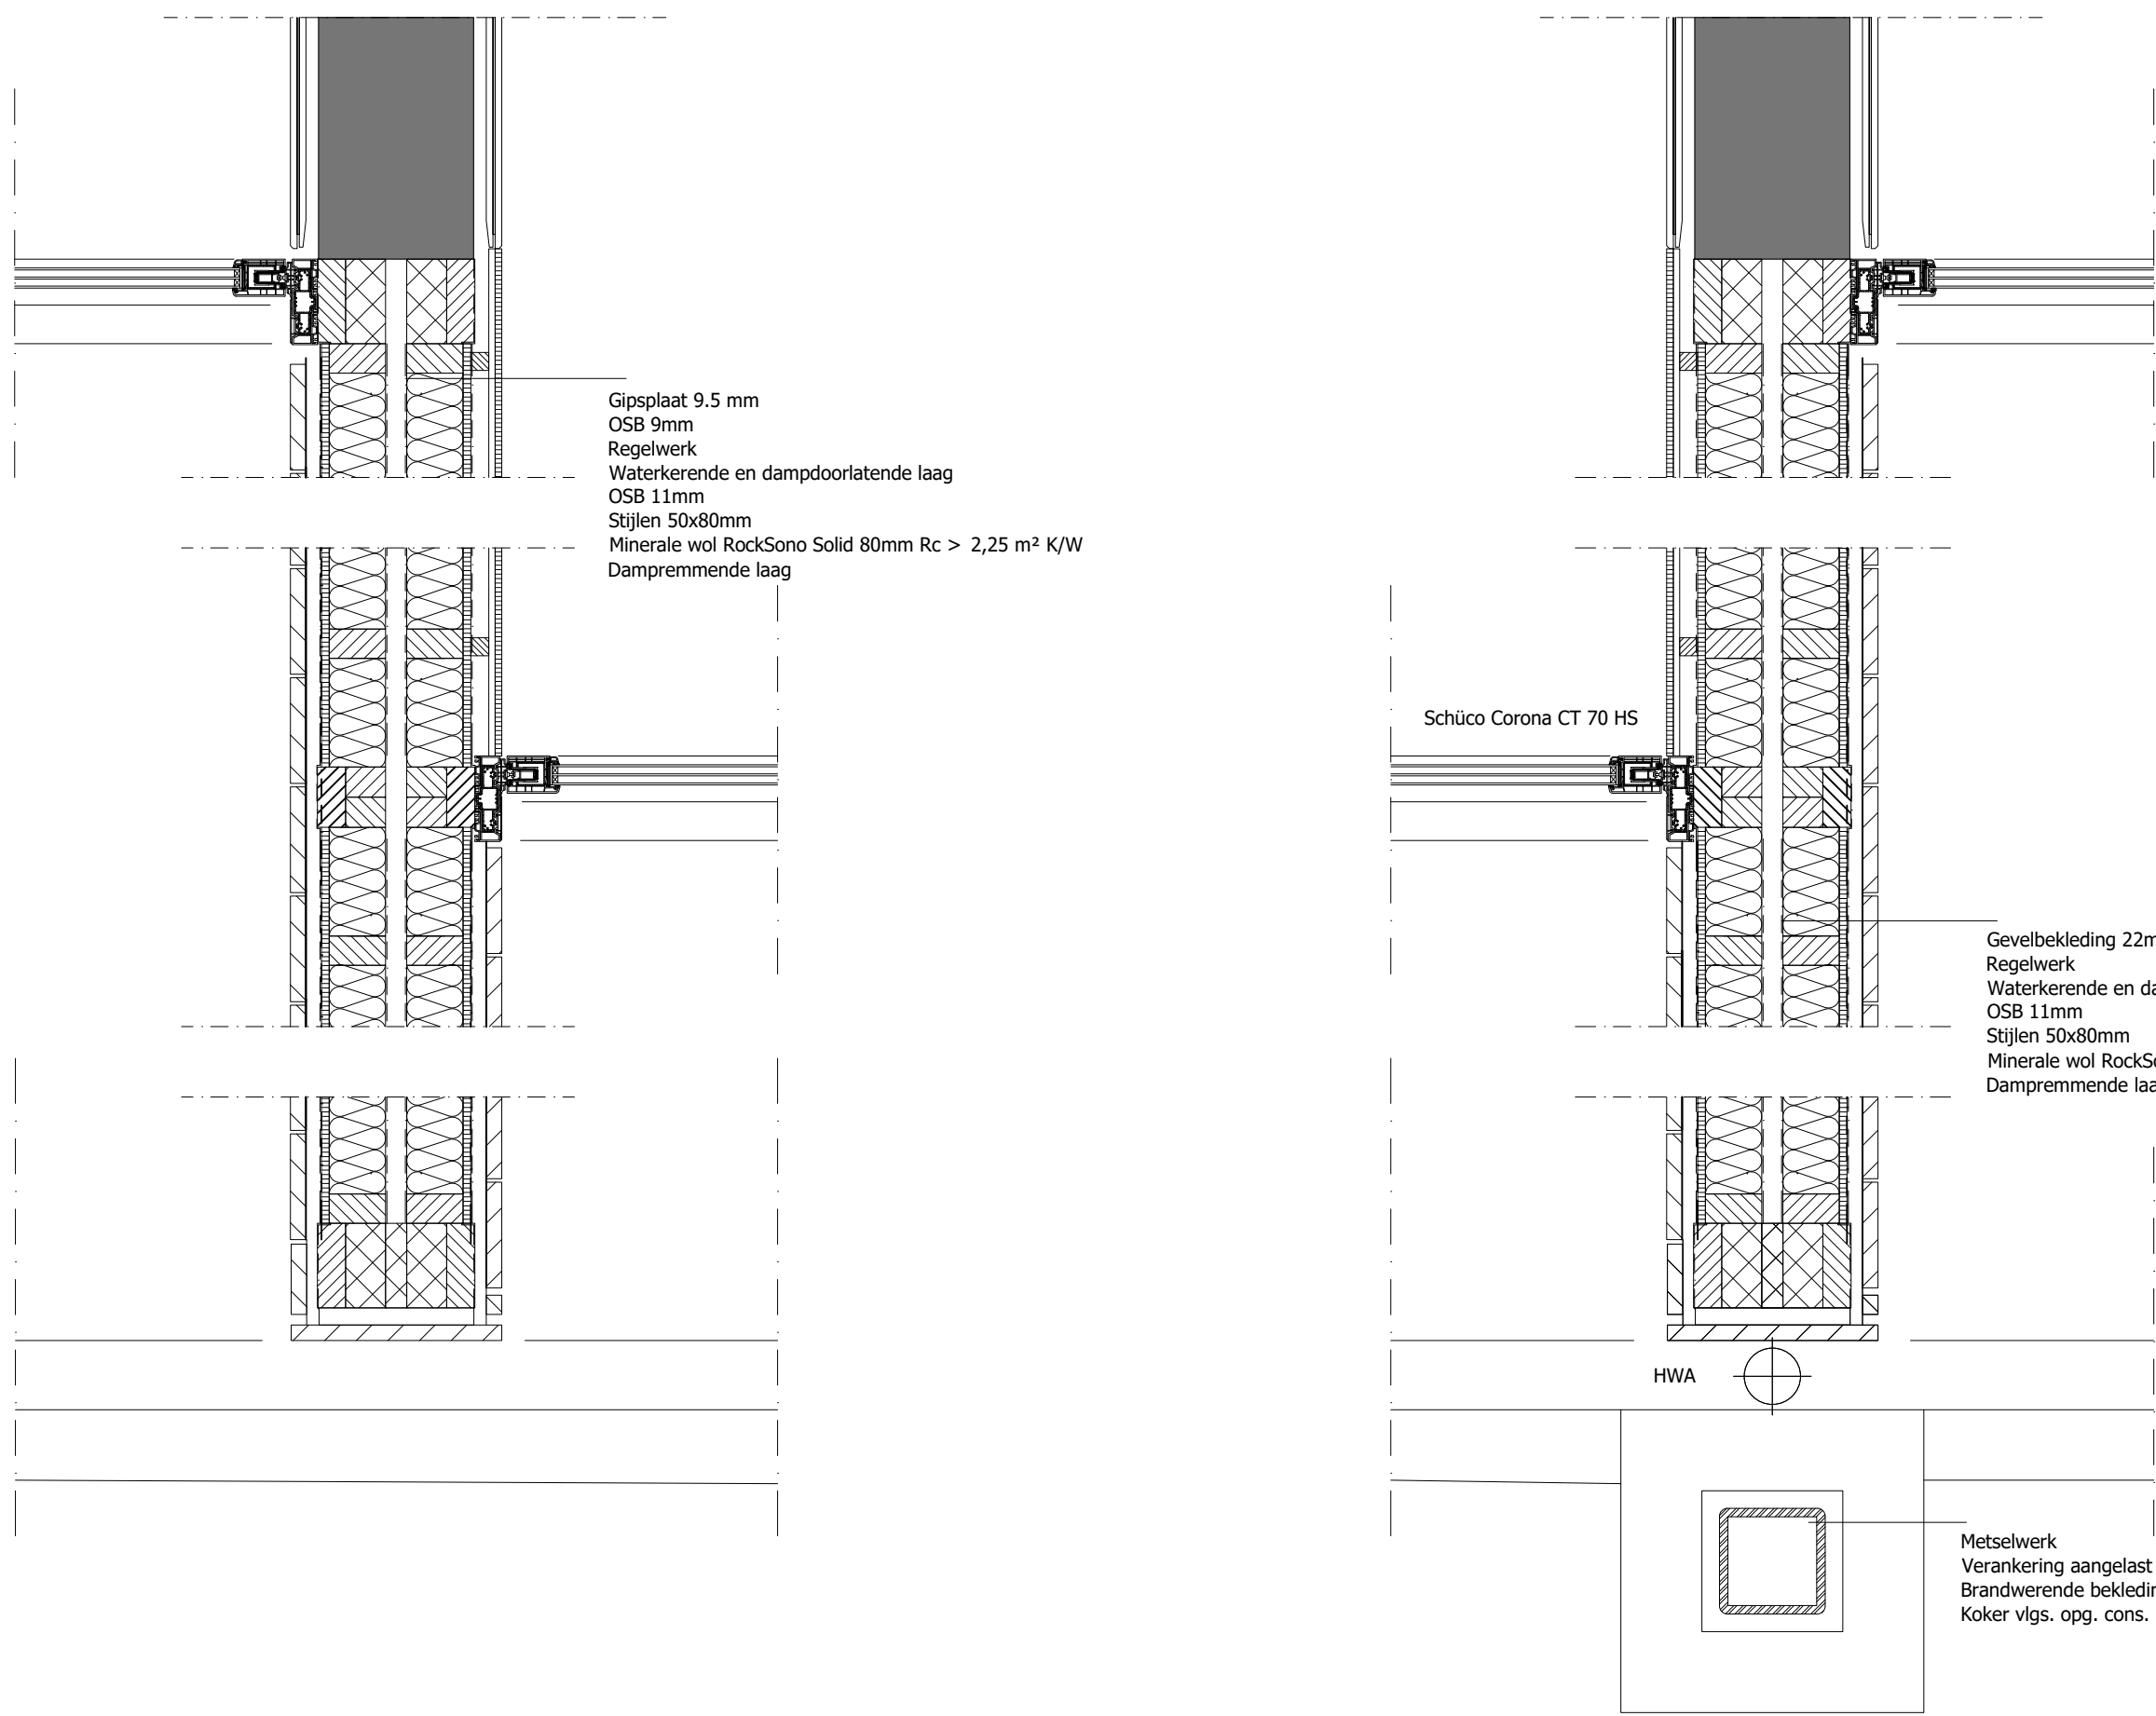


CLIMATE PRINCIPLE

1:100

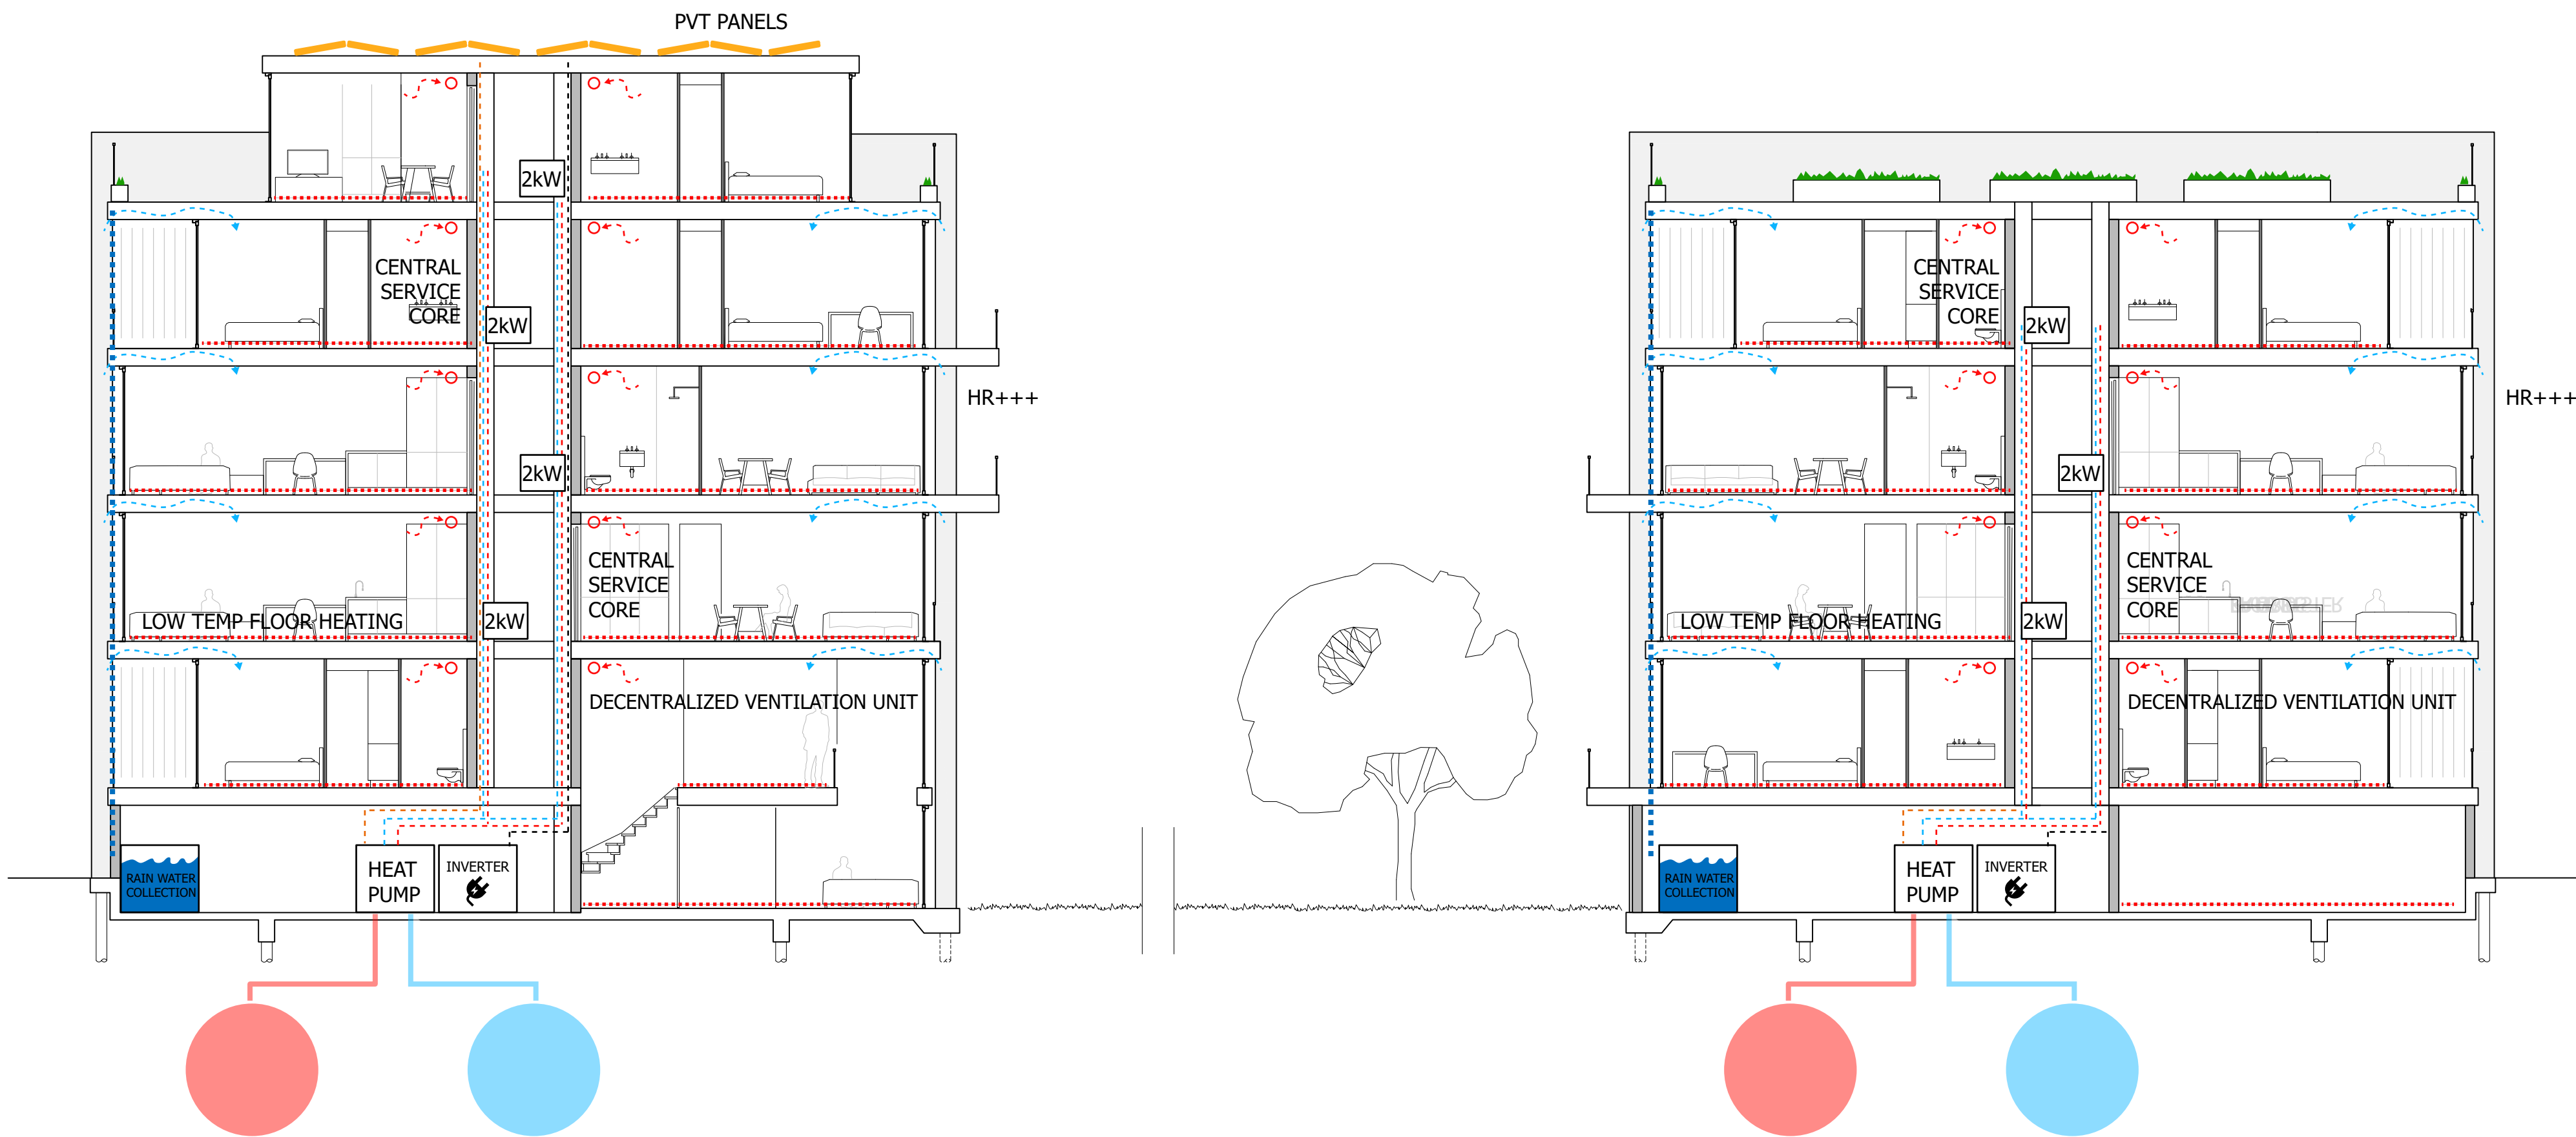

VERTICAL DETAIL

1:10

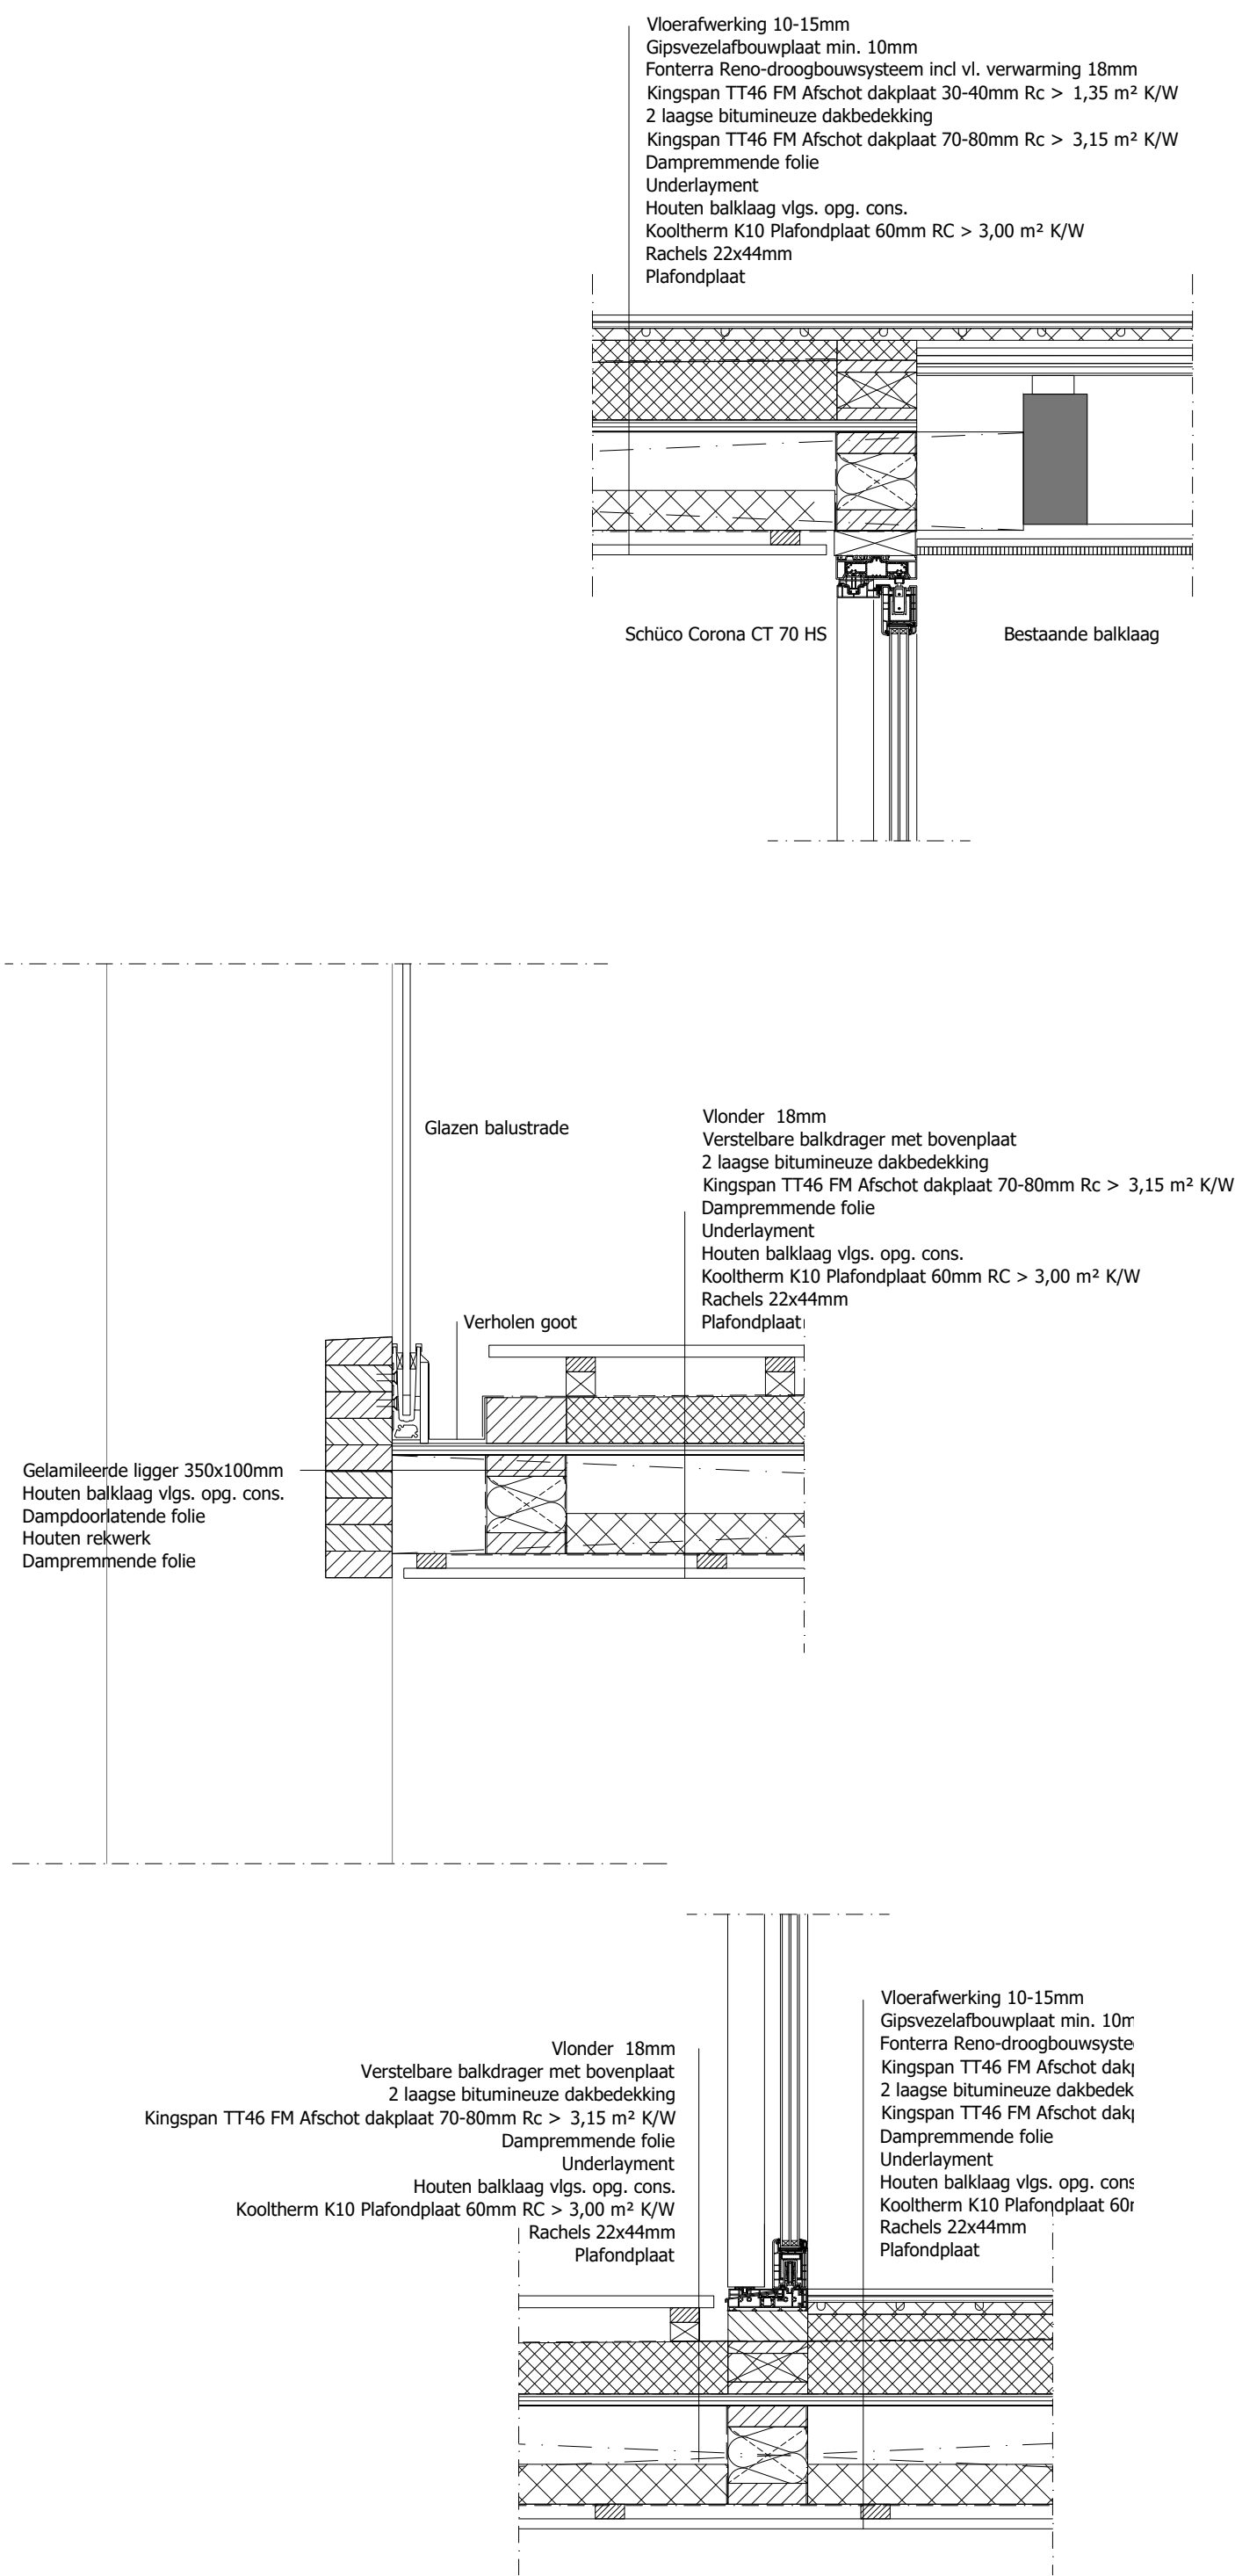

STRUCTURE STEP BY STEP

