


Current situation



Floorplans 1:100

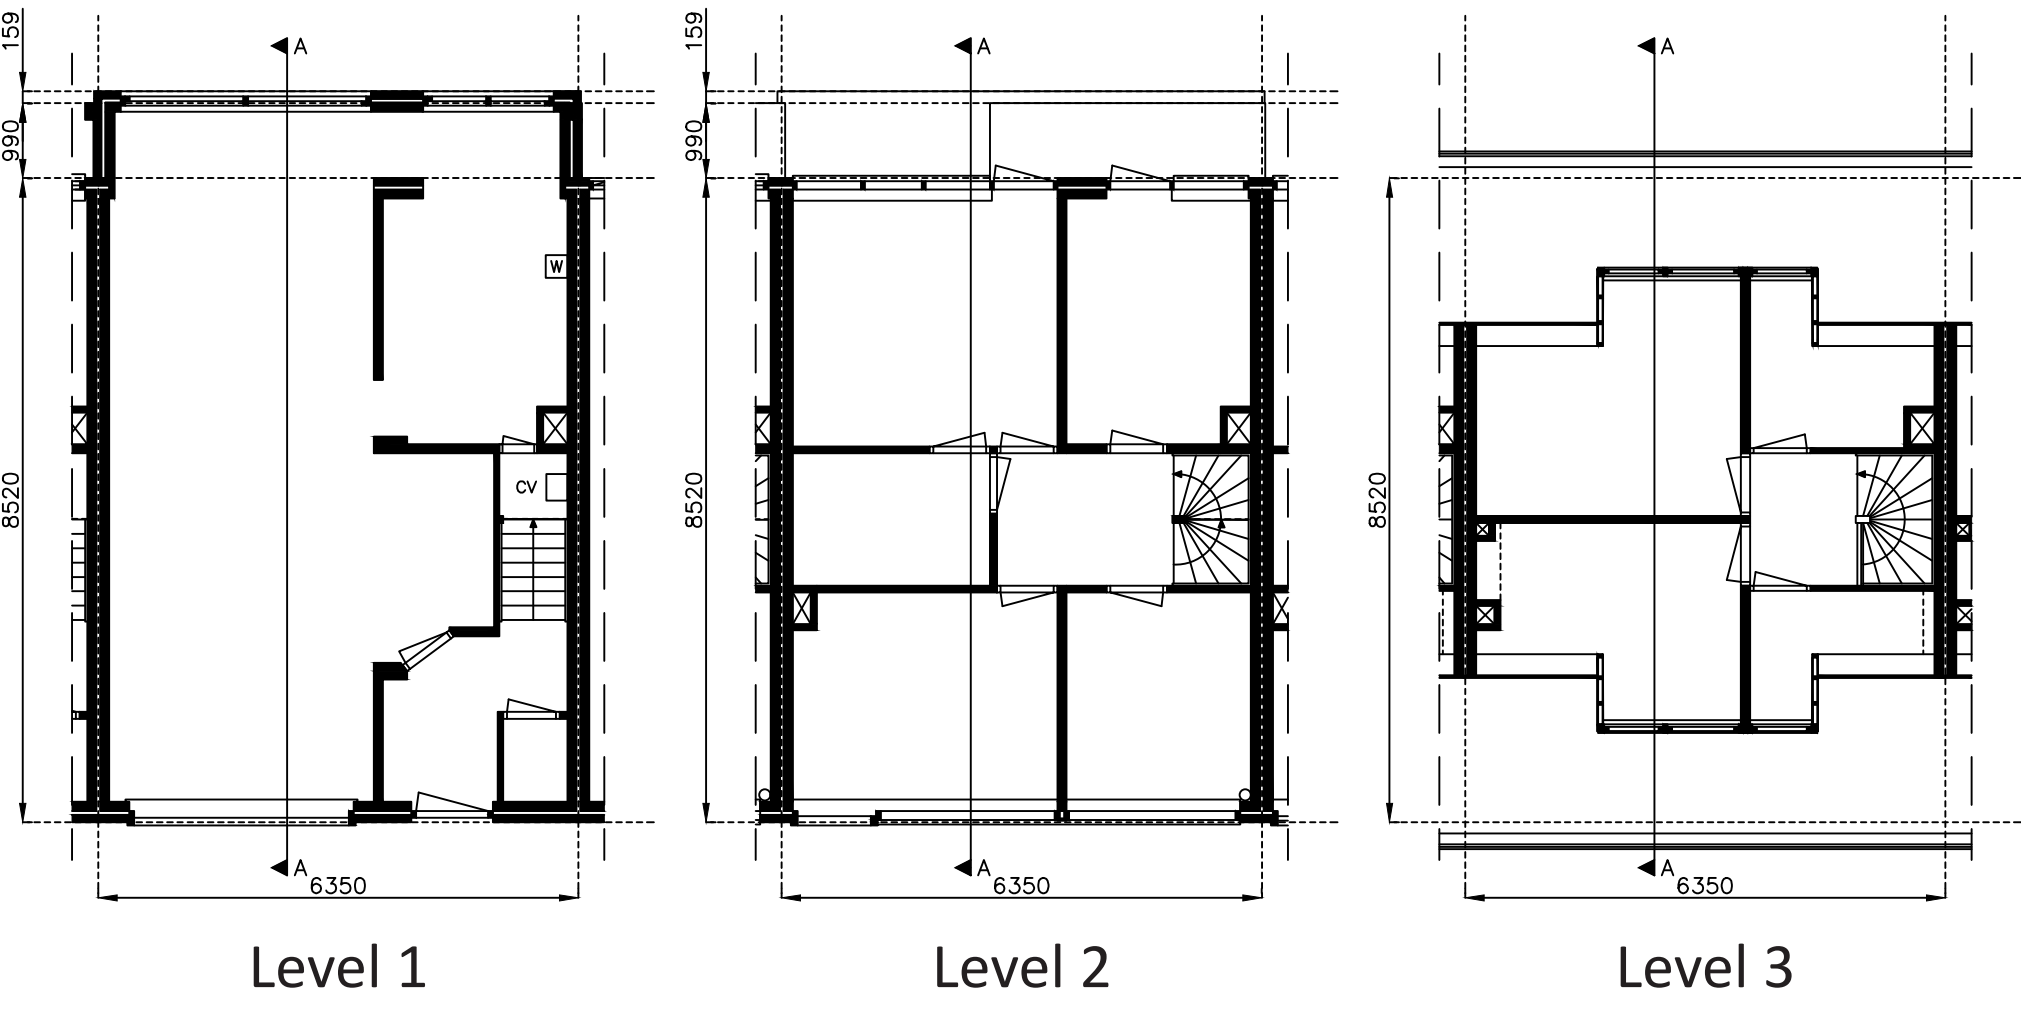


Facades 1:100




Details 1:5

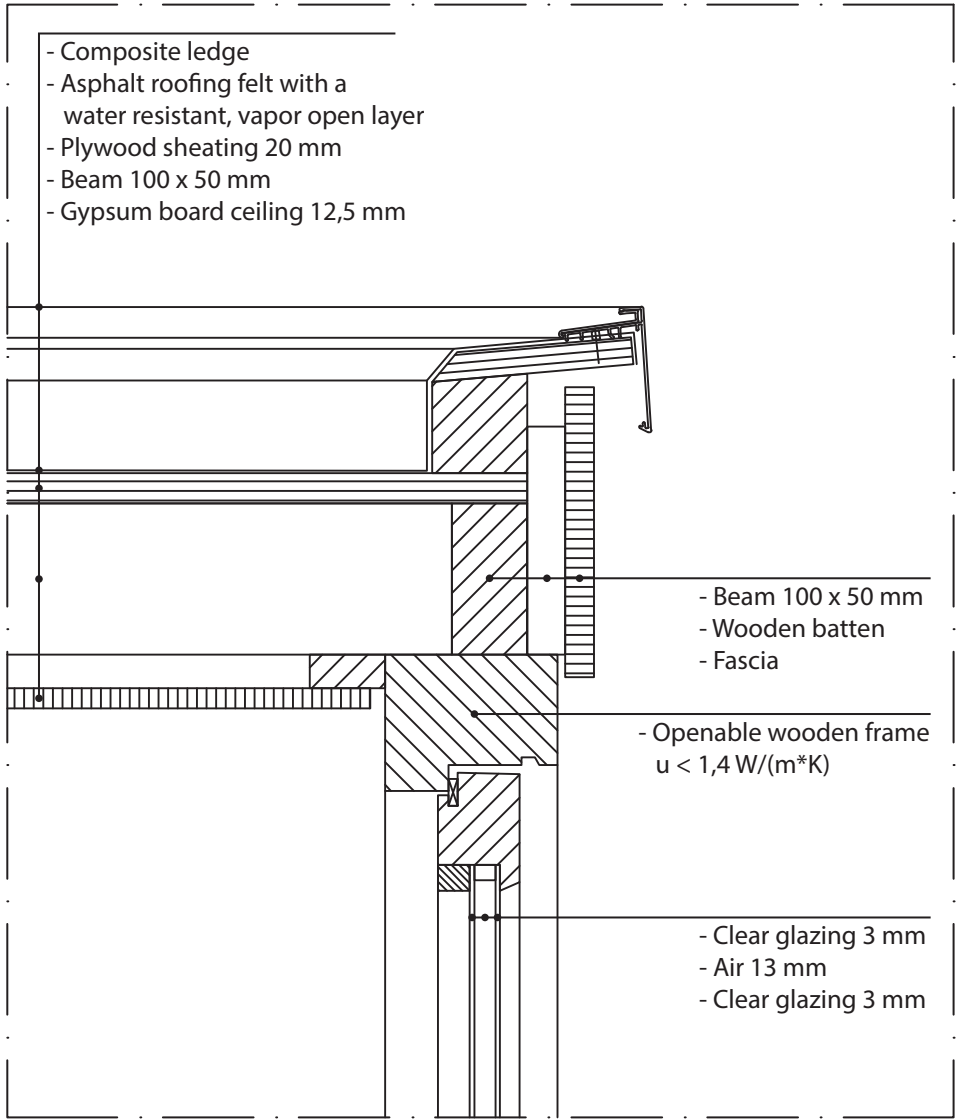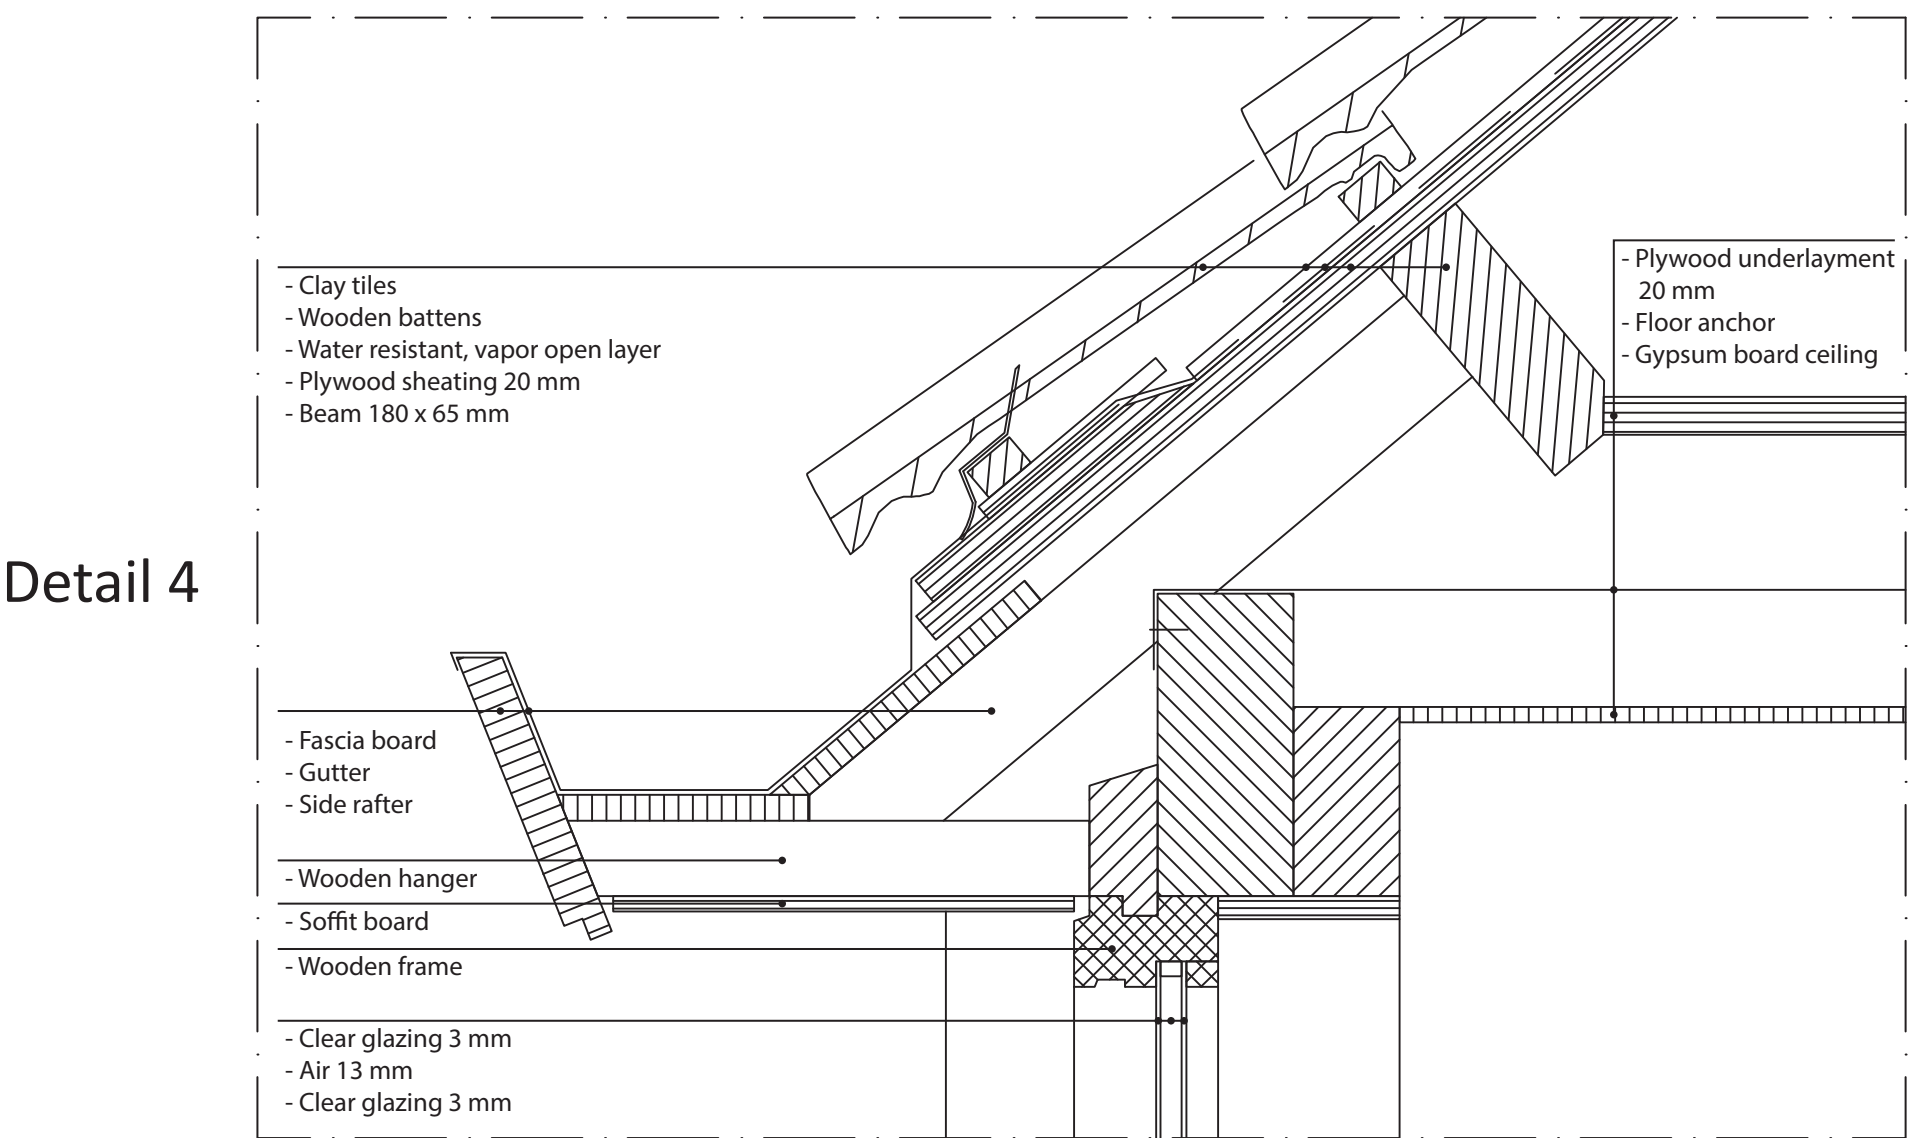


Detail 3

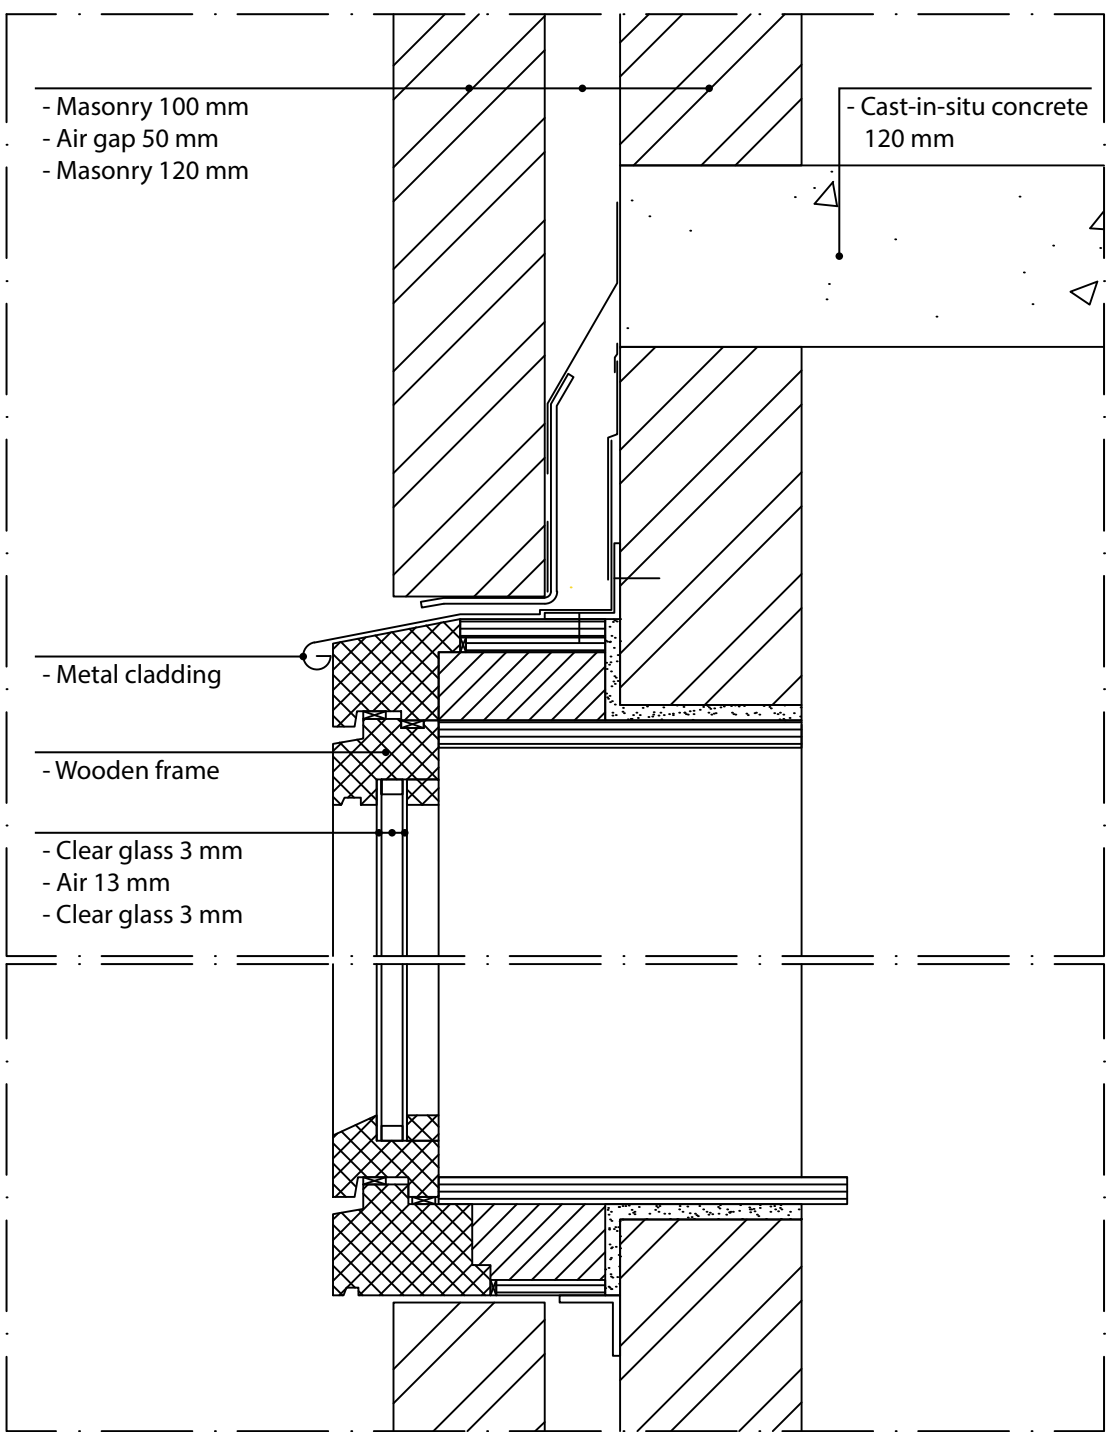

Detail 2

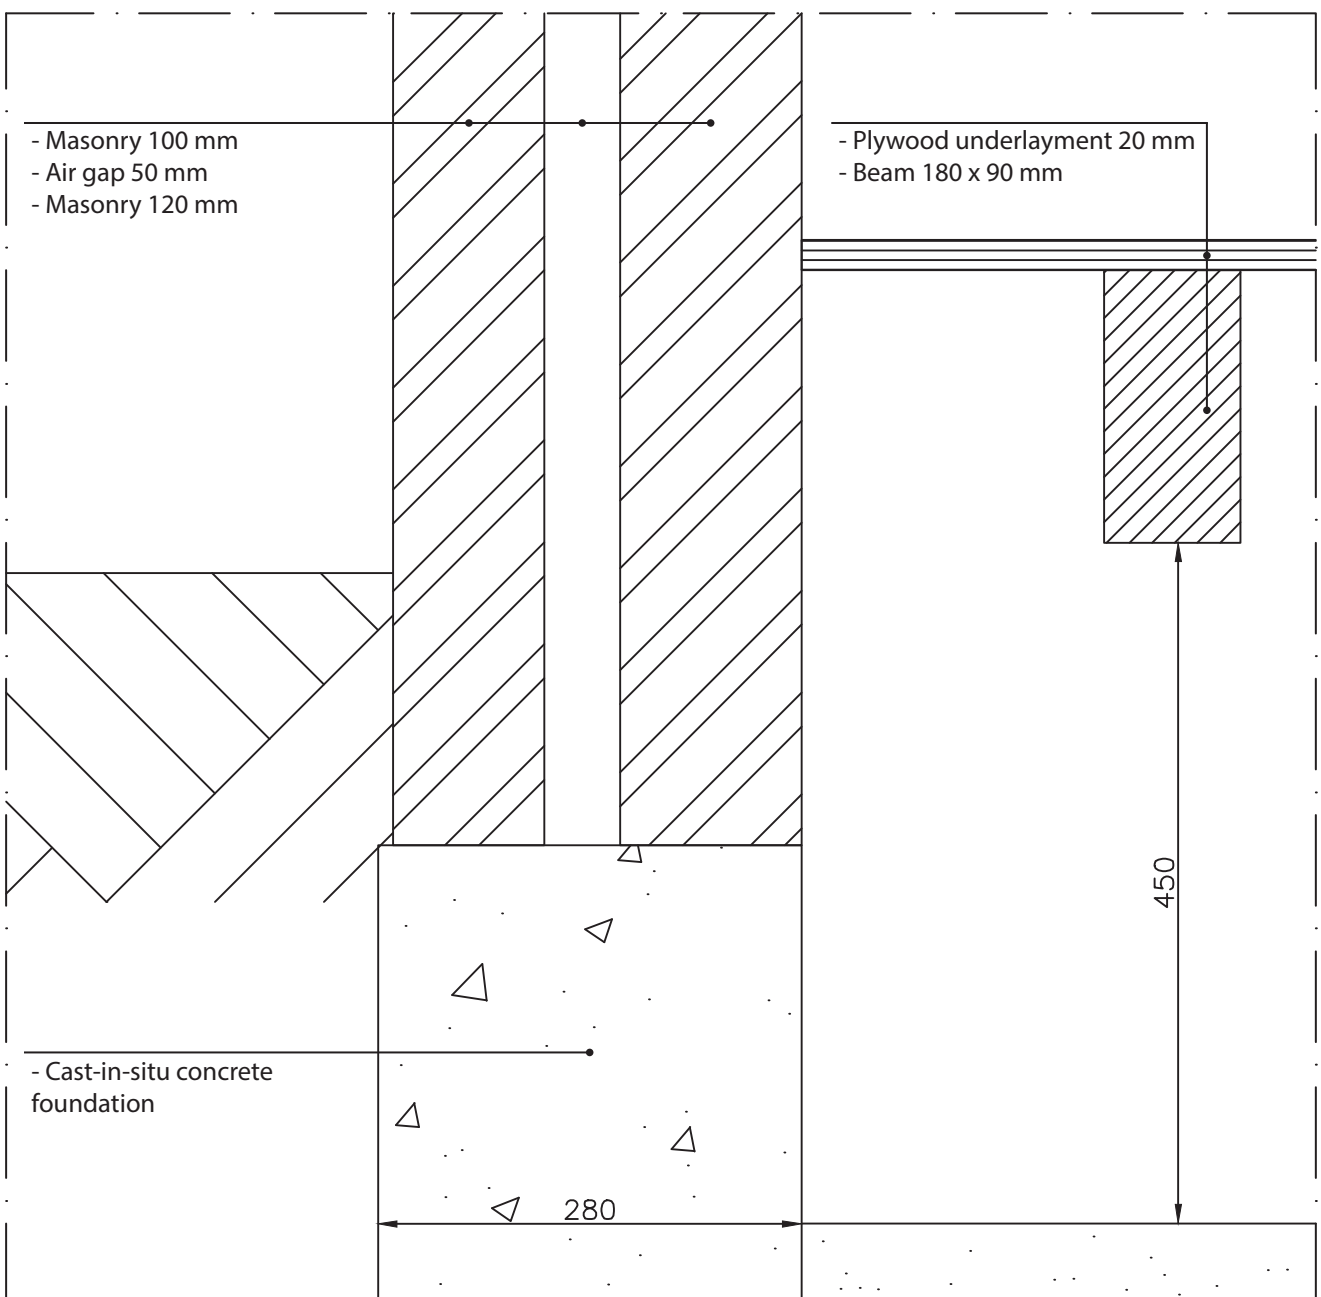


Detail 1

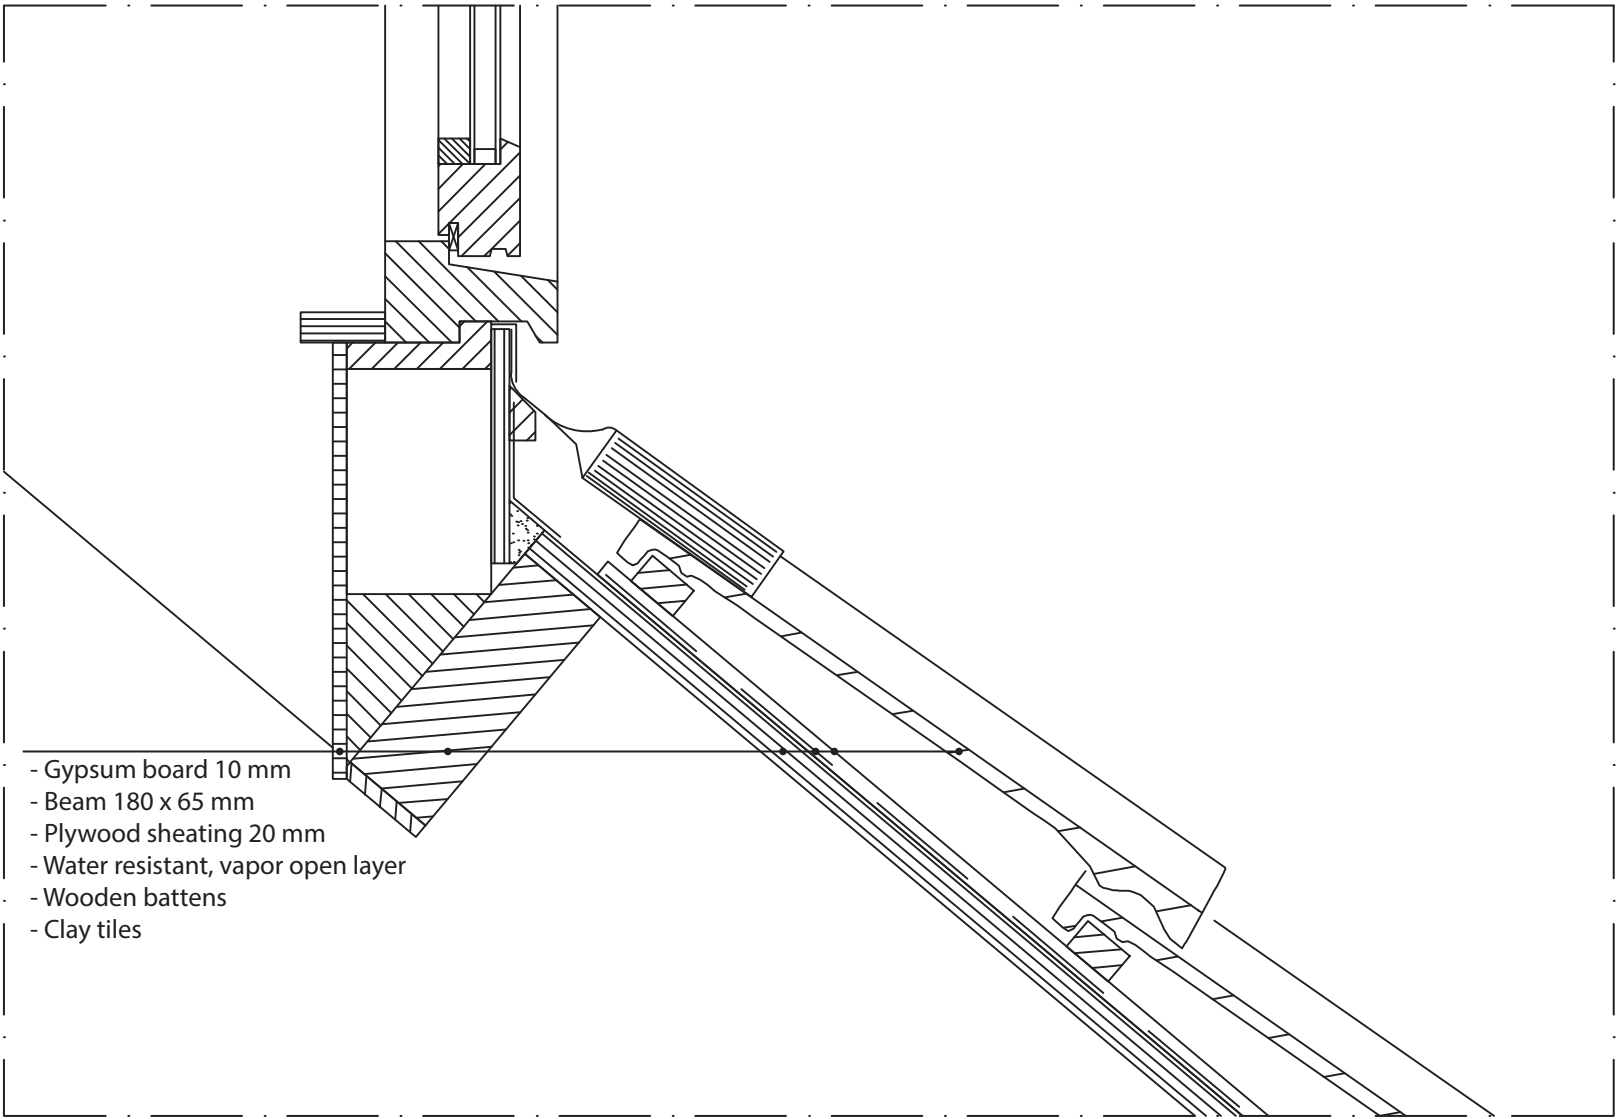

Detail 5


Section 1:100

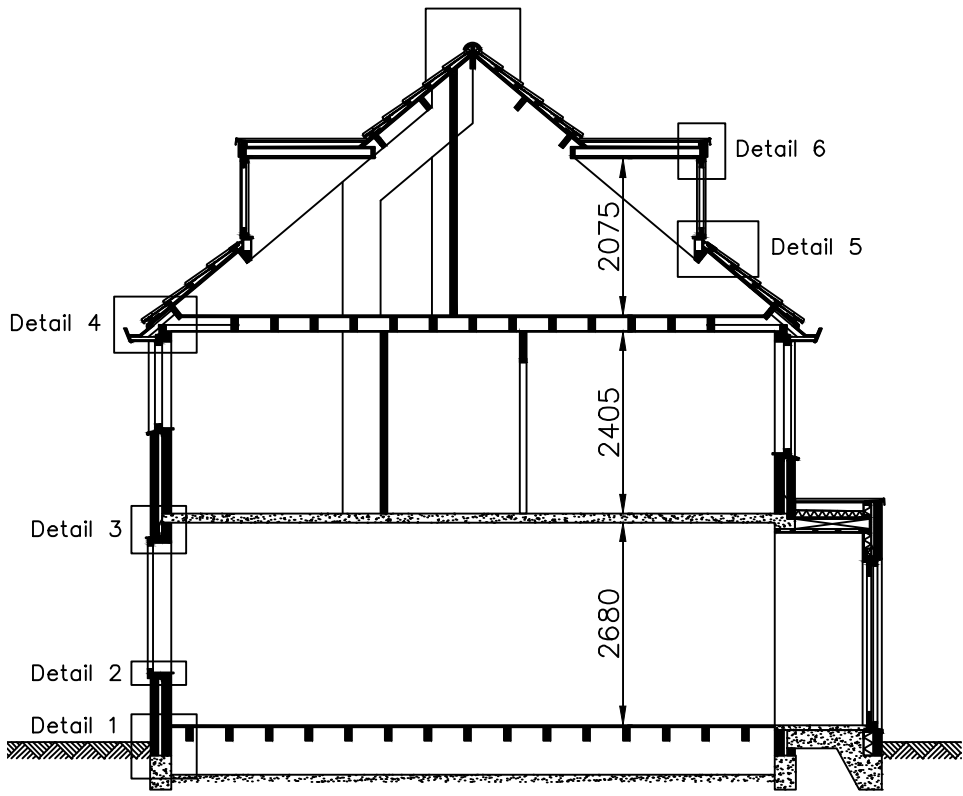

Section A-A

Basic insulation strategy (A)


Floorplans 1:100

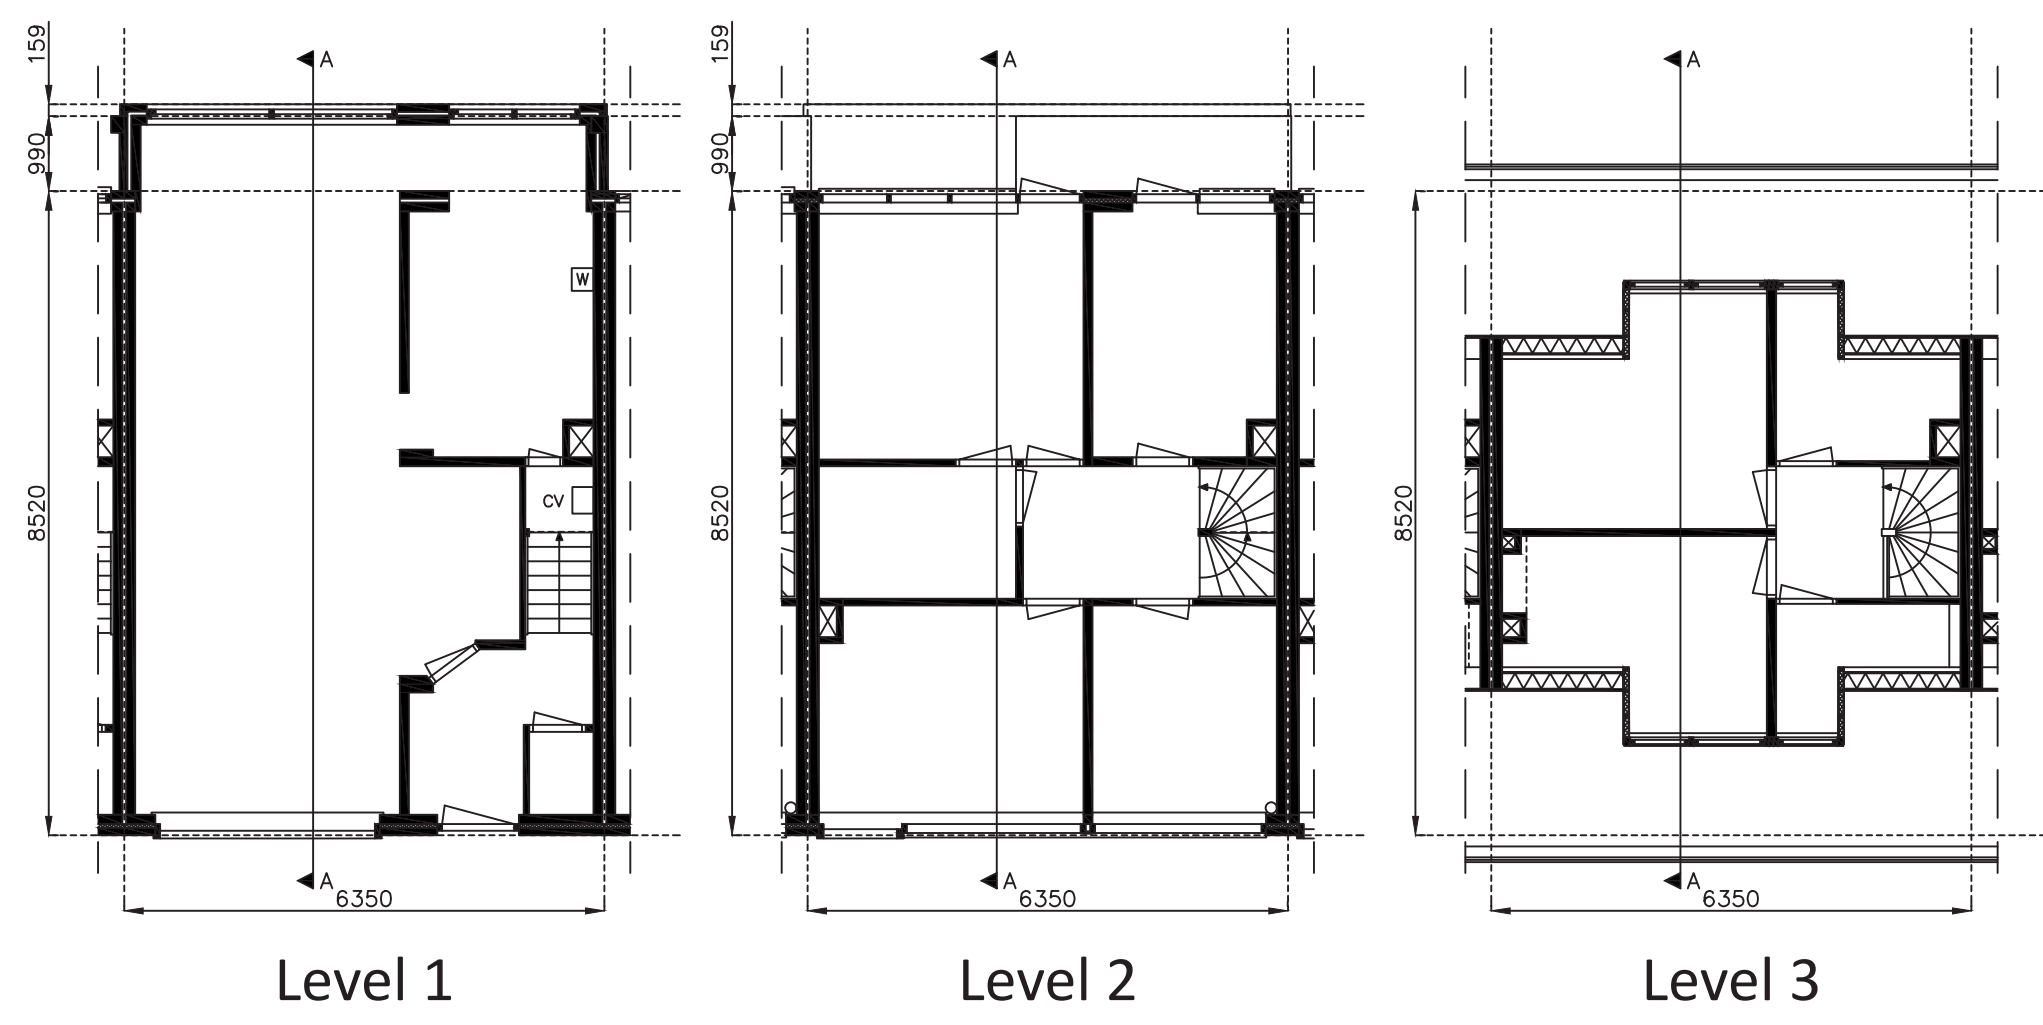


Facades 1:100



Details 1:5

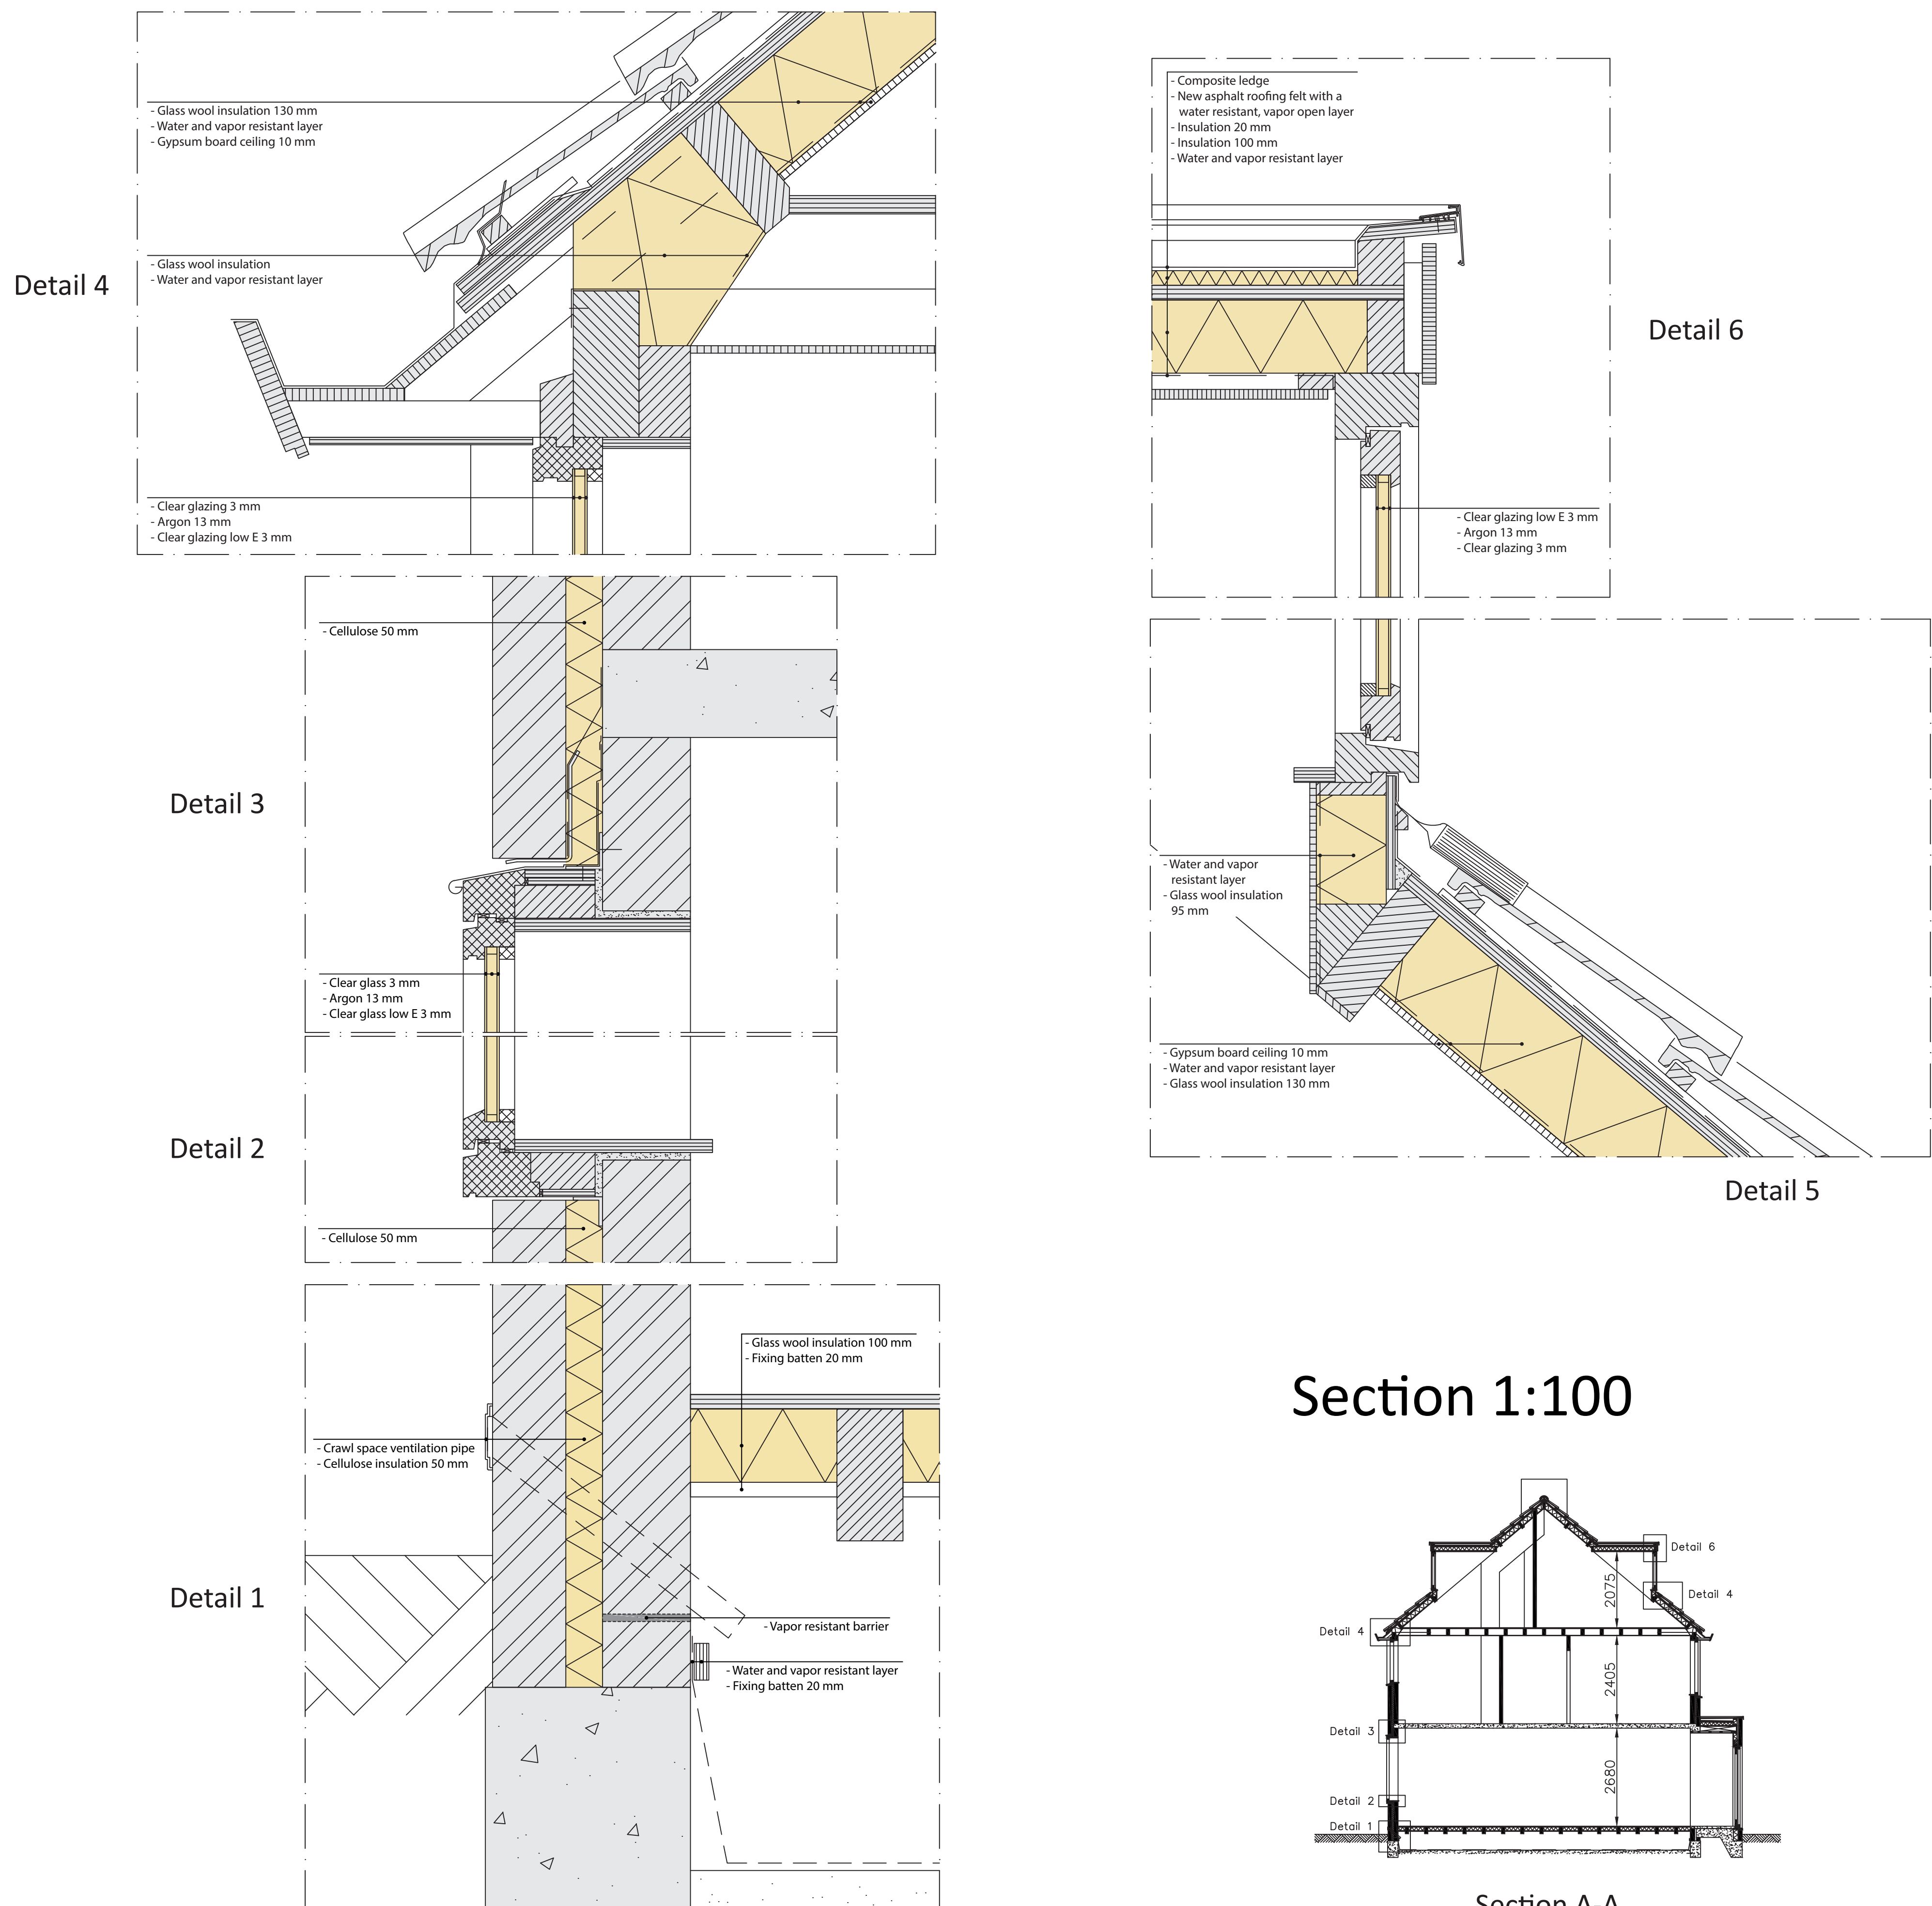



Floorplans 1:100

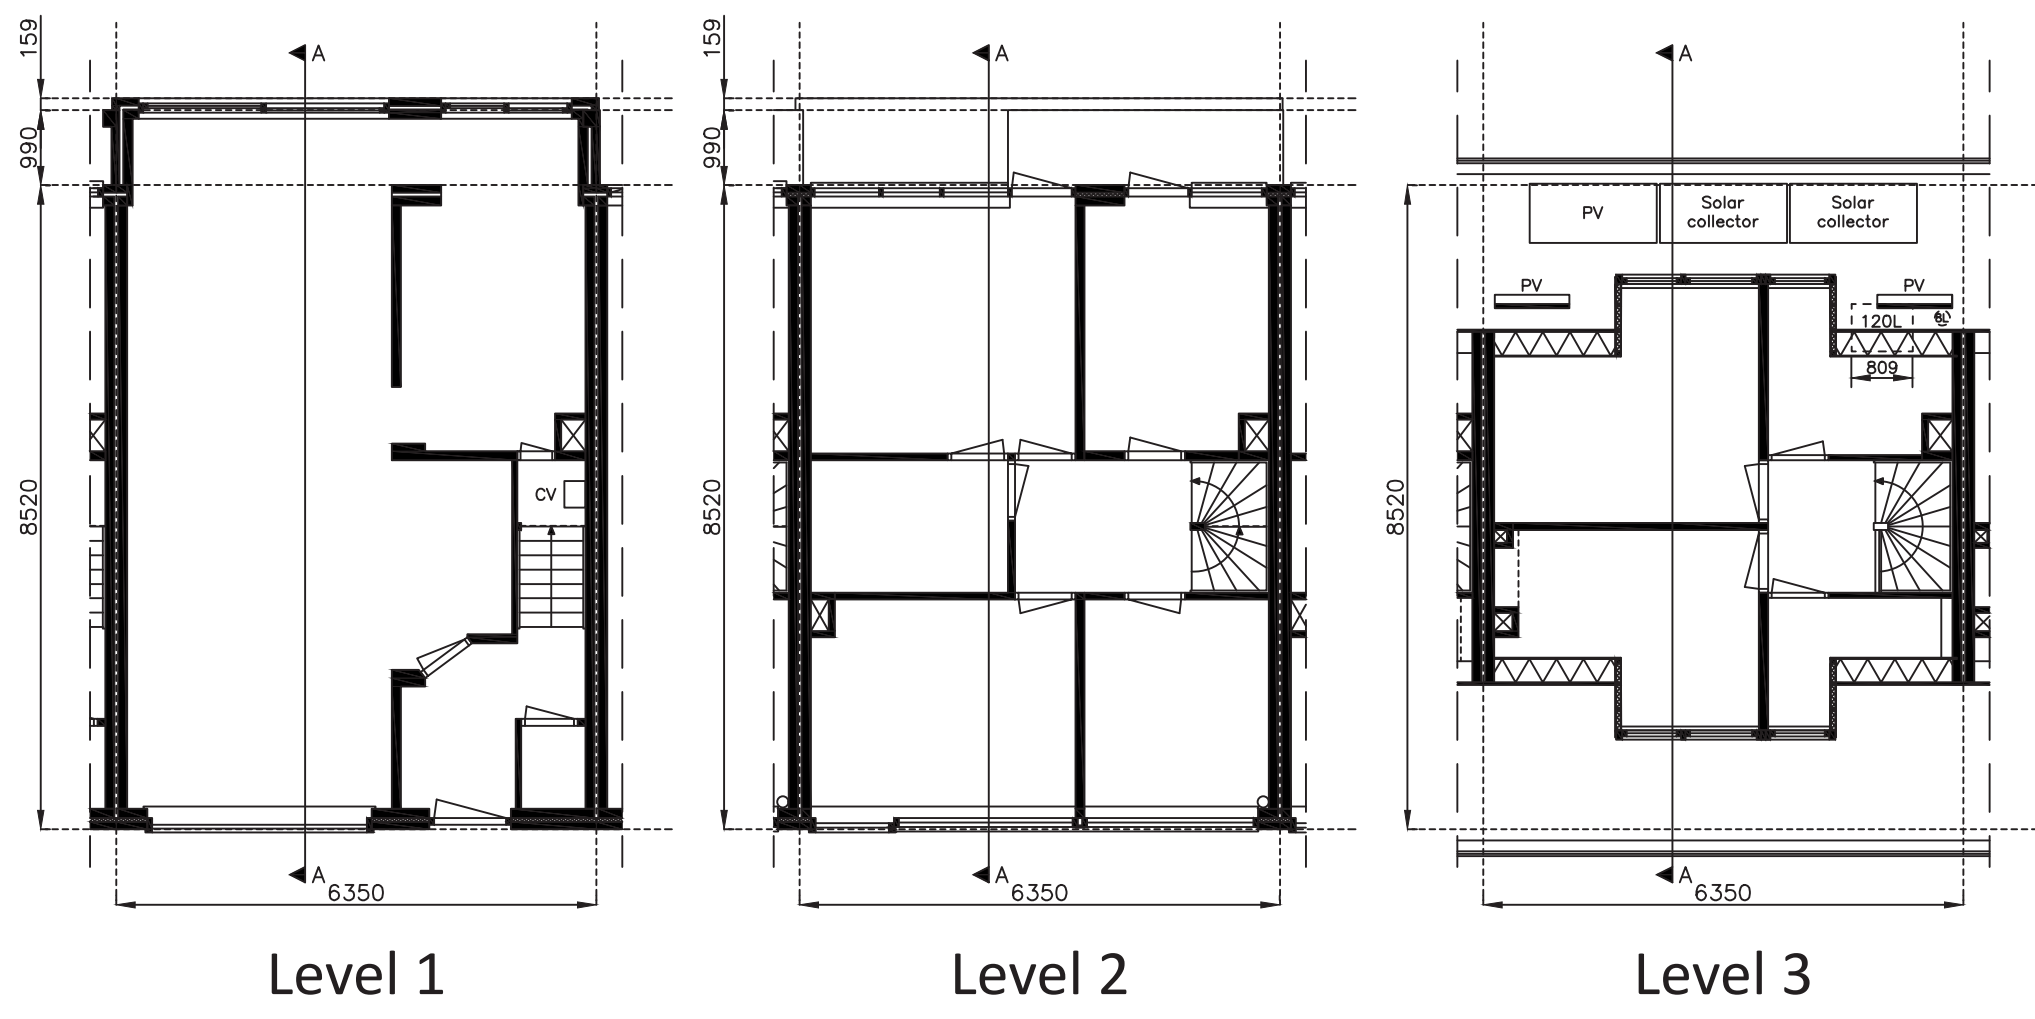


Facades 1:100




Details 1:5

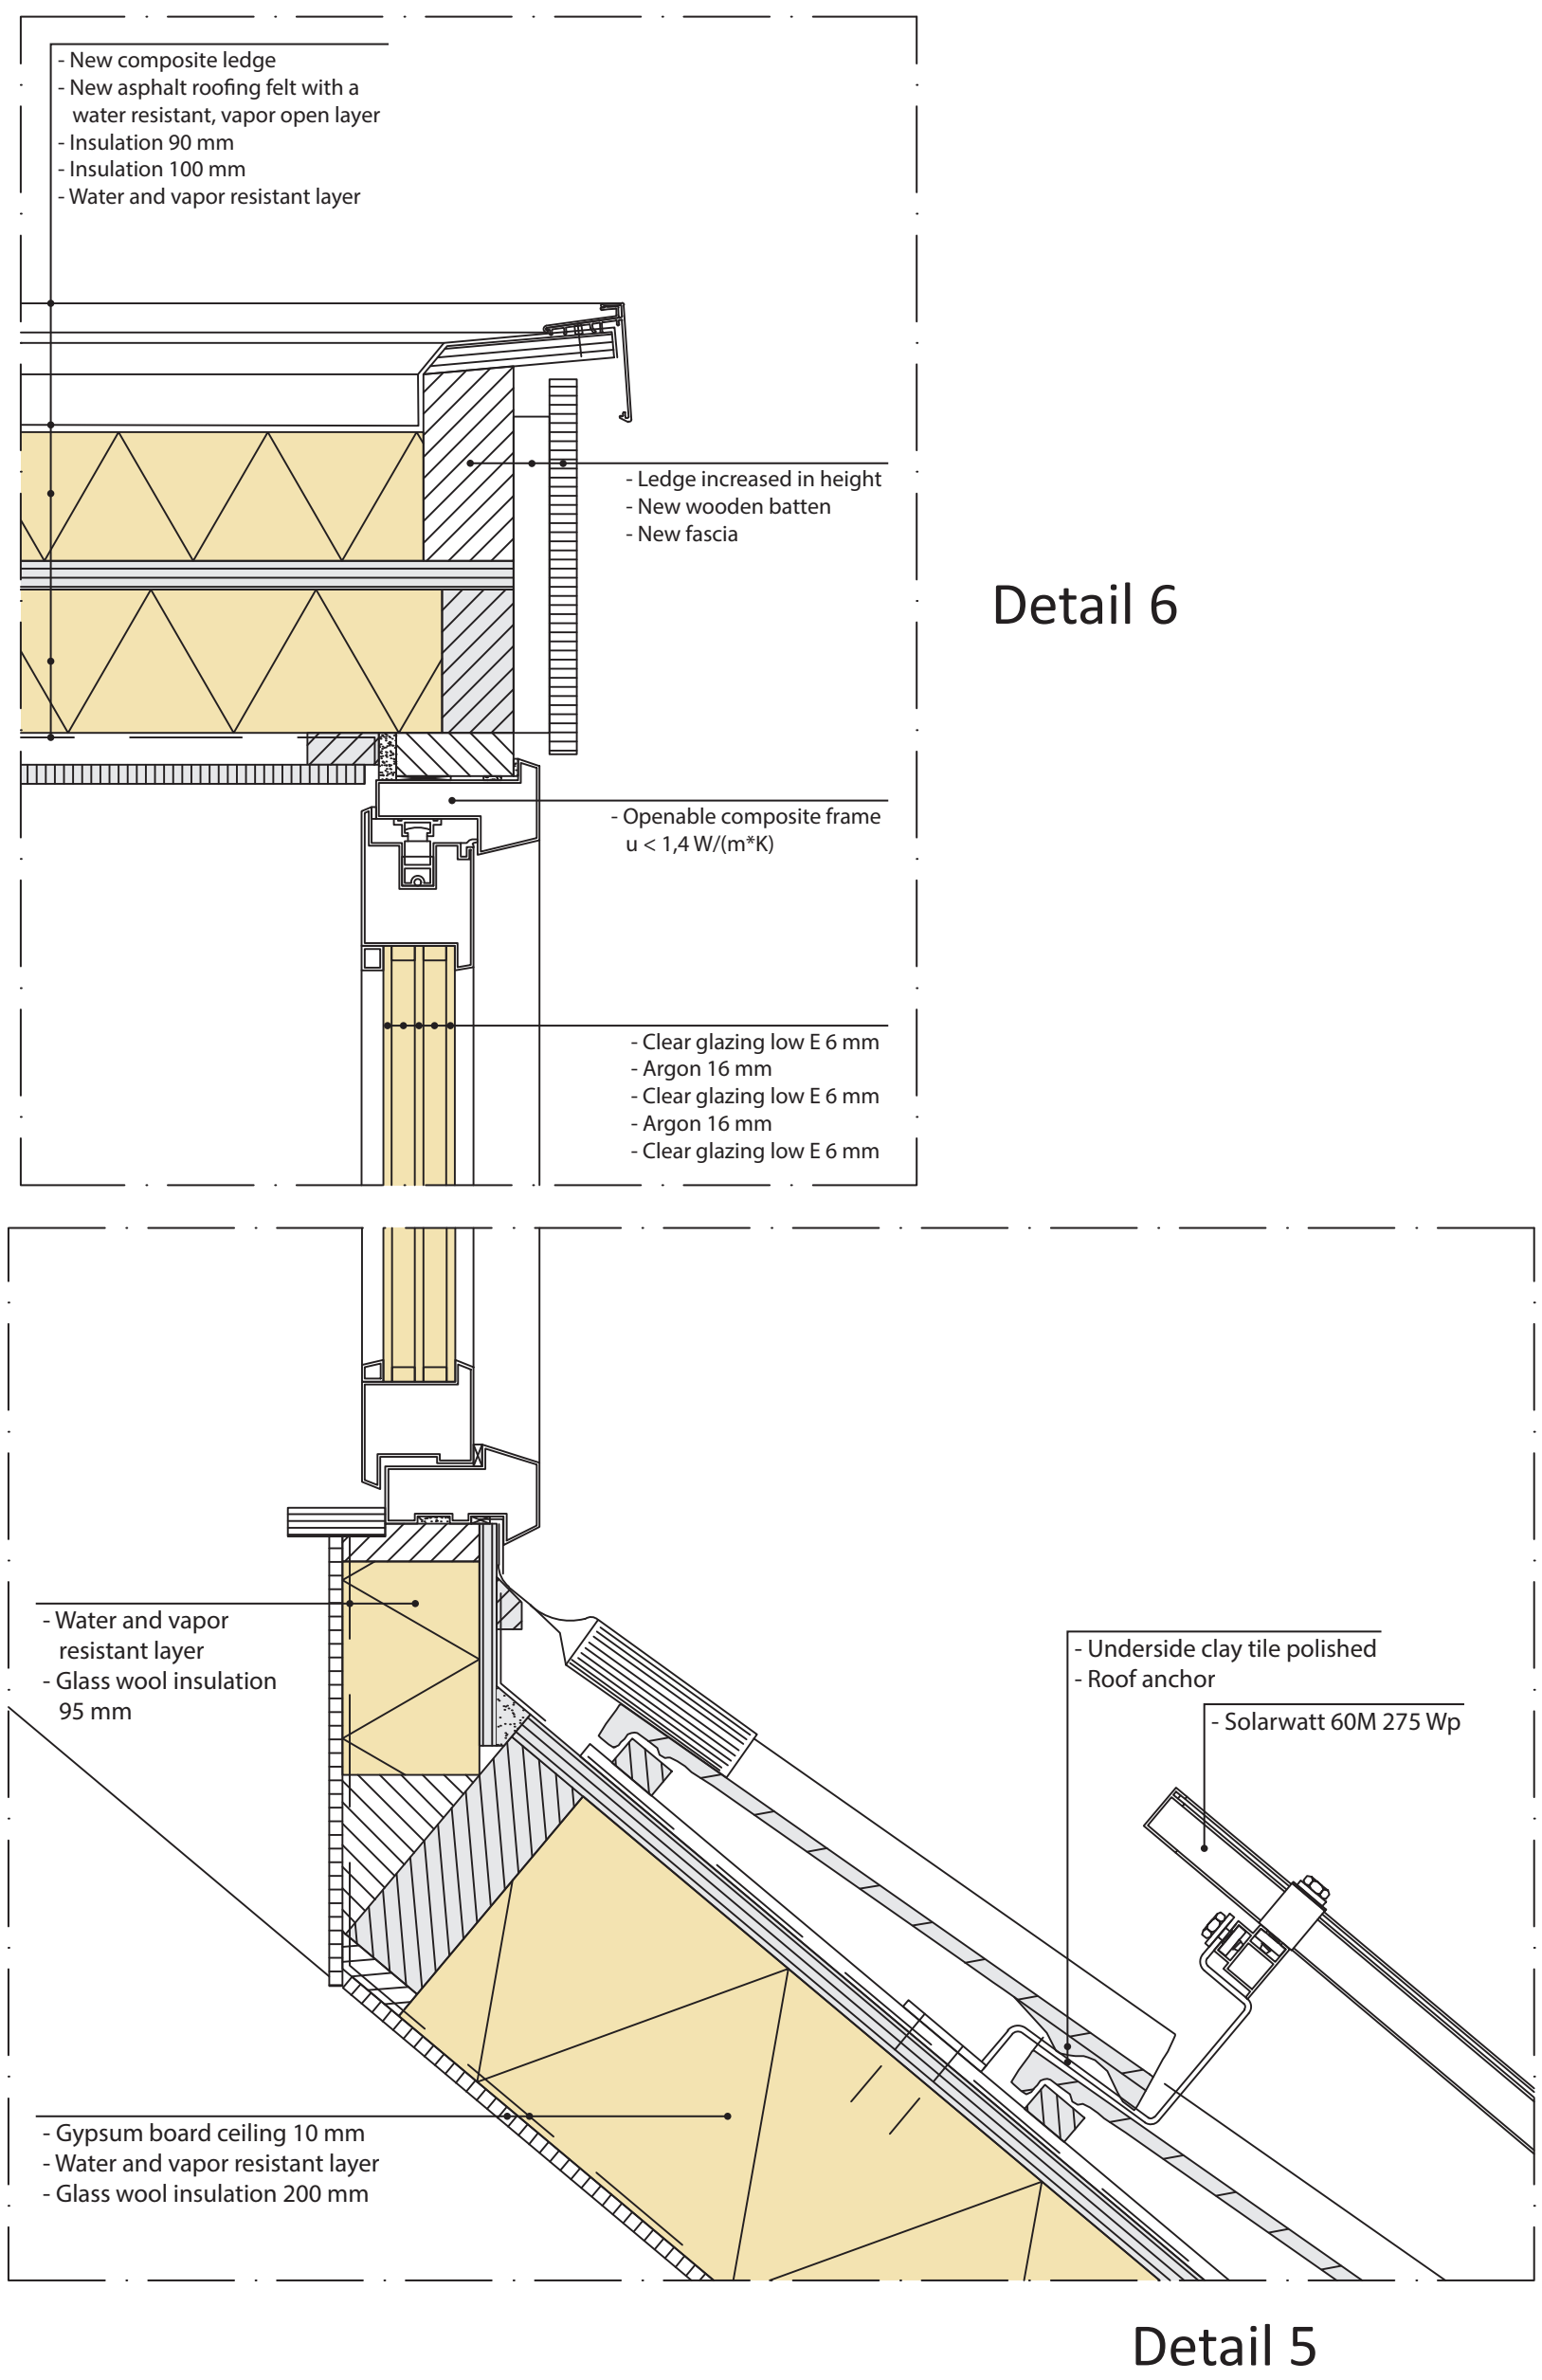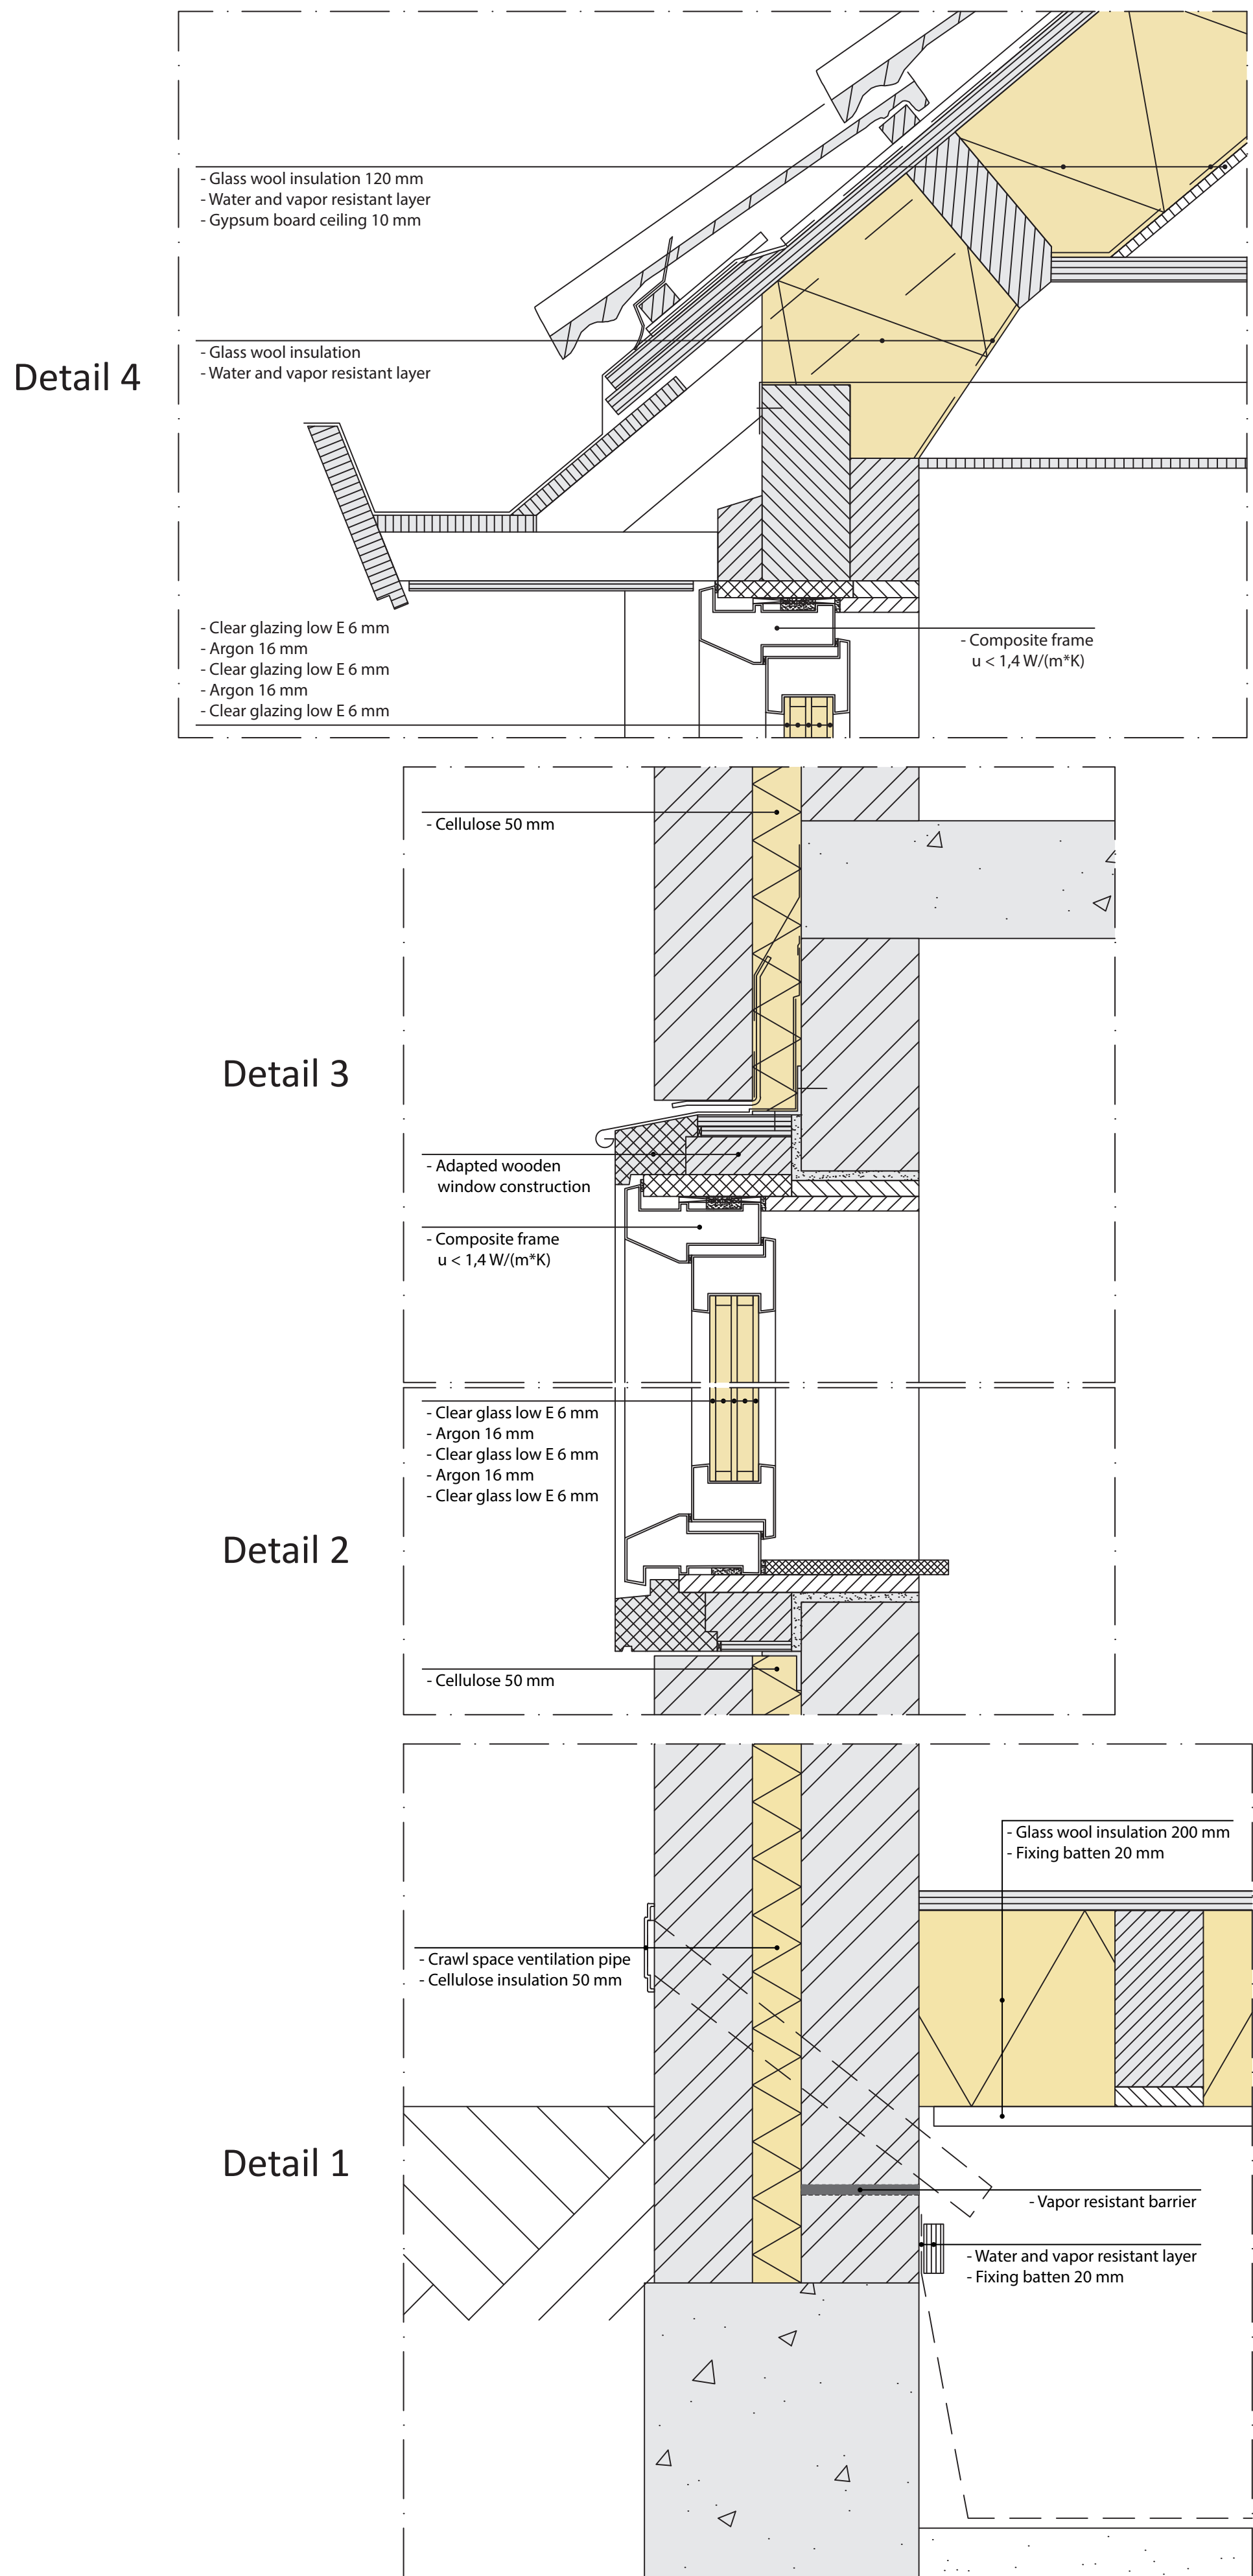

Section 1:100

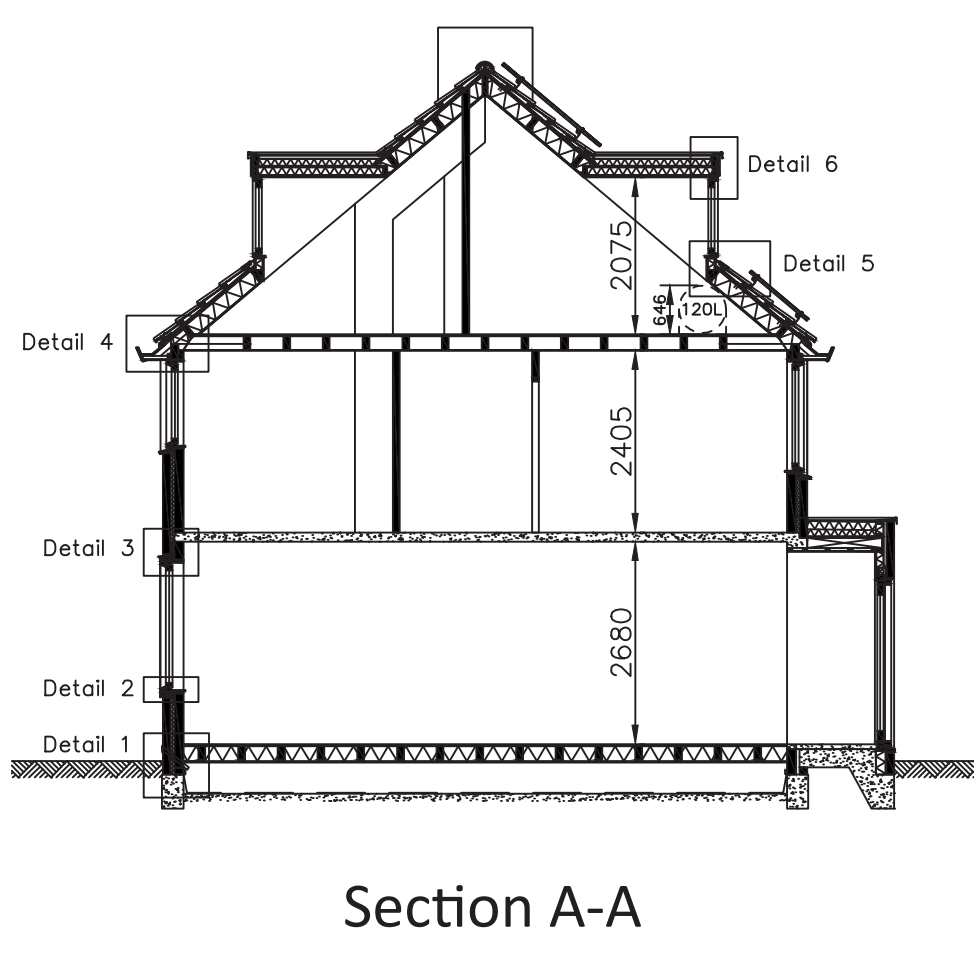

Floorplans 1:100

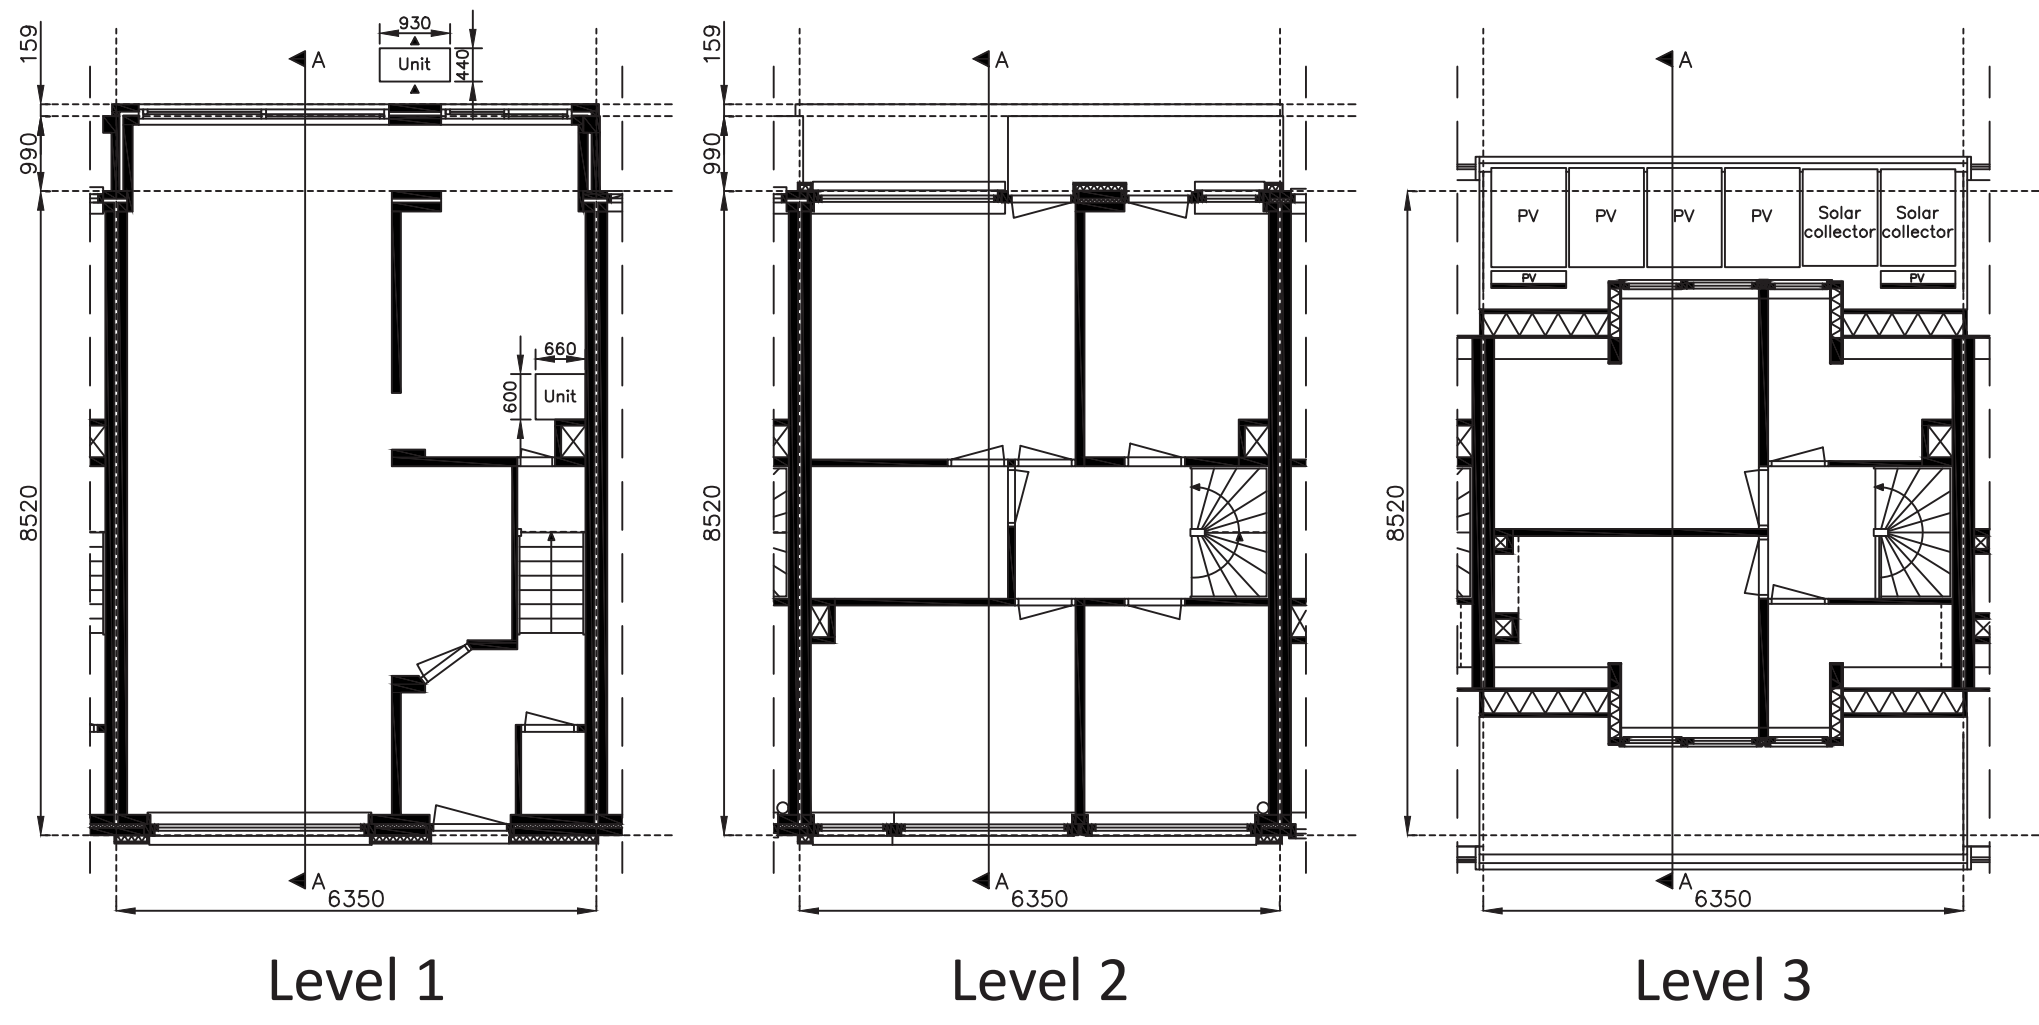

Facades 1:100



Details 1:5

