



## HORIZONTAL DETAILS 1:5 & 1:2

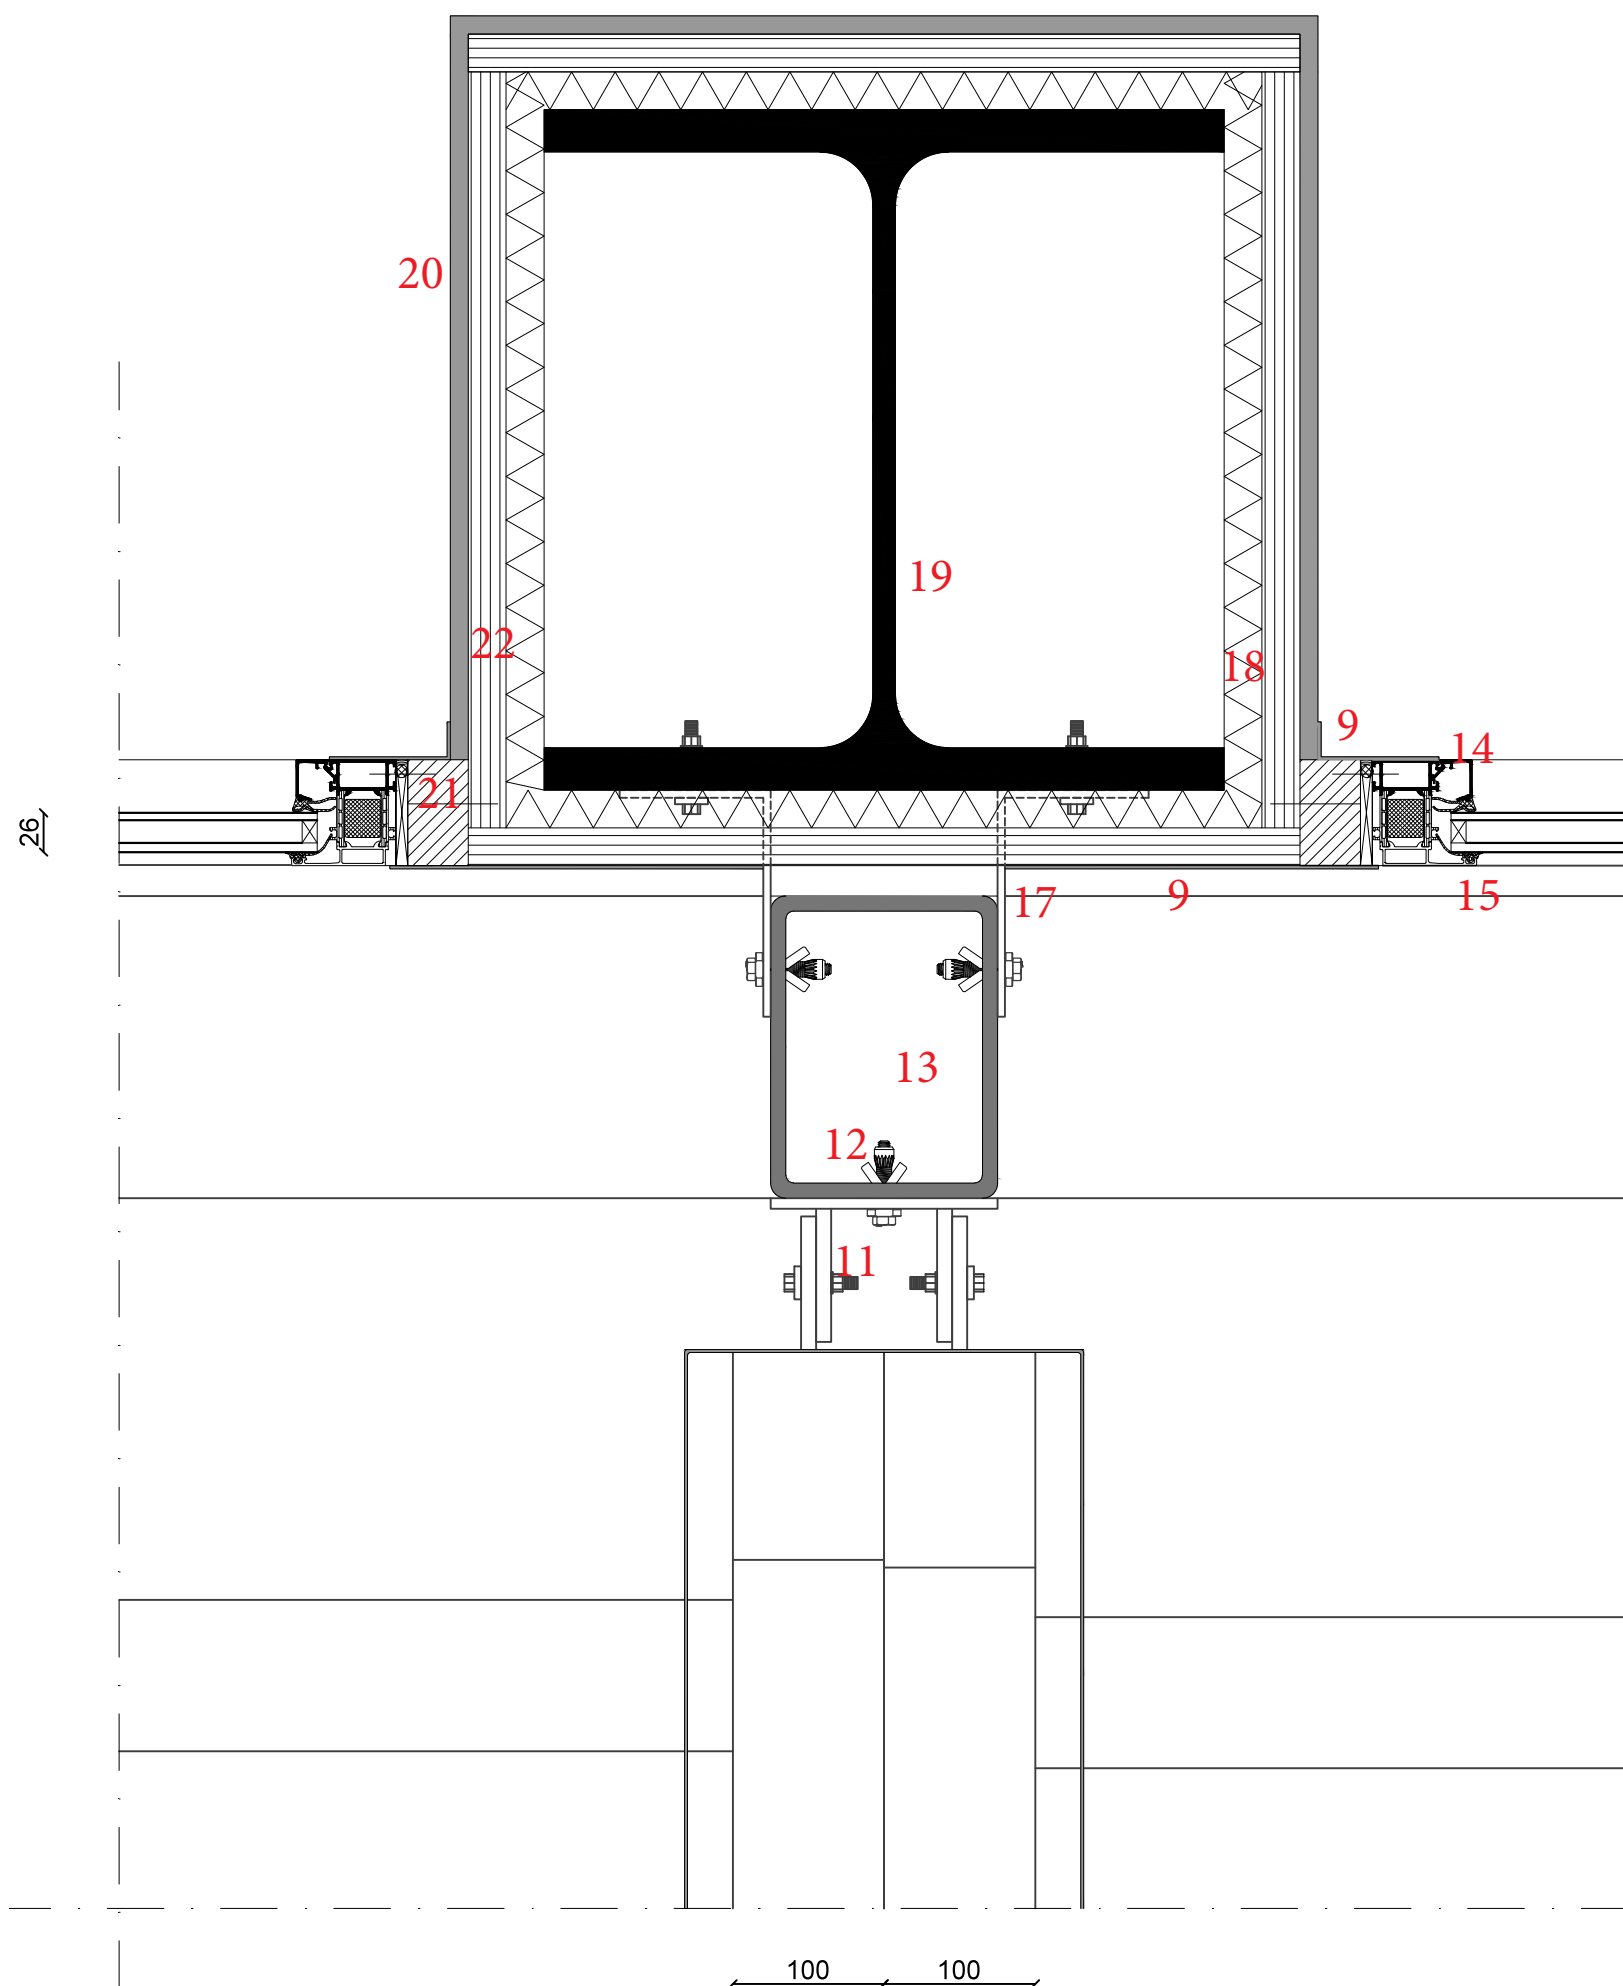

1. SINGLE LAYER FLOAT GLASS
2. RAICO THERM S-I CURTAIN WALL SYSTEM
3. SILICONE WEATHER SEAL
4. BACKER ROD
5. SILICONE STRUCTURAL SEAL
6. SILICONE RUBBER SPACER BLOCK
7. PARALLEL OUTWARD WINDOW
8. STEEL HOLLOW PROFILE FRAME (100 X 100)
9. ALUMINIUM SHEET
10. STEEL U-PROFILE CONNECTION ELEMENT
11. STEEL FACADE FRAME CONNECTION UNIT
12. BOX BOLT
13. PRIMARY FACADE STRUCTURE (HOLLOW STEEL PROFILE 150 X 200)
14. ALUMINIUM WINDOW PROFILE (GLASPUI)
15. INSULATED GLASS
16. INSULATED SANDWICH ELEMENT
17. STEEL L-PROFILE CONNECTION UNIT
18. INSULATION
19. STEEL I-PROFILE LOAD BEARING COLUMN
20. PLASTERBOARD
21. WOODED GUIDE FRAME
22. PLYWOOD PANEL

## DETAIL 8

## DETAIL 10

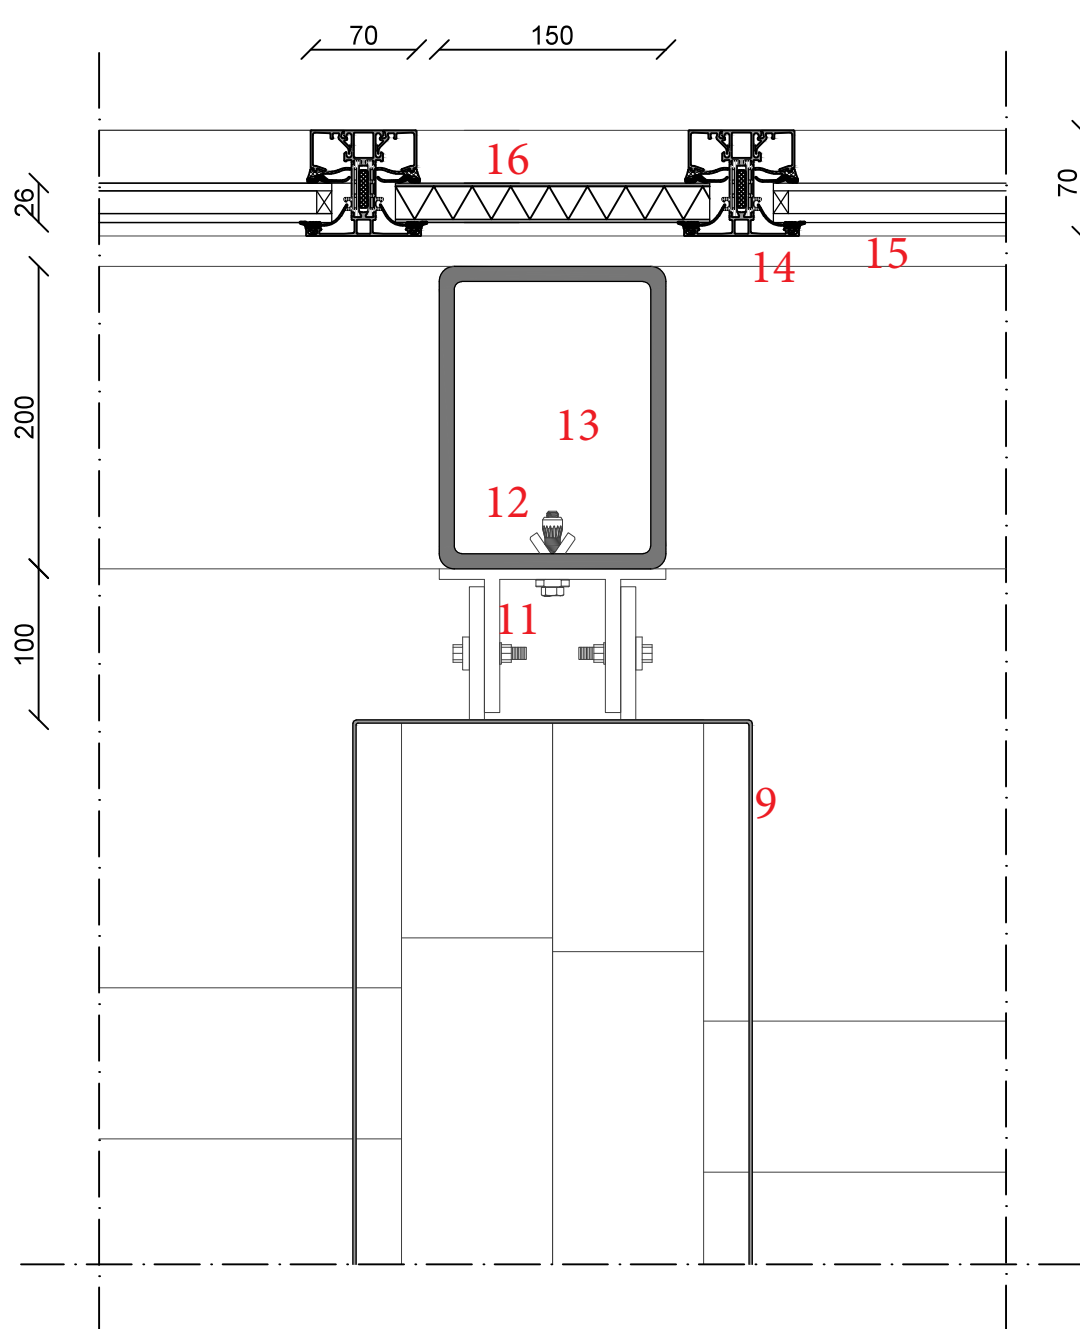

## DETAIL 9

