


JOY

“Joining Old and Young”

R. Koçak | 4436814

CONCEPT DIAGRAMS

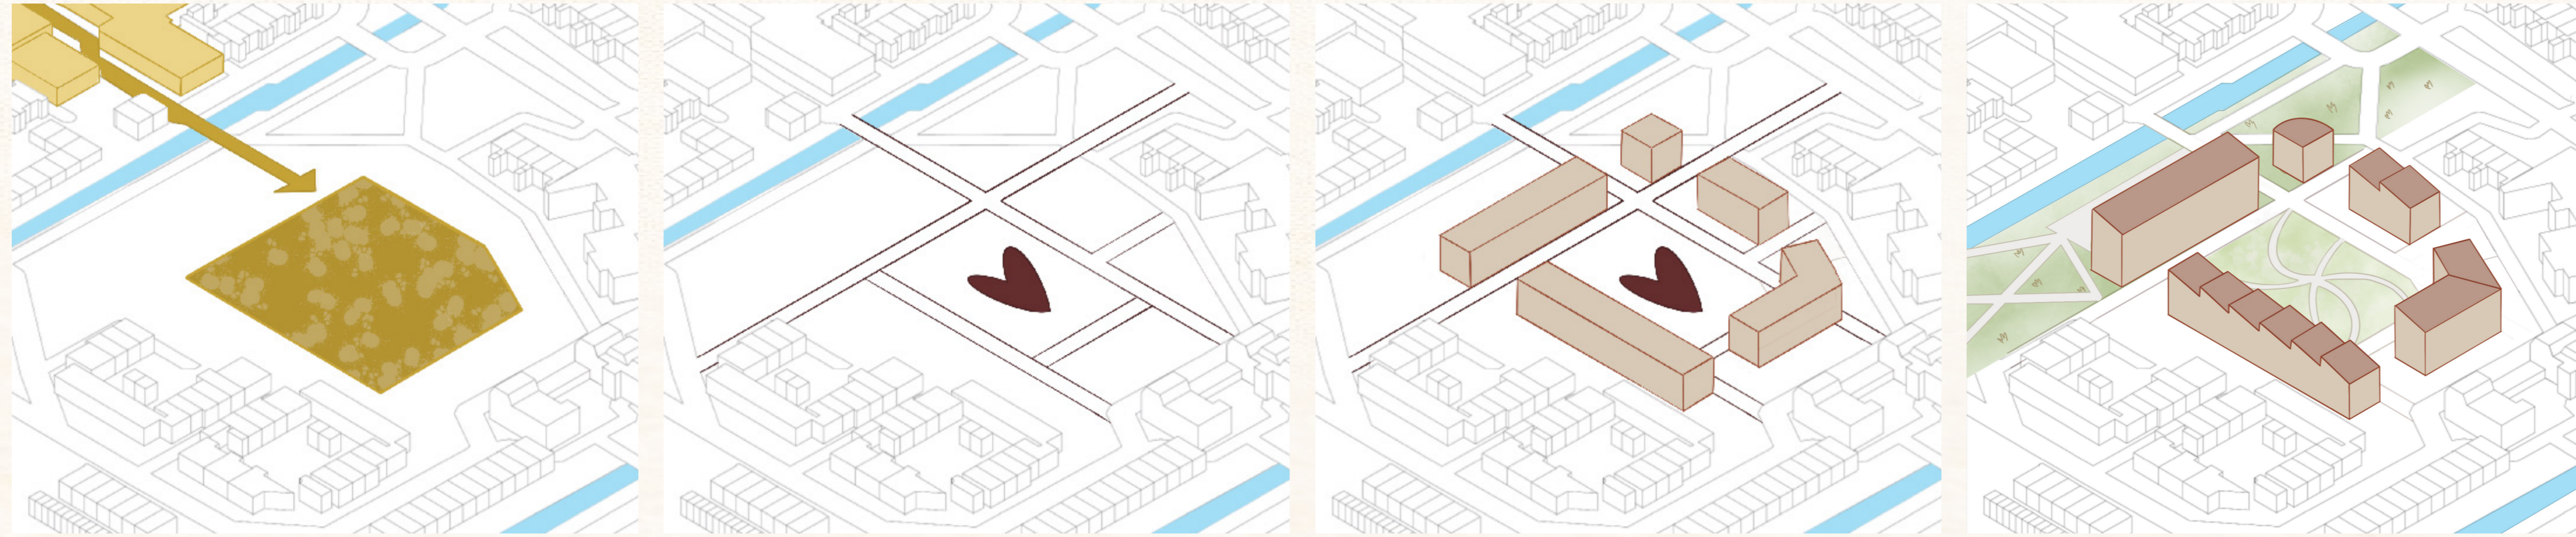


EXTEND PUBLIC STREET

CONNECT WITH THE NEIGHBOURHOOD

THE ENSEMBLE WITH CORE

ADD GREEN TO CONNECT AND BUFFER

MASTERPLAN

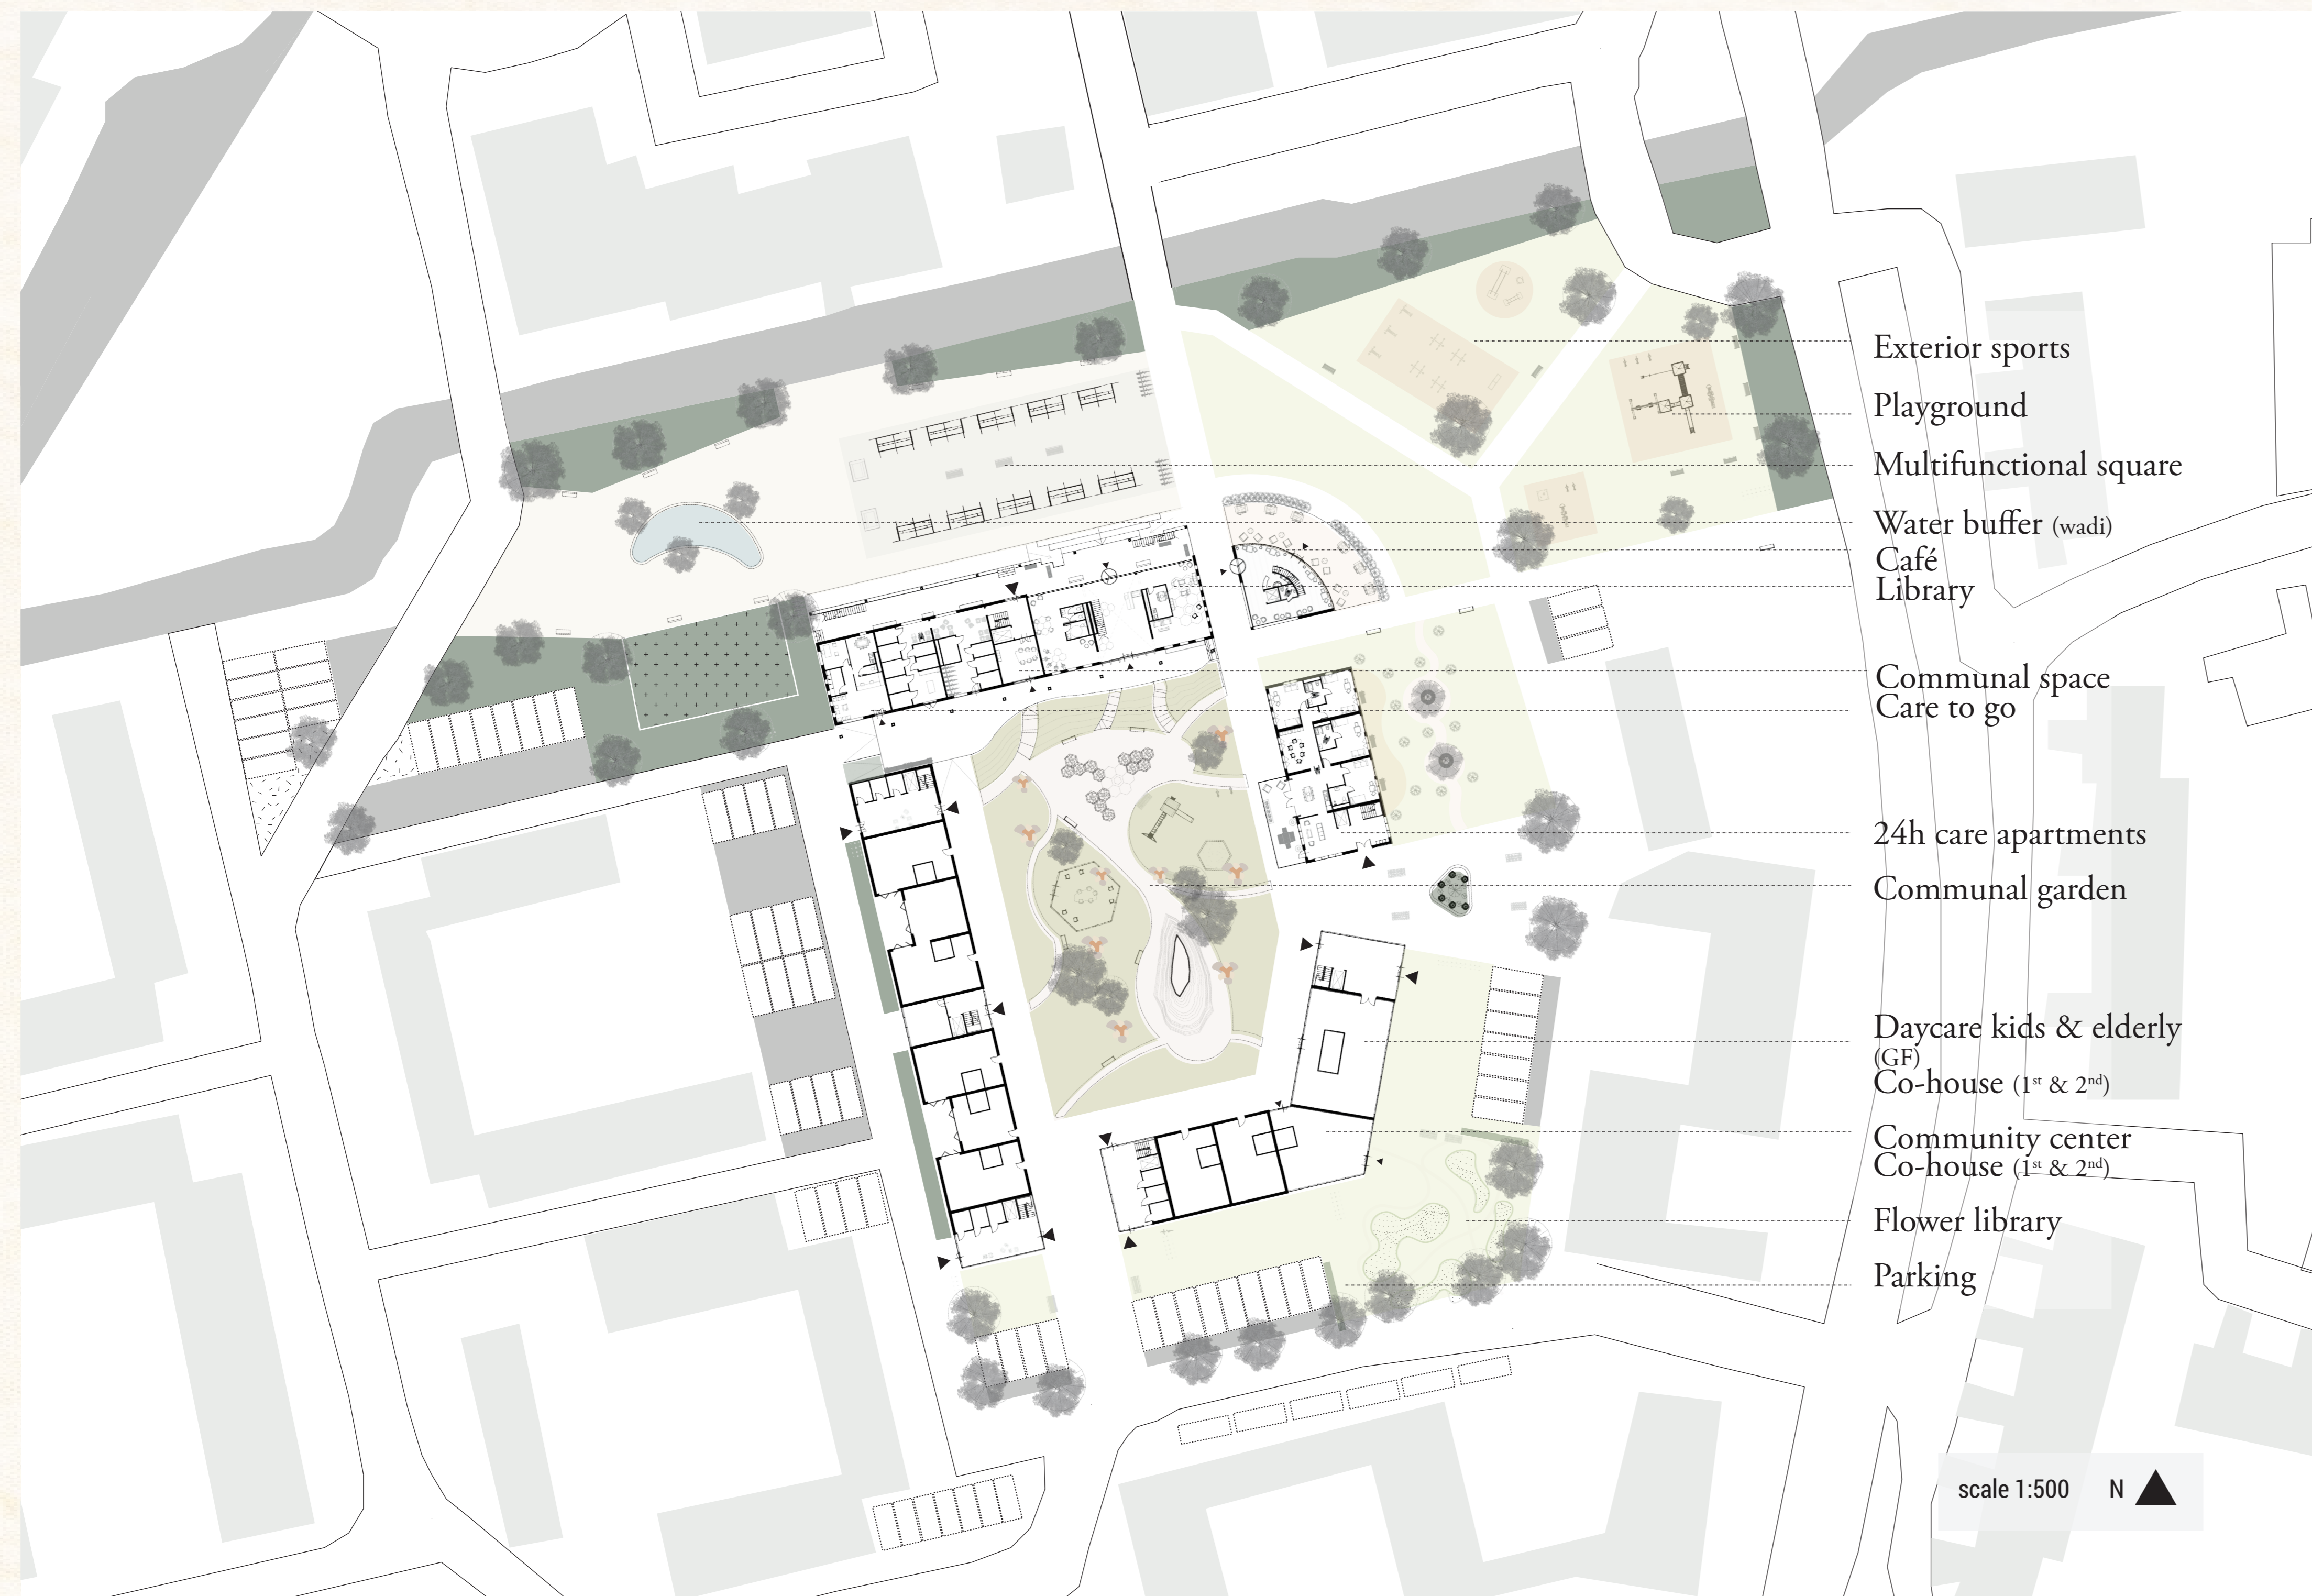


- Exterior sports
- Playground
- Multifunctional square
- Water buffer (wadi)
- Café
- Library
- Communal space
- Care to go
- 24h care apartments
- Communal garden
- Daycare kids & elderly (GF)
- Co-house (1st & 2nd)
- Community center
- Co-house (1st & 2nd)
- Flower library
- Parking


scale 1:500 N ▲

SITUATION PLAN


GROUND FLOOR (+600)

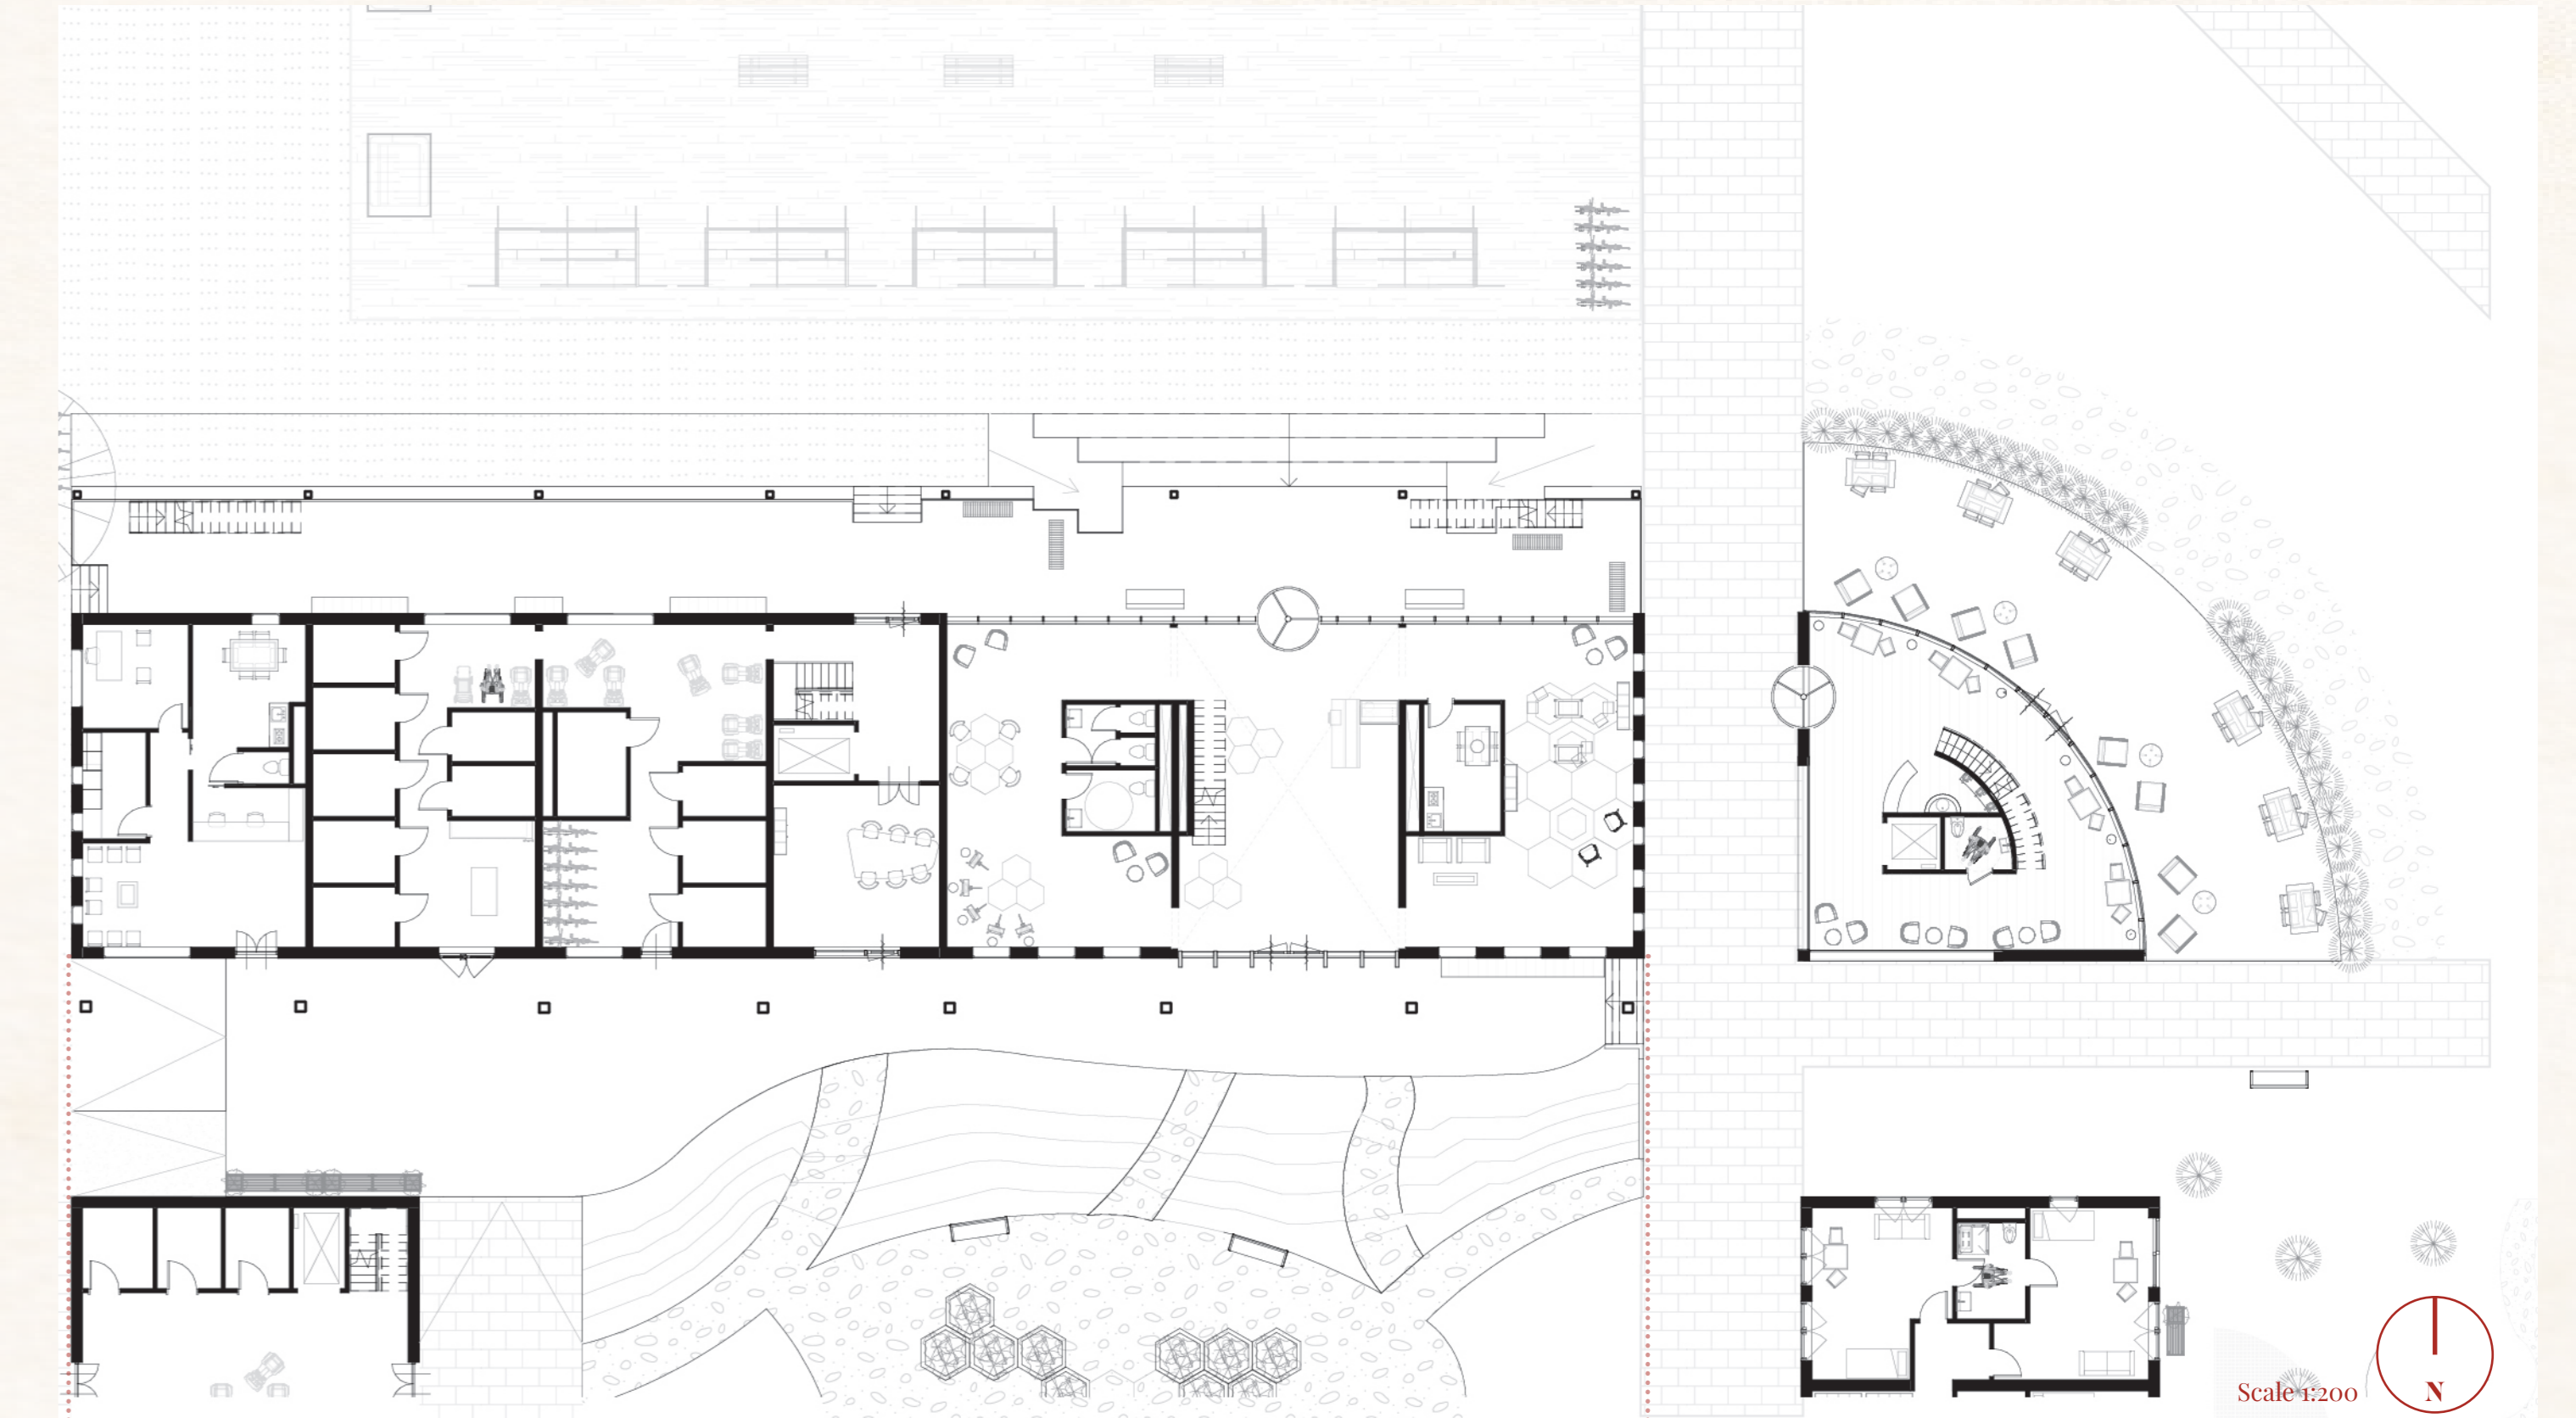


Scale 1:200 N

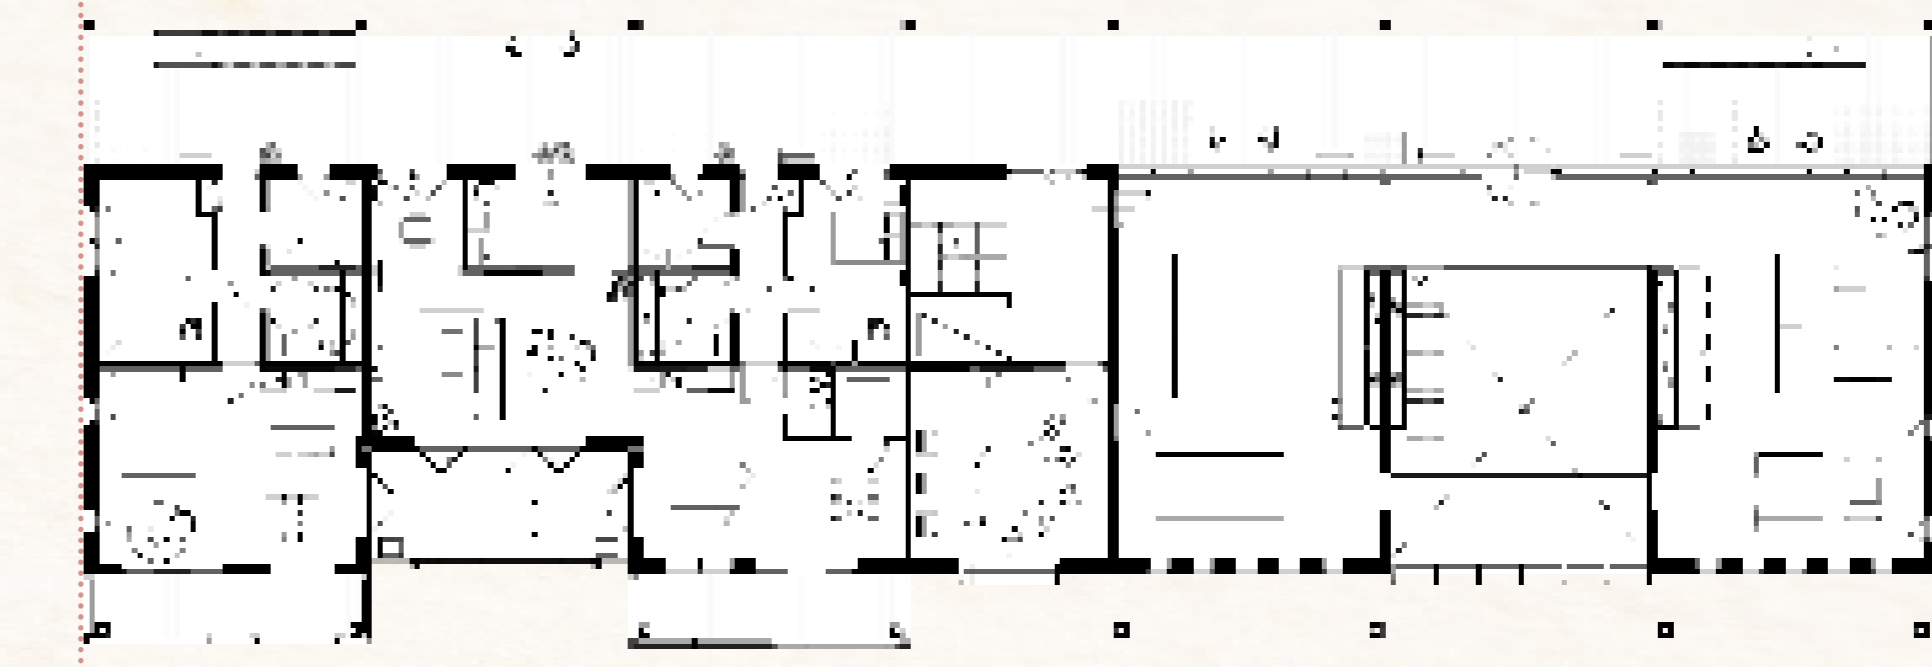


Scale 1:200 N

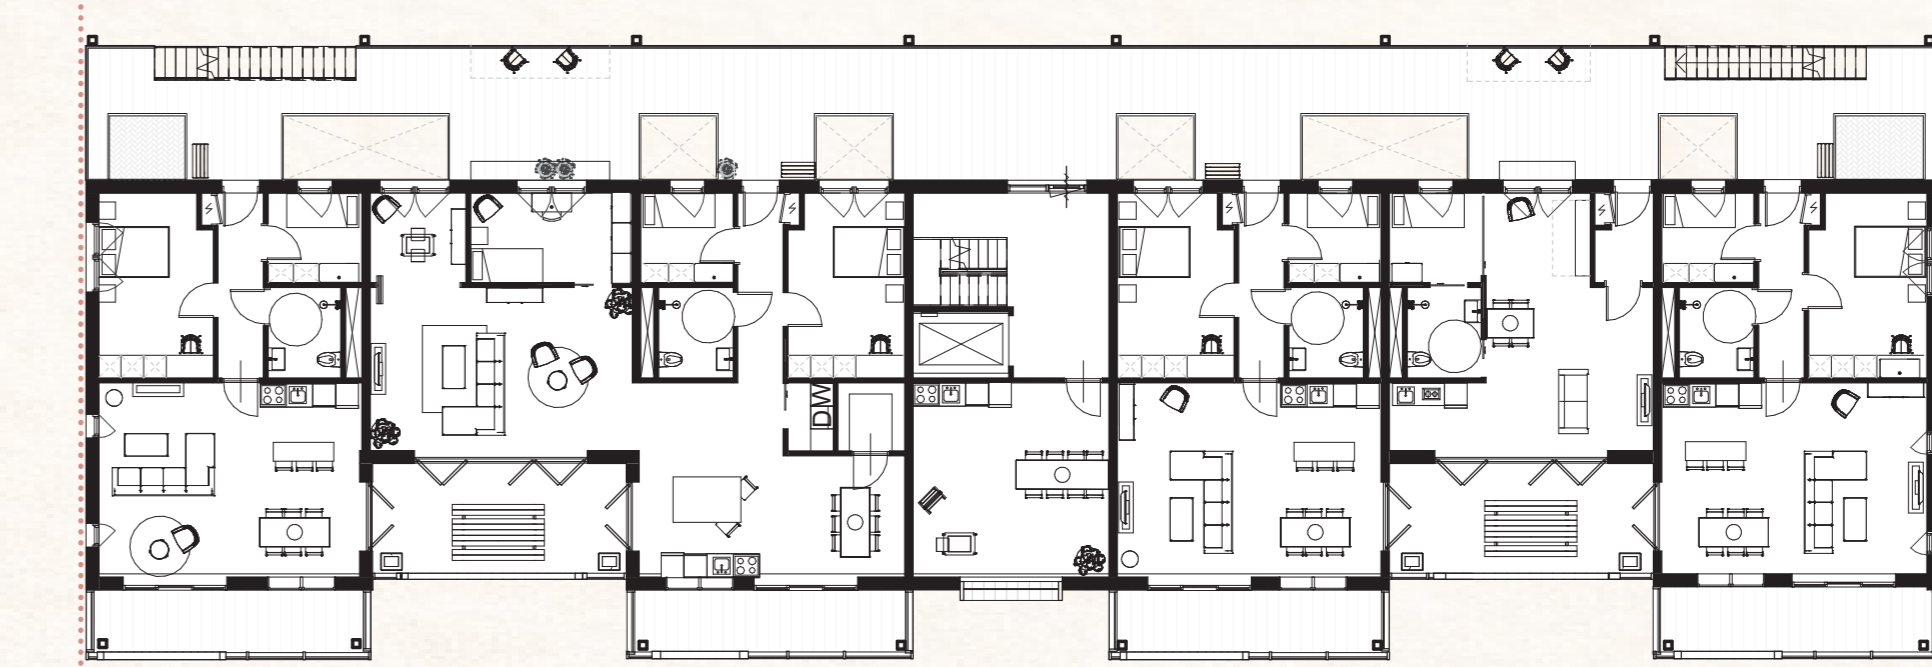


Scale 1:200 N

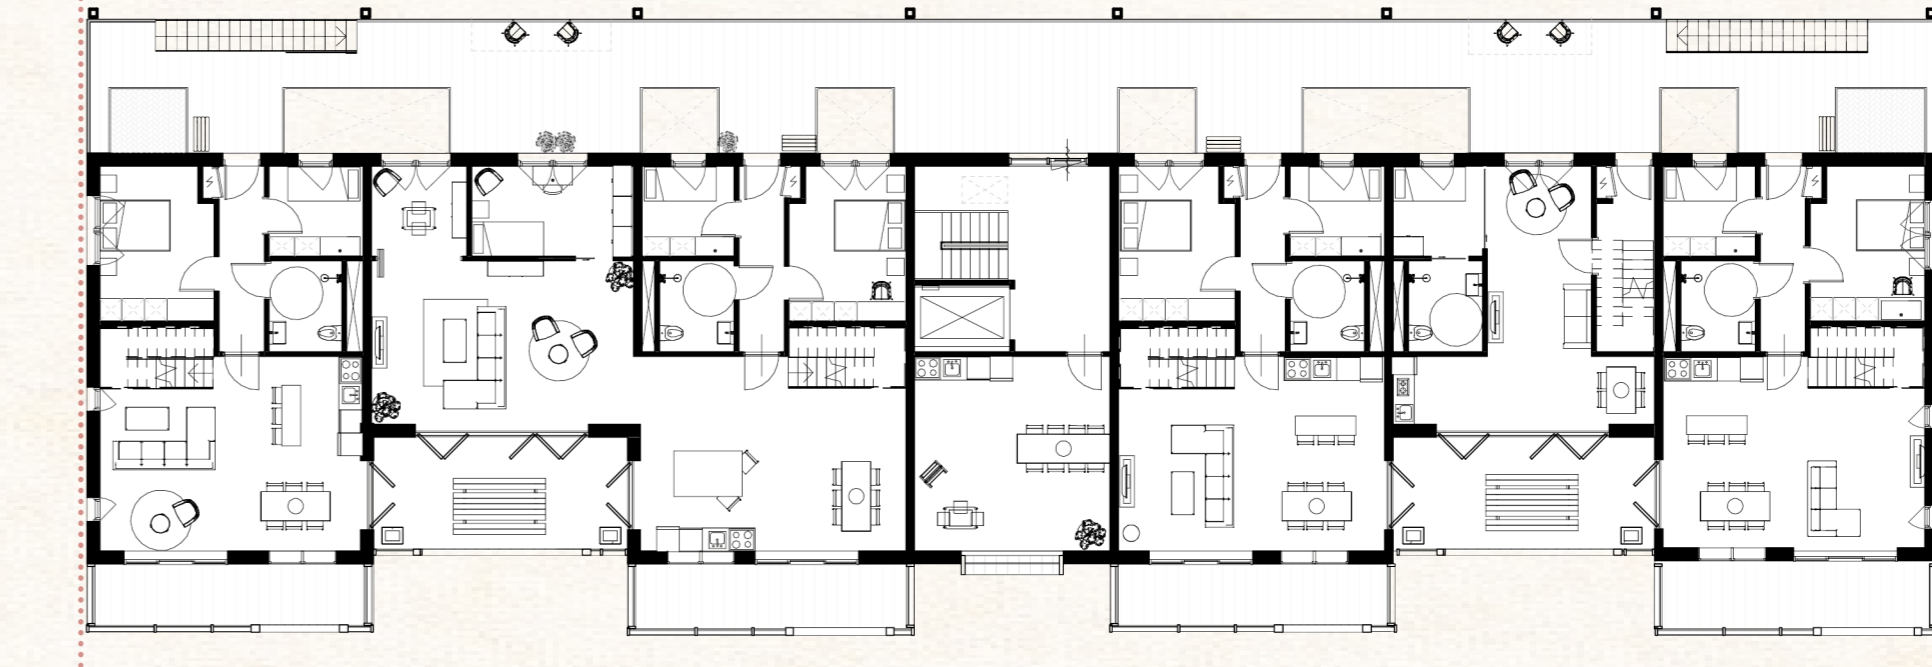

Scale 1:200 N

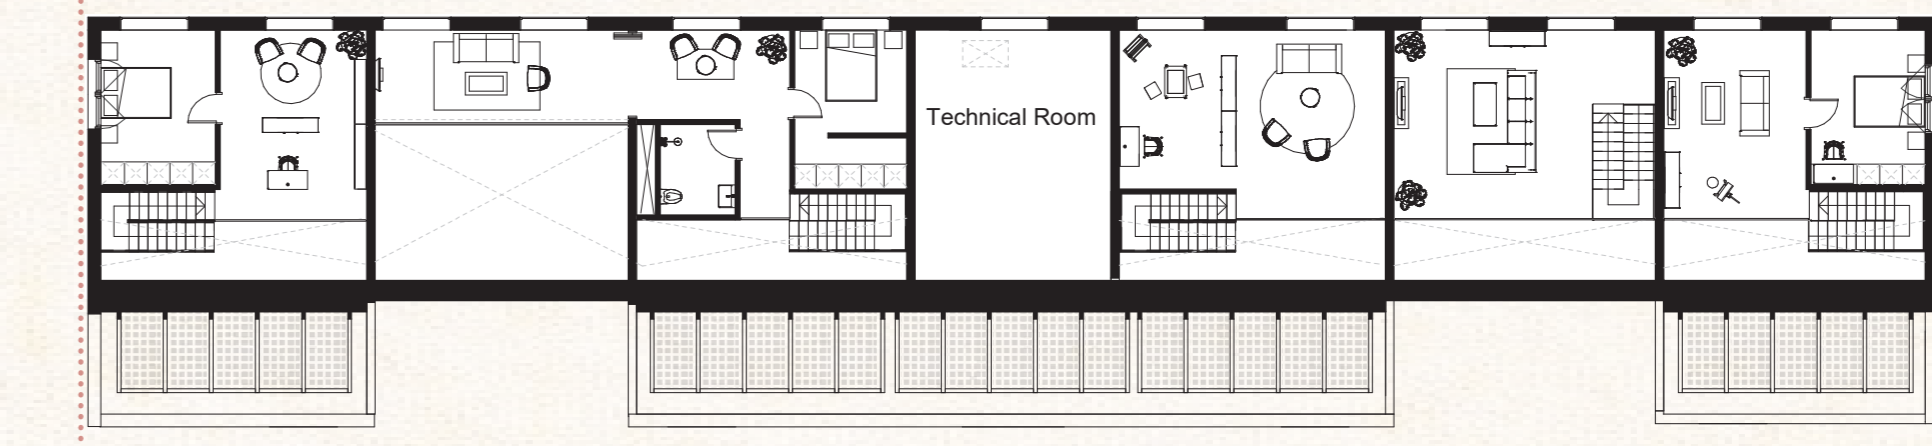

Scale 1:200 N

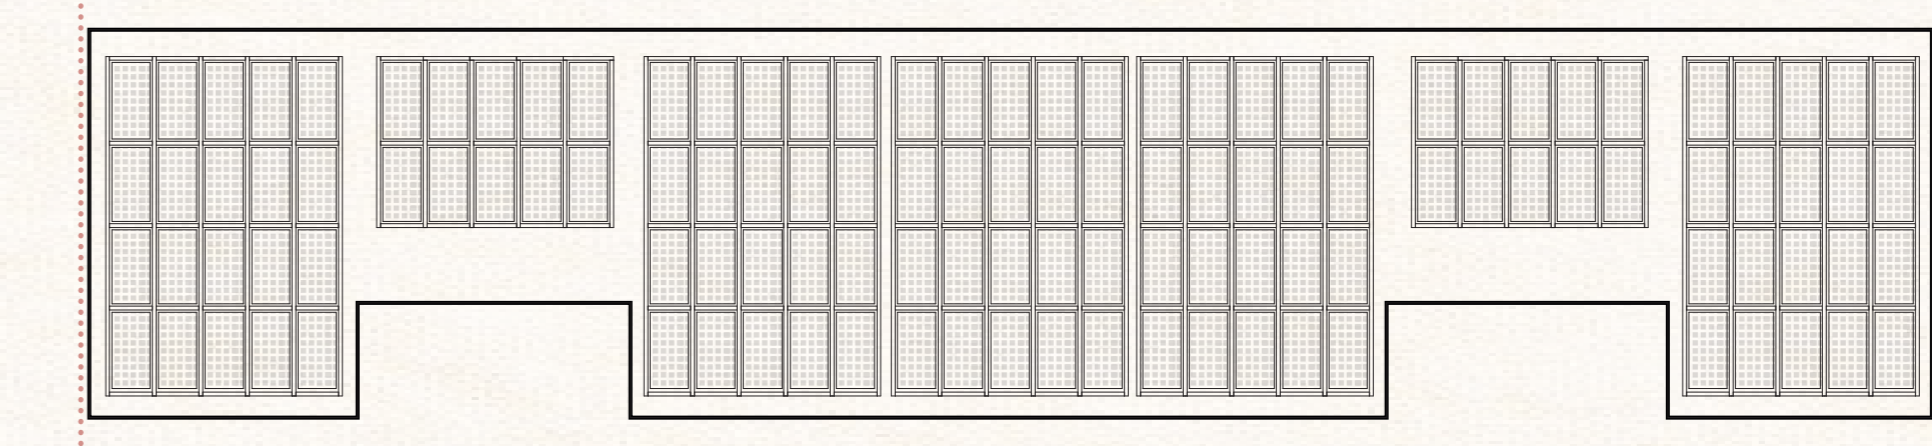

Scale 1:200 N

1st
F
L
O
O
R

2nd
F
L
O
O
R

3rd
F
L
O
O
R


4th
F
L
O
O
R

R
O
O
F

JOY


"Joining Old and Young"

R. Koçak | 4436814

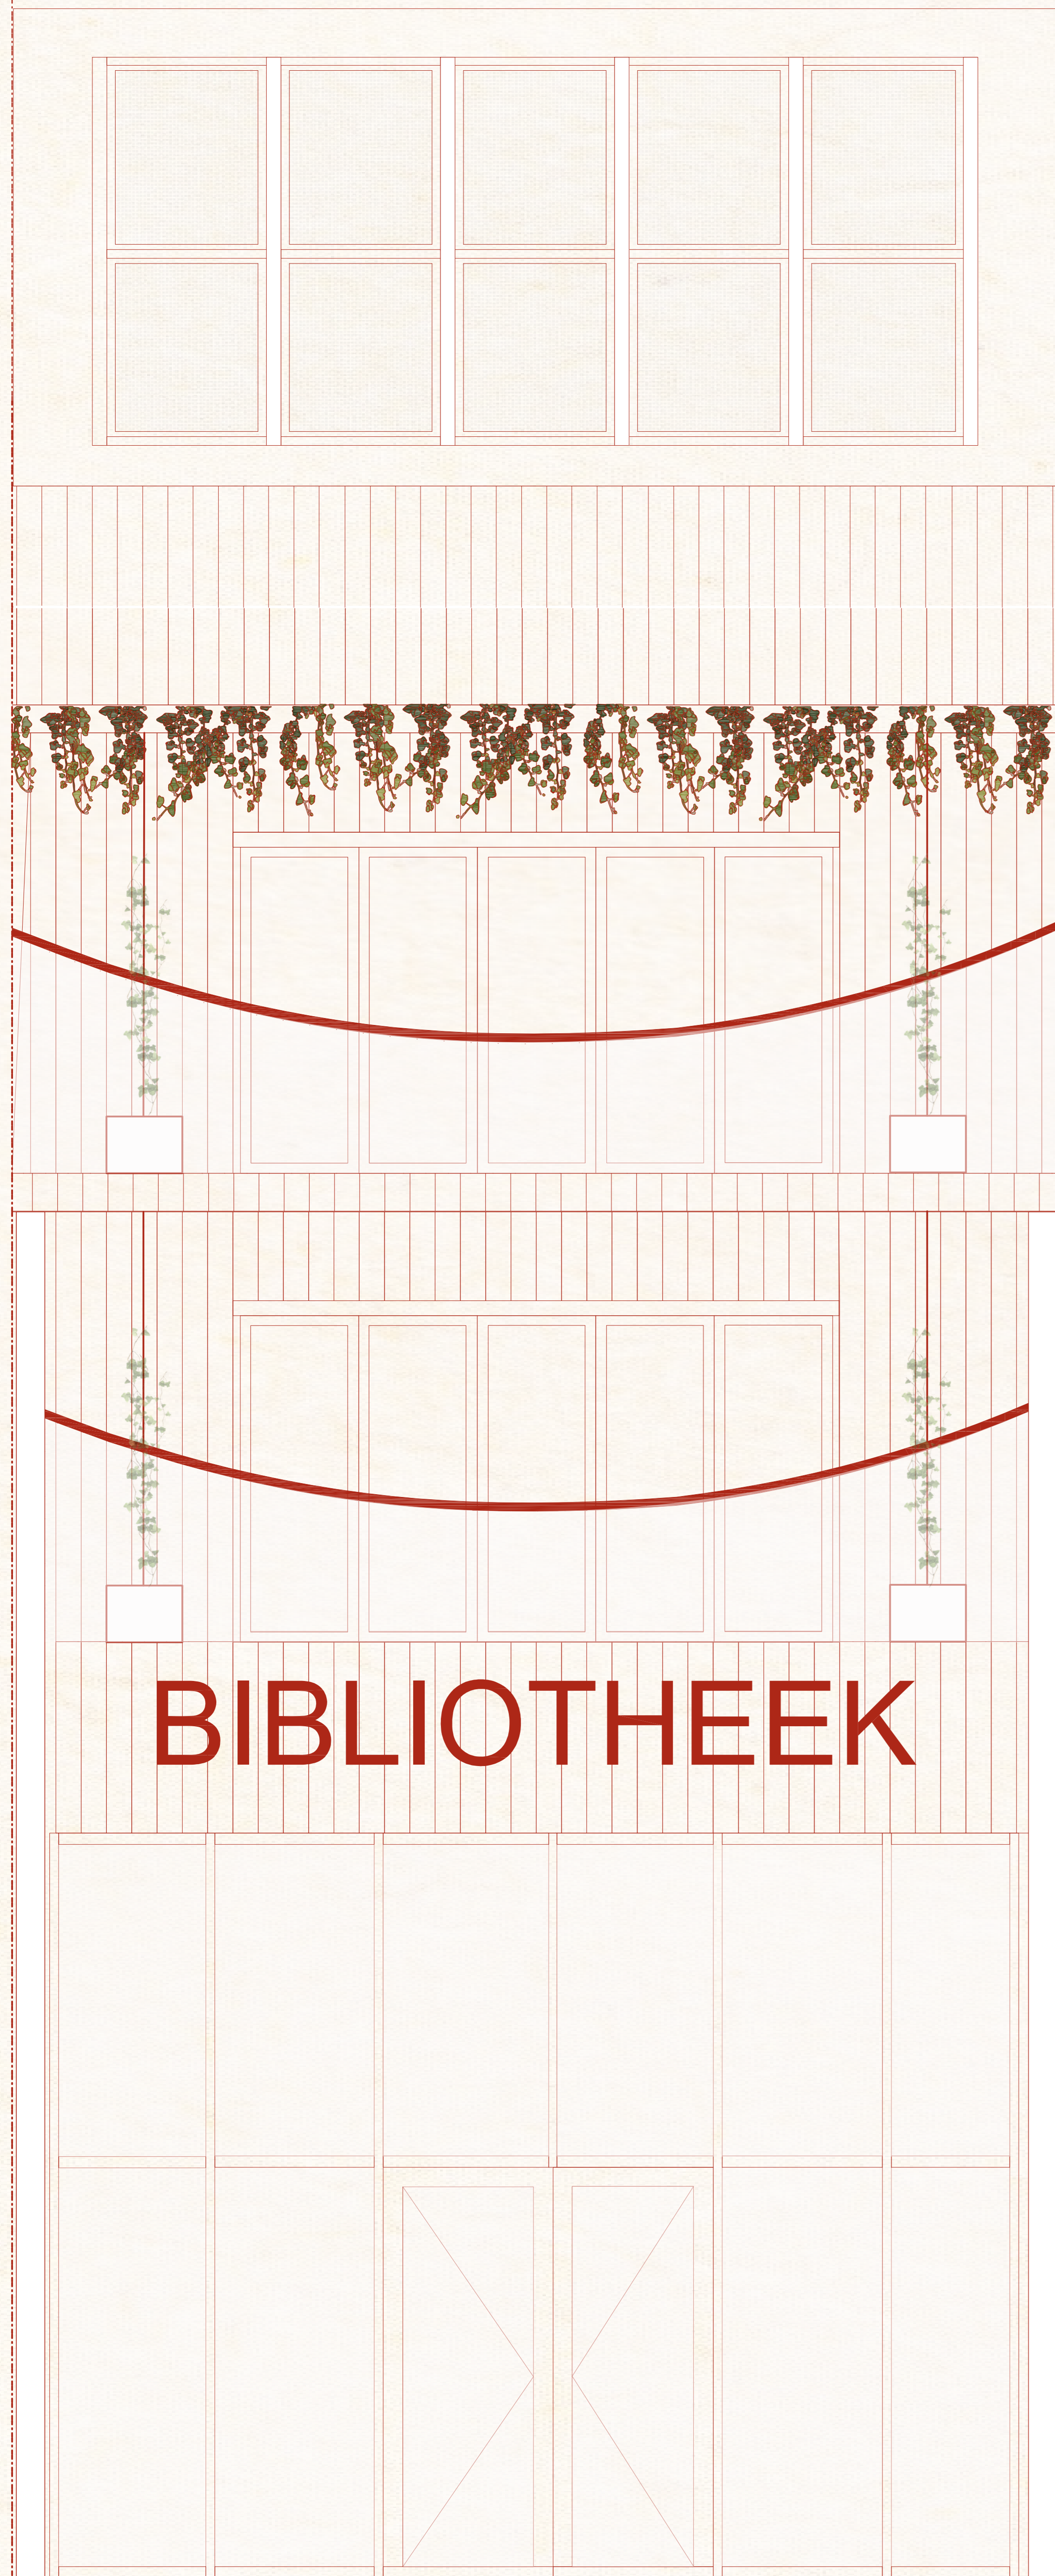

BIBLIOTHEEK

Front view
South Facade
Scale 1:20

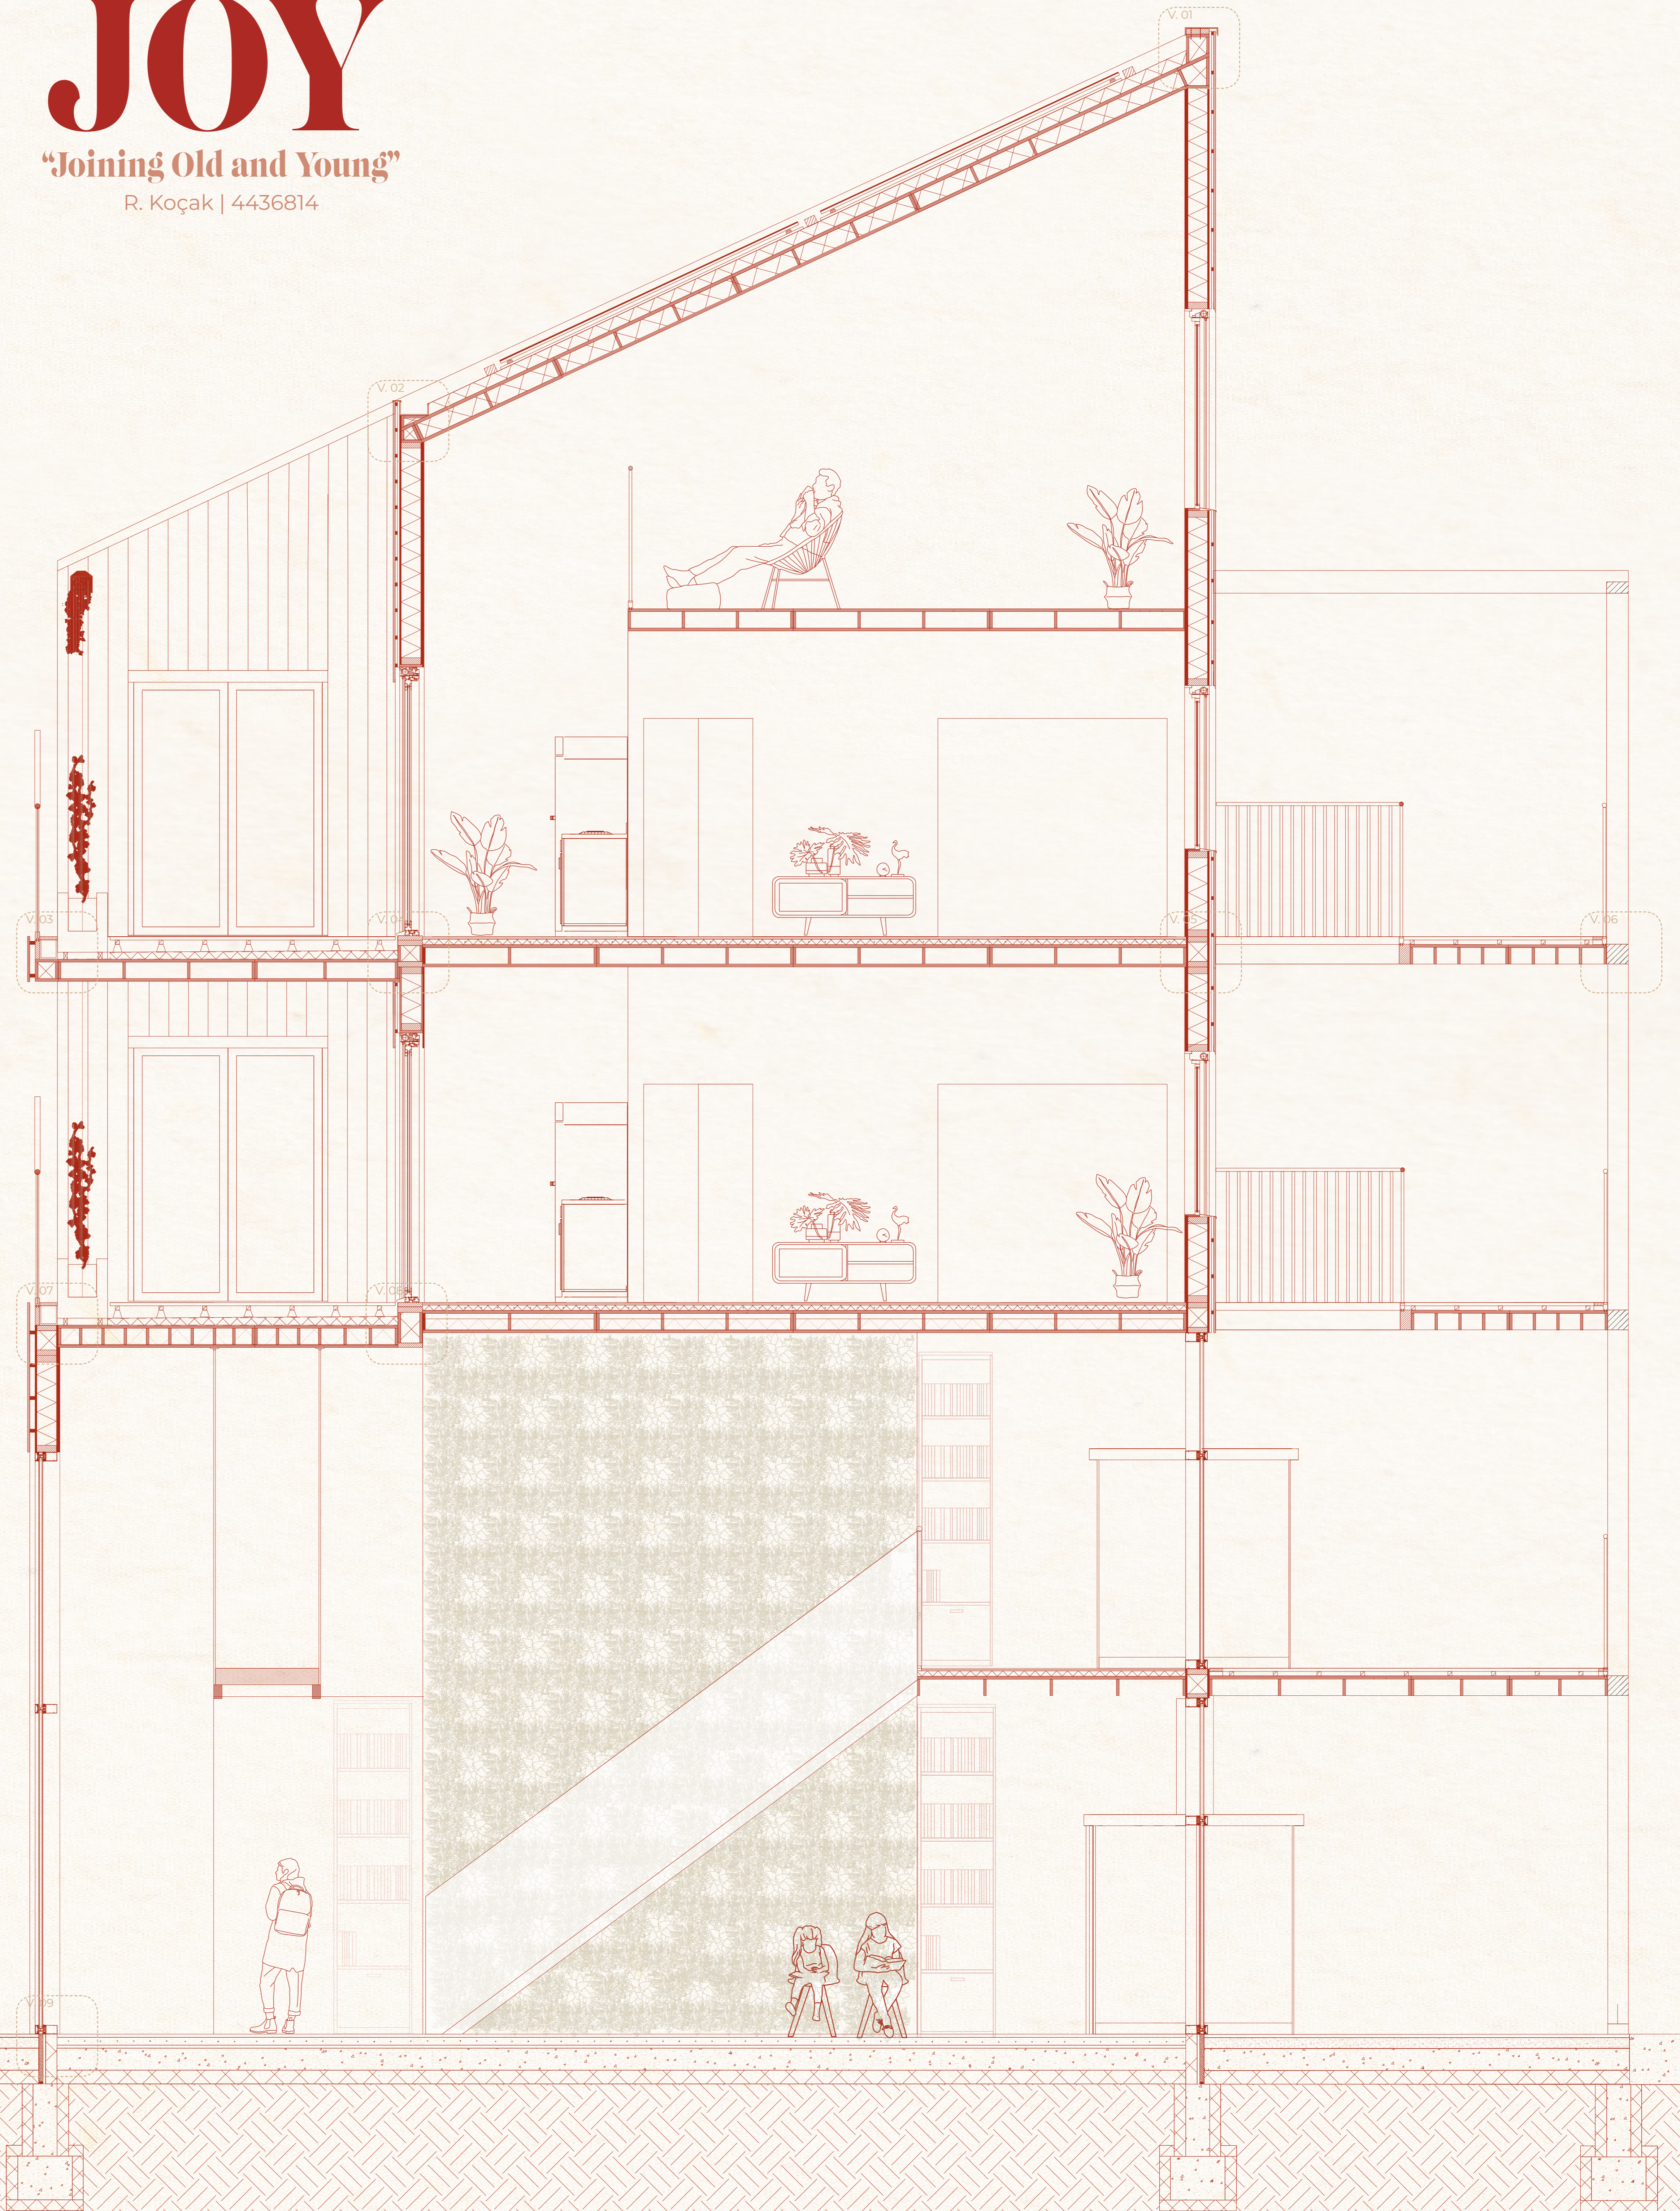

Section
Scale 1:20