




Section A

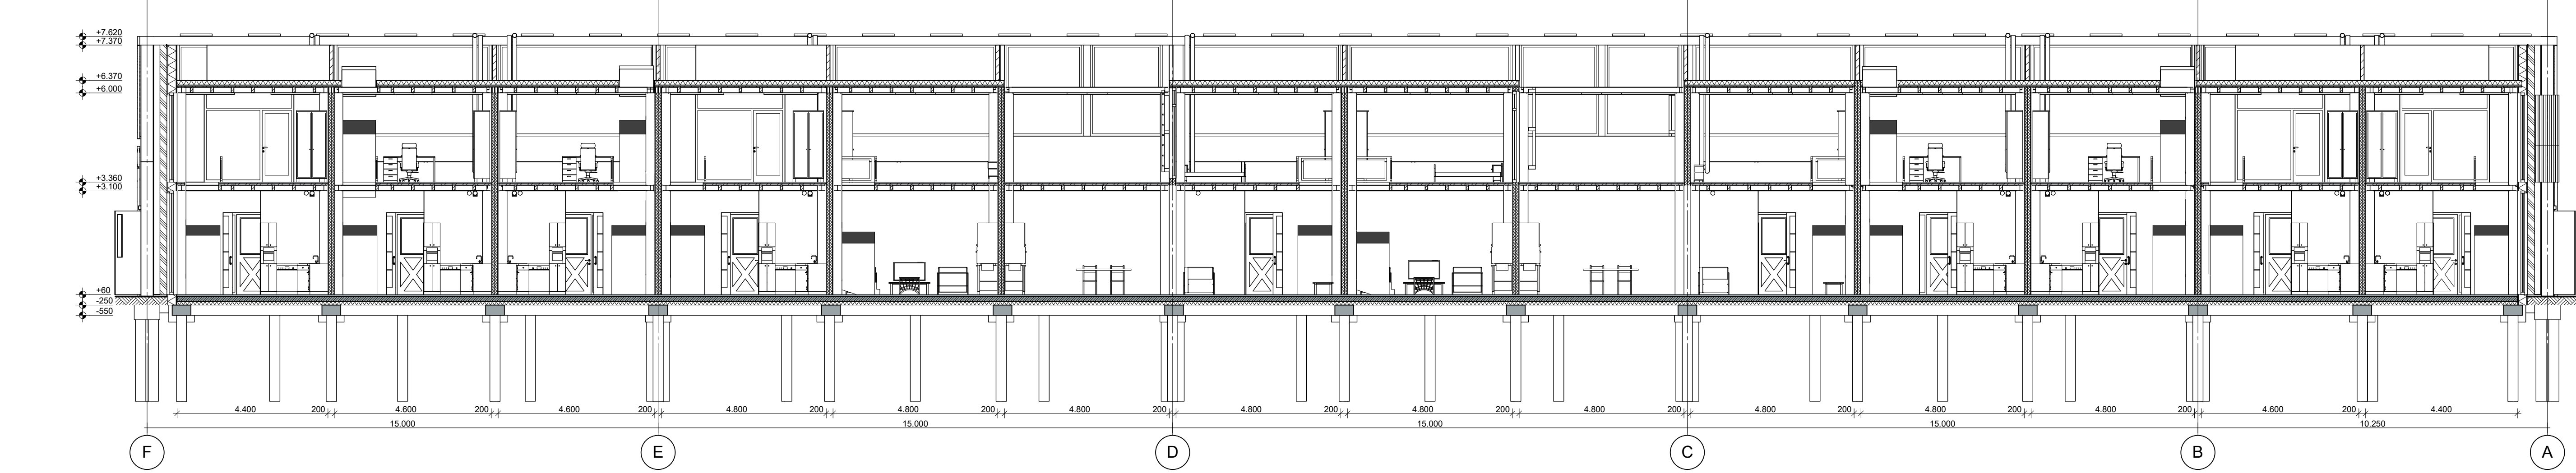

Section B

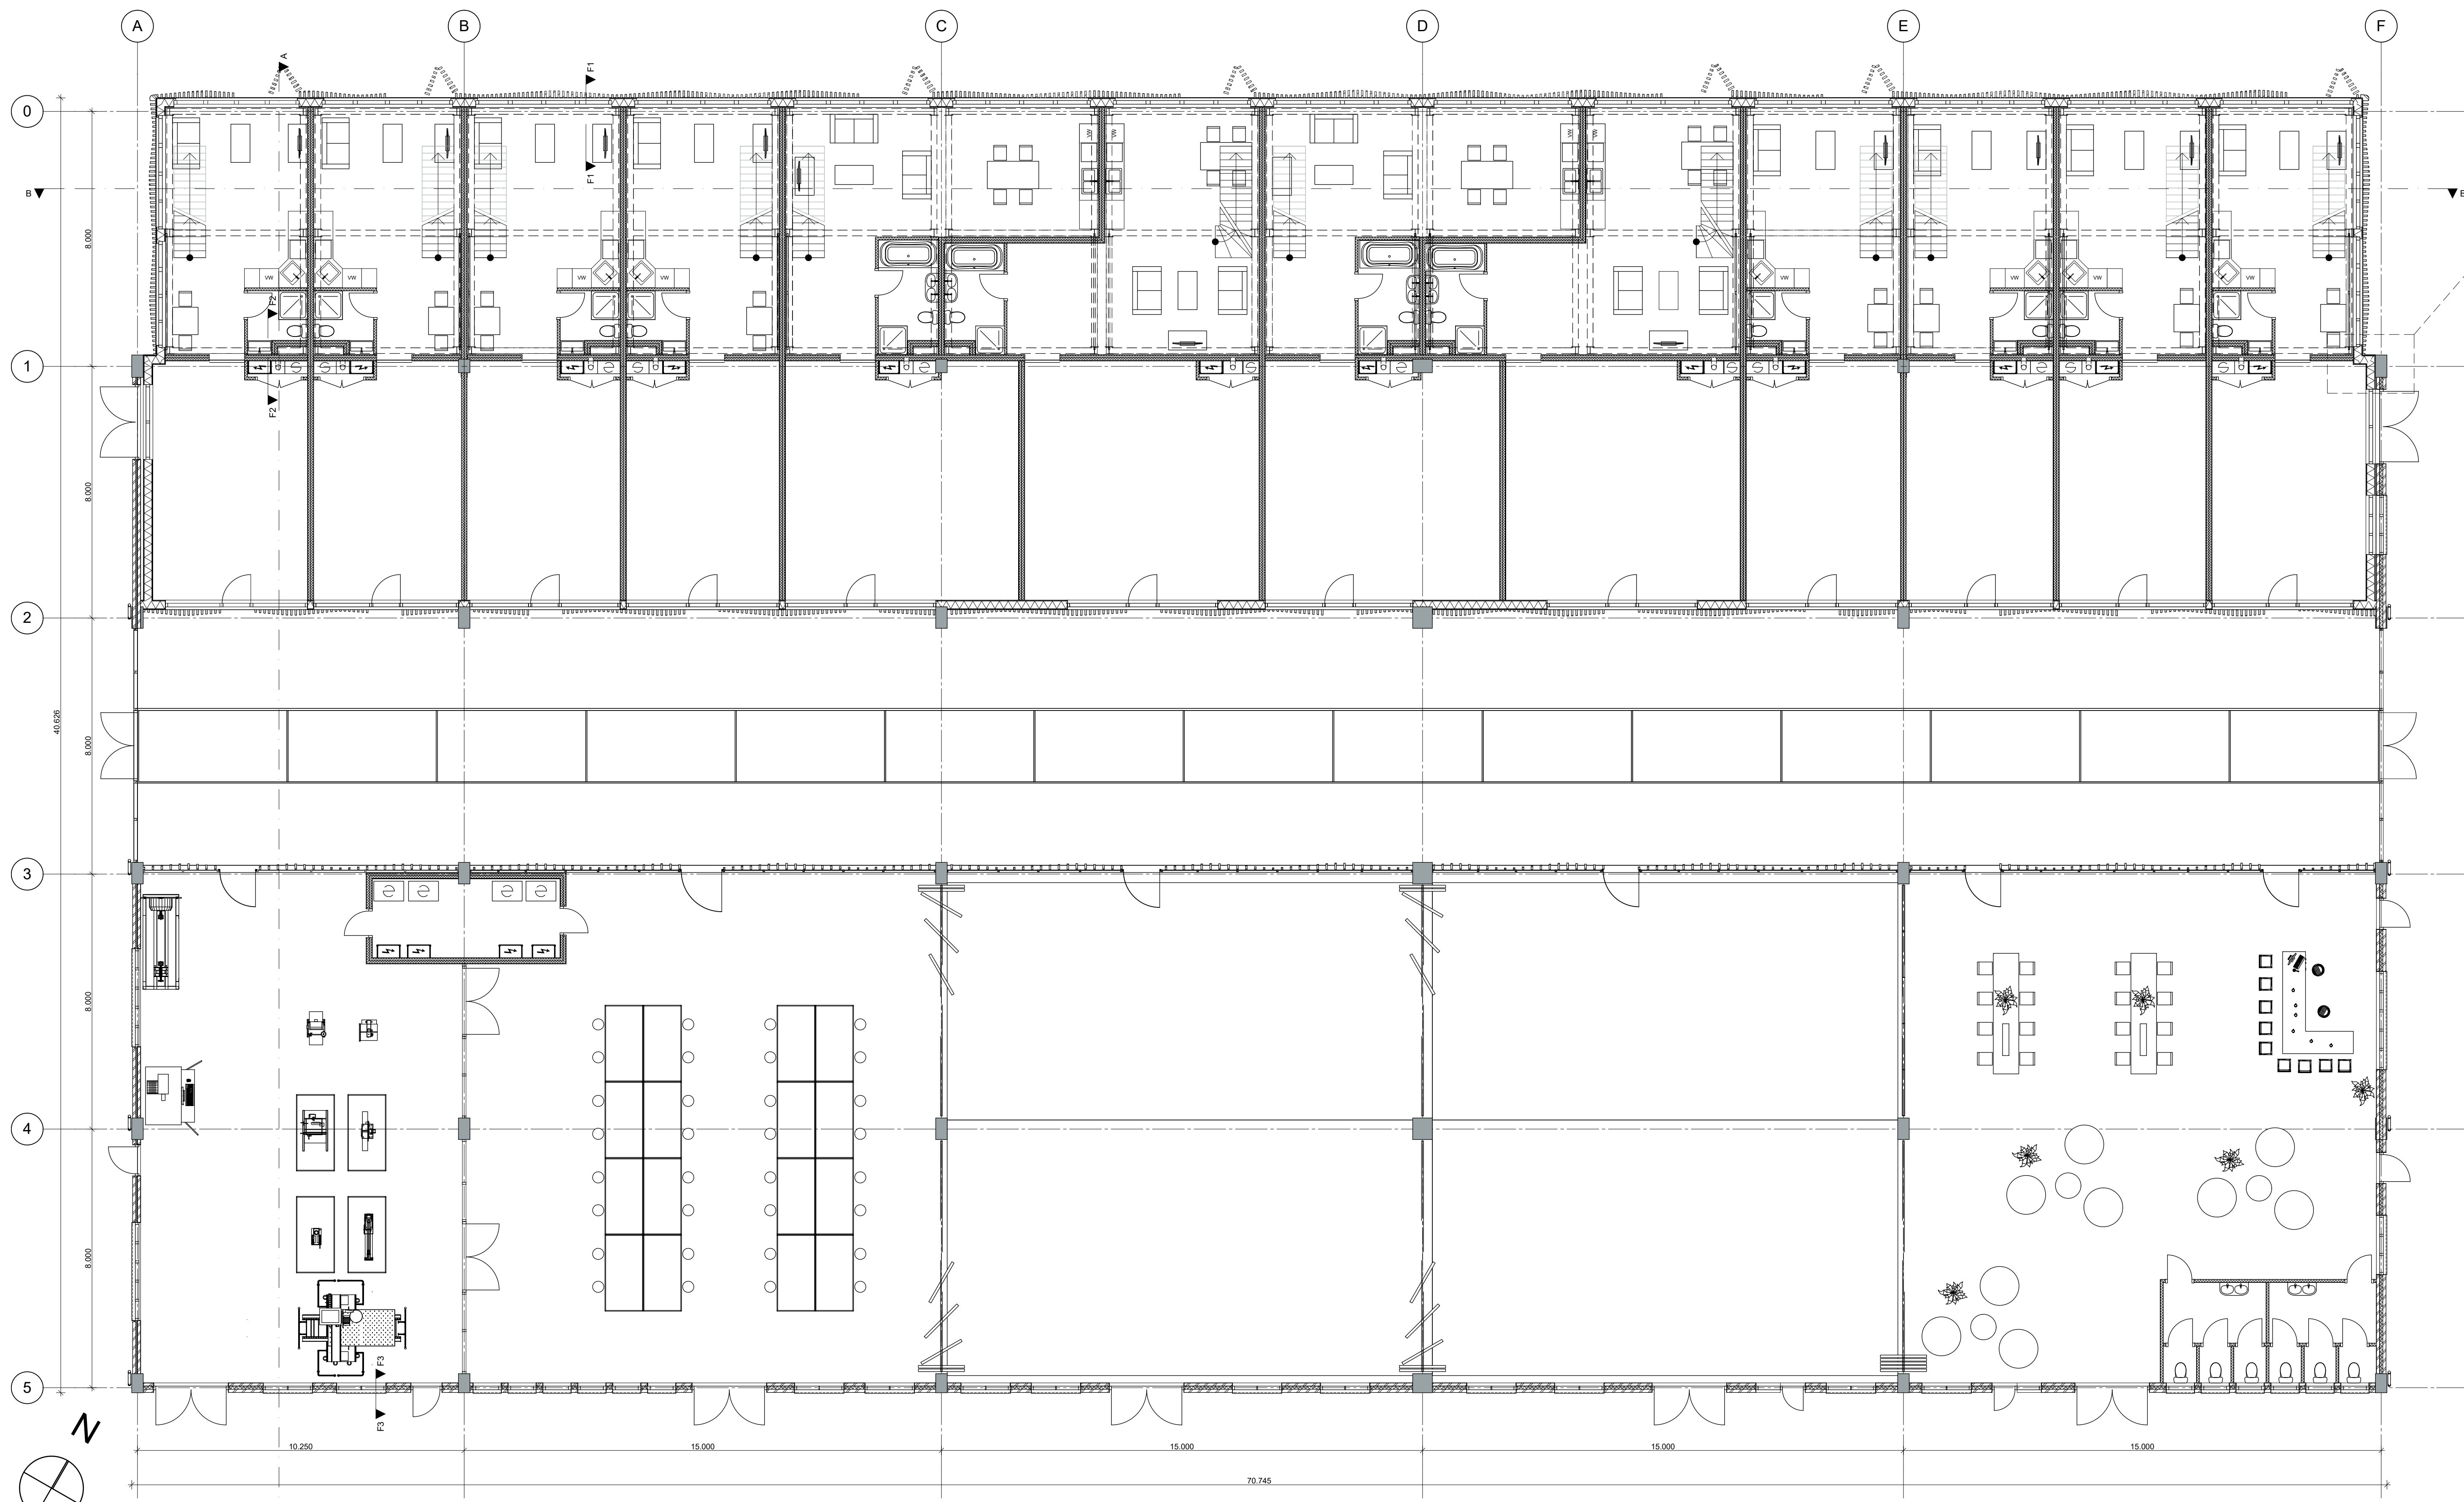


Ground Floor

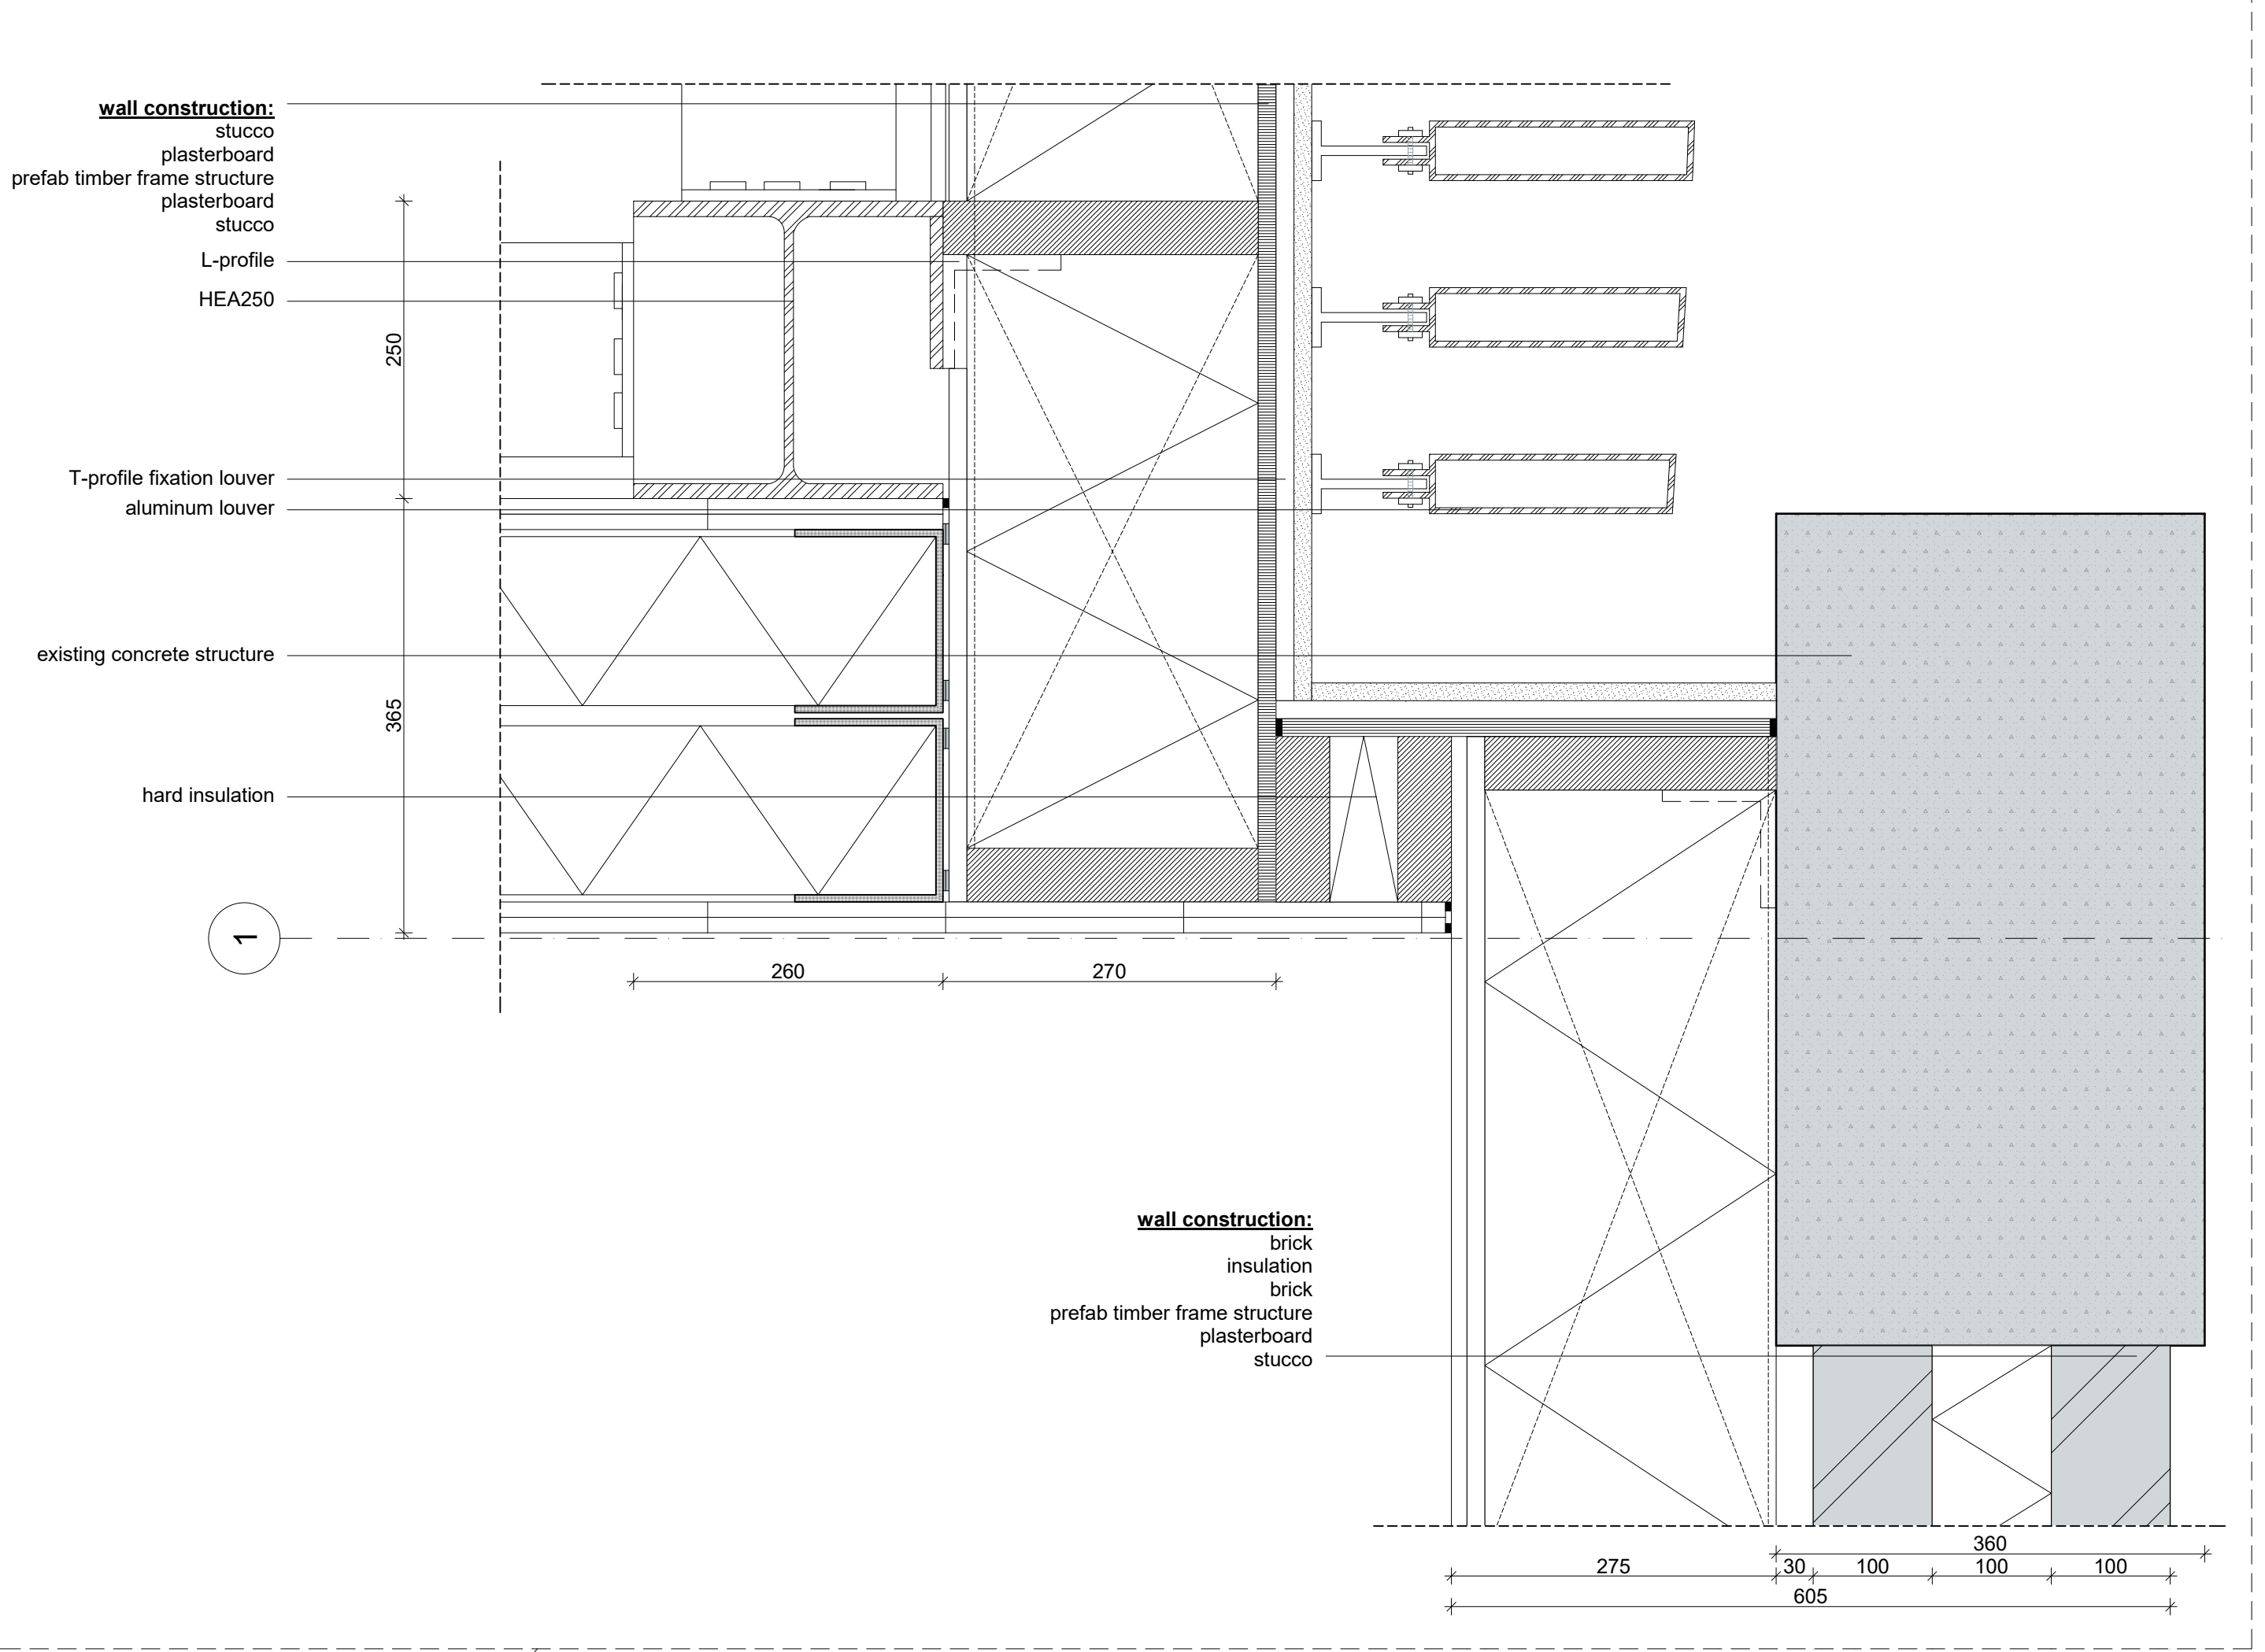




# Fragment 1


FLOORPLAN 1:20

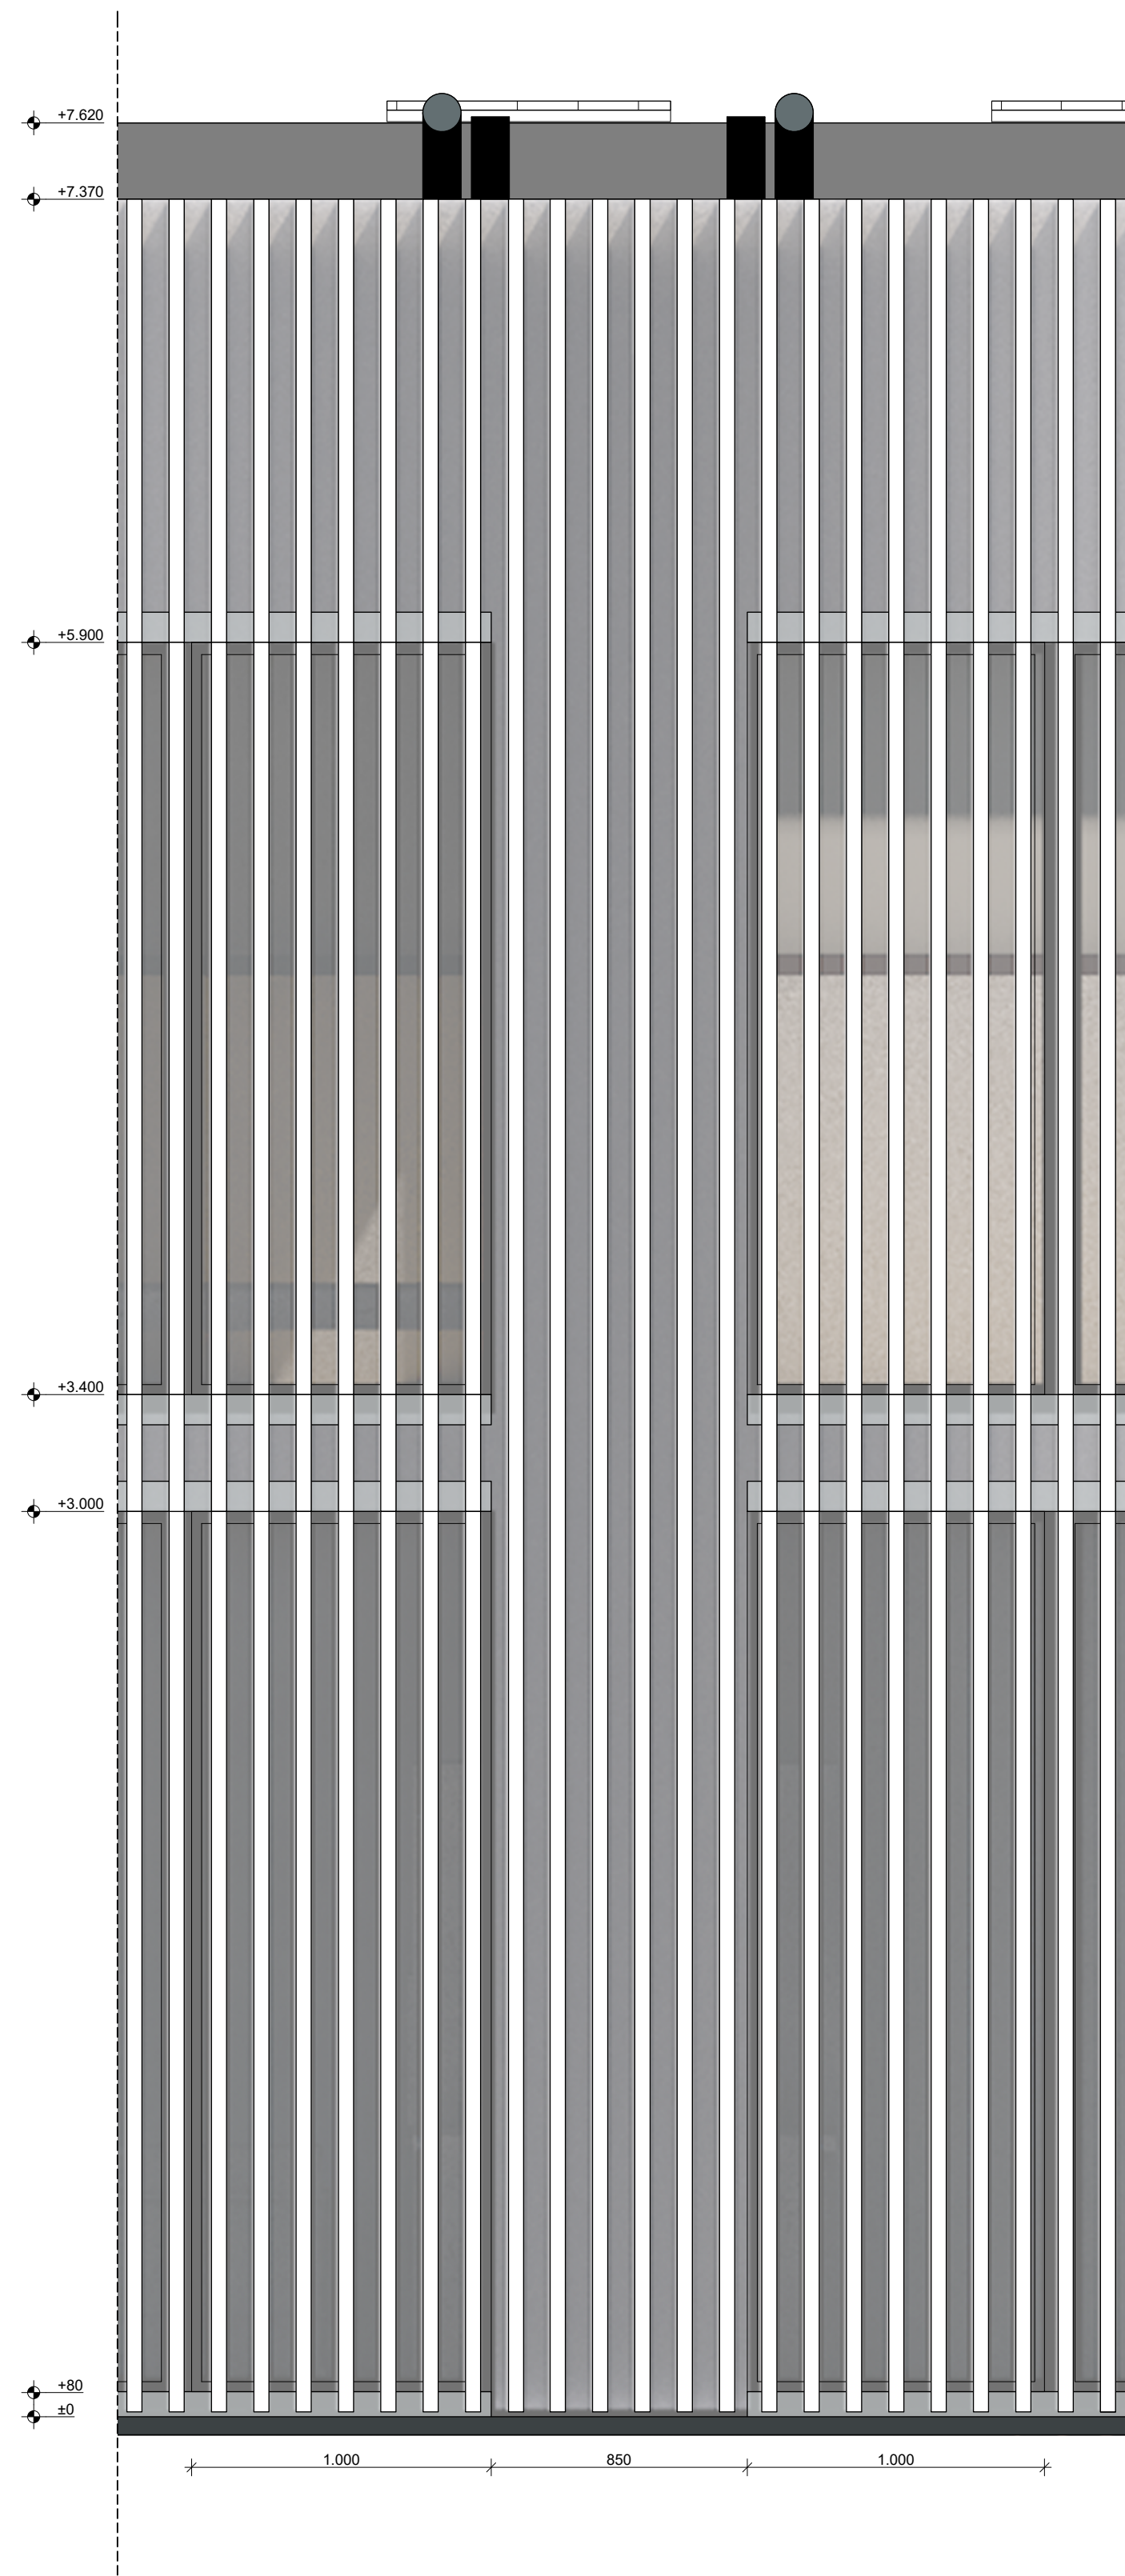


FLOORPLAN 1:20

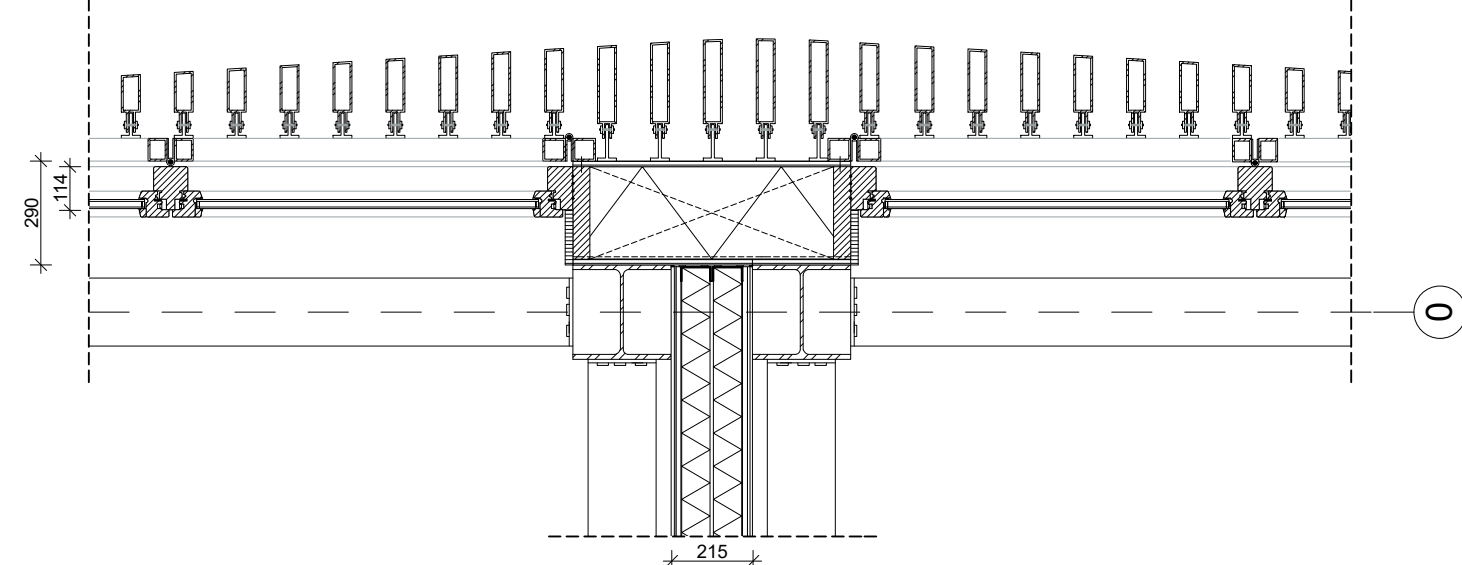


SECTION 1:20

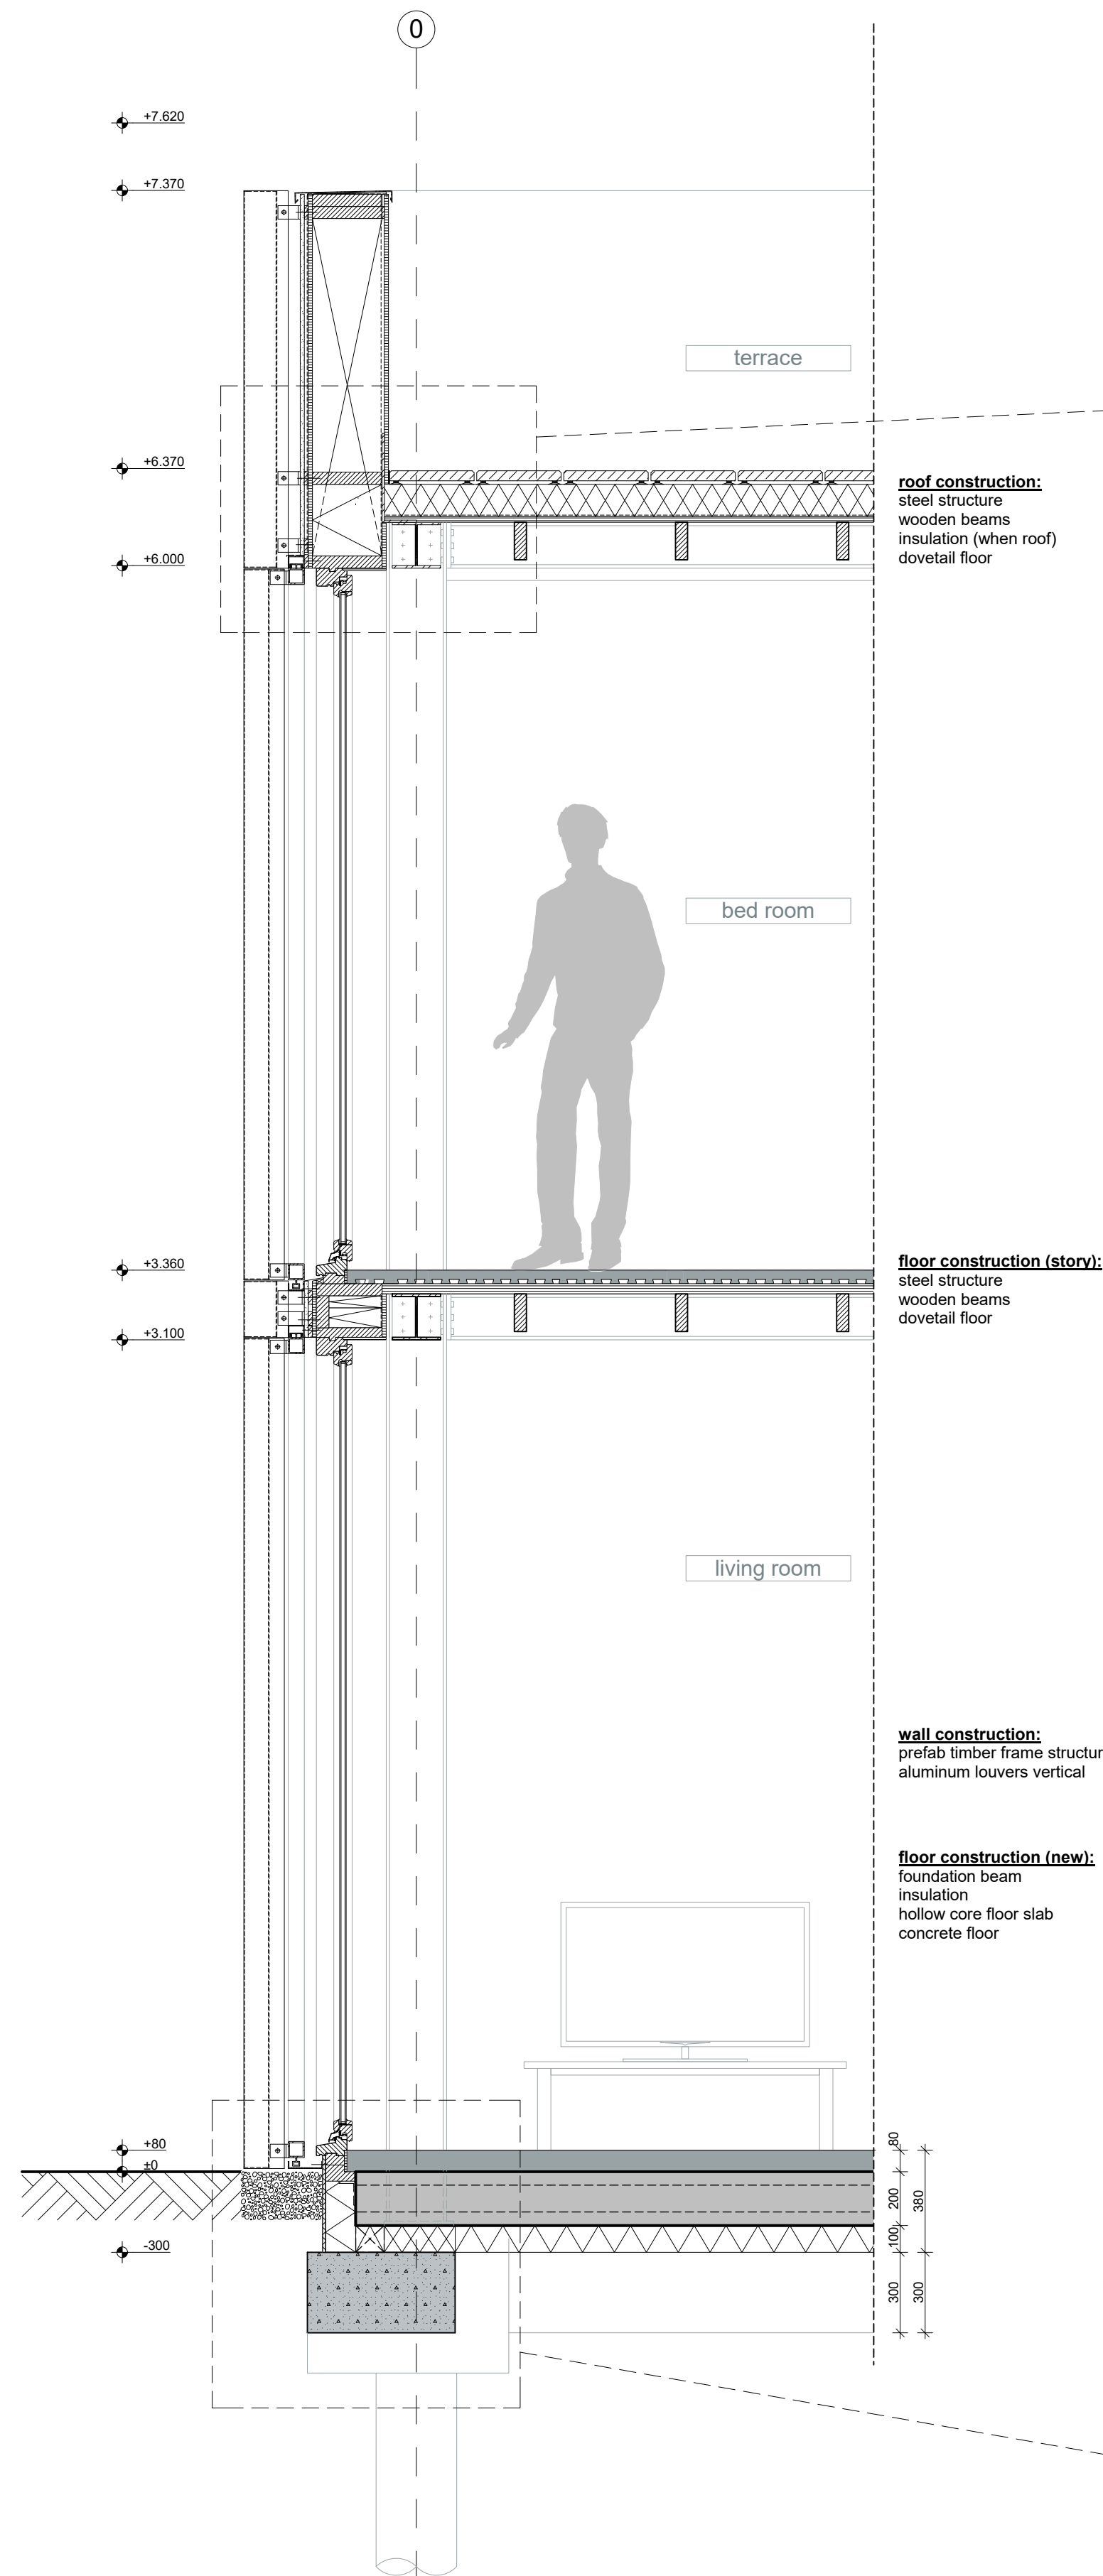


OVERVIEW FRAGMENT

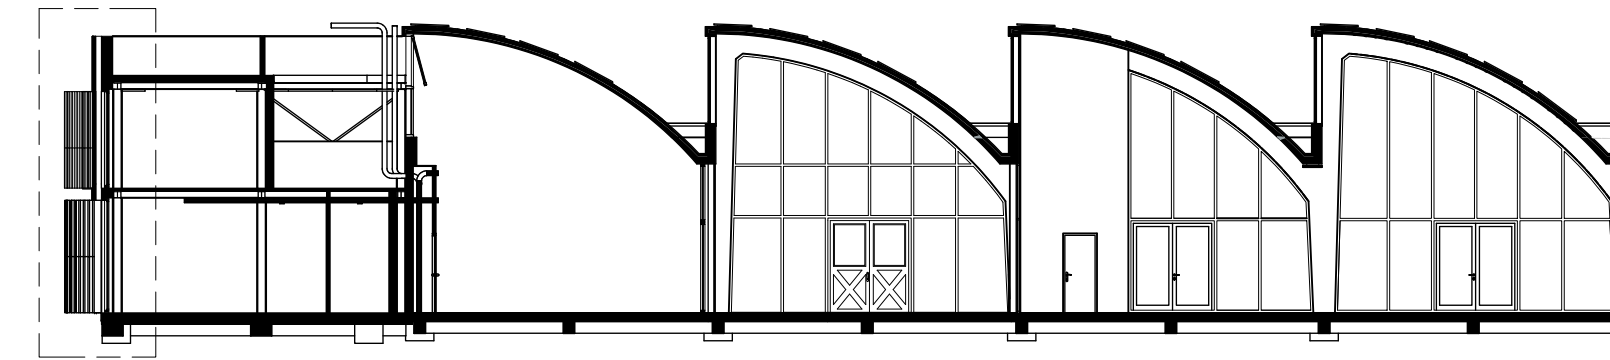


DETAIL 1:5

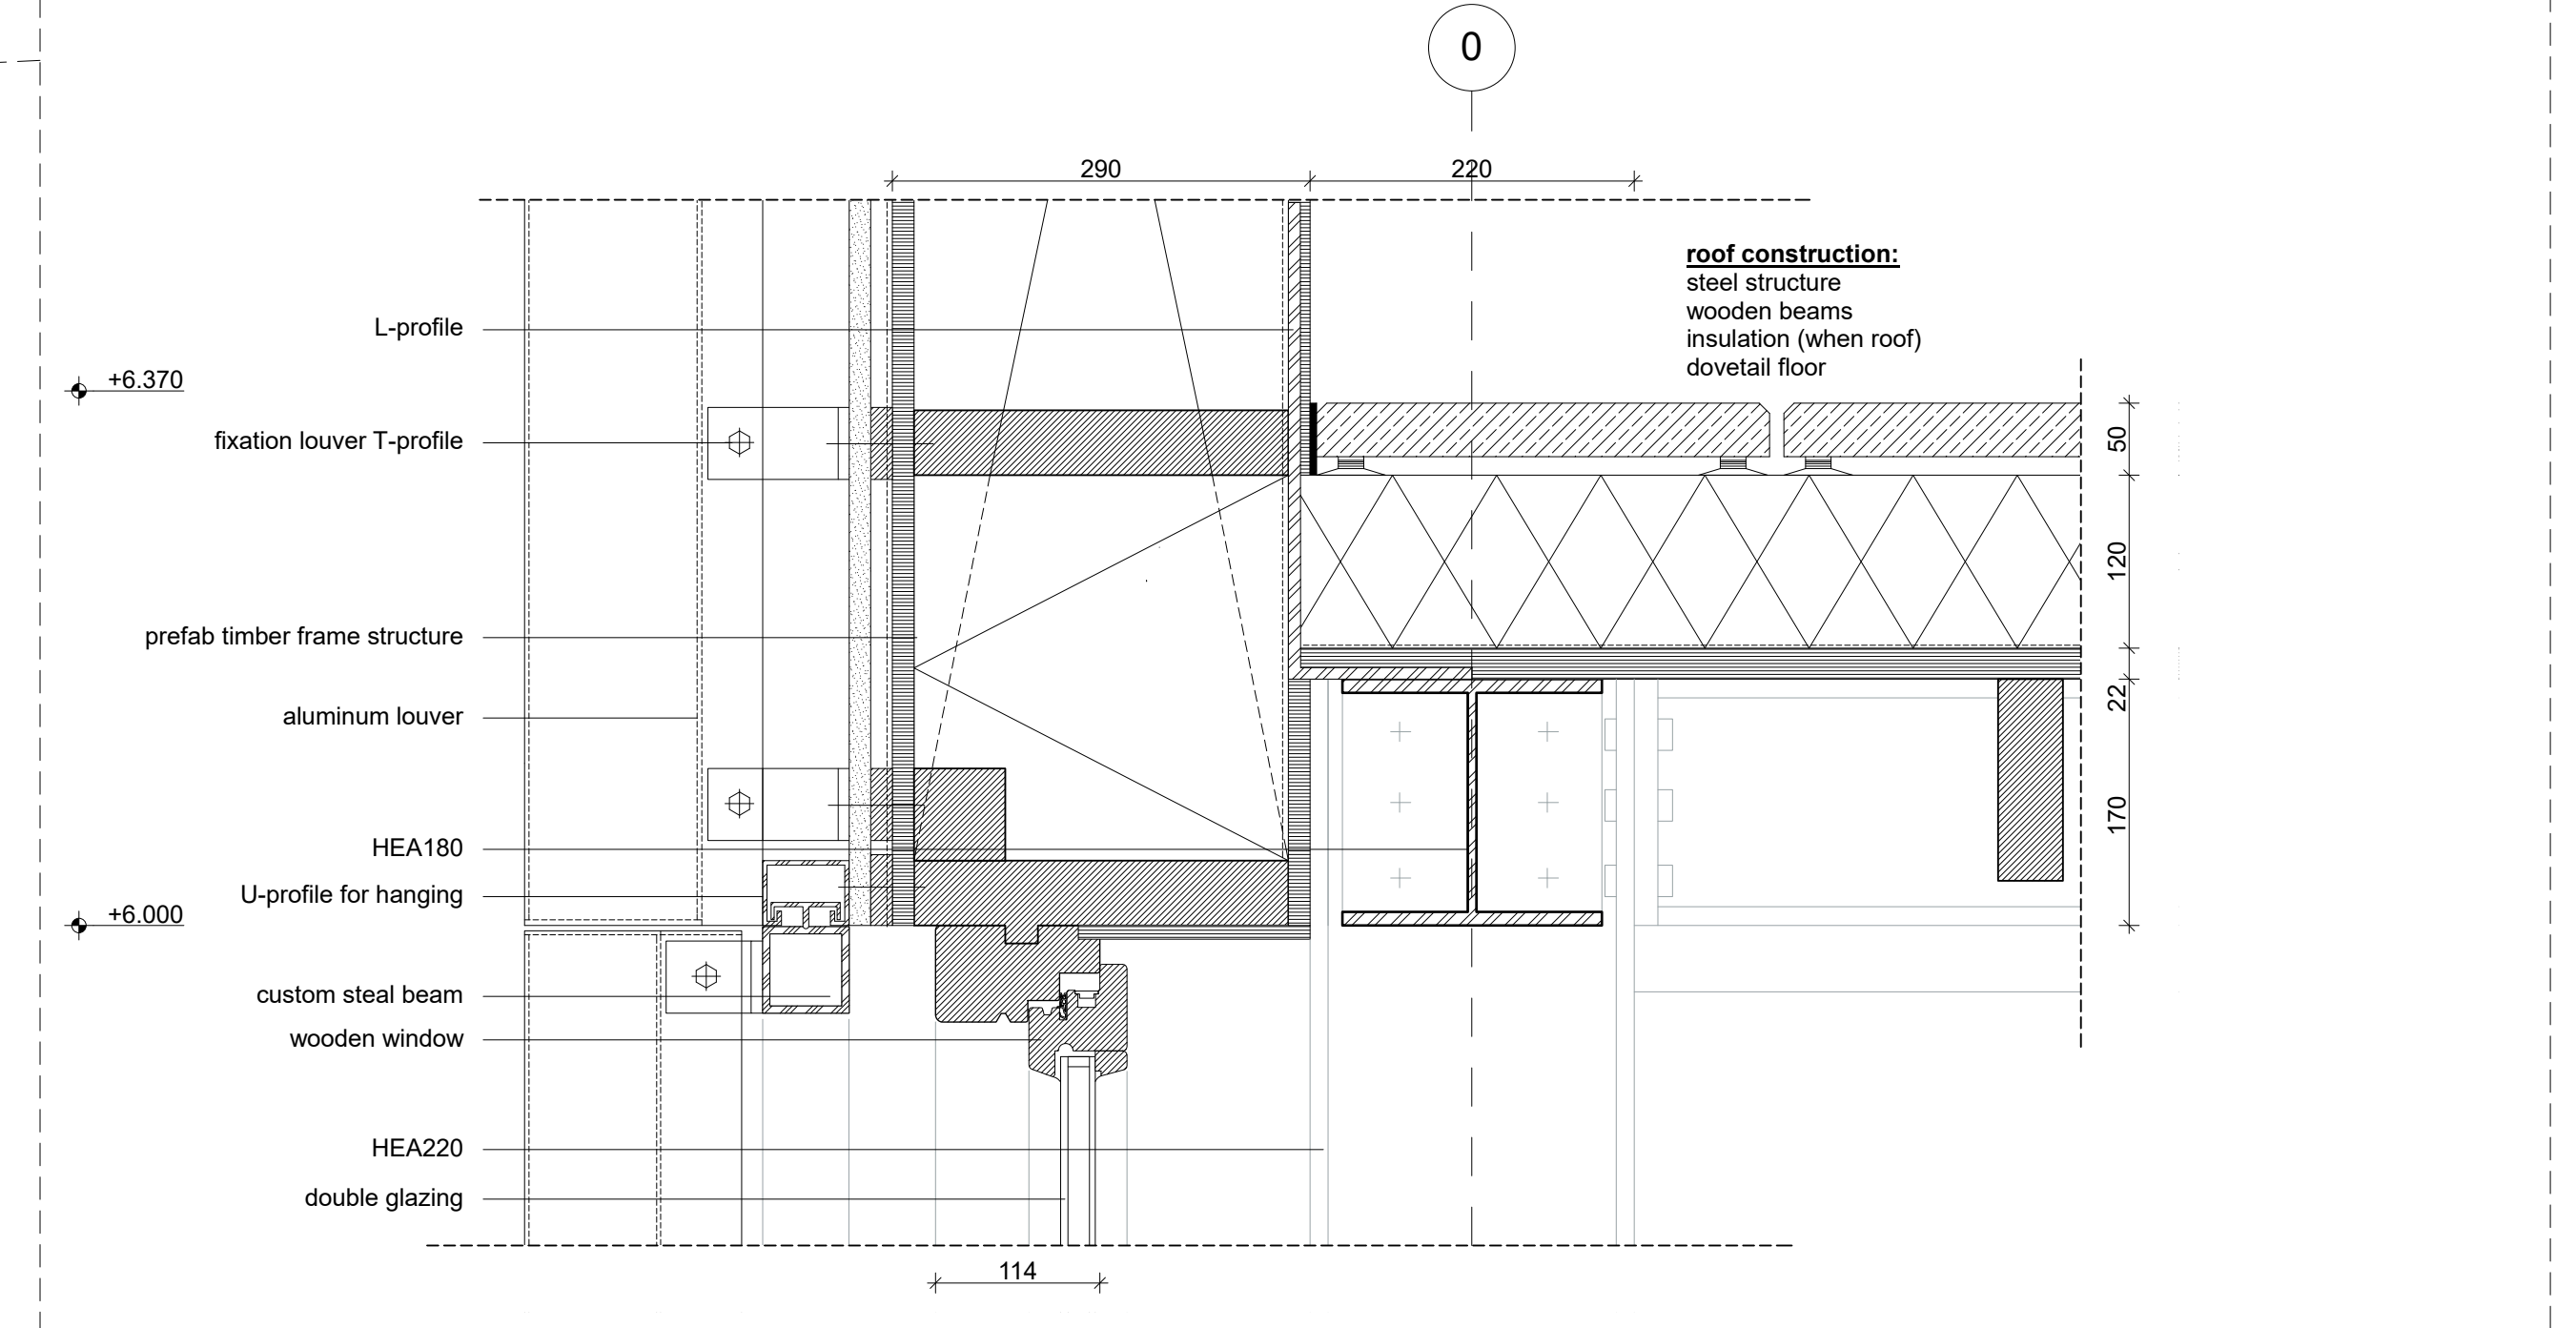


DETAIL 1:5

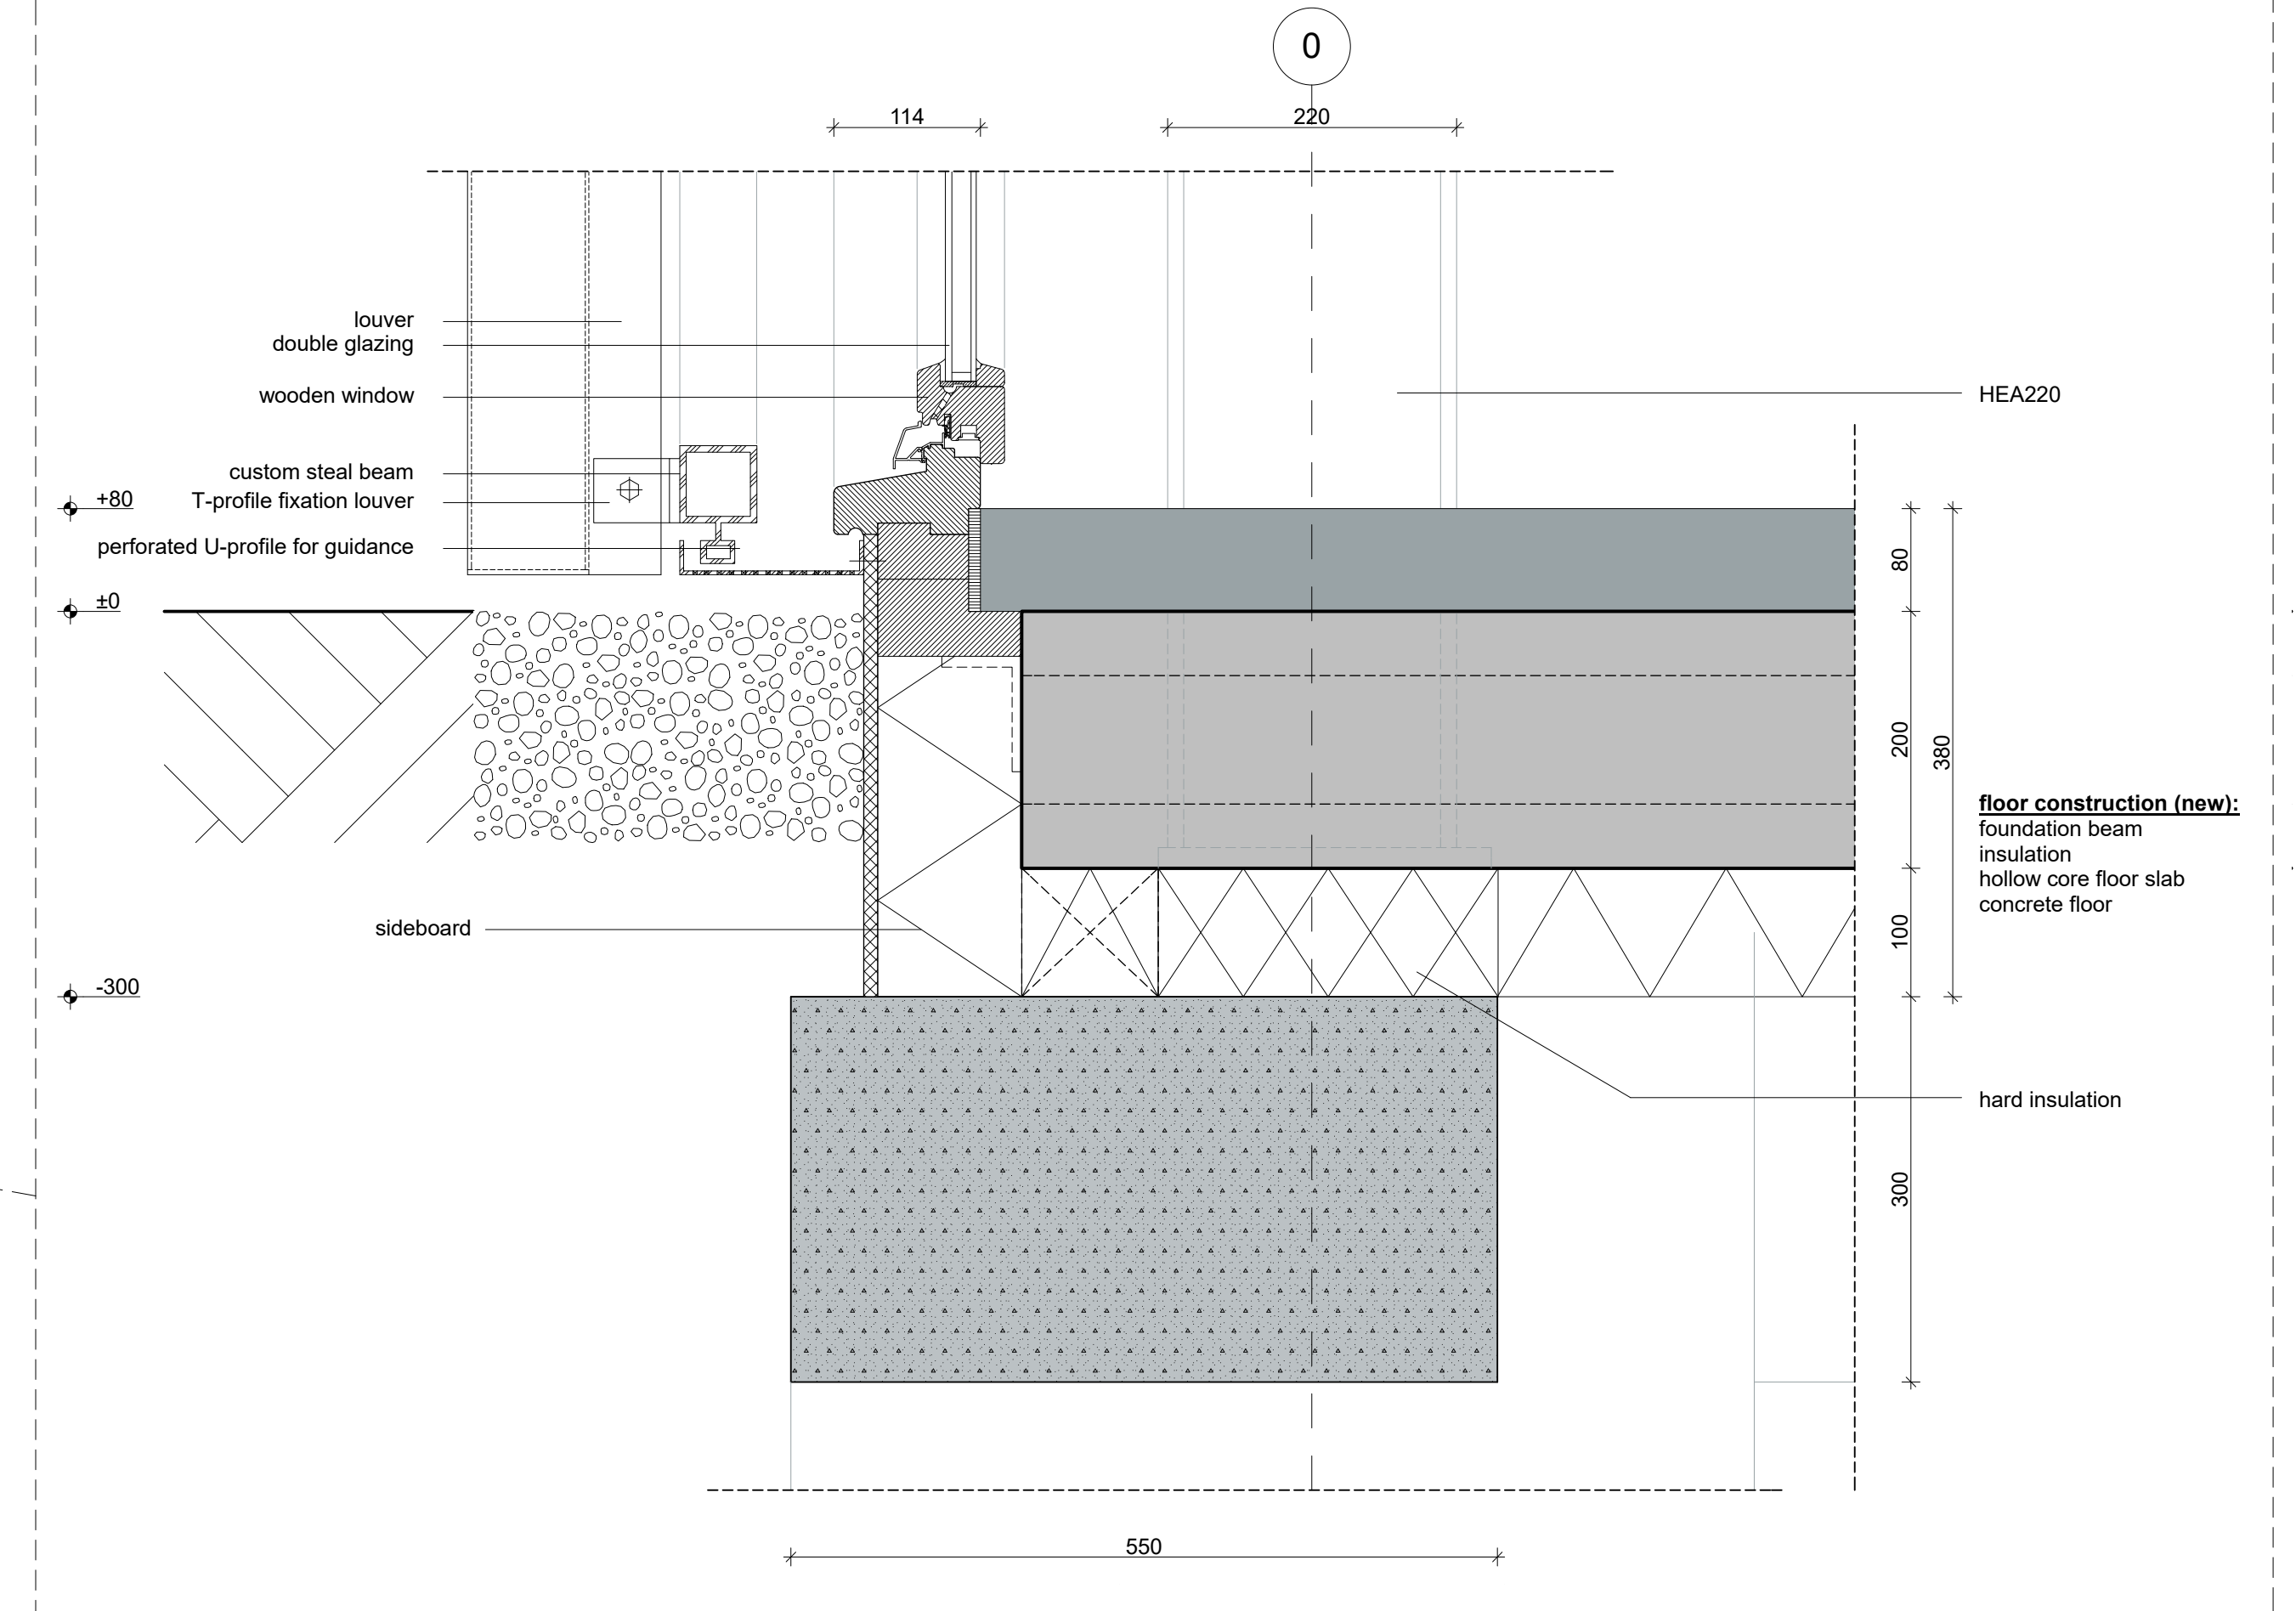



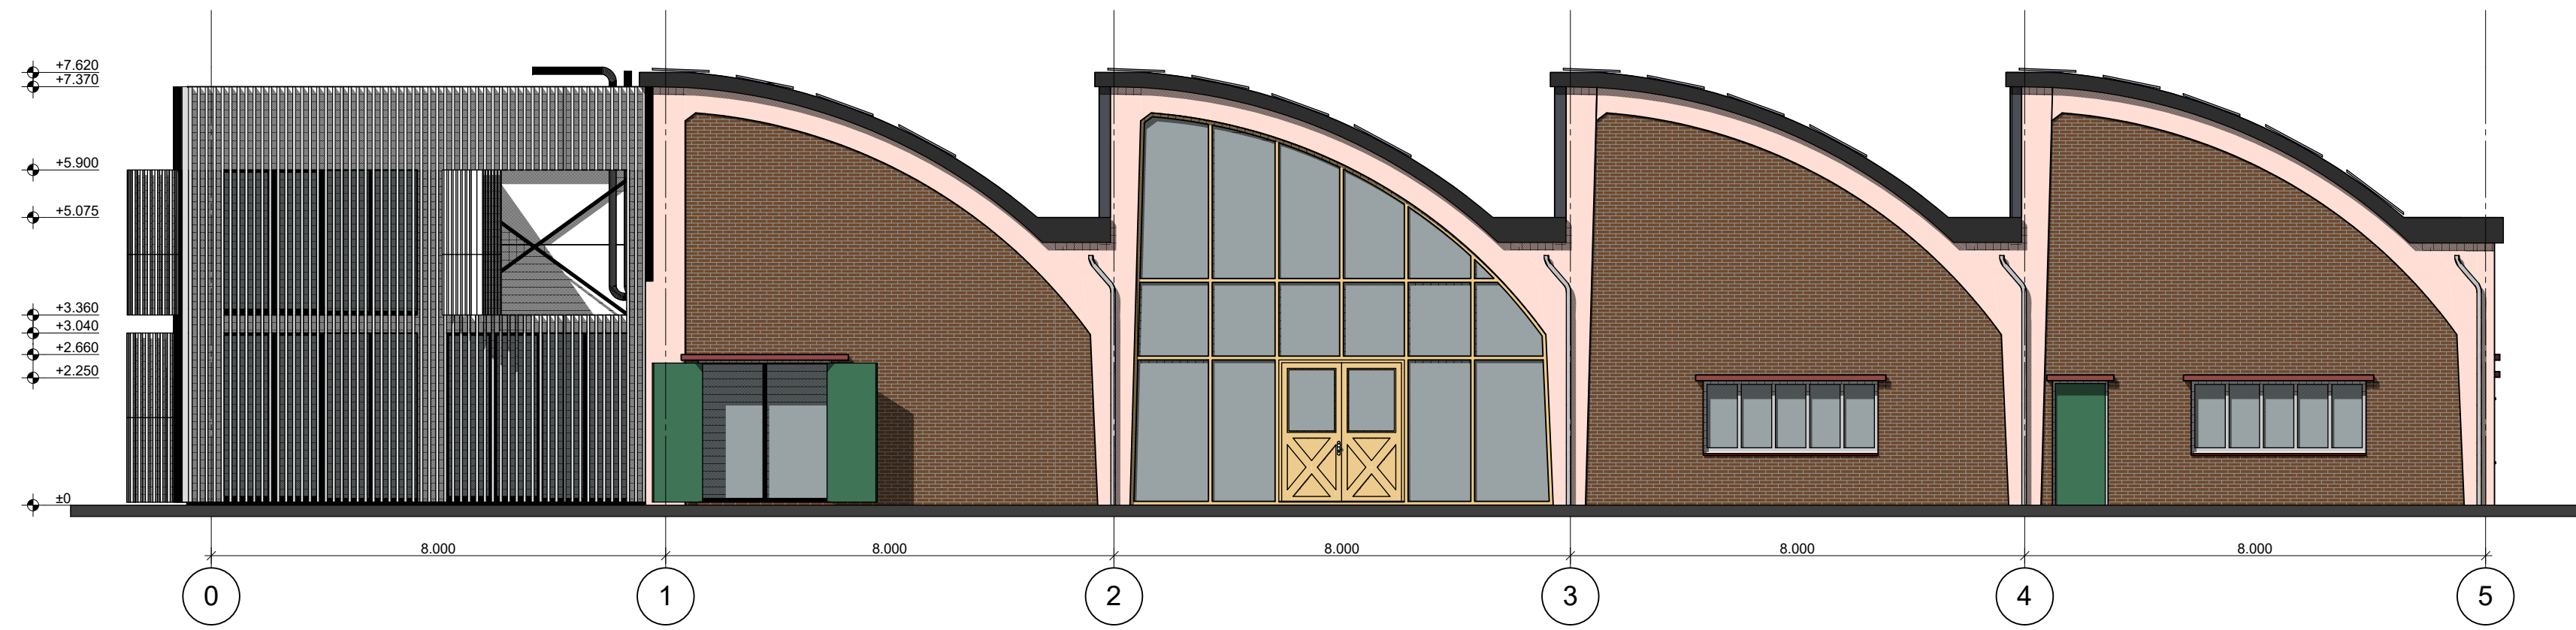


West Façade

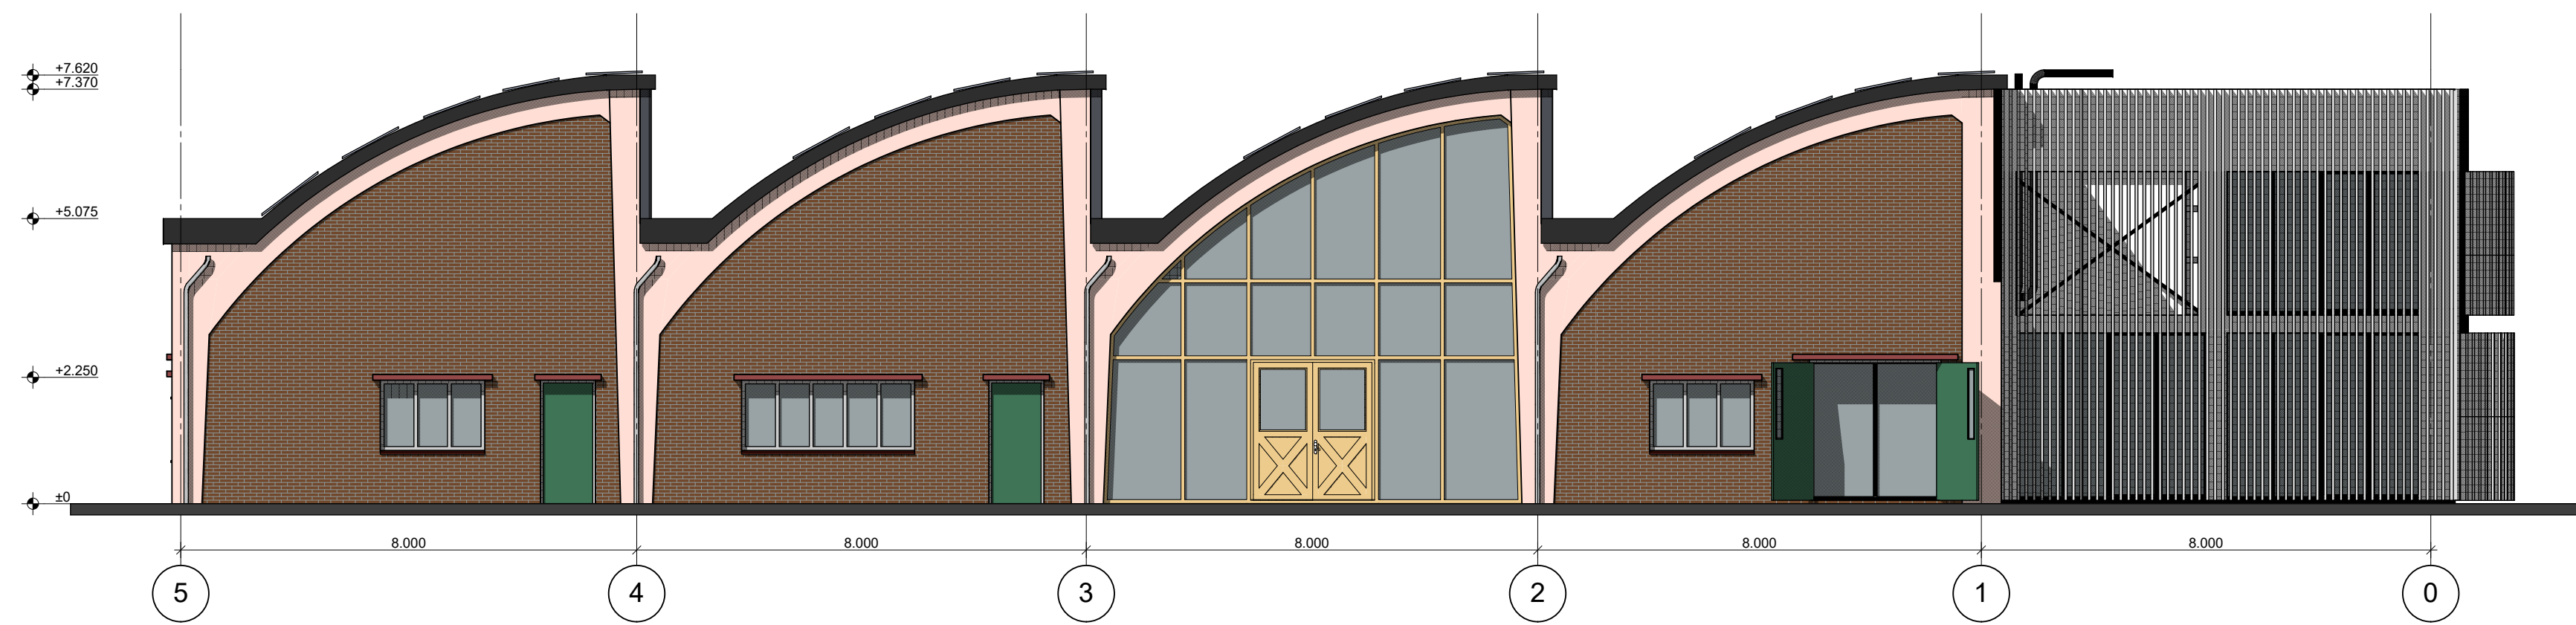

East Façade



South Façade

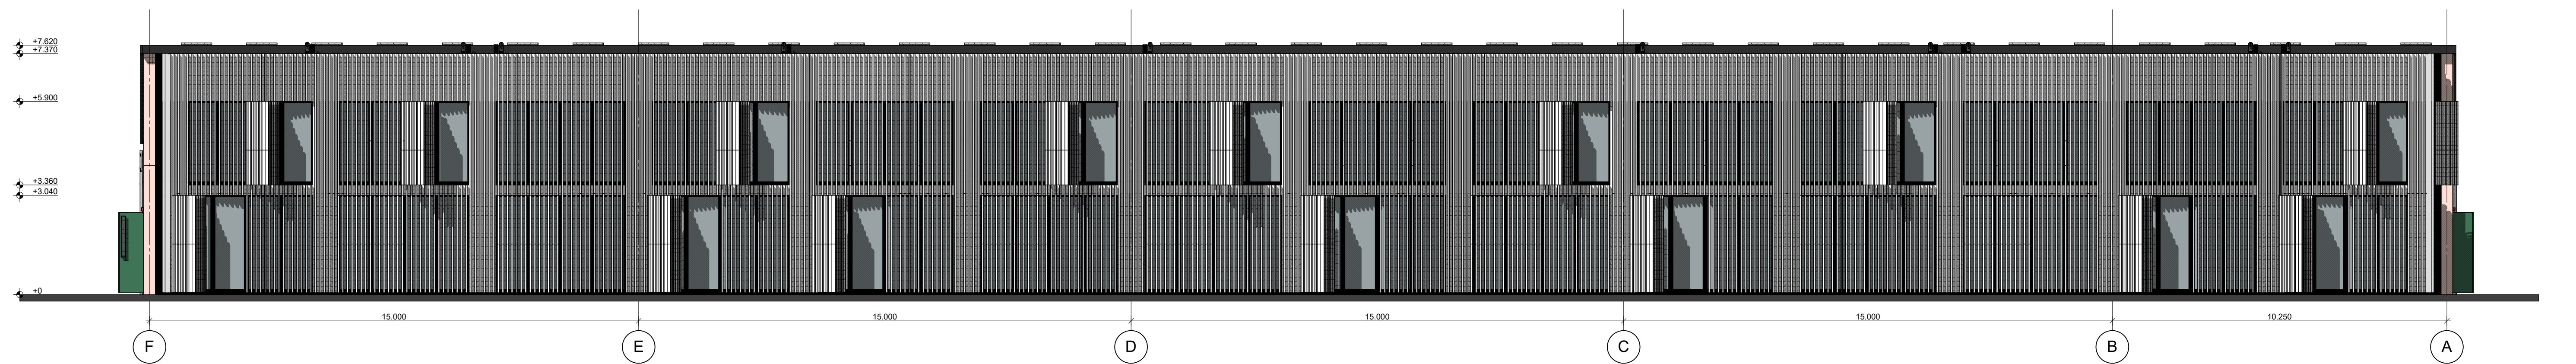


North Façade




# Fragment 3


ELEVATION 1:20

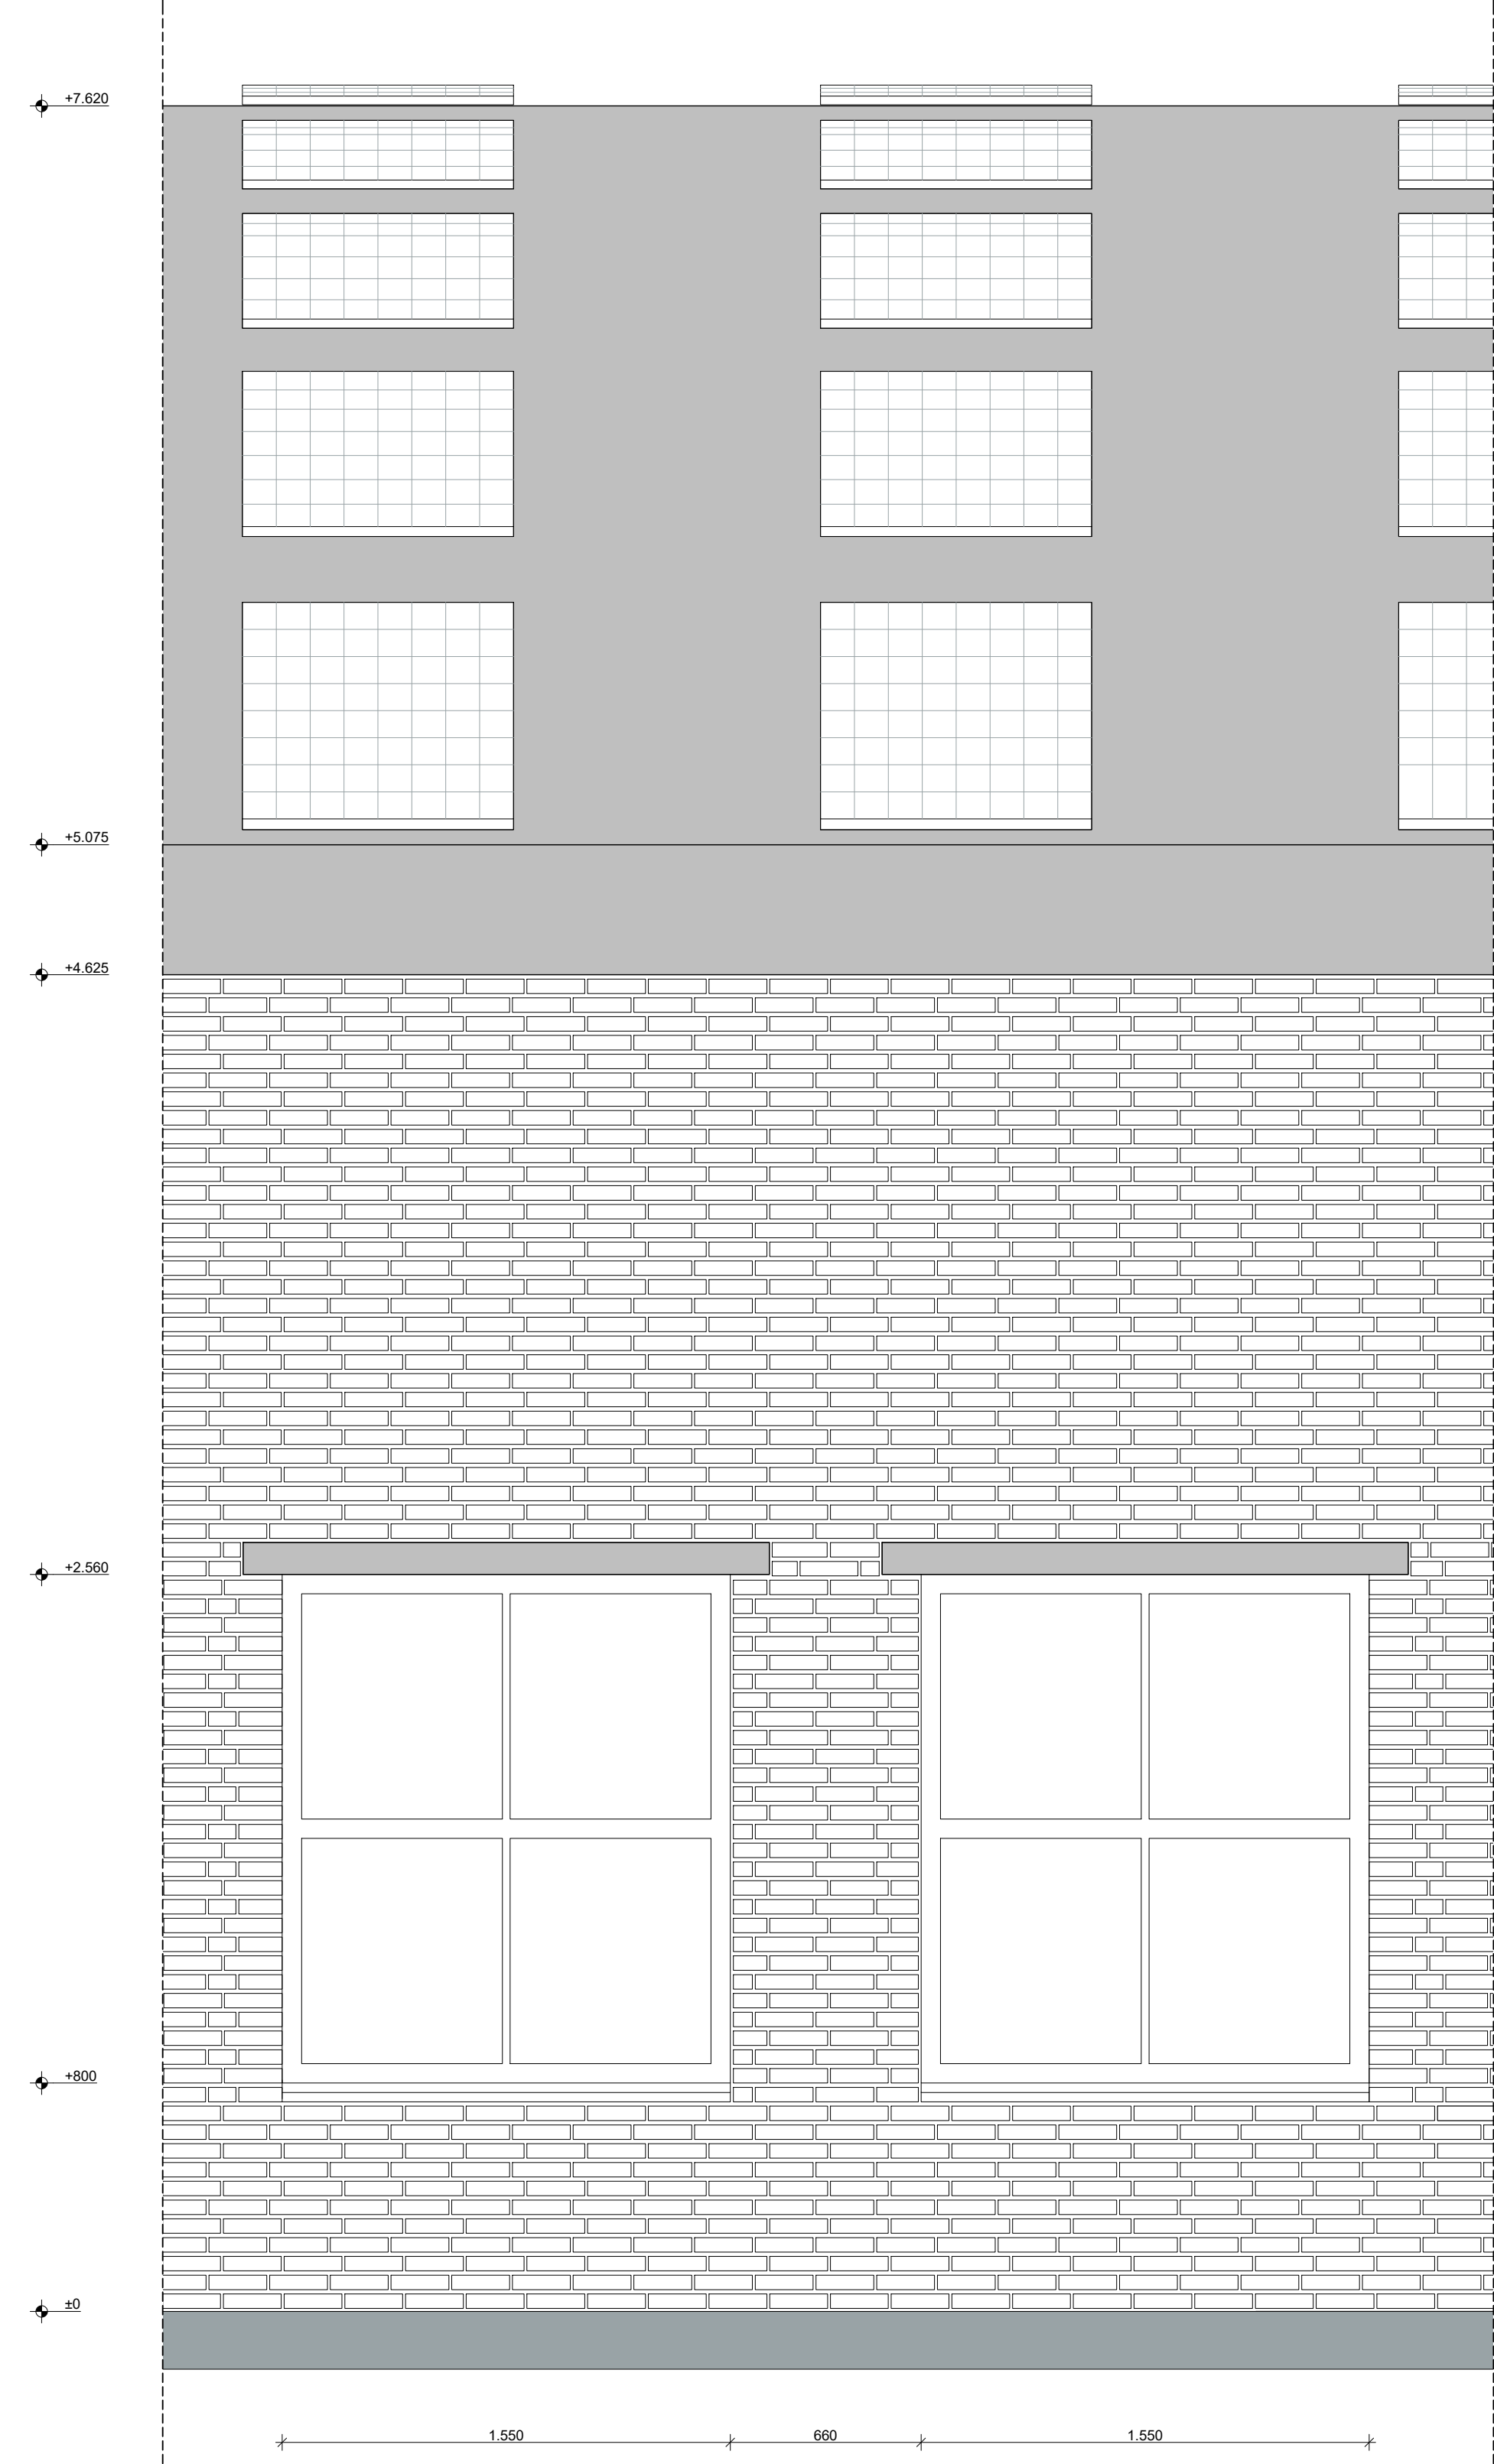


FLOORPLAN 1:20

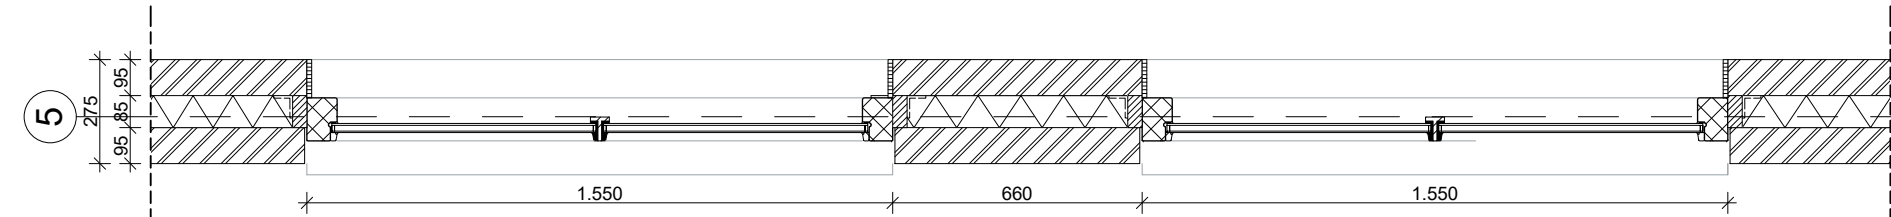


SECTION 1:20

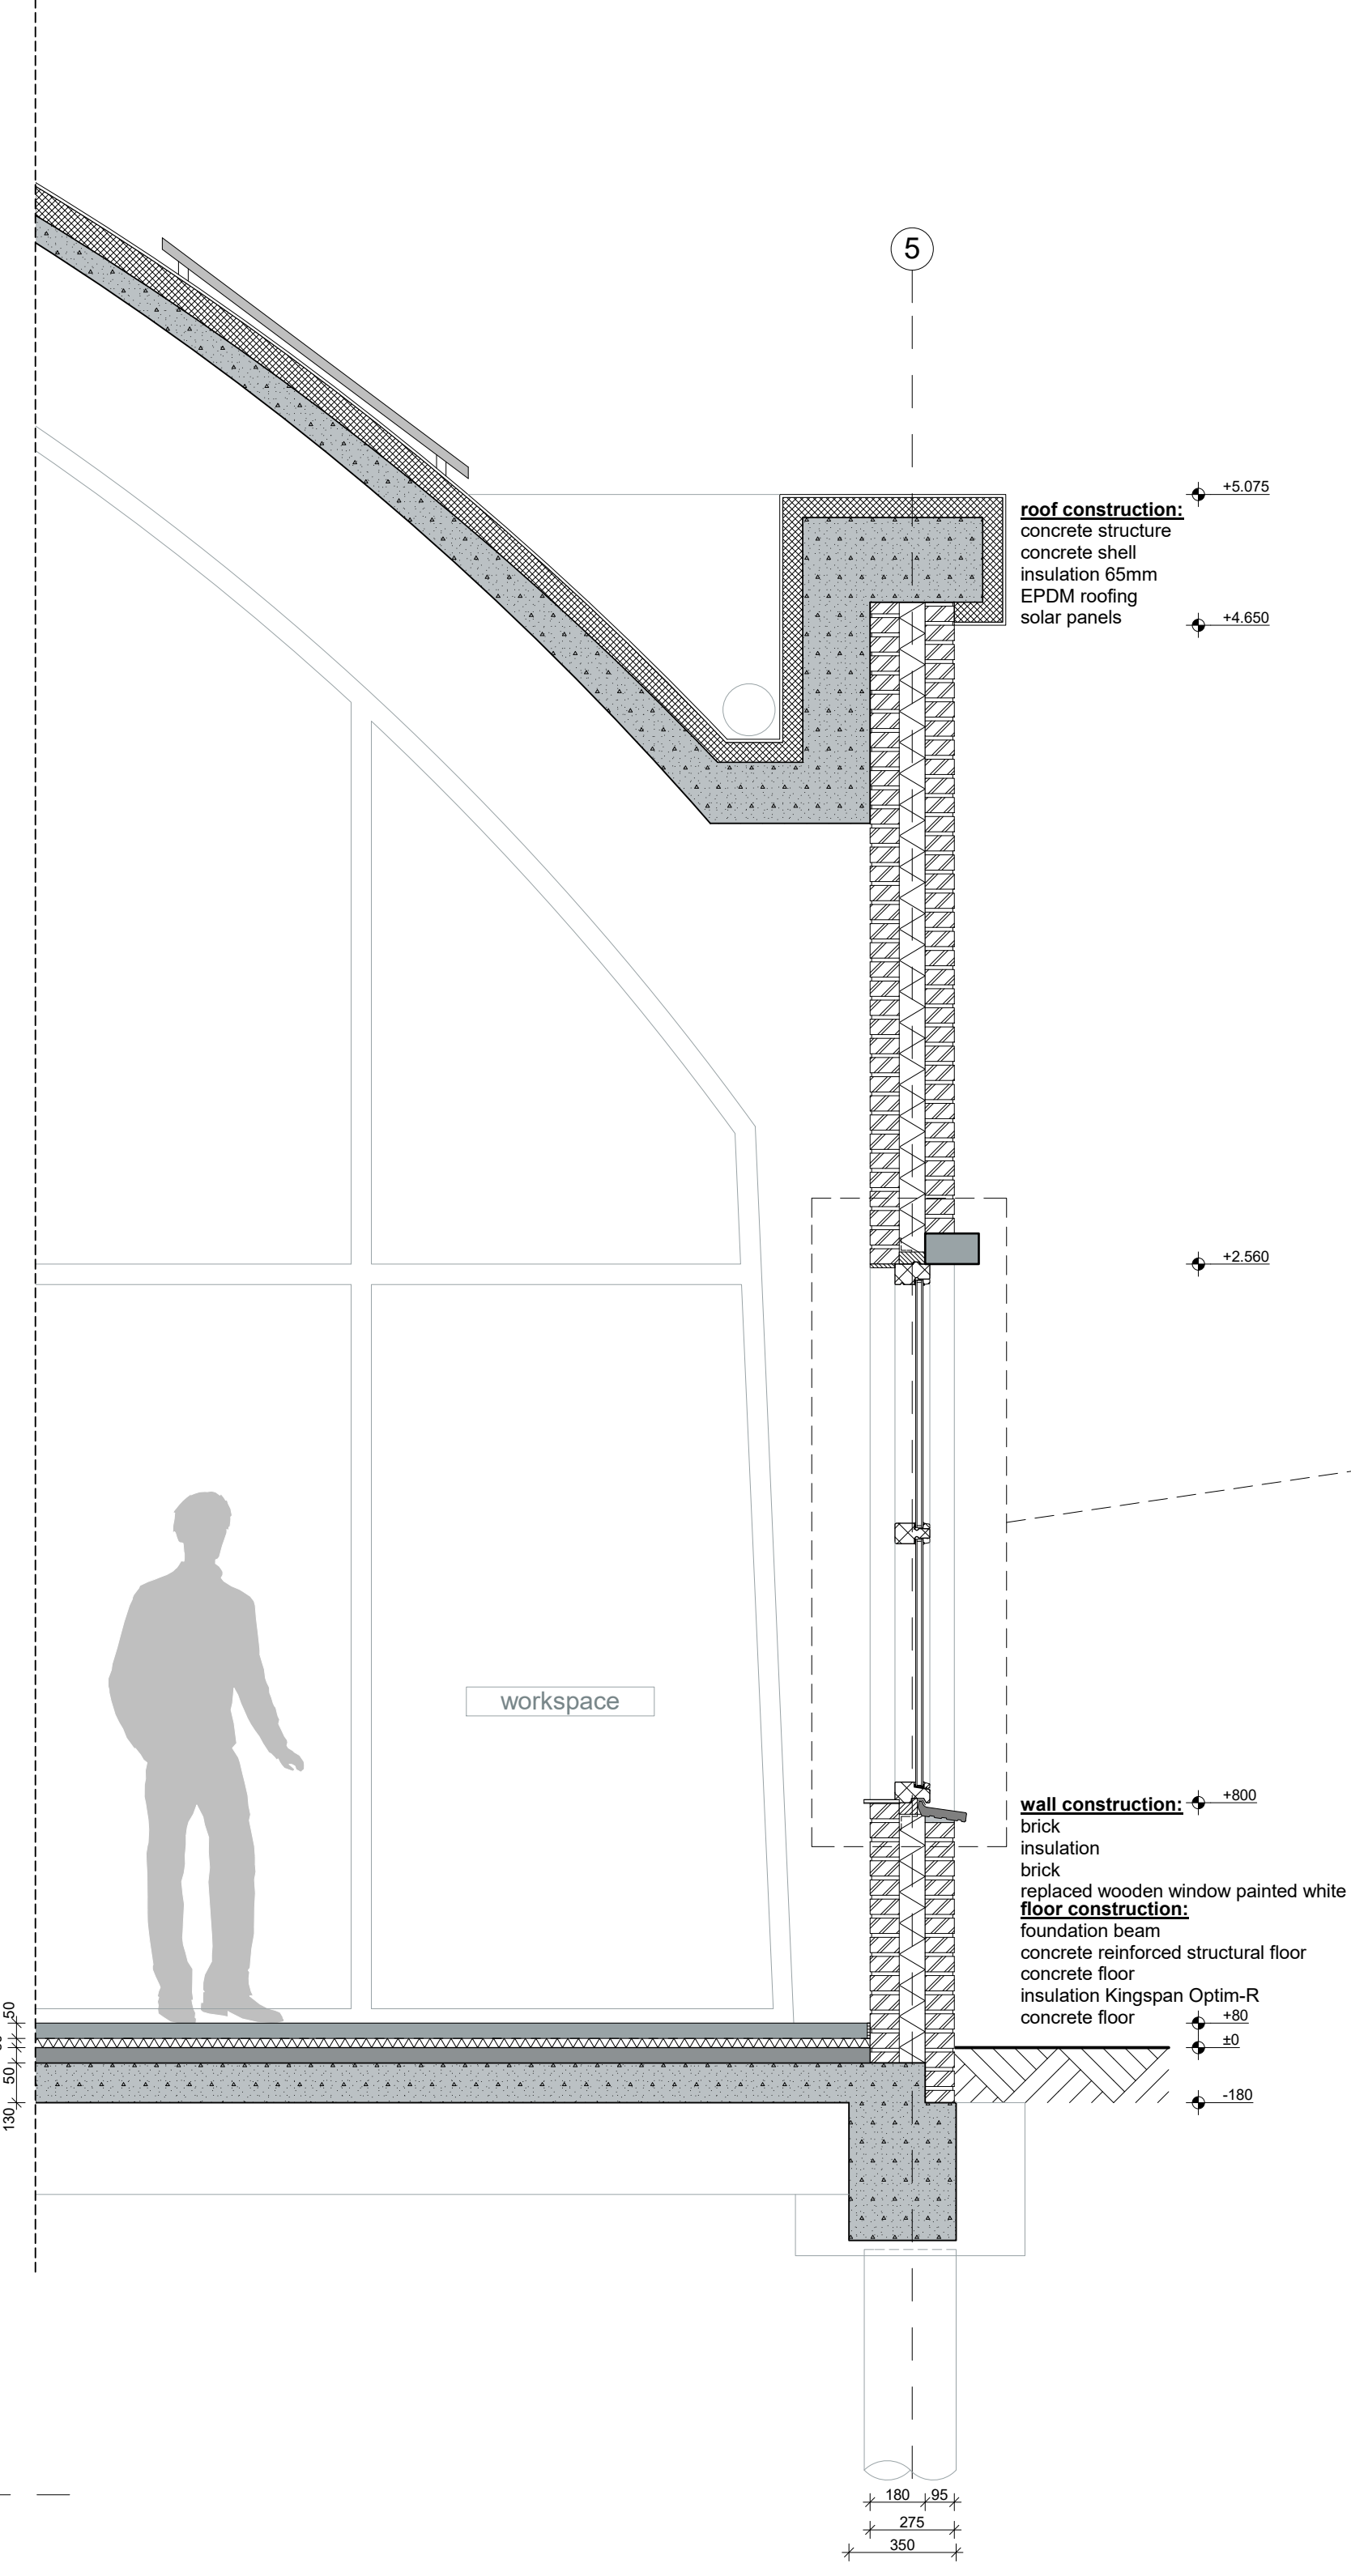

OVERVIEW FRAGMENT

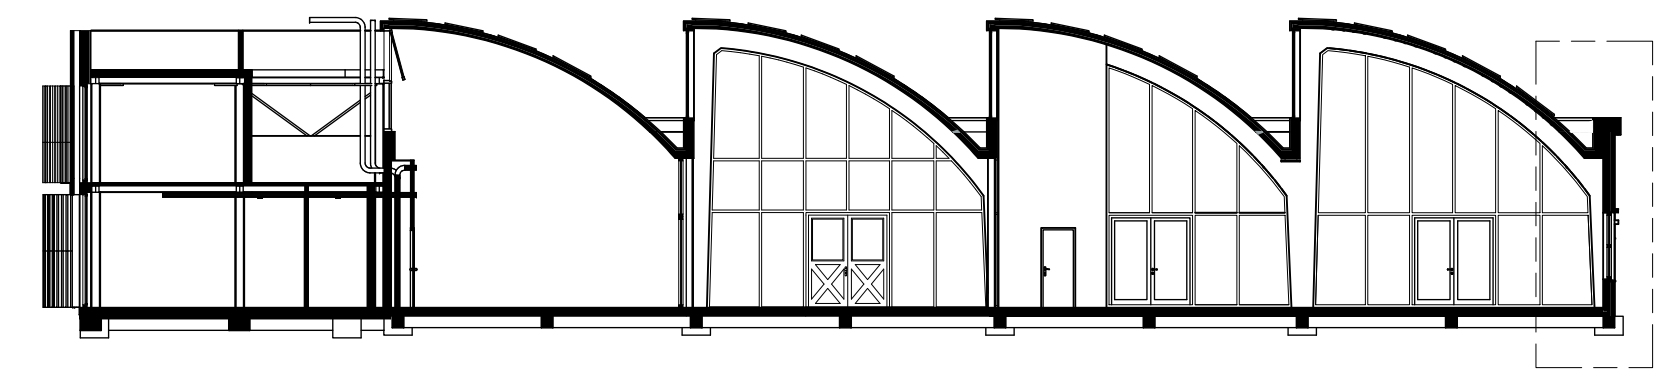


DETAIL 1:5

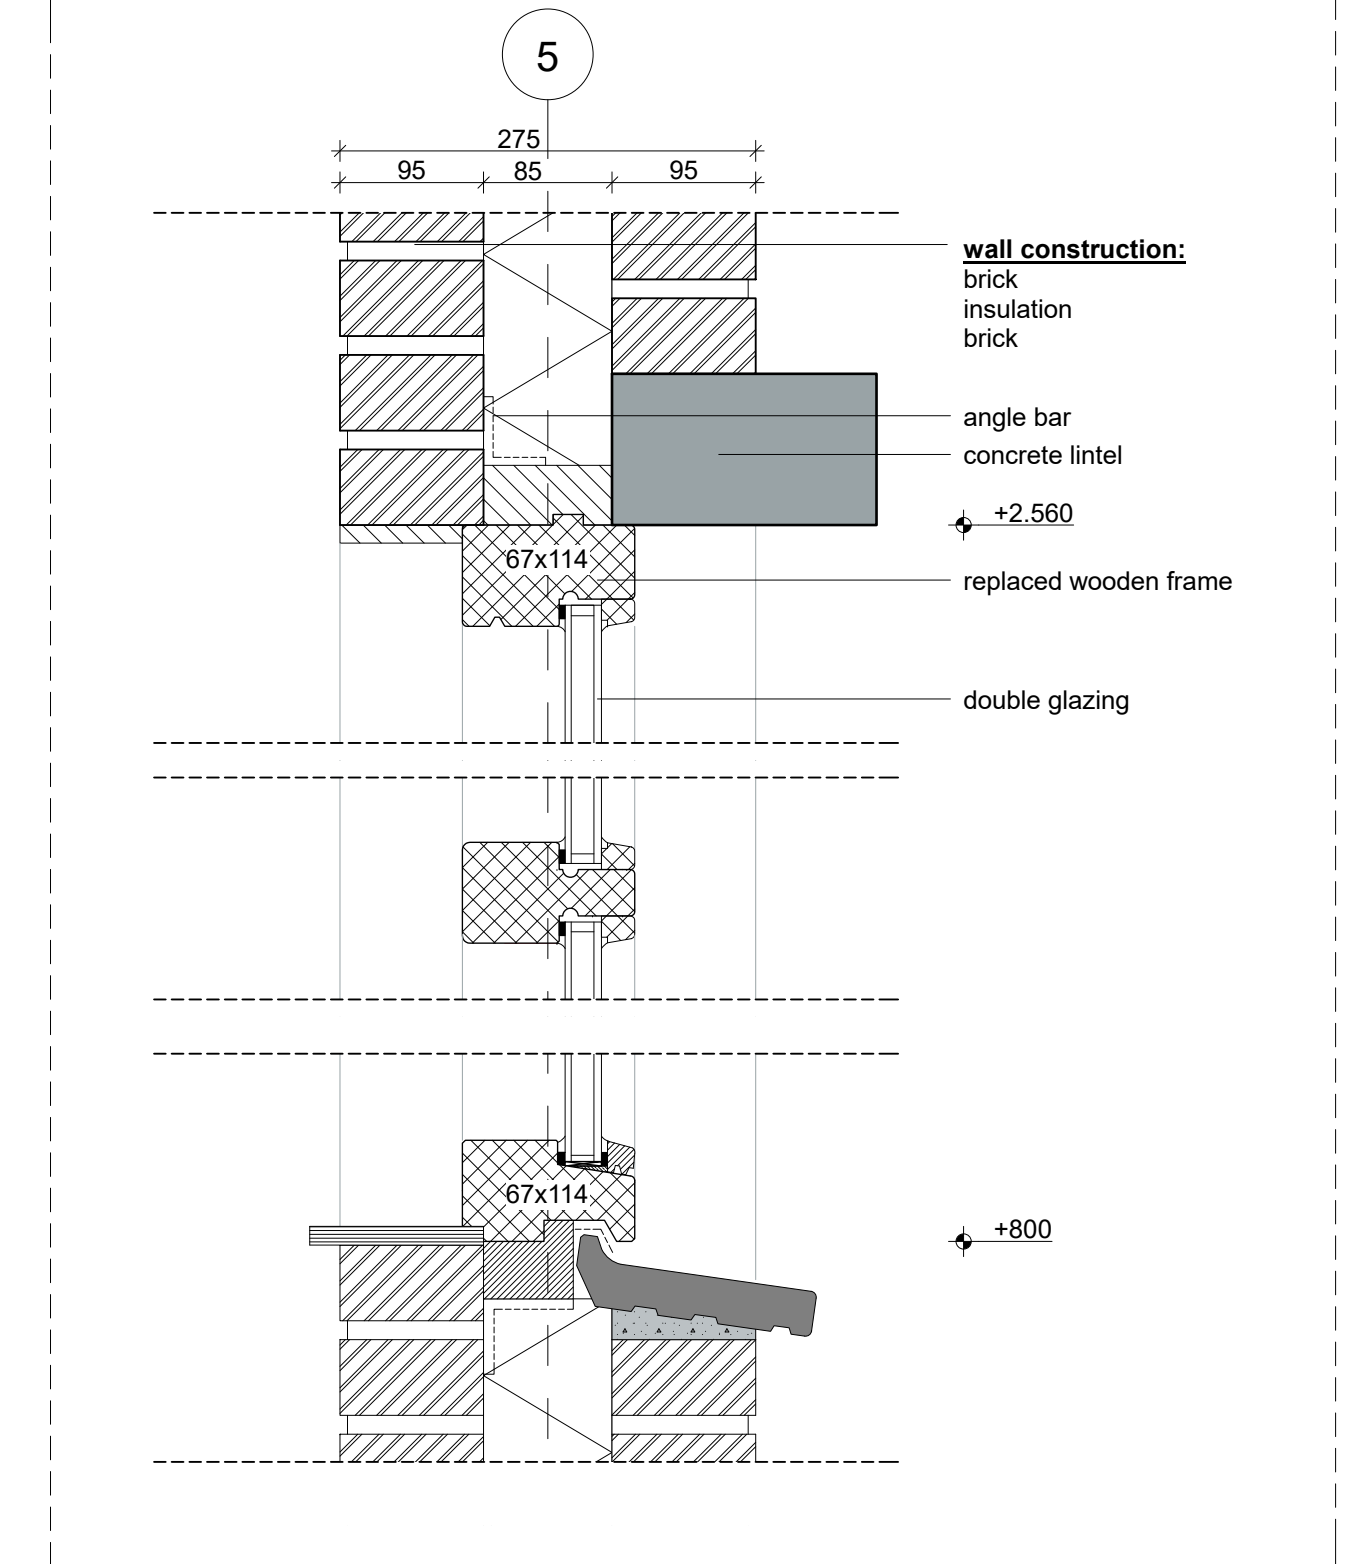


# Fragment 2


SECTION 1:20

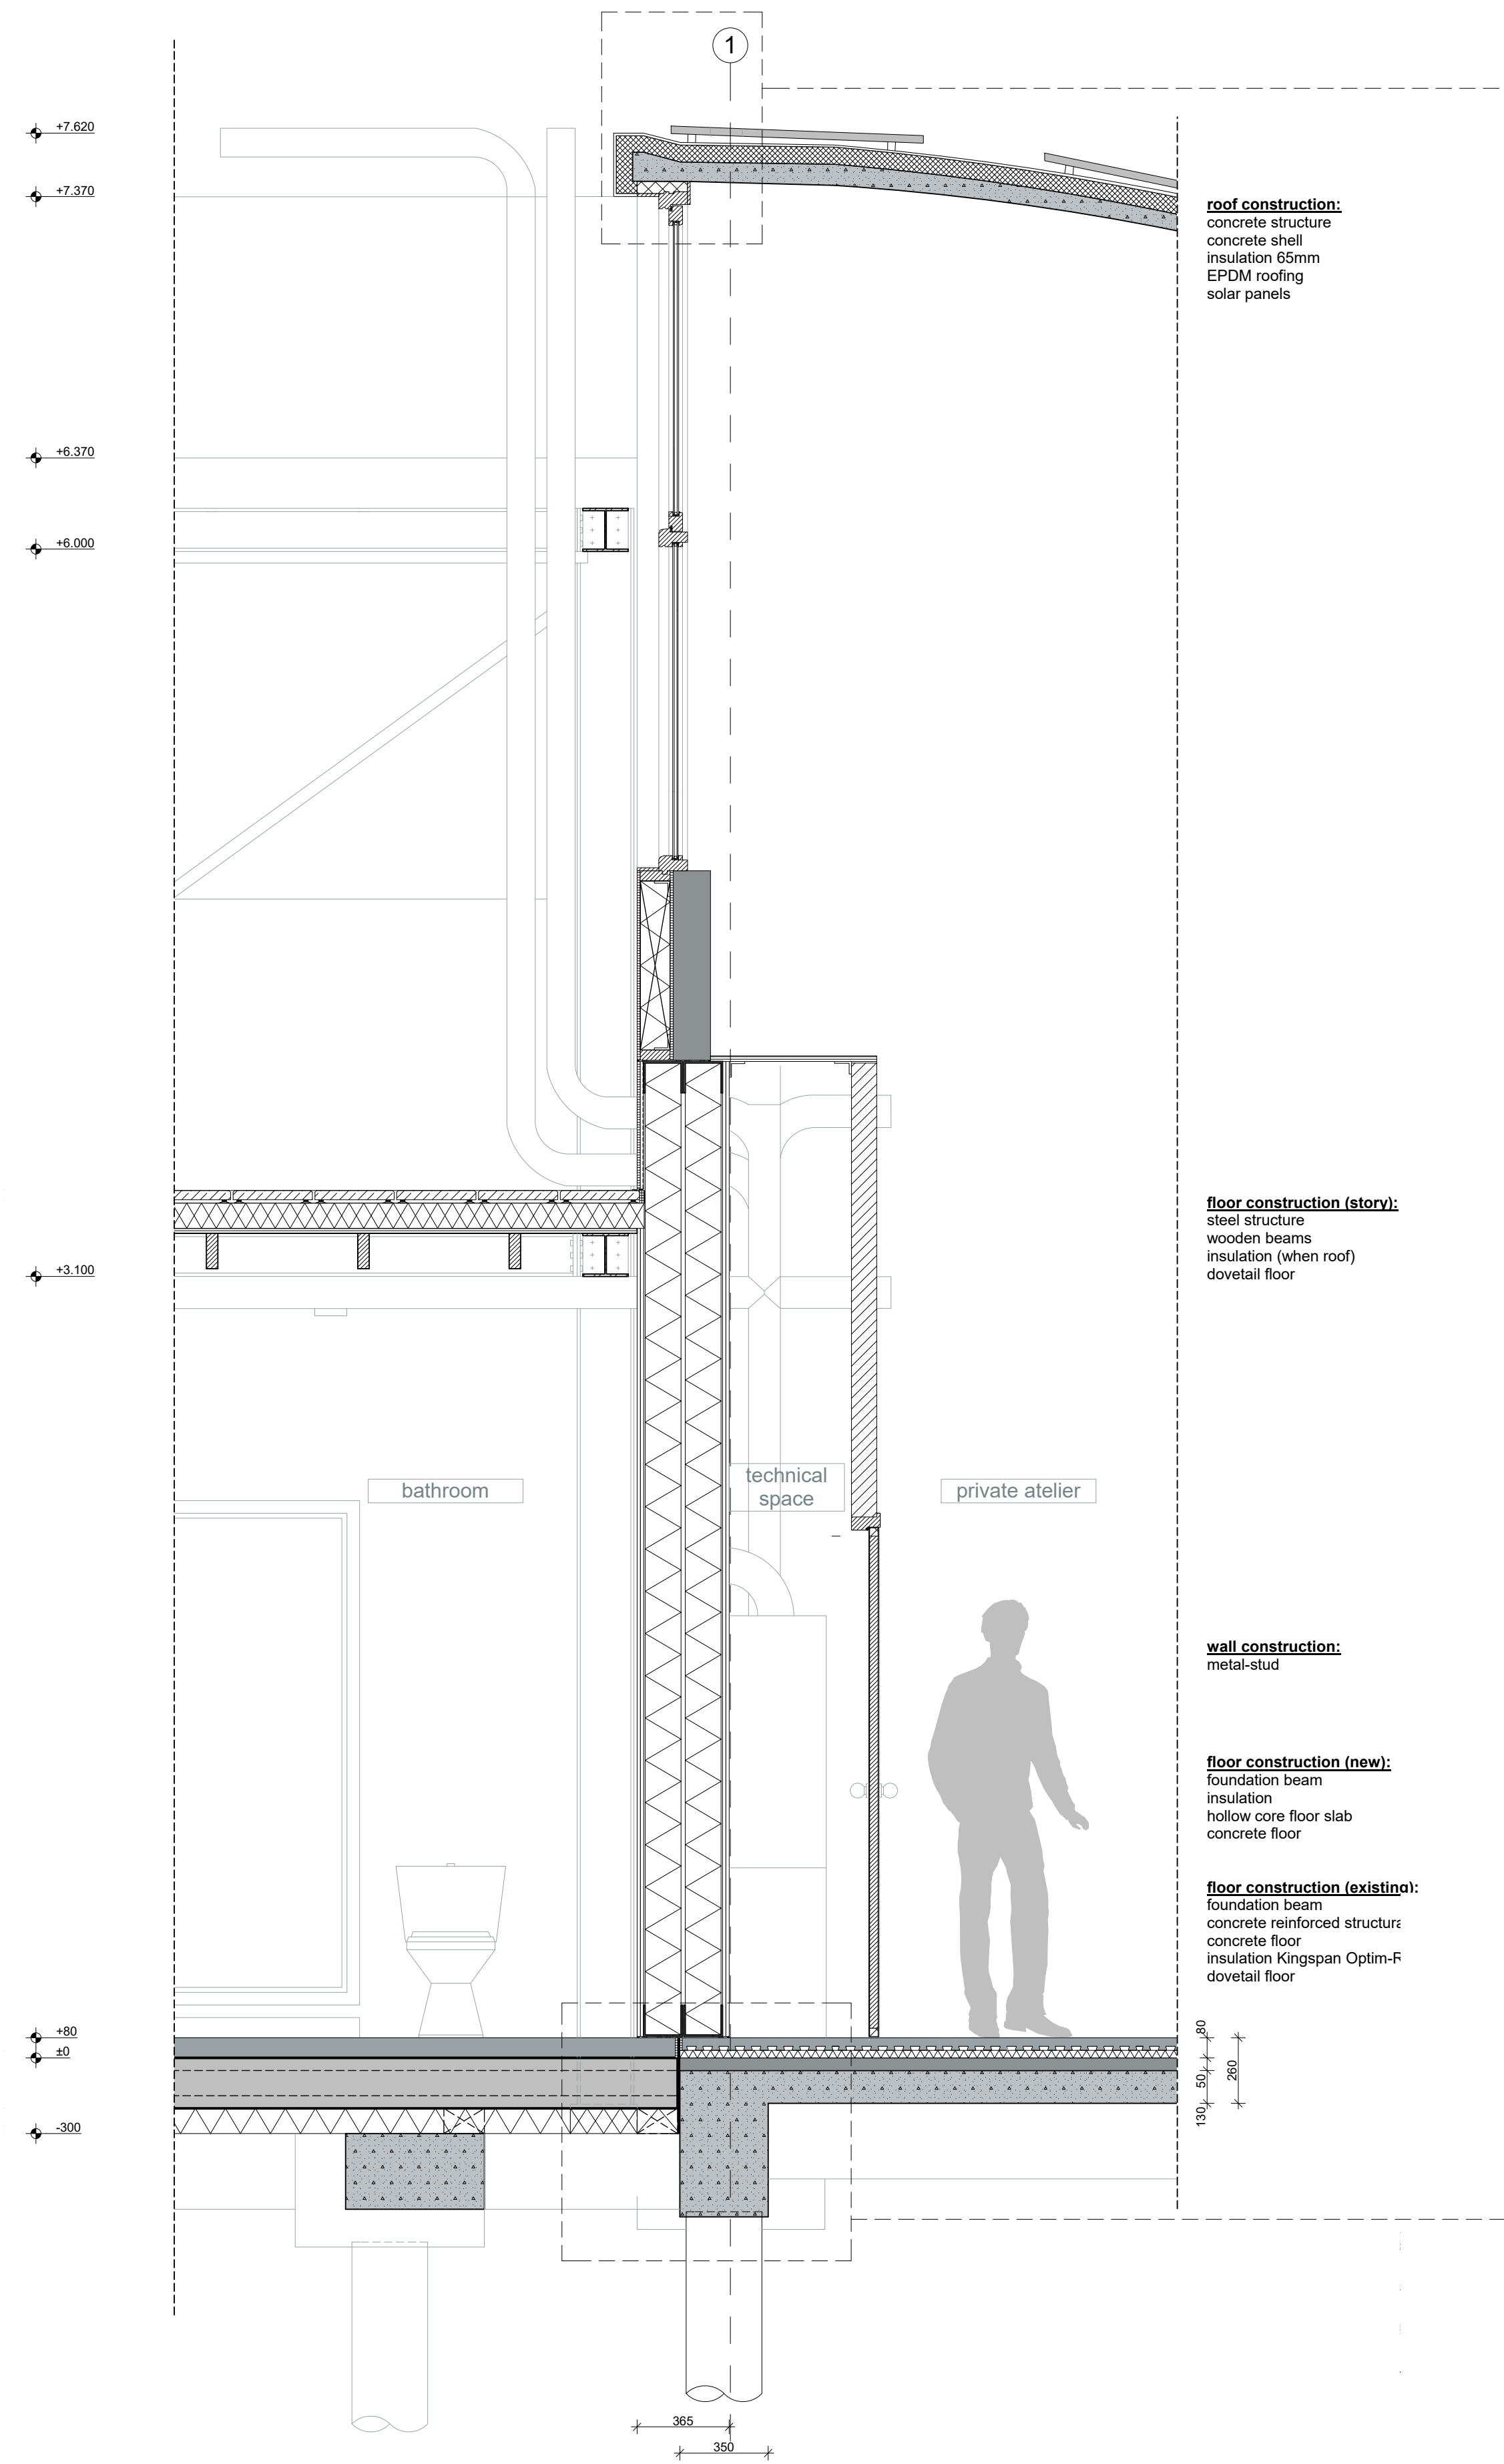


DETAIL 1:5

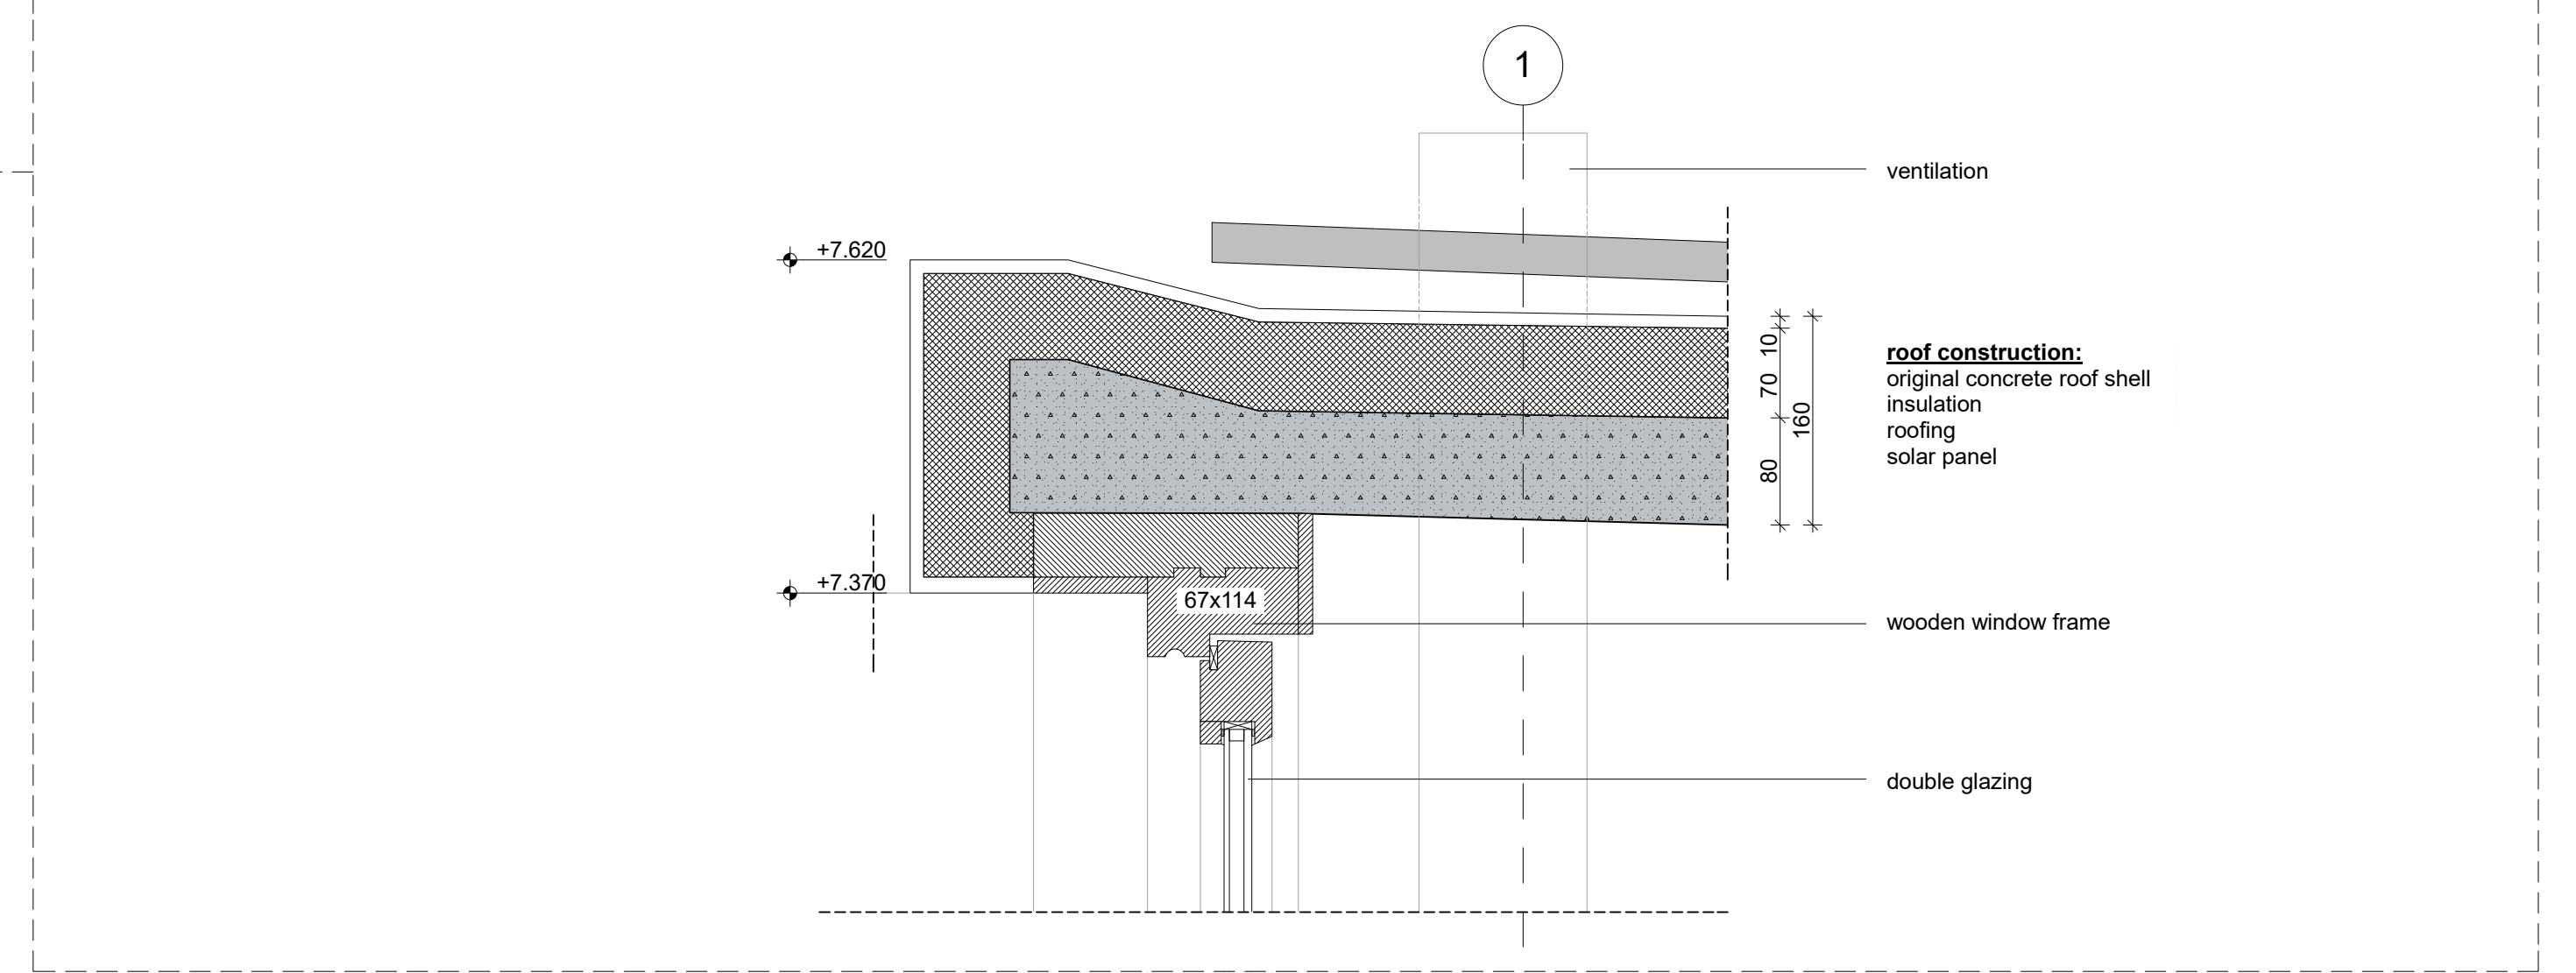

DETAIL 1:5

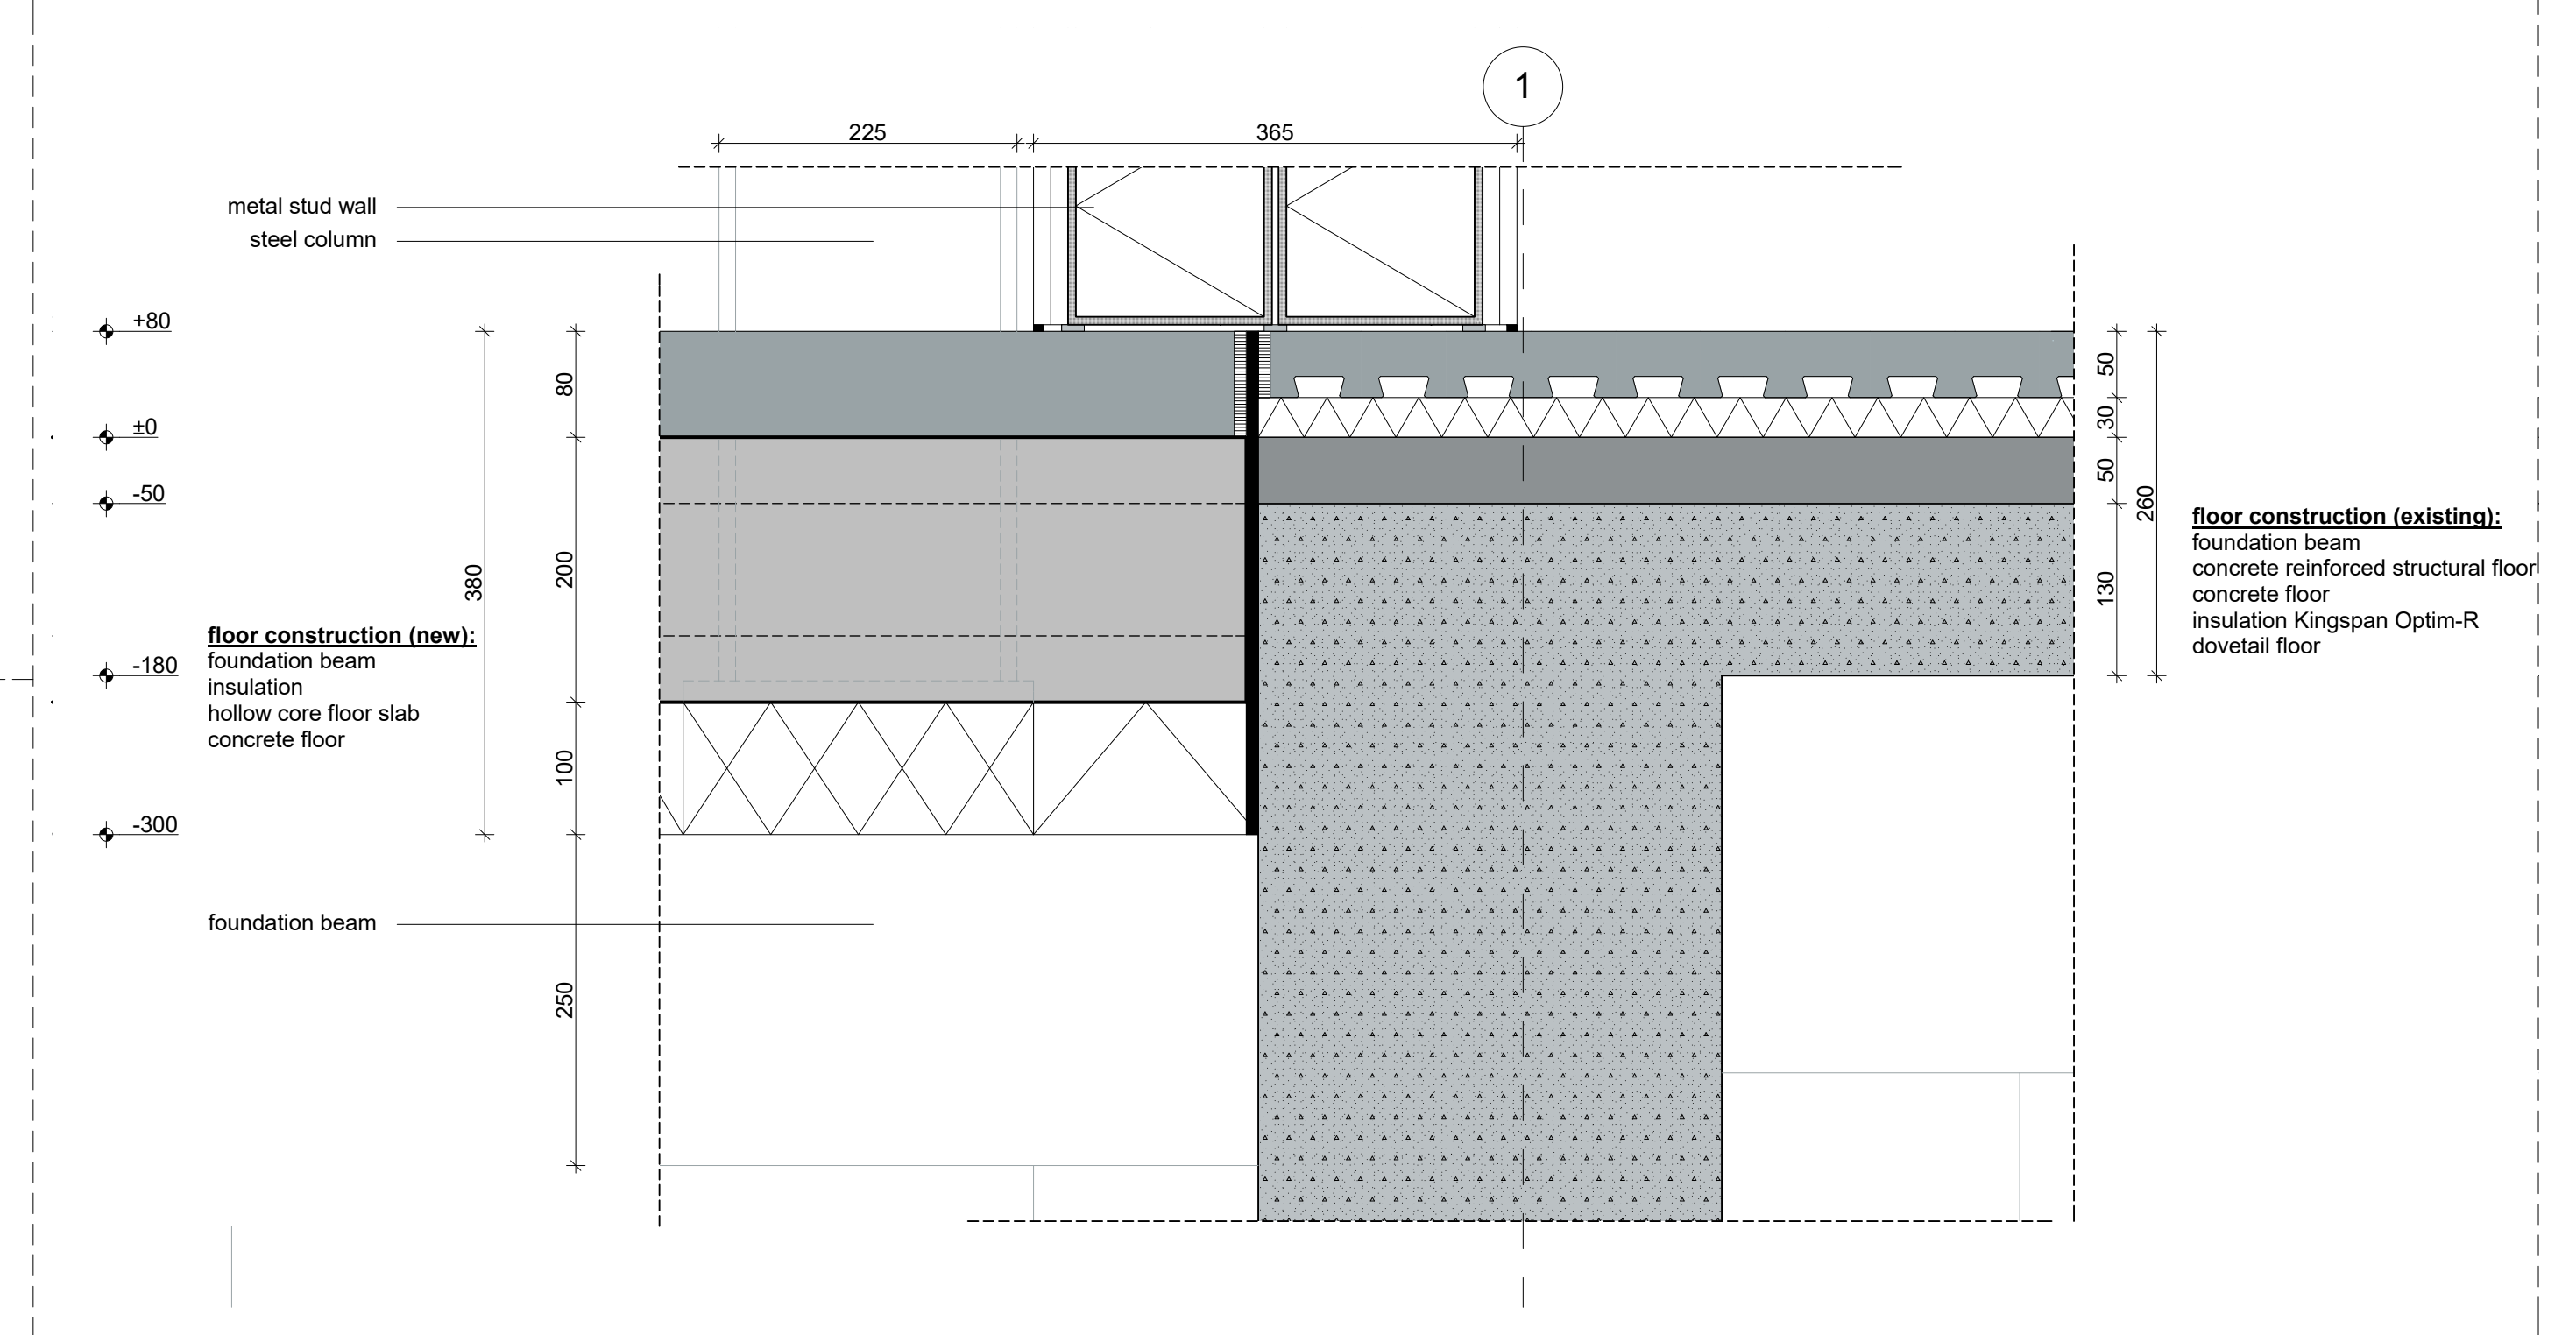

FLOORPLAN 1:20

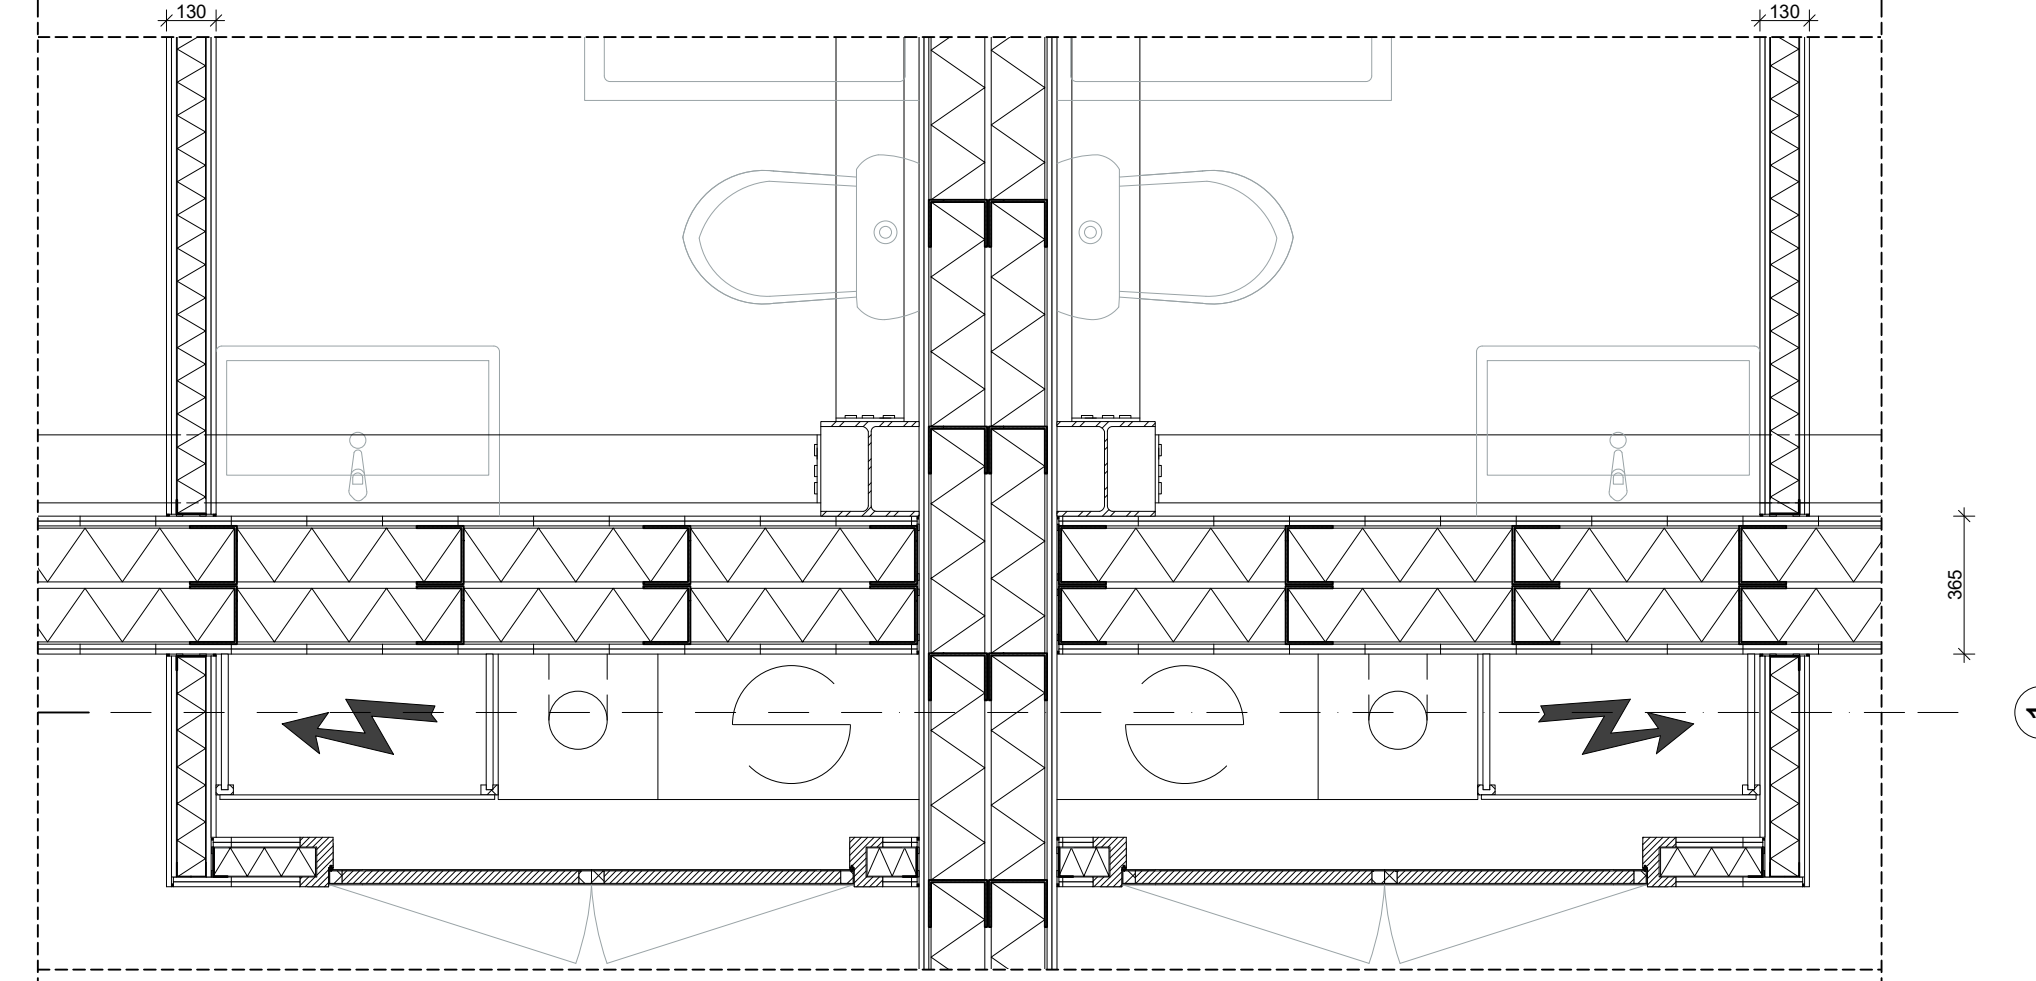

OVERVIEW FRAGMENT

