


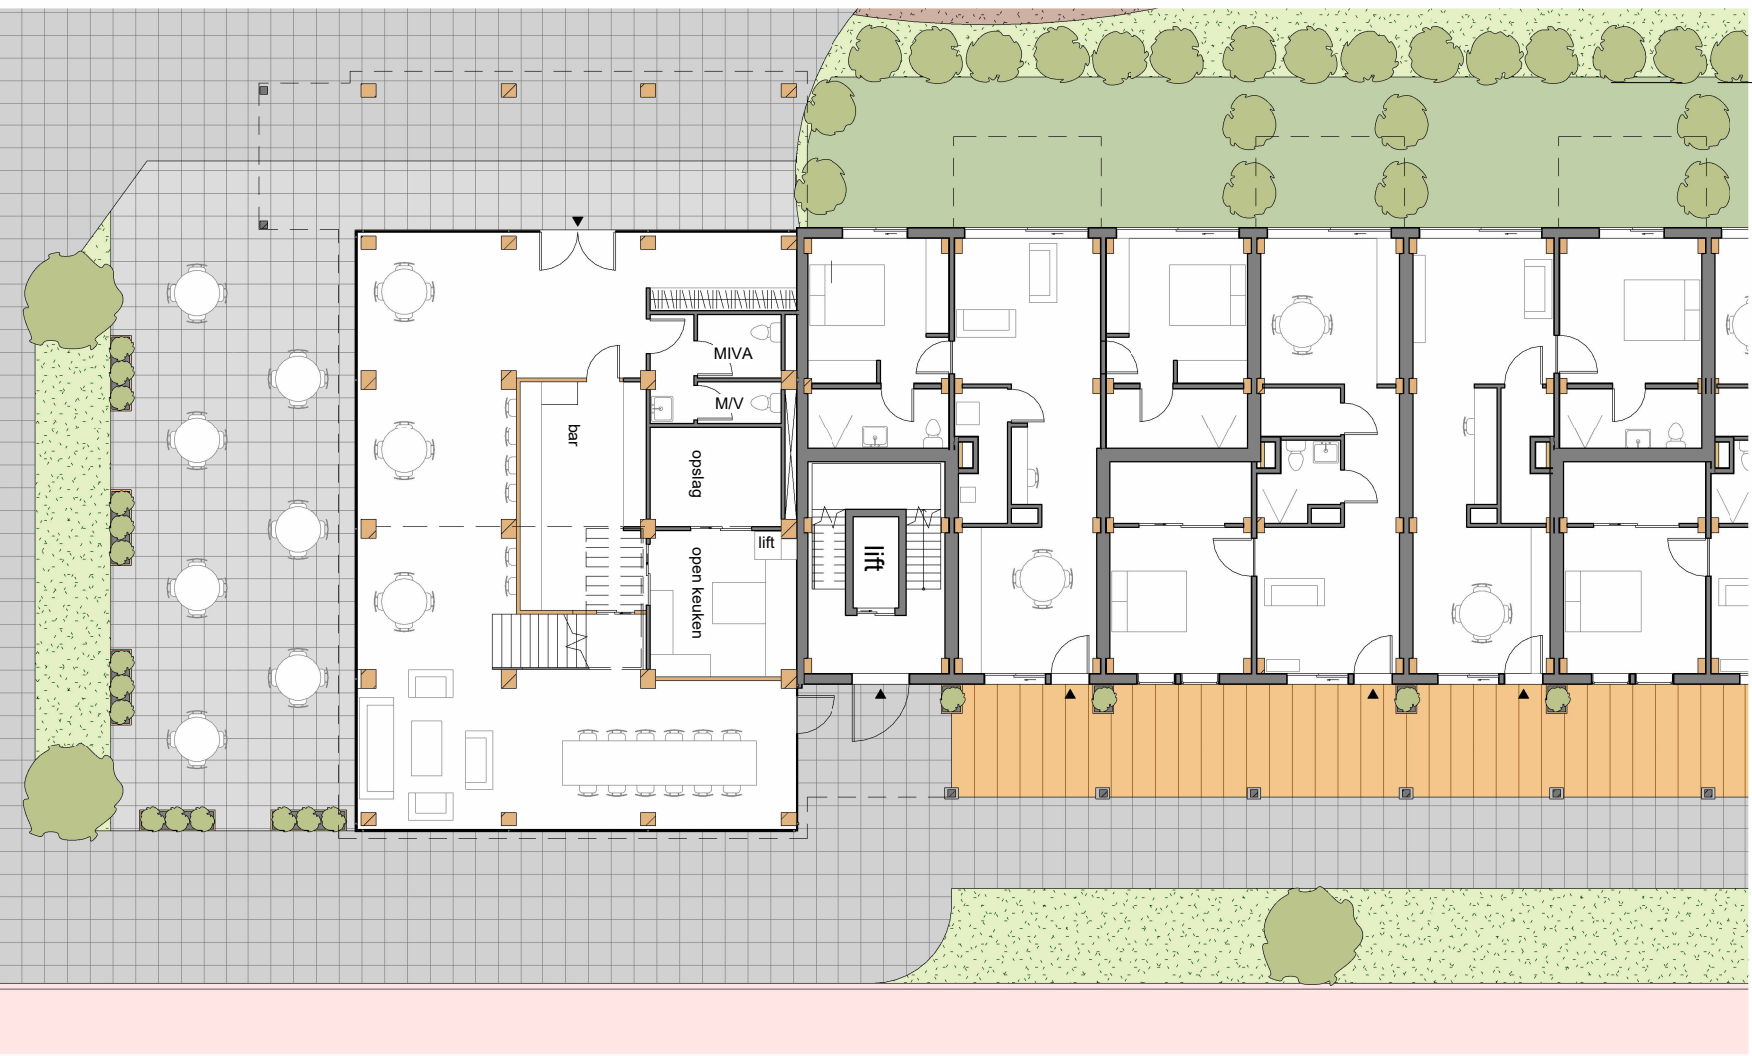


BG - Work cafe 1:200



V1 - Work cafe 1:200



V2 - Housing 1:200

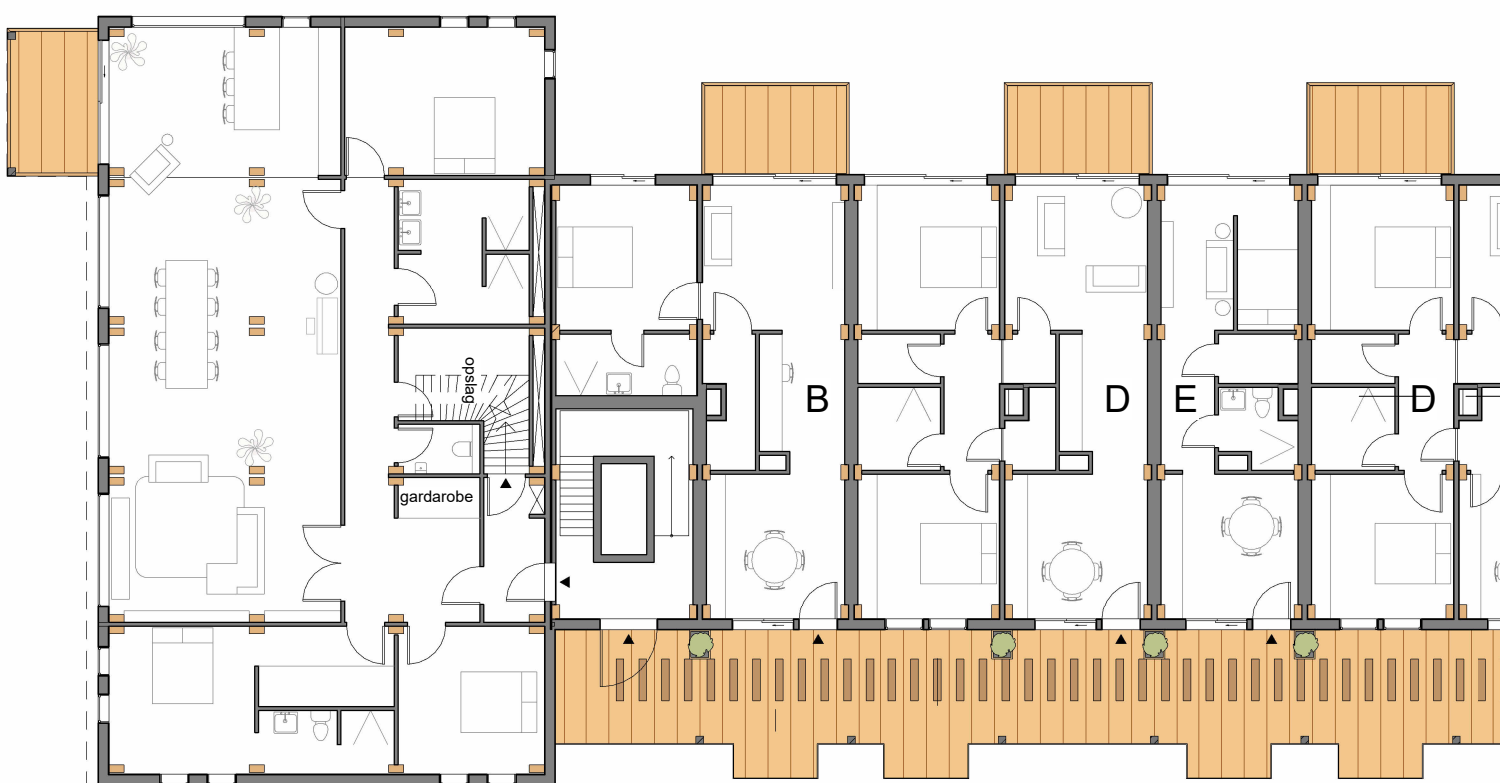

V3 - Housing 1:200



V4 - Housing 1:200

