




Site Plan 1:1000

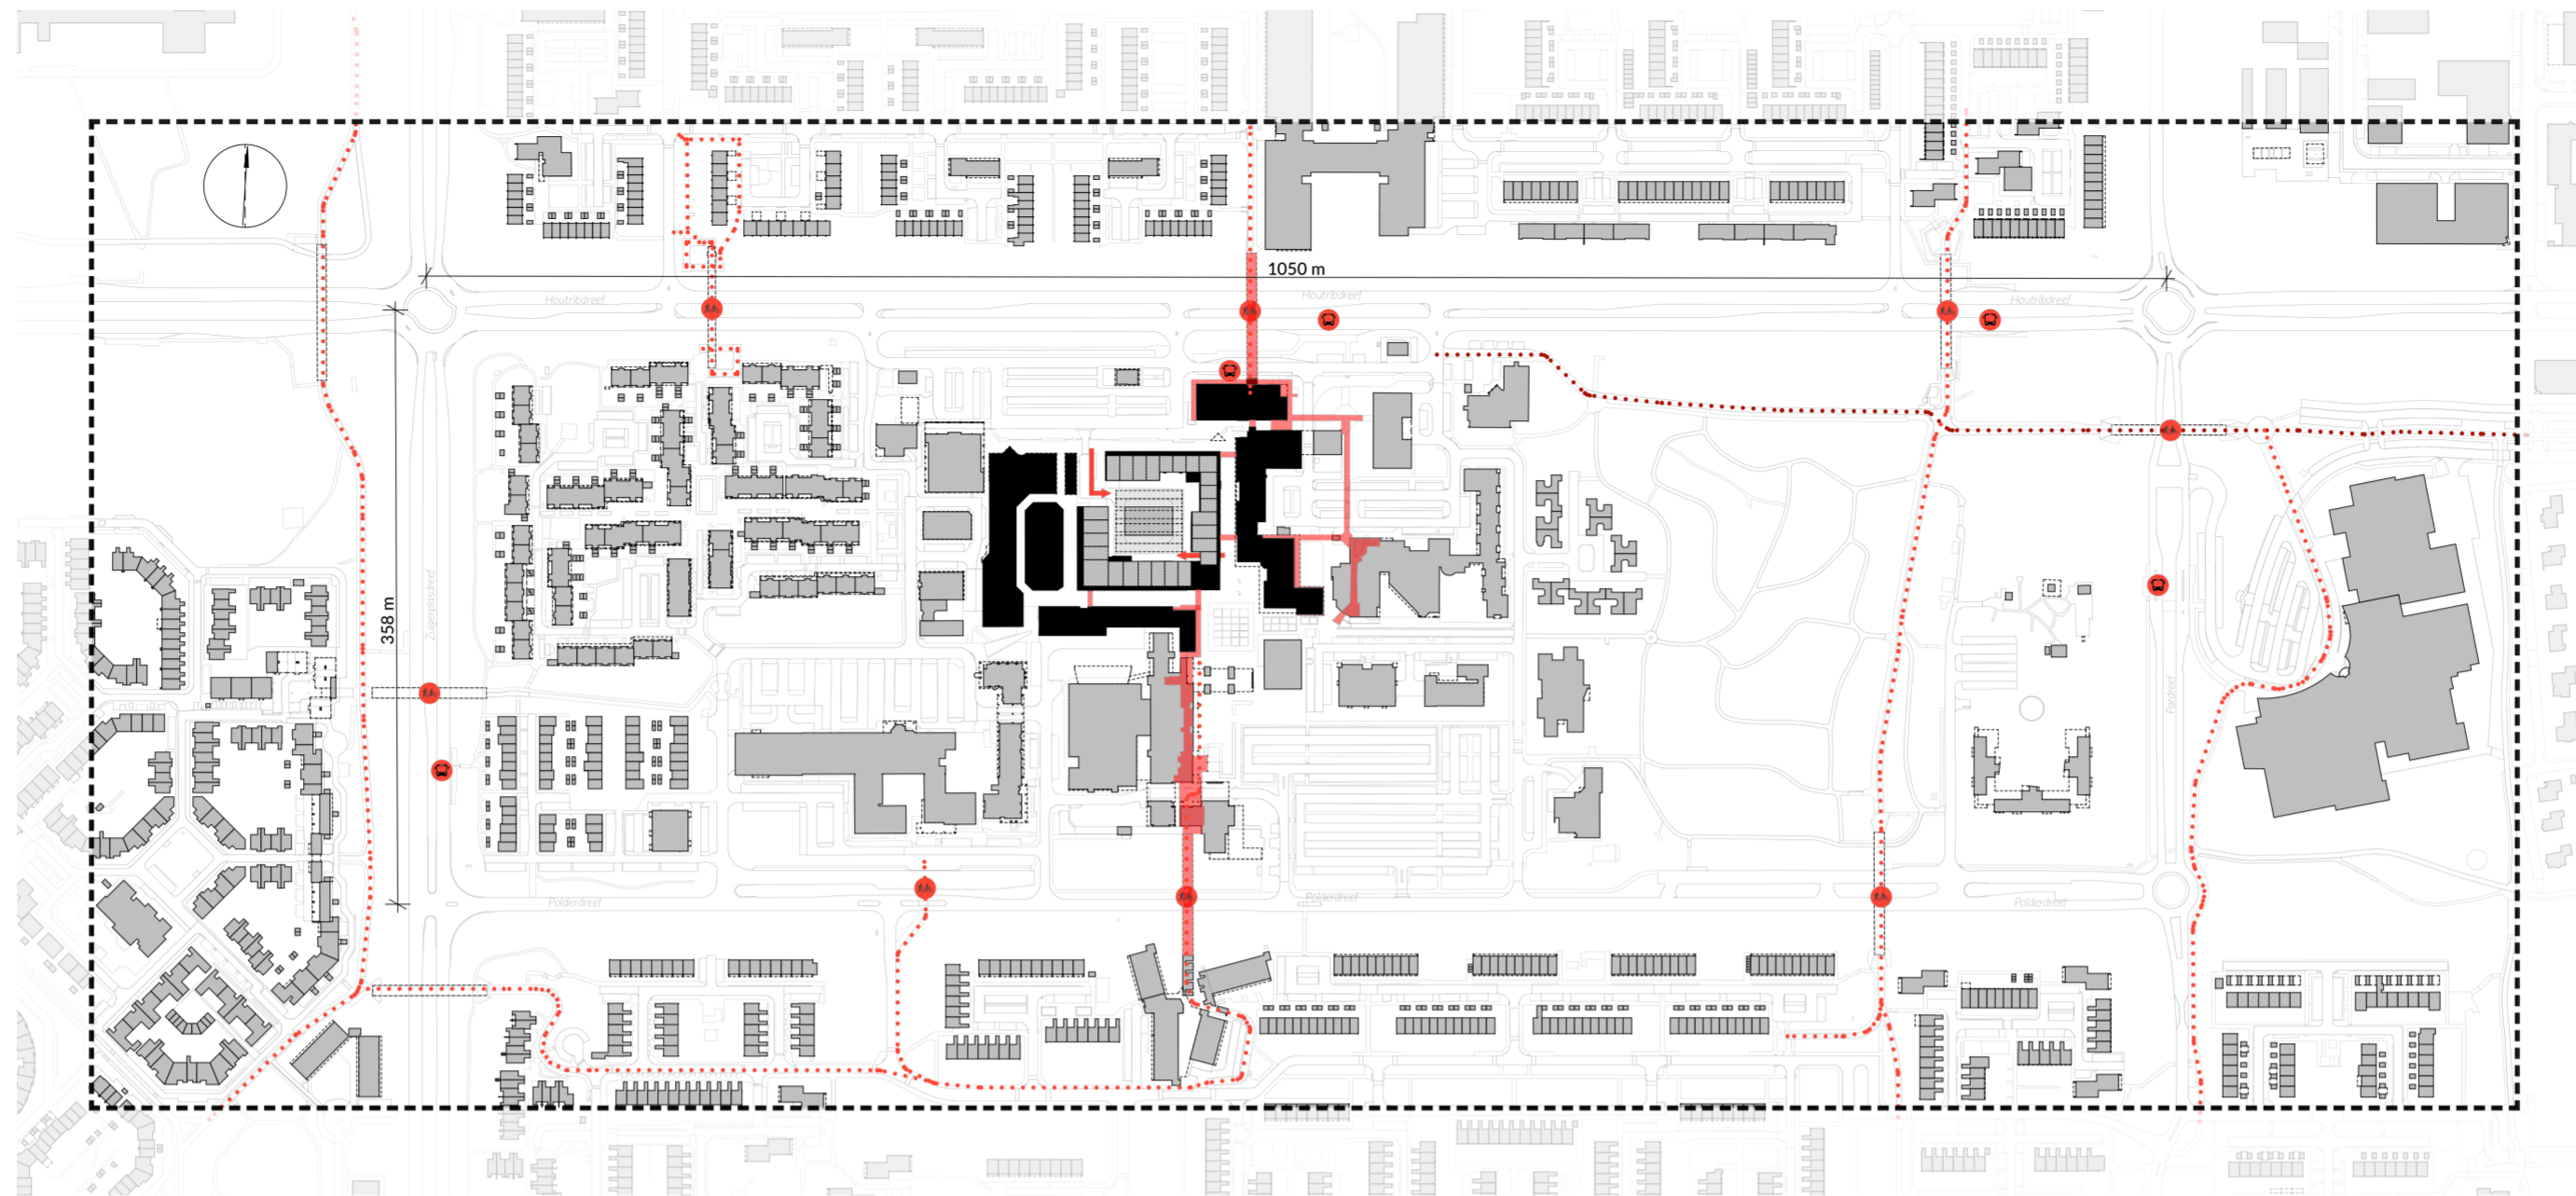


Axonometry

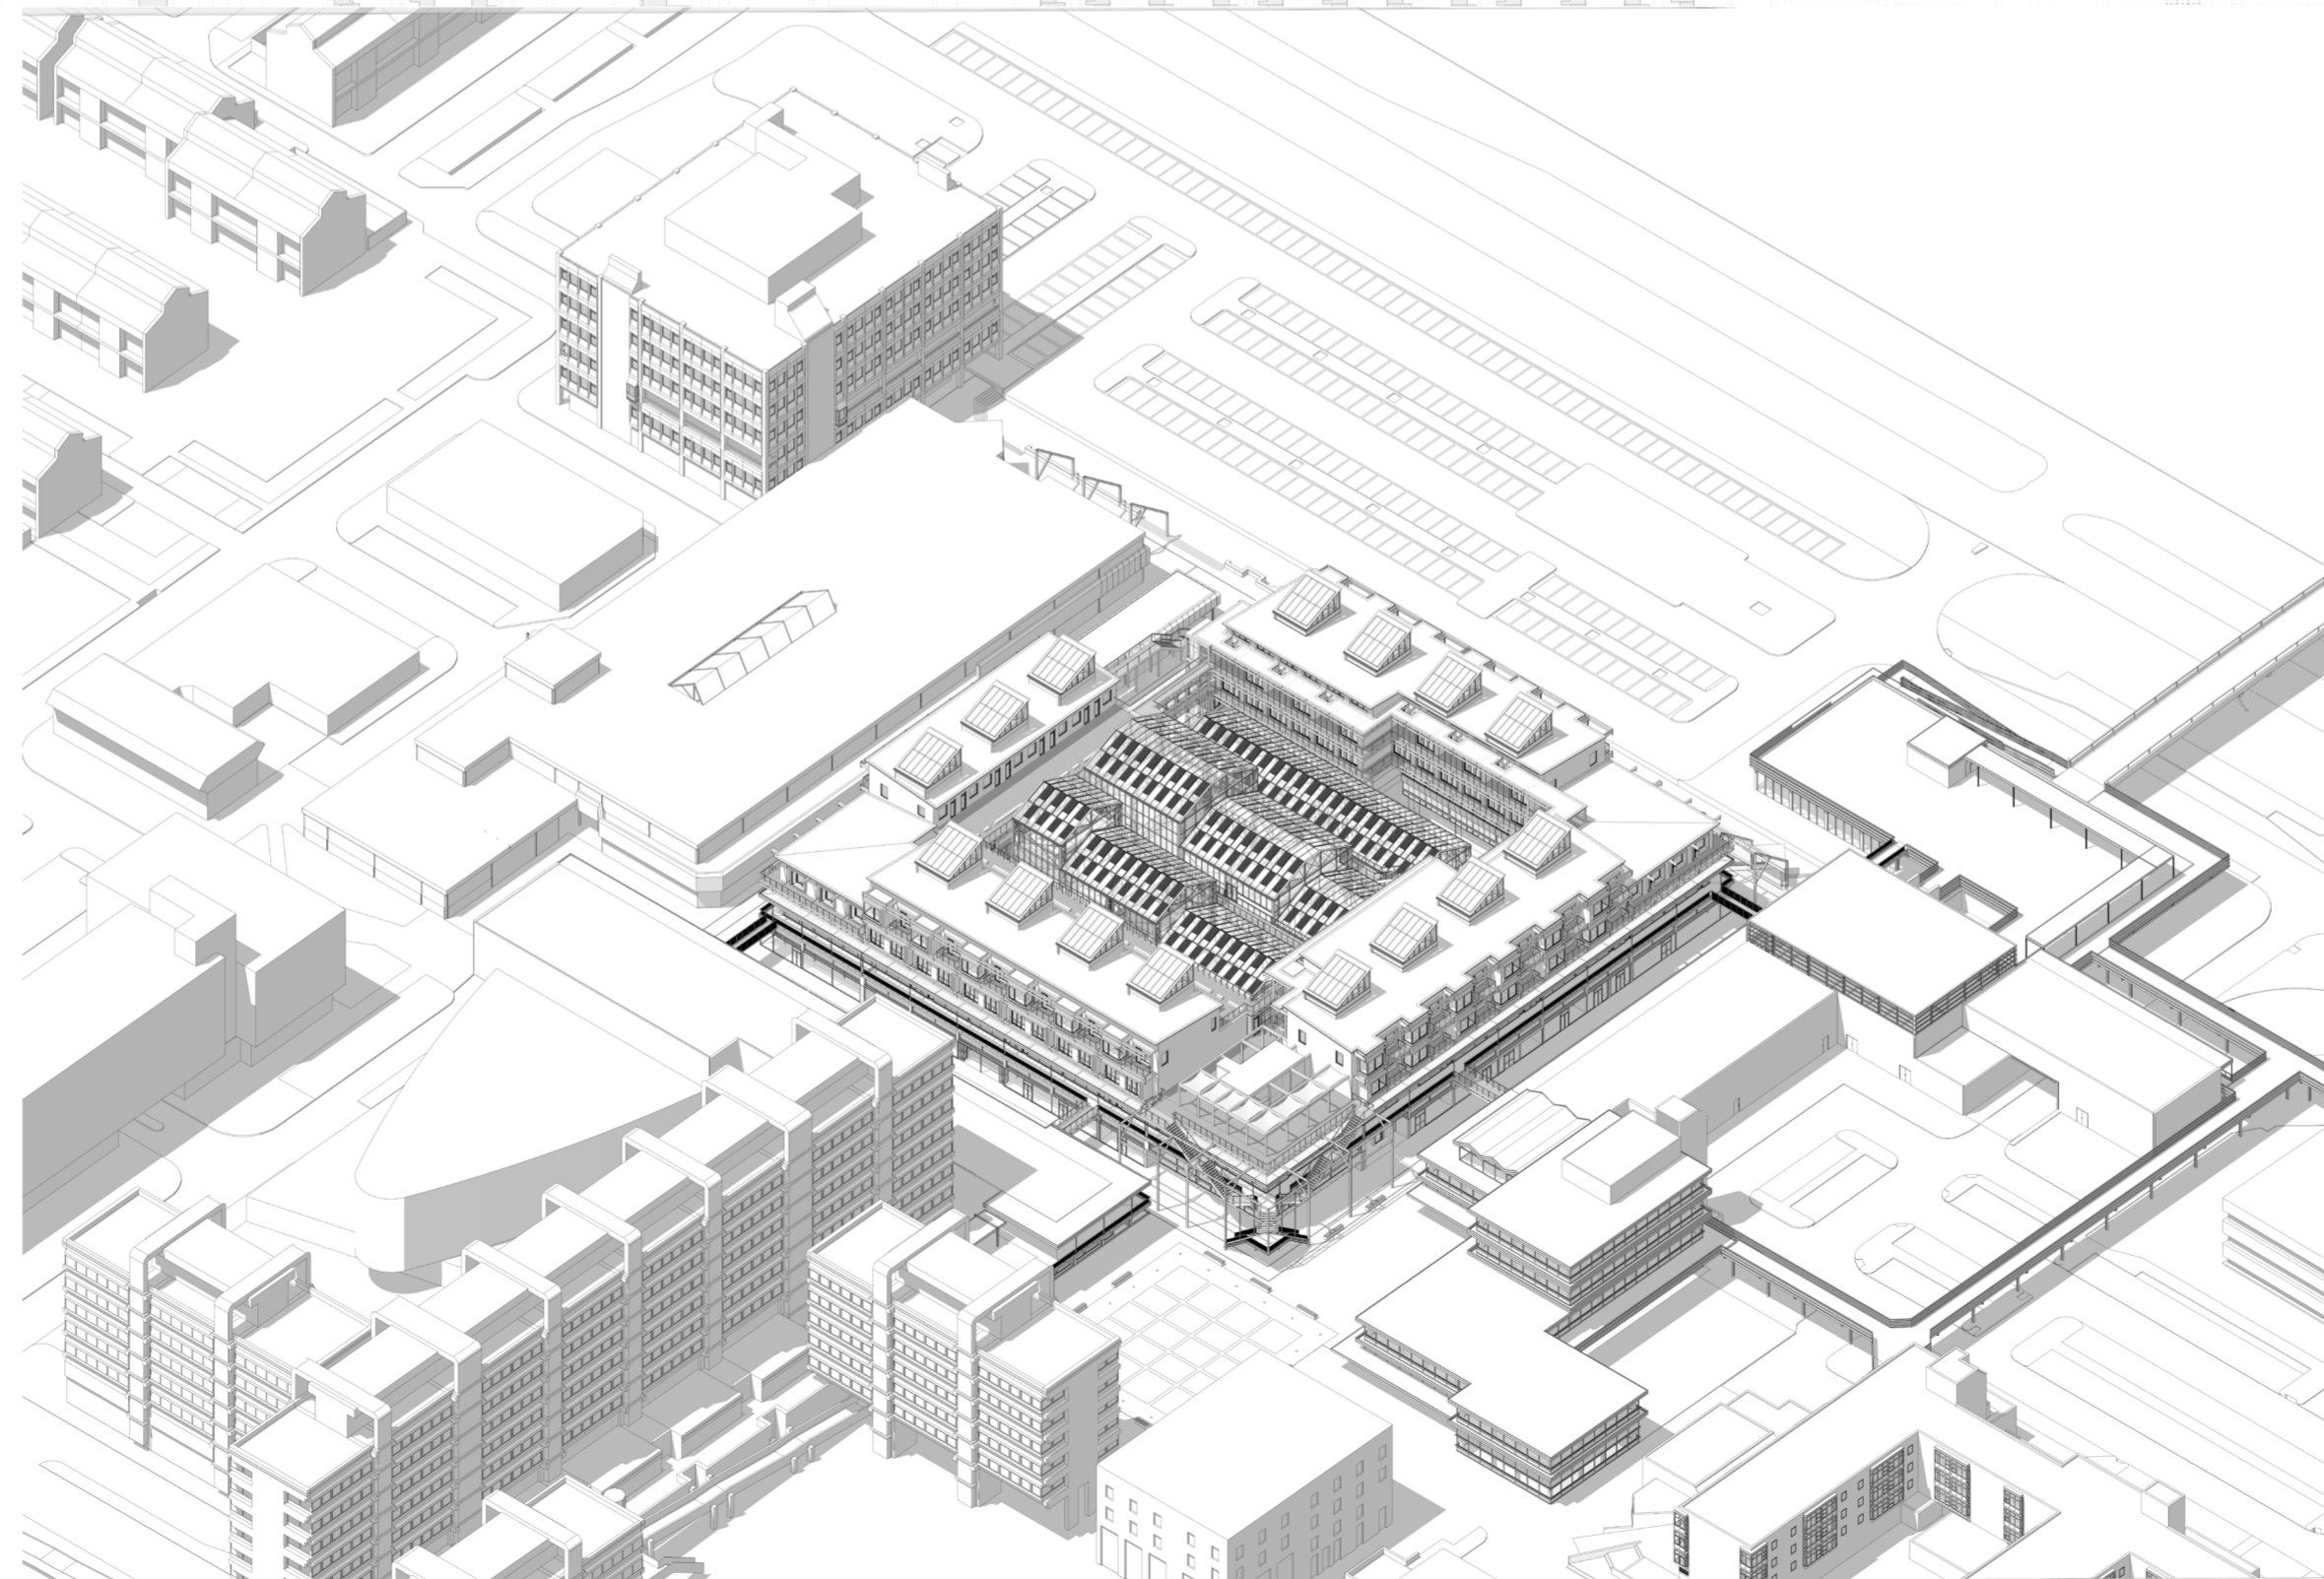


Groundfloor 1:250

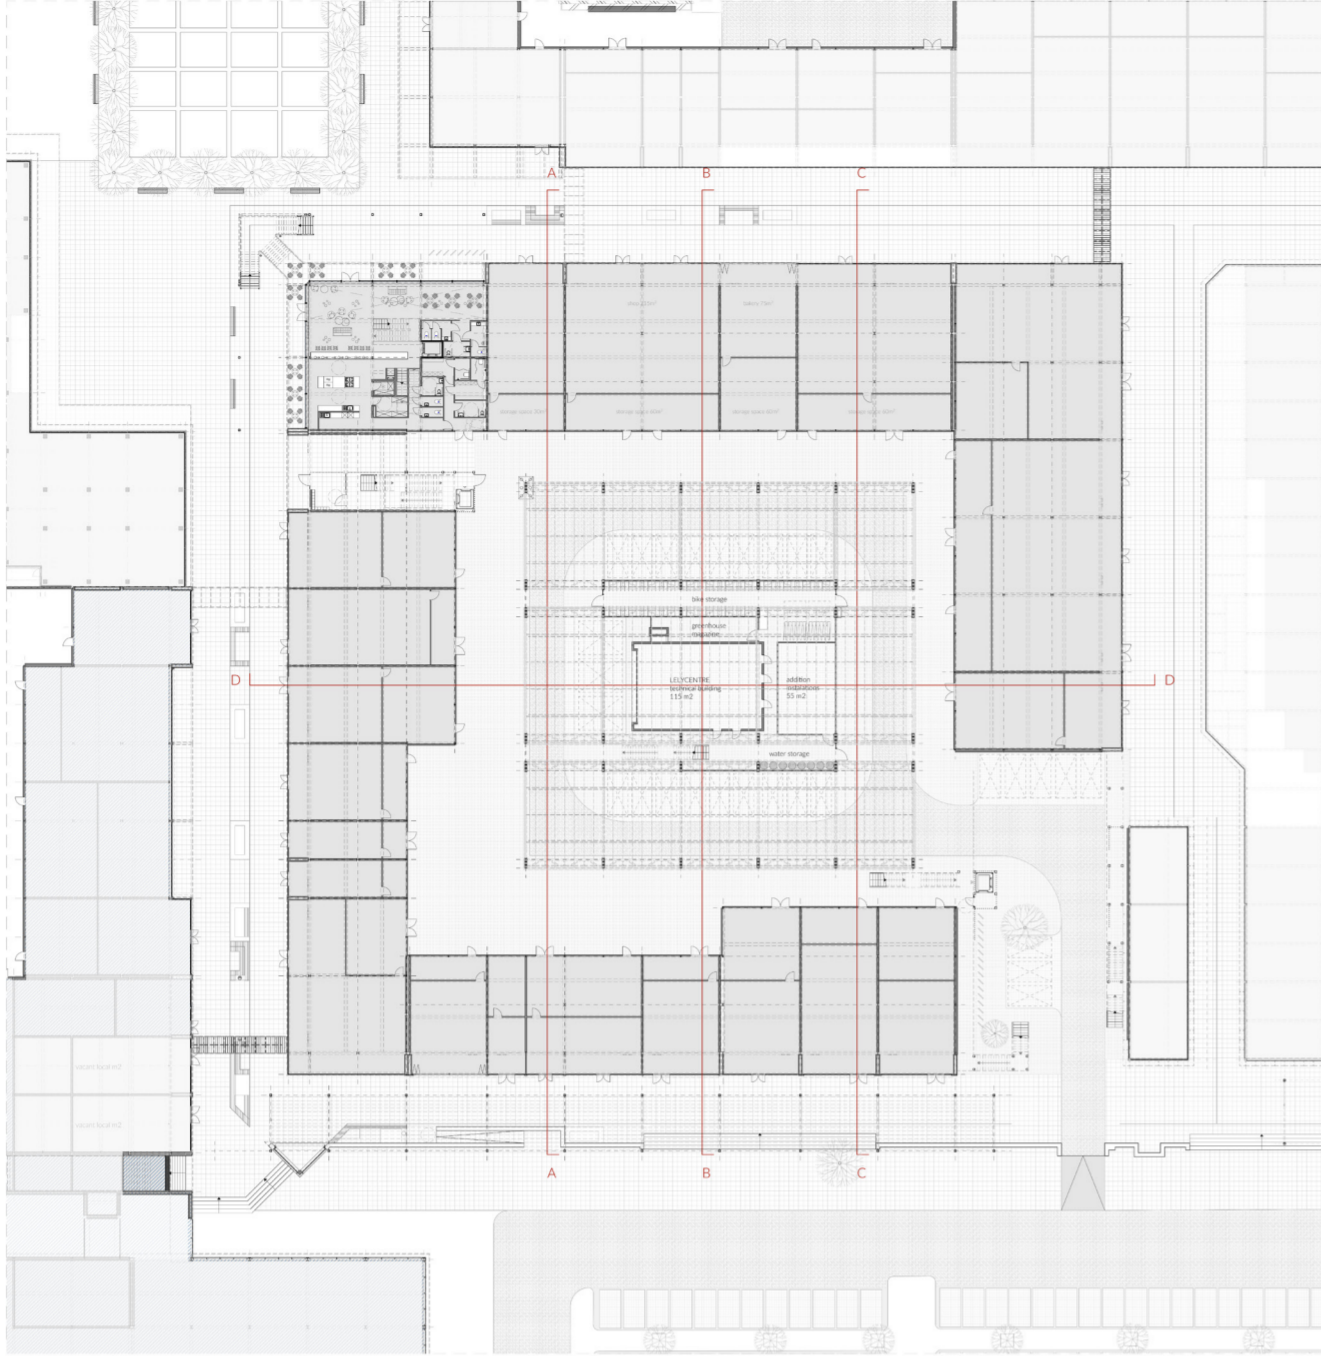


First Floor 1:250

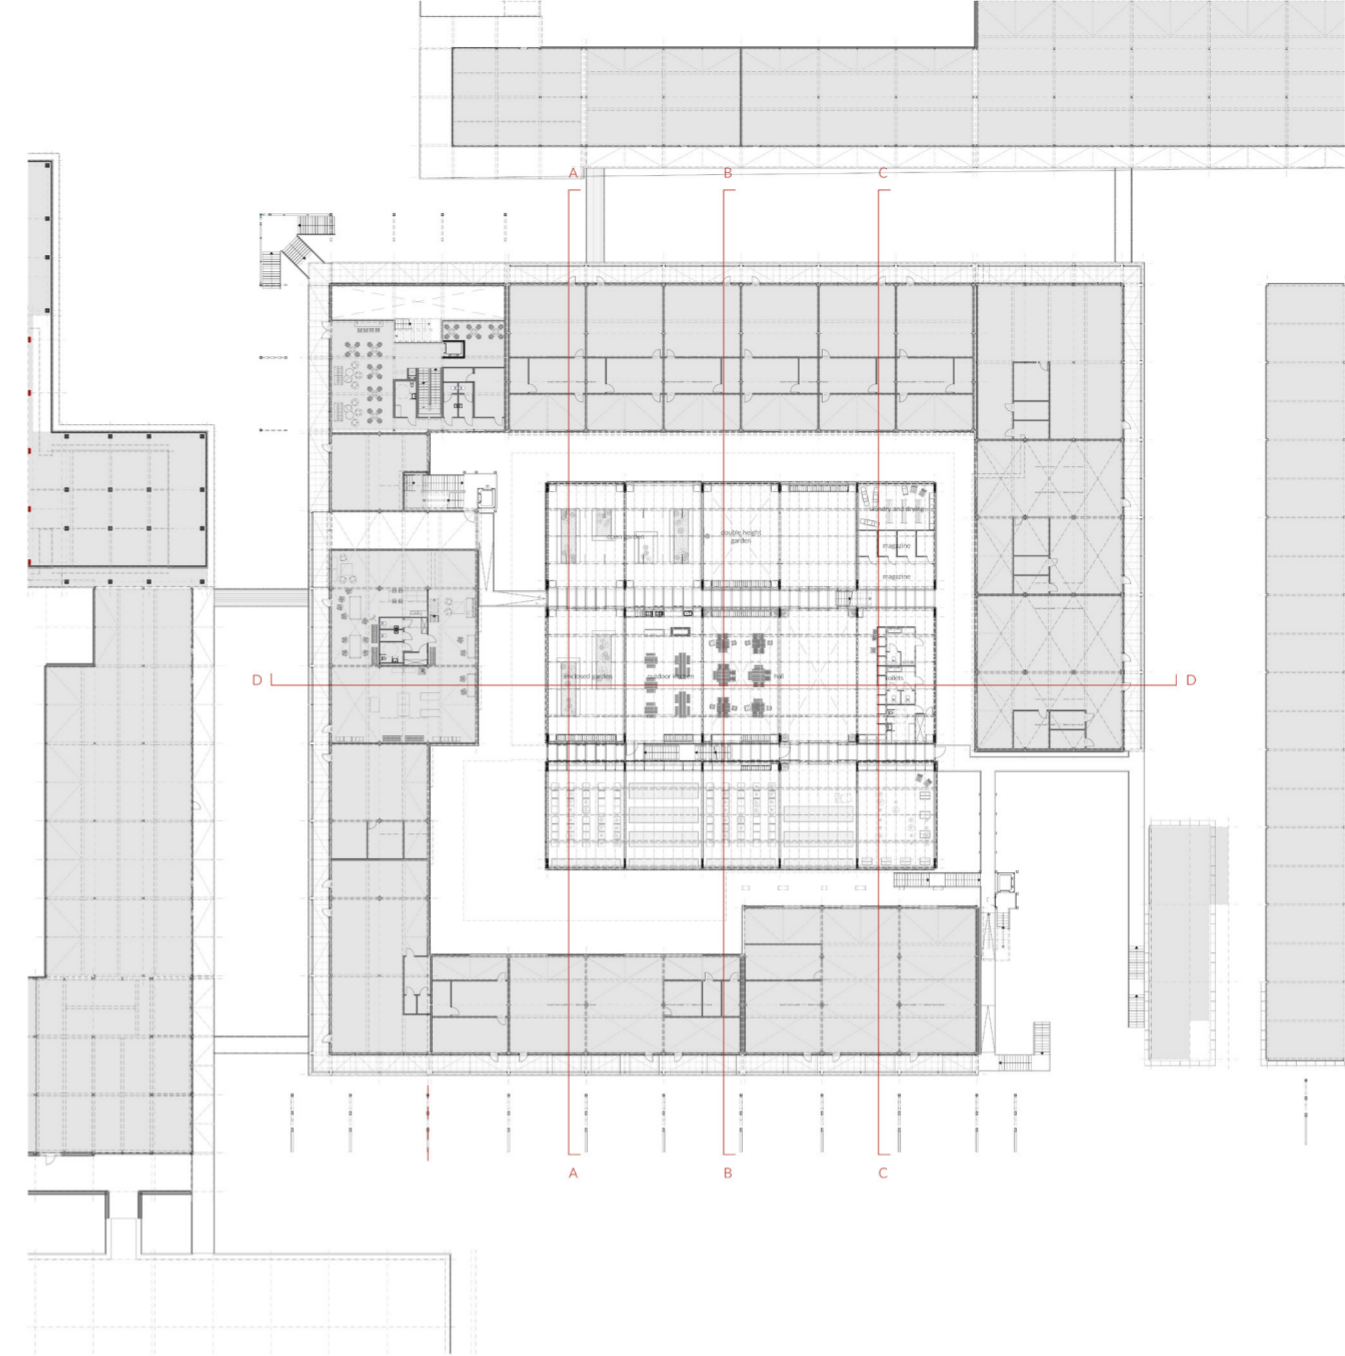


Second Floor 1:250

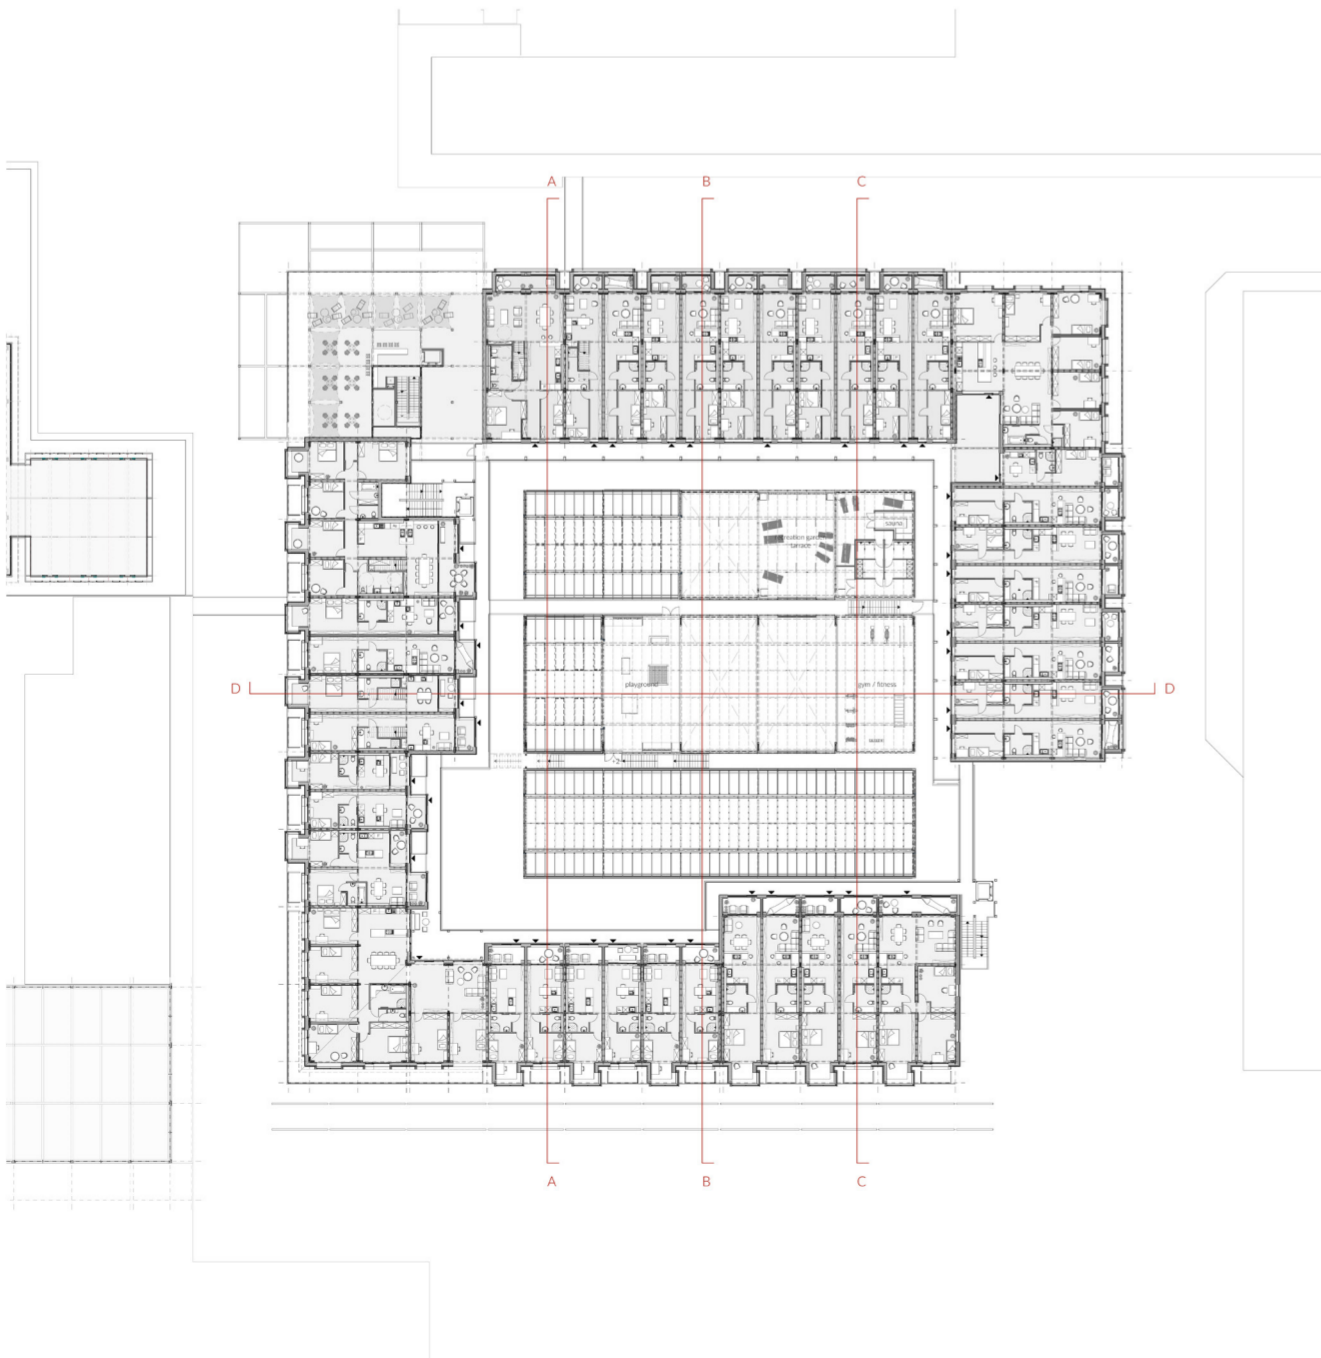


Third Floor 1:250

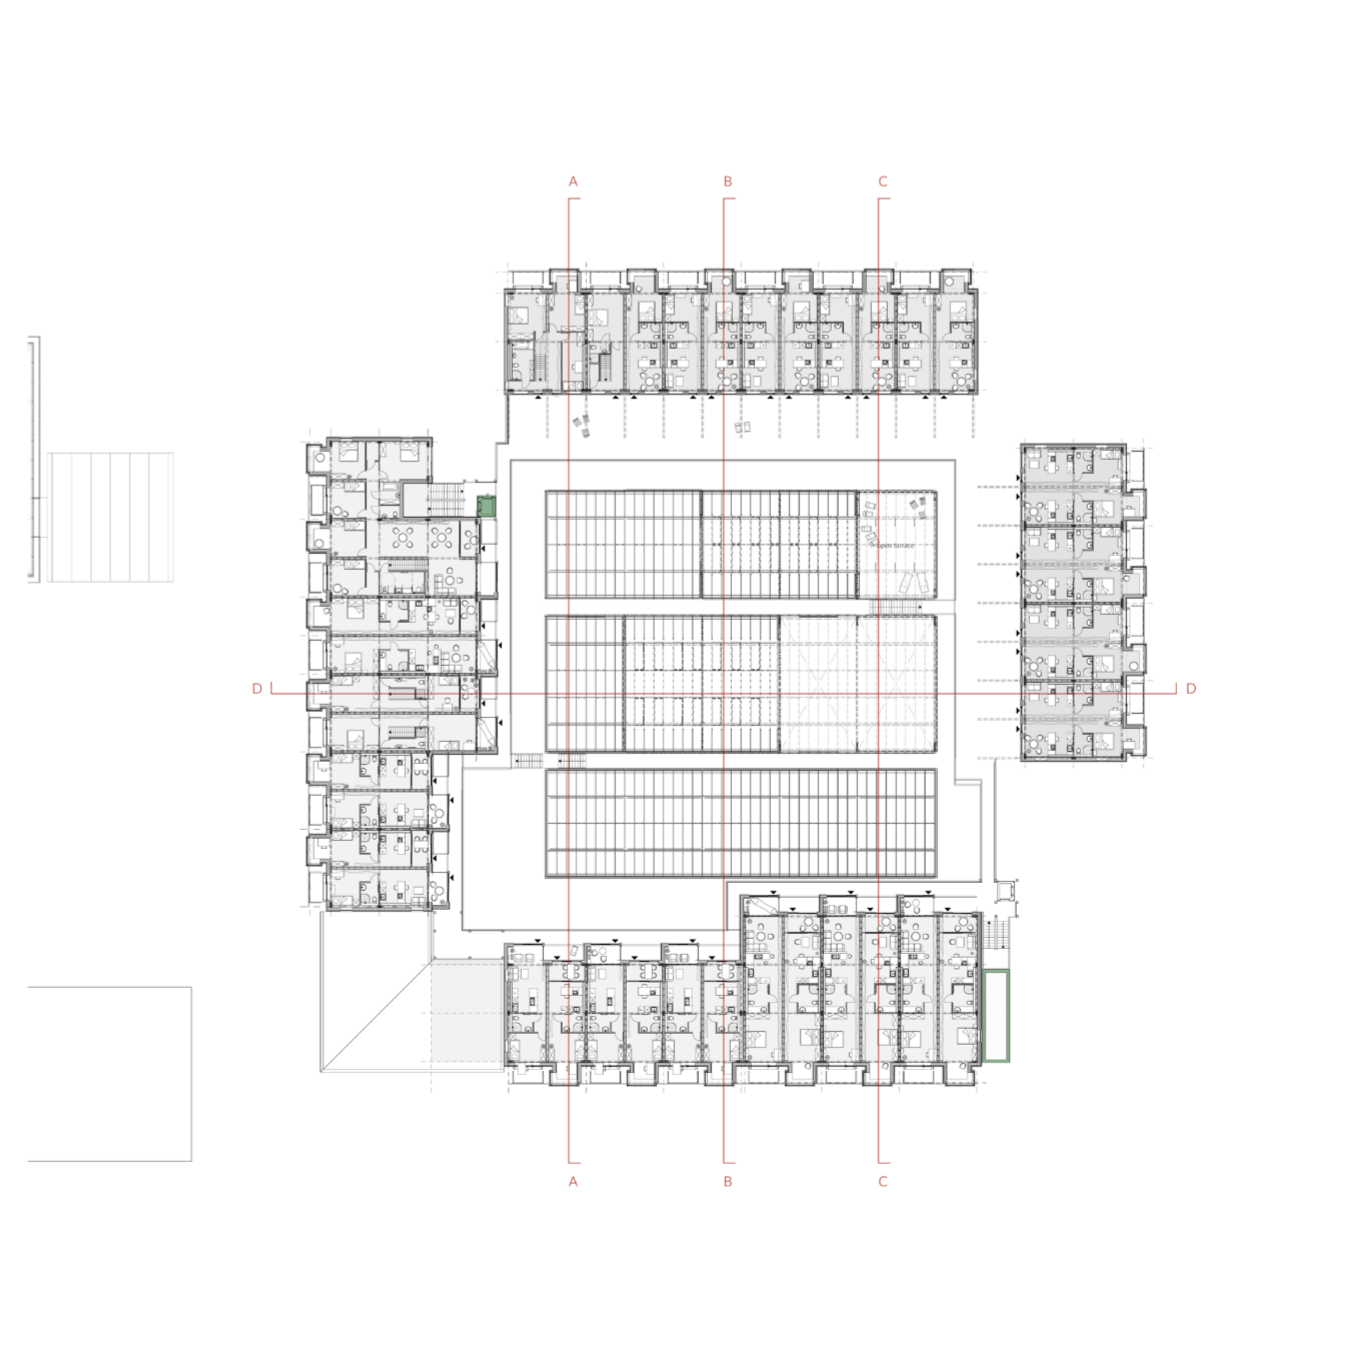


Section A-A 1:250

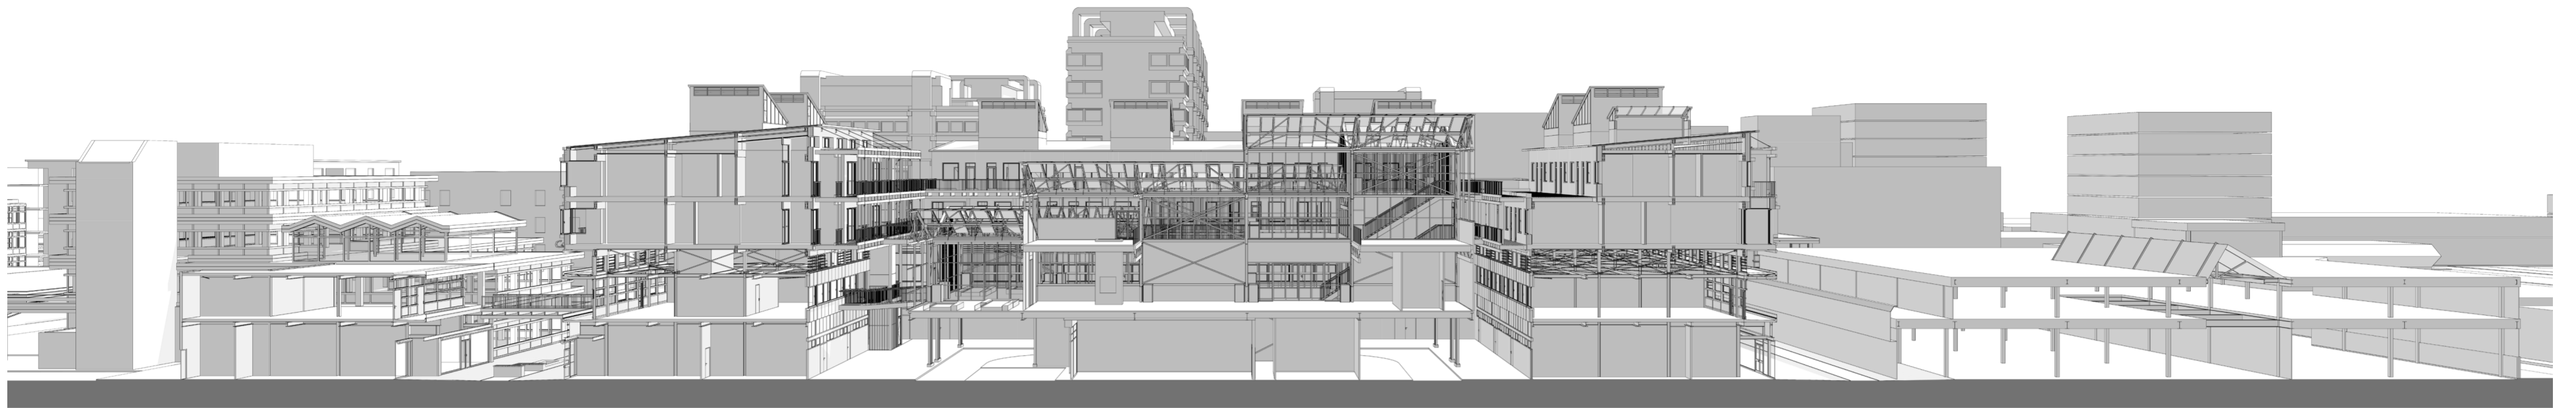

Section B-B

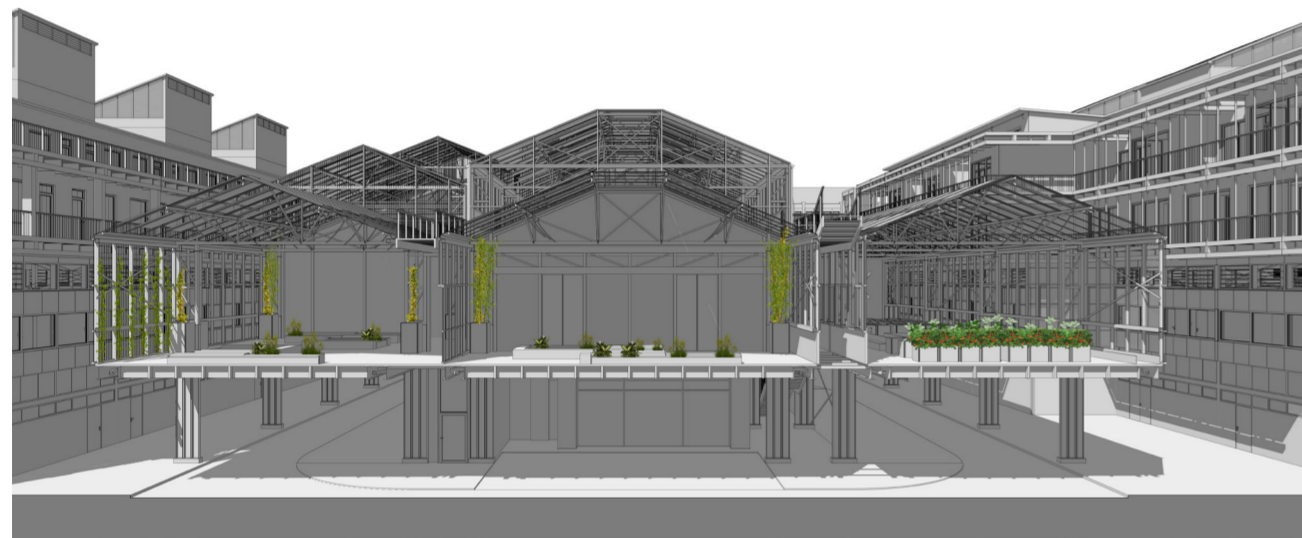


Section C-C

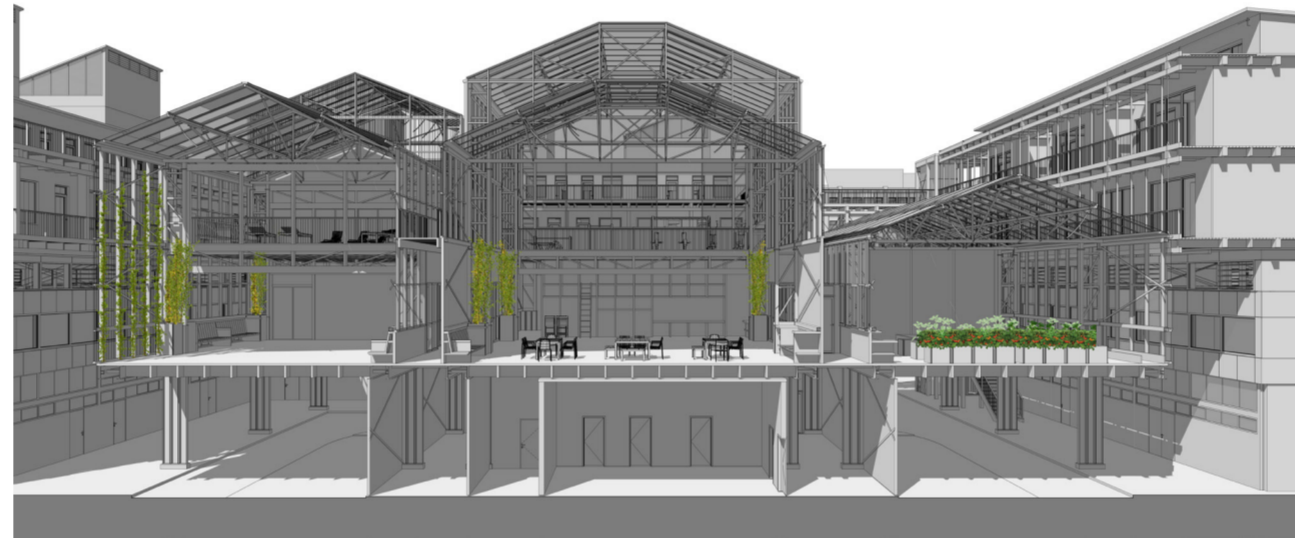


Section D-D




Section 1:50 - climate design - winter

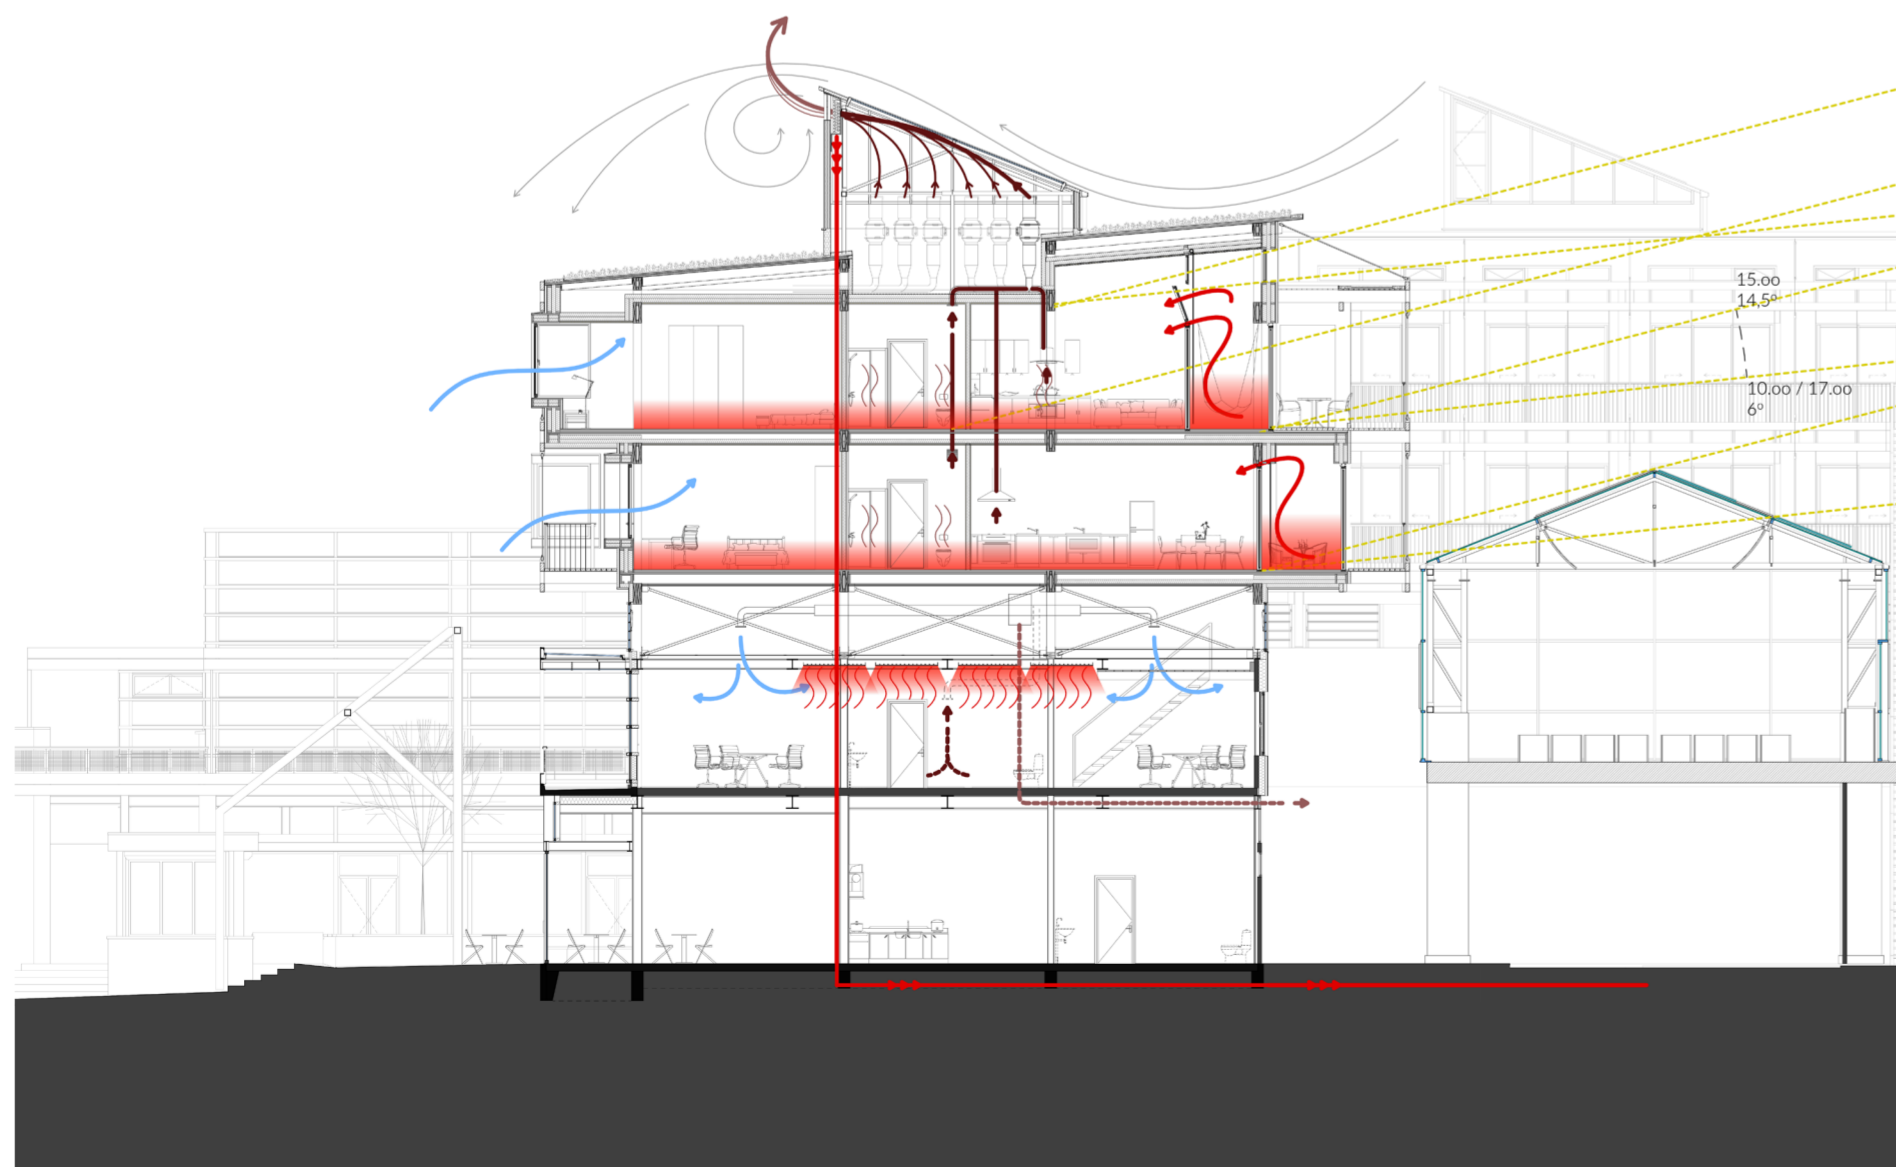

Section 1:50 - climate design - sommer

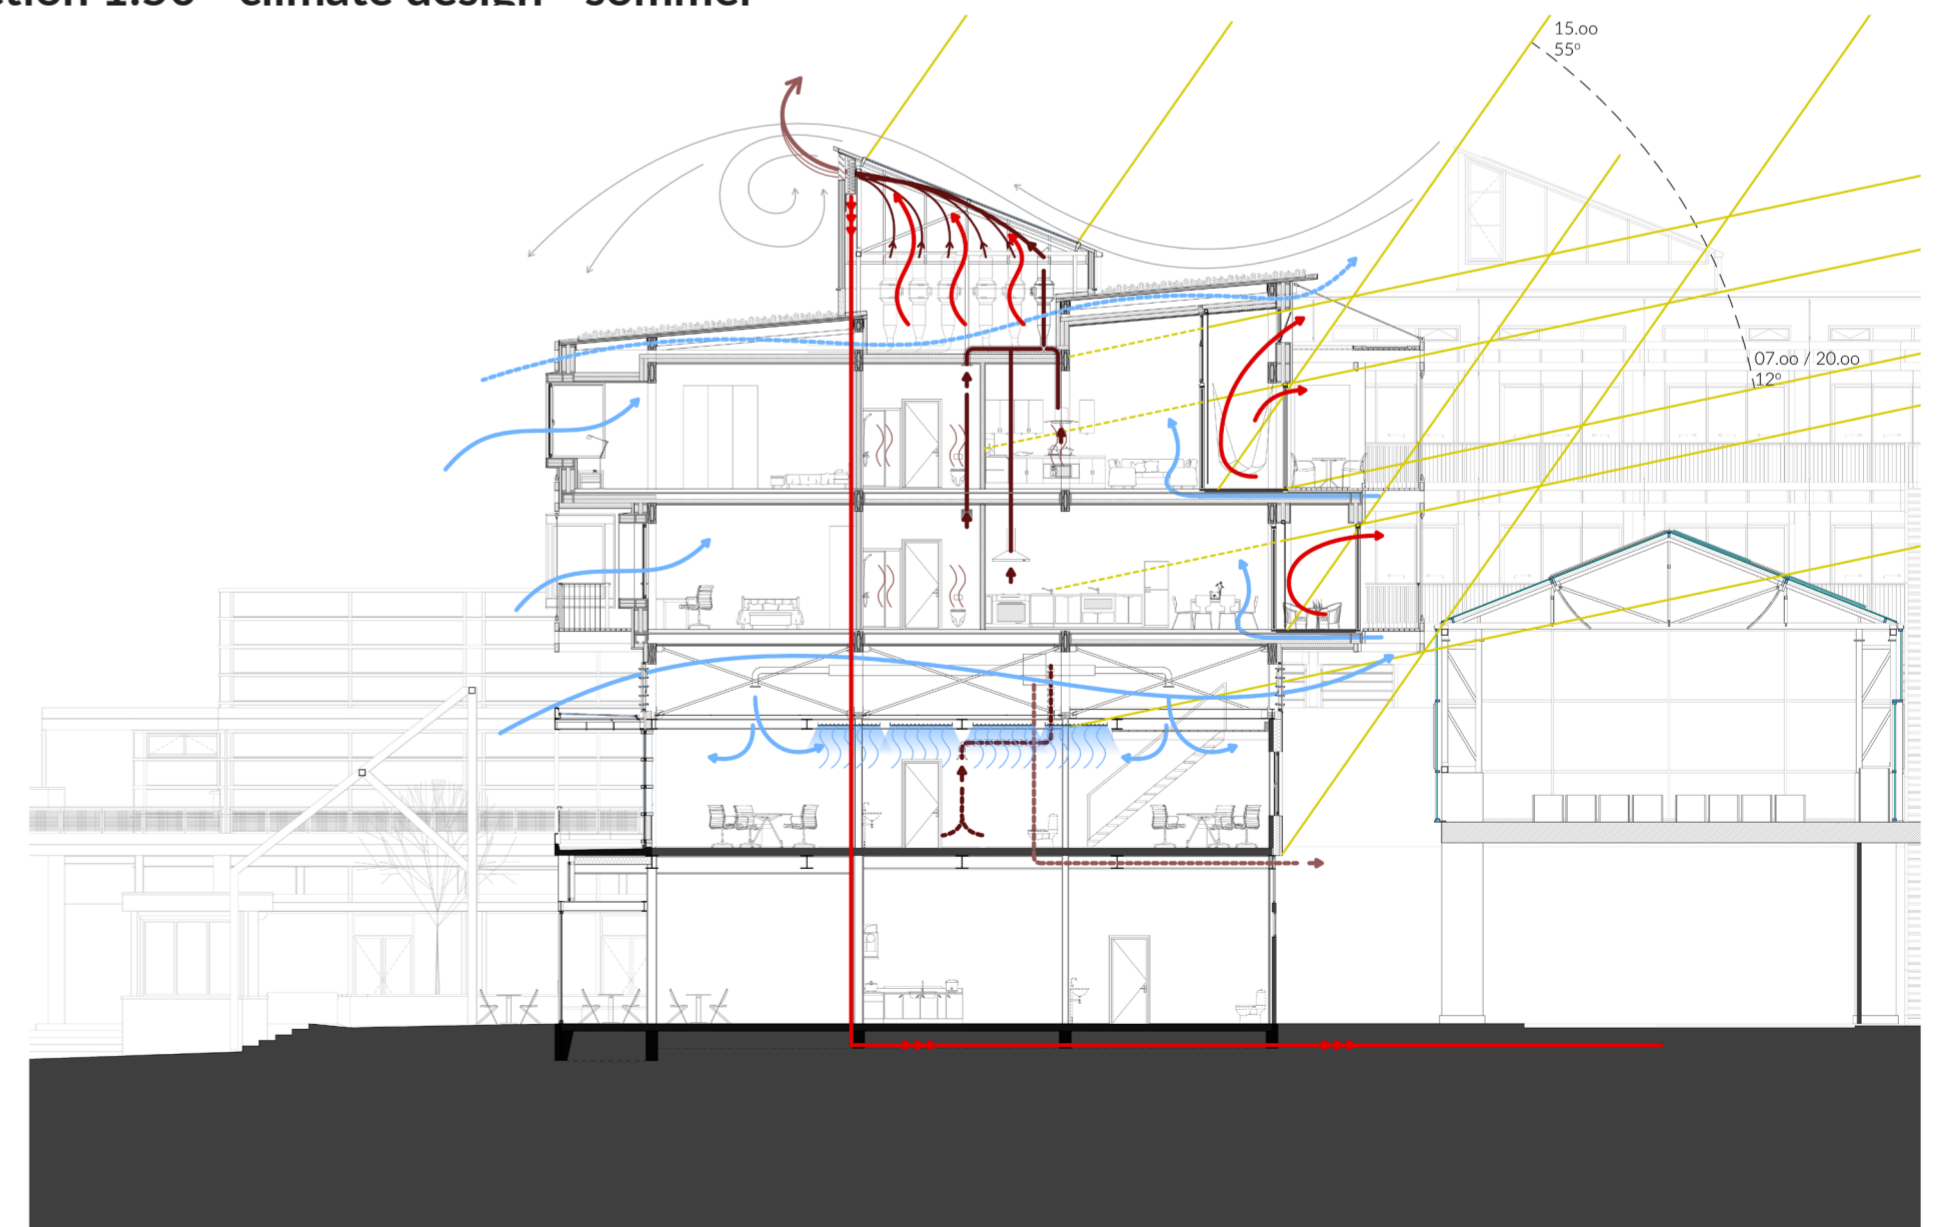

Eastern facade 1:250

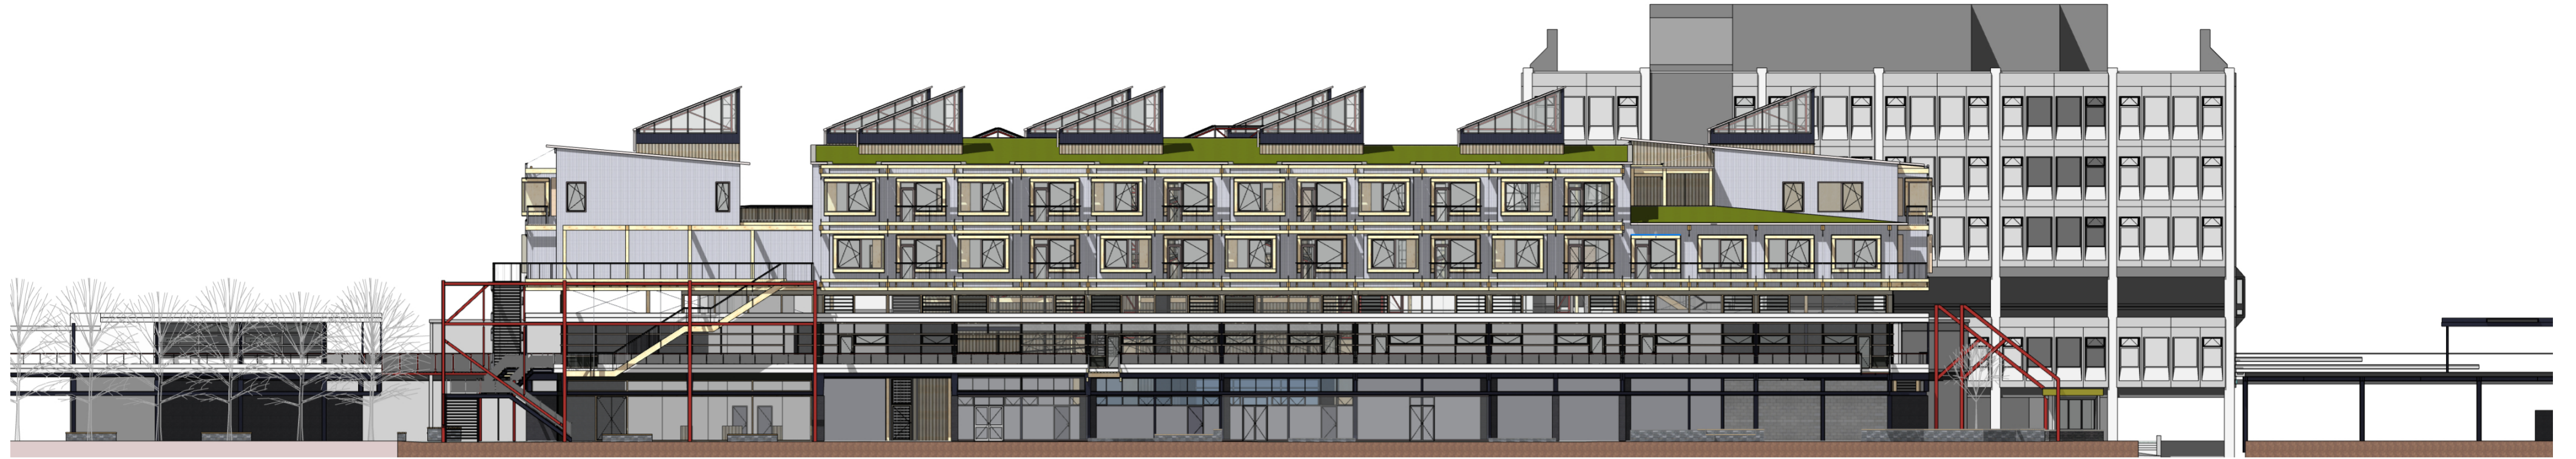


Northern facade 1:250





Western inner facade 1:250




Dwelling floorplans - second floor 1:50

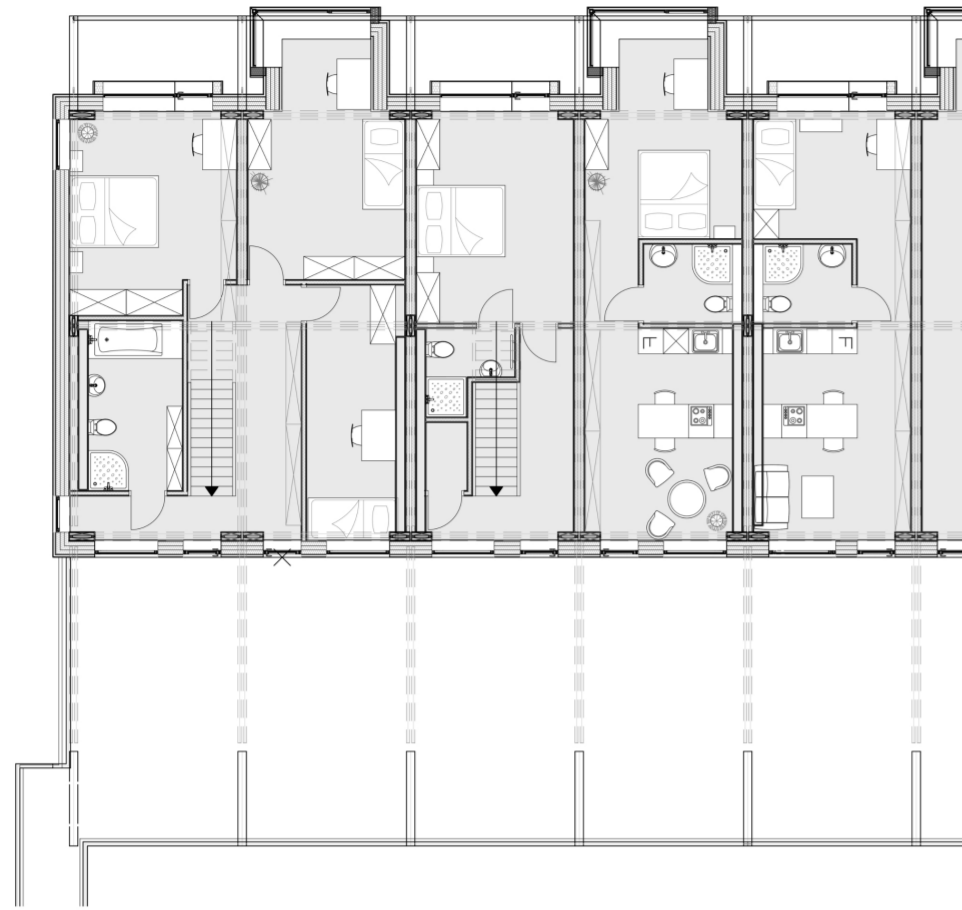


Dwelling floorplans - third floor 1:50

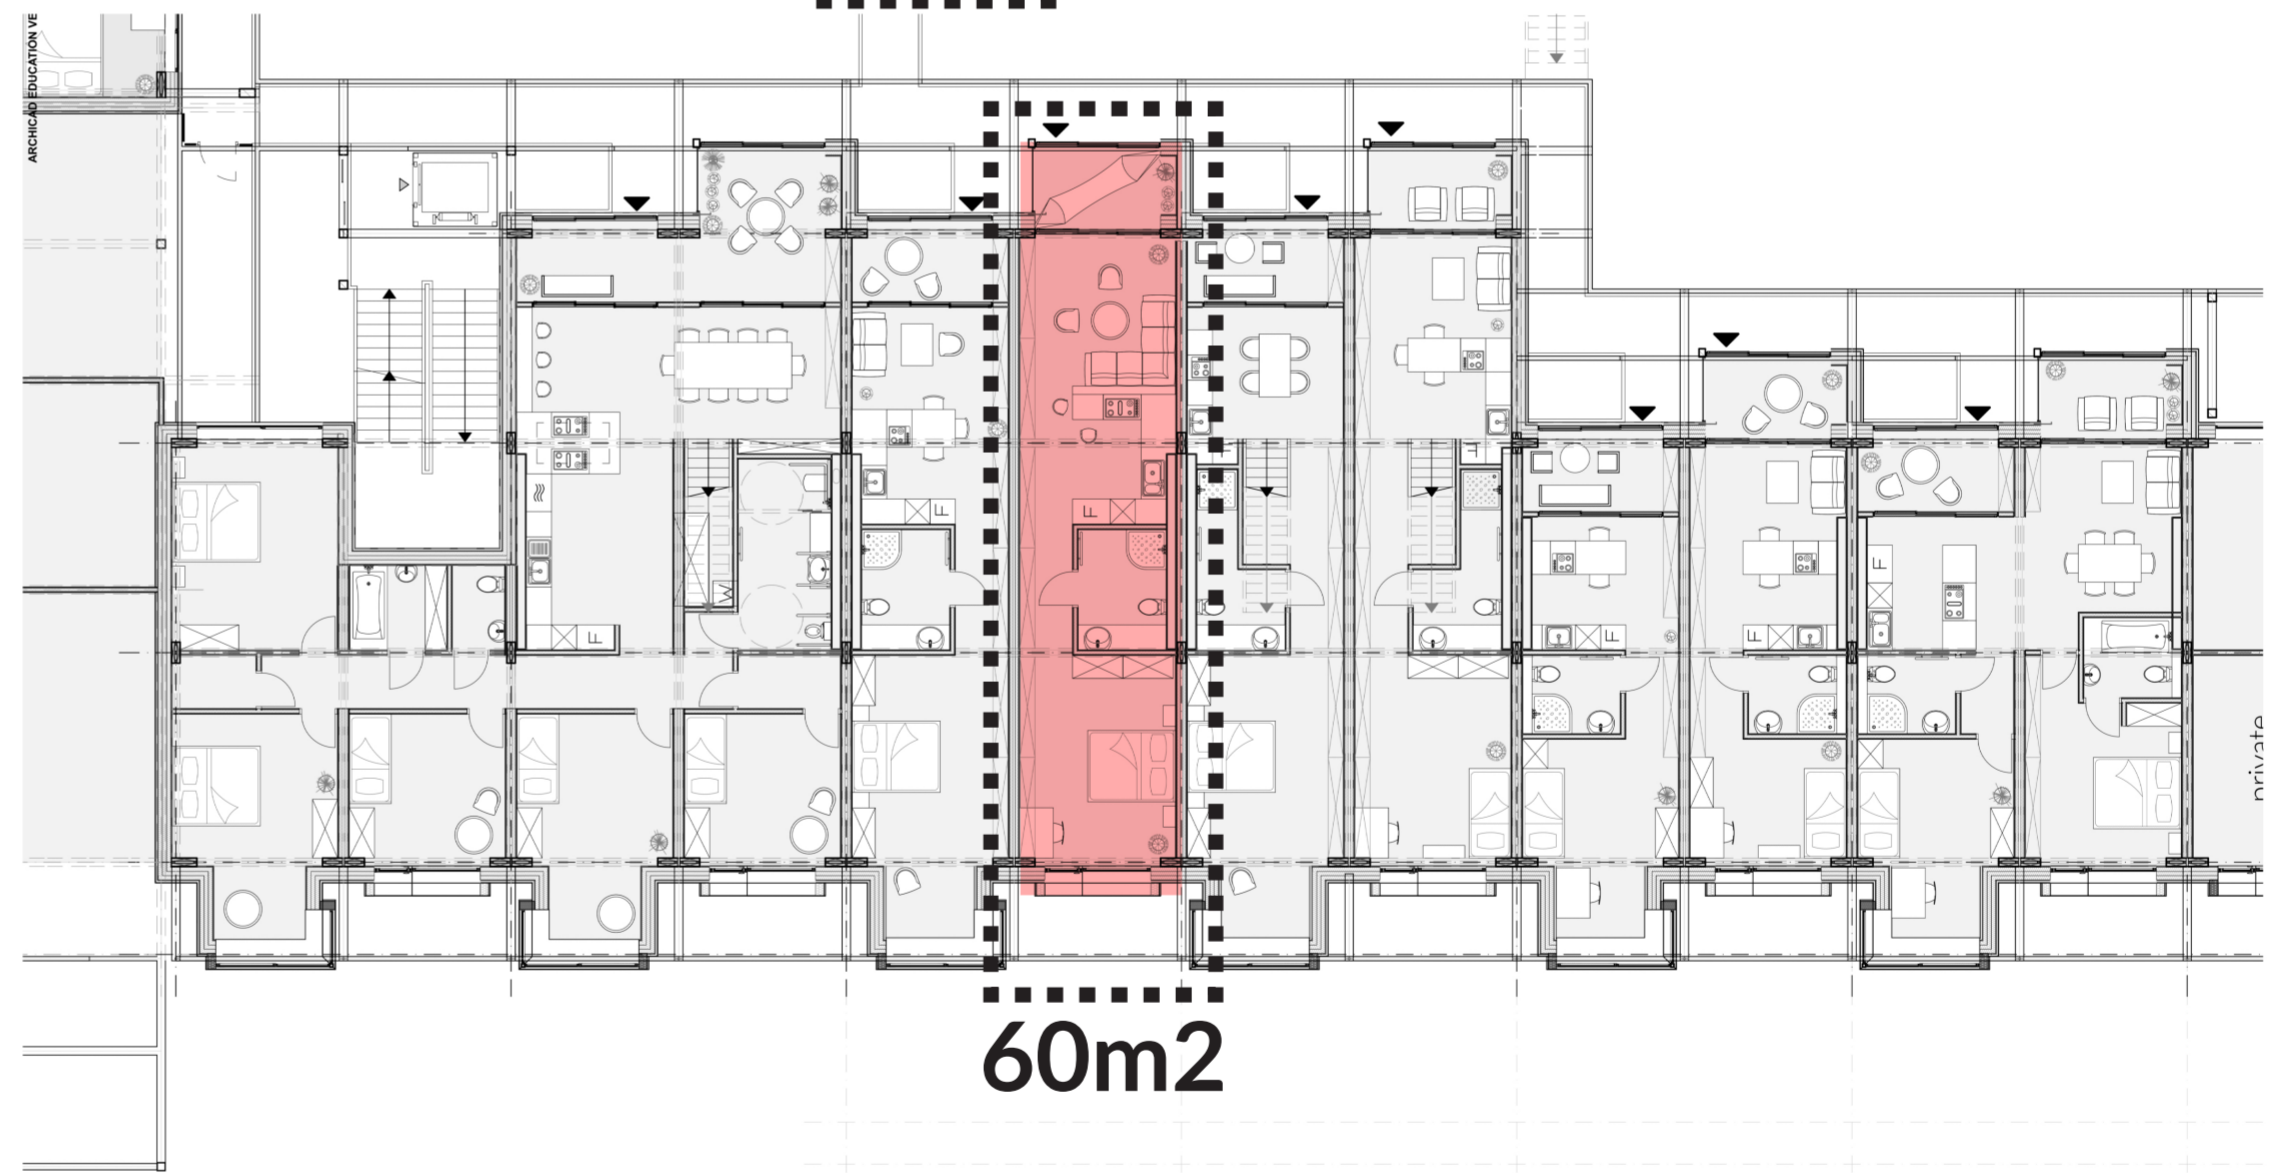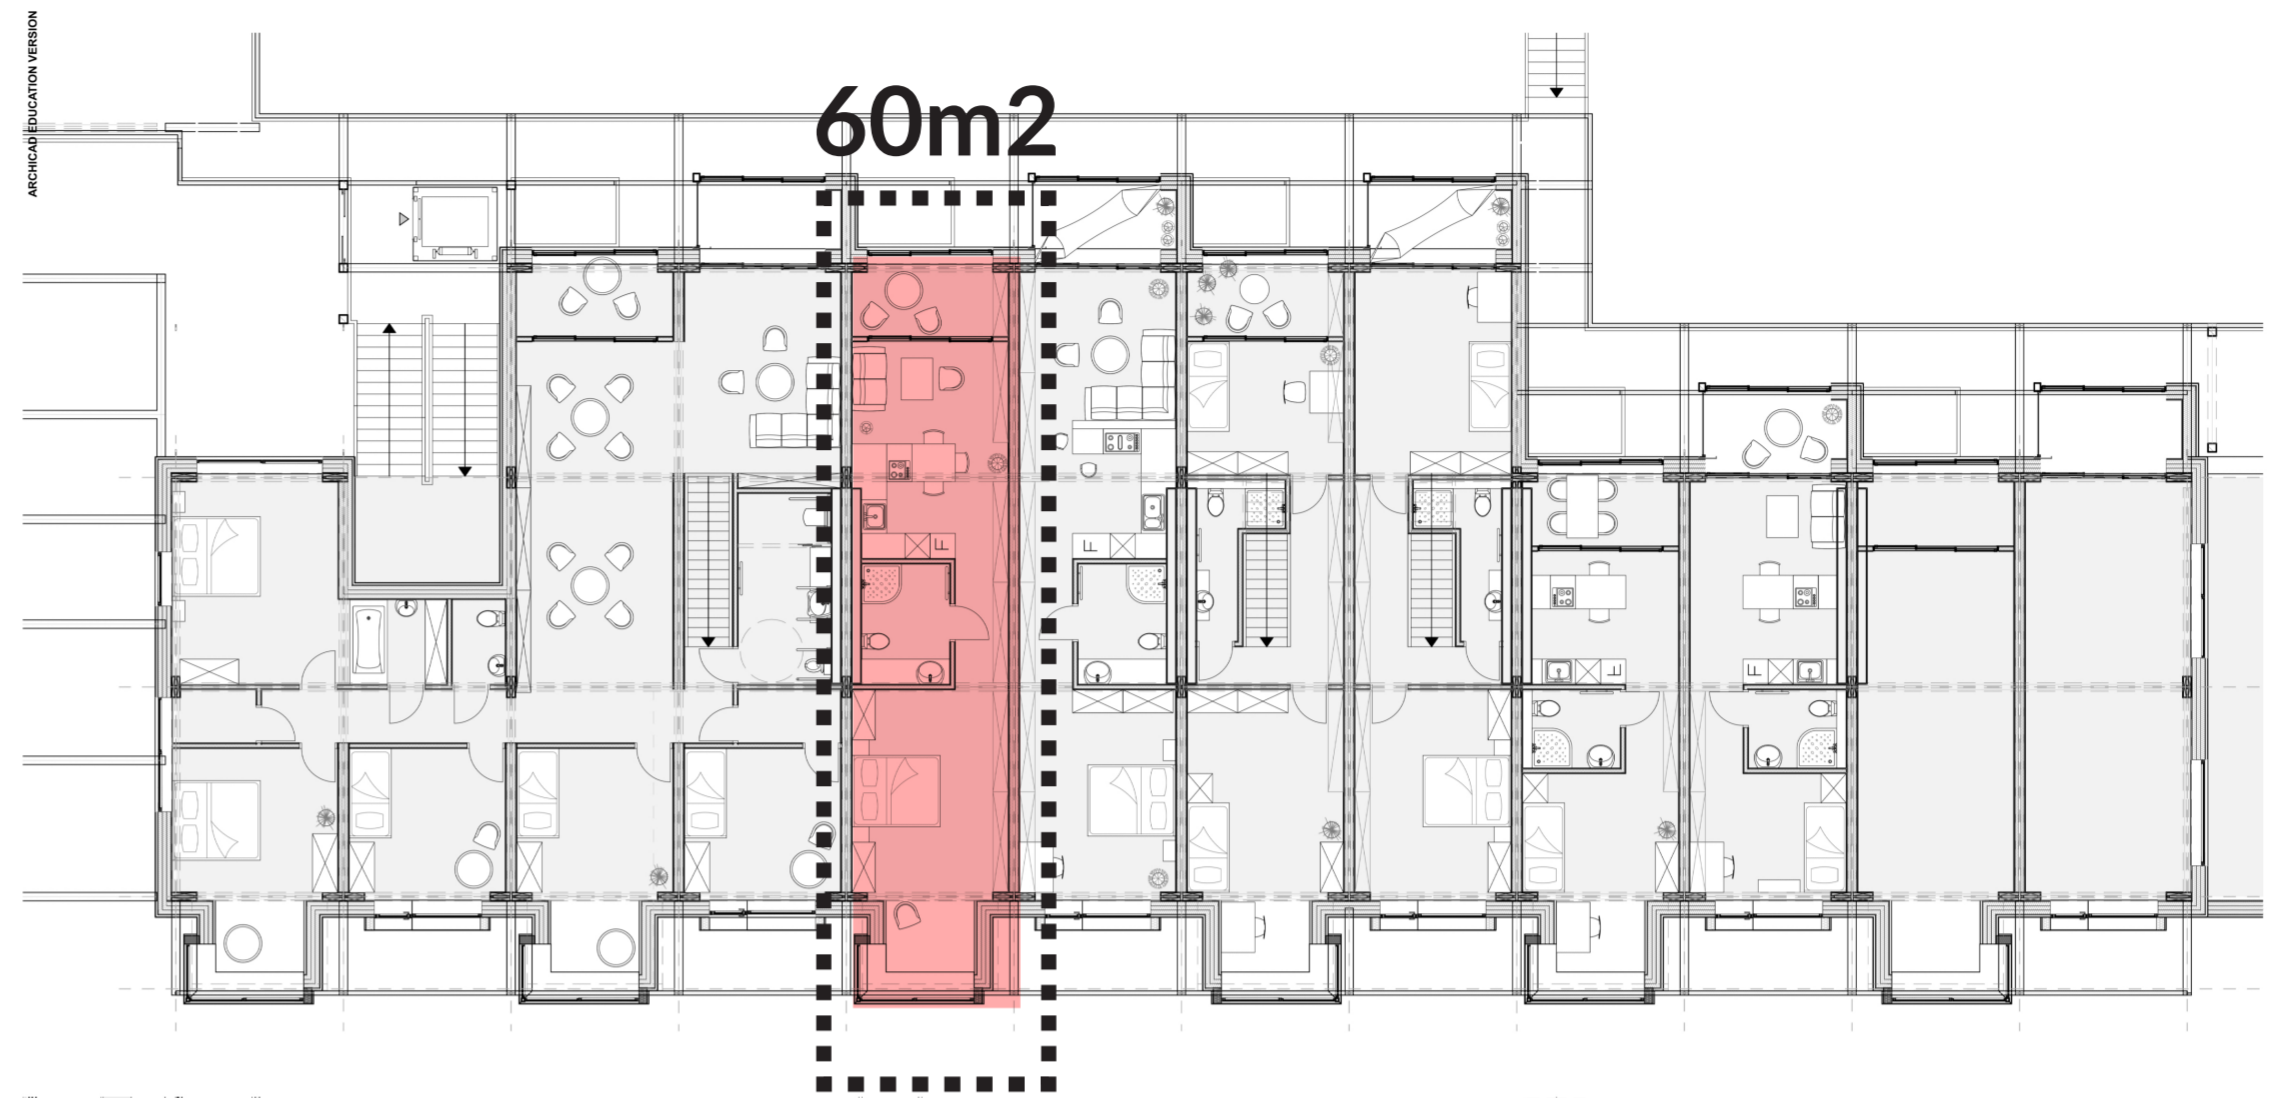


Dwelling eastern facade section 1:20

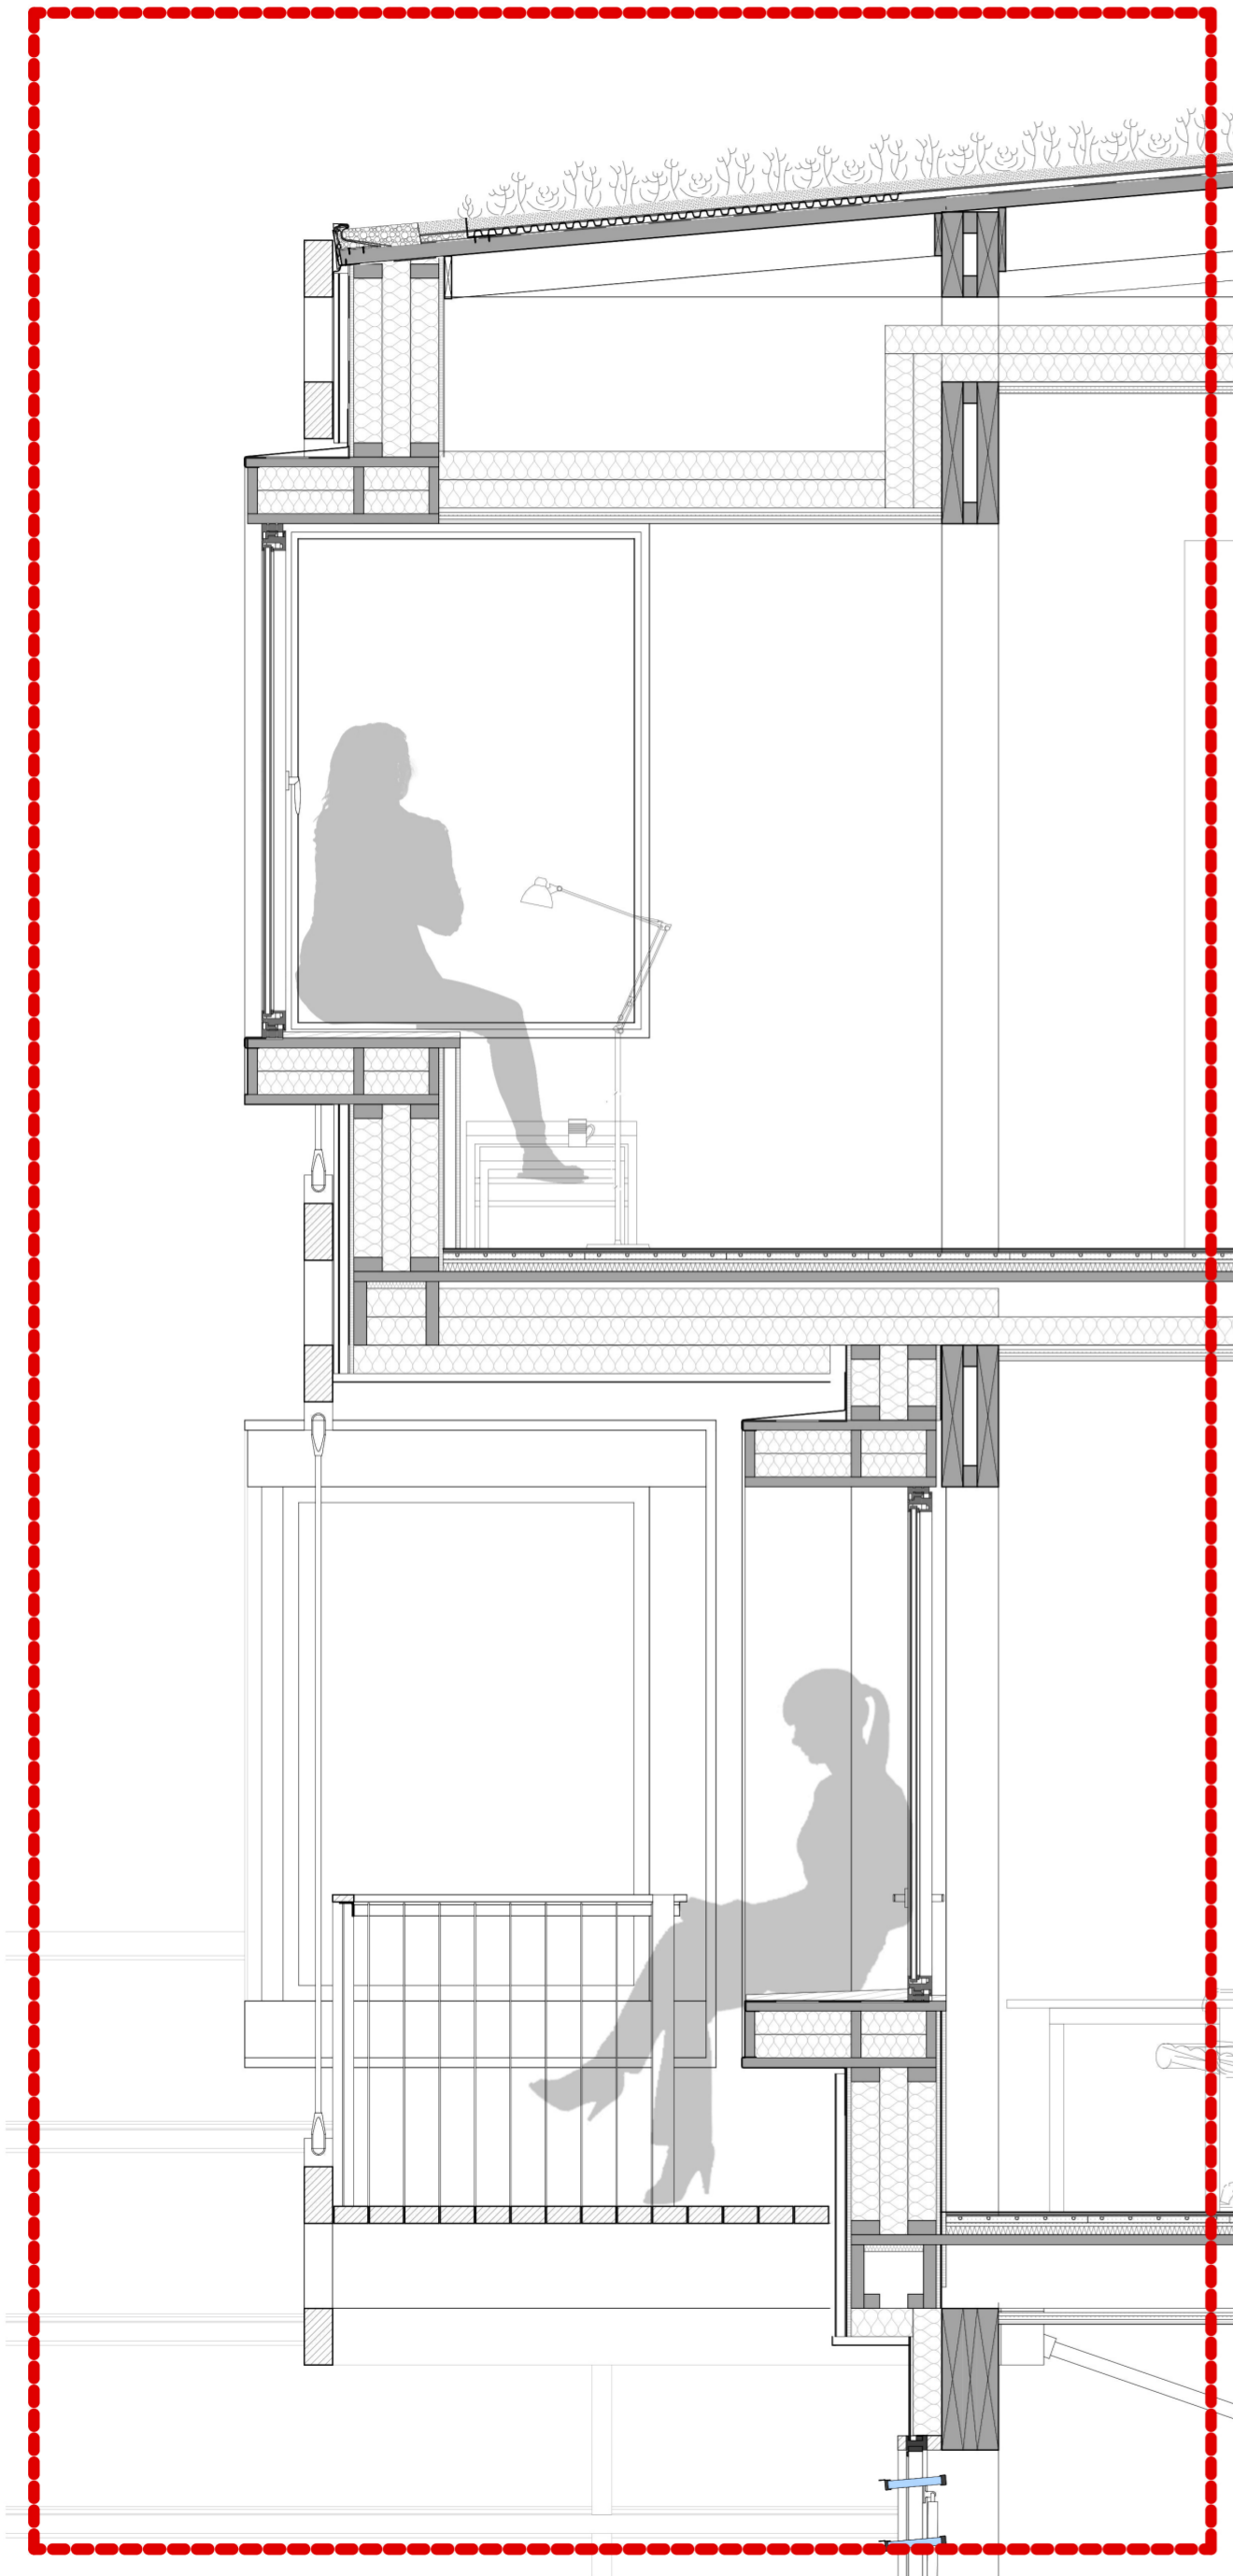


Dwelling western facade section 1:20

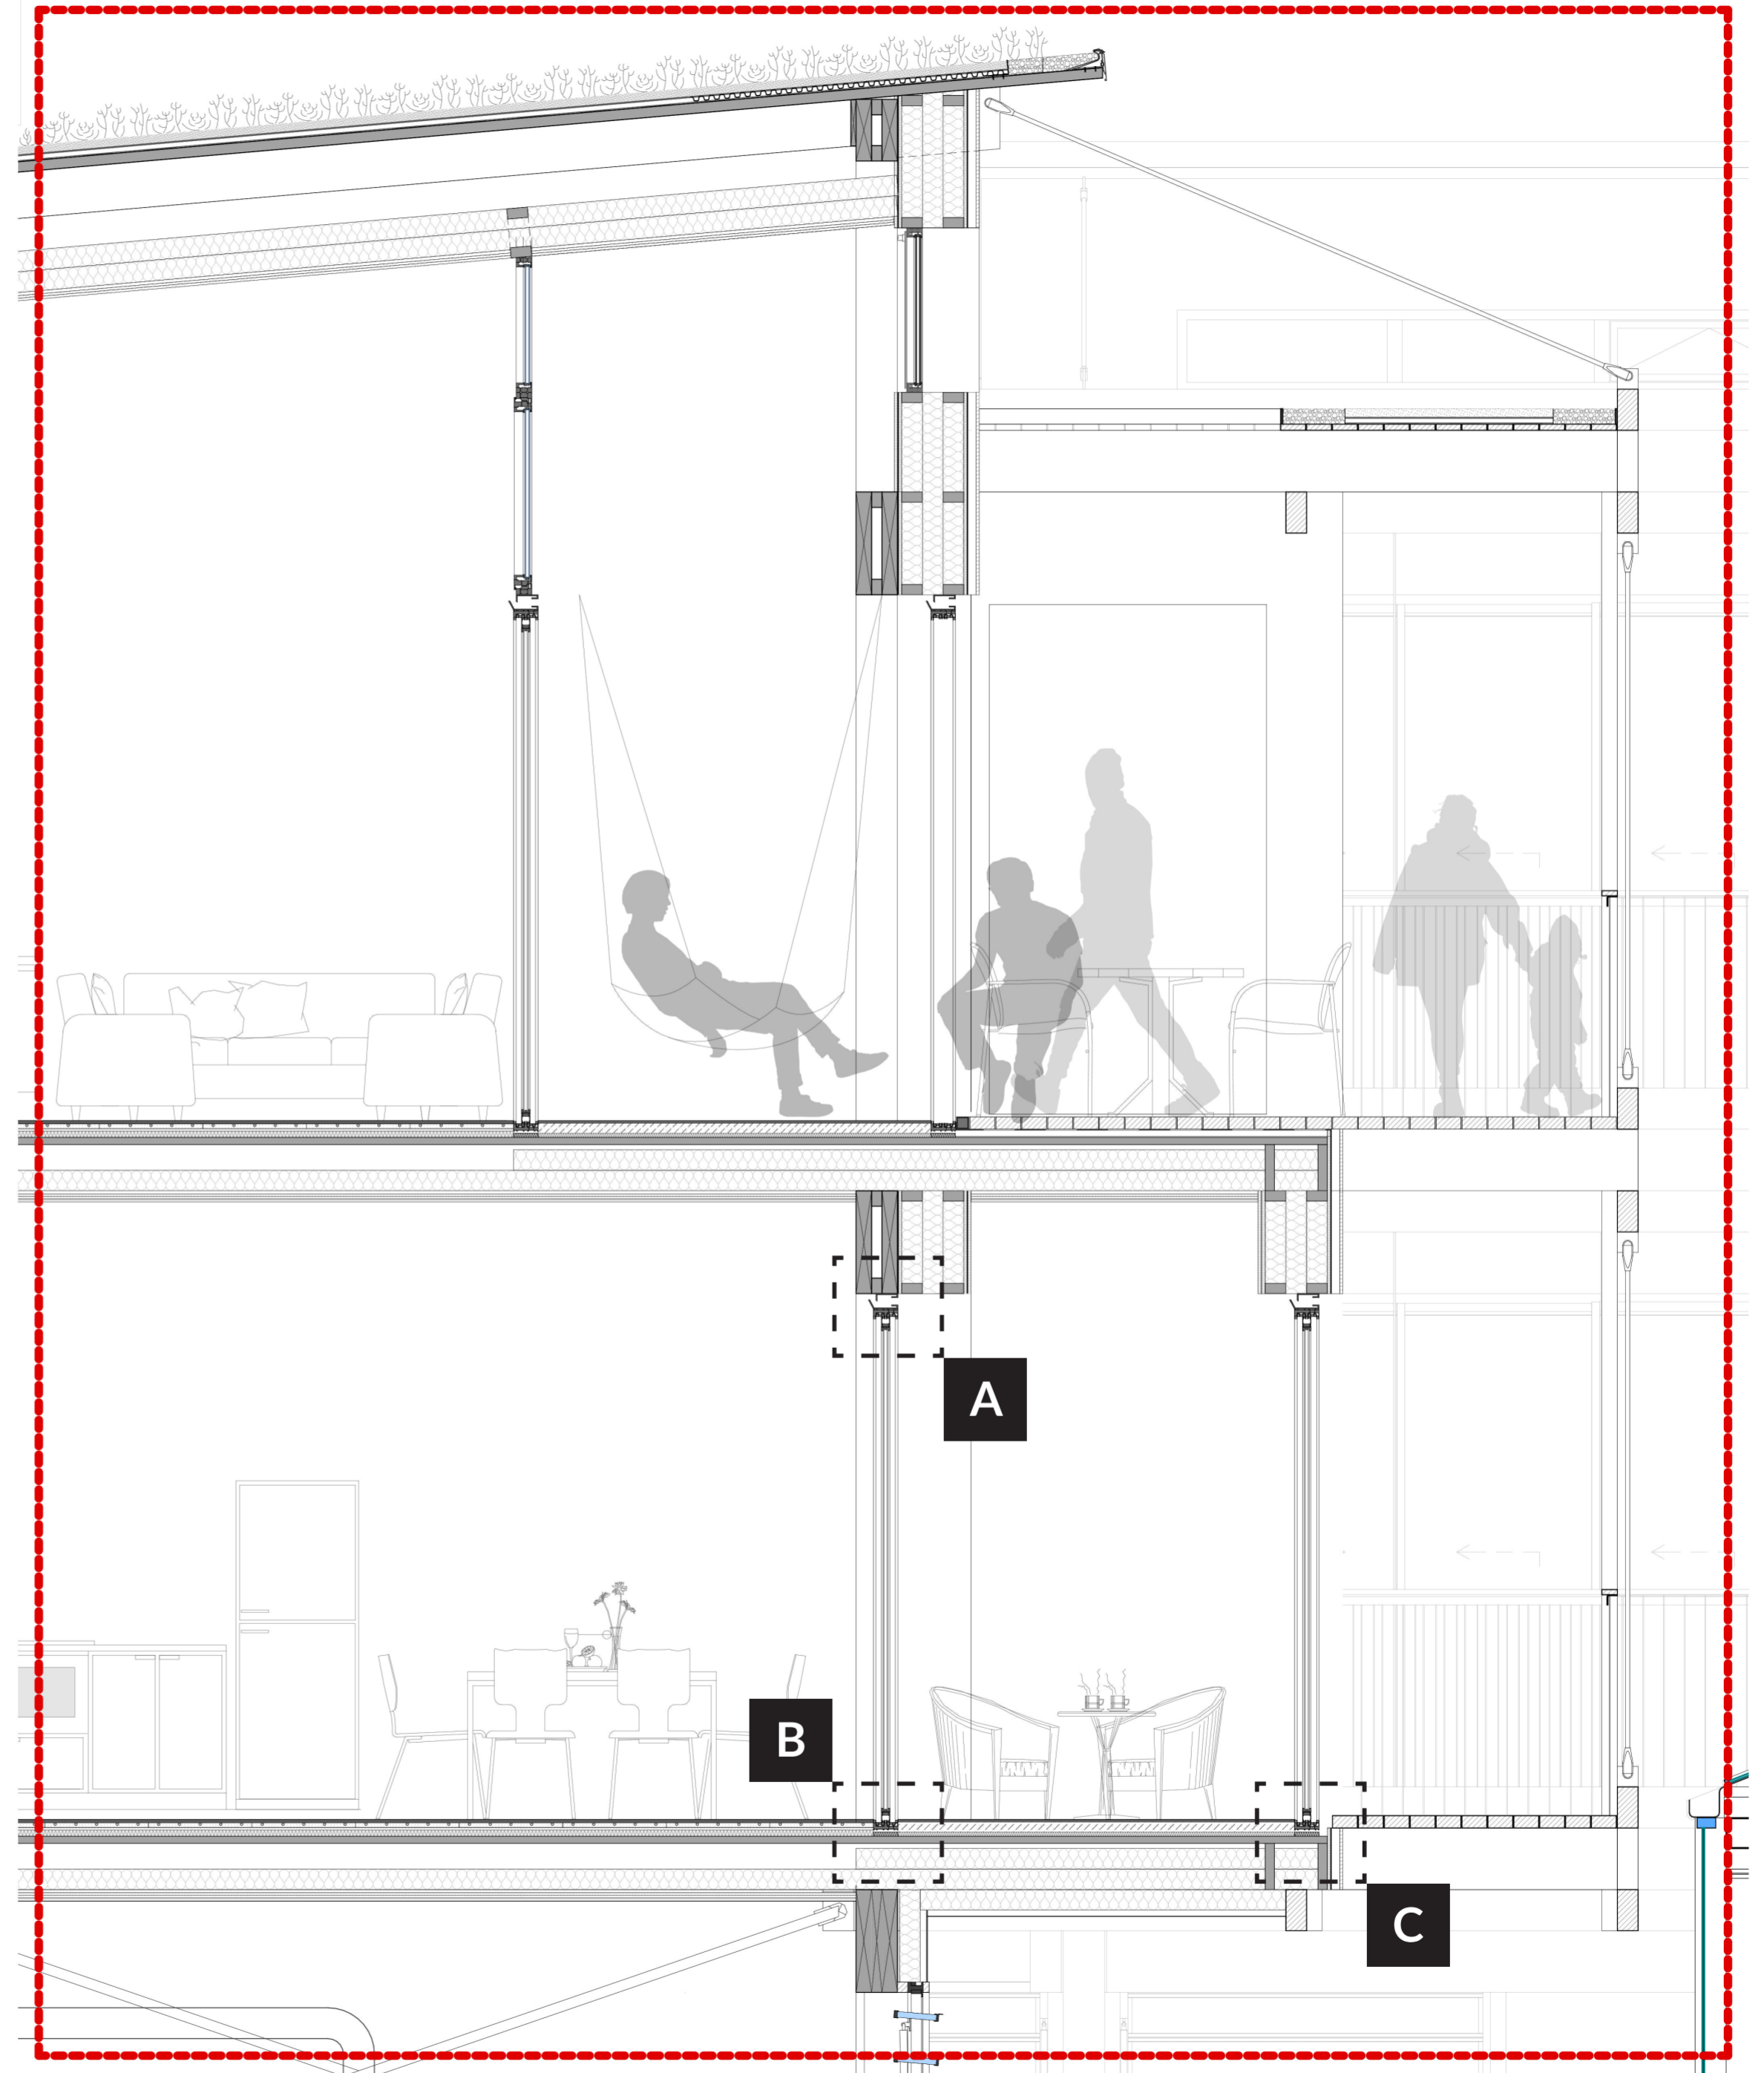


Details A 1:5

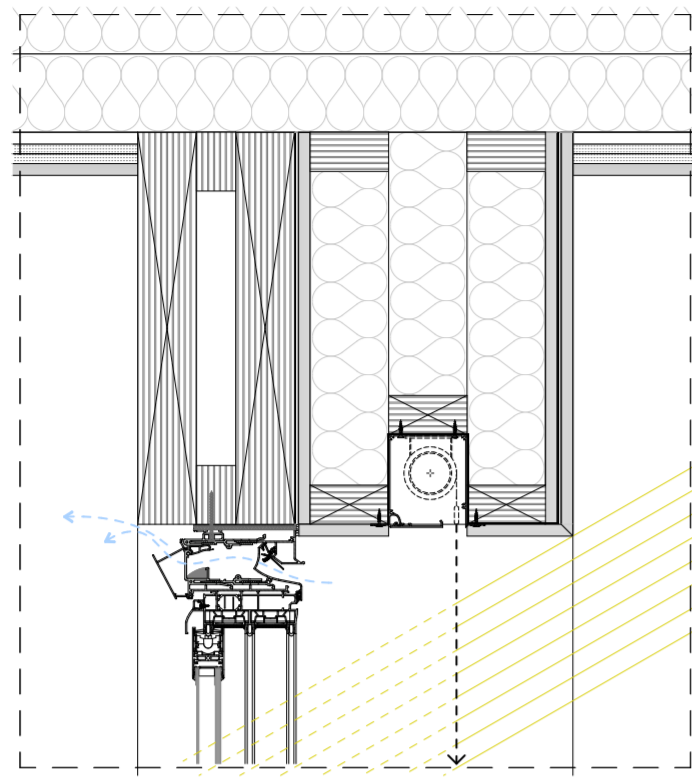

Details B

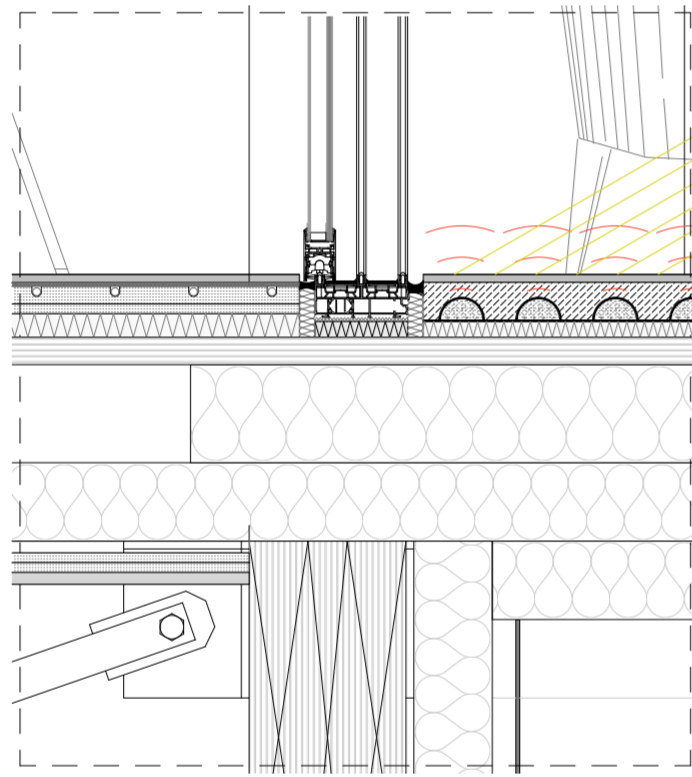

Details C

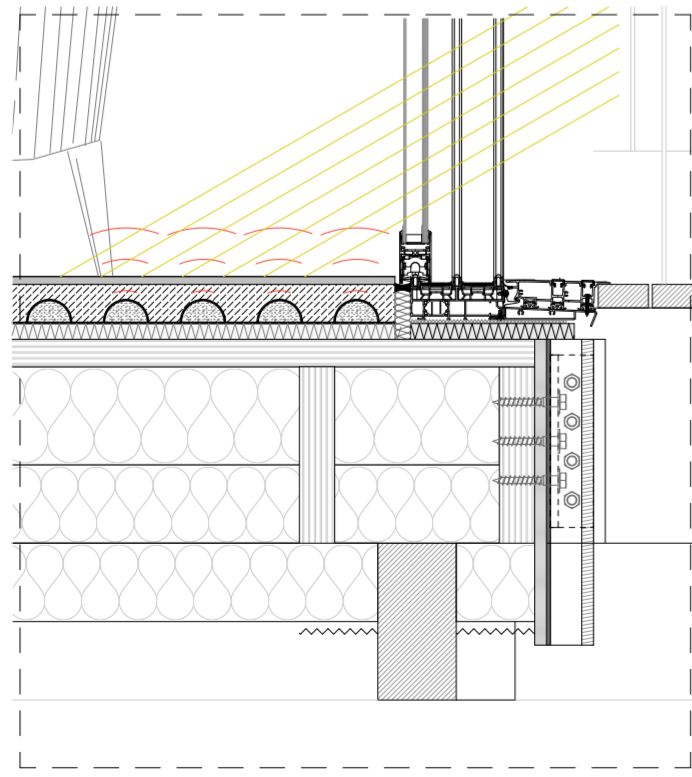





Eastern facade 1:20



Western facade 1:20




Impressions - exterior

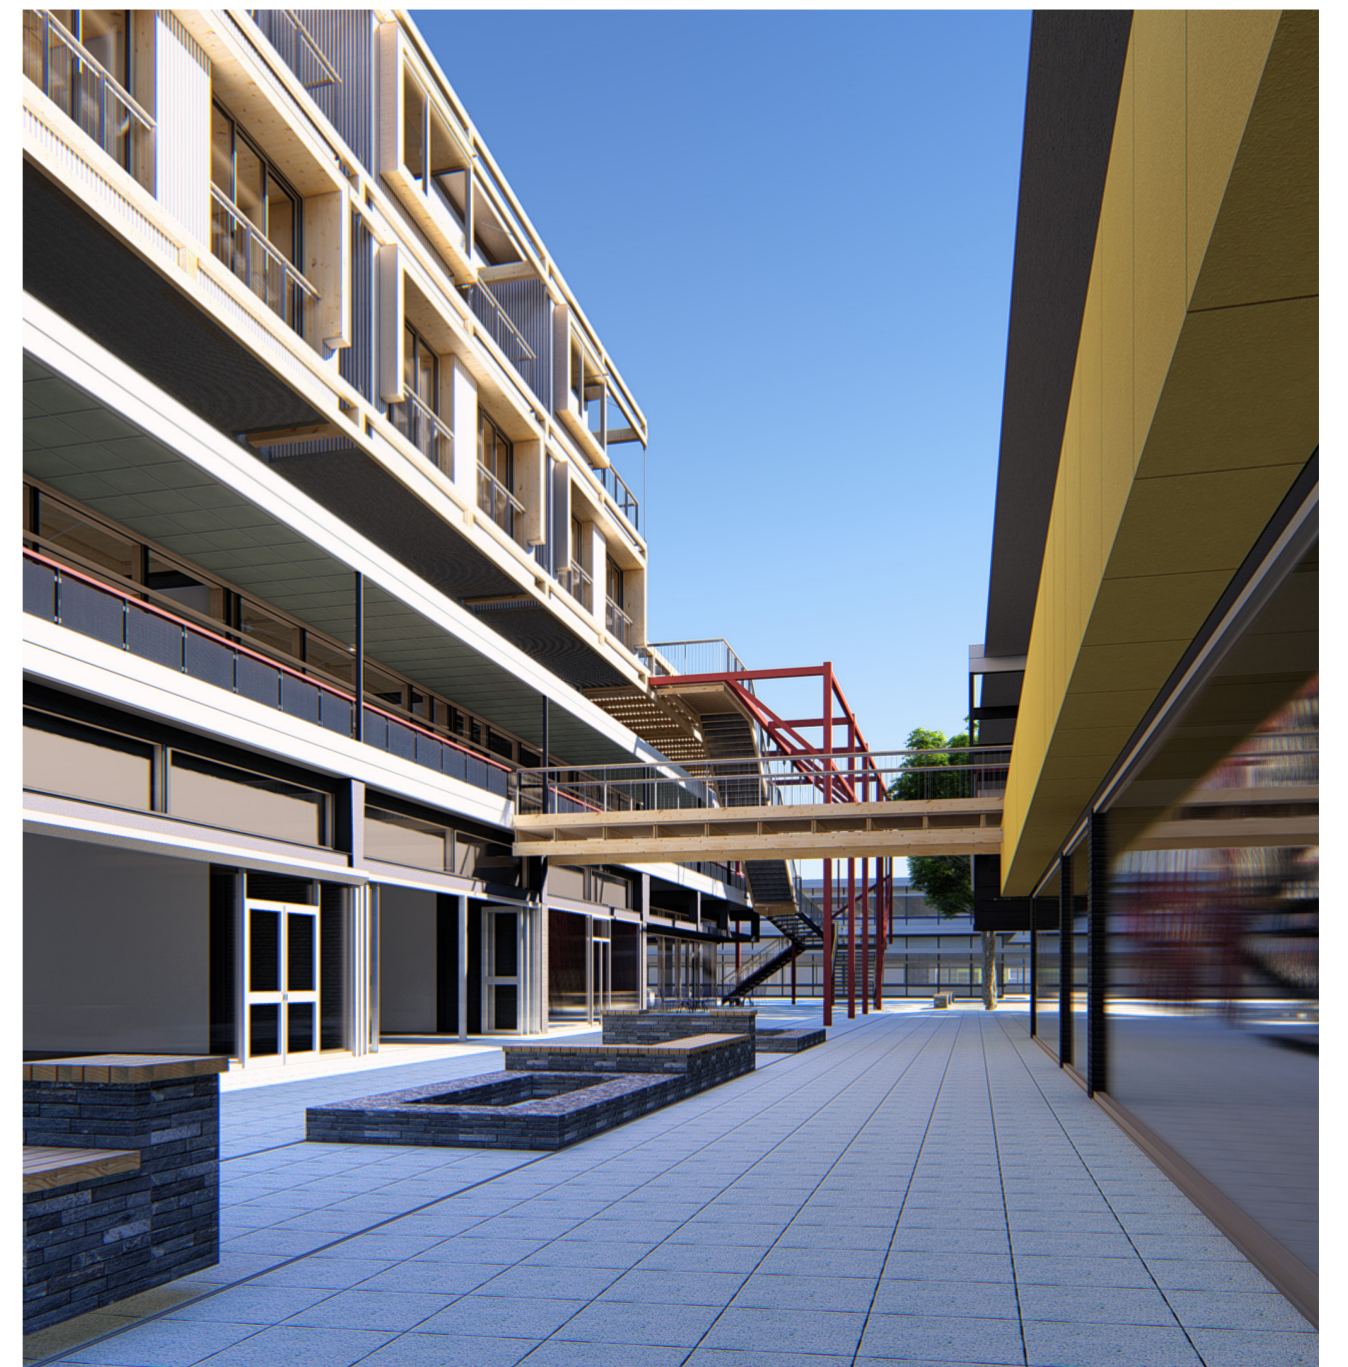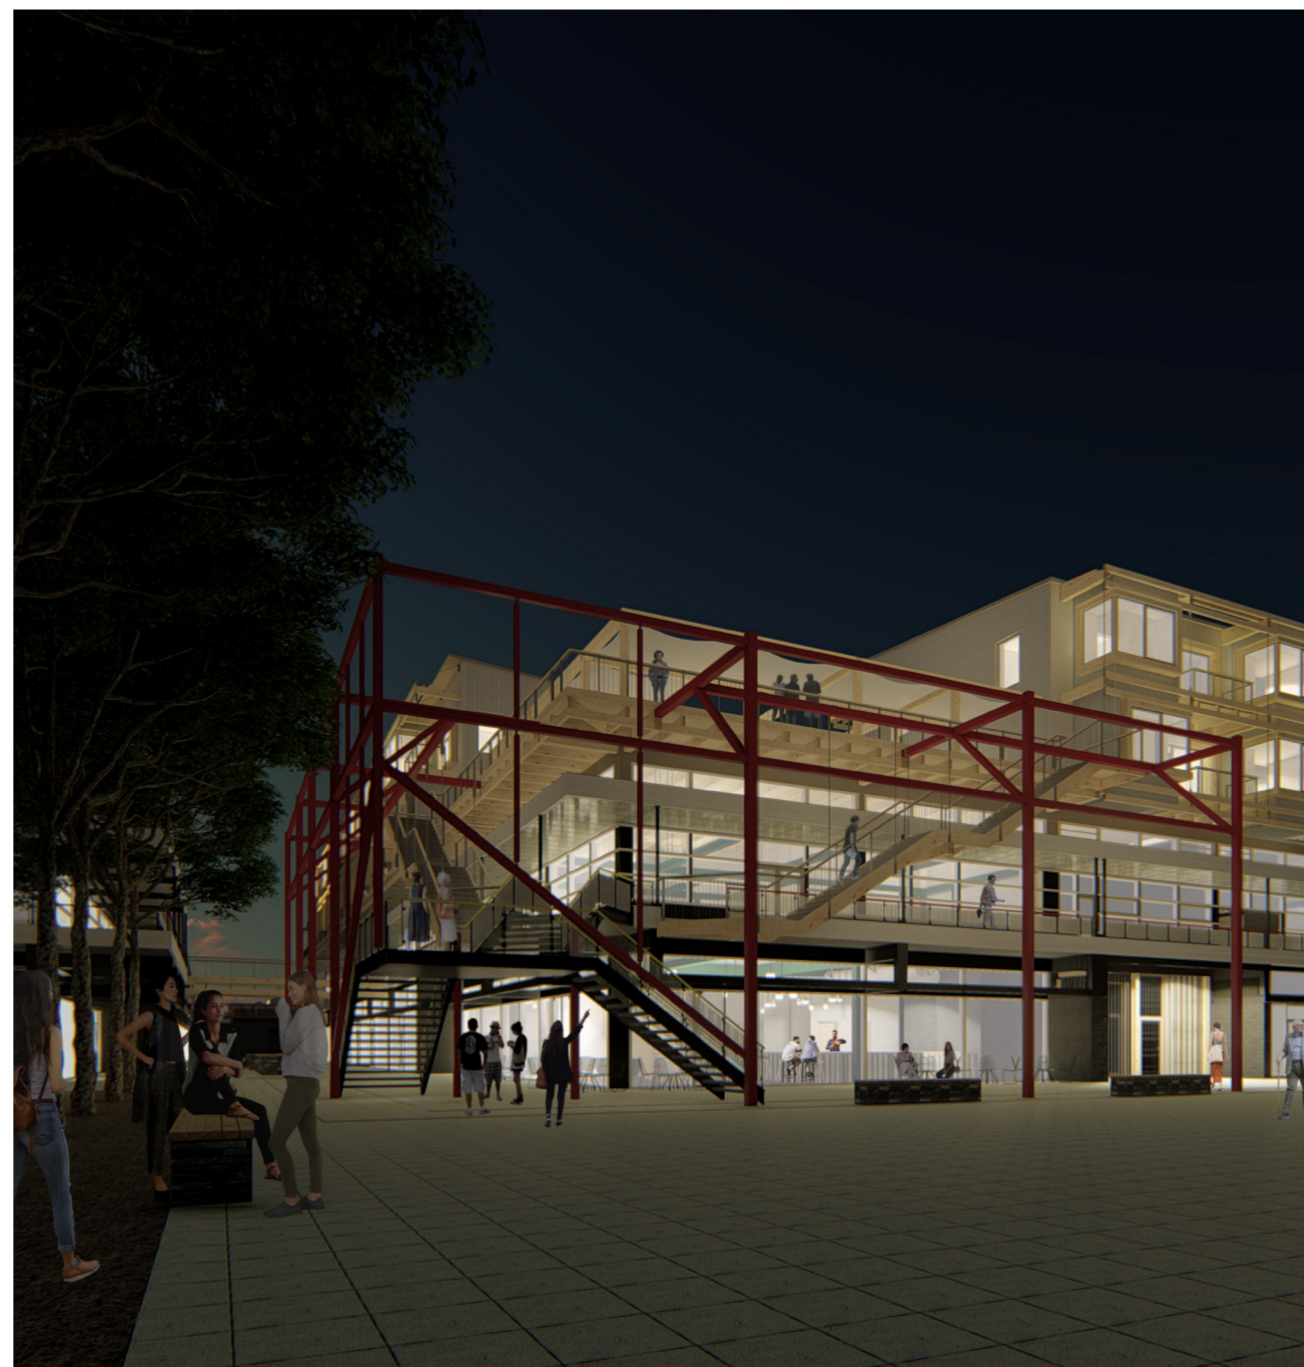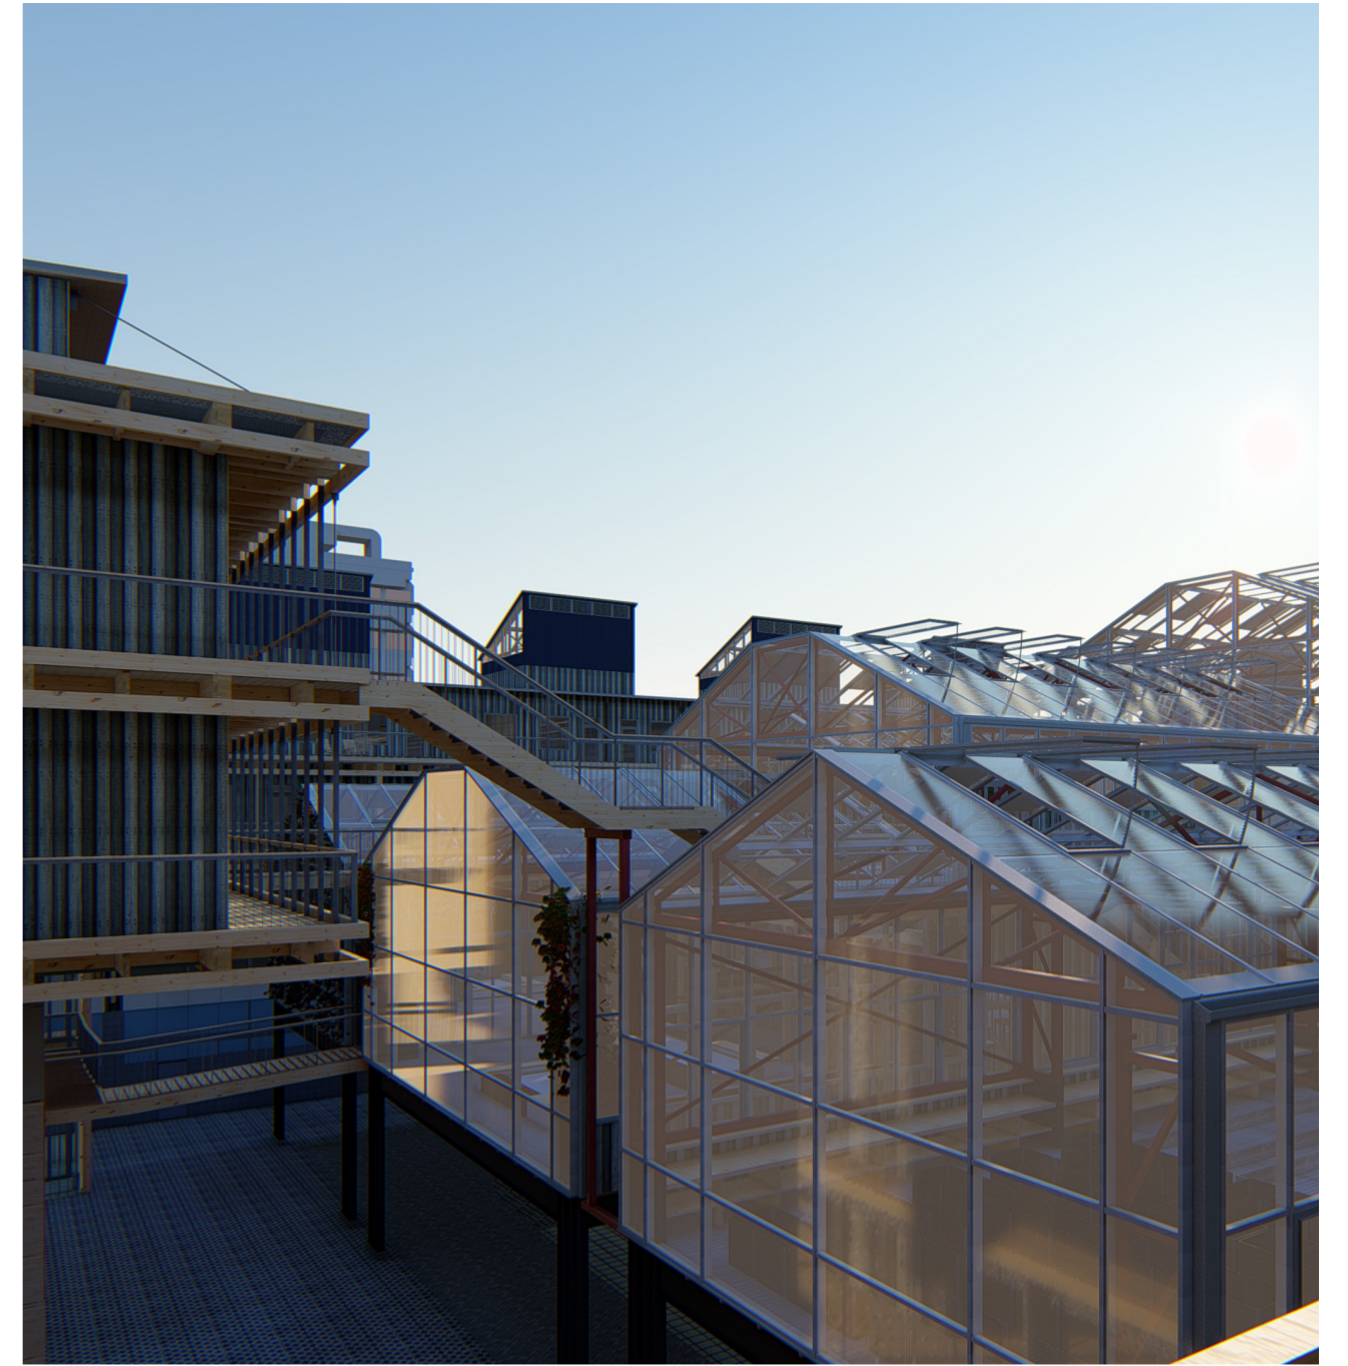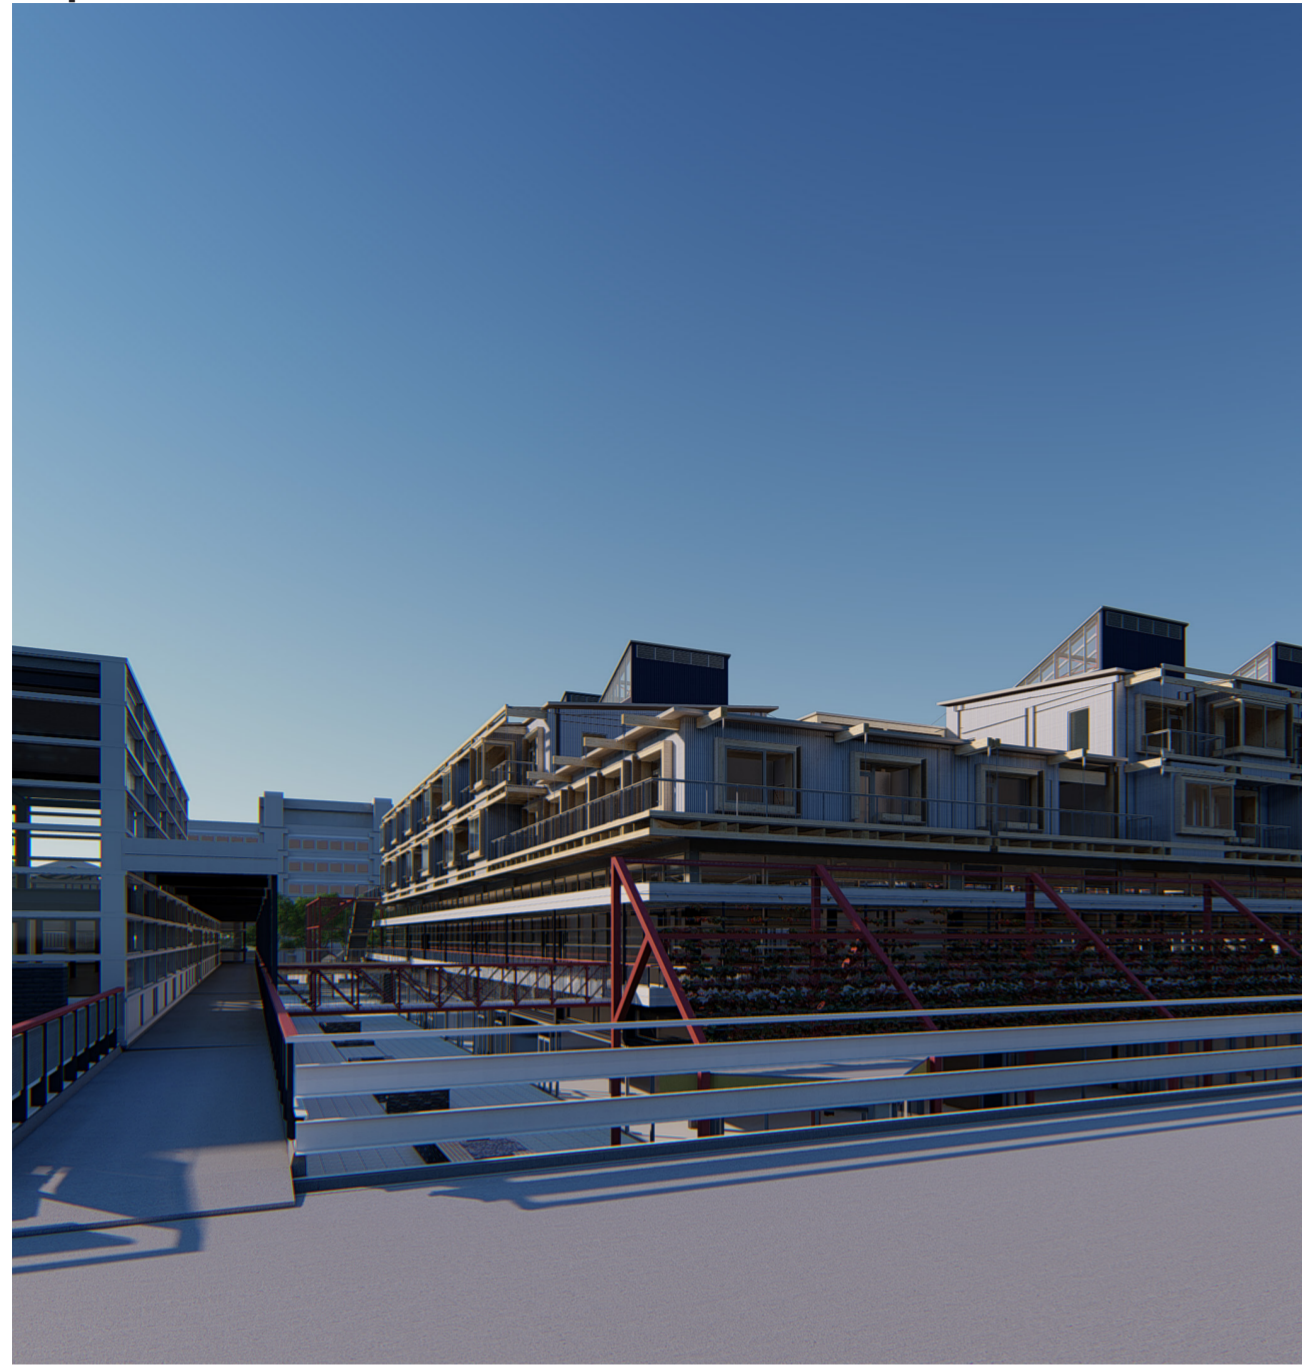



Impressions - interior

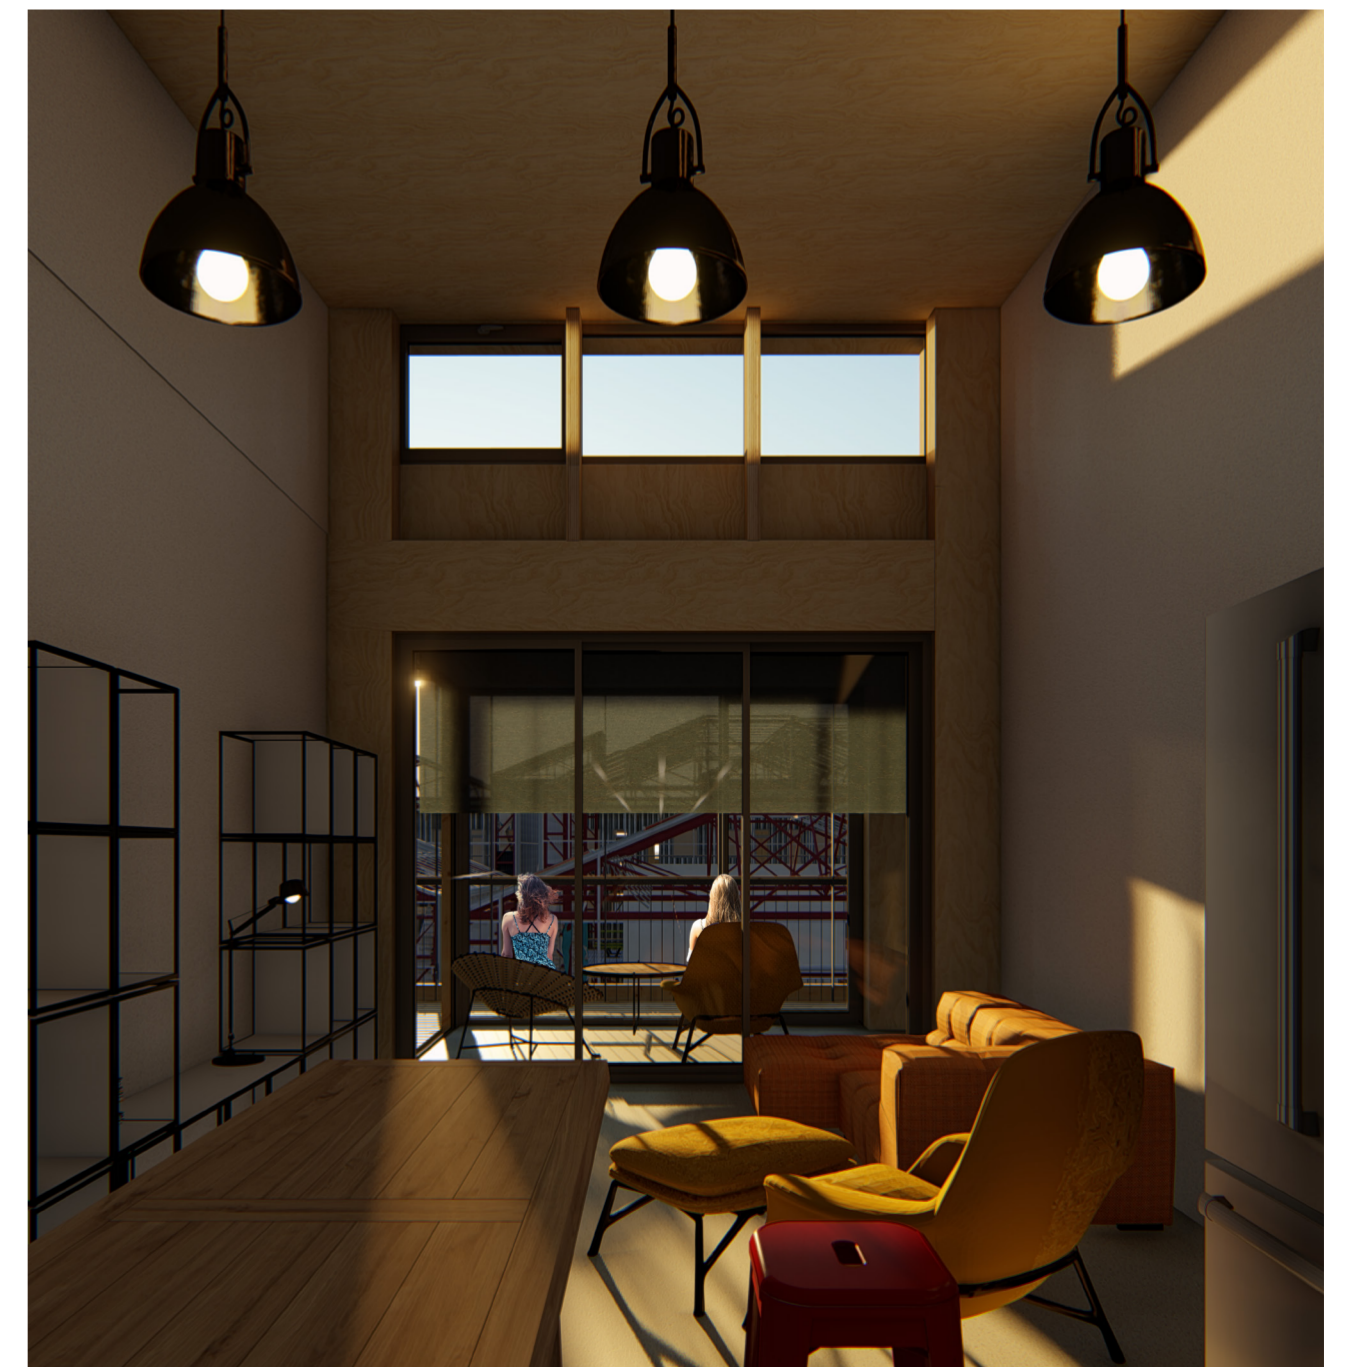

Impressions - interior

