

**Appendix**


# **Drawings**





Master plan 1/400




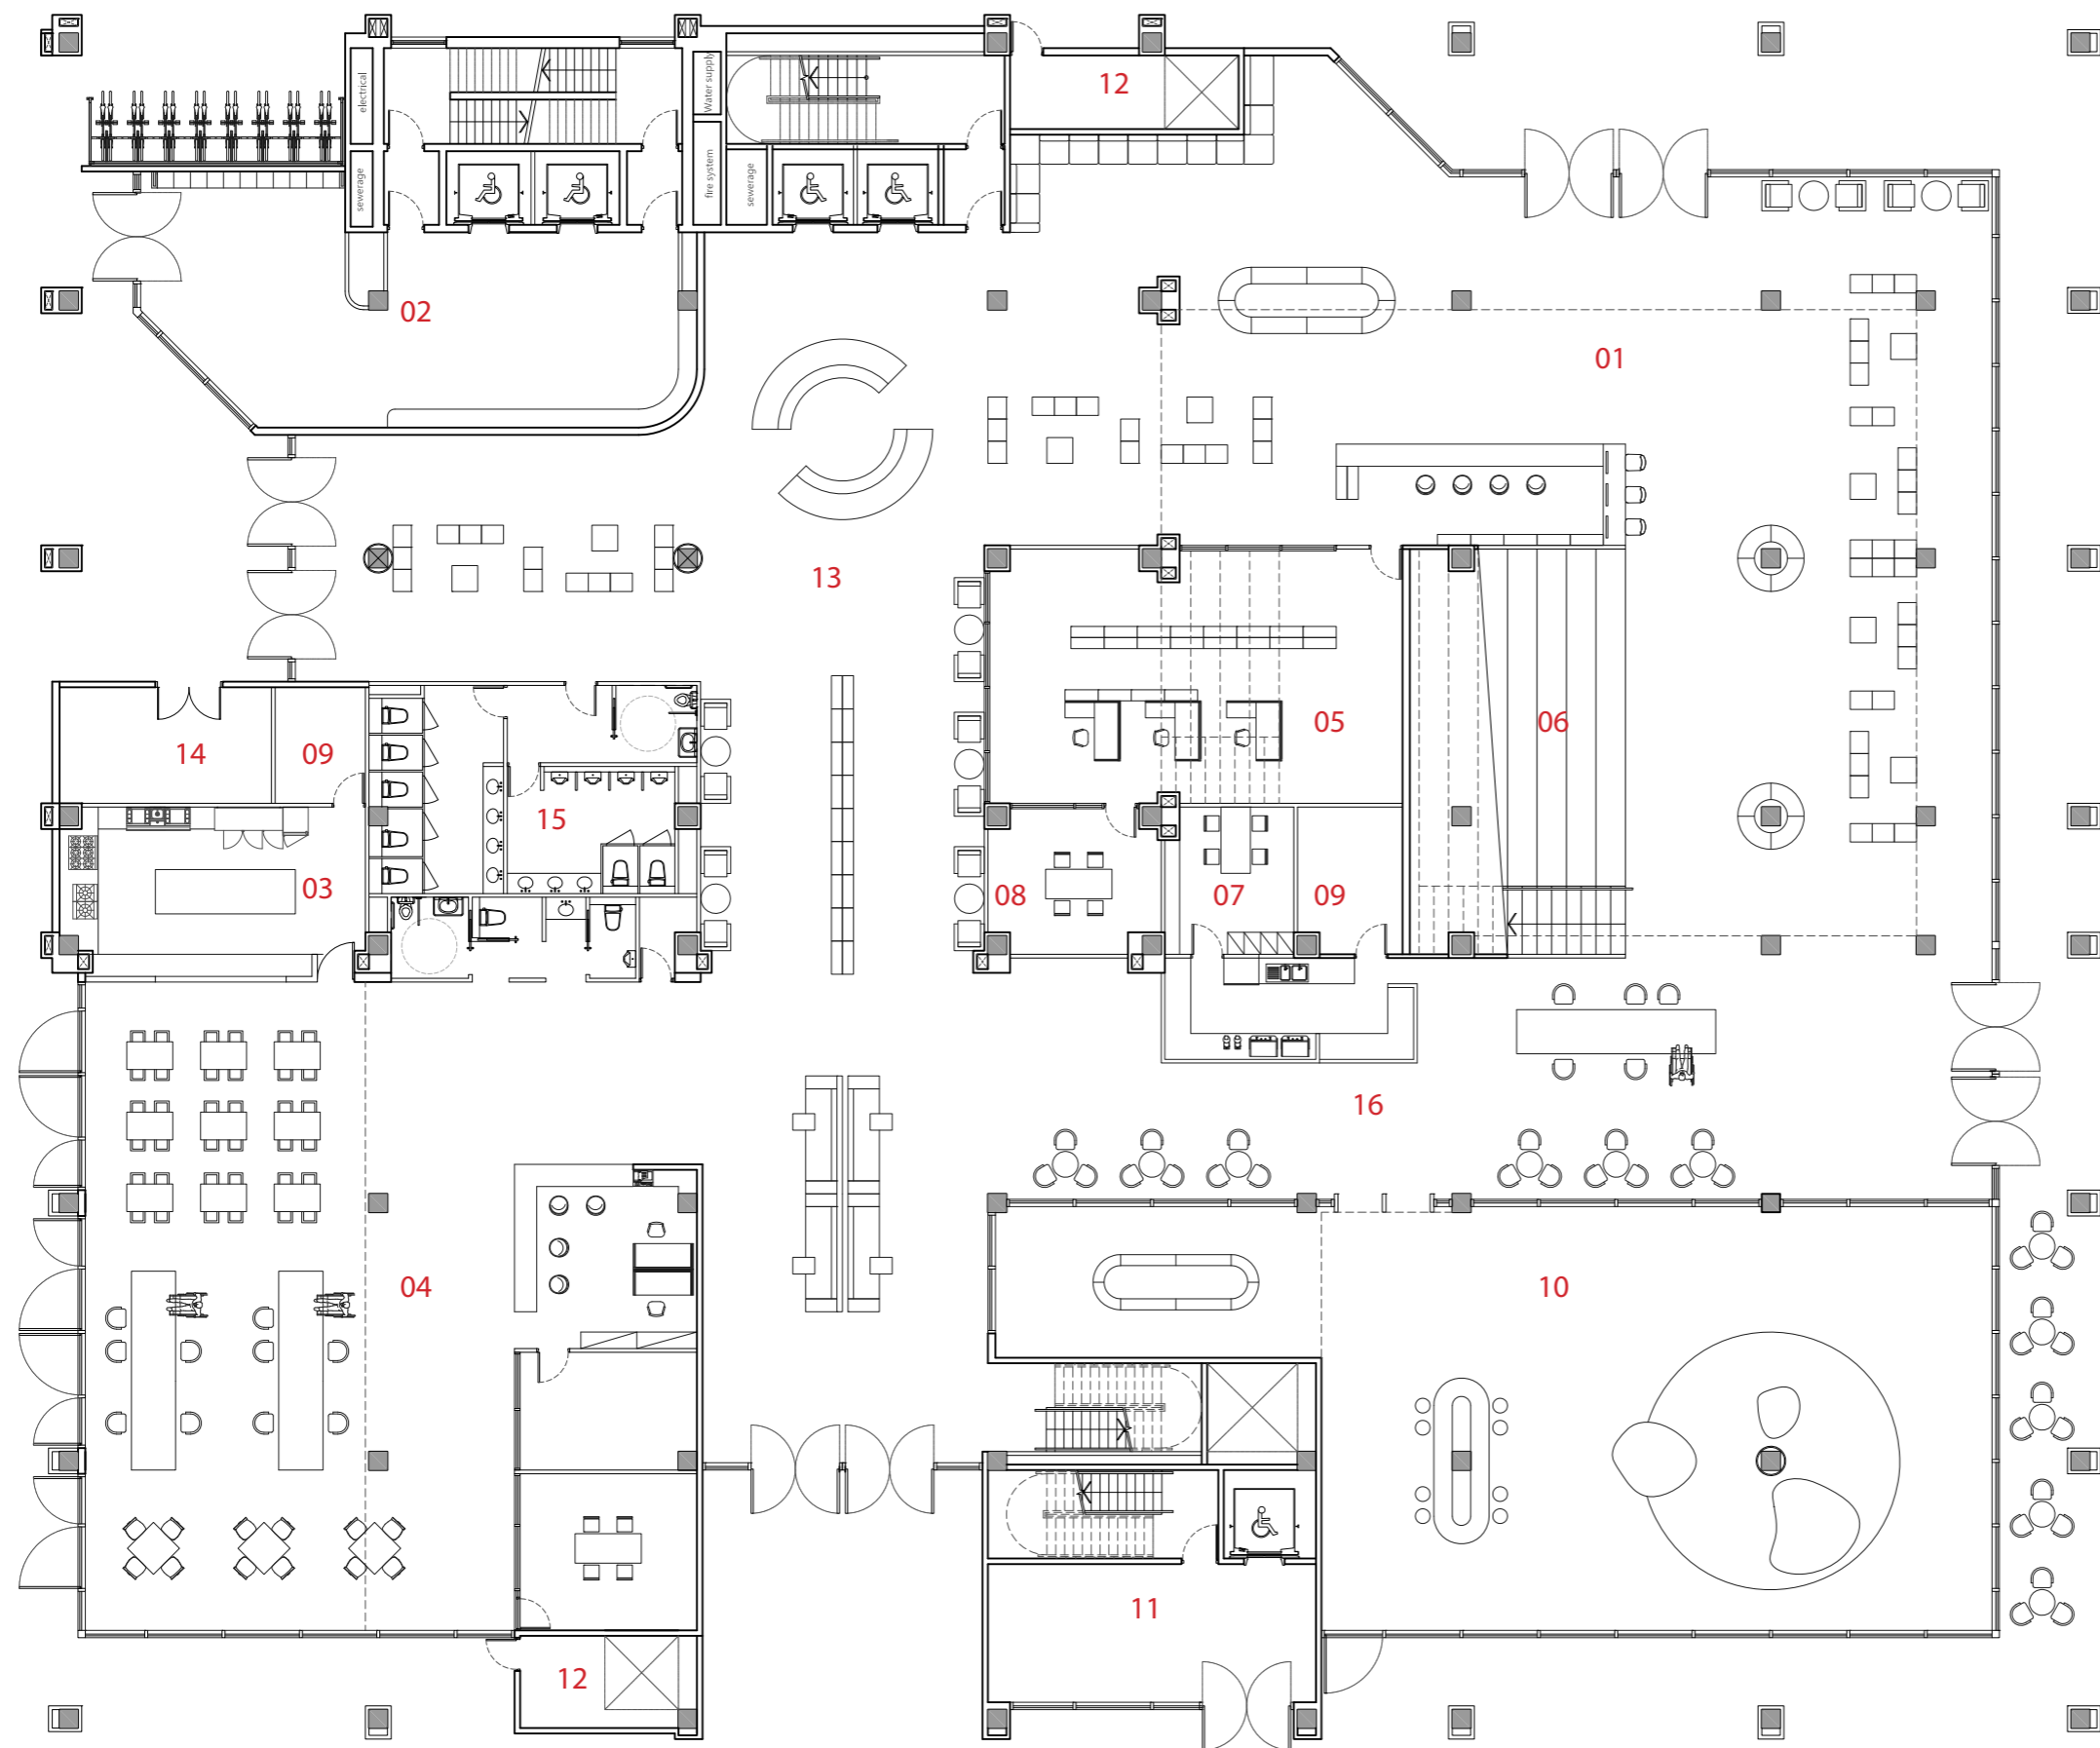

- 01 Lobby of library
- 02 Lobby of residential
- 03 Kitchen
- 04 Ontmoeten
- 05 Office
- 06 Stair seat
- 07 Stuff
- 08 meeting room
- 09 storage
- 10 Reading area for children
- 11 Lobby of senior daycare
- 12 Ventilation duct
- 13 Lounge
- 14 Mechanical room
- 15 Toilet
- 16 Cafe'
- 17 Reading area
- 18 Conference room
- 19 Workshop room
- 20 Book storage
- 21 Study room
- 22 Terrace
- 23 Medical center
- 24 Senior daycare
- 25 Sleeping lounge
- 26 Group activity zone
- 27 Dining zone
- 28 Physical therapy
- 29 Treatment room
- 30 Communal space
- 31 Roof garden

Ground floor plan 1/200




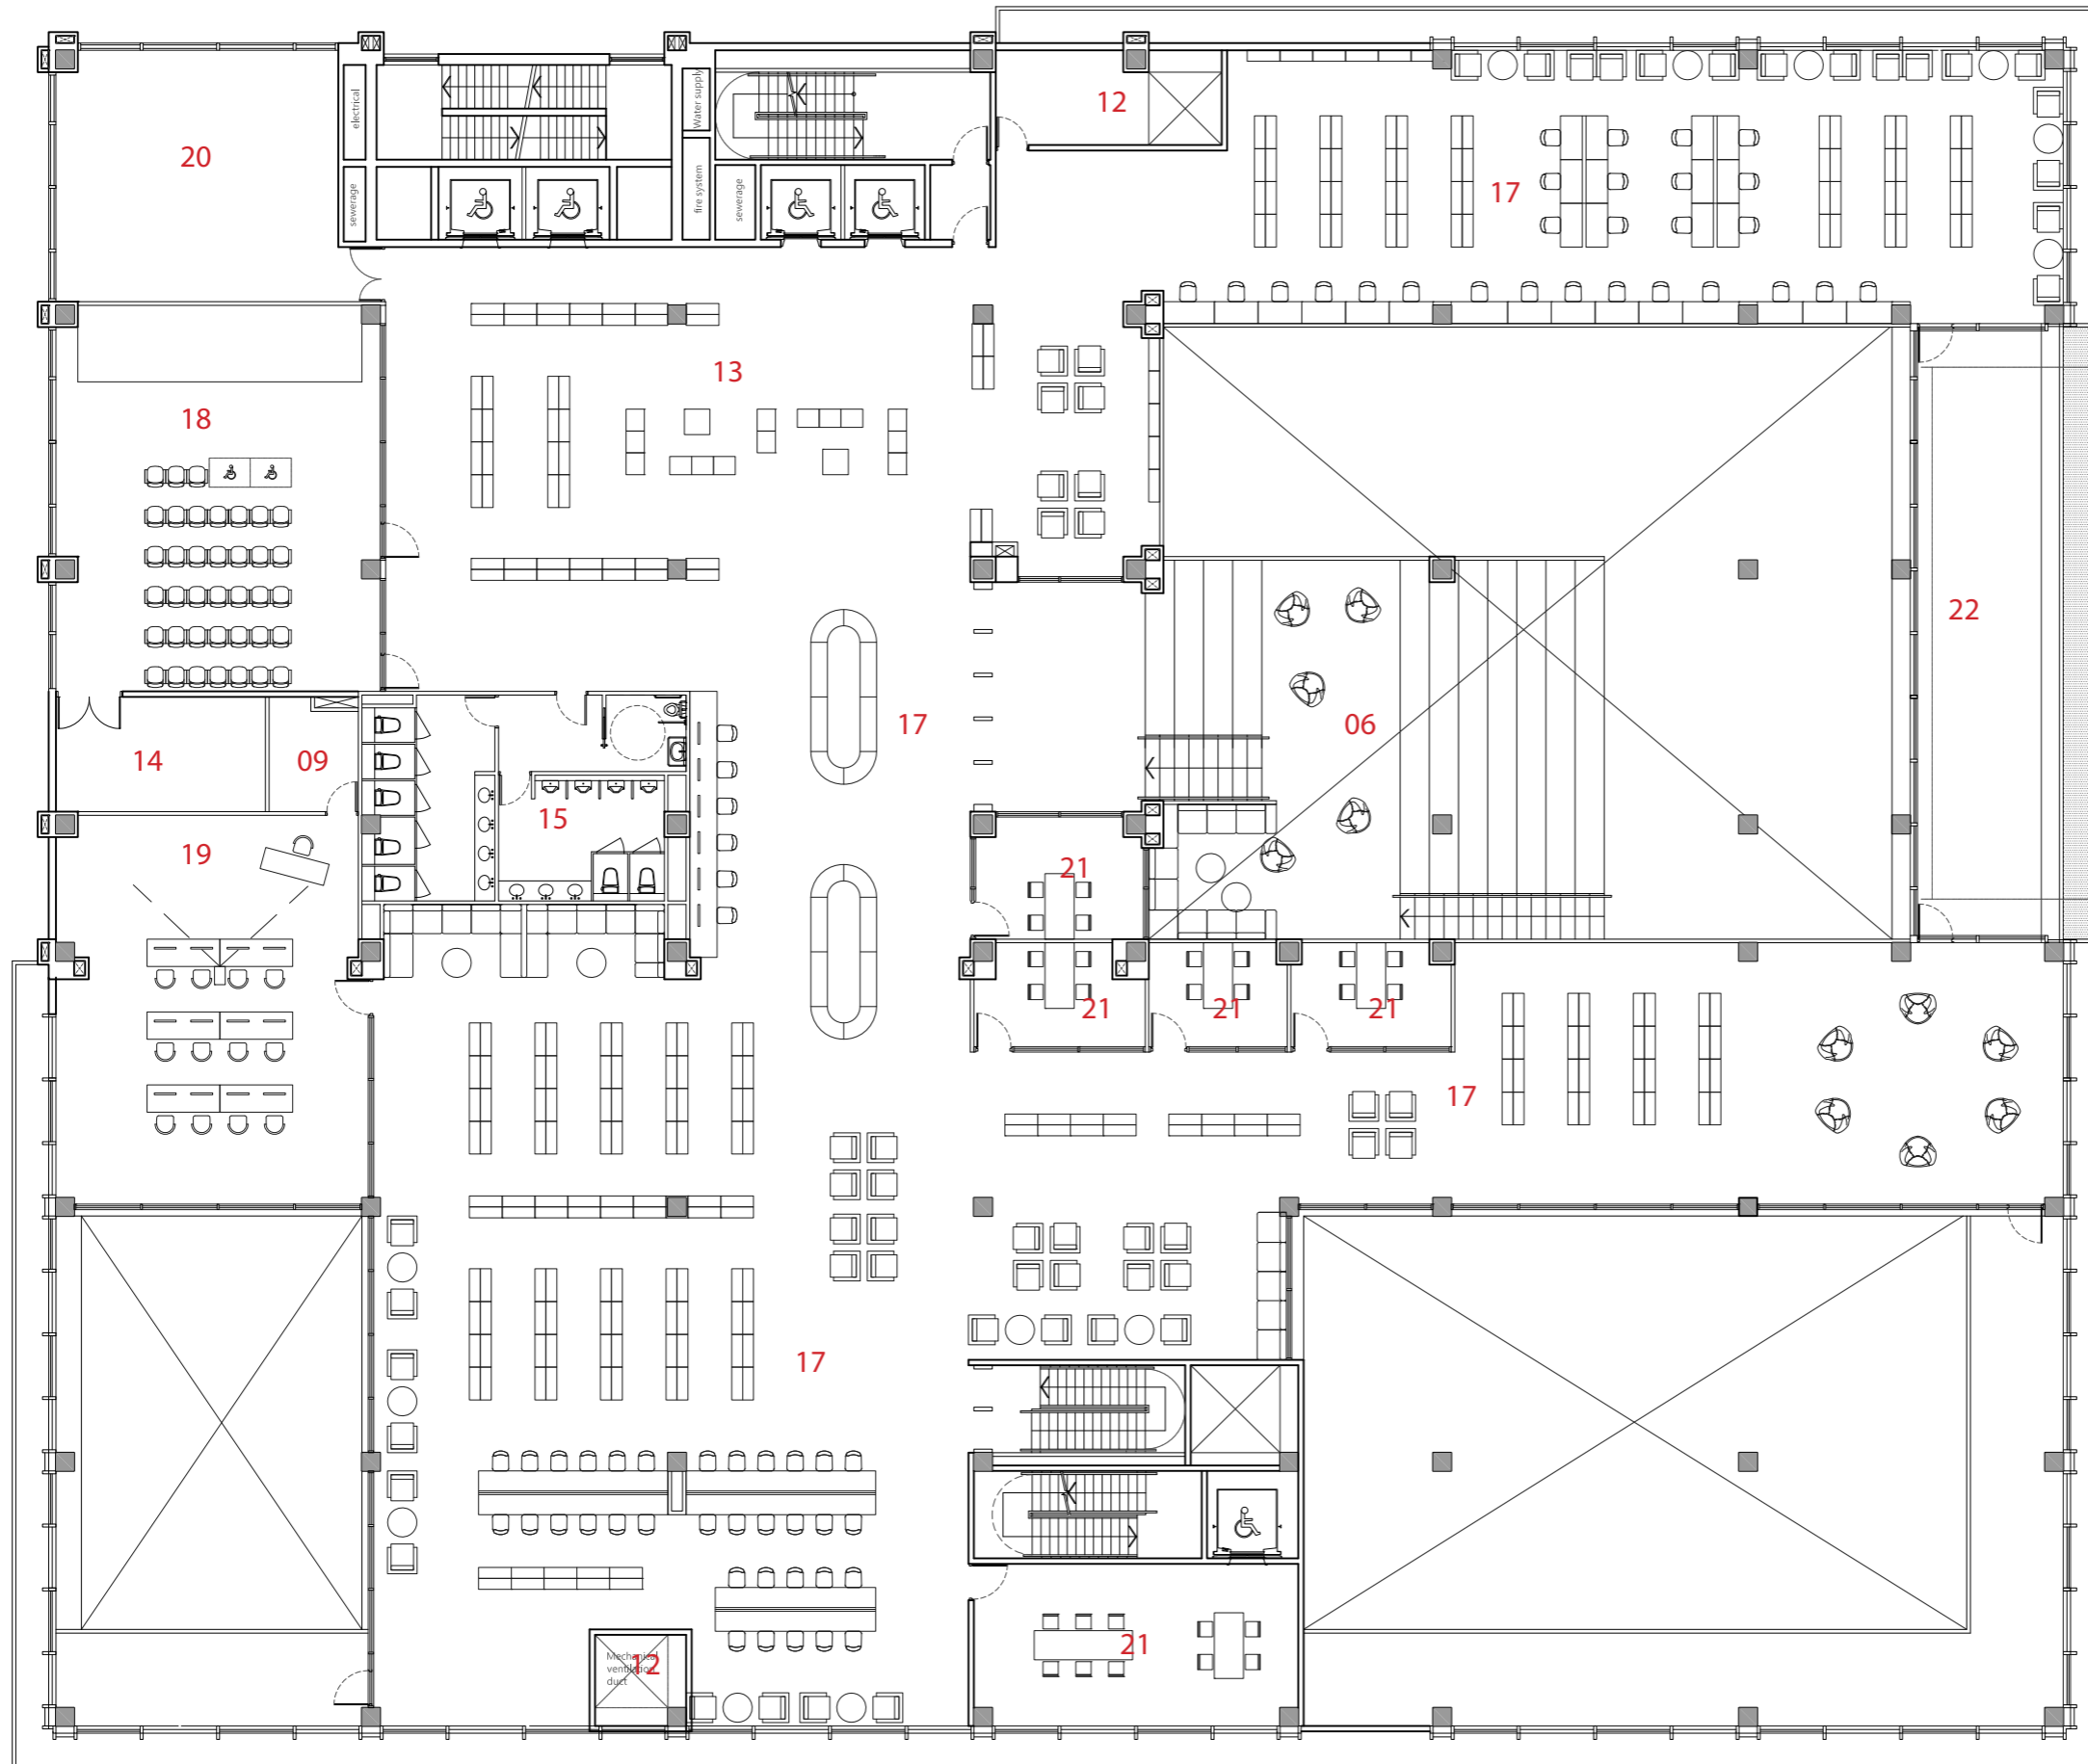

- 01 Lobby of library
- 02 Lobby of residential
- 03 Kitchen
- 04 Ontmoeten
- 05 Office
- 06 Stair seat
- 07 Stuff
- 08 meeting room
- 09 storage
- 10 Reading area for children
- 11 Lobby of senior daycare
- 12 Ventilation duct
- 13 Lounge
- 14 Mechanical room
- 15 Toilet
- 16 Cafe'
- 17 Reading area
- 18 Conference room
- 19 Workshop room
- 20 Book storage
- 21 Study room
- 22 Terrace
- 23 Medical center
- 24 Senior daycare
- 25 Sleeping lounge
- 26 Group activity zone
- 27 Dining zone
- 28 Physical therapy
- 29 Treatment room
- 30 Communal space
- 31 Roof garden


First floor plan 1/200



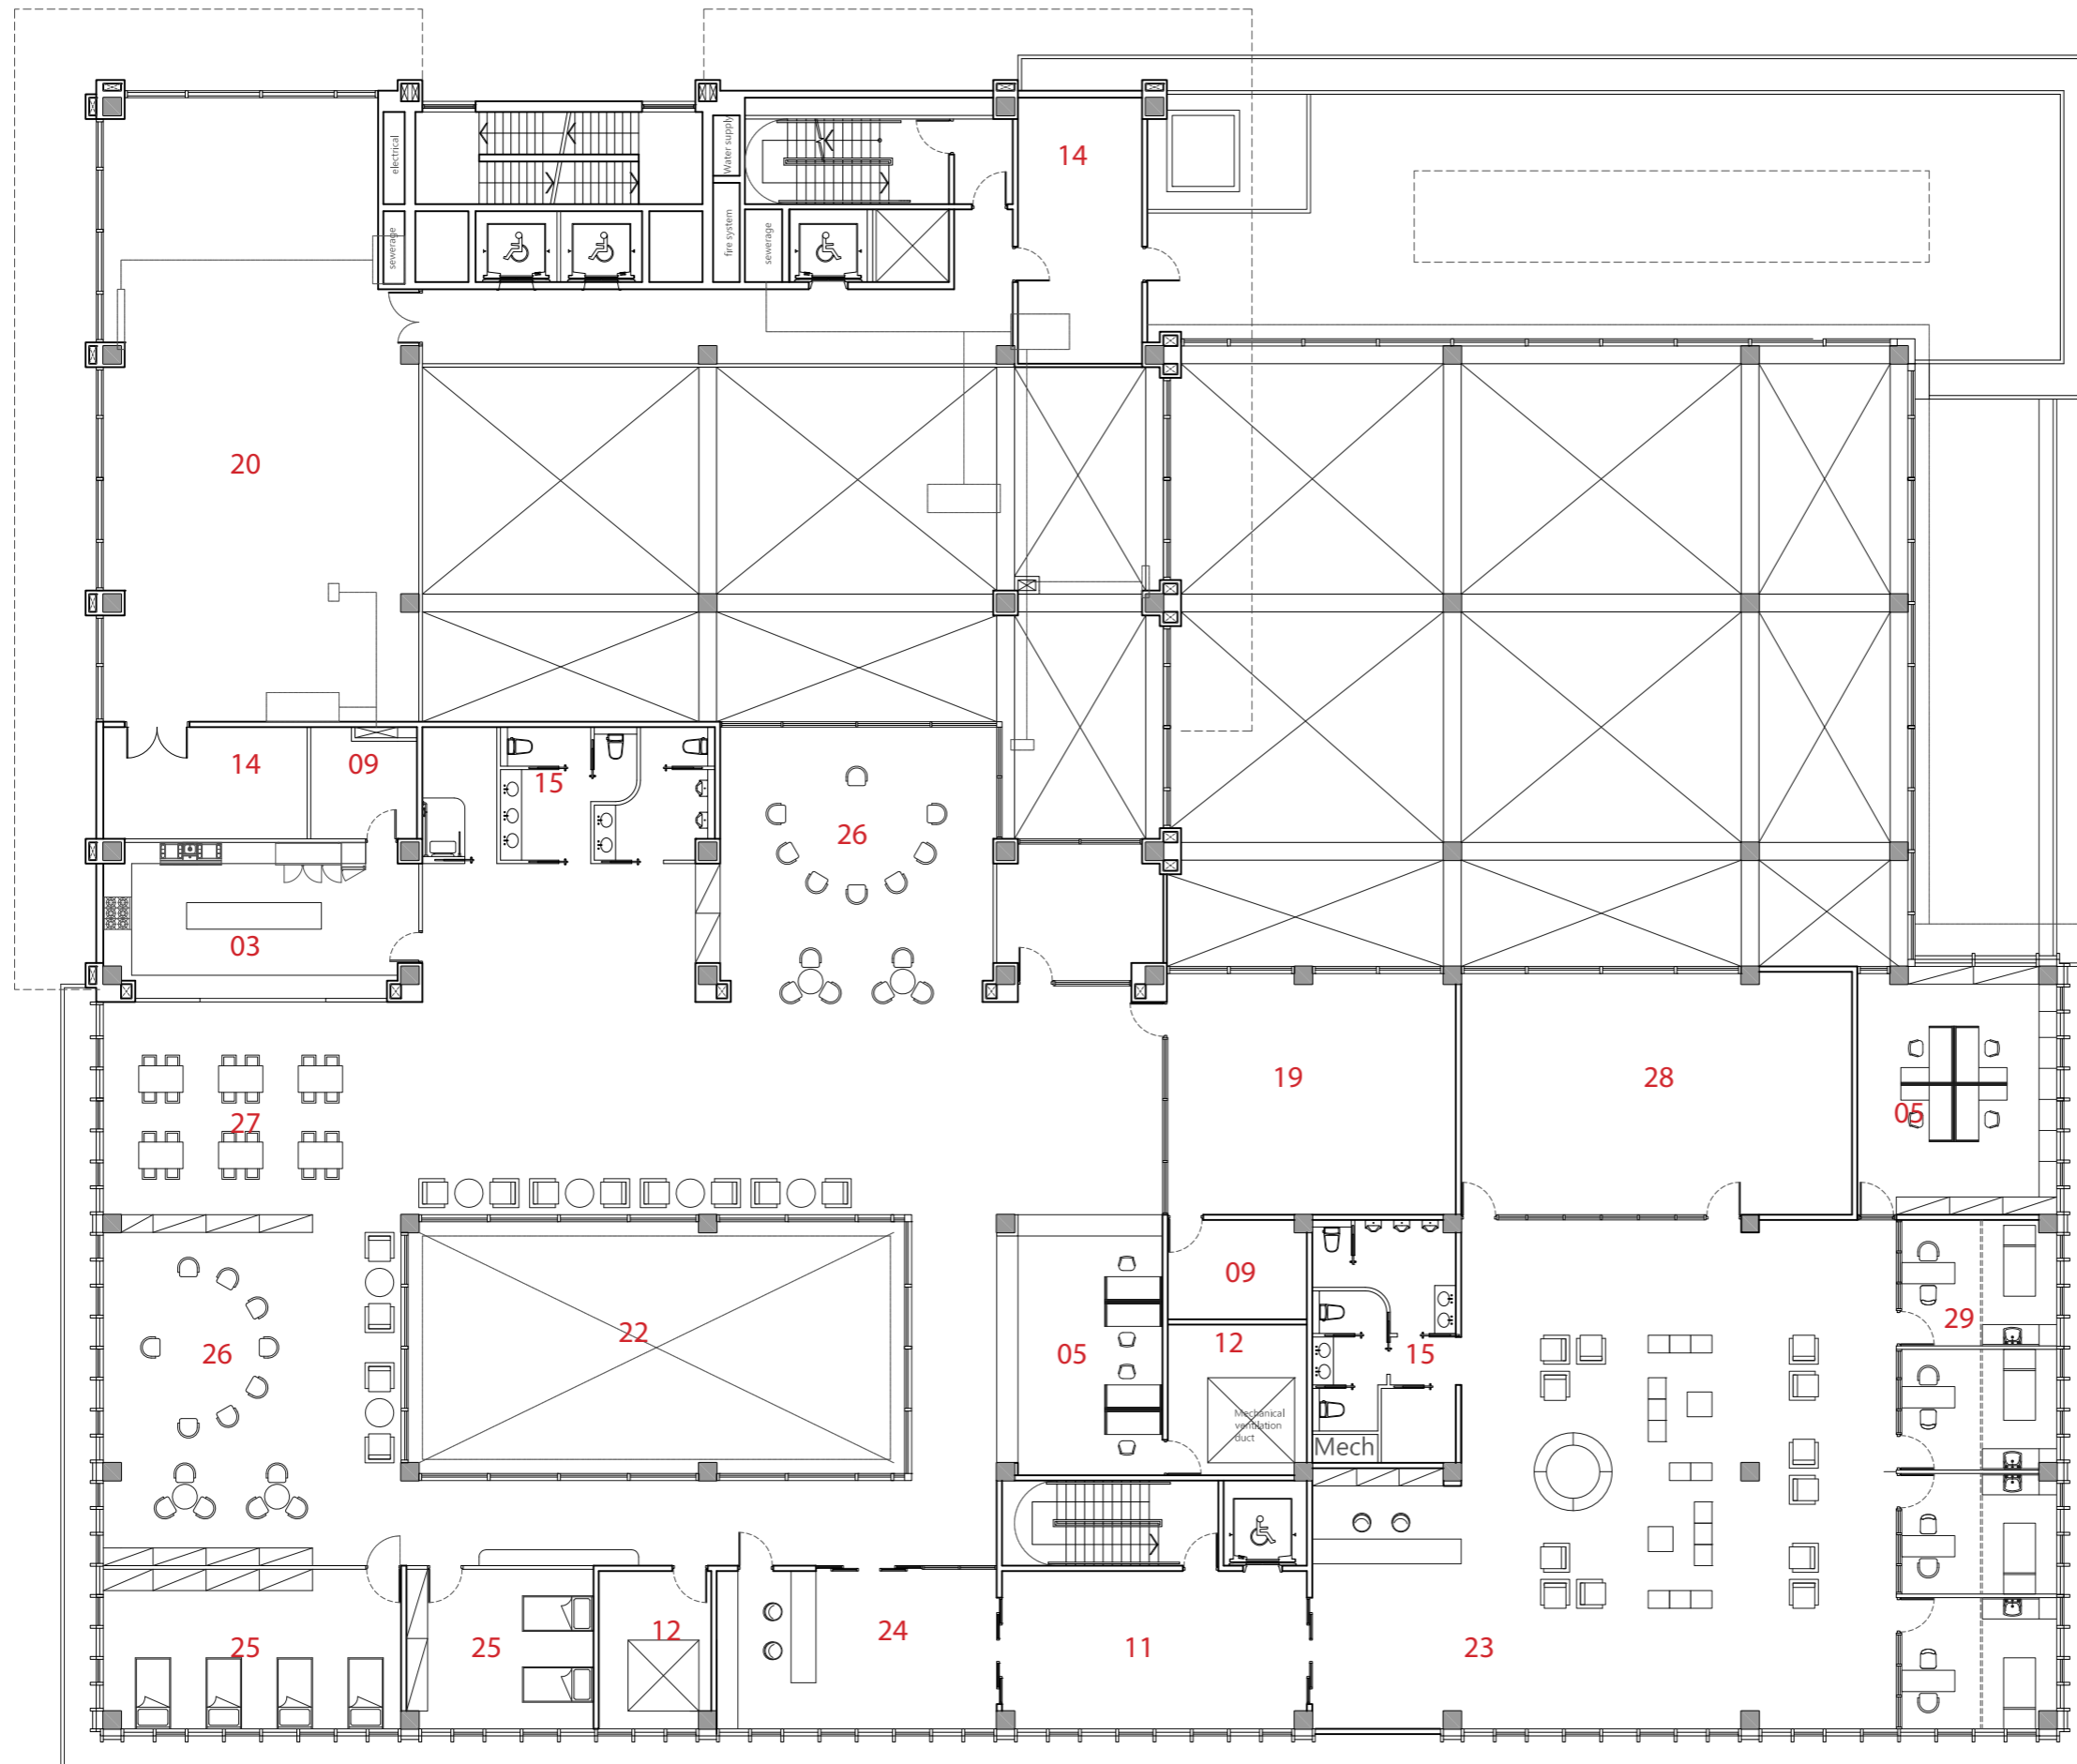

- 01 Lobby of library
- 02 Lobby of residential
- 03 Kitchen
- 04 Ontmoeten
- 05 Office
- 06 Stair seat
- 07 Stuff
- 08 meeting room
- 09 storage
- 10 Reading area for children
- 11 Lobby of senior daycare
- 12 Ventilation duct
- 13 Lounge
- 14 Mechanical room
- 15 Toilet
- 16 Cafe'
- 17 Reading area
- 18 Conference room
- 19 Workshop room
- 20 Book storage
- 21 Study room
- 22 Terrace
- 23 Medical center
- 24 Senior daycare
- 25 Sleeping lounge
- 26 Group activity zone
- 27 Dining zone
- 28 Physical therapy
- 29 Treatment room
- 30 Communal space
- 31 Roof garden




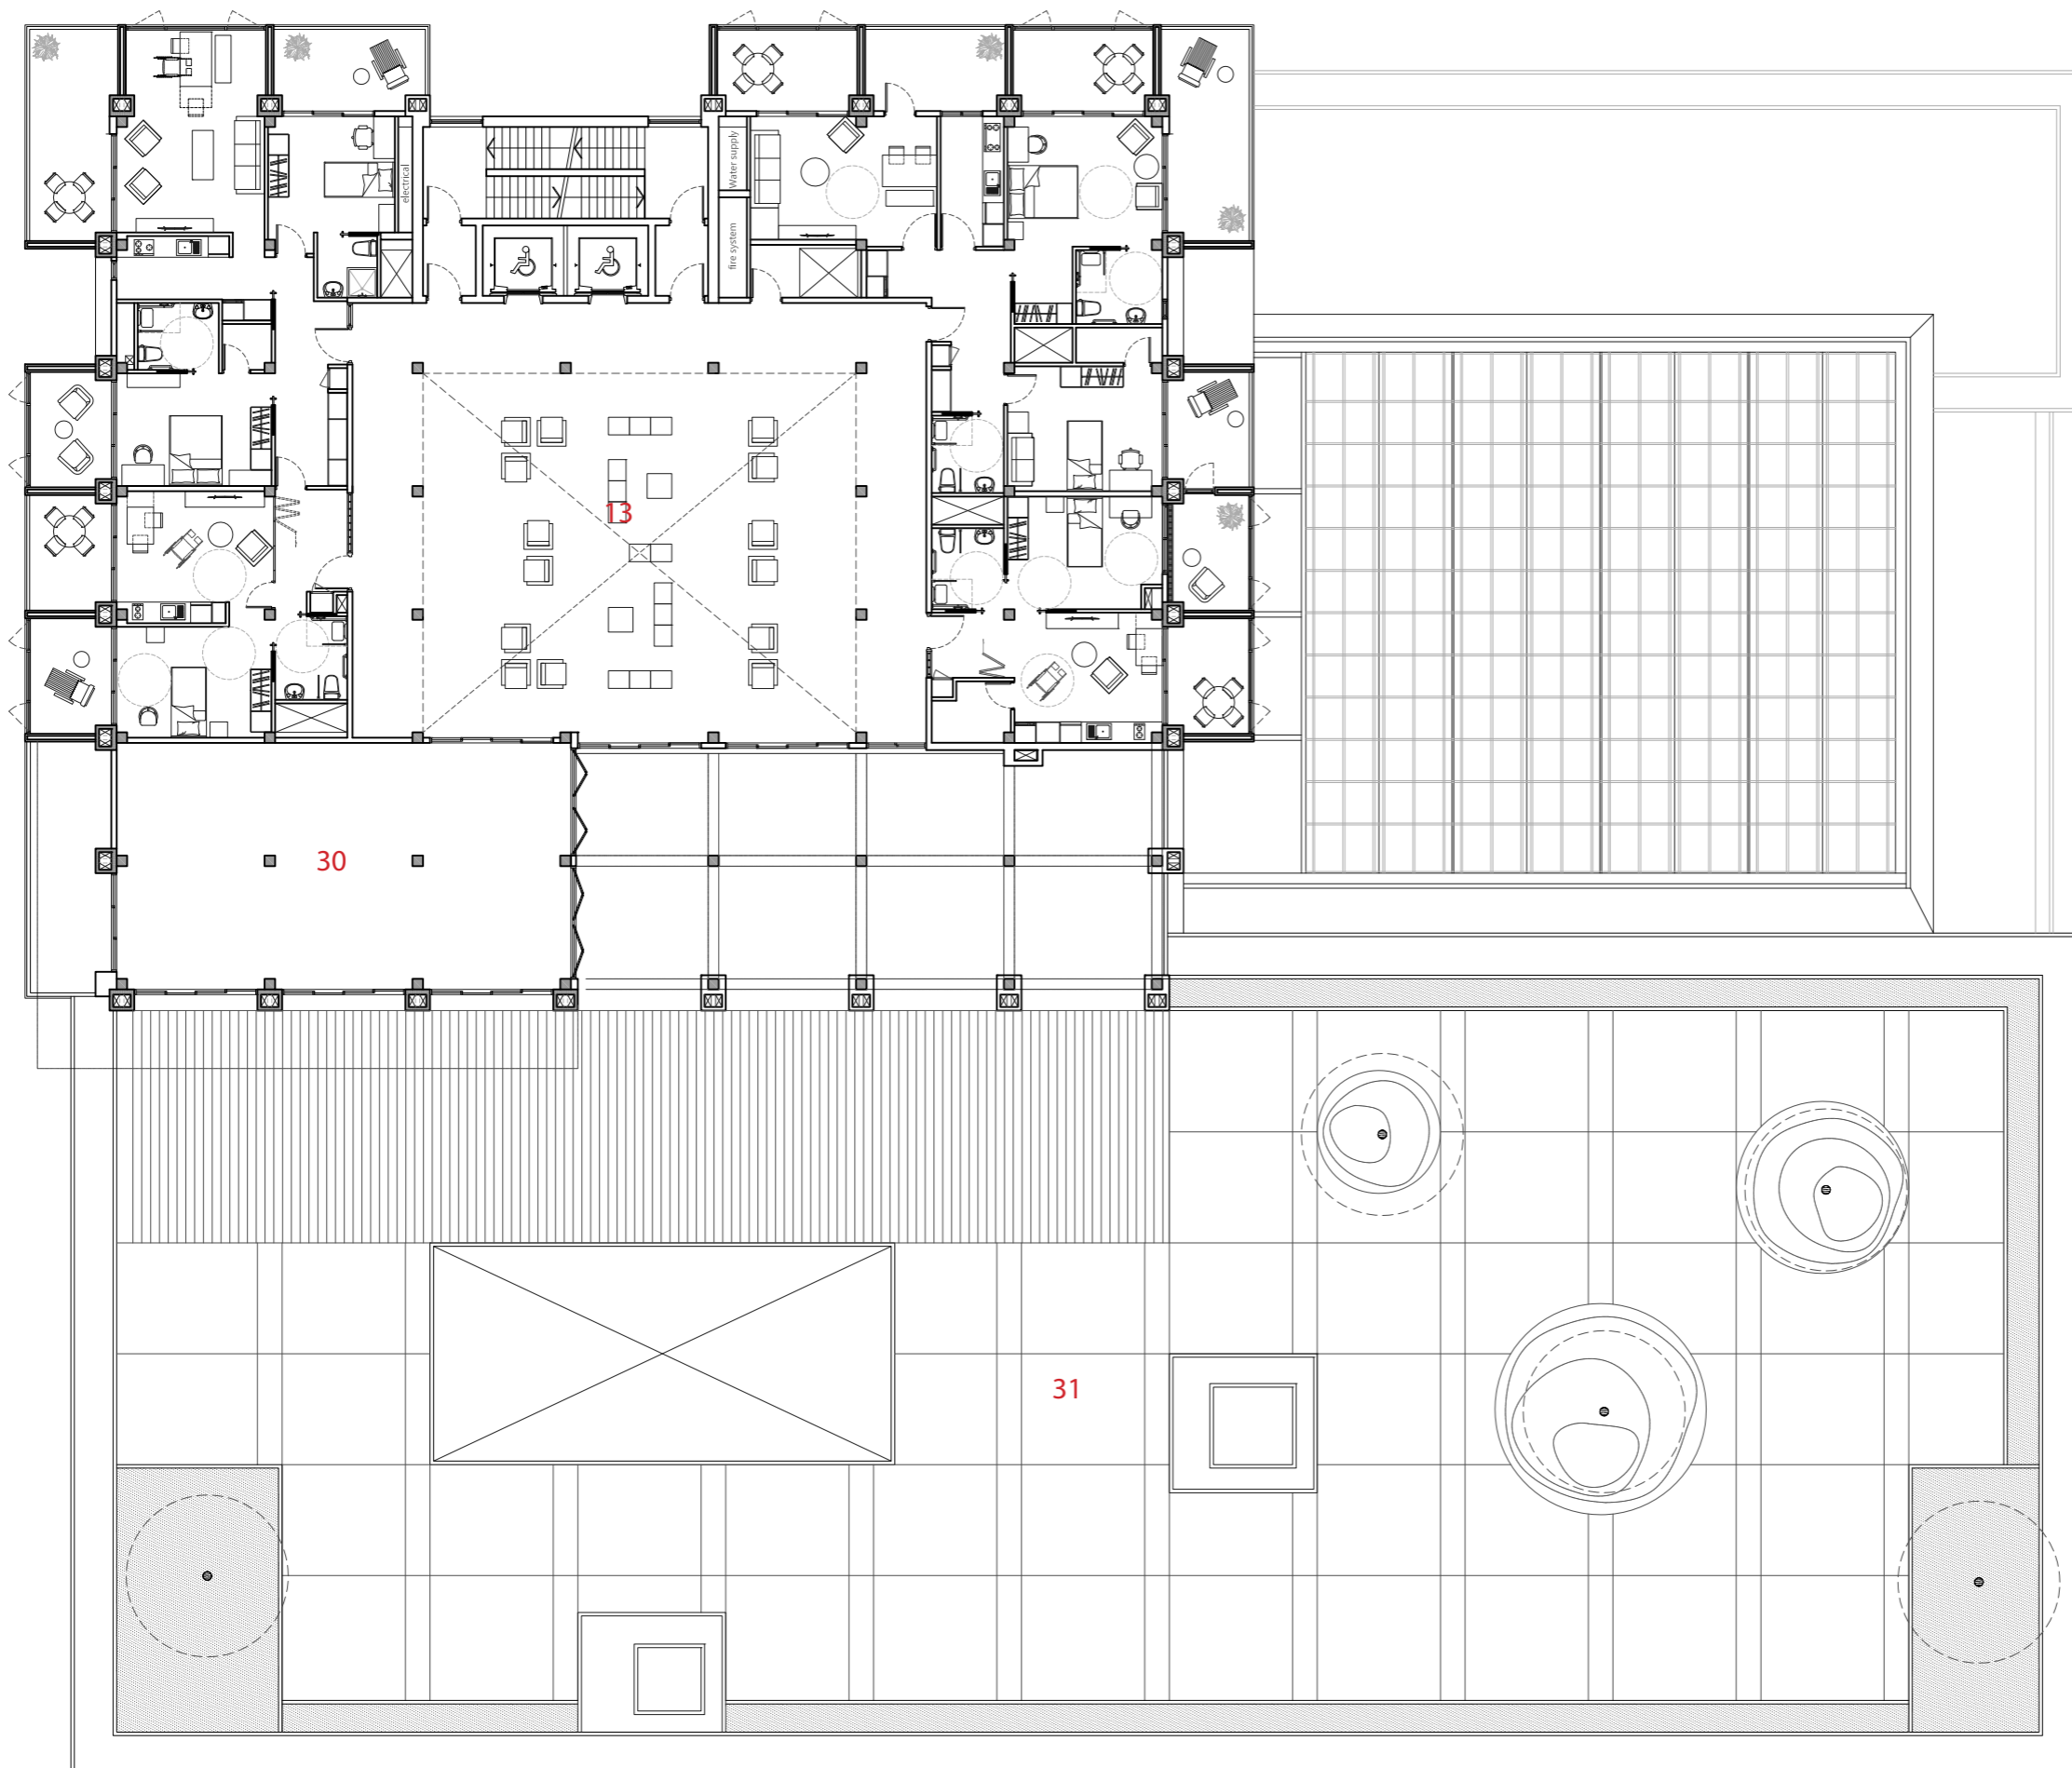


- 01 Lobby of library
- 02 Lobby of residential
- 03 Kitchen
- 04 Ontmoeten
- 05 Office
- 06 Stair seat
- 07 Stuff
- 08 meeting room
- 09 storage
- 10 Reading area for children
- 11 Lobby of senior daycare
- 12 Ventilation duct
- 13 Lounge
- 14 Mechanical room
- 15 Toilet
- 16 Cafe'
- 17 Reading area
- 18 Conference room
- 19 Workshop room
- 20 Book storage
- 21 Study room
- 22 Terrace
- 23 Medical center
- 24 Senior daycare
- 25 Sleeping lounge
- 26 Group activity zone
- 27 Dining zone
- 28 Physical therapy
- 29 Treatment room
- 30 Communal space
- 31 Roof garden

Third floor plan 1/200



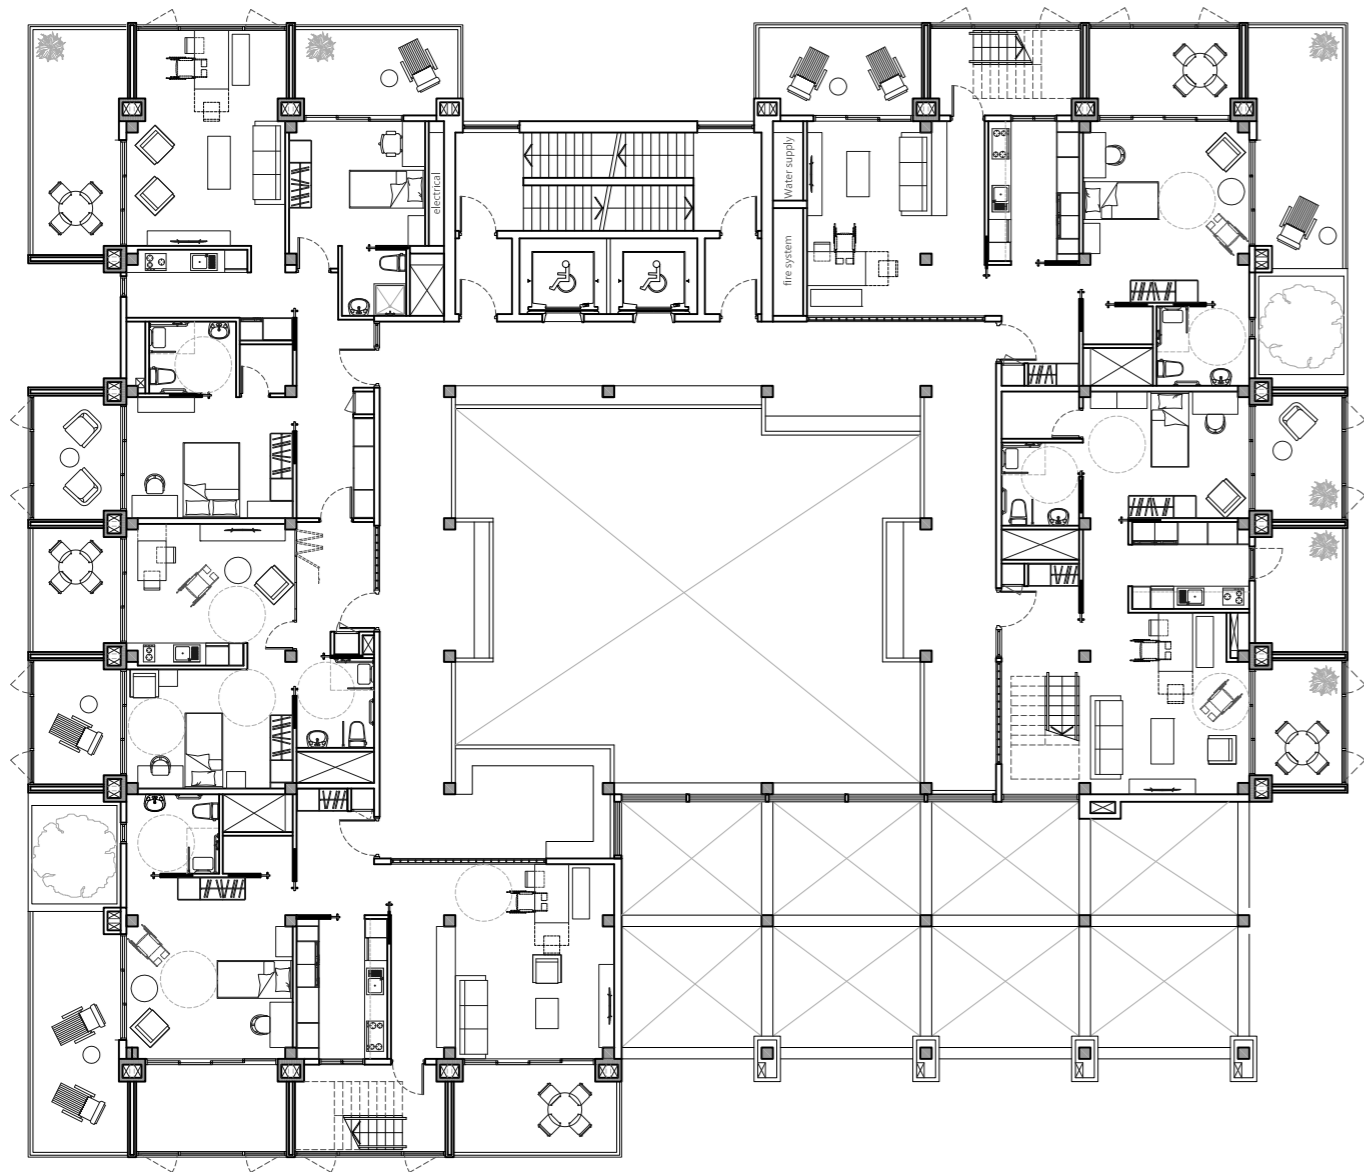


Fourth floor plan 1/200

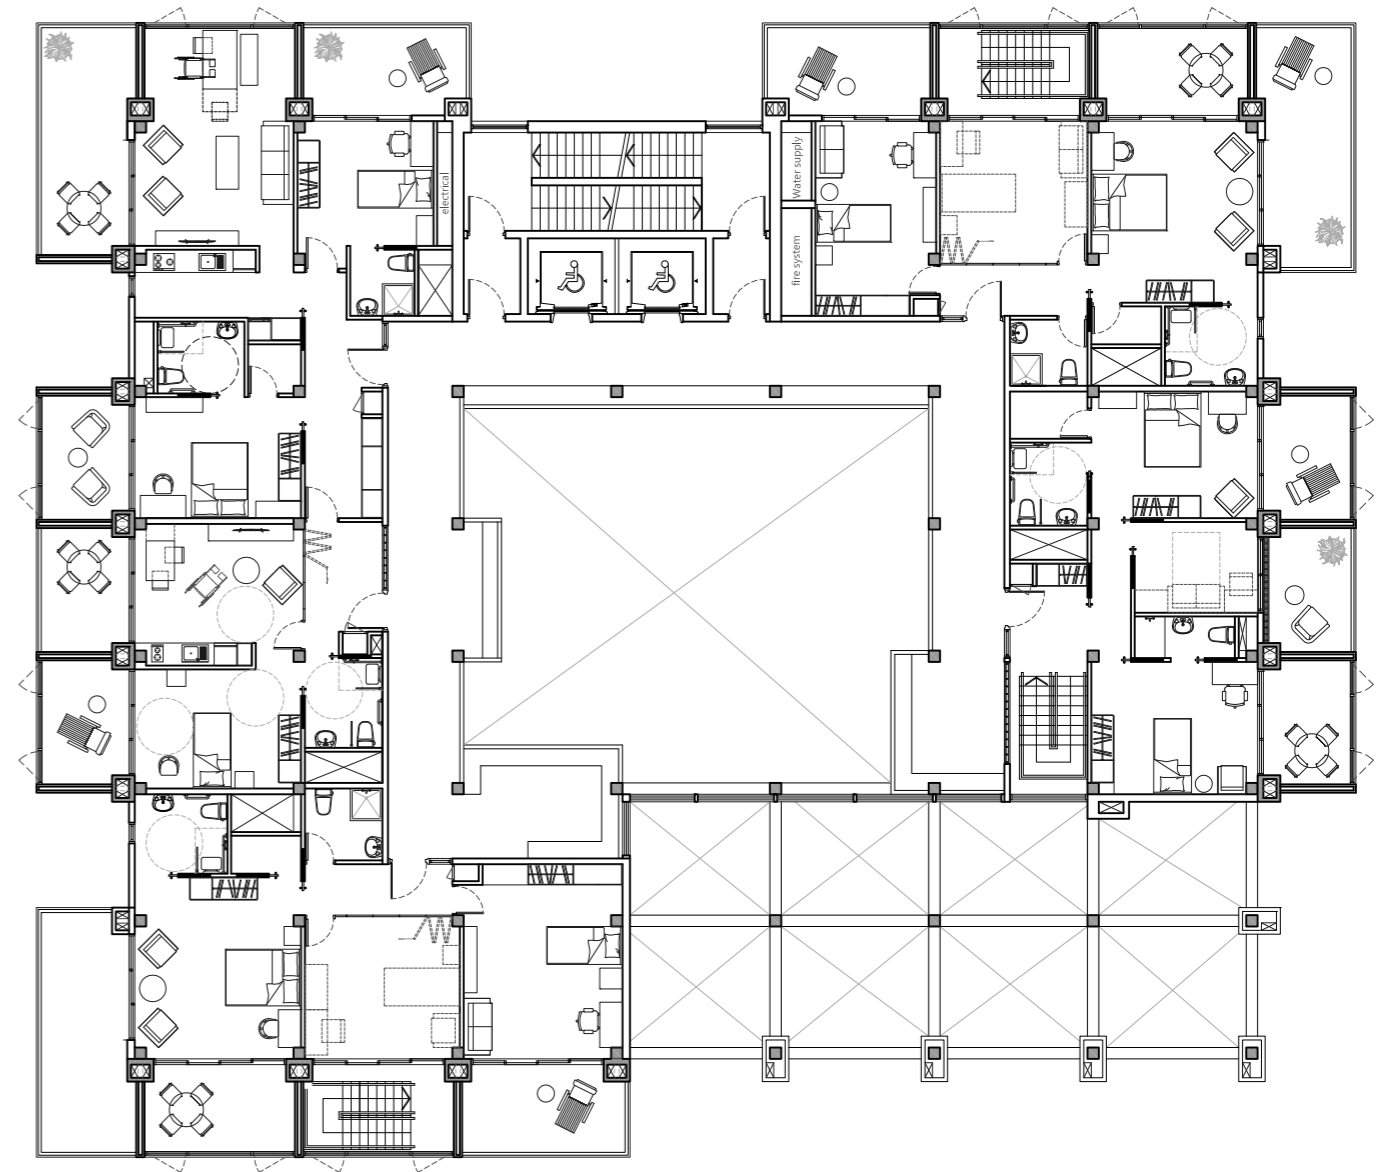


Fifth floor plan 1/200





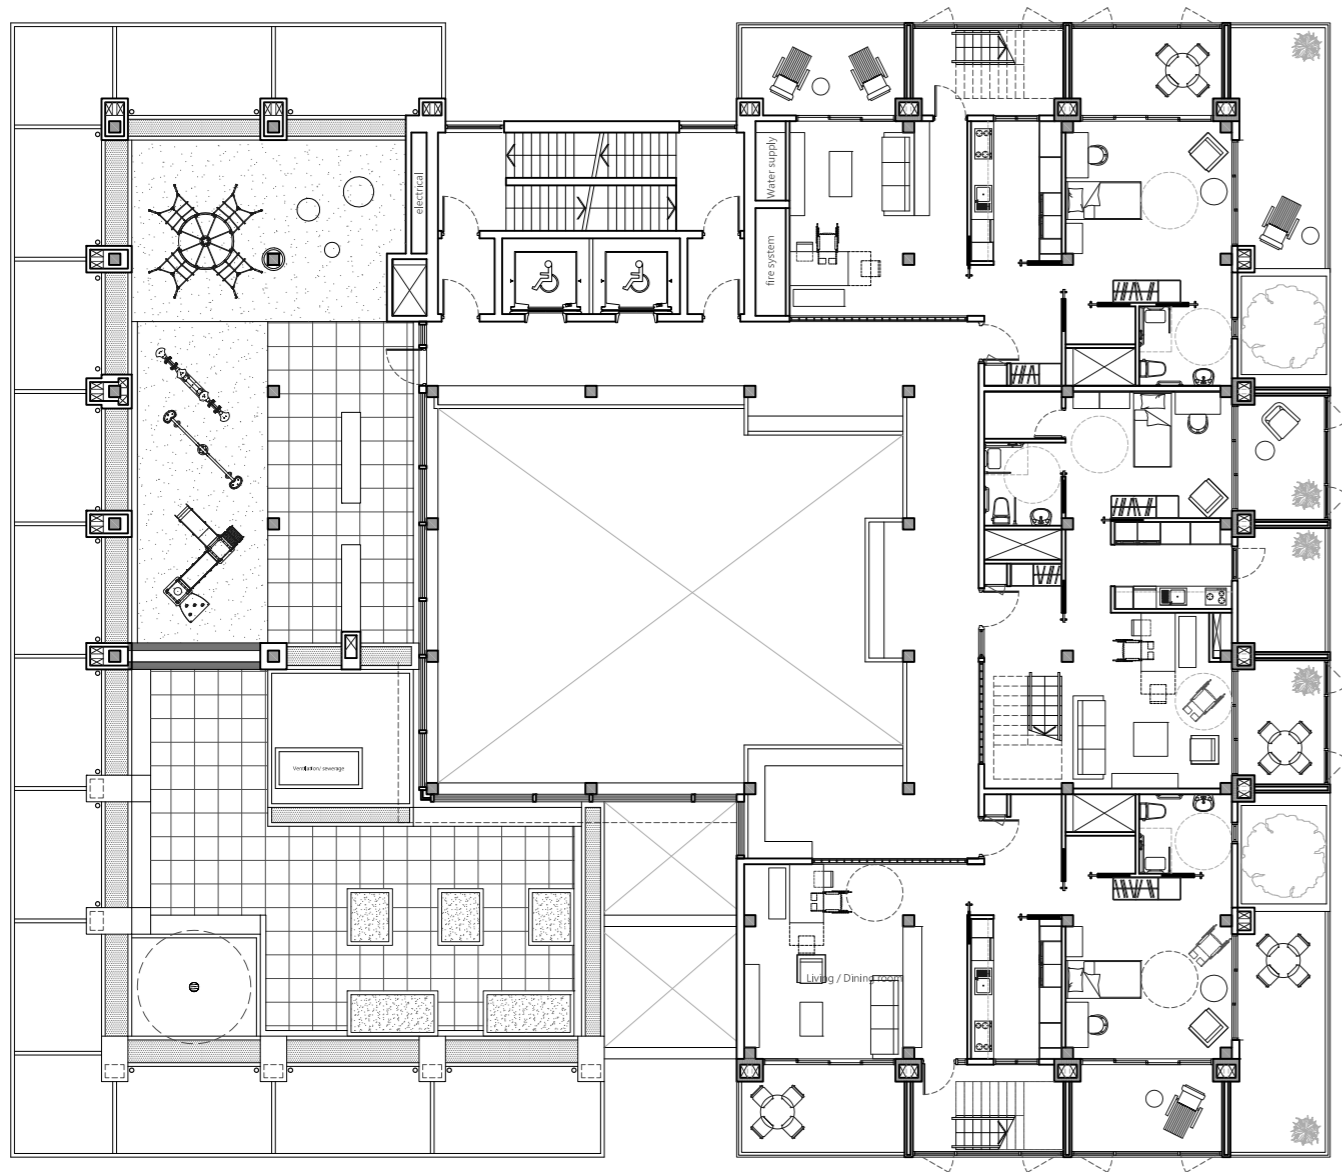


Sixth floor plan 1/200

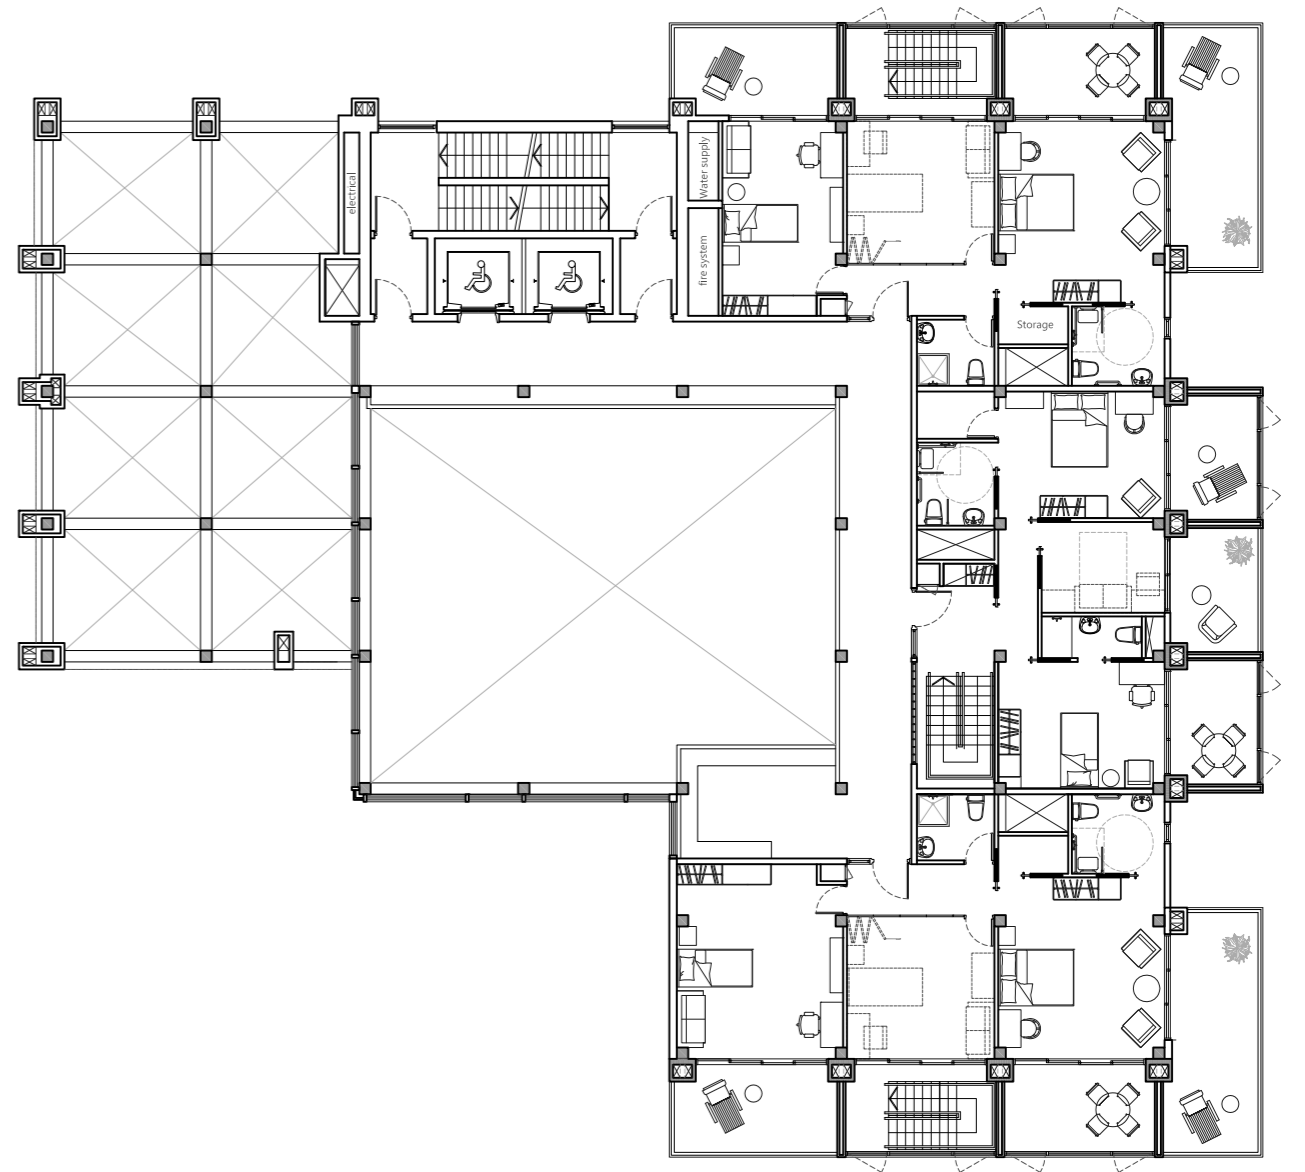


Seventh floor plan 1/200



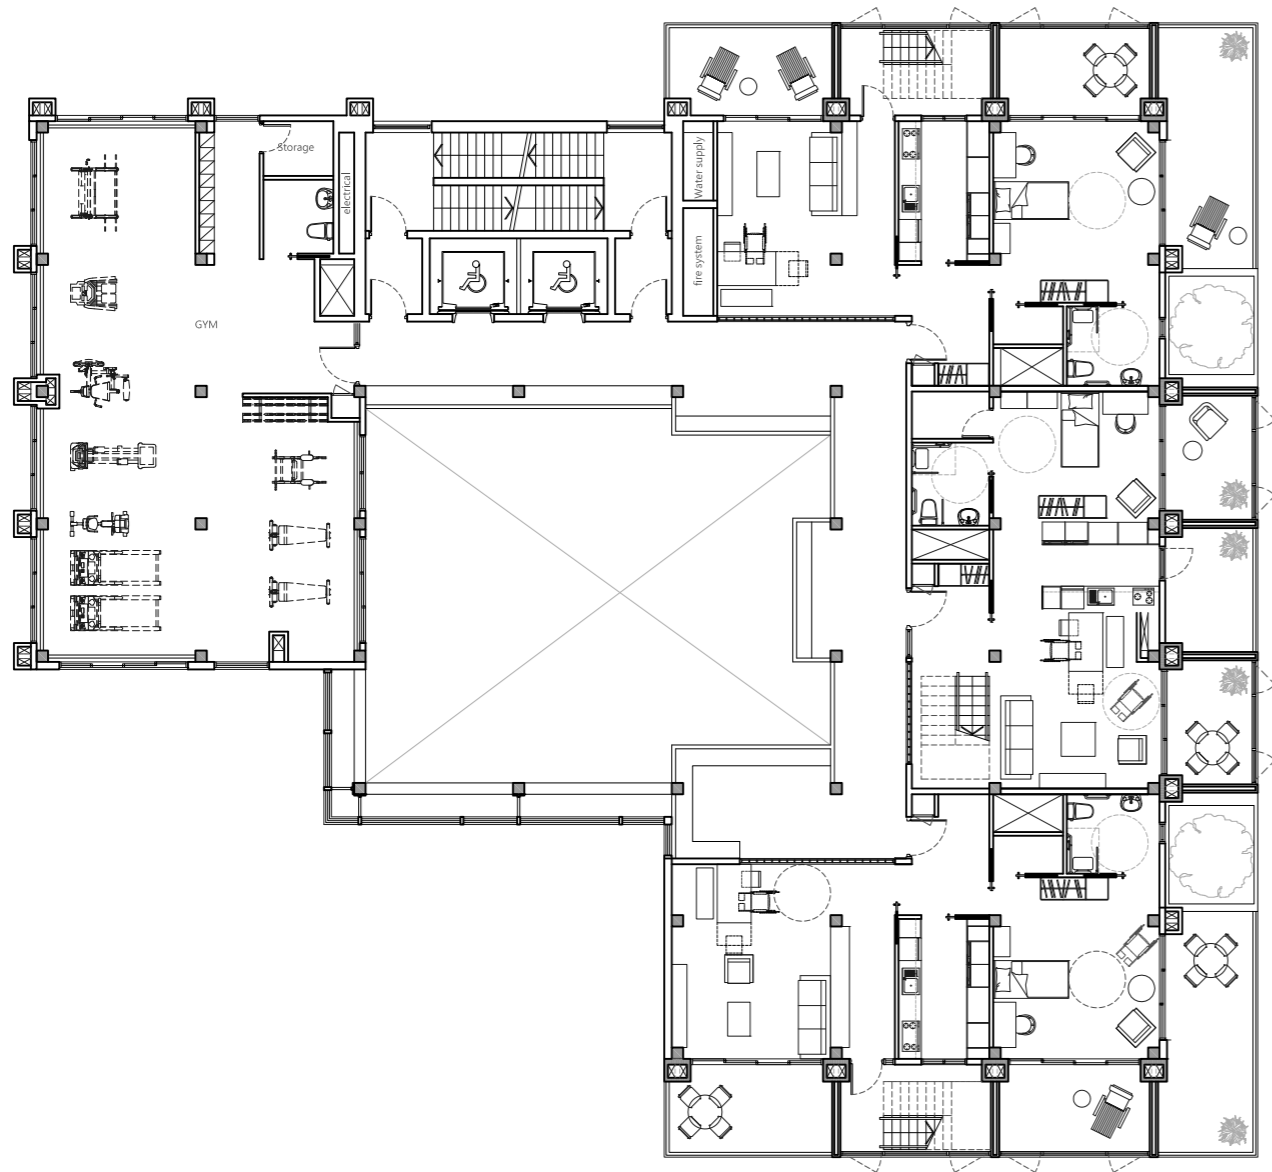


Eighth floor plan 1/200

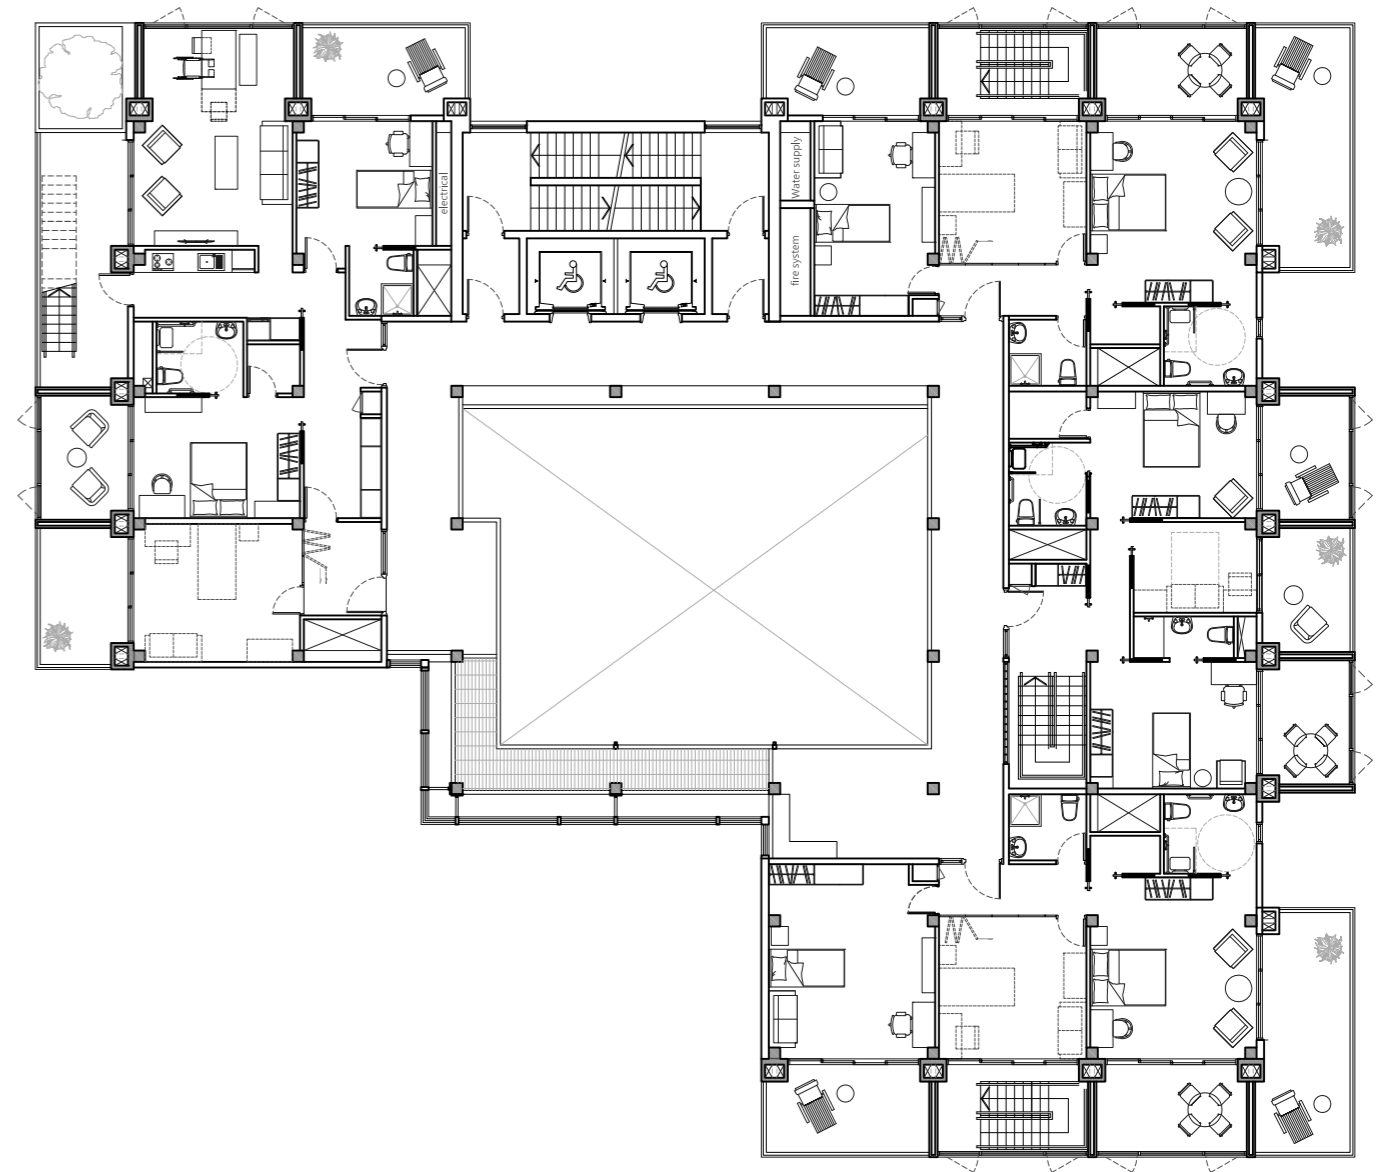


Ninth floor plan 1/200



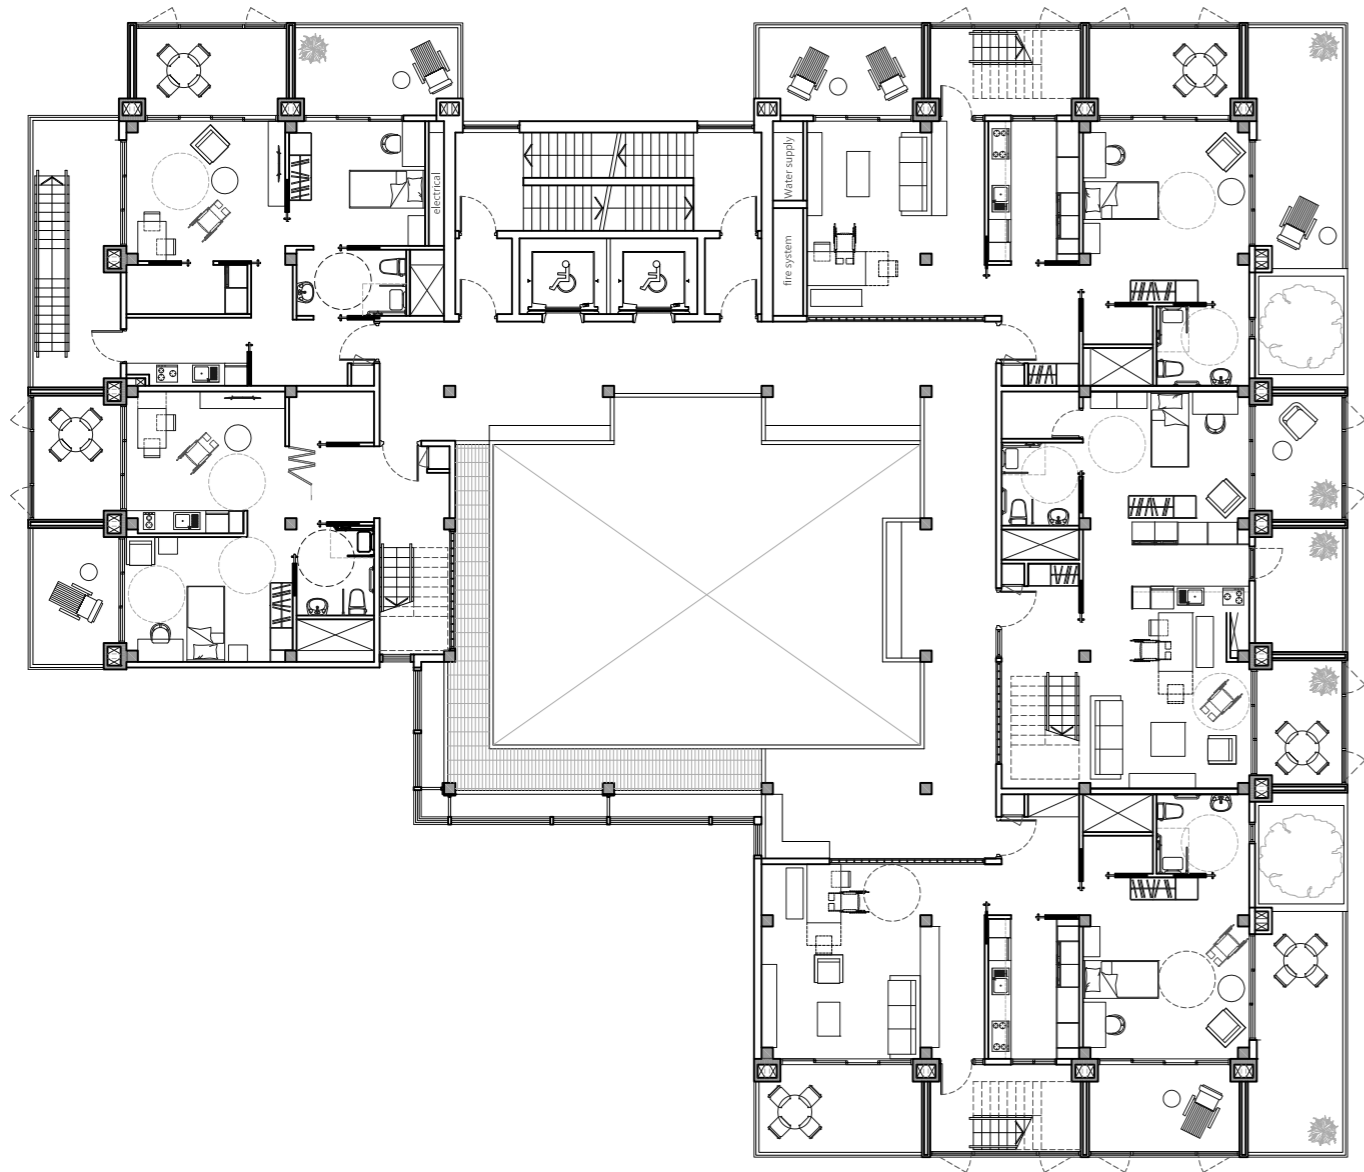


Tenth floor plan 1/200

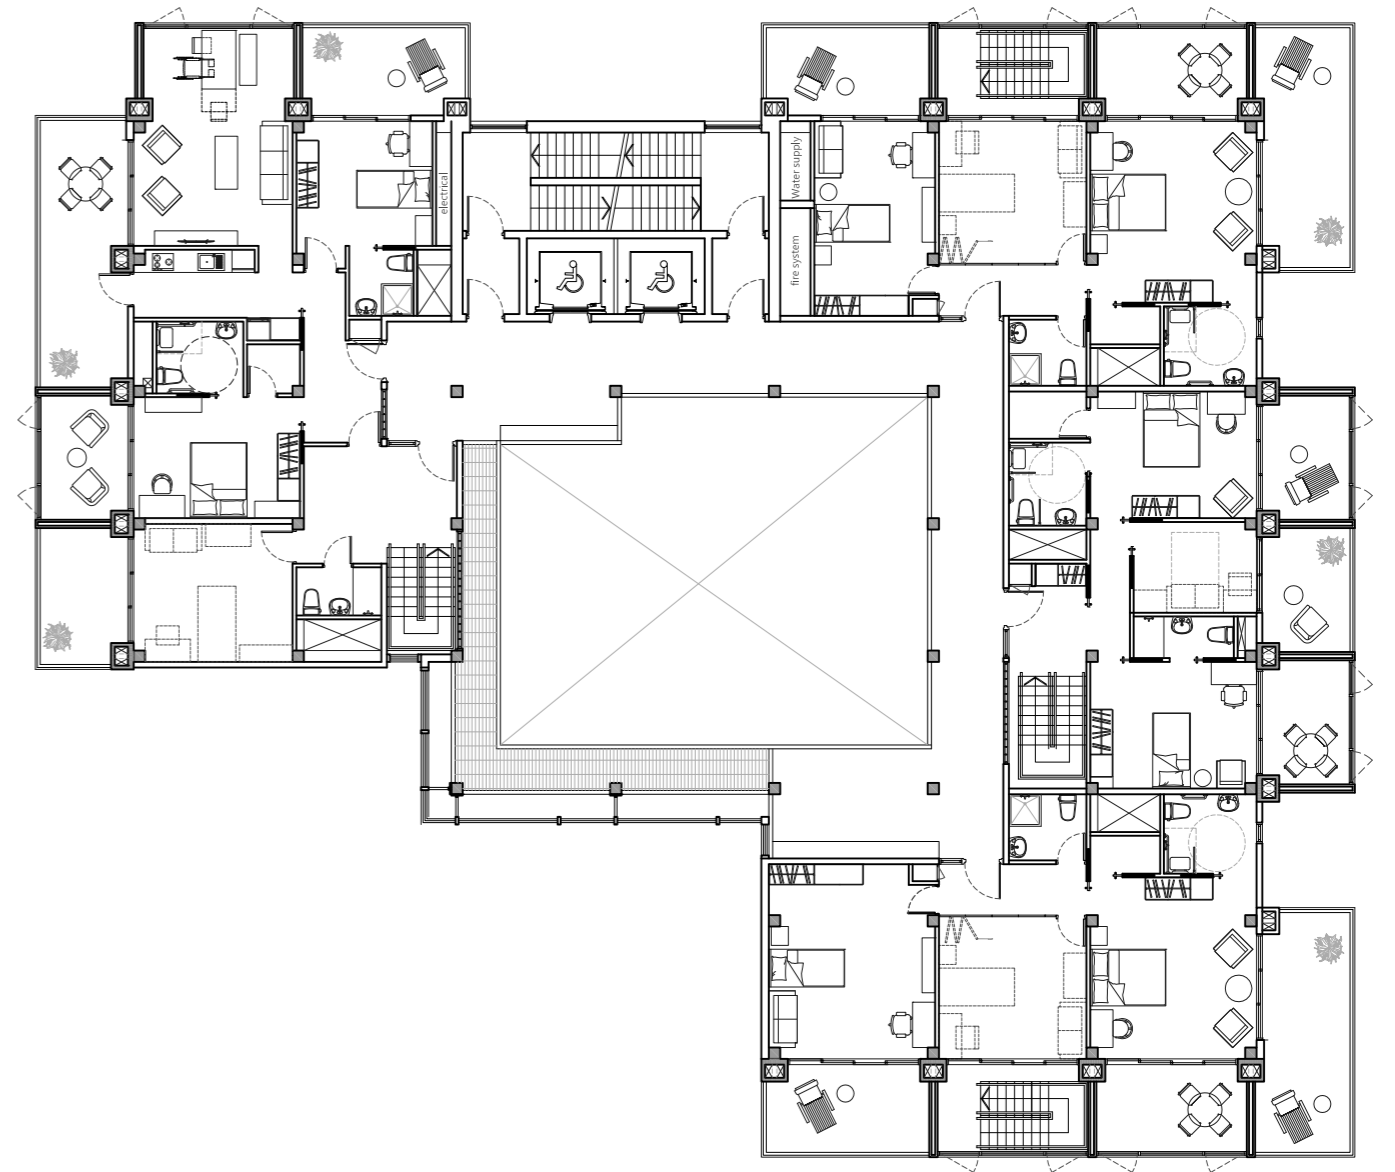


Eleventh floor plan 1/200



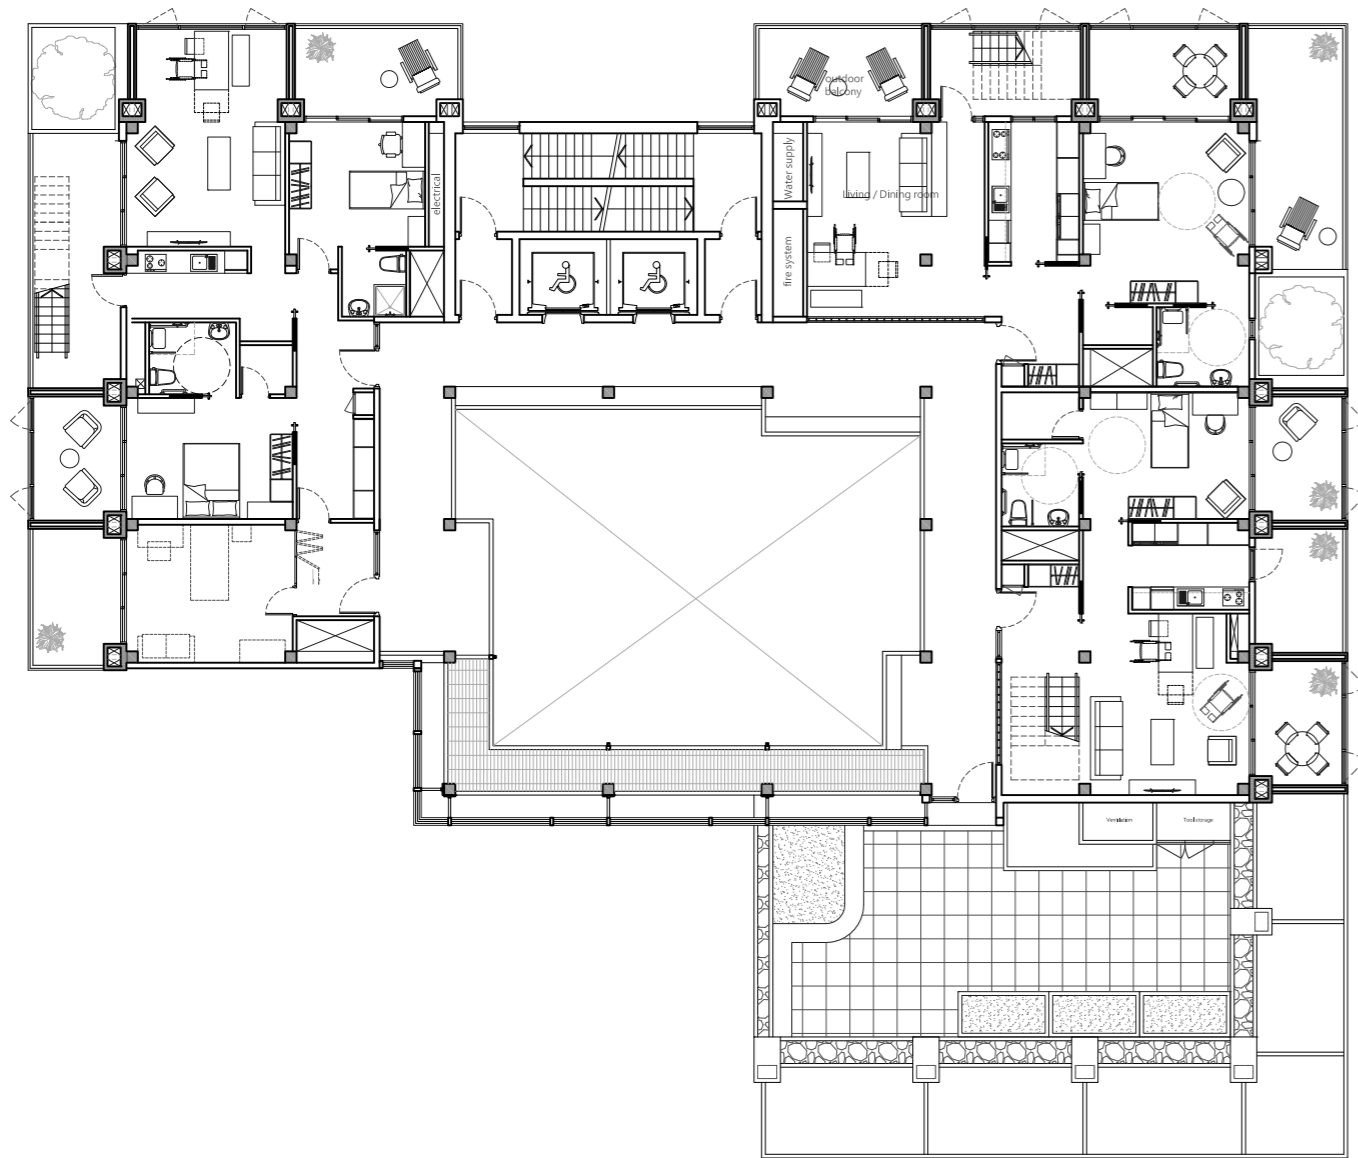


Twelfth floor plan 1/200

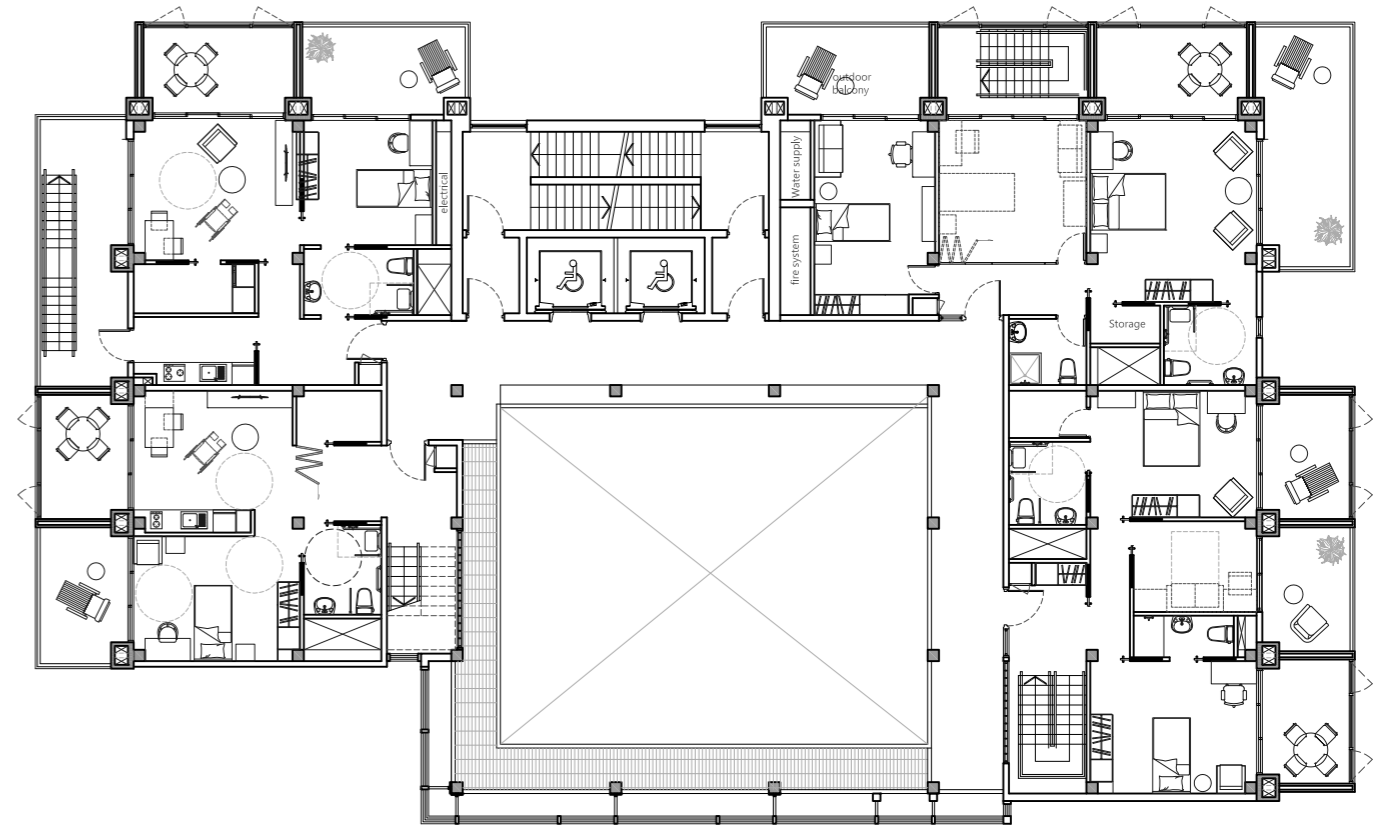


Thirteenth floor plan 1/200



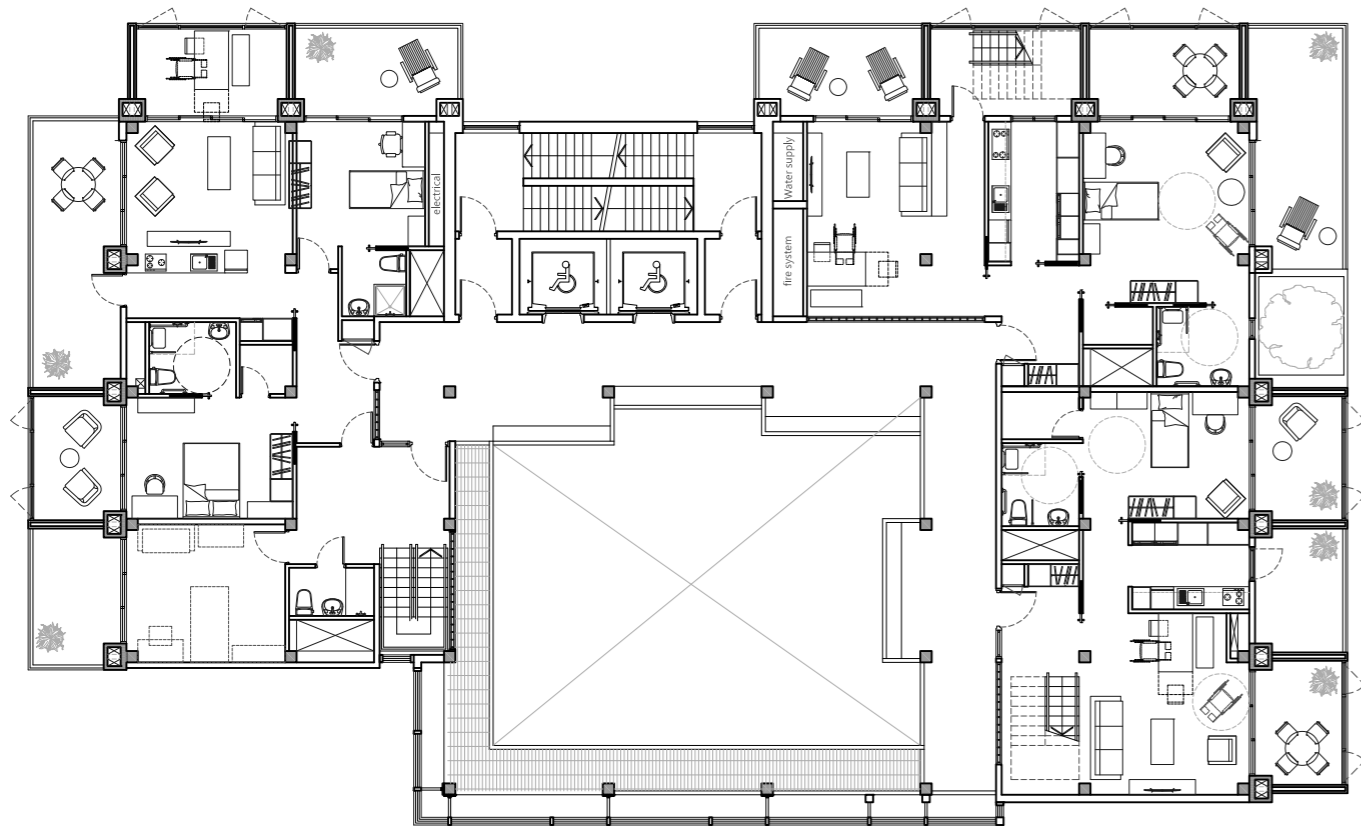



Fourteenth floor plan 1/200

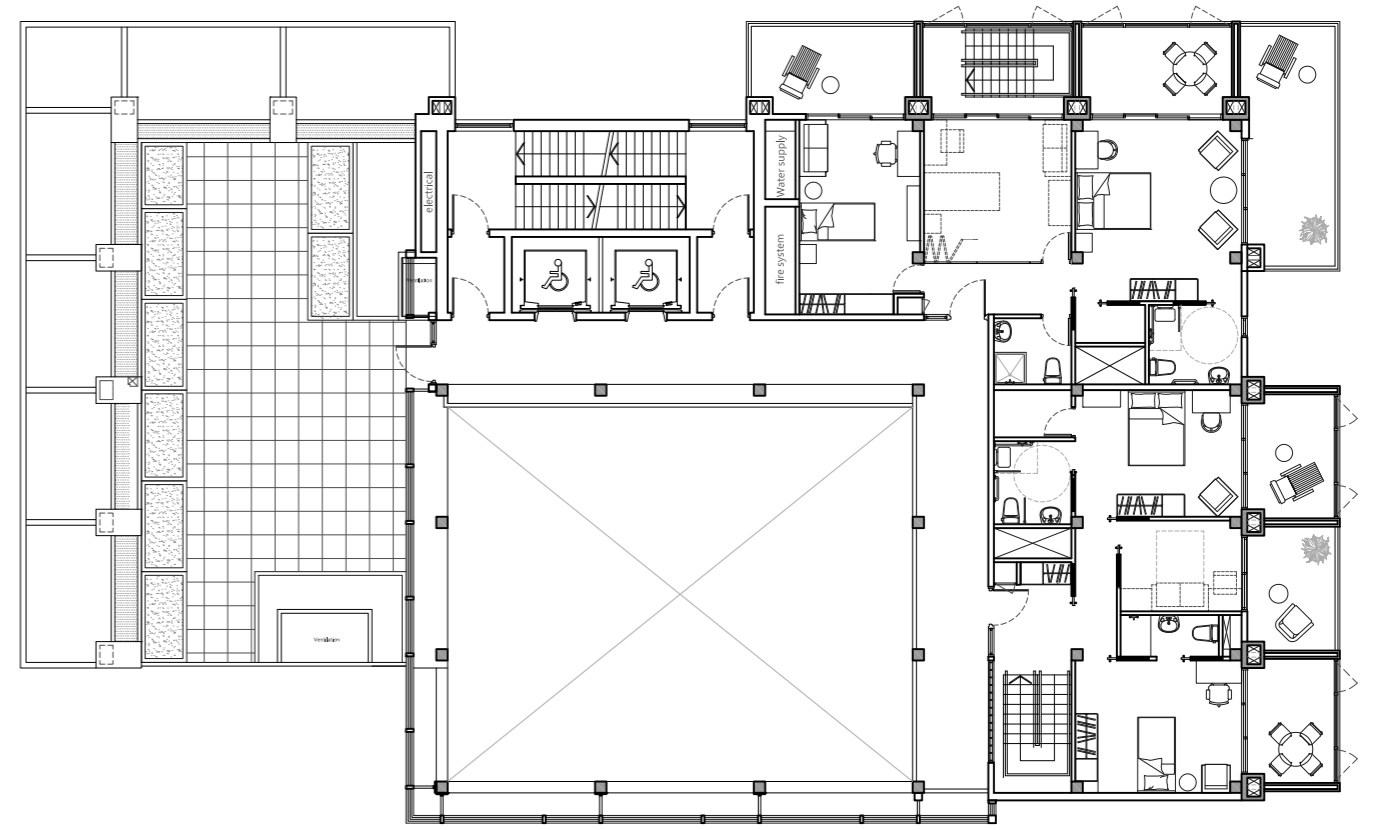



Fifteenth floor plan 1/200




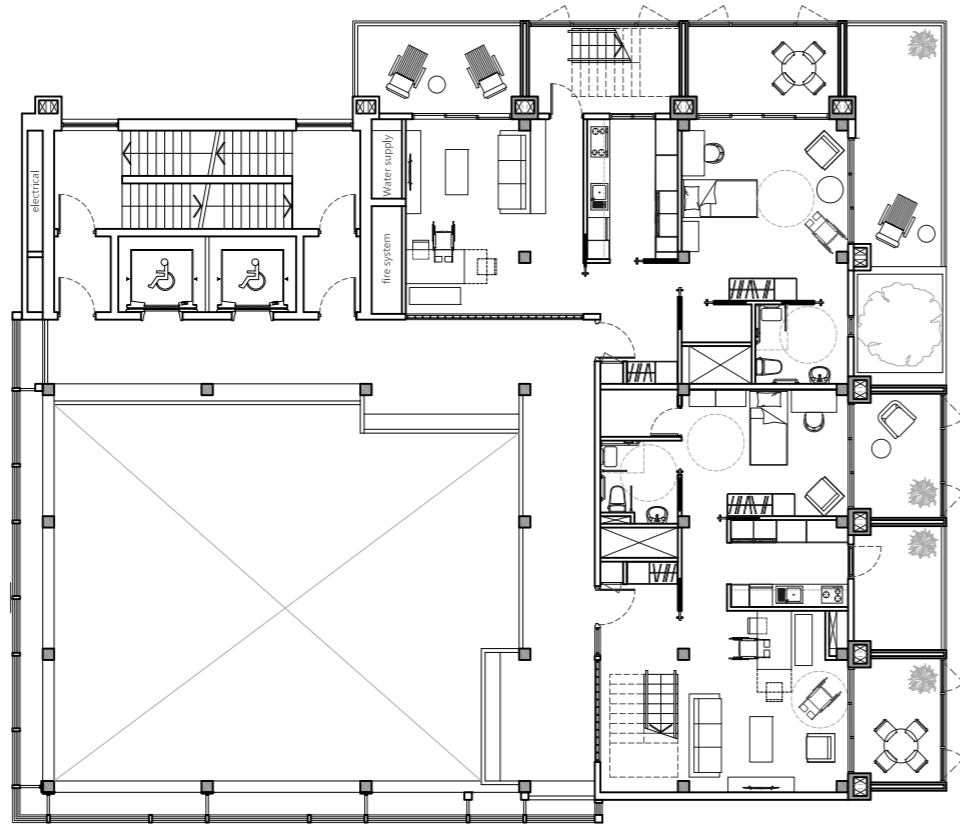

Sixteenth floor plan 1/200 

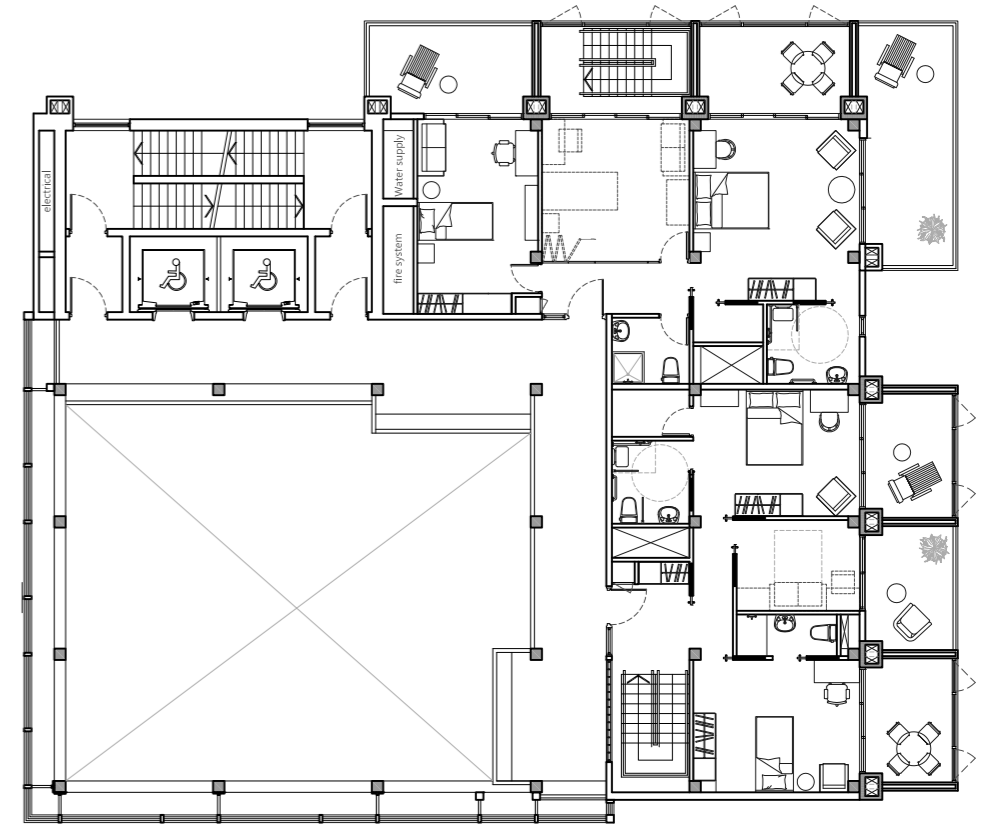


Seventeenth floor plan 1/200 

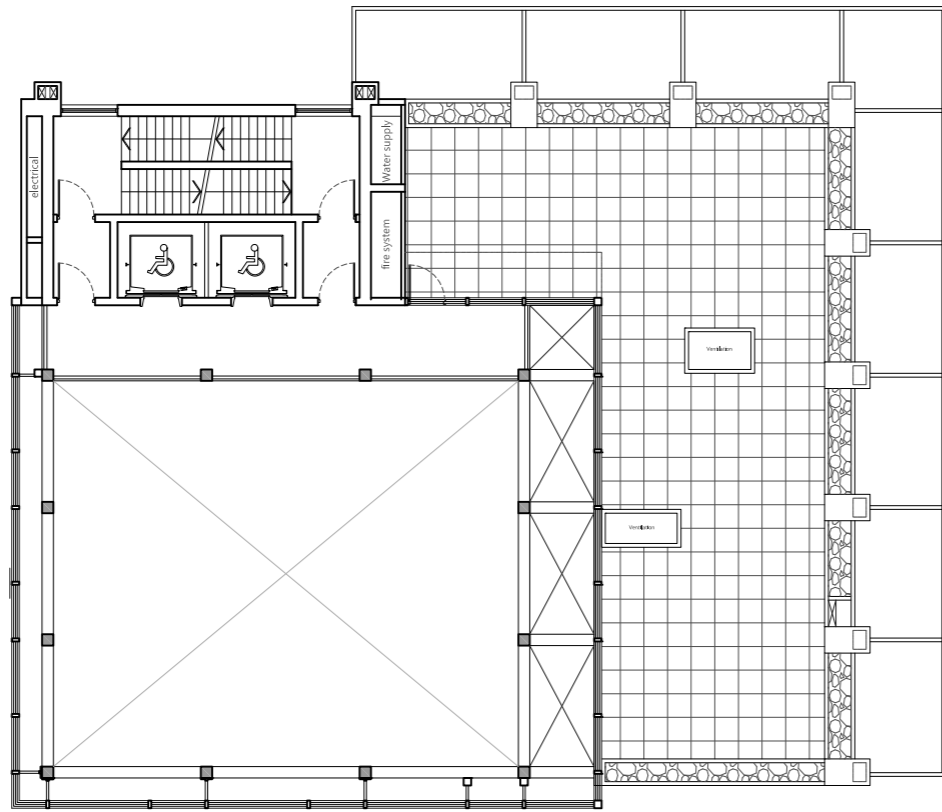


Roof floor plan 1/200



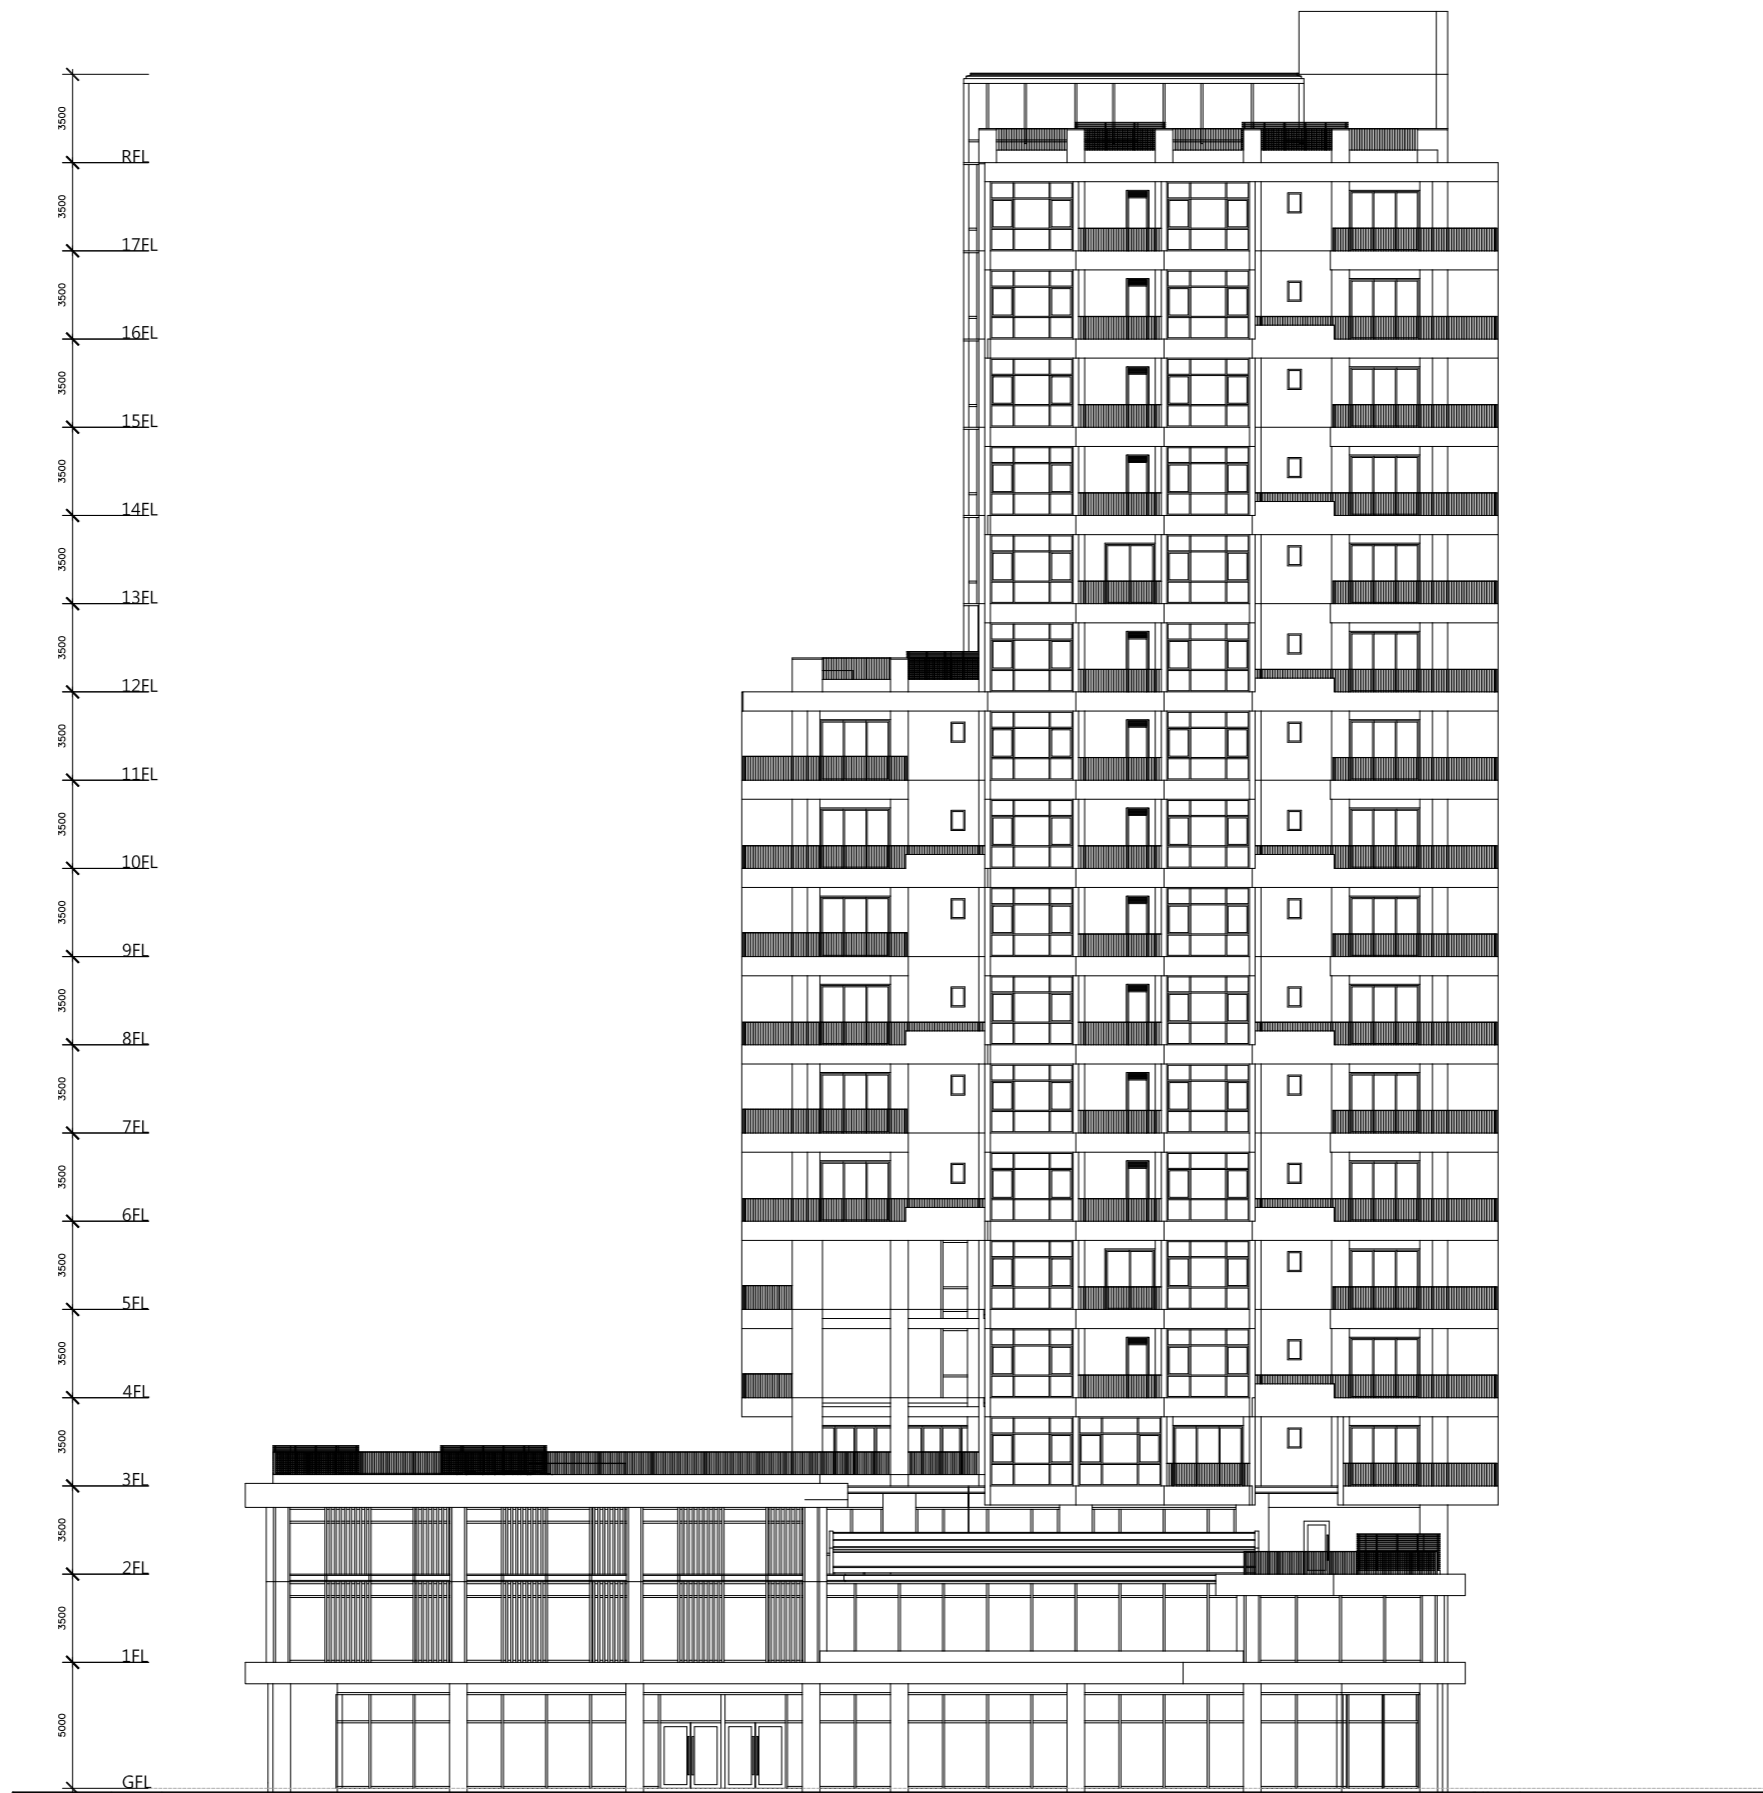


East elevation 1/300




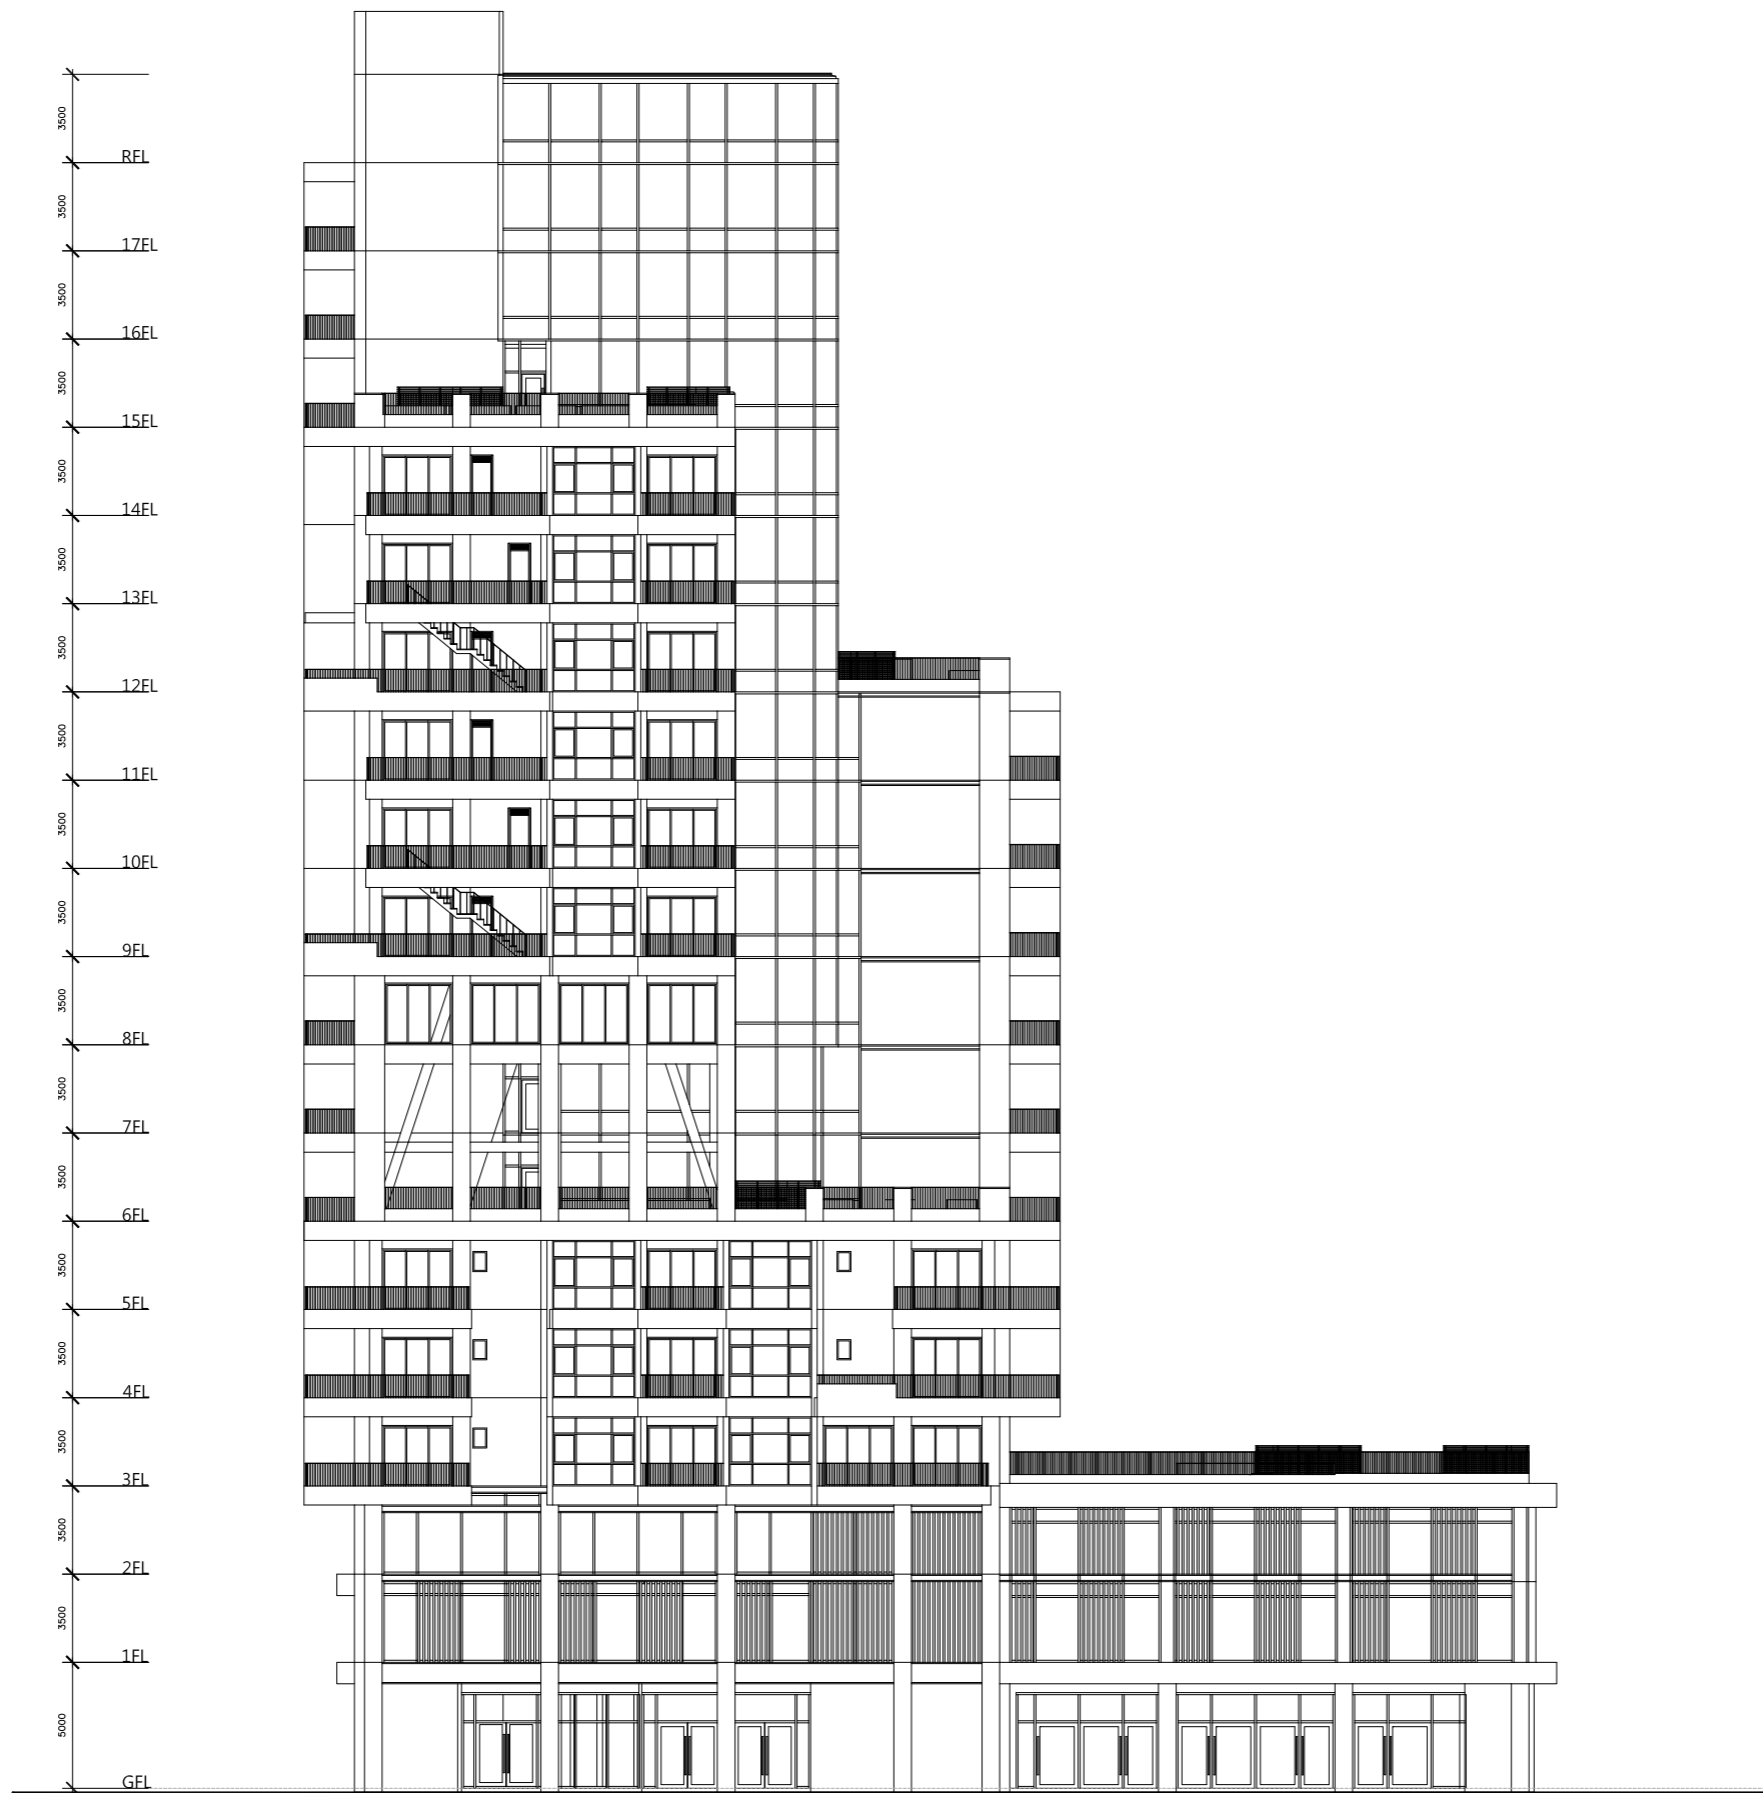



West elevation 1/300

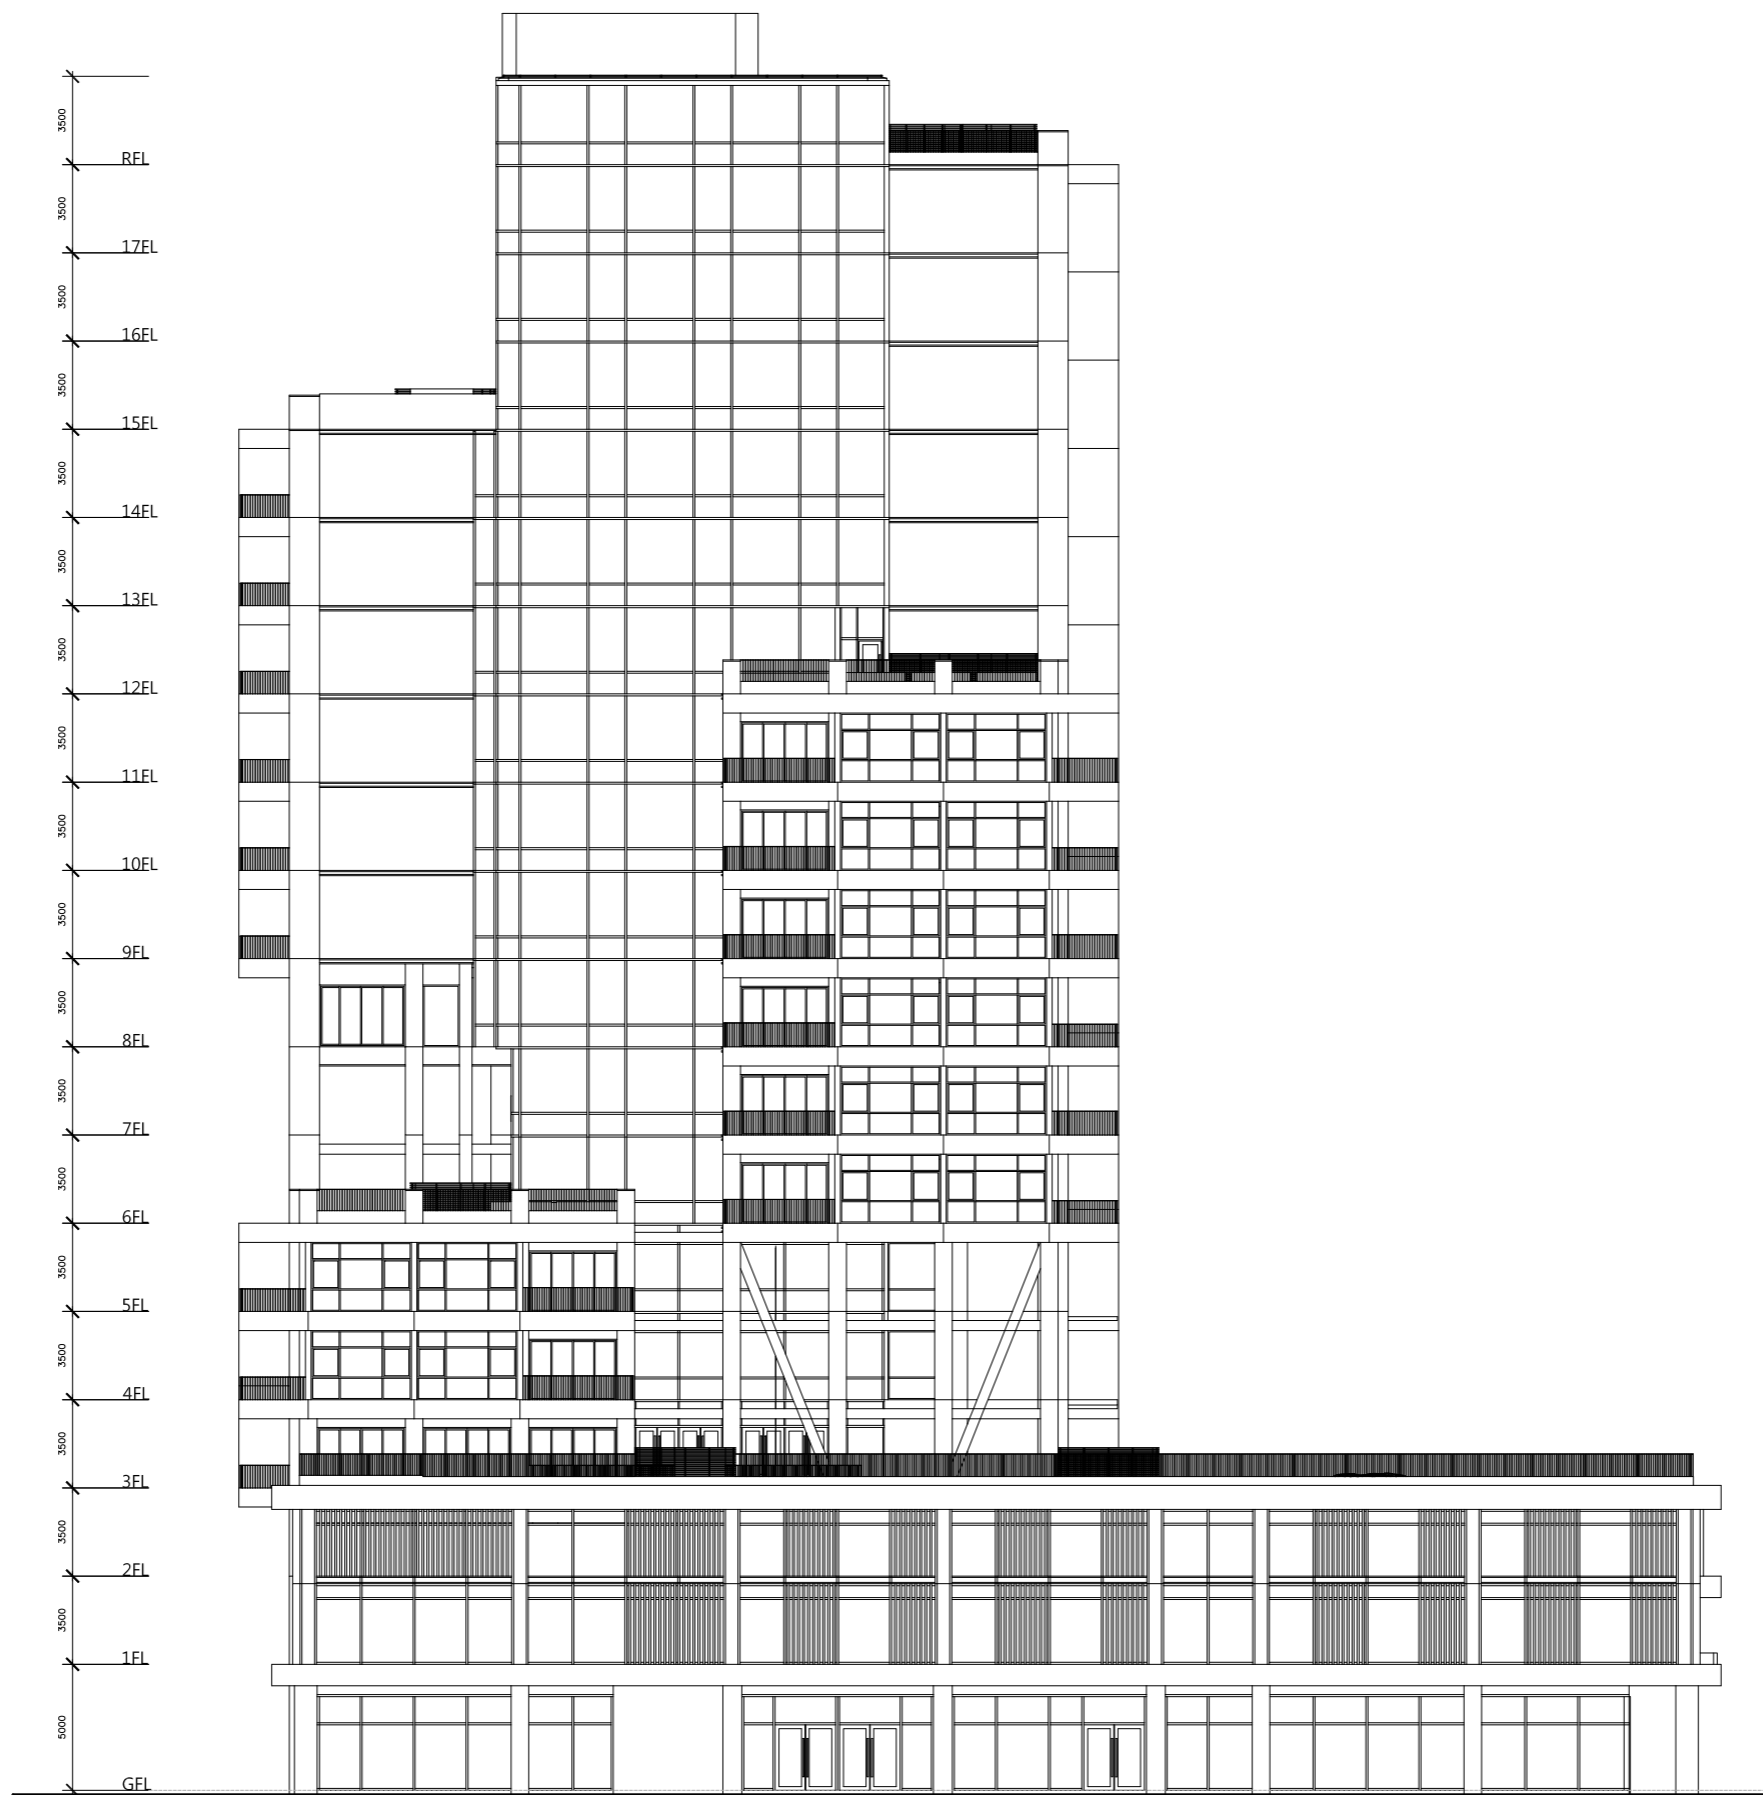



South elevation 1/300

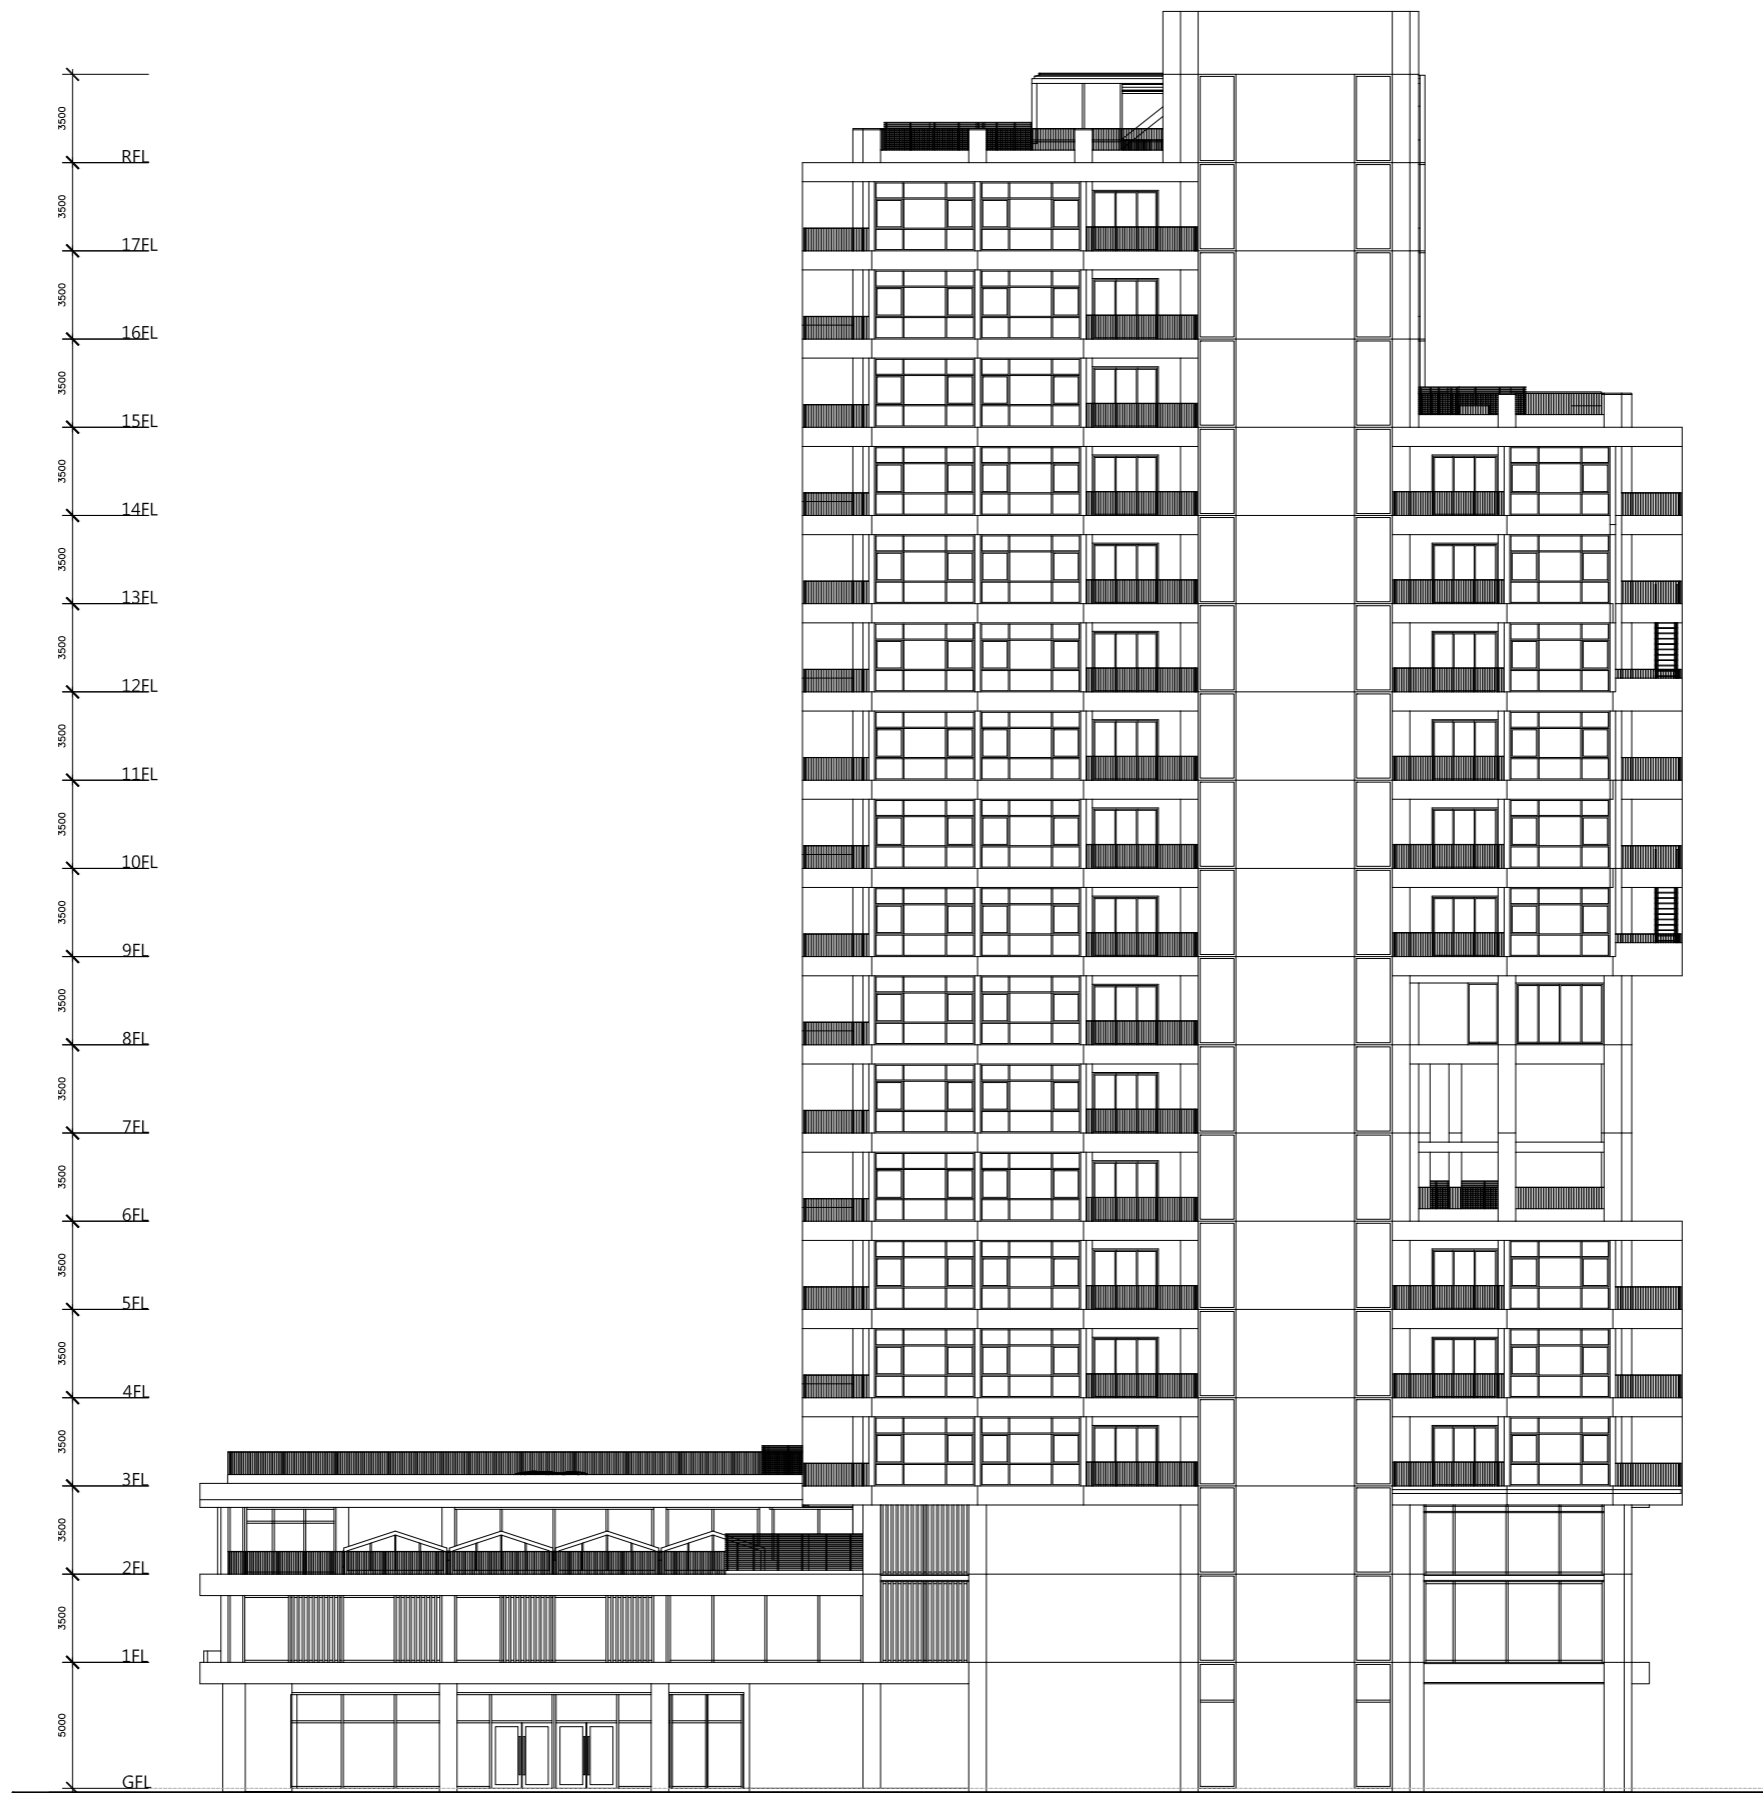



North elevation 1/300

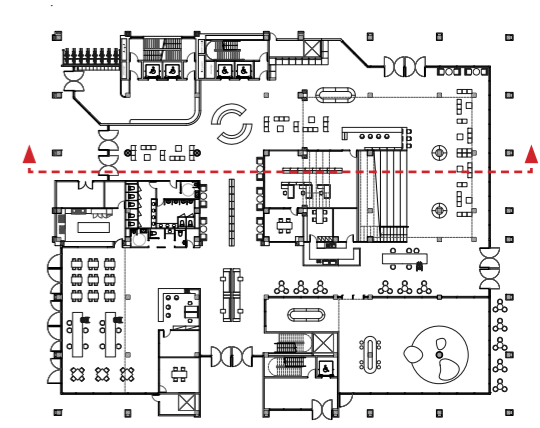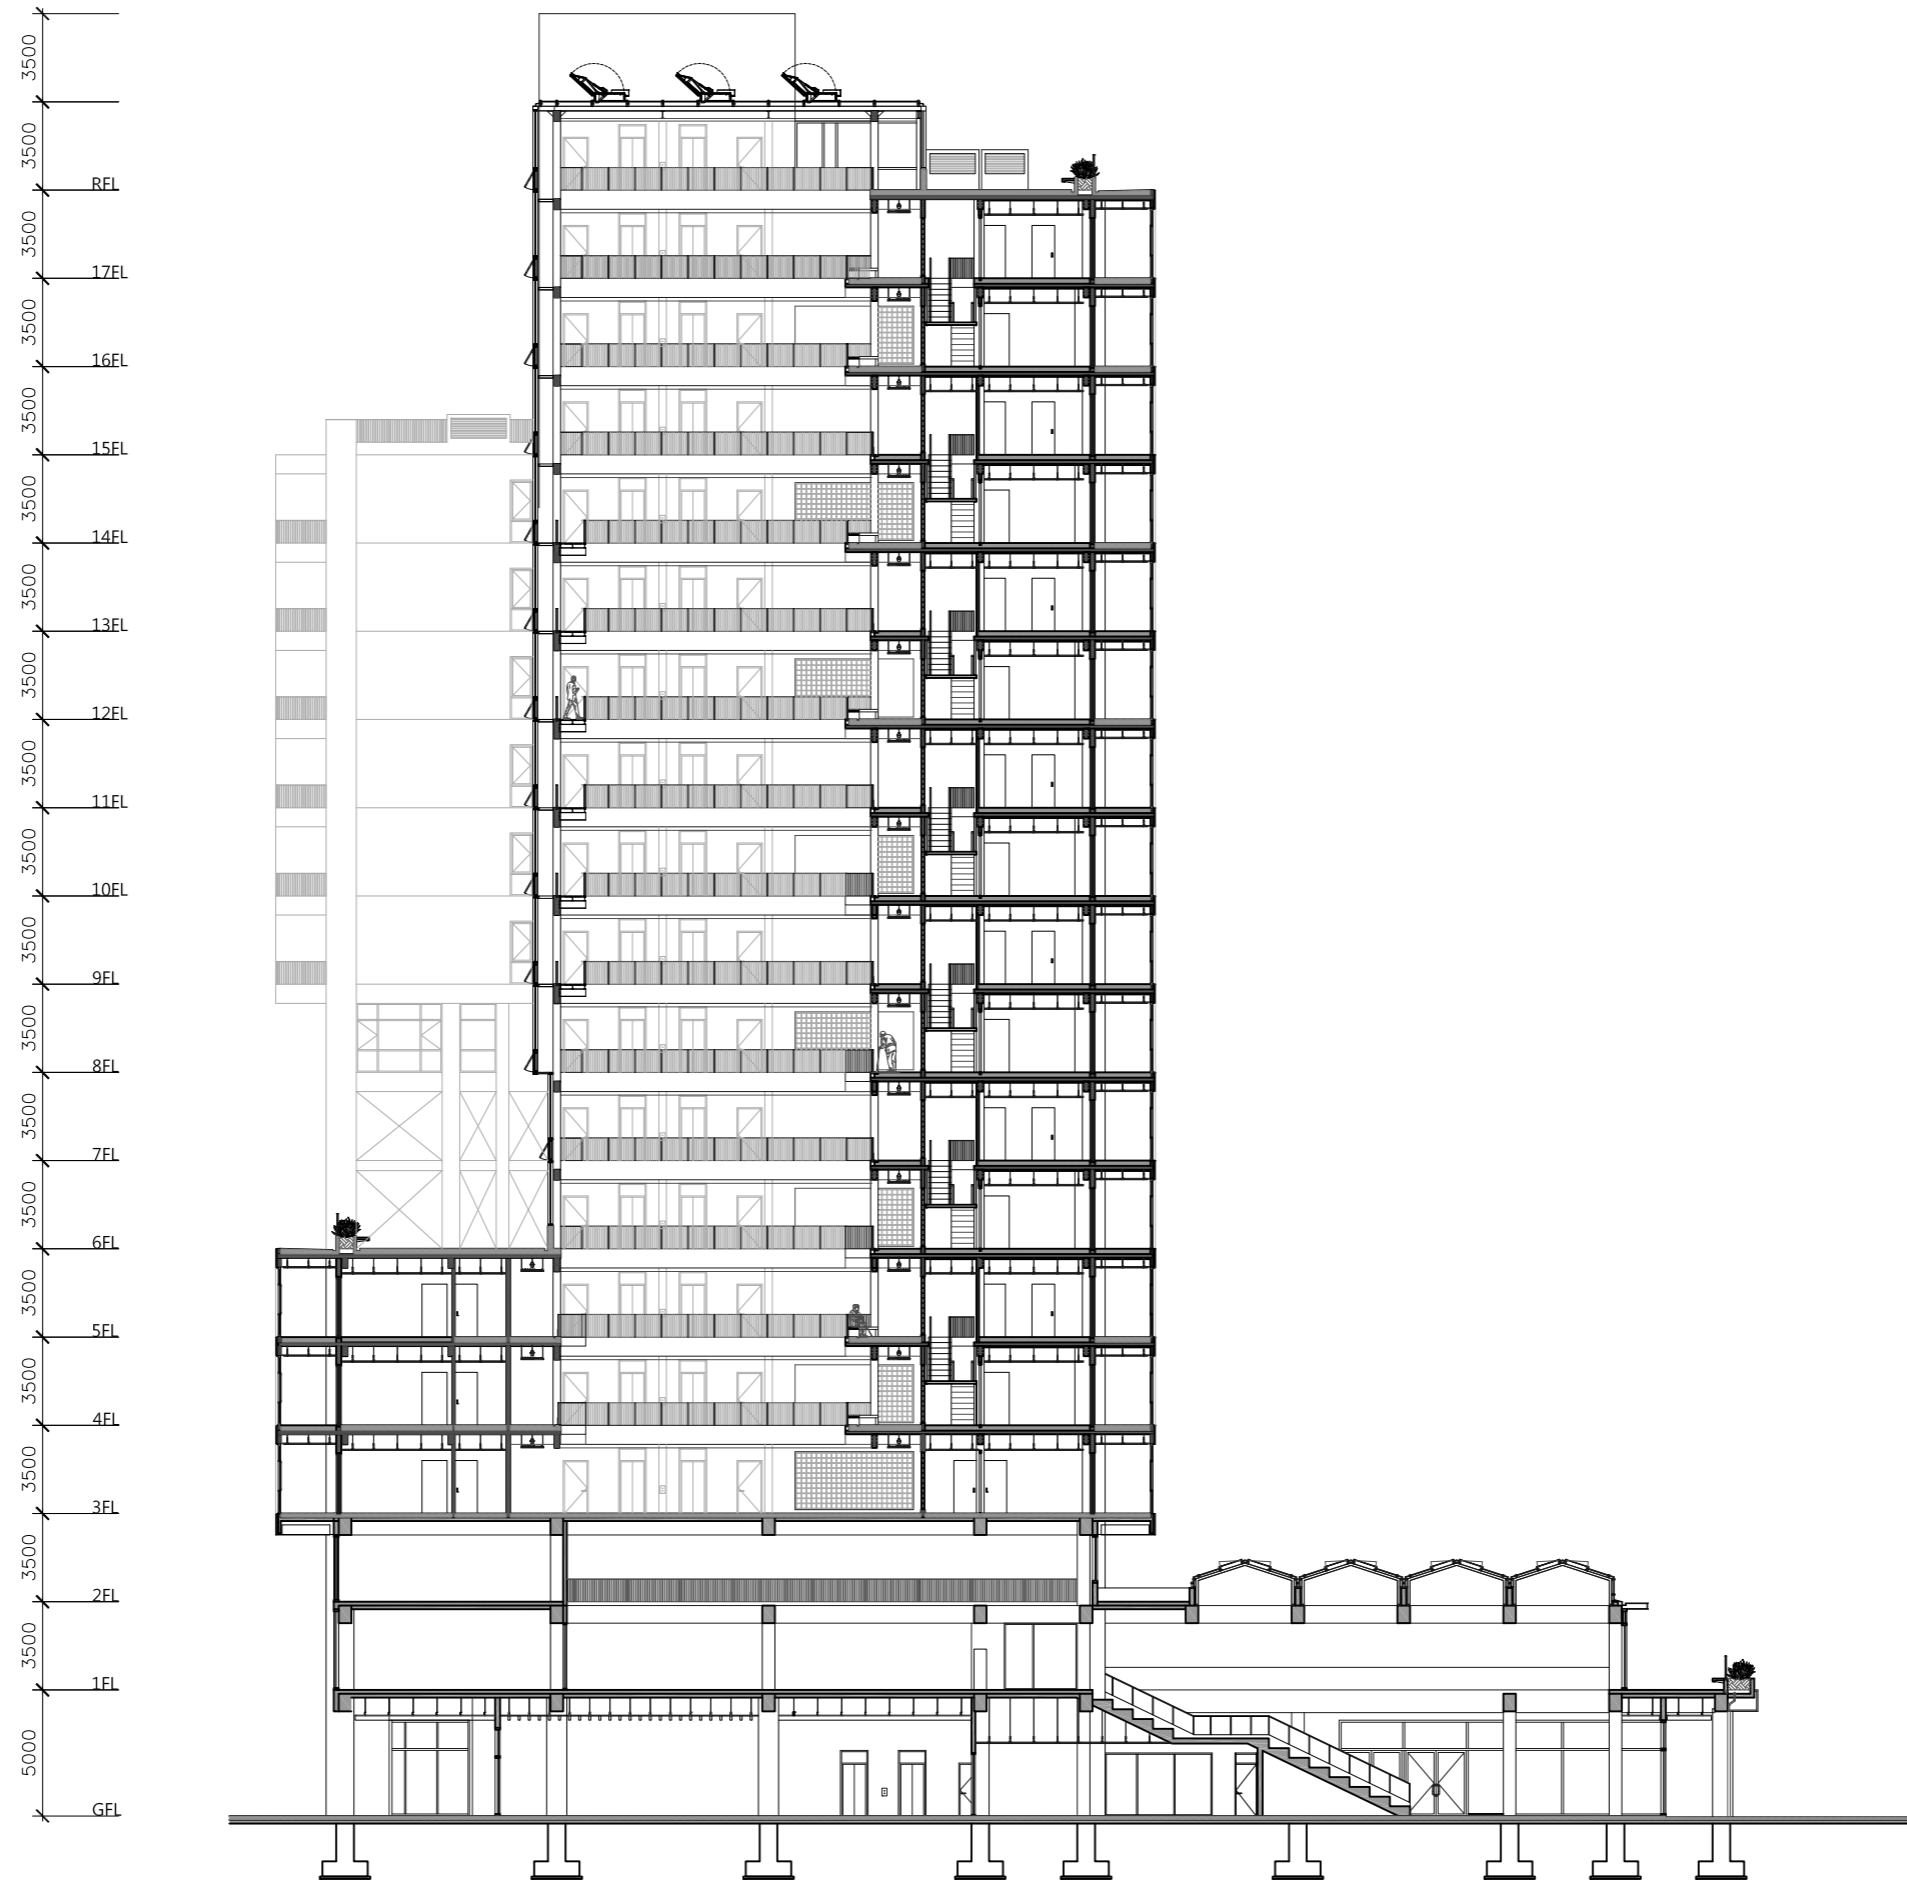

Section AA' 1/300

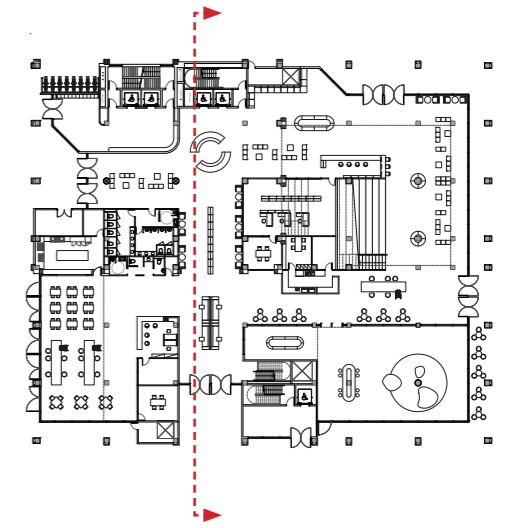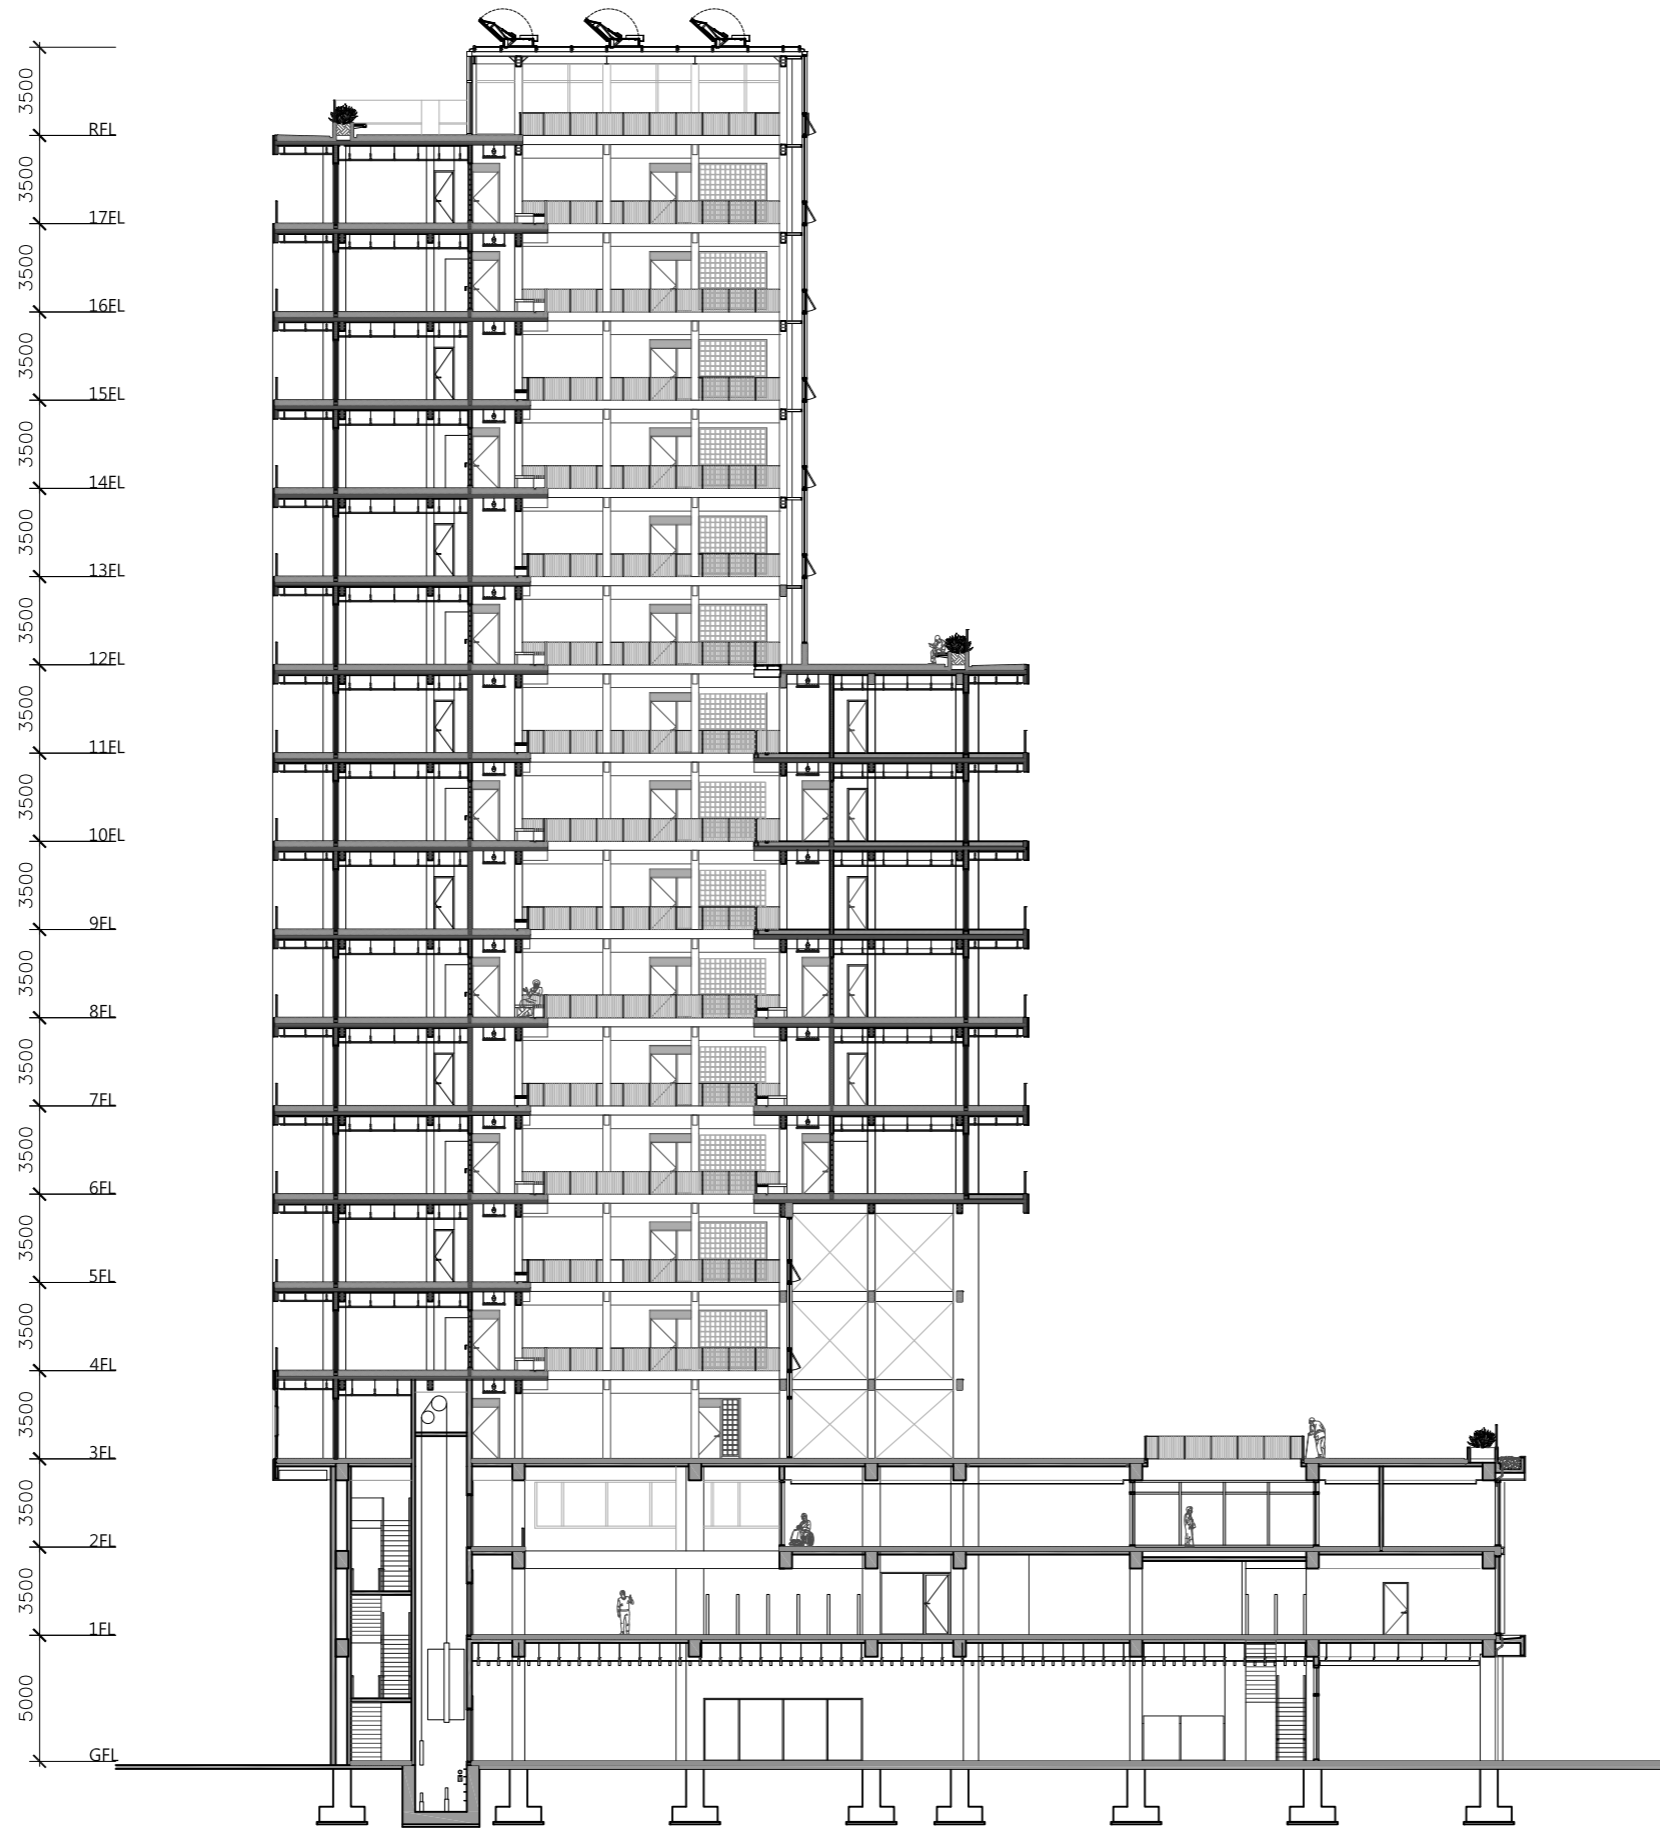


Section BB' 1/300

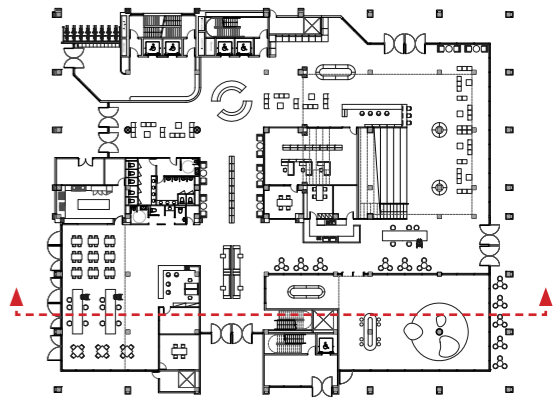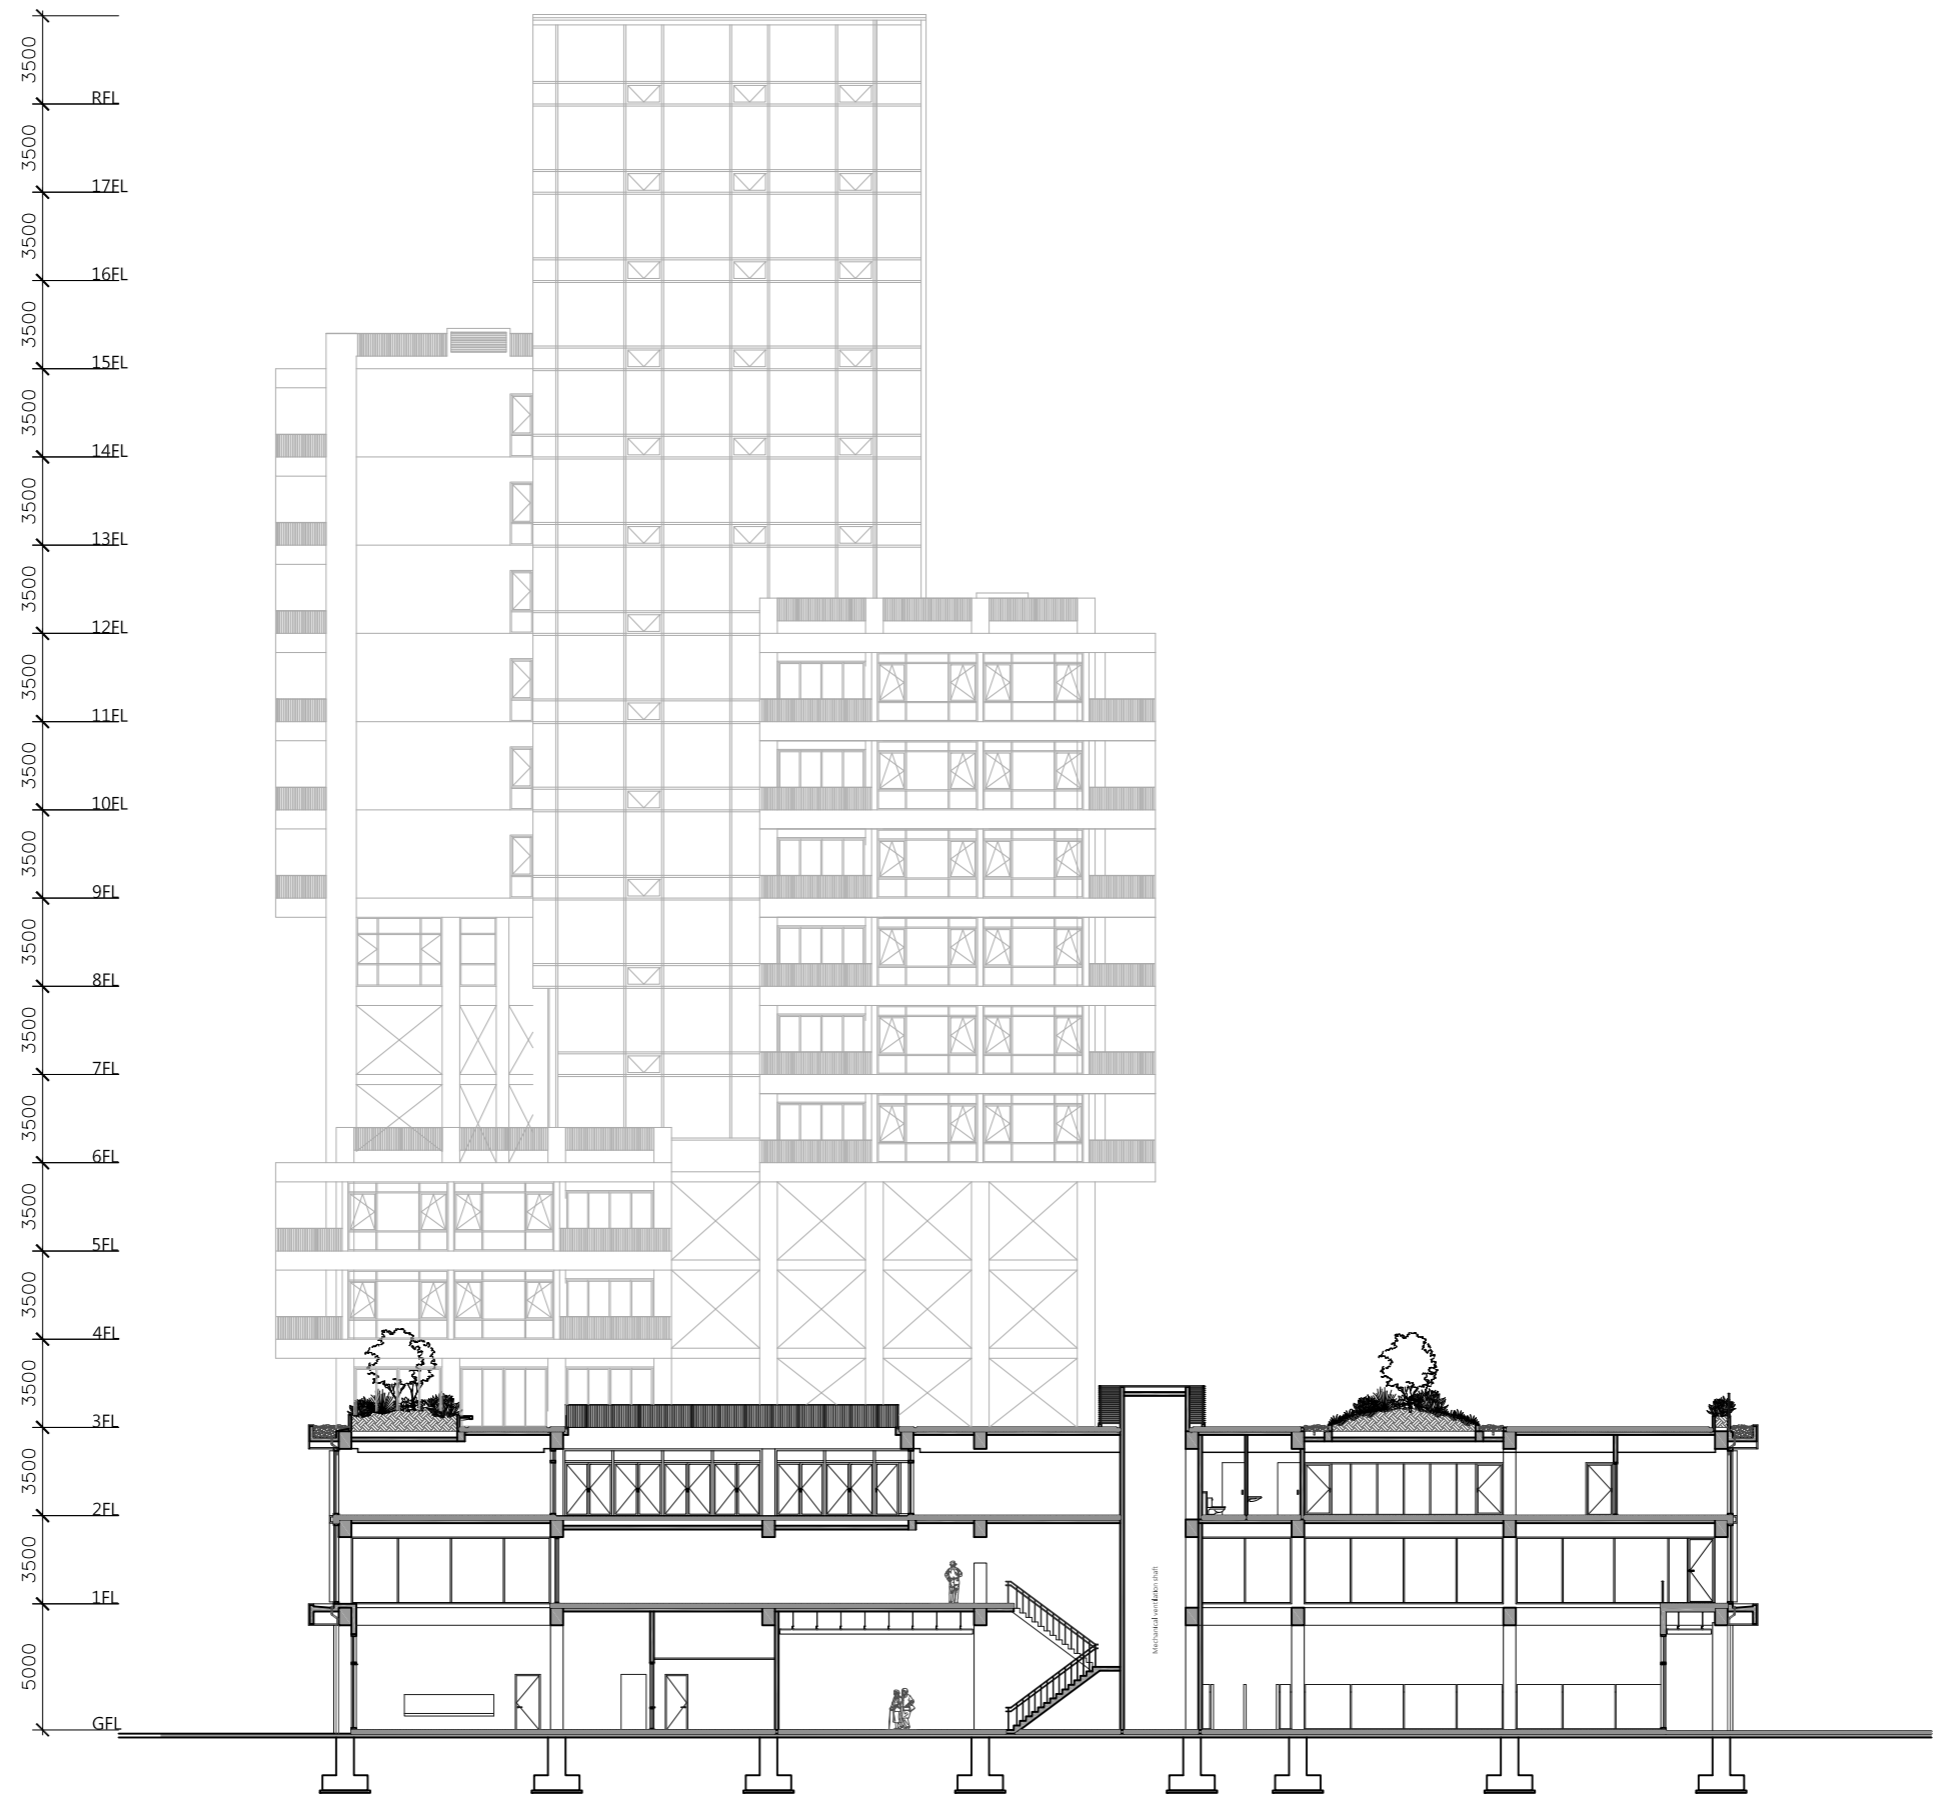

Section CC' 1/300




**(A) Façade fragment elevation Scale: 1/40**

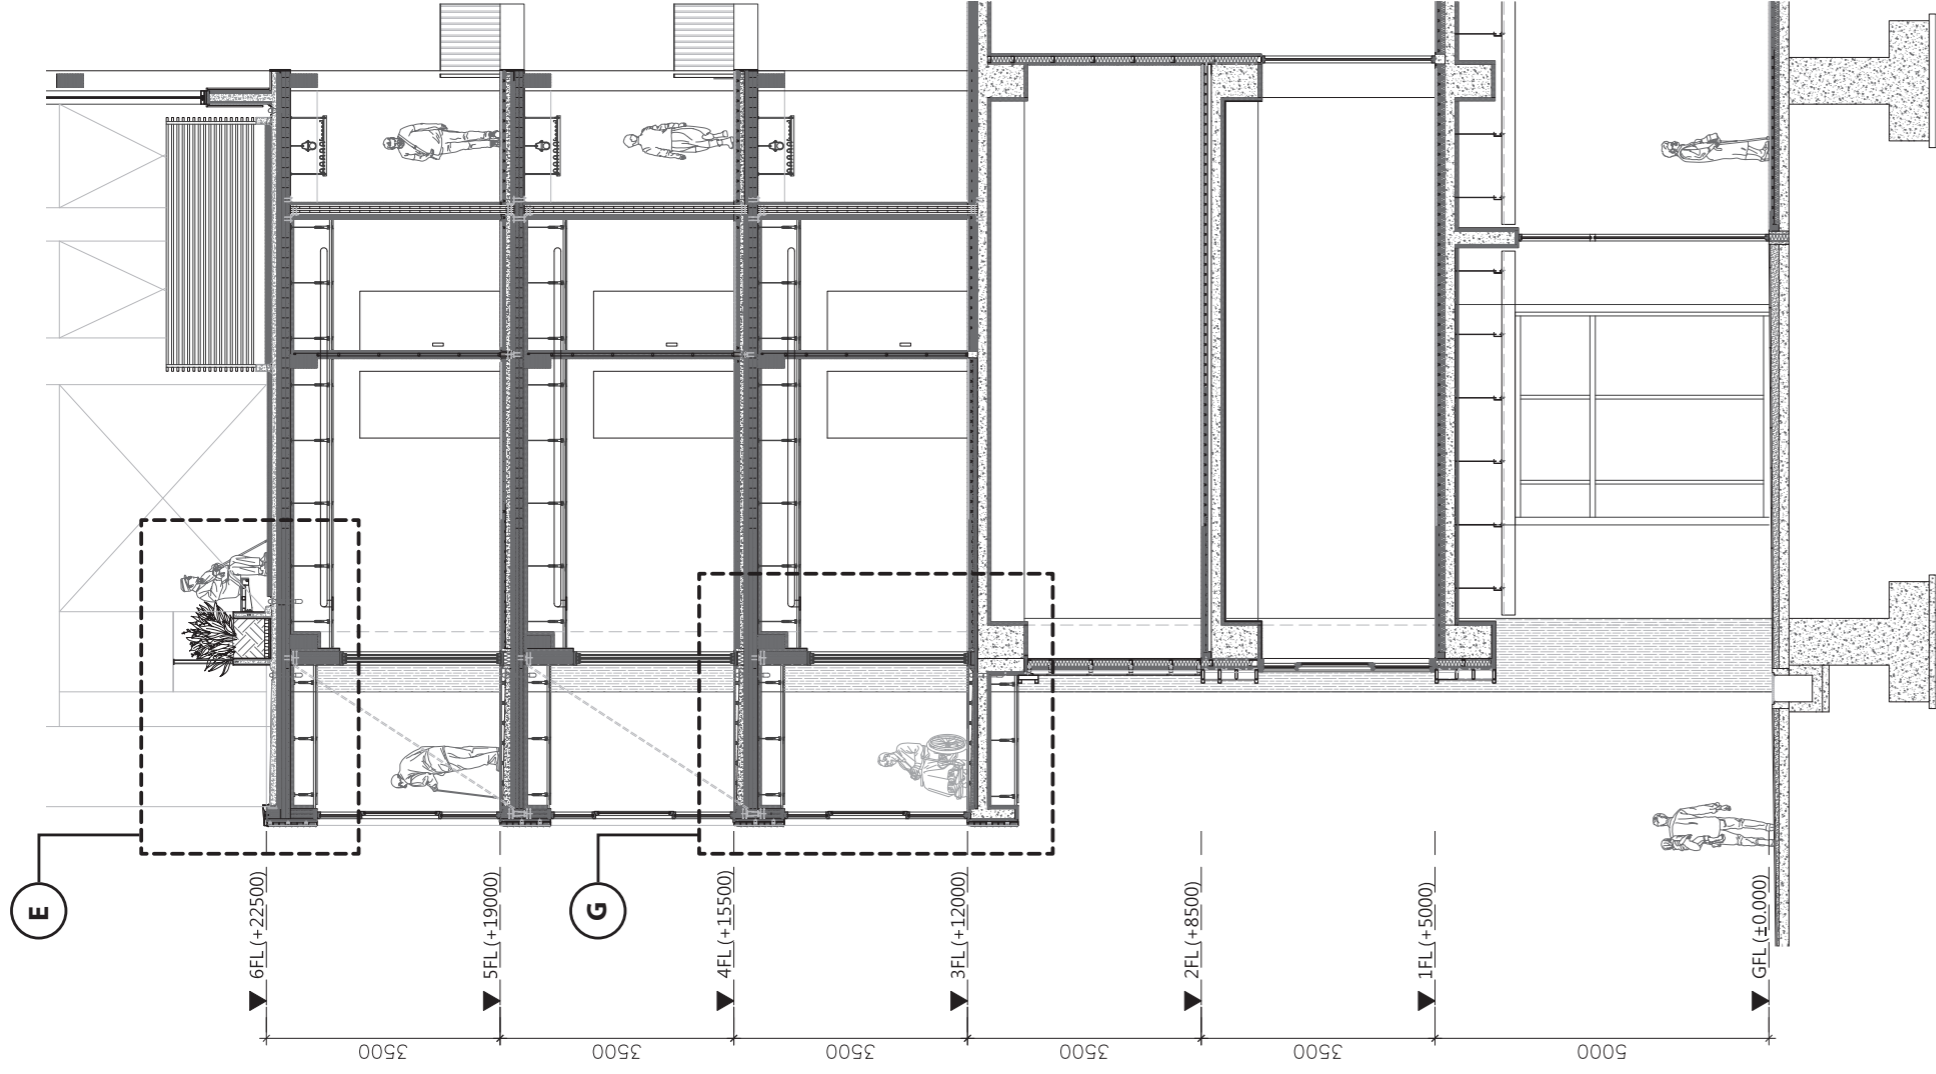


**(B) Façade fragment vertical section Scale: 1/40**


- (01)** Double glazed curtain wall
- (02)** Technowood aluminium panels
- (03)** Double glazed window with wooden frame
- (04)** Aluminium fin balustrade
- (05)** Timber cladding
- (06)** Exterior wall coatings
- (07)** Technowood aluminium profiles

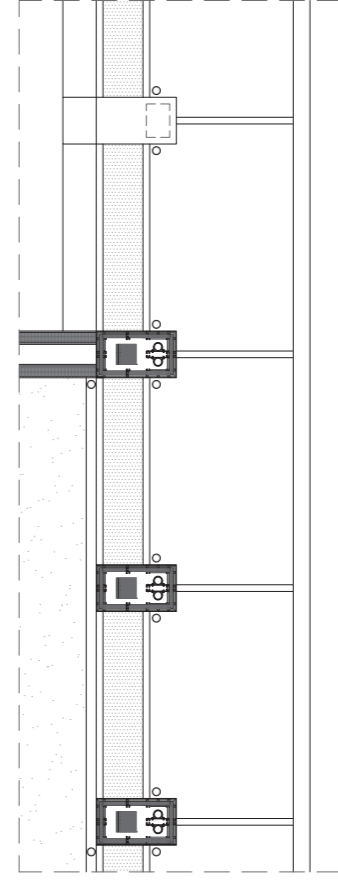

**(C) Façade fragment horizontal section (6FL) Scale: 1/40**

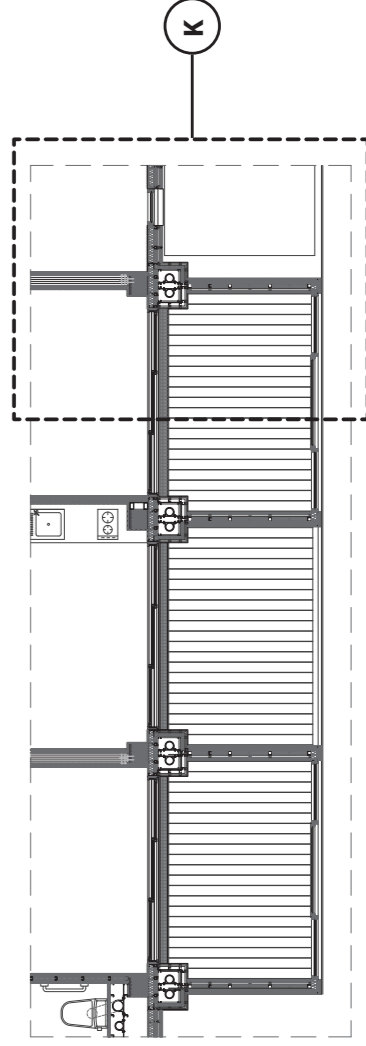


**(D) Façade fragment horizontal section (5FL) Scale: 1/40**

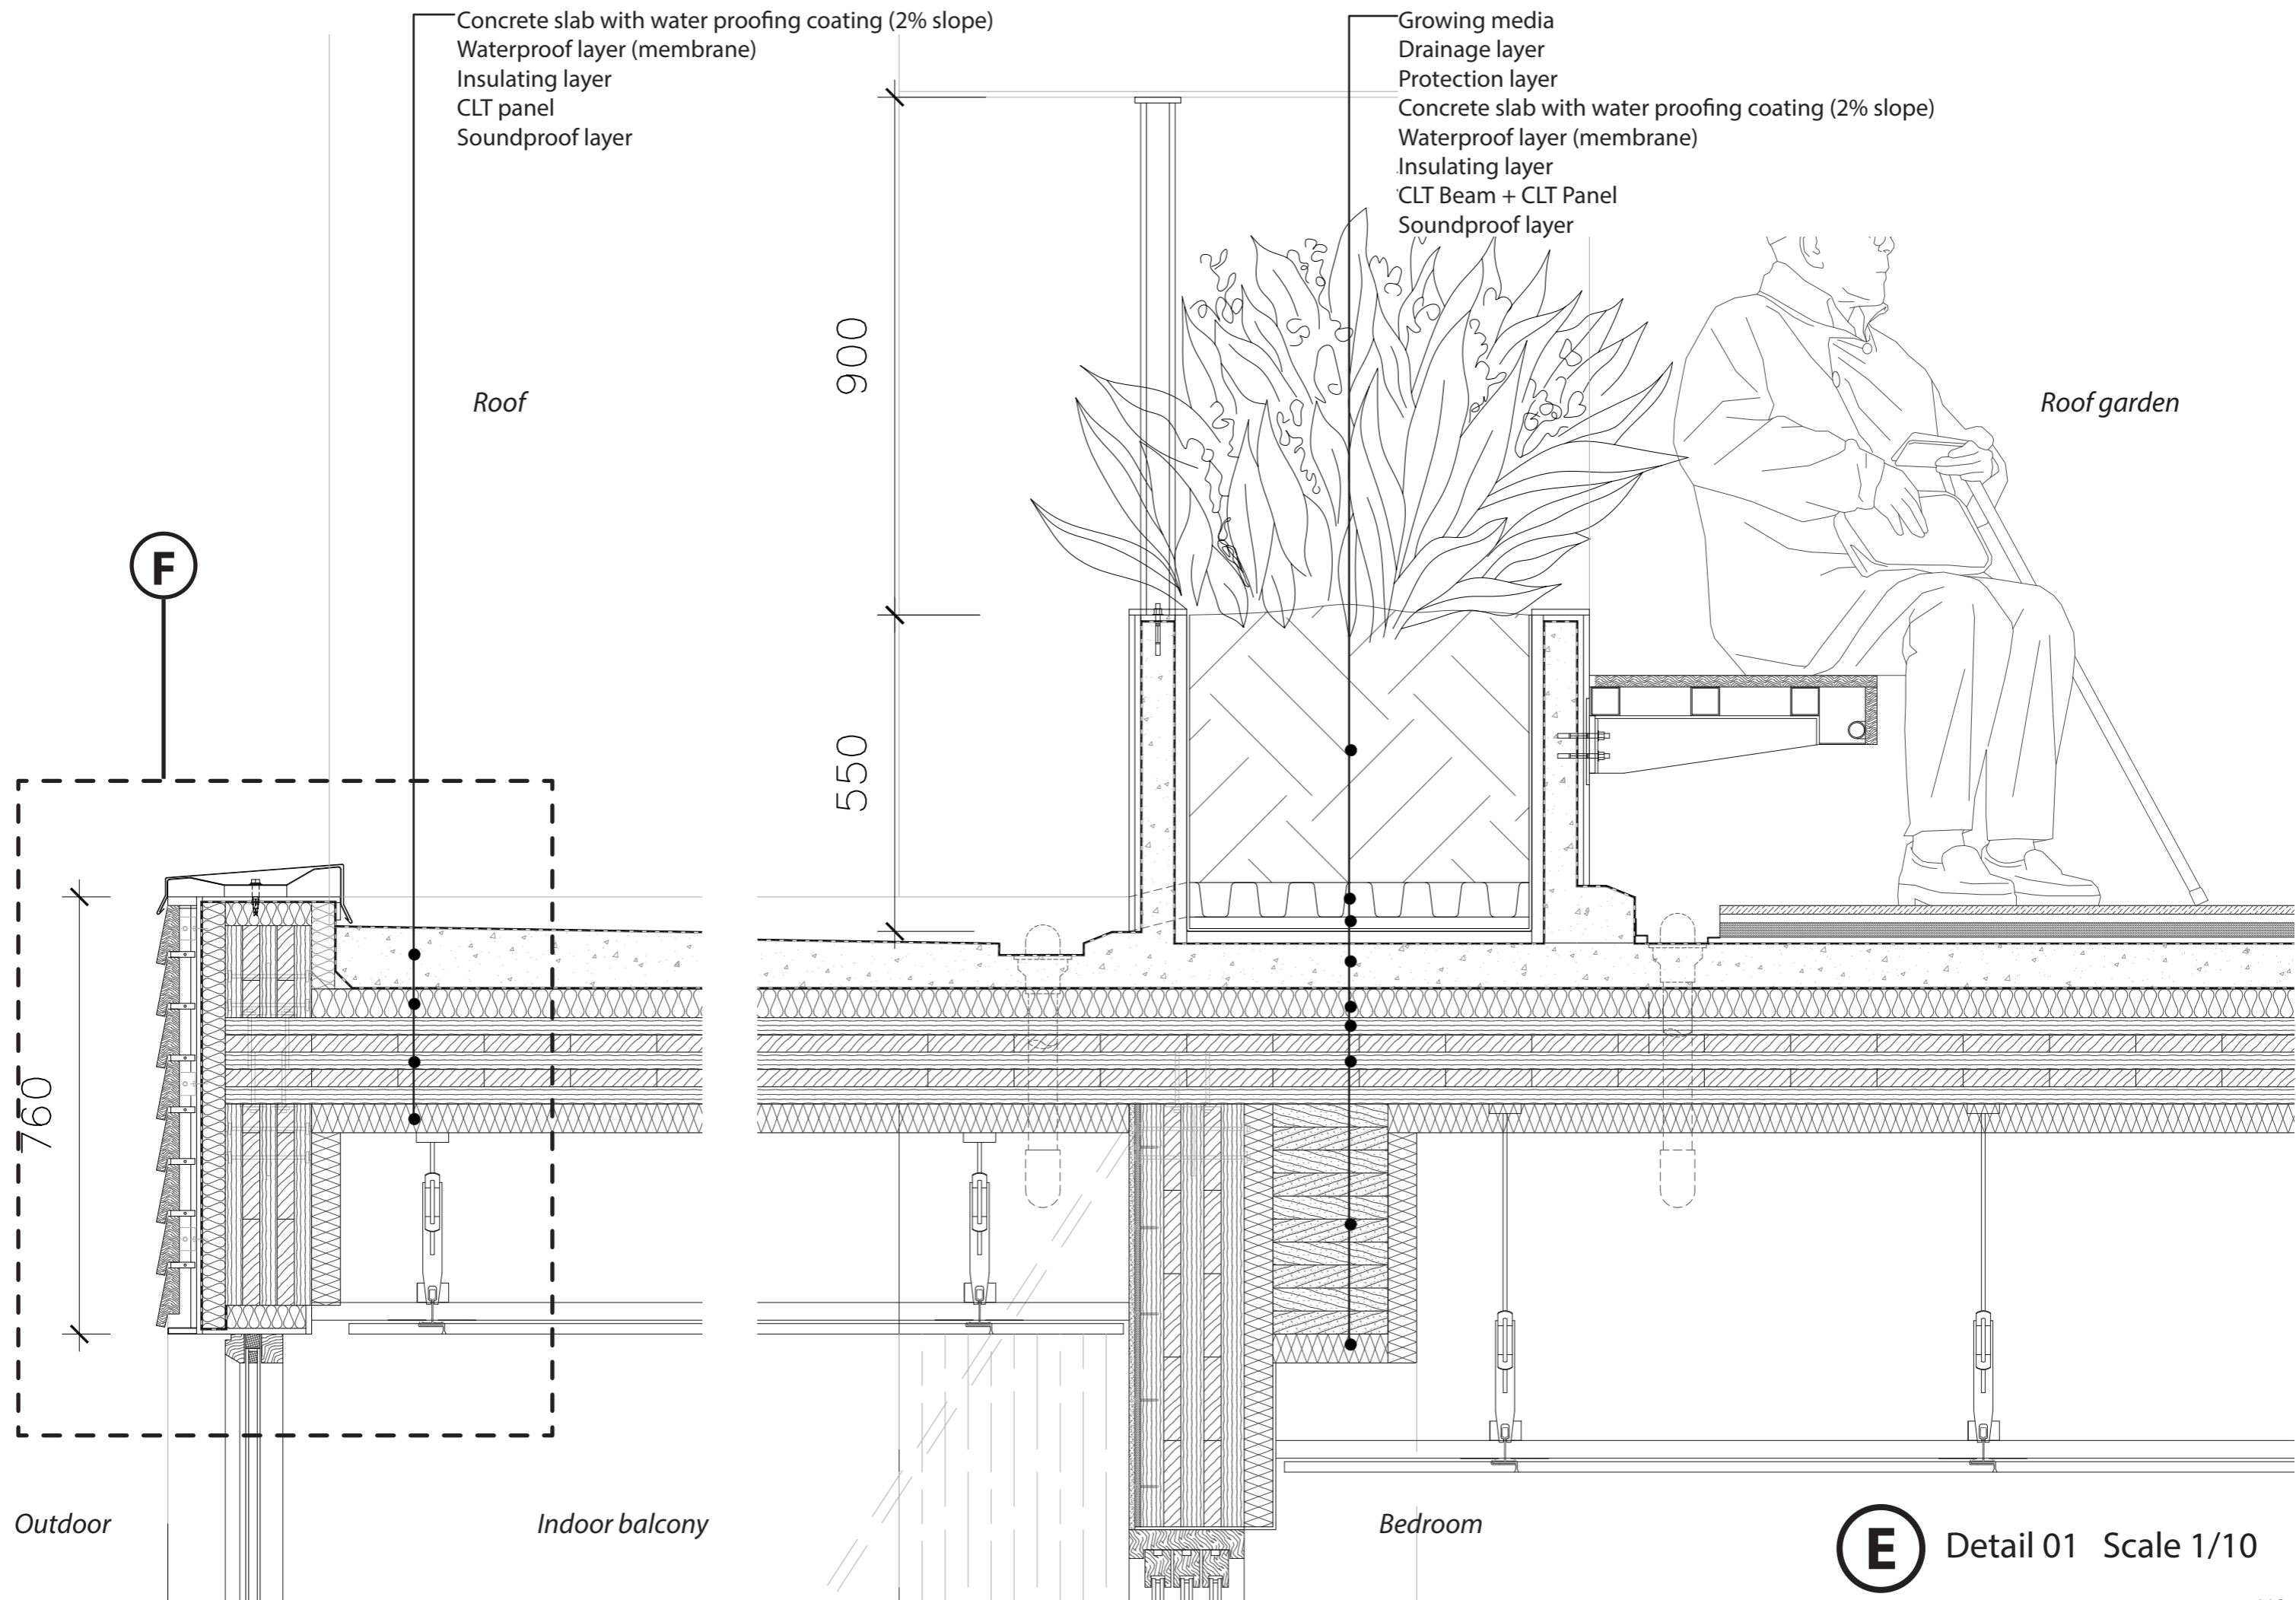

**E** Detail 01 Scale 1/10



Coping cover

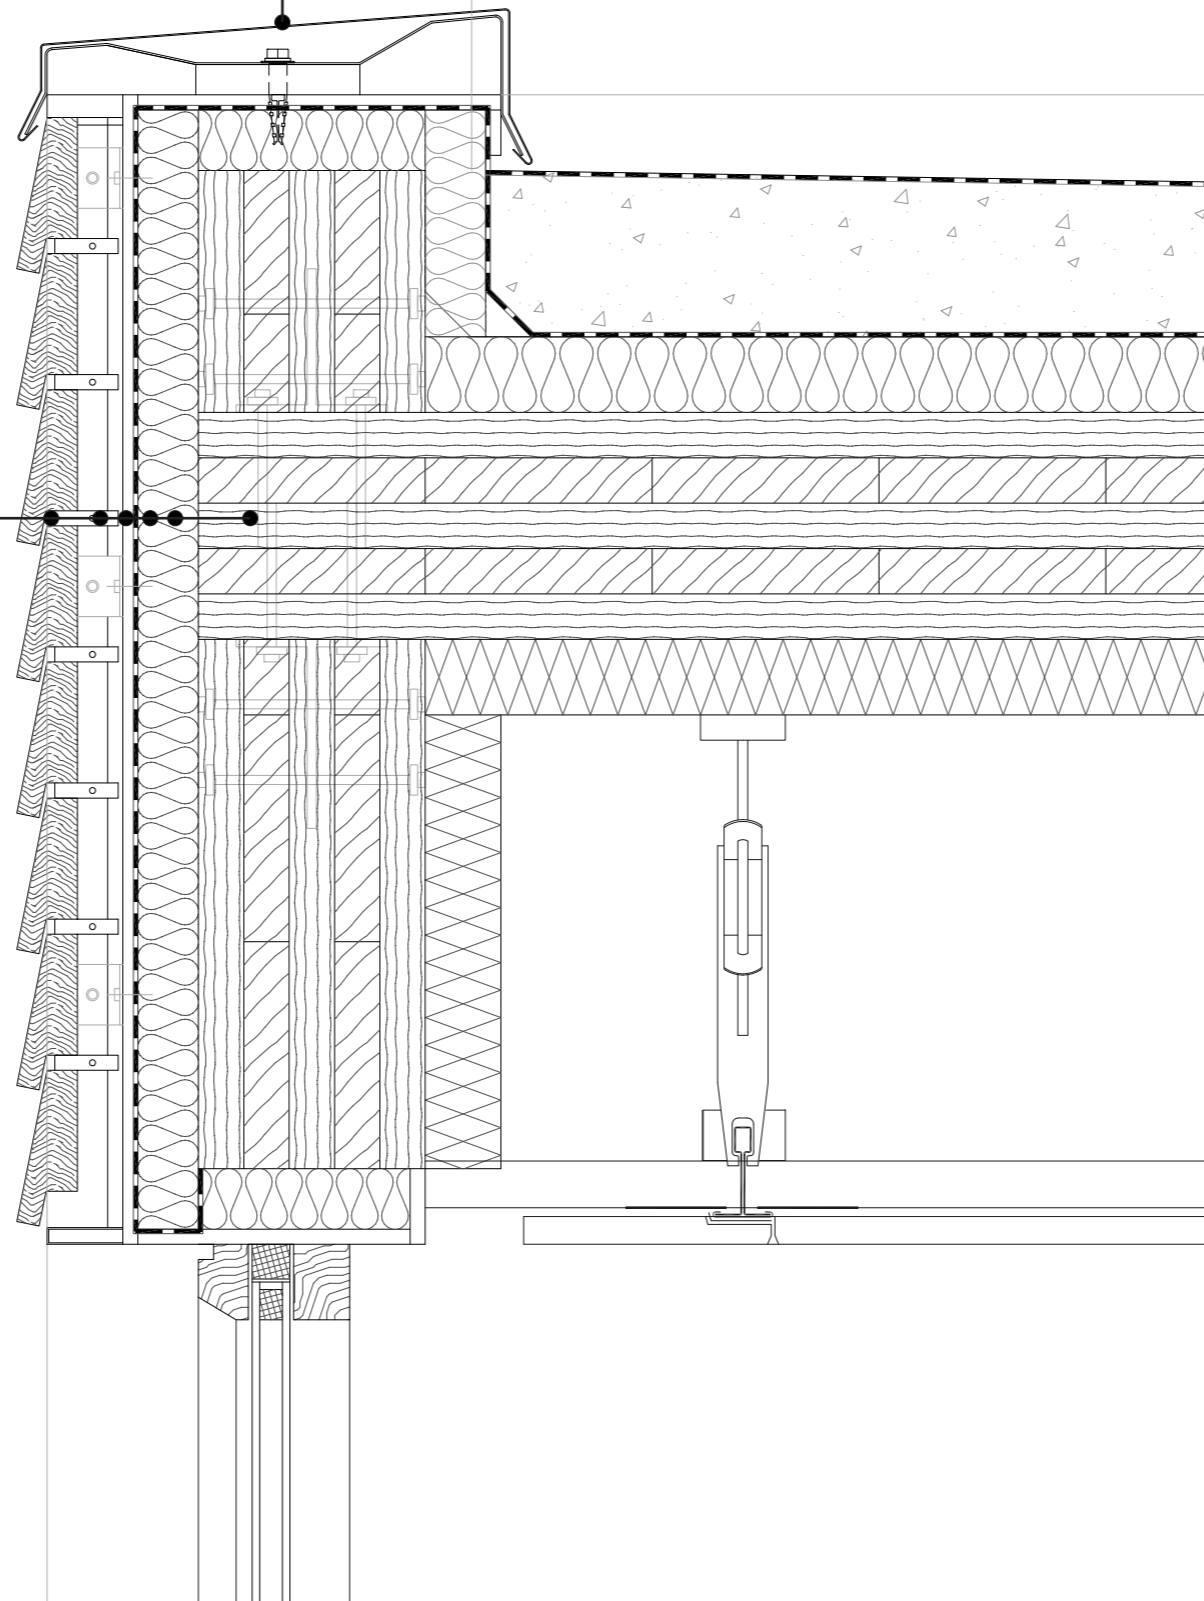


CLT panel  
Rigid insulation with weather barrier  
Waterproof layer  
Cement board  
Air gap  
Cladding support  
Timber cladding



Detail 02 Scale 1/10

H

- Wooden floor
- Polyester fiber mat
- Gypsum fiberboard
- Heating pipe
- Precast concrete slab
- Waterproof layer (membrane)
- Insulating layer
- CLT panel
- CLT beam

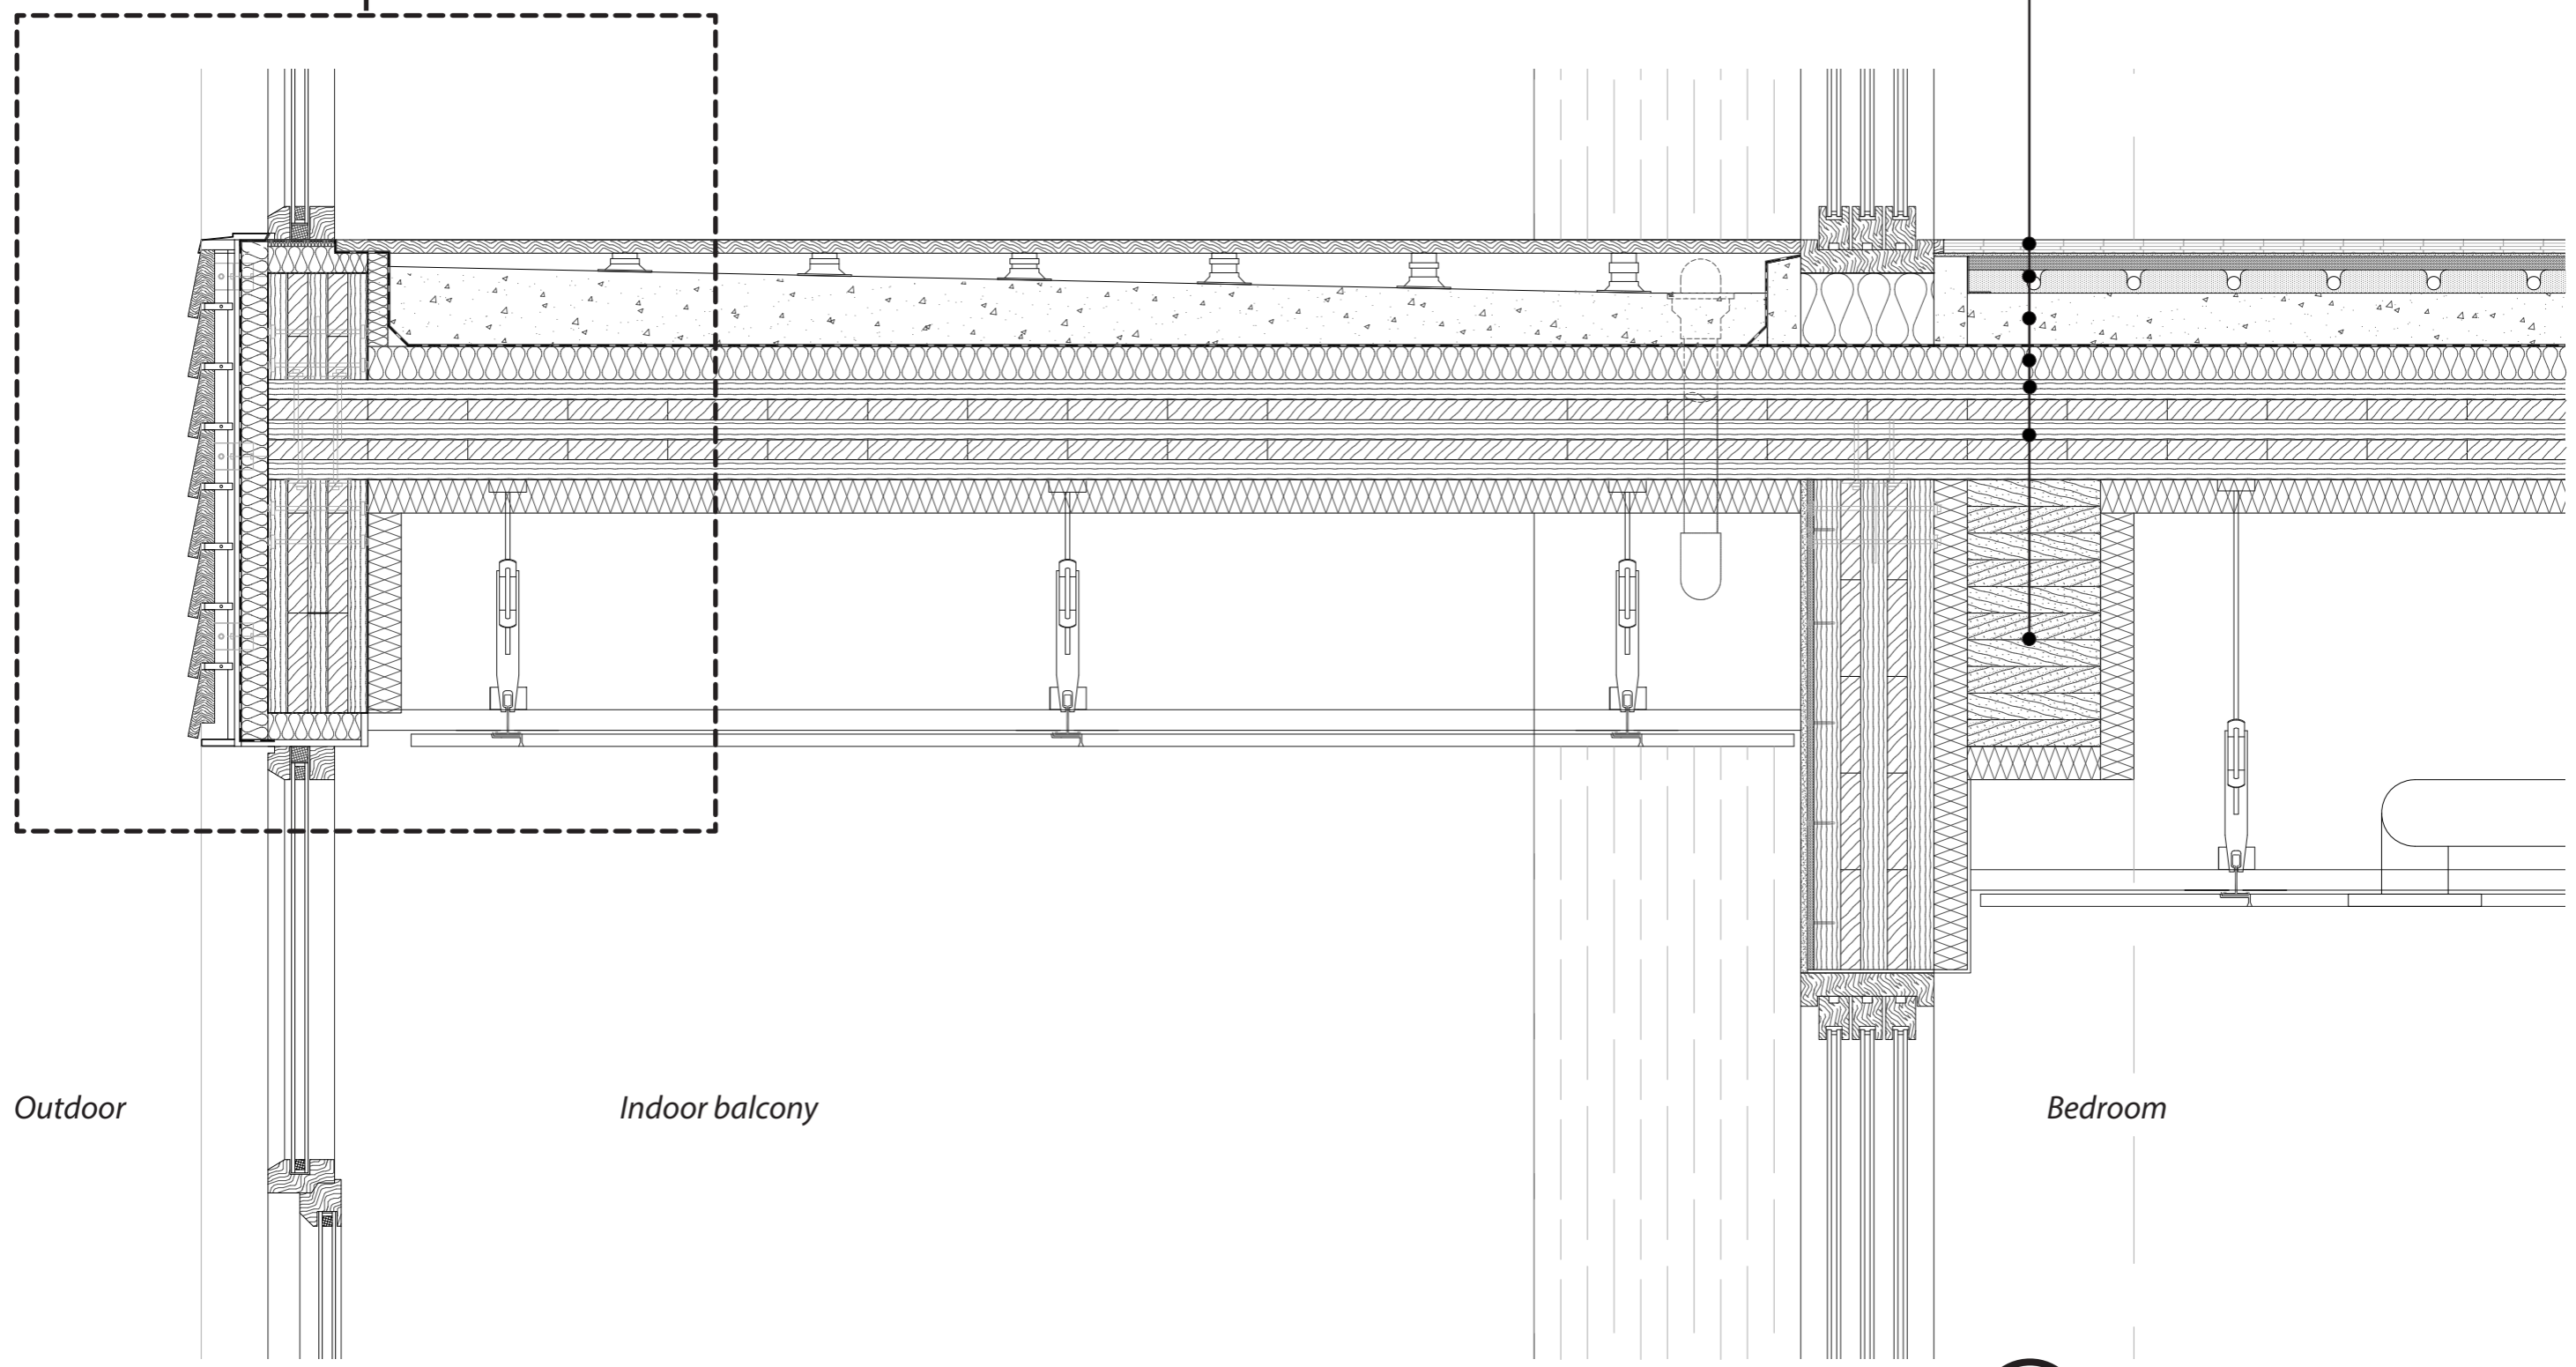


Outdoor

Indoor balcony

Bedroom


G

Detail 03 Scale 1/10

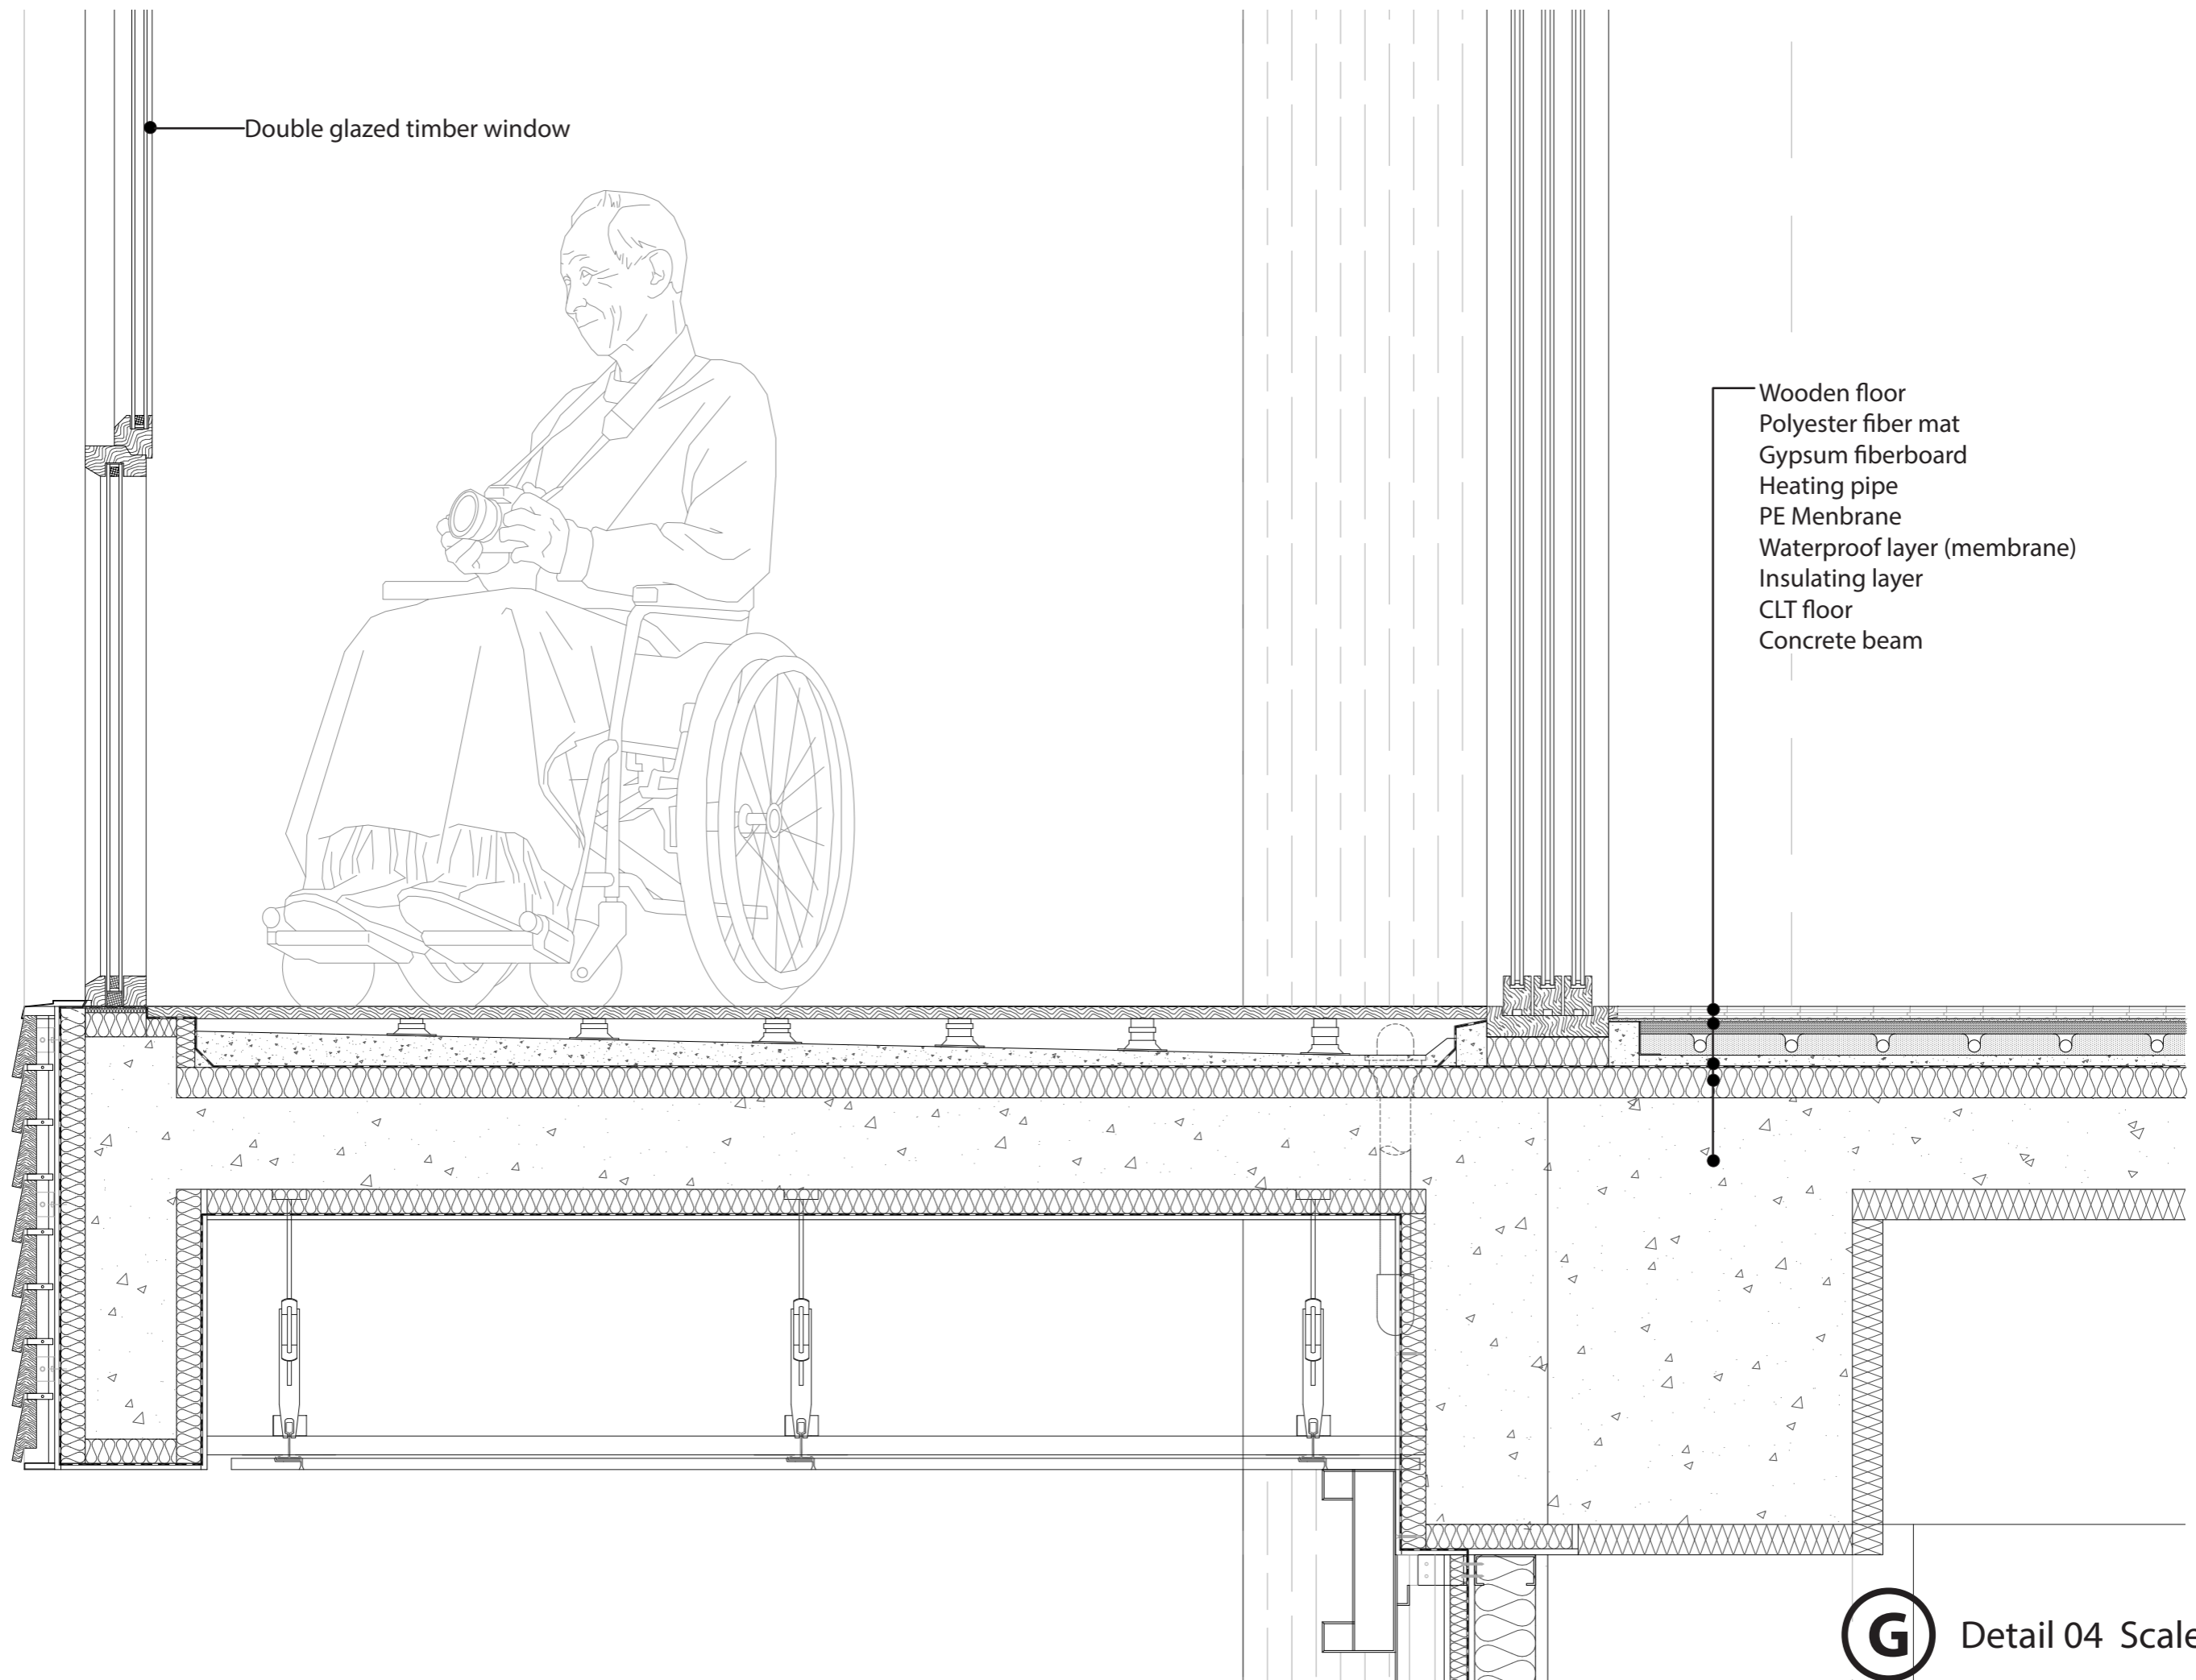


Double glazed timber window

- Wooden floor
- Polyester fiber mat
- Gypsum fiberboard
- Heating pipe
- PE Membrane
- Waterproof layer (membrane)
- Insulating layer
- CLT floor
- Concrete beam

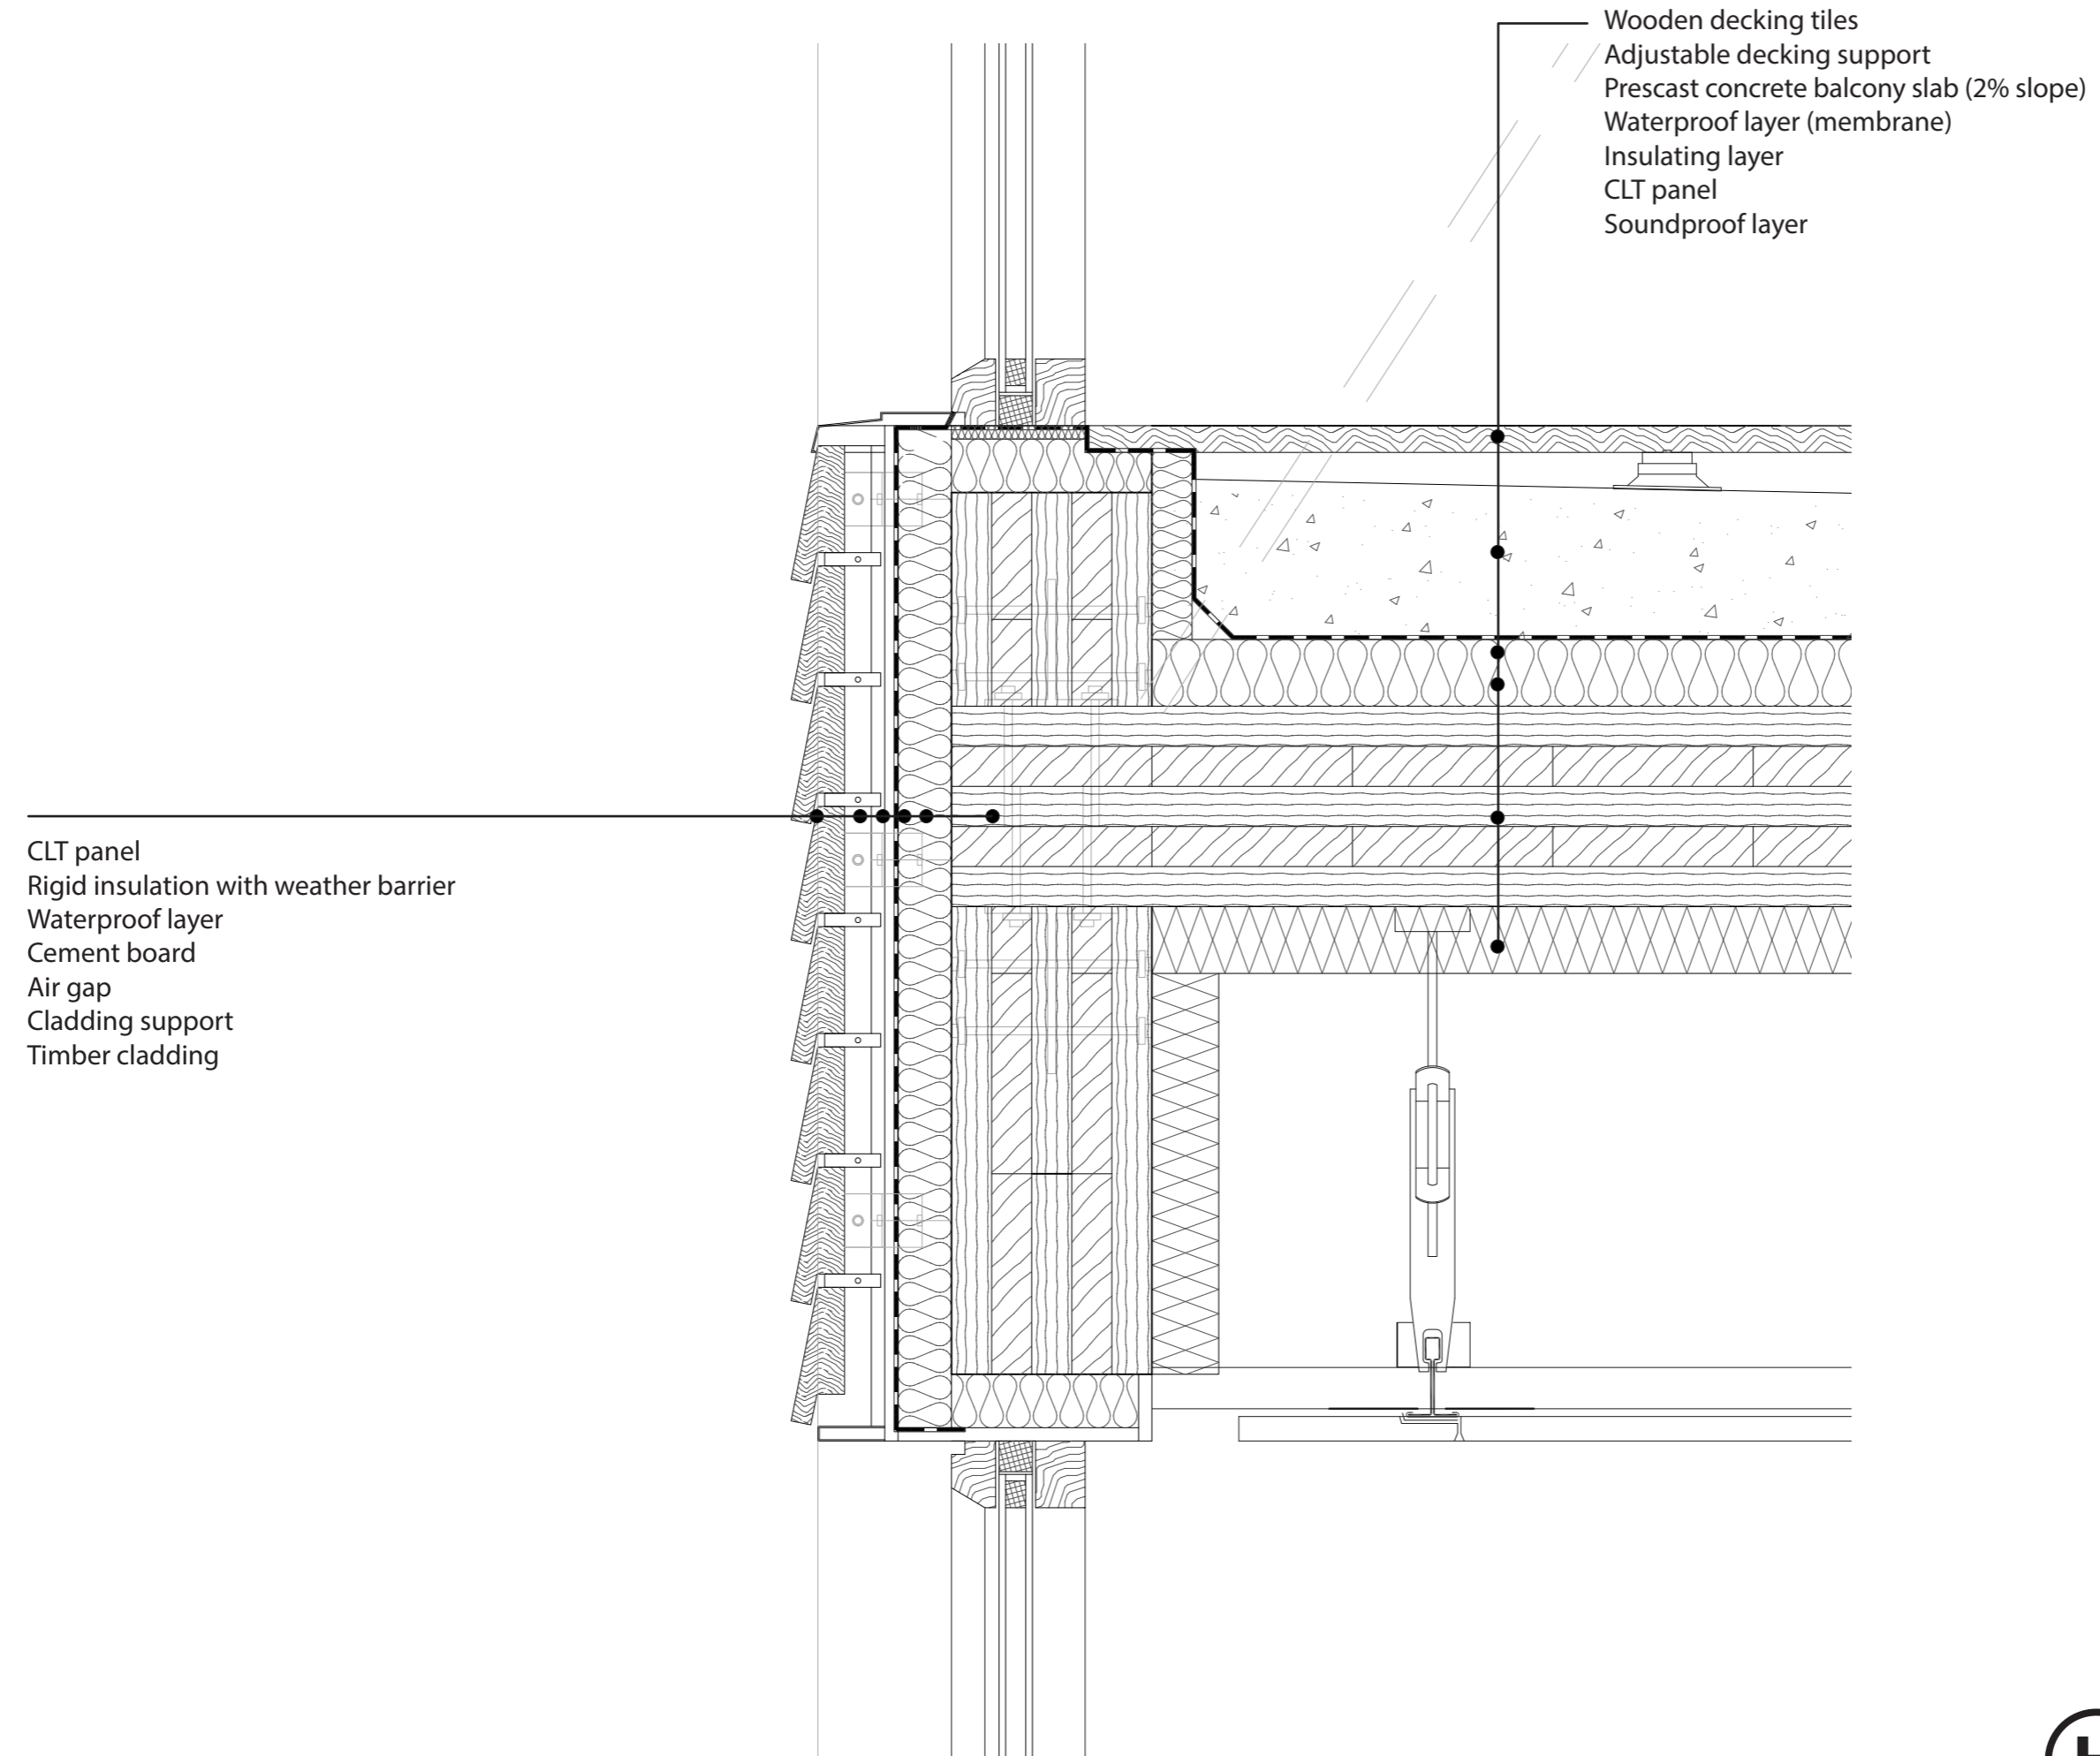

CLT panel  
 Rigid insulation with weather barrier  
 Waterproof layer  
 Cement board  
 Air gap  
 Cladding support  
 Timber cladding

Wooden decking tiles  
 Adjustable decking support  
 Precast concrete balcony slab (2% slope)  
 Waterproof layer (membrane)  
 Insulating layer  
 CLT panel  
 Soundproof layer

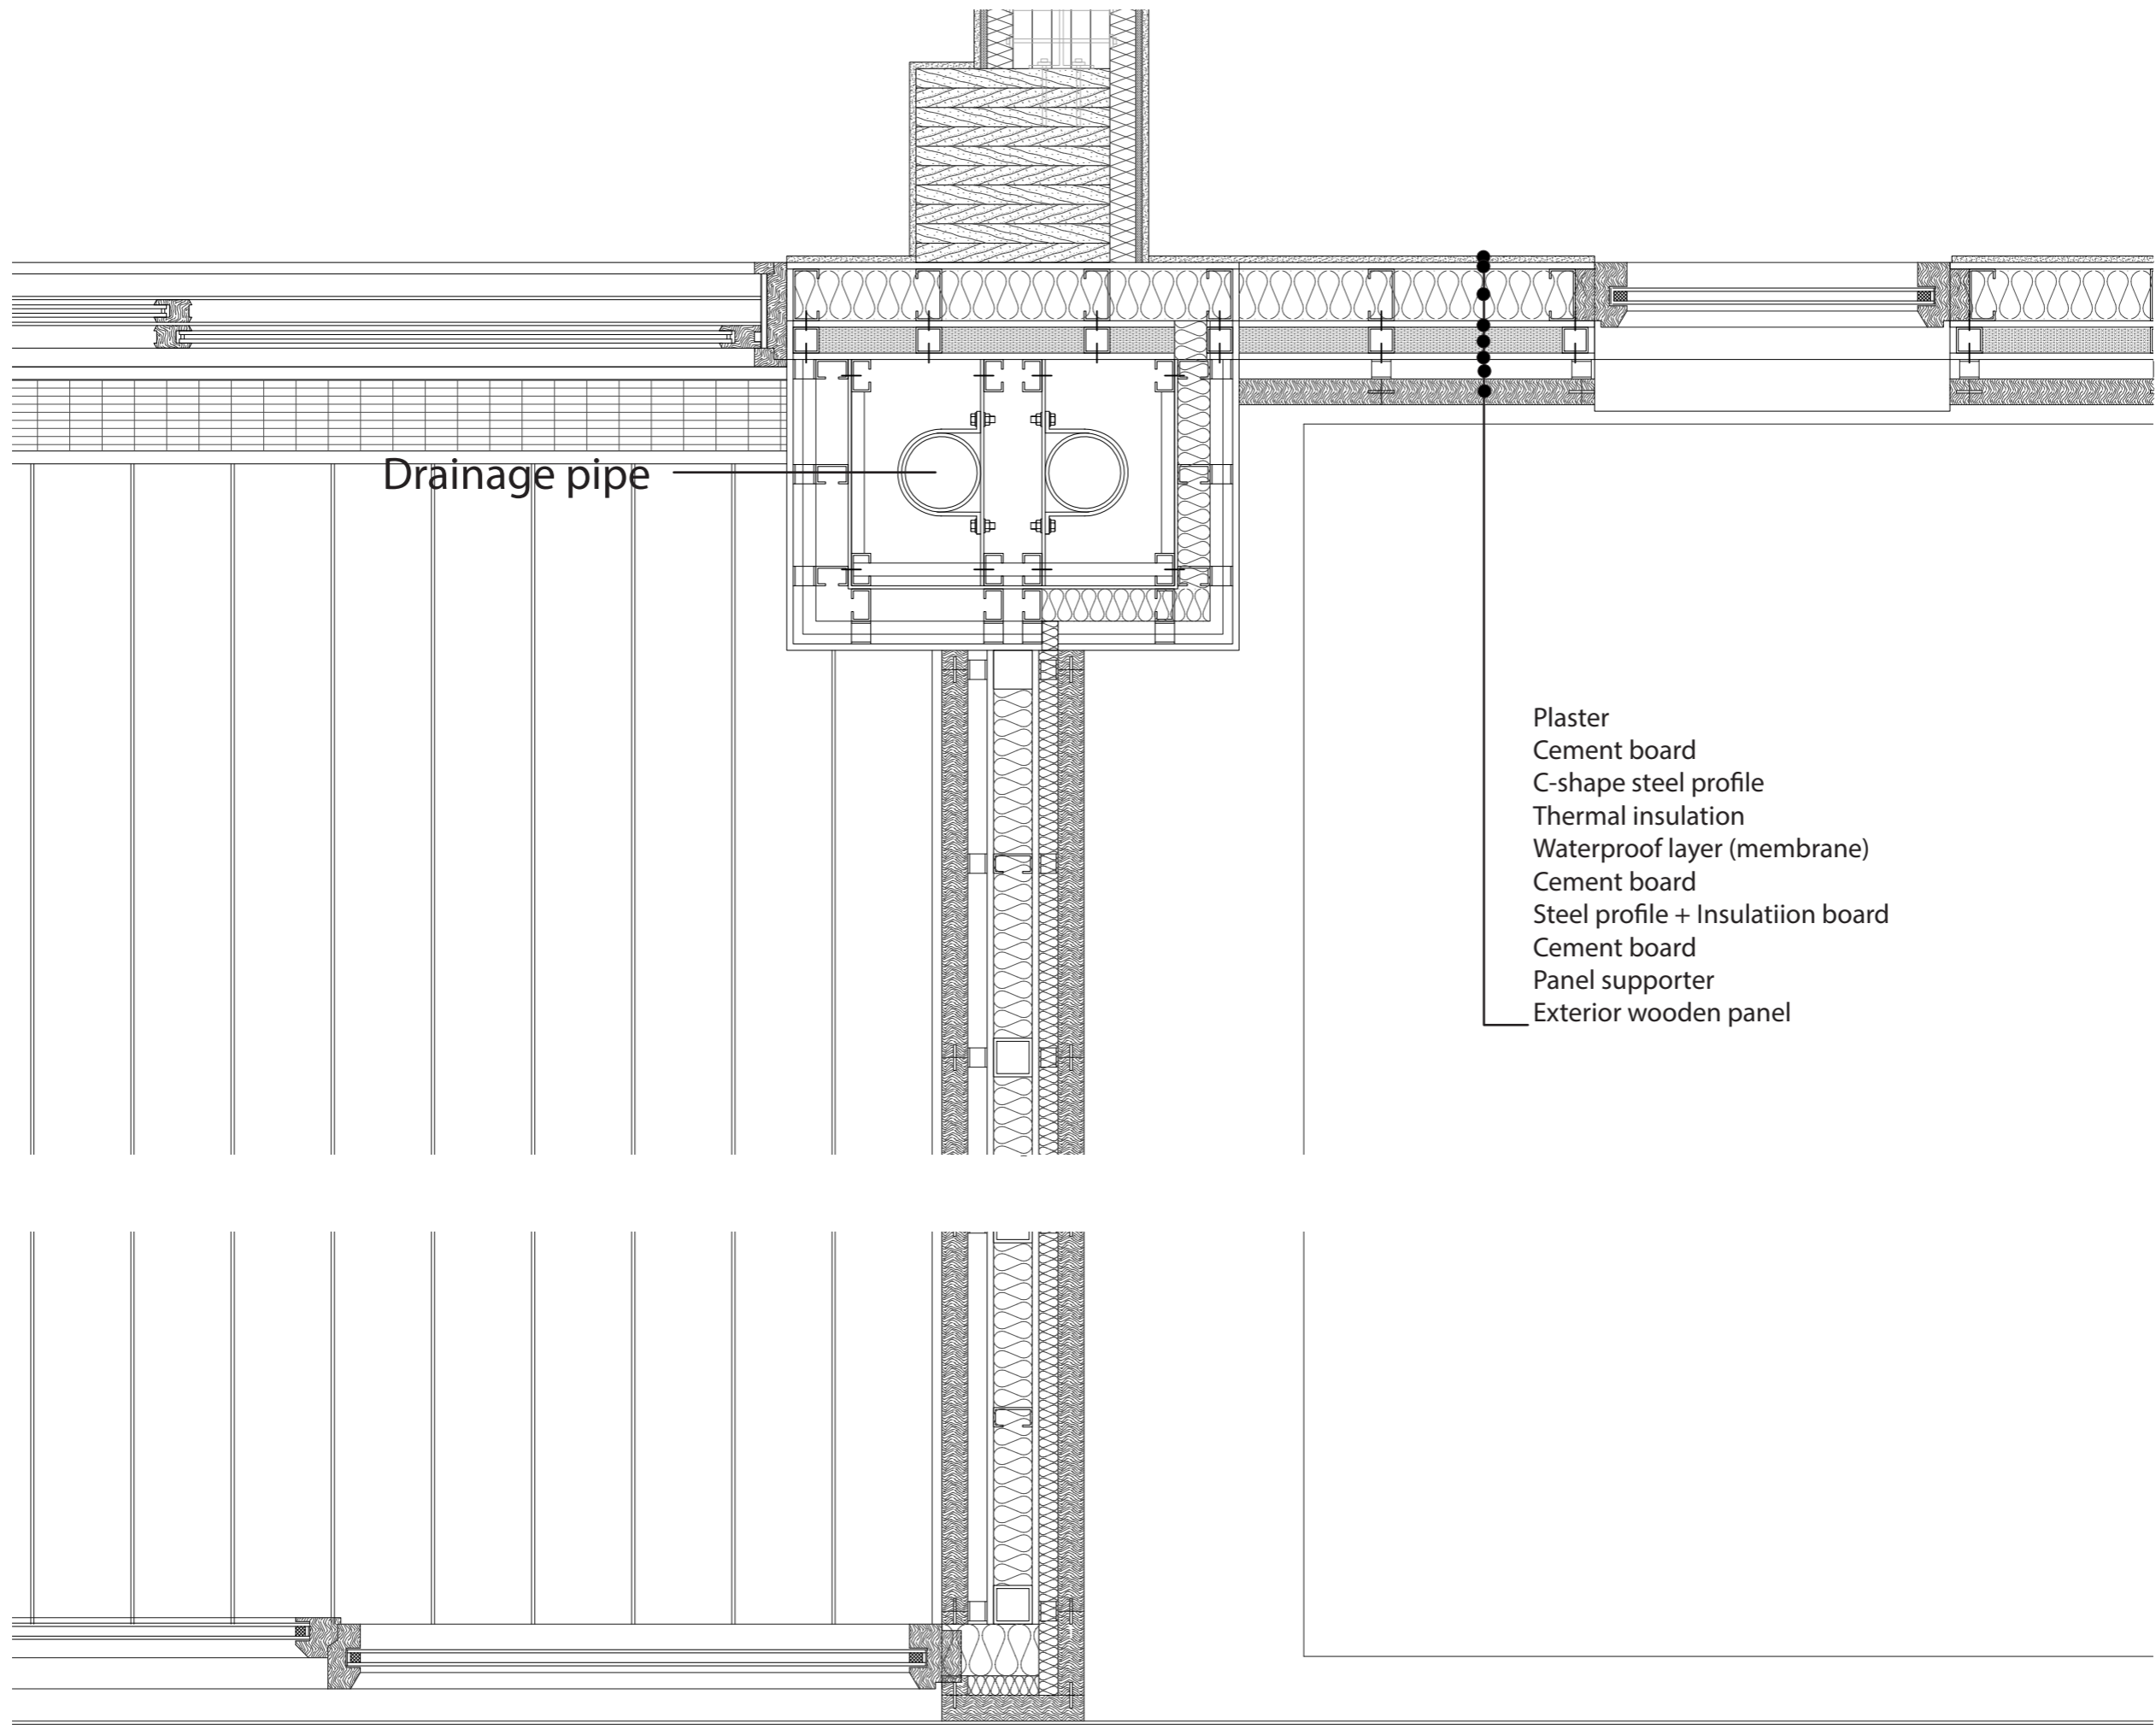

Drainage pipe

- Plaster
- Cement board
- C-shape steel profile
- Thermal insulation
- Waterproof layer (membrane)
- Cement board
- Steel profile + Insulation board
- Cement board
- Panel supporter
- Exterior wooden panel

