




GROUND FLOOR

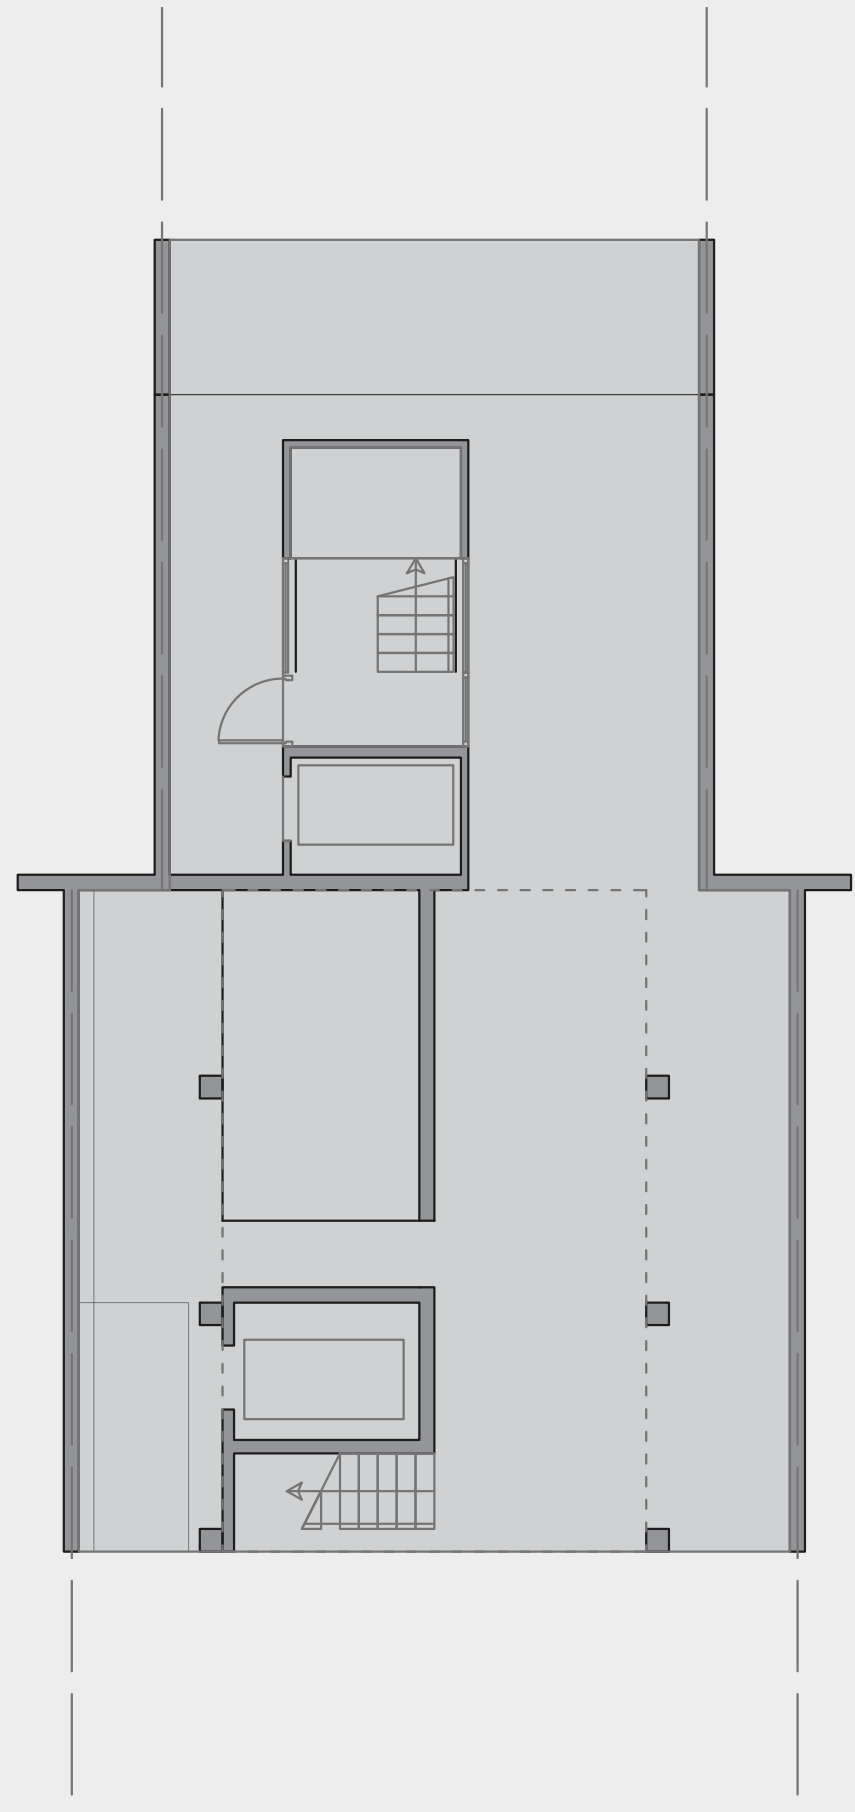


FIRST FLOOR

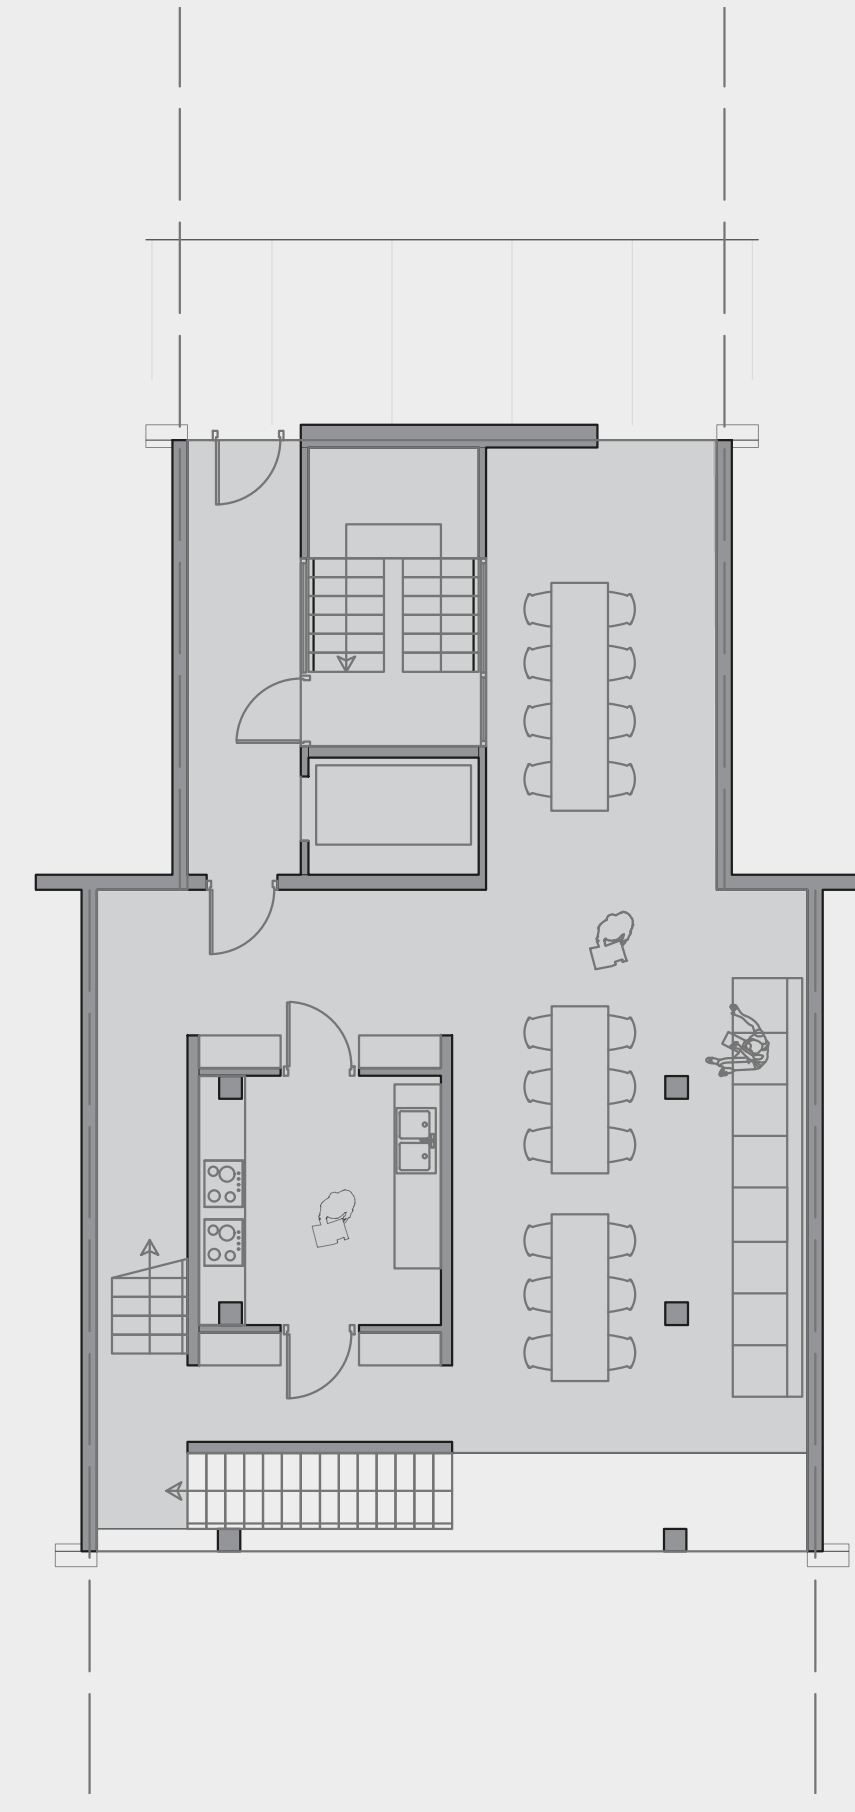


SECOND FLOOR

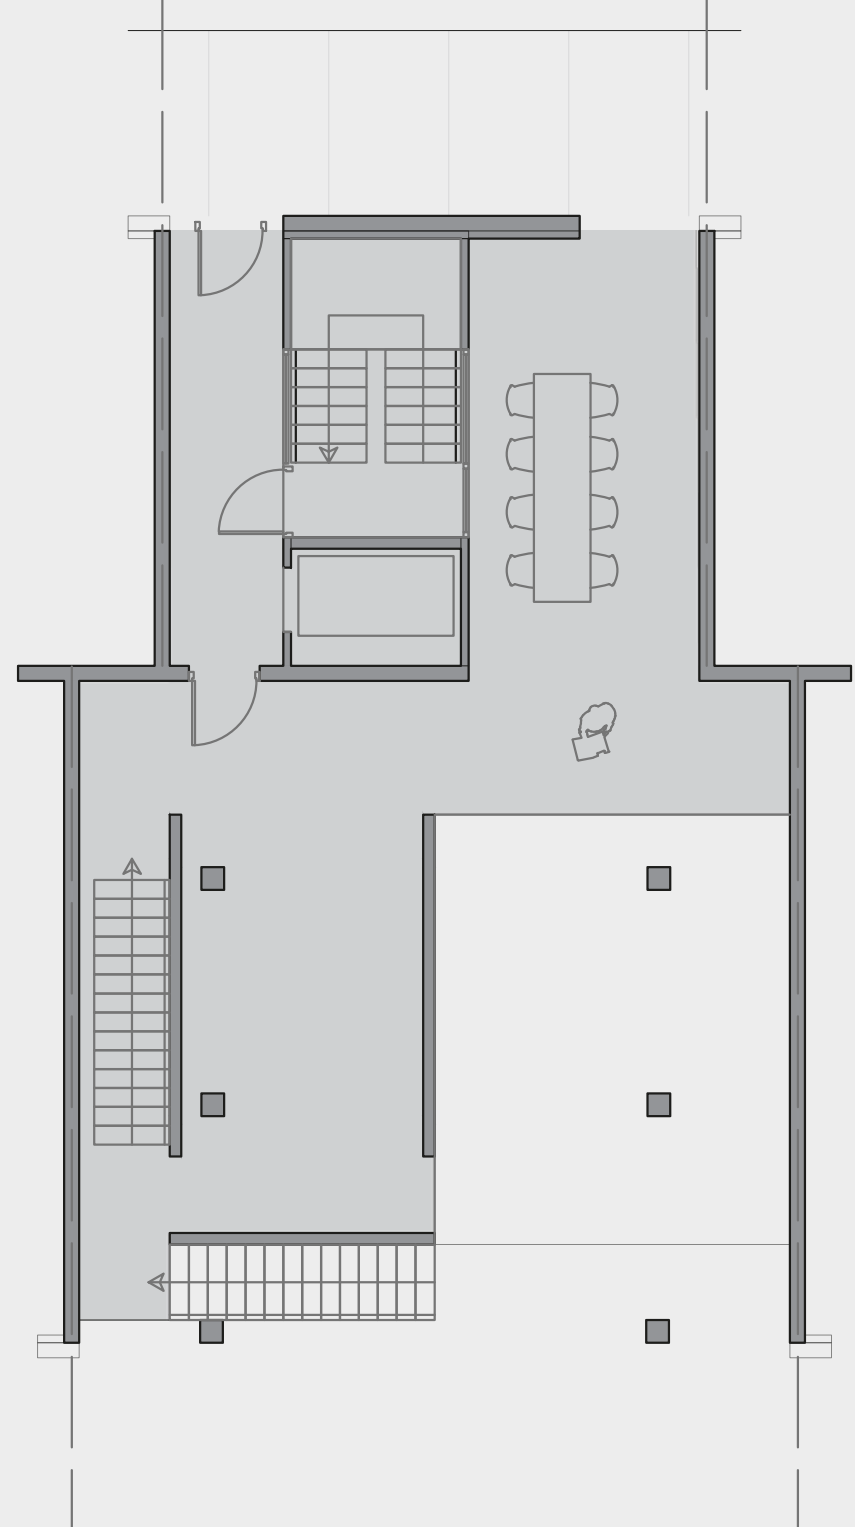

THIRD FLOOR

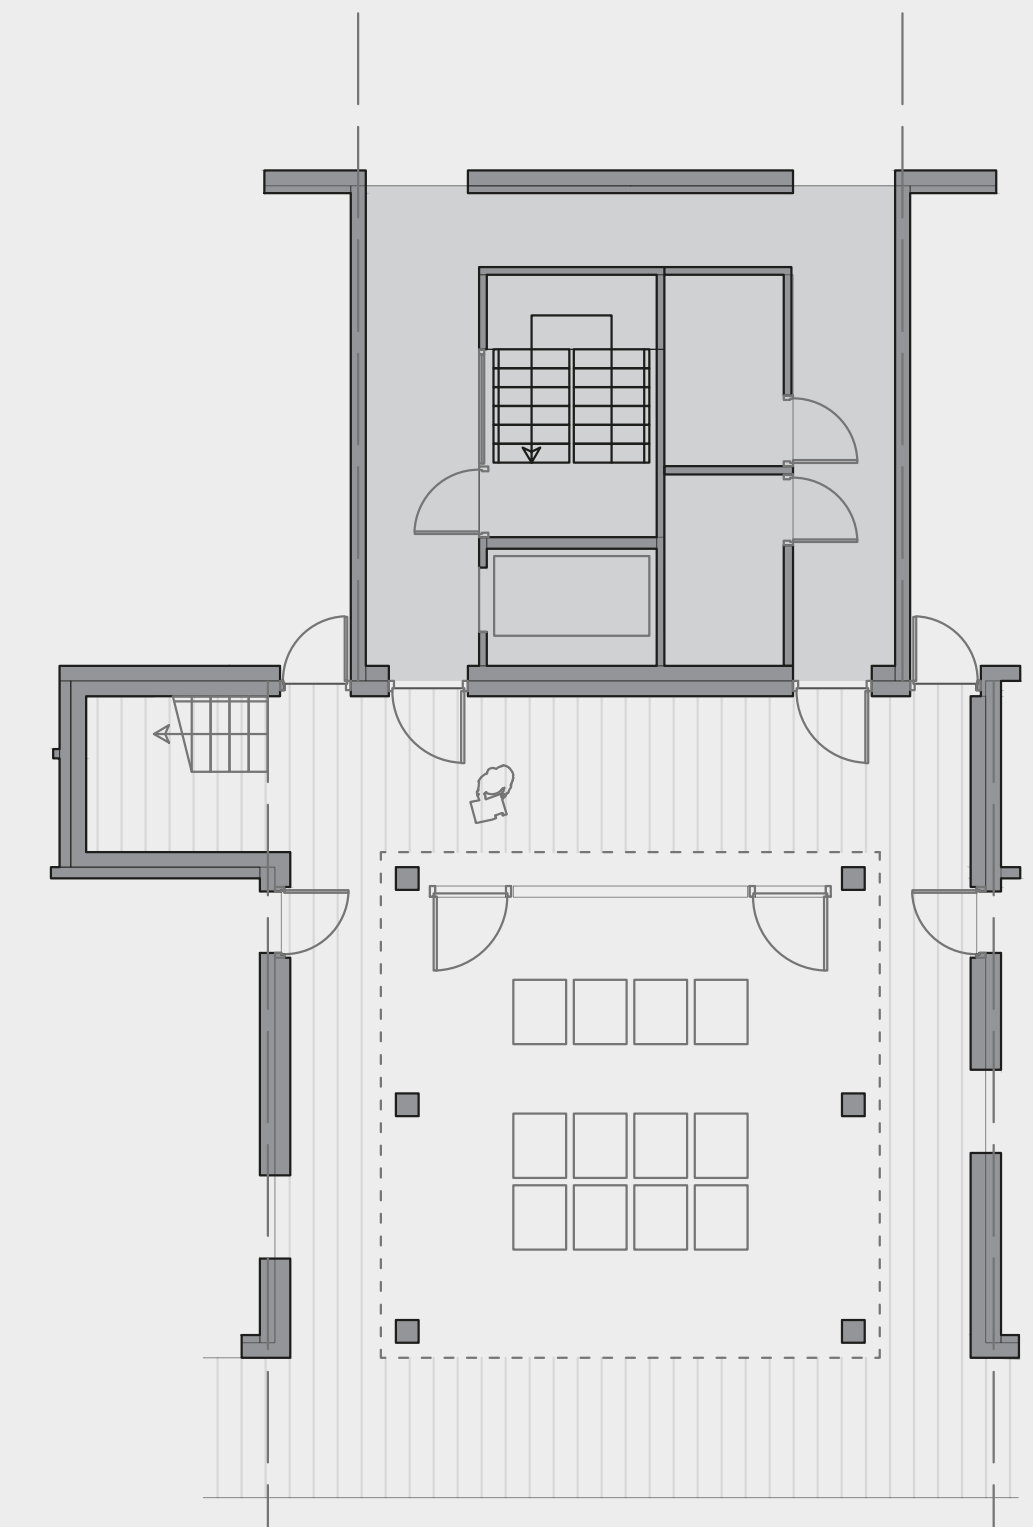


FIFTH FLOOR

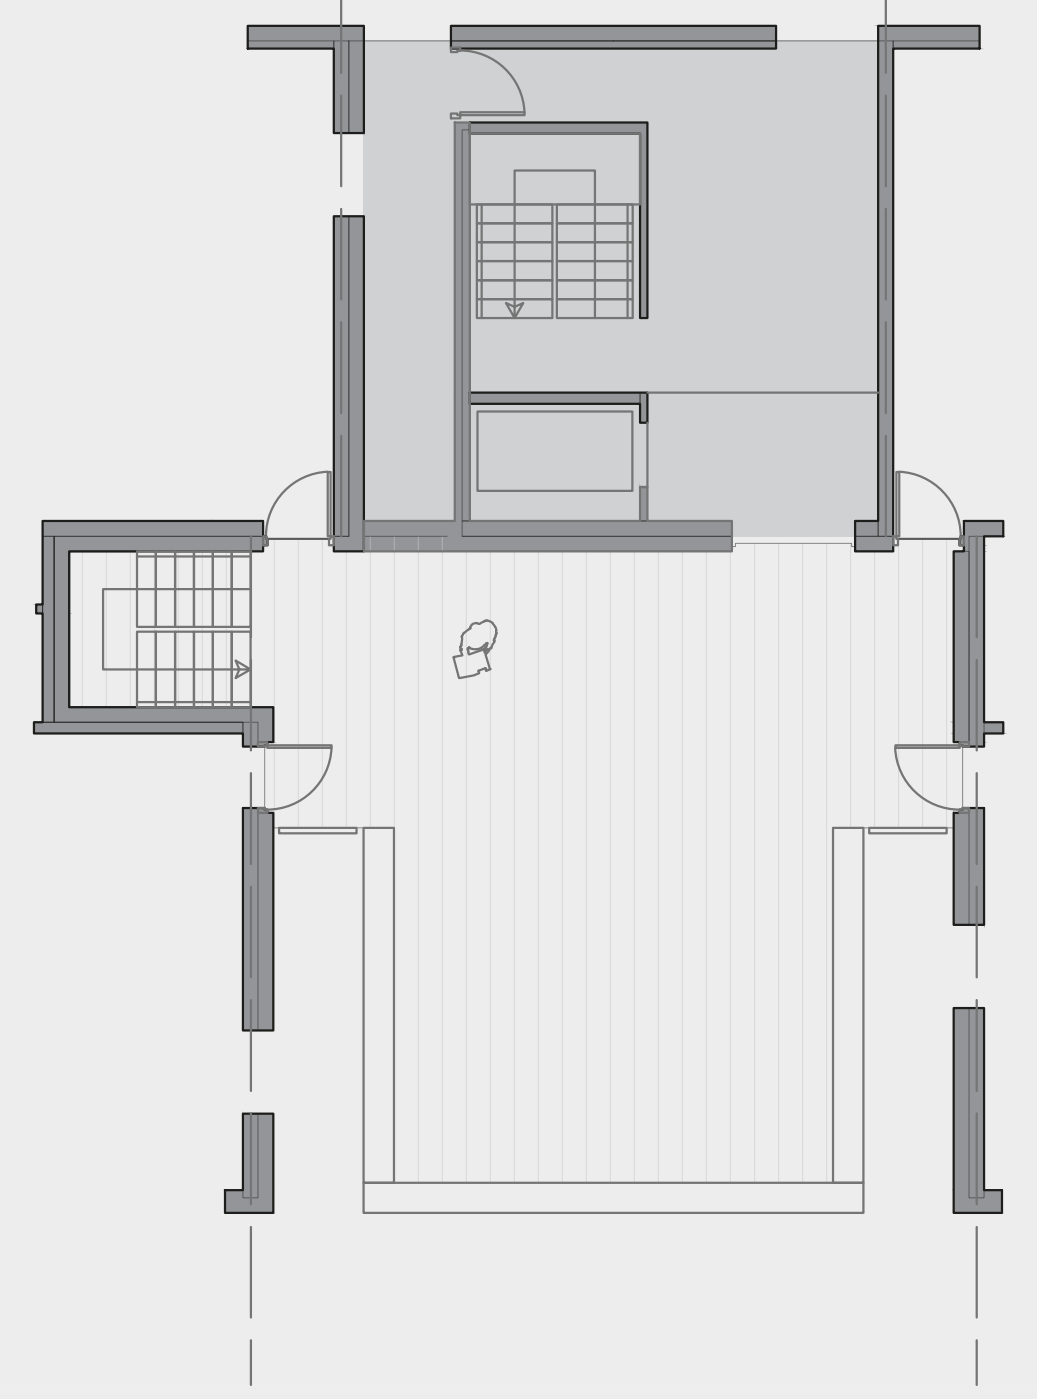



COHOUSING FLOORPLANS 1:100



THIRD FLOOR

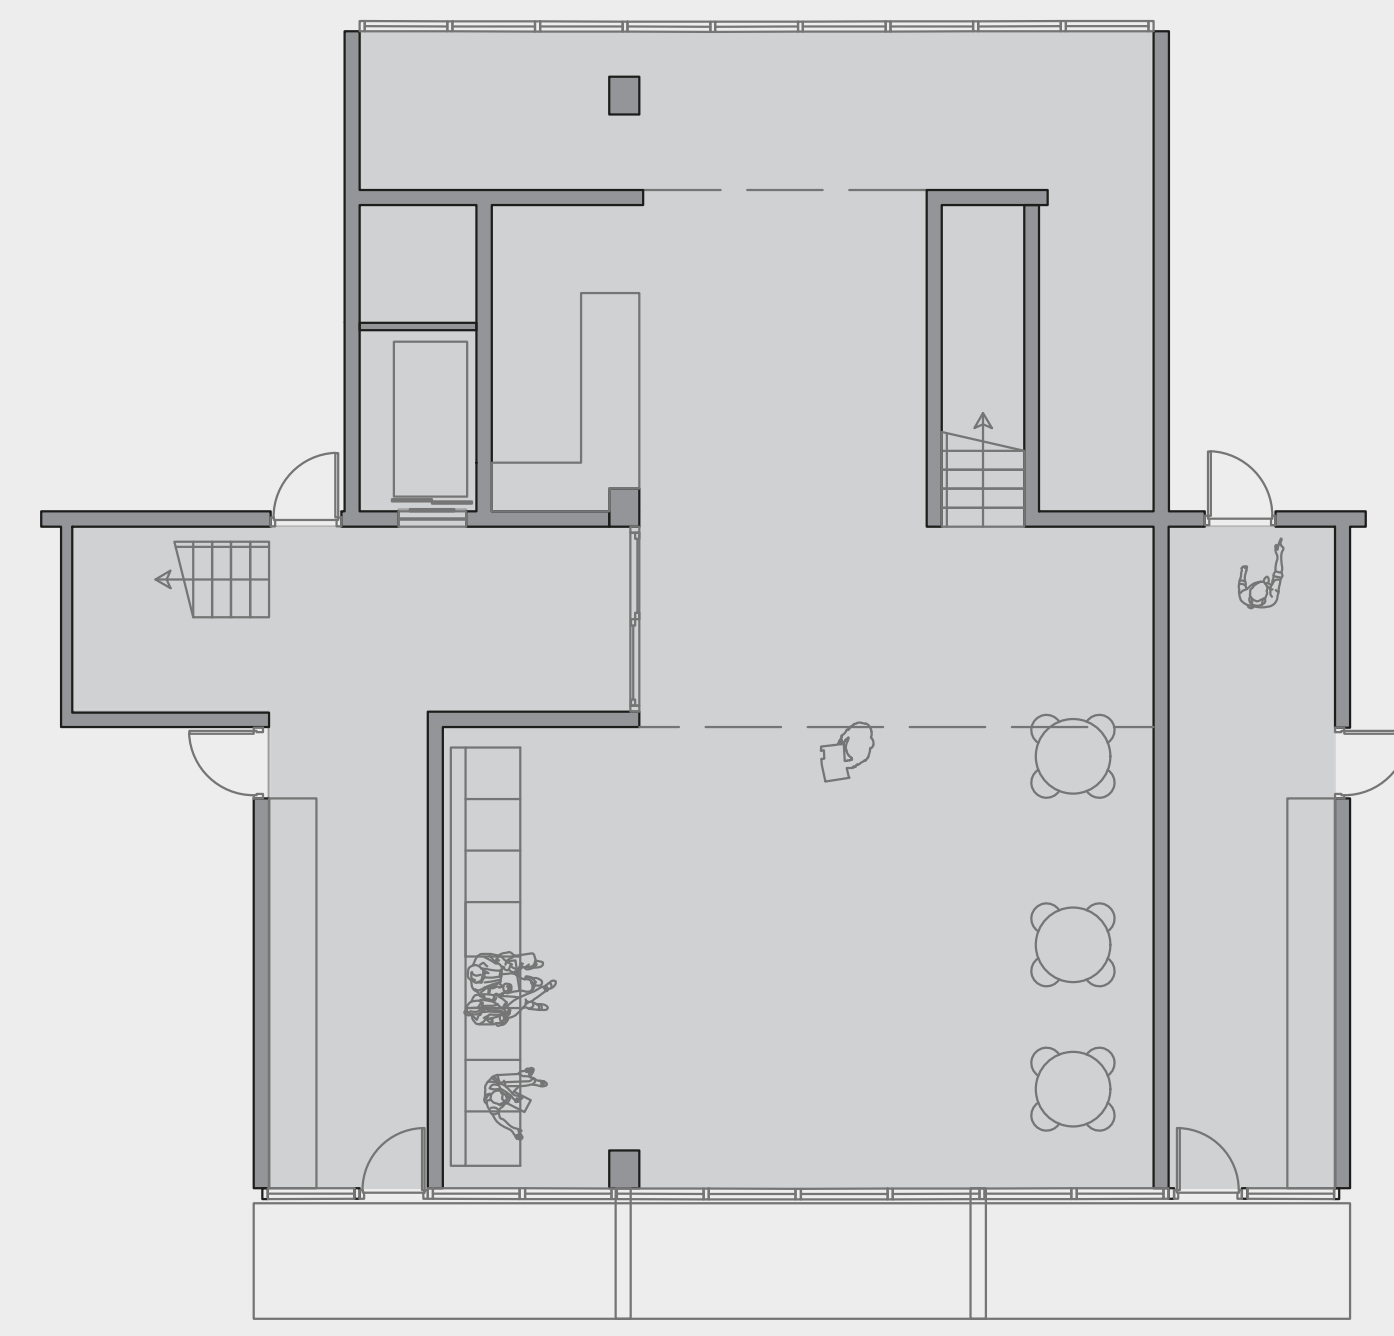

FOURTH FLOOR

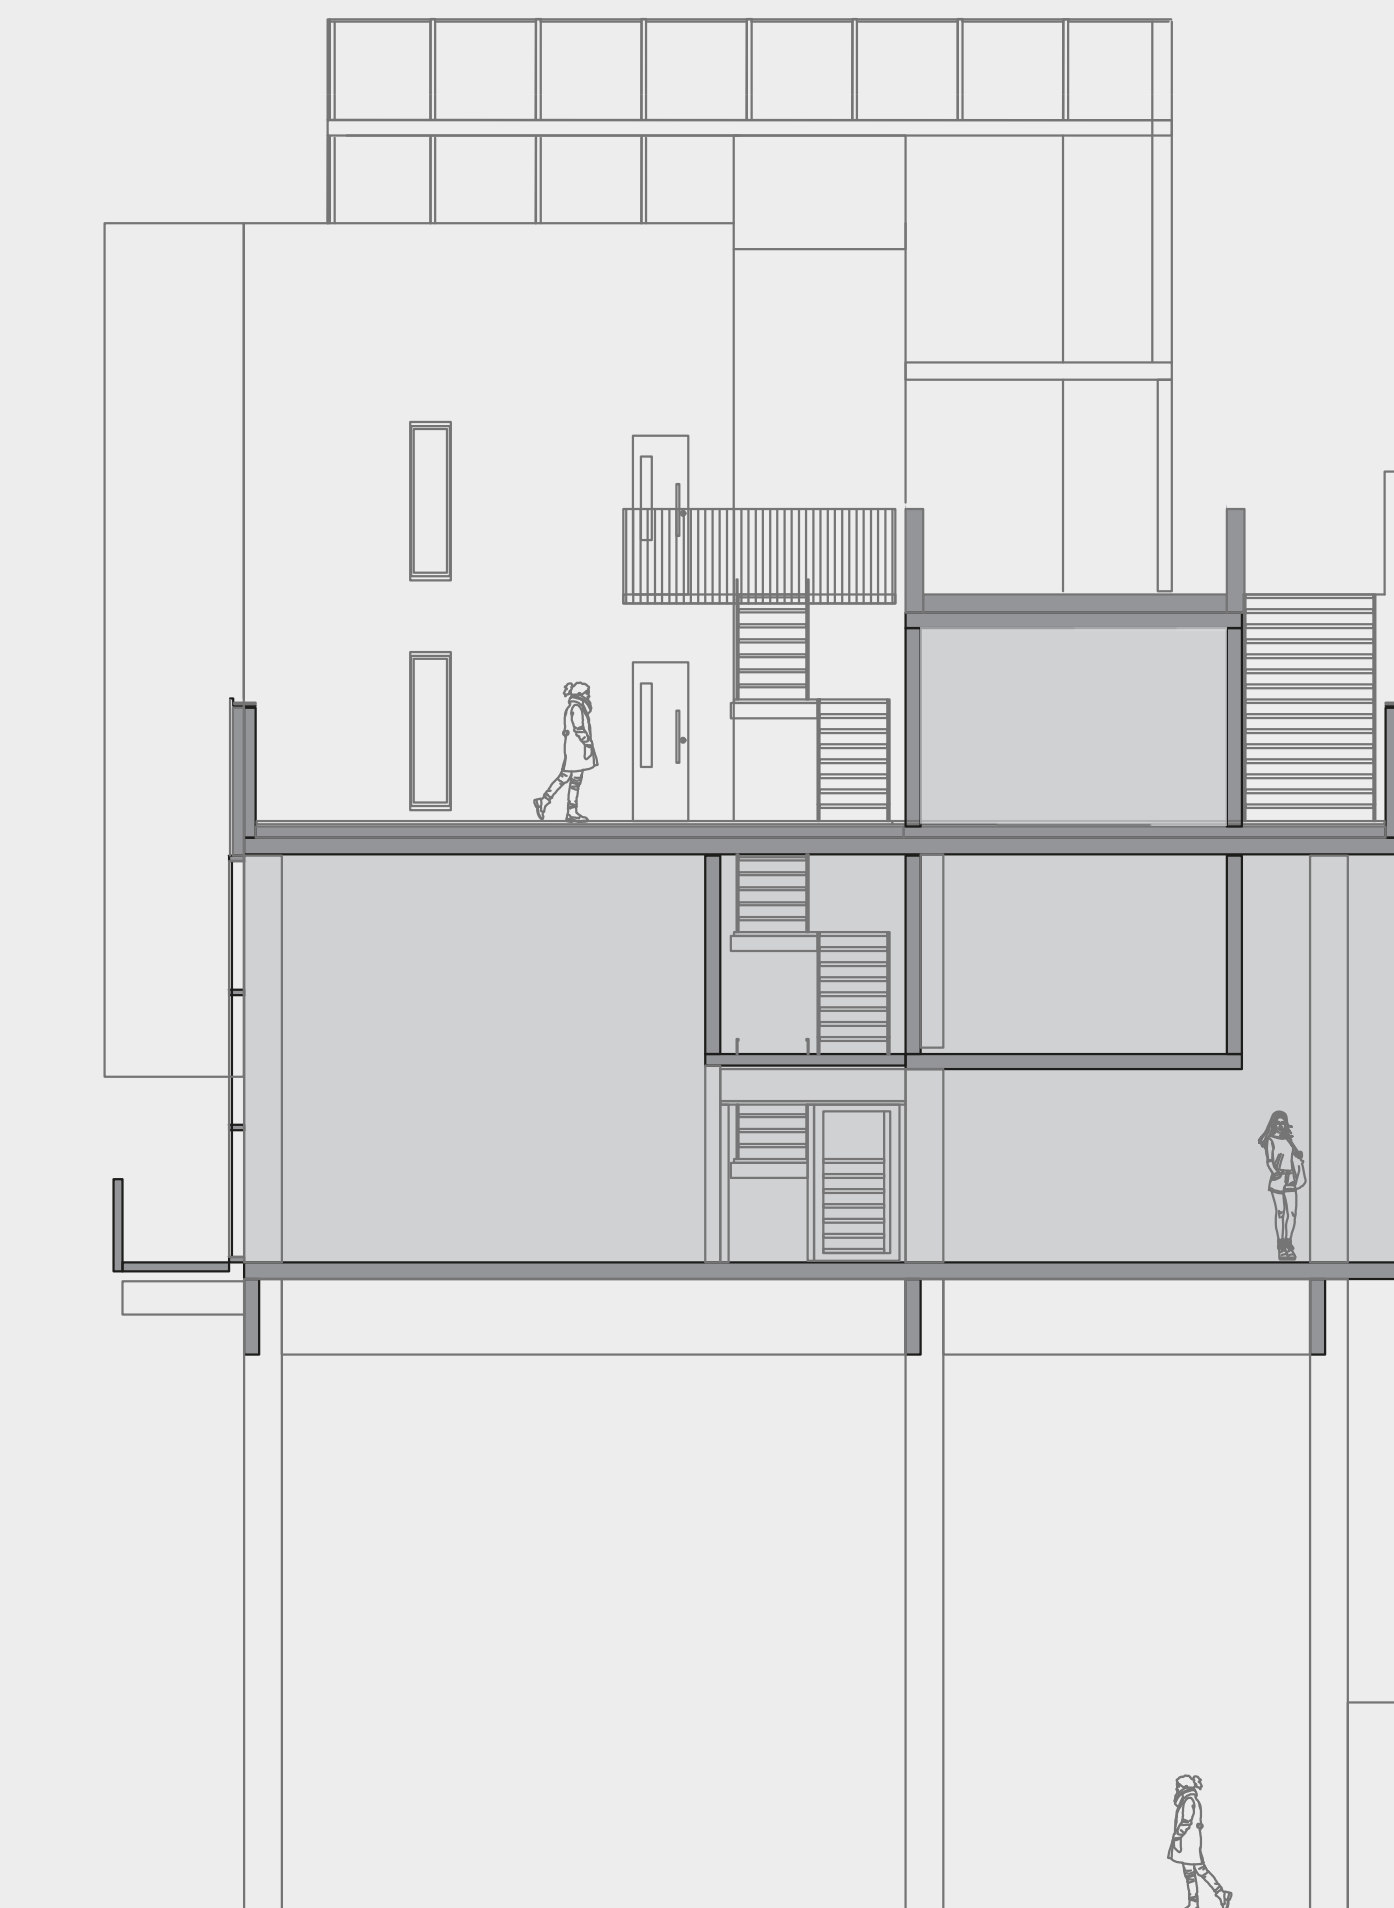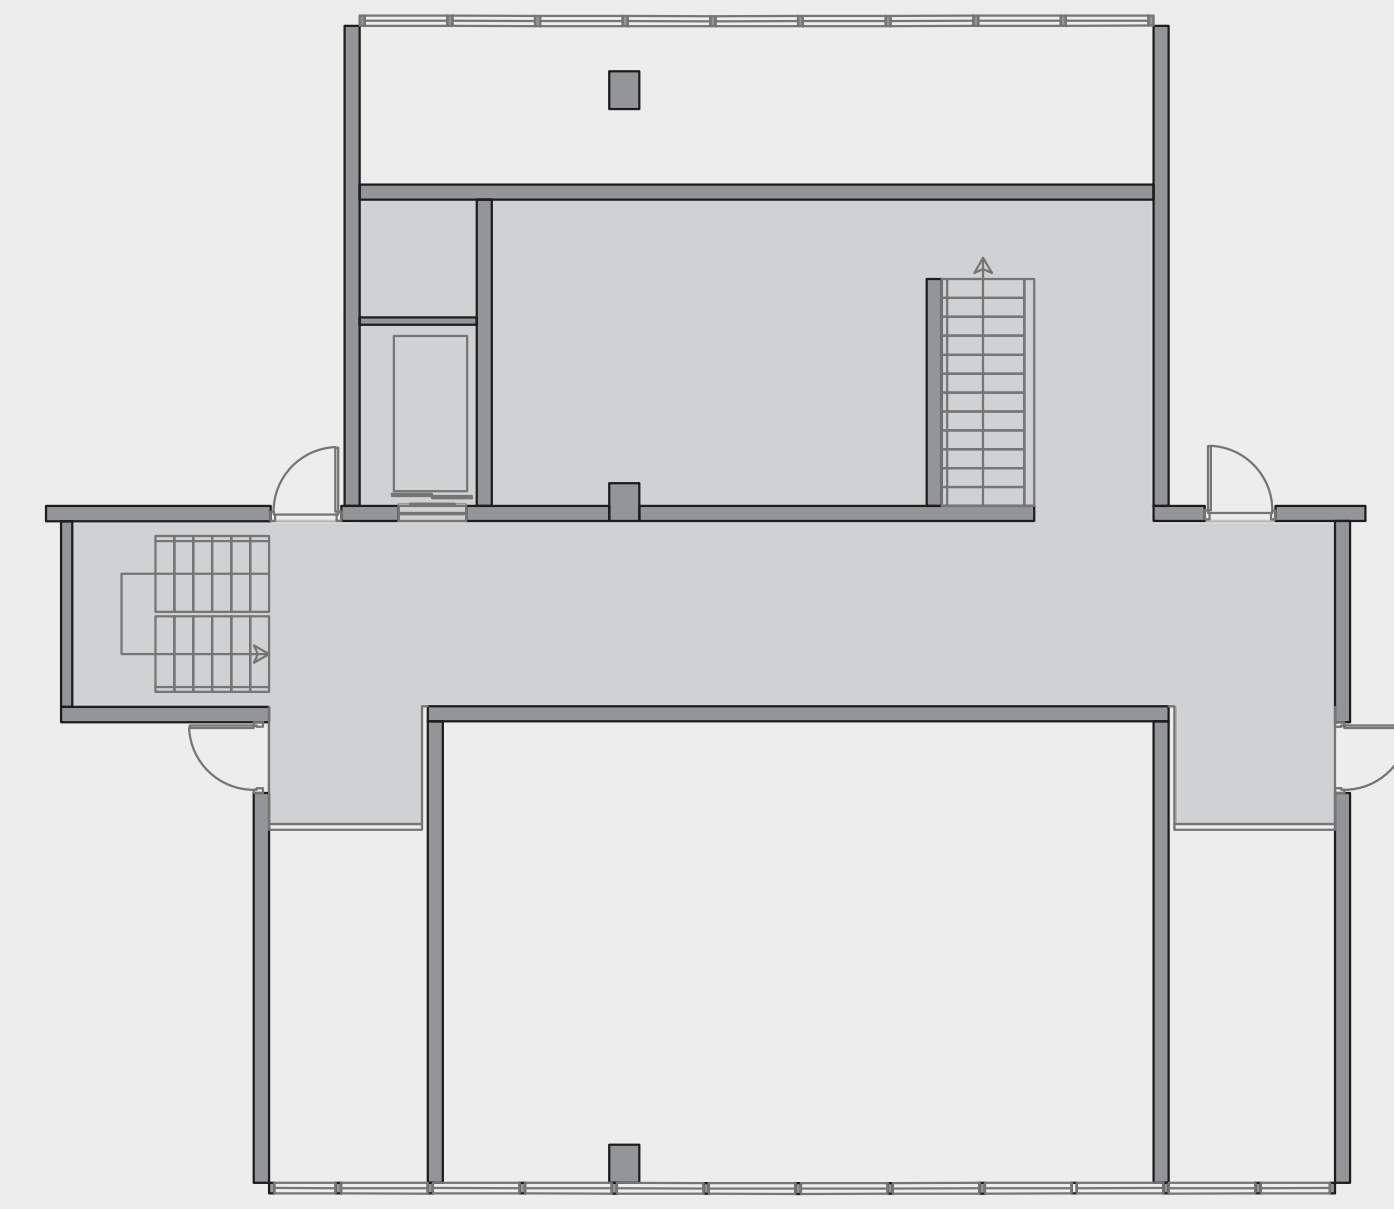


EVENT SPACE FLOORPLANS/CUT 1:100



SPORTS SOUTH ELEVATION 1:100



FOURTH FLOOR

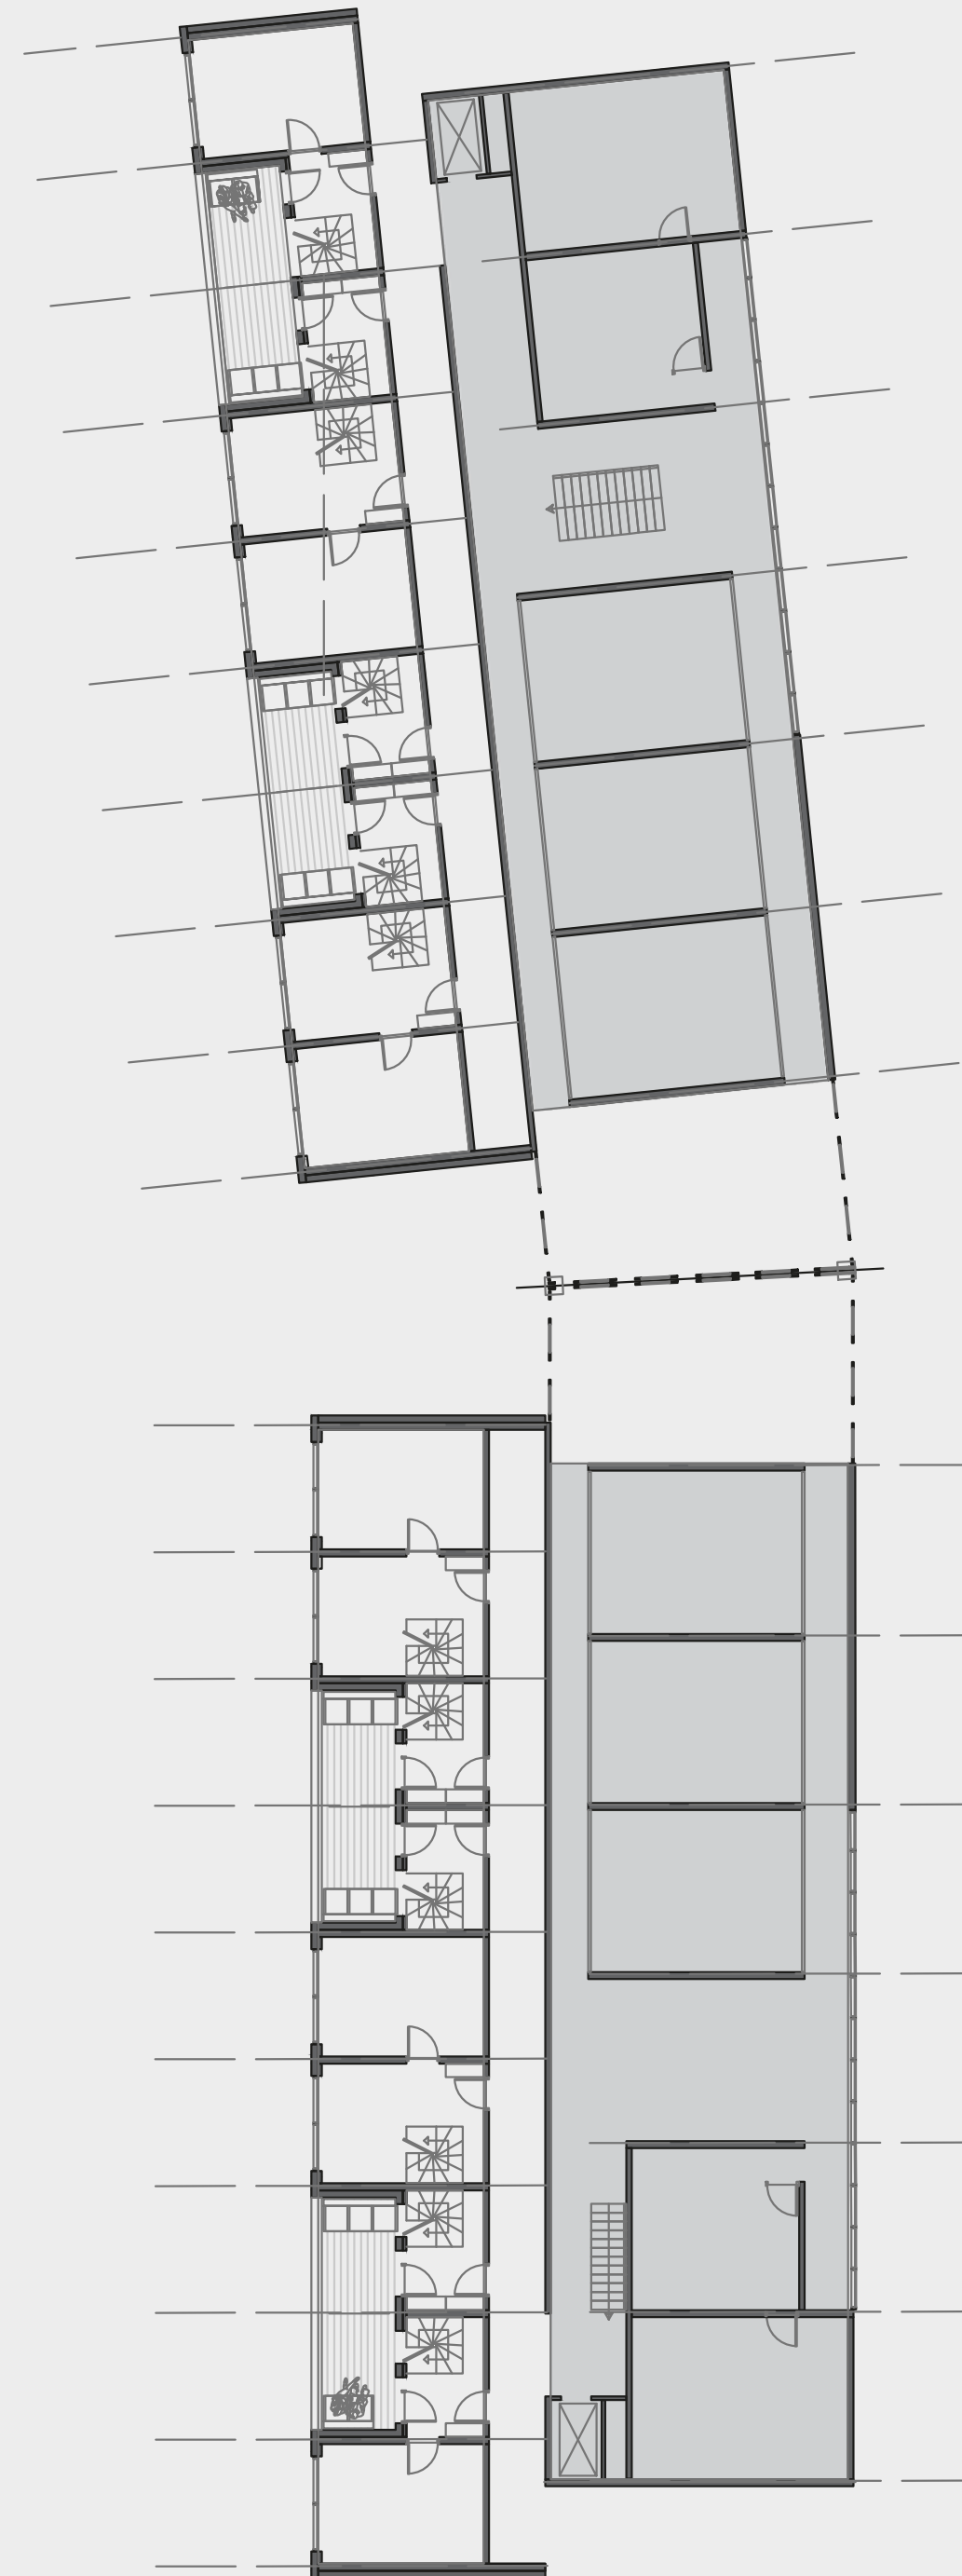

FIFTH FLOOR

