



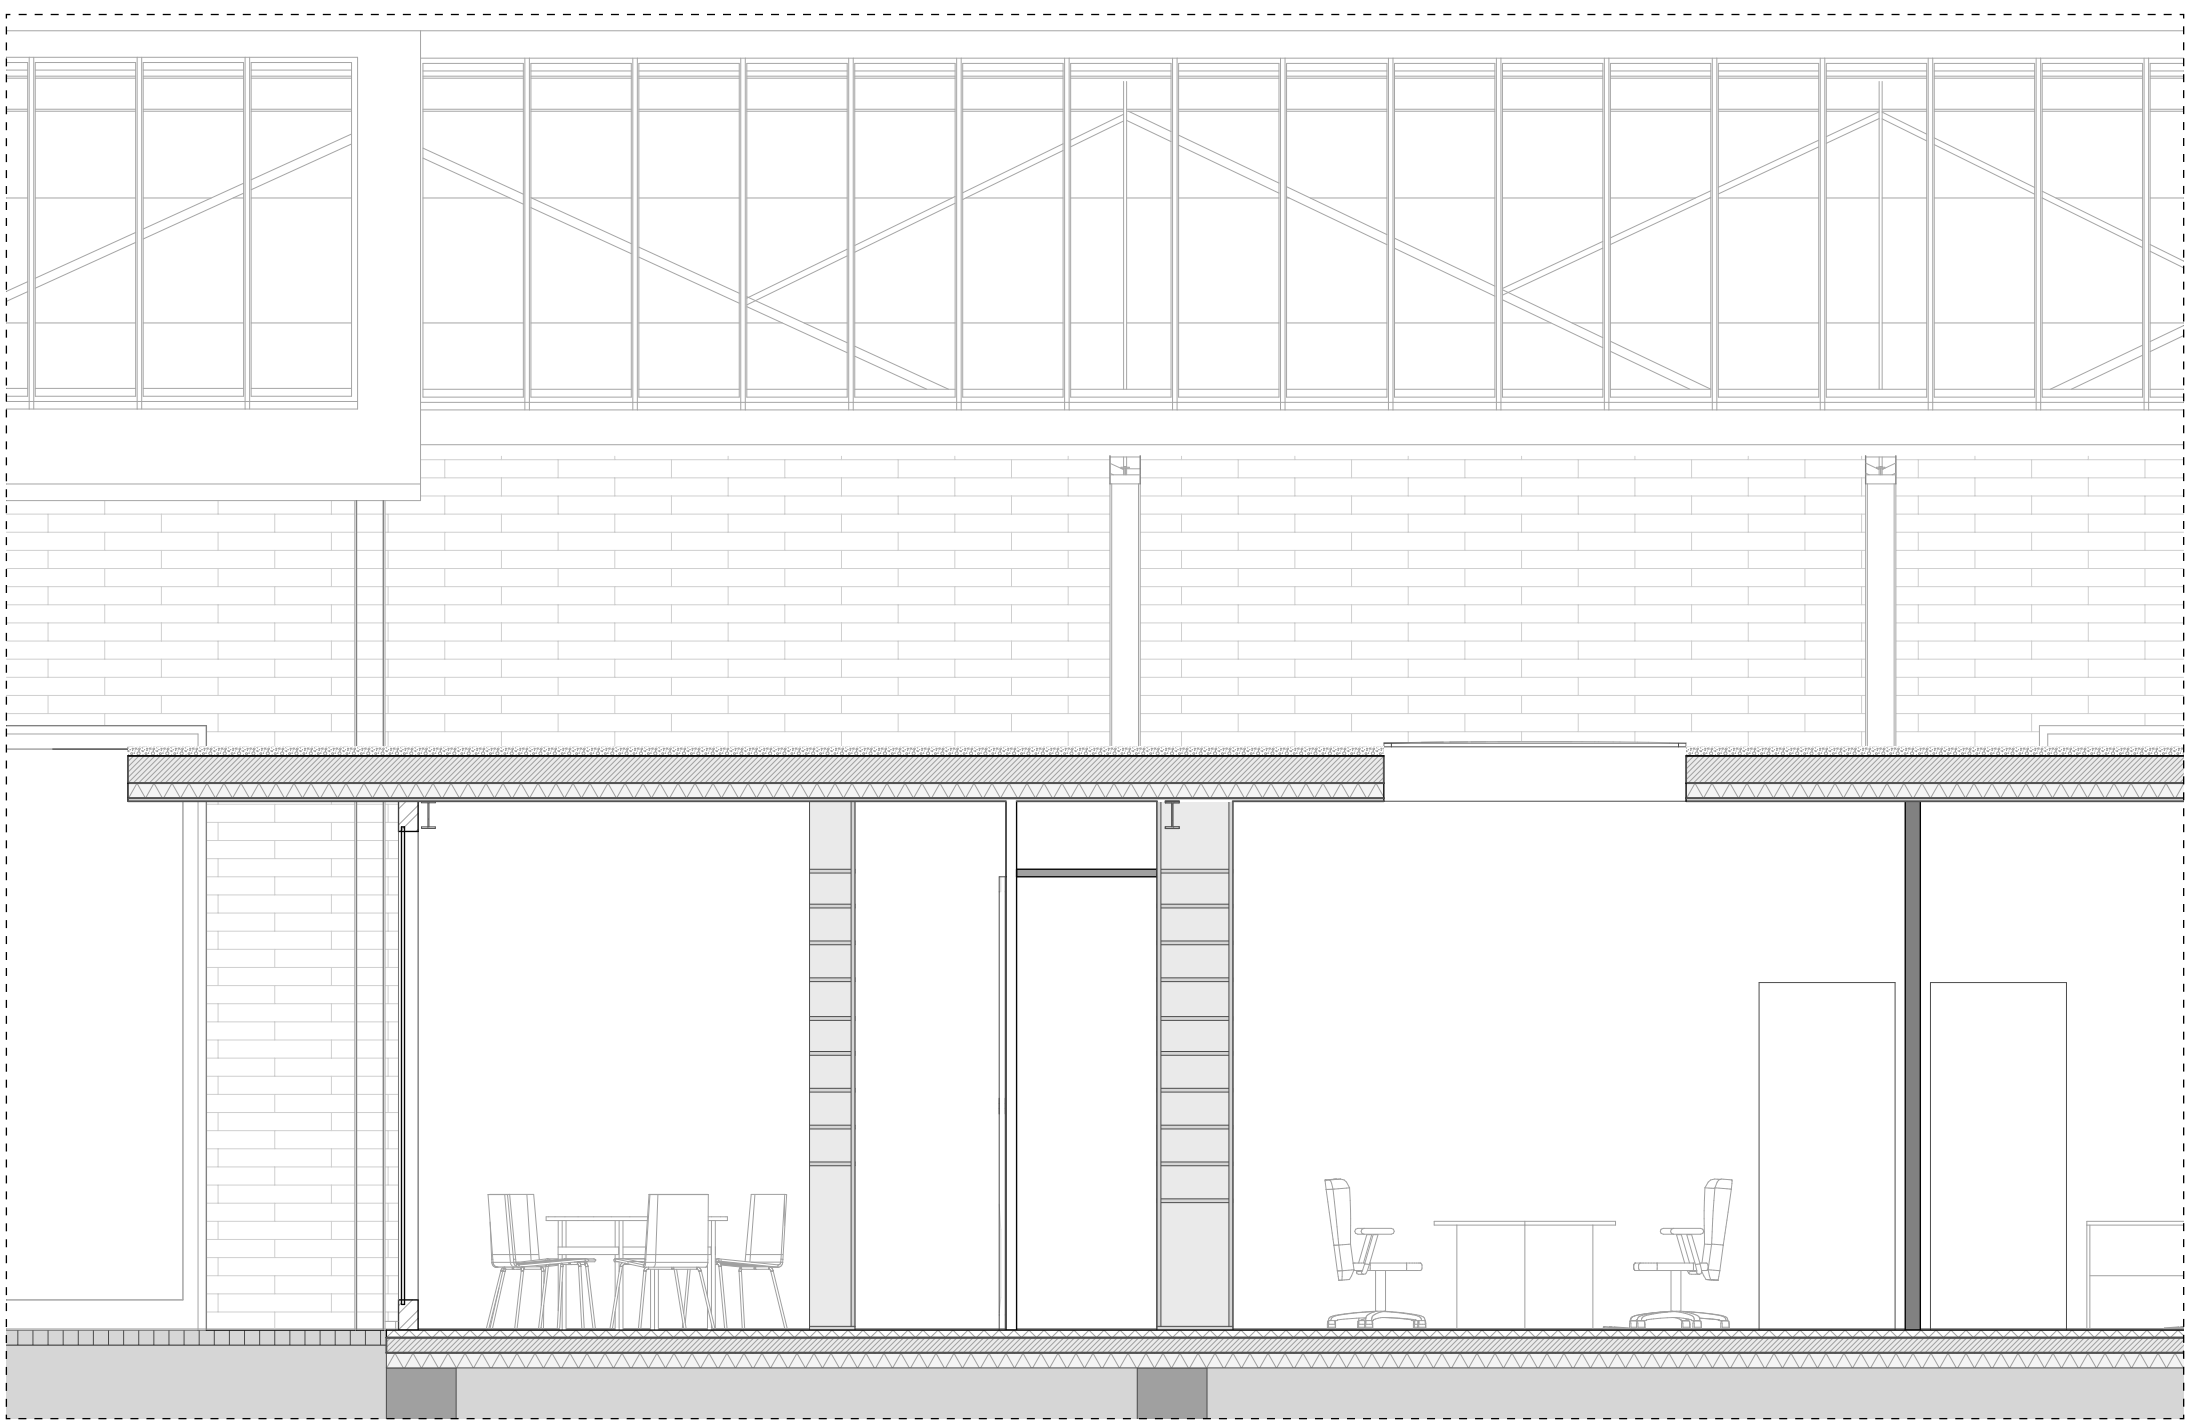


Fragment A 1:50

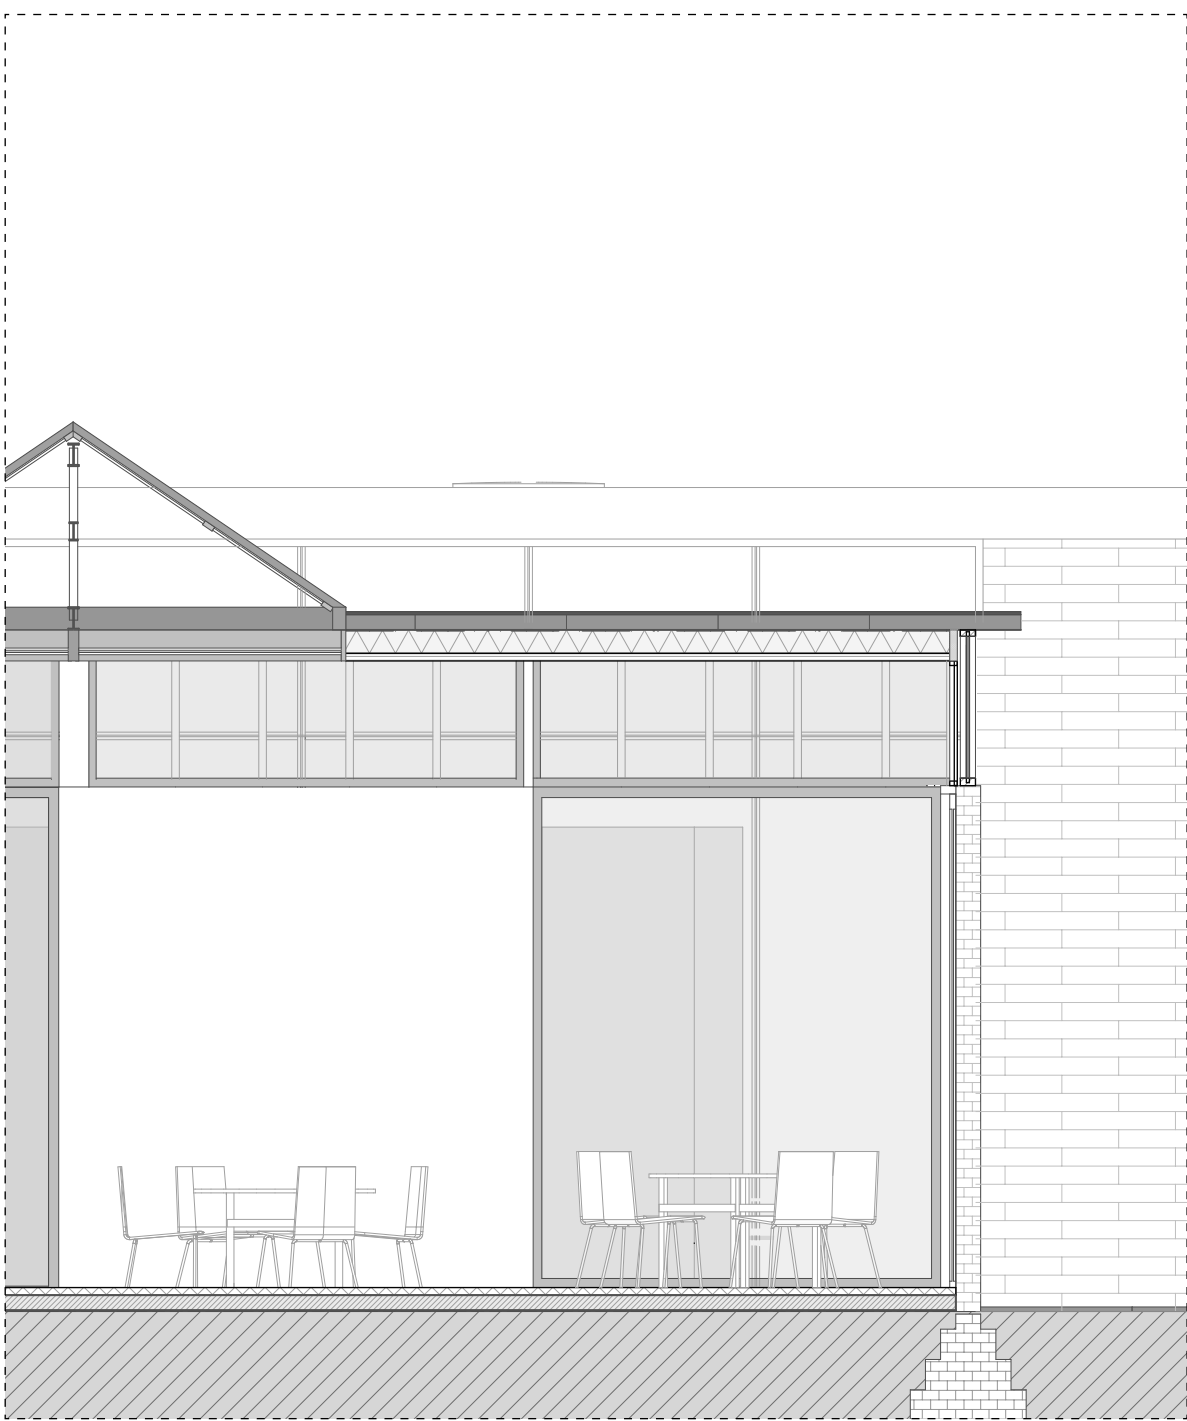


Fragment B 1:50




Fragment C 1:50

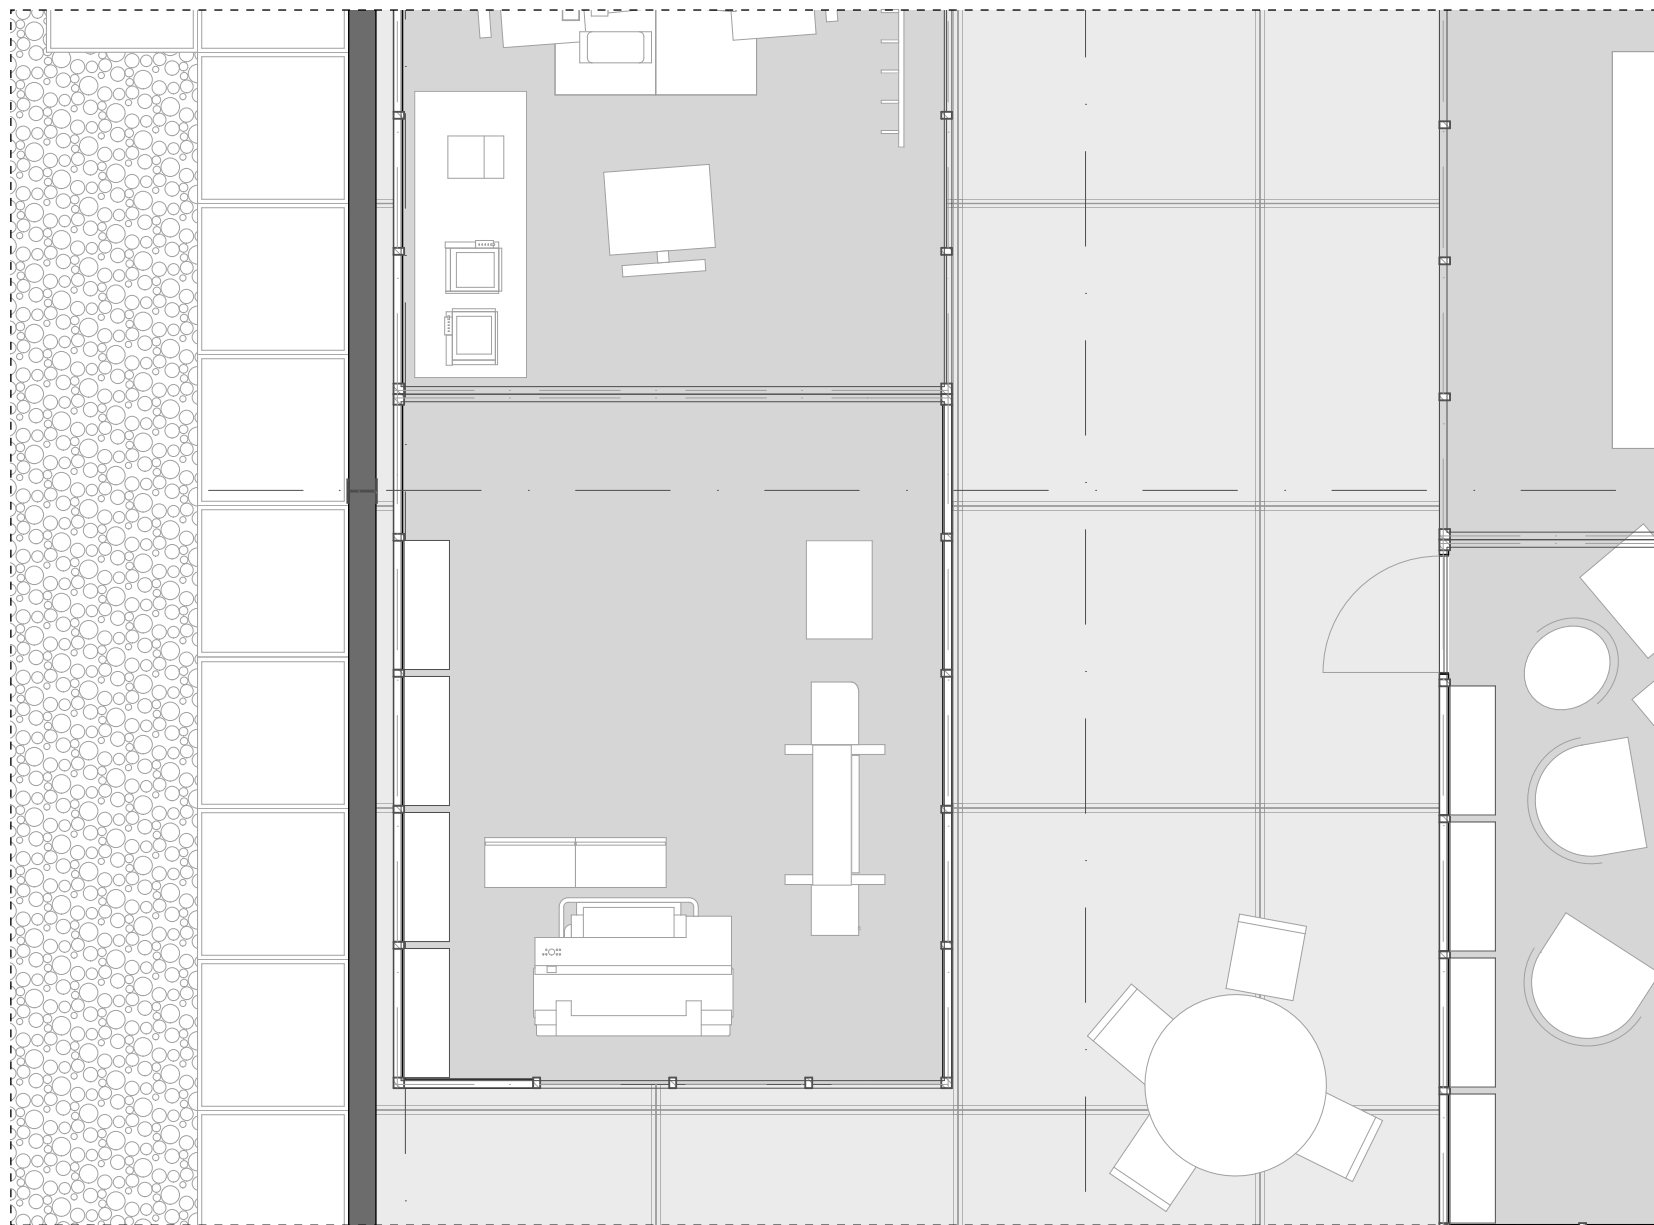


Fragment D 1:50

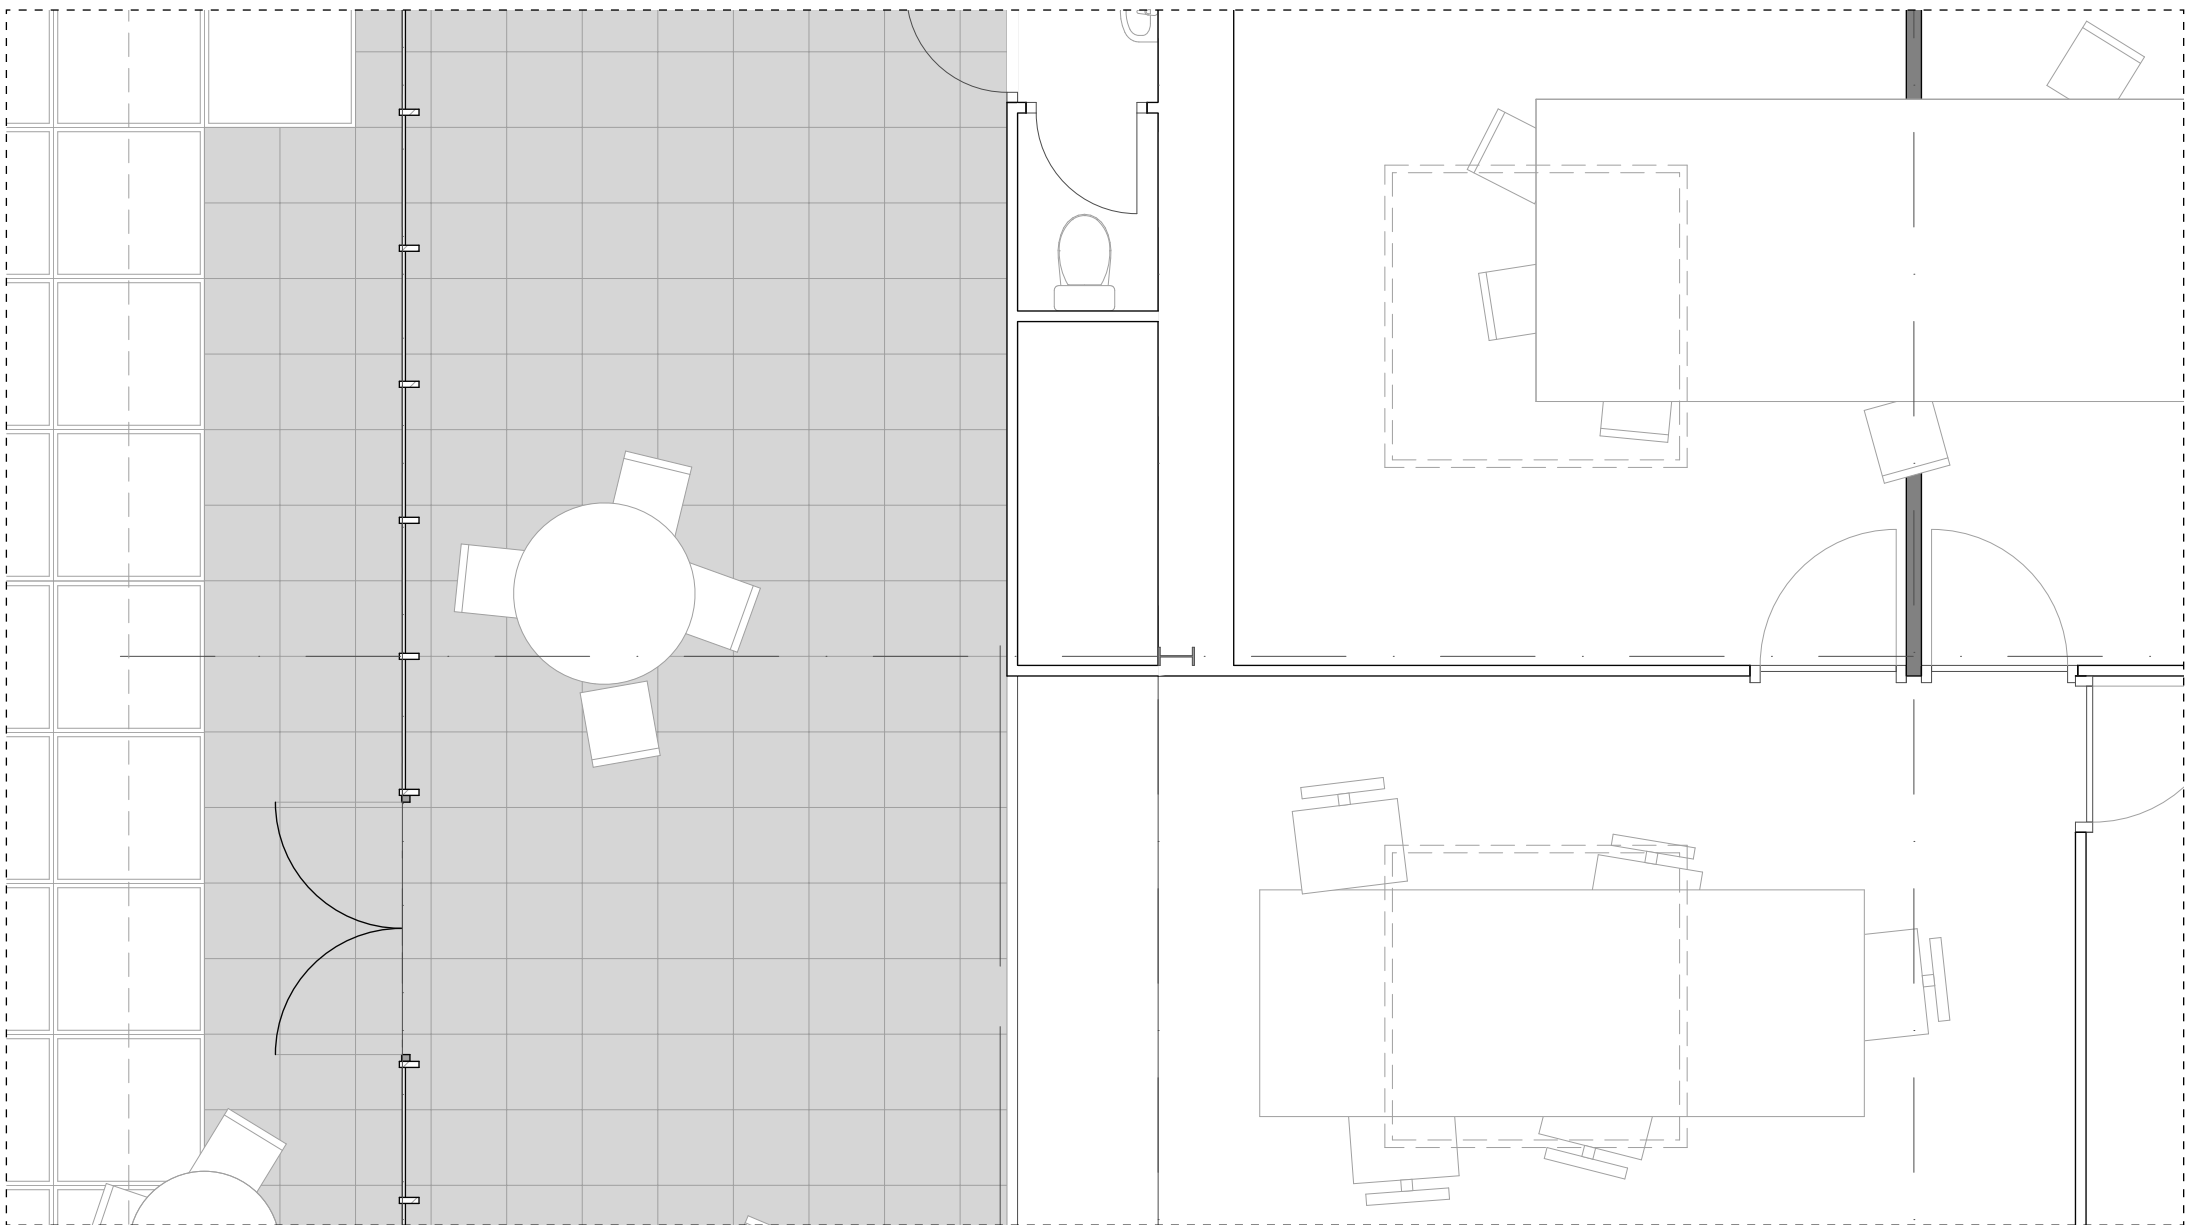


Fragment E 1:50

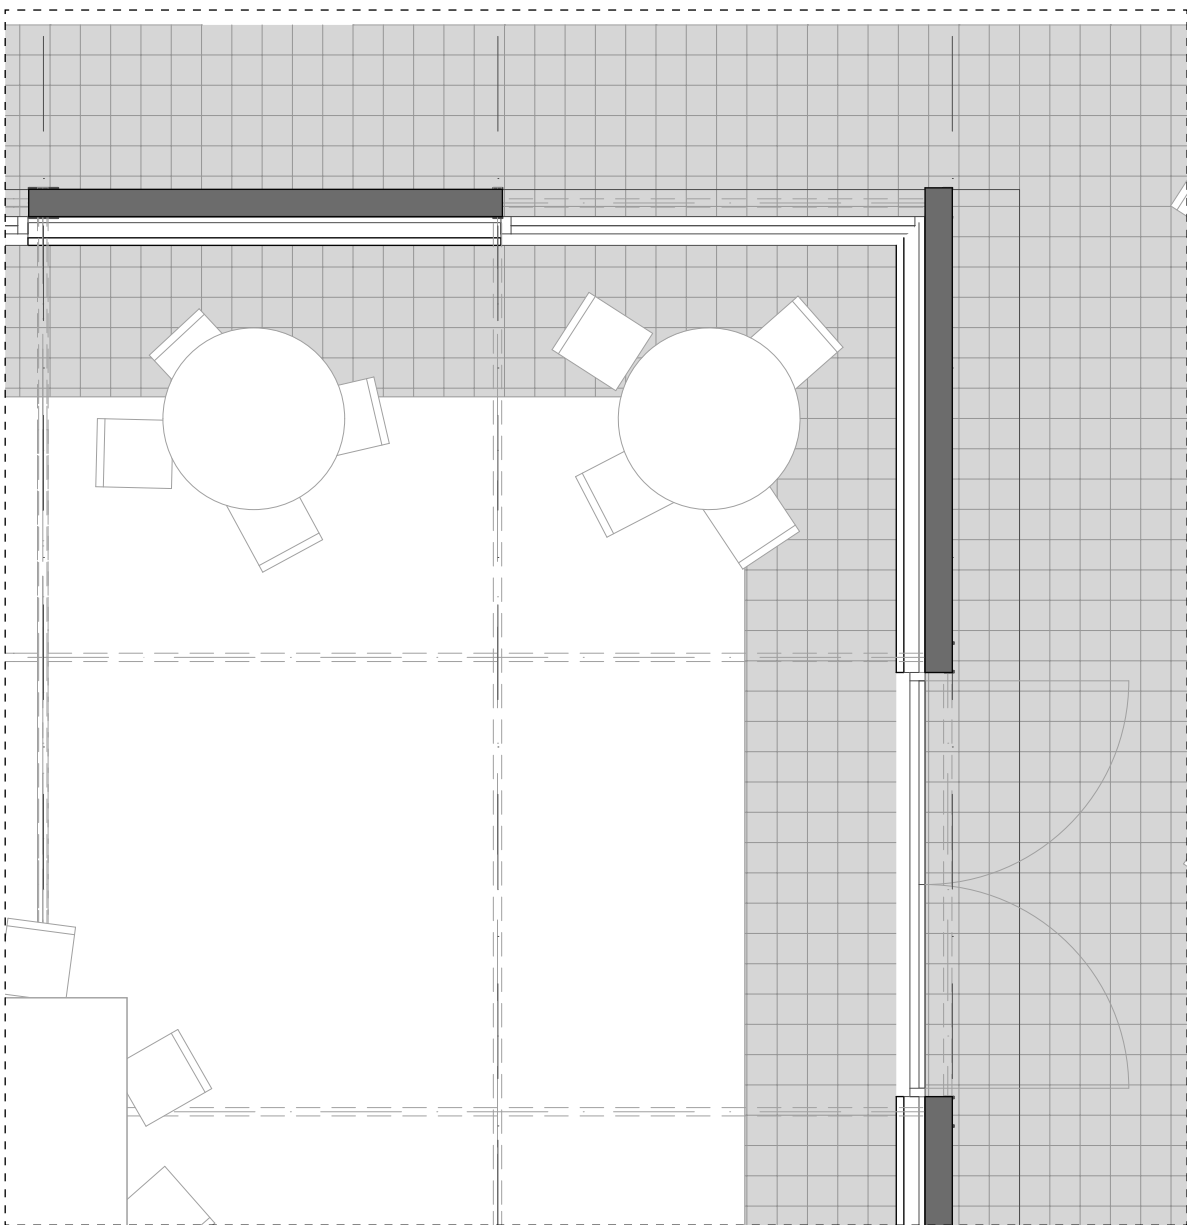


Fragment F 1:50

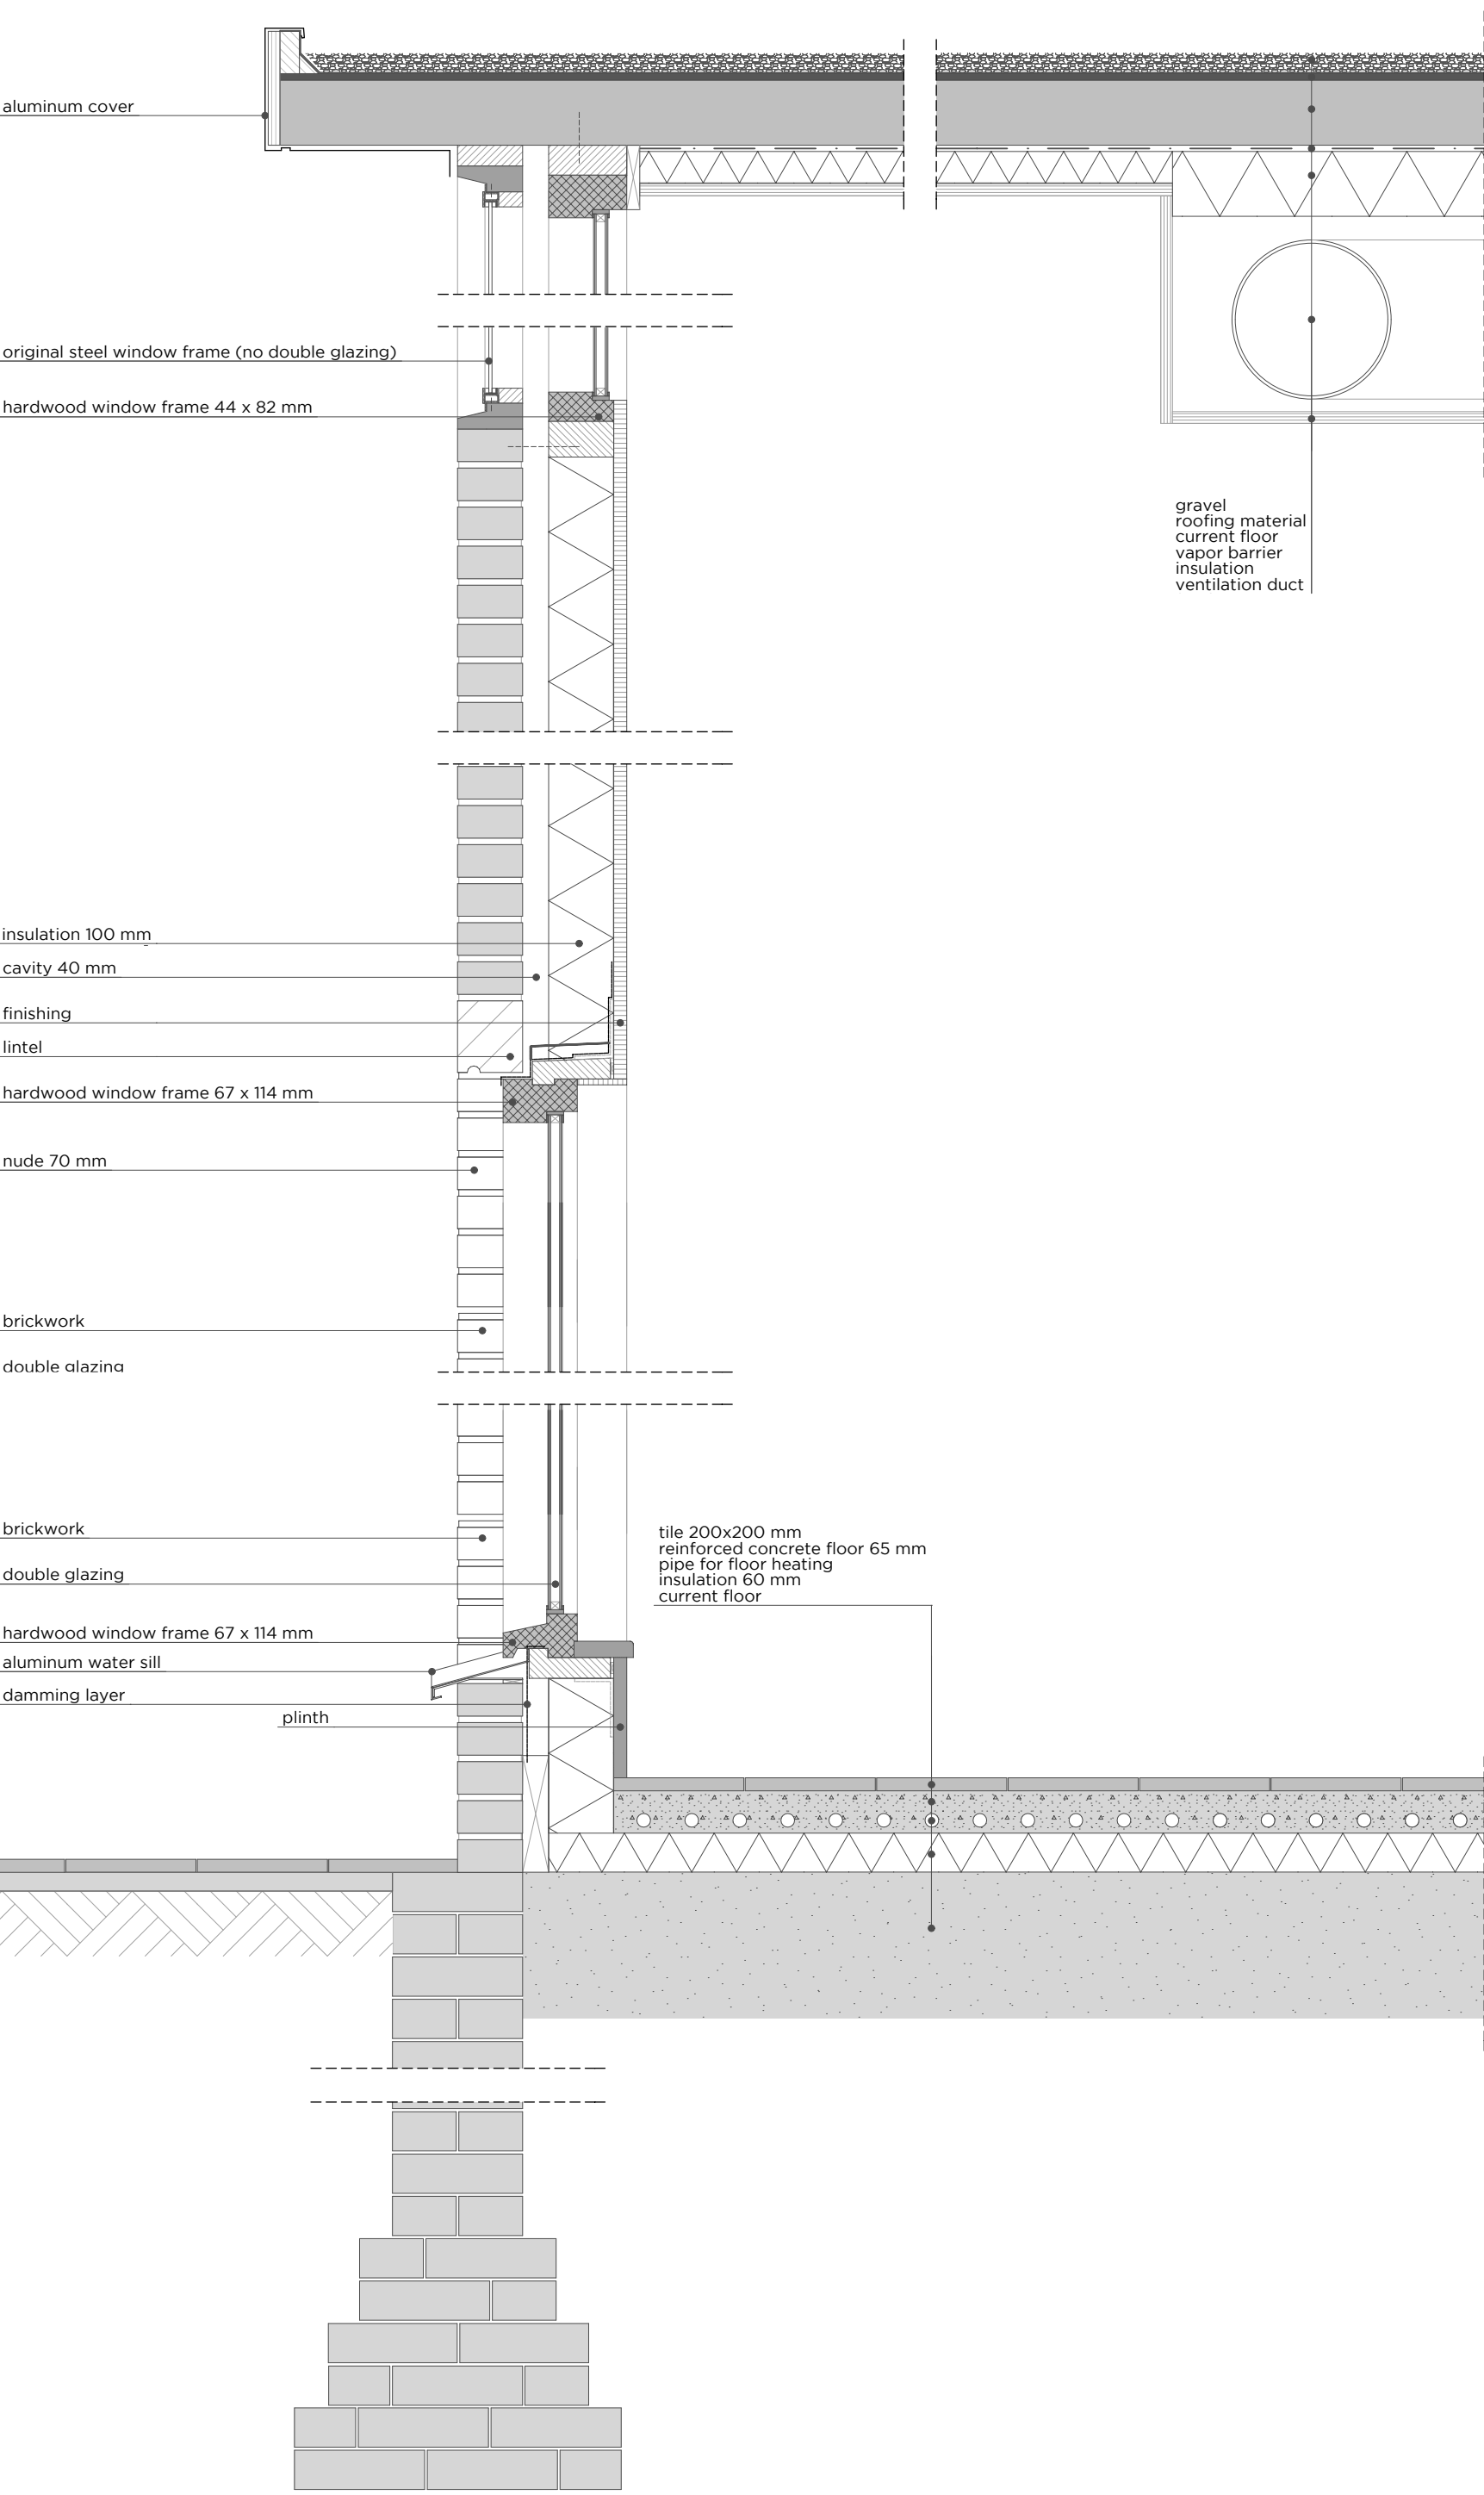


Detail 1 Public Pavilion facade fragment | 1:10

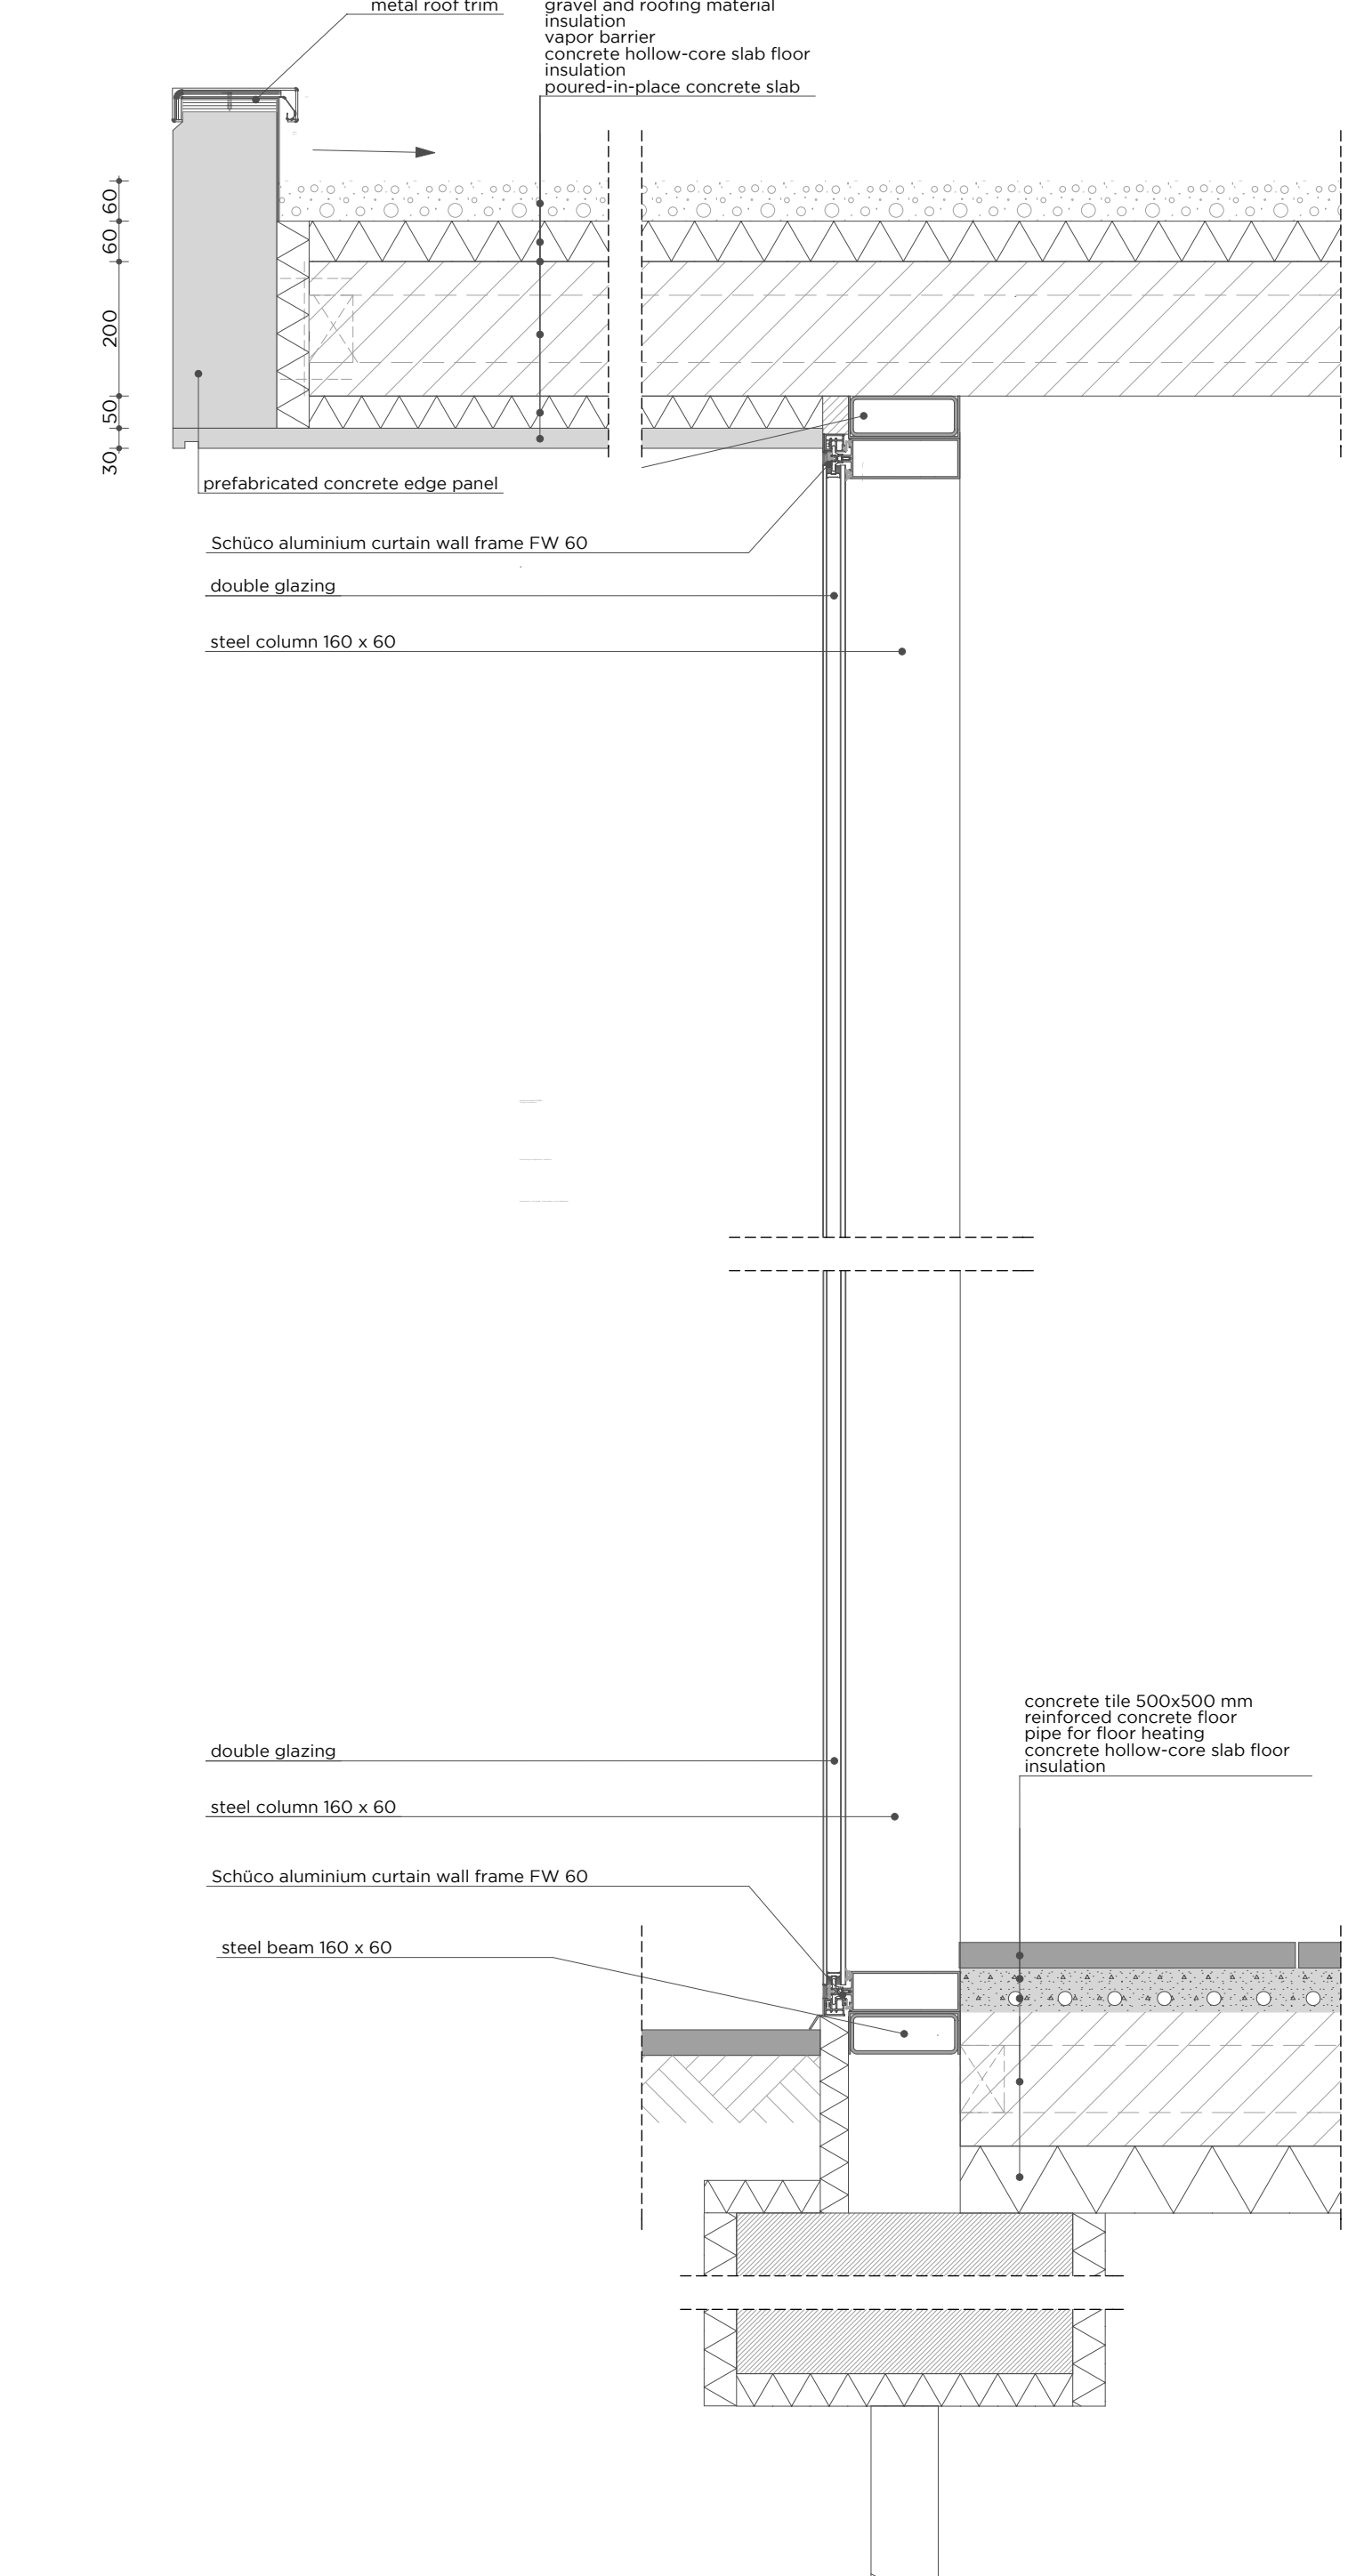


Detail 2 Office building facade fragment 1 | 1:10

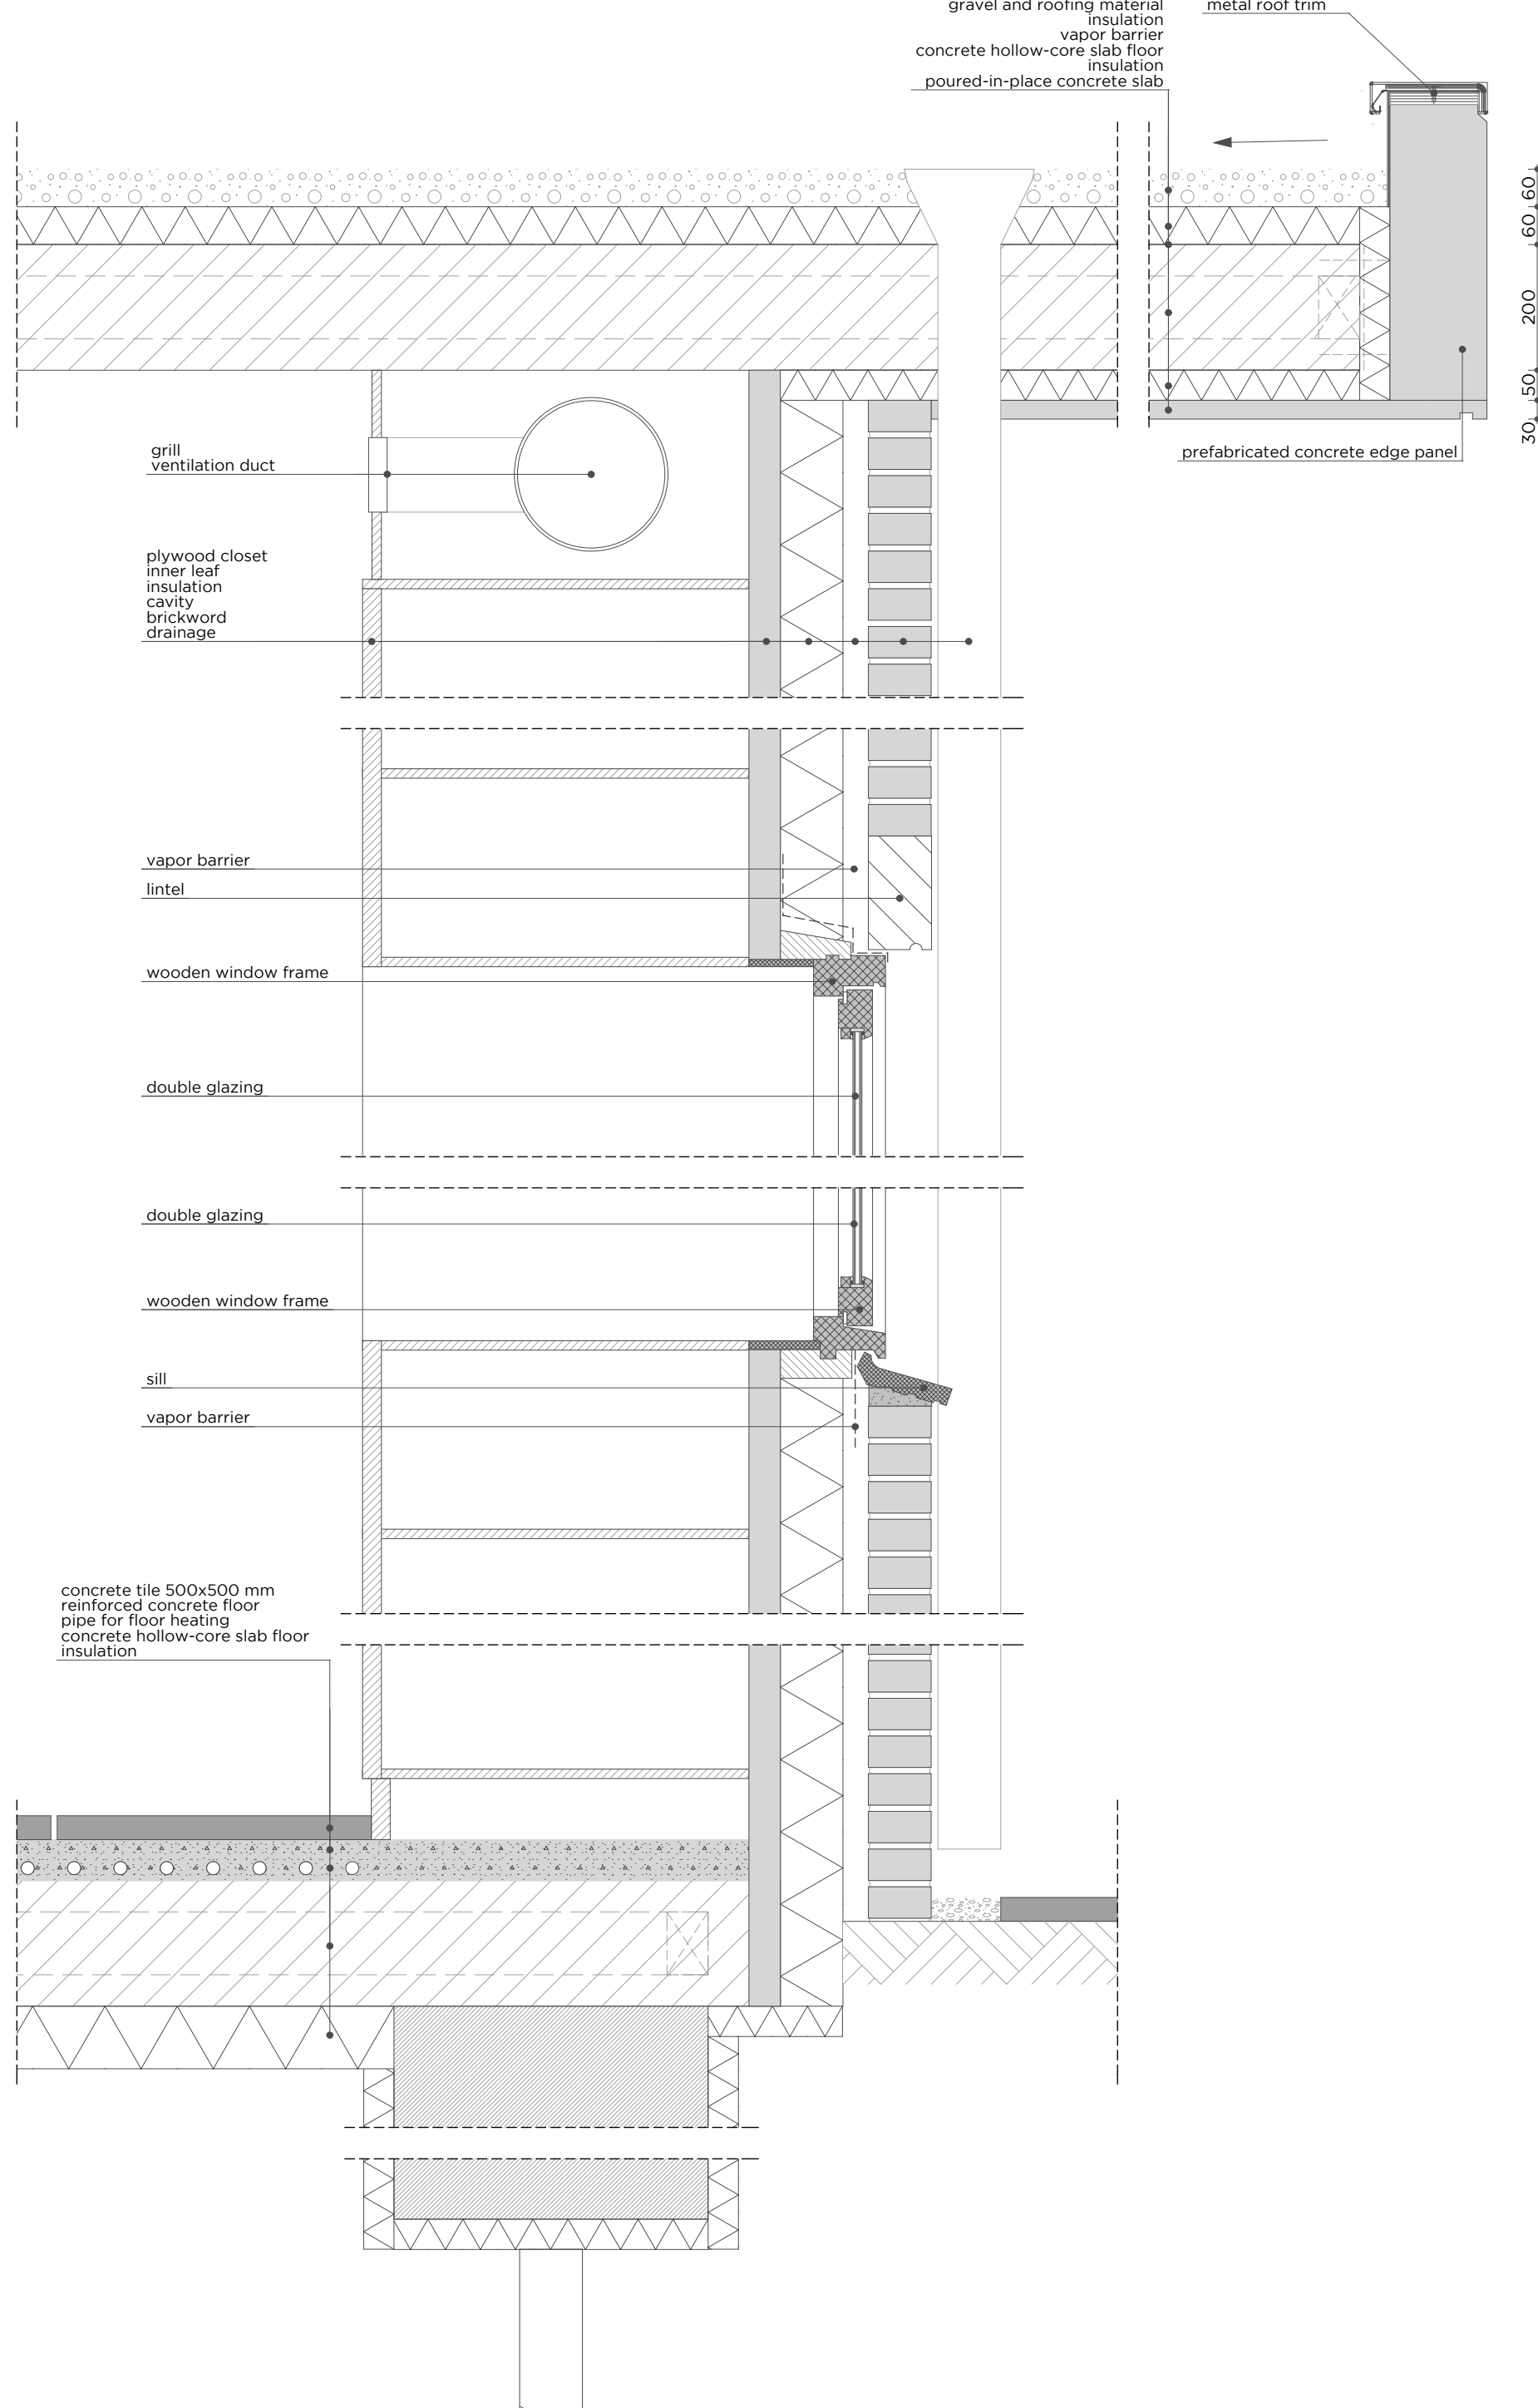


Detail 3 Office building facade fragment 2 | 1:10

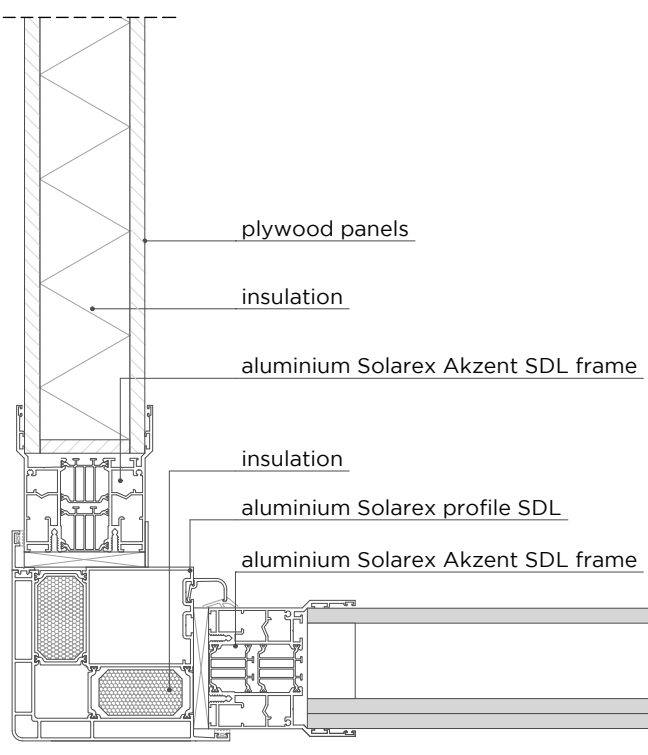


Detail 4 Corner detail unit | 1:5

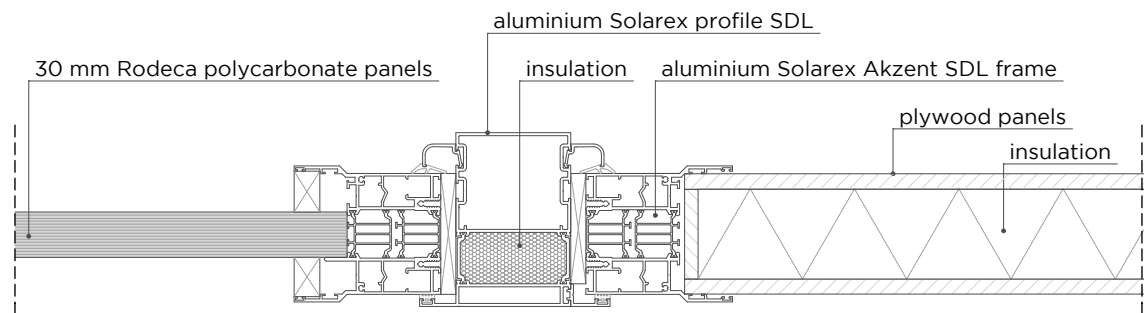

Detail 5 Horizontal detail unit | 1:5

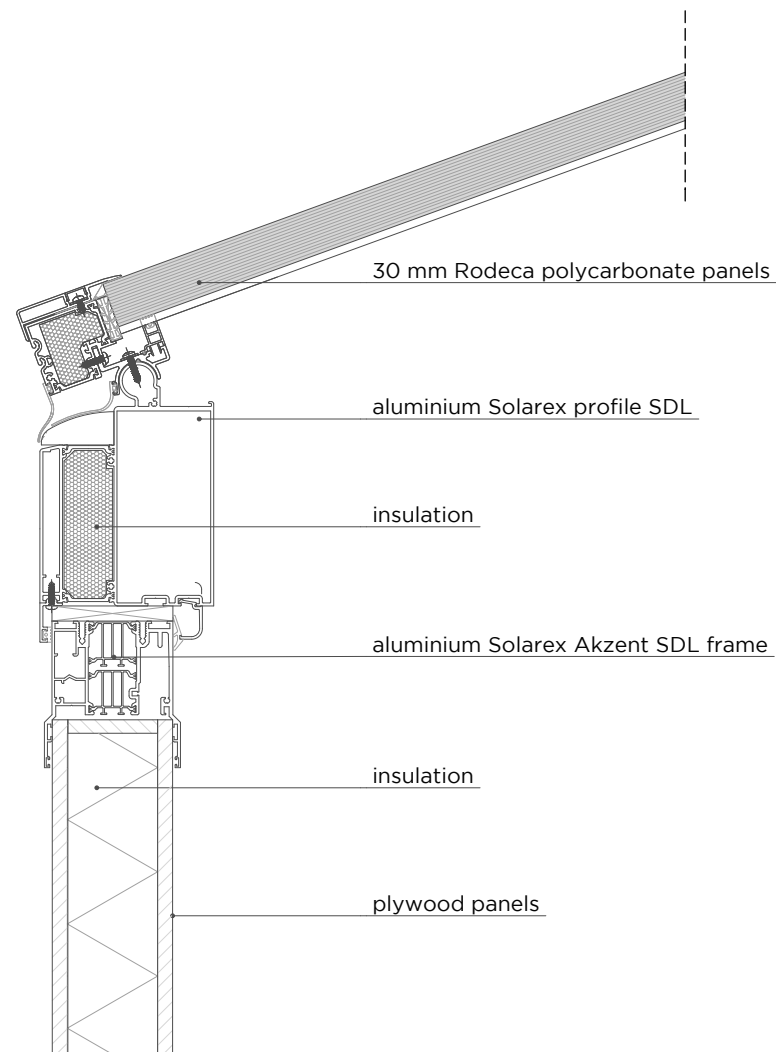

Detail 6 Vertical detail unit | roof | 1:5

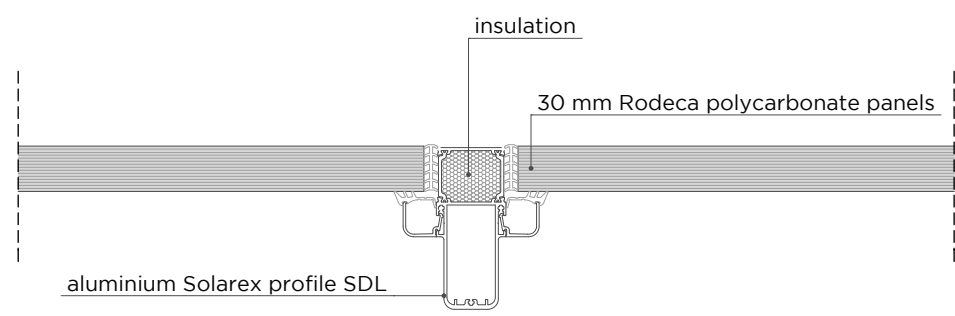

Detail 7 Vertical detail unit | beam | 1:5