



Hoptille - Preserving and future proofing a community

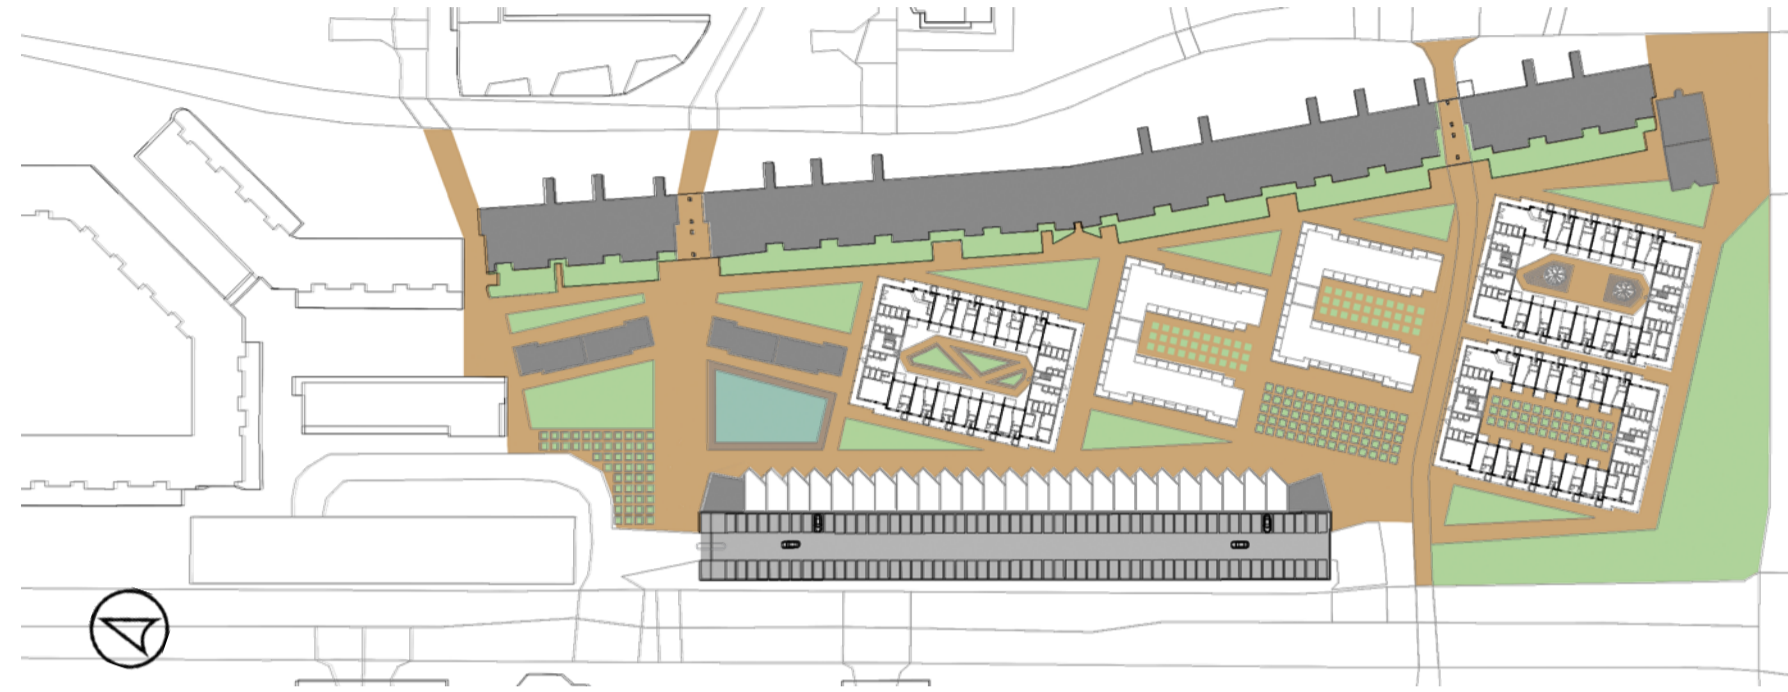


Situation ground level 1:2000

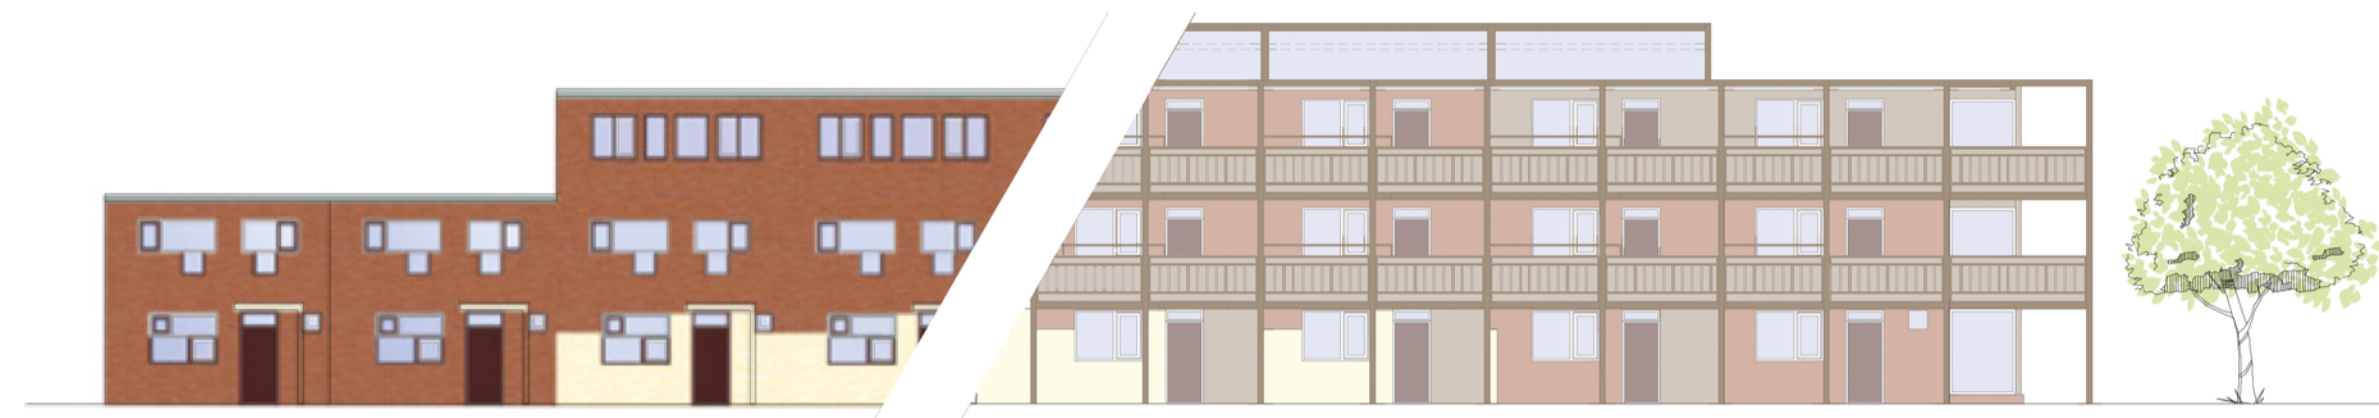


Front Façade old vs new 1:200




Entrance North Façade 1:200

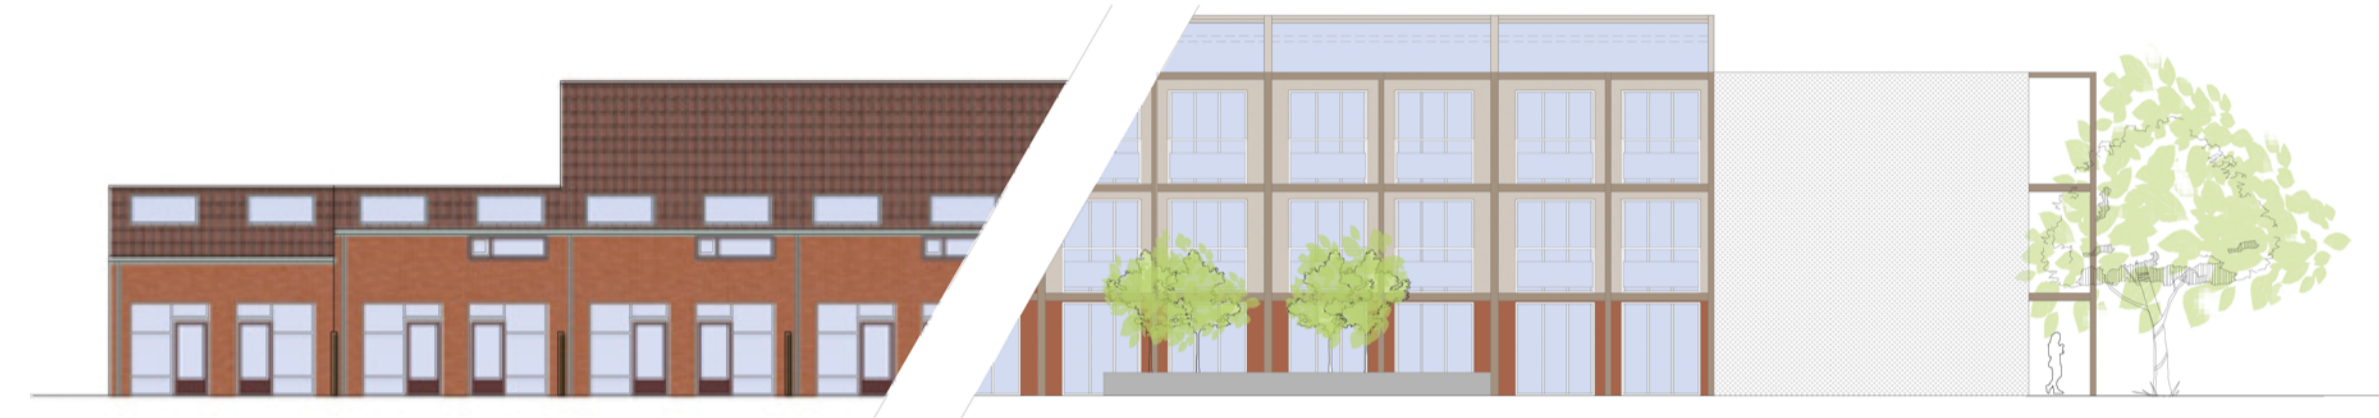


Courtyard Façade old vs new 1:200

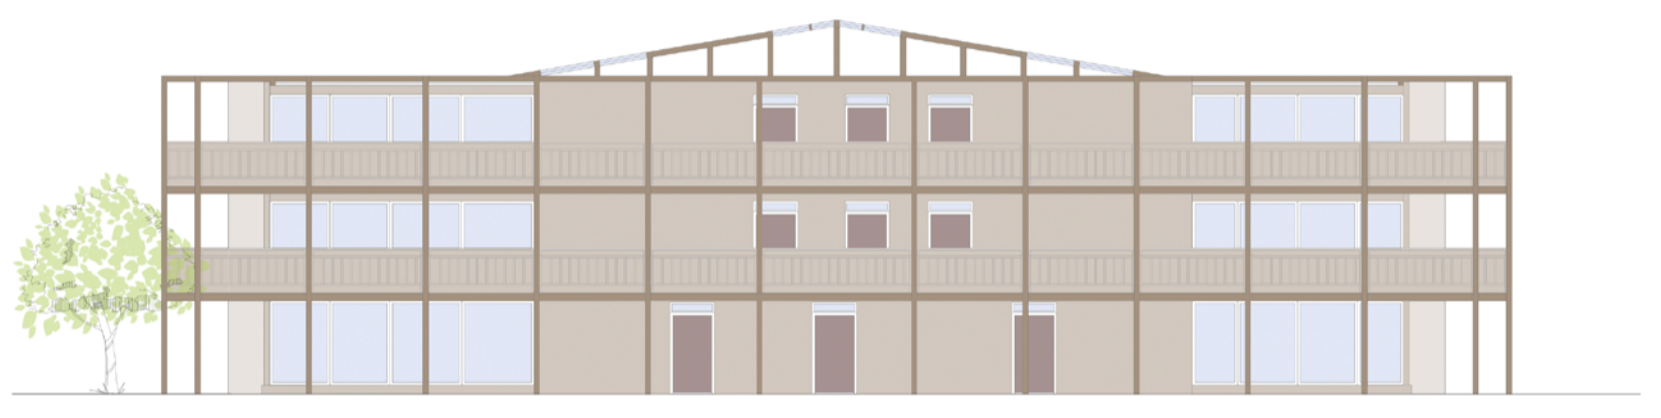


South Façade 1:200

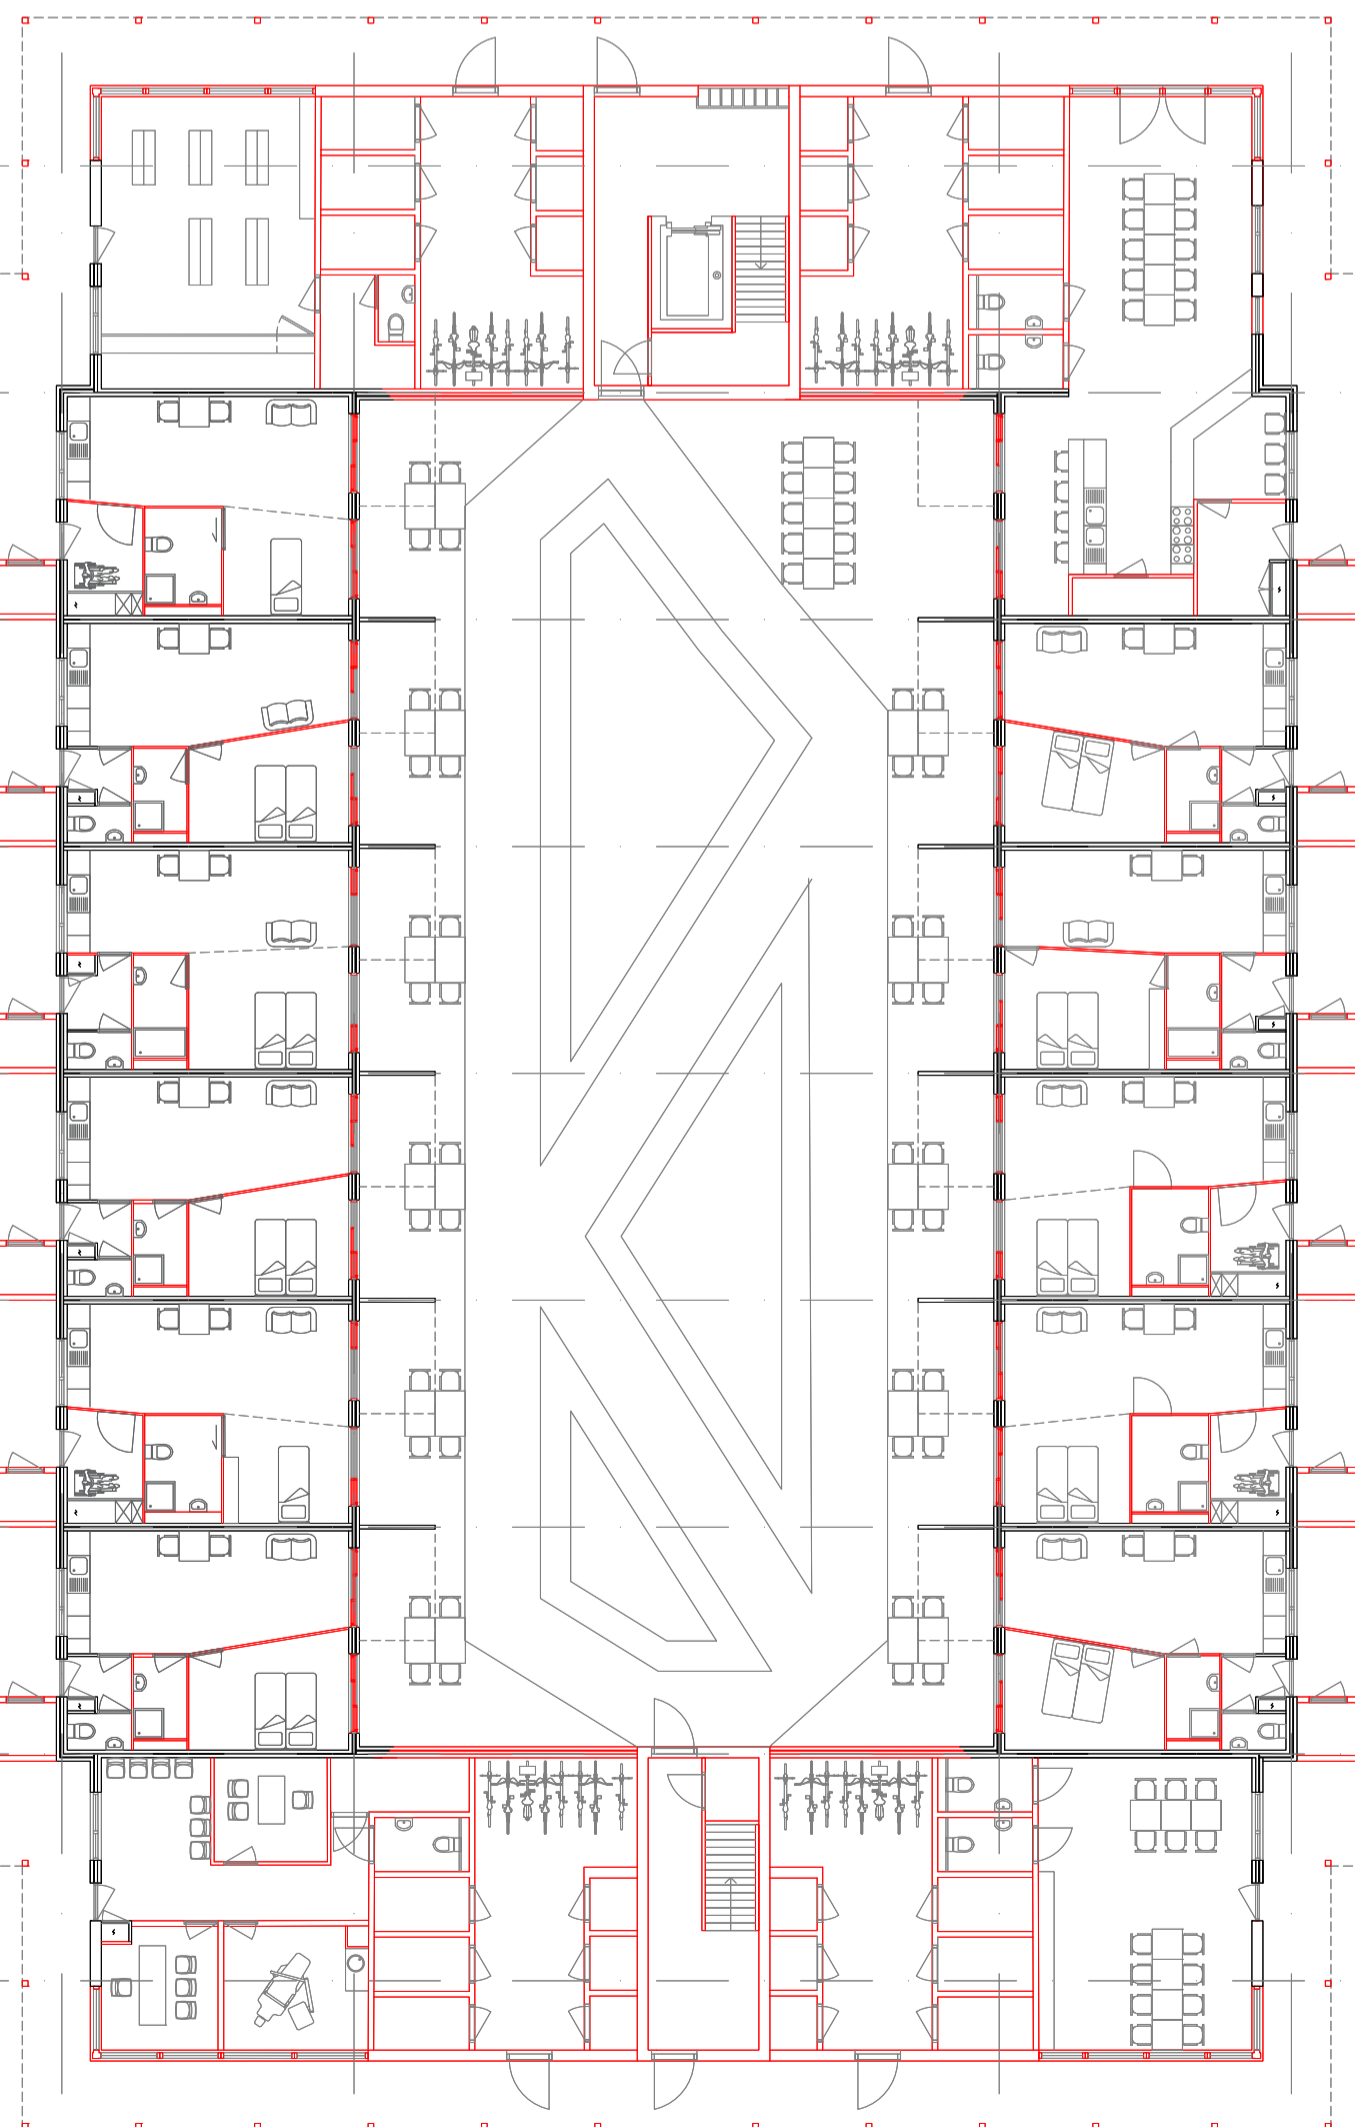


Ground level 1:200

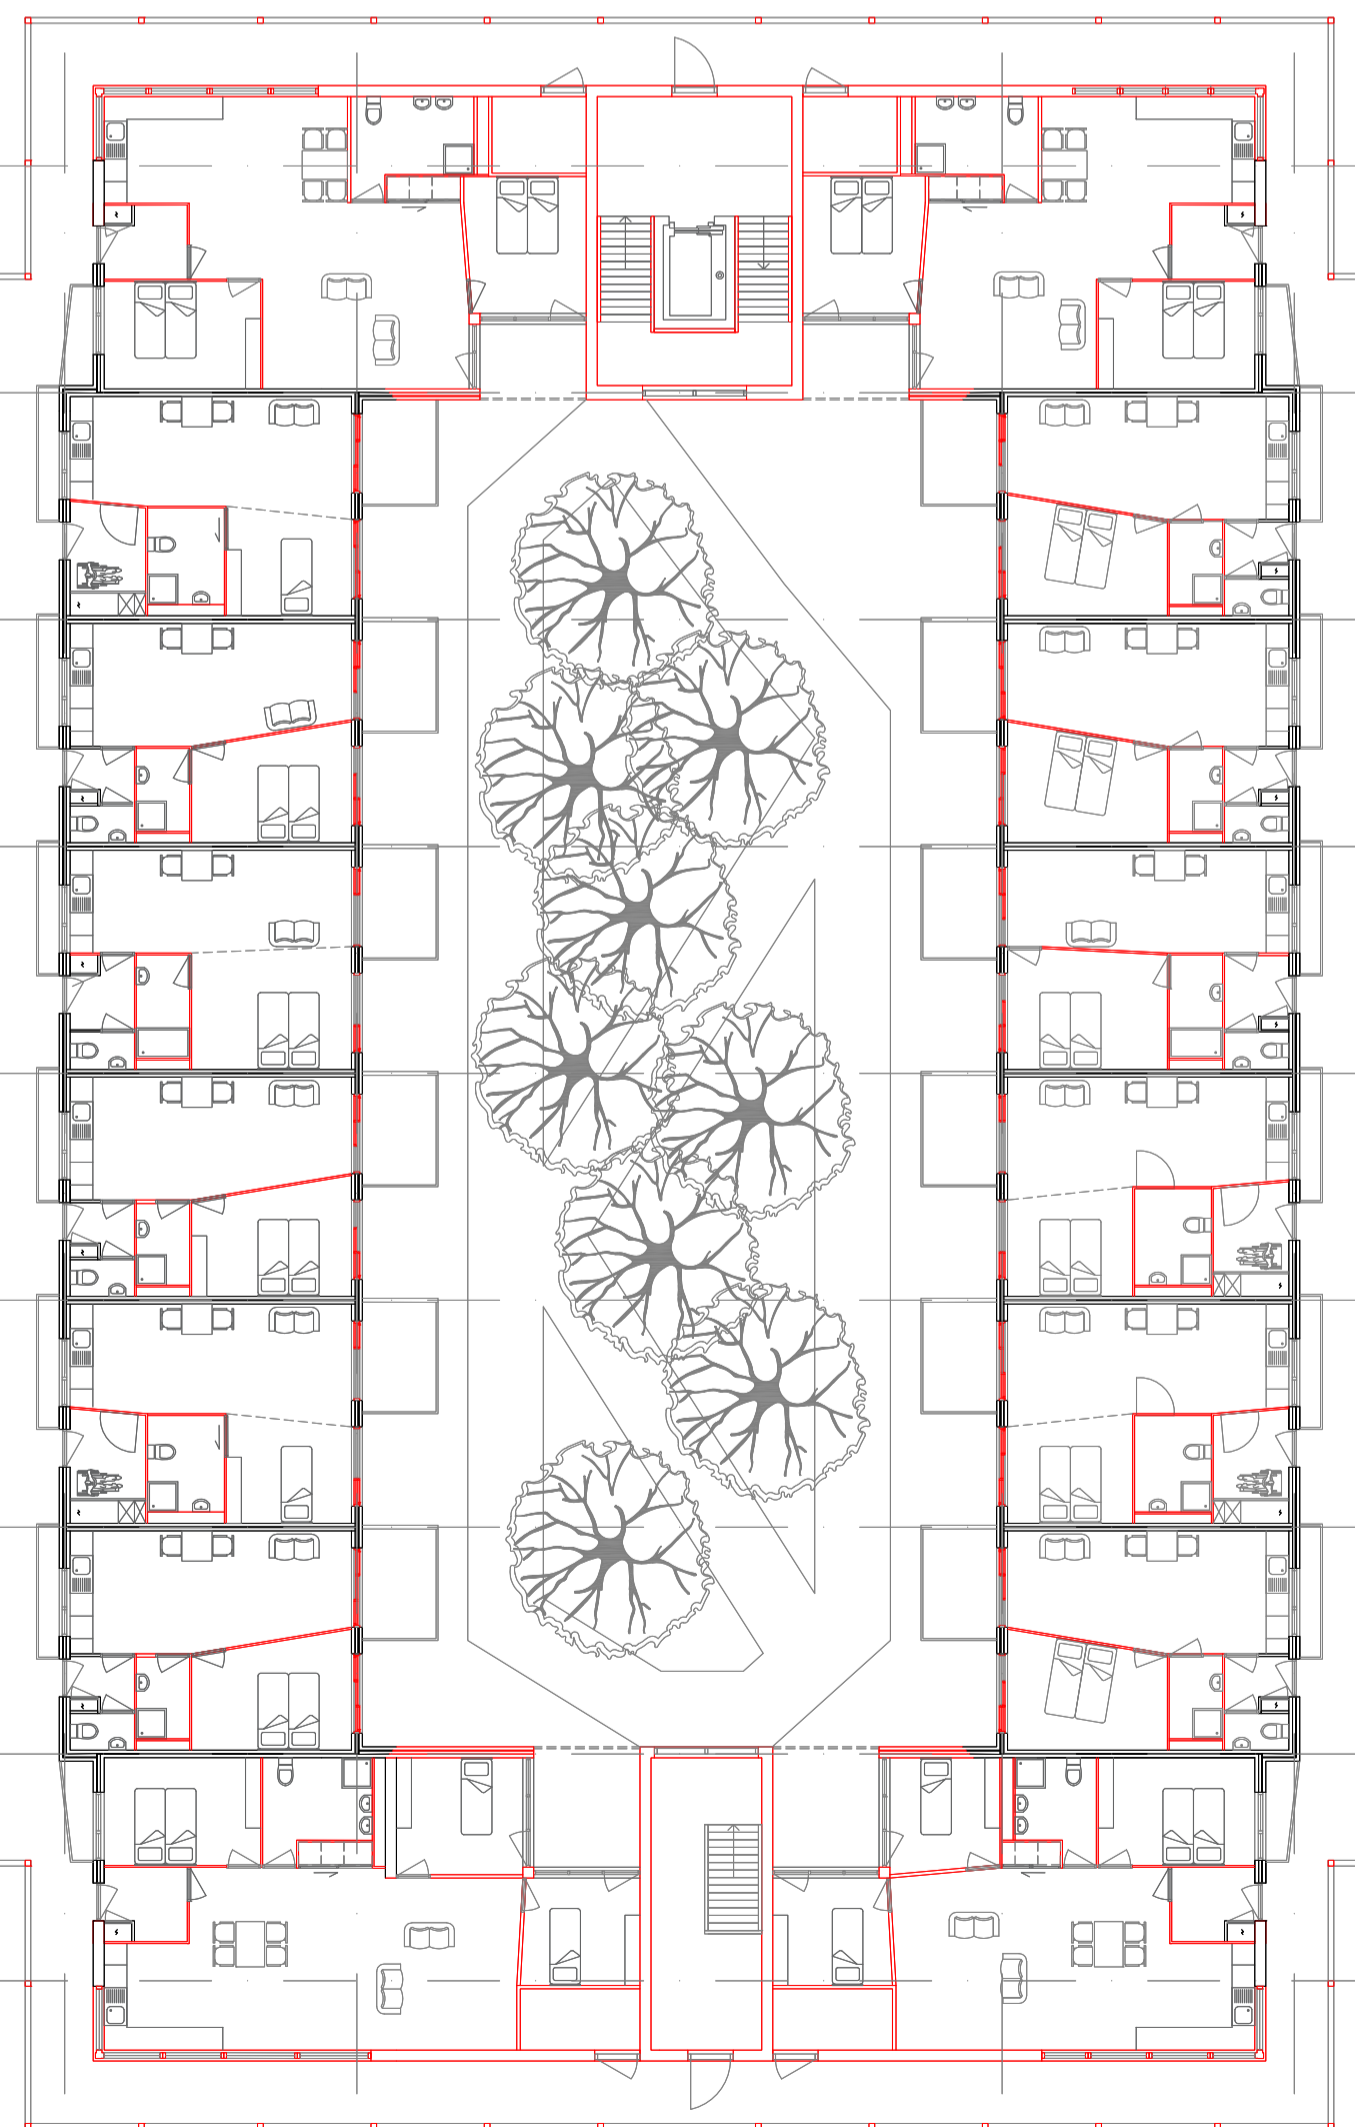

First floor 1:200

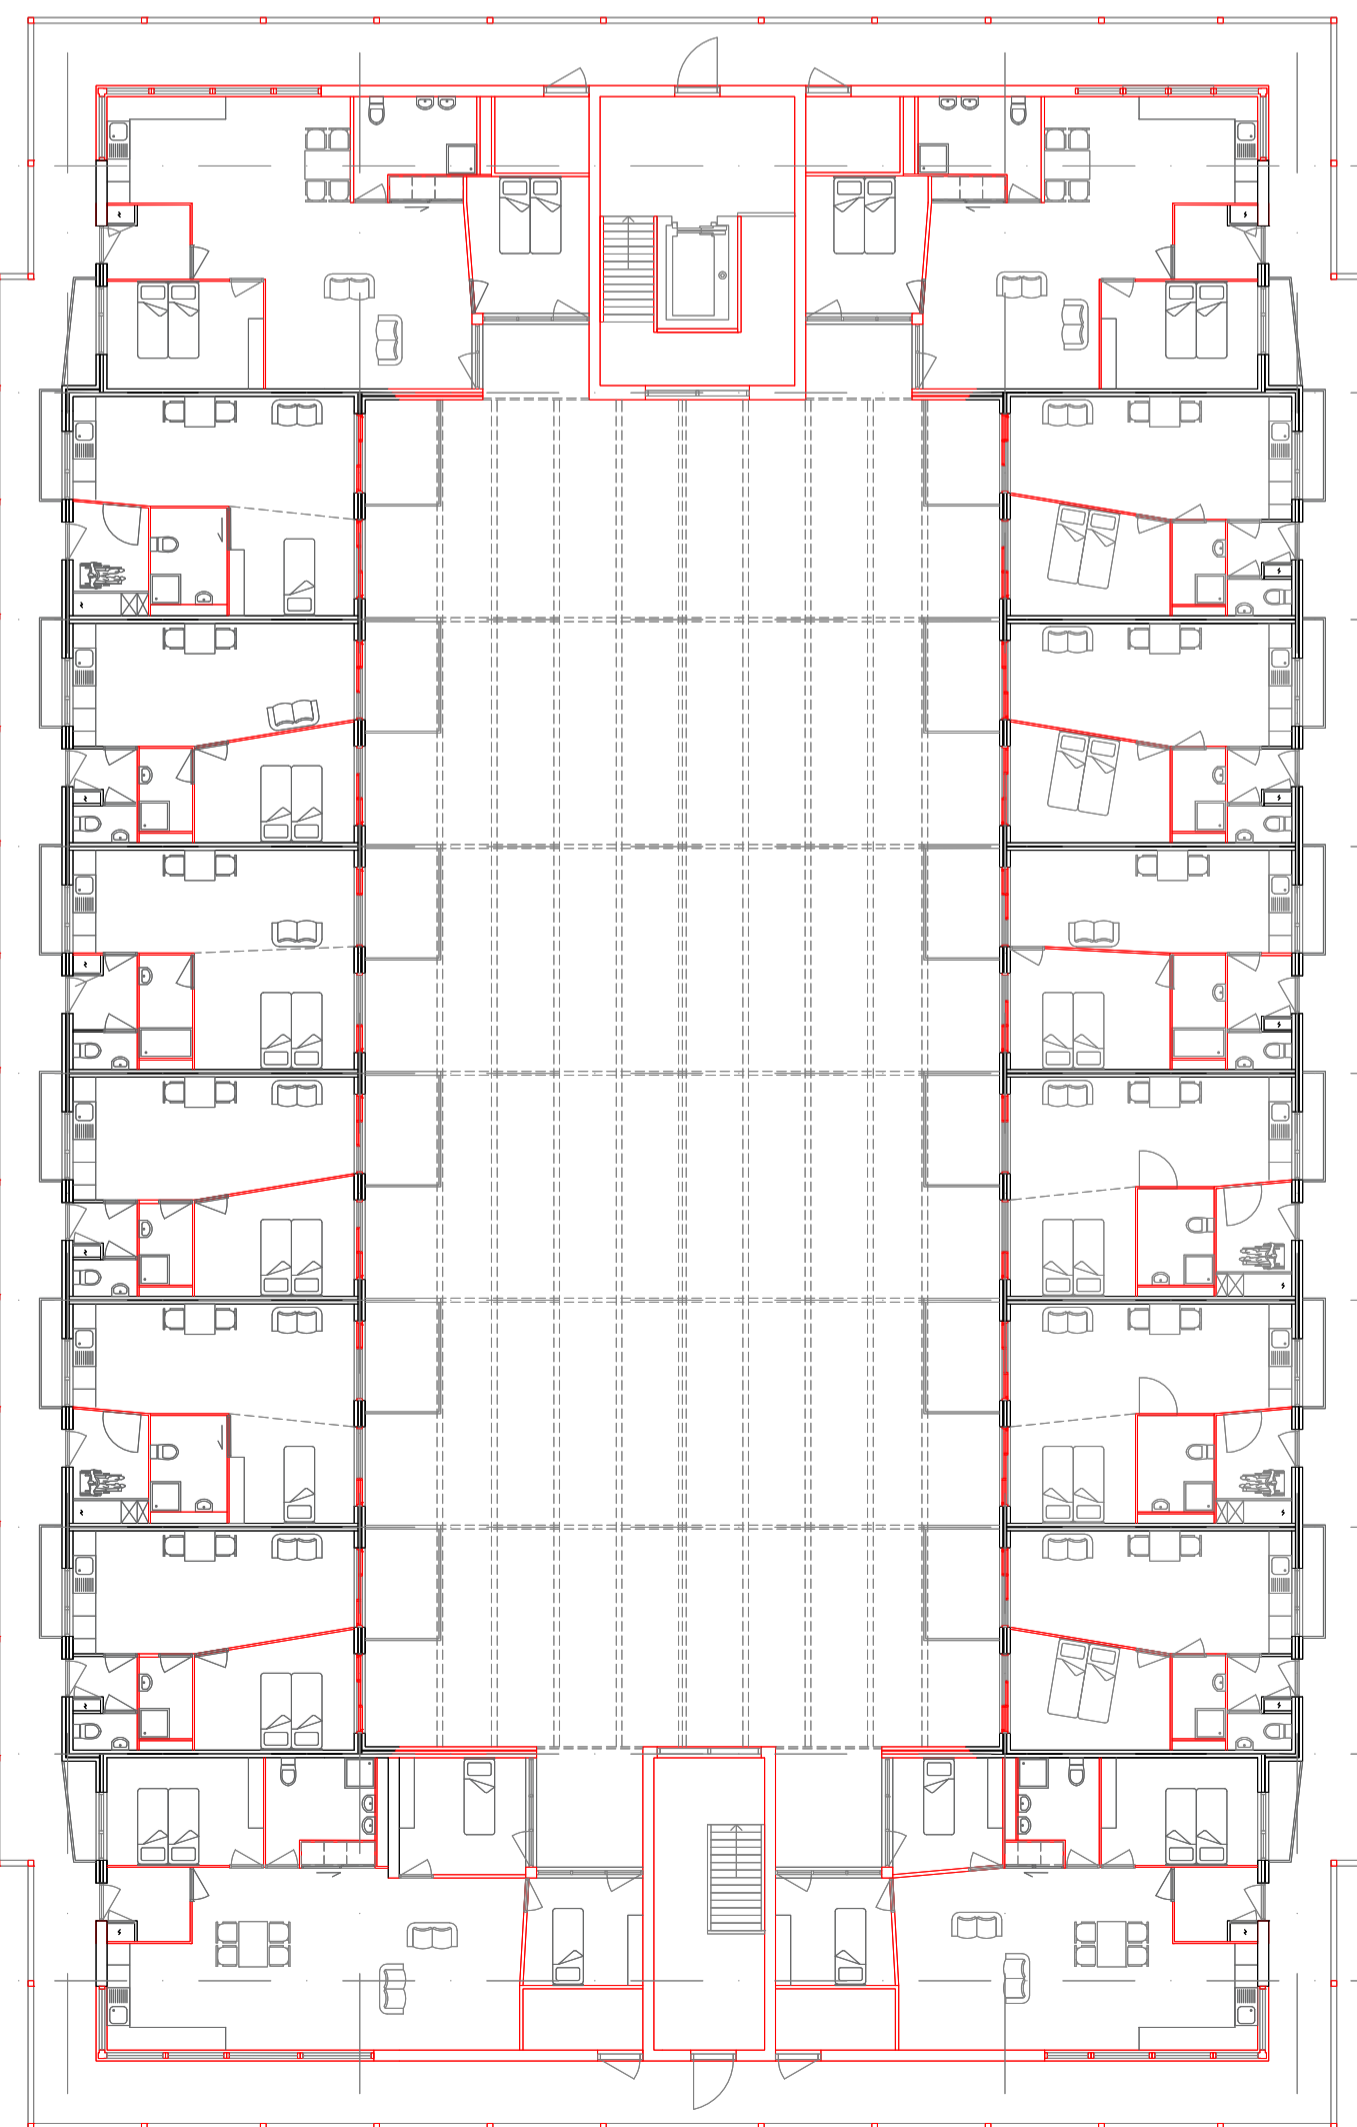

Second floor 1:200

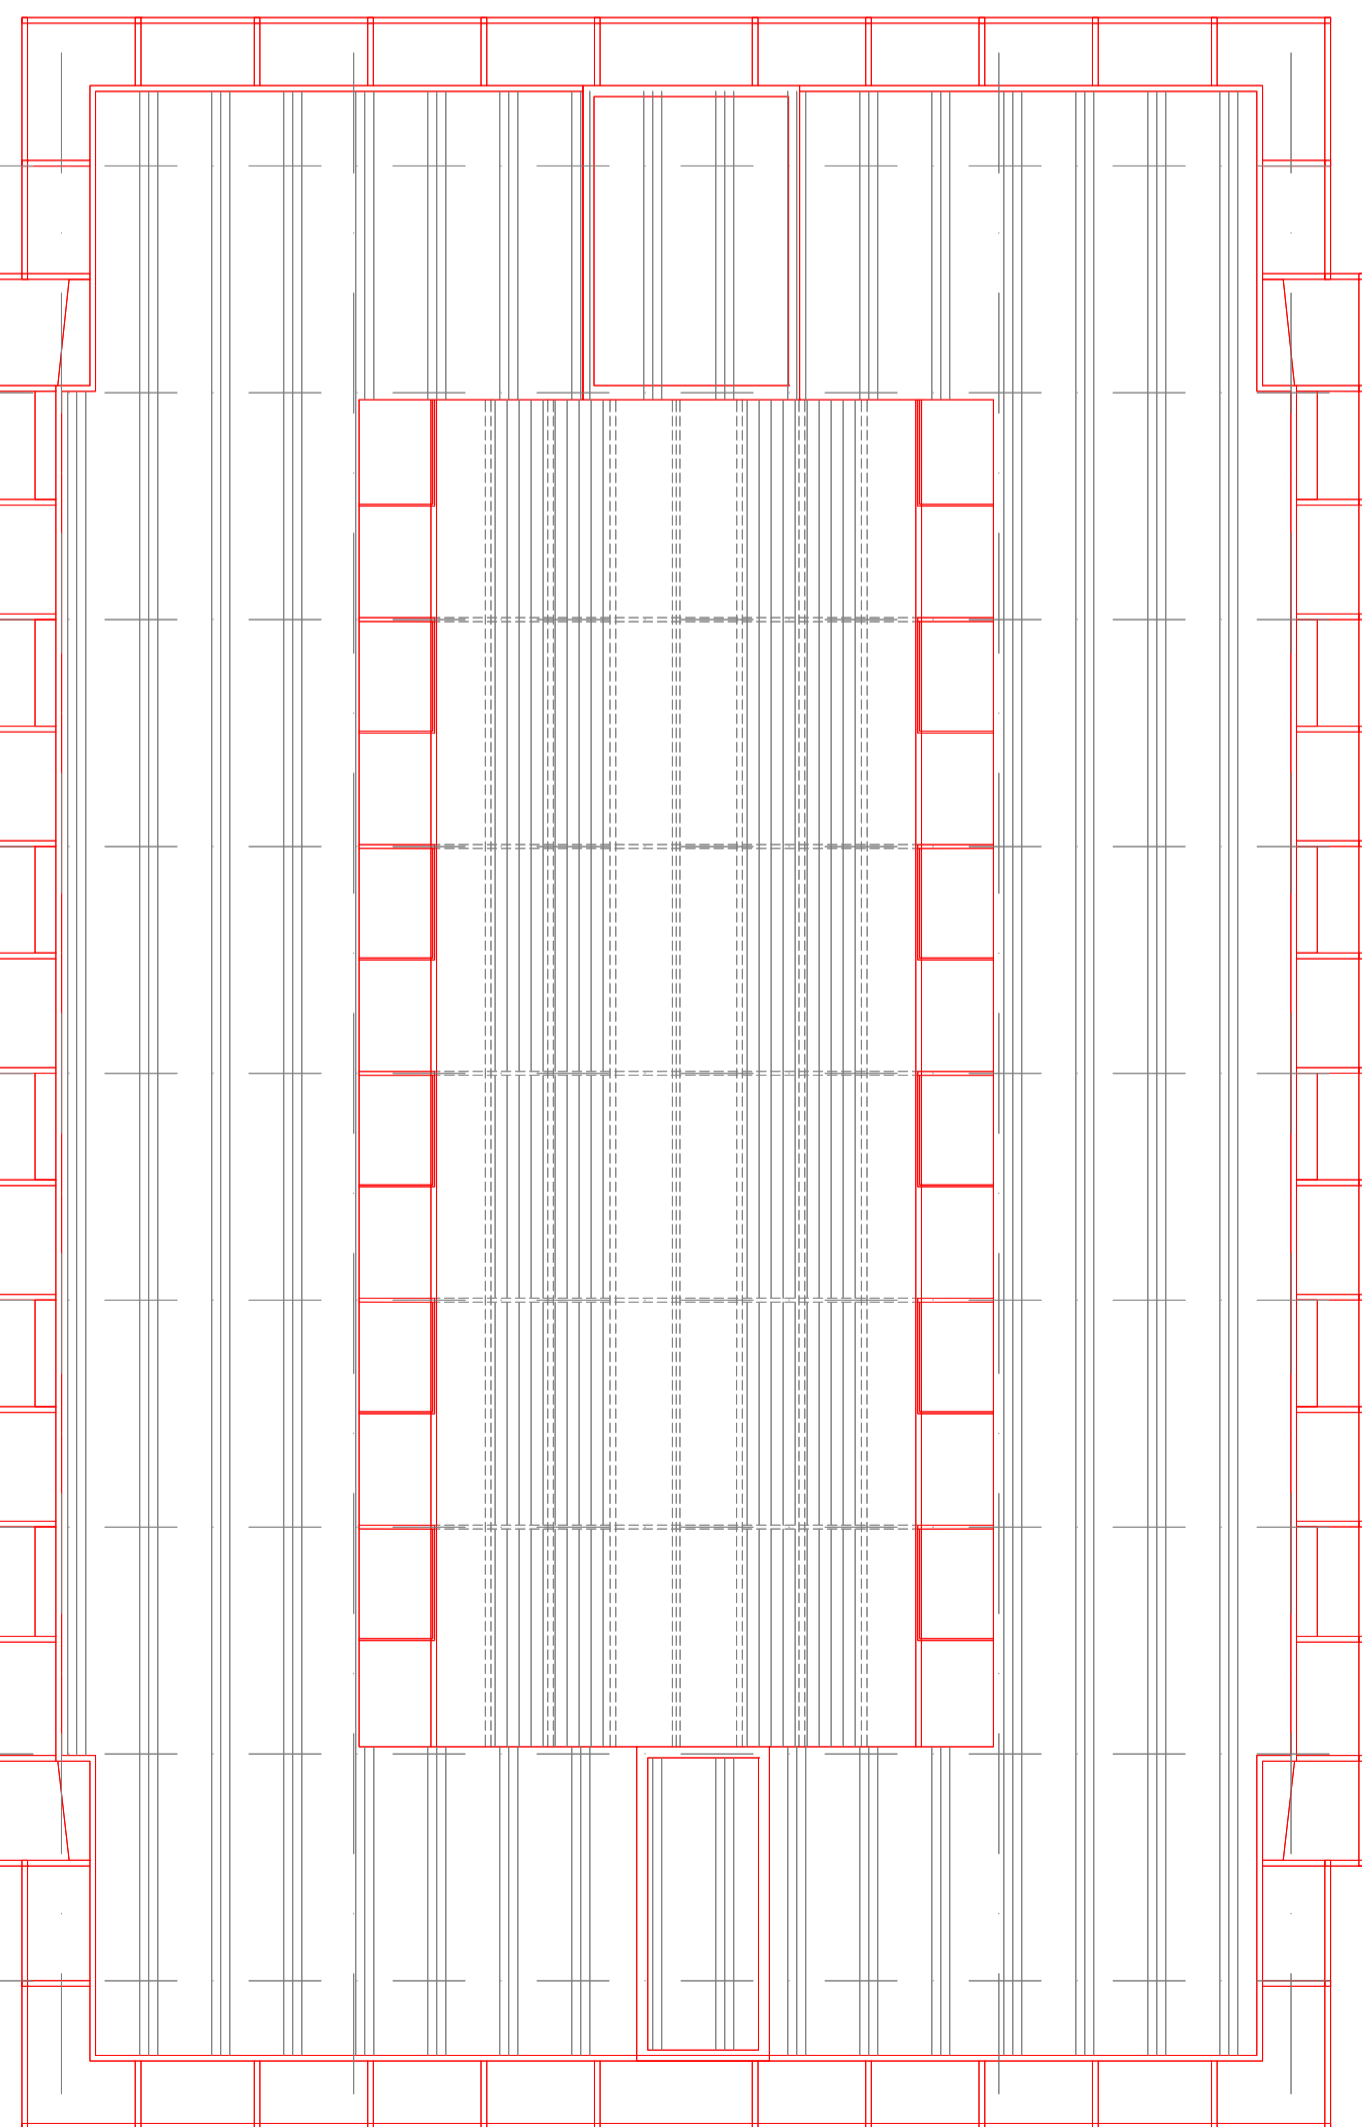

Roof 1:200

Hoptille - Preserving and future proofing a community




Section Courtyard Façade 1:200




Front Façade detail 1:50



First floor detail 1:50

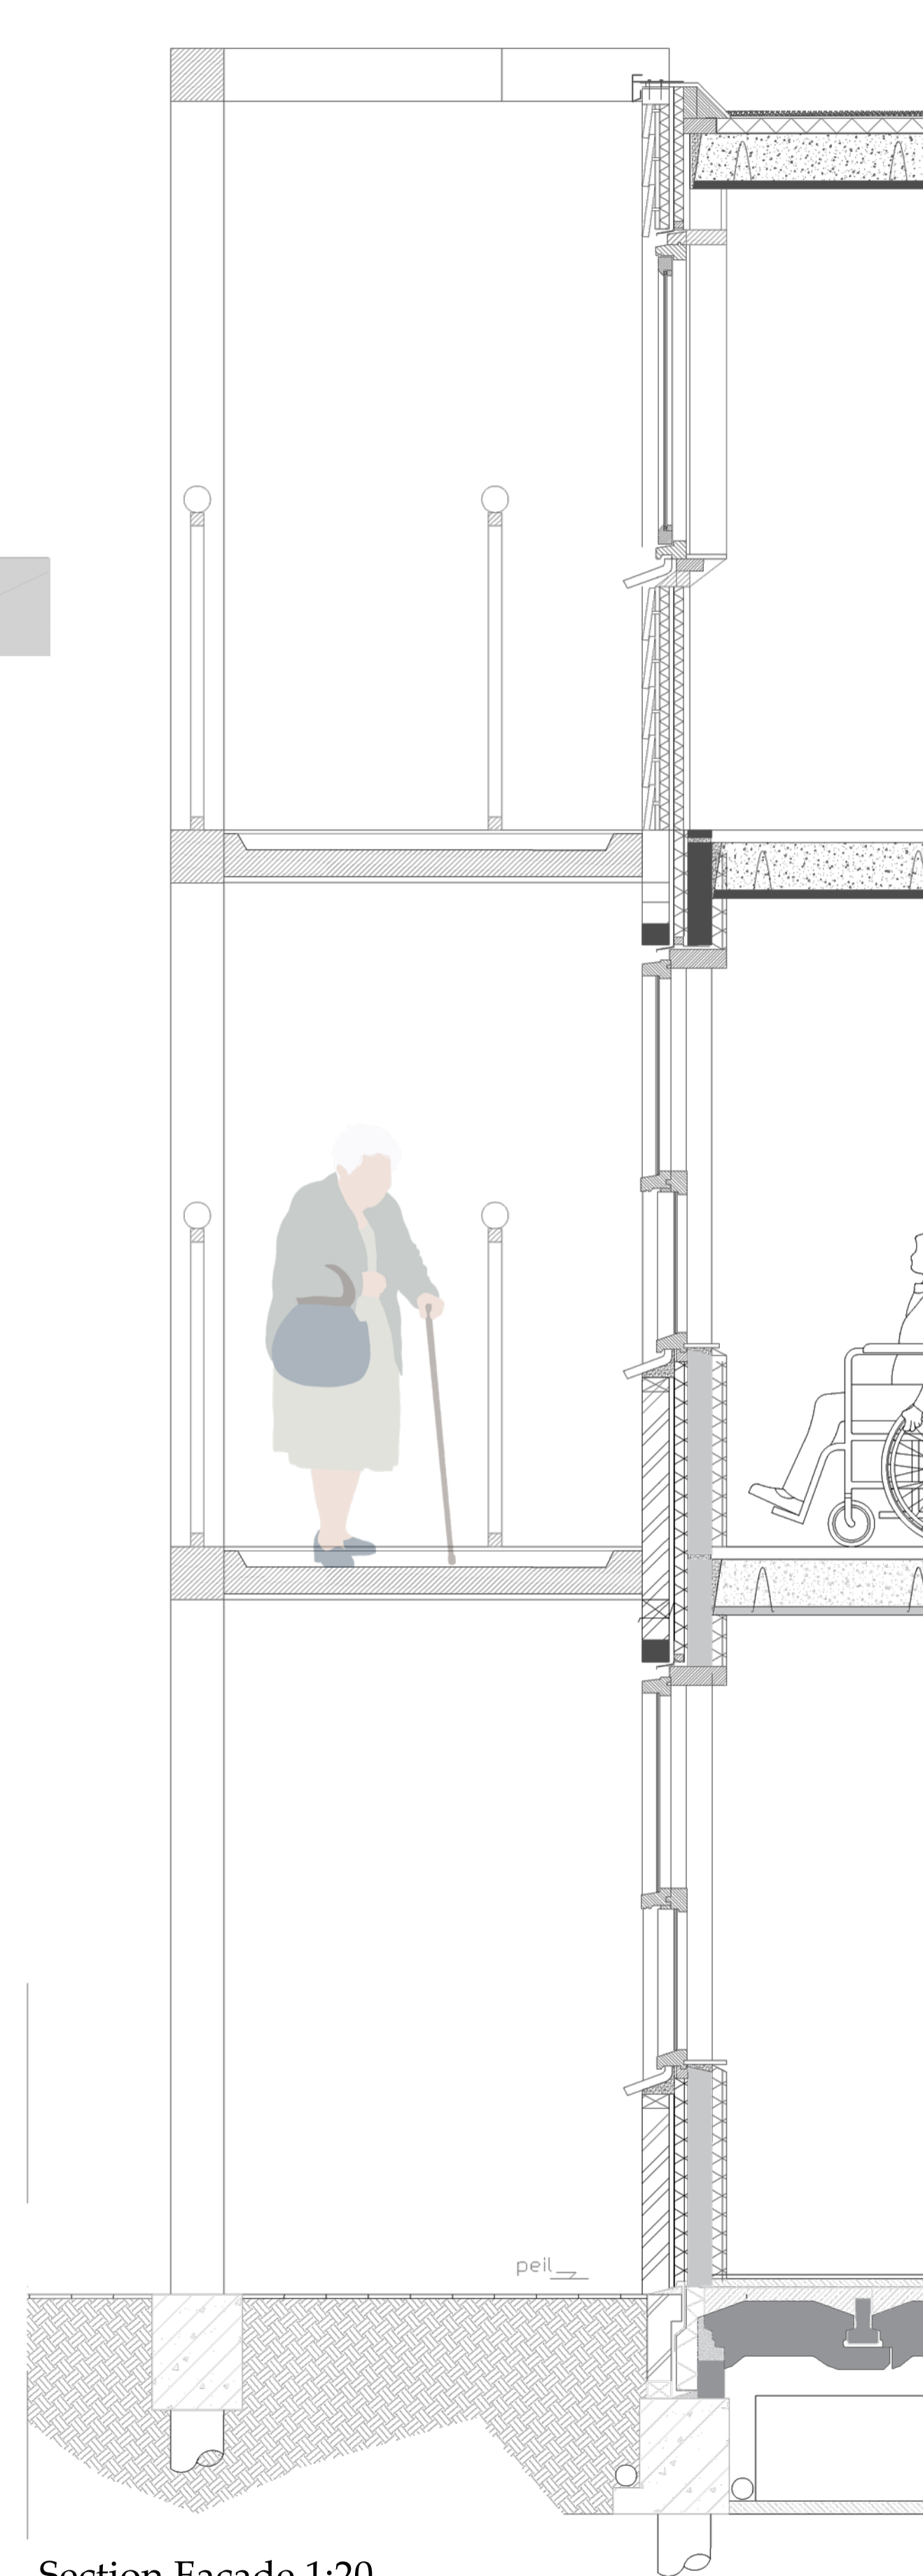

Section Façade 1:20

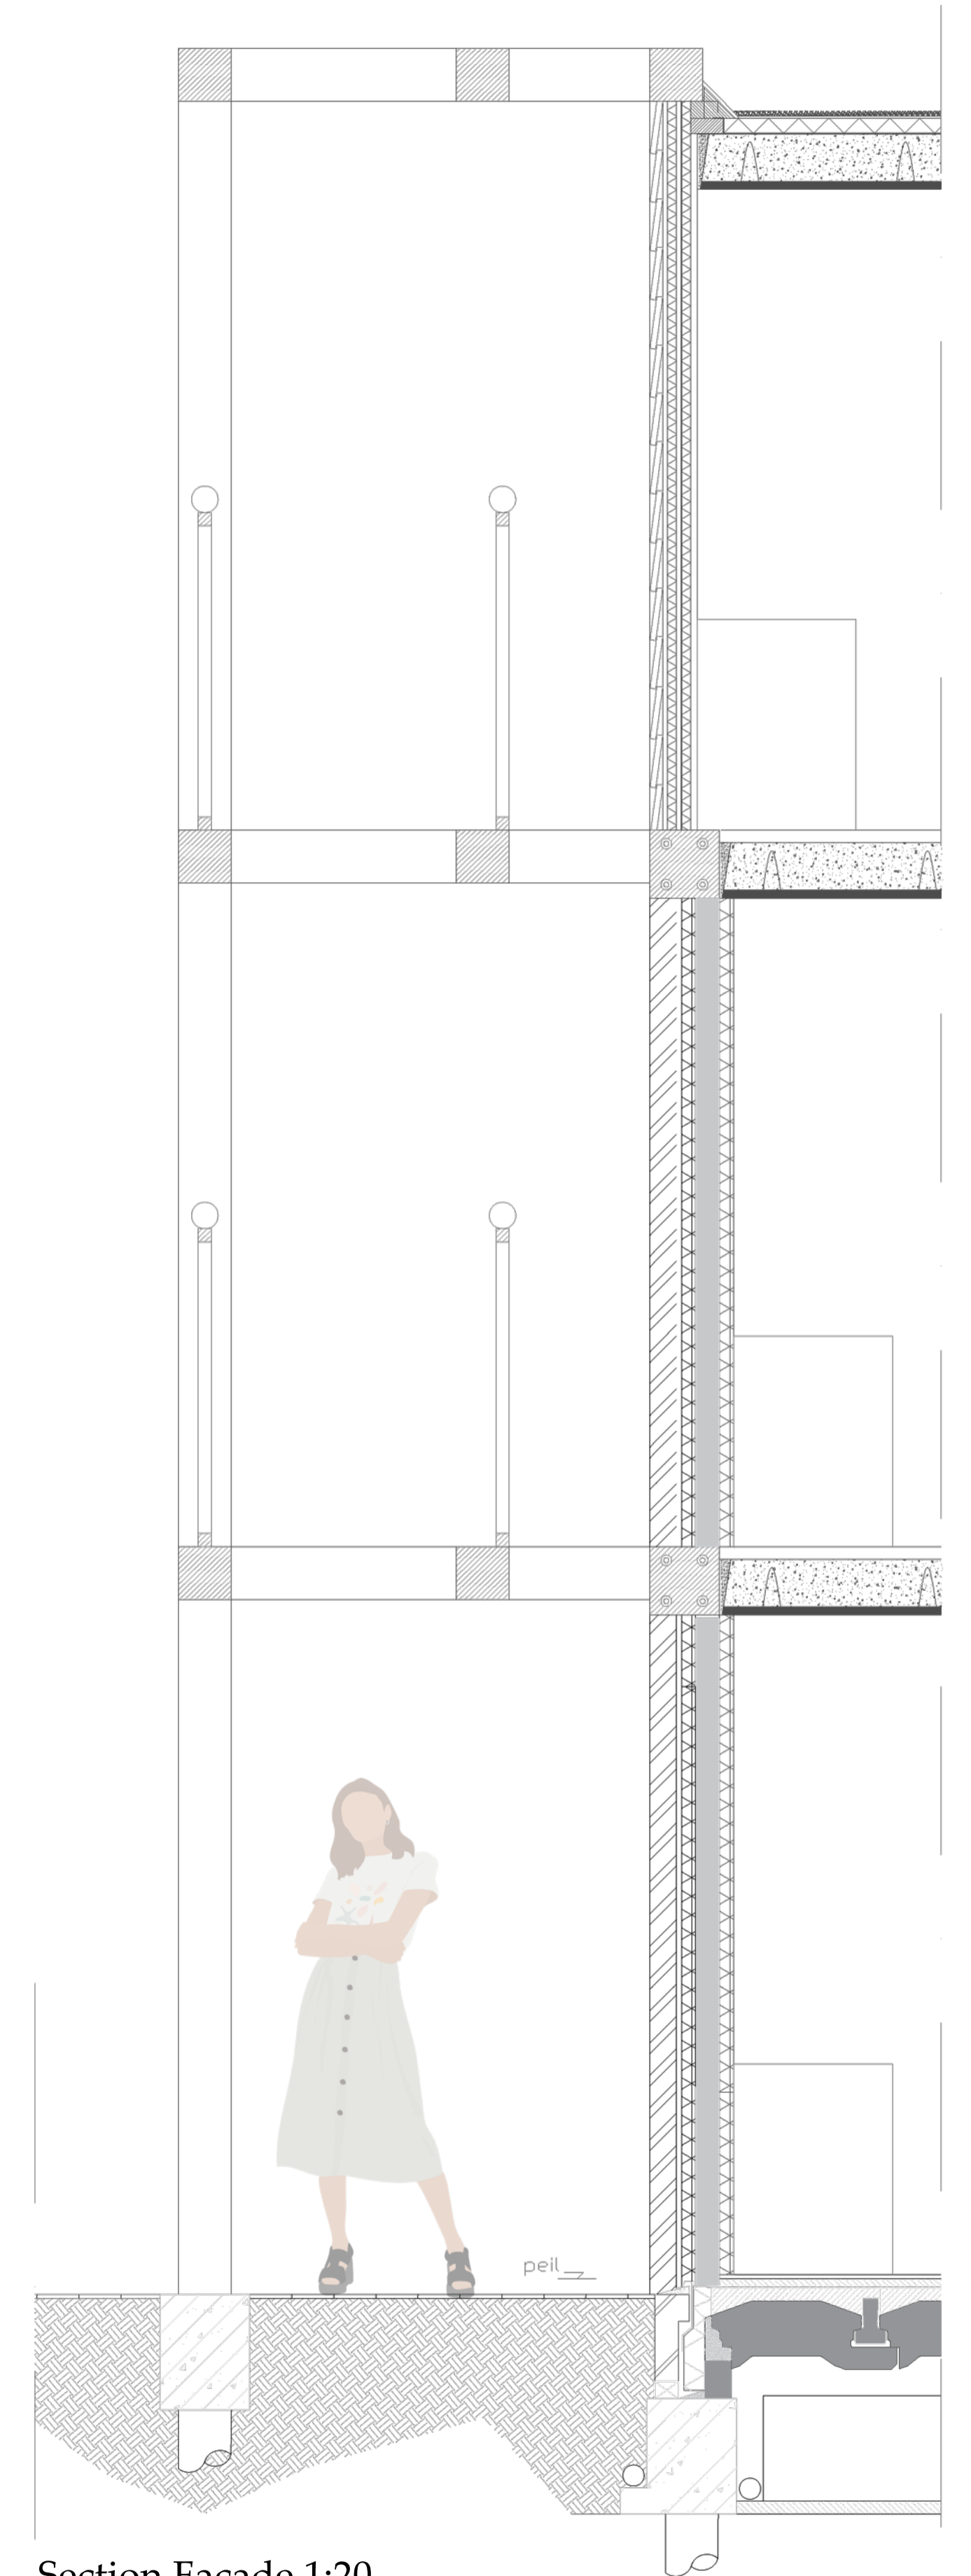

Section Façade 1:20