



TECHNICAL DRAWINGS

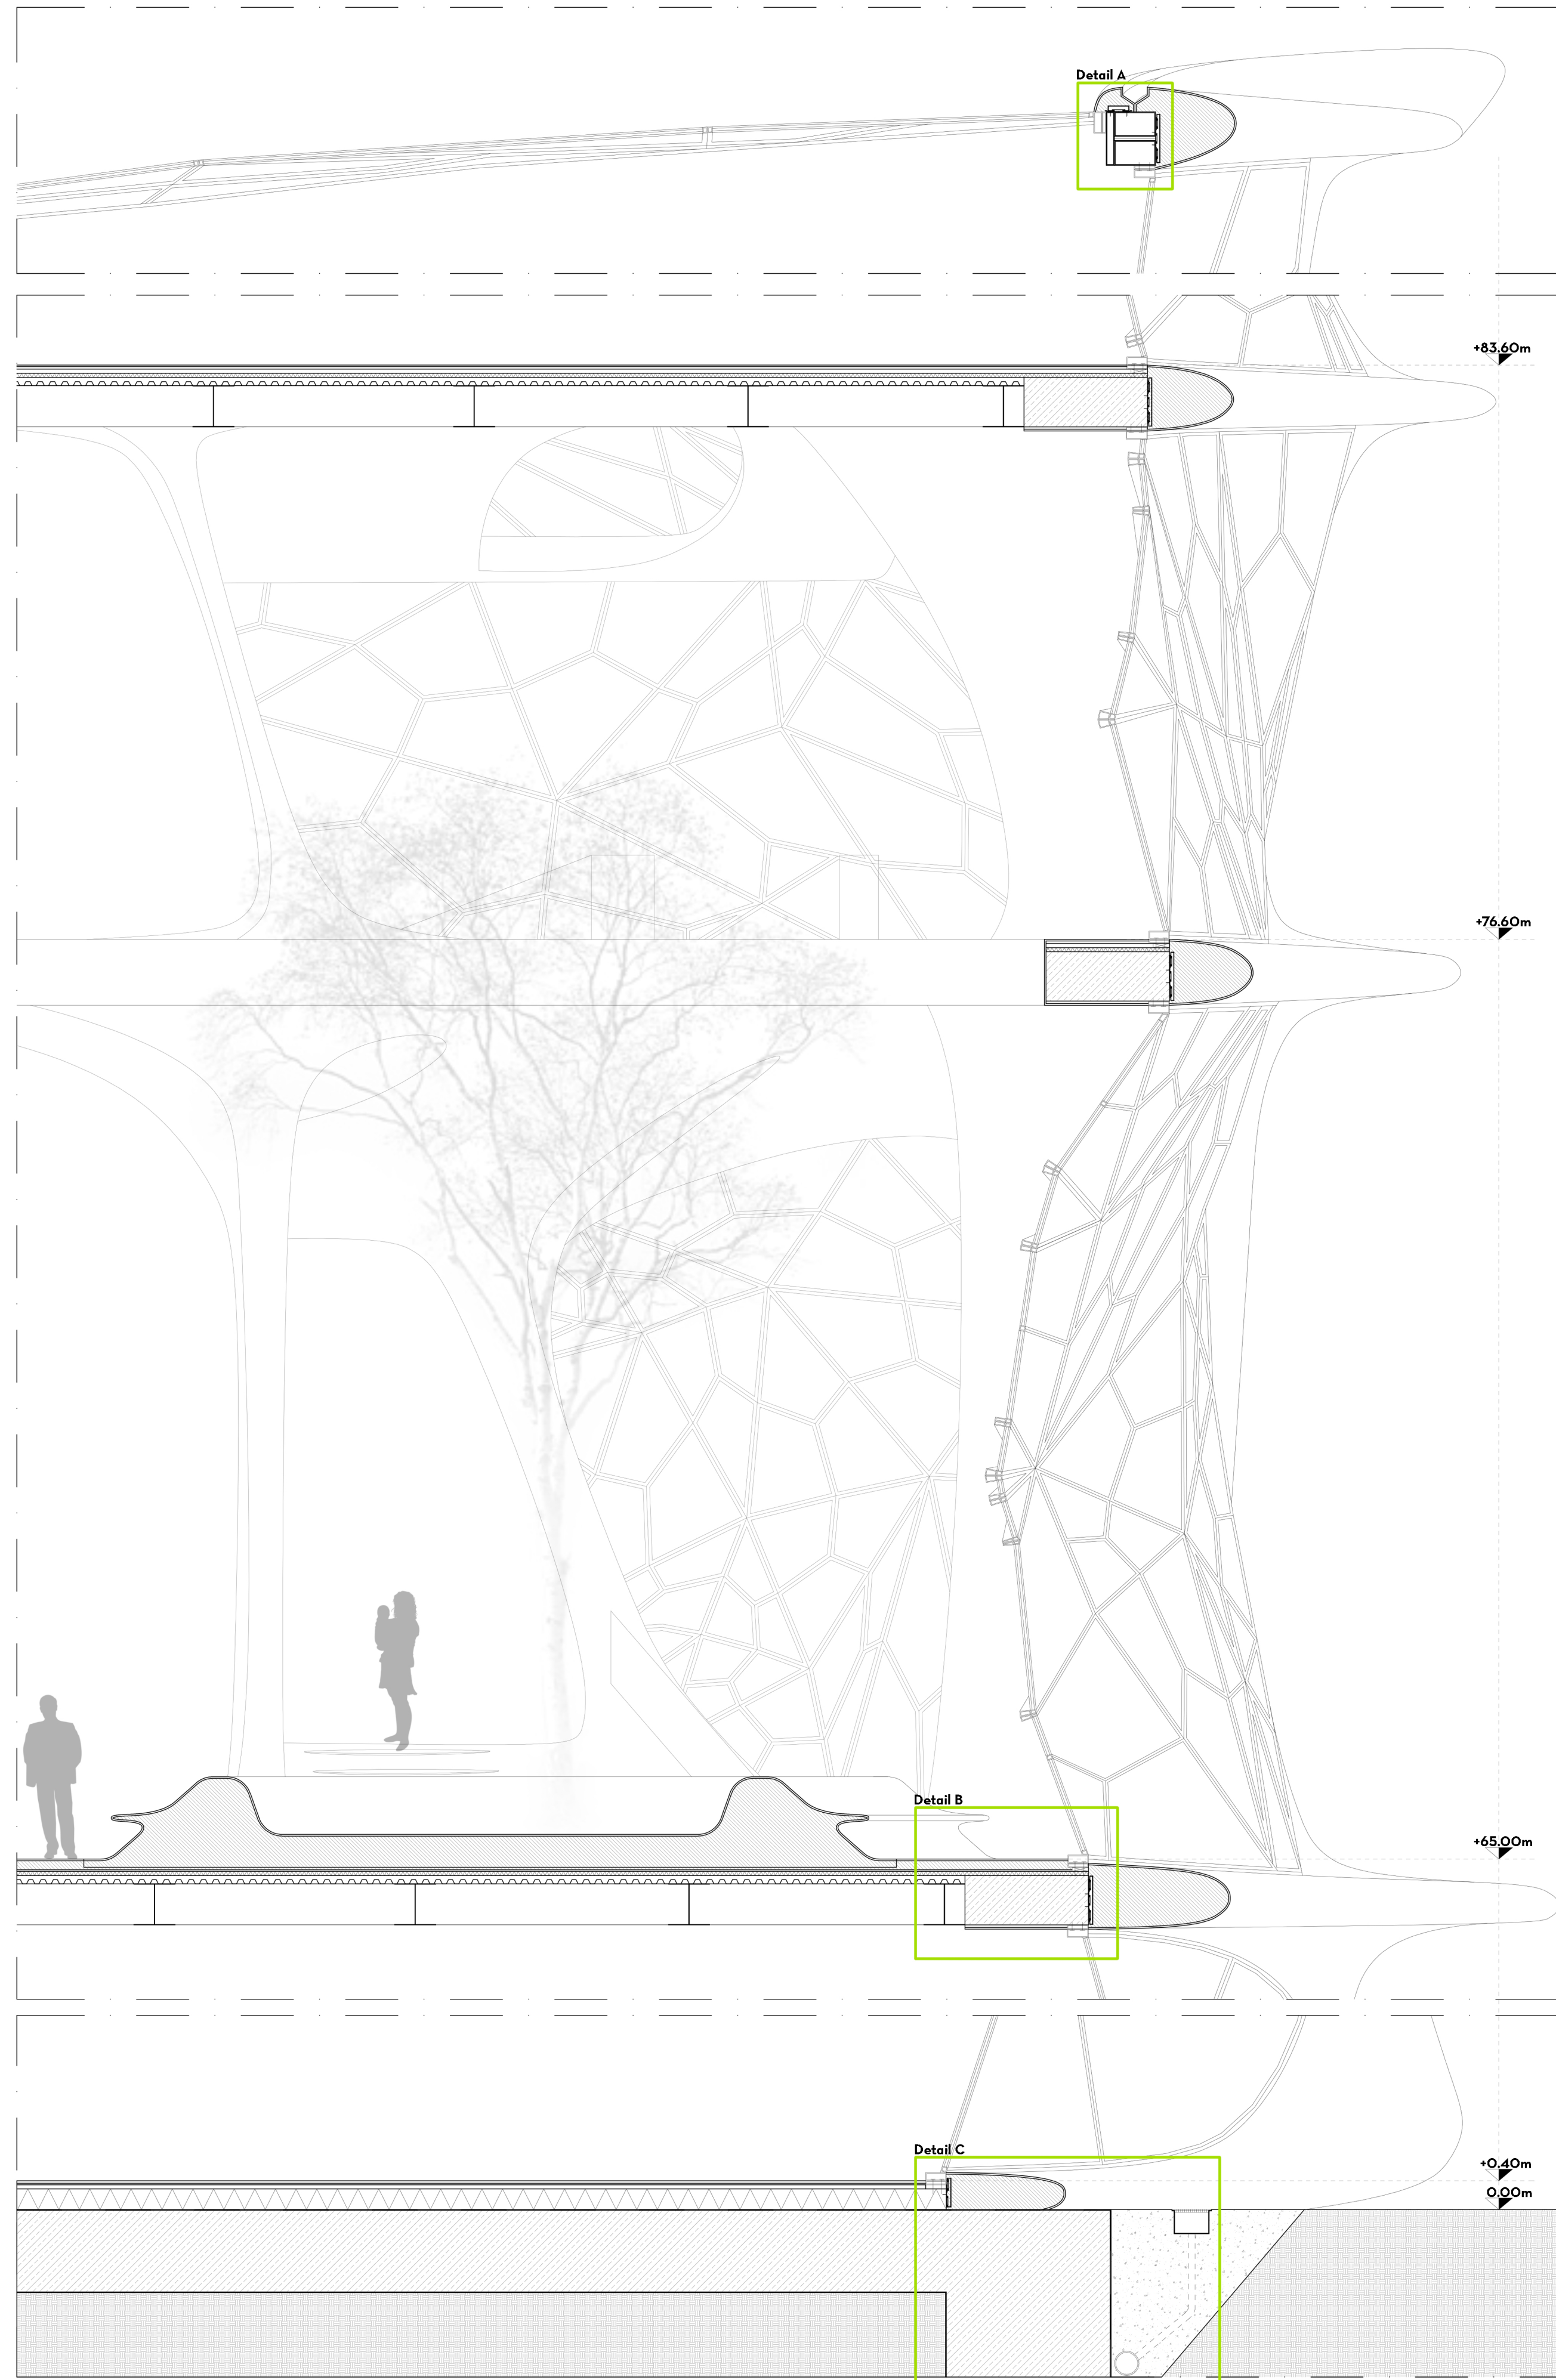


CROSS SECTION
SCALE 1:50

DETAIL A
SCALE 1:10

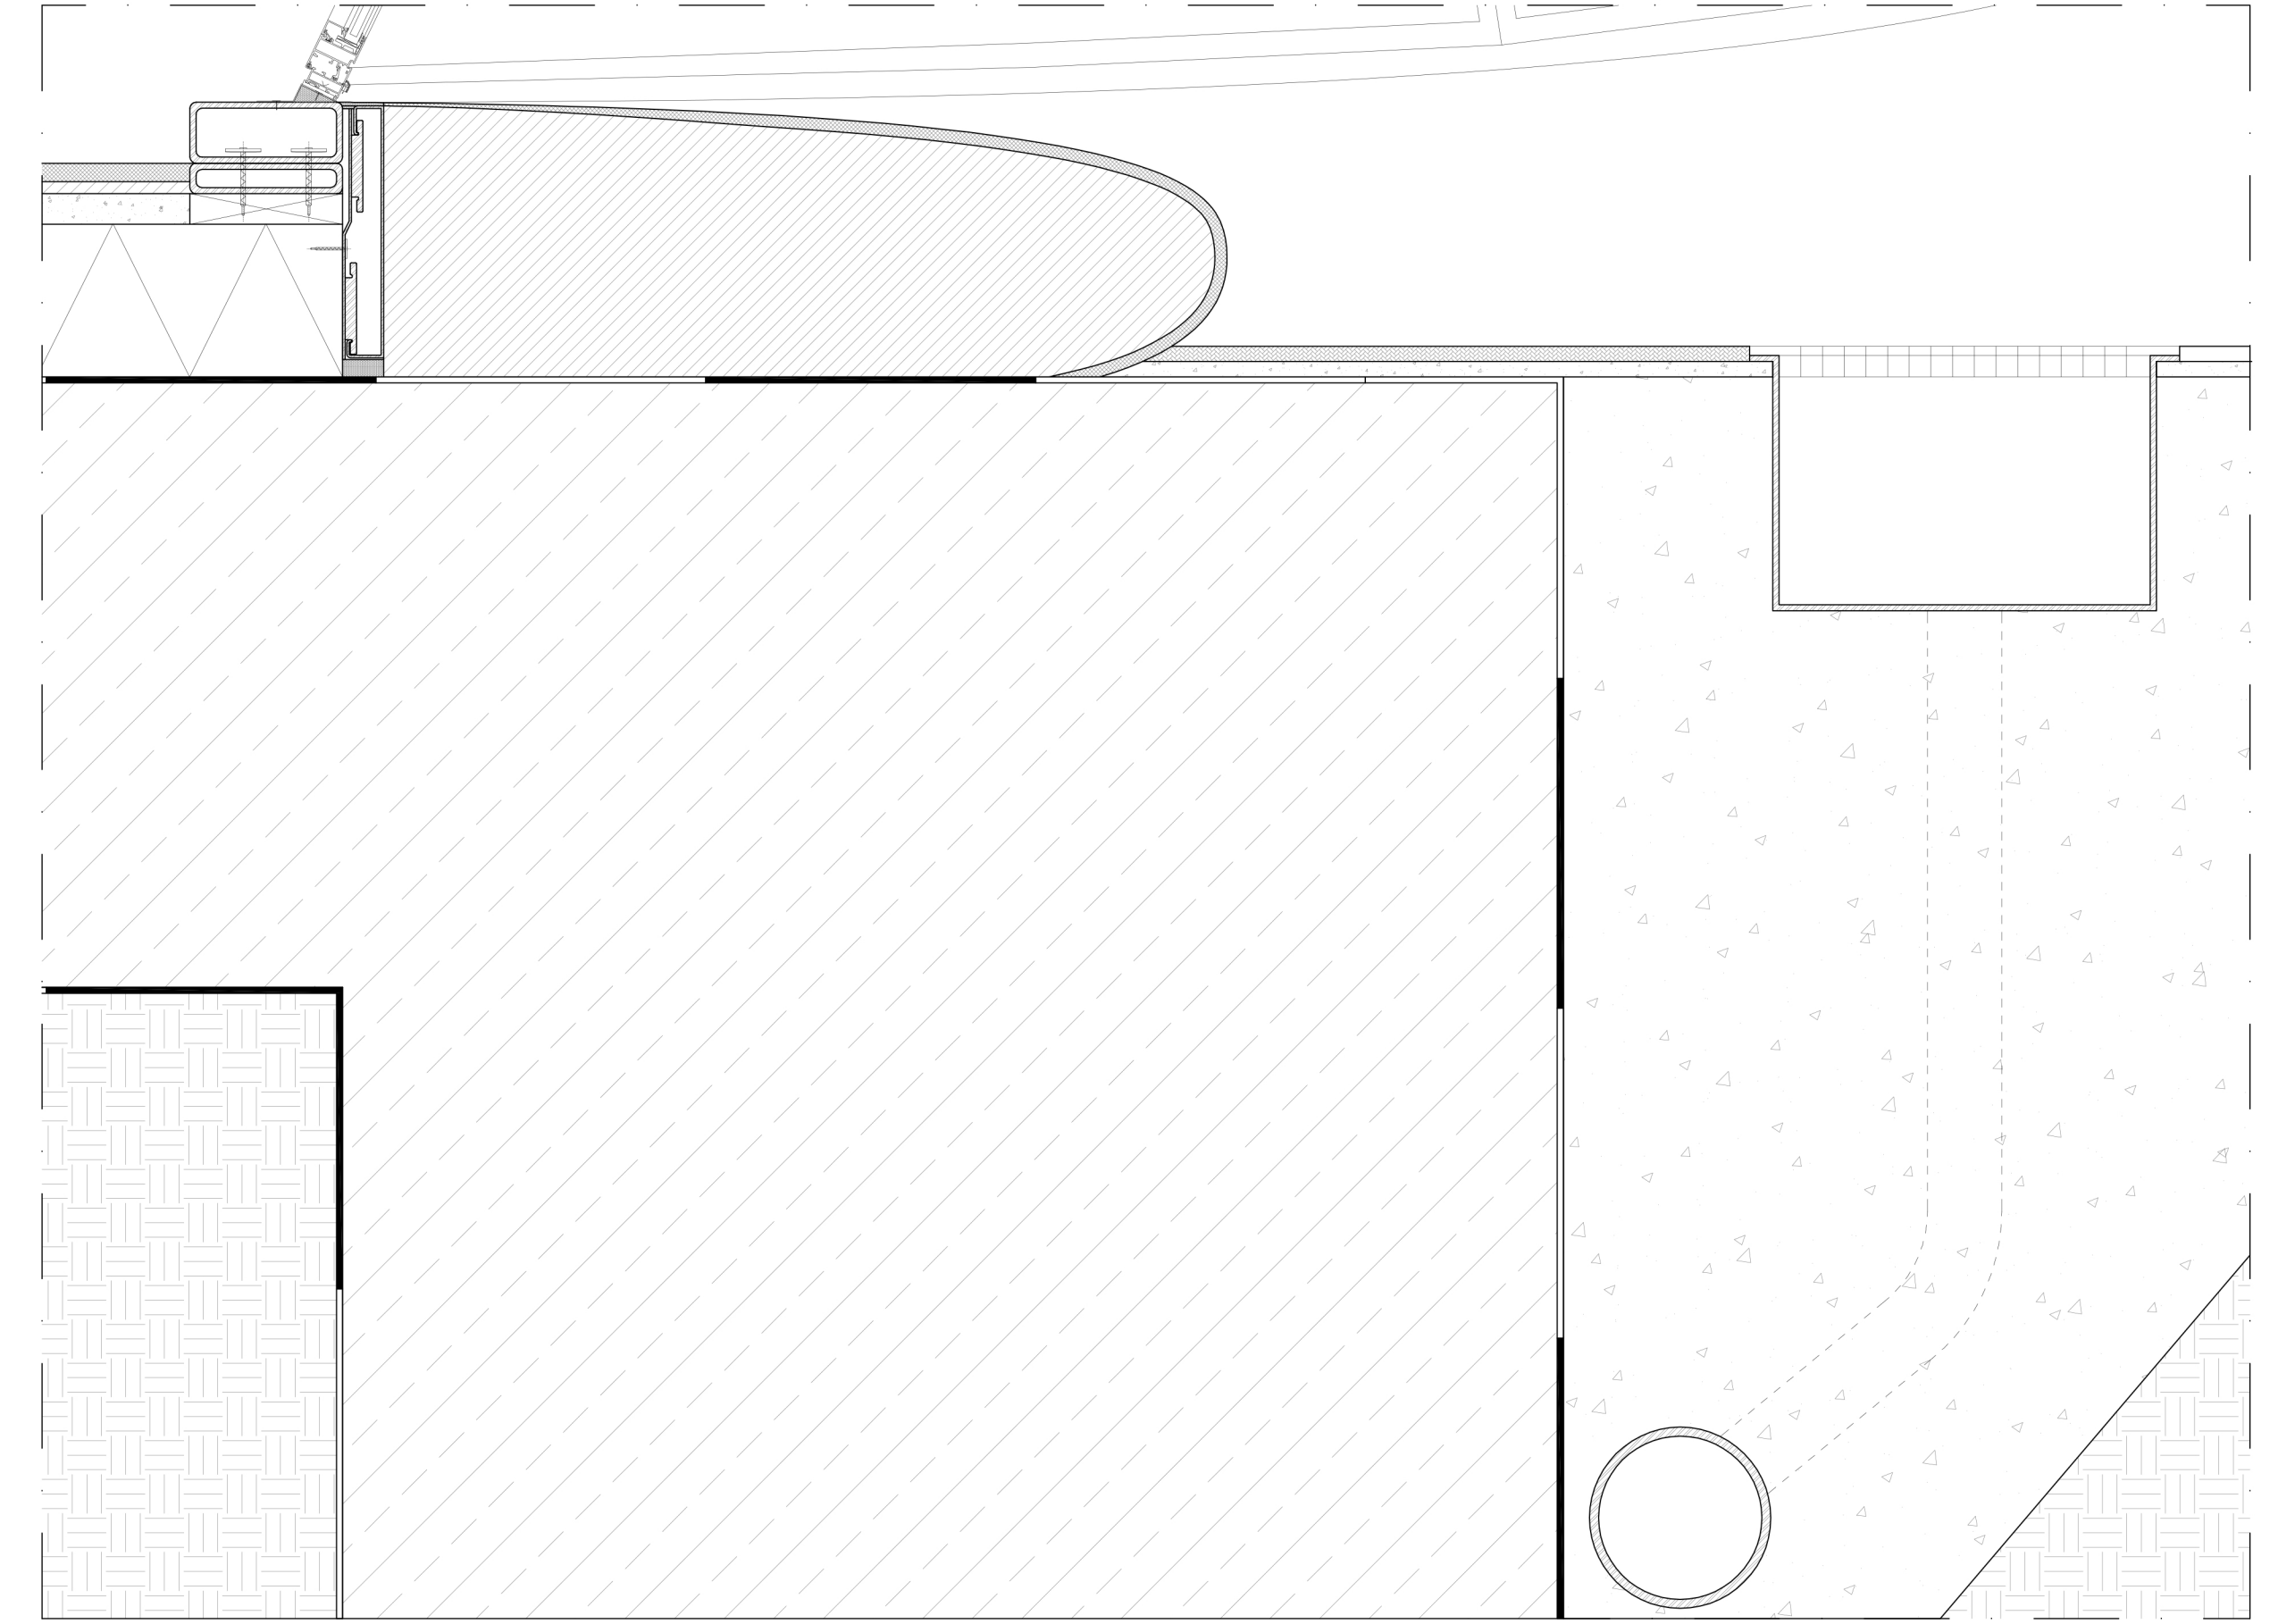

DETAIL B
SCALE 1:10

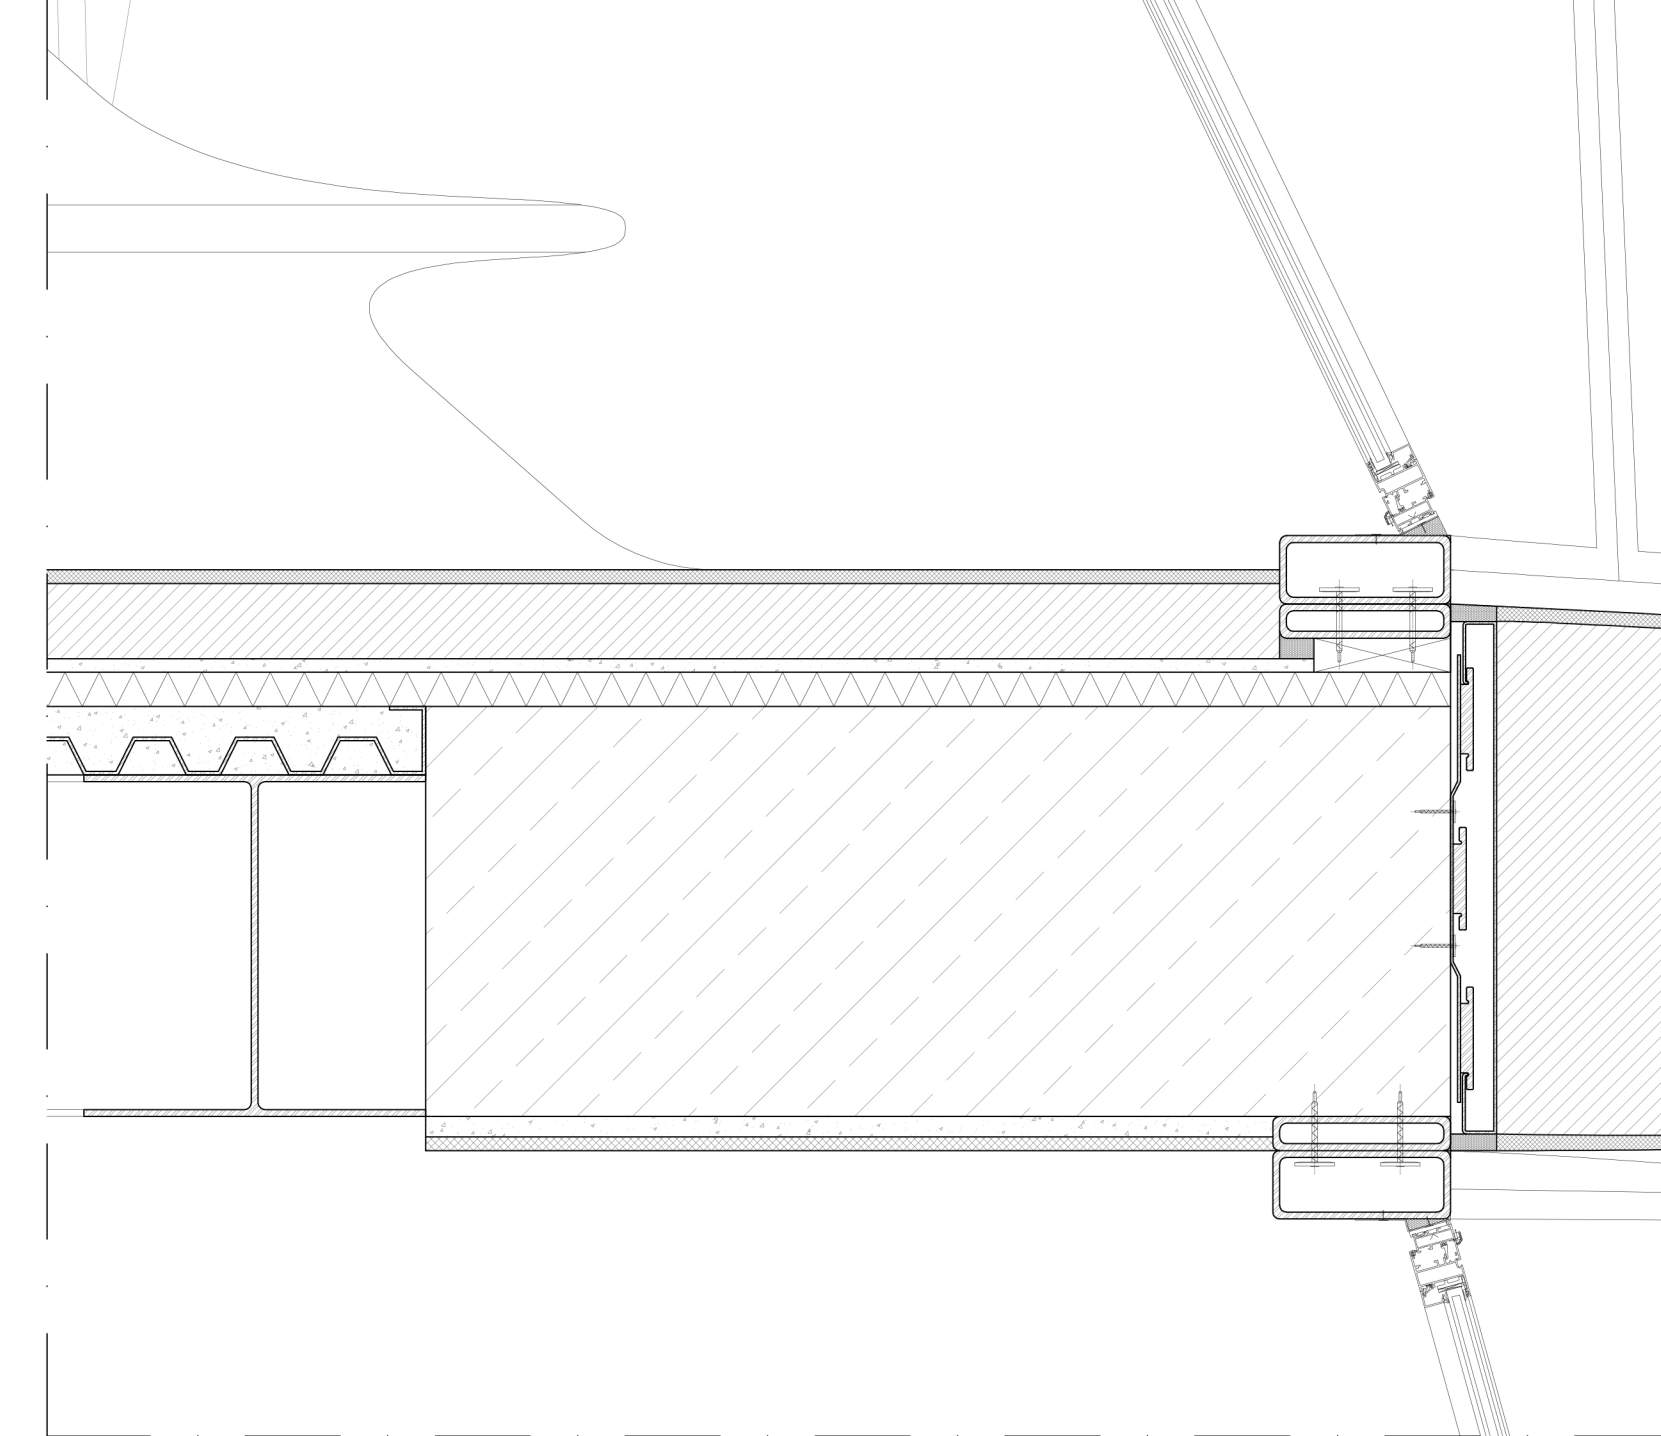

DETAIL C
SCALE 1:10

